


INDEX OF SHEETS


- 1 Title page
- 2 1" = 400' map of project
- 3 Tabulation of properties
- 4 U. S. Land
- 5 U. S. Land
- 6 U. S. Land
- 7 Gilbert and Alfred Howell
- 8 Gilbert and Alfred Howell
- 9 D. & R. G. W. Railroad
- 10 Gilbert and Alfred Howell
- 11 U. S. Land
- 12 D. & R. G. W. Railroad
- 13 U. S. Land
- 14 U. S. Land
- 15 D. & R. G. W. Railroad
- 16 Louis Eisaguirre
- 17 Clarence B. Sanburg
- 18 Clarence B. Sanburg
- 19 U. S. Land
- 20 D. & R. G. W. Railroad
- 21 Montrose Reservoir Grant
- 22 Clarence B. Sanburg
- 23 Montrose Reservoir Grant
- 24 D. & R. G. W. Railroad
- 25 Clarence B. Sanburg

COLORADO
STATE HIGHWAY DEPARTMENT
PLAN AND PROFILE OF PROPOSED
FEDERAL AID PROJECT NO. F-258 (12)
STATE HIGHWAY NO. 6
MONTROSE COUNTY

SCALES OF ORIGINAL TRACINGS
ON PLAN, 1 IN. = 100 FT.
ON PROFILE 1 IN. = 100 FT. HORIZONTAL
1 IN. = 10 FT. VERTICAL
GRADE LINE ON PROFILE IS SHOWN AS GRADE OF FINISHED ROAD
GROSS LENGTH OF PROJECT } 27884.9 FT. = 5.281 MI.
NET LENGTH OF PROJECT }

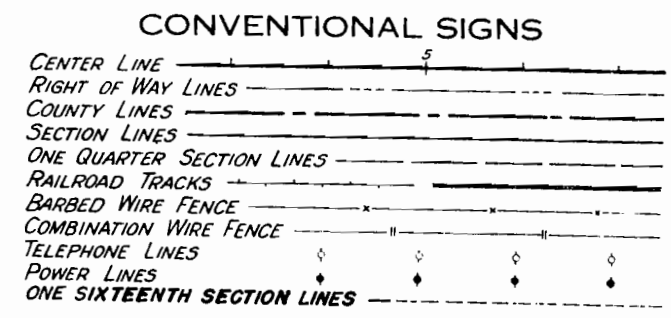

RIGHT OF WAY
INFORMATION OBTAINED FROM AVAILABLE COUNTY RECORDS
R.7 W. R.6 W.

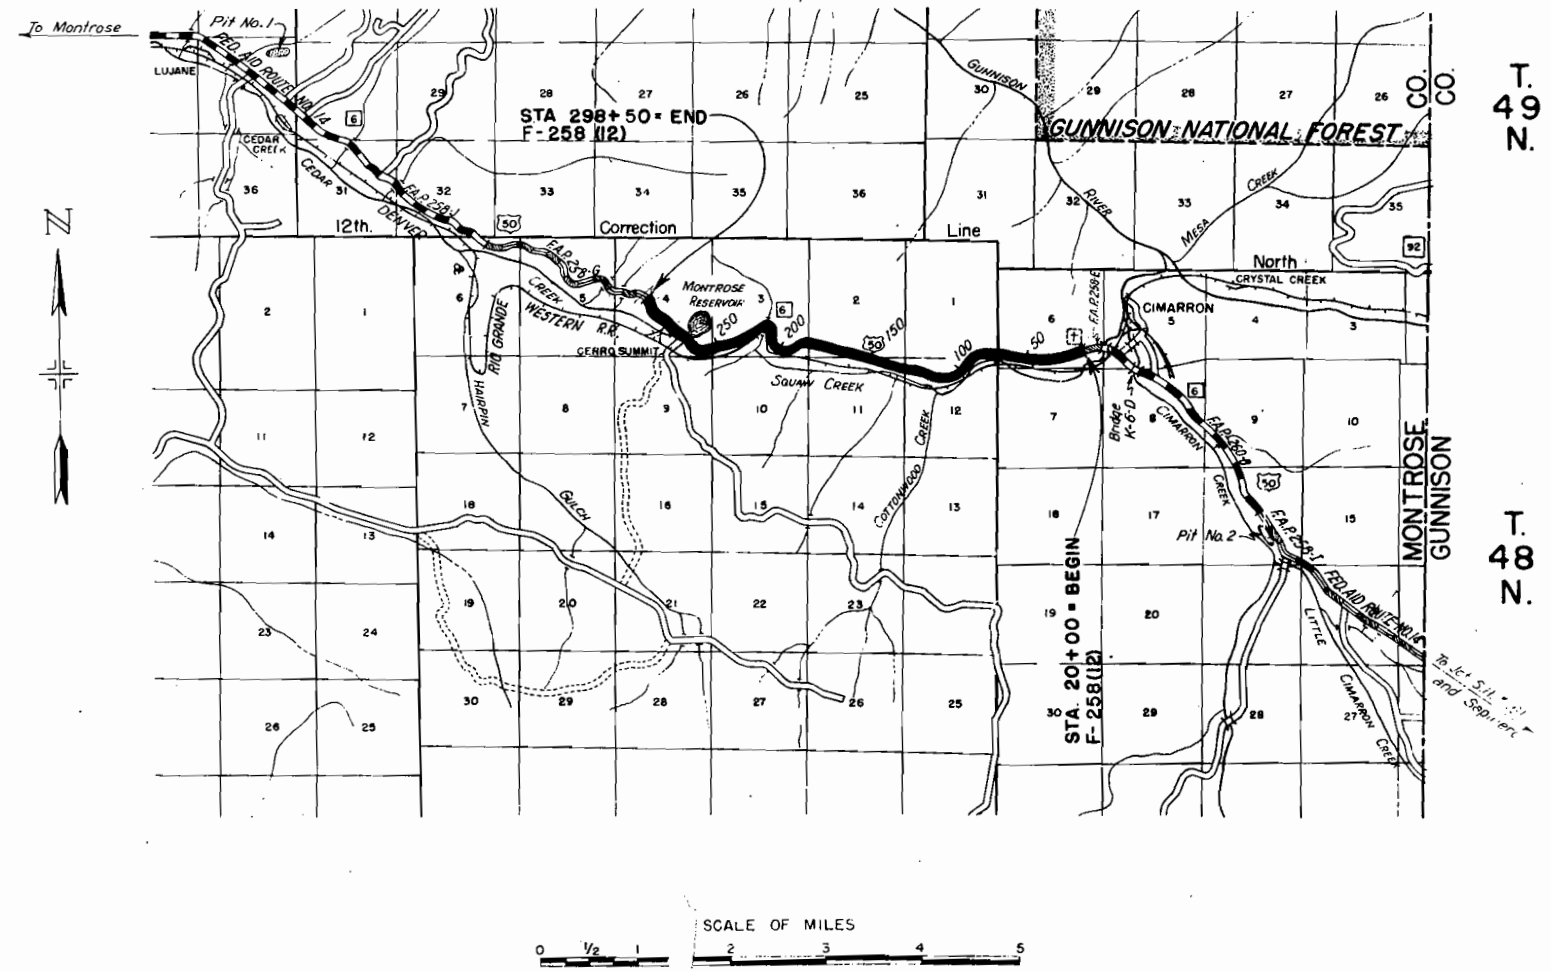

FED. ROAD DIST. NO.	STATE	F. A. PROJ. NO.	SHEET NO.	TOTAL SHEET
3	COLO.	F-258 (12)	2	13

[illegible]

MENTROSE RESERVOIR GRANT

F.A.P. F-258 (12), MONTROSE COUNTY


N.E. 1/4 SEC. 7, T. 48 N., R. 6 W.

N.W. 1/4 SEC. 7, T. 48 N., R. 6 W.

SW 1/4 SE 1/4 SEC. 6 U.S.


SE 1/4 SW 1/4 SEC. 6 U.S.

SE 1/4 SE 1/4 SEC. 6, T. 48 N., R. 6 W.
N.M.P.M.
United States

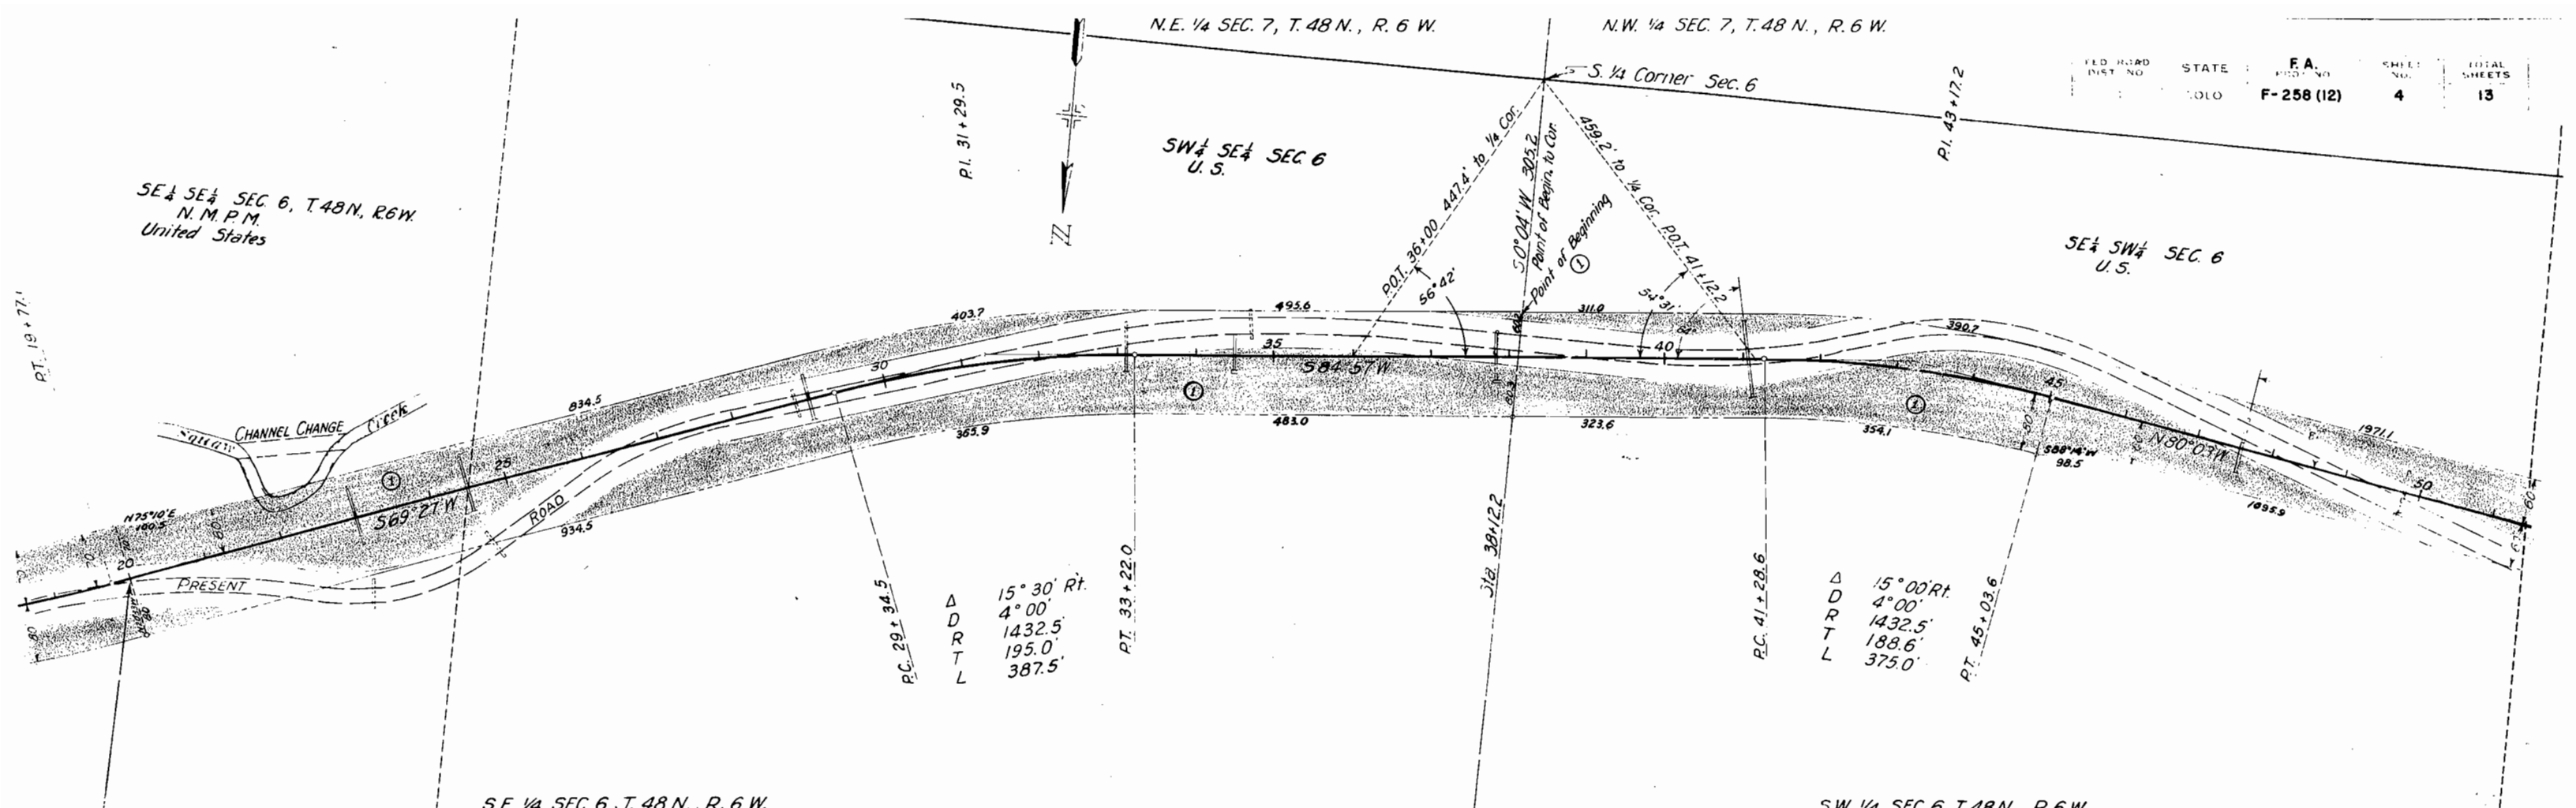

S.E. 1/4 SEC. 6, T. 48 N., R. 6 W.

S.W. 1/4 SEC. 6, T. 48 N., R. 6 W.

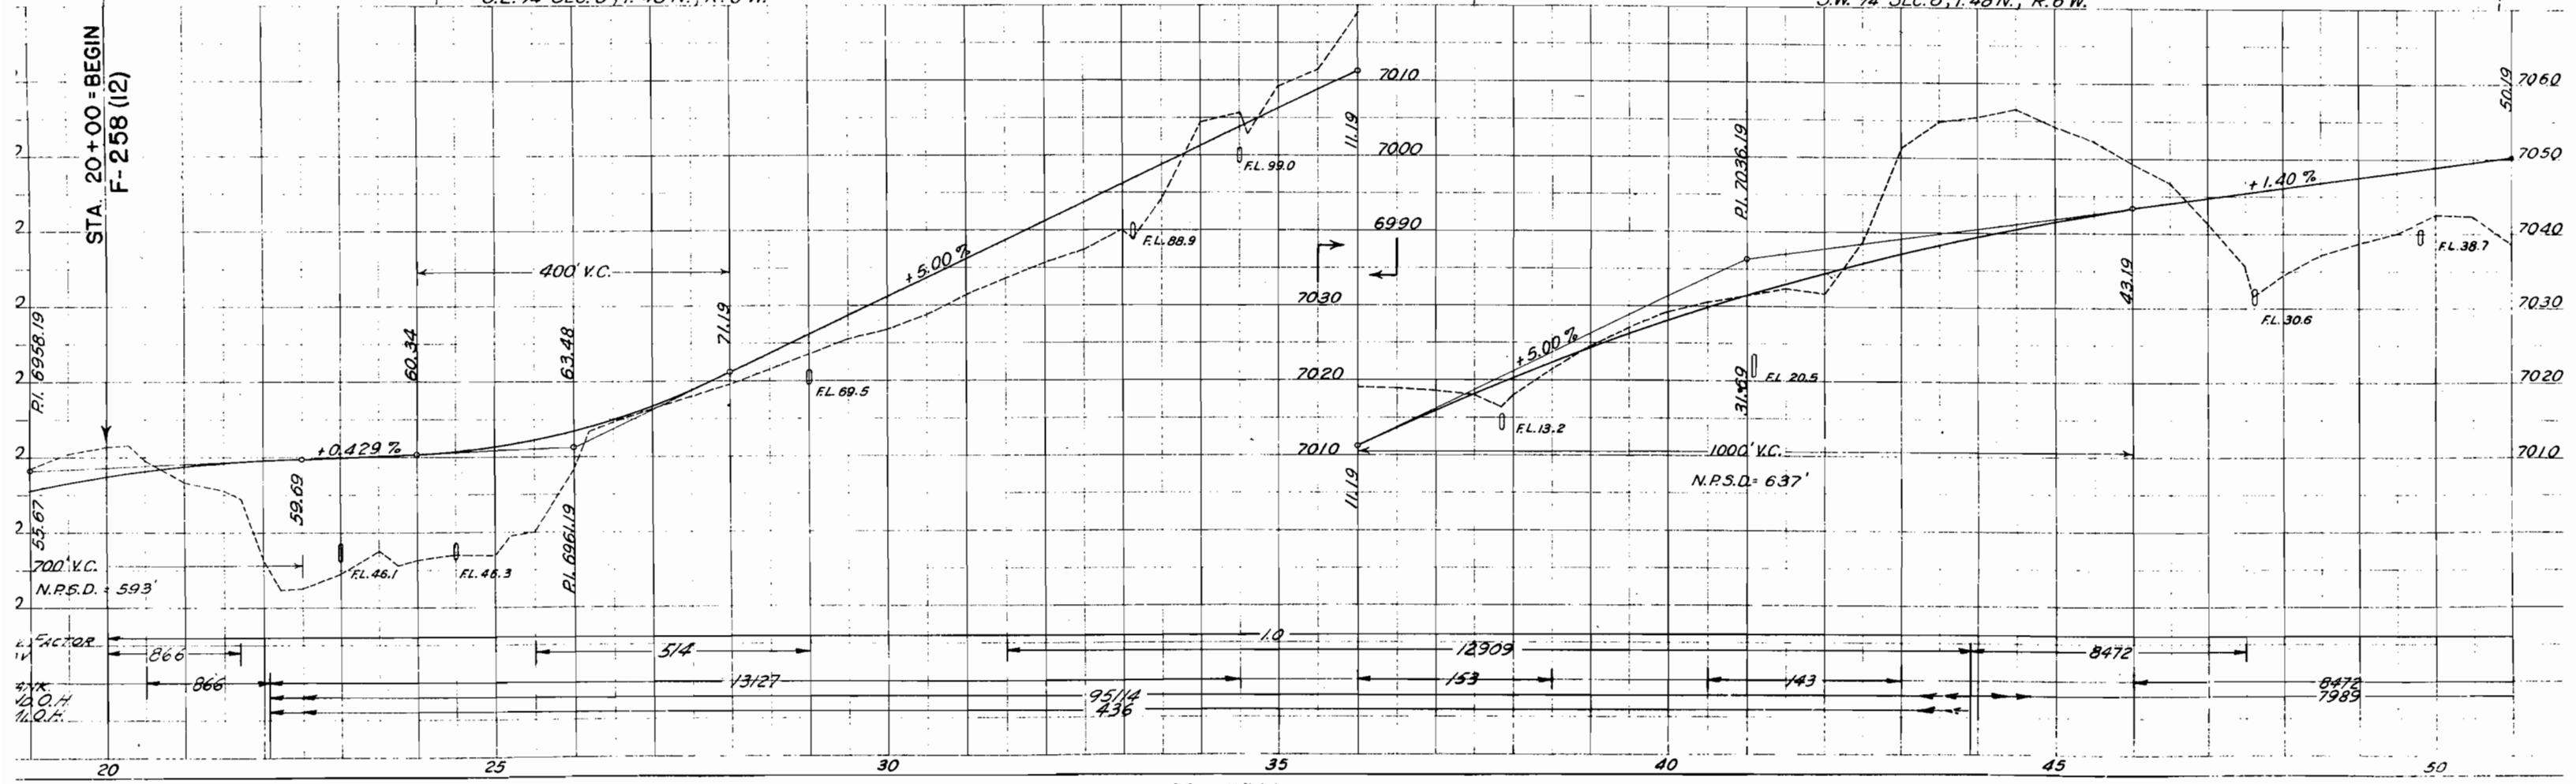

LOT 1 SEC. 12


SW $\frac{1}{4}$ SW $\frac{1}{4}$ SEC. 6
U. S.



FED. ROAD DIST. NO.	STATE	F A PROJ. NO.	SHEET NO.	TOTAL SHEETS
3	COLO	F-258 (12)	5	13



Δ
D
R
T
L

87° 22' Lt.
6° 00'
955.0'
912.1'
1456.1'

SW $\frac{1}{4}$ SE $\frac{1}{4}$ SEC. 1
U.S.

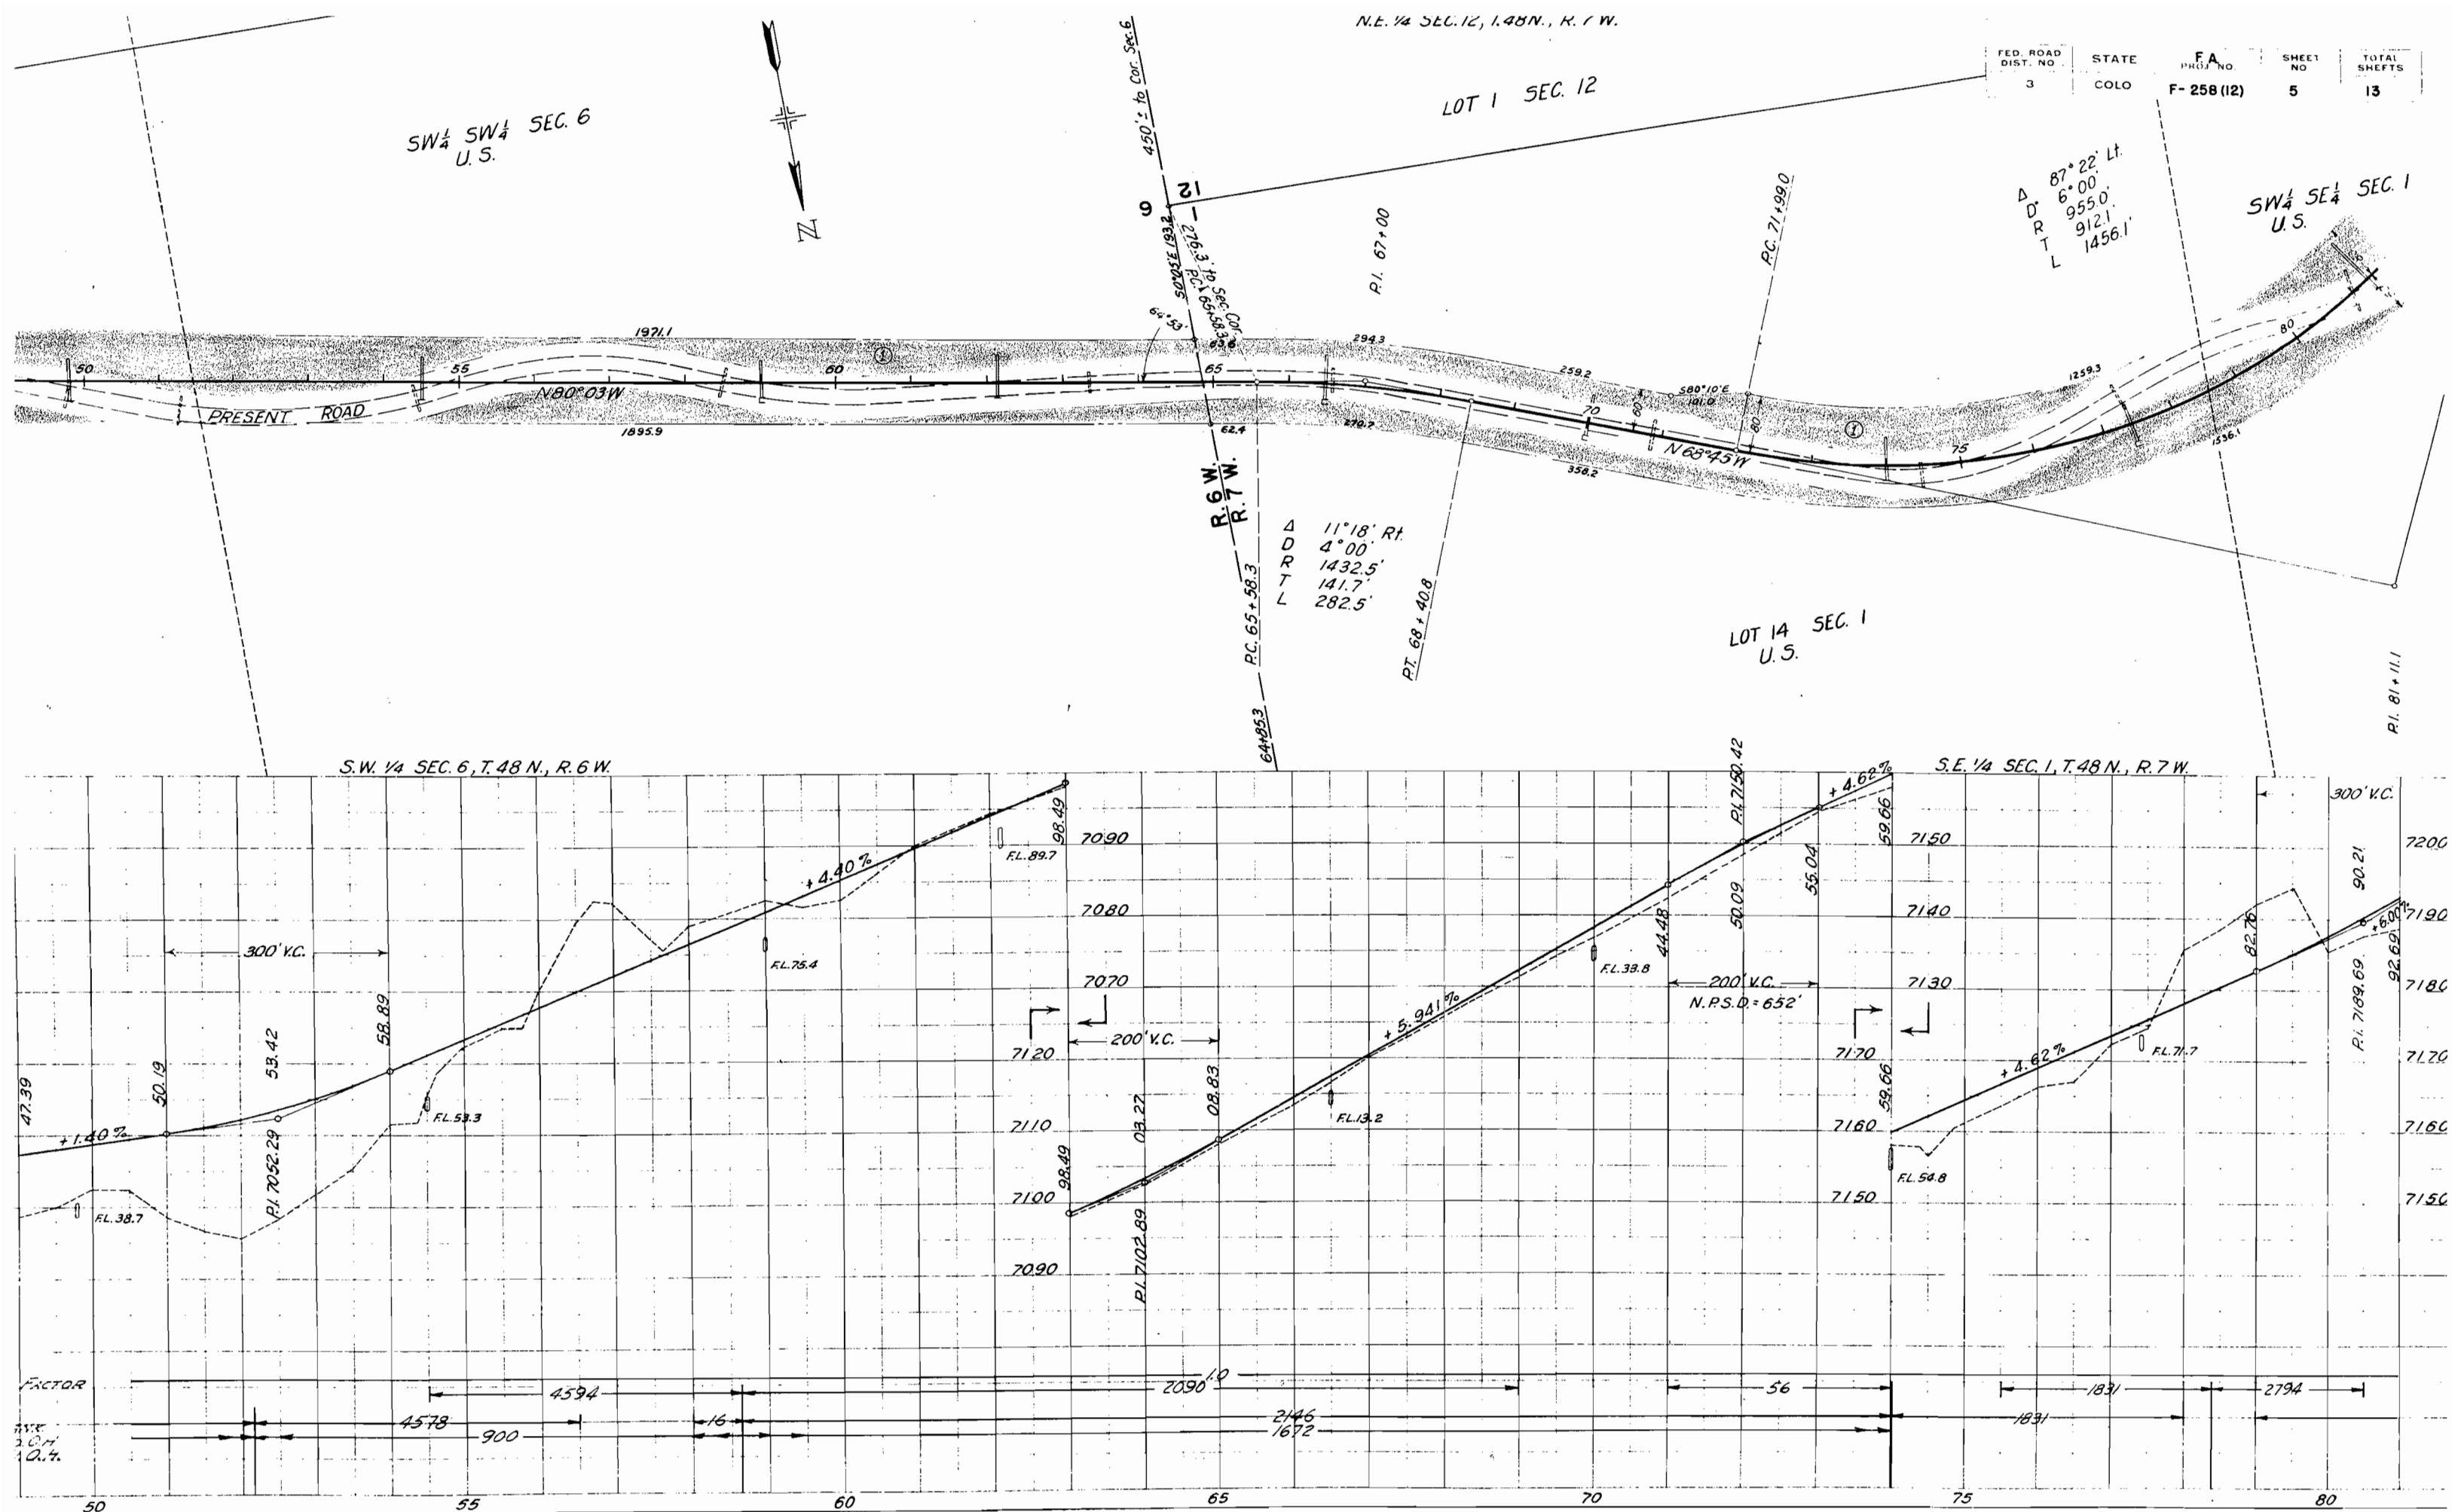

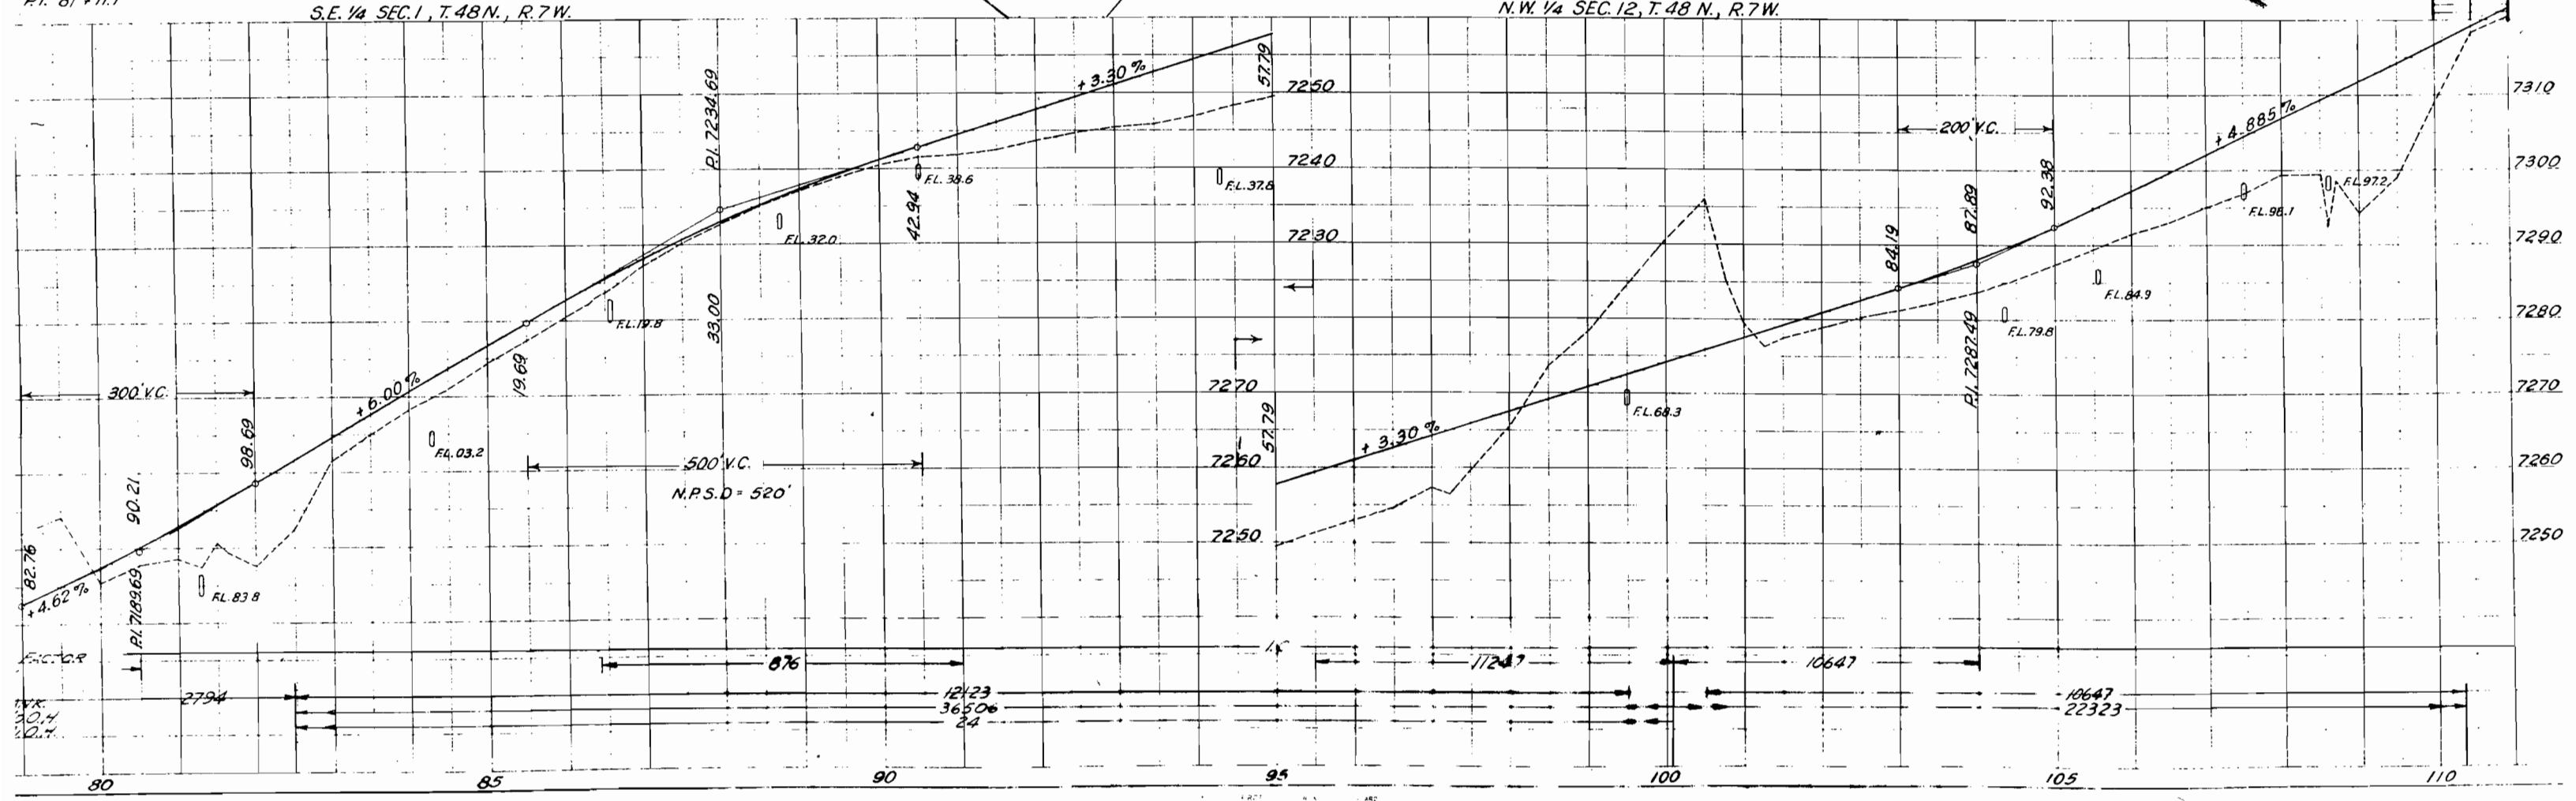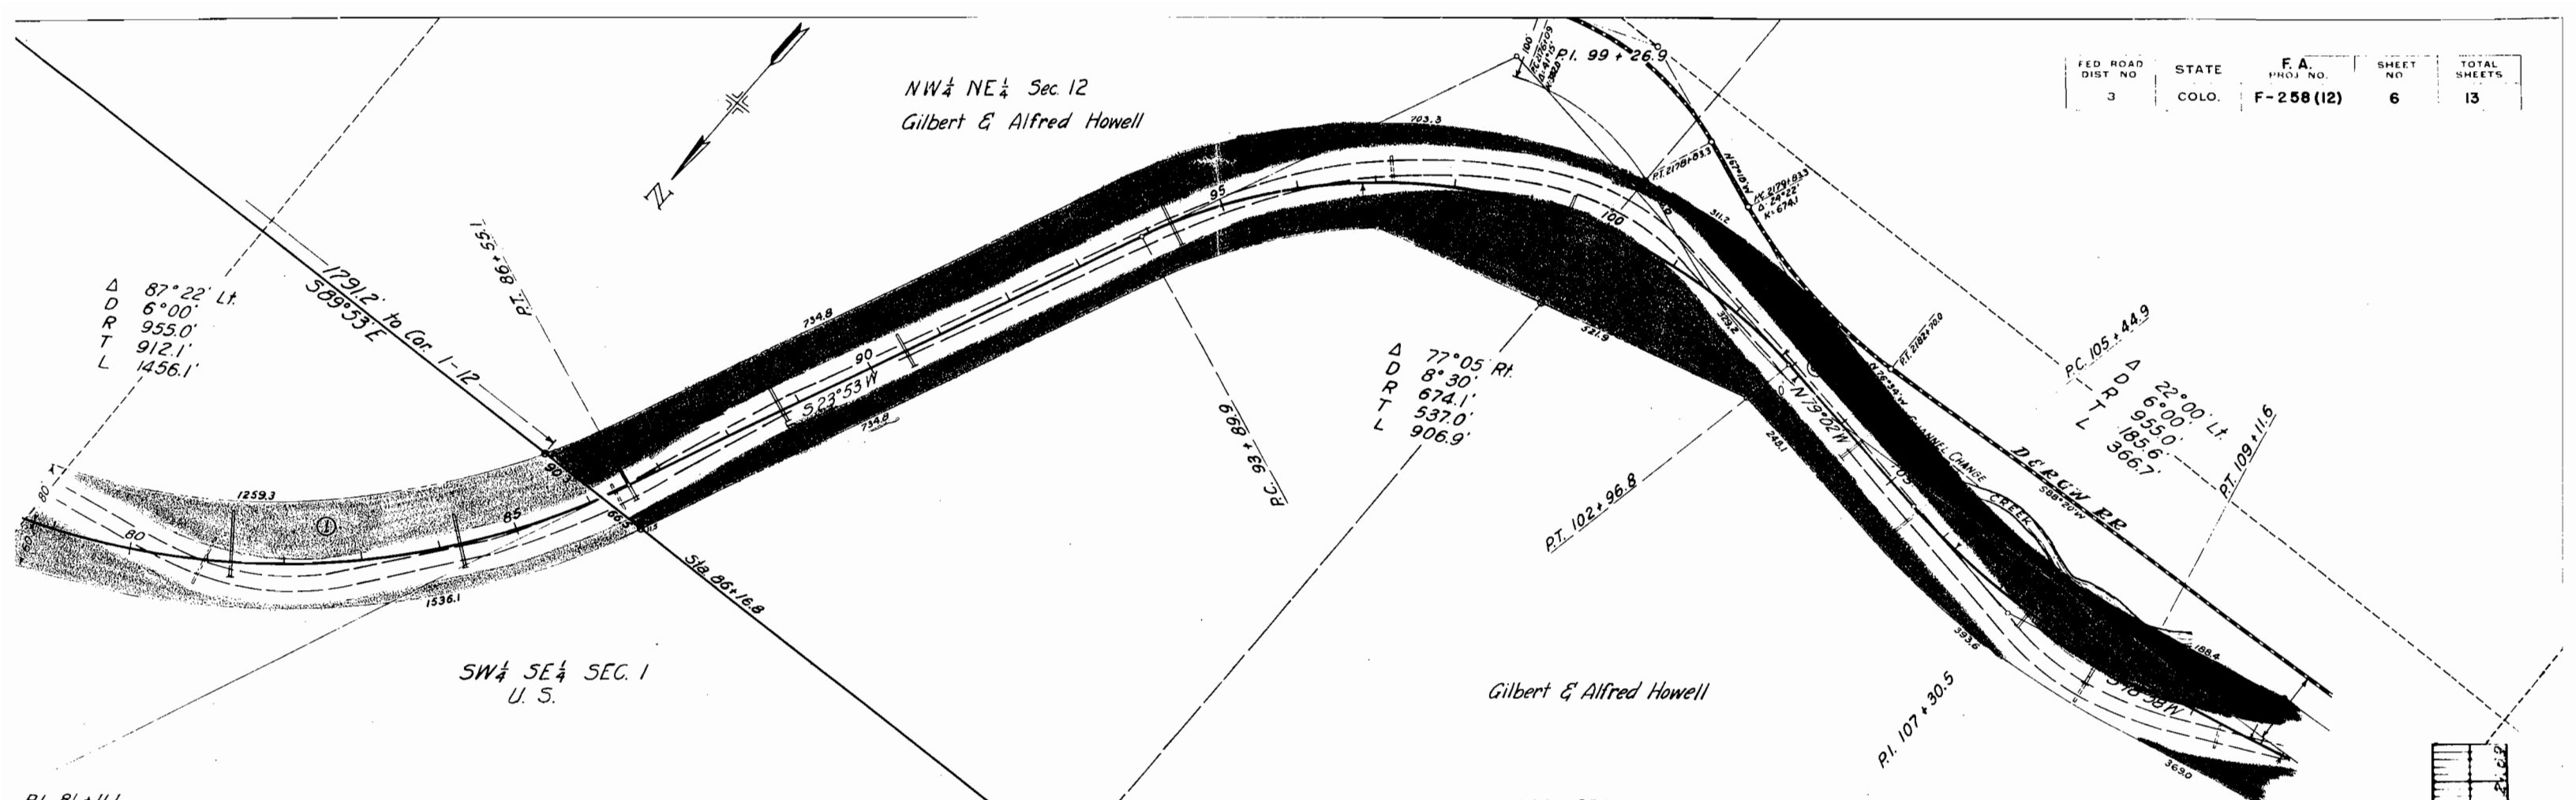


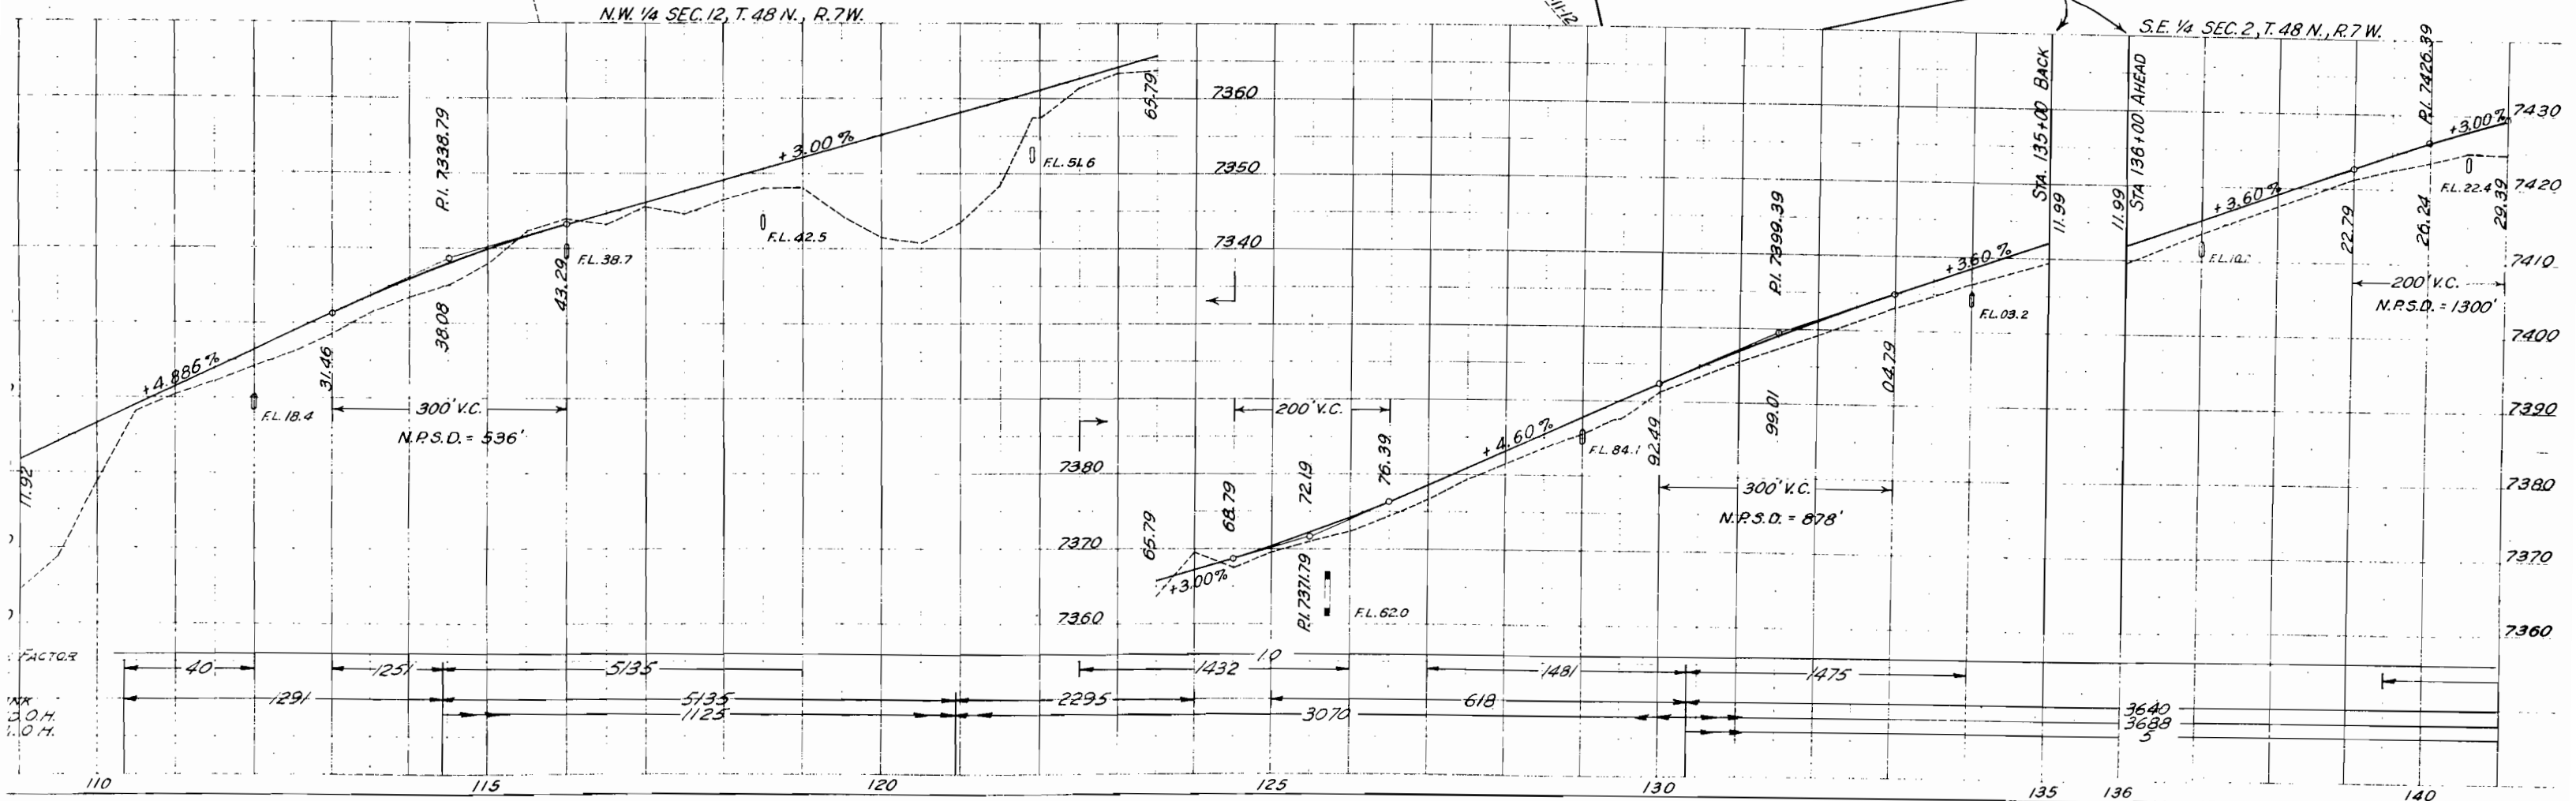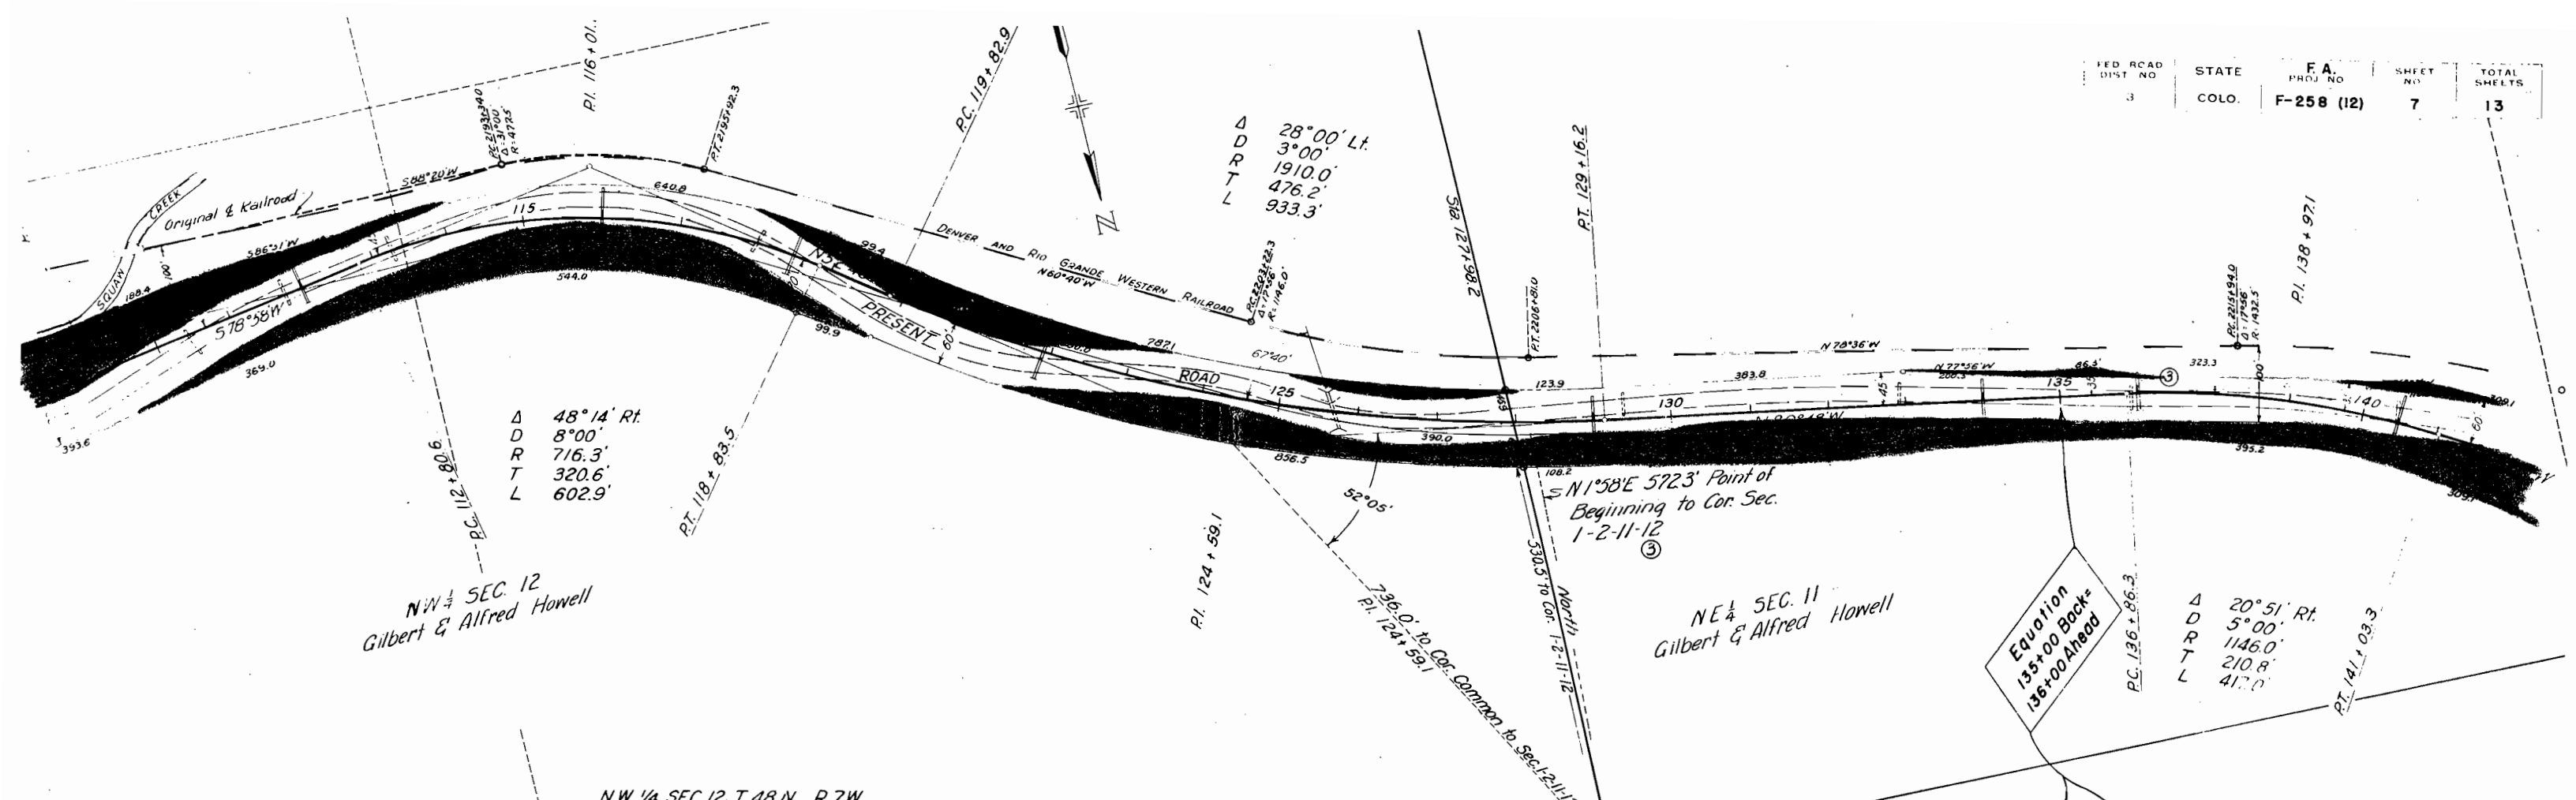

N.E. 1/4 SEC. 11, T. 48 N., R. 7 W.
Gilbert & Alfred Howell


N.W. 1/4 SEC. 11, T. 48 N., R. 7 W.

FED. ROAD DIST. NO.	STATE	F.A. PROJ. NO.	SHEET NO.	TOTAL SHEETS
3	COLO.	F-258(12)	8	13

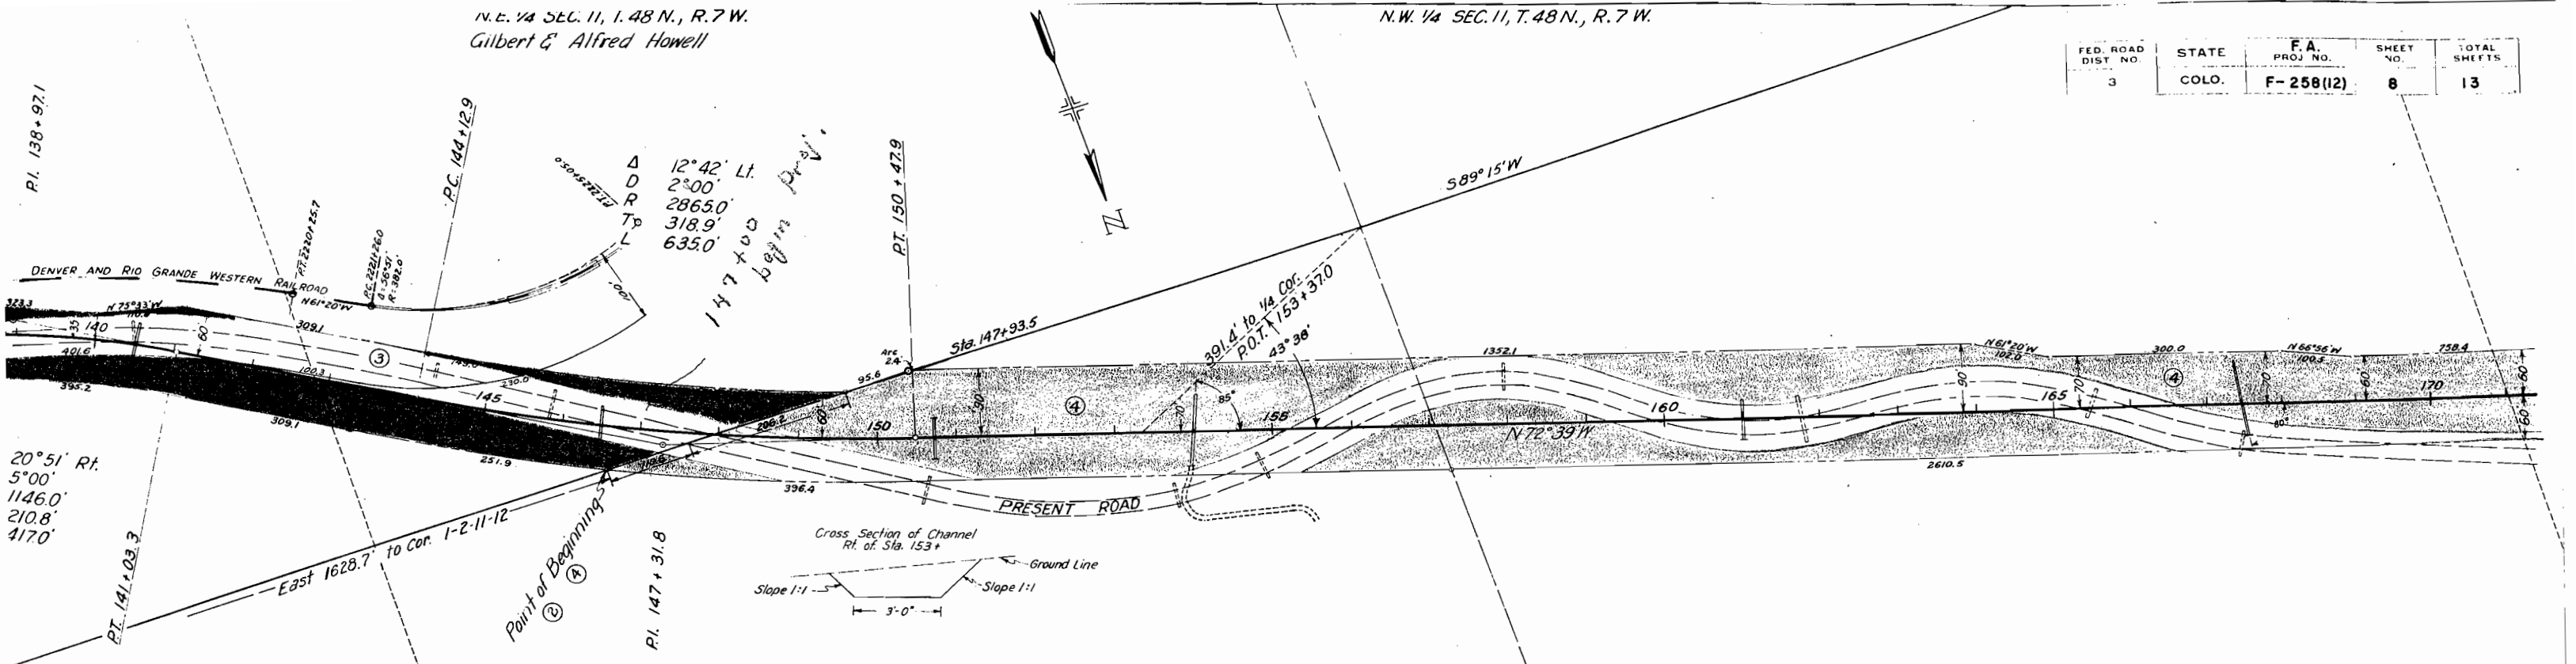

U.S.
S.E. 1/4 SEC. 2, T. 48 N., R. 7 W.



U.S.
S.W. 1/4 SEC. 2, T. 48 N., R. 7 W.



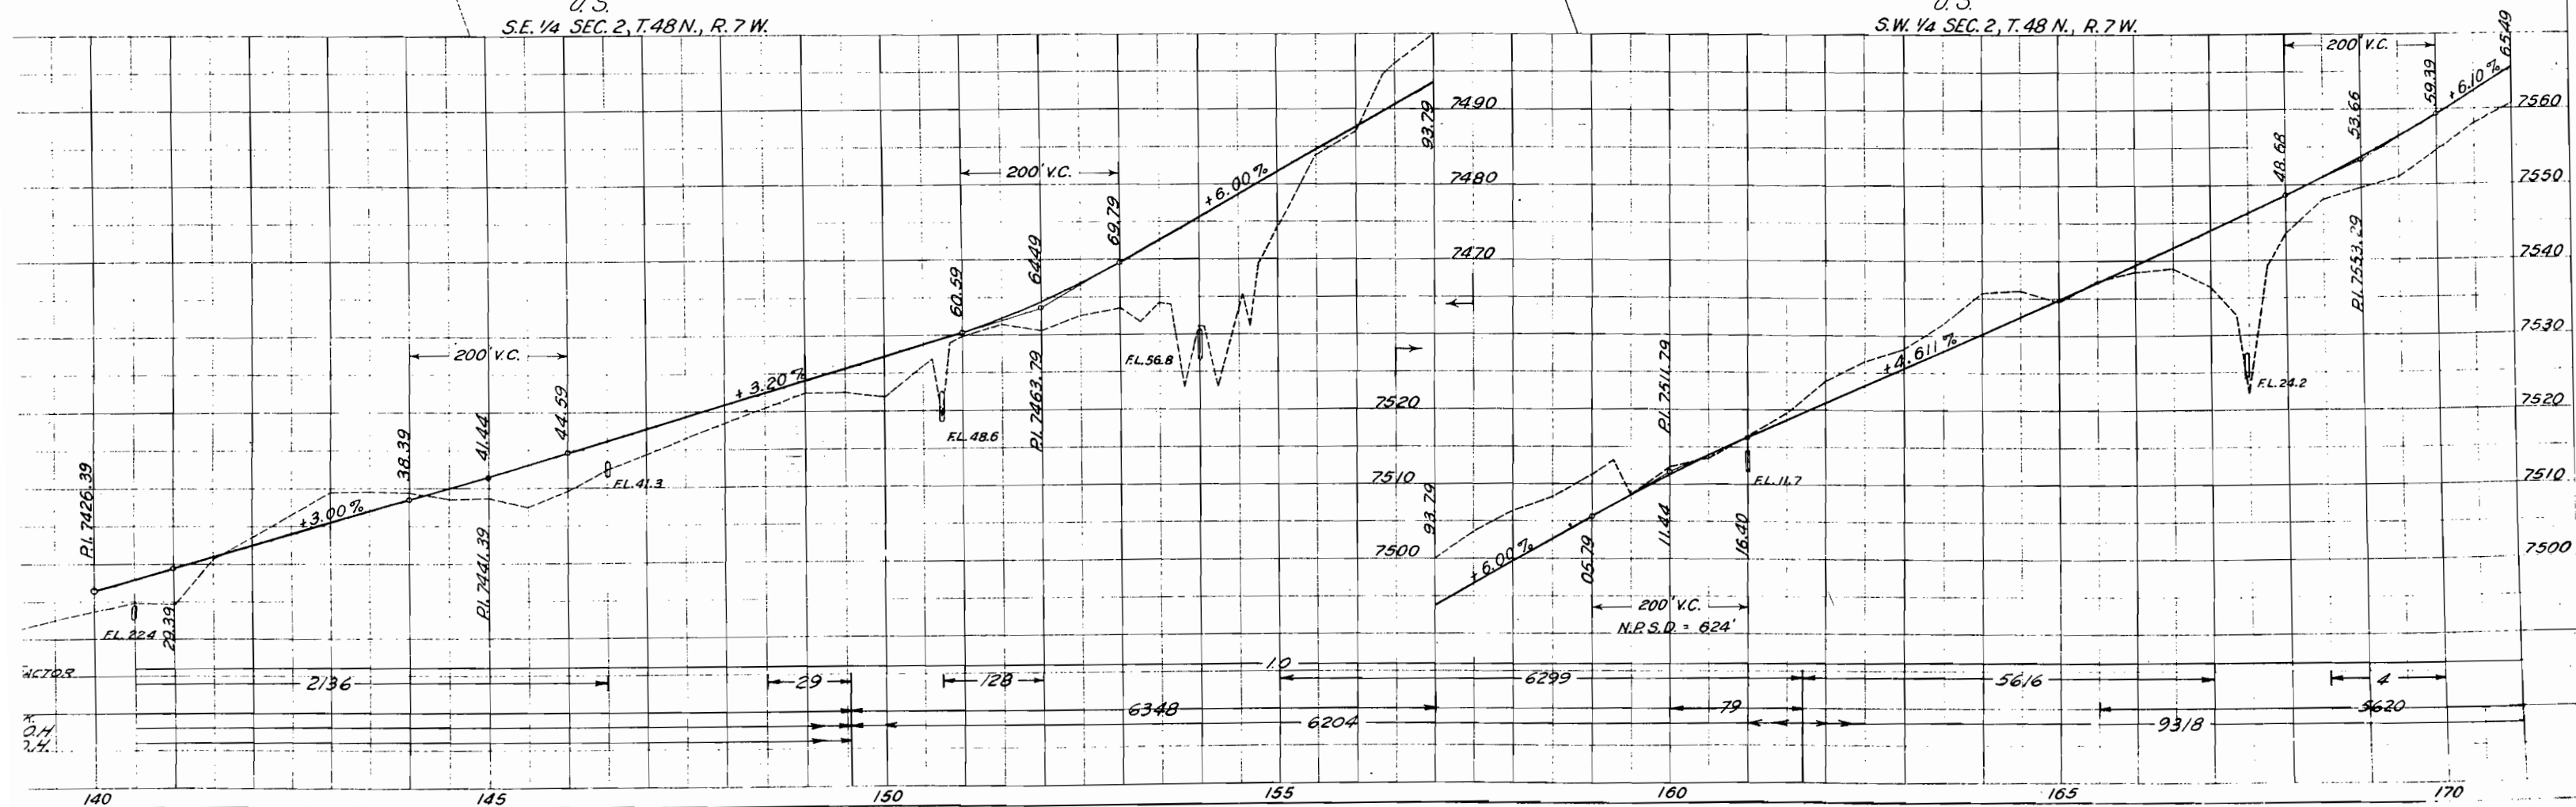




S.W. 1/4 SEC. 2, T. 48 N., R. 7 W.
U. S.

S.E. 1/4 SEC. 3, T. 48 N., R. 7 W.
U. S.


ED ROAD DIST NO	STATE	F. A. PROJ. NO	SHEET	TOTAL SHEETS
3	COLO	F-258(12)	9	13

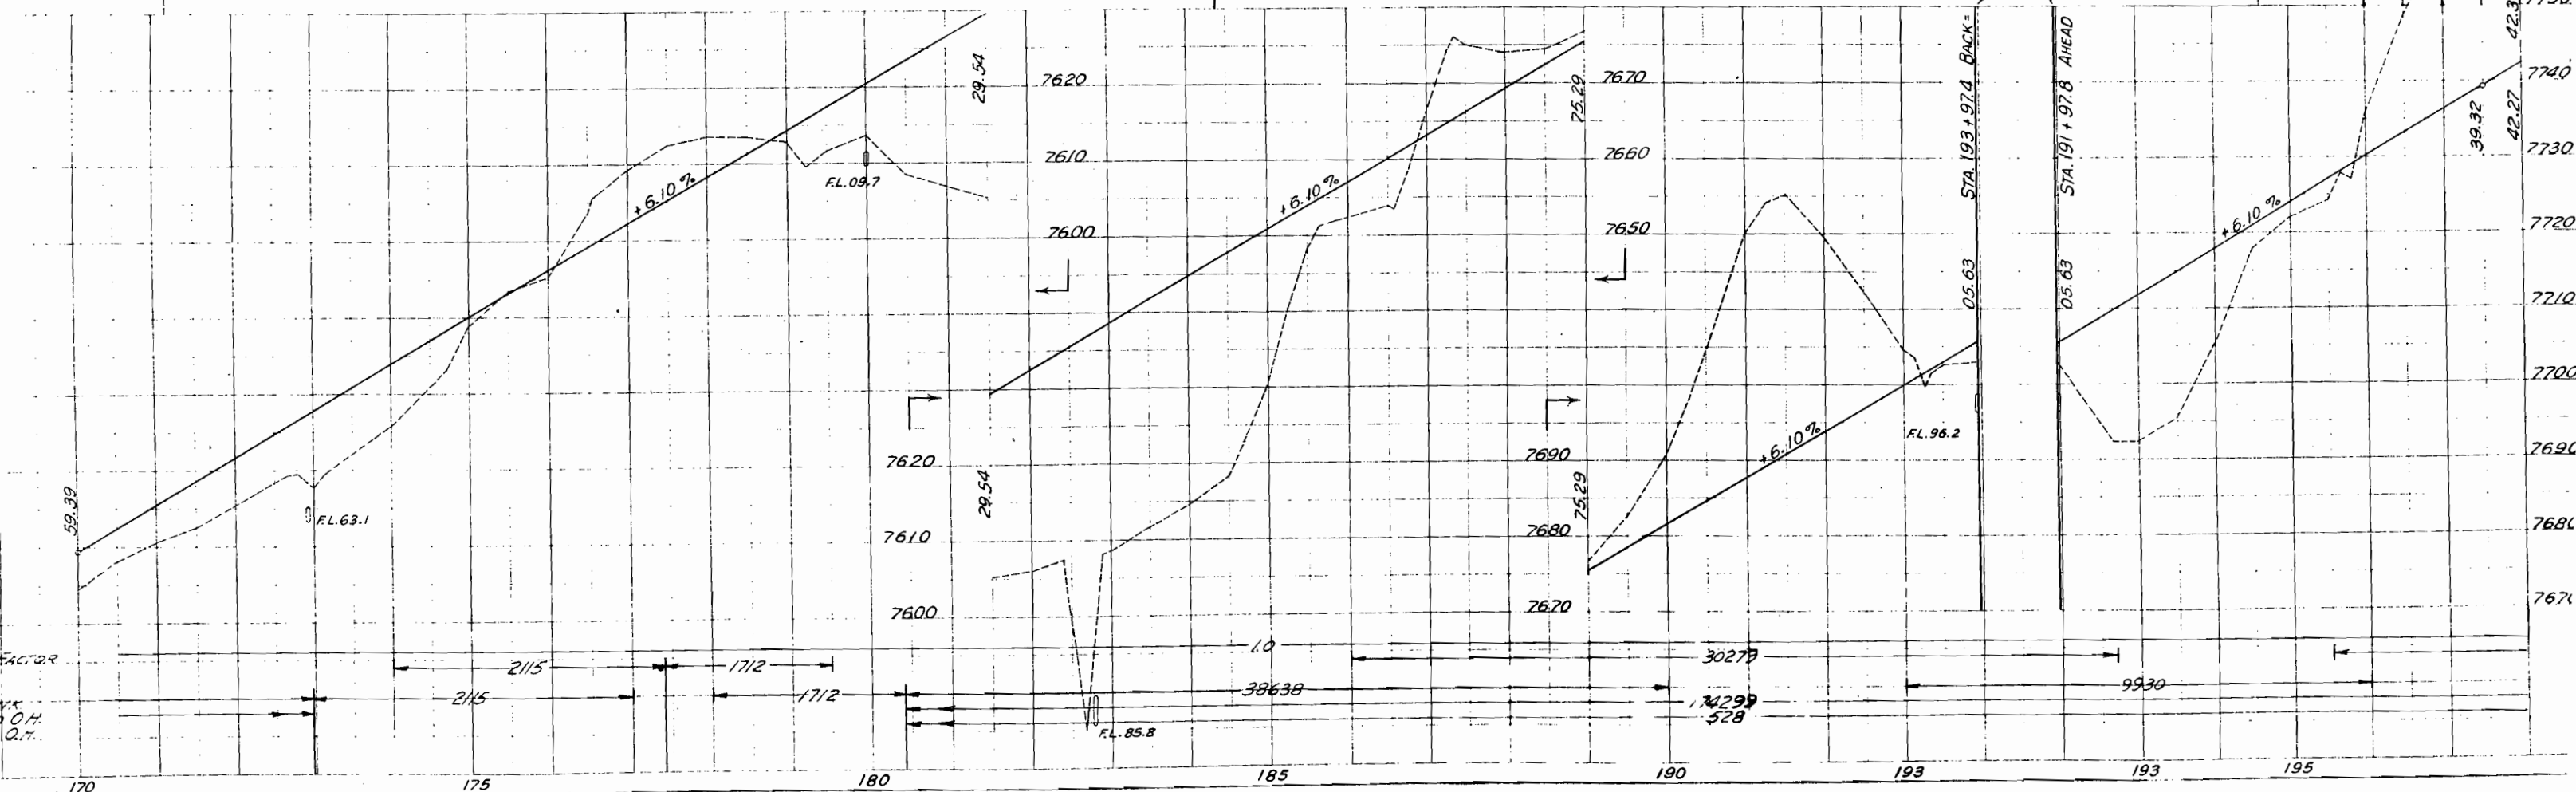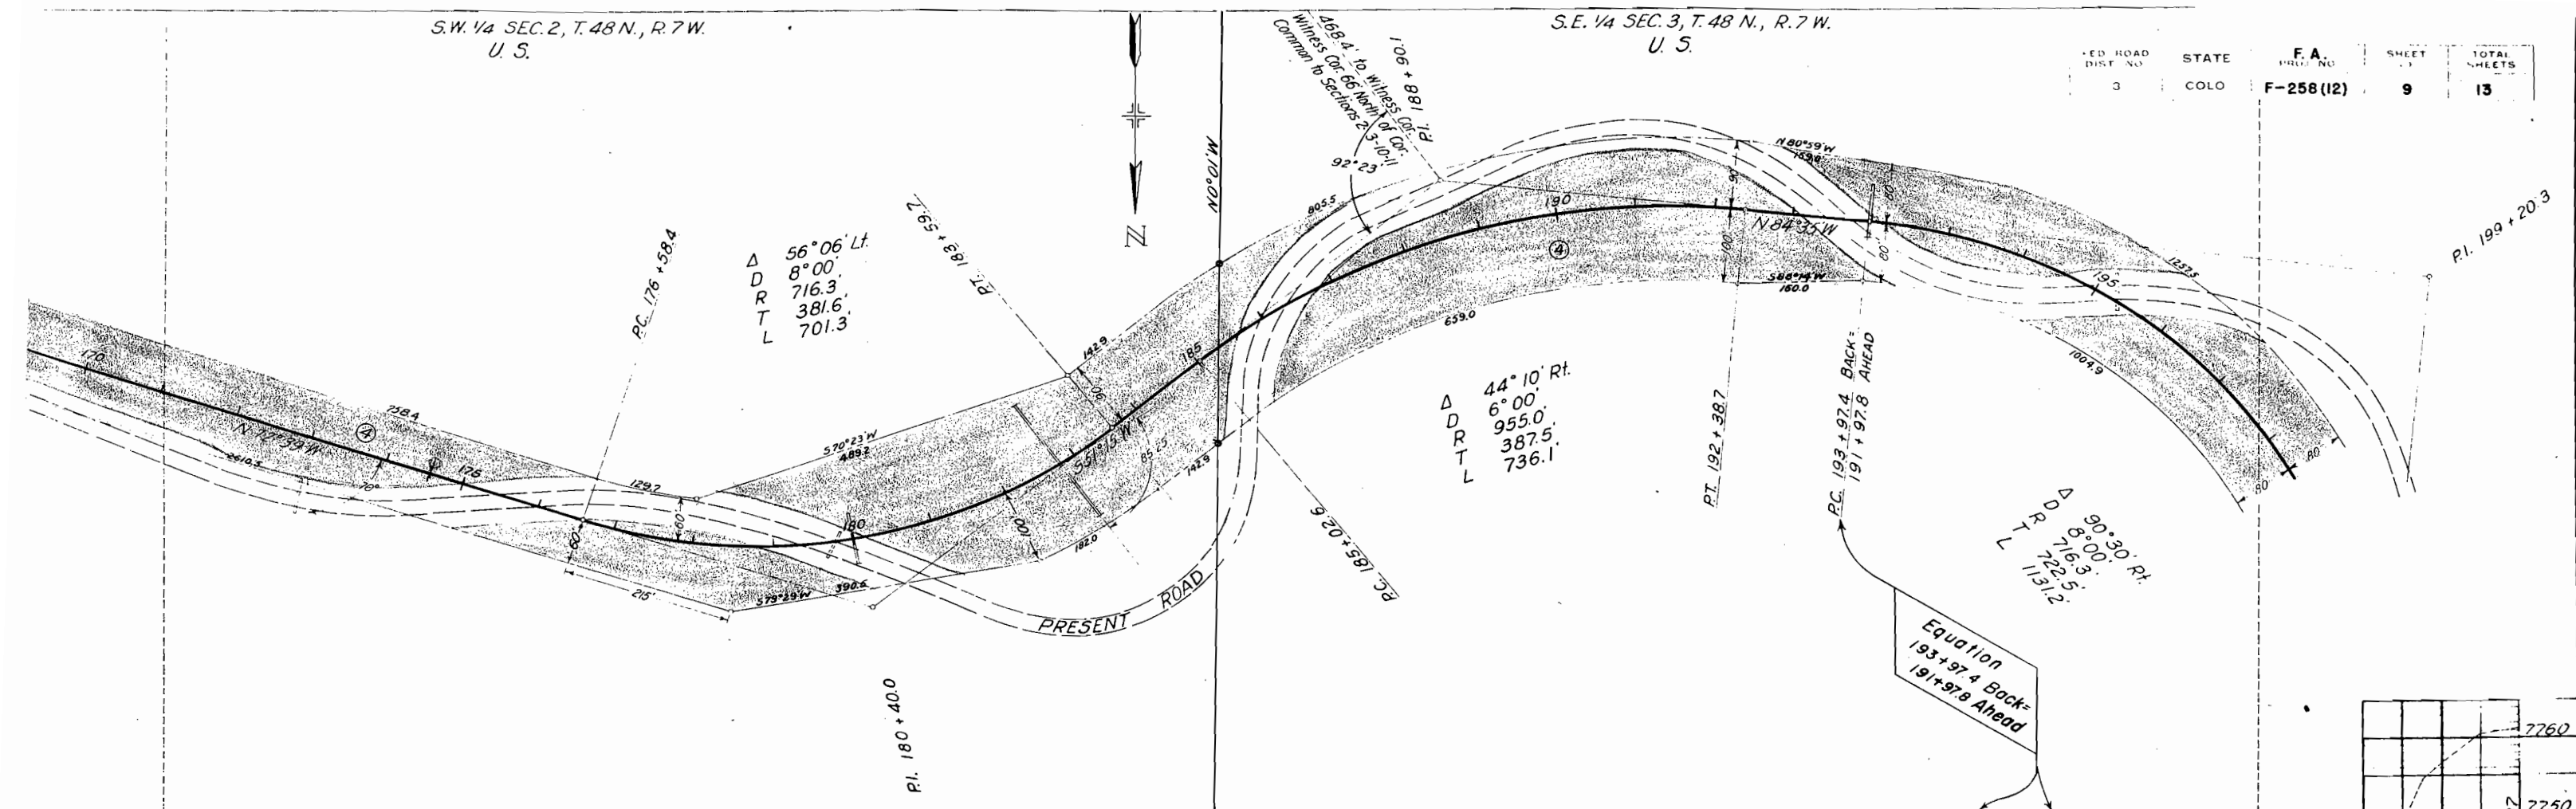

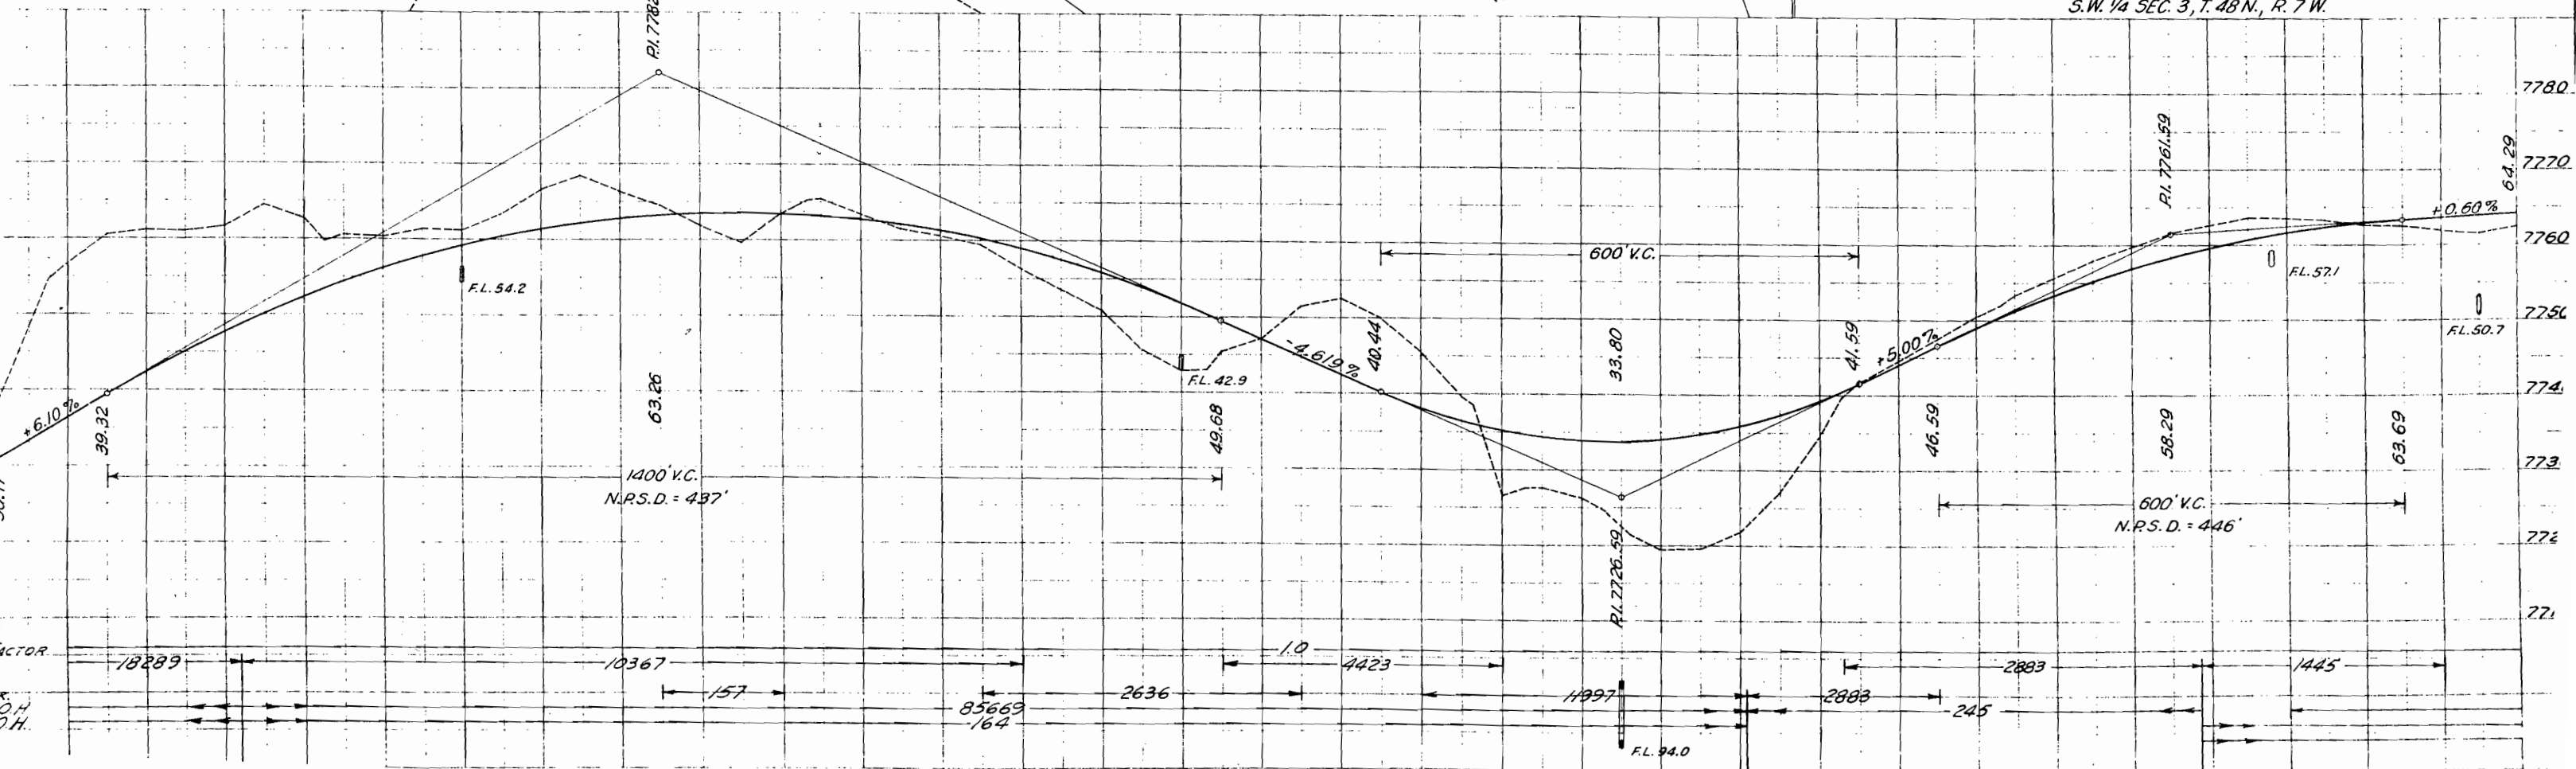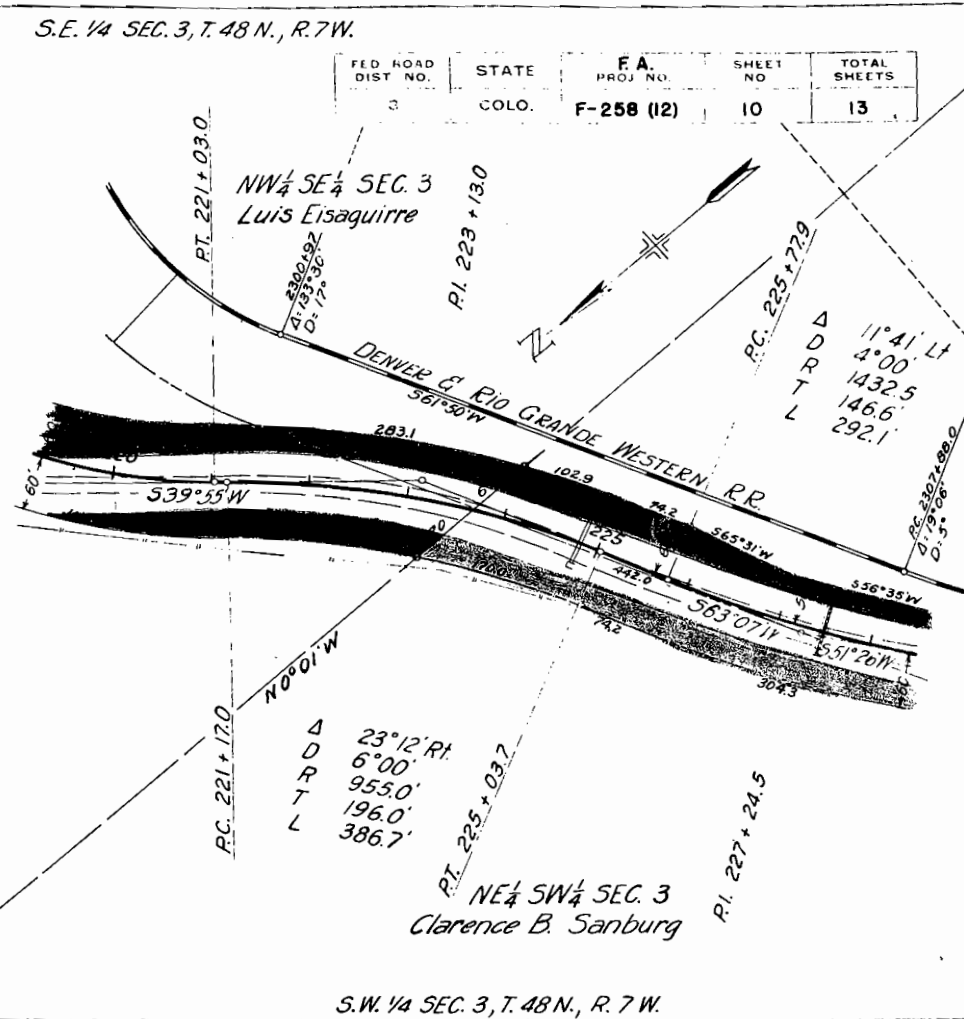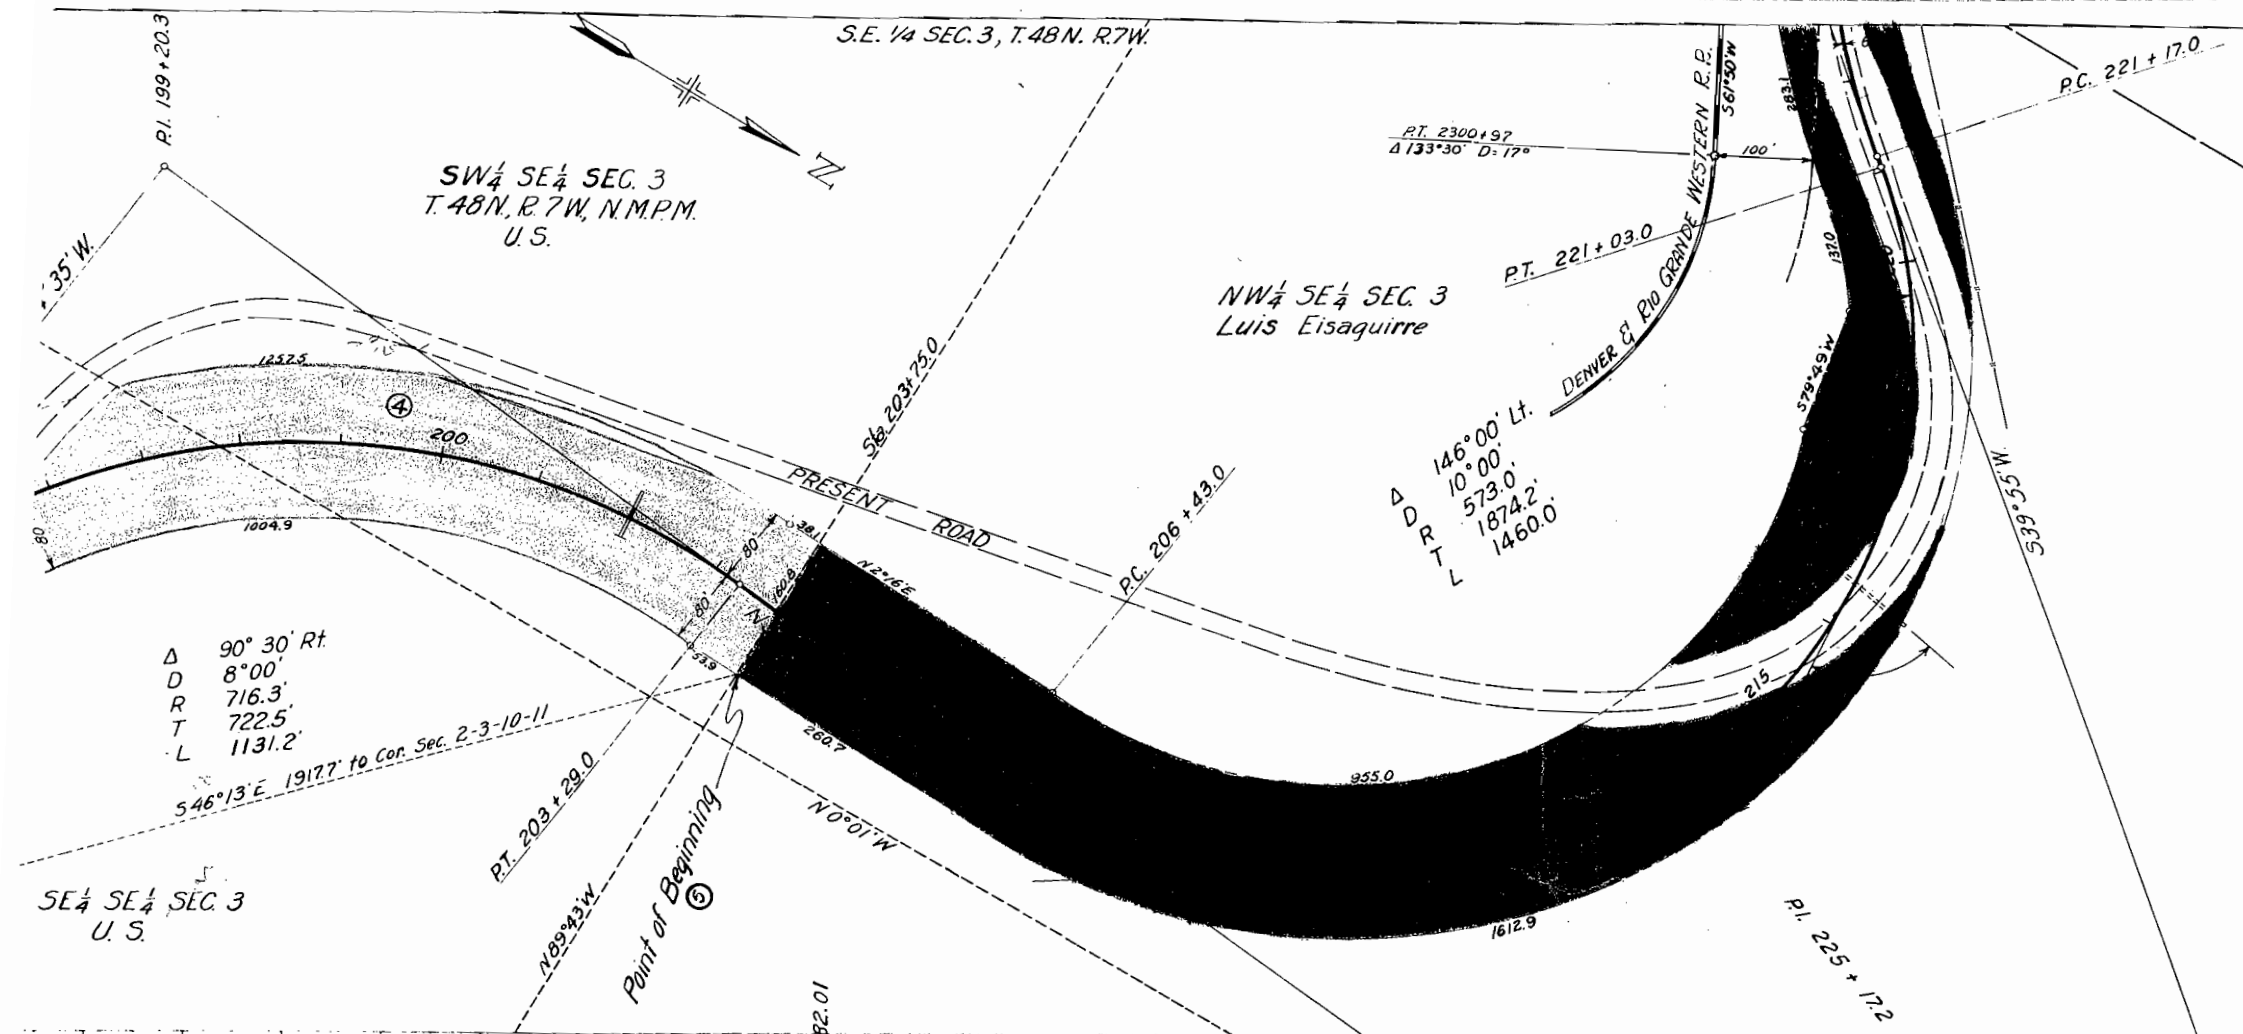

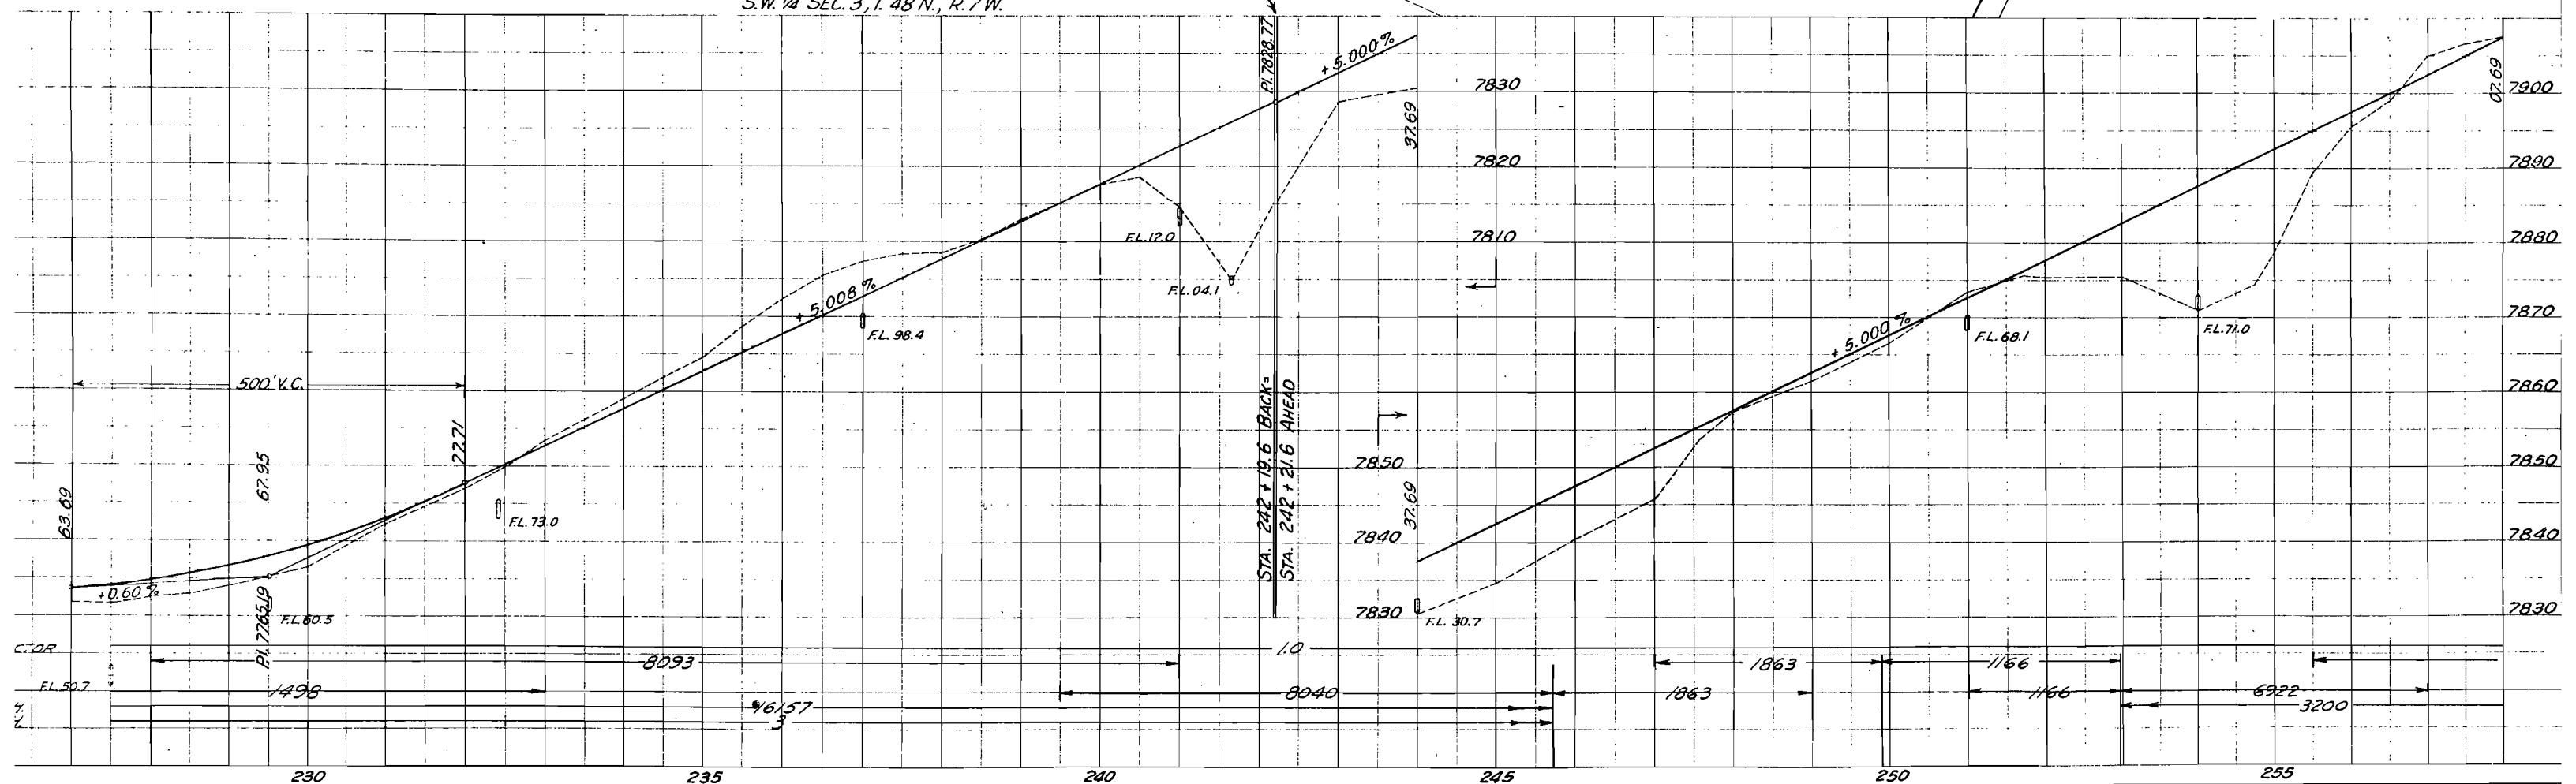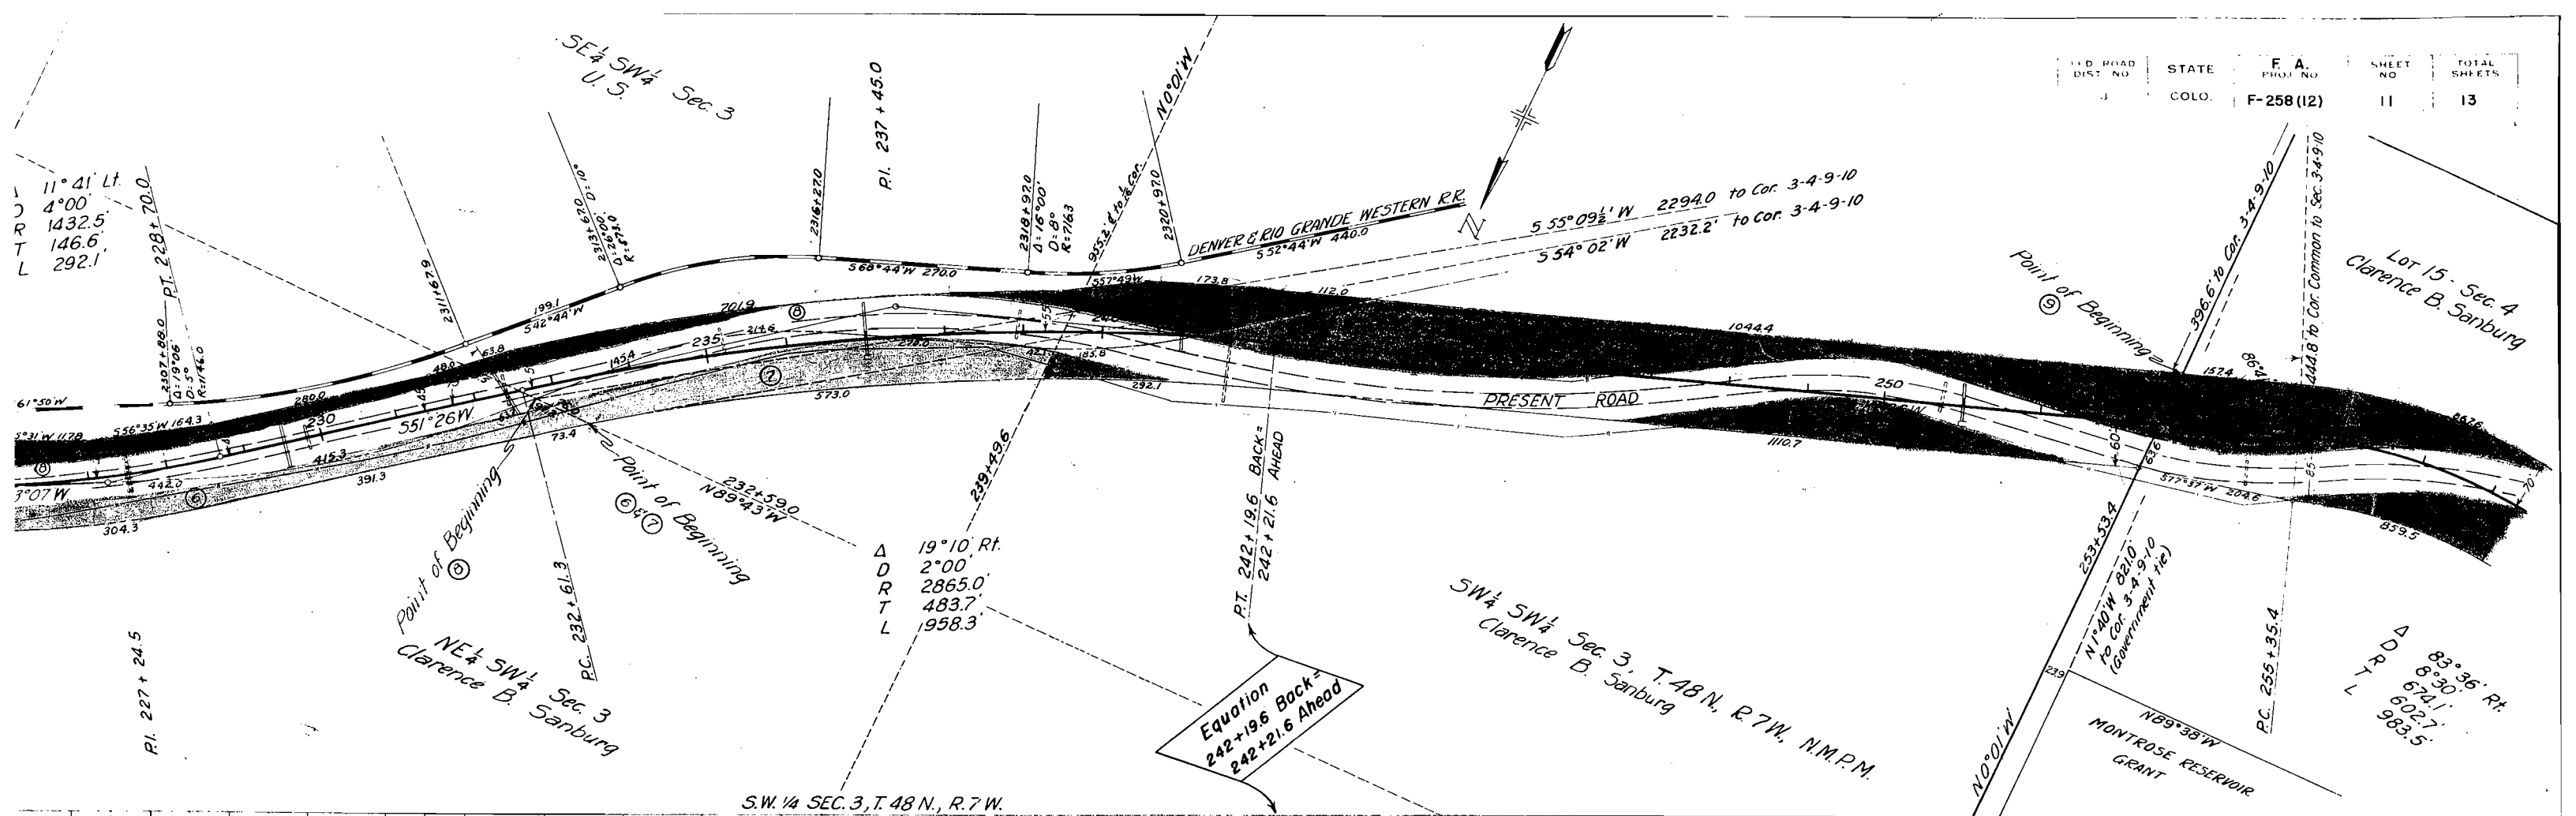

FED. ROAD DIST. NO.	STATE	F. A. PROJ. NO.	SHEET NO.	TOTAL SHEETS
3	COLO.	F-258 (12)	12	13

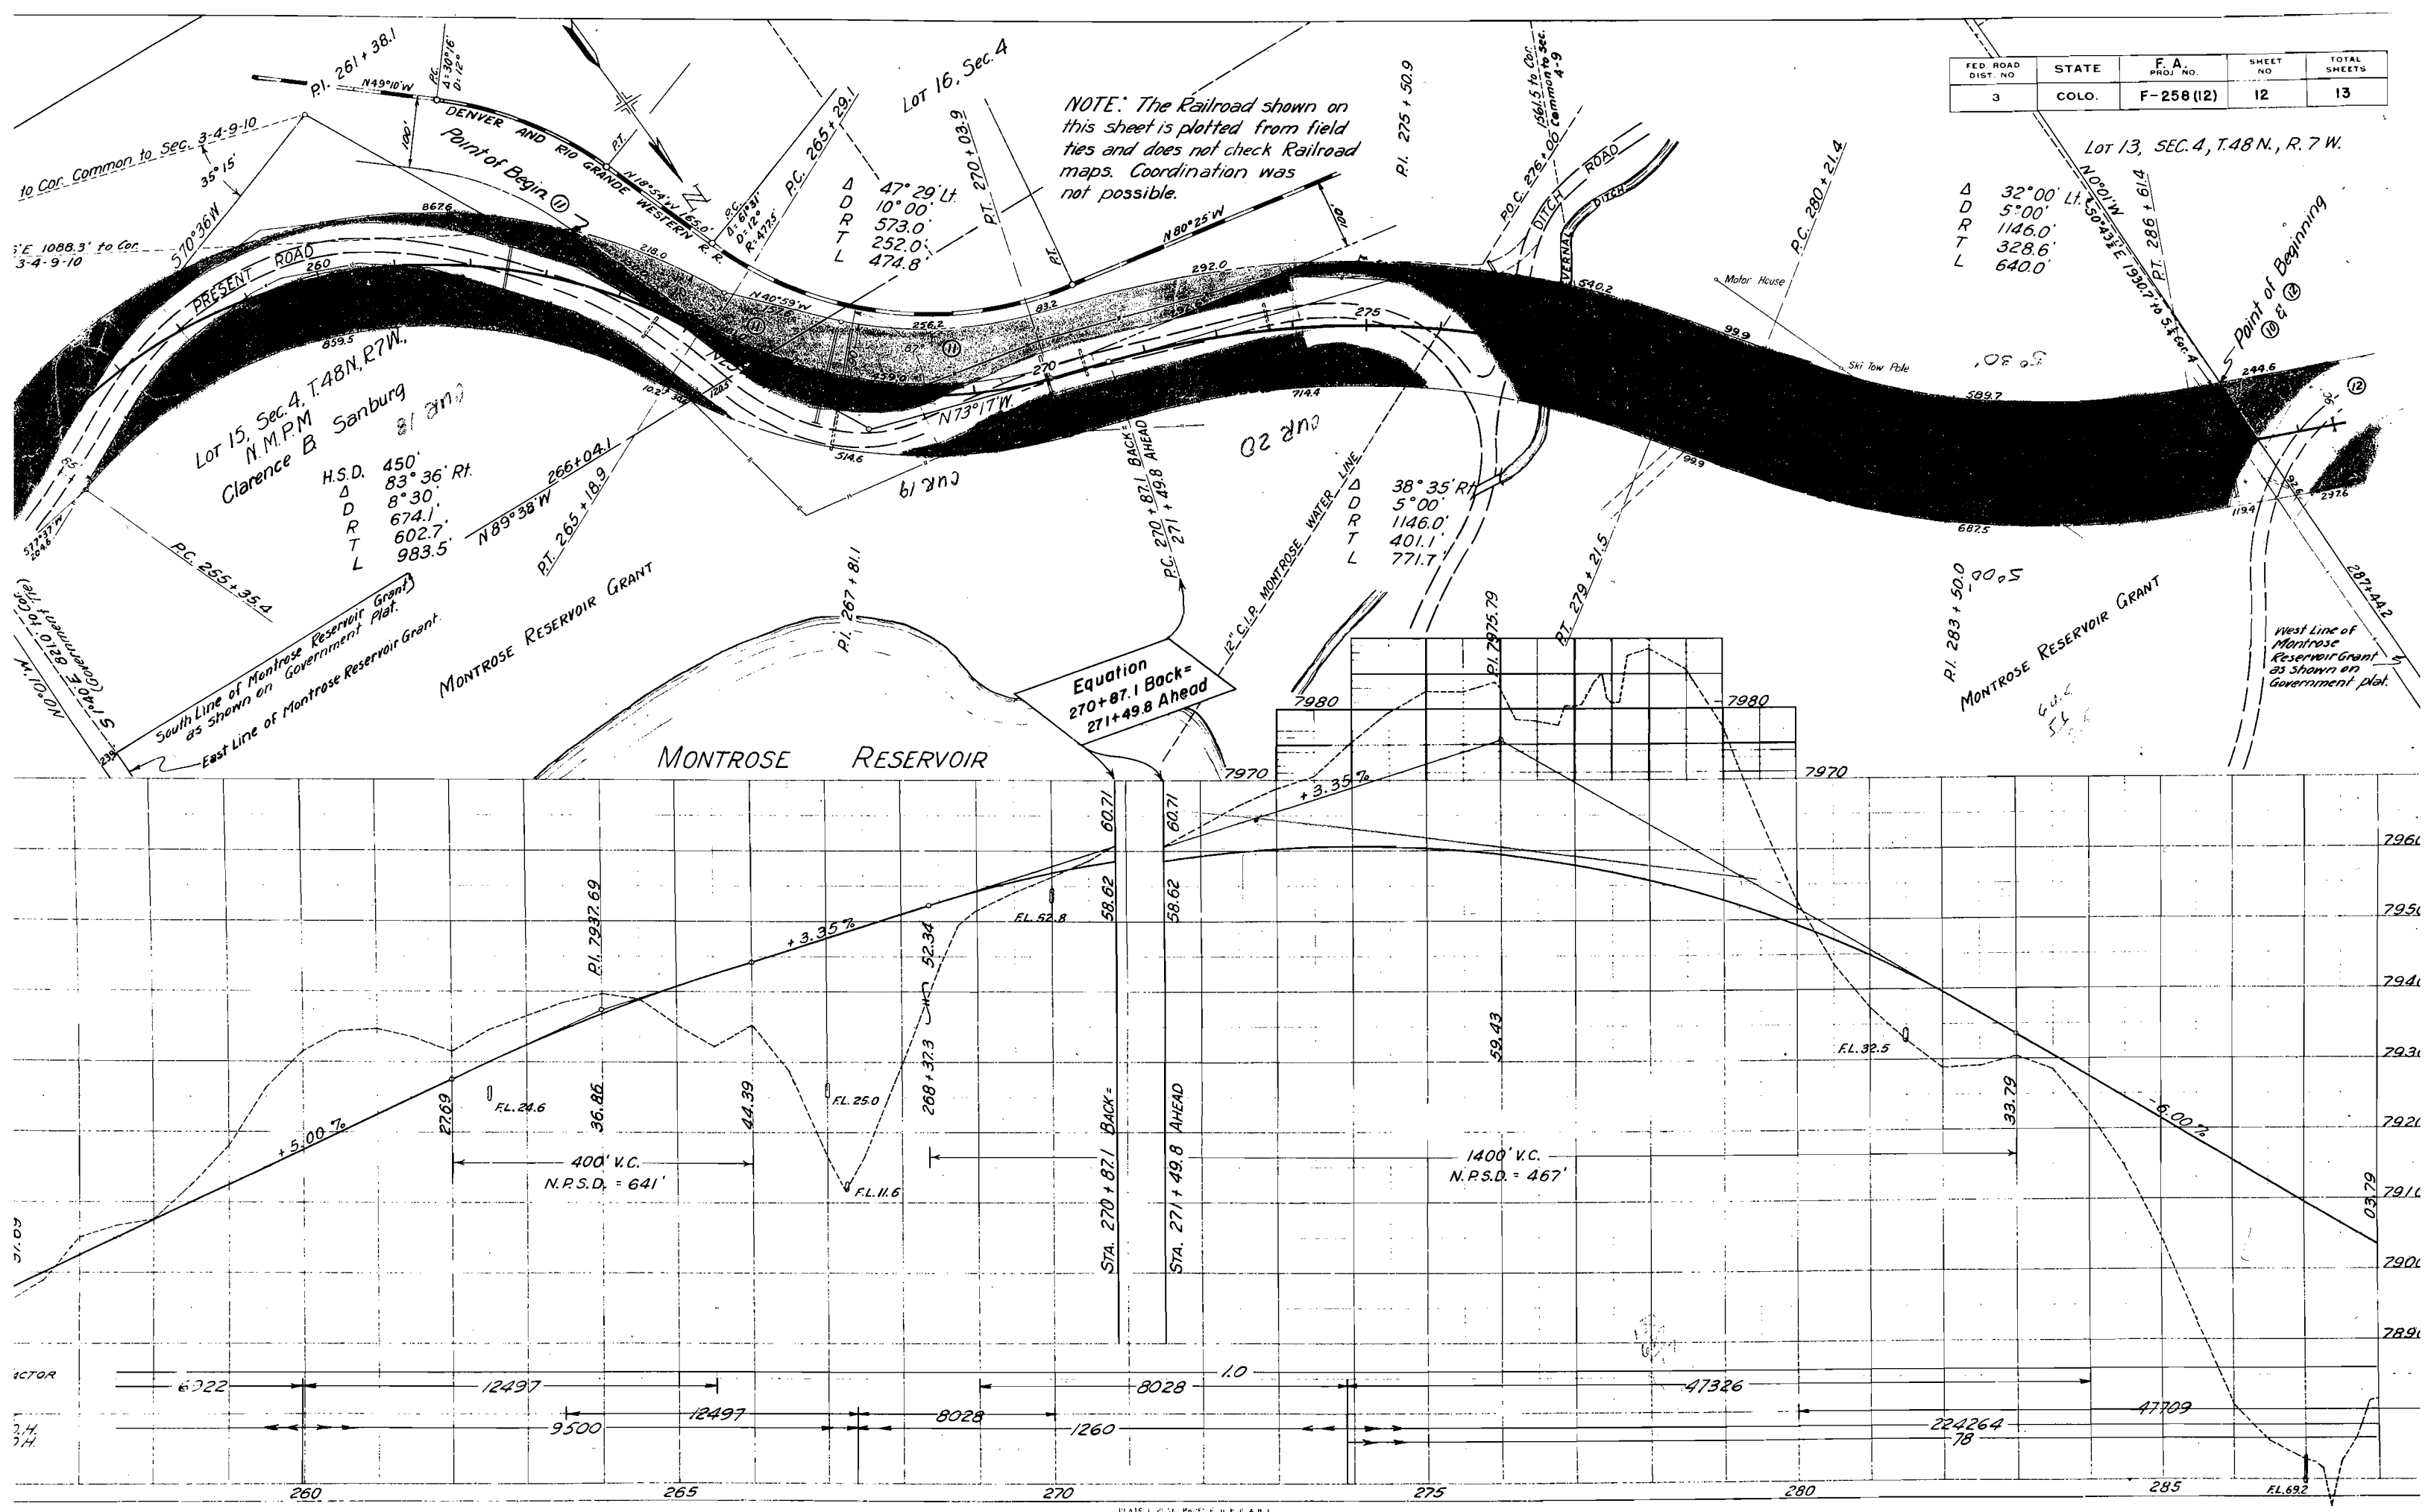

NOTE: The Railroad shown on this sheet is plotted from field ties and does not check Railroad maps. Coordination was not possible.

Equation
270+87.1 Back =
271+49.8 Ahead

Lot 13, SEC. 4, T. 48 N., R. 7 W.

Δ 32° 00'
D 5° 00'
R 1146.0'
T 328.6'
L 640.0'

West Line of Montrose Reservoir Grant as shown on Government plat.

FED ROAD DIST NO.	STATE	F. A. PROJ. NO.	SHEET NO	TOTAL SHEETS
3	COLO.	F-258 (12)	13	13

