

STATE DEPARTMENT OF HIGHWAYS

DIVISION OF HIGHWAYS—STATE OF COLORADO

EDR NO	ROAD NO	DIVISION	PROJECT NO	SHEET NO
VIII	COLORADO		HHO 0001(8)	I

RIGHT OF WAY
S H 119, Jct S H 6 & 119

REVISIONS

CONVENTIONAL SIGNS

County Line
Township or Range Line
Land Lines
Property or Tract Line
City Limits
Railroad
Existing Road
New Road

Control of Access
Access denied by Dead
Right of Way Line
Protected by Freeway (Vrgn Location)
Top of Cuts
Toe of Fills
Barbed Wire Fence
Chain Link Fence
Woven Wire Combination Fence
Snow Fence
Wood Fence
Deer Fence

Trees
Deciduous
Coniferous

Tel & Teleg Lines
Electric Lines
Elec Trans Tower
Buried Tel Cable
Buried Electric Cable
Gas Main
Oil Main
Water Main
Sanitary Sewers
Storm Sewers

Road Approaches
Section Corner
Center of Section

Culverts & Drains
Proposed
Existing
Proposed
Existing

Bridges
Existing (To be dashed)

PLAN AND PROFILE OF PROPOSED FEDERAL AID PROJECT NO. HHO 0001(8) STATE HIGHWAY NO 119 GILPIN COUNTY RIGHT OF WAY


SCALE OF ORIGINAL DRAWINGS

PLAN SHEETS 1 50 Ft
DETAIL SHEETS 1 50 Ft
OWNERSHIP MAPS 1 200 Ft

ROW LENGTH OF PROJECT 370 77 Ft = 0.070 Miles

INDEX OF SHEETS

- Title Page and Sketch Map
- Tabulation of Property
- Detail Sheet showing R O W
- Ownership Map

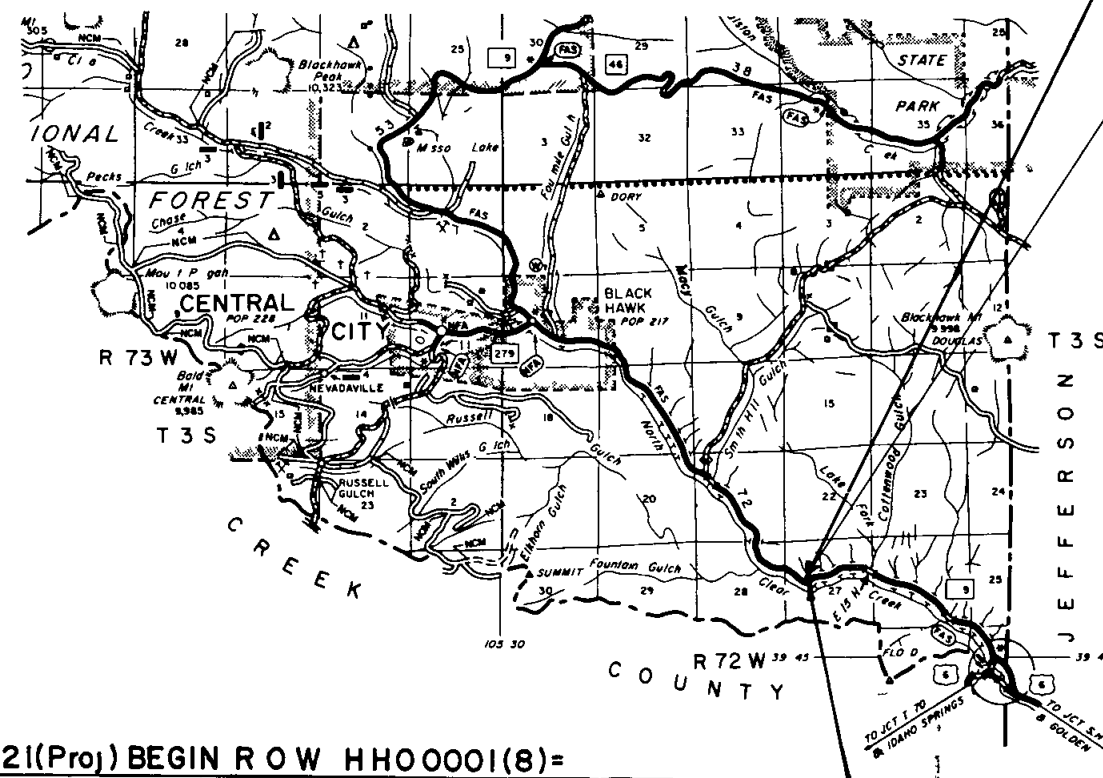

POC 92+96.98(Proj) END ROW HHO 0001(8) =
4 1/2' Lt of PCC 621+92.5 on WPSS 429-A(1) =
24.98' Rt of Sta 93+07.9 on Survey Base Line

PROJECT LOCATION HHO 0001(8)
PREVIOUS PROJECT WPSS-429-A(1)

POC 89+26.21(Proj) BEGIN ROW HHO 0001(8) =
P.C. 618+06.8 on WPSS 429-A(1) =
28.13' Rt of Sta 88+47.16 on Survey Base Line

SCALE OF MILES

EMT
DIST 8/78

DIVISION OF HIGHWAYS
APPROVED
CHIEF ENGINEER
DATE 8/8/78

DEPARTMENT OF TRANSPORTATION
FEDERAL HIGHWAY ADMINISTRATION
APPROVED
DIVISION ADMINISTRATOR
DATE

COUNTY S H No 119 PROJ H H O 0001(8)

FEDERAL ROAD DIVISION NO	DISTRICT	PROJECT NO	SHEET NO
8	COLORADO	H H O 0001(8)	2

RIGHT OF WAY S H 119, JCT SH 6 & 119


[illegible]

FEDERAL ROAD REGION NO	DIVISION	PROJ NO	SHEET NO	TOTAL SHEETS
VIII	COLORADO	HHO 000(8)	3	4

RIGHT OF WAY
 S H 119 Jct SH 6 & 119

REVISIONS


NO	DESCRIPTION

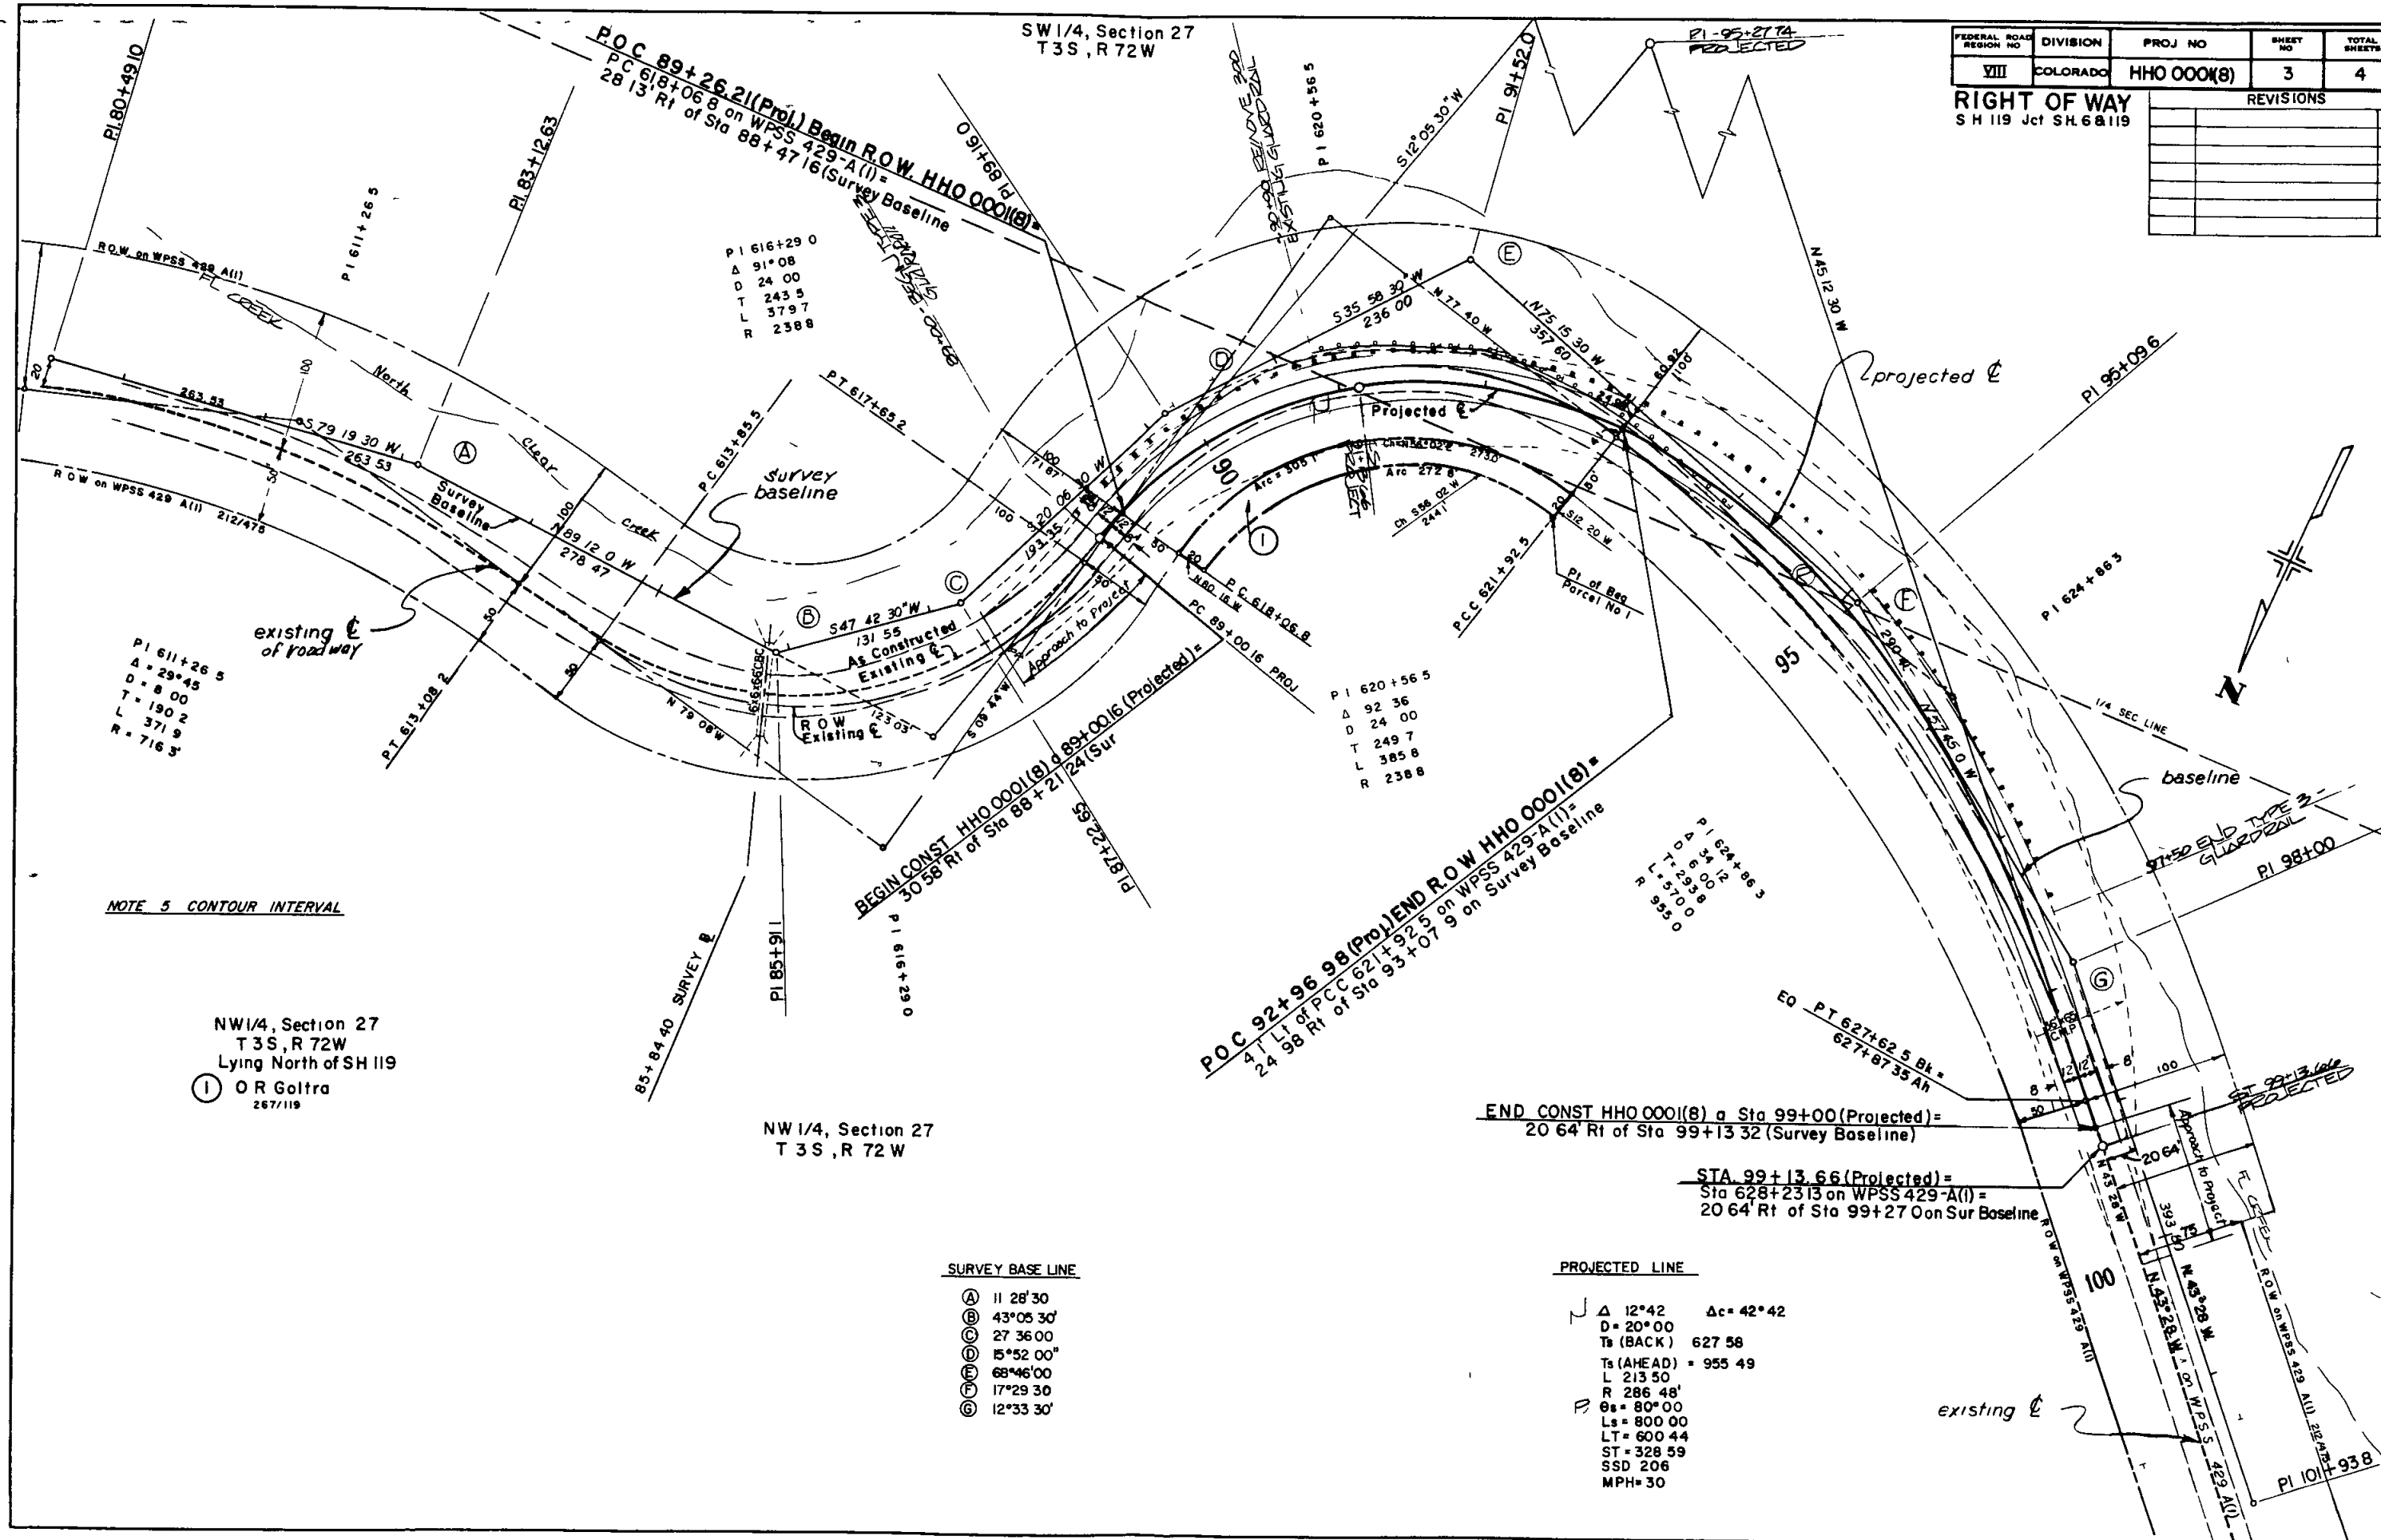

FEDERAL ROAD REGION NO	DIVISION	PROJ NO	SHEET NO	TOTAL SHEETS
VIII	COLORADO	H HO 0001(8)	4	

RIGHT OF WAY

SH 119
Jct SH 68 119 22 21

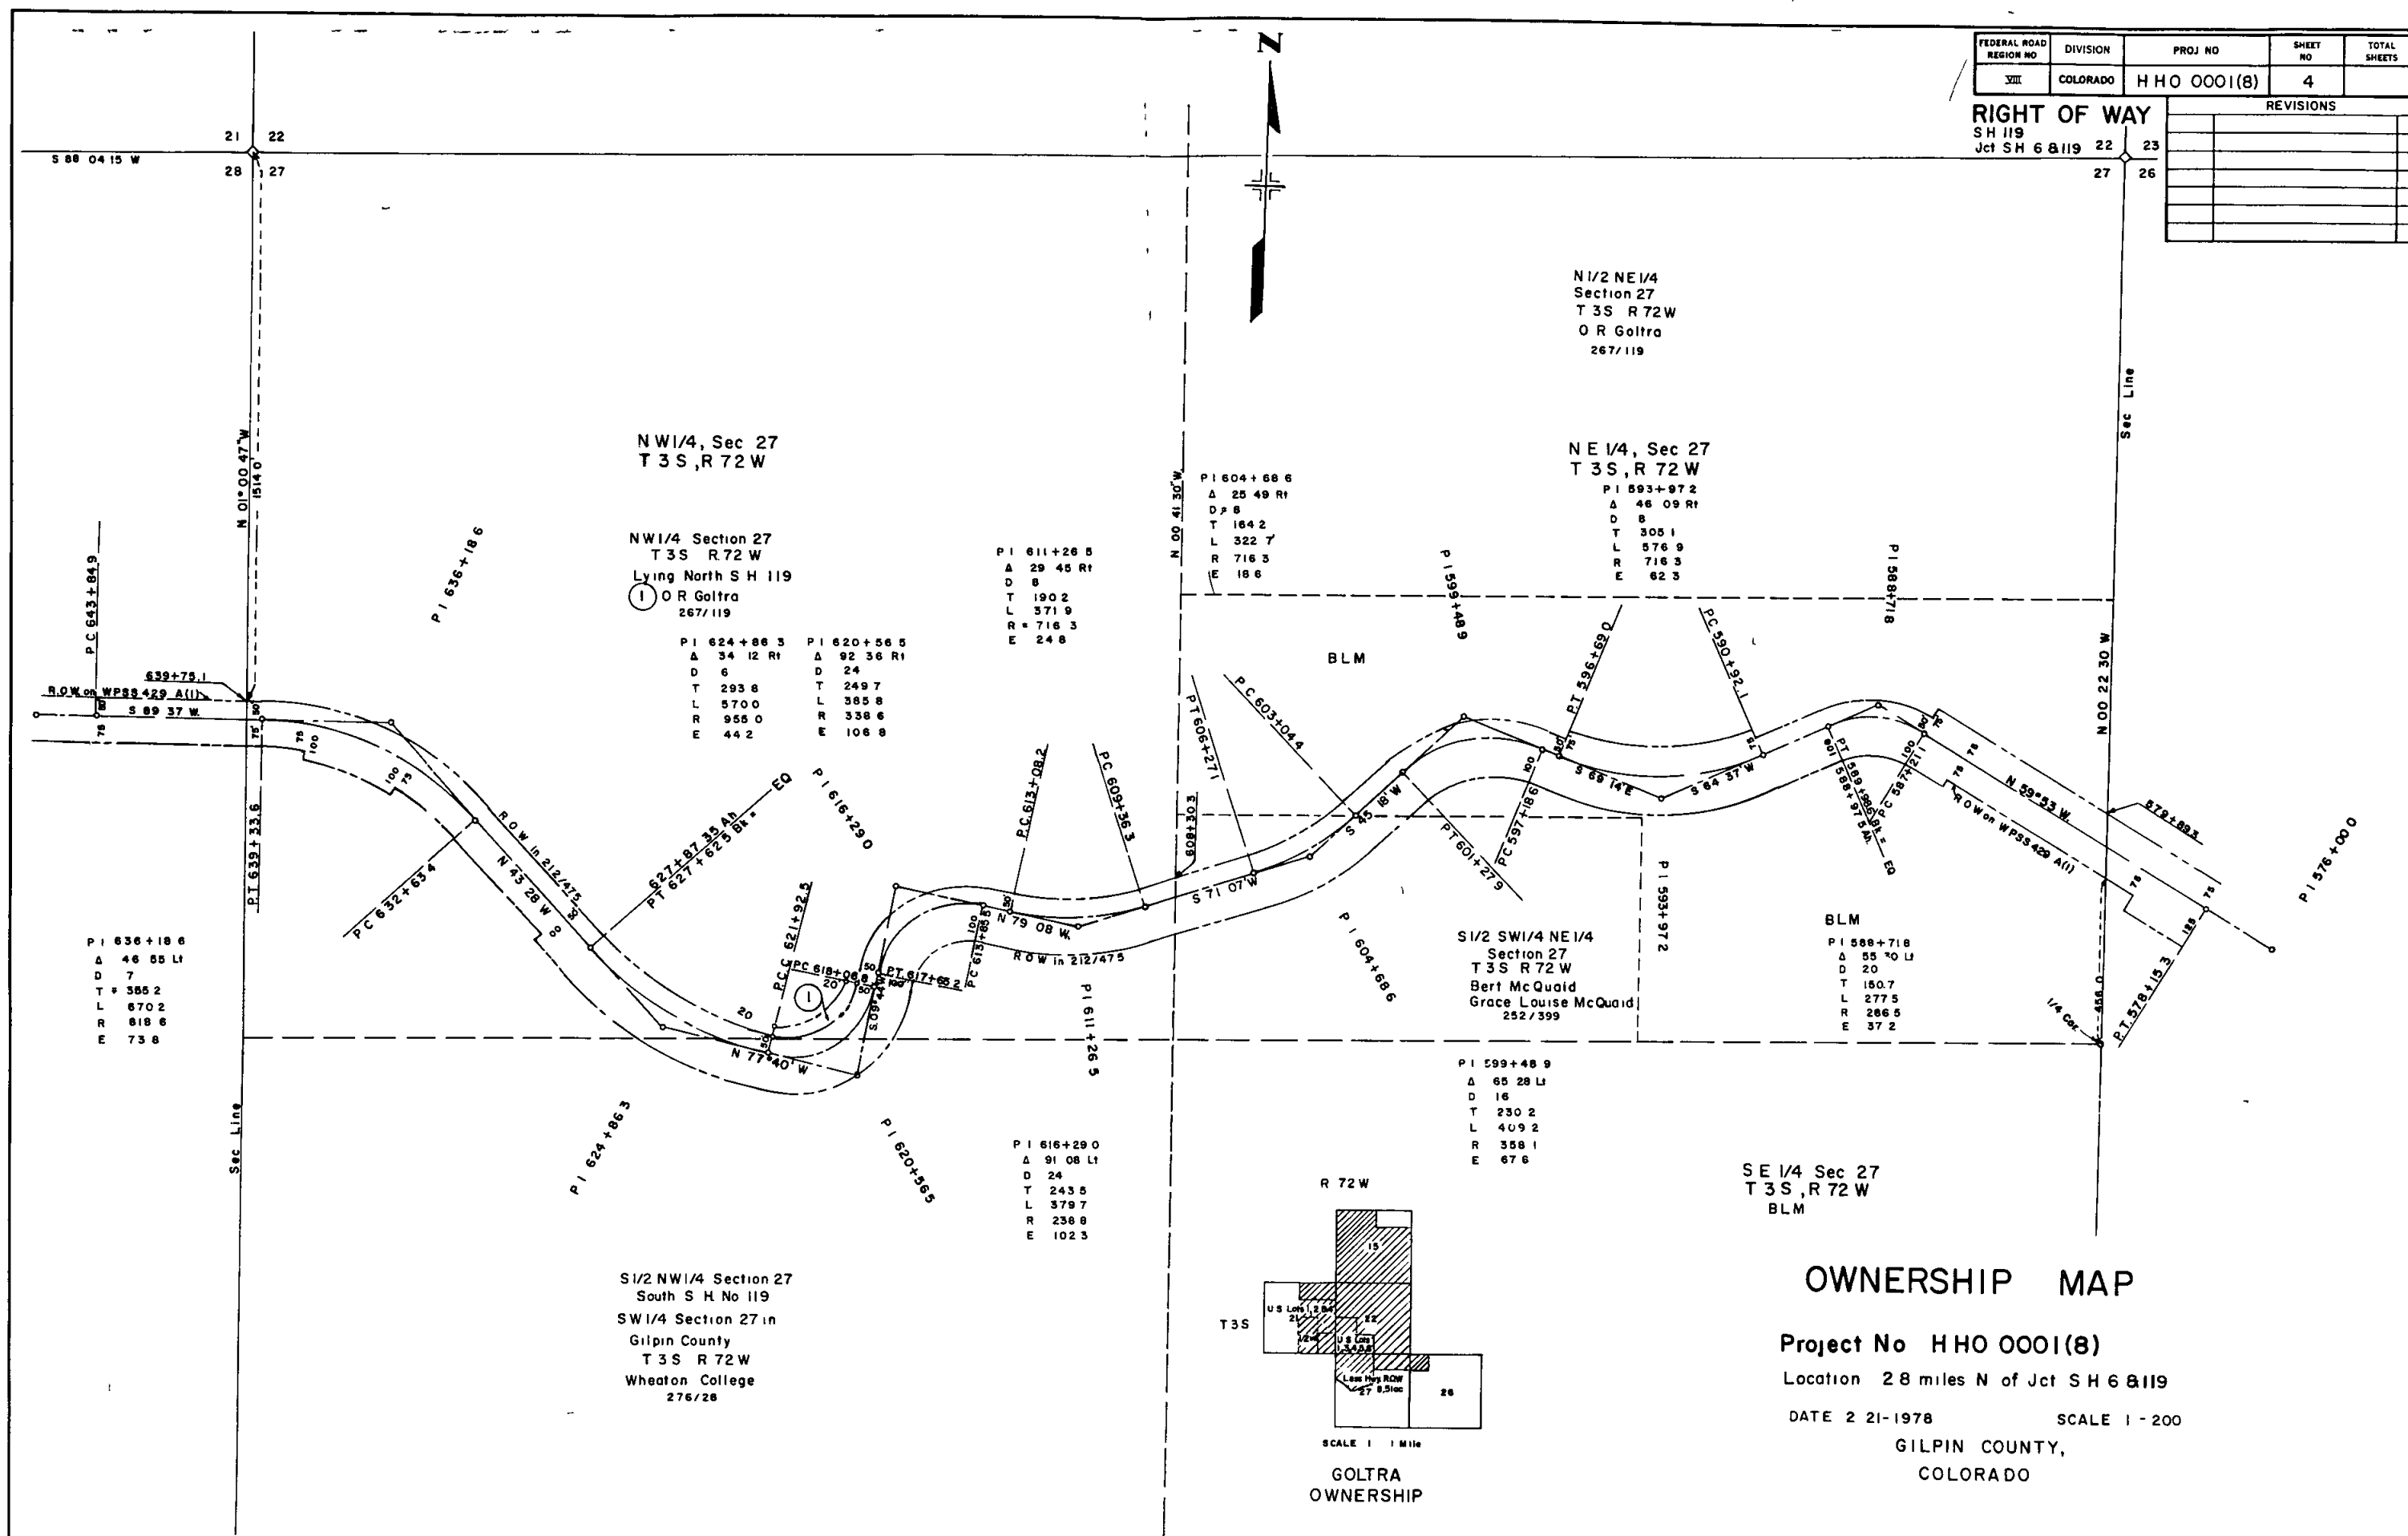[illegible]

OWNERSHIP MAP

Project No HHO 0001(8)

Location 28 miles N of Jct S H 6 & 119

DATE 2 21-1978

SCALE 1 - 200

GILPIN COUNTY,
COLORADO

GOLTRA
OWNERSHIP