

DEPARTMENT OF HIGHWAYS STATE OF COLORADO



PLAN AND PROFILE OF PROPOSED COLORADO PROJECT NO. CII-0073-05 STATE HIGHWAY NO. 73 & 74 JEFFERSON COUNTY

RIGHT OF WAY

SCALES OF ORIGINAL DRAWINGS

ON PLAN, 1 IN. = 100 FT.
ON PROFILE, 1 IN. = 100 FT. HORIZONTAL
1 IN. = 10 FT. VERTICAL
GRADE LINE ON PROFILE IS SHOWN AS GRADE OF FINISHED ROAD
GROSS LENGTH OF PROJECT
NET LENGTH OF PROJECT

INFORMATION OBTAINED FROM AVAILABLE COUNTY RECORDS

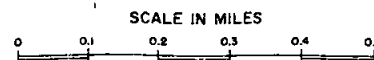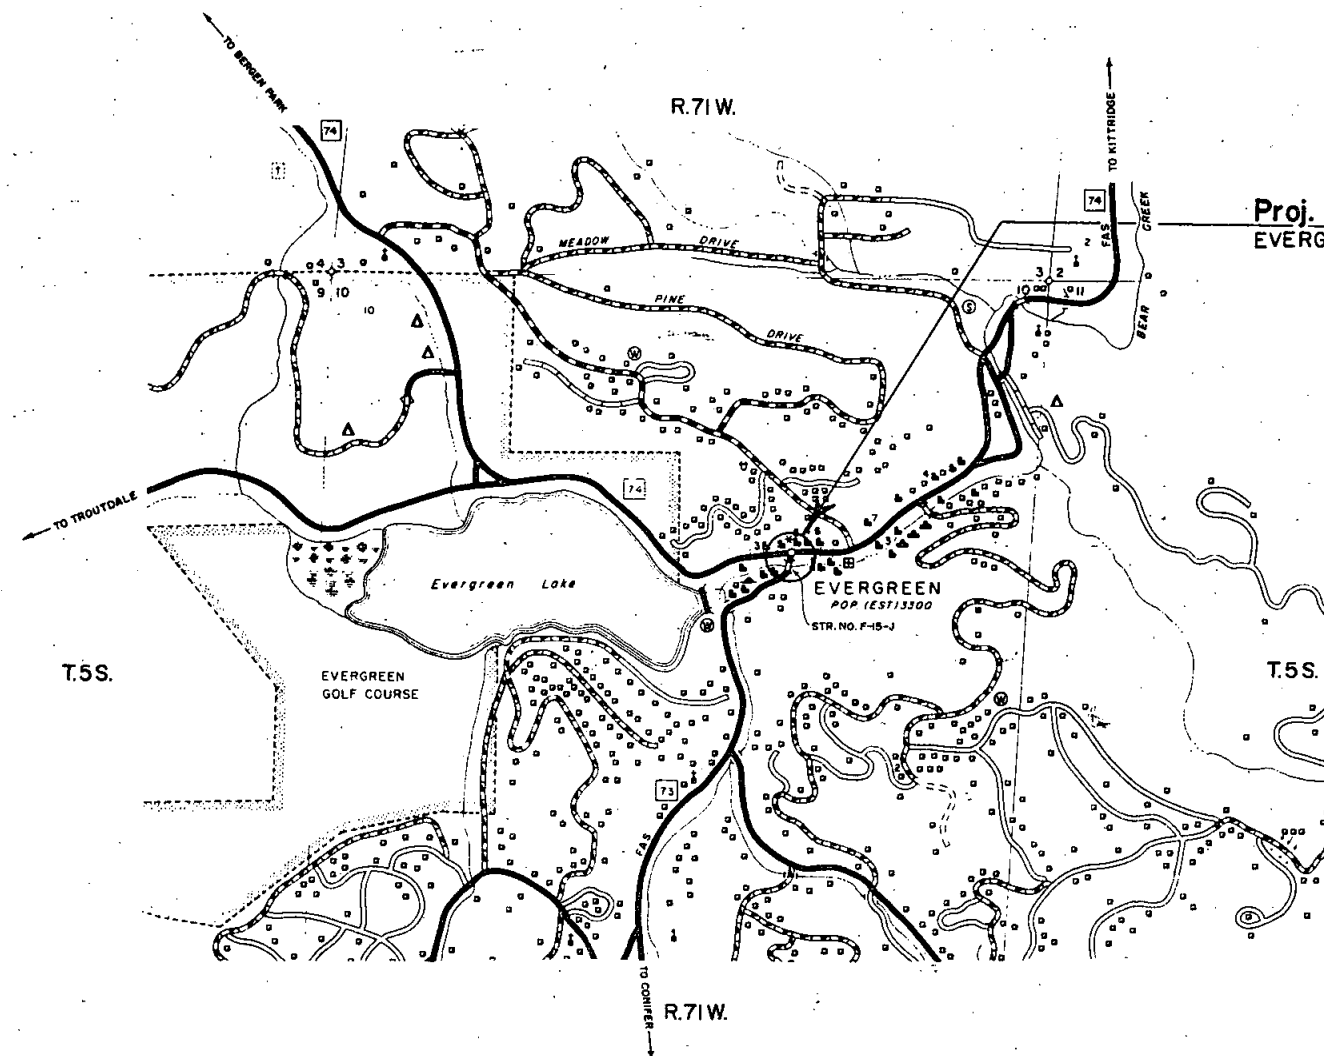

FEDERAL ROAD REGION NO.	DIVISION	PROJECT NO.	SHEET NO.
9	COLORADO	CII-0073-05	1

RIGHT OF WAY IN Evergreen

INDEX OF SHEETS

- Sheet No. 1 Title sheet
2 Tabulation of Properties
3 Detail sheet showing RIGHT OF WAY

NOTE: PLANS AND DESCRIPTIONS ON THIS PROJECT ARE CALCULATED AND CHECKED BY FIELD FORCES

REVISIONS	

R. O. W. TABULATION OF PROPERTIES IN JEFFERSON COUNTY S.H. No.73 & 74 PROJ CII-0073-05

FEDERAL ROAD DIVISION NO.	DISTRICT	PROJECT NO.	SHEET NO.
8	COLORADO	C 11 - 0073 - 05	2

RIGHT OF WAY IN Evergreen

[illegible]

FEDERAL ROAD REGION NO.	DISTRICT	PROJ. NO.	SHEET NO.	TOTAL SHEETS
9	COLORADO	C11-0073-05	3	

IN EVERGREEN
RIGHT OF WAY

Scale: 1" = 20'

REVISIONS		
12-3-64	Rev. Parcel No. 1	D. I.
3-12-65	Rev. Bearing of Sta. 10+00	D. I.

① Rev.
Harold G. Davidson, Jr.
& Sue T. Davidson
Part of Lot 145H
Mary N. Williams Estate

②
Jefferson County
Part of Lot 145H &
All of Lot 145I
Mary N. Williams Estate

③
Jefferson County
All of Lot 145J
Mary N. Williams Estate

④
Ira A. Sturtevant
All of Lot 145G
Mary N. Williams Estate
Except Roads
Contract of sale to Morris J. M. Daniel
Evergreen, Colo.

