

STATE DEPARTMENT OF HIGHWAYS

DIVISION OF HIGHWAYS—STATE OF COLORADO


FEDERAL ROAD DISTRICT NO.	DIVISION	PROJECT NO.	SHEET NO.
9	COLORADO	170-4(52) 304	1

RIGHT OF WAY
Agate—Limon

INDEX OF SHEETS

REVISIONS	
0869 Rev. Sheet	0-1

CONVENTIONAL SIGNS

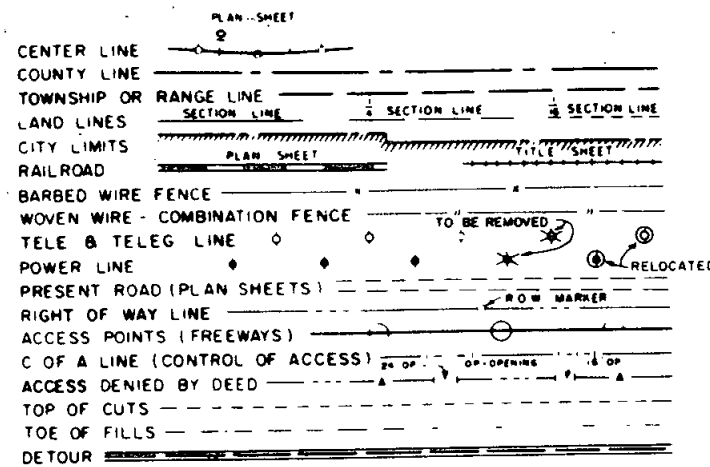

PLAN AND PROFILE OF PROPOSED FEDERAL AID PROJECT NO. 170-4(52) 304 INTERSTATE HIGHWAY NO. 70 ELBERT COUNTY RIGHT OF WAY

INFORMATION OBTAINED FROM AVAILABLE COUNTY RECORDS

SCALES OF ORIGINAL DRAWINGS

DETAIL SHEETS 1 IN. = 100 FT.

OWNERSHIP MAP 1 IN. = 200 FT.

LENGTH OF PROJECT = 5.394 MILES (R.O.W.)

NOTE: This project calculated and checked by field forces.

STA. 776+10.5 Begin R.O.W. 170-4(52)=


STA. 776+10.5 170-4(53) Const.=
42' Lt. P.O.S.T. 776+10.5 IN 005-4(7) Proj.=
38' Lt. P.C. 776+10.5 IN 005-4(7) Survey

Sta. 630+00.0 Begin Const. 170-4(53)=

42' Lt. Sta. 630+00.0 IN 005-4(7)

STA. 1056+09.0 Bk. END 170-4(53) Const=
STA. 1056+09.0 Bk. 170-4(52) R.O.W.

STA. 1059+90.5 END R.O.W. 170-4(52)=
42.0' Lt. STA. 1059+90.5 IN 005-4(7)

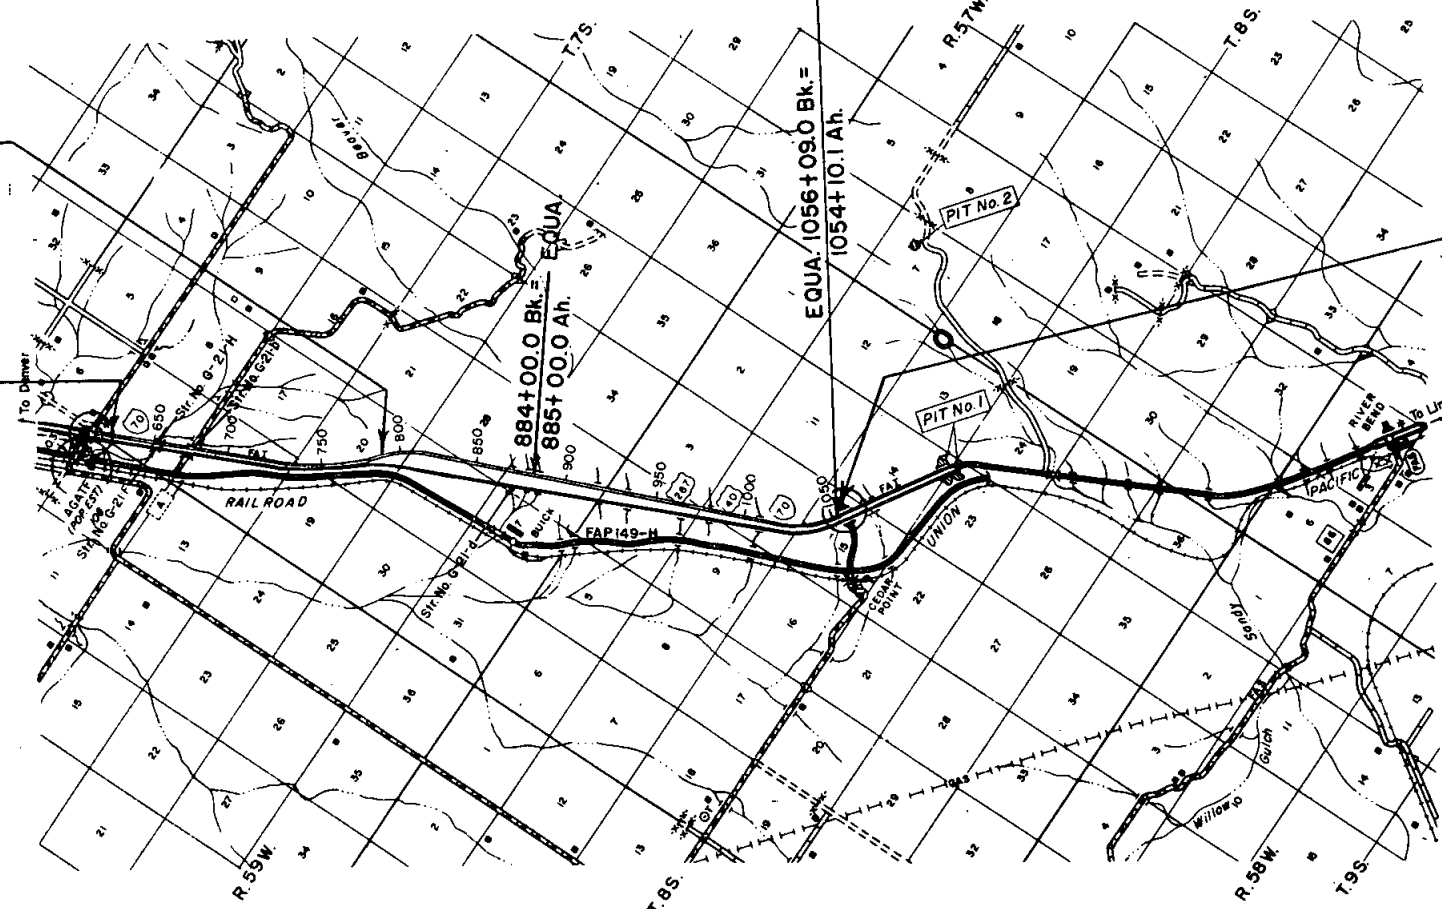

SCALE OF MILES

COUNTY S.H. No. 70 PROJ 1 70-4(52)304


RIGHT OF WAY Agate - Limon

RIGHT OF WAY Agate-Limon

PARCEL NO.	OWNER	ADDRESS	LOCATION	AREA IN ACRES			PURCHASE DATA					REMARKS	NO.
				PARCEL	TO BE ACQUIRED	REMAINDER	LAND	IMPROV'M'TS	DAMAGE	MISC.	TOTAL		
1 Rev.2	A. Walter Butler Betty J. Butler JT.	Agate, Colorado 80101	S. 1/2, Sec. 20 T.7S., R.58W.	13.399	13.399	359 Lt.							
2 Rev.2	John A. Lamb Und. 1/2 Edna J. Lamb Und. 1/2	307 Livestock Exchange Bldg. Denver, Colo. 80216	E. 1/2, Sec. 29 T.7S., R.58W.	32.410	32.410	64 Lt. 278 Rt. 540 Rt.						Between Pres. Road & New Highway Rt. of Present Road	
2 A Rev.	John A. Lamb Und. 1/2 Edna J. Lamb Und. 1/2	307 Livestock Exchange Bldg. Denver, Colorado 80216	Sec. 33, T.7S., R.58W. & N.1/2 Sec. 4, T.8S., R.58W.	58.371	58.371	1127 Lt.						Area to be Acquired in Sec. 33 is 39.591 and in Sec. 4 is 18.780	2A Rev.
3 Rev.2	Carrie Nagel (Deceased)	Agate, Colorado 80101	SW 1/4, Sec. 28	15.686	15.686	616 Lt.							3 Rev.2
3-R	Carrie Nagel (Deceased)	Agate, Colorado 80101	T.7S., R.58W.	13.588	13.588							State to pay for Remainder after damages	3R.
4 Rev.	State of Colorado		S.E. 1/4, Sec. 4 T.8S., R.58W.	26.559	26.559	76 Lt.						3R SOLD OCT. 1987	4 Rev.
5	John A. Lamb Und. 1/2 Edna J. Lamb Und. 1/2	307 Livestock Exchange Bldg. Denver, Colorado 80216	N.E. 1/4, Sec. 9 T.8S., R.58W.	11.747	11.747	15 Lt. 76 Rt.						Rt. of Present Highway	5
5 A Rev.	Deleted												5A
5B	Deleted												5B
6	State of Colorado		W. 1/2, Sec. 10 T.8S., R.58W.	10.030	10.030	578 Lt.							6
7	W.O. Culbertson & Sons Inc.	Limon, Colorado or P.O.B. 1152 Dalhart, Texas 79022	N. 1/2, Sec. 15 T.8S., R.58W.	5.285	5.285	104 Lt.							7
PE-2	John A. Lamb Und. 1/2 Edna J. Lamb Und. 1/2	307 Livestock Exchange Bldg. Denver, Colorado 80216	N.W. 1/4, Sec. 33 T.7S., R.58W.	0.115	0.115							Permanent Easement	

REVISIONS			
00669	Rev. Par. 1	Rev.	
	8 Add. Frontage		
	Road 8 West Bound		
	Lane		D-1


SE. 1/4 Sec. 20
T. 7 S., R. 58 W.

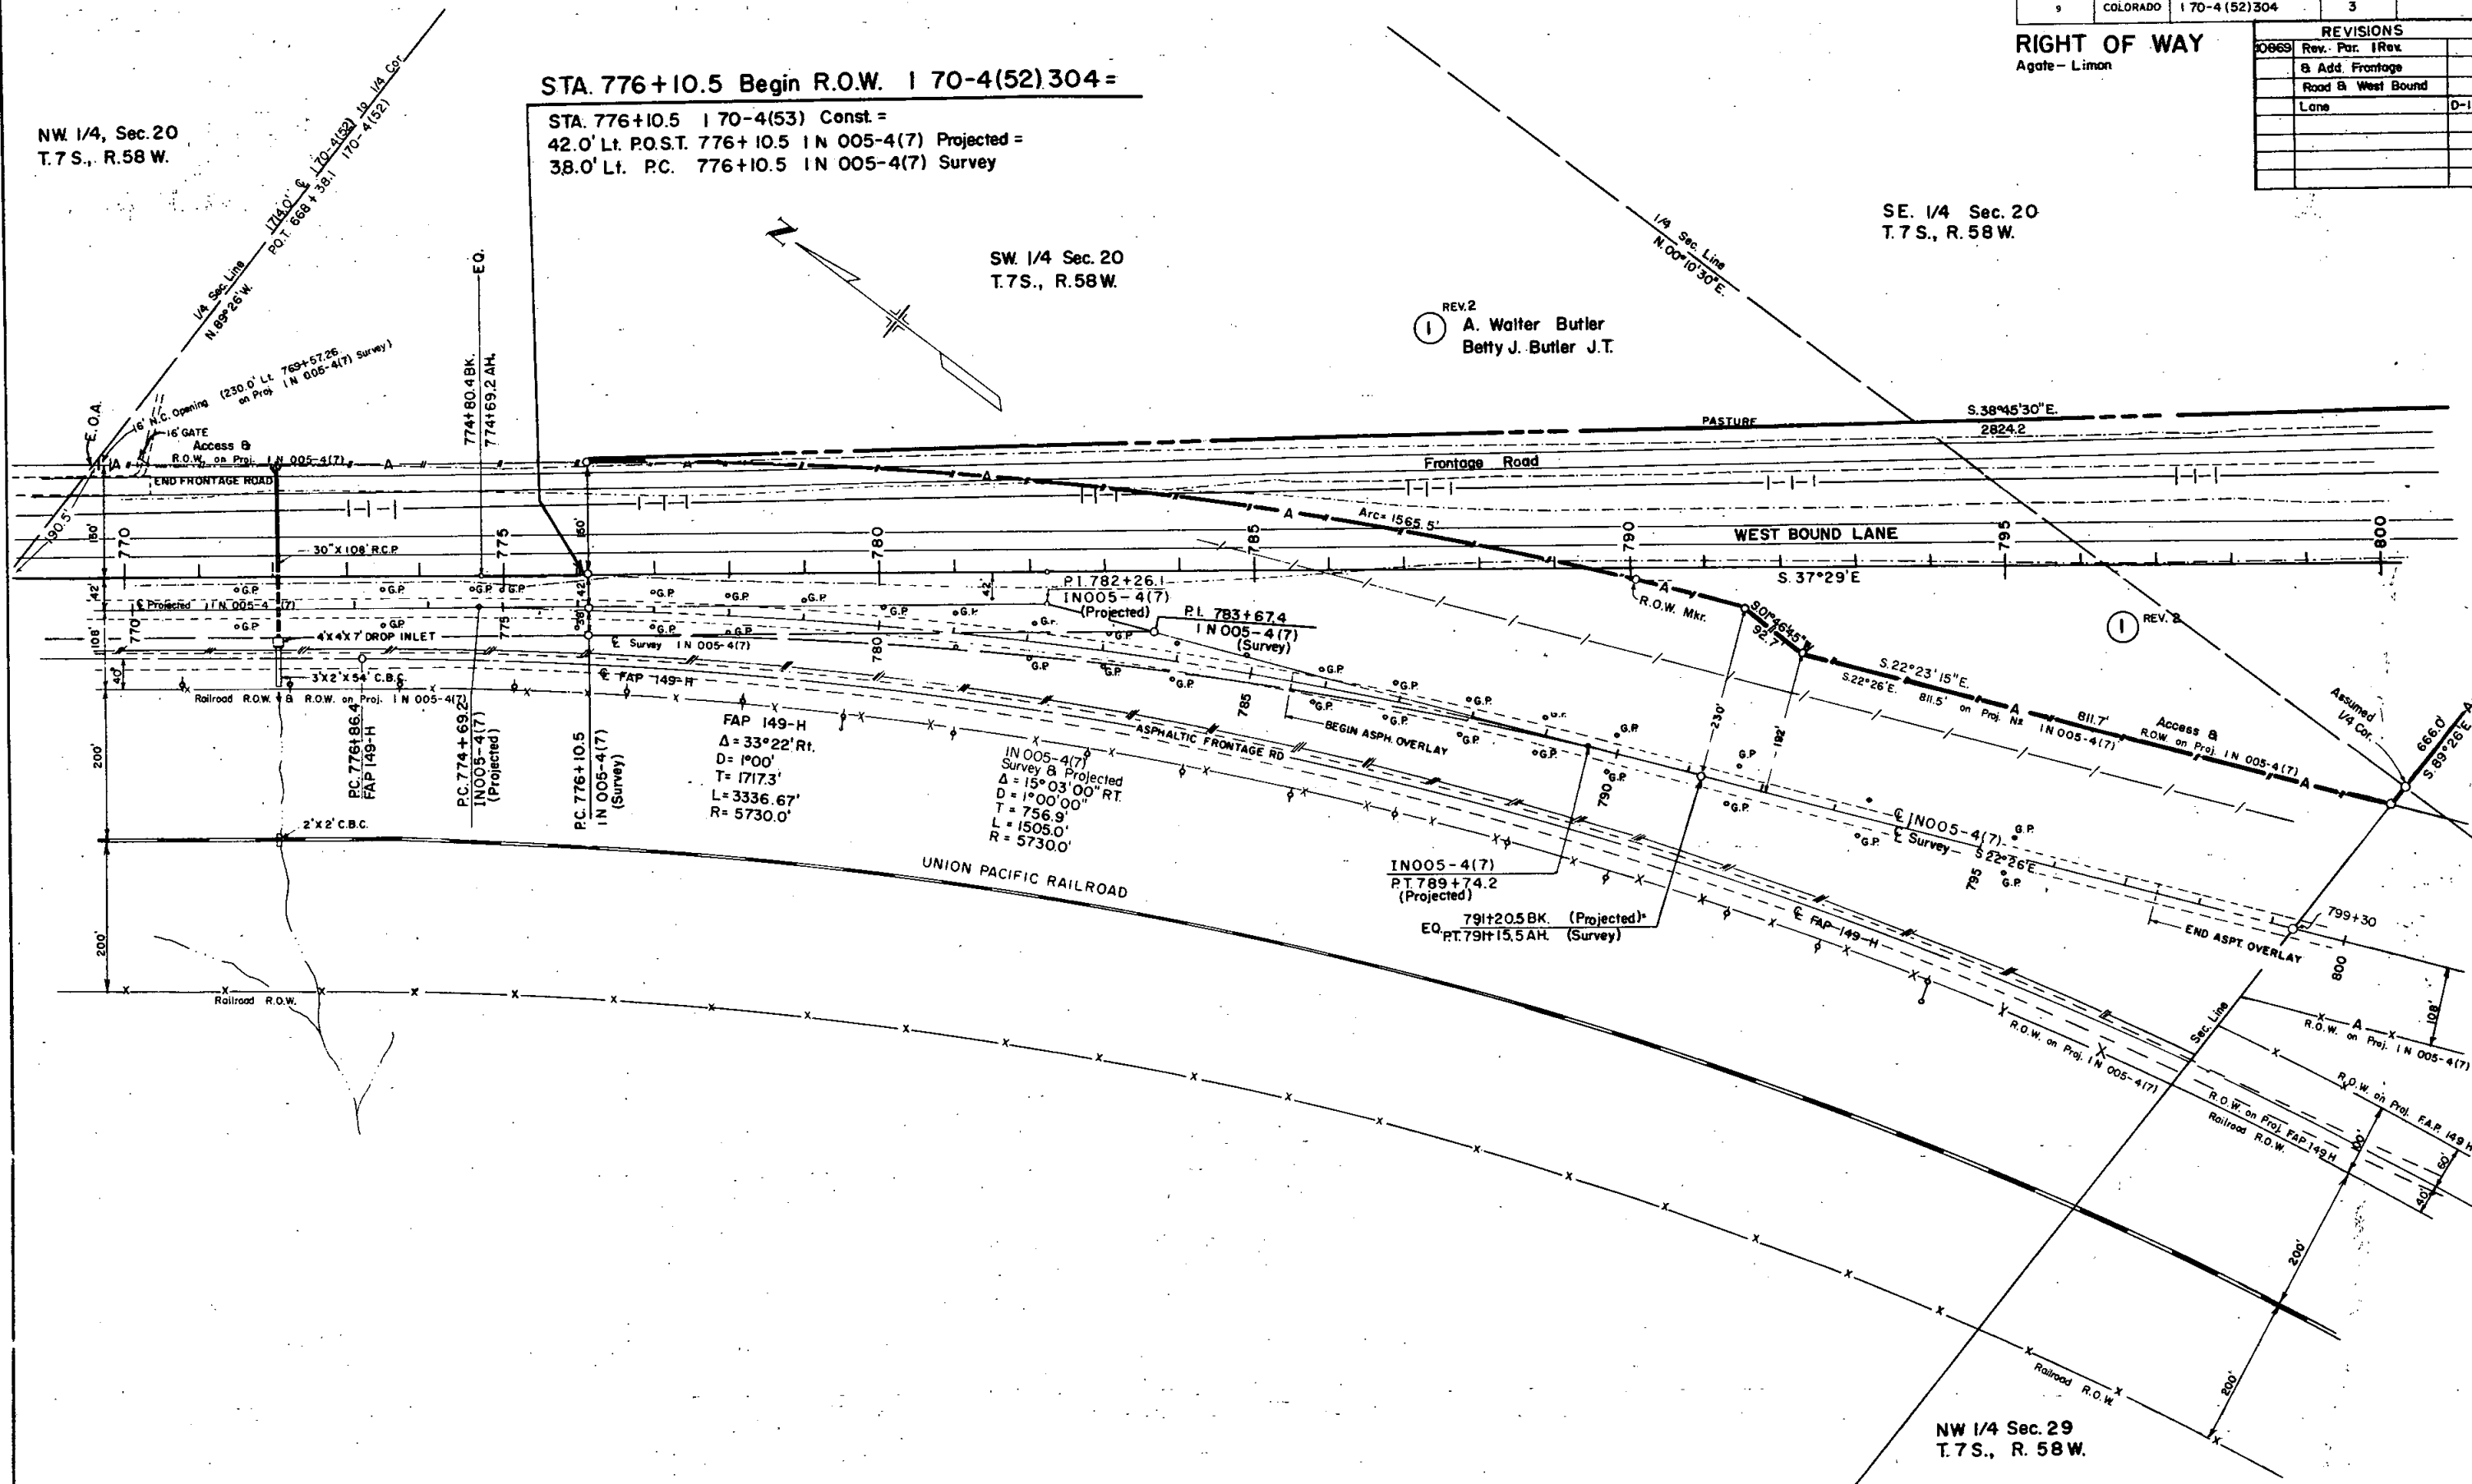

FEDERAL ROAD REGION NO.	DISTRICT	PROJ. NO.	SHEET NO.	TOTAL SHEETS
9	COLORADO	170-4(52)304	4	

REVISIONS	
10868	Rev. Par. 1 Rev.
8	Par. 2 Rev.
	Add Frontage
	Road & West Bound Lane
	Lane
	0-1

RIGHT OF WAY
Agate-Limon

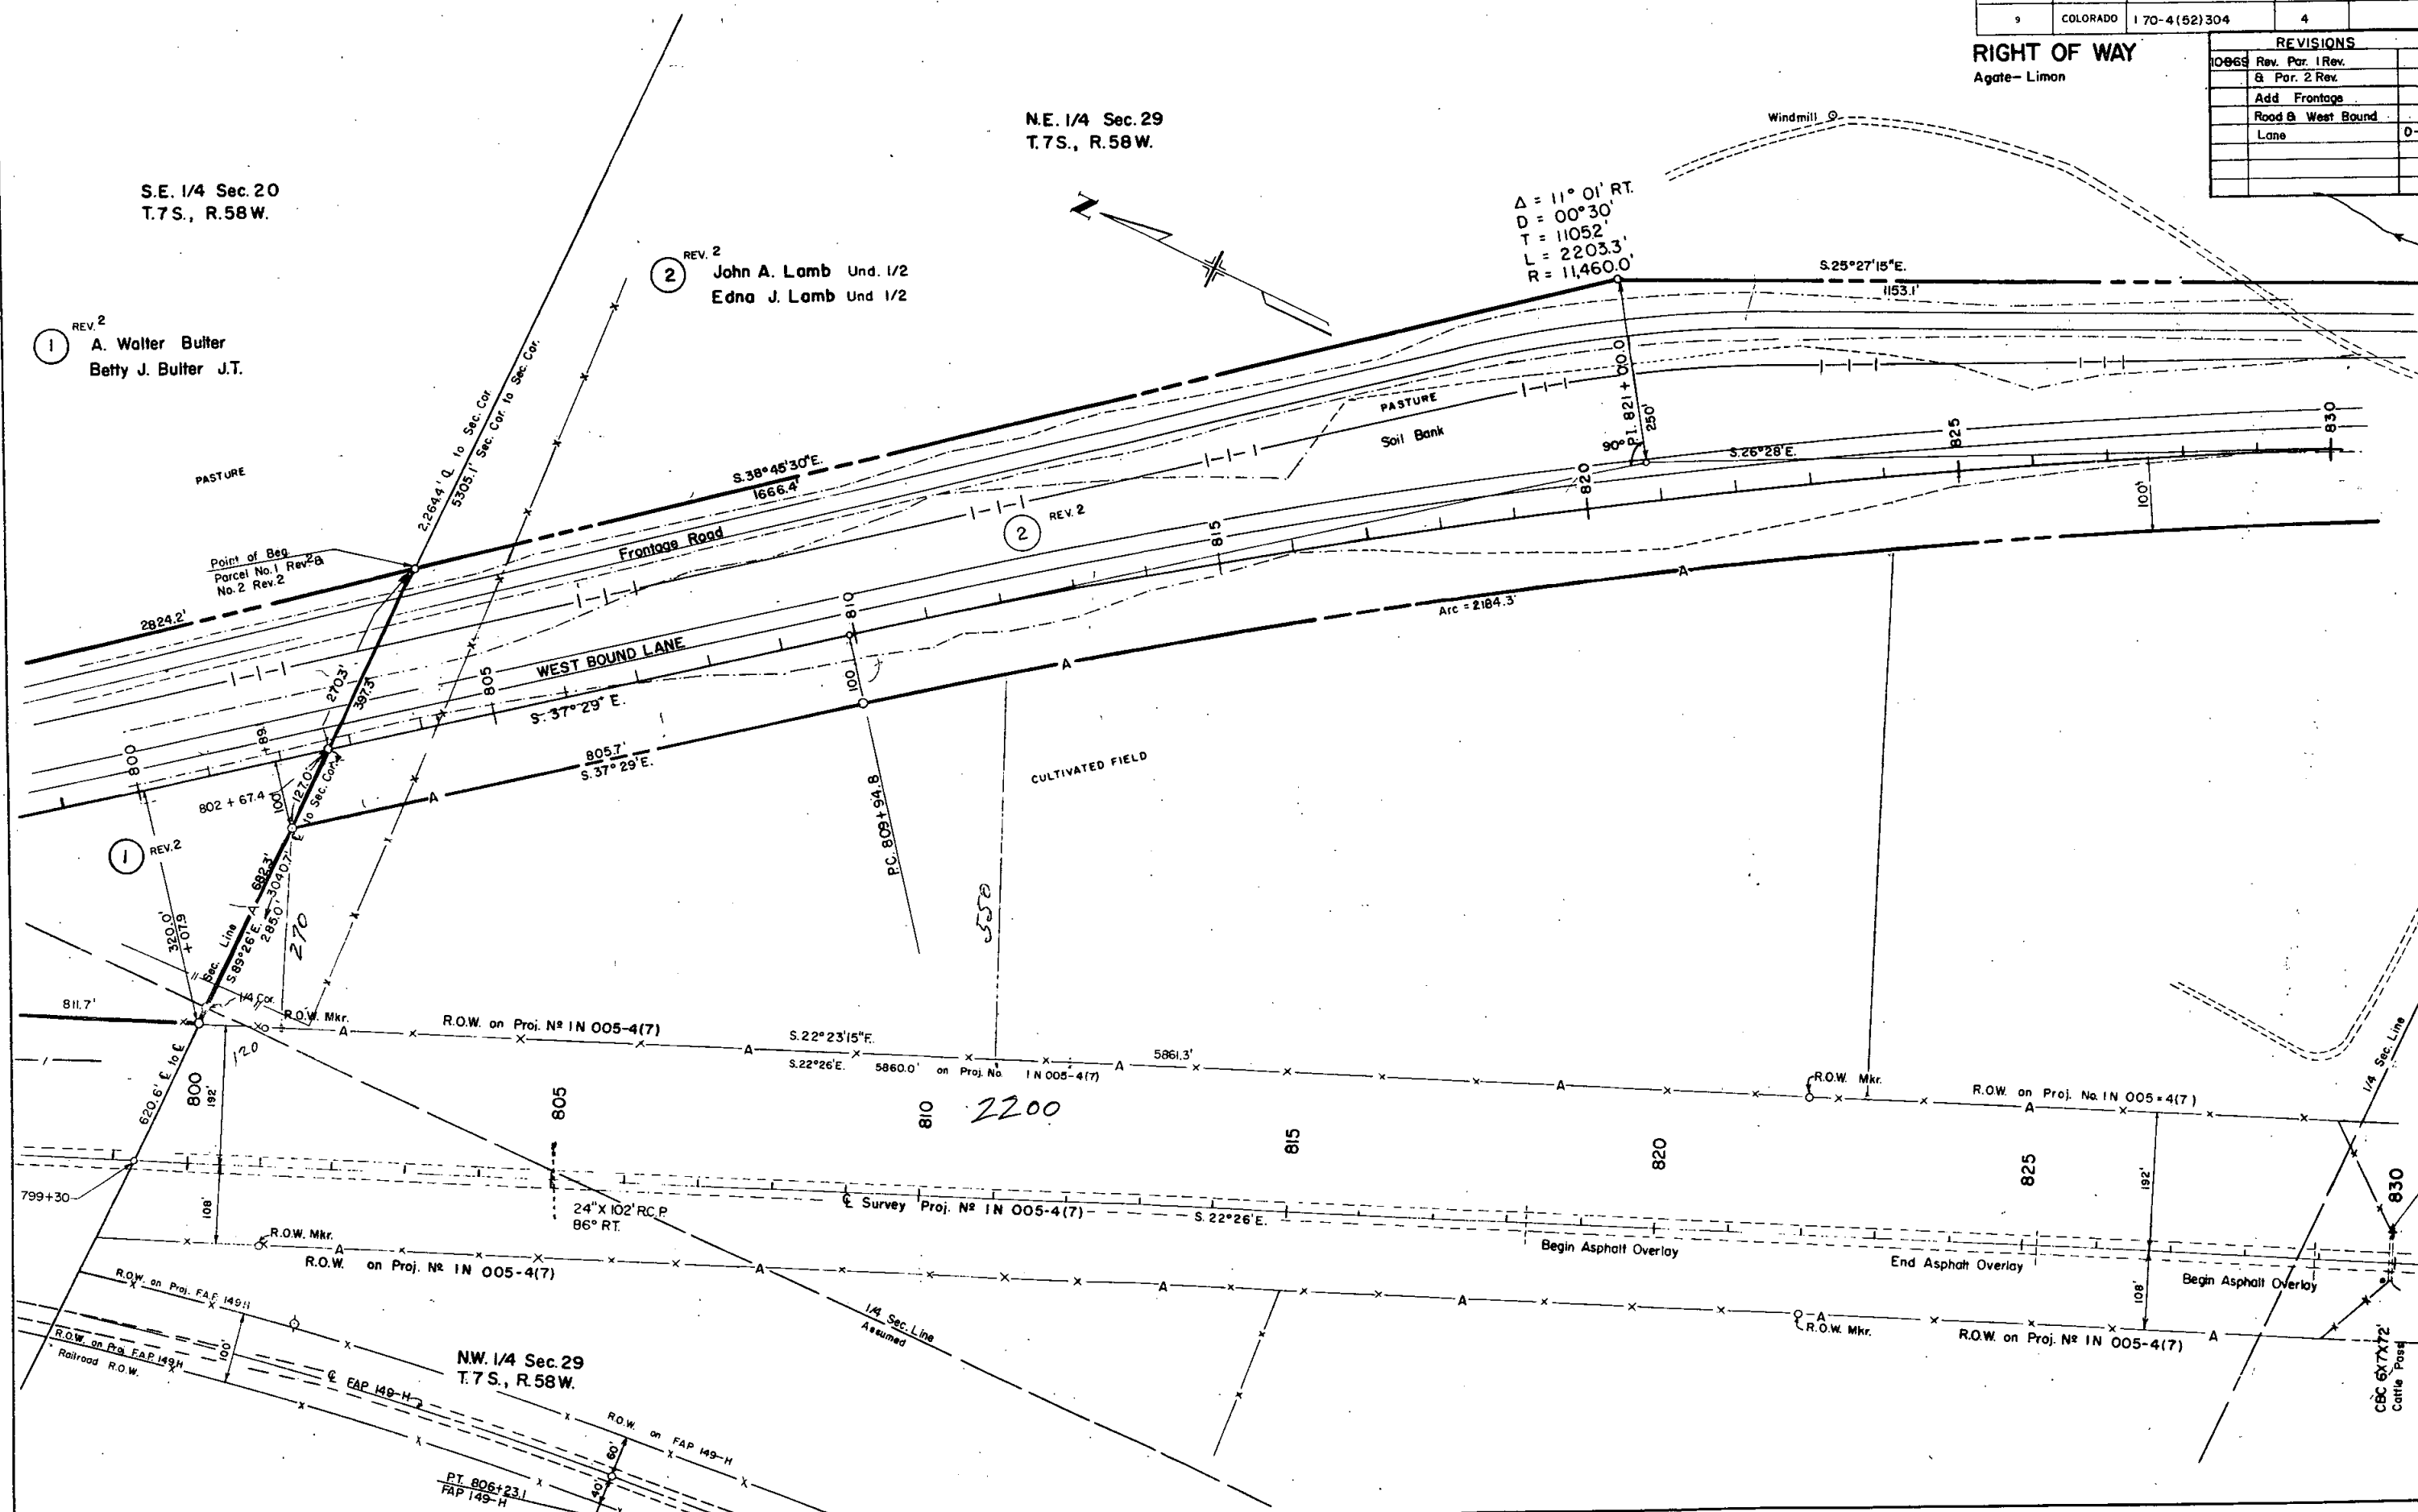

N.E. 1/4 Sec. 29
T.7S., R.58W.

S.W. 1/4 Sec. 28
T.7S., R.58W.

FEDERAL ROAD REGION NO.	DISTRICT	PROJ. NO.	SHEET NO.	TOTAL SHEETS
9	COLORADO	170-4(52)304	5	

RIGHT OF WAY	
Agate - Limon	
REVISIONS	
0869	Rev. Parcels N8
2 Rev. 8 3 Rev.	
Add Frontage	
Road & West Bound	
Lane	D-1
2-9-69 Add Par. 3R	KC


8-90 Add Sale of Par. 3R D-1

Rev. 2
3 Carrie Nagel (Deceased)

3R SOLD TO: Virgil A. Lininger and
Katherine E. Lininger, JT., with right of
survivorship, 20047 Crown Ridge Rd.,
Suncity West, Arizona. 85375
October 29, 1987

2 REV. 2
John A. Lamb Und. 1/2
Edna J. Lamb Und. 1/2

S.E. 1/4 Sec. 29
T.7S., R.58W.

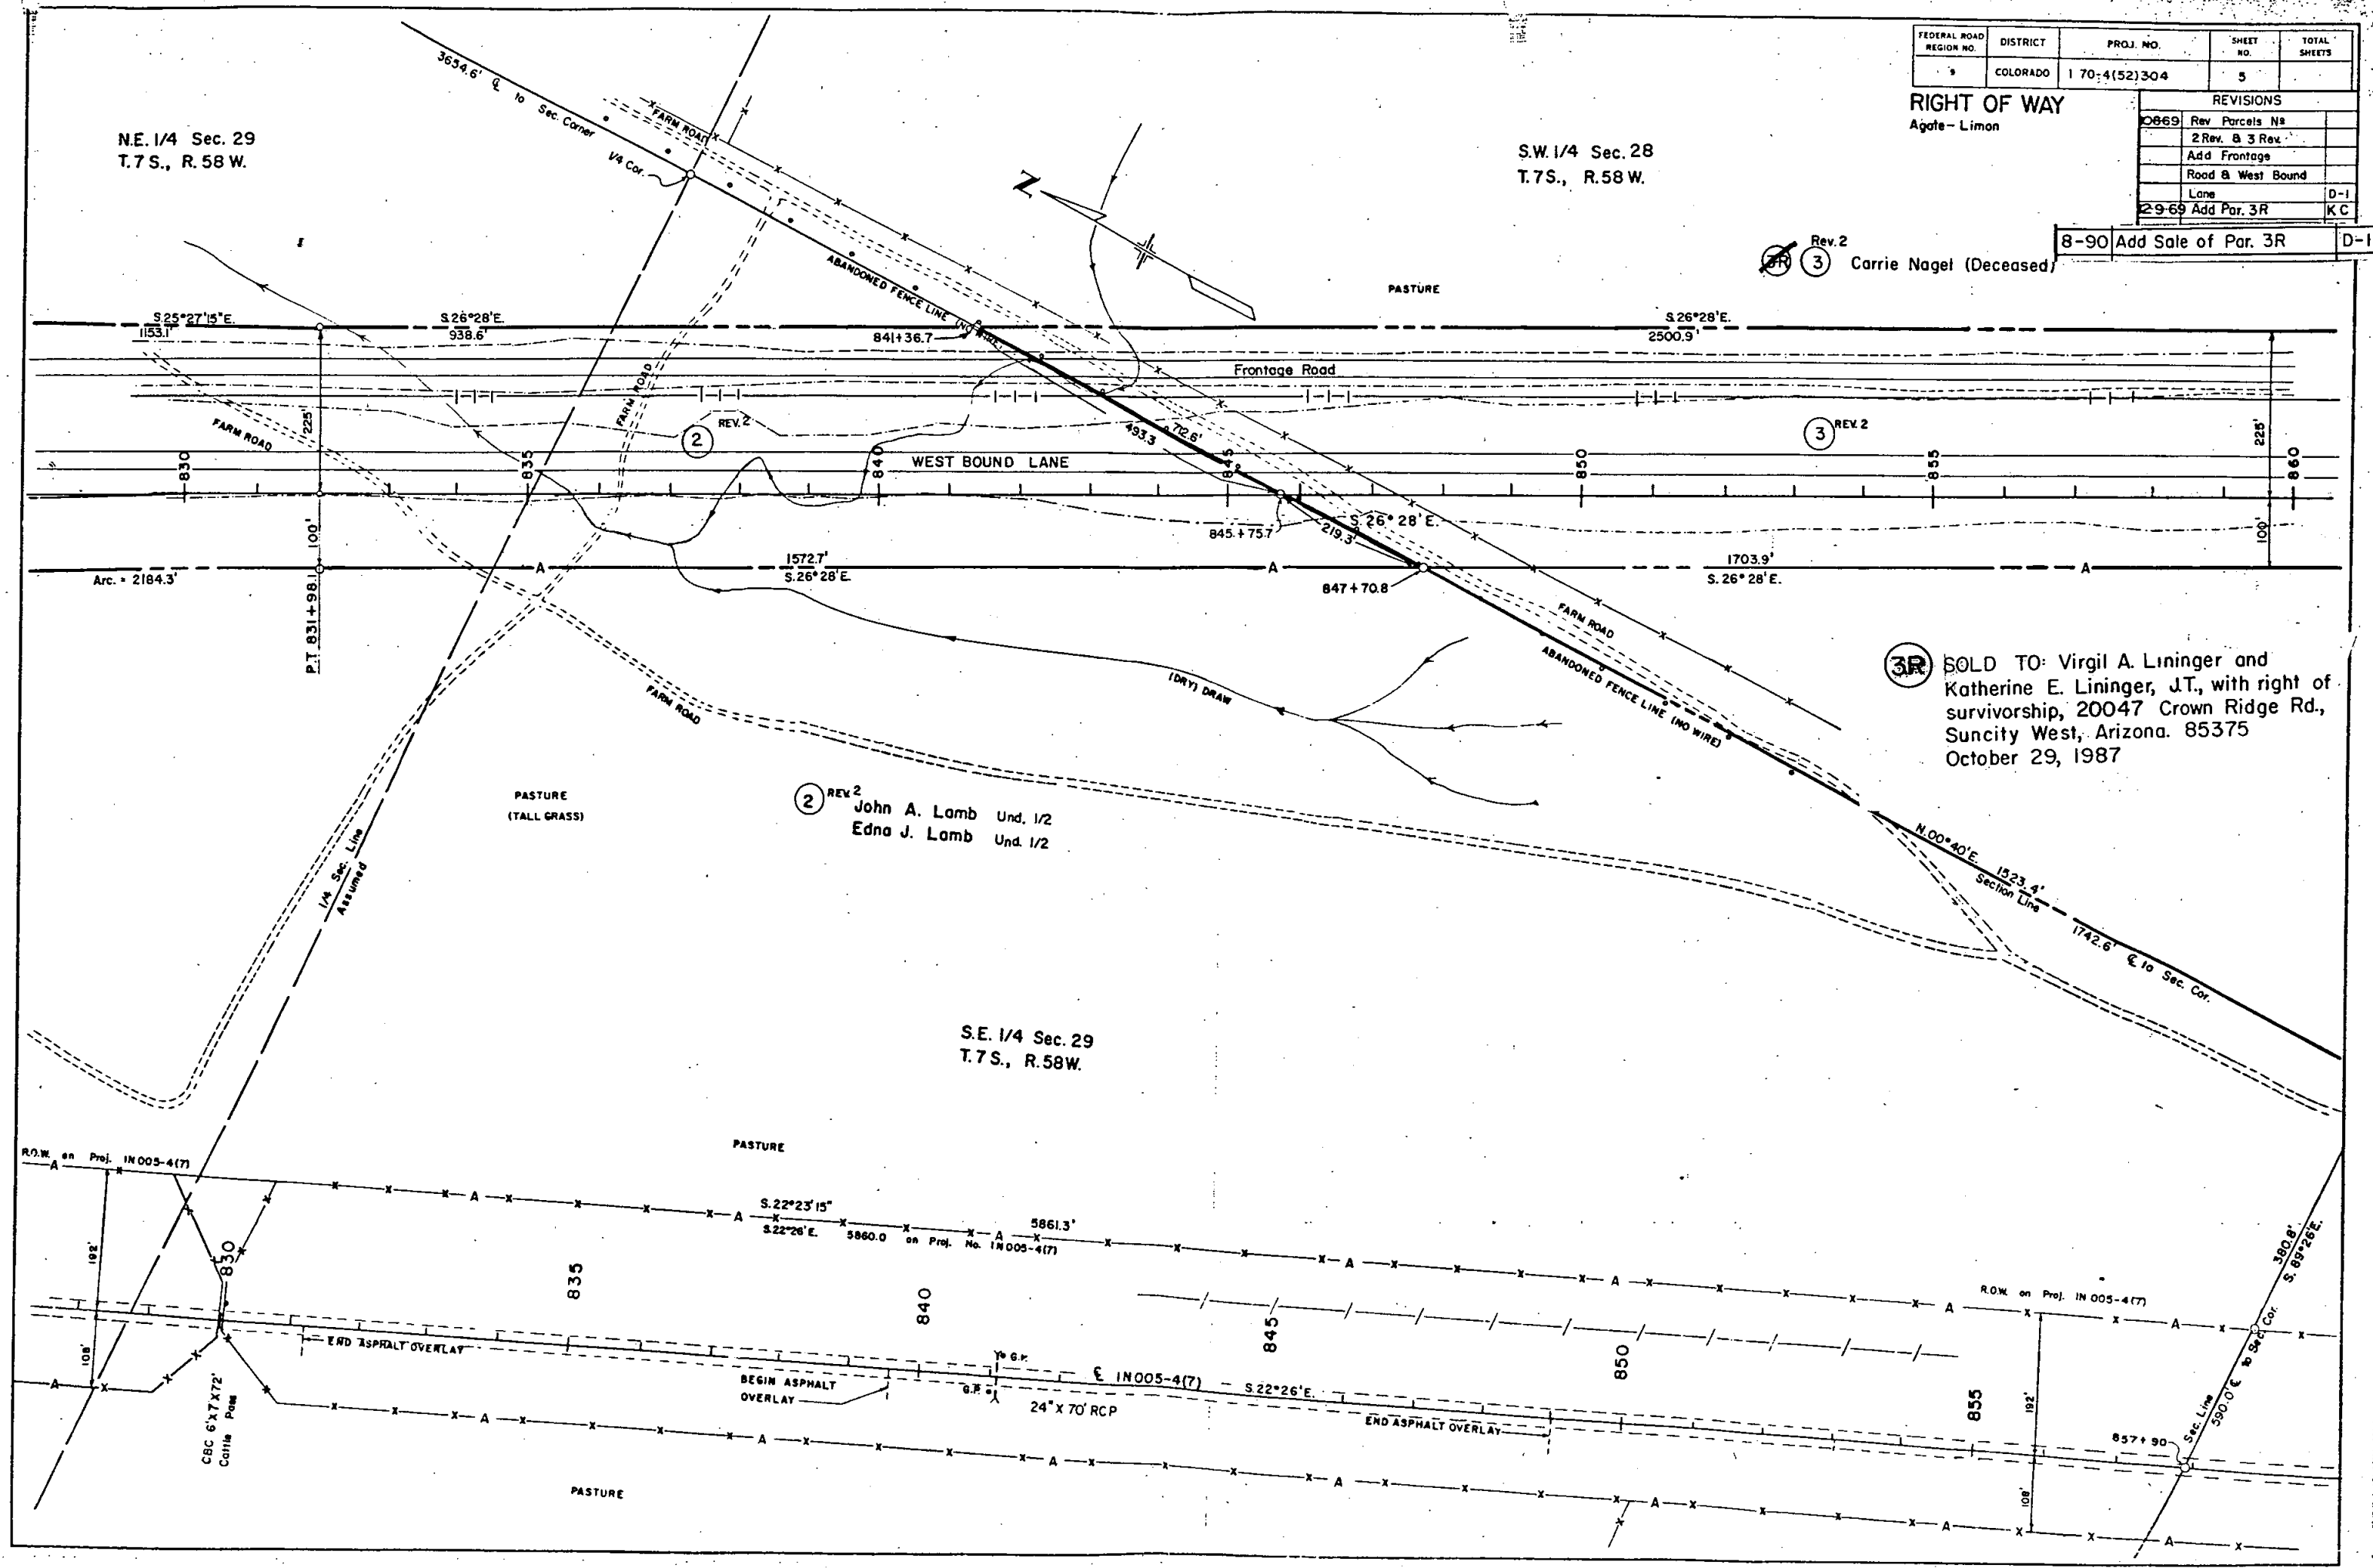

REVISIONS			FEDERAL ROAD REGION NO.	DISTRICT	PROJ. NO.	SHEET NO.	TOTAL SHEETS
0069	Rev.	Parcels N8	9	COLORADO	170-4(52)304	6	
	2-A	3 Rev.					
	Add	Frontage					
	Road &	West Bound					
	Lane						
	12-9-69	Add Par. 3R					

RIGHT OF WAY

Agate - Limon

8-90 Add Sale of Par. 3R D-1

S.W. 1/4 Sec. 28
T.7 S., R. 58 W.

Rev. 2
(3R) 3 Carrie Nagel (Deceased)


(3R) SOLD TO: Virgil A. Lininger and
Katherine E. Lininger, J.T., with right of
survivorship, 20047 Crown Ridge Rd,
Suncity West, Arizona. 85375
October 29, 1987

Rev.
(2-A) John A. Lamb Und. 1/2
(PE-2) Edna J. Lamb Und. 1/2

N.W. 1/4 Sec. 33
T.7 S., R. 58 W.


S.E. 1/4 Sec. 29
T.7 S., R. 58 W.

John A. Lamb Und. 1/2
Edna J. Lamb Und. 1/2

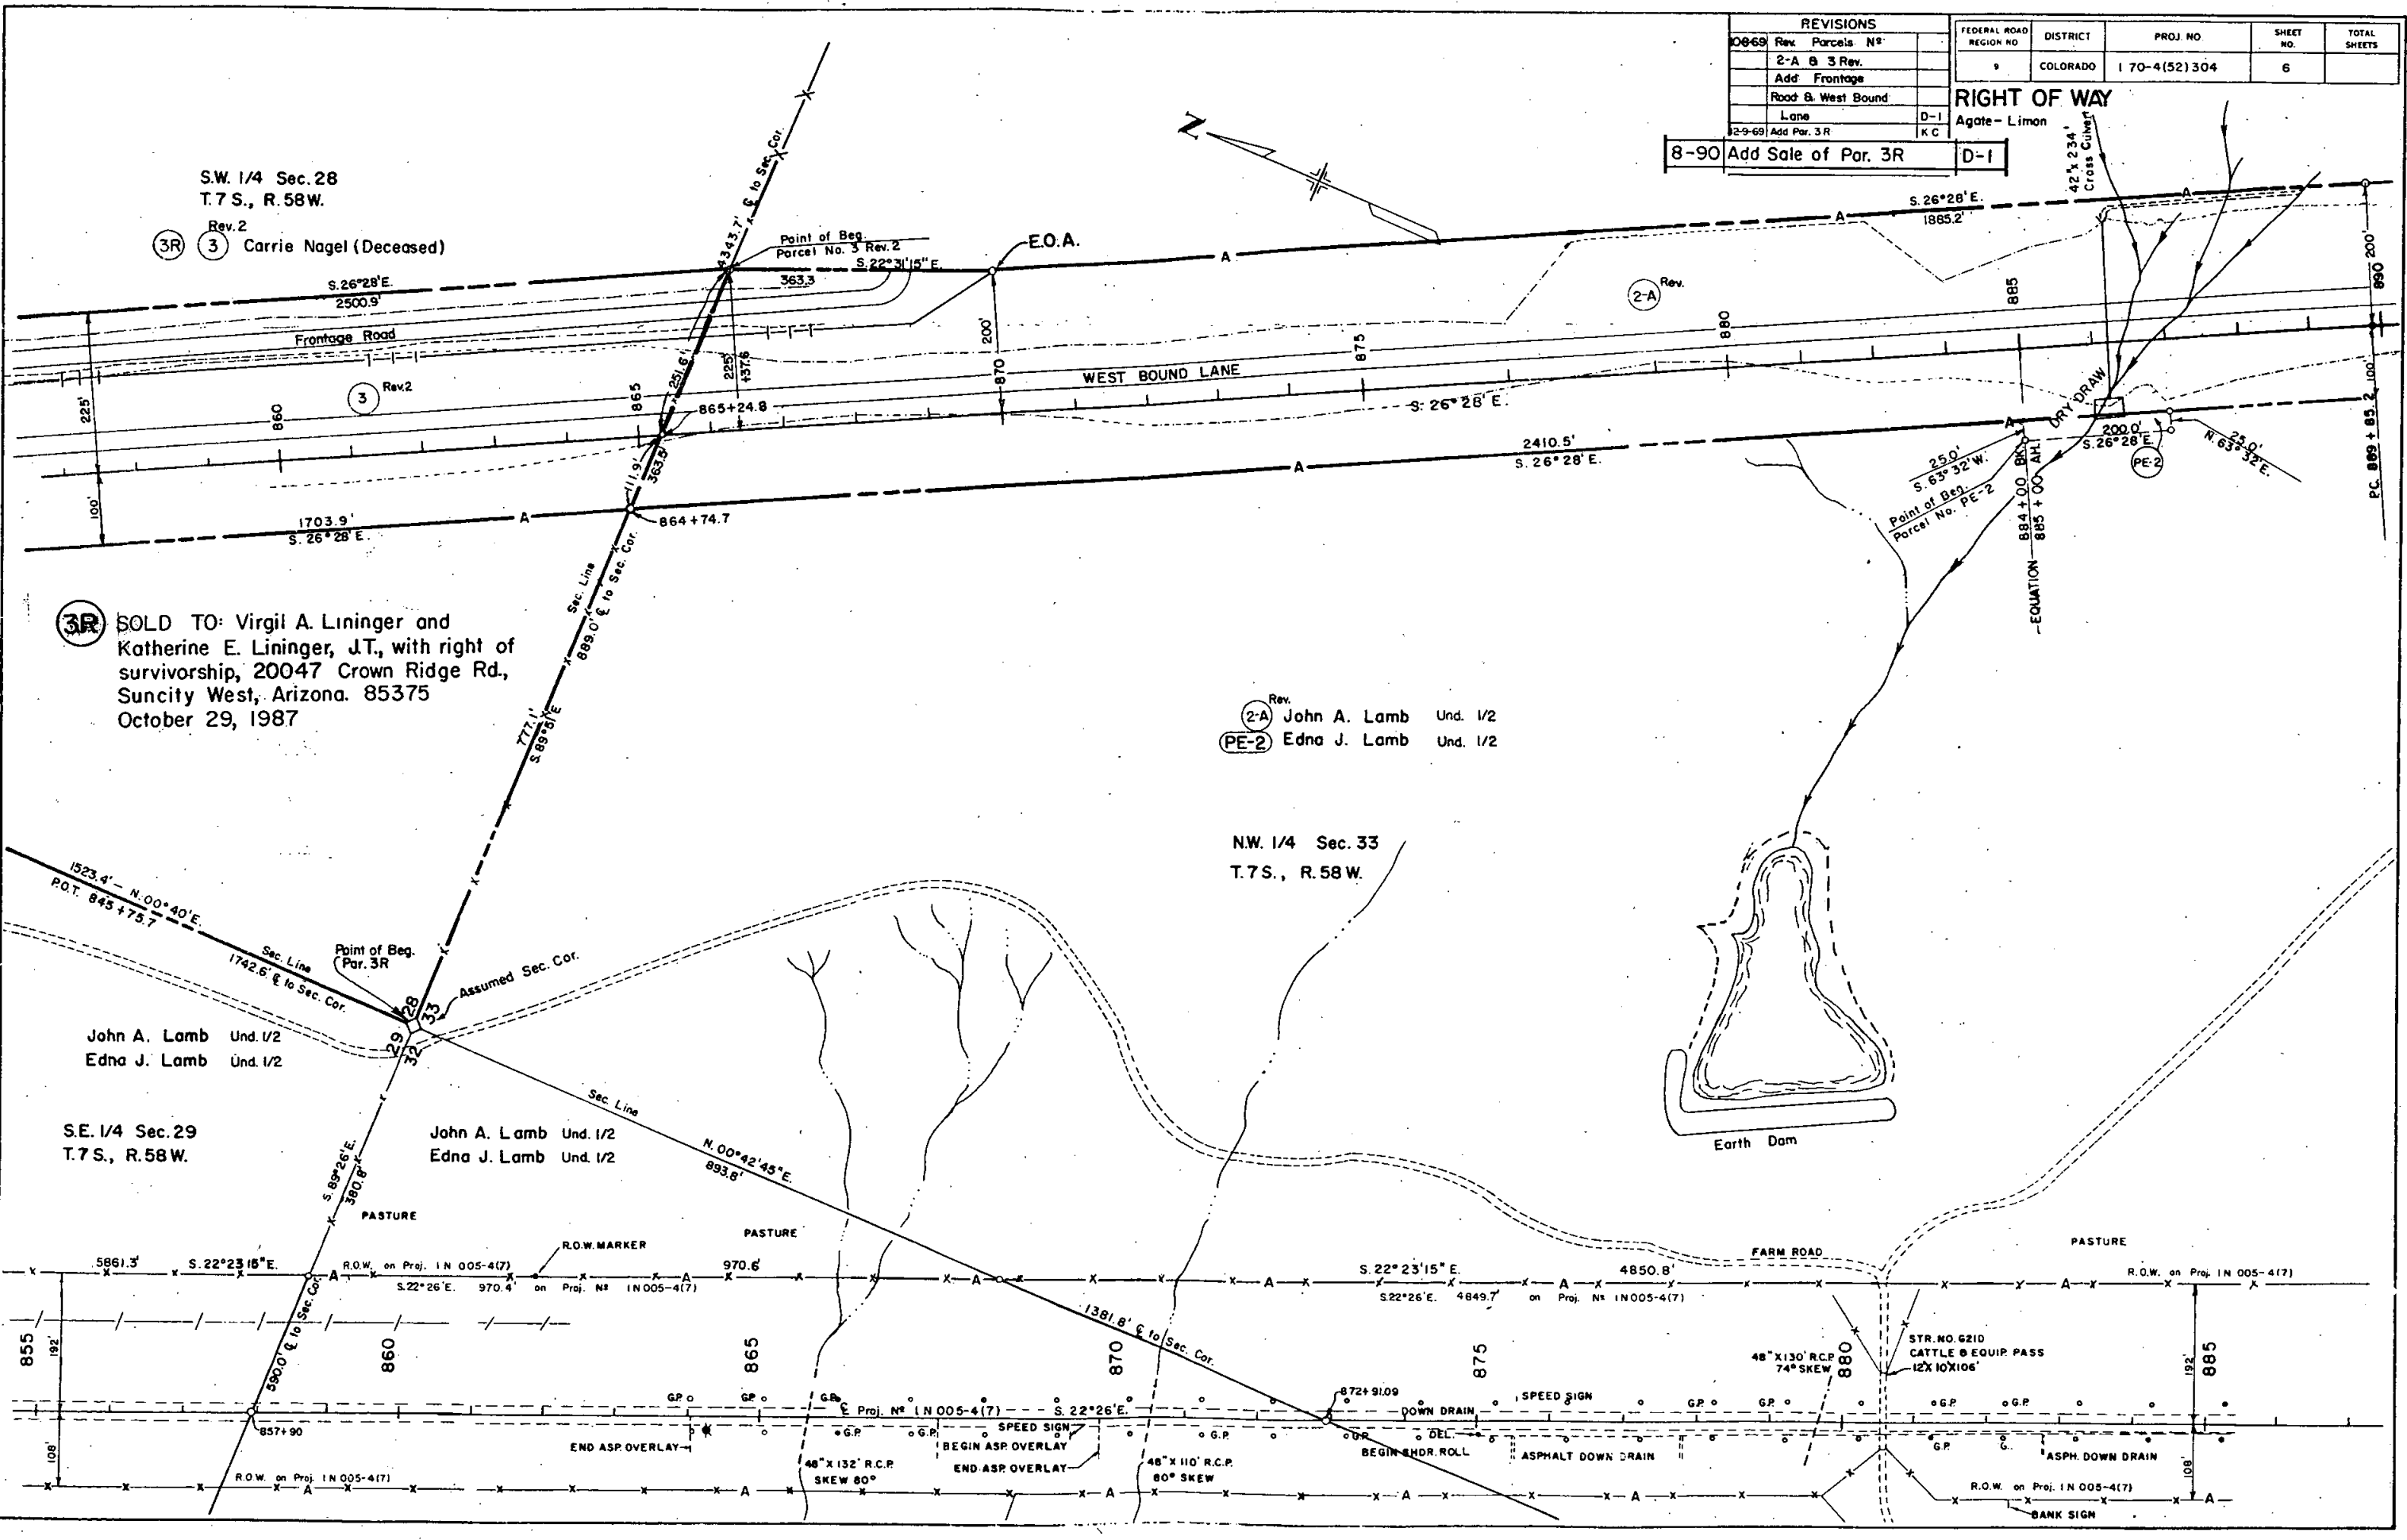

REVISIONS		
0069	Rev. Parcel 2-A	
	Add West Bound	
	Lane	D-1

S.E. 1/4 Sec. 33
T.7 S., R.58 W.

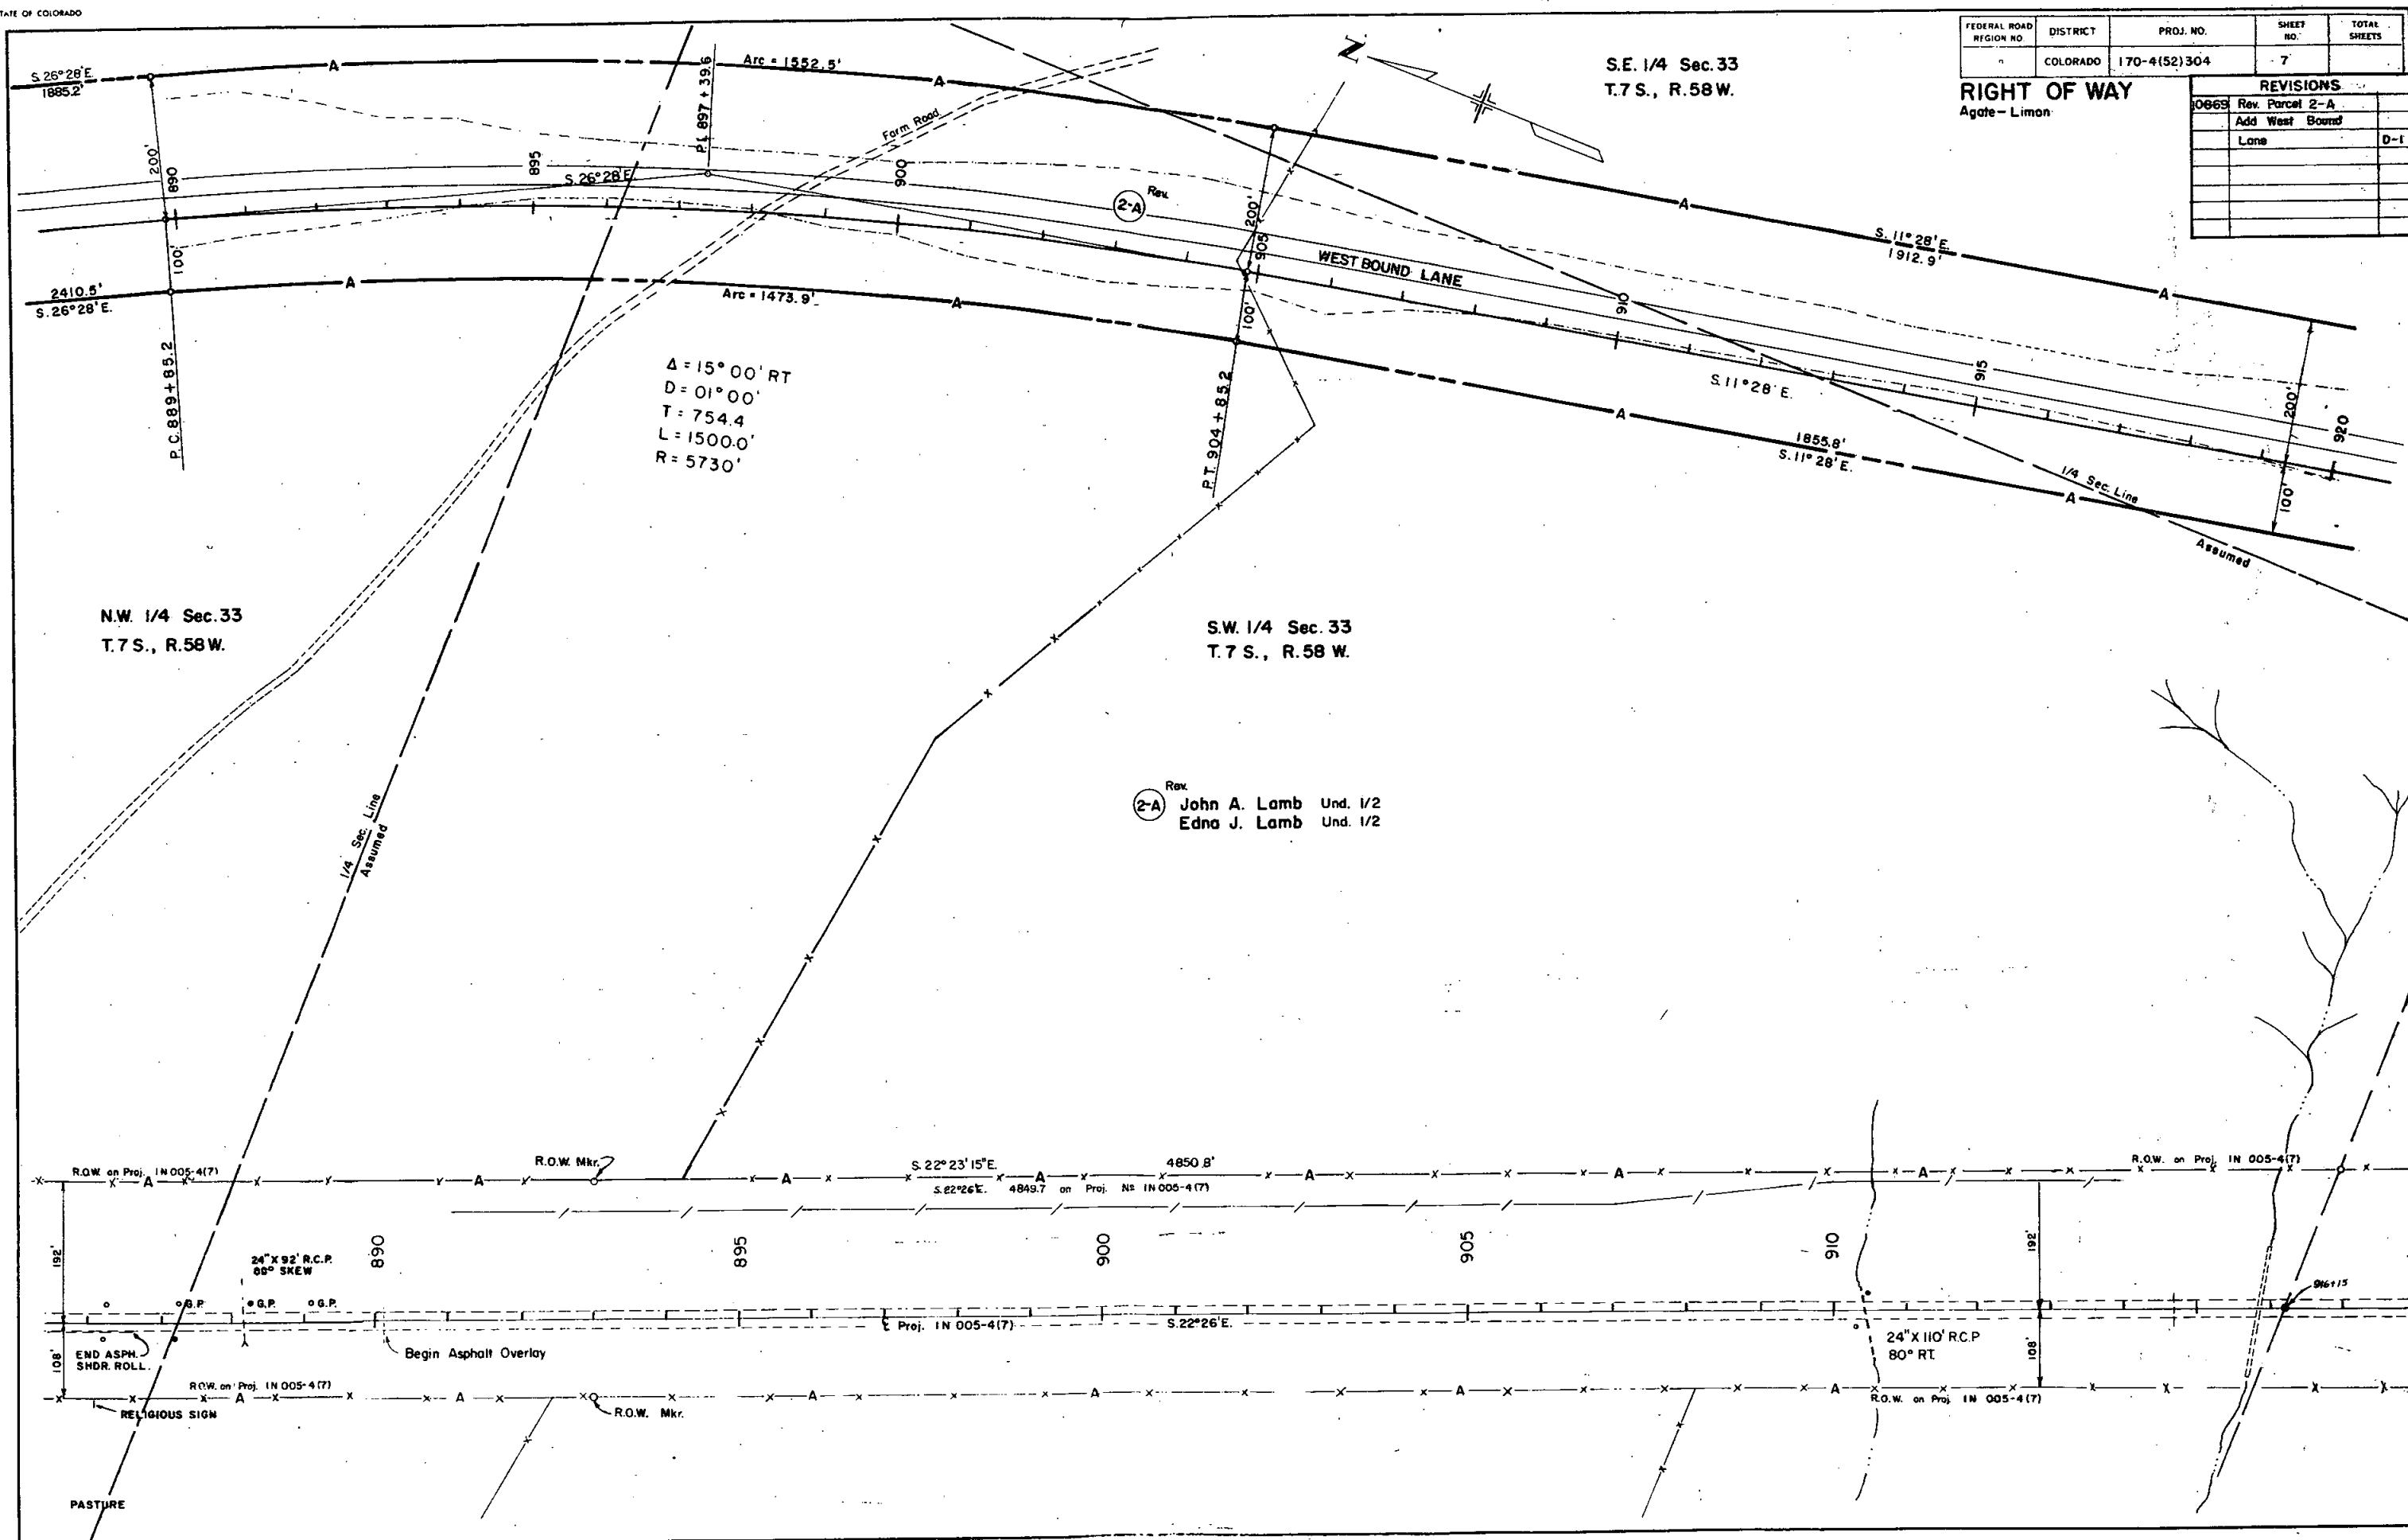

T.7 S., R.58 W.


N.E. 1/4 Sec. 4

T. 8 S., R. 58 W.

FEDERAL ROAD REGION NO.	DISTRICT	PROJ. NO.	SHEET NO.	TOTAL SHEETS
9	COLORADO	170-4(52)304	8	

RIGHT OF WAY
Agate - Limon

REVISIONS		
0869	Rev. Parcel N ^o 2-A	
	Add West Bound	
	Lane	D-

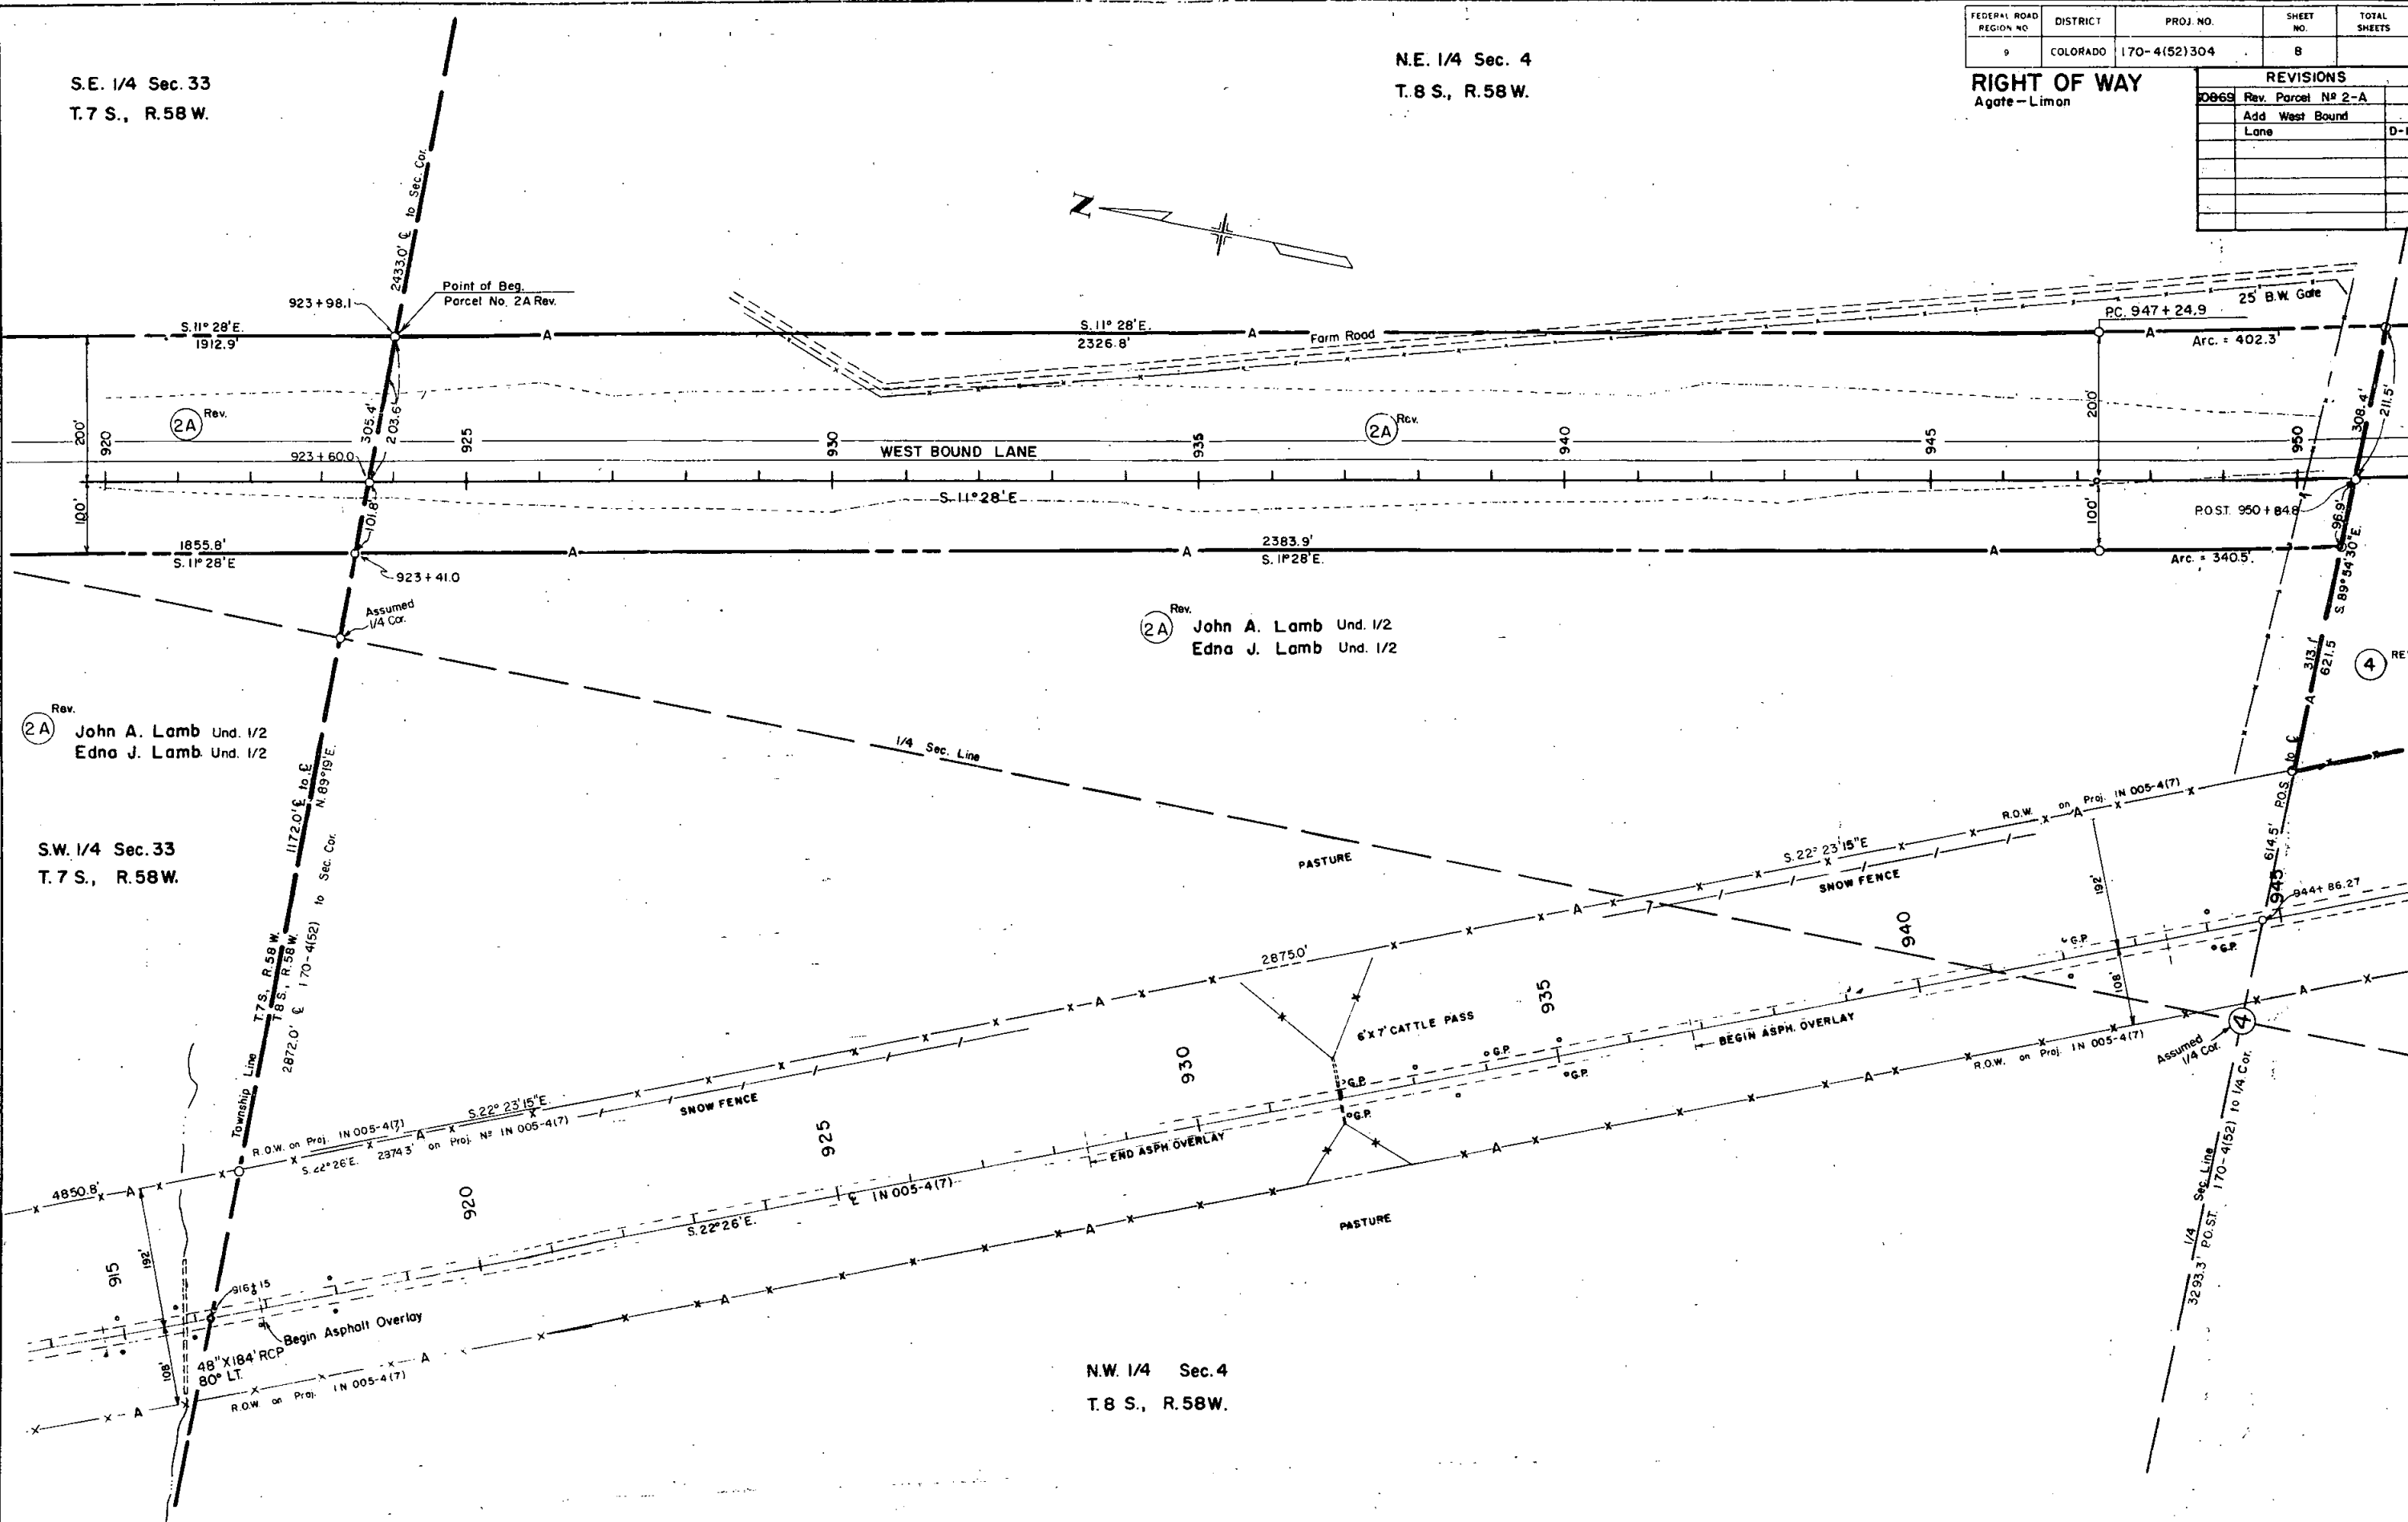

FEDERAL ROAD REGION NO	DISTRICT	PROJ. NO.	SHEET NO	TOTAL SHEETS
9	COLORADO	170-4(52)304	9	

RIGHT OF WAY		
Agate - Limon		
REVISIONS		
10869	Rev. Parcel N° 2-A	
	Add West Bound Lane	
	Lane	D-1

N.E. 1/4 Sec. 4
T.8 S., R.58W.

S.E. 1/4 SEC. 4
T.8 S., R.58W.

$\Delta = 11^{\circ}14' \text{ LT}$
 $D = 00^{\circ}30'$
 $T = 1127.0$
 $L = 2246.7$
 $R = 11,460.0$

$\Delta = 03^{\circ}25' \text{ LT}$
 $D = 0^{\circ}30'$
 $T = 341.8'$
 $L = 683.3'$
 $R = 1146.0'$
 $E = 5.1'$

Rev. 5 John A. Lamb Und. 1/2
Edna J. Lamb Und. 1/2

Rev. 4 State of Colorado


S.W. 1/4 Sec. 4
T.8 S., R.58W.

N.E. 1/4 Sec. 9
T.8 S., R.58W.

FEDERAL ROAD REGION NO.	DISTRICT	PROJ. NO.	SHEET NO.	TOTAL SHEETS
9	COLORADO	170-4(52)304	10	

RIGHT OF WAY
Agate - Limon


REVISIONS	
10869	Deleted Parcels
	N# 5-A Rev. 8, 5-B
	Add West Bound
	Land
	D-1

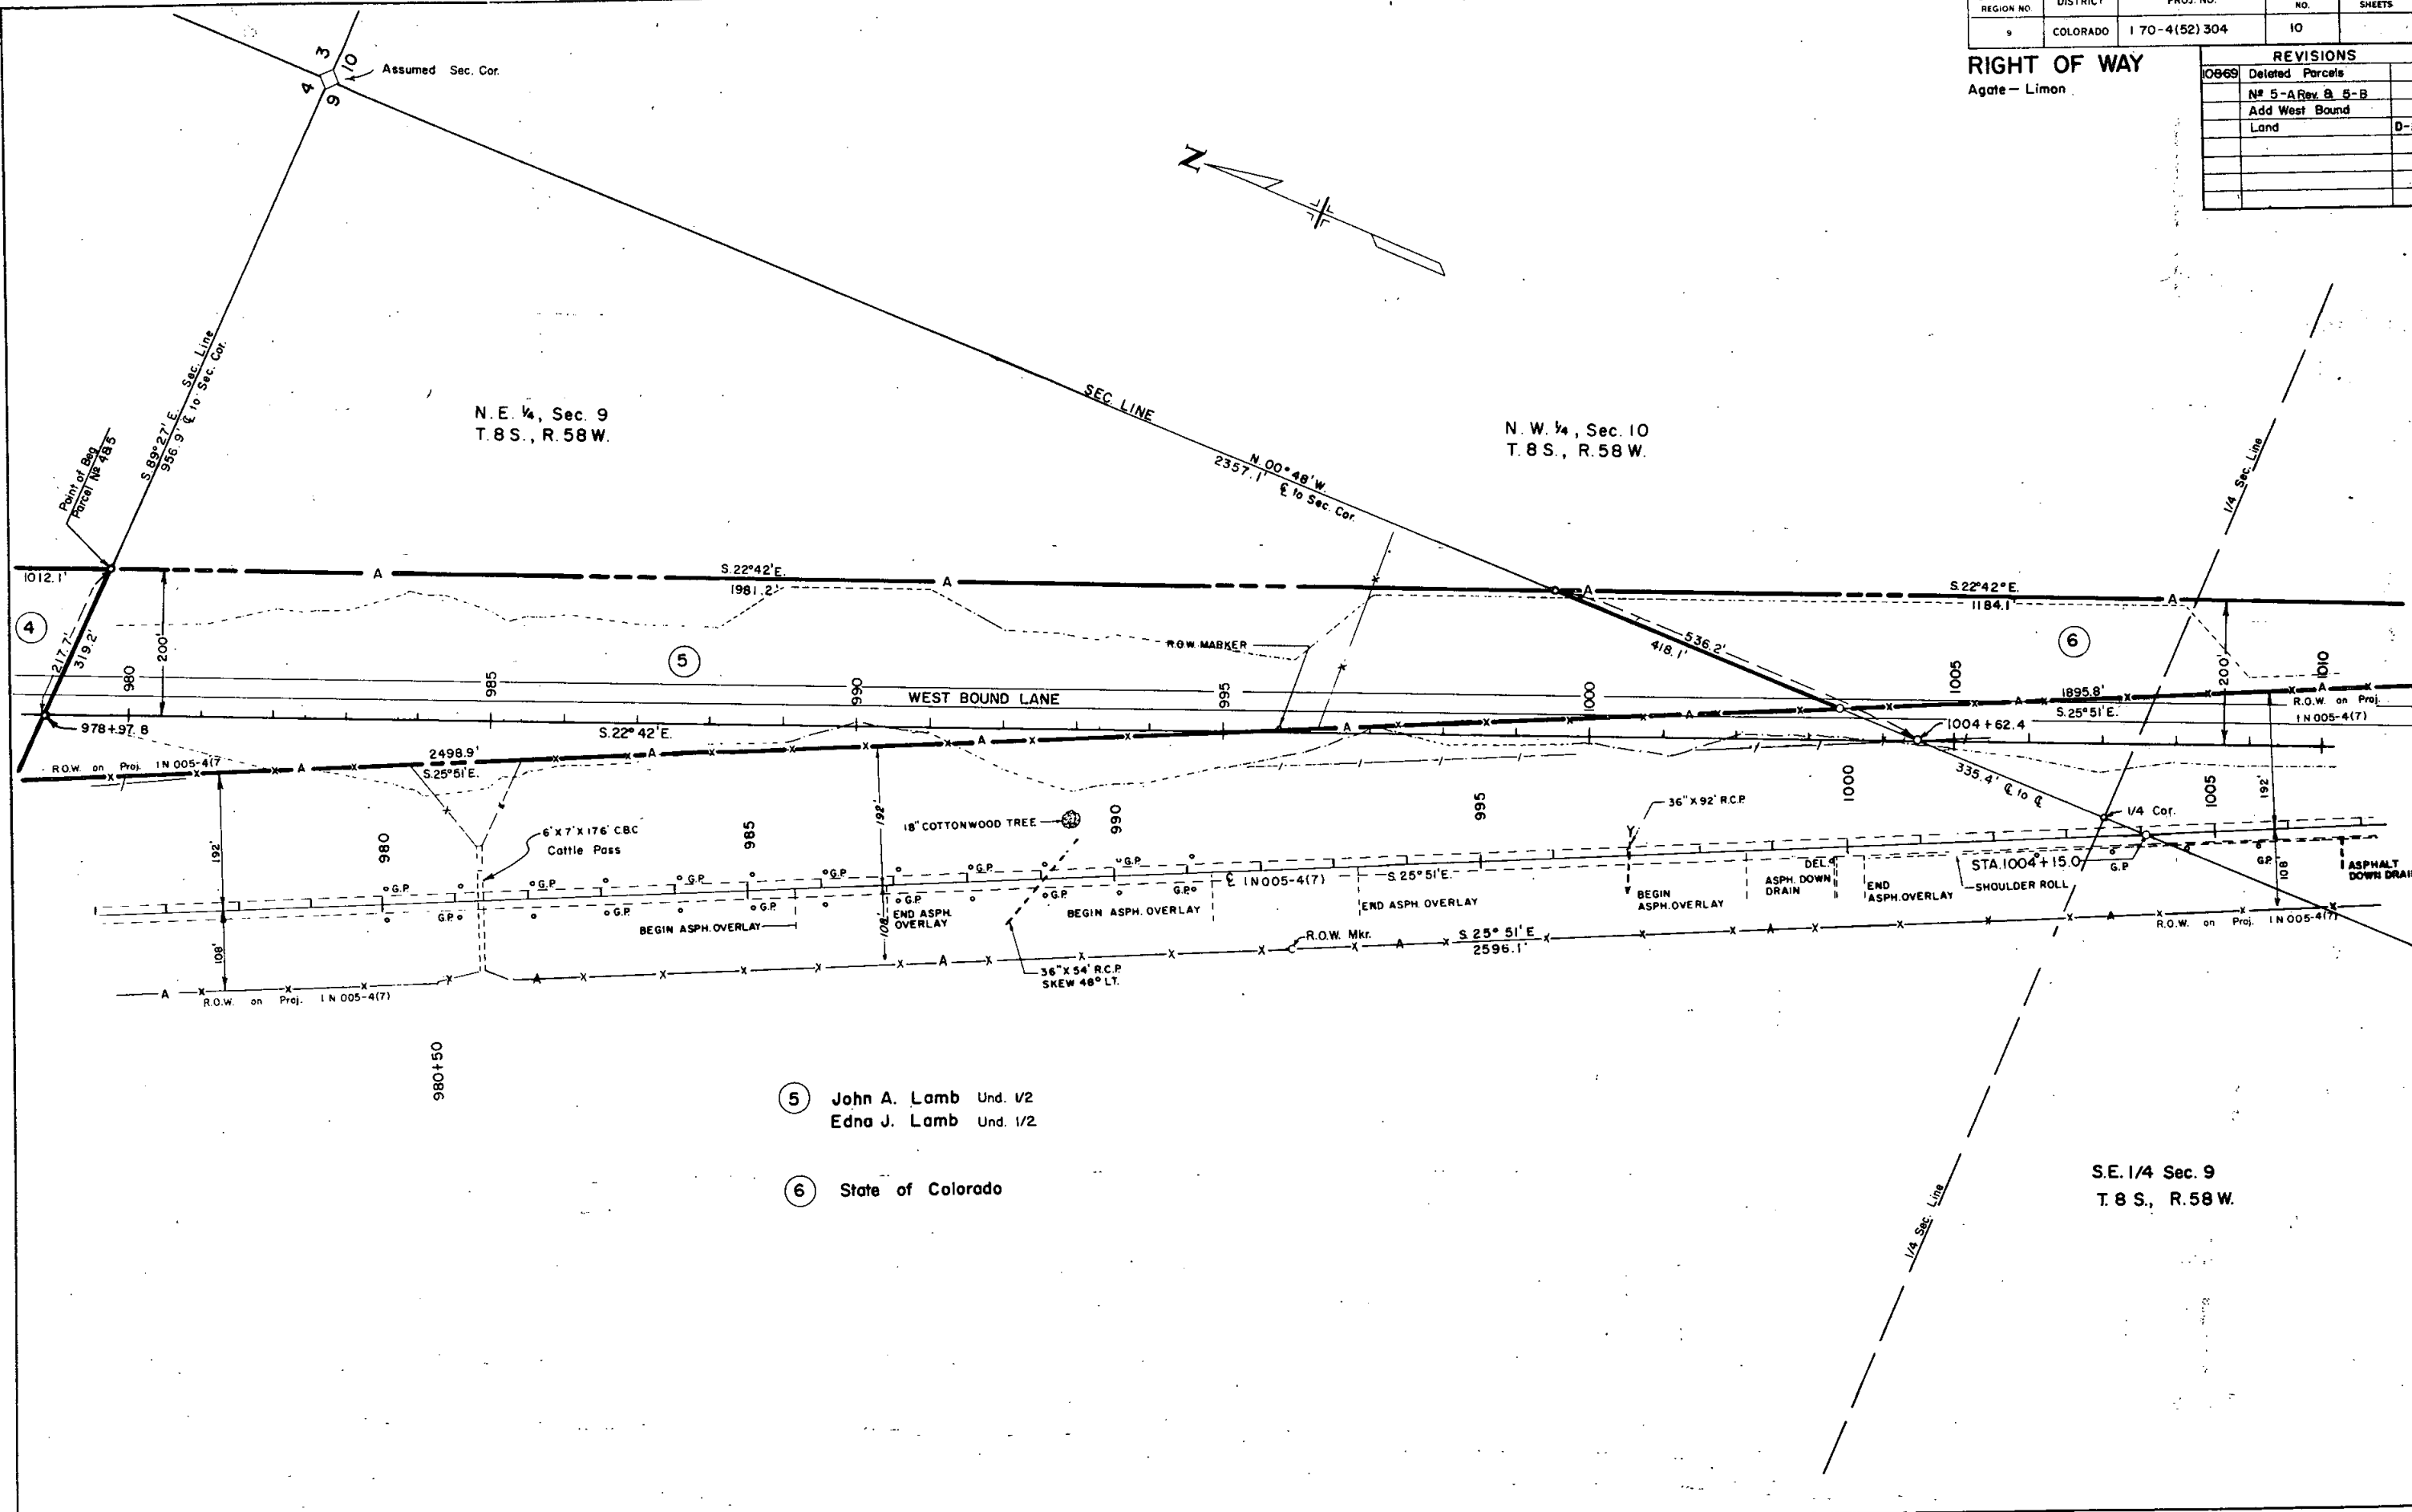

5 John A. Lamb Und. 1/2
Edna J. Lamb Und. 1/2

6 State of Colorado

S.E. 1/4 Sec. 9
T.8 S., R.58 W.

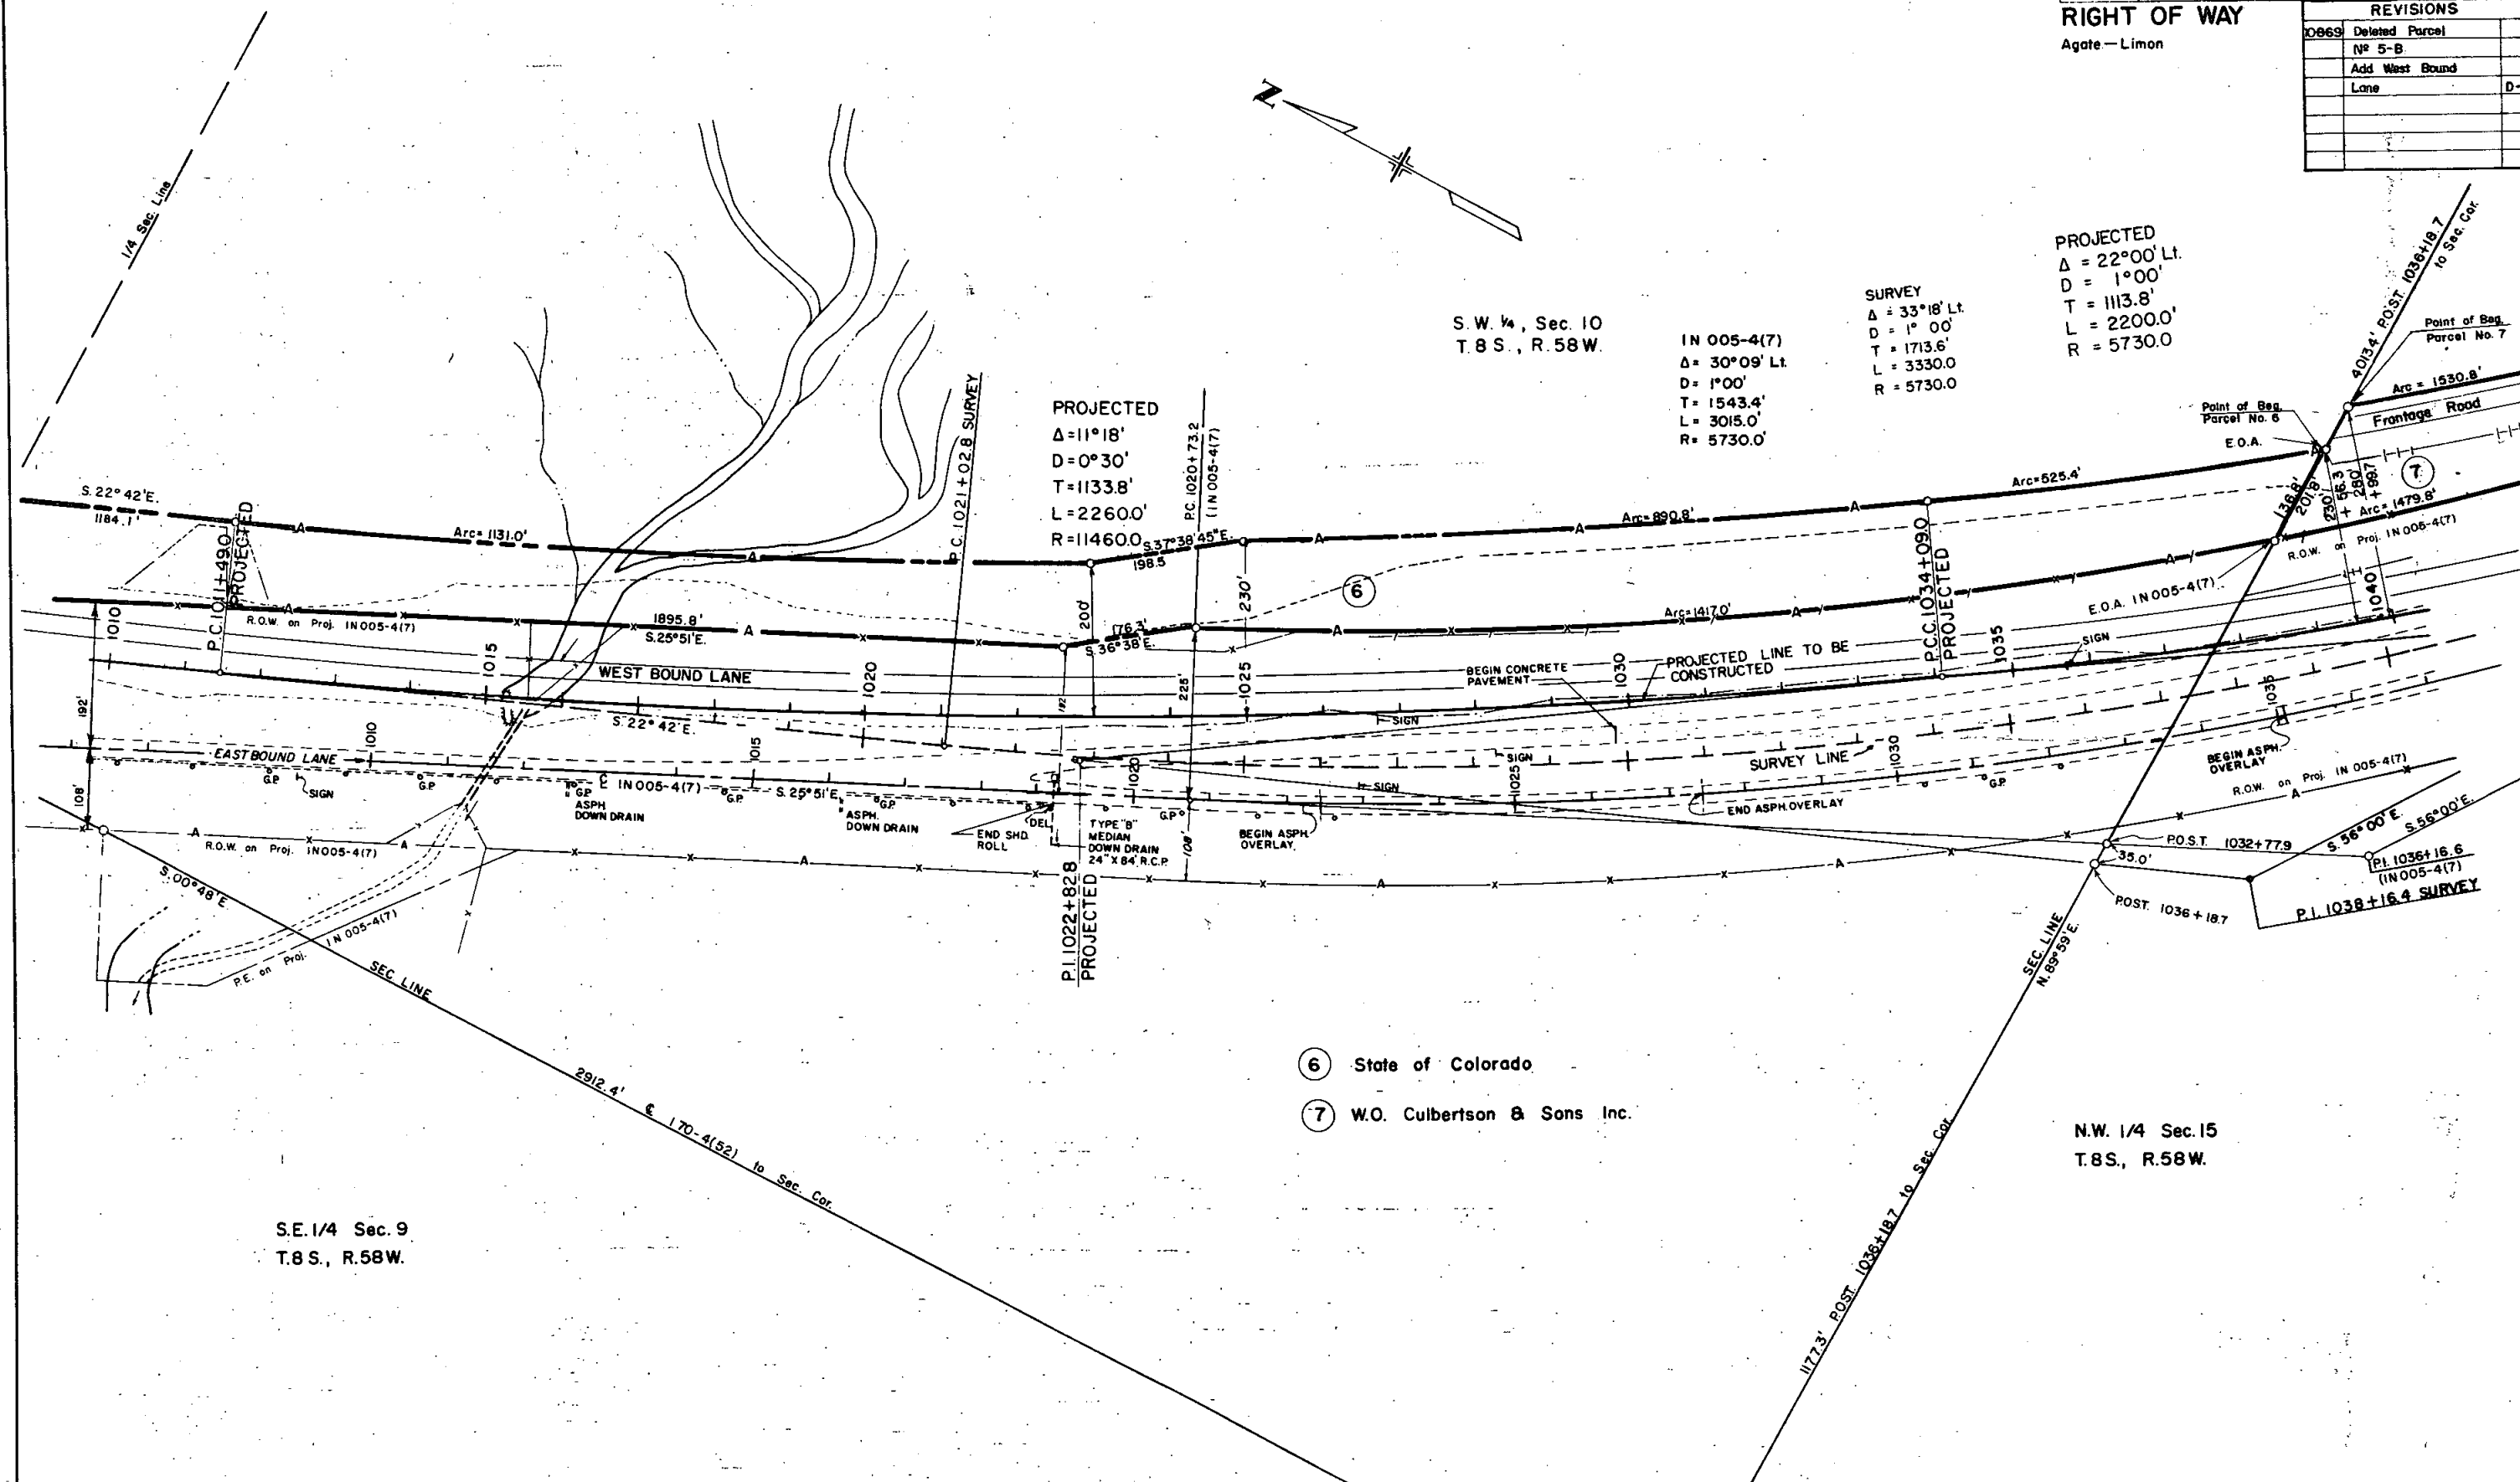[illegible]

⑥ State of Colorado


⑦ W.O. Culbertson & Sons Inc.

S.E. 1/4 Sec. 9
T.8 S., R.58W.

N.W. 1/4 Sec. 15
T.8S., R.58W.

[illegible]

S.W. 1/4 Sec. 10
T.8 S., R.58 W.

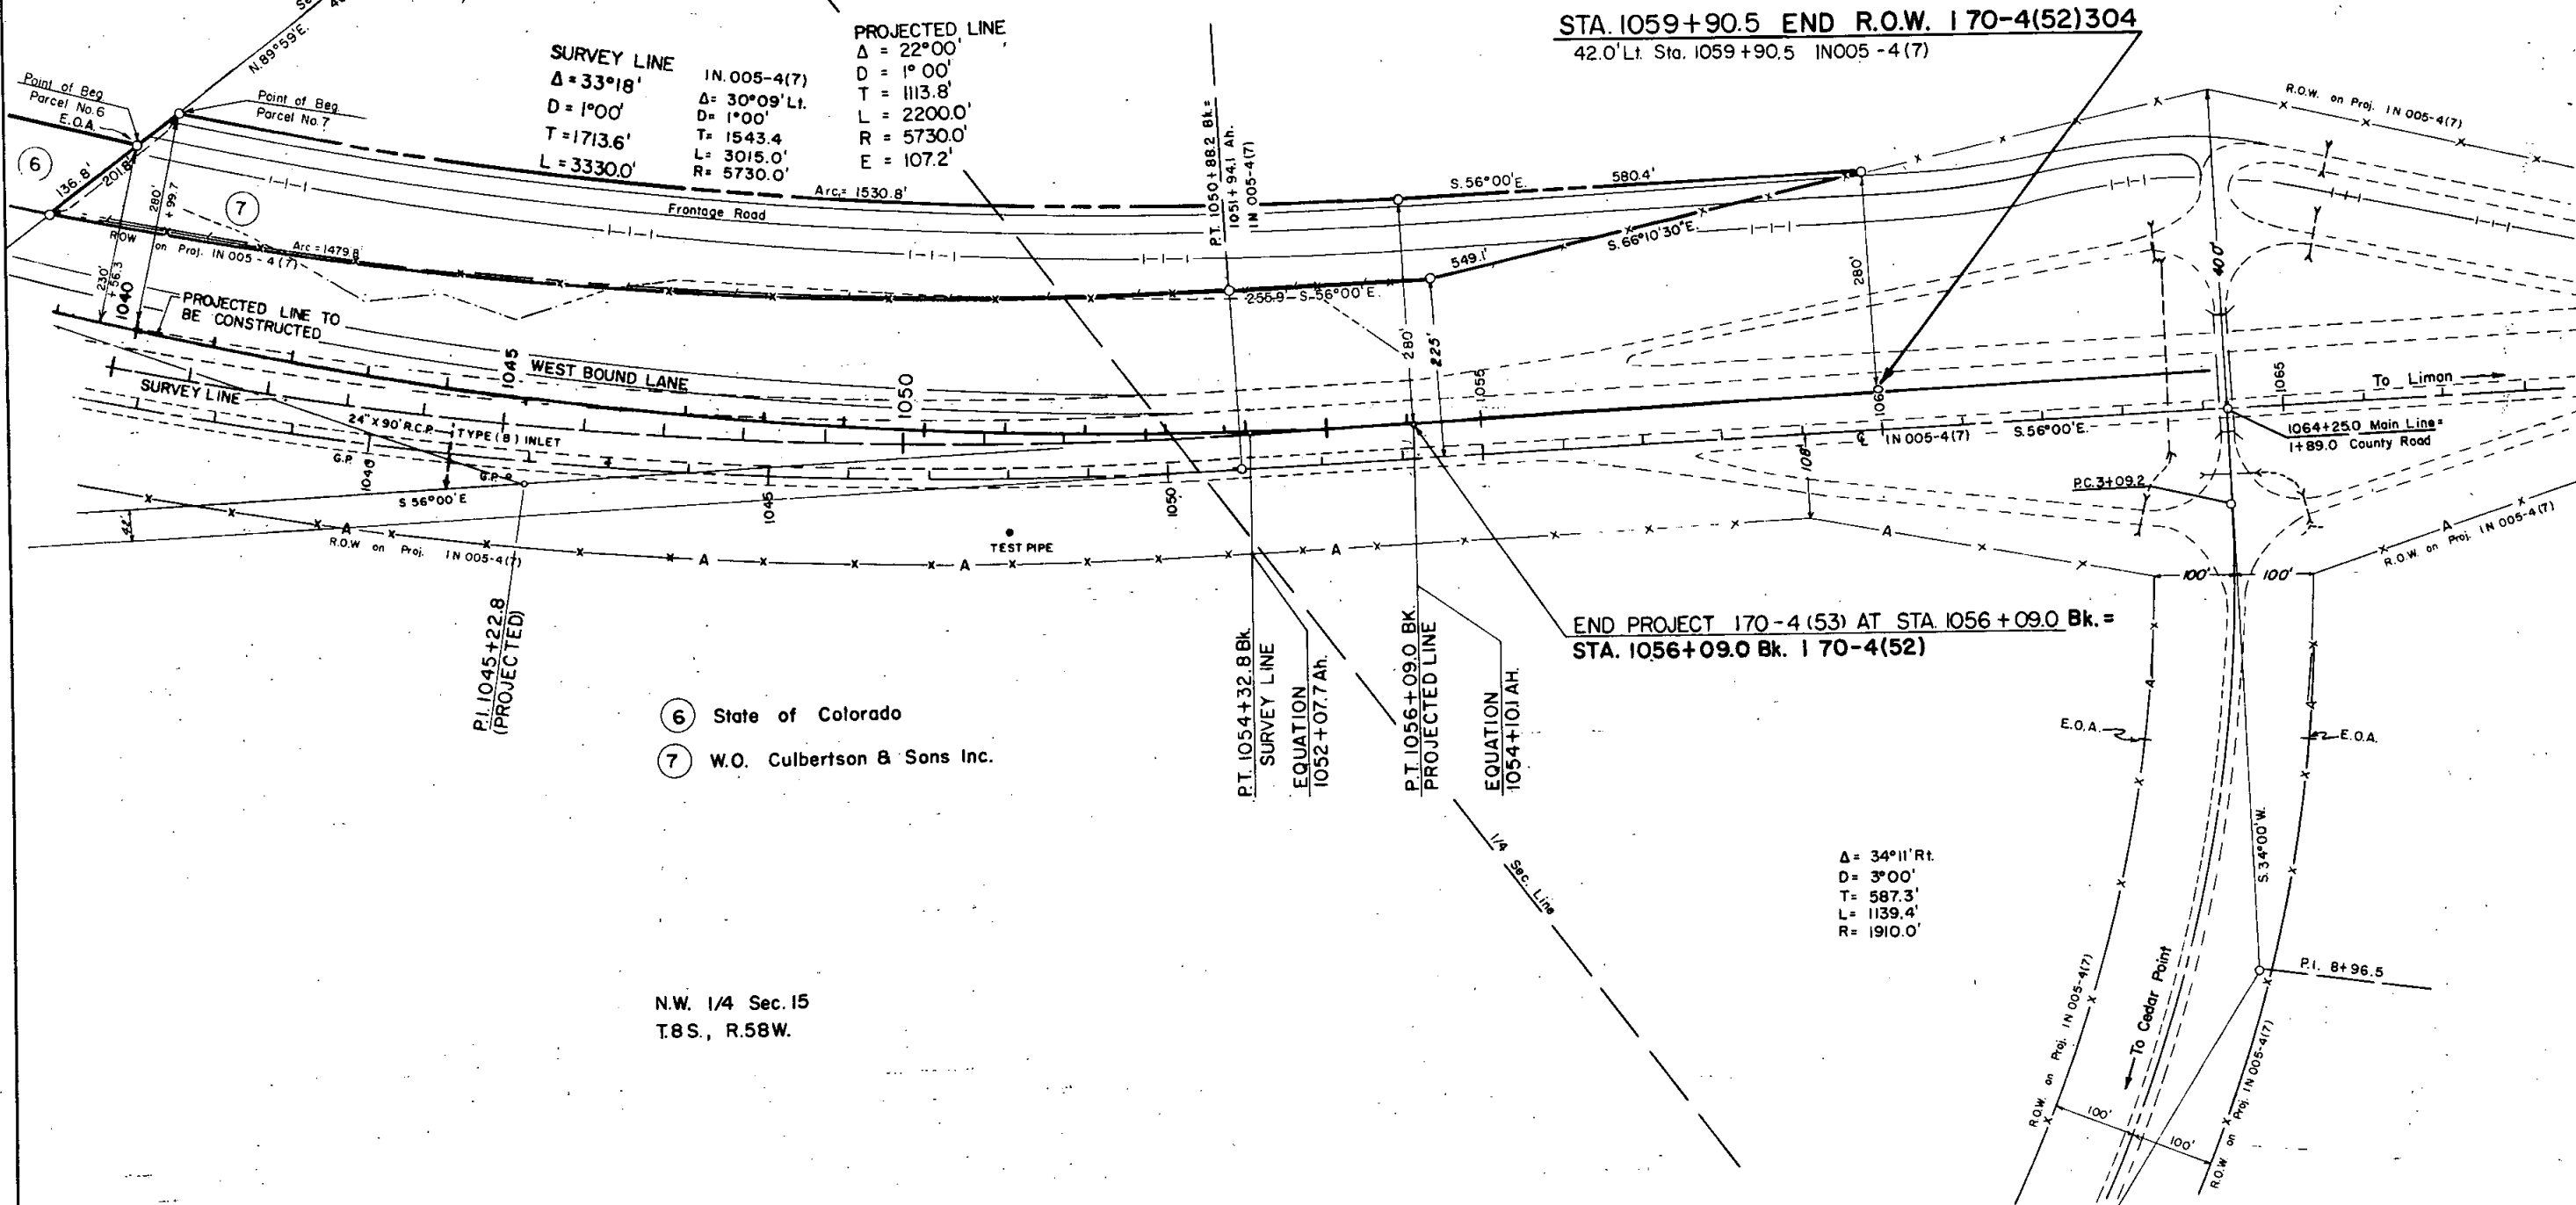

FEDERAL ROAD REGION NO.	DISTRICT	PROJ. NO.	SHEET NO.	TOTAL SHEETS
9	COLORADO	170-4(52) 304	13	

REVISIONS	
10869	Rev. Parcel N ²
	1 Rev. & 2 Rev.
	Add Frontage Road
	& West Bound Lane
	D-1

RIGHT OF WAY
Agate - Limon

NW 1/4, Sec. 28
T.7 S., R. 58 W.

SE 1/4, Sec. 20
T.7 S., R. 58 W.

NE 1/4, Sec. 20
T.7 S., R. 58 W.

Rev. 2
2 Sec. 29, East of Railroad
T.7 S., R. 58 W.
John A. & Edna J. Lamb
Except Roads

Rev. 2
1 E. 1/2 & SW 1/4 of Sec. 20
T.7 S., R. 58 W.
East of Railroad
A. Walter & Betty J. Butler
Except Roads

NW 1/4, Sec. 20
T.7 S., R. 58 W.

NE 1/4, Sec. 29
T.7 S., R. 58 W.

NW 1/4, Sec. 29
T.7 S., R. 58 W.

SW 1/4, Sec. 20
T.7 S., R. 58 W.

STA. 776+10.5 Begin R.O.W. 170-4(52)
42.0' LI. P.O. ST. 776+10.5 IN 005-4(7) Proj.
38.0' LI. PT. 776+10.5 IN 005-4(7) Survey

FAP 149-H
Δ = 35°22' Rt
D = 100'
T = 1717.3'
L = 3336.67'
R = 5730.0'

IN 005-4(7)
Δ = 11°03'00" Rt
D = 100'
T = 1756.8'
L = 1900.0'
R = 5730.0'

PRELIMINARY OWNERSHIP MAP
FOR THAT PART OF
T.7 S., R. 58 W., ELBERT COUNTY
FOR PROJECT 170-4(52)
DATE: 7-1-69 SCALE: 1" = 200'

FEDERAL ROAD REGION NO	DISTRICT	PROJ. NO	SHEET NO.	TOTAL SHEETS
5	COLORADO	70-4(52) 304	14	

REVISIONS	
0869	Rev. Par. 3R
2 Rev. 2-A & 3 Rev.	Add Frontage Road
8 West Bound Lane	D-1
2-9-69 Add Par. 3R	K C

RIGHT OF WAY
Agate - Limon

NW 1/4, Sec 28
T.7 S., R.58 W.

SW 1/4, Sec.28
T.7 S., R.58 W.

Rev. 2
3R **3** All of Sec. 28
T.7 S., R.58 W.
Carrie Nagel (Deceased)

3R SOLD TO Virgil A. Lininger and Katherine E. Lininger, J.T., 20047 Crown Ridge Rd, Suncity West, Arizona. 85375. October 29, 1987.

Rev.
2-A All of Sec. 33.
T.7 S., R.58 W.
PE-2 John A. & Edna J. Lamb
Except Roads

NW 1/4, Sec. 33
T.7 S., R.58 W.


SE 1/4, Sec. 29
T.7 S., R.58 W.

Rev.
2 Sec. 29 East of Railroad
T.7 S., R.58 W.
John A. & Edna J. Lamb
Except Roads


E. 1/2 of Sec. 32
T.7 S., R.58 W.
John A. & Edna J. Lamb
Except Roads

NE 1/4, Sec. 32
T.7 S., R.58 W.

PRELIMINARY OWNERSHIP MAP
FOR THAT PART OF
T.7 S., R.58 W., ELBERT COUNTY
FOR PROJECT 170-4(52)
DATE: 7-1-69 SCALE: 1" = 200'

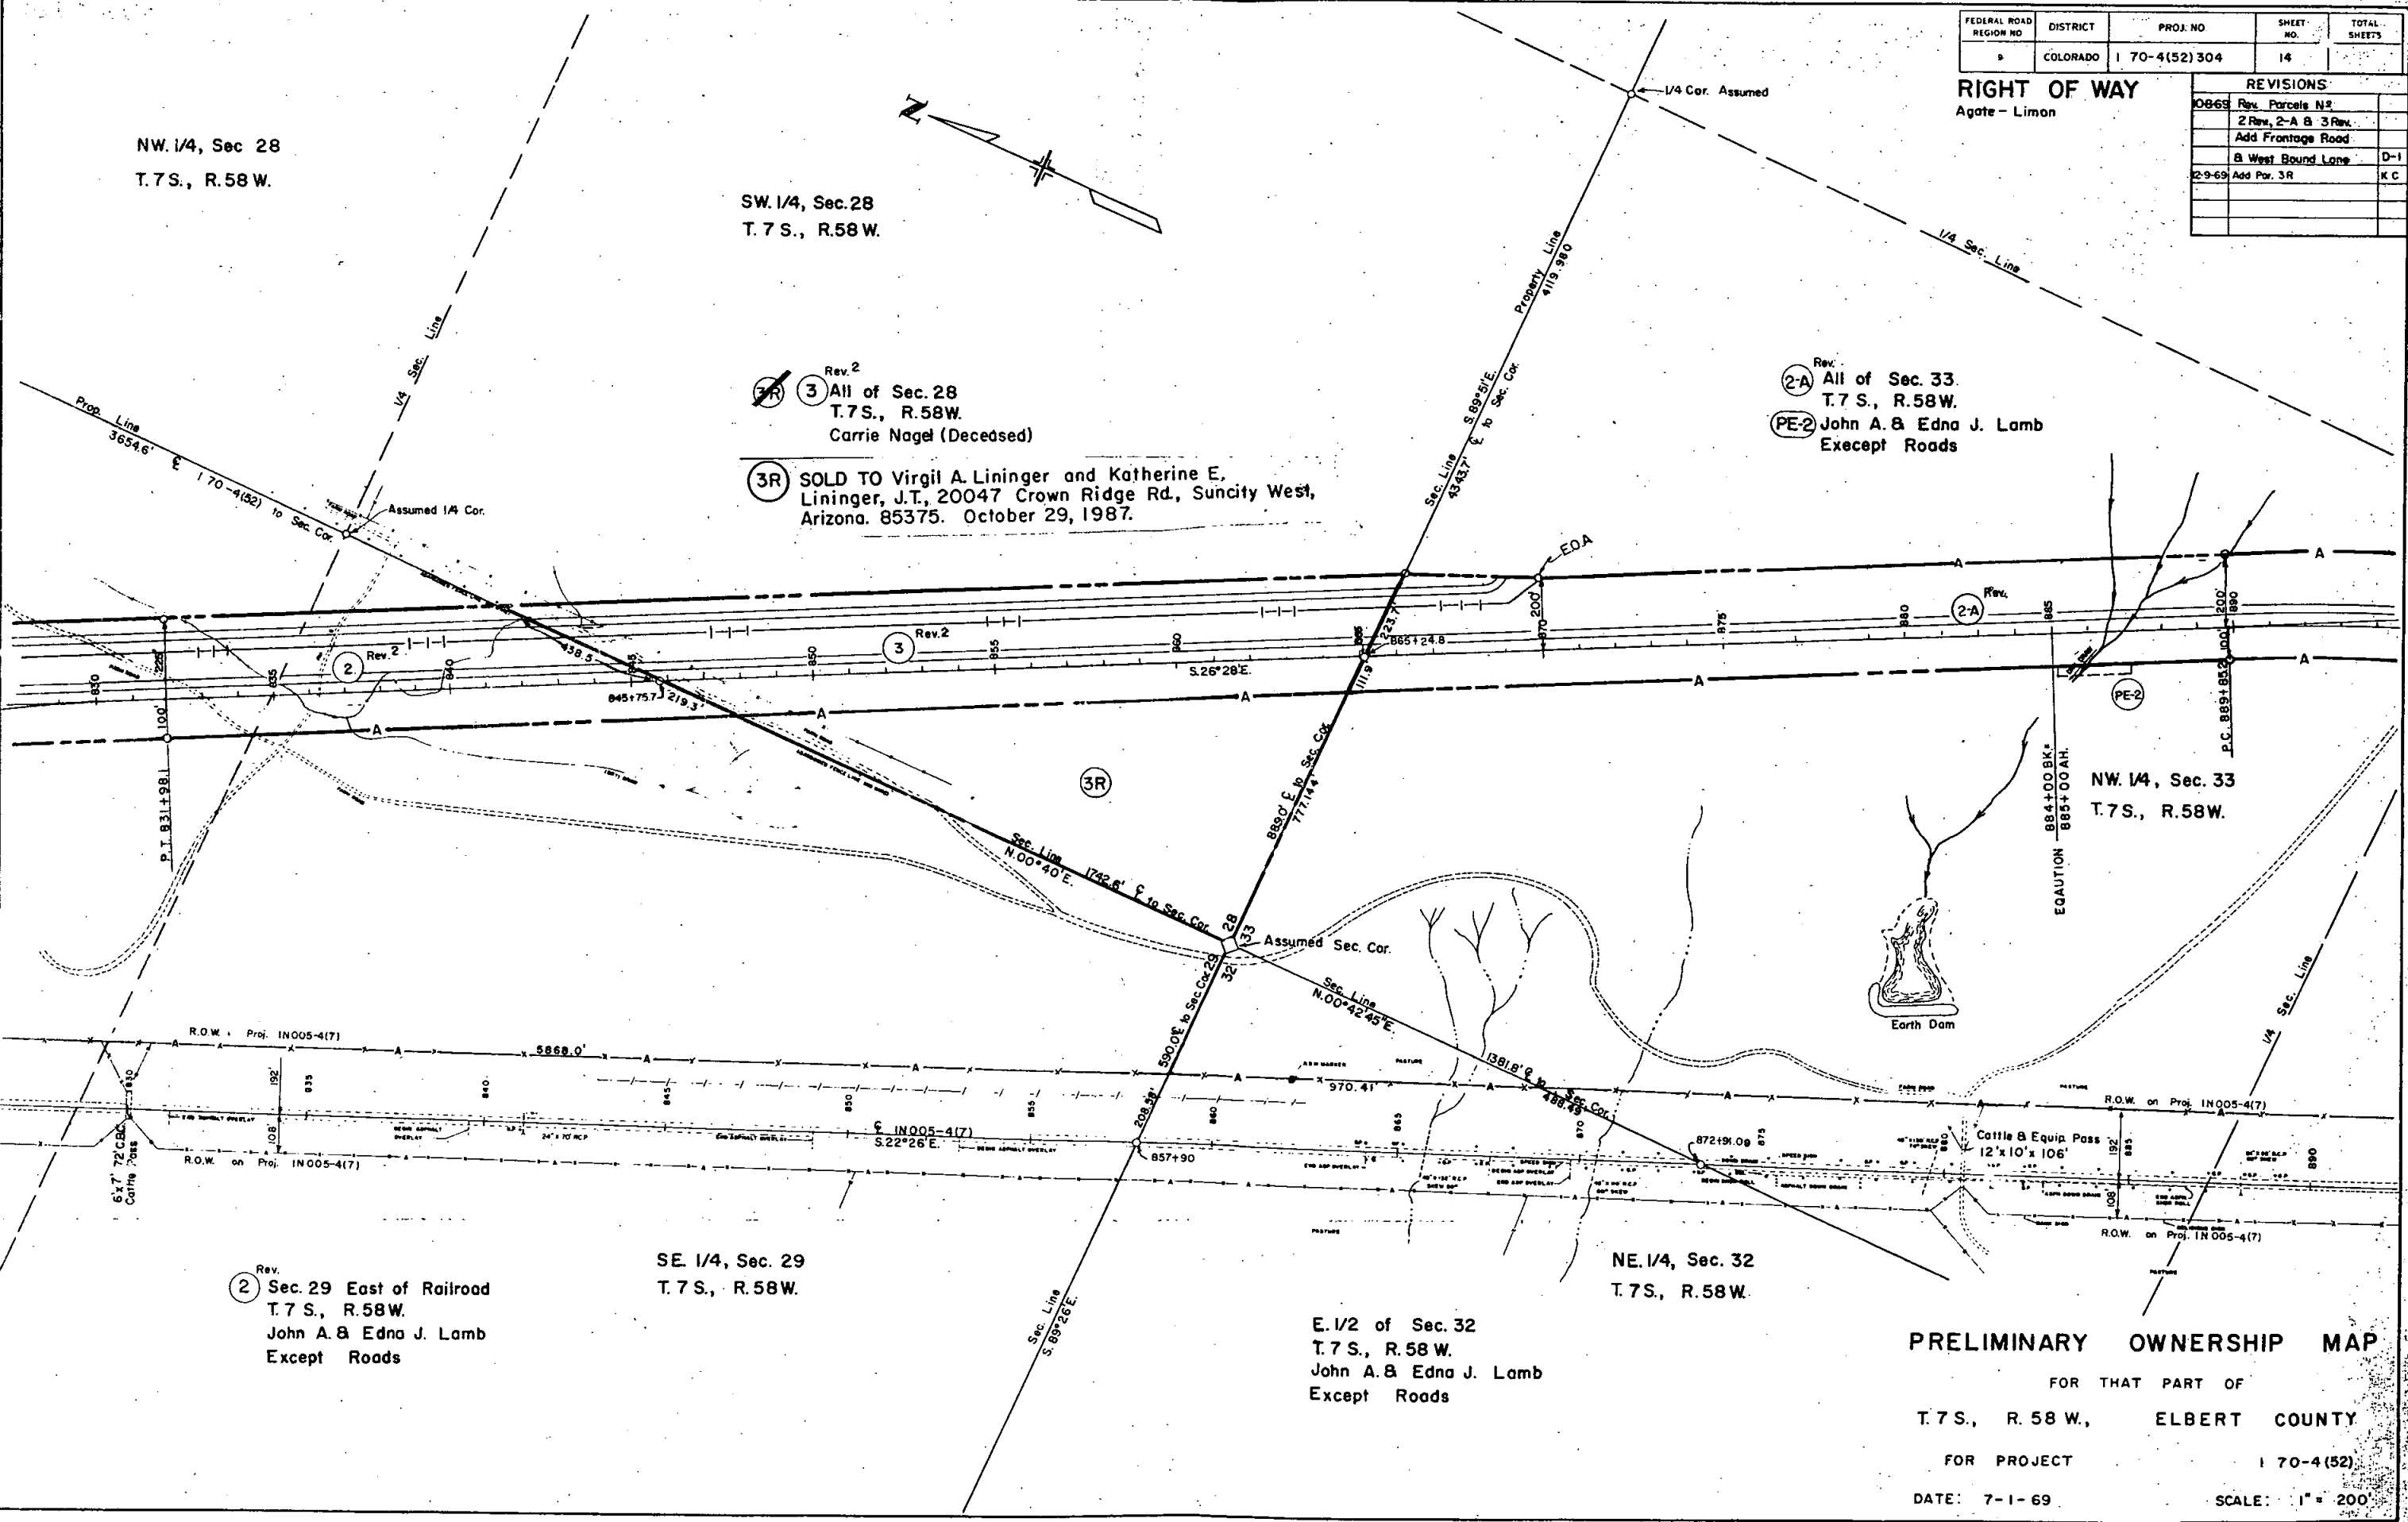

REVISIONS		
00669	Rev. Parcel No 2-A	
	Add West Bound	
	Lane	D-1

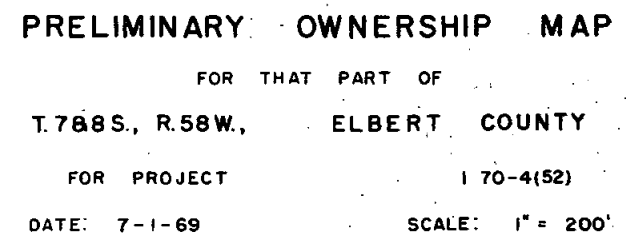

FEDERAL ROAD REGION NO.	DISTRICT	PROJ. NO.	SHEET NO.	TOTAL SHEETS
9	COLORADO	170-4(52)304	16	

RIGHT OF WAY
Agate - Limon

REVISIONS	
08-69	Rev. Parcel No 2-A
	Deleted Parcel No
	5-A Rev. & 5-B
	Add West Bound Lane
	D-1


All of Sec. 3
T. 8 S., R. 58 W.
John A. & Edna J. Lamb

Rev.
(2A) N. 1/2, of Sec. 4
T. 8 S., R. 58 W.
John A. & Edna J. Lamb
Except Road & Railroad

REV.
(4) S. 1/2, of Sec. 4
T. 8 S., R. 58 W.
State of Colorado
Except Roads and Railroad

(6) All of Sec. 10
T. 8 S., R. 58 W.
State of Colorado
Except Roads


(5) (5A) (5-B) Sec. 9, T. 8 S., R. 58 W.
East of Railroad
John A. & Edna J. Lamb
Except Roads

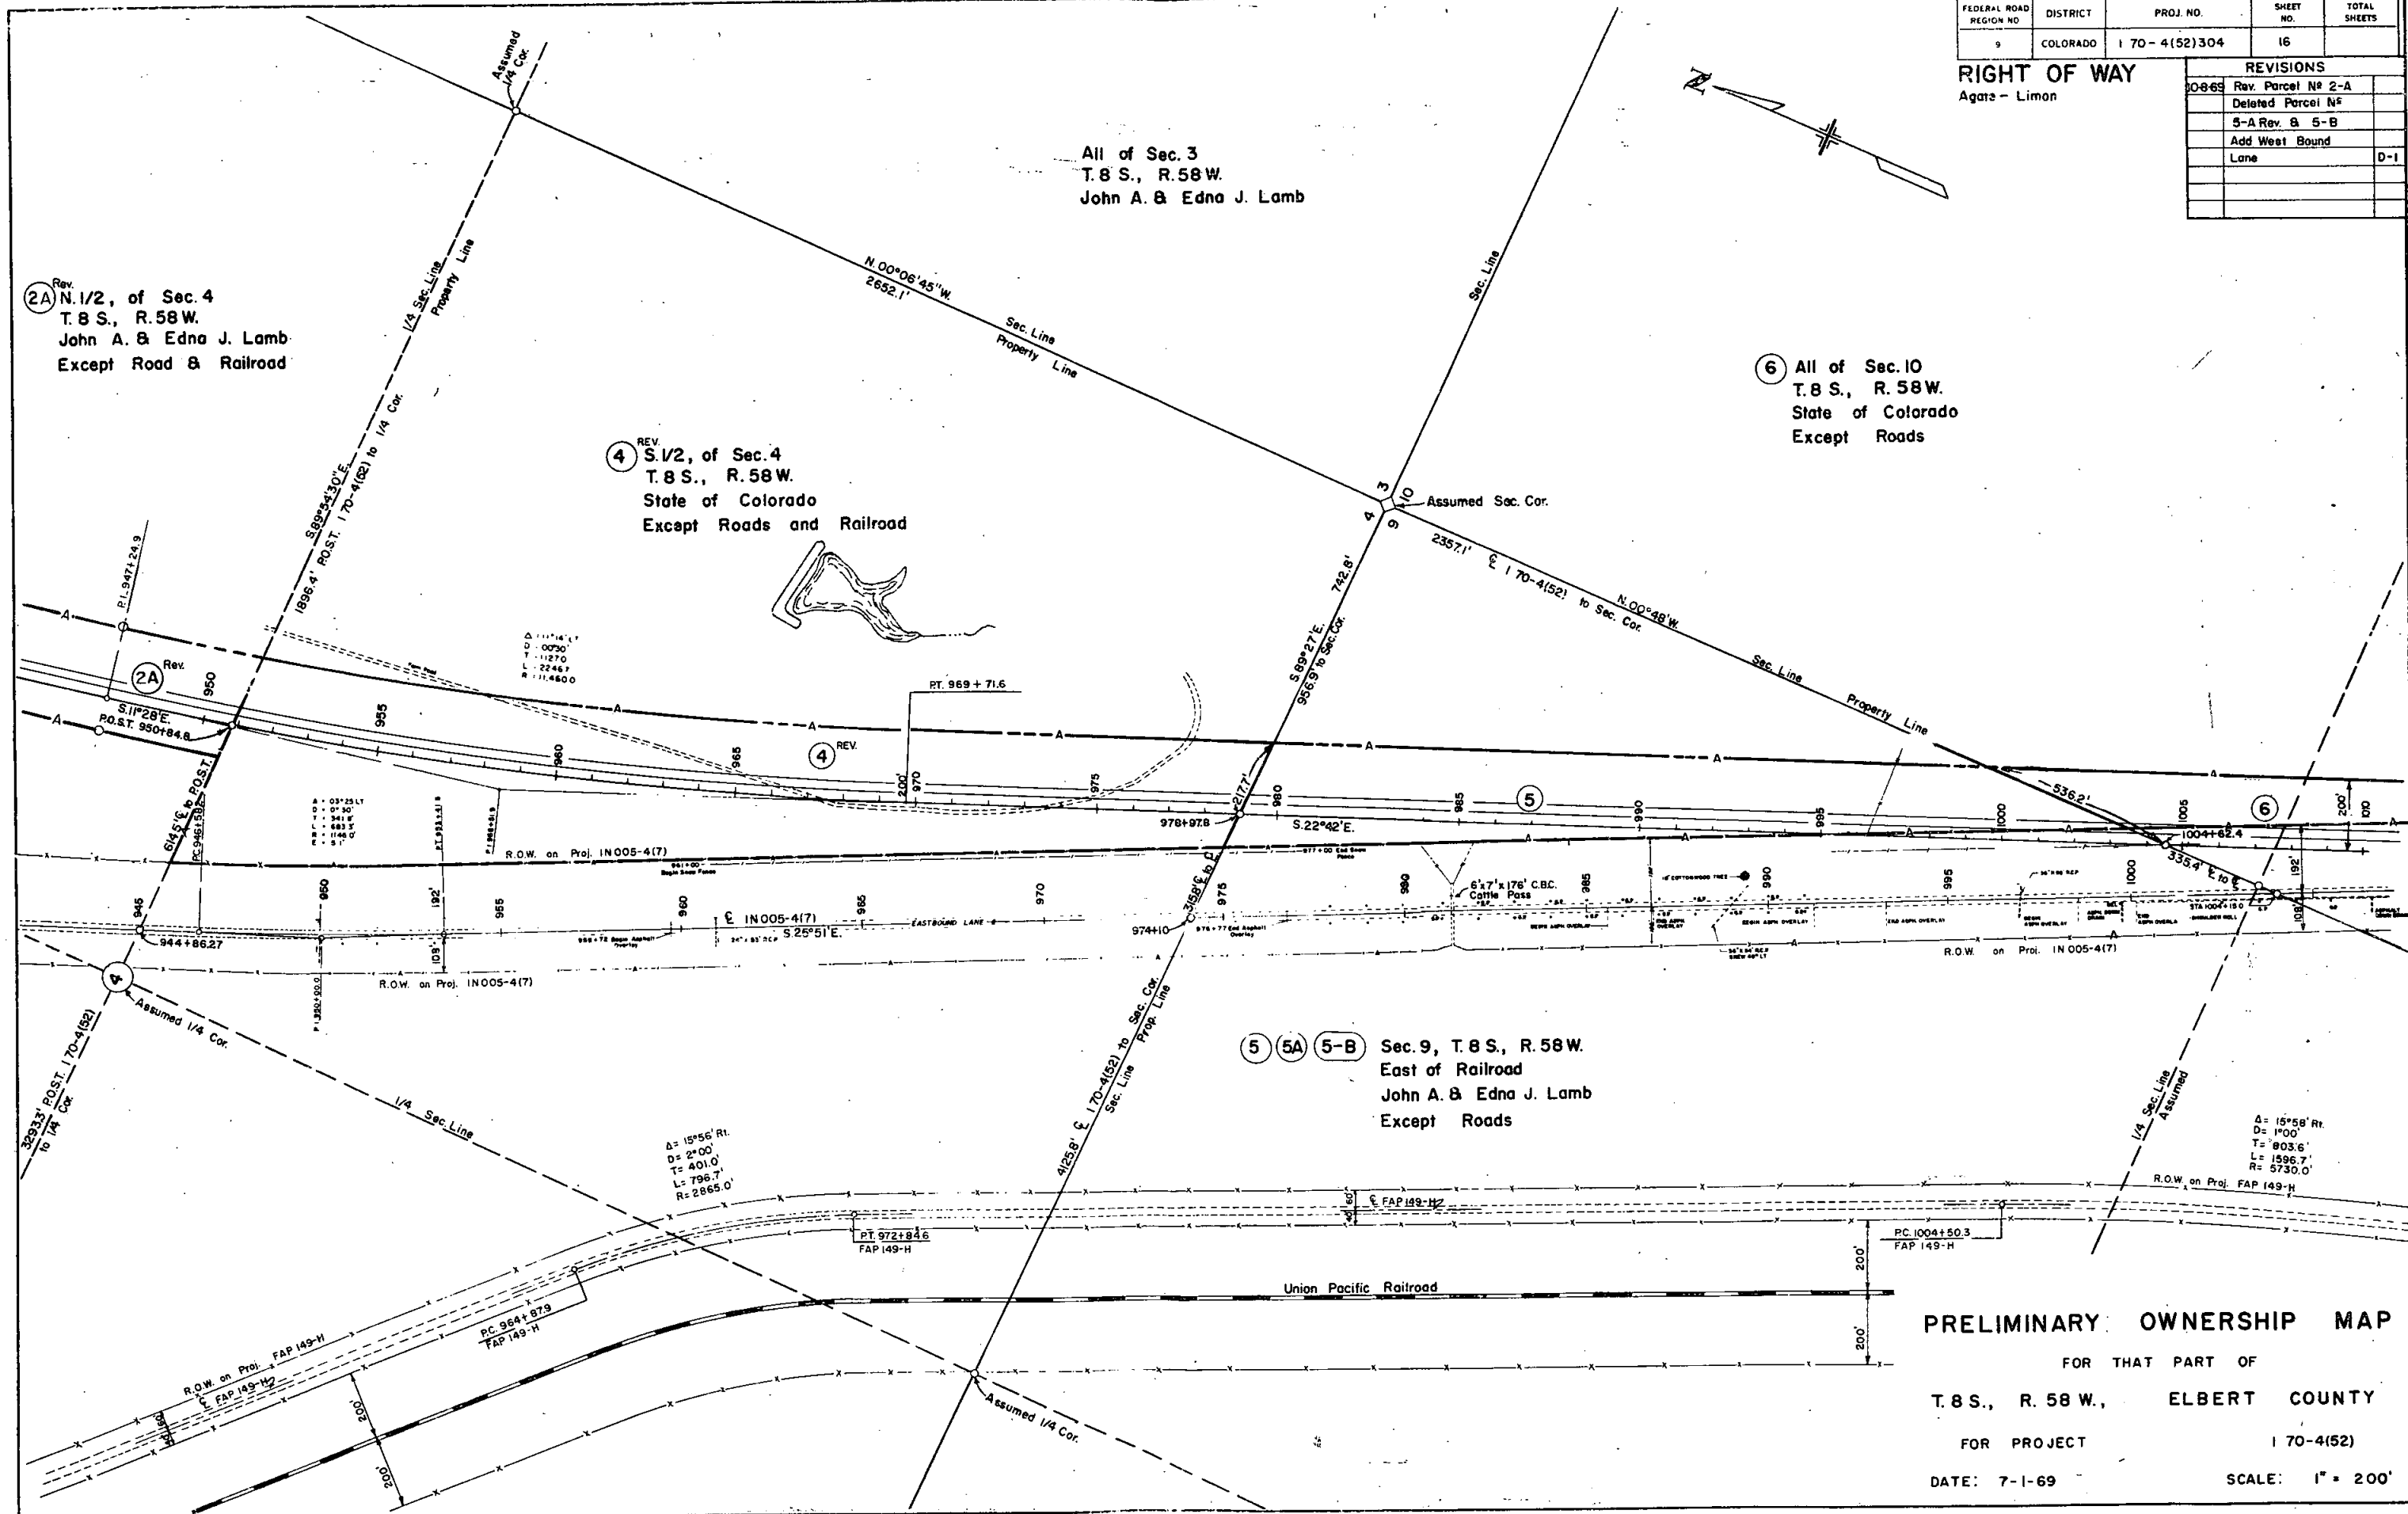

PRELIMINARY OWNERSHIP MAP
FOR THAT PART OF
T. 8 S., R. 58 W., ELBERT COUNTY
FOR PROJECT 170-4(52)
DATE: 7-1-69 SCALE: 1" = 200'

FEDERAL ROAD REGION NO.	DISTRICT	PROJ. NO.	SHEET NO.	TOTAL SHEETS
8	COLORADO	170-4(52)304	17	

RIGHT OF WAY		REVISIONS	
Agate - Limon		0865	Deleted Parcel
			Nº 5-B
			Add West Bound
			Lane
			D-1

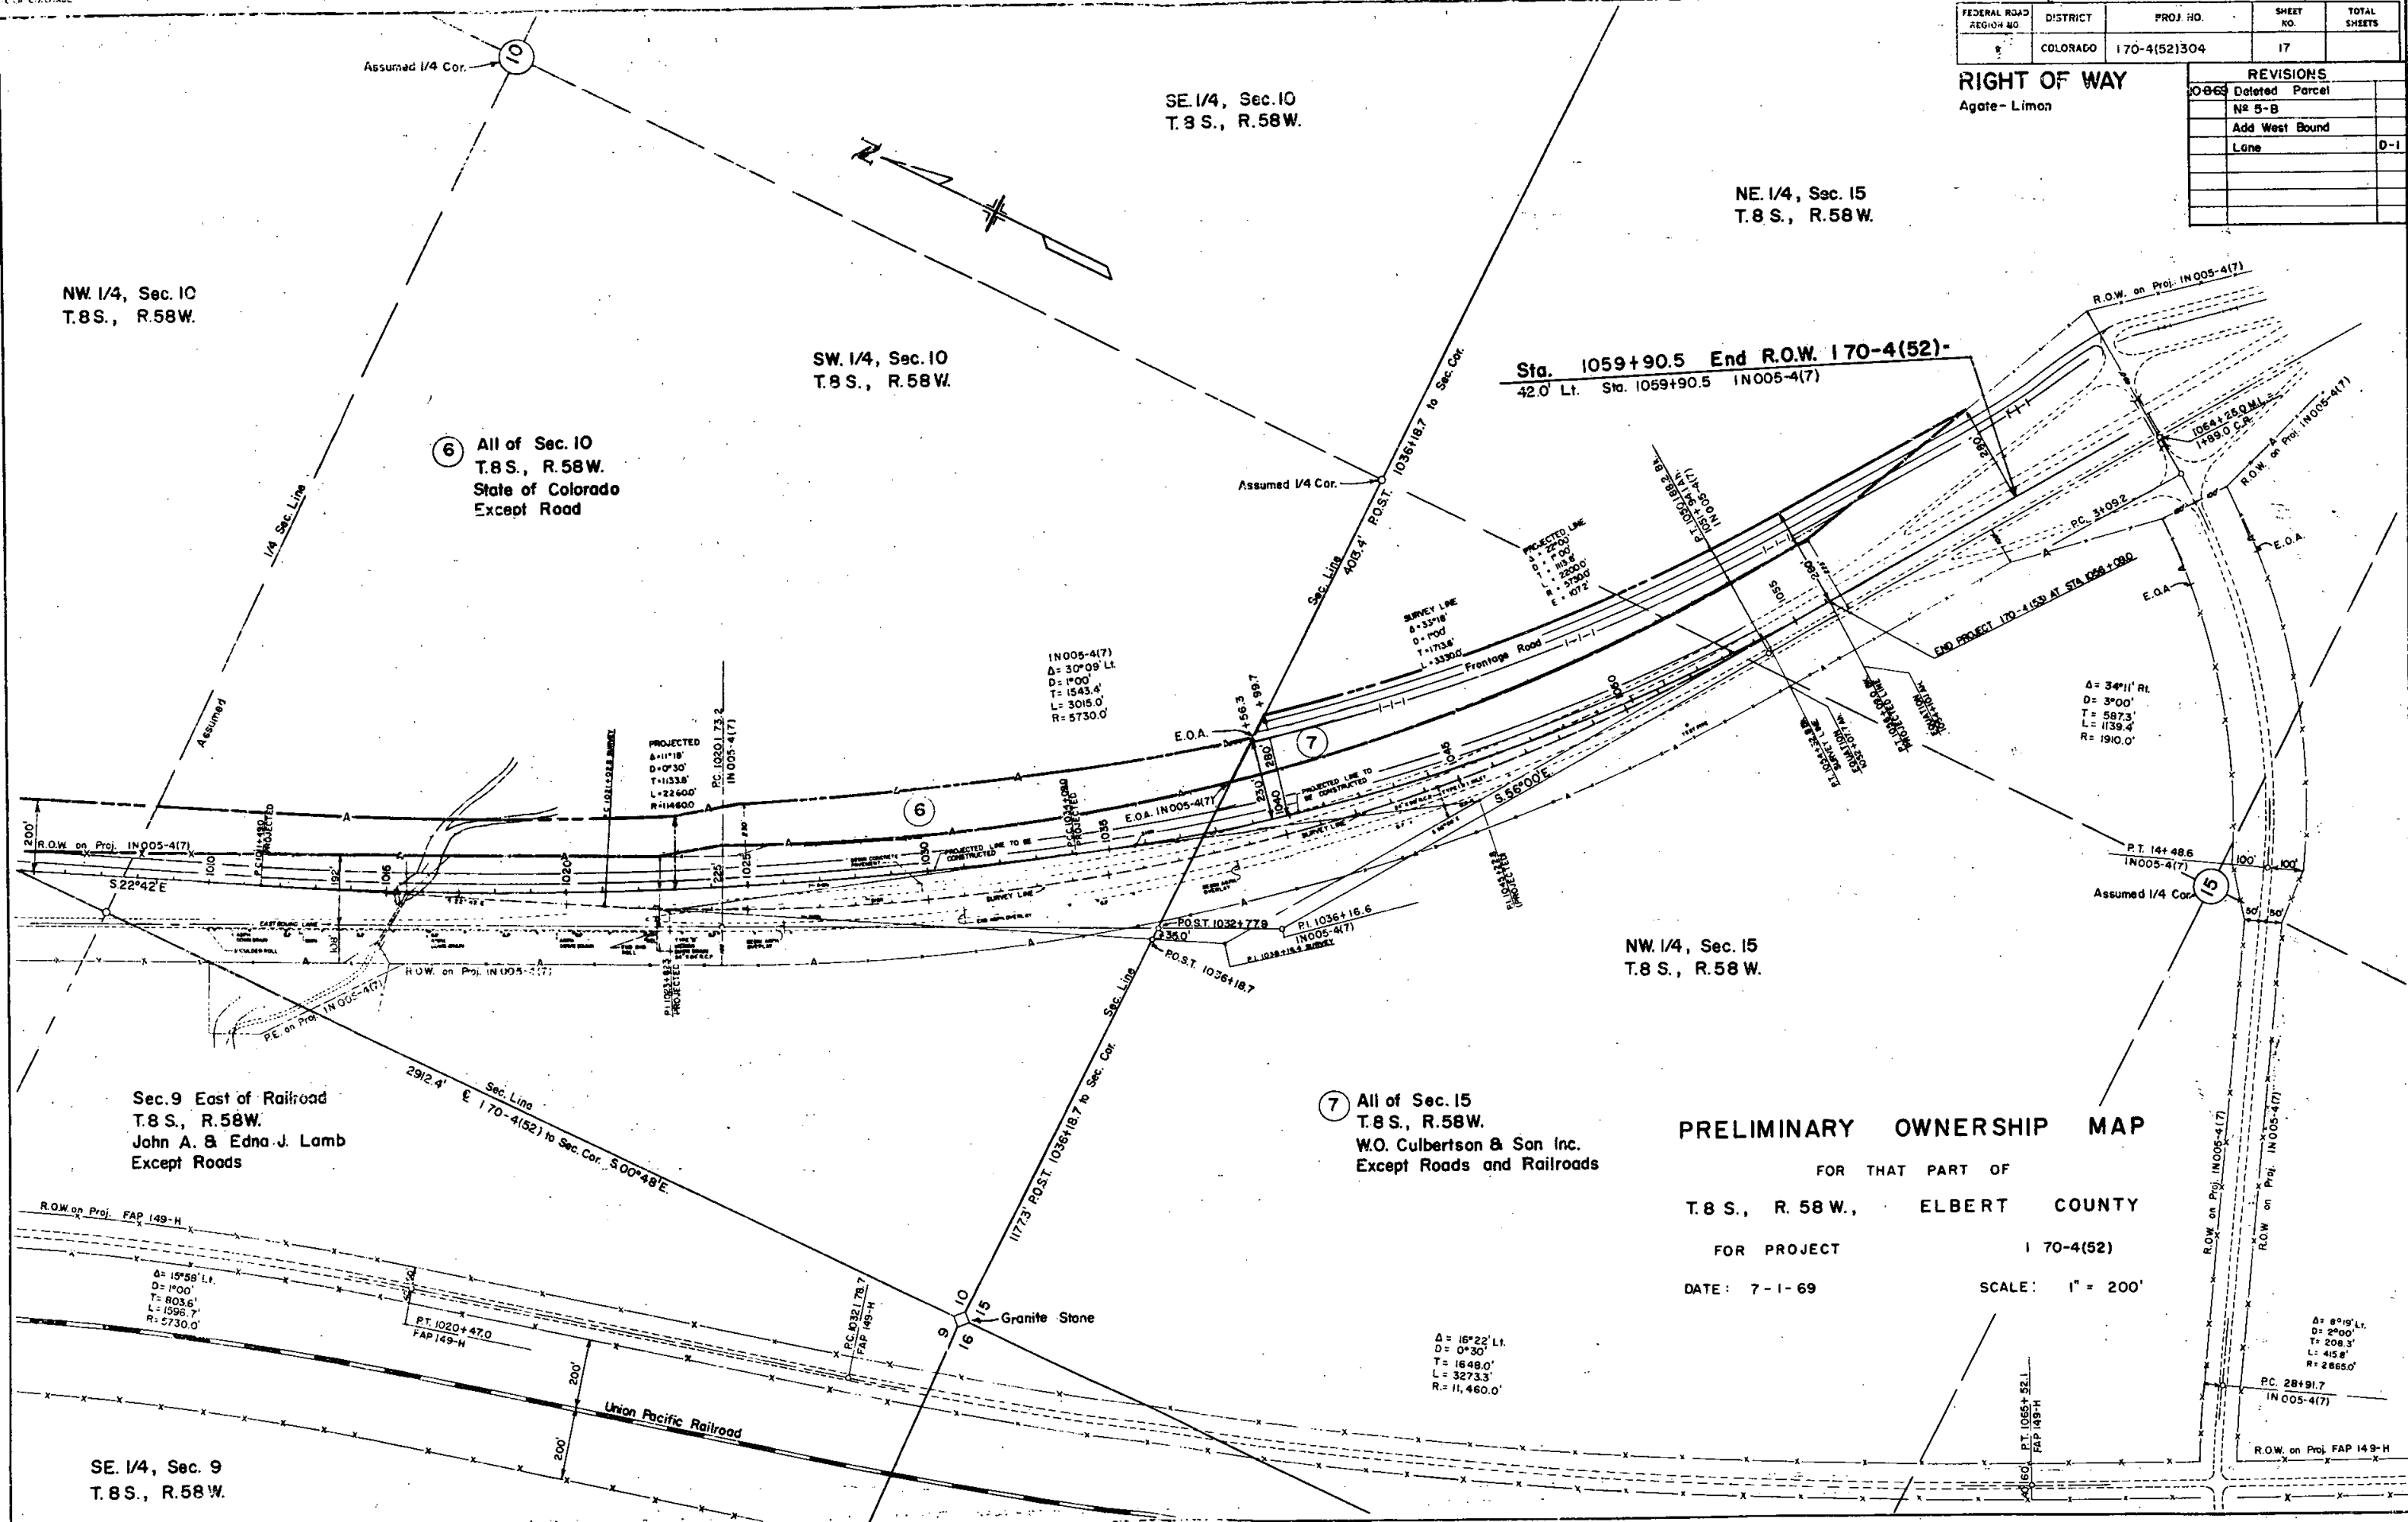

NW 1/4, Sec. 10
T.8 S., R.58 W.

SE 1/4, Sec. 10
T.8 S., R.58 W.

NE 1/4, Sec. 15
T.8 S., R.58 W.

SW 1/4, Sec. 10
T.8 S., R.58 W.

⑥ All of Sec. 10
T.8 S., R.58 W.
State of Colorado
Except Road

Sta. 1059+90.5 End R.O.W. 170-4(52)-
42.0' Lt. Sta. 1059+90.5 IN005-4(7)

⑦ All of Sec. 15
T.8 S., R.58 W.
W.O. Culbertson & Son Inc.
Except Roads and Railroads

Sec. 9 East of Railroad
T.8 S., R.58 W.
John A. & Edna J. Lamb
Except Roads

PRELIMINARY OWNERSHIP MAP

FOR THAT PART OF
T.8 S., R.58 W., ELBERT COUNTY
FOR PROJECT 170-4(52)
DATE: 7-1-69 SCALE: 1" = 200'

SE 1/4, Sec. 9
T.8 S., R.58 W.

Δ = 8°19' Lt.
D = 2°00'
T = 208.3'
L = 415.8'
R = 2865.0'

Δ = 16°22' Lt.
D = 0°30'
T = 1648.0'
L = 3273.3'
R = 11,460.0'

PT. 1065+52.1
FAP 149-H

R.O.W. on Proj. FAP 149-H

R.O.W. on Proj. FAP 149-H

Δ = 15°58' Lt.
D = 1°00'
T = 803.6'
L = 1396.7'
R = 5730.0'

PT. 1020+47.0
FAP 149-H

Union Pacific Railroad

Granite Stone

11773' POST. 1036+18.7 to Sec. Cor.

POST. 1032+77.8
POST. 1036+18.7

IN005-4(7)
Δ = 30°09' Lt.
D = 1°00'
T = 1543.4'
L = 3015.0'
R = 5730.0'

PROJECTED
Δ = 11°18'
D = 0°30'
T = 1133.8'
L = 2260.0'
R = 11460.0'

PROJECTED LINE
Δ = 33°18'
D = 1°00'
T = 1733.4'
L = 3330.0'
R = 4072'

Δ = 34°11' Rt.
D = 3°00'
T = 587.3'
L = 1339.4'
R = 1910.0'

PT. 14+48.6
IN005-4(7)

Assumed 1/4 Cor.

R.O.W. on Proj. IN005-4(7)

1064+25.0 M.L.
1789.0 C.M.

R.O.W. on Proj. IN005-4(7)

PC. 3109.2

E.O.A.

E.O.A.

E.O.A.

E.O.A.

E.O.A.

E.O.A.

E.O.A.

E.O.A.

E.O.A.

E.O.A.

E.O.A.

E.O.A.

E.O.A.

E.O.A.


E.O.A.

E.O.A.

FEDERAL ROAD REGION NO.	DISTRICT	PROJ. NO.	SHEET NO.	TOTAL SHEETS
9	COLORADO	170-4(52)304	18	

RIGHT OF WAY
Agate - Limon

REVISIONS	
0065	Rev. Parcels N ^o
1	Rev. 2 Rev. 2-A
2	and 3 Rev.
3	Deleted Parcels
4	N ^o 5-A Rev. 8 5-B
5	12-9-69 Add Par. 3R
	D-I
	KC

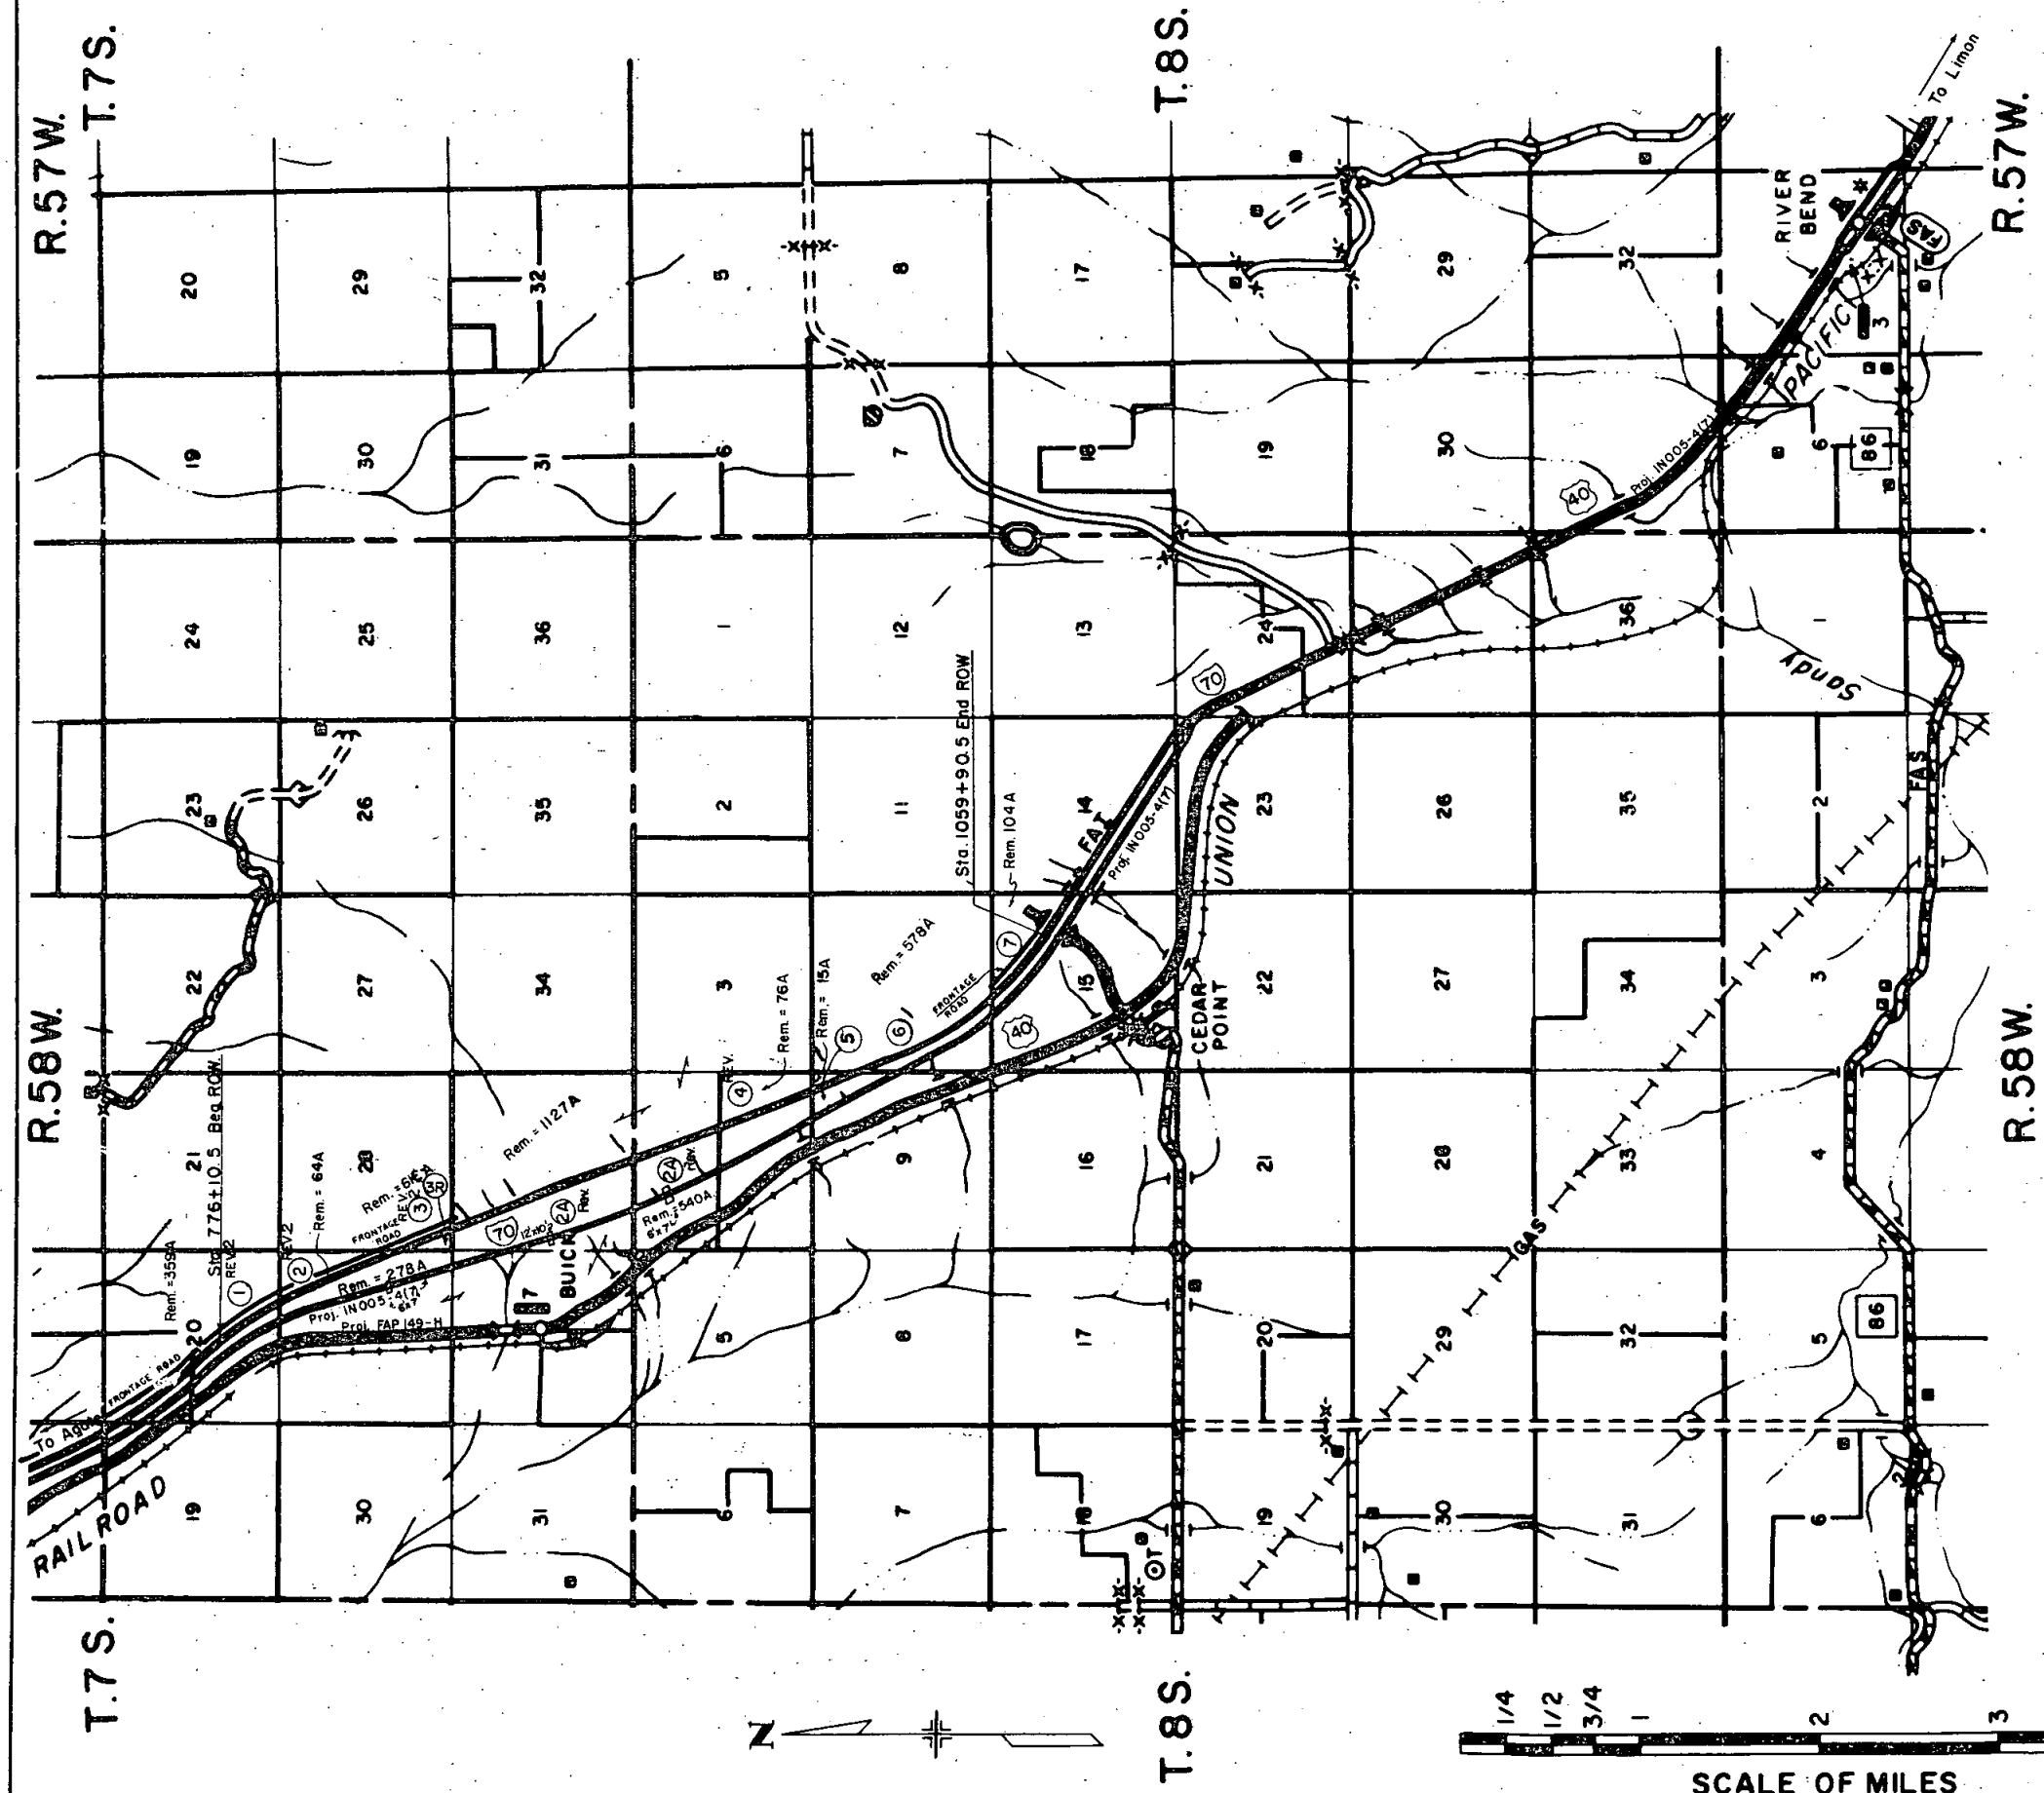

- ① REV. A. Walter & Betty Butler
All of Sec. 19 & the W 1/2 of Sec. 31, T.7S., R.57W., The NW 1/4 of Sec. 6, T.8S., R.57W., The S 1/2 & N.E. 1/4 E. of the Railroad, In Sec. 20, all of Sections 24 & 25, T.7S., R.58W., The E 1/2 & E 1/2 of W 1/2 of Sec. 2, T.8S., R.58W.
- ② REV. John A. & Edna J. Lamb
Sec. 29 east of Railroad, the E 1/2 of Sec. 32, & All of Sec. 33, T.7S., R.58W., All of Sec. 3, the N 1/2 of Sec. 4 & Sec. 9 east of the Railroad, T.8S., R.58W.
- ③ REV. Carrie Nagel (Deceased)
All of Sections 22 & 28, T.7S., R.58W.
- ④ REV. State of Colorado
All of Sec. 30, T.7S., R.57W., All of Sec. 30, the N 1/2 of N 1/2, S 1/2 of NE 1/4, N 1/2 of SE 1/4, SE 1/4 of SE 1/4, W 1/2 of SW 1/4 & SW 1/4 of NW 1/4 of Sec. 18 & W 1/2 of Sec. 32, T.8S., R.57W., All of Section 26 & 36, T.7S., R.58W., All of Sections 10, 14, 16, 22, 26, 28 & 36, the S 1/2 of Sec. 4, the NW 1/4, W 1/2 of NE 1/4, NE 1/4 of NE 1/4, & the NW 1/4 of SW 1/4 of Sec. 18, the SE 1/4, E 1/2 of NE 1/4 & S 1/2 of SW 1/4 of Sec. 24, T.8S., R.58W., The N 1/2 of Sec. 2, T.9S., R.58W.
- ⑦ W.O. Culbertsons & Sons Inc.
All of Sections 7, 19 & 31 & the SE 1/4 of NW 1/4, E 1/2 of SW 1/4 & SW 1/4 of SE 1/4 Sec. 18, T.7S., R.57W., The SE 1/4, & E 1/2 of NE 1/4 of Sec. 6, T.8S., R.57W., All of Sections 1, 11, 12, 13, 15, 21, 23, 25, 27, 35 & NW 1/4, W 1/2 of NE 1/4 & N 1/4 of SW 1/4 of Sec. 24, the E 1/2 of E 1/2, NW 1/4 of NE 1/4 & NE 1/4 of NW 1/4 of Sec. 34, T.8S., R.58W., All of Sec. 1, T.9S., R.58W.

PRELIMINARY OWNERSHIP MAP
FOR THAT PART OF
ELBERT COUNTY
FOR PROJECT 170-4(52)304
DATE: 7-1-69 SCALE: 2" = 1-Mile



A horizontal scale bar with markings for 1/4, 1/2, 3/4, 1, 2, and 3 miles. The text "SCALE OF MILES" is centered below the bar.

- (V) Dixon Land & Cattle Co.
 All of Sections 8, 20, 29 & the NE. 1/4 of Sec. 32, T.7S., R.57W.
- (W) Edson & LaVonne Tracy
 All of Sec. 19, the W. 1/2 of Sec. 20 west of the Railroad, & the W. 1/2 of Sec. 29, T.7S., R.58W. The N. 1/2 of N. 1/2 & S. 1/2 of SW. 1/4 of Sec. 24, T.7S., R.59W., All of Sections 7 & 17, T.8S., R.58W., All of Sec. 12, the N. 1/2 of Sec. 14, & the NE. 1/4 of Sec. 24, T.8S., R.59W.
- (X) Mrs. G. J. Wright
 The NW. 1/4 of Sec. 20 north of the Railroad, T.7S., R.58W.
- (Y) Ferdinand C. & Carrie Nagel
 All of Sections 22 & 28, T.7S., R.58W.
- (Z) Charles J. Rouse
 All of Sections 23, 27, 34 & 35, T.7S., R.58W., The W. 1/2 of W. 1/2 of Sec. 2, T.8S., R.58W.
- (AA) John A. & Edna J. Lamb
 Sec. 29 east of Railroad, the E. 1/2 of Sec. 32, & All of Sec. 33, T.7S., R.58W., All of Sec. 3, the N. 1/2 of Sec. 4 & Sec. 9 east of the Railroad, T.8S., R.58W.
- (AB) Fred Beuck
 All of Sections 30 & 31, & the NW. 1/4 of Sec. 32, T.7S., R.58W., All of Sec. 5, the NE. 1/4, E. 1/2 of SE. 1/4, & SW. 1/4 of SE. 1/4 of Sec. 6, T.8S., R.58W., The E. 1/2 of Sec. 36, T.7S., R.59W., All of Sections 1 & 11 & the N. 1/2 of N. 1/2 of Sec. 2, T.8S., R.59W.
- (AC) Joyce Koshier et al
 The E. 1/2 of Sec. 31 & the S. 1/2 of Sec. 32, T.7S., R.57W.
- (AD) Irene L. Sherrer
 The NW. 1/4 of NW. 1/4 of Sec. 32, T.7S., R.57W., The S. 1/2 & NE. 1/4 of Sec. 6, T.8S., R.57W.
- (AE) Robert L. & Lloyd W. Smiley
 The SW. 1/4 of NW. 1/4 & E. 1/2 of NW. 1/4 of Sec. 32, T.7S., R.57W., All of Sec. 17 & the W. 1/2 of Sec. 20, T.8S., R.57W.
- (AF) William R. Anderson
 The S. 1/2 & S. 1/2 of N. 1/2 of Sec. 2, T.8S., R.59W.
- (AG) Mack Kruplank
 The SW. 1/4 of Sec. 32, T.7S., R.58W., The W. 1/2 & NW. 1/4 of SE. 1/4 of Sec. 6, T.8S., R.58W.
- (AH) W.O. Culbertson & Sons Inc.
 All of Sections 7, 19 & 31 & the SE. 1/4 of NW. 1/4, E. 1/2 of SW. 1/4 & SW. 1/4 of SE. 1/4 Sec. 18, T.7S., R.57W., The SE. 1/4 & E. 1/2 of NE. 1/4 of Sec. 6, T.8S., R.57W., All of Sections 1, 11, 12, 13, 15, 21, 23, 25, 27 & 35 & the NW. 1/4, W. 1/2 of NE. 1/4 & N. 1/2 of SW. 1/4 of Sec. 24, the E. 1/2 of E. 1/2, NW. 1/4 of NE. 1/4 & NE. 1/4 of NW. 1/4 of Sec. 34, T.8S., R.58W., All of Sec. 1, T.9S., R.58W.
- (AI) Larry D. Smiley
 All of Sec. 5, T.8S., R.57W.
- (AJ) William H. & Martha N. Craig
 All of Sec. 8 & Sec. 9 west of the Railroad T.8S., R.58W.
- (AK) Floyd & Jaunita M. Smiley
 All of Sec. 8, T.8S., R.57W.
- (AL) Ora L. Noah
 The W. 1/2 of Sec. 13, T.8S., R.59W.
- (AM) Wilber Haberthier
 The E. 1/2 of Sec. 13 & the NW. 1/4 of Sec. 24, T.8S., R.59W.
- (AN) Marion Noah
 The SE. 1/4, SE. 1/4 of NE. 1/4, E. 1/2 of SW. 1/4, & SW. 1/4 of SW. 1/4 of Sec. 18, All of Sec. 19 & the SW. 1/4 of Sec. 20, T.8S., R.58W.
- (AO) Maxine C. Beuck
 All of Sections 23 & 35, T.8S., R.59W.
- (AP) Harold & Lita Benjamin
 The S. 1/2 of Sec. 24, T.8S., R.59W.
- (AQ) Arthur Bennett
 The NW. 1/4 & E. 1/2 of Sec. 20, T.8S., R.58W.
- (AR) R.C. Campbell
 The E. 1/2 of Sec. 20, T.8S., R.57W.
- (AS) Kenneth N. Bennett
 The E. 1/2 of Sec. 30, T.8S., R.58W., The N. 1/2 of Sec. 25, T.8S., R.59W.
- (AT) Herbert L. Mitchell
 The S. 1/2 of Sec. 25, T.8S., R.59W.

(AU) Rosie Ann Mitchell
The W. 1/2 of Sec. 30, T.8S., R.58W.

(AV) V. W. & Vivian Mock
All of Sec. 29, T.8S., R.58W., All of Sections 7, 15, 17 & 18, the W. 1/2 of Sec. 8 & the W. 1/2 of Sec. 14, T.9S., R.58W.

(AW) Floyd E. Mock
All of Sec. 29, T.8S., R.57W., Sections 7 & 17 south of the Railroad & all of Sec. 18, T.9S., R.57W., The SE. 1/4 of Sec. 12 south of the Railroad, the E. 1/2 & SW. 1/4 of Sec. 13, T.9S., R.58W.

(AX) Maurice E. Bennett
All of Sec. 31, T.6S., R.58W.

(AY) Ethel Ferguson
The W. 1/2 of Sec. 32, all of Sec. 33, the SW. 1/4, E. 1/2 of SE. 1/4 SW. 1/4 of NE. 1/4, S. 1/2 of NW. 1/4, & NW. 1/4 of NW. 1/4 of Sec. 34, T.8S., R.58W., All of Sections 3, 4, 5, 9 & 10, the E. 1/2 of Sec. 8, T.9S., R.58W.

(AZ) A. E. & Ethel Bennett
The E. 1/2 of Sec. 32, T.8S., R.58W.

(BA) Harry H. & Hildreth
The E. 1/2 of Sec. 32, T.8S., R.57W.

(BB) Clarence & Doris VanLoan
The N. 1/2 & SE. 1/4 of Sec. 1, All of Sections 12 & 13, the NW. 1/4 & SE. 1/4 of Sec. 14, T.9S., R.59W.

(BC) Martha J. King Trustee
The SW. 1/4, S. 1/2 of NW. 1/4, & S. 1/2 of SE. 1/4 of Sec. 6, T.9S., R.58W.

(BD) Harold E. & Cleto Charles
The NE. 1/4, N. 1/2 of NW. 1/4 & N. 1/2 of SE. 1/4 of Sec. 6, T.9S., R.58W.

(BE) Edwin D. & Myra S., West
The S. 1/2 of SW. 1/4 & S. 1/2 of N. 1/2 of SW. 1/4 of Sec. 6, & Sec. 7 north of the Railroad, T.9S., R.57W., The E. 1/2 of Sec. 12 north of the Railroad, T.9S., R.58W.

(BF) W. J. & Norman J. Welker
The S. 1/2 of Sec. 2, all of Sec. 11, the W. 1/2 of Sec. 12 & the E. 1/2 of Sec. 14, T.9S., R.58W.

(BG) A. E. & Alpha Dickens
The NW. 1/4, W. 1/2 of NE. 1/4 & N. 1/2 of N. 1/2 of SW. 1/4 of Sec. 6, T.9S., R.57W.

(BH) Union Pacific Railroad
All of Sec. 5, T.9S., R.57W.

(BI) J. C. Mathenson
All of Sec. 8 & Sec. 7 north of the Railroad, T.9S., R.57W.

(BJ) George L. & Shirley Green
The S. 1/2 of N. 1/2, N. 1/2 of SW. 1/4 & SE. 1/4 of Sec. 24, T.7S., R.59W.

(BK) H. M. Case et al
The NW. 1/4 of Sec. 13, T.9S., R.58W.

(BL) John Michalow
The W. 1/2 of Sec. 2, T.9S., R.59W.

(BM) John & Helen Turecek
The SW. 1/4 of Sec. 1, E. 1/2 of Sec. 2, All of Sec. 11 & the NE. 1/4 of Sec. 14, T.9S., R.59W.

PRELIMINARY OWNERSHIP MAP

FOR THAT PART OF

ELBERT COUNTY

FOR PROJECT

I 70-4(52) 304

DATE: 4 - 23 - 69

SCALE : 1" = 1 Mile