

STATE DEPARTMENT OF HIGHWAYS DIVISION OF HIGHWAYS—STATE OF COLORADO


FEDERAL ROAD DIST. NO.	DIVISION	PROJECT NO.	SHEET NO.
9	COLORADO	I 70-4(57)360	1

RIGHT OF WAY
Cedar Point-Limon

REVISION	
4-15-71	Rev. End Proj. and Length of Proj. 4-R.

Sheet No.
1. TITLE PAGE
2. TABULATION OF PROPERTIES
3-19. DETAIL SHEET SHOWING R.O.W.
20. OWNERSHIP MAP

CONVENTIONAL SIGNS

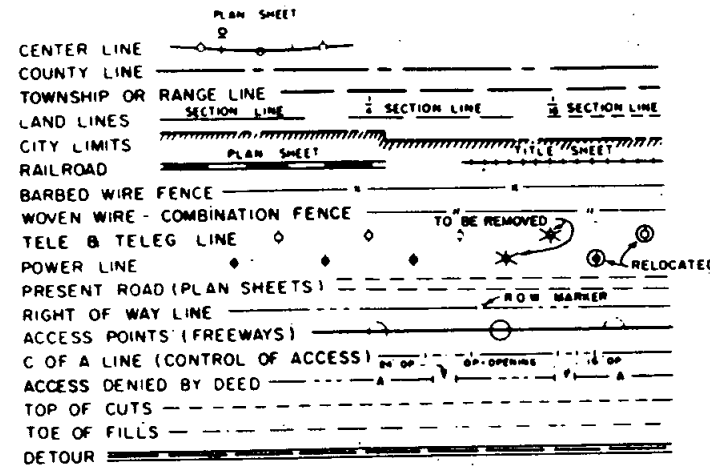

PLAN AND PROFILE OF PROPOSED FEDERAL AID PROJECT NO. I 70-4(57)360


STATE HIGHWAY NO. 70 ELBERT COUNTY RIGHT OF WAY

Information obtained from available County Records

SCALES OF ORIGINAL DRAWINGS
Detail Sheets 1 inch = 100 feet.
Ownership Map 1 inch = 1 mile
Length of R.O.W. Project 6.040 miles

COLORLED OUTLINE

NOTE:
This project calculated and checked by field crews.

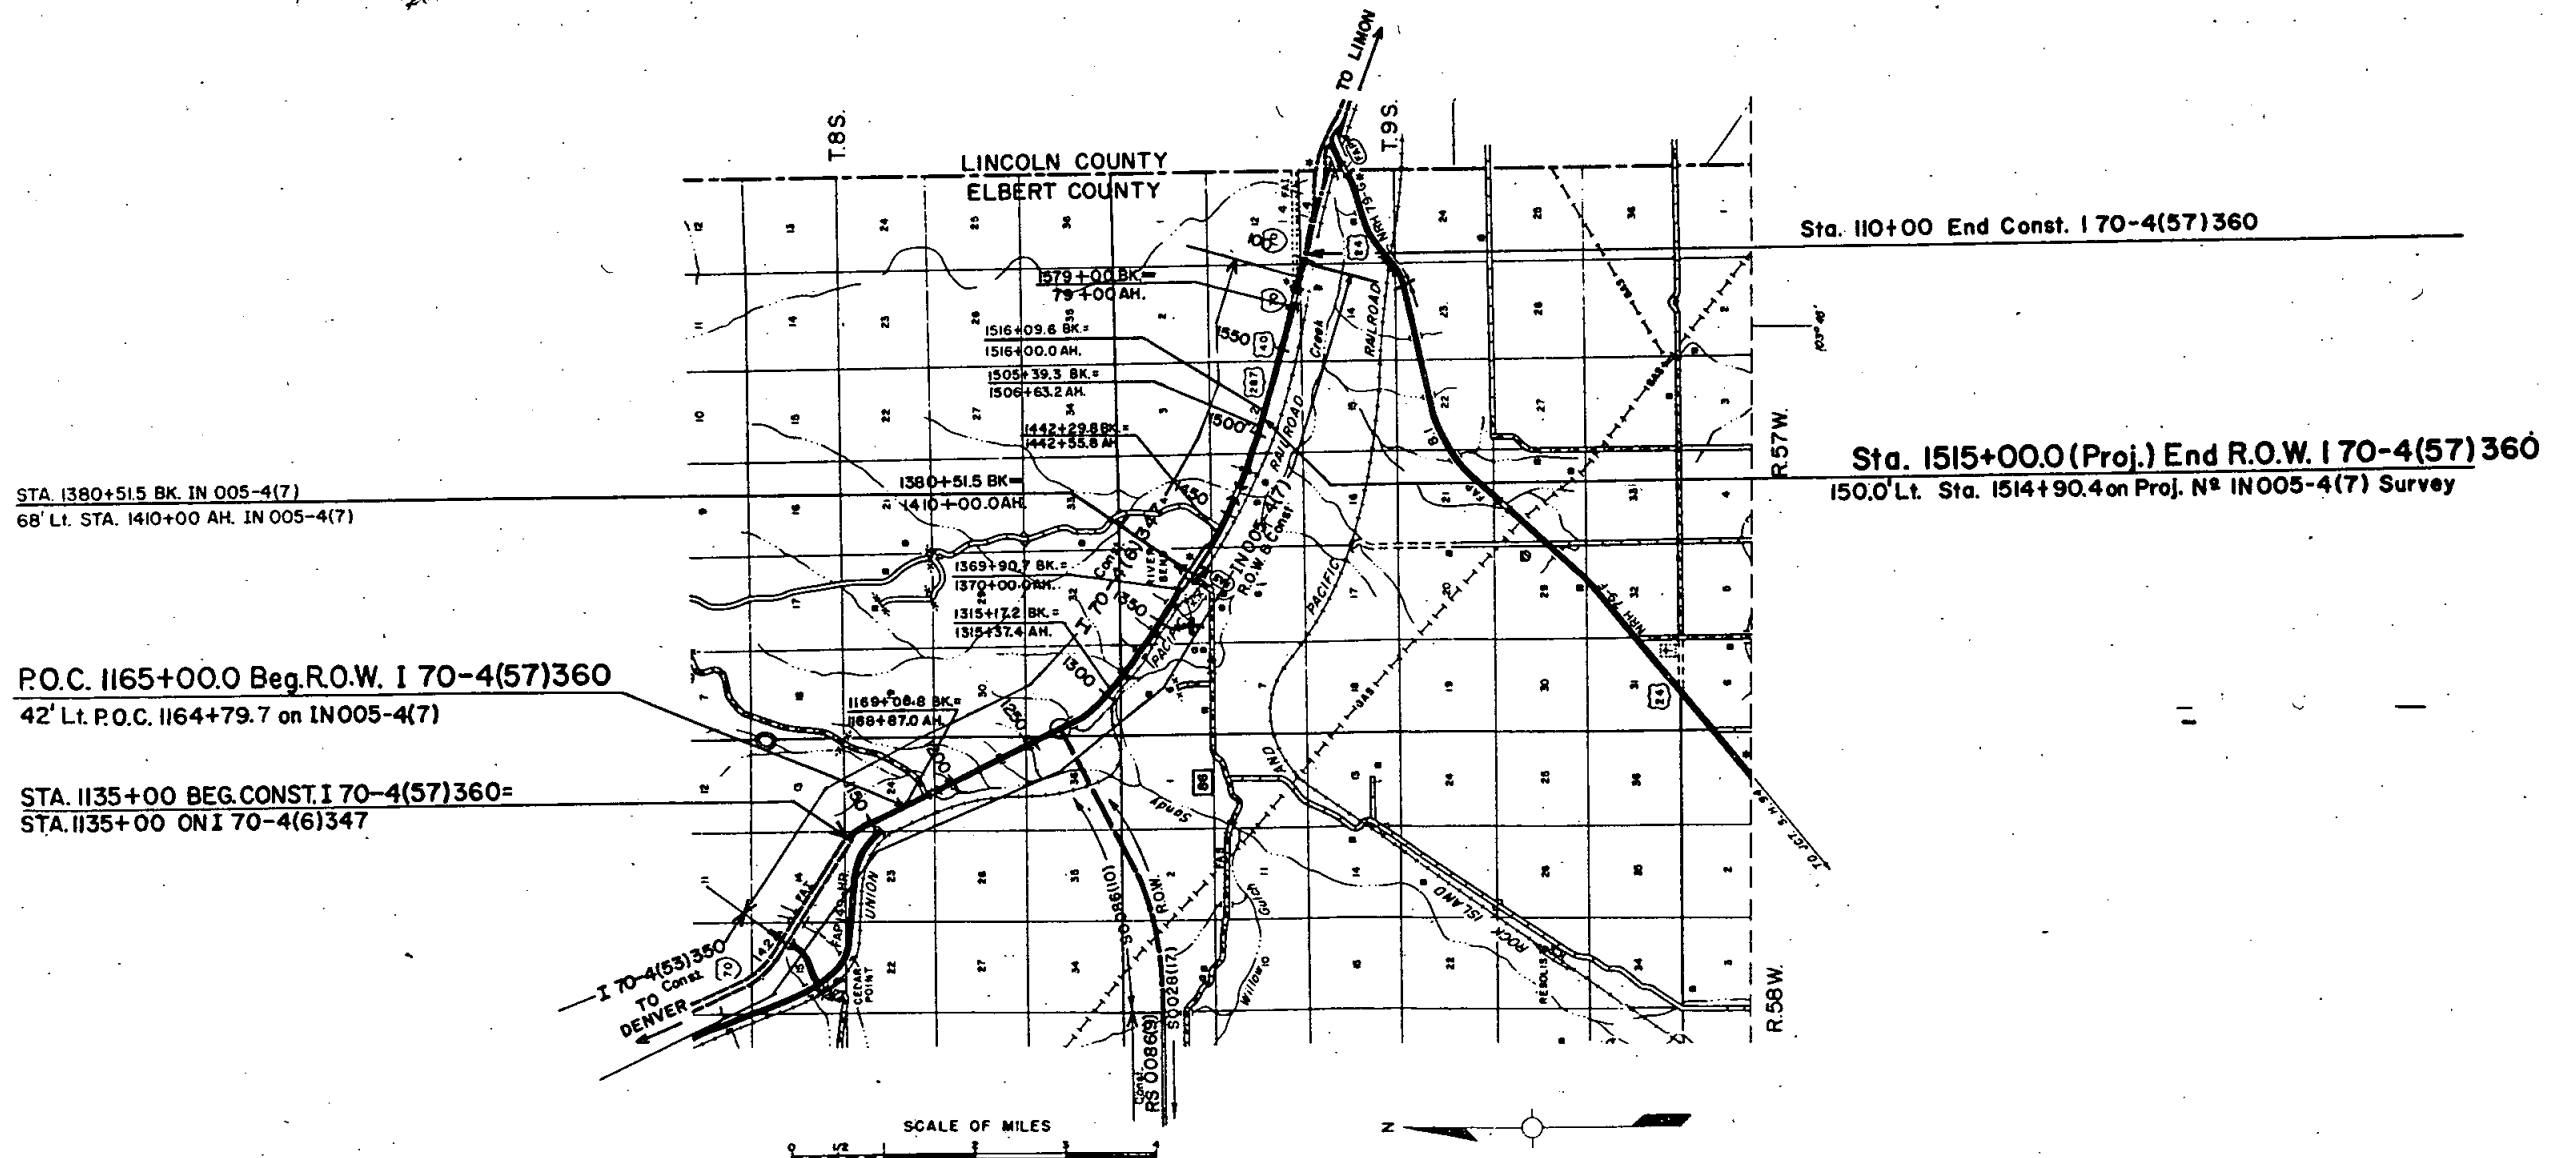

COUNTY S.H. No. 70 PROJ 170-4(57)360

RIGHT OF WAY Cedar Point-Limon


--	--	--

[illegible]

FEDERAL ROAD REGION NO.	DISTRICT	PROJ. NO.	SHEET NO.	TOTAL SHEETS
6	COLORADO	170-4(57)360	3	

RIGHT OF WAY
Cedar Point - Limon

REVISIONS		

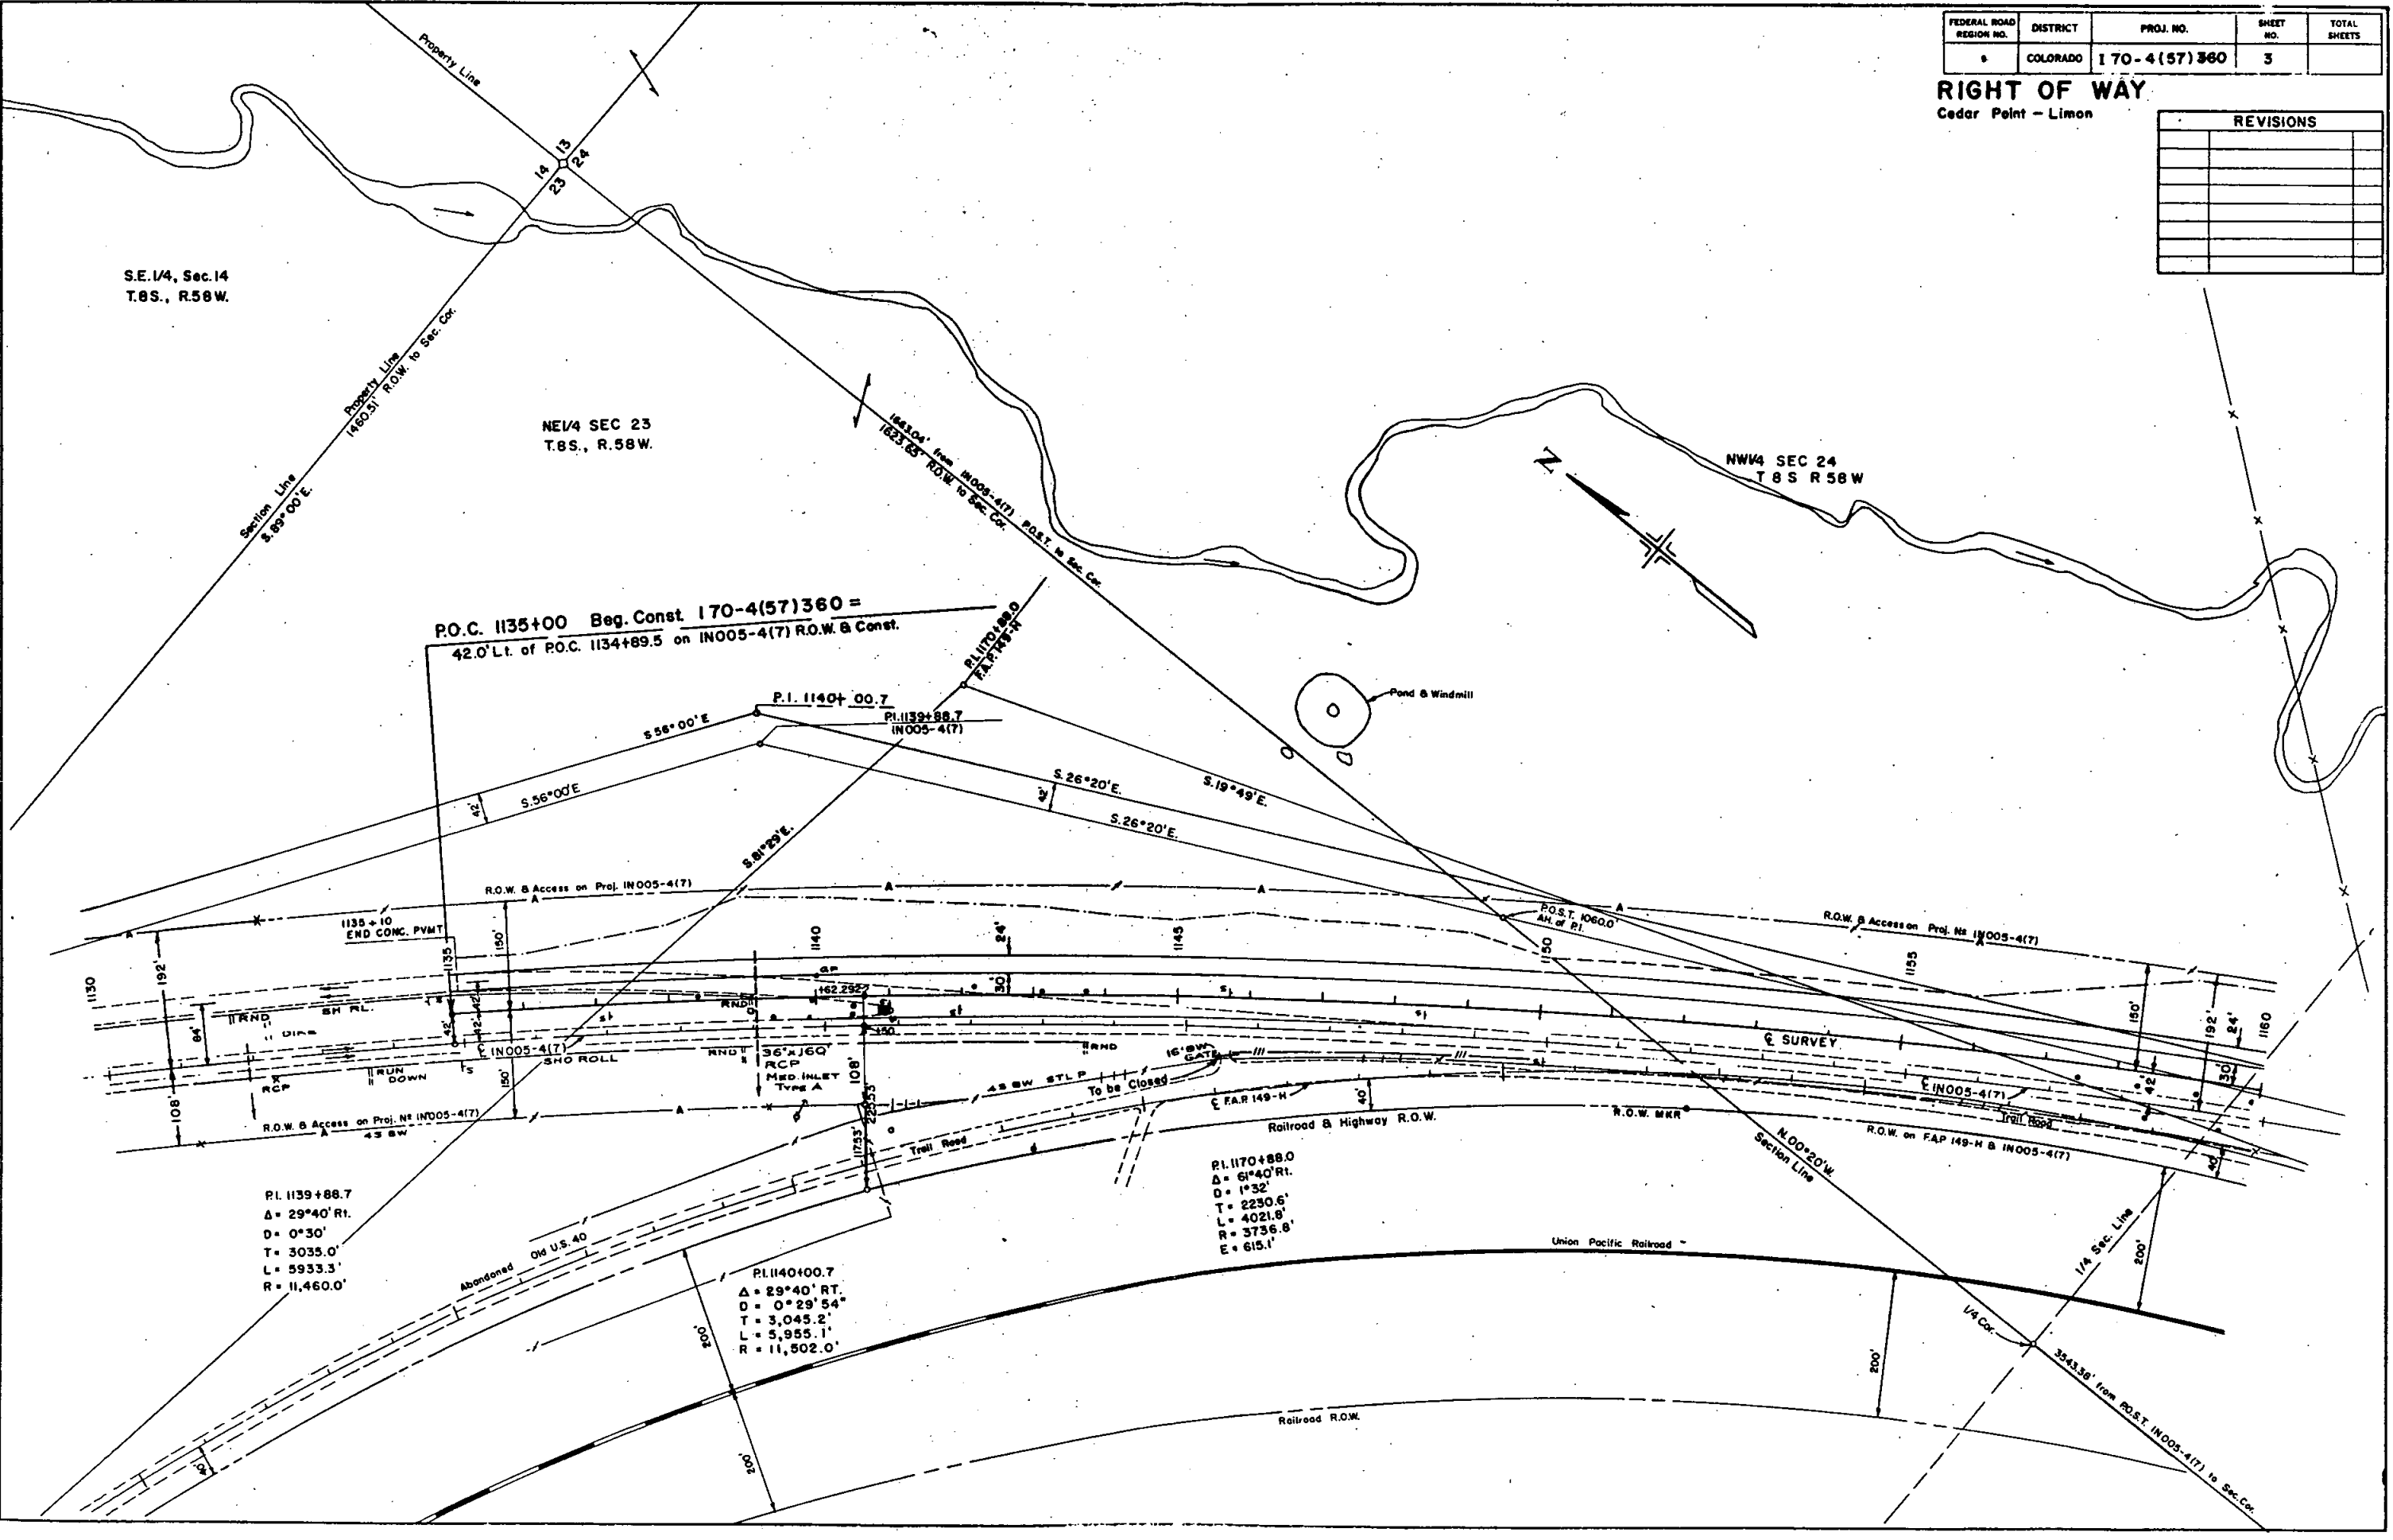

FEDERAL ROAD REGION NO.	DISTRICT	PROJ. NO.	SHEET NO.	TOTAL SHEETS
9	COLORADO	170-4(57)360	4	


RIGHT OF WAY			REVISIONS	
Cedar Point - Limon			3-16-71	Added R.C.P. and Bridge Topog. V.R.

NW 1/4, Sec. 24
T.8S., R.58W.

SW 1/4, Sec. 24
T.8S., R.58W.

W.O. Culbertson & Sons Inc.
State of Colorado


P.O.C. 1165+00 Beg. R.O.W. 170-4(57)360
42' Lt. P.O.C. 1164+79.7 on IN005-4(7)

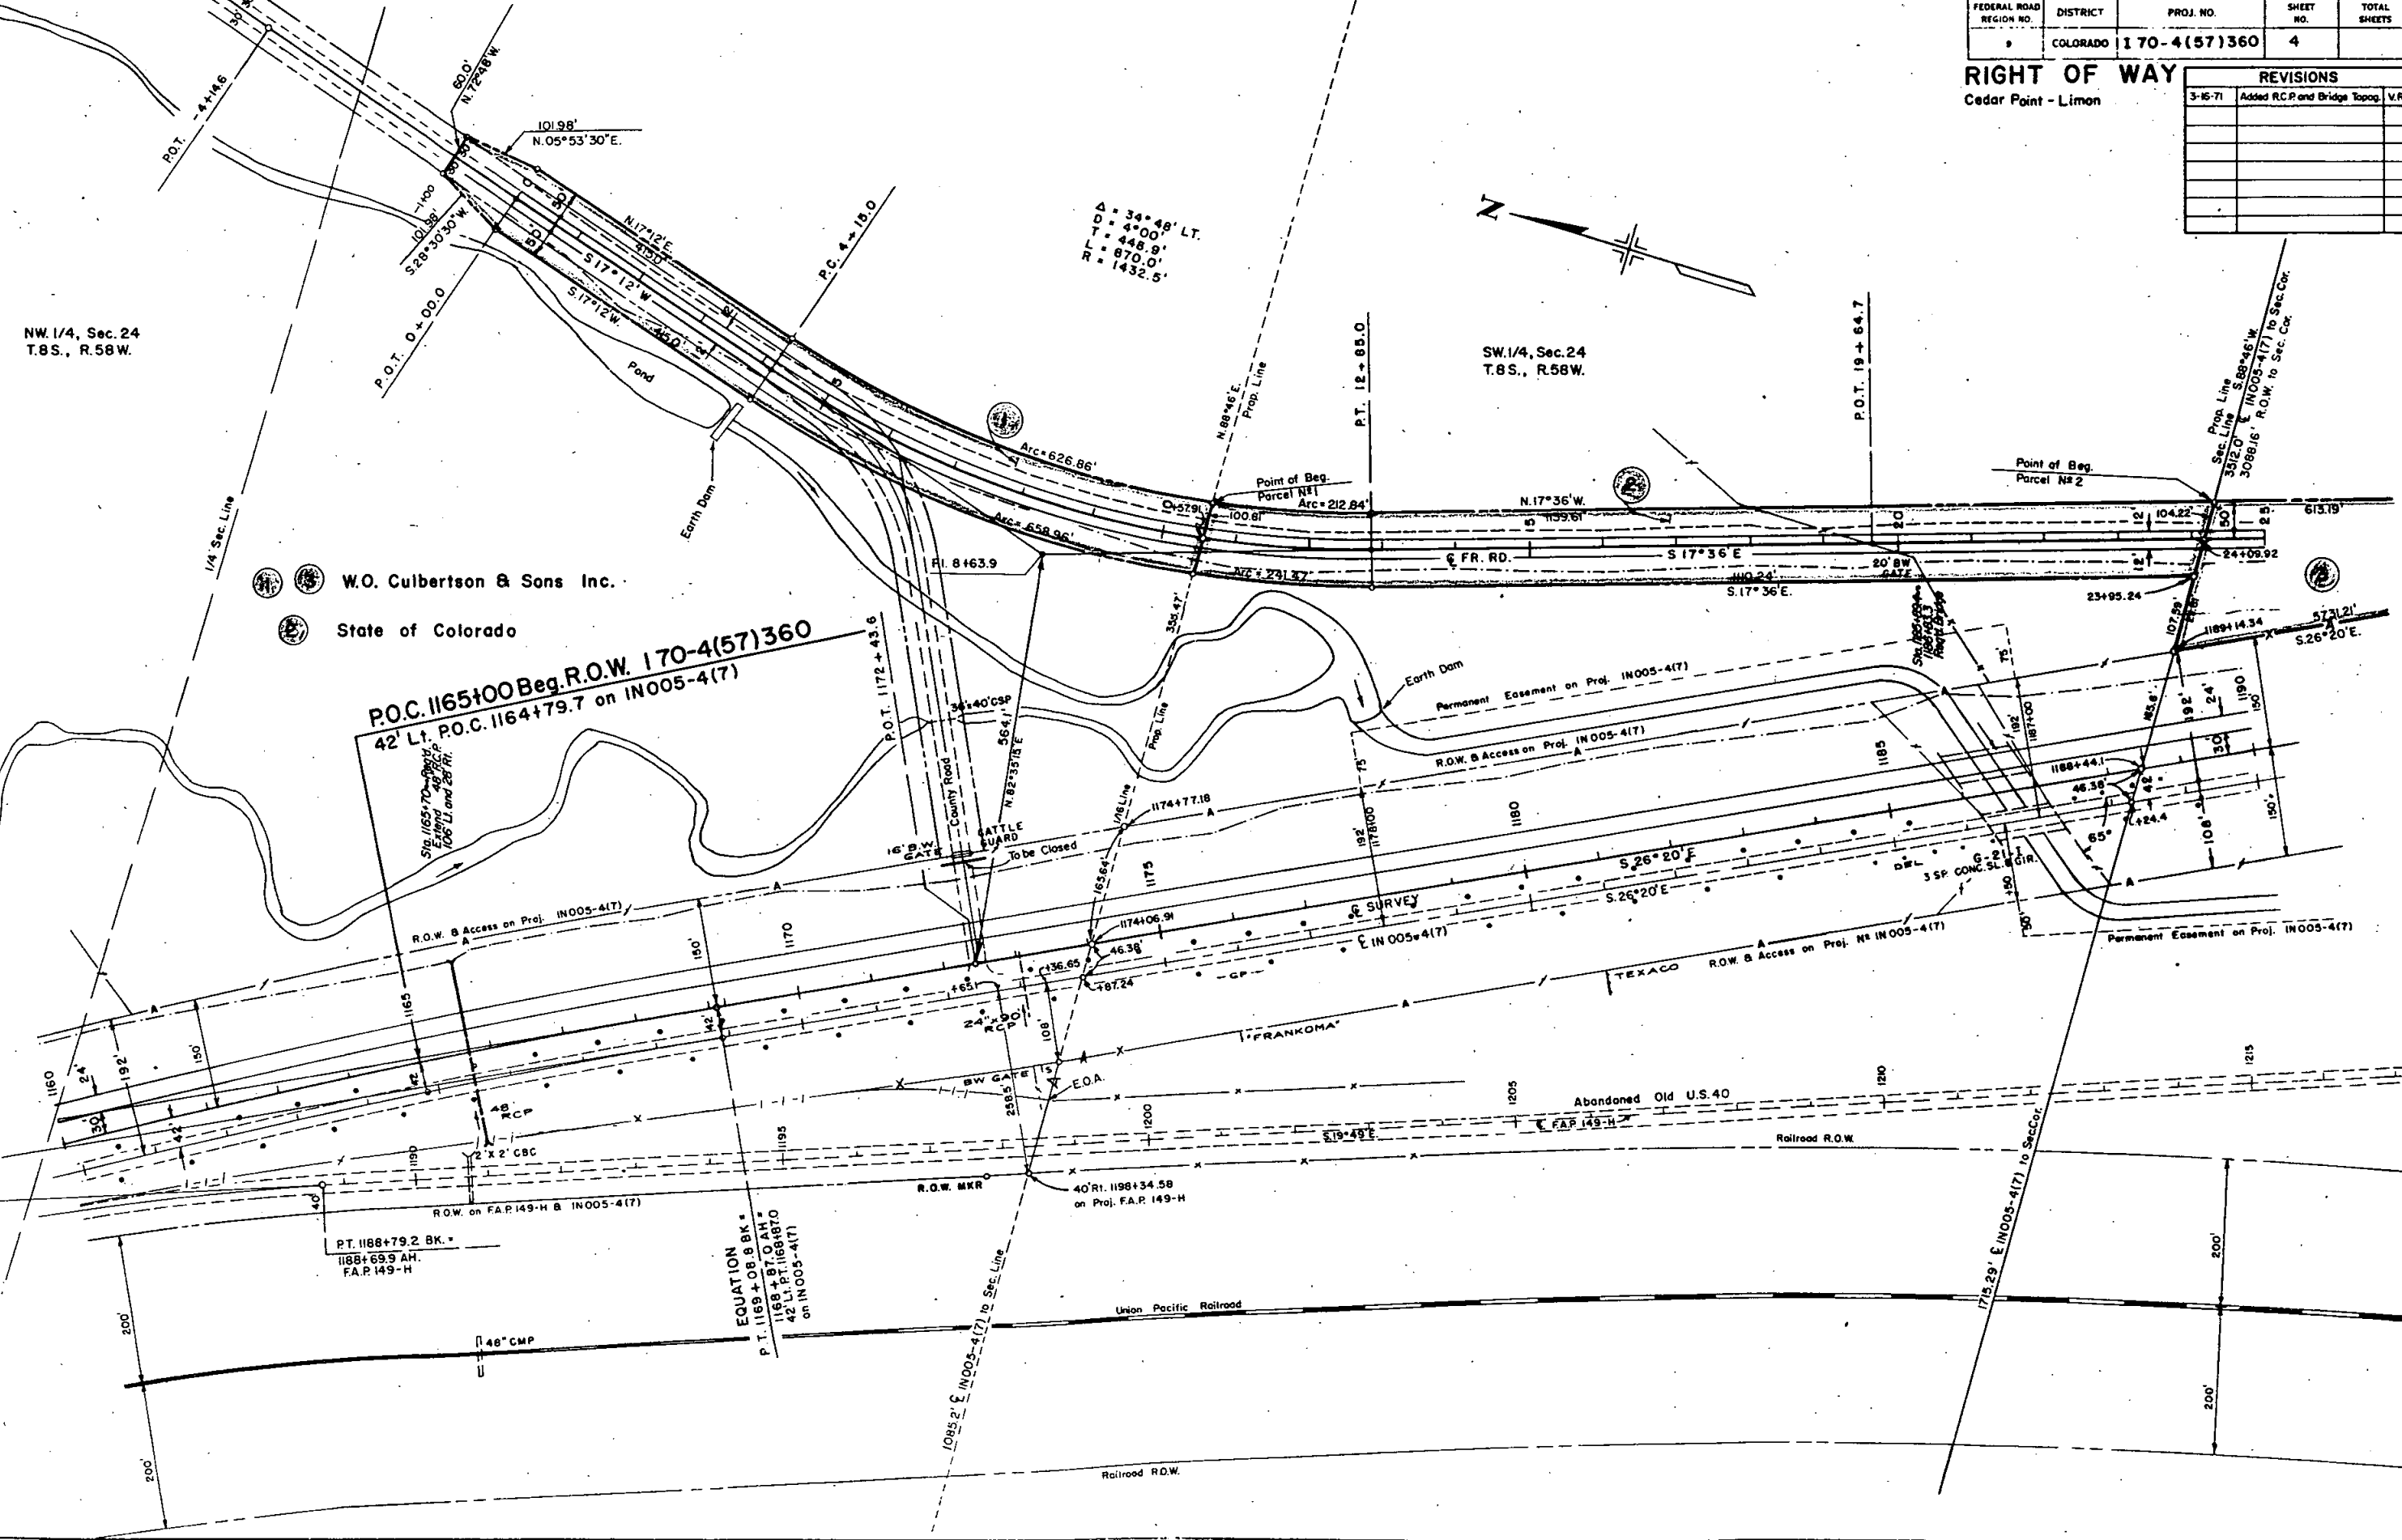

FEDERAL ROAD REGION NO.	DISTRICT	PROJ. NO.	SHEET NO.	TOTAL SHEETS
9	COLORADO	170-4(57)360	5	

RIGHT OF WAY
Cedar Point - Limon


REVISIONS		
3-16-71	Added Topog. At Sta. 1198+03	V.R.

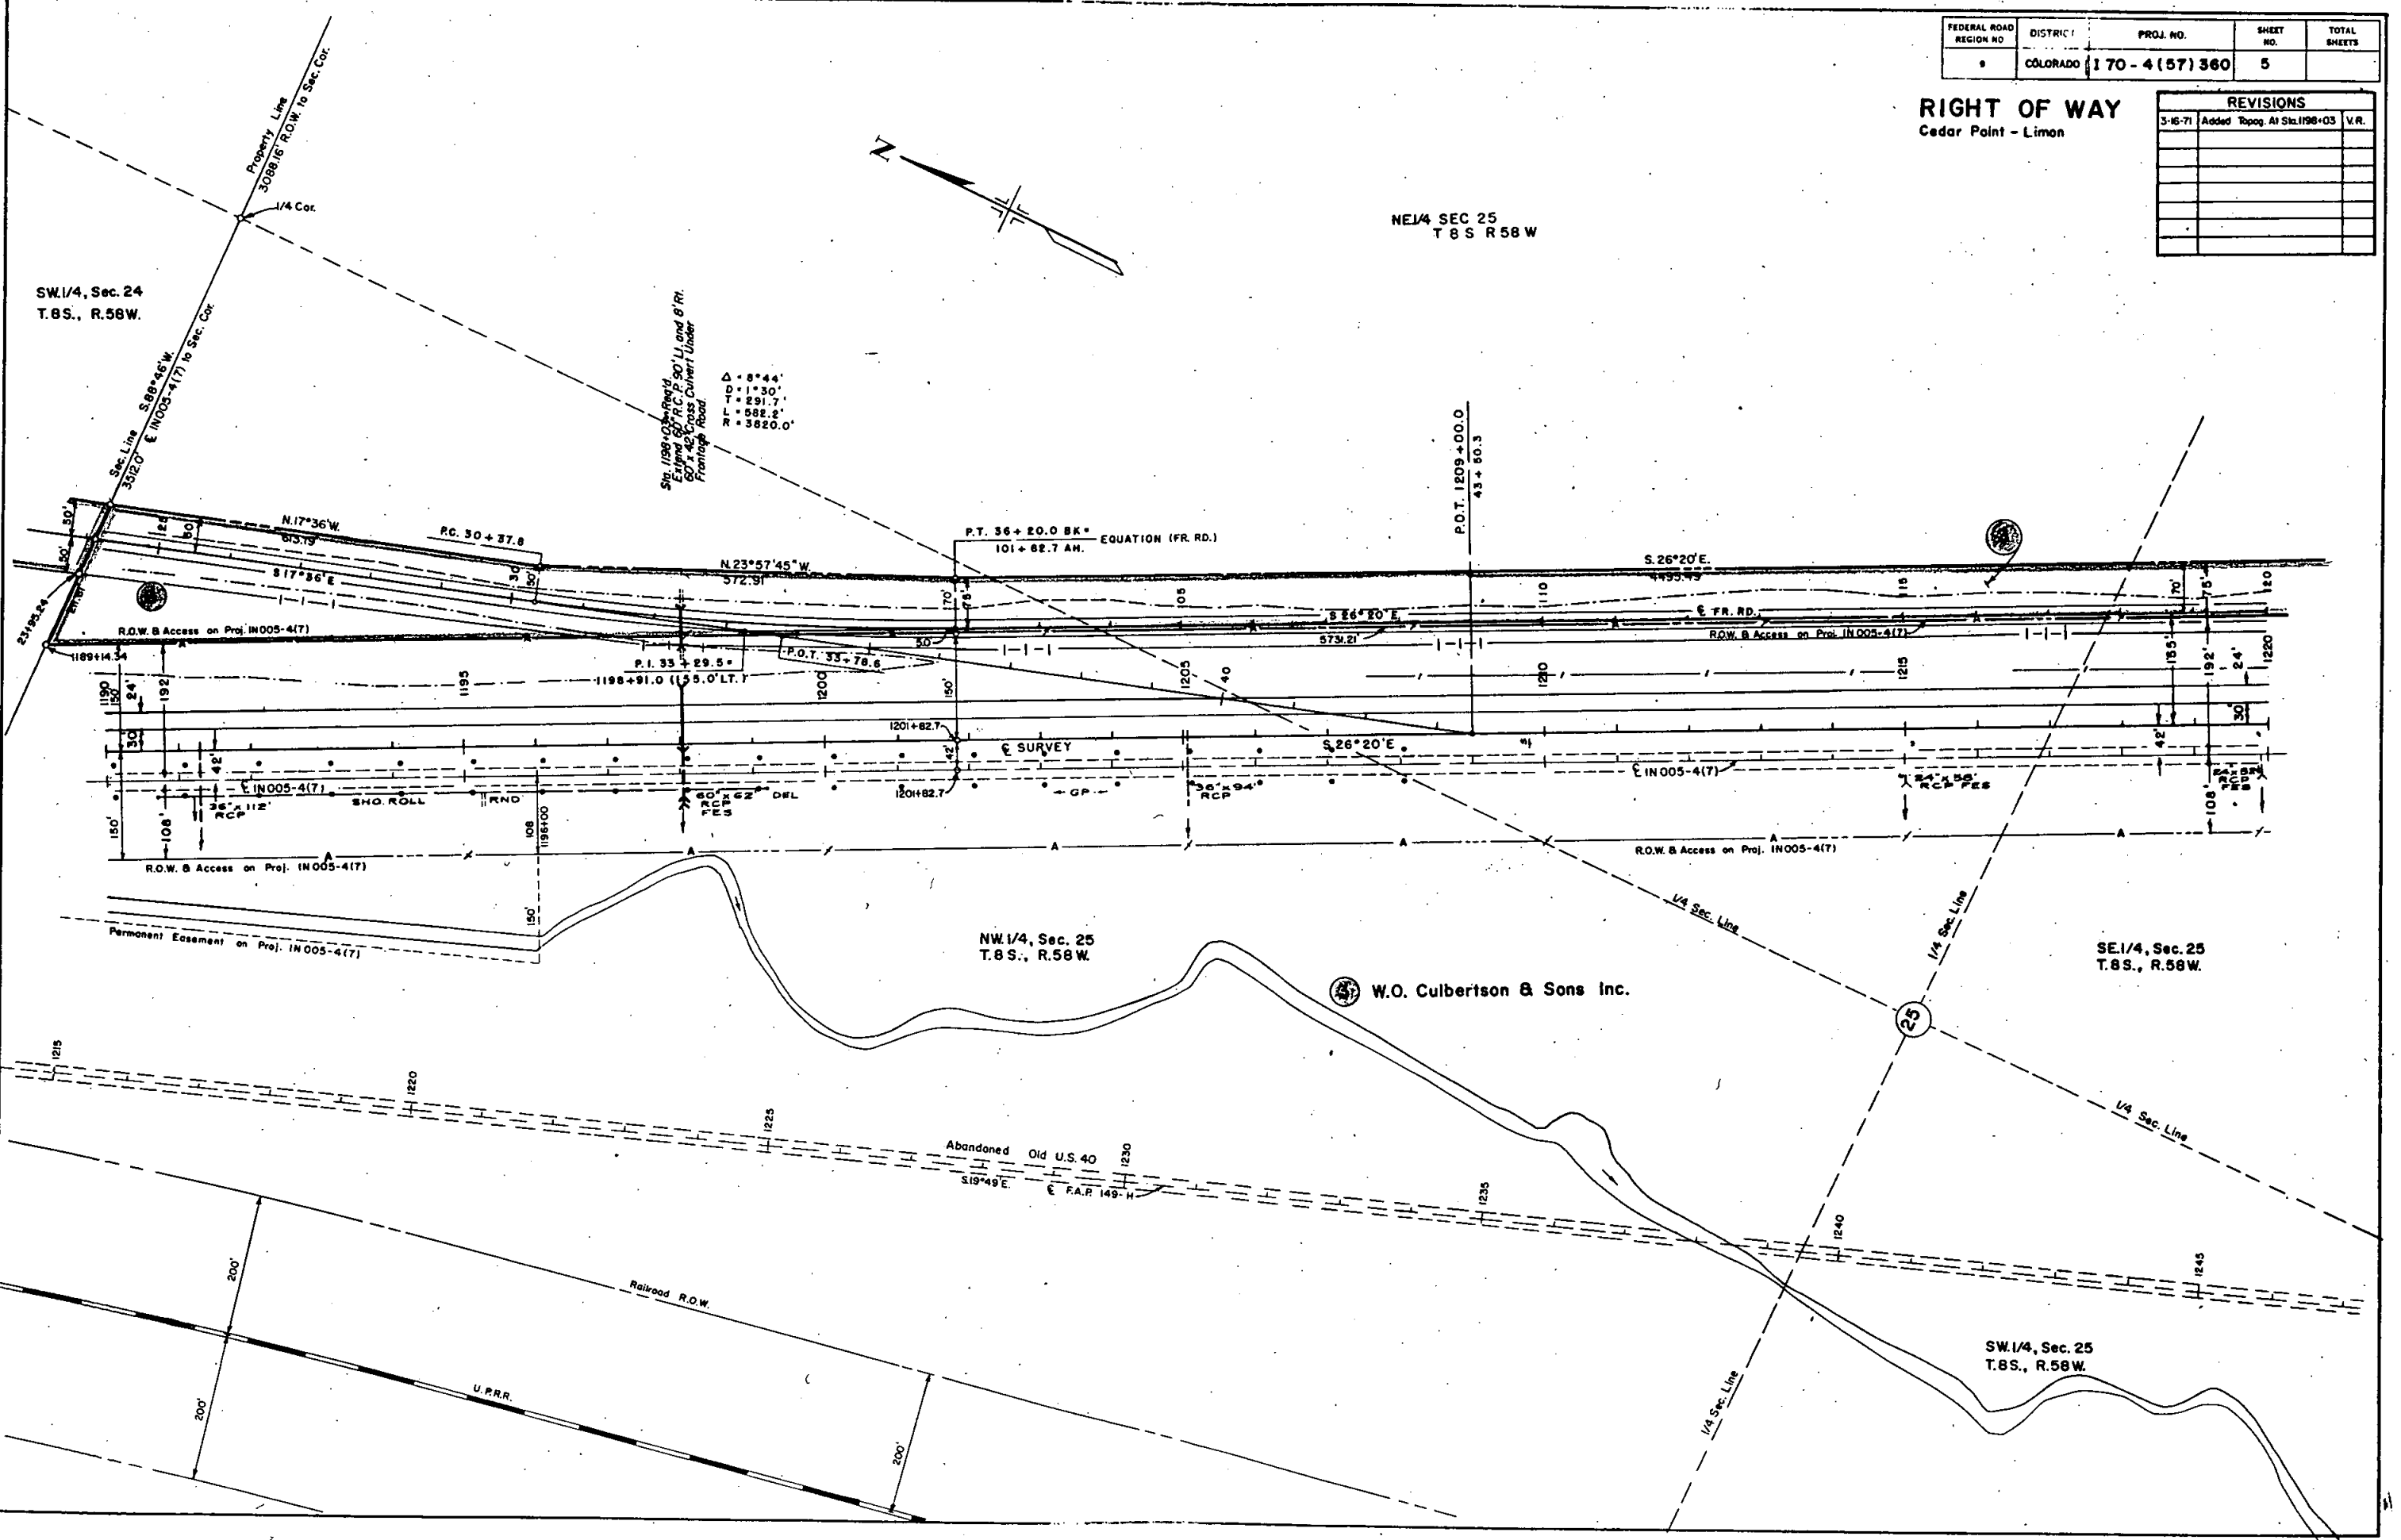

FEDERAL ROAD REGION NO.	DISTRICT	PROJ. NO.	SHEET NO.	TOTAL SHEETS
9	COLORADO	170-4(57) 360	6	

REVISIONS		
NO.	DATE	DESCRIPTION
1	3-15-71	Added Topog 1230-80, 1240-88
2		
3		
4		
5		
6		

RIGHT OF WAY
Cedar Point - Limon

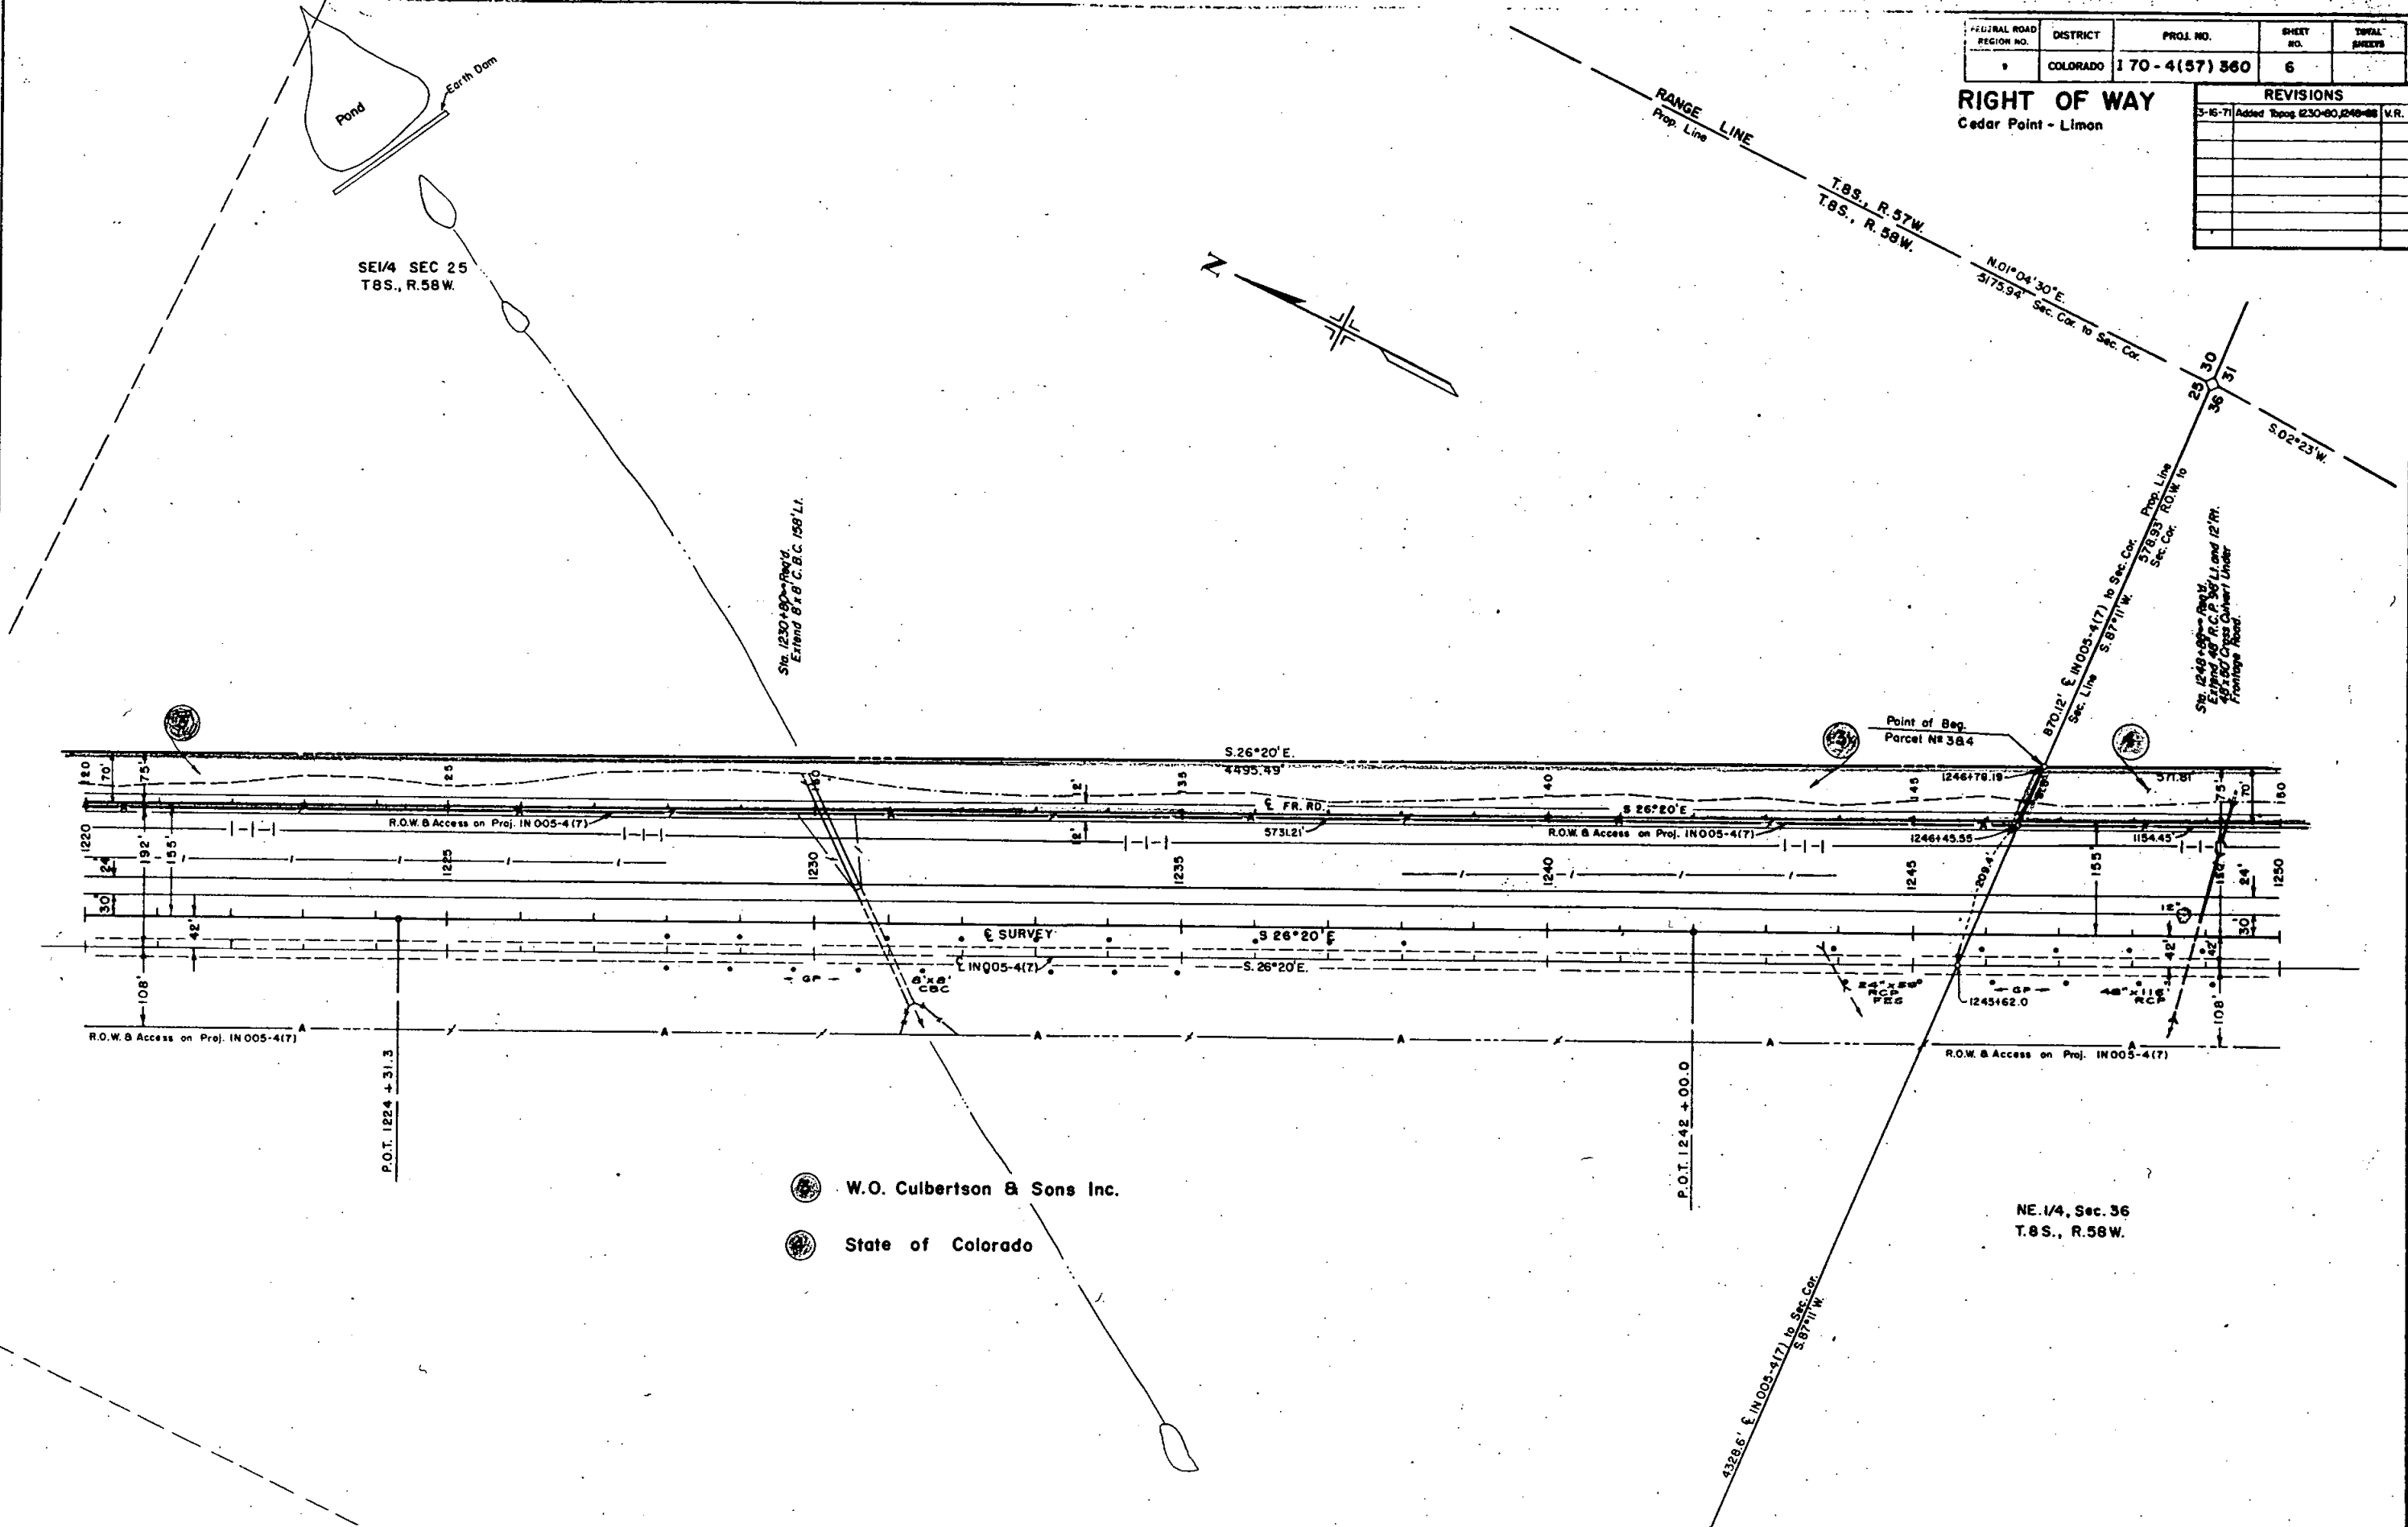

REGIONAL ROAD	DISTRICT	PROJ. NO.	SHEET NO.	TOTAL SHEETS
1	COLORADO	170-4(57) 360	8	

RIGHT OF WAY
Cedar Point - Limon

REVISIONS		
3-17-71	Added Topog. At Sta. 1309+55	V.R.

Sta. 1309+55. Right of Double
Track End Borne by Double
Track C.C. - Extend West
10' to Borne 60' Lt. and 16' Rt.

SW1/4 SEC 31
T.8S., R.57W.


PI. 1288+37.7
Δ = 27°26' LT.
D = 0°30' 08"
T = 2786.9'
L = 5466.4'
R = 11418.0'


INO05-4(7)
PI. 1288+48.0
Δ = 27°26' LT.
D = 0°30'
T = 2797.2'
L = 5486.6'
R = 11460.0'

F.A.P. 149-H
PI. 1317+57.4
Δ = 14°28' LT.
D = 1°30'
T = 484.9'
L = 964.4'
R = 3820.0'

W.O. Culbertson & Sons Inc.

SE1/4 SEC 31
T.8S. R.57W

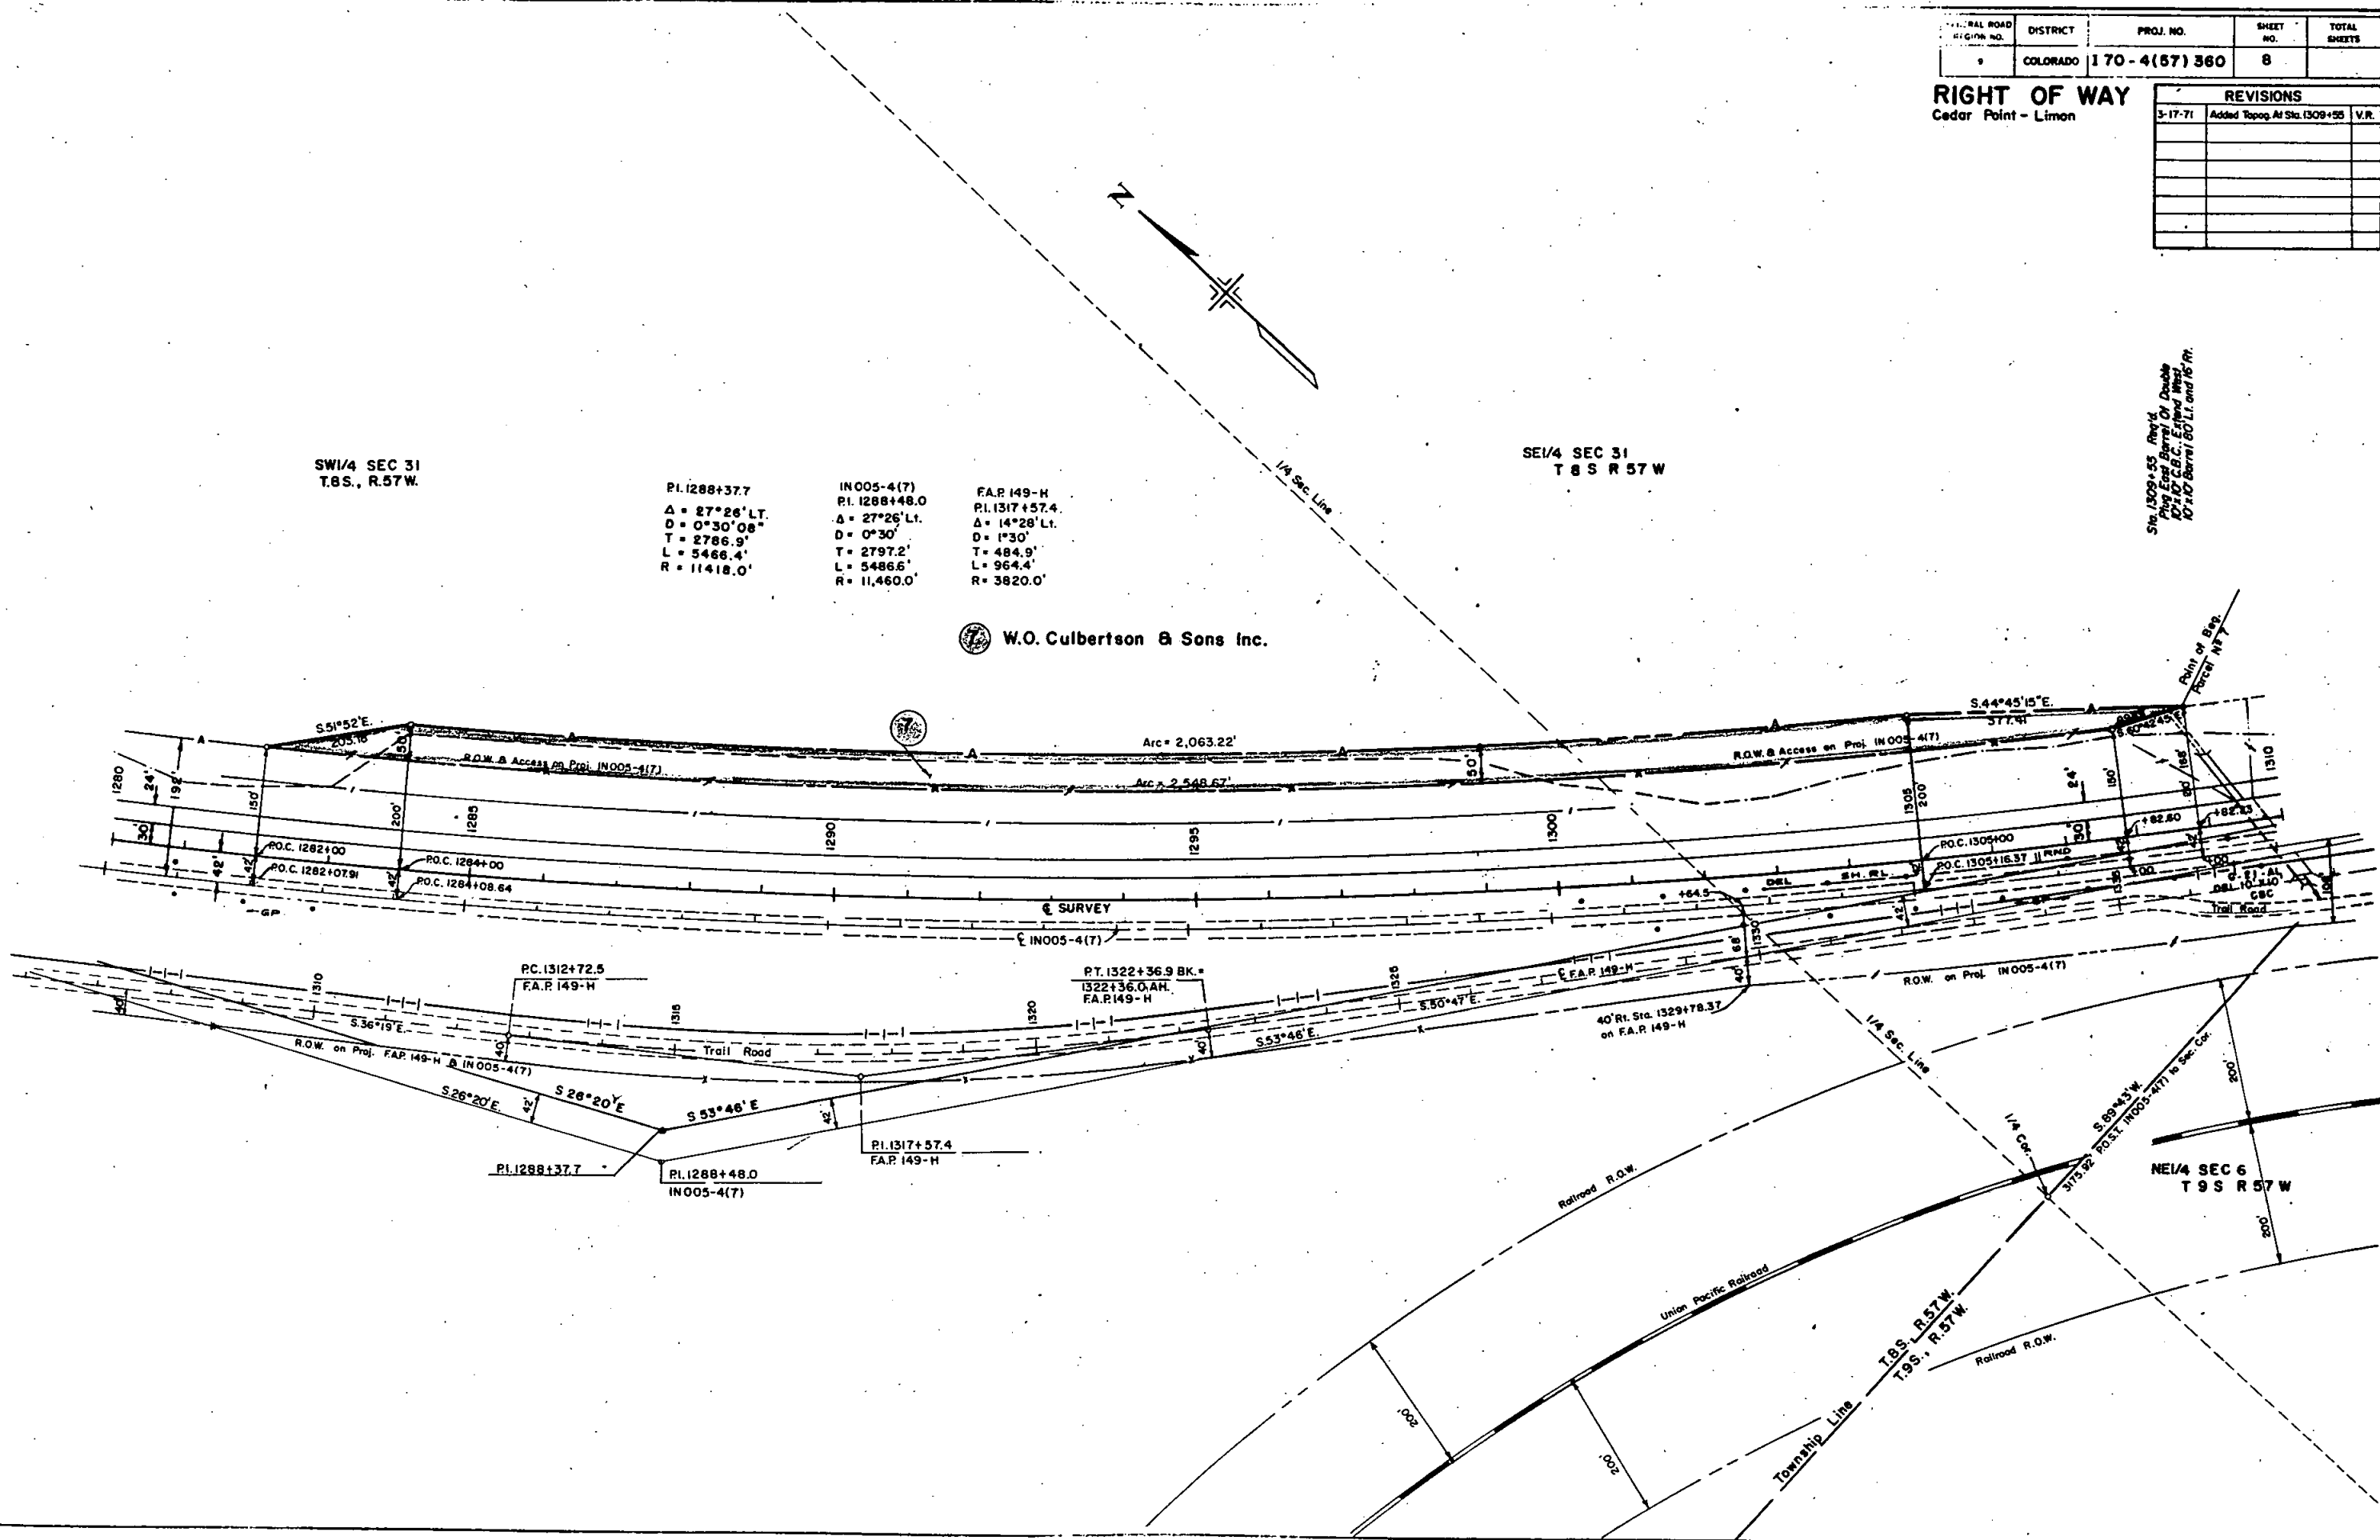

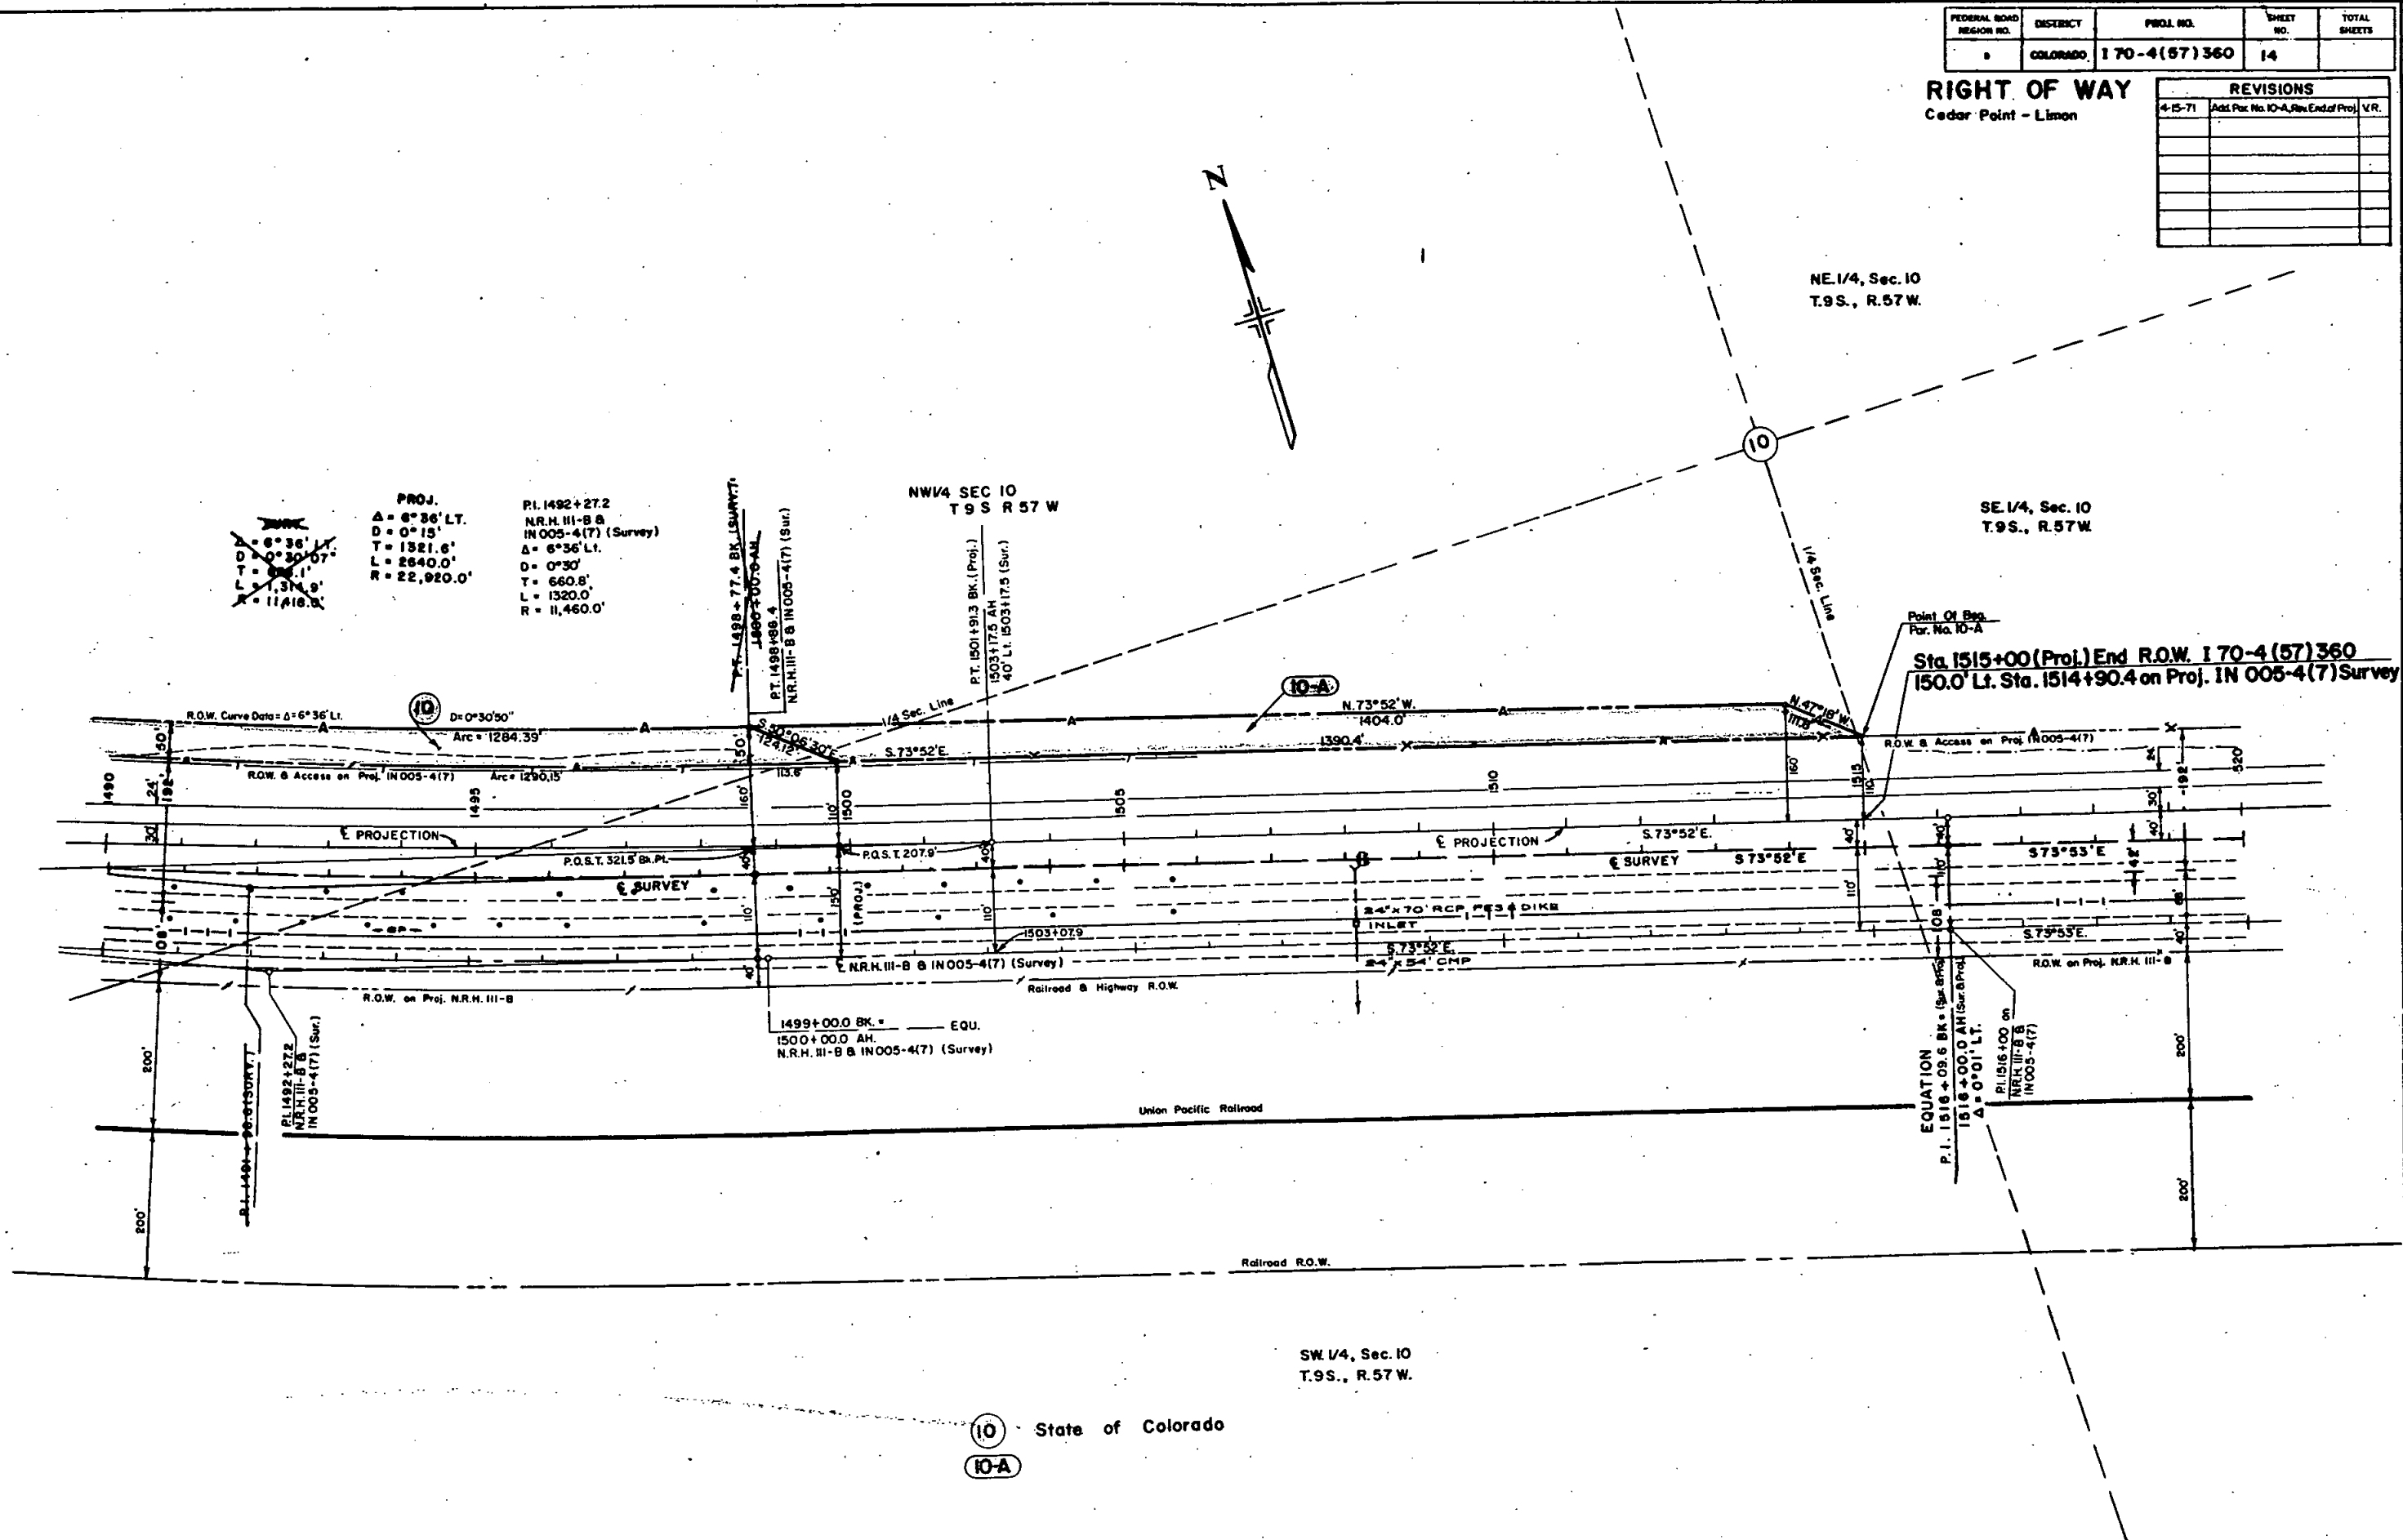[illegible]

FEDERAL ROAD REGION NO.	DISTRICT	PROJ. NO.	SHEET NO.	TOTAL SHEETS
1	COLORADO	I 70-4(87) 300	J5	

RIGHT OF WAY
Cedar Point - Limon


REVISIONS		

SE1/4 SEC 10
T 9 S., R 57 W

SW1/4 SEC 11
T 9 S., R 57 W.




Property Line
3194.53' R.O.W. to adjacent Sec. Cor. S 0° 28' E.
Section Line

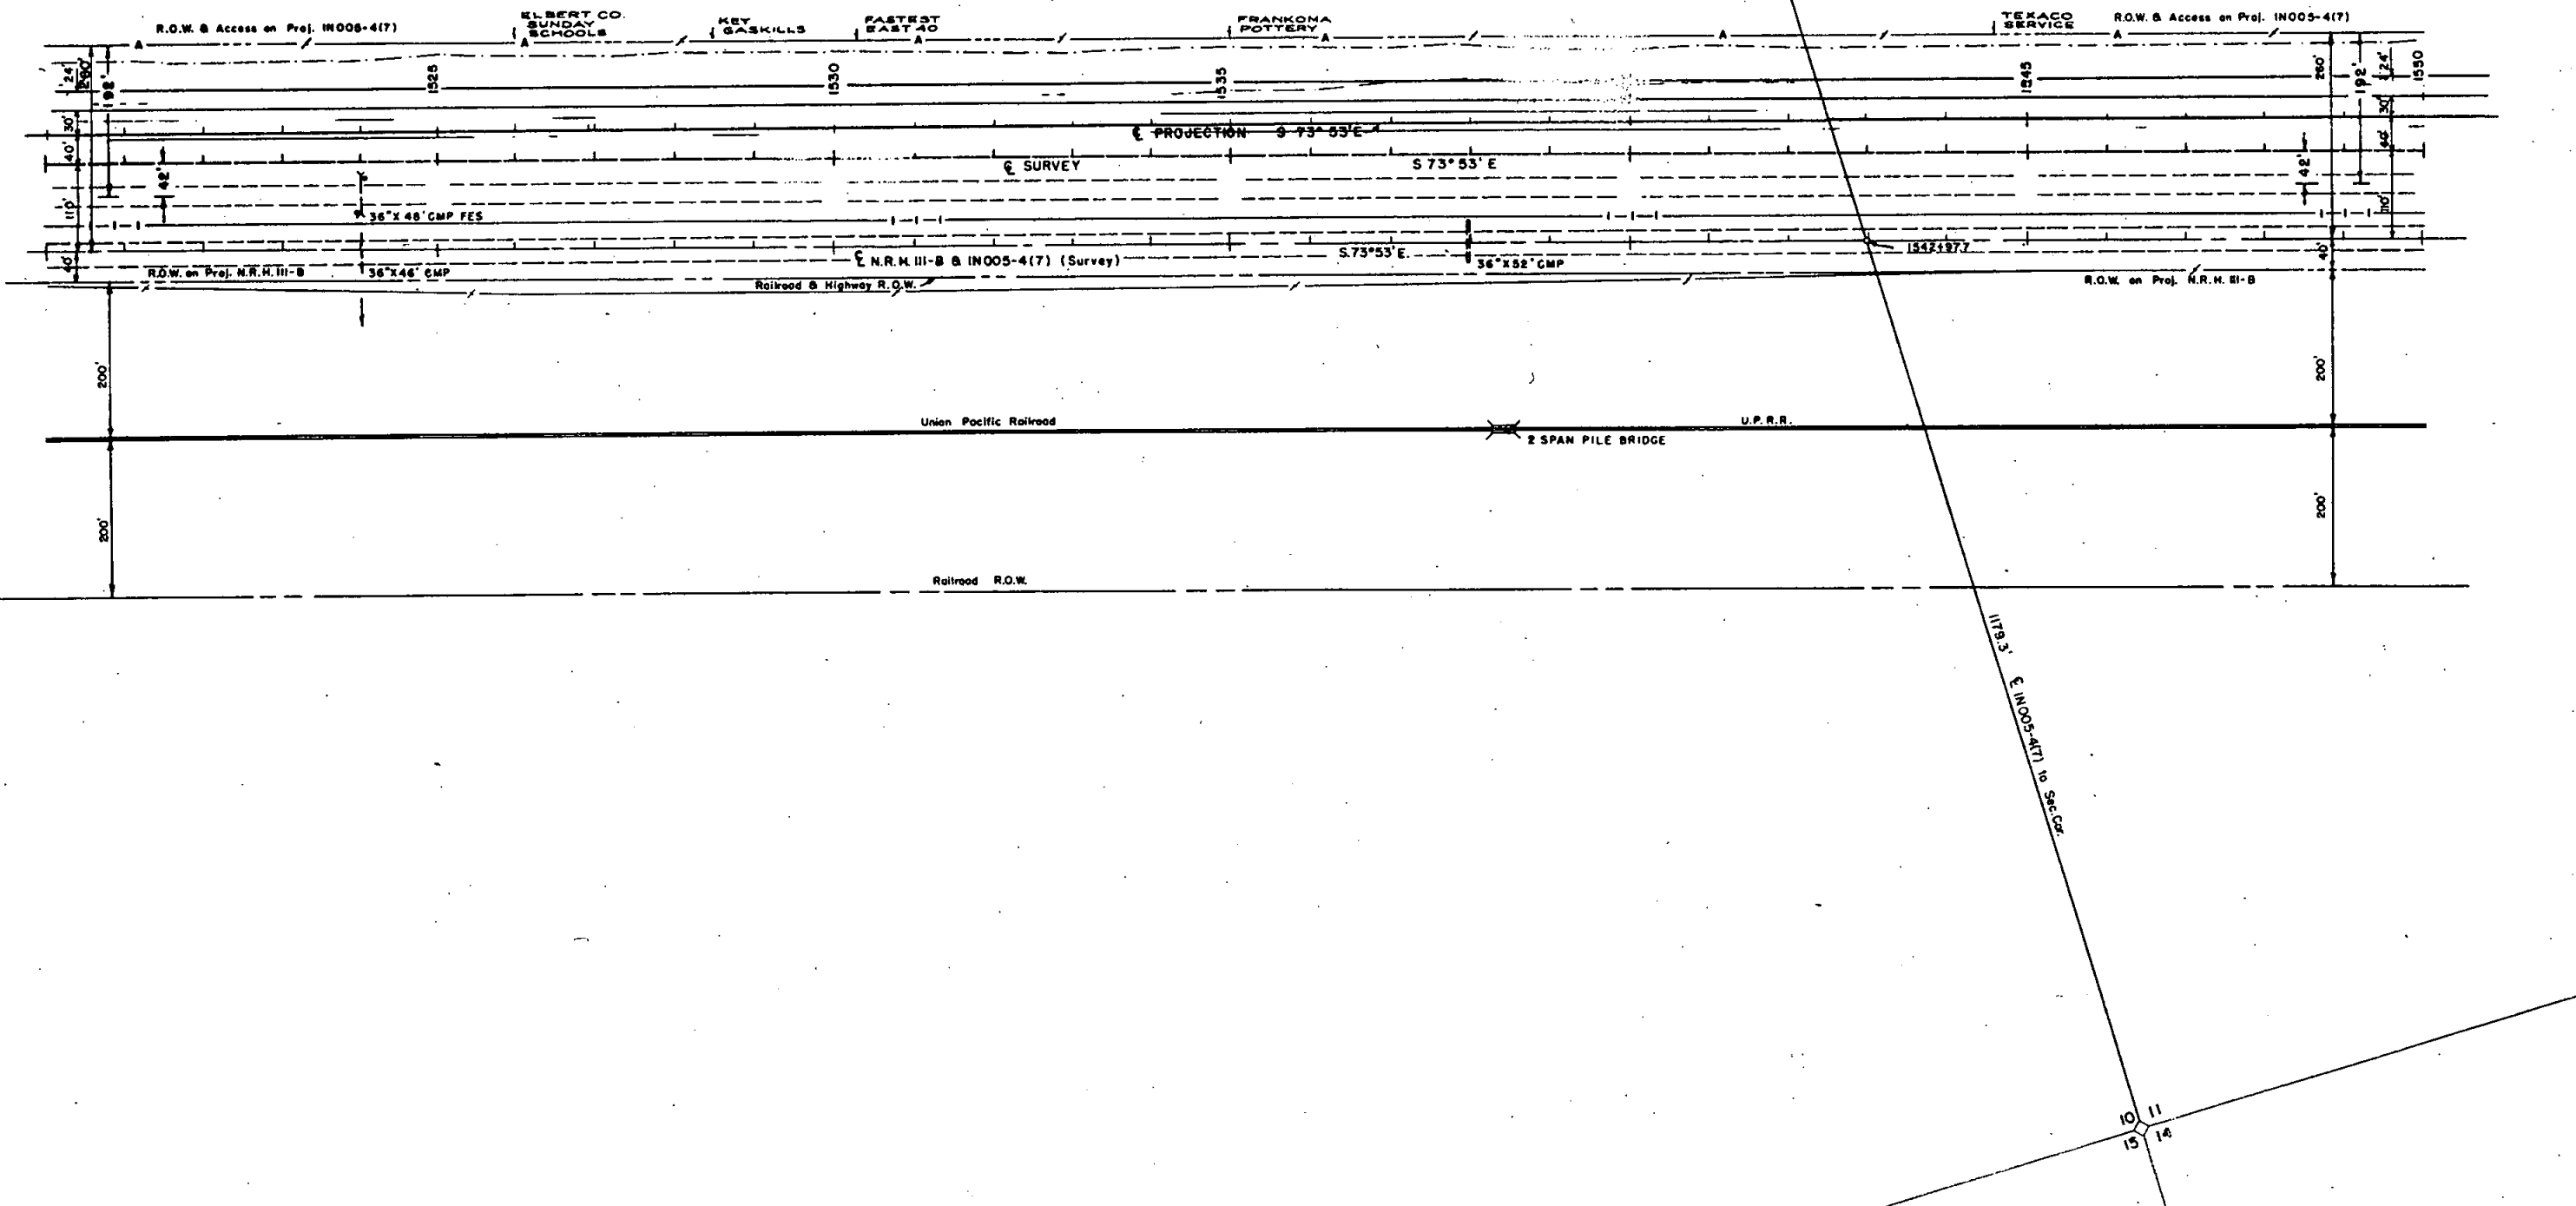

FEDERAL ROAD REGION NO.	DISTRICT	PROJ. NO.	SHEET NO.	TOTAL SHEETS
1	COLORADO	I 70-4 (57) 360	17	


RIGHT OF WAY
Cedar Point - Limon

REVISIONS	
3-22-71	Added Bridge 79+55.5-80+50.1 V.R.

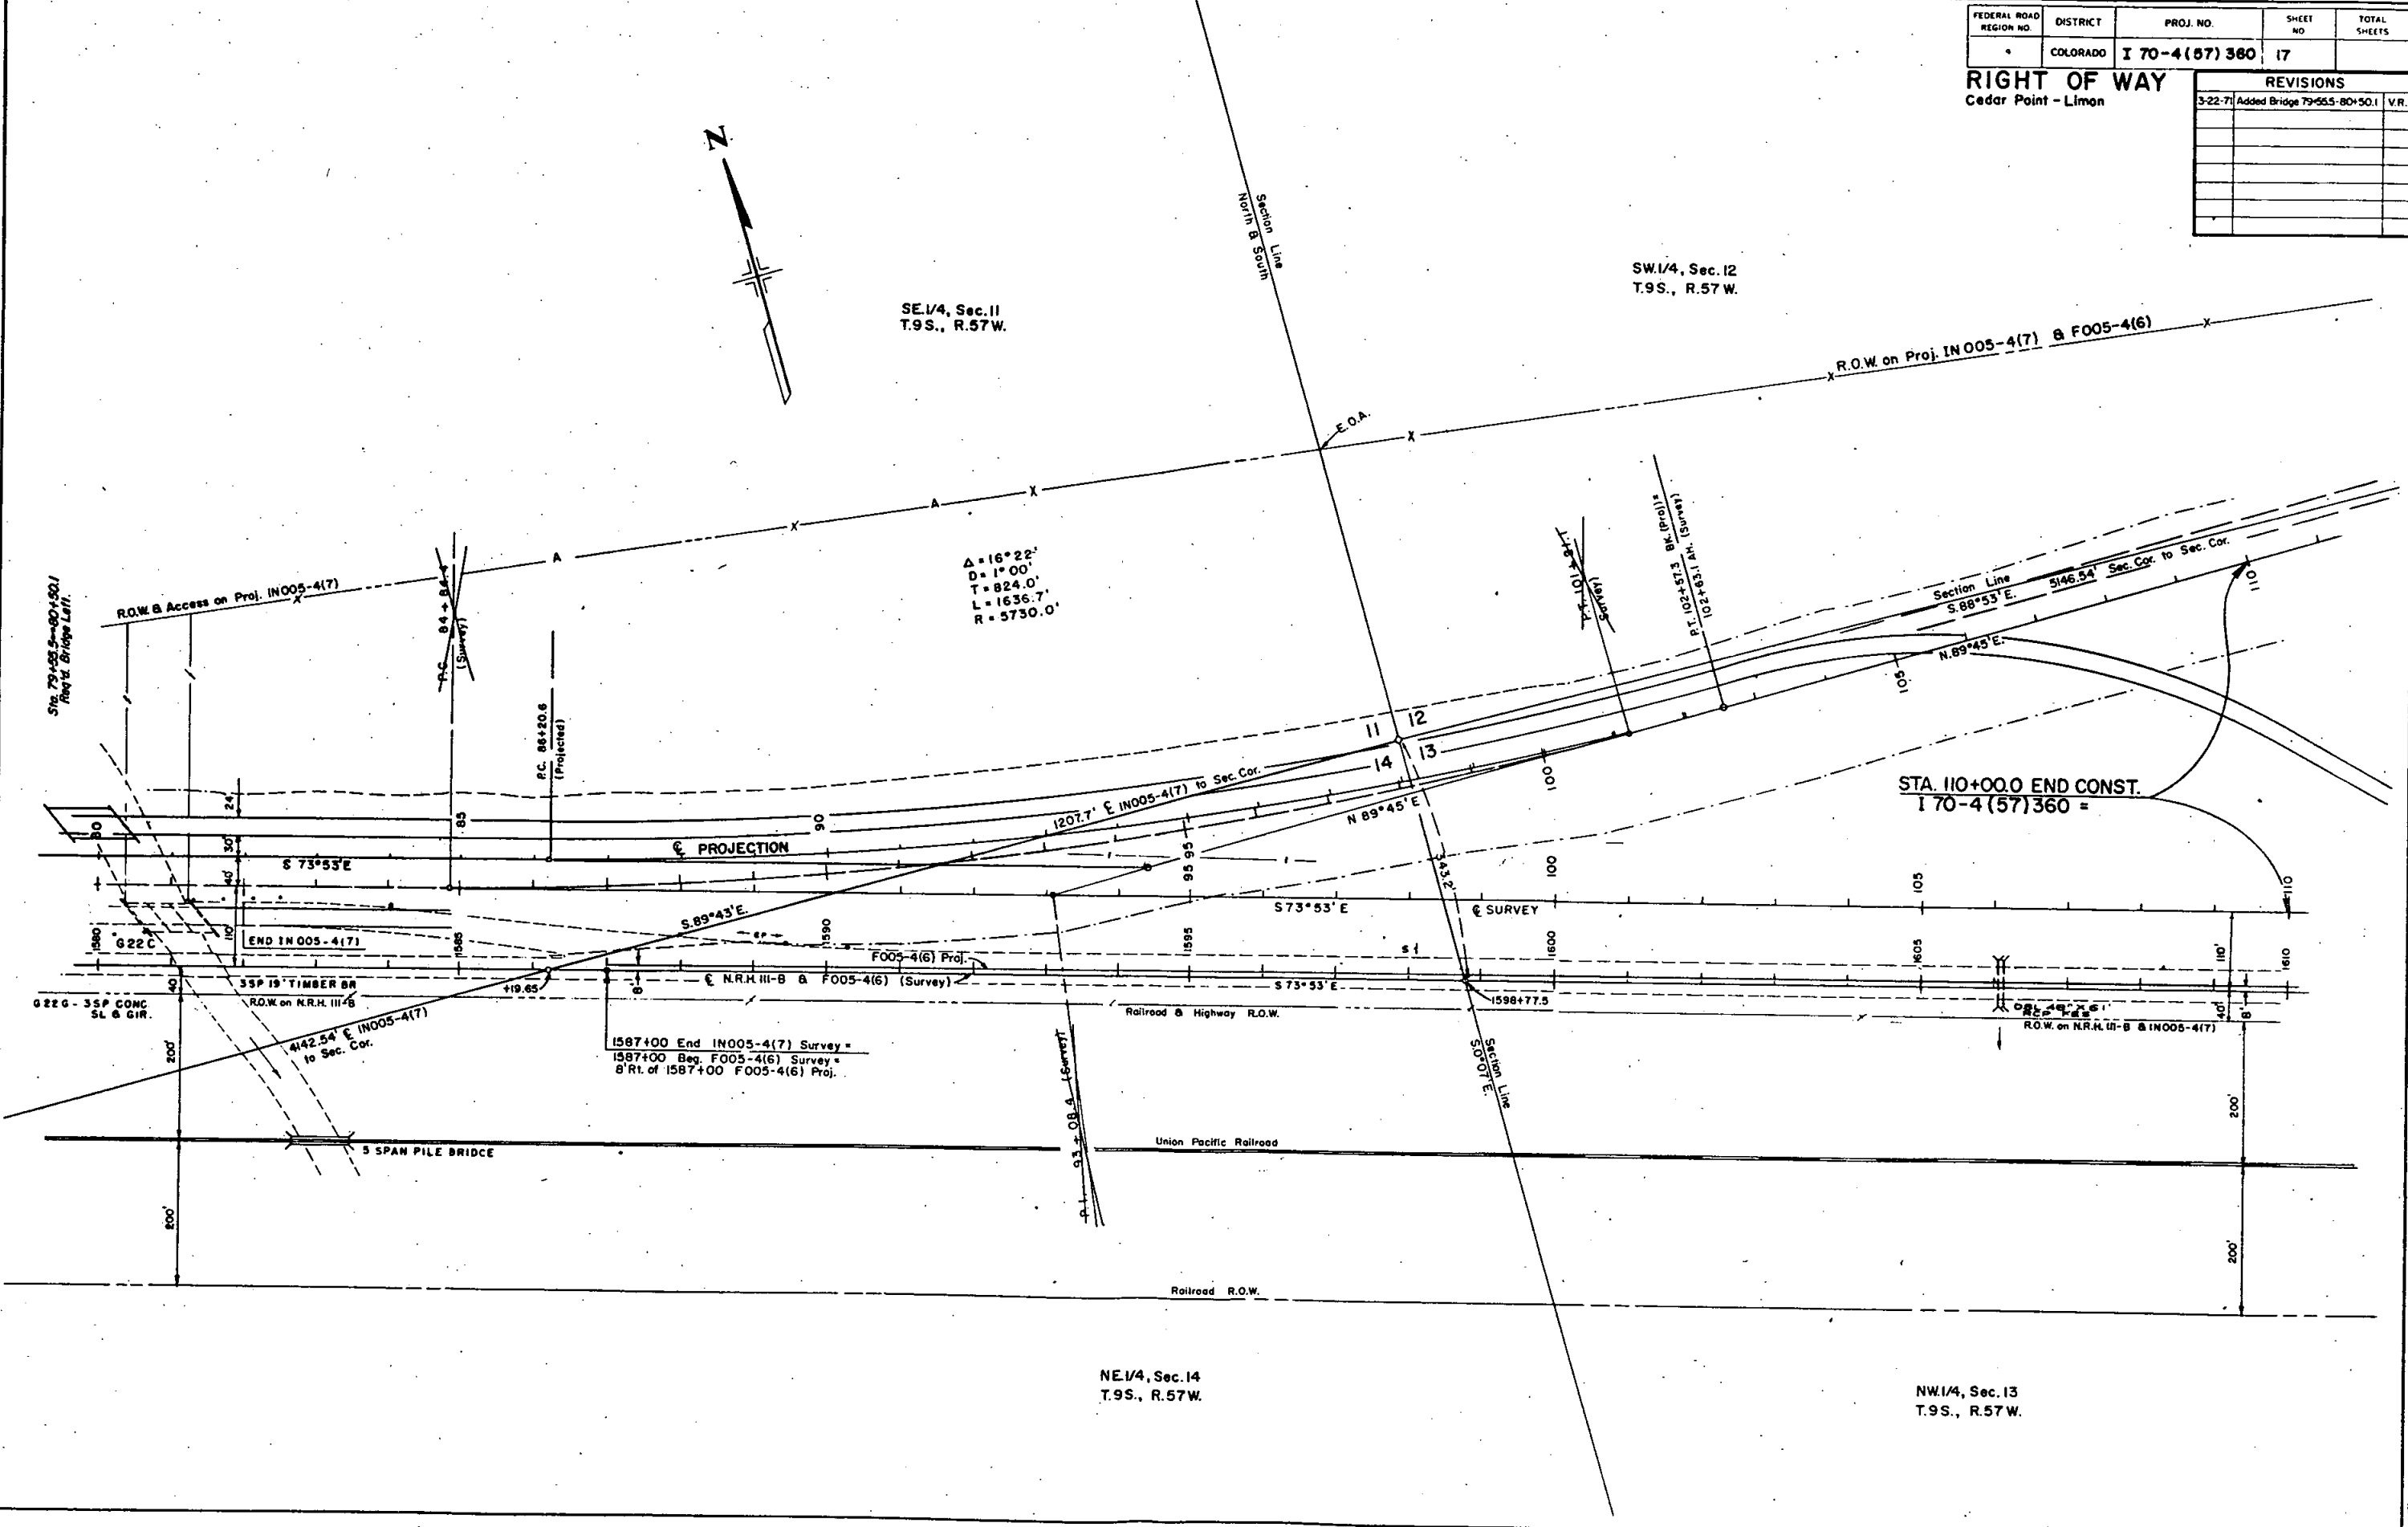

[illegible][illegible]


NW.1/4, Sec. 18
T.9S., R.56W.

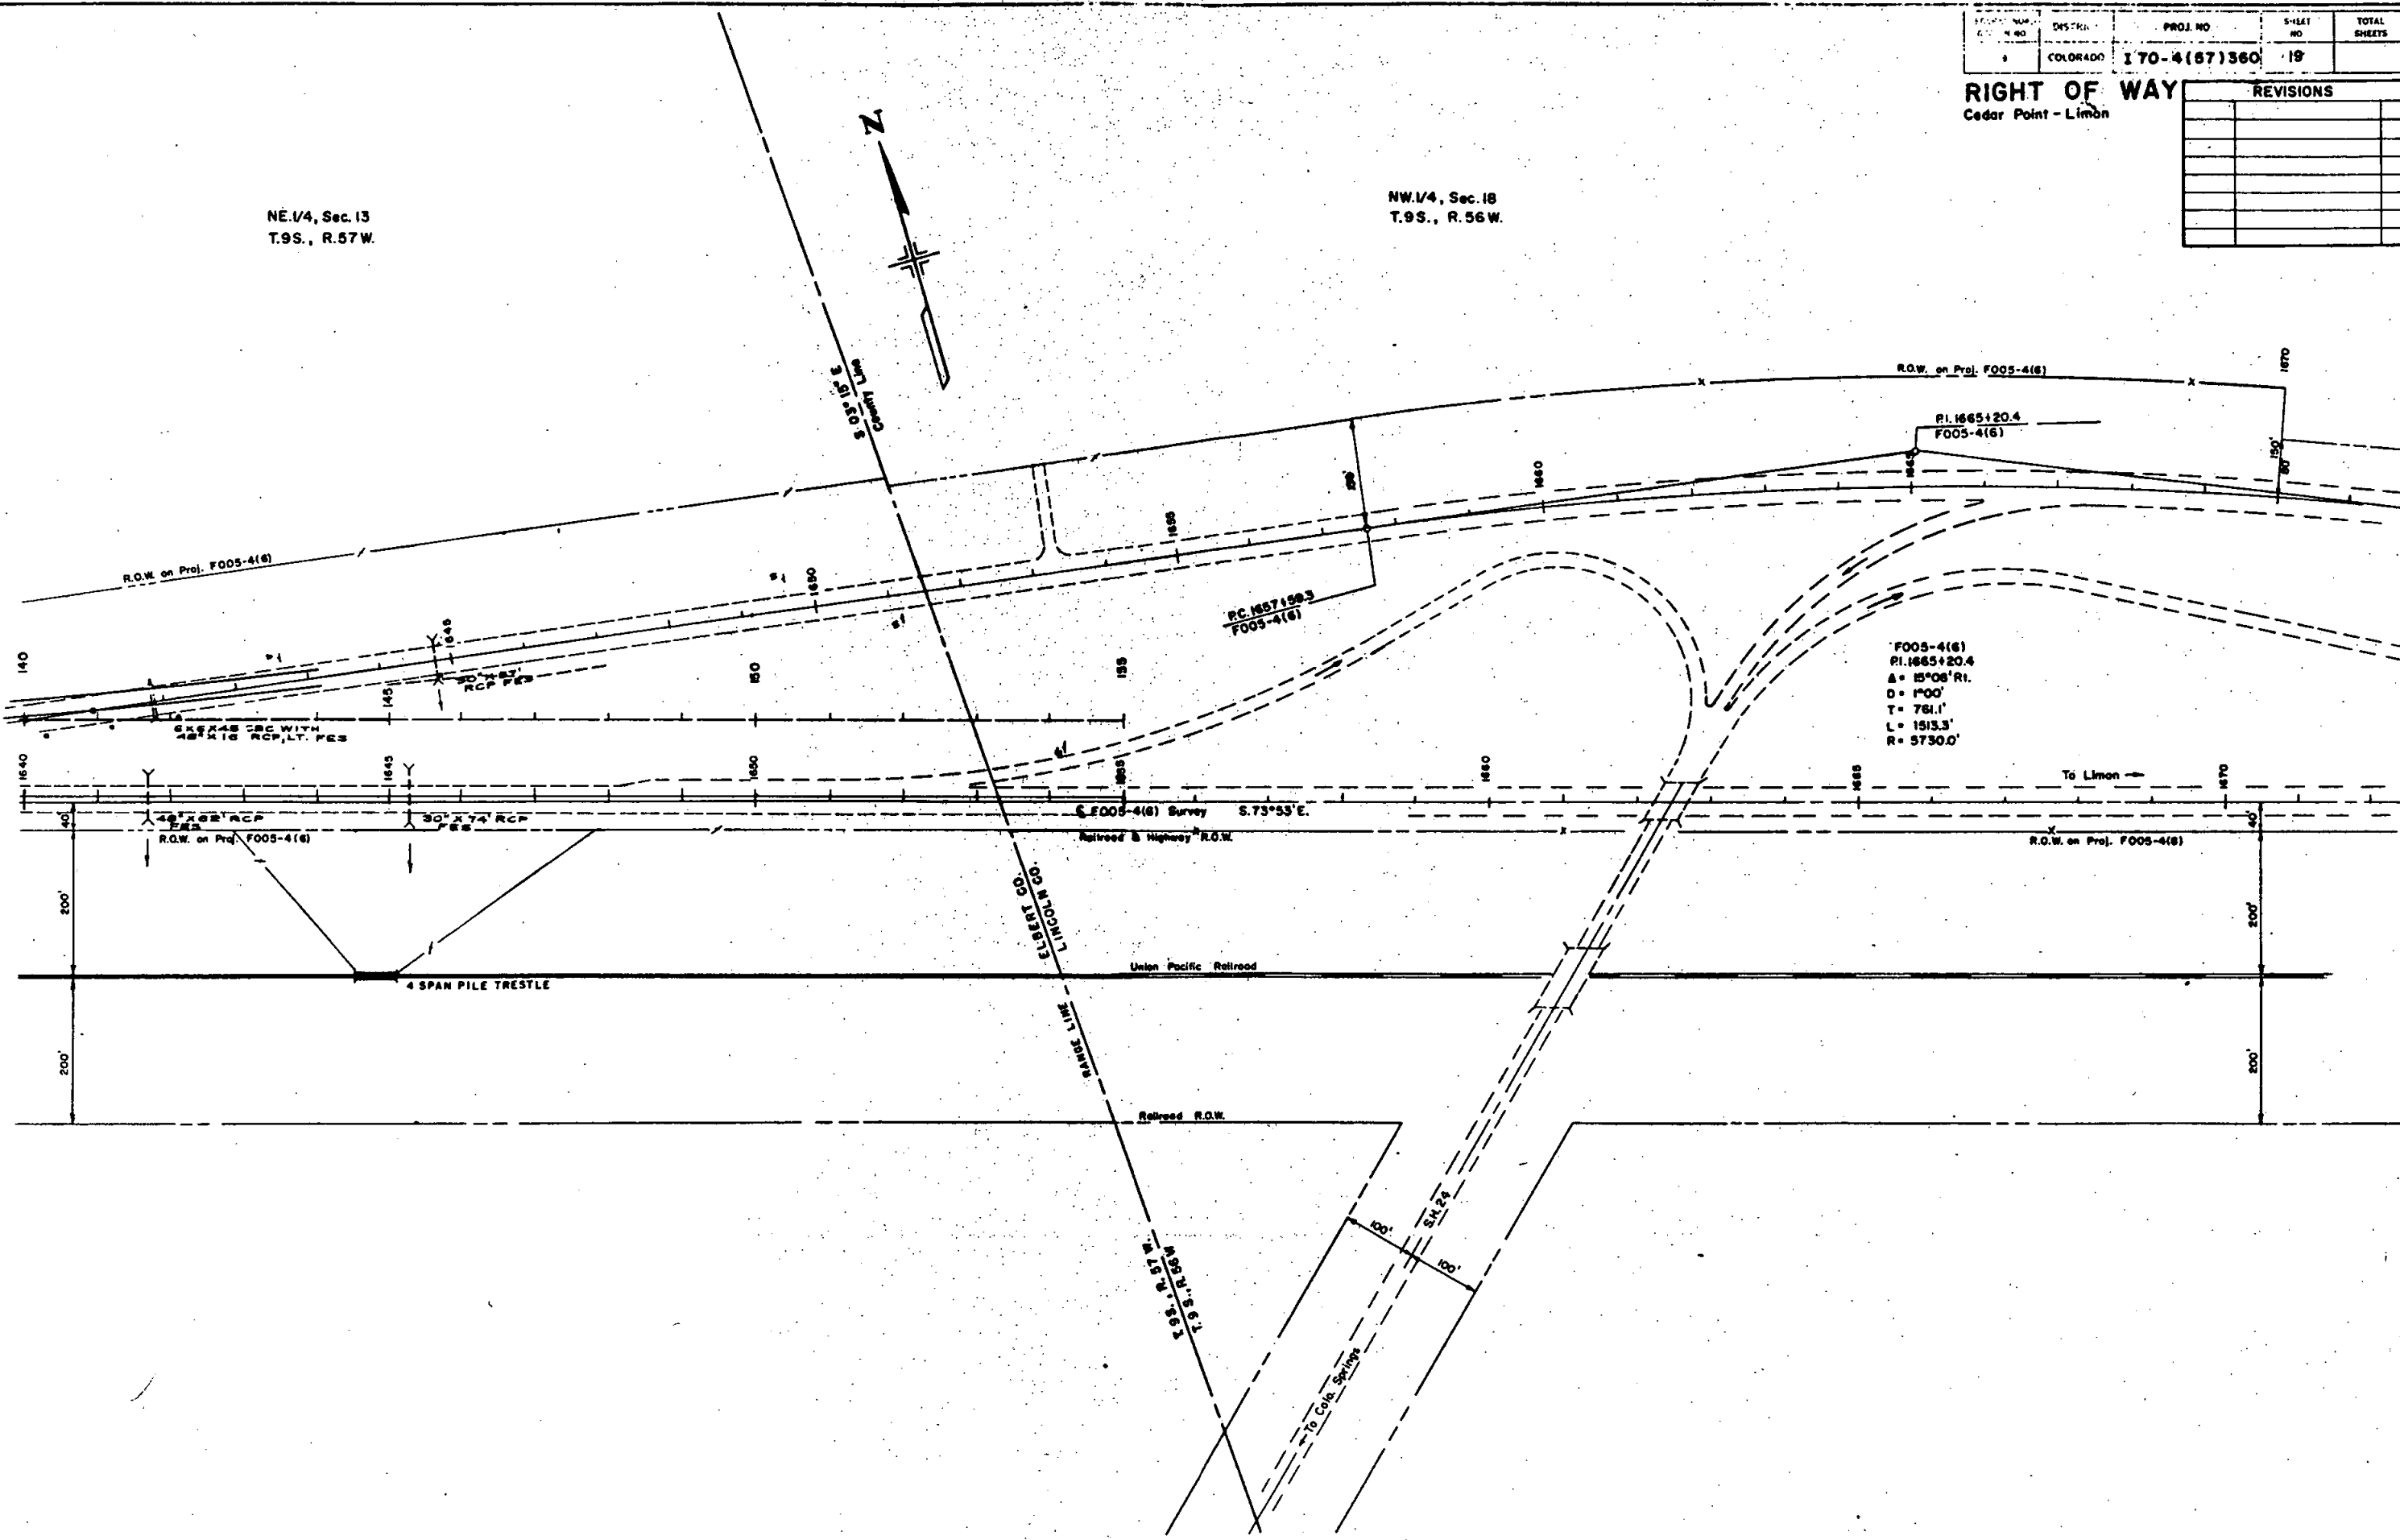

RIGHT OF WAY

Cedar Point - Limon

REVISIONS		
4-15-71	Added IO-A, Revised Rem. Pac. IO V.R.	

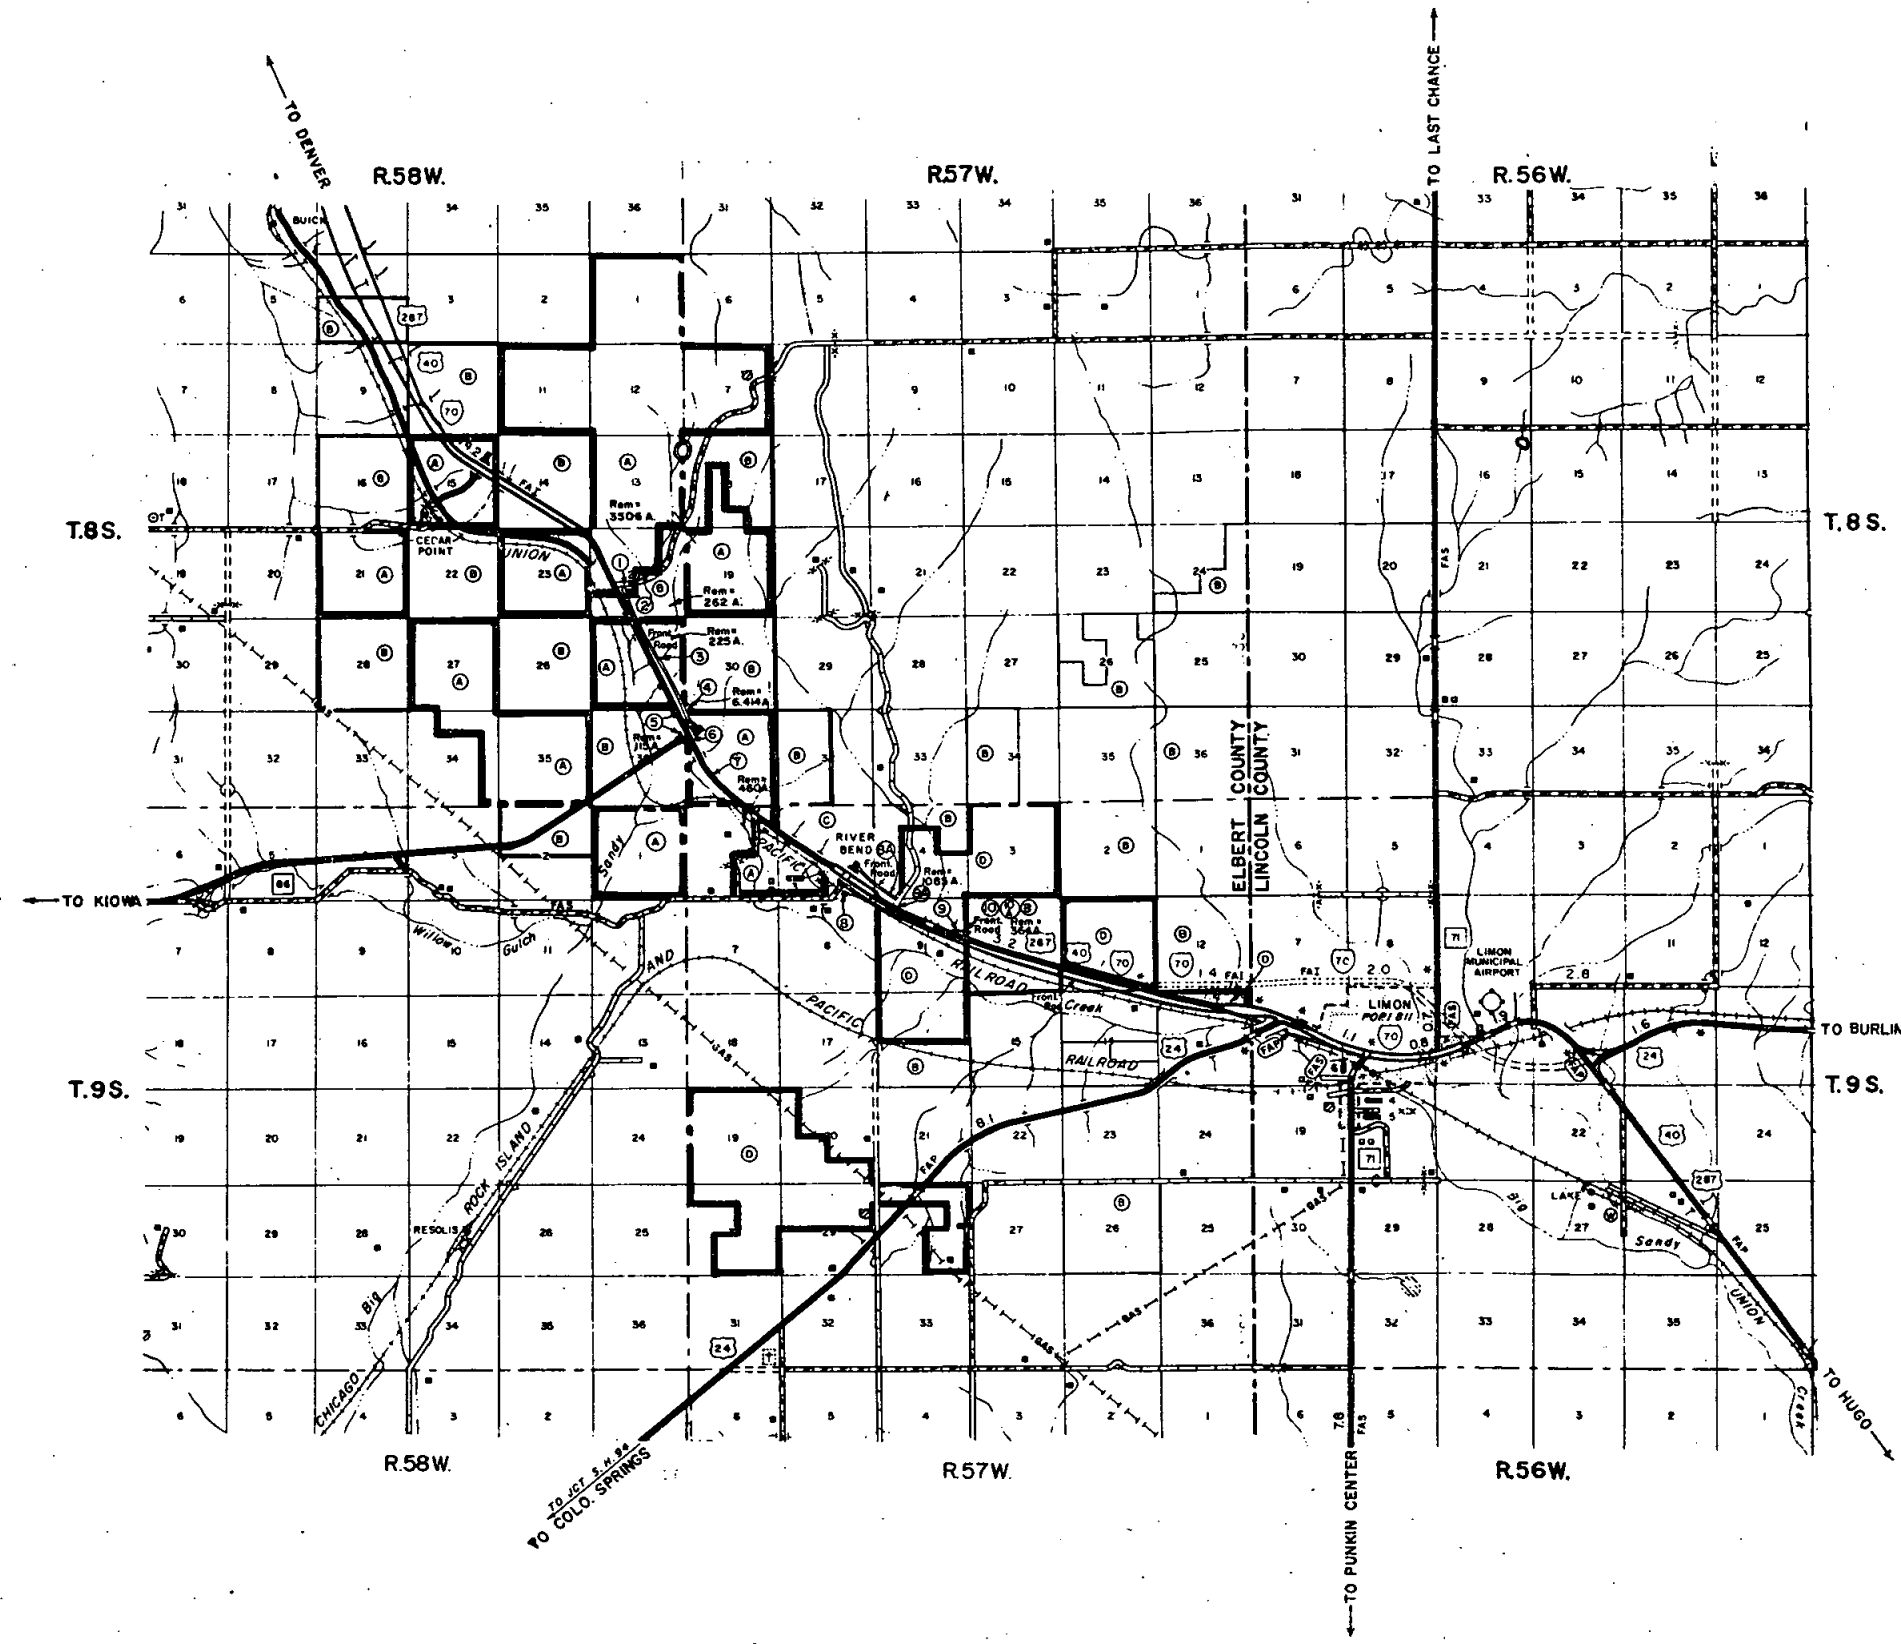

- (A) W.O. CULBERTSON & SONS, INC.** All of Sections 7, 19, 31 and SE 1/4 NW 1/4 and E 1/2 SW 1/4 and SW 1/4 SE 1/4 of Section 18 in T.8S., R.57W. and 148 acres, M/L in SW 1/4 of Section 5 and E 1/2 NE 1/4 and SE 1/4 of Section 6, T.9S., R.57W. All of Sections 1, 11, 12, 13, 15, 21, 23, 25, 27, 35 and NW 1/4 and NE 1/4 SW 1/4 and W 1/2 NE 1/4 in Section 24 and E 1/2 E 1/2 and NW 1/4 NE 1/4 and NE 1/4 NW 1/4 in Section 34, T.8S., R.58W. and all of Section 1 in T.9S., R.58W.
- (B) STATE OF COLORADO** All of Sections 30, 36 and W 1/2 W 1/2 and NE 1/4 NW 1/4 and NE 1/4 and N 1/2 SE 1/4 and SE 1/4 SE 1/4 of Section 18 and SE 1/4 and E 1/2 NE 1/4 and SW 1/4 of Section 24 and SE 1/4 and SW 1/4 and NE 1/4 and NW 1/4 NE 1/4 and NE 1/4 NW 1/4 and SW 1/4 SW 1/4 and NW 1/4 SW 1/4 of Section 26 and W 1/2 of Section 32 and W 1/2 of Section 34, T.8S., R.57W. All of Sections 2, 10, 12, 26 and W 1/2 W 1/2 and NE 1/4 NW 1/4 and N 1/2 NE 1/4 and SE 1/4 NE 1/4 of Section 4 and SW 1/4 and S 1/2 SE 1/4 of Section 14 and S 1/2 of Section 16 in T.9S., R.57W. All of Sections 10, 14, 16, 22, 26, 28, 36 and S 1/2 of Section 4 and SE 1/4 and E 1/2 NE 1/4 and S 1/2 SW 1/4 of Section 24 in T.8S., R.58W. and N 1/2 of Section 2 in T.9S., R.58W.
- (C) UNION PACIFIC RAILROAD LAND CO.** N 1/2 and SE 1/4 and SW 1/4, except 148 acres, M/L, of Section 5 in T.9S., R.57W.
- (D) UNION PACIFIC RAILROAD** N 1/2 and SE 1/4 and SW 1/4, except 148 acres, M/L, of Section 5 in T.9S., R.57W.
- (E) FLOYD E. & IRENE G. MOCK** All of Sections 3, 9, 19 and SE 1/4 and SW 1/4 NE 1/4 and SE 1/4 NW 1/4 and E 1/2 SW 1/4 of Section 4 and that part North of the railroad and highway in Sec. 11 & 13 and N 1/2 of Section 16 and S 1/2 SE 1/4 and SW 1/4 and W 1/2 NW 1/4 of Section 20 and SE 1/4 and E 1/2 NE 1/4 and NW 1/4 NE 1/4 and N 1/2 NW 1/4 of Section 28 and N 1/2 of Section 29 and E 1/2 and N 1/2 NW 1/4 and E 1/2 SW 1/4 of Section 30 in T.9S., R.57W.

PRELIMINARY OWNERSHIP MAP

FOR THAT PART OF
T.8&9S., R.57&58W. ELBERT COUNTY

FOR PROJECT 170-4(57)360

DATE: 10-30-70 SCALE: 1" = 1 mile

NOTE:
Recommended Minimum Right of Way For This Project
is 150' Each Side of Project Center Line.