

DEPARTMENT OF TRANSPORTATION STATE OF COLORADO

RIGHT OF WAY PLAN OF PROPOSED FEDERAL AID PROJECT NO. IM-IR(CX)025-3(107) PHASE I STATE HIGHWAY NO. 25 ADAMS COUNTY RIGHT OF WAY

FED. ROAD REGION	DIVISION	PROJECT NUMBER	SHEET NUMBER
VIII	COLO.	IM-IR(CX)025-3(107) PHASE I	1
REVISIONS			
2/28/92	CHG. LIMITS & INDEX		06
4/01/92	REV. PROJECT NUMBER		06

RIGHT OF WAY
I-25/US36/I270

INDEX OF SHEETS

- 1 TITLE SHEET
- 2 TABULATION OF PROPERTIES SHEET
- 3 CONTROL AND MONUMENTATION SHEETS
- 4-7 PLAN SHEETS

CONVENTIONAL SIGNS

County Line	-----
Township or Range Line	-----
Land Lines	Section Line 1/4 Section Line 1/16 Section Line
Property or Tract Line	-----
City Limits	-----
Railroad	-----
Existing Road	-----
New Road	-----
Control of Access	-----
Access denied by Deed	-----
Right of Way Line	-----
Protected by Freeway (Virgin Location)	-----
Top of Cuts	-----
Toe of Fills	-----
Barbed Wire Fence	-----
Chain Link Fence	-----
Woven Wire-Combination Fence	-----
Snow Fence	-----
Wood Fence	-----
Deer Fence	-----
Trees	Deciduous Coniferous
Tel. & Teleg. Lines	-----
Electric Lines	-----
Elec. Trans. Tower	-----
Buried Tel. Cable	-----
Buried Electric Cable	-----
Gas Main	-----
Oil Main	-----
Water Main	-----
Sanitary Sewers	-----
Storm Sewers	-----
Road Approaches	-----
Section Corner	Center of Section
Culverts & Drains	-----
Proposed Existing	-----
Proposed Existing (to be removed)	-----
Bridges	-----

BASIS OF BEARINGS


The north line of the NE1/4 of Sec. 3,
T.3S., R.68W., 6th P.M. being N.89°48'31"E.
The NE cor. of Sec. 3 is a 1.5" iron pin in a
range box. The N1/4 cor. of Sec. 3 is a Y
steel pin 0.4' below asphalt.

Subaccount: 90085
Dist. 6 ROW

SCALES OF ORIGINAL DRAWINGS

PLAN SHEETS 4,5,&6 1"=50'
PLAN SHEET 7 1"=100'

R.O.W. LENGTH OF PROJECT = 1,979.23 FT.

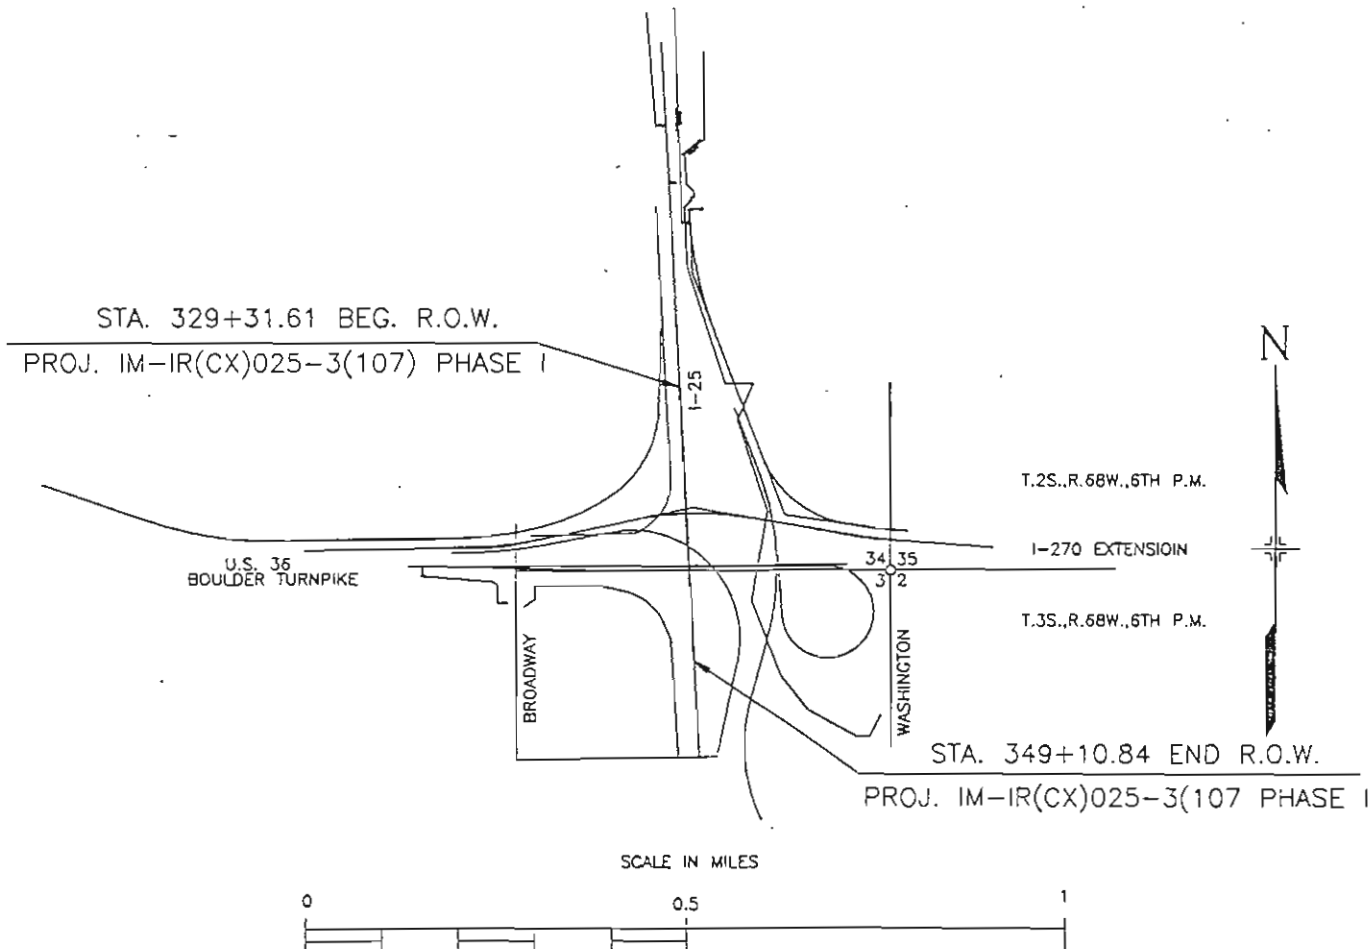

DEPARTMENT OF TRANSPORTATION FEDERAL HIGHWAY ADMINISTRATION
AUTHORIZED <i>const phase 6-28-92</i> DATE
<i>[Signature]</i> DIVISION ADMINISTRATOR

DISTRICT NO. 6

PRELIMINARY PLAN
SUBJECT TO CHANGES

01/15/93 09:46:14 D:\KIRBY\1270SH2 90085 REG.6ROW_JDS

RIGHT OF WAY TABULATION OF PROPERTIES IN ADAMS COUNTY, COLO. S.H.25

RIGHT OF WAY
125/US36/1270

FED. ROAD REGION	DIVISION	PROJ. NO.	SHEET NO.
VIII	COLO.	BJ-IR(CX)025-3(107) PHASE I	2
REVISIONS			
1/31/92	ADD TE101		08
2/28/92	ADD PAR. 108 & 107		08
4/01/92	REV. PROJECT NUMBER		08
5/26/92	ADD PAR. 108, REV. 105		08
7/17/92	REV. 108		08
9/23/92	DEL. 108, REV. 105 REV.		08
1/19/93	ADD PE-101 & TE-101A		08

PARCEL NO.	OWNER	ADDRESS	LOCATION T.3S., R.68W., 6TH P.M. LOTS 3,4,6,9,10 WATERVLEET NE 1/4 of SEC. 3.	AREA IN SQUARE FEET				PARCEL NO.	REMARKS	REV. 106		
				PARCEL	TO BE ACQUIRED	REMAINDER				7/17/92	DEL. 108, REV. 105	REV. 103
						LEFT	RIGHT			7/17/92	DEL. 108, REV. 105	REV. 103
										1/19/93	ADD PE-101 & TE-101A	08
									ESMTS. OF RECORD FOR 101'S			
101	Travelers Insurance Company of Illinois		Lots 9 and 10	17,770	17,770	-----	413,707	101	Bk. 2029, Pg. 786 (Irrigation Ditch Easement)			08
									Bk. 2029, Pg. 803 (Irrigation Easement)			
									Bk. 1885, Pg. 220 & Bk. 2058, Pg. 365 (Utility)			
									Bk. 1835, Pg. 434 (Water & Sanitation)			
									Bk. 2029, Pg. 824 (Reciprocal)			
PE101	Same		Lots 9 & 10	13,747	13,747	-----	-----	PE101	For const. and maint. of a sanitary sewer			
TE101	Same		Lot 10	611	611	-----	-----	TE101	For the purpose of construction			
TE101A	Same		Lot 10	12,529	12,529	-----	-----	TE101A	For the demolition of a warehouse			
102	The Brannan Sand & Gravel Co., a Colorado Corporation	7191 Washington (approx.)	Lot 4	206,136	206,136	-----	-----	102	EASEMENTS OF RECORD			
									Bk. 579, Pg. 178 (Sewage Disposal)			
103	Carl Gaccetta Sr., and Clara M. Gaccetta	7151 Washington Denver, CO., 80229	Lots 3 and 6	282,340	282,340	-----	-----	103				
104	John R. Saccomano and Betty Jean Saccomano, His Wife	7241 Washington Denver CO., 80229	SE1/4 of the SE1/4 Sec. 34, T.2S., R.68W., 6th P.M.	28,828	28,828	-----	-----	104				
105 Rev.2	Estate of Philomena Marie Saccomano, a/k/a Philomena M. Saccomano, a/k/a Millie Saccomano, a/k/a Filomena Saccomano, Deceased	7261 Washington Denver CO., 80229	Same	455,867	455,867	-----	-----	105 Rev.2				
106 Rev.	Leonard O.M. Larson		Same	147,794	147,438	475,269	-----	106 Rev.				
107	William J. Boyer	7295 Wash. St. Denver, 80229	Same	2,526	2,526	75,817	-----	107				
108	Deleted											

KEY PLAN

GENERAL NOTES

1. This Right of Way plan is not a complete boundary survey of all adjoining owners and is prepared for Highway Department purposes only.
2. The Survey Control Points shown and described hereon have been established with a higher degree of accuracy than R.O.W. Markers.
3. All R.O.W. Markers are set from survey control points.
4. All centerline and offset stationing is theoretical only and may not represent the centerline as constructed in the field. All stationing is approximate.
5. The Global Positioning System (G.P.S.) Control Network was processed with TrimNet software and horizontal precision for all baselines exceeded 1:240,000. RBF/GeoStar reprocessed the data in September 1991 and incorporated the data into the C.D.O.T. District 6 G.P.S. network. RBF/GeoStar found all but two very short baselines to be within the 10ppm specifications for Class "D" First Order standards.
6. Basis of bearing of the project is based on the Global Positioning System (G.P.S.) Control Network shown and described on Sheets 3A and 3B. Horizontal control traverses have been run and adjusted to the G.P.S. network through use of Cadastral Measurement Management System (C.M.M.).
7. Colorado Land Survey Monument Records were relied on to identify Section and quarter-section corners used in this survey. The interior quarter-section corners and sixteenth-section corners shown by this survey were found and located as described and are shown for informational purposes only.
8. NOTICE: According to Colorado law you must commence any legal action based upon any defect in this survey within three years after you first discover such defect. In no event, may any action based upon any defect in this survey be commenced more than ten years from the date of the certification shown hereon.

SURVEYOR CERTIFICATE (FIELD)

Control Survey and Monumentation was done under my supervision and checking.

NAME _____ P.L.S. NO. _____



DATE _____

SURVEYOR CERTIFICATE (OFFICE)

Control And Monumentation Plans were prepared under my supervision and checking.

NAME _____ P.L.S. NO. _____

DATE _____

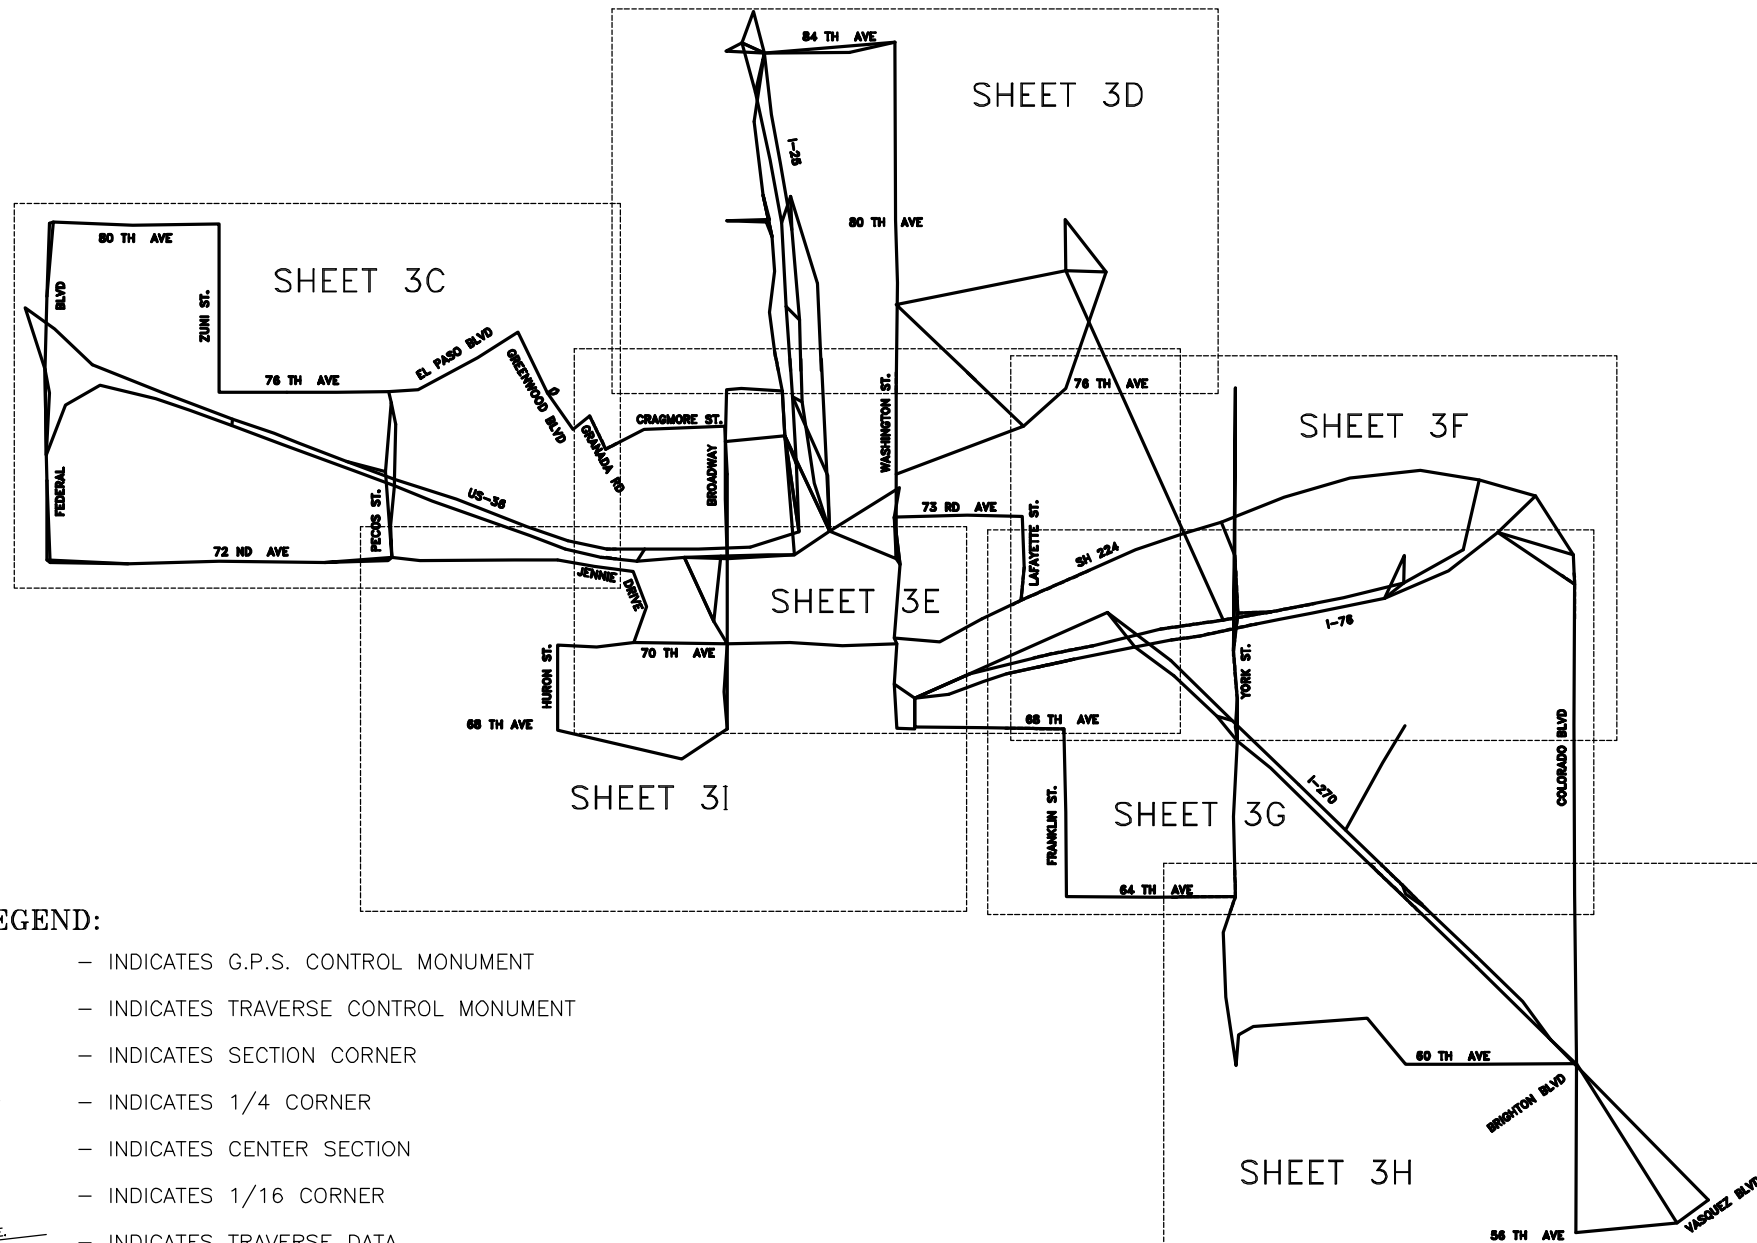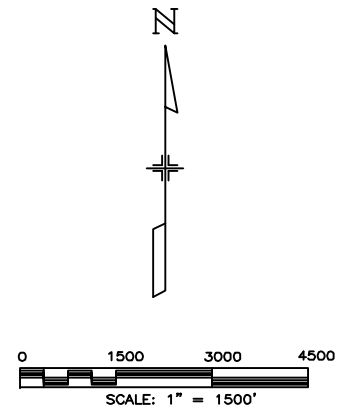

LEGEND:

- | | |
|---------------------------------|---------------------------------------|
| △ | — INDICATES G.P.S. CONTROL MONUMENT |
| ○ | — INDICATES TRAVERSE CONTROL MONUMENT |
| ⊕ | — INDICATES SECTION CORNER |
| ┐ | — INDICATES 1/4 CORNER |
| ⊙ | — INDICATES CENTER SECTION |
| ◉ | — INDICATES 1/16 CORNER |
| $\frac{26^{\circ}21'E}{9.889}$ | — INDICATES TRAVERSE DATA |
| $\frac{42^{\circ}02'E}{13.026}$ | — INDICATES DATA ALONG SECTION LINES |

ZYLSTRA-BAKER SURVEYING INC. 1510 W. TUFTS AVE., ENGLEWOOD CO. 80110 PHONE (303) 781-0700

SUBACCOUNT 90085 & 90087
DISTRICT 6

ZYLSTRA-BAKER SURVEYING INC., 1510 W. TUFTS AVE., ENGLEWOOD CO. 80110 PHONE (303) 781-0700


CONTROL AND MONUMENTATION SHEET
DEPARTMENT OF TRANSPORTATION – STATE OF COLORADO
SURVEY CONTROL DIAGRAM

IM-IR(CX)25-3(107) SH 270 EXT.
I-25/US 36/SH 270 INTERCHANGE
& IR(CX)270-6(026)
I-270 AT I-76
IN ADAMS COUNTY
SECTIONS 26, 27, 32, 33, 34, 35, 36, T2S, R68W
SECTIONS 1, 2, 3, 4, 12, T3S, R68W
SECTION 31, T2S, R67W
SECTIONS 6, 7, T3S, R67W

GENERAL NOTES

- This survey is not a complete boundary survey of all adjoining owners and is prepared for Colorado Department of Transportation purposes only.
- The Survey Control Points shown and described hereon have been established with a higher degree of accuracy than R.O.W. Markers.
- All R.O.W. Markers are set from survey control points.
- All centerline and offset stationing is theoretical only and may not represent the centerline as constructed in the field. All stationing is approximate.
- The Global Positioning System (G.P.S.) Control Network was processed with TrimNet software and horizontal precision for all baselines exceeded 1:240,000. RBF/GeoStar reprocessed the data in September 1991 and incorporated the data into the C.D.O.T. District 6 G.P.S. network. RBF/GeoStar found all but two very short baselines to be within the 10ppm specifications for Class "D" First Order standards.
- Basis of bearing of the project is based on the Global Positioning System (G.P.S.) Control Network shown and described on Sheets 3A and 3B. Horizontal control traverses have been run and adjusted to the G.P.S. network through use of Cadastral Measurement Management System software (C.M.M.).
- NOTICE: According to Colorado law you must commence any legal action based upon any defect in this survey within three years after you first discover such defect. In no event, may any action based upon any defect in this survey be commenced more than ten years from the date of the certification shown hereon.

KEY PLAN

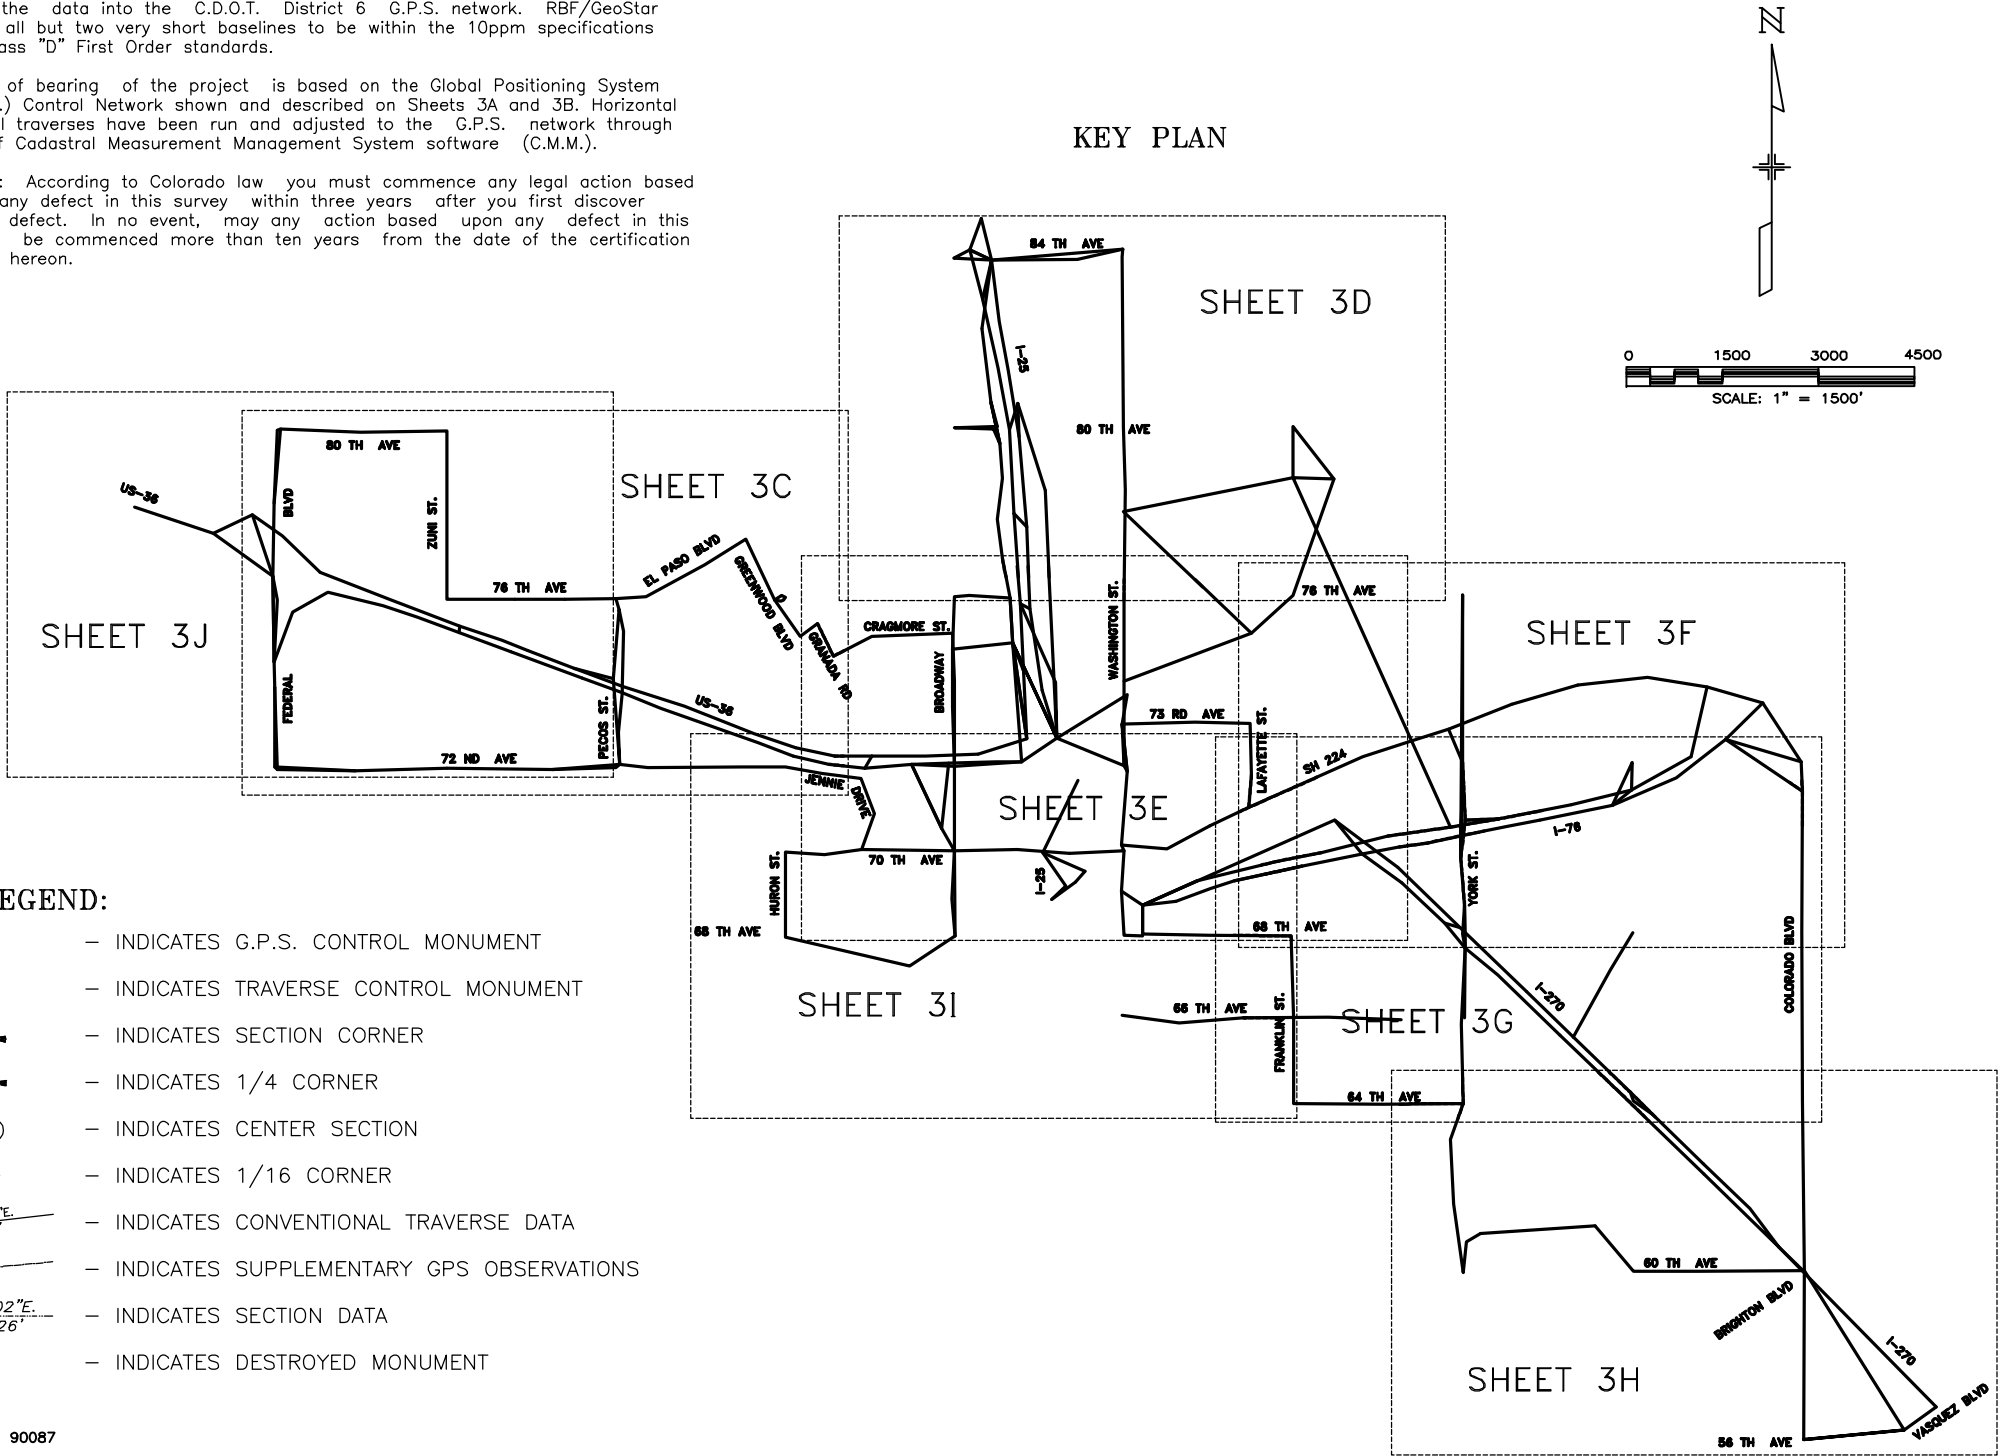

LEGEND:

- △ – INDICATES G.P.S. CONTROL MONUMENT
- – INDICATES TRAVERSE CONTROL MONUMENT
- ⊕ – INDICATES SECTION CORNER
- ┌ – INDICATES 1/4 CORNER
- ⊙ – INDICATES CENTER SECTION
- ⊙ – INDICATES 1/16 CORNER
- N 83°26'21"E
529.889' – INDICATES CONVENTIONAL TRAVERSE DATA
- — — — — INDICATES SUPPLEMENTARY GPS OBSERVATIONS
- N 89°42'02"E
2643.026' – INDICATES SECTION DATA
- *

- INDICATES DESTROYED MONUMENT

FED. ROAD REGION	DIVISION	PROJECT NUMBER	SHEET NUMBER
VIII	COLO.	IM-IR(CX)25-3(107) SH 270 EXT.	3A-1
REVISIONS			
R-1	4/21/92	SHEET 3H	ZBS
R-2	5/05/92	SHEETS 3D, 3E, 3F,	ZBS
R-3	7/10/92	SHEETS 3E, 3F, 3G, 3I	ZBS
R-4	1/3/94	SHEETS 3B, 3E, 3G, 3I, 3J	ZBS
R-5	1/20/95	TOTAL UPDATE (ALL SHEETS)	ZBS
R-6	3/03/95	SHEETS 3D, 3E	ZBS
R-7	8/23/96	SHEETS 3A-2, 3A-4	ZBS

ACCURACY OF VERTICAL CONTROL

ACCURACY OF BENCH MARK LEVELING IS 2ND ORDER, 2ND CLASS. THE ALLOWABLE ERROR FOR THIS IS THE SQUARE ROOT OF THE DISTANCE IN MILES TIMES 0.035 FOOT. THREE ESTABLISHED BENCH MARKS ON THE SAME MATHEMATICALLY RELATED DATUMS WERE USED TO VERIFY THAT THE STARTING MARK HAS NOT BEEN DISTURBED.

DESCRIPTION OF PRIMARY BENCH MARKS

DESIGNATION: W 264
STATE: COLORADO
COUNTY: ADAMS
NEAREST TOWN: DENVER
COUNTY: DENVER
LOCATION: 4.8 MILES NORTHWEST
CHARACTER OF MARK: DISK
ESTABLISHED BY: USC&GS
ELEVATION: 5234.563

DETAILED DESCRIPTION:
IN ADAMS COUNTY, 4.8 MILES NORTHWEST ALONG THE DENVER & SALT LAKE RAILWAY FROM THE STATION AT DENVER, DENVER COUNTY, AT THE EAST END OF THE FEDERAL BOULEVARD UNDERPASS, IN THE TOP OF NORTHEAST CORNER OF THE EAST CONCRETE ABUTMENT, 9.8 FEET NORTH OF THE CENTERLINE OF THE NORTH TRACK, AND LEVEL WITH THE TOP OF THE RAIL. A STANDARD DISK, STAMPED "W 264 1940".

DESIGNATION: Z 313
STATE: COLORADO
COUNTY: ADAMS
QUAD: 0391044
LOCATION: 4.8 MILES NORTHEAST OF DENVER
MARK TYPE: BM DISK
MONUMENT BY: NGS
YEAR: 1956
SPECIFIC SETTING: BRIDGE
MONUMENTATION CODE: B
STAMPING: Z 313 1956
ELEVATION: 5152.053

ORIGINAL DESCRIPTION:
4.85 MILES NORTHEAST ALONG THE UNION PACIFIC RAILROAD FROM THE UNION STATION AT DENVER, 136 FEET SOUTHWEST OF THE CENTER OF THE CROSSING OF THE CHICAGO, BURLINGTON AND QUINCY RAILROAD, 15.3 FEET SOUTHEAST OF THE SOUTHEAST RAIL OF THE CHICAGO, BURLINGTON AND QUINCY RAILROAD, 6.2 FEET NORTHWEST OF THE NORTHWEST RAIL OF THE NORTHWEST TRACK OF THE UNION PACIFIC RAILROAD, 1.7 FEET BELOW THE TOP OF THE RAILS, SET IN THE TOP OF THE NORTHWEST END OF THE NORTHEAST CONCRETE ABUTMENT OF BRIDGE 4-79, IN THE NORTHWEST 1/4 OF SECTION 7, TOWNSHIP 3 SOUTH, RANGE 67 WEST.

DESIGNATION: D 392
STATE: COLORADO
COUNTY: ADAMS
QUAD: 039104443
CITY OR TOWN OF: COMMERCE CITY
MARK TYPE: BM DISK
MONUMENT BY: NGS
YEAR: 1983
SPECIFIC SETTING: PIER
MONUMENTATION CODE: A
STAMPING: D 392 1983
LATITUDE: 394822N
LONGITUDE: 1045625W
ELEVATION: 5156.305

ORIGINAL DESCRIPTION:
IN COMMERCE CITY, AT THE JUNCTION OF INTERSTATE HIGHWAY 270 AND THE UNION PACIFIC RAILROAD, SET VERTICALLY IN THE NORTHWEST FACE OF THE MOST SOUTHEASTLY OF 3 PIERS OF THE NORTHWEST BOUND OVERPASS OVER THE TRACKS, AND 3.9 METERS (12.8 FT) SOUTHEAST OF THE NEAR RAIL. 1.2 METERS ABOVE THE GROUND.

SURVEYOR CERTIFICATE (FIELD AND OFFICE)

Control And Monumentation Plans were prepared under my supervision and checking.

NAME _____ P.L.S. NO. _____

DATE _____

CONTROL AND MONUMENTATION SHEET

ALL COORDINATES LISTED ARE IN U.S. SURVEY FEET, ON MODIFIED STATE PLANE COORDINATE SYSTEM

FED. ROAD REGION	DIVISION	PROJECT NUMBER	SHEET NUMBER
VIII	COLO.	IM-IR(CX)25-3(107) SH 270 EXT.	3A-2
REVISIONS			
R-5	1/20/95	TOTAL UPDATE (ALL SHEETS)	ZBS
R-6	3/06/95	SHEETS 3D, 3E	ZBS
R-7	8/23/96	SHEETS 3A-2, 3A-4	ZBS

TABULATION OF G.P.S. POINTS

POINT	NORTHING	EASTING	DESCRIPTION OF MONUMENTS
16 / 1.060040	1719521.303	3157558.929	SET CDOT TYPE 2 MONUMENT STAMPED "GPS 1.060040 LS 11434"
17 / 1.064032	1721927.601	3155240.400	SET CDOT TYPE 2 MONUMENT STAMPED "GPS 1.064032 LS 11434"
18 / 1.068023	1724175.806	3152667.961	SET CDOT TYPE 2 MONUMENT STAMPED "GPS 1.068023 LS 11434"
19 / 1.074035	1728248.100	3156440.798	SET CDOT TYPE 2 MONUMENT STAMPED "GPS 1.074035 LS 11434"
20 / 1.073023	1727406.219	3151811.667	SET CDOT TYPE 2 MONUMENT STAMPED "GPS 1.073023 LS 11434"
21 / 1.070023	1726191.182	3153191.410	SET CDOT TYPE 2 MONUMENT STAMPED "GPS 1.070023 LS 11434"
22 / 1.070022	1725751.463	3151635.824	SET CDOT TYPE 2 MONUMENT STAMPED "7612 1.070022 LS 11434"
23 / 1.070020	1726179.165	3150633.240	SET CDOT TYPE 2 MONUMENT (DESTROYED)
24 / 1.071010	1726369.668	3149290.854	SET CDOT TYPE 2 MONUMENT STAMPED "GPS 1.071010 LS 11434"
25 / 1.070007	1725721.276	3148021.261	FOUND CDOT 1 1/2" ALUMINUM CAP STAMPED "419"
26 / 1.069007	1724844.712	3147634.205	SET CDOT TYPE 2A MONUMENT STAMPED "GPS 1.069007 LS 11434"
27 / 1.072004	1727452.230	3146303.266	FOUND CDOT 3 1/4" ALUMINUM CAP STAMPED "442" (DESTROYED)
28 / 1.075002	1728941.887	3145608.587	SET CDOT TYPE 2 MONUMENT STAMPED "GPS 1.075002 LS 11434"
29 / 1.076003	1730045.189	3145986.665	SET CDOT TYPE 2 MONUMENT STAMPED "GPS 1.076003 LS 11434"
30 / 1.080007	1732303.117	3147336.883	FOUND 1 1/2" DIAMETER AXLE IN RANGE BOX, N.W. COR. SEC.35,T2S,R68W
31 / 1.080003	1732156.762	3145714.073	SET CDOT TYPE 2 MONUMENT STAMPED "GPS 1.080003 LS 11434"
32 / 1.084003	1734902.183	3145284.851	SET 3 1/4" ALUM. DISC IN CONC. WALK AT BRIDGE ABUT. STAMPED "GPS 1.084003 PLS 11434"
33 / 1.084007	1735073.997	3147323.560	SET CDOT TYPE 2 MONUMENT STAMPED "GPS 1.084007 LS 11434"
34 / 4.070000	1726045.926	3144500.369	SET CDOT TYPE 2 MONUMENT STAMPED "GPS 4.070000 LS 11434"
35 / 4.072005	1727045.862	3142747.394	SET 3 1/4" ALUMINUM DISC ON EXISTING REBAR (DESTROYED)
36 / 4.074017	1727950.024	3140488.449	FOUND CDOT 3 1/4" ALUMINUM CAP STAMPED "479"
37 / 4.076025	1729194.451	3136990.288	SET CDOT TYPE 2 MONUMENT STAMPED "GPS 4.076025 LS 11434"
38 / 4.074030	1728636.519	3134095.026	SET CDOT TYPE 2 MONUMENT STAMPED "GPS 4.074030 LS 11434"
39 / 4.079030	1730603.495	3134222.631	SET CDOT TYPE 2 MONUMENT STAMPED "GPS 4.079030 LS 11434"
40 / 4.072008	1727039.827	3139481.307	SET CDOT TYPE 1 MONUMENT STAMPED "GPS 4.072008 LS 11434"
41 / 4.076008	1729459.045	3139471.961	SET CDOT TYPE 1 MONUMENT STAMPED "GPS 4.076008 LS 11434"
42 / 1.073004	1728132.055	3147393.589	SET CDOT TYPE 1 MONUMENT STAMPED "GPS 1.073004 LS 11434"
43 / 1.071005	1726789.937	3146626.239	SET 3 1/4" ALUM. DISC IN HEADWALL STAMPED "1.071005 PLS 11434"
44 / 1.070003	1725665.904	3146079.015	SET 3 1/4" CDOT ALUM. DISK IN BRIDGE STRUCT. STAMPED "LS 11434"
45 / 1.068003	1724939.215	3146215.504	SET 3 1/4" ALUM. DISC IN WEIR WALL STAMPED "1.068003 PLS 11434"
46 / 1.072000	1726977.702	3144993.765	SET CDOT TYPE 2 MONUMENT STAMPED "1.072000 LS 11434 PT 46"
47 / 1.072002	1727033.668	3145680.044	SET CDOT TYPE 2 MONUMENT STAMPED "1.072002 LS 11434 PT 47"
48 / 1.073005	1727679.684	3146450.644	SET CDOT TYPE 2 MONUMENT STAMPED "1.073005 LS 11434 PT 48"
49 / 1.072006	1727366.393	3146888.742	SET CDOT TYPE 2 MONUMENT STAMPED "1.072006 LS 11434 PT 49"
50 / 1.074003	1728855.621	3145912.464	SET CDOT TYPE 2 MONUMENT STAMPED "1.074003 LS 11434 PT 50"
51 / 1.076003	1730019.501	3145874.207	SET CDOT TYPE 2 MONUMENT STAMPED "1.076003 LS 11434 PT 51"
52 / 1.078003	1730714.985	3145854.490	SET CDOT TYPE 2 MONUMENT STAMPED "1.078003 LS 11434 PT 52"
53 / 1.072006	1727043.120	3146654.270	SET CDOT 3 1/4" BRASS DISC IN CONCRETE STAMPED "1.072006 LS 11434 PT 53"
54 / 1.071005	1726887.992	3146358.612	SET CDOT TYPE 2 MONUMENT STAMPED "1.071005 LS 11434 PT 54"
55 / 1.070004	1725769.803	3146425.236	SET CDOT TYPE 2 MONUMENT STAMPED "1.070004 LS 11434 PT 55"
56 / 4.072000	1727054.766	3144612.819	SET CDOT TYPE 2 MONUMENT STAMPED 4.072000 LS 11434 PT 56"
60 / 4.077032	1730641.349	3133149.058	SET CDOT TYPE 1 MONUMENT STAMPED "4.077032 PLS 11434"
61 / 4.078034	1731059.047	3131921.565	SET CDOT TYPE 1 MONUMENT STAMPED "4.078034"
70 / 1.071018	1726267.674	3150575.239	SET CDOT TYPE 2 MONUMENT STAMPED "GPS 70"
71 / 1.070015	1725612.577	3149672.787	SET CDOT TYPE 2 MONUMENT STAMPED "GPS 71"
86 / 1.067007	1723127.679	3147321.662	SET CDOT TYPE 1 MONUMENT (DESTROYED)
87 / 1.066010	1723006.335	3148203.311	SET CDOT TYPE 1 MONUMENT STAMPED "GPS 1.066010 LS 11434"
88 / 1.067014	1723091.356	3149207.728	SET CDOT TYPE 1 MONUMENT STAMPED "GPS 1.067014 LS 11434"
89 / 1.067018	1723099.131	3150531.776	SET CDOT TYPE 1 MONUMENT STAMPED "GPS 1.067018 LS 11434"
90 / 1.066021	1723055.554	3151671.699	SET CDOT TYPE 1 MONUMENT STAMPED "GPS 1.066021 LS 11434"
91 / 1.067024	1723087.999	3152660.525	SET CDOT TYPE 1 MONUMENT STAMPED "GPS 1.067024 LS 11434"
95 / 1.056048	1717017.492	3160013.930	FOUND 3 1/4" ALUMINUM DISK IN ACCESS COVER STAMPED "1.056048"
796	1722954.955	3145946.814	SET SCRIBED CROSS IN CONCRETE MARKED "796"
939	1724432.060	3145508.297	SET 1 1/2" ALUMINUM CAP ON #5 REBAR STAMPED "939 LS 11434"

TABULATION OF SECTION CORNERS

POINT	NORTHING	EASTING	DESCRIPTION OF MONUMENTS
30 / 1.080007	1732303.117	3147336.883	FOUND 1 1/2" DIAMETER AXLE IN RANGE BOX, N.W. COR. SEC.35,T2S,R68W
101	1724398.758	3152631.642	FOUND 3 1/4" ALUMINUM CAP IN RANGE BOX, E 1/4 COR. SEC.2,T3S,R68W
102	1721755.970	3152634.774	FOUND 3 1/4" ALUMINUM CAP IN RANGE BOX, S.W. COR. SEC.2,T3S,R68W
103	1719118.850	3152641.337	FOUND 3 1/4" ALUMINUM CAP IN MONUMENT BOX, W 1/4 COR. SEC.12,T3S,R68W
104	1719136.315	3155288.015	FOUND BRASS CAP IN MONUMENT BOX, CTR 1/4 COR. SEC.12,T3S,R68W
105	1721795.941	3157924.714	FOUND 3 1/4" ALUMINUM CAP IN MONUMENT BOX, N.E. COR. SEC.12,T3S,R68W
106	1724436.903	3157914.925	FOUND 3 1/4" ALUMINUM CAP IN MONUMENT BOX, E 1/4 COR. SEC.1,T3S,R68W
107	1727078.383	3157903.828	FOUND 3 1/4" ALUMINUM CAP IN MONUMENT BOX, N.E. COR. SEC.1,T3S,R68W
108	1719152.845	3157935.751	FOUND 3 1/4" ALUMINUM CAP IN MONUMENT BOX, E 1/4 COR. SEC.12,T3S,R68W
109	1727072.333	3155267.795	FOUND 3 1/4" ALUMINUM CAP IN CONCRETE "1989 LS 23519, N 1/4 COR. SEC.1,T3S,R68W
110	1729688.540	3152628.871	FOUND 3 1/4" ALUM. CAP "RW BAYER PLS 6973", E 1/4 COR. SEC.35,T2S,R68W
111	1721749.948	3149994.825	FOUND 1" DIAMETER AXLE IN RANGE BOX, S 1/4 COR. SEC.2,T3S,R68W
112	1723068.877	3149993.315	FOUND #9 REBAR IN RANGE BOX, CS 1/16 COR. SEC.2,T3S,R68W
113	1724382.742	3148671.855	FOUND #8 REBAR IN RANGE BOX, CW 1/16 COR. SEC.2,T3S,R68W
114	1716509.893	3157946.522	FOUND CROSS MARKED ON STONE IN MONUMENT BOX, S.E. COR. SEC.12,T3S,R68W
115	1724417.813	3155278.738	FOUND 3 1/4" ALUMINUM CAP IN RANGE BOX, CTR 1/4 COR. SEC.1,T3S,R68W
116	1725717.190	3152629.471	SET CDOT TYPE 3A MONUMENT "LS 11434", N 1/16 COR. S2/S1, T3S, R68W
119	1729672.793	3149984.721	FOUND 3 1/4" ALUMINUM CAP ON 2 1/2" PIPE, CTR 1/4 COR. SEC.35,T2S,R68W
120	1732308.948	3149979.260	SET CDOT TYPE 3A MONUMENT "LS 11434", N 1/4 COR. SEC.35,T2S,R68W
121	1730982.931	3147341.393	FOUND 3 1/4" ALUMINUM CAP IN RANGE BOX, N 1/16 COR. S34/S35,T2S,R68W
122	1728344.279	3147346.203	FOUND 3 1/4" ALUMINUM CAP IN RANGE BOX, S 1/16 COR. S34/S35,T2S,R68W
123	1727047.137	3149986.116	FOUND 1" IRON PIPE FLUSH WITH GROUND LEVEL, N 1/4 COR. SEC.2,T3S,R68W
125	1725670.691	3142063.200	FOUND 2" STEEL CAP IN RANGE BOX, N 1/16 COR. S4/S3,T3S,R68W
126	1724349.896	3142066.031	FOUND 3 1/4" ALUMINUM CAP ON A REBAR 1" ABOVE GROUND, W 1/4 COR. SEC.3,T3S,R68W
127	1723060.643	3147351.204	FOUND 3 1/4" ALUMINUM CAP IN RANGE BOX, S 1/16 COR. S3/S2,T3S,R68W
128	1723077.130	3152633.211	FOUND #3 REBAR 1" BELOW ASPHALT, S 1/16 COR. S2/S1,T3S,R68W
129	1723062.709	3148011.703	FOUND #8 REBAR IN RANGE BOX, C-W-SW 1/64 COR. SEC. 2,T3S,R68W
130	1723064.836	3148672.262	FOUND #8 REBAR IN RANGE BOX, SW 1/16 COR. SEC.2,T3S,R68W
131	1724387.836	3149991.929	FOUND 3 1/4" ALUMINUM CAP IN RANGE BOX "1992 PLS 11434", C 1/4 SEC.2,T3S,R68W
151	1727003.483	3142064.287	FOUND 3 1/4" ALUMINUM CAP IN RANGE BOX "1989 PLS 14157", N.W. COR. SEC.3,T3S,R68W
152	1726995.095	3139423.376	FOUND 3 1/4" ALUMINUM CAP IN RANGE BOX, S 1/4 COR. SEC.33,T2S,R68W
153	1726980.391	3136785.574	FOUND 1" DIAMETER AXLE IN RANGE BOX, S.W. COR. SEC.33,T2S,R68W
154	1726963.613	3134148.273	FOUND 3 1/4" ALUMINUM CAP ON 2 1/2" PIPE IN RANGE BOX, S 1/4 COR. SEC.32,T2S,R68W
155	1729607.224	3134144.000	FOUND 3 1/4" ALUMINUM CAP ON 2 1/2" PIPE IN RANGE BOX, CTR 1/4 COR. SEC.32,T2S,R68W
156	1732248.111	3134139.586	FOUND 3 1/4" ALUMINUM CAP IN RANGE BOX, N 1/4 COR. SEC.32,T2S,R68W
157	1732243.351	3136785.713	FOUND 2 1/2" CAP ON 2" PIPE IN RANGE BOX, N.E. COR. SEC.32,T2S,R68W
158	1729615.517	3136785.330	SET CDOT TYPE 3A MONUMENT "LS 11434", E 1/4 COR. SEC.32,T2S,R68W
159	1729623.932	3139426.752	SET CDOT TYPE 3A MONUMENT "LS 11434", CTR 1/4 COR. SEC.33,T2S,R68W
160	1729644.889	3142072.111	FOUND 1 1/4" IRON PIPE, E 1/4 COR. SEC.33,T2S,R68W
161	1721793.593	3155289.739	FOUND 3 1/4" ALUMINUM CAP IN RANGE BOX, WITNESS CAP N 1/4 COR. SEC.12,T3S,R68W
162	1721773.598	3155289.817	NOT SET, N 1/4 COR. SEC.12,T3S,R68W, PER PLS#12111 10/6/1973 AND PLS#17488 8/1991
163	1721775.955	3155279.744	NOT SET, N 1/4 COR. SEC.12,T3S,R68W, PER PLS#7104 12/22/1976
171	1734938.597	3144689.654	FOUND CITY OF THORNTON 3 1/4" ALUMINUM CAP IN RANGE BOX, CTR 1/4 COR. SEC.27,T2S,R68W
172	1732291.944	3144703.322	FOUND 3 1/4" ALUMINUM CAP IN RANGE BOX, N 1/4 COR. SEC.34,T2S,R68W
173	1729653.970	3144702.706	FOUND 3 1/4" ALUMINUM CAP IN RANGE BOX, CTR 1/4 COR. SEC.34,T2S,R68W
176	1729662.498	3147344.980	FOUND 1 1/2" AXLE IN RANGE BOX, E 1/4 COR. SEC.34,T2S,R68W
409	1724363.760	3144708.980	FOUND 3 1/4" ALUMINUM CAP IN RANGE BOX, CTR 1/4 COR. SEC.3,T3S,R68W
410	1725690.267	3144707.887	FOUND 2" DIAMETER IRON ROD IN RANGE BOX, CN 1/16 COR. SEC.3,T3S,R68W
412	1727017.384	3144706.858	FOUND 3 1/4" ALUMINUM CAP IN RANGE BOX, S 1/4 COR. SEC.34,T2S,R68W
413	1727025.908	3147347.499	FOUND 2" DIAMETER IRON ROD IN RANGE BOX, S.E. COR. SEC.34,T2S,R68W
414	1725693.527	3147349.789	FOUND 3 1/4" ALUMINUM CAP IN RANGE BOX, N 1/16 COR. S3/S2,T3S,R68W
415	1724377.572	3147351.970	SET CDOT TYPE 3A MONUMENT "LS 11434", E 1/4 COR. SEC.3,T3S,R68W
424	1727069.020	3152627.592	FOUND CDOT 3 1/4" ALUM. CAP IN MONUMENT BOX "1989 LS 22571", S.W. COR. SEC.36,T2S,R68W
448	1728336.038	3144704.970	FOUND 3 1/4" ALUMINUM CAP ON 2 1/2" PIPE IN RANGE BOX, CS 1/16 COR. SEC.34,T2S,R68W
454	1734952.395	3147319.592	FOUND 3 1/4" BRASS CAP IN RANGE BOX, E 1/4 COR. SEC.27,T2S,R68W

R-7

CONTROL AND MONUMENTATION SHEET

ALL COORDINATES LISTED ARE IN U.S. SURVEY FEET, ON MODIFIED STATE PLANE COORDINATE SYSTEM

FED. ROAD REGION	DIVISION	PROJECT NUMBER	SHEET NUMBER
VIII	COLO.	IM-IR(CX)25-3(107) SH 270 EXT.	3A-3
REVISIONS			
R-5	1/20/95	TOTAL UPDATE (ALL SHEETS)	ZBS
R-6	3/06/95	SHEETS 3D, 3E	ZBS
R-7	8/23/96	SHEETS 3A-2, 3A-4	ZBS

TABULATION OF TRAVERSE CONTROL POINTS

POINT	NORTHING	EASTING	DESCRIPTION OF MONUMENTS	POINT	NORTHING	EASTING	DESCRIPTION OF MONUMENTS	POINT	NORTHING	EASTING	DESCRIPTION OF MONUMENTS	POINT	NORTHING	EASTING	DESCRIPTION OF MONUMENTS
201	1728400.601	3155516.355	SET CDOT TYPE 1 MONUMENT (DESTROYED)	357	1729055.020	3136588.944	SET SCRIBED CROSS ON CONCRETE WALK MARKED "357"	553	1729747.733	3145707.811	SET CDOT TYPE 2 MONUMENT STAMPED "553 1.076003 PLS 11434"	799	1723352.371	3145950.931	SET SCRIBED CROSS IN CONCRETE MARKED "799"
202	1728280.572	3154424.983	SET CDOT TYPE 1 MONUMENT STAMPED "2402 1.074028"	358	1728244.451	3136618.216	SET SCRIBED CROSS ON CONCRETE WALK MARKED "358"	554	1728567.545	3145779.139	SET CDOT TYPE 2 MONUMENT STAMPED "554 1.074003 PLS 11434"	800	1723990.692	3146231.105	SET 1 1/2" ALUMINUM CAP ON #5 REBAR STAMPED "800 LS 11434"
203	1727979.543	3153396.494	SET CDOT TYPE 1 MONUMENT STAMPED "2403 1.074025"	359	1728356.045	3136808.980	SET SCRIBED CROSS ON CONCRETE WALK MARKED "359"	592	1728843.862	3144675.236	SET CDOT TYPE 1 MONUMENT (DESTROYED)	869	1727879.894	3141236.260	SET CUT CROSS IN CONCRETE MARKED "869"
204	1727163.611	3151074.385	SET CDOT TYPE 1 MONUMENT MARKED "2404"	361	1729655.480	3139892.065	SET HINGE NAIL AND WASHER MARKED "361"	593	1727945.329	3144677.669	SET CDOT TYPE 1 MONUMENT (DESTROYED)	871	1727689.991	3141754.320	SET CUT CROSS IN CONCRETE MARKED "871"
205	1726839.483	3150355.906	SET CDOT TYPE 1 MONUMENT MARKED "2405"	362	1730153.096	3140815.136	SET HINGE NAIL AND WASHER MARKED "362"	594	1729677.126	3144933.944	SET CDOT TYPE 1 MONUMENT	872	1727598.319	3142003.126	SET CUT CROSS IN CONCRETE MARKED "872"
206	1726086.527	3148683.984	SET CDOT TYPE 1 MONUMENT STAMPED "2406"	363	1730550.768	3141449.992	SET CROSS CUT ON TOP OF CURBHEAD MARKED "363"	596	1731322.386	3147368.971	SET CDOT TYPE 1 MONUMENT	873	1727438.344	3142354.100	SET CUT CROSS IN CONCRETE MARKED "873"
207	1725780.971	3147312.187	SET 1 1/2" ALUMINUM CAP ON #5 REBAR STAMPED "207"	364	1729606.701	3141902.465	SET HINGE NAIL AND WASHER MARKED "364"	597	1732273.548	3145316.053	SET CDOT TYPE 1 MONUMENT	874	1727408.684	3142718.912	SET CUT CROSS IN CONCRETE MARKED "874"
208	1726255.460	3145756.200	SET 1 1/4" BRASS DISC IN CONCRETE STAMPED "208"	365	1729041.101	3142299.449	SET CROSS CUT ON CONCRETE WALK MARKED "365"	598	1732312.901	3145371.713	SET CDOT TYPE 1 MONUMENT	875	1727348.891	3142973.221	SET CUT CROSS IN CONCRETE MARKED "875"
209	1727018.241	3143951.127	SET HINGE NAIL AND WASHER MARKED "209"	366	1729243.118	3142566.981	SET CROSS CUT ON TYPE 13 INLET MARKED "366"	601	1727164.364	3156190.081	SET CDOT TYPE 1 MONUMENT STAMPED "7601 1.073035 LS 11434"	878	1728498.744	3138471.311	SET 1 1/2" ALUMINUM CAP ON #5 REBAR STAMPED "878 LS 11434"
268	1731516.416	3149885.771	SET 3 1/4" ALUMINUM CAP	367	1728729.125	3142816.221	SET HINGE NAIL AND WASHER MARKED "367"	602	1726641.316	3155258.337	SET CDOT TYPE 1 MONUMENT (DESTROYED)	879	1729352.942	3136763.843	SET CUT CROSS IN CONCRETE MARKED "879"
269	1731490.421	3150621.983	SET 3 1/4" ALUMINUM CAP	368	1729039.416	3143411.971	SET HINGE NAIL AND WASHER MARKED "368"	603	1726409.482	3154319.905	SET CDOT TYPE 1 MONUMENT STAMPED "7603 1.071028 LS 11434"	880	1729121.530	3137316.404	SET 1 1/2" ALUMINUM CAP ON #5 REBAR STAMPED "880 LS 11434"
270	1729089.680	3149334.324	SET HINGE NAIL AND WASHER MARKED "270"	369	1729083.725	3144674.327	SET SCRIBED CROSS IN CONCRETE MARKED "369"	604	1726065.589	3152459.569	SET CDOT TYPE 1 MONUMENT STAMPED "7604 1.070022 LS 11434"	881	1728864.055	3138009.221	SET 1 1/2" ALUMINUM CAP ON #5 REBAR STAMPED "881 LS 11434"
275	1724878.028	3152966.595	SET 1 1/2" ALUMINUM CAP ON #5 REBAR STAMPED "LS 11434"	371	1731110.089	3134096.181	SET CDOT TYPE 1 MONUMENT MARKED "371"	605	1725923.116	3151463.325	SET CDOT TYPE 1 MONUMENT STAMPED "7605 1.070020 LS 11434"	882	1728619.657	3138659.685	SET 1 1/2" ALUMINUM CAP ON #5 REBAR STAMPED "882 LS 11434"
278	1725454.084	3147403.697	SET 1 1/2" ALUMINUM CAP ON #5 REBAR (DESTROYED)	372	1732275.138	3134197.220	FOUND 3/4" BOLT AND WASHER WITH CROSS (DESTROYED)	606	1725666.540	3150417.009	SET CDOT TYPE 1 MONUMENT STAMPED "7606 1.070017 LS 11434"	893	1728817.853	3138662.730	SET CUT CROSS IN CONCRETE WALK MARKED "893"
279	1725496.921	3147086.153	SET 1 1/2" ALUMINUM CAP ON #5 REBAR STAMPED "279"	373	1732225.265	3135440.261	SET CROSS SCRIBED ON CONCRETE MARKED "373"	609	1724905.257	3148160.624	SET CDOT TYPE 1 MONUMENT STAMPED "7609 1.068010 LS 11434"	894	1728723.634	3138932.624	SET CUT CROSS IN CONCRETE WALK MARKED "894"
281	1726395.174	3147399.894	SET 1 1/2" ALUMINUM CAP ON #5 REBAR STAMPED "281 LS 11434"	374	1730938.561	3136789.222	SET CROSS NAIL AND WASHER MARKED "374"	610	1725221.876	3149060.194	SET CDOT TYPE 1 MONUMENT STAMPED "7610 1.069012 LS 11434"	895	1728693.205	3139352.058	SET CUT CROSS IN CONCRETE WALK MARKED "895"
282	1727674.348	3147314.836	SET CDOT TYPE 1 MONUMENT STAMPED "282 LS 11434"	375	1729618.836	3137846.679	SET HINGE NAIL AND WASHER MARKED "375"	611	1725454.383	3150122.923	SET CDOT TYPE 1 MONUMENT STAMPED "7611 1.069016 LS 11434"	896	1728409.221	3138762.070	SET 1 1/2" ALUMINUM CAP ON #5 REBAR STAMPED "896 LS 11434"
283	1727704.491	3148451.772	SET 1 1/2" ALUMINUM CAP ON #5 REBAR STAMPED "283 LS 11434"	376	1729621.717	3138625.208	SET HINGE NAIL AND WASHER MARKED "376"	613	1725818.447	3152074.347	SET CDOT TYPE 1 MONUMENT STAMPED "7613 1.070021 LS 11434"	897	1728293.607	3138987.965	SET 1 1/2" ALUMINUM CAP ON #5 REBAR STAMPED "897 LS 11434"
284	1727682.728	3149309.943	SET 1 1/2" ALUMINUM CAP ON #5 REBAR STAMPED "284 LS 11434"	377	1729674.898	3142010.863	SET NAIL (INSIDE OF PROPERTY)	614	1726006.296	3152967.236	SET CDOT TYPE 1 MONUMENT STAMPED "7614 1.070023 LS 11434"	898	1728227.524	3139120.961	SET TEMP. HUB AND TACK (DESTROYED)
285	1726880.010	3149337.127	SET 1 1/2" ALUMINUM CAP ON #5 REBAR STAMPED "285 LS 11434"	378	1729607.176	3142039.778	SET NAIL (INSIDE OF PROPERTY)	615	1727172.293	3153830.475	SET CDOT TYPE 1 MONUMENT STAMPED "7615 1.070028 LS 11434"	899	1727871.831	3140870.160	SET NAIL AND WASHER MARKED "899"
286	1725148.112	3152951.291	SET 1 1/2" ALUMINUM CAP ON #5 REBAR STAMPED "LS 11434"	379	1729585.885	3141994.883	SET CROSS SCRIBED ON WALK MARKED "379"	616	1726402.821	3154980.843	SET CDOT TYPE 1 MONUMENT STAMPED "7616 1.070026 LS 11434"	900	1728926.088	3139466.313	SET CUT CROSS ON CONCRETE WALK MARKED "900"
287	1726653.355	3153254.925	SET CDOT TYPE 1 MONUMENT	381	1726959.703	3138435.318	SET CROSS SCRIBED ON WALK MARKED "381"	617	1726830.550	3155961.357	SET CDOT TYPE 1 MONUMENT STAMPED "7617 1.071033 LS 11434"	901	1727394.827	3144039.034	SET CUT CROSS IN CONCRETE MARKED "901"
288	1726420.970	3152945.222	SET CDOT TYPE 1 MONUMENT	382	1726939.540	3135363.352	SET SCRIBED CROSS IN CONCRETE MARKED "382"	618	1727434.534	3156724.527	SET CDOT TYPE 1 MONUMENT STAMPED "7618 1.072036 LS 11434"	904	1727356.400	3144489.515	SET CUT CROSS IN CONCRETE MARKED "904"
289	1726476.429	3152663.323	SET CDOT TYPE 1 MONUMENT	383	1726998.704	3134101.165	SET CROSS SCRIBED ON WALK MARKED "383"	619	1727997.304	3157309.721	SET CDOT TYPE 1 MONUMENT STAMPED "7619 1.073038 LS 11434"	907	1727446.101	3141884.286	SET CUT CROSS IN CONCRETE MARKED "907"
292	1726172.012	3152671.228	SET 1 1/2" ALUMINUM CAP ON #5 REBAR STAMPED "292"	384	1728236.731	3134098.811	SET CROSS SCRIBED ON WALK MARKED "384"	678	1727587.853	3156944.401	SET 1 1/2" ALUMINUM CAP ON #5 REBAR STAMPED "LS 11434"	909	1726232.535	3144751.606	SET CUT CROSS IN CONCRETE (DESTROYED)
293	1725584.040	3152601.385	SET 1 1/2" ALUMINUM CAP ON #5 REBAR STAMPED "293"	388	1723898.769	3144003.590	SET 1 1/2" ALUMINUM CAP STAMPED "LS 11434"	679	1728071.286	3156744.886	SET 1 1/2" ALUMINUM CAP ON #5 REBAR STAMPED "LS 11434"	910	1726177.952	3145332.146	SET CUT CROSS IN CONCRETE MARKED "910"
294	1724832.519	3152659.752	SET 1 1/2" ALUMINUM CAP ON #5 REBAR STAMPED "294"	389	1725640.125	3142672.940	SET CROSS SCRIBED ON WALK MARKED "389"	680	1725924.918	3153487.948	SET 1 1/2" ALUMINUM CAP ON #5 REBAR STAMPED "LS 11434"	911	1726162.223	3145769.344	SET 1 1/2" ALUMINUM CAP ON #5 REBAR STAMPED "911 LS 11434"
295	1726379.170	3147324.495	SET CUT CROSS IN CONCRETE SEWER VAULT MARKED "295"	391	1725714.445	3143254.672	SET CROSS SCRIBED ON WALK MARKED "391"	682	1725042.637	3150171.163	SET HINGE NAIL AND WASHER MARKED "682"	912	1725811.300	3145549.115	SET 1 1/2" ALUMINUM CAP ON #5 REBAR STAMPED "912 LS 11434"
296	1725559.301	3145754.308	SET 1 1/2" ALUMINUM CAP ON #5 REBAR STAMPED "296 LS 11434"	392	1726272.801	3143450.549	SET SCRIBED CROSS MARKED "392"	683	1725043.562	3150368.590	SET HINGE NAIL AND WASHER MARKED "683"	913	1727550.884	3144973.597	FOUND CDOT ALUMINUM CAP
297	1726907.343	3145014.744	SET NAIL AND BRASS WASHER IN CONCRETE STAMPED "11434"	393	1726823.214	3143246.959	SET CDOT TYPE 1 MONUMENT STAMPED "4.071004 LS 11434 393"	684	1724829.551	3149277.155	SET 1 1/2" ALUMINUM CAP ON #5 REBAR STAMPED "684 LS 11434"	916	1727457.718	3144752.137	FOUND PIN AND PLASTIC CAP (DESTROYED)
298	1726840.766	3145510.720	SET 1 1/4" BRASS DISC IN CURB STAMPED "298"	394	1726903.082	3142629.272	SET CDOT TYPE 1 MONUMENT STAMPED "4.071006 LS 11434 394"	685	1724862.671	3151385.093	SET 1 1/2" ALUMINUM CAP ON #5 REBAR STAMPED "685 LS 11434"	917	1726497.706	3144750.811	SET 1 1/2" ALUMINUM CAP ON #5 REBAR STAMPED "LS 11434"
299	1726665.880	3145646.240	SET 1 1/4" BRASS DISC IN CURB MARKED "299"	395	1727006.622	3141399.804	SET HINGE NAIL AND WASHER MARKED "395"	686	1724919.772	3151734.484	SET 1 1/2" ALUMINUM CAP ON #5 REBAR STAMPED "686 LS 11434"	919	1724879.911	3148907.609	SET TEMP HUB AND TACK (DESTROYED)
300	1726466.907	3145752.394	SET 1 1/4" BRASS DISC IN CURB MARKED "300"	396	1726990.049	3139918.280	SET HINGE NAIL AND WASHER MARKED "396"	688	1725057.902	3149990.529	FOUND PLASTIC CAP "LS 11330" IN DENVER RANGE POINT BOX	920	1724825.382	3148650.955	SET TEMP. HUB AND TACK (DESTROYED)
301	1726985.010	3143300.920	SET CDOT TYPE 1 MONUMENT STAMPED "3601 PLS 11434"	423	1727595.513	3152410.525	FOUND CDOT 1 1/2" ALUMINUM CAP STAMPED "423"	689	1725060.688	3150665.628	FOUND PLASTIC CAP "LS 11330" IN DENVER RANGE POINT BOX	921	1730460.348	3135287.563	SET NAIL AND BRASS WASHER MARKED "921 PLS 11434"
302	1727044.507	3144038.214	SET CDOT TYPE 1 MONUMENT (DESTROYED)	426	1725150.408	3152660.978	FOUND CDOT 1 1/2" ALUMINUM CAP STAMPED "426"	690	1726443.026	3155532.606	SET 1 1/2" ALUMINUM CAP ON #5 REBAR STAMPED "LS 11434"	922	1730076.625	3135283.075	SET NAIL AND BRASS WASHER MARKED "922 PLS 11434"
303	1727058.468	3144612.227	SET CDOT TYPE 1 MONUMENT (DESTROYED)	428	1725238.743	3151833.583	FOUND CDOT 1 1/2" ALUMINUM CAP STAMPED "428"	691	1723842.974	3154931.126	SET CUT CROSS IN CONCRETE MARKED "691"	923	1729668.991	3136306.774	SET NAIL AND BRASS WASHER MARKED "923 PLS 11434"
304	1727082.758	3145347.363	SET CDOT TYPE 1 MONUMENT (DESTROYED)	430	1725528.920	3149714.463	FOUND CDOT 1 1/2" ALUMINUM CAP STAMPED "430"	697	1726072.907	3153311.296	FOUND CDOT 3 1/4" ALUMINUM CAP STAMPED "697 1.070025"	924	1729901.815	3136403.249	SET NAIL AND BRASS WASHER MARKED "924 PLS 11434"
305	1727200.128	3145067.270	SET CDOT TYPE 1 MONUMENT STAMPED "3605 PLS 11434"	431	1725229.564	3148487.732	FOUND CDOT 1 1/2" ALUMINUM CAP STAMPED "431"	698	1725101.316	3148697.040	SET 1 1/2" ALUMINUM CAP ON #5 REBAR STAMPED "698 LS 11434"	925	1729982.507	3136761.674	SET NAIL AND BRASS WASHER MARKED "925 PLS 11434"
306	1727175.791	3143419.465	SET CDOT TYPE 1 MONUMENT STAMPED "3608 PLS 11434"	443	1729464.987	3145876.484	FOUND CDOT 3 1/4" ALUMINUM CAP STAMPED "443" (DESTROYED)	701	1720650.900	3156394.601	SET CDOT TYPE 1 MONUMENT STAMPED "2701 1.062036 LS 11434"	928	1727167.080	3147386.390	SET 1 1/2" ALUMINUM CAP ON #5 REBAR STAMPED "928 LS 11434"
307	1727174.915	3142833.826	SET CDOT TYPE 1 MONUMENT STAMPED "3607 PLS 11434"	444	1728496.975	3145783.459	FOUND CDOT 3 1/4" ALUMINUM CAP STAMPED "444" (DESTROYED)	702	172113.241	3157113.265	SET CDOT TYPE 1 MONUMENT STAMPED "2702 1.061038 LS 11434"	929	1727494.937	3148612.890	SET CUT CROSS IN CONCRETE MARKED "929"
308	1727306.014	3142225.578	SET CDOT TYPE 1 MONUMENT STAMPED "3608 PLS 11434"	445	1727083.087	3145755.388	FOUND CDOT 3 1/4" ALUMINUM CAP STAMPED "445"	703	1720819.336	3156383.363	SET CDOT TYPE 1 MONUMENT STAMPED "2703 1.062036 LS 11434"	932	1727047.854	3149631.532	SET TEMP. HUB AND TACK
309	1727522.779	3141581.730	SET CDOT TYPE 1 MONUMENT STAMPED "3609"	470	1730954.173	3145626.206	FOUND CDOT 3 1/4" ALUMINUM CAP STAMPED "470"	704	1721586.296	3155950.569	SET CDOT TYPE 1 MONUMENT STAMPED "2704 1.063032 LS 11434"	934	1721759.854	3155491.140	SET CUT CROSS IN CONCRETE MARKED "934"
310	1728257.996	3139518.976	SET CDOT TYPE 1 MONUMENT STAMPED "3610 PLS 11434"	471	1730152.181	3145692.759	FOUND CDOT 3 1/4" ALUMINUM CAP STAMPED "471" (DESTROYED)	705	1722786.671	3154354.536	SET CDOT TYPE 1 MONUMENT STAMPED "2705 1.065027 LS 11434"	935	1722542.864	3154715.592	SET 1 1/2" ALUMINUM CAP ON #5 REBAR STAMPED "LS 11434"
311	1728537.142	3138770.998	SET CDOT TYPE 1 MONUMENT STAMPED "311"	472	1727437.949	3145829.731	FOUND CDOT 3 1/4" ALUMINUM CAP STAMPED "472" (DESTROYED)	706	1723497.031	3153626.325	SET CDOT TYPE 1 MONUMENT STAMPED "2706 1.068026 LS 11434"	936	1724558.842	3146846.117	SET 1 1/2" ALUMINUM CAP ON #5 REBAR STAMPED "936 LS 11434"</

ZILSTRA-BAKER SURVEYING INC. 1510 W. TUFTS AVE., ENGLEWOOD CO. 80110 PHONE (303) 781-0700
SUBACCOUNT 90085 & 90087
DISTRICT 6

CONTROL AND MONUMENTATION SHEET

ALL COORDINATES LISTED ARE IN U.S. SURVEY FEET, ON PROJECT SPECIFIC COORDINATE SYSTEM

FED. ROAD REGION	DIVSION	PROJECT NUMBER	SHEET NUMBER
VIII	COLO.	IM-IR(CX)25-3(107) SH 270 EXT.	3A-4
REVISIONS			
R-5	1/20/95	TOTAL UPDATE (ALL SHEETS)	ZBS
R-6	3/06/95	SHEETS 3D, 3E	ZBS
R-7	8/23/96	SHEETS 3A-2, 3A-4	ZBS

TABULATION OF G.P.S. POINTS

POINT	NORTHING	EASTING	DESCRIPTION OF MONUMENTS
16 / 1.060040	719293.273	157509.509	SET CDOT TYPE 2 MONUMENT STAMPED "GPS 1.060040 LS 11434"
17 / 1.064032	721699.571	155190.980	SET CDOT TYPE 2 MONUMENT STAMPED "GPS 1.064032 LS 11434"
18 / 1.068023	723947.776	152618.541	SET CDOT TYPE 2 MONUMENT STAMPED "GPS 1.068023 LS 11434"
19 / 1.074035	728020.070	156391.378	SET CDOT TYPE 2 MONUMENT STAMPED "GPS 1.074035 LS 11434"
20 / 1.073023	727178.189	151762.247	SET CDOT TYPE 2 MONUMENT STAMPED "GPS 1.073023 LS 11434"
21 / 1.070023	725963.152	153141.990	SET CDOT TYPE 2 MONUMENT STAMPED "GPS 1.070023 LS 11434"
22 / 1.070022	725523.433	151586.404	SET CDOT TYPE 2 MONUMENT STAMPED "7612 1.070022 LS 11434"
23 / 1.070020	725951.135	150583.820	SET CDOT TYPE 2 MONUMENT (DESTROYED)
24 / 1.071010	726141.638	149241.434	SET CDOT TYPE 2 MONUMENT STAMPED "GPS 1.071010 LS 11434"
25 / 1.070007	725493.246	147971.841	FOUND CDOT 1 1/2" ALUMINUM CAP STAMPED "419"
26 / 1.069007	724616.682	147584.785	SET CDOT TYPE 2A MONUMENT STAMPED "GPS 1.069007 LS 11434"
27 / 1.072004	727224.200	146253.846	FOUND CDOT 3 1/4" ALUMINUM CAP STAMPED "442" (DESTROYED)
28 / 1.075002	728713.857	145559.167	SET CDOT TYPE 2 MONUMENT STAMPED "GPS 1.075002 LS 11434"
29 / 1.076003	729817.159	145937.245	SET CDOT TYPE 2 MONUMENT STAMPED "GPS 1.076003 LS 11434"
30 / 1.080007	732075.087	147287.463	FOUND 1 1/2" DIAMETER AXLE IN RANGE BOX, N.W.COR.SEC.35,T2S,R68W
31 / 1.080003	731928.732	145664.853	SET CDOT TYPE 2 MONUMENT STAMPED "GPS 1.080003 LS 11434"
32 / 1.084003	734674.153	145235.431	SET 3 1/4" ALUM. DISC IN CONCRETE WALK AT BRIDGE ABUT. STAMPED "GPS 1.084003 PLS 11434"
33 / 1.084007	734845.967	147274.140	SET CDOT TYPE 2 MONUMENT STAMPED "GPS 1.084007 LS 11434"
34 / 4.070000	725817.896	144450.949	SET CDOT TYPE 2 MONUMENT STAMPED "GPS 4.070000 LS 11434"
35 / 4.072005	726817.832	142697.974	SET 3 1/4" ALUMINUM DISC ON EXISTING REBAR (DESTROYED)
36 / 4.074017	727721.994	140439.029	FOUND CDOT 3 1/4" ALUMINUM CAP STAMPED "479"
37 / 4.076025	728966.421	136940.868	SET CDOT TYPE 2 MONUMENT STAMPED "GPS 4.076025 LS 11434"
38 / 4.074030	728408.489	134045.606	SET CDOT TYPE 2 MONUMENT STAMPED "GPS 4.074030 LS 11434"
39 / 4.079030	730375.465	134173.211	SET CDOT TYPE 2 MONUMENT STAMPED "GPS 4.079030 LS 11434"
40 / 4.072008	726811.797	139431.887	SET CDOT TYPE 1 MONUMENT STAMPED "GPS 4.072008 LS 11434"
41 / 4.076008	729231.015	139422.541	SET CDOT TYPE 1 MONUMENT STAMPED "GPS 4.076008 LS 11434"
42 / 1.073004	727904.025	147344.169	SET CDOT TYPE 1 MONUMENT STAMPED "GPS 1.073004 LS 11434"
43 / 1.071005	726561.907	146576.819	SET 3 1/4" ALUM. DISC IN HEADWALL STAMPED "1.071005 PLS 11434"
44 / 1.070003	725437.874	146029.595	SET 3 1/4" CDOT ALUM. DISK IN BRIDGE STRUCT. STAMPED "LS 11434"
45 / 1.068003	724711.185	146166.084	SET 3 1/4" ALUM. DISC IN WEIR WALL STAMPED "1.068003 PLS 11434"
46 / 1.072000	726749.672	144944.345	SET CDOT TYPE 2 MONUMENT STAMPED "1.072000 LS 11434 PT 46"
47 / 1.072002	726805.638	145630.624	SET CDOT TYPE 2 MONUMENT STAMPED "1.072002 LS 11434 PT 47"
48 / 1.073005	727451.654	146401.224	SET CDOT TYPE 2 MONUMENT STAMPED "1.073005 LS 11434 PT 48"
49 / 1.072006	727138.363	146839.322	SET CDOT TYPE 2 MONUMENT STAMPED "1.072006 LS 11434 PT 49"
50 / 1.074003	728627.591	145863.044	SET CDOT TYPE 2 MONUMENT STAMPED "1.074003 LS 11434 PT 50"
51 / 1.076003	729791.471	145824.787	SET CDOT TYPE 2 MONUMENT STAMPED "1.076003 LS 11434 PT 51"
52 / 1.078003	730486.955	145805.070	SET CDOT TYPE 2 MONUMENT STAMPED "1.078003 LS 11434 PT 52"
53 / 1.072006	726815.090	146604.850	SET CDOT 3 1/4" BRASS DISC IN CONCRETE STAMPED "1.072006 LS 11434 PT 53"
54 / 1.071005	726659.962	146309.192	SET CDOT TYPE 2 MONUMENT STAMPED "1.071005 LS 11434 PT 54"
55 / 1.070004	725541.773	146375.816	SET CDOT TYPE 2 MONUMENT STAMPED "1.070004 LS 11434 PT 55"
56 / 4.072000	726826.736	144563.399	SET CDOT TYPE 2 MONUMENT STAMPED 4.072000 LS 11434 PT 56"
60 / 4.077032	730413.319	133099.638	SET CDOT TYPE 1 MONUMENT STAMPED "4.077032 PLS 11434"
61 / 4.078034	730831.017	131872.145	SET CDOT TYPE 1 MONUMENT STAMPED "4.078034"
70 / 1.071018	726039.644	150525.819	SET CDOT TYPE 2 MONUMENT STAMPED "GPS 70"
71 / 1.070015	725384.547	149523.367	SET CDOT TYPE 2 MONUMENT STAMPED "GPS 71"
86 / 1.067007	722899.649	147272.242	SET CDOT TYPE 1 MONUMENT (DESTROYED)
87 / 1.066010	722778.305	148153.891	SET CDOT TYPE 1 MONUMENT STAMPED "GPS 1.066010 LS 11434"
88 / 1.067014	722863.326	149158.308	SET CDOT TYPE 1 MONUMENT STAMPED "GPS 1.067014 LS 11434"
89 / 1.067018	722871.101	150482.356	SET CDOT TYPE 1 MONUMENT STAMPED "GPS 1.067018 LS 11434"
90 / 1.066021	722827.524	151622.279	SET CDOT TYPE 1 MONUMENT STAMPED "GPS 1.066021 LS 11434"
91 / 1.067024	722859.969	152611.105	SET CDOT TYPE 1 MONUMENT STAMPED "GPS 1.067024 LS 11434"
95 / 1.056048	716789.462	159964.510	FOUND 3 1/4" ALUMINUM DISK IN ACCESS COVER STAMPED "1.056048"
796	722726.925	145897.394	SET SCRIBED CROSS IN CONCRETE MARKED "796"
939	724204.030	145458.877	SET 1 1/2" ALUMINUM CAP ON #5 REBAR STAMPED "939 LS 11434"

TABULATION OF SECTION CORNERS

POINT	NORTHING	EASTING	DESCRIPTION OF MONUMENTS
30 / 1.080007	732075.087	147287.463	FOUND 1 1/2" DIAMETER AXLE IN RANGE BOX, N.W.COR. SEC.35,T2S,R68W
101	724170.728	152582.222	FOUND 3 1/4" ALUMINUM CAP IN RANGE BOX, E 1/4 COR. SEC.2,T3S,R68W
102	721527.940	152585.354	FOUND 3 1/4" ALUMINUM CAP IN RANGE BOX, S.W. COR. SEC.2,T3S,R68W
103	718890.820	152591.917	FOUND 3 1/4" ALUMINUM CAP IN MONUMENT BOX, W 1/4 COR. SEC.12,T3S,R68W
104	718908.285	155238.595	FOUND BRASS CAP IN MONUMENT BOX, CTR 1/4 COR. SEC.12,T3S,R68W
105	721567.911	157875.294	FOUND 3 1/4" ALUMINUM CAP IN MONUMENT BOX, N.E. COR. SEC.12,T3S,R68W
106	724208.873	157865.505	FOUND 3 1/4" ALUMINUM CAP IN MONUMENT BOX, E 1/4 COR. SEC.1,T3S,R68W
107	726850.353	157854.408	FOUND 3 1/4" ALUMINUM CAP IN MONUMENT BOX, N.E. COR. SEC.1,T3S,R68W
108	718924.815	157886.331	FOUND 3 1/4" ALUMINUM CAP IN MONUMENT BOX, E 1/4 COR. SEC.12,T3S,R68W
109	726844.303	155218.375	FOUND 3 1/4" ALUMINUM CAP IN CONCRETE "1989 LS 23519, N 1/4 COR. SEC.1,T3S,R68W
110	729460.510	152579.451	FOUND 3 1/4" ALUM. CAP "RW BAYER PLS 6973", E 1/4 COR. SEC.35,T2S,R68W
111	721521.918	149945.405	FOUND 1" DIAMETER AXLE IN RANGE BOX, S 1/4 COR. SEC.2,T3S,R68W
112	722840.847	149943.895	FOUND #9 REBAR IN RANGE BOX, CS 1/16 COR. SEC.2,T3S,R68W
113	724154.712	148622.435	FOUND #8 REBAR IN RANGE BOX, CW 1/16 COR.SEC.2,T3S,R68W
114	716281.863	157897.102	FOUND CROSS MARKED ON STONE IN MONUMENT BOX, S.E. COR. SEC.12,T3S,R68W
115	724189.783	155229.318	FOUND 3 1/4" ALUMINUM CAP IN RANGE BOX, CTR 1/4 COR. SEC.1,T3S,R68W
116	725489.160	152580.051	SET CDOT TYPE 3A MONUMENT "LS 11434", N 1/16 COR. S2/S1,T3S,R68W
119	729444.763	149935.301	FOUND 3 1/4" ALUMINUM CAP ON 2 1/2" PIPE, CTR 1/4 COR. SEC.35,T2S,R68W
120	732080.918	149929.840	SET CDOT TYPE 3A MONUMENT "LS 11434", N 1/4 COR. SEC.35,T2S,R68W
121	730754.901	147291.973	FOUND 3 1/4" ALUMINUM CAP IN RANGE BOX, N 1/16 COR. S34/S35,T2S,R68W
122	728116.249	147296.783	FOUND 3 1/4" ALUMINUM CAP IN RANGE BOX, S 1/16 COR. S34/S35,T2S,R68W
123	726819.107	149936.696	FOUND 1" IRON PIPE FLUSH WITH GROUND LEVEL, N 1/4 COR. SEC.2,T3S,R68W
125	725442.661	142013.780	FOUND 2" STEEL CAP IN RANGE BOX, N 1/16 COR. S4/S3,T3S,R68W
126	724121.866	142016.611	FOUND 3 1/4" ALUMINUM CAP ON A REBAR 1' ABOVE GROUND, W 1/4 COR. SEC.3,T3S,R68W
127	722832.613	147301.784	FOUND 3 1/4" ALUMINUM CAP IN RANGE BOX, S 1/16 COR. S3/S2,T3S,R68W
128	722849.100	152583.791	FOUND #3 REBAR 1' BELOW ASPHALT, S 1/16 COR. S2/S1,T3S,R68W
129	722834.679	147962.283	FOUND #8 REBAR IN RANGE BOX, C-W-SW 1/64 COR. SEC.2,T3S,R68W
130	722836.806	148622.842	FOUND #8 REBAR IN RANGE BOX, SW 1/16 COR. SEC.2,T3S,R68W
131	724159.806	149942.509	FOUND 3 1/4" ALUMINUM CAP IN RANGE BOX, CTR. 1/4 COR. SEC.2,T3S,R68W
151	726775.453	142014.867	FOUND 3 1/4" ALUMINUM CAP IN RANGE BOX "1989 PLS 14157", N.W. COR. SEC.3,T3S,R68W
152	726767.065	139373.956	FOUND 3 1/4" ALUMINUM CAP IN RANGE BOX, S 1/4 COR. SEC.33,T2S,R68W
153	726752.361	136736.154	FOUND 1" DIAMETER AXLE IN RANGE BOX, S.W. COR. SEC.33,T2S,R68W
154	726735.583	134098.853	FOUND 3 1/4" ALUMINUM CAP ON 2 1/2" PIPE IN RANGE BOX, S 1/4 COR. SEC.32,T2S,R68W
155	729379.194	134094.580	FOUND 3 1/4" ALUMINUM CAP ON 2 1/2" PIPE IN RANGE BOX, CTR 1/4 COR. SEC.32,T2S,R68W
156	732020.081	134090.166	FOUND 3 1/4" ALUMINUM CAP IN RANGE BOX, N 1/4 COR.SEC.32,T2S,R68W
157	732015.321	136736.293	FOUND 2 1/2" CAP ON 2" PIPE IN RANGE BOX, N.E. COR. SEC.32,T2S,R68W
158	729387.487	136735.910	SET CDOT TYPE 3A MONUMENT "LS 11434", E 1/4 COR. SEC.32,T2S,R68W
159	729395.902	139377.332	SET CDOT TYPE 3A MONUMENT "LS 11434", CTR 1/4 COR. SEC.33,T2S,R68W
160	729416.859	142022.691	FOUND 1 1/4" IRON PIPE, E 1/4 COR. SEC.33,T2S,R68W
161	721565.563	155240.319	FOUND 3 1/4" ALUMINUM CAP IN RANGE BOX, WITNESS CAP N 1/4 COR. SEC.12,T3S,R68W
162	721545.568	155240.397	NOT SET, N 1/4 COR. SEC.12,T3S,R68W, PER PLS#12111 10/6/1973 AND PLS#17488 8/1991
163	721547.925	155230.324	NOT SET, N 1/4 COR. SEC.12,T3S,R68W, PER PLS#7104 12/22/1976
171	734710.567	144640.234	FOUND CITY OF THORNTON 3 1/4" ALUMINUM CAP IN RANGE BOX, CTR 1/4 COR. SEC.27,T2S,R68W
172	732063.914	144653.902	FOUND 3 1/4" ALUMINUM CAP IN RANGE BOX, N 1/4 COR. SEC.34,T2S,R68W
173	729425.940	144653.286	FOUND 3 1/4" ALUMINUM CAP IN RANGE BOX, CTR 1/4 COR. SEC.34,T2S,R68W
176	729434.468	147295.560	FOUND 1 1/2" AXLE IN RANGE BOX, E 1/4 COR. SEC.34,T2S,R68W
409	724135.730	144659.560	FOUND 3 1/4" ALUMINUM CAP IN RANGE BOX, CTR 1/4 COR. SEC.3,T3S,R68W
410	725462.237	144658.467	FOUND 2" DIAMETER IRON ROD IN RANGE BOX, CN 1/16 COR. SEC.3,T3S,R68W
412	726789.354	144657.438	FOUND 3 1/4" ALUMINUM CAP IN RANGE BOX, S 1/4 COR. SEC.34,T2S,R68W
413	726797.878	147298.079	FOUND 2" DIAMETER IRON ROD IN RANGE BOX, S.E. COR. SEC.34,T2S,R68W
414	725465.497	147300.369	FOUND 3 1/4" ALUMINUM CAP IN RANGE BOX, N 1/16 COR. S3/S2,T3S,R68W
415	724149.542	147302.550	SET CDOT TYPE 3A MONUMENT "LS 11434", E 1/4 COR. SEC.3,T3S,R68W
424	726840.990	152578.172	FOUND CDOT 3 1/4" ALUM. CAP IN MONUMENT BOX "1989 LS 22571", S.W. COR. SEC.36,T2S,R68W
448	728108.008	144655.550	FOUND 3 1/4" ALUMINUM CAP ON 2 1/2" PIPE IN RANGE BOX, CS 1/16 COR. SEC.34,T2S,R68W
454	734724.365	147270.172	FOUND 3 1/4" BRASS CAP IN RANGE BOX, E 1/4 COR. SEC.27,T2S,R68W

R-7

CONTROL AND MONUMENTATION SHEET

ALL COORDINATES LISTED ARE IN U.S. SURVEY FEET, ON PROJECT SPECIFIC COORDINATE SYSTEM

FED. ROAD REGION	DIVISION	PROJECT NUMBER	SHEET NUMBER
VIII	COLO.	IM-IR(CX)25-3(107) SH 270 EXT.	3A-5
REVISIONS			
R-5	1/20/95	TOTAL UPDATE (ALL SHEETS)	ZBS
R-6	3/06/95	SHEETS 3D, 3E	ZBS
R-7	8/23/96	SHEETS 3A-2, 3A-4	ZBS

TABULATION OF TRAVERSE CONTROL POINTS

POINT	NORTHING	EASTING	DESCRIPTION OF MONUMENTS	POINT	NORTHING	EASTING	DESCRIPTION OF MONUMENTS	POINT	NORTHING	EASTING	DESCRIPTION OF MONUMENTS	POINT	NORTHING	EASTING	DESCRIPTION OF MONUMENTS
201	728172.571	155466.935	SET CDOT TYPE 1 MONUMENT (DESTROYED)	357	728826.990	136539.524	SET SCRIBED CROSS ON CONCRETE WALK MARKED "357"	553	729519.703	145658.391	SET CDOT TYPE 2 MONUMENT STAMPED "553 1.076003 PLS 11434"	799	723124.341	145901.511	SET SCRIBED CROSS IN CONCRETE MARKED "799"
202	728052.342	154375.563	SET CDOT TYPE 1 MONUMENT STAMPED "2402 1.074028"	358	728016.421	136568.796	SET SCRIBED CROSS ON CONCRETE WALK MARKED "358"	554	728339.515	145729.719	SET CDOT TYPE 2 MONUMENT STAMPED "554 1.074003 PLS 11434"	800	723762.662	146181.685	SET 1 1/2" ALUMINUM CAP ON #5 REBAR STAMPED "800 LS 11434"
203	727751.513	153347.074	SET CDOT TYPE 1 MONUMENT STAMPED "2403 1.074025"	359	728128.015	136759.560	SET SCRIBED CROSS ON CONCRETE WALK MARKED "359"	592	728615.832	144625.816	SET CDOT TYPE 1 MONUMENT (DESTROYED)	869	727651.864	141186.840	SET CUT CROSS IN CONCRETE MARKED "869"
204	726935.581	151024.965	SET CDOT TYPE 1 MONUMENT MARKED "2404"	361	729427.450	139842.645	SET HINGE NAIL AND WASHER MARKED "361"	593	727717.299	144628.249	SET CDOT TYPE 1 MONUMENT (DESTROYED)	871	727461.961	141704.900	SET CUT CROSS IN CONCRETE MARKED "871"
205	726611.453	150306.486	SET CDOT TYPE 1 MONUMENT MARKED "2405"	362	729925.066	140765.716	SET HINGE NAIL AND WASHER MARKED "362"	594	729449.096	144884.524	SET CDOT TYPE 1 MONUMENT	872	727370.289	141953.706	SET CUT CROSS IN CONCRETE MARKED "872"
206	725858.497	148634.564	SET CDOT TYPE 1 MONUMENT STAMPED "2406"	363	730322.738	141400.572	SET CROSS CUT ON TOP OF CURBHEAD MARKED "363"	596	731094.356	147319.551	SET CDOT TYPE 1 MONUMENT	873	727210.314	142304.680	SET CUT CROSS IN CONCRETE MARKED "873"
207	725552.941	147262.767	SET 1 1/2" ALUMINUM CAP ON #5 REBAR STAMPED "207"	364	729378.671	141853.045	SET HINGE NAIL AND WASHER MARKED "364"	597	732045.518	145266.633	SET CDOT TYPE 1 MONUMENT	874	727180.654	142669.492	SET CUT CROSS IN CONCRETE MARKED "874"
208	726027.430	145706.780	SET 1 1/4" BRASS DISC IN CONCRETE STAMPED "208"	365	728813.071	142250.029	SET CROSS CUT ON CONCRETE WALK MARKED "365"	598	732084.871	145322.293	SET CDOT TYPE 1 MONUMENT	875	727120.861	142923.801	SET CUT CROSS IN CONCRETE MARKED "875"
209	726790.211	143901.802	SET HINGE NAIL AND WASHER MARKED "209"	366	729015.088	142517.561	SET CROSS CUT ON TYPE 13 INLET MARKED "366"	601	726936.334	156140.661	SET CDOT TYPE 1 MONUMENT STAMPED "7601 1.073035 LS 11434"	878	728270.714	138421.891	SET 1 1/2" ALUMINUM CAP ON #5 REBAR STAMPED "878 LS 11434"
268	731288.386	149936.351	SET 3 1/4" ALUMINUM CAP	367	728501.095	142766.801	SET HINGE NAIL AND WASHER MARKED "367"	602	726413.286	155208.917	SET CDOT TYPE 1 MONUMENT (DESTROYED)	879	729124.912	136714.423	SET CUT CROSS IN CONCRETE MARKED "879"
269	731262.391	150572.563	SET 3 1/4" ALUMINUM CAP	368	728811.386	143362.551	SET HINGE NAIL AND WASHER MARKED "368"	603	726181.452	154270.485	SET CDOT TYPE 1 MONUMENT STAMPED "7603 1.071028 LS 11434"	880	728893.500	137266.984	SET 1 1/2" ALUMINUM CAP ON #5 REBAR STAMPED "880 LS 11434"
270	728861.650	149284.904	SET HINGE NAIL AND WASHER MARKED "270"	369	728855.695	144624.907	SET SCRIBED CROSS IN CONCRETE MARKED "369"	604	725837.559	152390.149	SET CDOT TYPE 1 MONUMENT STAMPED "7604 1.070022 LS 11434"	881	728636.025	137959.801	SET 1 1/2" ALUMINUM CAP ON #5 REBAR STAMPED "881 LS 11434"
275	724649.998	152917.175	SET 1 1/2" ALUMINUM CAP ON #5 REBAR STAMPED "LS 11434"	371	730882.059	134046.761	SET CDOT TYPE 1 MONUMENT MARKED "371"	605	725695.086	151413.905	SET CDOT TYPE 1 MONUMENT STAMPED "7605 1.070020 LS 11434"	882	728391.627	138610.265	SET 1 1/2" ALUMINUM CAP ON #5 REBAR STAMPED "882 LS 11434"
278	725226.054	147354.277	SET 1 1/2" ALUMINUM CAP ON #5 REBAR (DESTROYED)	372	732047.108	134147.800	FOUND 3/4" BOLT AND WASHER WITH CROSS (DESTROYED)	606	725438.510	150367.589	SET CDOT TYPE 1 MONUMENT STAMPED "7608 1.070017 LS 11434"	893	728589.823	138613.310	SET CUT CROSS IN CONCRETE WALK MARKED "893"
279	725268.891	147036.733	SET 1 1/2" ALUMINUM CAP ON #5 REBAR STAMPED "279"	373	731997.235	135390.841	SET CROSS SCRIBED ON CONCRETE MARKED "373"	609	724677.227	148111.204	SET CDOT TYPE 1 MONUMENT STAMPED "7609 1.068010 LS 11434"	894	728495.604	138883.204	SET CUT CROSS IN CONCRETE WALK MARKED "894"
281	726707.144	147350.474	SET 1 1/2" ALUMINUM CAP ON #5 REBAR STAMPED "281 LS 11434"	374	730710.531	136739.802	SET HINGE NAIL AND WASHER MARKED "374"	610	724993.846	149010.774	SET CDOT TYPE 1 MONUMENT STAMPED "7610 1.069012 LS 11434"	895	728465.175	139302.638	SET CUT CROSS IN CONCRETE WALK MARKED "895"
282	727446.318	147265.416	SET CDOT TYPE 1 MONUMENT STAMPED "282 LS 11434"	375	729390.806	137797.259	SET HINGE NAIL AND WASHER MARKED "375"	611	725226.353	150073.503	SET CDOT TYPE 1 MONUMENT STAMPED "7611 1.069016 LS 11434"	896	728181.191	138712.650	SET 1 1/2" ALUMINUM CAP ON #5 REBAR STAMPED "896 LS 11434"
283	727476.461	148402.352	SET 1 1/2" ALUMINUM CAP ON #5 REBAR STAMPED "283 LS 11434"	376	729393.687	138575.788	SET HINGE NAIL AND WASHER MARKED "376"	613	725590.417	152024.927	SET CDOT TYPE 1 MONUMENT STAMPED "7613 1.070021 LS 11434"	897	728065.577	138938.545	SET 1 1/2" ALUMINUM CAP ON #5 REBAR STAMPED "897 LS 11434"
284	727454.698	149260.523	SET 1 1/2" ALUMINUM CAP ON #5 REBAR STAMPED "284 LS 11434"	377	729446.868	141961.443	SET NAIL (INSIDE OF PROPERTY)	614	725778.266	152917.816	SET CDOT TYPE 1 MONUMENT STAMPED "7614 1.070023 LS 11434"	898	727999.494	139071.541	SET TEMP. HUB AND TACK (DESTROYED)
285	726651.980	149287.737	SET 1 1/2" ALUMINUM CAP ON #5 REBAR STAMPED "285 LS 11434"	378	729379.146	141990.358	SET NAIL (INSIDE OF PROPERTY)	615	725944.263	153781.055	SET CDOT TYPE 1 MONUMENT STAMPED "7615 1.070026 LS 11434"	899	727643.801	140820.740	SET NAIL AND WASHER MARKED "899"
286	724920.082	152901.871	SET 1 1/2" ALUMINUM CAP ON #5 REBAR STAMPED "LS 11434"	379	729357.855	141945.463	SET CROSS SCRIBED ON WALK MARKED "379"	616	726174.791	154911.423	SET CDOT TYPE 1 MONUMENT STAMPED "7616 1.070026 LS 11434"	900	728698.058	139416.893	SET CUT CROSS ON CONCRETE WALK MARKED "900"
287	726425.325	153205.505	SET CDOT TYPE 1 MONUMENT	381	726731.673	138385.898	SET CROSS SCRIBED ON WALK MARKED "381"	617	726602.520	155911.937	SET CDOT TYPE 1 MONUMENT STAMPED "7617 1.071033 LS 11434"	901	727166.797	143989.614	SET CUT CROSS IN CONCRETE MARKED "901"
288	726192.940	152895.802	SET CDOT TYPE 1 MONUMENT	382	726711.510	135313.932	SET SCRIBED CROSS IN CONCRETE MARKED "382"	618	727206.504	156675.107	SET CDOT TYPE 1 MONUMENT STAMPED "7618 1.072036 LS 11434"	904	727128.370	144440.095	SET CUT CROSS IN CONCRETE MARKED "904"
289	726248.399	152613.903	SET CDOT TYPE 1 MONUMENT	383	726770.674	134051.745	SET CROSS SCRIBED ON WALK MARKED "383"	619	727769.274	157260.301	SET CDOT TYPE 1 MONUMENT STAMPED "7619 1.073038 LS 11434"	907	727218.071	141834.866	SET CUT CROSS IN CONCRETE MARKED "907"
292	725943.982	152621.808	SET 1 1/2" ALUMINUM CAP ON #5 REBAR STAMPED "292"	384	728008.701	134049.391	SET CROSS SCRIBED ON WALK MARKED "384"	678	727359.823	156894.981	SET 1 1/2" ALUMINUM CAP ON #5 REBAR STAMPED "LS 11434"	909	726004.505	144702.186	SET CUT CROSS IN CONCRETE (DESTROYED)
293	725356.010	152551.965	SET 1 1/2" ALUMINUM CAP ON #5 REBAR STAMPED "293"	388	723670.739	143954.170	SET 1 1/2" ALUMINUM CAP STAMPED "LS 11434"	679	727843.256	156695.466	SET 1 1/2" ALUMINUM CAP ON #5 REBAR STAMPED "LS 11434"	910	725949.922	145822.726	SET CUT CROSS IN CONCRETE MARKED "910"
294	724604.489	152610.332	SET 1 1/2" ALUMINUM CAP ON #5 REBAR STAMPED "294"	389	725412.095	142623.520	SET CROSS SCRIBED ON WALK MARKED "389"	680	725696.888	153438.528	SET 1 1/2" ALUMINUM CAP ON #5 REBAR STAMPED "LS 11434"	911	725934.193	145719.924	SET 1 1/2" ALUMINUM CAP ON #5 REBAR STAMPED "911 LS 11434"
295	726515.140	147275.075	SET CUT CROSS IN CONCRETE SEWER VAULT MARKED "295"	391	725486.415	143205.252	SET CROSS SCRIBED ON WALK MARKED "391"	682	724814.607	150121.743	SET HINGE NAIL AND WASHER MARKED "682"	912	725583.270	145499.695	SET 1 1/2" ALUMINUM CAP ON #5 REBAR STAMPED "912 LS 11434"
296	725331.271	145704.888	SET 1 1/2" ALUMINUM CAP ON #5 REBAR STAMPED "296 LS 11434"	392	726044.771	143401.129	SET SCRIBED CROSS MARKED "392"	683	724815.532	150319.170	SET HINGE NAIL AND WASHER MARKED "683"	913	725522.854	144924.177	FOUND CDOT ALUMINUM CAP
297	726679.313	144965.324	SET NAIL AND BRASS WASHER IN CONCRETE STAMPED "11434"	393	726595.184	143197.539	SET CDOT TYPE 1 MONUMENT STAMPED "4.071004 LS 11434 393"	684	724601.521	149227.735	SET 1 1/2" ALUMINUM CAP ON #5 REBAR STAMPED "684 LS 11434"	916	727229.688	144702.717	FOUND PIN AND PLASTIC CAP (DESTROYED)
298	726612.736	145461.300	SET 1 1/4" BRASS DISC IN CURB STAMPED "298"	394	726676.052	142579.852	SET CDOT TYPE 1 MONUMENT STAMPED "4.071006 LS 11434 394"	685	724734.641	151335.673	SET 1 1/2" ALUMINUM CAP ON #5 REBAR STAMPED "685 LS 11434"	917	726269.676	144701.391	SET 1 1/2" ALUMINUM CAP ON #5 REBAR STAMPED "LS 11434"
299	726437.850	145596.820	SET 1 1/4" BRASS DISC IN CURB MARKED "299"	395	726778.592	141350.384	SET HINGE NAIL AND WASHER MARKED "395"	686	724691.742	151685.064	SET 1 1/2" ALUMINUM CAP ON #5 REBAR STAMPED "686 LS 11434"	919	724651.881	148858.189	SET TEMP HUB AND TACK (DESTROYED)
300	726238.877	145702.974	SET 1 1/4												

CONTROL AND MONUMENTATION SHEET


ALL ELEVATIONS LISTED ARE IN U.S. SURVEY FEET, ON PROJECT SPECIFIC COORDINATE SYSTEM

FED. ROAD REGION	DIVISION	PROJECT NUMBER	SHEET NUMBER
VIII	COLO.	IM-IR(CX)25-3(107) SH 270 EXT.	3A-6
REVISIONS			
R-5	1/20/95	TOTAL UPDATE (ALL SHEETS)	ZBS
R-6	3/06/95	SHEETS 3D, 3E	ZBS
R-7	8/23/96	SHEETS 3A-2, 3A-4	ZBS

TABULATION OF ELEVATIONS

POINT	ELEVATION	DESCRIPTION OF MONUMENTS	POINT	ELEVATION	DESCRIPTION OF MONUMENTS	POINT	ELEVATION	DESCRIPTION OF MONUMENTS	POINT	ELEVATION	DESCRIPTION OF MONUMENTS
16 / 1.060040	5176.04	SET CDOT TYPE 2 MONUMENT STAMPED "GPS 1.060040 LS 11434"	313 / 4.075021	5300.56	SET CDOT TYPE 1 MONUMENT STAMPED "313 4.075021"	521 / 1.081004	5284.95	SET CDOT TYPE 1 MONUMENT STAMPED "1.081004 PLS 14108"	875	5212.84	SET CUT CROSS IN CONCRETE MARKED "875"
17 / 1.064032	5139.68	SET CDOT TYPE 2 MONUMENT STAMPED "GPS 1.064032 LS 11434"	314 / 4.076026	5338.32	SET CDOT TYPE 1 MONUMENT STAMPED "314 4.076026"	522	5257.97	SET CDOT TYPE 1 MONUMENT STAMPED "LS 14108"	878	5288.43	SET 1 1/2" ALUMINUM CAP ON #5 REBAR STAMPED "878 LS 11434"
18 / 1.068023	5144.71	SET CDOT TYPE 2 MONUMENT STAMPED "GPS 1.068023 LS 11434"	315	5373.84	SET CDOT TYPE 1 MONUMENT STAMPED "315"	523	5166.10	SET CDOT TYPE 1 MONUMENT (DESTROYED)	879	5318.33	SET CUT CROSS IN CONCRETE MARKED "879"
19 / 1.074035	5130.92	SET CDOT TYPE 2 MONUMENT STAMPED "GPS 1.074035 LS 11434"	316	5388.38	SET CDOT TYPE 1 MONUMENT STAMPED "316"	524 / 1.084006	5204.79	SET CDOT TYPE 1 MONUMENT STAMPED "1.084006 PLS 14108"	880	5307.58	SET 1 1/2" ALUMINUM CAP ON #5 REBAR STAMPED "880 LS 11434"
20 / 1.073023	5117.16	SET CDOT TYPE 2 MONUMENT STAMPED "GPS 1.073023 LS 11434"	317	5388.65	SET CDOT TYPE 1 MONUMENT STAMPED "317"	525	5243.68	SET 1 1/2" ALUMINUM CAP ON #5 REBAR STAMPED "CP 525"	881	5297.65	SET 1 1/2" ALUMINUM CAP ON #5 REBAR STAMPED "881 LS 11434"
21 / 1.070023	5153.42	SET CDOT TYPE 2 MONUMENT STAMPED "GPS 1.070023 LS 11434"	318	5368.46	SET CDOT TYPE 1 MONUMENT STAMPED "318"	526	5246.98	SET 1 1/2" ALUMINUM CAP ON #5 REBAR STAMPED "CP 526"	882	5286.03	SET 1 1/2" ALUMINUM CAP ON #5 REBAR STAMPED "882 LS 11434"
22 / 1.070022	5153.58	SET CDOT TYPE 2 MONUMENT STAMPED "7612 1.070022 LS 11434"	319	5359.34	SET CDOT TYPE 1 MONUMENT STAMPED "319"	527	5257.51	SET 1 1/2" ALUMINUM CAP ON #5 REBAR STAMPED "CP 527"	893	5289.61	SET CUT CROSS IN CONCRETE WALK MARKED "893"
23 / 1.070020	5136.07	SET CDOT TYPE 2 MONUMENT (DESTROYED)	320	5342.86	SET CDOT TYPE 1 MONUMENT STAMPED "320"	528	5253.89	SET 1 1/2" ALUMINUM CAP ON #5 REBAR STAMPED "CP 528"	894	5287.30	SET CUT CROSS IN CONCRETE WALK MARKED "894"
24 / 1.071010	5126.50	SET CDOT TYPE 2 MONUMENT STAMPED "GPS 1.071010 LS 11434"	321 / 4.075025	5328.87	SET CDOT TYPE 1 MONUMENT STAMPED "4.075025"	529	5251.13	SET 1 1/2" ALUMINUM CAP ON #5 REBAR STAMPED "CP 529"	895	5286.04	SET CUT CROSS IN CONCRETE WALK MARKED "895"
25 / 1.070007	5138.70	FOUND CDOT 1 1/2" ALUMINUM CAP STAMPED "419"	322	5313.54	SET CDOT TYPE 1 MONUMENT (DESTROYED)	530	5235.69	SET 1 1/2" ALUMINUM CAP ON #5 REBAR STAMPED "CP 530"	896	5292.79	SET 1 1/2" ALUMINUM CAP ON #5 REBAR STAMPED "896 LS 11434"
26 / 1.069007	5172.40	SET CDOT TYPE 2A MONUMENT STAMPED "GPS 1.069007 LS 11434"	323 / 4.074020	5299.19	SET CDOT TYPE 1 MONUMENT STAMPED "4.074020"	531	5247.55	SET 1 1/2" ALUMINUM CAP ON #5 REBAR MARKED "CP 531"	897	5285.57	SET 1 1/2" ALUMINUM CAP ON #5 REBAR STAMPED "897 LS 11434"
27 / 1.072004	5200.50	FOUND CDOT 3 1/4" ALUMINUM CAP STAMPED "442" (DESTROYED)	324 / 4.073017	5294.46	SET CDOT TYPE 1 MONUMENT STAMPED "4.073017"	533	5278.55	SET 1 1/2" ALUMINUM CAP ON #5 REBAR STAMPED "CP 533"	898	5279.31	SET TEMP. HUB AND TACK (DESTROYED)
28 / 1.075002	5190.87	SET CDOT TYPE 2 MONUMENT STAMPED "GPS 1.075002 LS 11434"	325	5299.49	SET CDOT TYPE 1 MONUMENT MARKED "325"	534	5281.08	SET 1 1/2" ALUMINUM CAP ON #5 REBAR STAMPED "CP 534"	899	5292.05	SET NAIL AND WASHER MARKED "899"
29 / 1.076003	5225.40	SET CDOT TYPE 2 MONUMENT STAMPED "GPS 1.076003 LS 11434"	326 / 4.073014	5294.40	FOUND CDOT 3 1/4" BRASS CAP STAMPED "4.073014"	535	5267.89	SET 1 1/2" ALUMINUM CAP ON #5 REBAR STAMPED "CP 535"	900	5291.01	SET CUT CROSS ON CONCRETE WALK MARKED "900"
32 / 1.084003	5251.29	SET 3 1/4" ALUM. DISC IN CONC. WALK "GPS 1.084003 PLS 11434"	327	5272.52	SET CDOT TYPE 1 MONUMENT STAMPED "327"	536	5258.99	SET 1 1/2" ALUMINUM CAP ON #5 REBAR STAMPED "CP 536"	901	5192.32	SET CUT CROSS IN CONCRETE MARKED "901"
33 / 1.084007	5241.58	SET CDOT TYPE 2 MONUMENT STAMPED "GPS 1.084007 LS 11434"	328	5258.73	SET CDOT TYPE 1 MONUMENT STAMPED "328"	537	5267.88	SET 1 1/2" ALUMINUM CAP ON #5 REBAR STAMPED "CP 537"	904	5179.41	SET CUT CROSS IN CONCRETE MARKED "904"
34 / 4.070000	5166.37	SET CDOT TYPE 2 MONUMENT STAMPED "GPS 4.070000 LS 11434"	331	5279.68	SET CDOT 3 1/4" ALUMINUM CAP MARKED "331"	538	5254.55	SET 1 1/2 " ALUMINUM CAP ON #5 REBAR STAMPED "CP 538"	907	5267.06	SET CUT CROSS IN CONCRETE MARKED "907"
35 / 4.072005	5241.46	SET 3 1/4" ALUMINUM DISC ON EXISTING REBAR (DESTROYED)	332 / 4.075016	5297.27	SET CDOT TYPE 1 MONUMENT STAMPED "4.075016 LS 11434 332"	550 / 1.076002	5211.40	SET CDOT TYPE 2 MONUMENT STAMPED "550 1.076002 PLS 11434"	909	5167.59	SET CUT CROSS IN CONCRETE (DESTROYED)
36 / 4.074017	5295.56	FOUND CDOT 3 1/4" ALUMINUM CAP STAMPED "479"	333 / 4.072016	5260.04	SET CDOT TYPE 1 MONUMENT STAMPED "333 4.072016 LS 11434"	551 / 1.081003	5275.55	SET CDOT TYPE 2 MONUMENT STAMPED "551 1.081003 PLS 11434"	910	5156.54	SET CUT CROSS IN CONCRETE MARKED "910"
37 / 4.076025	5313.99	SET CDOT TYPE 2 MONUMENT STAMPED "GPS 4.076025 LS 11434"	337	5252.16	SET SCRIBED CROSS ON CONCRETE WALK MARKED "337"	552 / 1.080003	5274.15	SET CDOT TYPE 2 MONUMENT STAMPED "552 1.080003 PLS 11434"	911	5152.75	SET 1 1/2" ALUMINUM CAP ON #5 REBAR STAMPED "911 LS 11434"
38 / 4.074030	5341.63	SET CDOT TYPE 2 MONUMENT STAMPED "GPS 4.074030 LS 11434"	338	5254.31	SET SCRIBED CROSS ON CONCRETE WALK MARKED "338"	553 / 1.076003	5215.98	SET CDOT TYPE 2 MONUMENT STAMPED "553 1.076003 PLS 11434"	912	5151.44	SET 1 1/2" ALUMINUM CAP ON #5 REBAR STAMPED "912 LS 11434"
39 / 4.079030	5392.61	SET CDOT TYPE 2 MONUMENT STAMPED "GPS 4.079030 LS 11434"	339	5252.39	SET SCRIBED CROSS ON CONCRETE WALK MARKED "339"	554 / 1.074003	5178.65	SET CDOT TYPE 2 MONUMENT STAMPED "554 1.074003 PLS 11434"	913	5159.00	FOUND CDOT ALUMINUM CAP
40 / 4.072008	5247.25	SET CDOT TYPE 1 MONUMENT STAMPED "GPS 4.072008 LS 11434"	340 / 4.077028	5368.45	SET CDOT TYPE 1 MONUMENT STAMPED "4.077028"	601 / 1.073035	5120.15	SET CDOT TYPE 1 MONUMENT STAMPED "7601 1.073035 LS 11434"	916	5174.93	FOUND PIN AND PLASTIC CAP (DESTROYED)
41 / 4.076008	5302.53	SET CDOT TYPE 1 MONUMENT STAMPED "GPS 4.076008 LS 11434"	341	5290.25	SET SCRIBED CROSS ON CONCRETE WALK MARKED "341"	602	5110.04	SET CDOT TYPE 1 MONUMENT (DESTROYED)	917	5170.15	SET 1 1/2" ALUMINUM CAP ON #5 REBAR STAMPED "LS 11434"
42 / 1.073004	5145.46	SET CDOT TYPE 1 MONUMENT STAMPED "GPS 1.073004 LS 11434"	342	5275.52	SET SCRIBED CROSS ON CONCRETE WALK MARKED "342"	603 / 1.071028	5120.69	SET CDOT TYPE 1 MONUMENT STAMPED "7603 1.071028 LS 11434"	919	5161.53	SET TEMP HUB AND TACK (DESTROYED)
43 / 1.071005	5150.45	SET 3 1/4" ALUM. DISC IN HEADWALL "1.071005 PLS 11434"	343	5258.47	SET SCRIBED CROSS ON CONCRETE WALK MARKED "343"	604 / 1.070022	5157.36	SET CDOT TYPE 1 MONUMENT STAMPED "7604 1.070022 LS 11434"	920	5164.57	SET TEMP. HUB AND TACK (DESTROYED)
44 / 1.070003	5172.49	SET 3 1/4" CDOT ALUM. DISK IN BRIDGE STRUCT. "LS 11434"	344	5264.31	SET SCRIBED CROSS ON CONCRETE CURB MARKED "344"	605 / 1.070020	5150.42	SET CDOT TYPE 1 MONUMENT STAMPED "7605 1.070020 LS 11434"	921	5355.00	SET NAIL AND BRASS WASHER MARKED "921 PLS 11434"
45 / 1.068003	5133.98	SET 3 1/4" ALUM. DISC IN WEIR WALL "1.068003 PLS 11434"	345	5276.71	SET SCRIBED CROSS ON CONCRETE WALK MARKED "345"	606 / 1.070017	5141.18	SET CDOT TYPE 1 MONUMENT STAMPED "7606 1.070017 LS 11434"	922	5349.40	SET NAIL AND BRASS WASHER MARKED "922 PLS 11434"
46 / 1.072000	5177.05	SET CDOT TYPE 2 MONUMENT STAMPED "1.072000 LS 11434 PT 46"	346	5285.99	SET SCRIBED CROSS ON CONCRETE WALK MARKED "346"	609 / 1.068010	5152.31	SET CDOT TYPE 1 MONUMENT STAMPED "7609 1.068010 LS 11434"	923	5328.40	SET NAIL AND BRASS WASHER MARKED "923 PLS 11434"
47 / 1.072002	5210.68	SET CDOT TYPE 2 MONUMENT STAMPED "1.072002 LS 11434 PT 47"	347	5286.05	SET SCRIBED CROSS ON CONCRETE WALK MARKED "347"	610 / 1.069012	5130.04	SET CDOT TYPE 1 MONUMENT STAMPED "7610 1.069012 LS 11434"	924	5330.46	SET NAIL AND BRASS WASHER MARKED "924 PLS 11434"
48 / 1.073005	5161.78	SET CDOT TYPE 2 MONUMENT STAMPED "1.073005 LS 11434 PT 48"	348	5233.94	SET SCRIBED CROSS ON CONCRETE WALK MARKED "348"	611 / 1.069016	5133.15	SET CDOT TYPE 1 MONUMENT STAMPED "7611 1.069016 LS 11434"	925	5325.14	SET NAIL AND BRASS WASHER MARKED "925 PLS 11434"
49 / 1.072006	5150.14	SET CDOT TYPE 2 MONUMENT STAMPED "1.072006 LS 11434 PT 49"	349	5248.14	SET SCRIBED CROSS ON CONCRETE WALK MARKED "349"	613 / 1.070021	5155.30	SET CDOT TYPE 1 MONUMENT STAMPED "7613 1.070021 LS 11434"	928	5143.20	SET 1 1/2" ALUMINUM CAP ON #5 REBAR STAMPED "928 LS 11434"
50 / 1.074003	5184.55	SET CDOT TYPE 2 MONUMENT STAMPED "1.074003 LS 11434 PT 50"	350	5307.83	SET SCRIBED CROSS ON CONCRETE CURB MARKED "350"	614 / 1.070023	5157.00	SET CDOT TYPE 1 MONUMENT STAMPED "7614 1.070023 LS 11434"	929	5137.18	SET CUT CROSS IN CONCRETE MARKED "929"
51 / 1.076003	5224.49	SET CDOT TYPE 2 MONUMENT STAMPED "1.076003 LS 11434 PT 51"	351	5327.88	SET SCRIBED CROSS ON CONCRETE WALK MARKED "351"	615 / 1.070026	5136.84	SET CDOT TYPE 1 MONUMENT STAMPED "7615 1.070026 LS 11434"	935	5117.43	SET 1 1/2" ALUMINUM CAP ON #5 REBAR STAMPED "LS 11434"
52 / 1.078003	5225.90	SET CDOT TYPE 2 MONUMENT STAMPED "1.078003 LS 11434 PT 52"	352	5340.73	SET SCRIBED CROSS ON CONCRETE WALK MARKED "352"	616 / 1.070026	5112.23	SET CDOT TYPE 1 MONUMENT STAMPED "7616 1.070026 LS 11434"	936	5173.59	SET 1 1/2" ALUMINUM CAP ON #5 REBAR STAMPED "936 LS 11434"
53 / 1.072006	5199.23	SET CDOT 3 1/4" BRASS DISC IN CONC."1.072006 LS 11434 PT 53"	353	5352.04	SET SCRIBED CROSS ON CONCRETE WALK MARKED "353"	617 / 1.071033	5115.50	SET CDOT TYPE 1 MONUMENT STAMPED "7617 1.071033 LS 11434"	937	5157.55	SET 1 1/2" ALUMINUM DISC ON #5 REBAR STAMPED "937 LS 11434"
54 / 1.071005	5163.23	SET CDOT TYPE 2 MONUMENT STAMPED "1.071005 LS 11434 PT 54"	354	5348.45	SET SCRIBED CROSS ON CONCRETE WALK MARKED "354"	618 / 1.072036	5135.97	SET CDOT TYPE 1 MONUMENT STAMPED "7618 1.072036 LS 11434"	938	5140.39	SET 1 1/2" ALUMINUM CAP ON #5 REBAR MARKED "938 LS 11434"
55 / 1.070004	5160.61	SET CDOT TYPE 2 MONUMENT STAMPED "1.070004 LS 11434 PT 55"	355	5338.54	SET SCRIBED CROSS ON CONCRETE WALK MARKED "356"	619 / 1.073038	5135.60	SET CDOT TYPE 1 MONUMENT STAMPED "7619 1.073038 LS 11434"	939	5137.01	SET 1 1/2" ALUMINUM CAP ON #5 REBAR STAMPED "939 LS 11434"
56 / 4.072000	5192.16	SET CDOT TYPE 2 MONUMENT STAMPED "4.072000 LS 11434 PT 56"	356	5326.86	SET SCRIBED CROSS ON CONCRETE WALK MARKED "356"	678	5110.				

ZILSTRA-BAKER SURVEYING INC. 1510 W. TUFTS AVE., ENGLEWOOD CO. 80110 PHONE (303) 781-0700

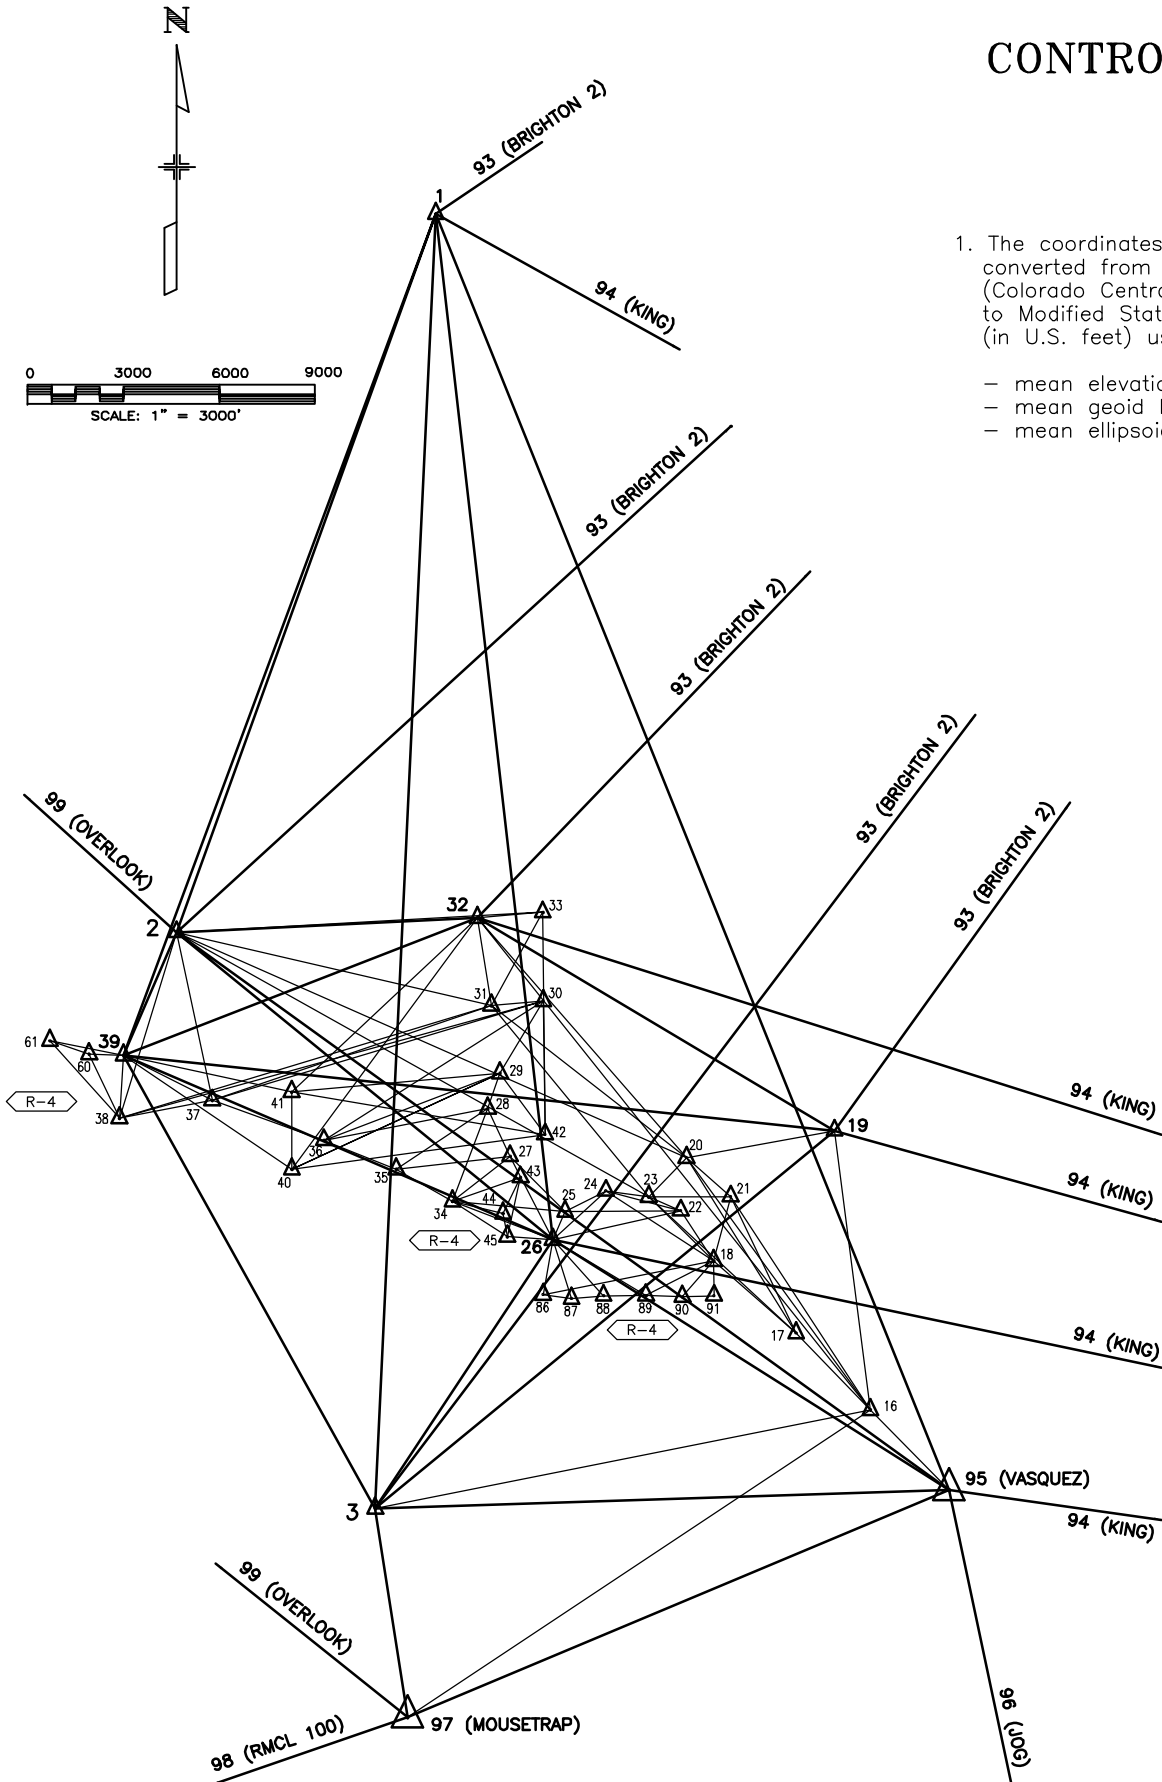

SUBACCOUNT 90085 & 90087
DISTRICT 6

CONTROL AND MONUMENTATION SHEET

GENERAL NOTES

1. The coordinates of the G.P.S. points were converted from NAD 83 coordinate system (Colorado Central State Plane in meters) to Modified State Plane coordinate system (in U.S. feet) using following parameters:

- mean elevation E = 5200 ft.
- mean geoid height G = -57.4 ft.
- mean ellipsoid height H = E+G = 5143 ft.


- mean ellipsoid radius R = 20,906,000 ft.
- mean sea level factor SLF = R/(R+H) = 0.99975405
- mean grid factor GF = 1.00001650
- combined scale factor SF = SLF*GF = 0.99977055
- conversion factor from meters to U.S. feet CF = 3.280833333
- final factor used to multiply NAD 83 coordinates (in meters) in order to obtain Modified State Plane coordinates (in international feet):
 $F = CF/SF = 3.281586293$

TABULATION OF G.P.S. POINTS

POINT	GEODETIC COORDINATES		NAD 83 [meters]		CONVERGENCE	SCALE	ELEV. [meters]	ONDULATION [meters]	STATION NUMBER	MODIFIED STATE PLANE		DESCRIPTION OF MONUMENTS
	LATITUDE	LONGITUDE	NORTHING	EASTING						NORTHING	EASTING	
1	39°54'33.42076"	104°59'21.64774"	535380.492	958067.459	0°19'19.43"	1.0000354	1648.8	-16.74	1.118004			SET 3 1/4" ALUM. DISC IN WIDE CONC. CURB STAMPED "GPS LS 11434"
2	39°50'52.11745"	105°01'07.14086"	528541.211	955597.914	0°18'12.90"	1.0000208	1678.0	-16.54				FOUND BRASS CAP IN 8" DIA. CONC. STAMPED "BELLEVUE"
3	39°47'53.78788"	104°59'48.83237"	523051.256	957490.020	0°19' 2.28"	1.0000099	1592.1	-16.59	4.056008			SET CDOT TYPE 3A MONUMENT, NW COR. SEC 15, T3S, R68W
16	39°48'23.36000"	104°56'30.40267"	523990.884	962205.058	0°21' 7.43"	1.0000117	1577.0	-16.83	1.060040	1719521.303	3157558.929	SET CDOT TYPE 2 MONUMENT STAMPED "GPS 1.060040 LS 11434"
17	39°48'47.27418"	104°56'59.91694"	524724.157	961498.531	0°20'48.82"	1.0000131	1565.9	-16.80	1.064032	1721927.601	3155240.400	SET CDOT TYPE 2 MONUMENT STAMPED "GPS 1.064032 LS 11434"
18	39°49'09.63921"	104°57'32.70214"	525409.254	960714.630	0°20'28.14"	1.0000145	1567.4	-16.78	1.068023	1724175.806	3152667.961	SET CDOT TYPE 2 MONUMENT STAMPED "GPS 1.068023 LS 11434"
19	39°49'49.64893"	104°56'44.04393"	526650.207	961864.329	0°20'58.83"	1.0000169	1563.2	-16.84	1.074035	1728248.100	3156440.798	SET CDOT TYPE 2 MONUMENT STAMPED "GPS 1.074035 LS 11434"
20	39°49'41.60610"	104°57'43.42843"	526393.660	960453.691	0°20'21.38"	1.0000164	1559.0	-16.77	1.073023	1727406.219	3151811.667	SET CDOT TYPE 2 MONUMENT STAMPED "GPS 1.073023 LS 11434"
21	39°49'29.52039"	104°57'25.84112"	526023.401	960874.141	0°20'32.47"	1.0000157	1570.1	-16.79	1.070023	1726191.182	3153191.410	SET CDOT TYPE 2 MONUMENT STAMPED "GPS 1.070023 LS 11434"
22	39°49'25.26731"	104°57'45.80713"	525889.405	960400.106	0°20'19.88"	1.0000154	1570.1	-16.77	1.070022	1725751.463	3151635.824	SET CDOT TYPE 2 MONUMENT STAMPED "7612 1.070022 LS 11434"
23	39°49'29.55142"	104°57'58.62142"	526019.739	960094.588	0°20'11.79"	1.0000157	1564.8	-16.75	1.070020	1726179.165	3150633.240	SET CDOT TYPE 2 MONUMENT (DESTROYED)
24	39°49'31.51115"	104°58'15.80804"	526077.791	959685.522	0°20' 0.95"	1.0000158	1561.9	-16.73	1.071010	1726369.668	3149290.854	SET CDOT TYPE 2 MONUMENT STAMPED "GPS 1.071010 LS 11434"
25	39°49'25.17773"	104°58'32.12419"	525880.206	959298.638	0°19'50.66"	1.0000154	1565.6	-16.71	1.070007	1725721.276	3148021.261	FOUND CDOT 1 1/2" ALUMINUM CAP STAMPED "419"
26	39°49'16.53927"	104°58'37.14837"	525613.090	959180.690	0°19'47.49"	1.0000149	1575.8	-16.70	1.069007	1724844.712	3147634.205	SET CDOT TYPE 2A MONUMENT STAMPED "GPS 1.069007 LS 11434"
27	39°49'42.37708"	104°58'54.01106"	526407.681	958775.112	0°19'36.86"	1.0000165	1584.4	-16.69	1.072004	1727452.230	3146303.266	FOUND CDOT 3 1/4" ALUMINUM CAP STAMPED "442" (DESTROYED)
28	39°49'57.13401"	104°59'02.80446"	526861.625	958563.422	0°19'31.31"	1.0000174	1581.5	-16.68	1.075002	1728941.887	3145608.587	SET CDOT TYPE 2 MONUMENT STAMPED "GPS 1.075002 LS 11434"
29	39°50'08.01341"	104°58'57.87885"	527197.835	958678.634	0°19'34.42"	1.0000180	1592.0	-16.69	1.076003	1730045.189	3145986.665	SET CDOT TYPE 2 MONUMENT STAMPED "GPS 1.076003 LS 11434"
30	39°50'30.24545"	104°58'40.40873"	527885.895	959090.087	0°19'45.44"	1.0000194	1597.5	-16.72	1.080007	1732303.117	3147336.883	FOUND 1 1/2" DIAMETER AXLE IN RANGE BOX, N.W.COR.SEC.35,T2S,R68W
31	39°50'28.89108"	104°59'01.21847"	527841.296	958595.567	0°19'32.31"	1.0000194	1607.4	-16.69	1.080003	1732156.762	3145714.073	SET CDOT TYPE 2 MONUMENT STAMPED "GPS 1.080003 LS 11434"
32	39°50'56.03987"	104°59'06.52023"	528677.910	958464.770	0°19'28.97"	1.0000211	1599.9	-16.69	1.084003	1734902.183	3145284.851	SET 3 1/4" ALUM. DISC IN CONC. WALK AT BRIDGE ABUT. "GPS 1.084003 PLS 11434"
33	39°50'57.62243"	104°58'40.37539"	528730.267	959086.027	0°19'45.46"	1.0000212	1596.9	-16.73	1.084007	1735073.997	3147323.560	SET CDOT TYPE 2 MONUMENT STAMPED "GPS 1.084007 LS 11434"
34	39°49'28.58371"	104°59'17.21542"	525979.137	958225.714	0°19'22.22"	1.0000156	1574.0	-16.66	4.070000	1726045.926	3144500.369	SET CDOT TYPE 2 MONUMENT STAMPED "GPS 4.070000 LS 11434"
35	39°49'38.56014"	104°59'39.60599"	526283.848	957691.529	0°19' 8.10"	1.0000162	1596.9	-16.63	4.072005	1727045.862	3142747.394	SET 3 1/4" ALUMINUM DISC ON EXISTING REBAR (DESTROYED)
36	39°49'47.61656"	105°00'08.48889"	526559.374	957003.159	0°18'49.89"	1.0000168	1613.4	-16.60	4.074017	1727950.024	3140488.449	FOUND CDOT 3 1/4" ALUMINUM CAP STAMPED "479"
37	39°50'00.09852"	105°00'53.23116"	526938.589	955937.162	0°18'21.67"	1.0000176	1618.9	-16.54	4.076025	1729194.451	3136990.288	SET CDOT TYPE 2 MONUMENT STAMPED "GPS 4.076025 LS 11434"
38	39°49'54.73727"	105°01'30.37192"	526768.570	955054.887	0°17' 58.24"	1.0000172	1627.4	-16.49	4.074030	1728636.519	3134095.026	SET CDOT TYPE 2 MONUMENT STAMPED "GPS 4.074030 LS 11434"
39	39°50'14.16450"	105°01'28.60478"	527367.968	955093.772	0°17' 59.36"	1.0000184	1642.9	-16.50	4.079030	1730603.495	3134222.631	SET CDOT TYPE 2 MONUMENT STAMPED "GPS 4.079030 LS 11434"
40	39°49'38.67808"	105°00'21.45840"	526282.009	956696.252	0°18'41.71"	1.0000162	1598.6	-16.58	4.072008	1727039.827	3139481.307	SET CDOT TYPE 1 MONUMENT STAMPED "GPS 4.072008 LS 11434"
41	39°50'02.58054"	105°00'21.40957"	527019.219	956693.404	0°18'41.74"	1.0000177	1615.5	-16.58	4.076008	1729459.045	3139471.961	SET CDOT TYPE 1 MONUMENT STAMPED "GPS 4.076008 LS 11434"
42	39°49'49.03208"	104°58'39.98925"	526614.845	959107.367	0°19'45.70"	1.0000169	1567.6	-16.71	1.073004	1728132.055	3147393.589	SET CDOT TYPE 1 MONUMENT STAMPED "GPS 1.073004 LS 11434"
43	39°49'35.81537"	104°58'49.92089"	526205.860	958873.532	0°19'39.44"	1.0000161			1.071005	1726789.937	3146626.239	SET 3 1/4" ALUM. DISC IN HEADWALL STAMPED "1.071005 PLS 11434"
44	39°49'24.74071"	104°58'57.01505"	525863.333	958706.776	0°19'34.97"	1.0000154			1.070003	1725665.904	3146079.015	SET 3 1/4" CDOT ALUM. DISC IN BRIDGE STRUCT. STAMPED "LS 11434"
45	39°49'17.55328"	104°58'55.31926"	525641.888	958748.368	0°19'36.03"	1.0000149			1.068003	1724939.215	3146215.504	SET 3 1/4" ALUM. DISC IN WEIR WALL STAMPED "1.068003 PLS 11434"
46	39°49'37.76220"	104°59'10.82573"	526263.078	958376.067	0°19'26.25"	1.0000162			1.072000	1726977.702	3144993.765	SET CDOT TYPE 2 MONUMENT STAMPED "1.072000 LS 11434 PT 46"
47	39°49'38.27672"	104°59'02.02764"	526280.132	958585.197	0°19'31.80"	1.0000162			1.072002	1727033.668	3145680.044	SET CDOT TYPE 2 MONUMENT STAMPED "1.072002 LS 11434 PT 47"
48	39°49'44.61602"	104°58'52.10585"	526476.993	958820.023	0°19'38.06"	1.0000166			1.073005	1727679.684	3146450.644	SET CDOT TYPE 2 MONUMENT STAMPED "1.073005 LS 11434 PT 48"
49	39°49'41.49593"	104°58'46.51488"	526381.524	958953.525	0°19'41.59"	1.0000164			1.072006	1727366.393	3146888.742	SET CDOT TYPE 2 MONUMENT STAMPED "1.072006 LS 11434 PT 49"
50	39°49'56.26463"	104°58'58.91654"	526835.337	958656.023	0°19'33.77"	1.0000173			1.074003	1728855.621	3145912.464	SET CDOT TYPE 2 MONUMENT STAMPED "1.074003 LS 11434 PT 50"
51	39°50'07.76594"	104°58'59.32195"	527190.007	958644.365	0°19'33.51"	1.0000180			1.076003	1730019.501	3145874.207	SET CDOT TYPE 2 MONUMENT STAMPED "1.076003 LS 11434 PT 51"
52	39°50'14.63844"	104°58'59.52392"	527401.942	958638.356	0°19'33.38"	1.0000185			1.078003	1730714.985	3145854.490	SET CDOT TYPE 2 MONUMENT STAMPED "1.078003 LS 11434 PT 52"
53	39°49'38.31524"	104°58'49.54315"	526283.013	958882.074	0°19'39.68"	1.0000162			1.072006	1727043.120	3146654.270	SET 3 1/4" BRASS DISC IN CONC. STAMPED "1.072006 LS 11434 PT 53"
54	39°49'36.79925"	104°58'53.34309"	526235.740	958791.978	0°19'37.28"	1.0000161			1.071005	1726887.992	3146358.612	SET CDOT TYPE 2 MONUMENT STAMPED "1.071005 LS 11434 PT 54"
55	39°49'25.74722"	104°58'52.57118"	525894.994	958812.280	0°19'37.77"	1.0000154			1.070004	1725769.803	3146425.236	SET CDOT TYPE 2 MONUMENT STAMPED "1.070004 LS 11434 PT 55"
56	39°49'38.64485"	104°59'15.70163"	526286.561	958259.981	0°19'23.18"	1.0000162			4.072000	1727054.766	3144612.819	SET CDOT TYPE 2 MONUMENT STAMPED 4.072000 LS 11434 PT 56"
60	39°50'14.59378"	105°01'42.36111"	527379.503	954766.621	0°17'50.68"	1.0000185			1.071018	1726267.674	3150575.239	SET CDOT TYPE 2 MONUMENT STAMPED "GPS 70"
61	39°50'18.78331"	105°01'58.06507"	527506.789	954392.567	0°17'40.78"	1.0000187			1.070015	1725612.577	3149572.787	SET CDOT TYPE 2 MONUMENT STAMPED "GPS 71"
70	39°49'30.42926"	104°57'59.35797"	526046.710	960076.913	0°20'11.33"	1.0000157			1.067007	1723127.679	3147321.662	SET CDOT TYPE 1 MONUMENT (DESTROYED)
71	39°49'24.01484"	104°58'12.25201"	525847.082	959771.436	0°20'03.20"	1.0000153			1.066010	1723006.335	3148203.311	SET CDOT TYPE 1 MONUMENT STAMPED "GPS 1.066010 LS 11434"
86	39°48'59.59261"	104°58'41.27937"	525089.857	959085.448	0°19'44.89"	1.0000138			1.067014	1723091.356	3149207.728	SET CDOT TYPE 1 MONUMENT STAMPED "GPS 1.067014 LS 11434"
87	39°48'58.34354"	104°58'29.99258"	525052.880	959354.114	0°19'52.01"	1.0000138			1.067018	1723099.131	3150531.779	SET CDOT TYPE 1 MONUMENT STAMPED "GPS 1.067018 LS 11434"
88	39°48'59.12600"	104°58'17.11761"	525078.789	959660.191	0°20'00.13"	1.0000138			1.066021	1723055.554	3151671.696	SET CDOT TYPE 1 MONUMENT STAMPED "GPS 1.066021 LS 11434"
89	39°48'59.12637"	104°58'00.15323"	525081.158	960063.669	0°20'10.83"	1.0000138			1.067024	1723087.999	3152660.525	SET CDOT TYPE 1 MONUMENT STAMPED "GPS 1.067024 LS 11434"
90	39°48'58.62946"	104°57'45.55176"	525067.879	960411.038	0°20'20.04"	1.0000138						FOUND BRASS CAP IN CONCRETE
91	39°48'58.89204"	104°57'32.88040"	525077.766	960712.364	0°20'28.03"	1.0000138						FOUND 3 1/4" BRASS CAP IN CONCRETE
93 (BRIGHTON 2)	40°01'41.33822"	104°45'30.14538"	548715.014	977709.676	0°28' 3.85"	1.0000669	1590.2	-17.55	1.056048	171		

CONTROL AND MONUMENTATION SHEET

FED. ROAD REGION	DIVISION	PROJECT NUMBER	SHEET NUMBER
VIII	COLO.	IM-IR(CX)25-3(107) SH 270 EXT.	3C
REVISIONS			
R-5	1/20/95	TOTAL UPDATE (ALL SHEETS)	ZBS
R-6	3/06/95	SHEETS 3D, 3E	ZBS

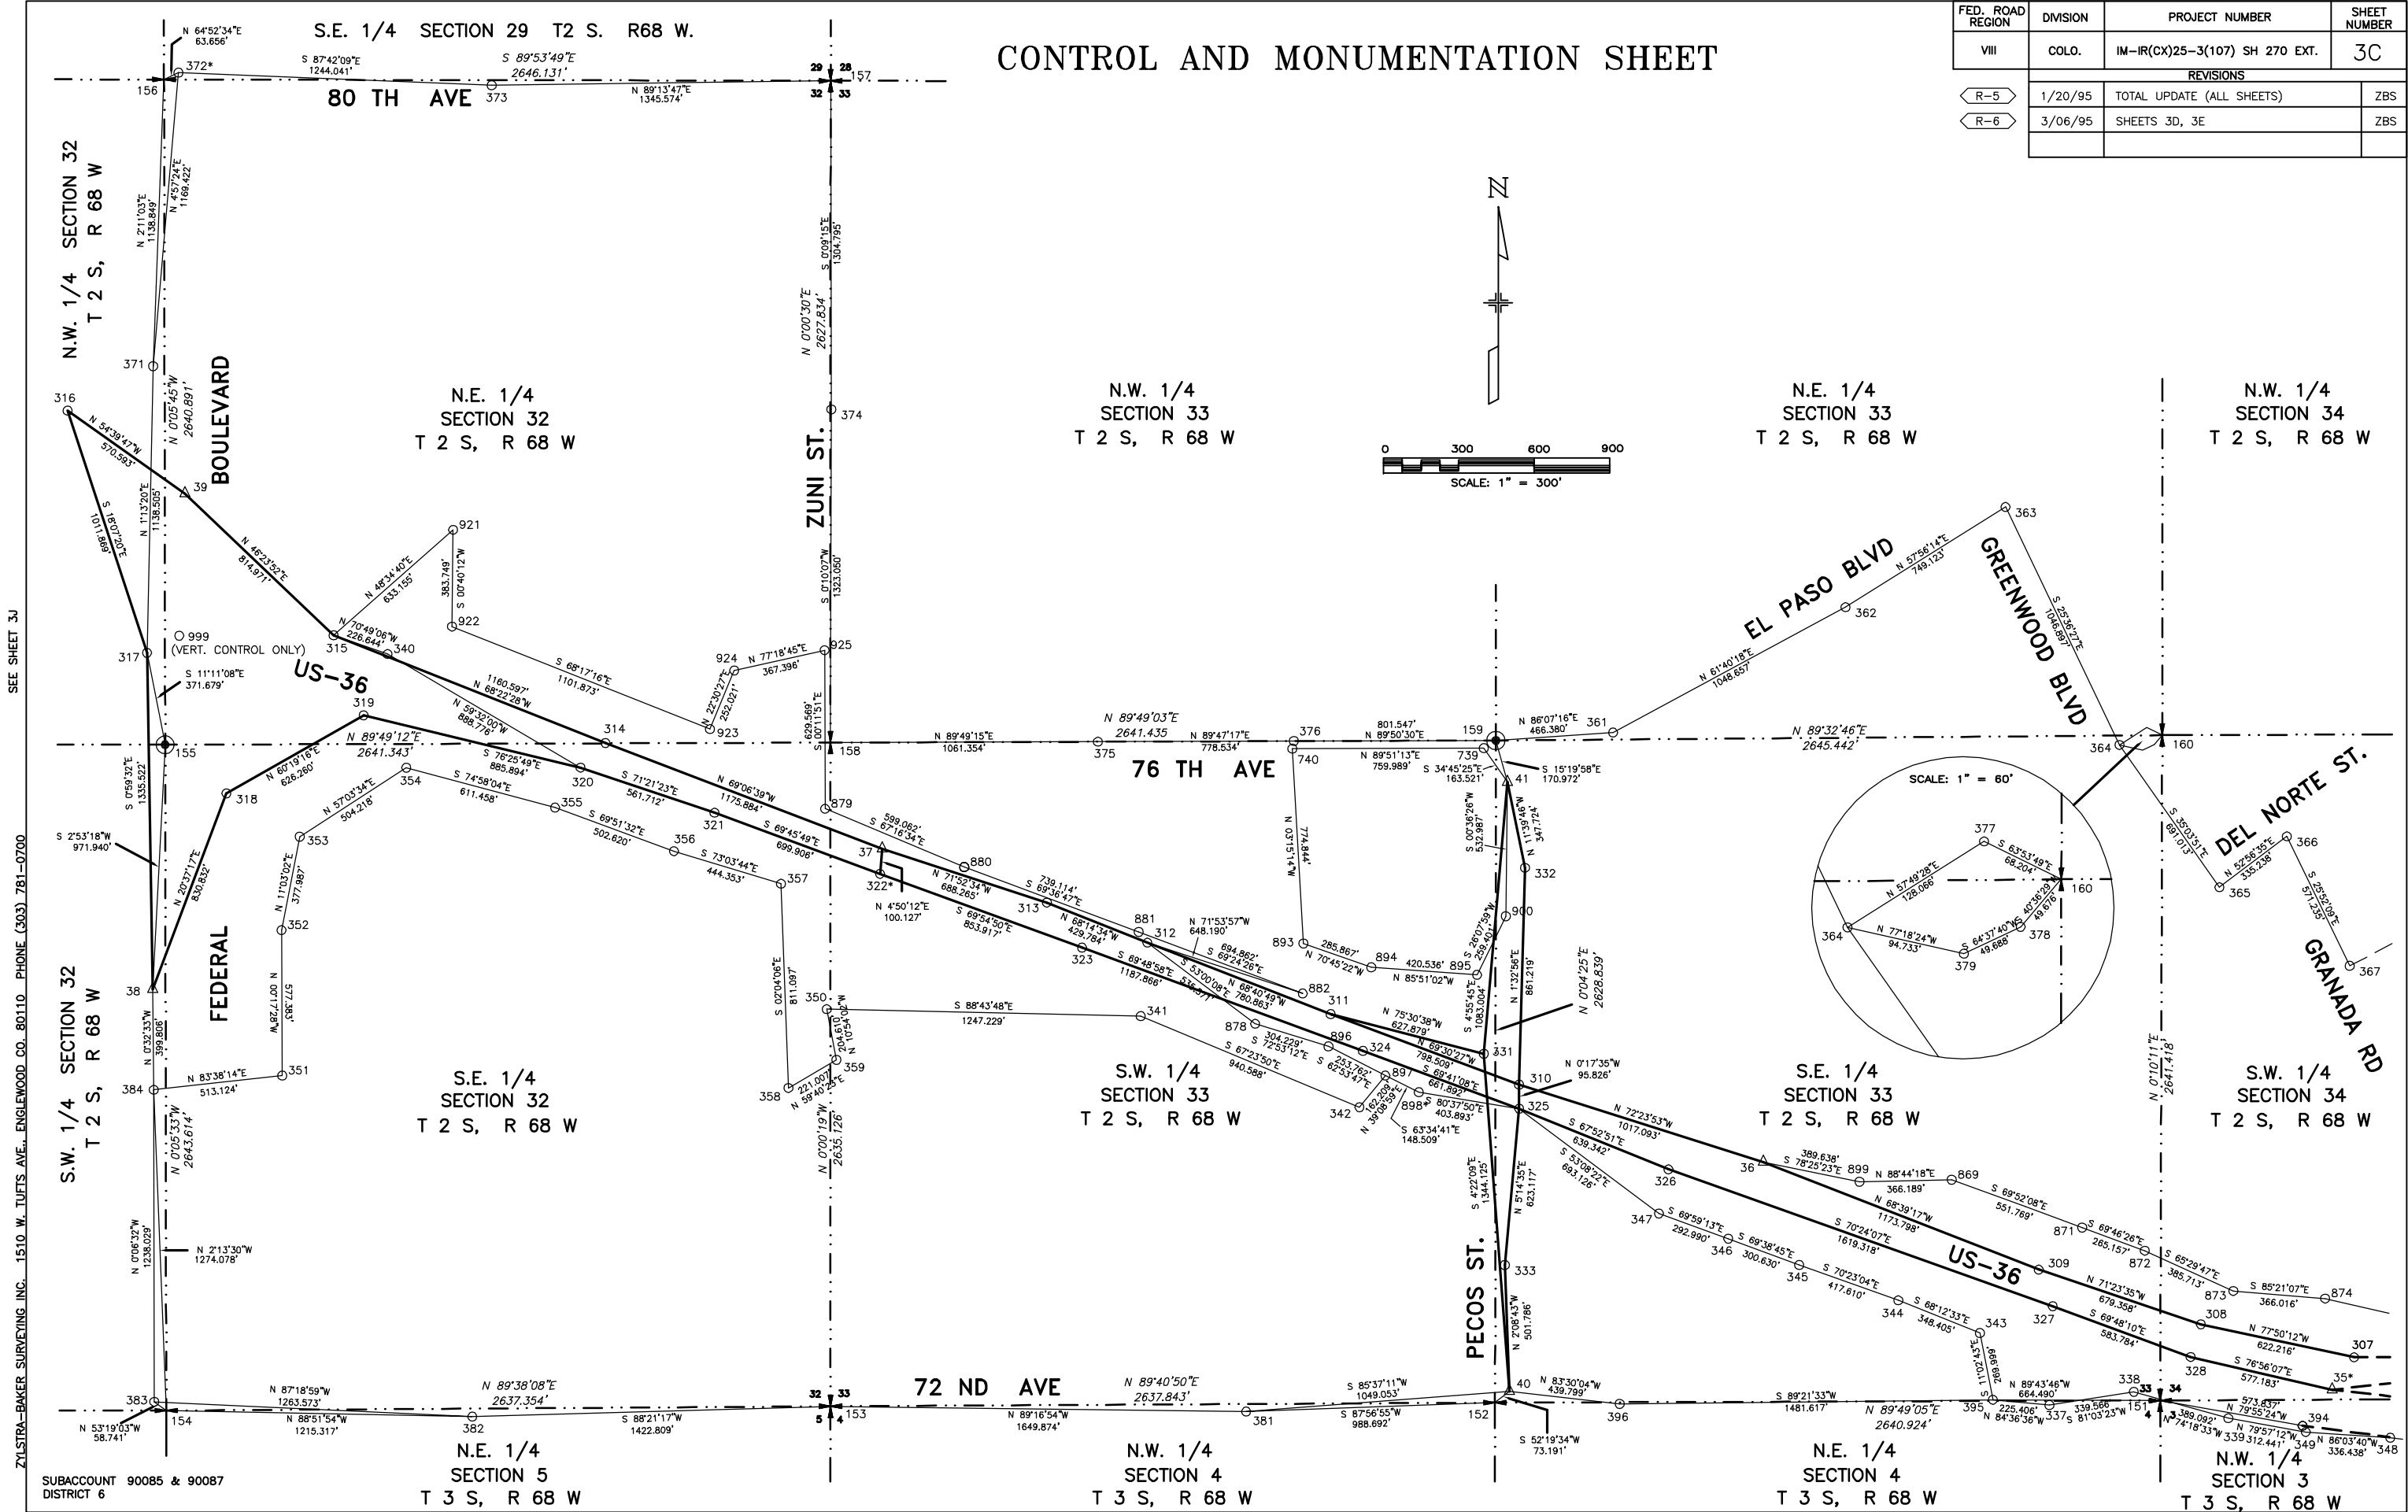

SEE SHEET 3J

ZULSTRA-BAKER SURVEYING INC. 1510 W. TUFTS AVE., ENGLEWOOD CO. 80110 PHONE (303) 781-0700


SUBACCOUNT 90085 & 90087
DISTRICT 6

SEE SHEET 3I

SEE SHEET 3E

CONTROL AND MONUMENTATION SHEET

FED. ROAD REGION	DIVISION	PROJECT NUMBER	SHEET NUMBER
VIII	COLO.	IM-IR(CX)25-3(107) SH 270 EXT.	3D
REVISIONS			
R-2	5/05/92	NEW POINTS 119, 120, 121, 268, 269, 270	ZBS
R-5	1/20/95	TOTAL UPDATE (ALL SHEETS)	ZBS
R-6	3/06/95	NEW POINTS 550-554	ZBS

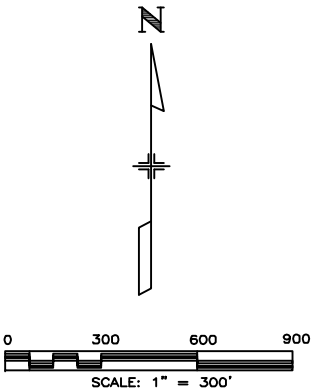

N.W. 1/4
SECTION 27
T 2 S, R 68 W

N.E. 1/4
SECTION 27
T 2 S, R 68 W

N.W. 1/4
SECTION 26
T 2 S, R 68 W

S.W. 1/4
SECTION 27
T 2 S, R 68 W

S.E. 1/4
SECTION 27
T 2 S, R 68 W

S.W. 1/4
SECTION 26
T 2 S, R 68 W


S.E. 1/4
SECTION 26
T 2 S, R 68 W

N.W. 1/4
SECTION 34
T 2 S, R 68 W


N.E. 1/4
SECTION 34
T 2 S, R 68 W

N.W. 1/4
SECTION 35
T 2 S, R 68 W

N.E. 1/4
SECTION 35
T 2 S, R 68 W

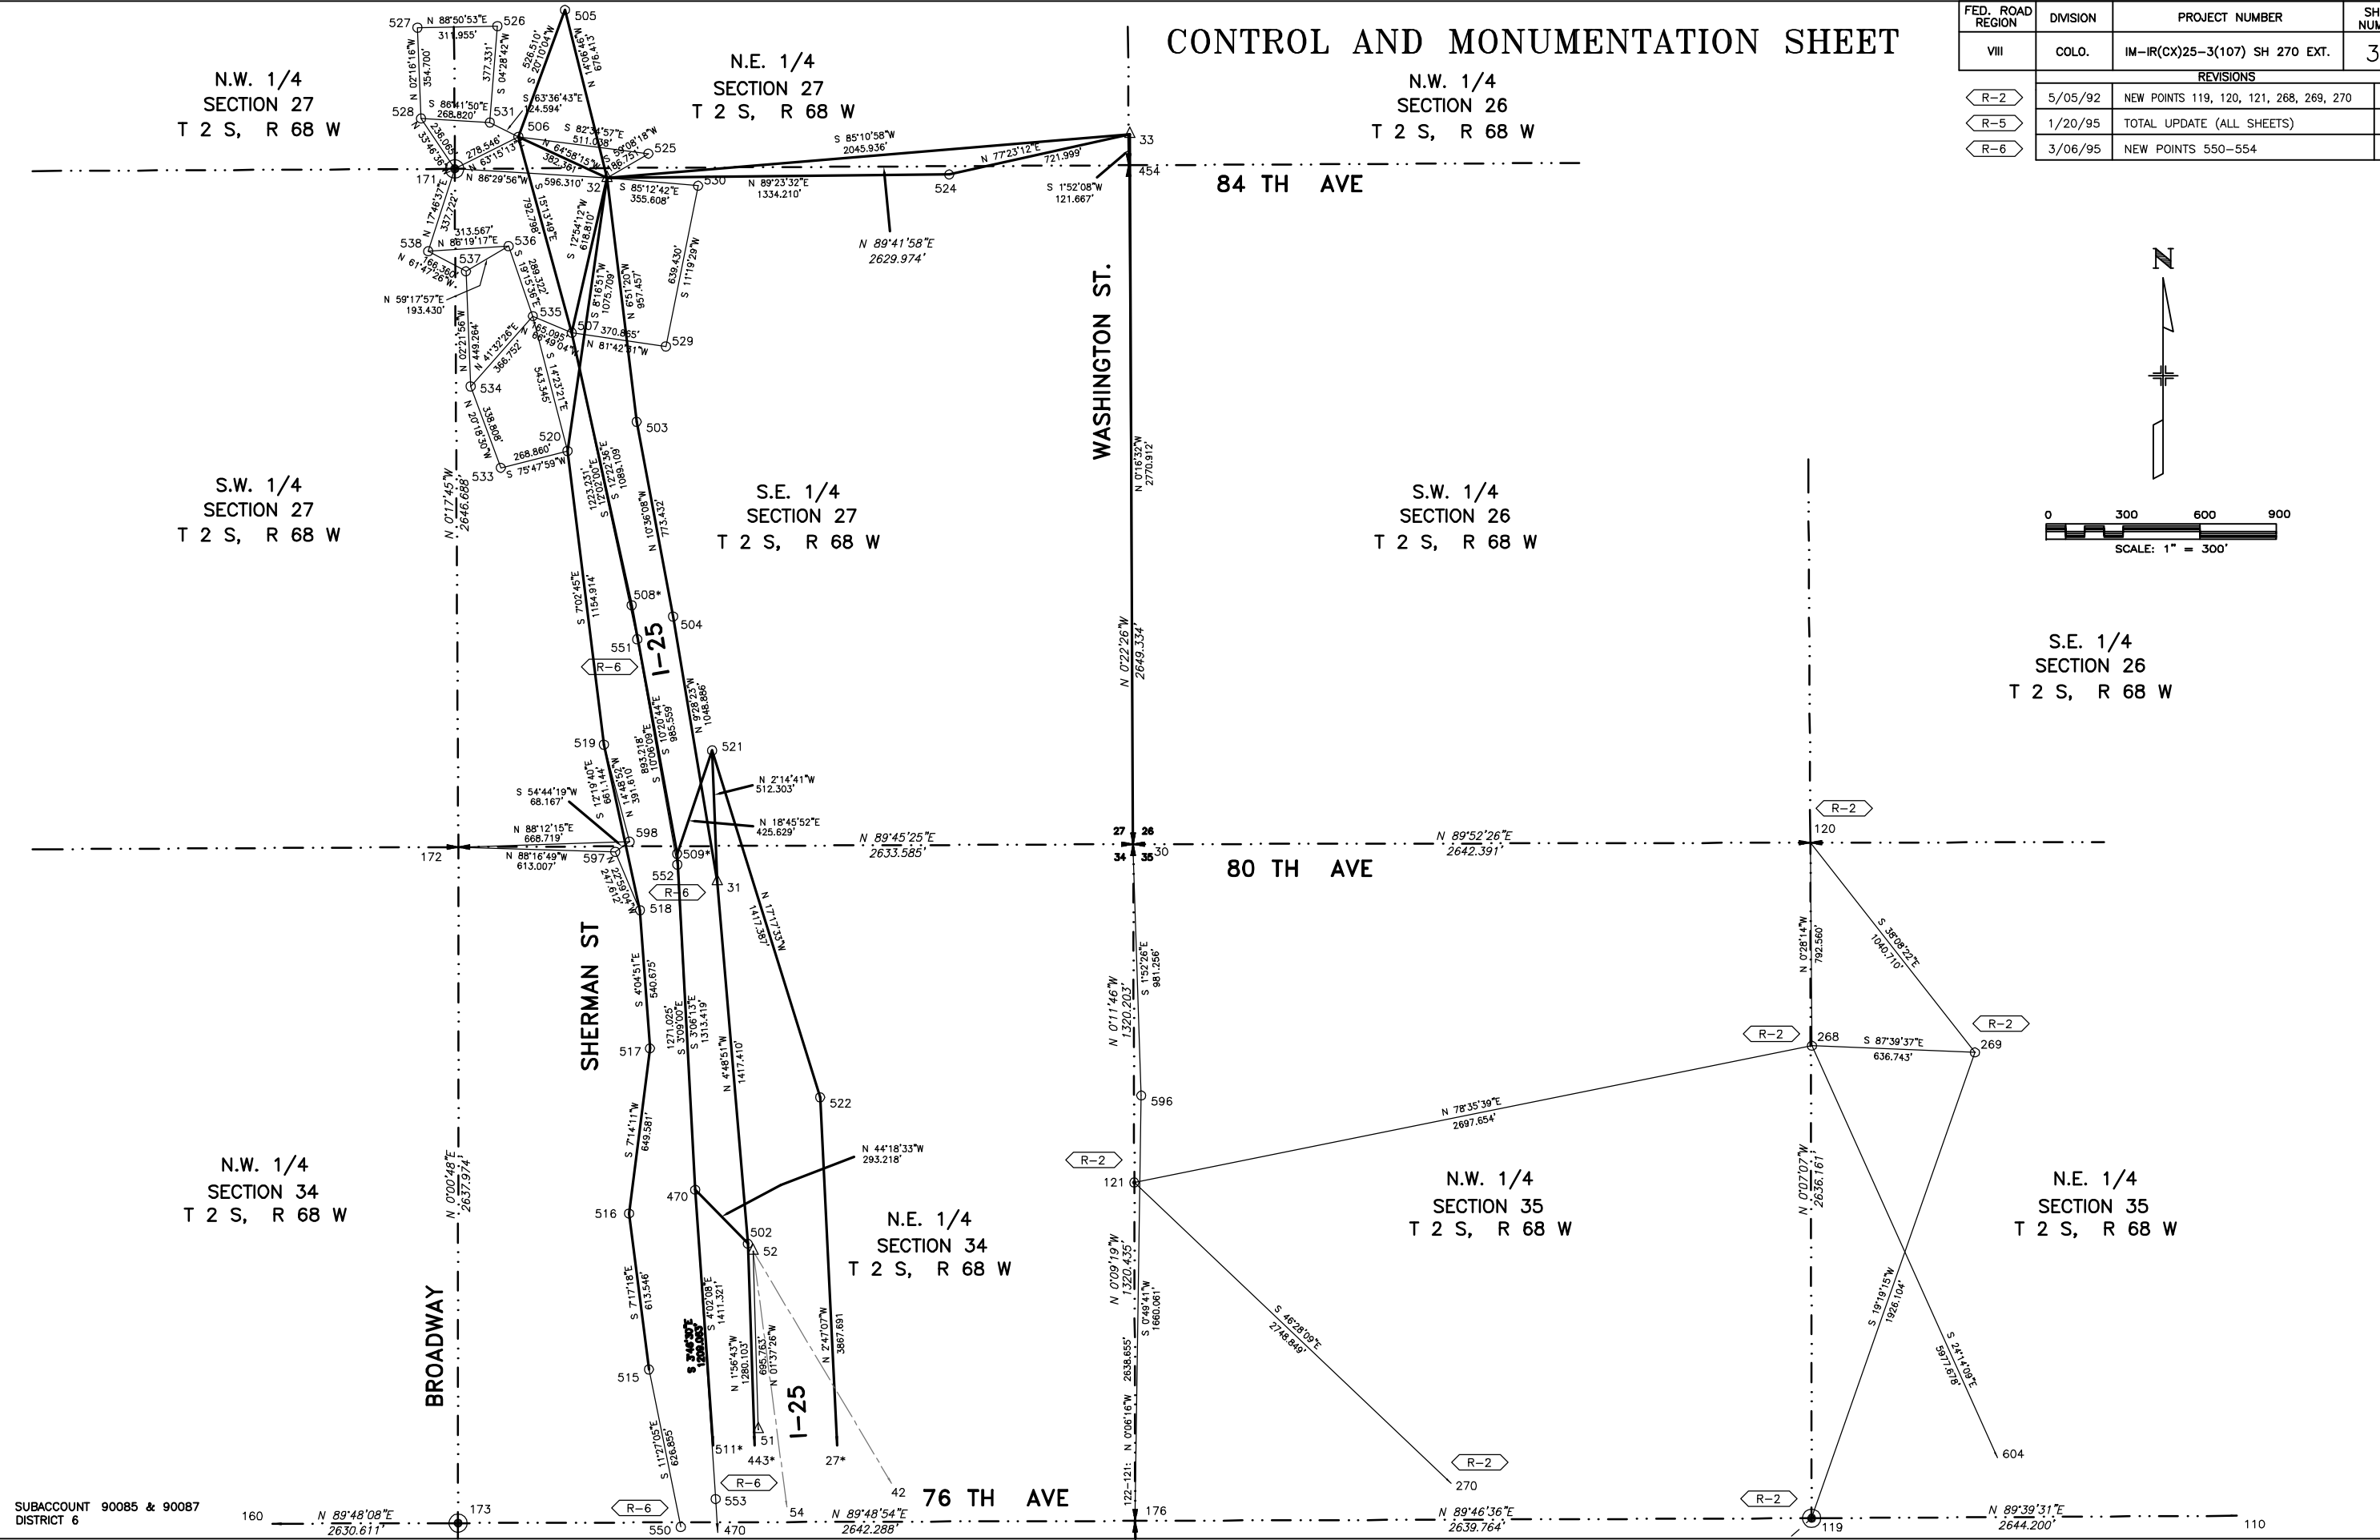



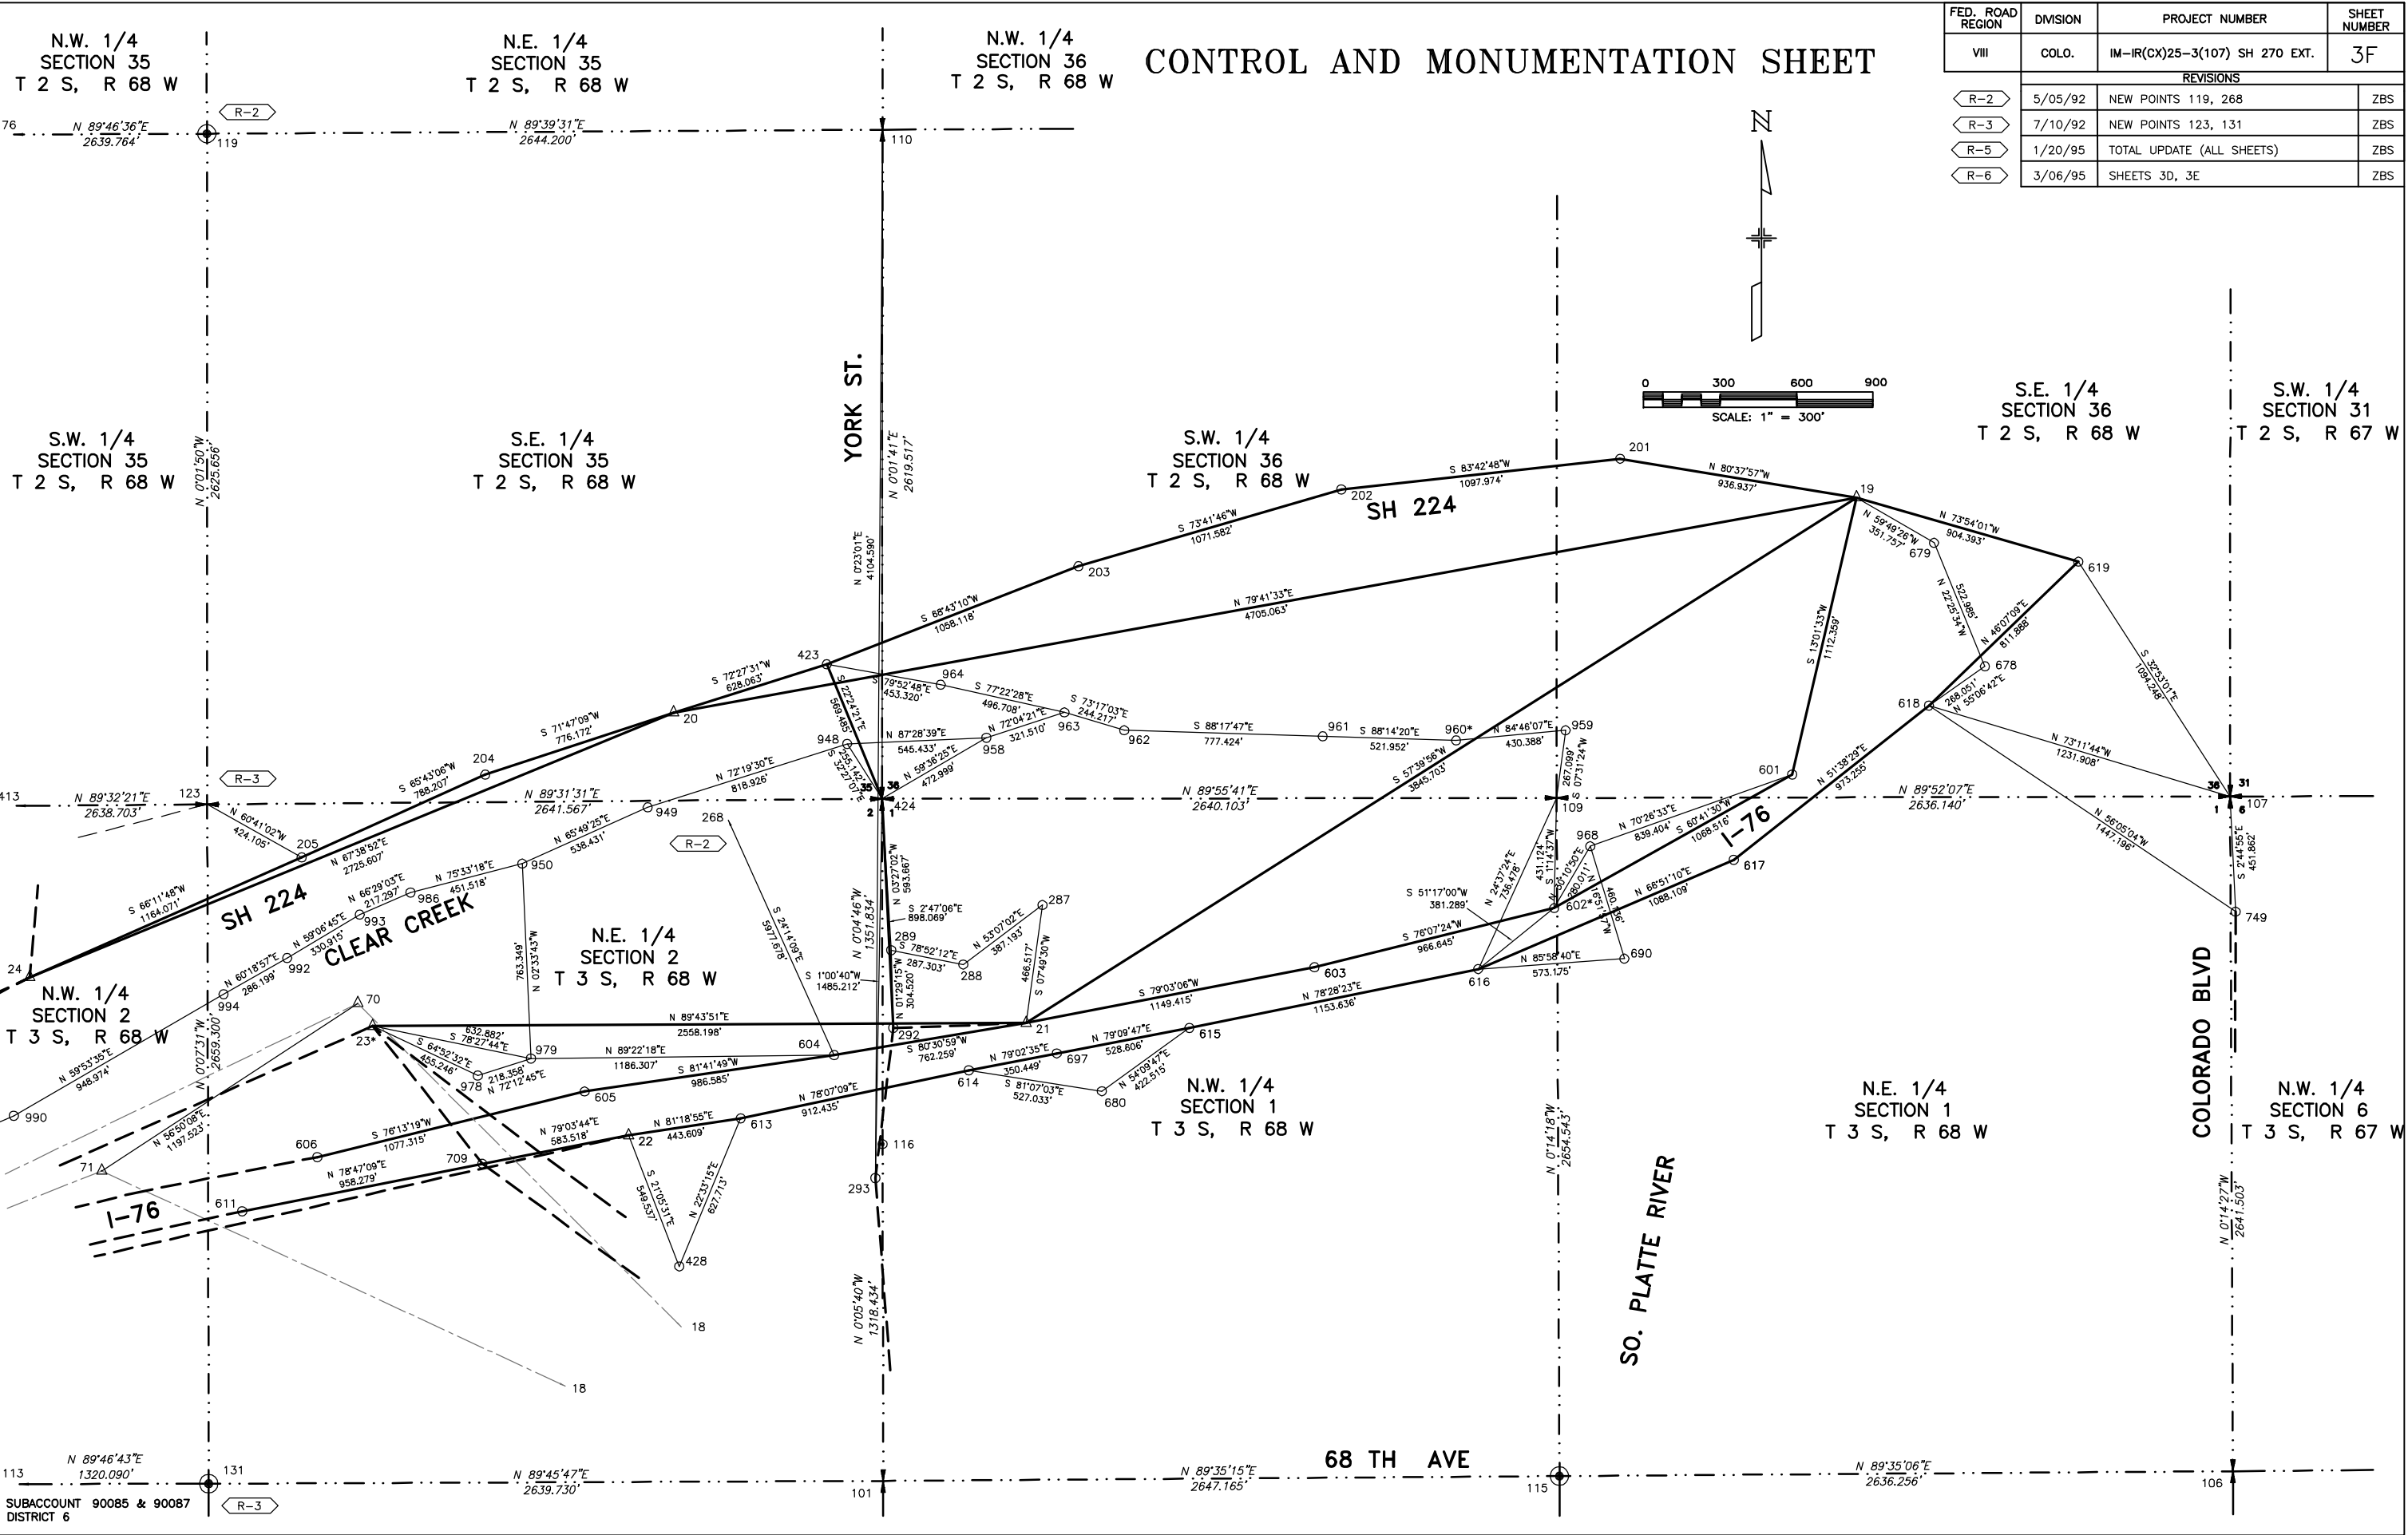

FED. ROAD REGION	DIVISION	PROJECT NUMBER	SHEET NUMBER
VIII	COLO.	IM-IR(CX)25-3(107) SH 270 EXT.	3F
REVISIONS			
R-2	5/05/92	NEW POINTS 119, 268	ZBS
R-3	7/10/92	NEW POINTS 123, 131	ZBS
R-5	1/20/95	TOTAL UPDATE (ALL SHEETS)	ZBS
R-6	3/06/95	SHEETS 3D, 3E	ZBS

SEE SHEET 3E

ZYLSTRA-BAKER SURVEYING INC. 1510 W. TUFTS AVE., ENGLEWOOD CO. 80110 PHONE (303) 781-0700

SEE SHEET 3G

FED. ROAD REGION	DIVISION	PROJECT NUMBER	SHEET NUMBER
VIII	COLO.	IM-IR(CX)25-3(107) SH 270 EXT.	3H
REVISIONS			
R-1	4/21/92	CORRECTED DISTANCE 103-104	ZBS
R-5	1/20/95	TOTAL UPDATE (ALL SHEETS)	ZBS
R-6	3/06/95	SHEETS 3D, 3E	ZBS

S.E. 1/4
SECTION 2
T 3 S, R 68 W

S.W. 1/4
SECTION 1
T 3 S, R 68 W

S.E. 1/4
SECTION 1
T 3 S, R 68 W

S.W. 1/4
SECTION 6
T 3 S, R 67 W

64 TH AVE

64 TH AVE

YORK ST.

COLORADO BLVD

CONTROL AND MONUMENTATION SHEET

N.E. 1/4
SECTION 11
T 3 S, R 68 W

N.W. 1/4
SECTION 12
T 3 S, R 68 W

N.E. 1/4
SECTION 12
T 3 S, R 68 W

N.W. 1/4
SECTION 7
T 3 S, R 67 W

60 TH AVE




BRIGHTON BLVD

C.W. 1/4
SECTION 7
T 3 S, R 67 W

S.E. 1/4
SECTION 12
T 3 S, R 68 W

VASQUEZ BLVD

56 TH AVE

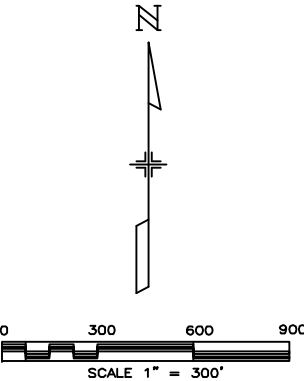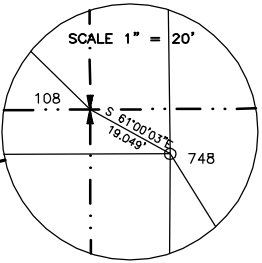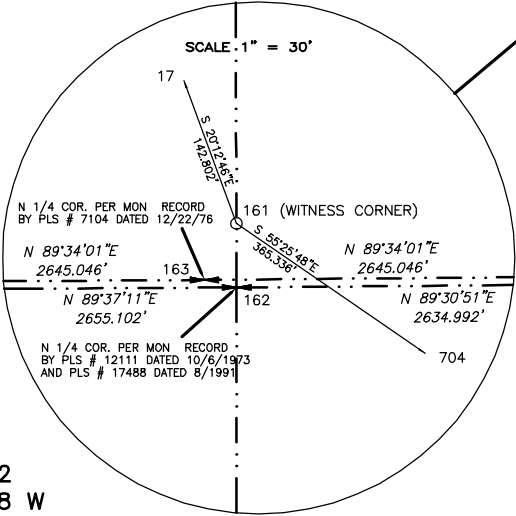

CONTROL AND MONUMENTATION SHEET

FED. ROAD REGION	DIVISION	PROJECT NUMBER	SHEET NUMBER
VIII	COLO.	IM-IR(CX)25-3(107) SH 270 EXT.	31
REVISIONS			
R-3	7/10/92	NEW POINTS 125, 126, 388, 389	ZBS
R-4	1/3/94	NEW POINTS 86-88, 127-130, 953-955	ZBS
R-5	1/20/95	TOTAL UPDATE (ALL SHEETS)	ZBS
R-6	3/06/95	SHEETS 3D, 3E	ZBS

S.E. 1/4
SECTION 33
T 2 S, R 68 W

S.W. 1/4
SECTION 34
T 2 S, R 68 W

N.E. 1/4
SECTION 4
T 3 S, R 68 W

N.W. 1/4
SECTION 3
T 3 S, R 68 W

N.E. 1/4
SECTION 3
T 3 S, R 68 W

N.W. 1/4
SECTION 2
T 3 S, R 68 W

S.E. 1/4
SECTION 4
T 3 S, R 68 W

S.W. 1/4
SECTION 3
T 3 S, R 68 W

S.W. 1/4
SECTION 2
T 3 S, R 68 W

ZYLSTRA-BAKER SURVEYING INC., 1510 W. TUFTS AVE., ENGLEWOOD CO. 80110 PHONE (303) 781-0700


SUBACCOUNT 90085 & 90087
DISTRICT 6

SEE SHEET 3E

SEE SHEET 3G

CONTROL AND MONUMENTATION SHEET

FED. ROAD REGION	DMSION	PROJECT NUMBER	SHEET NUMBER
VIII	COLO.	IM-IR(CX)25-3(107) SH 270 EXT.	3J
REVISIONS			
R-4	1/3/94	NEW POINTS 60-61	ZBS
R-5	1/20/95	TOTAL UPDATE (ALL SHEETS)	ZBS
R-6	3/06/95	SHEETS 3D, 3E	ZBS

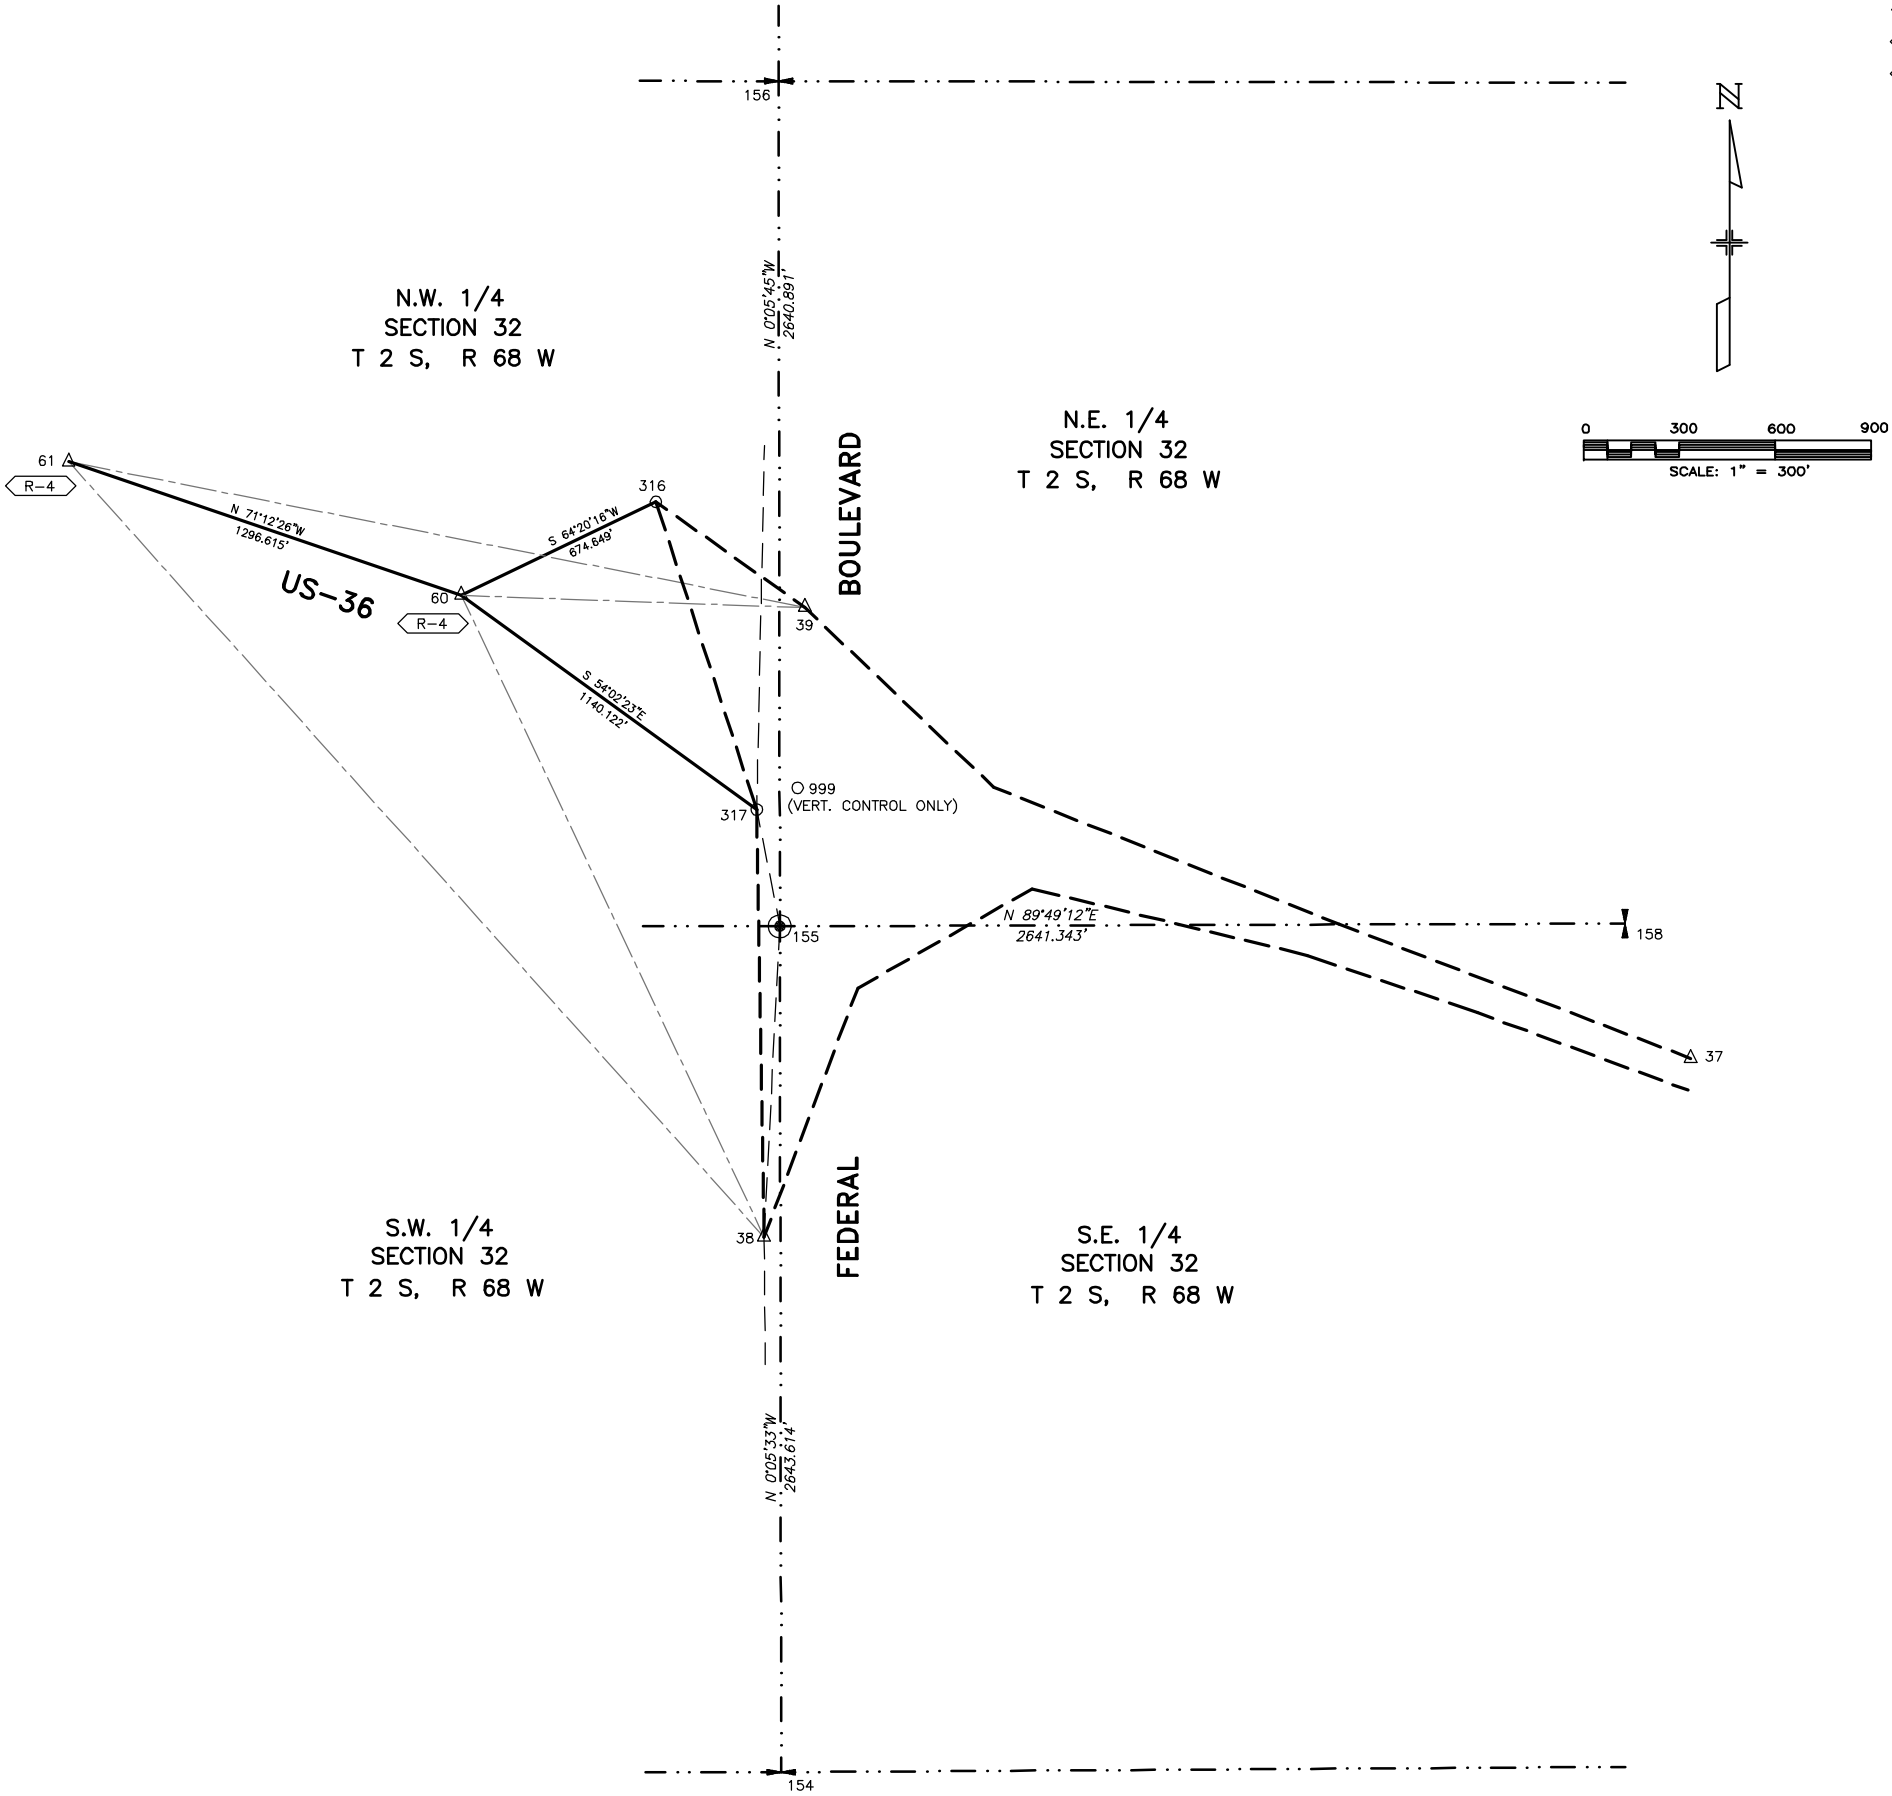

ZYLSTRA-BAKER SURVEYING INC., 1510 W. TUFTS AVE., ENGLEWOOD CO. 80110 PHONE (303) 781-0700

SUBACCOUNT 90085 & 90087
DISTRICT 6

SEE SHEET 3C

CONTROL AND MONUMENTATION SHEET
SECTION 34, T. 2 S., R. 68 W., 6th P.M. and
SECTION 3, T. 3 S., R. 68 W., 6th P.M. OF
ADAMS COUNTY, C.D.O.T. Proj. IM-IR(CX)025-3(107) Phase 1

FED. ROAD REGION	DIVISION	PROJECT NUMBER	SHEET NUMBER
VIII	COLO.	IM-IR(CX)025-3(107) PHASE 1 REVISIONS	31

RIGHT OF WAY
I-25/US36/I-270

GENERAL NOTES

1. This Right of Way plan is not a complete boundary survey of all adjoining owners and is prepared for C.D.O.T. purposes Only.
2. NOTICE: According to Colorado law you must commence any legal action based upon any defect in this survey within three years after you first discover such defect. In no event, may any action based upon any defect in this survey be commenced more than ten years from the date of the certification shown hereon.
3. No Warranty is implied or expressed unless this sheet bears the original signature and seal of preparer.
4. All coordinates listed are project coordinates only and are based in U.S. survey feet.
5. Right of Way boundaries are based off of Aliquot corners and found boundry evidence as determined by field survey (see sheet 3E).
6. BASIS OF BEARING: The north line of the NE 1/4 of Section 3, T.3 S., R.68 W., 6th P.M. being N.89°48'31"E. The NE corner of Section 3 is a 1.5" iron pin in a range box. The N 1/4 corner of Section 3 is a steel pin 0.4' below asphalt.
7. The coordinate Base and Aliquot corners are based off of the Control Survey Diagram as published by Zylstra - Baker Surveying Inc. on all sheet 3's as shown on C.D.O.T. Project IM-IR(CX)025-3(107) Phase 1

TABULATION OF R.O.W. MONUMENTS
TO BE SET

PNT	NORTHING	EASTING	DESCRIPTION OF MONUMENTS
2574	726797.781	147268.079	C.D.O.T. TYPE 1 MONUMENT
2576	726143.382	147269.204	C.D.O.T. TYPE 1 MONUMENT
2649	727019.031	147267.868	C.D.O.T. TYPE 1 MONUMENT
2650	727018.038	146960.369	C.D.O.T. TYPE 1 MONUMENT
2651	727111.788	146960.280	C.D.O.T. TYPE 1 MONUMENT
2652	727112.781	147267.778	C.D.O.T. TYPE 1 MONUMENT
2653	727206.031	147267.689	C.D.O.T. TYPE 1 MONUMENT
2654	727205.103	146980.191	C.D.O.T. TYPE 1 MONUMENT
2655	727298.853	146980.101	C.D.O.T. TYPE 1 MONUMENT
2656	727298.940	147007.201	C.D.O.T. TYPE 1 MONUMENT
2657	727448.940	147007.058	C.D.O.T. TYPE 1 MONUMENT
2660	727507.256	146608.570	C.D.O.T. TYPE 1 MONUMENT
2661	727511.383	146612.237	C.D.O.T. TYPE 1 MONUMENT
2662	728017.144	146337.279	C.D.O.T. TYPE 1 MONUMENT
2664	728113.344	146381.706	C.D.O.T. TYPE 1 MONUMENT
2678	726214.869	145711.636	C.D.O.T. TYPE 1 MONUMENT
2679	726306.586	145686.780	C.D.O.T. TYPE 1 MONUMENT
2680	726394.216	145652.530	C.D.O.T. TYPE 1 MONUMENT
2681	726476.004	145607.954	C.D.O.T. TYPE 1 MONUMENT
2683	726549.792	145552.578	C.D.O.T. TYPE 1 MONUMENT
2697	726140.768	146459.298	C.D.O.T. TYPE 1 MONUMENT
2750	726671.001	145320.557	C.D.O.T. TYPE 1 MONUMENT

QUANTITY OF MONUMENTS TO BE SET

CAP TYPE	MONUMENT TYPE							
	1	1A	2	2A	3	3A	4	5
REFERENCE								
RIGHT OF WAY	21							
CONTROL								
ALIQUOT CORNER								
WITNESS POST								

SURVEYOR CERTIFICATE (FIELD)


Right of Way Monumentation was done under my supervision and checking.

NAME _____ P.L.S. NO. _____

DATE _____


TYPE 1 MONUMENT-CDOH MONUMENT(3-1/4"CAP, 3/4"Ø ROD)
TYPE 1A MONUMENT-CDOH MONUMENT(3-1/4"CAP, 3/4"Ø ROD IN A MONUMENT BOX)
TYPE 3A MONUMENT-CDOH MONUMENT(3-1/4"CAP, 2-3/8"Ø PIPE IN A MONUMENT BOX)

FEDERAL ROAD REGION NO.	DIVISION	PROJ. NO.	SHEET NO.	TOTAL SHEETS
VIII	COLORADO	IM-IR(CX)025-3(107) PHASE I	4	7
RIGHT OF WAY 1-25/US36/1-270		REVISIONS		
		1/31/92	ADD TE-101	
		4/01/92	REV. PROJECT NO.	
		6/16/92	ADD PLAT BEARINGS	
		1/19/93	ADD PE-101 & TE-101A	

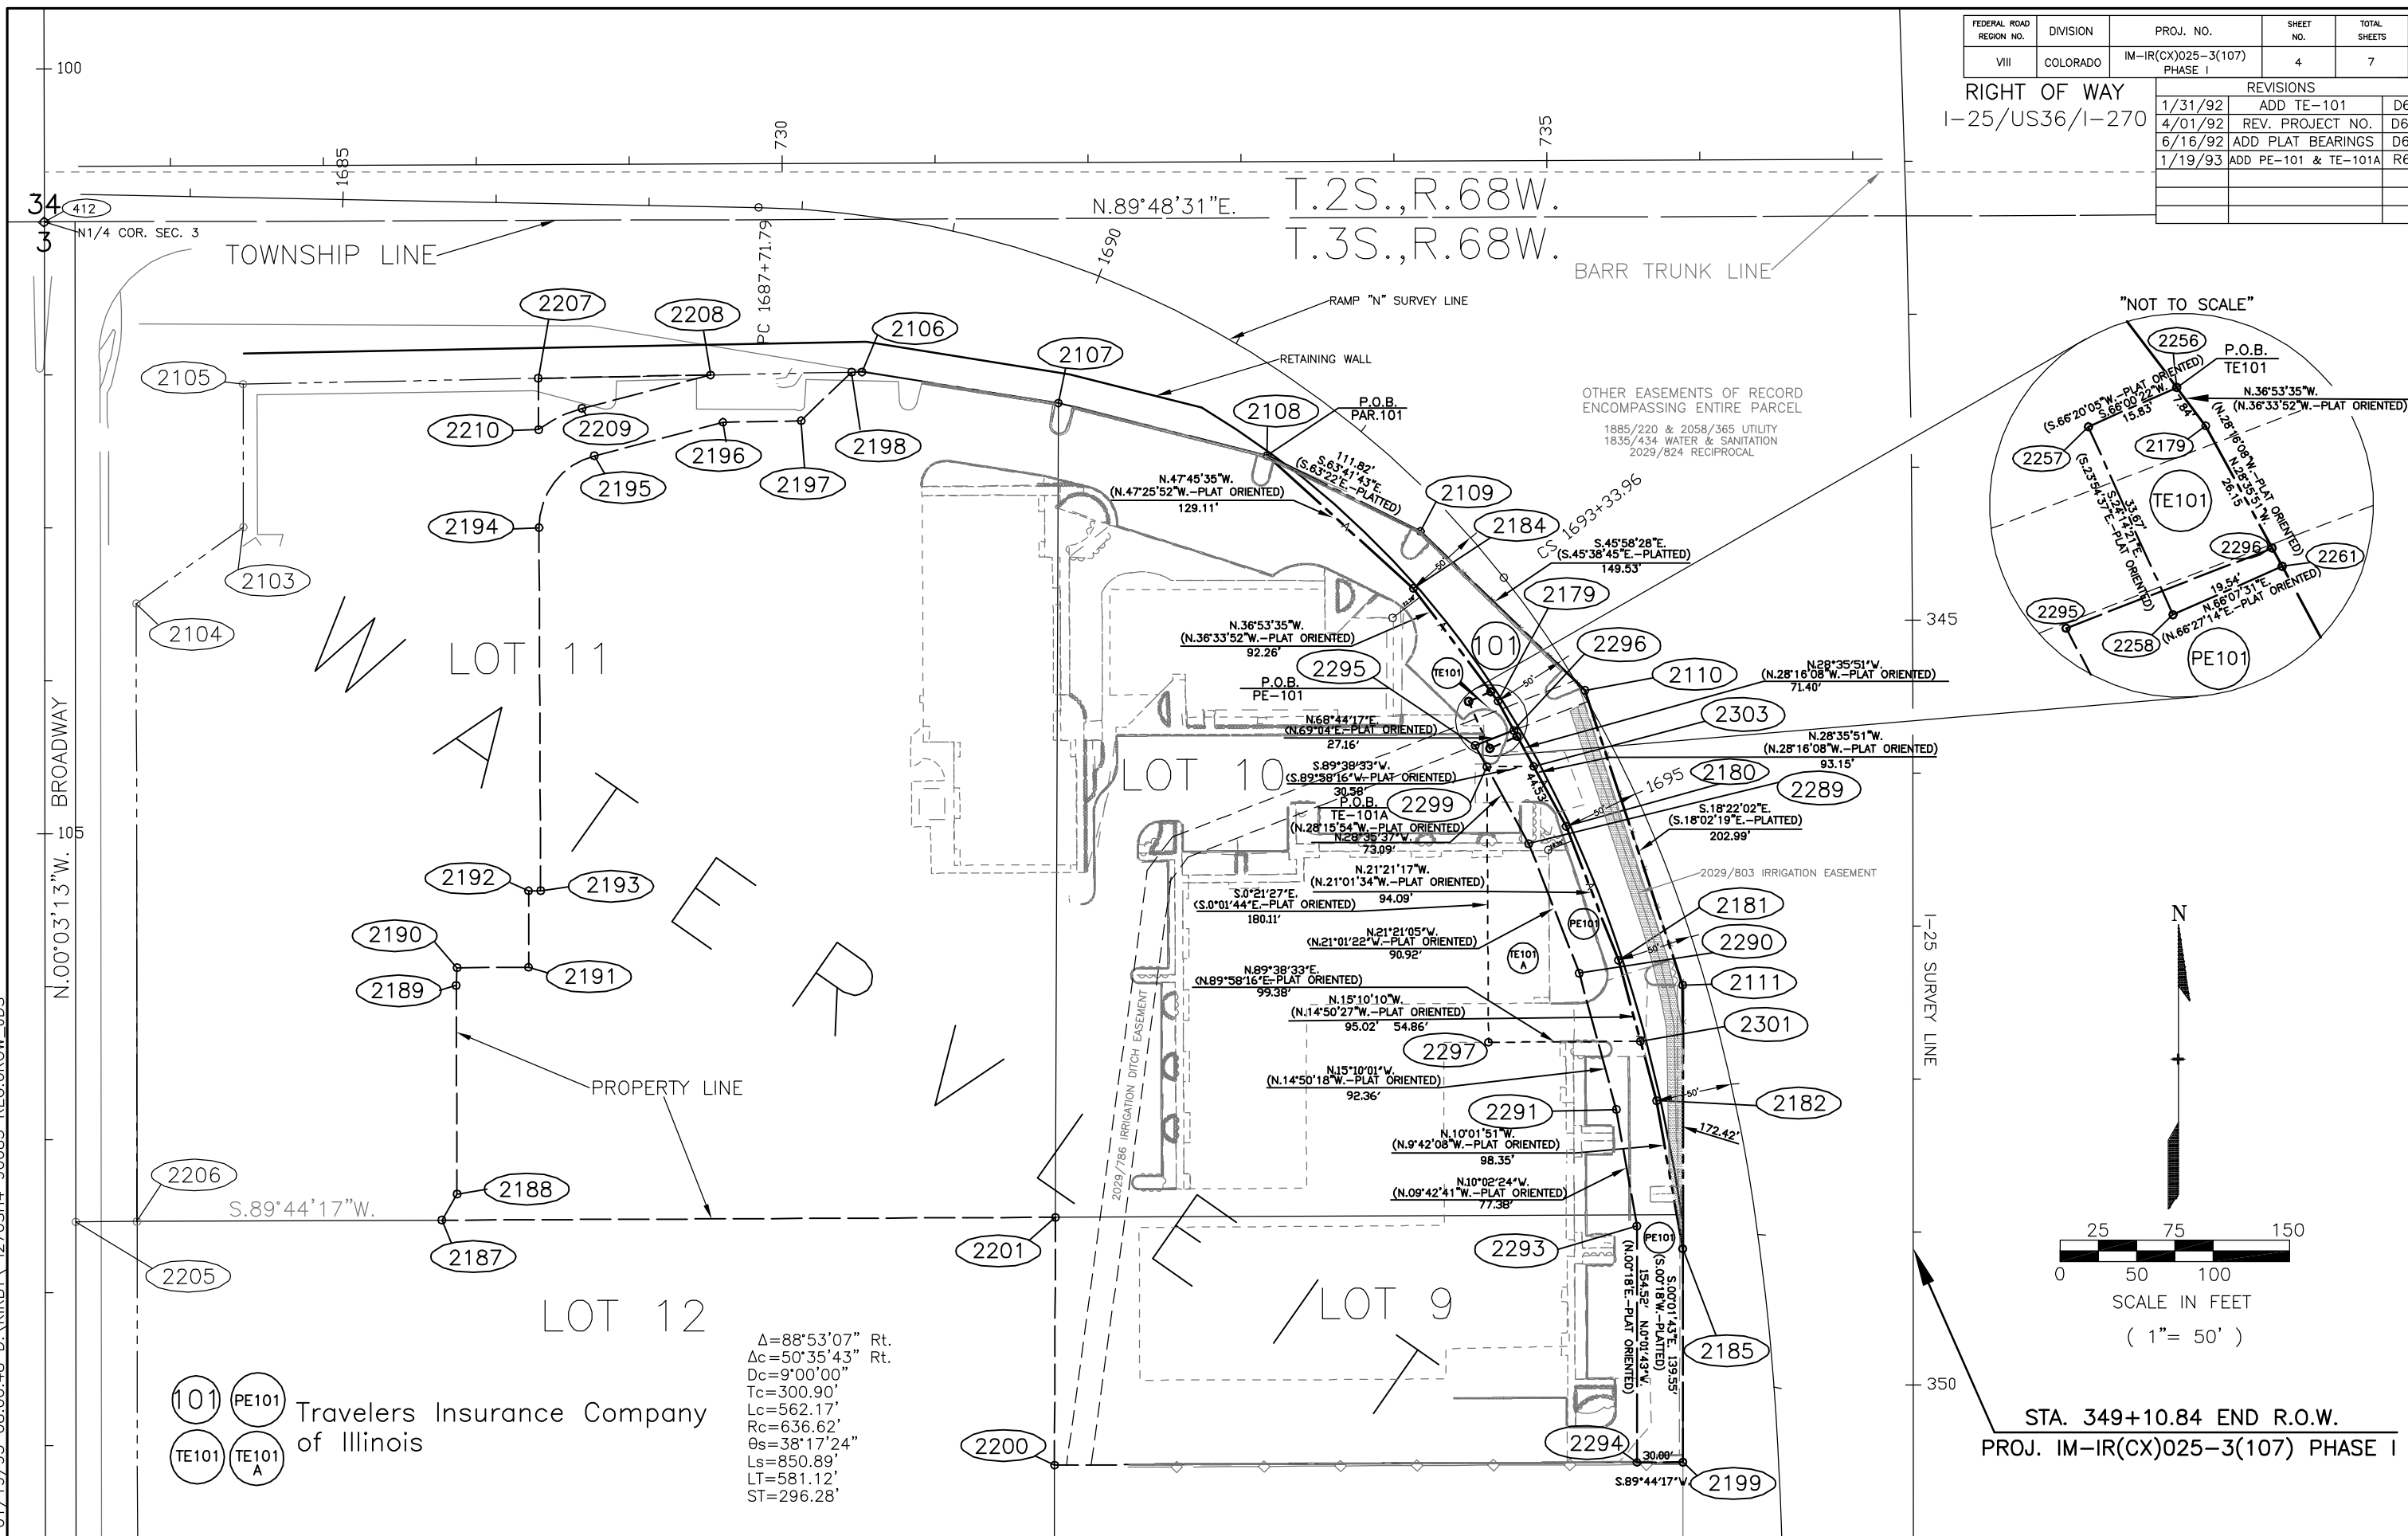

FEDERAL ROAD REGION NO.	DIVISION	PROJ. NO.	SHEET NO	TOTAL SHEETS
VIII	COLORADO	IM-IR(CX)025-3(107) PHASE 1	7	7

RIGHT OF WAY US36/1270/125	REVISIONS		
	2/28/92	NEW SHEET	D6
	4/01/92	REV. PROJECT NUMBER	D6
	5/26/92	ADD PAR. 108, REV. 105	D6
	7/17/92	Rev. 106	D6
	9/23/92	DEL. 108, REV. 105 REV.	D6
	3/30/94	ADD 105R; REV. 105 REV. 2	R6

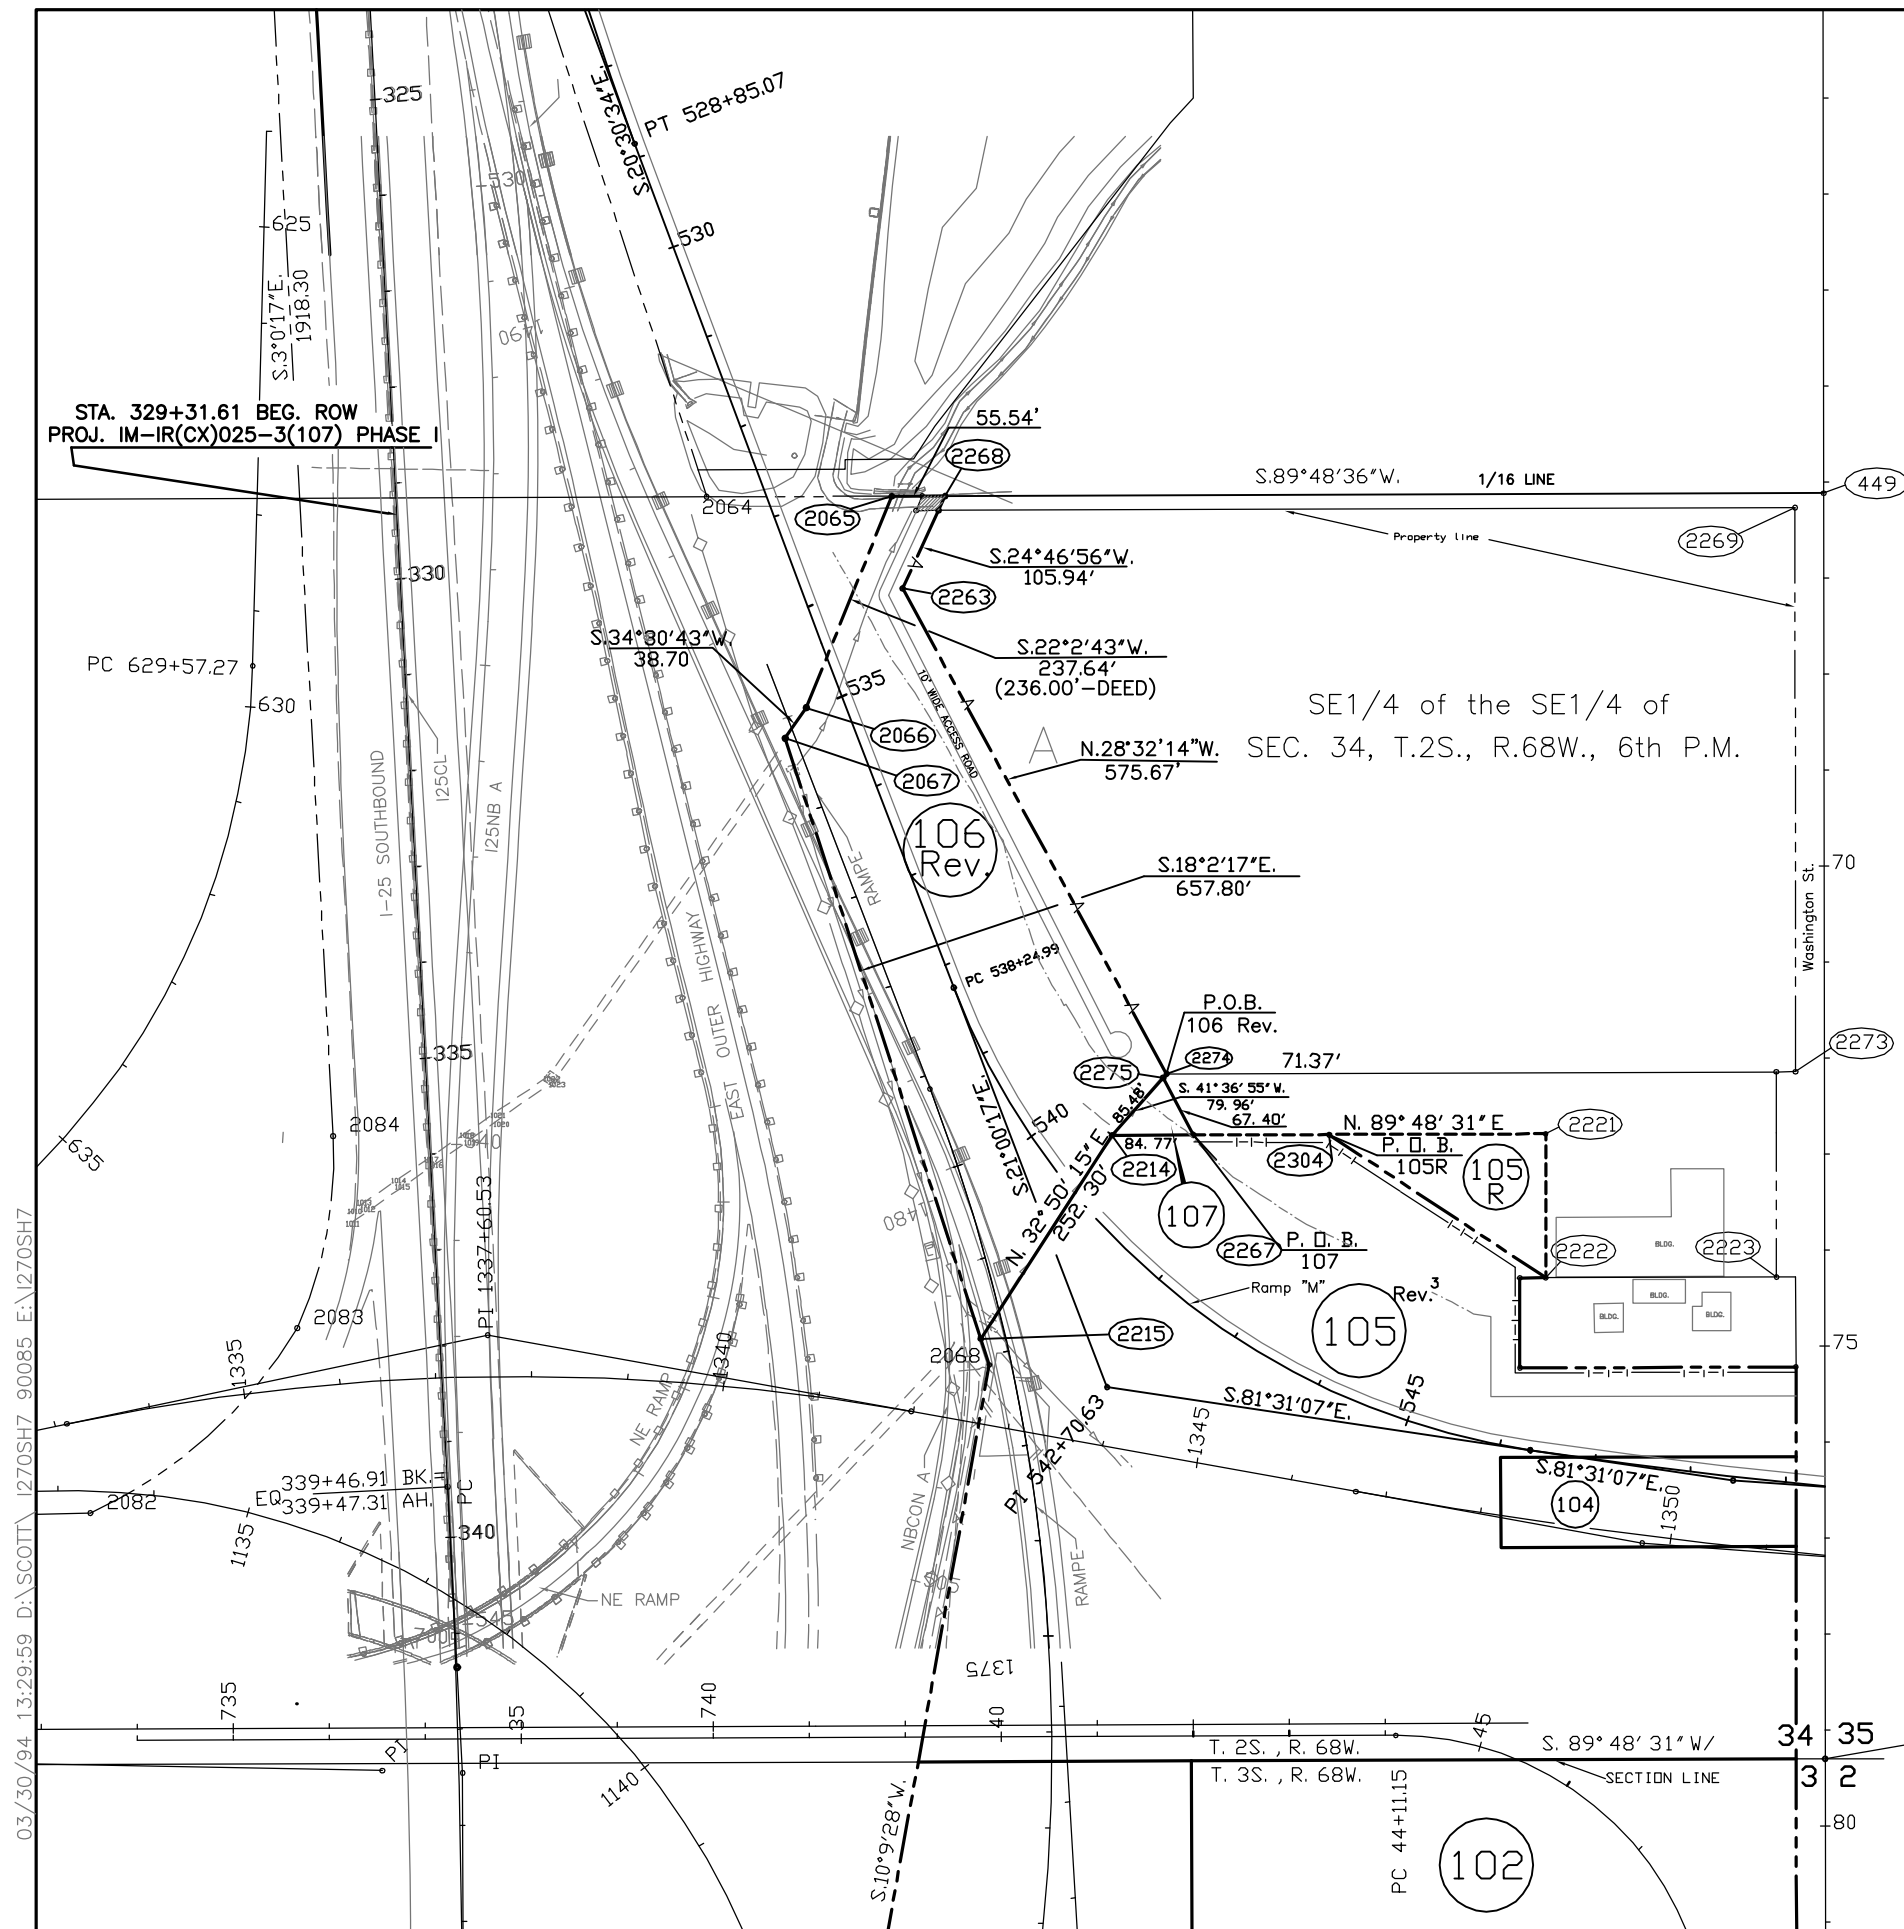

RAMP M		RAMP M	
PI 542+70.63		PI 548+45.36	
$\Delta = 60^{\circ}30'49''$ Lt		$\Delta = 4^{\circ}19'22''$ Lt	
Dc = $7^{\circ}30'00''$		Dc = $1^{\circ}00'45''$	
Tc = 445.64'		Tc = 213.53'	
Lc = 806.85'		Lc = 426.85'	
Rc = 763.94'		Rc = 5657.58'	

