

Updated 4/7/2000

DEPARTMENT OF TRANSPORTATION STATE OF COLORADO


FED. ROAD REGION	DIVISION	PROJECT NUMBER	SHEET NUMBER
VIII	COLO.	IR(CX) 270-6(26) UNIT 2	1
REVISIONS			

RIGHT OF WAY
I-270 at I-76

RIGHT OF WAY PLAN OF PROPOSED FEDERAL AID PROJECT NO. IR(CX) 270-6(26) UNIT 2 STATE HIGHWAY NO. 270


ADAMS COUNTY RIGHT OF WAY

CONVENTIONAL SIGNS

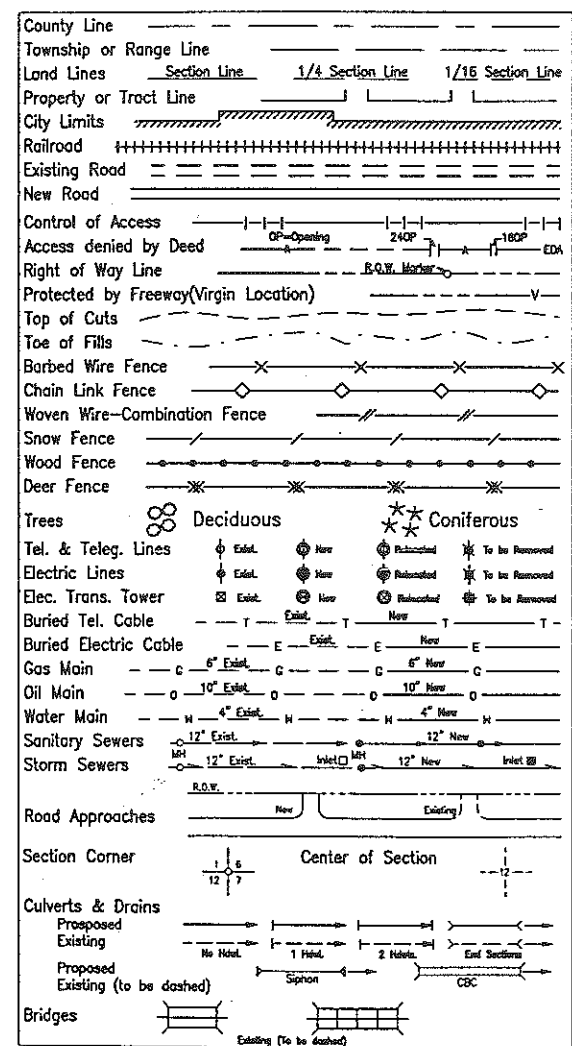

SCALES OF ORIGINAL DRAWINGS
R.O.W. PLAN SHEET 1"=50'

R.O.W. LENGTH OF PROJECT = 1937' = 0.367 MI.

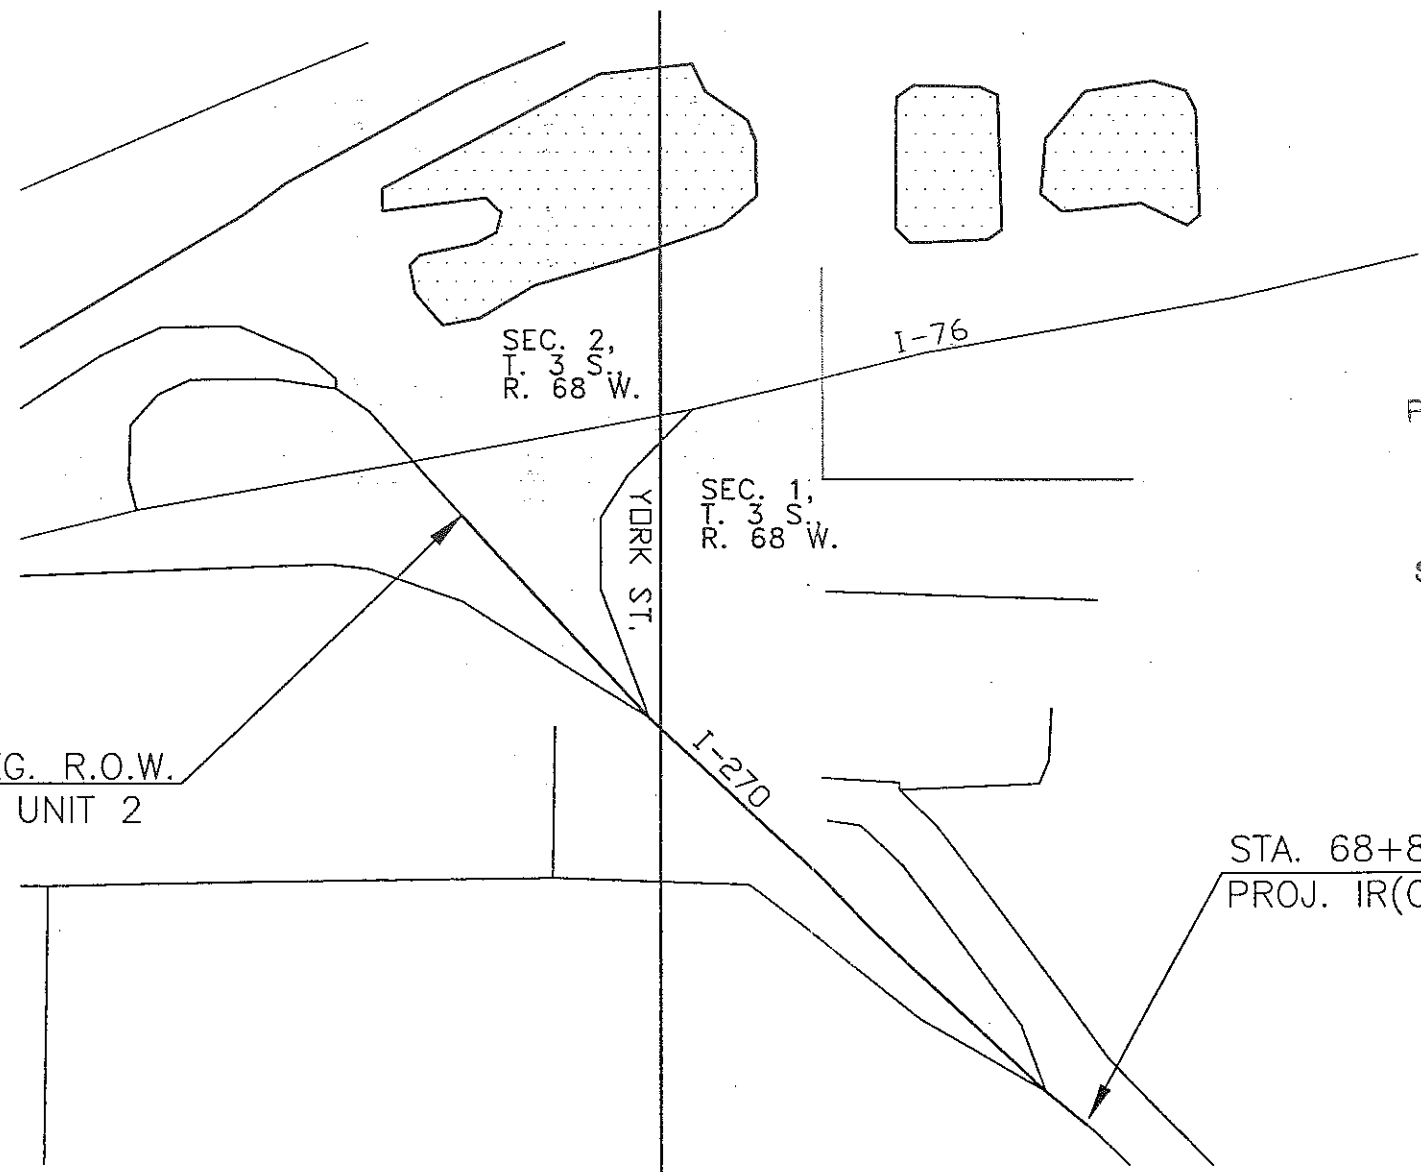

INDEX OF SHEETS

1	TITLE SHEET
2, 2A	TABULATION OF PROPERTIES SHEET
3A-4, 3A-5, 3A-6, 3G, 4, 4A	CONTROL AND MONUMENTATION SHEETS
5, 6, 7	PLAN SHEETS



NOT TO SCALE

REGION 6
PRELIMINARY PLANS
Updated by SLK
APR 24 2000

SUBJECT TO CHANGES

STA. 49+50 (I-270) BEG. R.O.W.
PROJ. IR(CX)270-6(26) UNIT 2

STA. 68+87 (I-270) END R.O.W.
PROJ. IR(CX)270-6(26) UNIT 2

BASIS OF BEARINGS

THE GRID BEARING FROM A 3 1/4" ALUMINUM CAP AT THE NORTHEAST CORNER OF SAID SECTION 2 TO A #3 REBAR AT THE NORTH 1/16TH CORNER OF THE EAST LINE OF SAID SECTION 2, IS S. 00° 04' 47" E. THIS BEARING WAS OBTAINED BY INVERSING COORDINATES ON A PUBLISHED C.D.O.T. CONTROL AND MONUMENTATION SHEET #3AAA ON PROJ. NO. IR(CX)025-3(107) SH 270 EXT. THE CONVERGENCE ANGLE TO OBTAIN A GEODETIC BEARING IS: 00° 20' 23", ROTATED CLOCKWISE FROM GRID.

DEPARTMENT OF TRANSPORTATION FEDERAL HIGHWAY ADMINISTRATION	
AUTHORIZED	DATE
DIVISION ADMINISTRATOR	

RIGHT OF WAY
I-270 at I-76

FED. ROAD REGION	DIVISION	PROJ. NO.	SHEET NO.
VIII	COLO.	IR(CX)270-6(26) UNIT 2	2

REVISIONS

12/1/99	Revised 202; Deleted PE-	-
	200; Changed PE-200a	-
	to TE-200	R6
04/17/00	Revised 204; Add TE-204	R6

RIGHT OF WAY TABULATION OF PROPERTIES IN ADAMS COUNTY, COLO. S.H. 270

PARCEL NO.	OWNER	ADDRESS	LOCATION <i>T. 3 S., R. 68 W., 6th P.M.</i>	AREA IN SQ. METERS/SQ. FEET				PARCEL NO.	REMARKS	04/17/00	Revised 204; Add TE-204
				PARCEL	TO BE ACQUIRED	REMAINDER					
						LEFT	RIGHT				
PE-200	Deleted		Lot 1, Block 1, GARDENERS DITCH LAND DEVELOPMENT CO. SUBDIVISION in the NW 1/4 of Sec. 1	10.1 109	10.1 109	-----	-----	PE-200	For maintenance of culvert.		
TE-200 _{Rev}	HERKLOTZ VENTURES, INC., A COLORADO CORPORATION	6804 Lowell Blvd. Denver, CO 80221	Lot 1, Block 1, GARDENERS DITCH LAND DEVELOPMENT CO. SUBDIVISION in the SW 1/4 of Sec. 1	1062.9 11441	1062.9 11441	-----	-----	TE-200 _{Rev}	For the maintenance of the diversion box.		
PE-201	RAYMOND N. DOMENICO and AGNES L. DOMENICO, husband and wife in joint tenancy	7040 Elizabeth St. Denver, CO 80229-7515	Lot 1, Block 2, GARDENERS DITCH LAND DEVELOPMENT CO. SUBDIVISION in the NW 1/4 of Sec. 1	30.7 331	30.7 331	-----	-----	PE-201	For the manintenance of culvert. Recept. # F0988462, 12/09/99, Jeff. Cty.		
202 _{Rev}	RMNM LLC., a Colorado Limited Liability Company	6911 Washington St. Denver, CO 80229 Site: 2350 East 70th Ave., Denver, CO 80229	Lot 1, REISH SUBDIVISION, in the SW 1/4 of NW 1/4 in the NW 1/4 of Sec. 1	4486.8 48296	4486.8 48296	5696.9 61320		202 _{Rev}			
203	HILLTOP SUBDIVISION PARTNERSHIP, a Colorado general partnership	12236 Weld County Road 8 Fort Lupton, CO 80621 Site: 2350 E. 70th Ave. Denver, CO 80229	Lot 1, Block 1, HILLTOP INDUSTRIAL PARK, in the SW 1/4 of the NW 1/4 Sec. 1	294.1 3166	294.1 3166	8570.1 92247		203	Recept. #C0628528,1/04/00, Bk:6000, Pg:437-438 Adams.Ct		
204 _{Rev}	QUICKSILVER ENTERPRISES, a business trust organization	802 N. Christa Way Tolleson, Az. 85353 Site: 6998 York St., Denver CO 80229	Lot 1, Block 2, TRIANGLE DEVELOPMENT COMPANY SUBDIVISION in the SW 1/4 of the NW 1/4 of Sec. 1	226.1 2,434	226.1 2,434			204 _{Rev}			
TE-204	See 204 Rev.			996.2 10,723				TE-204	For demolition of existing improvements and construction of R.O.W. fence		

Dec 2, 1999, 10:06:41 E:\JOBS\90087\sheet2.dwg, Code: 90087 DS Scale-> 1"= 100 FEET R6-ROW

RIGHT OF WAY I-270 at I-76

[illegible]

Tue Mar 09, 1999, 08:01:11, G:\RICK\sheet2a.dwg, DWG Code: 90085 DRS R6 ROW

CONTROL AND MONUMENTATION SHEET

ALL COORDINATES LISTED ARE IN U.S. SURVEY FEET, ON PROJECT SPECIFIC COORDINATE SYSTEM

FED. ROAD REGION	DIVISION	PROJECT NUMBER	SHEET NUMBER
VIII	COLO.	IM-IR(CX)25-3(107) SH 270 EXT.	3A-4
REVISIONS			
R-5	1/20/95	TOTAL UPDATE (ALL SHEETS)	ZBS
R-6	3/06/95	SHEETS 3D, 3E	ZBS
R-7	8/23/96	SHEETS 3A-2, 3A-4	ZBS

TABULATION OF G.P.S. POINTS

POINT	NORTHING	EASTING	DESCRIPTION OF MONUMENTS
16 / 1.080040	719293.273	157509.509	SET CDOT TYPE 2 MONUMENT STAMPED "GPS 1.080040 LS 11434"
17 / 1.084032	721899.571	155180.980	SET CDOT TYPE 2 MONUMENT STAMPED "GPS 1.084032 LS 11434"
18 / 1.088023	723947.776	152818.541	SET CDOT TYPE 2 MONUMENT STAMPED "GPS 1.088023 LS 11434"
19 / 1.074035	729020.070	156381.378	SET CDOT TYPE 2 MONUMENT STAMPED "GPS 1.074035 LS 11434"
20 / 1.073023	727178.189	151762.247	SET CDOT TYPE 2 MONUMENT STAMPED "GPS 1.073023 LS 11434"
21 / 1.070023	725963.152	153141.990	SET CDOT TYPE 2 MONUMENT STAMPED "GPS 1.070023 LS 11434"
22 / 1.070022	725323.433	151586.404	SET CDOT TYPE 2 MONUMENT STAMPED "GPS 1.070022 LS 11434"
23 / 1.070020	725951.135	150583.820	SET CDOT TYPE 2 MONUMENT (DESTROYED)
24 / 1.071010	726141.638	148241.434	SET CDOT TYPE 2 MONUMENT STAMPED "GPS 1.071010 LS 11434"
25 / 1.070007	725493.248	147971.841	FOUND CDOT 1 1/2" ALUMINUM CAP STAMPED "419"
26 / 1.069007	724816.682	147564.785	SET CDOT TYPE 2A MONUMENT STAMPED "GPS 1.069007 LS 11434"
27 / 1.072004	727224.200	146253.846	FOUND CDOT 3 1/4" ALUMINUM CAP STAMPED "442" (DESTROYED)
28 / 1.075002	728713.857	145559.187	SET CDOT TYPE 2 MONUMENT STAMPED "GPS 1.075002 LS 11434"
29 / 1.078003	729817.159	145937.245	SET CDOT TYPE 2 MONUMENT STAMPED "GPS 1.078003 LS 11434"
30 / 1.080007	732075.087	147287.483	FOUND 1 1/2" DIAMETER AXLE IN RANGE BOX, N.W. COR. SEC. 35, T2S, R68W
31 / 1.080003	731928.732	145664.853	SET CDOT TYPE 2 MONUMENT STAMPED "GPS 1.080003 LS 11434"
32 / 1.084003	734874.153	146235.431	SET 3 1/4" ALUM. DISC IN CONCRETE WALK AT BRIDGE ABUT. STAMPED "GPS 1.084003 PLS 11434"
33 / 1.084007	734845.957	147274.140	SET CDOT TYPE 2 MONUMENT STAMPED "GPS 1.084007 LS 11434"
34 / 1.070000	725817.896	144450.949	SET CDOT TYPE 2 MONUMENT STAMPED "GPS 1.070000 LS 11434"
35 / 1.072005	726817.832	142897.974	SET 3 1/4" ALUMINUM DISC ON EXISTING REBAR (DESTROYED)
36 / 1.074017	727721.894	140439.029	FOUND CDOT 3 1/4" ALUMINUM CAP STAMPED "479"
37 / 1.078025	728966.421	138940.868	SET CDOT TYPE 2 MONUMENT STAMPED "GPS 1.078025 LS 11434"
38 / 1.074030	728408.489	134045.808	SET CDOT TYPE 2 MONUMENT STAMPED "GPS 1.074030 LS 11434"
39 / 1.079030	730375.485	134173.211	SET CDOT TYPE 2 MONUMENT STAMPED "GPS 1.079030 LS 11434"
40 / 1.072008	728811.797	139431.887	SET CDOT TYPE 1 MONUMENT STAMPED "GPS 1.072008 LS 11434"
41 / 1.078008	729231.015	138422.541	SET CDOT TYPE 1 MONUMENT STAMPED "GPS 1.078008 LS 11434"
42 / 1.073004	727804.025	147344.189	SET CDOT TYPE 1 MONUMENT STAMPED "GPS 1.073004 LS 11434"
43 / 1.071005	726561.807	146578.819	SET 3 1/4" ALUM. DISC IN HEADWALL STAMPED "1.071005 PLS 11434"
44 / 1.070003	725437.874	148029.585	SET 3 1/4" CDOT ALUM. DISK IN BRIDGE STRUCT. STAMPED "LS 11434"
45 / 1.088003	724711.185	148168.084	SET 3 1/4" ALUM. DISC IN WEIR WALL STAMPED "1.088003 PLS 11434"
46 / 1.072000	726748.672	144944.345	SET CDOT TYPE 2 MONUMENT STAMPED "1.072000 LS 11434 PT 46"
47 / 1.072002	726805.638	145830.624	SET CDOT TYPE 2 MONUMENT STAMPED "1.072002 LS 11434 PT 47"
48 / 1.073005	727451.854	146401.224	SET CDOT TYPE 2 MONUMENT STAMPED "1.073005 LS 11434 PT 48"
49 / 1.072008	727138.383	146839.322	SET CDOT TYPE 2 MONUMENT STAMPED "1.072008 LS 11434 PT 49"
50 / 1.074003	728627.591	145863.044	SET CDOT TYPE 2 MONUMENT STAMPED "1.074003 LS 11434 PT 50"
51 / 1.078003	728781.471	145824.787	SET CDOT TYPE 2 MONUMENT STAMPED "1.078003 LS 11434 PT 51"
52 / 1.078003	730488.055	145805.070	SET CDOT TYPE 2 MONUMENT STAMPED "1.078003 LS 11434 PT 52"
53 / 1.072008	728815.090	148904.850	SET CDOT 3 1/4" BRASS DISC IN CONCRETE STAMPED "1.072008 LS 11434 PT 53"
54 / 1.071005	728659.882	146309.182	SET CDOT TYPE 2 MONUMENT STAMPED "1.071005 LS 11434 PT 54"
55 / 1.070004	725541.773	146375.816	SET CDOT TYPE 2 MONUMENT STAMPED "1.070004 LS 11434 PT 55"
56 / 1.072000	728826.736	144563.398	SET CDOT TYPE 2 MONUMENT STAMPED "1.072000 LS 11434 PT 56"
59 / 1.077032	730413.319	133099.638	SET CDOT TYPE 1 MONUMENT STAMPED "1.077032 PLS 11434"
61 / 1.078034	730831.017	131872.148	SET CDOT TYPE 1 MONUMENT STAMPED "1.078034"
70 / 1.071018	726039.844	130525.819	SET CDOT TYPE 2 MONUMENT STAMPED "GPS 70"
71 / 1.070018	725384.547	148523.567	SET CDOT TYPE 2 MONUMENT STAMPED "GPS 71"
86 / 1.067007	722899.649	147272.242	SET CDOT TYPE 1 MONUMENT (DESTROYED)
87 / 1.068010	722778.305	148153.891	SET CDOT TYPE 1 MONUMENT STAMPED "GPS 1.068010 LS 11434"
88 / 1.067014	722863.328	149158.308	SET CDOT TYPE 1 MONUMENT STAMPED "GPS 1.067014 LS 11434"
89 / 1.067018	722871.101	150482.358	SET CDOT TYPE 1 MONUMENT STAMPED "GPS 1.067018 LS 11434"
90 / 1.066021	722827.524	151622.279	SET CDOT TYPE 1 MONUMENT STAMPED "GPS 1.066021 LS 11434"
91 / 1.067024	722859.969	152611.105	SET CDOT TYPE 1 MONUMENT STAMPED "GPS 1.067024 LS 11434"
95 / 1.056048	718789.462	159964.510	FOUND 3 1/4" ALUMINUM DISK IN ACCESS COVER STAMPED "1.056048"
798	722726.925	145897.394	SET SCRIBED CROSS IN CONCRETE MARKED "798"
939	724204.030	145458.877	SET 1 1/2" ALUMINUM CAP ON #5 REBAR STAMPED "939 LS 11434"

TABULATION OF SECTION CORNERS

POINT	NORTHING	EASTING	DESCRIPTION OF MONUMENTS
30 / 1.080007	732075.087	147287.483	FOUND 1 1/2" DIAMETER AXLE IN RANGE BOX, N.W. COR. SEC. 35, T2S, R68W
101	724170.728	152582.222	FOUND 3 1/4" ALUMINUM CAP IN RANGE BOX, E 1/4 COR. SEC. 2, T3S, R68W
102	721527.940	152585.354	FOUND 3 1/4" ALUMINUM CAP IN RANGE BOX, S.W. COR. SEC. 2, T3S, R68W
103	718890.820	152591.917	FOUND 3 1/4" ALUMINUM CAP IN MONUMENT BOX, W 1/4 COR. SEC. 12, T3S, R68W
104	718908.285	155238.595	FOUND BRASS CAP IN MONUMENT BOX, CTR 1/4 COR. SEC. 12, T3S, R68W
105	721587.911	157875.294	FOUND 3 1/4" ALUMINUM CAP IN MONUMENT BOX, N.E. COR. SEC. 12, T3S, R68W
106	724208.873	157865.505	FOUND 3 1/4" ALUMINUM CAP IN MONUMENT BOX, E 1/4 COR. SEC. 12, T3S, R68W
107	728850.353	157854.408	FOUND 3 1/4" ALUMINUM CAP IN MONUMENT BOX, N.E. COR. SEC. 1, T3S, R68W
108	718924.815	157886.331	FOUND 3 1/4" ALUMINUM CAP IN MONUMENT BOX, E 1/4 COR. SEC. 12, T3S, R68W
109	728844.303	155218.375	FOUND 3 1/4" ALUMINUM CAP IN MONUMENT BOX, N.E. COR. SEC. 1, T3S, R68W
110	729460.510	152578.451	FOUND 3 1/4" ALUM. CAP "RW BAYER PLS 8973", E 1/4 COR. SEC. 35, T2S, R68W
111	721521.918	149945.405	FOUND 1" DIAMETER AXLE IN RANGE BOX, S 1/4 COR. SEC. 2, T3S, R68W
112	722840.847	149943.695	FOUND #8 REBAR IN RANGE BOX, CS 1/16 COR. SEC. 2, T3S, R68W
113	724154.712	148622.435	FOUND #8 REBAR IN RANGE BOX, CW 1/16 COR. SEC. 2, T3S, R68W
114	718281.863	157897.102	FOUND CROSS MARKED ON STONE IN MONUMENT BOX, S.E. COR. SEC. 12, T3S, R68W
115	724189.783	155229.318	FOUND 3 1/4" ALUMINUM CAP IN RANGE BOX, CTR 1/4 COR. SEC. 1, T3S, R68W
116	725488.160	152580.051	SET CDOT TYPE 3A MONUMENT "LS 11434", N 1/16 COR. S2/S1, T3S, R68W
118	728444.783	149935.301	FOUND 3 1/4" ALUMINUM CAP ON 2 1/2" PIPE, CTR 1/4 COR. SEC. 35, T2S, R68W
120	732080.918	149928.840	SET CDOT TYPE 3A MONUMENT "LS 11434", N 1/4 COR. SEC. 35, T2S, R68W
121	730754.801	147291.873	FOUND 3 1/4" ALUMINUM CAP IN RANGE BOX, N 1/16 COR. S34/S35, T2S, R68W
122	728116.249	147296.783	FOUND 3 1/4" ALUMINUM CAP IN RANGE BOX, S 1/16 COR. S34/S35, T2S, R68W
123	728818.107	149936.898	FOUND 1" IRON PIPE FLUSH WITH GROUND LEVEL, N 1/4 COR. SEC. 2, T3S, R68W
125	725442.661	142013.780	FOUND 2" STEEL CAP IN RANGE BOX, N 1/16 COR. S4/S3, T3S, R68W
126	724121.868	142016.611	FOUND 3 1/4" ALUMINUM CAP ON A REBAR 1" ABOVE GROUND, W 1/4 COR. SEC. 3, T3S, R68W
127	722832.613	147301.784	FOUND 3 1/4" ALUMINUM CAP IN RANGE BOX, S 1/16 COR. S3/S2, T3S, R68W
128	722849.100	152583.791	FOUND #3 REBAR 1" BELOW ASPHALT, S 1/16 COR. S2/S1, T3S, R68W
129	722834.878	147882.283	FOUND #8 REBAR IN RANGE BOX, C-W-SW 1/64 COR. SEC. 2, T3S, R68W
130	722836.808	148622.842	FOUND #8 REBAR IN RANGE BOX, SW 1/16 COR. SEC. 2, T3S, R68W
131	724159.808	149942.509	FOUND 3 1/4" ALUMINUM CAP IN RANGE BOX, CTR 1/4 COR. SEC. 2, T3S, R68W
151	728775.453	142014.867	FOUND 3 1/4" ALUMINUM CAP IN RANGE BOX "1989 PLS 14157", N.W. COR. SEC. 3, T3S, R68W
152	728787.065	139373.958	FOUND 3 1/4" ALUMINUM CAP IN RANGE BOX, S 1/4 COR. SEC. 33, T2S, R68W
153	728792.361	136736.154	FOUND 1" DIAMETER AXLE IN RANGE BOX, S.W. COR. SEC. 33, T2S, R68W
154	728735.583	134098.853	FOUND 3 1/4" ALUMINUM CAP ON 2 1/2" PIPE IN RANGE BOX, S 1/4 COR. SEC. 32, T2S, R68W
155	725379.194	134094.680	FOUND 3 1/4" ALUMINUM CAP ON 2 1/2" PIPE IN RANGE BOX, CTR 1/4 COR. SEC. 32, T2S, R68W
156	732020.081	134090.166	FOUND 3 1/4" ALUMINUM CAP IN RANGE BOX, N 1/4 COR. SEC. 32, T2S, R68W
157	732015.321	136736.293	FOUND 2 1/2" CAP ON 2" PIPE IN RANGE BOX, N.E. COR. SEC. 32, T2S, R68W
158	725387.487	136735.910	SET CDOT TYPE 3A MONUMENT "LS 11434", E 1/4 COR. SEC. 32, T2S, R68W
159	728395.902	139377.332	SET CDOT TYPE 3A MONUMENT "LS 11434", CTR 1/4 COR. SEC. 33, T2S, R68W
180	728416.859	142022.691	FOUND 1 1/4" IRON PIPE, E 1/4 COR. SEC. 33, T2S, R68W
181	721585.563	155240.319	FOUND 3 1/4" ALUMINUM CAP IN RANGE BOX, WITNESS CAP N 1/4 COR. SEC. 12, T3S, R68W
182	721545.568	155240.397	NOT SET, N 1/4 COR. SEC. 12, T3S, R68W, PER PLS #12111 10/8/1973 AND PLS #17488 8/1991
183	721547.925	155230.324	NOT SET, N 1/4 COR. SEC. 12, T3S, R68W, PER PLS #7104 12/22/1978
171	734710.567	144440.234	FOUND CITY OF THORNTON 3 1/4" ALUMINUM CAP IN RANGE BOX, CTR 1/4 COR. SEC. 27, T2S, R68W
172	732083.914	144853.902	FOUND 3 1/4" ALUMINUM CAP IN RANGE BOX, N 1/4 COR. SEC. 34, T2S, R68W
173	729425.940	144853.288	FOUND 3 1/4" ALUMINUM CAP IN RANGE BOX, CTR 1/4 COR. SEC. 34, T2S, R68W
175	728434.468	147295.560	FOUND 1 1/2" AXLE IN RANGE BOX, E 1/4 COR. SEC. 34, T2S, R68W
408	724135.730	144659.560	FOUND 3 1/4" ALUMINUM CAP IN RANGE BOX, CTR 1/4 COR. SEC. 3, T3S, R68W
410	725482.237	144658.457	FOUND 2" DIAMETER IRON ROD IN RANGE BOX, CN 1/16 COR. SEC. 3, T3S, R68W
412	728786.354	144857.438	FOUND 3 1/4" ALUMINUM CAP IN RANGE BOX, S 1/4 COR. SEC. 34, T2S, R68W
413	726797.878	147298.079	FOUND 2" DIAMETER IRON ROD IN RANGE BOX, S.E. COR. SEC. 34, T2S, R68W
414	725485.487	147300.388	FOUND 3 1/4" ALUMINUM CAP IN RANGE BOX, N 1/16 COR. S3/S2, T3S, R68W
415	724148.542	147302.550	SET CDOT TYPE 3A MONUMENT "LS 11434", E 1/4 COR. SEC. 3, T3S, R68W
424	726840.990	152578.172	FOUND CDOT 3 1/4" ALUM. CAP IN MONUMENT BOX "1989 LS 22571", S.W. COR. SEC. 34, T2S, R68W
448	728108.008	144855.550	FOUND 3 1/4" ALUMINUM CAP ON 2 1/2" PIPE IN RANGE BOX, CS 1/16 COR. SEC. 34, T2S, R68W
454	734724.385	147270.172	FOUND 3 1/4" BRASS CAP IN RANGE BOX, E 1/4 COR. SEC. 27, T2S, R68W

CONTROL AND MONUMENTATION SHEET

ALL COORDINATES LISTED ARE IN U.S. SURVEY FEET, ON PROJECT SPECIFIC COORDINATE SYSTEM

FED. ROAD REGION	DIVISION	PROJECT NUMBER	SHEET NUMBER
VIII	COLO.	IN-IR(CX)25-3(107) SH 270 EXT.	3A-5
REVISIONS			
R-5	1/20/95	TOTAL UPDATE (ALL SHEETS)	ZBS
R-6	3/06/95	SHEETS 30, 3E	ZBS
R-7	8/23/96	SHEETS 3A-2, 3A-4	ZBS

TABULATION OF TRAVERSE CONTROL POINTS

POINT	NORTHING	EASTING	DESCRIPTION OF MONUMENTS	POINT	NORTHING	EASTING	DESCRIPTION OF MONUMENTS	POINT	NORTHING	EASTING	DESCRIPTION OF MONUMENTS	POINT	NORTHING	EASTING	DESCRIPTION OF MONUMENTS
201	728172.571	155466.935	SET COT TYPE 1 MONUMENT (DESTROYED)	357	728626.990	136539.524	SET SCRIBED CROSS ON CONCRETE WALK MARKED "357"	563	729519.703	145656.391	SET COT TYPE 2 MONUMENT STAMPED "553 1.076003 PLS 11434"	739	723124.341	145901.511	SET SCRIBED CROSS IN CONCRETE MARKED "799"
202	728052.342	154375.563	SET COT TYPE 1 MONUMENT STAMPED "2402 1.074028"	358	728016.421	136568.796	SET SCRIBED CROSS ON CONCRETE WALK MARKED "358"	554	728336.515	145728.710	SET COT TYPE 2 MONUMENT STAMPED "554 1.074003 PLS 11434"	800	723762.882	148181.885	SET 1 1/2" ALUMINUM CAP ON #5 REBAR STAMPED "800 LS 11434"
203	727751.513	153347.074	SET COT TYPE 1 MONUMENT STAMPED "2403 1.074025"	359	728128.015	136759.580	SET SCRIBED CROSS ON CONCRETE WALK MARKED "359"	592	728815.832	144825.816	SET COT TYPE 1 MONUMENT (DESTROYED)	808	727651.884	141186.840	SET CUT CROSS IN CONCRETE MARKED "808"
204	728935.581	151024.965	SET COT TYPE 1 MONUMENT MARKED "2404"	361	728427.450	139842.645	SET HINGE NAIL AND WASHER MARKED "361"	593	727717.299	144828.248	SET COT TYPE 1 MONUMENT (DESTROYED)	871	727461.981	141704.900	SET CUT CROSS IN CONCRETE MARKED "871"
205	728611.453	150308.488	SET COT TYPE 1 MONUMENT MARKED "2405"	362	728925.066	140765.716	SET HINGE NAIL AND WASHER MARKED "362"	594	728448.096	144884.524	SET COT TYPE 1 MONUMENT	872	727370.286	141953.706	SET CUT CROSS IN CONCRETE MARKED "872"
206	725858.497	148634.584	SET COT TYPE 1 MONUMENT STAMPED "2406"	363	730322.738	141400.572	SET CROSS CUT ON TOP OF CURBHEAD MARKED "363"	596	731094.356	147319.351	SET COT TYPE 1 MONUMENT	873	727210.314	142304.880	SET CUT CROSS IN CONCRETE MARKED "873"
207	725592.941	147262.767	SET 1 1/2" ALUMINUM CAP ON #5 REBAR STAMPED "207"	364	728378.671	141853.045	SET HINGE NAIL AND WASHER MARKED "364"	597	732045.518	145266.633	SET COT TYPE 1 MONUMENT	874	727180.554	142668.492	SET CUT CROSS IN CONCRETE MARKED "874"
208	728027.430	145706.760	SET 1 1/4" BRASS DISC IN CONCRETE STAMPED "208"	365	728813.071	142250.028	SET CROSS CUT ON CONCRETE WALK MARKED "365"	598	732084.871	145322.263	SET COT TYPE 1 MONUMENT	875	727120.881	142823.601	SET CUT CROSS IN CONCRETE MARKED "875"
209	728790.211	143901.802	SET HINGE NAIL AND WASHER MARKED "209"	366	729015.088	142517.581	SET CROSS CUT ON TYPE 13 INLET MARKED "366"	601	728836.334	156140.681	SET COT TYPE 1 MONUMENT STAMPED "7601 1.073035 LS 11434"	876	727120.881	142823.601	SET CUT CROSS IN CONCRETE MARKED "876"
210	731288.386	149935.351	SET 3 1/4" ALUMINUM CAP	367	728501.095	142765.801	SET HINGE NAIL AND WASHER MARKED "367"	602	728413.286	155206.917	SET COT TYPE 1 MONUMENT (DESTROYED)	877	729124.912	136714.423	SET CUT CROSS IN CONCRETE MARKED "877"
211	731282.391	150572.563	SET 3 1/4" ALUMINUM CAP	368	728511.388	143382.551	SET HINGE NAIL AND WASHER MARKED "368"	603	728181.452	154270.485	SET COT TYPE 1 MONUMENT STAMPED "7603 1.071028 LS 11434"	878	729124.912	136714.423	SET CUT CROSS IN CONCRETE MARKED "878"
212	728661.650	149284.904	SET HINGE NAIL AND WASHER MARKED "270"	369	728555.665	144624.907	SET SCRIBED CROSS IN CONCRETE MARKED "369"	604	725837.558	152390.148	SET COT TYPE 1 MONUMENT STAMPED "7604 1.070022 LS 11434"	879	728893.500	137286.984	SET 1 1/2" ALUMINUM CAP ON #5 REBAR STAMPED "880 LS 11434"
213	724649.998	152917.175	SET 1 1/2" ALUMINUM CAP ON #5 REBAR STAMPED "LS 11434"	370	730882.059	134046.781	SET COT TYPE 1 MONUMENT MARKED "370"	605	725960.417	152024.927	SET COT TYPE 1 MONUMENT STAMPED "7605 1.070020 LS 11434"	881	728838.025	137956.801	SET 1 1/2" ALUMINUM CAP ON #5 REBAR STAMPED "881 LS 11434"
214	725228.054	147354.277	SET 1 1/2" ALUMINUM CAP ON #5 REBAR (DESTROYED)	371	732047.108	134147.800	FOUND 3/4" BOLT AND WASHER WITH CROSS (DESTROYED)	606	725438.510	150367.589	SET COT TYPE 1 MONUMENT STAMPED "7606 1.070017 LS 11434"	882	728391.627	138510.265	SET 1 1/2" ALUMINUM CAP ON #5 REBAR STAMPED "882 LS 11434"
215	725288.881	147038.733	SET 1 1/2" ALUMINUM CAP ON #5 REBAR STAMPED "276"	372	731997.235	133390.841	SET CROSS SCRIBED ON CONCRETE MARKED "372"	607	724877.227	148111.204	SET COT TYPE 1 MONUMENT STAMPED "7607 1.086012 LS 11434"	883	728589.823	138613.310	SET CUT CROSS IN CONCRETE WALK MARKED "893"
216	726707.144	147390.474	SET 1 1/2" ALUMINUM CAP ON #5 REBAR STAMPED "281 LS 11434"	373	730710.531	136739.802	SET HINGE NAIL AND WASHER MARKED "373"	610	724993.846	149010.774	SET COT TYPE 1 MONUMENT STAMPED "7610 1.086012 LS 11434"	884	728485.804	138683.234	SET CUT CROSS IN CONCRETE WALK MARKED "894"
217	727448.318	147265.418	SET COT TYPE 1 MONUMENT STAMPED "282 LS 11434"	374	729390.806	137727.259	SET HINGE NAIL AND WASHER MARKED "374"	611	725228.353	150073.503	SET COT TYPE 1 MONUMENT STAMPED "7611 1.086016 LS 11434"	885	728485.804	138683.234	SET CUT CROSS IN CONCRETE WALK MARKED "894"
218	727476.481	148402.352	SET 1 1/2" ALUMINUM CAP ON #5 REBAR STAMPED "283 LS 11434"	375	729390.806	137727.259	SET HINGE NAIL AND WASHER MARKED "375"	612	725228.353	150073.503	SET COT TYPE 1 MONUMENT STAMPED "7612 1.086021 LS 11434"	886	728485.804	138683.234	SET CUT CROSS IN CONCRETE WALK MARKED "894"
219	727454.698	149260.523	SET 1 1/2" ALUMINUM CAP ON #5 REBAR STAMPED "284 LS 11434"	376	729390.806	137727.259	SET HINGE NAIL AND WASHER MARKED "376"	613	725228.353	150073.503	SET COT TYPE 1 MONUMENT STAMPED "7613 1.086021 LS 11434"	887	728485.804	138683.234	SET CUT CROSS IN CONCRETE WALK MARKED "894"
220	726651.980	149267.737	SET 1 1/2" ALUMINUM CAP ON #5 REBAR STAMPED "285 LS 11434"	377	729390.806	137727.259	SET HINGE NAIL AND WASHER MARKED "377"	614	725228.353	150073.503	SET COT TYPE 1 MONUMENT STAMPED "7614 1.086023 LS 11434"	888	728485.804	138683.234	SET CUT CROSS IN CONCRETE WALK MARKED "894"
221	724920.082	152901.871	SET 1 1/2" ALUMINUM CAP ON #5 REBAR STAMPED "LS 11434"	378	729390.806	137727.259	SET HINGE NAIL AND WASHER MARKED "378"	615	725228.353	150073.503	SET COT TYPE 1 MONUMENT STAMPED "7615 1.086028 LS 11434"	889	728485.804	138683.234	SET CUT CROSS IN CONCRETE WALK MARKED "894"
222	725425.325	153205.505	SET COT TYPE 1 MONUMENT	379	729390.806	137727.259	SET HINGE NAIL AND WASHER MARKED "379"	616	725228.353	150073.503	SET COT TYPE 1 MONUMENT STAMPED "7616 1.086028 LS 11434"	890	728485.804	138683.234	SET CUT CROSS IN CONCRETE WALK MARKED "894"
223	725425.325	153205.505	SET COT TYPE 1 MONUMENT	380	729390.806	137727.259	SET HINGE NAIL AND WASHER MARKED "380"	617	725228.353	150073.503	SET COT TYPE 1 MONUMENT STAMPED "7617 1.086033 LS 11434"	891	728485.804	138683.234	SET CUT CROSS IN CONCRETE WALK MARKED "894"
224	725425.325	153205.505	SET COT TYPE 1 MONUMENT	381	729390.806	137727.259	SET HINGE NAIL AND WASHER MARKED "381"	618	725228.353	150073.503	SET COT TYPE 1 MONUMENT STAMPED "7618 1.086038 LS 11434"	892	728485.804	138683.234	SET CUT CROSS IN CONCRETE WALK MARKED "894"
225	725425.325	153205.505	SET COT TYPE 1 MONUMENT	382	729390.806	137727.259	SET HINGE NAIL AND WASHER MARKED "382"	619	725228.353	150073.503	SET COT TYPE 1 MONUMENT STAMPED "7619 1.086038 LS 11434"	893	728485.804	138683.234	SET CUT CROSS IN CONCRETE WALK MARKED "894"
226	725425.325	153205.505	SET COT TYPE 1 MONUMENT	383	729390.806	137727.259	SET HINGE NAIL AND WASHER MARKED "383"	620	725228.353	150073.503	SET COT TYPE 1 MONUMENT STAMPED "7620 1.086038 LS 11434"	894	728485.804	138683.234	SET CUT CROSS IN CONCRETE WALK MARKED "894"
227	725425.325	153205.505	SET COT TYPE 1 MONUMENT	384	729390.806	137727.259	SET HINGE NAIL AND WASHER MARKED "384"	621	725228.353	150073.503	SET COT TYPE 1 MONUMENT STAMPED "7621 1.086038 LS 11434"	895	728485.804	138683.234	SET CUT CROSS IN CONCRETE WALK MARKED "894"
228	725425.325	153205.505	SET COT TYPE 1 MONUMENT	385	729390.806	137727.259	SET HINGE NAIL AND WASHER MARKED "385"	622	725228.353	150073.503	SET COT TYPE 1 MONUMENT STAMPED "7622 1.086038 LS 11434"	896	728485.804	138683.234	SET CUT CROSS IN CONCRETE WALK MARKED "894"
229	725425.325	153205.505	SET COT TYPE 1 MONUMENT	386	729390.806	137727.259	SET HINGE NAIL AND WASHER MARKED "386"	623	725228.353	150073.503	SET COT TYPE 1 MONUMENT STAMPED "7623 1.086038 LS 11434"	897	728485.804	138683.234	SET CUT CROSS IN CONCRETE WALK MARKED "894"
230	725425.325	153205.505	SET COT TYPE 1 MONUMENT	387	729390.806	137727.259	SET HINGE NAIL AND WASHER MARKED "387"	624	725228.353	150073.503	SET COT TYPE 1 MONUMENT STAMPED "7624 1.086038 LS 11434"	898	728485.804	138683.234	SET CUT CROSS IN CONCRETE WALK MARKED "894"
231	725425.325	153205.505	SET COT TYPE 1 MONUMENT	388	729390.806	137727.259	SET HINGE NAIL AND WASHER MARKED "388"	625	725228.353	150073.503	SET COT TYPE 1 MONUMENT STAMPED "7625 1.086038 LS 11434"	899	728485.804	138683.234	SET CUT CROSS IN CONCRETE WALK MARKED "894"
232	725425.325	153205.505	SET COT TYPE 1 MONUMENT	389	729390.806	137727.259	SET HINGE NAIL AND WASHER MARKED "389"	626	725228.353	150073.503	SET COT TYPE 1 MONUMENT STAMPED "7626 1.086038 LS 11434"	900	728485.804	138683.234	SET CUT CROSS IN CONCRETE WALK MARKED "894"
233	725425.325	153205.505	SET COT TYPE 1 MONUMENT	390	729390.806	137727.259	SET HINGE NAIL AND WASHER MARKED "390"	627	725228.353	150073.503	SET COT TYPE 1 MONUMENT STAMPED "7627 1.086038 LS 11434"	901	728485.804	138683.234	SET CUT CROSS IN CONCRETE WALK MARKED "894"
234	725425.325	153205.505	SET COT TYPE 1 MONUMENT	391	729390.806	137727.259	SET HINGE NAIL AND WASHER MARKED "391"	628	725228.353	150073.503	SET COT TYPE 1 MONUMENT STAMPED "7628 1.086038 LS 11434"	902	728485.804	138683.234	SET CUT CROSS IN CONCRETE WALK MARKED "894"
235	725425.325	153205.505	SET COT TYPE 1 MONUMENT	392	729390.806	137727.259	SET HINGE NAIL AND WASHER MARKED "392"	629	725228.353	150073.503	SET COT TYPE 1 MONUMENT STAMPED "7629 1.086038 LS 11434"	903	728485.804	138683.234	SET CUT CROSS IN CONCRETE WALK MARKED "894"
236	725425.325	153205.505	SET COT TYPE 1 MONUMENT	393	729390.806	137727.259	SET HINGE NAIL AND WASHER MARKED "393"	630	725228.353	150073.503	SET COT TYPE 1 MONUMENT STAMPED "7630 1.086038 LS 11434"	904	728485.804	138683.234	SET CUT CROSS IN CONCRETE WALK MARKED "894"
237	725425.325	153205.505	SET COT TYPE 1 MONUMENT	394	729390.806	137727.259	SET HINGE NAIL AND WASHER MARKED "394"	631	725228.353	150073.503	SET COT TYPE 1 MONUMENT STAMPED "7631 1.086038 LS 11434"	905	728485.804	138683.234	SET CUT CROSS IN CONCRETE WALK MARKED "894"
238	725425.325	153205.505	SET COT TYPE 1 MONUMENT	395	729390.806	137727.259	SET HINGE NAIL AND WASHER MARKED "395"	632	725228.353	150073.503	SET COT TYPE 1 MONUMENT STAMPED "7632 1.086038 LS 11434"	906	728485.804	138683.234	SET CUT CROSS IN CONCRETE WALK MARKED "894"
239	725425.325	153205.505	SET COT TYPE 1 MONUMENT	396	729390.806	137727.259	SET HINGE NAIL AND WASHER MARKED "396"	633	725228.353	150073.503	SET COT TYPE 1 MONUMENT STAMPED "7633 1.086038 LS 11434"	907	728485.804	138683.234	SET CUT CROSS IN CONCRETE WALK MARKED "894"
240	725425.325	153205.505	SET COT TYPE 1 MONUMENT	397	729390.806	137727.259	SET HINGE NAIL AND WASHER MARKED "397"	634	725228.353	150073.503	SET COT TYPE 1 MONUMENT STAMPED "7634 1.086038 LS 11434"	908	728485.804	138683.234	SET CUT CROSS IN CONCRETE WALK MARKED "894"
241	725425.325	153205.505	SET COT TYPE 1 MONUMENT	398	729390.806	137727.259	SET HINGE NAIL AND WASHER MARKED "398"	635	725228.353	150073.503	SET COT TYPE 1 MONUMENT STAMPED "7635 1.086038 LS 11434"	909	728485.804	138683.234	SET CUT CROSS IN CONCRETE WALK MARKED "894"
242	725425.325	153205.505	SET COT TYPE 1 MONUMENT	399	729390.806	137727.259	SET HINGE NAIL AND WASHER MARKED "399"	636	725228.353	150073.503	SET COT TYPE 1 MONUMENT STAMPED "7636 1.086038 LS 11434"	910	728485.804	138683.234	SET CUT CROSS IN CONCRETE WALK MARKED "894"
243	725425.325	153205.505	SET COT TYPE 1 MONUMENT	400	729390.806	137727.259	SET HINGE NAIL AND WASHER MARKED "400"	637	725228.353	150073.503	SET COT TYPE 1 MONUMENT STAMPED "7637 1.086038 LS 11434"	911	728485.804	138683.234	SET CUT CROSS IN CONCRETE WALK MARKED "894"
244	725425.325	153205.505	SET COT TYPE 1 MONUMENT	401	729390.806	137727.259	SET HINGE NAIL AND WASHER MARKED "401"	638	725228.353	150073.503	SET COT TYPE 1 MONUMENT STAMPED "7638 1.086038 LS 11434"	912	728485.804	138683.234	SET CUT CROSS IN CONCRETE WALK MARKED "894"
245	725425.325	153205.505	SET COT TYPE 1 MONUMENT	402	729390.806	137727.259	SET HINGE NAIL AND WASHER MARKED "402"	639	725228.353	150073.503	SET COT TYPE 1 MONUMENT STAMPED "7639 1.086038 LS 11434"	913	728485.804	138683.234	SET CUT CROSS IN CONCRETE WALK MARKED "894"
246	725425.325	153205.505	SET COT TYPE 1 MONUMENT	403	729390.806	137727.259	SET HINGE NAIL AND WASHER MARKED "403"	640	725228.353	150073.503	SET COT TYPE 1 MONUMENT STAMPED "7640 1.086038 LS 11434"	914	728485.804	138683.234	SET CUT CROSS IN CONCRETE WALK MARKED "894"
247	725425.325	153205.505	SET COT TYPE 1 MONUMENT	404	729390.806	137727.259	SET HINGE NAIL AND WASHER MARKED "404"	641	725228.353	150073.503	SET COT TYPE 1 MONUMENT STAMPED "7641 1.086038 LS 11434"	915	72		

CONTROL AND MONUMENTATION SHEET


ALL ELEVATIONS LISTED ARE IN U.S. SURVEY FEET, ON PROJECT SPECIFIC COORDINATE SYSTEM

FED. ROAD REGION	DIVISION	PROJECT NUMBER	SHEET NUMBER
VIII	COLO.	IM-IR(CX)25-3(107) SH 270 EXT.	3A-6
REVISIONS			
R-5	1/20/95	TOTAL UPDATE (ALL SHEETS)	Z95
R-6	3/06/95	SHEETS 3D, 3E	Z95
R-7	8/23/96	SHEETS 3A-2, 3A-4	Z95

TABULATION OF ELEVATIONS

POINT	ELEVATION	DESCRIPTION OF MONUMENTS	POINT	ELEVATION	DESCRIPTION OF MONUMENTS	POINT	ELEVATION	DESCRIPTION OF MONUMENTS	POINT	ELEVATION	DESCRIPTION OF MONUMENTS
16	5176.04	SET CDOT TYPE 2 MONUMENT STAMPED "GPS 1.060040 LS 11434"	313	5300.56	SET CDOT TYPE 1 MONUMENT STAMPED "313 4.075021"	521	5284.95	SET CDOT TYPE 1 MONUMENT STAMPED "1.081004 PLS 14108"	875	5212.84	SET CUT CROSS IN CONCRETE MARKED "875"
17	5139.59	SET CDOT TYPE 2 MONUMENT STAMPED "GPS 1.064032 LS 11434"	314	5338.32	SET CDOT TYPE 1 MONUMENT STAMPED "314 4.076026"	522	5257.97	SET CDOT TYPE 1 MONUMENT STAMPED "LS 14108"	878	5288.43	SET 1 1/2" ALUMINUM CAP ON #5 REBAR STAMPED "878 LS 11434"
18	5144.71	SET CDOT TYPE 2 MONUMENT STAMPED "GPS 1.068023 LS 11434"	315	5373.84	SET CDOT TYPE 1 MONUMENT STAMPED "315"	523	5166.10	SET CDOT TYPE 1 MONUMENT (DESTROYED)	879	5318.33	SET CUT CROSS IN CONCRETE MARKED "879"
19	5130.92	SET CDOT TYPE 2 MONUMENT STAMPED "GPS 1.074035 LS 11434"	316	5388.36	SET CDOT TYPE 1 MONUMENT STAMPED "316"	524	5204.79	SET CDOT TYPE 1 MONUMENT STAMPED "1.084006 PLS 14108"	880	5307.58	SET 1 1/2" ALUMINUM CAP ON #5 REBAR STAMPED "880 LS 11434"
20	5117.16	SET CDOT TYPE 2 MONUMENT STAMPED "GPS 1.073023 LS 11434"	317	5366.65	SET CDOT TYPE 1 MONUMENT STAMPED "317"	525	5243.68	SET 1 1/2" ALUMINUM CAP ON #5 REBAR STAMPED "CP 525"	881	5297.65	SET 1 1/2" ALUMINUM CAP ON #5 REBAR STAMPED "881 LS 11434"
21	5153.42	SET CDOT TYPE 2 MONUMENT STAMPED "GPS 1.070023 LS 11434"	318	5368.45	SET CDOT TYPE 1 MONUMENT STAMPED "318"	526	5246.98	SET 1 1/2" ALUMINUM CAP ON #5 REBAR STAMPED "CP 526"	882	5286.03	SET 1 1/2" ALUMINUM CAP ON #5 REBAR STAMPED "882 LS 11434"
22	5153.58	SET CDOT TYPE 2 MONUMENT STAMPED "GPS 1.070022 LS 11434"	319	5359.34	SET CDOT TYPE 1 MONUMENT STAMPED "319"	527	5257.51	SET 1 1/2" ALUMINUM CAP ON #5 REBAR STAMPED "CP 527"	883	5289.61	SET CUT CROSS IN CONCRETE WALK MARKED "883"
23	5138.07	SET CDOT TYPE 2 MONUMENT (DESTROYED)	320	5342.86	SET CDOT TYPE 1 MONUMENT STAMPED "320"	528	5253.89	SET 1 1/2" ALUMINUM CAP ON #5 REBAR STAMPED "CP 528"	884	5287.30	SET CUT CROSS IN CONCRETE WALK MARKED "884"
24	5128.50	SET CDOT TYPE 2 MONUMENT STAMPED "GPS 1.071010 LS 11434"	321	5328.87	SET CDOT TYPE 1 MONUMENT STAMPED "4.075025"	529	5251.13	SET 1 1/2" ALUMINUM CAP ON #5 REBAR STAMPED "CP 529"	885	5286.04	SET CUT CROSS IN CONCRETE WALK MARKED "885"
25	5138.70	FOUND CDOT 1 1/2" ALUMINUM CAP STAMPED "419"	322	5313.54	SET CDOT TYPE 1 MONUMENT (DESTROYED)	530	5235.69	SET 1 1/2" ALUMINUM CAP ON #5 REBAR STAMPED "CP 530"	886	5292.79	SET 1 1/2" ALUMINUM CAP ON #5 REBAR STAMPED "886 LS 11434"
26	5172.40	SET CDOT TYPE 2A MONUMENT STAMPED "GPS 1.089007 LS 11434"	323	5299.19	SET CDOT TYPE 1 MONUMENT STAMPED "4.074020"	531	5247.55	SET 1 1/2" ALUMINUM CAP ON #5 REBAR MARKED "CP 531"	887	5285.57	SET 1 1/2" ALUMINUM CAP ON #5 REBAR STAMPED "887 LS 11434"
27	5200.50	FOUND CDOT 3 1/4" ALUMINUM CAP STAMPED "442" (DESTROYED)	324	5294.46	SET CDOT TYPE 1 MONUMENT STAMPED "4.073017"	532	5276.55	SET 1 1/2" ALUMINUM CAP ON #5 REBAR STAMPED "CP 532"	888	5279.31	SET TEMP. HUB AND TACK (DESTROYED)
28	5190.67	SET CDOT TYPE 2 MONUMENT STAMPED "GPS 1.075002 LS 11434"	325	5299.49	SET CDOT TYPE 1 MONUMENT MARKED "325"	533	5281.06	SET 1 1/2" ALUMINUM CAP ON #5 REBAR STAMPED "CP 533"	889	5292.05	SET NAIL AND WASHER MARKED "889"
29	5225.40	SET CDOT TYPE 2 MONUMENT STAMPED "GPS 1.076003 LS 11434"	326	5294.40	FOUND CDOT 3 1/4" BRASS CAP STAMPED "4.073014"	534	5287.89	SET 1 1/2" ALUMINUM CAP ON #5 REBAR STAMPED "CP 534"	890	5291.01	SET CUT CROSS ON CONCRETE WALK MARKED "890"
30	5251.29	SET 3 1/4" ALUM. DISC IN CONC. WALK "GPS 1.084003 PLS 11434"	327	5272.52	SET CDOT TYPE 1 MONUMENT STAMPED "327"	535	5287.88	SET 1 1/2" ALUMINUM CAP ON #5 REBAR STAMPED "CP 535"	891	5192.32	SET CUT CROSS ON CONCRETE MARKED "901"
31	5241.46	SET CDOT TYPE 2 MONUMENT STAMPED "GPS 1.084007 LS 11434"	328	5258.73	SET CDOT TYPE 1 MONUMENT STAMPED "328"	536	5258.99	SET 1 1/2" ALUMINUM CAP ON #5 REBAR STAMPED "CP 536"	892	5179.41	SET CUT CROSS IN CONCRETE MARKED "904"
32	5241.46	SET 3 1/4" ALUM. DISC ON EXISTING REBAR (DESTROYED)	329	5279.88	SET CDOT 3 1/4" ALUMINUM CAP MARKED "331"	537	5254.55	SET 1 1/2" ALUMINUM CAP ON #5 REBAR STAMPED "CP 537"	893	5267.06	SET CUT CROSS IN CONCRETE MARKED "907"
33	5241.46	FOUND CDOT 3 1/4" ALUMINUM CAP STAMPED "479"	330	5280.04	SET CDOT TYPE 1 MONUMENT STAMPED "330 4.072018 LS 11434"	538	5211.40	SET CDOT TYPE 2 MONUMENT STAMPED "550 1.076002 PLS 11434"	894	5167.59	SET CUT CROSS IN CONCRETE (DESTROYED)
34	5241.46	SET CDOT TYPE 2 MONUMENT STAMPED "GPS 1.076003 LS 11434"	331	5252.18	SET SCRIBED CROSS ON CONCRETE WALK MARKED "337"	539	5275.55	SET CDOT TYPE 2 MONUMENT STAMPED "551 1.081003 PLS 11434"	895	5156.54	SET CUT CROSS IN CONCRETE MARKED "910"
35	5241.46	SET CDOT TYPE 2 MONUMENT STAMPED "GPS 1.074030 LS 11434"	332	5254.31	SET SCRIBED CROSS ON CONCRETE WALK MARKED "338"	540	5274.15	SET CDOT TYPE 2 MONUMENT STAMPED "552 1.080003 PLS 11434"	896	5152.75	SET 1 1/2" ALUMINUM CAP ON #5 REBAR STAMPED "911 LS 11434"
36	5241.46	SET CDOT TYPE 2 MONUMENT STAMPED "GPS 1.079030 LS 11434"	333	5252.39	SET SCRIBED CROSS ON CONCRETE WALK MARKED "339"	541	5275.96	SET CDOT TYPE 2 MONUMENT STAMPED "553 1.076003 PLS 11434"	897	5151.44	SET 1 1/2" ALUMINUM CAP ON #5 REBAR STAMPED "912 LS 11434"
37	5241.46	SET CDOT TYPE 1 MONUMENT STAMPED "GPS 1.072008 LS 11434"	334	5241.46	SET CDOT TYPE 1 MONUMENT STAMPED "4.077028"	542	5176.65	SET CDOT TYPE 2 MONUMENT STAMPED "554 1.074003 PLS 11434"	898	5159.00	FOUND CDOT ALUMINUM CAP
38	5241.46	SET CDOT TYPE 1 MONUMENT STAMPED "GPS 1.076008 LS 11434"	335	5290.25	SET SCRIBED CROSS ON CONCRETE WALK MARKED "341"	543	5120.15	SET CDOT TYPE 1 MONUMENT STAMPED "7801 1.073035 LS 11434"	899	5174.93	FOUND PIN AND PLASTIC CAP (DESTROYED)
39	5241.46	SET CDOT TYPE 1 MONUMENT STAMPED "GPS 1.073004 LS 11434"	336	5275.52	SET SCRIBED CROSS ON CONCRETE WALK MARKED "342"	544	5110.04	SET CDOT TYPE 1 MONUMENT (DESTROYED)	900	5170.15	SET 1 1/2" ALUMINUM CAP ON #5 REBAR STAMPED "LS 11434"
40	5241.46	SET 3 1/4" ALUM. DISC IN HEADWALL "1.071005 PLS 11434"	337	5258.47	SET SCRIBED CROSS ON CONCRETE WALK MARKED "343"	545	5120.69	SET CDOT TYPE 1 MONUMENT STAMPED "7803 1.071028 LS 11434"	901	5161.53	SET TEMP. HUB AND TACK (DESTROYED)
41	5241.46	SET 3 1/4" CDOT ALUM. DISC IN BRIDGE STRUCT. "LS 11434"	338	5284.31	SET SCRIBED CROSS ON CONCRETE CURB MARKED "344"	546	5157.36	SET CDOT TYPE 1 MONUMENT STAMPED "7804 1.070022 LS 11434"	902	5164.57	SET TEMP. HUB AND TACK (DESTROYED)
42	5241.46	SET 3 1/4" ALUM. DISC IN WEIR WALL "1.088003 PLS 11434"	339	5278.71	SET SCRIBED CROSS ON CONCRETE WALK MARKED "345"	547	5150.42	SET CDOT TYPE 1 MONUMENT STAMPED "7805 1.070020 LS 11434"	903	5355.00	SET NAIL AND BRASS WASHER MARKED "921 PLS 11434"
43	5241.46	SET CDOT TYPE 2 MONUMENT STAMPED "1.072000 LS 11434 PT 48"	340	5285.99	SET SCRIBED CROSS ON CONCRETE WALK MARKED "346"	548	5141.18	SET CDOT TYPE 1 MONUMENT STAMPED "7806 1.070017 LS 11434"	904	5349.40	SET NAIL AND BRASS WASHER MARKED "922 PLS 11434"
44	5241.46	SET CDOT TYPE 2 MONUMENT STAMPED "1.072002 LS 11434 PT 47"	341	5288.05	SET SCRIBED CROSS ON CONCRETE WALK MARKED "347"	549	5152.31	SET CDOT TYPE 1 MONUMENT STAMPED "7809 1.068010 LS 11434"	905	5328.40	SET NAIL AND BRASS WASHER MARKED "923 PLS 11434"
45	5241.46	SET CDOT TYPE 2 MONUMENT STAMPED "1.073005 LS 11434 PT 48"	342	5283.94	SET SCRIBED CROSS ON CONCRETE WALK MARKED "348"	550	5130.04	SET CDOT TYPE 1 MONUMENT STAMPED "7810 1.069012 LS 11434"	906	5330.46	SET NAIL AND BRASS WASHER MARKED "924 PLS 11434"
46	5241.46	SET CDOT TYPE 2 MONUMENT STAMPED "1.072006 LS 11434 PT 49"	343	5248.14	SET SCRIBED CROSS ON CONCRETE WALK MARKED "349"	551	5133.15	SET CDOT TYPE 1 MONUMENT STAMPED "7811 1.069018 LS 11434"	907	5325.14	SET NAIL AND BRASS WASHER MARKED "925 PLS 11434"
47	5241.46	SET CDOT TYPE 2 MONUMENT STAMPED "1.074003 LS 11434 PT 50"	344	5307.83	SET SCRIBED CROSS ON CONCRETE CURB MARKED "350"	552	5155.30	SET CDOT TYPE 1 MONUMENT STAMPED "7813 1.070021 LS 11434"	908	5143.20	SET 1 1/2" ALUMINUM CAP ON #5 REBAR STAMPED "928 LS 11434"
48	5241.46	SET CDOT TYPE 2 MONUMENT STAMPED "1.076003 LS 11434 PT 51"	345	5327.88	SET SCRIBED CROSS ON CONCRETE WALK MARKED "351"	553	5157.00	SET CDOT TYPE 1 MONUMENT STAMPED "7814 1.070023 LS 11434"	909	5137.18	SET CUT CROSS IN CONCRETE MARKED "929"
49	5241.46	SET CDOT TYPE 2 MONUMENT STAMPED "1.078003 LS 11434 PT 52"	346	5340.73	SET SCRIBED CROSS ON CONCRETE WALK MARKED "352"	554	5136.84	SET CDOT TYPE 1 MONUMENT STAMPED "7815 1.070028 LS 11434"	910	5117.43	SET 1 1/2" ALUMINUM CAP ON #5 REBAR STAMPED "LS 11434"
50	5241.46	SET CDOT 3 1/4" BRASS DISC IN CONC. "1.072008 LS 11434 PT 53"	347	5352.04	SET SCRIBED CROSS ON CONCRETE WALK MARKED "353"	555	5112.23	SET CDOT TYPE 1 MONUMENT STAMPED "7816 1.070028 LS 11434"	911	5173.59	SET 1 1/2" ALUMINUM CAP ON #5 REBAR STAMPED "938 LS 11434"
51	5241.46	SET CDOT TYPE 2 MONUMENT STAMPED "1.071005 LS 11434 PT 54"	348	5346.45	SET SCRIBED CROSS ON CONCRETE WALK MARKED "354"	556	5135.87	SET CDOT TYPE 1 MONUMENT STAMPED "7818 1.072038 LS 11434"	912	5157.55	SET 1 1/2" ALUMINUM DISC ON #5 REBAR STAMPED "937 LS 11434"
52	5241.46	SET CDOT TYPE 2 MONUMENT STAMPED "1.072004 LS 11434 PT 55"	349	5338.54	SET SCRIBED CROSS ON CONCRETE WALK MARKED "355"	557	5135.60	SET CDOT TYPE 1 MONUMENT STAMPED "7819 1.073038 LS 11434"	913	5140.59	SET 1 1/2" ALUMINUM CAP ON #5 REBAR MARKED "938 LS 11434"
53	5241.46	SET CDOT TYPE 2 MONUMENT STAMPED "1.072000 LS 11434 PT 56"	350	5328.86	SET SCRIBED CROSS ON CONCRETE WALK MARKED "356"	558	5110.03	SET CDOT TYPE 1 MONUMENT STAMPED "7820 1.073035 LS 11434"	914	5137.01	SET 1 1/2" ALUMINUM CAP ON #5 REBAR STAMPED "939 LS 11434"
54	5241.46	SET CDOT TYPE 1 MONUMENT STAMPED "4.077032 PLS 11434"	351	5317.68	SET SCRIBED CROSS ON CONCRETE WALK MARKED "357"	559	5119.38	SET 1 1/2" ALUMINUM CAP ON #5 REBAR STAMPED "LS 11434"	915	5152.41	SET 1 1/2" ALUMINUM CAP ON #5 REBAR STAMPED "942 LS 11434"
55	5241.46	SET CDOT TYPE 1 MONUMENT STAMPED "4.078034 PLS 11434"	352	5304.29	SET SCRIBED CROSS ON CONCRETE WALK MARKED "358"	560	5143.09	SET 1 1/2" ALUMINUM CAP ON #5 REBAR STAMPED "LS 11434"	916	5151.13	SET CUT CROSS IN CONCRETE MARKED "943"
56	5241.46	SET CDOT TYPE 2 MONUMENT STAMPED "1.071018 LS 11434 GPS 70"	353	5304.82	SET SCRIBED CROSS ON CONCRETE WALK MARKED "359"	561	5144.86	SET HINGE NAIL AND WASHER MARKED "882"	917	5148.12	SET 1 1/2" ALUMINUM CAP ON #5 REBAR STAMPED "944 LS 11434"
57	5241.46	SET CDOT TYPE 2 MONUMENT STAMPED "1.070015 LS 11434 GPS 71"	354	5408.41	SET HINGE NAIL AND WASHER MARKED "361"	562	5143.58	SET HINGE NAIL AND WASHER MARKED "883"	918	5127.64	SET HINGE NAIL AND WASHER MARKED "945"
58	5241.46	SET CDOT TYPE 1 MONUMENT (DESTROYED)	355	5389.31	SET CDOT TYPE 1 MONUMENT MARKED "371"	563	5161.23	SET 1 1/2" ALUMINUM CAP ON #5 REBAR STAMPED "884 LS 11434"	919	5147.40	SET 1 1/2" ALUMINUM CAP ON #5 REBAR STAMPED "LS 11434"
59	5241.46	SET CDOT TYPE 1 MONUMENT STAMPED "GPS 1.068010 LS 11434"	356	5418.58	FOUND 3/4" BOLT AND WASHER WITH CROSS (DESTROYED)	564	5155.01	SET 1 1/2" ALUMINUM CAP ON #5 REBAR STAMPED "885 LS 11434"	920	5117.69	SET CUT CROSS IN CONCRETE MARKED "948"
60	5241.46	SET CDOT TYPE 1 MONUMENT STAMPED "GPS 1.067014 LS 11434"	357	5338.68	SET CROSS SCRIBED ON WALK MARKED "384"	565	5151.68	SET 1 1/2" ALUMINUM CAP ON #5 REBAR STAMPED "886 LS 11434"	921	5121.72	SET 1 1/2" ALUMINUM CAP ON #5 REBAR STAMPED "949 LS 11434"
61	5241.46	SET CDOT TYPE 1 MONUMENT STAMPED "GPS 1.067018 LS 11434"	358	5200.49	SET CROSS SCRIBED ON WALK MARKED "391"	566	5147.11	FOUND PLASTIC CAP "LS 11330" IN DENVER RANGE POINT BOX	922	5132.28	SET 1 1/2" ALUMINUM CAP ON #5 REBAR (DESTROYED)
62	5241.46	SET CDOT TYPE 1 MONUMENT STAMPED "GPS 1.066021 LS 11434"	359	5208.33	SET SCRIBED CROSS MARKED "392"	567	5142.67	FOUND PLASTIC CAP "LS 11330" IN DENVER RANGE POINT BOX	923	5141.00	SET 1 1/2" ALUMINUM CAP ON #5 REBAR STAMPED "954 LS 11434"
63	5241.46	SET CDOT TYPE 1 MONUMENT STAMPED "GPS 1.067024 LS 11434"	360	5219.82	SET CDOT TYPE 1 MONUMENT STAMPED "4.071004 LS 11434 383"	568	5090.24	SET 1 1/2" ALUMINUM CAP ON #5 REBAR STAMPED "LS 11434"	924	5131.99	SET 1 1/2" ALUMINUM CAP ON #5 REBAR STAMPED "955 LS 11434"
64	5241.46	FOUND CITY OF THORNTON 3 1/4" ALUMINUM CAP IN RANGE BOX	361	5248.38	SET CDOT TYPE 1 MONUMENT STAMPED "4.071006 LS 11434 384"	569	5154.13	SET CDOT TYPE 1 MONUMENT STAMPED "2702 1.081038 LS 11434"	925	5105.69	SET 1 1/2" ALUMINUM CAP ON #5 REBAR STAMPED "958 LS 11434"
65	5241.46	SET CDOT TYPE 1 MONUMENT STAMPED "2402 1.074028"	362	5251.91	SET HINGE NAIL AND WASHER MARKED "385"	570	5144.93	SET CDOT TYPE 1 MONUMENT STAMPED "2703 1.082036 LS 11434"	926	5097.14	SET HINGE NAIL AND WASHER (DESTROYED)
66	5241.46	SET CDOT TYPE 1 MONUMENT MARKED "2404"	363	5257.50	SET HINGE NAIL AND WASHER MARKED "386"	571	5143.93	SET CDOT TYPE 1 MONUMENT STAMPED "2704 1.063032 LS 11434"	927	5090.47	SET HINGE NAIL AND WASHER MARKED "961"
67	5241.46	SET CDOT TYPE 1 MONUMENT MARKED "2405"	364	5171.78	FOUND 3 1/4" ALUMINUM CAP IN RANGE BOX	572	5143.58	SET CDOT TYPE 1 MONUMENT STAMPED "2705 1.063032 LS 11434"	928	5105.26	SET HINGE NAIL AND WASHER MARKED "962"
68	5241.46	SET CDOT TYPE 1 MONUMENT STAMPED "2406"	365	5114.48	FOUND CDOT 3 1/4" ALUM. CAP IN MONUMENT BOX "1989 LS 22571"	573	5143.58	SET CDOT TYPE 1 MONUMENT STAMPED "2706 1.066028 LS 11434"	929	5109.34	SET HINGE NAIL AND WASHER MARKED "963"
69	5241.46	SET 1 1/2" ALUMINUM CAP ON #5 REBAR STAMPED "207"	366	5148.05	FOUND CDOT 1 1/2" ALUMINUM CAP STAMPED "428"	574	5143.58	SET CDOT TYPE 1 MONUMENT STAMPED "2707 1.068023 LS 11434"	930	5112.91	SET CUT CROSS IN CONCRETE MARKED "964"
70	5241.46	SET 1 1/2" ALUMINUM CAP ON #5 REBAR (DESTROYED)	367	5126.63	FOUND CDOT 1 1/2" ALUMINUM CAP STAMPED "428"	575	5143.58	SET CDOT TYPE 1 MONUMENT STAMPED "2708 1.068020 LS 11434"	931	5116.56	SET CDOT TYPE 1 MONUMENT
71	5241.46	SET 1 1/2" ALUMINUM CAP ON #5 REBAR STAMPED "279"	368	5129.68	FOUND CDOT 1 1/2" ALUMINUM CAP STAMPED "430"	576	5143.58	SET CDOT TYPE 1 MONUMENT STAMPED "2709 1.070019 LS 11434"	932	5133.80	SET CDOT TYPE 1 MONUMENT STAMPED "1.070019 978 LS 11434"
72	5241.46	SET 1 1/2" ALUMINUM CAP ON #5 REBAR STAMPED "281 LS 11434"	369	5143.88	FOUND CDOT 1 1/2" ALUMINUM CAP STAMPED "431"	577	5143.58	SET CDOT TYPE 1 MONUMENT STAMPED "2710 1.068020 LS 11434"	933	5125.65	SET CDOT TYPE 1 MONUMENT STAMPED "1.070020 979 LS 11434"
73	5241.46	SET CDOT TYPE 1 MONUMENT STAMPED "282 LS 11434"	370	5204.02	FOUND CDOT 3 1/4" ALUMINUM CAP STAMPED "443" (DESTROYED)	578	5143.58	SET CDOT TYPE 1 MONUMENT STAMPED "2711 1.068022 LS 11434"	934	5128.80	SET HINGE NAIL AND WASHER (DESTROYED)
74	5241.46	SET 1 1/2" ALUMINUM CAP ON #5 REBAR STAMPED "283 LS 11434"	371	5177.38	FOUND CDOT 3 1/4" ALUMINUM CAP STAMPED "444" (DESTROYED)	579	5143.58	SET CDOT TYPE 1 MONUMENT STAMPED "2712 1.067025 LS 11434"	935	5	

0 300 600 900
SCALE: 1" = 300'

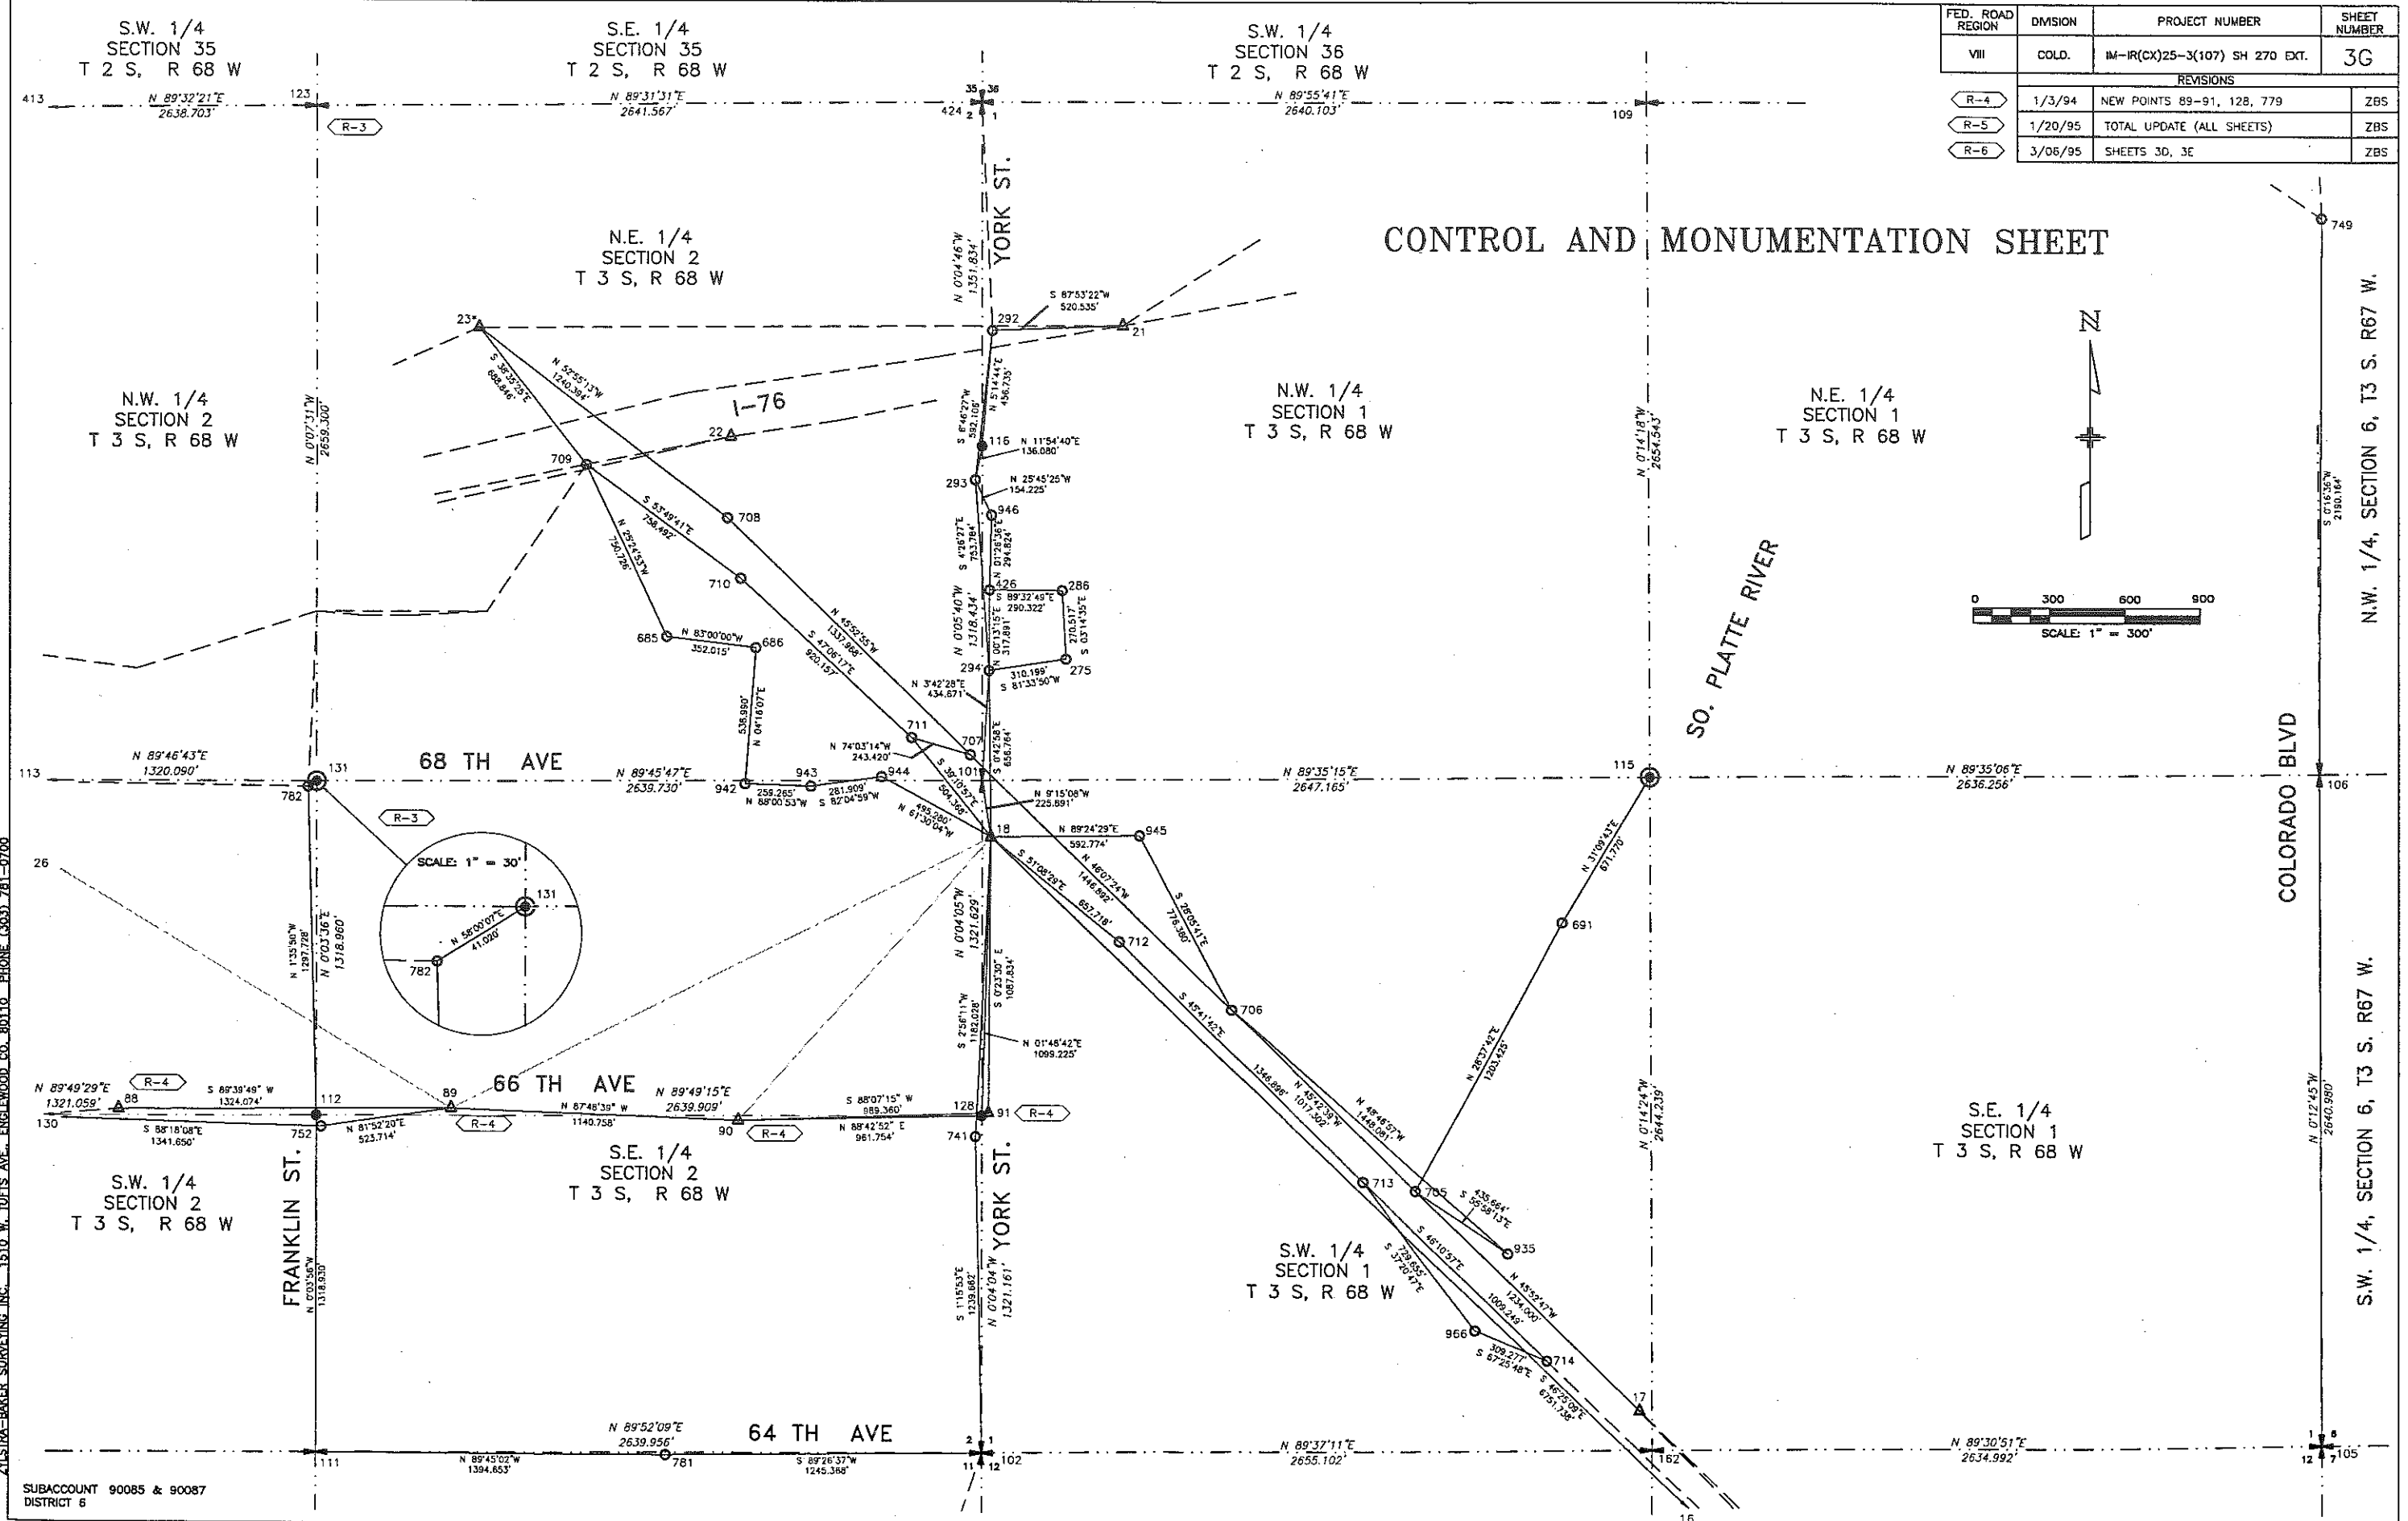

DEPARTMENT OF TRANSPORTATION - STATE OF COLORADO
SURVEY CONTROL DIAGRAM
CDOT PROJECT IR(CX)270-6(26)UNIT 2
I-270 AT I-76

COUNTY OF ADAMS
Prepared by Region 6 R.O.W.

FED. ROAD REGION	DIVISION	PROJECT NUMBER	SHEET NUMBER
VIII	COLD.	IR(CX) 270-6(26) UNIT 2	4
REVISIONS			

GENERAL NOTES

1. This Right of Way plan is not a complete boundary survey of all adjoining owners and is prepared for the Department of Transportation purposes Only.
2. Survey Control Points set with a higher degree of accuracy than ROW Markers.
3. NOTICE: According to Colorado law you must commence any legal action based upon any defect in this survey within three years after you first discover such defect. In no event, may any action based upon any defect in this survey be commenced more than ten years from the date of the certification shown hereon.
4. All R.O.W. Markers set from survey control points.
5. Boundary evidence was based on control as published by Zylstra-Baker Surveying, Inc., and meets C.D.O.T. Type A survey precision. Coordinates are published to a higher order of accuracy to obtain common inversed values as used.
6. All coordinates listed are project coordinates only.
7. Memorandums of Ownership supplied by: American Heritage Title Company
8. BASIS OF BEARINGS: The grid bearing from a 3 1/4" aluminum cap at the Northeast corner of said Section 2 to a #3 rebar at the North 1/16th corner of the east line of said Section 2, is S. 00° 04' 47" E. This bearing was obtained by inverting coordinates on a published C.D.O.T. Control and Monumentation Sheet on Project No. IR(CX)025-3(107) 270 EXT. The convergence angle to obtain a geodetic bearing is: 00° 20' 23", rotated clockwise from grid.

Boundary evidence location was performed under my direct supervision and checking.

Tom Adams
PLS 26290

Sec. 2
T 3 S R 69 W

Sec. 1
T 3 S R 68 W

1/16th Section Line

70th Avenue

TABULATION OF BOUNDARY EVIDENCE FOUND

(In Feet)

Point #	Northing	Easting	Description
45	725310.4759	152157.7677	Broken yellow cap on rebar
46	725343.2592	152550.2703	Bent rebar
47	725623.2921	152536.7635	1" yellow cap (broken) on a #4 rebar
53	724803.0948	152616.8434	
71	725430.7036	152610.1017	#4 rebar
141	725639.7423	152619.6929	1" yellow cap stamped "Property Corner" on #5 rebar
142	725519.6823	152639.9764	1" yellow cap stamped "Bayer LS 6973"
143	725499.9335	152660.0505	1" yellow cap
144	725504.3736	153200.1704	1" yellow cap "LS 5973 BA[?]"
145	725752.1372	153199.1649	#5 rebar
341	724489.4743	152541.7298	1-1/2" iron pipe
342	724575.5643	152541.7606	1-1/2" iron pipe
343	724574.8350	152421.4651	Broken 1" yellow cap on #5 rebar

LEGEND

- CTRL. PNT. # AS STAMPED ON MONUMENT
- COMPUTER #
- ALIQUOT CORNERS POINT #
- FOUND PROPERTY CONTROL

CONTROL AND MONUMENTATION SHEET

TABULATION OF R.O.W. MONUMENTS
TO BE SET

PNT	NORTHING	EASTING	DESCRIPTION OF MONUMENTS*
204	725430.374	152874.148	TYPE 1 MONUMENT
205	725265.374	152874.420	TYPE 1 MONUMENT
214	725264.989	152640.420	TYPE 1 MONUMENT
225	725730.453	153199.386	TYPE 1 MONUMENT
226	725572.350	152659.924	TYPE 1 MONUMENT
1211	725459.445	152755.097	TYPE 1 MONUMENT
1212	725430.178	152755.148	TYPE 1 MONUMENT
1229	725513.274	152850.190	TYPE 1 MONUMENT
1230	725628.059	152850.009	TYPE 1 MONUMENT
3301	725224.886	152360.483	TYPE 1 MONUMENT
3302	725168.512	152343.536	TYPE 1 MONUMENT
4001	724489.089	152541.698	TYPE 1 MONUMENT
4002	724575.759	152541.555	TYPE 1 MONUMENT
600	725429.984	152637.148	TYPE 1 MONUMENT
601	725264.944	152612.920	TYPE 1 MONUMENT

TABULATION OF ALIQUOT CORNERS
TO BE REFERENCED AND TO BE RESET

PNT	NORTHING	EASTING	DESCRIPTION OF MONUMENTS
101	724170.728	152582.222	TYPE 3A MONUMENT
116	725489.160	152580.051	TYPE 3A MONUMENT

TYPE 1 MONUMENT-CDOH MONUMENT(3-1/4"CAP, 3/4"Ø ROD)
TYPE 1A MONUMENT-CDOH MONUMENT(3-1/4"CAP, 3/4"Ø ROD IN A MONUMENT BOX)
TYPE 3A MONUMENT-CDOH MONUMENT(3-1/4"CAP, 2-3/8"Ø PIPE IN A MONUMENT BOX)

* SEE NOTE # 5

FED. ROAD REGION	DMSION	PROJECT NUMBER	SHEET NUMBER
VIII	COLO.	IR-(CX) 270-6(26) UNIT 2	44
REVISIONS			
12/02/99	Delete points 1227, 1228; Add points 1229, 1230		R6
01/07/00	Add points 101, 116		R6
04/17/00	Deleted pnts. 204, 205, & 214; Add pnts. 600 & 601		R6

RIGHT OF WAY
I-270 at I-76

GENERAL NOTES

- This Right of Way plan is not a complete boundary survey of all adjoining owners and is prepared for the Department of Transportation purposes Only.
- Survey Control Points set with a higher degree of accuracy than ROW Markers.
- NOTICE: According to Colorado law you must commence any legal action based upon any defect in this survey within three years after you first discover such defect. In no event, may any action based upon any defect in this survey be commenced more than ten years from the date of the certification shown hereon.
- All R.O.W. Markers set from survey control points.
- Type 1 monuments are the standard C.D.O.T. ROW monument installed. Should a monument fall in asphalt, a Type 1A monument shall be installed. Should a monument fall in concrete, a Type 5 monument shall be installed.
- All coordinates listed are project coordinates only.
- Memorandums of Ownership supplied by: American Heritage Title Company
- BASIS OF BEARINGS: The grid bearing from a 3 1/4" aluminum cap at the Northeast corner of said Section 2 to a #3 rebar at the North 1/16th corner of the east line of said Section 2, is S. 00° 04' 47" E. This bearing was obtained by inverting coordinates on published C.D.O.T. Control and Monumentation Sheet on Project No. IR(CX)025-3(107) 270 EXT. The convergence angle to obtain a geodetic bearing is: 00° 20' 23", rotated clockwise from grid.

QUANTITY OF MONUMENTS TO BE SET

CAP TYPE	MONUMENT TYPE							
	1	1A	2	2A	3	3A	4	5
REFERENCE								
RIGHT OF WAY	10	1						1
CONTROL								
ALIQUOT CORNER						2		
WITNESS POST								

SURVEYOR CERTIFICATE (OFFICE)

R.O.W. Plans and Legal Descriptions were prepared under my supervision and checking.

NAME _____ P.L.S. NO. _____

DATE _____


SURVEYOR CERTIFICATE (FIELD)

Right of Way Monumentation was done under my supervision and checking.

NAME _____ P.L.S. NO. _____

DATE _____


RIGHT OF WAY I-270 AT I-76 475	REVISIONS		
	12/1/99	Revised 202; Deleted PE-200	R6
	04/17/00	Revised 204; Add TE-204	R6

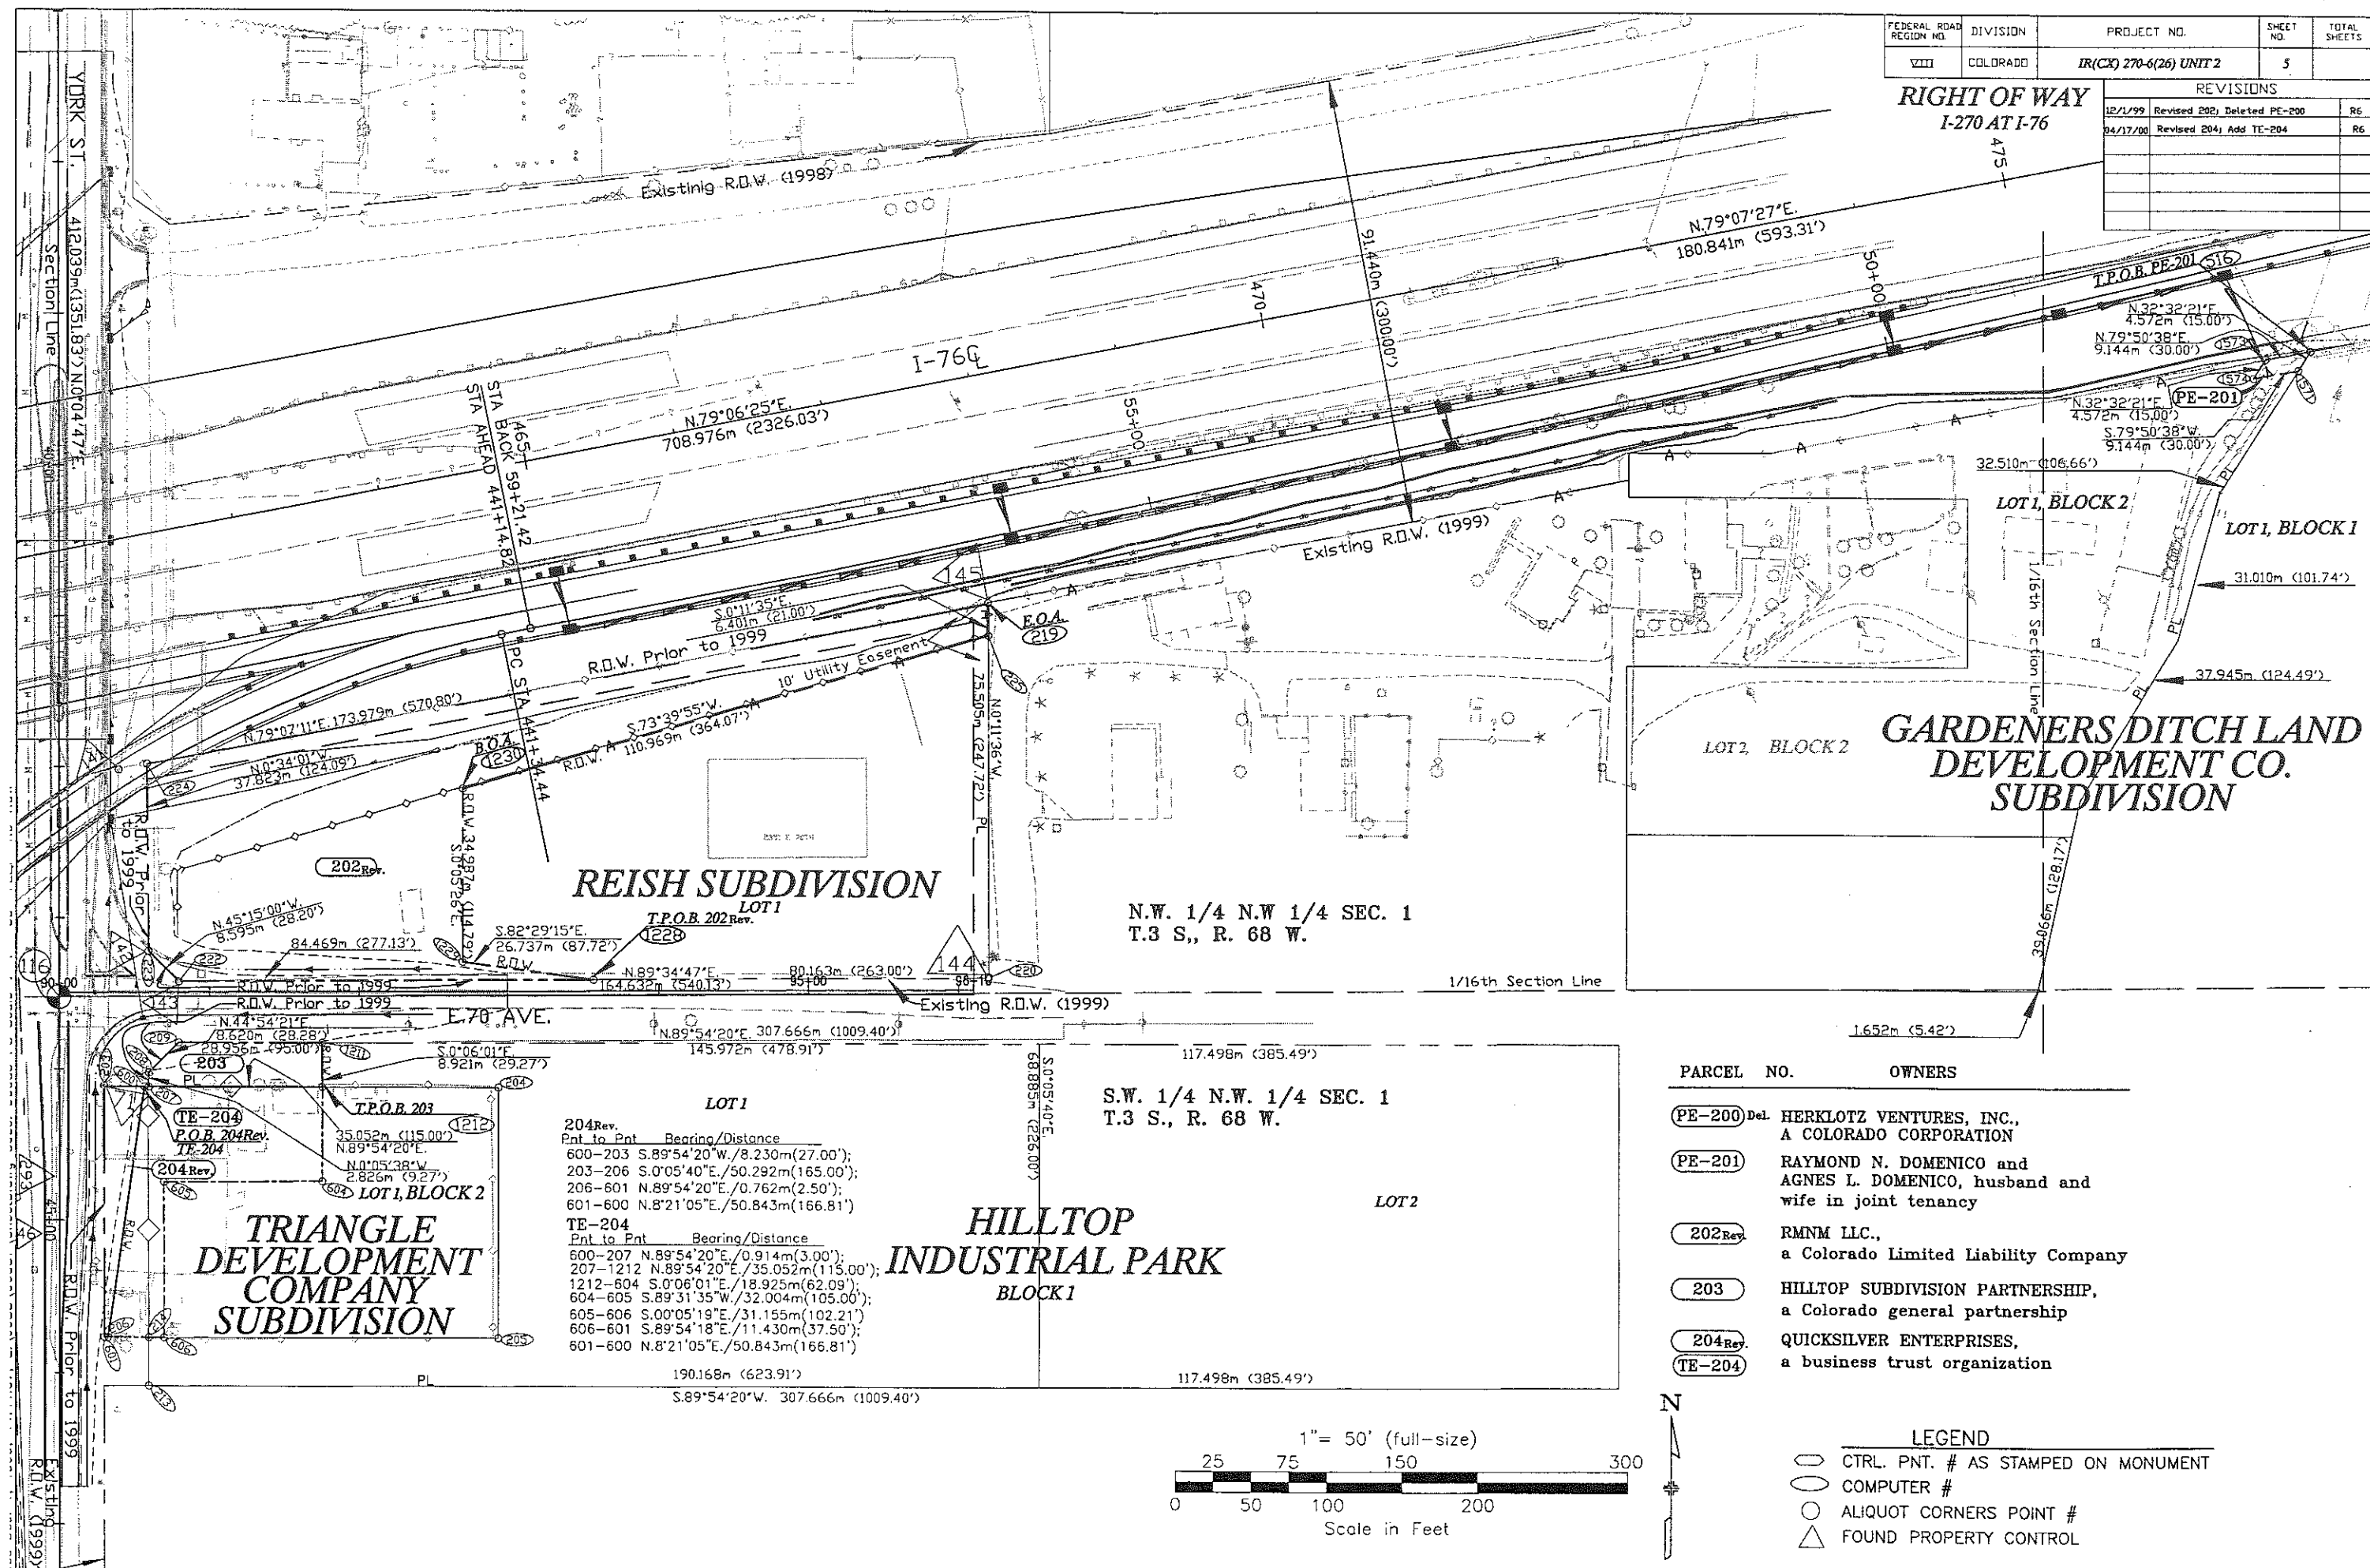

FEDERAL ROAD REGION NO.	DIVISION	PROJECT NO.	SHEET NO.	TOTAL SHEETS
VII	COLORADO	IR-(CX) 270-6(026) Unit 2	6	

REVISIONS		
10/26/99	206 NAME CHANGE	R6

**RIGHT OF WAY
I-270 AT I-76**

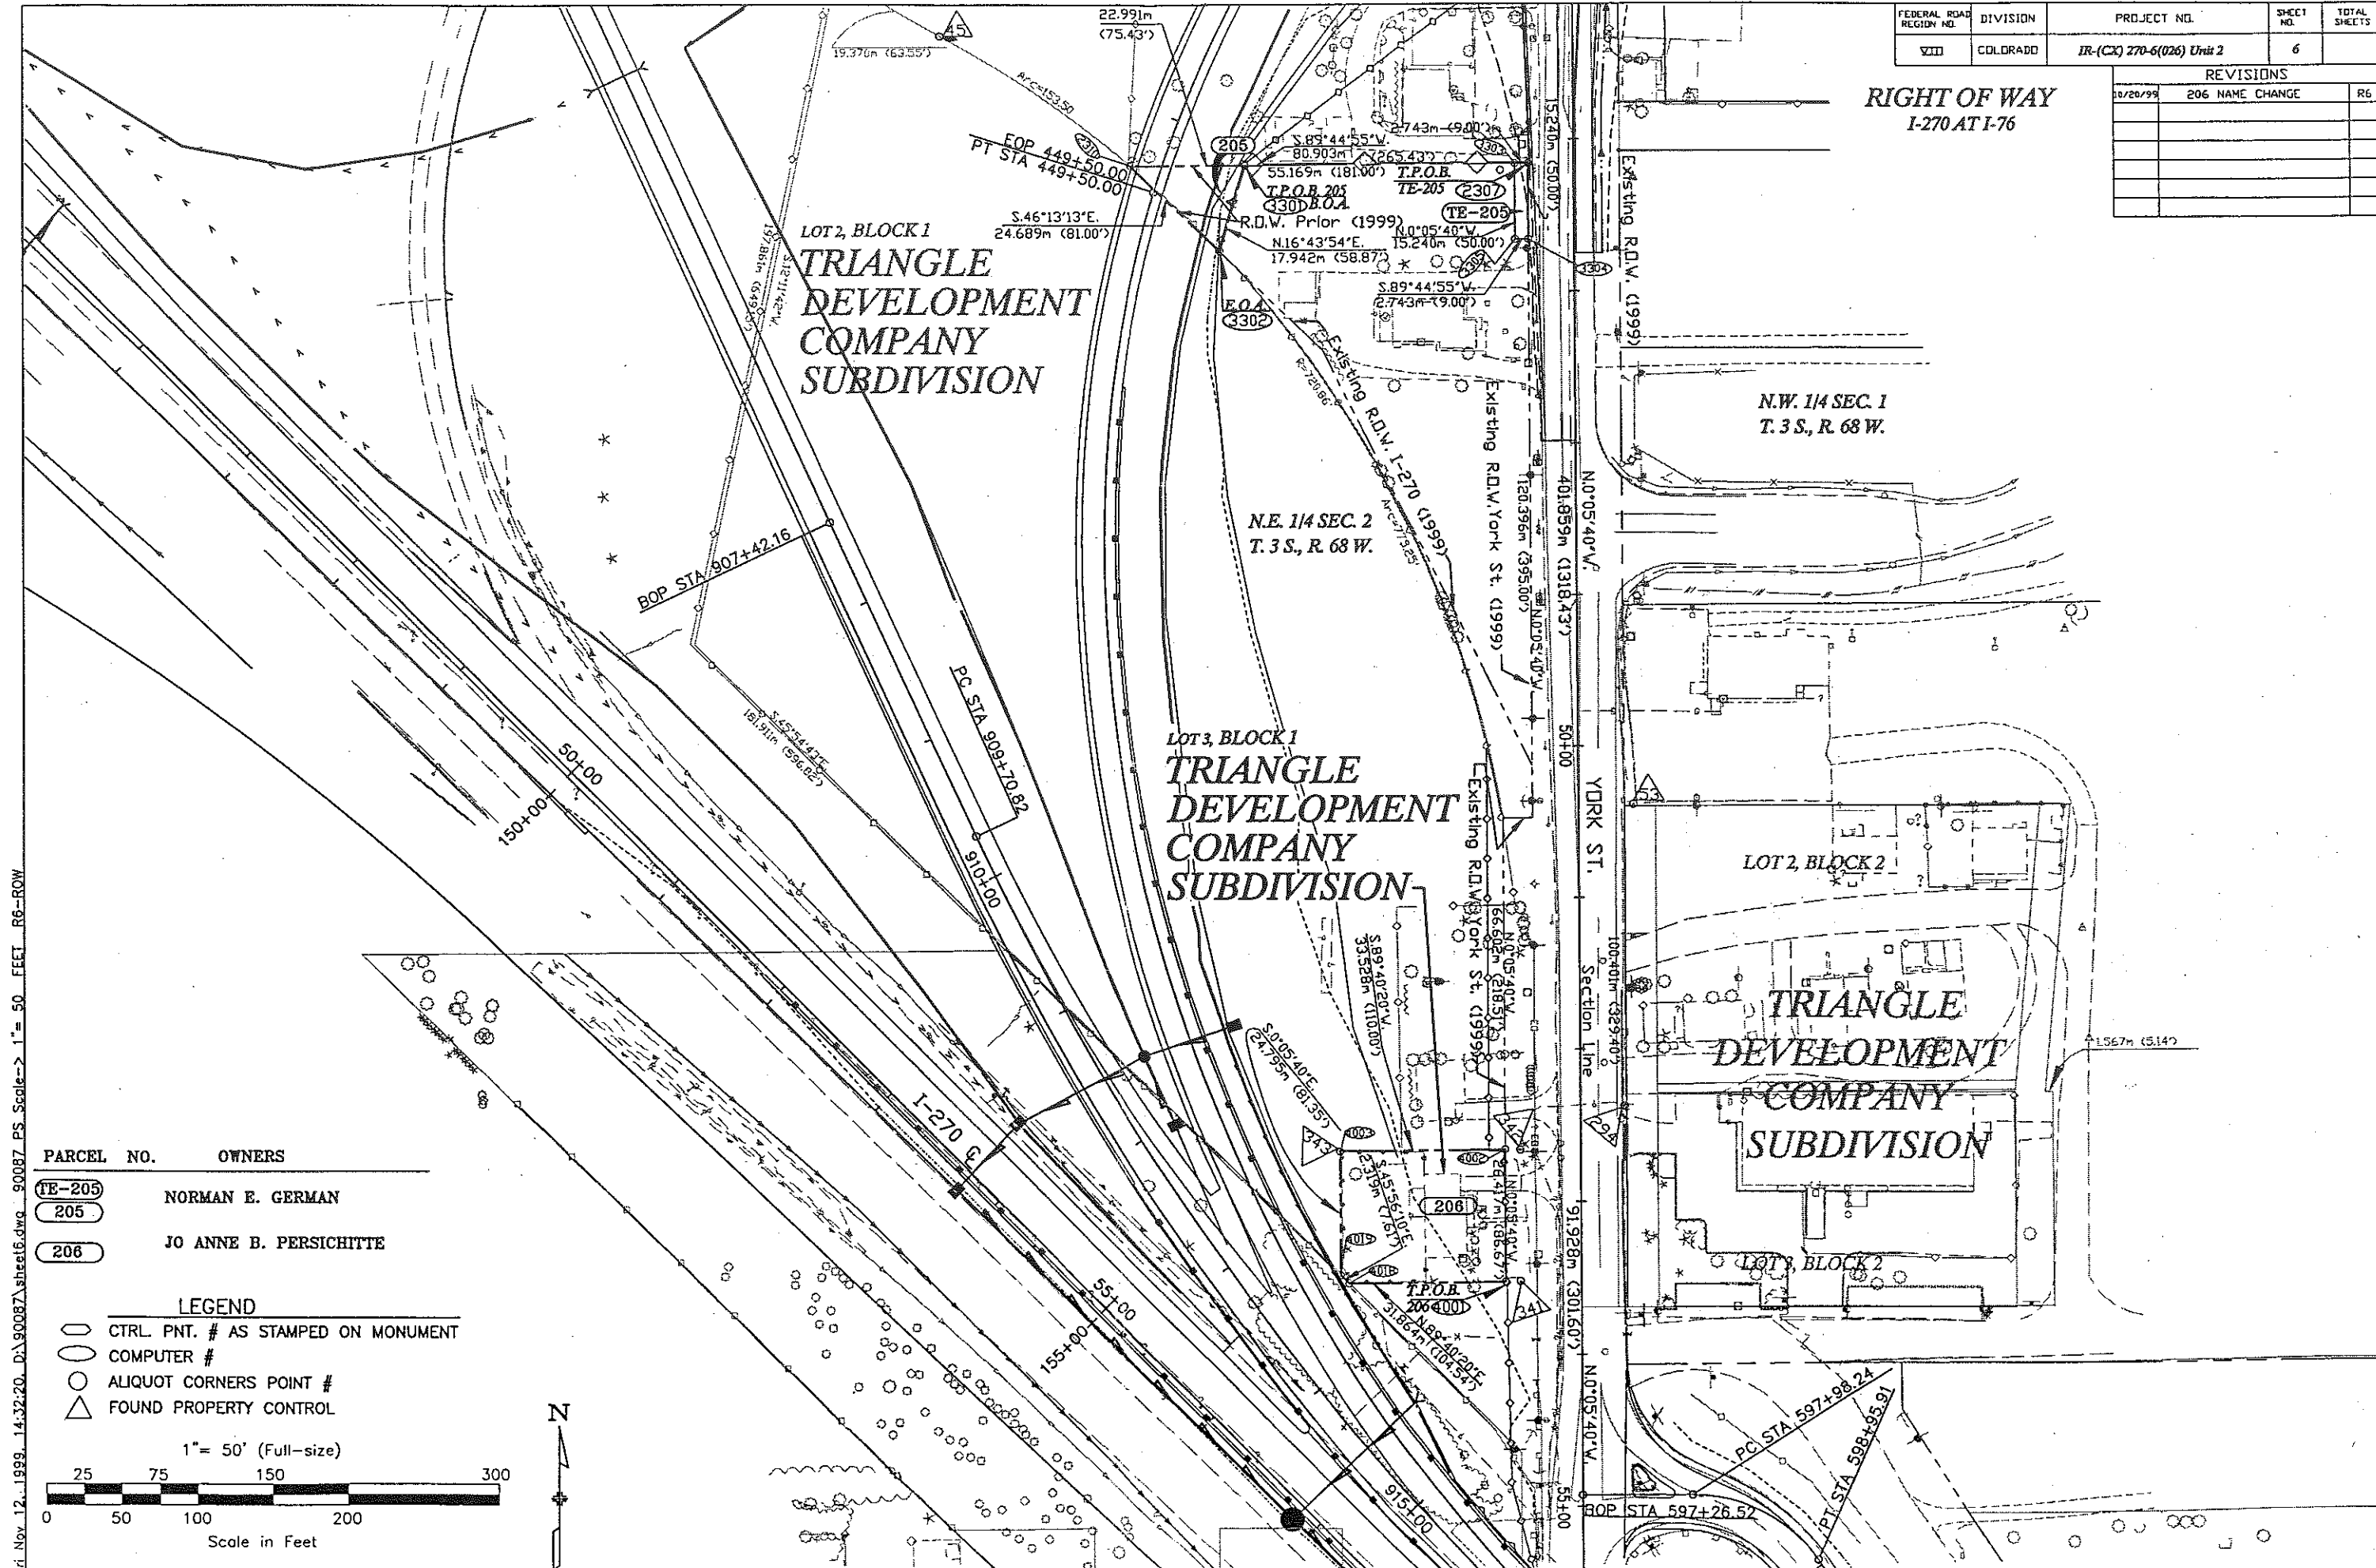

PARCEL NO.	OWNERS
TE-205	NORMAN E. GERMAN
205	
206	JO ANNE B. PERSICHTTE

LEGEND

- CTRL. PNT. # AS STAMPED ON MONUMENT
- COMPUTER #
- ALIQUOT CORNERS POINT #
- △ FOUND PROPERTY CONTROL

1" = 50' (Full-size)

0 25 75 150 200 300

Scale in Feet

Fri Nov 12 1999 14:32:20 D:\90087\sheet6.dwg 90087 PS Scale -> 1"= 50 FEET R6-ROW

FEDERAL ROAD REGION NO.	DIVISION	PROJECT NO.	SHEET NO.	TOTAL SHEETS
VIII	COLORADO	IR-(CX) 270-6(026) Unit 2	7	

RIGHT OF WAY
I-270 AT I-76

REVISIONS	
12/1/99	PE-200A changed to TE-200

N.W. 1/4 SEC. 1
T. 3 S., R. 68 W.

N.E. 1/4 SEC. 2
T. 3 S., R. 68 W.

S.W. 1/4 SEC. 1
T. 3 S., R. 68 W.

S.E. 1/4 SEC. 2
T. 3 S., R. 68 W.

**GARDENERS DITCH LAND
DEVELOPMENT CO. SUBDIVISION**
LOT 1, BLOCK 1

PARCEL NO.	OWNERS
TE-200	HERKLOTZ VENTURES, INC., A COLORADO CORPORATION

- LEGEND**
- CTRL. PNT. # AS STAMPED ON MONUMENT
 - COMPUTER #
 - ALIQUOT CORNERS POINT #
 - △ FOUND PROPERTY CONTROL

