

STATE DEPARTMENT OF HIGHWAYS

DIVISION OF HIGHWAYS—STATE OF COLORADO

CONVENTIONAL SIGNS

County Line
Township or Range Line
Land Lines
Property or Tract Line
City Limits
Railroad
Existing Road
New Road

Control of Access
Access Denied by Dead End
Right of Way Line
Protected by Freeway (Virgin Location)
Top of Cuts
Toe of Fills
Barbed Wire Fence
Chain Link Fence
Woven Wire-Combination Fence
Snow Fence
Wood Fence
Deer Fence

Trees
Deciduous
Coniferous

Tel. & Telegraph Lines
Electric Lines
Elec. Trans. Tower
Buried Tel. Cable
Gas Main
Oil Main
Water Main
Sanitary Sewers
Storm Sewers

Road Approaches
Section Corner
Center of Section

Culverts & Drains
Proposed
Existing
Proposed
Existing (To be done)
Bridges
Existing (To be done)

ROW PLAN OF PROPOSED
COMBINED FEDERAL AID PROJECT NOS: IXFU 470-1(61)PHASE II
STATE HIGHWAY NO. C-470 QIXFU 470-1(23)
JEFFERSON COUNTY QIXFU 470-1(38)

RIGHT OF WAY

PLAN SHEETS SCALE 1"=100'
OWNERSHIP MAP SCALE 1"=400'
LENGTH OF ROW = 4.919 MILES

FEDERAL ROAD DISTRICT NO.	DIVISION	PROJECT NO.
XII	COLORADO	IXFU 470-1(61) PHASE
RIGHT OF WAY		REVIS
C 470		1/28/82 Pers. Sheet
170 to SH 285		2/9/87 Add Access

INDEX

PAGE


TITLE
TABULATION OF PROPERTIES;
ROW PLAN SHEETS
OWNERSHIP MAPS

1
2-21
3-13
14-16

STA. 67+09.24 BEGIN IXFU 470-1(61) PHASE II

C-470 LENGTH OF IMPROVEMENT = 25,971.47 FT. OR 4.919 MILES

STA. 326+807 END IXFU 470-1(61) PHASE II

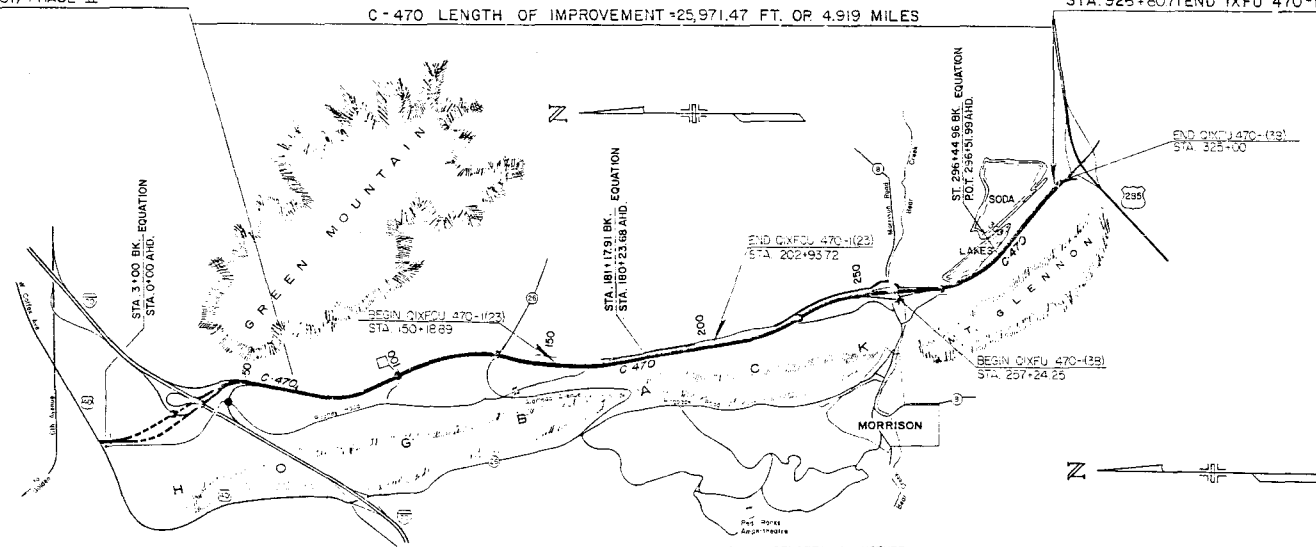

NOTE: ● DENOTES STRUCTURE

SCALE 1" = 2000'

DISTRICT NO. 6
PRELIMINARY PLANS
SUBJECT TO CHANGES
DATE FEB 13 1987

DIVISION OF HIGHWAYS
APPROVED
Richard Brash
DISTRICT ENGINEER
DATE 9/1/83

DEPARTMENT OF TRANSPORTATION
FEDERAL HIGHWAY ADMINISTRATION
APPROVED
Donald L. Lutz
FOR DIVISION ADMINISTRATOR
DATE 10-28-83

STATE DEPARTMENT OF HIGHWAYS

DIVISION OF HIGHWAYS—STATE OF COLORADO

CONVENTIONAL SIGNS

County Line
Township or Range Line
Land Lines
Property or Tract Line
City Limits
Railroad
Existing Road
New Road

Control of Access
Access Denied by Dead End
Right of Way Line
Protected by Freeway (Virgin Location)
Top of Cuts
Toe of Fills
Barbed Wire Fence
Chain Link Fence
Woven Wire-Combination Fence
Snow Fence
Wood Fence
Deer Fence

Trees
Deciduous
Coniferous

Tel. & Teleg. Lines
Electric Lines
Elec. Trans. Tower
Buried Tel. Cable
Gas Main
Oil Main
Water Main
Sanitary Sewers
Storm Sewers

Road Approaches
Section Corner
Center of Section

Culverts & Drains
Proposed
Existing
Proposed
Existing (To be shown)
Bridges
Existing (To be shown)

ROW PLAN OF PROPOSED
COMBINED FEDERAL AID PROJECT NOS: IXFU 470-I(61) PHASE II
STATE HIGHWAY NO. C-470 QIXFU 470-I(23)
JEFFERSON COUNTY QIXFU 470-I(38)

RIGHT OF WAY

PLAN SHEETS SCALE 1"=100'
OWNERSHIP MAP SCALE 1"=400'
LENGTH OF ROW = 4.919 MILES

FEDERAL ROAD DISTRICT NO.	DIVISION	PROJECT NO.
VIII	COLORADO	IXFU 470-I(61) PHASE

RIGHT OF WAY	REVIS
C 470	4/28/83 Revised Sheet
I 70 to SH 285	2/20/87 Add Access L

INDEX

TITLE
TABULATION OF PROPERTIES;
ROW PLAN SHEETS
OWNERSHIP MAPS


PAGE

1
2-21
3-13
14-16

STA. 67+09.24 BEGIN IXFU 470-I(61) PHASE II

C-470 LENGTH OF IMPROVEMENT=25,971.47 FT. OR 4.919 MILES

STA. 326+80.71 END IXFU 470-I(61) PHASE II

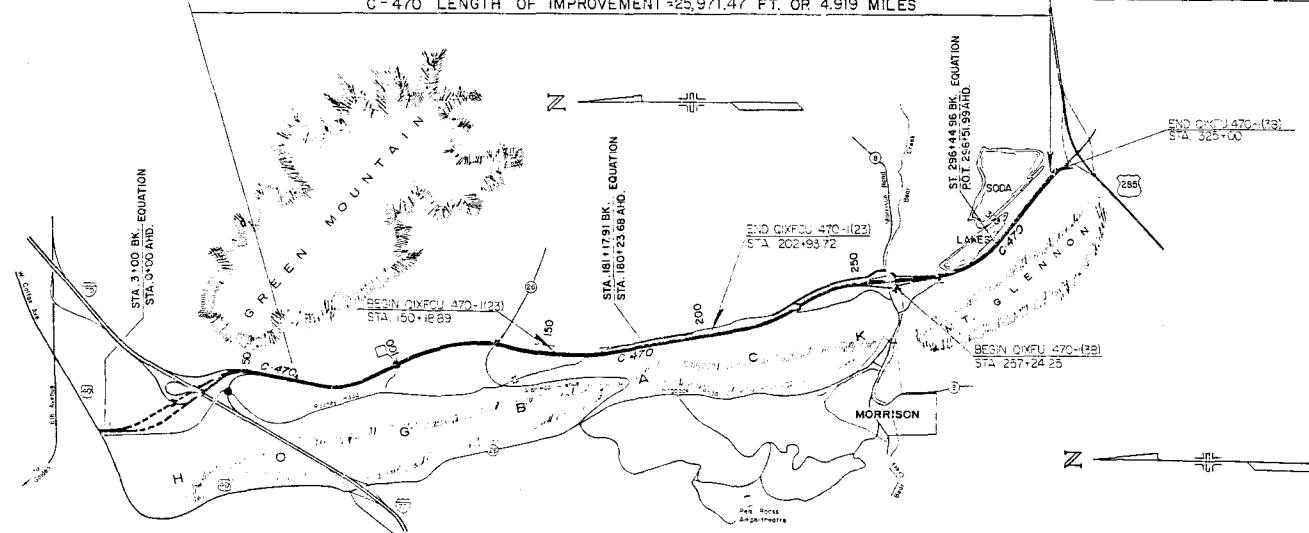

NOTE: ● DENOTES STRUCTURE

SCALE 1"=2000

DISTRICT NO. 6
PRELIMINARY PLANS
SUBJECT TO CHANGES
DATE FEB 13, 1987

DIVISION OF HIGHWAYS
APPROVED
Richard Brash
DISTRICT ENGINEER
DATE 9/1/87

DEPARTMENT OF TRANSPORTATION
FEDERAL HIGHWAY ADMINISTRATION
APPROVED
Donald J. Zorn
FOR DIVISION ADMINISTRATOR
DATE 10-25-87

					FEDERAL ROAD REGION NO. VIII		DIVISION COLORADO		PROJECT NO. IXFU 470-1(61) PHASE 11			SHEET NO. 2	
R.O.W. TABULATION OF PROPERTIES IN				JEFFERSON COUNTY		S.H. NO. C-470		RIGHT OF WAY 1-70 to U.S. 285					
PARCEL NO.	OWNER	ADDRESS	LOCATION T.4S., R.70W., 6TH PM	AREA IN SQ. FT.				PARCEL NO.	REMARKS	REVISIONS			
				PARCEL	TO BE ACQUIRED	REMAINDER LEFT RIGHT				06/30/86	ADD PE-211F	D-6	
200 REV	DELETED									06/30/86	DEL SE-211A	D-6	
										06/30/86	ADD PE-211A	D-6	
										11/17/86	REV. PE-211D	D-6	
										11/17/86	DEL. SE-211B	D-6	
										03/13/87	ADD 211C	D-6	
										04/08/87	REV. 211C	D-6	
211 REV. 2	PUBLIC SERVICE CO. OF COLORADO		SE 1/4 SEC. 14	37,054	37,054		120,445	211 REV. 2					
211B REV. 2	SEE PARCEL 211 REV. 2		NE 1/4 AND SE 1/4 SECTION 23	107,866	107,866			211B REV. 2					
211C REV.	SEE PARCEL 211 REV. 2		SW 1/4 SEC. 6 T.5S., R.69W., 6TH PM	5,422	5,422	390,277		211C REV.					
SE-211A	DELETED												
PE-211A	SEE PARCEL 211 REV. 2		SE 1/4 SEC. 23	7,674	7,674			PE-211A	FOR CONSTRUCTION OF A BIKE PATH				
SE-211B	DELETED												
PE-211D REV.	SEE PARCEL 211 REV. 2		E 1/2 SEC. 23	40,526	40,526			PE-211D REV.	FOR CONSTRUCTION OF ROADWAY FACIL.				
PE-211E	SEE PARCEL 211 REV. 2		SE 1/4 SEC. 23	2,582	2,582			PE-211E	FOR CONSTRUCTION OF ROADWAY FACIL.				
PE-211F	SEE PARCEL 211 REV. 2		SE 1/4 SEC. 23	5,850	5,850			PE-211F	FOR CONSTRUCTION OF A DRAINAGE FACILITY				

					FEDERAL ROAD REGION NO. VIII		DIVISION COLORADO		PROJECT NO. 1XFU 470-1(61) PHASE 11		SHEET NO. 2A	
R.O.W. TABULATION OF PROPERTIES IN				JEFFERSON COUNTY		S.H. NO. C-470		RIGHT OF WAY 1-70 to U.S. 285				
PARCEL NO.	OWNER	ADDRESS	LOCATION	AREA IN SQ. FT.				PARCEL NO.	REMARKS	REVISIONS		
				PARCEL	TO BE ACQUIRED	REMAINDER				06/27/86		
			T.4S., R.70W., 6TH PM									
TE-211A	SEE PARCEL 211 REV. 2		NE 1/4 SEC. 23	20,282	20,282			TE-211A	FOR CONSTRUCTION OF ROADWAY FACIL.	07/09/86	DEL. TE-211B	D-6
										07/09/86	DEL. TE-211C	D-6
										07/09/86	ADD PE-211B	D-6
										07/09/86	ADD PE-211C	D-6
										08/13/86	REV. 218REV.	D-6
										09/04/86	ADD 218A, B, C	--
										--	SE-218	D-6
										11/06/86	ADD SE-218A	D-6
218C REV.	SEE PARCEL 218 REV. 2		NE 1/4, SEC. 2, SE 1/4, SEC. 35	29,973	29,973			218C REV.		03/16/87	REV. 219B	D-6
										03/31/87	REV. 219B	D-6
										04/08/87	ADD TE-211E	D-6
										04/27/87	REV. 218C	D-6
TE-211B	DELETED									04/27/87	DEL. 218B	D-6
										04/27/87	ADD 218D	D-6
PE-211B	SEE PARCEL 211 REV. 2		NW 1/4, NE 1/4 SEC. 23	4,409	4,409			PE-211B	FOR CONSTRUCTION OF AN ACCESS ROAD			
TE-211E	SEE PARCEL 211 REV. 2		SW 1/4, SEC. 6, T. 5S., R. 69W., 6TH P.M.	28,629	28,629			TE-211E	FOR CONSTRUCTION OF AN ACCESS ROAD			
TE-211C	DELETED											
PE-211C	SEE PARCEL 211 REV. 2		SW 1/4, SE 1/4 SEC. 14	17,633	17,633			PE-211C	FOR CONSTRUCTION OF AN ACCESS ROAD			
TE-211D	SEE PARCEL 211 REV. 2		SE 1/4, SEC. 23	44,317	44,317			TE-211D	FOR A DETOUR ROAD			
			T. 5S., R. 70W., 6TH PM									
218 REV. 2	BEAR CREEK DEVELOPMENT CORP.		NW 1/4, NW 1/4 SEC. 1	213,101	213,101			218 REV. 2				
218A	DELETED											
219	DELETED											
218B	DELETED											
218D	SEE PARCEL 218 REV. 2		NW 1/4 OF SEC. 1	1,090	1,090			218D				
219AREV	CITY OF LAKEWOOD, A		NW 1/4 SEC. 1	19,327	19,327	9,458,889		219AREV				
	MUNICIPAL CORPORATION											
219B REV. 2	SEE 219A REV.		NW 1/4 & S 1/2 SEC. 1	654,739	654,739			219B REV. 2				
SE-218	SEE PARCEL 218 REV. 2		NE 1/4, SEC. 2	4,483	4,483			SE-218	FOR THE PURPOSE OF CONSTR. AND MAINTENANCE OF ROADWAY SLOPES.			
SE-218A	SEE PARCEL 218 REV. 2		NE 1/4, SEC. 2	2,390	2,390			SE-218A	SAME AS SE-218			

					FEDERAL ROAD REGION NO. VIII		DIVISION COLORADO		PROJECT NO. IXFH 470-1(61) PHASE II		SHEET NO. 2C	
R.O.W. TABULATION OF PROPERTIES IN				JEFFERSON COUNTY		S.H. NO. C-470		RIGHT OF WAY I-70 to U.S. 285				
PARCEL NO.	OWNER	ADDRESS	LOCATION	AREA IN SQ. FT.				PARCEL NO.	REMARKS	REVISIONS		
				PARCEL	TO BE ACQUIRED	REMAINDER						
						LEFT	RIGHT			06/10/86	ADD TE-225	D-6
225REV2	JAMES R. ADKINS AND		T.5S., R.70W., 6TH PM S 1/2, SW 1/4, NW 1/4	45,380	45,380		286,766	225REV2		06/18/86	ADD 227-RA	D-6
	O. JEAN ADKINS		SEC. 1							06/25/86	REV227-REV 4	D-6
										06/25/86	DEL 227-RA	D-6
										06/25/86	REV 227R	D-6
										07/07/86	REV.227REV.5	D-6
										07/07/86	ADD SE-227	D-6
										08/12/86	CHG 227REV.6	--
											TO 227 REV.3	D-6
SE-225	SEE 225 REV. 2		S 1/2, SW 1/4, NW 1/4	8,455	8,455			SE-225	FOR CONSTRUCTION AND MAINTENANCE OF			
			SEC. 1						ROADWAY SLOPES			
TE-225	SEE PARCEL 225 REV. 2		NW 1/4 SEC. 1	8,970	8,970			TE-225	FOR CONSTRUCTION OF A ROAD APPROACH			
226REV3	GARY A. GREENWOOD AND		SW 1/4, NW 1/4 SEC. 1	260,716	260,716			226REV3	ACQUIRED REC. 85114921			
	TANA RAY GREENWOOD											
226-R	SEE 226 REV. 3		SW 1/4, NW 1/4 SEC.1	248,481	248,481			226-R	PARCEL 226-R ACQUIRED AS PART OF			
									226 REV. 3			
SE-226	DELETED											
227REV3	SUSANNA WILSON AND		S 1/2, SW 1/4, NW 1/4	57,398	57,398		164,605	227REV3				
	JOANNA ELLIS		SEC. 1									
227-RA	DELETED											
227-R REV	SEE 227 REV. 3		S 1/2, SW 1/4, NW 1/4	1,900	1,900			227-R REV	PARCEL 227-R REV ACQUIRED AS PART			
			SEC. 1						OF 227 REV. 3			

FEB 11 1987

					FEDERAL ROAD REGION NO. VIII	DIVISION COLORADO	PROJECT NO. IXFU 470-1(61) PHASE II		SHEET NO. 2D			
R.O.W. TABULATION OF PROPERTIES IN			JEFFERSON	COUNTY	S.H. NO. C-470		RIGHT OF WAY I-70 to U.S. 285					
PARCEL NO.	OWNER	ADDRESS	LOCATION	AREA IN SQ. FT.				PARCEL NO.	REMARKS	REVISIONS		
				PARCEL	TO BE ACQUIRED	REMAINDER				06/18/86	ADD 228-RA	D-6
			T.5S., R.70W., 6TH PM			LEFT	RIGHT			07/07/86	ADD SE-227	D-6
SE-227	SEE 227 REV. 3		S 1/2, SW 1/4, NW 1/4	7,329	7,329			SE-227	FOR			
			SEC. 1						CONSTR.			
									AND			
									MAINT.			
									OF ROAD-			
									WAY			
									SLOPES			
228REV4	RONALD W. AND		N 1/2, SW 1/4, NW 1/4	443,047	443,047			228REV4				
	MICHELLE C. MAXWELL		SEC. 1									
228-R	SEE 228 REV. 4		N 1/2, SW 1/4, NW 1/4	291,457	291,457			228-R	PARCEL 228-R ACQUIRED AS PART OF			
			SEC. 1						228 REV. 4			
228-RA	SEE 228 REV. 4		N 1/2, SW 1/4, NW 1/4	29,822	29,822			228-RA	ACQUIRED AS PART OF 228 REV. 4			
			SEC. 1									
SE-228	DELETED											
230REV2	RALPH J. PEARL C. WEBB		NW 1/4, NW 1/4 SEC. 1	90,000	90,000			230REV2	ACQUIRED REC. 85048443			
232	DELETED											
SE-232	DELETED											
233	TOWN OF MORRISON		NW 1/4 SEC. 1	43,512	43,512			233				

					FEDERAL ROAD REGION NO. VIII	DIVISION COLORADO	PROJECT NO. IXFU 470-1(61) PHASE II		SHEET NO. 2E			
R.O.W. TABULATION OF PROPERTIES IN			JEFFERSON COUNTY	S.H. NO. C-470		RIGHT OF WAY I-70 to U.S. 285		NOV 18 1987				
PARCEL NO.	OWNER	ADDRESS	LOCATION T.4S., R.70W., 6TH PM SW 1/4 SEC. 36	AREA IN SQ. FT.				PARCEL NO.	REMARKS	REVISIONS		
				PARCEL 225,026	TO BE ACQUIRED 213,076	REMAINDER LEFT RIGHT -- 48,166				07/21/86	REV. 236 REV.	D6
234 REV. 4	PETER N. MANIATIS							234 REV. 4		07/22/86	REV. 235 AREV2	D6
										07/22/86	ADD SE-235	D6
										07/22/86	ADD 235-RA	D6
										07/22/86	ADD 235-D	D6
										07/23/86	ADD 234-RA	D6
										07/23/86	ADD 234-RB	D6
										07/23/86	ADD SE-234	D6
										08/12/86	REV. 235 AREV. 3	D6
										08/12/86	DEL. 235 R. REV2	D6
234-RA	DELETED									10/01/86	REV. 234 REV.	D6
										10/02/86	ADD TE-236A	D6
										10/15/86	DEL. TE-236,	--
										--	ADD 236A	D6
										02/04/87	ADD 234 RA	D6
										04/30/87	REV. 234 REV. 2	--
										--	ADD SE-234A,	--
										--	DEL. 234 RA	D6
										--	COR 235 AREV4	D6
										06/15/87	REV. SE-234A	D6
										11/18/87	REV. 234 REV. 3	D6
234-RB	SEE 234 REV. 3		SW 1/4 SEC. 36	8,107	8,107			234-RB				
SE-234	SEE 234 REV. 3		SW 1/4 SEC. 36	1,053	1,053			SE-234	SE-234 WAS ACQUIRED AS PART OF			
SE-234A REV.	SEE 234 REV. 3		SW 1/4 SEC. 36	9,179	9,179			SE-234A REV.	234-RB FOR CONSTR. & MAINT. OF ROADWAY SLOPES.			
235A REV. 4	LELAND R. COX		SW 1/4 SEC. 36	202,485	202,485			235A REV. 4				
235B REV. 2	SEE 235A REV. 5		SW 1/4 SEC. 36	24,493	24,493			235B REV. 2				
235C	DELETED											
235D	SEE 235A REV. 5		SW 1/4 SEC. 36	4,864	4,864			235D				
SE-235	SEE PARCEL 235A REV. 5		SW 1/4 SEC. 36	668	668			SE-235	SE-235 HAS BEEN ACQUIRED AS PART OF 235-RA			
235-R REV. 2	DELETED											
235-RA	SEE 235-A REV. 5		SW 1/4 SEC. 36	46,040	46,040			235-RA				
236REV2	ROONEY ROAD LAND		NW 1/4 SEC. 36	734,478	734,478	890,324	356,973	236REV2				
	INVESTMENT CO.											
SE-236	DELETED											
TE-236	DELETED											
TE-236A	SEE PARCEL 236 REV. 2		SW 1/4 SEC. 36	859	859			TE-236A	FOR CONSTRUCTION OF A PIPE			
236A	SEE PARCEL 236 REV. 2		NW 1/4, SW 1/4, SEC. 36	19,149	19,149			236A				

SEP 15 1989

					FEDERAL ROAD REGION NO. VIII		DIVISION COLORADO	PROJECT NO. IXFU 470-1(61) PHASE II		SHEET NO. 2F		
R.O.W. TABULATION OF PROPERTIES IN				JEFFERSON COUNTY		S.R. NO. C-470		RIGHT OF WAY I-70 to U.S. 285				
PARCEL NO.	OWNER	ADDRESS	LOCATION	AREA IN SQ. FT.				PARCEL NO.	REMARKS	REVISIONS		
				PARCEL	TO BE ACQUIRED	REMAINDER				07/23/86	REV.237A REV	D6
			T.4S., R.70W., 6TH PM							07/23/86	ADD SE-237	D6
237A REV. 4	TOWN OF MORRISON		SW 1/4 SEC. 36	55,356	55,356	45,010		237A REV. 4		08/11/86	REV.238E	D6
	A MUNICIPAL CORPORATION									08/11/86	REV. SE-238A	D6
SE-237	DELETED									09/26/86	ADD 237C	D6
										10/15/86	ADD 238AR	D6
										10/15/86	ADD 238F	D6
										11/05/86	REV.237AREV2	D6
										11/10/86	REV.238AREV.	D6
										11/10/86	REV.238EREV.	D6
										11/10/86	REV. SE238A	---
											REV.	D6
237B	DELETED									11/13/86	REV.238AR	D6
237C	DELETED									11/13/86	REV.238F	D6
										9/12/89	REV. 237A REV3	D6
238A REV. 2	COLCO CORP.		NW 1/4 SEC. 36	9,833	9,833	39,290		238A REV. 2				
238AR REV.	SEE PARCEL 238A REV. 2		NW 1/4 SEC. 36	2,734	2,734			238AR REV.				
238B	DELETED											
238C	DELETED											
238D	DELETED											
238E REV. 2	SEE PARCEL 238A REV. 2		NW 1/4 SEC. 36	2,635	2,635			238E REV. 2				
238F REV.	SEE PARCEL 238A REV. 2		NW 1/4 SEC. 36	1,836	1,836			238F REV.				
SE-238A REV. 2	SEE PARCEL 238A REV. 2		SW 1/4, NW 1/4 SEC. 36	1,313	1,313			SE-238A REV. 2	FOR CONSTRUCTION AND MAINTENANCE OF			
									ROADWAY SLOPES.			

SEP 15 1989

[illegible]

					FEDERAL ROAD REGION NO. VIII		DIVISION COLORADO	PROJECT NO. IXFU 470-1(61) PHASE II		SHEET NO. 2G		
R.O.W. TABULATION OF PROPERTIES IN				JEFFERSON COUNTY		S.H. NO. C-470		RIGHT OF WAY I-70 to U.S. 285				
PARCEL NO.	OWNER	ADDRESS	LOCATION T.4S., R.70W., 6TH PM	AREA IN SQ. FT.				PARCEL NO.	REMARKS	REVISIONS		
				PARCEL	TO BE ACQUIRED	REMAINDER LEFT RIGHT				10/15/86	10/15/86	10/15/86
TE-238A	DELETED									10/15/86	DEL TE-238A	D6
										10/15/86	ADD 239CR	D6
										10/15/86	ADD 239H	D6
										11/10/86	REV.239AREV.	D6
										11/10/86	REV.239E	D6
										11/26/86	CORRECT PAR	-
										--	NO & AREA FOR	-
										--	239AREV &	-
										--	239B REV.	D6
										01/28/87	ADD 239I	D6
										04/26/88	CORR. AREA	
											PRES. RD.	D6
											239H, 239I	D6
										06/27/88	COR.AREA 239I	D6
239A REV	PHILLIP A. PETERSON		NW 1/4 SEC. 36	68,559	68,559	449,476		239A REV				
239B REV	FRANK AND JUDITH PETERSON		NW 1/4 SEC. 36	21,212	21,212	540,020		239B REV				
239CREV	SHARON K. PETERSON		NW 1/4 SEC. 36	138,551	138,551	356,596		239CREV				
239CR	SEE 239C REV.		NW 1/4 SEC. 36	11,348	11,348			239CR				
239DREV	SEE PARCEL 239B REV.		NW 1/4 SEC. 36	285	285			239DREV				
239E REV	SEE PARCEL 239A REV.		NW 1/4 SEC. 36	42,459	42,459			239E REV.				
239F	SEE PARCEL 239B REV.		NW 1/4 SEC. 36	101	101			239F				
239H	SEE PARCEL 239C REV.		NW 1/4 SEC. 36	13,582	11,759			239H				
239I	SEE PARCEL 239B REV.		SW 1/4, NW 1/4 SEC.36	13,449	1,510			239I				

FEDERAL ROAD REGION NO. VIII	DIVISION COLORADO	PROJECT NO. IXFH 470-1(61) PHASE II	SHEET NO. 2H
---------------------------------	----------------------	--	-----------------

R.O.W. TABULATION OF PROPERTIES IN JEFFERSON COUNTY S.H. NO. C-470 RIGHT OF WAY I-70 to U.S. 285

PARCEL NO.	OWNER	ADDRESS	LOCATION	AREA IN SQ. FT.				PARCEL NO.	REMARKS	REVISIONS		
				PARCEL	TO BE ACQUIRED	REMAINDER				07/17/86	REV. 239G	D6
						LEFT	RIGHT					
239C REV.2	SEE PARCEL 239C REV.		T.4S., R.70W., 6TH PM NW 1/4 SEC. 36	41,072	41,072			239C REV.2		07/17/86	REV. SE-239C	D6
										08/15/86	ADD PE-239	D6
										10/15/86	DEL TE-239C	D6
										11/10/86	DEL. SE239A&D	D6
										11/10/86	REV. SE239B	D6
										11/10/86	REV. SE239CREV	D6
										11/10/86	REV. 239GREV.	D6
SE-239A	DELETED									11/10/86	REV. PE-239	D6
										02/25/87	ADD TE-239A&B	D6
										05/05/87	DEL. TE-239A	--
										--	& B	D6
										03/21/88	ADD PE-239A,	--
										--	PE-239B,	--
										--	TE-239D, E, F	--
PE-239A	SEE PARCEL 239A REV.		NW 1/4 SEC. 36	7,760	7,760			PE-239A	FOR INSTALLATION AND MAINTENANCE OF 48" RCP.			
SE-239B REV.	SEE PARCEL 239B REV.		NW 1/4 SEC. 36	4,159	4,159			SE-239B REV.	FOR CONSTRUCTION AND MAINTENANCE OF ROADWAY SLOPES.			
PE-239B	SEE PARCEL 239B REV.		NW 1/4 SEC. 36	4,860	4,860			PE-239B	FOR INSTALLATION AND MAINTENANCE OF 60" RCP.			
SE-239C REV.2	SEE PARCEL 239C REV.		NW 1/4 SEC. 36	19,308	19,308			SE-239C REV.2	FOR CONSTRUCTION AND MAIN ROADWAY SLOPES.			
TE-239D	SEE PARCEL 239A REV.		NW 1/4 SEC. 36	9,892	9,892			TE-239D	FOR INSTALLATION OF 48" RCP.			
SE-239D	DELETED							SE-239D				
TE-239A	DELETED											
TE-239B	DELETED											
TE-239E	SEE PARCEL 239A REV.		NW 1/4 SEC. 36	1,359	1,359			TE-239E	FOR INSTALLATION OF 48" RCP.			
TE-239C	DELETED											
TE-239F	SEE PARCEL 239B REV.		NW 1/4 SEC. 36	7,830	7,830			TE-239F	FOR INSTALLATION OF 60" RCP.			
PE-239 REV.	SEE PARCEL 239A REV.		NW 1/4 SEC. 36	1,934	1,934			PE-239 REV.	FOR CONSTRUCTION OF A DRAINAGE FACILITY.			

					FEDERAL ROAD		DIVISION		PROJECT NO.		SHEET NO.	
					REGION NO. VIII		COLORADO		IXFU 470-1(61) PHASE II		21	
R.O.W. TABULATION OF PROPERTIES IN					JEFFERSON		COUNTY		S.H. NO. C-470		RIGHT OF WAY I-70 to U.S. 285	
PARCEL NO.	OWNER	ADDRESS	LOCATION	AREA IN SQ. FT.				PARCEL NO.	REMARKS	REVISIONS		
				PARCEL	TO BE ACQUIRED	REMAINDER				06/18/86	REV 241	REV D-6
						LEFT	RIGHT					
240	LOUIS A. CRISP		T.5S.,R.70W.,6TH PM N 1/2, NE 1/4, SW 1/4	17,328	17,328			240				
			NW 1/4 SEC. 1									
241REV2	GENESEE WATER AND		N 1/2, SW 1/4, NW 1/4	2,156	2,156	35,783		241REV2				
	SANITATION DISTRICT		SEC. 1									
242 REV	CARL E. AND LENA L. SCOTT		SW 1/4, NW 1/4 SEC. 1	77,701	77,701			242 REV	ACQUIRED UNDER REC. NO. 85107006			
242-R	SEE 242 REV.		SW 1/4, NW 1/4 SEC. 1	10,903	10,903			242-R	ACQUIRED AS PART OF 242 REV.			
242AREV	KENNETE AND VERA RIDGEWAY		N 1/2, SW 1/4, NW 1/4	13,736	13,736			242AREV	ACQUIRED UNDER REC. NO. 85092305			
			SEC. 1									
242-AR	SEE 242A REV.		N 1/2, SW 1/4,NW 1/4	8,005	8,005			242-AR	ACQUIRED AS PART OF 242A REV.			
			SEC. 1									
243 REV	ROBERT J. MUELLER		N 1/2, SW 1/4, NW 1/4	17,651	17,651		38,789	243 REV	ACQUIRED UNDER REC. NO. 85080181			
			SEC. 1									
SE-243 REV.	SEE PARCEL 243 REV.		N 1/2, SW 1/4, NW 1/4	7,216	7,216			SE-243 REV.	ACQUIRED UNDER REC. NO. 85080182			
			SEC. 1									
			T.4S.,R.70W.,6TH PM									
246 \	COLCO CORPORATION		E 1/2 SEC. 26	638,951	638,951			246				

R.O.W. TABULATION OF PROPERTIES IN

JEFFERSON COUNTY

S.H. NO. C-470

RIGHT OF WAY I-70 to U.S. 285

PARCEL NO.	OWNER	ADDRESS	LOCATION	AREA IN SQ. FT.				PARCEL NO.	REMARKS	REVISIONS		
				PARCEL	TO BE ACQUIRED	REMAINDER				09/04/86	ADD 249A	D-6
						LEFT	RIGHT					
SE-247C Rev.	SEE PARCEL 247 REV. 4		T.4S., R.70W., 6TH PM NE 1/4 SEC. 35	4,300	4,300			SE-247C Rev.	FOR CONSTRUCTION & MAINTENANCE OF ROADWAY SLOPES.	10/15/86 REV. TE-247C	D-6	
										10/15/86 DEL TE-247A&B	D-6	
										10/15/86 REV TE-247D	D-6	
										10/20/86 REV TE247CREV, --		
										-- TE 247D REV	D-6	
										10/29/86 ADD TE-249	D-6	
										02/25/87 ADD TE-247E	D-6	
										03/24/87 ADD TE-247F	D-6	
										04/13/87 REV.249A	D-6	
										05/05/87 DEL. TE-247E	D-6	
										06/19/87 DEL. TE-247D	D-6	
										REV 2		
										09/13/88 REV. 250	D-6	
										09/21/88 Rev. SE-247C	D-6	
TE-247F	SEE PARCEL 247 REV. 4		SE 1/4 SEC. 35	90,000	90,000			TE-247F	FOR CONSTRUCTION OF AN ACCESS ROAD			
TE-247A	DELETED											
TE-247B	DELETED											
TE-247C REV.2	SEE PARCEL 247 REV. 4		E 1/2 SEC. 35	47,577	47,577			TE-247C REV. 2	FOR CONSTRUCTION OF AN ACCESS ROAD			
TE-247D REV.2	DELETED											
TE-247E	DELETED											
249	COUNTY OF JEFFERSON, A		NE 1/4 SEC. 26	25,842	25,842			249				
	BODY POLITIC AND CORPORATE											
249A REV.	SEE PARCEL 249		NE 1/4, SEC.2, T.5S., R.70W., 6TH PM	2,855	2,855			249A REV.				
TE-249	SEE PARCEL 249		SEE PARCEL 249A	17,100	17,100			TE-249	FOR CONSTRUCTION OF A PARKING LOT			
250 Rev.	WESTERN PAVING		SE 1/4 SEC. 26	74,163	74,163			250 Rev.				
	CONSTRUCTION											

OCT 25 1988

R.O.W. TABULATION OF PROPERTIES IN										JEFFERSON COUNTY		S.H. NO. C-470		RIGHT OF WAY I-70 to U.S. 285	
FEDERAL ROAD REGION NO. VIII										DIVISION COLORADO		PROJECT NO. IXFU 470-1(61) PHASE II		SHEET NO. 2L	
PARCEL NO.	OWNER	ADDRESS	LOCATION	AREA IN SQ. FT.				PARCEL NO.	REMARKS	REVISIONS					
				PARCEL	TO BE ACQUIRED	REMAINDER				06/6/86	DEL 254D	D-6			
LEFT	RIGHT														
250-R Rev.	SEE PARCEL 250		T.4S., R.70W., 6TH PM SE 1/4 SEC. 26	13,392	13,392			250-R Rev.	TO BE	06/6/86	DEL SE-254B	D-6			
									CONVEYED TO BANDIMERE	06/6/86	ADD SE-254D	D-6			
										07/1/86	REV SE-254D	D-6			
										08/8/86	REV SE-254DREV	D6			
										08/13/87	ADD 254E	--			
										--	REV. SE254DREV2	D6			
										01/13/88	ADD 254R	D-6			
										02/01/88	CHG REMAINDER	D6			
										09/13/88	ON PARCEL 254	ETA			
254A REV. 2	ROONEY INCORPORATED, a Colorado Corporation		NE 1/4 SEC. 23	240,862	240,862	2,759,760		254A REV. 2			REV. 250-R	D6			
254BREV	SEE PARCEL 254A REV. 2		SE 1/4 SEC. 23	395,256	395,256		1,776,800	254B REV							
254C REV. 2	SEE PARCEL 254A REV. 2		NE 1/4 & SE 1/4 SEC. 23	323,375	323,375		2,543,836	254C REV. 2							
254D	DELETED														
254E	SEE PARCEL 254A REV.2		SE 1/4 SEC. 23	103,982	103,982			254E							
254R	SEE PARCEL 254A REV. 2		NE 1/4 SEC. 23	24,065	24,065			254R							
SE-254B	DELETED														
SE-254D REV. 3	SEE PARCEL 254-A REV. 2		SE 1/4 SEC. 23	59,959	59,959			SE-254D REV.3	FOR CONSTRUCTION AND MAINTENANCE OF ROADWAY SLOPES						
PE-254A	SEE PARCEL 254A REV. 2		SE 1/4 SEC. 23	13,199	13,199			PE-254A	FOR CONSTRUCTION OF ROADWAY FACIL.						

					FEDERAL ROAD REGION NO. VIII		DIVISION COLORADO	PROJECT NO. IXFU 470-1(61) PHASE II		SHEET NO. 2N		
R.O.W. TABULATION OF PROPERTIES IN				JEFFERSON COUNTY		S.H. NO. C-470		RIGHT OF WAY I-70 to U.S. 285				
PARCEL NO.	OWNER	ADDRESS	LOCATION T.4S.,R.70W.,6TH PM	AREA IN SQ. FT.				PARCEL NO.	REMARKS	REVISIONS		
				PARCEL	TO BE ACQUIRED	REMAINDER LEFT RIGHT						
SE-256A REV.	DELETED									06/06/86	DELSE256AREV	D-6
										06/06/86	ADD SE-256C	D-6
										07/09/86	REV.TE-256B	--
											REV.	D-6
										08/08/86	REV.SE-256C	D-6
										05/26/87	DEL. PE-256B	--
										--	ADD TE-256H	D-6
										06/08/87	CHANGE PE256C	D-6
										08/13/87	REV.SE256CREV.	D6
SE-256C REV. 2	SEE PARCEL 256 REV. 2		NE 1/4 SEC. 26	33,011	33,011			SE-256C REV. 2	FOR CONSTRUCTION AND MAINTENANCE OF			
									ROADWAY SLOPES			
PE-256 REV.	SEE PARCEL 256 REV. 2		NW 1/4 SE 1/4 SEC. 14	48,423	48,423			PE-256 REV.	FOR CONSTRUCTION OF ROADWAY FACIL.			
PE-256A	SEE PARCEL 256 REV. 2		NE 1/4 SEC. 26	41,272	41,272			PE-256A	FOR CONSTRUCTION OF ROADWAY FACIL.			
PE-256B	DELETED											
TE-256H	SEE PARCEL 256 REV. 2		NW 1/4 SE 1/4 SEC. 14	24,387	24,387			TE-256H	FOR CONSTRUCTION OF C-470			
PE-256C	SEE PARCEL 256 REV 2		NE 1/4 SEC. 23	45,000	45,000			PE-256C	FOR CONSTRUCTION OF A BIKEPATH			
TE-256A REV.	SEE PARCEL 256 REV. 2		NE 1/4 SEC. 23	123,962	123,962			TE-256A REV.	FOR CONSTRUCTION OF ROADWAY FACIL.			
TE-256B REV. 2	SEE PARCEL 256 REV. 2		SW 1/4 SE 1/4 SEC. 14	57,055	57,055			TE-256B REV. 2	FOR CONSTRUCTION OF AN ACCESS ROAD			

					FEDERAL ROAD REGION NO. VIII		DIVISION COLORADO	PROJECT NO. IXFU 470-1(61) PHASE II		SHEET NO. 20		
R.O.W. TABULATION OF PROPERTIES IN				JEFFERSON COUNTY		S.H. NO. C-470		RIGHT OF WAY I-70 to U.S. 285				
PARCEL NO.	OWNER	ADDRESS	LOCATION	AREA IN SQ. FT.				PARCEL NO.	REMARKS	REVISIONS		
				PARCEL	TO BE ACQUIRED	REMAINDER				07/09/86	ADD TE-256G	D-6
						LEFT	RIGHT					
TE-256C	SEE PARCEL 256 REV. 2		T.4S., R.70W., 6TH PM SW 1/4 SE 1/4 SEC. 14	9,917	9,917			TE-256C	FOR CONSTRUCTION OF ROADWAY FACIL.			
TE-256D	SEE PARCEL 256 REV. 2		NW 1/4 NE 1/4 SEC. 23	3,442	3,442			TE-256D	FOR CONSTRUCTION OF ROADWAY FACIL.			
TE-256E	SEE PARCEL 256 REV. 2		SE 1/4 SEC. 14	264,423	264,423			TE-256E				
TE-256F	SEE PARCEL 256 REV. 2		SE 1/4 SEC. 14	190,932	190,932			TE-256E	FOR CONSTRUCTION OF ROADWAY FACIL.			
TE-256G	SEE PARCEL 256 REV. 2		NE 1/4 SEC. 23 AND	124,961	124,961			TE-256G	FOR CONSTRUCTION OF AN ACCESS ROAD			
			SE 1/4 SEC. 14									
258REV2	SEE PARCEL 256 REV. 2		NE 1/4 SW 1/4 SEC. 14	68,042	68,042			258REV2				
258A	CITY OF LAKEWOOD, a		NE 1/4 SW 1/4 SEC. 14	121,041	121,041			258A				
	Municipal Corporation											
SE-258 REV.	SEE PARCEL 256 REV. 2		NE 1/4 SW 1/4 SEC. 14	3,148	3,148			SE-258 REV.	FOR CONSTRUCTION AND MAINTENANCE OF ROADWAY SLOPES			

78 11 1987

					FEDERAL ROAD REGION NO. VIII		DIVISION COLORADO		PROJECT NO. IXFU 470-1(61) PHASE II		SHEET NO. 2P	
R.O.W. TABULATION OF PROPERTIES IN				JEFFERSON COUNTY		S.H. NO. C-470		RIGHT OF WAY		I-70 to U.S. 285		
PARCEL NO.	OWNER	ADDRESS	LOCATION T.4S.,R.70W.,6TH PM	AREA IN SQ. FT.				PARCEL NO.	REMARKS	REVISIONS		
				PARCEL	TO BE ACQUIRED	REMAINDER				06/06/86	DEL 263A	D-6
						LEFT	RIGHT			06/06/86	REV PE-263A	D-6
SE-258A	SEE PARCEL 258A		SW 1/4 SEC. 14	3,523	3,523			SE-258A	FOR	08/13/87	ADD 263B	--
									CONSTRU-	--	REV.PE263AREV	D-6
									CTION &			
									MAINTEN-			
									ANCE OF			
									ROADWAY			
									SLOPES.			
PE-258 REV.	SEE PARCEL 256 REV. 2		NE 1/4, SW 1/4 SEC.14	112,146	112,146			PE-258 REV.	FOR CONSTRUCTION OF ROADWAY FACIL.			
262	JOHN H. DAHLMD AND		NE 1/4 SEC. 26	86,361	86,361			262				
	JOHN A. DAHL											
263 REV	LAKEWOOD WEST, A		NE 1/4 SEC. 26	229,926	229,926	2,501,756	61,387	263 REV				
	COLORADO GENERAL PARTNERSHIP											
263A	DELETED											
263B	SEE PARCEL 263 REV.		NE 1/4 SEC. 26	68,823	68,823			263B				
PE-263	SEE PARCEL 263 REV.		NE 1/4 SEC. 26	61,387	61,387			PE-263	FOR THE PURPOSE OF A DRAINAGE			
									FACILITY			
PE-263A REV. 2	SEE PARCEL 263 REV.		NE 1/4 SEC. 26	84,976	84,976			PE-263A REV. 2	FOR CONSTRUCTION OF A DRAINAGE			
									FACILITY.			

R.O.W. TABULATION OF PROPERTIES IN

JEFFERSON COUNTY

S.H. NO. C-470

RIGHT OF WAY I-70 to U.S. 285

PARCEL NO.	OWNER	ADDRESS	LOCATION	AREA IN SQ. FT.				PARCEL NO.	REMARKS	REVISIONS		
				PARCEL	TO BE ACQUIRED	REMAINDER				06/10/86	REV 268 REV	D-6
						LEFT	RIGHT					
SE-263	DELETED		T.4S.,R.70W.,6TH PM							06/10/86	ADD 268R	D-6
SE-263A REV. 2	SEE PARCEL 263 REV.		NE 1/4 SEC. 26	27,804	27,804			SE-263A REV. 2	FOR	06/10/86	ADD SE-263A	D-6
									CONSTRU-	06/30/86	REV. 268R	D-6
									AND	06/30/86	ADD 268A	D-6
									MAINTEN-	08/08/86	REV. SE-263A	D-6
									ANCE OF	08/11/86	REV. 267REV. 2	D-6
									ROADWAY	08/11/86	DEL. SE267REV2	D-6
									SLOPES	09/26/86	REV. 267REV. 3	D-6
										12/01/86	ADD 267-R	D-6
										12/11/86	DEL. SE-263	D-6
										12/23/86	DEL. 268RREV.	D-6
			T.4S.,T.5S.,R.70W.							08/13/87	REV. SE-263AREV --	--
267REV4	AGGREGATE PROPERTIES		NW 1/4, NW 1/4 SEC. 1	479,237	479,237		179,598	267REV4		--	ADD 268B	--
										--	ADD SE-268A	D-6
										01/11/88	ADD 268R	--
										--	DEL. SE-268A	D-6
										03/08/88	DEL 268R	--
										--	ADD SE-268A	D-6
267B	DELETED											
267-R	SEE PARCEL 267 REV. 4		NW 1/4, SEC. 1	1,096,594	1,096,594			267-R				
SE-267 REV. 2	DELETED											
			T.4S.,R.70W.,6TH PM									
268REV2	SECURITY REALTY CO. AND		SE 1/4 SEC. 23	185,486	185,486	23,419	388,803	268REV2				
	ROBINSON BRICK COMPANY											
268B	SEE PARCEL 268 REV. 2		SE 1/4 SEC. 23	5,919	5,919			268B				
268R	DELETED											
SE-268A	SECURITY REALTY CO., a Colorado Corporation		SE 1/4 SEC. 23	6,837	6,837			SE-268A	FOR CONSTRUCTION AND MAINTENANCE OF			
									ROADWAY SLOPES.			
268A	SEE PARCEL 268 REV. 2		SE 1/4 SEC. 23	522	522			268A				
SE-268	DELETED											
SE-268A	DELETED											
TE-268	SEE PARCEL 268 REV. 2		SE 1/4 SEC. 23	68,776	68,776			TE-268	FOR CONSTRUCTION OF ROADWAY FACIL.			

[illegible]

					FEDERAL ROAD REGION NO. VIII		DIVISION COLORADO		PROJECT NO. IXFU 470-1(61) PHASE II		SHEET NO. 2T	
R.O.W. TABULATION OF PROPERTIES IN				JEFFERSON COUNTY		S.H. NO. C-470		RIGHT OF WAY I-70 to U.S. 285				
PARCEL NO.	OWNER	ADDRESS	LOCATION T.4S., R.70W., 6TH PM	AREA IN SQ. FT.				PARCEL NO.	REMARKS	REVISIONS		
				PARCEL	TO BE ACQUIRED	REMAINDER LEFT RIGHT				06/25/86	REV 290	D-6
272C	DELETED									08/12/86	NAME CHANGE	D-6
										10/06/86	ADD 273	D-6
										10/06/86	REV. TE-273	D-6
										10/15/86	REV. 273	D-6
										10/15/86	DEL. TE-273 REV	D-6
										01-16-87	REV. 272 EREV.	D-6
										01-16-87	ADD 272-G&H,	D-6
272D	DELETED									--	272F	D-6
SE-272A	DELETED											
SE-272B	DELETED											
SE-272C	DELETED											
272E REV 2	CITY OF LAKEWOOD, A MUNICIPAL CORPORATION		NE 1/4 SEC. 26	59,821	59,821			272E REV. 2				
272G	SEE PARCEL 272E REV. 2		SE 1/4 SEC. 26	6,646	6,646			272G				
272H	SEE PARCEL 272E REV. 2		E 1/2 SEC. 26	6,016	6,016			272H				
272F	SEE PARCEL 272E REV. 2		SE 1/4 SEC. 26	175,495	175,495			272F				
273 REV	SPRUCE INVESTMENT CO.		NW 1/4, SW 1/4 SEC. 36	31,037	13,135			273 REV				
TE-273 REV.	DELETED											
290 REV	SPRUCE INVESTMENT COMPANY,		SW 1/4 SEC. 36	159,078	100,078		709,596	290REV.				
	A COLO. LIMITED PARTNERSHIP											

					FEDERAL ROAD REGION NO. VIII		DIVISION COLORADO		PROJECT NO. IXFU 470-1(61) PHASE II		SHEET NO. 2Ta	
R.O.W. TABULATION OF PROPERTIES IN				JEFFERSON COUNTY		S.H. NO. C-470		RIGHT OF WAY I-70 to U.S. 285				
PARCEL NO.	OWNER	ADDRESS	LOCATION	AREA IN SQ. FT.				PARCEL NO.	REMARKS	REVISIONS		
				PARCEL	TO BE ACQUIRED	REMAINDER				11/12/86	ADD PE-290	D6
			T.5S., R.69W., 6TH PM							03/13/87	ADD 280 & 280A	D6
280 REV	GEORGE PALLAORO		SW 1/4 SEC. 6	1,610,330	1,610,330			280 REV		03/18/87	DEL. PE-290	--
										--	ADD 290A	D6
280A	DELETED									03/30/87	ADD 280R	D6
280R	DELETED									04/09/87	REV 280, DEL.	--
										--	280A, 280R	D6
			T.4S., R.70W., 6TH PM							05/14/87	REV. 290 REV.	--
										--	ADD SE-290,	--
										--	SE-290A &	--
											SE-290B	D6
290 REV. 3	SPRUCE INVESTMENT COMPANY, A COLO. LIMITED PARTNERSHIP		SW 1/4 SEC. 36	113,414	54,414		427,709	290 REV. 3		06/15/87	REV. 290 REV 2	--
										--	SE-290, SE-290A	--
										--	SE-290B	--
										--	ADD PE-290A	D6
										09/20/88	ADD 290AX, 290AY	D6
PE-290	DELETED											
290A	SEE PARCEL 290 REV. 3		SW 1/4 SEC. 36	206,514	251,514			290A				
SE-290 REV.	SEE PARCEL 290 REV. 3		SW 1/4 SEC. 36	6,688	6,688			SE-290 REV.	FOR CONSTRUCTION AND MAINTENANCE OF ROADWAY SLOPES.			
SE-290A REV.	SEE PARCEL 290 REV. 3		SW 1/4 SEC. 36	7,162	7,162			SE-290A REV.	FOR CONSTRUCTION AND MAINTENANCE OF ROADWAY SLOPES.			
SE-290B REV.	SEE PARCEL 290 REV. 3		SW 1/4 SEC. 36	7,840	7,840			SE-290B REV.	FOR CONSTRUCTION AND MAINTENANCE OF ROADWAY SLOPES.			
PE-290A	SEE PARCEL 290 REV. 3		SW 1/4 SEC. 36	2,322	2,322			PE-290A REV.	FOR CONSTRUCTION AND MAINTENANCE OF A SEWER LINE.			
290AX	CDOH		SW 1/4 SEC. 36	152,194	152,194			290AX	ACQUIRED AS PART OF 290A, TO BE CONVEYED TO JOHN C. BANDIMERE			
290AY	CDOH		SW 1/4 SEC. 36	34,845	34,845			290AY	ACQUIRED AS PART OF 290A, TO BE CONVEYED TO JOHN C. BANDIMERE			

S. H. NO. C-470

PERSONAL ROAD NUMBER 88	DIVISION	PROJECT NO.	SHEET NO.
THE	COLORADO	IXFU 470-1 (61) PHASE II	2 Tb

RIGHT OF WAY I-70 to U.S. 285

[illegible]


[illegible]

					FEDERAL ROAD REGION NO. VIII		DIVISION COLORADO		PROJECT NO. TYFH 470-1(61) PHASE II		SHEET NO. 20	
R.O.W. TABULATION OF PROPERTIES IN				JEFFERSON COUNTY		S.H. NO. C-470		RIGHT OF WAY I-70 to U.S. 285				
PARCEL NO.	OWNER	ADDRESS	LOCATION	AREA IN SQ. FT.				PARCEL NO.	REMARKS	REVISIONS		
				PARCEL	TO BE ACQUIRED	REMAINDER				08/25/86	ADD 291,291A	D-6
291	UNITED STATES OF AMERICA		T.4S.,R.70W.,6TH P.M. S 1/2 SEC. 36	16,135	16,135			291		08/25/86	ADD 291B,SE291	D-6
										08/28/86	ADD 291C	D-6
										09/04/86	ADD 292,	--
											SE-293	D-6
										09/26/86	ADD 294	D-6
										02/04/87	ADD 294R,294RA	D-6
										03/12/87	ADD 291D	D-6
291A	SEE PARCEL 291		SE 1/4 SEC. 36	5,729	5,729			291A		04/27/87	DEL.292&292A	D-6
										11/16/88	ADD PE-291	D-6
										11/15/88	ADD PE-291A	D-6
291C	SEE PARCEL 291		SE 1/4 SW 1/4 SEC. 36	76,724	76,724			291C				
			T.5S.,R.70W.,6TH P.M.									
291B	SEE PARCEL 291		NW 1/4 SEC. 1	1,245	1,245			291B				
291D	SEE PARCEL 291		SEE REMARKS	376,517	376,517			291D	NW 1/4 SEC. 7 AND SW 1/4 SEC. 6			
									T.5S.,R.60W., 6TH P.M.			
SE-291	SEE PARCEL 291		NE 1/4 SEC. 1	11,376	11,376			SE-291	FOR CONSTRUCTION AND MAINTENANCE OF			
									ROADWAY SLOPES.			
PE-291	FROM: THE UNITED STATES OF AMERICA, ARMY CORPS OF ENGINEERS TO: CITY & COUNTY OF DENVER ACTING BY AND THROUGH ITS BOARD OF WATER COMMISSIONERS, a Municipal Corporation and THE GENESSEE WATER AND SANITATION DISTRICT		N 1/2 SEC. 1	45,393	45,393			PE-291	FOR AN ACCESS ROAD			
292	DELETED											
292A	DELETED											
PE-291A	SEE PARCEL 291		NE 1/4 SEC.1	8,897	8,897			PE-291A	FOR CONSTRUCTION AND MAINTENANCE OF			
									A 24" RCP			
SE-293	CITY AND COUNTY OF DENVER		NE 1/4, SEC. 2	1,486	1,486			SE-293	FOR CONSTRUCTION AND MAINTENANCE OF			
	Board of Water Commissioners								ROADWAY SLOPES			

					FEDERAL ROAD REGION NO. VIII		DIVISION COLORADO	PROJECT NO. IXFU 470-1(61) PHASE II		SHEET NO. 2W		
R.O.W. TABULATION OF PROPERTIES IN				JEFFERSON		COUNTY		S.H. NO. C-470		RIGHT OF WAY I-70 to U.S. 285		
PARCEL NO.	OWNER	ADDRESS	LOCATION	AREA IN SQ. FT.				PARCEL NO.	REMARKS	REVISIONS		
				PARCEL	TO BE ACQUIRED	REMAINDER				01-16-87	ADD 295, 295A	D6
		LEFT	RIGHT									
295	BRAZOS BANC SAVINGS	P.O. BOX 3338	T.4S., R.70W., 6TH PM SE 1/4 SEC. 26	4,779	4,779	113.0635	ACRES	295		--	SE-295A,	--
	ASSOCIATION OF TEXAS	BRYAN, TX 77805								--	SE-295B &	--
										--	PE-295, 295B	D6
										01-16-87	SE295C, SE295D	--
										--	PE-295A	D6
										08/13/87	ADD 295C	--
										--	REV. SE-295B	--
										--	REV. PE-295	D-6
295A	SEE PARCEL 295		SE 1/4 SEC. 26	168	168			295A				
295B	SEE PARCEL 295		SE 1/4 SEC. 26	62,476	62,476			295B				
SE-295	SEE PARCEL 295		SE 1/4 SEC. 26	5,438	5,438			SE-295	FOR CONSTRUCTION AND MAINTENANCE OF			
295C	SEE PARCEL 295		NE 1/4 SEC. 26	26,598	26,598			295C	ROADWAY SLOPES.			
SE-295A	SEE PARCEL 295		SE 1/4 SEC. 26	321	321			SE-295A	FOR CONSTRUCTION AND MAINTENANCE OF			
									ROADWAY SLOPES.			
SE-295B REV.	SEE PARCEL 295		NE 1/4 SEC. 26	32,396	32,396			SE-295B REV.	FOR CONSTRUCTION AND MAINTENANCE OF			
									ROADWAY SLOPES.			
SE-295C	SEE PARCEL 295		SE 1/4 SEC. 26	61,415	61,415			SE-295C	FOR CONSTRUCTION AND MAINTENANCE OF			
									ROADWAY SLOPES.			
SE-295D	SEE PARCEL 295		SE 1/4 SEC. 26	3,104	3,104			SE-295D	FOR CONSTRUCTION AND MAINTENANCE OF			
									ROADWAY SLOPES.			
PE-295 REV.	SEE PARCEL 295		NE 1/4 SEC. 26	41,541	41,541			PE-295 REV.	FOR CONSTRUCTION AND MAINTENANCE OF			
									A DRAINAGE FACILITY.			
PE-295A	SEE PARCEL 295		SE 1/4 SEC. 26	209,055	209,055			PE-295A	FOR CONSTRUCTION AND MAINTENANCE OF			
									A DRAINAGE FACILITY.			
									NOTE: PARCEL 295 et. al PARTIALLY FUNDED UNDER			
									PROJECT FCU 470-1(70) SA 89053			

RIGHT OF WAY
C 470
I 70 to US 285

SE 1/4 SEC. 14, T.4 S., R.70 W., 6th P.M.

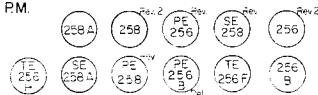


CITY OF LAKEWOOD
a Municipal corporation


21 78+5917

$\Delta = 36^{\circ}55'11''$	$\Delta_c = 28^{\circ}0'11''$
$T_s = 940.76'$	$T_c = 2^{\circ}30'00''$
$E_s = 26.67'$	$T_c = 575.02'$
$\theta_s = 4^{\circ}22'30''$	$R_c = 1126.79'$
$L_s = 350.00'$	$LC = 2291.83'$
$L_T = 233.41'$	$e = 0.73$
$ST = 6.73'$	$MDS = 70 \text{ MPH}$
	$SSD \rightarrow 600'$

4. Bearings are based on a modified
Universal Transverse Mercator System-Central Zone

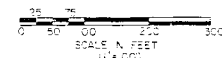

END R.O.W. 170-3(125) & 170-3(143) Sta. 67+09.24
BEGIN R.O.W. IXFU 470-1(61) PHASE II

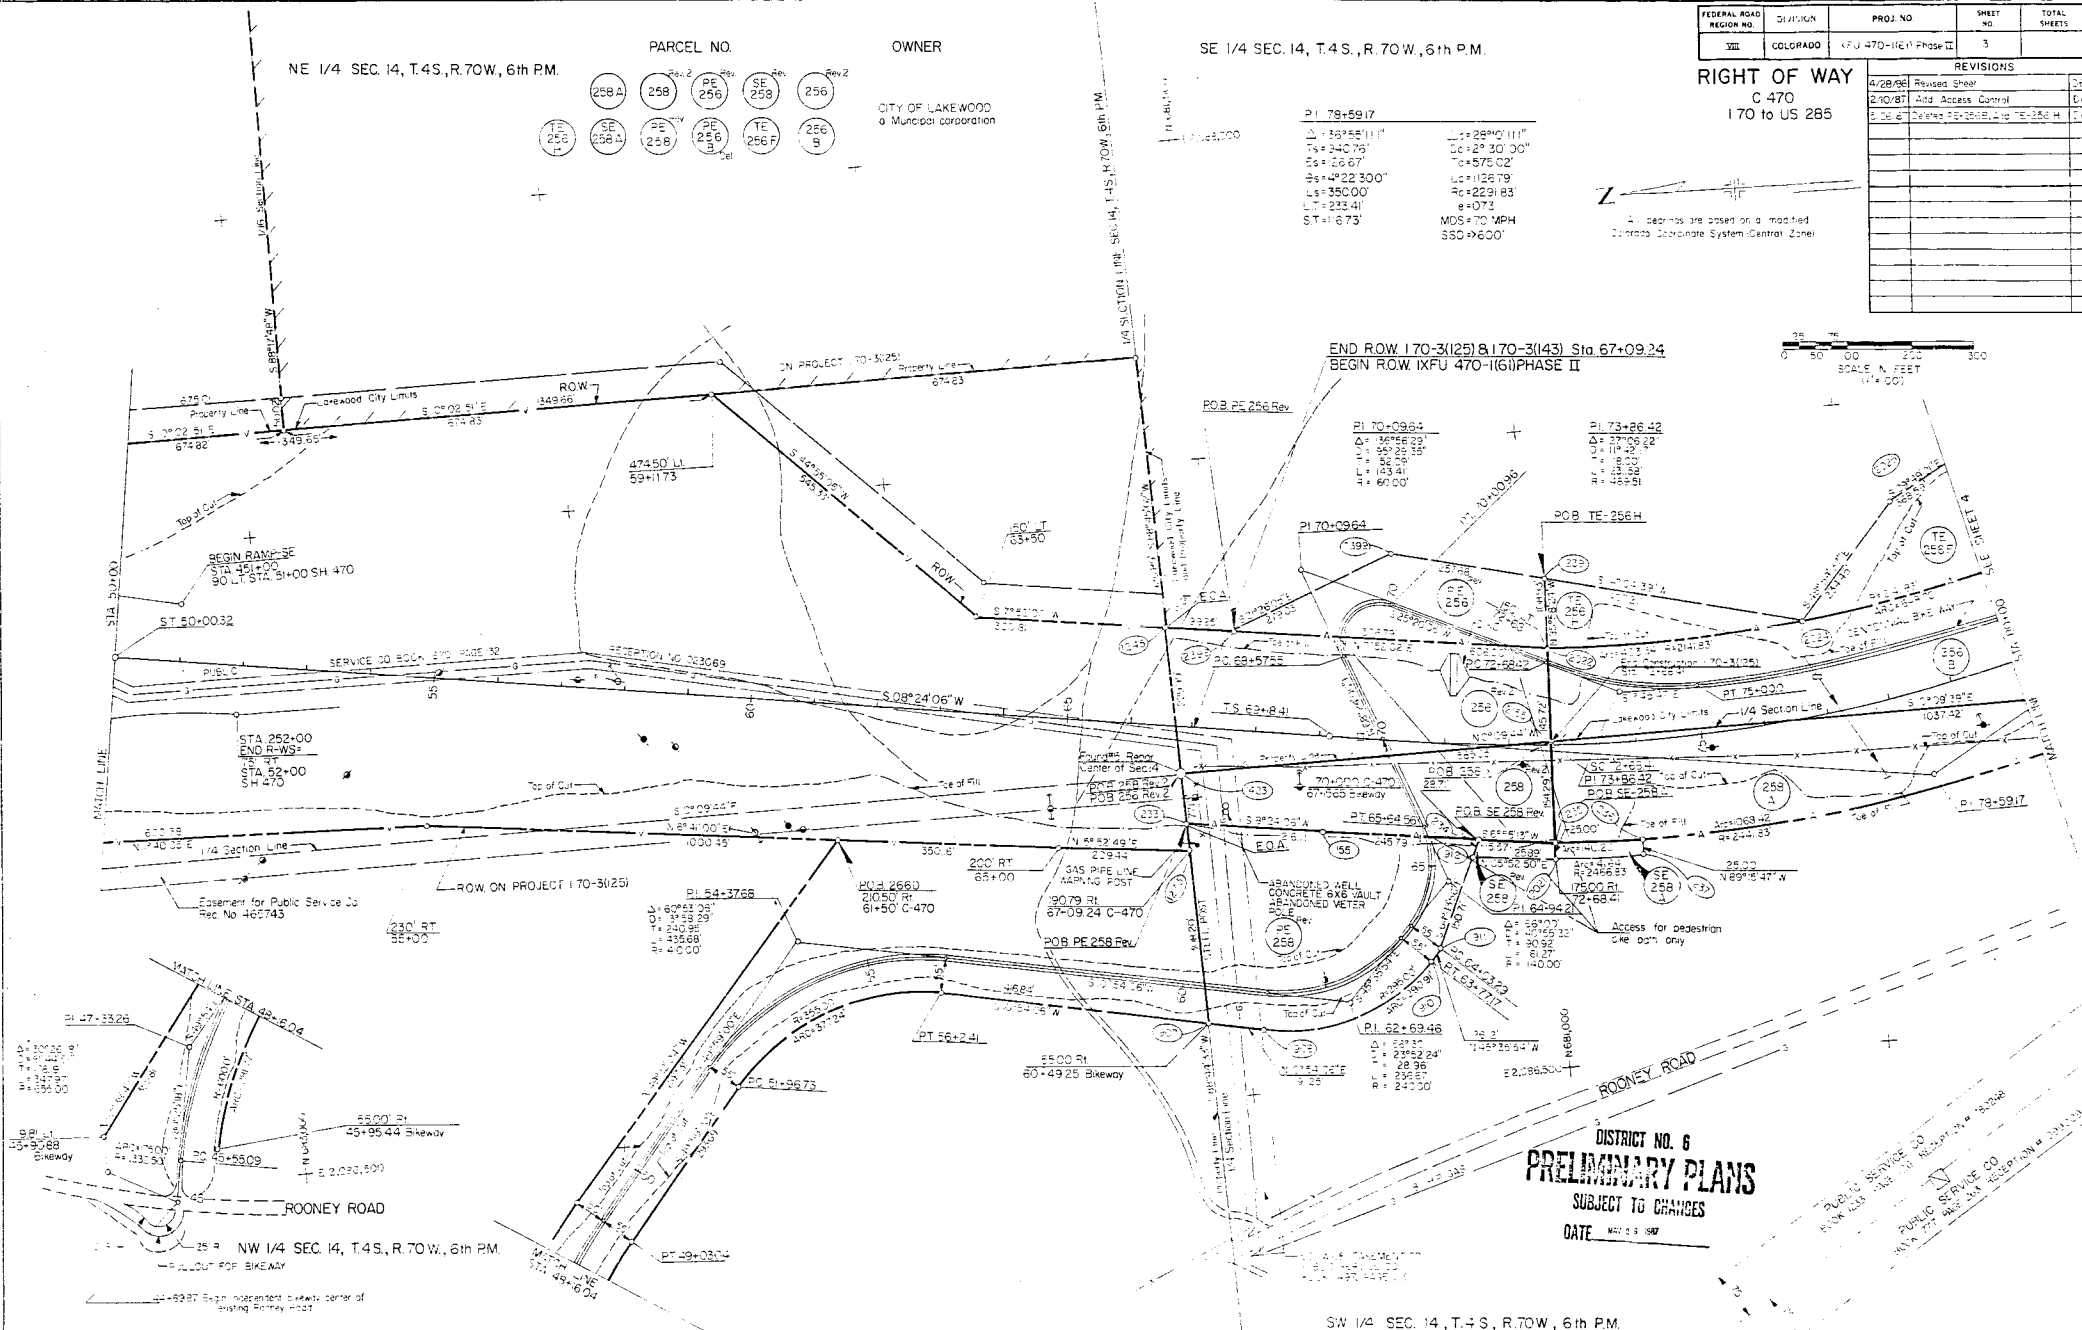

DISTRICT NO. 6
PRELIMINARY PLANS
SUBJECT TO CHANGES
DATE MAY 26 1947

SW 1/4 SEC. 14, T.4 S, R.70W, 6th P.M.

NE 1/4 SEC 23, T4S, R70W, 6th PM

SW 1/4 SEC 24, T4S, R70W
SE 1/4 SEC 23, T4S, R70W

FEDERAL REAL REGIONAL	SECTION	PROJECT NO	SHEET	TOTAL SHEETS
XX	COLORADO	15-177-101-101-101-101	5	

RIGHT OF WAY

C-470


1-70 to U.S. 295

REVISIONS

NO.	DATE	REVISION	BY
1	1/1/88	Revise SE-254C Rev. 2	D6
2	1/1/88	Revise SE-254C Rev. 2	D6
P 16-273

$\Delta = 33^{\circ}25'00''$
 $L = 275.67'$
 $T = 169.34'$
 $\Delta = 0^{\circ}52'30''$
 $L = 250.00'$
 $T = 125.00'$
 $ST = 65.34'$
 $VC = 70.00'$
 $SSD > 630'$

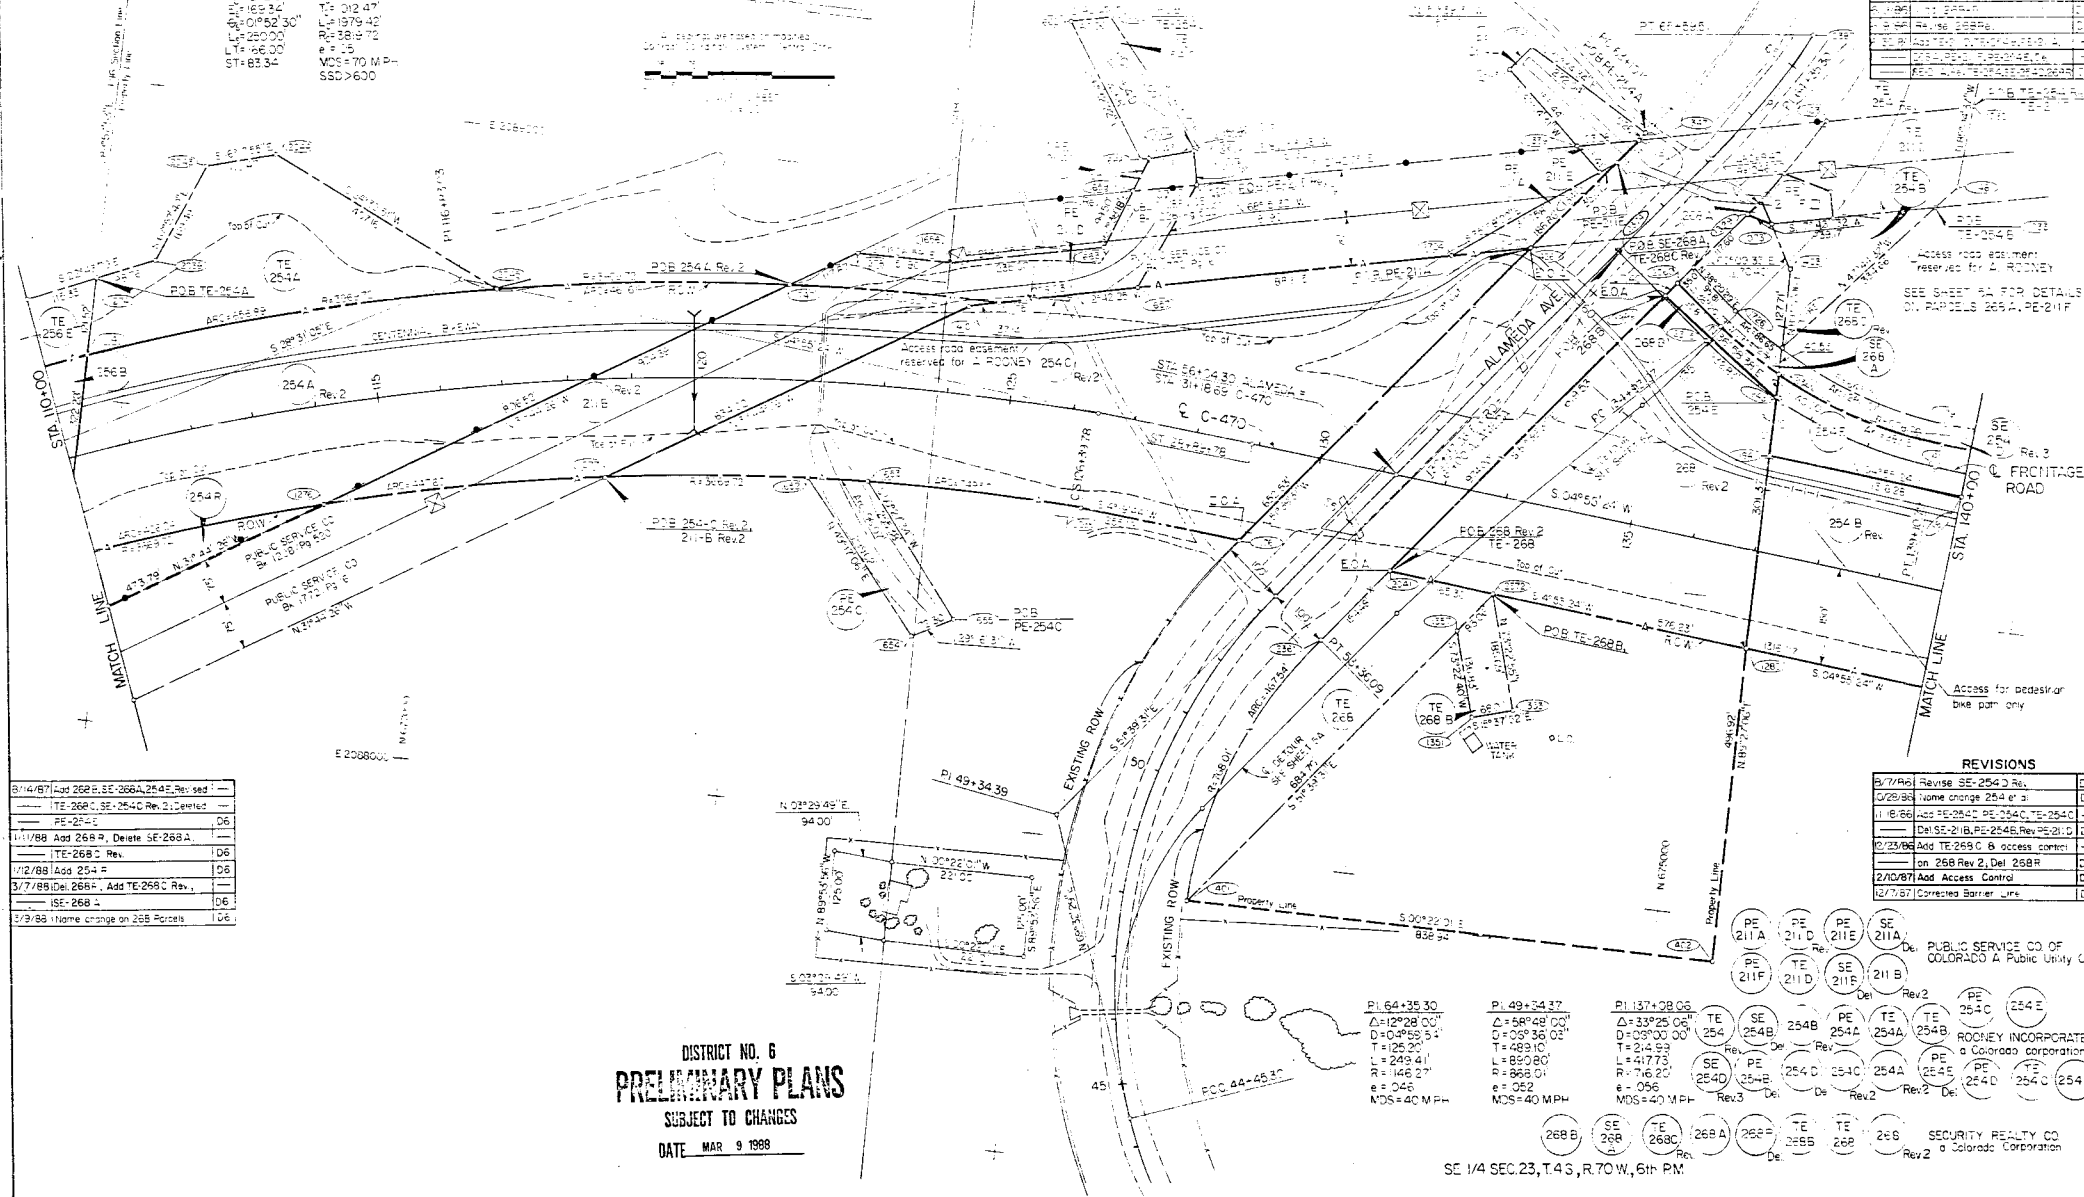

8/14/87 Add 268B, SE-268A, 254E, Rev. 2	D6
TE-268C, SE-254C Rev. 2, Deleted	D6
PE-254C	D6
1/1/88 Add 268B, Delete SE-268A	D6
TE-268C Rev.	D6
1/2/88 Add 254E	D6
3/7/88 Del. 268B, Add TE-268C Rev.	D6
SE-268A	D6
2/3/88 Name change on 268 Parcels	D6

REVISIONS

8/7/80 Revise SE-254C Rev.	D6
1/1/86 Name change 254C	D6
1/1/86 Add SE-254C, PE-254C, TE-254C	D6
Del SE-218, PE-254B, Rev. 2, Del. 254C	D6
1/2/86 Add TE-258C, B access control	D6
on 268 Rev. 2, Del. 268B	D6
2/10/87 Add Access Control	D6
12/7/87 Corrected Barrier Line	D6

PUBLIC SERVICE CO. OF
COLORADO & Public Utility Co.ROONEY INCORPORATED,
a Colorado corporationSECURITY REALTY CO.
a Colorado corporationDISTRICT NO. 6
PRELIMINARY PLANS

SUBJECT TO CHANGES

DATE MAR 9 1988


SE 1/4 SEC 23, T4S, R70W, 6th PM

RIGHT OF WAY
C-470
I-70 to US 285

0 25 75 100 200 300
SCALE IN FEET
(1"=100')

	CURVE G	CURVE H	CURVE I	CURVE J	CURVE K
A	4554.56	3542.88	3542.88	3542.88	3542.88
D	3500.00	3500.00	3500.00	3500.00	3500.00
T	225.00	87.6	57.0	213.75	281.0
E	595.00	-2	47	314.0	247.0
E	100.00	100.00	100.00	100.00	100.00


DISTRICT NO. 6
PRELIMINARY PLANS
SUBJECT TO CHANGES
DATE MAR 9 1988 /

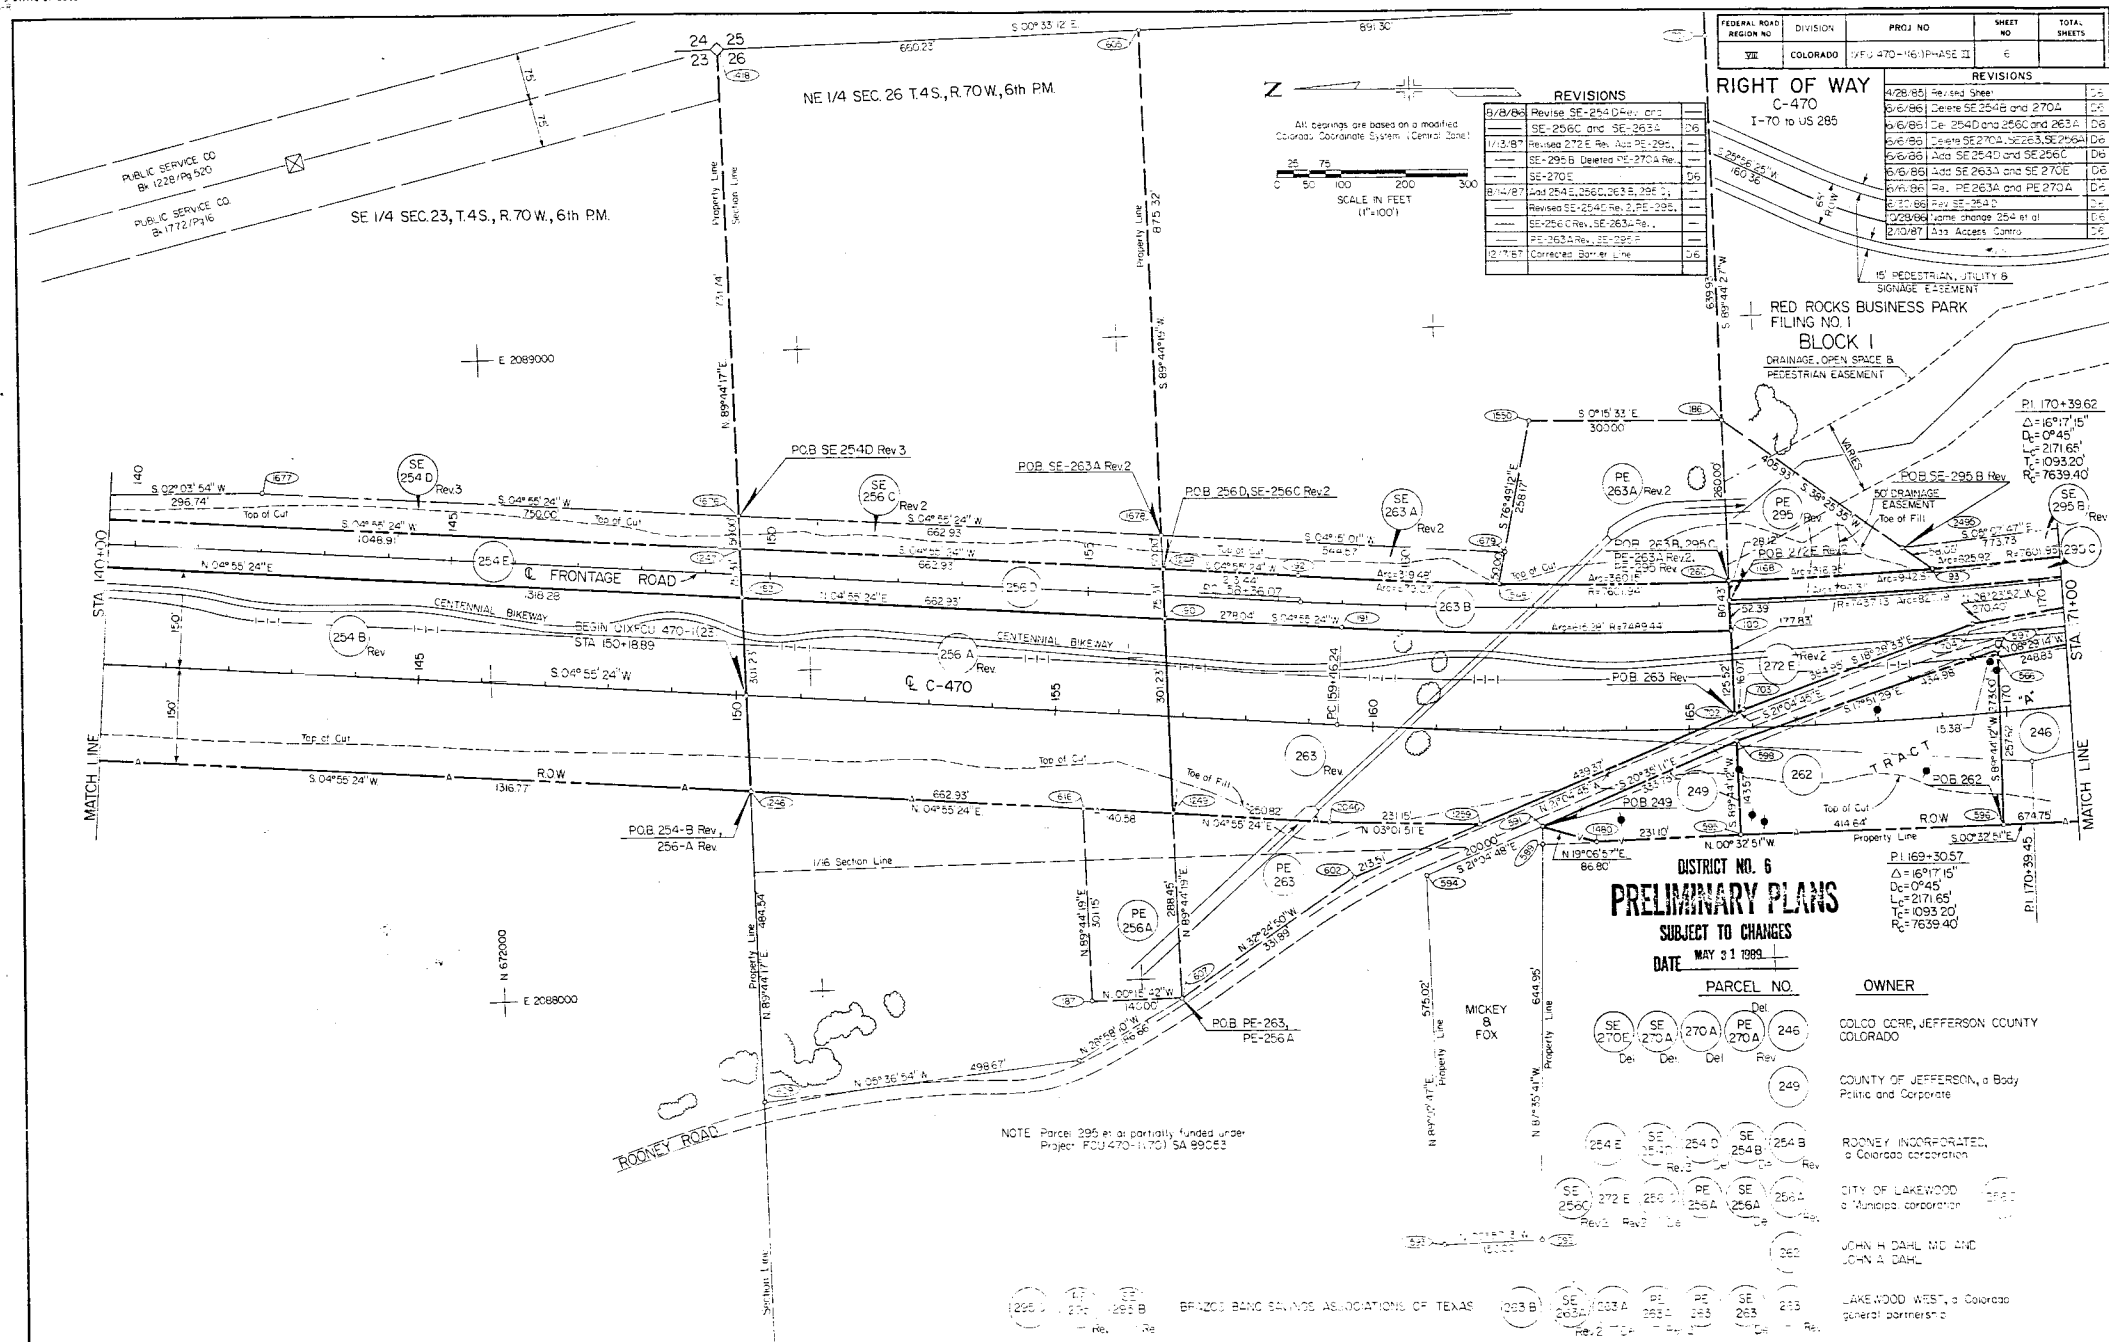

$P = 170 + 39.62$ $Q = 0 - 470$
 $\Delta = 16^\circ 7' 15''$
 $D = 0^\circ 45' 00''$
 $T = 1093.2'$
 $L = 21716.7$
 $B = 7639.44$
 $E = 329$

E 1/4 SEC. 26, T. 4 S., R. 70 W., 6th P.M.

PI 169-3057
 $\Delta = 6^{\circ}17'15''$
 $D = 3^{\circ}45'00''$
 $T = 109321'$
 $L = 217167'$
 $R = 763944'$
 $e = .029$

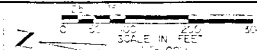


FEDERAL ROAD REGION NO	DIVISION	PROJ NO	SHEET NO	TOTAL SHEETS
VI	COLORADO	XFJ 470-1(6)PHASE II	7	

RIGHT OF WAY
C 470
1 70 10 US 285

1 70 10 US 285

strings are based on a modified
Coordinate System (Central Zone

REVIEWS	
4/28/85	Rev. Sec. Spec.
6/3/85	Cons. 270A, SE 270A
6/9/85	Ad. SE 270E
11/5/87	SE-272A, SE-273B, SE-292E, 290C
	SE-295A, 296C, SE-295B
	Cons. SE-270A, 270B, 270C,
	SE-270E, SE-272E, SE-272E Re.
	Cons. SE-270B, 270B, SE-270B,
	SE-270C Re. Ad. 295B, SE-295C,
	SE-295D, PE-295A
2/10/87	Ad. Access Control
6/1/87	Cons. 270A, 270B, SE 295A
8/19/87	Rel. 270E
2/21/87	Minor change SE-295A
	Rel. 270E, Barrier Line
	SE-270E
4/3/88	Ad. 270A, 270B, 270C, 270E

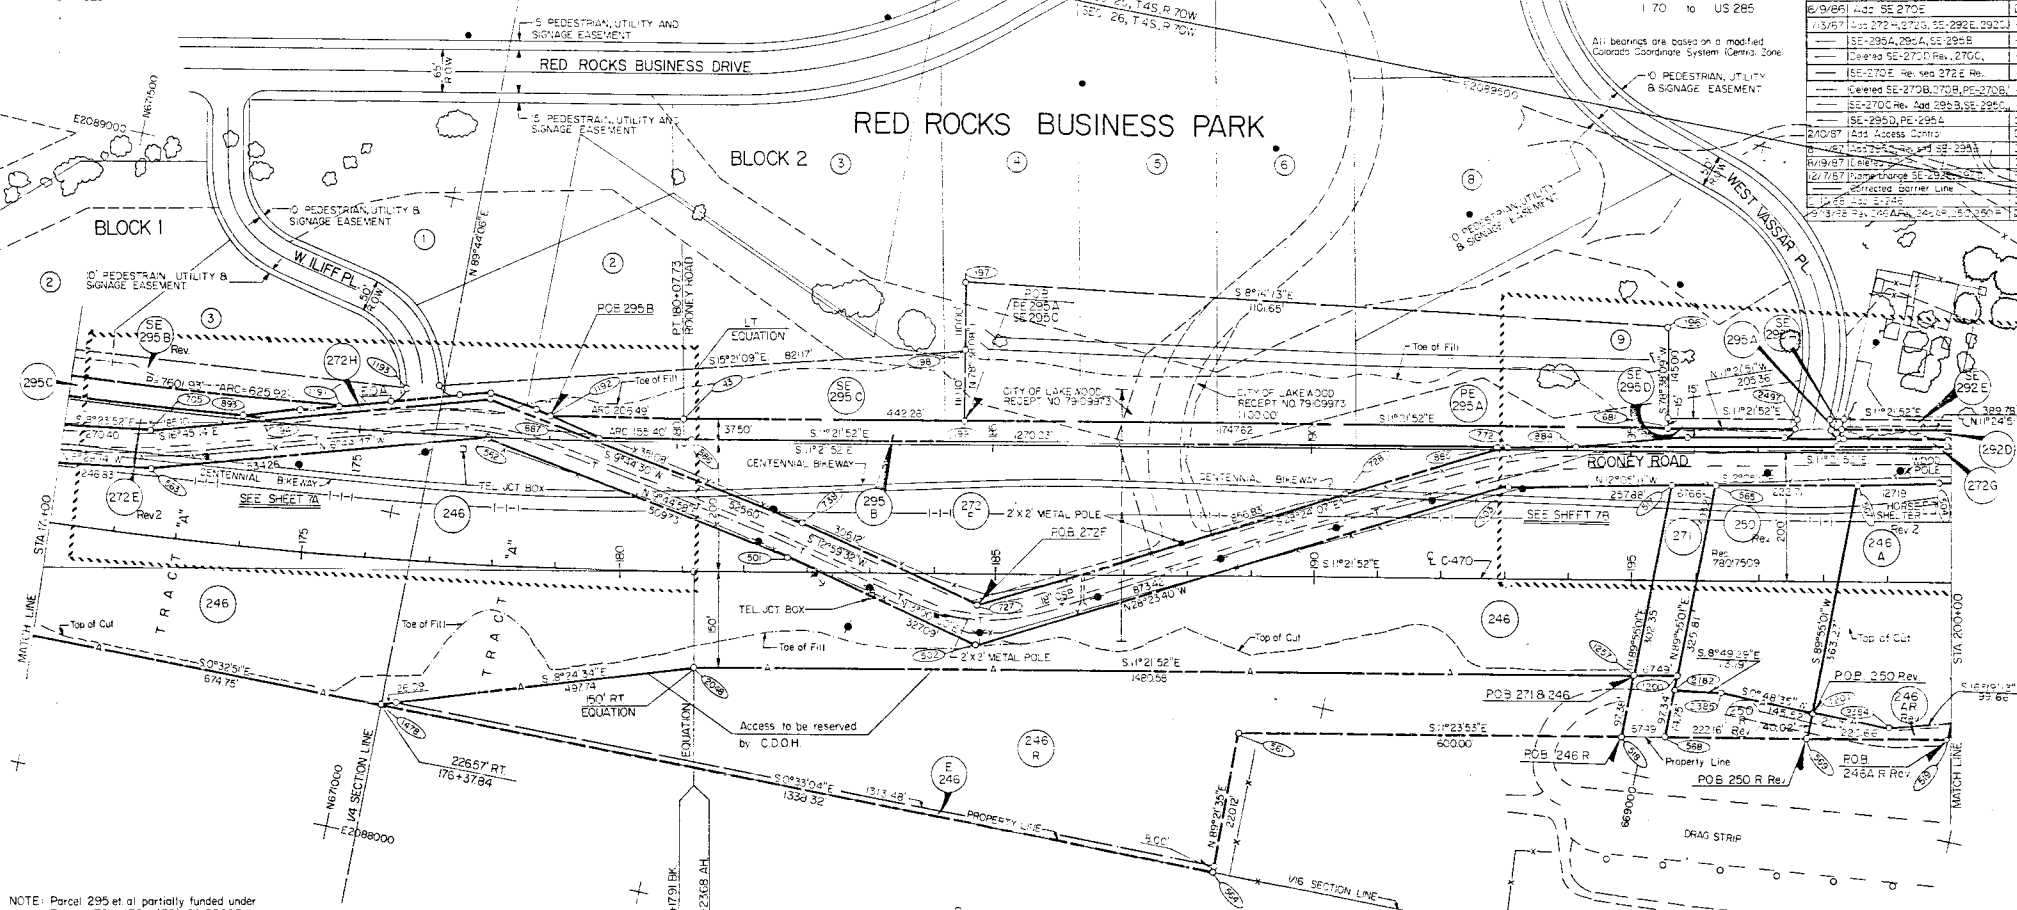

NOTE: Parcel 295 et. al partially funded under
Project FCU 470-1(70) SA 89053

SE 1/4 SEC. 26, T. 4 S., R. 70 W. 6TH P.M.

[illegible]

NOTES
FOR DETAILS ON PARCELS SE-295B RM., 272E RM. 2,
272H, SE-270B, 270E SEE SHEET 74

DISTRICT NO. 6
PRELIMINARY PLANS


SUBJECT TO CHANGES

DATE MAY 31 1923

FEDERAL ROAD REGION NO.	DIVISION	PROJ. NO.	SHEET NO.	TOTAL SHEETS
III	COLORADO	XC-470-11(70) Phase II	72	


RIGHT OF WAY
C-470
I-70 to US 285

REVISIONS	
4/28/80	Revised Sheet
6/9/80	Clear 2700.00 to SE 2704
6/9/80	Acc SE 2705
11/12/81	Clear SE 2705, Acc 2704
	SE 2608 Revised 2705
	Clear SE 2705, 2708, Acc 295B
	SE 295C
2/10/87	Acc Access (Imp)
8/14/87	Acc 295C, Revised SE 295B
12/7/87	Contracted Barrier Line

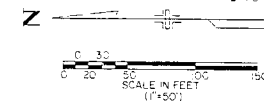

NOTE: Parcel 295 or partially funded under
Project: FCU 470-11(70) SA 89053

RED ROCKS BUSINESS PARK FILING NO. 1 BLOCK 2

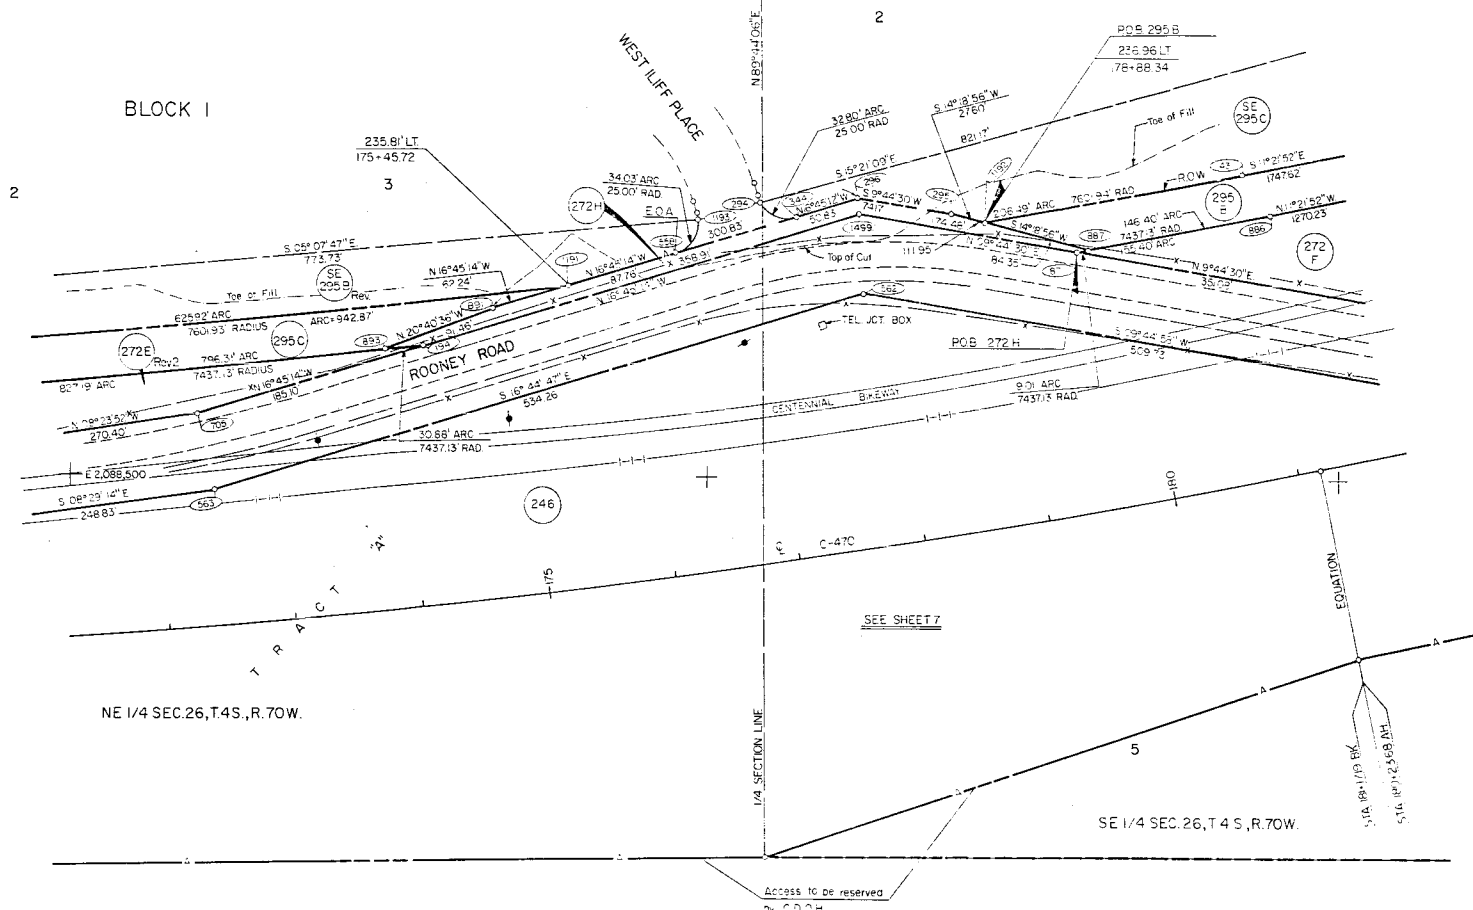

DISTRICT NO. 6
PRELIMINARY PLANS
SUBJECT TO CHANGES
DATE MAY 31 1980

FEDERAL ROAD REGION NO.	DIVISION	PROJ NO.	SHEET NO.	TOTAL SHEETS
70	COLORADO	470-470-1(170) SA 89053	75	

RIGHT OF WAY

C-470

I-70 to US 285

REVISIONS	
NO.	DESCRIPTION
1	2/28/50 Revised Sheet
2	12/28/50 Add 15' 00" 100' 0" 55' 00" 250' 0"
3	12/28/50 Add 15' 00" 100' 0" 55' 00" 250' 0"
RED ROCKS BUSINESS PARK FILING NO. 1


BLOCK 2

LOT 9

NOTE: Parcel 295 is partially funded under Project C-470-1(170) SA 89053

BLOCK 3

LOT 1

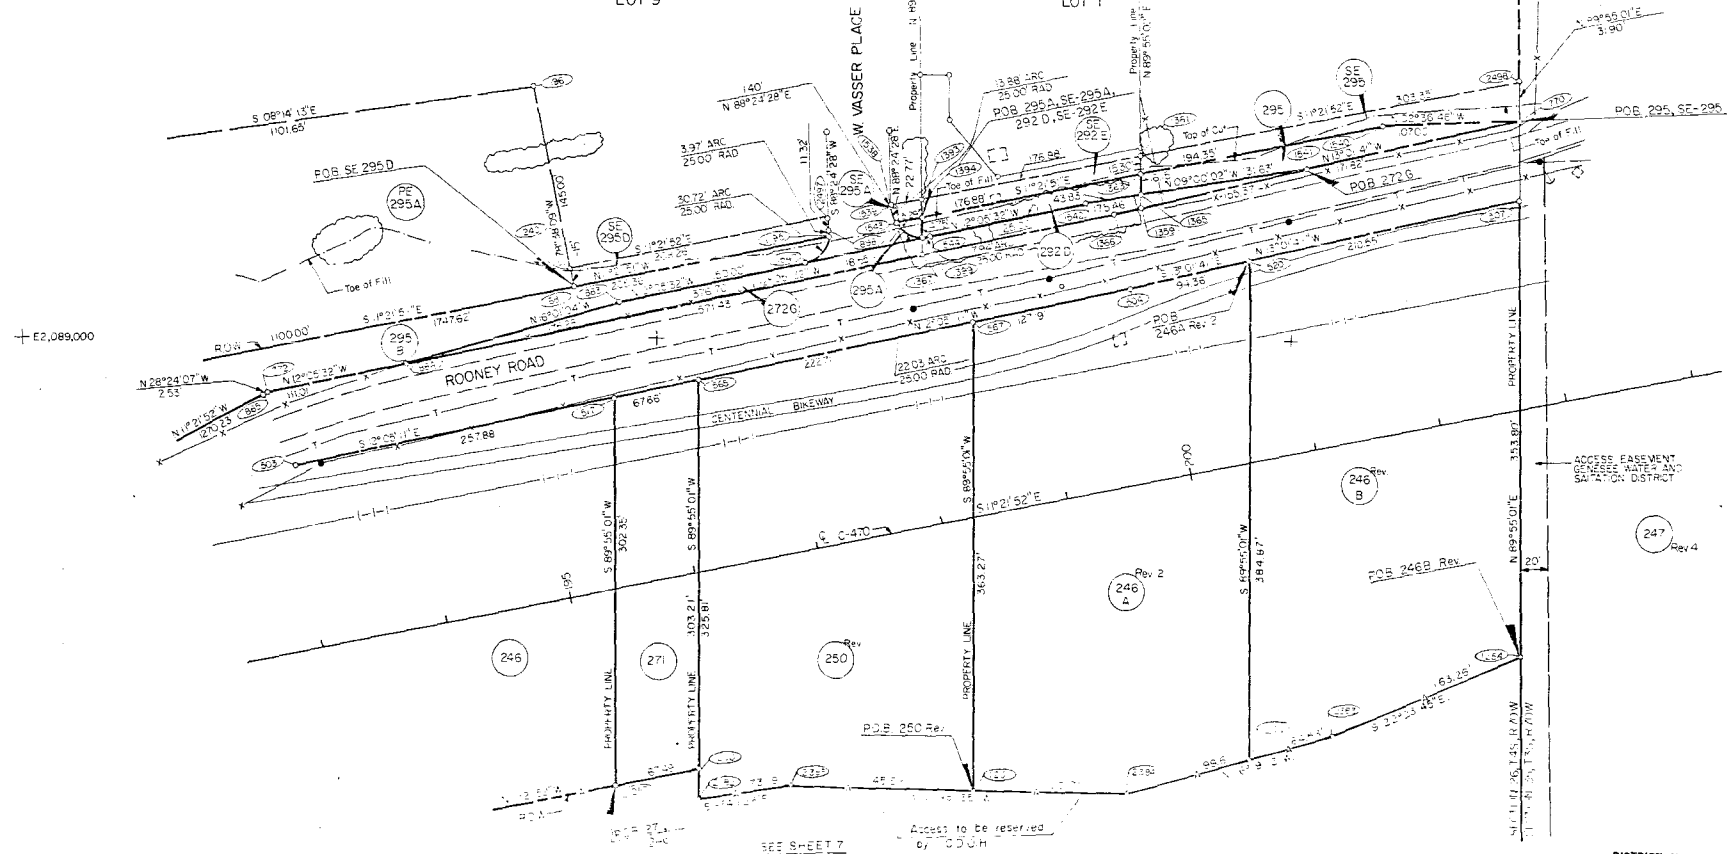

DISTRICT NO. 6
PRELIMINARY PLANS
SUBJECT TO CHANGES
DATE MAY 31 1959

NW1/4 SEC 36, T4S, R.70W


FEDERAL ROAD REGION NO	DIVISION	PROJ. NO	SHEET NO	TOTAL SHEETS
22	COLORADO	1XFL 47C-11(1) Phase II	8	

RIGHT OF WAY
C 470
170 to US 285

REVISIONS	
4/28/86	Revised Sheet
11/8/86	Added SE 247, SE 248, SE 249
	Rev 247 Rev 3, SE 247 Rev 2
	239B, SE 239B
	3-8" 12 SE 248, 249 Deleted 270 C
	SE 270D Rev
2/0/87	3-3" Access Control
12/7/87	Corrected Barrier Line
10/15/88	SE 248 Rev 4, SE 249 Rev 4
9/25/89	SE 247 Rev 4, SE 248 Rev 4
	SE 249 Rev 4



All bearings are based on a modified Colorado Coordinate System (Central Zone)

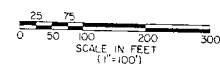

NOTE: Parcel 295 et al partially funded under Project PCU 470-11(1) SA 89253

PARCEL NO	OWNER
246 AR, 246 A, 246 B, 246 C, 246 D, 246 E, 246 F, 246 G, 246 H, 246 I, 246 J, 246 K, 246 L, 246 M, 246 N, 246 O, 246 P, 246 Q, 246 R, 246 S, 246 T, 246 U, 246 V, 246 W, 246 X, 246 Y, 246 Z	COLORADO, JEFFERSON COUNTY, COLORADO
247 A, 247 B, 247 C, 247 D, 247 E, 247 F, 247 G, 247 H, 247 I, 247 J, 247 K, 247 L, 247 M, 247 N, 247 O, 247 P, 247 Q, 247 R, 247 S, 247 T, 247 U, 247 V, 247 W, 247 X, 247 Y, 247 Z	MT. CARBON METRO DIST.
248 A, 248 B, 248 C, 248 D, 248 E, 248 F, 248 G, 248 H, 248 I, 248 J, 248 K, 248 L, 248 M, 248 N, 248 O, 248 P, 248 Q, 248 R, 248 S, 248 T, 248 U, 248 V, 248 W, 248 X, 248 Y, 248 Z	JOHN C. SANDMERE
249 A, 249 B, 249 C, 249 D, 249 E, 249 F, 249 G, 249 H, 249 I, 249 J, 249 K, 249 L, 249 M, 249 N, 249 O, 249 P, 249 Q, 249 R, 249 S, 249 T, 249 U, 249 V, 249 W, 249 X, 249 Y, 249 Z	FRANK PETERSON AND JUDITH PETERSON
250 A, 250 B, 250 C, 250 D, 250 E, 250 F, 250 G, 250 H, 250 I, 250 J, 250 K, 250 L, 250 M, 250 N, 250 O, 250 P, 250 Q, 250 R, 250 S, 250 T, 250 U, 250 V, 250 W, 250 X, 250 Y, 250 Z	LARRY R. FULLER
251 A, 251 B, 251 C, 251 D, 251 E, 251 F, 251 G, 251 H, 251 I, 251 J, 251 K, 251 L, 251 M, 251 N, 251 O, 251 P, 251 Q, 251 R, 251 S, 251 T, 251 U, 251 V, 251 W, 251 X, 251 Y, 251 Z	BRAZOS BANC SAVINGS ASSOCIATIONS OF TEXAS
252 A, 252 B, 252 C, 252 D, 252 E, 252 F, 252 G, 252 H, 252 I, 252 J, 252 K, 252 L, 252 M, 252 N, 252 O, 252 P, 252 Q, 252 R, 252 S, 252 T, 252 U, 252 V, 252 W, 252 X, 252 Y, 252 Z	TO BE CONVEYED TO JOHN C. SANDMERE

DISTRICT NO. 6
PRELIMINARY PLANS
SUBJECT TO CHANGES
DATE MAY 31 1989

NE1/4 SEC 35, T4S, R.70W




All bearings are based on a modified Colorado Coordinate System (Central Zone)

FEDERAL ROAD REGION NO.	DIVISION	PROJ. NO.	SHEET NO.	TOTAL SHEETS
XXX	COLORADO	XFD 470 - 18 1 Phase II	C	

RIGHT OF WAY

C-470
1-70 to US 265


REVISIONS	
2.1.97 New Sheet	26
1.6.97 Rev. 234 Rev. 3	26
9/21/98 Add 230AX, 230AY	26
5.26.99 Add 234X, 235AX	26
9.12.99 Revised 227A Rev. 1, 25-237	26
TE-237, TE-237A	06

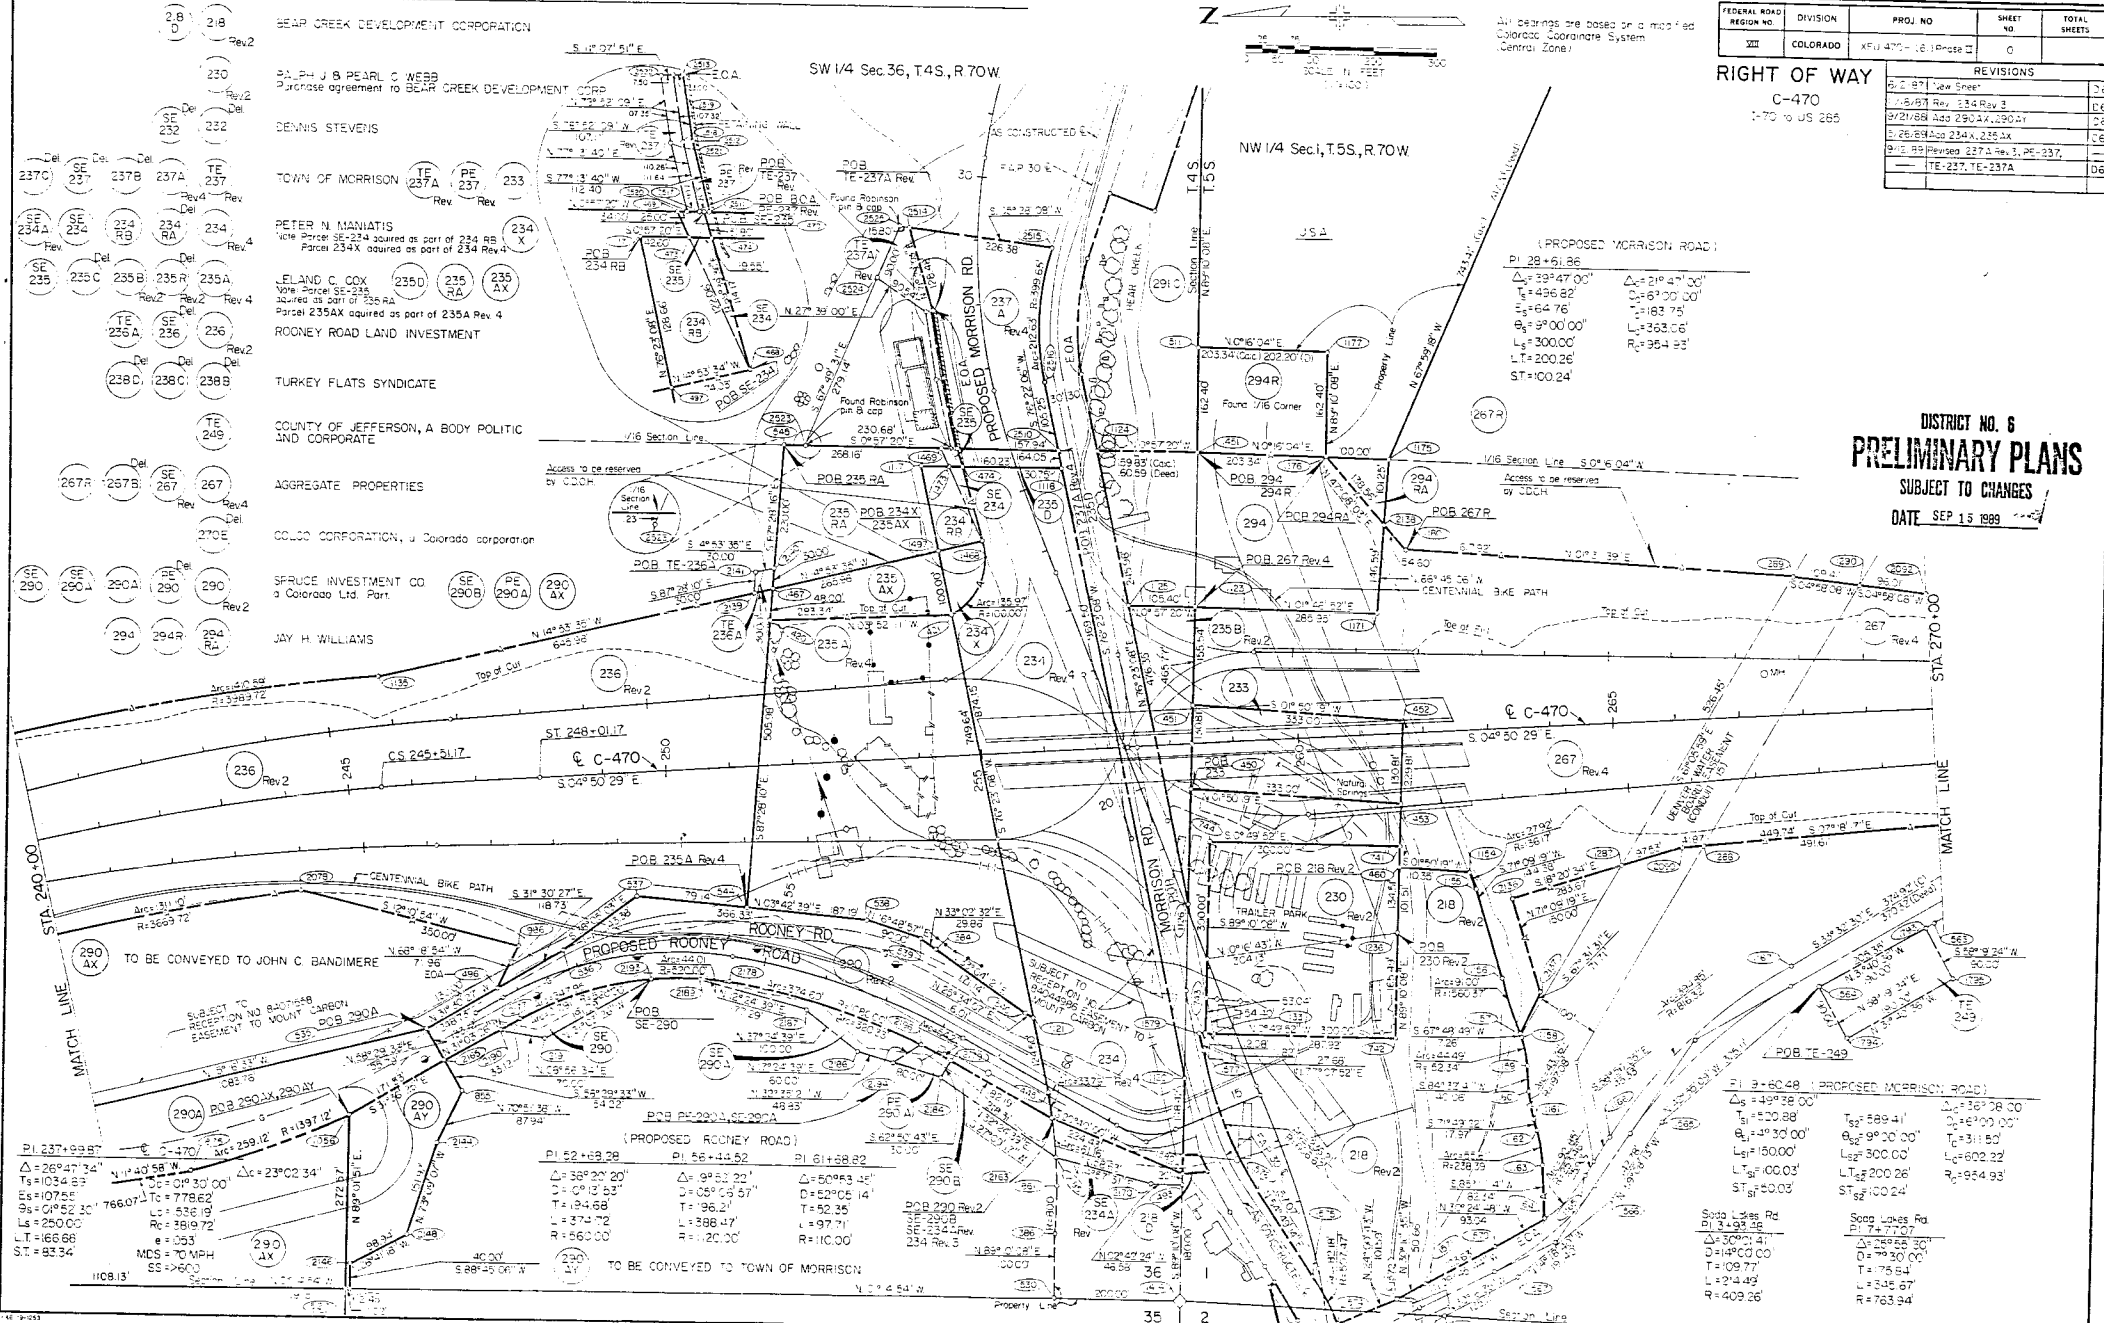

DISTRICT NO. 6
PRELIMINARY PLANS
SUBJECT TO CHANGES
DATE SEP 15 1999

FEDERAL ROAD REGION NO.	DIVISION	PROJ. NO.	SHEET NO.	TOTAL SHEETS
30	COLORADO	1XPU 470-1(61) Phase II	10A	

RIGHT OF WAY	
C-470	
I-70 to US 285	
REVISIONS	
4/28/06	Revised Sheet
8/12/06	Revised 210 Rev. 267 Rev. 2
8/13/06	Revised 210 Rev. 2
9/30/06	Revised 267 Rev. 3, Add 294
10/29/06	Add TE-249
12/1/06	Add 267 R
2/5/07	Add 234 RA, 294 R, 294 RA
2/10/07	Add Access Control
4/30/07	Down 234 RA
11/16/08	Add PE-291

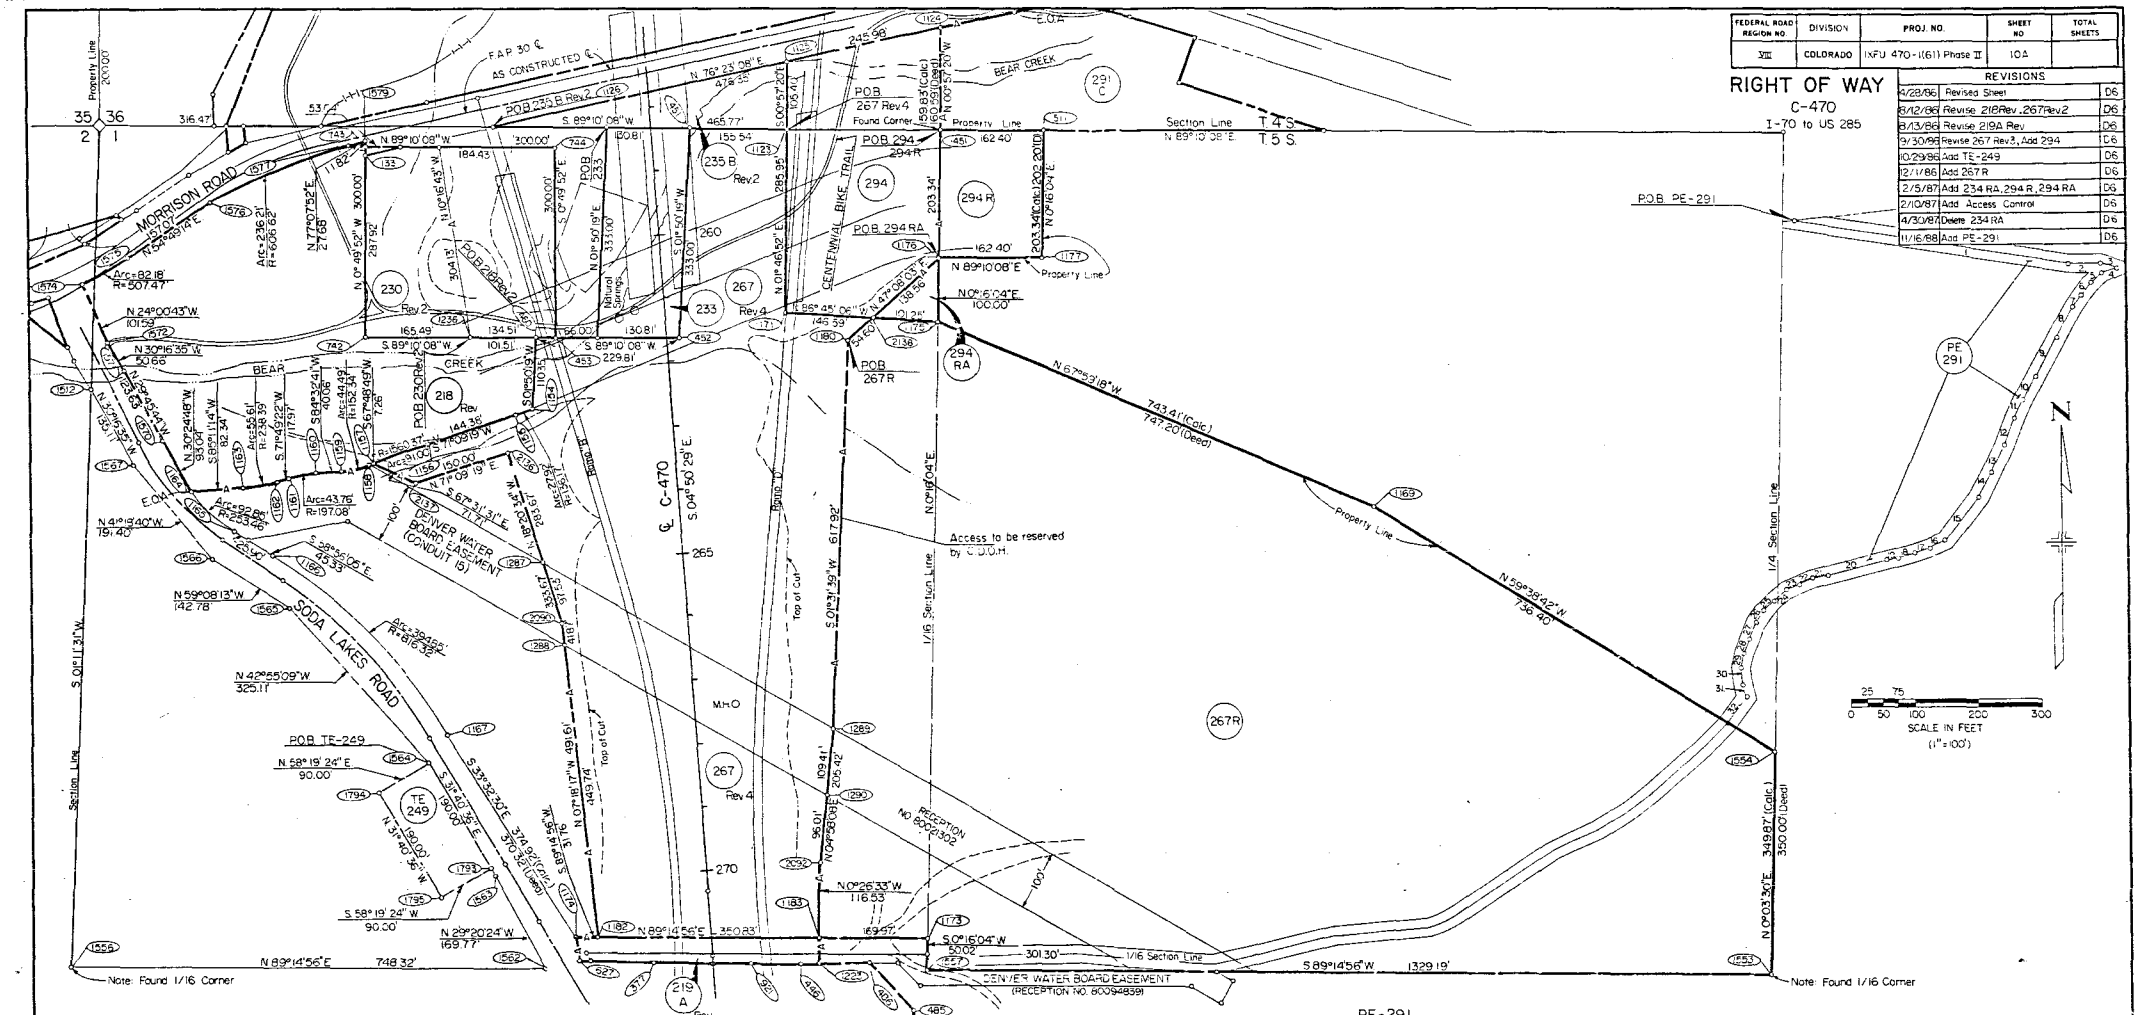

NW 1/4 Sec 1, T.5S, R.70 W, 6th PM.

PE-291		
1. 433.23', S. 81° 21' 26" E.	16. 25.10', S. 54° 09' 13" W.	31. 23.39', S. 18° 57' 42" E.
2. 46.20', N. 87° 55' 20" E.	17. 24.67', S. 65° 32' 44" W.	32. 37.99', S. 38° 11' 59" W.
3. 23.73', S. 79° 58' 10" E.	18. 24.44', S. 72° 54' 27" W.	
4. 22.36', S. 69° 56' 08" W.	19. 25.13', S. 75° 37' 15" W.	
5. 22.68', S. 48° 08' 56" W.	20. 24.77', S. 77° 01' 51" W.	
6. 22.70', S. 37° 27' 31" W.	21. 24.27', S. 74° 10' 55" W.	
7. 23.34', S. 25° 30' 35" W.	22. 23.21', S. 70° 09' 38" W.	
8. 55.74', S. 27° 46' 52" W.	23. 23.16', S. 61° 41' 12" W.	
9. 71.00', S. 27° 17' 57" W.	24. 24.09', S. 56° 07' 37" W.	
10. 43.45', S. 25° 49' 09" W.	25. 24.02', S. 40° 42' 35" W.	
11. 29.79', S. 25° 02' 04" W.	26. 24.41', S. 31° 01' 47" W.	
12. 45.10', S. 22° 13' 22" W.	27. 24.57', S. 21° 09' 12" W.	
13. 45.59', S. 23° 01' 45" W.	28. 24.52', S. 11° 41' 35" W.	
14. 41.78', S. 26° 40' 47" W.	29. 25.09', S. 01° 24' 42" W.	
15. 83.71', S. 39° 02' 30" W.	30. 24.29', S. 02° 32' 32" W.	

PE-291
FROM: The United States of America, Army Corps of Engineers
TO: City & County of Denver acting through its Board of Water Commissioners, a Municipal Corporation, and The Genesee Water and Sanitation District


DISTRICT NO. 6
PRELIMINARY PLANS
SUBJECT TO CHANGES
DATE: NOV 17 1998

FEDERAL ROAD REGION NO.	DIVISION	PROJ. NO.	SHEET NO.	TOTAL SHEETS
III	COLORADO	XFU 470-1611 Phase II	10B	


REVISIONS	
3/5/86	New Sheet
8/10/86	Revise 267 Rev. 3, Add 294, 270 E.
	237C, TE-236A
11/6/86	Revise 234 Rev. 3, Deleted 234 RA
	SE-218A, SE-218B, TE-237, TE-237A
	PE-237, Del. 237C, SE-237, 270 E.
	Revise 237A Rev. 2
2/1/86	Add 267 R
2/5/89	Add 234 RA, 294 RA
6/30/87	Access Control
4/13/87	Revise 249A
4/27/87	Change 218B, 232, 232A,
	Revise 218C, Add 218D
4/30/87	Change 234 RA, Add SE 234A
	Revise 234 Rev. 2
11/6/87	Revise 234 Rev. 3
9/12/89	Revise 237A Rev. 3, PE-237,
	TE-237, TE-237A

RIGHT OF WAY
C-470
1-70 TO US 285

DISTRICT NO. 6
PRELIMINARY PLANS
SUBJECT TO CHANGES
DATE SEP 15 1989

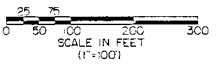

All bearings are based on a modified Colorado Coordinate System (Central Zone)

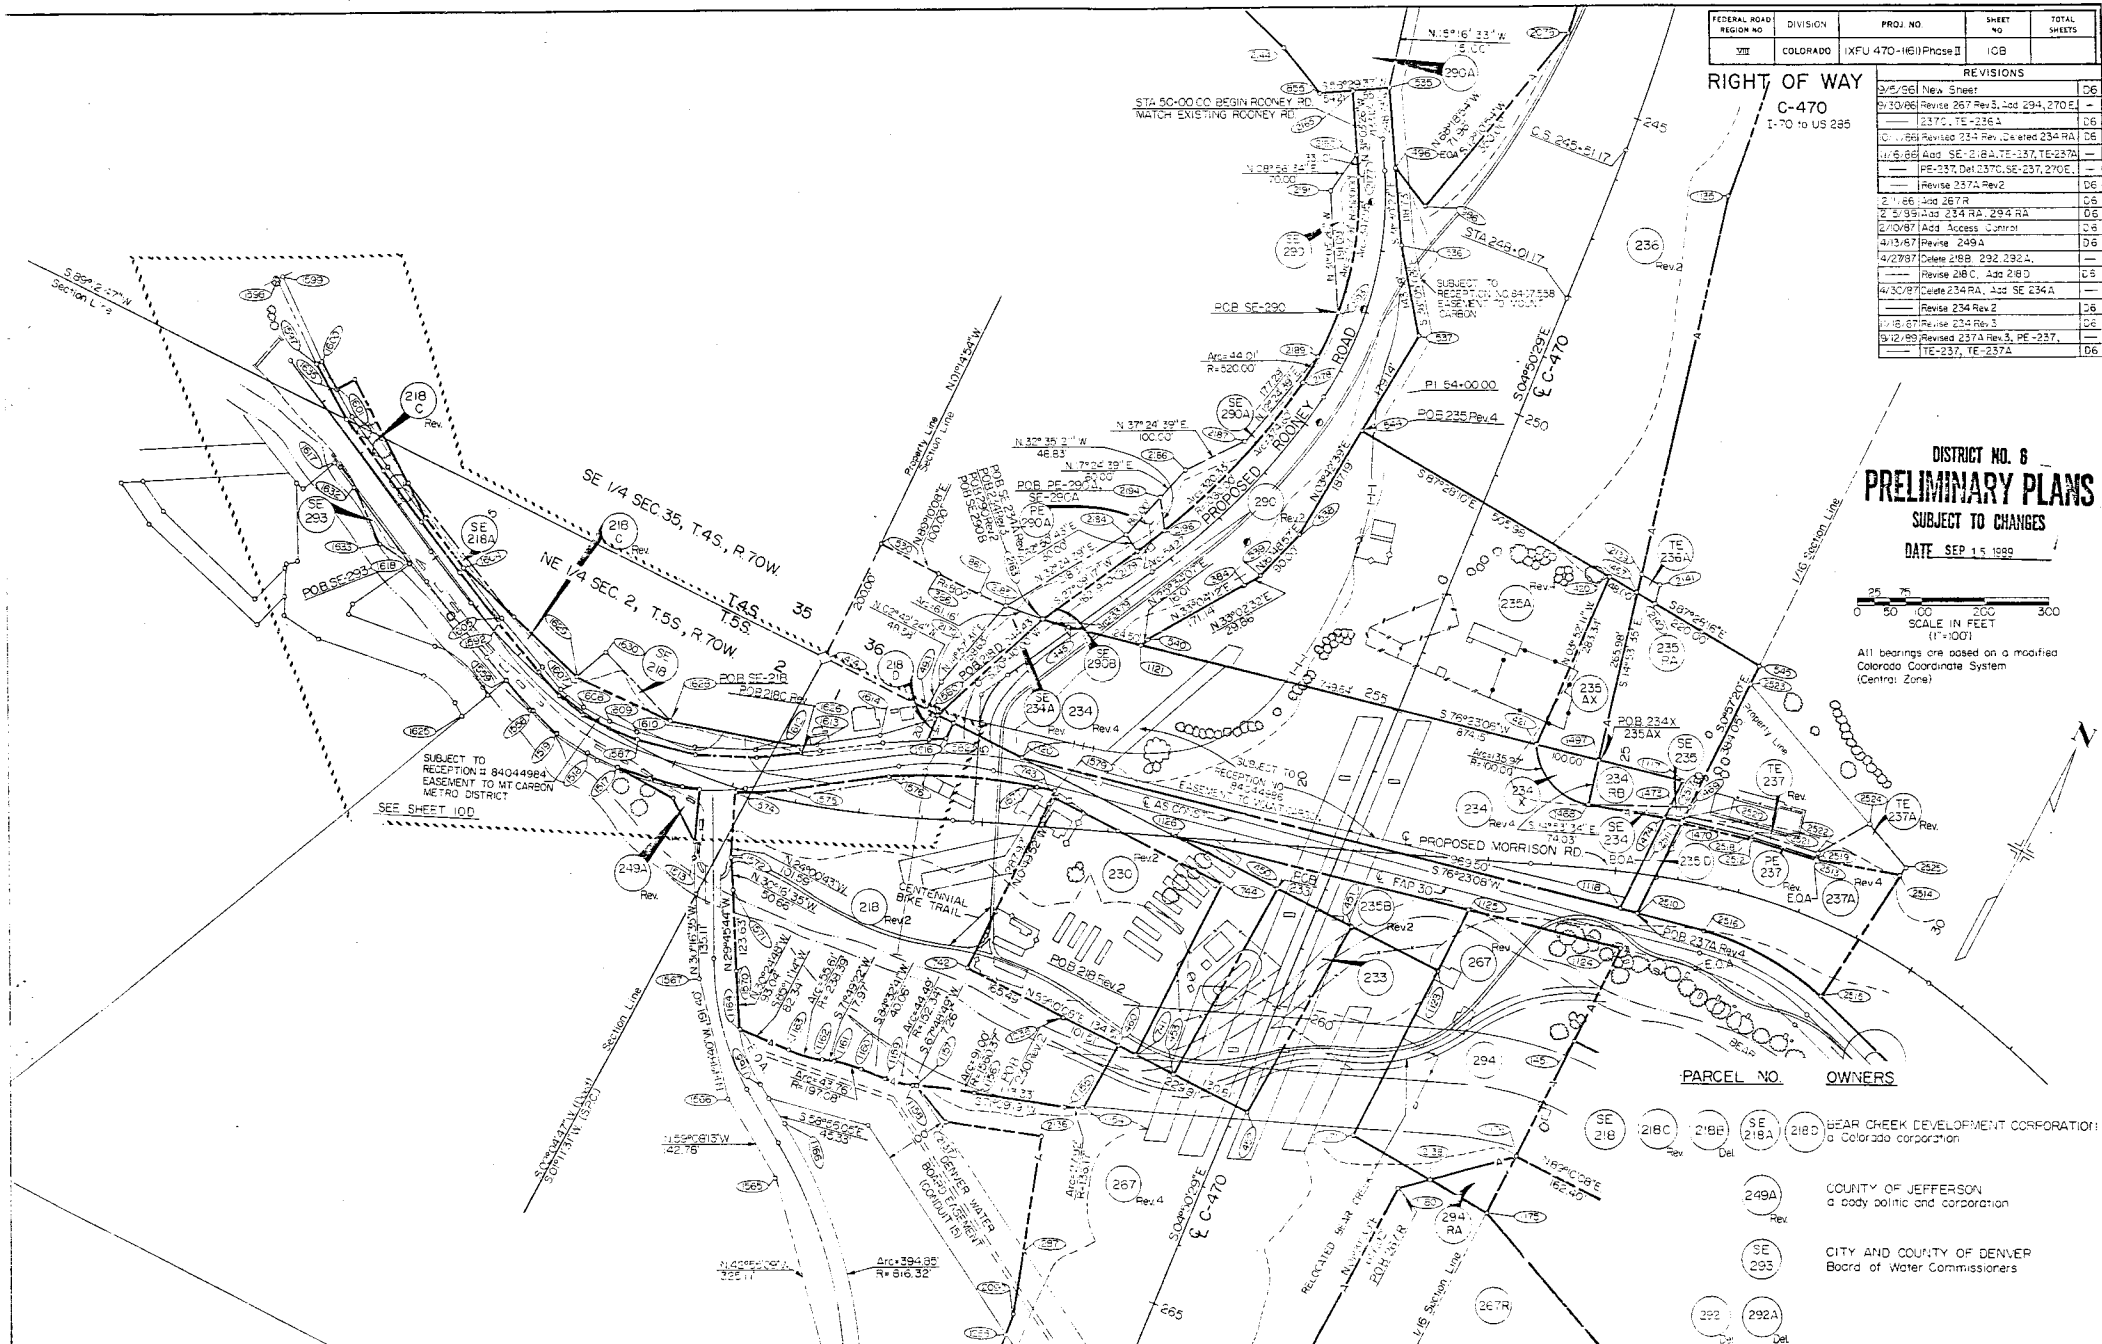


PARCEL NO.	OWNERS
SE 218, 218C, 218E, SE 218A, 218D	BEAR CREEK DEVELOPMENT CORPORATION, a Colorado corporation
249A	COUNTY OF JEFFERSON a body politic and corporation
SE 293	CITY AND COUNTY OF DENVER Board of Water Commissioners
292, 292A	

FEDERAL ROAD REGION NO.	DIVISION	PROJ. NO.	SHEET NO.	TOTAL SHEETS
VII	COLORADO	IXFV 470-16/Phase II	100	

RIGHT OF WAY
C-470
I-70 to US 285

REVISIONS	
8/26/88 New Sheet	C-6
8/26/88 Add 291C	C-6
9/30/88 Add 237C, 270C, 294	D-6
1/6/89 Del 237C, SE 237, 270C, Revise	—
1/23/89 Rev 2, Add TE 237, TE 237A	—
1/23/89 Rev 237	C-6
1/26/89 Revise FE 270C, 270D	C-6
2/2/89 Add 294B, 294C	C-6
2/10/89 Add Access Control	C-6
1/4/89 Add PE 291	C-6
2/5/89 Add PE 291A	C-6
9/2/89 Revised 237A Rev 3, PE 237,	—
TE 237, TE 237A	D-6

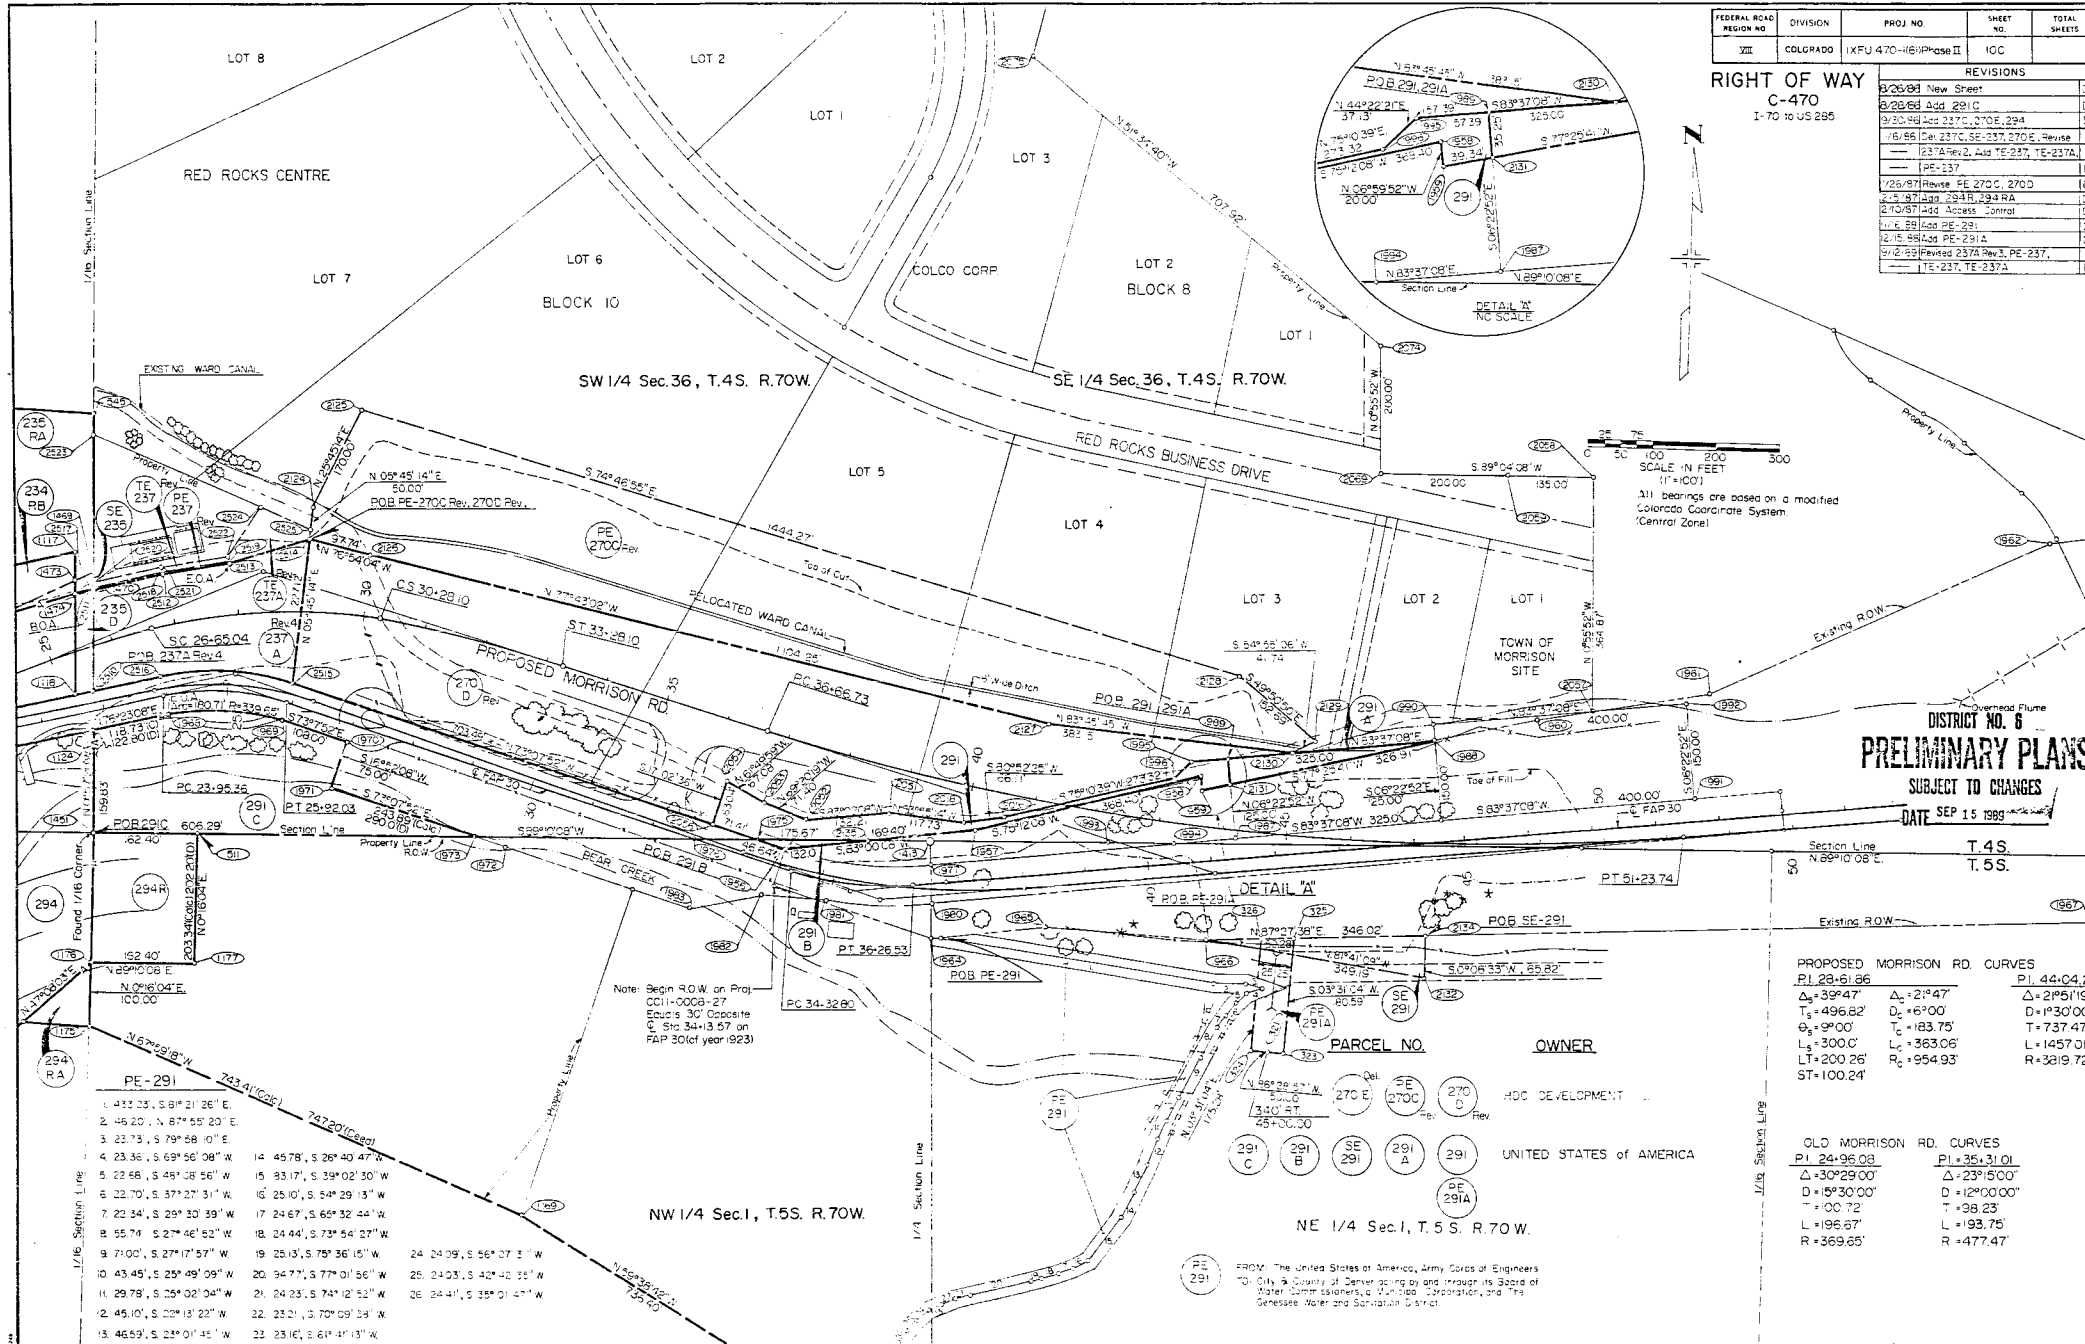

SCALE IN FEET
1" = 100'

All bearings are based on a modified Colorado Coordinate System (Central Zone)

DISTRICT NO. 6
PRELIMINARY PLANS
SUBJECT TO CHANGES
DATE SEP 15 1989

T.4S.
T.5S.

PROPOSED MORRISON RD. CURVES	
P1 28-61.86	P1 44-04.20
$\Delta_s = 39^\circ 47'$	$\Delta_s = 21^\circ 47'$
$T_s = 496.82'$	$D_s = 6^\circ 00'$
$O_s = 9^\circ 00'$	$T_c = 183.75'$
$L_s = 300.0'$	$L_c = 363.06'$
$LT = 200.26'$	$R_c = 954.93'$
$ST = 100.24'$	$R = 3219.72'$

OLD MORRISON RD. CURVES	
P1 24-96.08	P1 35-31.01
$\Delta = 30^\circ 29' 00''$	$\Delta = 23^\circ 15' 00''$
$D = 15^\circ 30' 00''$	$D = 12^\circ 00' 00''$
$T = 100.72'$	$T = 98.23'$
$L = 196.67'$	$L = 93.75'$
$R = 369.65'$	$R = 477.47'$

FROM: The United States of America, Army Corps of Engineers
City & County of Denver going by and through its Board of Street Commissioners, a 1/2" = 200' plan, and the Genesee Water and Sanitation District

FEDERAL ROAD REGION NO.	DIVISION	PROJ. NO.	SHEET NO.	TOTAL SHEETS
315	COLORADO	IXFU 470-1(6)Phase2	100	

RIGHT OF WAY
C-470
I-70 to US 285

REVISIONS	
3/15/88 New Sheet	05
11/6/88 Add SE 216A	06
2/5/87 Add 234 R/L	07
2/5/87 Add Access Corridor	08
10/5/87 Phase 245	09
4/27/87 Update 216B, 216C, 216D	10
Update 216C, Add 218B	11
5/1/87 Delete 234NA - move 234 Rev 2	12
Add SE 234A	13
6/9/84 De 216, 217, 218	14

PARCEL NO.

OWNERS

- 216 D
SE 218A
218C
218B
249A
SE 293
292
292A

BEAR CREEK DEVELOPMENT CORPORATION,
a Colorado corporation.


COUNTY OF JEFFERSON
a body politic and corporation

SCALE IN FEET
(1" = 50')

All bearings are based on a modified
Colorado Coordinate System
(Central Zone)

SE 1/4 SEC 35, T4S, R.70W.

NE 1/4 SEC.2, T.5S, R.70W.

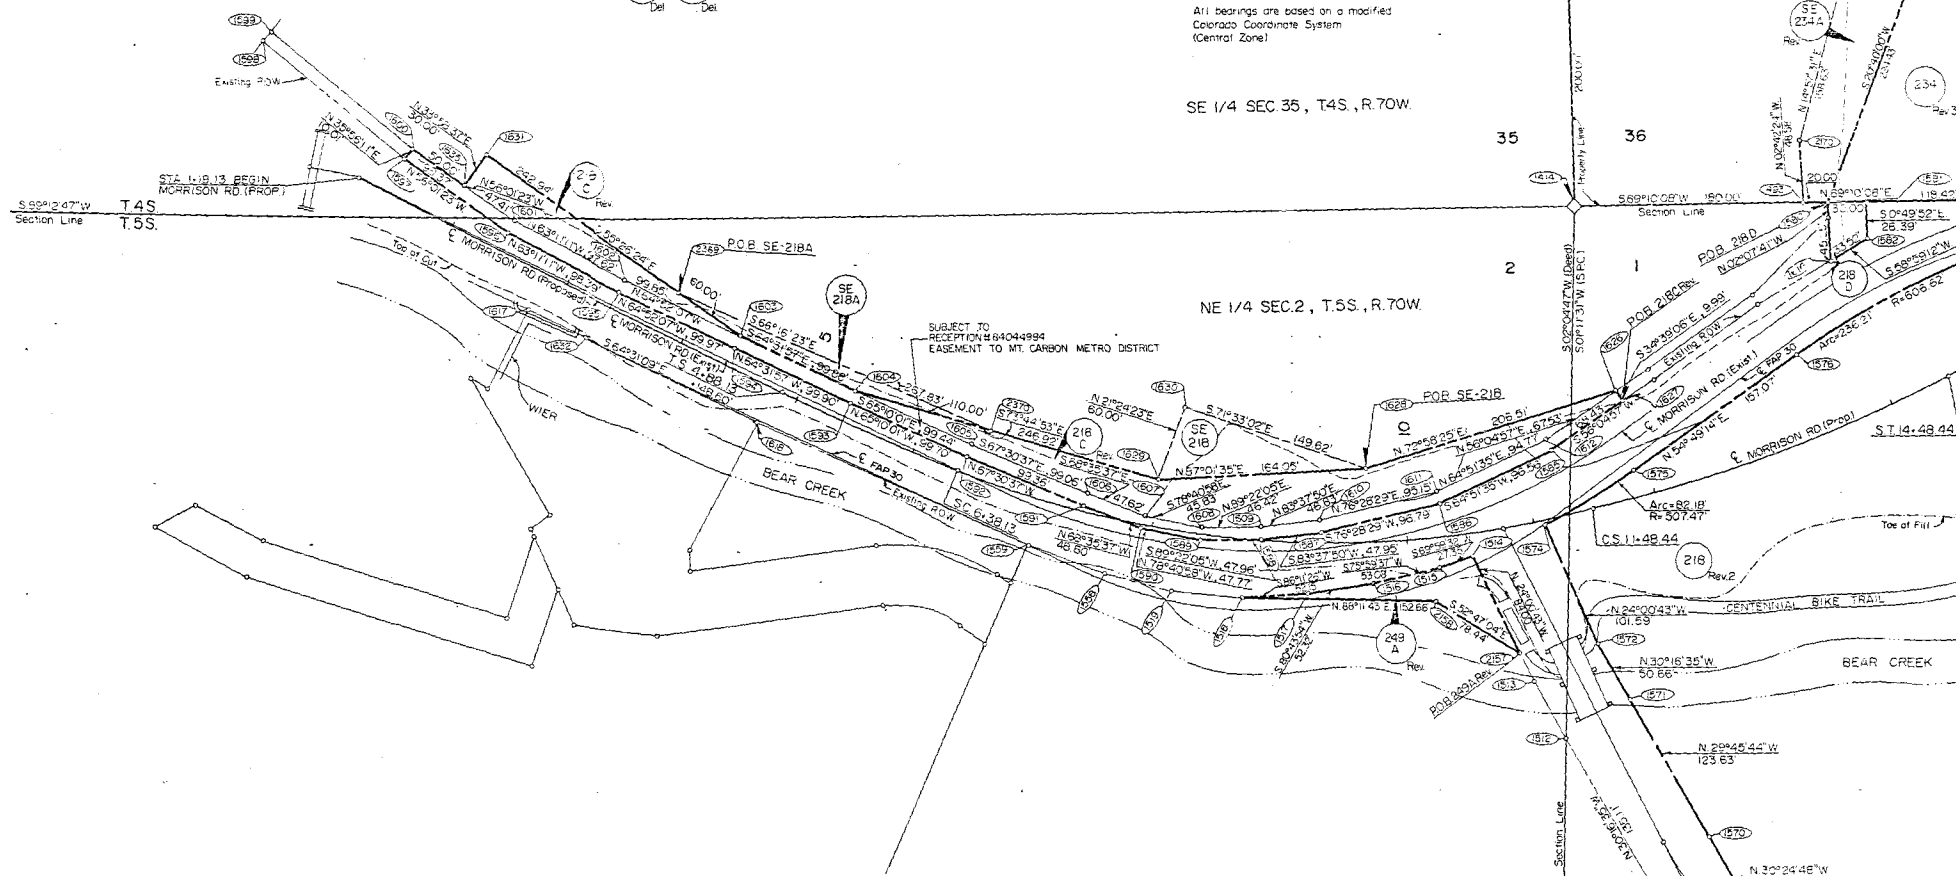

FEDERAL ROAD DISTRICT NO.	SECTION	PROJECT NO.	SHEET NO.	TOTAL SHEETS
II	COLORADO	XPU 470-18 Phase II	100	

REVISIONS	
DATE	DESCRIPTION
3/10/88	Rev. Sheet
11/15/85	NE 216A
2/15/87	Add 234A
3/15/87	Add Access Control
4/13/87	Revise 249A
4/27/87	Change 216B, 292, 292A
	Revise 216C, Add 216D
5/11/87	Change 234A, Revise 234 Rev 2
	Add SE 234A

RIGHT OF WAY
C-470
1-70 to US 285


PARCEL NO. OWNERS

- 218 D
- SE 218A
- SE 218
- 218C
- 218B
- 249A
- SE 293
- 292
- 292A

BEAR CREEK DEVELOPMENT CORPORATION,
a Colorado corporation


COUNTY OF JEFFERSON
a body politic and corporation

CITY AND COUNTY OF DENVER
Board of Water Commissioners

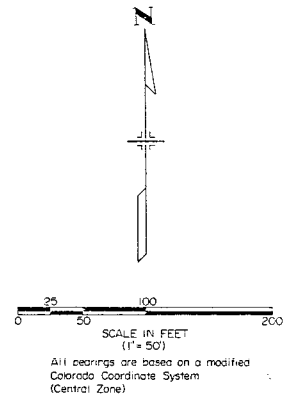

SE 1/4 SEC. 35, T.4S., R.70W.

NE 1/4 SEC. 2, T.5S., R.70W.

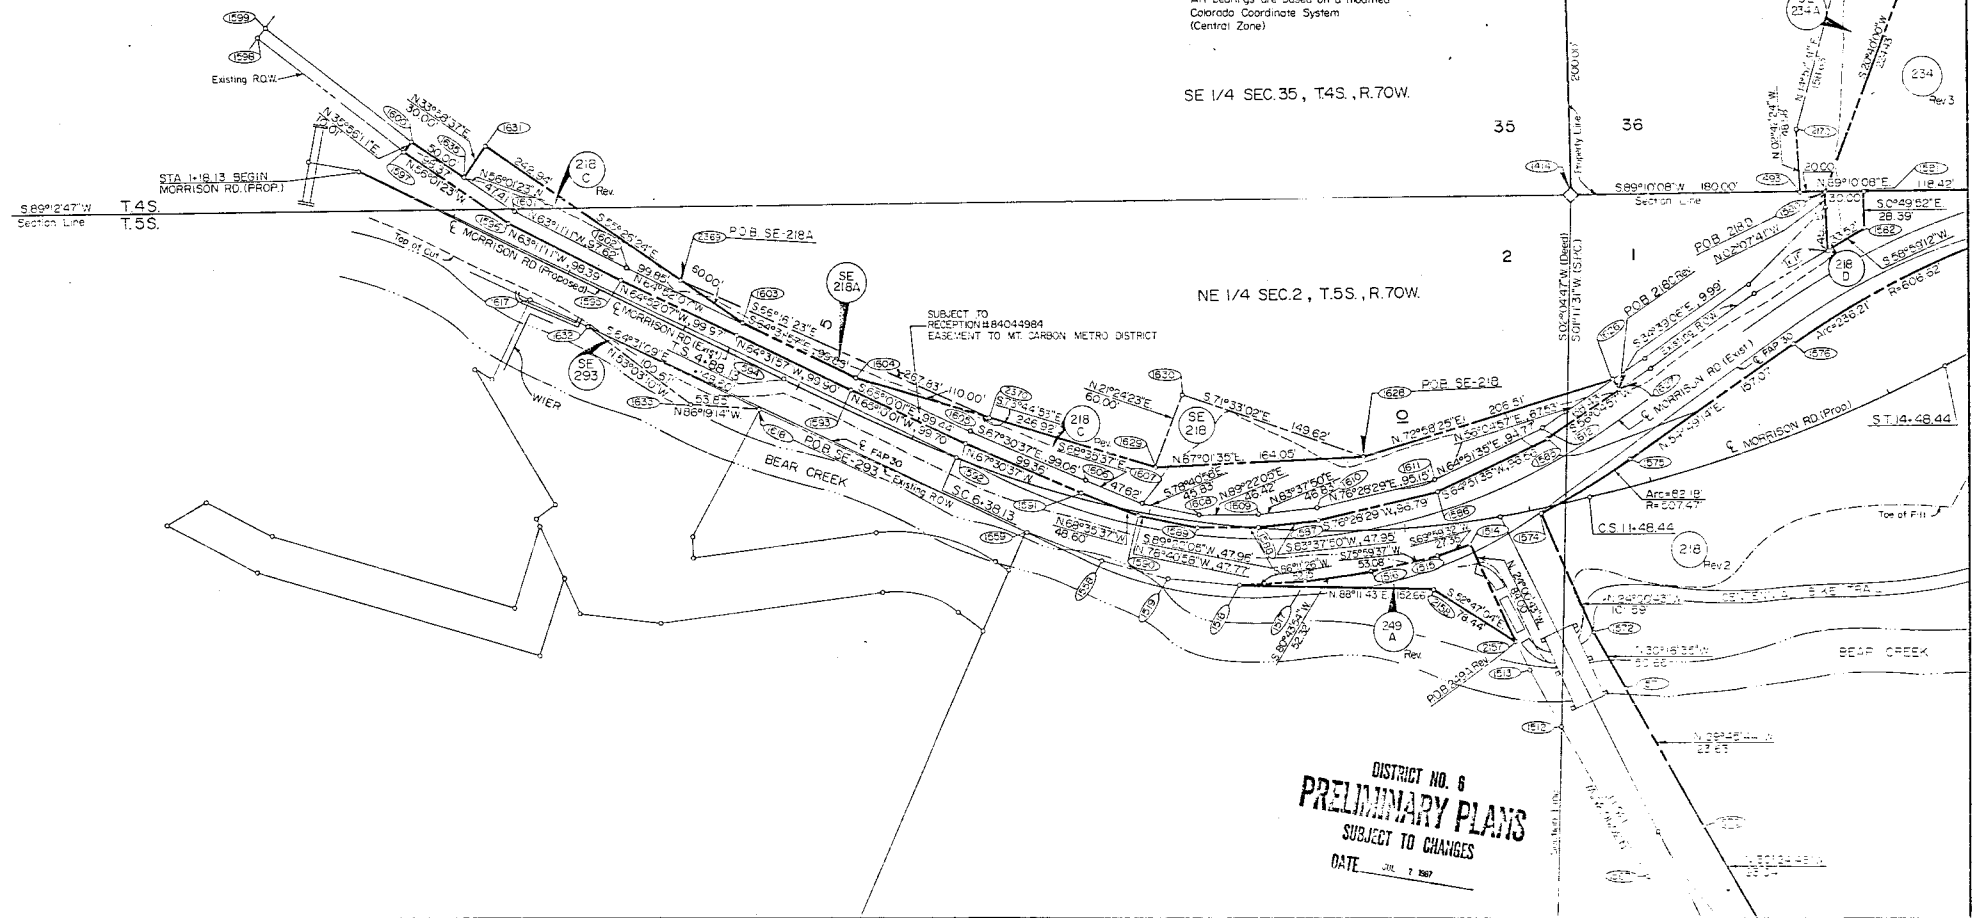

NW 1/4, SEC. 1, T.5S., R.70W., 6TH PM.

FEDERAL ROAD REGION NO	DIVISION	PROJ. NO.	SHEET NO	TOTAL SHEETS
VI	COLORADO	AFU 470-II(61) Phase II	11	

RIGHT OF WAY
C 470

1 7C to JS 295

1 7C to JS 295

REVISIONS		
4/29/96	Revise 24	04
5/02/96	Add TE25 and TE26	04
5/12/96	Add 227 and 228 Rev	04
5/21/96	Revise 24 Rev	04
6/07/96	Add 242P	04
6/23/96	Delete 55 219 Rev2	04
6/25/96	Revise 227 Rev, Add 227 Rev	04
6/26/96	Delete 227 Rev	04
7/2/96	Revise 227 Rev, Add SE 227	06
8/12/96	Revise 227 Rev, Add 227 Rev	06
8/12/96	Revise 267 Rev2	06
8/30/96	Revise 267 Rev1	06
9/06/97	Revise 219C Rev2	06
9/10/97	Add Access Control	06
3/1/98	Revise 219B	06
3/3/98	Revise 219B Rev	06
2/28/98	Add Note	06

25 75
0 50 100 200
SCALE IN FEET

NOTE Opp. Sta 271 +
20' locked gate for access
to Denver Water Board, Ge
water and Sanitation Distr
and to the City of Lakewood
for emergency purposes

Note: See sheet 11A for cert of
Parcels 257Rev3 & 219ARev

PARCEL

OWNER

TE 219 SE 219 E Del 219 THE COUNTY OF JEFFERSON,
STATE OF COLORADO

224 R SE 224 Del 224 Donald D Waggoner

SE 225 Rev 2 225 James R. and Q. Jean Adkins

227 G Del 227 R Rev 227 SUSANNA WILSON and JOANNA ELLIS
Note Parcel 227-R acquired as part of 227 Rev 3

228 R SE 228 Rev 4 228 Maxwell A K A

240 LOUIS A CRISP

241 Rev 2 241 GENESEE WATER AND SANITATION DISTRICT

242 R Rev 242 CARL E. SCOTT and LENA L. SCOTT

SE 243 Rev 243 ROBERT J. MUELLER

267 Rev 3 267 AGGREGATE PROPERTIES

226 R SE 226 Rev 3 226 GARY A. GREENWOOD & TARA RAE GREENWOOD, JT

219 A Rev 219 SE 219 B Rev 2 219 CITY OF LAKEWOOD

242 A Rev 242 A Rev 2 KENNETH RIDGEWAY & VERA RIDGEWAY

SW 1/4, SEC. 1, T. 5S., R. 70W., 6TH P.M.

Soda Lakes Rd. F. 6+03.05	Soda Lakes Rd. PI 13+70.27
Δ = 22°49'30"	Δ = 11°06'21"
D = 5°30'00"	D = 5°30'00"
T = 210.29'	T = 101.28'
L = 415.00'	L = 201.93'
R = 1041.74'	R = 1041.74'


DISTRICT NO. 6
PRELIMINARY PLANS
SUBJECT TO CHANGES
DATE MAR 1 1988

NW 1/4 SEC. 1, T. 5 S., R. 70 W., 6th PM.

FEDERAL ROAD REGION NO.	DIVISION	PROJ. NO.	SHEET NO.	TOTAL SHEETS
XII	COLORADO	IXFU 470-1(61) Phase II	11 B	

RIGHT OF WAY
C-470
1:70 to US 285

REVISIONS

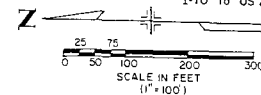

- General Notes**
- Basis of bearings is from a solar observation of the north line of Section 1 being N. 89° 23' 21" E. Solar observation was by the Hour Angle method.
 - Coordinates are based on the NW corner of Section 1 being N 6000.000 and E 6000.000.
 - All field data obtained was from raw field notes and was not adjusted.
 - * Signifies a 3/4" cap on a two foot long 3/4" diameter aluminum rod monument.
 - Parcel 1 is represented by Parcels (228B) and (242AR) on the original CDOM ROW plans.
 - Parcel 2 is represented by Parcel (26R) on the original CDOM ROW plans.

CERTIFICATE OF SURVEY

PARCEL NO. 1

A parcel of land located in the SW 1/4 of the NW 1/4 of Section 1, Township 5 South, Range 70 West of the Sixth Principal Meridian in Jefferson County, Colorado, said parcel being more particularly described as follows:

Beginning at the NW corner of said Section 1, thence S. 2° 02' 00" W. corner of the S 1/2 of the NW 1/4 of the NW 1/4 of said Section 1;

- Thence N. 89° 25' 45" E. along the north line of the S 1/2 of the NW 1/4 of the NW 1/4 of said Section 1 a distance of 674.76 feet;
 - Thence N. 1° 35' 29" E. a distance of 41.69 feet;
 - Thence N. 89° 21' 29" E. a distance of 179.31 feet;
 - Thence S. 9° 38' 52" W. a distance of 42.56 feet;
 - Thence S. 12° 11' 54" E. a distance of 330.98 feet to the south line of the NW 1/4 of the NW 1/4 of said Section 1;
 - Thence S. 89° 29' 59" W. along said south line a distance of 929.49 feet to the west line of said Section 1;
 - Thence N. 3° 02' 00" E. along said west line a distance of 323.38 feet, more or less, to the point of beginning.
- The above described parcel contains 294,975 sq. ft. (6.77 acres), more or less.

PARCEL NO. 2

A parcel of land located in the SW 1/4 of the NW 1/4 of Section 1, Township 5 South, Range 70 West of the Sixth Principal Meridian in Jefferson County, Colorado said parcel being more particularly described as follows:

Beginning at the NW corner of said Section 1, thence S. 2° 02' 00" W. corner of the S 1/2 of the NW 1/4 of the NW 1/4 of said Section 1;

- Thence N. 89° 32' 06" E. along the north line of the S 1/2 of the NW 1/4 of the NW 1/4 of said Section 1 a distance of 992.21 feet;
 - Thence S. 19° 37' 33" E. a distance of 257.15 feet to a south property line;
 - Thence S. 89° 38' 22" W. along said south property line a distance of 1,087.12 feet to the west line of said Section 1;
 - Thence N. 02° 02' 00" E. along said west line a distance of 241.15 feet, more or less, to the point of beginning.
- The above described parcel contains 251,471 sq. ft. (5.77 acres), more or less.

NOTICE: According to Colorado law you must commence any legal action based upon any defect in this survey within three years after you first discover such defect. In no event may any action based upon any defect in this survey be commenced more than ten years from the date of the certification shown hereon.

COUNTY SURVEYOR'S CERTIFICATE

Deposited this _____ day of _____, 19____, at _____, in book _____ of the _____ County Surveyors' Land Survey Plans/Right-of-Way Surveys at _____, reception number _____ This land survey plan complies with Section 30-1-102, Colorado Revised Statutes.


(Signed) _____ County Surveyor

I, Frank F. Knowles, a Registered Land Surveyor in the State of Colorado, do hereby certify that a field survey of the above sites were made under my supervision on the 6th day of February, 1988 and that the accompanying plat accurately and properly shows said site plan and the survey thereof and all roadways and plat information of record or known to me.

Frank F. Knowles, PLS

PLS No. _____

District 6
Subaccount 86052

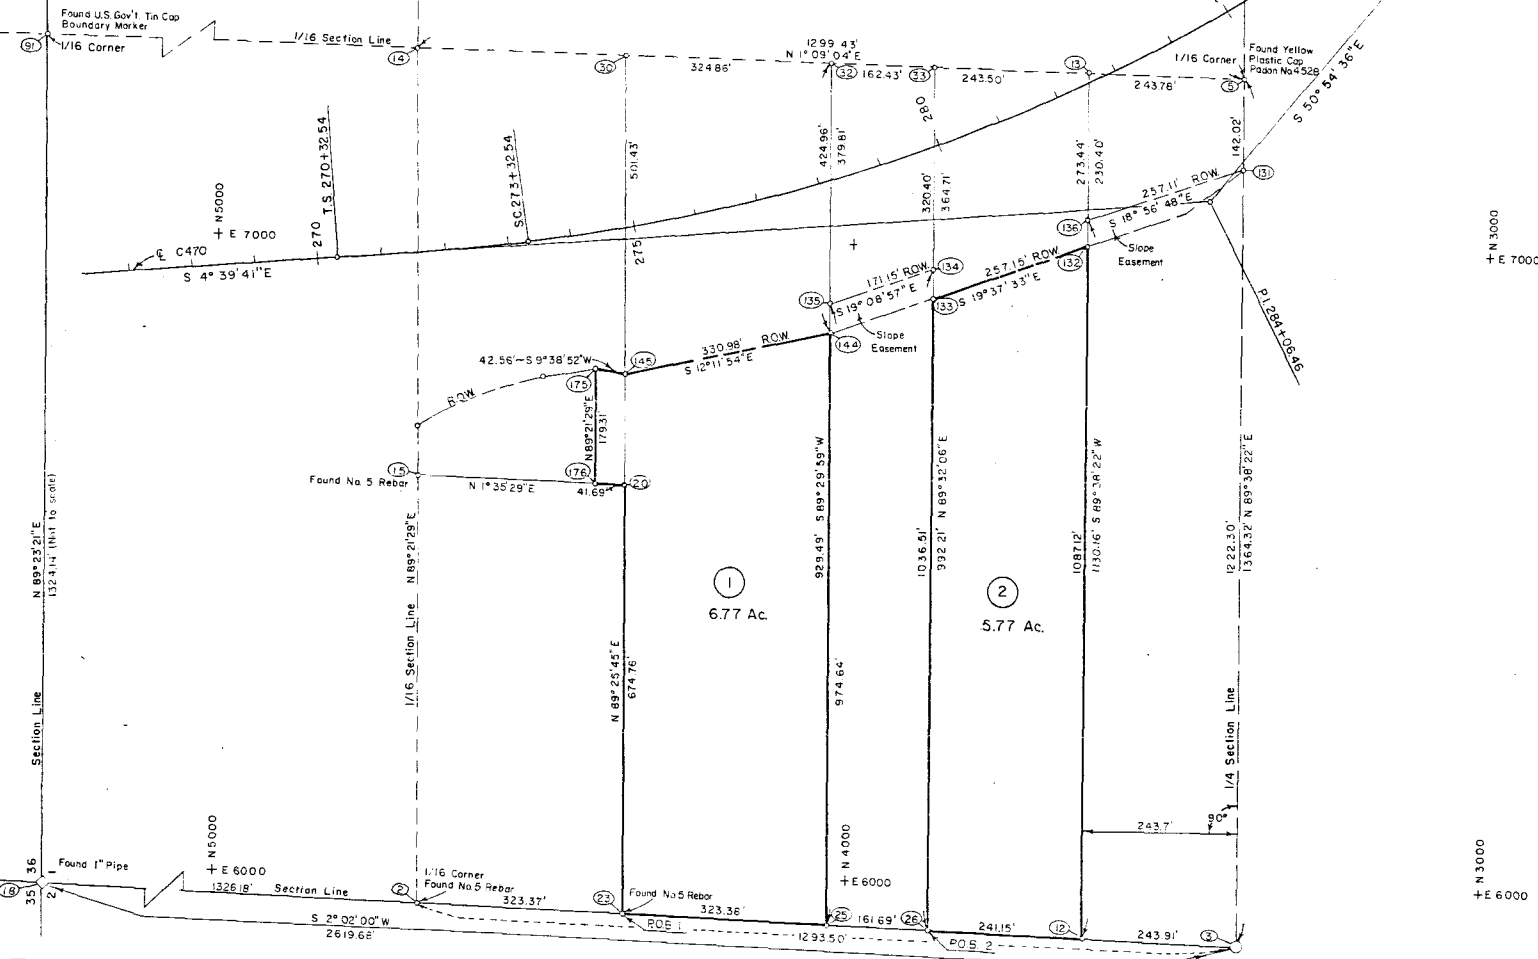

Point No.	Coordinate	
	North	East
2	4674.657	5952.946
3	3381.971	5907.052
5	3390.558	7271.345
12	3625.731	5915.706
13	3634.293	7276.243
14	4689.722	7297.452
15	4692.189	6625.199
18	6000.000	6000.000
20	4358.208	6616.199

Point No.	Coordinate	
	North	East
23	4351.486	5941.473
25	4028.314	5929.999
26	3866.728	5924.262
30	4354.931	7290.025
32	4040.140	7254.396
33	3677.744	7281.135
91	6014.106	7324.035
131	3389.664	7129.326
132	3532.573	7002.875



Point No.	Coordinate	
	North	East
133	3874.784	6916.437
134	3875.143	6960.746
135	4036.924	6904.602
136	3632.843	7045.847
144	4036.430	6859.455
145	4359.325	5789.520
175	4401.352	6756.553
176	4393.541	6617.357

SE 1/4 SEC. 1, T.5S., R.70W., 6th PM.

FEDERAL ROAD REGION NO.	DIVISION	PROJ. NO.	SHEET NO.	TOTAL SHEETS
VII	COLORADO	RFJ 470-1(51) Phase II	12	

RIGHT OF WAY		REVISIONS	
C-470			
I-70 to US 285			
4/28/86	Revised	05	
1/28/87	Revised 219-C Rev. 2	06	
2/10/87	Add Access Control	06	
3/17/87	Revised 219-C	06	
3/30/87	Add TE-219-B	06	
3/31/87	Revised 219-B Rev.	06	
12/8/88	Add TE-219-C	06	
2/17/89	Revised TE-219-C, Revised TE-219-B	06	
4/11/89	Revised TE-219-B Rev.	06	

NOTE: Purge: TE-219-A Rev. 2 and TE-219-B Rev. 2, and the road centerline associated with said parcel, represent a temporary access condition. This parcel and access will be in effect only until construction of the West/North ramp of the C-470. S-285 interchange is begun.

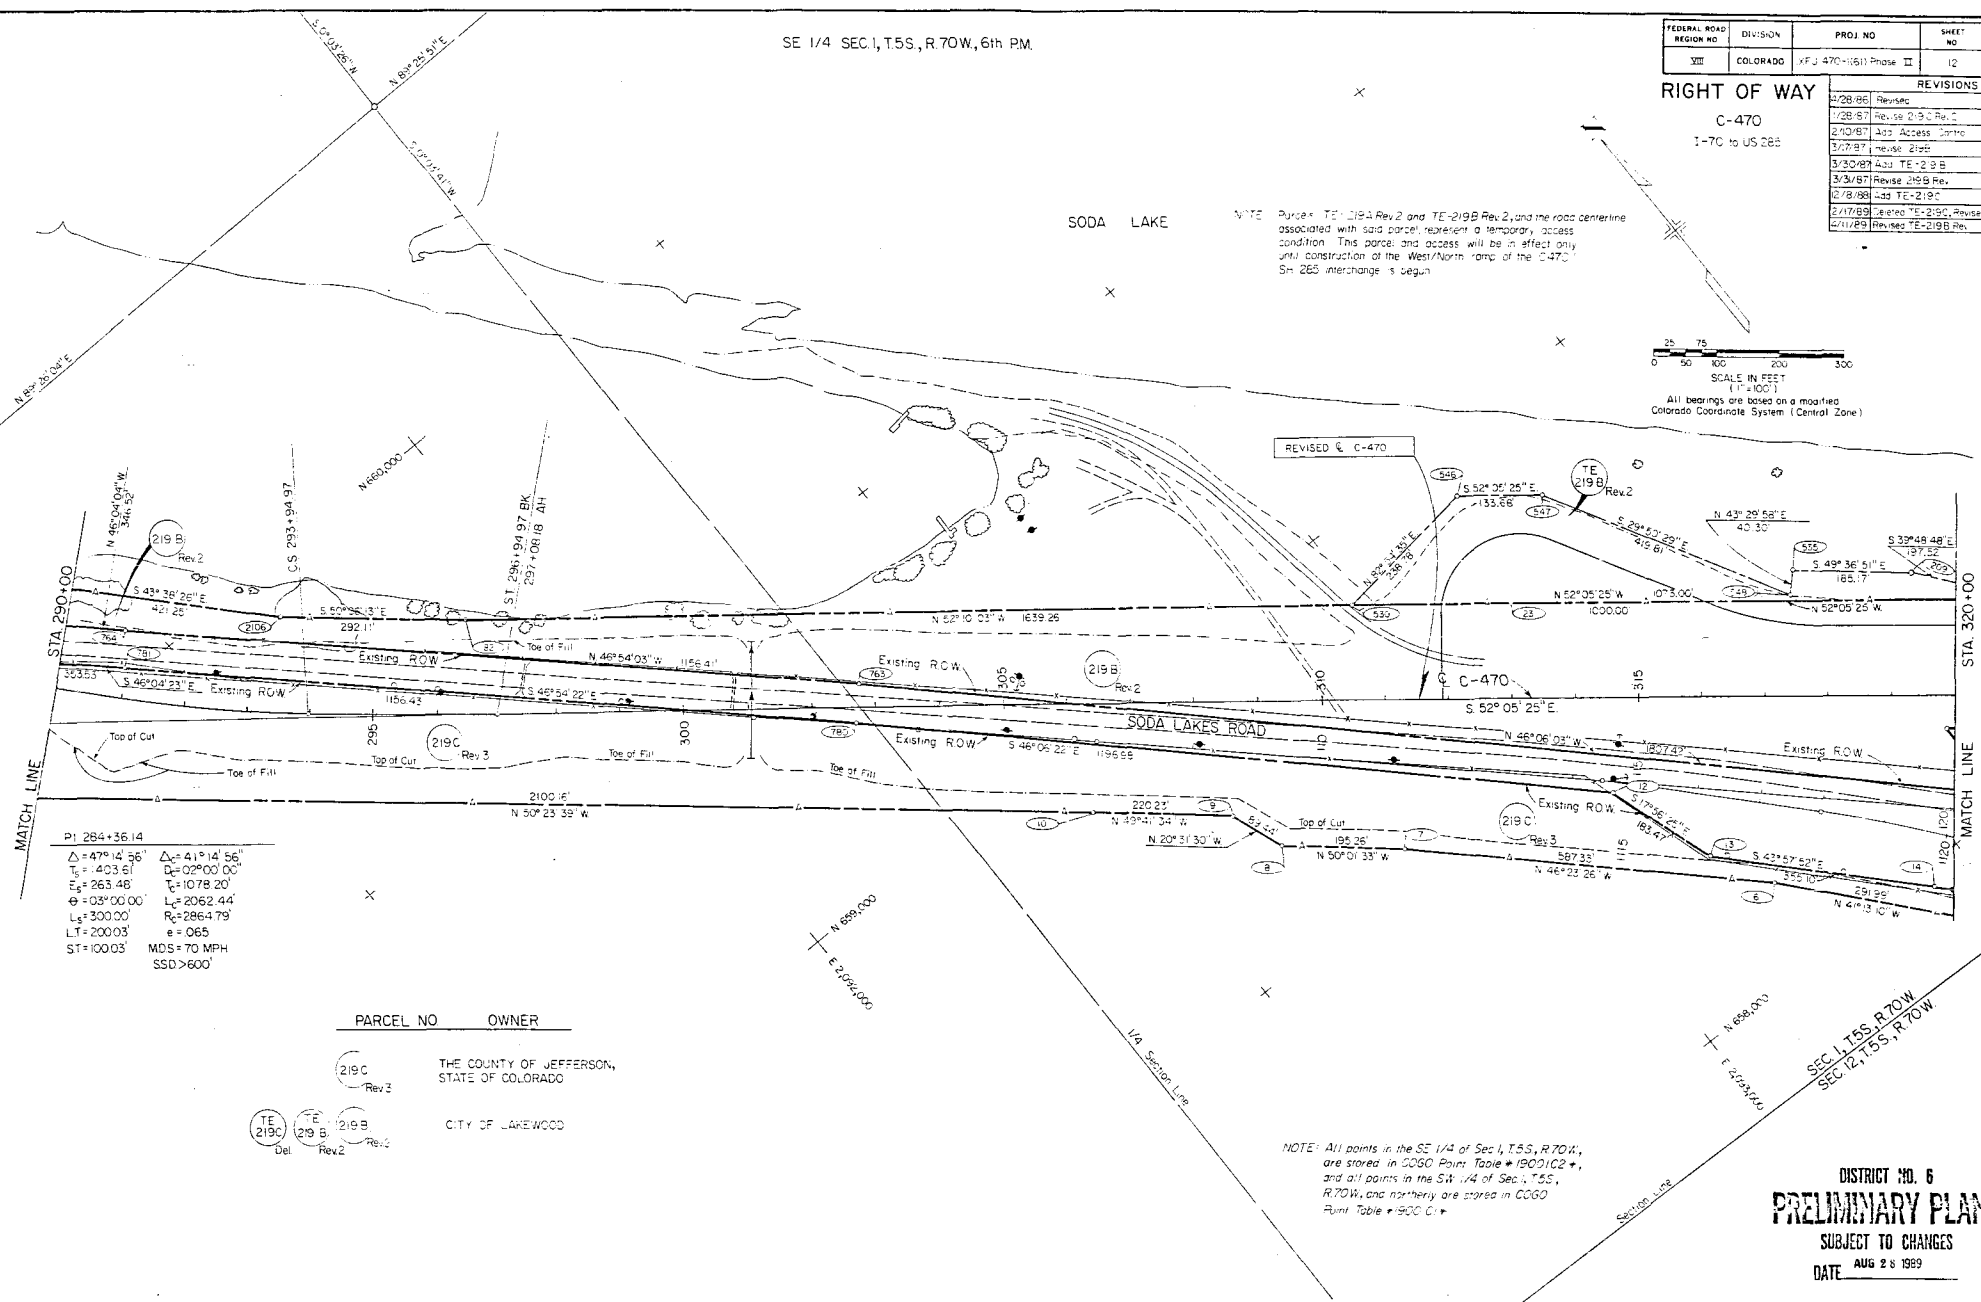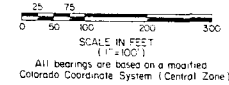

P1 284+36.14
 $\Delta = 47^{\circ}14'56''$ $\Delta = 41^{\circ}14'56''$
 $T_1 = 403.61$ $D_1 = 02^{\circ}00'00''$
 $E_1 = 263.48$ $T_2 = 1078.20'$
 $\Phi = 03^{\circ}00'00''$ $L_1 = 2062.44'$
 $L_2 = 300.00'$ $R_1 = 2864.79'$
 $LT = 200.03'$ $e = 0.65$
 $ST = 100.03'$ $MDS = 70$ MPH
 $SSD > 600'$

PARCEL NO.	OWNER
219C Rev. 3	THE COUNTY OF JEFFERSON, STATE OF COLORADO
TE 219C 219B 219B Rev. 2	CITY OF LAKEWOOD

NOTE: All points in the SE 1/4 of Sec. 1, T.5S., R.70W., are stored in COGO Point Table #19001C2+, and all points in the SW 1/4 of Sec. 1, T.5S., R.70W., and northerly are stored in COGO Point Table #1900 C1+.

DISTRICT NO. 6
PRELIMINARY PLANS
 SUBJECT TO CHANGES
 DATE AUG 28 1989

SW 1/4 SEC. 1, T.5S., R.70W., 6th PM.

NE 1/4 SEC. 2, T.5S., R.70W., 6th PM.

SE 1/4 Sec 1, T.5S, R.70W, 6th PM.


SEE SHEET 13A

NOTE: All points in the SE 1/4 of Sec 1, T.5S, R.70W, 1/4 of Sec 12, T.5S, R.70W, 1/4 of Sec 6, T.5S, R.69W, NW 1/4 of Sec 7, T.5S, R.69W, north of U.S. 285 are stored in COGO Point Table #19001C2.

NOTE: Parcels TE-2194 Rev.2 and TE-219B Rev.2 and TE-211E, and the road centerline associated with said parcels, represent a temporary access condition. These parcels and the access will be in effect only until the construction of the West/Flower ramp at the 2470/54285 interchange is begun.

FEDERAL ROAD REGION NO.	DIVISION	PROJ. NO.	SHEET NO.	TOTAL SHEETS
XII	COLORADO	1XFDJ 470-16(1) Phase II	13	
REVISIONS				
4/28/86	Planned Stamp			DE
2/10/87	Add Access Control			DE
3/10/87	Revise 219B			DE
3/13/87	Revise TE 219A, 219B Rev.			DE
4/9/87	Revise 211C			DE
4/9/87	Add TE 211E			DE
2/10/88	Revise TE-219A Rev.			DE

RIGHT OF WAY
C-470
1-70 to US 285

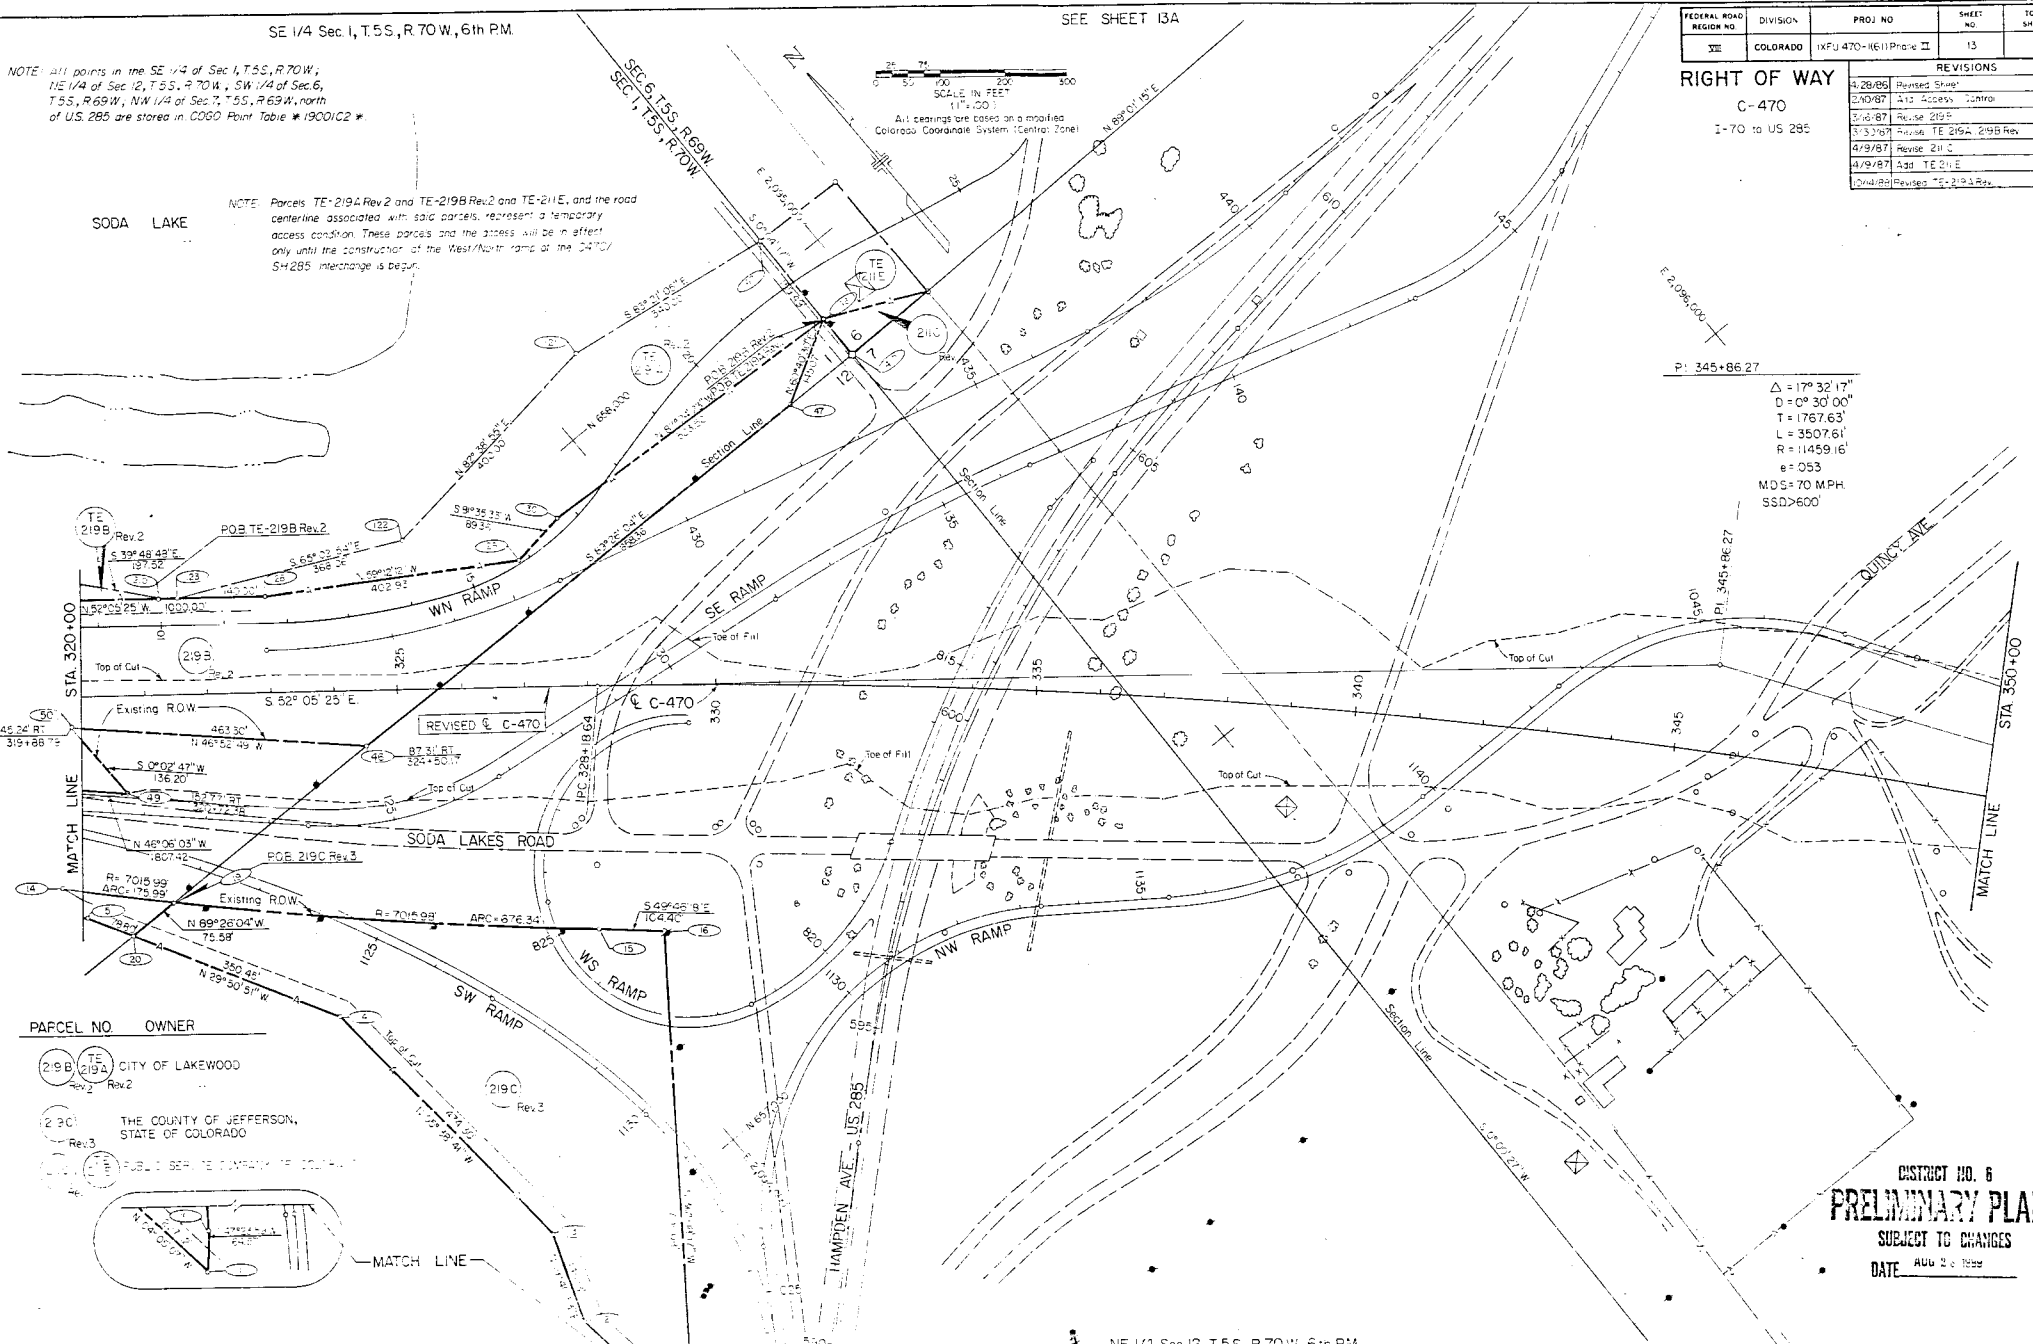

P: 345+86.27
 $\Delta = 17^\circ 32' 17''$
 $D = 0^\circ 30' 00''$
 $T = 1767.63'$
 $L = 3507.61'$
 $R = 11459.16'$
 $e = 0.53$
MDS = 70 MPH
SSD > 600'

PARCEL NO. OWNER

- 219B TE CITY OF LAKEWOOD Rev.2
- 219C THE COUNTY OF JEFFERSON, STATE OF COLORADO Rev.3
- 219D PUBLIC SERVICE COMPANY OF COLORADO

DISTRICT NO. 6
PRELIMINARY PLANS
SUBJECT TO CHANGES
DATE AUG 20 1988

SE 1/4 SEC. 1, T.5S., R.70 W, 6th PM

SW 1/4 SEC. 6, T.5S., R.69 W, 6th PM.

PARCEL NO OWNER

- 210 (210) Rev 1 PUBLIC SERVICE COMPANY OF COLORADO
 230 (230) Rev 1 GEORGE BALLARDO
 290 (290) Rev 1 UNITED STATES OF AMERICA
 219B (219B) Rev 2 CITY OF LAKEWOOD
 298 (298) Rev 2 JANE GOODARD & SHIRLEY A. GOODARD
 260 (260) Rev 1 TO BE RELINQUISHED TO THE CITY OF LAKEWOOD FOR ROADWAY PURPOSES.
 230 (230) Rev 1 TO BE TRADED TO THE CITY OF LAKEWOOD

PARCEL 3

PARCEL 2

PARCEL 1

TRACT 301

FEDERAL ROAD REGION NO.	DIVISION	PROJ. NO.	SHEET NO.	TOTAL SHEETS
22	COLORADO	111-170-100-100	171	

REVISIONS	
NO.	DESCRIPTION
1	3-3-71 1st SHEET
2	3-3-71 1st SHEET 2-25-71
3	3-3-71 1st SHEET
4	3-3-71 1st SHEET 2-25-71
5	3-3-71 1st SHEET 2-25-71
6	3-3-71 1st SHEET 2-25-71
7	3-3-71 1st SHEET 2-25-71
8	3-3-71 1st SHEET 2-25-71
9	3-3-71 1st SHEET 2-25-71
10	3-3-71 1st SHEET 2-25-71

RIGHT OF WAY



DISTRICT NO. 6
PRELIMINARY PLANS
 SUBJECT TO CHANGES
 DATE AUG 24 1989

NE 1/4 SEC. 12, T.5S., R.70 W, 6th PM

NW 1/4 SEC. 7, T.5S., R.69 W, 6th PM


FEDERAL ROAD REGION NO.	STATE	PROJ. NO.	SHEET NO.	TOTAL SHEETS
22	COLORADO	4471-4472 (Page 1)	58	

REVISIONS	
1	REVISION 1
2	REVISION 2
3	REVISION 3
100	REVISION 100

RIGHT OF WAY

20' 470


20' 470

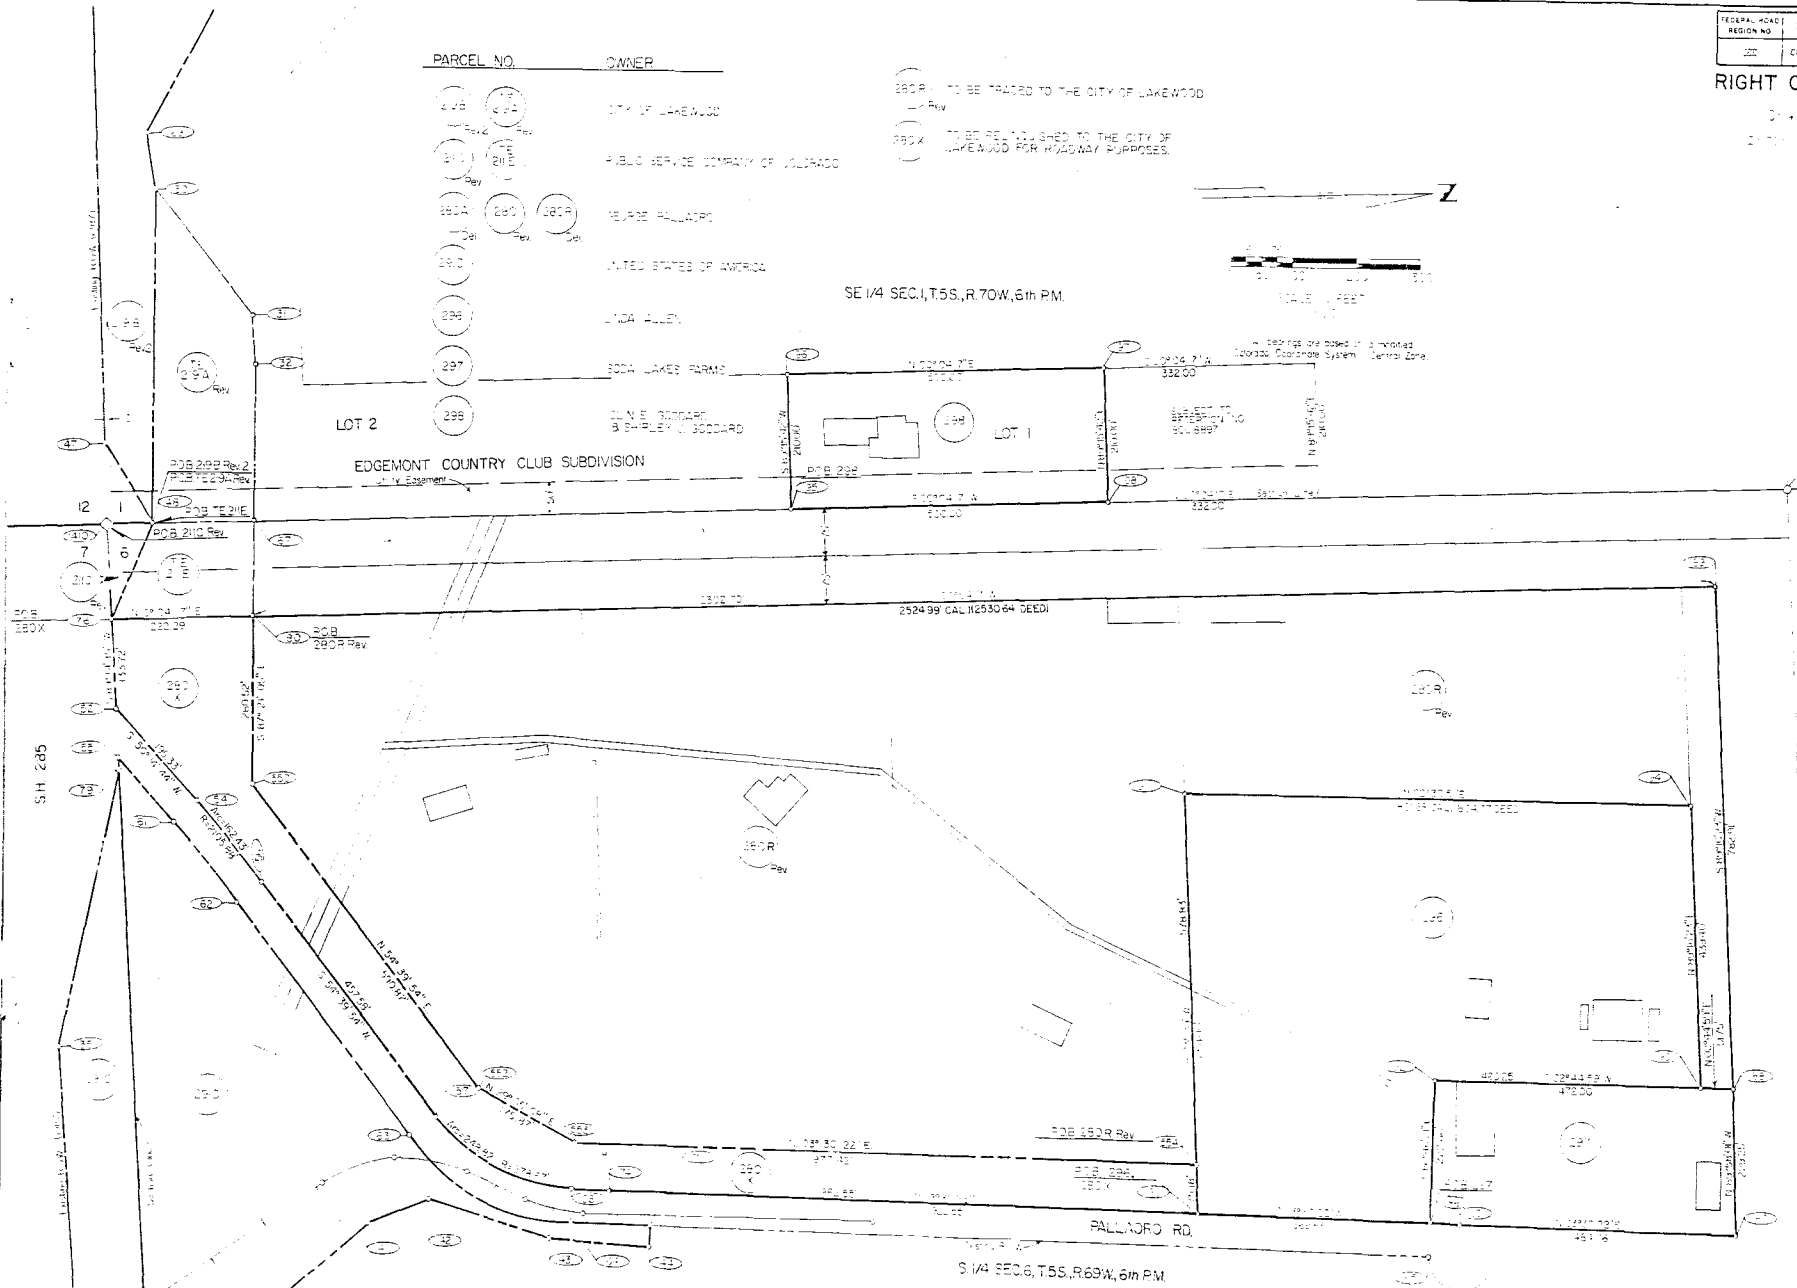

DISTRICT NO. 6
PRELIMINARY PLANS
 SUBJECT TO CHANGES
 DATE AUG 24 1999

FEDERAL ROAD REGION NO.	DIVISION	PROJ. NO.	SHEET NO.	TOTAL SHEETS
VII	COLORADO	IXFU 470-16(1) Phase II	14	

RIGHT OF WAY		REVISIONS	
C 470			
170 to SH85			
20/63	Rev 250A, 261, 266A, 266B, 266C, Add 273, 274, 275, 276, SE 229	05	
21/9/8	Change Proj. No	06	
4/28/96	Revised Sheet	06	
6/19/96	Add PE 254B	06	
7/10/96	Add PE 211B, PE 211C	06	
12/28/96	Name change 254 to gl	06	
5/26/97	Deleted PE 256B	06	
11/2/98	Add 254R	06	

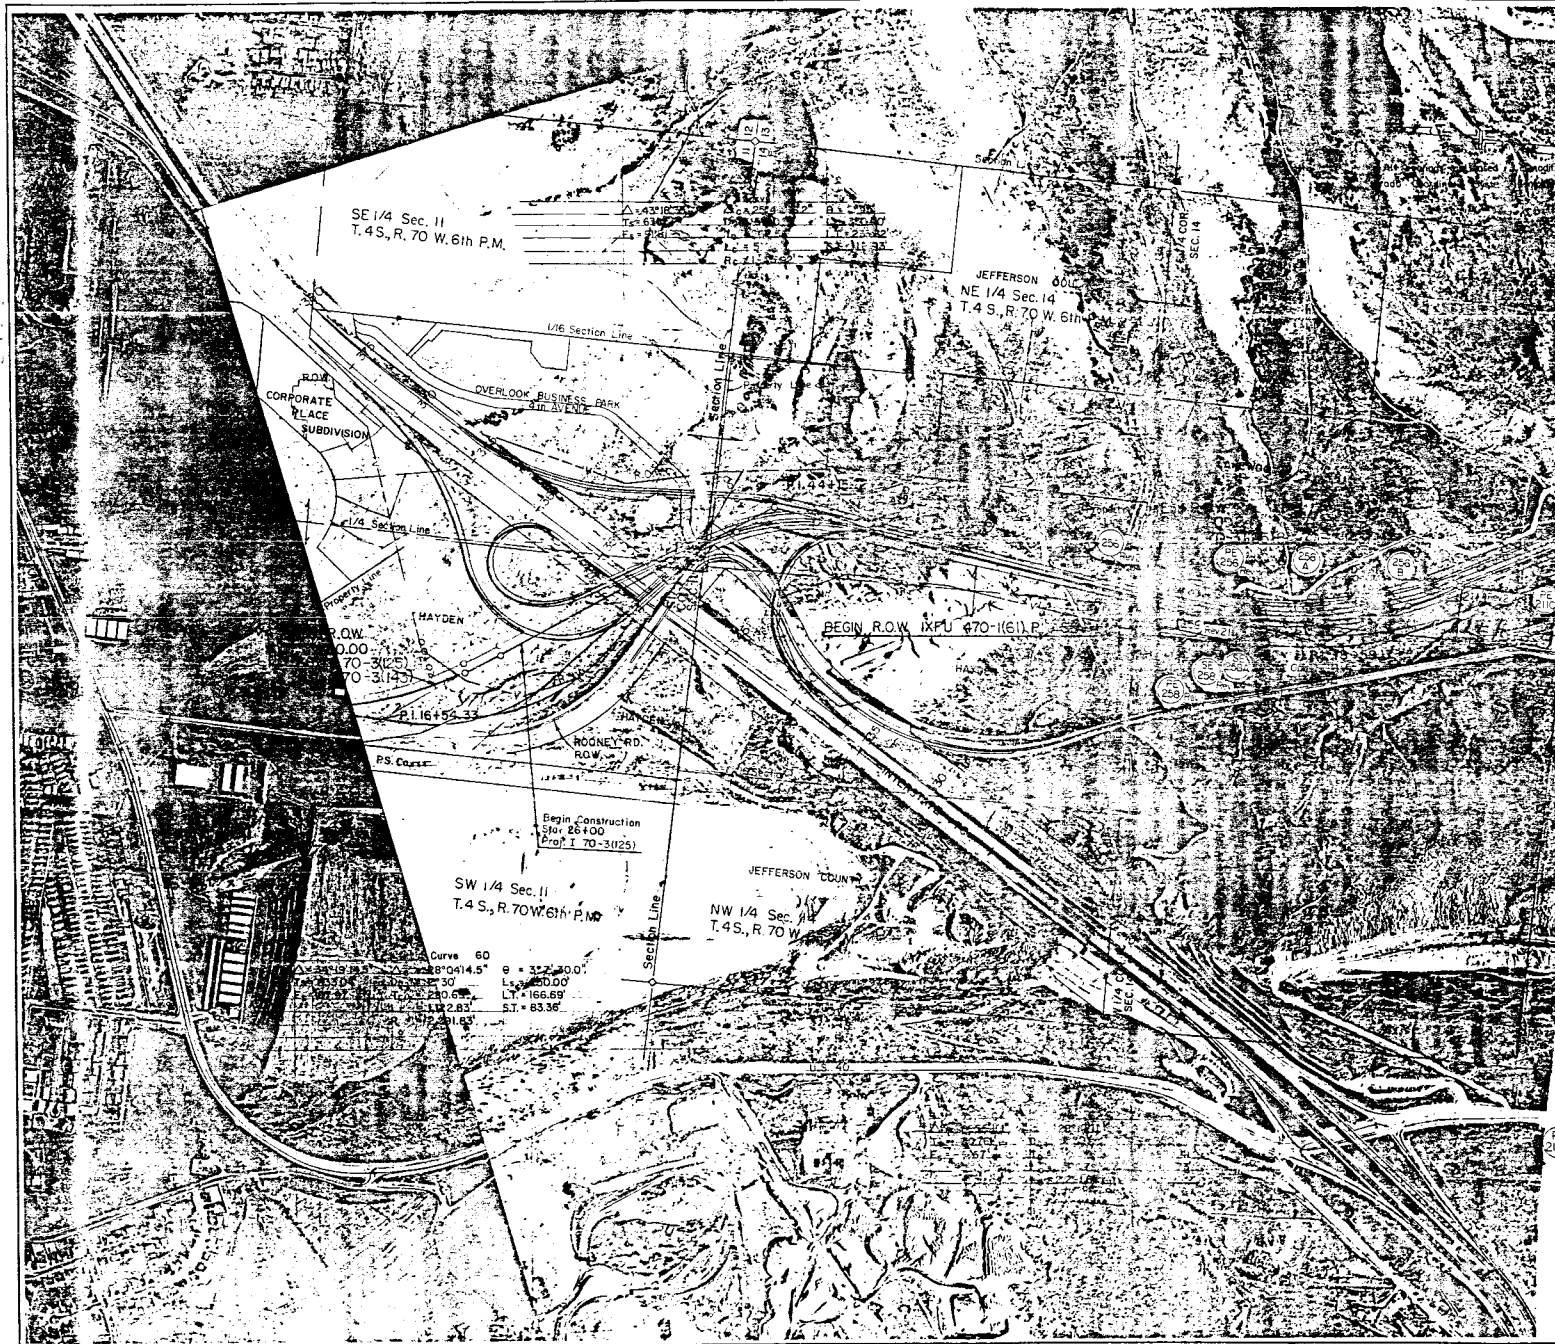

PARCEL NO.	OWNER
258 A, 258 B, 258 C, 258 D, 258 E, 258 F, 258 G, 258 H, 258 I, 258 J, 258 K, 258 L, 258 M, 258 N, 258 O, 258 P, 258 Q, 258 R, 258 S, 258 T, 258 U, 258 V, 258 W, 258 X, 258 Y, 258 Z	CITY OF LAKEWOOD, a Municipal corporation
211 A, 211 B, 211 C, 211 D, 211 E, 211 F, 211 G, 211 H, 211 I, 211 J, 211 K, 211 L, 211 M, 211 N, 211 O, 211 P, 211 Q, 211 R, 211 S, 211 T, 211 U, 211 V, 211 W, 211 X, 211 Y, 211 Z	PUBLIC SERVICE CO OF COLORADO A Colorado Public Utility
254 A, 254 B, 254 C, 254 D, 254 E, 254 F, 254 G, 254 H, 254 I, 254 J, 254 K, 254 L, 254 M, 254 N, 254 O, 254 P, 254 Q, 254 R, 254 S, 254 T, 254 U, 254 V, 254 W, 254 X, 254 Y, 254 Z	ROONEY INCORPORATED, a Colorado corporation

DISTRICT NO. 6
PRELIMINARY PLANS,
SUBJECT TO CHANGES
DATE JAN 12 1998

