


DEPARTMENT OF HIGHWAYS STATE OF COLORADO

PLAN AND PROFILE OF PROPOSED FEDERAL AID PROJECT NO. I-25 I(48)59 STATE HIGHWAY NO. 1 25

HUERFANO COUNTY RIGHT OF WAY

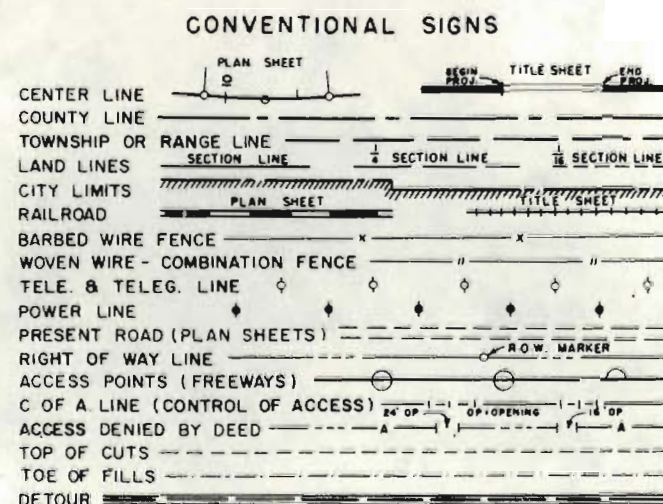

SCALES OF ORIGINAL DRAWINGS

ON PLAN, 1 IN. = 100 FT.
ON PROFILE, 1 IN. = 100 FT. HORIZONTAL
1 IN. = 10 FT. VERTICAL
GRADE LINE ON PROFILE IS SHOWN AS GRADE OF FINISHED ROAD
LENGTH OF RIGHT OF WAY = 35,262.7 feet = 6.679 miles

FEDERAL ROAD REGION NO.	DIVISION	PROJECT NO.	SHEET NO.
9	COLORADO	I-25-I(48)59	1

RIGHT OF WAY BUTTE CREEK - APACHE CREEK

INDEX OF SHEETS

SHEET NO.

- | | |
|-------|-----------------------|
| 1 | TITLE SHEET |
| 2 | TABULATION SHEETS |
| 3-16 | PLAN & PROFILE SHEETS |
| 17-20 | OWNERSHIP MAPS |


REVISIONS		
DATE	DESCRIPTION	KC
1-14-69	Change End R.O.W.	

STA. 888+27.6
BEGIN PROJECT
I-25-I(51)59

STA. 897+51.0
BEGIN R.O.W.
I-25-I(48)59

STA. 1250+00.0
END R.O.W.
I-25-I(48)59

STA. 1255+08.3
END PROJECT
I-25-I(51)59

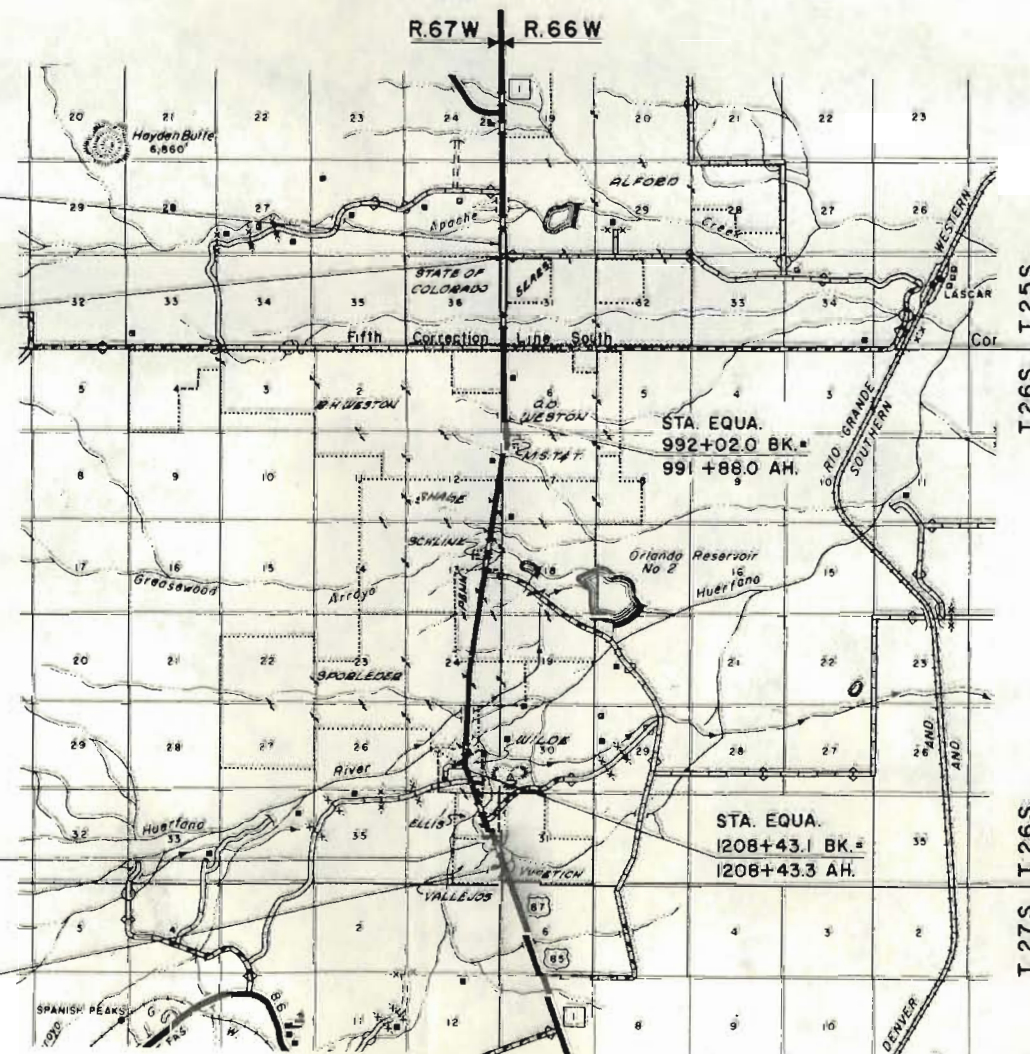

SCALE OF MILES
0 1/2 1 2 3 4

FILE COPY
DO NOT REMOVE

PROJ. 1-25-1(48)59

RIGHT OF WAY BUTTE CREEK - APACHE CREEK

PARCEL NO.	OWNER	ADDRESS	LOCATION 6TH P.M.	AREA IN ACRES				LAND	IMPROV'M T'S.	DAMAGE	MISC.	TOTAL	REMARKS	REVISIONS				NO.			
				PARCEL	TO BE ACQUIRED	REMAINDER								1-21-66	Added Parcel ES & ES-A Name Change Pars. 1, 1A & 2	GM	NO.				
						RIGHT	LEFT												2-11-66	Correct Name	DJF
1	FRANCES S. & HENRY H. SEARS	209 WALSEN AVE., WALSENBURG, COLORADO	W1/2,NW1/4 SEC.31-25S-66W	2.135	2.135	9.8	130.8										1				
1A	FRANCES S. & HENRY H. SEARS	209 WALSEN AVE., WALSENBURG, COLORADO	W1/2,NW1/4 SEC.31-25S-66W	0.171	0.171	SEE PARCEL NO. 1												1A			
2	FRANCES S. & HENRY H. SEARS	209 WALSEN AVE., WALSENBURG, COLORADO	W1/2,NW1/4 SEC.31-25S-66W	1.111	1.111	SEE PARCEL NO. 1												2			
3	HOWARD & MILBRY JO ALFORD, J. T.	462 40 TH ST., LUBBOCK, TEXAS	W1/2,SW1/4 SEC.31-25S-66W	0.928	0.928	64.1	4389.7											3			
4	HOWARD & MILBRY JO ALFORD, J. T.	462 40 TH ST., LUBBOCK, TEXAS	SW1/4 SEC.31-25S-66W	6.312	4.717	SEE PARCEL NO. 3												4			
5	HOWARD & MILBRY JO ALFORD, J. T.	462 40 TH ST., LUBBOCK TEXAS	W1/2, SW1/4 SEC.31-25S-66W	3.839	3.573	SEE PARCEL NO. 3												5			
6	STATE OF COLORADO		SE1/4,SE1/4,SEC.36-25S-67W	1.426	0.483	638.6	0.0											6			
7	WILLIAM C. ROCKHILL	C/O H. F. ROCKHILL RTE.#1 CALDWELL IDAHO	NE1/4,NE1/4,SEC.1-26S-67W	2.443	2.287	157.6	0.0											7			
8	O. D. WESTON	1008 ARIZONA AVE., TRINIDAD, COLORADO	NW1/4,NW1/4,SEC.6-26S-66W	3.980	3.980	1.4	1069.2											8			
9	O. D. WESTON	1008 ARIZONA AVE., TRINIDAD, COLORADO	NW1/4,NW1/4,SEC.6-26S-66W	0.567	0.567	SEE PARCEL NO. 8												9			
10	O. D. WESTON	1008 ARIZONA AVE., TRINIDAD, COLORADO	SW1/4,SW1/4 SEC.6;NW1/4,NW1/4 SEC.7-26S-66W	0.606	0.606	SEE PARCEL NO. 8												10			
11	ROBERT H. WESTON	319 WALSEN AVE., WALSENBURG, COLORADO	SE1/4,SE1/4 SEC.1-26S-67W	0.429	0.429	2556.9	0.0											11			
12	O. D. WESTON	1008 ARIZONA AVE., TRINIDAD, COLORADO	SW1/4,SW1/4 SEC.6-26S-66W	0.315	0.315	SEE PARCEL NO. 8												12			
13	MOUNTAIN STATES TEL. & TEL. CO.		NW1/4,NW1/4 SEC.7-26S-66W	0.069	0.069	0.0	0.161											13			
14	O. D. WESTON	1008 ARIZONA AVE. TRINIDAD, COLORADO	NW1/4,NW1/4 SEC.7-26S-66W	0.007	0.007	SEE PARCEL NO. 8												14			
15	ROBERT H. WESTON	319 WALSEN AVE., WALSENBURG, COLORADO	E1/2,NE1/4 SEC.12-26S-67W	0.260	0.260	SEE PARCEL NO. 11												15			
16	ROBERT H. WESTON	319 WALSEN AVE., WALSENBURG, COLORADO	SE1/4,NE1/4 SEC.12-26S-67W	0.006	0.006	SEE PARCEL NO. 11												16			
17	DEAN G. SHADE	RTE.#1, WALSENBURG, COLORADO	NE1/4,SE1/4 SEC.12-26S-67W	0.098	0.098	1237.3	1525.3											17			
18	DEAN G. SHADE	RTE.#1, WALSENBURG, COLORADO	SE1/4,SE1/4 SEC.12; NE1/4,NE1/4 SEC.13-26S-67W	0.759	0.759	SEE PARCEL NO. 17												18			
19	GUY W. SCHLINK JR. 1/2; GUY S. SCHLINK 1/4; GUY W. SCHLINK SR. 1/8 & CARLE E. SCHLINK 1/8	227 PENN AVE., WALSENBURG, COLORADO	E1/2,NE1/4 SEC.13-26S-67W	1.332	1.332	0.0	0.0											19			
20	DEAN G. SHADE	RTE.#1, WALSENBURG, COLORADO	SE1/4 NE1/4 SEC.13-26S-67W	0.330	0.330	SEE PARCEL NO. 17												20			
AC-21	ERNEST R. & ROSA L. PENN, J. T.	C/O DEAN SHADE RTE.#1 WALSENBURG, COLO.	SE1/4 SEC.13; NE1/4 SEC.24-26S-67W											ACCESS CONTROL (ONLY)				AC-21			
22	ERNEST R. & ROSA L. PENN, J. T.	C/O DEAN SHADE RTE.#1 WALSENBURG, COLO.	SW1/4,NE1/4 SEC.24-26S-67W	0.127	0.127	126.3	156.3											22			
23	CHARLES S. JR. & RUTH K. SPORLEDER, J. T.	314 WALSEN AVE., WALSENBURG, COLORADO	SW1/4,SE1/4 SEC.24-26S-67W	0.441	0.441	2094.5	203.5											23			
AC-24	CHARLES S. JR. & RUTH K. SPORLEDER, J. T.	314 WALSEN AVE., WALSENBURG, COLORADO	W1/2,SE1/4 SEC.24; W1/2,E1/2 SEC.25-26S-67W											ACCESS CONTROL (ONLY)				AC-24			
25	EUGENE & NOLA M. ELLIS	RTE.#1, BOX 97, WALSENBURG, COLORADO	W1/2,SE1/4 SEC.25-26S-67W	0.495	0.495	131.7	54.5											25			
AC-26	JOHN E. & MARJORIE O. WILDE, J. T.	BOX 162, WEST CHICAGO, ILLINOIS	W1/2,SE1/4 SEC.25-26S-67W											ACCESS CONTROL (ONLY)				AC-26			
27 Rev.	EUGENE & NOLA M. ELLIS	RTE.#1, BOX 97, WALSENBURG, COLORADO	W1/2, NE1/4 SEC.36-26S-67W	1.591	1.591	SEE PARCEL NO. 25												27 Rev.			
28	EUGENE & NOLA M. ELLIS	RTE.#1, BOX 97, WALSEBURG, COLORADO	N1/2,NE1/4 SEC.36-26S-67W	0.347	0.347	SEE PARCEL NO. 25												28			
29	DELETED																	29			
18-A	DEAN G. SHADE	RTE.#1, WALSENBURG, COLORADO	E1/2,NE1/4 SEC.13-26S-67W	0.321	0.321	SEE PARCEL NO. 17												18-A			
E-2	DEAN G. SHADE	RTE.#1, WALSENBURG, COLORADO	S1/2,NE1/4;SEC.13-26S-67W	1.175	1.175									PERMANENT EASEMENT				E-2			
TE-3	DEAN G. SHADE	RTE.#1, WALSENBURG, COLORADO	E1/2,NE1/4,SEC.13-26S-67W											TEMPORARY EASEMENT				TE-3			
ES	ORLANDO CANAL NO.2 & RESERVOIR COMPANY J.M. McMATH (OWNER)	BOX 368, WALSENBURG, COLORADO	NW1/4, SEC.25-26S-67W											PERMANENT EASEMENT-TO BE SOLD TO				ES			
ES-A	ORLANDO CANAL NO.2 & RESERVOIR COMPANY J. M. McMATH (OWNER)	BOX 368, WALSENBURG, COLORADO	NE1/4, SEC.25-26S-67W											CHARLES S. SPORLEDER JR.& RUTH K. SPORLEDER PERMANENT EASEMENT-TO BE SOLD TO				ES-A			
E-23X	CHARLES S. JR. & RUTH K. SPORLEDER, J. T.	314 WALSEN AVE., WALSENBURG, COLORADO	SE1/4,SEC.24-26S-67W	1.886	1.886									CHARLES S. SPORLEDER JR. & RUTH K. SPORLEDER PERMANENT EASEMENT FROM SPORLEDER TO POTTS				E-23X			
PE-28	EUGENE & NOLA M. ELLIS	RTE.#1, BOX 97, WALSENBURG, COLORADO	NE 1/4, SEC.36-26S-67W.	2.335	2.335																
PE-29	CLAUDE N. VALLEJOS		SE 1/4, SEC.36-26S-67W.	0.665	0.665																

Dale Andrew


DEPARTMENT OF HIGHWAYS
STATE OF COLORADO
Form C. 3 H. 134
JAN 1964

SW 1/4 SEC. 30 T. 25 S., R. 66 W.

NOTE: Access released by F.H.W.A.
to C.D.O.H. for future release to
owner Sta. 895+ to 945+ L.

NW 1/4 SEC. 31


FED. ROAD REG. NO.	DIVISION	PROJECT NO.	SHEET NO.
9	COLO.	I-25-144859	3

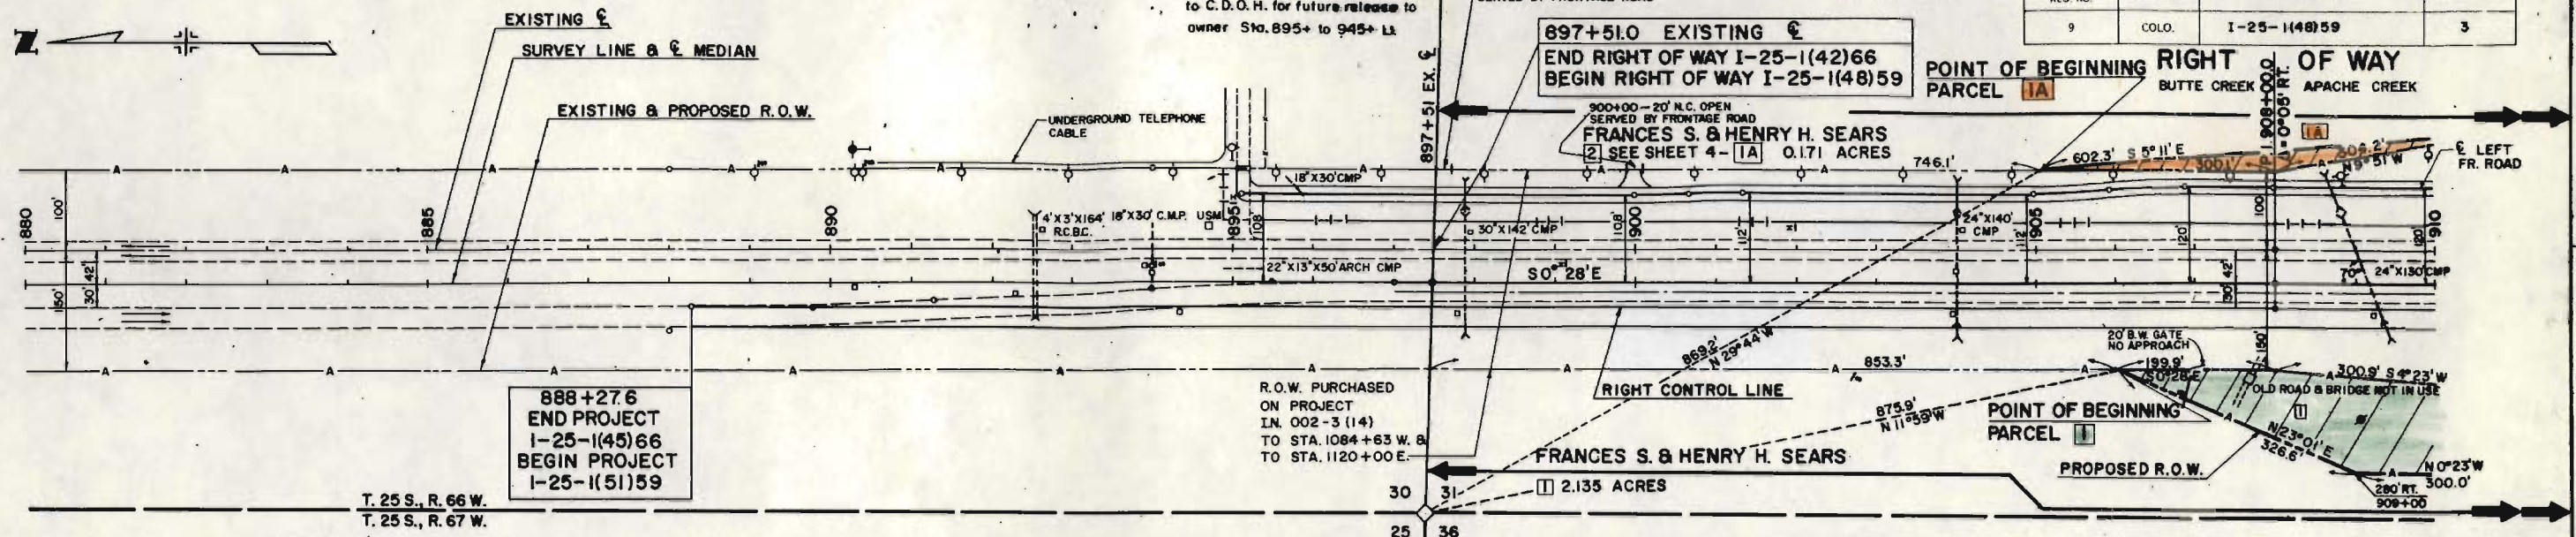

SE 1/4 SEC. 25 T. 25 S., R. 67 W.

NE 1/4 SEC. 36

REVISIONS			
8-5-6	Label Existing & Beg Sta.	DJF	
1-24-66	Name Change Pos. 1A & 2	GM	
2-11-66	Access Opening	DJF	
1-7-75	Add Note on Access Lt.	GM	

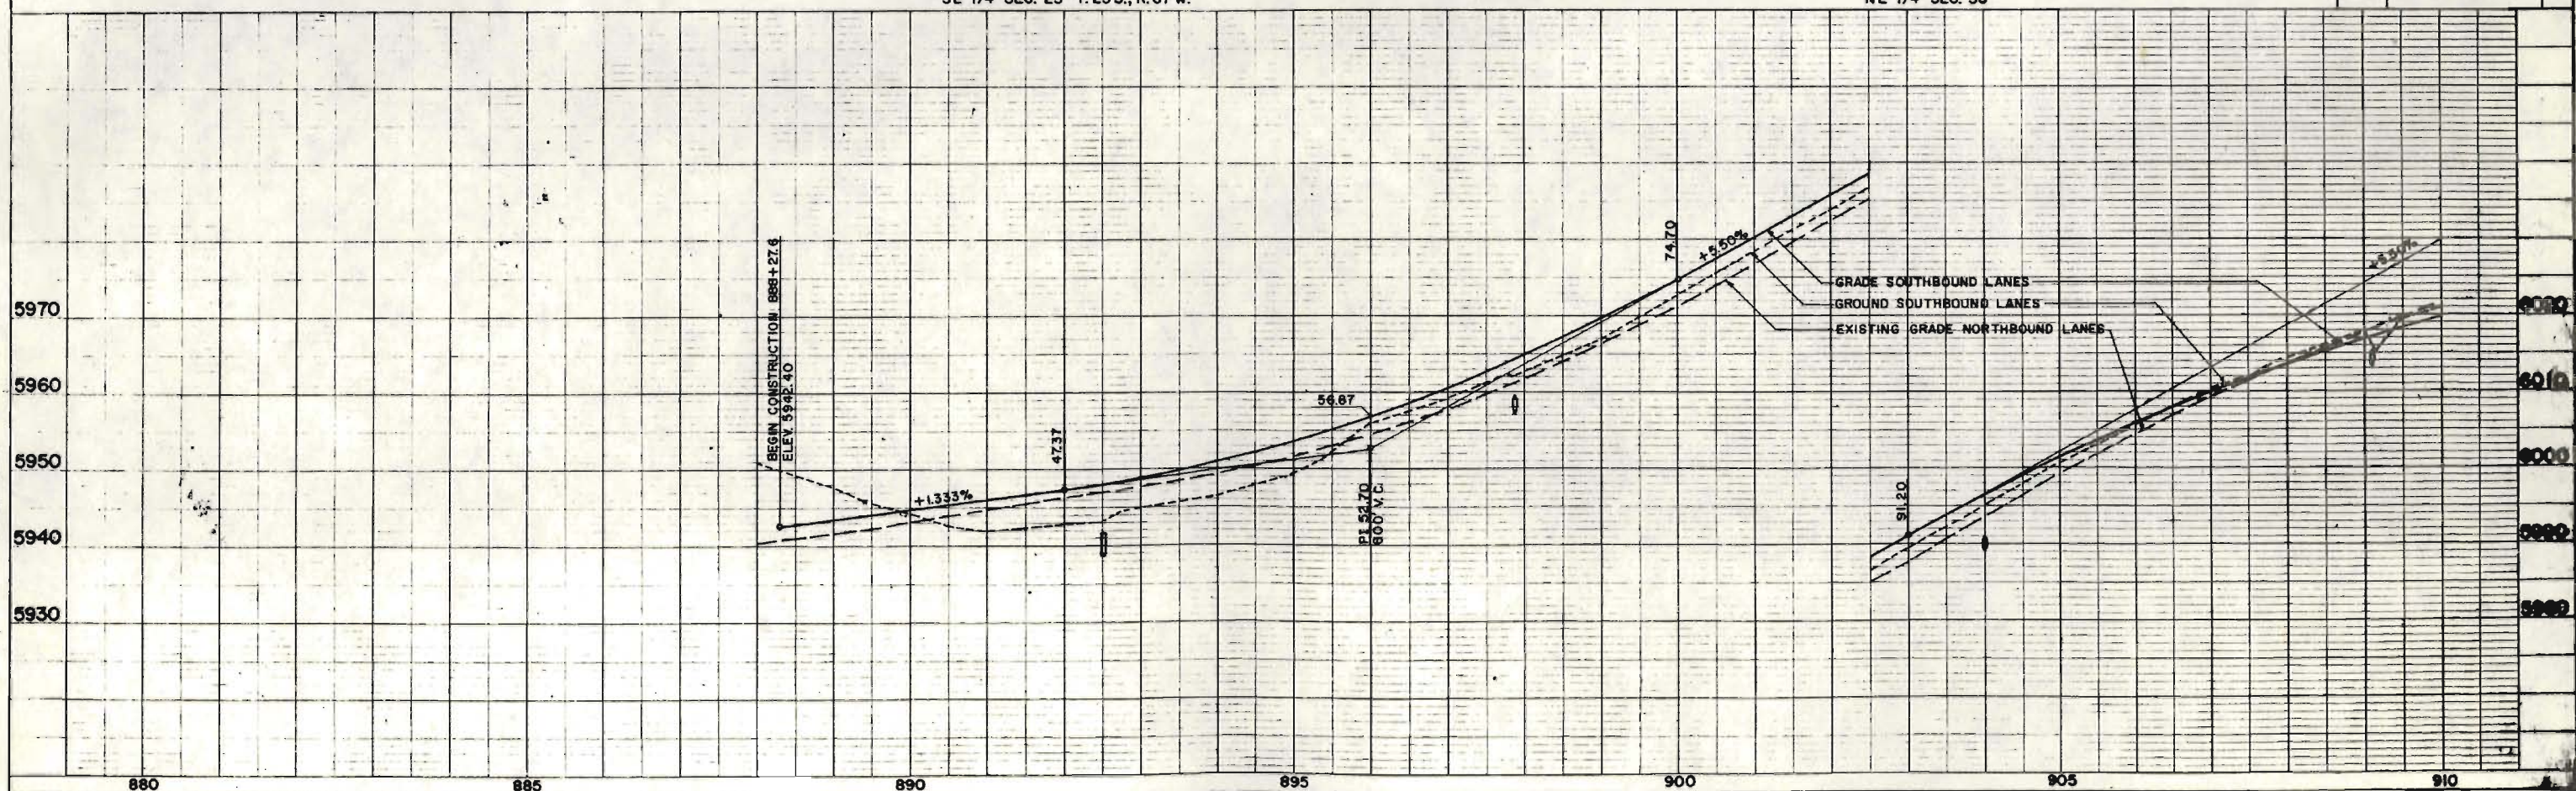

K-E PLATE 1, PLAN PROFILE


48 7016, ARKWEIGHT, TRACING, ELEV. 11

NW 1/4 SEC. 31

NOTE: Access released by F.H.W.A. to C.D.O.H.
 for future release to owner. 895+ to 945+ Lt.

SW 1/4 SEC. 31 T. 25S., R. 66W.


FED. ROAD REG. NO.	DIVISION	PROJECT NO.	SHEET NO.
9	COLO.	1-25-1(48)59	4


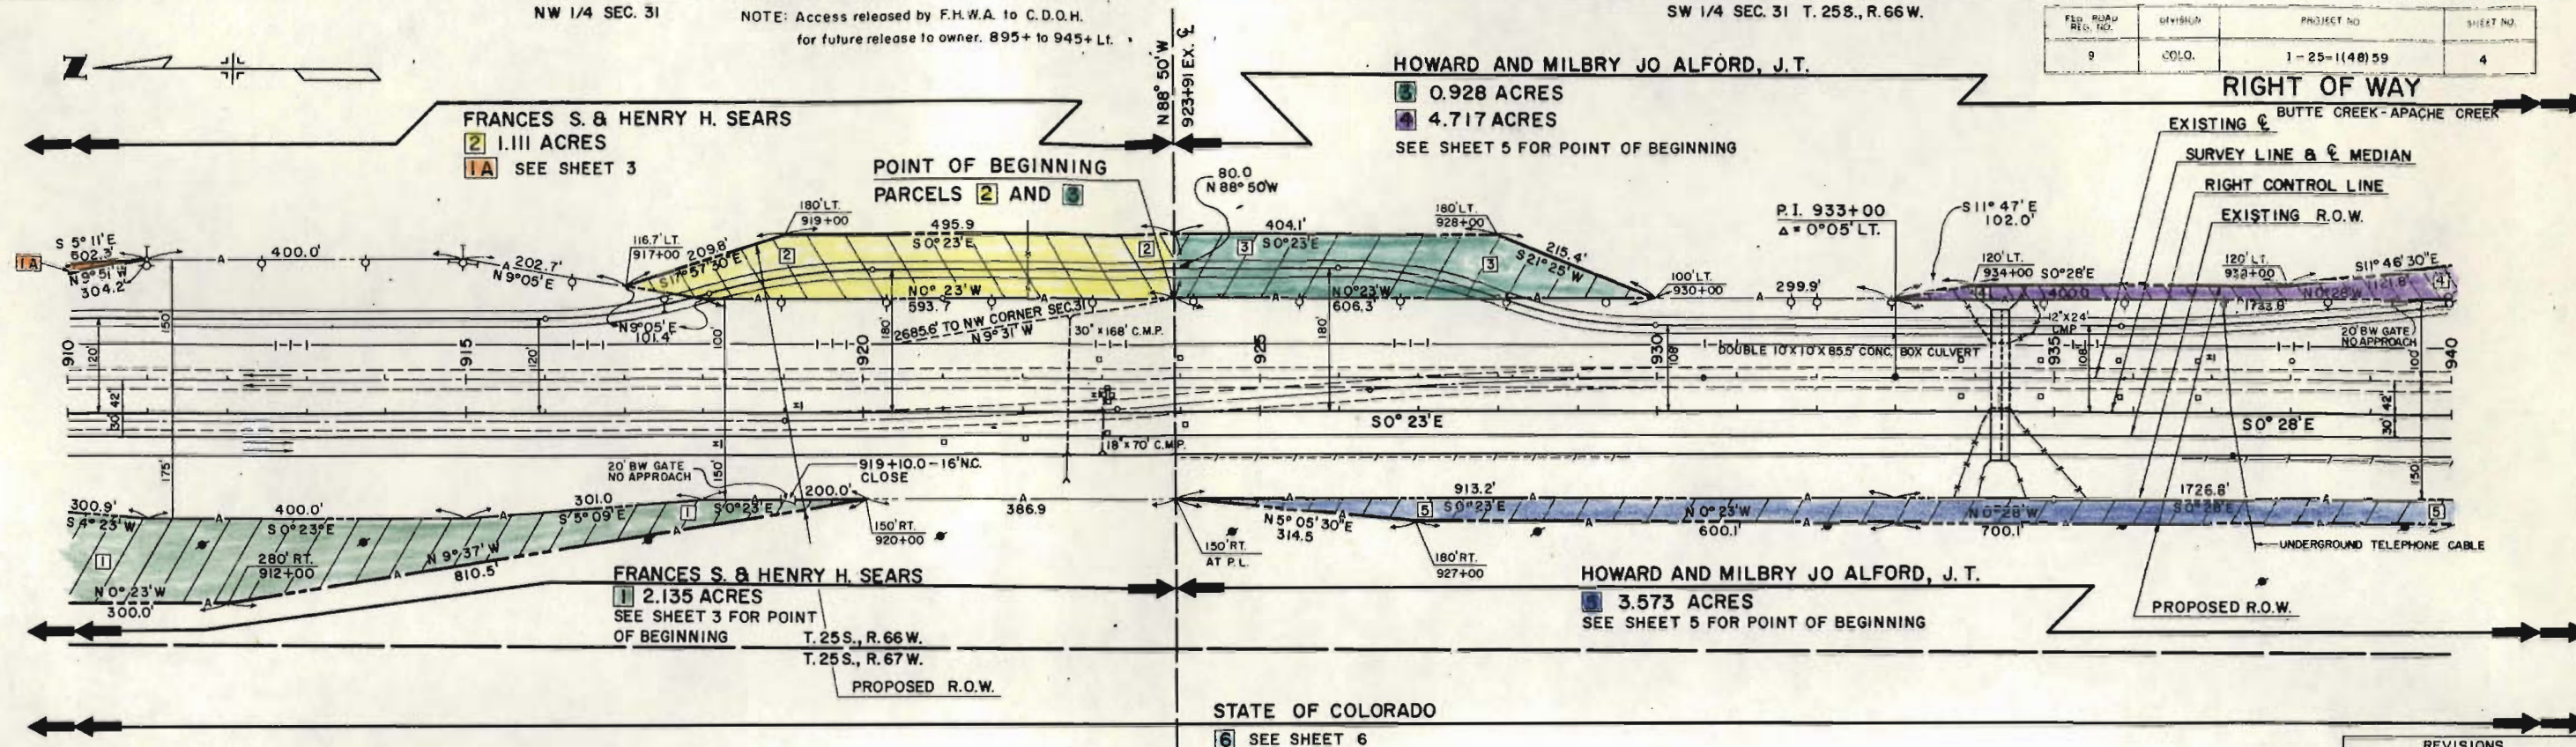


REVISIONS		
1-21-66	Name Change Purs. 1, IAB 2	GM
2-11-66	Correct Name	DJF
1-7-75	Add Note on Access Lt.	GM

NE 1/4 SEC. 36


SE 1/4 SEC. 36 T. 25S., R. 67W.

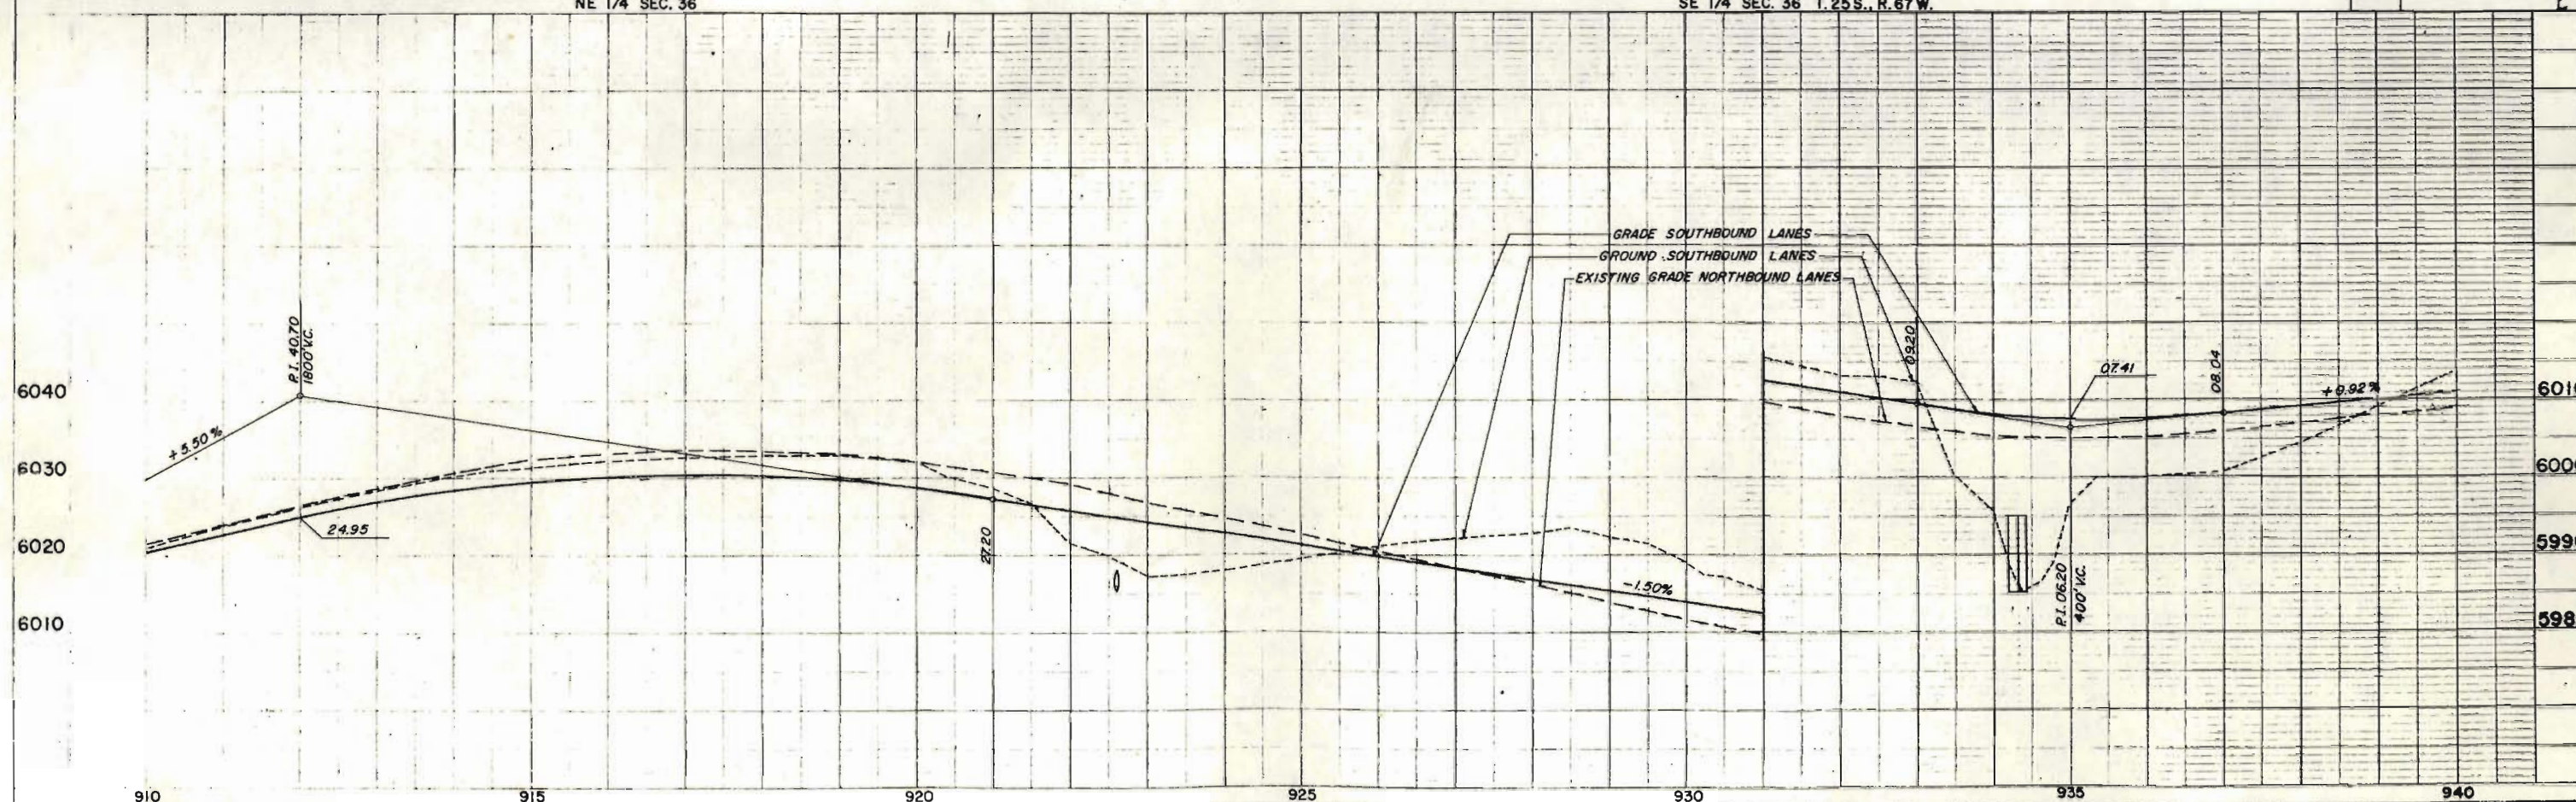

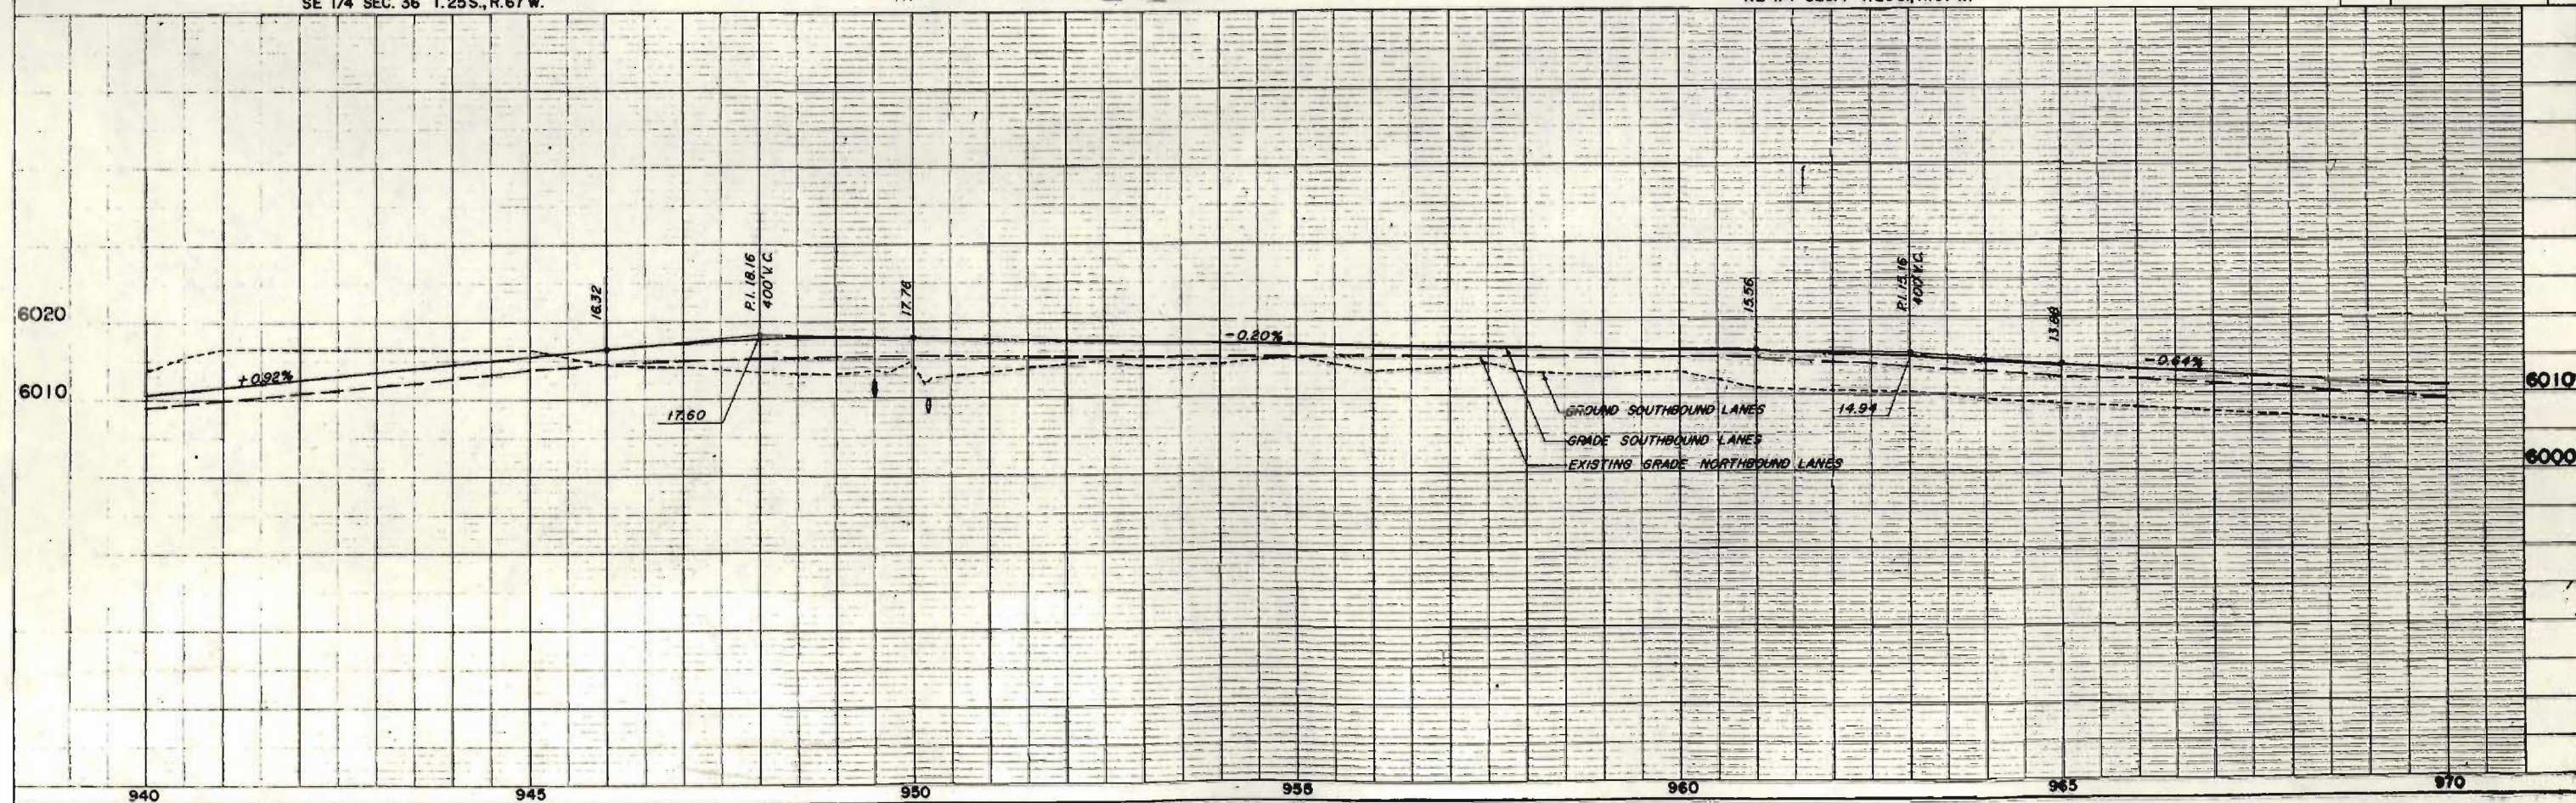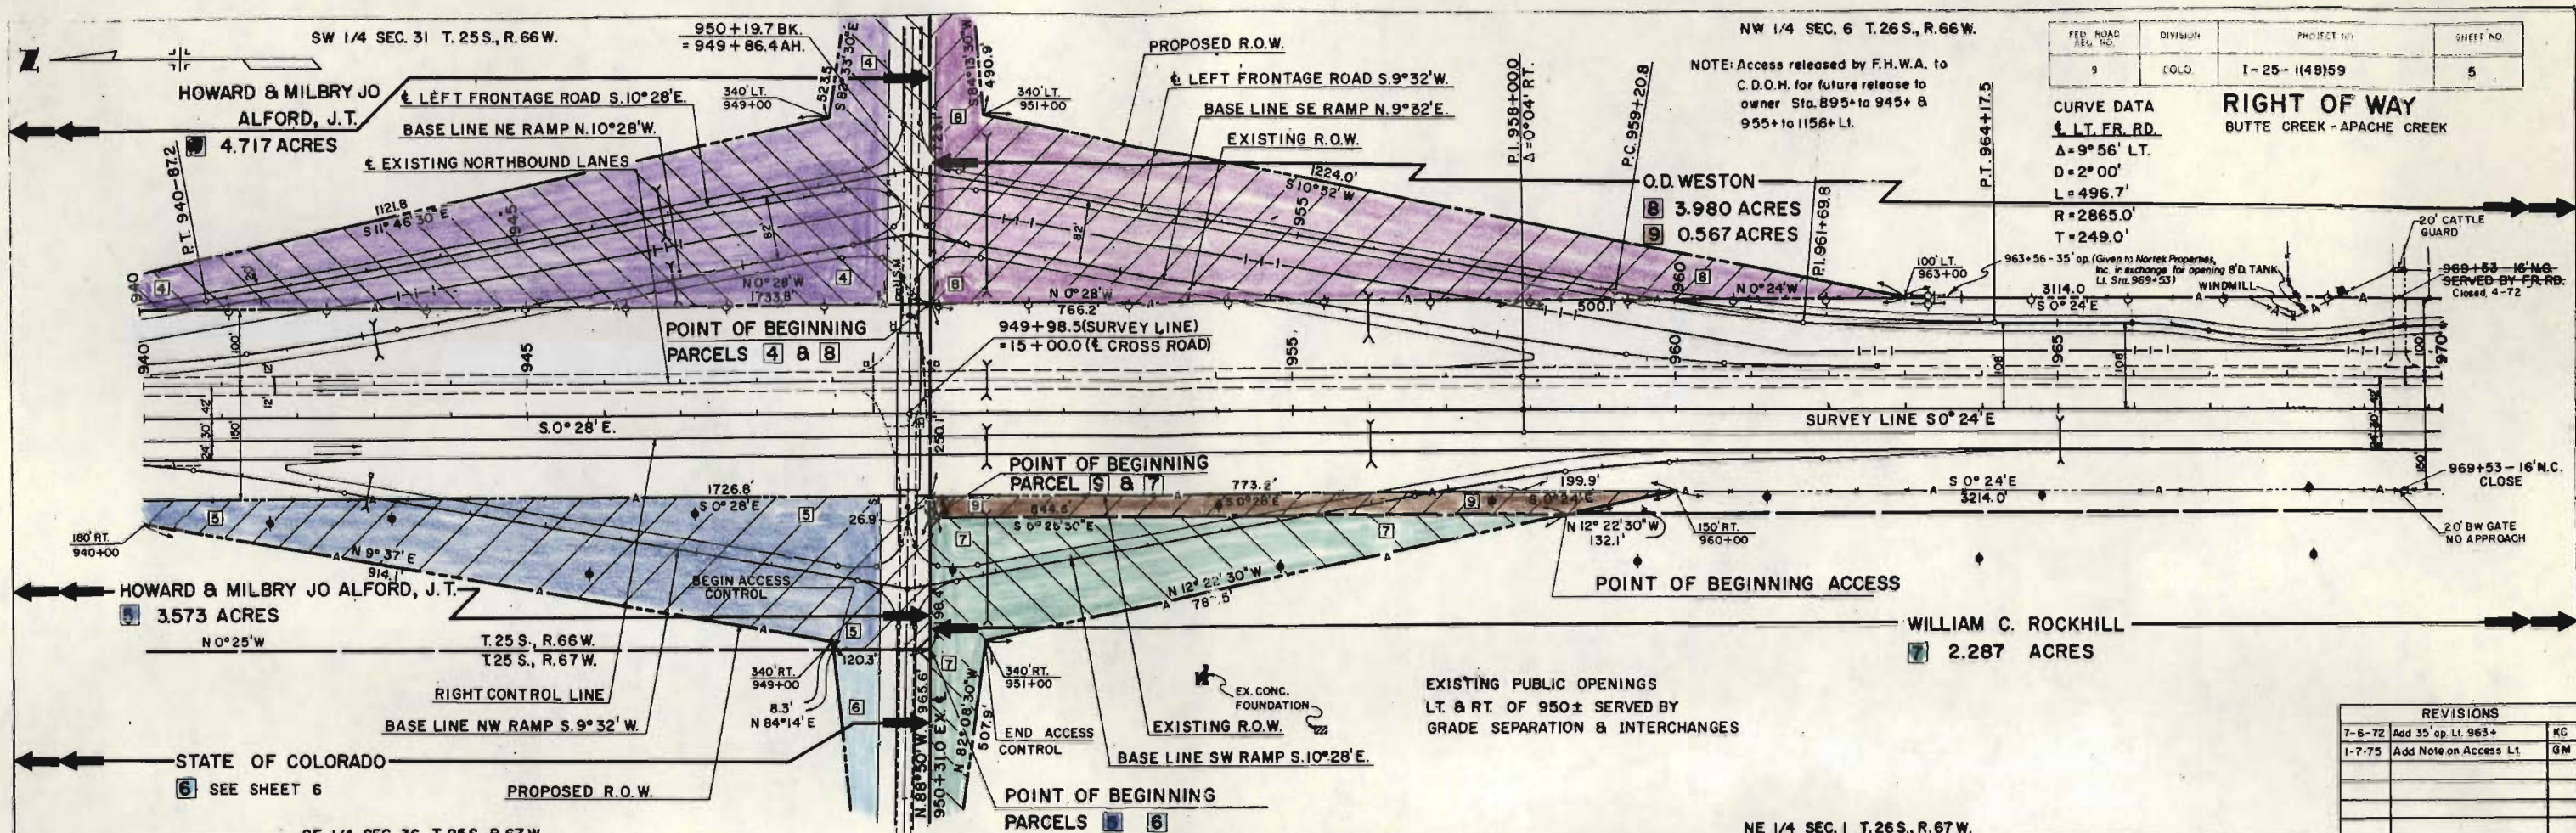


FEU REL	REVIS NO	DIVISION	PROJECT NO	SHEET NO
9		EGLD	1-25-11(48)59	6

RIGHT OF WAY
BUTTE CREEK - APACHE CREEK

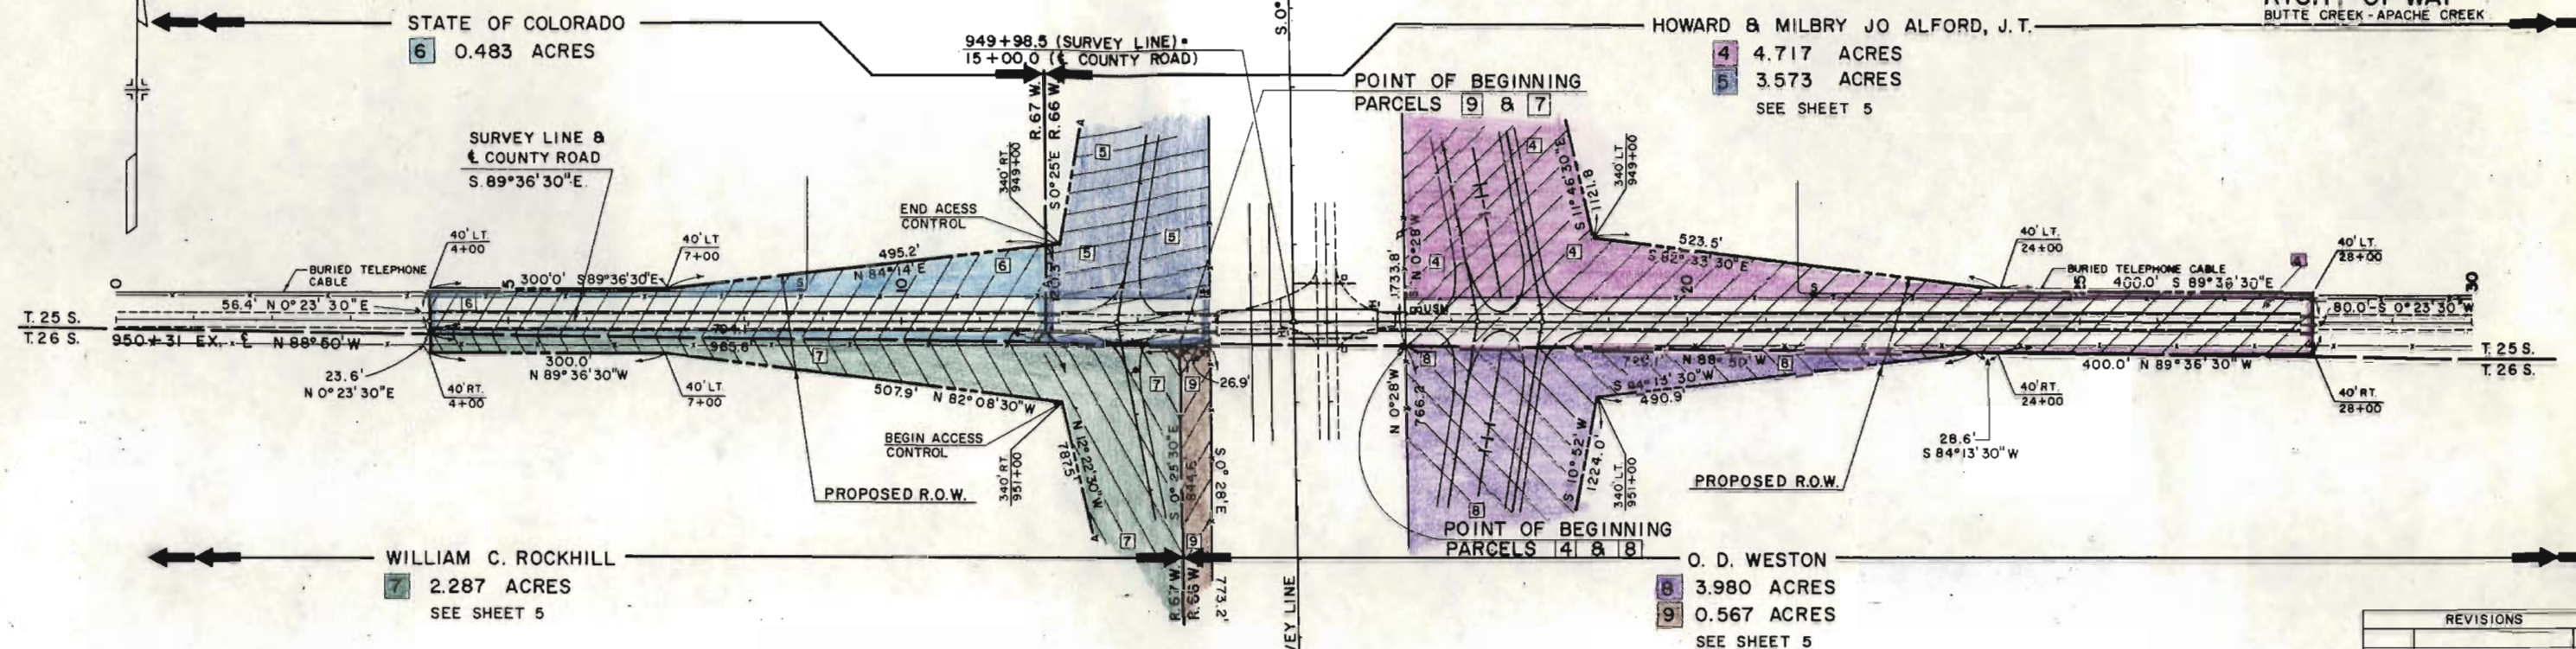

REVISIONS	

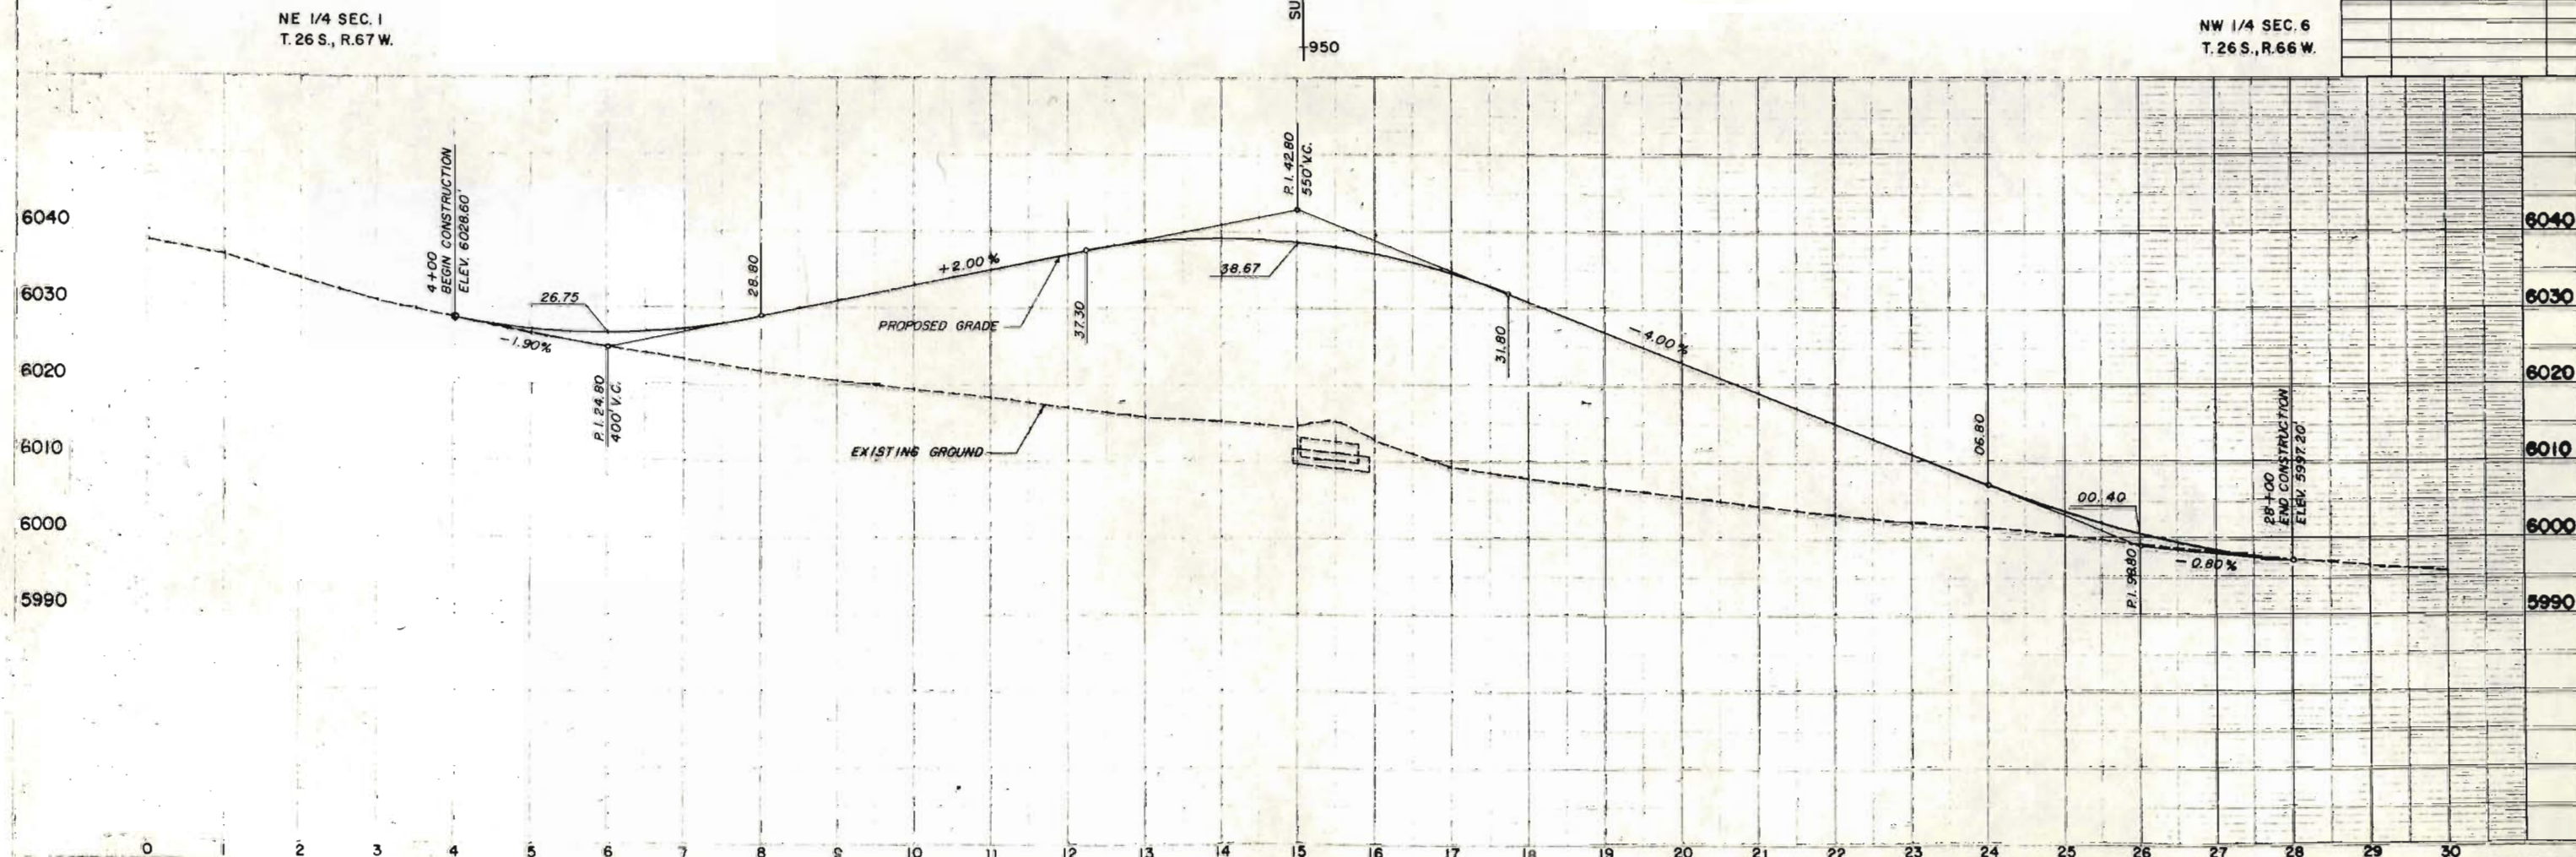

Page No.	Date	PH-111	Sheet No.
2	02.09	t-25-1148)59	7

RIGHT OF WAY

BUTTE CREEK - APACHE CREEK

EXISTING $\frac{1}{2}$

SURVEY LINE & $\frac{1}{2}$ MEDIAN

RIGHT CONTROL LINE

NOTE: Access released by F.H.W.A. to C.D.O.H. for future release to owner. Sta 955+ to 1156+ Lt.

— O. D. WESTON

8 SEE SHEET 5

12 0.315 ACRES

SEE SHEET 8 FOR POINT OF BEGINNING

10 0.561 ACRES SEC. 6, T.26 S., R.66 W.

0.045 ACRES SEC. 7, T.26 S., R.66 W.

SEE SHEET 8 FOR POINT OF BEGINNING

14 SEE SHEET 8

EXISTING & PROPOSED R.O.W.

S. 0° 24' E.

 EX. CONG.
FOUNDATION

WILLIAM C. ROCKHILL

SEE SHEET 5

- ROBERT H. WESTON


0.429 ACRES

SEE SHEET 8 FOR POINT OF BEGINNING

NE 1/4 SEC. 1

SE 1/4 SEC. 1 T.26 S., R.67 W.


REVISIONS		
2-11-66	Correct Distance Par. 10	DJ
1-7-75	Add Note on Access Lt.	GL

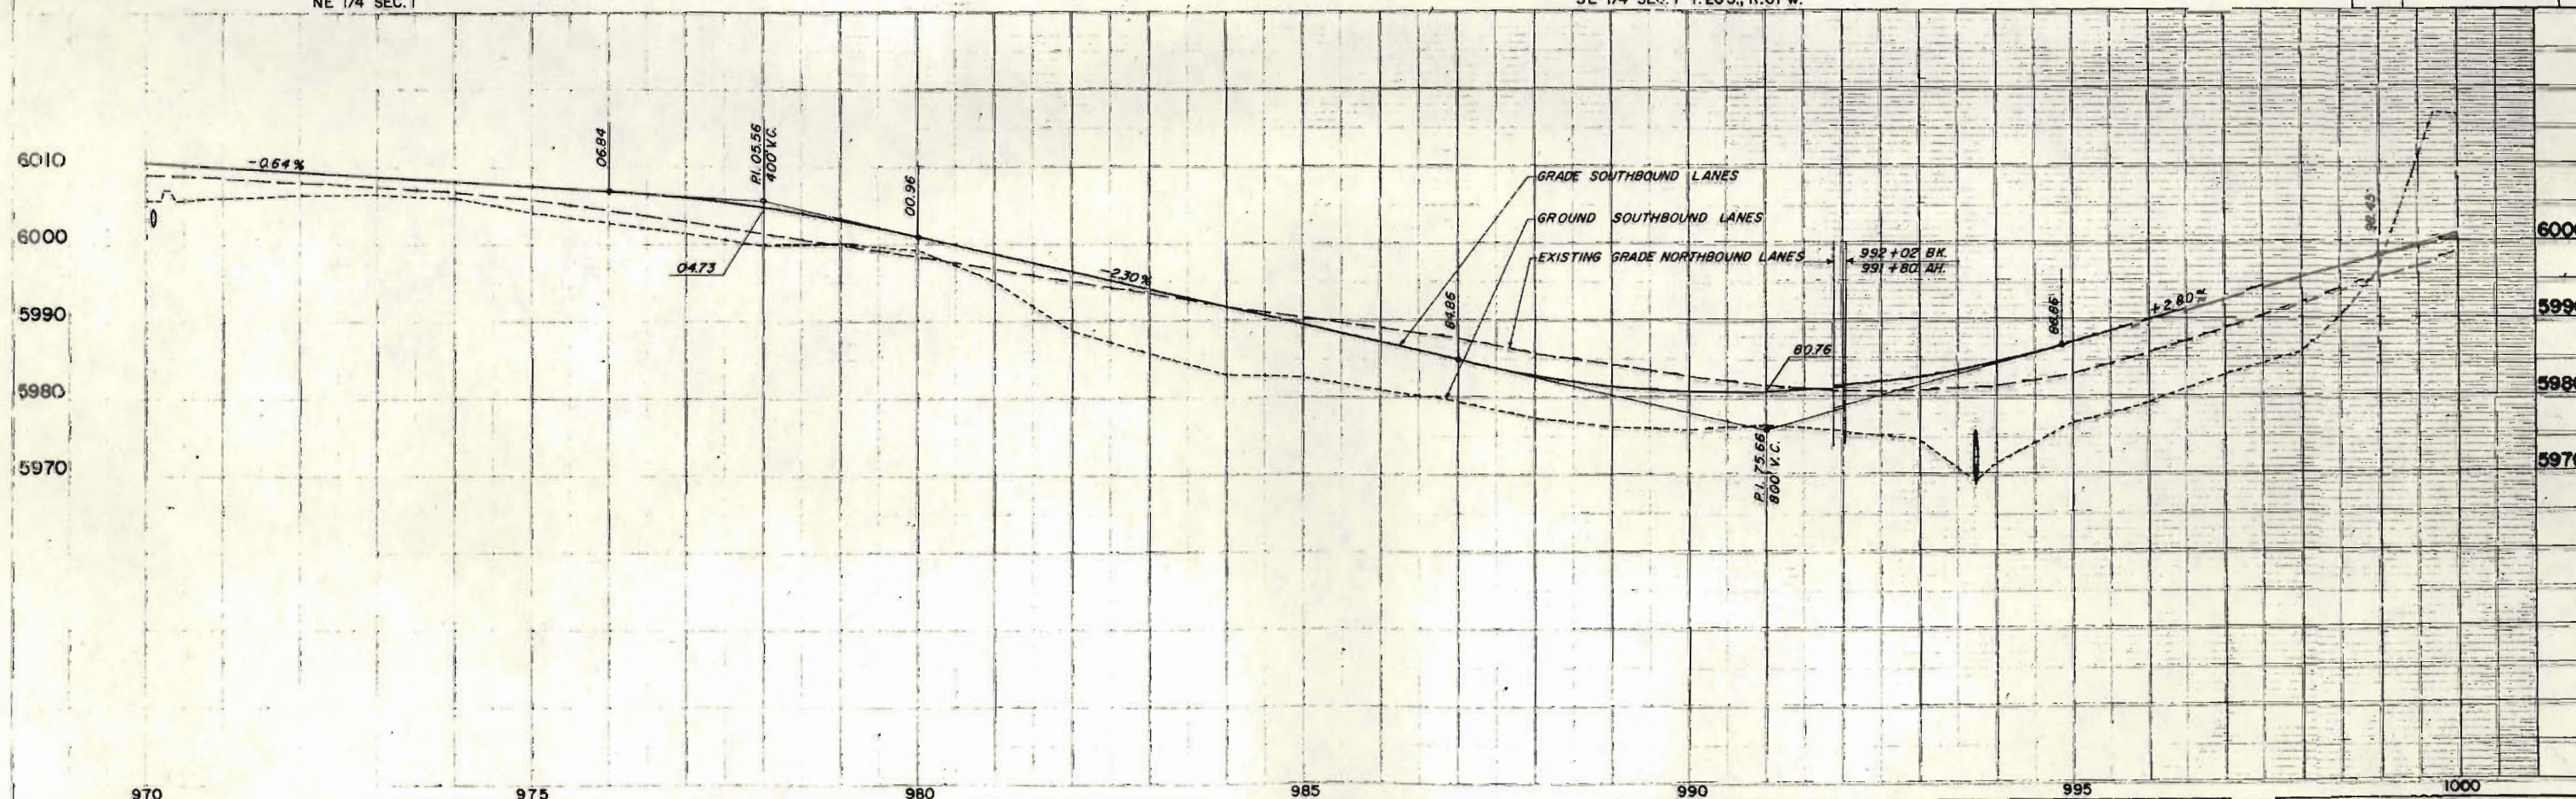

NE 1/4 SEC. 13 T. 26 S., R. 67 W.

NOTE: Access released by F.H.W.A. to C.D.O.H.
for future release to owner.
Sta. 955+ to 1156+

PROJECT NO.	DIVISION	SHEET NO.
1-25-11(48) 59	COLO.	10

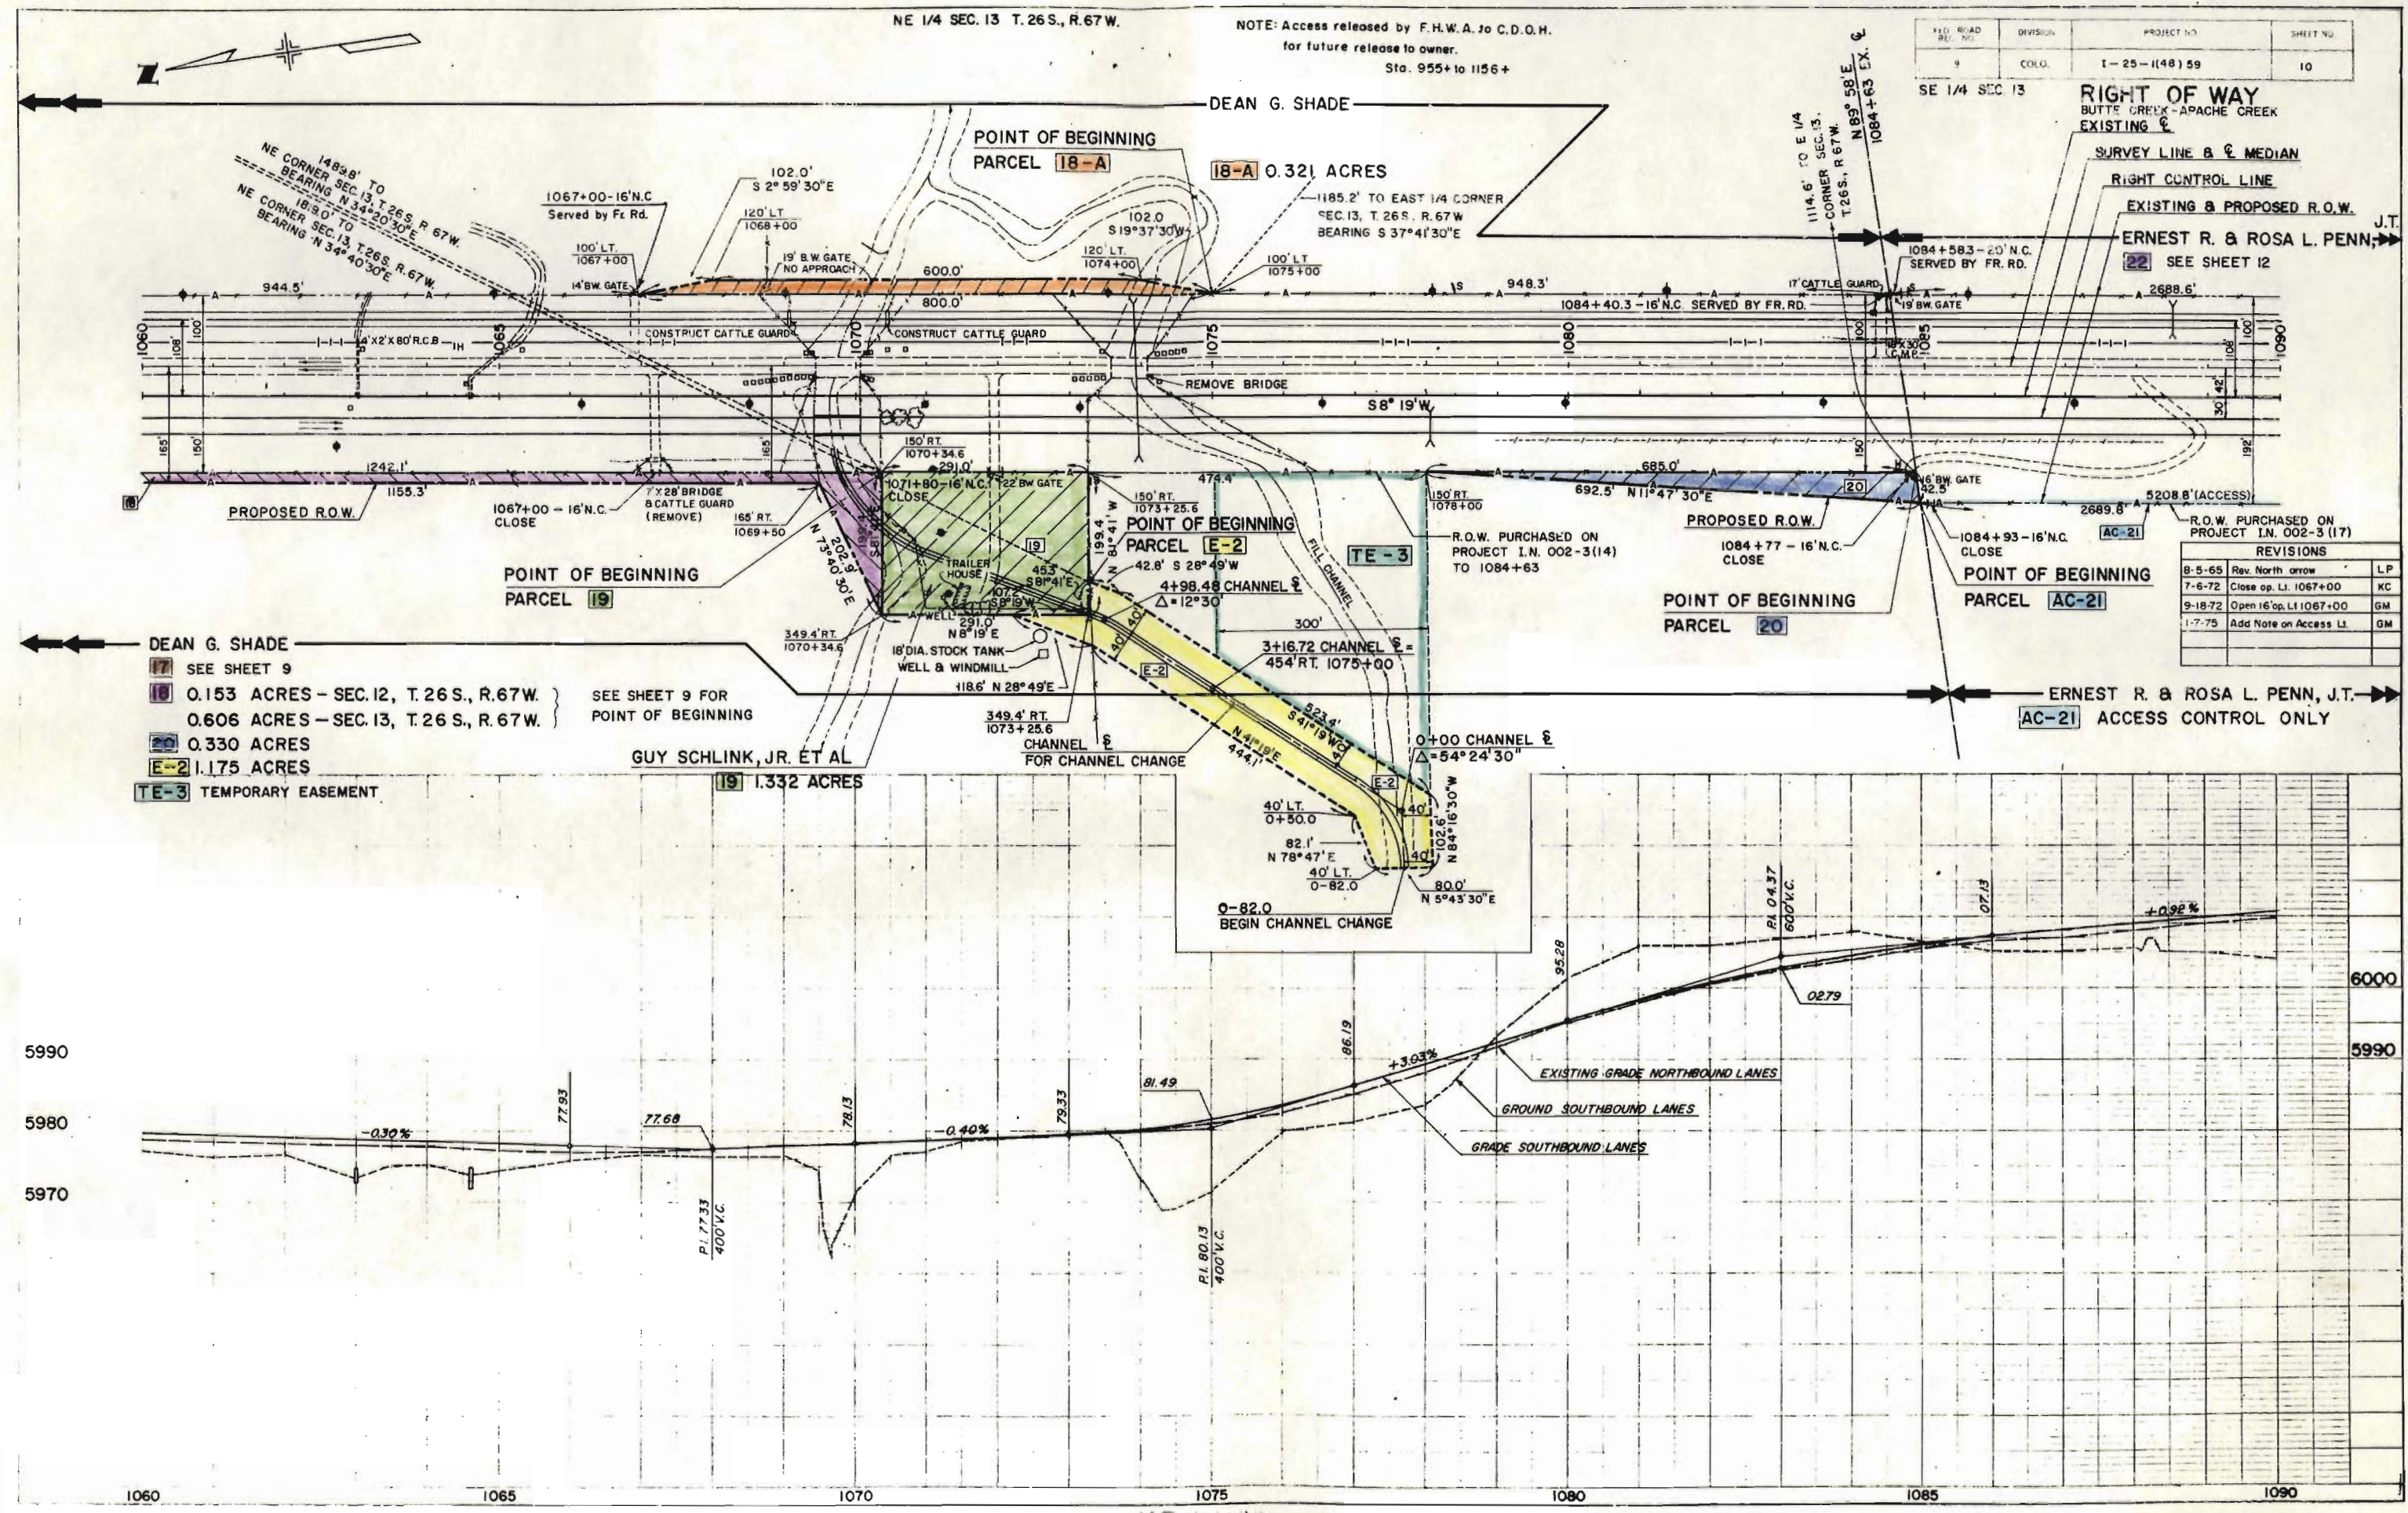

RIGHT OF WAY
BUTTE CREEK - APACHE CREEK
EXISTING & PROPOSED R.O.W.
SURVEY LINE & MEDIAN
RIGHT CONTROL LINE
EXISTING & PROPOSED R.O.W.
ERNEST R. & ROSA L. PENN, J.T.
22 SEE SHEET 12


R.O.W. PURCHASED ON PROJECT I.N. 002-3 (17)

REVISIONS		
8-5-65	Rev. North arrow	LP
7-6-72	Close op. LI 1067+00	KC
9-18-72	Open 16' op. LI 1067+00	GM
1-7-75	Add Note on Access LI	GM

- DEAN G. SHADE
- 7 SEE SHEET 9
 - 18 0.153 ACRES - SEC. 12, T. 26 S., R. 67 W.
 - 19 0.606 ACRES - SEC. 13, T. 26 S., R. 67 W.
 - 20 0.330 ACRES
 - E-2 1.175 ACRES
 - TE-3 TEMPORARY EASEMENT

SEE SHEET 9 FOR
POINT OF BEGINNING

GUY SCHLINK, JR. ET AL
19 1.332 ACRES

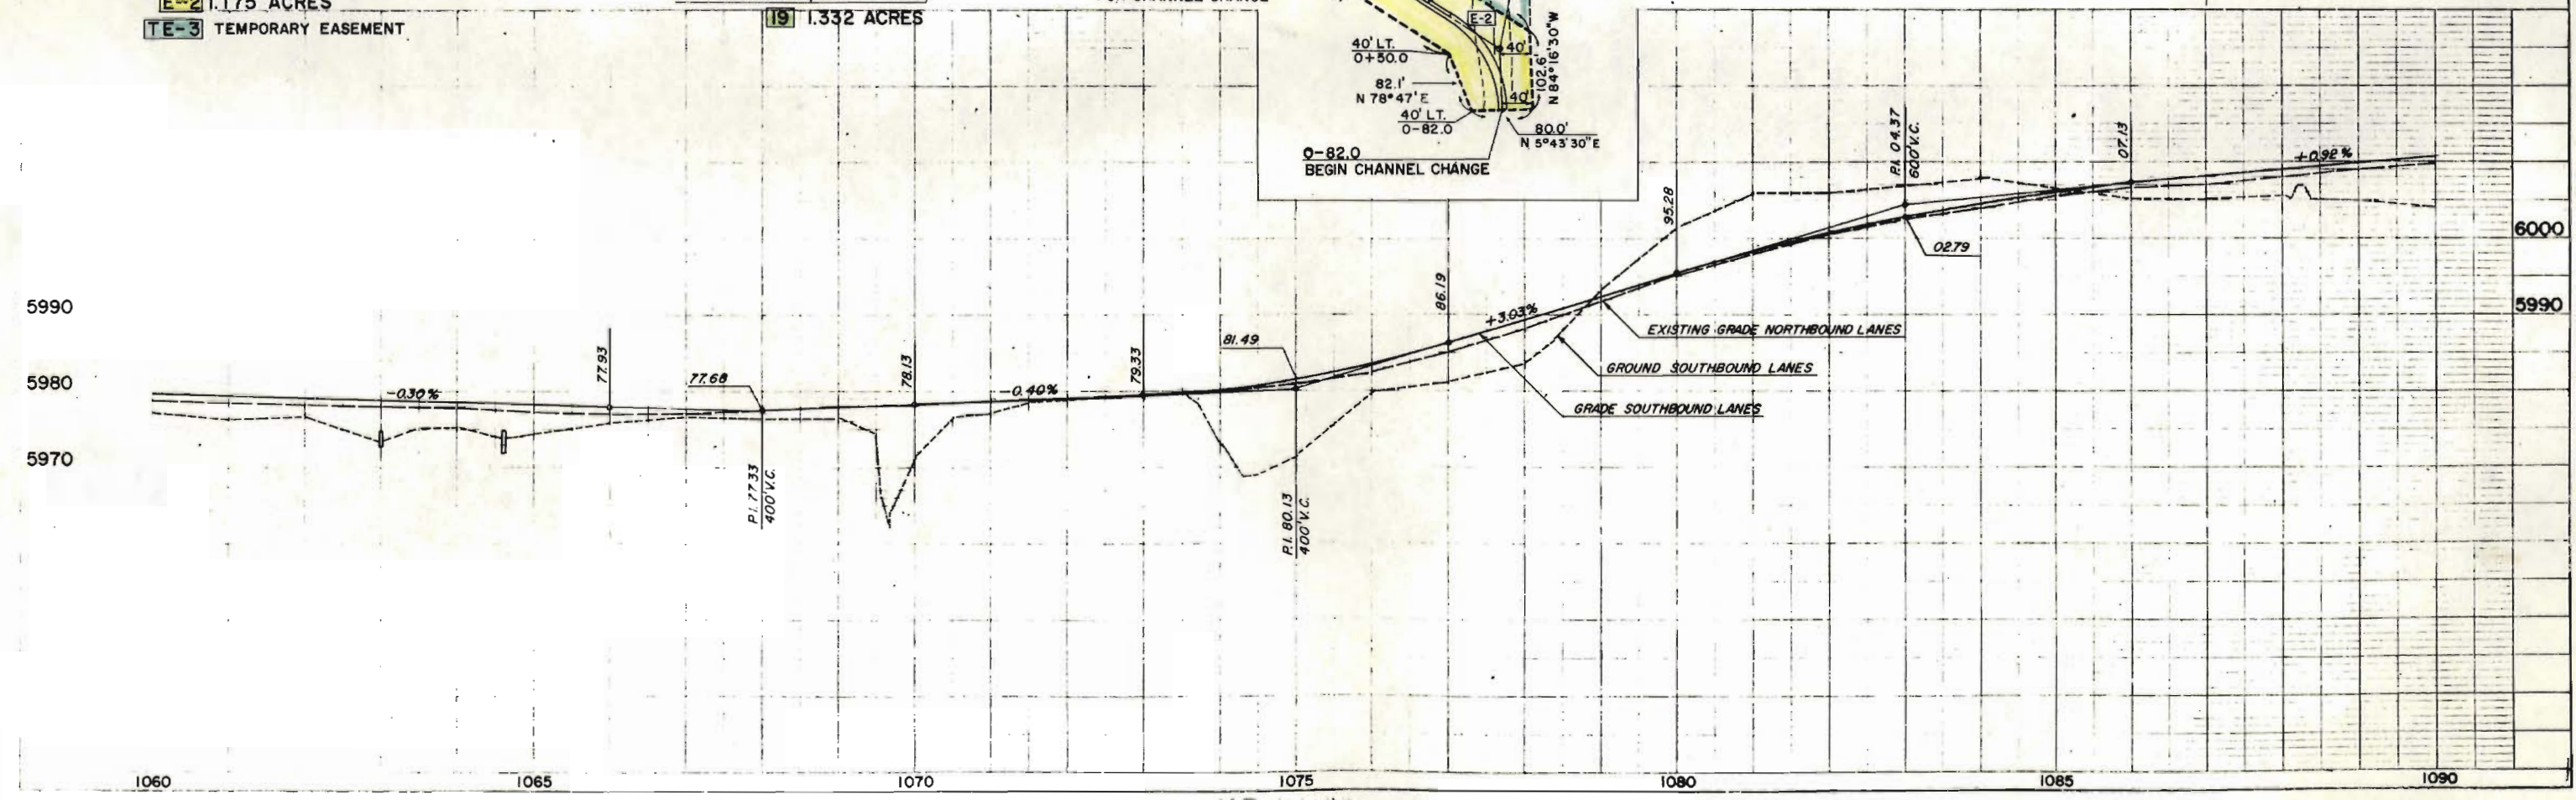

SE 1/4 SEC. 13 T.26S., R.67W.

NE 1/4 SEC. 24

FED. ROAD REG. NO.	DIVISION	PROJECT NO.	SHEET NO.
9	COLO.	1-25-1(48)59	11

RIGHT OF WAY
BUTTE CREEK - APACHE CREEK


NOTE: Access released by F.H.W.A. to
C.D.O.H. for future release to owner
Sta. 955+ to 1156+ Lt.

ERNEST R. & ROSA L. PENN, J.T.
22 SEE SHEET 12

ERNEST R. & ROSA L. PENN, J.T.
AC-21 ACCESS CONTROL ONLY


R.O.W. PURCHASED ON
PROJECT I.N. 002-3 (14)
TO 1120+00



REVISIONS		
8-5-65	Rev. North arrow	LP
1-7-75	Add Note on Access Lt.	GM

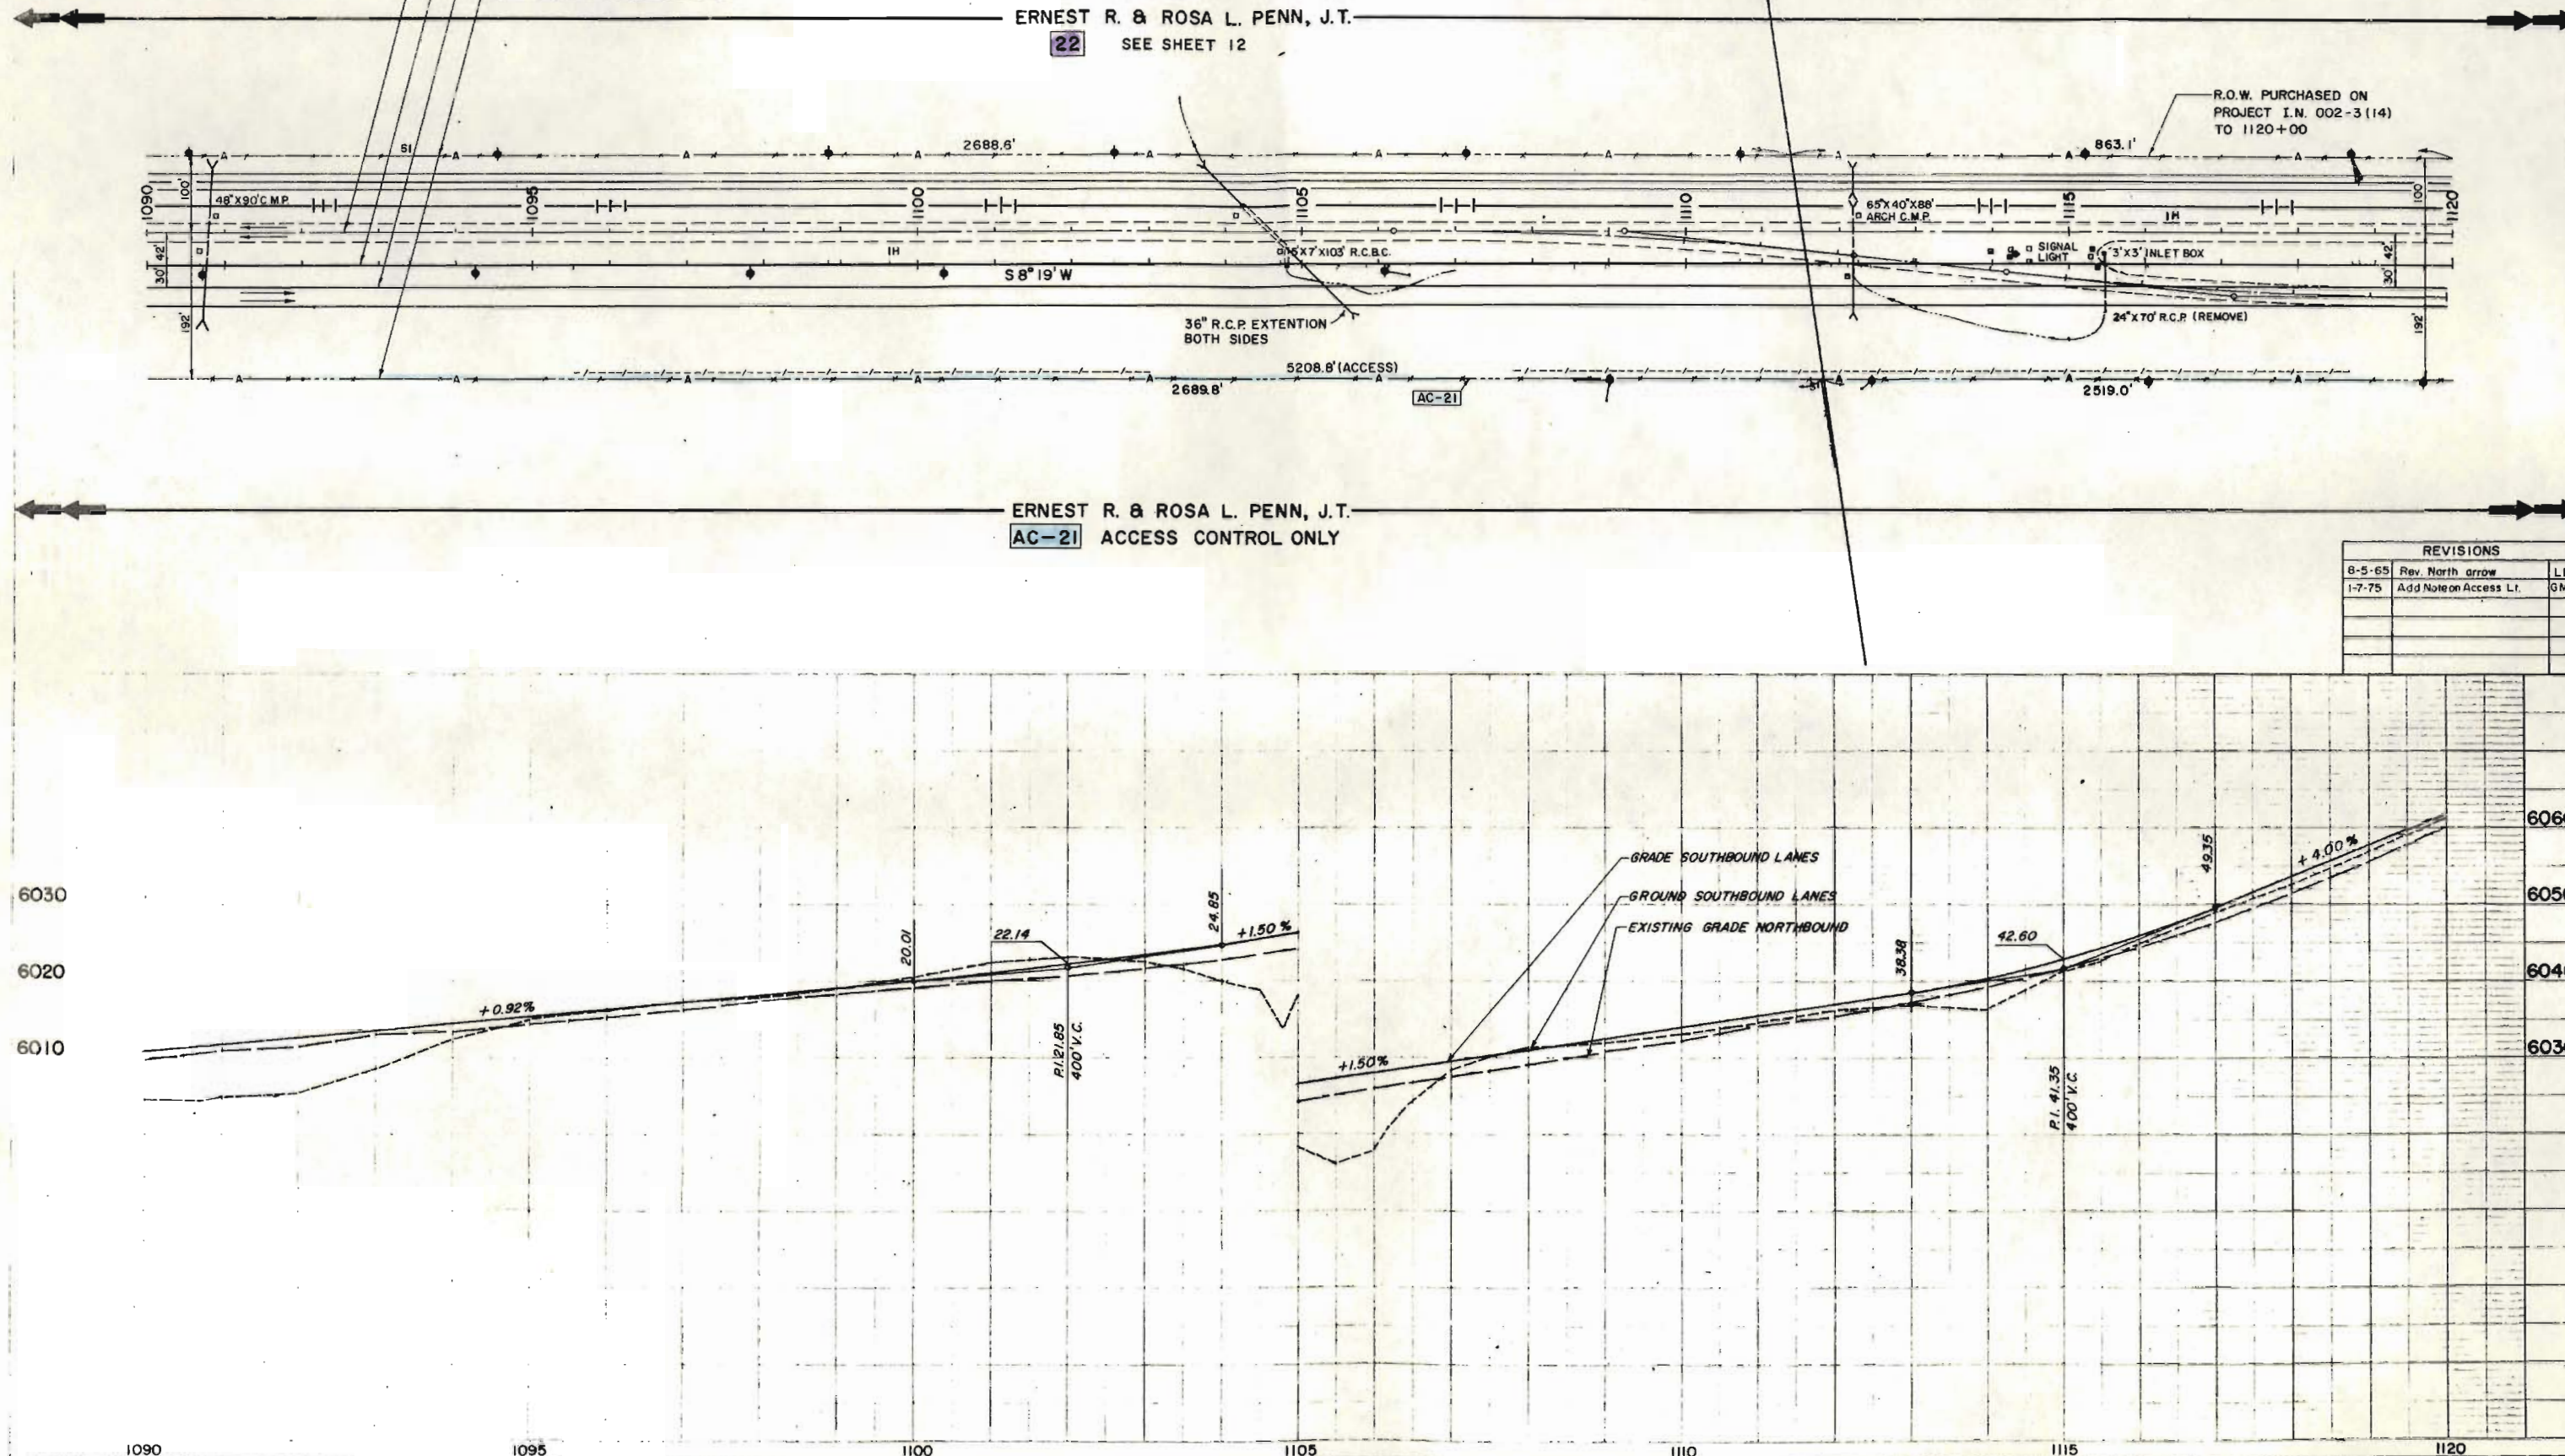



K-E



11/11/75

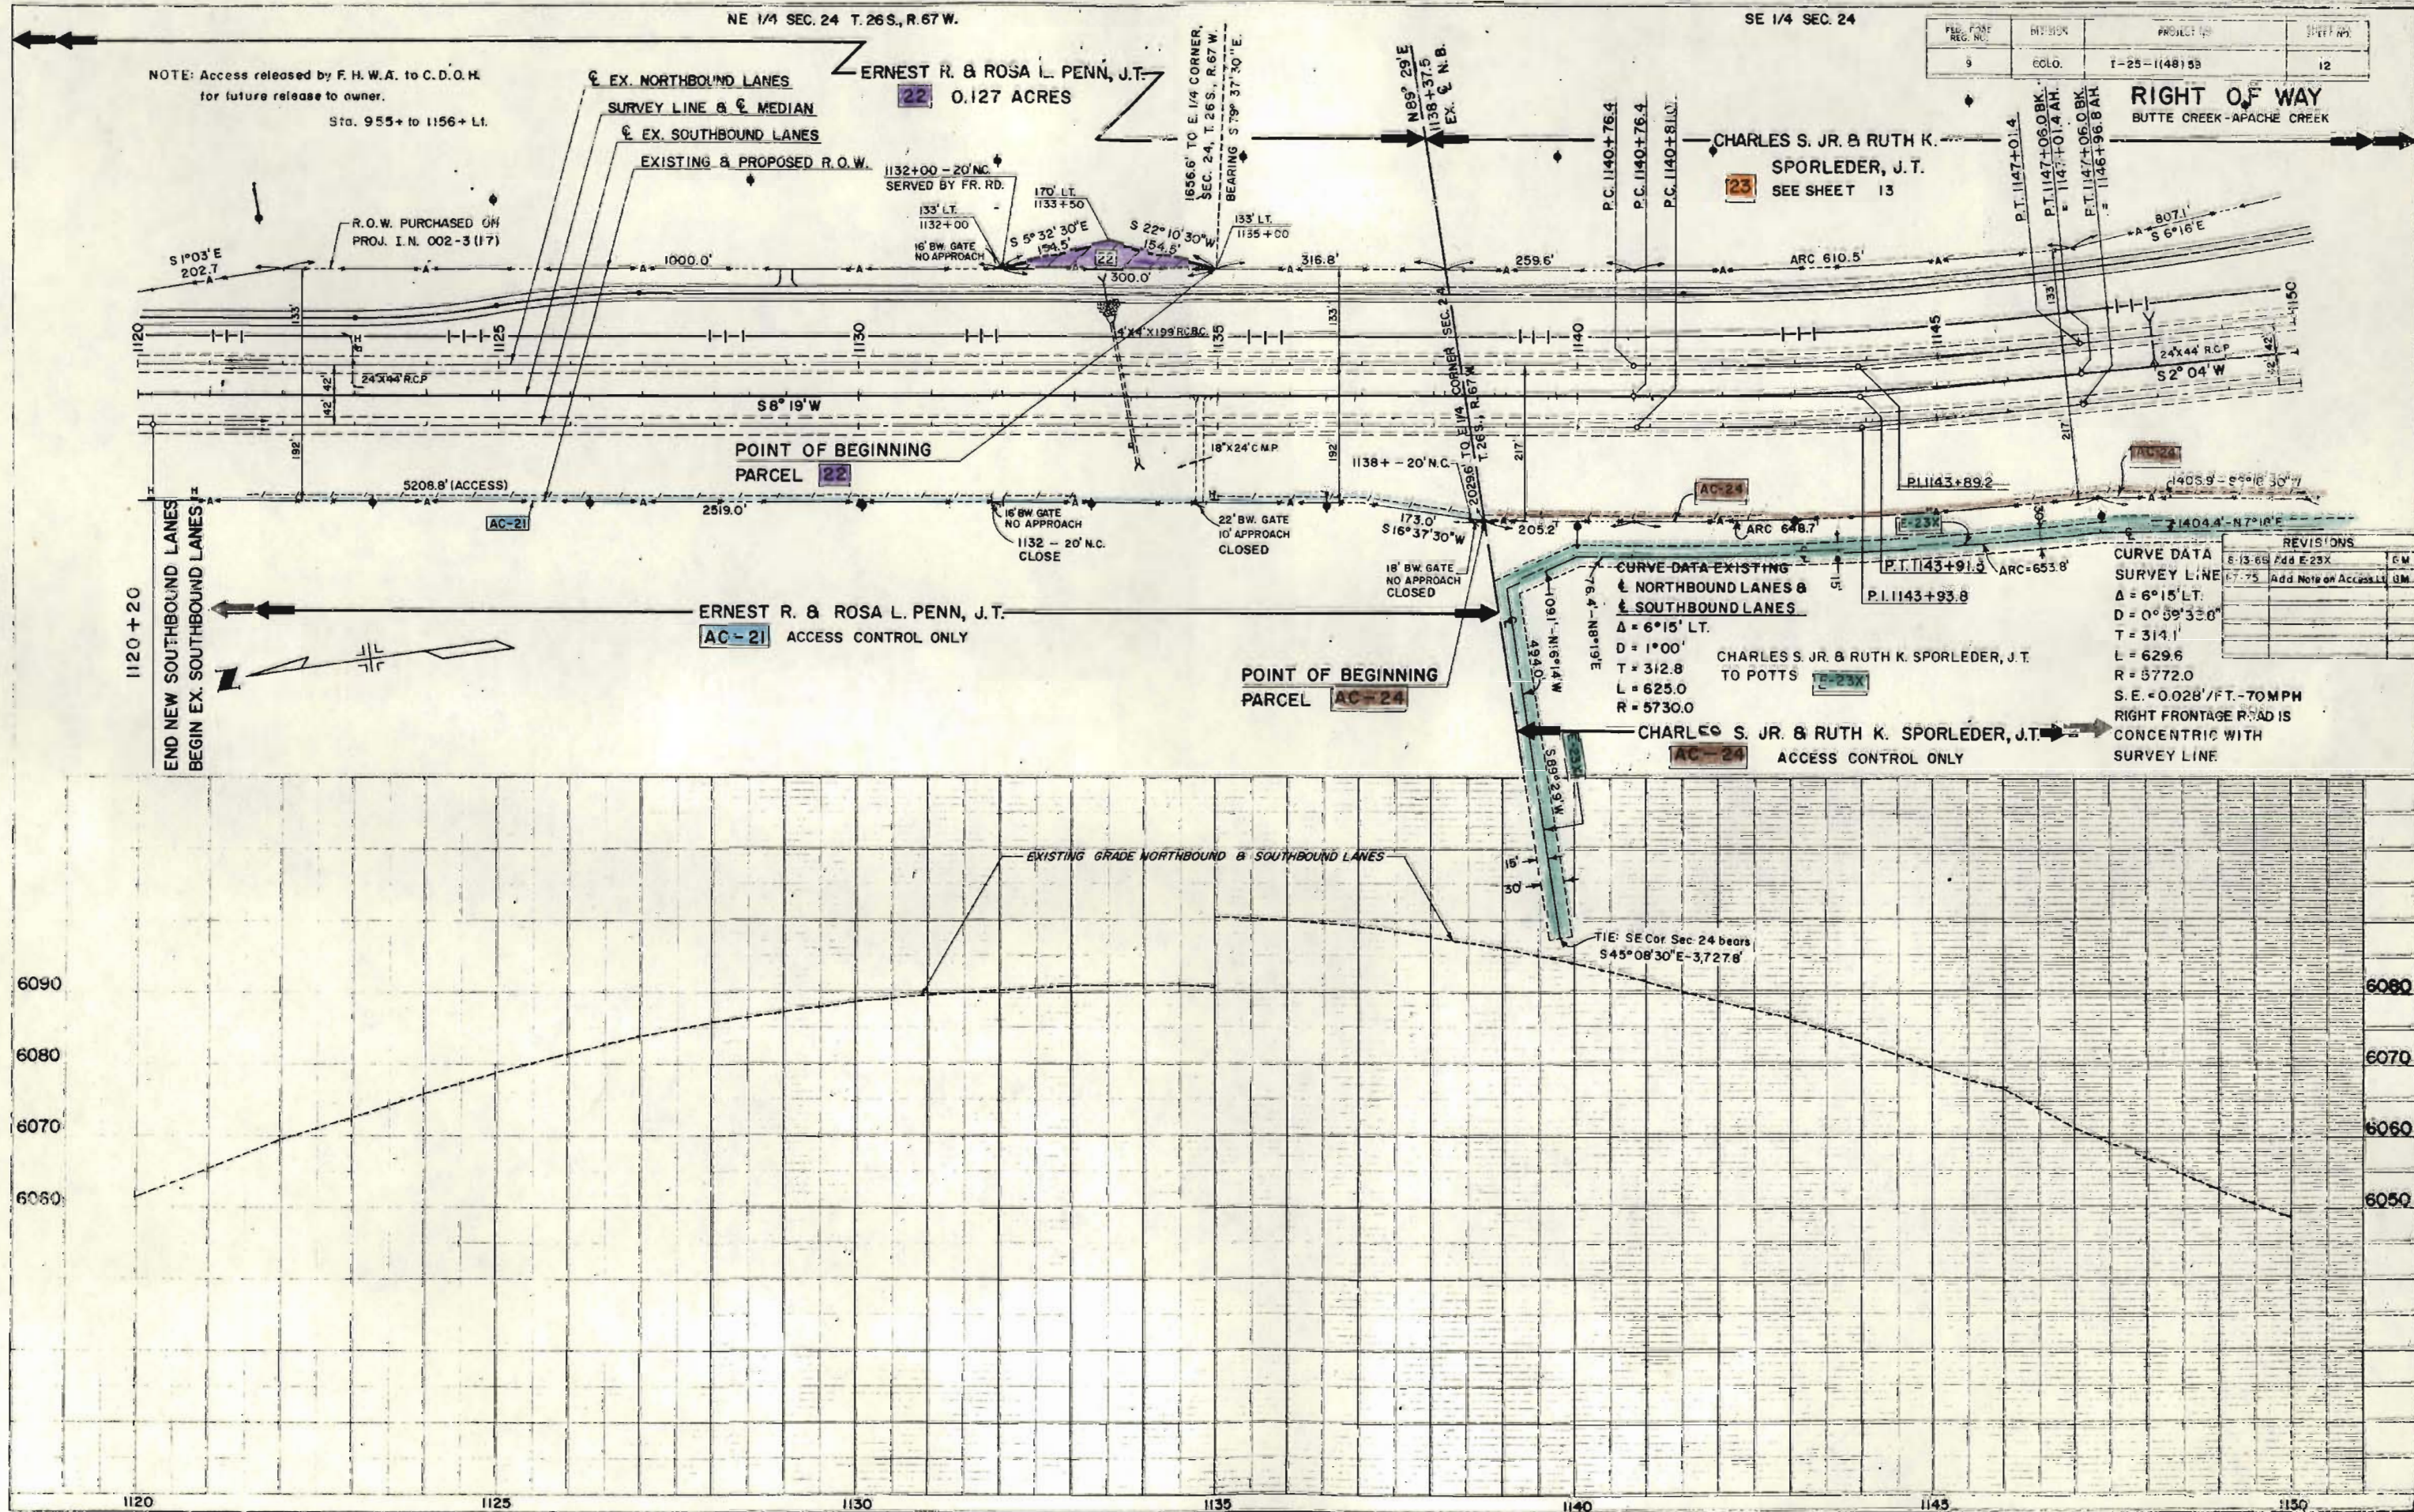

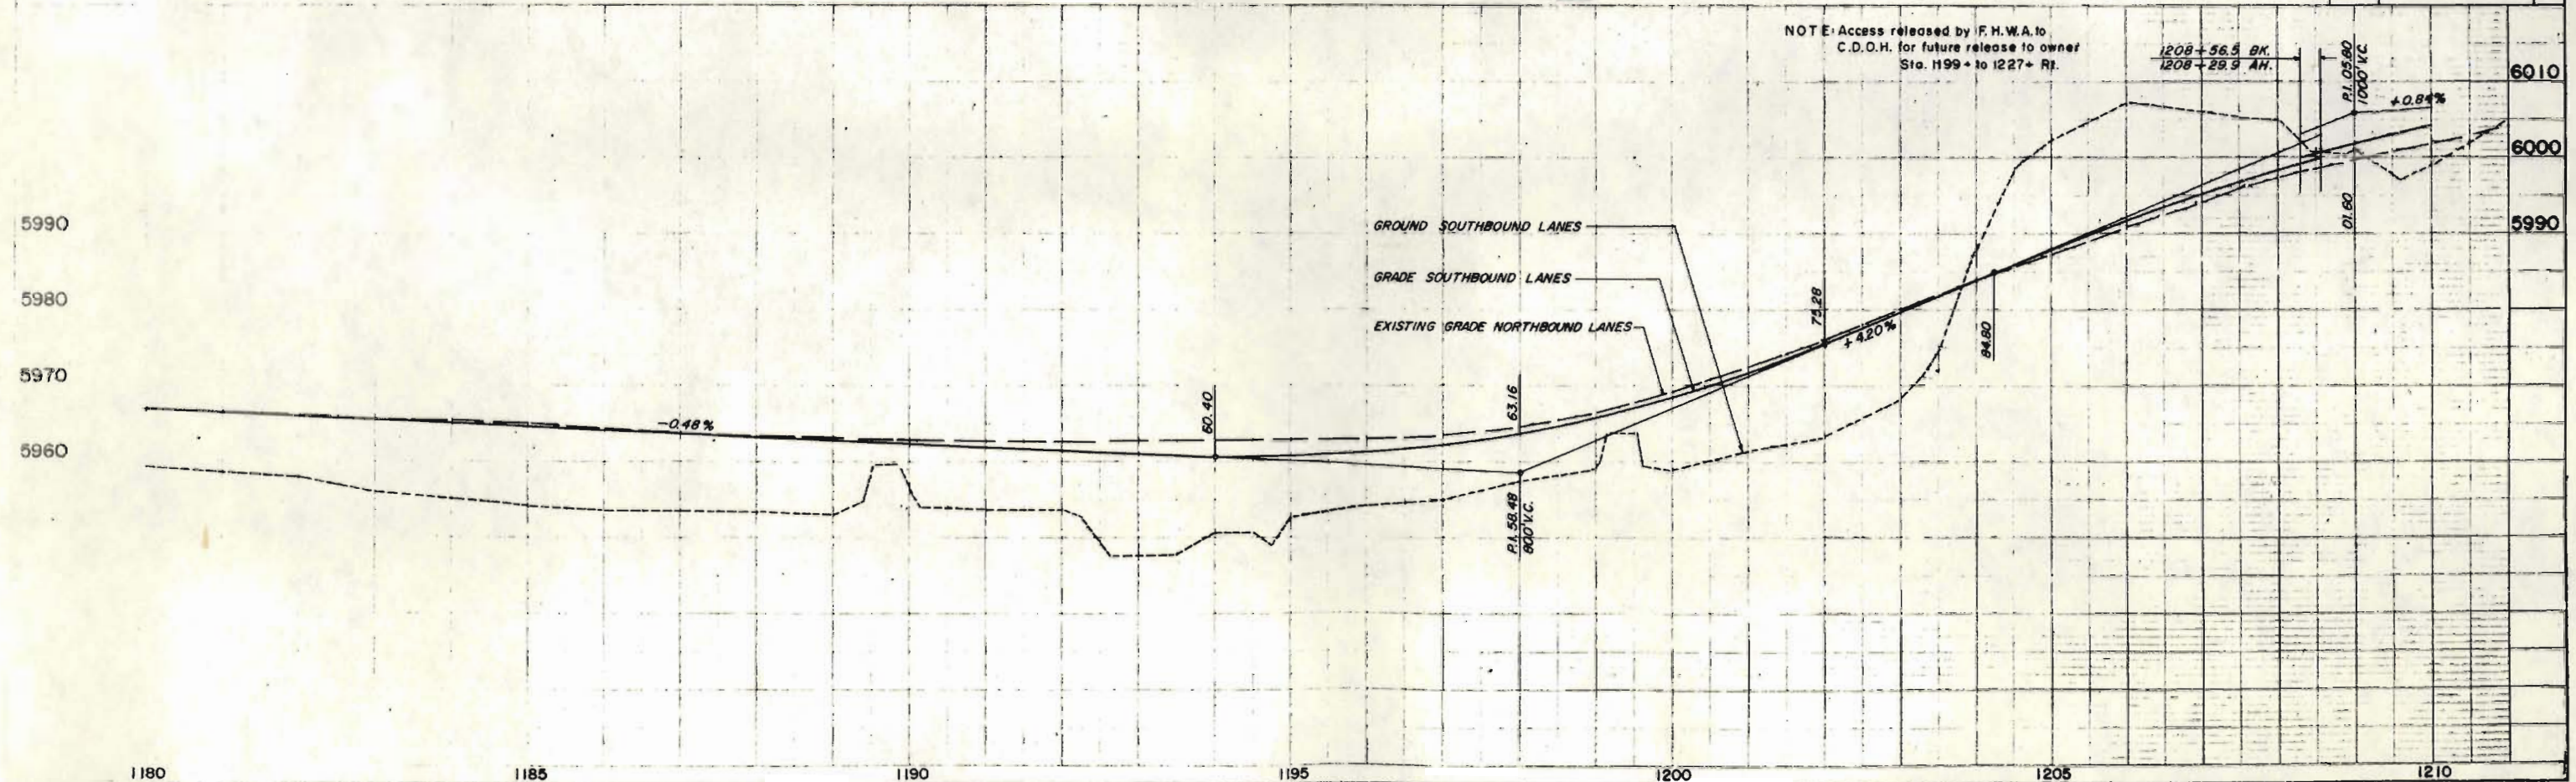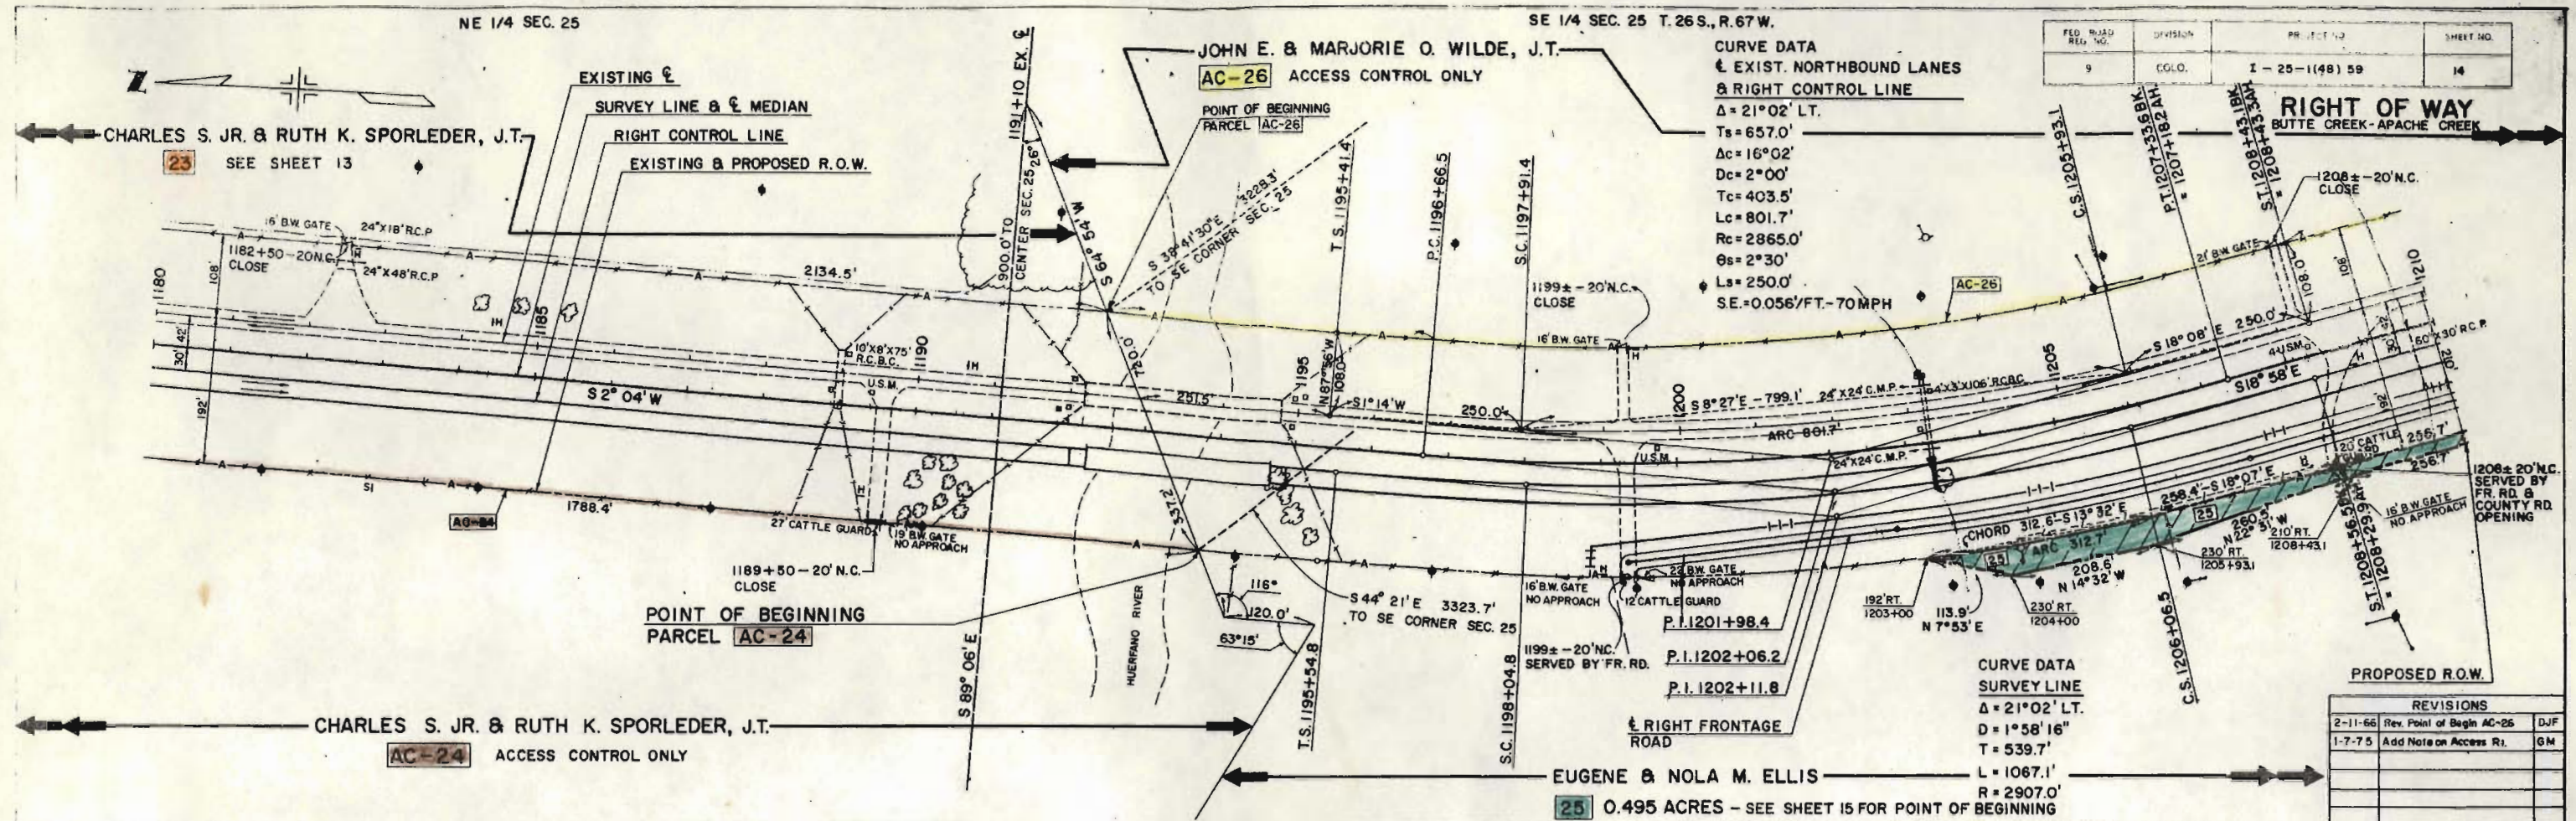

SE 1/4 SEC. 25 T. 26 S., R. 67 W.

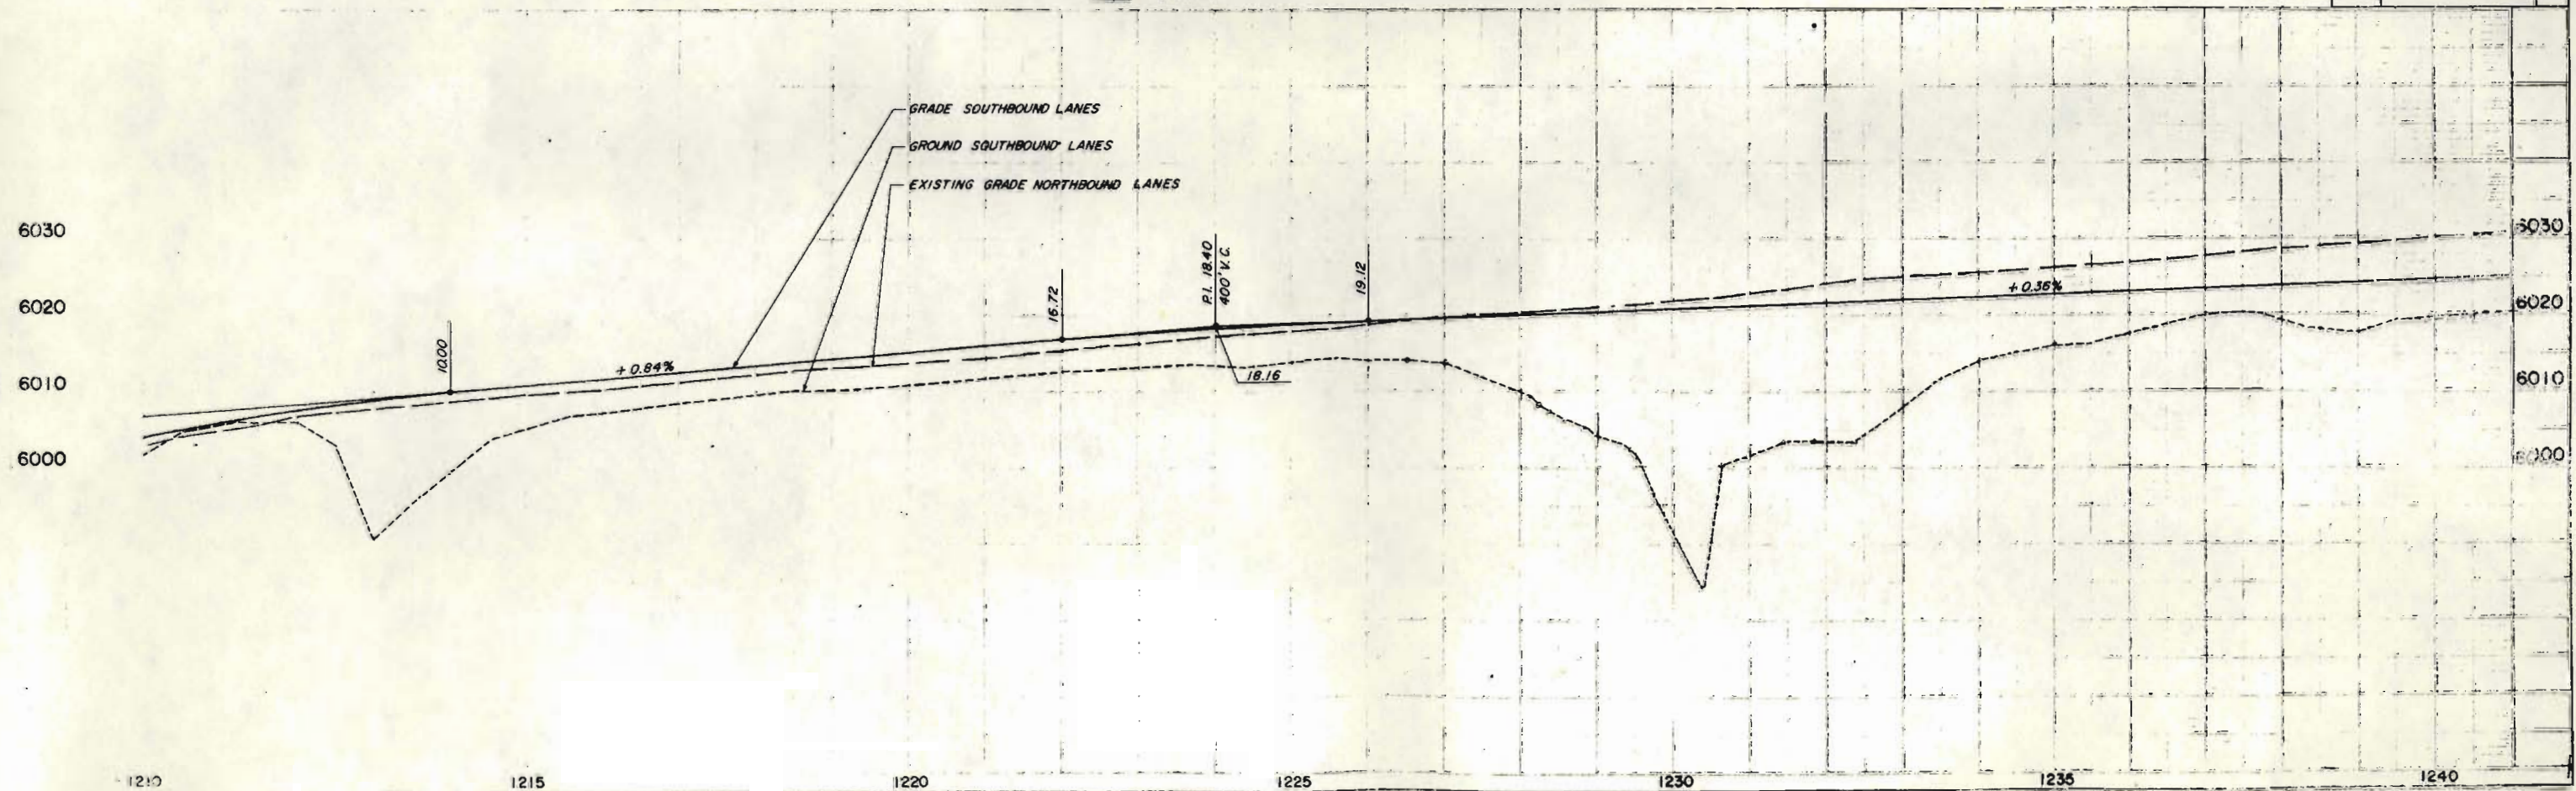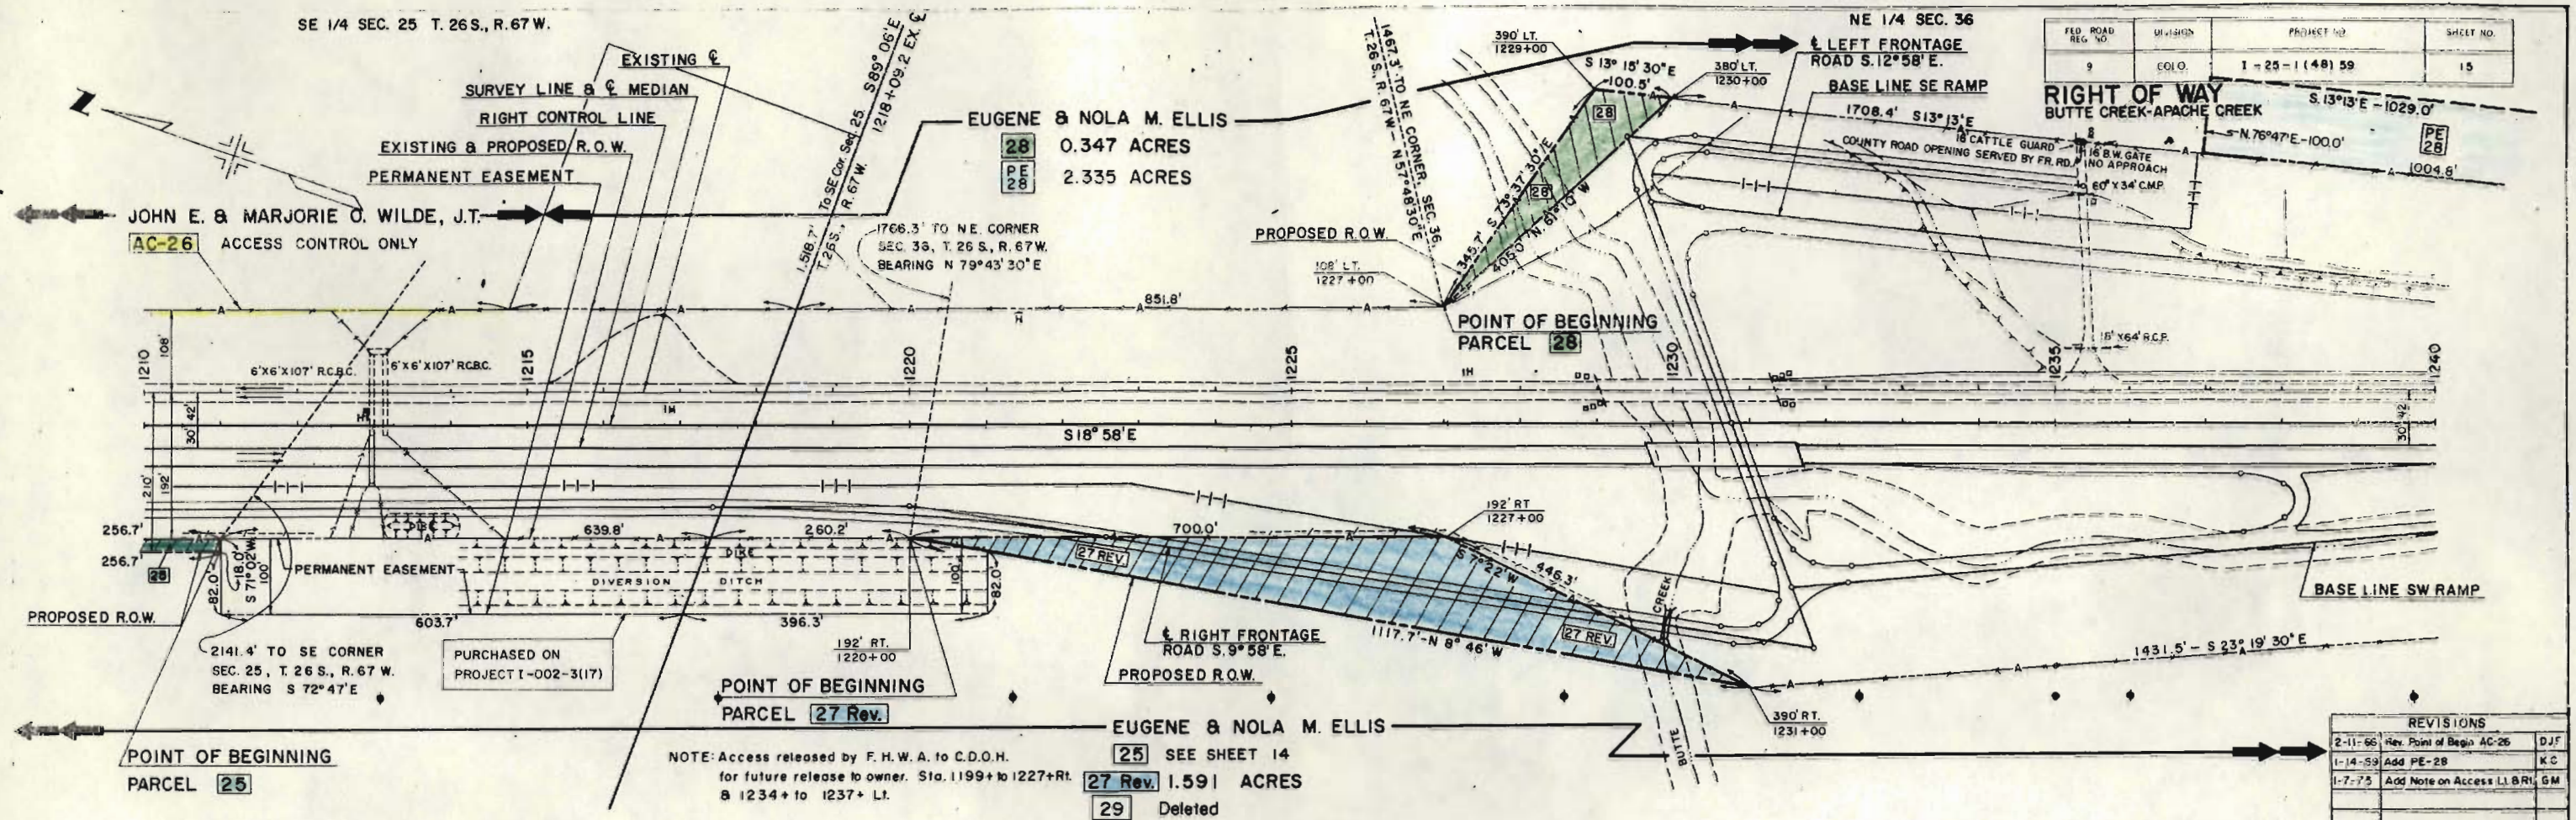

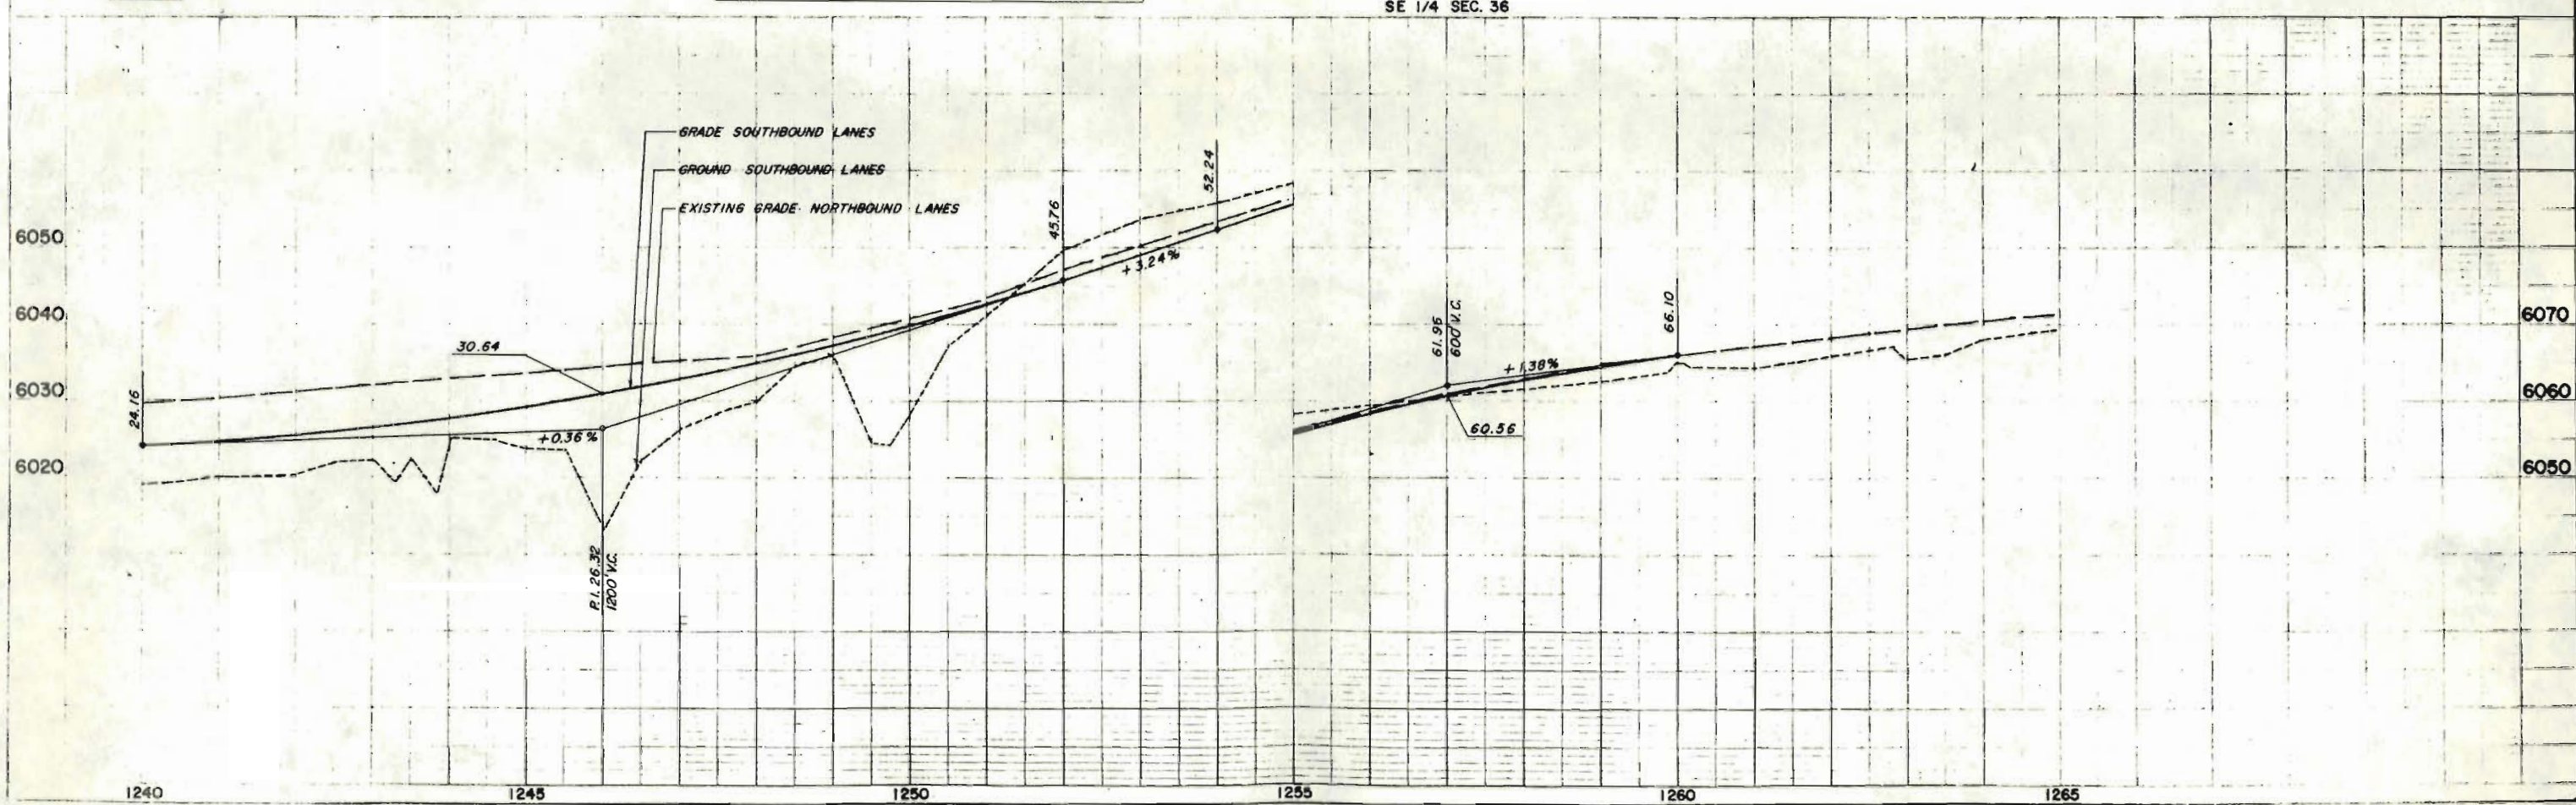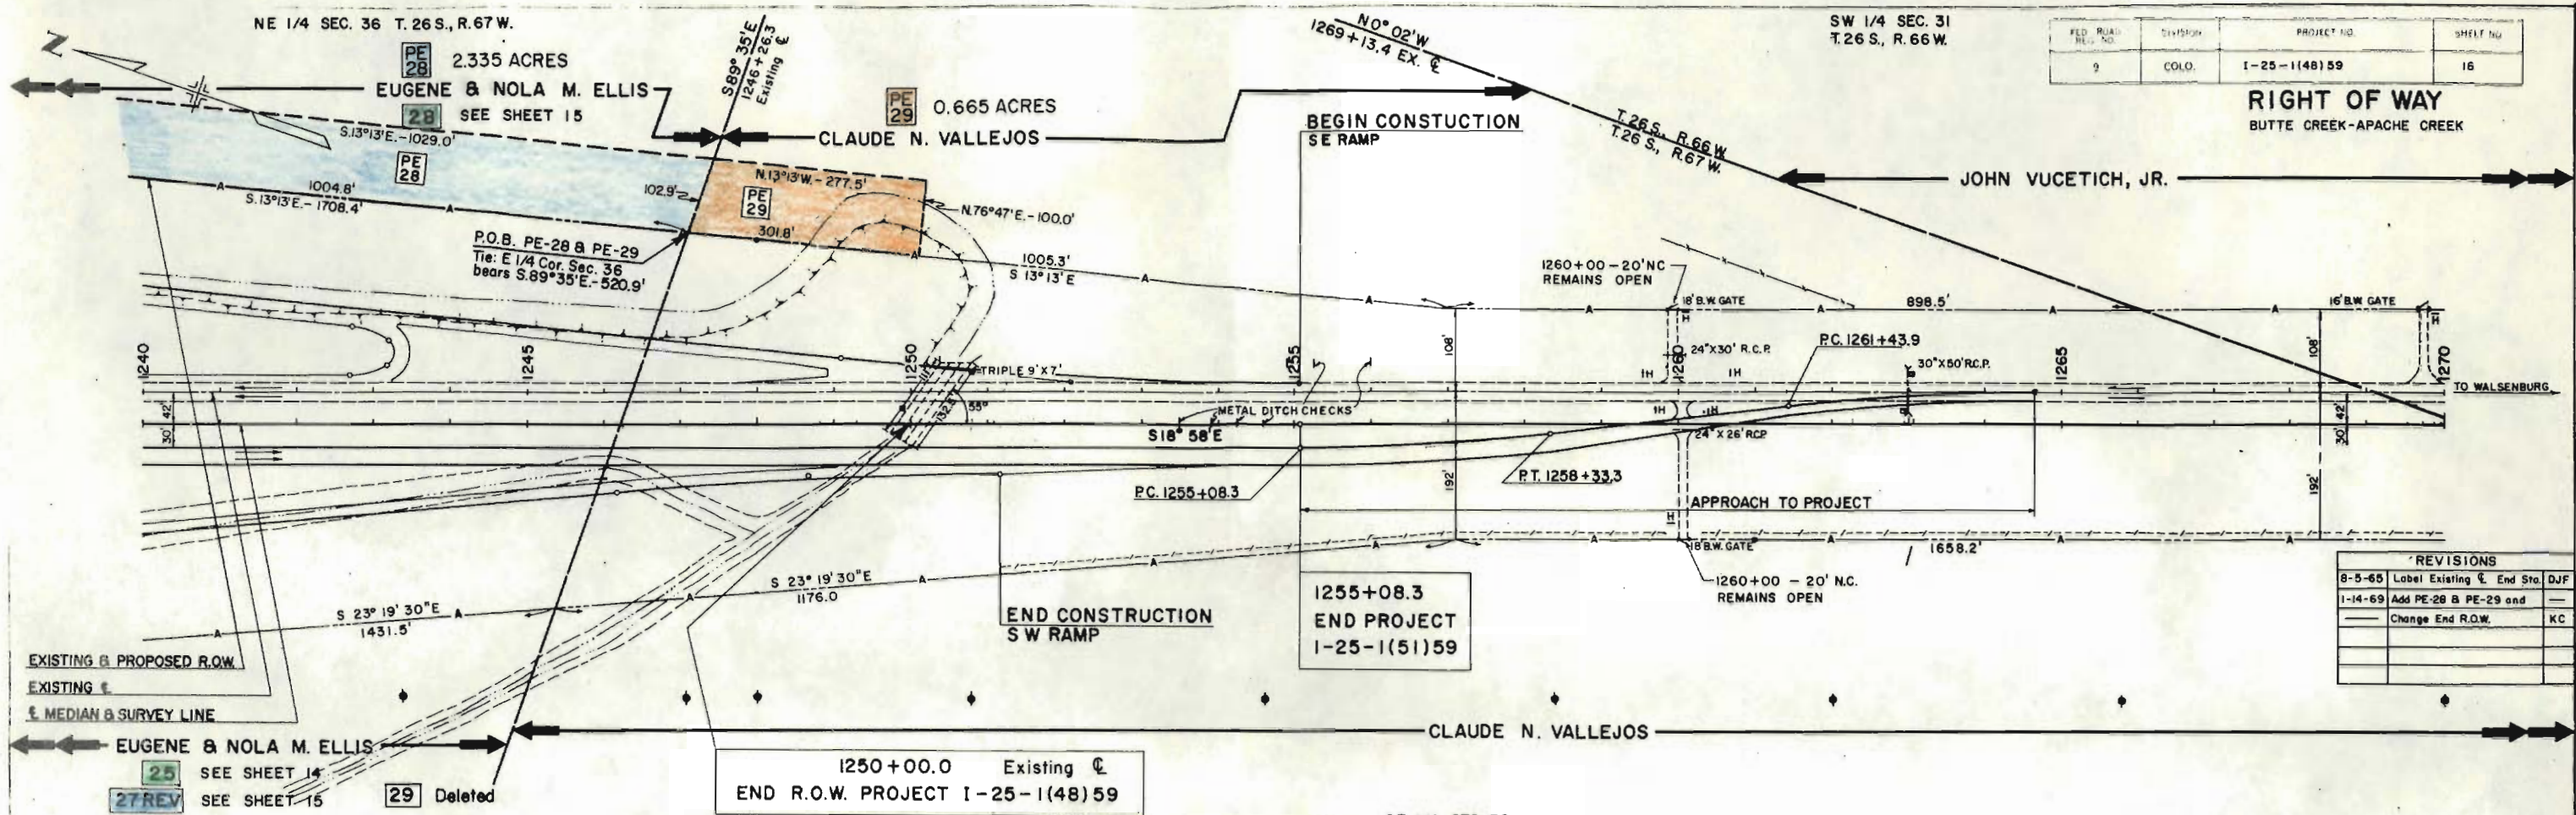


FEDERAL ROAD REGION NO.	DISTRICT	PROJ. NO.	SHEET NO.	TOTAL SHEETS
9	COLORADO	1-25-1(48) 59	17	

RIGHT OF WAY

BUTTE CREEK - APACHE CREEK

REVISIONS		
8-5-65	Begin Sta. & Label Exist. €	D
1-21-66	Name Change Pars. 1, 1A & 2	G
2-11-66	Correct Name	D

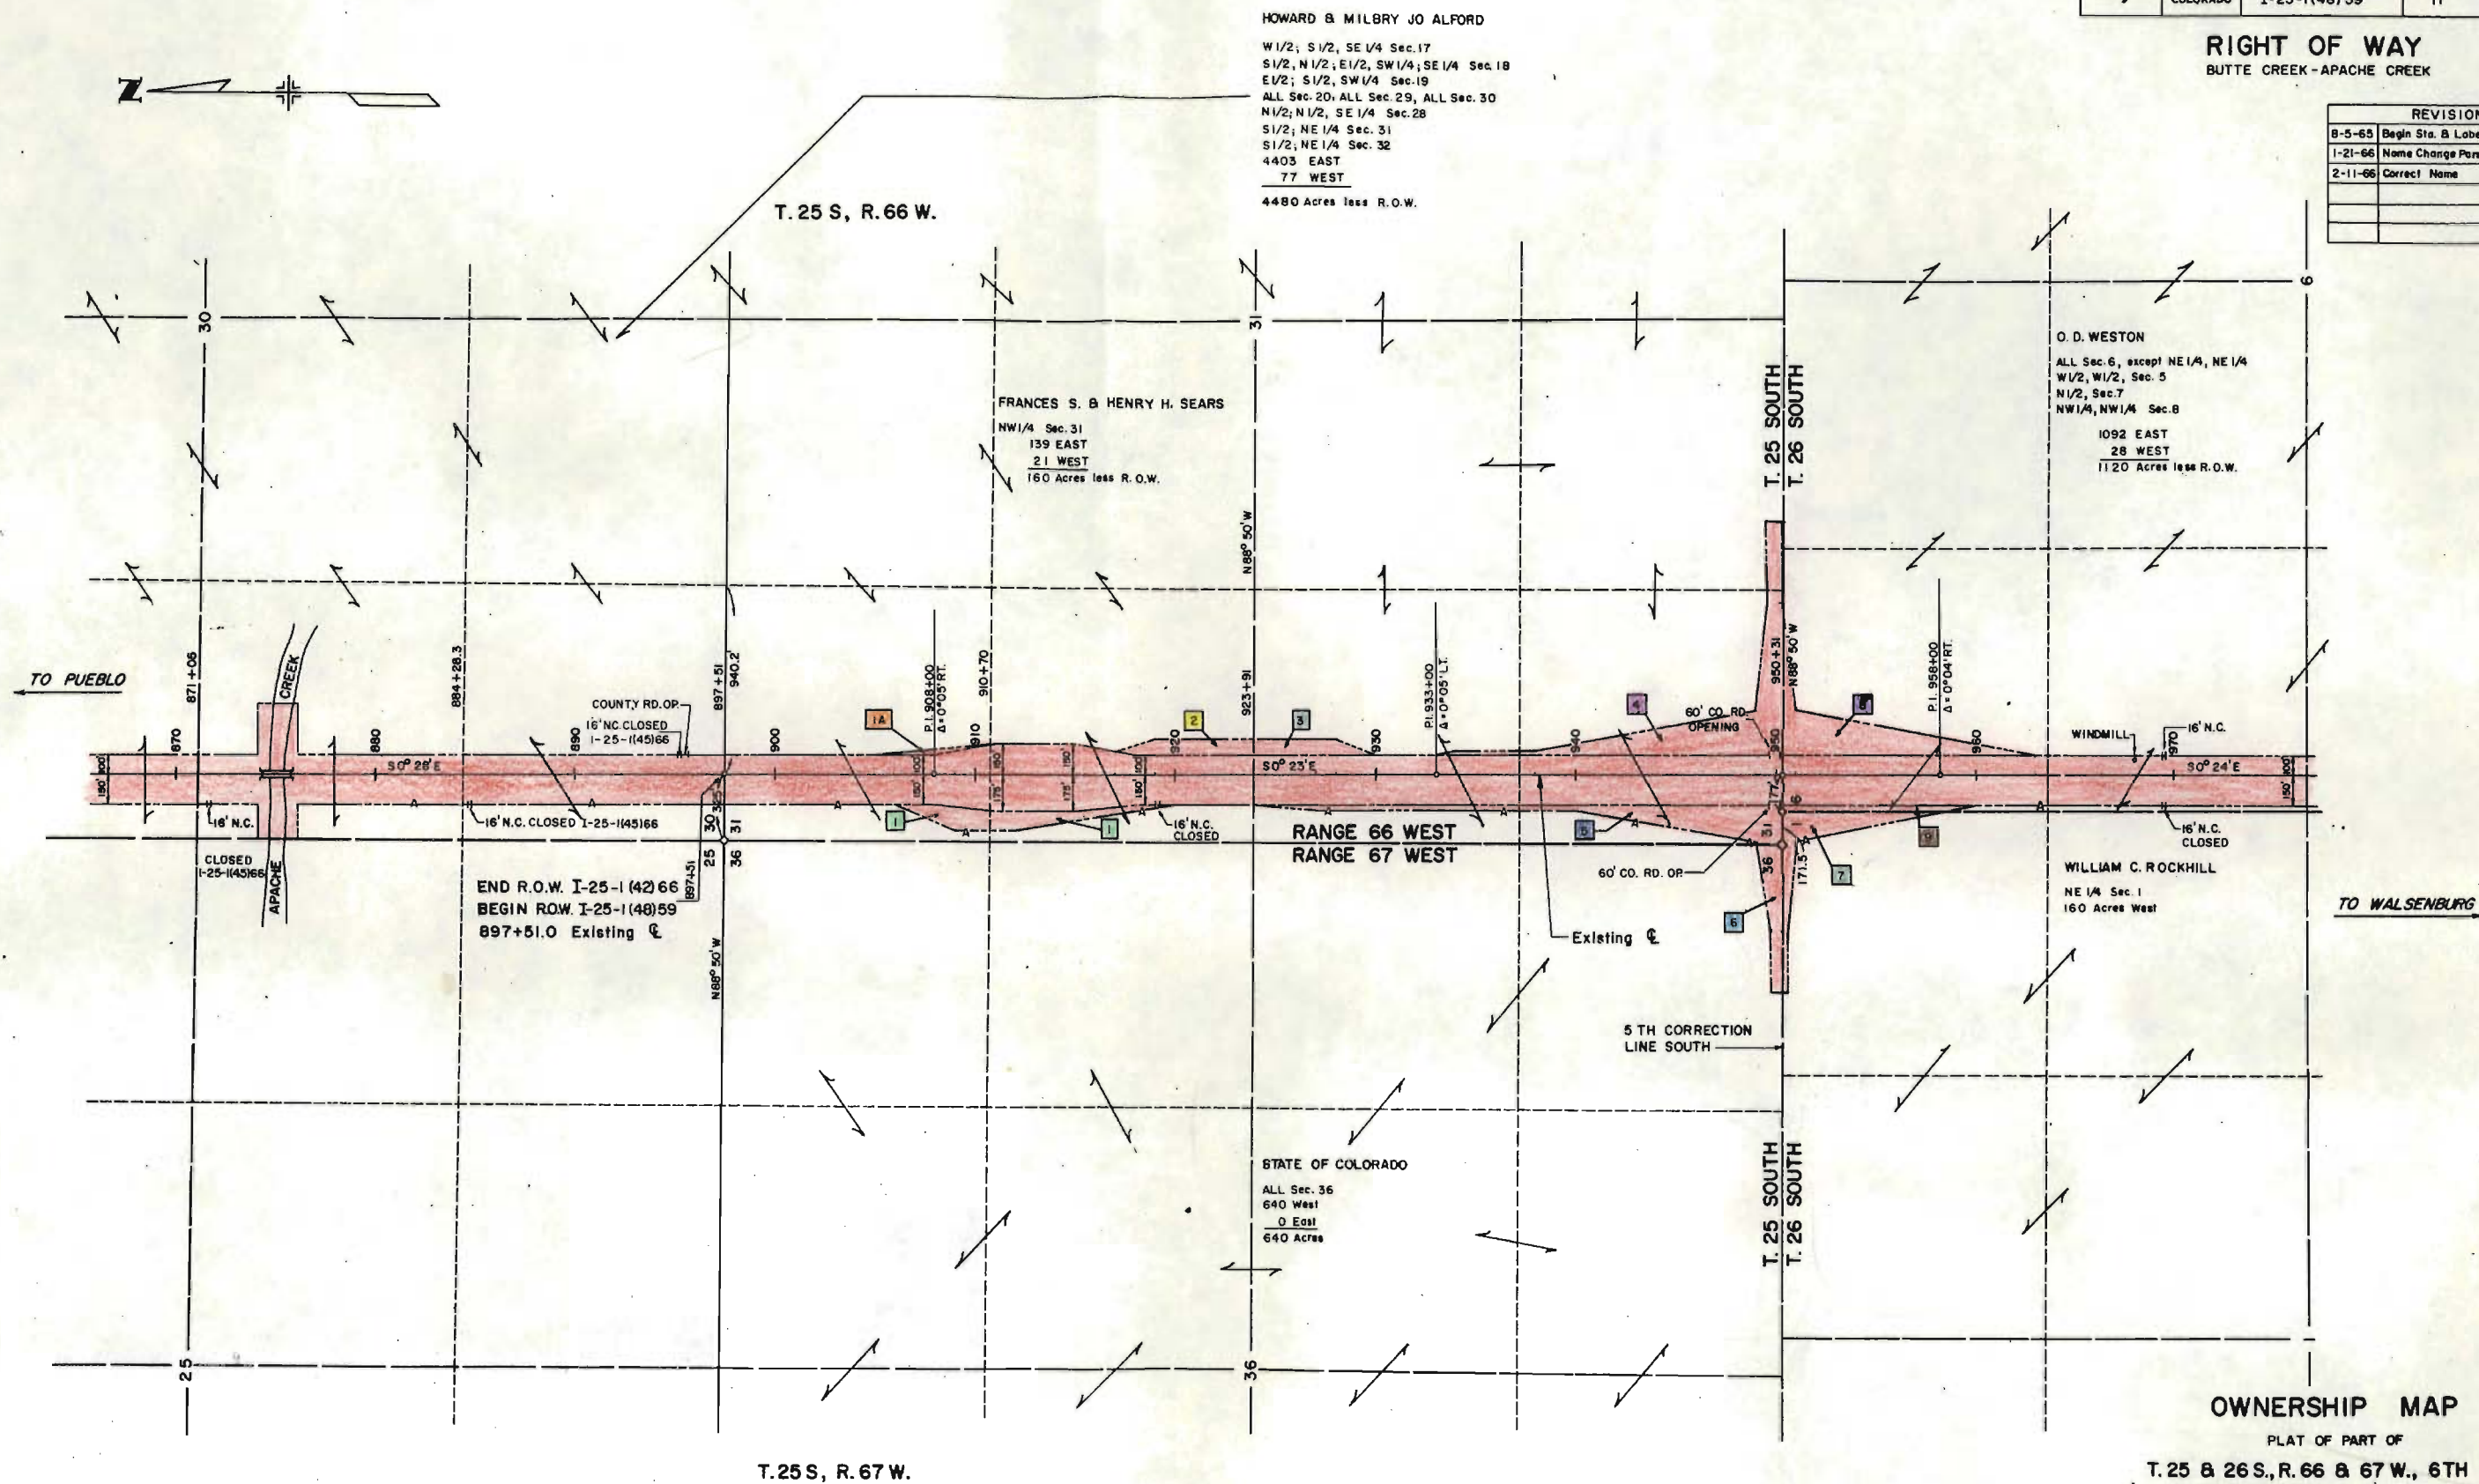

OWNERSHIP MAP

PLAT OF PART OF

T. 25 & 26 S., R. 66 & 67 W., 6TH P. M.

SHOWING CLAIMANTS WITH REGARDS TO
RIGHT OF WAY FOR PROJECT I-25-1(48)59

1000 800 600 400 200 0 100

SCALE IN FEET


SCALE : 1" = 400' JANUARY 1965

JANUARY 1965

FEDERAL ROAD REGION NO.	DISTRICT	PROJ. NO.	SHEET NO.	TOTAL SHEETS
9	COLORADO	I-25-1(48) 59	18	

RIGHT OF WAY
 BUTTE CREEK - APACHE CREEK

REVISIONS		
DATE	BY	REVISION
8-5-65	Label Existing	CL

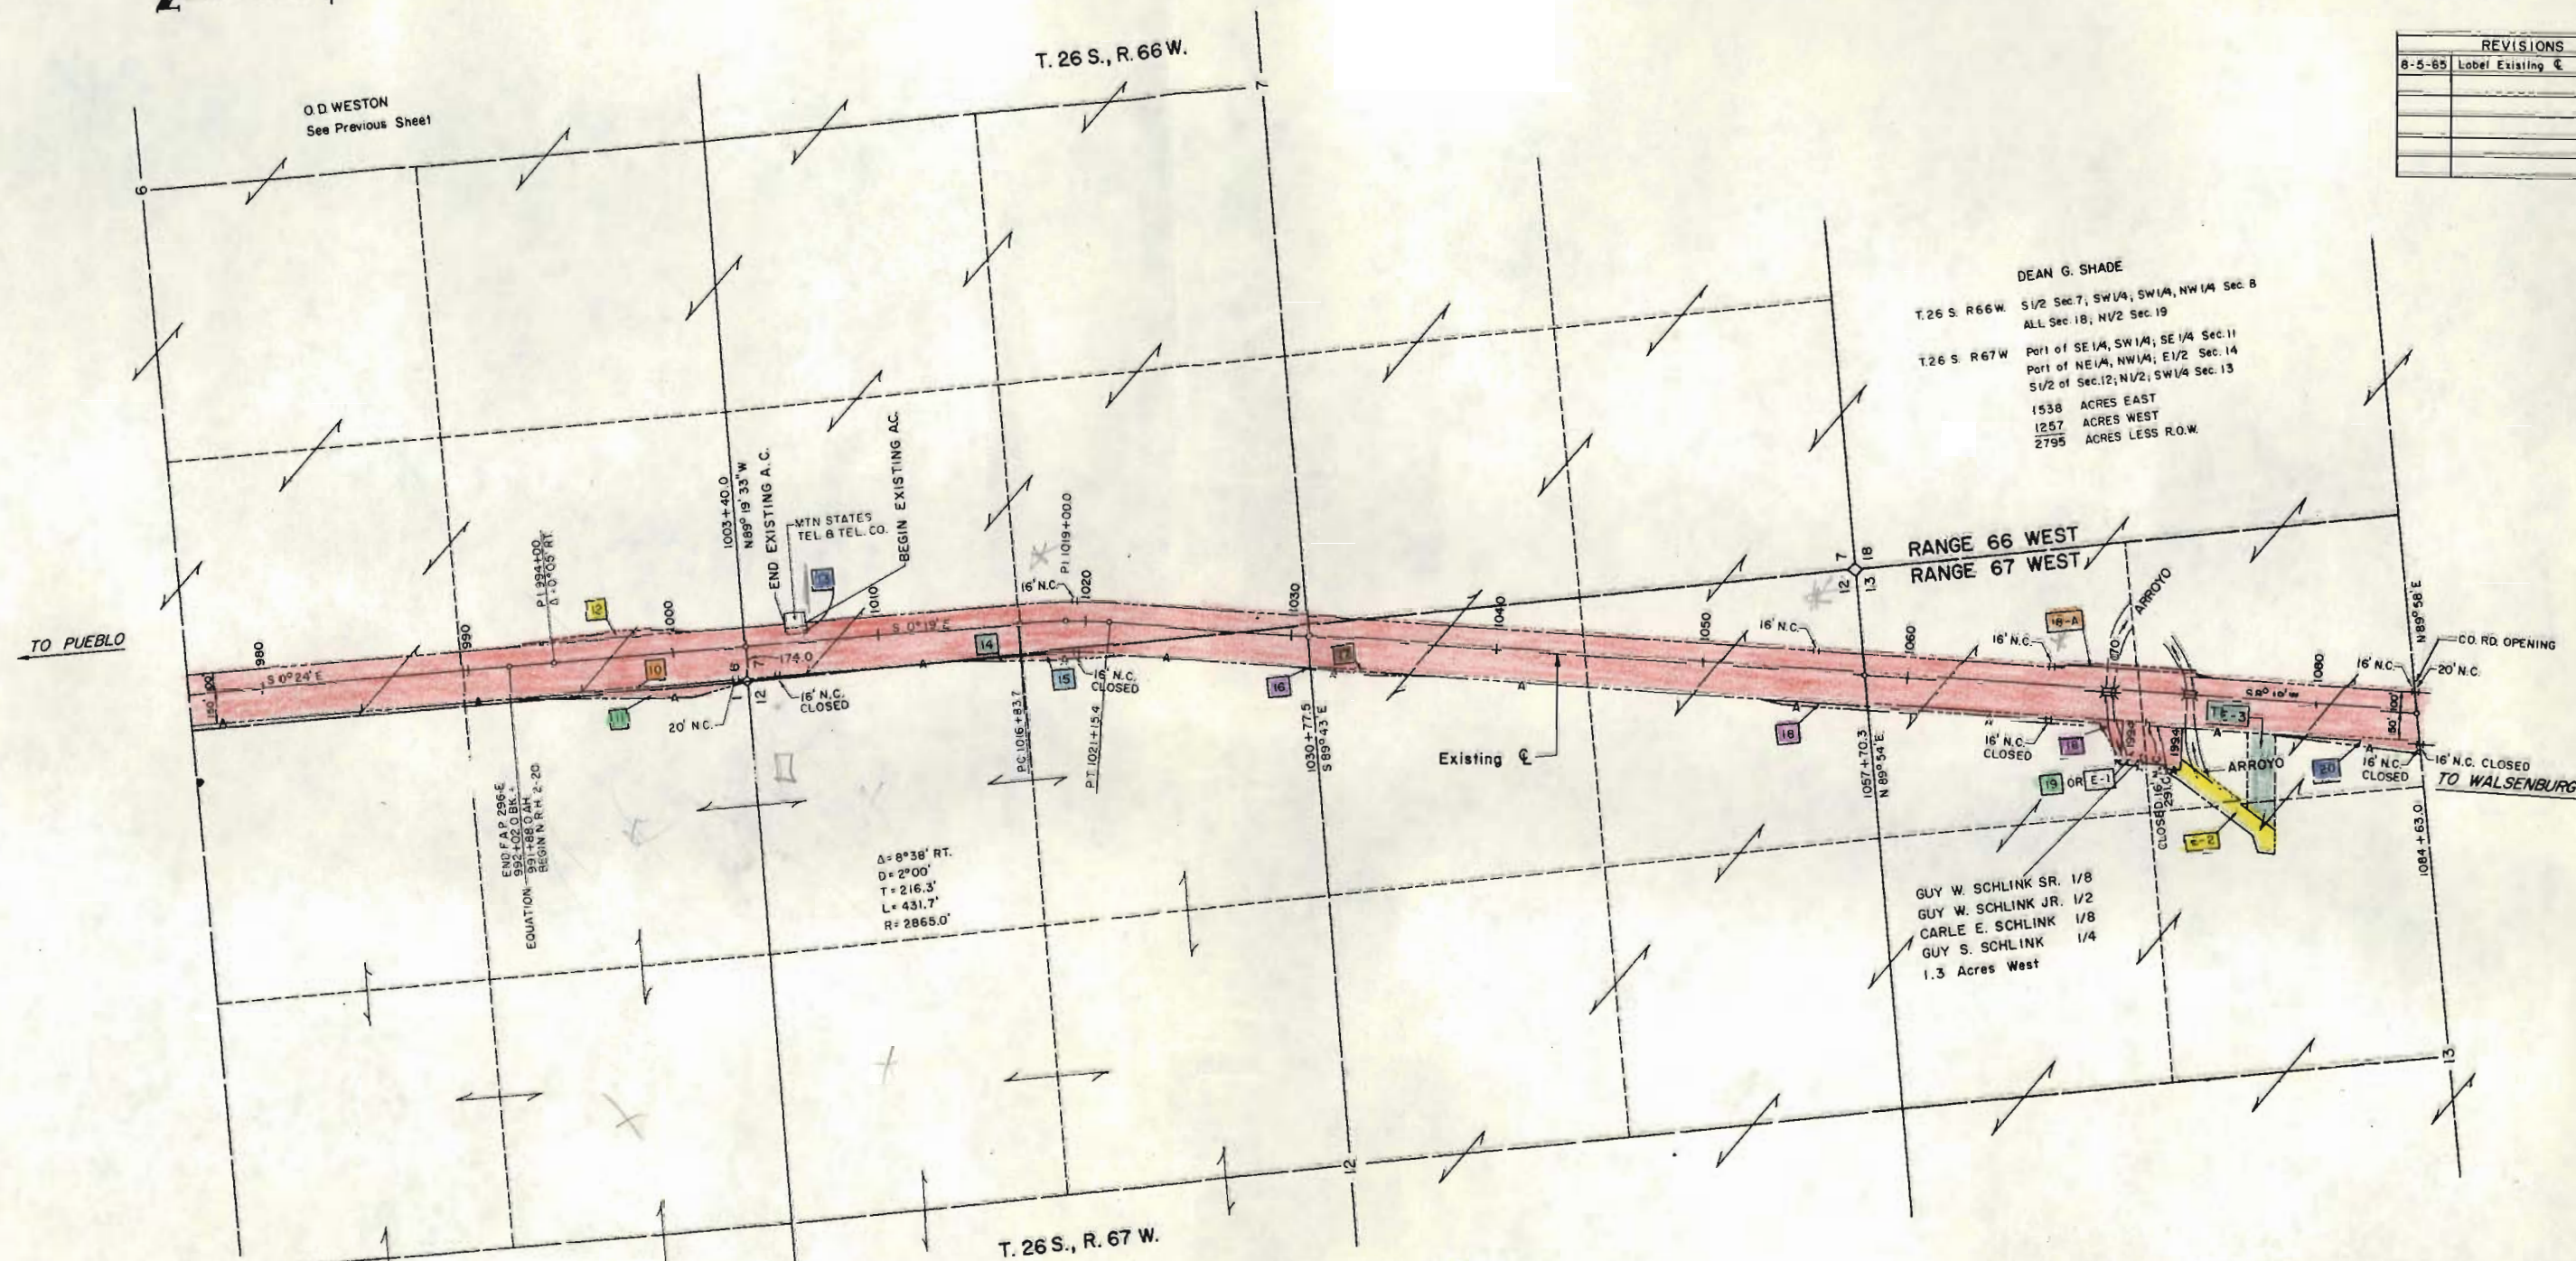

DEAN G. SHADE
 T. 26 S. R. 66 W. S 1/2 Sec. 7, SW 1/4, SW 1/4, NW 1/4 Sec. 8
 ALL Sec. 18, NW 1/2 Sec. 19
 T. 26 S. R. 67 W. Part of SE 1/4, SW 1/4, SE 1/4 Sec. 11
 Part of NE 1/4, NW 1/4, E 1/2 Sec. 14
 S 1/2 of Sec. 12, NW 1/2, SW 1/4 Sec. 13
 1538 ACRES EAST
 1257 ACRES WEST
 2795 ACRES LESS R.O.W.

**RANGE 66 WEST
 RANGE 67 WEST**

**GUY W. SCHLINK SR. 1/8
 GUY W. SCHLINK JR. 1/2
 CARLE E. SCHLINK 1/8
 GUY S. SCHLINK 1/4
 1.3 Acres West**

ROBERT H. WESTON
 W 1/2, SE 1/4, Sec. 1
 ALL Sec. 2, NW 1/2, NW 1/2, S 1/2 Sec. 3
 W 1/2, W 1/2, NE 1/4, NE 1/4, NE 1/4 Sec. 4
 NW 1/2, NW 1/2, SE 1/4, NE 1/4 Sec. 11
 NW 1/2 Sec. 12
 2560 West
 0 East
 2560 Acres Less R.O.W.
 Plus 7240 Non Continuous But Joined Diagonally
 Across Section Corners

OWNERSHIP MAP
 PLAT OF PART OF
T. 26 S., R. 66 & 67 W., 6TH P. M.
 SHOWING CLAIMANTS WITH REGARDS TO
 RIGHT OF WAY FOR PROJECT I-25-1(48) 59


SCALE IN FEET
 SCALE: 1" = 400'
 JANUARY 1965

FEDERAL ROAD REGION NO.	DISTRICT	PROJ. NO.	SHEET NO.	TOTAL SHEETS
9	COLORADO	I-25-1(48)59	19	

RIGHT OF WAY

BUTTE CREEK-APACHE CREEK

REVISIONS	
8-5-65	Label Existing E
1-21-66	Added Parcel ES&ES-A
6-14-66	Add E23X

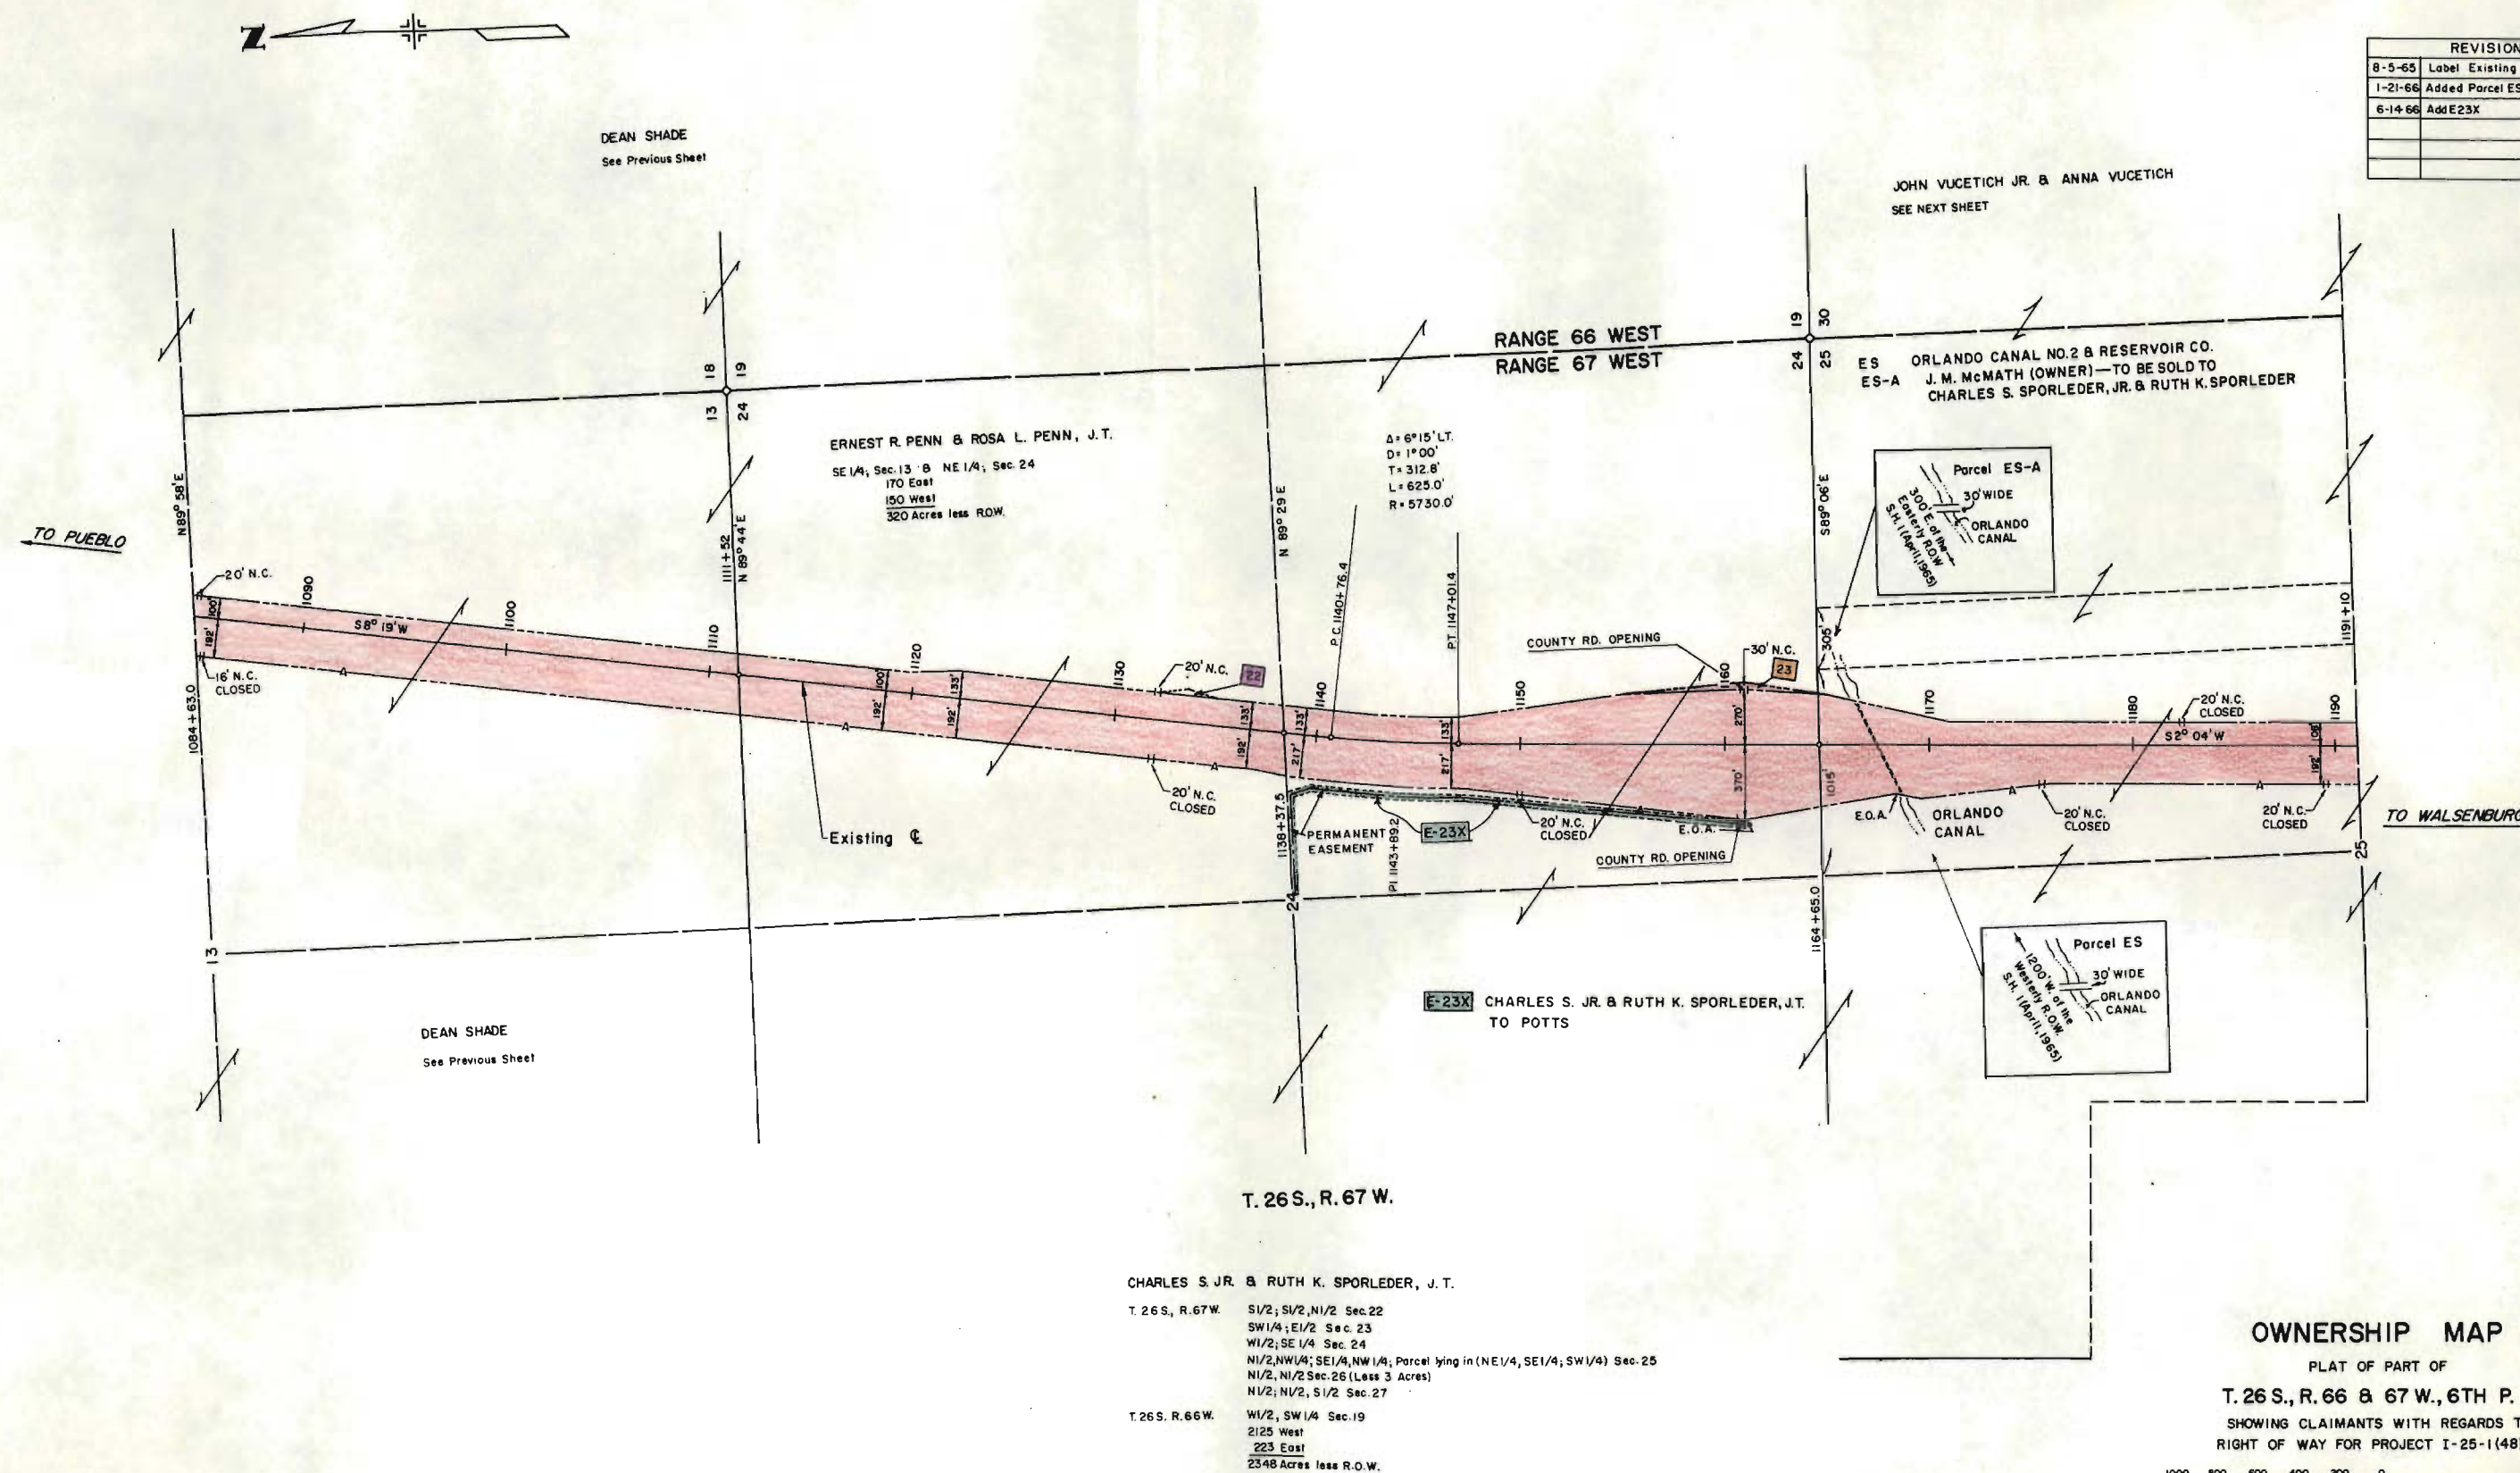


OWNERSHIP MAP

PLAT OF PART OF

T. 26 S., R. 66 & 67 W., 6TH P. M.

SHOWING CLAIMANTS WITH REGARDS TO
RIGHT OF WAY FOR PROJECT I-25-1(48)59

 

SCALE IN FEET


SCALE : 1" = 400' JANUARY 1965

FEDERAL ROAD REGION NO.	DISTRICT	PROJ. NO.	SHEET NO.	TOTAL SHEETS
9	COLORADO	I-25-1(48)59	20	

RIGHT OF WAY

BUTTE CREEK-APACHE CREEK

REVISIONS	
8-5-65	Label Existing
1-14-69	Add PE-28 & PE-29 and
—	Correct End R.O.W.

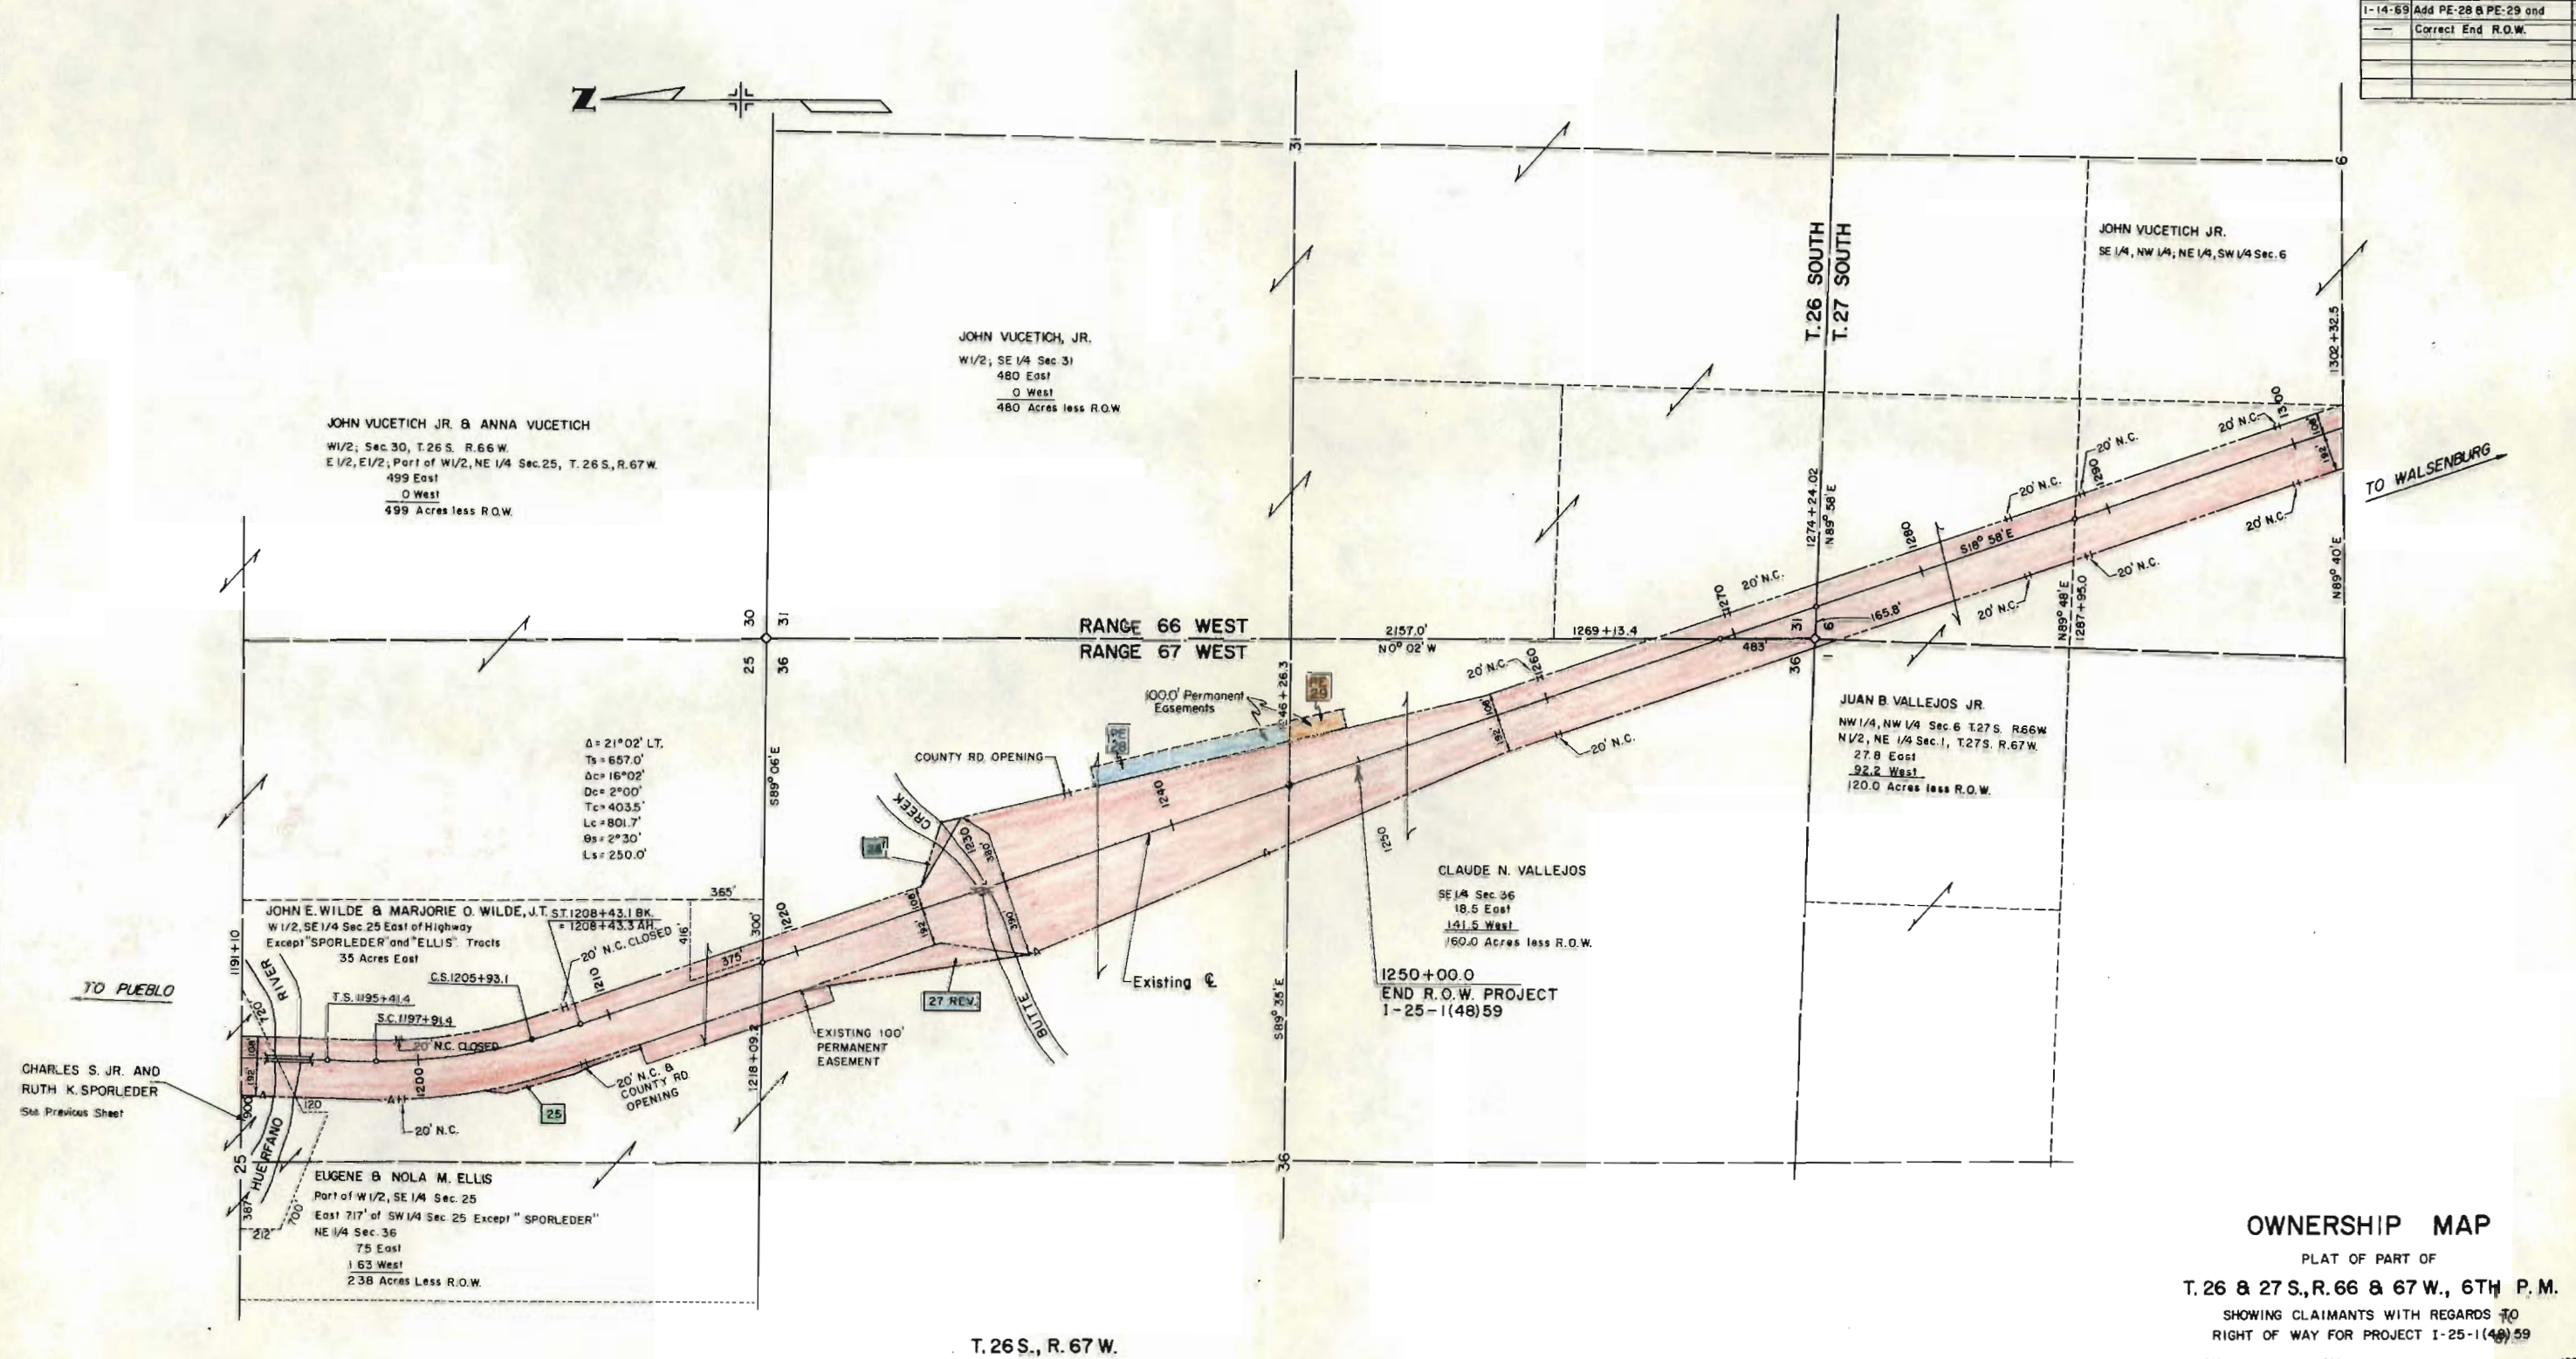

OWNERSHIP MAP

PLAT OF PART OF

T. 26 & 27 S., R. 66 & 67 W., 6TH P. M.

SHOWING CLAIMANTS WITH REGARDS TO
RIGHT OF WAY FOR PROJECT I-25-1(40)59

1000 800 600 400 200 0

SCALE : 1" = 400'

JANUARY 1965