



STATE DEPARTMENT OF HIGHWAYS

DIVISION OF HIGHWAYS—STATE OF COLORADO

FEDERAL ROAD REGION NO.	DIVISION	PROJECT NO	SHEET NO.
8	COLORADO	I 70-1 (12) Sec. 3	1

REVISIONS		
11-21-73	Added Construction Stations	V.R.
12-21-73	Revised Index of Sheets	D.J.F.
4-25-74	Corr. S.H. No.	D.J.F.
10-7-74	Rev. End R.O.W. Sta. & Proj. Length	D.J.F.

CONVENTIONAL SIGNS



CENTER LINE
COUNTY LINE
TOWNSHIP OR RANGE LINE
LAND LINES
CITY LIMITS
RAILROAD
BARBED WIRE FENCE
WOVEN WIRE - COMBINATION FENCE
TELE & TELEG LINE
POWER LINE
PRESENT ROAD (PLAN SHEETS)
RIGHT OF WAY LINE
ACCESS POINTS (FREEWAYS)
C OF A LINE (CONTROL OF ACCESS)
ACCESS DENIED BY DEED
TOP OF CUTS
TOE OF FILLS
DETOUR

PLAN AND PROFILE OF PROPOSED FEDERAL AID PROJECT NO. 170-1 (12) SEC. 3 STATE HIGHWAY NO. 70 GARFIELD COUNTY RIGHT OF WAY

SCALE OF ORIGINAL DRAWINGS
PLAN SHEETS 1" = 100'
DETAIL SHEETS 1" =
OWNERSHIP MAPS 1" = 400'

R.O.W. LENGTH OF PROJECT = 18,402.1' = 3.485 MILES E.B.

INDEX OF SHEETS	
SHEET NO.	TITLE SHEET
1	TABULATION OF OWNERSHIPS
2-3	ALIGNMENT SHEETS
4-10A	OWNERSHIP MAPS
11-12	

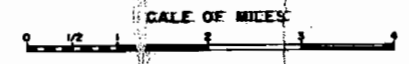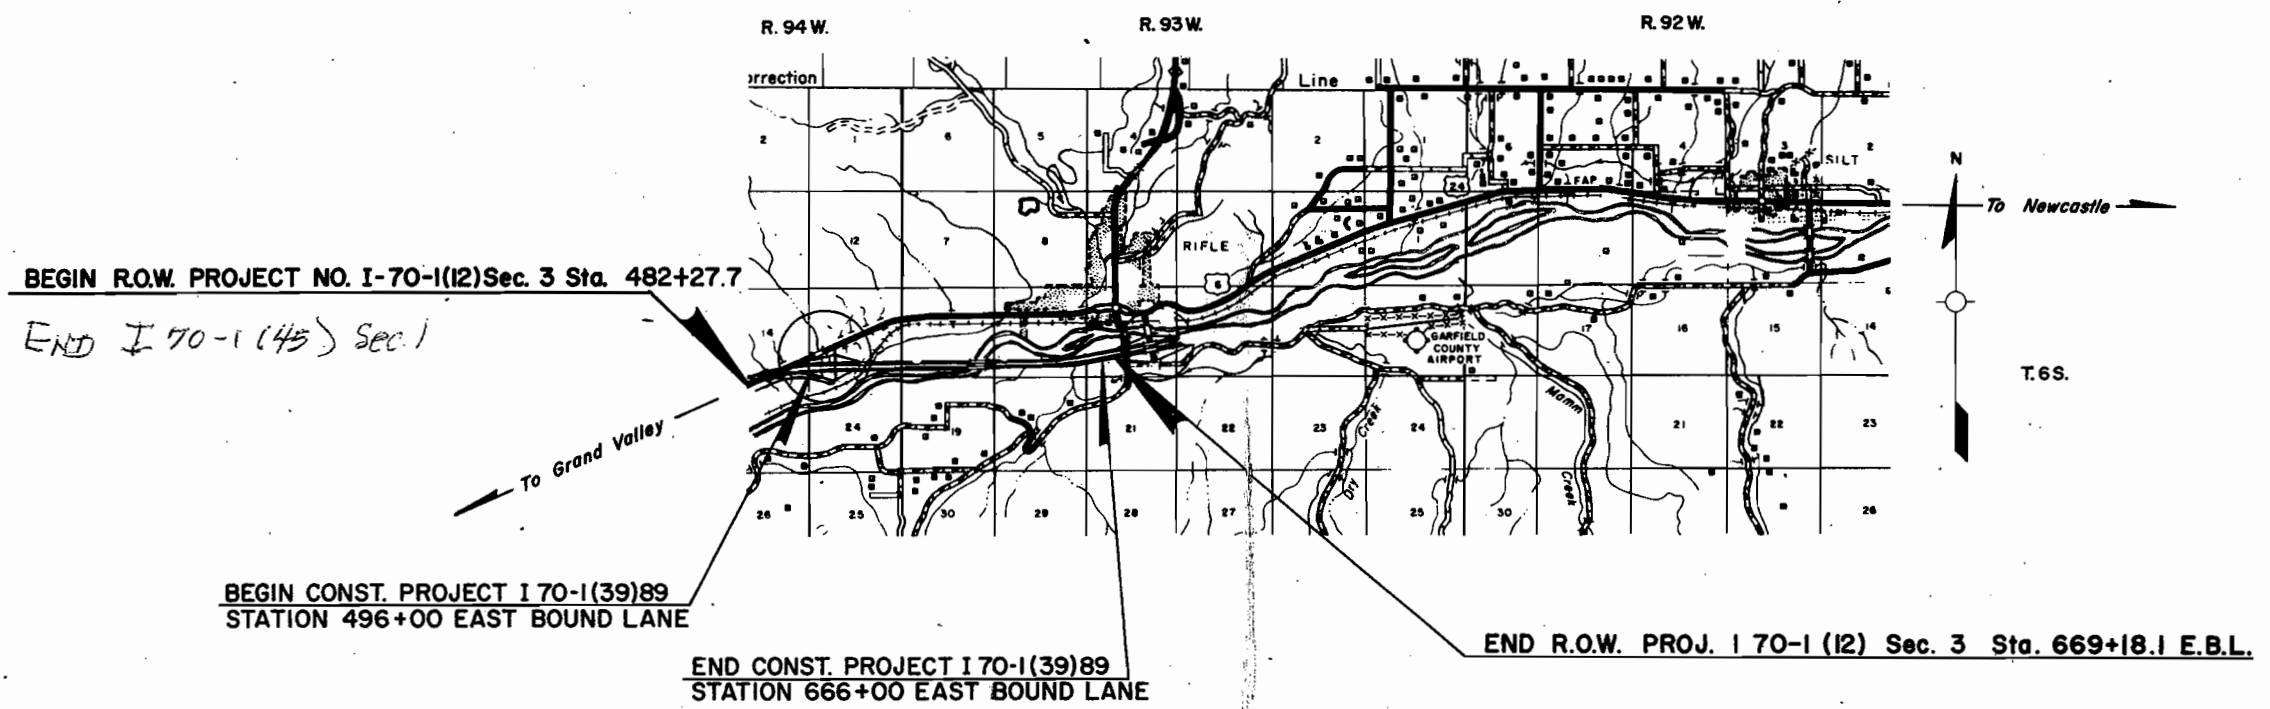

RIGHT OF WAY RIFLE EAST & WEST

R. O. W. TABULATION OF PROPERTIES IN GARFIELD COUNTY S.H. No. 70 PROJ. I 70-1 (12) SEC. 3

PARCEL NO.	OWNER	ADDRESS	LOCATION	AREA IN ACRES				PURCHASE DATA					REMARKS	NO.	
				PARCEL	TO BE ACQUIRED		REMAINDER		LAND	IMPROV'M'TS	DAMAGE	MISC.			TOTAL
			T. 6 S., R. 94 W., 6th P.M.				LT.	RT.							
301 Rev.	W. F. CLOUGH	302 E. 5 RIFLE, COLORADO 81650	SE. 1/4 SE. 1/4 SEC. 14 & S. 1/2 SW. 1/4 SEC. 13	46.803	46.893	6,420.8	LT. & RT.							CONTIGUOUS REMAINDER 8,400+ ACRES TOTAL	
														REVISIONS	
														9-19-73 Rev. 304, Add 304A, Name Cha. 305 D.J.F.	
														10-19-73 Cha. 305-RA, 306-R, 307-R to A's & B's D.J.F.	
														305-R to B D.J.F.	
														11-21-73 Revised Par. 307, Added Par. 307B V.R.	
														12-21-73 Added Par. 305-RB D.J.F.	
														3-5-74 Added Parcel 305-C and Note V.R.	
														4-25-74 Correct S.H. No. D.J.F.	
														3-27-74 Rev. Remainder on 307-B; Rev. Par. D.J.F.	
														307 Rev, 307A J.B.	
														9-3-75 Revised Parcels 305 & 307 Rev. 2 - Deleted 307-A Rev. D.J.F.	
														6-17-76 Added 307-C Rev. D.J.F.	
														9-14-76 Revised Par. 301 B.G.	
														3-25-77 Deleted Par. 305-RB E.T.	
303	W. F. CLOUGH	302 E. 5 RIFLE, COLORADO 81650	SE. 1/4 SW. 1/4 SEC. 13	0.126	0.126	24.7	13.1								
304-A	W. F. CLOUGH	302 E. 5 RIFLE, COLORADO 81650	SE. 1/4 SW. 1/4 SEC. 13	5.506	5.506	SEE PAR. 303									
304 Rev.	UNION CARBIDE & CARBON CORPORATION	WEST OF RIFLE, COLORADO 81650	SE. 1/4 SW. 1/4 SEC. 13	5.355	5.355	332.5									
305 Rev.	UNION CARBIDE & CARBON CORPORATION	WEST OF RIFLE, COLORADO 81650	LOT 4 SEC. 13 T. 6 S., R. 94 W., 6th P.M. AND LOTS 8, 9 & 10 SEC. 18 S. 1/2 SEC. 18 T. 6 S., R. 93 W., 6th P.M.	SEC. 13= 17.788	17.788	SEE PAR. 304 Rev.									
				SEC. 18= 34.029	34.029										
				TRACT A= 9	9										
				61 AC.	61 AC.										
			T. 6 S., R. 93 W., 6th P.M.												
305-A	UNION CARBIDE & CARBON CORPORATION	WEST OF RIFLE, COLORADO 81650	SW. 1/4 SE. 1/4 SEC. 18	0.090	0.090	SEE PAR. 304 Rev.									
305-B	UNION CARBIDE & CARBON CORPORATION	WEST OF RIFLE, COLORADO 81650	LOT 4 & SE. 1/4 SEC. 13 T. 6 S., R. 94 W., 6th P.M. AND LOTS 9 & 10 SEC. 18 S. 1/2 SEC. 18 T. 6 S., R. 93 W., 6th P.M.	10.608	10.608	SEE PAR. 304 Rev.									
305-RB	DELETED														
			T. 6 S., R. 93 W., 6th P.M.												
305-C	WHITE RIVER ELECTRIC ASSOCIATION, INC.		LOT 10 SEC. 18	1.067	1.067									Any and all interest acquired by White River Elect. Assn. by R.O.W. agreement - 10-11-65, Bk. 370, Pg. 593 Garfield Co.	305-C
306	U. S. LAND (B.L.M.)		LOT 11 IN SW. 1/4 SEC. 18	0.239	0.239										
306-A	U. S. LAND (B.L.M.)		LOT 11 IN SW. 1/4 SEC. 18	2.257	2.257										
307 Rev. 3	S. W. ANDERSON & LOLA MARIE ANDERSON, J.T.	SOUTH OF RIFLE, COLORADO 81650	SE. 1/4 LOT 6 & SW. 1/4 SEC. 17	21.696	21.696	19.7	201.4								
			LOT 12 SEC. 18	4	4										
				Total 26	26										
307-A Rev.	DELETED														
307-C Rev.	S. W. ANDERSON & LOLA MARIE ANDERSON, J.T.	SOUTH OF RIFLE, COLORADO 81650	LOT 6 SEC. 17 & LOT 12 SEC. 18	7	7	SEE PAR. 307 Rev. 3								THIS PARCEL CONTAINS A PORTION OF THE REMAINDER LT. OF PARCEL 307 Rev. 3	307-C Rev.
307-B	S. W. ANDERSON & LOLA MARIE ANDERSON, J.T.	SOUTH OF RIFLE, COLORADO 81650	LOT 8 SEC. 17	9.658	9.658	19.72	9.62								
	Contract of Sale to ROBERT D. SCARROW														

FEDERAL ROAD DIVISION NO.	DISTRICT	PROJECT NO.	SHEET NO.
8	COLORADO	I 70-1(12) Sec. 3	3

[illegible]

T. 6 S., R. 94 W., 6th P.M.




FEDERAL ROAD REGION NO.	DISTRICT	PROJ. NO.	SHEET NO.	TOTAL SHEETS
8	COLORADO	I 70-1 (12) Sec. 3	4	12

RIGHT OF WAY
RIFLE EAST & WEST

REVISIONS	
11-21-73	Added Begin Construction Station V.R.
9-3-75	Added TE-301 & TE-301-A D.J.F.
9-14-76	Rev. Por. 301 B.G.

BEGIN CONST. PROJ. I 70-1(39)89
STA. 496+00 EAST BOUND LANE

STA. 482+27.7 E.B. BEGIN R.O.W.
I 70-1(12) SEC. 3

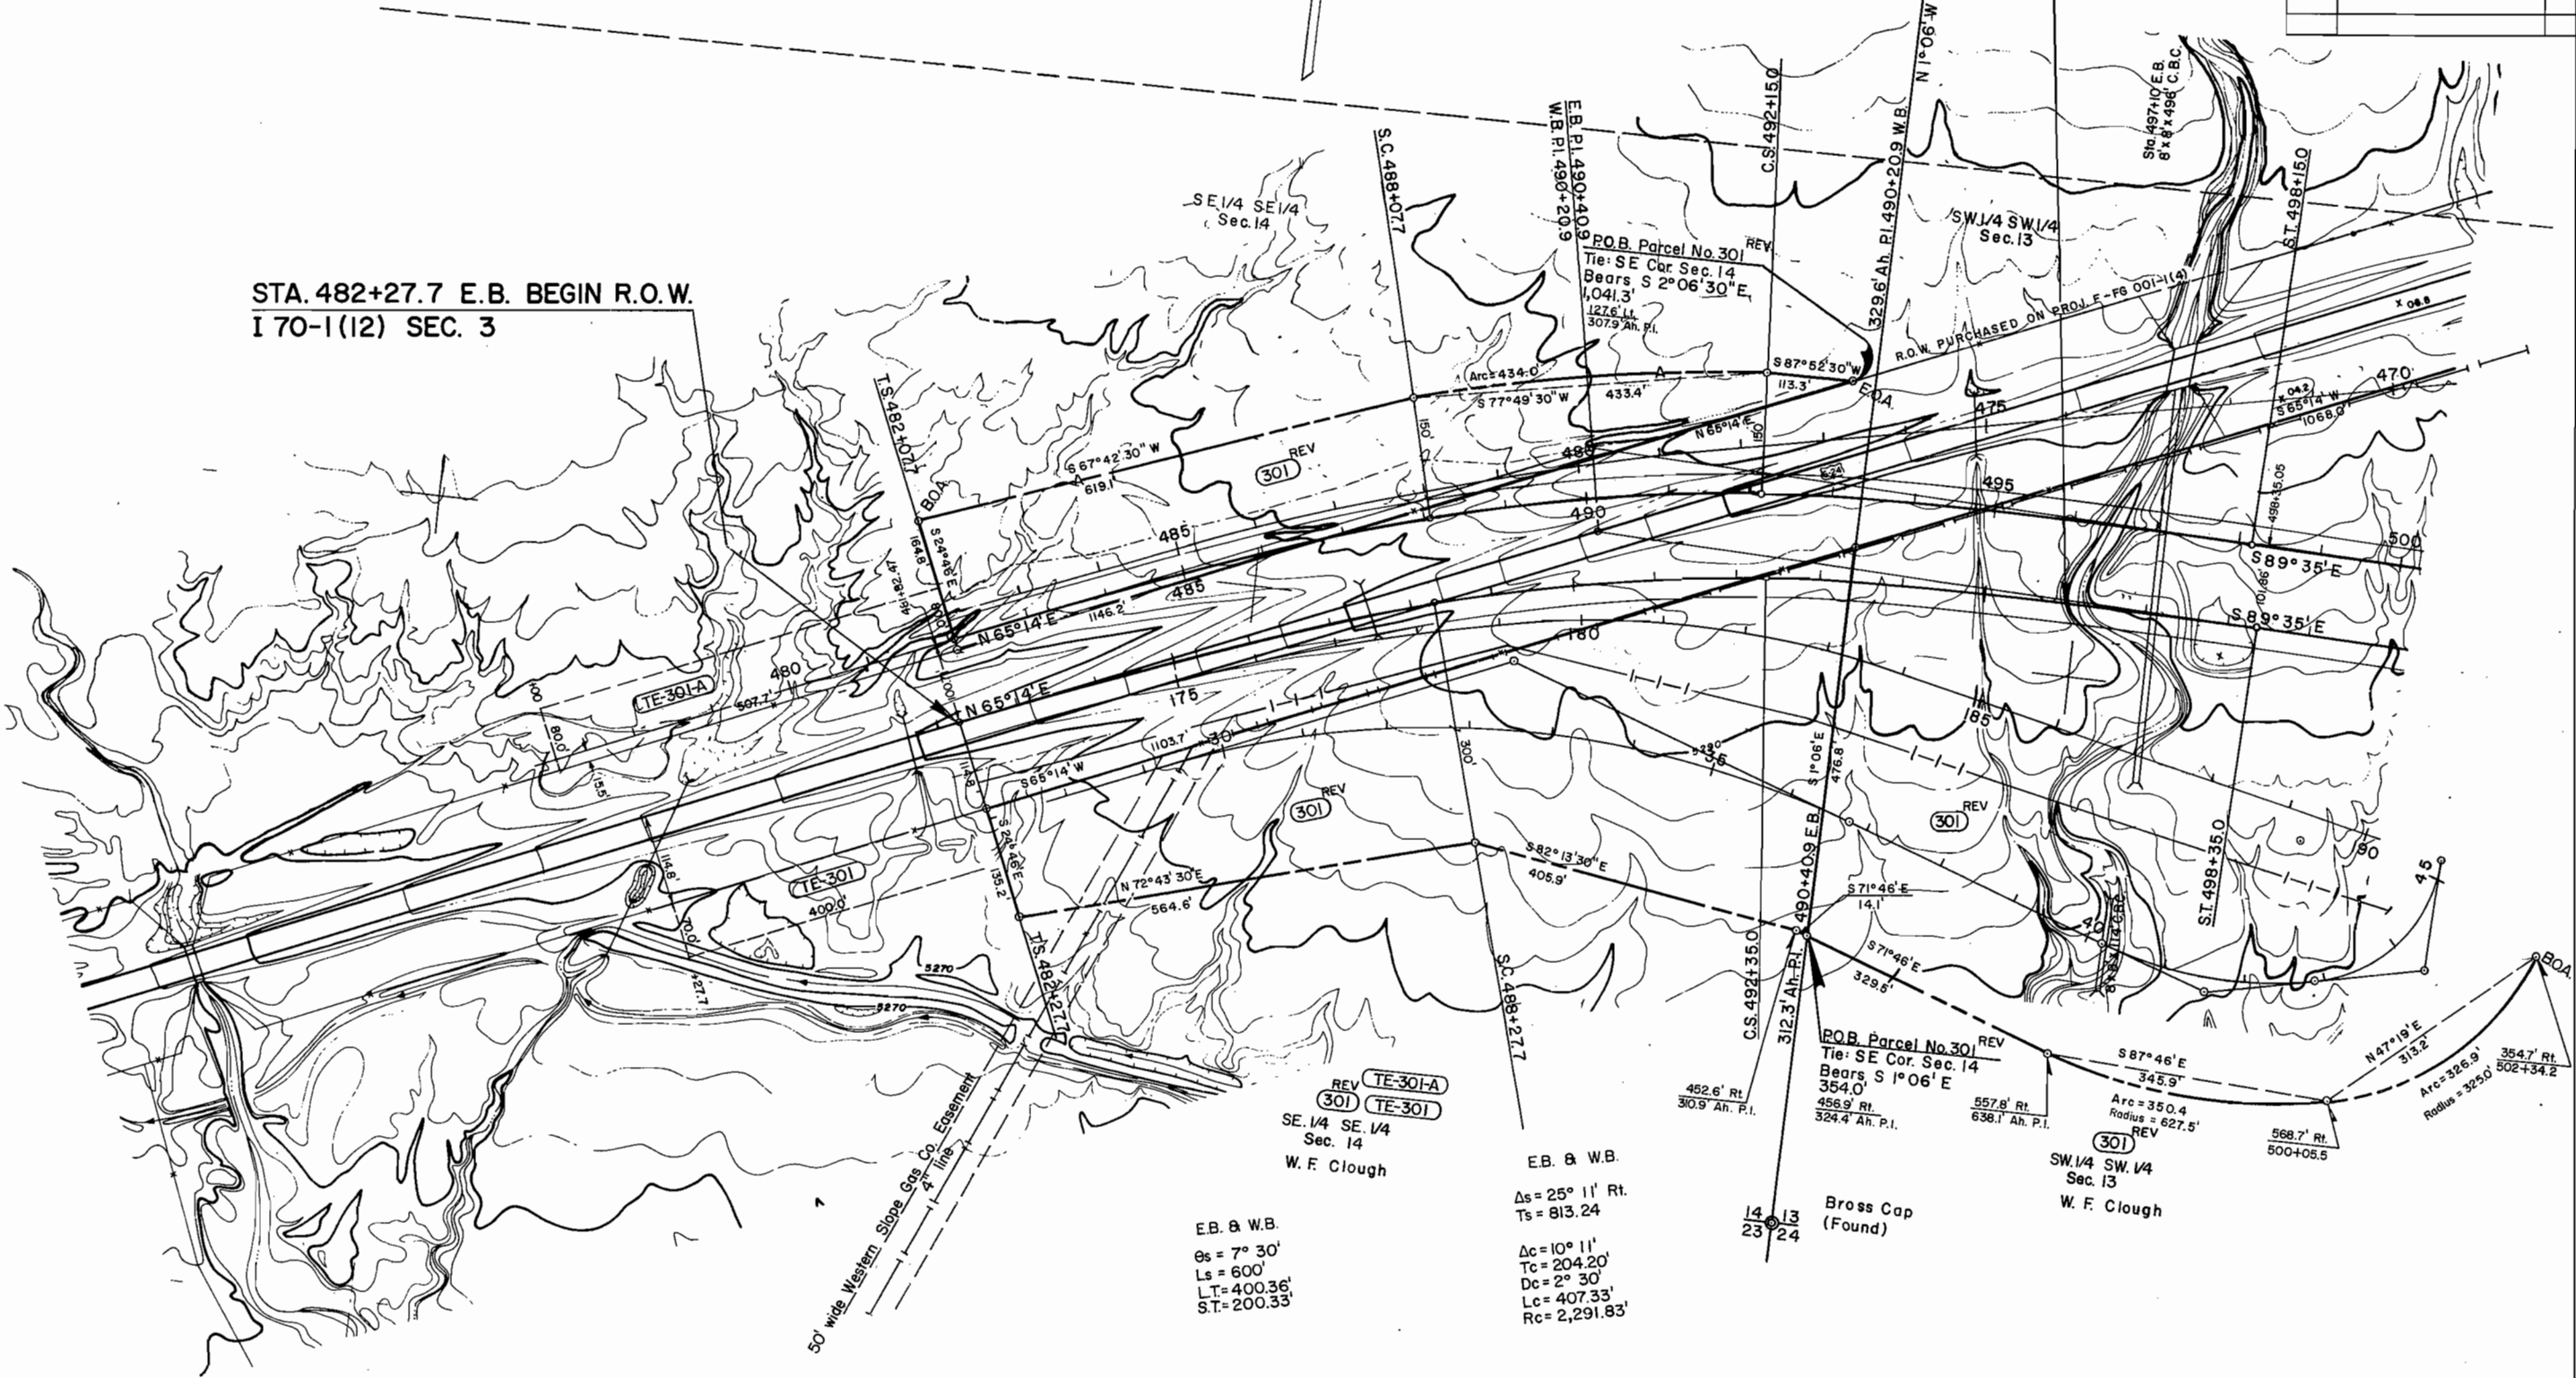

REV TE-301-A
301 TE-301
SE 1/4 SE 1/4
Sec. 14
W. F. Clough

E.B. & W.B.
As = 7° 30'
Ts = 600'
Ls = 400.36'
ST = 200.33'

E.B. & W.B.
As = 25° 11' Rt.
Ts = 813.24
Ac = 10° 11'
Tc = 204.20'
Dc = 2° 30'
Lc = 407.33'
Rc = 2,291.83'


REV
301
SW 1/4 SW 1/4
Sec. 13
W. F. Clough

T.6S., R. 94W., 6th. P.M.

FEDERAL ROAD REGION NO.	DISTRICT	PROJ. NO.	SHEET NO.	TOTAL SHEETS
8	COLORADO	I 70-1 (12) Sec. 3	5	12

RIGHT OF WAY
RIFLE EAST & WEST

REVISIONS	
9-19-73	Rev. 304 - Add 304-A - Name Change 303 D J F
11-21-73	Added Bridges and C.B.C.
12-21-73	Added 305-RB, Deleted Str. & Rev. C.B.C.
9-3-75	Corrected 304 Rev. & 304A; Rev. 305
9-14-76	Rev. Par. 301
3-25-77	Deleted Par. 305-RB
	E.T.

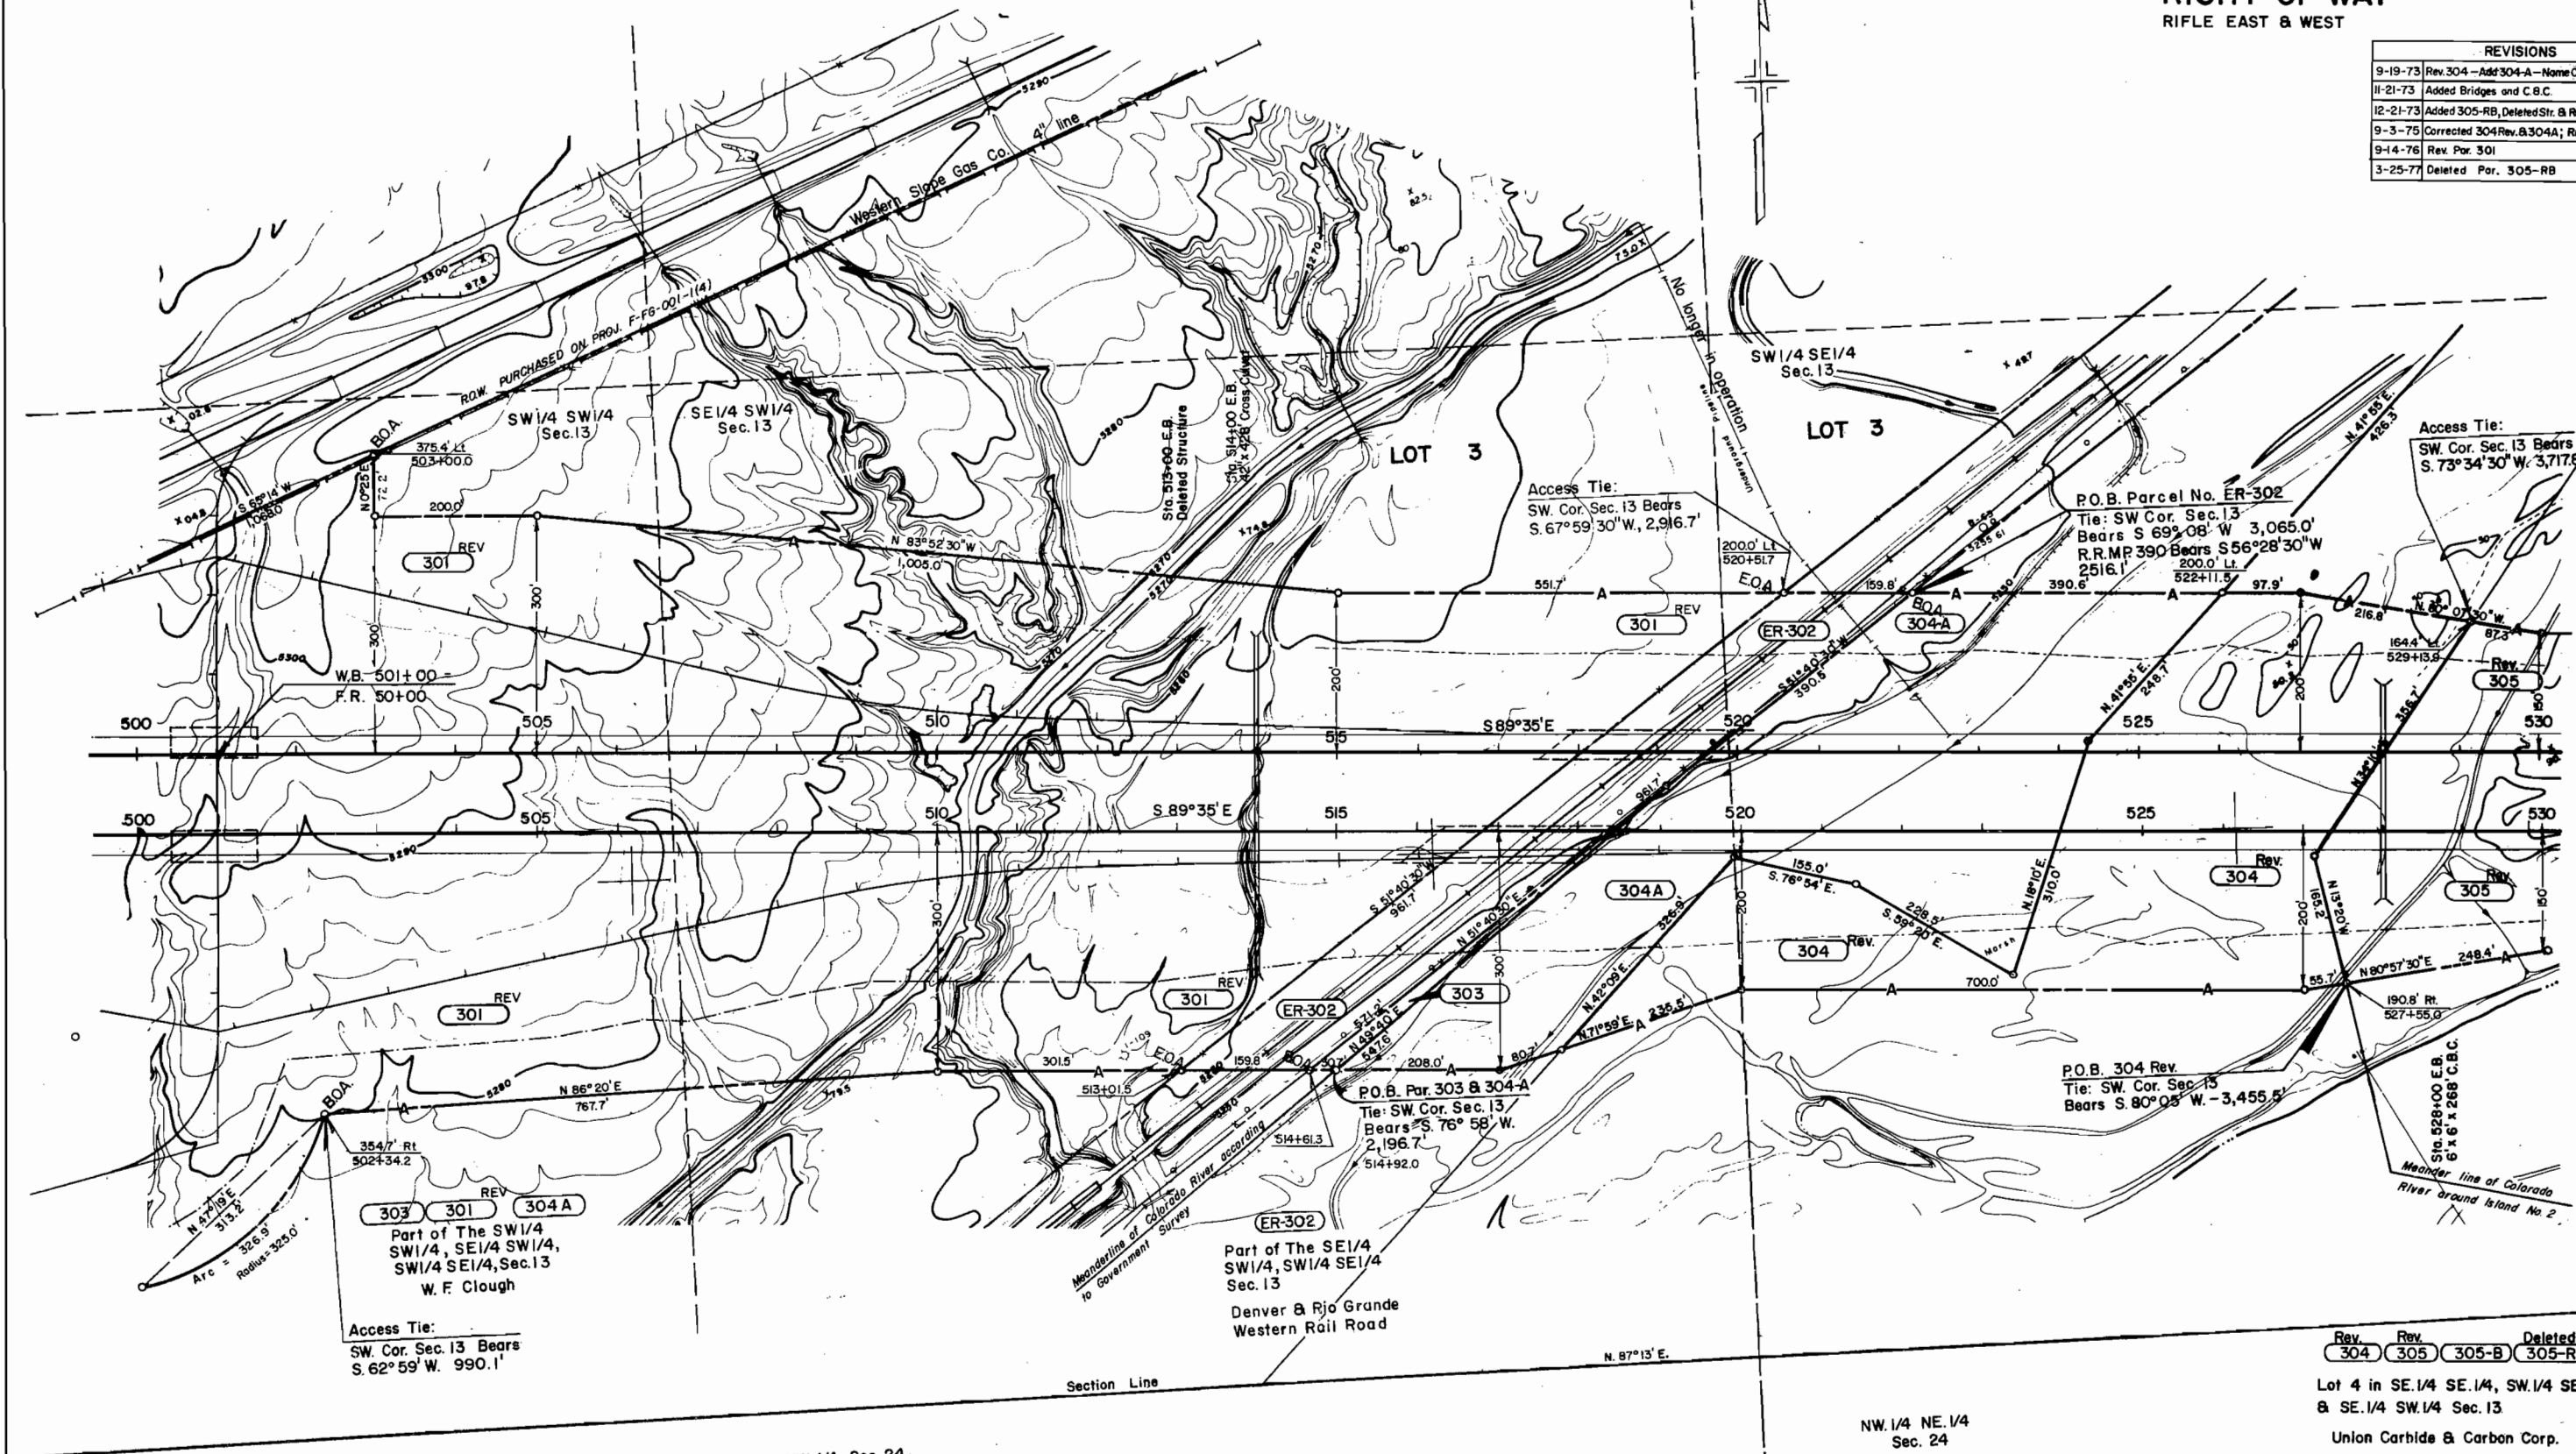

Rev.	Rev.	Deleted
304	305	305-B 305-RB

Lot 4 in SE 1/4 SE 1/4, SW 1/4 SE 1/4
& SE 1/4 SW 1/4 Sec. 13
Union Carbide & Carbon Corp.

NW 1/4 Sec. 24

NW 1/4 NE 1/4
Sec. 24


T.6S.,R.94W., 6th P.M.

T.6S.,R.93W., 6th P.M.

FEDERAL ROAD REGION NO.	DISTRICT	PROJ. NO.	SHEET NO.	TOTAL SHEETS
8	COLORADO	I 70-1 (12) Sec. 3	6	12

RIGHT OF WAY
RIFLE EAST & WEST

REVISIONS		
10-12-73	Added R.O.W. Line and Access To 305-R	V.R.
10-19-73	Chg. 305-R to 305-B	D.J.F.
3-5-74	Added Parcel 305-C and Note	V.R.
9-3-75	Rev. Parcel 305	D.J.F.
3-25-77	Corrected POB 305-B	E.T.

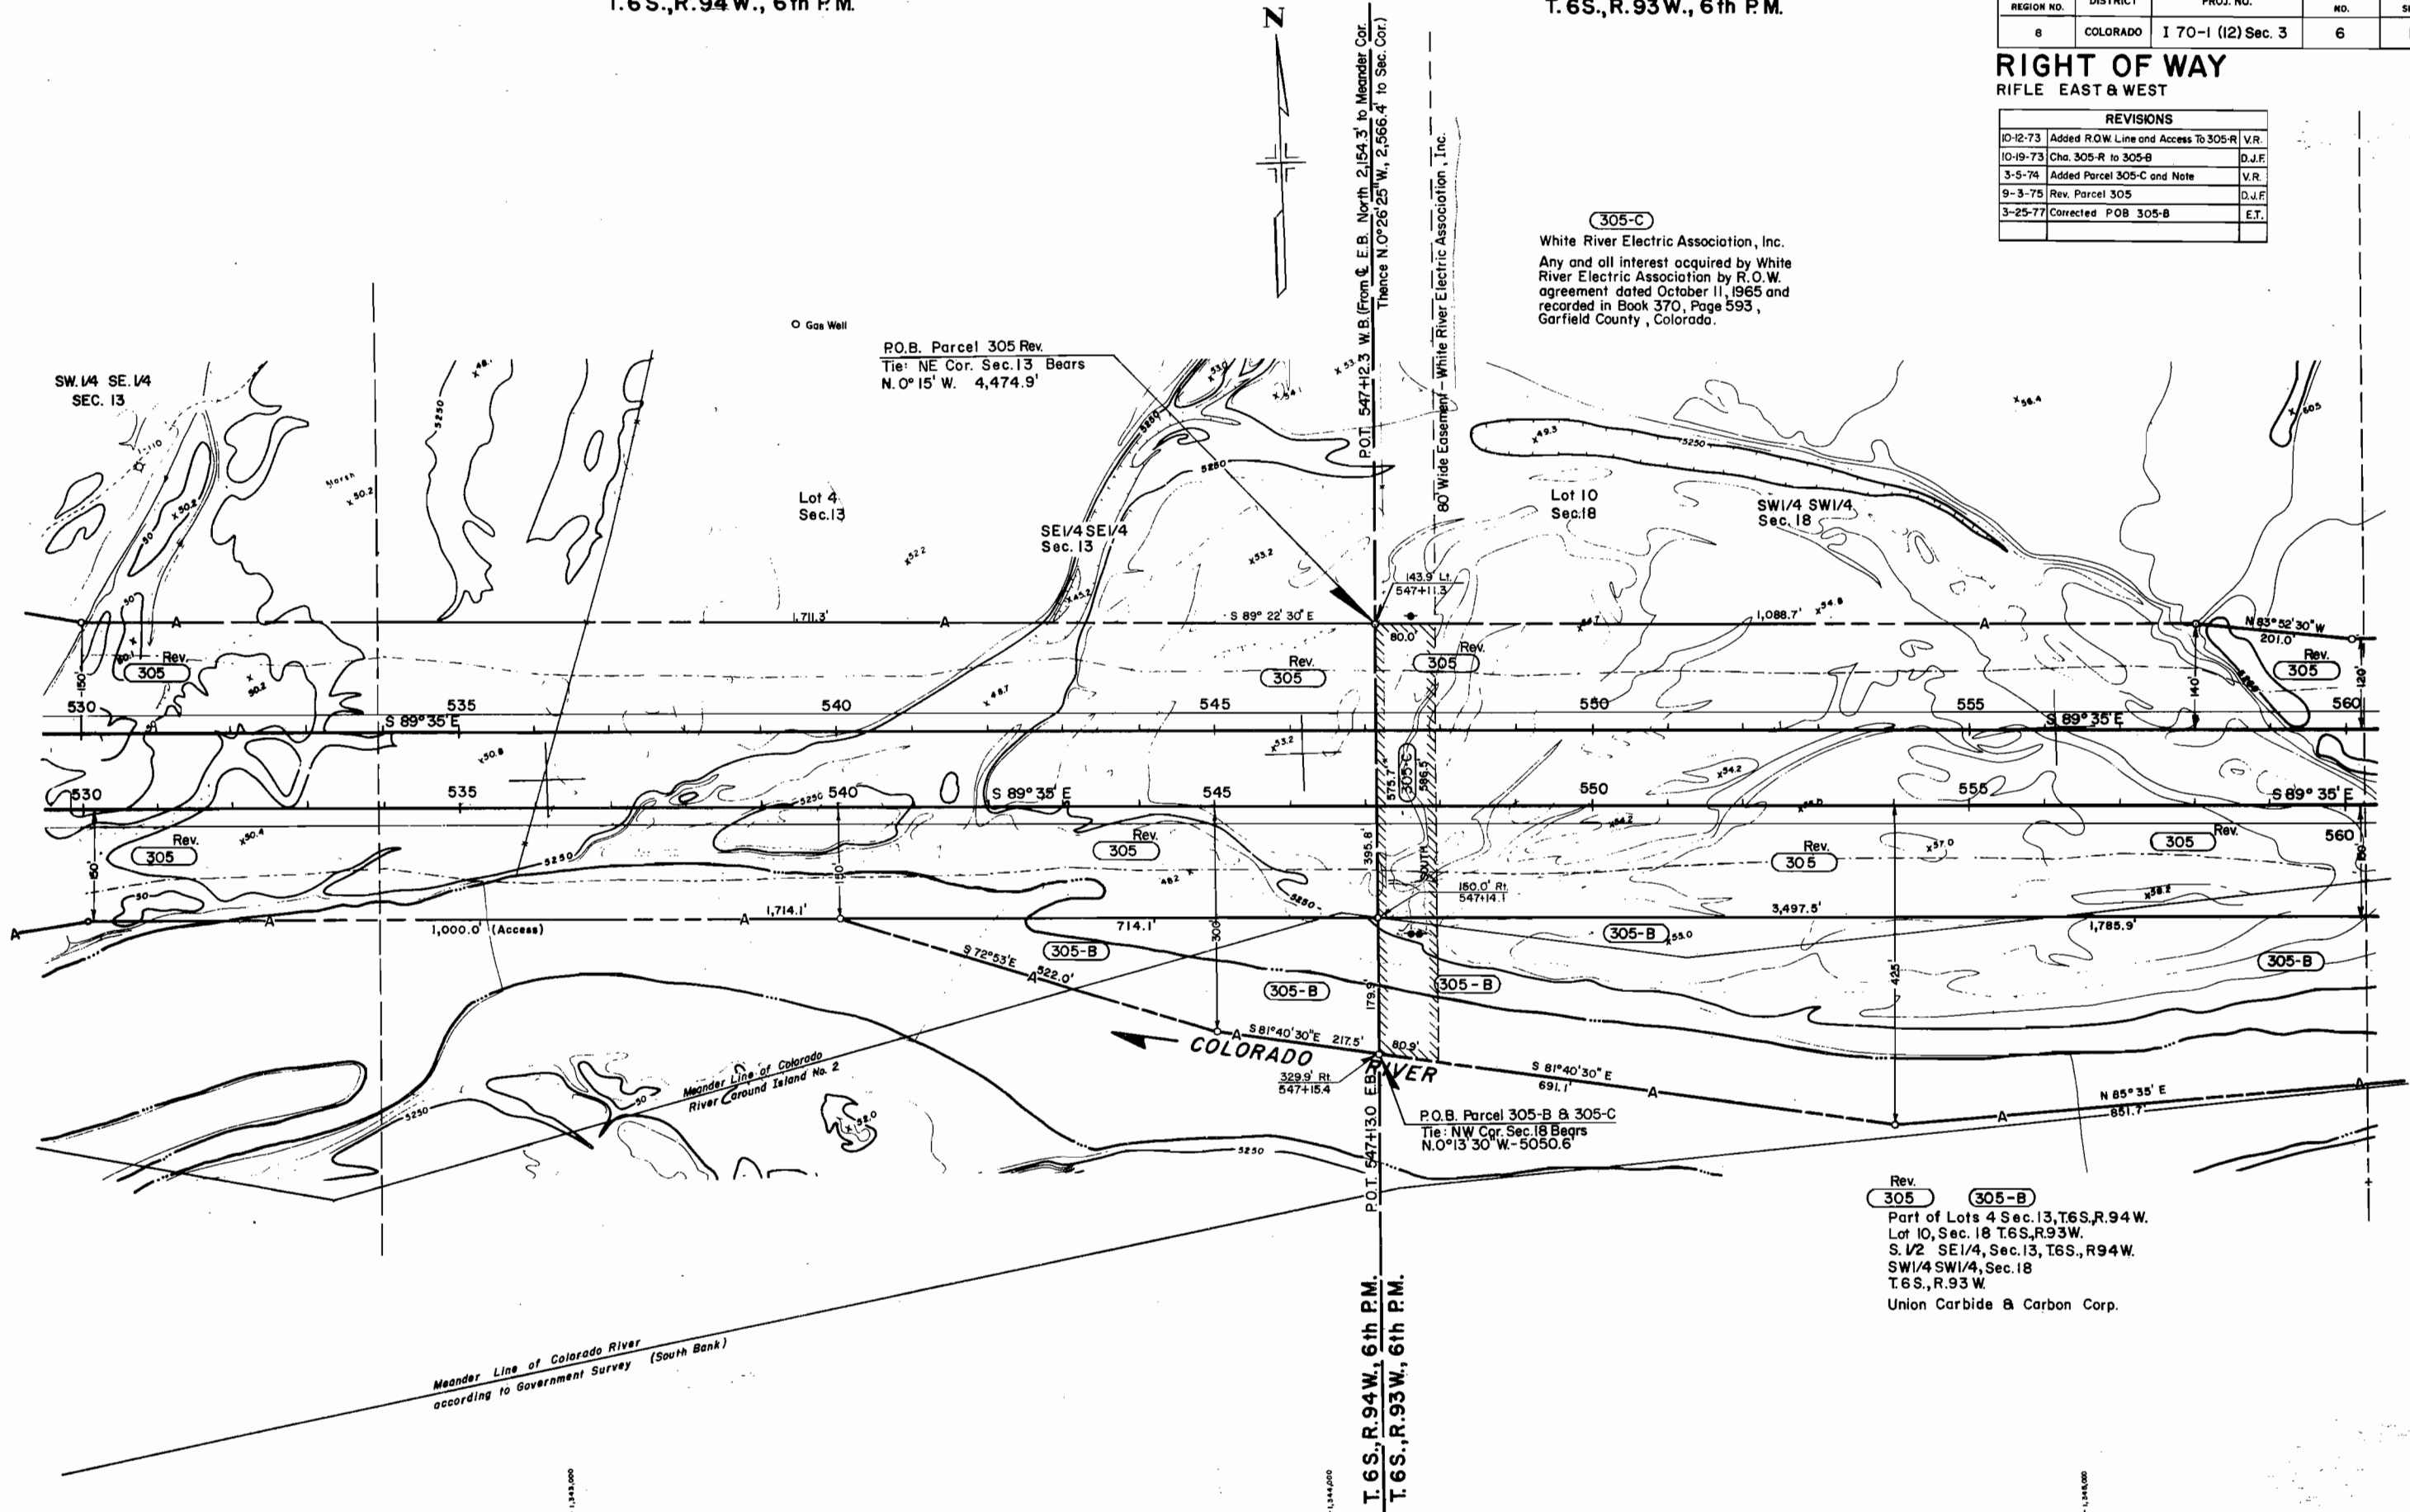

305-C
White River Electric Association, Inc.
Any and all interest acquired by White River Electric Association by R.O.W. agreement dated October 11, 1965 and recorded in Book 370, Page 593, Garfield County, Colorado.

Rev. 305 305-B
Part of Lots 4 Sec. 13, T.6S., R.94W.
Lot 10, Sec. 18 T.6S., R.93W.
S. 1/2 SE 1/4, Sec. 13, T.6S., R.94W.
SW 1/4 SW 1/4, Sec. 18
T.6S., R.93W.
Union Carbide & Carbon Corp.


Meander Line of Colorado River
according to Government Survey (South Bank)

T. 6 S., R. 93 W., 6th P.M.

REVISIONS	
10-12-73	Added R.O.W. Line and Access to 305-R
10-19-73	305-R, 307-R and ROW-Virginia to 306-R
11-21-73	Revised Parcel 307
6-18-74	Revised TE-305
9-3-75	Revised 305 - Deleted 307-A Rev.

FEDERAL ROAD REGION NO.	DISTRICT	PROJ. NO.	SHEET NO.	TOTAL SHEETS
8	COLORADO	I 70-1 (12) Sec. 3	7	12

RIGHT OF WAY
RIFLE EAST & WEST

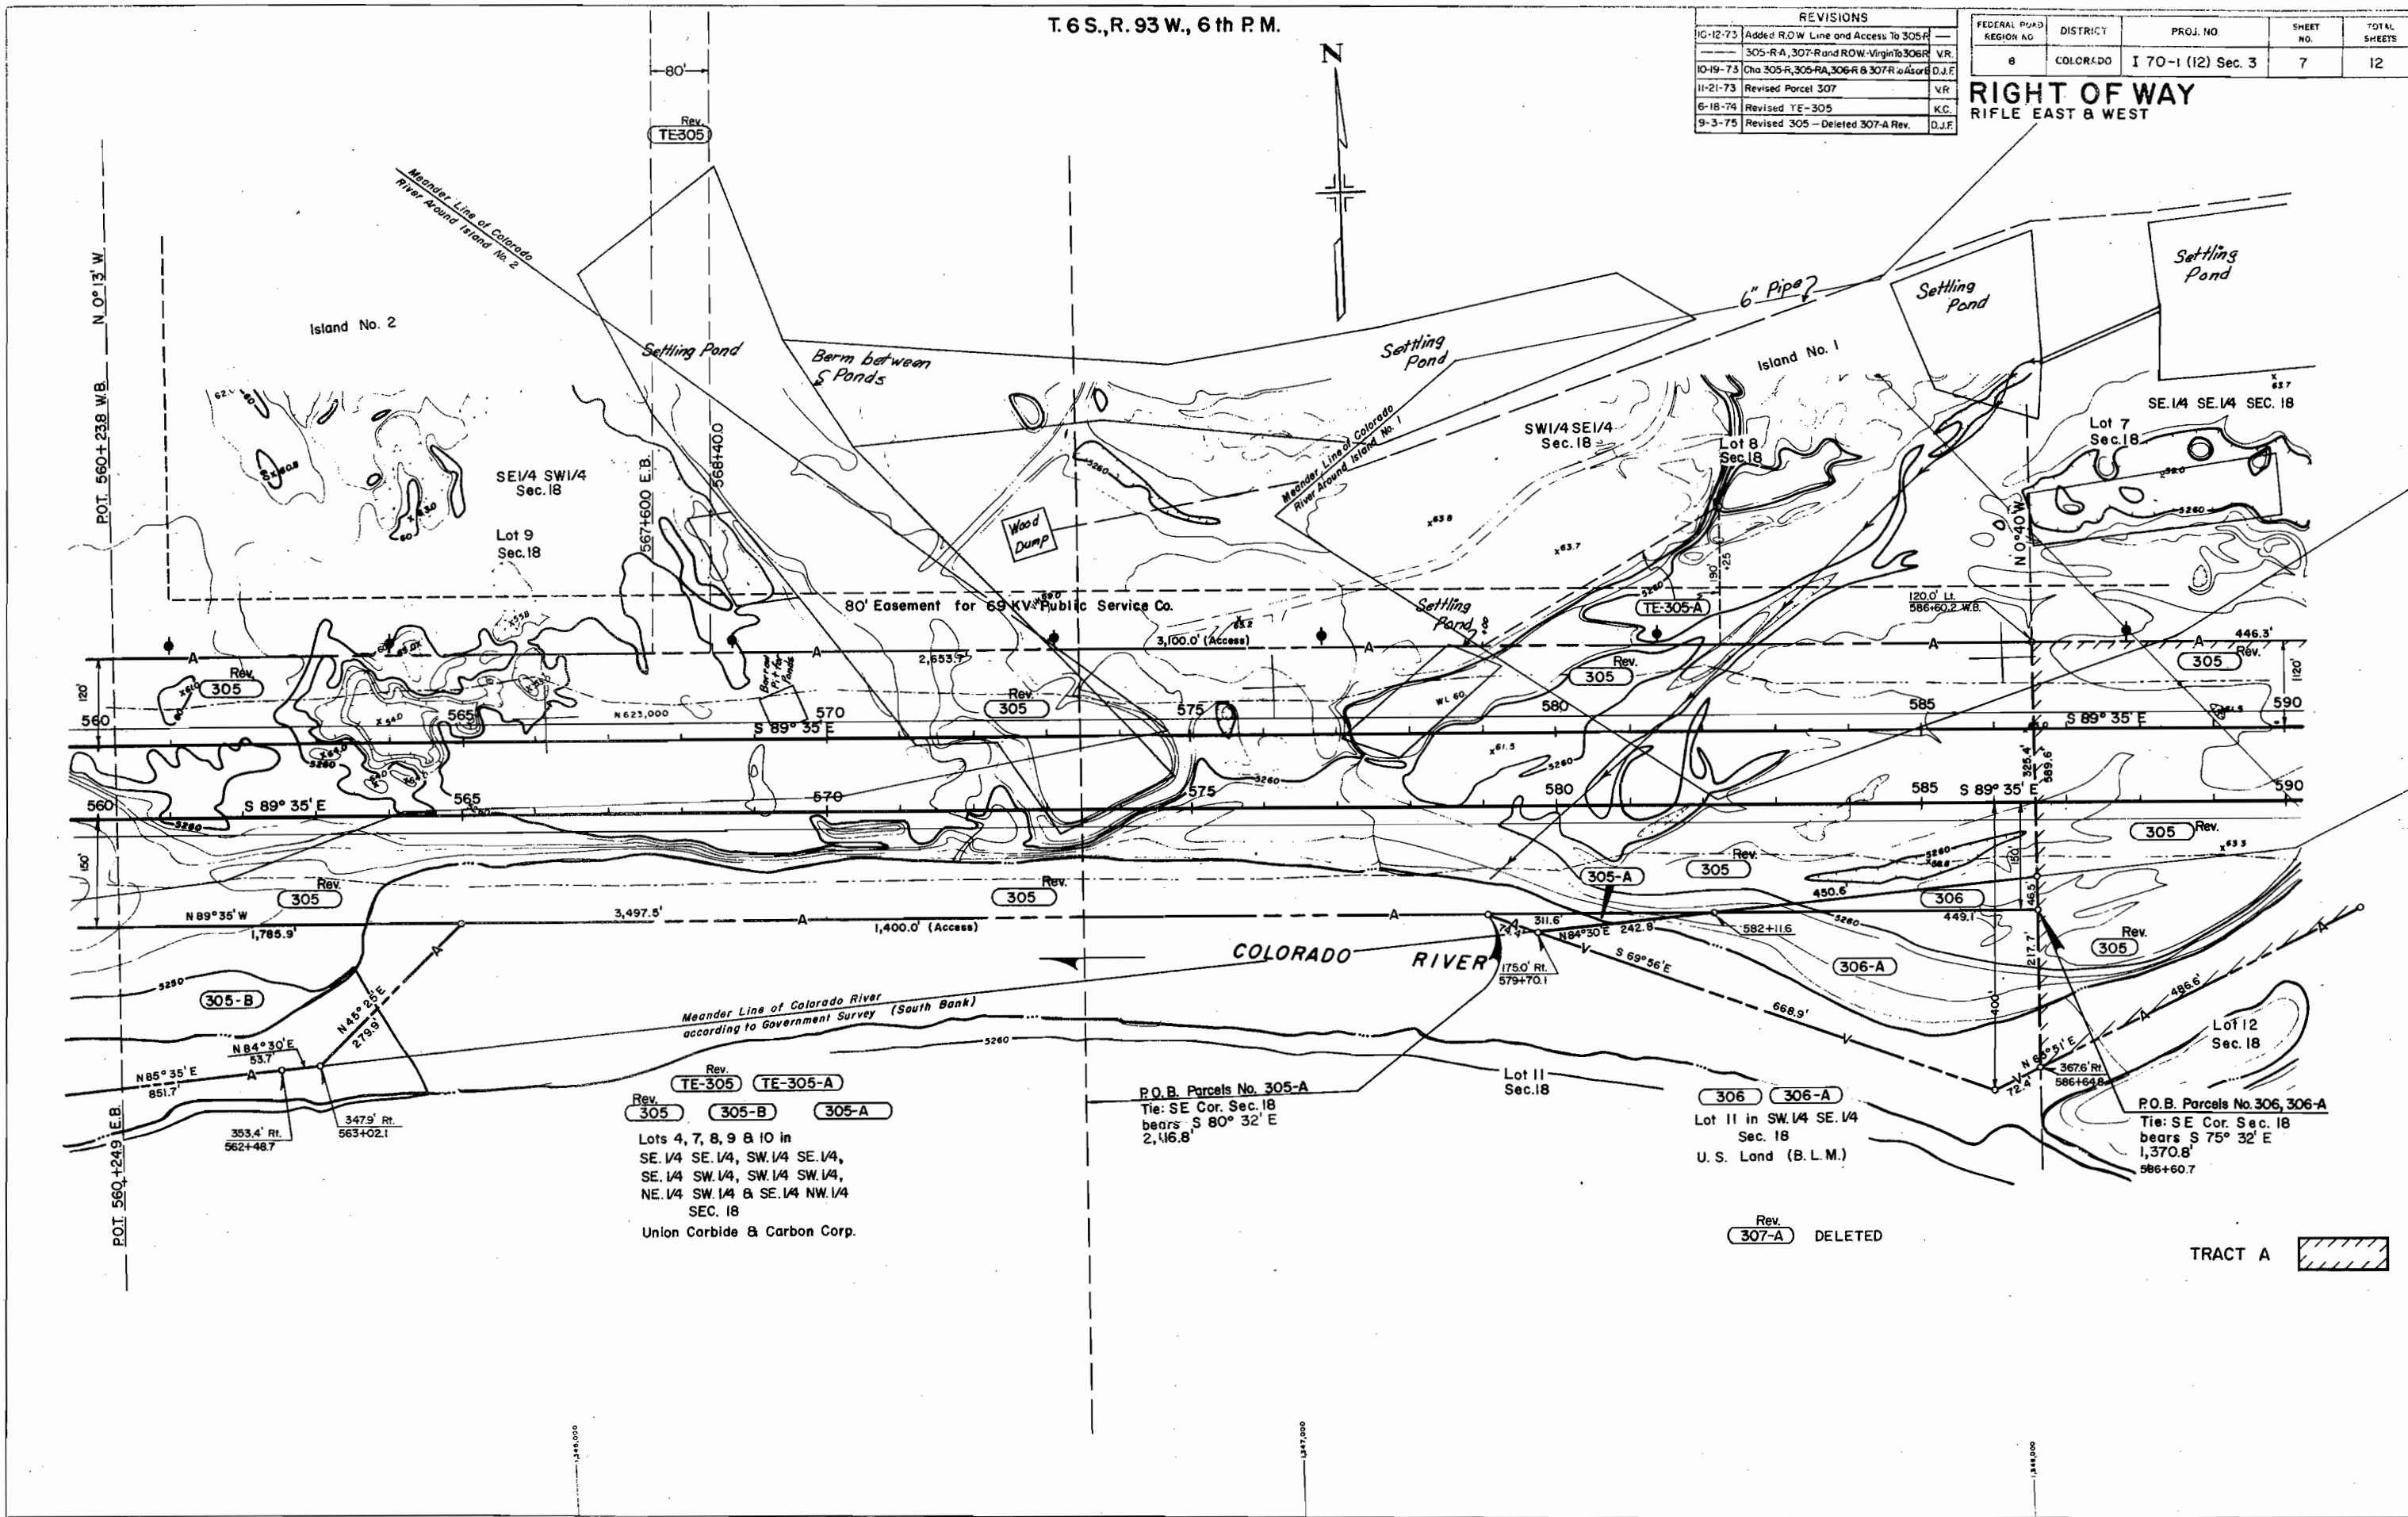

Rev. TE-305 TE-305-A
Rev. 305 305-B 305-A
Lots 4, 7, 8, 9 & 10 in
SE 1/4 SE 1/4, SW 1/4 SE 1/4,
SE 1/4 SW 1/4, SW 1/4 SW 1/4,
NE 1/4 SW 1/4 & SE 1/4 NW 1/4
SEC. 18
Union Carbide & Carbon Corp.

P.O.B. Parcels No. 305-A
Tie: SE Cor. Sec. 18
bears S 80° 32' E
2,416.8'

306 306-A
Lot 11 in SW 1/4 SE 1/4
Sec. 18
U.S. Land (B.L.M.)

P.O.B. Parcels No. 306, 306-A
Tie: SE Cor. Sec. 18
bears S 75° 32' E
1,370.8'
586+60.7

Rev. 307-A DELETED

TRACT A

T. 6 S., R. 93 W., 6 th P.M.


NOTE:
Access Parcel 308 Rev. To be Reserved
by The Department upon the sale of 308-R

FEDERAL ROAD REGION NO.	DISTRICT	PROJ. NO.	SHEET NO.	TOTAL SHEETS
8	COLORADO	I 70-1 (12) Sec. 3	8	12

RIGHT OF WAY
RIFLE EAST & WEST

REVISIONS		
9-19-73	Added TE-305-B & TE-305-C	D.J.F.
10-12-73	Added R.O.W. Line and Access To 307-R	V.R.
10-19-73	Chg. 307-R to 307-A	D.J.F.
11-21-73	Rev. 307, Add E. 307, E. 307B, Del. TE-307, TE-307C	V.R.
4-25-74	Rev. TE-305-B	D.J.F.
6-18-74	Rev. E-307	K.C.
10-7-74	Rev. E-307 Rev.	D.J.F.
11-21-74	Rev. 308 - Added 308-R	D.J.F.
3-27-75	Rev. E-307-B, 307 Rev., 307-A	J.B.
9-3-75	Rev. 307 Rev. 2 & 305; Deleted 307A Rev.	D.F.
6-17-76	Added 307C Rev.-Corr. 308 Rev. & 308-R	—
	Deleted TE-307-B	D.J.F.

NOTE:
For TE-305-B Rev. 8 TE-305-C
See Sheet No. 11.

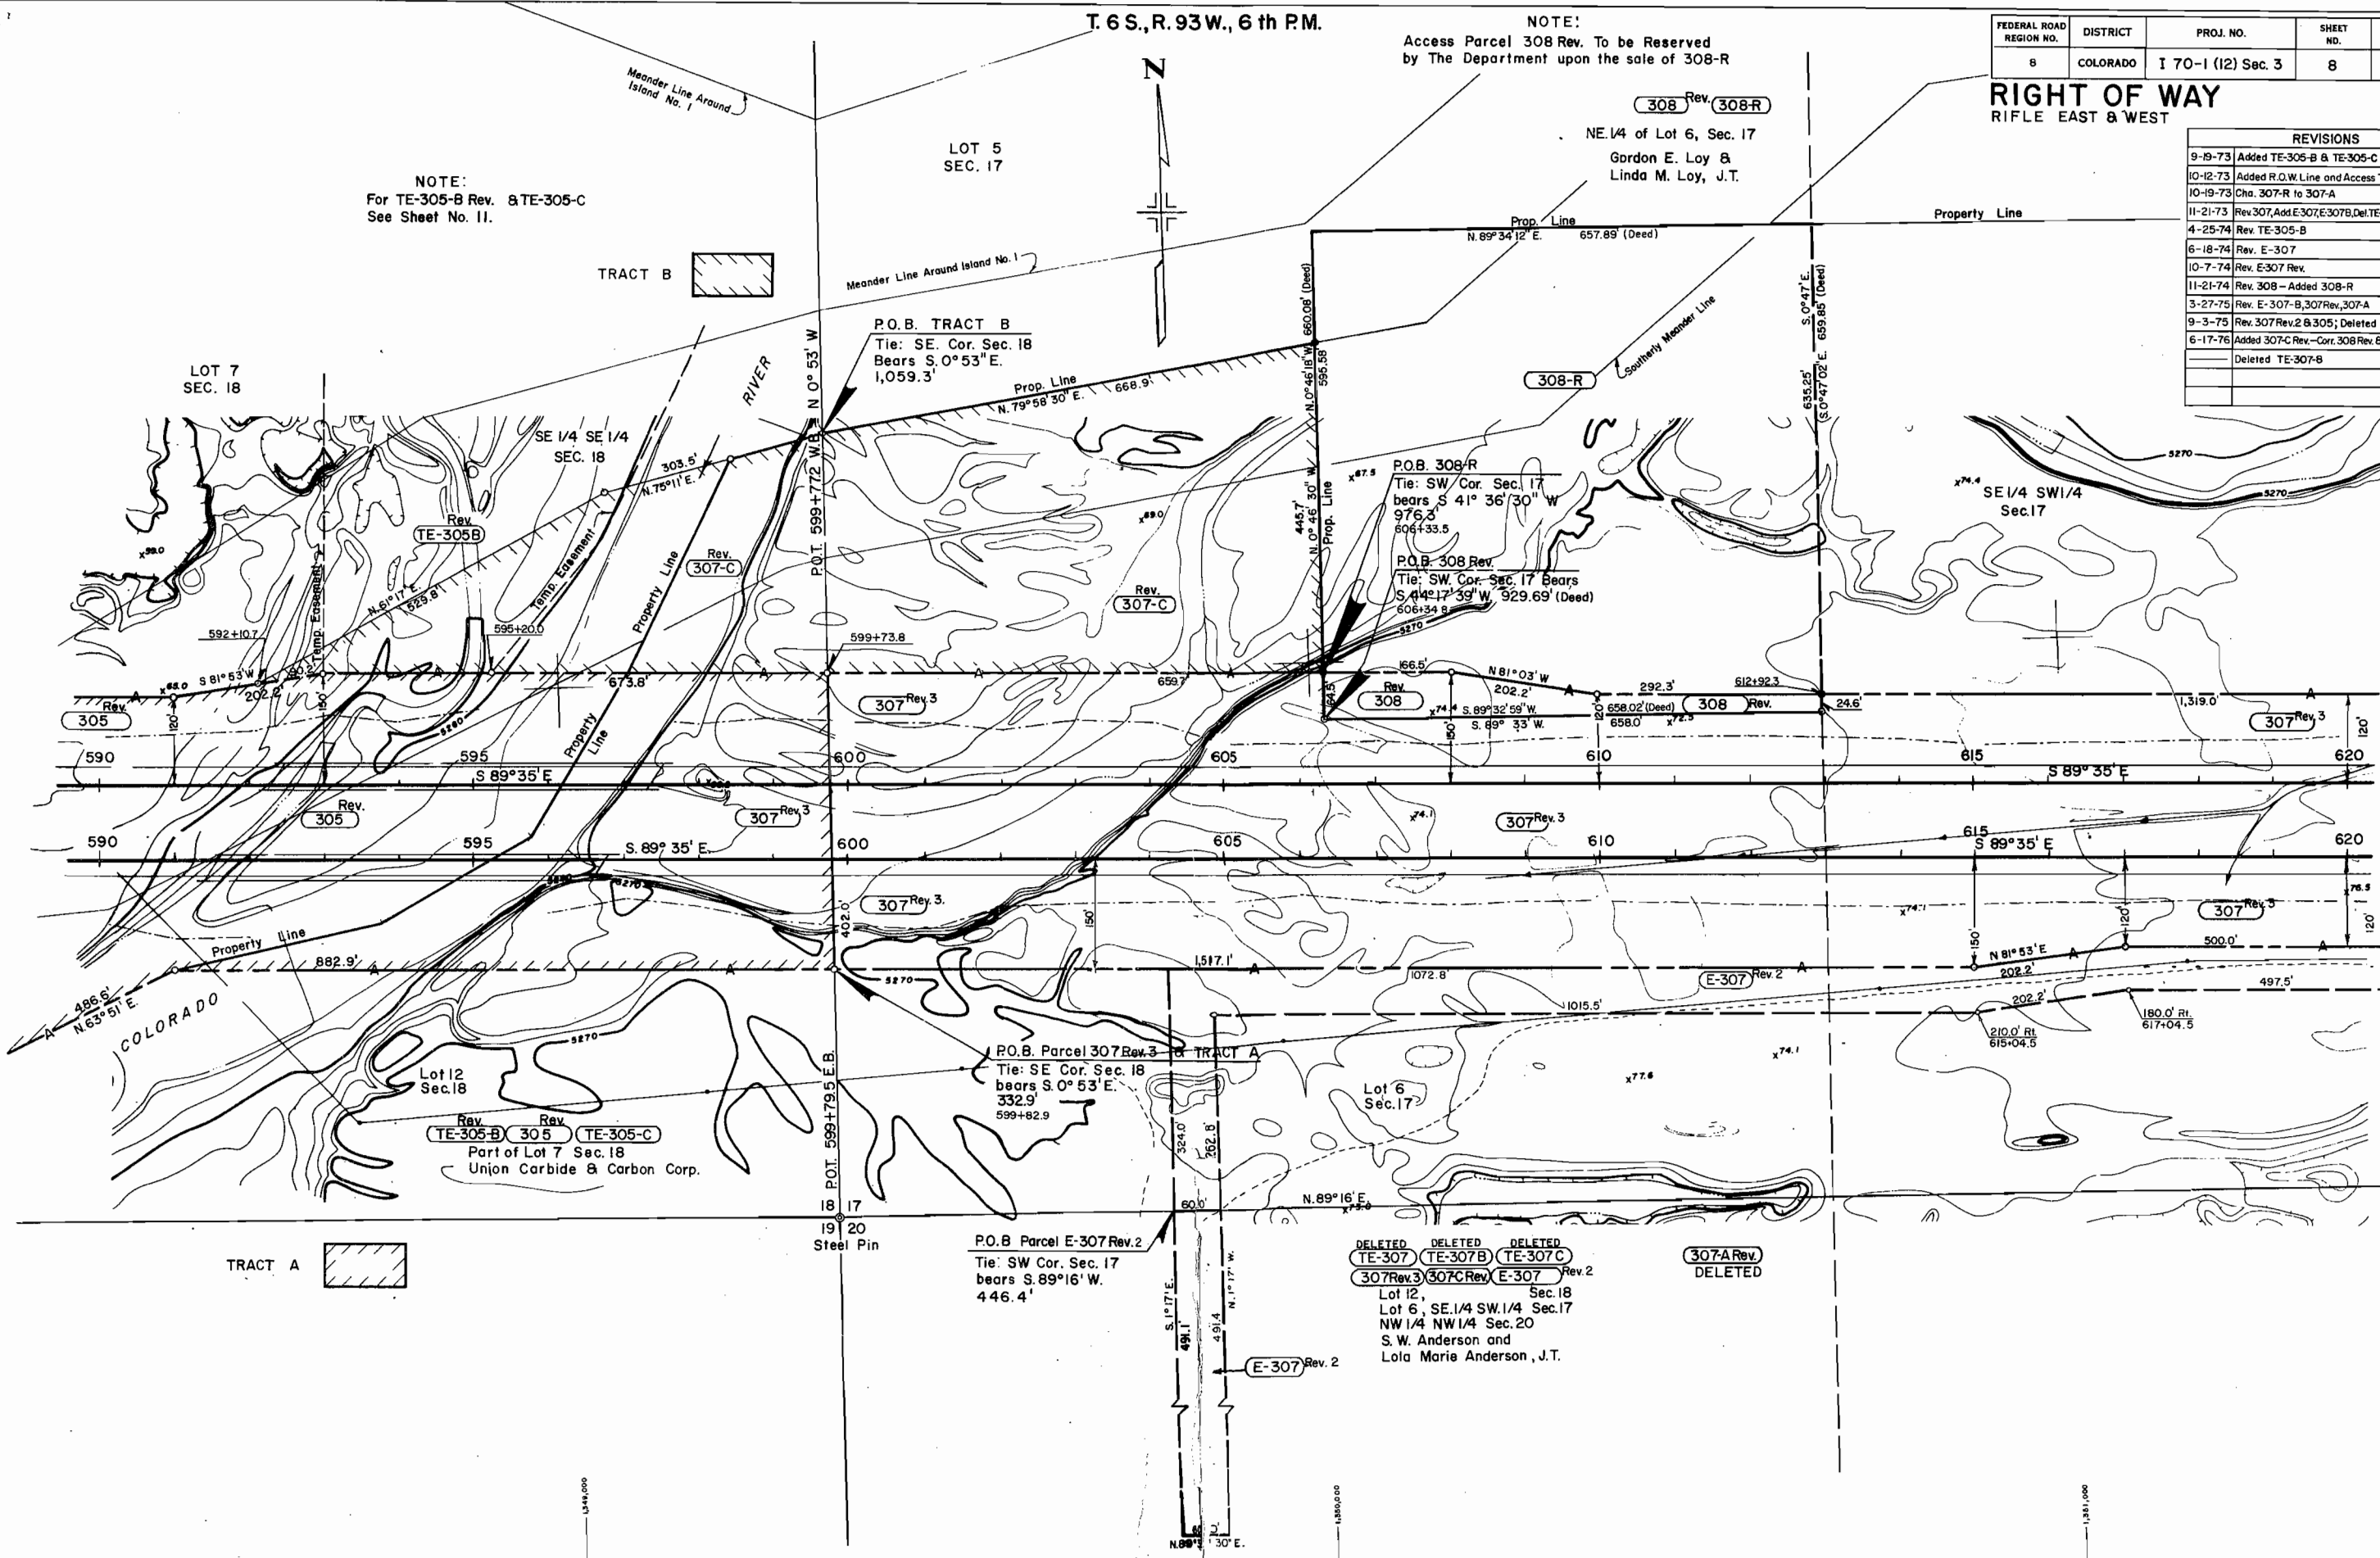

DELETED
TE-307
307 Rev. 3
Lot 12, Sec. 18
Lot 6, SE. 1/4 SW. 1/4 Sec. 17
NW 1/4 NW 1/4 Sec. 20
S. W. Anderson and
Lola Marie Anderson, J.T.

307A Rev.
DELETED

P.O.B. Parcel E-307 Rev. 2
Tie: SW Cor. Sec. 17
bears S. 89° 16' W.
446.4'

Rev. TE-305-B 305 TE-305-C
Part of Lot 7 Sec. 18
Union Carbide & Carbon Corp.

P.O.B. TRACT B
Tie: SE. Cor. Sec. 18
Bears S. 0° 53' E.
1,059.3'

P.O.B. 308-R
Tie: SW Cor. Sec. 17
bears S. 41° 36' 30" W
976.3'
606+33.5
P.O.B. 308 Rev.
Tie: SW Cor. Sec. 17 bears
S. 44° 17' 39" W. 929.69' (Deed)
606+34.8

T. 6 S., R. 93 W., 6th P.M.

REVISIONS		
11-21-74	Name Change 601 Rev.	D.J.F.
2-13-75	Revise Parcel 601 Rev.	J.B.
3-27-75	Revise Parcel E-307-B, 307 Rev.	J.B.
9-3-75	Rev. 307 Rev. 2	D.J.F.

FEDERAL ROAD REGION NO.	DIVISION	PROJ. NO.	SHEET NO.	TOTAL SHEETS
8	COLORADO	I 70-1 (12) Sec. 3	9	12



RIGHT OF WAY
RIFLE EAST & WEST

REVISIONS		
9-19-73	Cor. Offset Sta. 642+ Rt.	D.J.F.
11-21-73	Revised 307, Added 307B, E-307, E-307A, E-307B, E-307D, Del. TE-307A, TE-307C, TE-307D V.R.	
12-21-73	Added TE-307-F & Parcel 601	D.J.F.
3-5-74	Added V Line	V.R.
6-18-74	Revised E-307	K.C.
10-7-74	Rev. E-307 Rev. 2, 309 & 601	D.J.F.

NOTE: Parcels 601-A and 601 Rev. 2 are the Remainder of Parcel 309 Rev. on the Left and are to be Purchased on Project I 70-1(12) Sec. 3.

Rev. 2
601
W. 1/2 Sec. 16
E. 1/2 SE. 1/4 Sec. 17
John P. Powers

Rev. 2
601

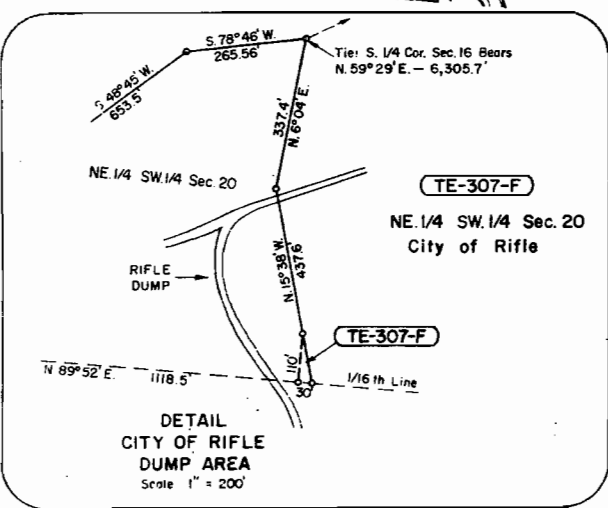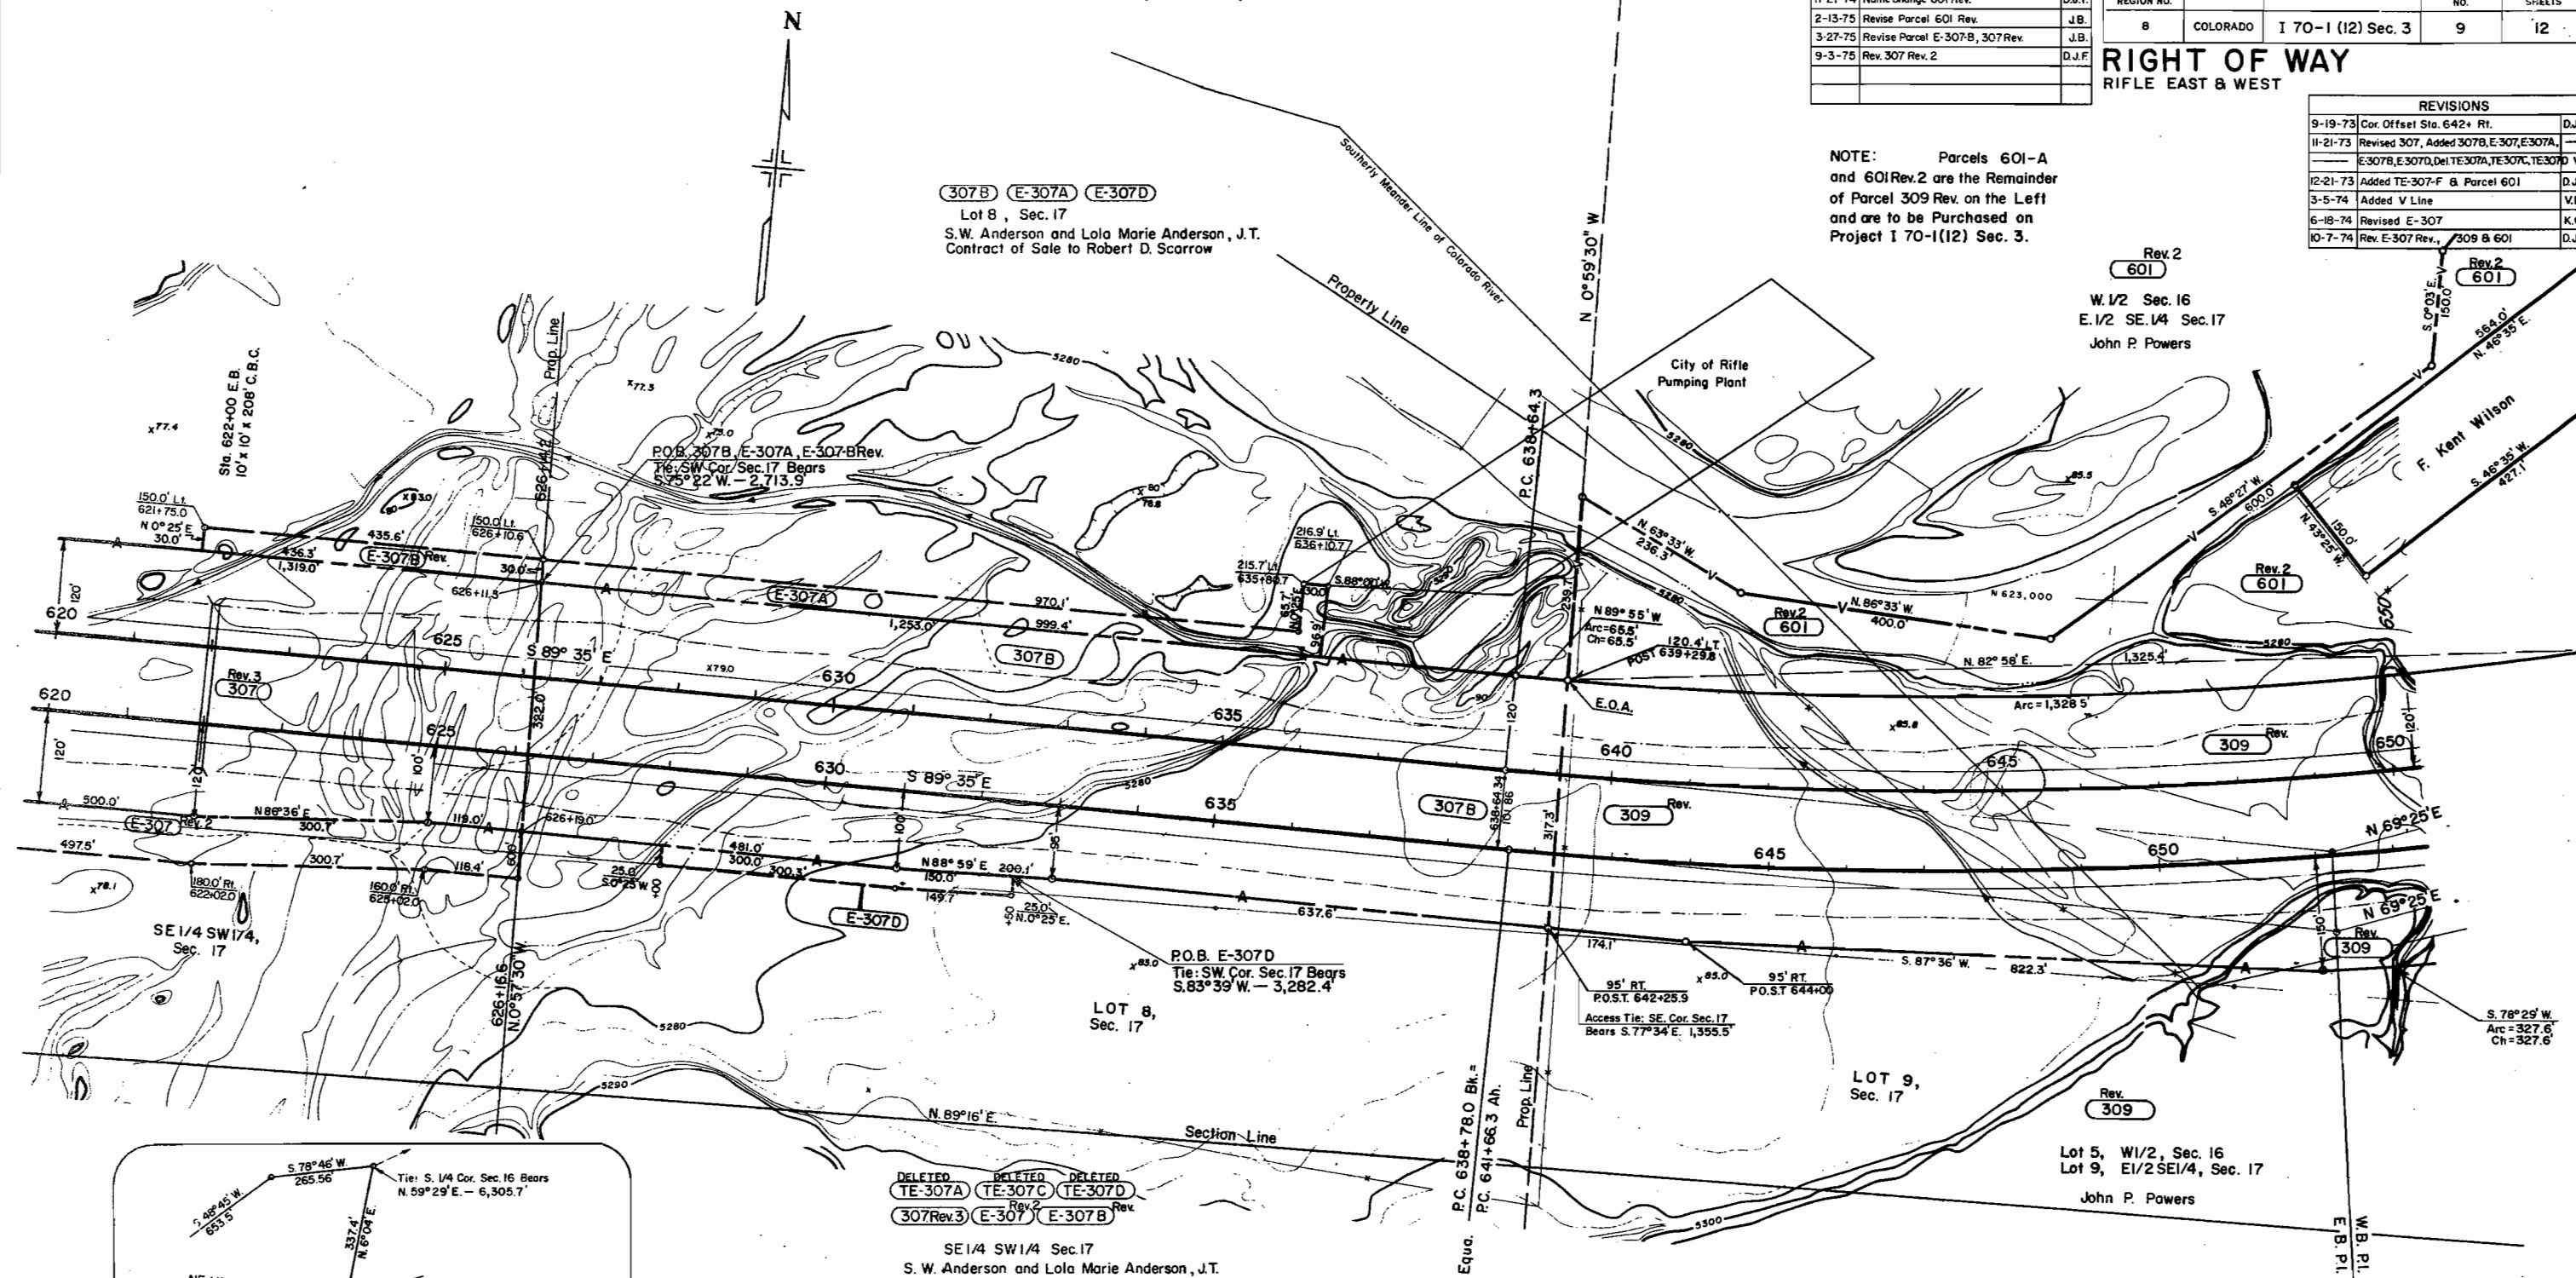

DELETED
TE-307A
DELETED
TE-307C
DELETED
TE-307D
Rev. 2
307 Rev. 3
E-307
E-307B

SE 1/4 SW 1/4 Sec. 17
S. W. Anderson and Lola Marie Anderson, J.T.

E.B. & W.B.
Δc = 21° 00'
Tc = 1,061.9'
Dc = 1° 00'
Lc = 2,100.0'
Rc = 5,730.0'


T. 6 S., R. 93 W., 6th P.M.

NOTE
See Sheet No. 10-A for
Detail of Parcels 601 Rev.2
and 601-A

FEDERAL ROAD REGION NO.	DIVISION	PROJ. NO.	SHEET NO.	TOTAL SHEETS
8	COLORADO	I 70-1 (12) Sec. 3	10	12

RIGHT OF WAY
RIFLE EAST & WEST

REVISIONS		
11-21-73	Added End Construction Station	VR.
12-21-73	Added Parcel 601	D.J.F.
3-5-74	Added V Line	VR.
4-25-74	Added Bearing Equation to Sec. Line	D.J.F.
10-7-74	Rev. 309 & 601 Cha. End R.O.W. Sta.	D.J.F.
11-21-74	Name Change 601 Rev.	D.J.F.
2-13-75	Revise Parcel 601 Rev.	J.B.
9-3-75	Added Southerly Meander Line	D.J.F.

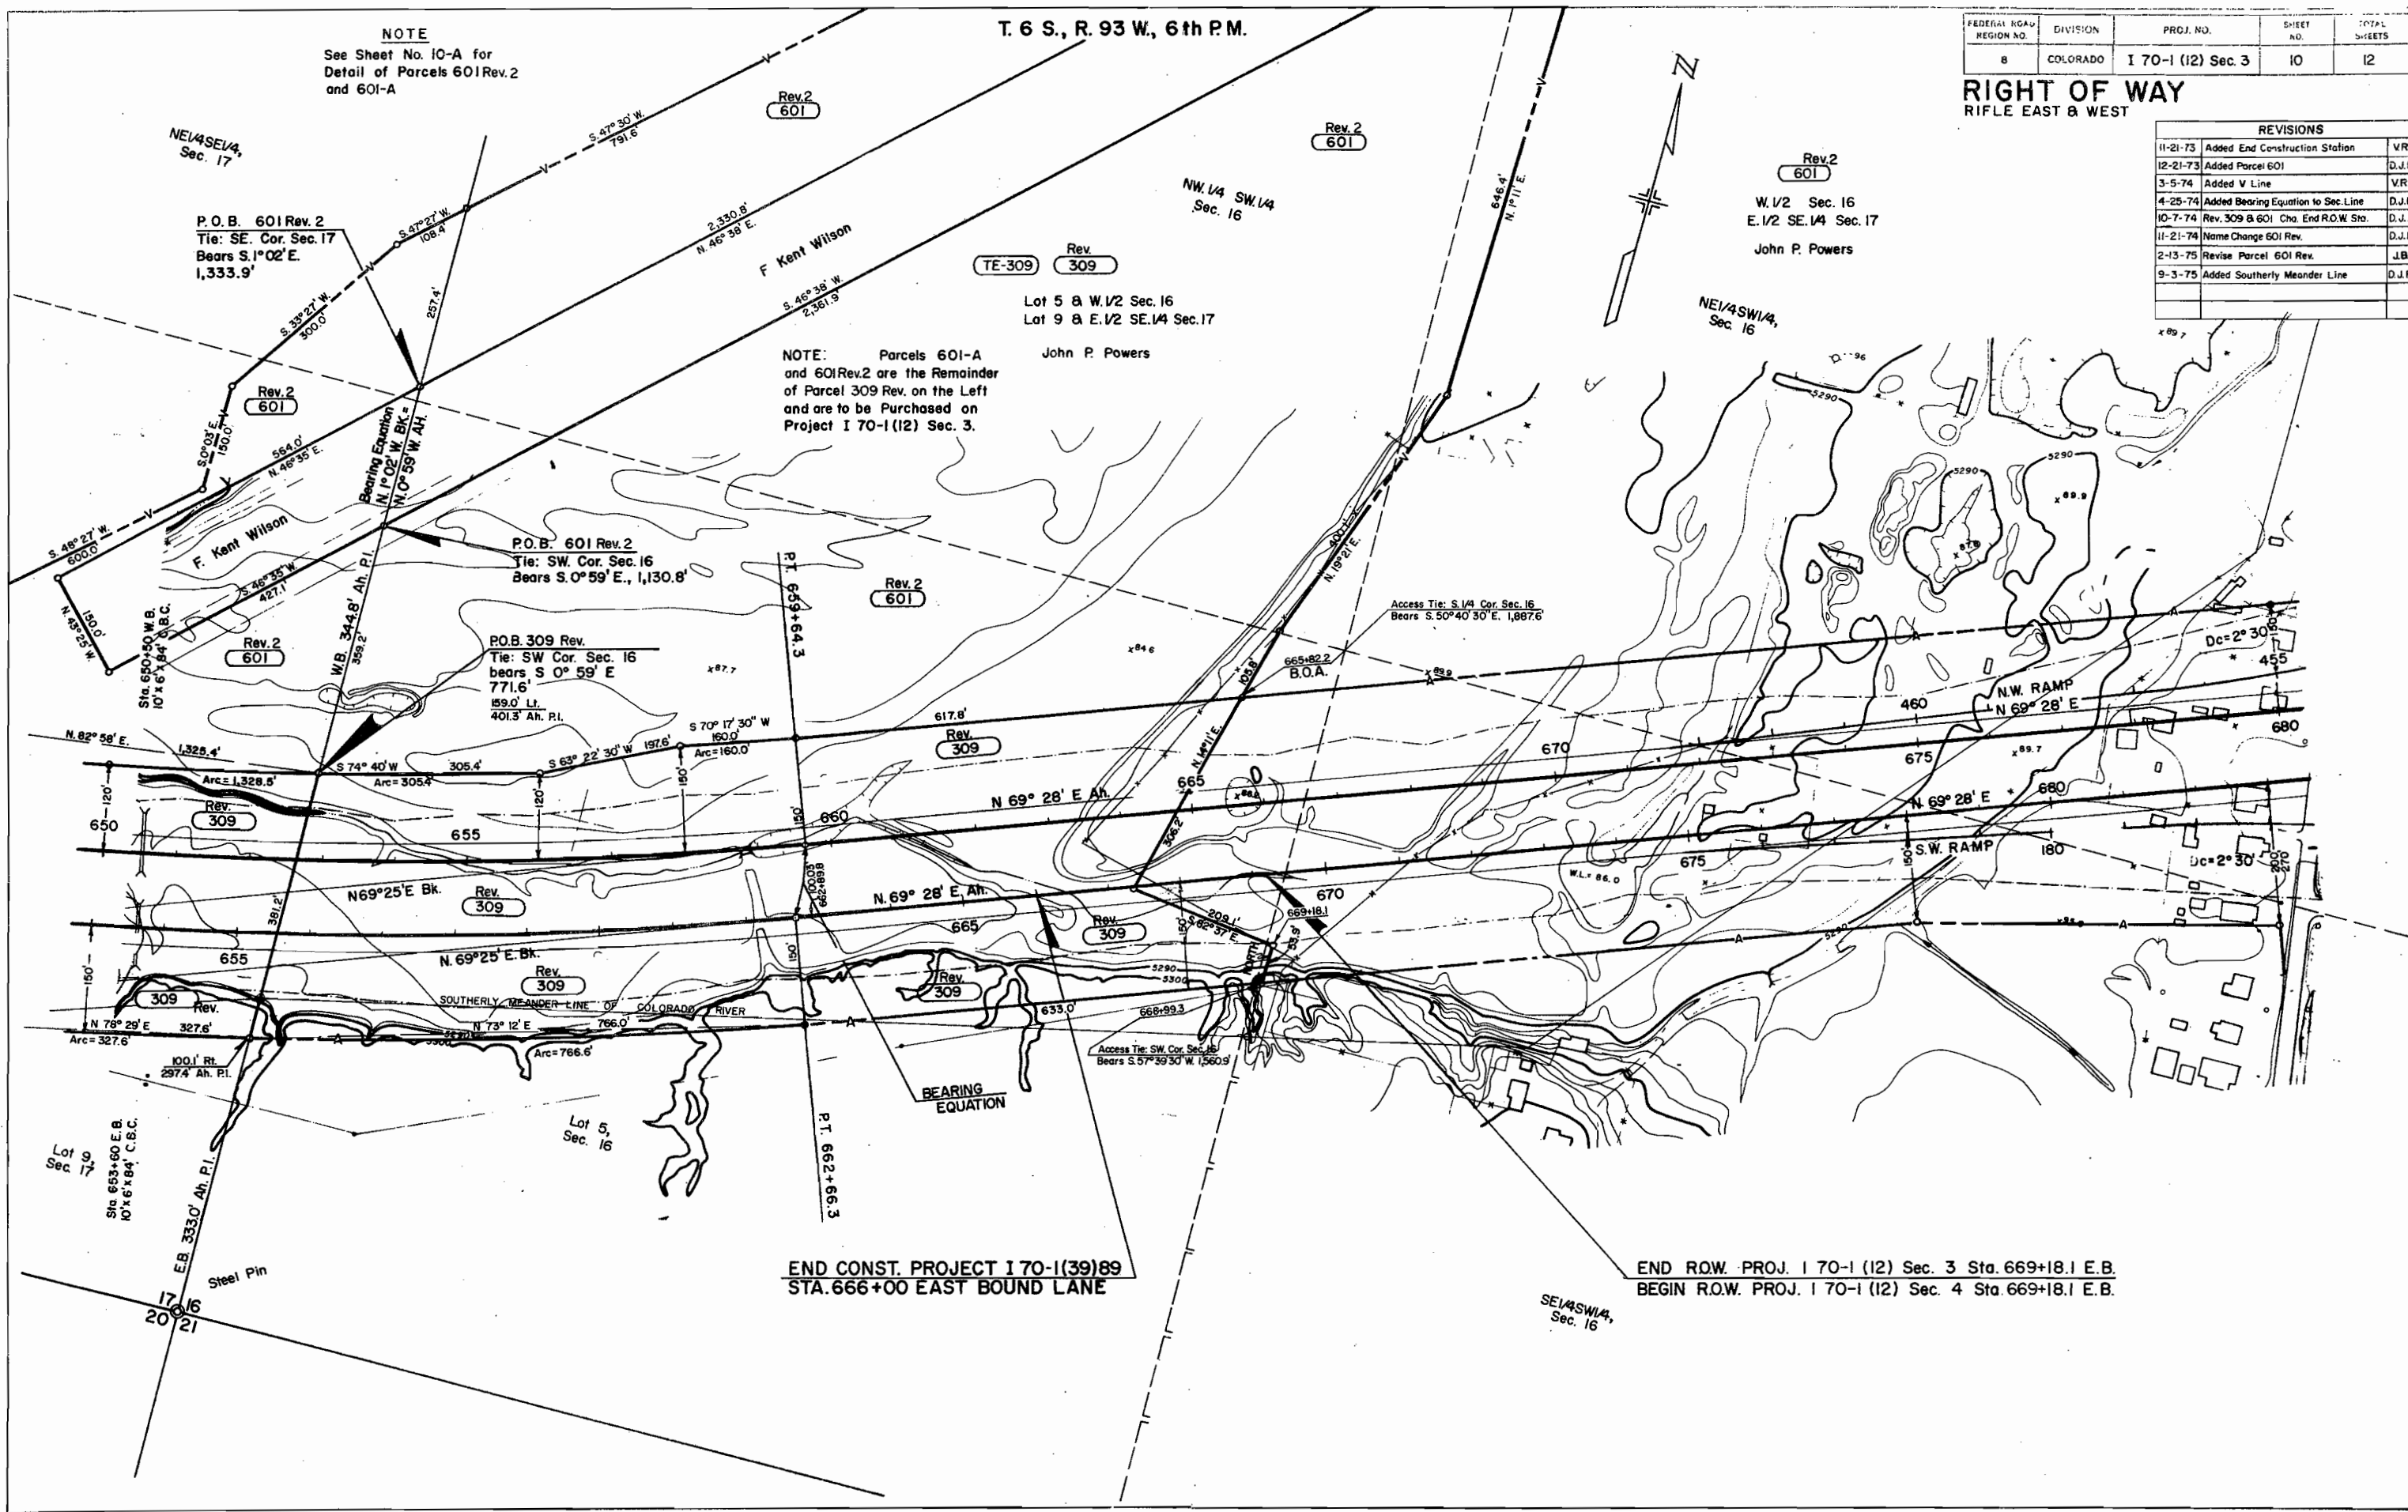

T. 6 S., R. 93 W., 6th P.M.


Scale: 1" = 200'

REVISIONS		
5-23-77	Corr. R.O.W. 'V' Line to 'A' Line	LT
6-70-10	680+	GN.
9-1-77	Add Rest Area Road & barrier	GM

REVISIONS		
12-21-73	New Sheet Parcel 601	D.J.F.
3-5-74	Added A Line, V Line and Barrier Line	V.R.
4-25-74	Added Bearing Equation to Sec. Line	D.J.F.
6-18-74	Change Access to agree with Sec. 4	K.C.
10-7-74	Rev. Parcels 309 & 601 Cha. End R.O.W.	D.J.F.
11-21-74	Rev. Rest Area Road - Name Cha. 601 Rev.	D.J.F.
2-13-75	Rev. Par. 601 Rev., Add Par. 601-A	J.B.
3-27-75	Add Property Lines	J.B.

FEDERAL ROAD SECTION NO.	DIVISION	PROJ. NO.	SHEET NO.	TOTAL SHEETS
8	COLORADO	170-1 (12) Sec. 3	10-A	12

RIGHT OF WAY
RIFLE EAST & WEST

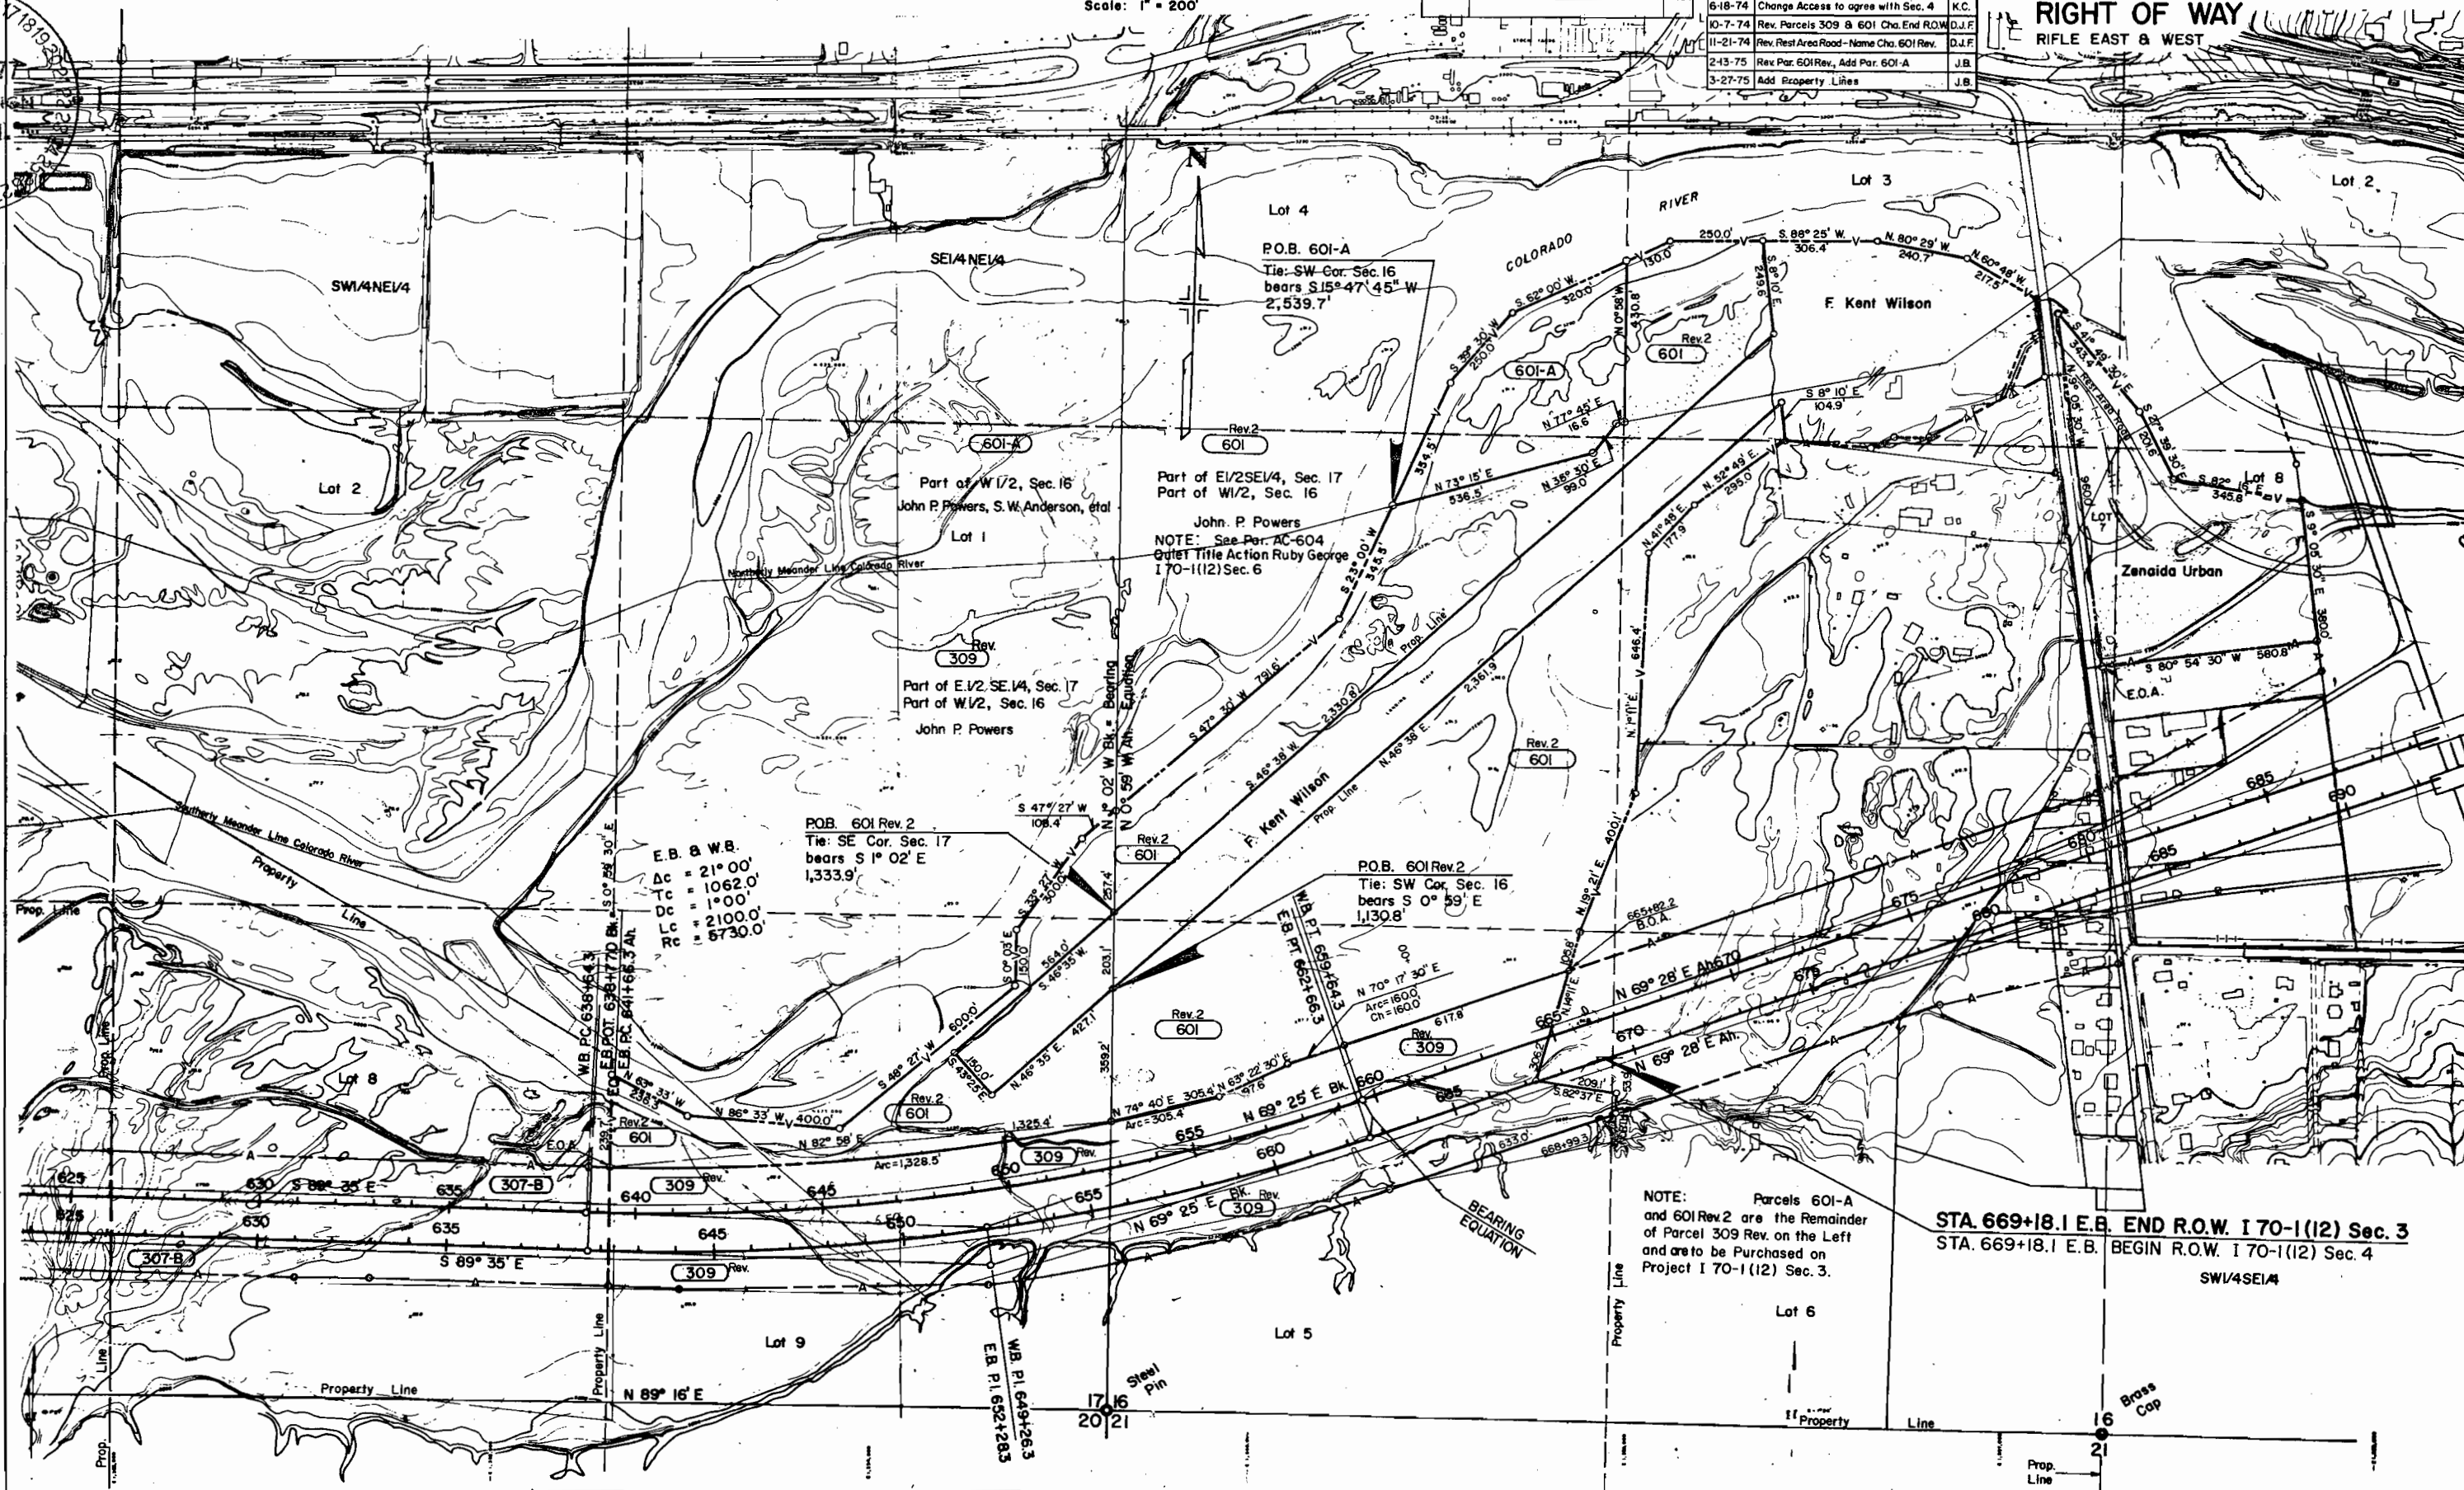

E.B. & W.B.
Δc = 21° 00'
Tc = 1062.0'
Dc = 1° 00'
Lc = 2100.0'
Rc = 5730.0'

P.O.B. 601 Rev. 2
Tie: SE Cor. Sec. 17
bears S 1° 02' E
1,333.9'

P.O.B. 601 Rev. 2
Tie: SW Cor. Sec. 16
bears S 0° 59' E
1,130.8'

NOTE: Parcels 601-A and 601 Rev. 2 are the Remainder of Parcel 309 Rev. on the Left and are to be Purchased on Project 170-1 (12) Sec. 3.

STA. 669+18.1 E.B. END R.O.W. 170-1 (12) Sec. 3
STA. 669+18.1 E.B. BEGIN R.O.W. 170-1 (12) Sec. 4
SW 1/4 SE 1/4


THE STATE DEPARTMENT OF HIGHWAYS
DIVISION OF HIGHWAYS—STATE OF COLORADO
PROJECT 170-1(12) Sec. 3
R.O.W. OWNERSHIP MAP

GARFIELD COUNTY
T. 6 S., R. 93 W., R. 94 W., 6th P.M.
Scale 1" = 400'

FEDERAL ROAD DISTRICT	PROJ. NO.	SHEET NO.	TOTAL SHEETS
8 COLORADO	170-1 (12) Sec. 3	11	12

RIGHT OF WAY
RIFLE - EAST & WEST


REVISIONS	
9-19-73	Rev. 304 - Add 304-A - Name Change 303
10-12-73	Added TE-305-B & TE-305-C
10-12-73	Added R.O.W. and Access To 305-R, 305-RA
10-19-73	307-R and R.O.W. Line - Virgin To 306-R
11-21-73	Chg. 305-RA, 305-R, 306-R, 307-R to A's & B's
12-21-73	Revised Parcel 307
12-21-73	Added 305-RB

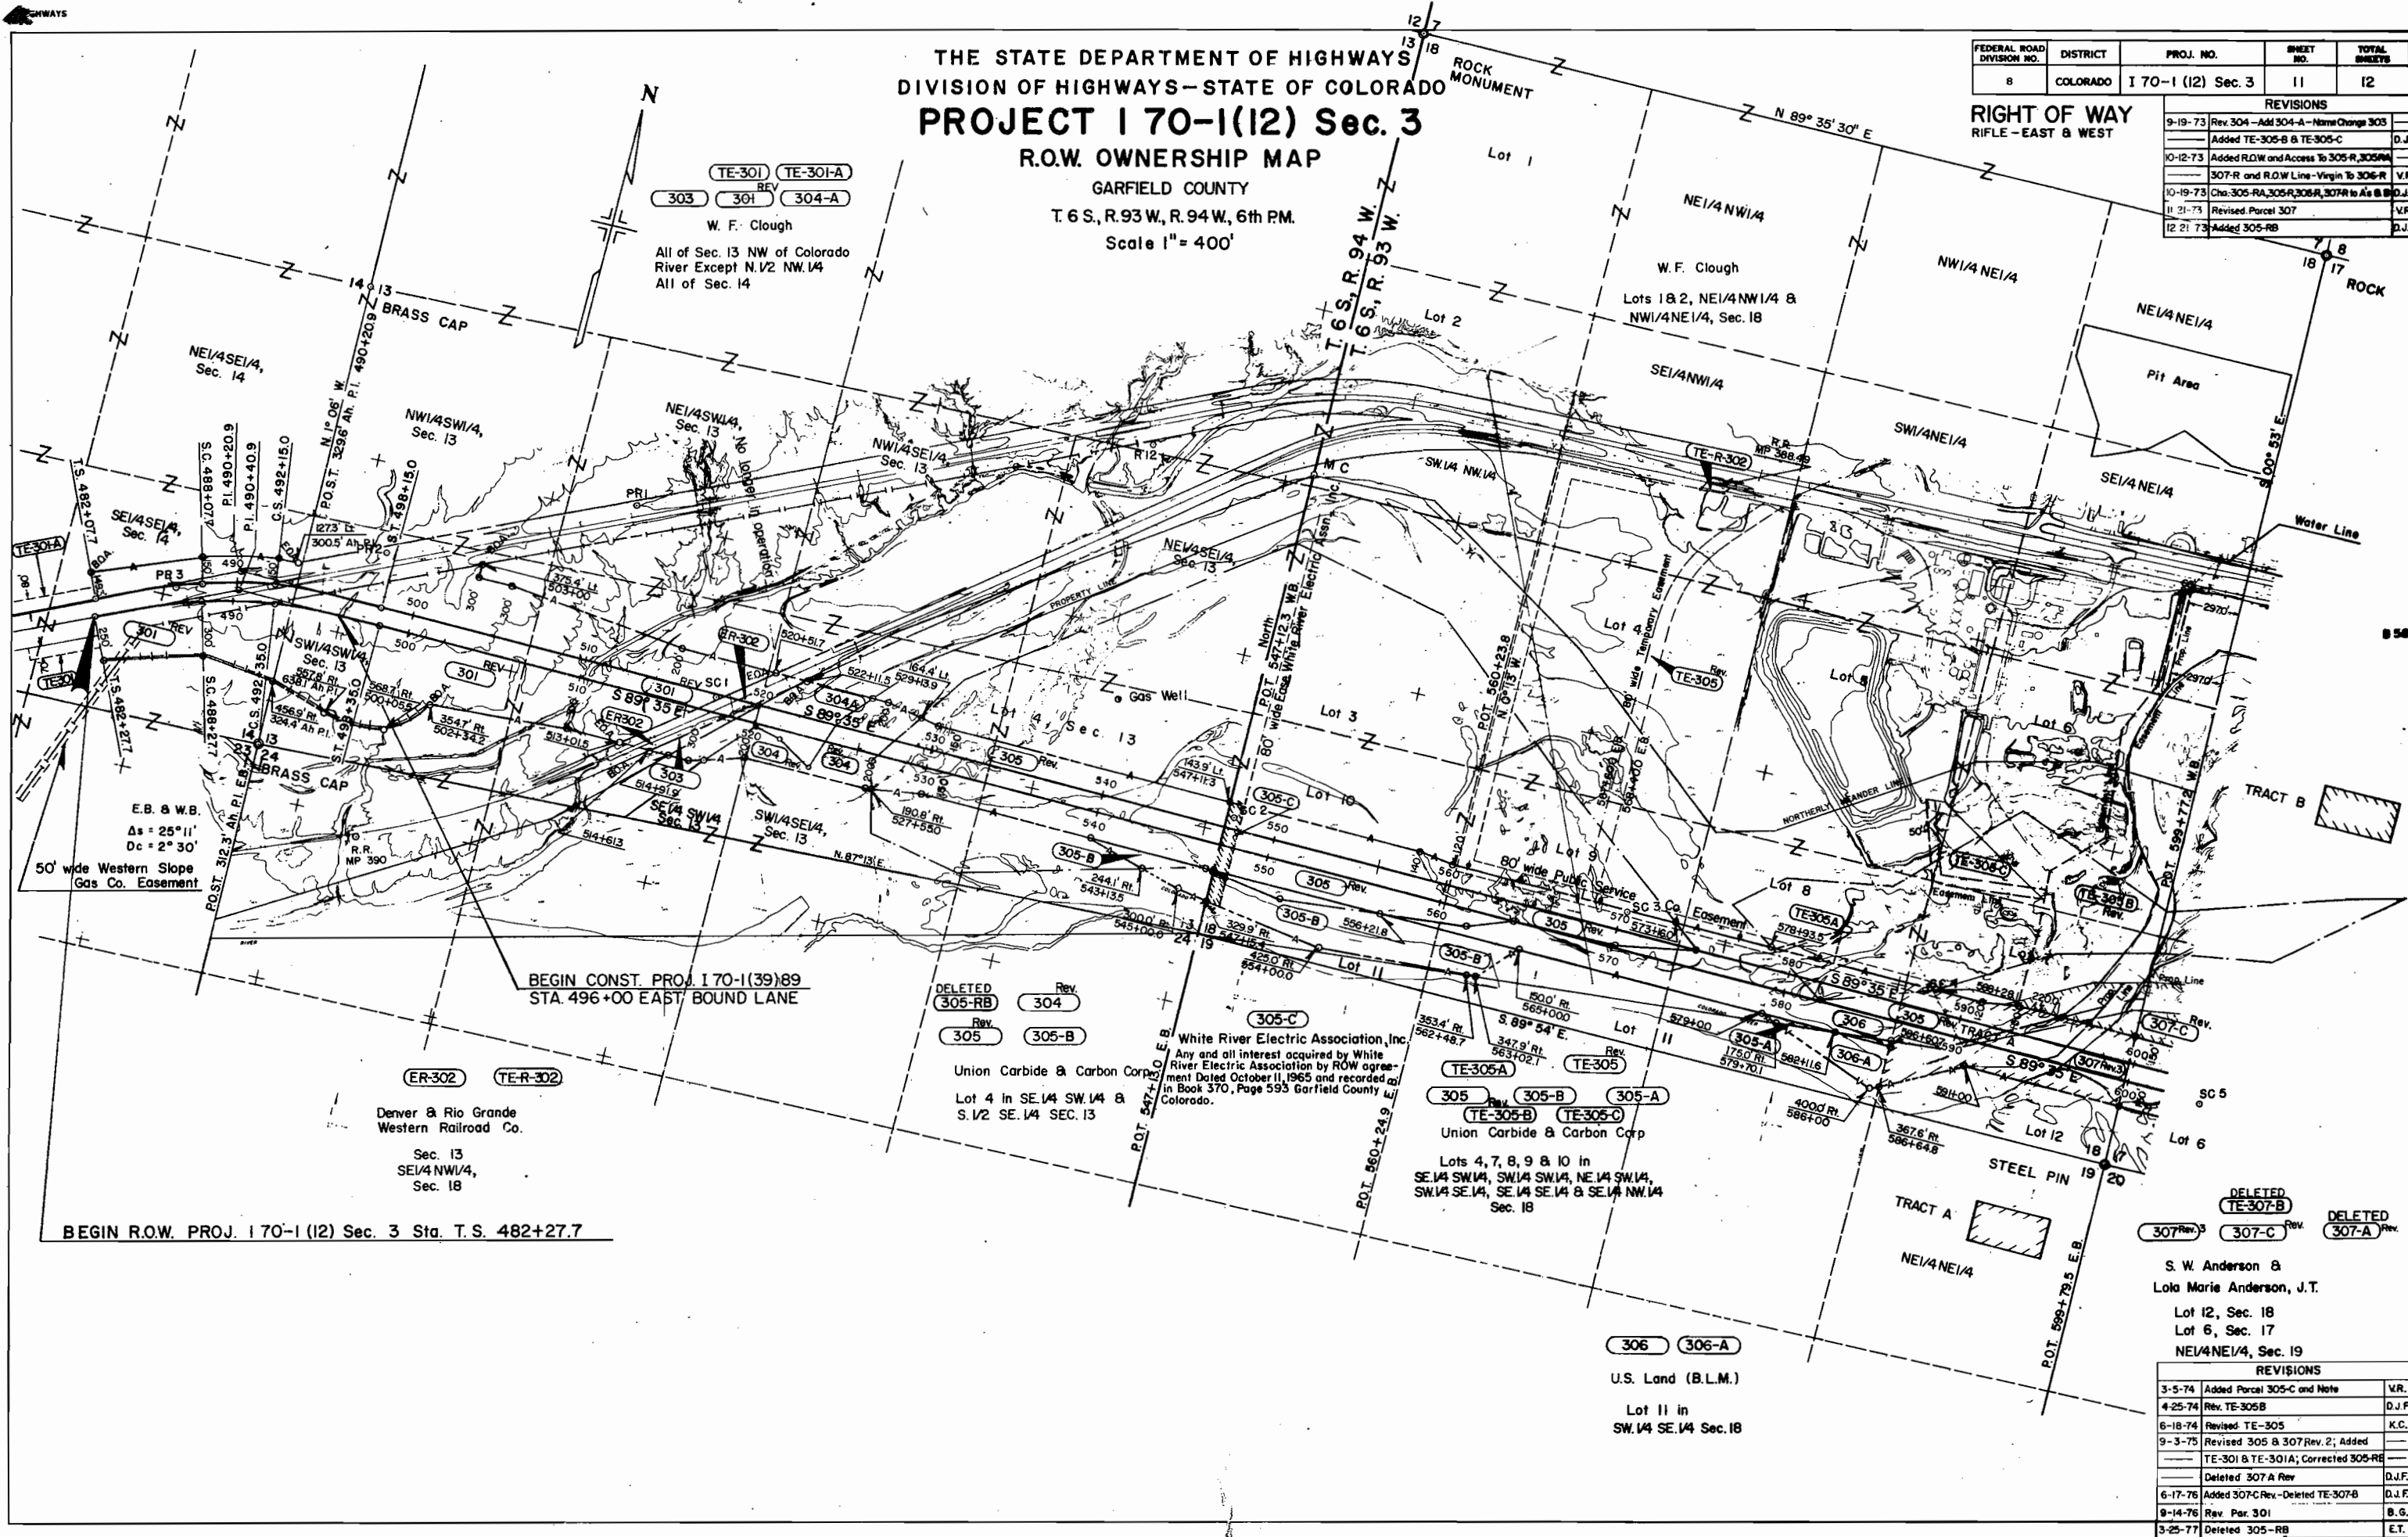

DELETED TE-307-B	DELETED 307-Rev.3	DELETED 307-C	DELETED 307-A
---------------------	----------------------	------------------	------------------

S. W. Anderson &
Lola Marie Anderson, J.T.
Lot 12, Sec. 18
Lot 6, Sec. 17
NE 1/4 NE 1/4, Sec. 19

REVISIONS	
3-5-74	Added Parcel 305-C and Note
4-25-74	Rev. TE-305B
6-18-74	Revised TE-305
9-3-75	Revised 305 & 307 Rev. 2; Added
TE-301 & TE-301A; Corrected 305-RB	
Deleted 307-A Rev	
6-17-76	Added 307C Rev - Deleted TE-307B
9-14-76	Rev. Par. 301
3-25-77	Deleted 305-RB

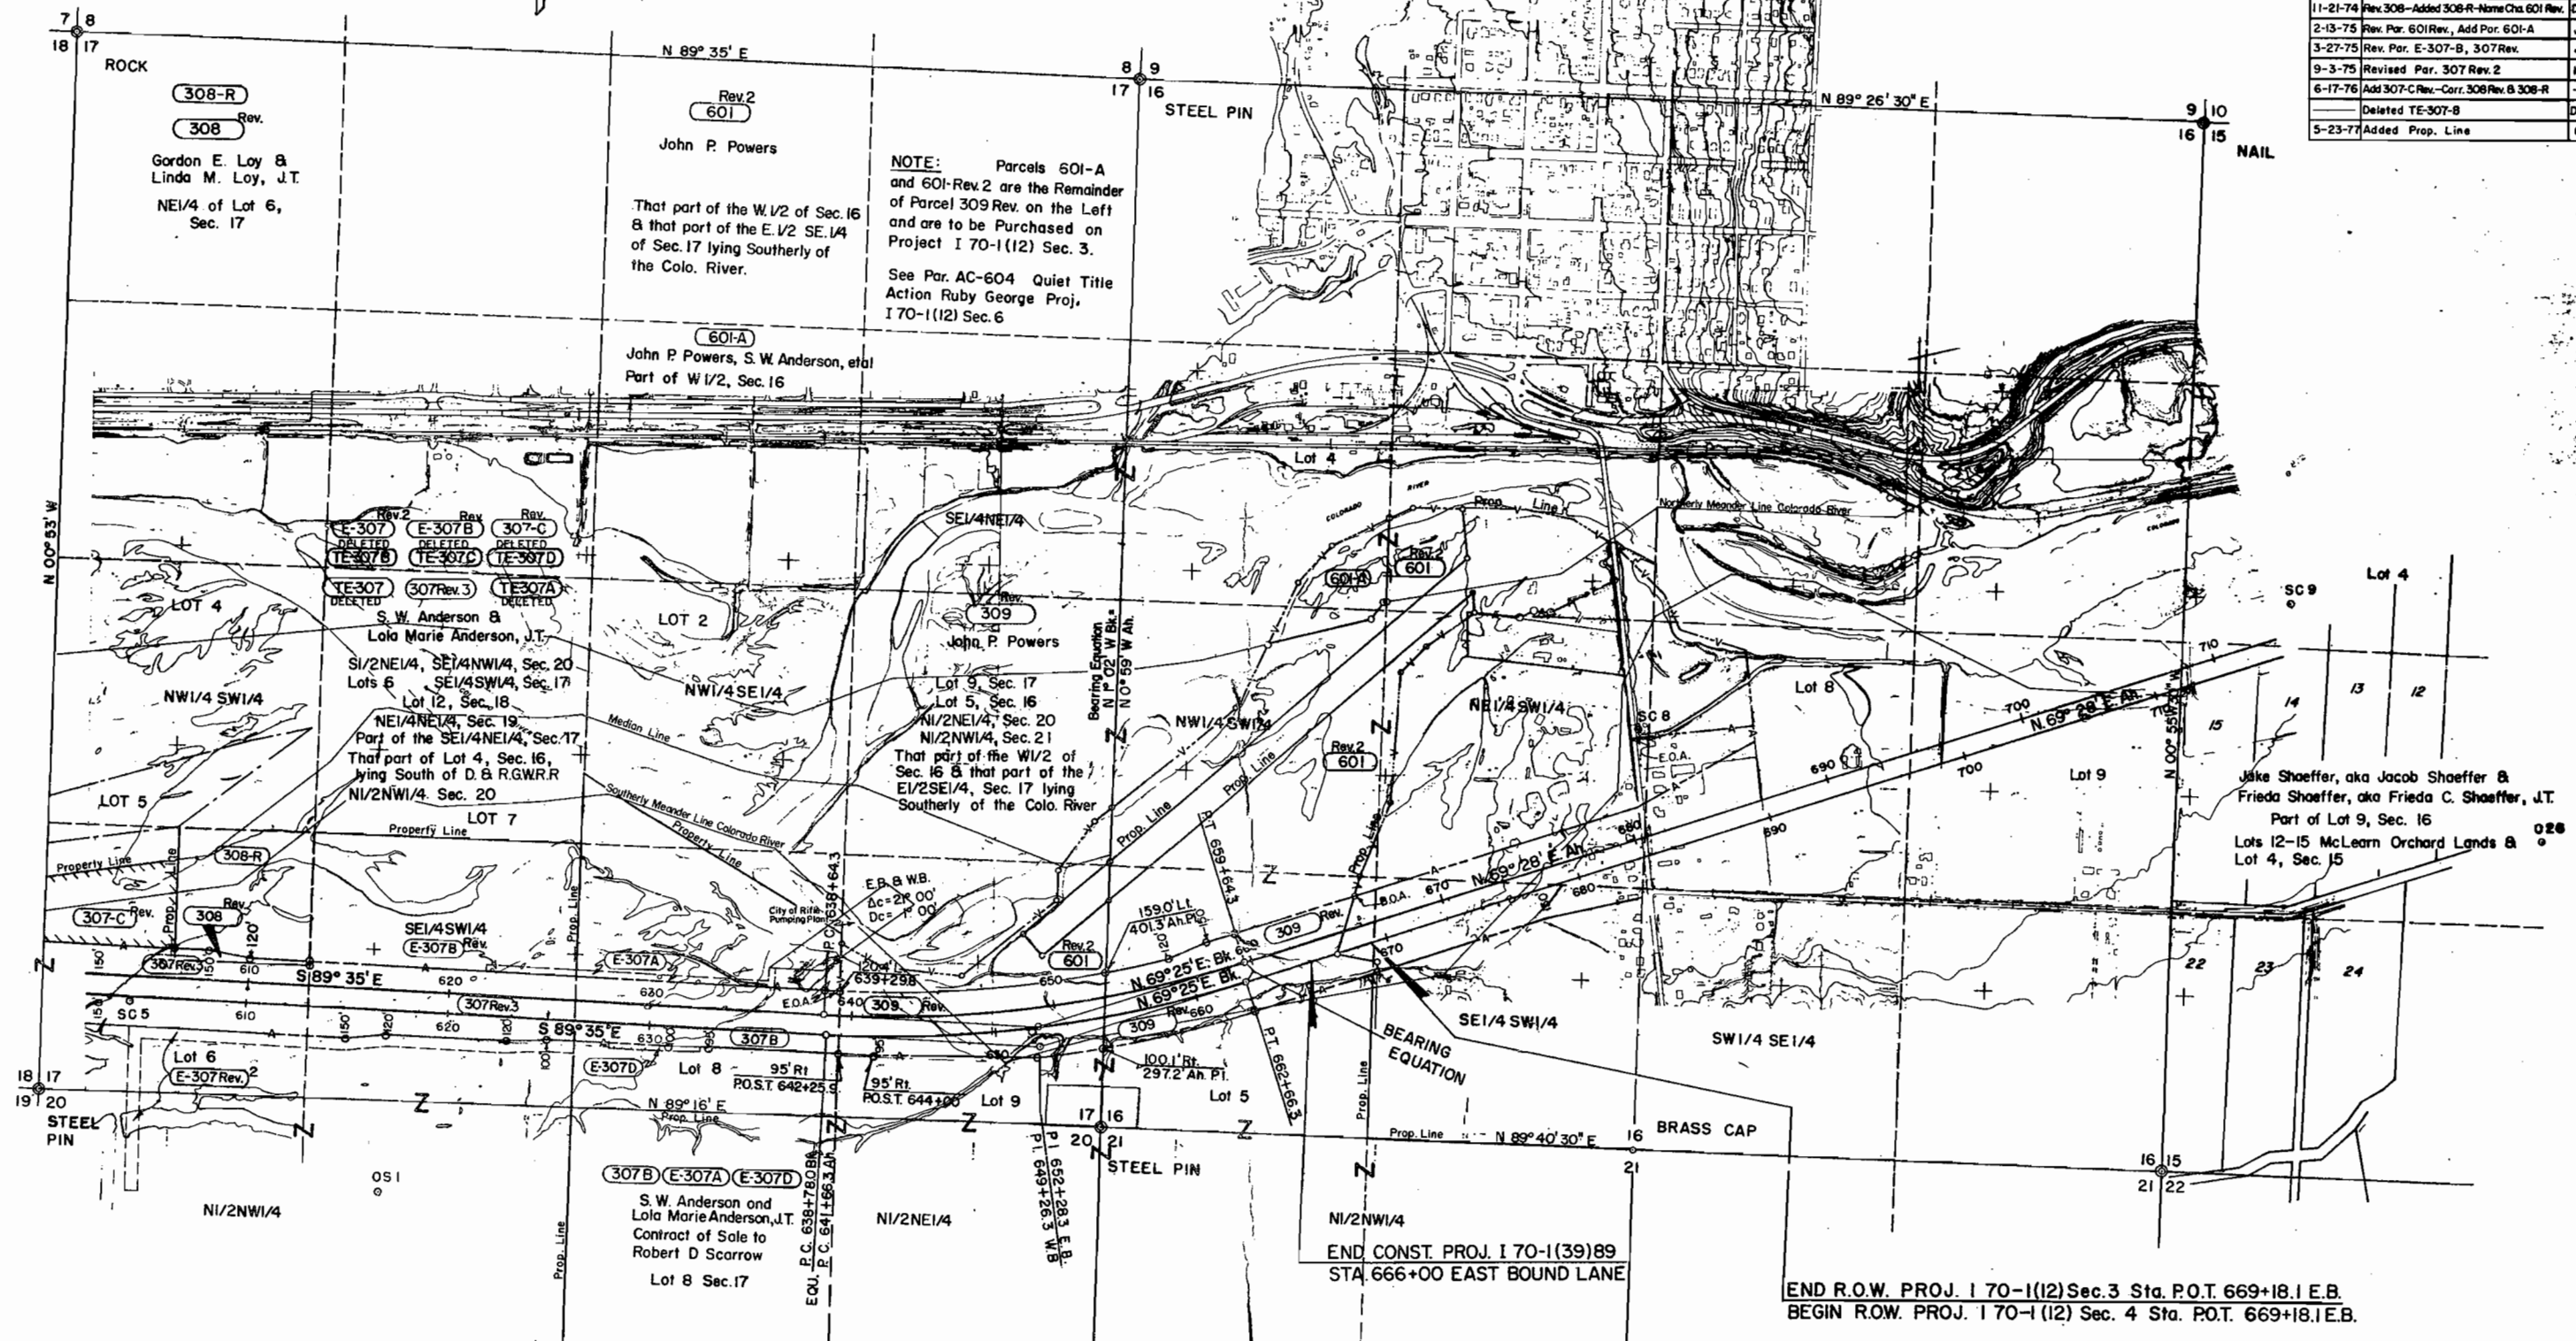

TABULATION OF RIGHT OF WAY
MARKERS FINAL

STATION	W.B.L. DISTANCE LT.	E.B.L. DISTANCE RT.
T.S. 482+07.1	150.0'	
T.S. 482+27.1		250.0'
S.C. 488+07.1	150.0'	
C.S. 492+15.2	150.0'	
310.9' Ah. of P.I. 490+40.2		452.6'
638.1 Ah. of P.I. 490+40.2		557.8'
300.5 Ah. of P.I. 490+20.2	127.3'	
500+05.5		568.7'
502+34.2		354.7'
503+00	375.4'	
503+00	300.0'	
505+00	300.0'	
510+00		300.0'
513+01.5		300.0'
522+11.5	200.0'	
520+51.1	200.0'	
515+00	200.0'	
517+00		300.0'
527+00		200.0'
530+00		150.0'
530+00	150.0'	
547+11.3	143.9'	
558+00	140.0'	
560+00	120.0'	
578+43.5	120.0'	
588+28.1	120.0'	
591+00	120.0'	
593+00	150.0'	
603+00		150.0'
608+00	150.0'	
610+00	120.0'	
615+00		150.0'
617+00		120.0'
620+00	120.0'	
622+00		120.0'
625+00		100.0'
630+00	120.0'	
631+00		95.0'
633+00		95.0'
P.C. 638+64.4	120.0'	
P.C. 638+78.9 BK P.C. 641+66.3 AH.		95.0'
POST 644+00		95.0'
RT. 662+66.3		150.0'

See Field Book #11 pages 50-53

E, Q, U.

INDEX

Fm #266 No. 130
Fm #266 No. 141
Fm #266 No. 141
Fm #266 No. 141
Fm #266 No. 128 & 130
Fm #266 No. 141
Fm #266 No. 126 & 128
Fm #266 No. 139
Fm #266 No. 141
Fm #266 No. 140
Fm #266 No. 133 & 141
Fm #266 No. 131 & 134
Fm #266 No. 128
Fm #266 No. 130
Fm #266 No. 136 & 137
Fm #266 No. 130
Fm #266 No. 130 & 131
Fm #266 No. 130

Fm #266 No. 129, 133, 134 & 141
Fm #266 No. 139
Fm #266 No. 138
Fm #266 No. 138
Fm #266 No. 140
Fm #266 No. 140
Fm #266 No. 143 B
Fm #266 No. 143 A

AS CONSTRUCTED
REVISED DATE 9-22-75

FEDERAL ROAD REGION NO.	DIVISION	PROJ. NO.	SHEET NO.	TOTAL SHEETS
VIII	COLORADO	170-1 (39) 89	11	

(R-1) Rev. Fencing Tab. - 11/1/73-JLC

(R-2) ADD COMB. WIRE SIZE - 12-19-73 JLC

FENCING TABULATION FINAL

(R-1)

STATION	SIDE	FINAL REMOVE FENCE LIN. FT.	REMOVE FENCE LIN. FT.	BUILD BARB. WIRE FENCE LIN. FT.	FINAL COMB WIRE FENCE LIN. FT.	BUILD COMB. WIRE FENCE LIN. FT.	FINAL DEER FENCE LIN. FT.	DEER FENCE LIN. FT.	FINAL CH. LK. FENCE 8' IND. LIN. FT.	CHAIN LINK FENCE (8' INDUSTRIAL TYPE) LIN. FT.
482+ TO 482+500+ EB	* LT	2176'	1,920'		136'	2,285'				
482+ TO 502+ EB	X RT				1391'					
482+ TO 513+ EB	RT				1760'					
516+ TO 518+ EB	X	1890'	1,855'							
516+ TO 531+ EB	RT X	350'	350'		1706'					
536+ EB										
DELETED										
580+ TO 589+ EB DELETED	RT				-0-	950'				
594+ TO 666+ EB	RT						7593'	7,705'		
594+ TO 520+ EB	LT				1914'	1,970'				
522+ TO 595+ EB	LT								7298'	7,755'
599+ TO 666+ EB	LT				6613'	6,425'				
513+ RT (CLOUGH PIT)	X	302'	400'		370'					
633+ EB	X RT	600'	600'							
646+ TO 669+ EB	X	2315'	485'							
641+ EB	X	485'	585'							
647+ EB	X	585'	350'							
651+ EB	X	350'	400'							
655+ EB	RT	-0-	400'							
TOTALS		9464'	6,585'		*13890'	*14,665'	7593'	7,705'	7298'	7,755'

IT IS ESTIMATED THE FOLLOWING WILL BE REQUIRED:

42 CORNER & LINE BRACE POSTS & 26 END POSTS FOR COMB. WIRE FENCE
2520 CORNER & LINE BRACE POSTS (SPECIAL) & 16 END POSTS (SPECIAL) FOR DEER

ONE WAY DEER GATES WILL BE PROVIDED AT THE FOLLOWING
LOCATIONS:

2x @ STA. 625+ RT.
2x @ STA. 655+ RT.
25 CORNER & LINE BRACE POSTS FOR CHAIN LINK FENCE
4x END POSTS FOR CHAIN LINK FENCE

* COMB. WIRE FENCE - 34 INCH MESH

1-16 Foot Gate Driveway - C.O. # 05864
2736' Fence Barbed Wire With Metal Post - C.O. # 05875

Forms #266 Nos. 126-143
Book #11 p. 56