

Handwritten signature

STATE DEPARTMENT OF HIGHWAYS


DIVISION OF HIGHWAYS—STATE OF COLORADO

FEDERAL ROAD REGION NO.	DIVISION	PROJECT NO	SHEET NO.
9	COLORADO	170-1 (15) Sec. 4	1

REVISIONS		
2-3-71	Added Const. Sta.	EMI

RIGHT OF WAY
MACK—WEST

CONVENTIONAL SIGNS

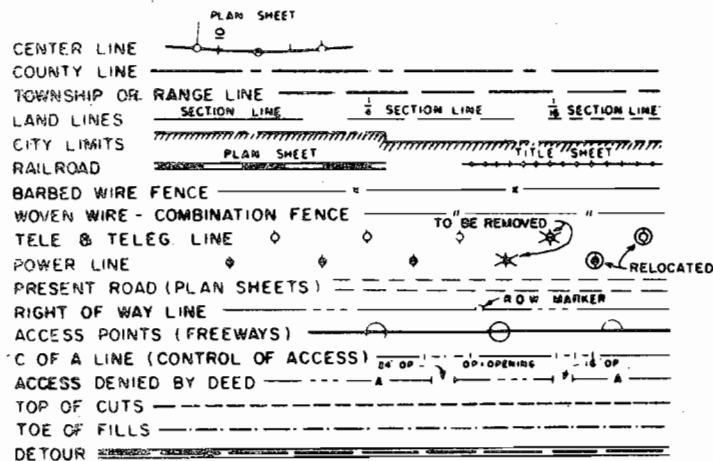


PLAN AND PROFILE OF PROPOSED FEDERAL AID PROJECT NO. 170-1 (15) Sec. 4 STATE HIGHWAY NO. 4 MESA COUNTY RIGHT OF WAY

SCALE OF ORIGINAL DRAWINGS

PLAN SHEETS 1"=100'
DETAIL SHEETS 1"=100'
OWNERSHIP MAPS 1"=400'

R.O.W. LENGTH OF PROJECT = 2.331 miles

INDEX OF SHEETS	
SHEET NO.	TITLE
1	TITLE SHEET
2	TABULATION OF OWNERSHIP
3-6	ALIGNMENT SHEETS
7	OWNERSHIP MAP

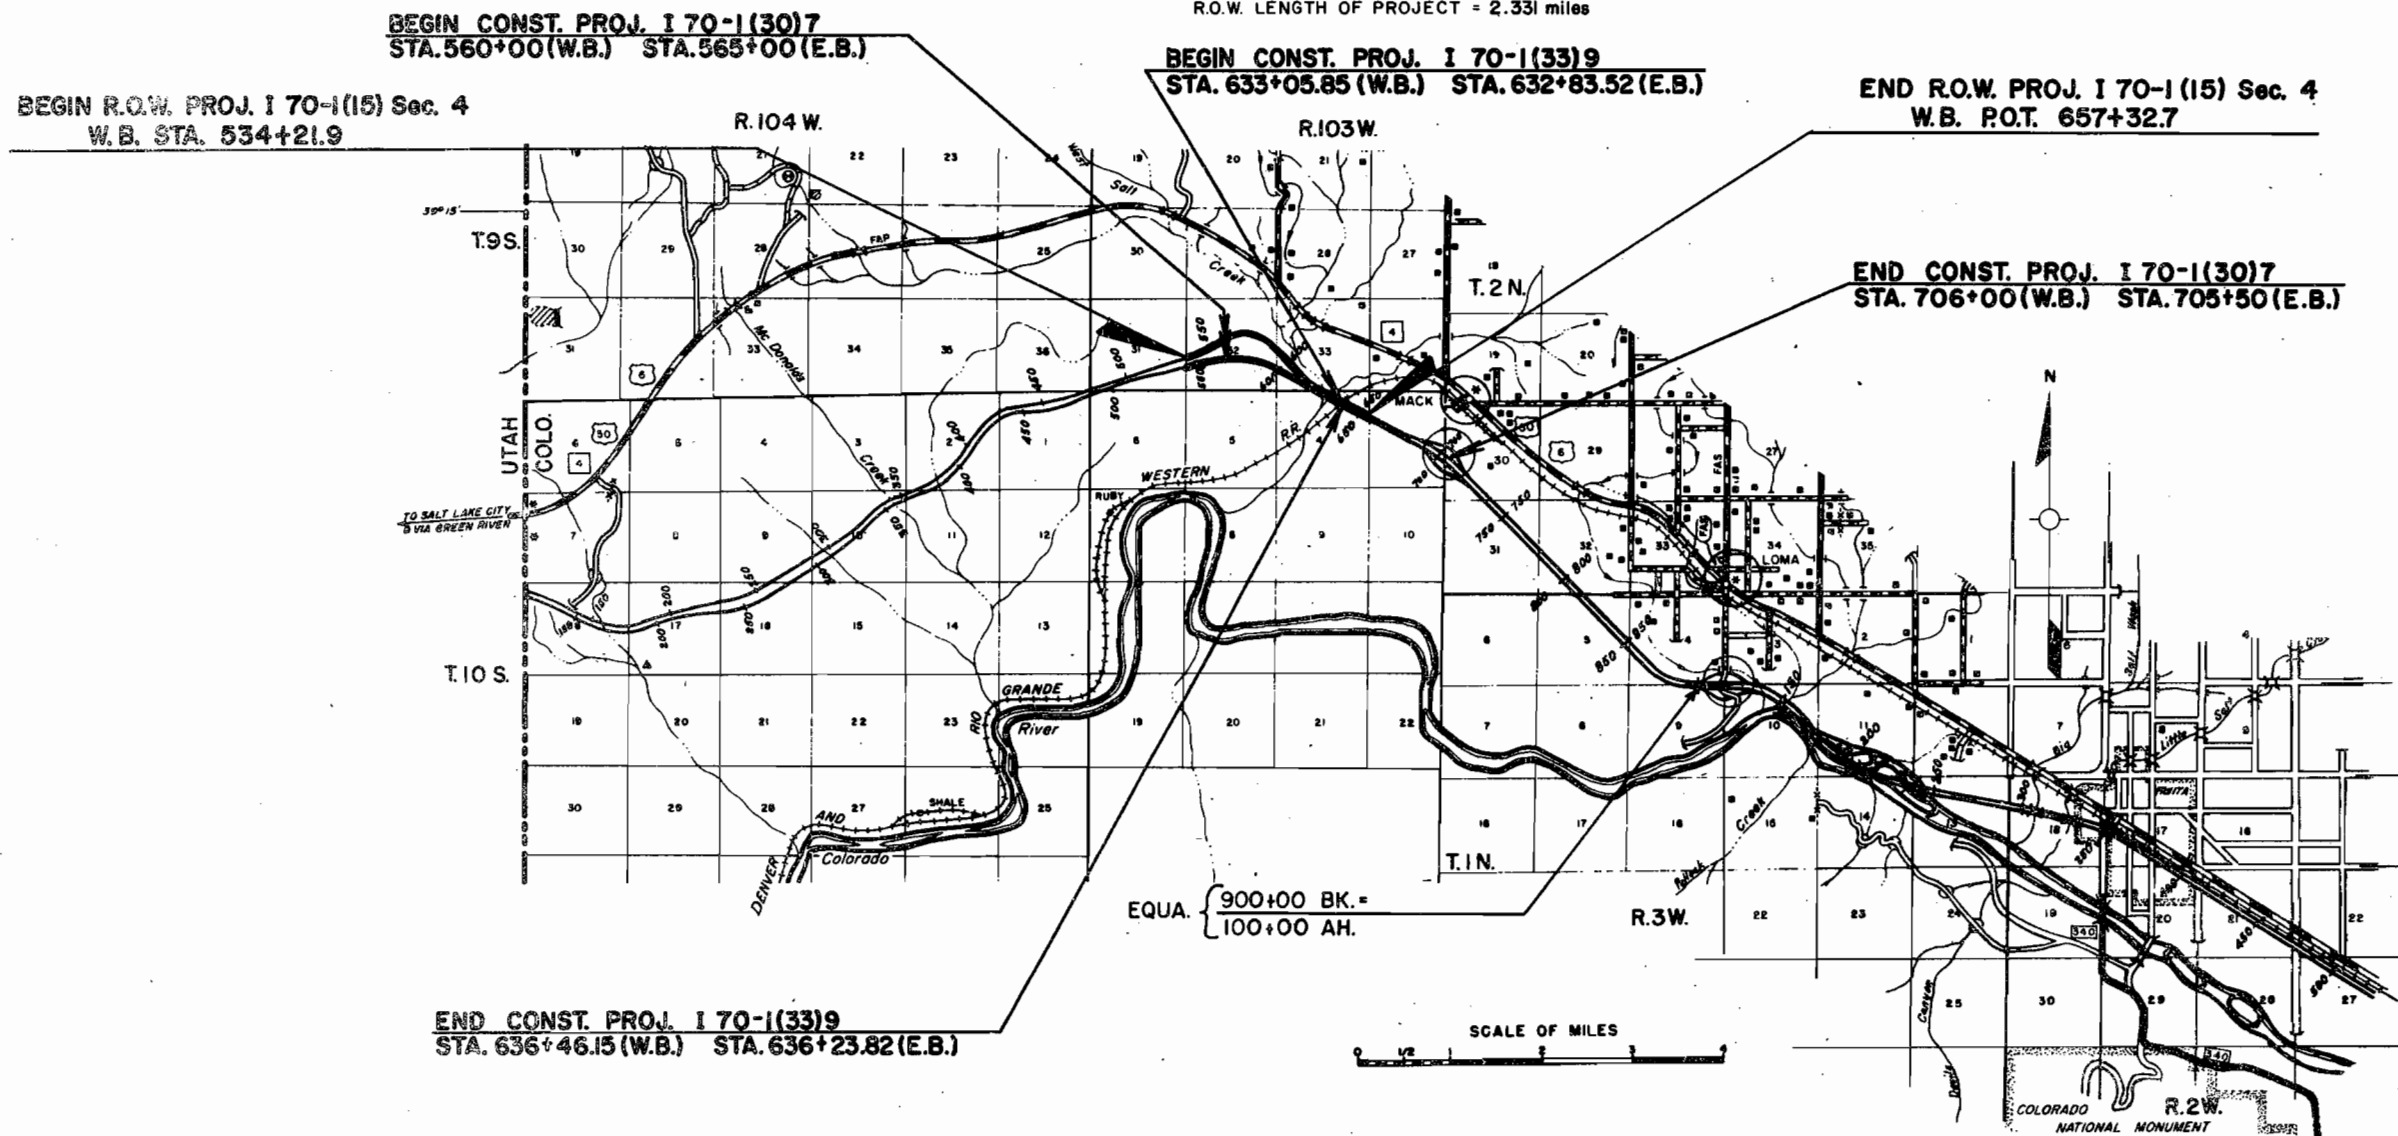

FEDERAL ROAD DIVISION NO.	DISTRICT	PROJECT NO.	SHEET NO.
9	COLORADO	I 70-1 (15) Sec.4	2


REMARKS


21 22 23 24 25 26 27 28 29 30 31 12
071
DESIGN
A. H.

REVISIONS		
2-3-71	Added Const. Sta.	EA

FEDERAL ROAD REGION NO.	DISTRICT	PROJ. NO.	SHEET NO.	TOTAL SHEET..
9	COLORADO	170-1 (15) Sec. 4	3	7

MACK-WEST
RIGHT OF WAY

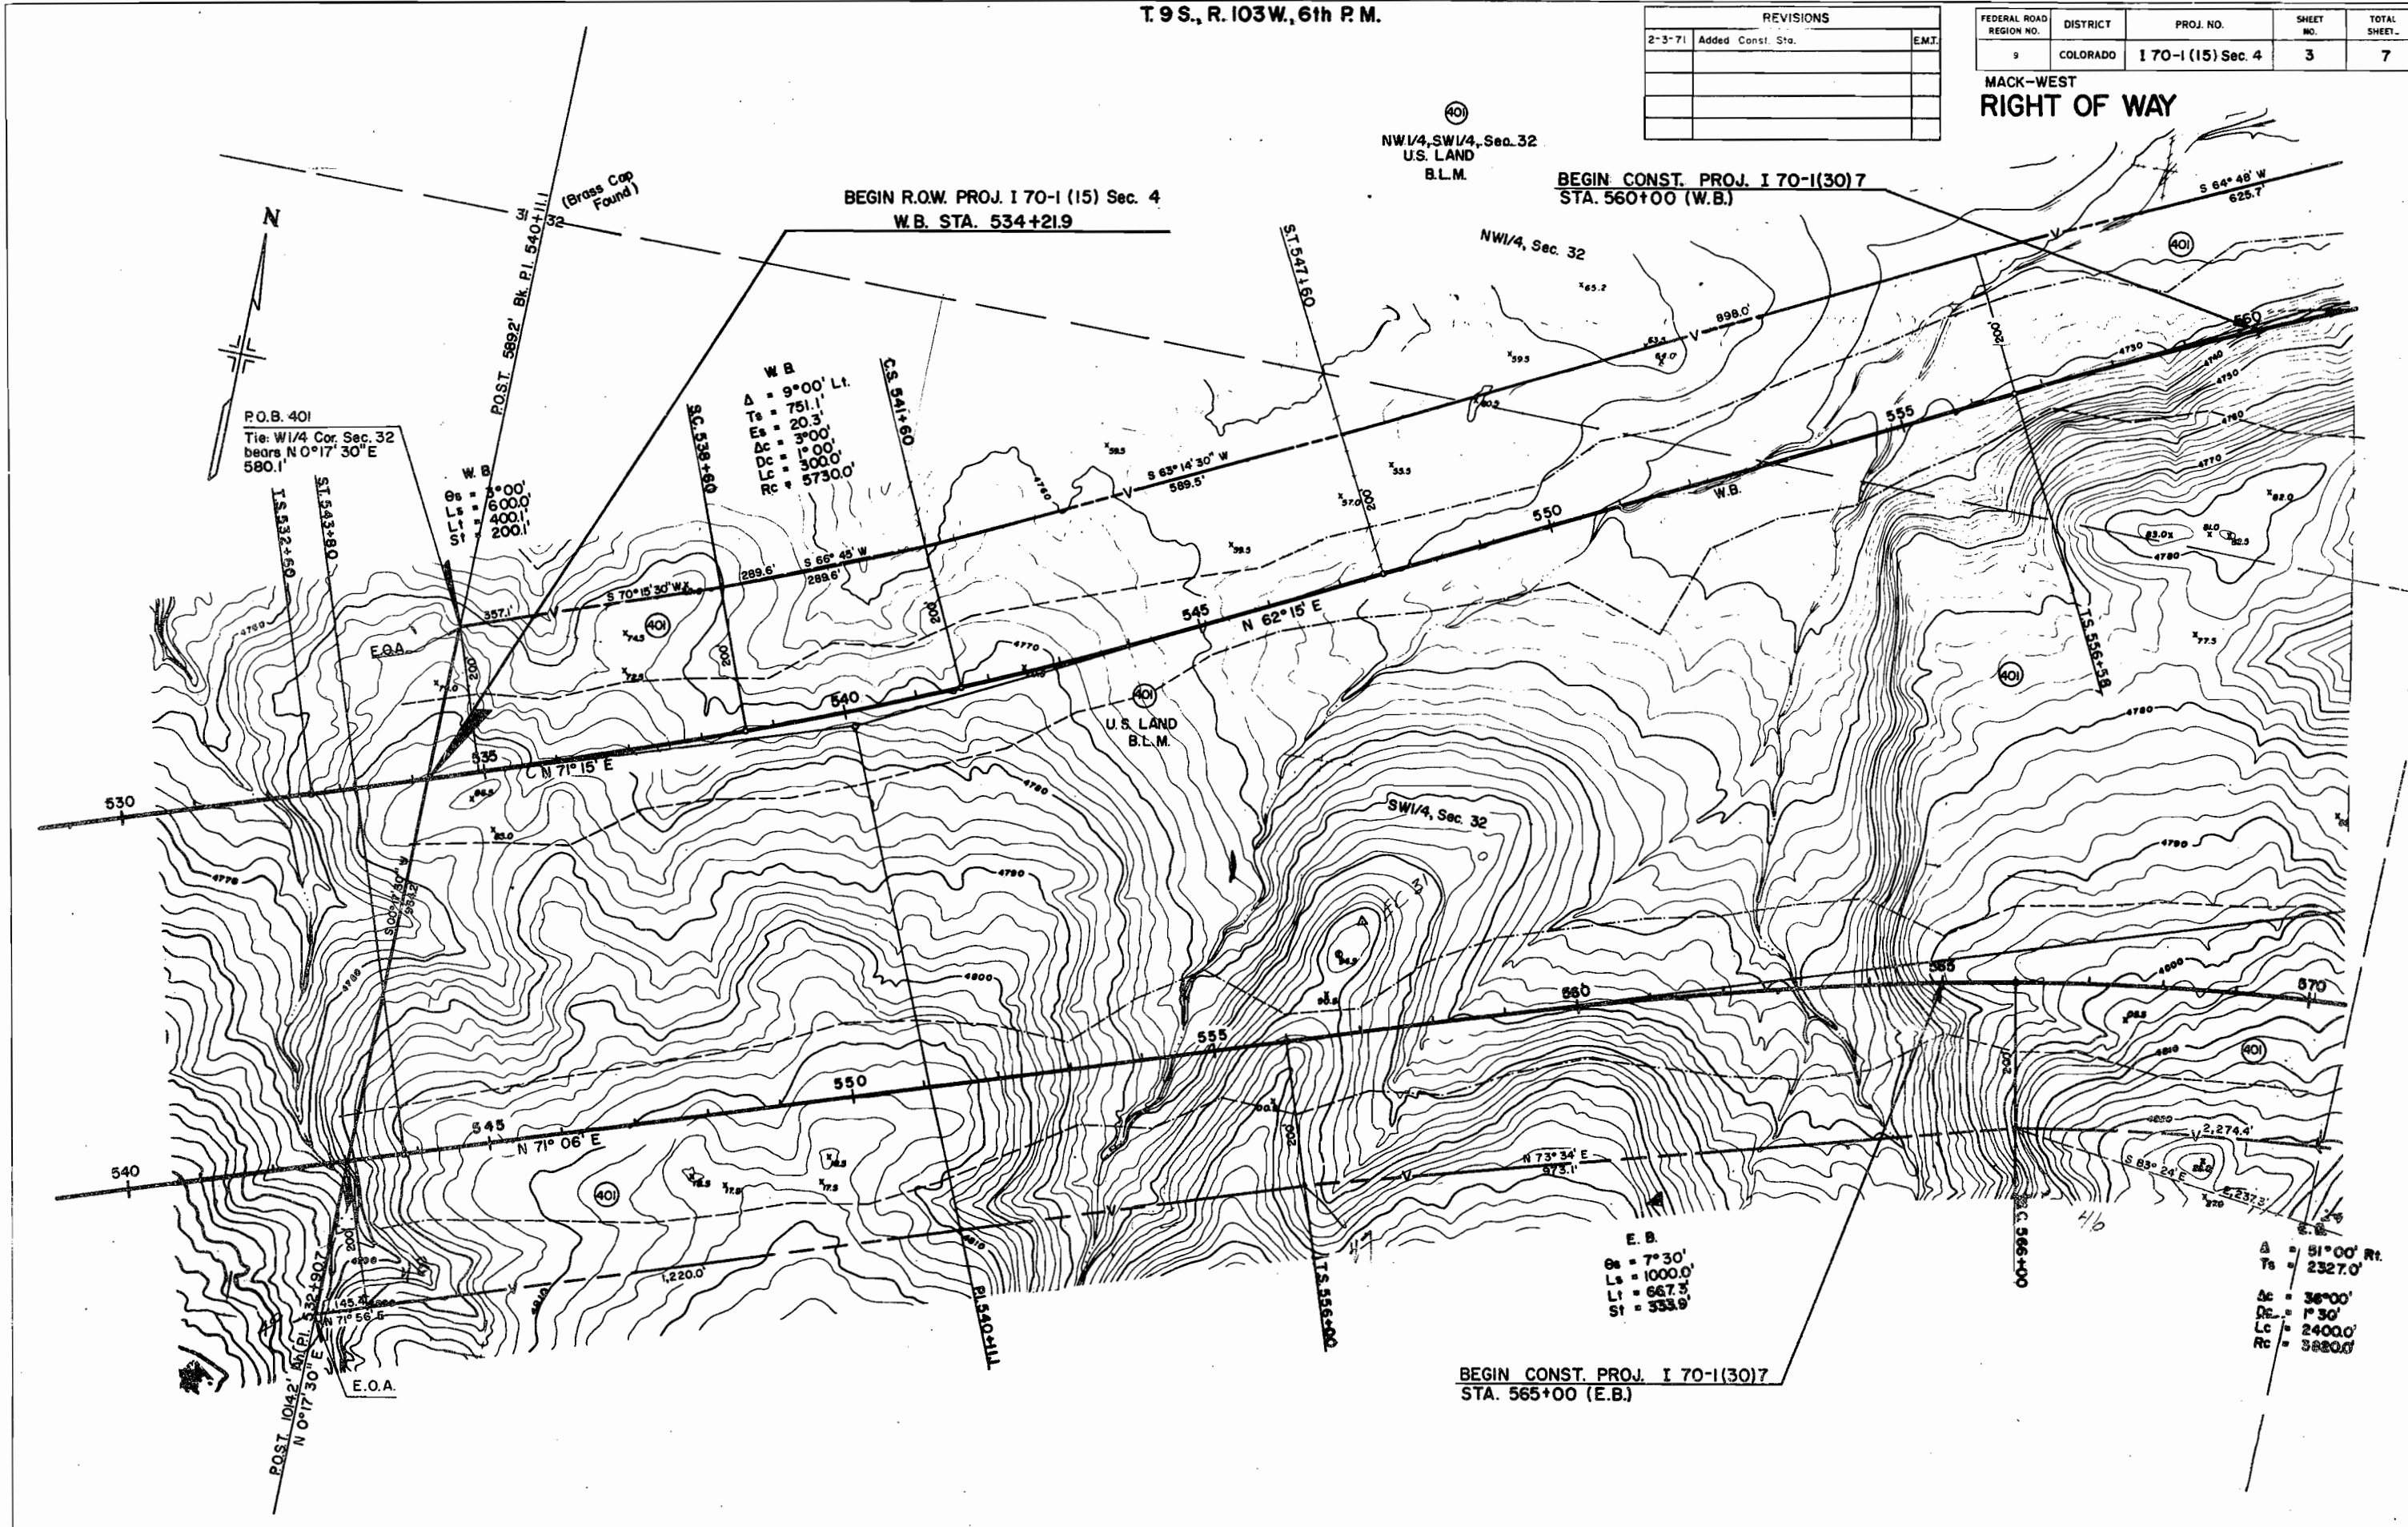

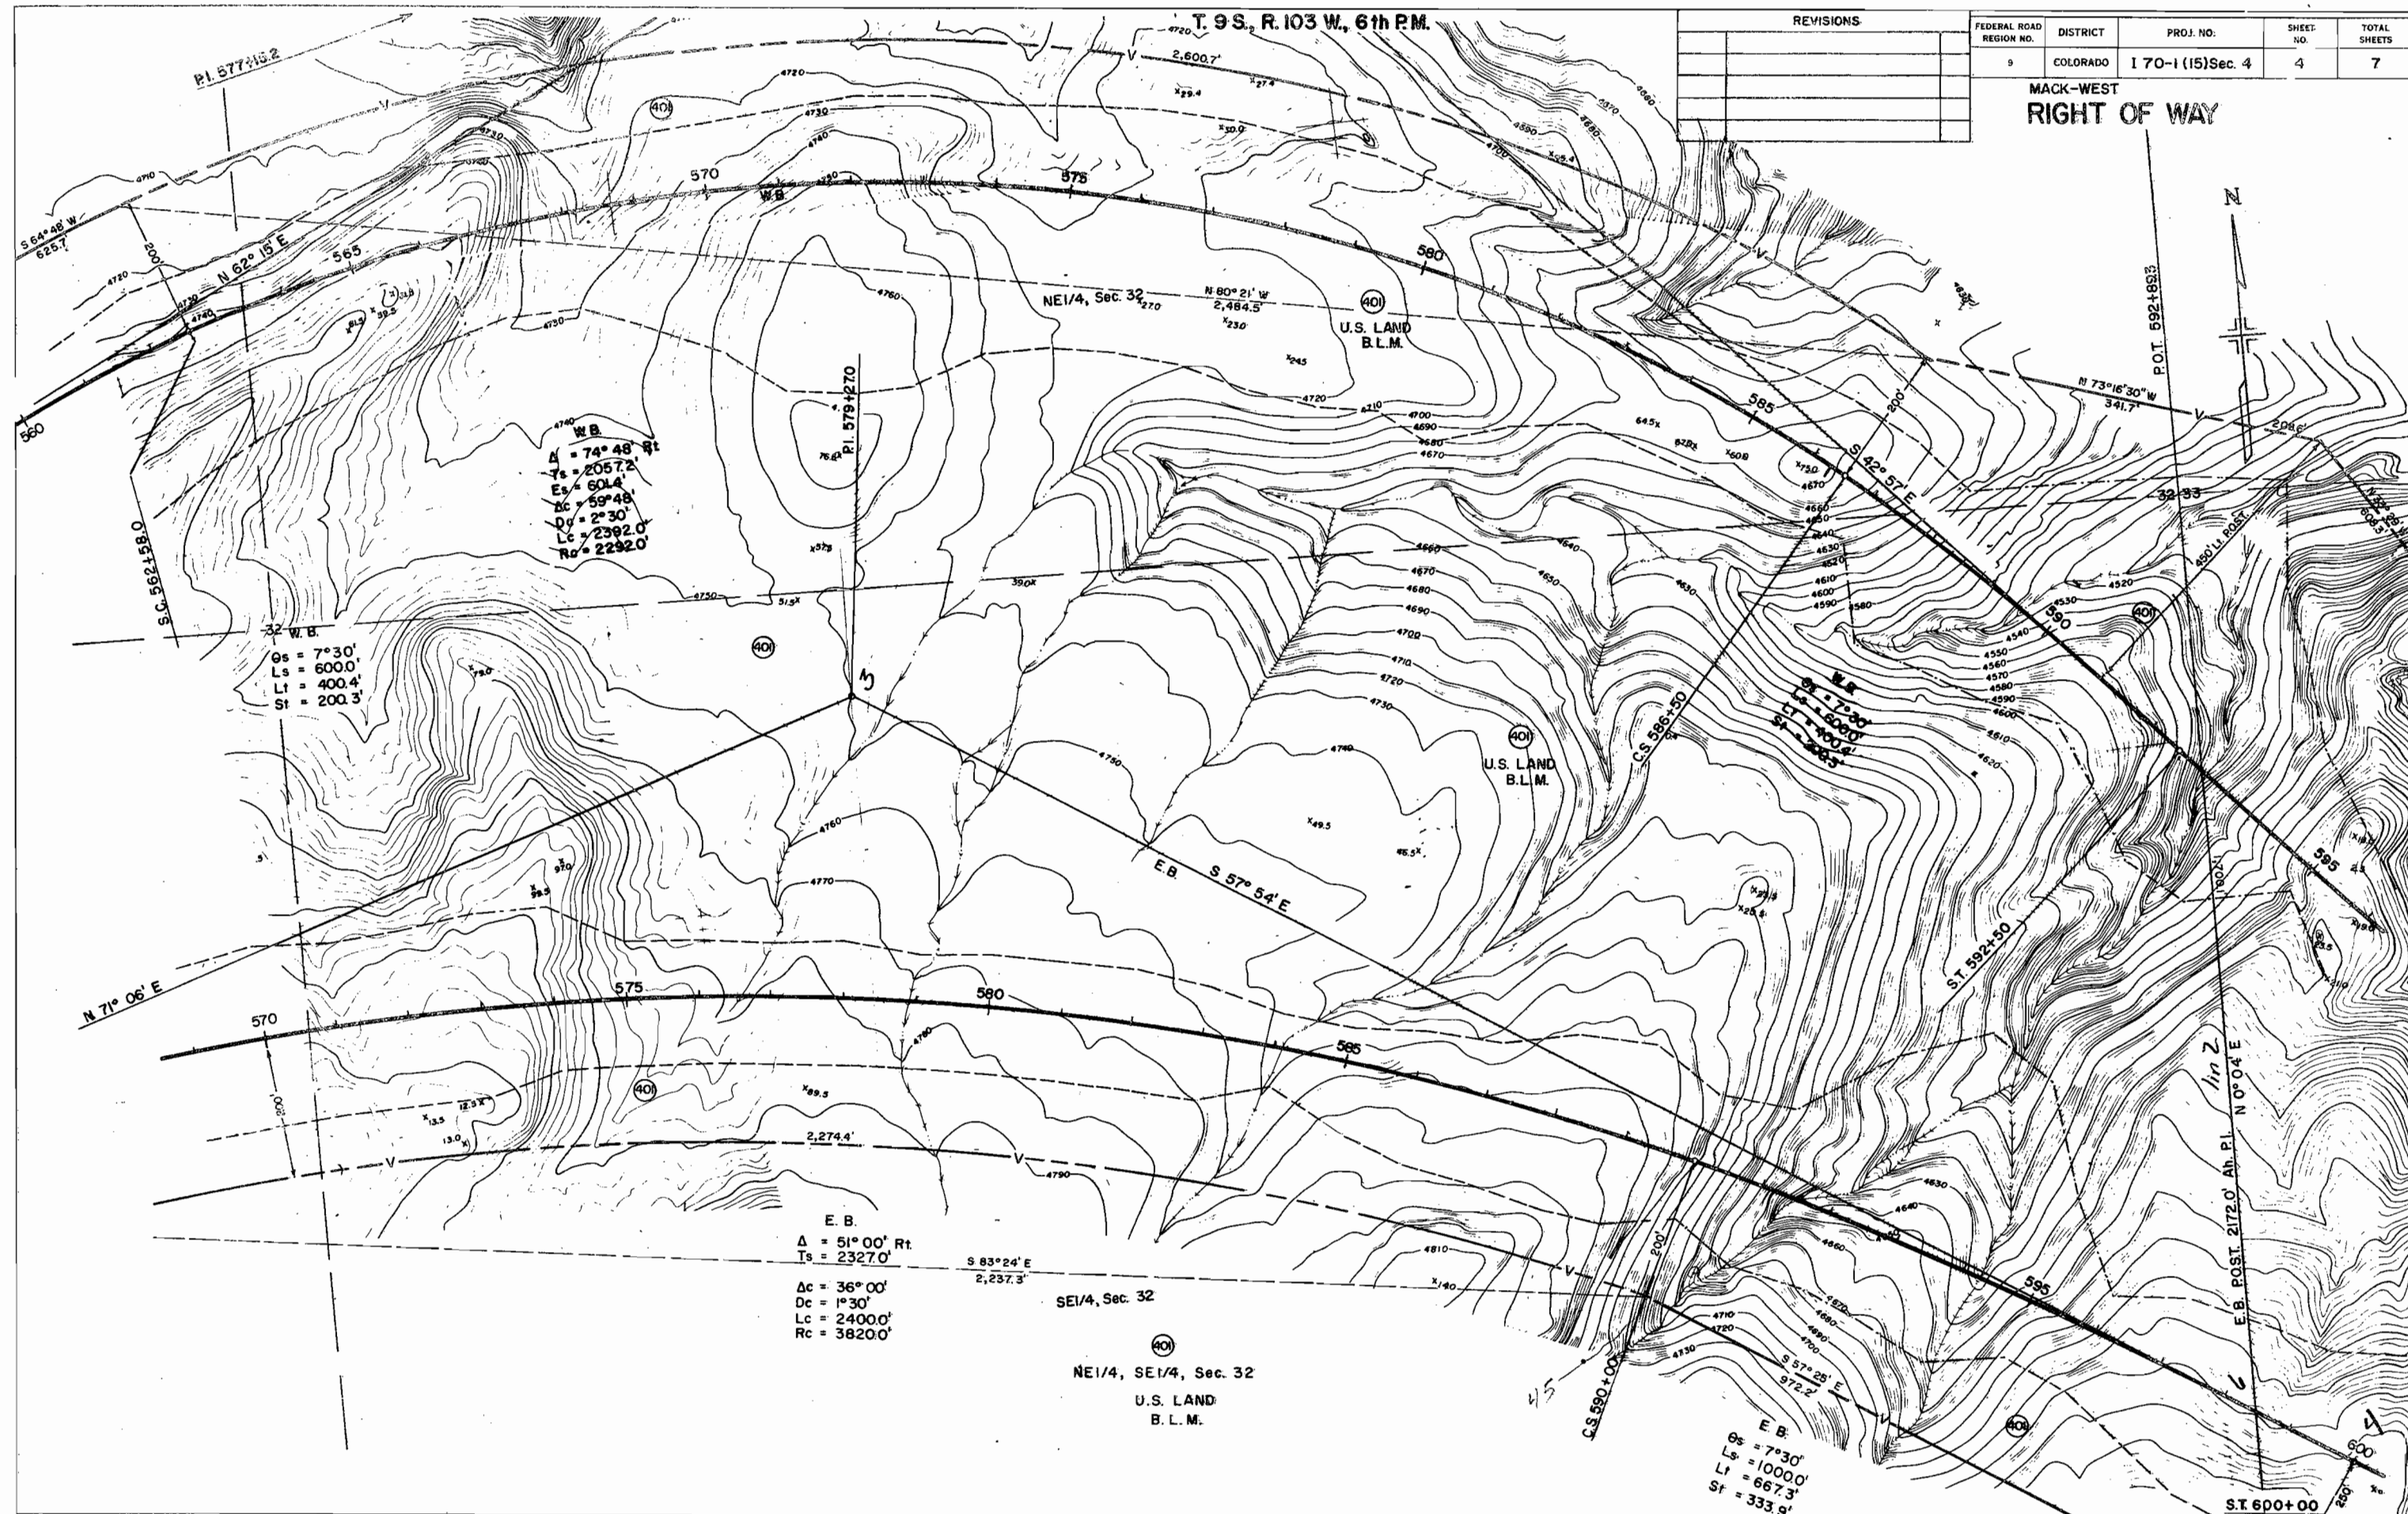


T.9 S., R.103 W., 6th P.M.

REVISIONS	

FEDERAL ROAD REGION NO.	DISTRICT	PROJ. NO.	SHEET NO.	TOTAL SHEETS
9	COLORADO	I 70-1 (15) Sec. 4	5	7

MACK-WEST
RIGHT OF WAY

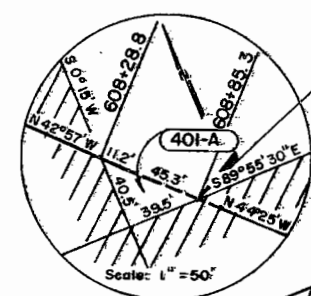

P.O.B. 401-A
Tie: SW Cor. Sec. 33
bears S. 45° 46' 30" W
1,880.1'

NE 1/4 SW 1/4, Sec. 33
CLOVIS V. HALE

INSET "A"

W.B.
Δ = 20° 15' Lt
Ts = 982.8'
Es = 64.4'
Δc = 11° 15'
Dc = 1° 30'
Lc = 750.0'
Rc = 3820.0'

W 1/2 SE 1/4 SW 1/4
Sec. 33

E.B.
Δ = 5° 18' Lt
Ts = 830.4'
Δc = 2° 18'
Dc = 0° 30'
Lc = 460.0'
Rc = 11460.0'

E 1/2 SE 1/4 SW 1/4, Sec. 33
CLOVIS V. HALE

E.B.
θs = 1° 30'
Ls = 600.0'
Lt = 400.1'
SF = 200.1'

SW 1/4 SE 1/4, Sec. 33
URSULA THOMPSON

SW 1/4 SE 1/4, Sec. 33

P.O.B. 402 & 403
Tie: SW Cor. Sec. 33
bears S 84° 25' W
2,618.2'

W.B.
θs = 4° 30'
Ls = 600.0'
Lt = 400.1'
St = 200.1'

POST. 8708' An. Pl. 460.8'
S 89° 50' 30" E

NE 1/4 NW 1/4, Sec. 4

NE 1/4 NW 1/4, Sec. 4
U.S. LAND
B.L.M.

U.S. LAND
West of West Salt Creek
Leased to
Owen L. Jacobs
Route 1, Hotchkiss, Colo
81419

P.O.B. 401
Tie: SW Cor. Sec. 33
bears N 89° 50' 30" W
1,736.2'


T.9 S., R.103 W., 6th P.M.
T.10 S., R.103 W., 6th P.M.

NW 1/4 SW 1/4, SW 1/4 SW 1/4,
W 1/2 SE 1/4 SW 1/4, Sec. 33
U.S. LAND
B.L.M.

SW 1/4 SW 1/4, Sec. 33

U.S. LAND
B.L.M.

N 00° 04' E

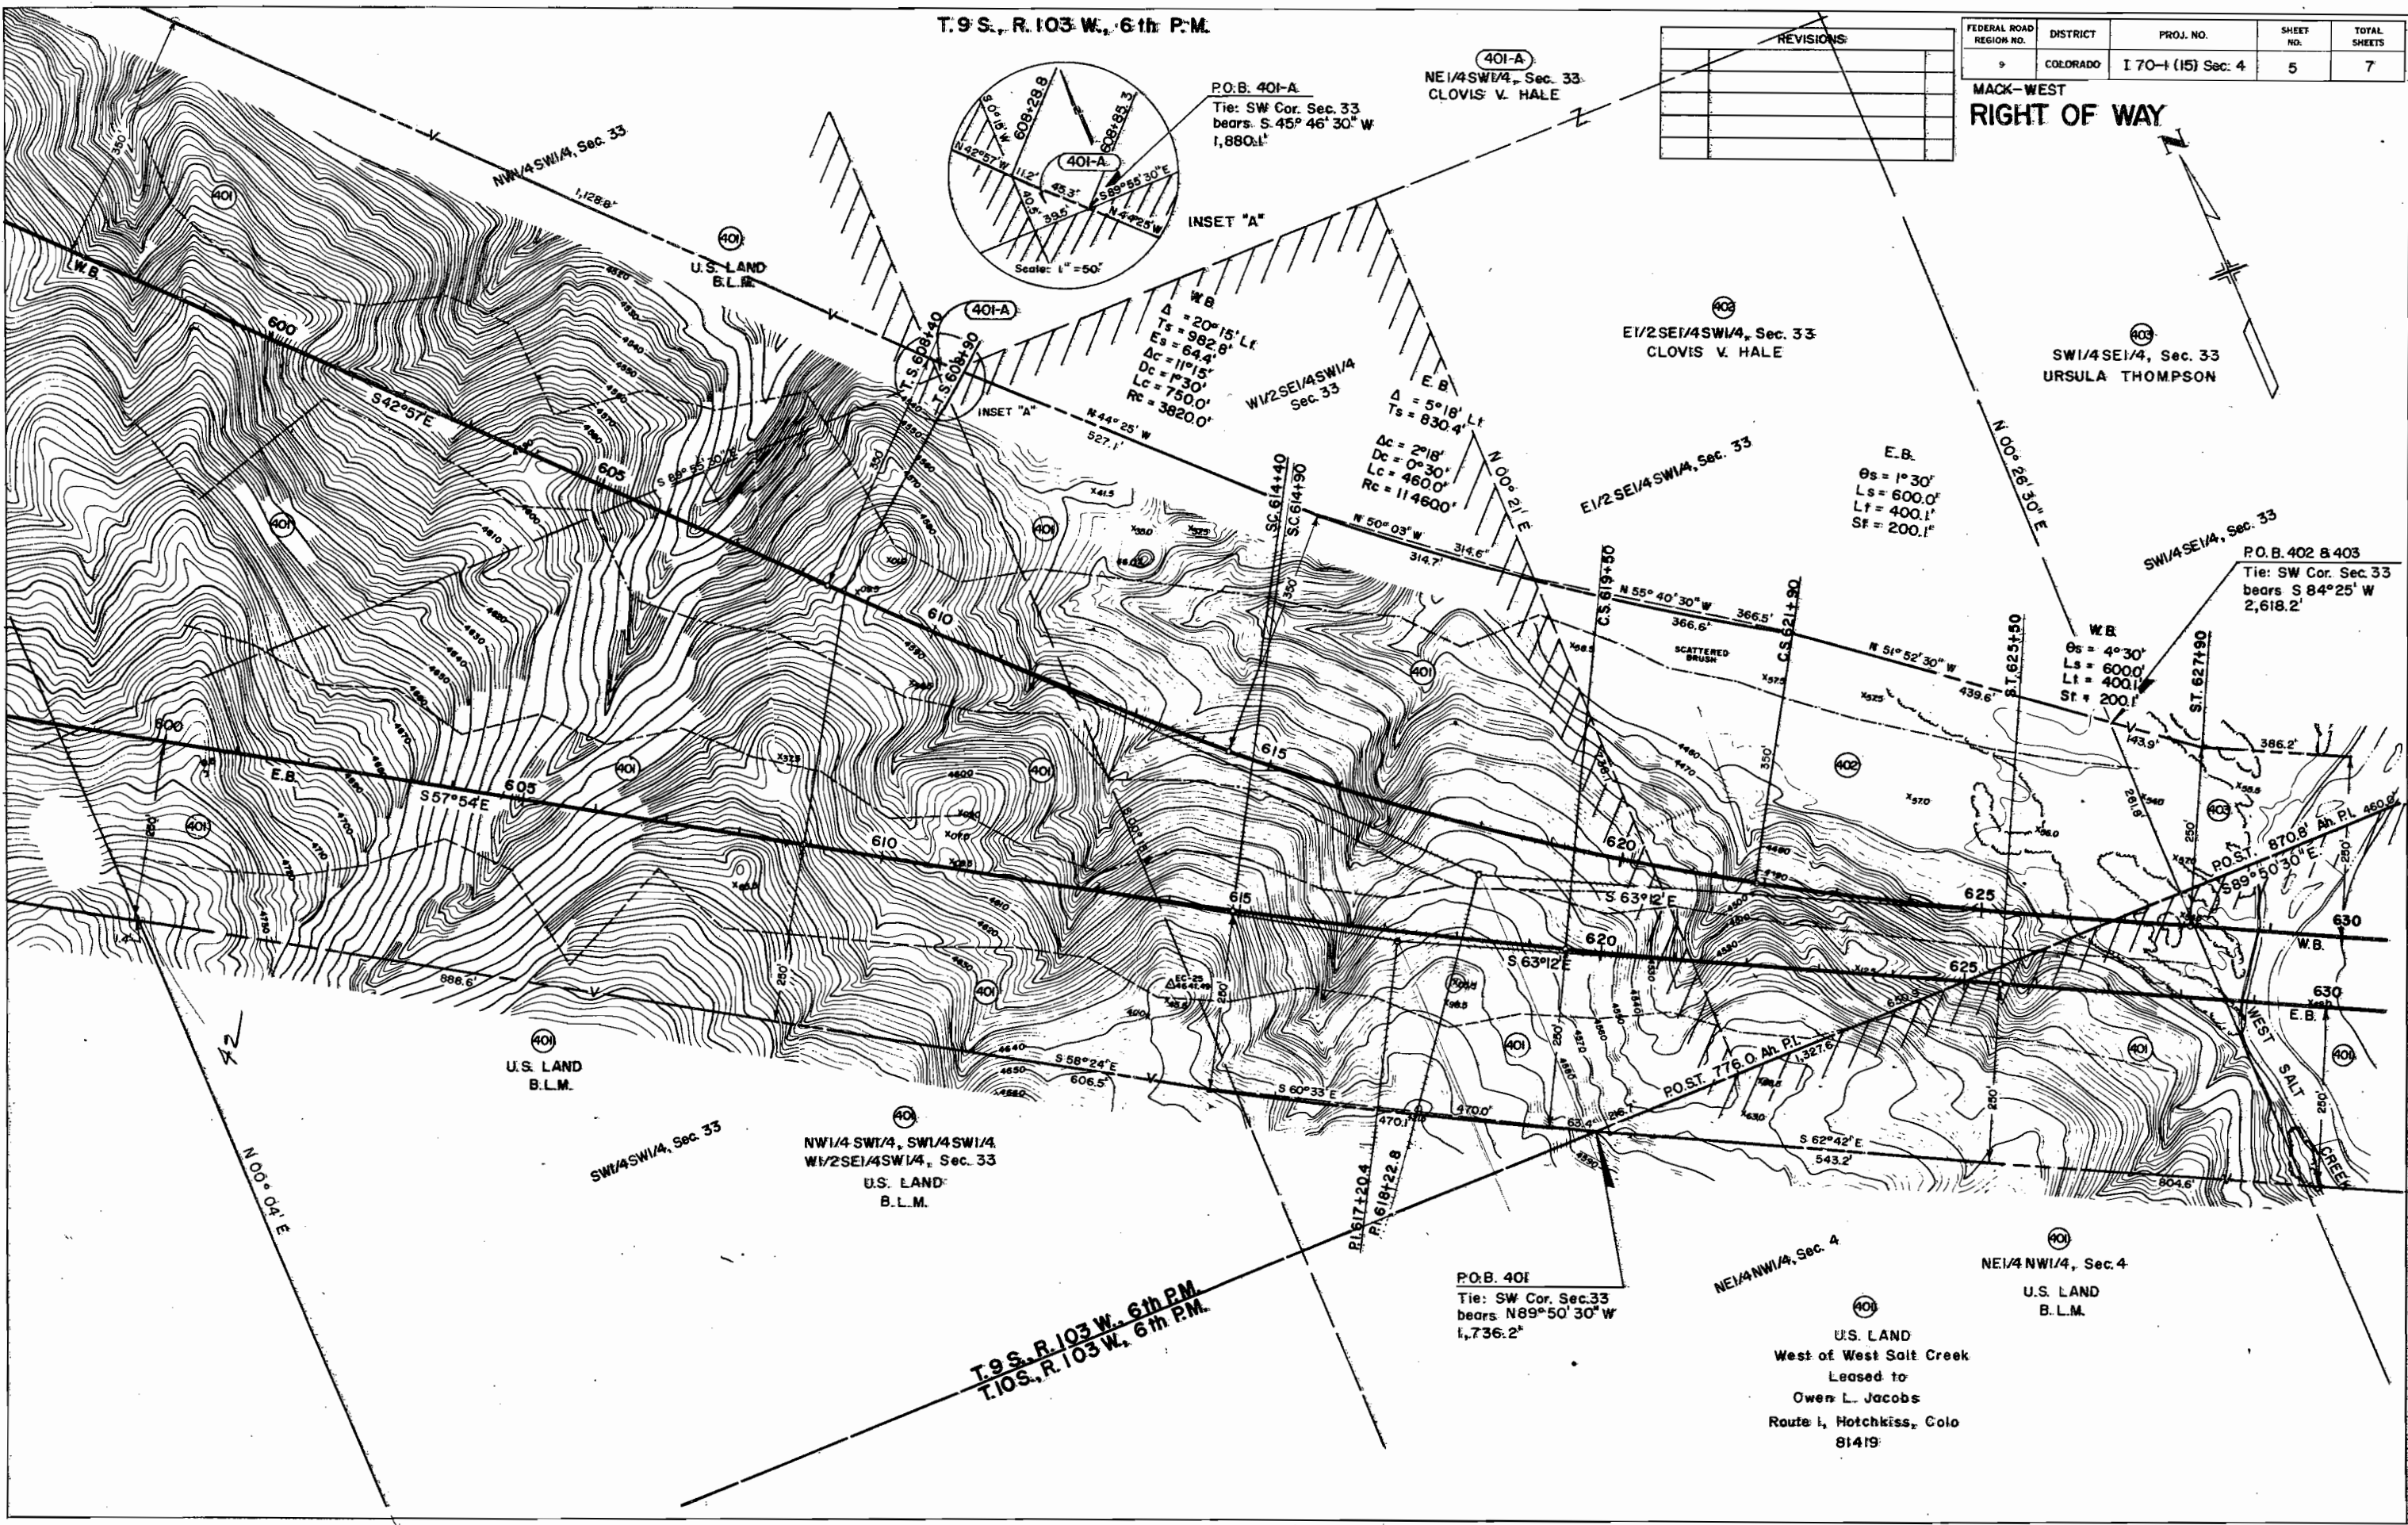

T. 10S., R. 103W., 6th P.M.

REVISIONS		
2-8-71	Added Const. Items	E.M.T.
5-7-71	Added TE-405	V.R.

FEDERAL ROAD REGION NO.	DISTRICT	PROJ. NO.	SHEET NO.	TOTAL SHEETS
9	COLORADO	170-1(15)Sec.4	6	7

MACK-WEST
RIGHT OF WAY

