

DESIGN

FEDERAL ROAD REGION NO.	DIVISION	PROJ. NO.	SHEET NO.	TOTAL SHEETS
9	COLORADO	1 70-1(3)24	1	

RIGHT OF WAY
PALISADE - E. & W.

REVISIONS		
1-24-61	Intersections	REC.
11-6-61	Index	REC.
2-7-62	Proj. No.	REC.
8/28/62	initials lower left cor.	C.W.
3-14-63	add sht 25A	REC.
2-19-71	add sht 18-A	D-3

INDEX OF SHEETS
SHEET NO. 1 TITLE SHEET
2-4, 4A, 4B TABULATION SHEETS
5-18, 18A-25A PLAN & PROFILE SHEETS
26-28 OWNERSHIP MAPS

COLORADO DEPARTMENT OF HIGHWAYS

PLAN AND PROFILE OF PROPOSED
FEDERAL AID PROJECT NO. 1-70-1(3)24 UNIT 1
STATE HIGHWAY NO. 4
MESA COUNTY

RIGHT OF WAY

SCALES OF ORIGINAL DRAWINGS


ON PLAN 1" = 100 FT.
ON PROFILE 1" = 100 FT. HORIZONTAL
1" = 10 FT. VERTICAL
GRADE LINE ON PROFILE IS SHOWN AS GRADE OF FINISHED ROAD

LENGTH OF PROJECT = 20.745 MILES (R.O.W.)

CONVENTIONAL SIGNS

CENTER LINE _____ PLAN SHEET _____ TITLE & SHEET _____
RIGHT OF WAY LINE _____ R.O.W. MARKER _____
COUNTY LINE _____
TOWNSHIP OR RANGE LINE _____
LAND LINES _____ SECTION LINE _____ 1/4 SECTION LINE _____ 1/8 SECTION LINE _____
RAILROAD _____ TITLE SHEET _____ PLAN SHEET _____
BARBED WIRE FENCE _____
COMBINATION WIRE FENCE _____
SNOW FENCE _____
TELEPHONE & TELEGRAPH LINES _____
POWER LINE _____
DETOUR _____
PRESENT ROAD (Plan Sheets) _____
Access Denied by Deed _____ A _____ A _____
C of A Line (Control of Access) _____ 1-1-1 _____ 1-1-1 _____

ext. 42

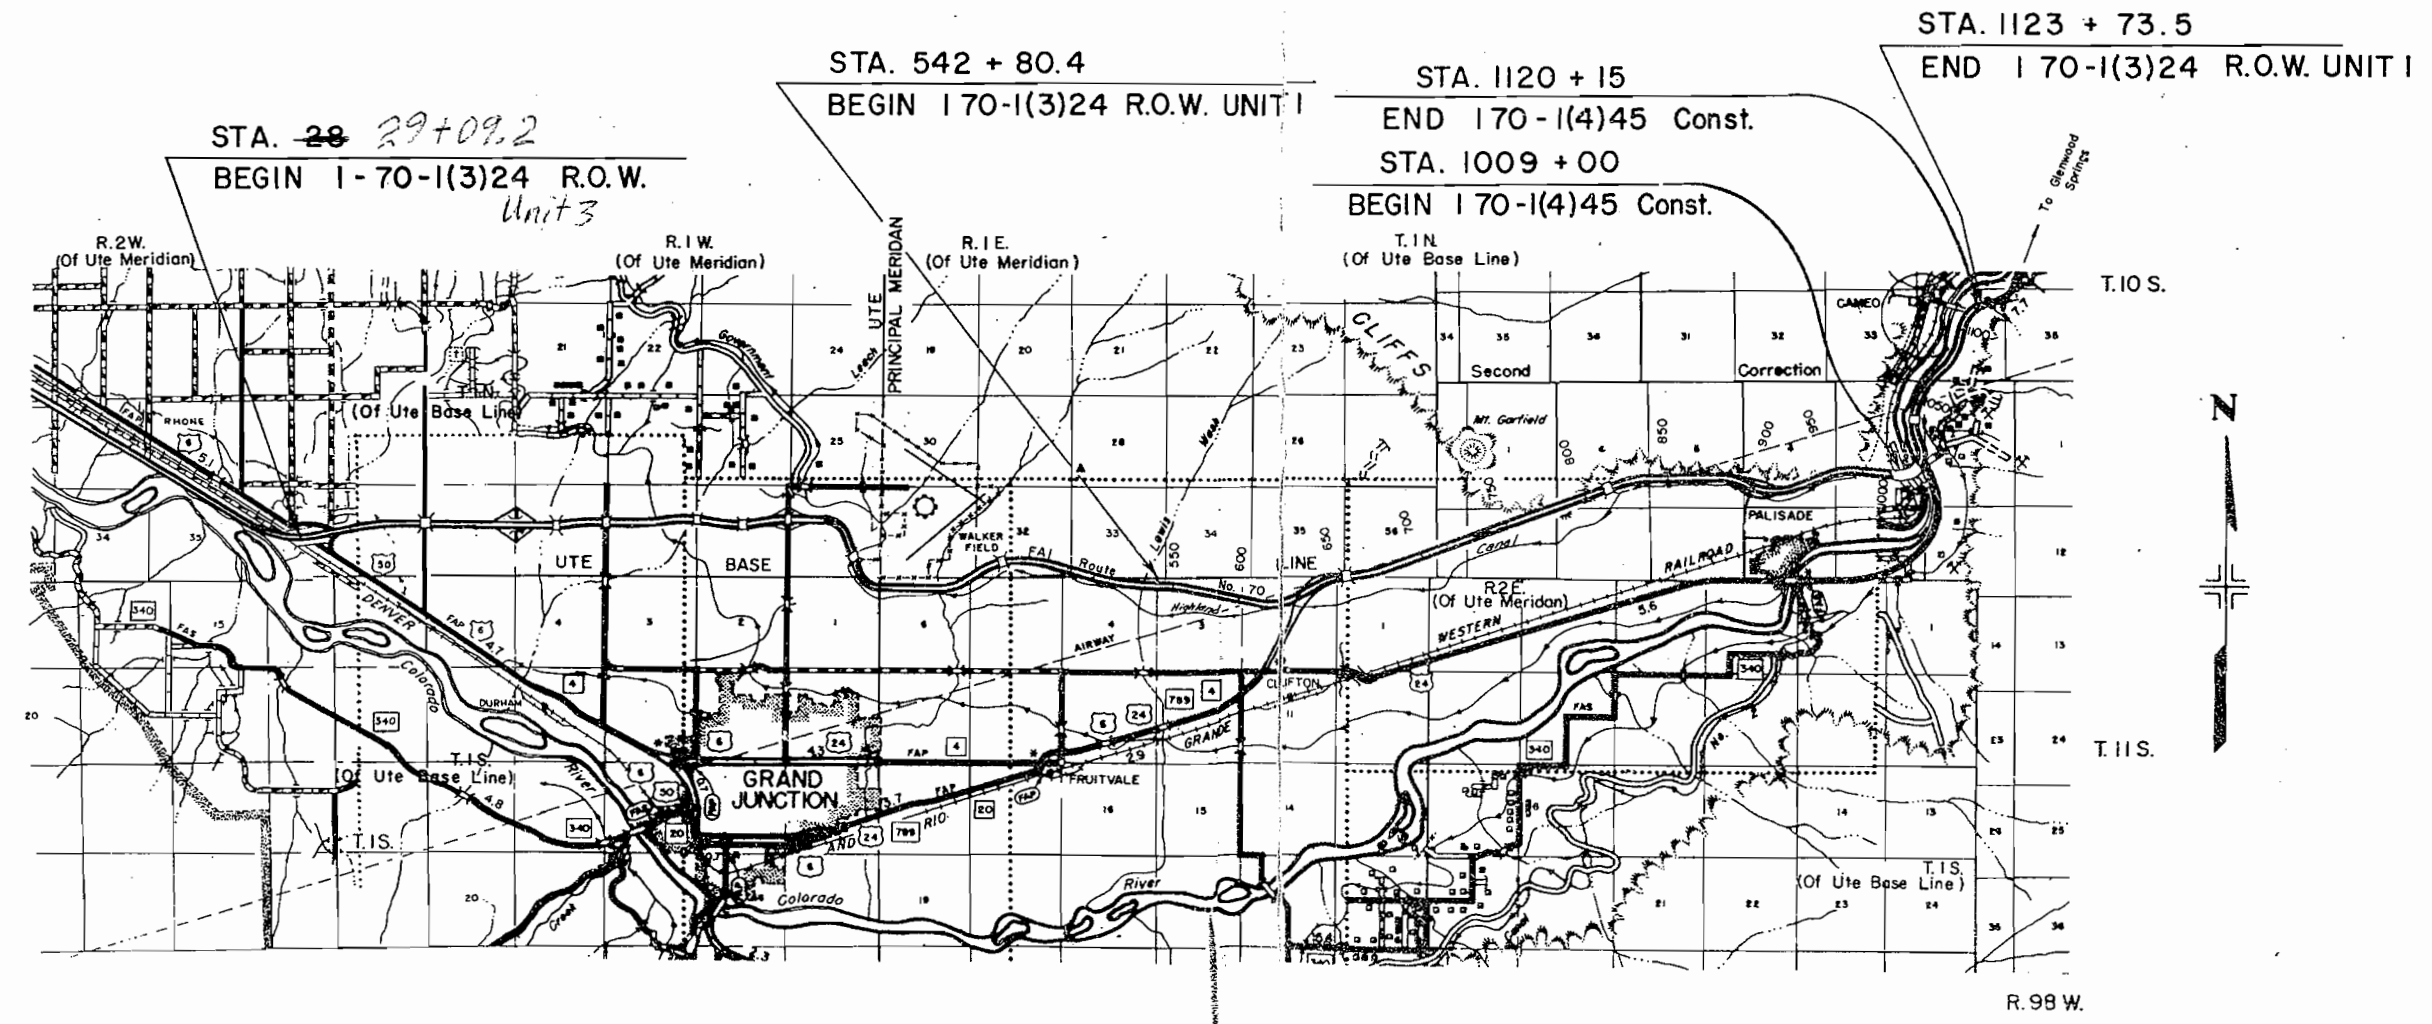

Rev 12-15-64-J.W.K.-Added ① - ②; changed ③ - ④

FEDERAL ROAD REGION NO.	DISTRICT	PROJ. NO.	SHEET NO.	TOTAL SHEETS
9	COLORADO	170-1(11)47	6	

R.O.W. MARKERS

STATION	SIDE	NO.
1127+85	RT & LT	2
1164+35	RT & LT	2
1189+89.1	RT & LT	2
1206+65.1	RT	1
256+06.7	RT & LT	2
269+80	RT & LT	2
1202+50	LT	1
TOTAL 170-1(11)47		12
15+24.6 16+39.0	RT & LT	2
24+65	RT & LT	2
43+90	RT & LT	2
54+05	RT & LT	2
TOTAL, PLATEAU CR. RD.		8
PROJECT TOTAL		20

FENCING TABULATION

FENCE REMOVAL	Remove Fence	Build B-W Fence	Build Comb. Wire Fence	Barrier Fence	GATES	Corner Posts	End Posts
Sta. to Sta.	Side	L. F.	L. F.	L. F.	Build B-W Re-set Driveway	Each	Each
1120+15 - 1126+70	Lt.			654		1	2
1122+00	Rt.		16			1	2
1123+31 - 1155+50	Rt.		3863			2	5
1126+70 - 1131+00	Lt.		410			1	2
1137+40 - 1148+65	Rt.	1447					
1142+50 - 1147+00	Rt.			470			2
1155+50 - 1179+00	Lt.		1246	1150		1	2
1153+00 - 1174+00	Rt.			1567		1	2
1163+30 - 281+30	Lt.	6967					
1175+00 - 1182+50	Lt.			757			2
1179+16 - 1201+75	Lt.			2385		1	2
1181+ - 282+	Rt.		5364		1 locked	14	4
1119+05 - 1138+	Rt.			1941		1	1
1201+75 - 1202+00	Lt.			77		1	2
1202+00 - 281+00	Lt.			3246		8	2
328+ - 330+	Rt.			167			2
353+ - 354+05	Lt.			159			1
354+05	Lt.				1 locked		2
354+21 - 355+	Lt.			103		1	1
PROJECT TOTALS		8,114	10,899	7120	5556	4	0 4 51 36

METAL PLATE GUARD FENCE

STATION TO STATION	SIDE	LIN. FT.
1132+50 TO 1133+00	LT	550
1151+70 TO 1154+70	LT	300
CROSSROAD 1175+00		
8+80 TO 9+05	RT	25
10+95 TO 11+20	LT	25
282+00 TO 313+00	LT	3,100
RAMP "D" LT OF 313+00 TO LT OF 329+40	LT	1637.5
CROSSROAD 327+87		
4+18 TO 4+40	RT	25
6+06 TO 6+31	LT	25
6+00 TO 9+20.75	RT	375
RAMP "B" 9+50 TO 12+50	LT	300
RAMP "C" 332+40 TO 333+15	LT	75
330+09 TO 330+59	RT	50
332+06 TO 332+56	LT	50
RAMP "C" LT OF 332+40 TO 351+50 MAINLINE	LT	1912.5
TOTAL 170-1(11)47		3750
48+89 TO 49+14	RT	25
50+73 TO 51+98	LT	25
TOTAL, PLATEAU CR. RD.		50
PROJECT TOTAL		3800

DELINEATORS

STATION	SIDE	SPACING	DELINEATORS NO.		
			TYPE I	TYPE II	TYPE III
1124+94 TO 1131+89	RT & LT	2°00' CURVE	10		
1132+93 TO 1137+09	RT	2°00' CURVE	5		
1138+13 TO 1150+61	RT & LT	2°00' CURVE	26		
1151+65 TO 1153+73	RT	2°00' CURVE	3		
1154+77 TO 1159+97	RT & LT	2°00' CURVE	12		
1161+00 TO 1189+00	RT & LT	INTERSECTION	12	48	4
1191+18 TO 1205+36	RT & LT	2°30' CURVE	28		
256+06 TO 275+80	RT & LT	0°30' CURVE	22		
278+60 TO 281+00	RT & LT	3°00' CURVE	6		
281+85 TO 288+45	RT	3°00' CURVE	8		
290+60 TO 303+80	RT	0°30' CURVE	8		
304+86 TO 310+05	RT	2°00' CURVE	5		
312+25 TO 342+50	RT & LT	INTERSECTION	14	27	7
345+32 TO 351+46	RT	4°00' CURVE	5		
352+27 TO 354+42	RT & LT	4°00' CURVE	6		
TOTALS 170-1(11)47			170	75	11
17+47	TANGENT	RT	1		
20+71 TO 39+29	RT & LT	12°00' CURVE	36		
41+48 TO 48+46	RT & LT	10°00' CURVE	10		
50+75	RT & LT		2		
52+40	RT & LT		2		
54+05	RT & LT		2		
49+00	RT				1
50+87	LT				1
TOTALS, PLATEAU CR. RD.			53		2
PROJECT TOTALS			223	75	13

* SEE SH. No. 12 & 15 FOR LOCATIONS

SUB-BASE MATERIAL PLAN

STATION	THICKNESS			
640+00 to 708+50	17			
708+50 to 740+50	12			
740+50 to 752+00	17			
752+00 to 771+50	12			
771+50 to 796+00	17			
796+00 to 811+00	4			
Estimated For : Ramp "A"	17			
Ramp "B"	17			

▲ Future Construction
◆ Based on Design Curve "D"

FENCING REQUIREMENTS



STATION	SIDE	REMOVE FENCE LIN. FT.	BUILD FENCE		BARBED WIRE GATES EACH
			BARBED WIRE LIN. FT.		
Ramp "A" 332+75 to 652+30 Ramp "B" 332+75 to 629+00	Rt. Lt.		3060 1,150		
Ramp "A" 623+75 Ramp "B" 618+60 638+30	Rt. Lt. x	830			1 1
630+00 to 653+30 647+40 653+10 to 809+00	Lt. x Rt.	1,110	▲ 2,510 15,590		
654+10 to 809+00 693+75 707+40	Lt. x x	320 320	▲ 15,490		
809+40 to 812+00 809+40 to 816+50	Rt. Lt.		260 710		
Totals		2,580	38,170		2

▲ Build Fence on Lt. along Barrier Line fencing dozer trail frontage road off from the main traveled roadway.

R.O.W. MARKERS

STATION	SIDE	NUMBER
TS. 647+15	Rt.	1
ST. 663+65	Lt. & Rt.	2
PC. 678+00	Lt. & Rt.	2
PT. 693+00	Lt. & Rt.	2
719+00	Lt. & Rt.	2
745+00	Lt. & Rt.	2
771+00	Lt. & Rt.	2
PC. 798+174 Ah.	Lt. & Rt.	2
PT. 807+774	Lt. & Rt.	2
Totals		17

DETAILS OF FENCING EXISTING C.B.C.

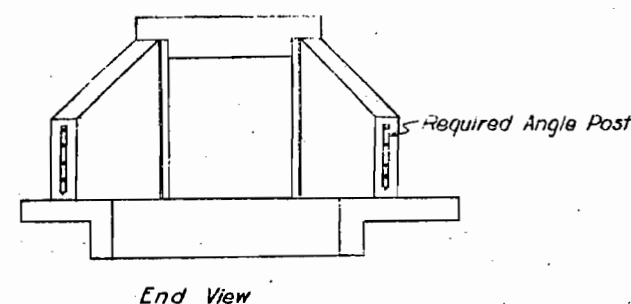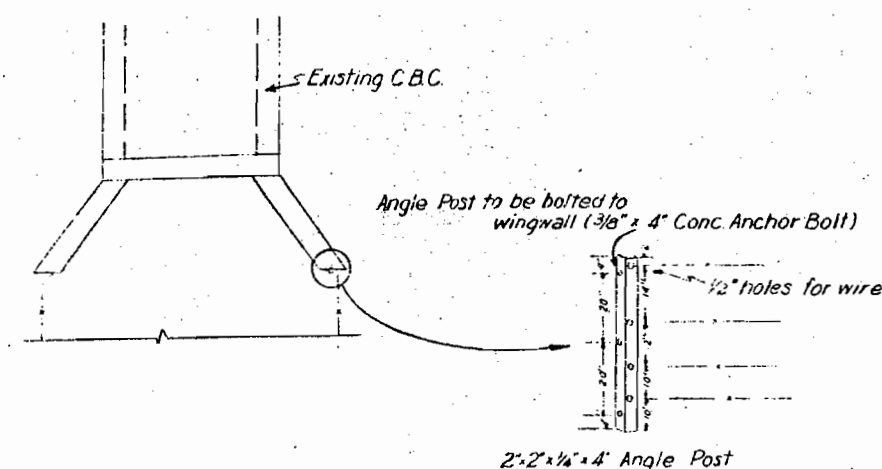

R.O.W. MARKERS

STATION	SIDE	NUMBER
P. 824+00	LI & RI	2
T.S. 841+70	LI & RI	2
SC 851+00	LI & RI	2
C.S. 870+00	LI & RI	2
P.C. 890+70	LI & RI	2
916+00	LI & RI	2
PT. 933+20	LI & RI	2
ST. 963+117	LI & RI	2
T.S. 973+50	LI & RI	2
ST. 988+20	LI & RI	2
C.S. 1002+85	LI & RI	2
C.S. 1033+40	LI & RI	2
T.S. 1053+65 (Surv)	LI & RI	2
T.S. 1070+50 (Surv)	LI & RI	2
ST. 1092+03.3 (Surv)	LI & RI	2
T.S. 1099+15	LI & RI	2
ST. 1120+15	LI & RI	2
TOTAL		34

TABULATION OF FENCING REQUIREMENTS

STATION	SIDE	REMOVE	BUILD		
		LN. FT.	EN FENCE	CONSP FENCE	BARRIER FENCE & GATES
819+35 to 824+70	RI	730			
829+85 to 835+65	RI	625			
946+45	X	250			
998+30 to 999+00	RI	90			
1004+30	X	130			
1037+35 to 1043+50	RI	605			
819+35 to 824+50	RI			730	
945+00 to 958+00	RI		1250		
998+30 to 1005+80	RI		800		
1035+00 to 1045+50	RI				850
1035+25	RI				1*
1041+50	RI				1*
1069+00 to 1097+00	LI		2800		
1077+00 to 1120+15	RI		4380		
1073+00 to 1093+50	RI				2100
1094+50 to 1120+15	RI				800
1031+00	RI				1
1083+00	RI				1
1094+00	RI				1
1096+00	RI				1
1108+10 to 1111+70	LI		420		
1112+20 to 1120+15	LI		860		
* 644+50	LI		120		
* 648+25	Median		62		
* 706+70	Median		28		
* 728+00	Median		20		
* 805+65	Median		48		
Totals		2,430	10,788	730	3,750

* Details on this sheet

* With Locks

It is estimated that the following number of End Posts, Corner Posts and Line Brace Posts will be required for the project.

End Posts 50
Corner & Line Brace Posts 15

R. O. W. TABULATION OF PROPERTIES IN MESA

COUNTY S.H.No. 4 PROJ. 1 70-1(3) 24

FEDERAL ROAD DISTRICT NO.	DISTRICT	PROJ. NO.	SHEET NO.	TOTAL SHEETS
9	COLORADO	1 70-1(3)24	2	

RIGHT OF WAY PALISADE - E AND W

PARCEL NO.	OWNER	ADDRESS	LOCATION	AREA IN ACRES			PURCHASE DATA					REMARKS	NO.
				PARCEL	TO BE ACQUIRED	REMAINDER	LAND	IMPROV'M'TS	DAMAGE	MISC.	TOTAL		
			T. 1 S., R. 1 E., UTE M.										
1	EMMETT EARL SISLER	ROUTE 5, GRAND JUNCTION, COLO.	N 1/2 OF LOT 4, SEC. 3	9.076	9.076	9.339							
2	ALICE HOWELL STEEL, OLIVE HOWELL ROY, MARY HOWELL POND, DANFORD W. HOWELL AND ROBERT N. HOWELL	CLIFTON, COLO.	NE 1/4 NW 1/4, SEC. 3	2.280	2.280	2.726							
3	AGNES YOUNG, MARY SUTHERLAND AND ROBERT SHAW	7109 W. 61ST AVE., ARVADA, COLO.	NE 1/4 NW 1/4, SEC. 3	4.131	4.131	5.877							
4	ETHEL BENSON	ROUTE 1, 3142 F 3/4 RD., GRAND JUNCTION, COLO.	NE 1/4 NW 1/4, SEC. 3	0.482	0.482	9.500							
5	OLIVE ROY AND LEONARD RUSSELL ROY	C/O L.R. ROY, CLIFTON, COLO	LOT 3, SEC. 3	1.162	1.162	2.100							
6	OLIVE ROY AND LEONARD RUSSELL ROY		LOT 3, SEC 3	1.162	1.162	2.200							
7	ALICE HOWELL STEEL, OLIVE HOWELL ROY, MARY HOWELL POND, DANFORD W. HOWELL AND ROBERT N. HOWELL	CLIFTON, COLO.	LOT 2, SEC. 3	9.289	9.289	24.480							
8 REV	MESA COUNTY, COLORADO		NE 1/4 NE 1/4, SEC. 3	10.868	10.868	29.672							
9 REV	D.W. KIRKPATRICK	CLIFTON, COLO.	SE 1/4 NE 1/4, SEC 3	0.244	0.244	39.756							
10 REV	ANNA L. BRAUN OVERMAN	3131 ARIZONA ST., APT. B, SANTA MONICA, CALIFORNIA	LOTS 3 AND 4, SEC. 2	7.035	7.035	75.085							
11 REV	U.S. LAND		SW 1/4 NW 1/4, SEC. 2	-	-	-							
12 REV	LLOYD B. HILLIS	CLIFTON, COLO.	SE 1/4 NW 1/4, SEC. 2	6.892	6.892	32.748							
13 REV	WYLIE HIGH AND VASHTI HIGH, J.T.		SW 1/4 NE 1/4, SEC. 2	4.962	4.962	20.038							
14	BLANCHARD MC KEE	C/O TEXAS STATE NETWORK, INC. 4801 W. FREEWAY, FORT WORTH, TEXAS	LOT 2, SEC. 2	22.285	22.285	18.925							
14-A	OLIVER S. WOOD	1225 BUNTING AVE., GRAND JUNCTION, COLO.	T. 1 N., R. 1 E., UTE M. SW 1/4 SE 1/4, SEC. 35	0.097	0.097	39.903							
15	PAUL LA BERENZ AND WINNIE LA BERENZ, J.T.	683 33 ROAD, GRAND JUNCTION, COLO.	T. 1 S., R. 1 E., UTE M. LOT 1, SEC. 2	8.904	8.904	29.500							
16	JOHN H. FRANKLIN AND DOROTHY J. FRANKLIN, J.T.	699 33 ROAD, GRAND JUNCTION, COLO.	LOT 1, SEC. 2	0.102	0.102	2.528							
17 REV 2	BURTON B. BURCKHALTER	CLIFTON, COLO	T. 1 N., R. 1 E., UTE M. SE 1/4 SE 1/4, SEC. 35	6.260	6.260	13.337							
18 REV 2	WALDEMAR A. VAN BUREN AND ANNA A. VAN BUREN, J.T.	4646 1/2 WEST POINT LOMA BLVD., SAN DIEGO 7, CALIFORNIA	SW 1/4 SW 1/4, SEC. 36	9.749	9.749	30.251							
19	VERNON C. LAMB AND ZELA D. LAMB, J.T.		SE 1/4 SW 1/4, SEC. 36	4.321	4.321	25.679							
20	CLYDE E. LAMB AND MARY B LAMB, J.T.		SE 1/4 SW 1/4, SEC. 36	4.545	4.545	5.455							
21	MAX A. SISSON	337 W. 4TH ST., PALISADE, COLO.	SW 1/4 SE 1/4, SEC. 36	9.467	9.467	30.533							
22	M.W. PHILLIPS	PALISADE, COLO.	SE 1/4 SE 1/4, SEC. 36	9.341	9.341	18.281							
23	A. CAROLINE STITZ AND ELSA H. STITZ		NE 1/4 SE 1/4, SEC. 36	0.043	0.043	9.957							
24	MESA COUNTY		T. 11 S., R. 99 W., 6TH P.M. LOT 2 & SE 1/4 NE 1/4, SEC 11	9.305	9.305	35.648							
25	A.R. KELLER AND LOLA G. KELLER, J.T.	PALISADE, COLO.	SE 1/4 NE 1/4, SEC 11 AND SW 1/4 NW 1/4, SEC 12	2.397	2.397	7.603							
26	RAY WOODCOCK AND RITA S. WOODCOCK, J.T.	1117 UTE AVE., GRAND JUNCTION, COLO.	SW 1/4, NW 1/4, SEC. 12	2.690	2.690	27.738							
27	MESA COUNTY		W 1/2 NW 1/4, SEC. 12	5.750	5.750	44.645							
E-28	CECIL JENKINS AND VERA Z. JENKINS	PALISADE, COLO.	E 1/2 NW 1/4, SEC. 12	12.659	12.659	SEE PAR. 28							
28	CECIL JENKINS AND VERA Z. JENKINS, J.T.	PALISADE, COLO.	E 1/2 NW 1/4, SEC. 12	9.490	9.490	46.561							
29	A.G. TILTON	PALISADE, COLO.	NW 1/4 NE 1/4, SEC. 12	9.644	9.644	30.356							
30	LEROY ARTHUR TOOTHAKER AND RUBY E. TOOTHAKER, J.T.	106 WEST FIRST ST., PALISADE, COLO.	NE 1/4 NE 1/4, SEC 12	9.380	9.380	30.620							

R.O.W. TABULATION OF PROPERTIES IN MESA

COUNTY S.H. No. 4

PROJ. 1 70-1(3)24

FEDERAL ROAD DIVISION NO.	DISTRICT	PROJ. NO.	EST.	PERCENT
8	COLORADO	170-1(3)24	4	

RIGHT OF WAY PALISADE - E & W


R.O.W. TABULATION OF PROPERTIES IN MESA


COUNTY S.H.No. 4 PROJ. 170-1(3)24

FEDERAL ROAD DISTRICT	DISTRICT	PROJECT NO.	SECTION	DATE
8	COLORADO	170-1(3)24	4A	

RIGHT OF WAY PALISADE - E AND W


PARCEL NO.	OWNER	ADDRESS	LOCATION	AREA IN ACRES			PURCHASE DATA					REMARKS	NO.
				PARCEL	TO BE ACQUIRED	REMAINDER	LAND	IMPROV'TS	DAMAGE	MISC.	TOTAL		
			T 10 S., R 98 W., 6TH P.M.										
80	RUSSELL WALTER EVANS	936 HARRISON, DENVER 6, COLO.	NE 1/4 SW 1/4, SEC. 34	0.173	0.173	0.000							
81 REV	LOUIS SUPANCIC	PALISADE, COLO.	NE 1/4 SW 1/4, SEC. 34, NW 1/4 SE 1/4 & SW 1/4 NE 1/4, SEC. 34	2.444	1.031	117.556						0.853 in BIX	
81X	C.DOH.		SW 1/2 NW 1/2 SEC. 34 NW 1/2 SW 1/2 SEC. 34	1.402								TO COLORADO FUEL and IRON CORP	
82 REV 2	THE COLORADO FUEL AND IRON CORPORATION		SE 1/4 NW 1/4, SEC. 34 NW 1/4 NE 1/4, SEC. 34	19.431	7.428	100.570						0.029 in BIX	
83 REV	THE PUBLIC SERVICE COMPANY OF COLORADO	DENVER, COLO.	NE 1/4 NW 1/4, SEC. 34	0.296	0.294	114.000							
84 REV	E. H. STEWART	MESA, COLO.	SW 1/4 NE 1/4, SEC. 34	1.488	0.486	SEE PAR. 77							
83A REV	THE PUBLIC SERVICE COMPANY OF COLORADO	DENVER, COLO.	SW 1/4 SEC. 27 & NW 1/4 SEC. 34	2.51	2.51							FOR UNITED STATES OF AMERICA	
85 REV	DELETED												
	PERMANENT EASEMENTS												
E-13	WYLIE HIGH AND VASHTI HIGH, J.T.		SW 1/4 NE 1/4, SEC. 2	0.249	0.249								
E-13-A	WYLIE HIGH AND VASHTI HIGH, J.T.		SW 1/4 NE 1/4, SEC. 2	0.616	0.616								
			T 1 N., R 1 E., UTE M.										
E-14-A	OLIVER S. WOOD	1225 BUNTING AVE., GRAND JUNCTION, COLO.	SW 1/4 SE 1/4, SEC. 35	0.080	0.080								
E-17 REV	BURTON B. BURCKHALTER	CLIFTON, COLO.	SE 1/4 SE 1/4, SEC. 35	0.478	0.478								
			T 11 S., R 99 W., 6TH P.M.										
E-24	MESA COUNTY		SE 1/4 NE 1/4, SEC. 11	0.459	0.459								
E-25	A.R. KELLER AND LOLA G. KELLER, J.T.	PALISADE, COLO.	SW 1/4 NW 1/4, SEC. 12	1.408	1.408								
			T 11 S., R 98 W., 6TH P.M.										
E-35	LESLIE D. HALL AND D. MADGE HALL		SE 1/4 SW 1/4, SEC. 6	0.619	0.619								
E-36	DELETED												
E-37 REV	FRANK M. JAQUETTE AND OPAL JEANNE JAQUETTE, J.T.	PALISADE, COLO.	SW 1/4 SE 1/4, SEC. 6	0.161	0.161								
E-38 REV	WOODROW B. NEWTON AND MAY G. NEWTON, J.T.	PALISADE, COLO.	SW 1/4 SE 1/4, SEC. 6	0.519	0.519								
E-39 REV	ESTHER HERR AND J.F. HERR, J.T.	2729 B ROAD, GRAND JUNCTION, COLO.	SW 1/4 SE 1/4, SEC. 6	0.470	0.470								
E-40 REV	FREDA RUTH ALLHER	PALISADE, COLO.	SW 1/4 SE 1/4, SEC. 6	0.474	0.474								
E-42 REV	MAURICE C. HAYNES	PALISADE, COLO.	SE 1/4 SE 1/4, SEC. 6	0.235	0.235								
E-43 REV	HAX A. SISSON AND DOROTHY M. SISSON, J.T.	373 W. 4TH ST., PALISADE, COLO.	SE 1/4 SE 1/4, SEC. 6	0.706	0.706								
E-45 REV	JACOB J. CHRISTENSEN AND ANNIE S. CHRISTENSEN, J.T.	PALISADE, COLO.	SE 1/4 SE 1/4, SEC. 6	0.880	0.880								
E-46	DELETED												
E-50	Oliver F. and Marilyn Christensen		SW 1/4 SW 1/4 SEC. 4 NW 1/4 NW 1/4 SEC. 9 AND NE 1/4 NE 1/4, SEC. 8	0.964	0.964							Bought under Project C 08-0070-01	E-50
E-52-AA	U.S.A. (BUREAU OF RECLAMATION)			0.211	0.211								
E-53 REV	DEPT. OF HIGHWAYS, STATE OF COLO.		SE 1/4 SEC. 4	0.509	0.509							TO BE SOLD TO MESACOUNTY IRRIGATION DISTRICT	
E-62 REV	W. H. LLOYD		SW 1/4 SW 1/4, SEC. 3	0.028	0.028								
E-63 REV 2	CLARENCE UTTERBACK AND DARLENE N. UTTERBACK, J.T.	PALISADE, COLO.	S 1/2 SW 1/4, SEC. 3	0.238	0.238								
E-55-A	L.A. Toothaker and R.E. Toothaker		Lots 485, Palisade Heights Sub.	0.547	0.547							Bought under Project C 08-0070-01	E-55A
E-63-AA	U.S.A. (BUREAU OF RECLAMATION)		SE 1/4 SW 1/4, SEC. 3	2.341	2.341								
E-63-AB	DELETED												
E-63-AC	DELETED												
E-56	M.J.ECHTERNACH and R.J.ECHTERNACH		Lots 6 & 7 Palisade Heights Sub.	1.324	1.324							Bought under Project C 08-0070-01	E-56
E-57	DALE D.HICKS and DELLA M. HICKS		Lots 8 & 9 Palisade Heights Sub.	1.279	1.279							Bought under Project C 08-0070-01	E-57
E-58-A	MAXINE WARD		Lots 10 & 11 Palisade Heights Sub.	0.737	0.737							Bought under Project C 08-0070-01	E-58

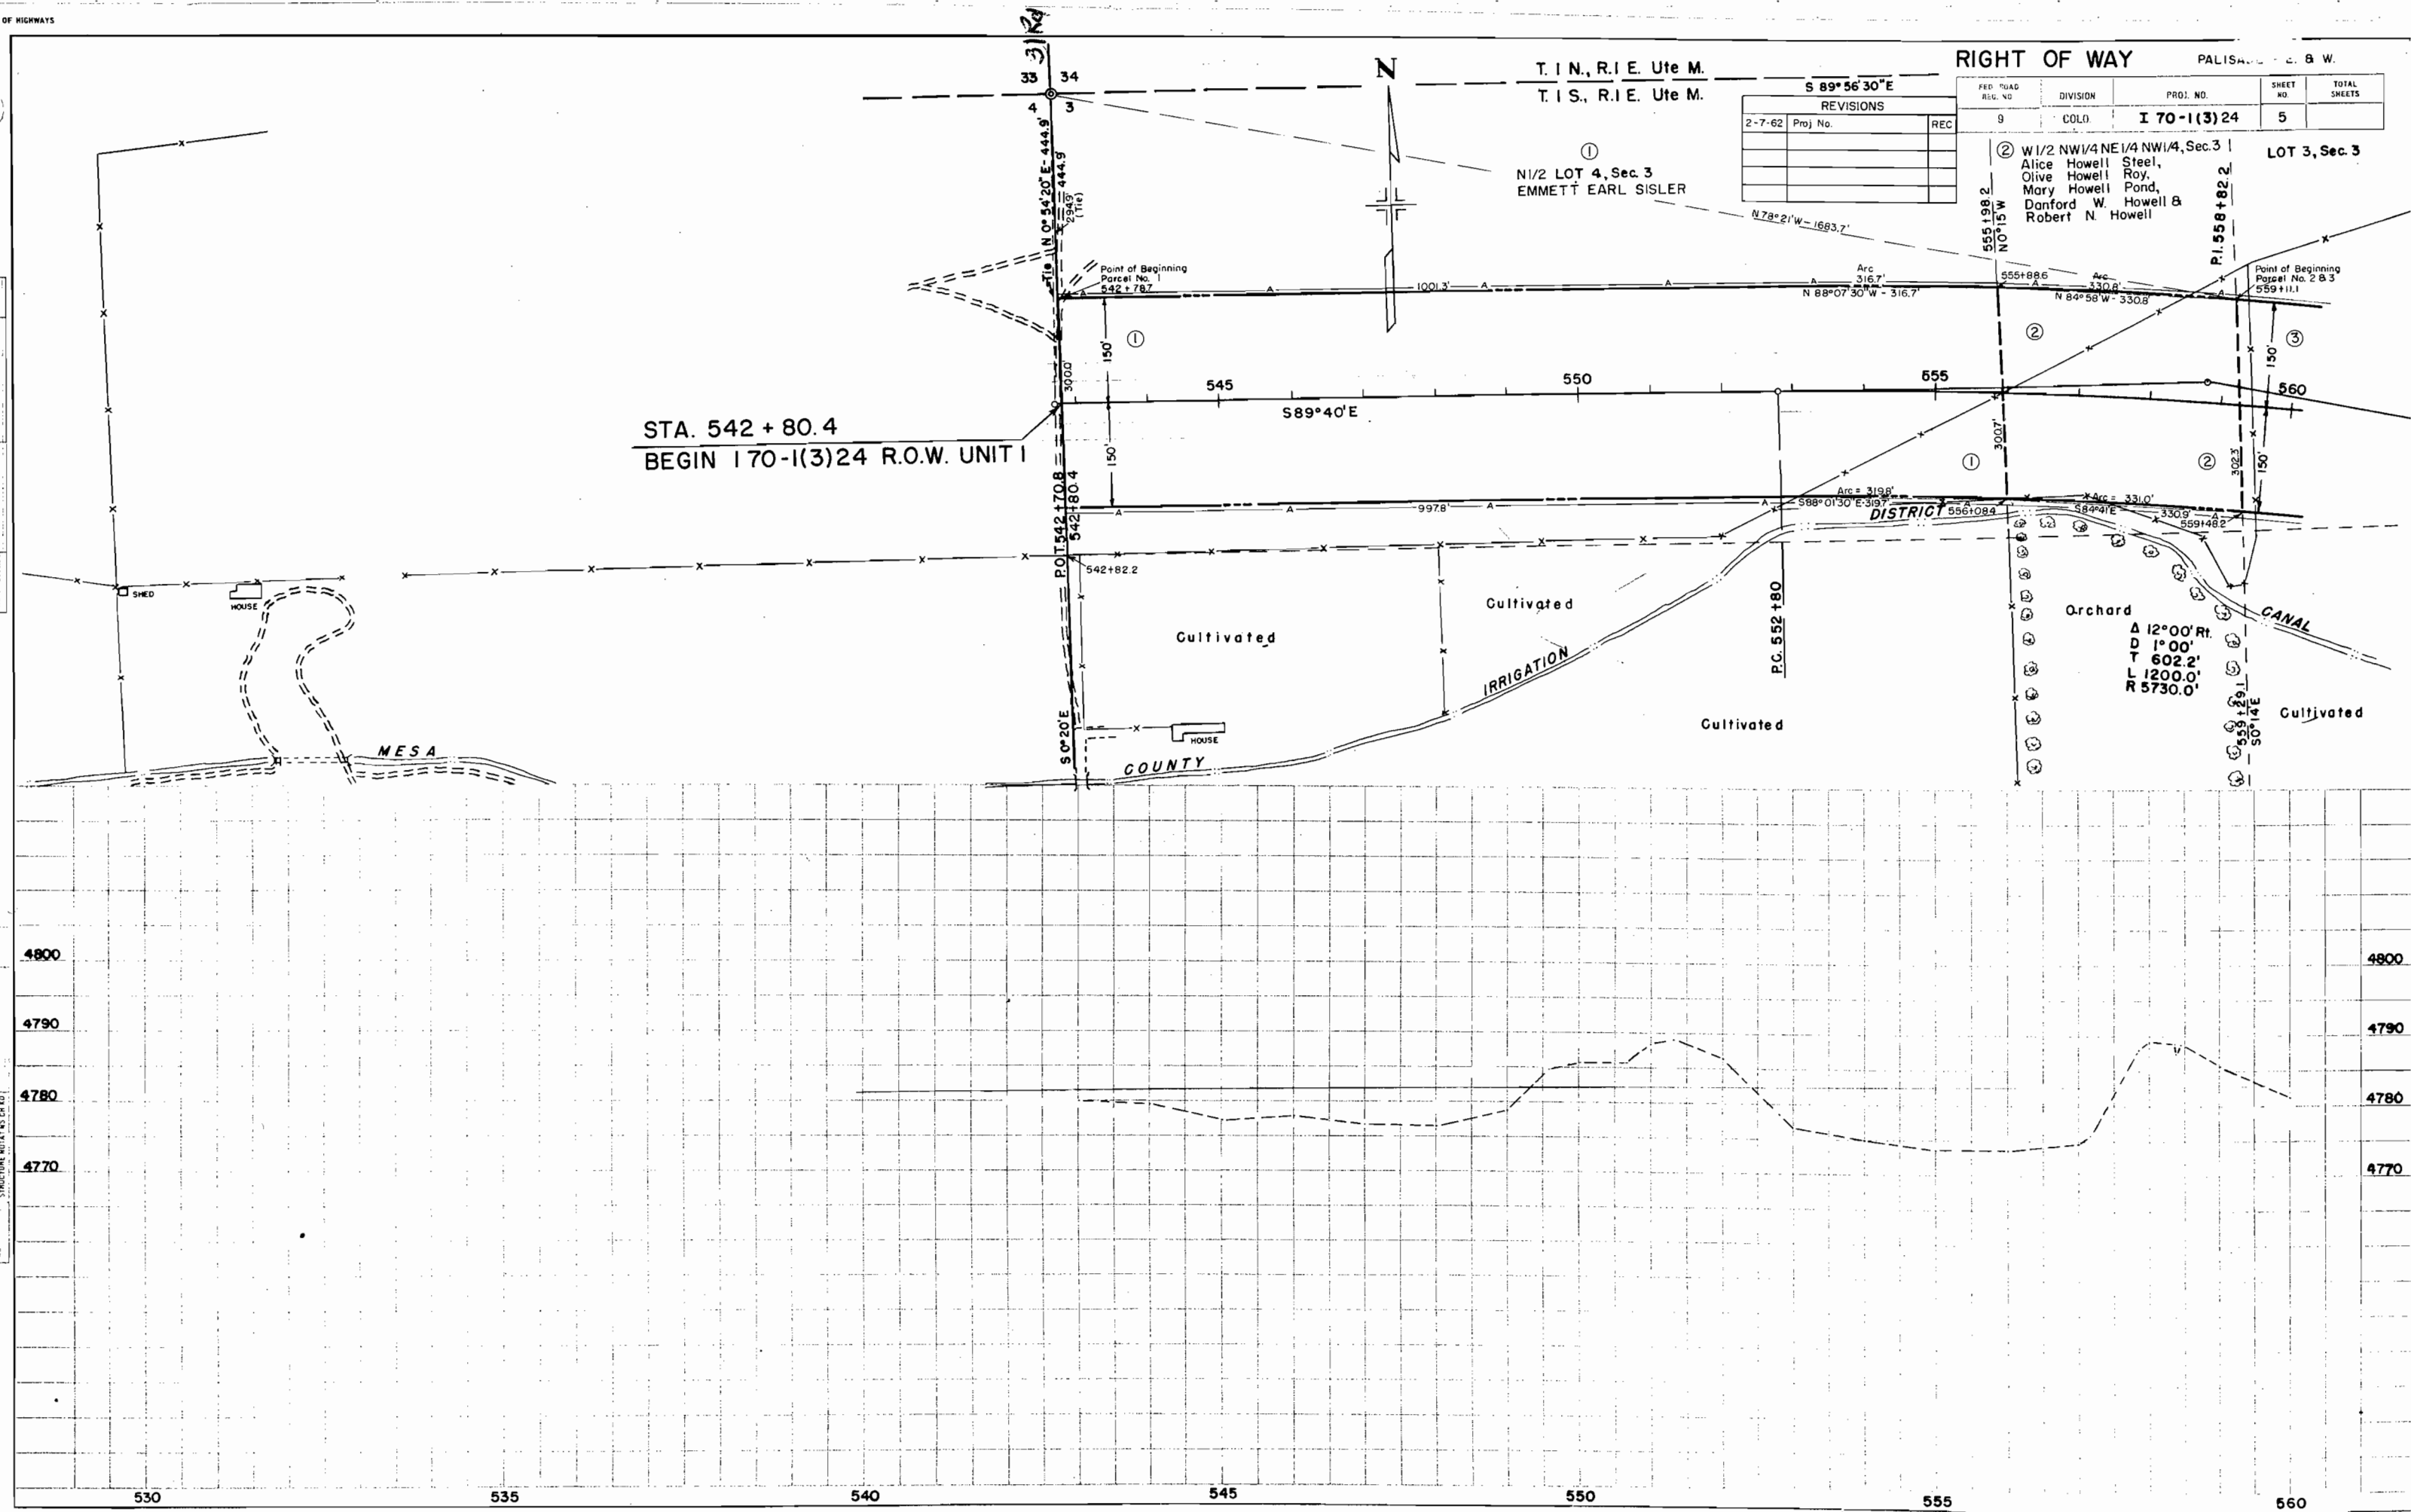

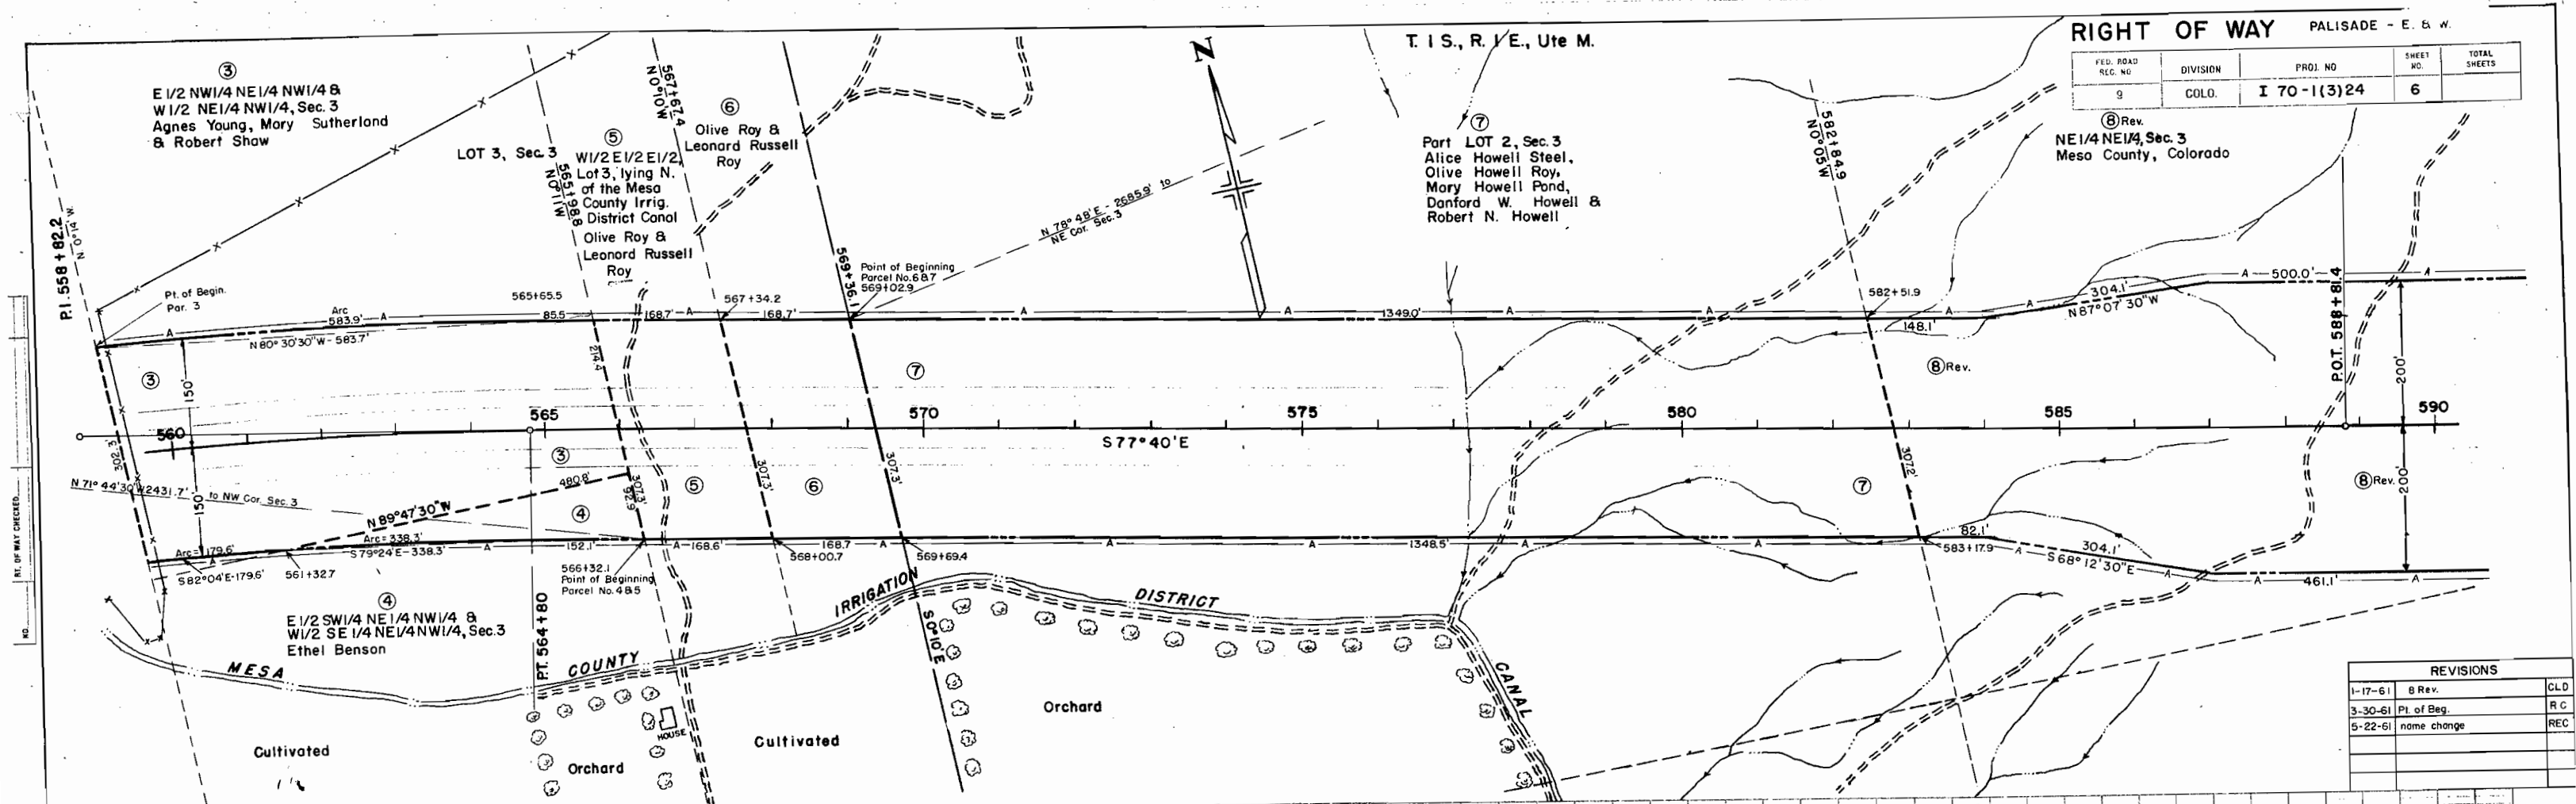


RIGHT OF WAY PALISADE - E. & W.				
FED. ROAD SEC. NO.	DIVISION	PROJ. NO.	SHEET NO.	TOTAL SHEETS
9	COLO.	I 70-1(3)24	6	

REVISIONS		
1-17-61	8 Rev.	CLD
3-30-61	Pt. of Beg.	R C
5-22-61	name change	REC

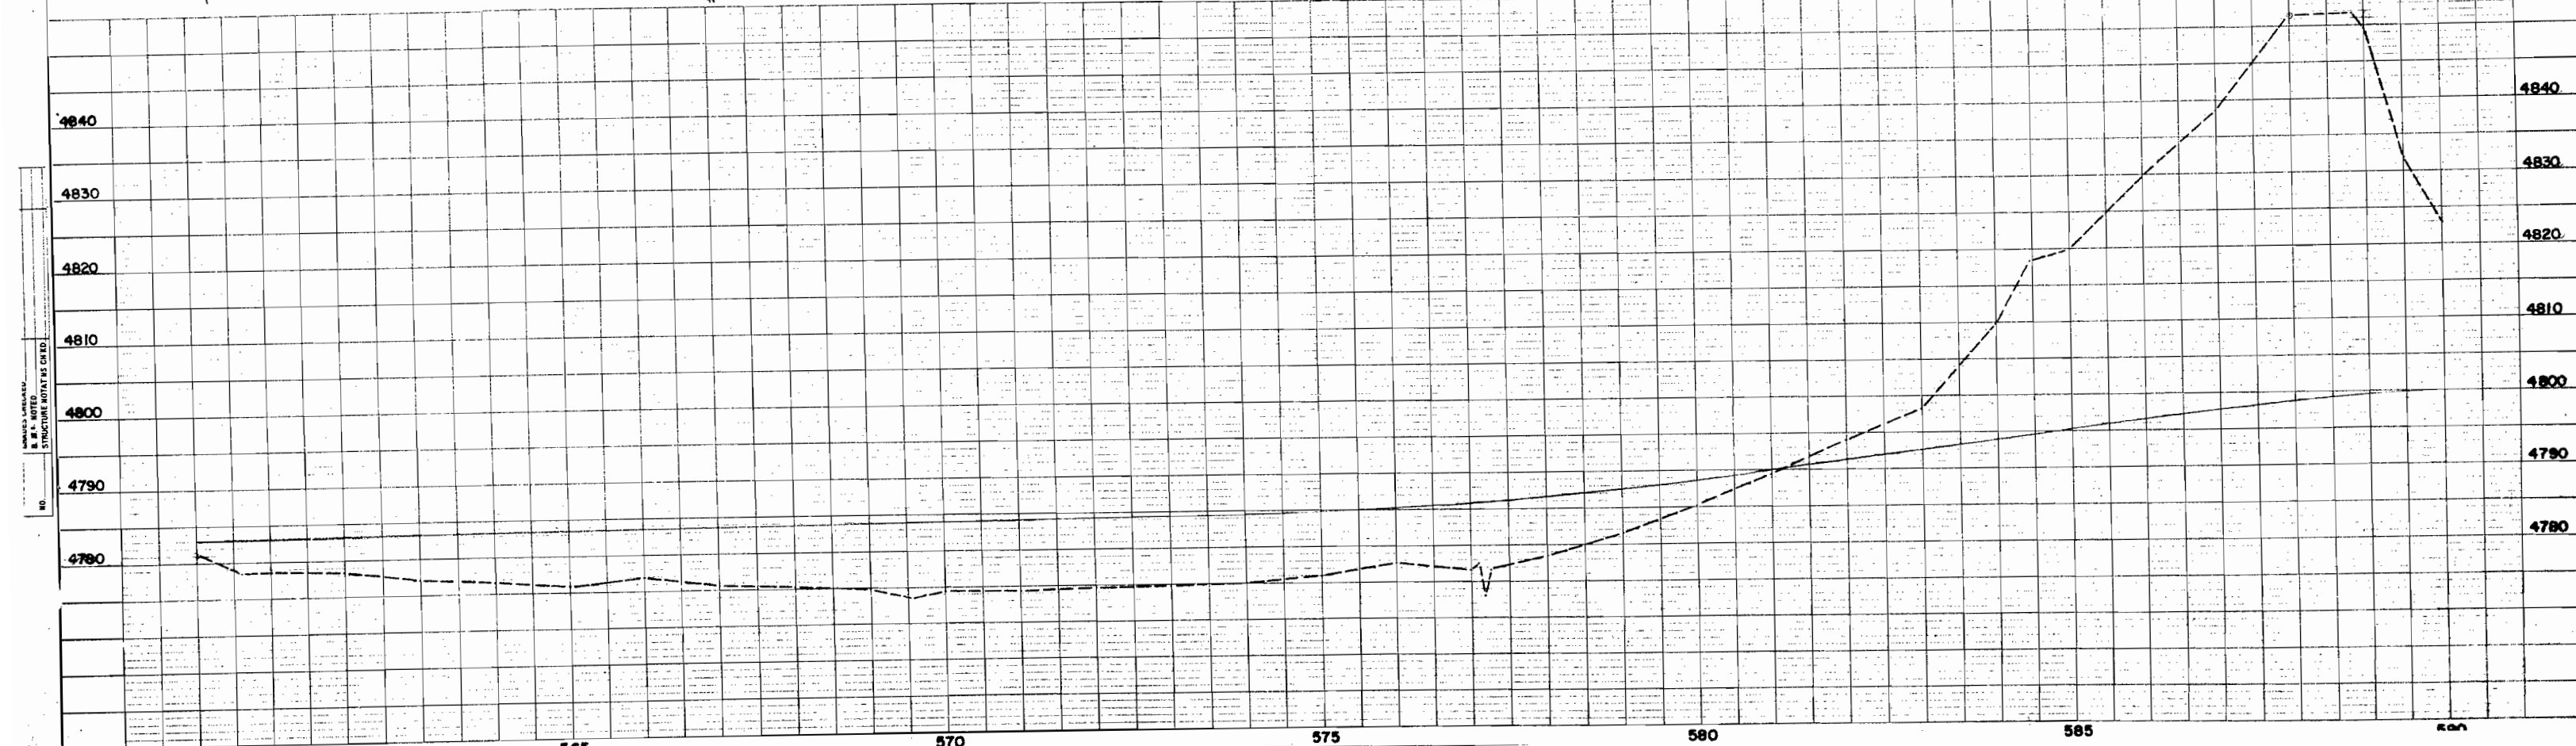


NOTES BOOK
NO. 1
ALIGNED CHECKED
RT. OF WAY CHECKED

GRADES CHECKED
B. M. NOTED
STRUCTURE NOTING ON RD.
NO. 1

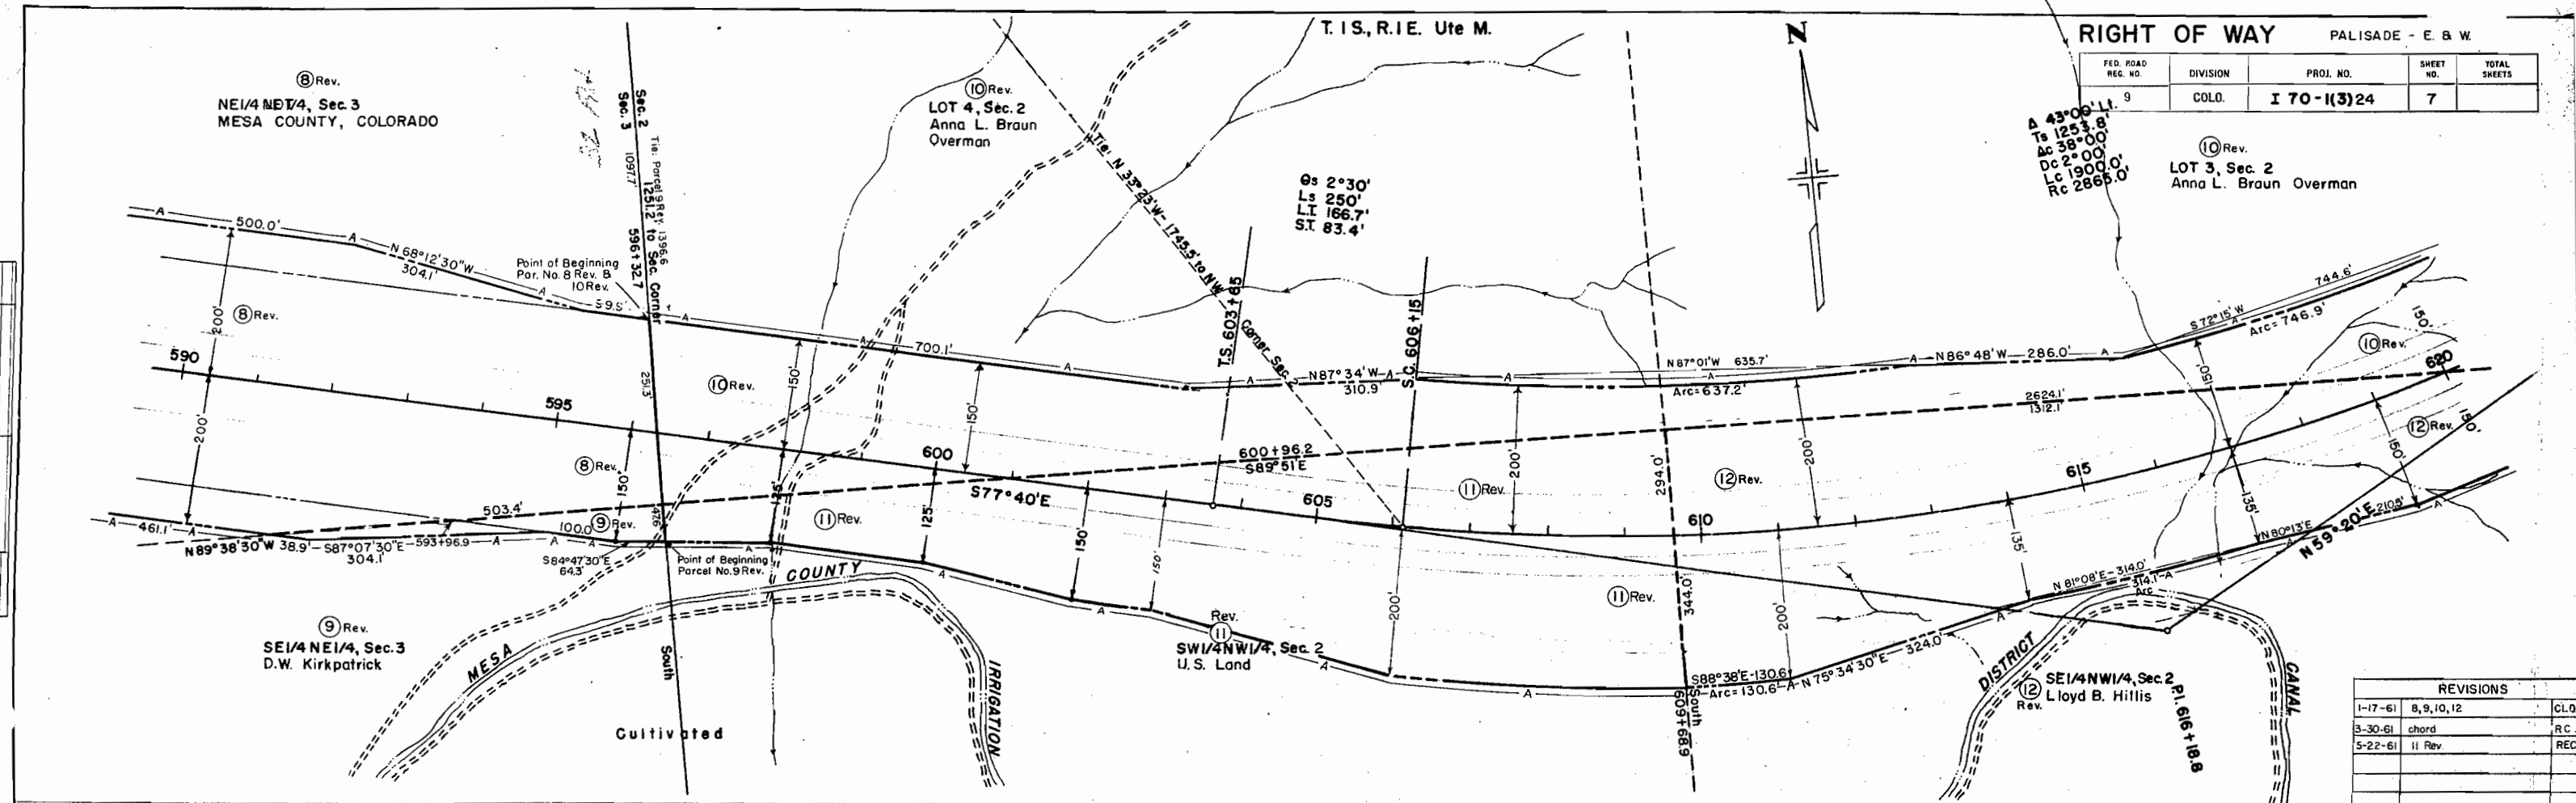

REVISIONS		
1-17-61	8, 9, 10, 12	CLD
3-30-61	chord	RC
5-22-61	11 Rev	REC


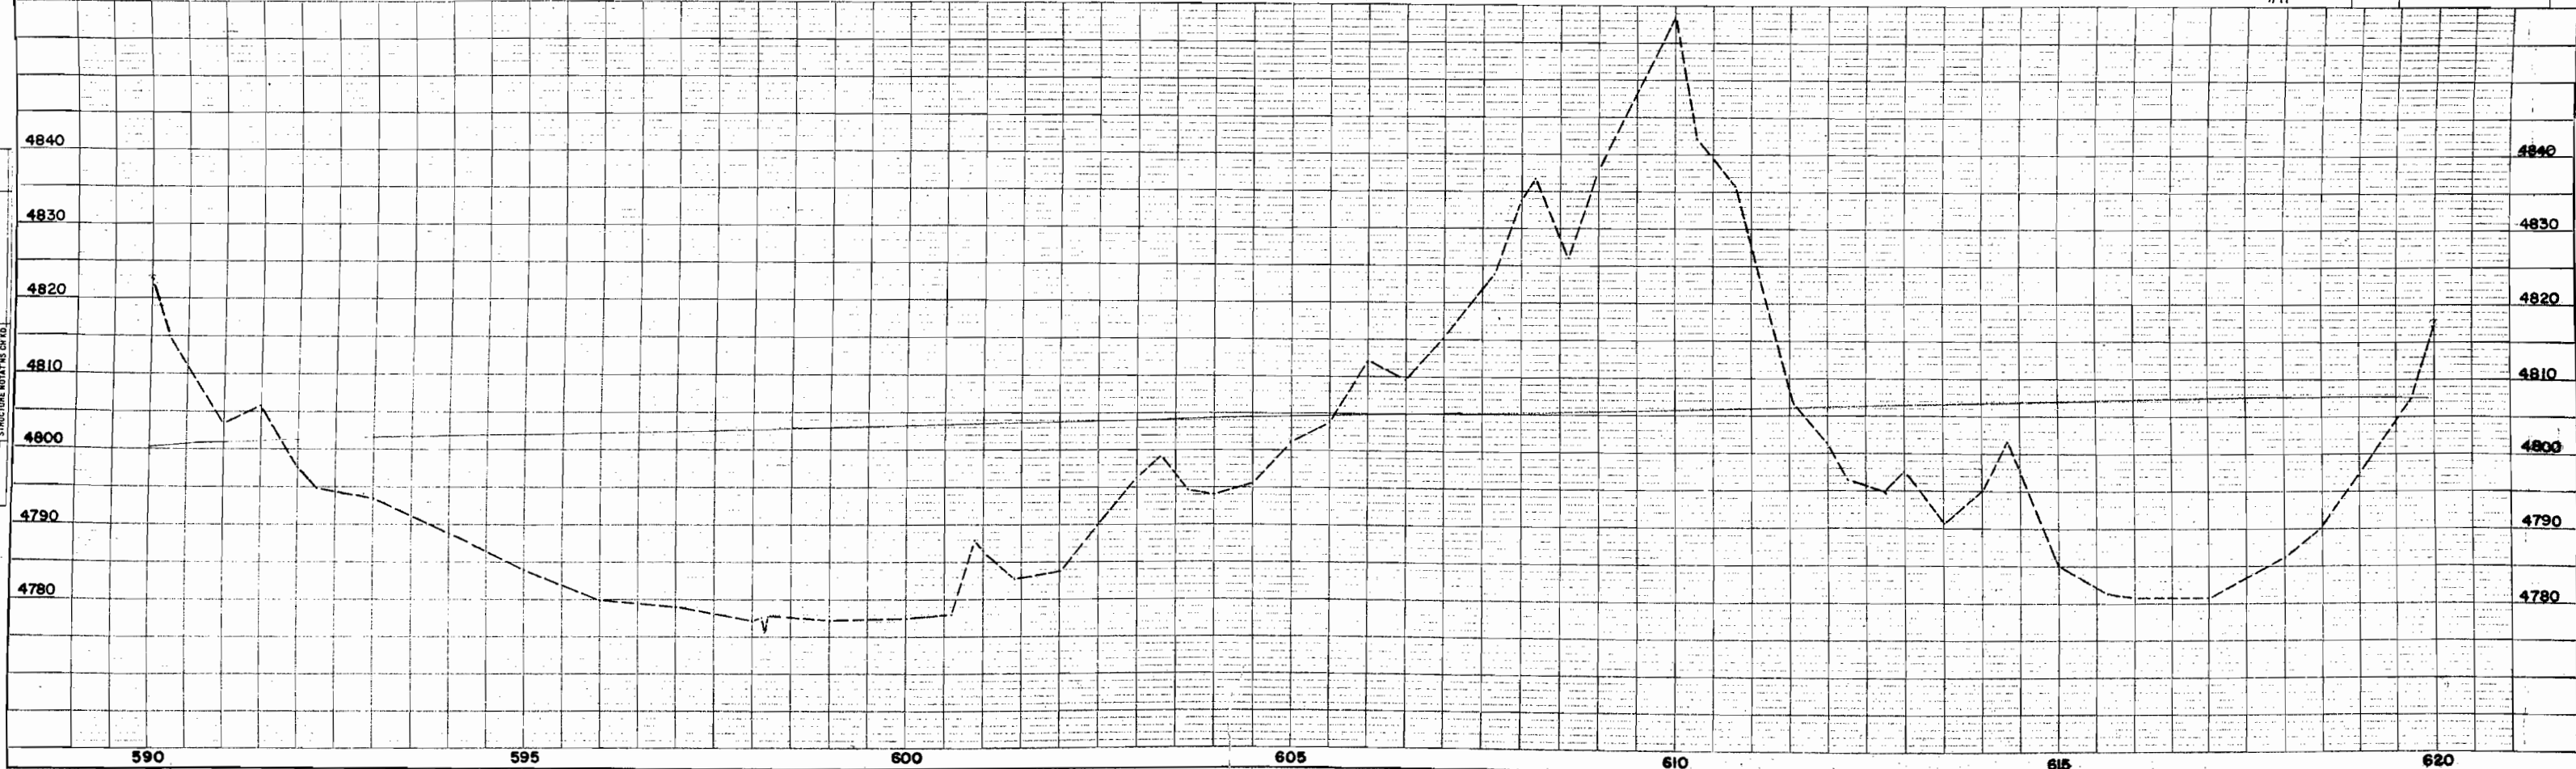


T. 1 S., R. 1 E., Ute M.

RIGHT OF WAY PALISADE - E. & W.

FED. ROAD REG. NO.	DIVISION	PROJ. NO.	SHEET NO.	TOTAL SHEETS
9	COLO.	I 70-1(3)24	8	



REVISIONS				
1-17-61	10, 12, E14A, E17 & 17	CLD		
1-24-61	13 Rev.	CLD		
1-27-61	17 Rev. 2	CLD		
3-30-61	chord	RC		
6-26-61	E17 Rev.	REC		

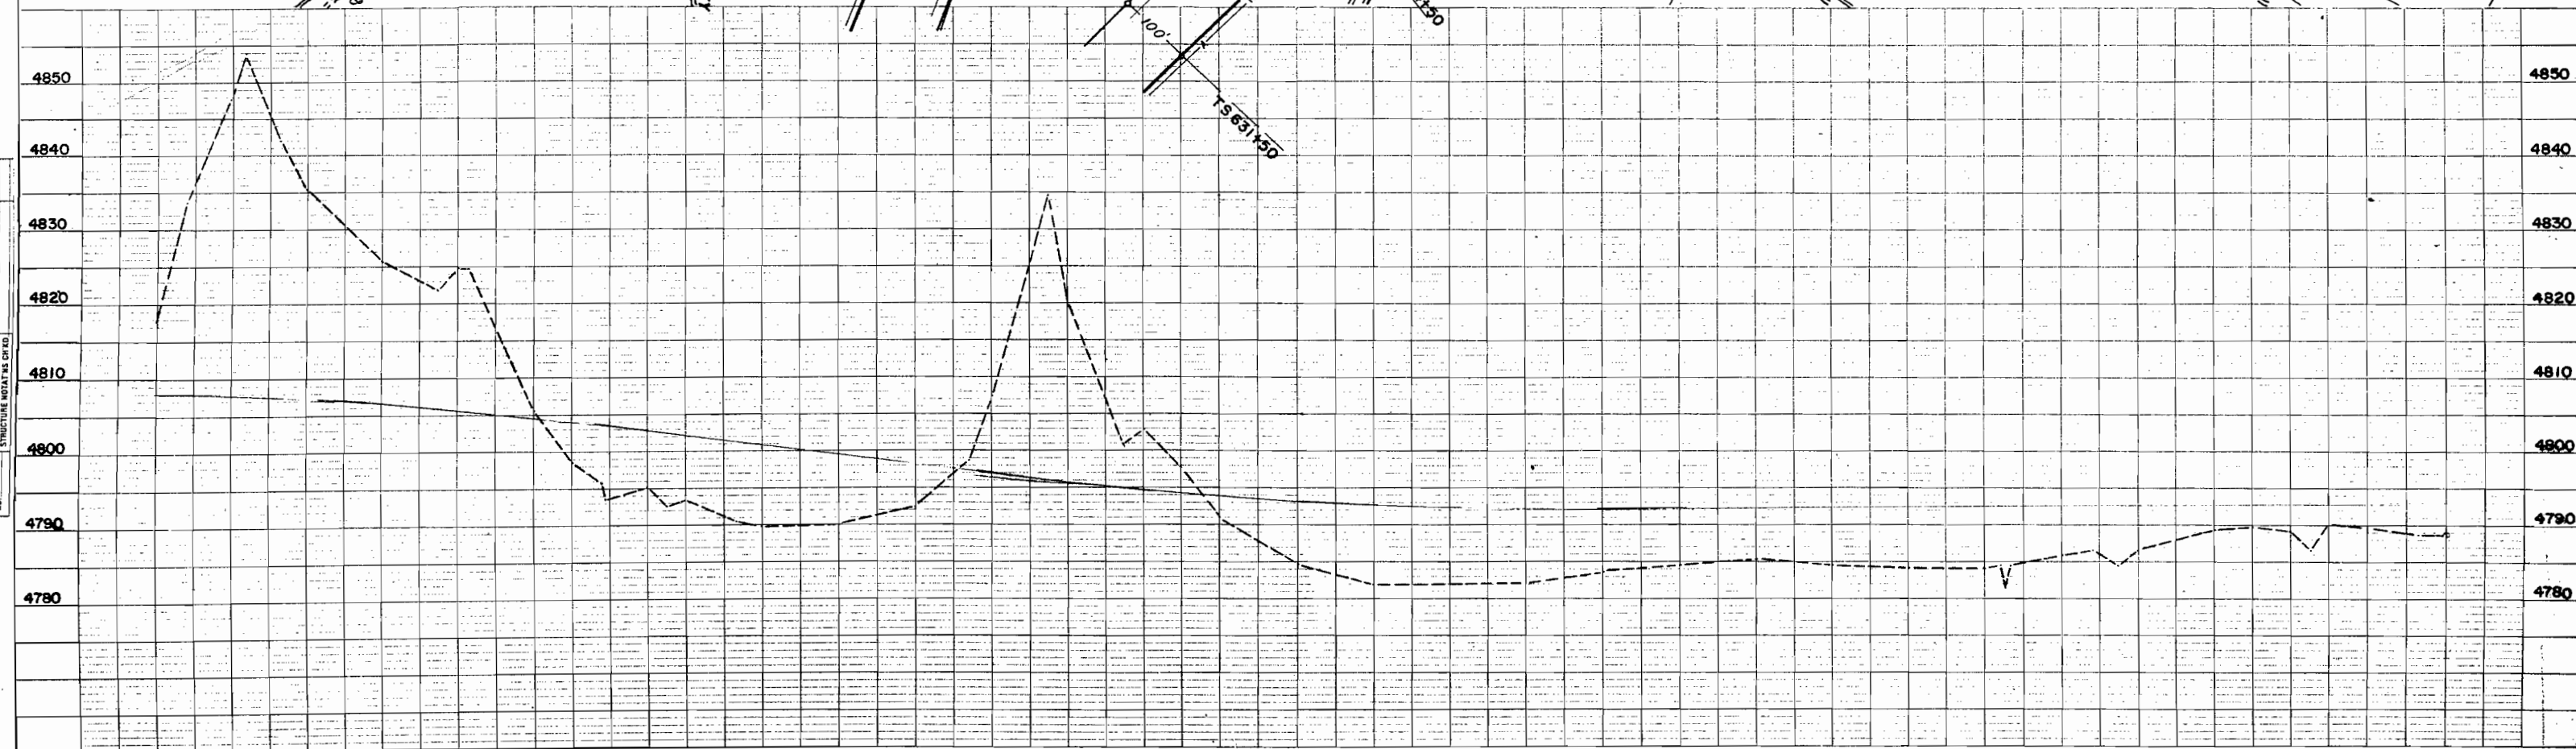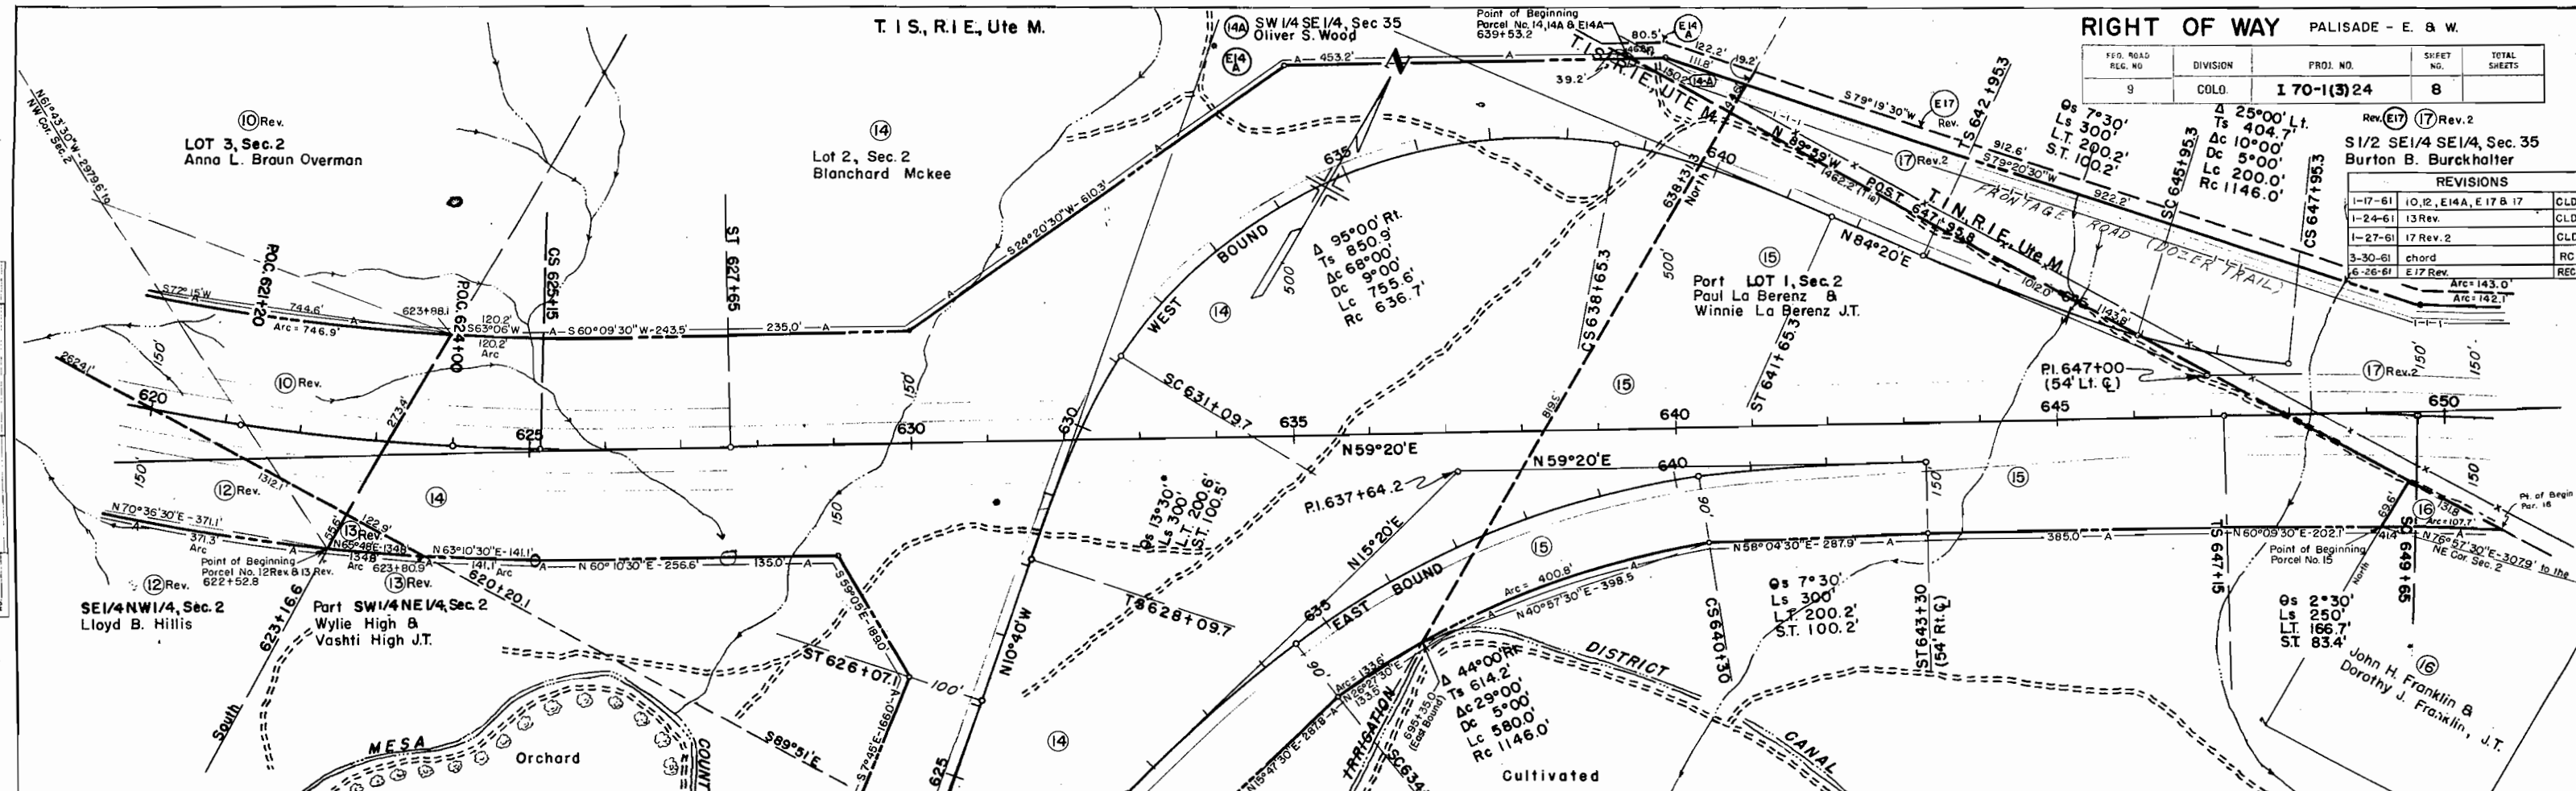




NOTE BOOK
NO. 1
REVISIONS
5-22-61 E-17 Rev. REC


NOTE BOOK
NO. 2
REVISIONS
5-22-61 E-17 Rev. REC

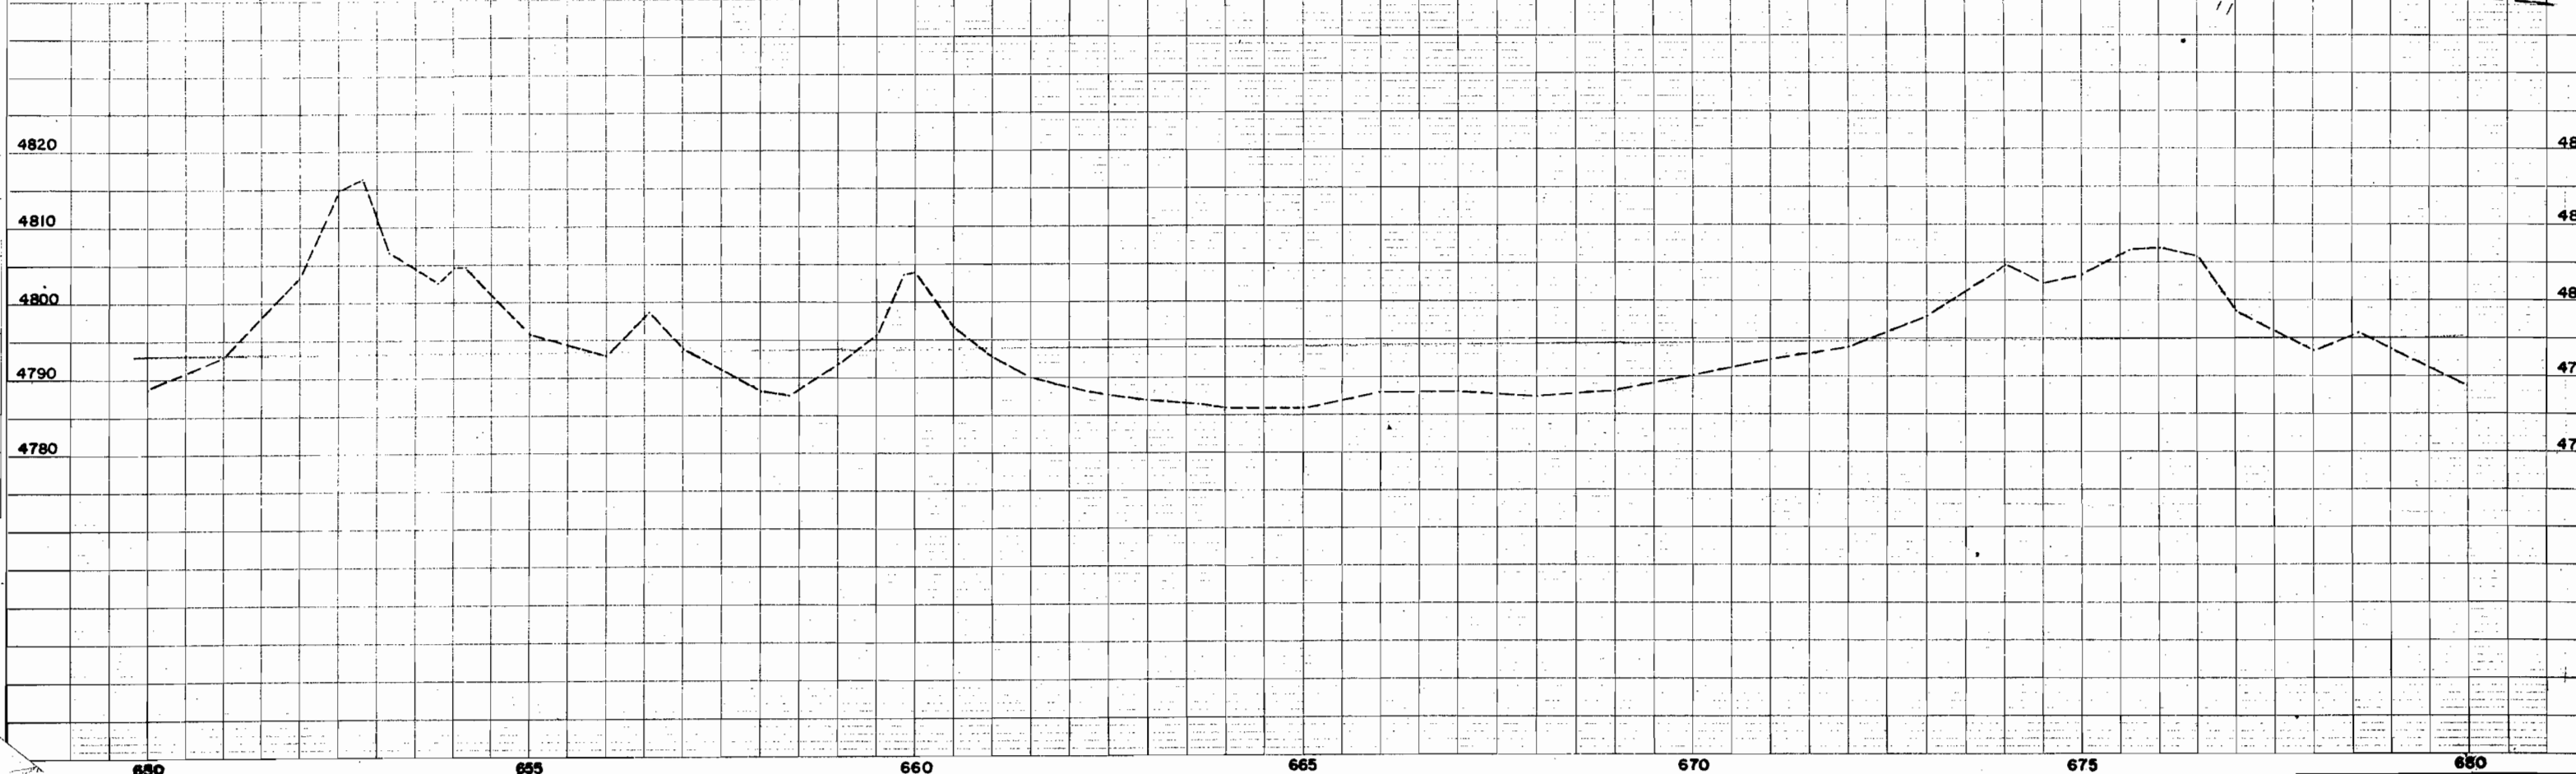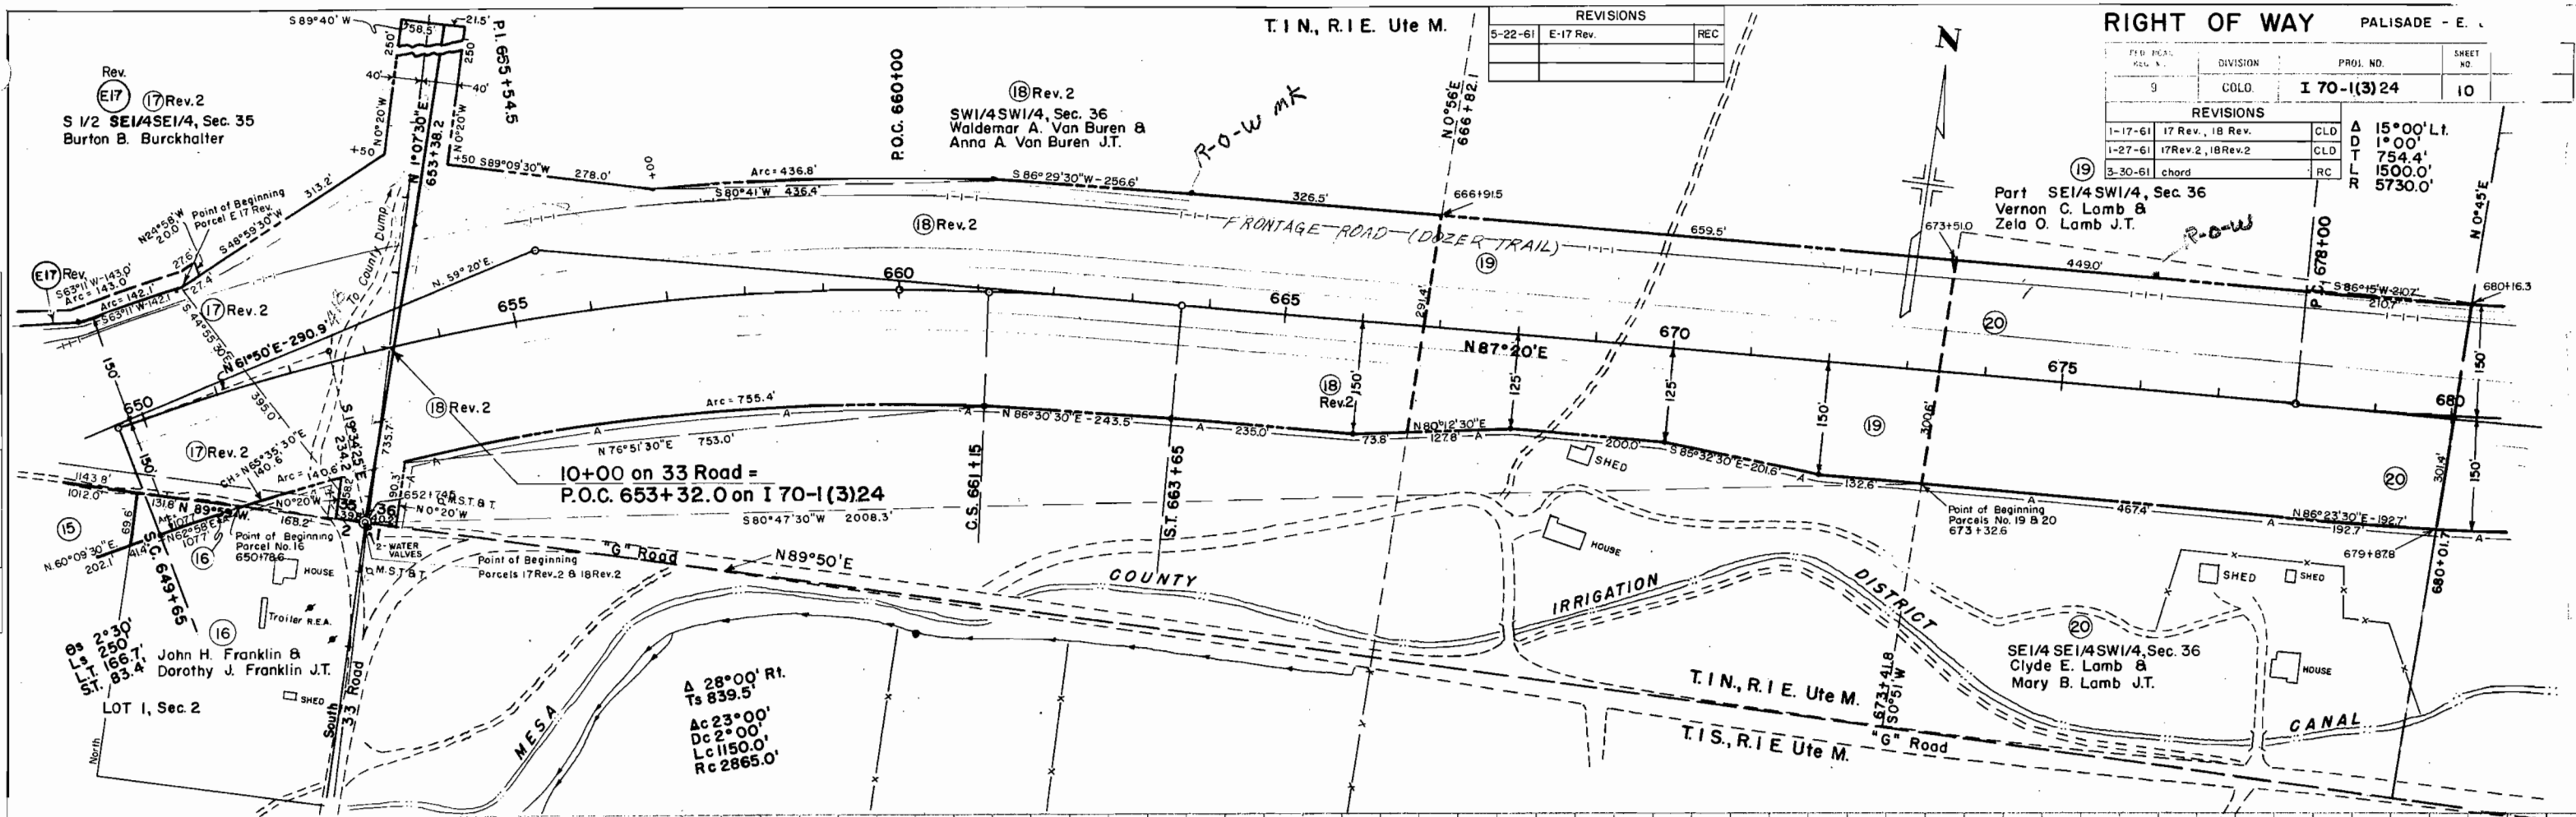

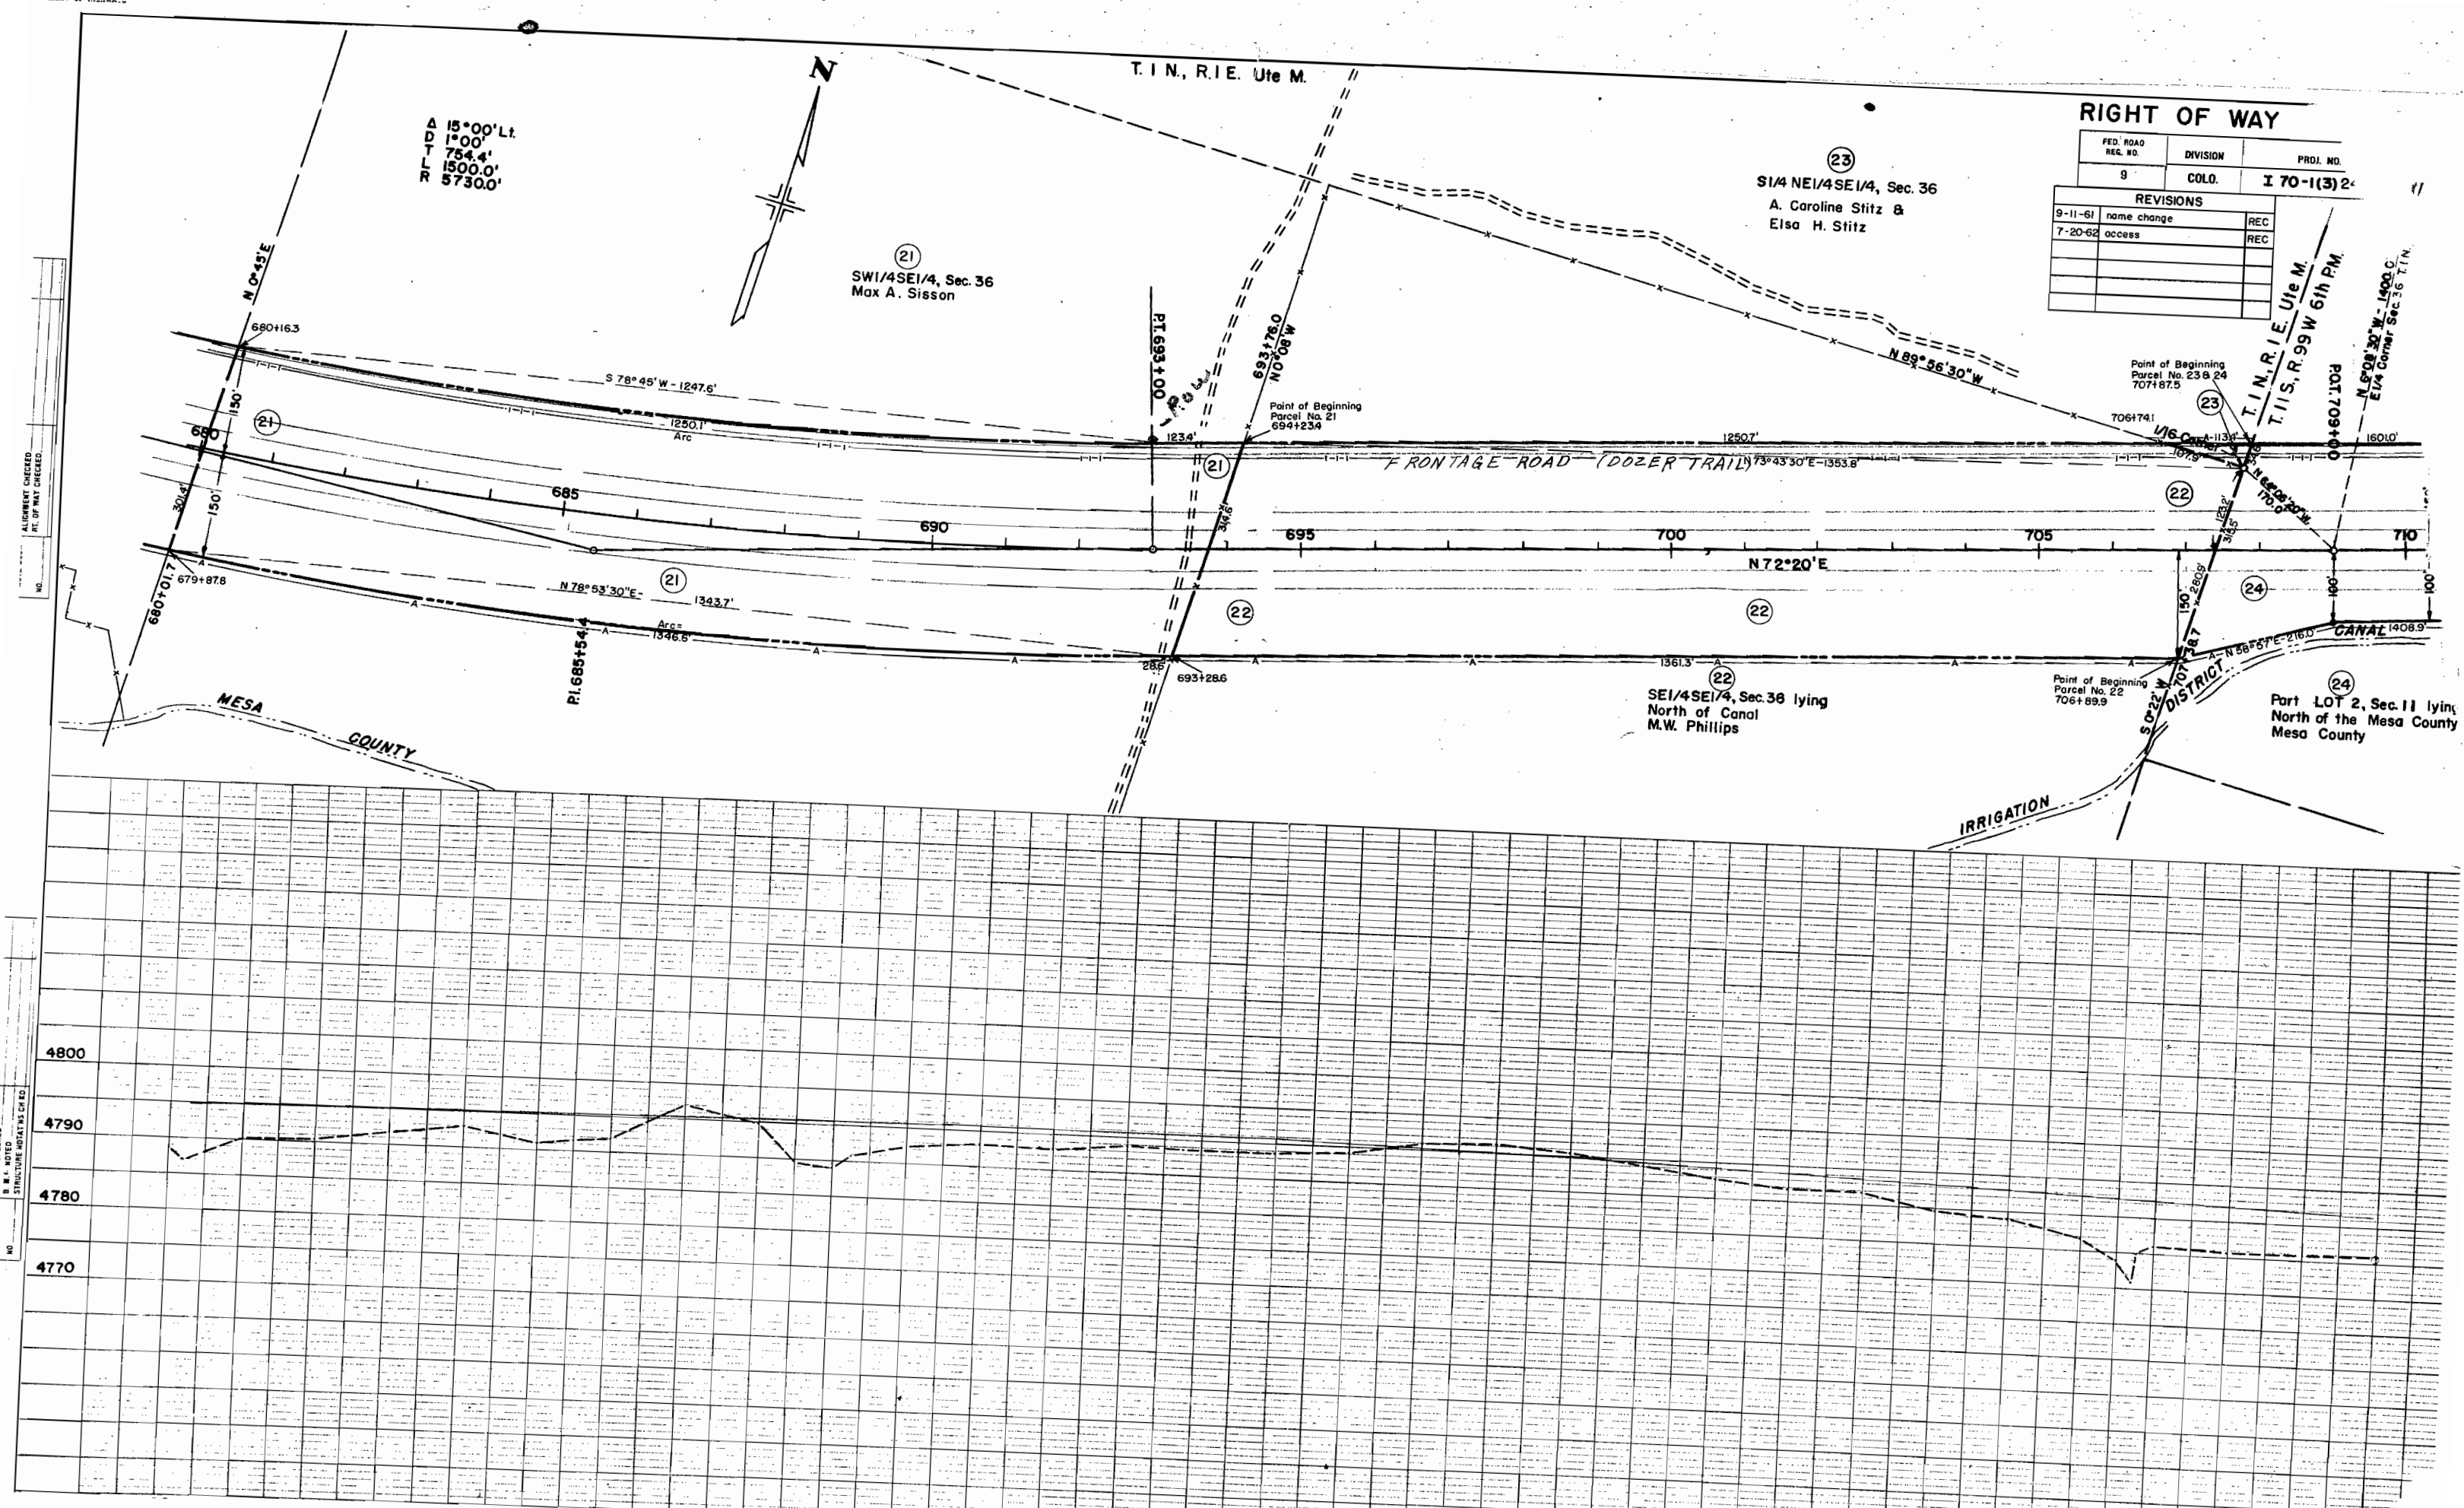


PLAN
SURVEYED
PLOTTED
ALIGNED CHECKED
NOTE BOOK
NO.

PROFILE
SURVEYED
PLOTTED
GRADES CHECKED
NOTE BOOK
NO.

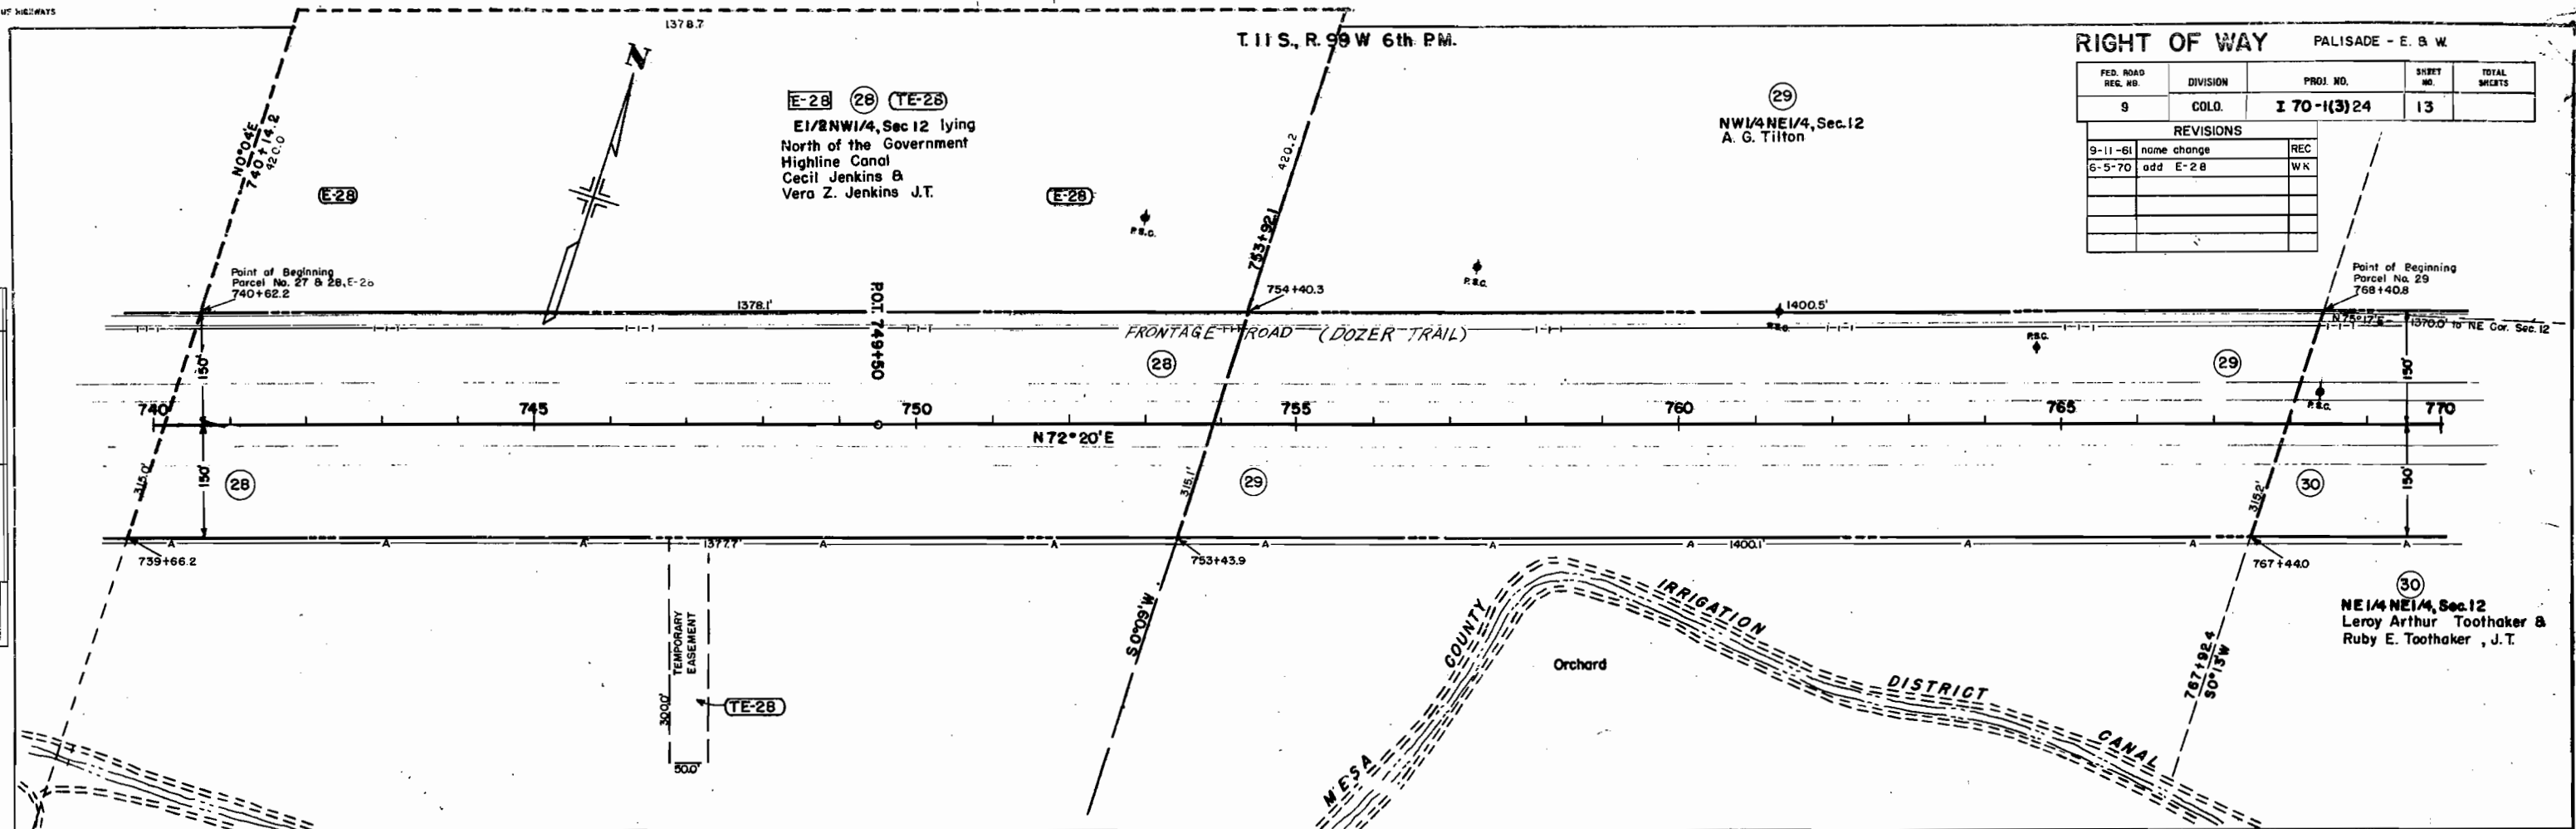


RIGHT OF WAY				
PALISADE - E. & W.				
FED. ROAD REQ. NO.	DIVISION	PROJ. NO.	SHEET NO.	TOTAL SHEETS
9	COLO.	I 70-1(3)24	13	
REVISIONS				
9-11-61	name change	REC		
6-5-70	add E-28	WK		

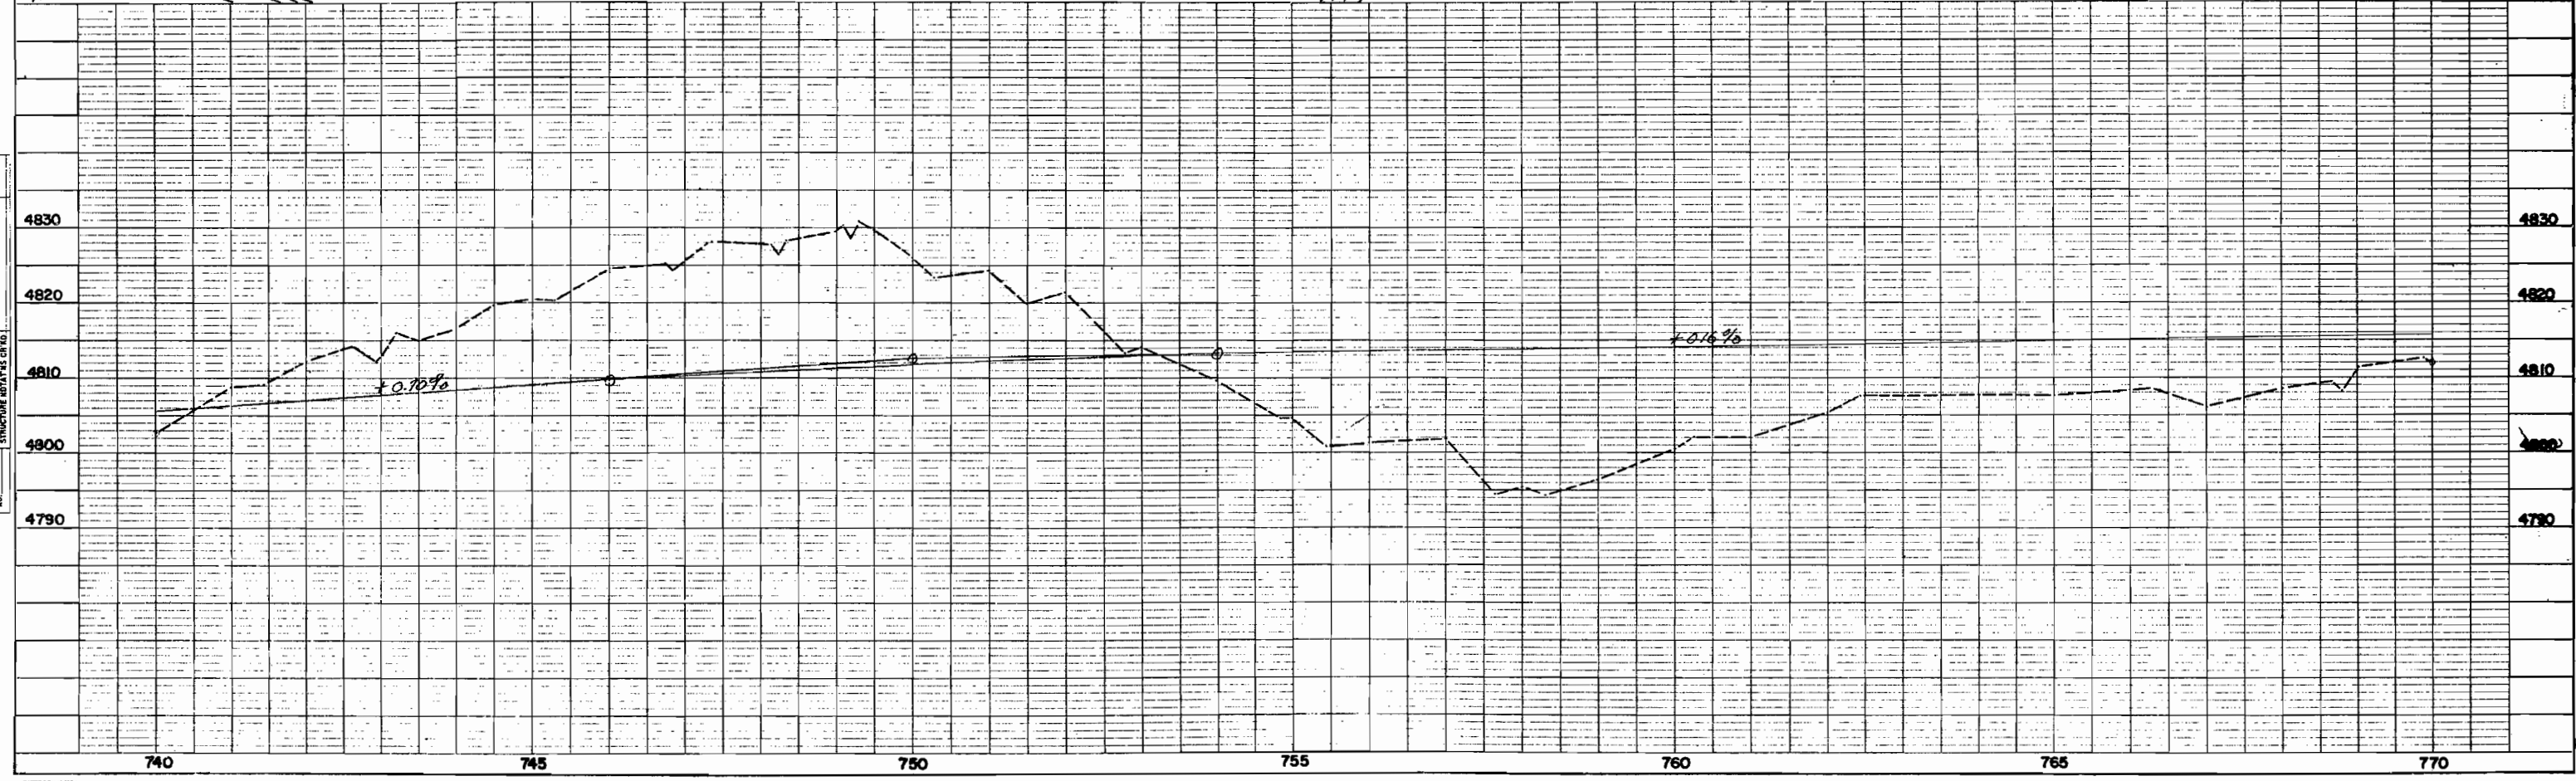

COLORED DEPART
FROM 100' ON
APR 1952

PLAN
SURVEYED
NOTED
NOTE BOOK
NO. 1
CHECKED
RT OF WAY CHECKED
NO. 1


PROFILE
SURVEYED
NOTED
NOTE BOOK
NO. 1
CHECKED
B M 1 NOTED
STRUCTURE NOTED NO. 1

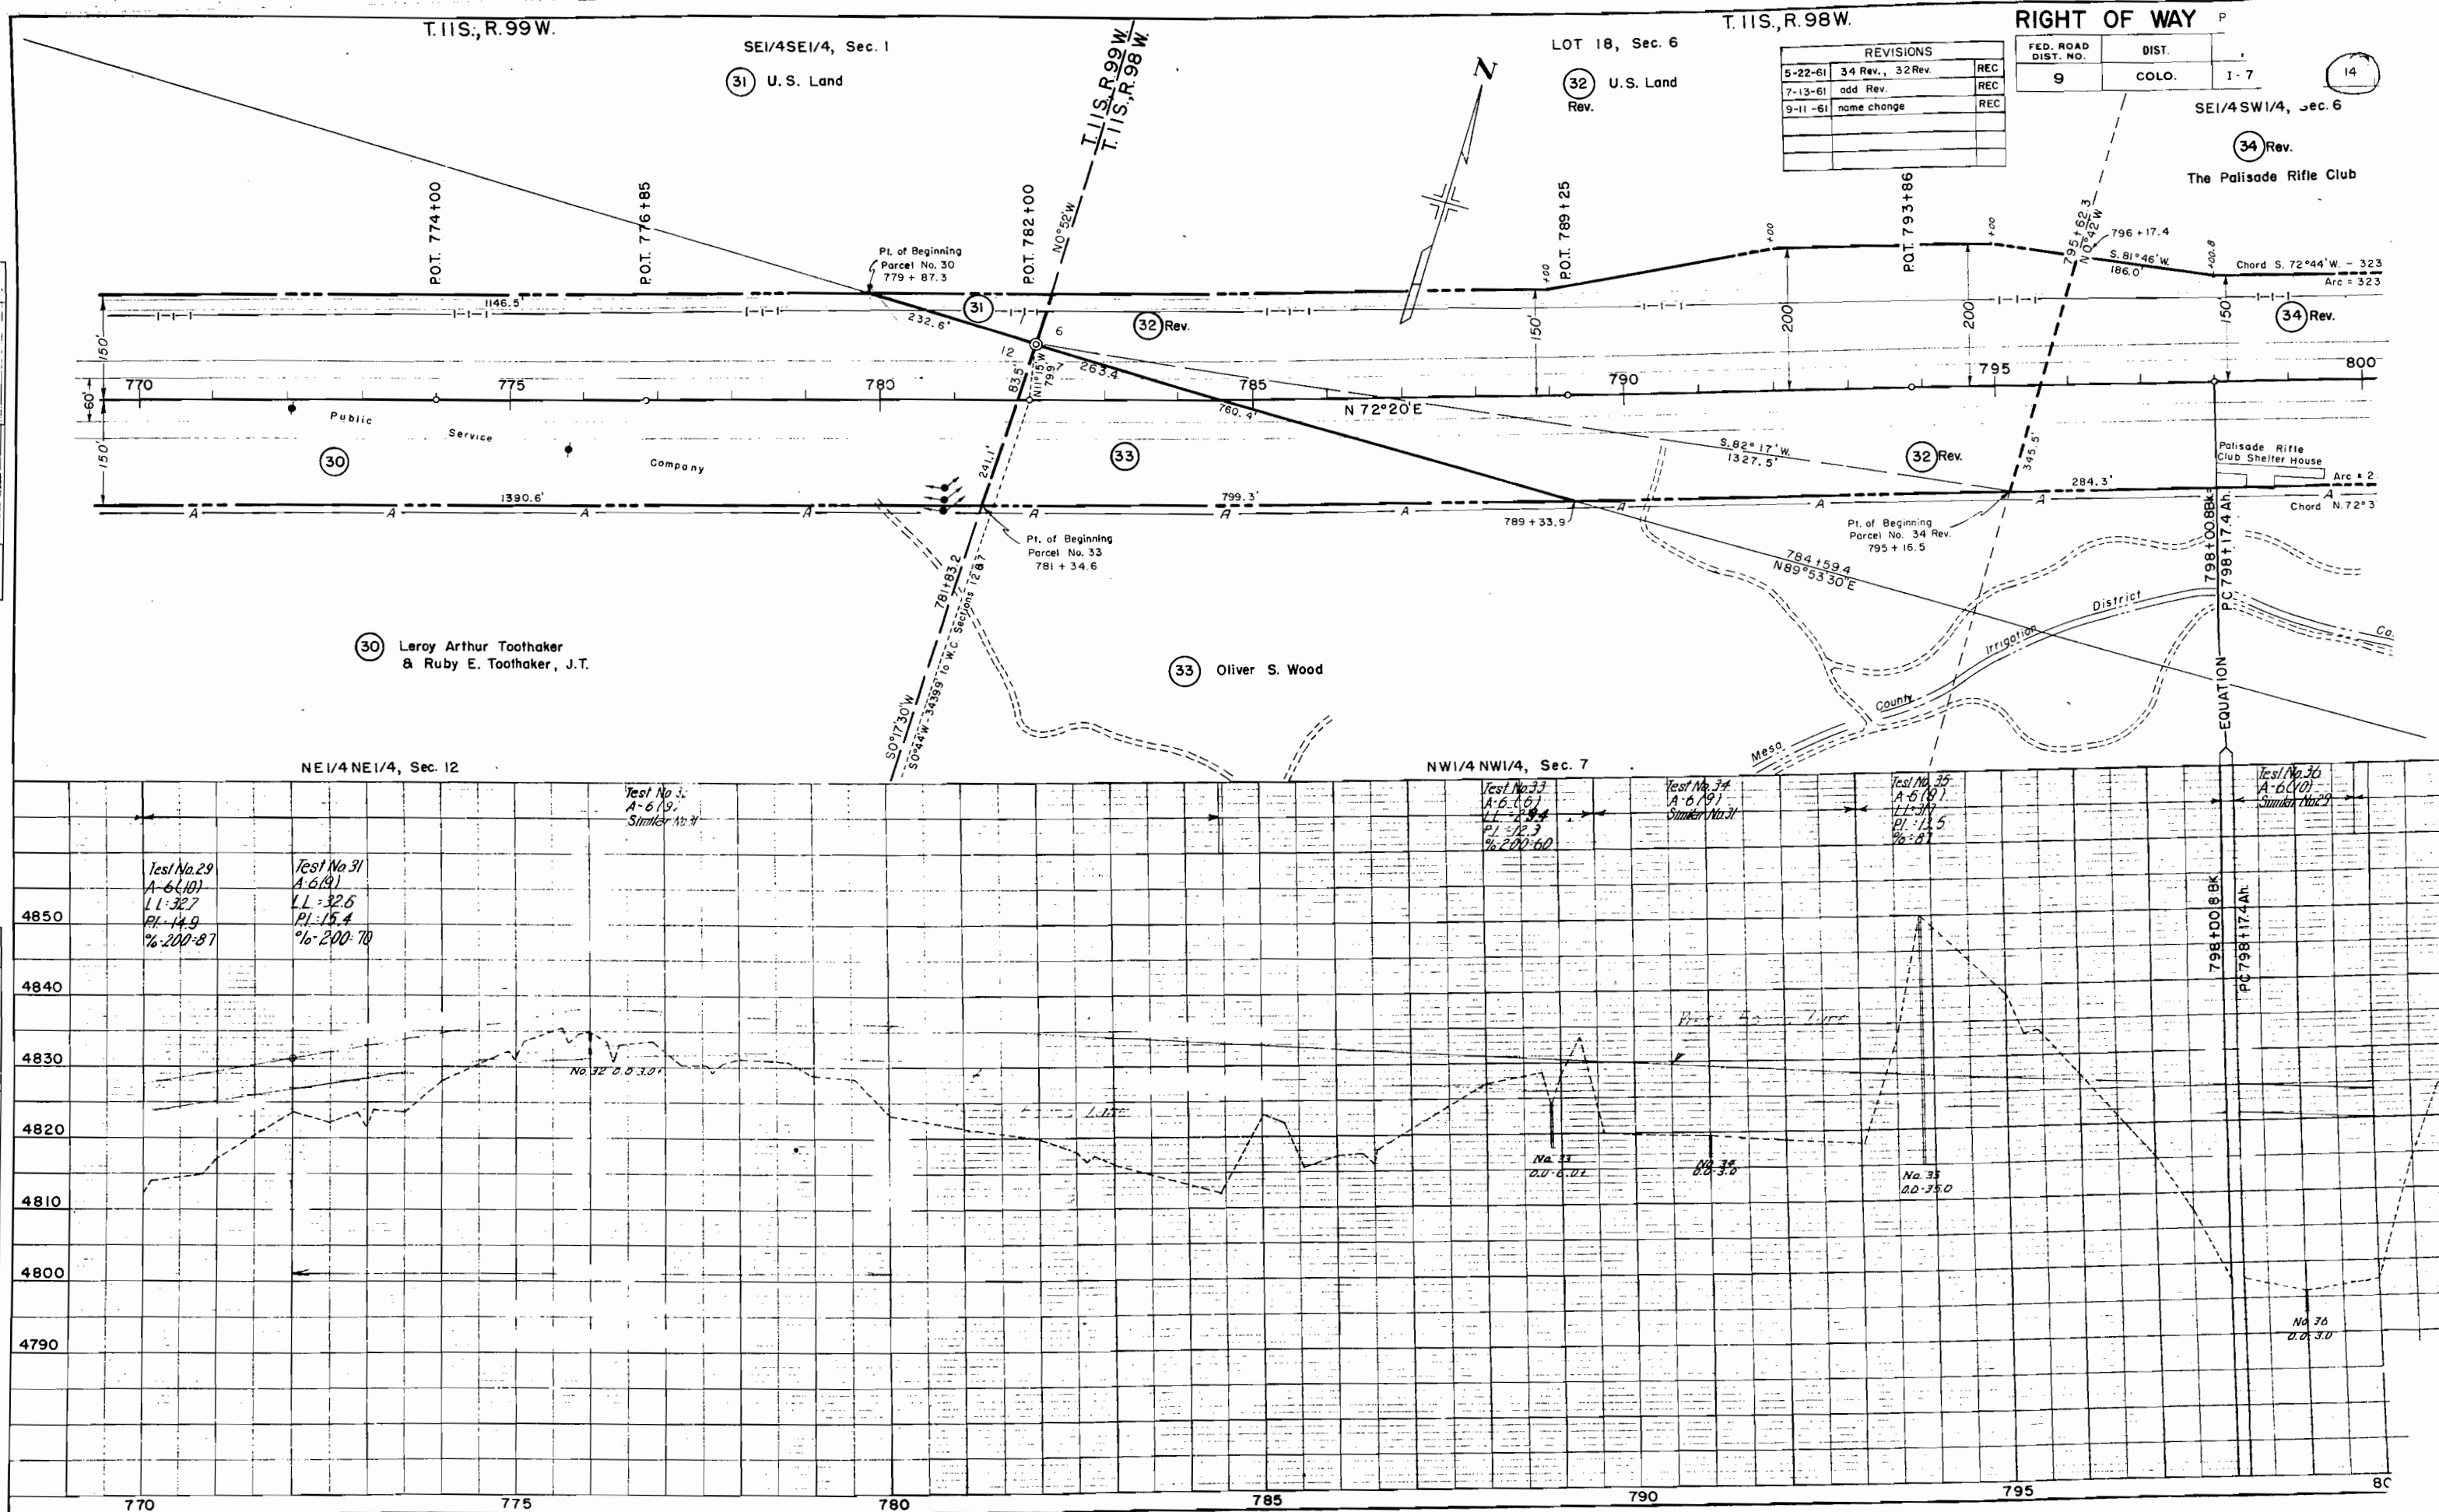

COLUMBIA RECORDING
FROM C.D.N. 1A
APR 1982


SHOWN
NOTE BOOK
ALIGNMENT CHECKED
RT. OF WAY CHECKED

NOTED
NOTE BOOK
GRADES CHECKED
S. M. NOTED
STRUCTURE NOTATION CHECKED

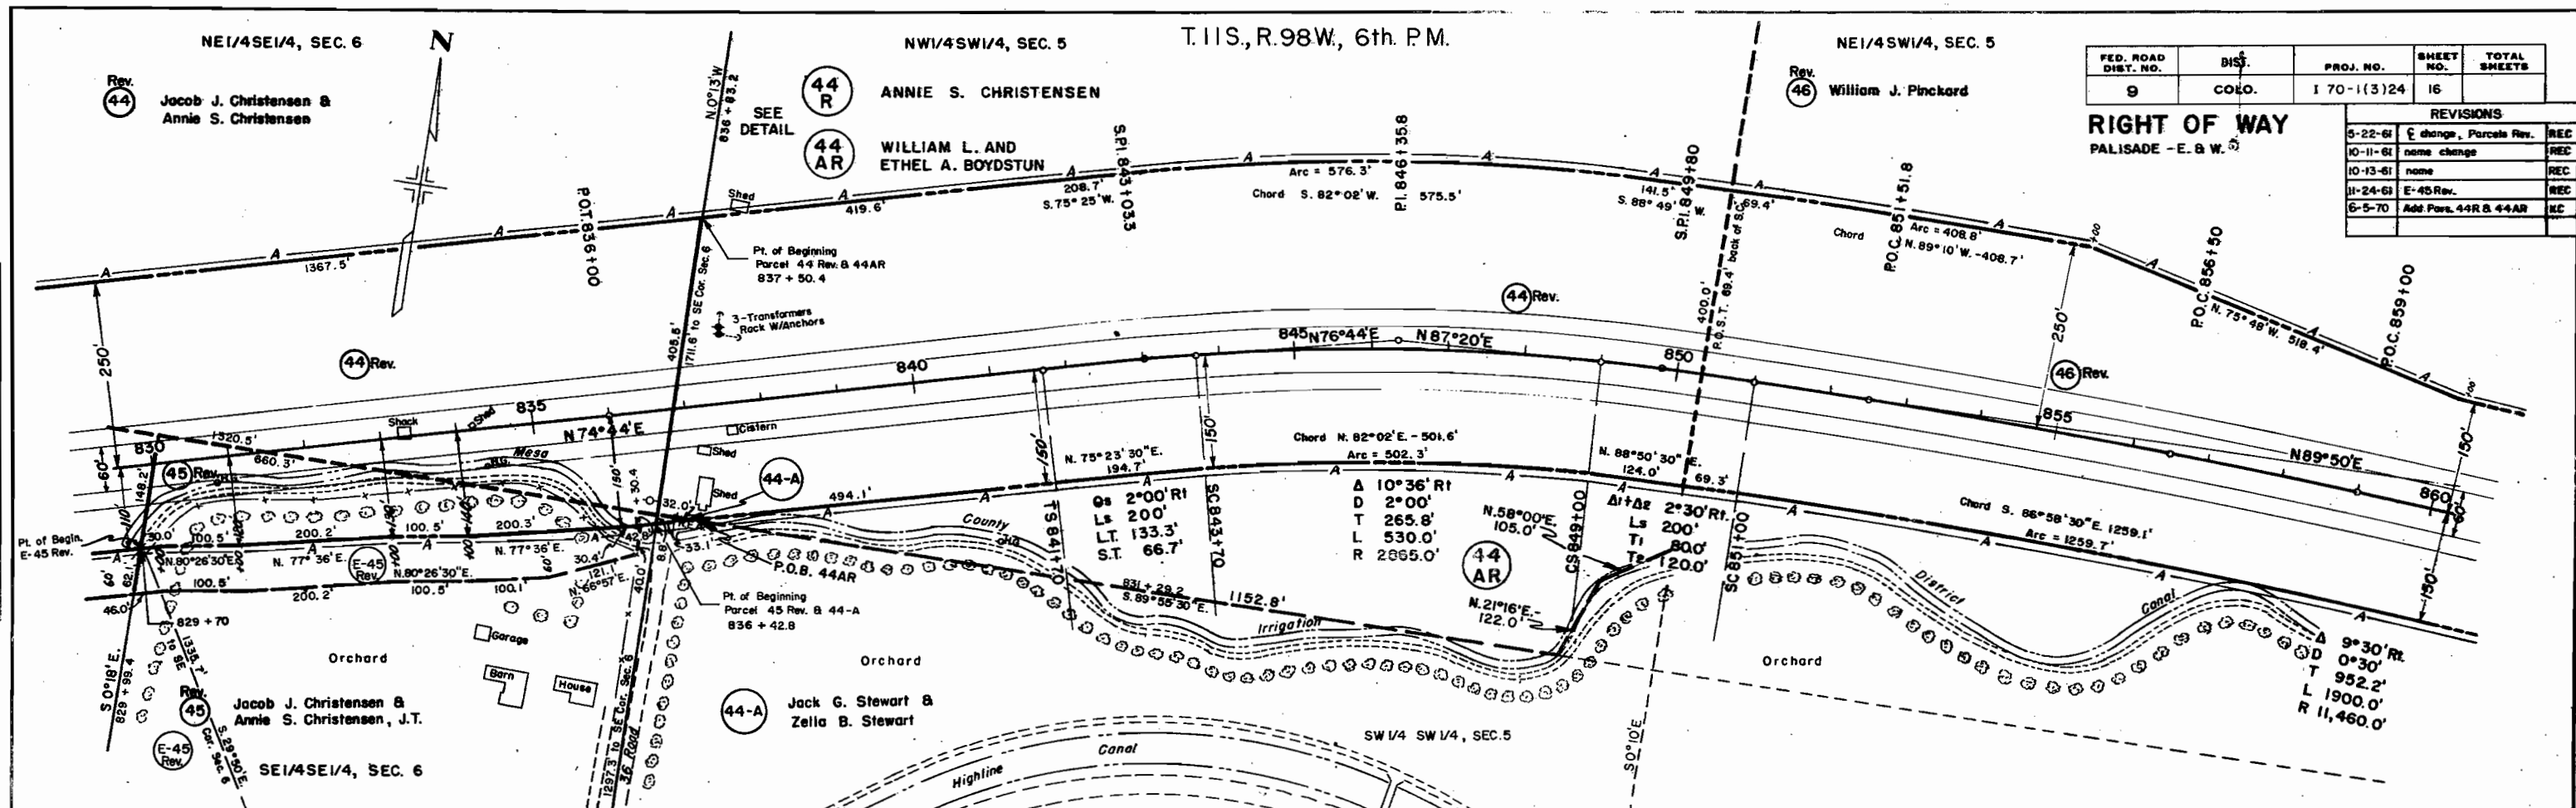

FED. ROAD DIST. NO.	DIST.	PROJ. NO.	SHEET NO.	TOTAL SHEETS
9	COLO.	I 70-1(3)24	16	

REVISIONS		
5-22-61	Change, Parcel Rev.	REC
10-11-61	name change	REC
10-13-61	name	REC
11-24-61	E-45 Rev.	REC
6-5-70	Add Parc. 44R & 44AR	MC

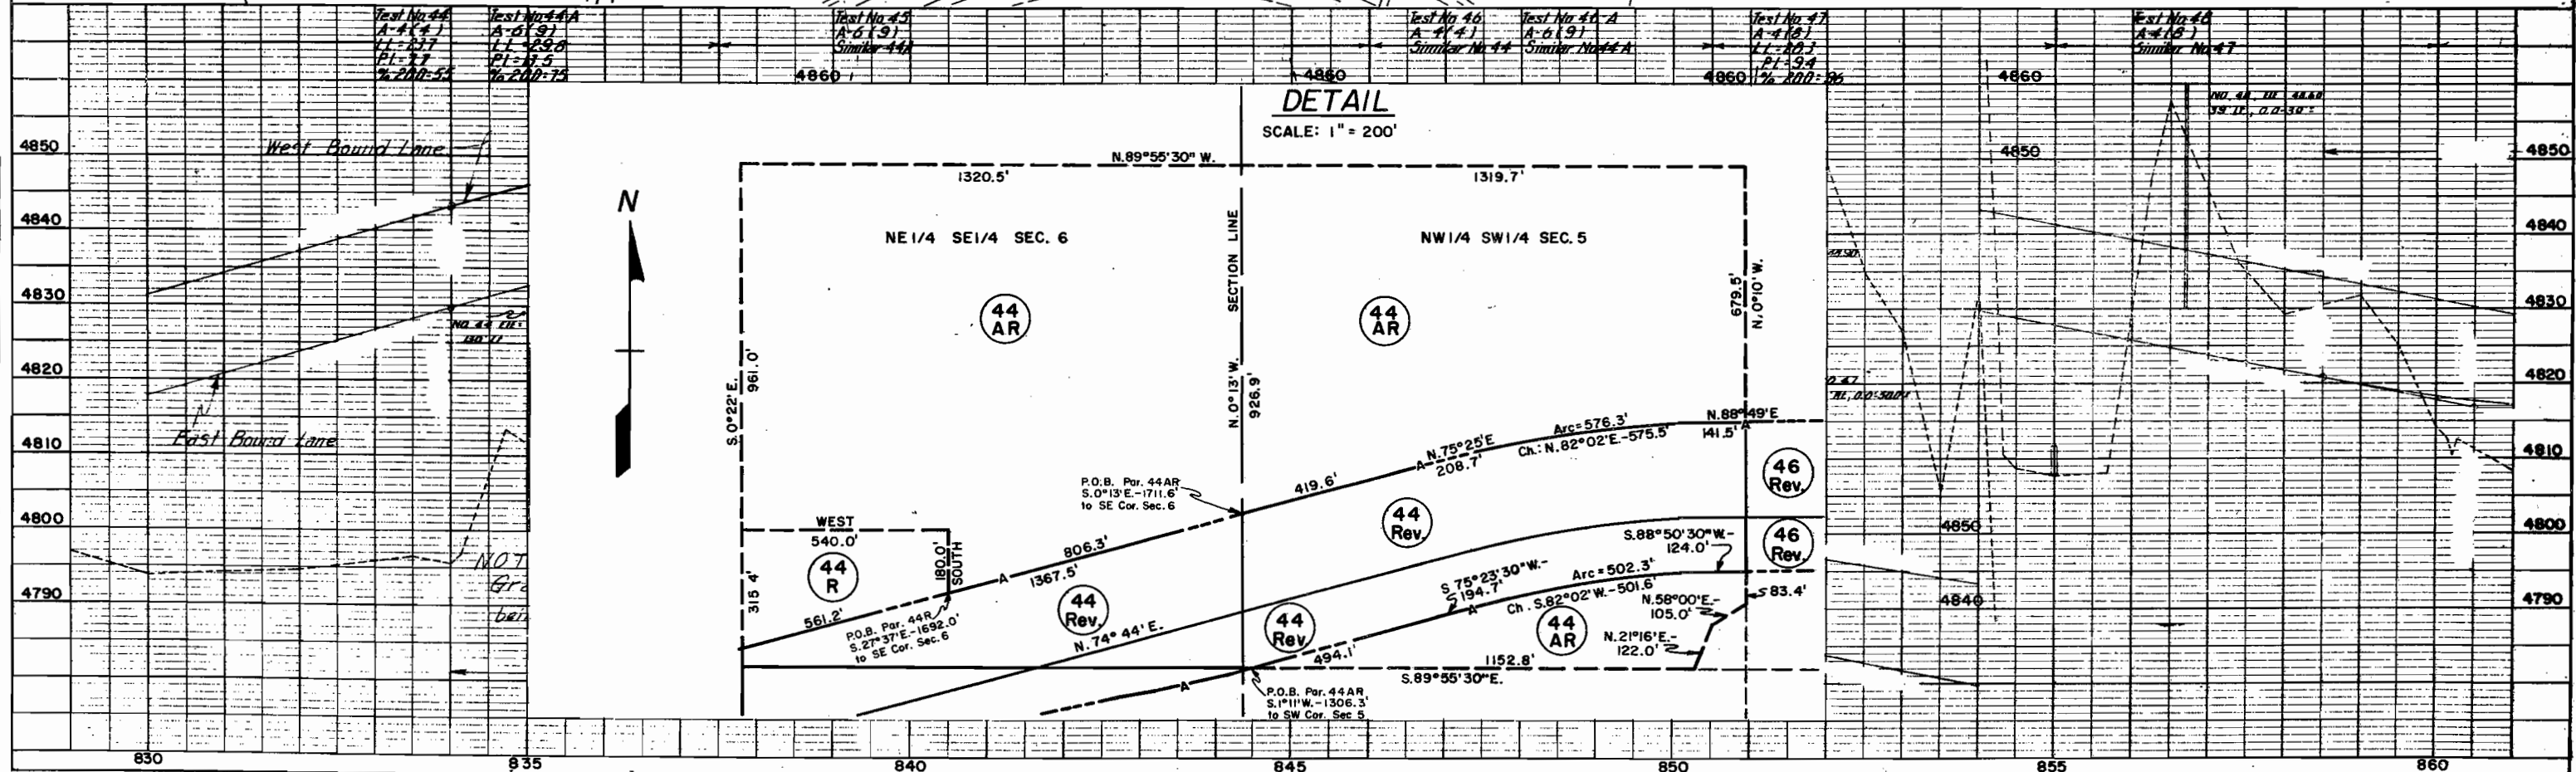

NE1/4SW1/4, SEC. 5

NW1/4SE1/4, SEC. 5

T.11S, R.98W, 6th. RM.


S1/2NE1/4SE1/4, SEC. 5

Rev.
46 William J. PinckardRev.
47 The Palisade Coal & Supply Co.

FED. ROAD DIST. NO.	DIST.	PROJ. NO.	SHEET NO.
9	COLO.	170-1(3)24	17

RIGHT OF WAY

REVISIONS	
5-22-61	Change, Parcels Rev
6-26-61	Distance
9-11-61	name change
12-26-61	Sta., name

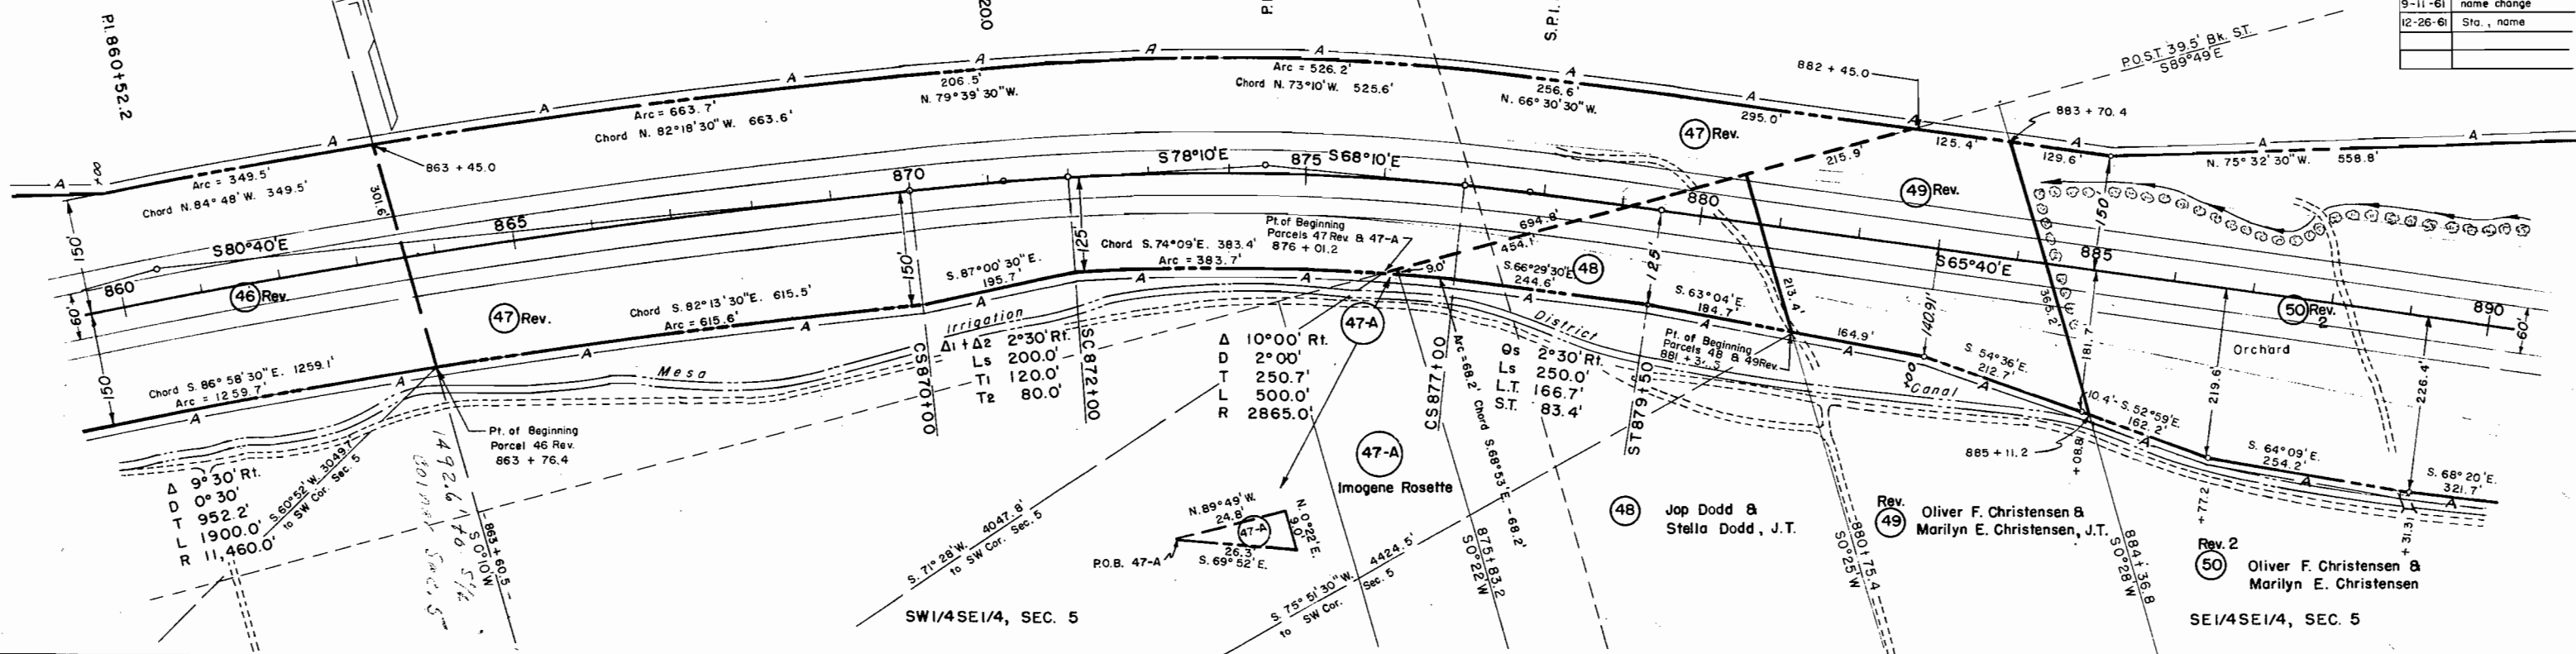


Test No. 49
A-4(3)
LL-20.3
PL-4.3
% 200-48

Test No. 50
A-4(3)
LL-20.3
PL-4.3
% 200-48

Test No. 51
A-4(3)
LL-20.3
PL-4.3
% 200-48

Test No. 52
A-4(3)
LL-20.3
PL-4.3
% 200-48

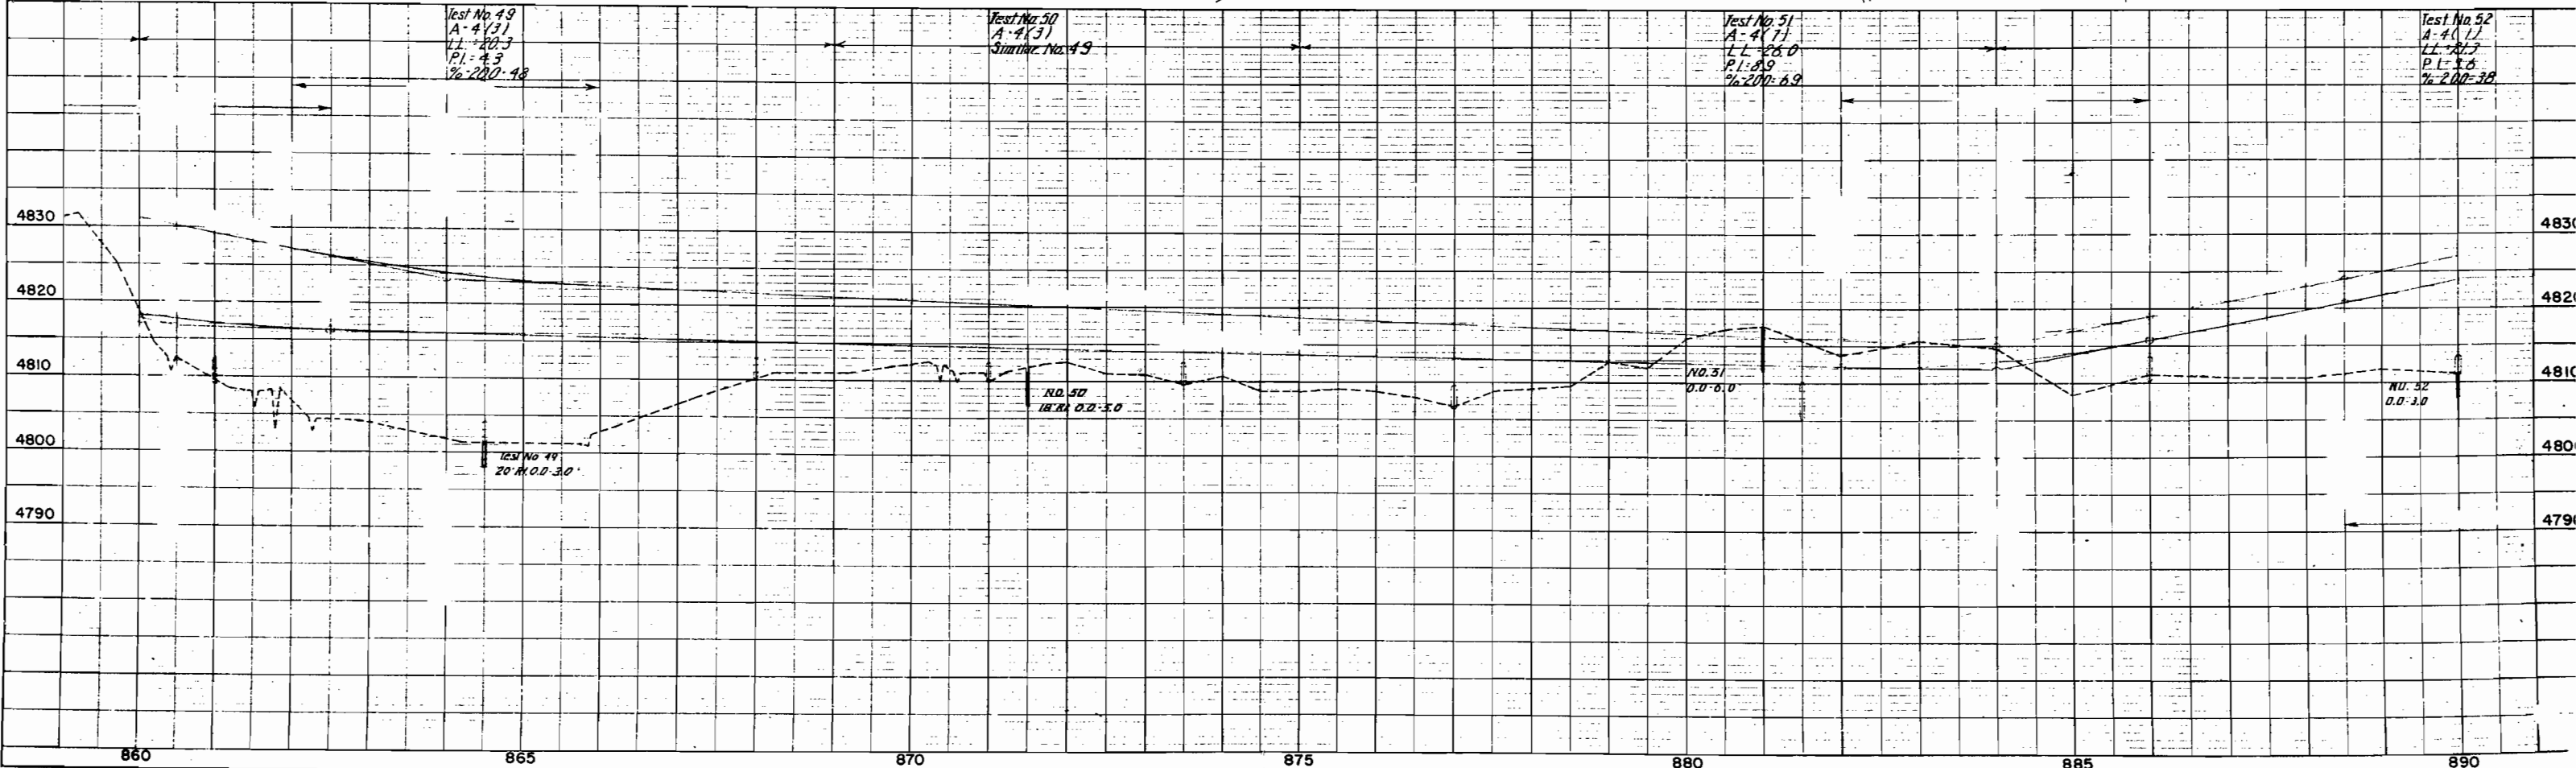

T.11S, R.98W., 6th. PM.


NOTE: For Parcels E-55-A, TE-55-A, E-56 and TE-56
See Sheet 18-A (Bought Under Proj. C08-0070-01)

RIGHT OF WAY

PALISADE - E. & W.

FED. ROAD REG. NO.	DIVISION	PROJ. NO.	SHEET NO.	TOTAL SHEETS
9	COLO.	170-1(3)24	18	

REVISIONS		
5-22-61	R.O.W. line & parcels	REC
9-11-61	51 Rev., 52 Rev., 52A, E52AA	REC
9-19-61	R.O.W. line	RC
12-26-61	parcel no., name	REC
2-17-71	Added E-50, Parcel Note	D-3

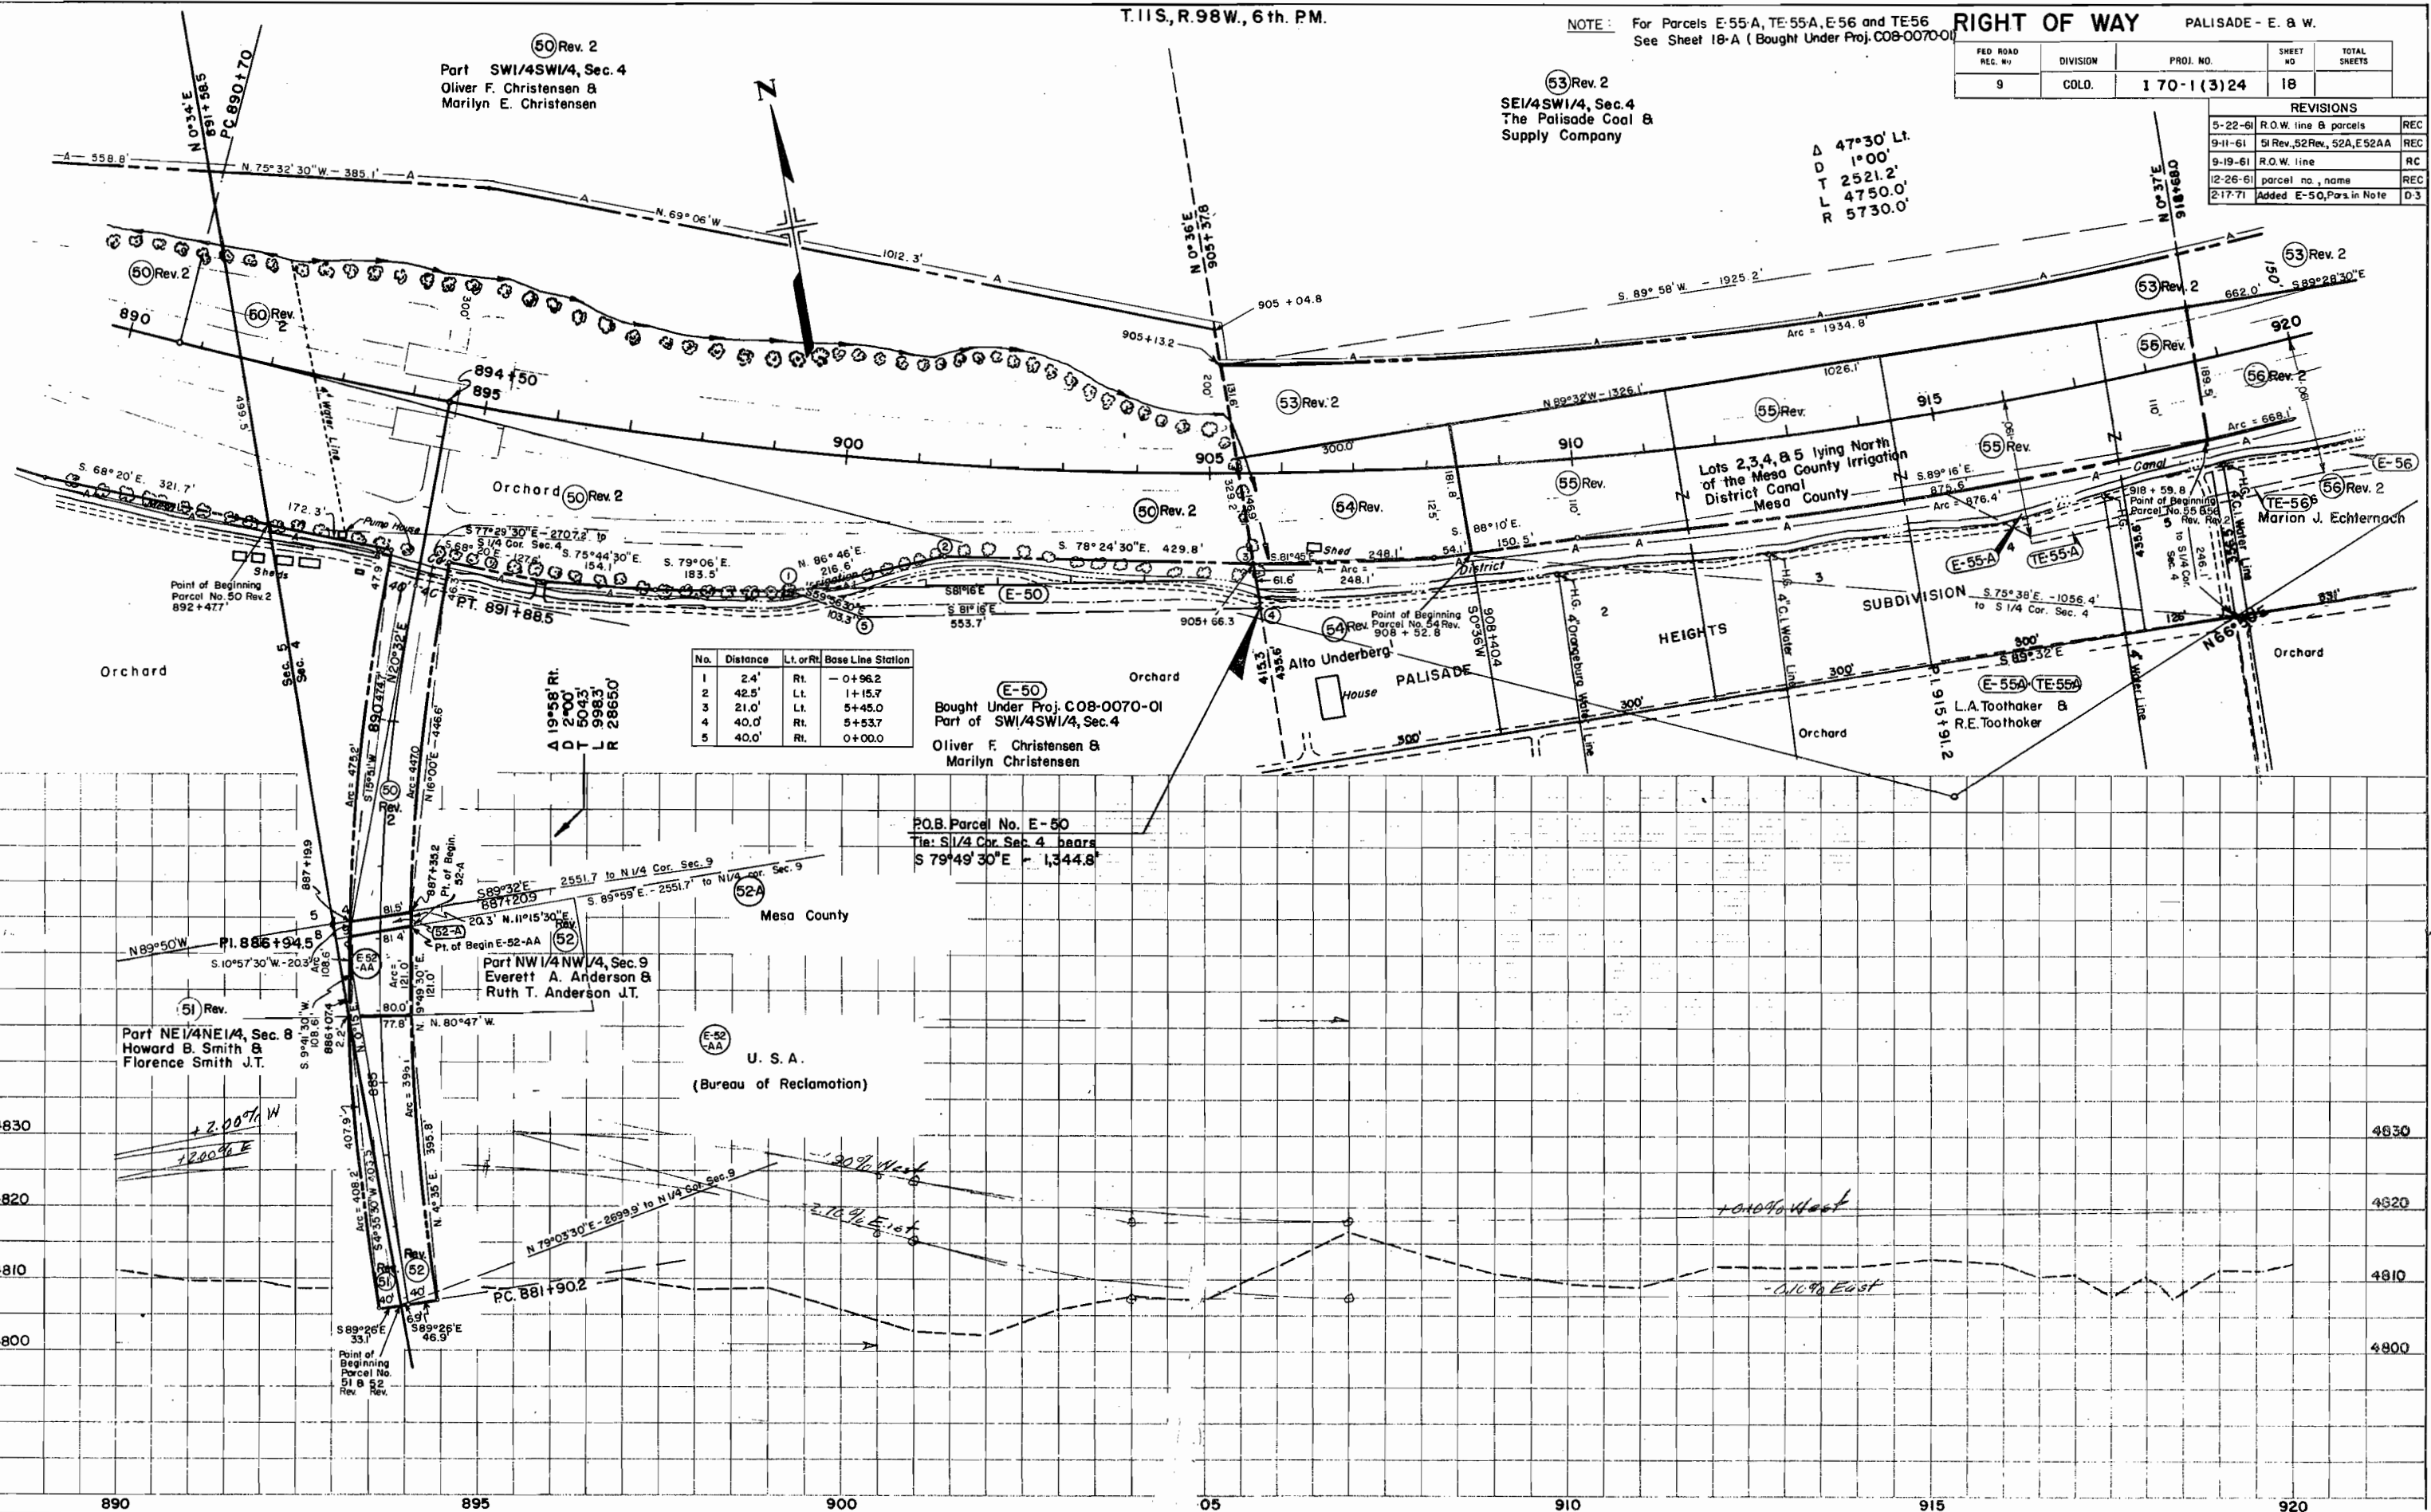

No.	Distance	Lt. or Rt.	Base Line Station
1	24.1	Rt.	0+96.2
2	42.5	Lt.	1+15.7
3	21.0	Lt.	5+45.0
4	40.0	Rt.	5+53.7
5	40.0	Rt.	0+00.0

E-50
Bought Under Proj. C08-0070-01
Part of SW1/4SW1/4, Sec. 4
Oliver F. Christensen &
Marilyn Christensen

P.O.B. Parcel No. E-50
Tie: S 1/4 Cor. Sec. 4 bears
S 79° 49' 30\" E 1,344.8'

Part NW1/4NW1/4, Sec. 9
Everett A. Anderson &
Ruth T. Anderson J.T.


Part NE1/4NE1/4, Sec. 8
Howard B. Smith &
Florence Smith J.T.

U. S. A.
(Bureau of Reclamation)

PLAN
SURVEYED
BY
ALCANTARA CHECKED
BY
AT L.P. MARY CHECKED
BY

PROFILE
NOTE BOOK
NO.

STRUCTURAL NOTES BY C.M.C.

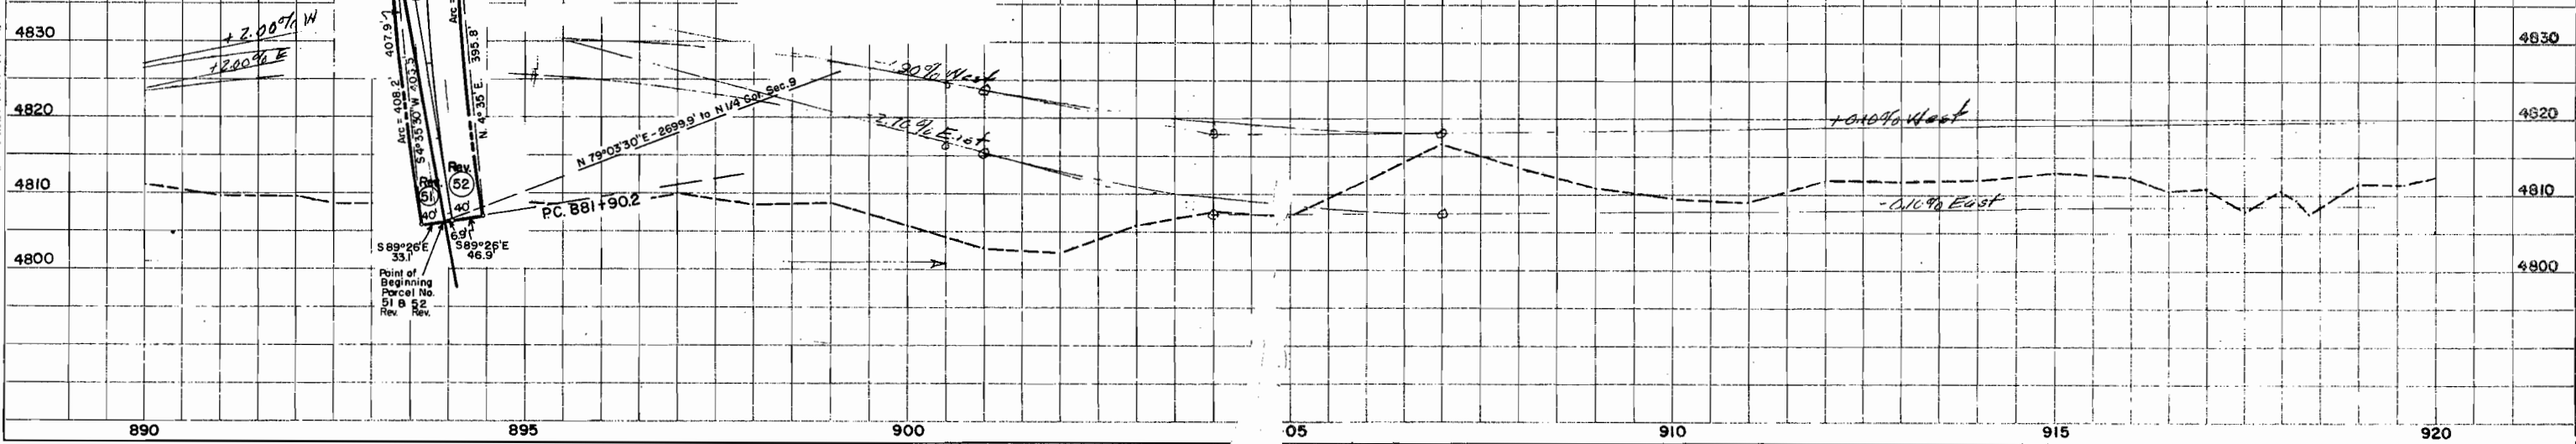

T. 11 S., R. 98 W., 6th. PM.

FED. ROAD REG. NO.	DIVISION	PROJ. NO.	SHEET NO.	TOTAL SHEETS
9	COLO.	I 70-1(3)24	18-A	

CS-08-0070-01

RIGHT OF WAY

PALISADE E. & W.

REVISIONS		
217-71	NEW SHEET	D-3


TE-55-A
E-55-A
Part of Lots 4 & 5
L.A. Toothaker &
R.E. Toothaker

TE-56
E-56
Part of Lots 6 & 7
M.J. Echternach &
R.J. Echternach

TE-57
E-57
Part of Lots 8 & 9
D.D. Hicks &
D.M. Hicks

TE-58-A
E-58-A
Part of Lots 10 & 11
Maxine Ward

Δ = 47°30' Lt
D = 1°00'
T = 2,521.2'
L = 4,750.0'
R = 5,730.0'

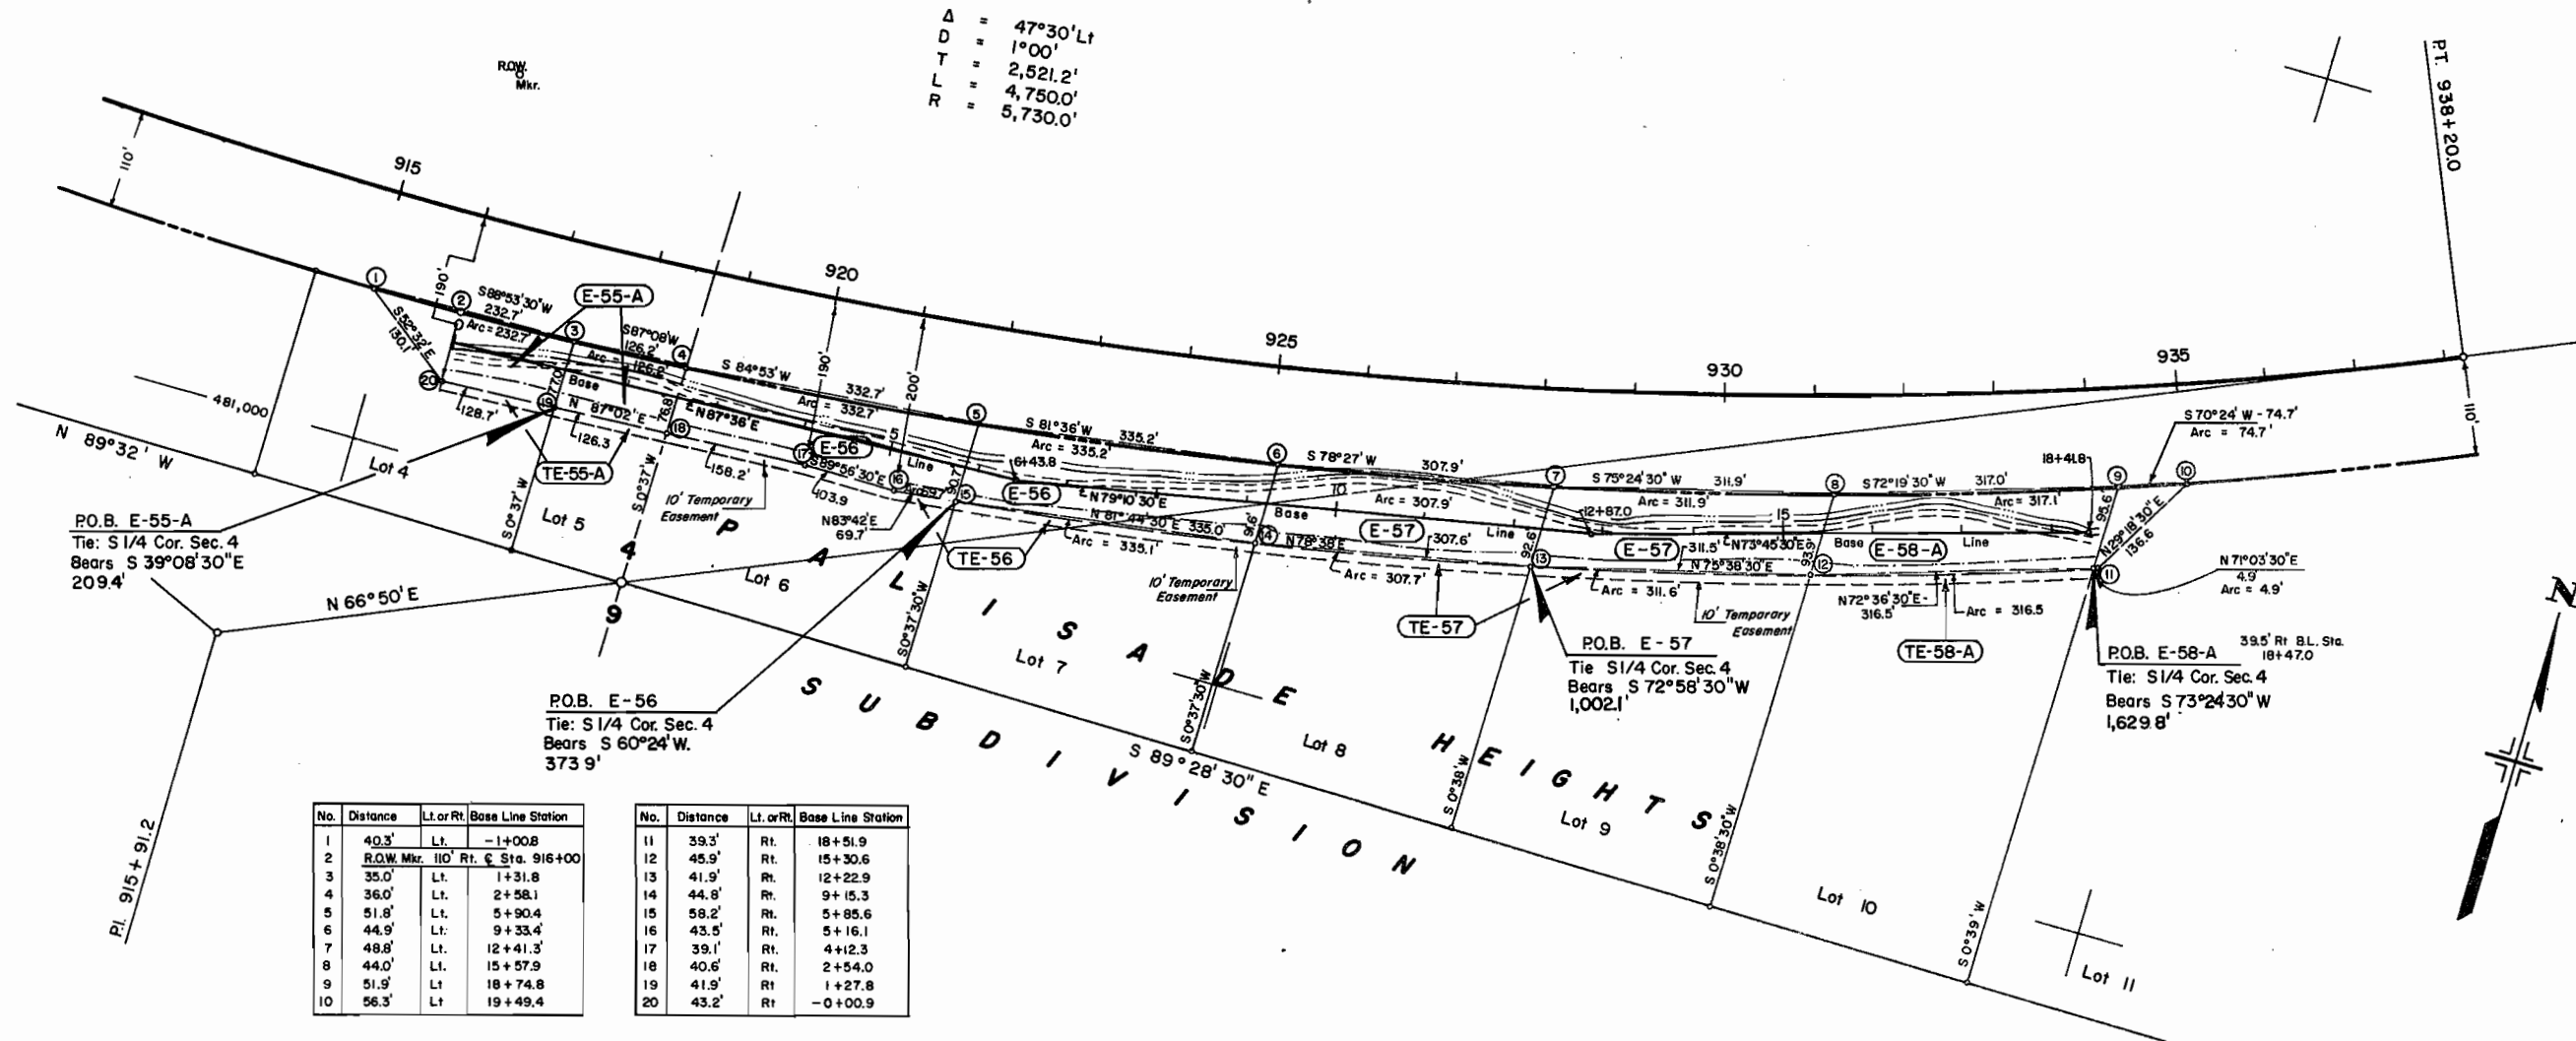

No.	Distance	Lt. or Rt.	Base Line Station
1	40.3'	Lt.	-1+00.8
2	R.O.W. Mkr. 110' Rt. & Sta. 916+00		
3	35.0'	Lt.	1+31.8
4	36.0'	Lt.	2+58.1
5	51.8'	Lt.	5+90.4
6	44.9'	Lt.	9+33.4
7	48.8'	Lt.	12+41.3
8	44.0'	Lt.	15+57.9
9	51.9'	Lt.	18+74.8
10	56.3'	Lt.	19+49.4

No.	Distance	Lt. or Rt.	Base Line Station
11	39.3'	Rt.	18+51.9
12	45.9'	Rt.	15+30.6
13	41.9'	Rt.	12+22.9
14	44.8'	Rt.	9+15.3
15	58.2'	Rt.	5+85.6
16	43.5'	Rt.	5+16.1
17	39.1'	Rt.	4+12.3
18	40.6'	Rt.	2+54.0
19	41.9'	Rt.	1+27.8
20	43.2'	Rt.	-0+00.9

NOTE NO. 1
E-56, TE-56, E-57, TE-57
E-58-A and TE-58-A
Parcel Details on Page 18-A.
(Bought Under Proj. COB-0070-01)

T.11S., R. 98 W., 6th. P.M.

Part (53) Rev. 2
S1/2SE1/4, Sec. 4
The Palisade Coal &
Supply Company



COLO. DEPT. OF HIGHWAYS
(To be sold to Mesa Co. Irrigation Dist.)

RIGHT OF WAY PALISADE - E. & W.

FED. ROAD R.G. NO.	DIVISION	PROJ. NO.	SHEET NO.	TOTAL SHEETS
9	COLO.	170-1(3)24	19	

(53) Rev. 2
NE 1/4 SE 1/4, Sec. 4
The Palisade Coal &
Supply Company


REVISIONS				
8-6-65	Add Par. E 53 Rev.	L.P.	1-17-61	P.O.B. 53
2-19-71	Add Pars. in Note No. 1	D-3	5-22-61	R.O.W. line & parcels
			7-13-61	Range No.
			10-11-61	TE60 Deleted

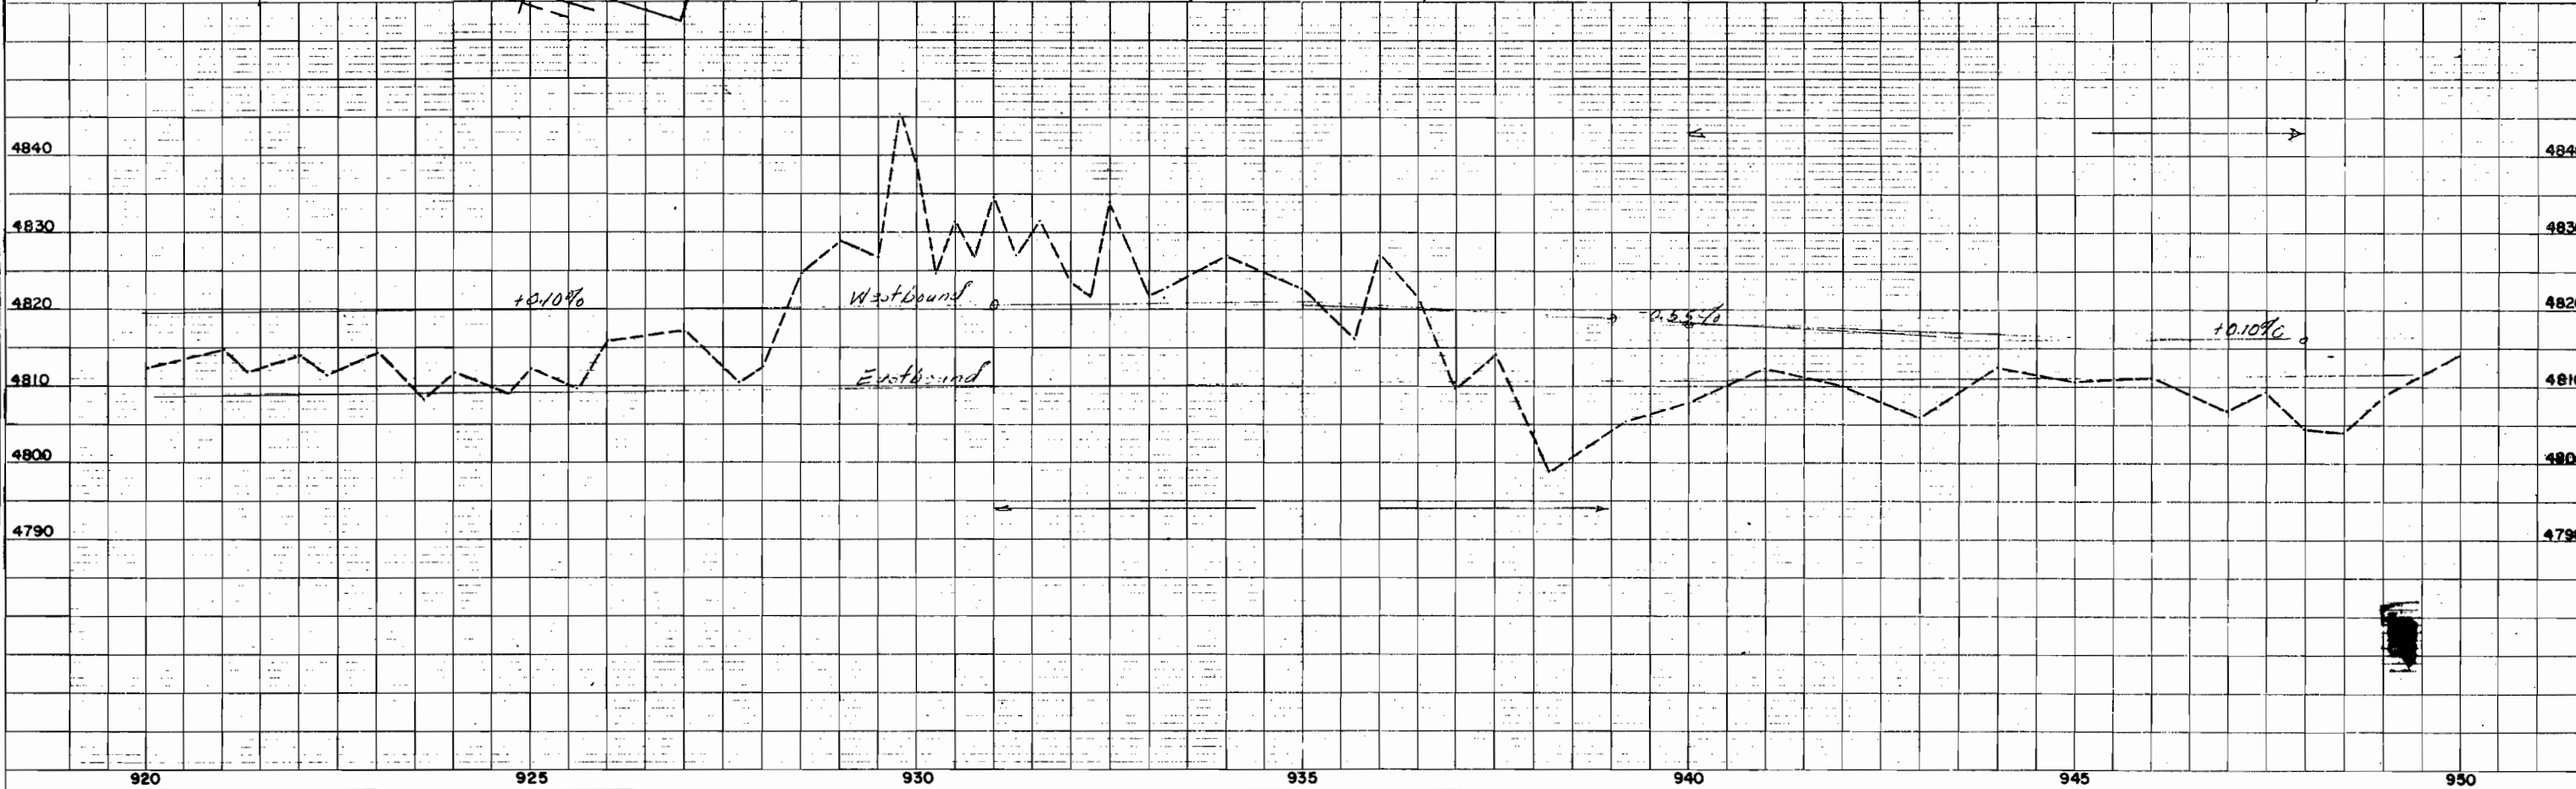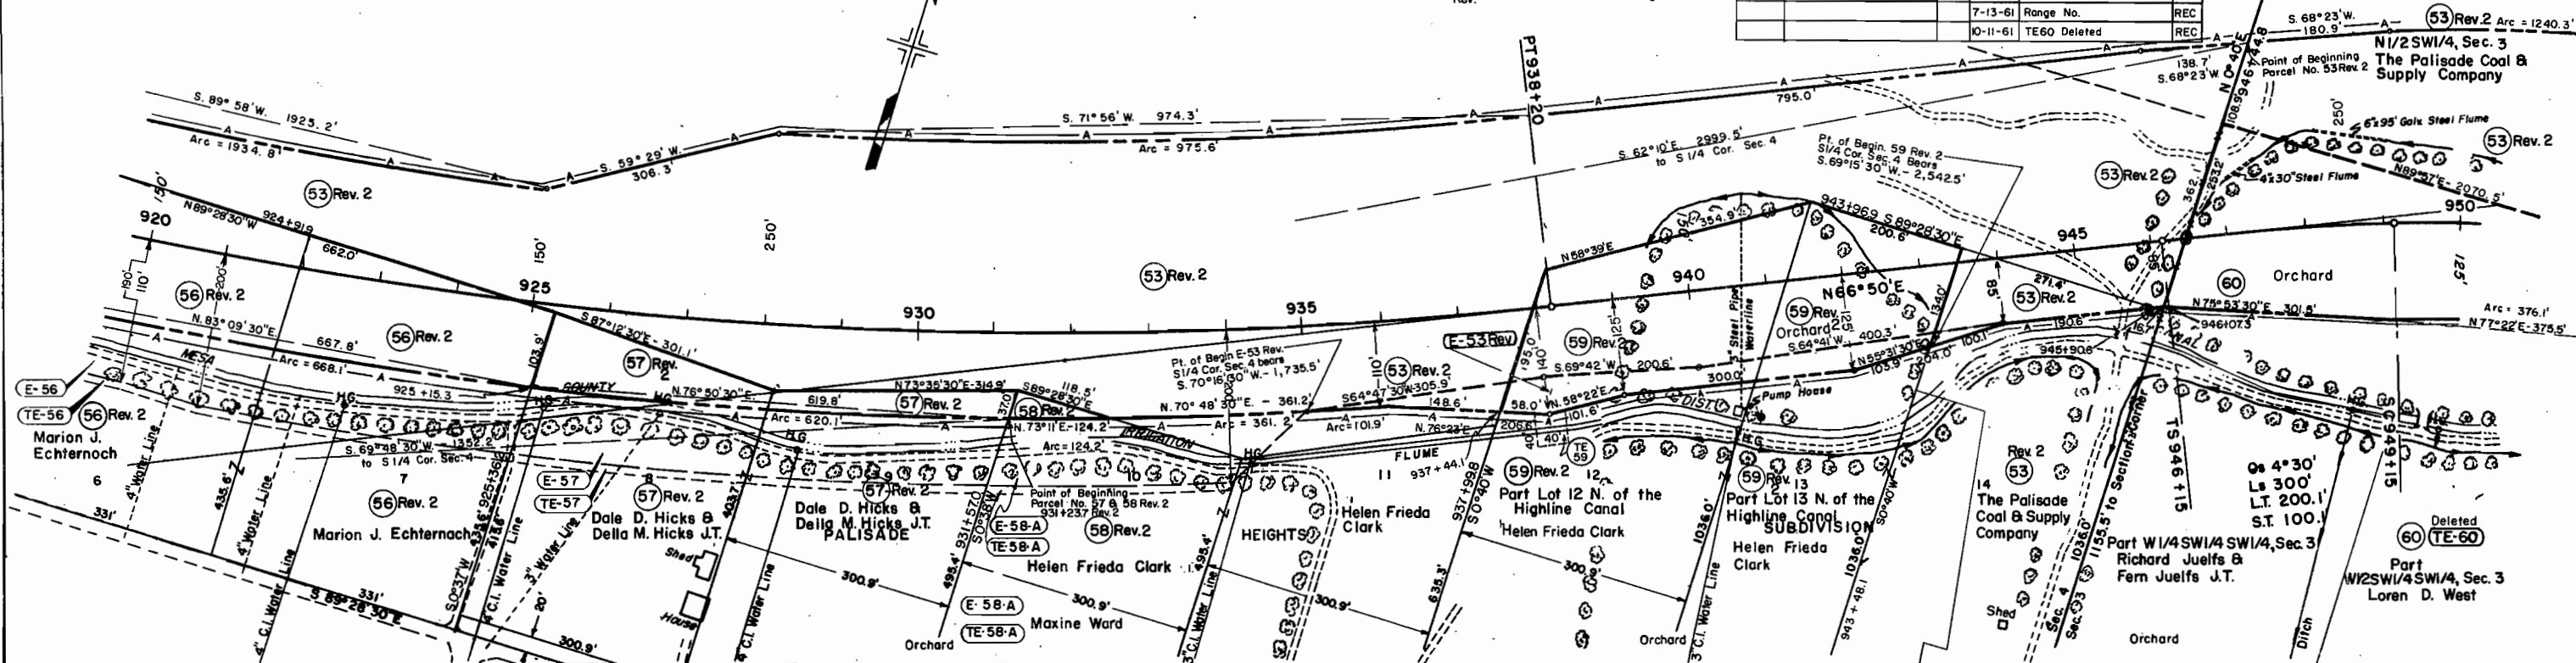

REVISIONS
DATE
BY
REASON

REVISIONS
DATE
BY
REASON

RIGHT OF WAY
PALISADE - E. & W.

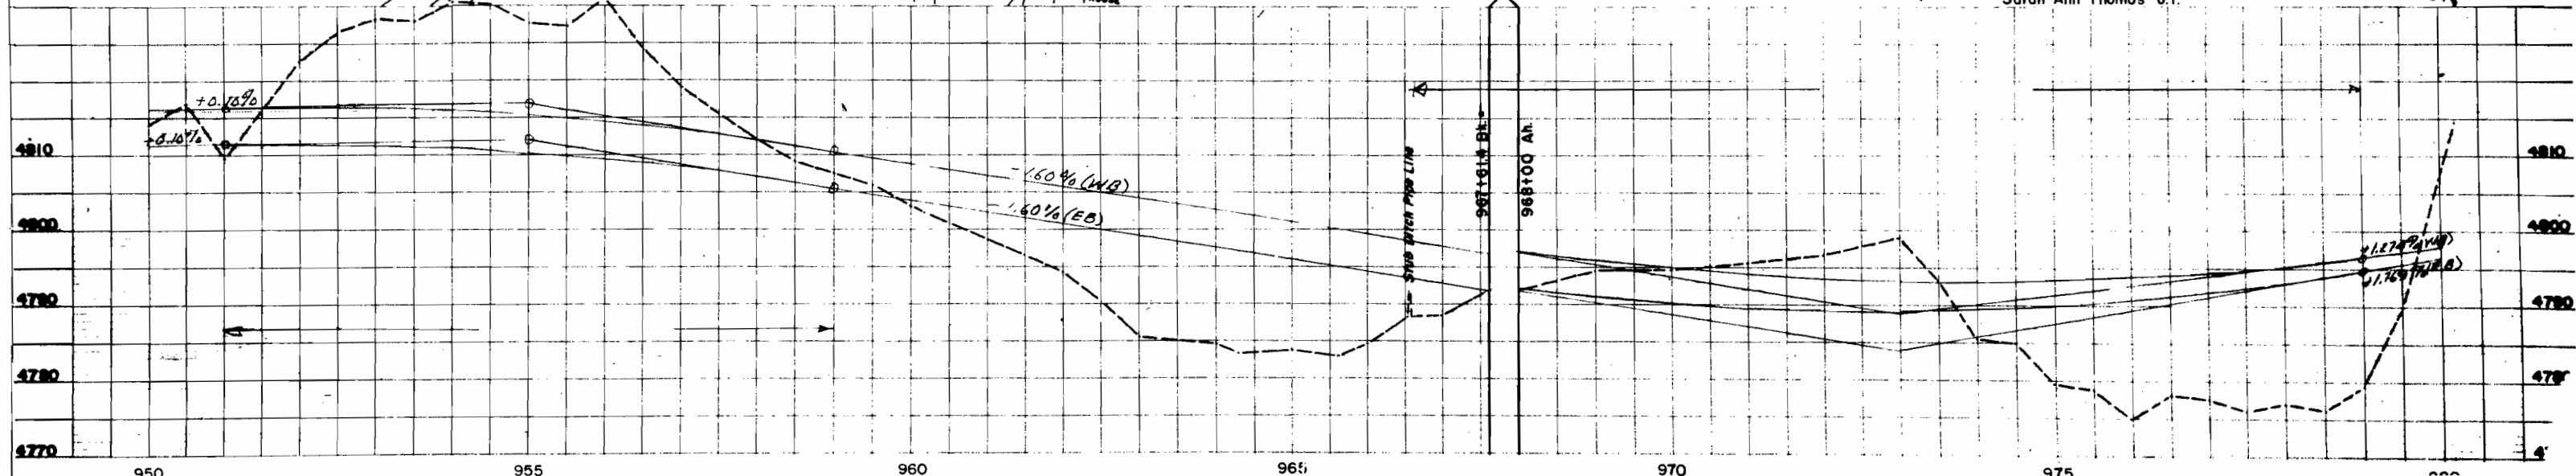

Rev. (E-66-A) (66) (E-66)
Part SW 1/4 SE 1/4, Sec. 3 lying
North of the Mesa County
Irrigation District Canal
Valley Sand & Gravel Inc.

NW 1/4 SE 1/4, SEC. 3

T. 11S., R. 98W., 6th. PM.



NE 1/4 SE 1/4, SEC. 3

RIGHT OF WAY

PALISADE - E. &

REVISIONS			
1-17-61	70 Rev.	CLD	
1-24-61	71 Access, 72 Deleted	CLD	
5-22-61	66 Rev.	REC	
6-16-61	Removed Service Road	J.C.	
11-6-61	E-66-A	REC	
12-12-61	access	REC	

FILE NO.	DIVISION	PROJ. NO.	SHEET NO.
9	COLD	I 70-1(3) 24	21

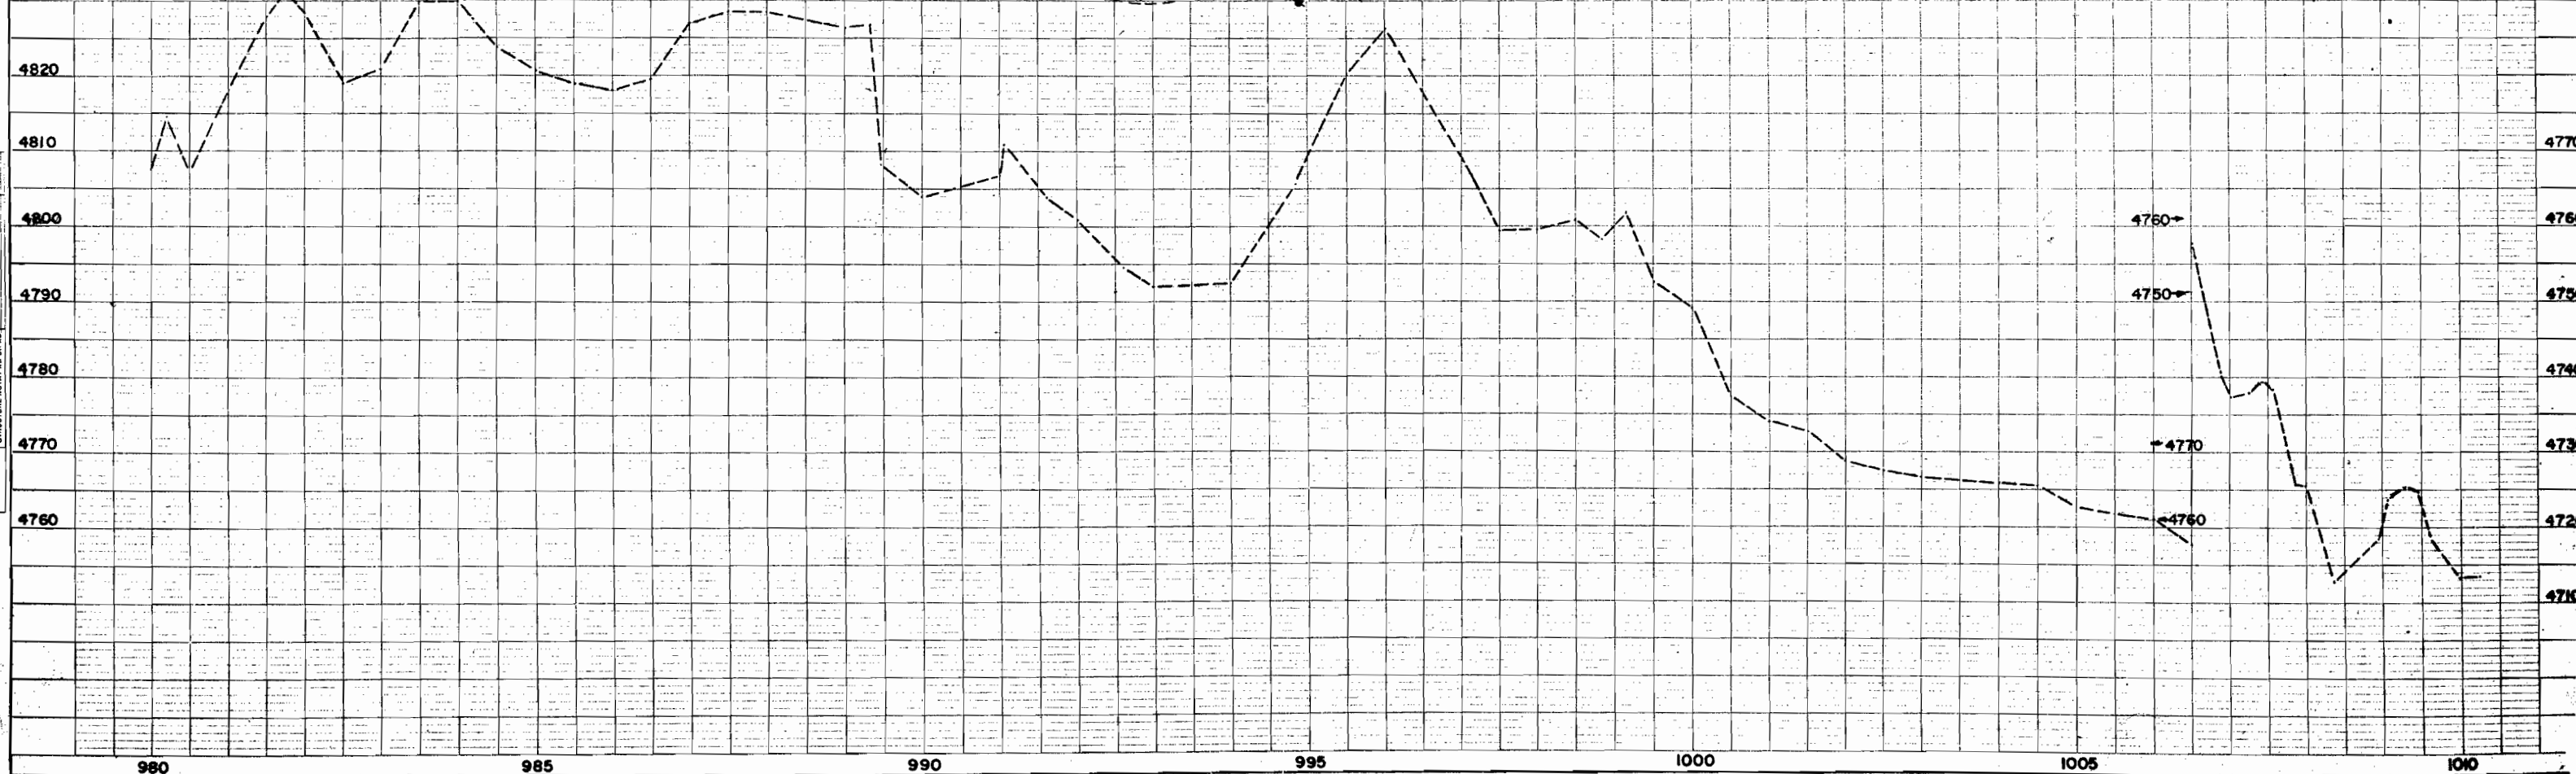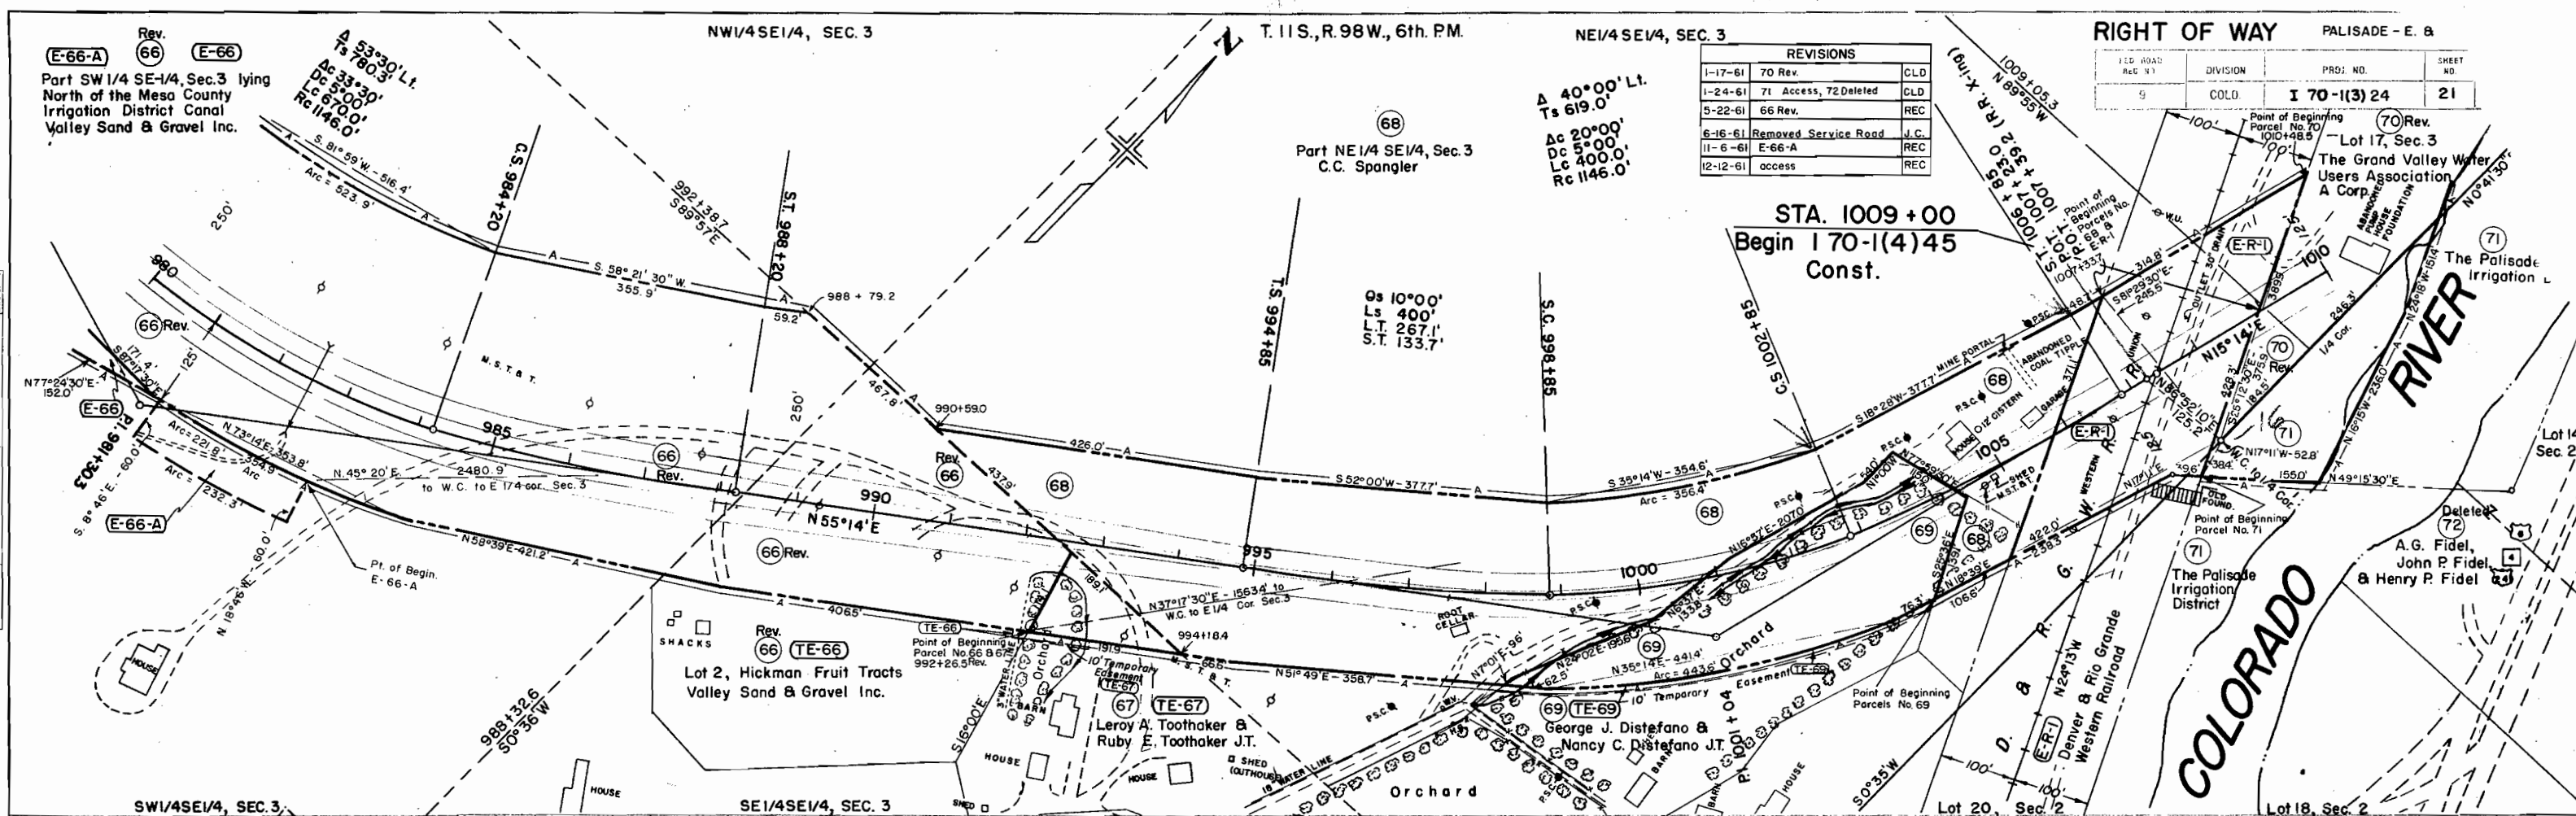



LOT 17, SEC. 3
The Grand Valley Water
Users Association a
Corporation

LOT 10, SEC. 3
The Grand Valley
Water Users Association
a Corporation



RIGHT OF WAY PALISADE - E. & W.

FED. ROAD NO. & NE	DIVISION	PROJ. NO.	SHEET NO.	DATE
1	CGLO	I 70-1(3) 24	22	



REVISIONS	
1-17-61	70 Rev.
1-24-61	70 Rev., 71, 73 Acc. 720W

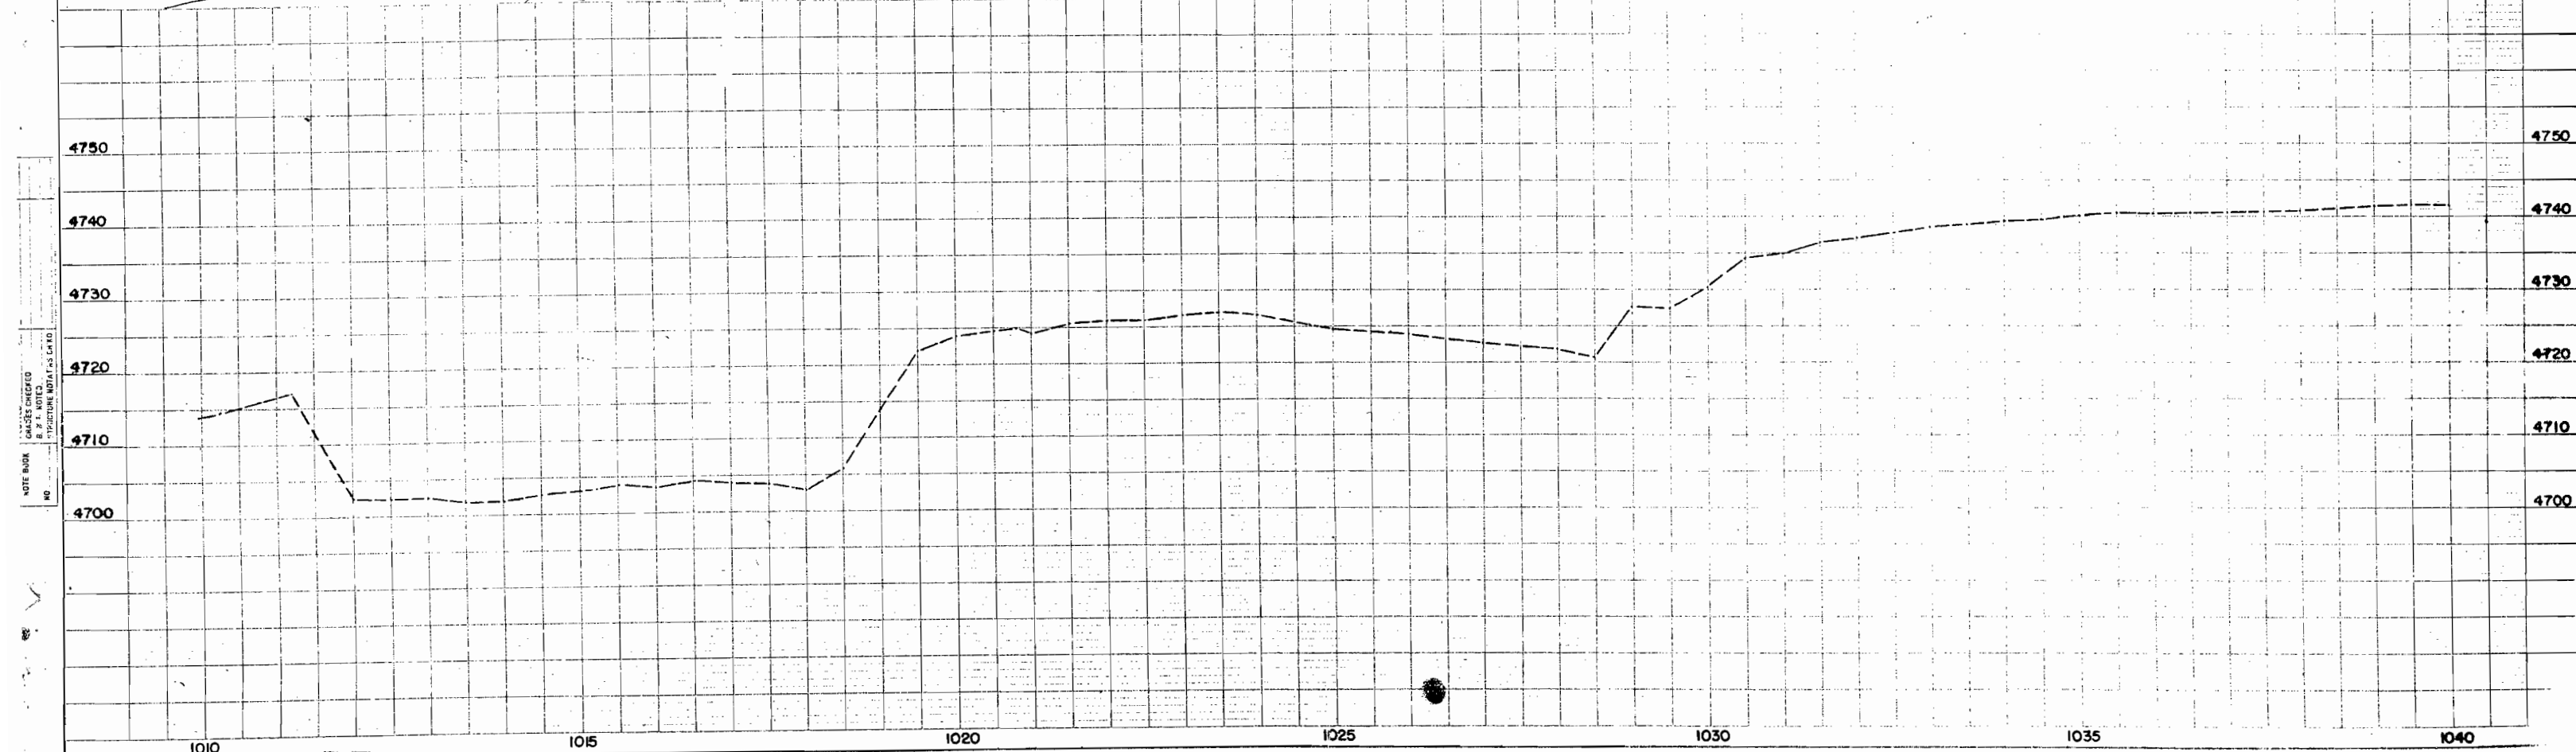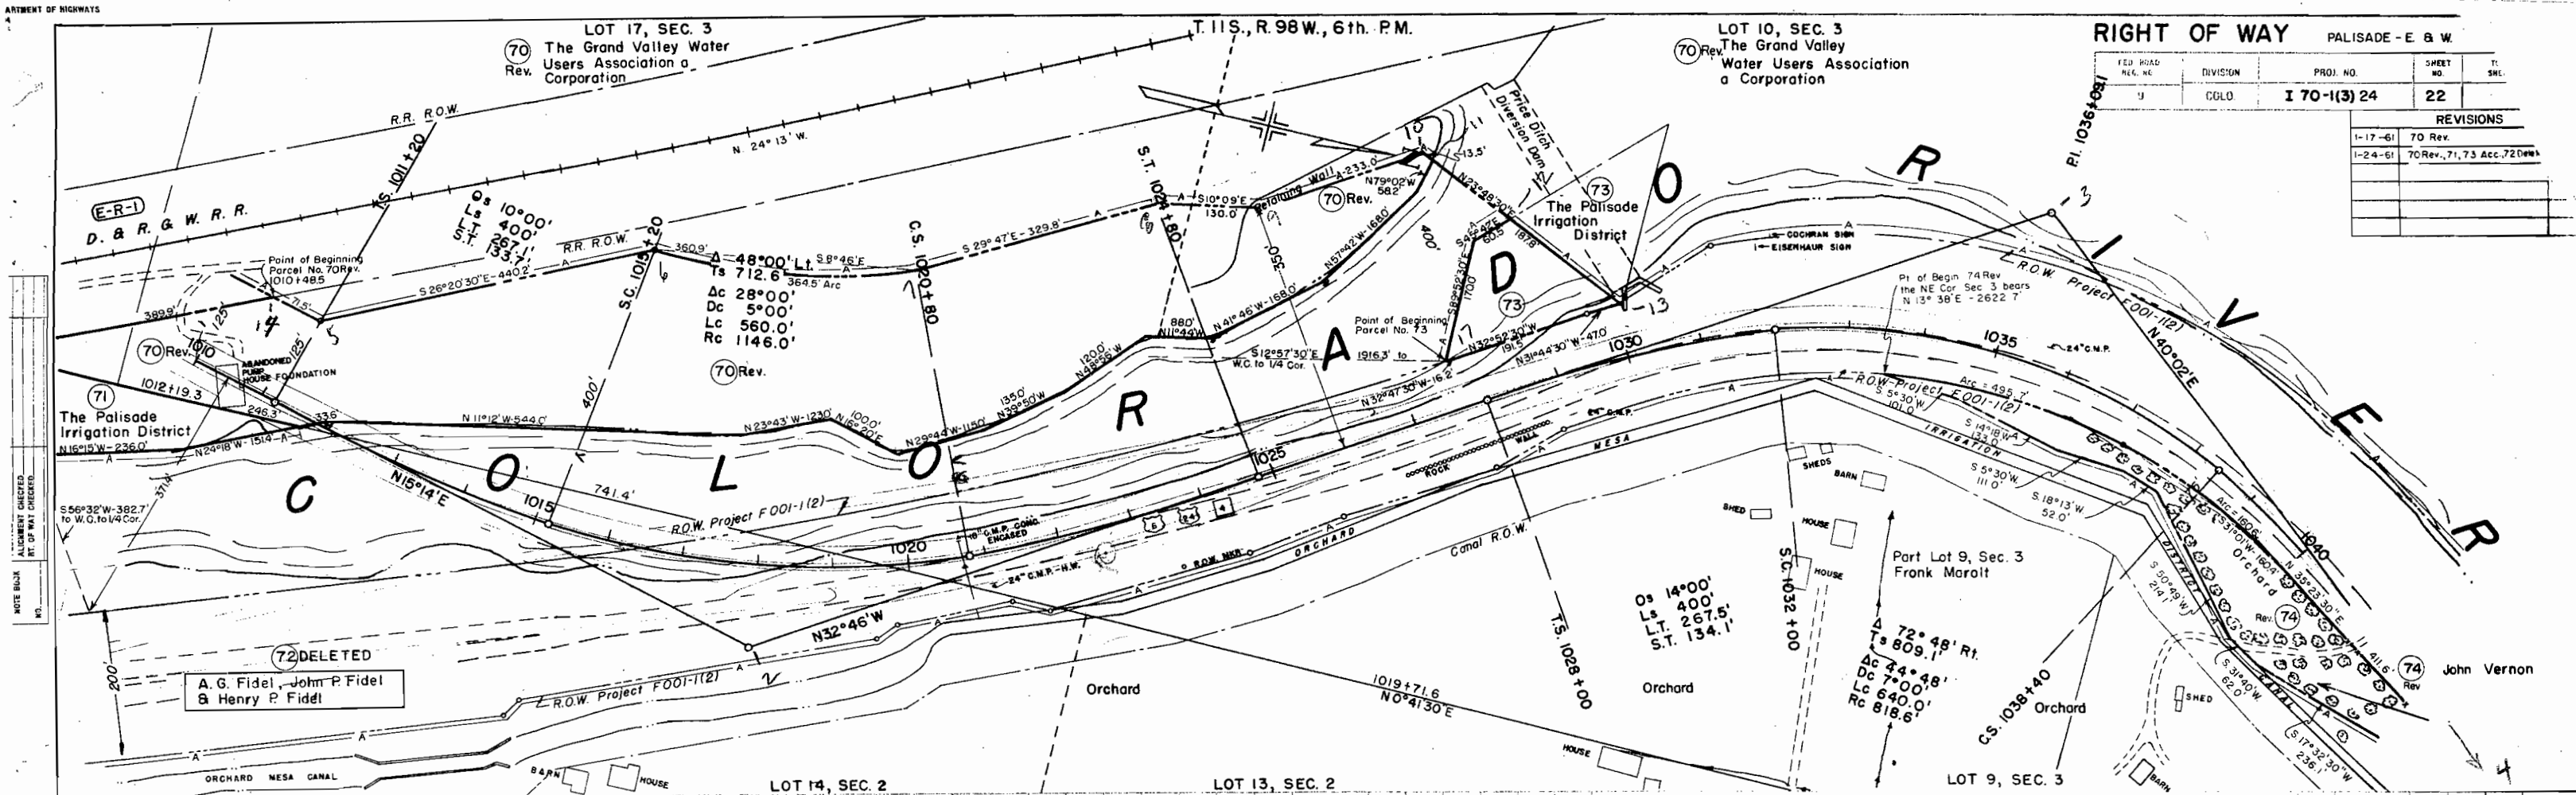

IT OF HIGHWAYS

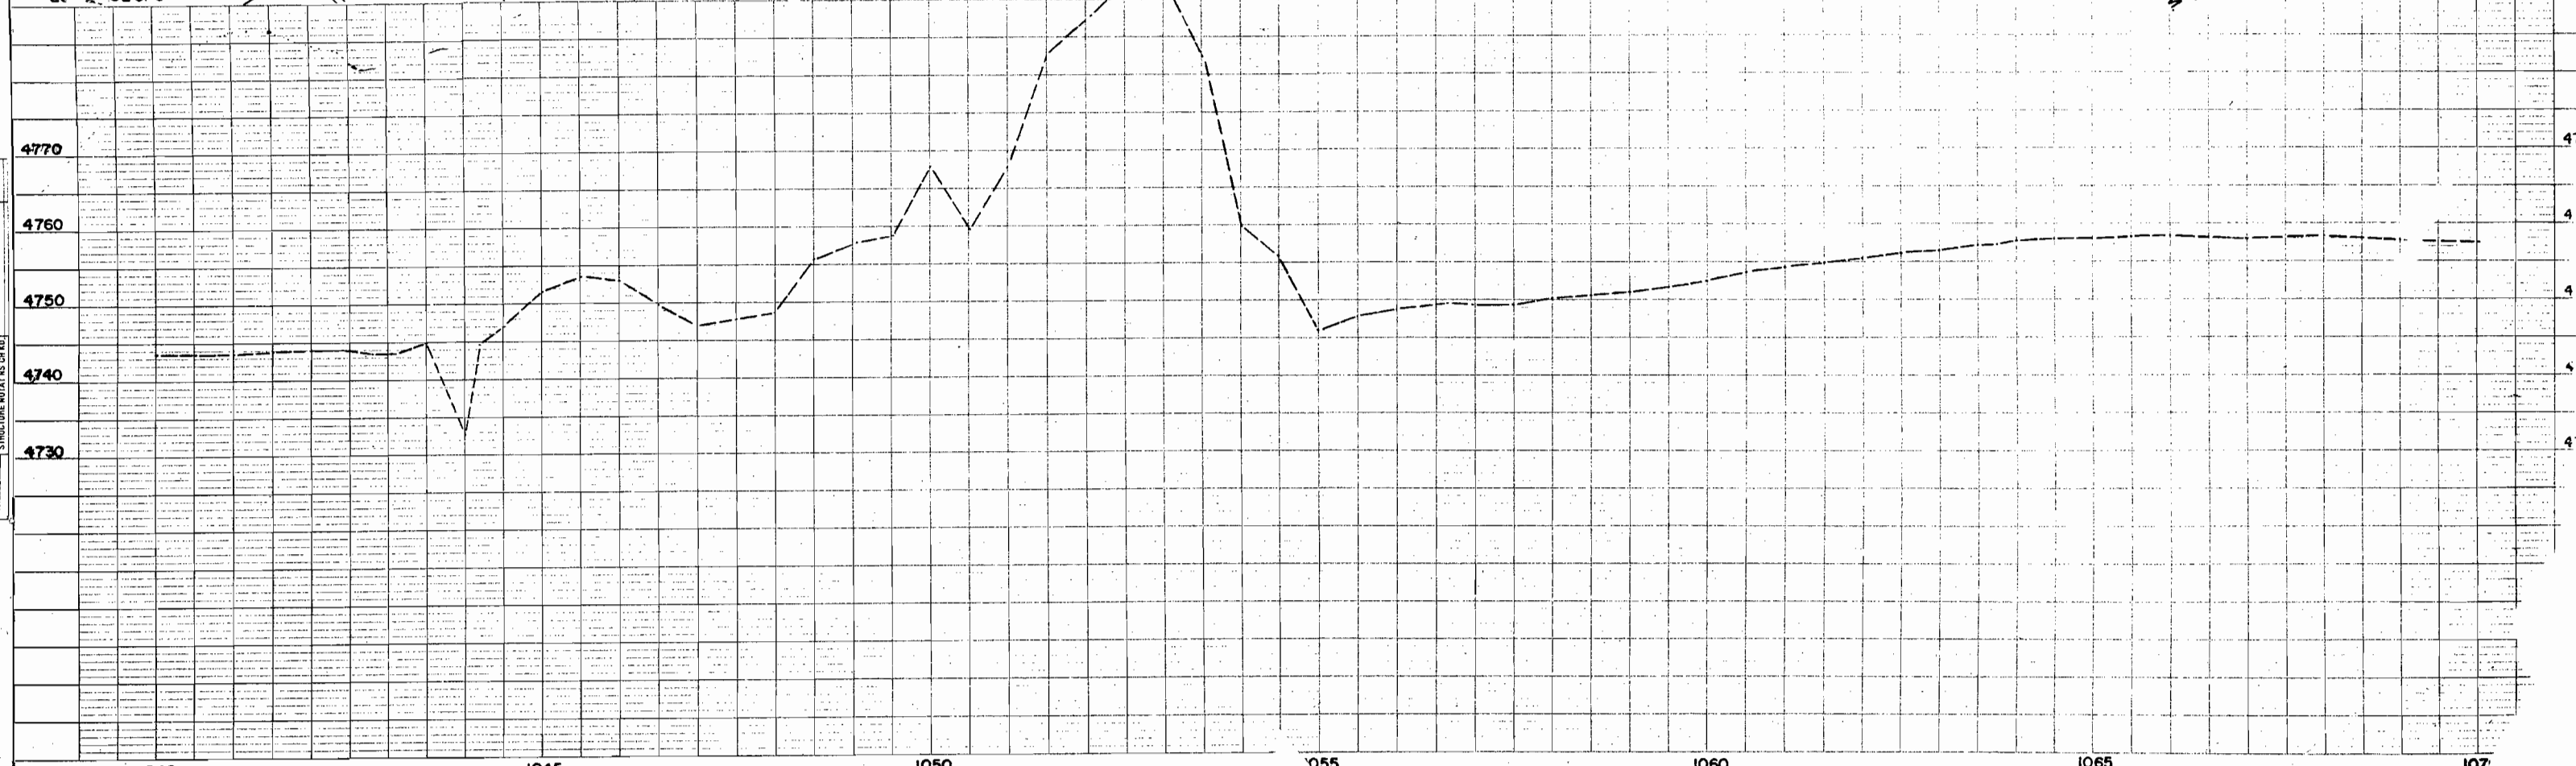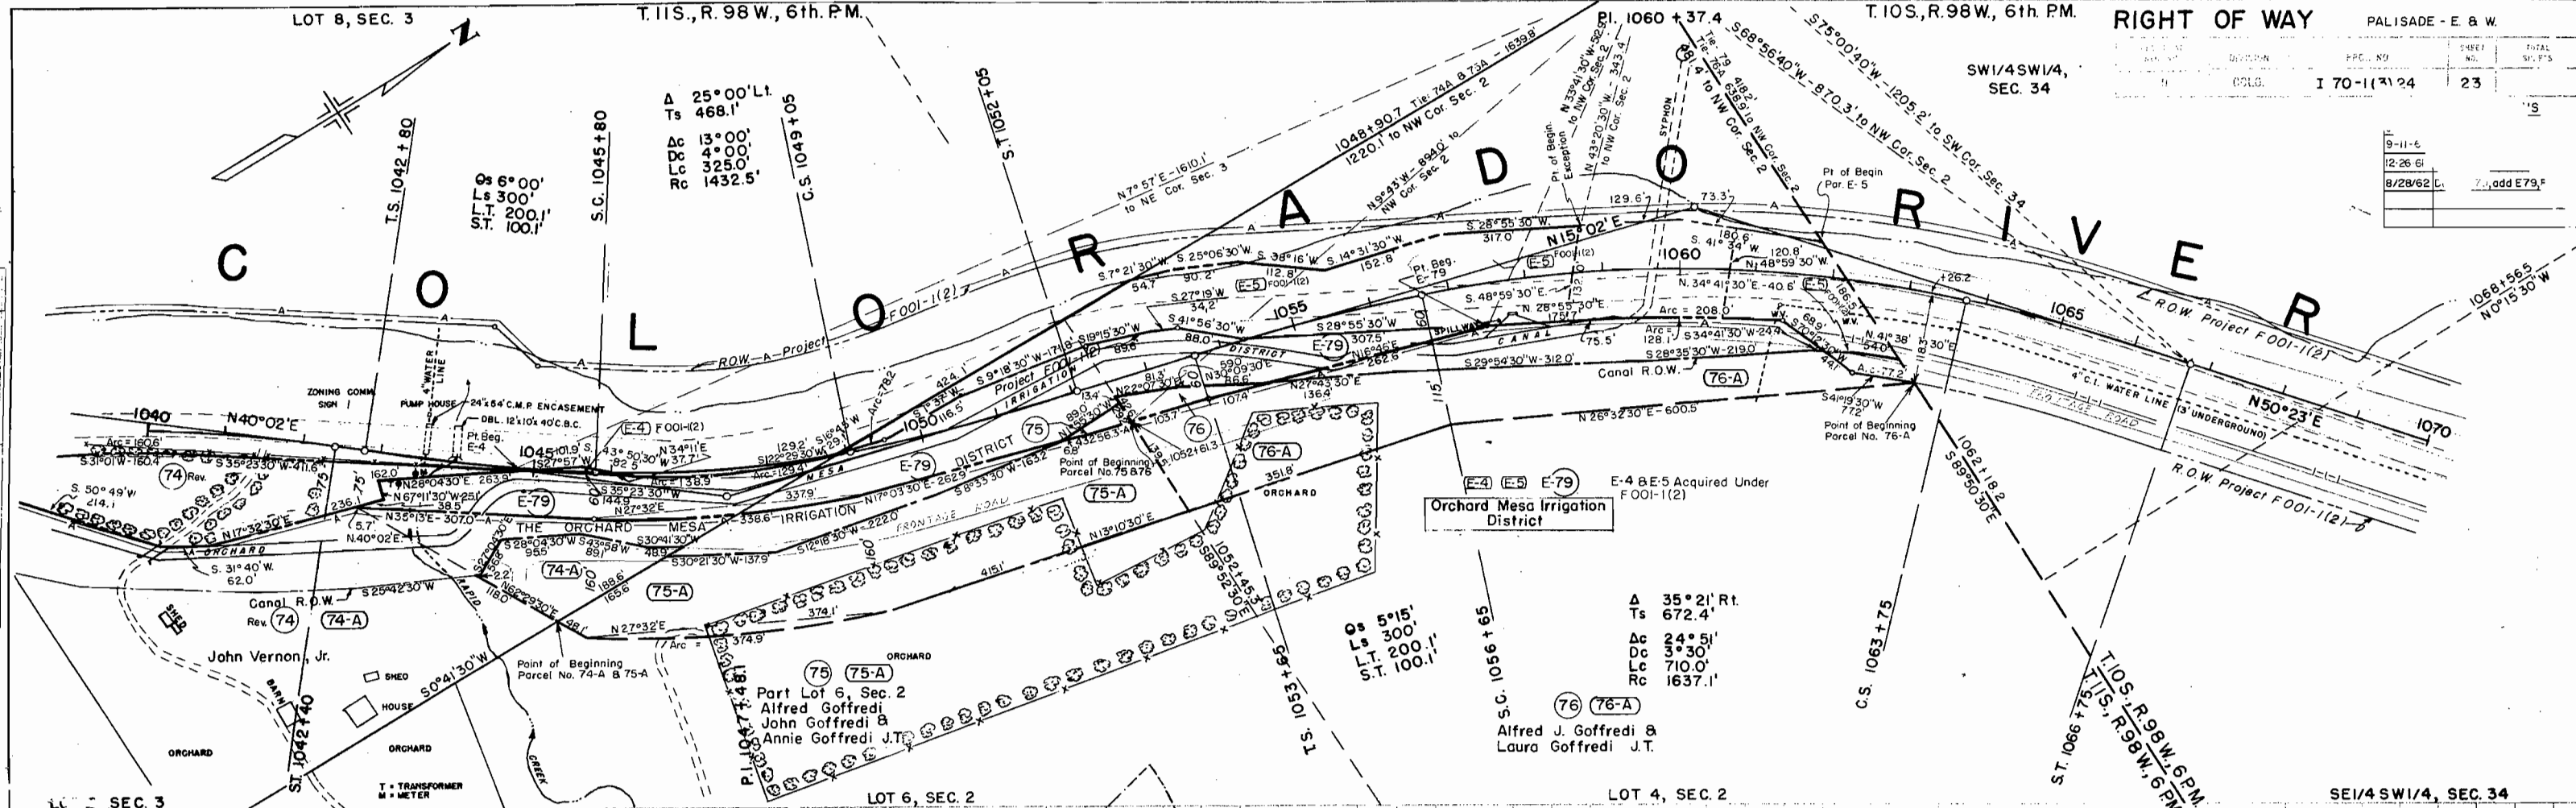

Rev. 51/2 NW1/4, SEC 34
The Colorado Fuel & Iron
Corporation

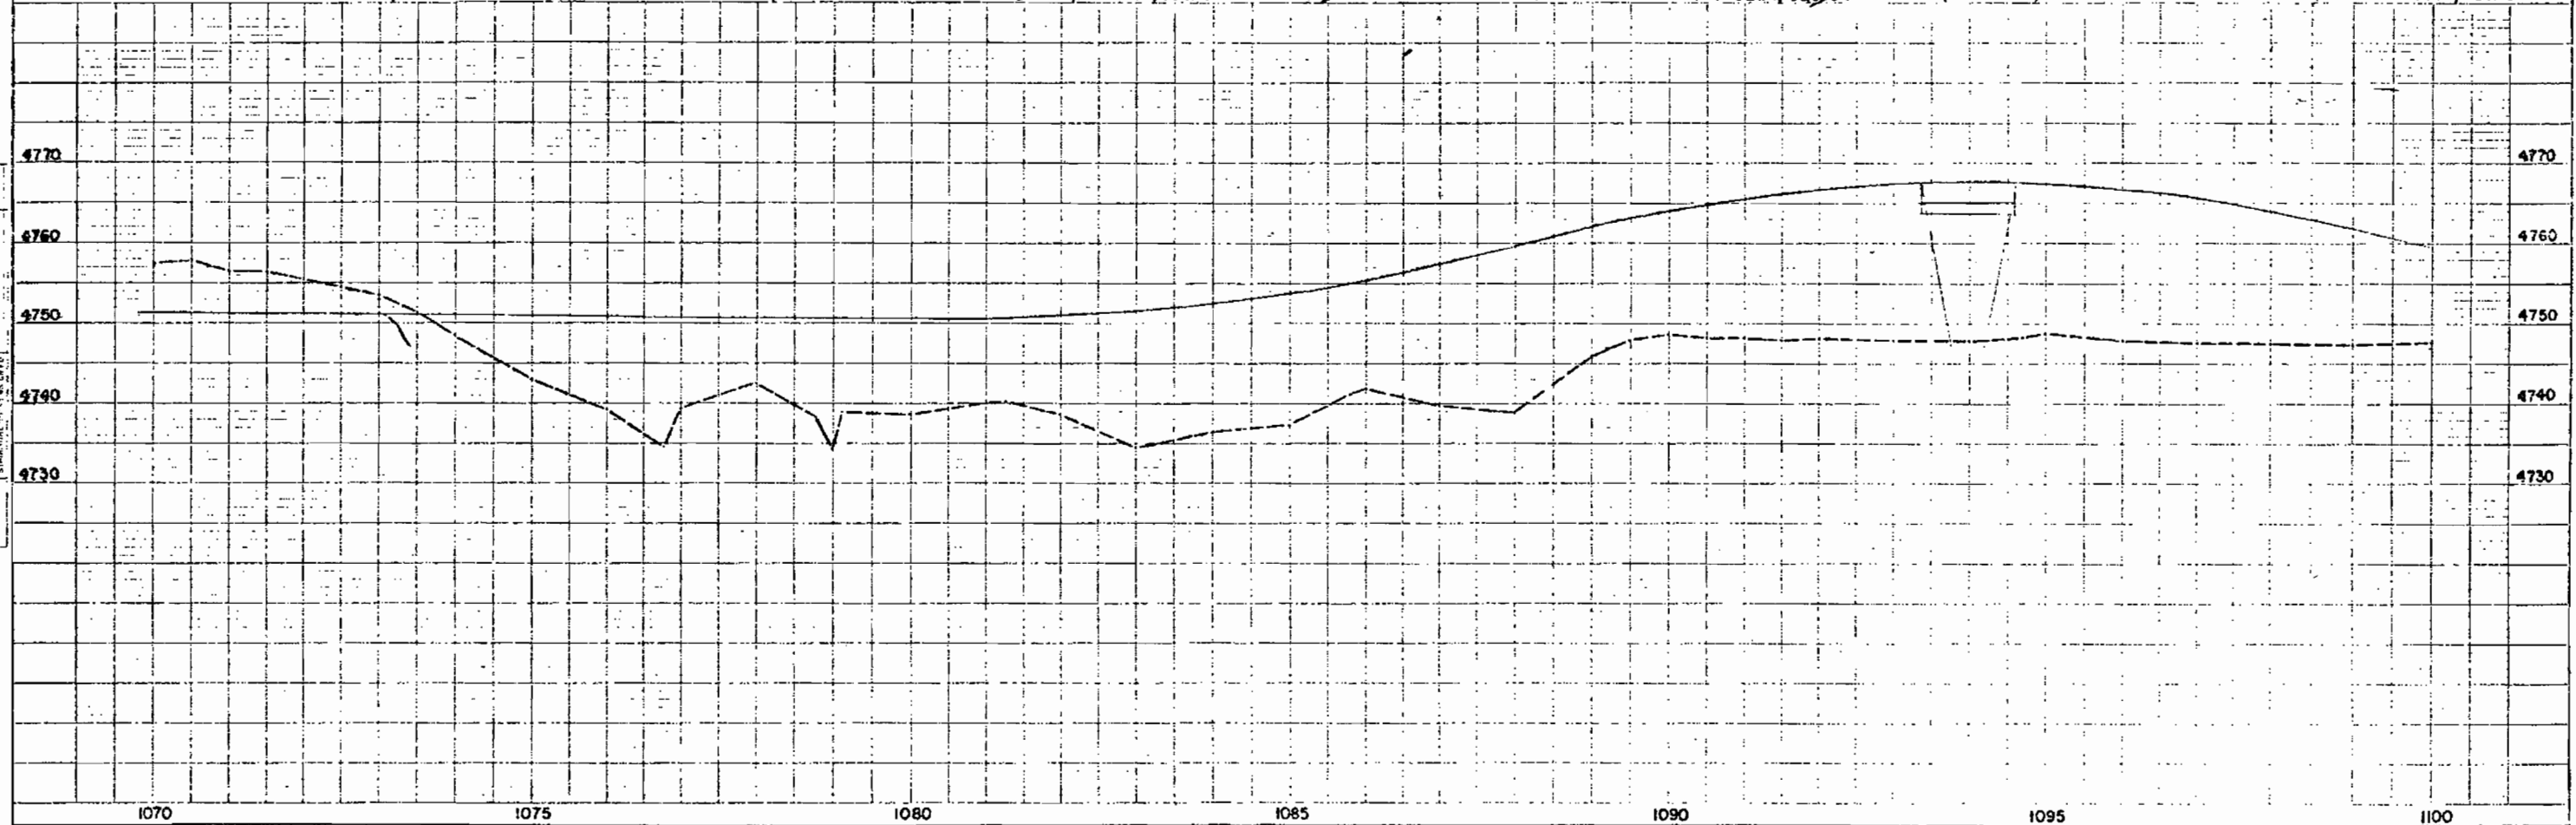
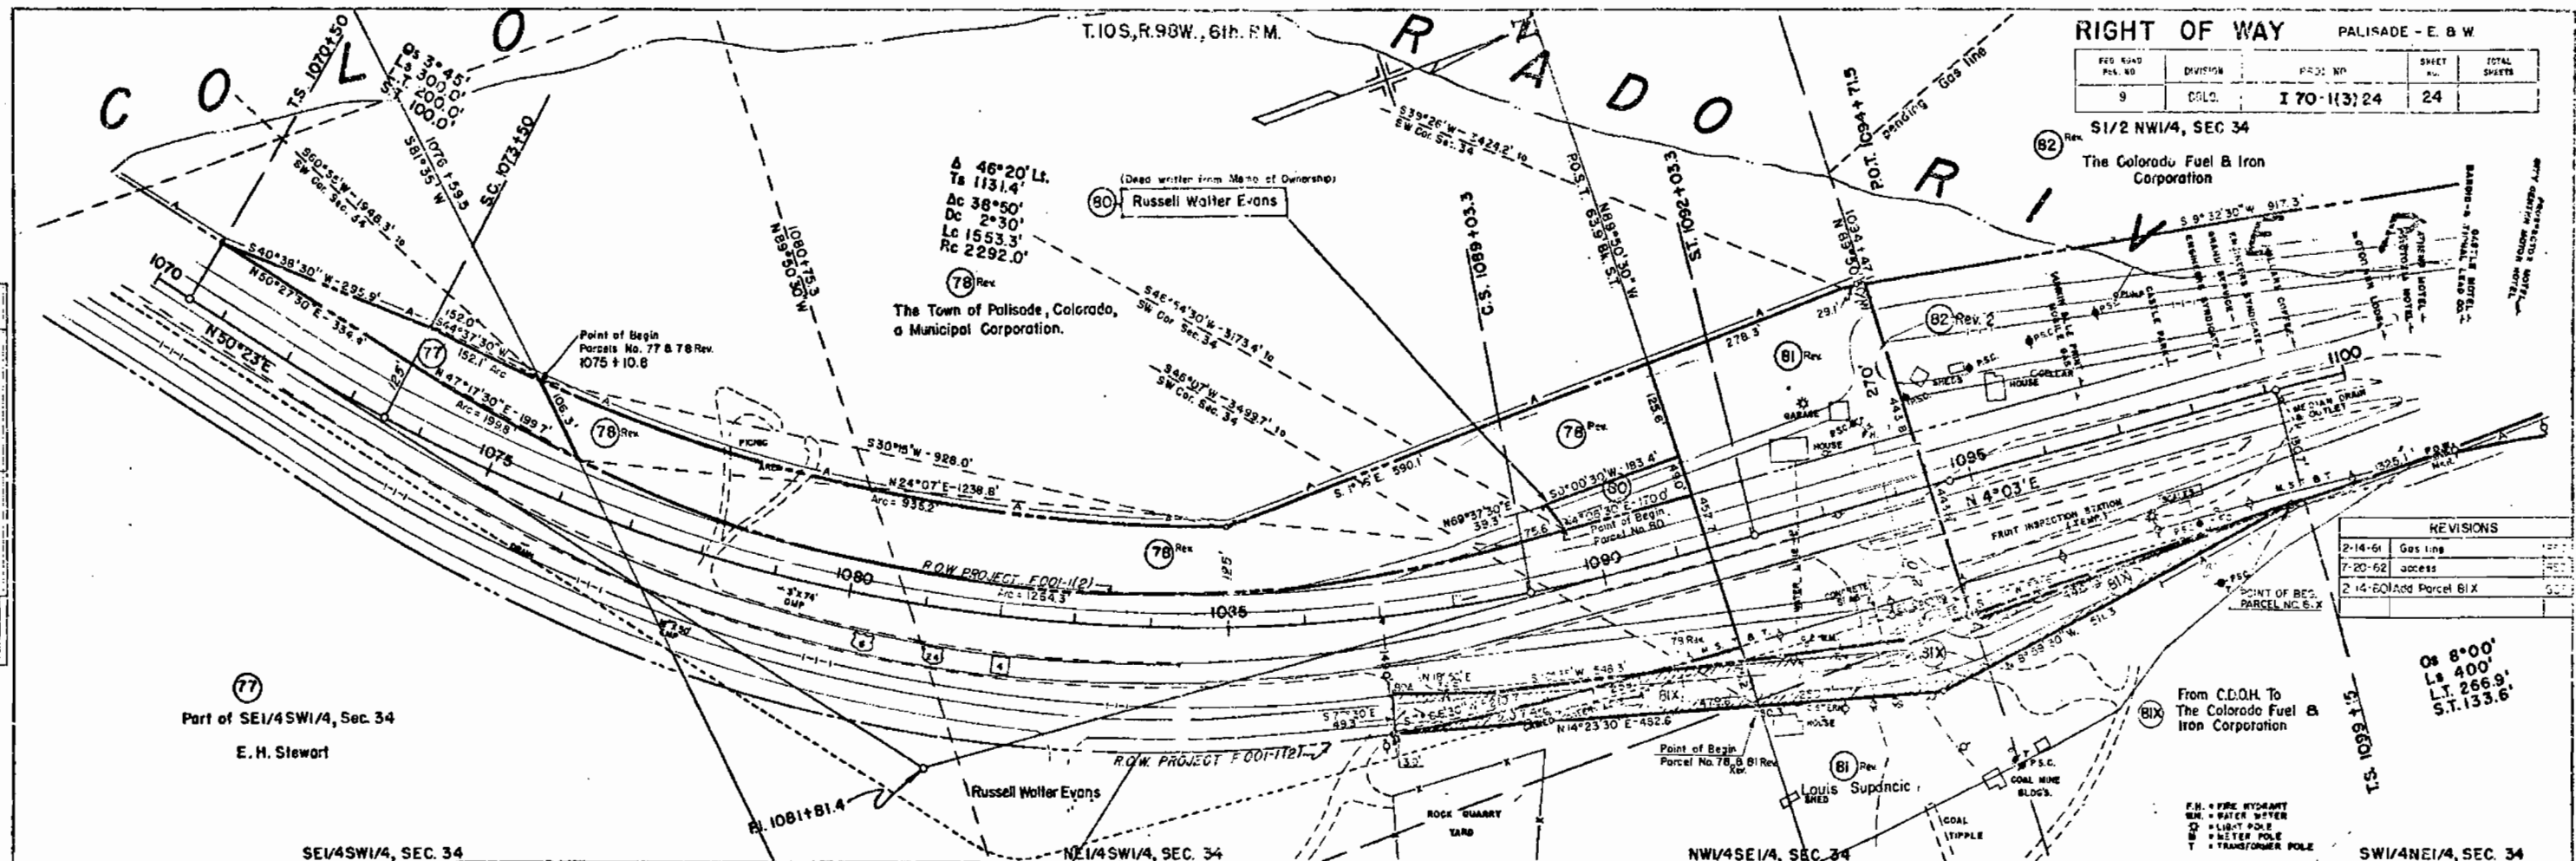


COLORADO DEPARTMENT OF HIGHWAYS
PROJECT I 70-1(3)24 UNIT I
R.O.W. OWNERSHIP MAP
MESA COUNTY
T.1S., R.1E., & T.1N., R.1E., Ute M.
T.1S., R.99W. & T.1S., R.98W., 6th P.M.
Scale 1" = 400'

REVISIONS			
1-17-61	8, 9, 10, 12, 17, E17, E14A, B, H	CLD	
1-24-61	13 Rev.	CLD	
1-27-61	17 Rev. 2, 18 Rev. 2	CLD	
5-22-61	R.O.W. change	REC	
9-14-61	name change	REC	
2-7-62	Proj. No.	REC	
6-5-70	add E-28	GAM	

FEDERAL ROAD DISTRICT NO.	DISTRICT	PROJ. NO.	SHEET NO.	TOTAL SHEETS
9	COLORADO	I 70-1(3)24	26	

STA. 542 + 80.4
BEGIN I 70-1(3)24 R.O.W. UNIT I

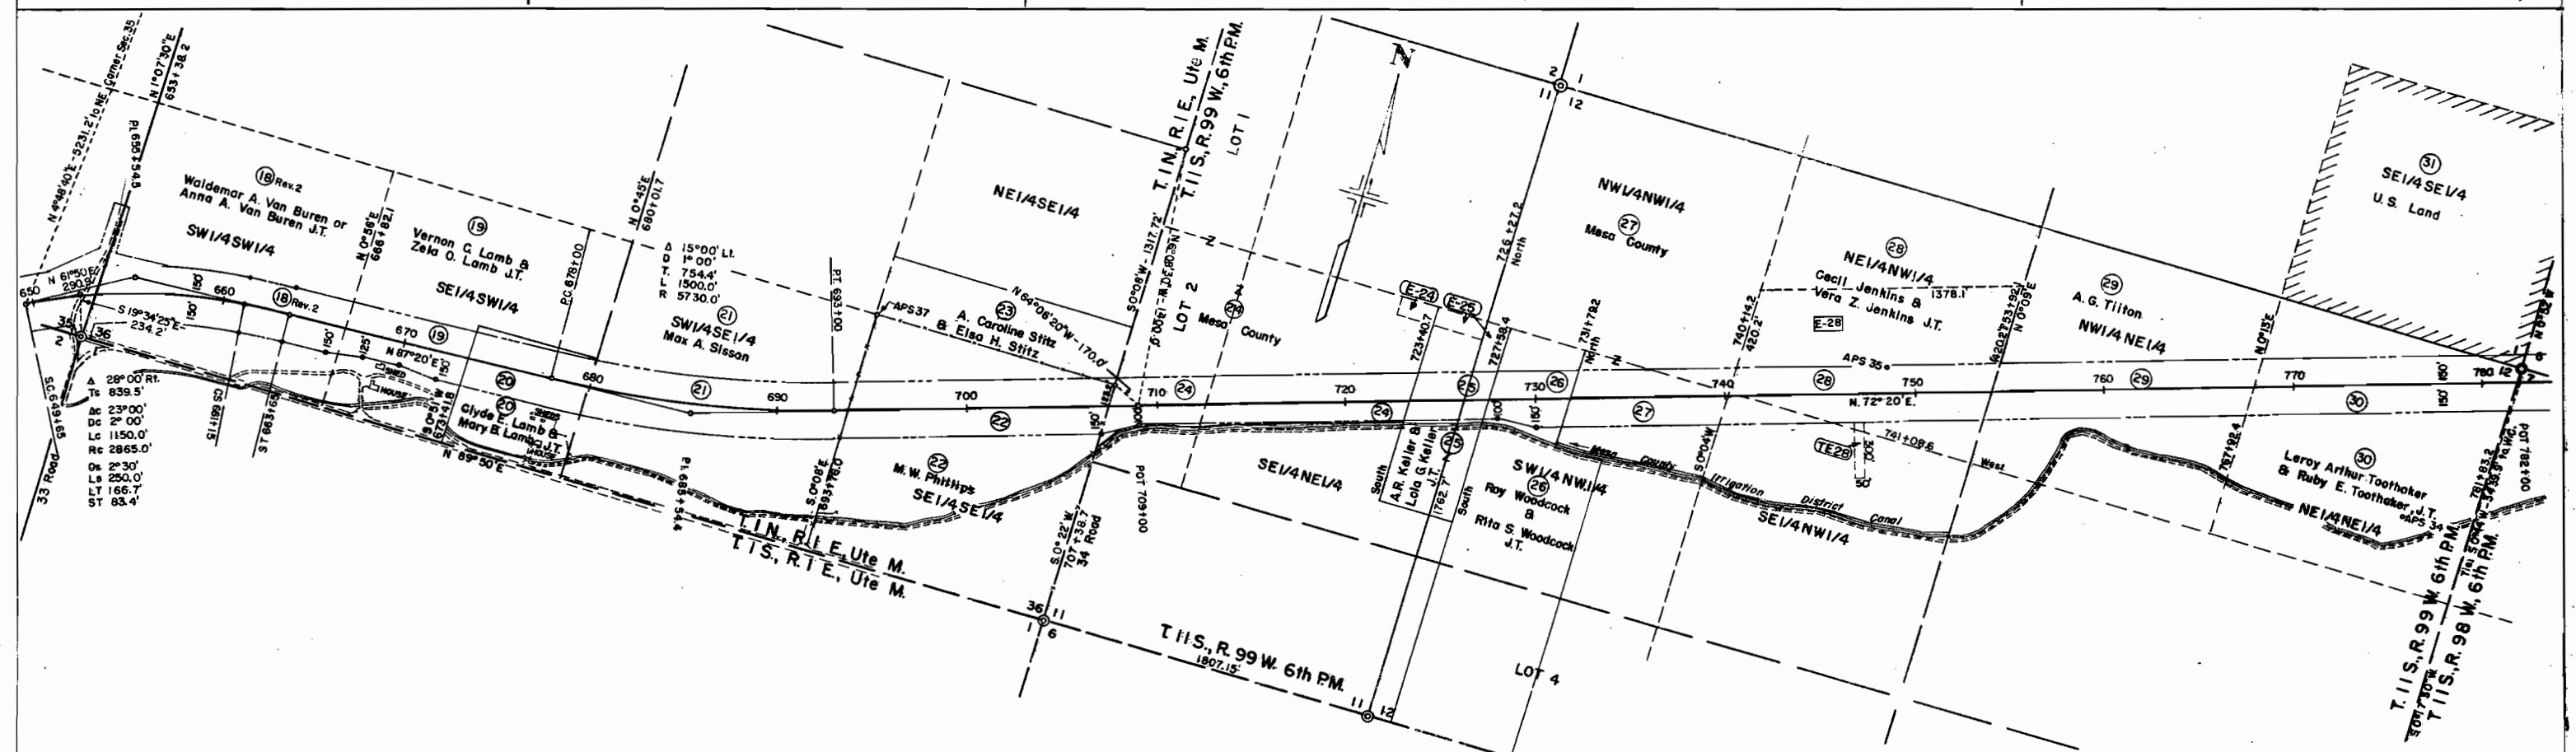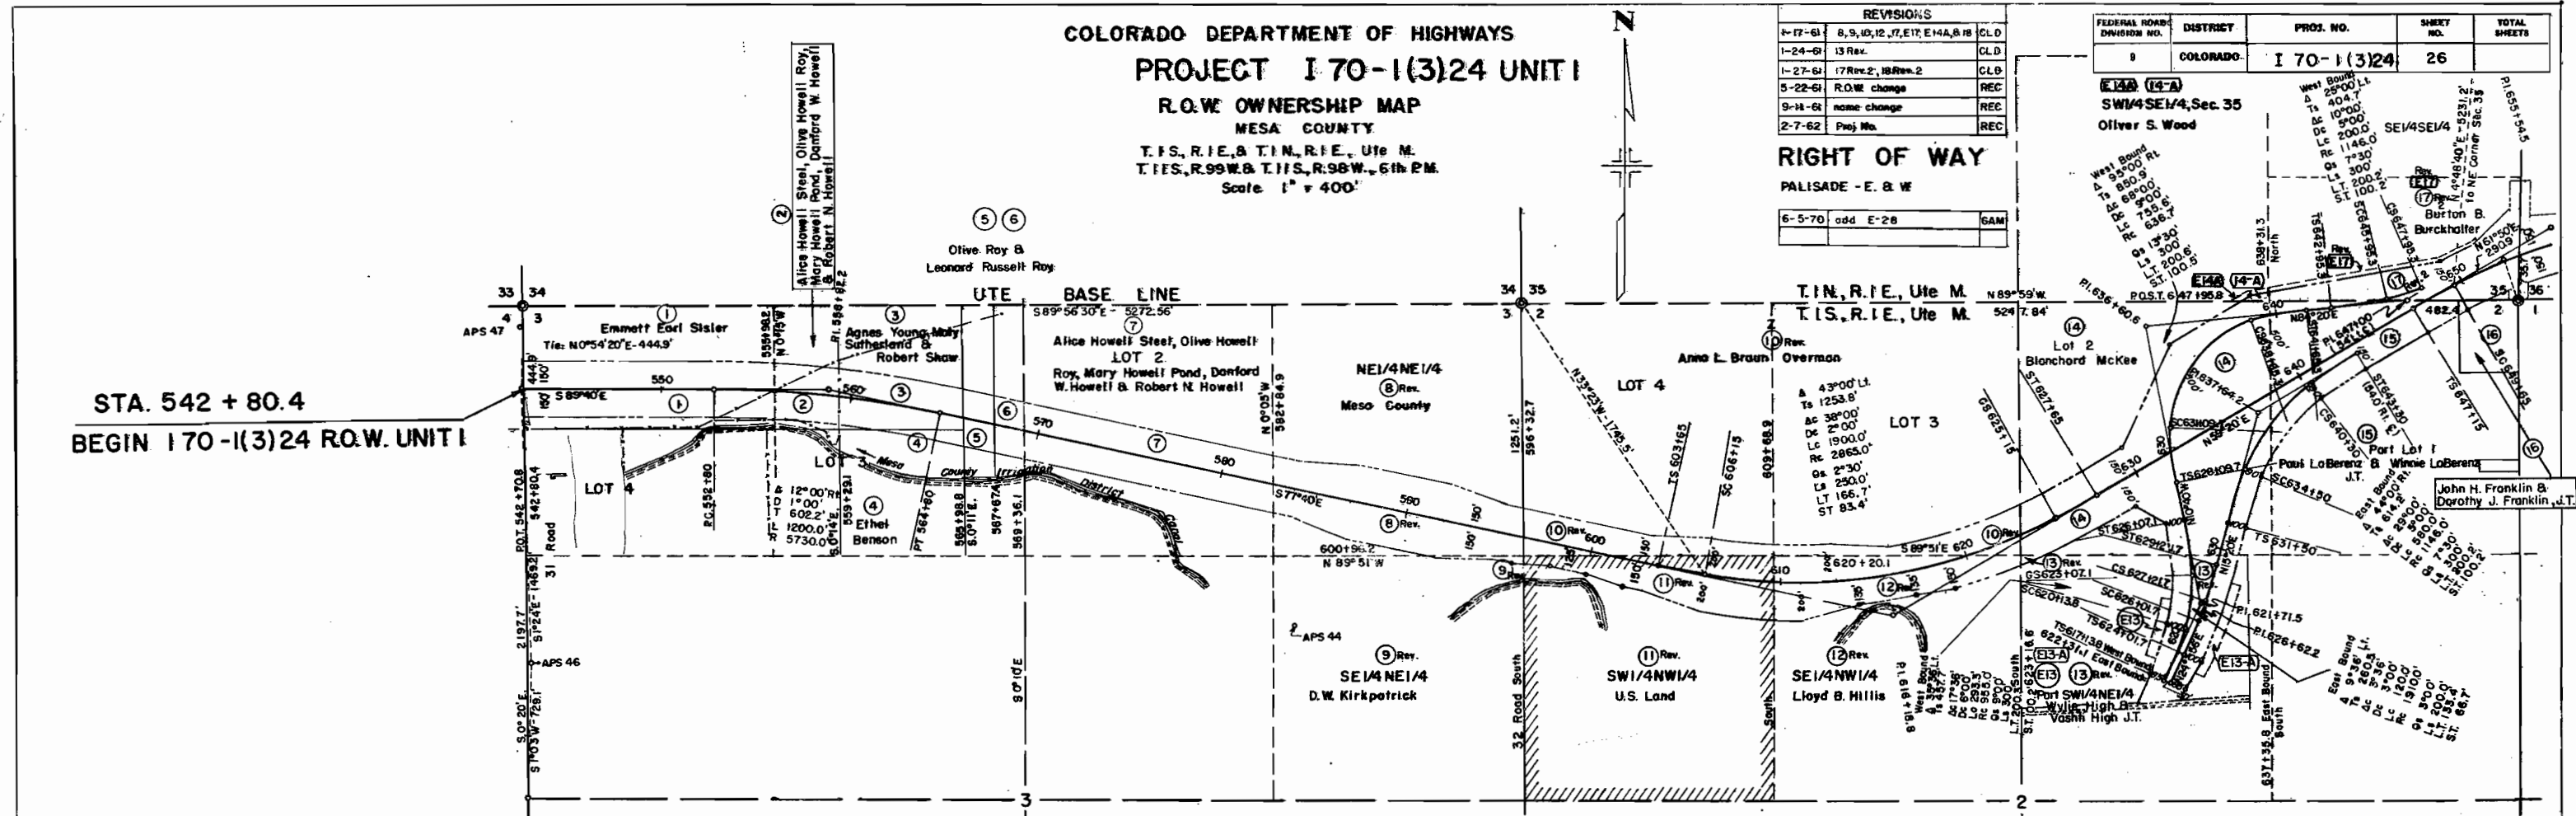

STA. 1123 + 73.5
END 170-1(3) R.O.W. UNIT 1