


STATE DEPARTMENT OF HIGHWAYS

DIVISION OF HIGHWAYS--STATE OF COLORADO


CONVENTIONAL SIGNS

- County Line
- Township or Range Line
- Land Lines
- Property or Tract Line
- City Limits
- Railroad
- Existing Road
- New Road
- Control of Access
- Access denied by Deed
- Right of Way Line
- Protected by Freeway (Virgin Location)
- Top of Cuts
- Top of Fills
- Barbed Wire Fence
- Chain Link Fence
- Woven Wire-Combination Fence
- Snow Fence
- Wood Fence
- Deer Fence
- Trees
- Deciduous
- Coniferous

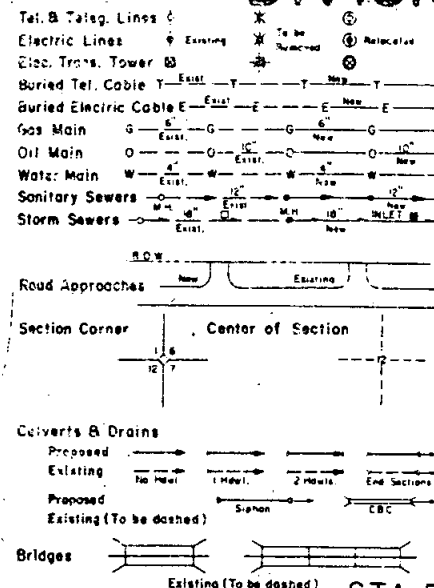

PLAN AND PROFILE OF PROPOSED FEDERAL AID PROJECT NO. 170-3(118) STATE HIGHWAY NO. 70 SUMMIT COUNTY RIGHT OF WAY

SCALES OF ORIGINAL DRAWINGS
 ON PLAN, 1 IN. = 100 FT.
 ON PROFILE, 1 IN. = 100 FT. HORIZONTAL
 1 IN. = 10 FT. VERTICAL
 GRADE LINE ON PROFILE IS SHOWN AS GRADE OF FINISHED ROAD
 GROSS LENGTH OF PROJECT 2011.66 Ft. = 0.3810 Miles
 NET LENGTH OF PROJECT

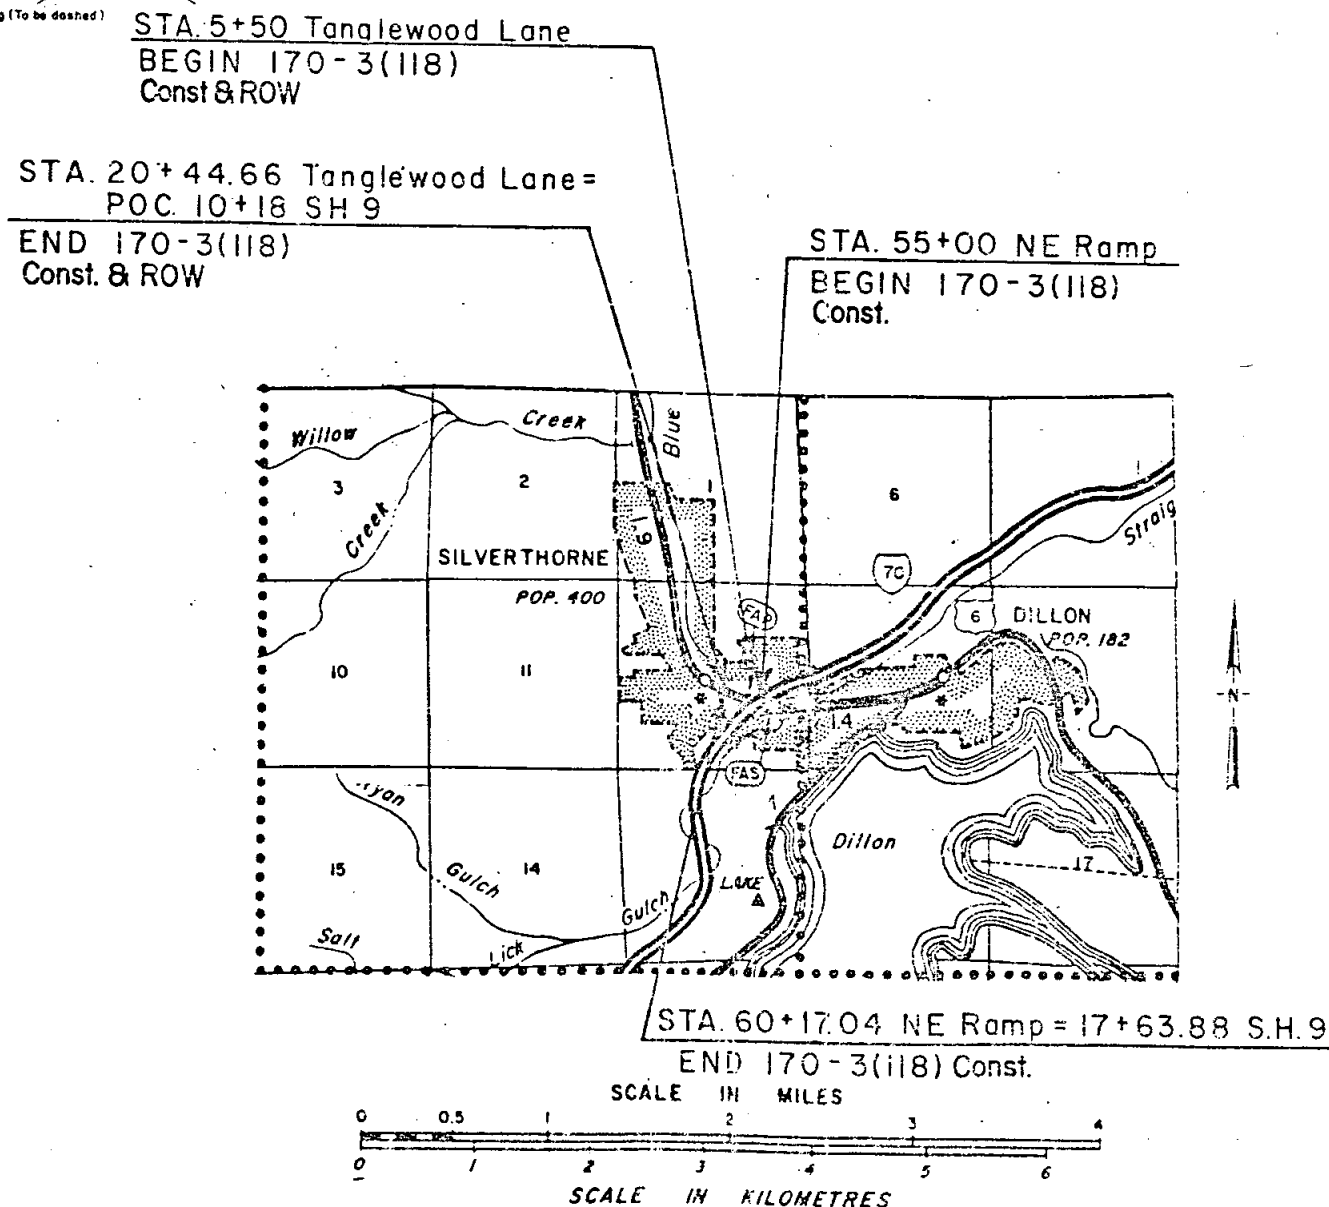

FEDERAL ROAD REGION NO.	DIVISION	PROJECT NO.	SHEET NO.
VII	COLORADO	170-3(118)	1

RIGHT OF WAY	
Tanglewood-170 Fr. Rd. Relocation	

REVISIONS	

INDEX OF SHEETS	
SHEET NO.	
1	Title Sheet
2	Tabulation Sheet
3	Detail Sheet & Ownership Map

NOTE: Plans and descriptions on this project calculated and checked by field forces.

DIVISION OF HIGHWAYS
 APPROVED: *R. L. Chisum* 6-1-81
 ASST. CHIEF ENGINEER DATE

DEPARTMENT OF TRANSPORTATION
 FEDERAL HIGHWAY ADMINISTRATION
 APPROVED: _____ DATE _____
 DIVISION ADMINISTRATOR

SUMMIT COUNTY S.H. No.70 PROJ. I70-3(118)

RIGHT OF WAY


[illegible]

FEDERAL ROAD REGION NO.	DIVISION	PROJ. NO.	SHEET NO.	TOTAL SHEETS
VII	COLORADO	I 70-3(118)	3	3

REVISIONS		
5-22-81	Add 26" Sewer Easement	SGC
6-25-81	Change Par. 3 and Add Detail	DAT
7-23-81	Change Field Tie Par. 30-X	SGC
4-17-82	Change Field Tie Par. 30-X	SGC

RIGHT OF WAY
Tanglewood, I-70 Fr. Rd.
Relocation

Tract "B" & "C"
Silverthorne Venture
c/o Associated Inns & Restaurants Co.
Recep. 178683

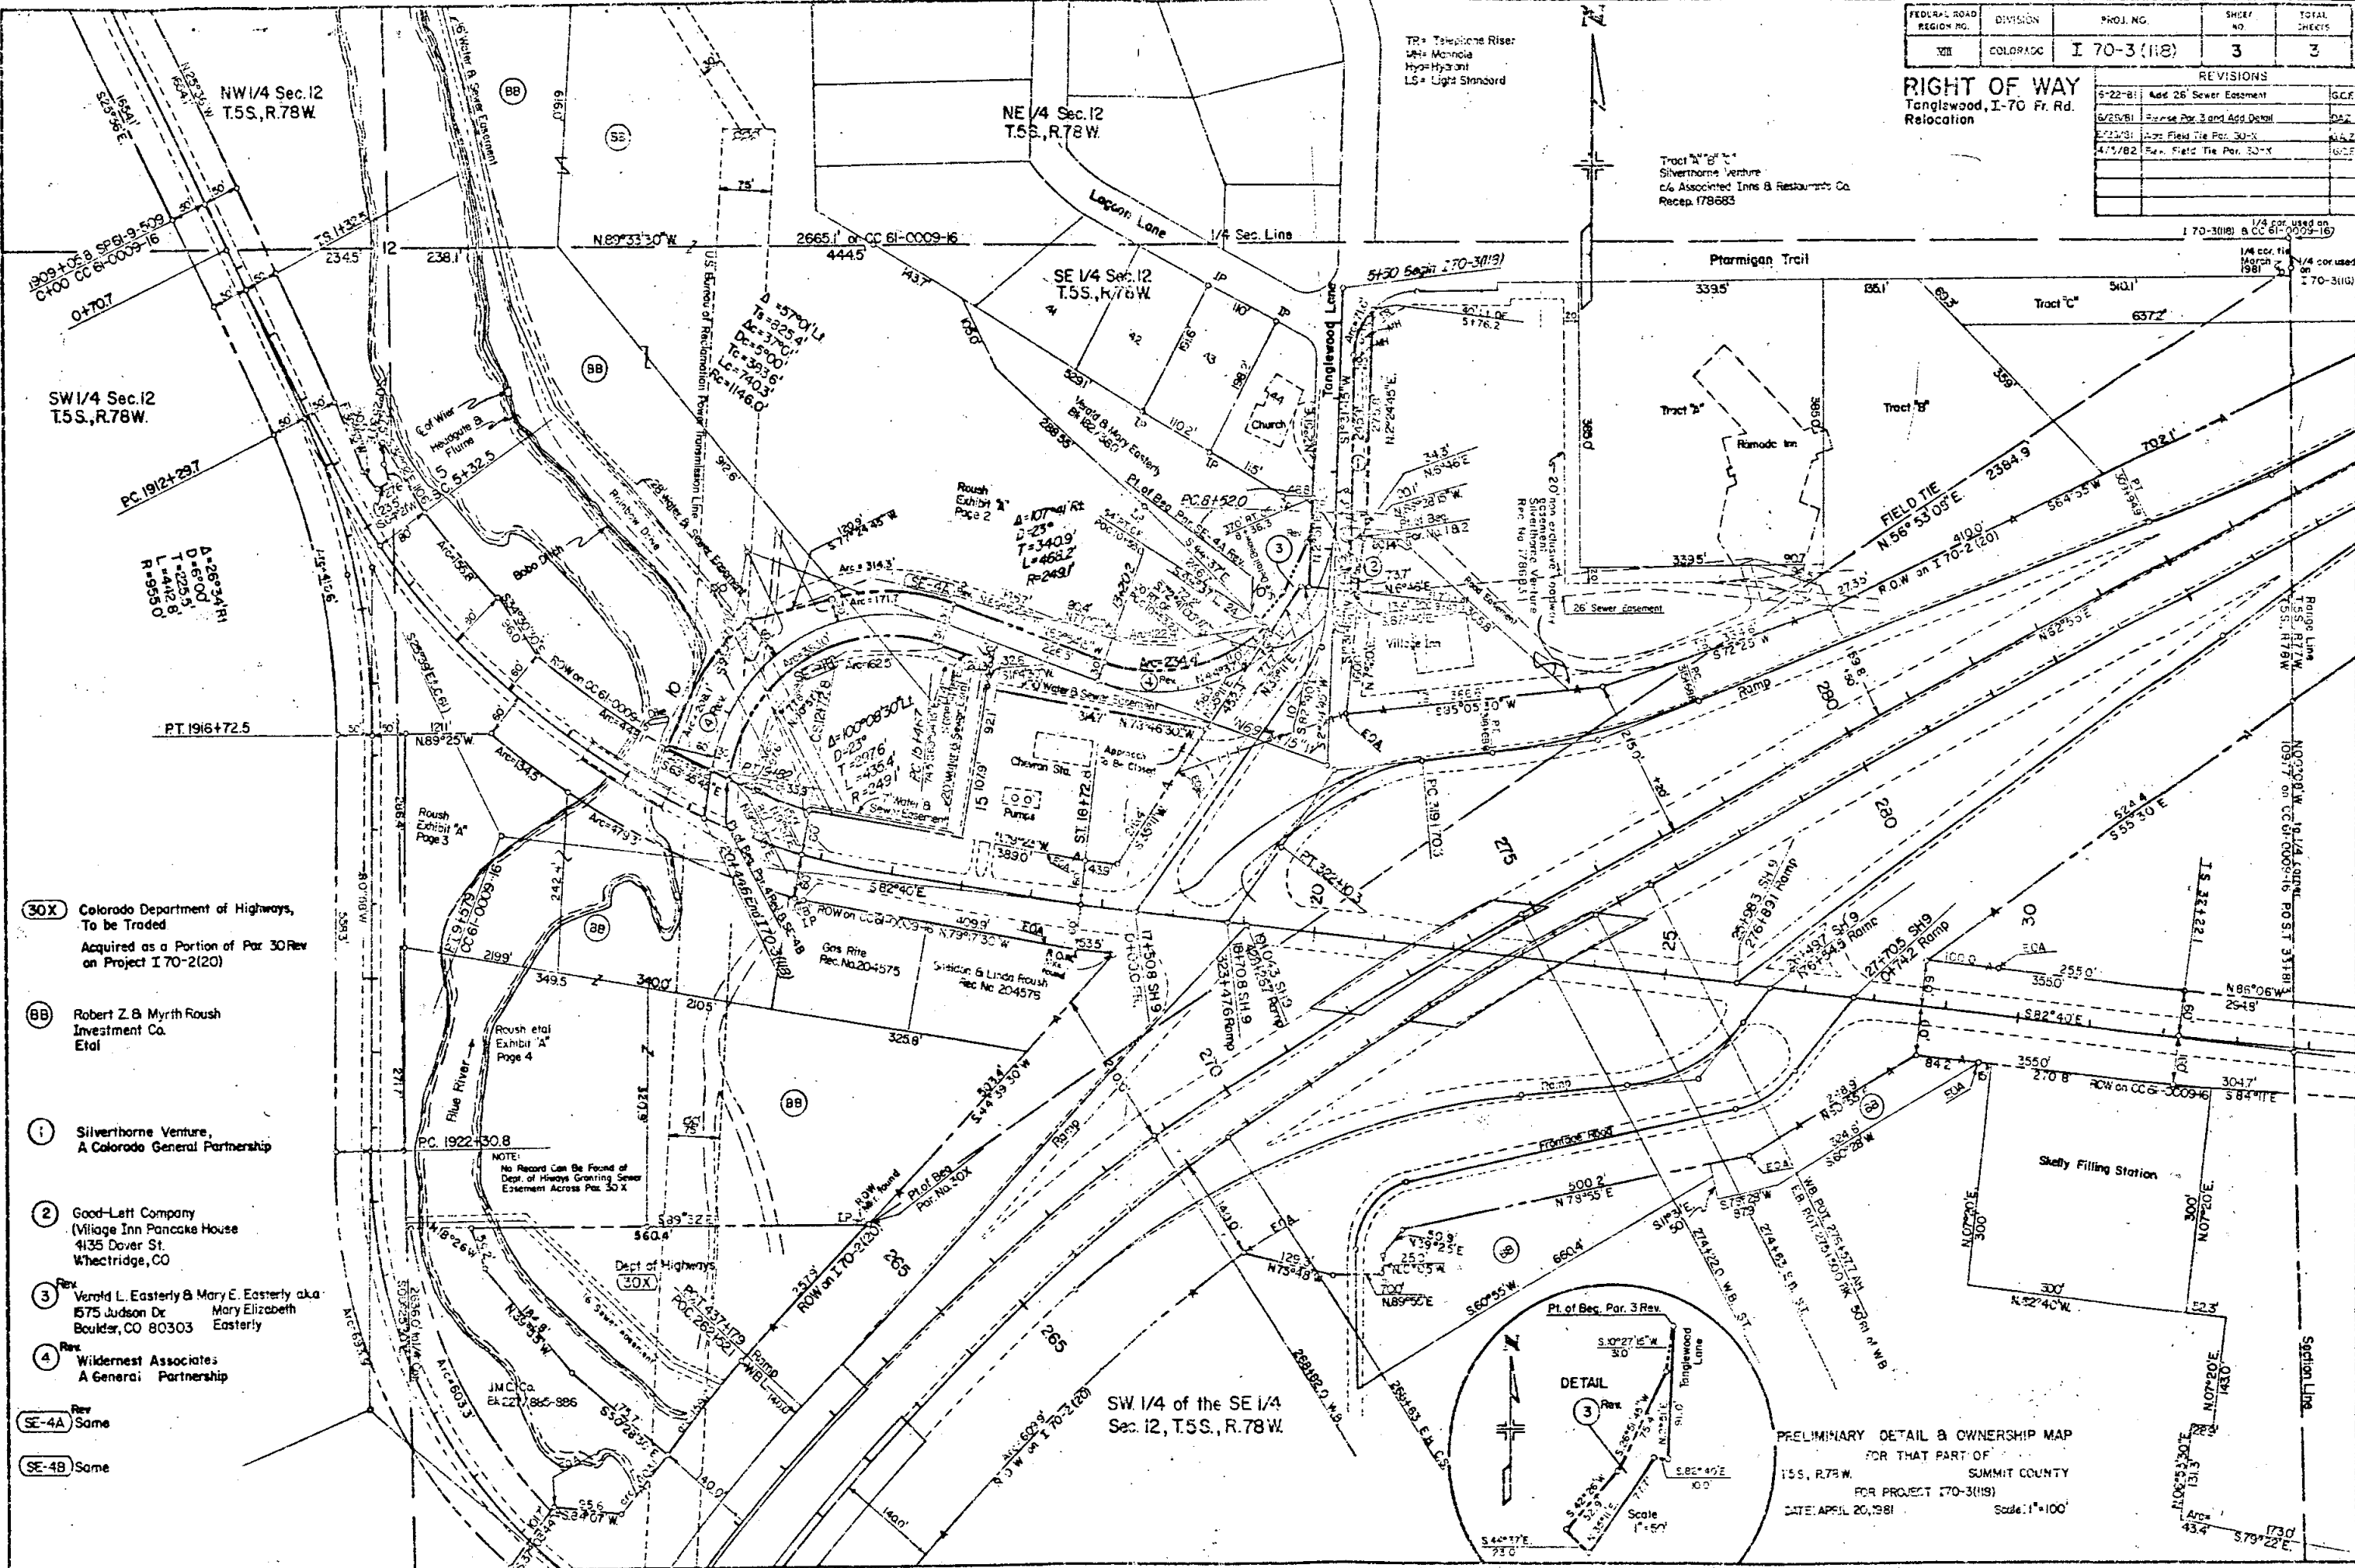

(30X) Colorado Department of Highways,
To be Traded
Acquired as a Portion of Par. 30 Rev
on Project I 70-2(20)

(BB) Robert Z. & Myrth Roush
Investment Co.
Etal

(1) Silverthorne Venture,
A Colorado General Partnership

(2) Good-Lett Company
(Village Inn Pancake House
4135 Dover St.
Wheatridge, CO

(3) Rev. Verold L. Easterly & Mary E. Easterly aka
1575 Judson Dr. Mary Elizabeth
Boulder, CO 80303 Easterly


(4) Rev. Wildernest Associates
A General Partnership

(SE-4A) Same

(SE-4B) Same

NOTE:
No Record Can Be Found of
Dept. of Highways Granting Sewer
Easement Across Par. 30 X

SW 1/4 of the SE 1/4
Sec. 12, T.5S, R.78W

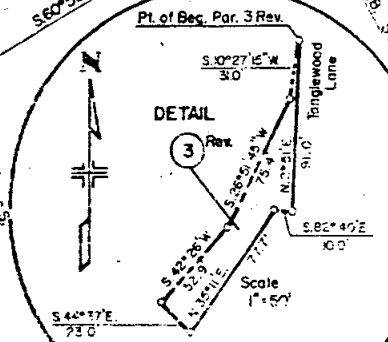

PRELIMINARY DETAIL & OWNERSHIP MAP
FOR THAT PART OF
T.5S, R.78W. SUMMIT COUNTY
FOR PROJECT I 70-3(118)
DATE: APRIL 20, 1981 Scale: 1"=100'