


COLORADO DEPARTMENT OF HIGHWAYS

PLAN AND PROFILE OF PROPOSED FEDERAL AID PROJECT NO. I 70-3(26)224 (Sec.3) STATE HIGHWAY NO. 91 CLEAR CREEK COUNTY

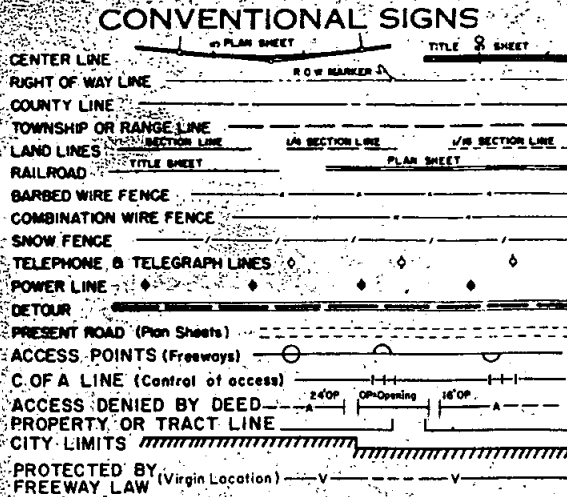

SCALES OF ORIGINAL DRAWINGS

DETAIL SHEETS 1 IN. = 50 FT.
OWNERSHIP MAPS 1 IN. = 200 FT.

LENGTH OF PROJECT = 1.972 miles (R.O.W.)

RIGHT OF WAY INFORMATION OBTAINED FROM AVAILABLE COUNTY RECORDS

FEDERAL ROAD REGION NO.	DIVISION	PROJECT NO.
9	COLORADO	I 70-3(26)224 (Sec.3)

RIGHT OF WAY
Loveland Pass to Empire Junction
Section 3 Silver Plume to Georgetown


INDEX OF SHEETS

SHEET NO.	TITLE
1	TITLE PAGE & SKETCH MAP
2-8	TABULATION OF PROPERTIES
9-17	DETAIL SHEETS
18-21	OWNERSHIP MAPS & TABULATION OF OWNERS

NOTE: This project calculated and
checked by field forces.

REVISIONS		
9-30-66	Add New Sheets	D.I.
10-4-66	Add Begin Sta.	D.J.F.

*Prepared by
Col. Dept. Highways
Dist. No. 1, R.O.W. Section
& info to be purchased by State*

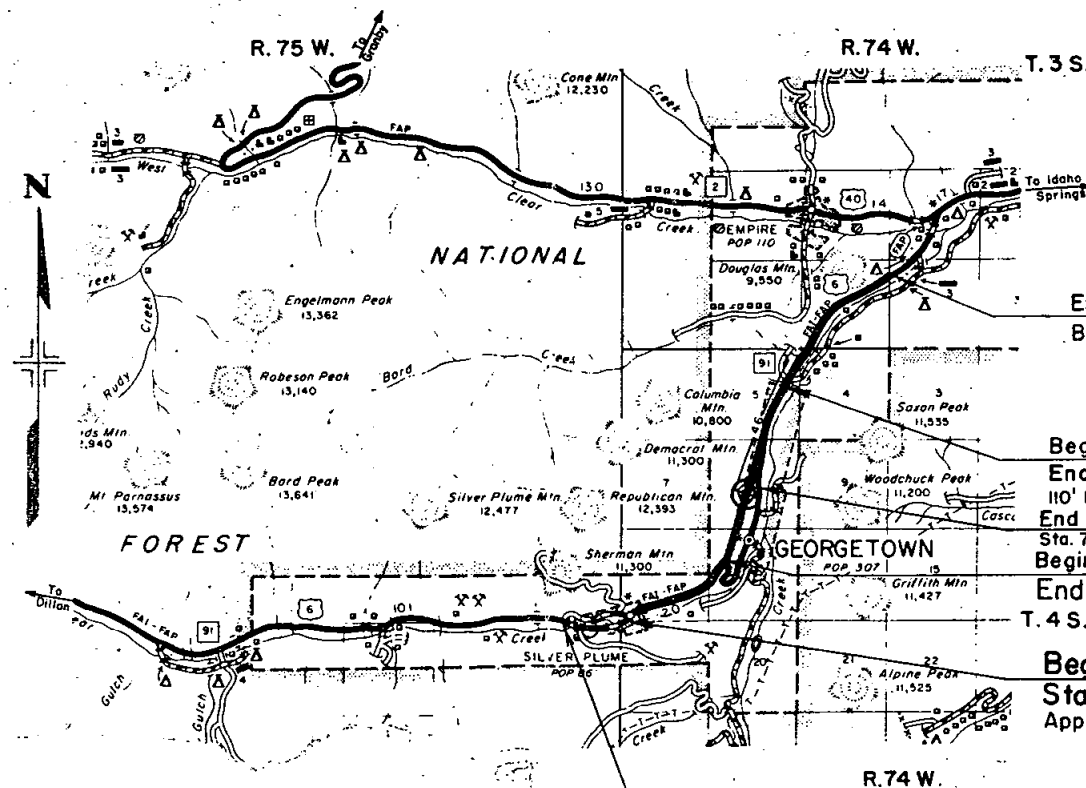

End R.O.W. Sta. 949+19.9 I 70-3(26)224 (Sec.1)=
Begin R.O.W. Sta. 28+15.4 I 70-3(7)240(Sec.1)

Begin R.O.W. Sta. 837+53.3 I 70-3(26)224 (Sec.1)=
End R.O.W. Sta. 837+53.3 I 70-3(26)224 (Sec.2)
110' Lt. of Sta. 404+05.0 P.W.A. 6009-C
End Const. Sta. 791+50.0 I 70-3(42)233=
Sta. 791+50.0 Begin Const. I 70-3(36)236
Begin R.O.W. Sta. 744+04.1 I 70-3(26)224 (Sec.2)=

End R.O.W. Sta. 744+04.1 I 70-3(26)224 (Sec.3)
T.4 S.

Begin Const. Sta. 685+00 I 70-3(42)223=
Sta. 685+00 I 70-3(26)224 Sec. 3 R.O.W. =
Approx. 25' Lt. Sta. 224+00 on F.A.P. 233 F(1)

Sta. 640+00 I 70-3(26)224 (Sec.3)

R.O.W. TABULATION OF PROPERTIES IN CLEAR CREEK COUNTY S.H.No. 91 PROJ. 170-3(26)224 Sec. 3

FEDERAL ROAD DIVISION NO.	DISTRICT	PROJECT NO.	SHEET NO.
9	COLORADO	170-3(26)224 Sec. 3	2

RIGHT OF WAY LOVELAND PASS TO EMPIRE JUNCTION

PARCEL NO.	OWNER	ADDRESS	LOCATION	AREA IN ACRES			PURCHASE DATA					REMARKS	NO.
				PARCEL	TO BE ACQUIRED	REMAINDER	LAND	IMPROV'M'TS	DAMAGE	MISC.	TOTAL		
	Parcels 1 Thru. 106 are in Section 1 & 2 of	170-3(26) Except 19-X	T.4 S., R.74 W., 6th P.M.										
												93066 New Sheet	D. 1
												104766 Add Par 108-A Rev. 108	D. 1
												4-19-67 Add Par. 19-X	D. 1
												8-18-67 Add Par. 113-A & 113-B	D. 1
												10-0-67 Rev. Par. 113B	FCM
												11-8-84 Added 108-Y.	N.B.
19-X	Shirley M. Conolly A.K.A. Shirley M. Smock		Sec. 18	0.185	0.185								
107	William B. Collister		Sec. 17 & 18	1.914	1.437	2.8 Lt.							
108rev	United States Government		Sec. 17 & 18	7.620	1.079								
108-A	United States Forest Service		N. 1/2 Sec. 18	2.699	2.693								
108-Y	Colorado Department of Highways		W. 1/2 Sec. 17 E. 1/2 Sec. 18	2.836	0.00							123,549 Sq. Ft. in Parcel. Comprised of Parcels 108, 110, 111. Leased to State Historical Society of Colorado.	108Y
109	DELETED												
110	The State Historical Society of Colorado		Sec. 18	1.562	0.176	0.04 Rt.							
111	United States Government		Sec. 18	0.003	0.000	—						All is in Present R.O.W.	111
112	DELETED												
113	Robert S. Ohlson & Jared B. Morse		Sec. 18	1.301	0.357	—							
113-A	Robert S. Ohlson & Jared B. Morse		Sec. 18	0.453	0.453	—							
113-B Rev. 2	Robert S. Ohlson & Jared B. Morse		Sec. 18	0.581	0.581	0.68 Rt.							
114	1/3-Madge Margaret Holmes Gaylord & Rachel Ester Holmes Sargent, 2/3-Joseph G. & John A. Barlos		Sec. 18	0.886	0.675	—							
115	DELETED												
116	DELETED												
117	United States Government		Sec. 18	0.031	0.031	0.08 Rt.						1,339 Sq. Ft. in Parcel	117
118	Clear Creek County		Sec. 18	0.391	0.176	0.15 Lt.							
119	Reba Hood Shaw		Sec. 18	0.407	0.135	0.13 Lt.							
119-A	Reba Hood Shaw		Sec. 18	0.074	0.074	0.03 Lt.						3,236 Sq. Ft. in Parcel	119A
119-B	Reba Hood Shaw		Sec. 18	0.008	0.008	0.50 Lt.						343 Sq. Ft. in Parcel	119B
119-C	Reba Hood Shaw		Sec. 18	0.148	0.148	0.02 Lt.							
119-D	Reba Hood Shaw		Sec. 18	0.620	0.620	3.5 Lt.							
120	United States Government		Sec. 18	0.001	0.001	0.01 Lt.						47 Sq. Ft. in Parcel	120
120-A	United States Government		Sec. 18	0.011	0.011	—						495 Sq. Ft. in Parcel	120A
120-B	United States Government		Sec. 18	0.109	0.109	0.01 Lt.							

PROJ. I 70-3(26) 224 Sec. 3

RIGHT OF WAY LOVELAND PASS TO EMPIRE JUNCTION

RIGHT OF WAY LOVE LAND PASS TO EMPIRE JUNCTION

[illegible]

R. O. W. TABULATION OF PROPERTIES IN CLEAR CREEK COUNTY S.H.No. 91 PROJ. I 70-3(26)224 Sec. 3

FEDERAL ROAD DIVISION NO.	DISTRICT	PROJECT NO.	SHEET NO.
0	COLORADO	1 70-3(26)224 Sec. 3	5

RIGHT OF WAY, LOVELAND PASS TO EMPIRE JUNCTION

PARCEL NO.	OWNER	ADDRESS	LOCATION	AREA IN ACRES			PURCHASE DATA					REMARKS	NO.
				PARCEL	TO BE ACQUIRED	REMAINDER	LAND	IMPROV'M'TS	DAMAGE	MISC.	TOTAL		
			T. 4S., R. 74W.										
			TOWN OF SILVER PLUME SEC. 18										
139	U.S. GOVERNMENT		SEC. 18	0.073	0.060	----							
140	LILLIAN H. WEBER		SEC. 18	0.284	0.284	----							
141	CLEAR CREEK COUNTY		SEC. 18	2.904	1.542	4.6 RT.							
142	LILLIAN H. WEBER		SEC. 18	0.177	0.129	----							
143	SILVER PLUME TOWNSITE		BLOCK "O"	0.013	0.013	----						562 SQ. FT. IN PARCEL	
144	TOWN OF SILVER PLUME		TRACT "A"	0.008	0.008	12.0 RT.						328 SQ. FT. IN PARCEL	
145	CLEAR CREEK COUNTY		BLOCKS 9 & 10	0.769	0.417							REMAINDER SAME AS PARCEL 145-A	
145-A	CLEAR CREEK COUNTY		BLOCK 9	0.211	0.211	0.07 RT.							
146	EARL C. AND ANNE E. WILLIAMS		BLOCK 6	0.005	0.005	0.17 LT.						216 SQ. FT. IN PARCEL	
147	SILVER PLUME TOWNSITE		BLOCKS 9 & 10	0.046	0.046	0.03 RT.						2023 SQ. FT. IN PARCEL	
147-A	SILVER PLUME TOWNSITE		BLOCK 5	0.001	0.001							46 SQ. FT. IN PARCEL	
148	ANDREW L. RIEBEL		BLOCK 6	3.015	0.015	0.13 LT.						REMAINDER SAME AS PARCEL NO. 147	
												660 SQ. FT. IN PARCEL	
149	ELLEN HICKEY		BLOCK 6	0.188	0.188	----							
150	CHARLES W. AND CHARLOTTE C. MULLEN SR. J.T.		BLOCK "O"	0.294	0.294	0.30 LT.							
151	DOROTHEA OR HERMAN RIEBAL, J.T.		BLOCK 6	0.102	0.102	----							
152	DUNCAN A. AND RUTH BEATON, J.T.		TRACT "A"	0.201	0.201	----							
153	TED WEGRICH		BLOCK "O"	0.118	0.118	----							
154	TED JOSEPH WEGRICH		BLOCK "O"	0.132	0.132	----							
155 Rev.	GEORGE ROWE		BLOCK 18	0.096	0.096	0.072 LT.						4166 SQ. FT. IN PARCEL	
156	DELETED												
157 Rev.	GEORGE ROWE		BLOCK 20	0.548	0.548	----							
158	IRENE SHEIFFER Co RICHARD J. FRITSCHLE		TRACT "A"	0.188	0.188	----							
158-A	ELBERT & ELVA DOUGHERTY J.T.		BLOCK 9	0.227	0.227	0.10 RT.							
158-B	RIHARD & PHYLLIS RIZZARDI J.T.		BLOCK 9	0.065	0.065	0.17 RT.						2834 SQ. FT. IN PARCEL	
158-C	ELBERT R. & ELVA J. DOUGHERTY J.T.		BLOCK 9 & 21	0.112	0.112	0.10 RT.							
158-D	THEODORE A. & JEWELL P. BUSCH J.T.		BLOCK 21	0.097	0.097	0.11 RT.						4246 SQ. FT. IN PARCEL	
158-E	AGNES G. FRANCIS		BLOCK 21	0.002	0.002	0.045						69 SQ. FT. IN PARCEL	

FEDERAL ROAD DIVISION NO.	DISTRICT	PROJECT NO.	SHEET NO.
9	COLORADO	1 70-3 (26) 224 Sec. 3	6

[illegible]

PARCEL NO.	OWNER	ADDRESS	LOCATION	AREA IN ACRES			PURCHASE DATA					REMARKS	NO.
				PARCEL	TO BE ACQUIRED	REMAINDER	LAND	IMPROV'M'TS	DAMAGE	MISC.	TOTAL		
			T. 45., R. 74 & 75-W.										
			TOWN OF SILVER PLUME										
159	SYLVESTER A. & IDA LE CLAIR J.T.		BLOCK 6	0.076	0.076	----						3,315 Sq. Ft. In Parcel	
160	SYLVESTER A. & IDA LE CLAIR J.T.		BLOCK 20	0.052	0.052	----						2,298 Sq. Ft. In Parcel	
161	SYLVESTER A. & IDA LE CLAIR J.T.		BLOCK 21	2.034	2.034	----							
162	SYLVESTER A. & IDA LE CLAIR J.T.		BLOCK 21	0.048	0.048	----						2,082 Sq. Ft. In Parcel	
163	RONALD BUCKLEY		BLOCK 20	0.077	0.077	0.25 LT.							
164 REV.	RONALD BUCKLEY		BLOCKS 21 & 22	3.183	3.083							REMAINDER IS PARCEL NO. 185	
165	DELETED												
166	DELETED												
167	DELETED												
168 REV.	FREDA N. BOOTH		SUR. 340	2.045	2.005	0.92 RT.							
169	ROUND HOUSE CORP.		SUR. 330	0.062	0.062	----							
170	DELETED												
171	ALEX S. ACKER		BLOCK 6	0.073	0.073	0.21 LT.						3,164 SQ. FT. IN PARCEL	
171-A	ALEX S. ACKER OR EMMA CLAIR		BLOCK 6	0.015	0.015	----						642 SQ. FT. IN PARCEL	
172	EMMA CLAIR		BLOCK 6	0.077	0.077	----						3,340 SQ. FT. IN PARCEL	
173	SILVER PLUME TOWNSITE		BLOCK 6	0.032	0.032	----						1,397 SQ. FT. IN PARCEL	
174	DELETED												
175	ELBERT & ELVA DOUGHERTY		BLOCK 10	0.265	0.076	----						3,310 SQ. FT. TO BE ACQUIRED	
176	ANNA M. BURGER		BLOCK 11	0.159	0.159	0.31 LT.							
177	DORIS M. MC MINN AKA DORIS M. MC MINN MUZZY		BLOCK 11	0.069	0.069	0.19 LT.						2,996 SQ. FT. IN PARCEL	
178 Rev 2	WM. R. & PAULINE F. MARSHALL		LOT 5 BLOCK 11 SEC. 13 & 18	0.129	0.129							5,623 SQ. FT. IN PARCEL (Total Take)	

R. O. W. TABULATION OF PROPERTIES IN CLEAR CREEK COUNTY S.H. No. 91 PROJ. I 70-3(26)224 Sec. 3

FEDERAL ROAD DIVISION NO.	DISTRICT	PROJECT NO.	SHEET NO.
9	COLORADO	I 70-3(26)224 Sec. 3	5

RIGHT OF WAY LOVELAND PASS TO EMPIRE JUNCTION

PARCEL NO.	OWNER	ADDRESS	LOCATION	AREA IN ACRES			PURCHASE DATA					REMARKS	NO.
				PARCEL	TO BE ACQUIRED	REMAINDER	LAND	IMPROV'M'TS	DAMAGE	MISC.	TOTAL		
			T. 4S., R. 74W.										
			TOWN OF SILVER PLUME SEC. 18										
139	U.S. GOVERNMENT		SEC. 18	0.073	0.060	----							
140	LILLIAN H. WEBER		SEC. 18	0.284	0.284	----							
141	CLEAR CREEK COUNTY		SEC. 18	2.904	1.542	4.5 RT.							
142	LILLIAN H. WEBER		SEC. 18	0.177	0.129	----							
143	SILVER PLUME TOWNSITE		BLOCK "G"	0.013	0.013	----							
144	TOWN OF SILVER PLUME		TRACT "A"	0.008	0.008	12.0 RT.						562 SQ. FT. IN PARCEL	
145-X	GERALDYNE W HUDSON		SW 1/4 SEC. 18	0.139	0.024							328 SQ. FT. IN PARCEL	
145	CLEAR CREEK COUNTY		BLOCKS 9 & 10	0.769	0.417								
145-A	CLEAR CREEK COUNTY		BLOCK 9	0.211	0.211	0.07 RT.						REMAINDER SAME AS PARCEL 145-A	
146	EARL C. AND ANNE E. WILLIAMS		BLOCK 6	0.005	0.005	0.17 LT.						216 SQ. FT. IN PARCEL	
147	SILVER PLUME TOWNSITE		BLOCKS 9 & 10	0.046	0.046	0.03 RT.						2023 SQ. FT. IN PARCEL	
147-A	SILVER PLUME TOWNSITE		BLOCK 9	0.001	0.001							46 SQ. FT. IN PARCEL	
148	ANDREW L. RIEBEL		BLOCK 6	0.015	0.015	0.13 LT.						REMAINDER SAME AS PARCEL NO. 147	
149	ELLEN HICKEY		BLOCK 6	0.188	0.188	----						660 SQ. FT. IN PARCEL	
150	CHARLES W. AND CHARLOTTE C. MULLEN SR. J.T.		BLOCK "O"	0.294	0.294	0.30 LT.							
151	DOROTHEA OR HERMAN RIEBAL J.T.		BLOCK 6	0.102	0.102	----							
152	DUNCAN A. AND RUTH BEATON J.T.		TRACT "A"	0.201	0.201	----							
153	TED MEGRICH		BLOCK "O"	0.118	0.118	----							
154	TED JOSEPH MEGRICH		BLOCK "O"	0.132	0.132	----							
155 Rev	GEORGE ROWE		BLOCK 18	0.096	0.096	0.072 LT.							
156	DELETED											4166 SQ. FT. IN PARCEL	
157 Rev	GEORGE ROWE		BLOCK 20	0.548	0.548	----							
158	IRENE SHEIFFER C/O RICHARD J. FRITSCHLE		TRACT "A"	0.188	0.188	----							
158-A	DELETED												
158-B	DELETED												
158-C	DELETED												
158-D	DELETED												
158-E	DELETED												

REVISIONS		
9-30-66	New Sheet	O.I.
10-10-67	Added Parcels No. 145-A, 147-A	---
---	158-A, 158-B, 158-C, 158-D	---
---	8158-E	FCM
1-9-68	Deleted 158-A, B, C, D & E	DJF
7-11-69	Added Parcel 145-X	V.R.

FEDERAL ROAD DIVISION NO.	DISTRICT	PROJECT NO.	SHEET NO.
9	COLORADO	1 70-3(26) 224 Sec. 3	7

		REVISIONS	
		DATE	BY

		REVISIONS	
		DATE	BY

R. O. W. TABULATION OF PROPERTIES IN CLEAR CREEK COUNTY S.H.No. 91 PROJ. I 70-3(26) 224 Sec. 3

FEDERAL ROAD DIVISION NO.	DISTRICT	PROJECT NO.	SHEET NO.
8	COLORADO	I 70-3(26) 224 Sec. 3	8

RIGHT OF WAY LOVELAND PASS TO EMPIRE JUNCTION


PARCEL NO.	OWNER	ADDRESS	LOCATION	AREA IN ACRES			PURCHASE DATA					REMARKS	NO.
				PARCEL	TO BE ACQUIRED	REMAINDER	LAND	IMPROV'M'TS	DAMAGE	MISC.	TOTAL		
			T.4S., R. 74 & 75 W.										
			TOWN OF SILVER PLUME										
194	GORDON & MORRIS HUEY		BLOCK 25	0.168	0.168	----							
195 REV.	GORDON & MORRIS HUEY		BLOCK 25	1.422	1.422	----							
196	FLORENCE NEECE, AKA. FLORENCE C. NEECE		TRACT "D"	0.567	0.567	7.7 LT.							
197 REV.	GEORGE R. & MARY V. GAUBATZ		BLOCKS 26 & 29	3.291	3.291	----							
198	ELEANOR M. JONES AND VIOLA M. BORCH, J.T.		BLOCK 29	0.028	0.028	0.13 LT.						1.225 SQ. FT. IN PARCEL	
199 REV. 2	SILVER PLUME MINES, INC.		BLOCK 29	0.978	0.978	----							
199 A	HARRY T. LEWIS & MARGRETTA B. LEWIS	5415 SUNSET - 80W MAR LITTLETON, COLORADO 80120	BLOCK 29	0.721	0.721	----							
199 B	SILVER PLUME TOWNSITE		BLOCK 29	0.048	0.048	----							
199 C	FREDA N. BOOTH		BLOCK 29	1.180	1.180	----							
199 E	SILVER PLUME MINES, INC.		BLOCK 29	2.113	1.113	----							
200	FLORENCE NEECE AKA FLORENCE C. NEECE		TRACT D	1.261	1.261							REMAINDER SAME AS PARCEL 196	
201	U.S. GOVERNMENT		SECTION 24	1.595	1.595								
202	SILVER PLUME MINES, INC.		PART OF SUR. 686	0.987	0.643								
202-A	DELETED												
			T. 4 S., R. 74 & 75 W, 6th PM.										
A	DIVISION OF HIGHWAYS		NE 1/4 SEC 24, T.4S., R.75 W., & NW 1/4 SEC. 19 & SW 1/4 SEC. 18 T.4 S., R. 74 W., TOWN OF SILVER PLUME	2.959	2.959							TO BE LEASED TO COLORADO HISTORICAL SOCIETY	
B	DIVISION OF HIGHWAYS		SE 1/4 SEC. 18 T. 4 S., R. 74 W.	0.186	0.186							TO BE LEASED TO COLORADO HISTORICAL SOCIETY	
C Rev.	DIVISION OF HIGHWAYS		SE 1/4 SEC. 18 T. 4 S., R. 74 W.	0.357	0.357							TO BE LEASED TO COLORADO HISTORICAL SOCIETY	
D Rev.	DIVISION OF HIGHWAYS		NW 1/4 SEC. 17 T. 4 S., R. 74 W.	0.247	0.247							TO BE LEASED TO COLORADO HISTORICAL SOCIETY	
P	DIVISION OF HIGHWAYS		BLOCK 22	0.484	0.484							TOWN OF SILVER PLUME PARKING LEASE	

Detail Sheet
Sta. 639+ to Sta. 655+

FEDERAL ROAD REGION NO.	DISTRICT	PROJ. NO.	SHEET NO.	TOTAL SHEETS
1	COLORADO	170-3(26)224 Sec.3	9	

RIGHT OF WAY
LOVELAND PASS TO EMPIRE JUNCTION
Sec. 3 - Georgetown to Silver Plume
Scale: 1"=50'

REVISIONS		
9-30-66	Add New Sheet	Dist. 1
3-23-67	Add Por. 202-A	D.F.
5-18-67	Deleted Parcel 202-A	V.R.
1-22-68	Rev. Access on Por. 200 & 201	P.C.M.
2-1-68	Revised Access	V.R.

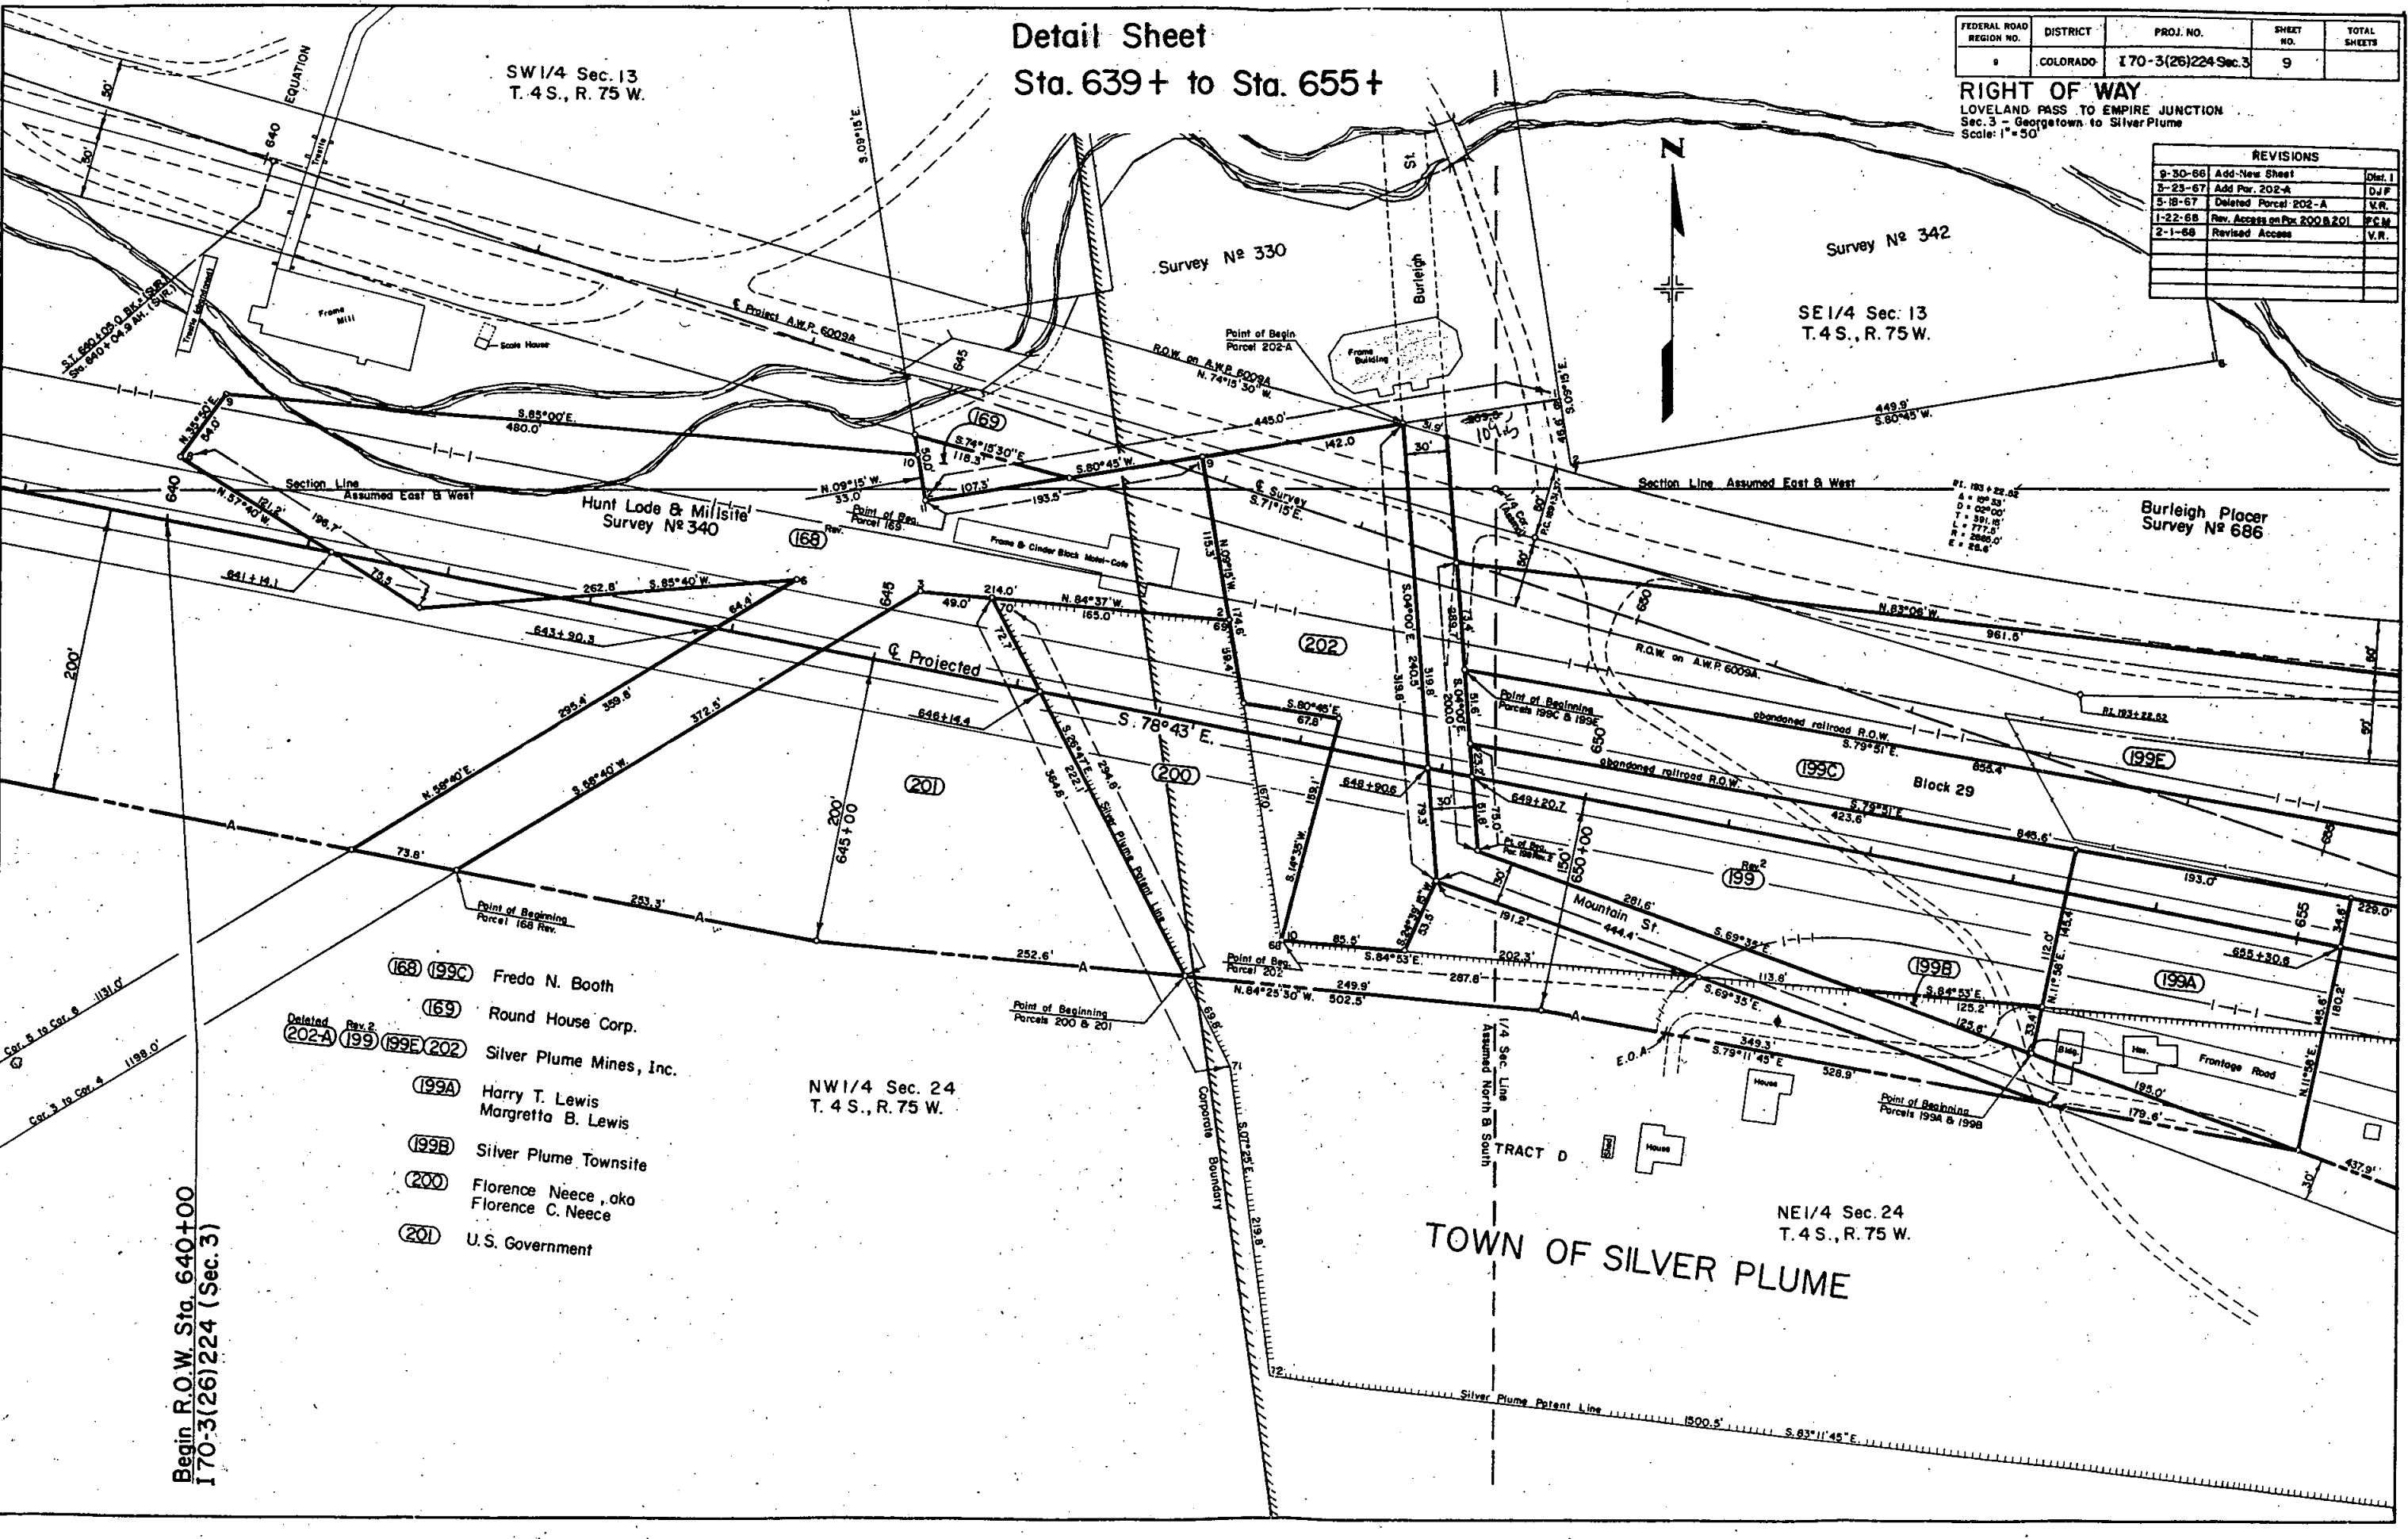

- (168) (199C) Freda N. Booth
- (169) Round House Corp.
- (202-A) (199) (199E) (202) Silver Plume Mines, Inc.
- (199A) Harry T. Lewis
Margretta B. Lewis
- (199B) Silver Plume Townsite
- (200) Florence Neece, aka
Florence C. Neece
- (201) U.S. Government

Begin R.O.W. Sta. 640+00
170-3(26)224 (Sec.3)


TOWN OF SILVER PLUME

Detail Sheet
Sta. 655 + to Sta. 672 +

FEDERAL ROAD REGION NO.	DISTRICT	PROJ. NO.	SHEET NO.	TOTAL SHEETS
9	COLORADO	170-3(26)224 Sec.3	10	

RIGHT OF WAY
LOVELAND PASS TO EMPIRE JUNCTION
Sec. 3 - Georgetown to Silver Plume
Scale: 1" = 50'

REVISIONS	
9-30-66	Add New Sheet Dist. I
7-25-68	Add Shed & Fence line O.J.F.
11-3-83	Add parcel P & note B.G.

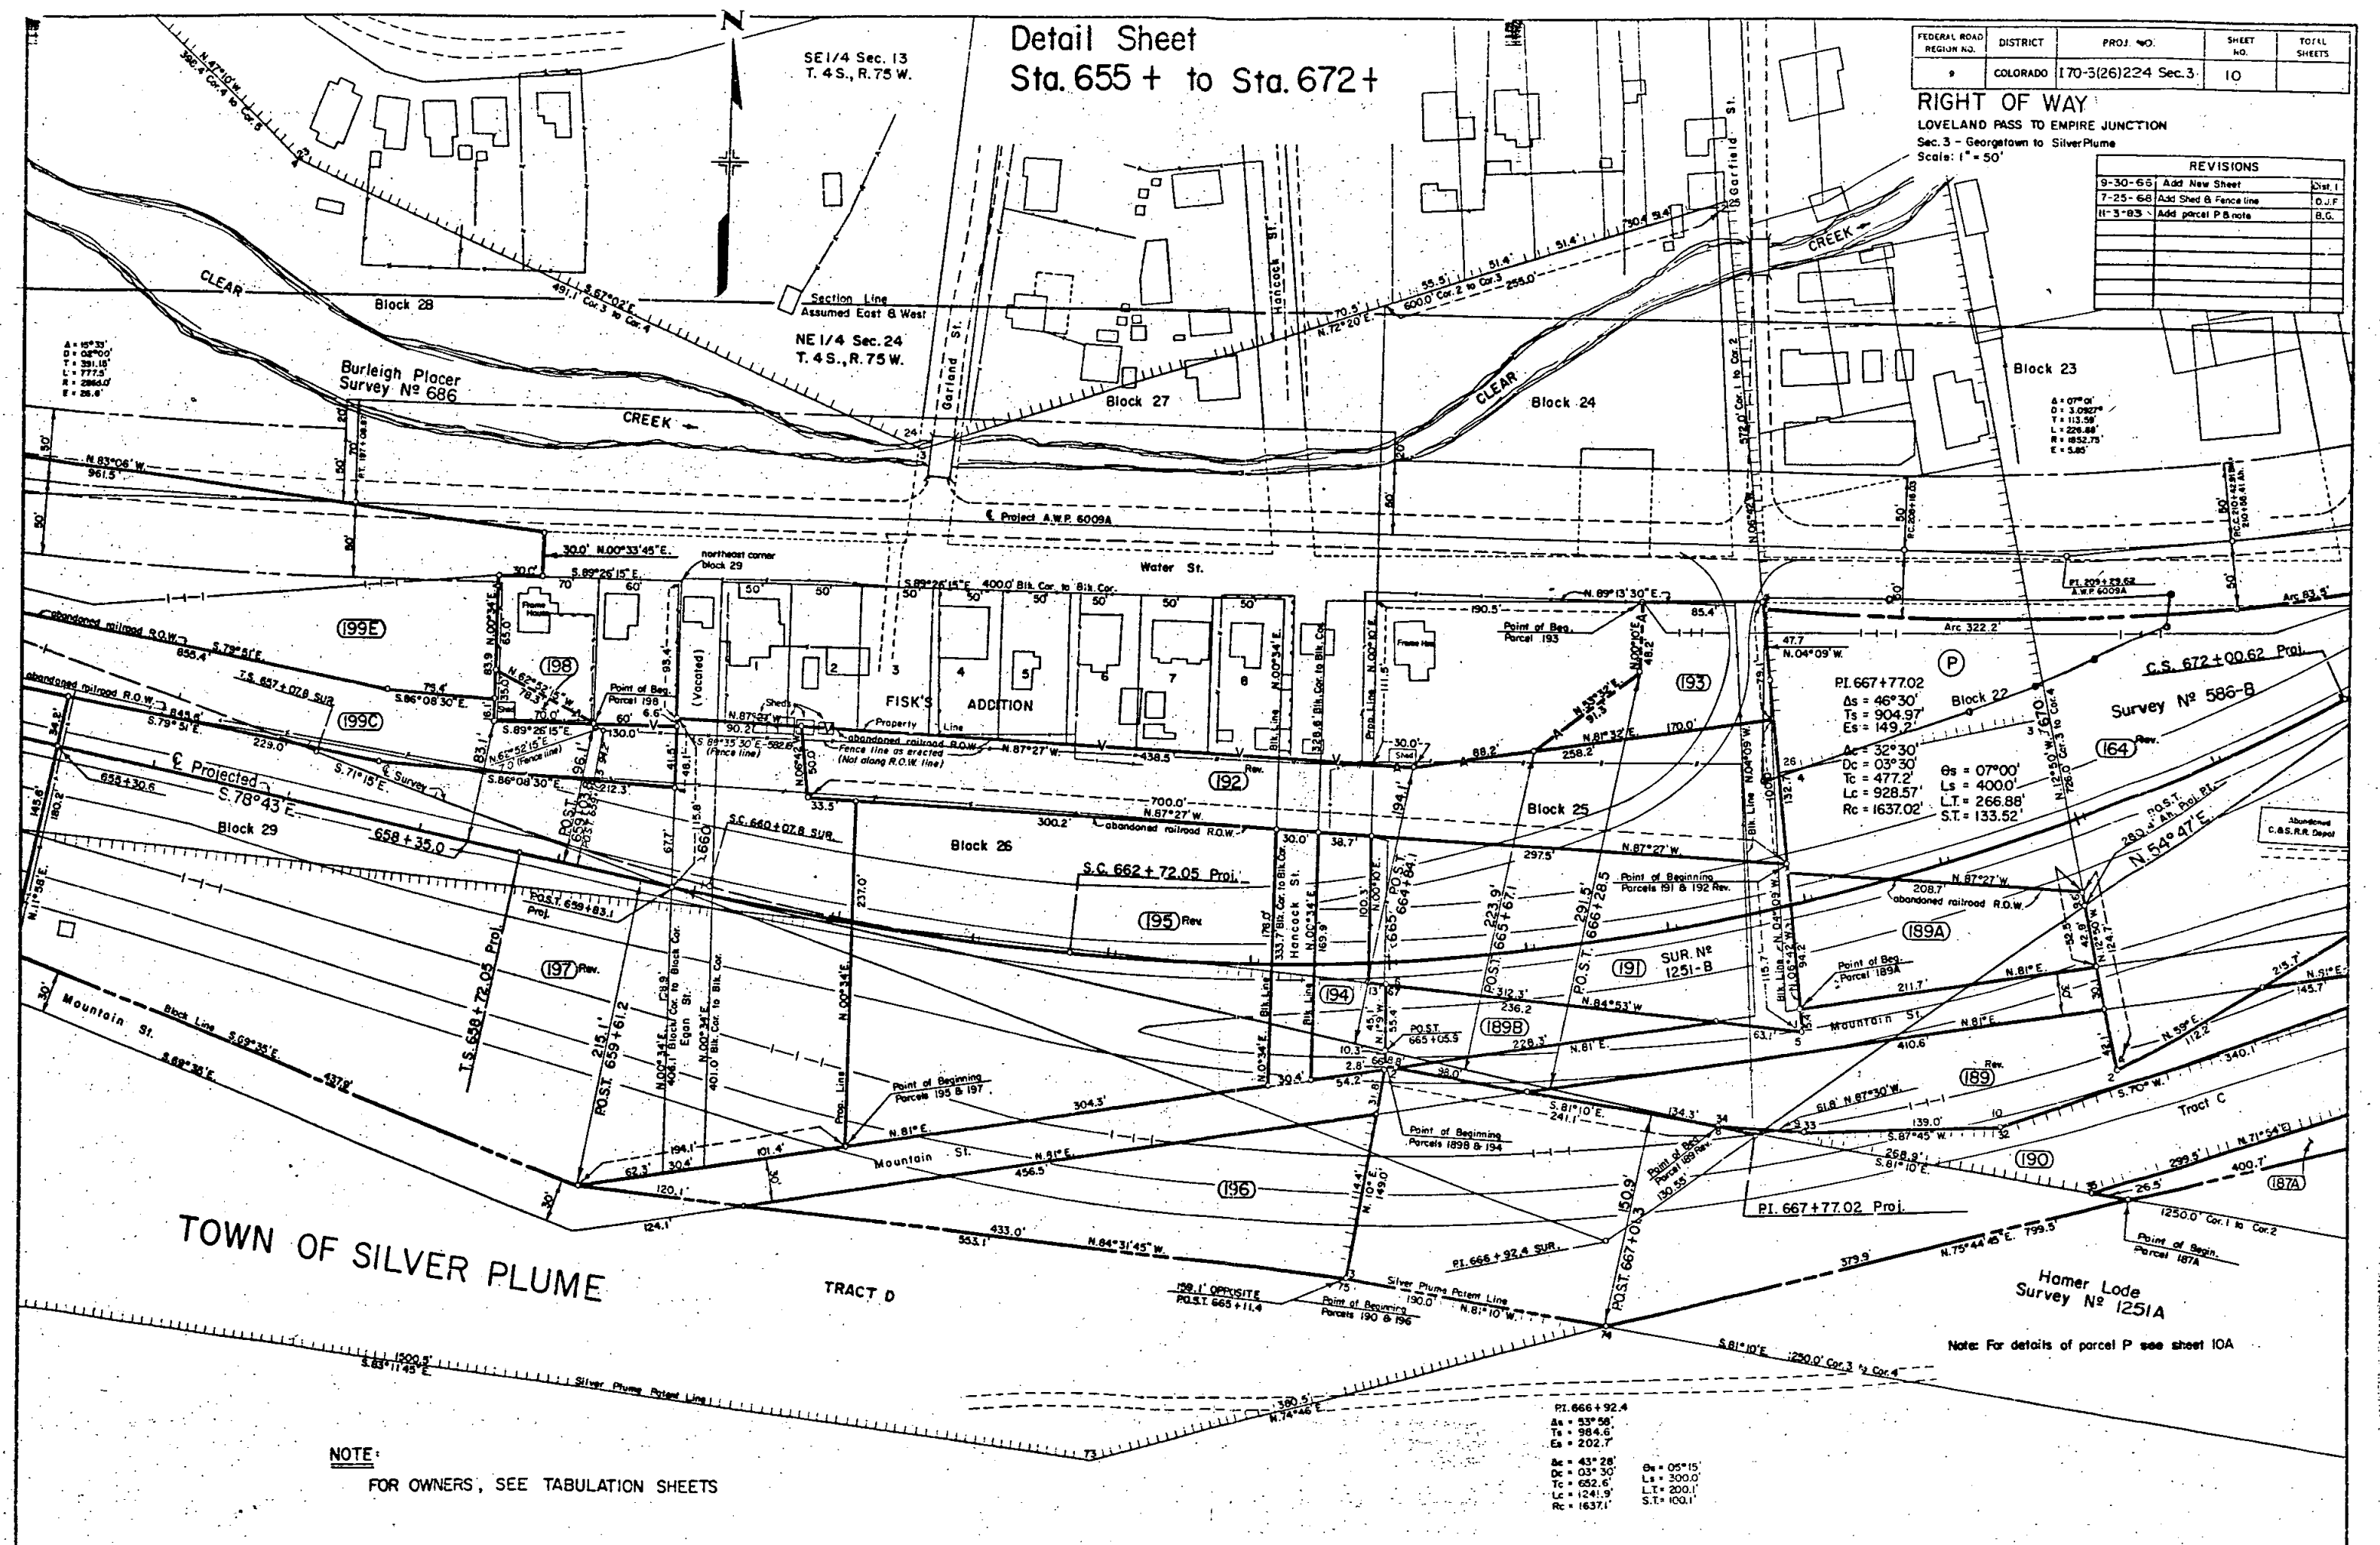

NOTE:
FOR OWNERS, SEE TABULATION SHEETS


PI. 666 + 92.4
As = 33° 58'
Ts = 984.6'
Es = 202.7'
Ac = 43° 28'
Dc = 03° 30'
Tc = 652.6'
Lc = 1241.9'
Rc = 1637.1'
Gs = 05° 15'
Ls = 300.0'
LT = 200.1'
ST = 100.1'

Note: For details of parcel P see sheet 10A

FEDERAL ROAD DISTRICT NO.	DIVISION	PROJ. NO.	SHEET NO.	TOTAL SHEETS
VI	COLORADO	I 70-3(26)224 Sec. 3	IOA	

RIGHT OF WAY
 Loveland Pass to Empire Jct.
 Section 3 Silver Plume to George-
 Town

REVISIONS		
NO.	DESCRIPTION	DATE
1	REVISED	
2		
3		
4		
5		
6		
7		
8		
9		
10		

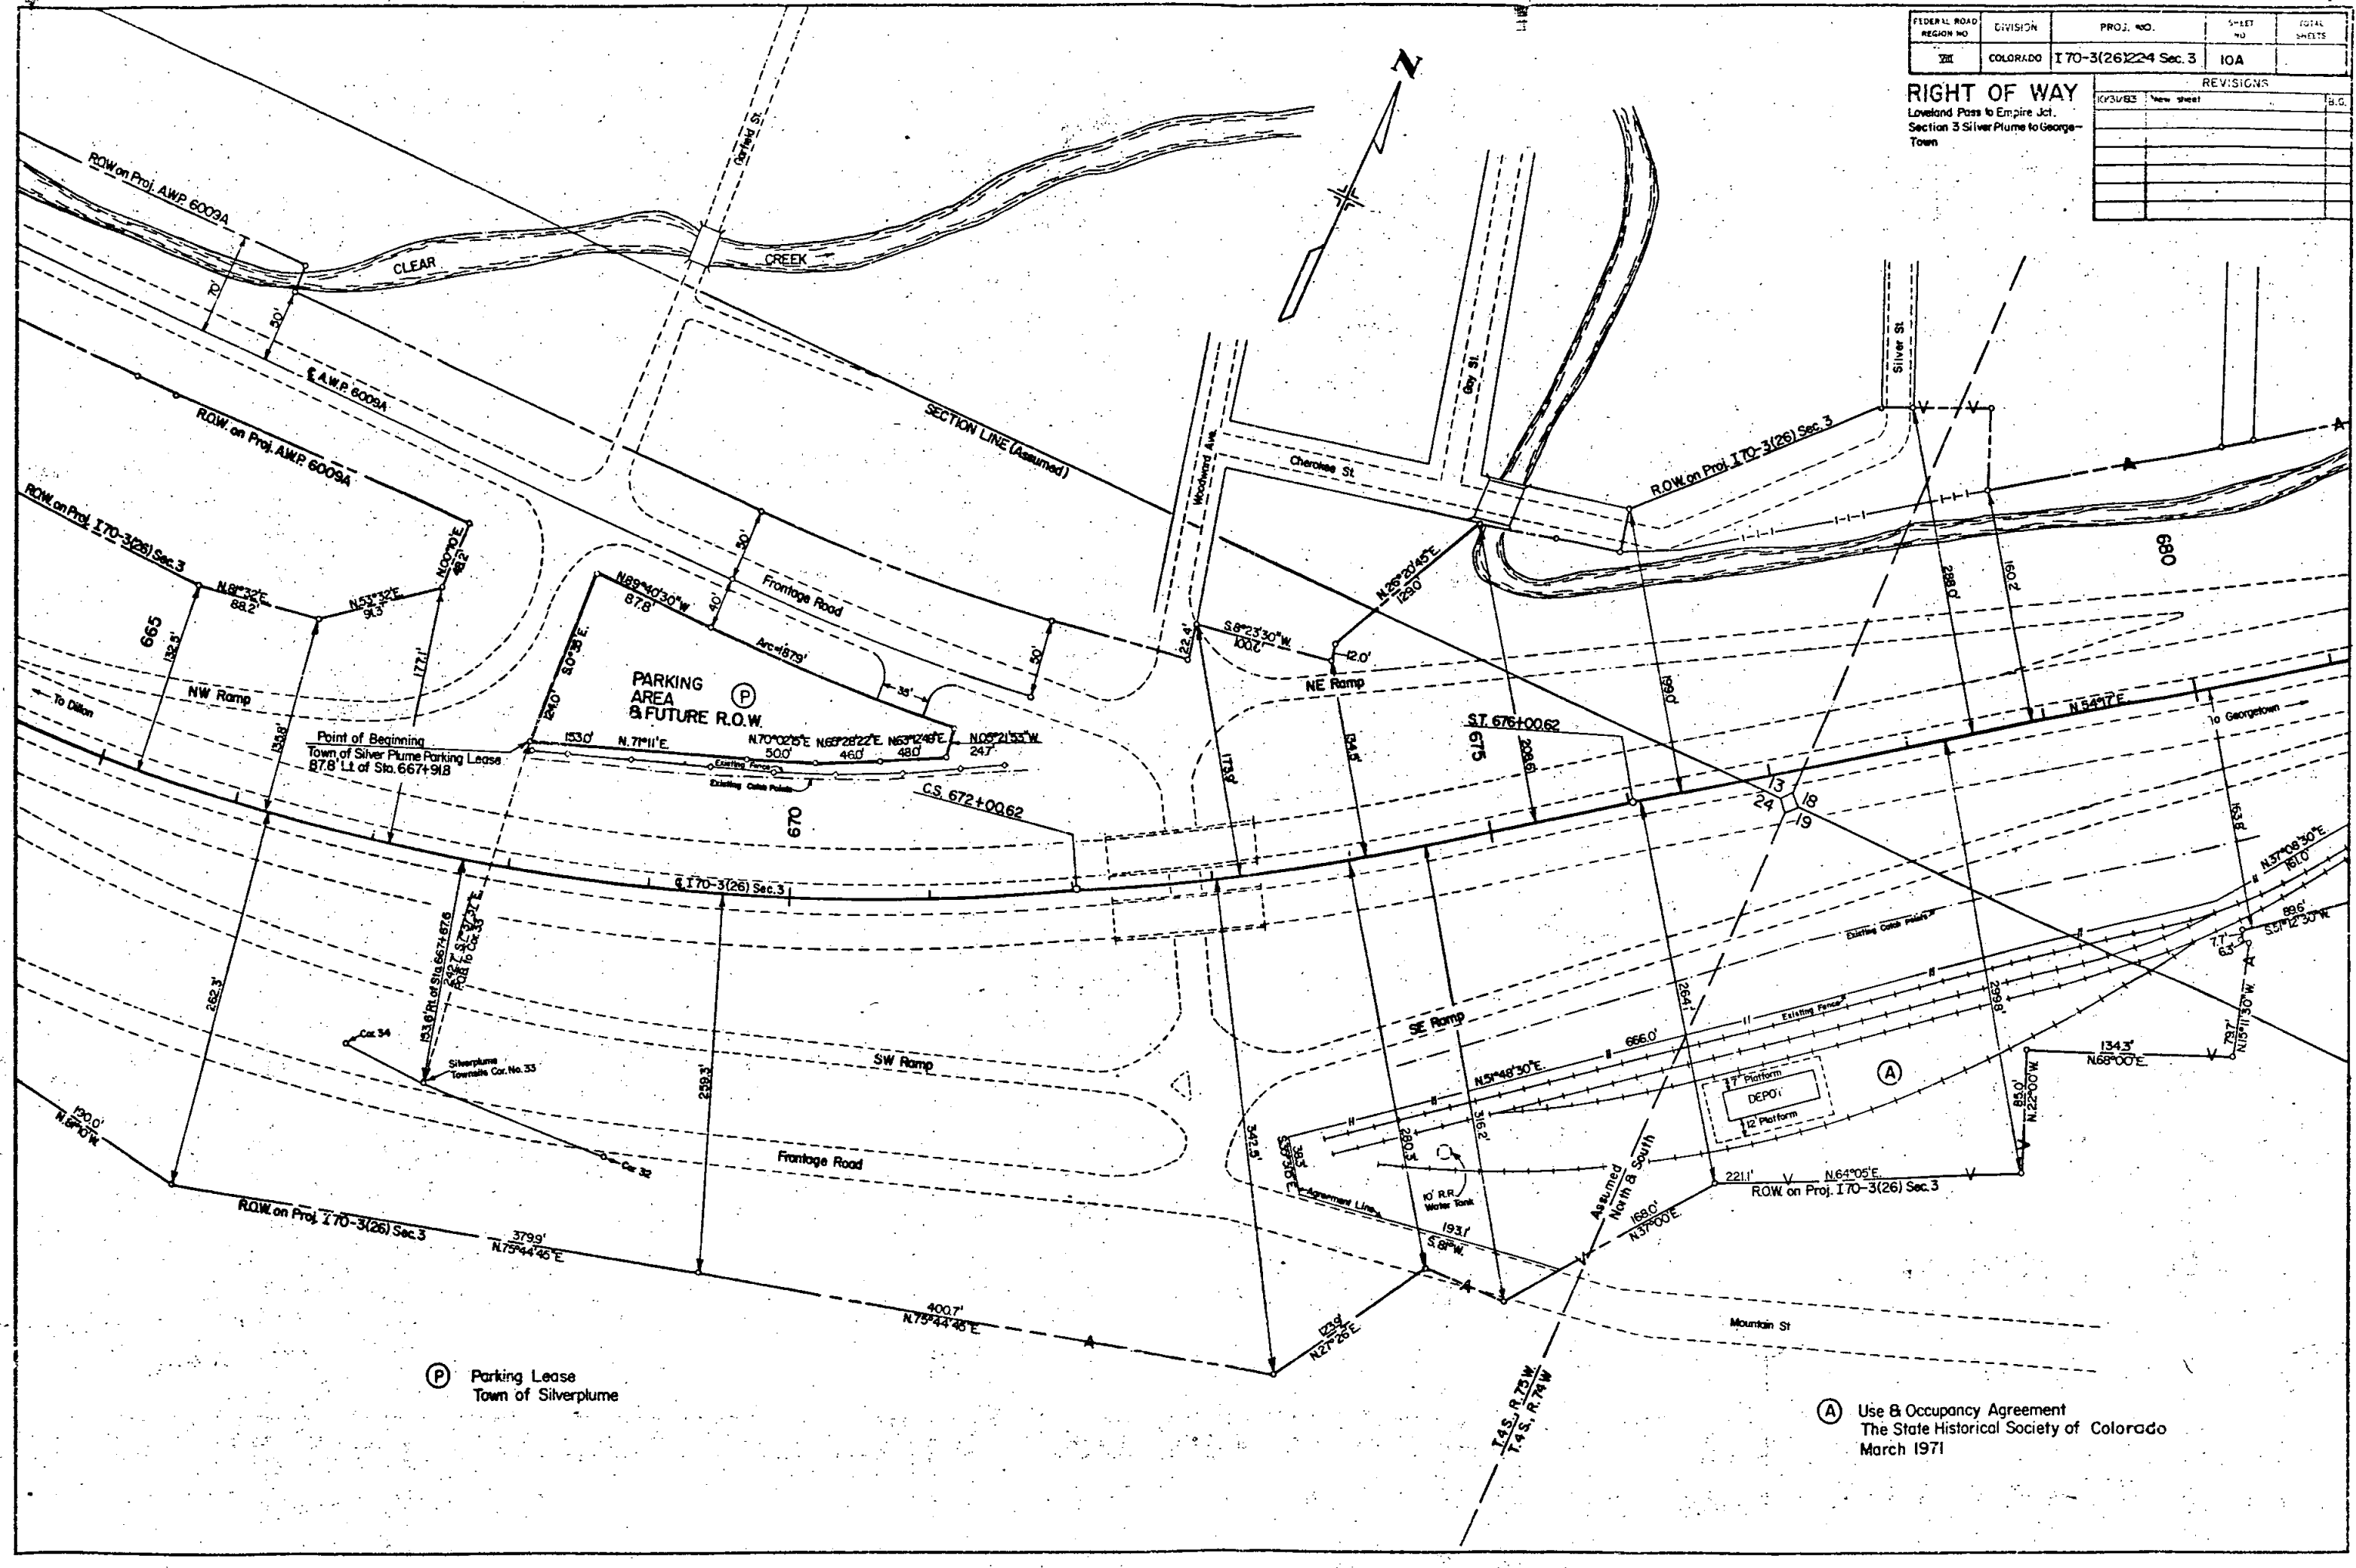

(P) Parking Lease
 Town of Silverplume


(A) Use & Occupancy Agreement
 The State Historical Society of Colorado
 March 1971

Detail Sheet
Sta. 670+ to Sta. 687+

REVISIONS				V.R.	
9-30-66	Add New Sheet	Dist. 178	Revised Parcel 178 Rev.	V	
1-13-67	Rev. 178	FCM	12-16-68	Added Fence Line	D
1-27-67	Corrected Stationing Par. 178	FCM	4-11-69	Added Par. A	D
10-10-67	Added Parcels No. 145-A, 147-A	---	7-11-69	Added Note for Par. A	V
	158-A, 158-B, 158-C, 158-D		11-25-70	Added Parcel 145-X	V
	158-E		1-25-71	Added Topog.	V
		FCM	1-25-71	Added Trail Road & Abandoned R.R.	V
1-9-68	Deleted 158-A, B, C, D, E	D.J.F.			

FEDERAL ROAD DISTRICT	PROJ. NO.	SHEET NO.	TOTAL SHEETS
COLORADO	170-3(26)224 Sec.3	11	

RIGHT OF WAY
LOVELAND PASS TO EMPIRE JUNCTION
Sec. 3- Georgetown to Silver Plume
Scale: 1" = 50'



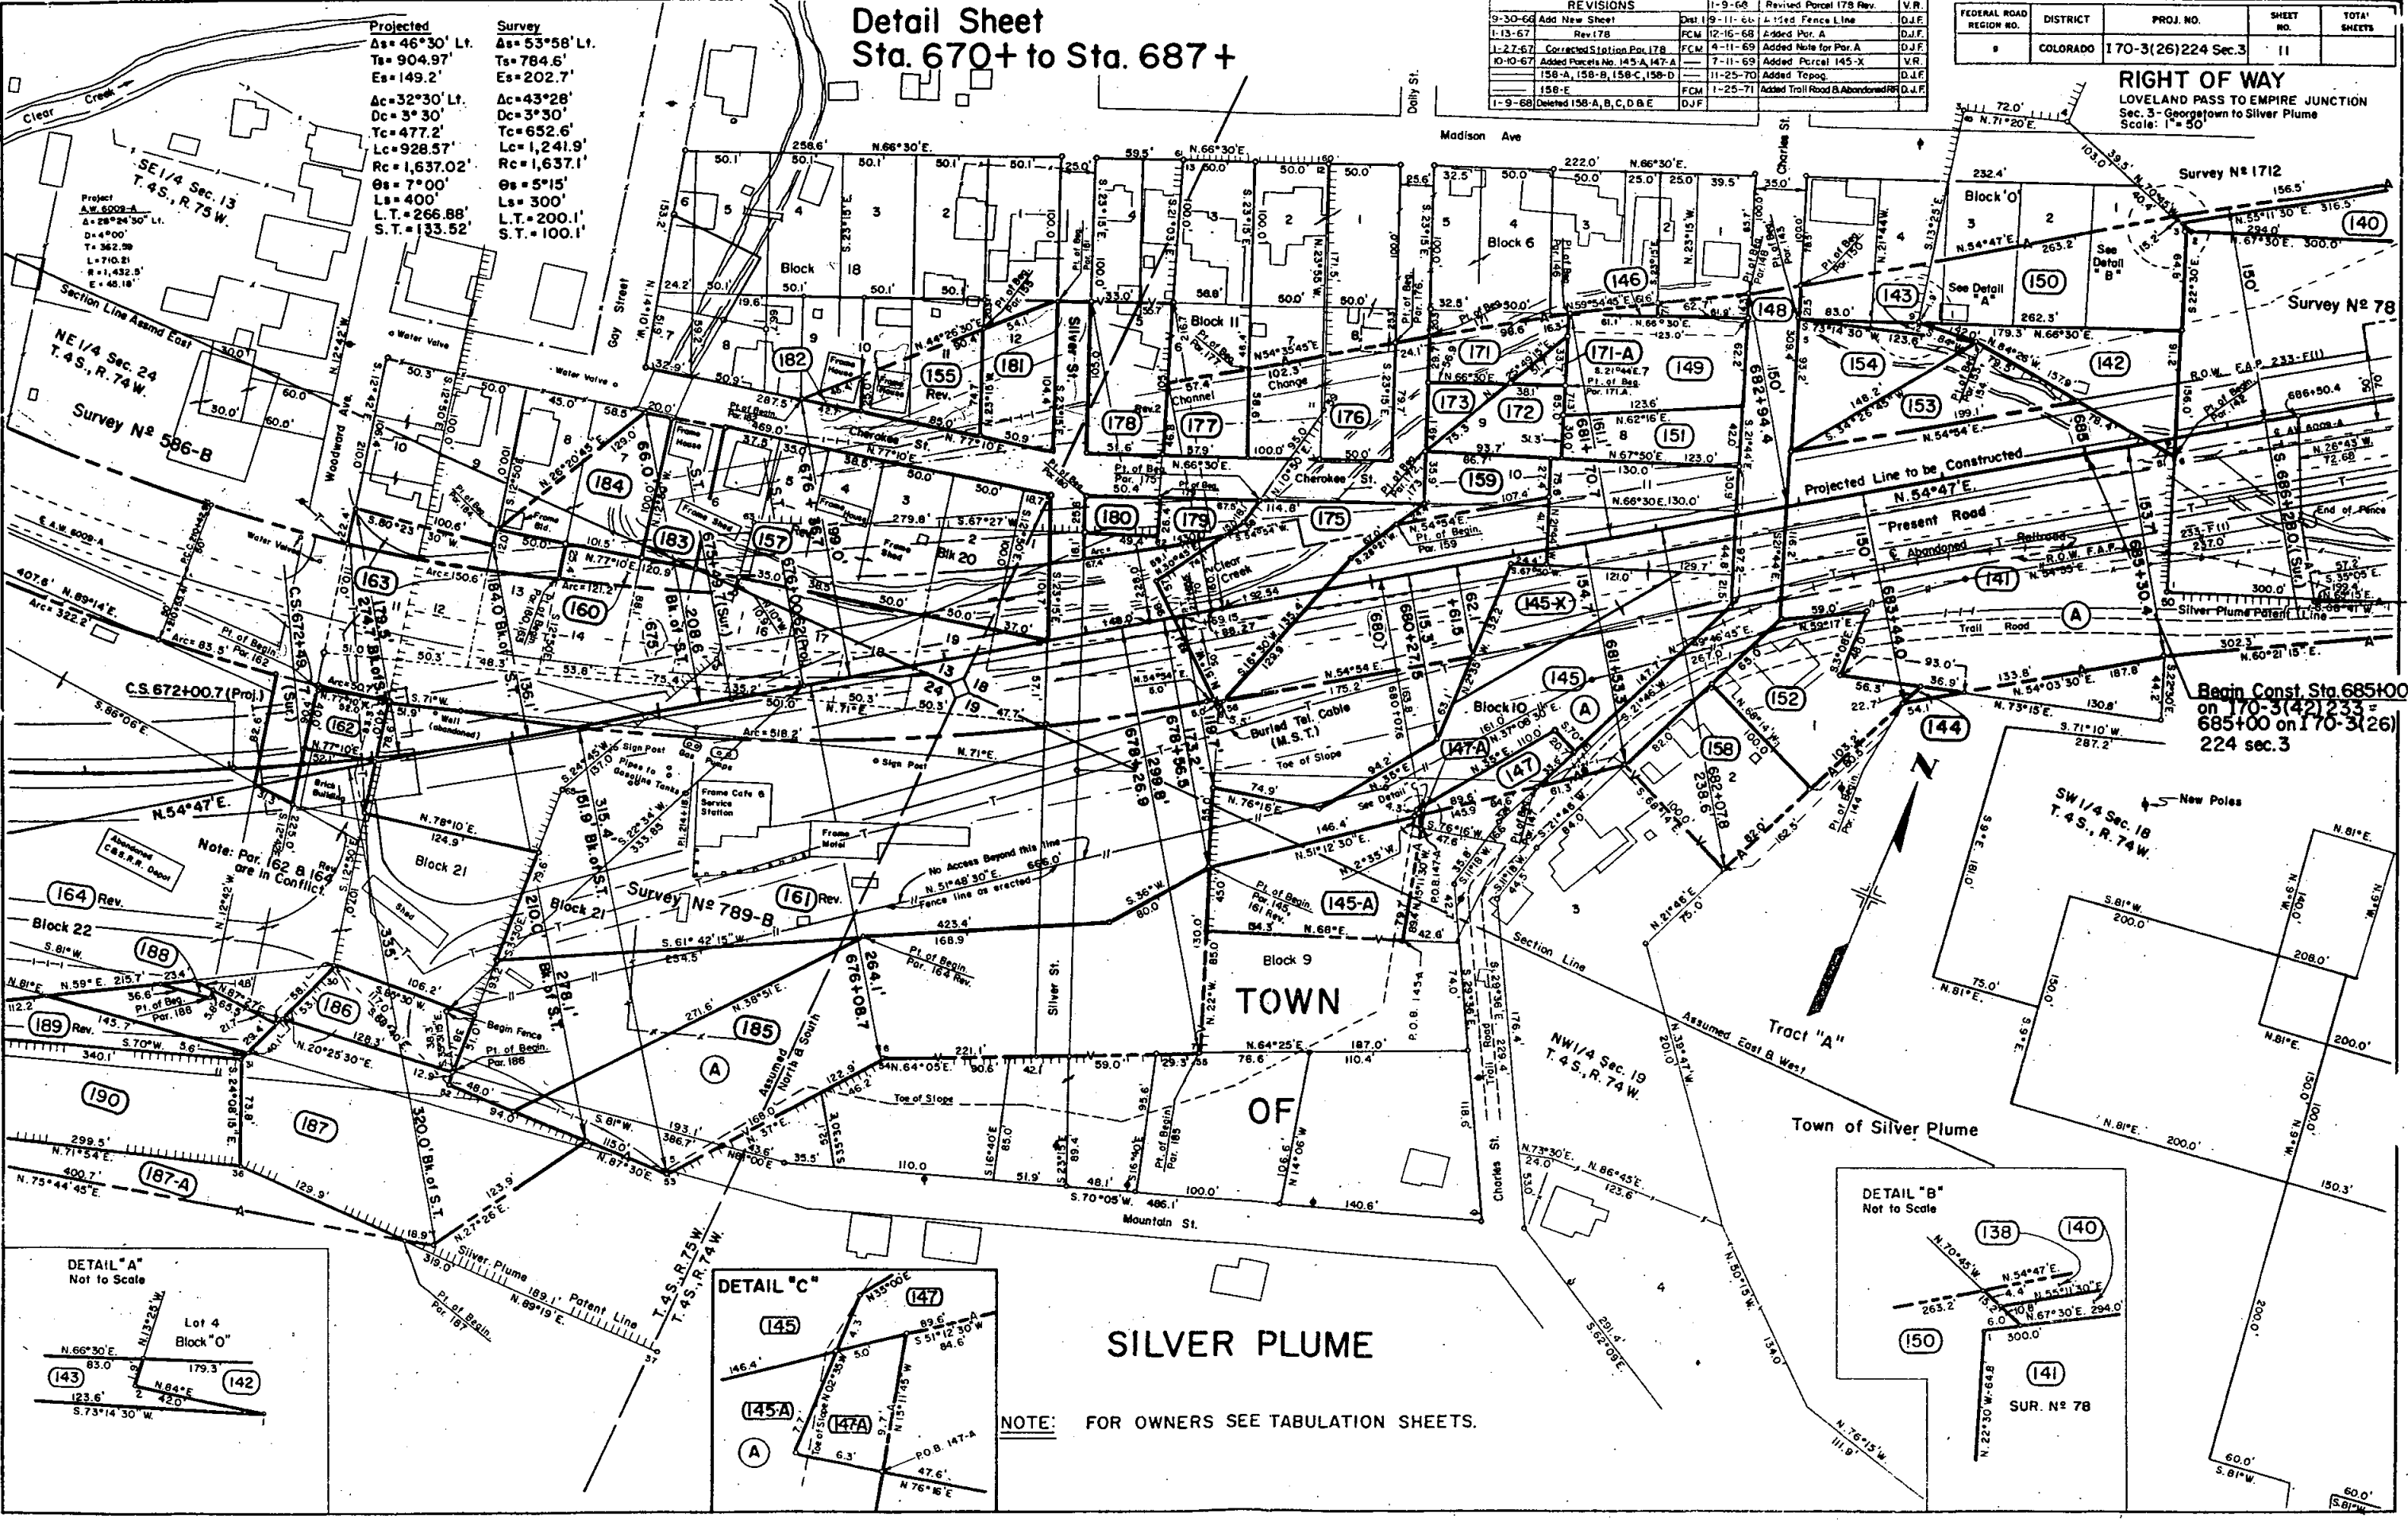


Projected
As=46°30' Lt.
Ts=904.97'
Es=149.2'
Ac=32°30' Lt.
Dc=3°30'
Tc=477.2'
Lc=928.57'
Rc=1,637.02'
Os=7°00'
Ls=400'
Lt=266.88'
St=133.52'

Survey
As=53°58' Lt.
Ts=784.6'
Es=202.7'
Ac=43°28'
Dc=3°30'
Tc=652.6'
Lc=1,241.9'
Rc=1,637.1'
Os=5°15'
Ls=300'
Lt=200.1'
St=100.1'


Begin Const. Sta. 685+00
on 170-3(26)233 =
685+00 on 170-3(26)
224 sec.3

NOTE: FOR OWNERS SEE TABULATION SHEETS.

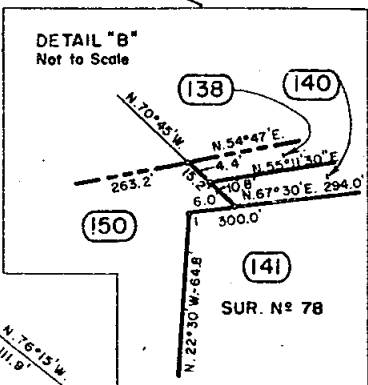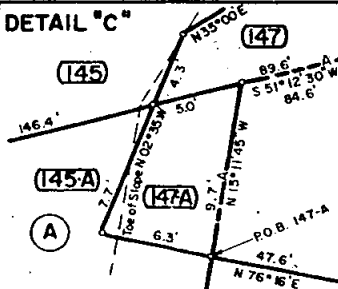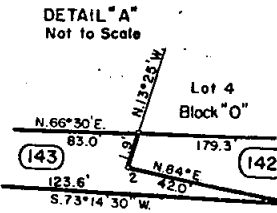

Note: See Sheet No 13&15 for
Additional R.O.W. to the North

RIGHT OF WAY
 Loveland Pass to Empire Junction
 Section 3 Silver Plume to Georgetown
 Scale: 1" = 50'

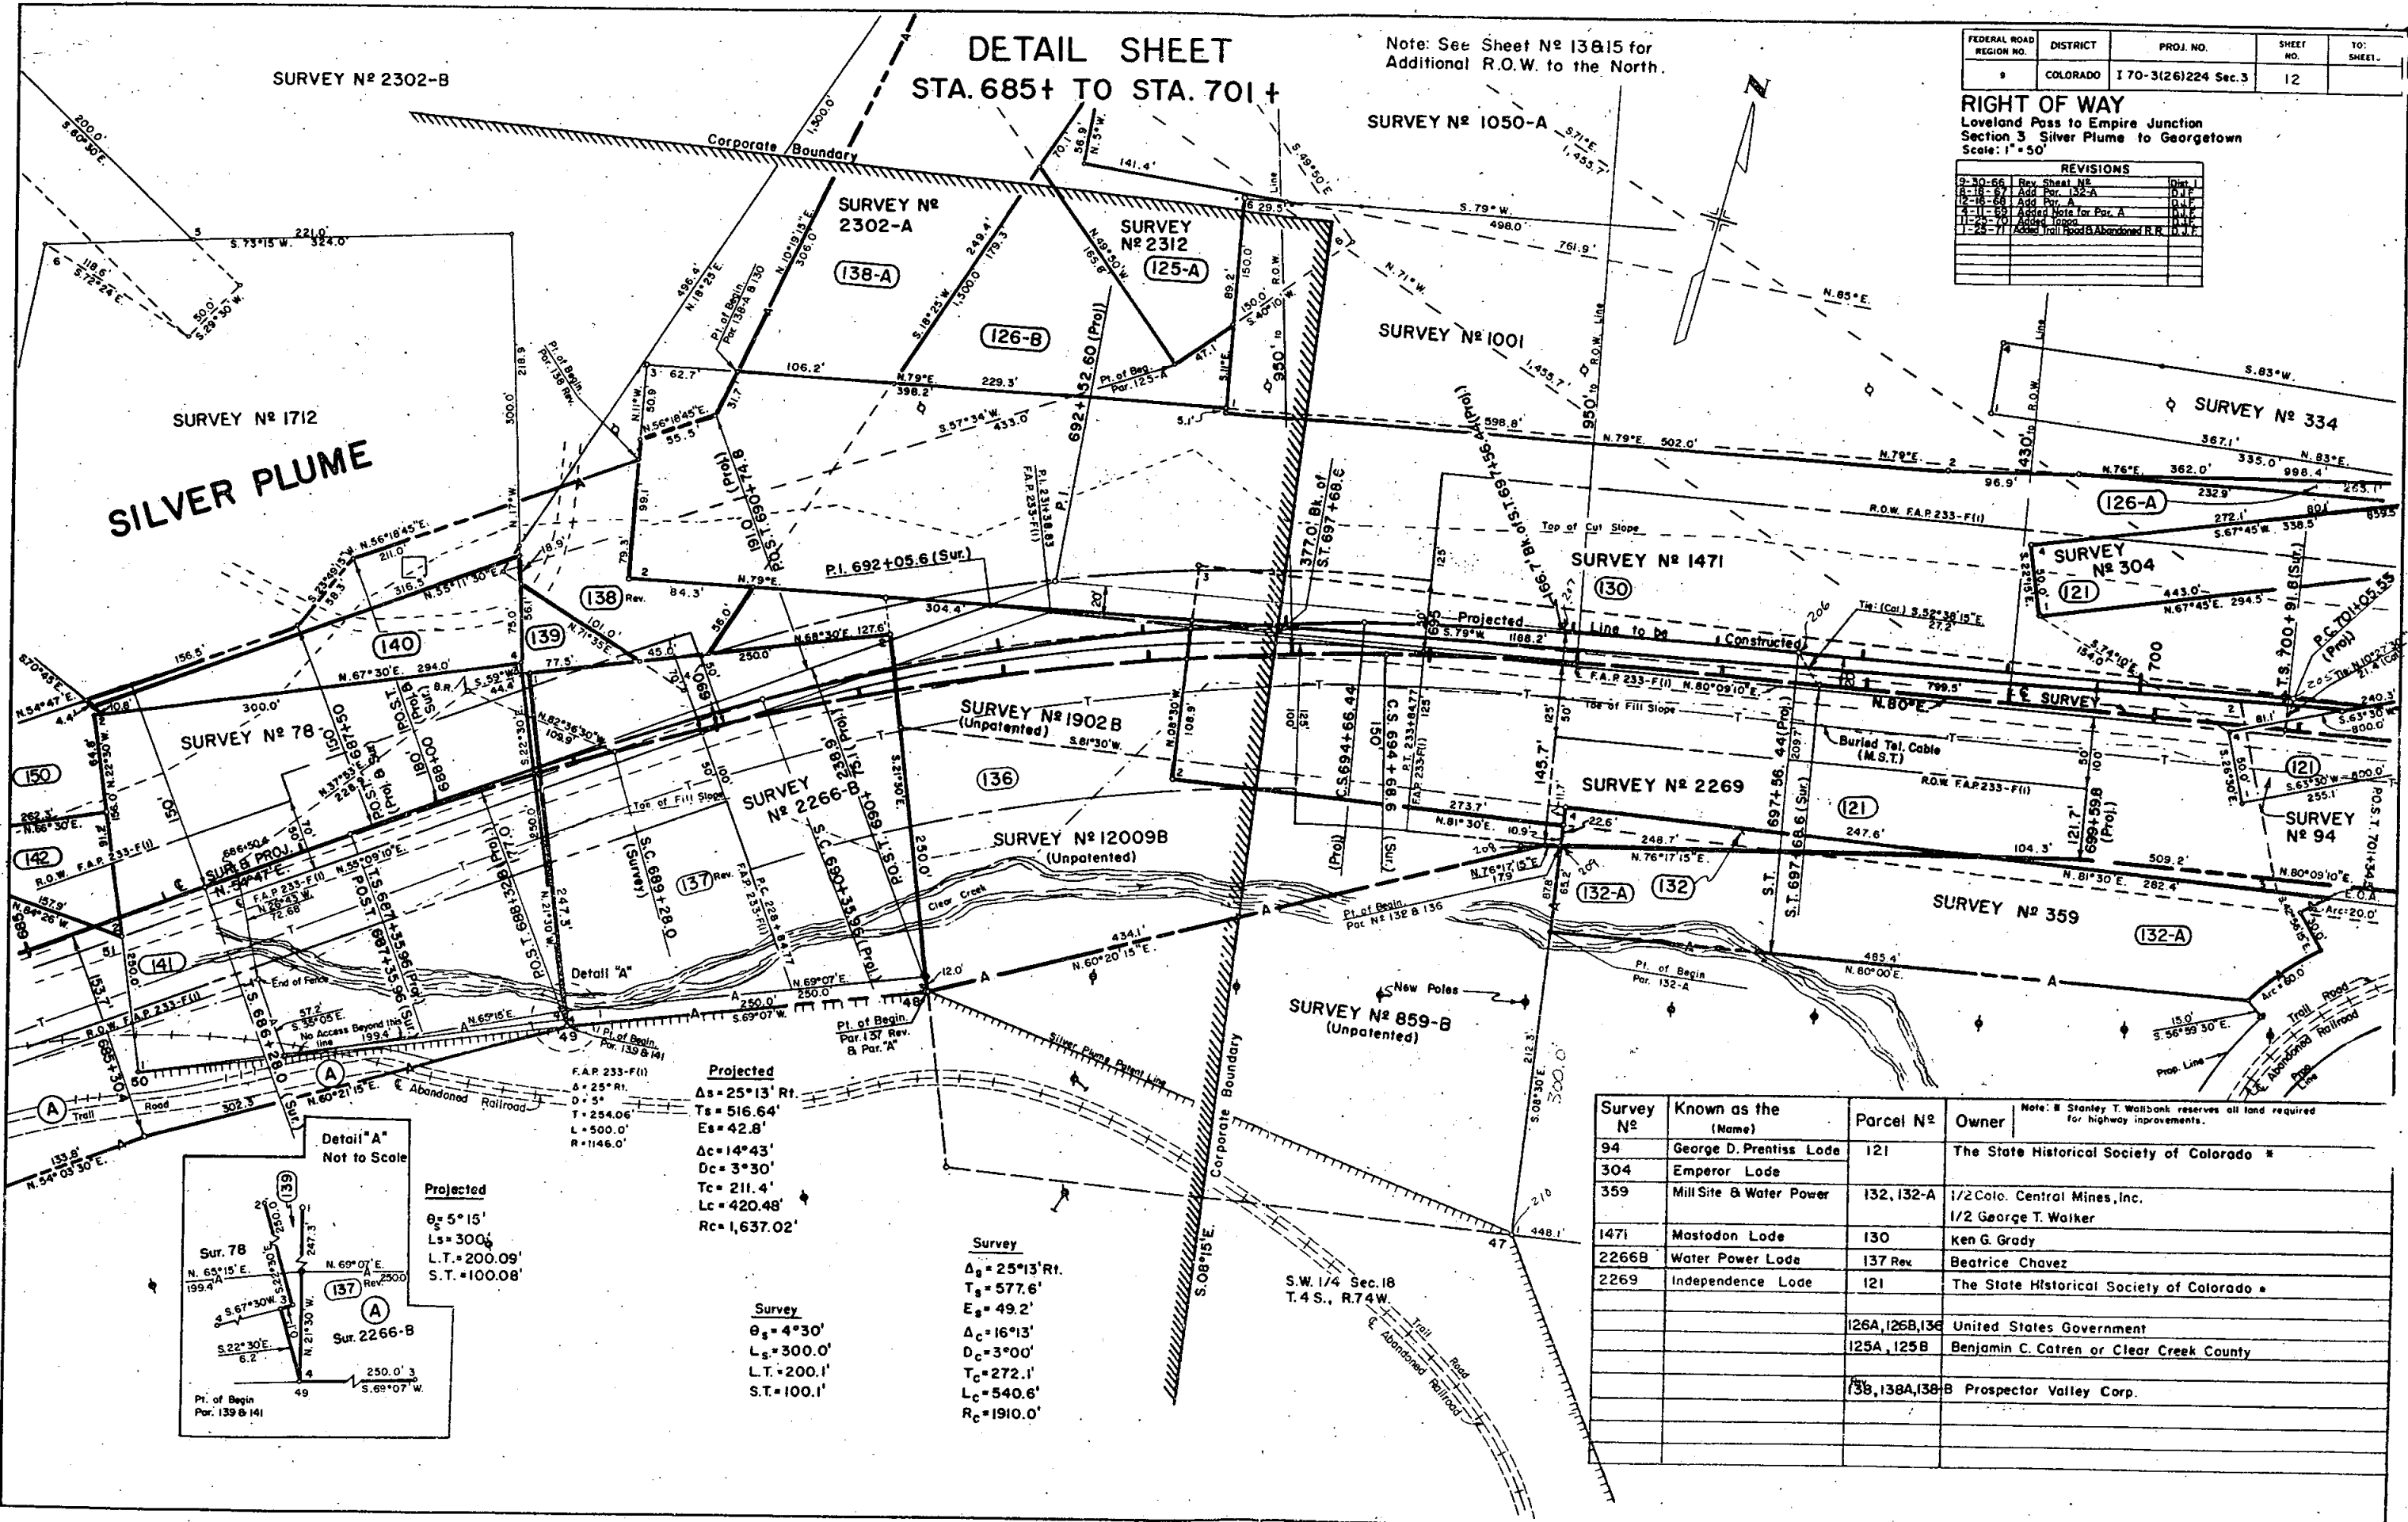[illegible]

Detail "B"
Not to Scale

DETAIL SHEET STA. 690+ TO STA. 705+


FEDERAL ROAD DISTRICT	PROJ. NO.	SHEET NO.	TOTAL SHEETS
REGION NO. 9	COLORADO	I 70-3(26)224	13

RIGHT OF WAY
Loveland Pass to Empire Junction
Section 3 Silver Plume to Georgetown
Scale: 1"=50'

REVISIONS	
9-30-68 Rev. Sheet No.	Dwn.

Note: See Tabulation Sheets
For Owners.

Note: See Sheet No 12 & 14 for
Additional R.O.W. to the South.

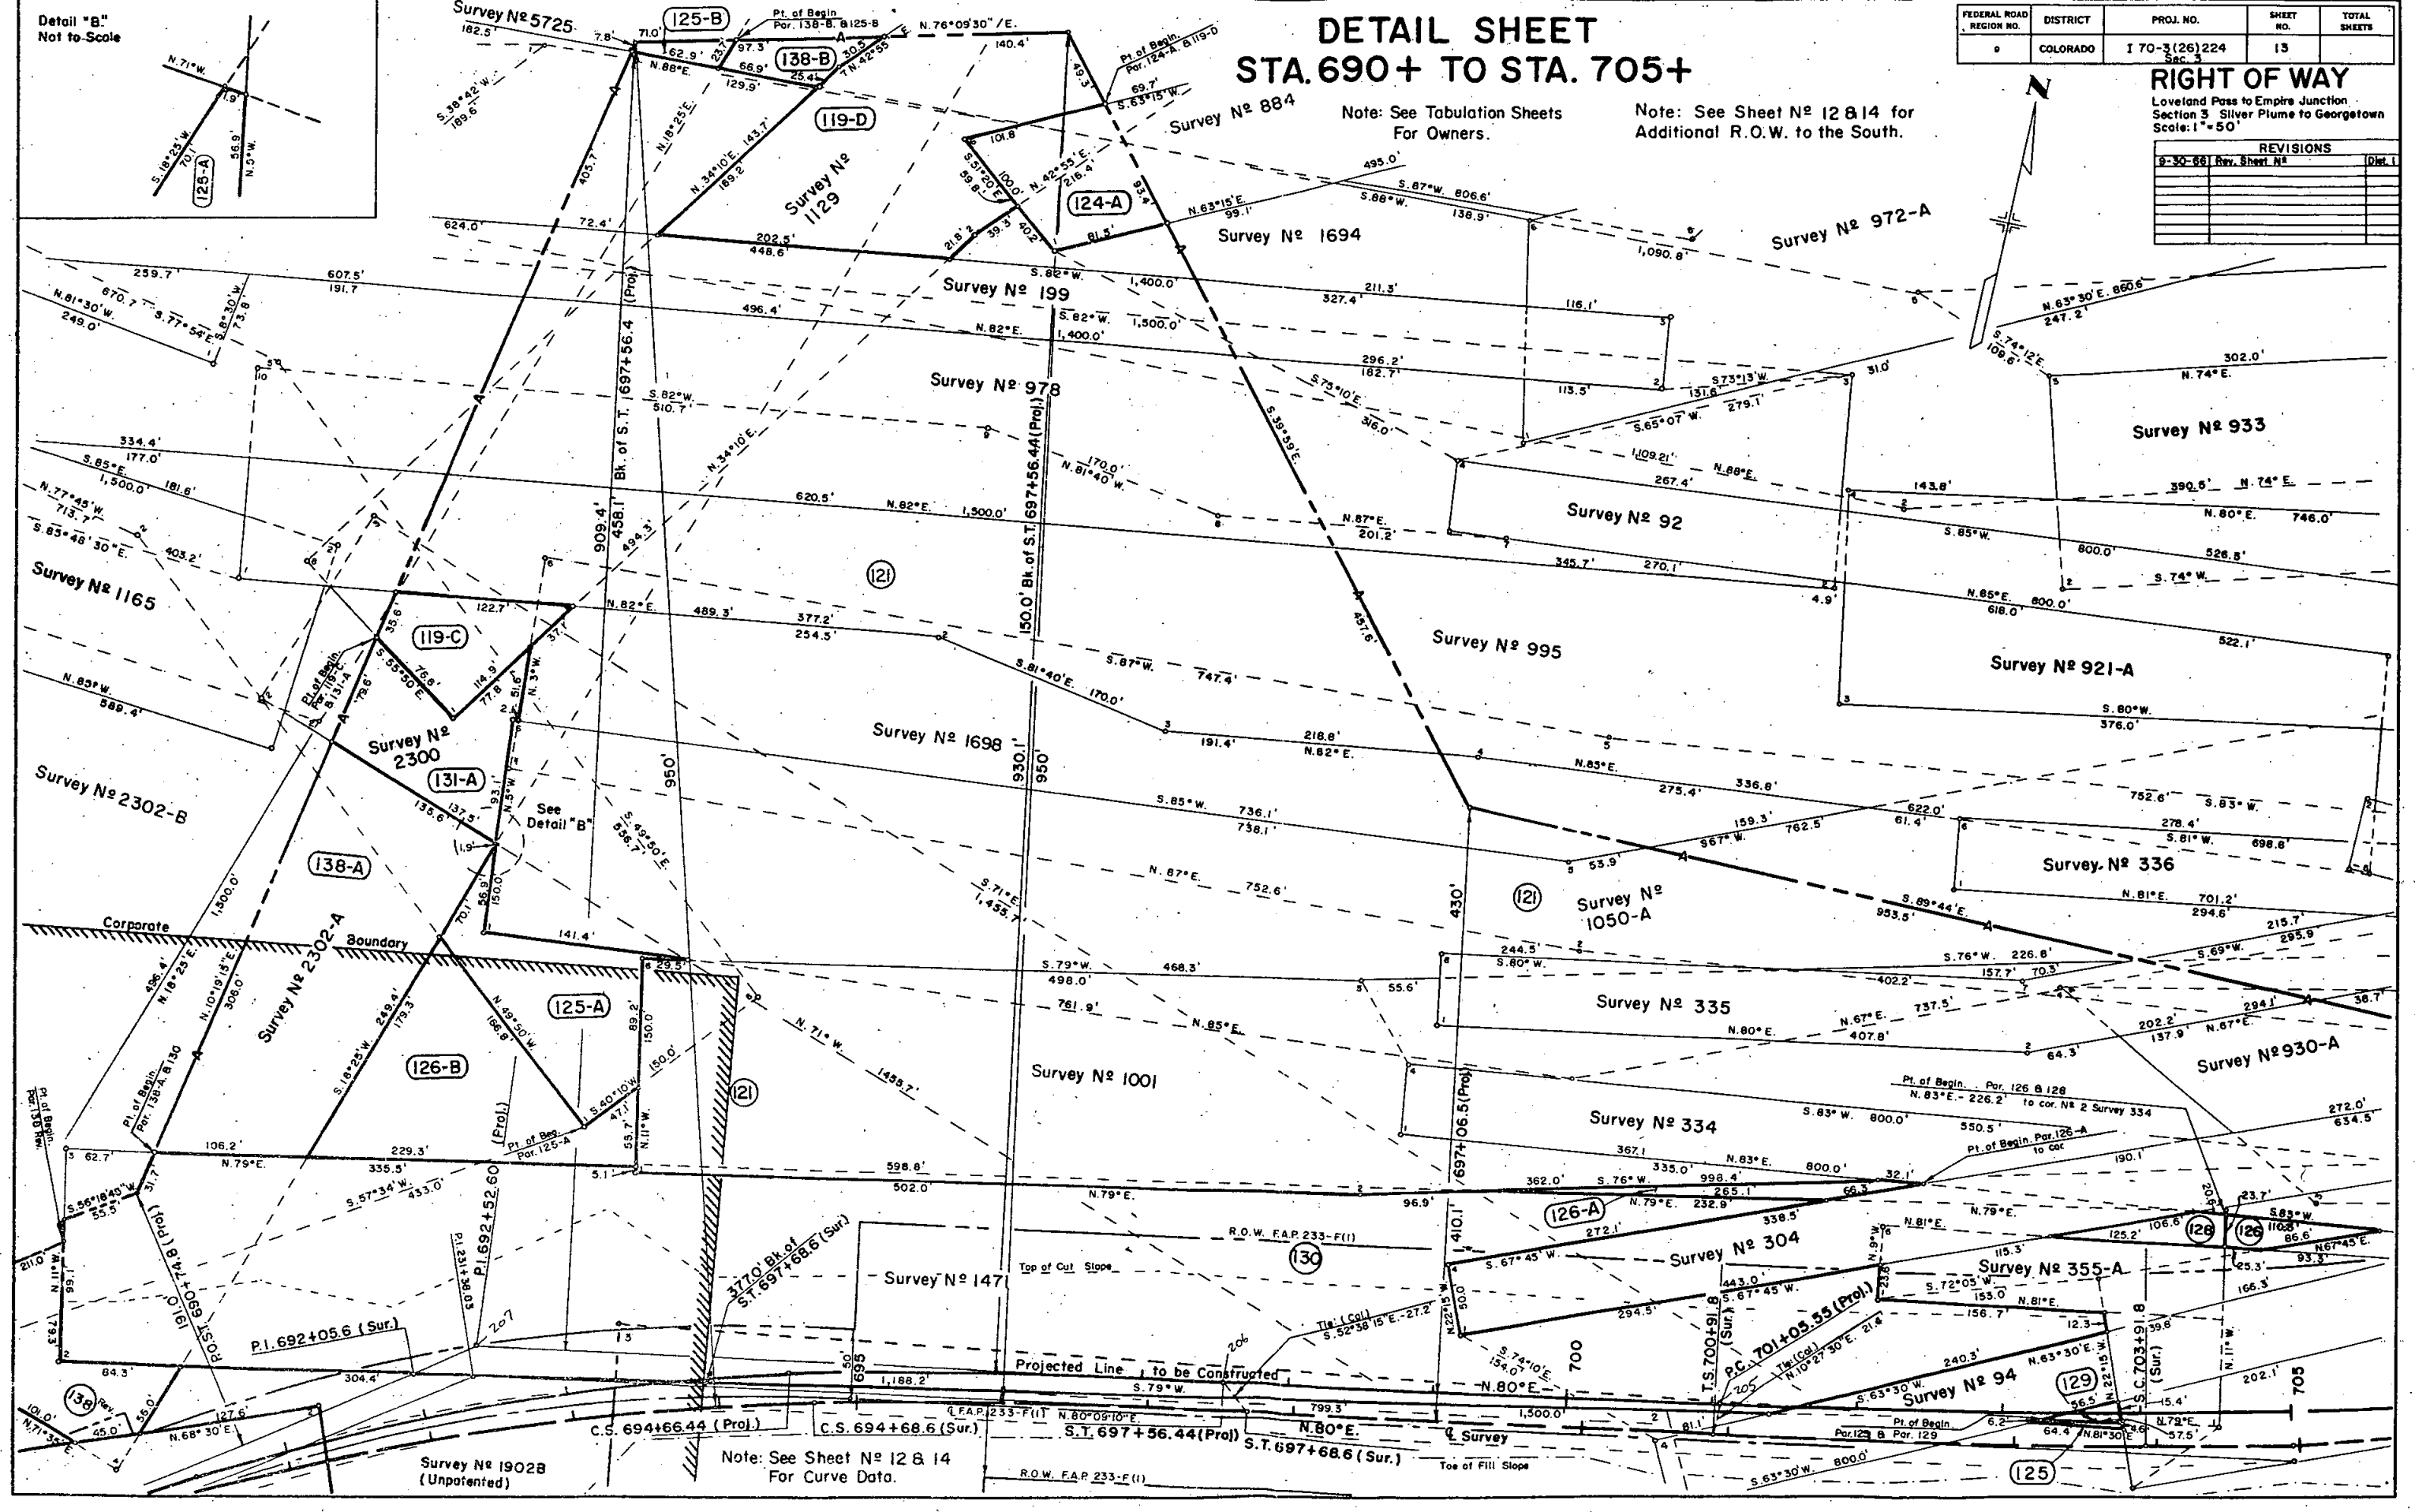

Note: See Sheet No 12 & 14
For Curve Data.


DETAIL SHEET STA. 701+ TO STA. 716+

Note: See Sheet N°138 15 for
Additional R.O.W. to the North.

FEDERAL ROAD REGION NO.	DISTRICT	PROJ. NO.	SHEET NO.	TOTAL SHEET.
1	COLORADO	I 70-3(26) 224 Sec.3	14	

RIGHT OF WAY
Loveland Pass to Empire Junction
Section 3 Silver Plume to Georgetown
Scale: 1" = 50'

REVISIONS	Dist.
1-50-56 Rev. Sheet N°	1
8-18-67 Add. Par. 122-A	1
12-16-68 Add. Par. B	1
4-11-69 Added Note to Par. B	1
11-26-70 Added Japan	1
1-24-71 Added Trail Road to Abandoned R.R. N.Y.F.	1

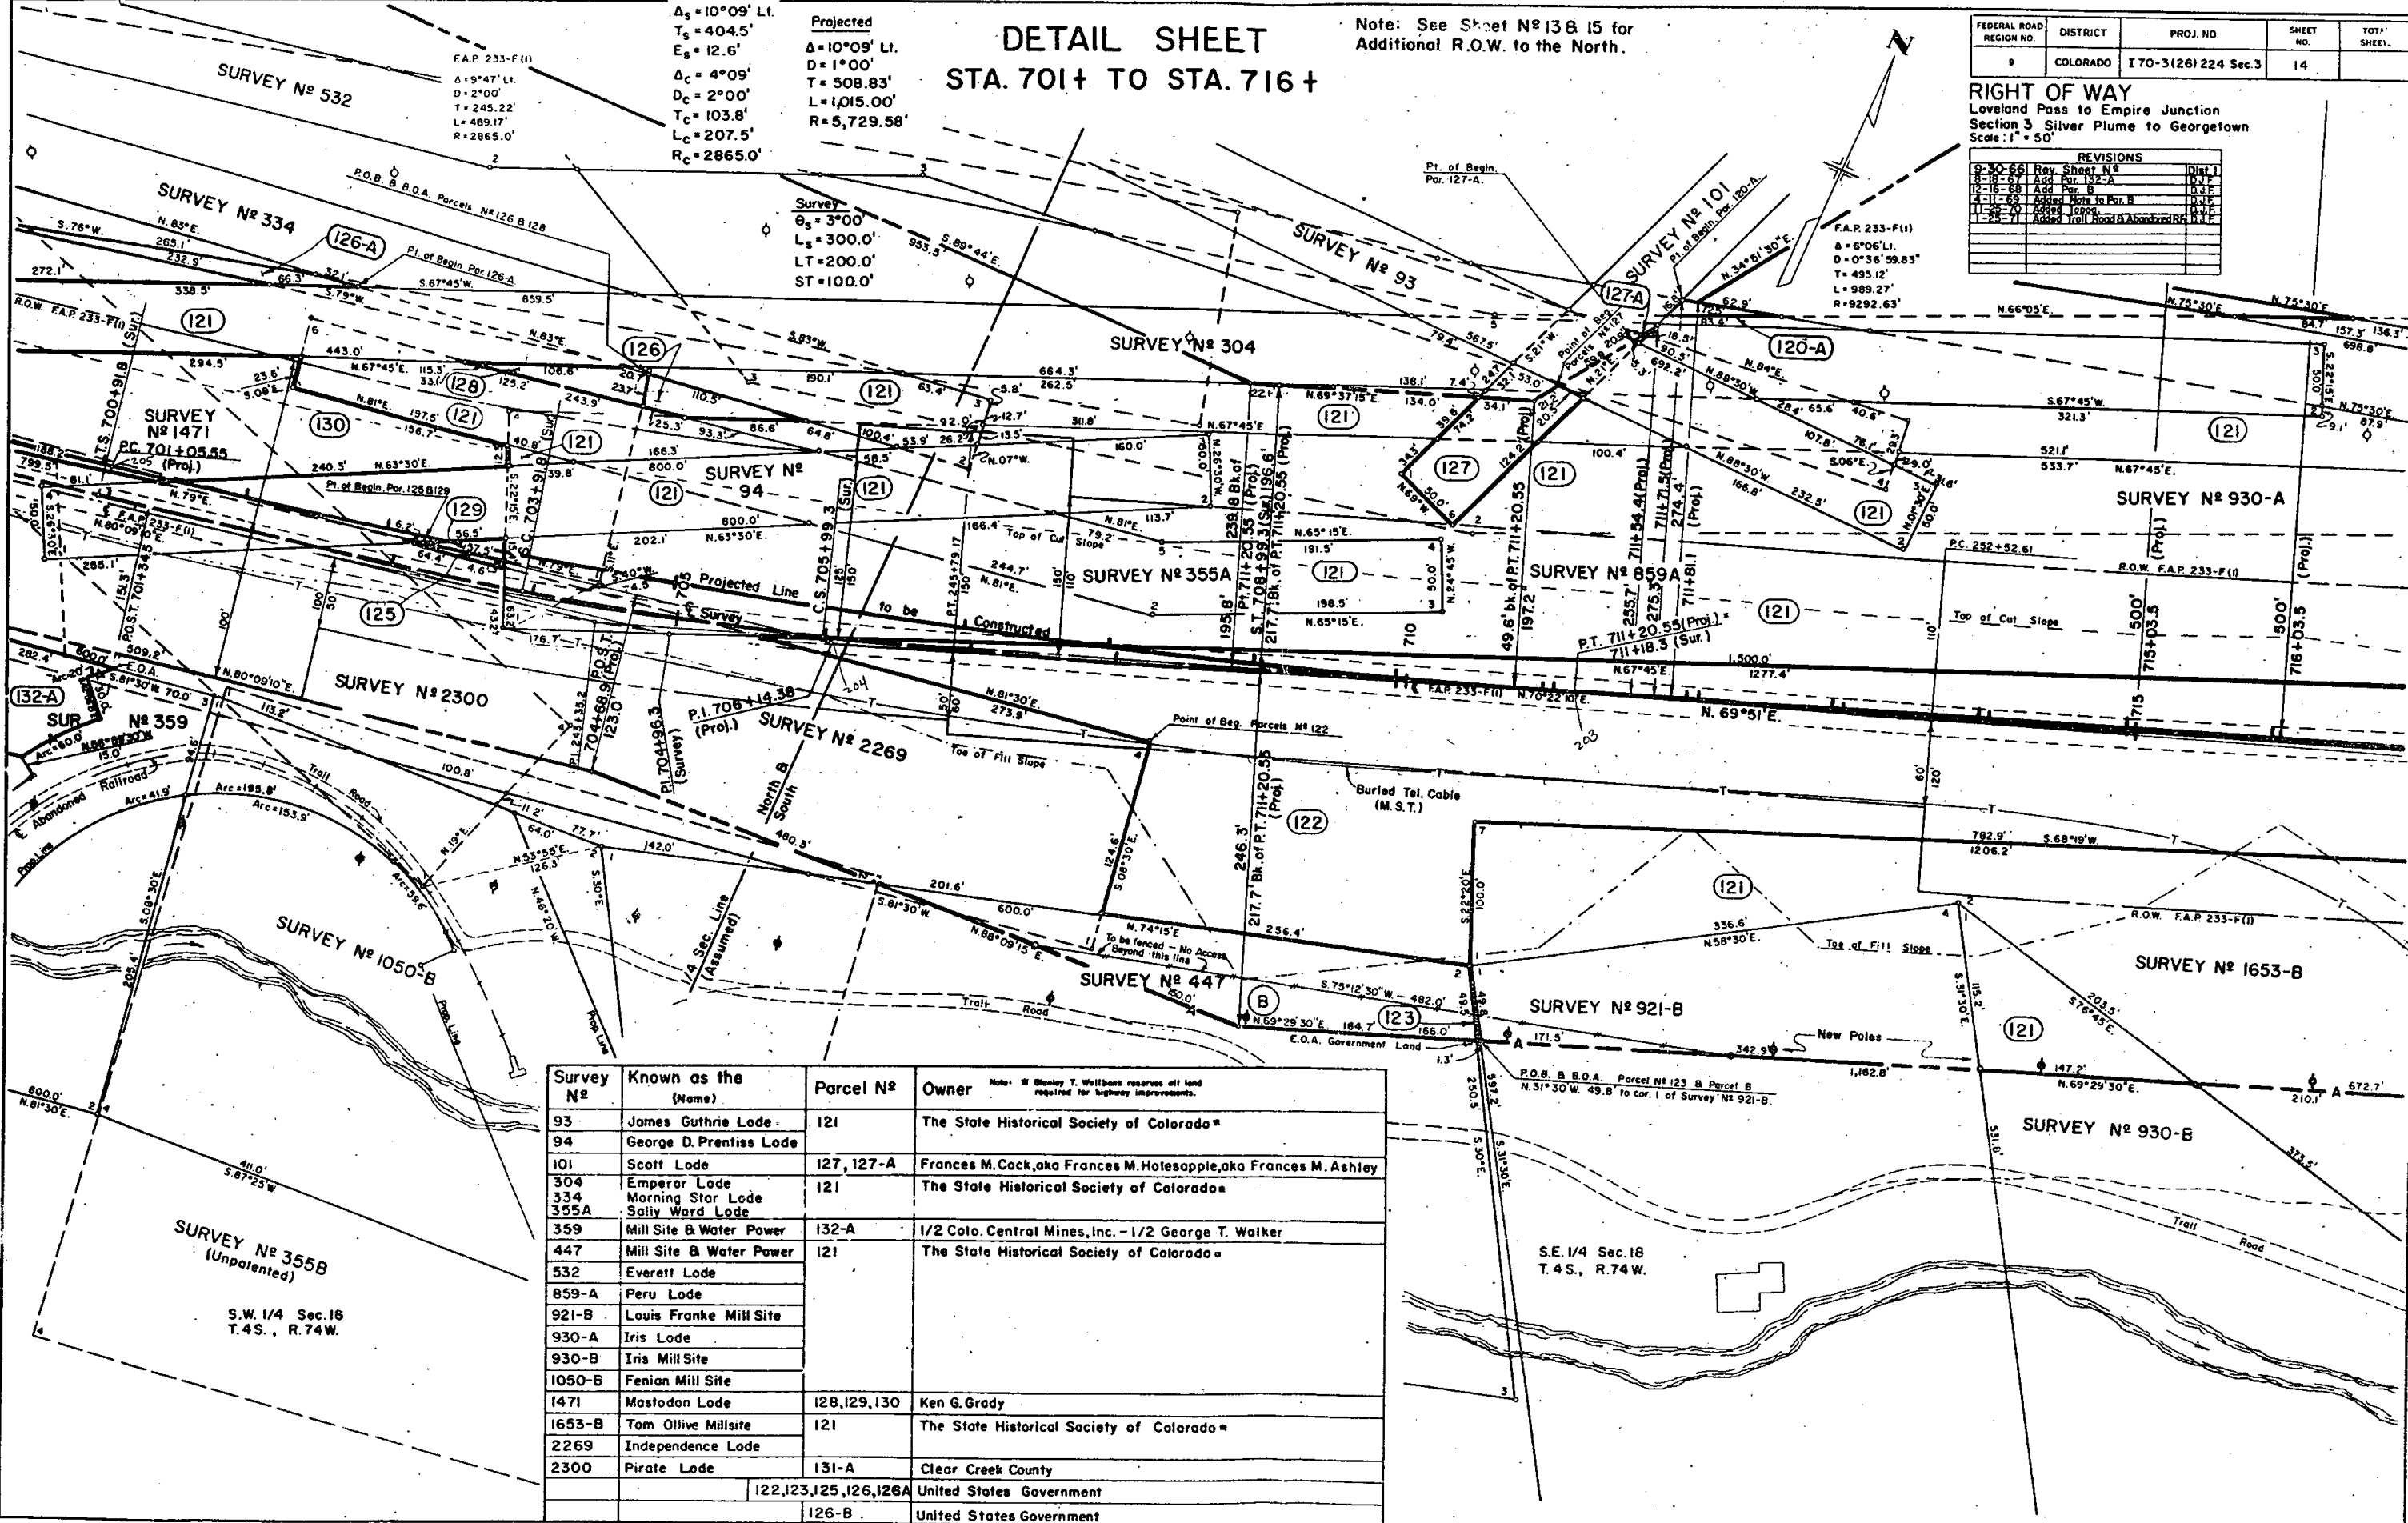

Survey N°	Known as the (Name)	Parcel N°	Owner
93	James Guthrie Lode	121	The State Historical Society of Colorado*
94	George D. Prentiss Lode		
101	Scott Lode	127, 127-A	Frances M. Cock, aka Frances M. Hotesapple, aka Frances M. Ashley
304	Emperor Lode	121	The State Historical Society of Colorado*
334	Morning Star Lode		
355A	Sally Ward Lode		
359	Mill Site & Water Power	132-A	1/2 Colo. Central Mines, Inc. - 1/2 George T. Walker
447	Mill Site & Water Power	121	The State Historical Society of Colorado*
532	Everett Lode		
859-A	Peru Lode		
921-B	Louis Franke Mill Site		
930-A	Iris Lode		
930-B	Iris Mill Site		
1050-B	Fenian Mill Site		
1471	Mastodon Lode	128, 129, 130	Ken G. Grady
1653-B	Tom Olive Millsite	121	The State Historical Society of Colorado*
2269	Independence Lode		
2300	Pirate Lode	131-A	Clear Creek County
		122, 123, 125, 126, 126A	United States Government
		126-B	United States Government

DETAIL SHEET
STA. 704+ TO STA. 721+


Note: See Tabulation Sheets
For Owners.

Note: See Sheet No 14 & 16
For Additional R.O.W. To The South.

FEDERAL ROAD REGION NO.	DISTRICT	PROJ. NO.	SHEET NO.	TOTAL SHEETS
9	COLORADO	170-3(26)224 Sec. 3	15	

RIGHT OF WAY
Loveland Pass to Empire Junction
Section 3, Silver Plume to Georgetown
Scale: 1" = 50'

REVISIONS		
9-30-66	Rev. Sheet No	Dist

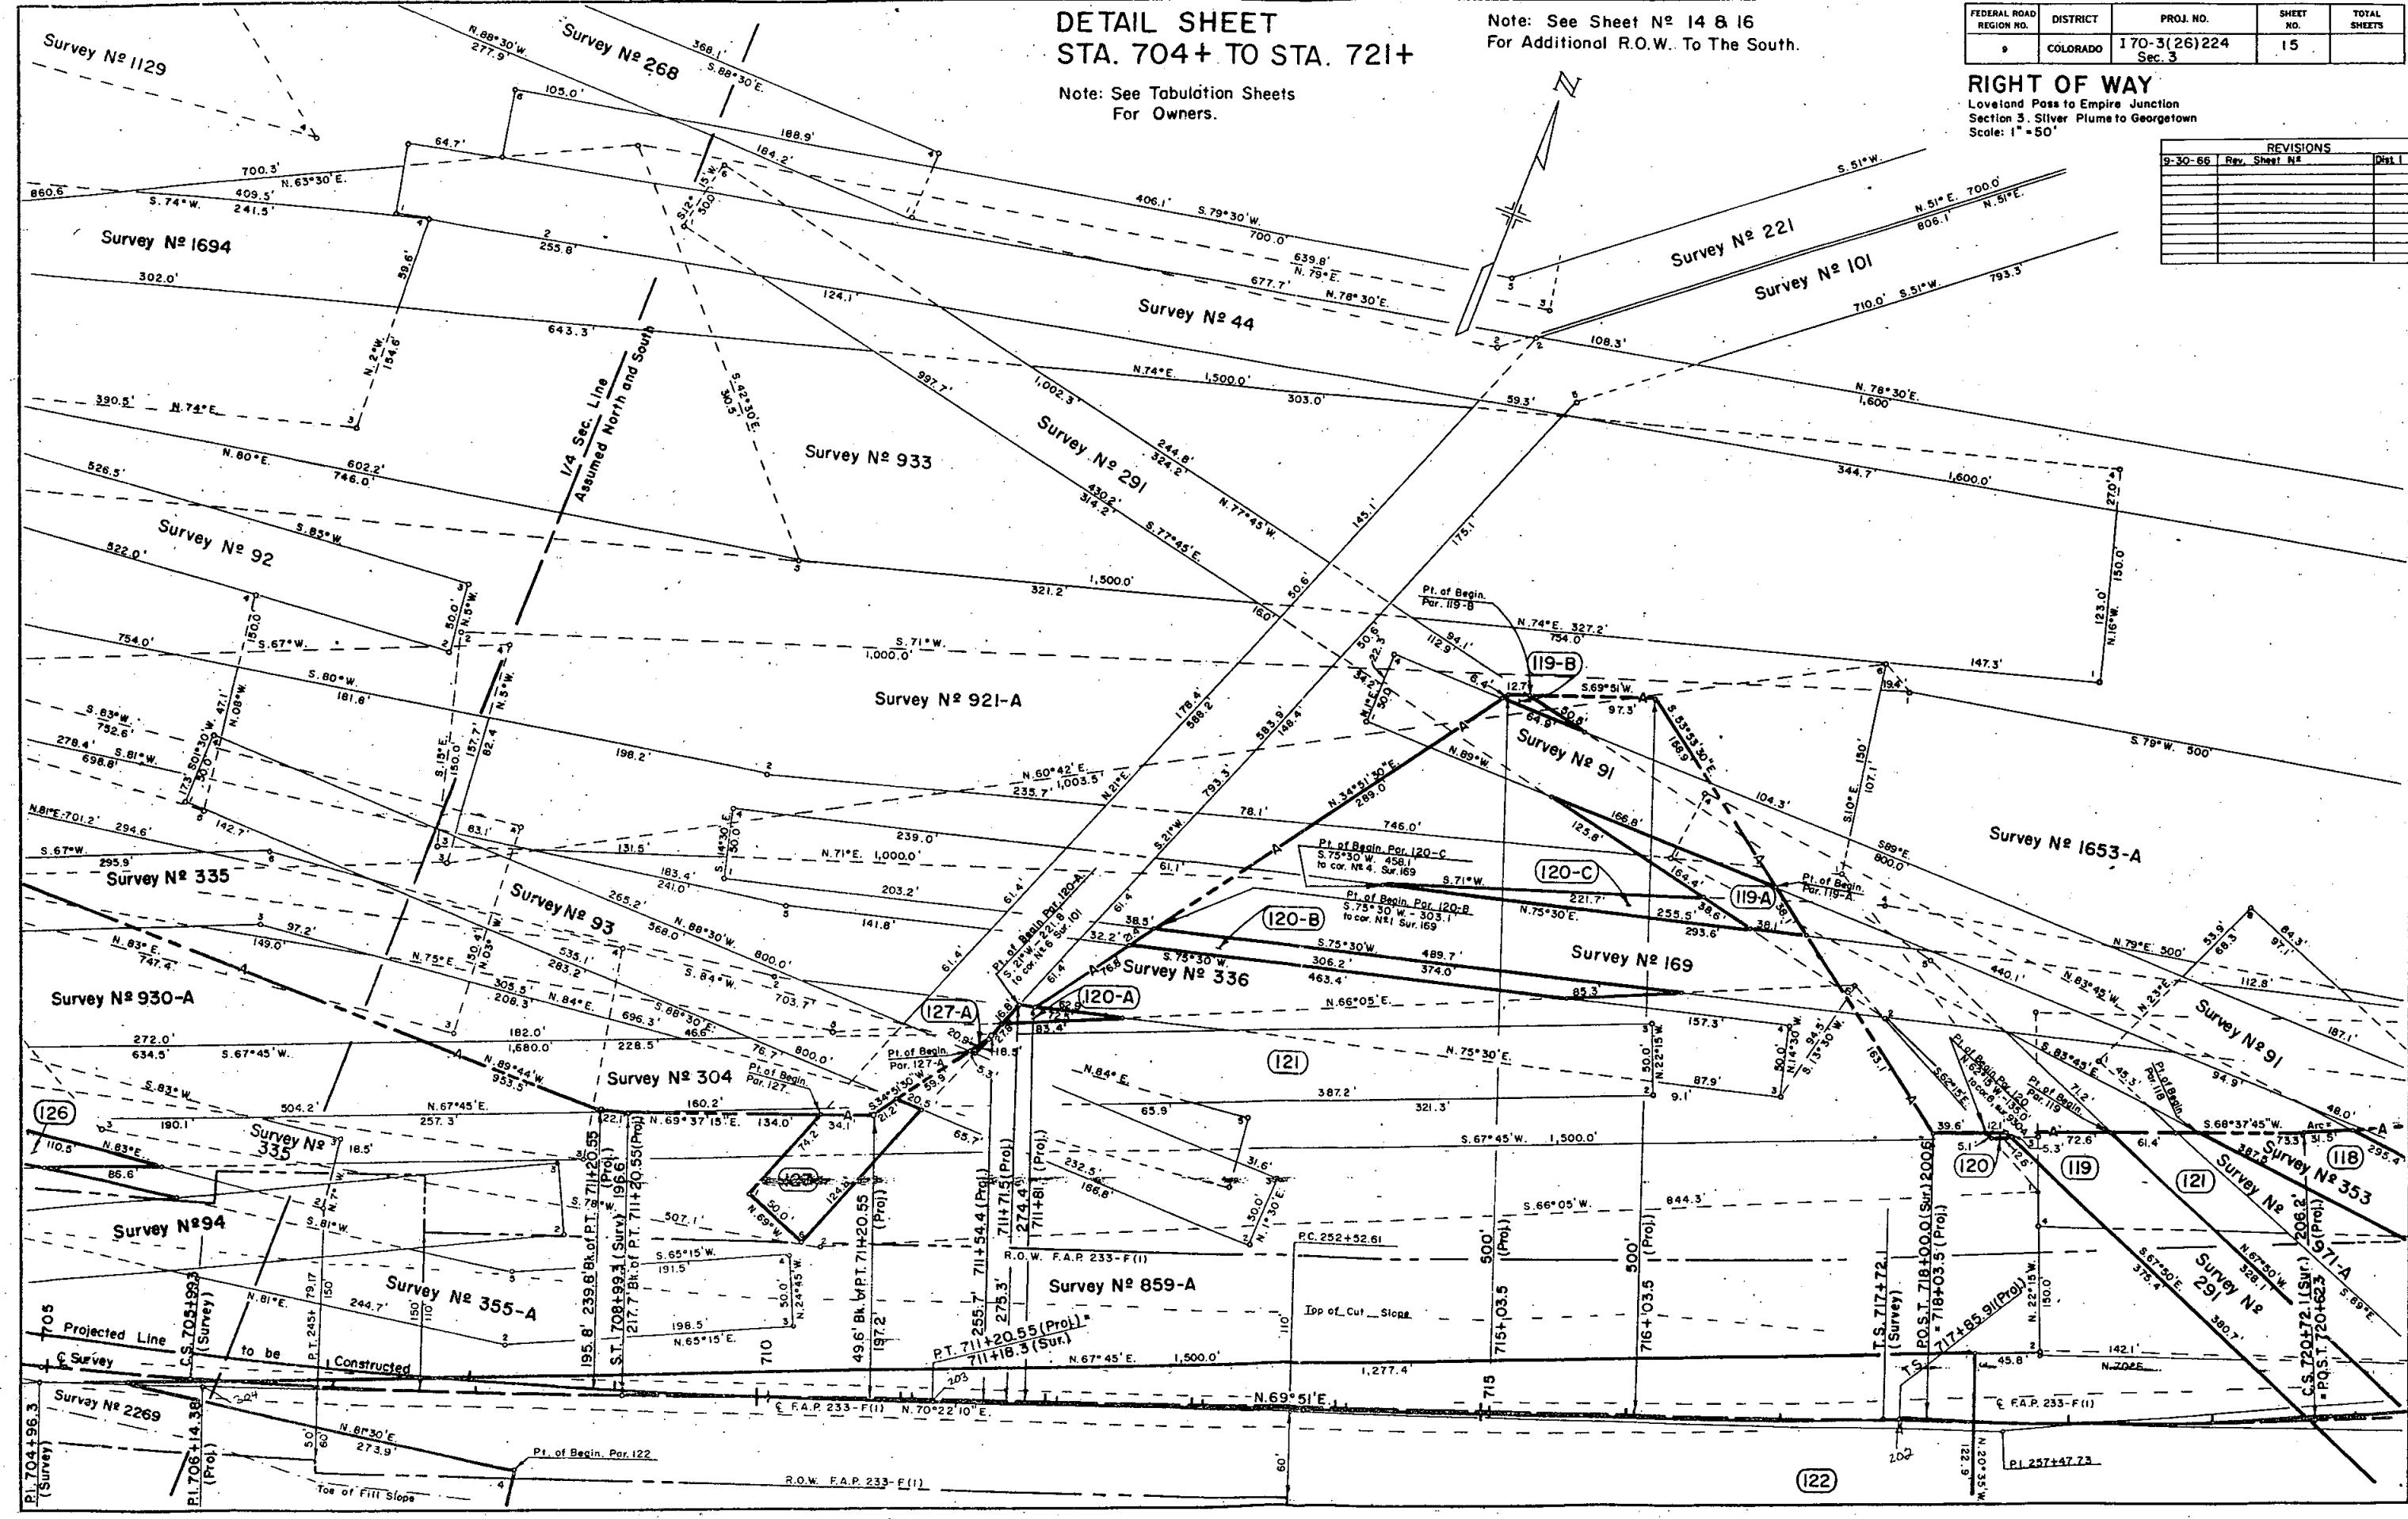

DETAIL SHEET STA. 716+ TO STA. 732+

FEDERAL ROAD DISTRICT	PROJ. NO.	SHEET NO.	TOTAL SHEETS
9	COLORADO 170-3(26)224 Sec.3	16	

RIGHT OF WAY
Loveland Pass to Empire Junction
Section 3 Silver Plume to Georgetown
Scale: 1"=50'

REVISIONS			
No.	Description	Date	By
1	As shown		
2	As shown		
Projected
Δs=26°34' Lt.
Ts=601.32'
Es=54.5'
Δc=17°34'
Dc=3°00'
Tc=295.10'
Rc=1,909.86'

Projected
θs=4°30'
Ls=300.0'
LT=200.06'
S.T.=100.04'

Survey
Δs=22°46' Lt.
Ts=611.7'
Es=47.7'
Δc=15°16'
Dc=2°30'
Tc=307.2'
Lc=610.7'
Rc=2,292.0'

Survey
θs=3°45'
Ls=300.0'
LT=200.0'
ST=100.0'

S.E. 1/4 Sec. 18
T.4S., R.74W.

F.A.P. 233-F(1)
Δ=26°28' Lt.
D=4°
T=336.85'
L=661.67'
R=1,432.5' N.50°39'45"E

NOTE:
PARCEL 108 Y WAS FORMED FROM PORTIONS OF
PARCELS 108, 110, & 111. IT IS LEASED TO
STATE HISTORICAL SOCIETY OF COLORADO.

S.E. 1/4, Sec. 18
T.4S., R.74W.

S.E. 1/4, Sec. 18
T.4S., R.74W.


DETAIL SHEET STA. 731+ TO STA. 747+

FEDERAL ROAD REGION NO.	DISTRICT	PROJ. NO.	SHEET NO.	TOTAL SHEETS
9	COLORADO	170-3(26)224 Sec.3	17	

RIGHT OF WAY
Loveland Pass to Empire Junction
Section 3 Silver Plume to Georgetown
Scale: 1"=50'

REVISIONS	Dist.
9-30-66 Rev. Sheet No. 1	Dist. 1
10-17-66 Rev. Par. 108, Add Par. 108-A	Dist. 1
10-24-67 Added 108-B	Dist. 1
12-16-68 Added 108-C	Dist. 1
4-11-69 Rev. Par. D	Dist. 1
11-25-70 Added 108-D	Dist. 1
11-28-84 Added 108-E	Dist. 1

Projected
Δ=6°33' L.I.
D=1°00'
T=327.86'
L=655.00'
R=5,729.58'

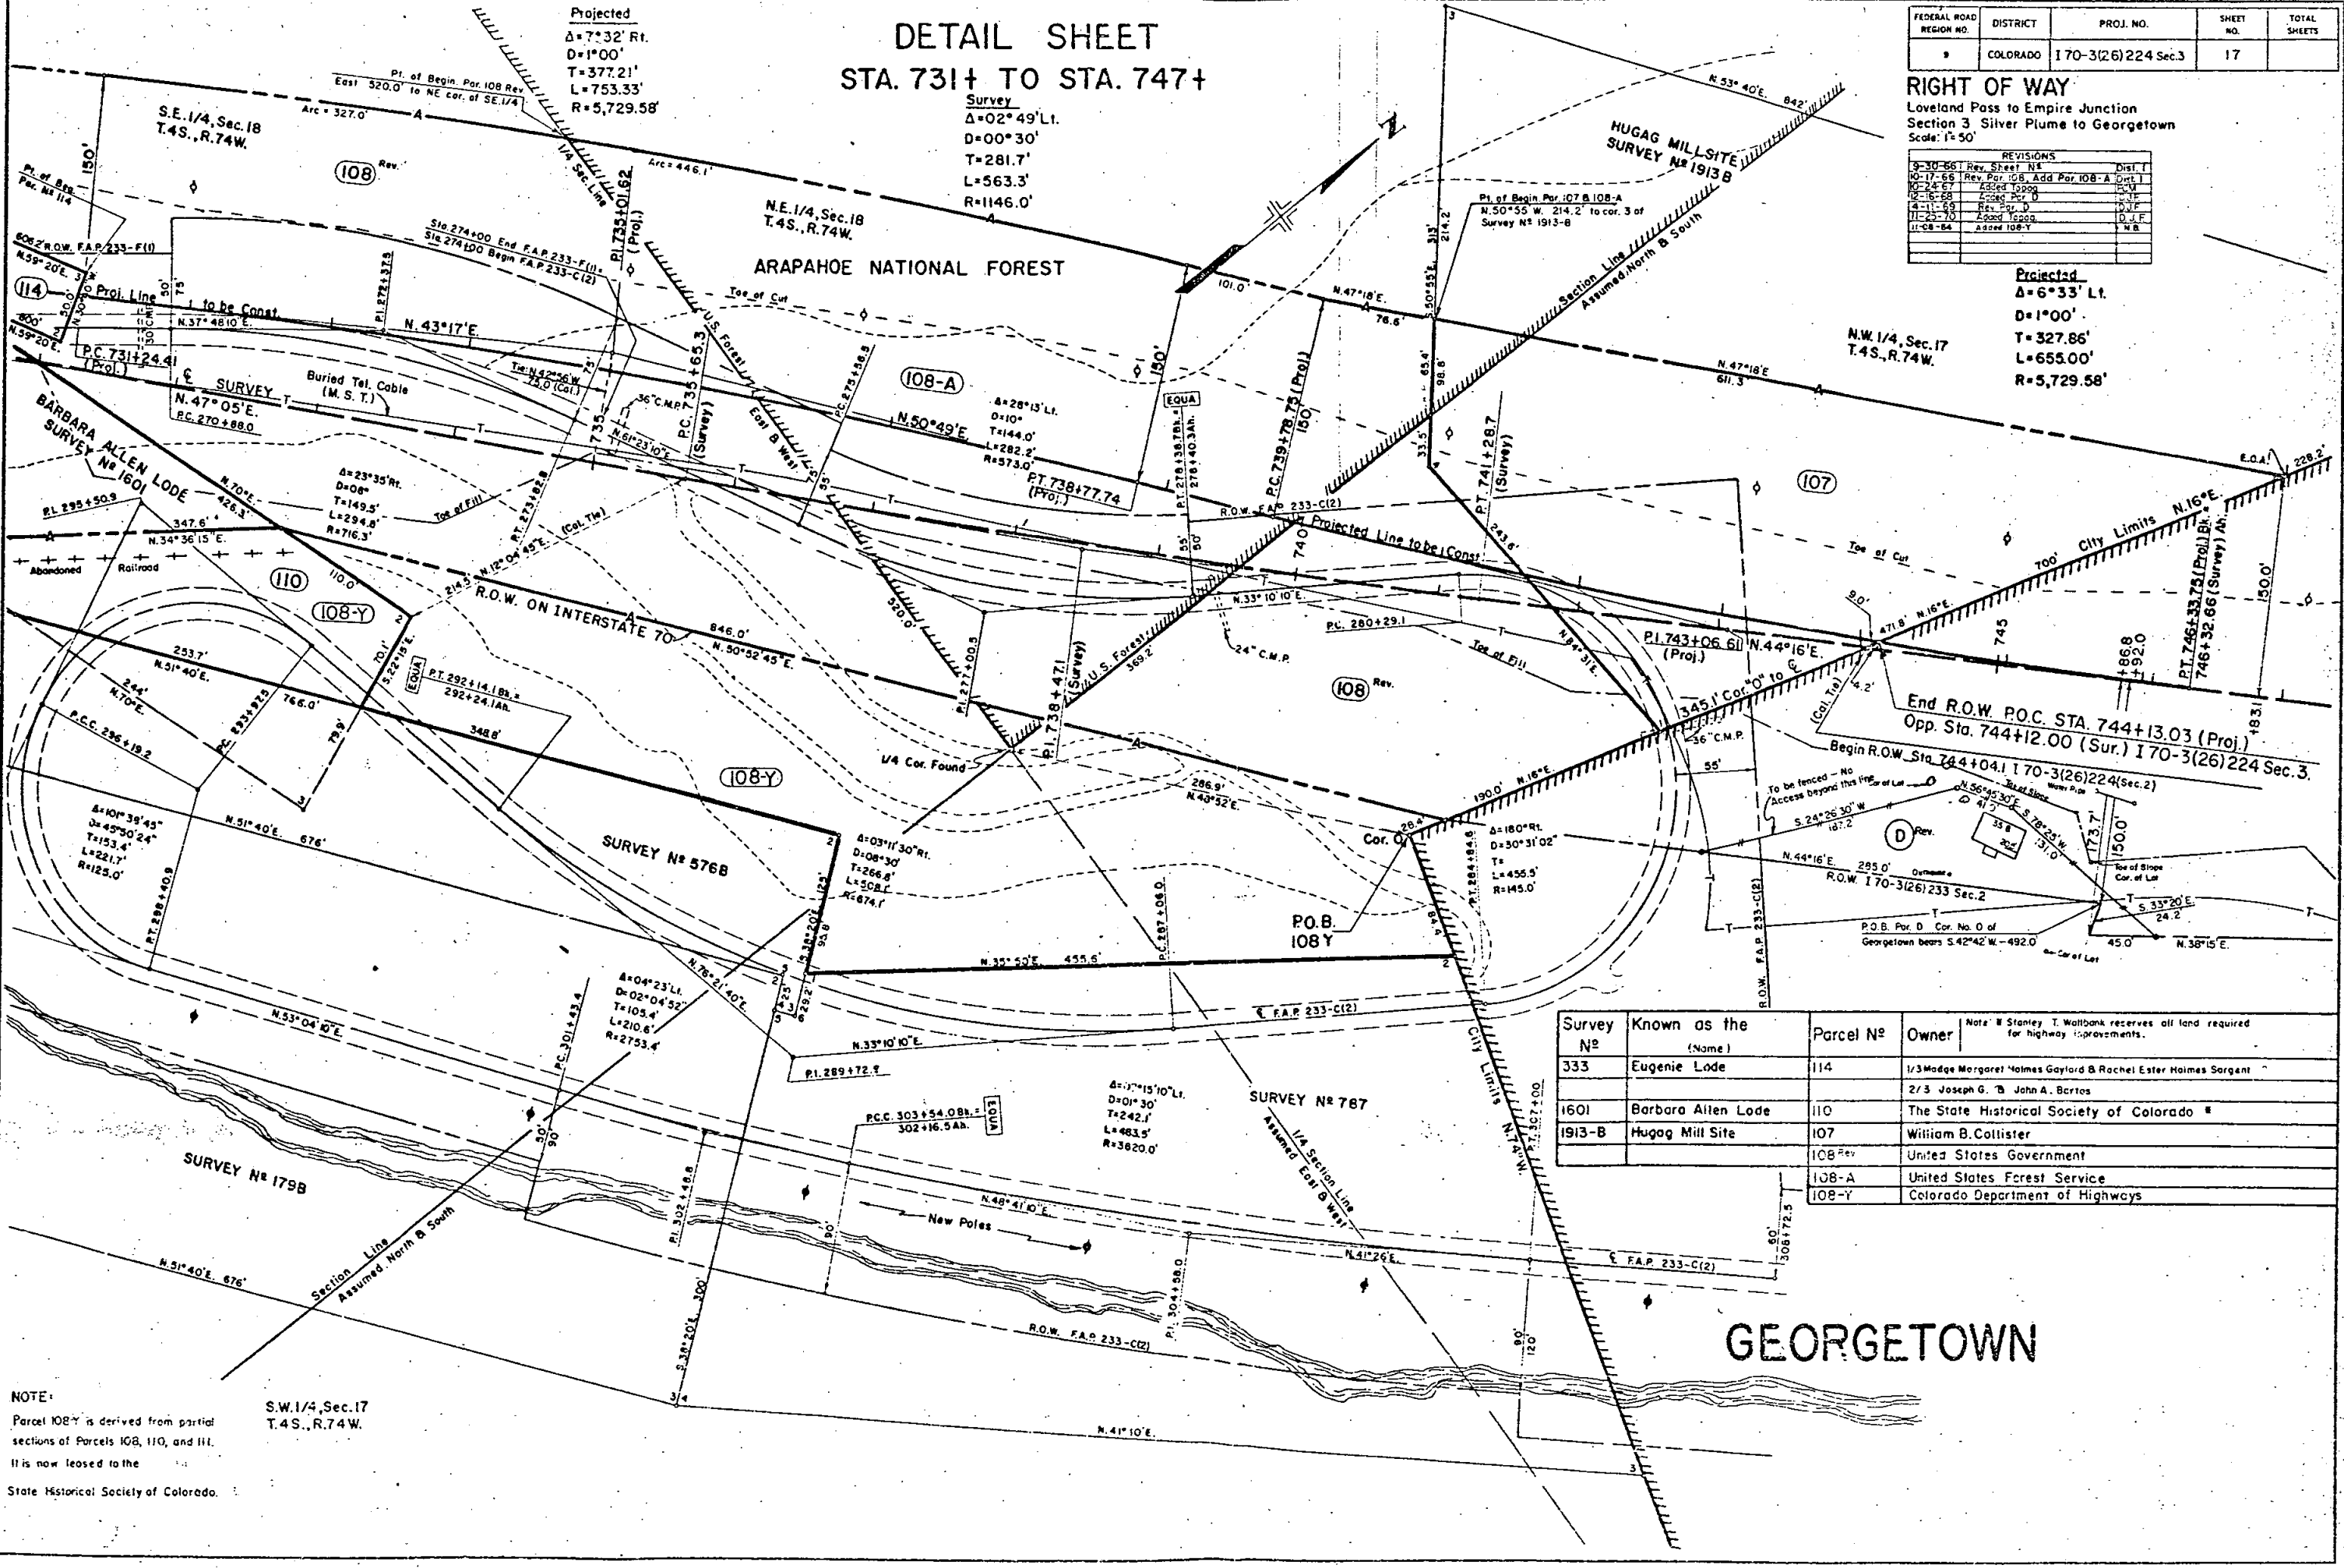

Survey No.	Known as the (Name)	Parcel No.	Owner	Note: Stanley T. Wallbank reserves all land required for highway improvements.
333	Eugenie Lode	114	1/3 Marge Margaret Holmes Gaylord & Rachel Ester Holmes Sargent	
			2/3 Joseph G. & John A. Bartes	
1601	Barbara Allen Lode	110	The State Historical Society of Colorado	
1913-B	Hugag Mill Site	107	William B. Collister	
108 Rev.			United States Government	
108-A			United States Forest Service	
108-Y			Colorado Department of Highways	


NOTE:
Parcel 108-Y is derived from partial sections of Parcels 108, 110, and 111. It is now leased to the State Historical Society of Colorado.

GEORGETOWN

FEDERAL ROAD REGION NO.	DISTRICT	PROJ. NO.	SHEET NO.	TOTAL SHEETS
9	COLORADO	70-3(26)224(Sec.3)	19	

RIGHT OF WAY Loveland Pass to Empire Junction Section 3, Silver Plume to Georgetown

REVISIONS		
9-30-66	Rev. Sheet No.	D.I.
10-17-66	Rev. Par. 108 Add Par.	—
—	108-A	D.I.
4-19-67	Add Par. 19-X	D.J.F.
8-18-67	Add 113-A, 113-B & 132-A	D.J.F.
10-10-67	Rev. Par. 113-B	FCM
1-25-71	Add Trill Road	D.J.F.
11-8-84	Add Par. 108-Y	NB

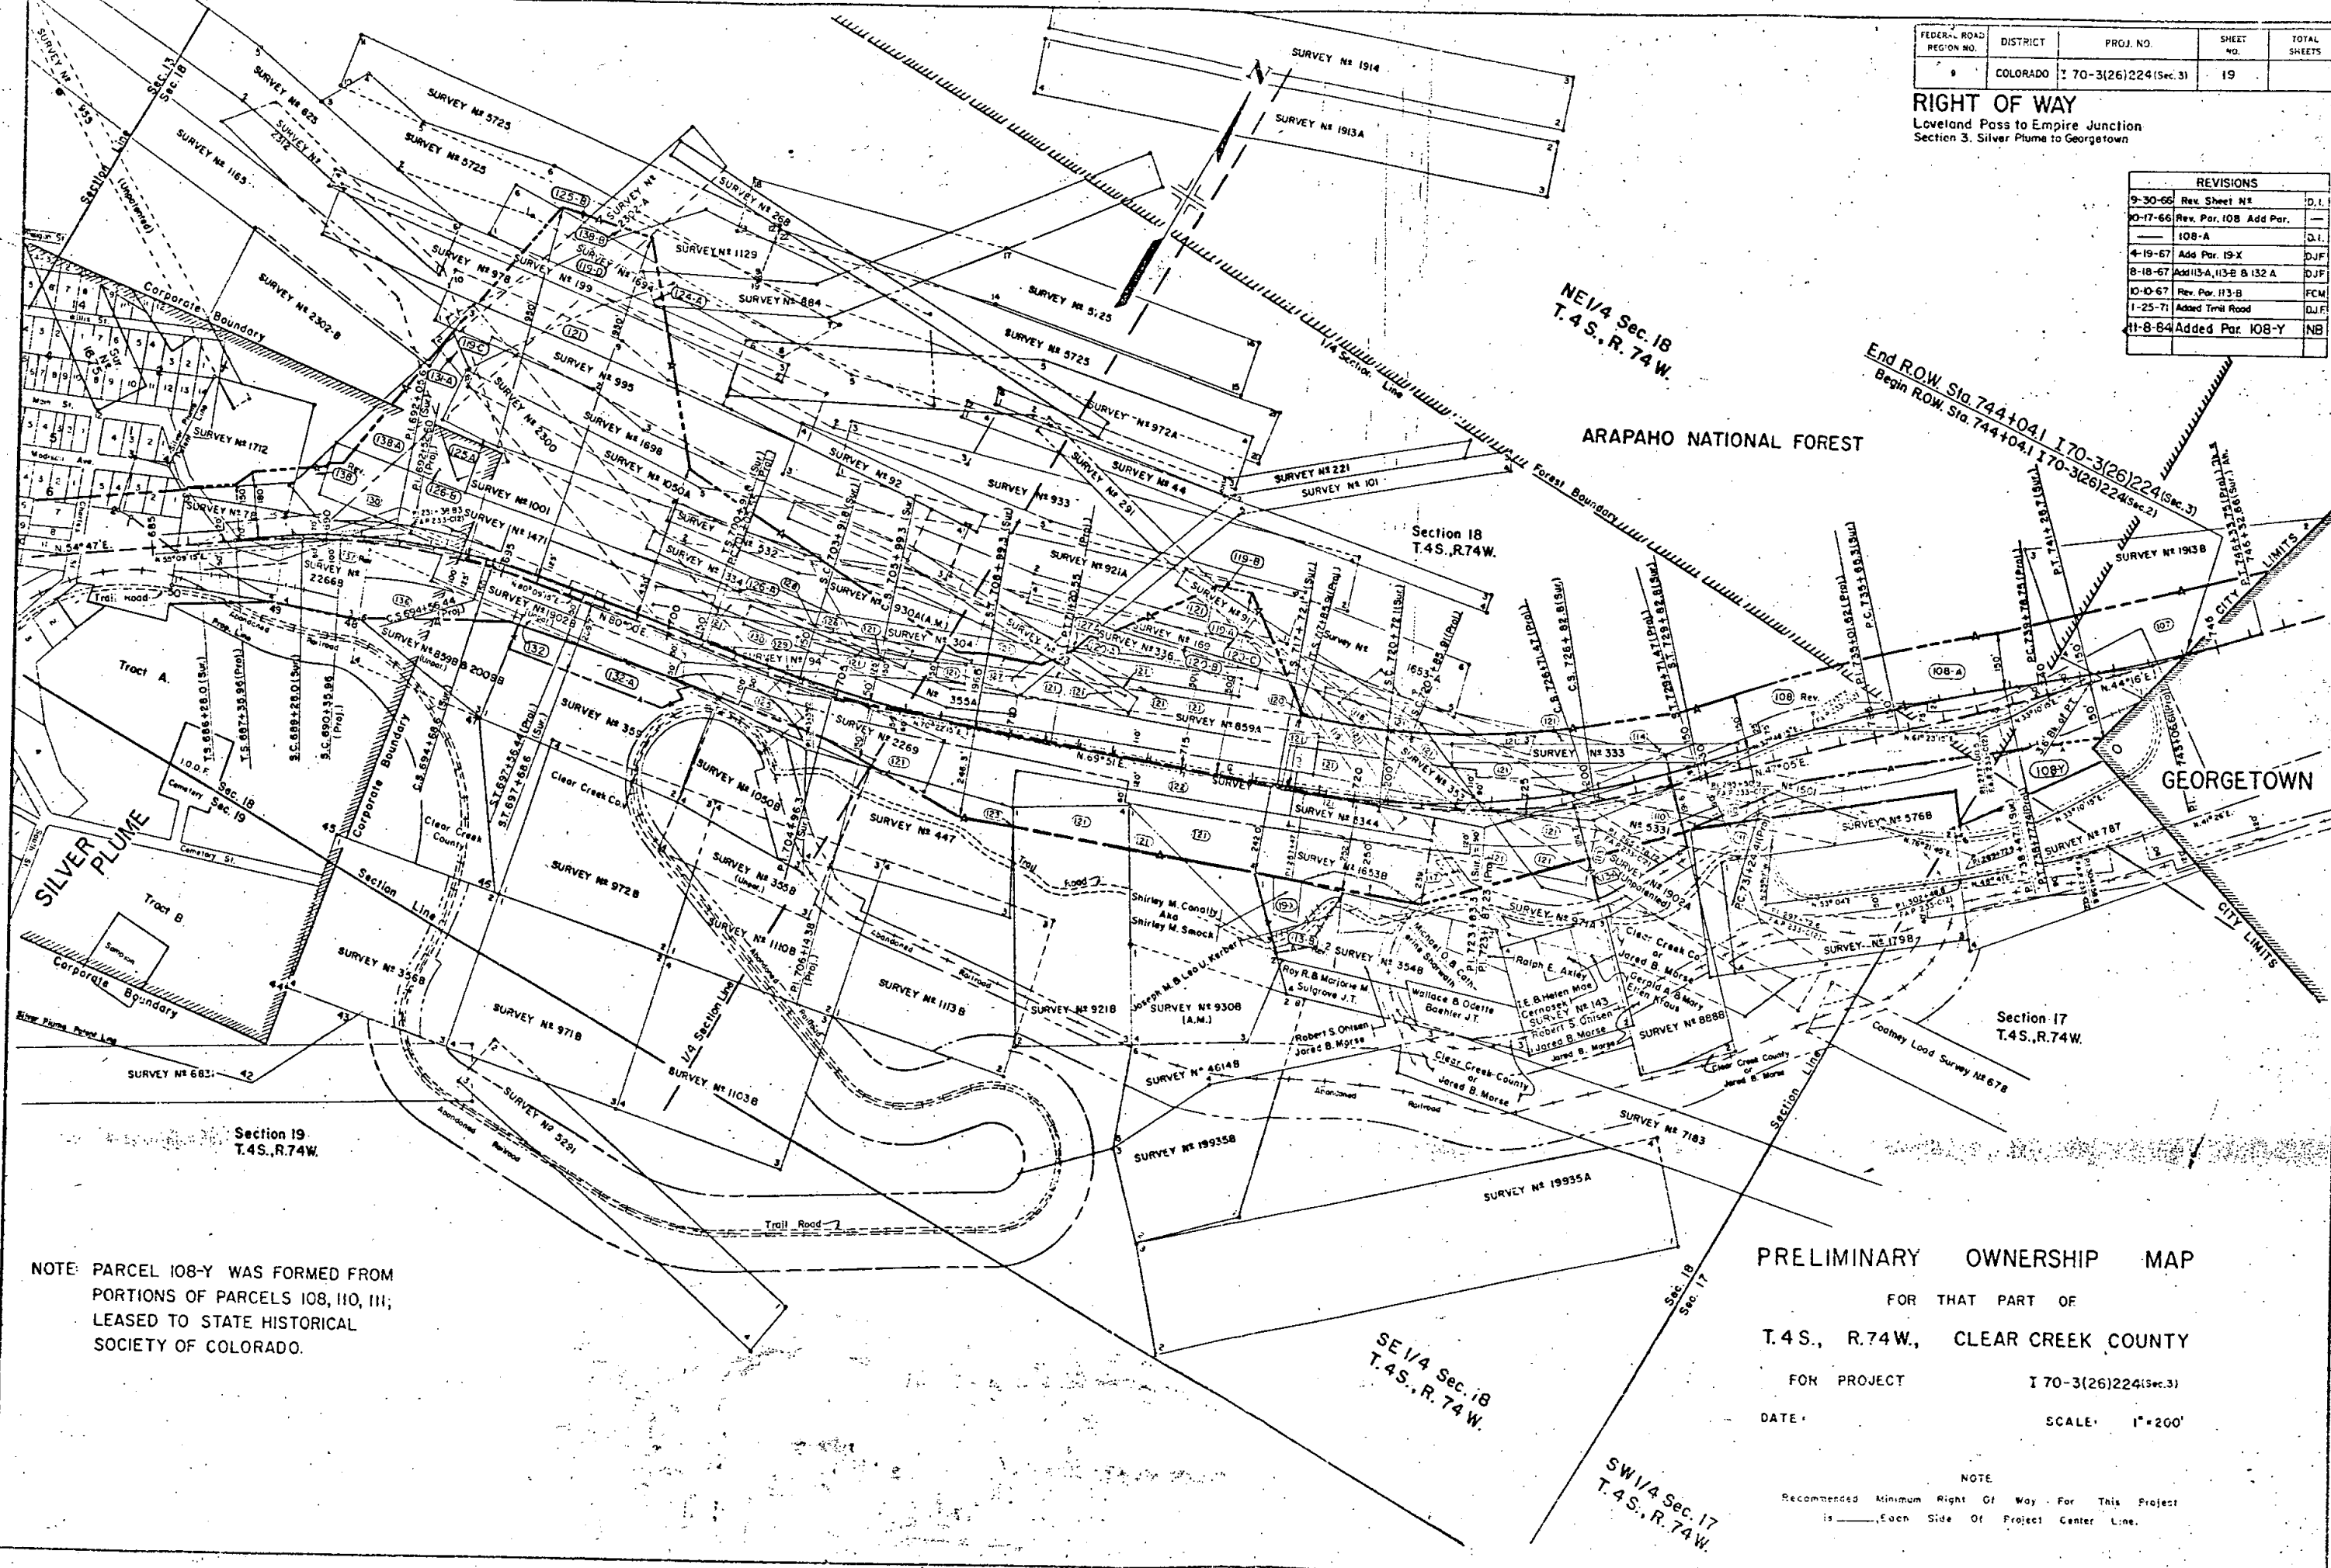

NOTE: PARCEL 108-Y WAS FORMED FROM PORTIONS OF PARCELS 108, 110, 111, LEASED TO STATE HISTORICAL SOCIETY OF COLORADO.

PRELIMINARY OWNERSHIP MAP
 FOR THAT PART OF
 T.4S., R.74W., CLEAR CREEK COUNTY
 FOR PROJECT I 70-3(26)224(Sec.3)
 DATE: SCALE: 1"=200'

NOTE
 Recommended Minimum Right Of Way For This Project
 is _____ Each Side Of Project Center Line.

Location	Parcel N ^o	Owner	Location	Parcel N ^o	Owner
Block "O"			Block 21	161 Rev.	Sylvester A. LeClair & Ida LeClair, J.T.
Lots 1-5	150	Charles W. Mullen Sr. & Charlotte C. Mullen, J.T.	Block 21	185	William F. Buckley
Tract	143	Silver Plume Townsite	Block 21	186	Colorado & Southern Railway Co.
Tract	153	Ted Wegrich	Blocks 21, 22	164 Rev.	Ronald Buckley
Tract	154	Ted Joseph Wegrich			
Block 6			Block 22	188, 189-A	Silver Plume Townsite or Alice F. Buckley
Lot 1 & E1/2 2	148	Andrew L. Riebel	Block 25	189-B	Silver Plume Townsite
Lot 3 & W1/2 2	146	Earl C. Williams & Anne E. Williams	Block 25	191, 192 Rev, 193	Lucille Hedke
Lot 4, 5, 6	171	Alex S. Acker	Block 25	194	Gordon Huey & Norris Huey
Lot 7	149	Ellen Hickey	Block 25	Q	Buenna M. Gabardi
Lot 8	151	Dorothea or Herman Riebel			
Part of Lot 9	172	Emma Clair	Block 26	192 Rev.	Lucille Hedke
Part of Lot 9	173	Silver Plume Townsite	Block 26	195 Rev.	Gordon Huey & Norris Huey
Lot 10	159	Sylvester A. LeClair & Ida LeClair, J.T.	Block 26	197 Rev.	George R. Gaubatz & Mary V. Gaubatz
Lot 11	145	Clear Creek County	Lots 1, 2, 3	K	Mable Roper Williams
Part of Lot 6	171A	Alex S. Acker or Emma Clair	Lot 4	L	Herbert M. Whitman
Block 9			Lot 5	M	Carl M. Brunner & Lucille S. Brunner
Tract	145 & 145A	Clear Creek County	Lot 6	N	C. A. Storm
Tract	147 & 147A	Silver Plume Townsite	Lot 7	O	Milton E. Mee
			Lot 8	P	Olive L. Barnes & Betty Barnes
Tract	B	Olena R. Heldt		Q	Buenna M. Gabardi
			Block 29	199-C	Freda M. Booth
Block 10			Block 29	197 Rev.	George R. Gaubatz & Mary V. Gaubatz
Tract	145	Clear Creek County	Block 29	199-B, 199 Rev. 2	Silver Plume Mines, Inc.
Tract	175	Elbert R. Dougherty & Elva J. Dougherty	Tract A	198	Eleanor M. Jones & Viola M. Burnett
Tract	179	Georgetown Library Association	Tract A		
Tract	180	Public Service Co. of Colo.	Tract	144	Town of Silver Plume
Tract	145-X	Geraldine W. Hudson	Lot 1	152	Duncan A. Beaton
			Lot 2	158	Irene Sheiffer c/o Richard J. Fritschle
Block 11			Tract C	187, 189 Rev.	Silver Plume Townsite
Lots 1, 2, 7, 8	176	Anna M. Burger	Tract C	190	Veronica R. Evans
Lots 3, 6	177	Doris M. McMinn A.K.A. Doris M. McMinn Mezey	Tract D	196, 200	Florence Neece A.K.A. Florence C. Neece
Lot 5 & E1/2 Lot 4	178 Rev. 2	William R. Marshall & Pauline F. Marshall	Survey 78	141	Clear Creek County
W1/2 Lot 4	E	Richard Gaubatz & Mary Gaubatz	Survey 330	169	Round House Corp.
Block 18			Survey 340	168 Rev.	Freda N. Booth
Lot 1, 11, Part Lot 10	155 Rev. F	George Rowe	Survey 686	191, 193	Lucille Hedke
Lot 2	G	Mary V. Gaubatz	Survey 686	199 Rev. 2	Silver Plume Mines Inc.
Part of Lots 9, 10	182	Ebba S. Christensen		199-E, 202	
			Survey 789-B	179	Georgetown Library Association
			Survey 789-B	185	William F. Buckley
Block 20			Survey 1251-A	190	Veronica R. Evans
Lots 1, 2, 3, 4, 5, 6	157	George Rowe	Survey 1251-B	189 Rev.	Silver Plume Townsite
Part of Lot 6	183	Francis C. Rowe & Vivian M. Rowe, J.T.	Survey 1712	140, 142	Lillian H. Weber
Lots 7, 8	184	Arthur B. Lawson & Thelma T. Lawson	Survey 2266-B	139	U. S. Government
Lots 9, 10, 11, 12, 13	163	Ronald Buckley			
Part of Lots 14, 15	160	Sylvester A. LeClair & Ida LeClair, J.T.			

FEDERAL ROAD REGION NO.

DISTRICT

PROJ. NO.

SHEET NO.

TOTAL SHEETS

9

COLORADO

170-3(26)224 Sec. 3

20

RIGHT OF WAY

LOVELAND PASS TO EMPIRE JCT.

Sec. 3 Georgetown to Silver Plume

REVISIONS

9-30-66	Add New Sheet	D.I.
1-13-67	Rev 178	FCM
3-23-67	Add Par. 202-A	DJF
5-18-67	Deleted Parcel 202-A	VR.
10-10-67	Added 145-A, 147-A, 158-A	---
---	158-B, 158-C, 158-D & 158-E	FCM
1-9-68	Deleted 158-A, B, C, D & E	DJF
1-9-68	Revised Parcel 178 Rev.	V.R.
7-11-69	Added Parcel 145-X	V.R.

TABULATION OF OWNERS FOR PROPERTIES SHOWN ON SHEET N^o 18

Location	Parcel N ^o	Owner
T. 4 S., R. 74 W.		
SW 1/4 SW 1/4 Sec. 18	158	Irene Sheiffer (Sale Contract to Richard J. Fritschle)
NW 1/4 NW 1/4 Sec. 19		
164 Rev.		Ronald Buckley
T. 4 S., R. 75 W.		
NE 1/4 NE 1/4 Sec. 24	187-A	U. S. Government
NE 1/4 NW 1/4 Sec. 24		
201		U. S. Government
NE 1/4 NE 1/4 Sec. 24		
162		Sylvester A. LeClair & Ida LeClair, J.T.
NE 1/4 NE 1/4 Sec. 24		
163, 164 Rev.		Ronald Buckley

FEDERAL ROAD REGION NO.	DISTRICT	PROJ. NO.	NO.	SHEETS
9	COLORADO	170-3(26) 224 Sec. 3	21	

RIGHT OF WAY				
9-30-66	Rev. Sheet No.	Dist. 1		
8-18-67	224 112-A, 113-B, 132-A & 132-B	112		
Loveland Pass to Empire Junction				
Section 3 Silver Plume to Georgetown				

TABULATION OF OWNERS FOR PROPERTIES SHOWN ON SHEET N^o 19

Survey N ^o	Known As	Parcel N ^o	Owner	Survey N ^o	Known As	Parcel N ^o	Owner
44	Dunedin Lode		Gibraltar Mining & Development Co.	884	Silver Eagle Lode	124-A	The Bank Investment Co.
78	DiPeters Millsite		Clear Creek County	888-B	Antix Millsite	113, 113-A	Robert S. Ohlson & Jared B. Morse
91	Ben Harding Lode	121	The State Historical Society of Colorado	921-A	Louis Franke Lode	121	The State Historical Society of Colorado
92	Elijah Hise Lode	121	The State Historical Society of Colorado	921-B	Louis Franke Millsite	121	The State Historical Society of Colorado
93	James Guthrie Lode	121	The State Historical Society of Colorado	930-A	Iris Lode	121	The State Historical Society of Colorado
94	George D. Prentiss Lode	121	The State Historical Society of Colorado	930-B	Iris Millsite	121	The State Historical Society of Colorado
101	Scott Lode	127-127-A	Frances M. Cocks, A.K.A. Frances M. Holesapple, A.K.A. Frances M. Ashley	933	Nat Wyckliff Lode	121	The State Historical Society of Colorado
143	Lake Superior Millsite		See Survey N ^o 143 on Sheet N ^o For Owners.	971-A	J. H. Harney Lode		The State Historical Society of Colorado
169	South American Lode	121	The State Historical Society of Colorado	971-B	J. H. Harney Millsite		The State Historical Society of Colorado
179-B	Winslow Millsite	121	Clear Creek County	972-A	Eyrie Lode		The State Historical Society of Colorado
199	Fingal Lode		The State Historical Society of Colorado	972-B	Eyrie Millsite	121	The State Historical Society of Colorado
221	Rob Roy Lode		Gibraltar Mining & Development Co.	978	Danube Lode	121	The State Historical Society of Colorado
268	William Lee Lode	119-119-A-119-B	Reba Hood Shaw	995	Edison Lode	121	The State Historical Society of Colorado
291	Bell Tunnel Lode N ^o One	121	The State Historical Society of Colorado	1001	Rocky Mountain Mammoth Lode	121	The State Historical Society of Colorado
304	Emperor Lode	114	1/3 Madge Margaret Holmes Gaylord & Rachel Ester Holmes, 2/3 Unknown.	1050-A	Fenian Lode	121	The State Historical Society of Colorado
333	Eugenie Lode	121	The State Historical Society of Colorado	1050-B	Fenian Millsite		The State Historical Society of Colorado
334	Morning Star Lode	121	The State Historical Society of Colorado	1103-B	Robert E. Lee Millsite		The State Historical Society of Colorado
336	Edinboro Lode	118	1/4 Joseph C. Hagar, 3/4 Henry W. Cohn & Joseph C. Hagar	1110-B	Joseph E. Johnson Millsite		The State Historical Society of Colorado
353	Caledonia Lode	19-X, 113-B	See Survey N ^o 354-B on Sheet N ^o 19 For Owners.	1113-B	Selma Millsite	119-C, 119-D	Reba Hood Shaw
354-B	R. O. Old Millsite	121	The State Historical Society of Colorado	1129	Furlong Lode		Prospector Valley Corp.
355-A	Sallie Ward Lode		John C. Mitchell	1165	Gettysburg Lode	128, 129, & 130	Ken G. Grady
356-B	Champion Millsite	132, 132-A	1/2 Colorado Central Mine Inc.	1471	Mastodon Lode	110 & 121	The State Historical Society of Colorado
359	Monticello Millsite	121	1/2 George T. Walker	1601	Barbara Allen Lode	121	The State Historical Society of Colorado
447	Millsite and Improvements	121	The State Historical Society of Colorado	1653-A	Tom Ollive Lode	121	The State Historical Society of Colorado
532	Everett Lode	121	The State Historical Society of Colorado	1653-B	Tom Ollive Millsite	121	The State Historical Society of Colorado
576-B	Grenadier Millsite	109	Clear Creek County	1694	Cosmos Lode	121	The State Historical Society of Colorado
625	Peralto Lode		Ben Smith	1698	Hudson Lode	138 Rev.	Prospector Valley Corp.
787	Farwell Millsite	121	Clear Creek County	1712	Millsite		The State Historical Society of Colorado
859-A	Peru Lode		The State Historical Society of Colorado	1913-A	Hugag Lode	107	William B. Collister
				1913-B	Hugag Millsite		The State Historical Society of Colorado
				1914	Thorndyke Lode	137 Rev.	Beatrice Chavez
				2266-B	Englewood Millsite	121	The State Historical Society of Colorado
				2269	Independence Lode	131-A	5/8 Graham & Noyes Roberts, 1/4 James K. Garrett, 1/8 John Green
				2300	Pirate Lode	138, 138-A, 138-B	Prospector Valley Corp.
				2302-A	Cross Lode	138	Prospector Valley Corp.
				2302-B	Cross Millsite	125-A	Benjamin C. Catren
				2312	Will Charles Lode		Colorado Central Mines Inc.
				5291	Senator Beck Lode	110 & 121	The State Historical Society of Colorado
				5331	Humboldt Lode	121	The State Historical Society of Colorado
				5344	East Peru Lode	125-B	Benjamin C. Catren
				5725	Durlo, Cliff, Calumet, Hecla Lode		Moritz Neuman
				6831	Collins Lode		Colorado Central Mines Inc.
				19935-A	Surprise Lode		Colorado Central Mines Inc.
				19935-B	Zulo Millsite		

TABULATION OF OWNERS FOR PROPERTIES
SHOWN ON SHEET Nº 16

FEDERAL ROAD REGION NO.	DISTRICT	PROJ. NO.	SHEET NO.	TOTAL SHEETS
9	COLORADO	I 70-3(26) 224 Sec. 3	20-A	

RIGHT OF WAY
Loveland Pass to Empire Junction
Section 3 Silver Plume to
Georgetown

REVISIONS		
8-18-67	Add New Sheet	D.J.F.

SURVEY Nº	KNOWN AS THE	PARCEL Nº	OWNER
Note: * Stanley T. Wallbank reserves all land required for highway improvements.			
91	Ben Harding Lode	121	The State Historical Society of Colorado *
169	South American Lode	121	The State Historical Society of Colorado *
29	Bell Tunnel Lode Nº I	119, 119A, 119B, 119C, 119D	Reba Hood Shaw
333	Eugenie Lode	114	1/3 Madge Margaret Holmes Gaylord & Rachel Ester Holmes Sargent 2/3 Joseph G. & John A. Bartos
353	Caledonia Lode	118	Clear Creek County
859-A	Peru Lode	121	The State Historical Society of Colorado *
888-B	Anito Millsite	113, 113-A	Robert S. Ohlson & Jared B. Morse
930-A	Iris Lode	121	The State Historical Society of Colorado *
971-A	J. H. Harney Lode	121	The State Historical Society of Colorado *
1601	Barbara Allen Lode	110, 121	The State Historical Society of Colorado *
1653-B	Tom Olive Mill Site	121	The State Historical Society of Colorado *
5331	Humbolt Lode	110, 121	The State Historical Society of Colorado *
5344	East Peru Lode	121	The State Historical Society of Colorado *
		108Rev, 111, 117, 120-C, 122	United States Government
354-B	R. O. Old Millsite	19-X	Shirley M. Canolly A.K.A. Shirley M. Smock
354-B	R. O. Old Millsite	113-B	Robert S. Ohlson & Jared B. Morse