

COLORADO DEPARTMENT OF HIGHWAYS

PLAN AND PROFILE OF PROPOSED FEDERAL AID PROJECT NO. 170-3(7)240 STATE HIGHWAY NO. 2 (SECTION 2) CLEAR CREEK COUNTY

FEDERAL ROAD REGION NO.	DIVISION	PROJECT NO.	SHEET NO.
9	COLORADO	170-3(7)240	


Section 2	REVISIONS
4-10-65	Rev. Const. Sta.
7-29-65	scale

DUMONT TO IDAHO SPRINGS

INDEX OF SHEETS

SHEET NO.	TITLE SHEET
2,2A-2J	TABULATION SHEETS
3-18	PLAN AND PROFILE SHEETS
19-22	OWNERSHIP MAPS

CONVENTIONAL SIGNS

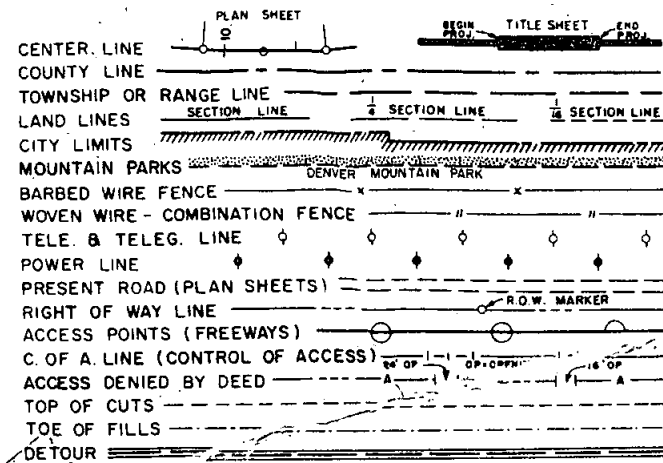

SCALES OF ORIGINAL DRAWINGS


ON PLAN, 1 IN. = 50 FT.
ON PROFILE, 1 IN. = FT. HORIZONTAL
1 IN. = FT. VERTICAL

GRADE LINE ON PROFILE IS SHOWN AS GRADE OF FINISHED ROAD

LENGTH OF PROJECT = 4.301 MILES (R.O.W.)

RIGHT OF WAY

INFORMATION OBTAINED FROM AVAILABLE COUNTY RECORDS

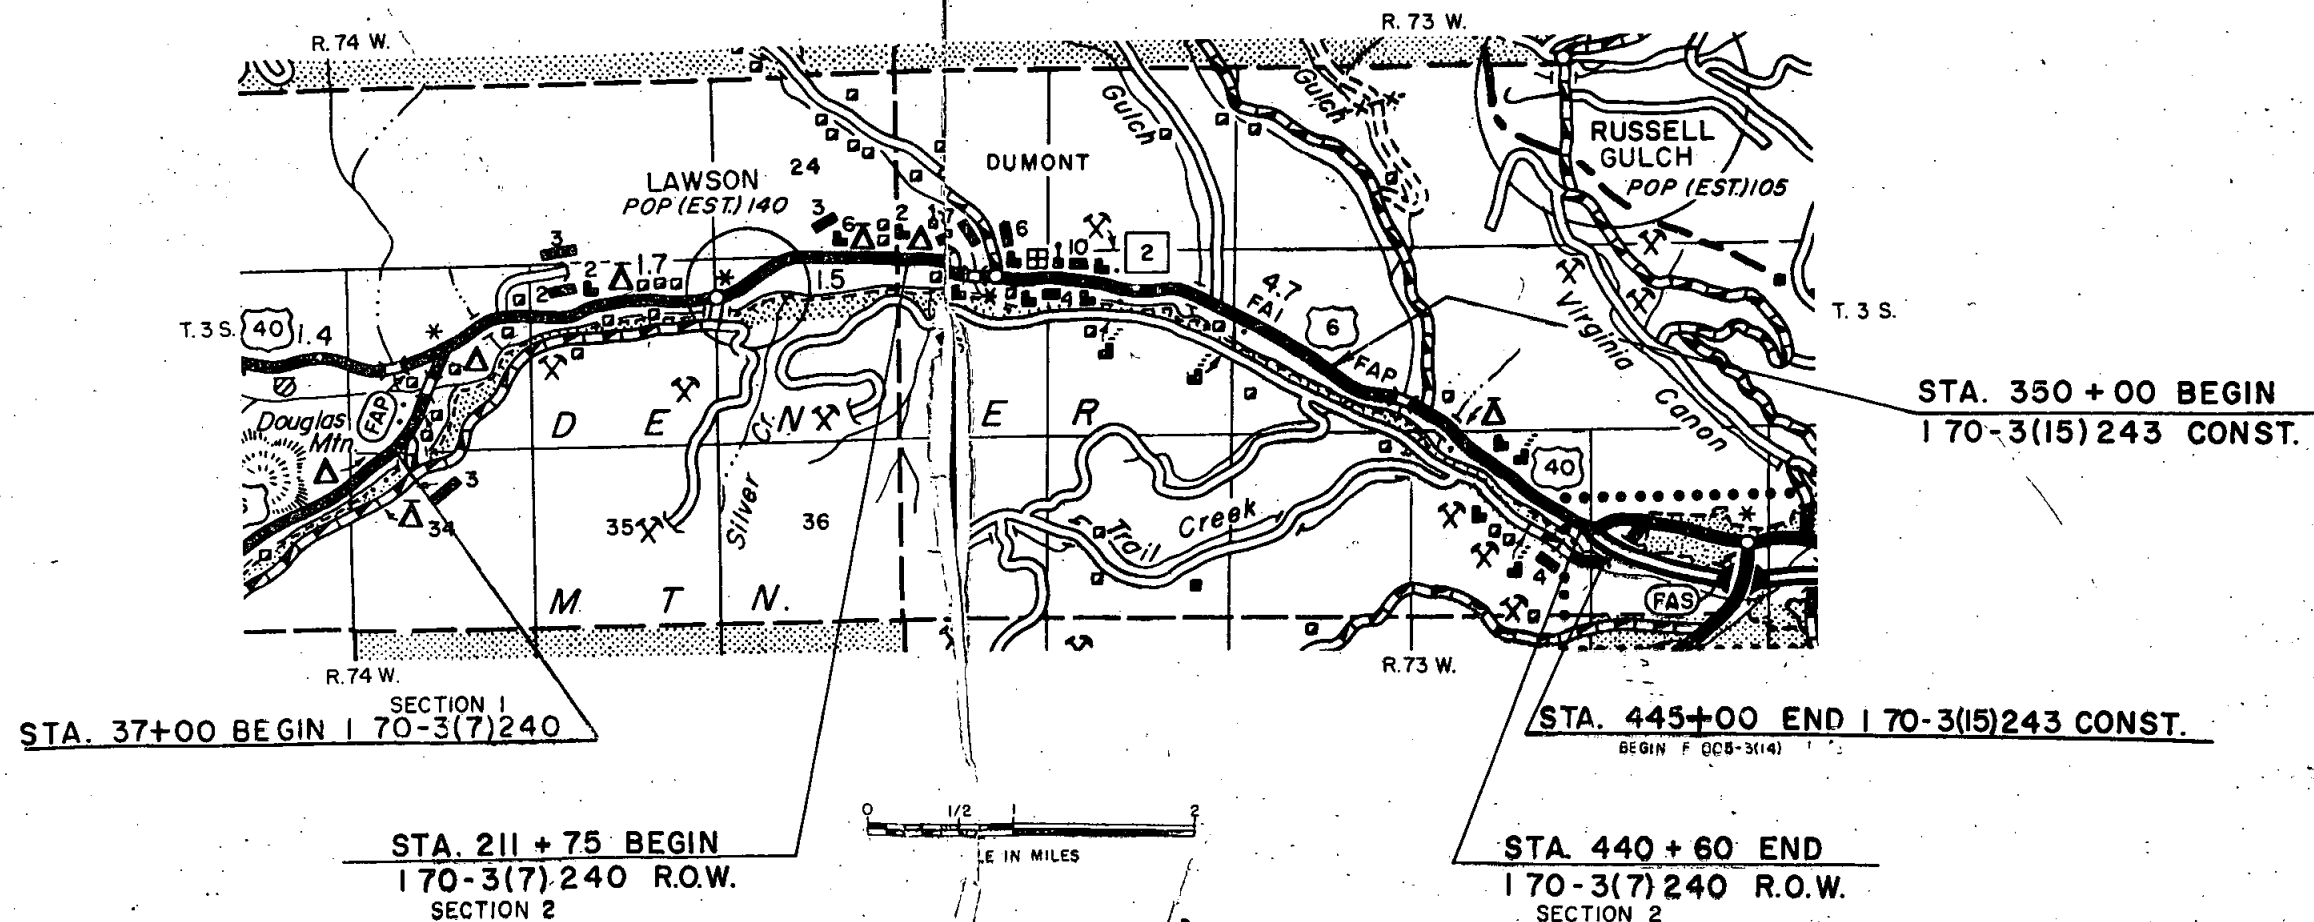

R. O. W. TABULATION OF PROPERTIES IN CLEAR CREEK COUNTY S.H.No. 2 PROJ 170-3(7)240 Sec. 2

PARCEL NO.	OWNER	ADDRESS	LOCATION	AREA IN ACRES				PURCHASE DATA					REMARKS	NO.
				PARCEL	TO BE ACQUIRED	REMAINDER		LAND	IMPROV'M'TS	DAMAGE	MISC.	TOTAL		
						Right	Left							
			T. 3 S., R. 73 W., 6th P.M. Detour Stations											
D 2	DELETED													
D 3	DELETED													
D 3A	DELETED													
D 13	DELETED													
D 13A	DELETED													
D 18Rev	GOLD MINES CONSOLIDATED, INC.	1645 COURT PL., DENVER, COLO.	414+ 415+	0.101	0.101	0.090	0							
D 18A	GOLD MINES CONSOLIDATED, INC.	1645 COURT PL., DENVER, COLO.	412+	0.013	0.013	11 sq.ft.	0							
D 18B	GOLD MINES CONSOLIDATED, INC.	1645 COURT PL., DENVER, COLO.	409+ 410+	0.092	0.092	0	0.874							
D 21	GOLD MINES CONSOLIDATED, INC.	1645 COURT PL., DENVER, COLO.	412+ 414+	0.311	0.311	4.857	0							
D 21A	GOLD MINES CONSOLIDATED, INC.	1645 COURT PL., DENVER, COLO.	410+ 412+	0.128	0.128	4.551	0.051							
D 21B	GOLD MINES CONSOLIDATED, INC.	1645 COURT PL., DENVER, COLO.	411+ 412+	0.089	0.089	0.350	0							
D 21C	U. S. LAND		406+	0.013	0.013									
D 24	GOLD MINES CONSOLIDATED, INC.	1645 COURT PL., DENVER, COLO.	414+	0.043	0.043	0	0							
D 24A	GOLD MINES CONSOLIDATED, INC.	1645 COURT PL., DENVER, COLO.	412+	0.005	0.005	0.402	0							
D 24B	GOLD MINES CONSOLIDATED, INC.	1645 COURT PL. DENVER, COLO.	409+ 410+	0.086	0.086	0.676	0							
D 27	ALAMOSA MINING & LEASING CO.	% W.D. SHEELEY, BOX 484, ALAMOSA, COLO.	406+ 410+	0.355	0.355	0	0							
D 27A	MARY A. COLLINS ESTATE	3132 SO. BANNOCK, ENGLEWOOD, COLO.	407+ 410+	0.034	0.034	0.555	0							
D 27B	ALAMOSA MINING & LEASING CO.	% W.D. SHEELEY, BOX 484, ALAMOSA, COLO.	405+	0.003	0.003	0	0							
D 35	DELETED													
D 35A	ROBERT H. DELASHMUTT		399+ 405+	0.751	0.751	0.720	0							
D 35B	DELETED													
D 35C	STANLEY GOLD MINES CO., LTD.	% J.B. FURSTENBERG, 678 COOK, DENVER, COLO.	405+	0.029	0.029	0.158	0							
D 44	DELETED													
D 45	RAY E. BARBER	IDAHO SPRINGS, COLO.	405+ 406+	0.219	0.219	4.490	0.020							

R. O. W. TABULATION OF PROPERTIES IN CLEAR CREEK COUNTY S.H.No. 2 PROJ 1 70-3(7)240
Sec. 2

FEDERAL ROAD DIVISION NO.	DISTRICT	PROJECT NO.	SHEET NO.
9	COLORADO	1 70-3(7)240 SECTION 2	2A

RIGHT OF WAY DUMONT TO IDAHO SPRINGS

PARCEL NO.	OWNER	ADDRESS	LOCATION	AREA IN ACRES				PURCHASE DATA					REMARKS	NO.
				PARCEL	TO BE ACQUIRED	REMAINDER		LAND	IMPROV'M'TS	DAMAGE	MISC.	TOTAL		
			T. 3 S., R. 73 W., 6th P.M.			Right	Left							
			Detour Stations											
✓ D45A Rev.	RAY E. BARBER	IDAHO SPRINGS, COLO.	393+ 399+	0.465	0.465	0.124	0							
✓ D45B	ANNA JOHNSON		395+ 396+	0.060	0.060	0	0							
✓ D45C	ANNA JOHNSON		395+ 396+	0.075	0.075	0	0							
D45D	JEAN D. LINDSEY		390+ 393+	0.208	0.208	0	0							
D45E	JEAN D. LINDSEY		390+ 390+	0.171	0.171	0	0							
✓ D91	CHARLES R. MORRISON & LUCILLE L. MORRISON, J.T.	4532 BRYN MAWR LANE, HOUSTON, TEXAS	97+ 98+	0.040	0.040	0	0							
✓ D91A	CHARLES R. MORRISON & LUCILLE L. MORRISON, J.T.	4532 BRYN MAWR LANE, HOUSTON, TEXAS	96+ 97+	0.006	0.006	0	0							
✓ D91B	ROBERT A. BURNS	4535 JULIAN, DENVER, COLO.	96+ 97+	0.035	0.035	2.801	0							
✓ D99	CHARLES R. MORRISON & LUCILLE L. MORRISON, J.T.	4532 BRYN MAWR LANE, HOUSTON, TEXAS	77+ 97+	4.263	4.263	0.023	0							
✓ D99A	SCHULTZ ASSOCIATES	% CARL SMITH, 1474 ST. PAUL, DENVER, COLO.	84+ 86+	0.091	0.091	5.071	0							
✓ D99B	U. S. LAND		86+ 96+	0.901	0.901									
✓ D99C	U. S. LAND		79+ 85+	0.393	0.393									
✓ D110	ELMER C. BENTSEN	BOX 593, MISSION, HIDALGO CO., TEXAS	63+ 64+	0.571	0.571	0	0							
✓ D113	CHARLES R. MORRISON & LUCILLE L. MORRISON, J.T.	4532 BRYN MAWR LANE, HOUSTON, TEXAS	46+ 79+	4.798	4.798	6.5	0.989							
✓ D114	CHARLES R. MORRISON & LUCILLE L. MORRISON, J.T.	4532 BRYN MAWR LANE, HOUSTON, TEXAS	56+ 57+	0.010	0.010	0	0							
✓ D117	CHARLES R. MORRISON & LUCILLE L. MORRISON, J.T.	4532 BRYN MAWR LANE, HOUSTON, TEXAS	45+ 50+	0.531	0.531	0.009	0							
✓ D118	CHARLES R. MORRISON & LUCILLE L. MORRISON, J.T.	4532 BRYN MAWR LANE, HOUSTON, TEXAS	42+ 46+	0.585	0.585	2.289	0							
✓ D119	C.E. FITZSIMMONS & HELEN P. FITZSIMMONS, J.T.	IDAHO SPRINGS, COLO.	31+ 35+	0.551	0.551	0.104	0							
✓ D119A	ROBERT L. FRICKE	BOX 837, GRANTS, NEW MEXICO	35+ 40+	0.360	0.360	0.001	0							
✓ D120	ROBERT L. FRICKE	BOX 837, GRANTS, NEW MEXICO	36+ 42+	0.554	0.554	9.395	0							
✓ D120A	ROBERT L. FRICKE	BOX 837, GRANTS, NEW MEXICO	27+ 31+	0.664	0.664	See D120	0							
D122	FRONT RANGE MINES INC.	% J. DEERKSON, 405 BURNS VAULT BLDG., DENVER, COLO.	13+ 19+	0.586	0.586	0.034	0							
✓ D122A Rev. 2	ANNA SILVERSTEIN	IDAHO SPRINGS, COLO.	15+ 25+	1.194	1.194	7.053	0.342							
✓ D122C	DELETED													
✓ D122B	FRONT RANGE MINES INC.	% J. DEERKSON, 405 BURNS VAULT BLDG., DENVER, COLO.	23+ 27+	0.403	0.403	0.051	0							
✓ D125	HUGH J. O'GRADY	IDAHO SPRINGS, COLO.	9+ 11+	0.407	0.407	0.932	0							

R.O.W. TABULATION OF PROPERTIES IN CLEAR CREEK COUNTY S.H.No. 2 PROJ 1 70-3(7)240
Sec. 2

FEDERAL ROAD DIVISION NO.	DISTRICT	PROJECT NO.	SHEET NO.
9	COLORADO	170-3(7)240 SECTION 2	2B

RIGHT OF WAY DUMONT TO IDAHO SPRINGS

PARCEL NO.	OWNER	ADDRESS	LOCATION	AREA IN ACRES				PURCHASE DATA					REMARKS	NO.
				PARCEL	TO BE ACQUIRED	REMAINDER		LAND	IMPROV'M'TS	DAMAGE	MISC.	TOTAL		
			T. 3 S., R. 73 W., 6th P.M.			Right	Left							
			Detour Stations											
DI25A Rev.	HUGH J. O'GRADY	IDAHO SPRINGS, COLO.	11+ 14+	0.281	0.281	0.144	0.351							
DI25B	GENE DUDLEY		12+ 14+	0.105	0.105	0.186	0							
DI26	U.S. LAND		8+	0.015	0.015									
DI26A	U.S. LAND		14+ 15+	0.002	0.002									
DI29	MABEL ALICE WIGHT	7758 MO. STAR, 29 PALMS, CALIF.	2+ 8+	1.096	1.096	1.205	0							
DI46	MABEL ALICE WIGHT	7758 MO. STAR, 29 PALMS, CALIF.	0+ 2+	0.140	0.140	0	0							
DI47	RHAYMA J. SWANSON		0+ 3+	0.399	0.399	0	0							
			Mainline Stations											
I	THOMAS A. EASTER & KATHRYN E. EASTER		311+ 314+	1.259	1.259	0	0							
IC	ROBERT M. KAHL		310+ 318+	2.602	0.960	0	0							
ICI	ROBERT M. KAHL		313+ 317+	0.473	0.473	0	0							
ID	ROBERT M. KAHL		314+ 320+	0.868	0.821	0	0							
IDI	ROBERT M. KAHL		311+ 320+	3.309	3.309	0	0							
IE	EDGAR J. DEIBERT & SYLVIA I. DEIBERT, J.T.		243+	0.102	0.063	0	0							
IF	EDGAR J. DEIBERT & SYLVIA I. DEIBERT, J.T.		242+ 243+	0.188	0.118	0	0							
2 Rev.	RAYMOND S. WALSH & DOREEN M. WALSH		432+ 441+	2.436	2.436	1.790	0							
3 Rev. 2	STANLEY GOLD MINES CO., LTD.	% J.B. FURSTENBERG, 678 COOK, DENVER, COLO.	409+ 432+	5.842	5.842	10.134	0.313							
4	U. S. LAND		429+ 432+	0.022	0.022									
5	H. B. WILLCOCKSON		428+ 432+	0.747	0.129	0	0							
6	U. S. LAND		430+ 431+	0.008	0									
7	NEW CENTURY MINING CO.	% EARL FAULHABER, 4920 ZUNI, DENVER, COLO.	429+ 431+	0.325	0.104	0	3.656							
8	NEW CENTURY MINING CO.	% EARL FAULHABER, 4920 ZUNI, DENVER, COLO.	427+ 430+	1.035	0.274	0	2.955							
9	DELETED													
9A	DELETED													

REVISIONS		
5-23-63	name on 2 Rev.	REC
7-29-63	9 & 9A Deleted, 3 Rev. 2	REC

R.O.W. TABULATION OF PROPERTIES IN CLEAR CREEK COUNTY S.H.No. 2 PROJ 170-3(7)240
Sec. 2

FEDERAL ROAD DIVISION NO.	DISTRICT	PROJECT NO.	SHEET NO.
9	COLORADO	170-3(7)240 SECTION 2	2C

RIGHT OF WAY DUMONT TO IDAHO SPRINGS

PARCEL NO.	OWNER	ADDRESS	LOCATION	AREA IN ACRES				PURCHASE DATA					REMARKS	NO.
				PARCEL	TO BE ACQUIRED	REMAINDER		LAND	IMPROV'M'TS	DAMAGE	MISC.	TOTAL		
			T. 3 S., R. 73 W., 6th P.M.			Right	Left							
			Mainline Stations											
98	DELETED													
✓ 10	U. S. LAND		426 + 427 +	0.102	0.090									
✓ 11	U. S. LAND		425 + 428 +	0.371	0.186									
12	GOLD MINES CONSOLIDATED INC.,		425 + 427 +	0.610	0.050	0	0							
12A	GOLD MINES CONSOLIDATED INC.		420 + 423 +	0.905	0.106	0	0							
13A	DELETED													
13Rev.	DELETED													
14	GOLD MINES CONSOLIDATED INC.		423 + 426 +	1.092	0.367	0	0.142							
15	GOLD MINES CONSOLIDATED INC.		421 + 424 +	0.392	0.156	0	0.026							
✓ 16	U. S. LAND		421 +	0.001	0									
17	GOLD MINES CONSOLIDATED INC.		418 + 423 +	1.335	1.137	0	1.894							
18	DELETED													
19Rev.	GOLD MINES CONSOLIDATED INC.		415 + 420 +	2.584	1.321	0.673	0							
20	GOLD MINES CONSOLIDATED INC.		416 + 421 +	0.611	0.611	0	6.023							
20A	GOLD MINES CONSOLIDATED INC.		416 +	0.009	0.009	0	0							
22	THE WINTER PARK LAND CO.		415 + 418 +	0.415	0.415	0	4.741							
23	GOLD MINES CONSOLIDATED INC.		415 + 417 +	0.162	0.162	0	0							
24	GOLD MINES CONSOLIDATED INC.	1645 COURT PL., DENVER, COLO.	415 +	0.020	0.020	0	0							
24A	GOLD MINES CONSOLIDATED INC.	1645 COURT PL., DENVER, COLO.	411 + 414 +	0.411	0.411	0	0.288							
24B	DELETED													

REVISIONS		
52363	19Rev	REC
72963	98, 13A & 13 Rev Deleted	REC

R.O.W. TABULATION OF PROPERTIES IN CLEAR CREEK COUNTY S.H.No. 2 PROJ 1 70-3(7)240
Sec. 2

FEDERAL ROAD DIVISION NO.	DISTRICT	PROJECT NO.	SHEET NO.
0	COLORADO	1 70-3(7)240 SECTION 2	2E

RIGHT OF WAY DUMONT TO IDAHO SPRINGS

PARCEL NO.	OWNER	ADDRESS	LOCATION	AREA IN ACRES				PURCHASE DATA					REMARKS	NO.
				PARCEL	TO BE ACQUIRED	REMAINDER		LAND	IMPROV'M'TS	DAMAGE	MISC.	TOTAL		
			T. 3 S., R. 73 W., 6th P.M.			Right	Left							
			Mainline Stations											
47	AUGUSTA CARLSON & HANNAH HAYES		386+ 391+	0.714	0.703	0	0.354							
48	FRANK L. JONES	IDAHO SPRINGS, COLO.	383+ 389+	1.122	1.122	0	0							
48A	FRANK L. JONES	IDAHO SPRINGS, COLO.	384+ 396+	7.630	7.630	0	0							
49	FRANK L. JONES	IDAHO SPRINGS, COLO.	384+ 387+	1.517	0.650	0	0							
50	PATRICK H. BALFE	1523 JAY ST., DENVER, COLO.	384+ 387+	0.826	0.809	0	0							
50A	PATRICK H. BALFE	1523 JAY ST., DENVER, COLO.	383+ 384+	0.043	0.043	0	0							
51	CHARLES GRESSER	IDAHO SPRINGS, COLO.	384+ 386+	0.264	0.264	0	0							
52	CHARLES GRESSER	IDAHO SPRINGS, COLO.	384+ 389+	1.203	1.150	0.439	0							
53	U.S. LAND		384+ 385+	0.001	0.001									
54	U. S. LAND		381+ 383+	0.135	0.135									
55	FRANK L. JONES	IDAHO SPRINGS, COLO.	377+ 384+	4.516	2.917	0	0							
55A	FRANK L. JONES	IDAHO SPRINGS, COLO.	380+ 381+	0.036	0.036	0	0							
56	CHARLES GRESSER	IDAHO SPRINGS, COLO.	377+ 385+	1.613	1.613	0	0							
57	U. S. LAND		383+ 385+	0.055	0.055									
58	CHARLES GRESSER	IDAHO SPRINGS, COLO.	383+ 384+	0.050	0.050	0.331	0							
59	U. S. LAND		382+	0.022	0.022									
60	CHARLES GRESSER	IDAHO SPRINGS, COLO.	381+ 383+	0.292	0.292	4.546	0							
61	CHARLES GRESSER	IDAHO SPRINGS, COLO.	378+ 379+	0.144	0.144	0.656	0							
62	U. S. LAND		370+ 381+	2.506	2.506									
63	FRANK L. JONES	IDAHO SPRINGS, COLO.	378+ 380+	0.326	0.326	0	0							
63A	FRANK L. JONES	IDAHO SPRINGS, COLO.	378+ 394	4.837	4.837	0	0							
64	U. S. LAND		376+ 379+	0.681	0.641									
65	HENRY DE LINDE	IDAHO SPRINGS, COLO.	375+ 376+	0.645	0.537	0	0							
65A	HENRY DE LINDE	IDAHO SPRINGS, COLO.	375+ 376+	0.049	0.049	0	0							
66	U. S. LAND		372+ 375+	1.010	0.741									
67	HENRY DE LINDE	IDAHO SPRINGS, COLO.	353+ 378+	12.232	7.295	0	0.710							

R. O. W. TABULATION OF PROPERTIES IN CLEAR CREEK COUNTY S.H.No. 2 PROJ 1 70-3(7)240
Sec. 2

FEDERAL ROAD DIVISION NO.	DISTRICT	PROJECT NO.	SHEET NO.
9	COLORADO	170-3(7)240 SECTION 2	2F

RIGHT OF WAY DUMONT TO IDAHO SPRINGS

PARCEL NO.	OWNER	ADDRESS	LOCATION	AREA IN ACRES				PURCHASE DATA					REMARKS	NO.
				PARCEL	TO BE ACQUIRED	REMAINDER		LAND	IMPROV'M'TS	DAMAGE	MISC.	TOTAL		
			T. 3 S., R. 73 W., 6th P.M.			Right	Left							
			Mainline Stations											
✓ 68	U. S. LAND		368+ 370+	0.016	0.016									
69	CHARLES GREESER	IDAHO SPRINGS, COLO.	369+ 371 +	0.452	0.452	4.528	0							
✓ 70	U. S. LAND		369+	0.009	0.009									
71	HENRY DE LINDE	IDAHO SPRINGS, COLO.	367+ 370+	0.687	0.687	4.081	0							
✓ 72	U. S. LAND		367+	0.032	0.032									
73	HENRY DE LINDE	IDAHO SPRINGS, COLO.	365+ 368+	0.722	0.722	0.001	0							
73A	HENRY DE LINDE	IDAHO SPRINGS, COLO.	368+ 370+	0.037	0.001	0	1.231							
74	HENRY DE LINDE	IDAHO SPRINGS, COLO.	364+ 367+	0.493	0.492	0	0							
74A	HENRY DE LINDE	IDAHO SPRINGS, COLO.	367+ 369+	0.137	0.031	0	1.186							
✓ 75	U. S. LAND		364+	0.015	0.015									
76	HENRY DE LINDE	IDAHO SPRINGS, COLO.	357+ 366+	1.124	1.124	3.987	0							
77	CARL R. SMITH	1474 ST. PAUL , DENVER, COLO.	359+ 364+	0.641	0.085	0	0							
77A	CARL R. SMITH	1474 ST. PAUL , DENVER, COLO.	364+ 367+	0.193	0.184	0	1.946							
✓ 78	U. S. LAND		359+	0.002	0.001									
79	CARL R. SMITH	1474 ST. PAUL , DENVER, COLO.	358+ 363+	2.182	1.271	0	2.910							
80	CARL R. SMITH	1474 ST. PAUL , DENVER, COLO.	359+ 362+	0.349	0.349	0	3.732							
80A	CARL R. SMITH	1474 ST. PAUL , DENVER, COLO.	358+ 360+	0.197	0.119	0	0							
✓ 81	U. S. LAND		357+ 360+	0.097	0.097									
82	HENRY DE LINDE	IDAHO SPRINGS, COLO.	356+ 361+	1.611	1.308	0	0.046							
82A	HENRY DE LINDE	IDAHO SPRINGS, COLO.	355+ 357+	0.246	0.246	2.838	0							
✓ 83	U. S. LAND		357+ 358+	0.348	0.011									
✓ 84	U. S. LAND		350+ 356+	0.845	0.042									
85	HENRY DE LINDE	IDAHO SPRINGS, COLO.	350+ 356+	2.368	1.800	0.638	0							

FEDERAL ROAD DIVISION NO.	DISTRICT	PROJECT NO.	SHEET NO.
8	COLORADO	170-3(7)240 SECTION 2	26

[illegible][illegible]

R. O. W. TABULATION OF PROPERTIES IN CLEAR CREEK COUNTY S.H.No. 2 PROJ 1 70 - 3(7)240
Sec. 2

FEDERAL ROAD DIVISION NO.	DISTRICT	PROJECT NO.	SHEET NO.
9	COLORADO	1 70-3(7)240 SECTION 2	2H

RIGHT OF WAY DUMONT TO IDAHO SPRINGS

PARCEL NO.	OWNER	ADDRESS	LOCATION	AREA IN ACRES				PURCHASE DATA					REMARKS	NO.
				PARCEL	TO BE ACQUIRED	REMAINDER		LAND	IMPROV'M'TS	DAMAGE	MISC.	TOTAL		
			T. 3 S., R. 73 W., 6th P.M.			Right	Left							
			Mainline Stations											
✓109	U. S. LAND		306+ 313+	0.256	0									
110	ELMER C. BENTSEN	BOX 593, MISSION, HIDALGO CO., TEXAS	303+ 311+	2.045	0.950	2.374	0							
✓111	U.S. LAND		304+ 307+	0.065	0.065									
112	J. MORTIMER CLARK	58 SUTTER ST., SAN FRANCISCO, CALIF.	298+ 306+	2.120	0.823	0	1.808							
113	CHARLES R. MORRISON & LUCILLE L. MORRISON, J.T.	4532 BRYN MAWR LANE, HOUSTON, TEXAS	304+ 305+	0.031	0.031	2.055	0							
113A	CHARLES R. MORRISON & LUCILLE L. MORRISON, J.T.	4532 BRYN MAWR LANE, HOUSTON, TEXAS	294+ 295+	0.023	0.023	1.365	0							
114	CHARLES R. MORRISON & LUCILLE L. MORRISON, J.T.	4532 BRYN MAWR LANE, HOUSTON, TEXAS	294+ 303+	2.715	1.564	1.618	0							
✓115 Rev.	U. S. LAND		259+ 304+	10.732	5.577									
✓115A	U. S. LAND		257+ 259+	0.361	0.063									
116	UNIVERSITY OF COLORADO		294+ 296+	0.297	0.175	0	4.863							
117	CHARLES R. MORRISON & LUCILLE L. MORRISON, J.T.	4532 BRYN MAWR LANE, HOUSTON, TEXAS	287+ 294+	2.548	1.222	1.289	0							
118	CHARLES R. MORRISON & LUCILLE L. MORRISON, J.T.	4532 BRYN MAWR LANE, HOUSTON, TEXAS	284+ 288+	1.311	0.507	0.470	0							
119	C.E. FITZSIMMONS & HELEN P. FITZSIMMONS, J.T.	IDAHO SPRINGS, COLO.	274+ 278+	1.042	1.042	0.516	0							
119A	ROBERT L. FRICKE	BOX 837, GRANTS, NEW MEXICO	269+ 283+	4.602	3.073	0.535	0							
120	ROBERT L. FRICKE	BOX 837, GRANTS, NEW MEXICO	283+ 284+	0.493	0.141	0.113	0							
120A	ROBERT L. FRICKE	BOX 837, GRANTS, NEW MEXICO	269+ 274+	0.618	0.618	1.170	0							
120B	ROBERT L. FRICKE	BOX 837, GRANTS, NEW MEXICO	269+ 269+	0.001	0.001	0	0							
121-B	FRONT RANGE MINES INC.	¼ J. DEERKSON, 405 BURNS VAULT BLDG	261+ 264+	0.255	0.255								Remainder of Parcel No 121-A	
121	FRONT RANGE MINES INC.	¾ J. DEERKSON, 405 BURNS VAULT BLDG.	259+ 269+	3.408	1.819	0.635	0							
121-A	FRONT RANGE MINES INC.	DENVER, COLO.	261+ 264+	0.240	0.240									
122	FRONT RANGE MINES INC.	¾ J. DEERKSON, 405 BURNS VAULT BLDG.	257+ 261+	0.392	0.392	7.775	0							
		DENVER, COLO.												
122A	S. S. HUNTINGTON	2828 ECCLES AVE., OGDEN, UTAH	257+ 262+	0.582	0.551	0.138	0							
123	S. S. HUNTINGTON	2828 ECCLES AVE., OGDEN, UTAH	252+ 257+	1.261	1.261	0	0							
124	HUGH J. O'GRADY	IDAHO SPRINGS, COLO.	252+ 257+	0.876	0.876	0.732	0							
125	HUGH J. O'GRADY	IDAHO SPRINGS, COLO.	252+ 253+	0.034	0.034	0.896	0							

Sec. 2

FEDERAL ROAD DIVISION NO.	DISTRICT	PROJECT NO.	SHEET NO.
8	COLORADO	170-3(7)240 SECTION 2	21

RIGHT OF WAY DUMONT TO IDAHO SPRINGS

PARCEL NO.	OWNER	ADDRESS	LOCATION	AREA IN ACRES				PURCHASE DATA					REMARKS	NO.
				PARCEL	TO BE ACQUIRED	REMAINDER		LAND	IMPROV'M'TS	DAMAGE	MISC.	TOTAL		
			T. 3 S., R. 73 W., 6th P.M.			Right	Left							
			Mainline Stations											
126	U. S. LAND		252+	0.008	0.008									
127	ANNE ELIZABETH DINGLE	1349 JOSEPHINE , DENVER, COLO.	247+ 252+	0.939	0.304	0	0							
128	AUGUSTUS BLACKMAN, TRUSTEE	% MABEL A. WIGHT, 7758 MO. STAR, 29 PALMS, CALIF.	248+ 252+	0.719	0.719	0	0							
129	MABEL ALICE WIGHT	7758 MO. STAR, 29 PALMS, CALIF.	246+ 252+	1.442	1.442	0.344	0							
130	ANNE ELIZABETH DINGLE	1349 JOSEPHINE , DENVER, COLO.	247+	0.180	0.099	0	0							
131	ANNE ELIZABETH DINGLE	1349 JOSEPHINE , DENVER, COLO.	246+ 247+	0.222	0.149	0	0							
132	ANNE ELIZABETH DINGLE	1349 JOSEPHINE , DENVER, COLO.	245+ 246+	0.187	0.148	0	0							
133	RHAYMA J. SWANSON	DUMONT , COLO.	245+ 246+	0.211	0.173	0	0							
134	A.R. WICKLANDER & ANNA M. WICKLANDER , J.T.	7712 CARPENTER ST., CHICAGO, ILL.	244+ 245+	0.229	0.189	0	0							
135	ALBERT R. WICKLANDER & ANNA M. WICKLANDER, J.T.	7712 CARPENTER ST., CHICAGO, ILL.	244+ 245+	0.281	0.238	0	0							
136	GEORGE E. McLAREN		243+ 244+	0.574	0.489	0	0							
137	GEORGE L. KELLEY & CHARLOTTE CURTIS & IRENE SWIGERT		242+ 243+	0.380	0.380	0	0							
138	E. F. GREEN	% CHAS. E. GREEN, 3070 UPHAM CT., DENVER, COLO.	242+	0.163	0.163	0	0							
139	E. F. GREEN	% CHAS. E. GREEN, 3070 UPHAM CT., DENVER, COLO.	242+ 243+	0.173	0.102	0	0							
140	RHAYMA J. SWANSON	DUMONT, COLO.	241+ 242+	0.129	0.129	0	0							
141	RHAYMA J. SWANSON	DUMONT, COLO.	242+	0.139	0.086	0	0							
142	WILBUR C. WHITMORE & OLIVE D. WHITMORE	2342 -31ST ST., MOLINE, ILL.	241+ 242+	0.279	0.216	0	0							
143	F. E. MULLHOLEN	40 E. CASTLE , STOCKTON, CALIF.	240+ 241+	0.219	0.175	0	0							
144	RHAYMA J. SWANSON	DUMONT, COLO.	239+ 241+	0.354	0.286	0	0							
145	RHAYMA J. SWANSON	DUMONT, COLO.	240+	0.081	0.044	0	0							
146	MABEL ALICE WIGHT	7758 MO. STAR, 29 PALMS , CALIF.	238+ 248+	4.235	4.235	0.261	0							
147	RHAYMA J. SWANSON	DUMONT, COLO.	241+ 244+	0.298	0.298	5.3	0							
148	HERMAN F. MOODY & EDNA G. MOODY, J. T.		239+ 241+	0.480	0.480	0	0							

FEDERAL ROAD DIVISION NO.	DISTRICT	PROJECT NO.	SHEET NO.
0	COLORADO	170-3(7)240 SECTION 2	2 J

RIGHT OF WAY DUMONT TO IDAHO SPRINGS

PARCEL NO.	OWNER	ADDRESS	LOCATION	AREA IN ACRES				PURCHASE DATA					REMARKS	NO.
				PARCEL	TO BE ACQUIRED	REMAINDER		LAND	IMPROV'M'TS	DAMAGE	MISC.	TOTAL		
			T. 3 S., R. 73 W., 6TH P.M.			Right	Left							
			Mainline Stations											
149	RHAYMA J. SWANSON	DUMONT, COLO.	238+ 239+	0.184	0.184	0	0							
150	RHAYMA J. SWANSON	DUMONT, COLO.	238+ 239+	0.371	0.371	0	0							
151	HENRY W. LUEDDE, TRUSTEE	GEORGETOWN, COLO.	235+ 238+	1.855	1.855	0	0							
152	RHAYMA J. SWANSON	DUMONT, COLO.	233+ 242+	2.056	1.872	0.751	0							
153	MABEL ALICE WIGHT	7758 MO. STAR, 29 PALMS, CALIF.	236+ 237+	0.029	0.029	0.670	0							
154	MARY OLIVE HARVEY	BOX 574, LARAMIE, WYO.	236+	0.046	0.046	0.558	0							
155	MARY OLIVE HARVEY	BOX 574, LARAMIE, WYO.	235+ 236+	0.070	0.070	0.223	0							
156	SARAH ANNET ECCLES	1350 GRANT, APT. 10, DENVER, COLO.	234+ 235+	0.080	0.080	0.629	0							
157 Rev.2	MAURICE E. McDONALD & MARY O. McDONALD	EMPIRE, COLO.	229+ 235+	3.072	3.072	0.642	1.09							
157-A	MAURICE E. McDONALD & MARY O. McDONALD	EMPIRE, COLO.	228+ 233+	0.672	0.672									
158	MAURICE E. McDONALD & MARY O. McDONALD	EMPIRE, COLO.	214+ 230+	5.004	5.004	0.027	4.128							
159	NEW ALBRO MINING CO.	910 1ST NATIONAL BANK BLDG, DENVER, COLO.	217+ 228+	1.806	1.806	3.213	0							
E-159	NEW ALBRO MINING CO.	" " " " " "	224+ 225+	0.026	0.026									
160	JOSEPH ALLARIA	DUMONT, COLO.	218+ 220+	0.120	0.120	9.891	0							
E-160	JOSEPH ALLARIA	" "	224+ 226+	0.126	0.126									
161	JOHN GRYCH		215+ 218+	0.928	0.928	1.445	0							
162	RAY A. WILSON	DUMONT, COLO.	214+ 215+	0.010	0.010	1.110	0							
163	NETTIE E. GREEN		211+ 215+	0.390	0.390	0.466	0							

DETAIL SHEET STA. 210+00 TO STA. 225+00

REVISIONS		
12-12-63	add T.E.	REC
1-23-64	access control	REC
2/25/64	add E159, E160	CW
5/19/65	Add Field tie to ROW Mkr	D. I.


Dumont To Idaho Springs

FEDERAL ROAD REGION NO.	DISTRICT	PROJ. NO.	SHEET NO.	TOTAL SHEETS
9	COLORADO	I 70-3(7) 240	3	

RIGHT OF WAY Section 2
SCALE: 1" = 50'

PRESENT
Δ = 11° 48'
D = 1° 00'
T = 592.1'
L = 1180.0'
R = 5730.0'

STA. 211 + 75 BEGIN
170-3(7)240 R.O.W.
SECTION 2

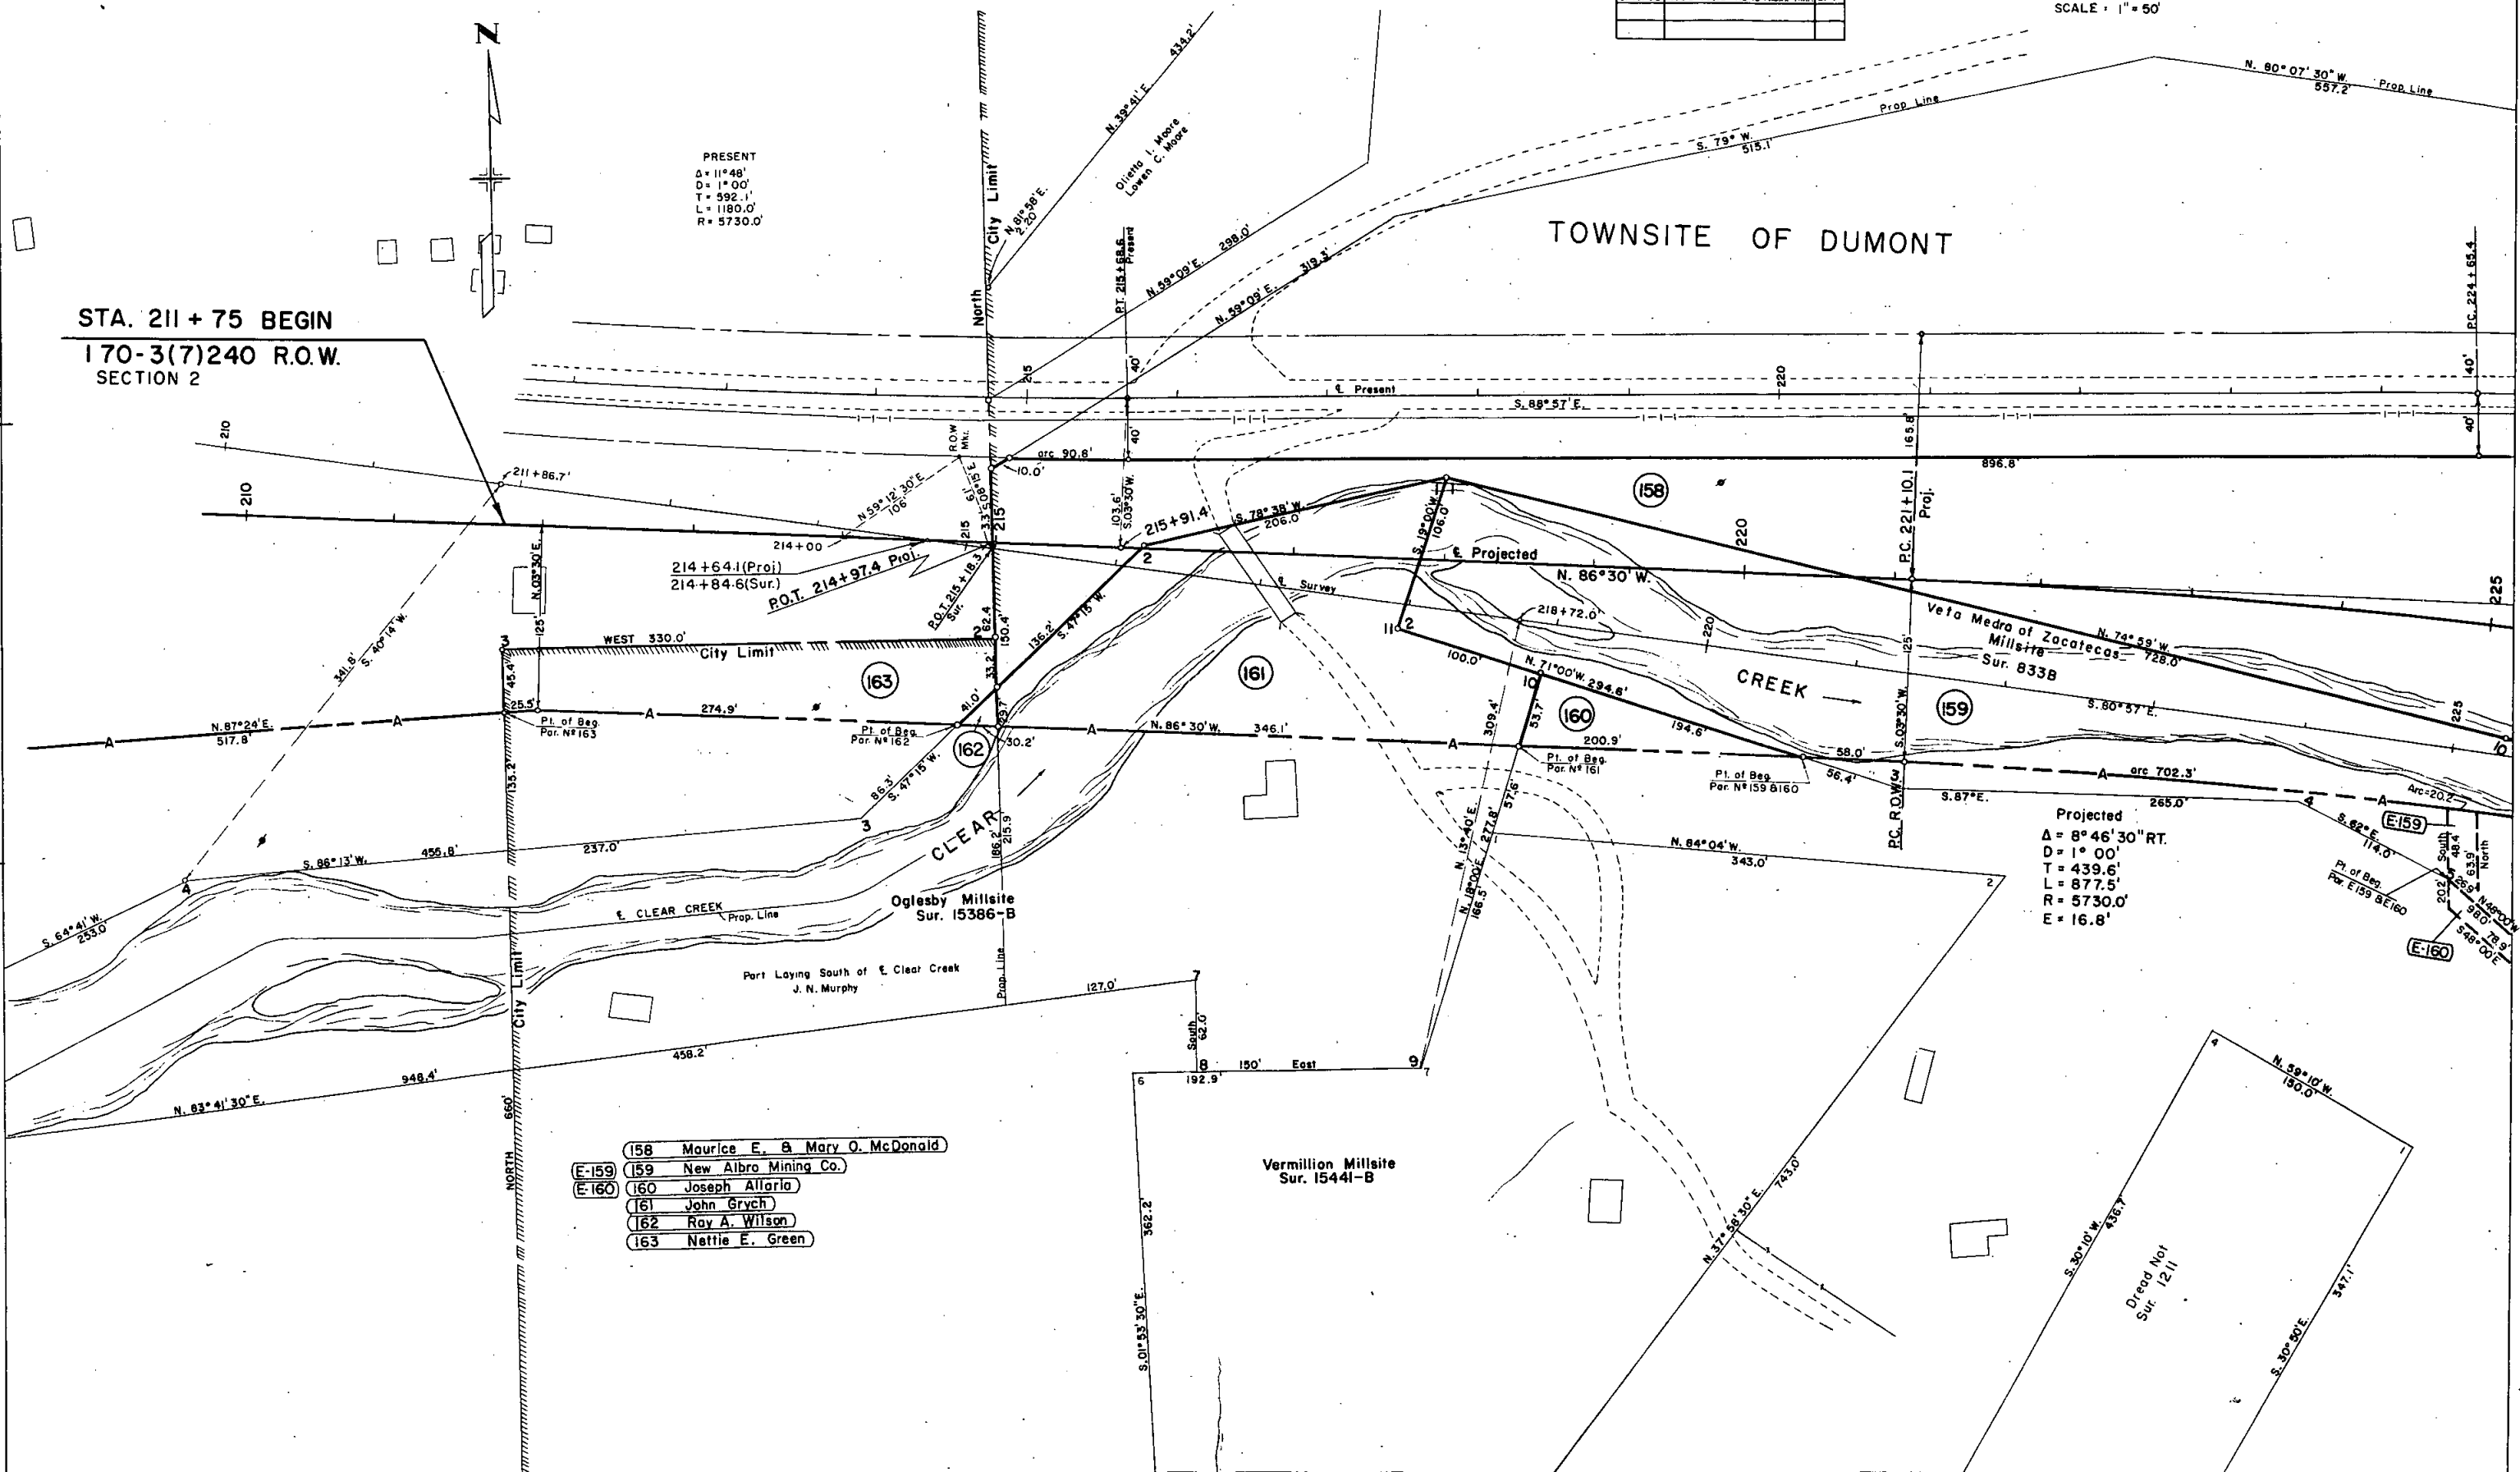

- (158) Maurice E. & Mary O. McDonald
- (E-159) New Albro Mining Co.
- (160) Joseph Allario
- (161) John Grych
- (162) Roy A. Wilson
- (163) Nettie E. Green

REVISIONS		
10-9-63	157, 156, 152 all Rev.	REC
11-14-63	157 Rev. 2	REC
12-12-63	accuse	REC
1-23-64	access control	REC
2/25/64	add E 160	C.W.
5/15/65	ADD field No to ROW Mgr	D. I.

FEDERAL ROAD REGION NO.	DISTRICT	PROJ. NO.	SHEET NO.	TOTAL SHEETS
9	COLORADO	I 70-3(7)240	4	

TOWNSITE OF DUMONT

RIGHT OF WAY Section 2

SCALE: 1" = 50'


REVISIONS

NO.	DATE	BY	REVISION
1	2-6-67	Adm	157-A
2			
3			
DETAIL SHEET STA. 242+00 TO STA. 258+00

FEDERAL ROAD REGION NO.	DISTRICT	PROJ. NO.	SHEET NO.	TOTAL SHEETS
9	COLORADO	I 70-3(7) 240	5	

RIGHT OF WAY		REVISIONS	
SCALE: 1" = 50'		Section 2	
4-10-63	Remove Const. Sta.	REC	
7-29-63	name change	REC	
1-23-64	access control	REC	
5-19-65	Add Field tie to ROW Mx	D.I.	

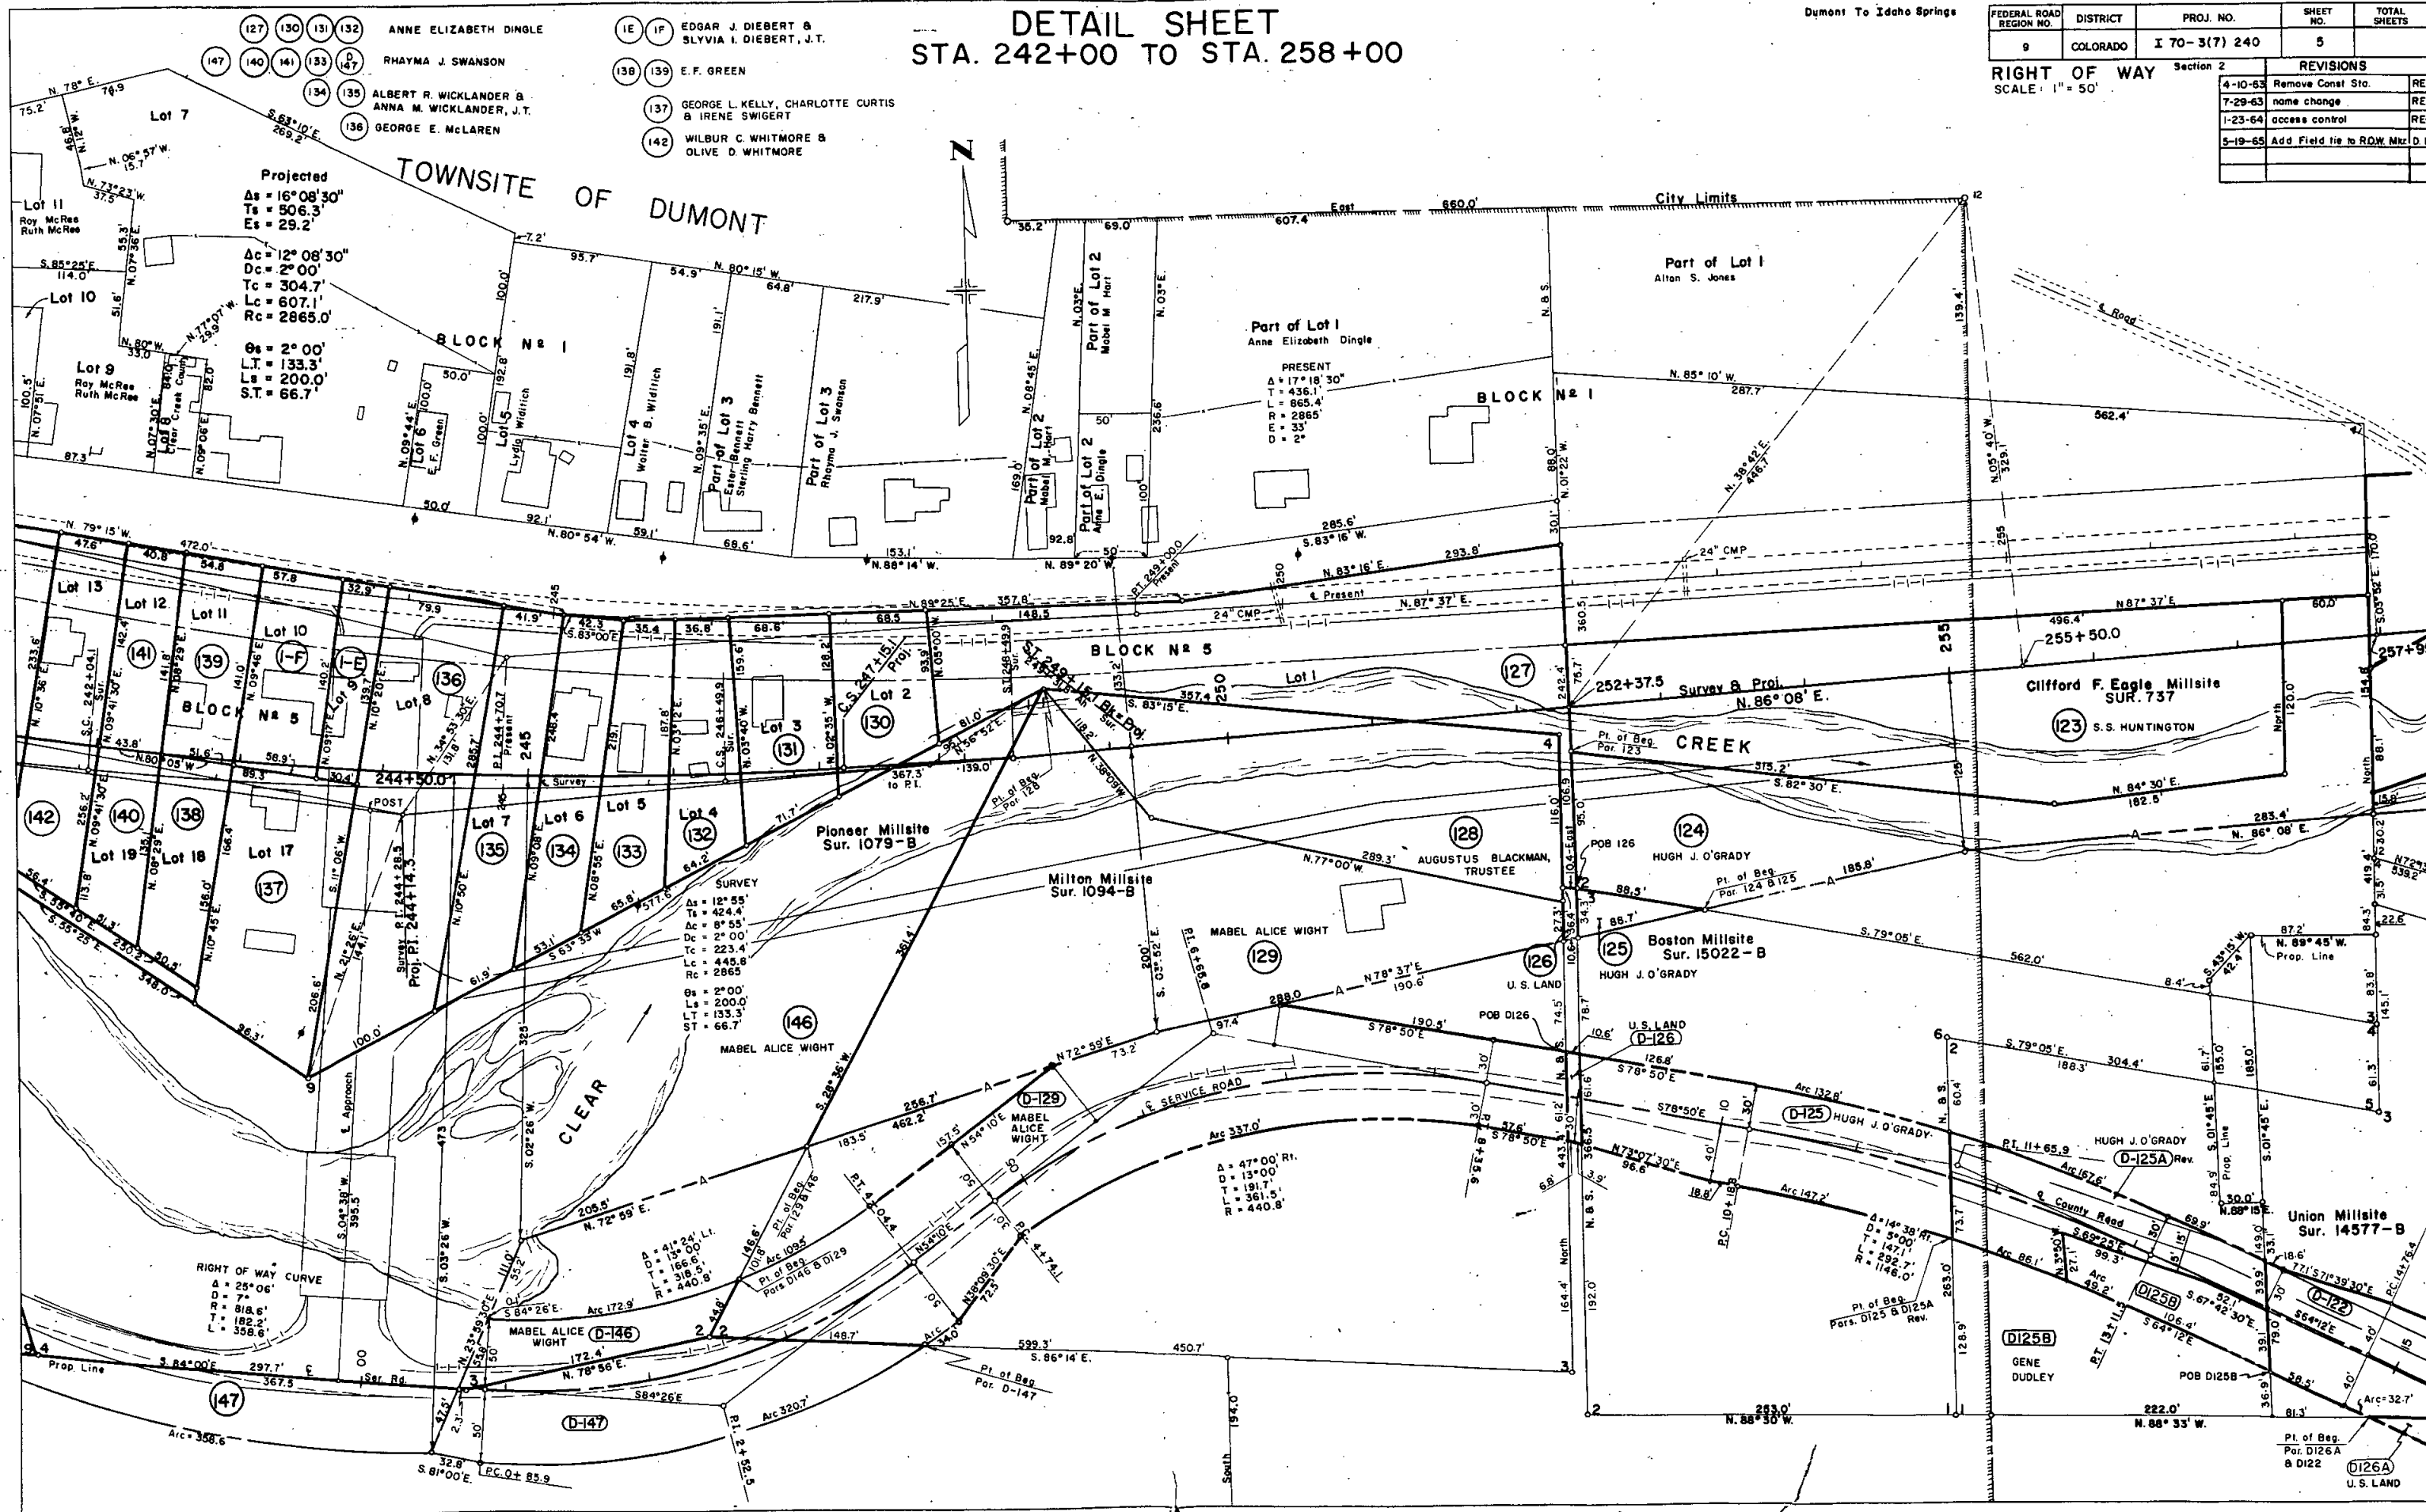

DETAIL SHEET
STA. 256+00 TO STA. 272+00

Dumont To Idaho Springs

FEDERAL ROAD DISTRICT	PROJ. NO.	SHEET NO.	TOTAL SHEETS
9 COLORADO	I 70-3(7) 240	6	

REVISIONS		
5-23-63	D122A Rev, add D122C	REC
7-29-63	D122C Deleted, D122A Rev. 2	REC
1-23-64	access control	REC
5/4/64	Add Parcel No. 121-A	D.I.
7/2/64	Add Section Line	D.I.
9/2/64	Rev. Parcel 115	D.I.
9/2/64	Add Parcel 121-A	D.I.
9/2/64	Add Parcel 121-B	D.I.
5/8/65	Add Field tie to R.O.W. Mkr.	D.I.


RIGHT OF WAY
Scale: 1" = 50'

(121-A) Front Range Mines Inc. (0.240 Acr)

Section 30
T.38S, R.73W

Section 29
T.38S, R.73W

PI. 258+71.4 (Present)
Δ = 4°48' Rt.
D = 2°00'
T = 120.0'
L = 240.0'
R = 2865.0'

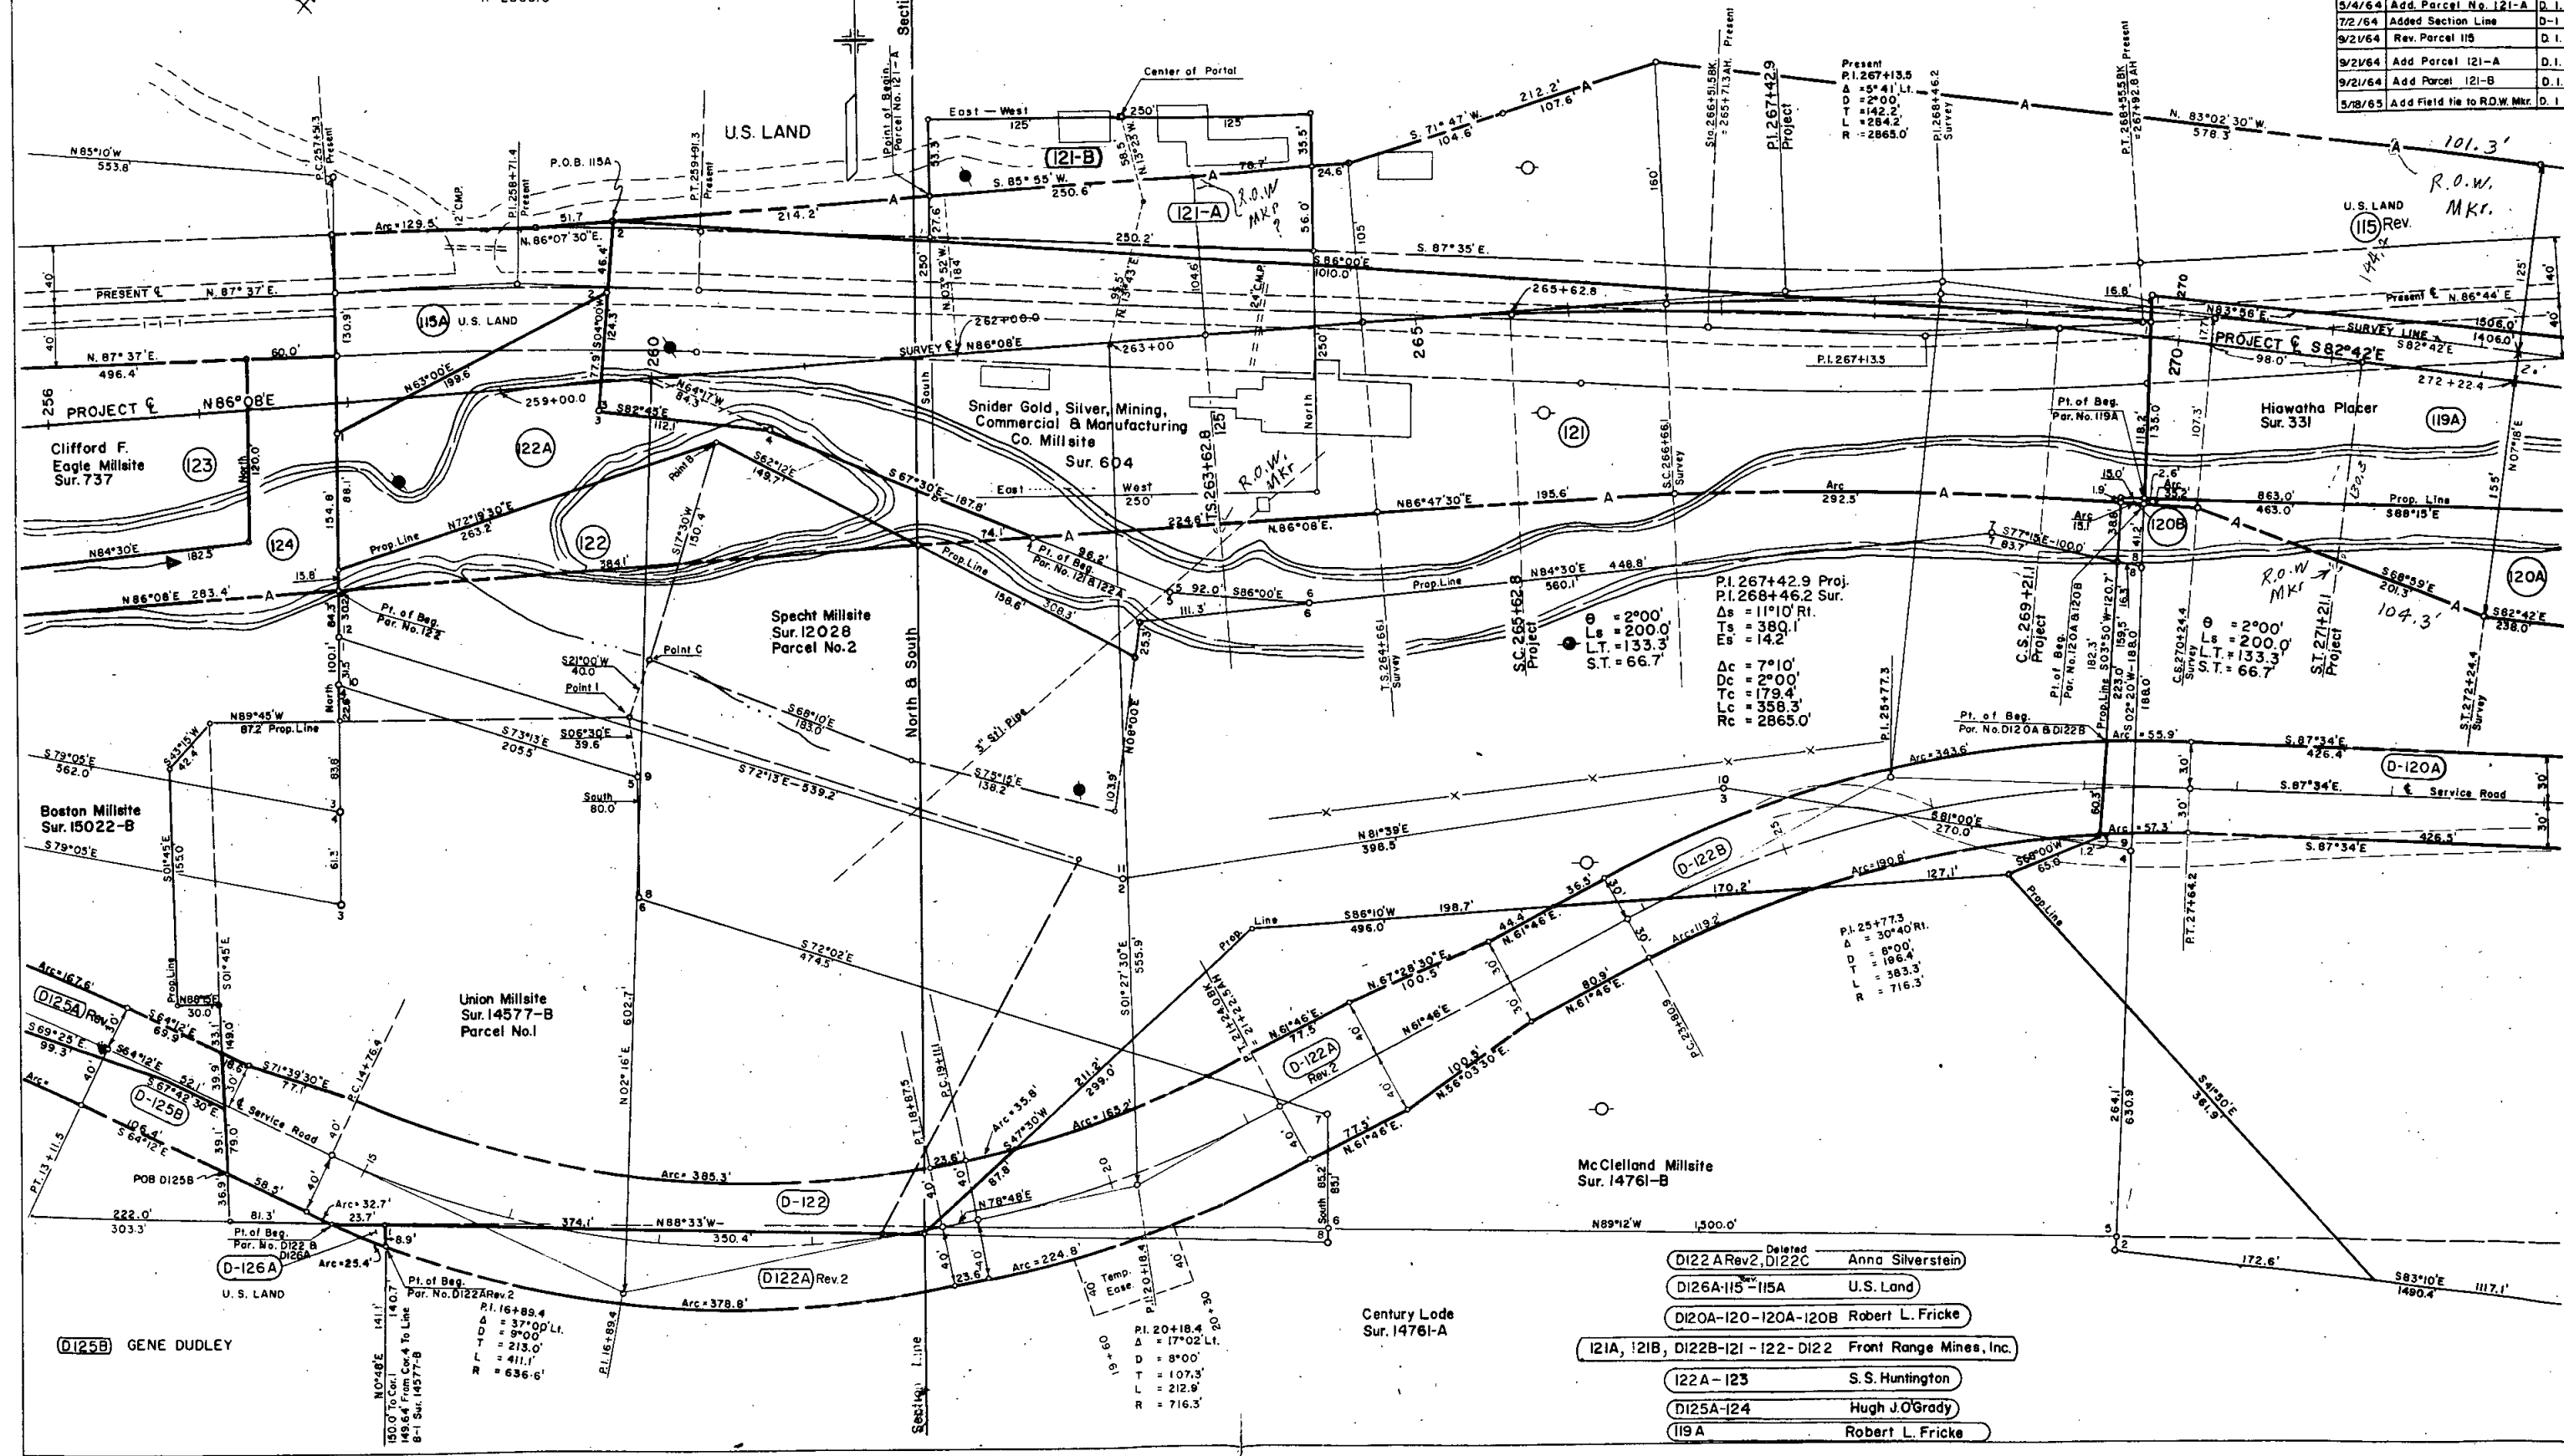

- D122A Rev2, D122C Anna Silverstein
- D126A-115-115A U.S. Land
- D120A-120-120A-120B Robert L. Fricke
- 121A, 121B, D122B-121-122-D122 Front Range Mines, Inc.
- 122A-123 S.S. Huntington
- D125A-124 Hugh J. O'Grady
- 119A Robert L. Fricke

(D125B) GENE DUDLEY

Century Lodge
Sur. 14761-A

PI. 16+89.4
Δ = 37°00' Lt.
D = 9°00'
T = 213.0'
L = 411.1'
R = 636.6'

PI. 20+18.4
Δ = 17°02' Lt.
D = 8°00'
T = 107.3'
L = 212.9'
R = 716.3'

PI. 25+77.3
Δ = 30°40' Rt.
D = 8°00'
T = 196.4'
L = 383.3'
R = 716.3'

PI. 267+42.9 Proj.
PI. 268+46.2 Sur.
Δ = 11°10' Rt.
Ts = 380.1'
Es = 14.2'
Δc = 7°10'
Dc = 2°00'
Tc = 179.4'
Lc = 358.3'
Rc = 2865.0'

θ = 2°00'
Ls = 200.0'
Ts = 133.3'
S.T. = 66.7'

θ = 2°00'
Ls = 200.0'
Ts = 133.3'
S.T. = 66.7'

DETAIL SHEET STA.273+00 TO STA.288+00


Dumont To Idaho Springs

FEDERAL ROAD REGION NO.	DISTRICT	PROJ. NO.	SHEET NO.	TOTAL SHEETS
9	COLORADO	I 70-3(7)240	7	

RIGHT OF WAY

REVISIONS		
Section 2	name change	REC
7-29-63		


Scale: 1" = 50'

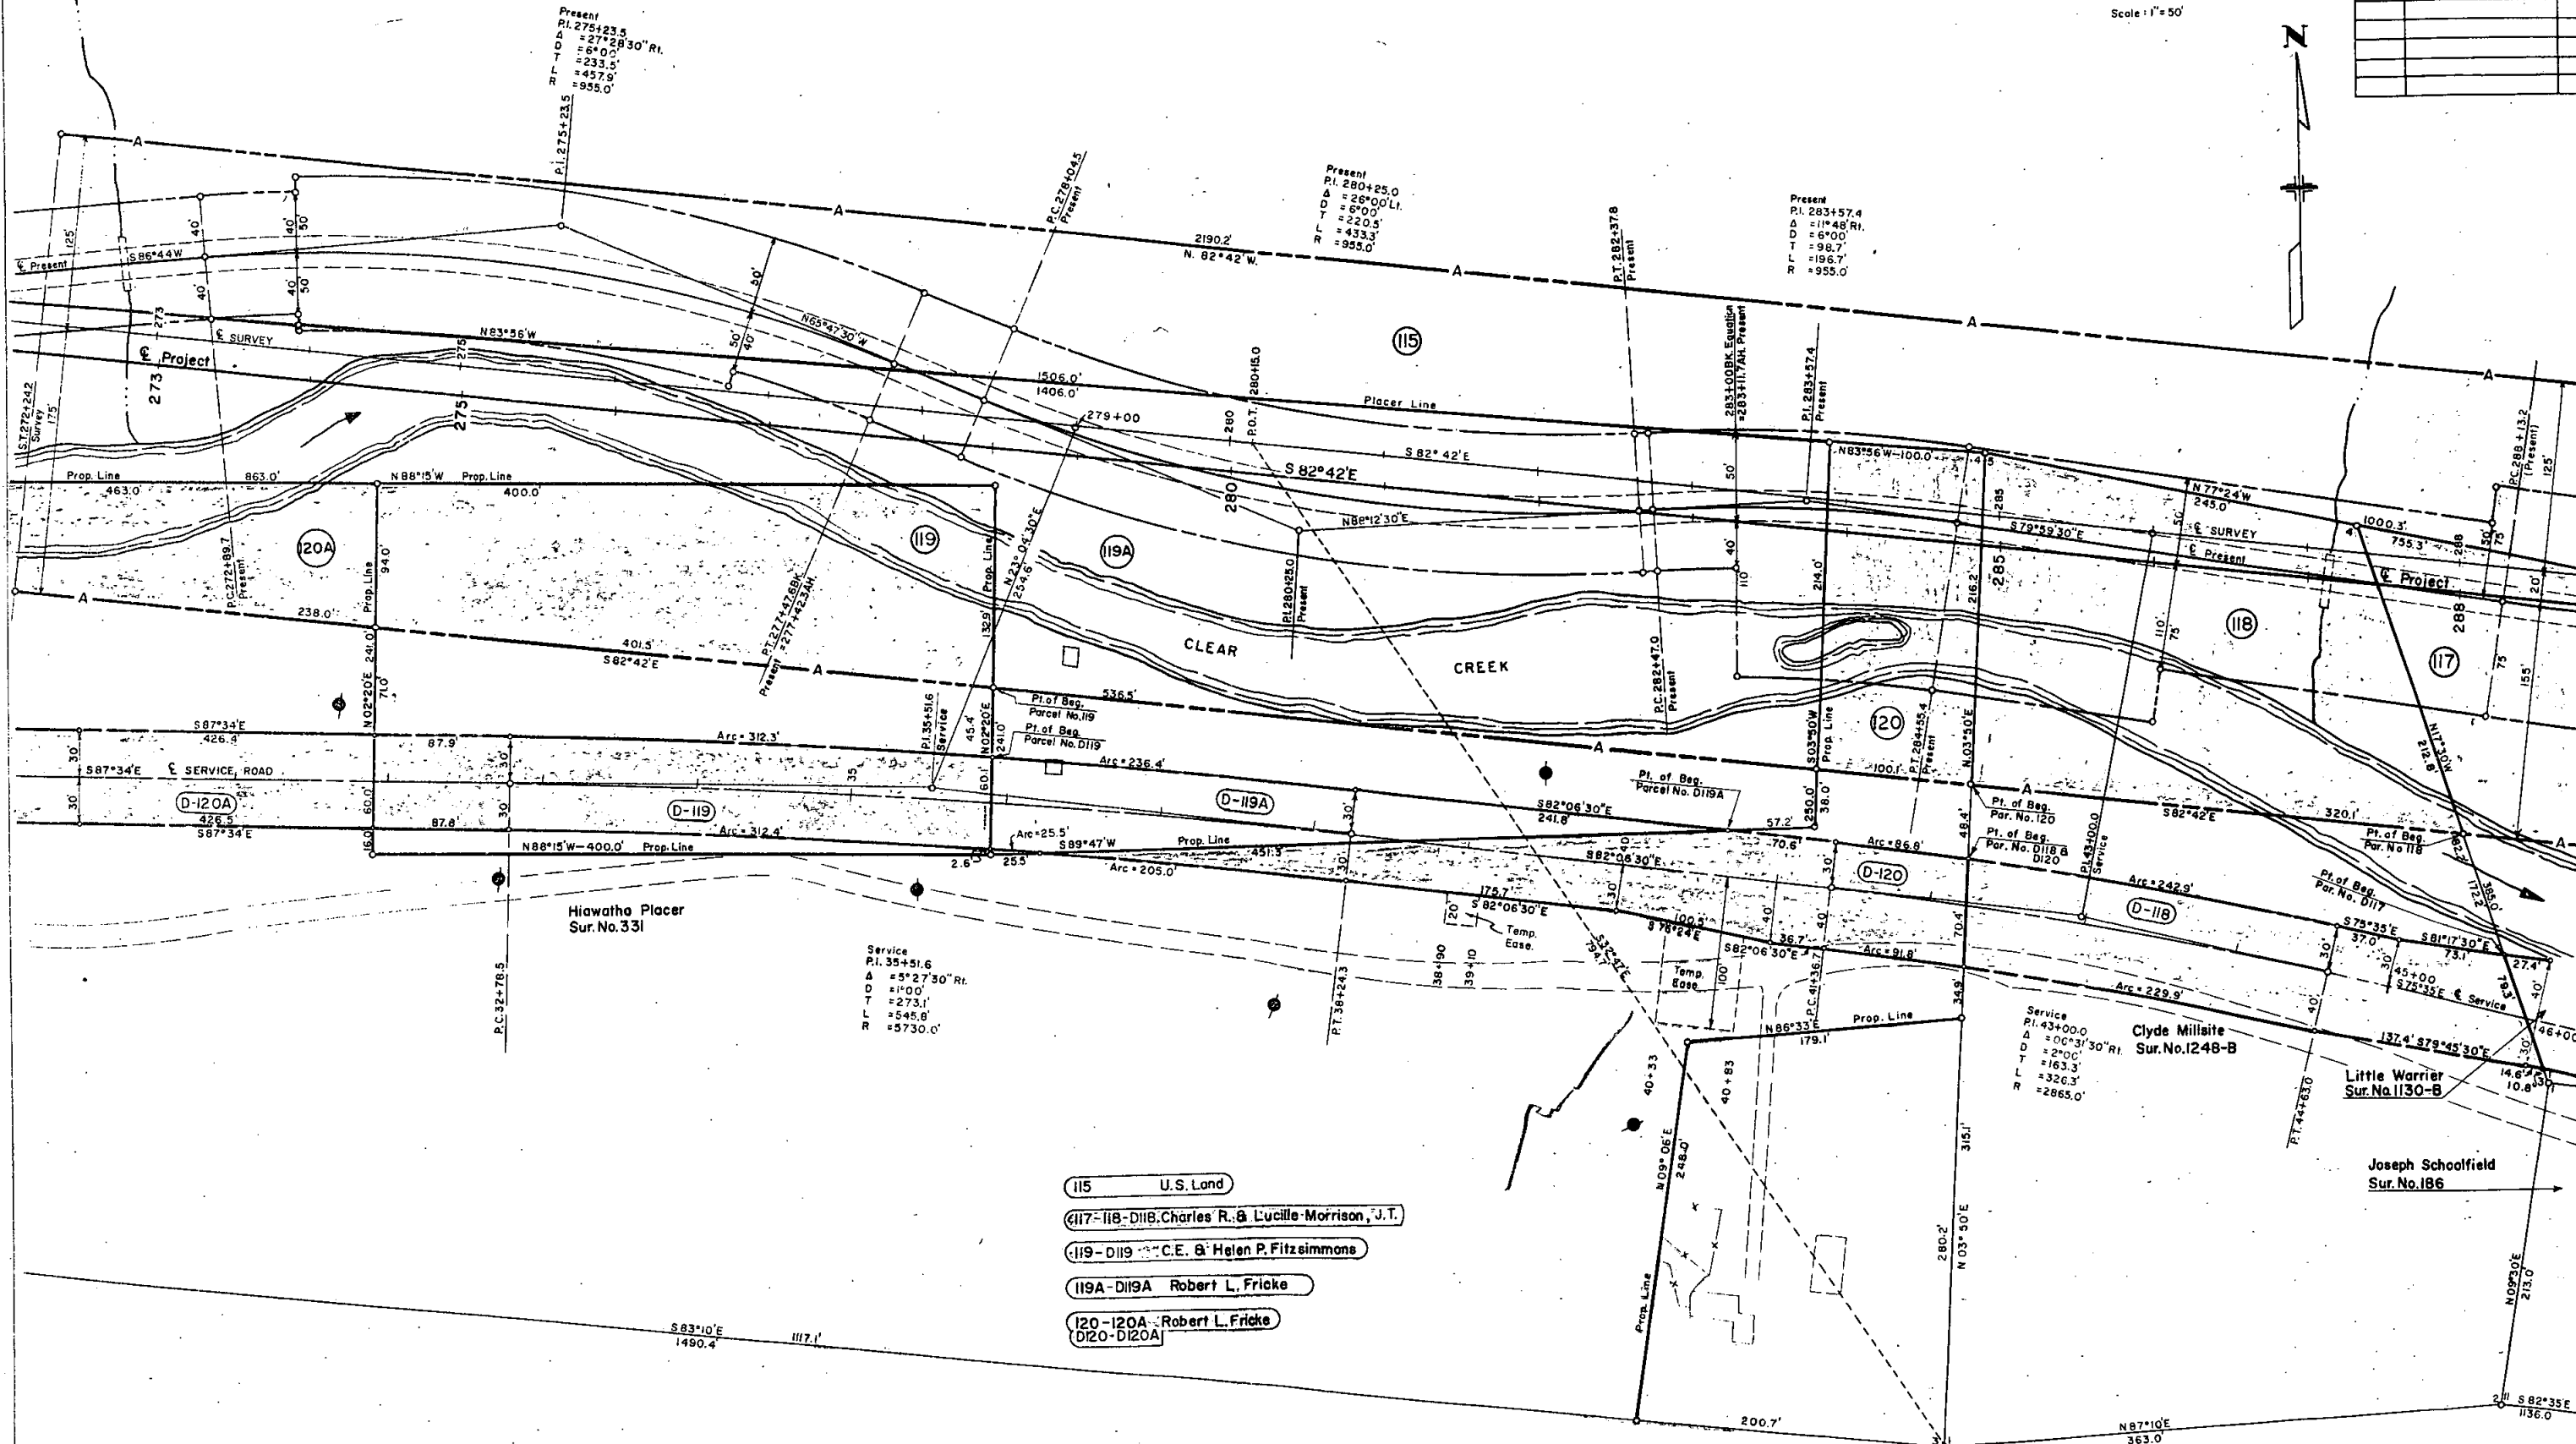

DETAIL SHEET STA. 287+00 TO STA. 303+00

FEDERAL ROAD REGION NO.	DISTRICT	PROJ. NO.	SHEET NO.	TOTAL SHEETS
9	COLORADO	I 70-3 (7) 240	8	
RIGHT OF WAY Section 2				
REVISIONS				

Scale: 1"=50'

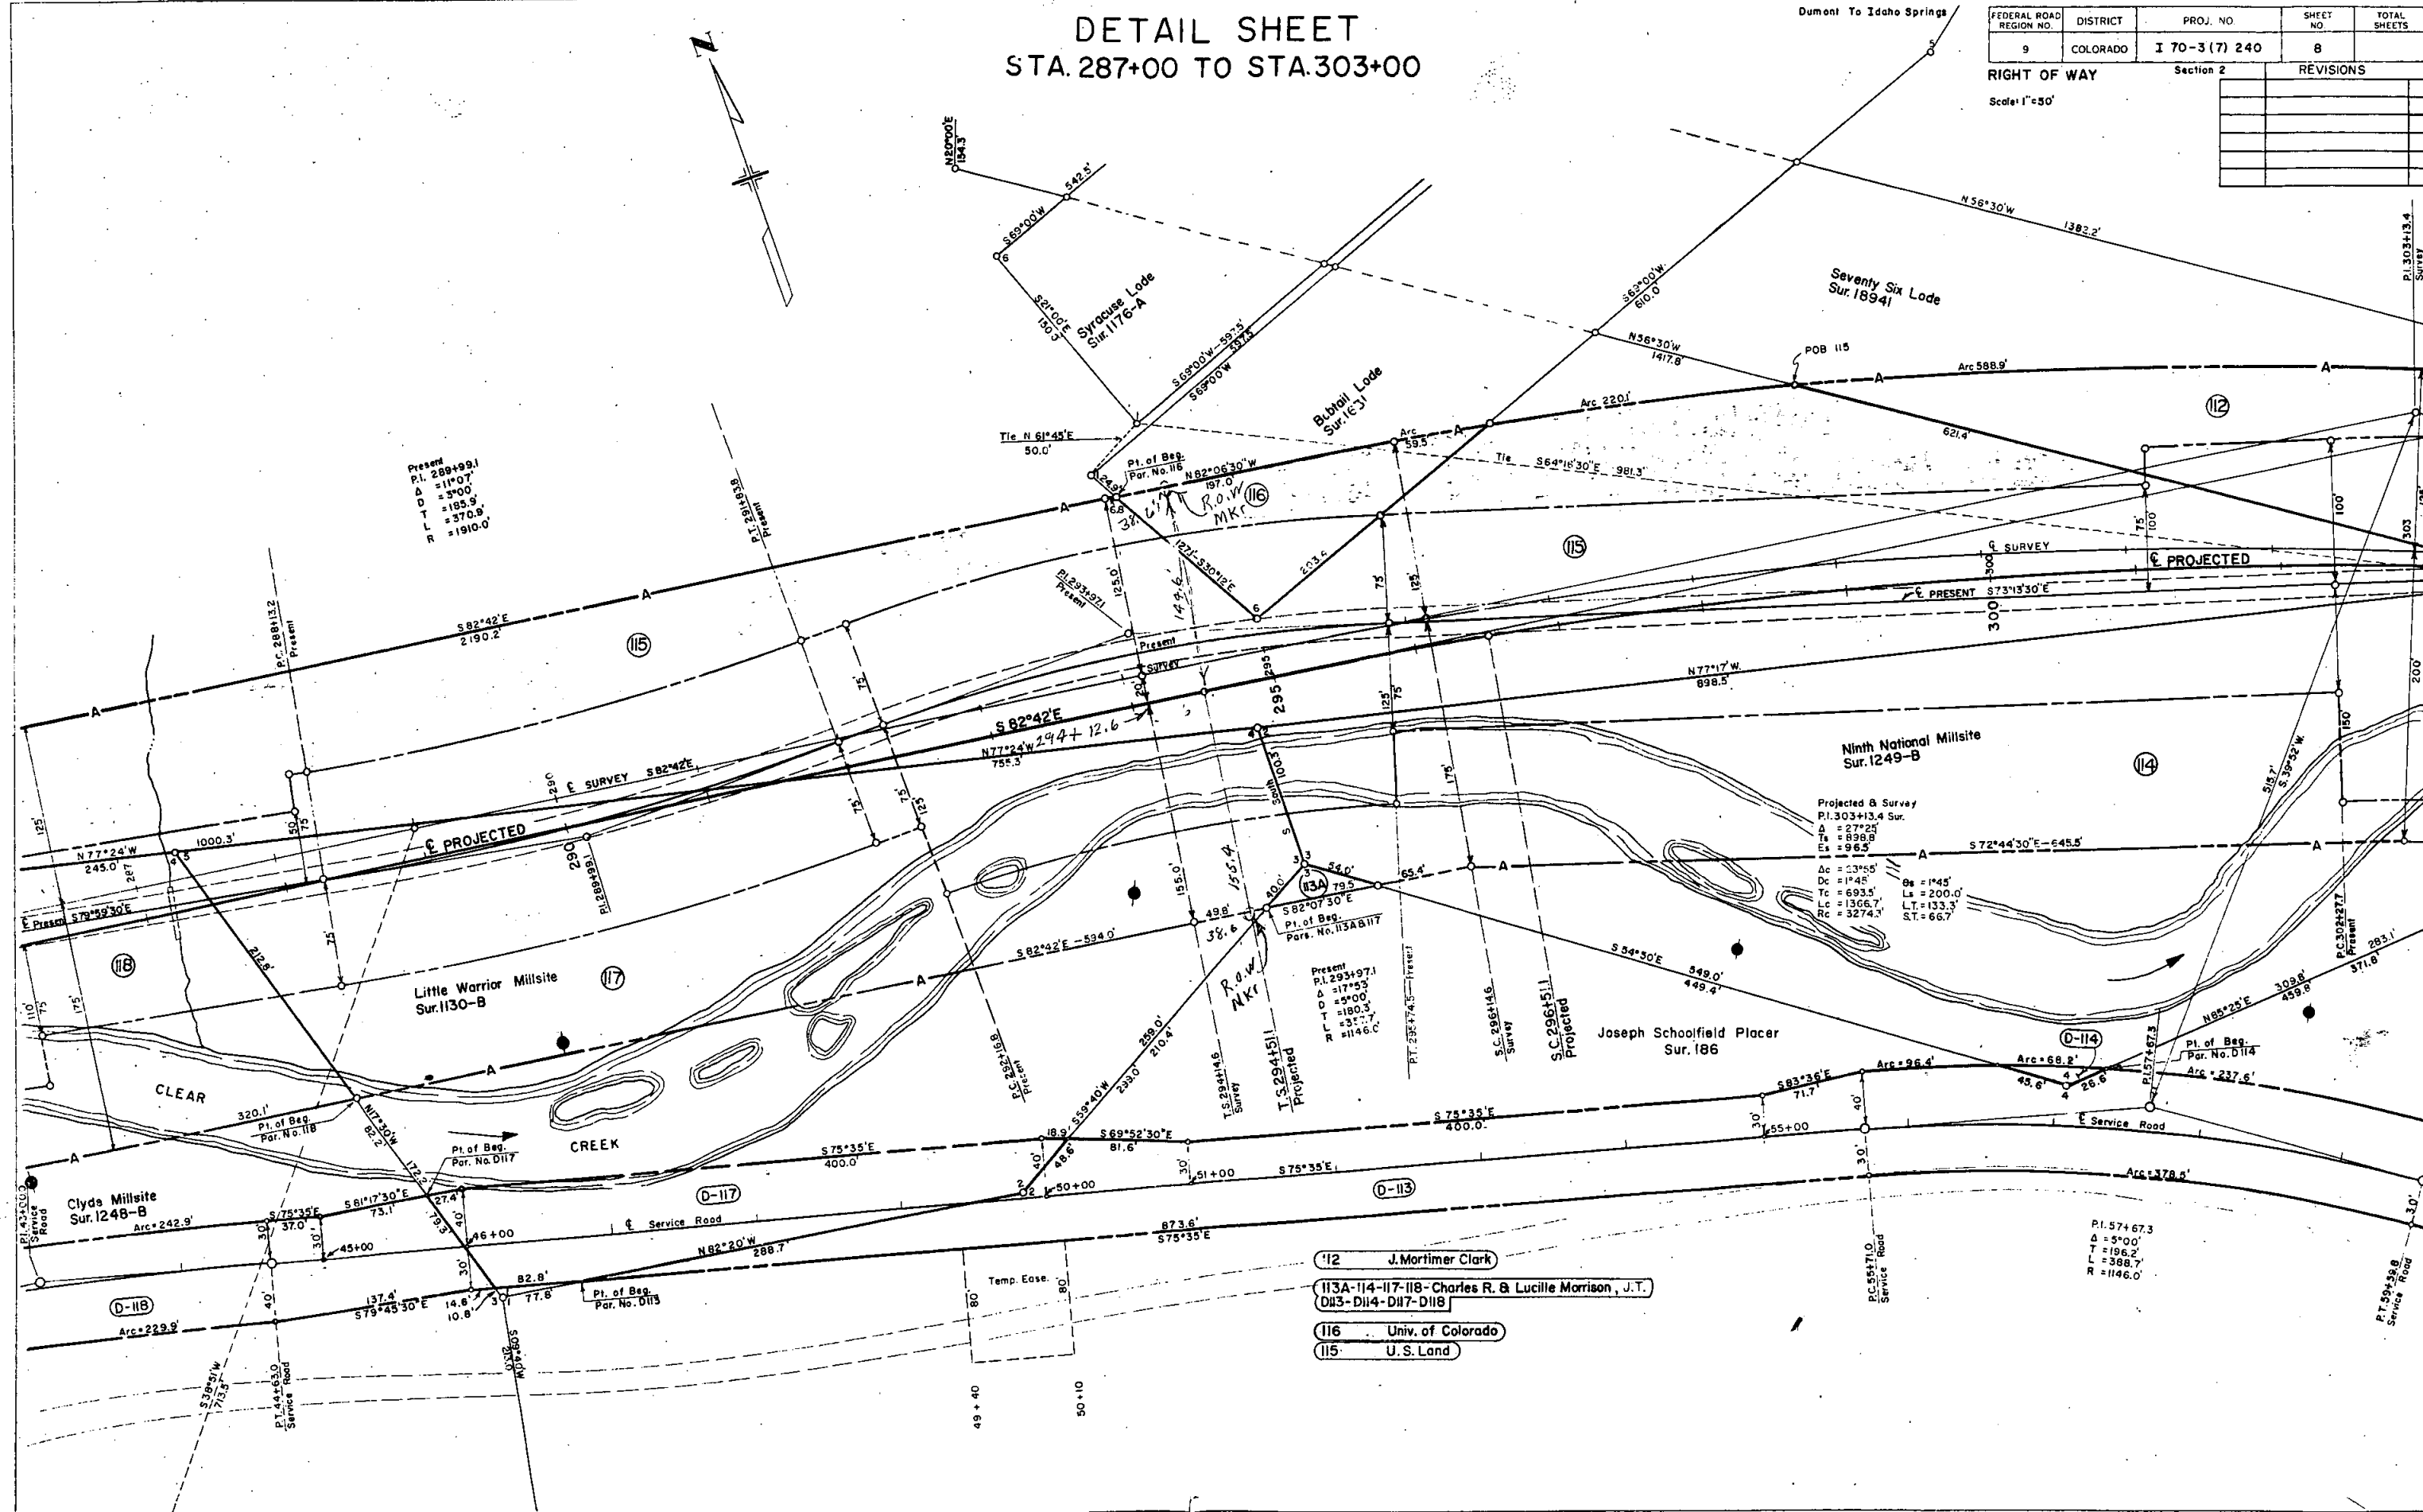

- '12 J. Mortimer Clark
- 113A-114-117-118-Charles R. & Lucille Morrison, J.T.
- D83-D114-D117-D118
- 116 Univ. of Colorado
- 115 U.S. Land


DETAIL SHEET STA. 298+00 TO STA. 314+00

Dumont To Idaho Springs

FEDERAL ROAD REGION NO.	DISTRICT	PROJ. NO.	SHEET NO.	TOTAL SHEETS
9	COLORADO	I 70-3(7)240	9	

REVISIONS

1	Thomas A. Easter & Kathryn E. Easter
IC-ID-101	Robert M. Kahl
107 Rev.	Frank Michelich & Tony Skriner (7/9) Herbert J. Newell (1/9) Mary Maxine Mueller (1/9)
108-109-111-115	U. S. Land
110-D110	Elmer C. Bentsen
112	J. Mortimer Clark
113-114-D113-D114	Charles R. & Lucille L. Morrison, J.T.

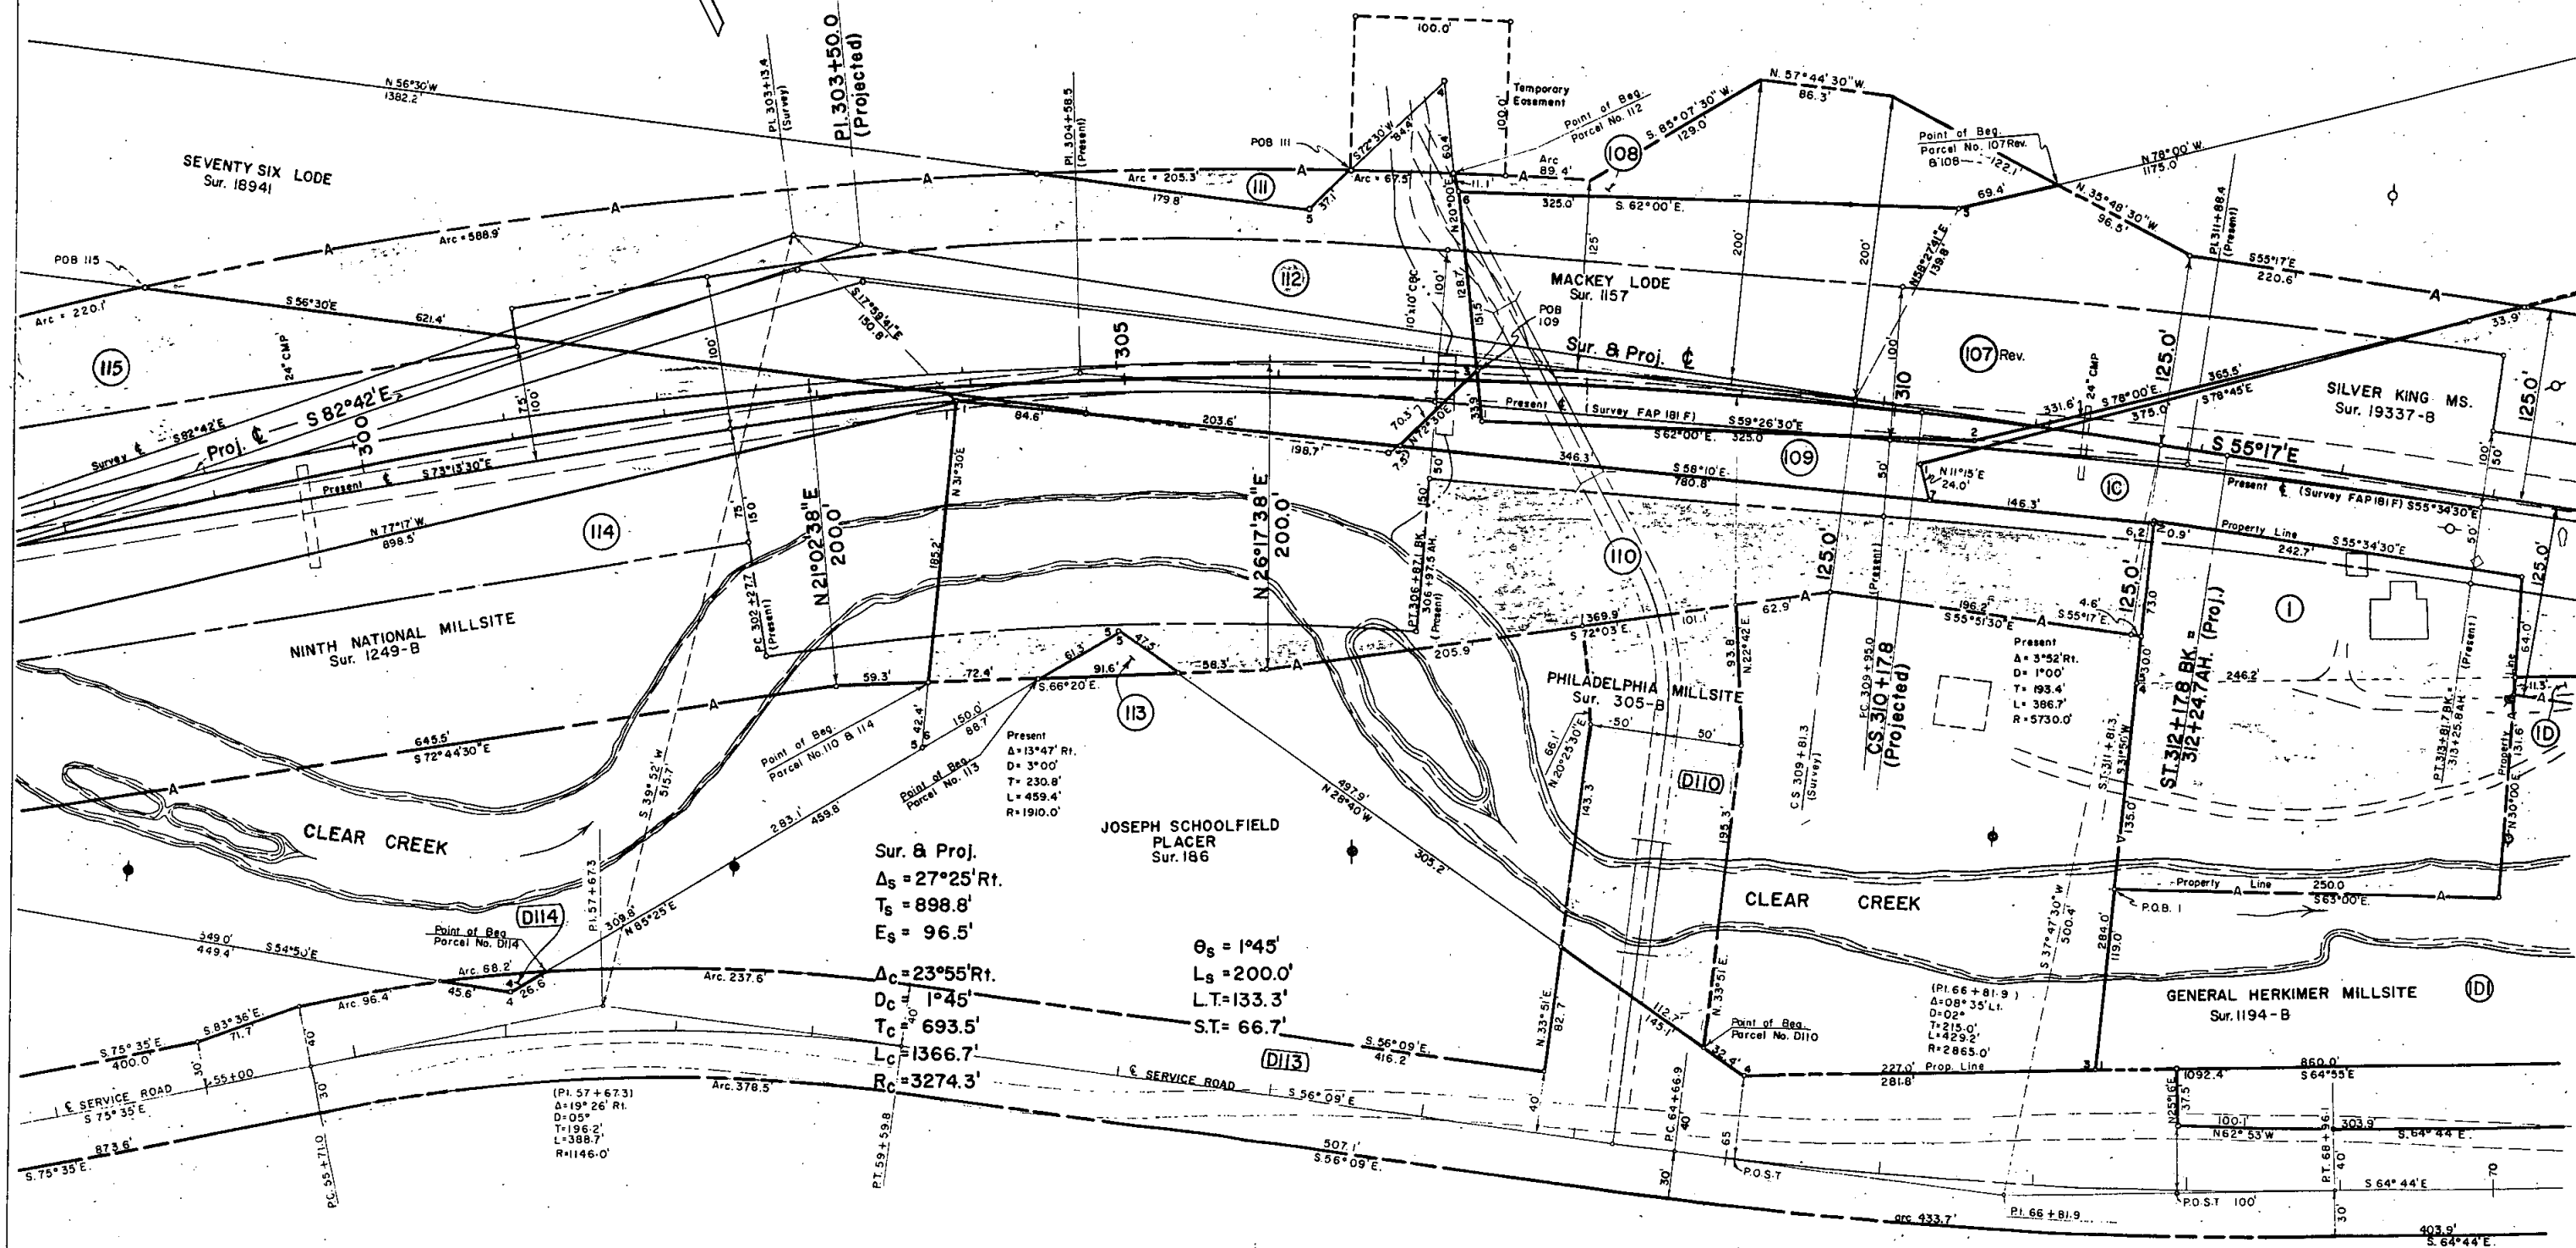

DETAIL SHEET
STA. 313+00 TO STA. 328+00

REVISIONS	
5-19-65	Added Field tie to R.O.W. M.S. D.I.


Dumont To Idaho Springs

FEDERAL ROAD REGION NO.	DISTRICT	PROJ. NO.	SHEET NO.	TOTAL SHEETS
9	COLORADO	I 70-3 (7) 240	10	

RIGHT OF WAY.
SCALE: 1"=50'

Section 2

- 99-D99-D113 - Charles R. & Lucille L. Morrison, J.T.
102-104-104A - Blue Bird Mining & Milling Co.
103-105-106-109-D99C - U. S. Land
1 - Thomas A. Easter & Kathryn E. Easter
1C-ID-1C1-ID1 - Robert M. Kohl
107 - Frank Michelich & Tony Skriver 7/9
Rev. Herbert J. Newell 1/9 B. 1/9 Mary Maxine Mueller
D99A - Schultz Associates

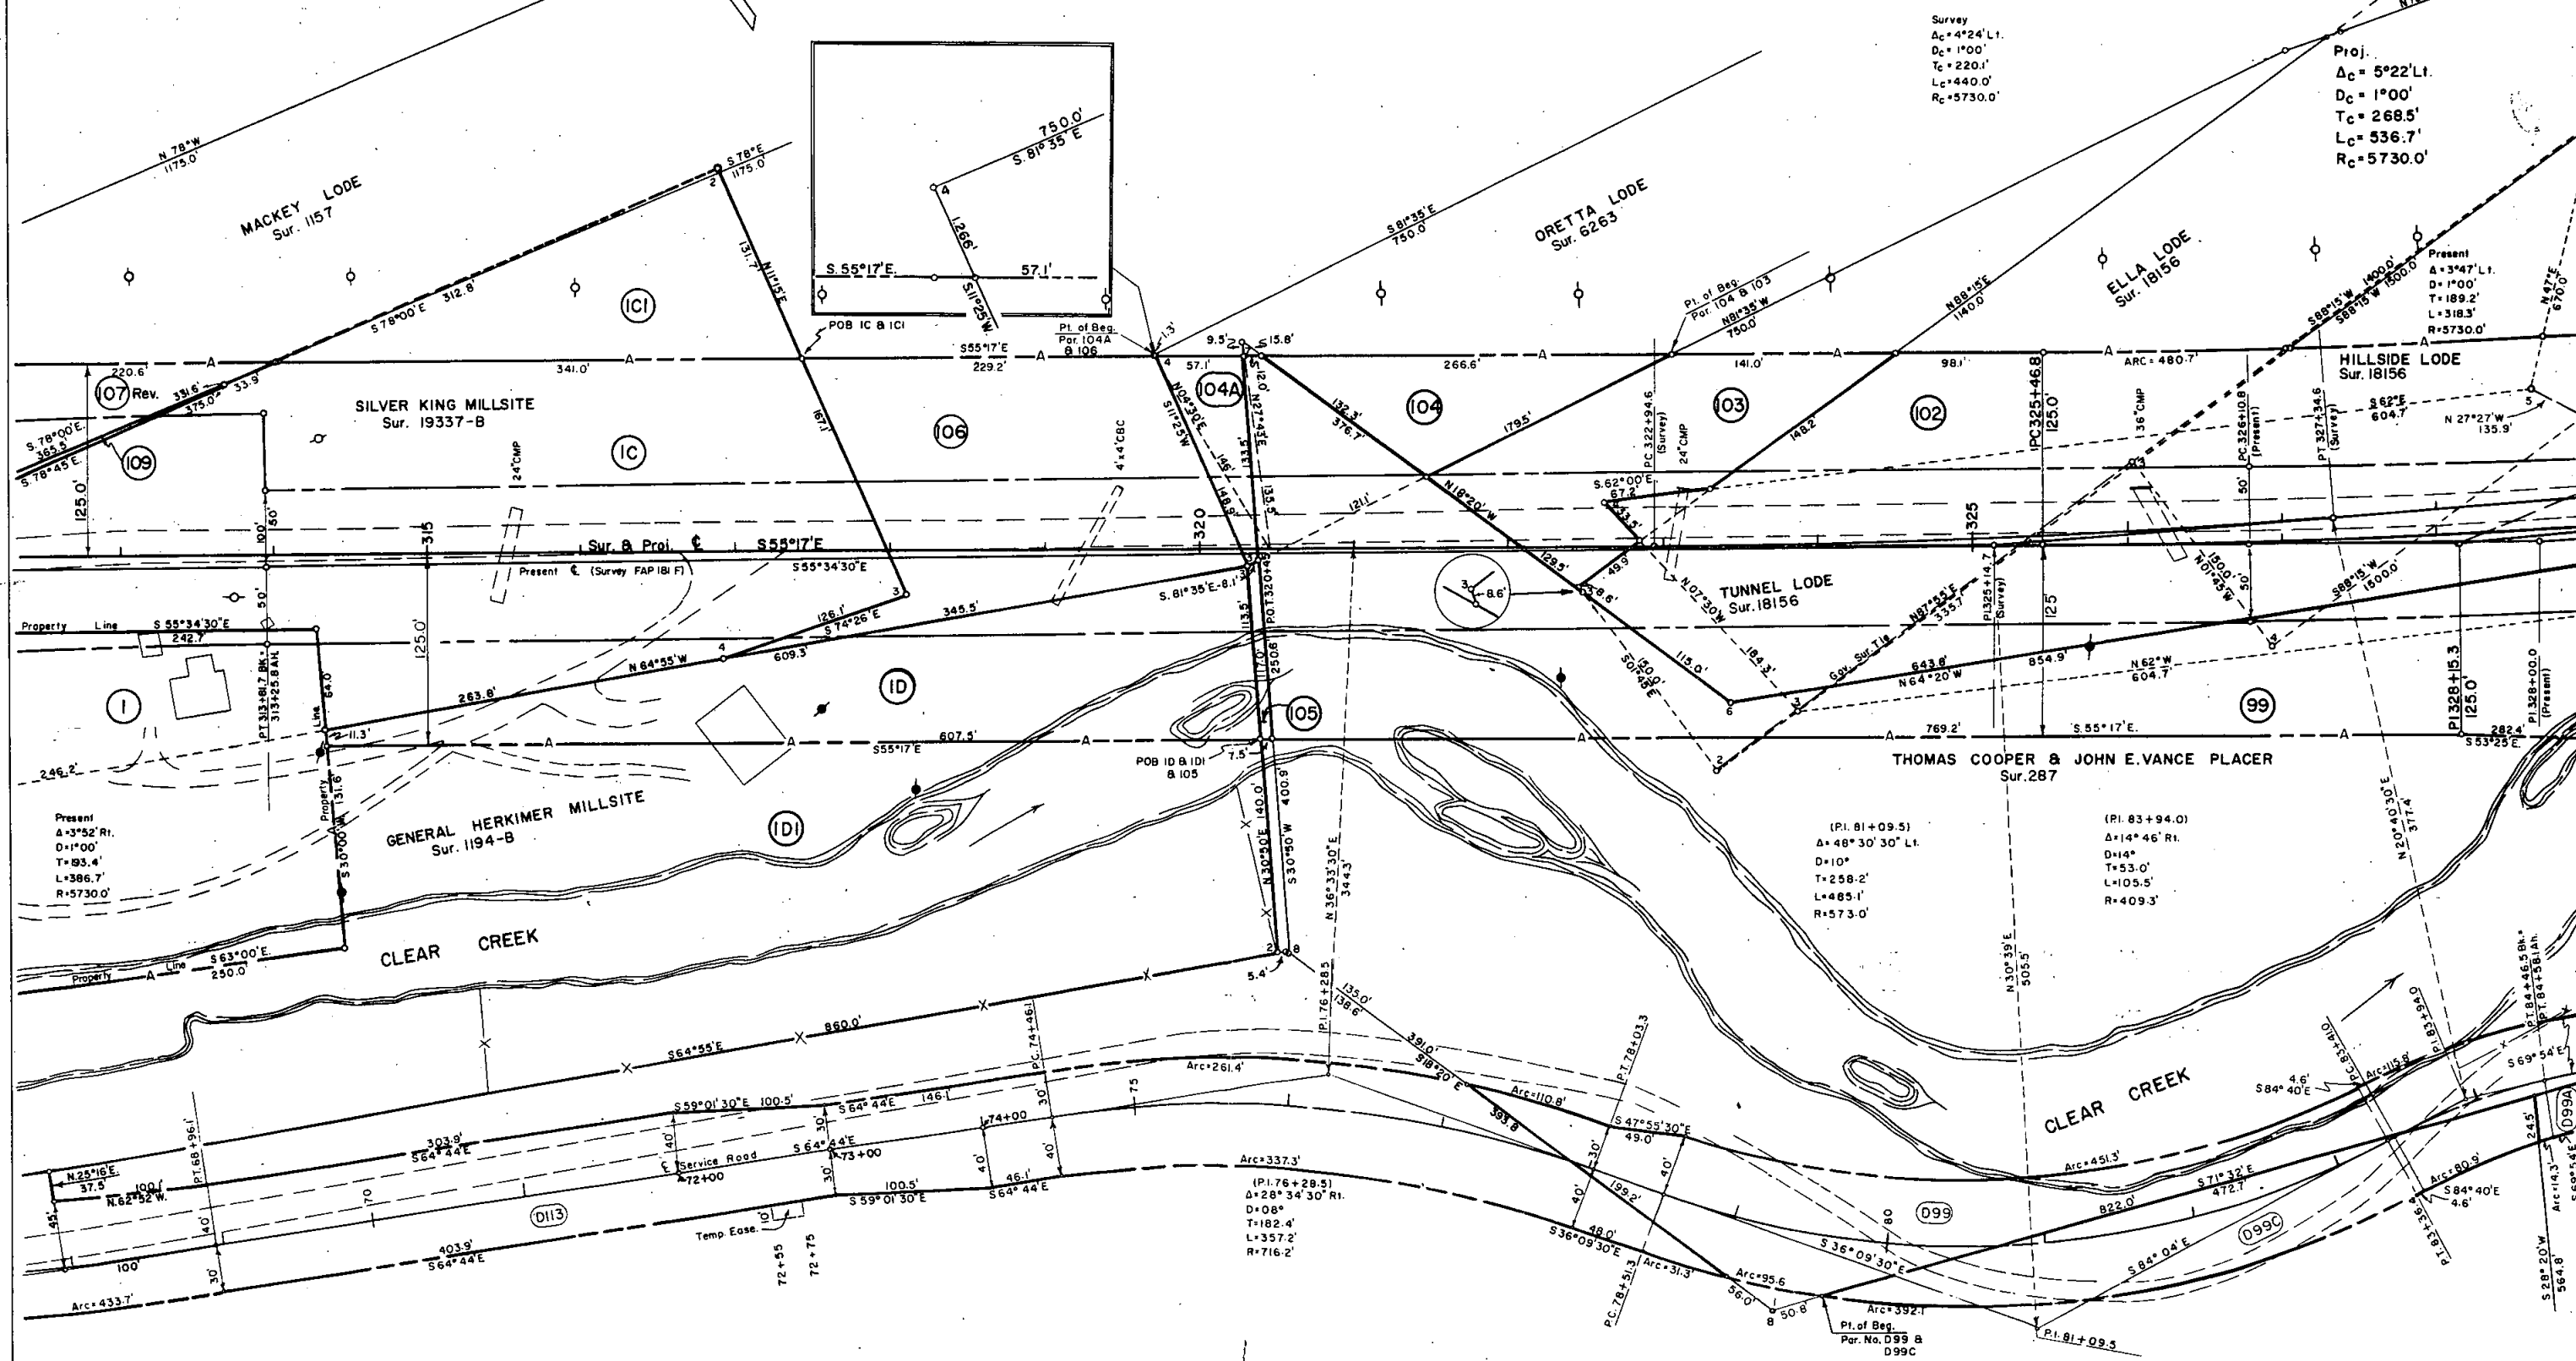

Survey
A_c = 4°24' Lt.
D_c = 1°00'
T_c = 220.1'
L_c = 440.0'
R_c = 5730.0'

Proj.
A_c = 5°22' Lt.
D_c = 1°00'
T_c = 268.5'
L_c = 536.7'
R_c = 5730.0'

(Pl. 81+09.5)
A = 48°30'30" Lt.
D = 10°
T = 258.2'
L = 485.1'
R = 573.0'

(Pl. 83+94.0)
A = 14°46' Rt.
D = 14°
T = 53.0'
L = 105.5'
R = 409.3'


(Pl. 76+28.5)
A = 28°34'30" Rt.
D = 08°
T = 182.4'
L = 357.2'
R = 716.2'

Pl. of Beg.
Par. No. D99 & D99C

DETAIL SHEET STA.329+00 TO STA.345+00

Oumont To Idaho Springs

FEDERAL ROAD REGION NO.	DISTRICT	PROJ. NO.	SHEET NO.	TOTAL SHEETS
9	COLORADO	I 70-3(7) 240	11	
RIGHT OF WAY SCALE: 1"=50'				
Section 2				
REVISIONS				
12-12-63	add TE		REC	
1-23-64	access control		REC	

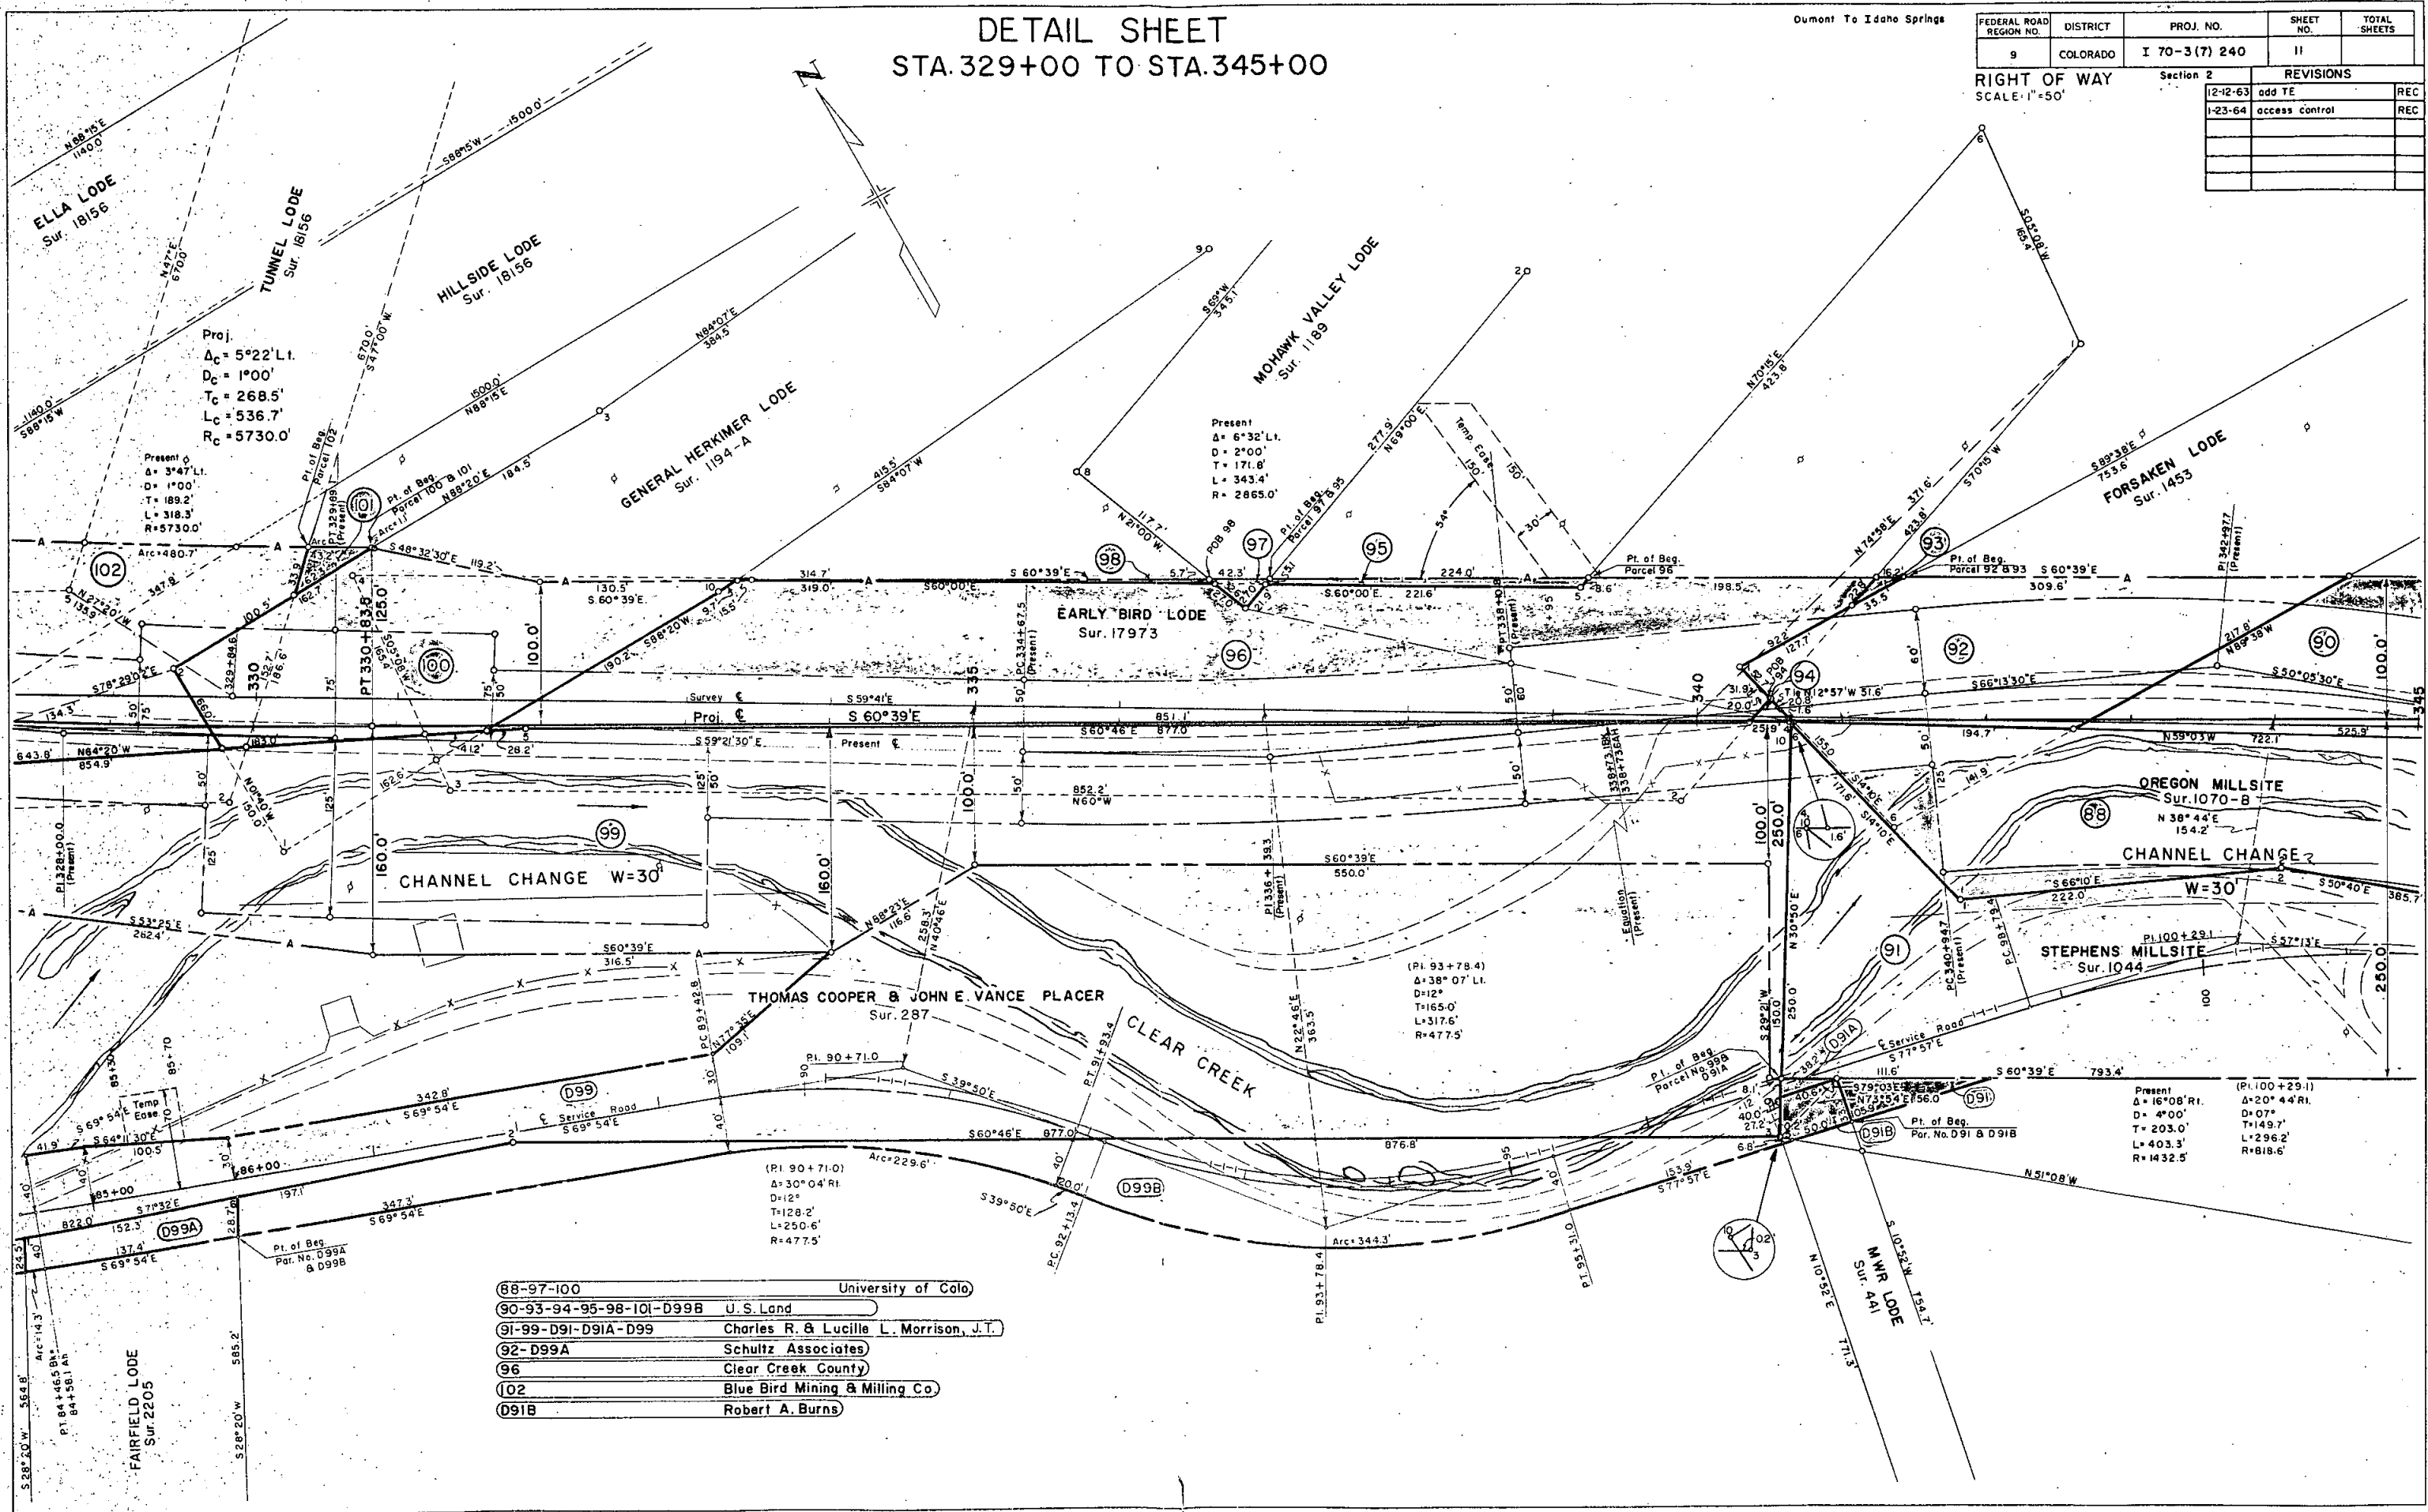


88-97-100	University of Colo.
90-93-94-95-98-101-D99B	U. S. Land
91-99-D91-D91A-D99	Charles R. & Lucille L. Morrison, J.T.
92-D99A	Schultz Associates
96	Clear Creek County
102	Blue Bird Mining & Milling Co.
D91B	Robert A. Burns

DETAIL SHEET STA. 345+00 TO STA. 360+00

Dumont To Idaho Springs

FEDERAL ROAD REGION NO.	DISTRICT	PROJ. NO.	SHEET NO.	TOTAL SHEETS
9	COLORADO	170-3(7) 240	12	
RIGHT OF WAY Section 2				
Scale: 1" = 50'				
REVISIONS				
4-10-63	add Const. Sta.		REC	
1-23-64	access control		REC	

STA. 350 + 00 BEGIN
170-3(15)243 CONST.

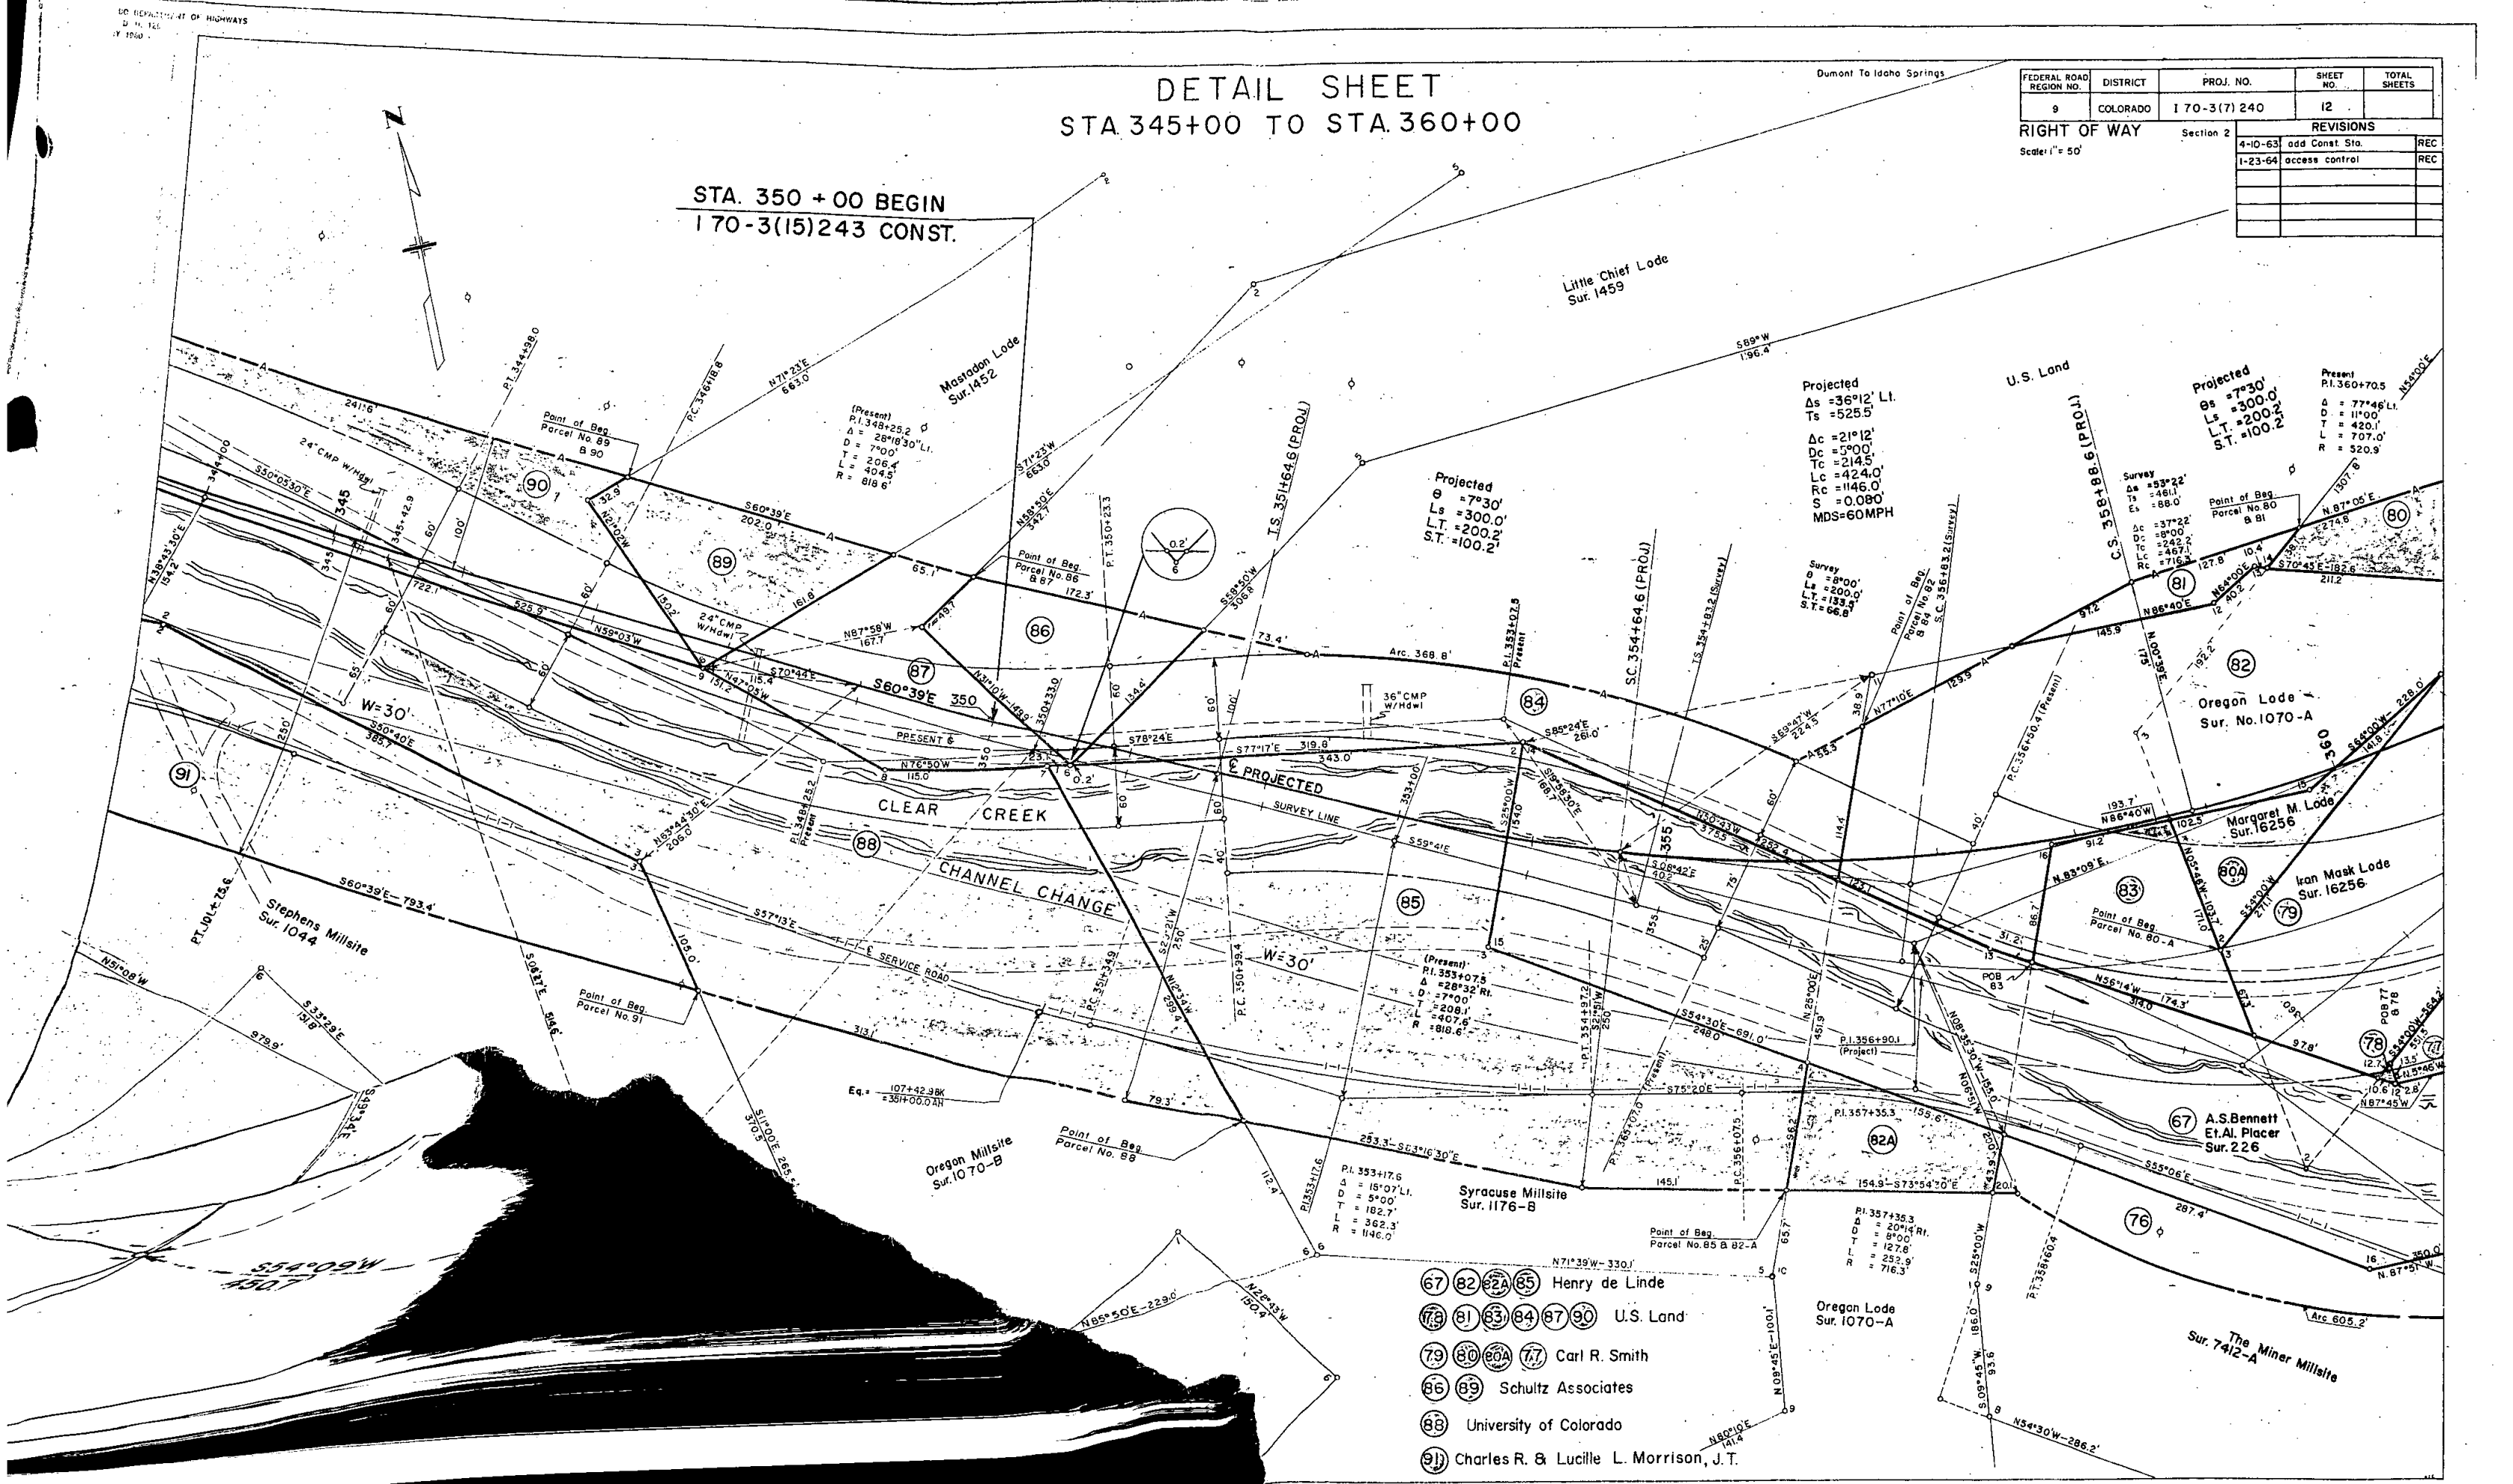

67 82 82A 85 Henry de Linde

79 81 83 84 87 90 U.S. Land

79 80 80A 77 Carl R. Smith

86 89 Schultz Associates


88 University of Colorado

91 Charles R. & Lucille L. Morrison, J.T.

DETAIL SHEET
STA. 360+00 TO STA. 378+00

Dumont To Idaho Springs

FEDERAL ROAD REGION NO.	DISTRICT	PROJ. NO.	SHEET NO.	TOTAL SHEETS
9	COLORADO	170-3(7)240	13	
RIGHT OF WAY SCALE: 1"=50'				
Section 2 REVISIONS				
1-23-64	access control			REC

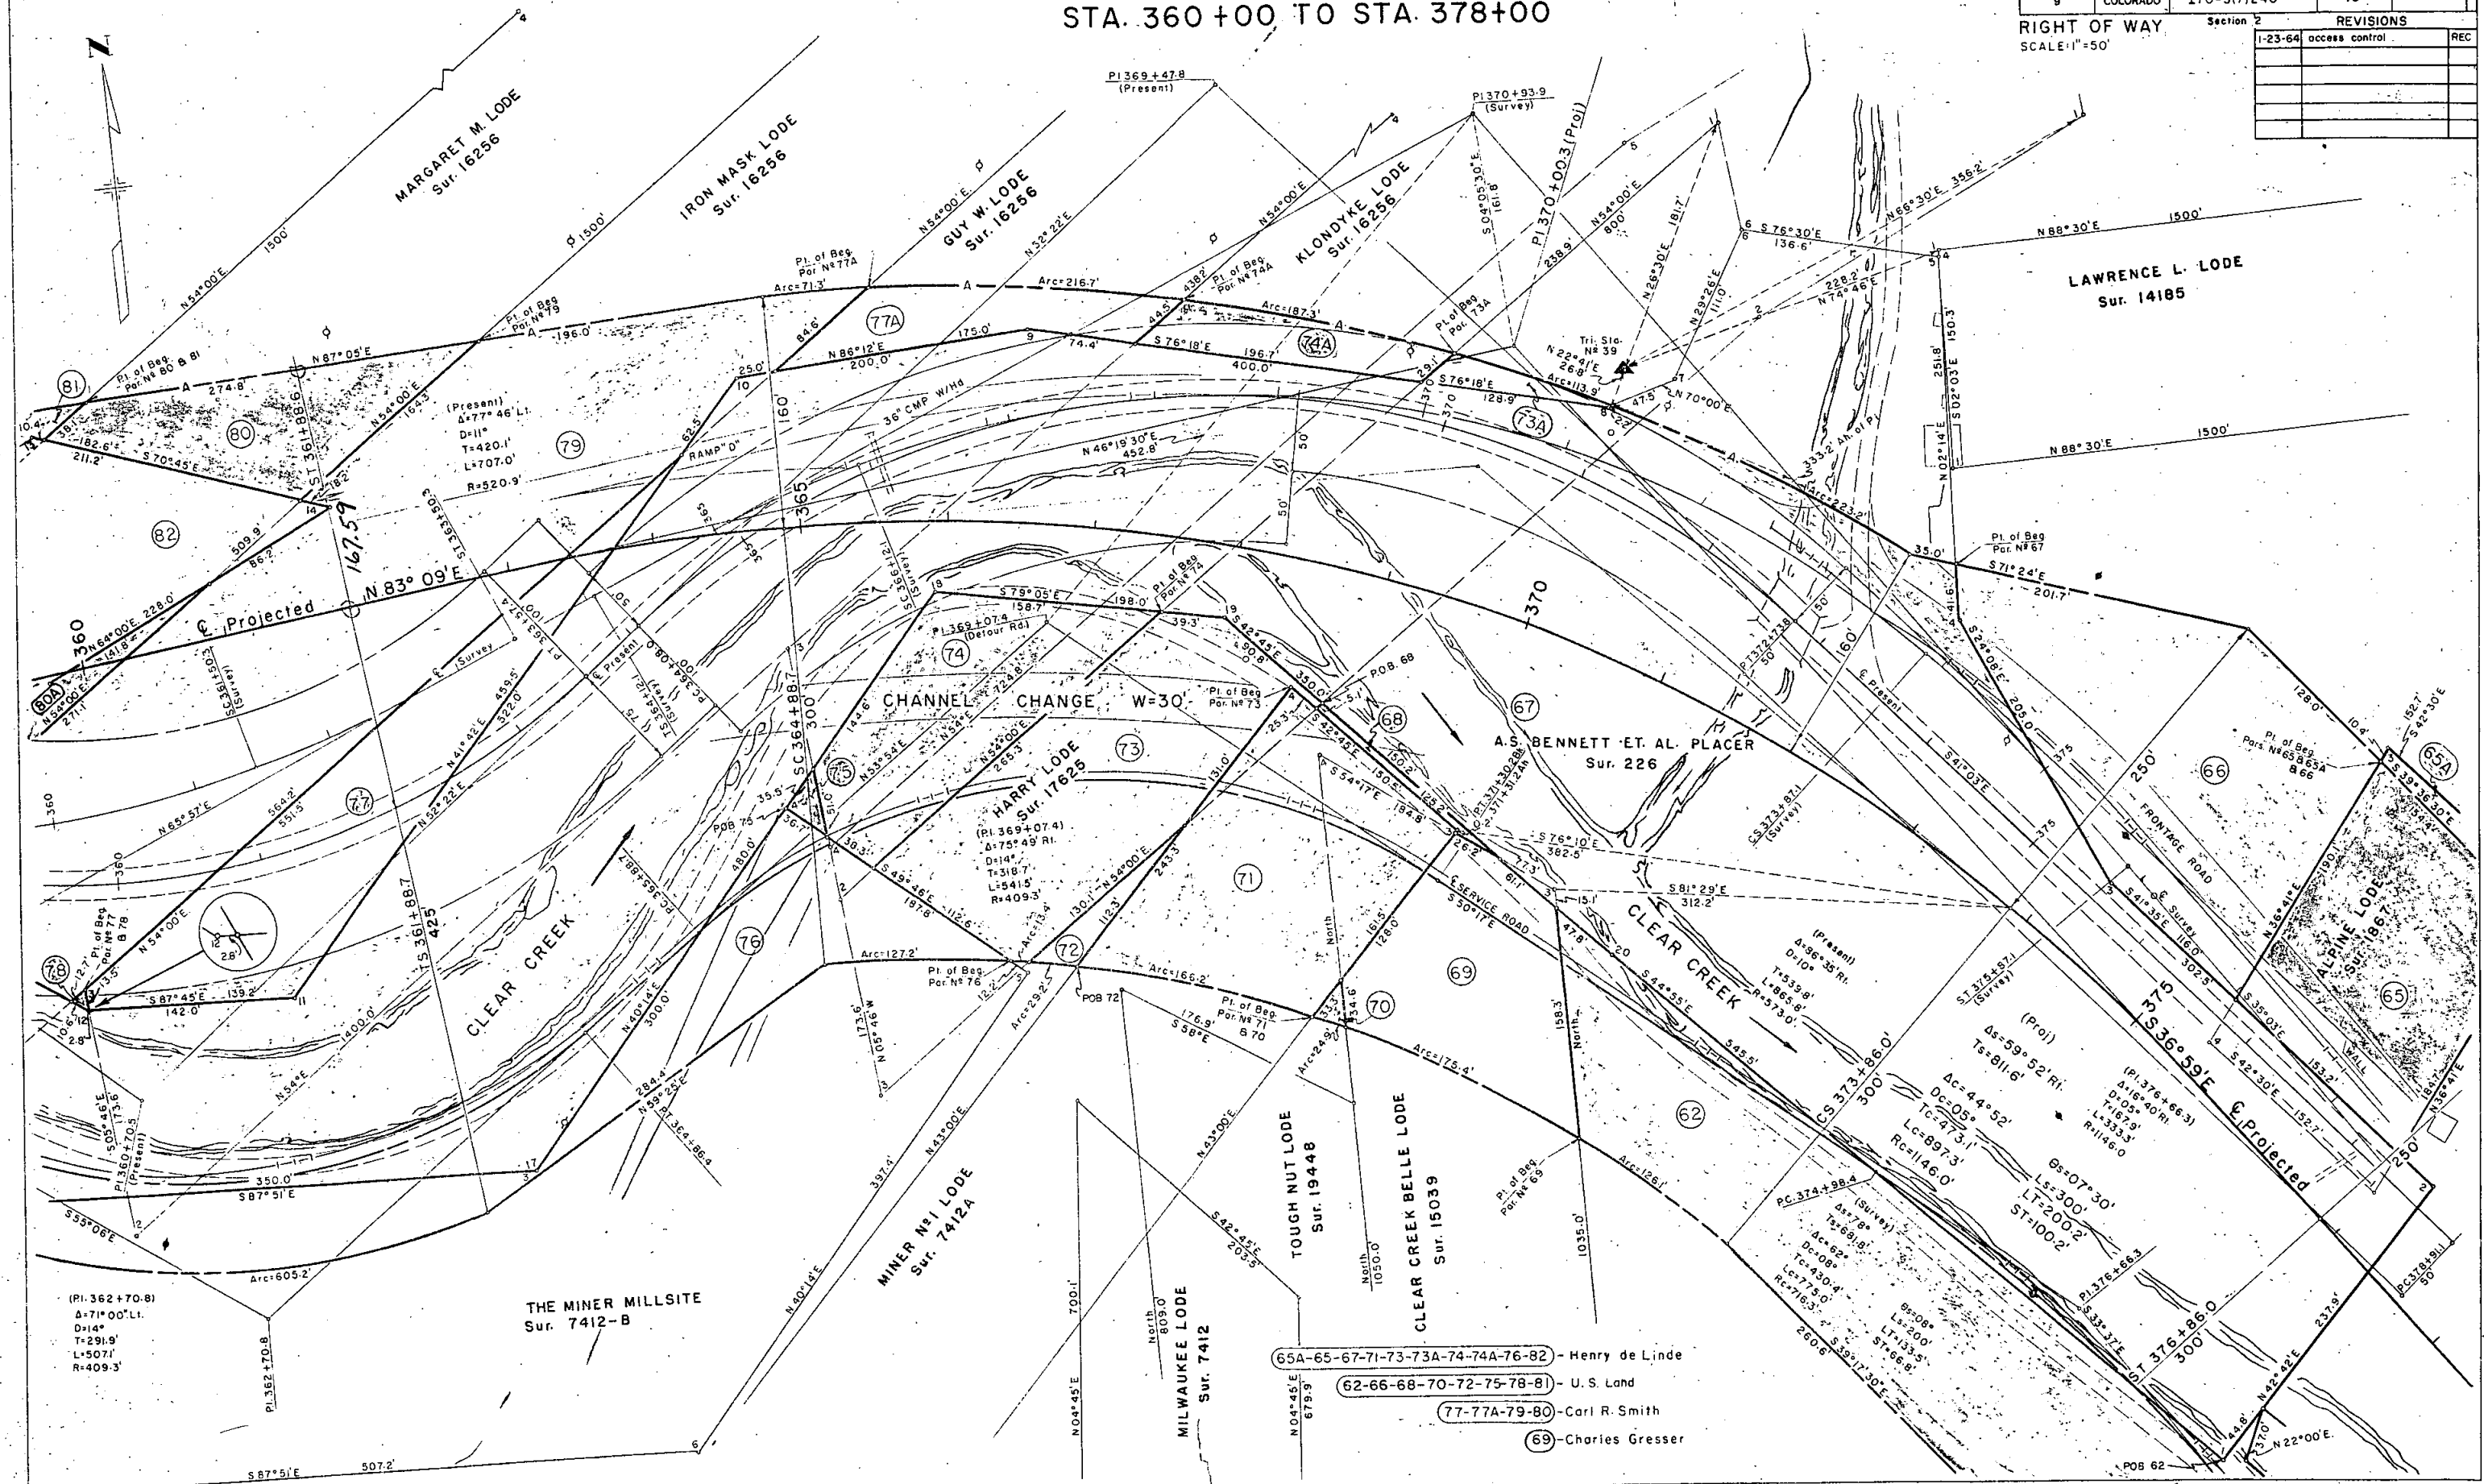

- 65A-65-67-71-73-73A-74-74A-76-82 - Henry de Linde
- 62-66-68-70-72-75-78-81 - U. S. Land
- 77-77A-79-80 - Carl R. Smith
- 69 - Charles Gresser


DETAIL SHEET STA. 366+00 TO STA. 383+00

FEDERAL ROAD REGION NO.	DISTRICT	PROJ. NO.	SHEET NO.	TOTAL SHEETS
9	COLORADO	170-3(7) 240	14	

RIGHT OF WAY		
Section 2		
8-22-63	add 55A, 63A	REC
1-23-64	access control	REC

REVISIONS		

Scale: 1" = 50'

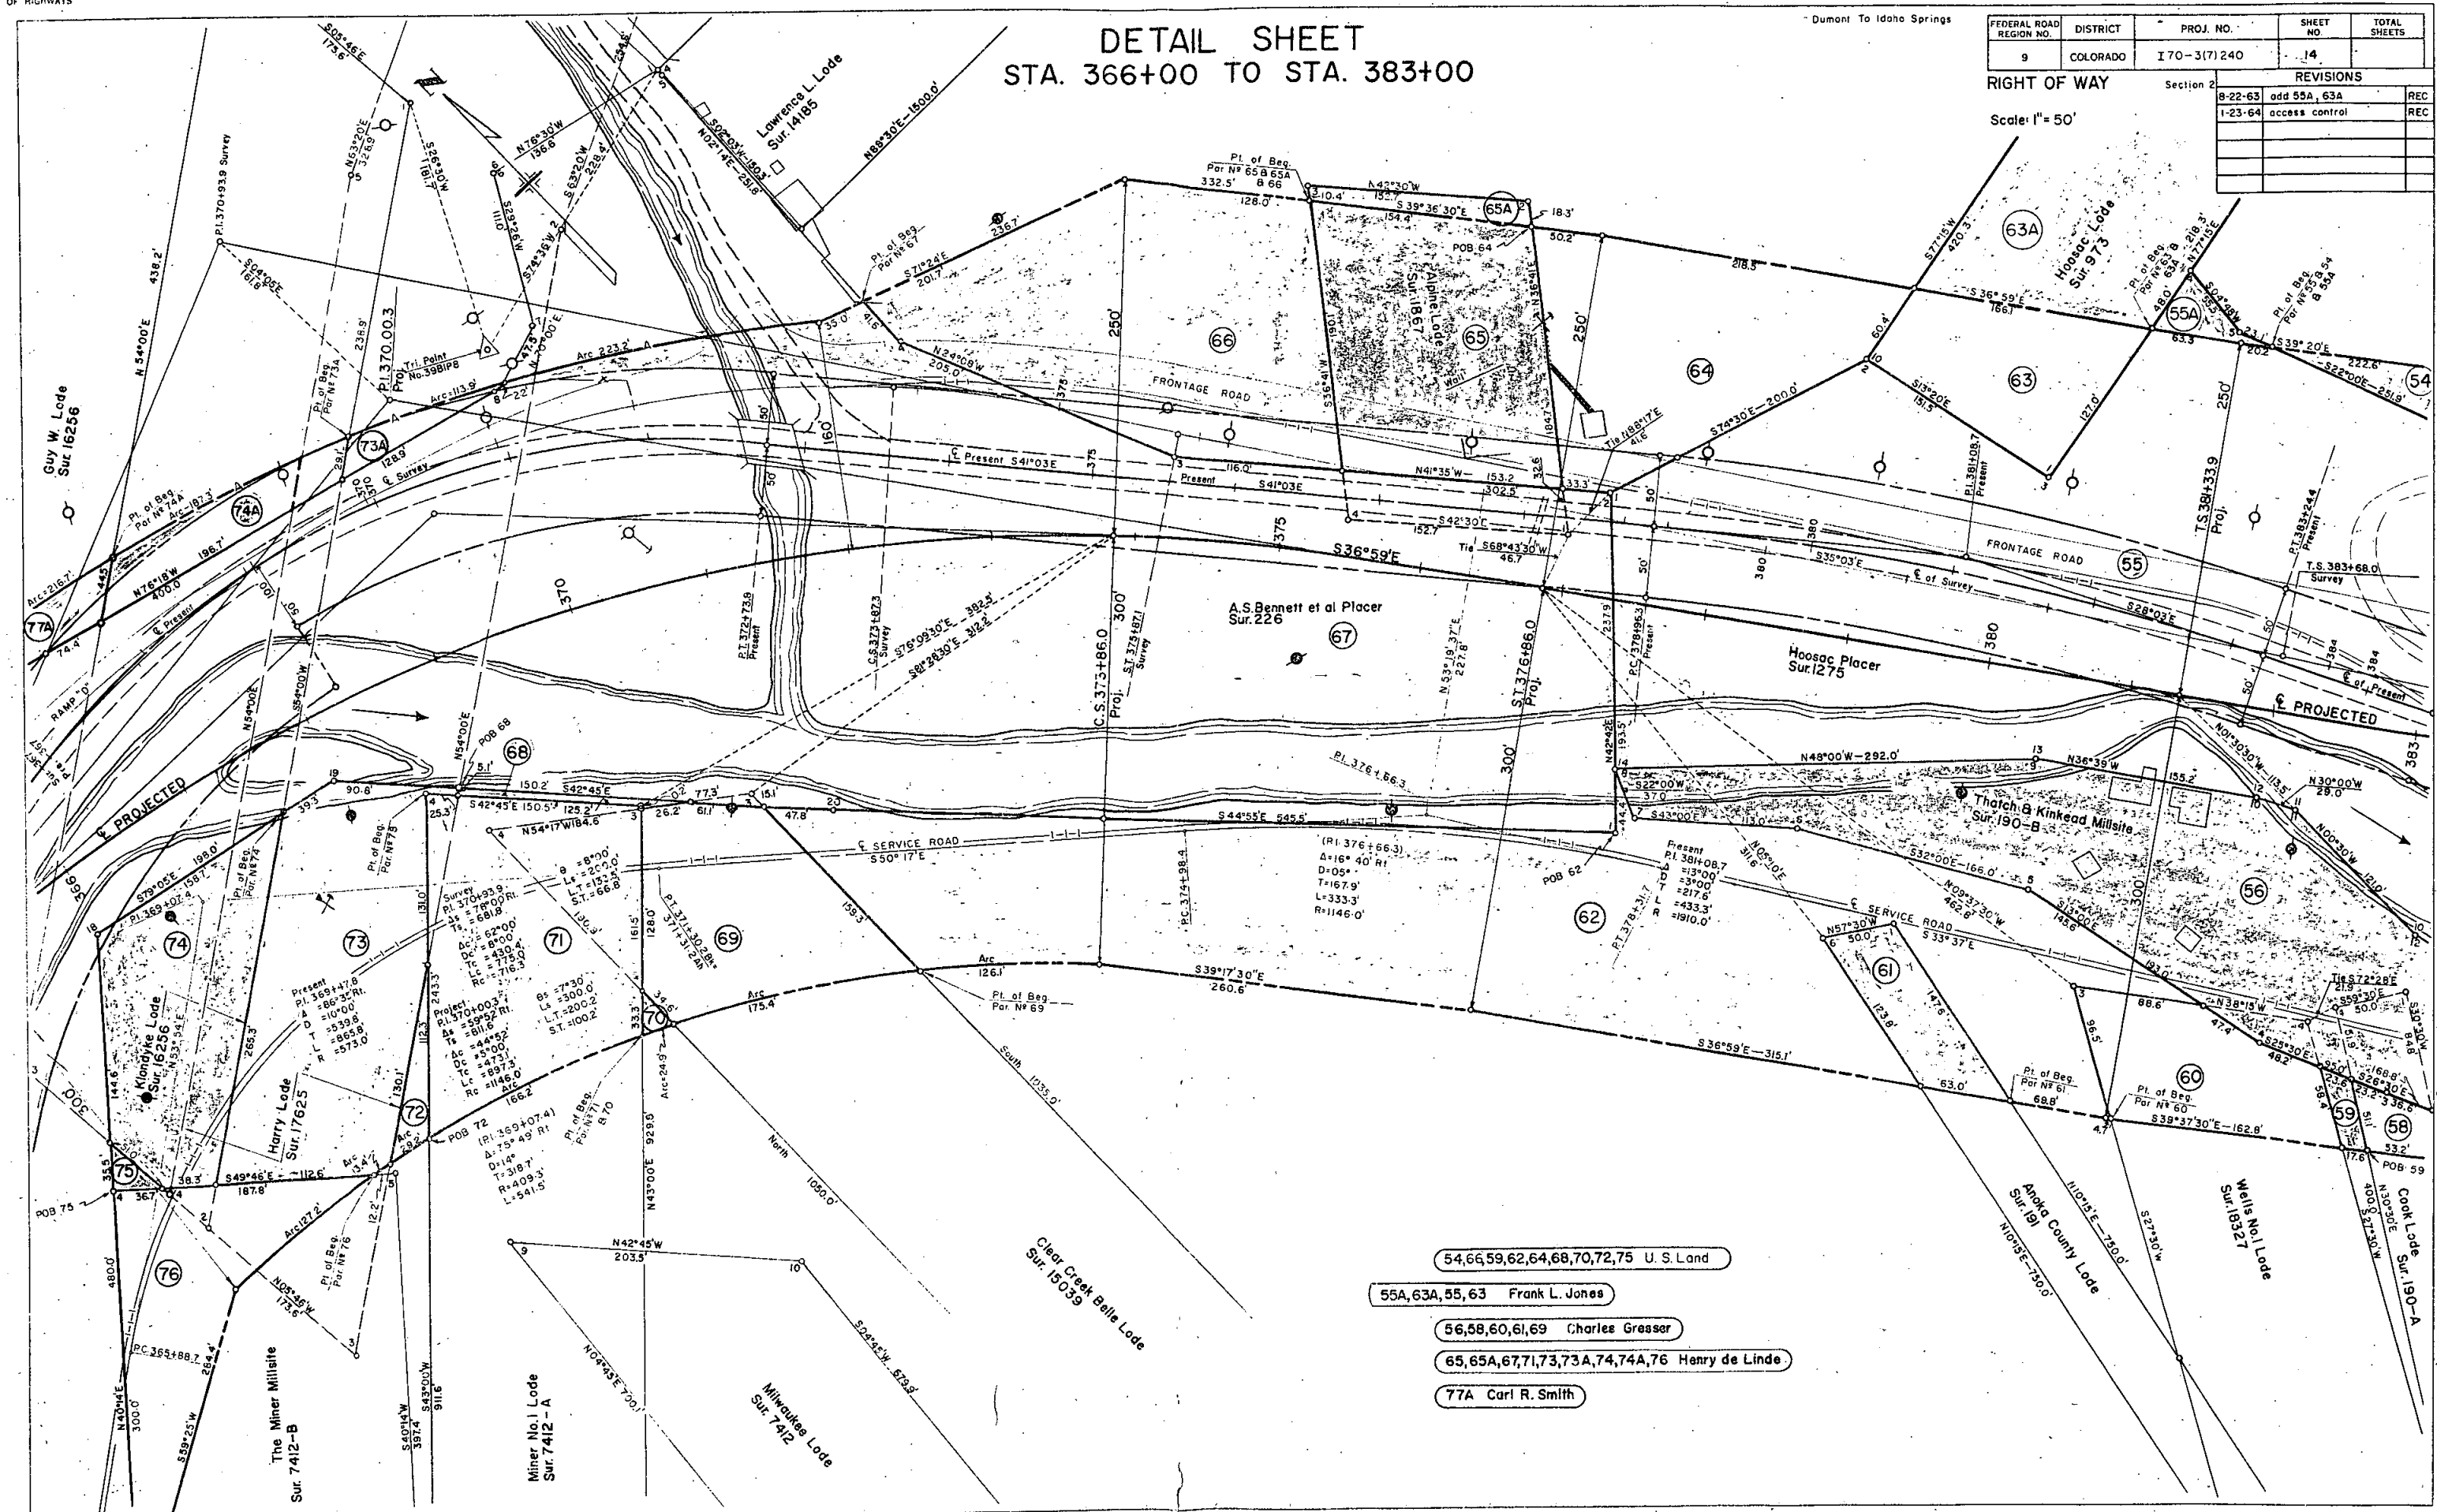

54,66,59,62,64,68,70,72,75 U. S. Land

55A,63A,55,63 Frank L. Jones

56,58,60,61,69 Charles Gresser

65,65A,67,71,73,73A,74,74A,76 Henry de Linde

77A Carl R. Smith

DETAIL — PARCEL № 53

DETAIL SHEET
STA. 380+00 TO STA. 395+00


REVISIONS			
5/2/63	add D-45D, D45E & Rev. D45A	CW	
8-22-63	add 48A, 55A, 63A	REC	
1-23-64	access control	REC	

Dumont To Idaho Springs

FEDERAL ROAD REGION NO.	DISTRICT	PROJ. NO.	SHEET NO.	TOTAL SHEETS
9	COLORADO	I 70-3(7)240	15	

RIGHT OF WAY.
SCALE: 1"=50'

Section 2

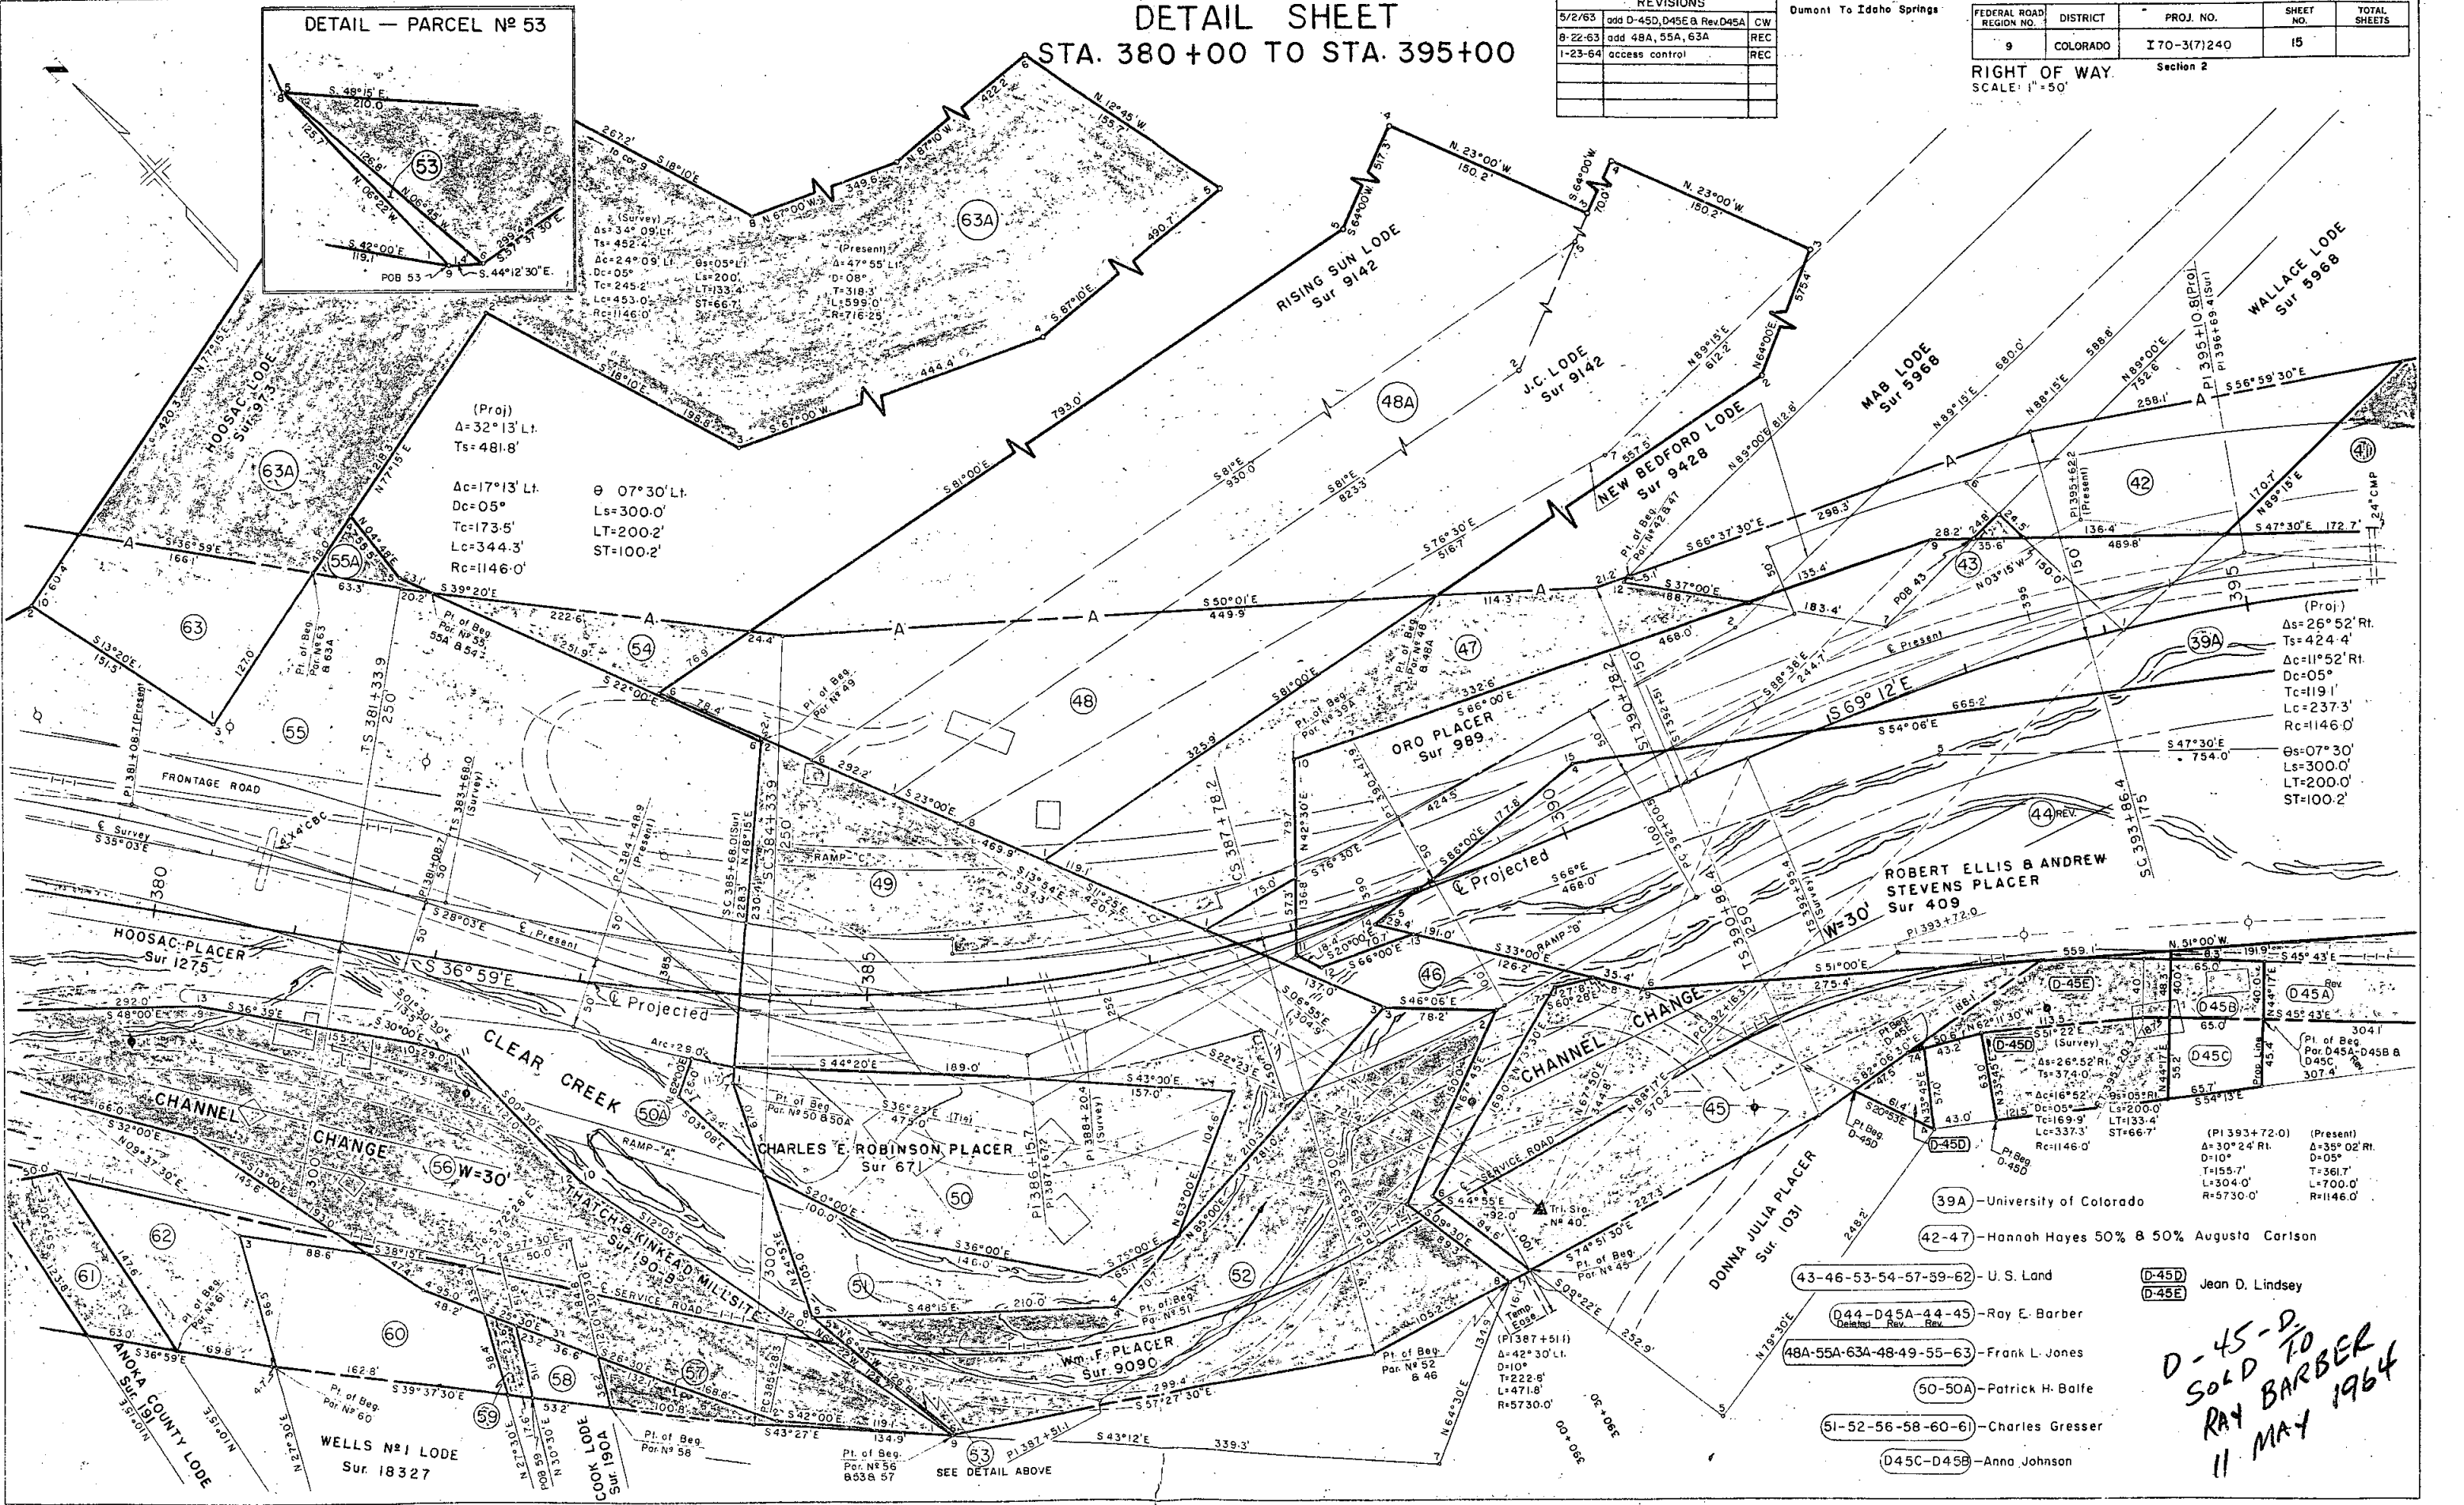


- 39A — University of Colorado
- 42-47 — Hannah Hayes 50% & 50% Augusta Carlson
- 43-46-53-54-57-59-62 — U. S. Land
- D-45D — Jean D. Lindsey
- D-45E —
- D44-D45A-44-45 — Ray E. Barber
- 48A-55A-63A-48-49-55-63 — Frank L. Jones
- 50-50A — Patrick H. Balfe
- 51-52-56-58-60-61 — Charles Gresser
- D45C-D45B — Anna Johnson
- D-45-D-2
SOLD TO
RAY BARBER
11 MAY 1964

DETAIL SHEET
STA. 394+00 TO STA. 411+00

Dumont To Idaho Springs

FEDERAL ROAD REGION NO.	DISTRICT	PROJ. NO.	SHEET NO.	TOTAL SHEETS
9	COLORADO	I70-317240	16	

RIGHT OF WAY		REVISIONS	
SCALE: 1"=50'		Section 2	
(Present)		5/2/63	D-45A Rev.
Δ=31°19' L		5-23-63	27 Rev.
D=02°30'		7/16/63	27 Rev. 2, Deleted 28
T=642.4'		1-23-64	access control
L=1252.7'			
R=2291.6'			

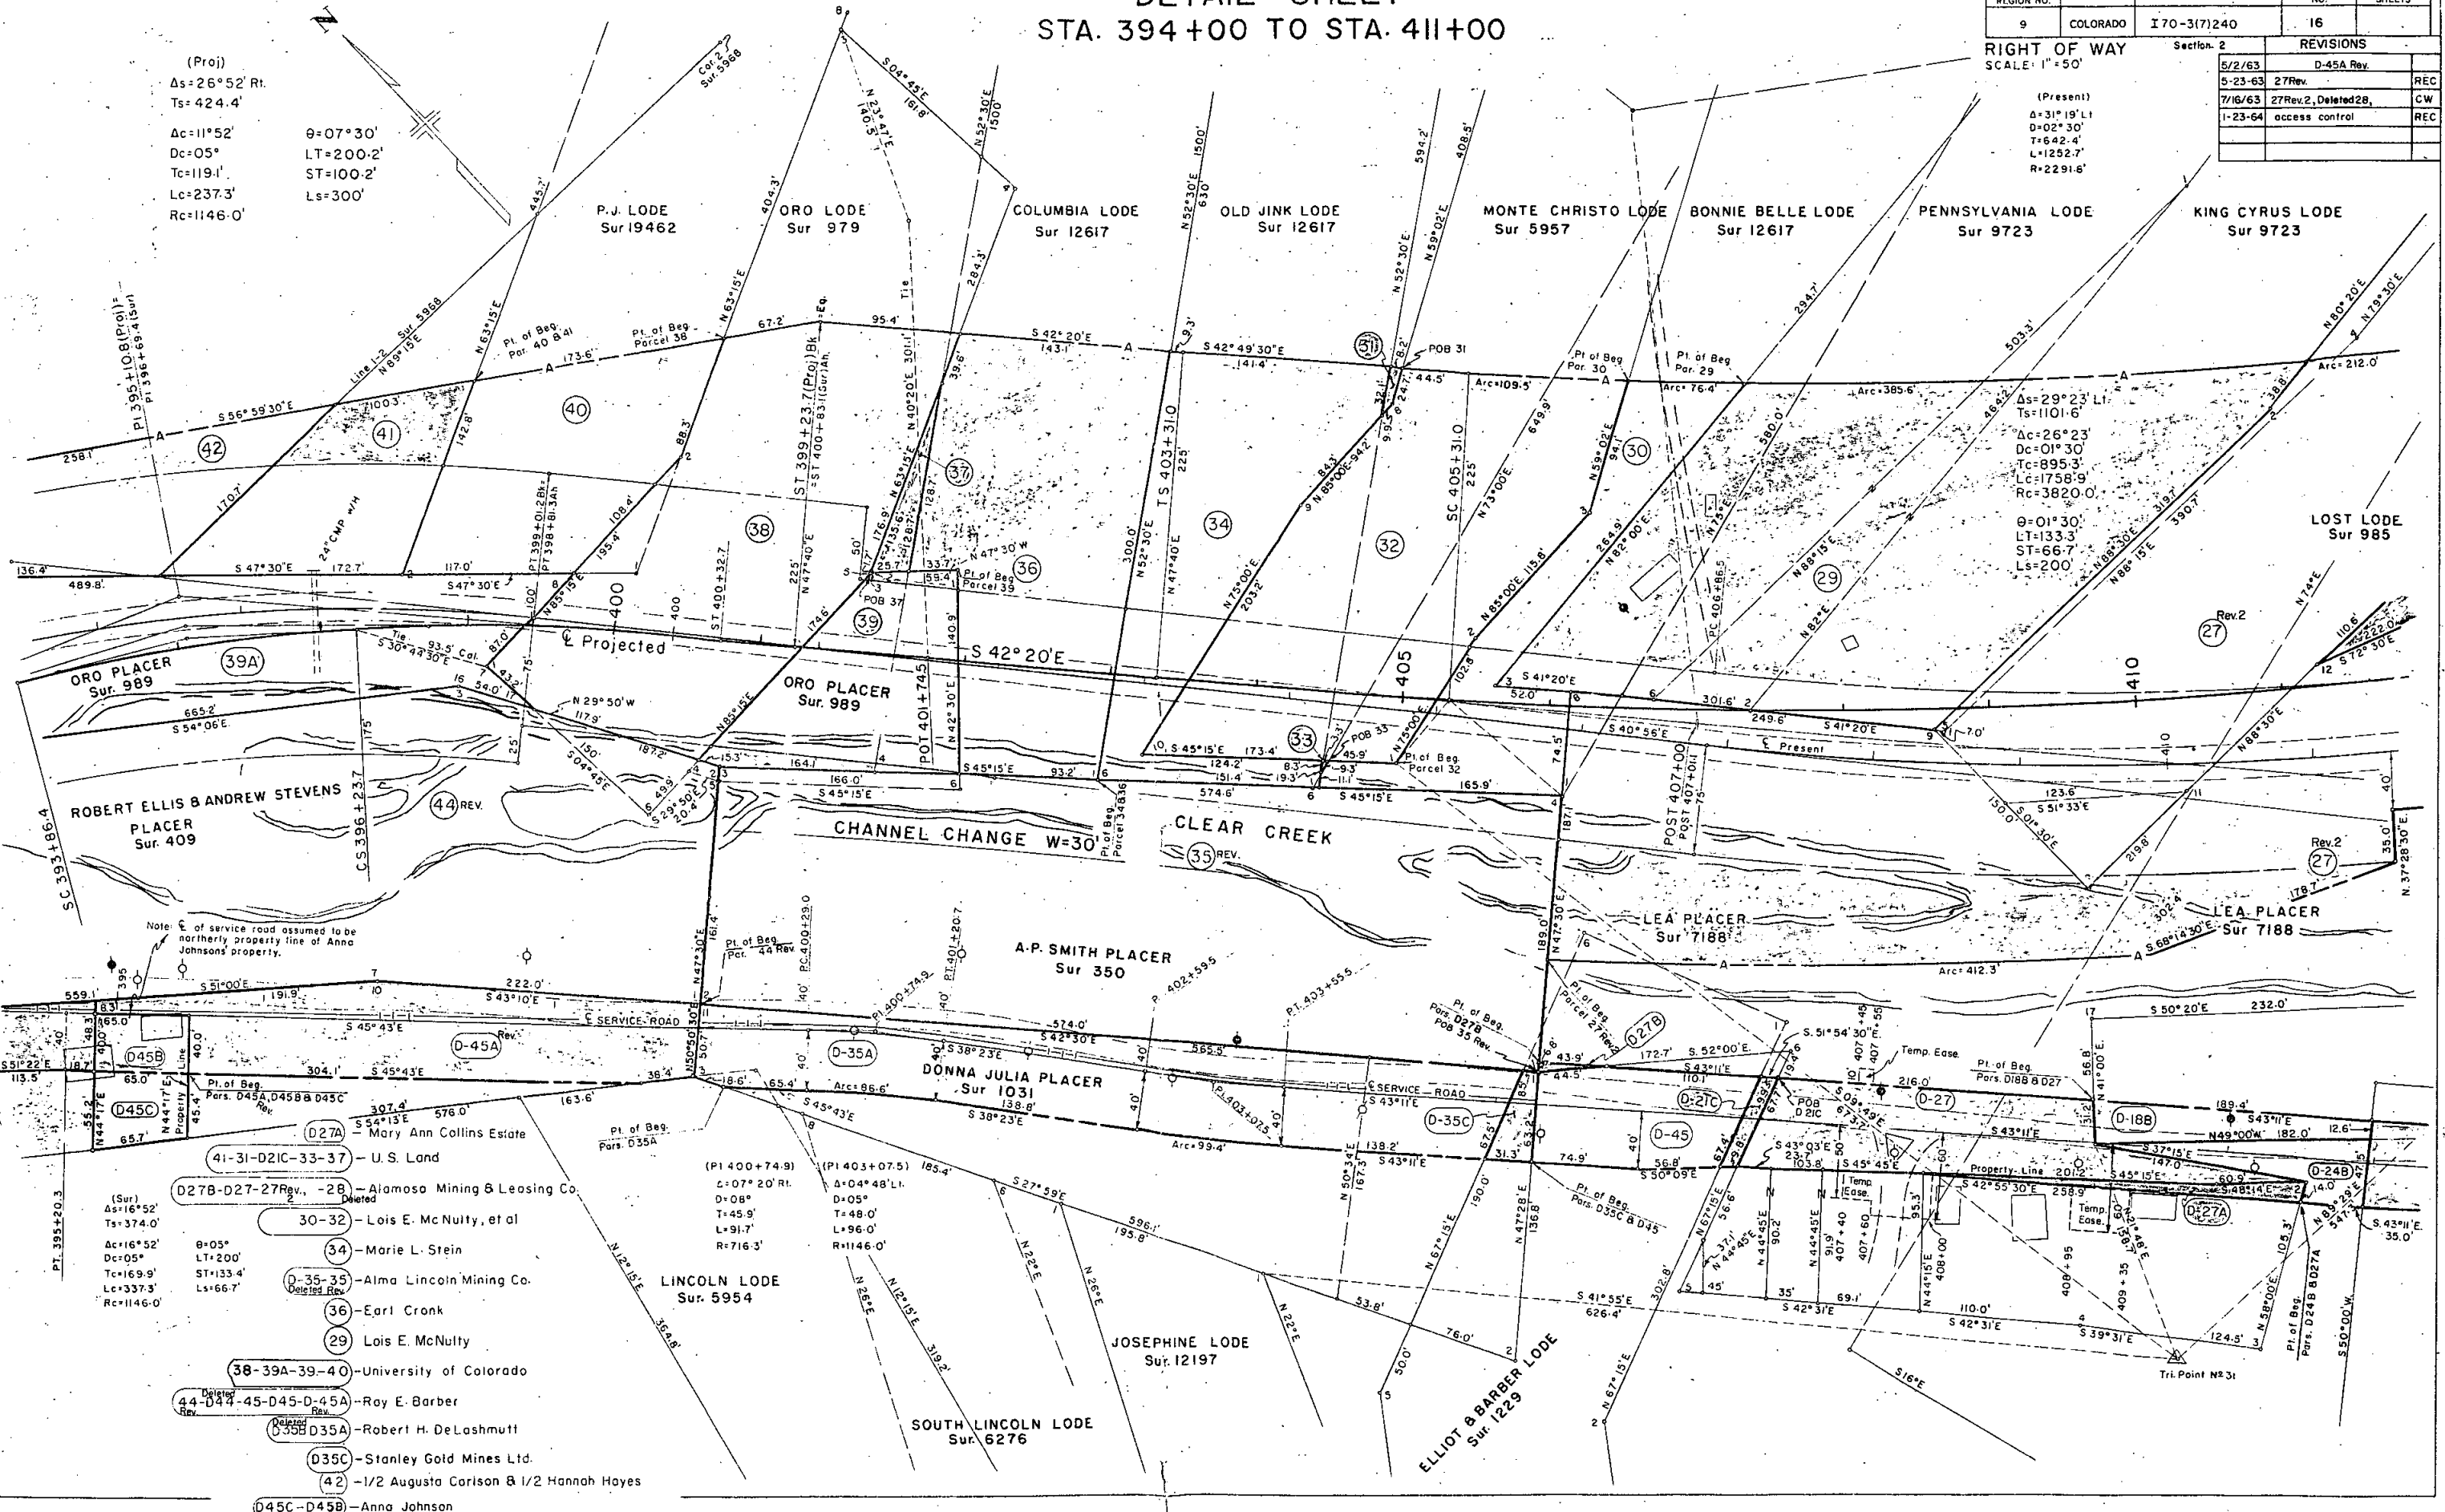

D-45C-D-45B-Anna Johnson

DETAIL SHEET STA. 411+00 TO STA. 424+00

REVISIONS			
5-23-63	19 Rev, 25 Rev, 26 Rev, 27 Rev	REC	
7/16/63	27 Rev. 2, Deleted 28	C.W.	
7-29-63	98, 13 Rev, 13A & D13A -		
	Deleted, 3 Rev. 2 added	REC	
1-23-64	access control	REC	

Dumont To Idaho Springs

FEDERAL ROAD REGION NO.	DISTRICT	PROJ. NO.	SHEET NO.	TOTAL SHEETS
9	COLORADO	I70-317/240	17	

RIGHT OF WAY Section 2
SCALE: 1"=50'

- ALL DELETED
- 3 98, 13, 13A, 13B Stanley Gold Mines Co. (Ltd.)
- 24-24A-24B-25-26-D18 Rev Gold Mines Consd. Inc.
D18A-D18B-D21-D24B-D21A-D24-D24A
- 16 U.S. Land
- 22 Winter Park Land Co.
- 27, 28, D-27 Alamosa Mining & Leasing Co.
- 29 Lois E. Nulty

- D-21B Gold Mines Consd. Inc.
- D-27A Mary Ann Collins

- 20-17-15-12A-19-20A-23 Gold Mines Consolidated Inc.,

KING CYRUS LODGE
Sur. 9723

LOST LODGE
Sur. 985

MAUDE MONROE LODGE
Sur. 1200-A

DOMINION LODGE
Sur. 1004

RANNELLS LODGE
Sur. 6916

LOEBER LODGE
Sur. 6259

BULLION LODGE
Sur. 6259

POGUE LODGE
Sur. 6259

SALISBURY LODGE
Sur. 1277

GOLD NUGGET
Sur. 20532

GOLD NUGGET
Sur. 20532

HUKILL LODGE
Sur. 615

VIVIAN PLACER
Sur. 2316-LOT-1

DUMONT PLACER
Sur. 871

MAUDE MONROE M.S.
Sur. 1200-B


LOT-1
H&W PLACER
Sur. 2316

WANN & BOWDOIN PLACER
Placer 289

LOT-2
H&W PLACER
Sur. 2316

DONNA JUANITA LODGE
Sur. 1253

GLADSTONE LODGE
Sur. 687

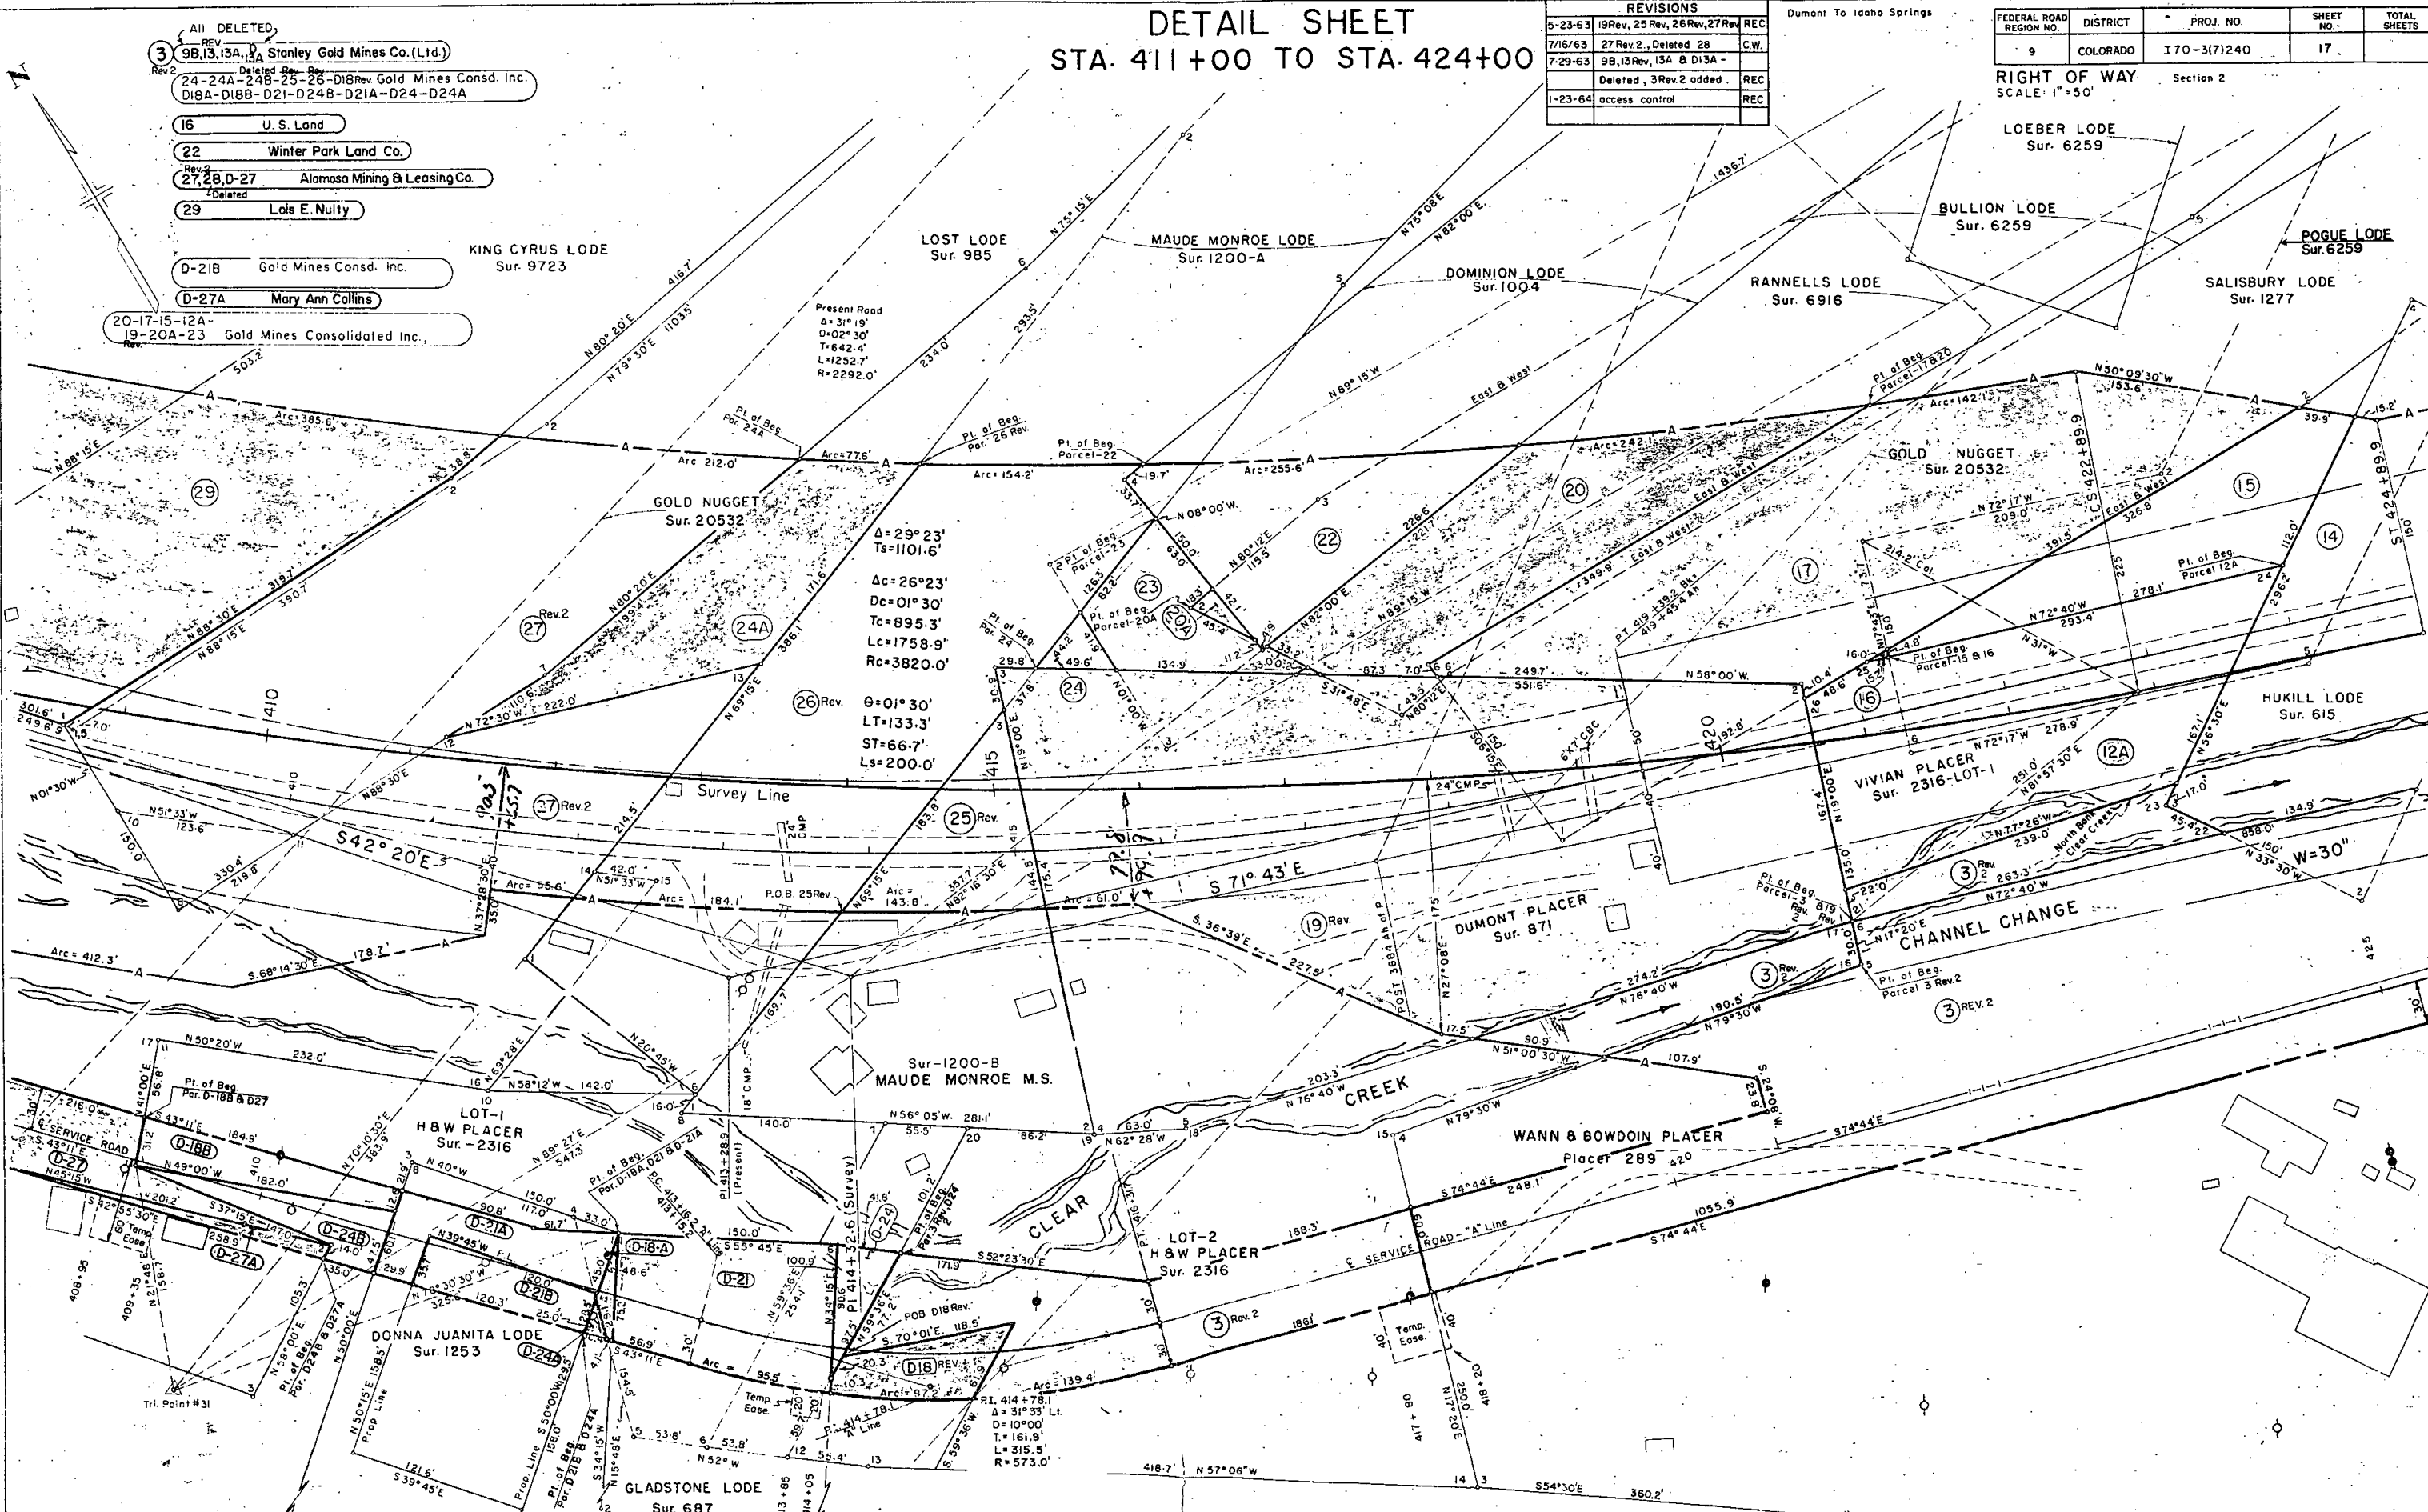


DETAIL SHEET
STA. 424+00 TO STA. 440+00

Dumont To Idaho Springs

FEDERAL ROAD REGION NO.	DISTRICT	PROJ. NO.	SHEET NO.	TOTAL SHEETS
9	COLORADO	170-3(7)240	18	

RIGHT OF WAY		REVISIONS	
SCALE: 1"=50'		Section 2	
5-23-63	name on 2 Rev.	REC.	
7-29-63	9, 9A & 13 Rev. Deleted.		
	3 Rev. 2	REC.	
1-23-64	access control	REC.	

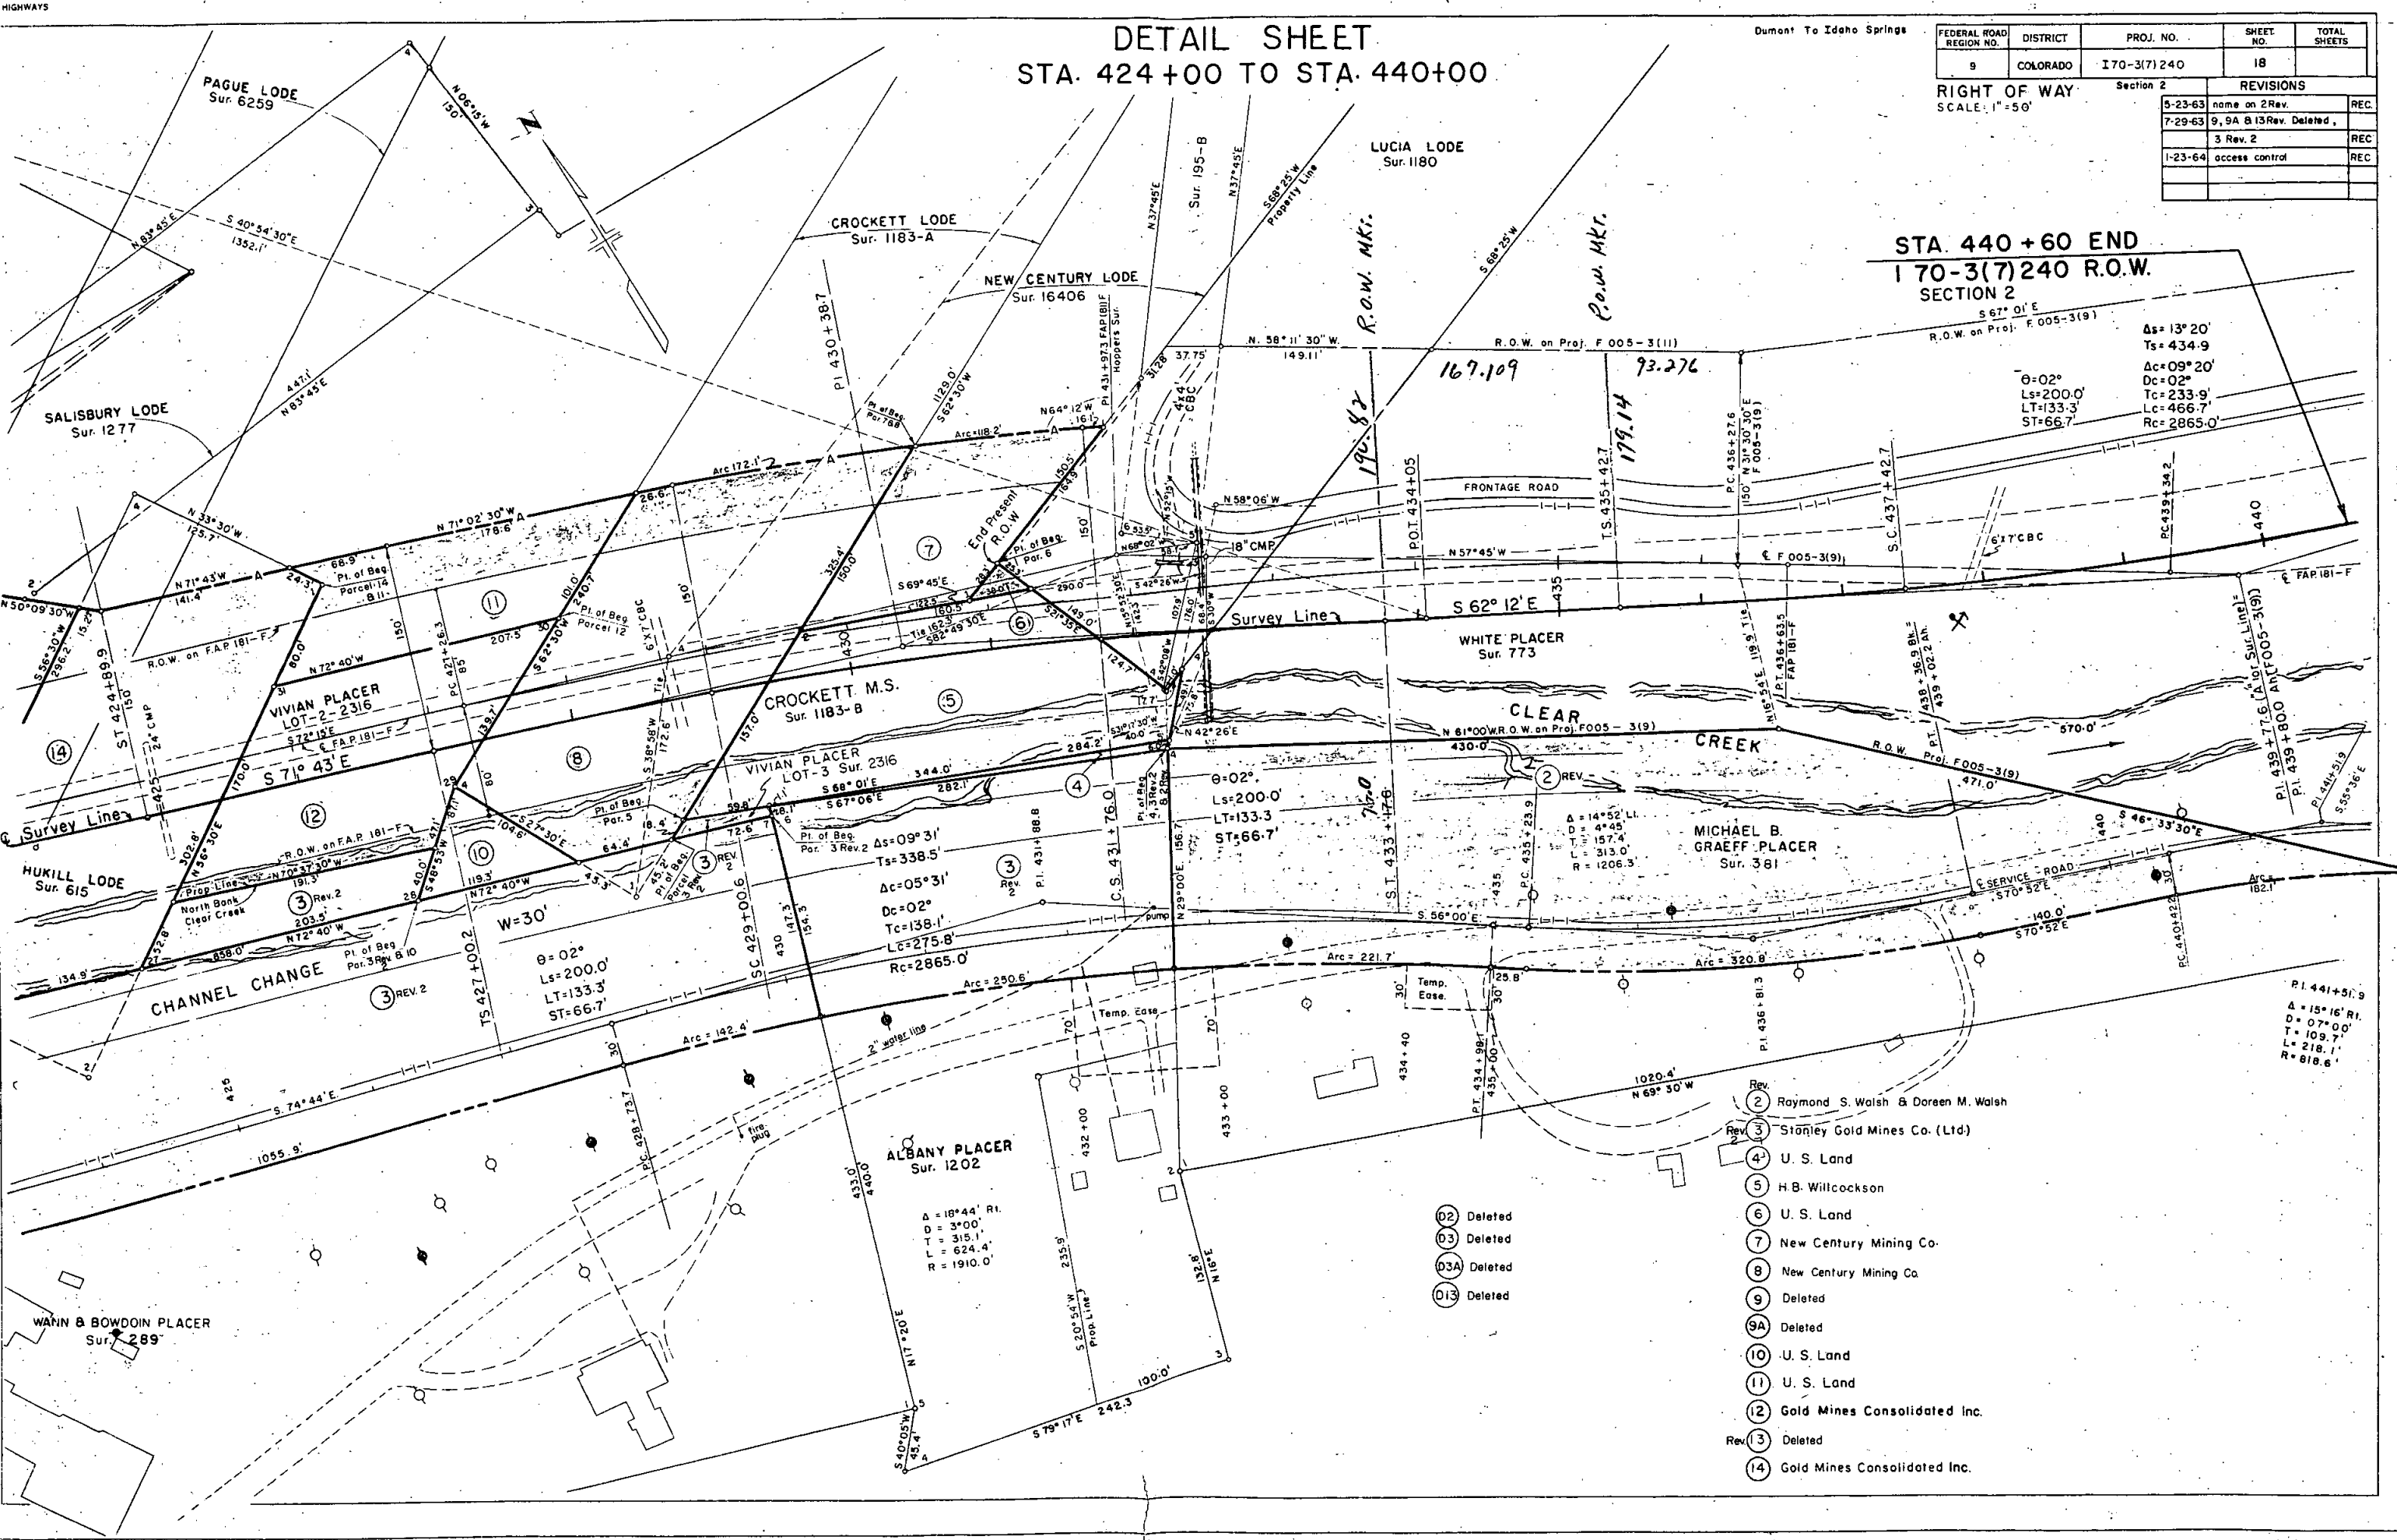

STA. 440+60 END
170-3(7)240 R.O.W.
SECTION 2

As=13°20'
Ts=434.9
Ac=09°20'
Dc=02°
Ls=200.0'
LT=133.3'
ST=66.7'
Rc=2865.0'

Michael B. Graeff Placer
Sur. 381

Albany Placer
Sur. 1202

- (02) Deleted
- (03) Deleted
- (03A) Deleted
- (013) Deleted

- Rev. 2 Raymond S. Walsh & Doreen M. Walsh
- Rev. 3 Stanley Gold Mines Co. (Ltd.)
- 4 U. S. Land
- 5 H. B. Willcockson
- 6 U. S. Land
- 7 New Century Mining Co.
- 8 New Century Mining Co.
- 9 Deleted
- 9A Deleted
- 10 U. S. Land
- 11 U. S. Land
- 12 Gold Mines Consolidated Inc.
- Rev. 13 Deleted
- 14 Gold Mines Consolidated Inc.

FEDERAL ROAD REGION NO.	DISTRICT	PROJ. NO.	SHEET NO.	TOTAL SHEETS
9	COLORADO	Section 2 170-3(7)240	19	

RIGHT OF WAY
DUMONT TO IDAHO SPRINGS


REVISIONS		
DATE	DESCRIPTION	BY
7-29-63	D122A Rev. 2	REC
10-9-63	157, 156, 152 all Rev.	REC
11-14-63	157 Rev. 2	REC
2/25/64	add E 159, E 160	CW
6/30/64	Add Lodes	D.I.
9/21/64	Rev. Parcel 115	D.I.
9/21/64	Add Parcel 121-A	D.I.
9/21/64	Add Parcel 121-B	D.I.
2-6-67	Add 157-A	NN

(Proj.)
 $\Delta = 16^{\circ}08'30''$
 $T_s = 506.3'$
 $\Delta c = 12^{\circ}08'30''$
 $D_c = 2^{\circ}00'$
 $T_c = 304.7'$
 $L_c = 607.1'$
 $R_c = 2865.0'$

(Surv.)
 $\Delta s = 12^{\circ}55'$
 $T_s = 424.4'$
 $\Delta c = 8^{\circ}55'$
 $D_c = 2^{\circ}00'$
 $T_c = 223.4'$
 $L_c = 445.8'$
 $R_c = 2865.0'$

(Present)
 $\Delta = 17^{\circ}18'30''$
 $D = 2^{\circ}00'$
 $T = 456.1'$
 $L = 865.4'$
 $R = 2865.0'$

(Surv.)
 $\Delta s = 2^{\circ}00'$
 $L_s = 200.0'$
 $LT = 133.3'$
 $ST = 66.7'$

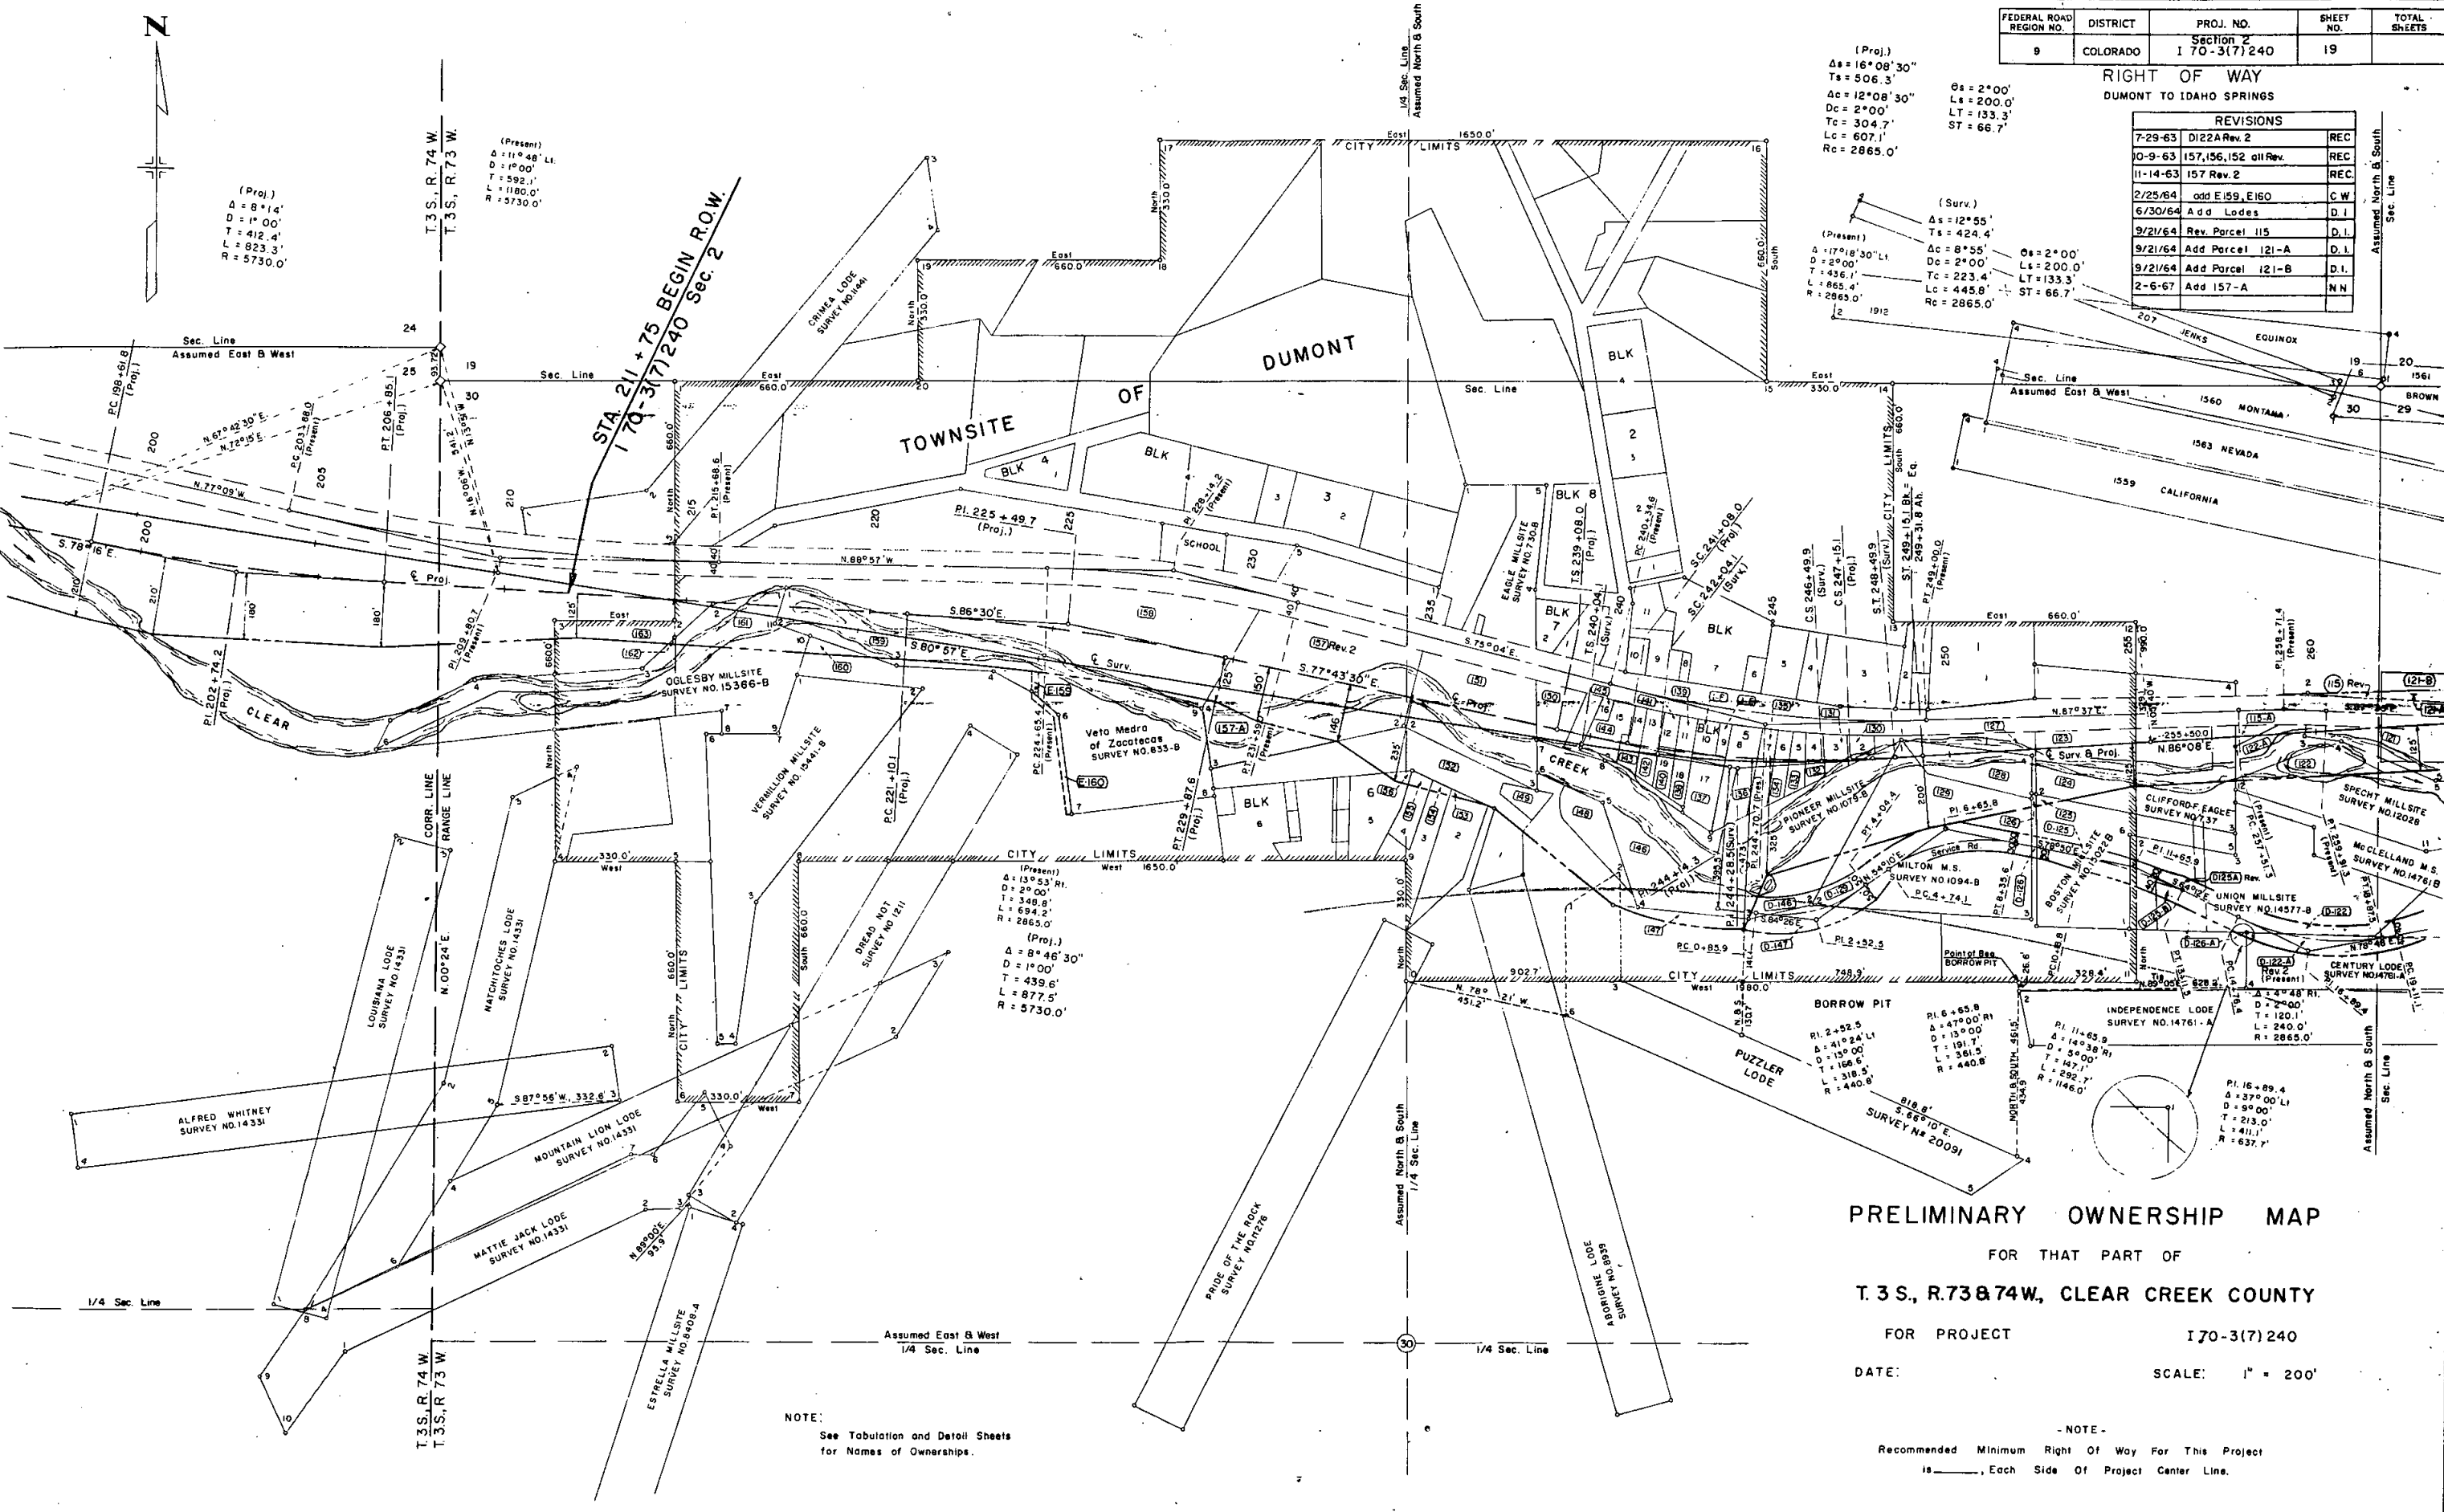

PRELIMINARY OWNERSHIP MAP

FOR THAT PART OF
T. 3 S., R. 73 & 74 W., CLEAR CREEK COUNTY

FOR PROJECT 170-3(7)240


DATE: SCALE: 1" = 200'

NOTE:
See Tabulation and Detail Sheets
for Names of Ownerships.

NOTE:
Recommended Minimum Right Of Way For This Project
is ———, Each Side Of Project Center Line.

RIGHT OF WAY DUMONT TO IDAHO SPRINGS

REVISIONS		
5-23-63	D122A Rev. add D122C	RE
7-29-63	D 122A Rev 2	RE
7-2-64	R.O.W	D-
9/21/64	Revised Parcel 115	D.
9/21/64	Add Parcel 121-A	D.
9/21/64	Add Parcel 121-B	D.

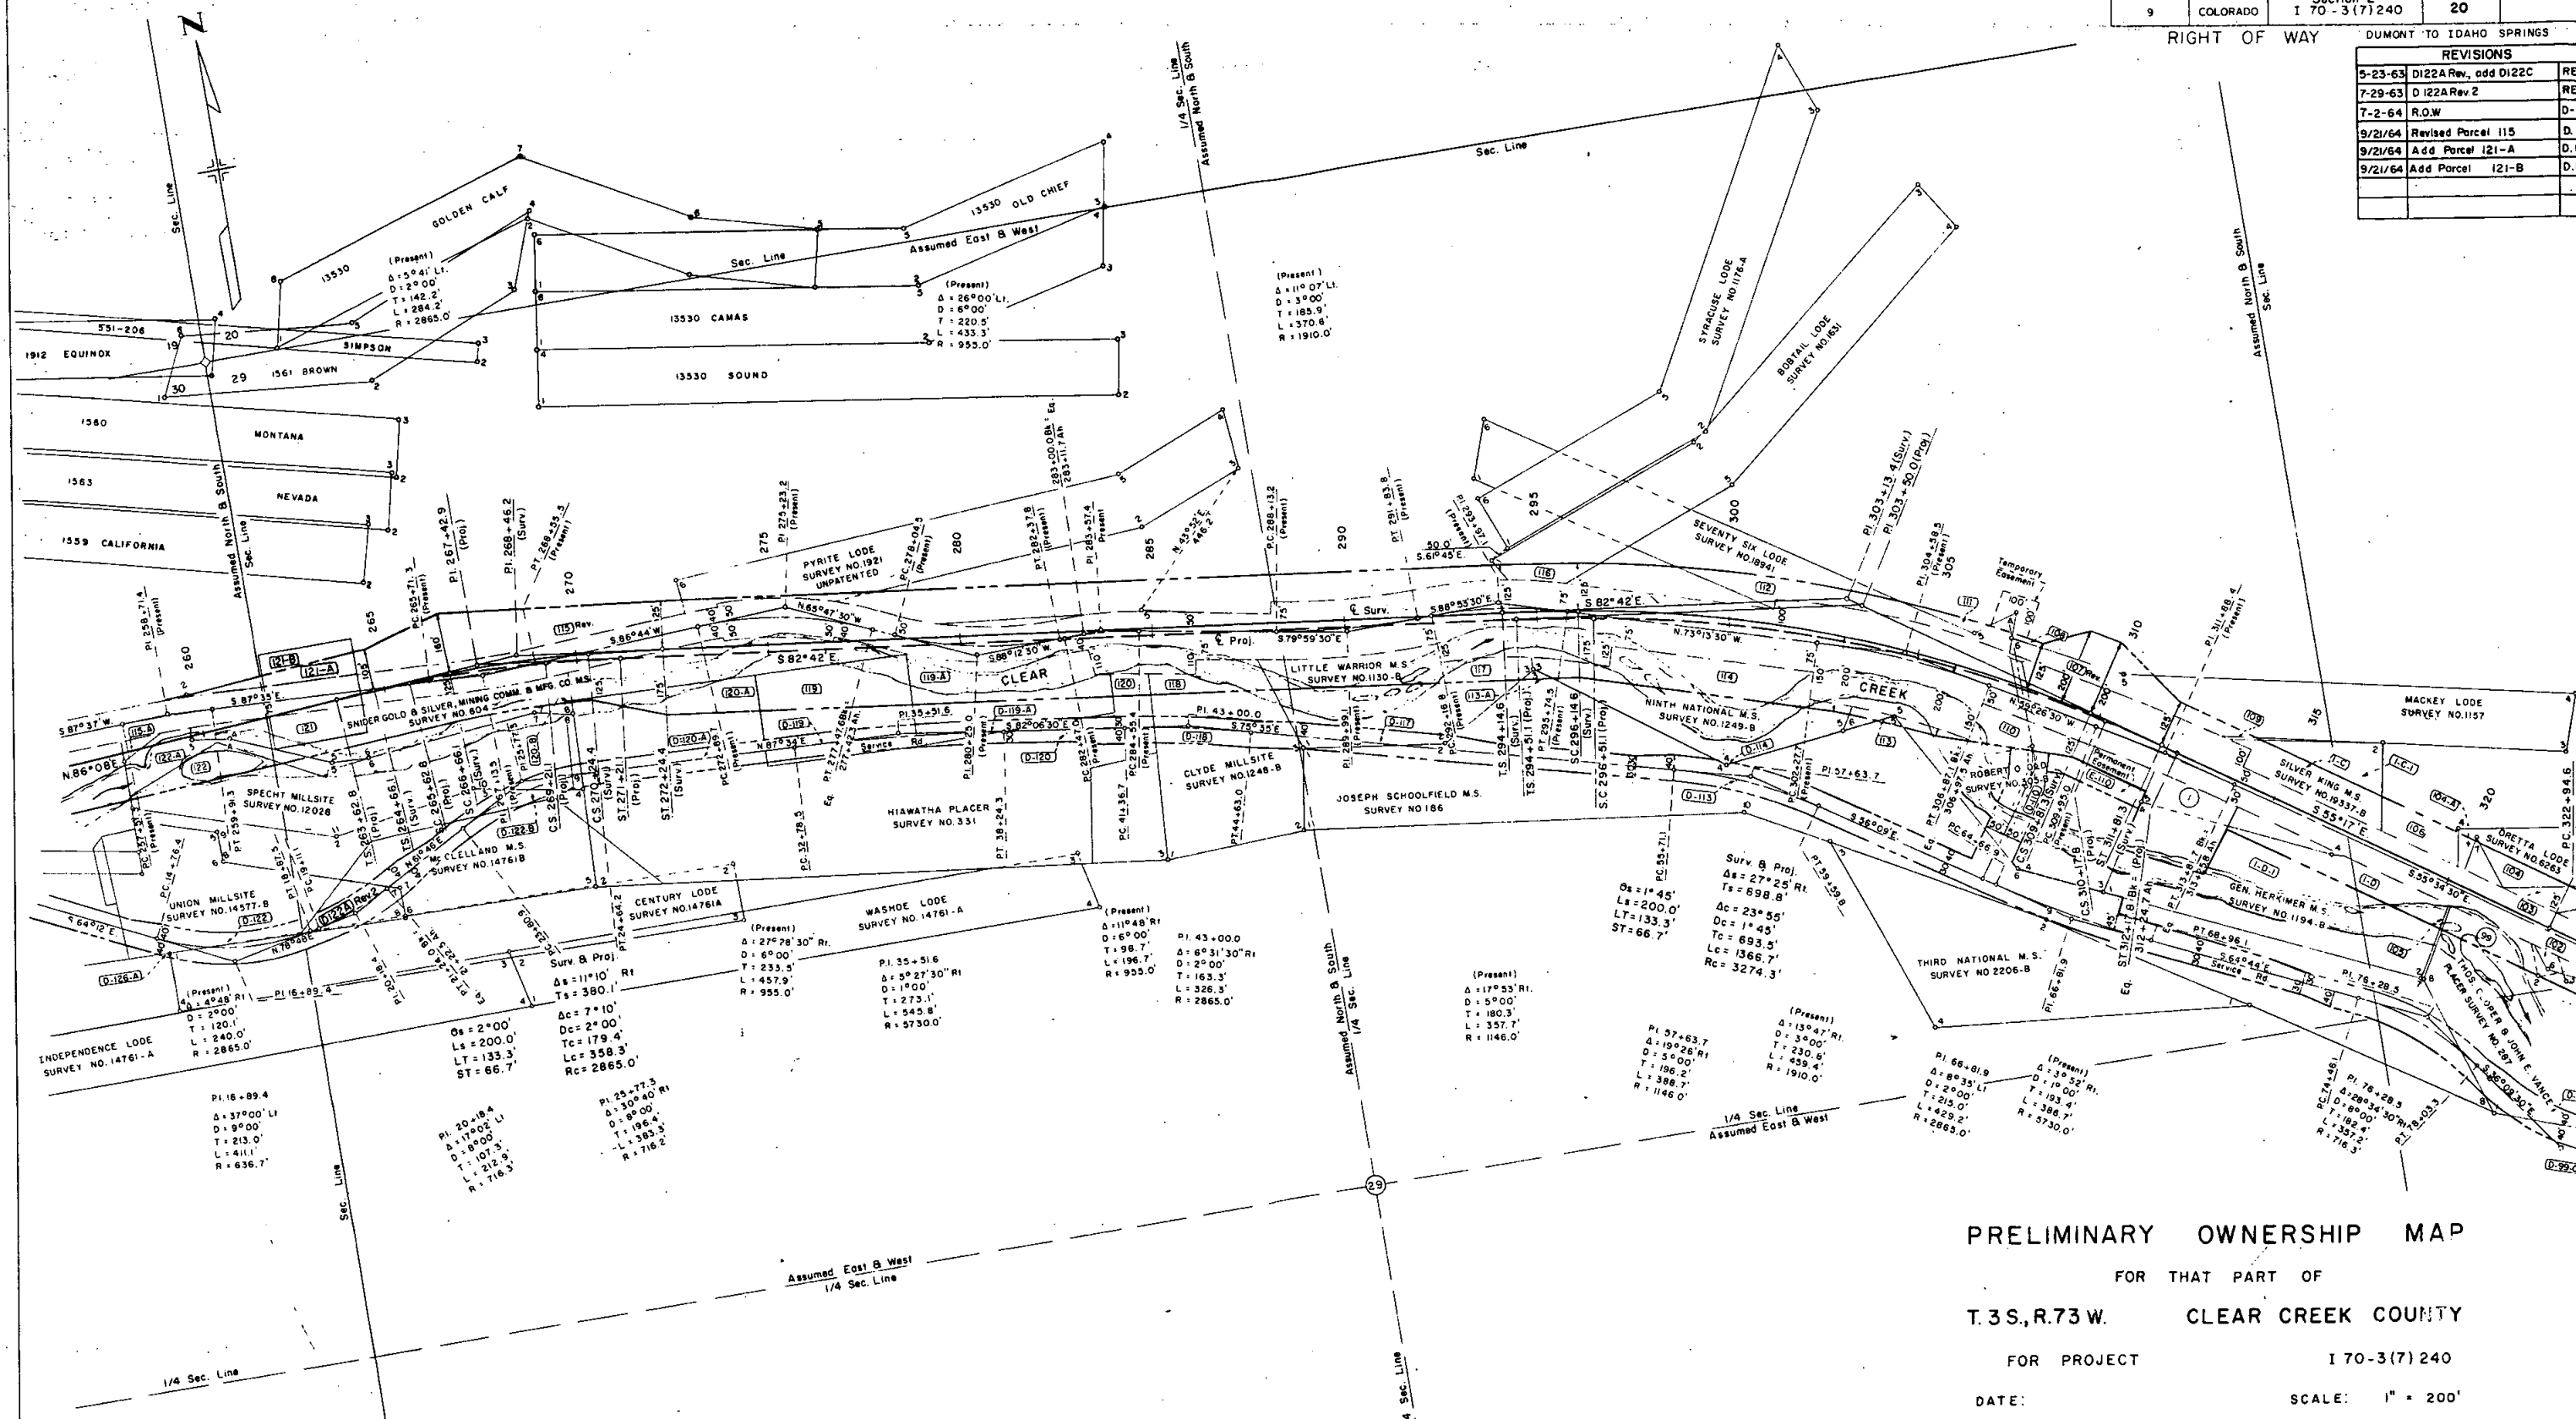


PRELIMINARY OWNERSHIP MAP
FOR THAT PART OF
T.3S., R.73 W. CLEAR CREEK COUNTY
FOR PROJECT I 70-3(7) 240
DATE: SCALE: 1" = 200'

NOTE:
See Tabulation and Detail Sheets
for Names of Ownerships.

-NOTE-

Recommended Minimum Right Of Way For This Project
is _____, Each Side Of Project Center Line.

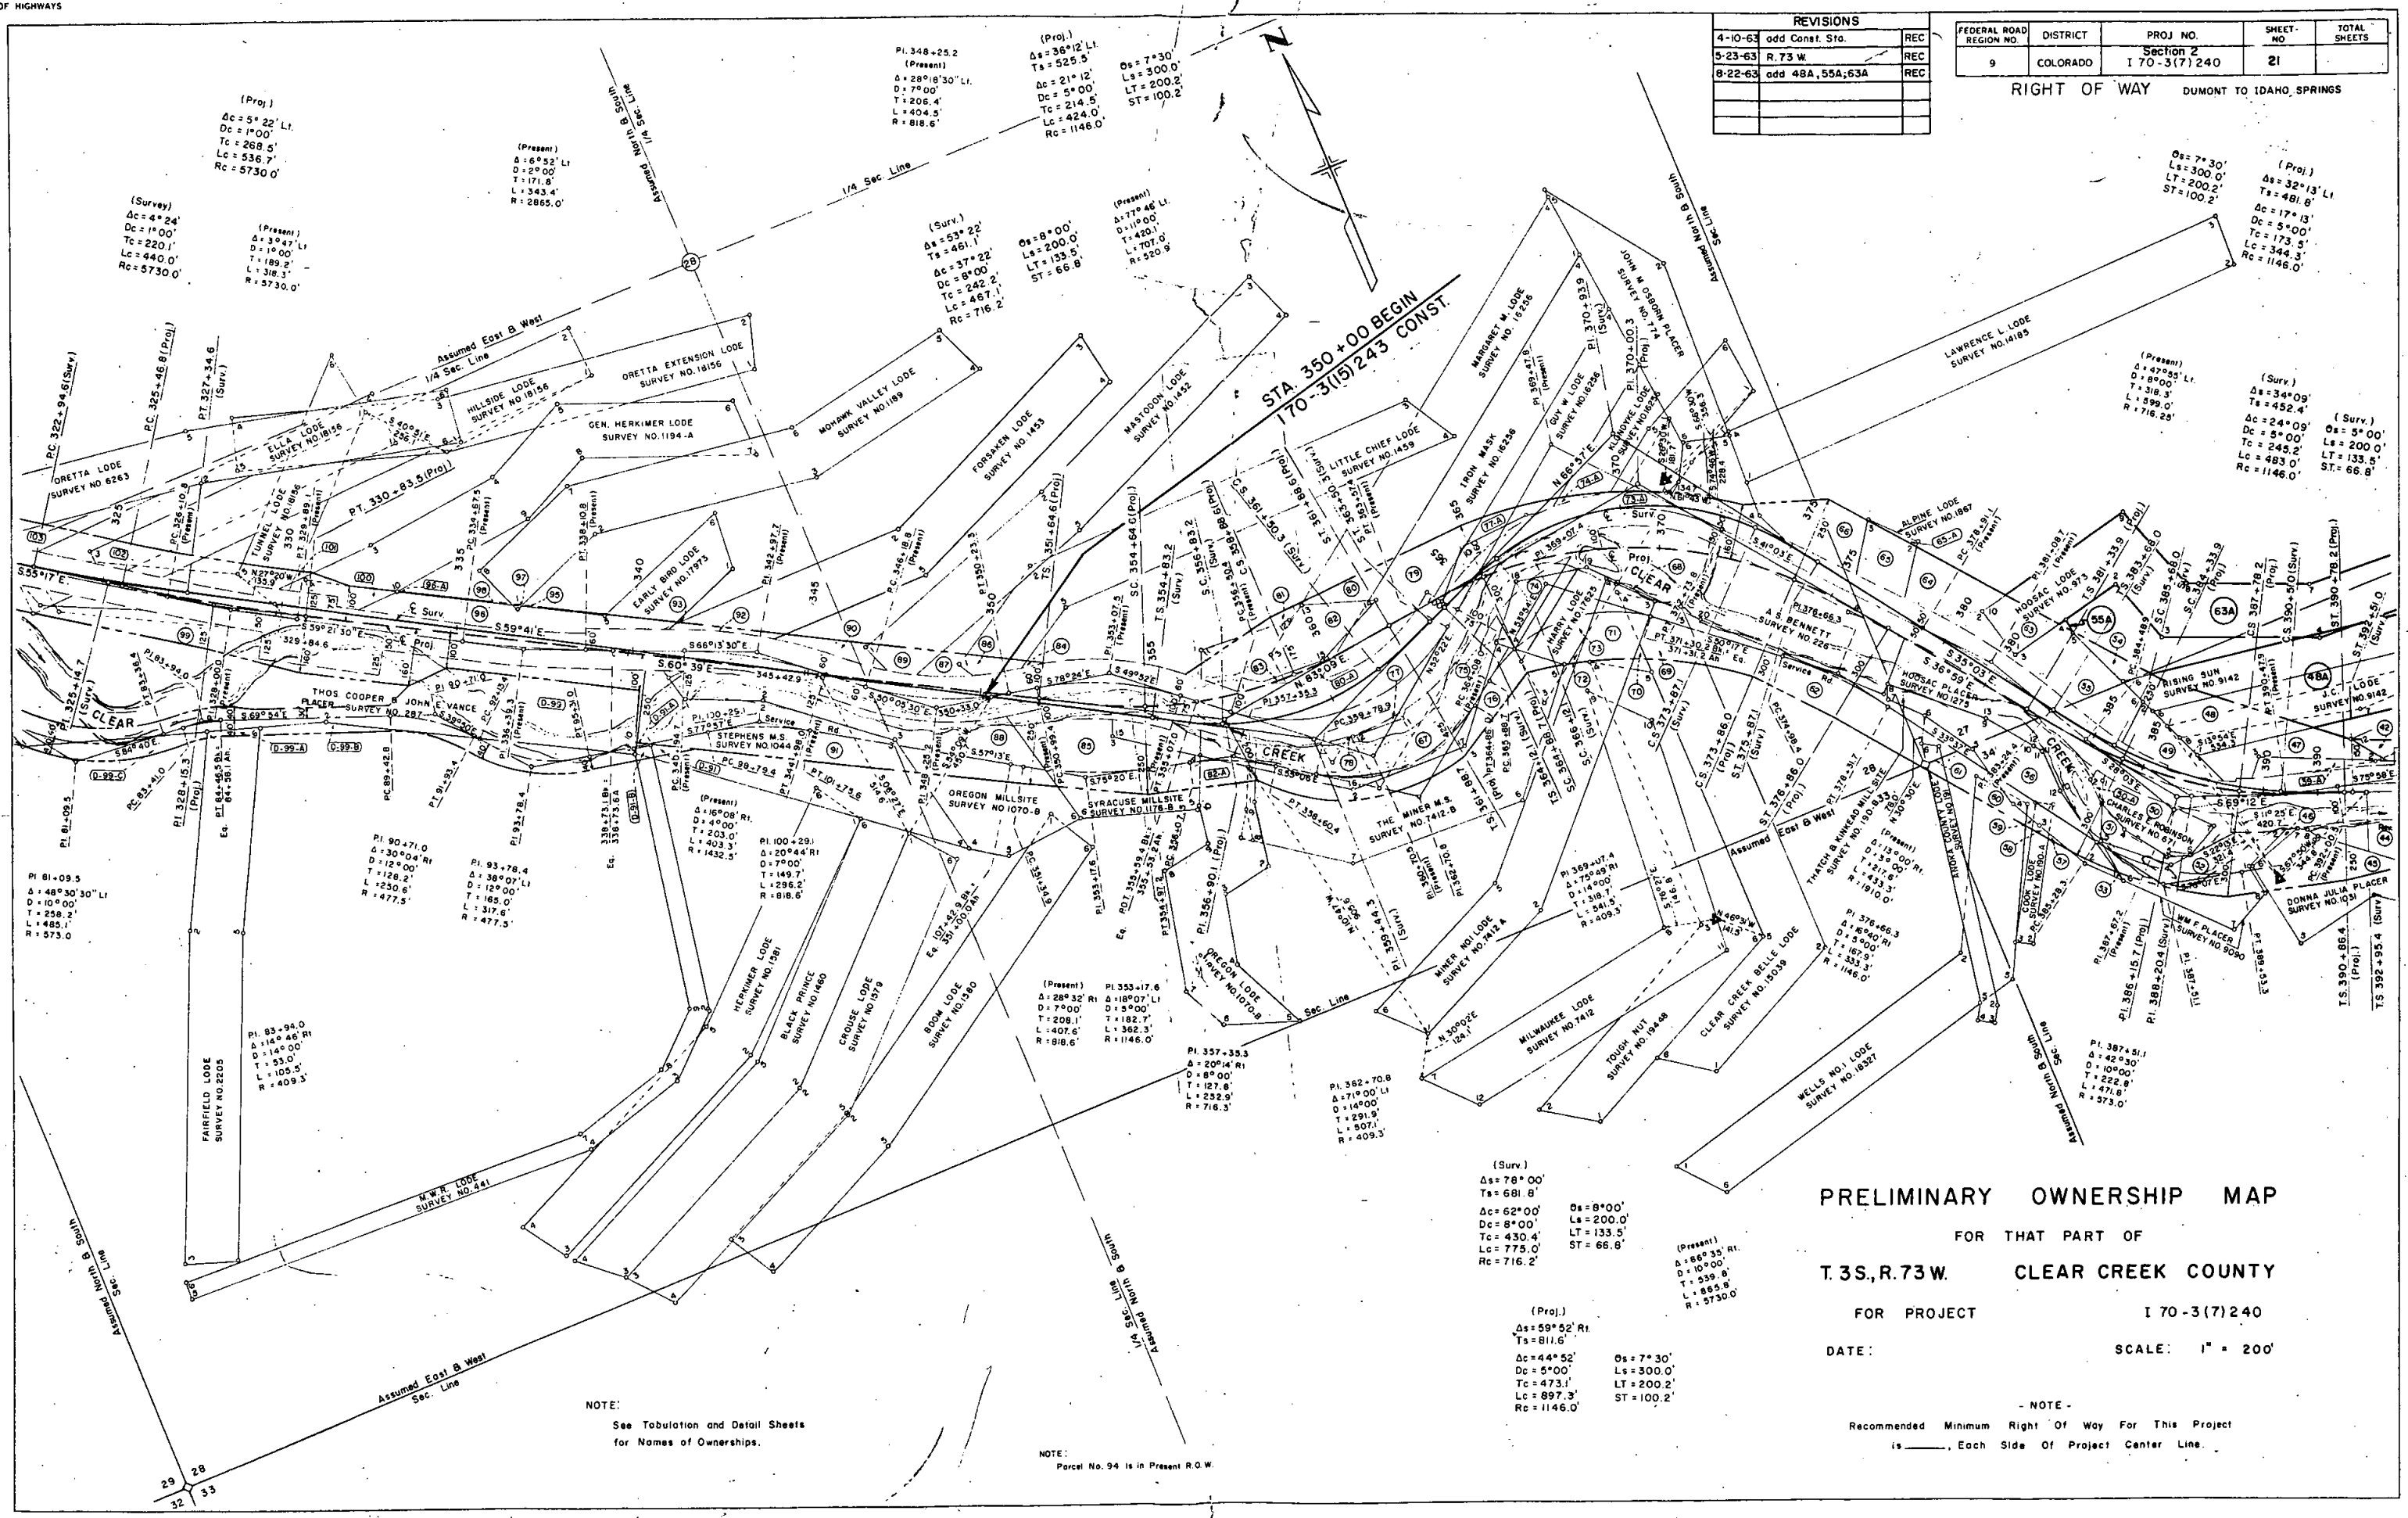

REVISIONS		
4-10-63	add Const. Sta.	REC
5-23-63	R. 73 W.	REC
8-22-63	add 48A, 55A, 63A	REC

FEDERAL ROAD REGION NO.	DISTRICT	PROJ. NO.	SHEET NO.	TOTAL SHEETS
9	COLORADO	Section 2 I 70-3(7) 240	21	

RIGHT OF WAY DUMONT TO IDAHO SPRINGS

PRELIMINARY OWNERSHIP MAP

FOR THAT PART OF
T.3S., R.73 W. CLEAR CREEK COUNTY

FOR PROJECT I 70-3(7) 240

DATE: SCALE: 1" = 200'

- NOTE -
Recommended Minimum Right Of Way For This Project
is _____, Each Side Of Project Center Line.

NOTE:
See Tabulation and Detail Sheets
for Names of Ownerships.

NOTE:
Parcel No. 94 is in Present R.O.W.

(Surv.)
Δs = 78° 00'
Ts = 681.8'
Δc = 62° 00'
Dc = 8° 00'
Tc = 430.4'
Lc = 775.0'
Rc = 716.2'

(Proj.)
Δs = 59° 52' R
Ts = 811.6'
Δc = 44° 52'
Dc = 5° 00'
Tc = 473.1'
Lc = 897.3'
Rc = 1146.0'

(Surv.)
Δs = 8° 00'
Ts = 200.0'
Δc = 62° 00'
Dc = 8° 00'
Tc = 430.4'
Lc = 775.0'
Rc = 716.2'

(Present)
Δs = 66° 35' R
Ts = 559.8'
L = 885.8'
R = 5730.0'

(Proj.)
Δs = 59° 52' R
Ts = 811.6'
Δc = 44° 52'
Dc = 5° 00'
Tc = 473.1'
Lc = 897.3'
Rc = 1146.0'


(Surv.)
Δs = 78° 00'
Ts = 681.8'
Δc = 62° 00'
Dc = 8° 00'
Tc = 430.4'
Lc = 775.0'
Rc = 716.2'

(Present)
Δs = 66° 35' R
Ts = 559.8'
L = 885.8'
R = 5730.0'

FEDERAL ROAD REGION NO.	DISTRICT	PROJ. NO.	SHEET NO.	TOTAL SHEETS
9	COLORADO	Section 2 170-3(7)240	22	

RIGHT OF WAY DUMONT TO IDAHO SPRINGS

REVISIONS		
4-10-63	add Const. Sta.	REC
5/2/63	add D450, D45E & Rev. D45A	CW
7/16/63	27 Rev. 2, Deleted 28	CW
7-29-63	3 Rev. 2	REC
8-22-63	48A, 63A added	REC

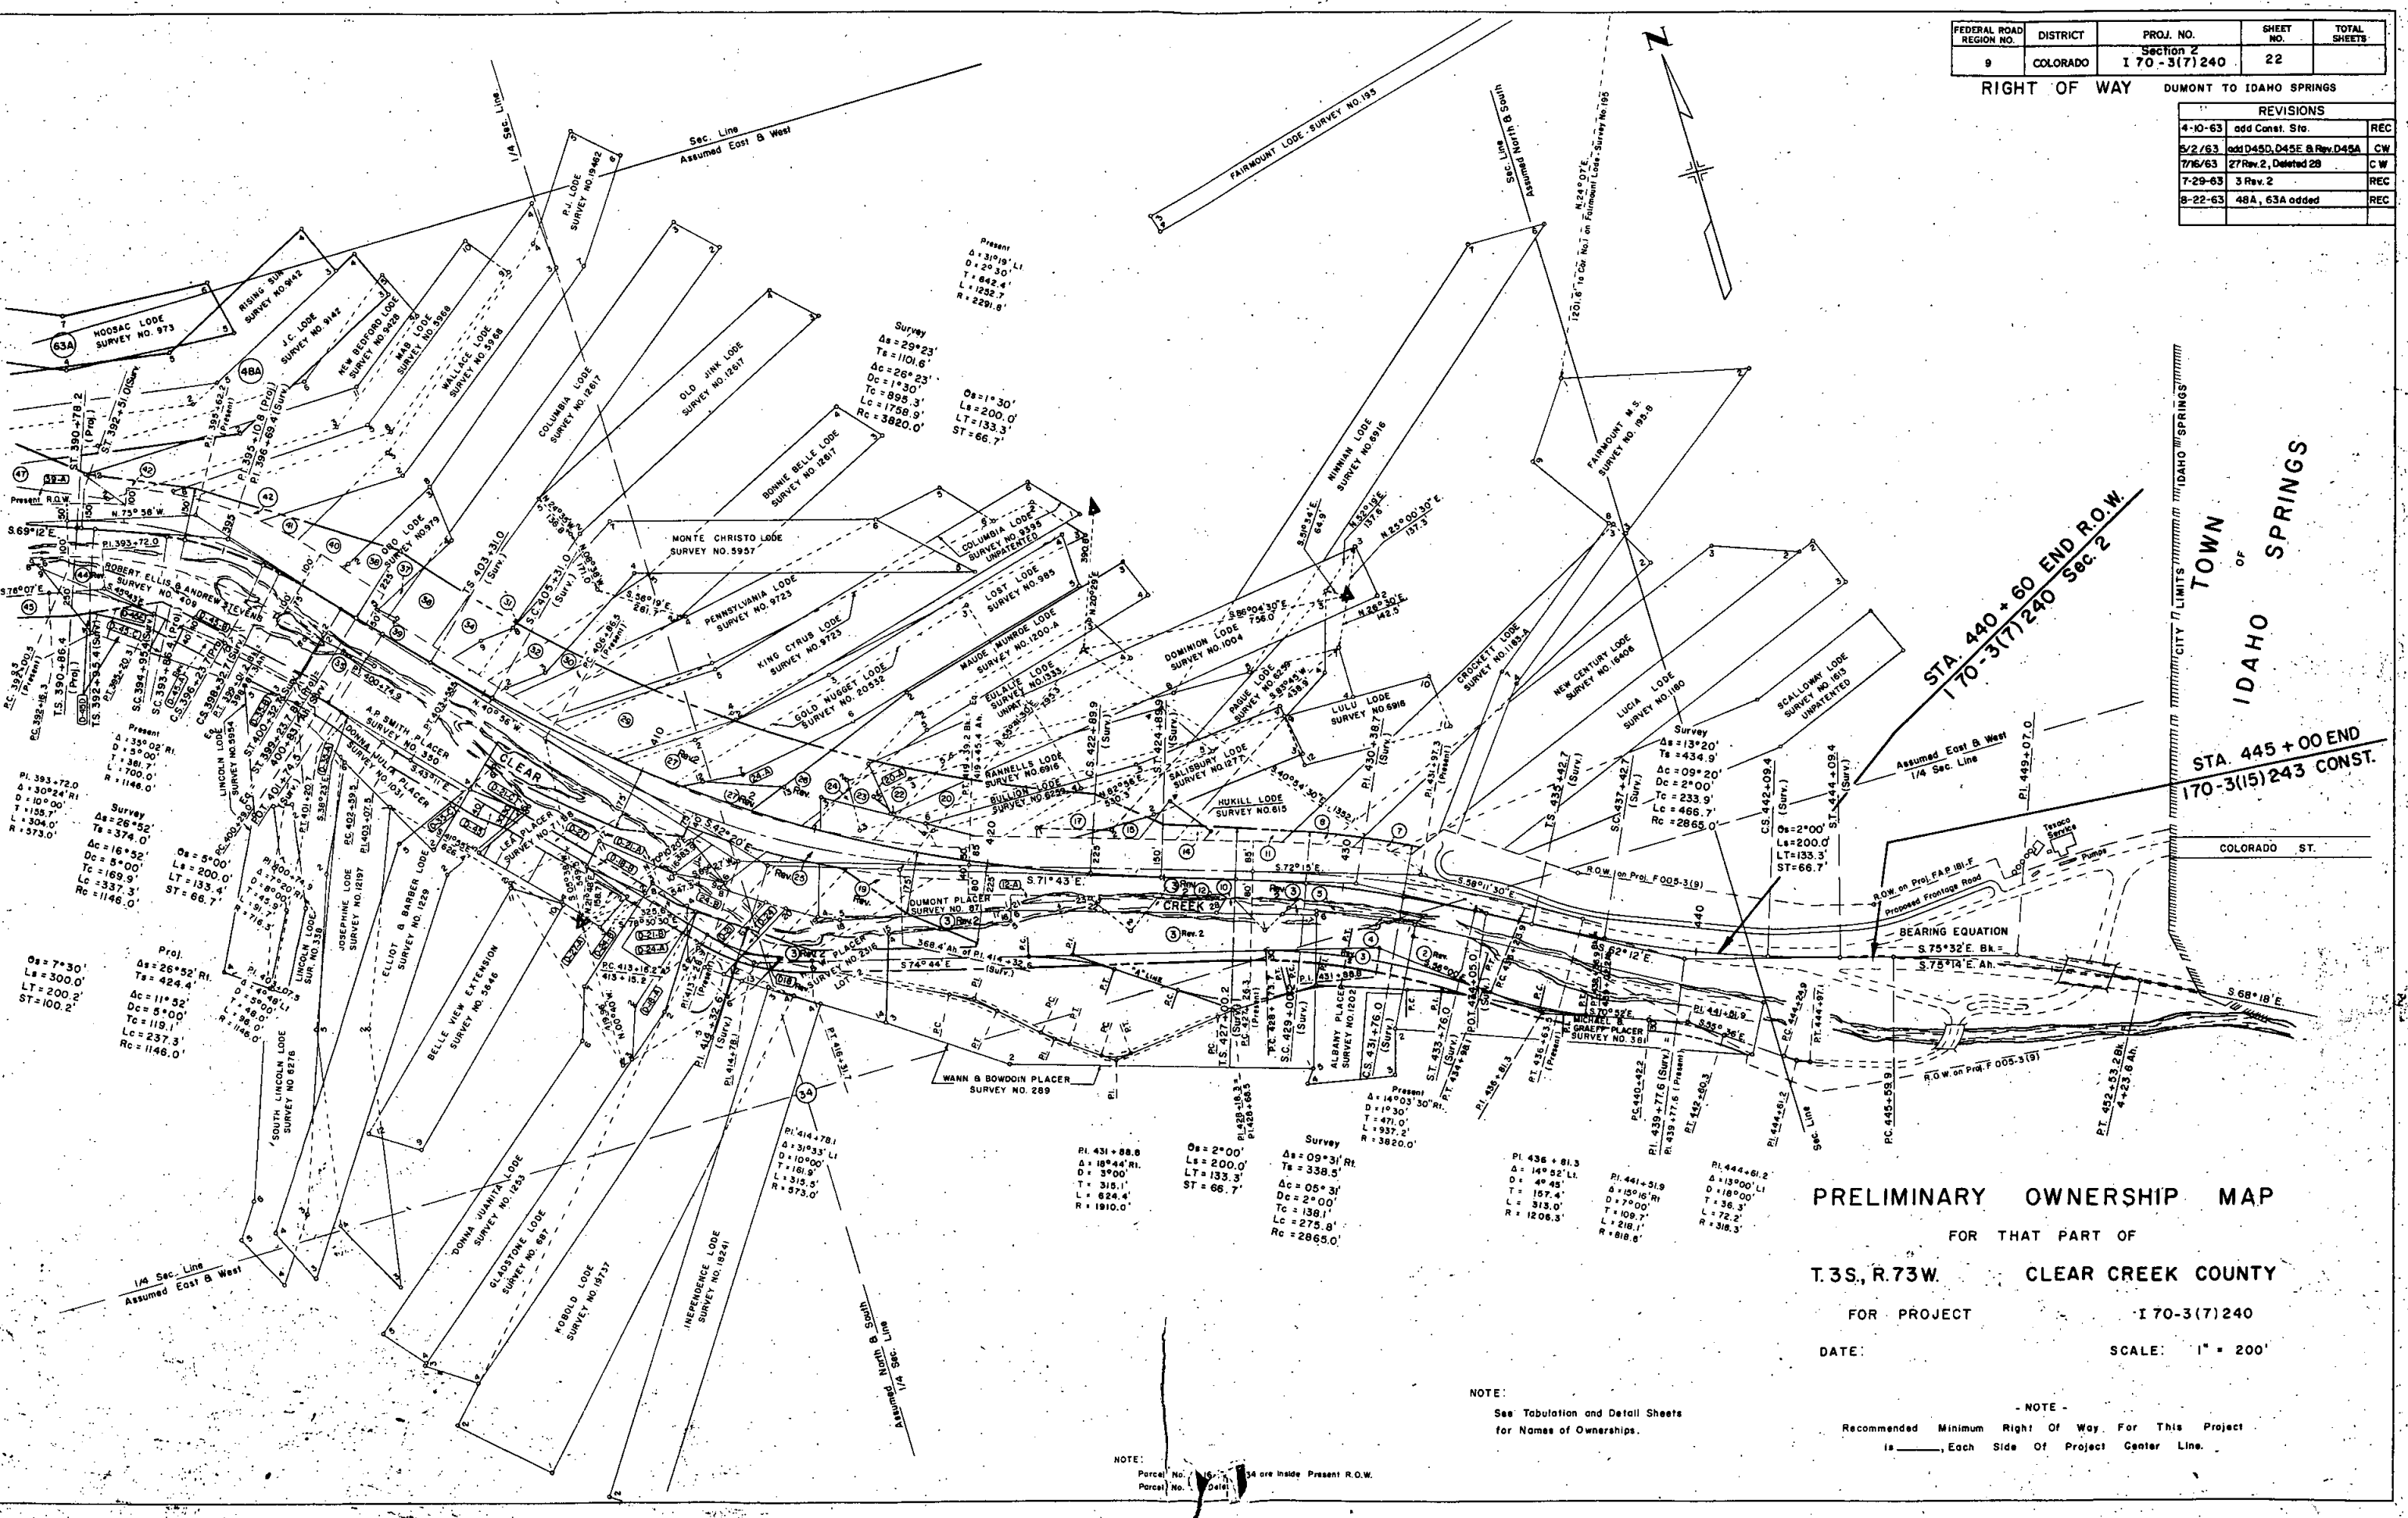

PRELIMINARY OWNERSHIP MAP
 FOR THAT PART OF
T.3S., R.73W. CLEAR CREEK COUNTY
 FOR PROJECT **170-3(7)240**
 DATE: _____ SCALE: **1" = 200'**

NOTE:
 See Tabulation and Detail Sheets
 for Names of Ownerships.

NOTE:
 Recommended Minimum Right Of Way For This Project
 is _____, Each Side Of Project Center Line.

NOTE:
 Parcel No. 15, 16, 17, 18, 19, 20, 21, 22, 23, 24 are inside Present R.O.W.

Clear Creek County
360-D

RESOLUTION

BE IT RESOLVED, that the portions of frontage roads along Interstate 70 between Idaho Springs and Georgetown, as indicated on the attached map, be abandoned as State Highway and the administration and maintenance of said roadways be accepted by the Clear Creek County Commissioners as previously agreed upon, effective November 15, 1971.

CRS 43-2-106

Dumont To Idaho Springs

RIGHT OF WAY
Scale: 1" = 50'

Little Chief Lodge
Sur. 1459

