

STATE DEPARTMENT OF HIGHWAYS


DIVISION OF HIGHWAYS—STATE OF COLORADO

FEDERAL ROAD REGION NO.	DIVISION	PROJECT NO.	SHEET NO.
9	COLORADO	I 70-5(20)406	1

RIGHT OF WAY
FLAGLER to SEIBERT

REVISIONS

CONVENTIONAL SIGNS

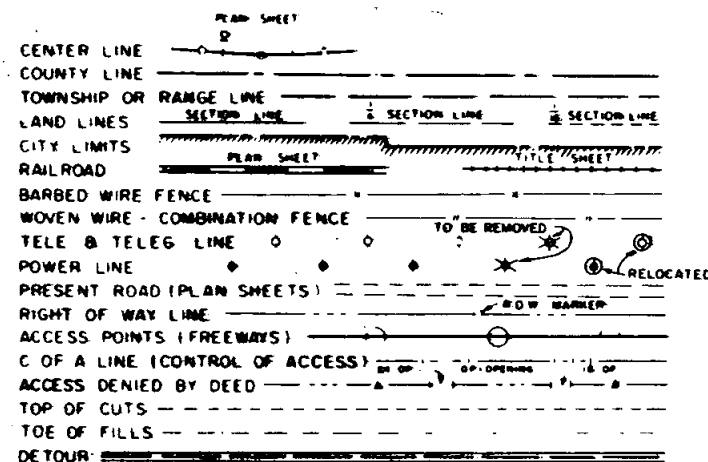

PLAN AND PROFILE OF PROPOSED FEDERAL AID PROJECT NO. I 70-5(20)406 STATE HIGHWAY NO. 70 KIT CARSON COUNTY RIGHT OF WAY

INFORMATION OBTAINED FROM AVAILABLE COUNTY RECORDS


SCALE OF ORIGINAL DRAWING
ON PLAN 1 IN. = 100 FT.
OWNERSHIP MAP 1 IN. = 400 FT.
OWNERSHIP MAP 2 IN. = 1 MILE
NET LENGTH OF R.O.W. 9.421 MILES

SHEET NO.

- 1 TITLE SHEET
- 2-5 TABULATION SHEETS
- 6 DETAIL OF FLAGLER INTERCHANGE
- 7 & 8 DETAIL OF SEPARATIONS
- 9-25 DETAIL SHEET SHOWING R.O.W.
- 26-31 OWNERSHIP MAPS

NOTE

This Project was Calculated and
Checked by District 1.

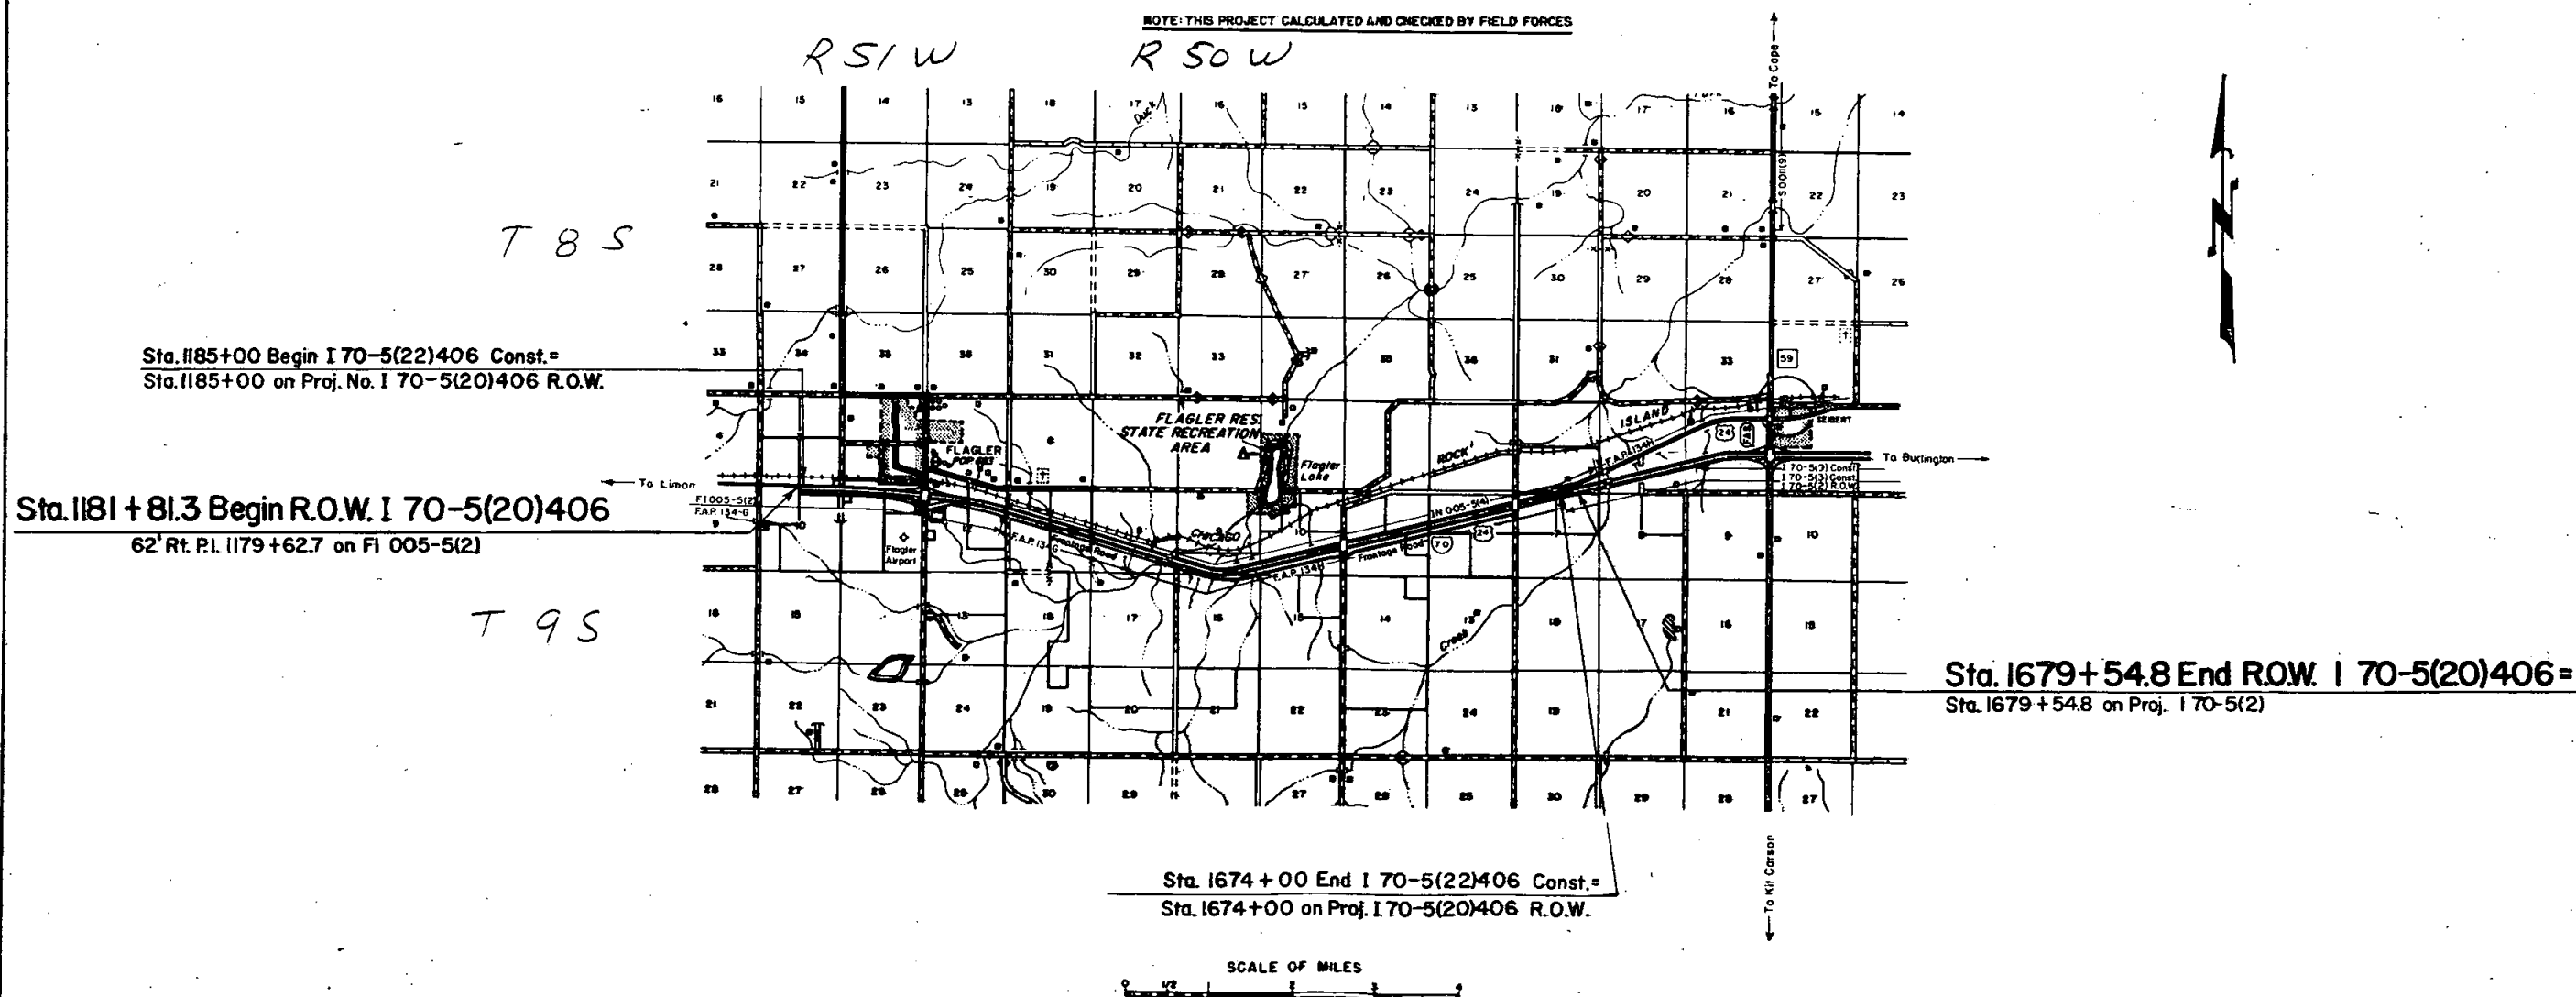

COUNTY S.H. No. 70 PROJ 1 70-5 (20) 406

RIGHT OF WAY

PARCEL NO.	OWNER	ADDRESS	LOCATION	AREA IN ACRES			PURCHASE DATA					REMARKS	NO.
				PARCEL	TO BE ACQUIRED	REMAINDER	LAND	IMPROV'M'TS	DAMAGE	MISC.	TOTAL		
			T.9S., R. 51W.										
1	Deleted												
2	Marion P. Williams Doris L. Williams, J.T.	Flagler, Colorado 80815	N.E. 1/4, Sec. 10	11.596	11.467	380.7 Rt							2
3	Archdiocese of Denver	Denver, Colorado	N.W. 1/4, Sec. 11	0.853	0.724	0.0							3
3-R	Archdiocese of Denver	Denver, Colorado	N.W. 1/4, Sec. 11	0.579	0.491	0.0							
4	Wendell V. Goodwin Ruby D. Goodwin	Flagler, Colorado 80815	N.W. 1/4, Sec. 11	13.644	13.644	297.3 Rt							4
5	Vivien Worley % A.E. Creighton	Flagler, Colorado 80815	N.1/2 of N.E. 1/4 Sec. 11	24.767	24.767	33.4 Rt							5
6	Raymond D. Reed Judith A. Reed, J.T.	Flagler, Colorado 80815	E. 1/2 of N.E. 1/4 of N.E. 1/4, Sec. 11	2.515	2.515	1.611 Rt							6
7	Donald B. Moss Helen F. Moss, J.T.	Flagler, Colorado 80815	E. 1/2 of N.E. 1/4 of N.E. 1/4, Sec. 11	1.911	1.911	0.0						Total Take	7
8	Richard Petersen	Flagler, Colorado 80815	E. 1/2 of N.E. 1/4 of N.E. 1/4, Sec. 11	5.023	4.400	1.771 Rt							8
9	Flagler Aviation Service Corporation	Flagler, Colorado 80815	E. 1/2, Sec. 11	0.621	0.370	225.4 Rt							9
10	Donald B. Moss & Helen F. Moss, J.T.	Flagler, Colorado 80815	N.W. 1/4, Sec. 12	30.968	29.585	9.9 LI. 651.6 Rt							10
10-A	Deleted												
10-X	Division of Highways, State of Colorado		NW. 1/4 Sec. 12	14.865	14.865	—						To be Sold or Traded	10-X
11	W.G. Girvin Hazel R. Girvin, J.T.	Flagler, Colorado 80815	N.E. 1/4, Sec. 12	14.179	14.106	157.5 Rt							11
12	John D. Bower Beula L. Bower, J.T.	Flagler, Colorado 80815	T. 9S., R. 50W. N.W. 1/4, Sec. 7	4.600	4.527	204.2 Rt							12
TE-12	John D. Bower Beula L. Bower, J.T.	Flagler, Colorado 80815	N.W. 1/4 Sec. 7	0.258	0.258							Temporary Easement for the purpose of Constructing a Stock Tank	TE-12

R.O.W. TABULATION OF PROPERTIES IN KIT CARSON

COUNTY S.H.No. 70 PROJ 170-5(20)406

FEDERAL ROAD DIVISION NO.	DISTRICT	PROJECT NO.	SHEET NO.
9	COLORADO	170-5(20)406	4

RIGHT OF WAY Flagler to Seibert

PARCEL NO.	OWNER	ADDRESS	LOCATION	AREA IN ACRES			PURCHASE DATA					REMARKS	NO.
				PARCEL	TO BE ACQUIRED	REMAINDER	LAND	IMPROV'M'TS	DAMAGE	MISC.	TOTAL		
			T.9S., R.49W.										
27	Deleted												
28	Raymond Duell	Flagler, Colorado 80815	NW. 1/4, Sec. 7	6.428	5.910	21.0 LI.							28
29	Raymond Duell	Flagler, Colorado 80815	NW. 1/4, Sec. 7	4.121	3.511	129.0 RI.							29
30	Viola Chase 1/3 Roma Mattox 1/3 Paul Cudney 1/3	2106 Tulip Lane Bellevue, Kansas	NE. 1/4, Sec. 7	0.336	0.336	153.4 RI.							30
31 Rev.	Viola Chase 1/3 Roma Mattox 1/3 Paul Cudney 1/3	2106 Tulip Lane Bellevue, Kansas	NE. 1/4, Sec. 7	0.442	0.442								31 Rev
32	Earnest R. Murray	Seibert, Colorado	SE. 1/4, Sec. 6	0.161	0.161	289.5 LI.							32
		EASEMENTS											
PE-14	Harold Amos Evelyn N. Amos, J.T.	Flagler, Colorado 80815	SE. 1/4, Sec. 8 T.9S., R.50W.	0.770	0.770							Permanent Easement for Channel Improvements	PE-14
PE-16	Sam G. Mersfelder (Deceased) Elephare Mersfelder, J.T.	Flagler, Colorado 80815	SW. 1/4, Sec. 9 T.9S., R.50W.	0.341	0.341							Permanent Easement for Channel Improvements	PE-16
PE-16A	Deleted												
PE-17	State of Colorado	Denver, Colorado	NW. 1/4 Sec. 16	2.849	2.849							Permanent Easement for Channel Improvement	PE-17
PE-17A	State of Colorado To: Elephare Groves F.K.A. Elephare Mersfelder	Denver, Colorado	SE. 1/4 SW. 1/4 & SE. 1/4 SE. 1/4 Sec. 9 & N. 1/2 N. 1/2 Sec. 16	4.132	4.132							Permanent Easement for Cattle Lane	PE-17A
TE-14A	Harold Amos and Evelyn N. Amos, J.T.	Flagler, Colorado 80815	SW. 1/4 Sec. 8, T.9S., R.50W.	0.23	0.23								
TE-14B	Harold Amos and Evelyn N. Amos, J.T.	Flagler, Colorado 80815	SE. 1/4 Sec. 8, T.9S., R.50W.	1.15	1.15								
TE-14C	Harold Amos and Evelyn N. Amos, J.T.	Flagler, Colorado 80815	SE. 1/4 Sec. 8, T.9S., R.50W.	0.69	0.69								

COUNTY S.H. No. 70 PROJ 170-5(20)406


RIGHT OF WAY

[illegible]

DETAIL OF FLAGLER INTERCHANGE

FEDERAL ROAD REGION NO.	DIVISION	PROJ. NO.	SHEET NO.	TOTAL SHEETS
9	COLORADO	170-5(20)406	6	



REVISIONS	
11-22-71	Revised Frontage Road & Add Access D.J.F.

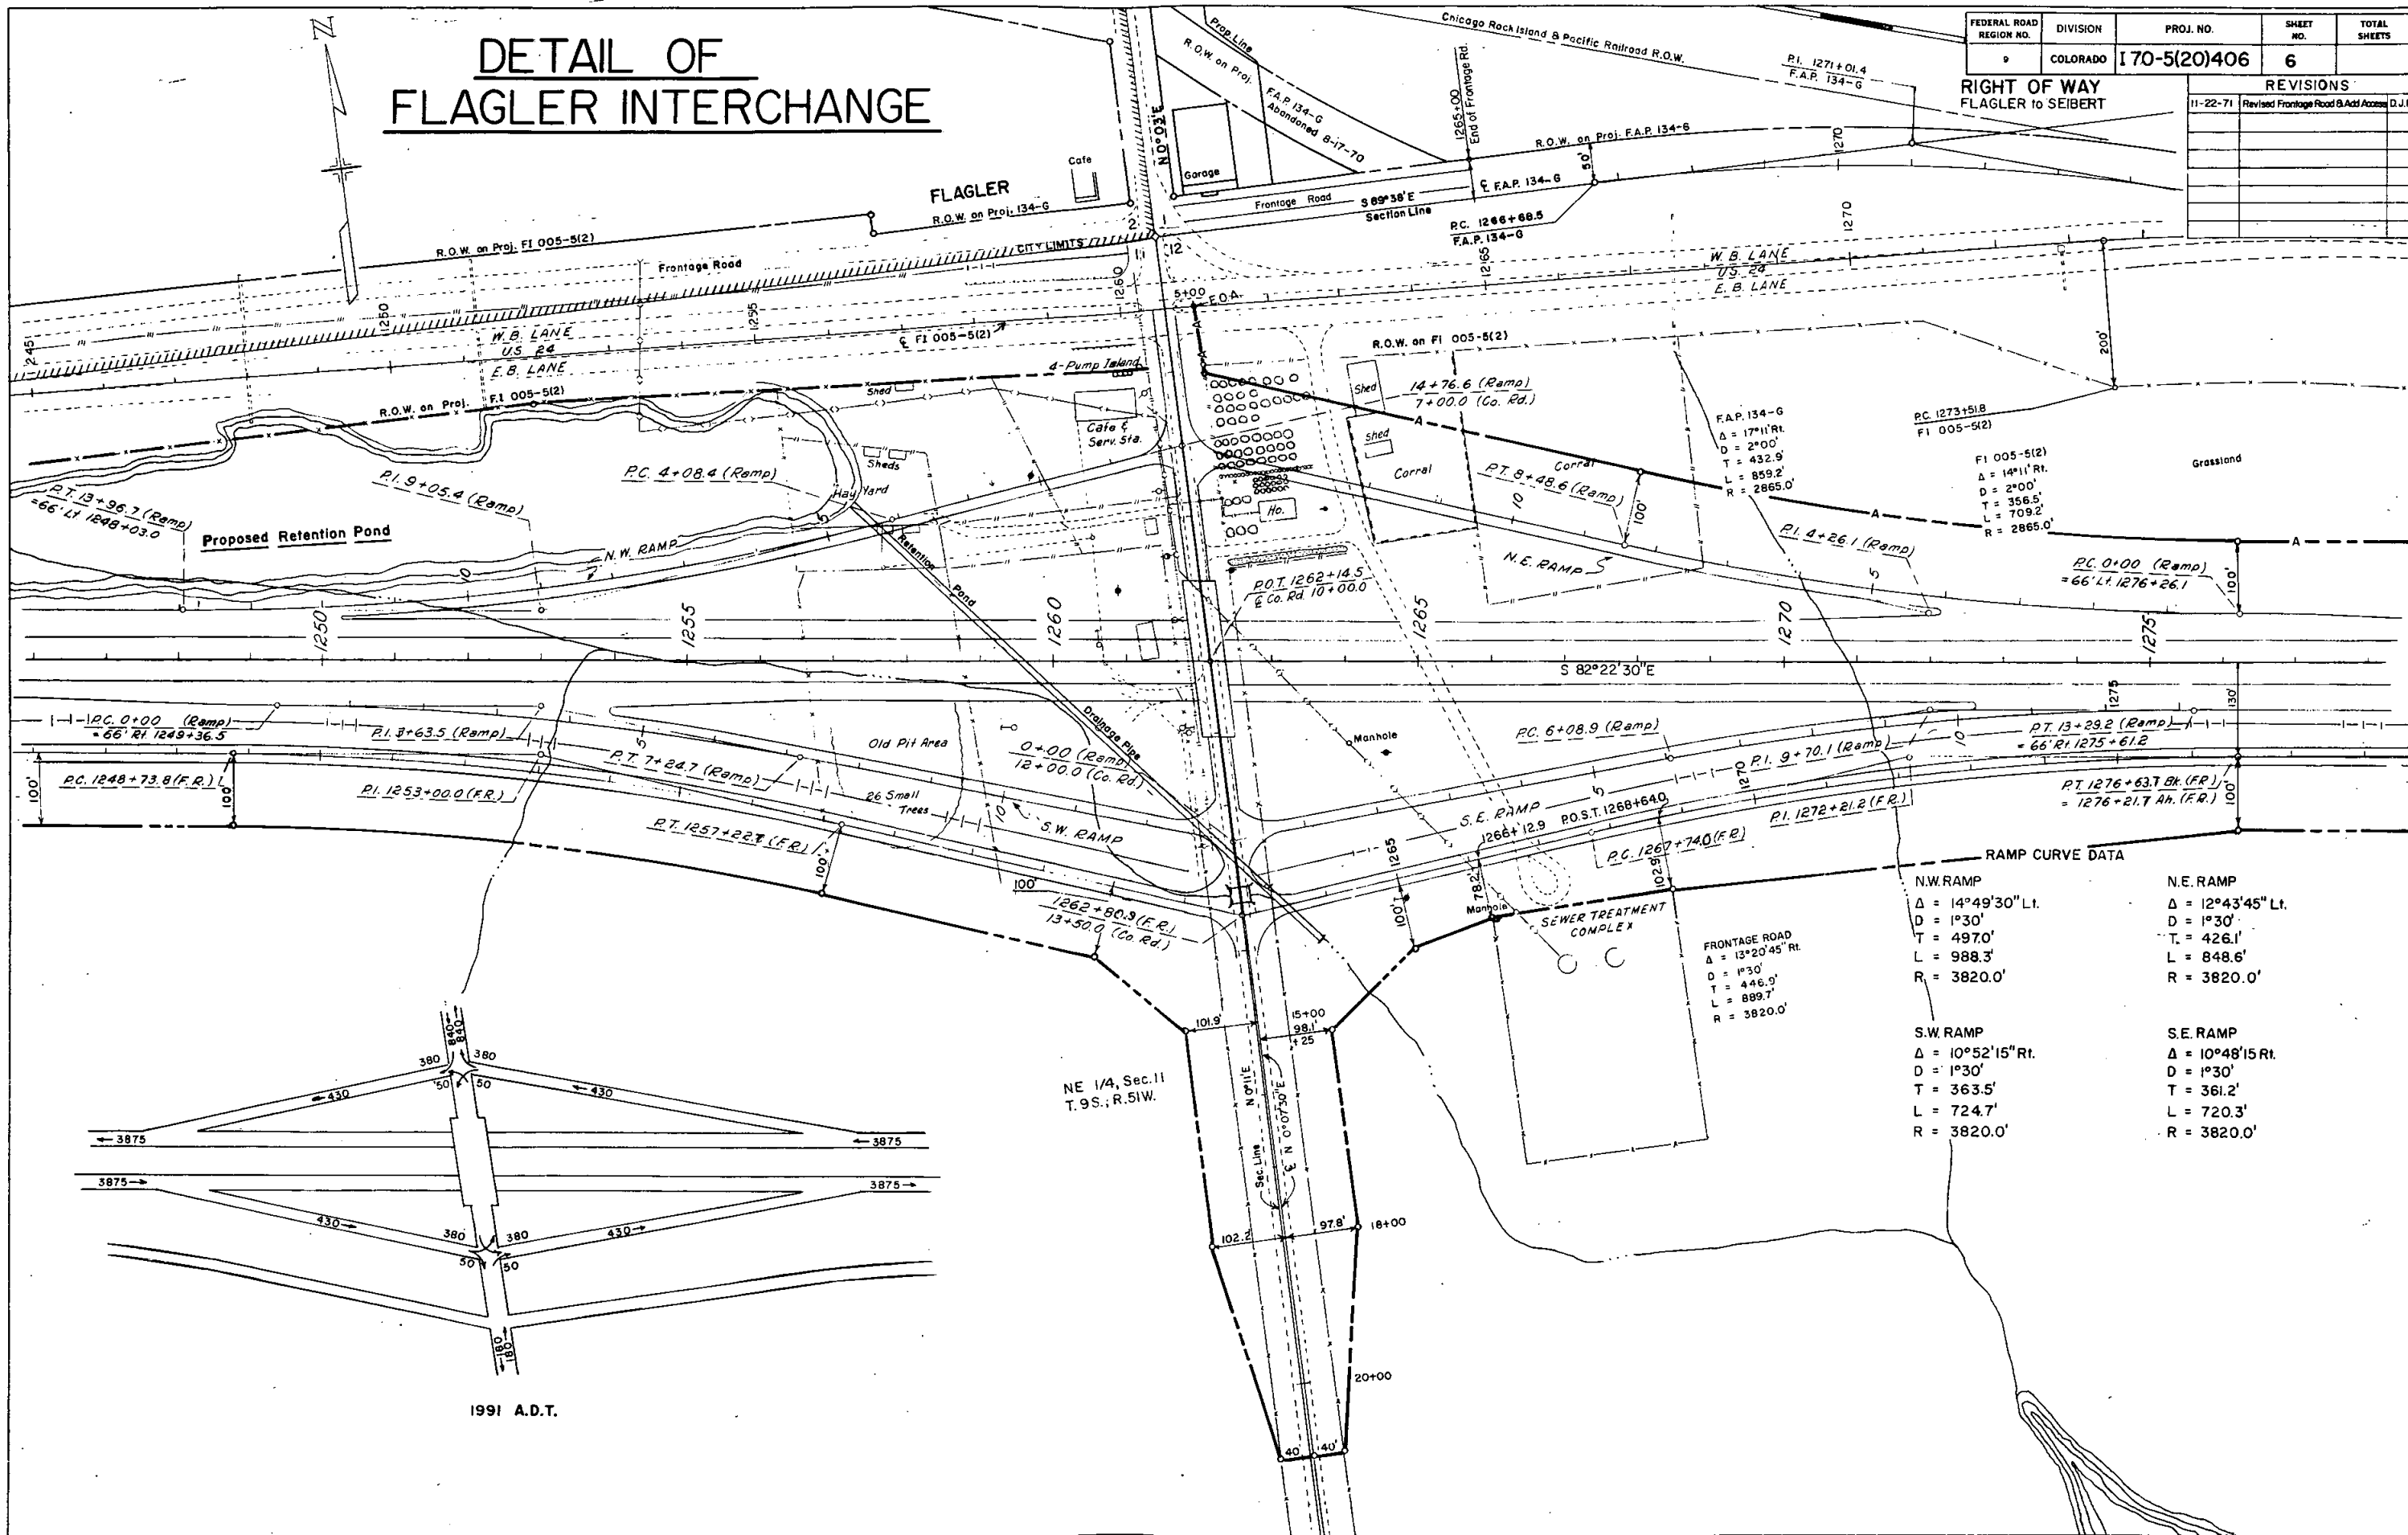

RAMP CURVE DATA	
N.W. RAMP	N.E. RAMP
$\Delta = 14^{\circ}49'30''$ Lt.	$\Delta = 12^{\circ}43'45''$ Lt.
$D = 1^{\circ}30'$	$D = 1^{\circ}30'$
$T = 497.0'$	$T = 426.1'$
$L = 988.3'$	$L = 848.6'$
$R = 3820.0'$	$R = 3820.0'$
S.W. RAMP	S.E. RAMP
$\Delta = 10^{\circ}52'15''$ Rt.	$\Delta = 10^{\circ}48'15''$ Rt.
$D = 1^{\circ}30'$	$D = 1^{\circ}30'$
$T = 363.5'$	$T = 361.2'$
$L = 724.7'$	$L = 720.3'$
$R = 3820.0'$	$R = 3820.0'$

1991 A.D.T.

REPORTING OFFICE	ALPHA CODE	PRECEDENCE	CLASSIFICATION	CONTROL
9	170-5	(20)406	7	

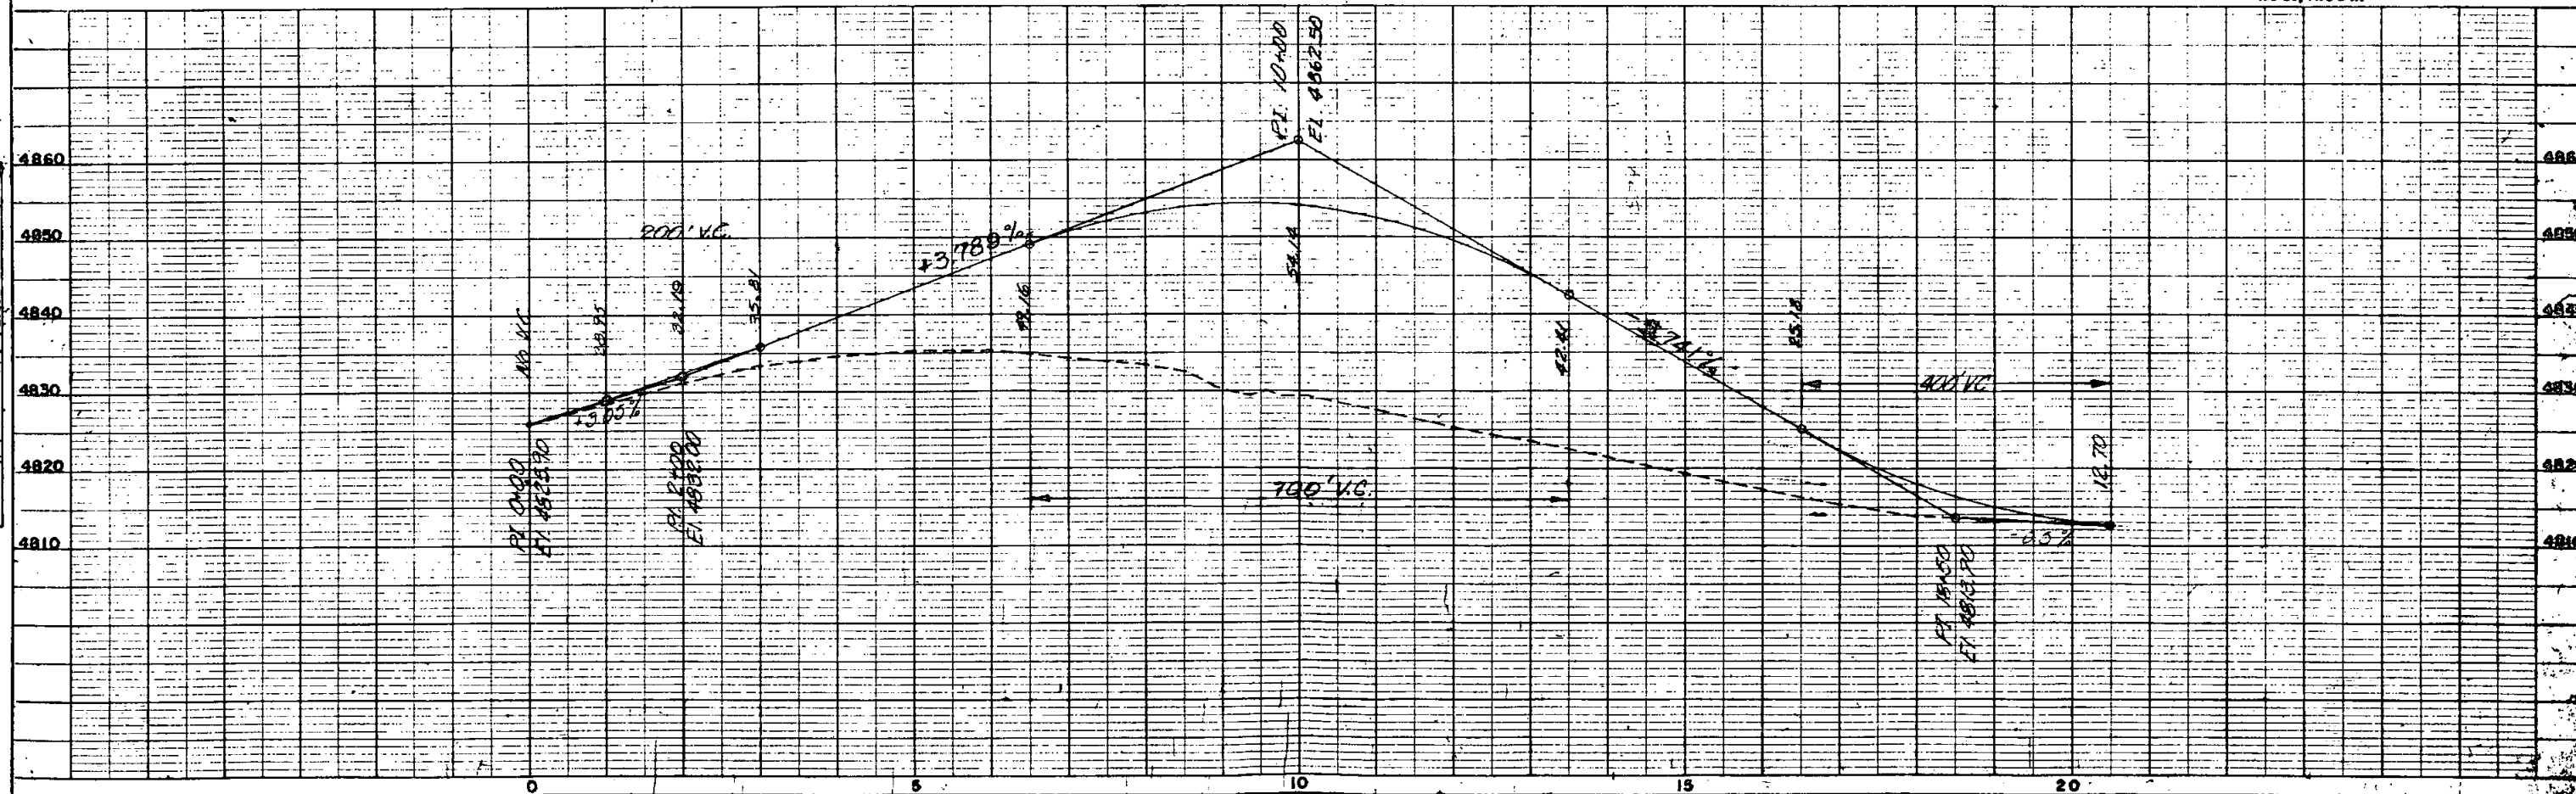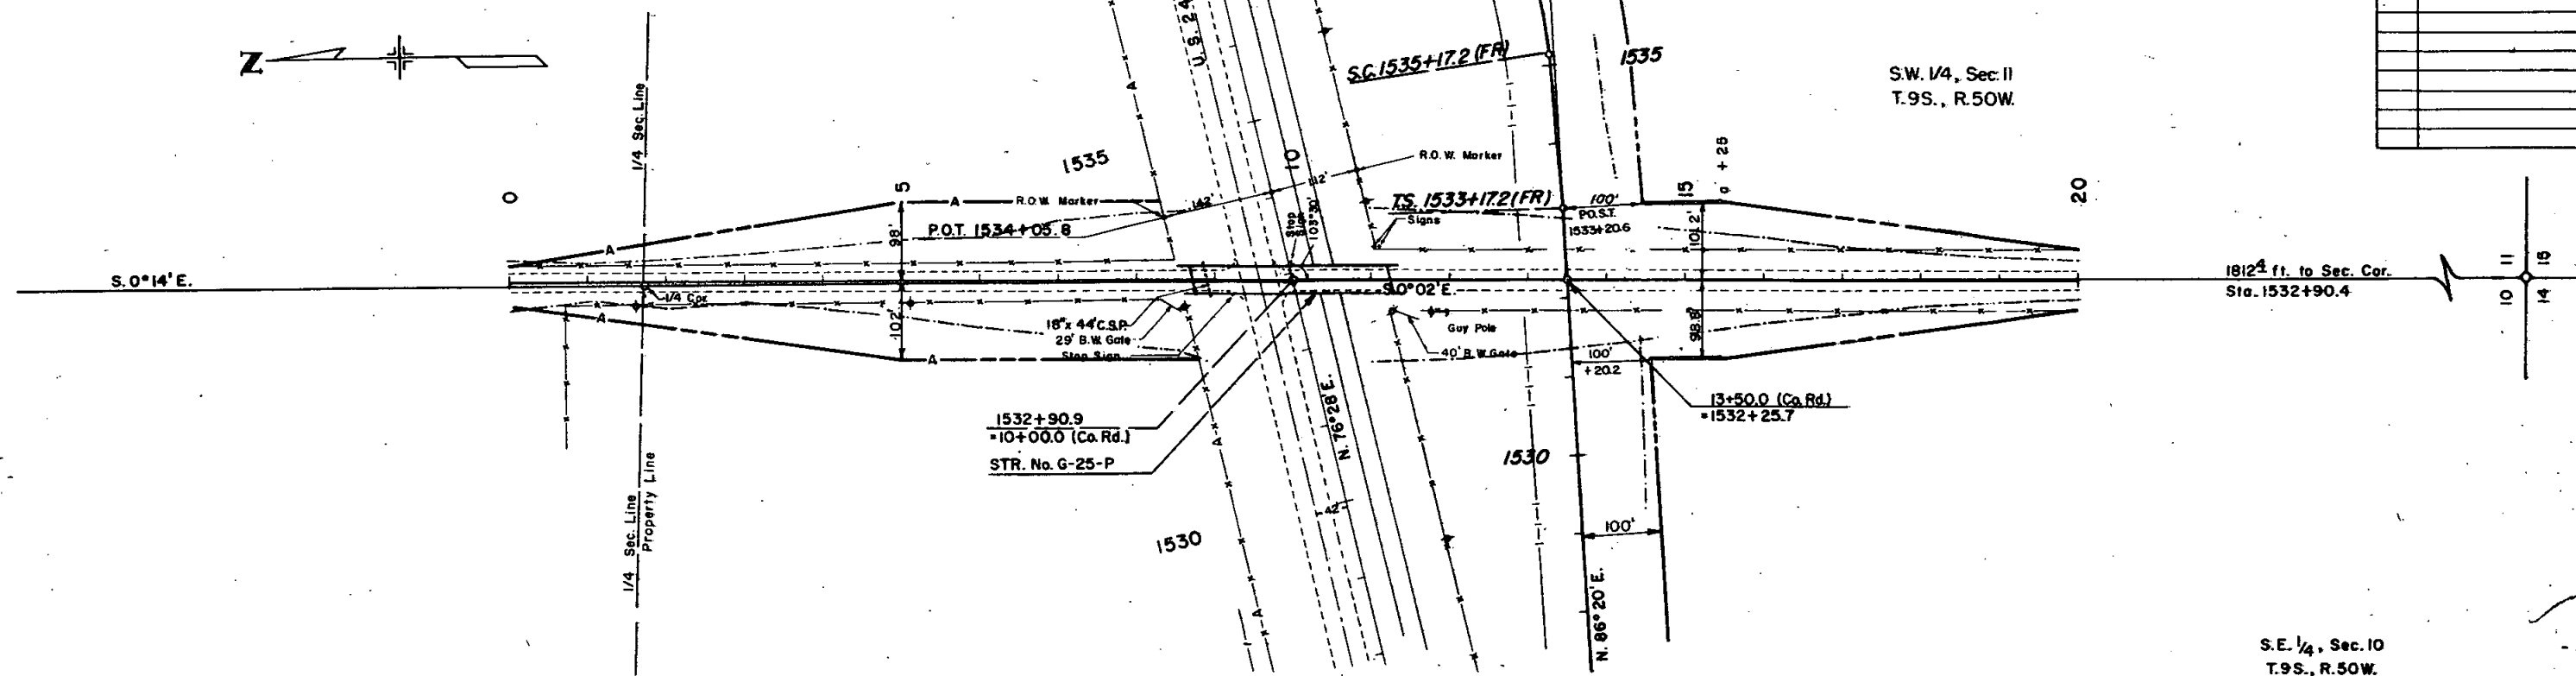[illegible]

FEDERAL ROAD DISTRICT	DIVISION	PROJECT NO.	SHEET NO.	TOTAL SHEETS
4	10-CH-400	170-5(20)406	8	

RIGHT OF WAY FLAGLER to SEIBERT		REVISIONS	

DETAILS OF GRADE SEPARATION PLAN & PROFILE OF COUNTY ROAD STA. 1641+ 7 MILE EAST OF FLAGLER

N.W. 1/4, Sec. 7.
T.9S., R.49W.

N.E. 1/4, Sec. 12
T.9S., R.50W.


R.49W.
R.50W.

Existing R.O.W. Line

Existing R.O.W. Line

DATE	BY	CHKD.	DATE	BY	CHKD.


PROFILE	DATE	BY	CHKD.	DATE	BY	CHKD.

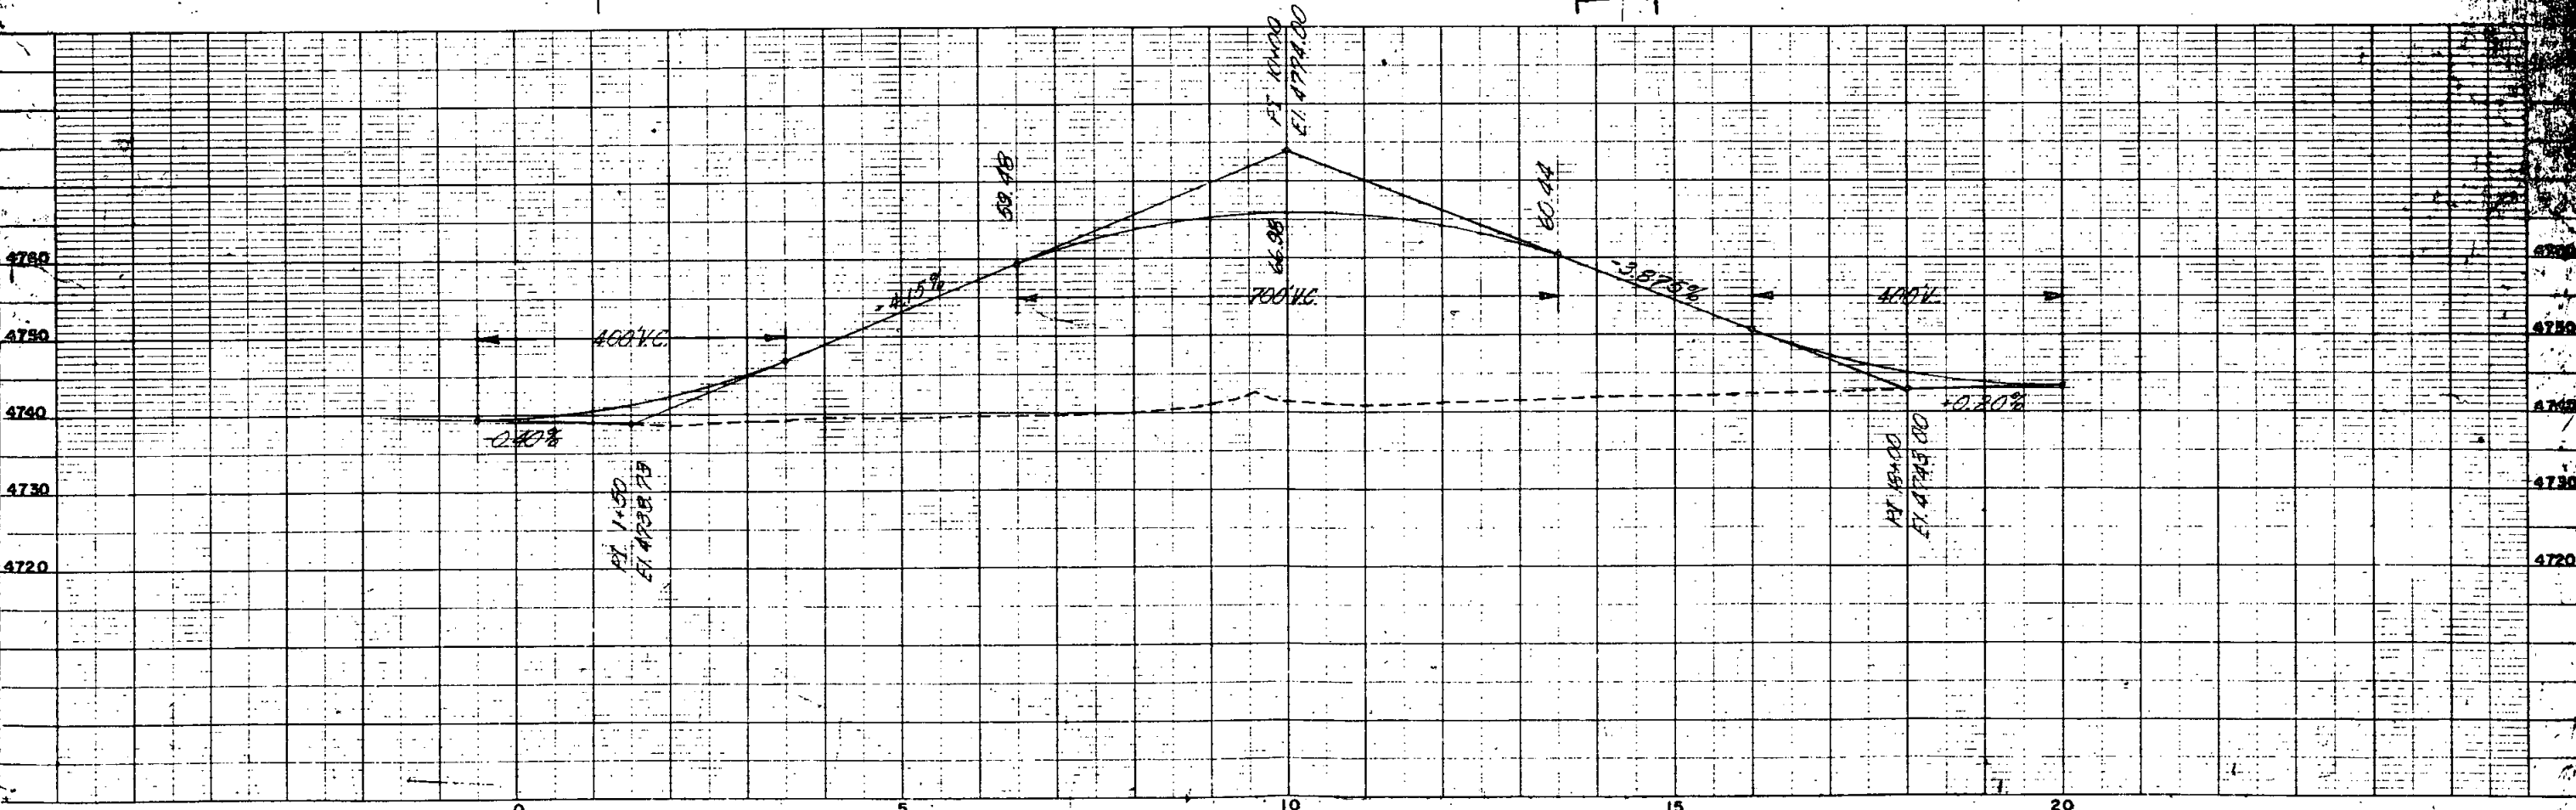

FEDERAL ROAD REGION NO.	DIVISION	PROJ. NO.	SHEET NO.	TOTAL SHEETS
9	COLORADO	170-5(20)406	9	


RIGHT OF WAY
FLAGLER to SEIBERT

REVISIONS		
3-13-72	For Convenience	VR

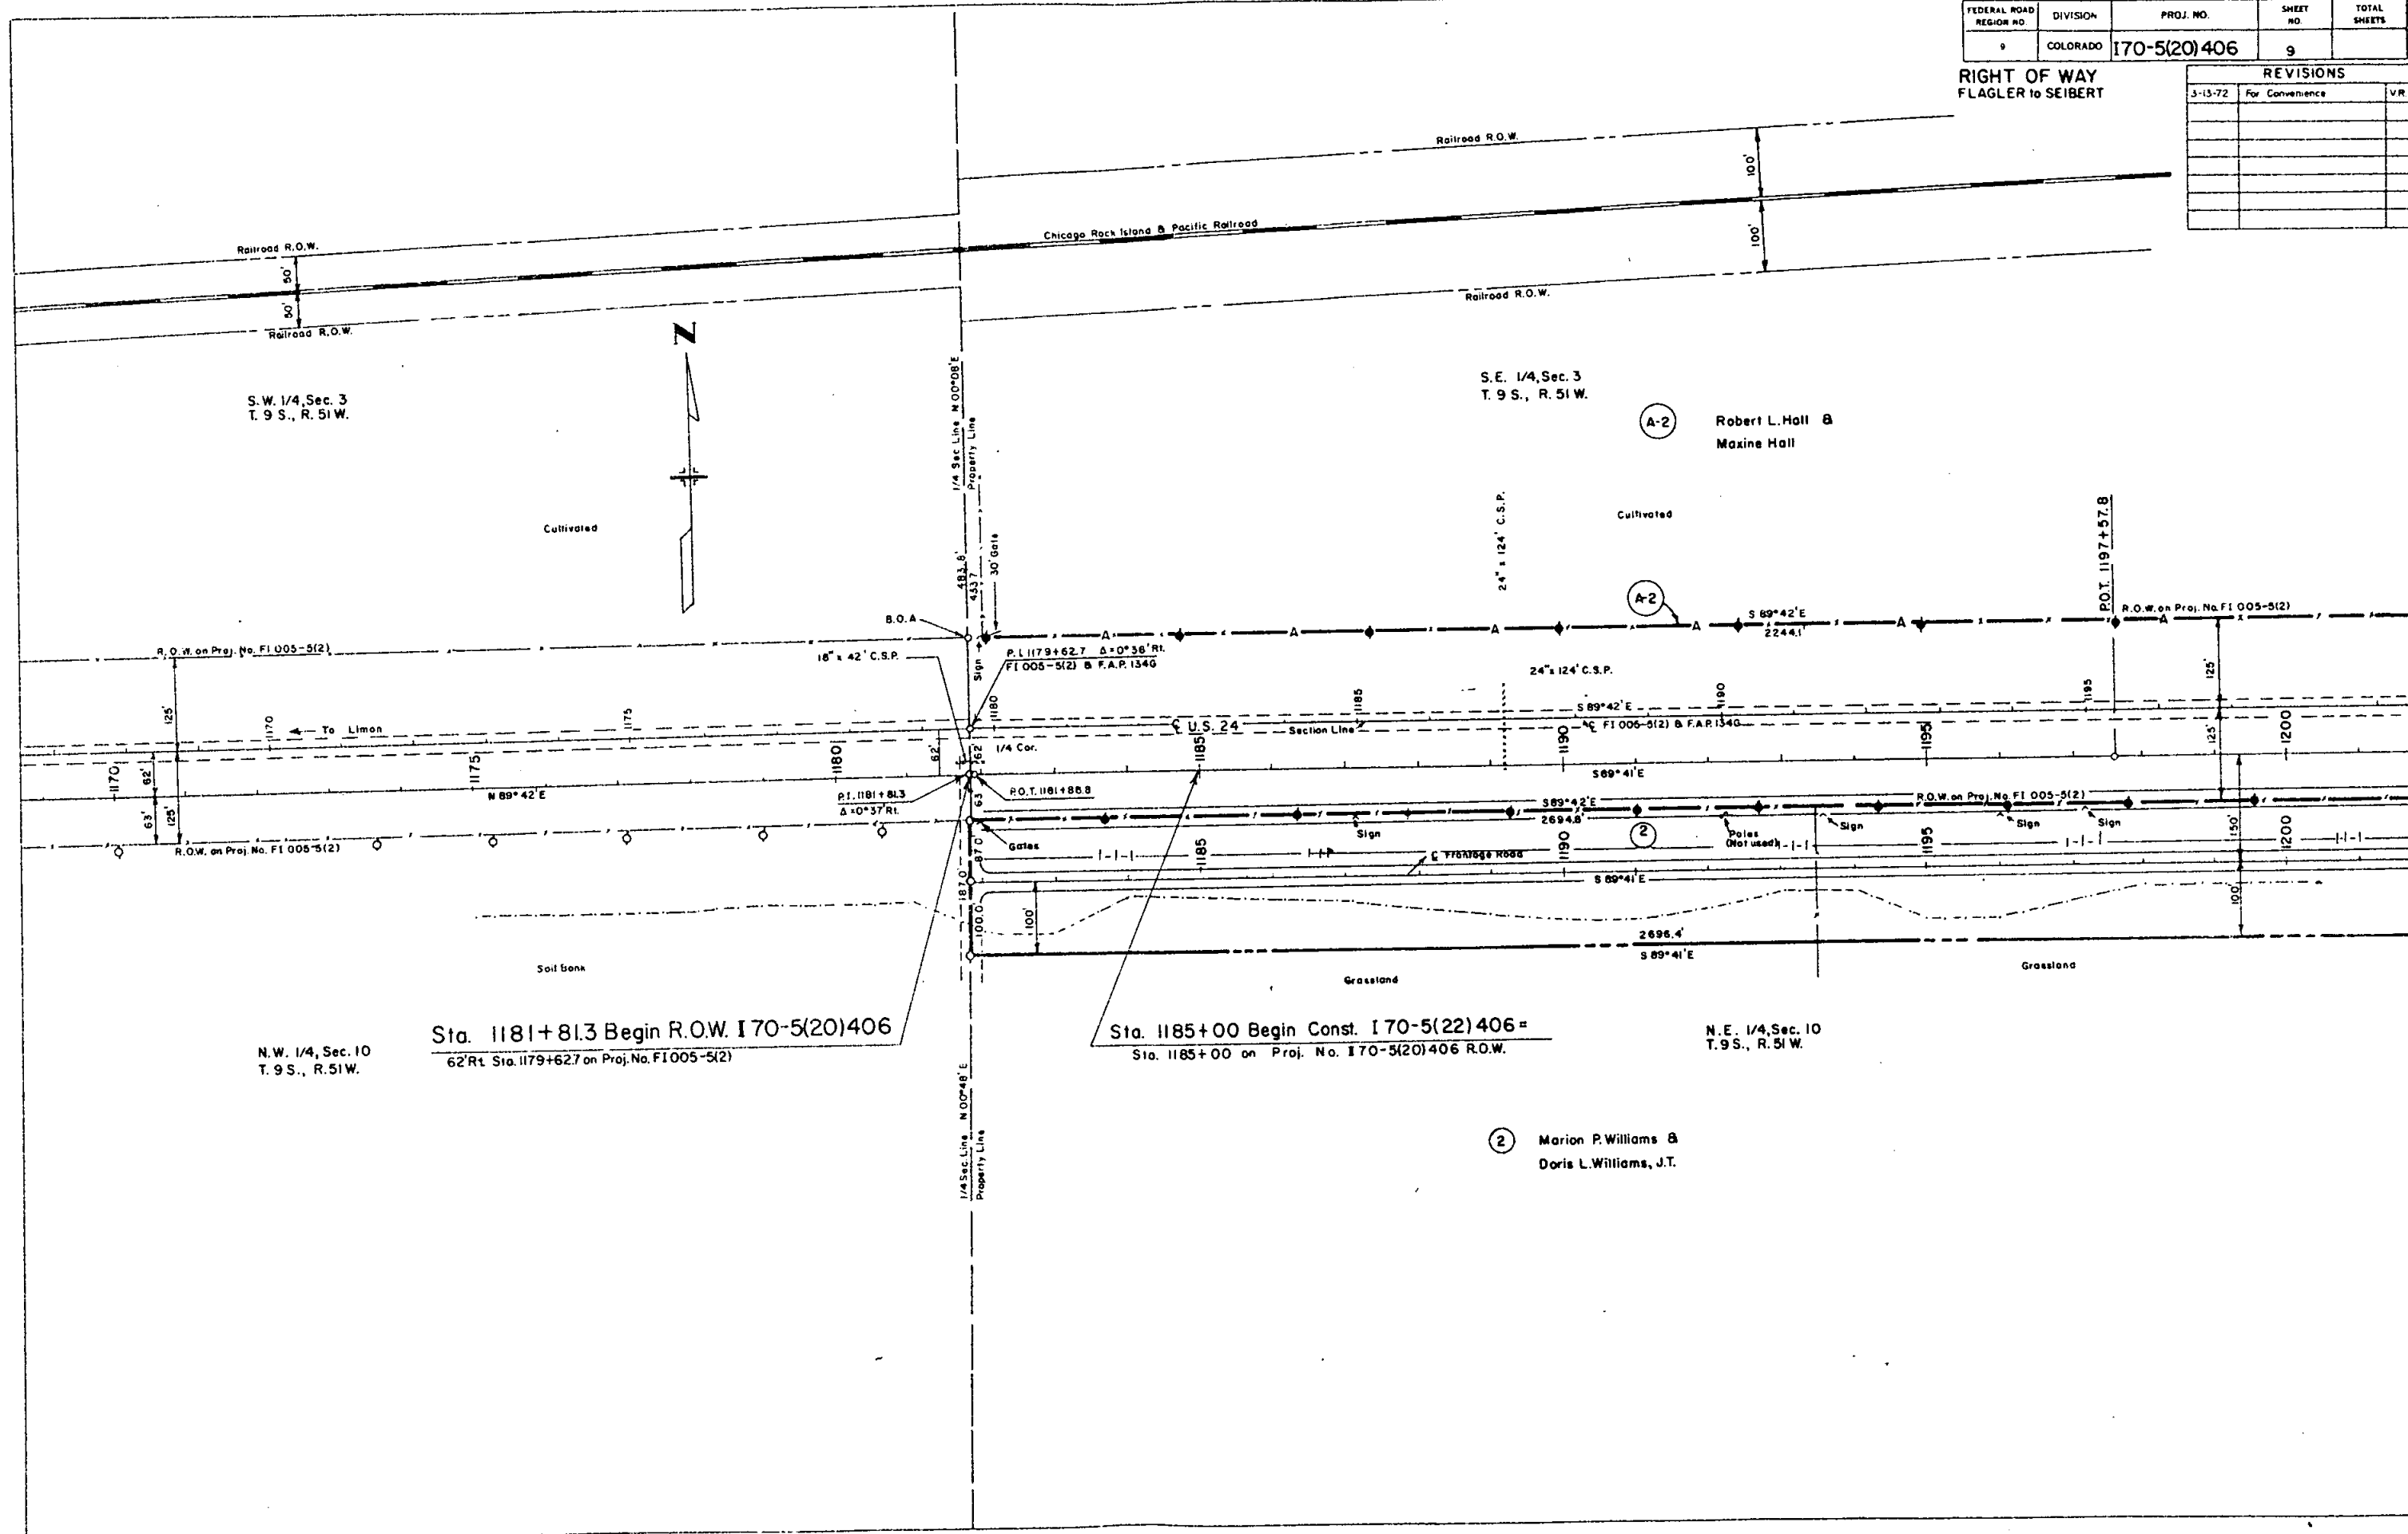

FEDERAL ROAD REGION NO.	DIVISION	PROJ. NO.	SHEET NO.	TOTAL SHEETS
9	COLORADO	170-5(20) 406	10	

RIGHT OF WAY		
Flagler to Seibert		
REVISIONS		
3-10-72	Added Parcel 3-R	VR

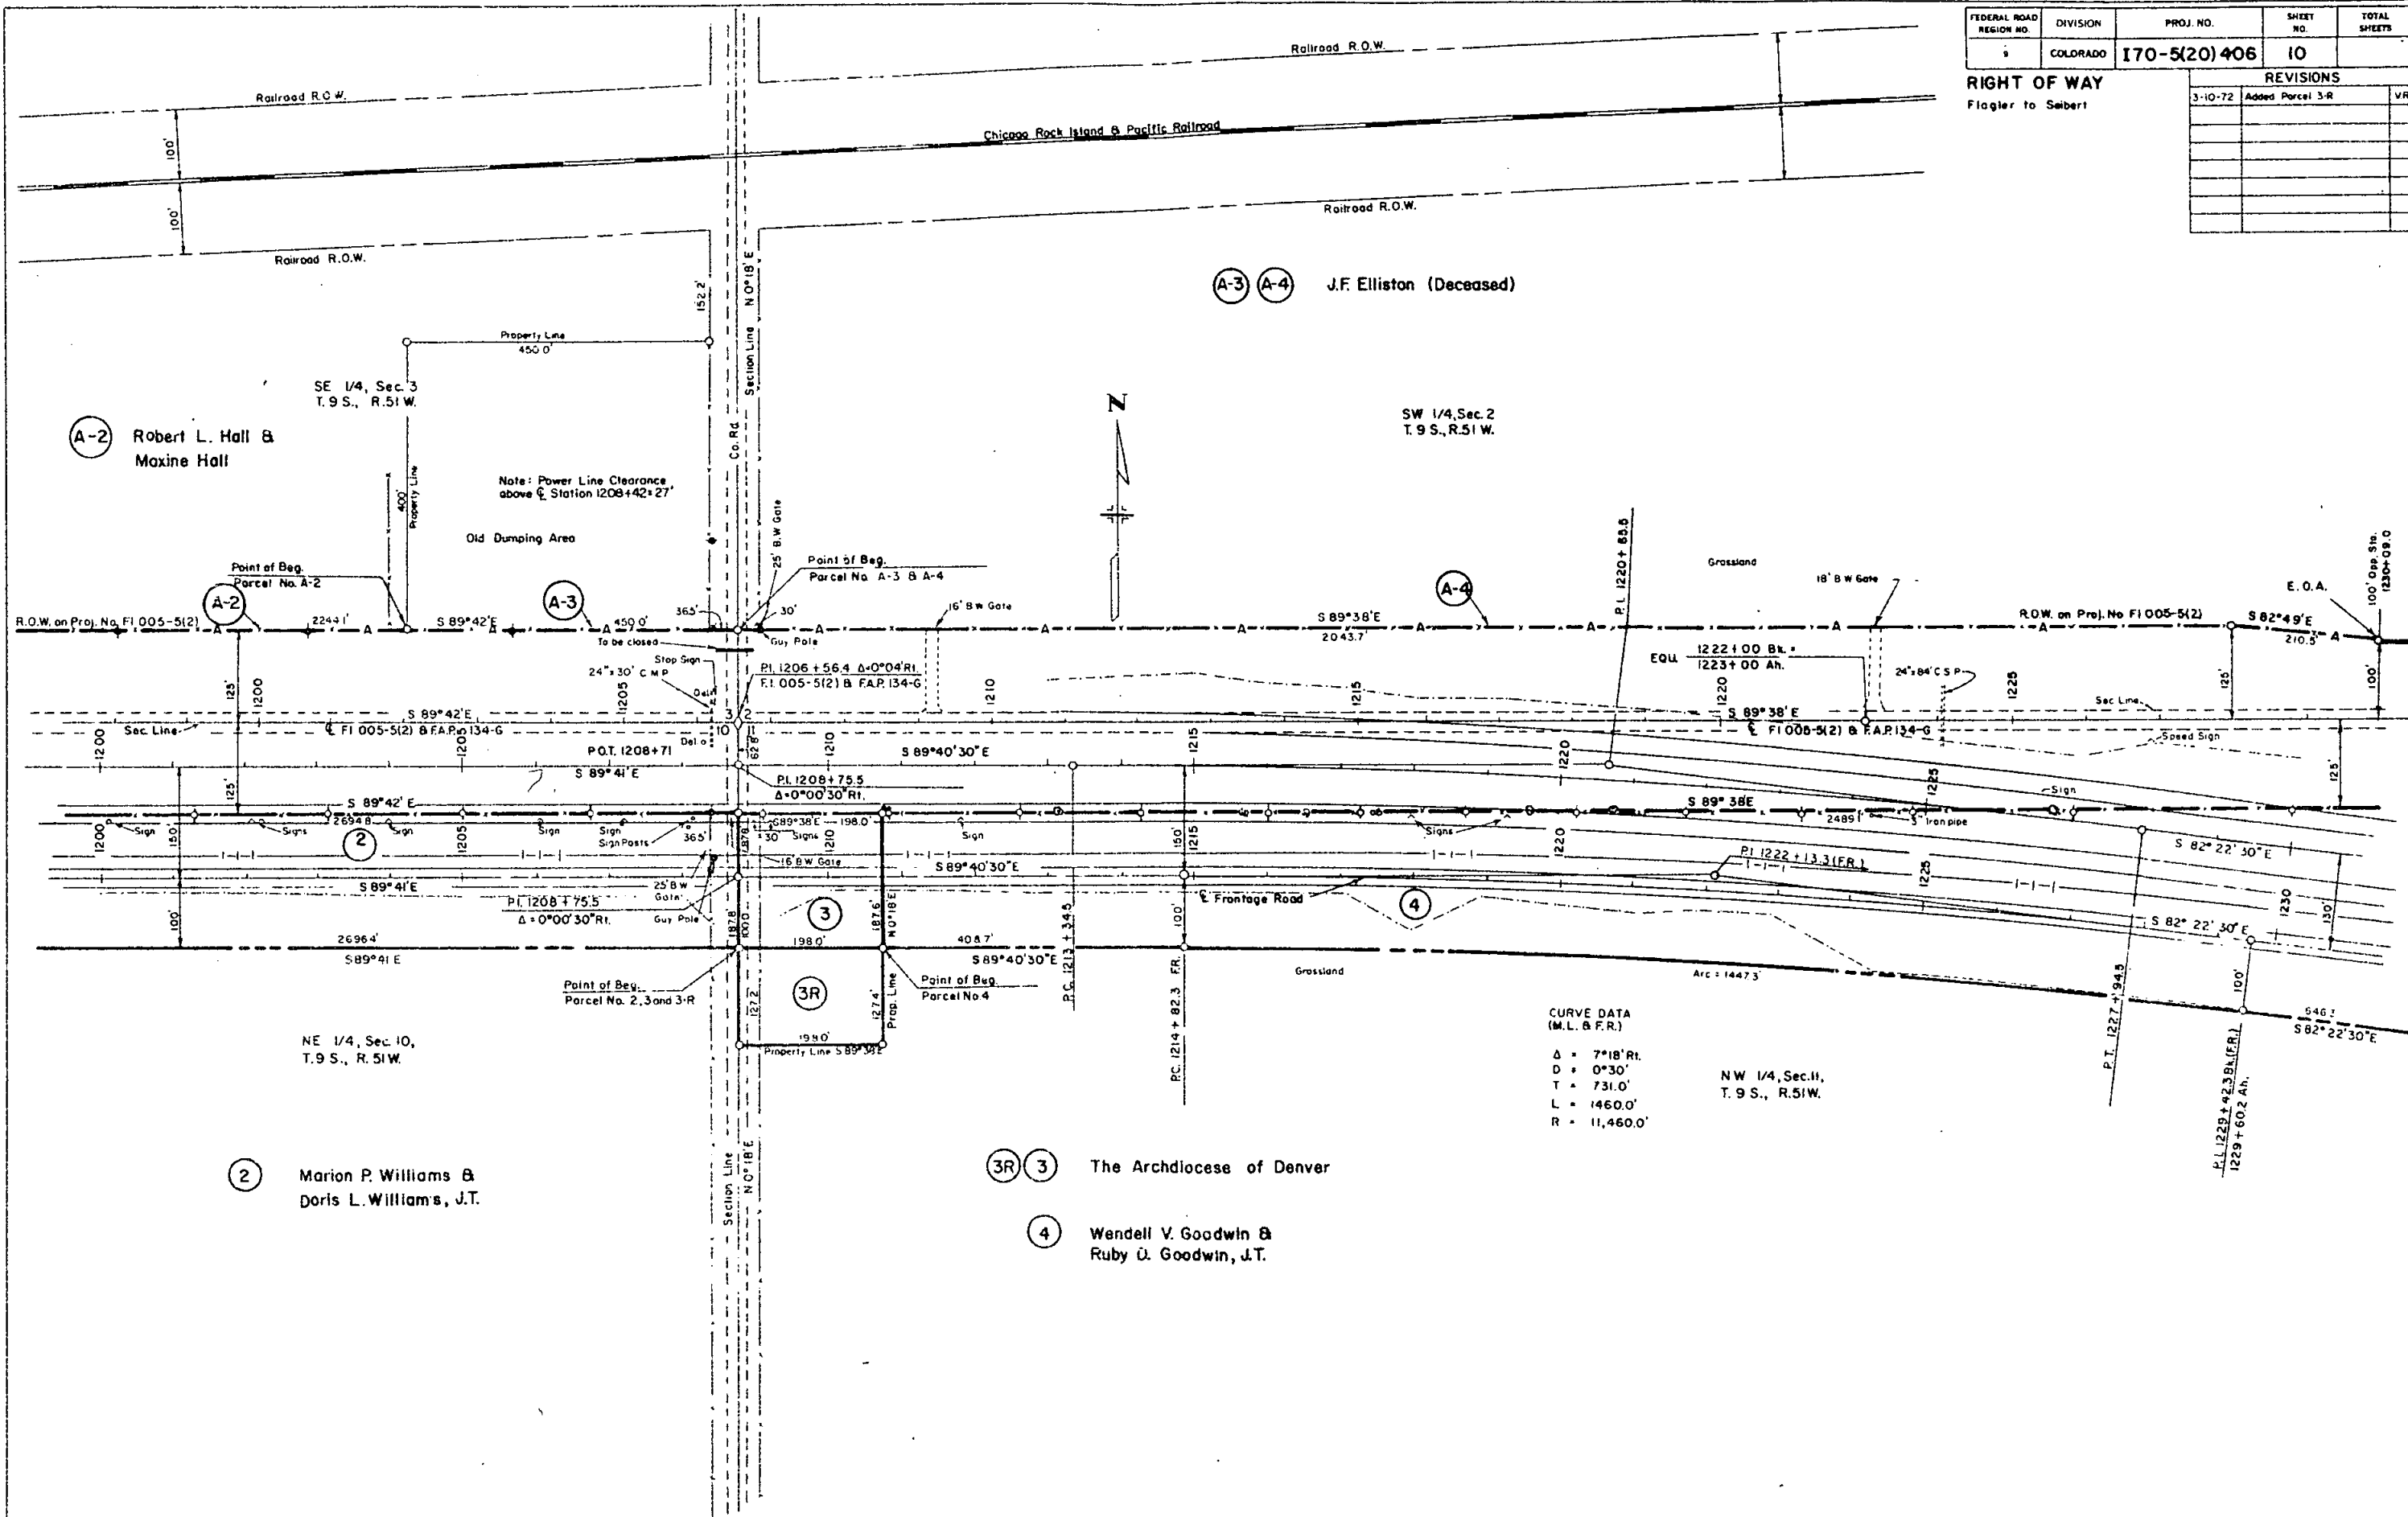


FLAGLER

FEDERAL ROAD REGION NO.	DISTRICT	PROJ. NO.	SHEET NO.	TOTAL SHEETS
9	COLORADO	I 70-5(20)406	11	

REVISIONS		
9-20-71	Name Change Parcel 8	D.J.F.
7-6-72	Date Added Sta. 1234+ to 1256+	D.J.F.

RIGHT OF WAY
FLAGLER to SEIBERT

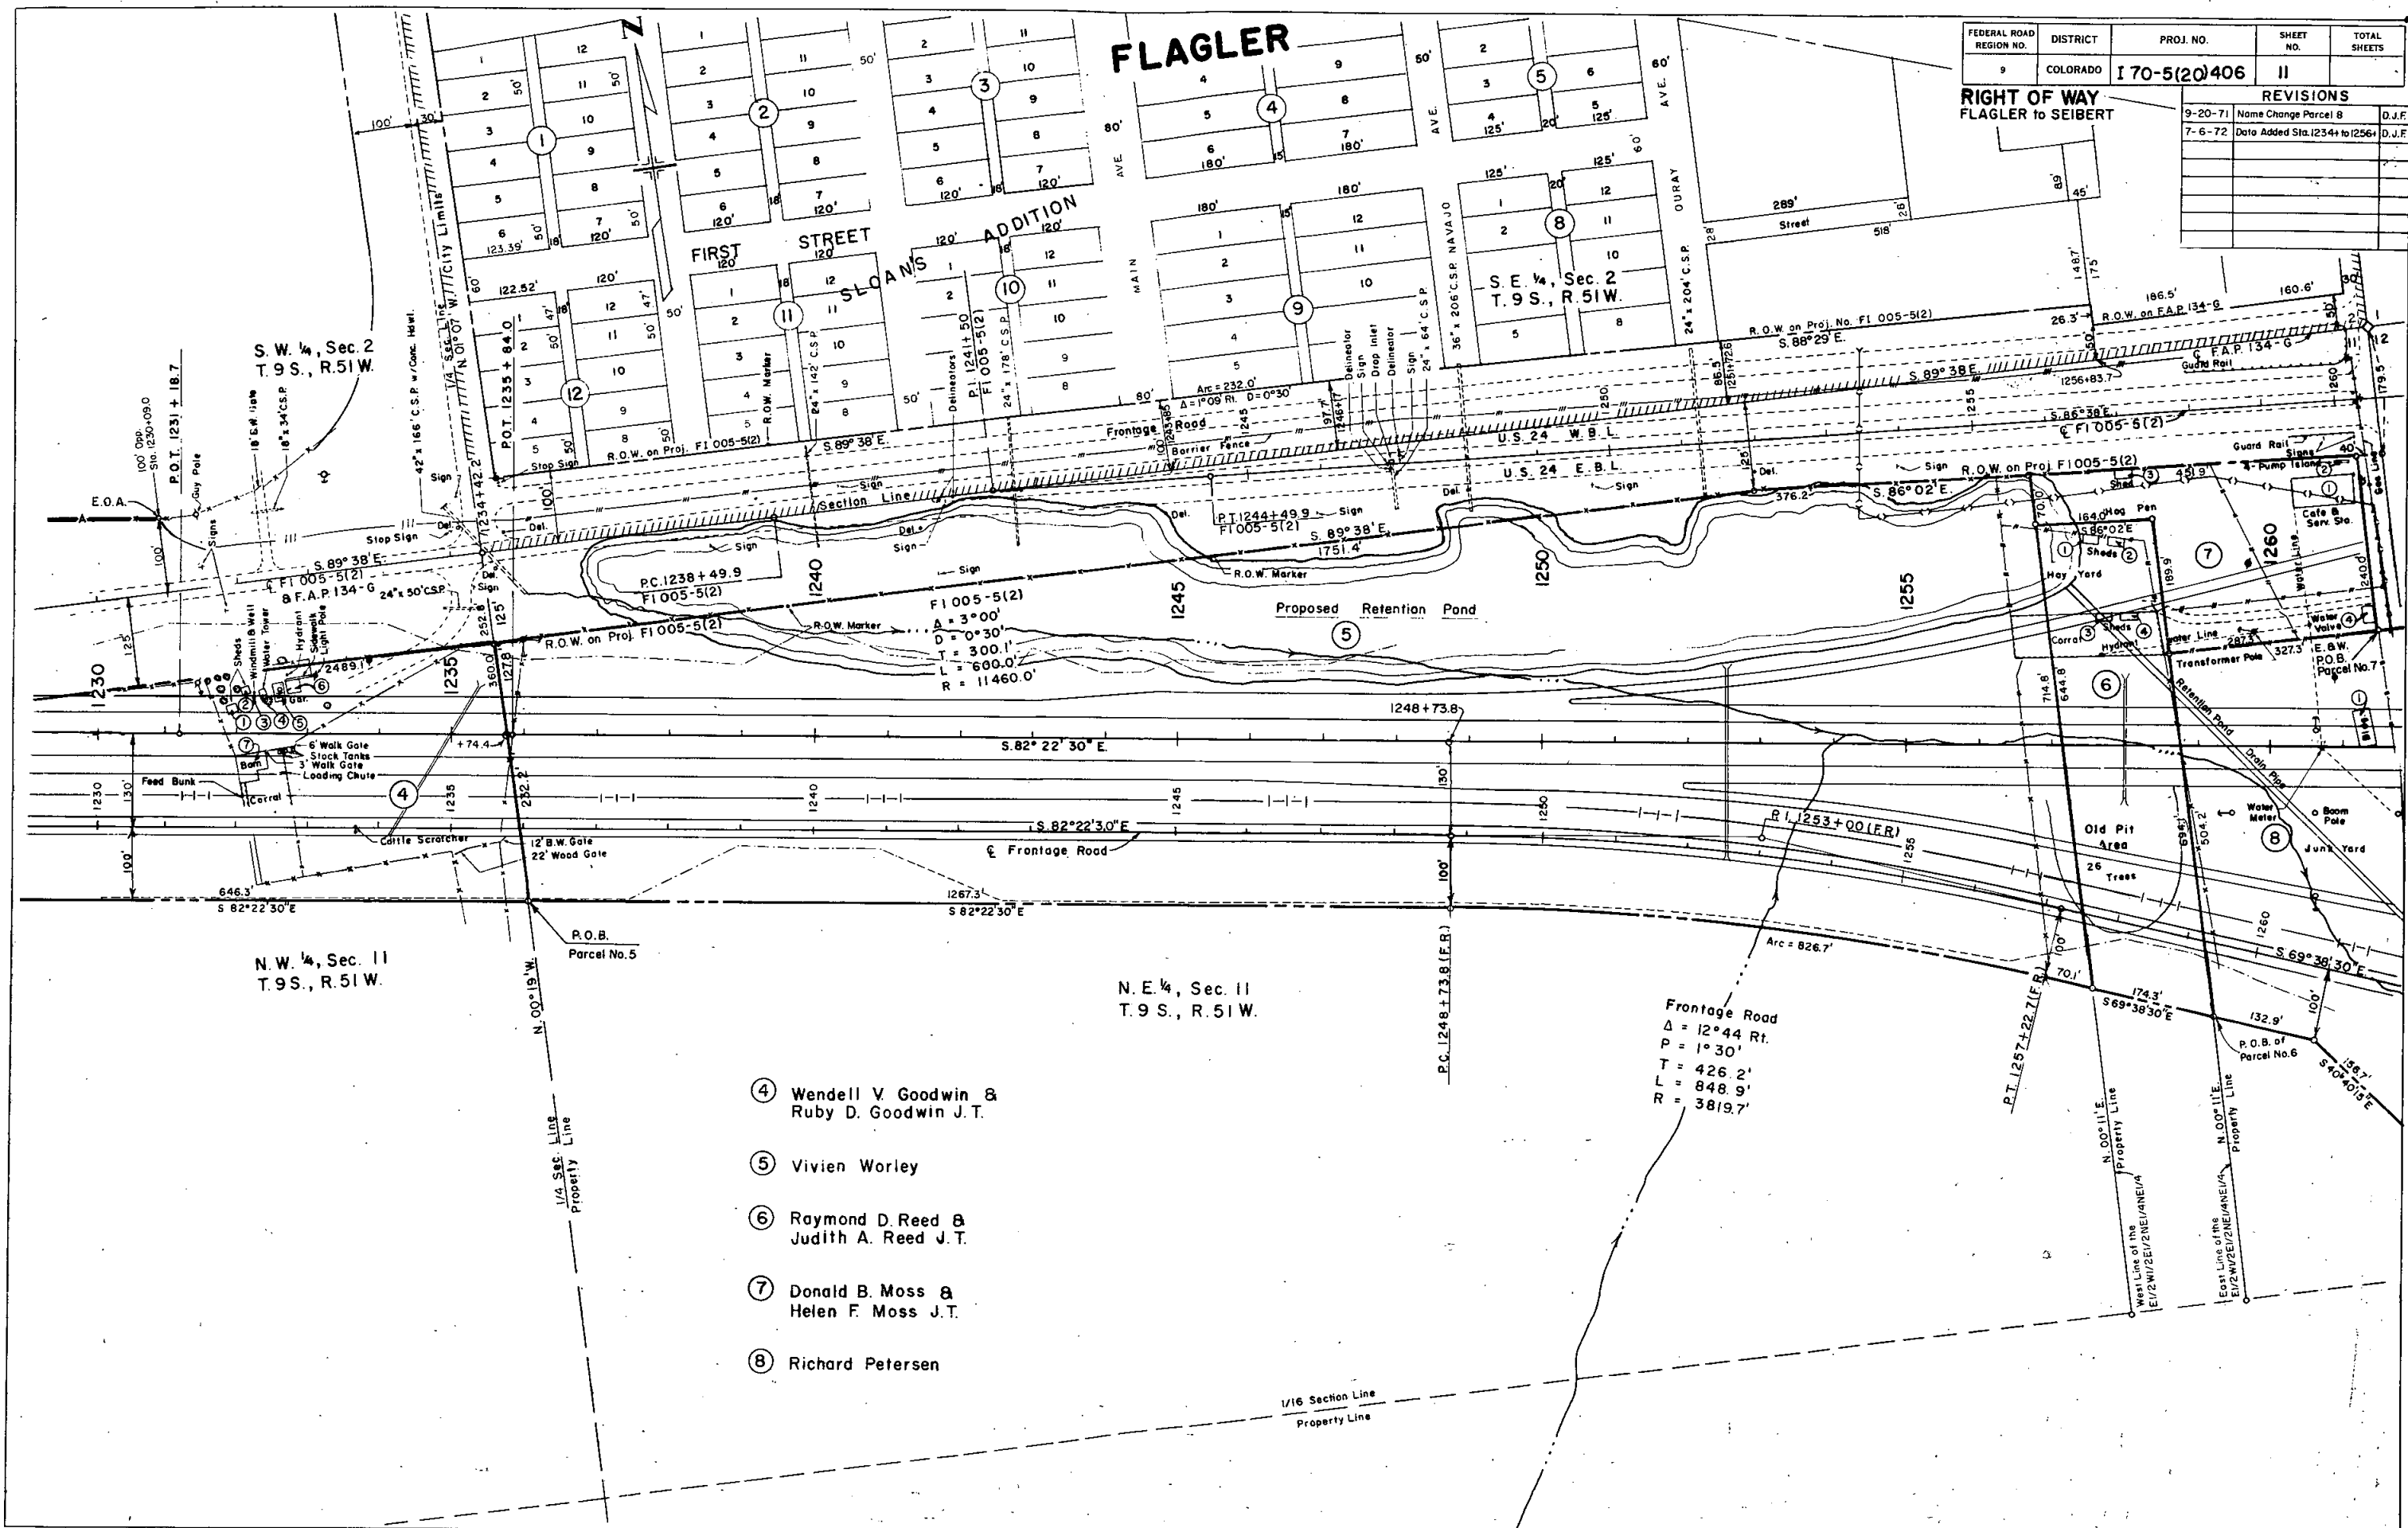


- ④ Wendell V. Goodwin & Ruby D. Goodwin J.T.
- ⑤ Vivien Worley
- ⑥ Raymond D. Reed & Judith A. Reed J.T.
- ⑦ Donald B. Moss & Helen F. Moss J.T.
- ⑧ Richard Petersen

Frontage Road
 $\Delta = 12'44$ Rt.
 $P = 1'30''$
 $T = 426.2'$
 $L = 848.9'$
 $R = 3819.7'$

FEDERAL ROAD REGION NO.	DISTRICT	PROJ. NO.	SHEET NO.	TOTAL SHEETS
9	COLORADO	170-5(20)406	12	

RIGHT OF WAY FLAGLER TO SEIBERT		REVISIONS	
9-20-71	Name Change Parcel 8	D.J.F.	
11-22-71	Deleted 10-A-Added 10-X & Access 10	D.J.F.	

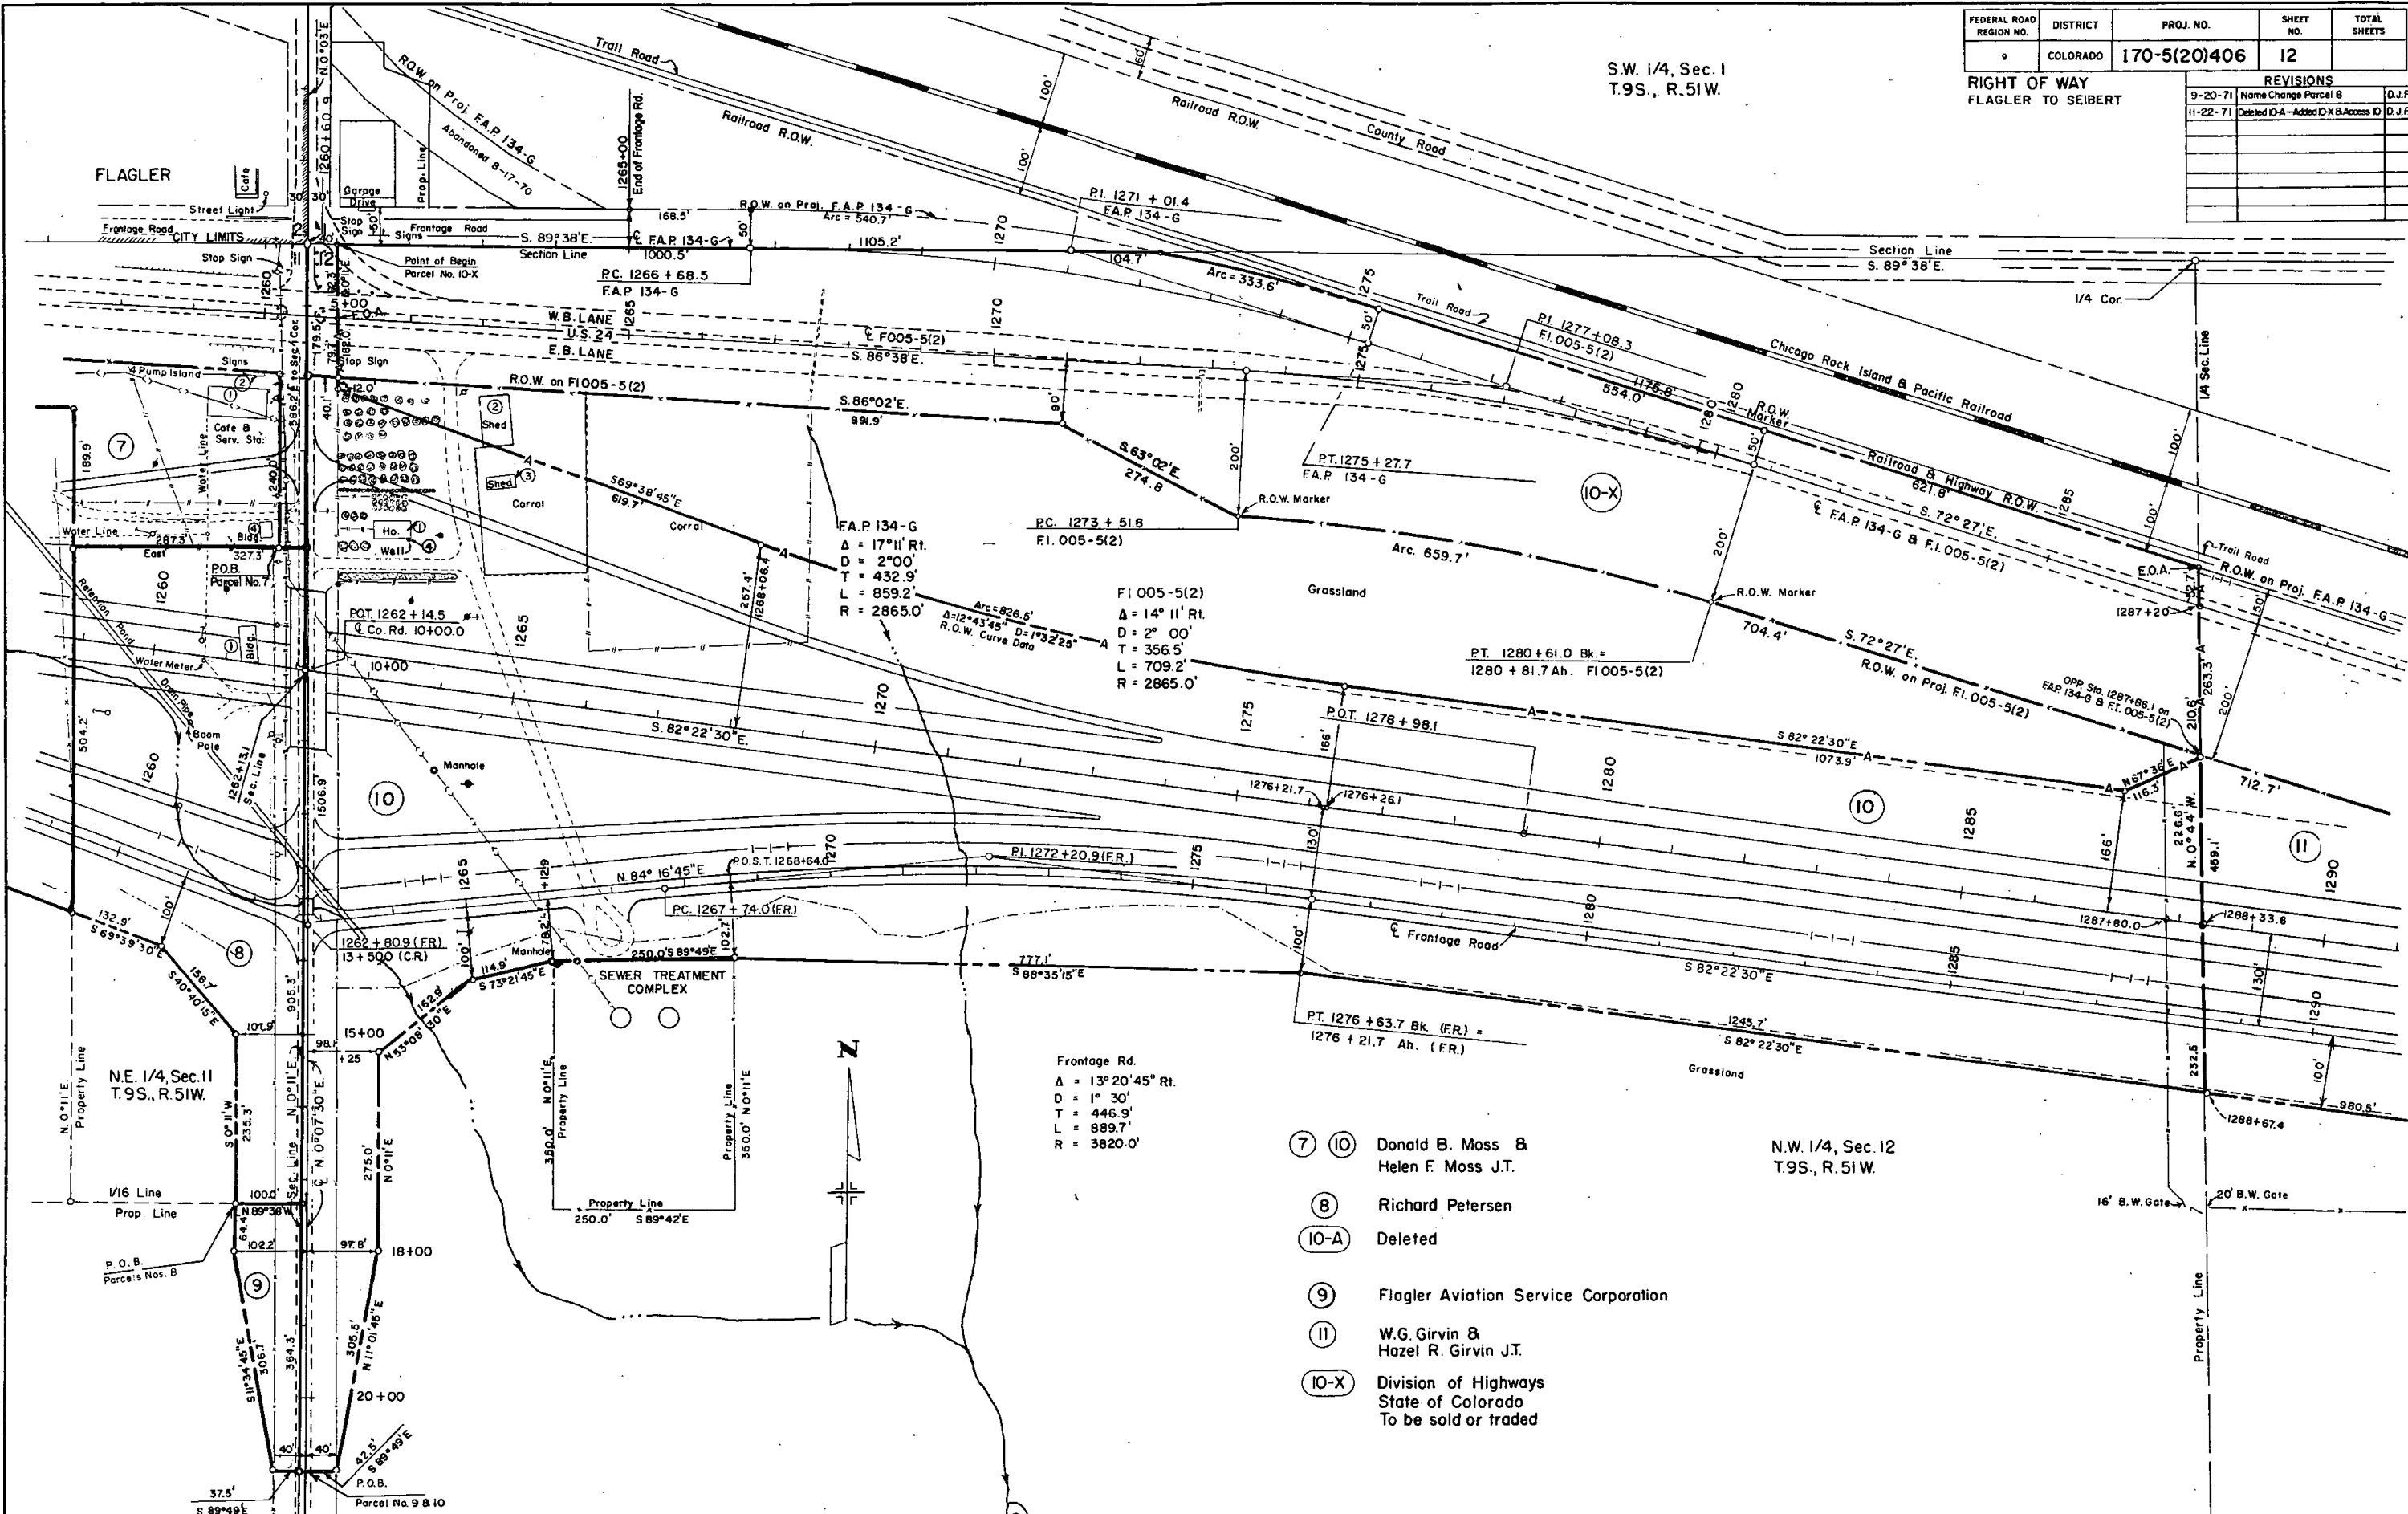


- 7 10 Donald B. Moss & Helen F. Moss J.T.
- 8 Richard Petersen
- 10-A Deleted
- 9 Flagler Aviation Service Corporation
- 11 W.G. Girvin & Hazel R. Girvin J.T.
- 10-X Division of Highways State of Colorado To be sold or traded

N.W. 1/4, Sec. 12
T.9S., R.51W.

FEDERAL ROAD REGION NO.	DISTRICT	PROJ. NO.	SHEET NO.	TOTAL SHEETS
9	COLORADO	170-5(20)406	13	

RIGHT OF WAY FLAGLER to SEIBERT		REVISIONS	

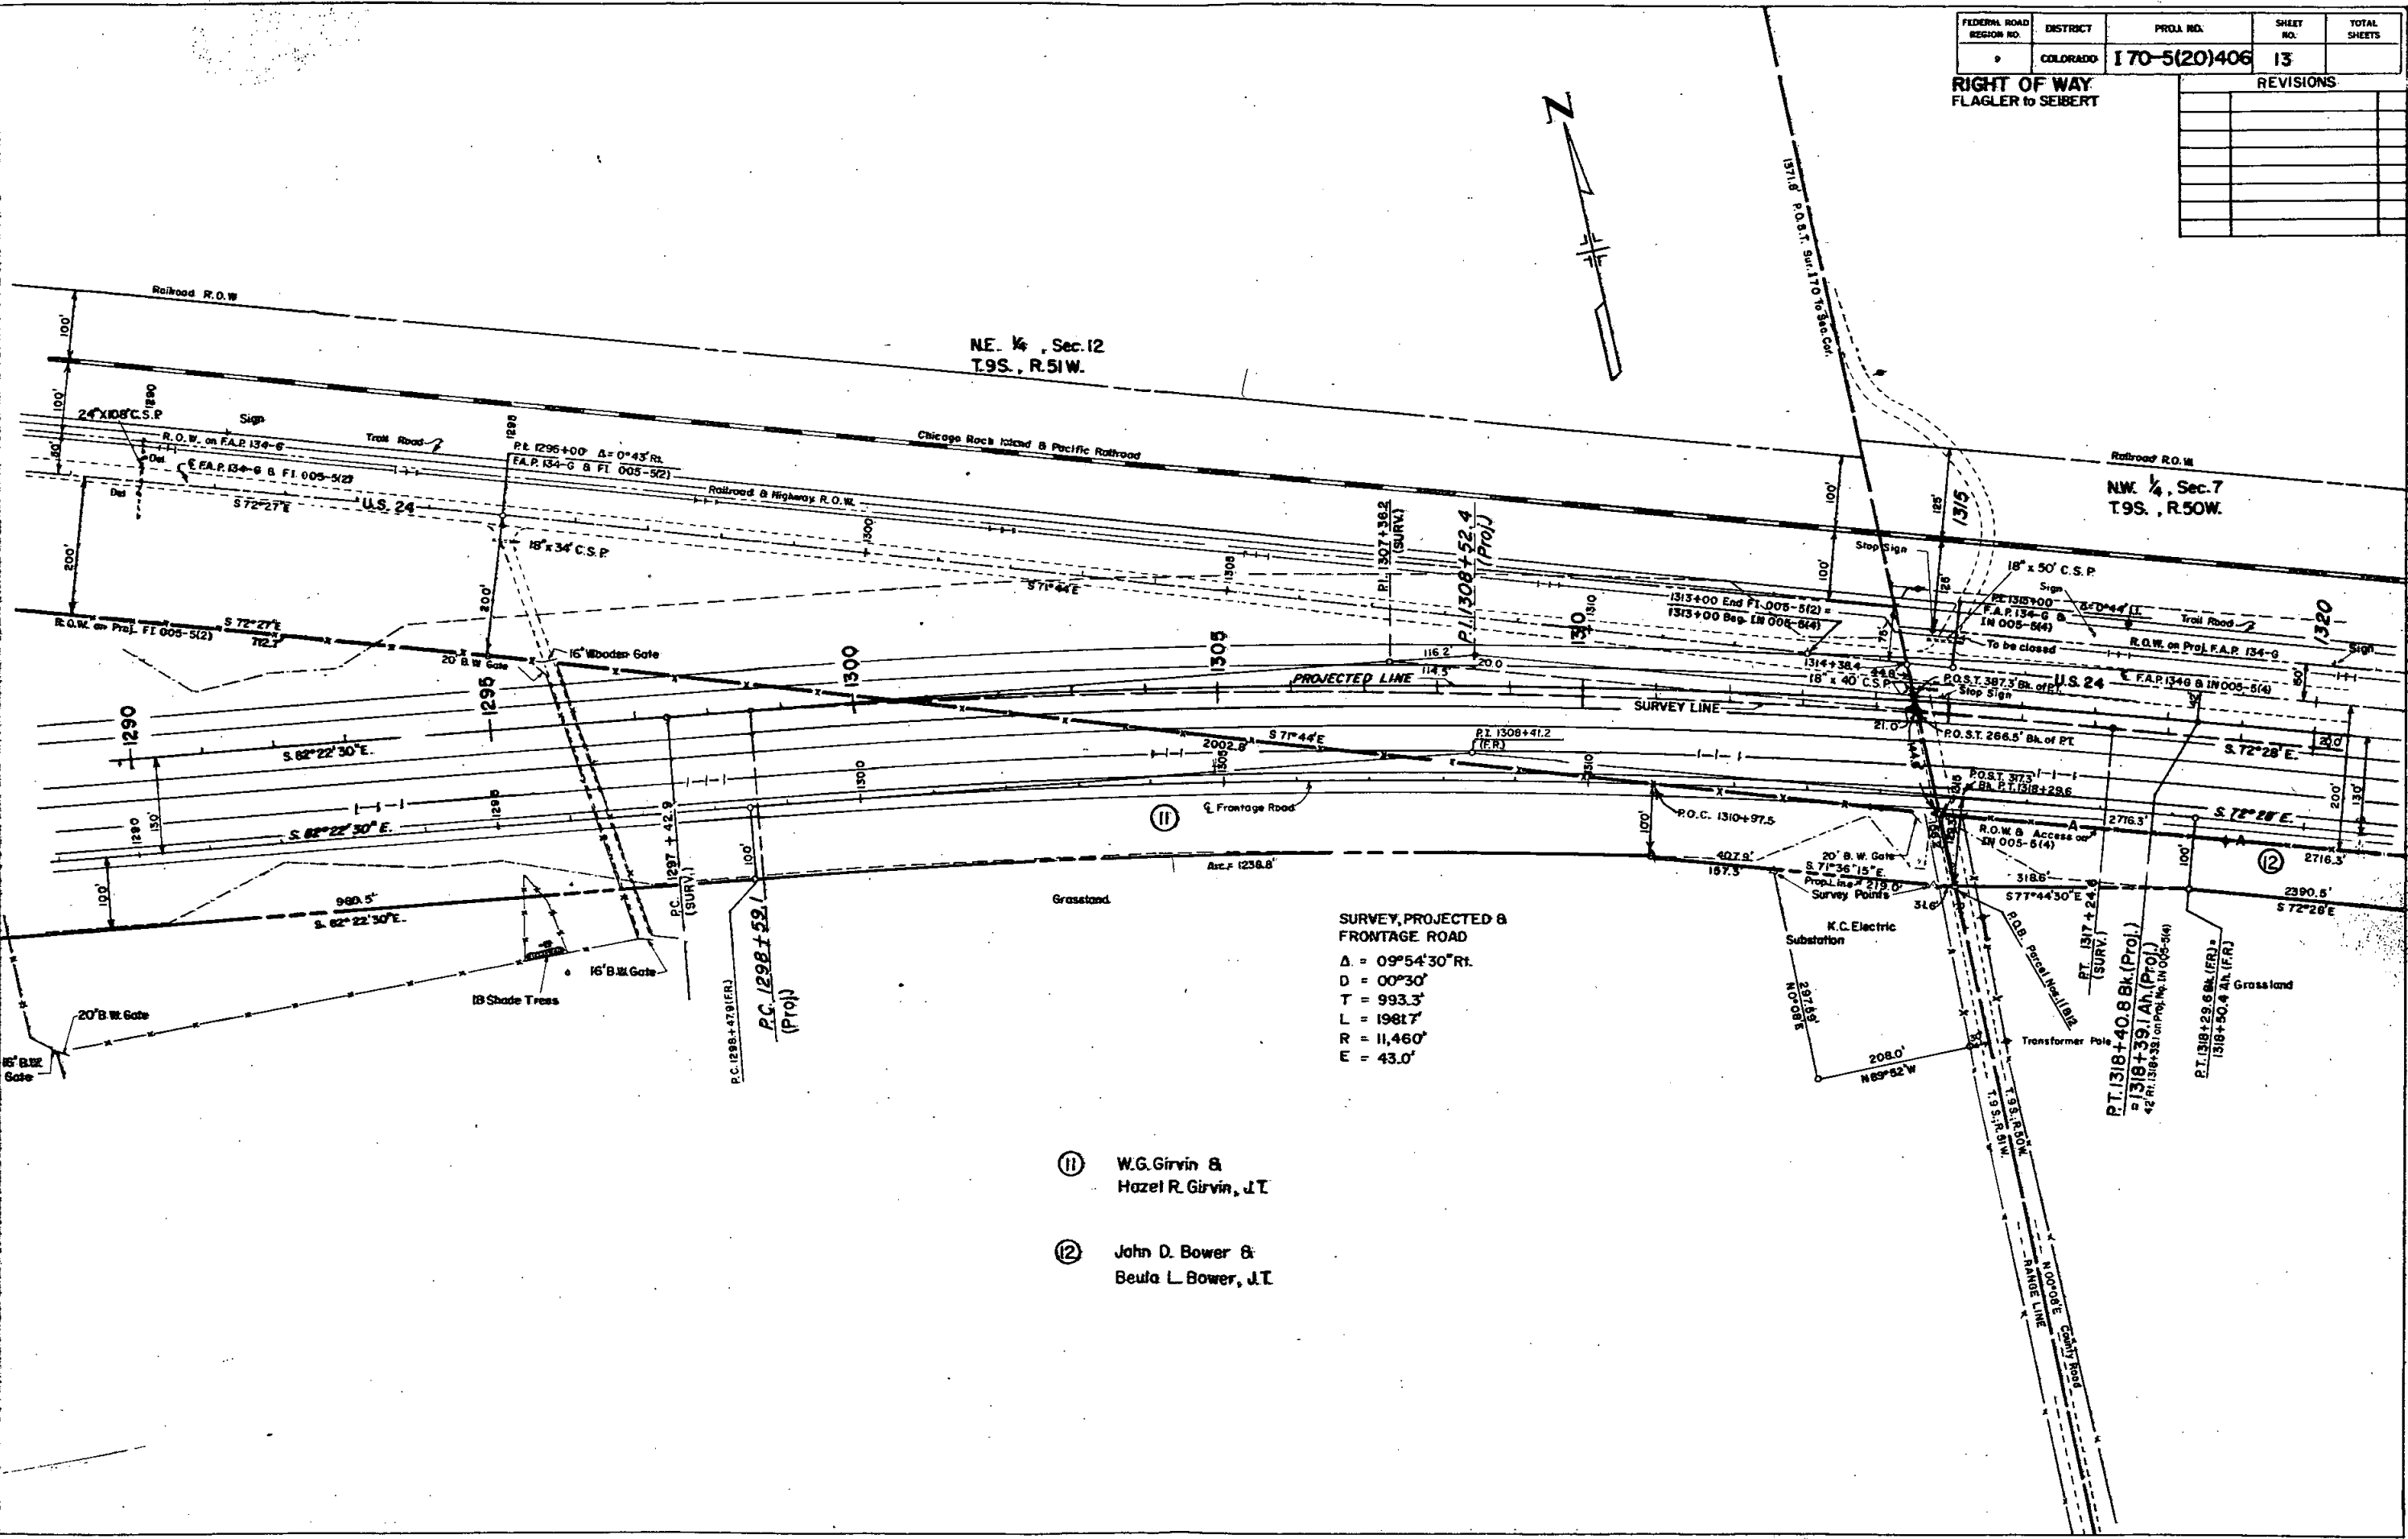

SURVEY, PROJECTED &
FRONTAGE ROAD
Δ = 09°54'30" Rt.
D = 00°30'
T = 993.3'
L = 19817'
R = 11,460'
E = 43.0'


- ① W.G. Girvin & Hazel R. Girvin, J.T.
- ② John D. Bower & Beula L. Bower, J.T.

FEDERAL ROAD REGION NO.	DISTRICT	PROJ. NO.	SHEET NO.	TOTAL SHEETS
9	COLORADO	170-5(20)406	14	


RIGHT OF WAY FLAGLER to SEIBERT		
REVISIONS		
10-28-71	Added Stock Tank, TE-12 & 13-R	D.J.F.

N.W. 1/4, Sec. 7
T.9 S., R.50 W.

N.E. 1/4, Sec. 7
T.9 S., R.50 W.

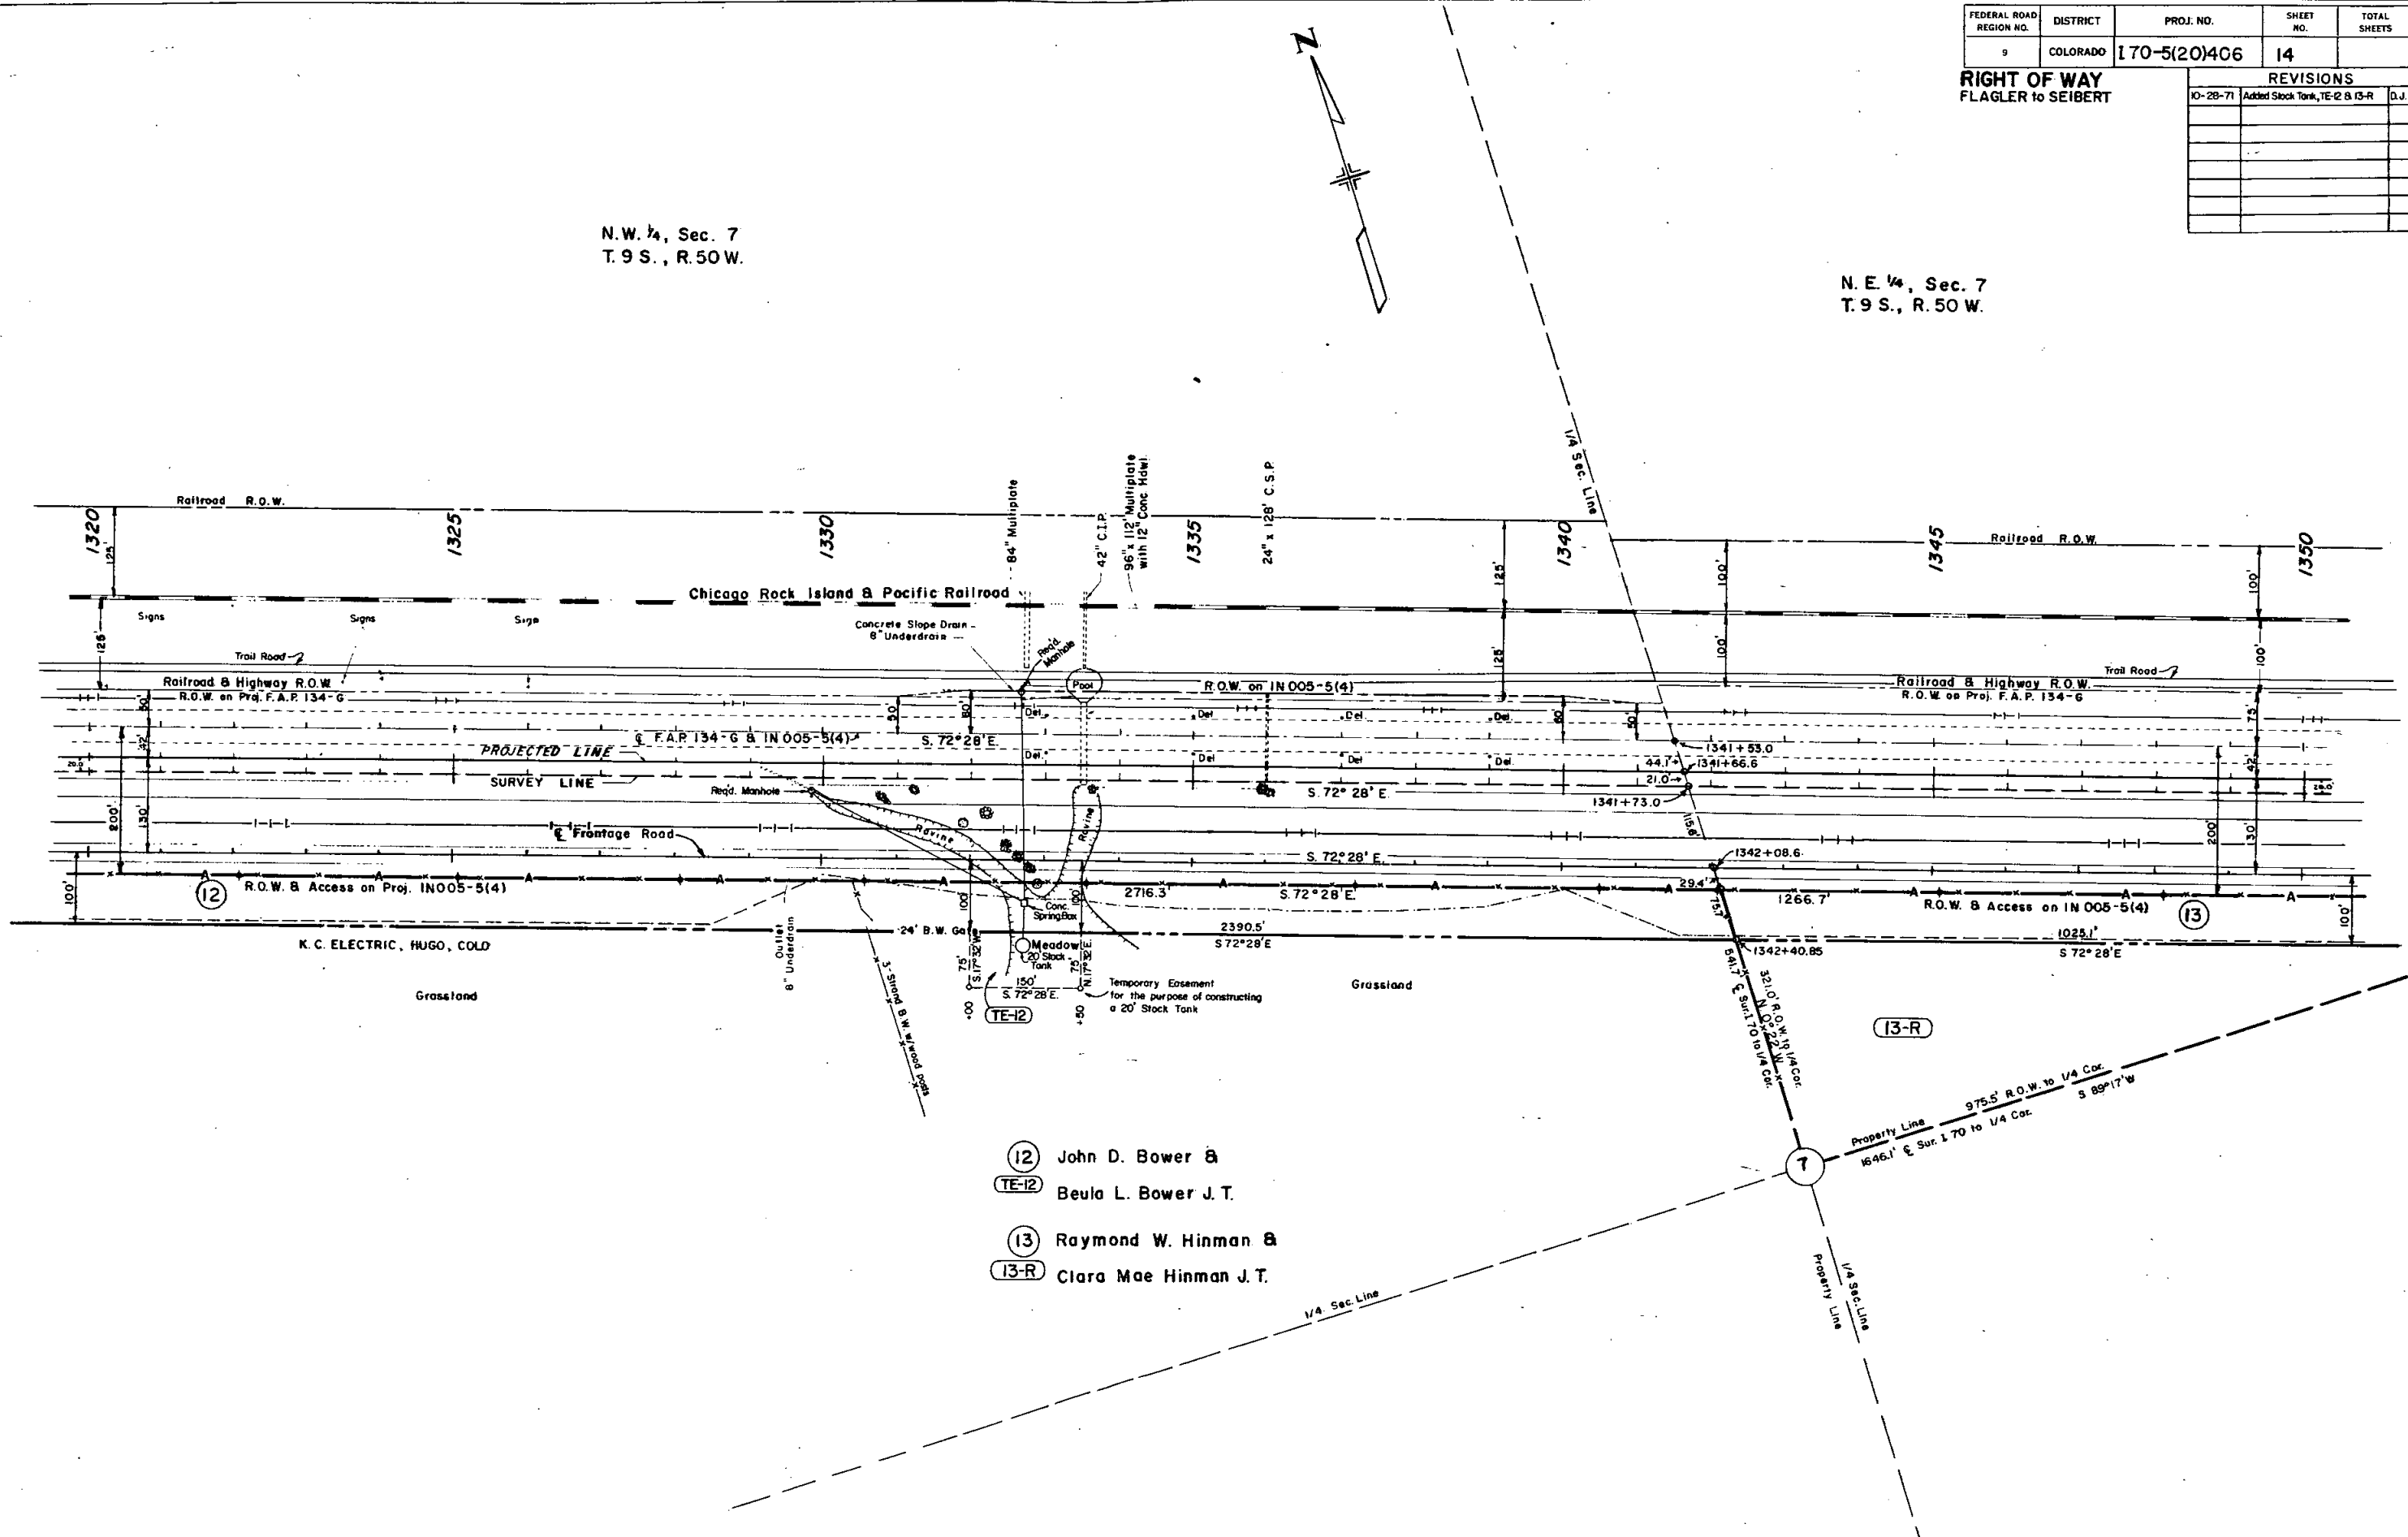


- 12 John D. Bower &
TE-12 Beula L. Bower J. T.
- 13 Raymond W. Hinman &
13-R Clara Mae Hinman J. T.

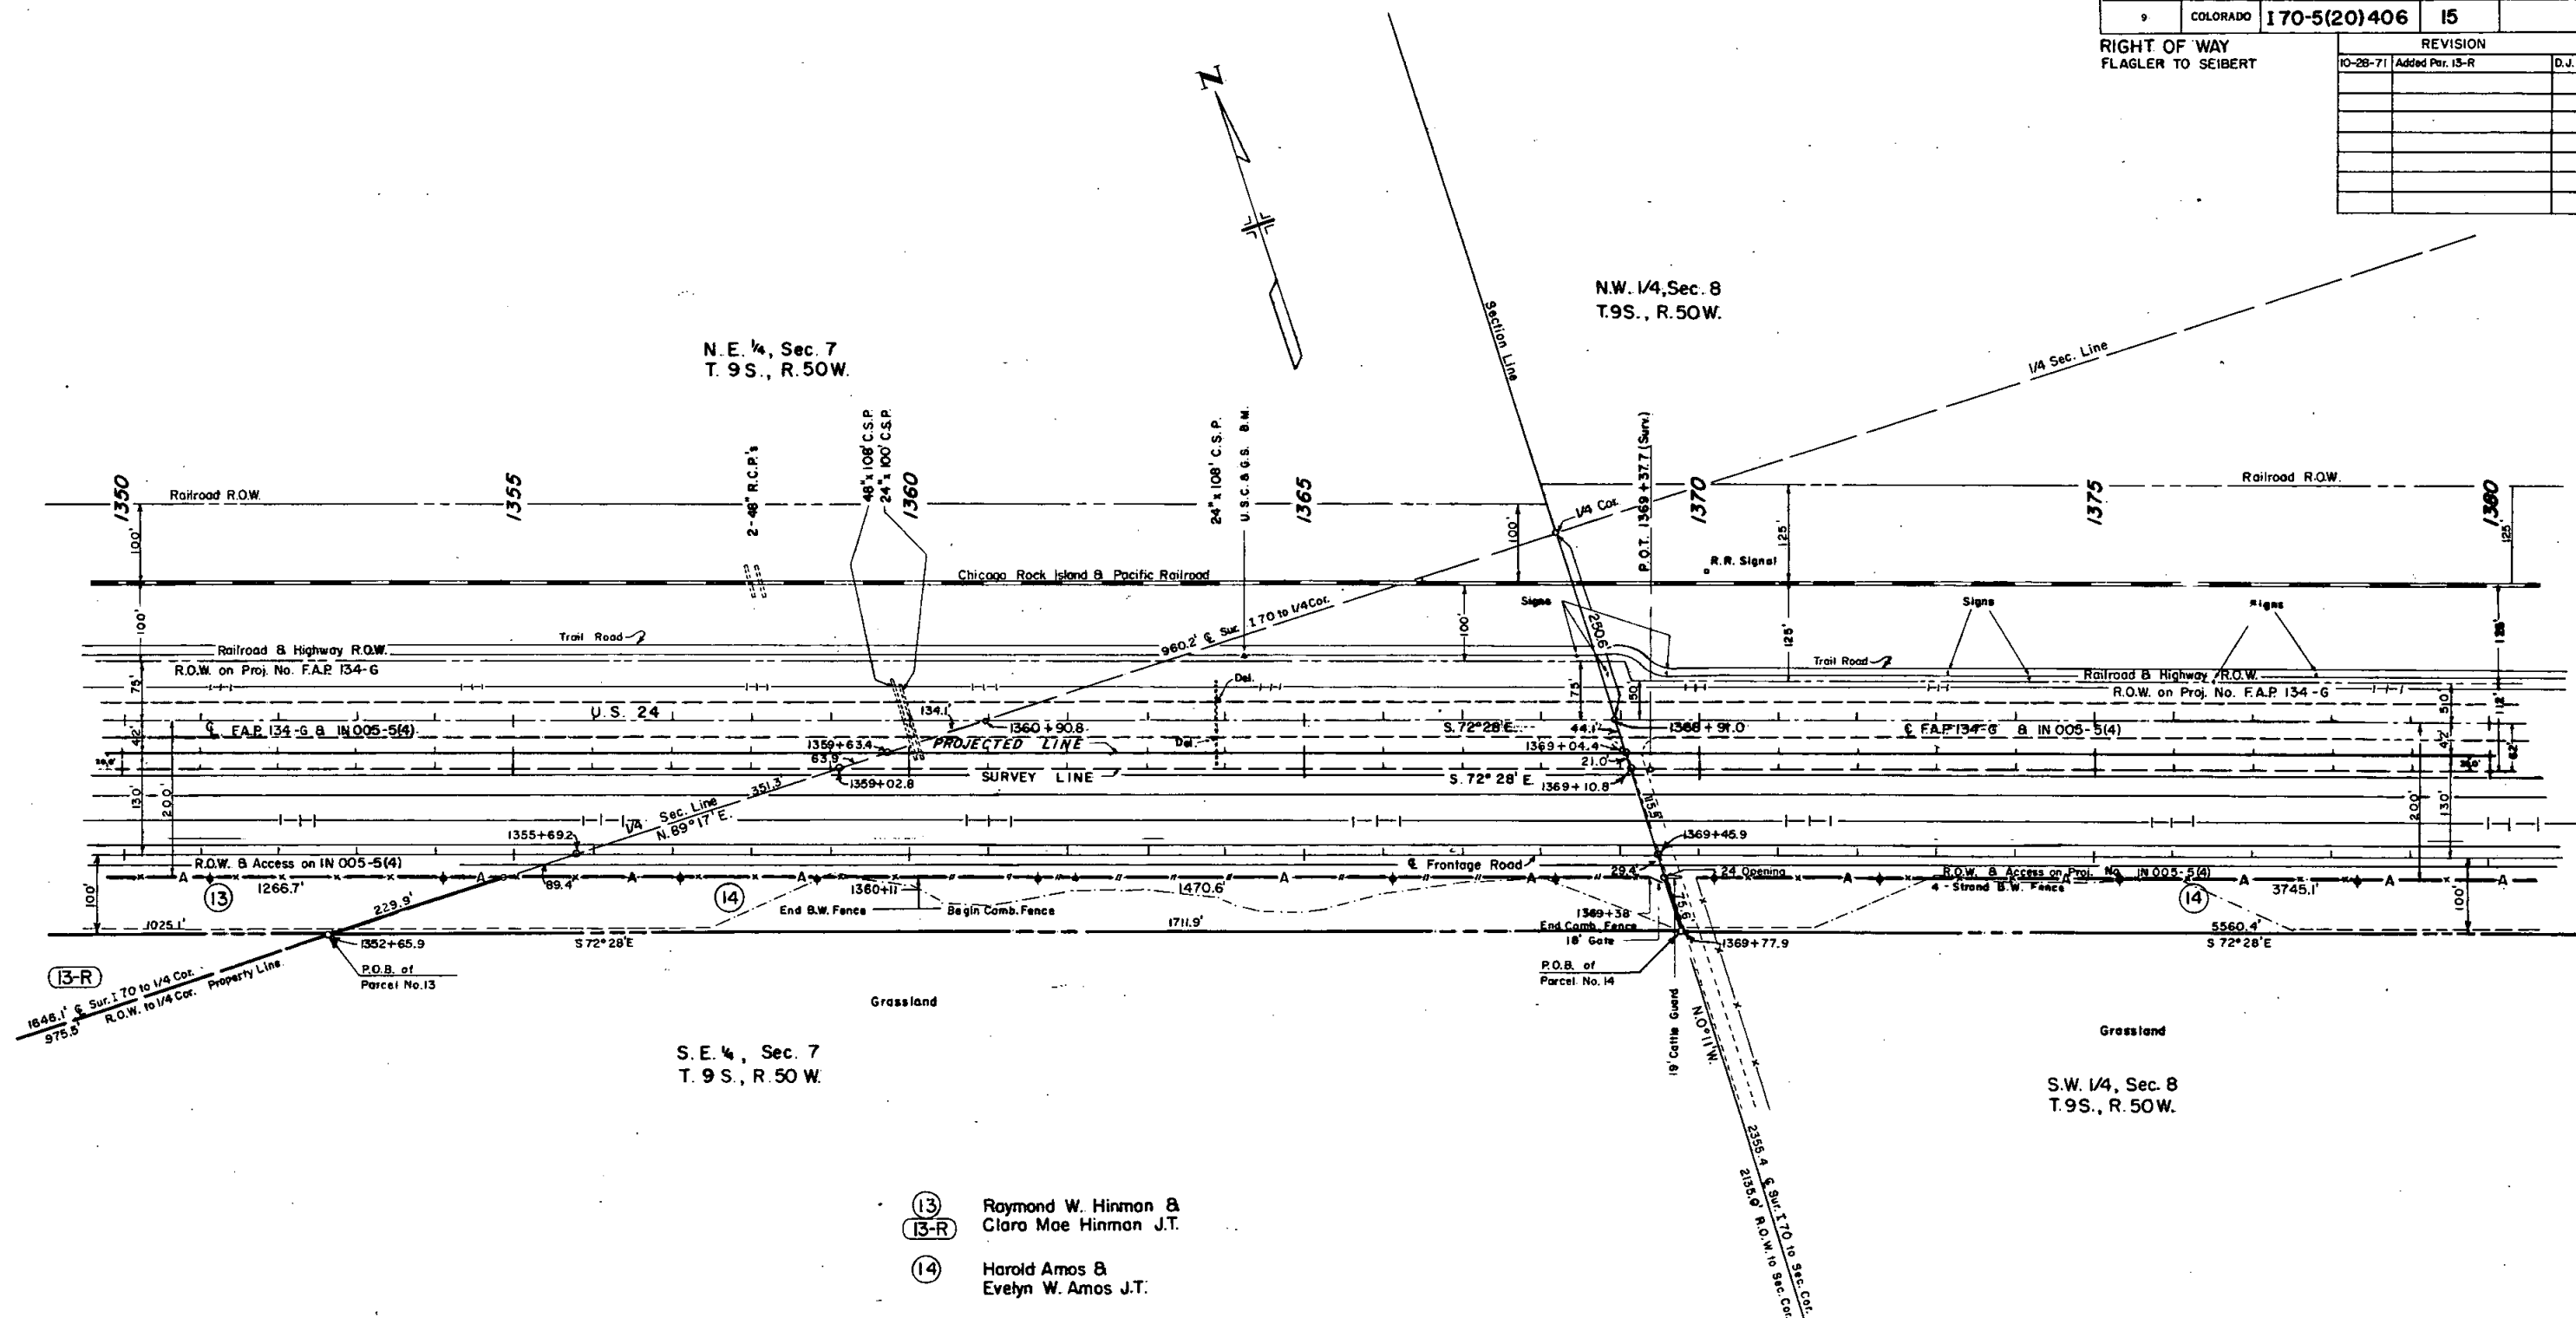[illegible]

FEDERAL ROAD REGION NO.	DISTRICT	PROJ. NO.	SHEET NO.	TOTAL SHEETS
9	COLORADO	170-5(20)406	16	

RIGHT OF WAY
FLAGLER to SEIBERT

REVISIONS		
II-20-72	Added TE-14A and TE-14B	VR

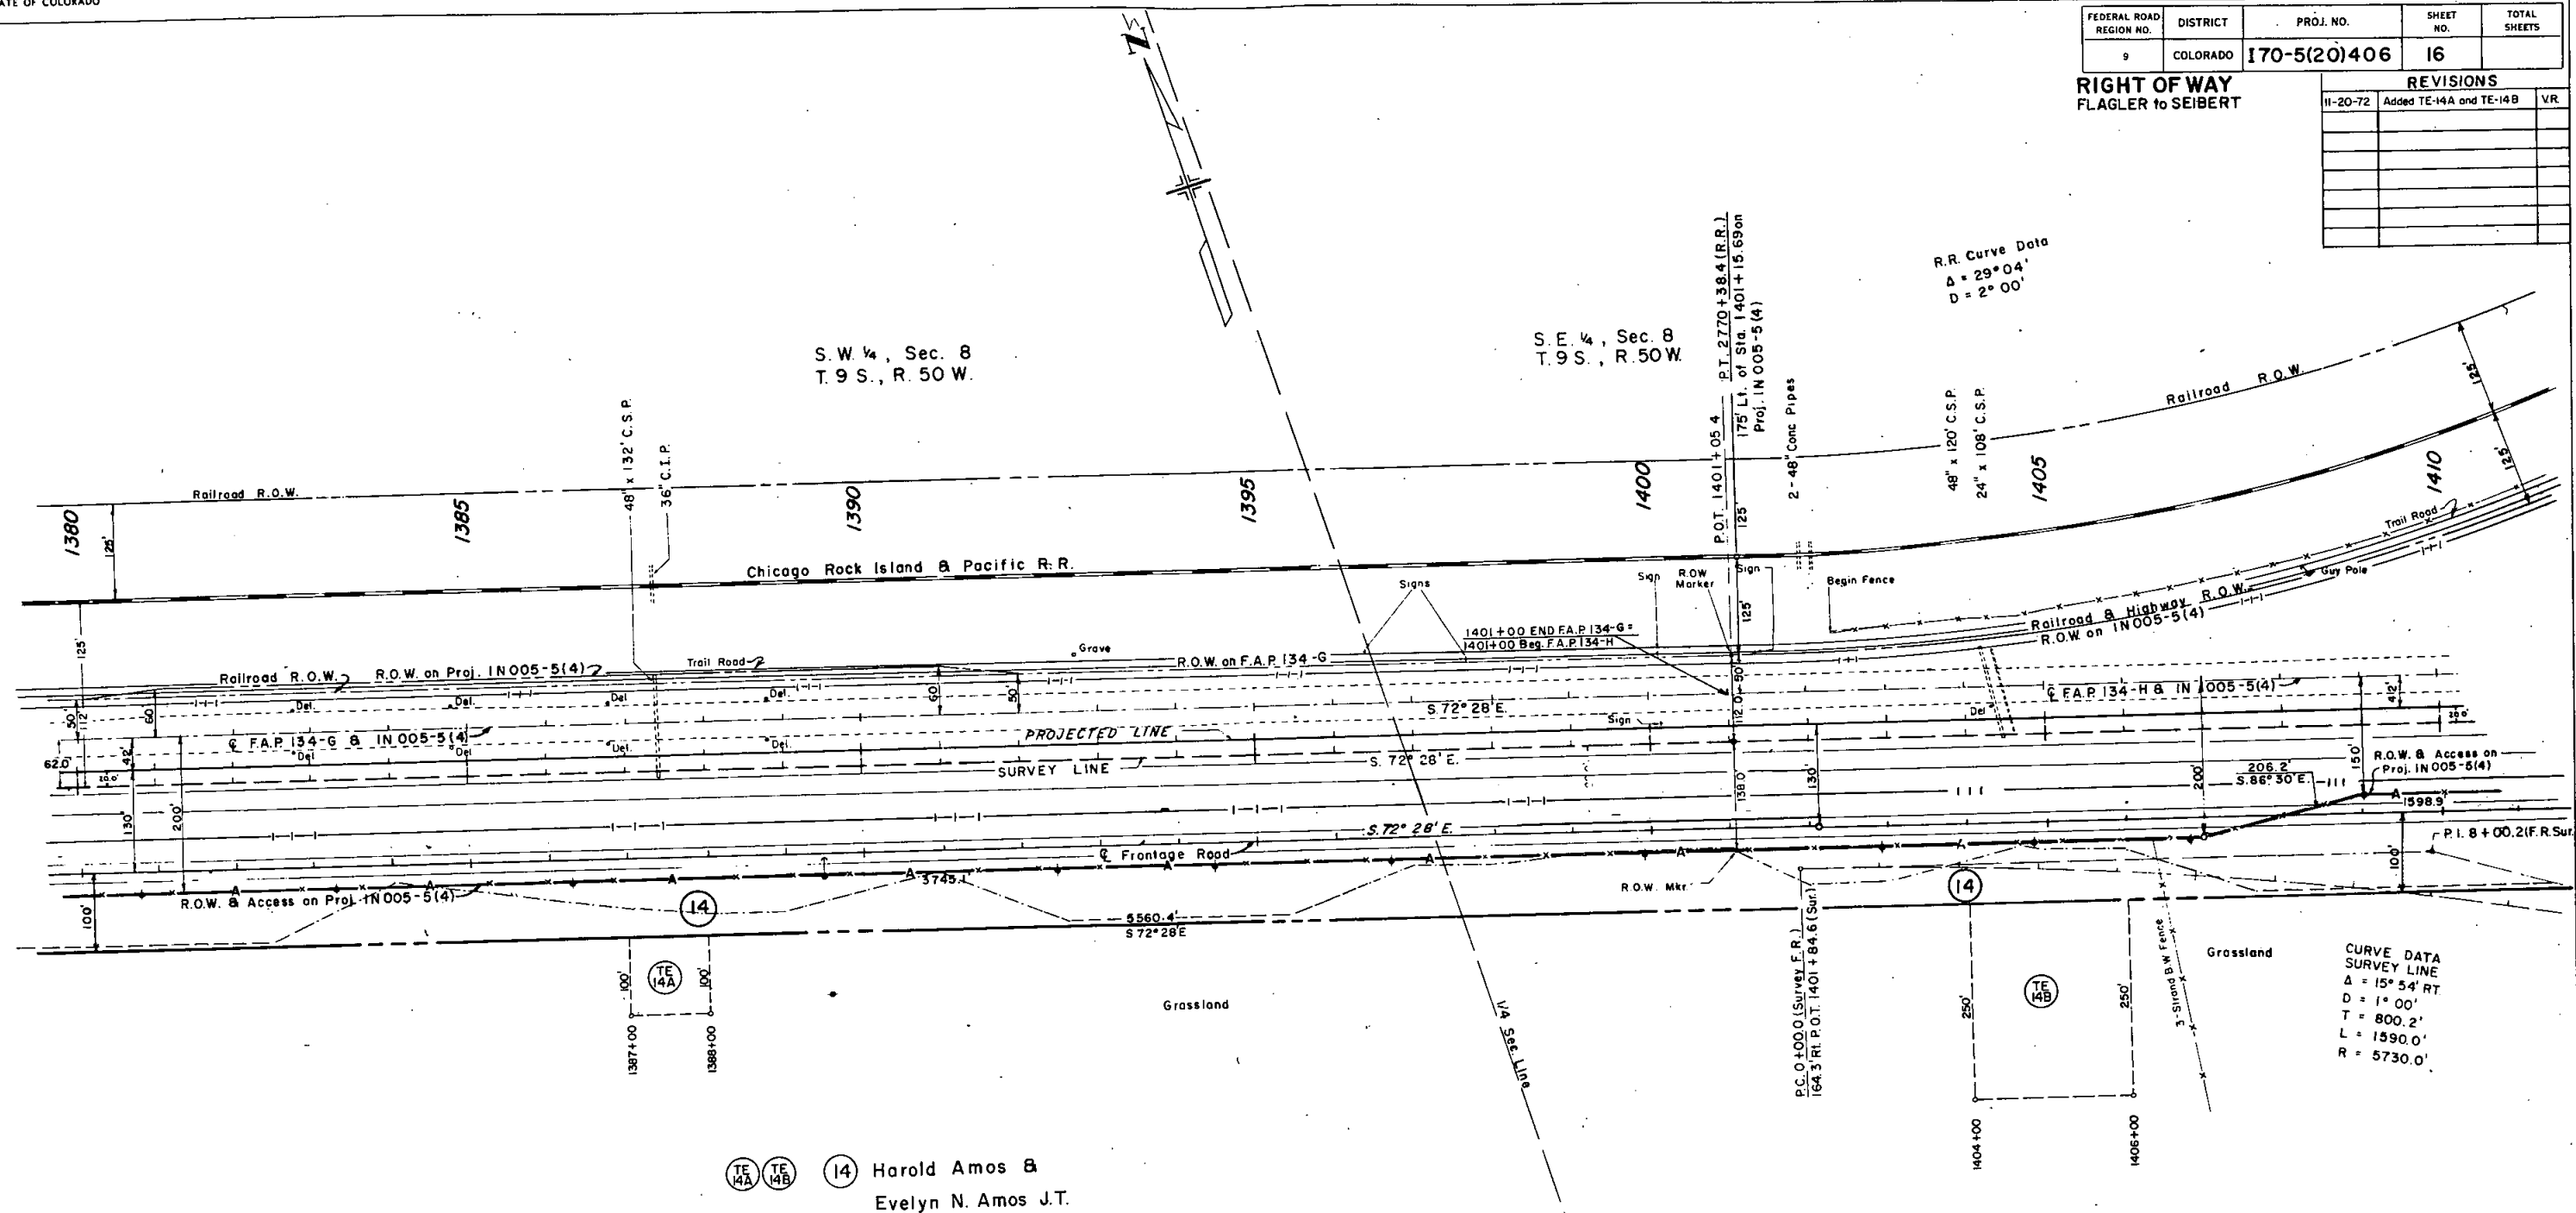


TE 14A TE 14B 14 Harold Amos & Evelyn N. Amos J.T.

FEDERAL ROAD REGION NO.	DISTRICT	PROJ. NO.	SHEET NO.	TOTAL SHEETS
9	COLORADO	I 70-5(20)406	17	

REVISIONS		
9-13-72	Deleted Par. PE-16-A	D.J.F.
11-20-72	Added TE-14C	VR.

RIGHT OF WAY
FLAGLER TO SEIBERT

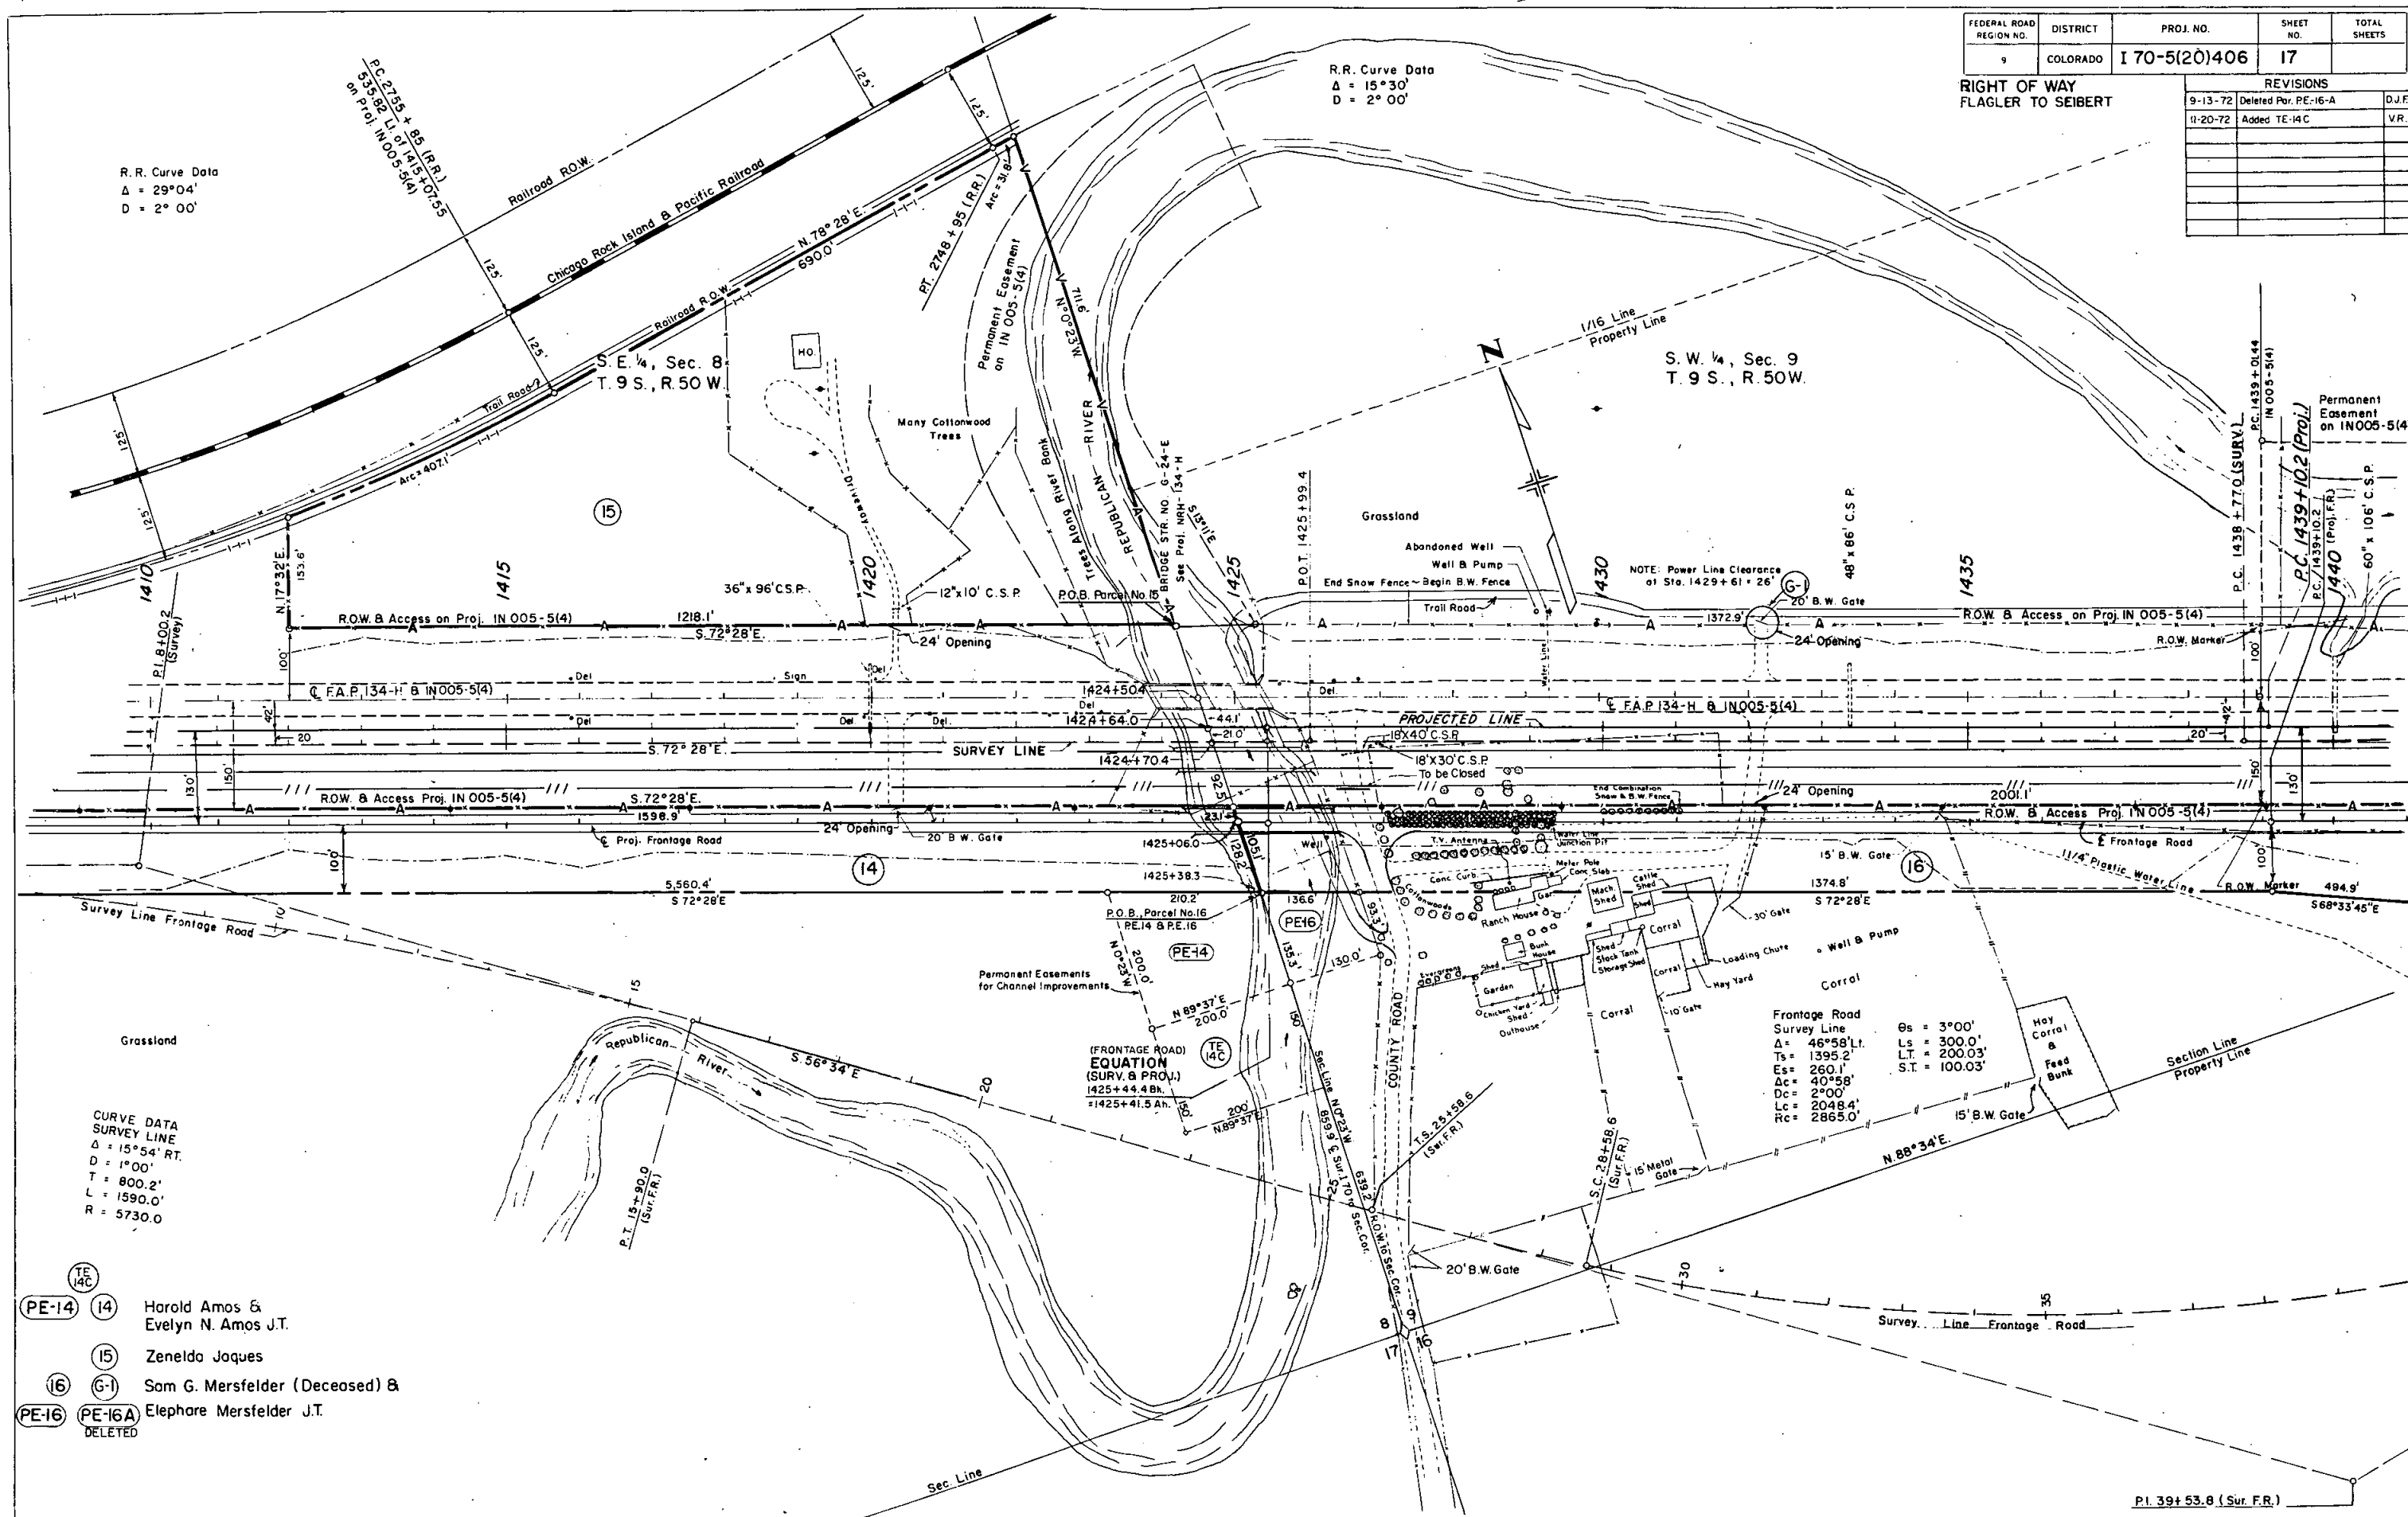

R.R. Curve Data
 $\Delta = 29^{\circ}04'$
 $D = 2^{\circ}00'$

R.R. Curve Data
 $\Delta = 15^{\circ}30'$
 $D = 2^{\circ}00'$

CURVE DATA
SURVEY LINE
 $\Delta = 15^{\circ}54' RT.$
 $D = 1^{\circ}00'$
 $T = 800.2'$
 $L = 1590.0'$
 $R = 5730.0'$

- TE 14C
- PE-14 (14) Harold Amos & Evelyn N. Amos J.T.
- (15) Zenelda Joques
- (16) (G-1) Sam G. Mersfelder (Deceased) &
- PE-16A Elephore Mersfelder J.T.
- DELETED

Frontage Road
Survey Line
 $\Delta = 46^{\circ}58' LT.$
 $Ts = 1395.2'$
 $Es = 260.1'$
 $Ac = 40^{\circ}58'$
 $Dc = 2^{\circ}00'$
 $Lc = 2048.4'$
 $Rc = 2865.0'$

Es = $3^{\circ}00'$
Ls = $300.0'$
LT = $200.03'$
ST = $100.03'$

FEDERAL ROAD REGION NO	DISTRICT	PROJ. NO	SHEET NO	TOTAL SHEETS
9	COLORADO	170-5(20)406	18	


RIGHT OF WAY FLAGLER to SEBERT		REVISIONS	
9-13-72	Add PE-17, PE-17-A - Deemo PE-16-A D.J.F.		

Frontage Road
Survey Line
Δs = 46°58' Lt.
Ts = 1395.2'
Es = 260.1'
Δc = 40°58'
Dc = 2°00'
Lc = 2048.4'
Rc = 2865.0'
θs = 3°00'
Ls = 300.0'
LT = 200.03'
ST = 100.03'

FRONTAGE ROAD
PROJECTED
Δ = 31°04' Lt.
D = 0°58' 40"
T = 1628.8'
L = 3,177.1'
R = 5,860.0'

F.A.P. 134-H
Δ = 31°04' Lt.
D = 2°00'
T = 796.3'
L = 1553.3'
R = 2865.0'

IN 005-5(4)
Δ = 31°04' Lt.
D = 1°00'
T = 1592.66'
L = 3106.7'
R = 5730.0'

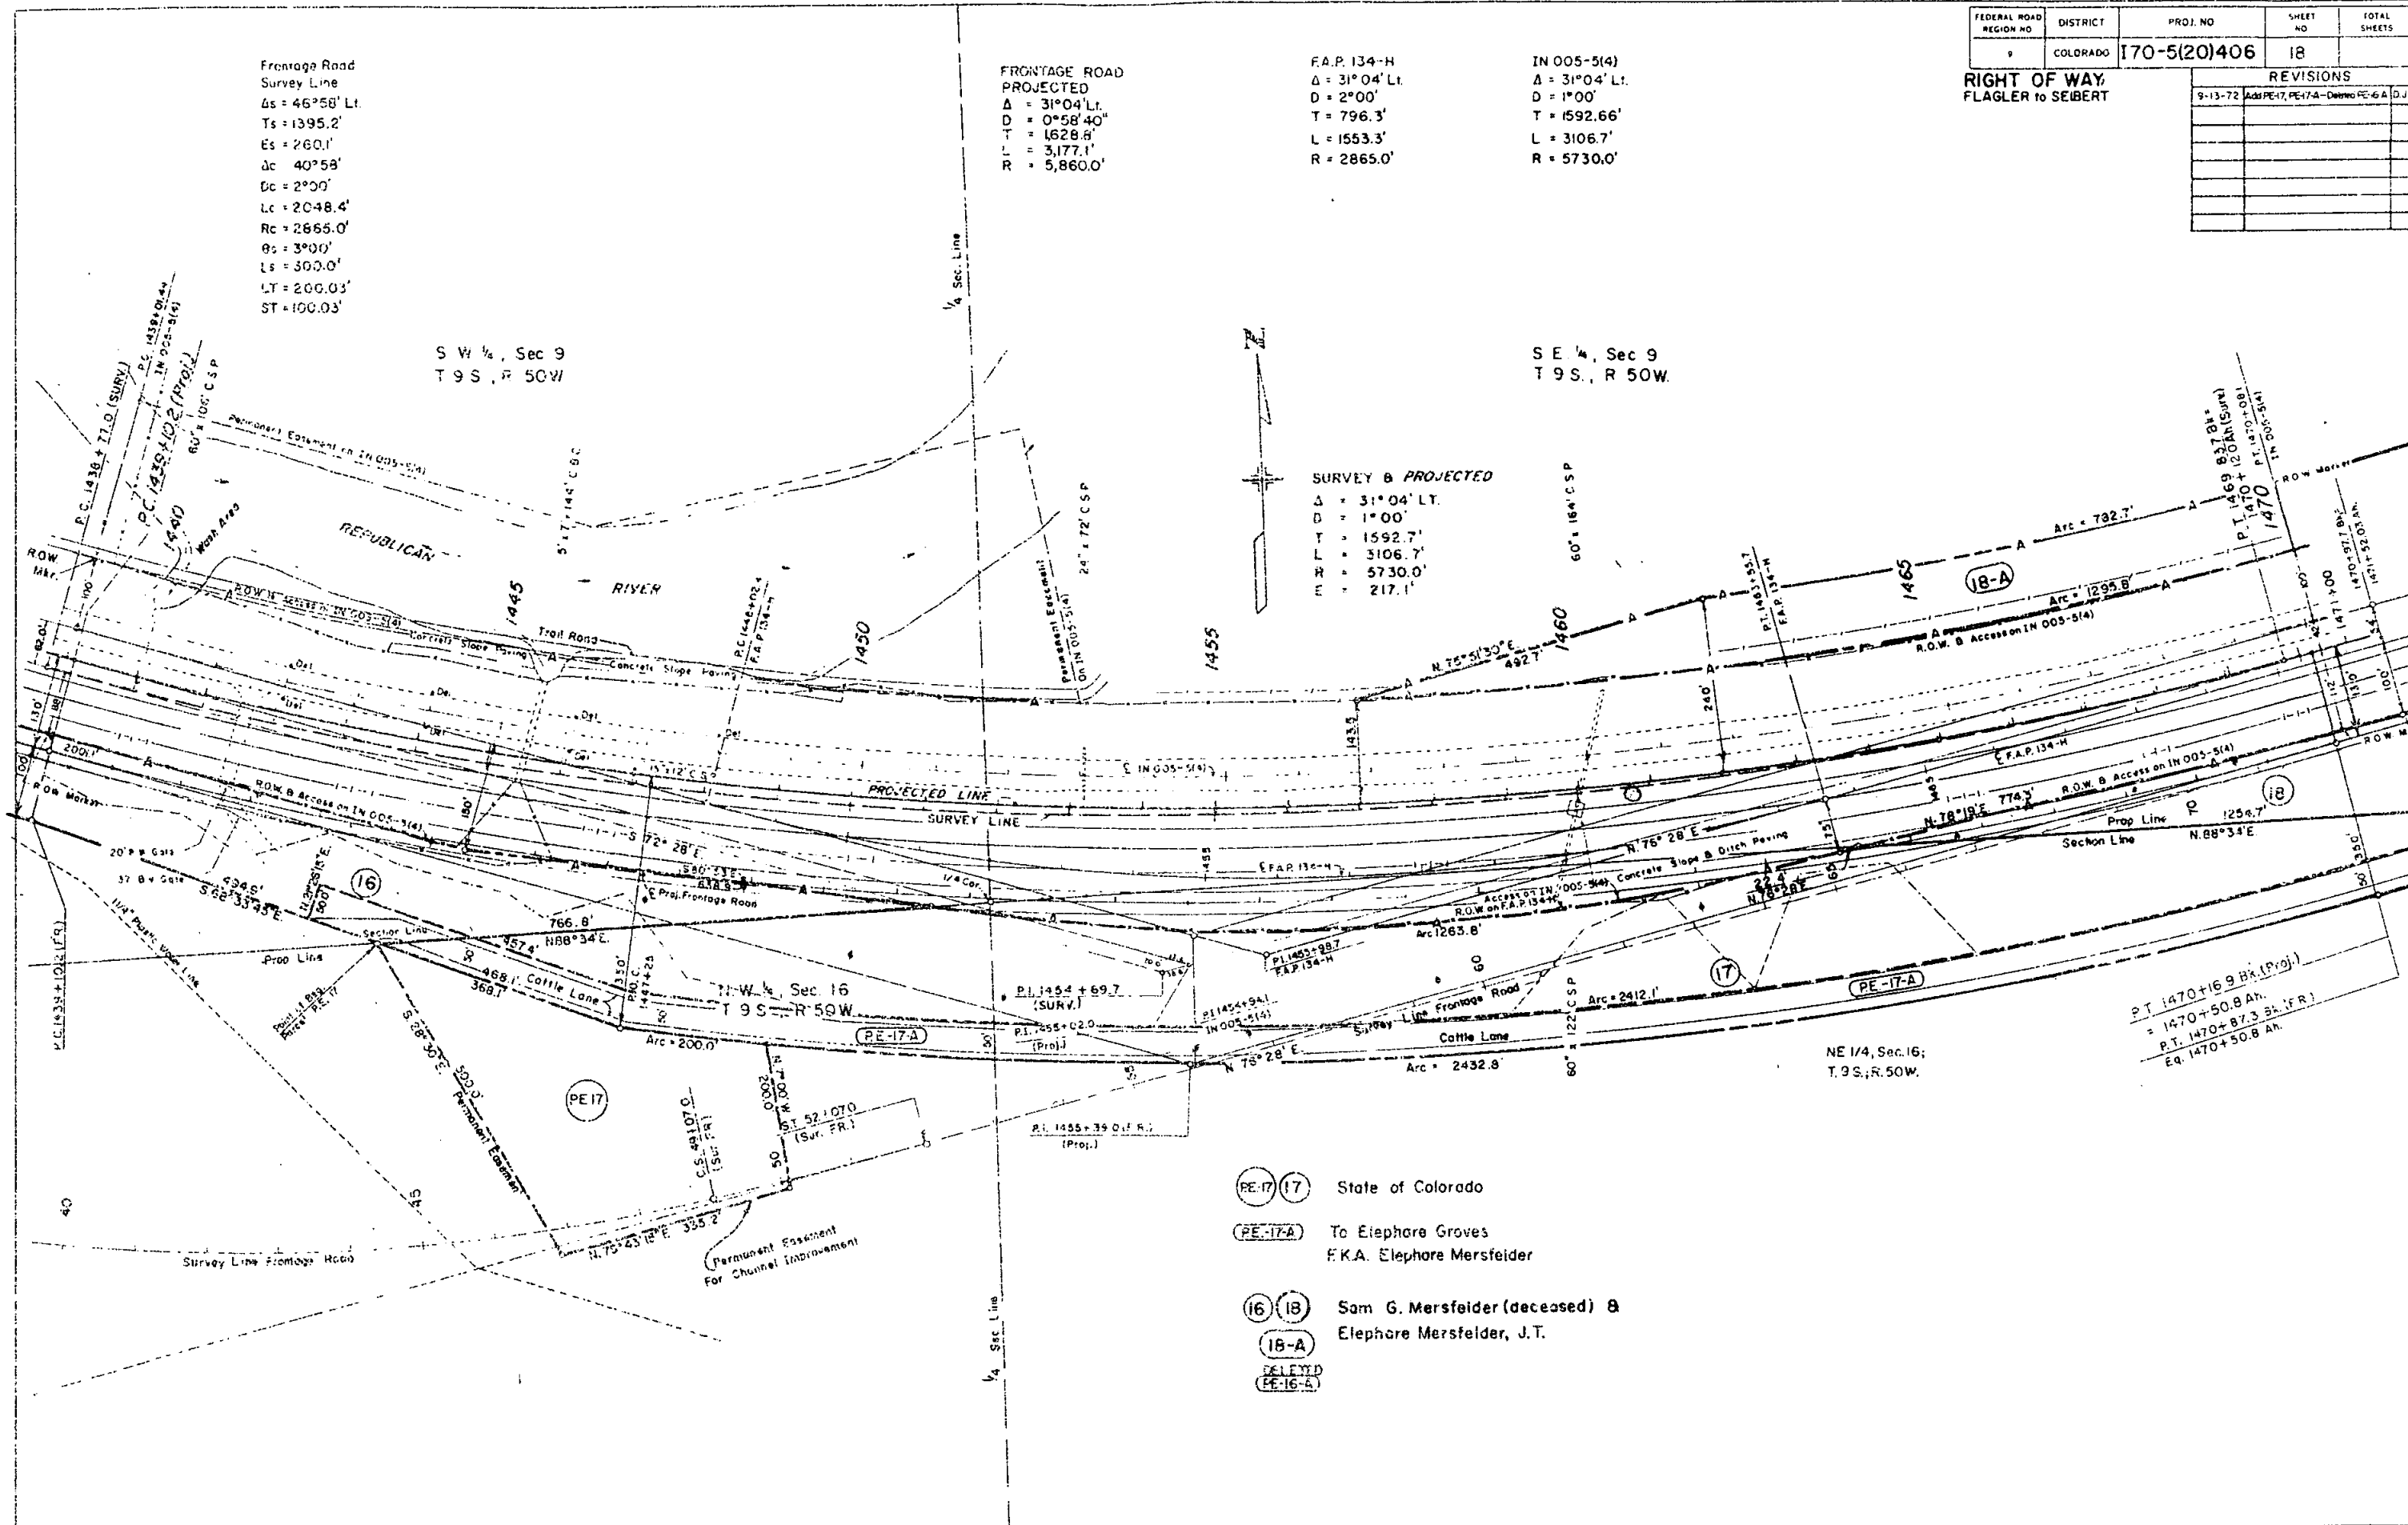


SURVEY & PROJECTED
Δ = 31°04' Lt.
D = 1°00'
T = 1592.7'
L = 3106.7'
R = 5730.0'
M = 217.1'

- PE-17 17 State of Colorado
- PE-17-A To Elephre Groves
FKA. Elephre Mersfelder
- 16 18 Sam G. Mersfelder (deceased) &
Elephre Mersfelder, J.T.
- 18-A
- DELETED
PE-16-A

FEDERAL ROAD REGION NO.	DISTRICT	PROJ. NO.	SHEET NO.	TOTAL SHEETS
9	COLORADO	170-5(20)406	19	


RIGHT OF WAY
FLAGLER to SEIBERT

REVISIONS		
9-13-72	Added PE-17-A	D.J.F.

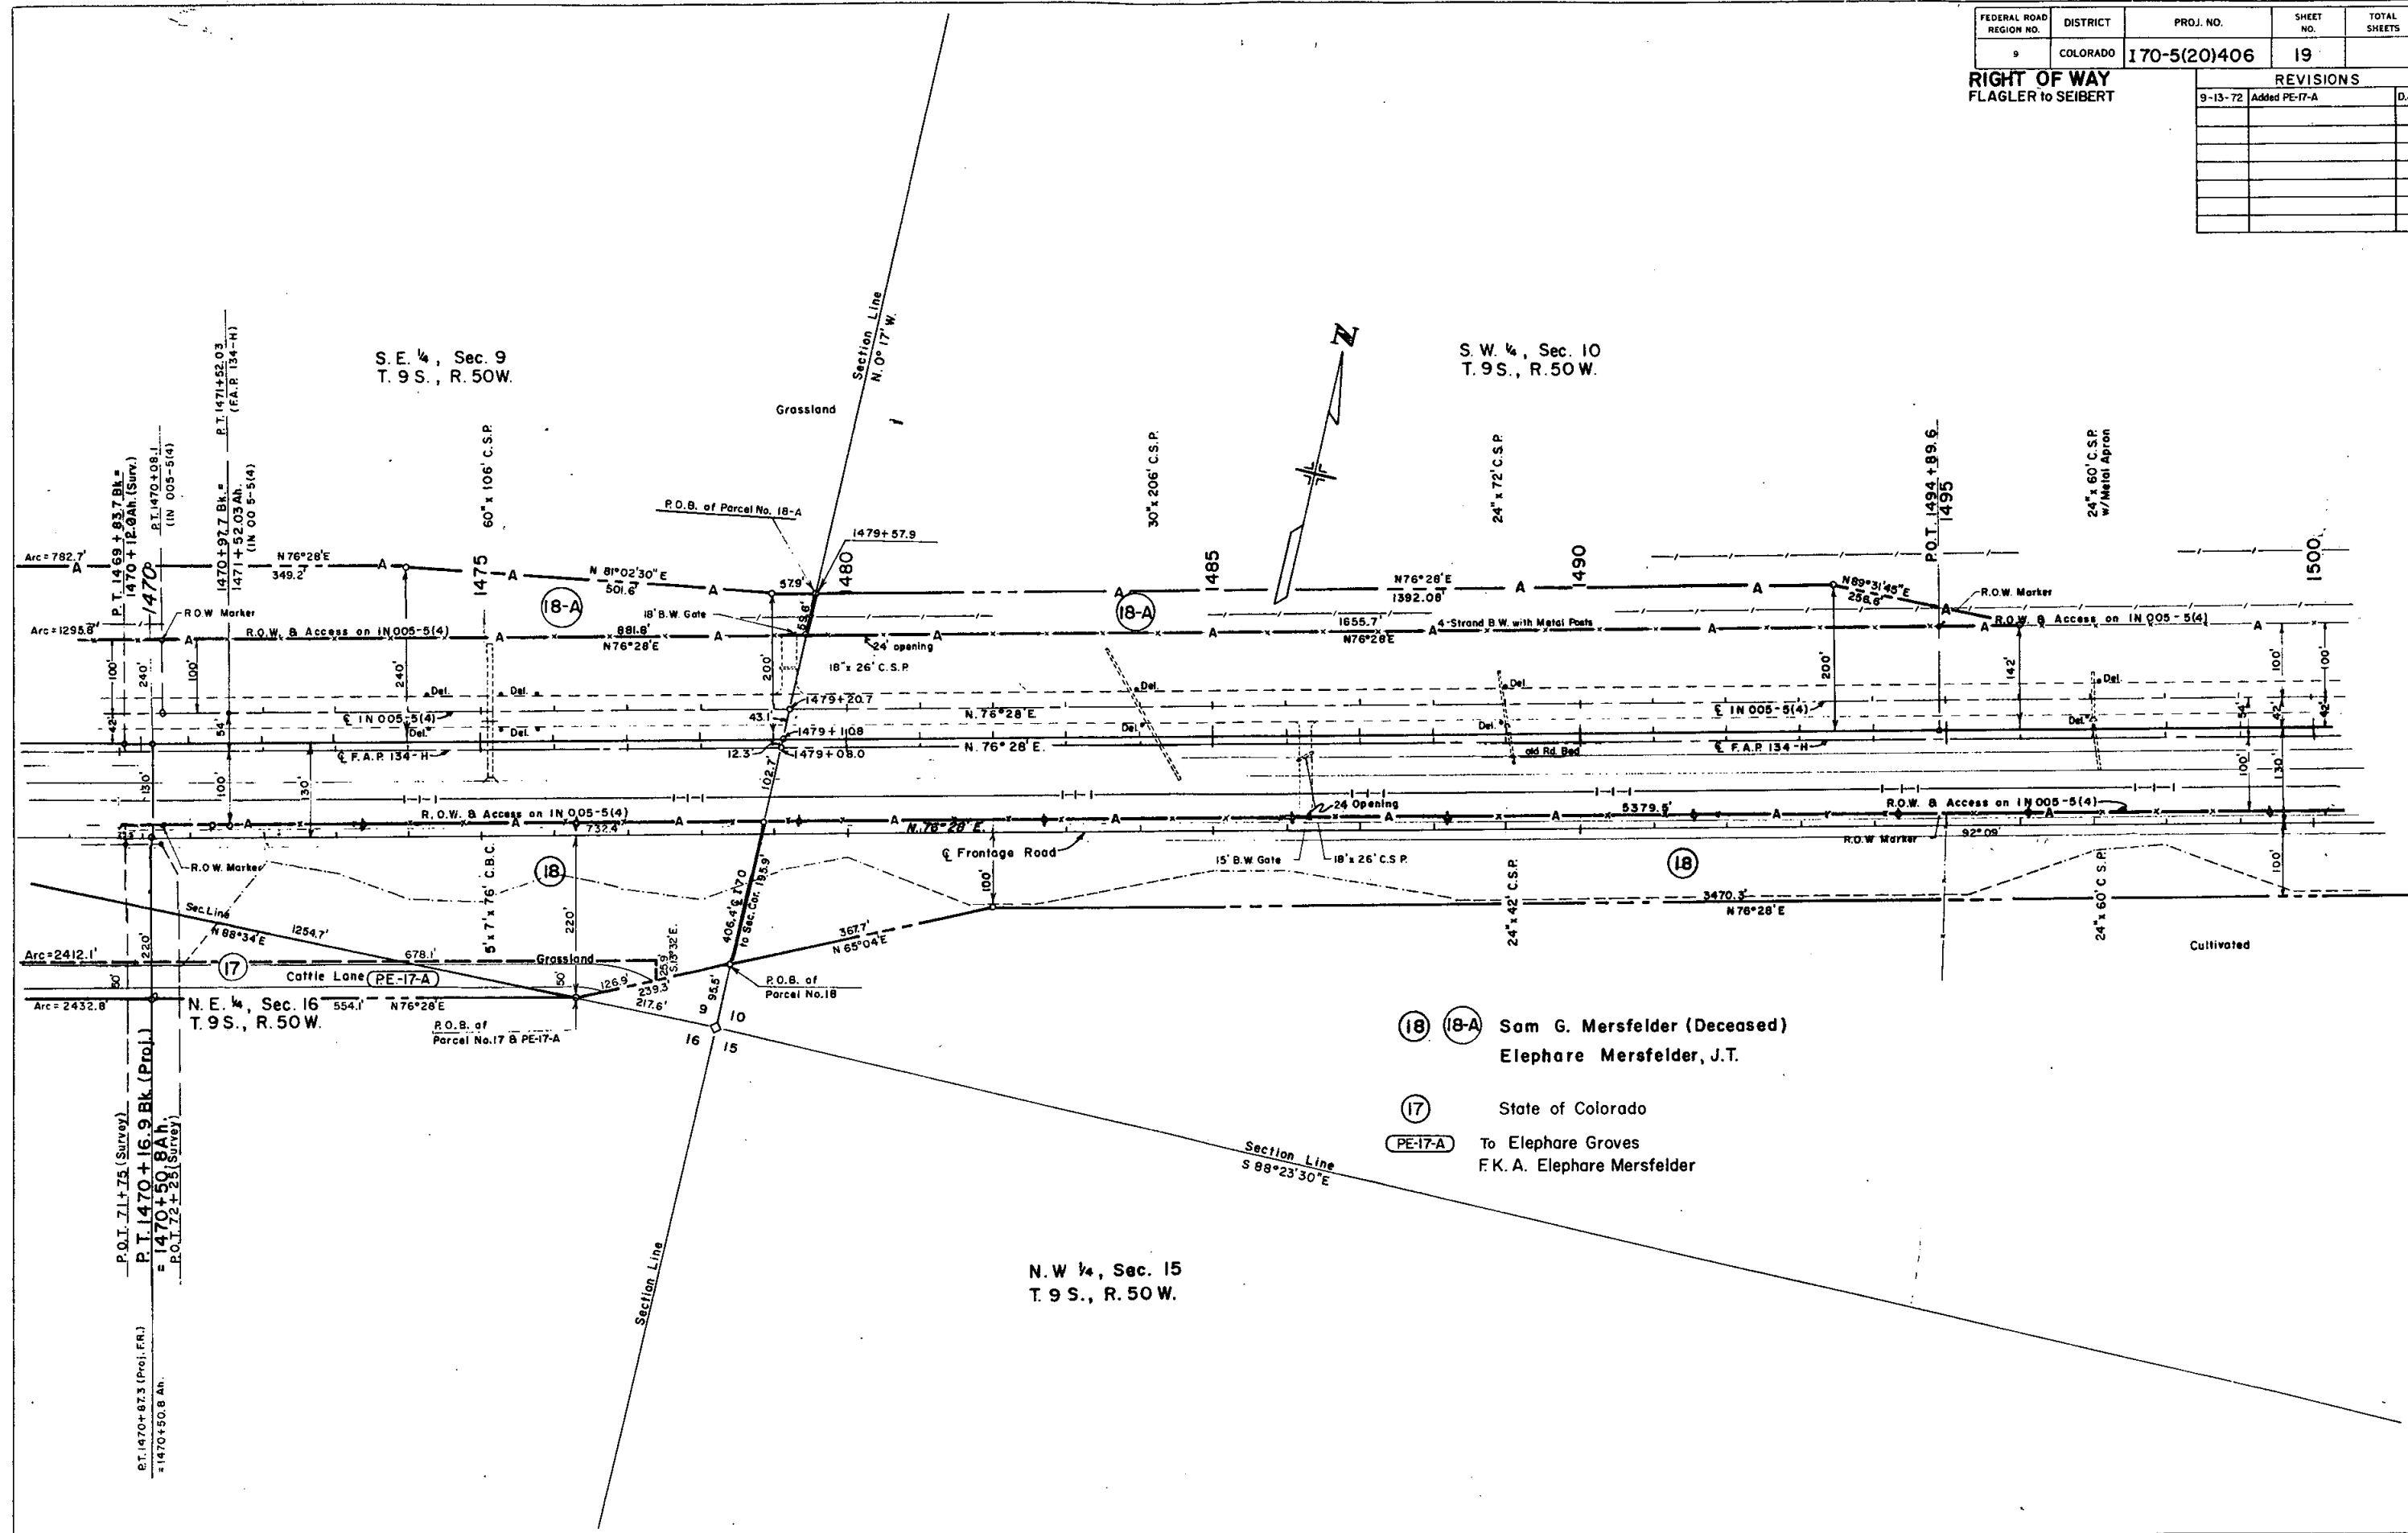

FEDERAL ROAD REGION NO.	DISTRICT	PROJ. NO.	SHEET NO.	TOTAL SHEETS
9	COLORADO	170-5(20)406	20	

RIGHT OF WAY FLAGLER to SEIBERT		REVISIONS	

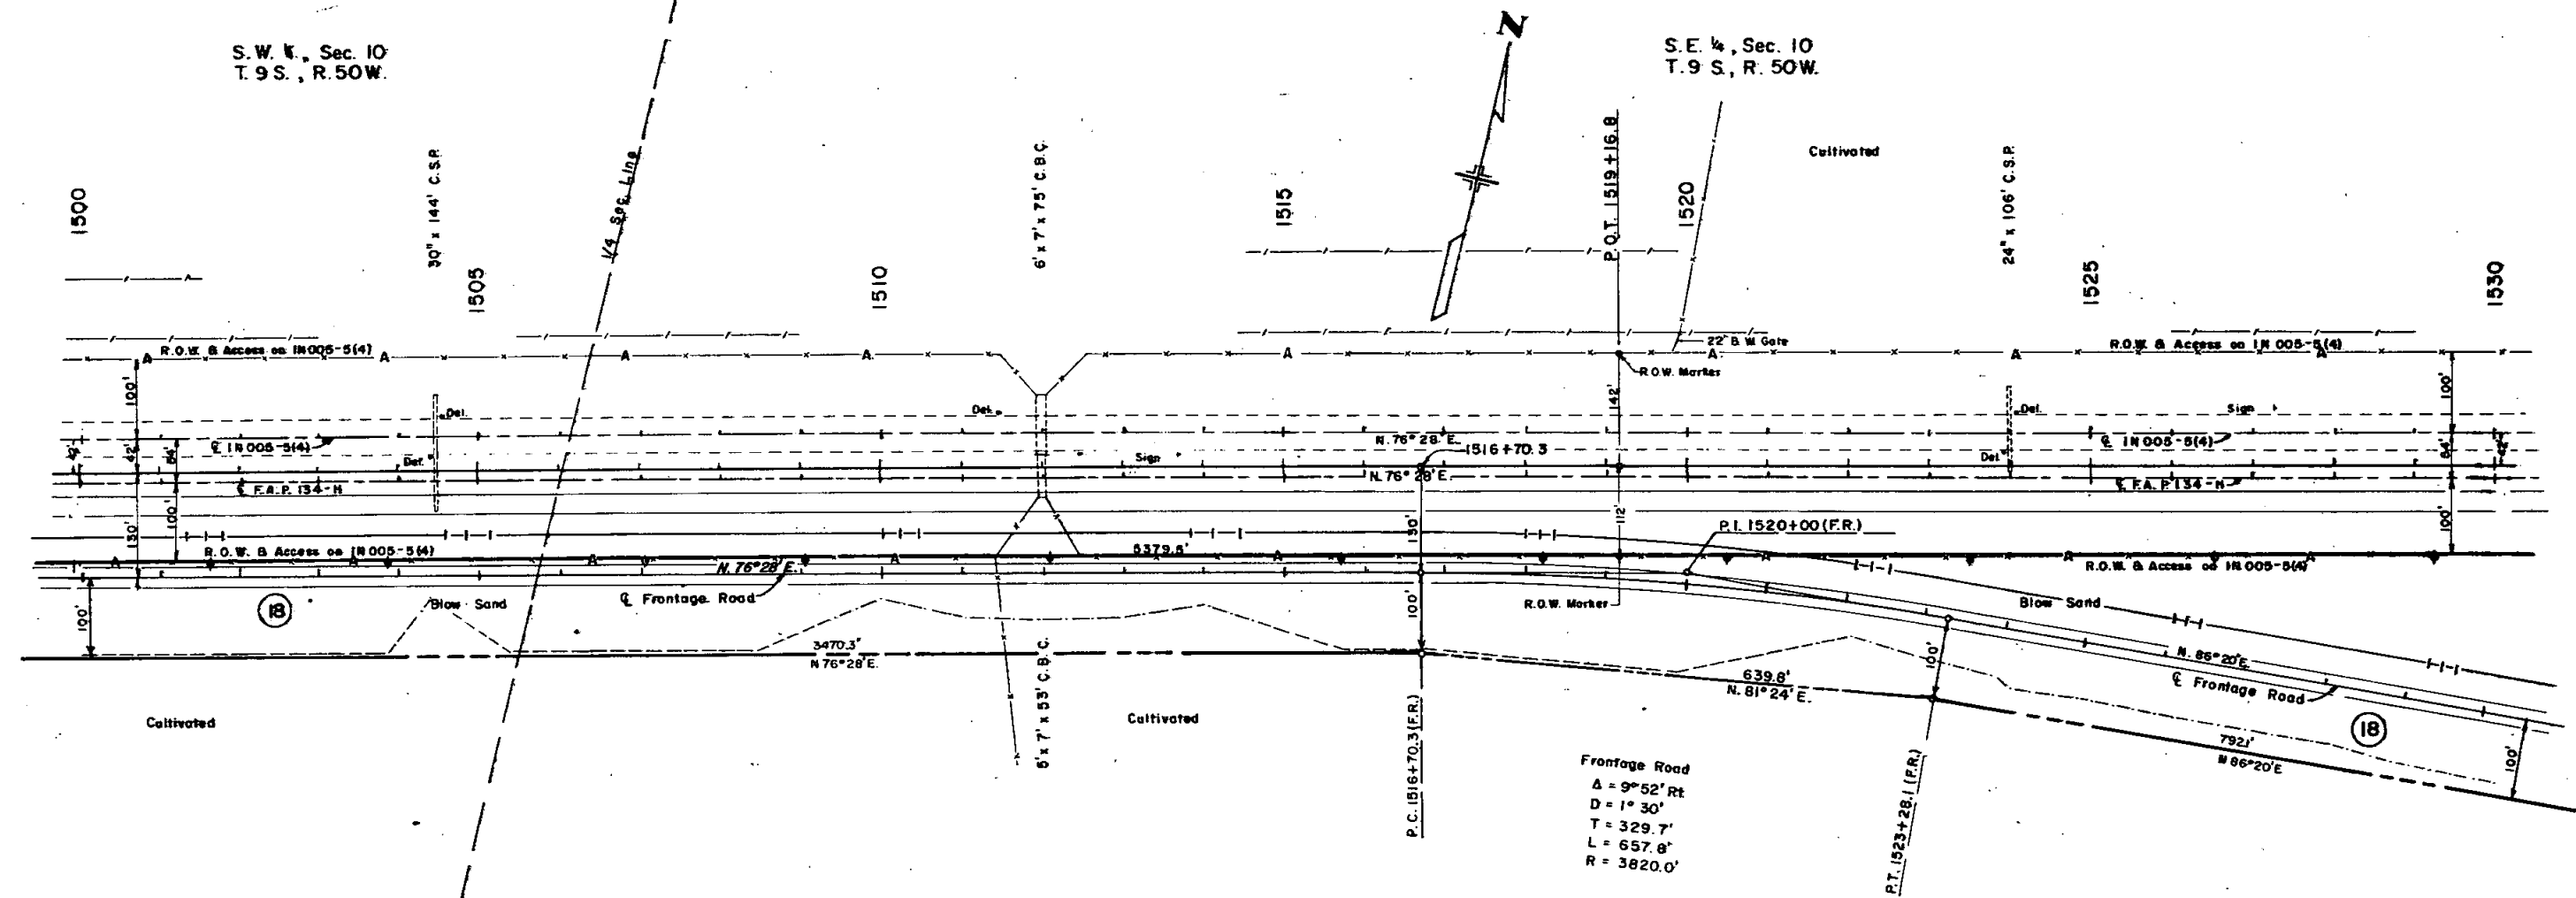


(18) Sam G. Mersfelder (Deceased)
Elephore Mersfelder, J.T.

FEDERAL ROAD DISTRICT NO.	DISTRICT	PROJ. NO.	SHEET NO.	TOTAL SHEETS
5	COLORADO	I 70-5(20)406	21	


REVISIONS		
1-14-72	Added E. County Road	D.J.F.

RIGHT OF WAY
FLAGLER to SEIBERT

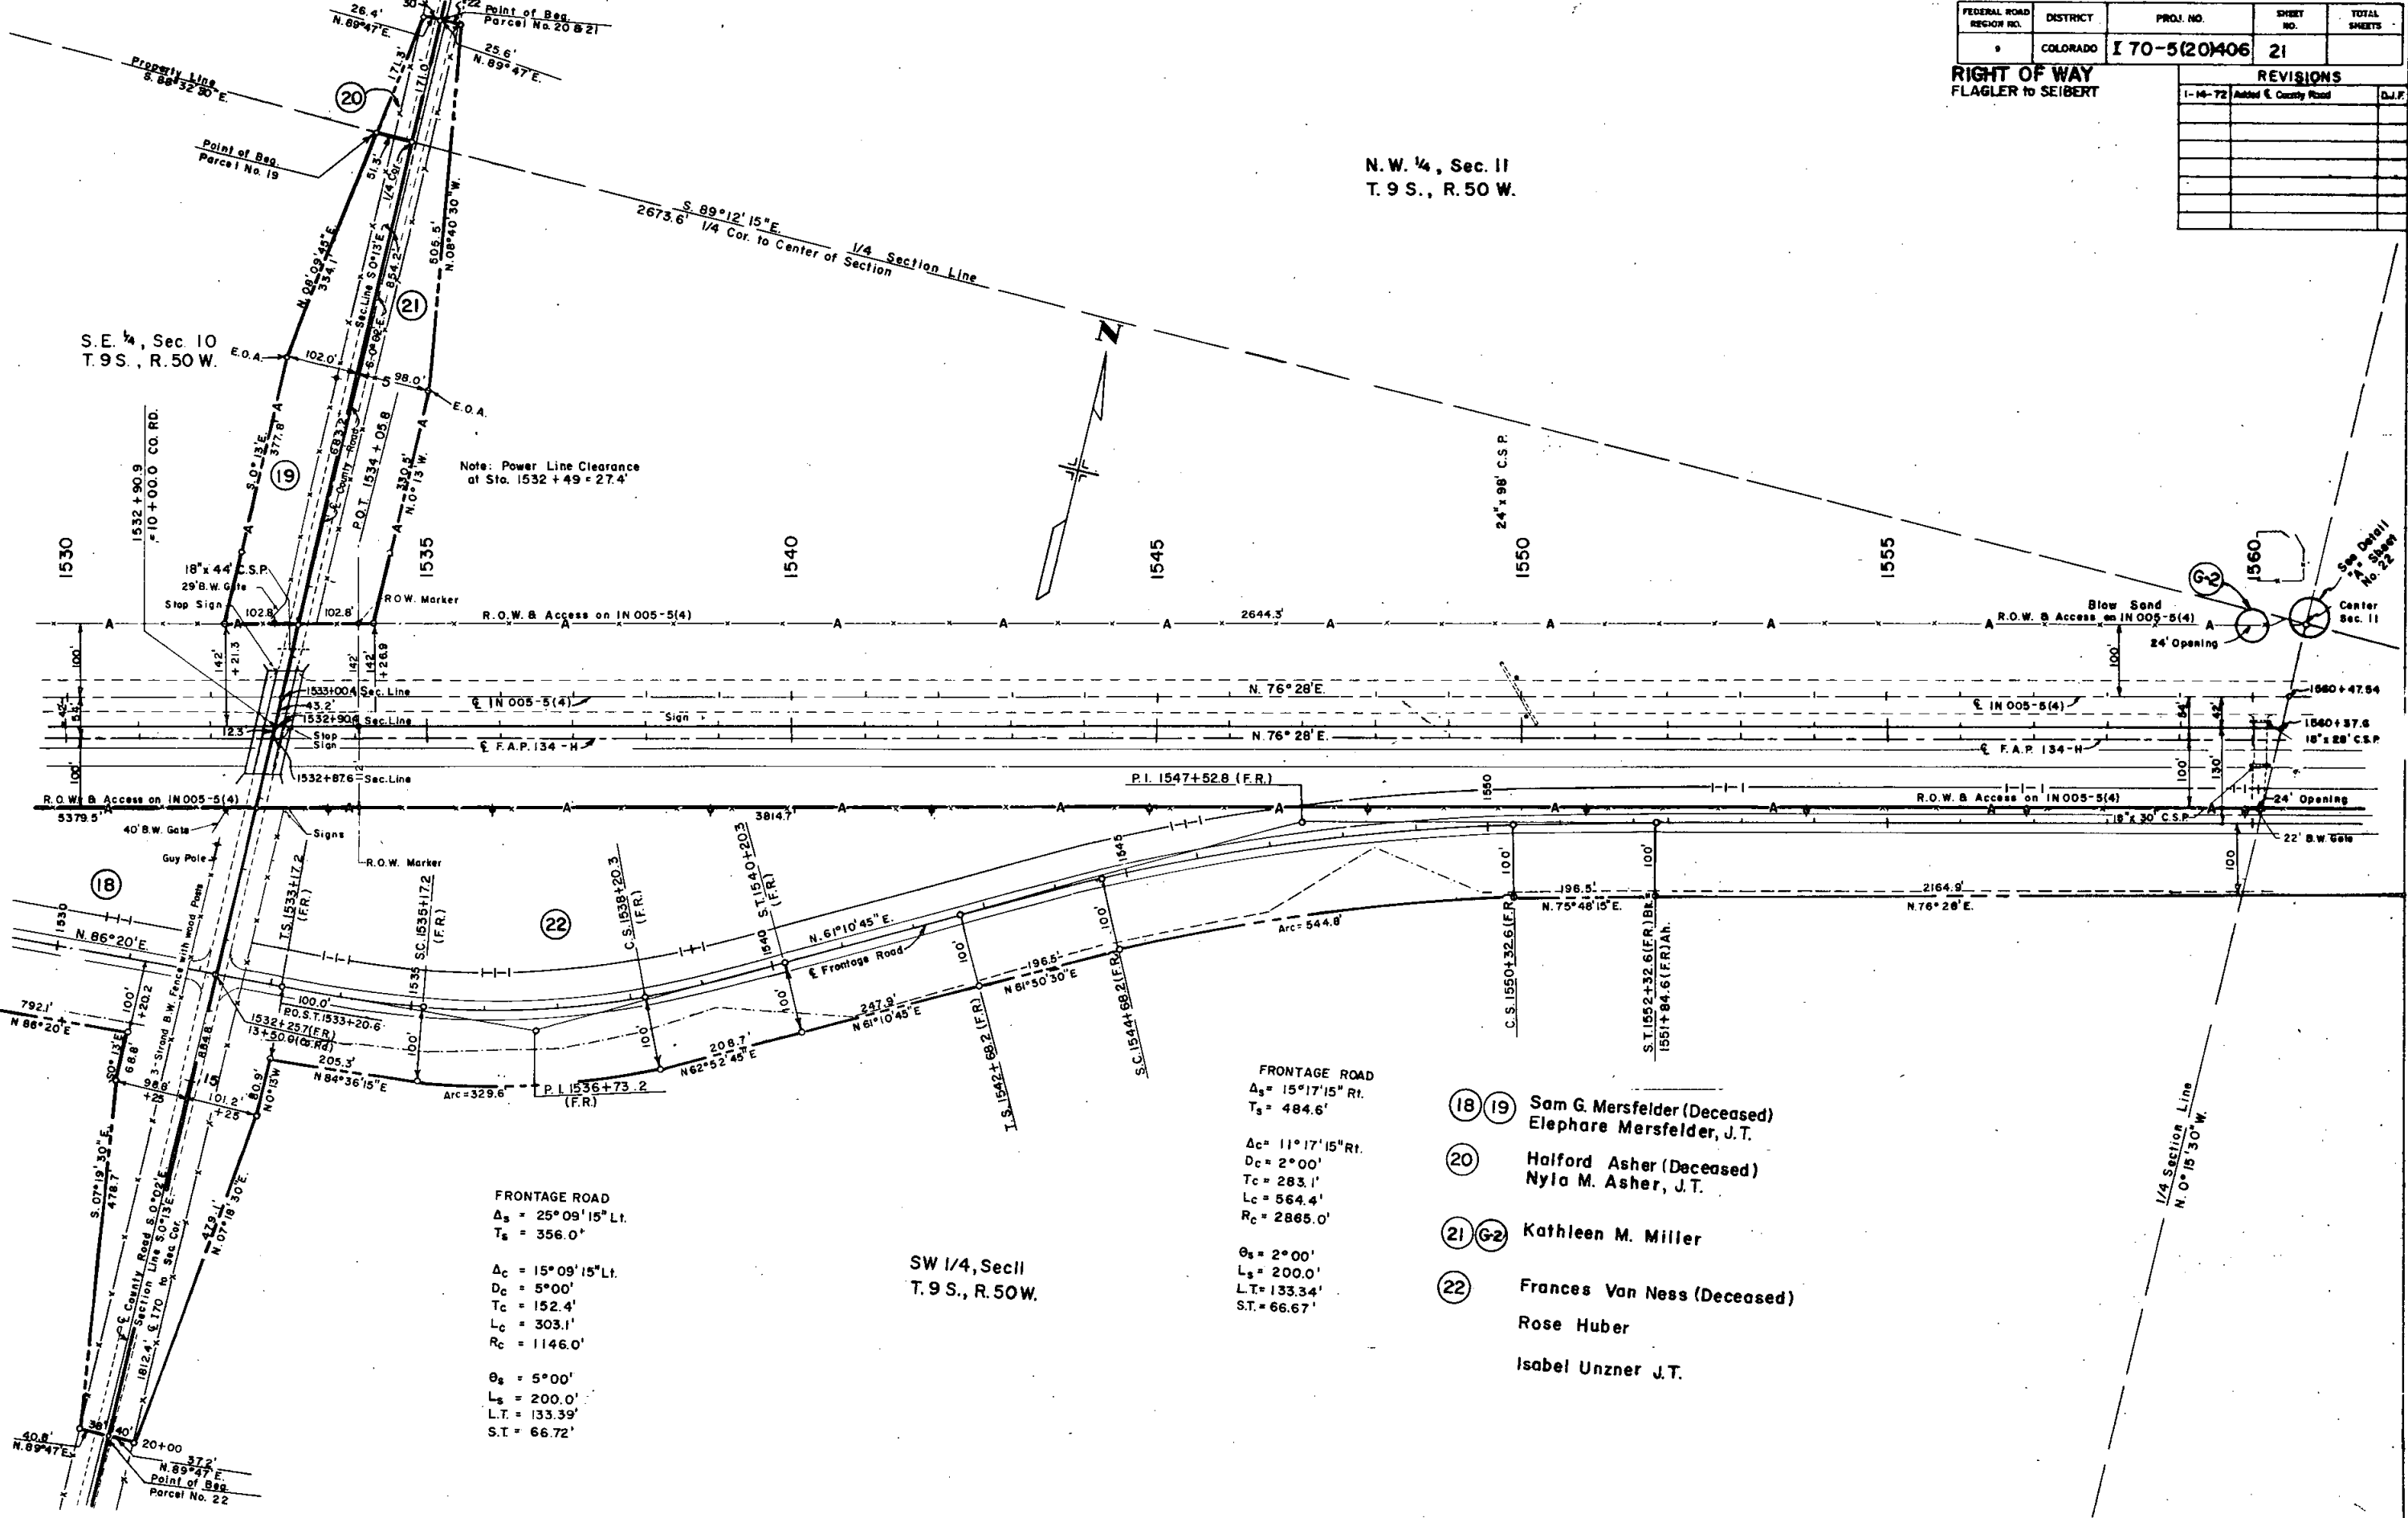

RIGHT OF WAY
FLAGLER TO SEIBERT


REVISIONS

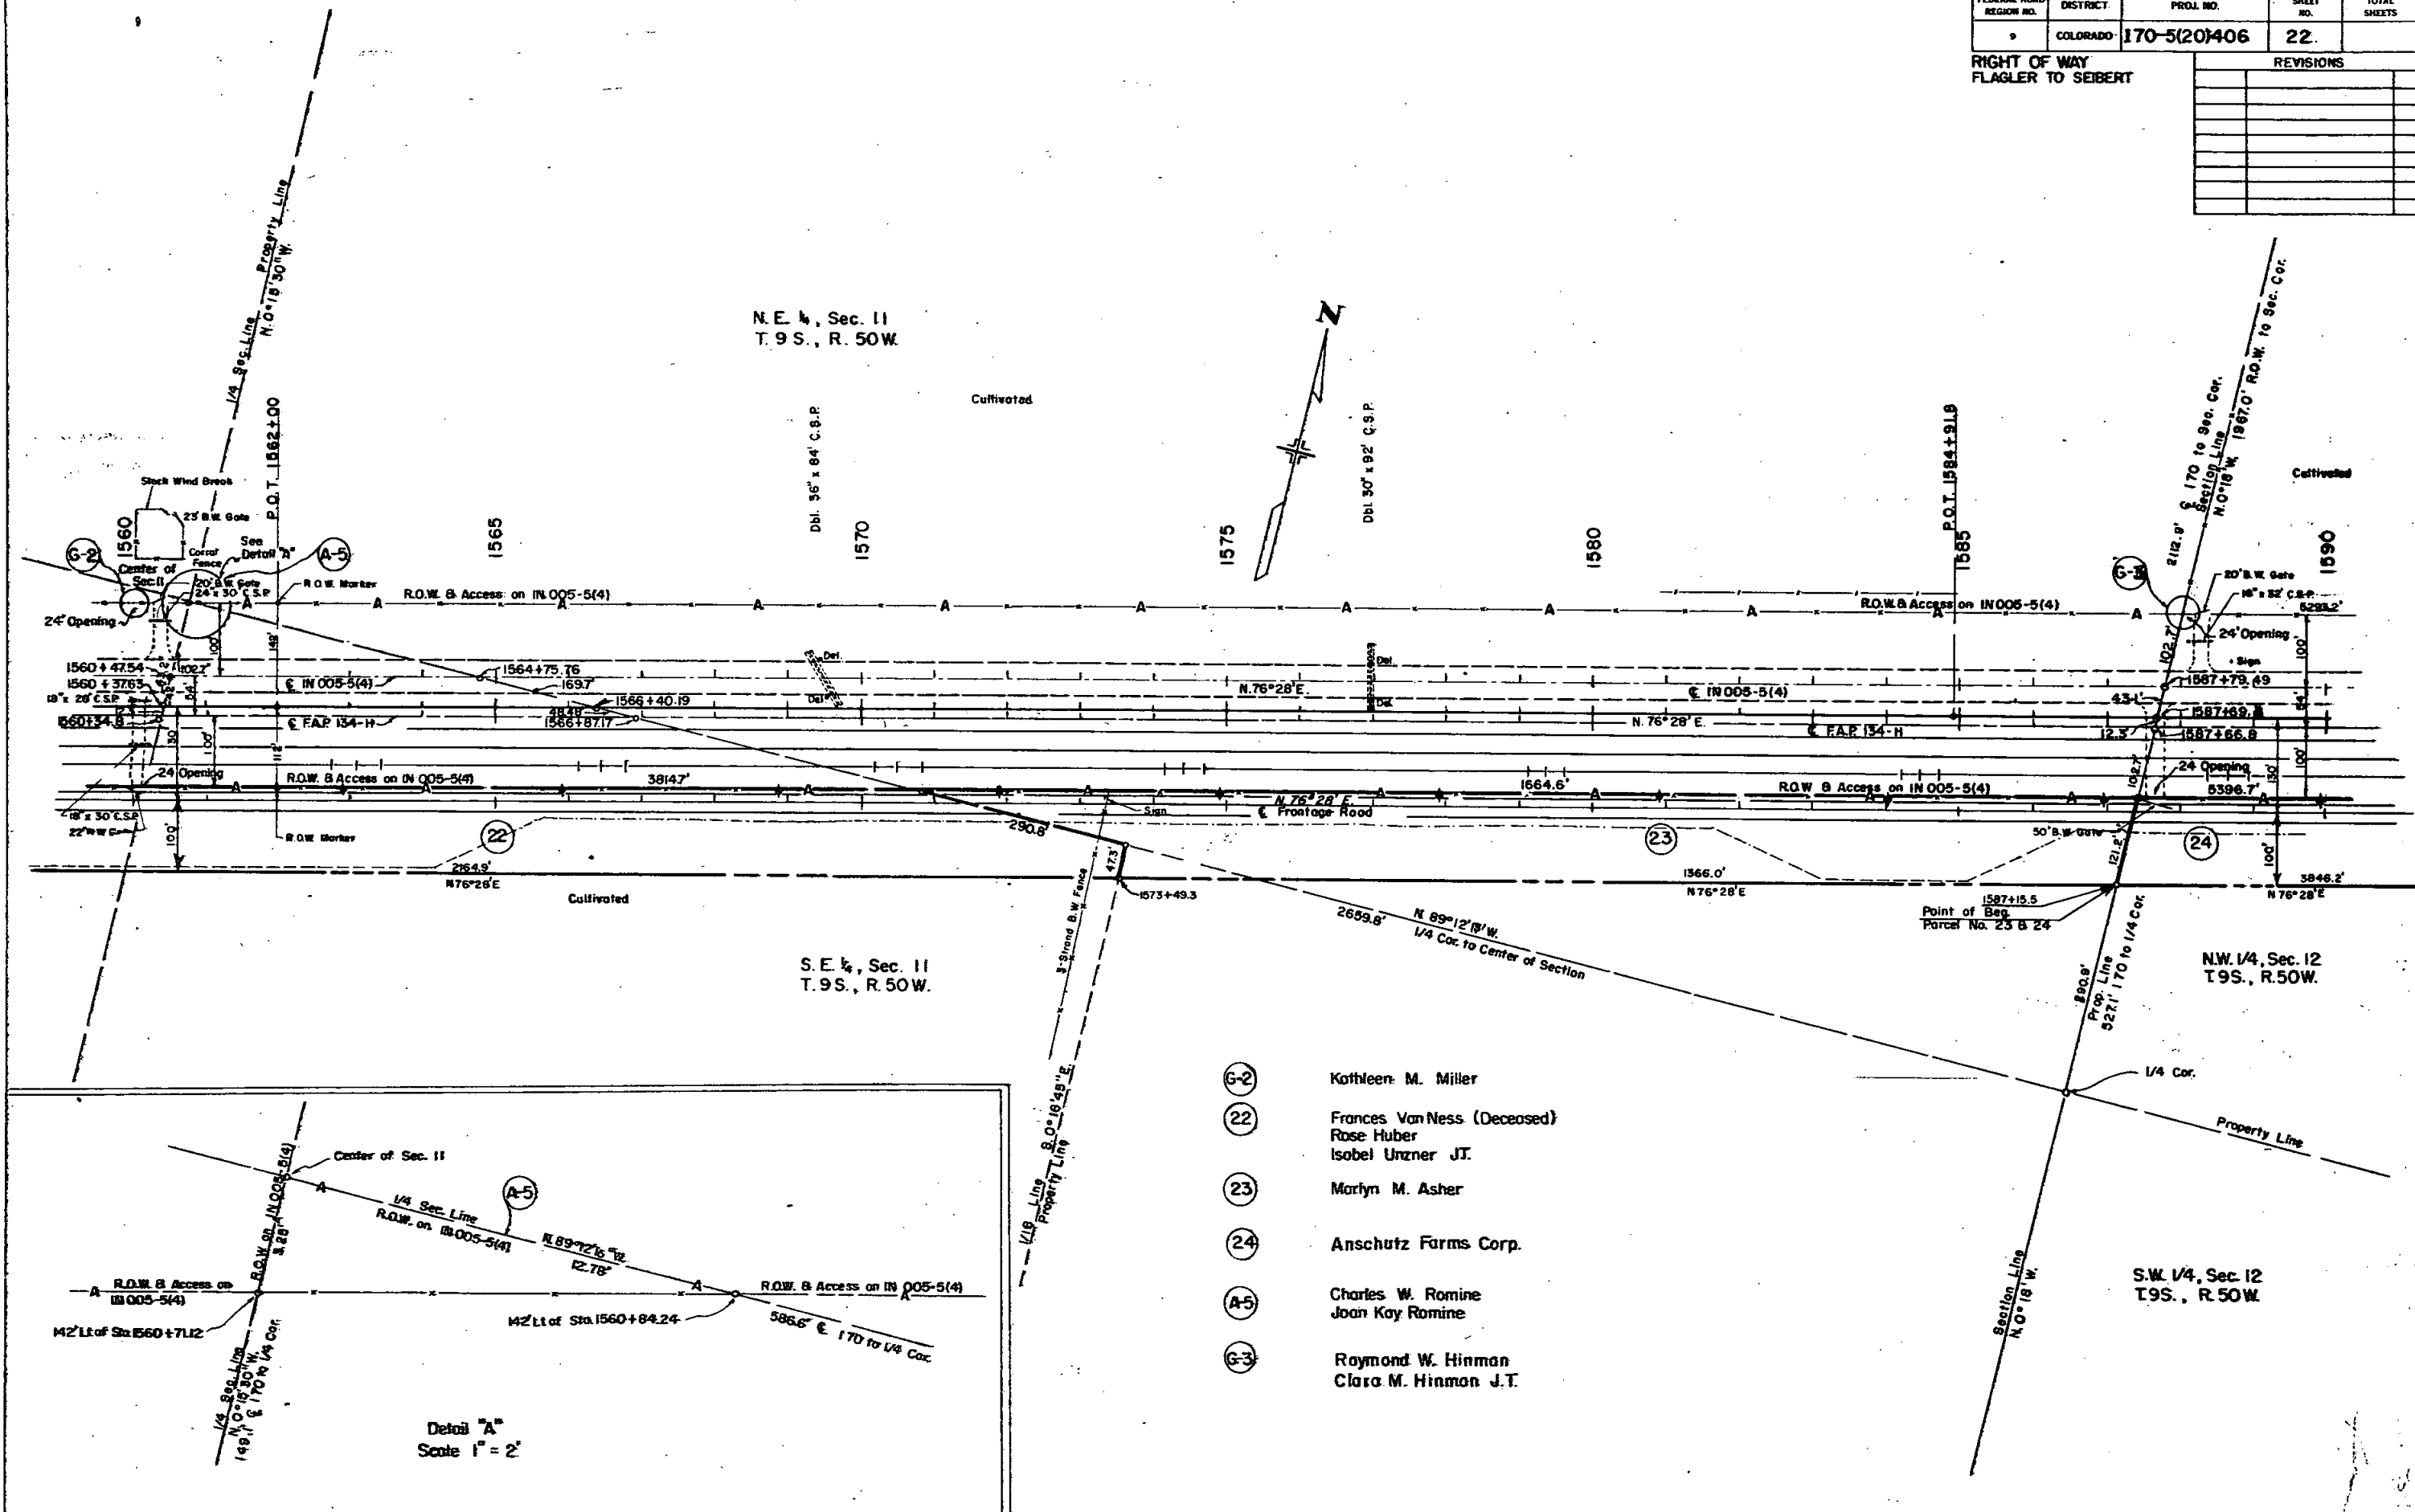

FEDERAL ROAD DISTRICT	PROJECT NO.	SHEET NO.	TOTAL SHEETS
9 COLORADO	170-5(20)406	23	

RIGHT OF WAY
FLAGLER to SEIBERT

REVISIONS		

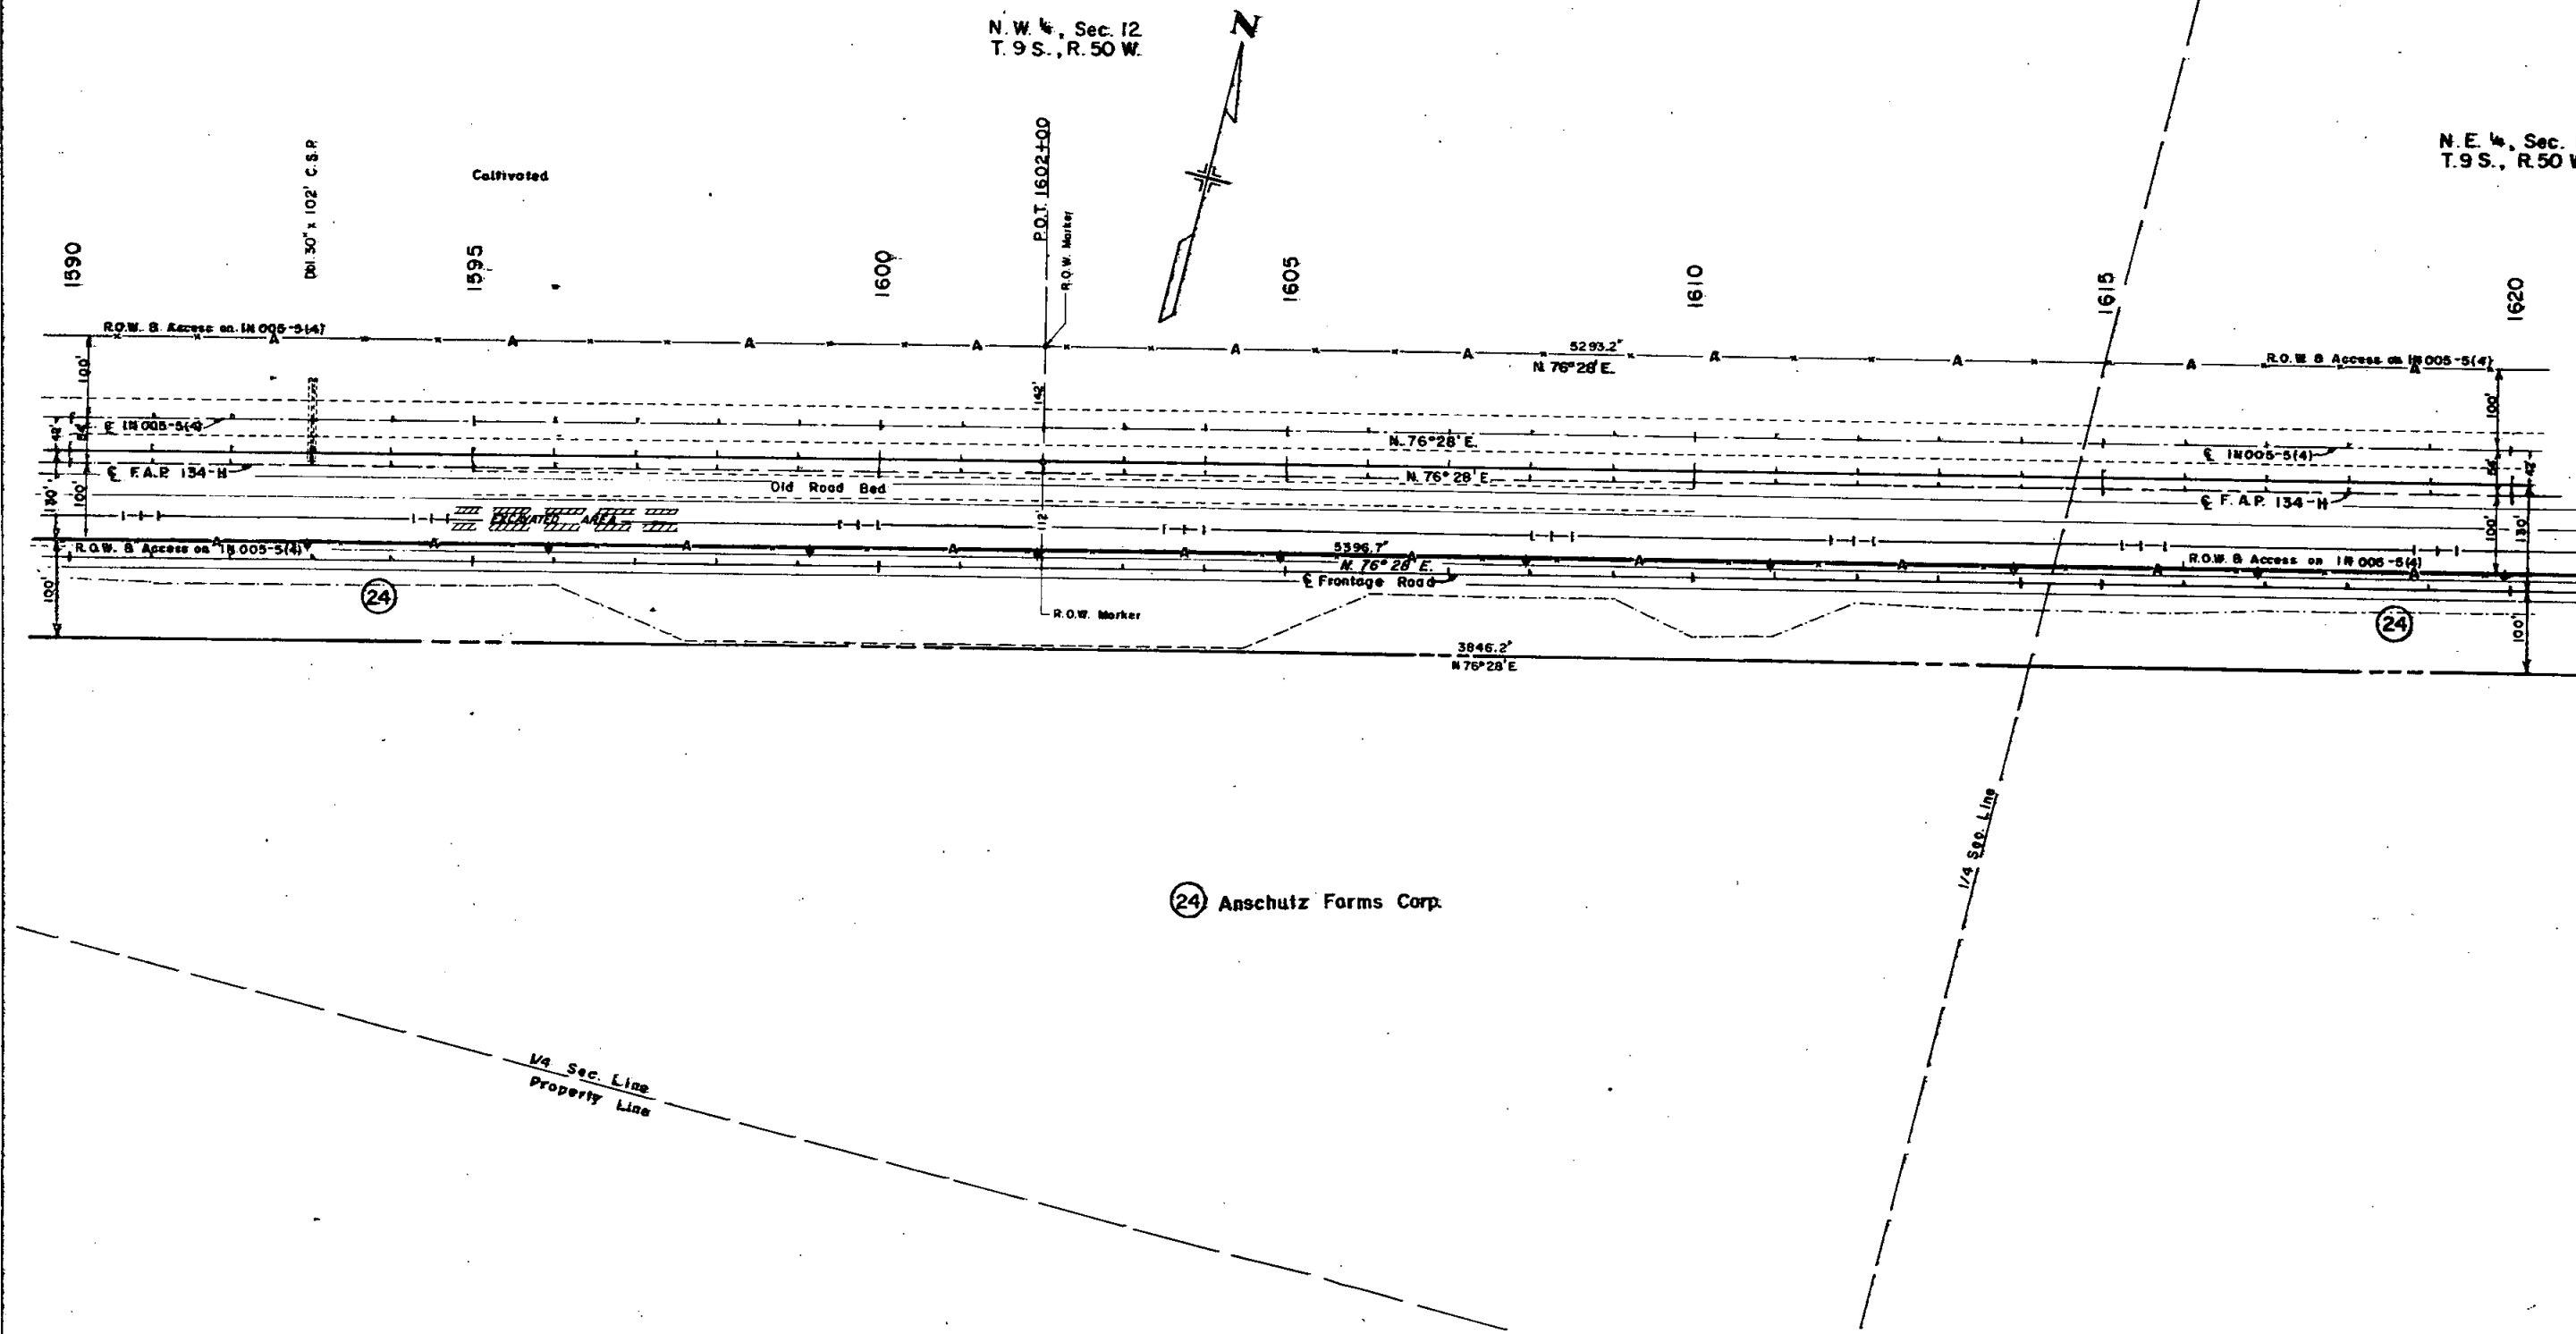


FEDERAL ROAD REGION NO.	DISTRICT	PROJ. NO.	SHEET NO.	TOTAL SHEETS
9	COLORADO	170-5(20)406	24	

REVISIONS	

RIGHT OF WAY
FLAGLER to SEIBERT

A = 13°08' L.I.
D = 1°30'
T = 439.7'
L = 875.6'
R = 3820.0'
N.W. 1/4, Sec. 7
T.9S., R.49W.

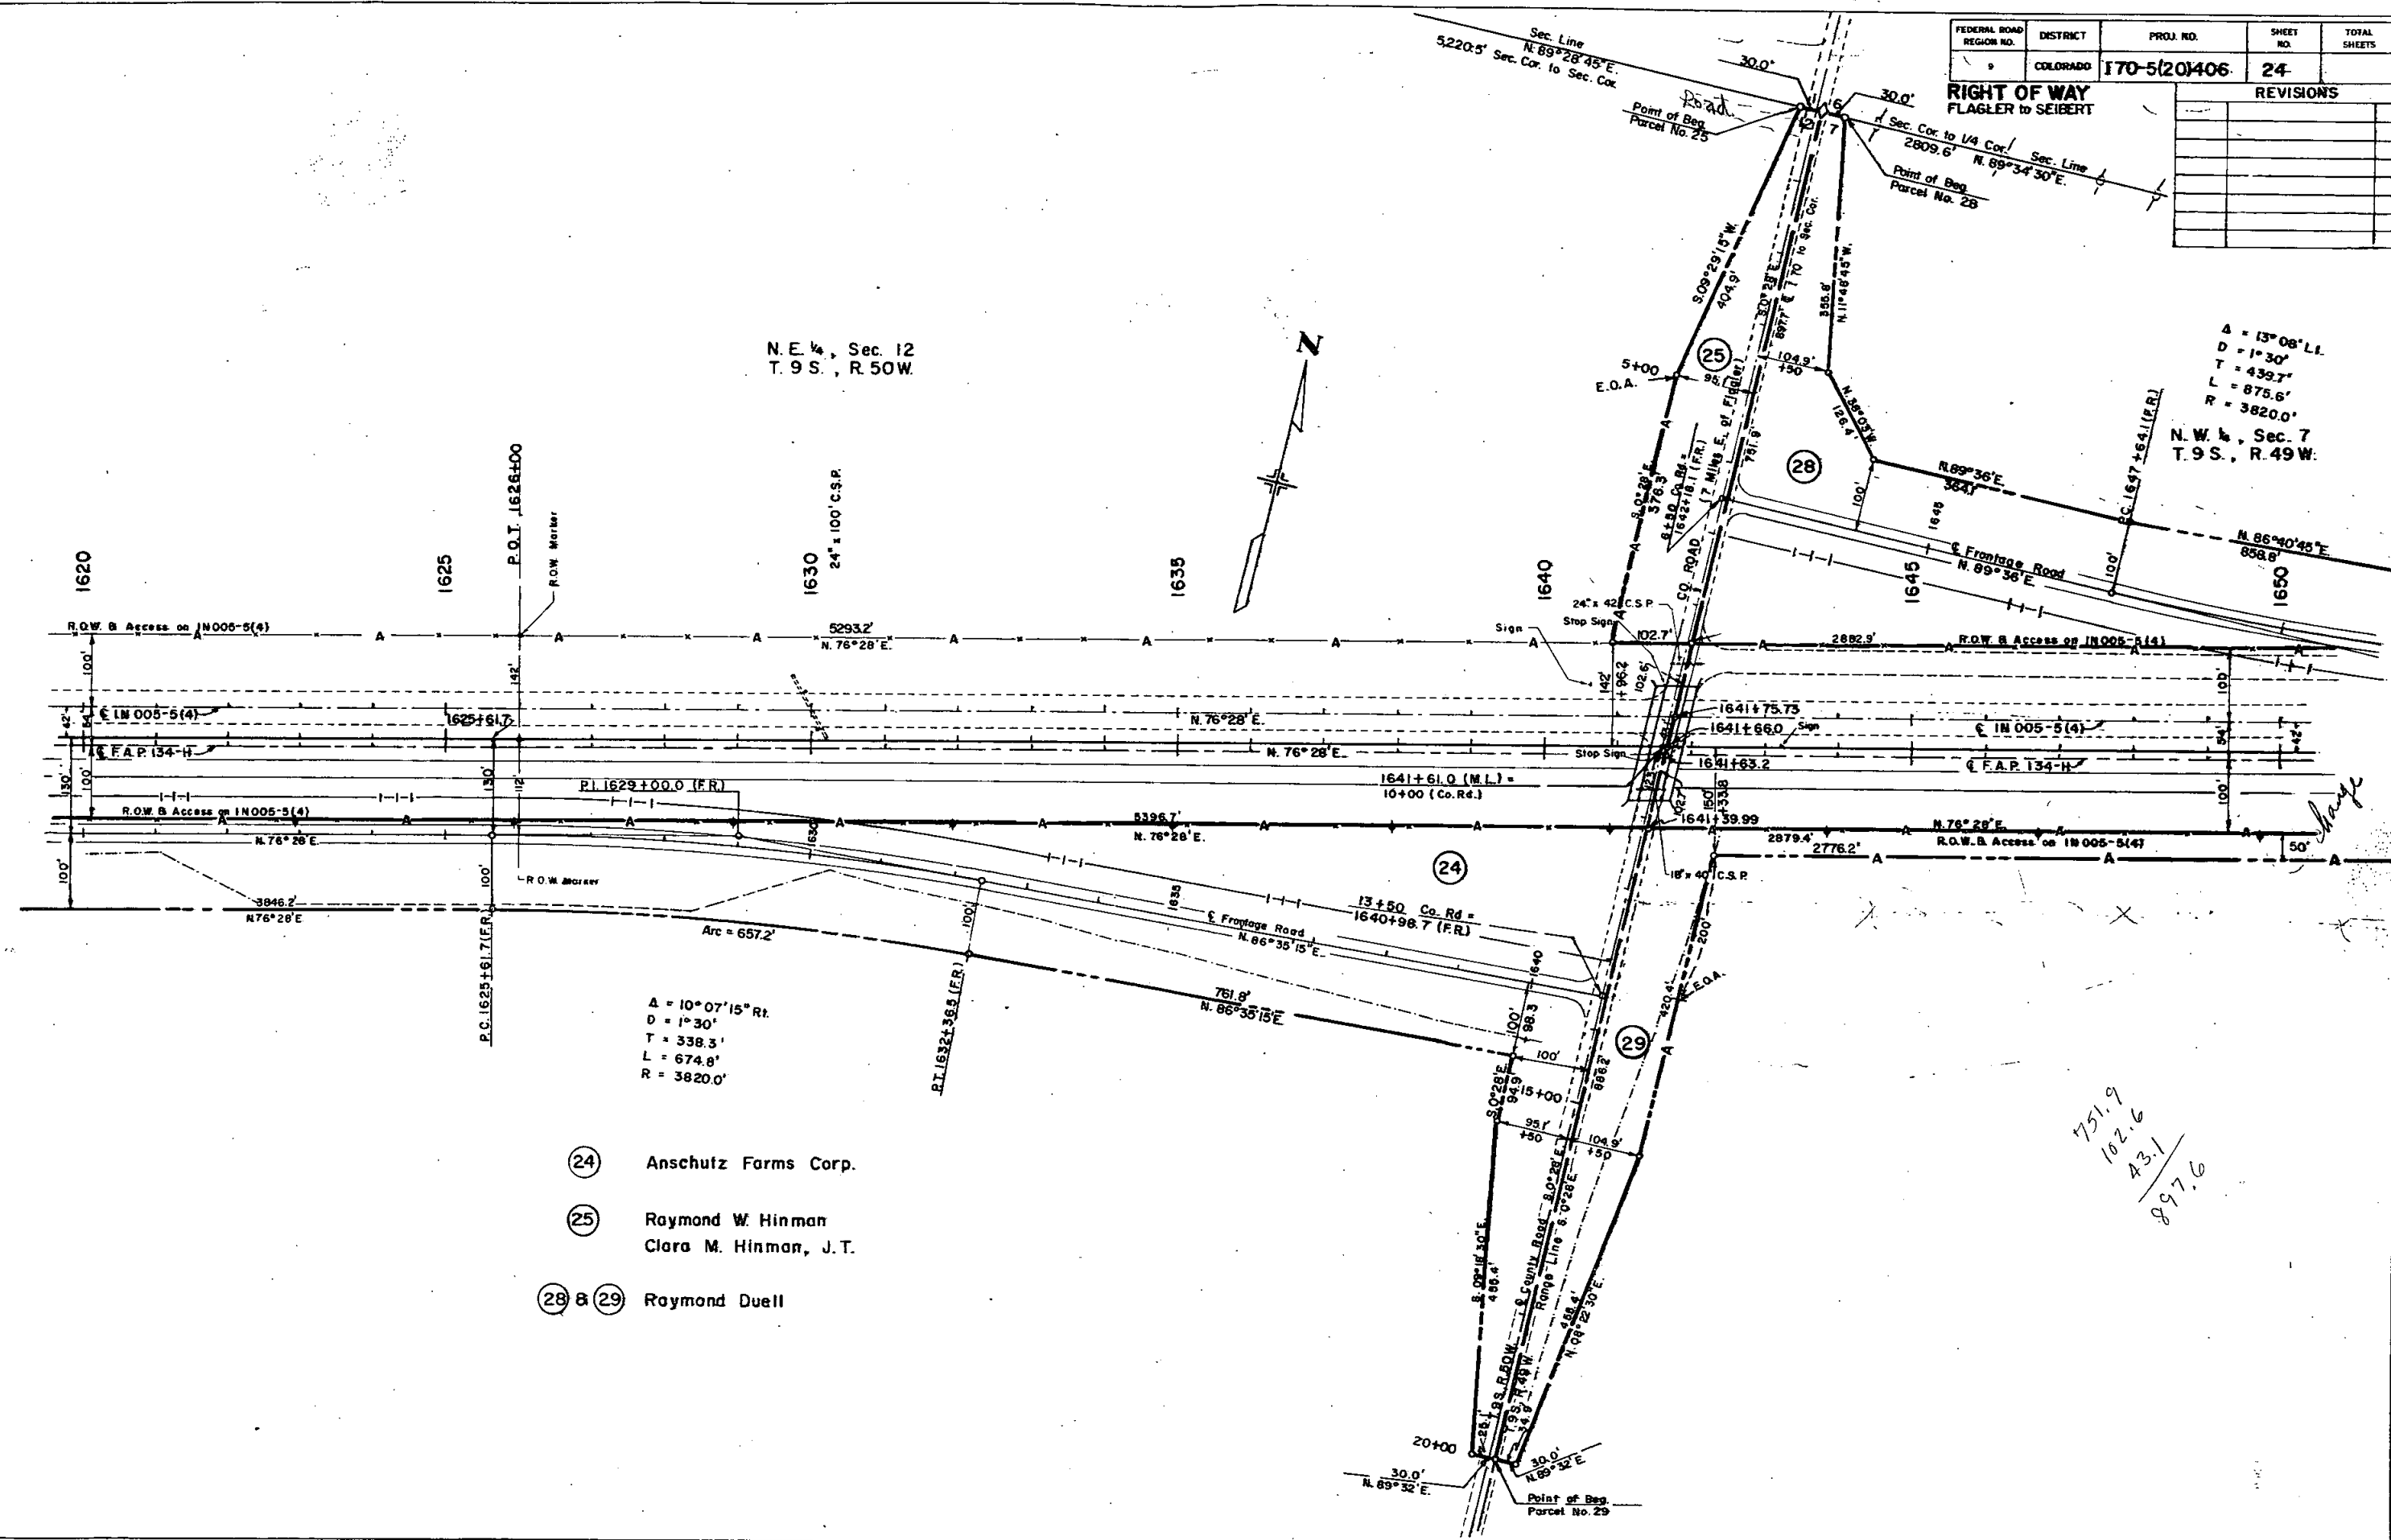


- 24 Anschutz Farms Corp.
- 25 Raymond W. Hinman
Clara M. Hinman, J.T.
- 28 & 29 Raymond Duell

FEDERAL ROAD REGION NO.	DISTRICT	PROJ. NO.	SHEET NO.	TOTAL SHEETS
9	COLORADO	170-5(20)406	25	

REVISIONS		
7-21-71	Revised 31, Deleted Acc. Op. 1672	VR

RIGHT OF WAY
FLAGLER to SEIBERT

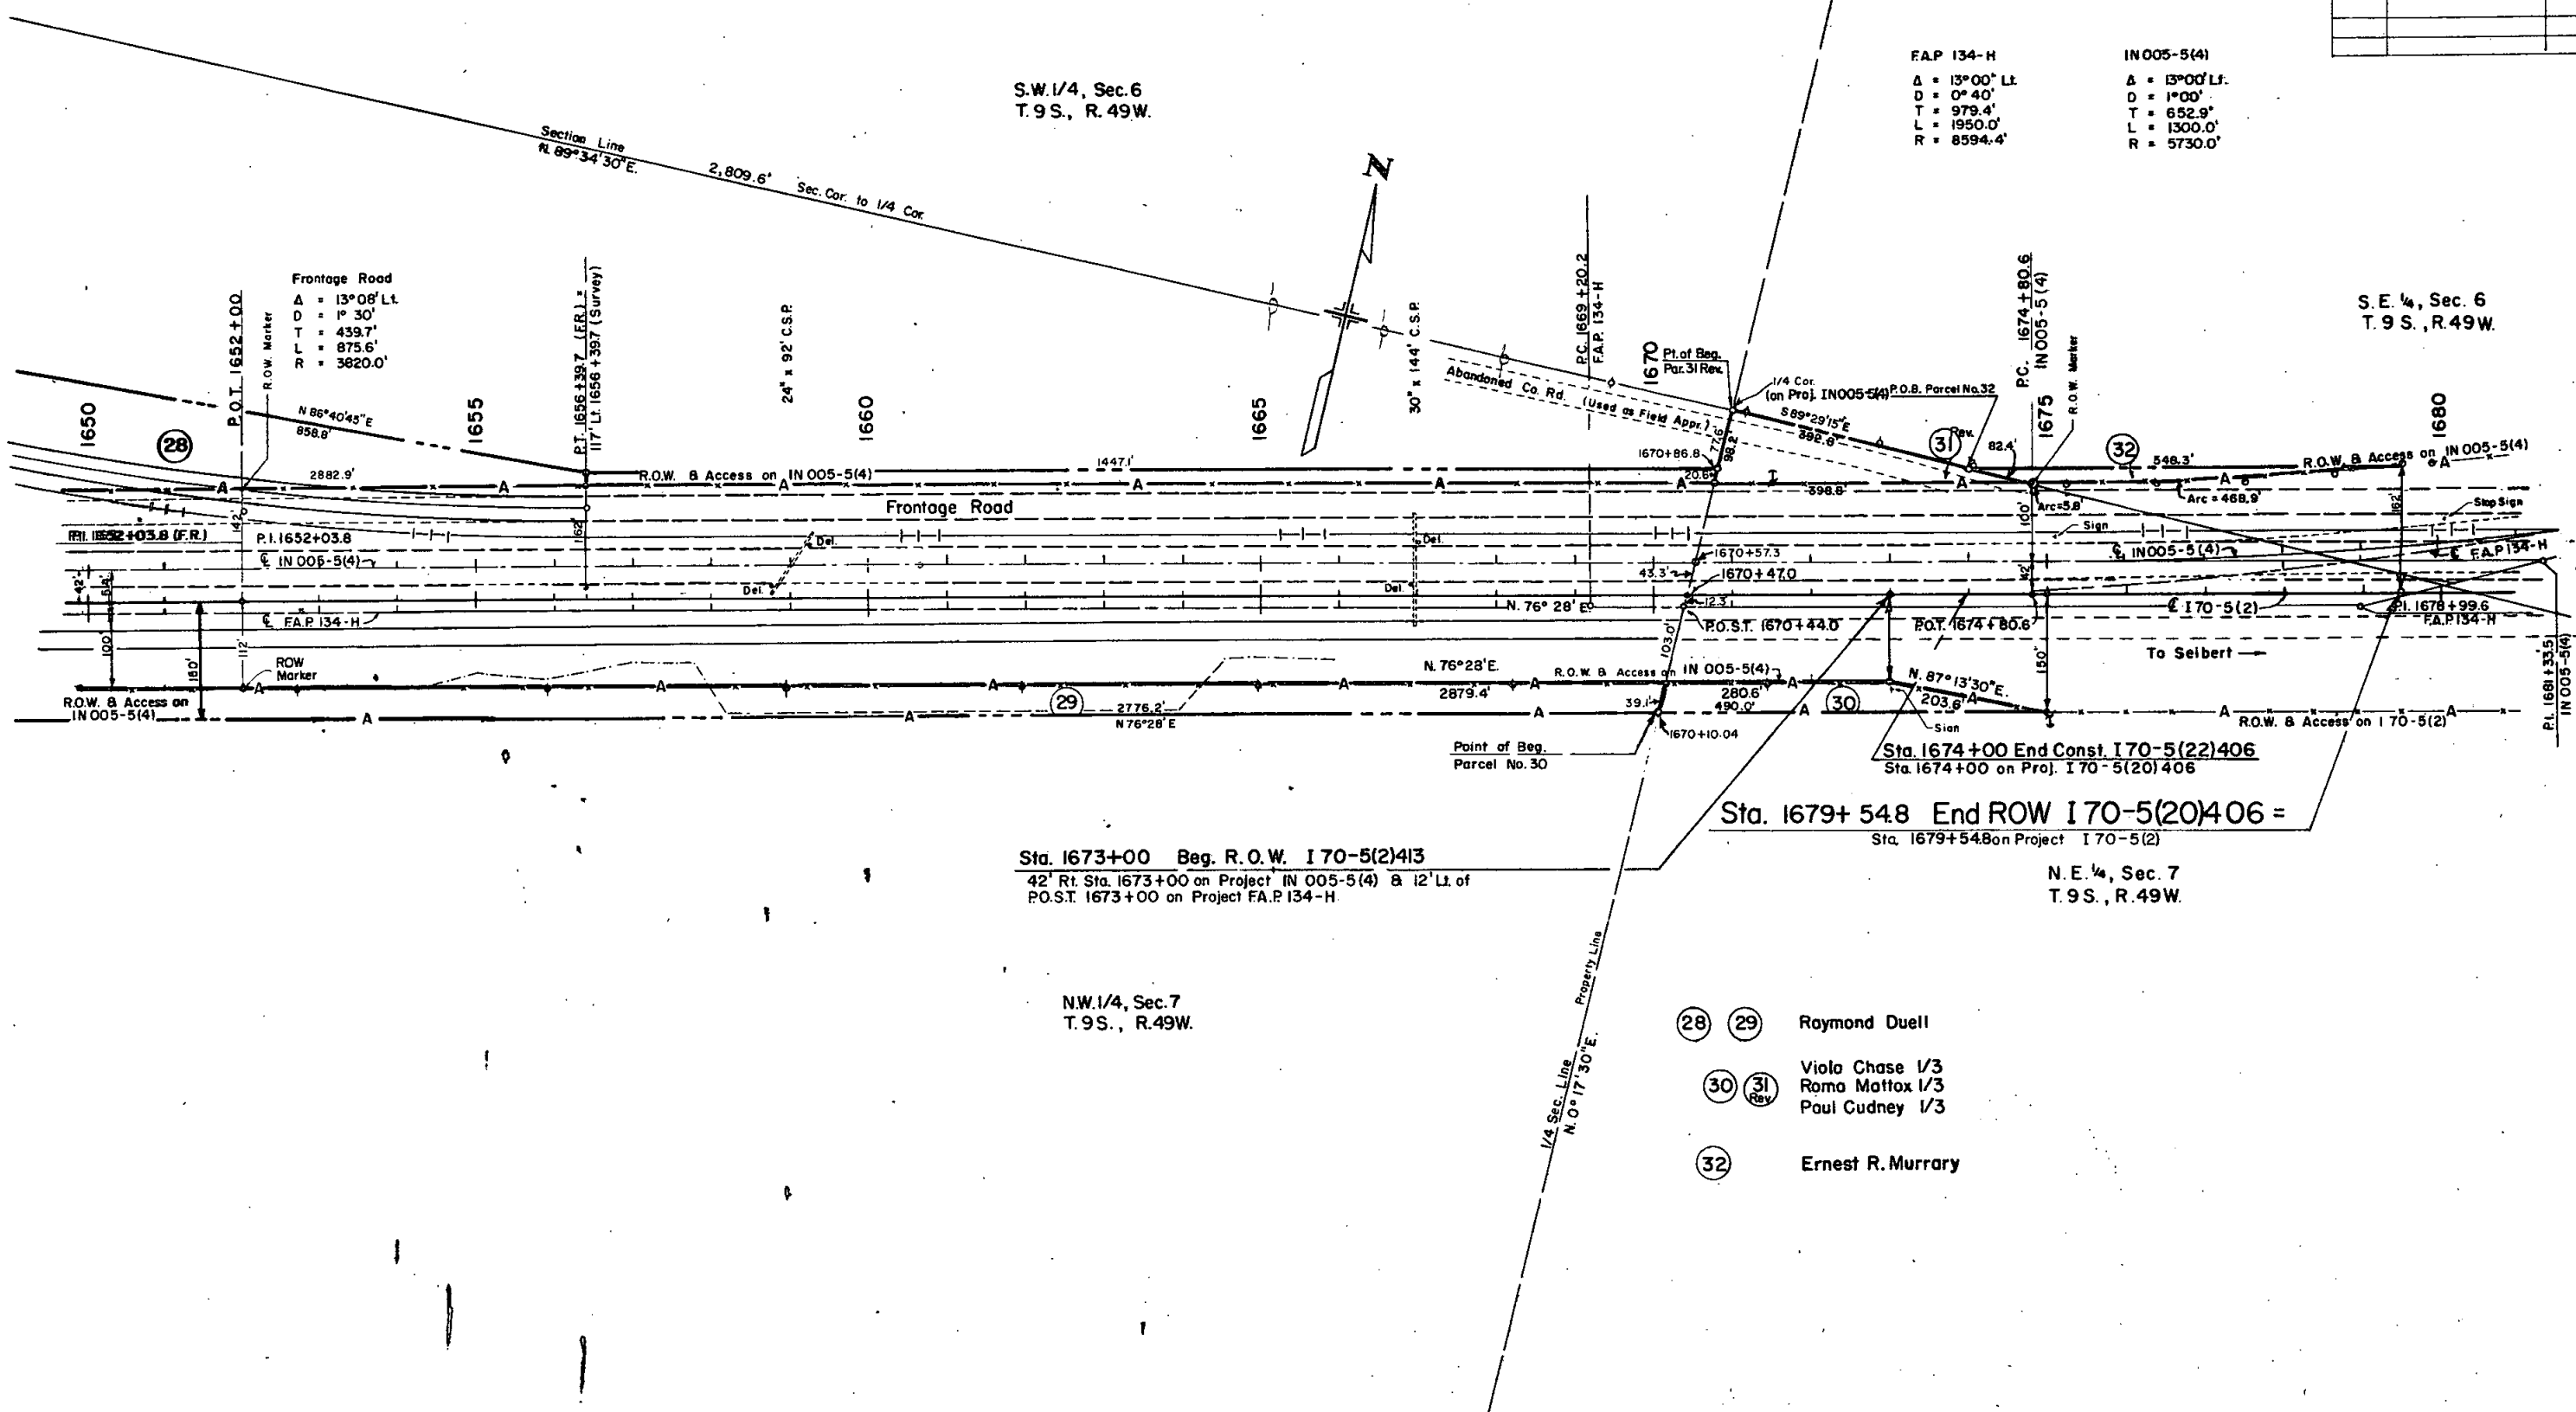

S.W. 1/4, Sec. 6
T.9 S., R. 49 W.

S.E. 1/4, Sec. 6
T.9 S., R. 49 W.

Sta. 1673+00 Beg. R.O.W. I 70-5(2)413
42' Rt. Sta. 1673+00 on Project IN 005-5(4) & 12' Lt. of
P.O.S.T. 1673+00 on Project F.A.P. 134-H

N.W. 1/4, Sec. 7
T.9 S., R. 49 W.

Sta. 1674+00 End Const. I 70-5(22)406
Sta. 1674+00 on Proj. I 70-5(20)406
Sta. 1679+548 End ROW I 70-5(20)406 =
Sta. 1679+548 on Project I 70-5(2)


N.E. 1/4, Sec. 7
T.9 S., R. 49 W.

- (28) (29) Raymond Duell
- (30) (31) Viola Chase 1/3
Roma Mattox 1/3
Paul Cudney 1/3
- (32) Ernest R. Murrery

FEDERAL ROAD REGION NO.	DIVISION	PROJ. NO.	SHEET NO.	TOTAL SHEETS
9	COLORADO	170-5(20)406	26	

REVISIONS		
9-20-71	Name Change Parcel B	D.J.F.
11-22-71	Deleted Par. 10-A-Added Par. 10X	D.J.F.
3-10-72	Added Parcel 3-R	VR


RIGHT OF WAY
FLAGLER to SEIBERT

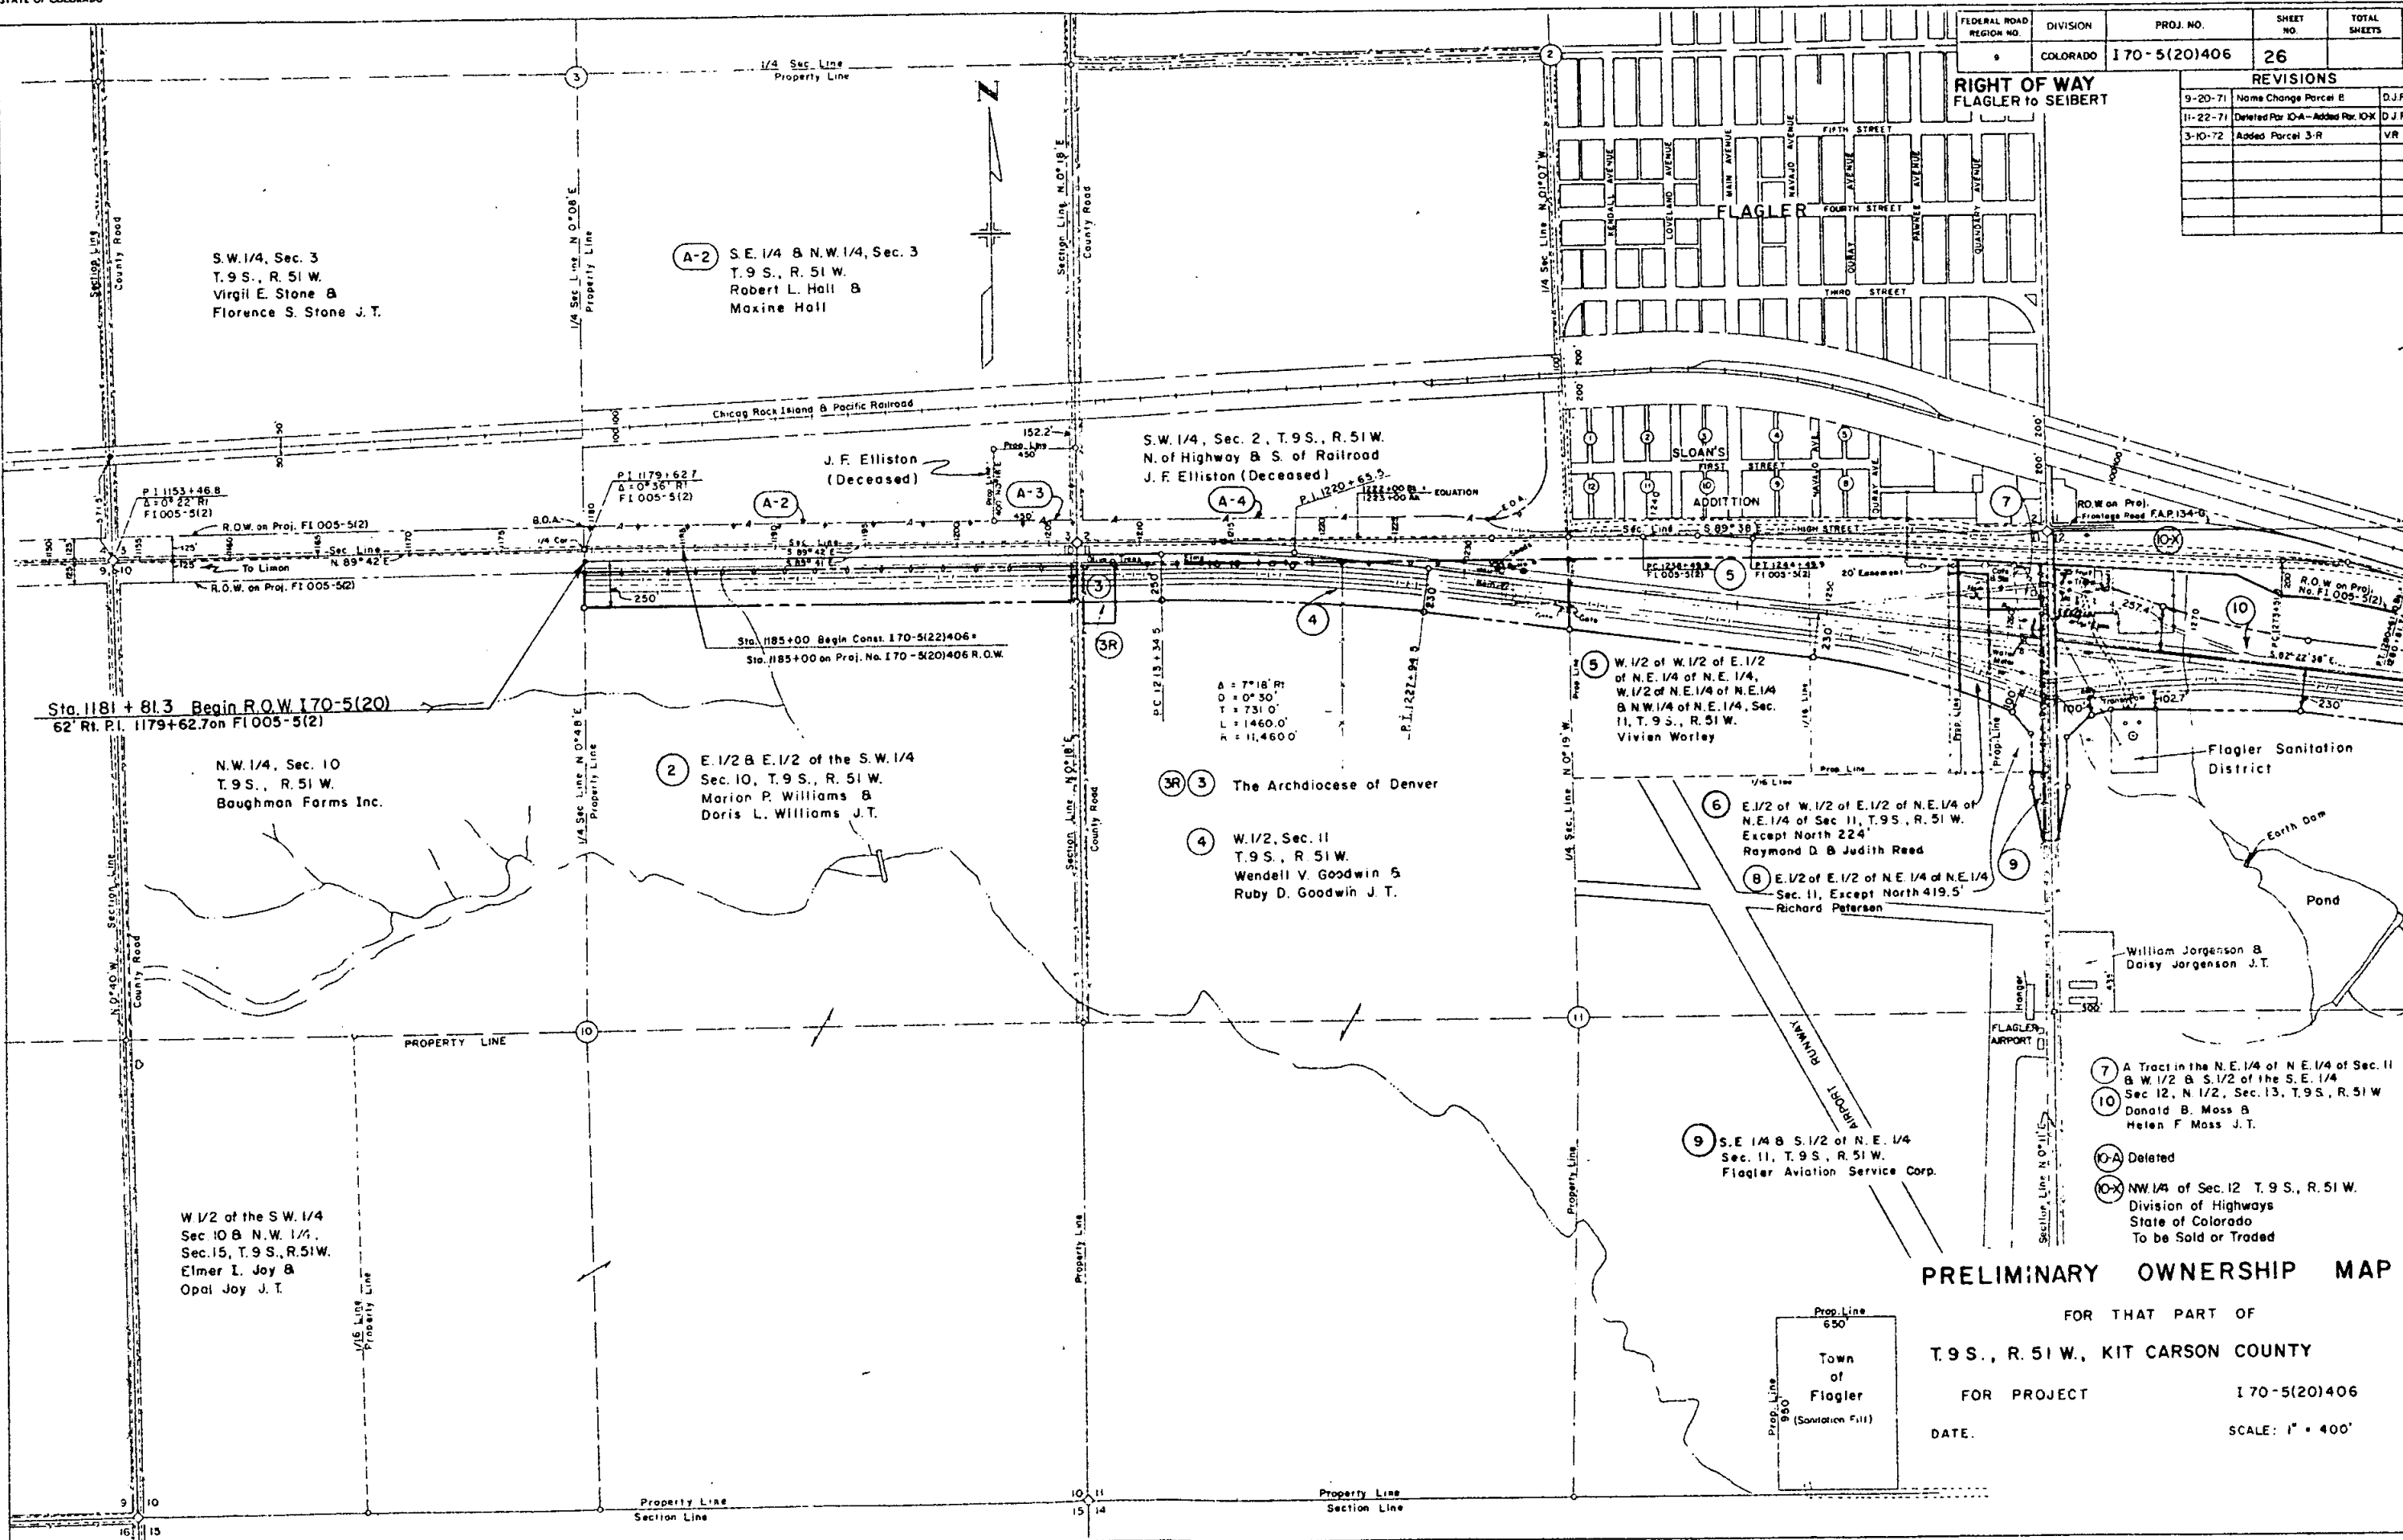

PRELIMINARY OWNERSHIP MAP


FOR THAT PART OF
T.9 S., R.51 W., KIT CARSON COUNTY
FOR PROJECT 170-5(20)406
DATE. SCALE: 1" = 400'

Prop. Line
650
Town of
Flagler
(Sanitation Fill)
Prop. Line
950

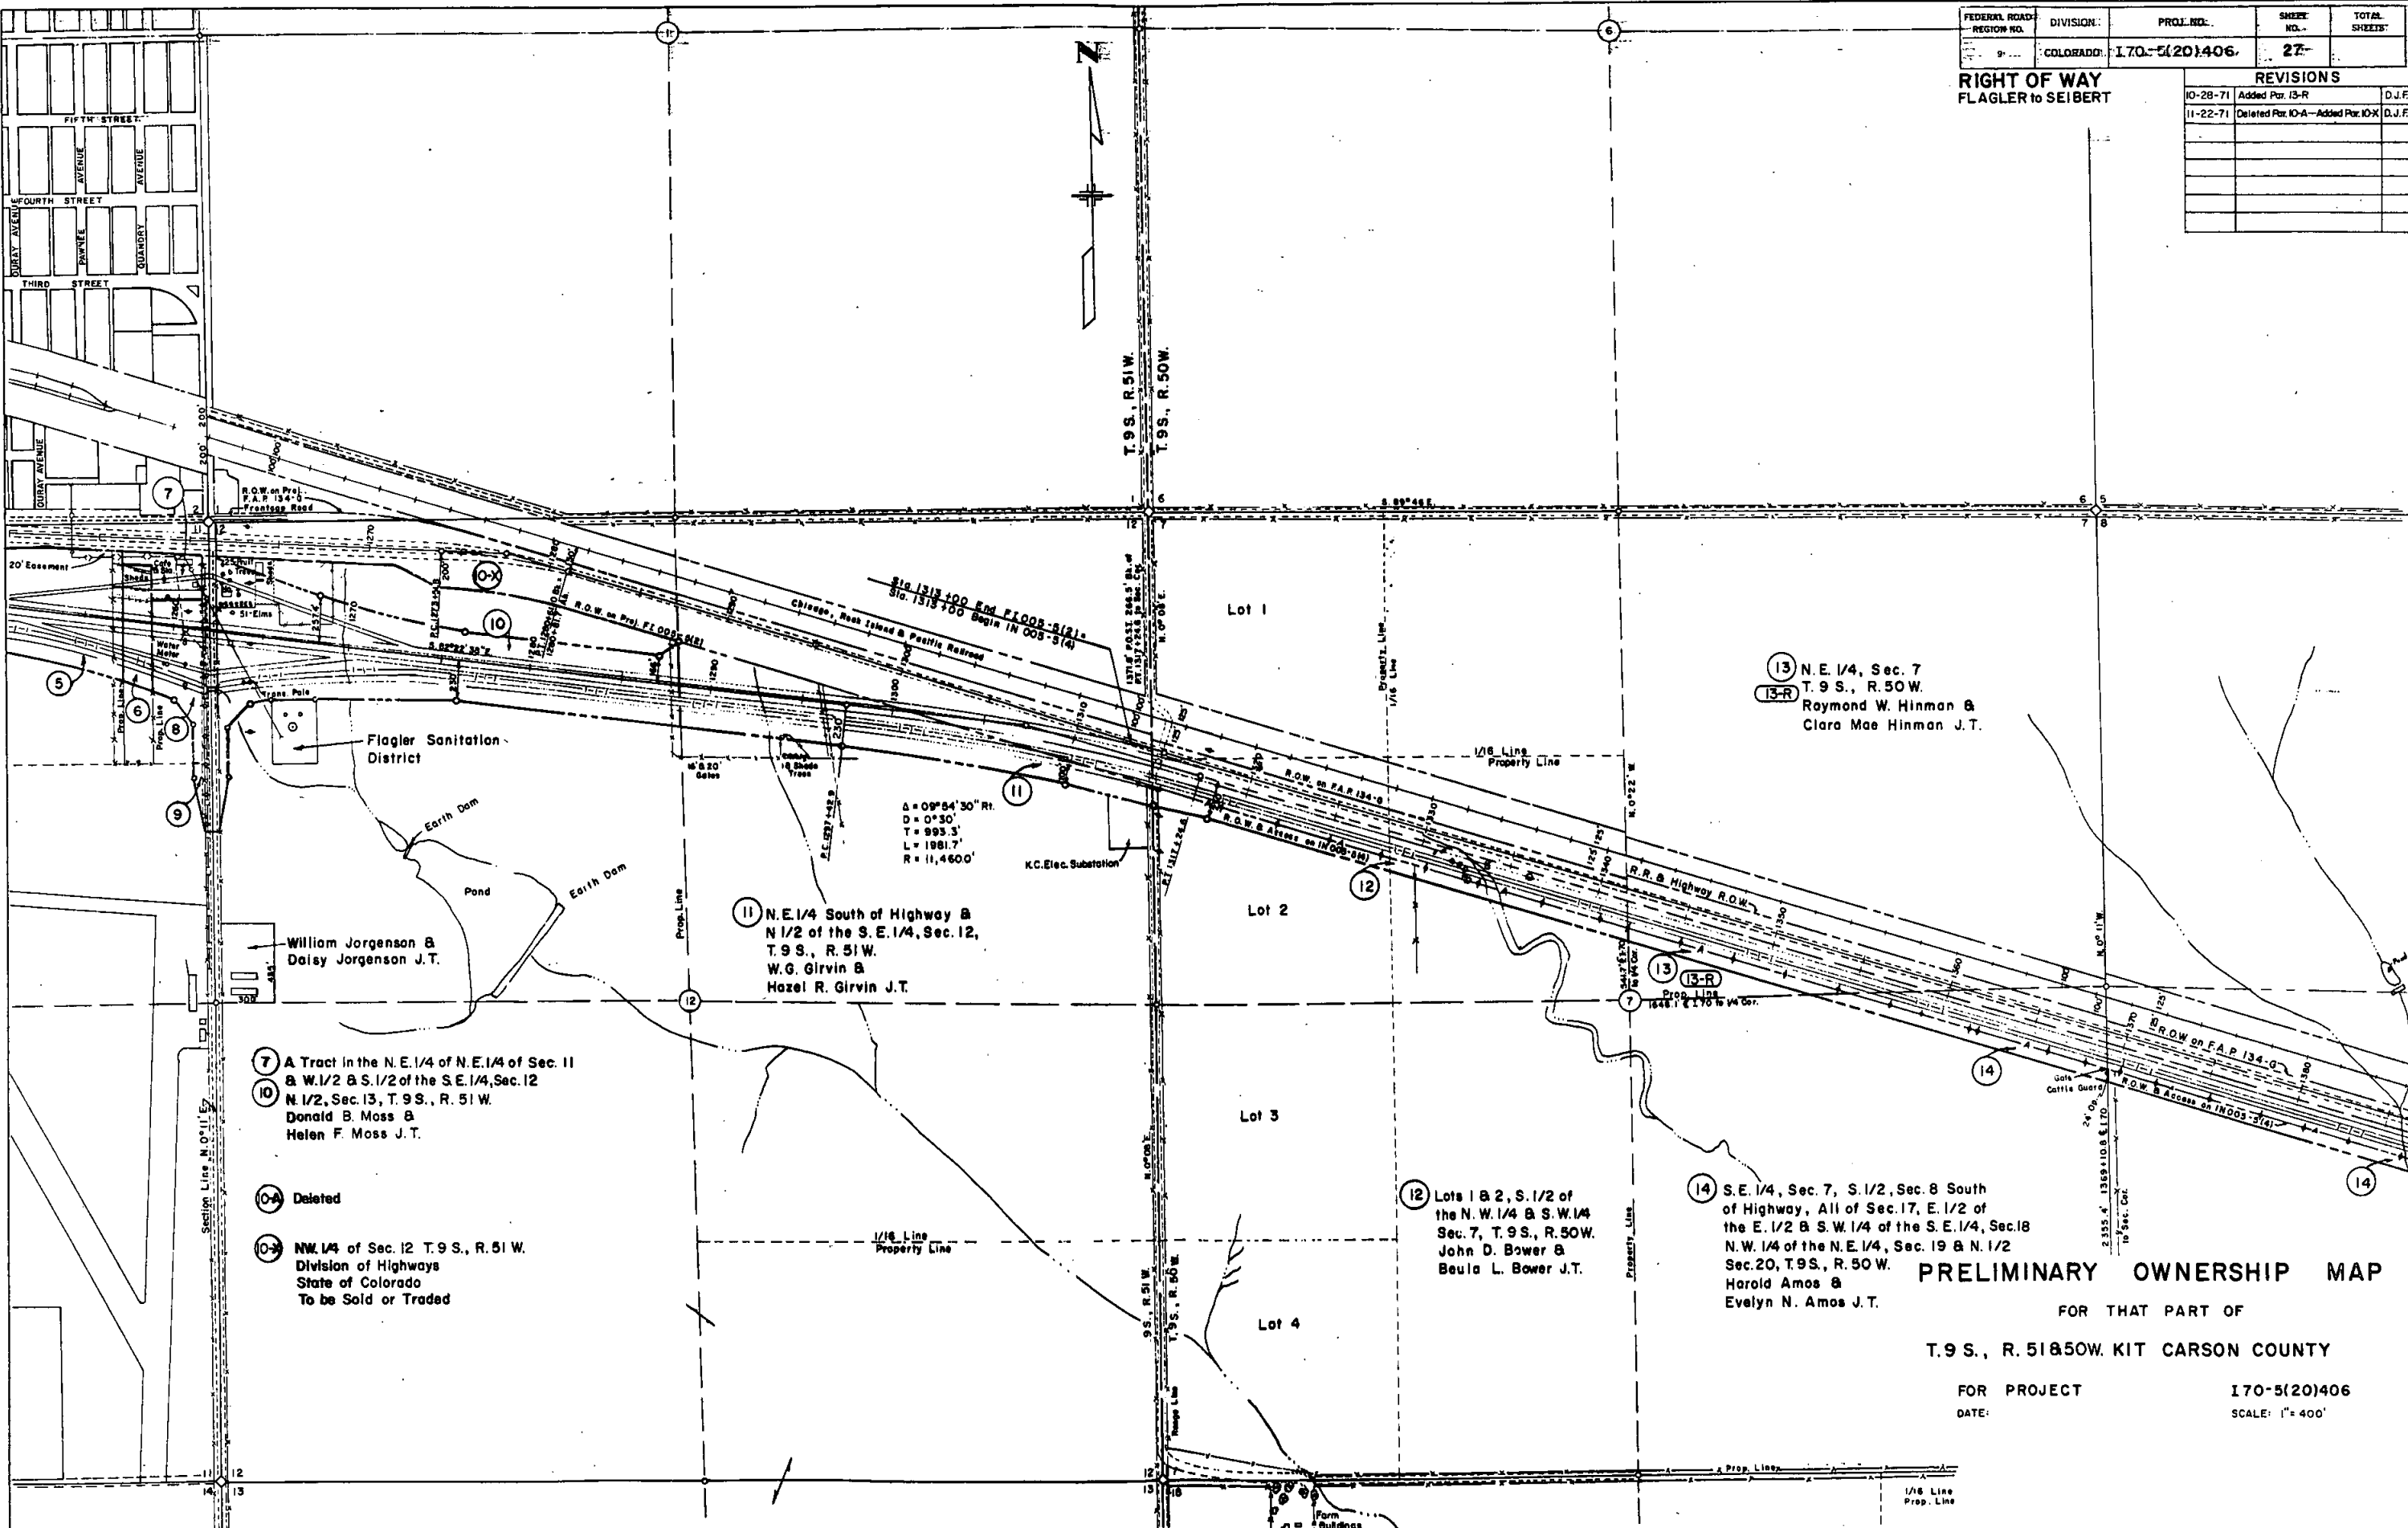[illegible]

FEDERAL ROAD REGION NO.	DIVISION	PROJ. NO.	SHEET NO.	TOTAL SHEETS
9	COLORADO	I70-5(20)406	28	

RIGHT OF WAY FLAGLER to SEIBERT				
REVISIONS				
9-13-72	Add PE-17, PE-17A-Delete PE-16A	D.J.F.		
11-20-72	Add TE-14A, TE-14B, TE-14C	VR.		

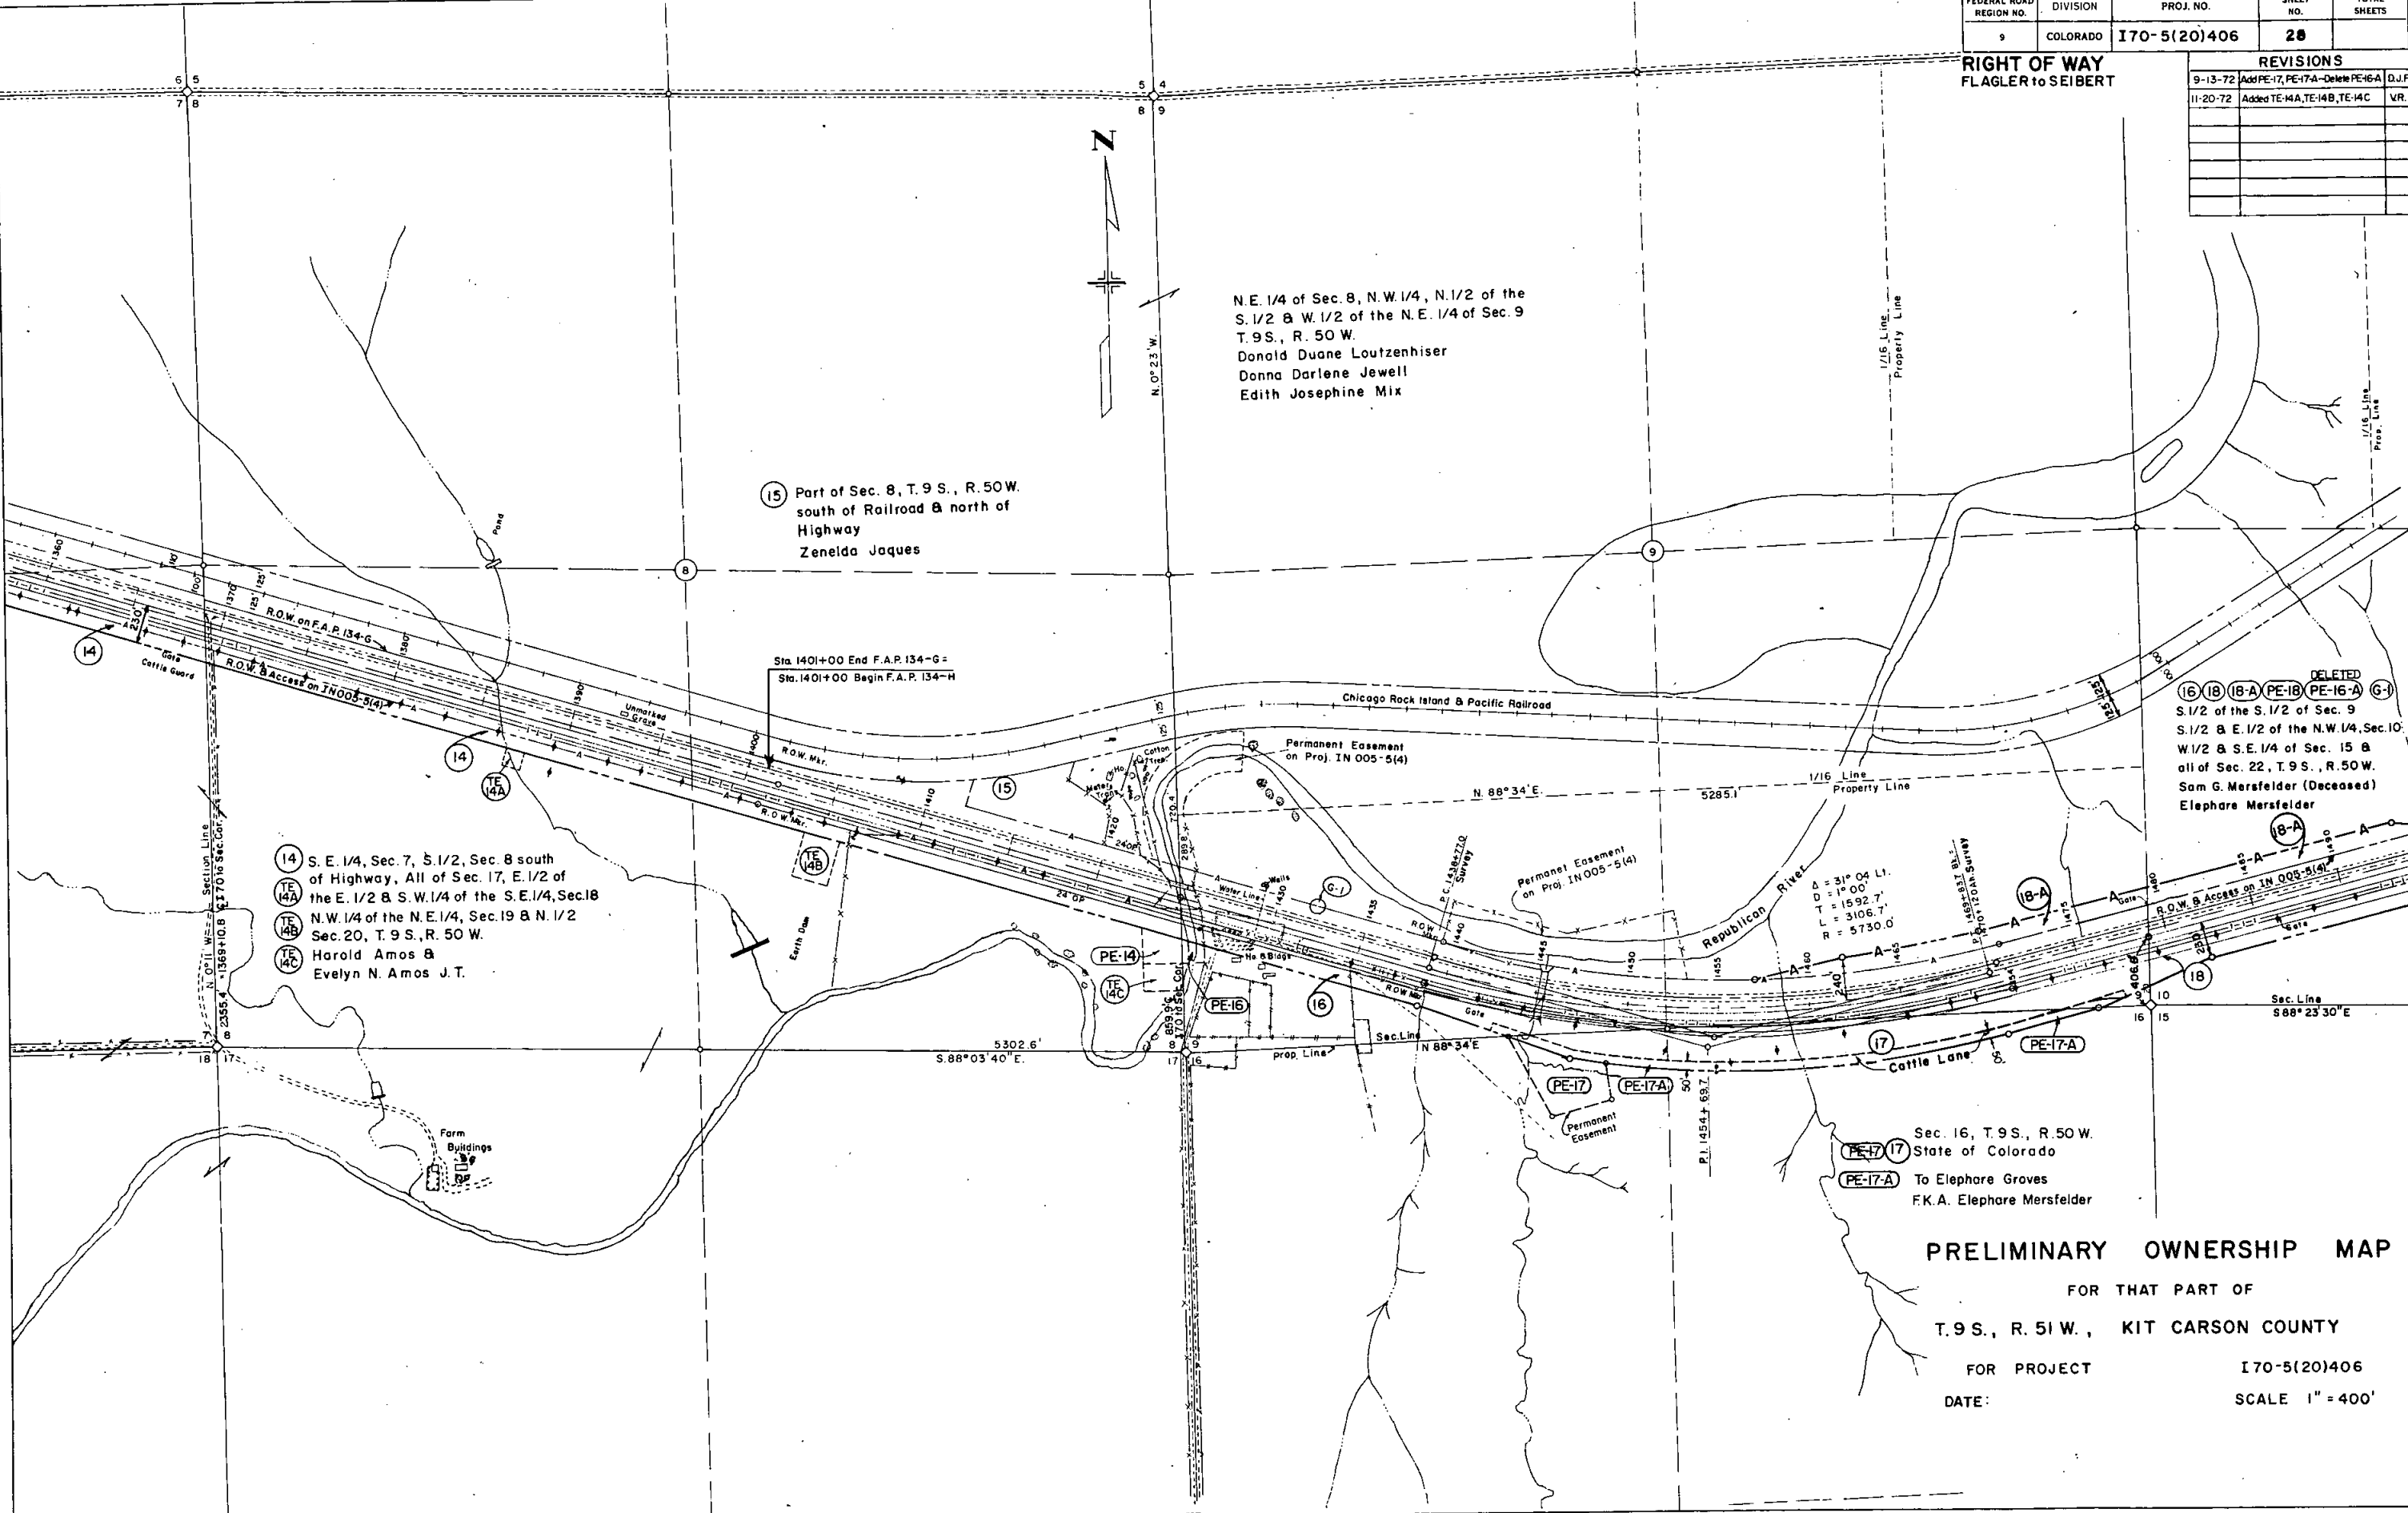


PRELIMINARY OWNERSHIP MAP
FOR THAT PART OF
T.9 S., R.51 W., KIT CARSON COUNTY
FOR PROJECT I70-5(20)406
DATE: SCALE 1" = 400'

FEDERAL ROAD REGION NO.	DIVISION	PROJ. NO.	SHEET NO.	TOTAL SHEETS
9	COLORADO	170-5(20)406	29	

REVISIONS	


RIGHT OF WAY
FLAGLER to SEIBERT

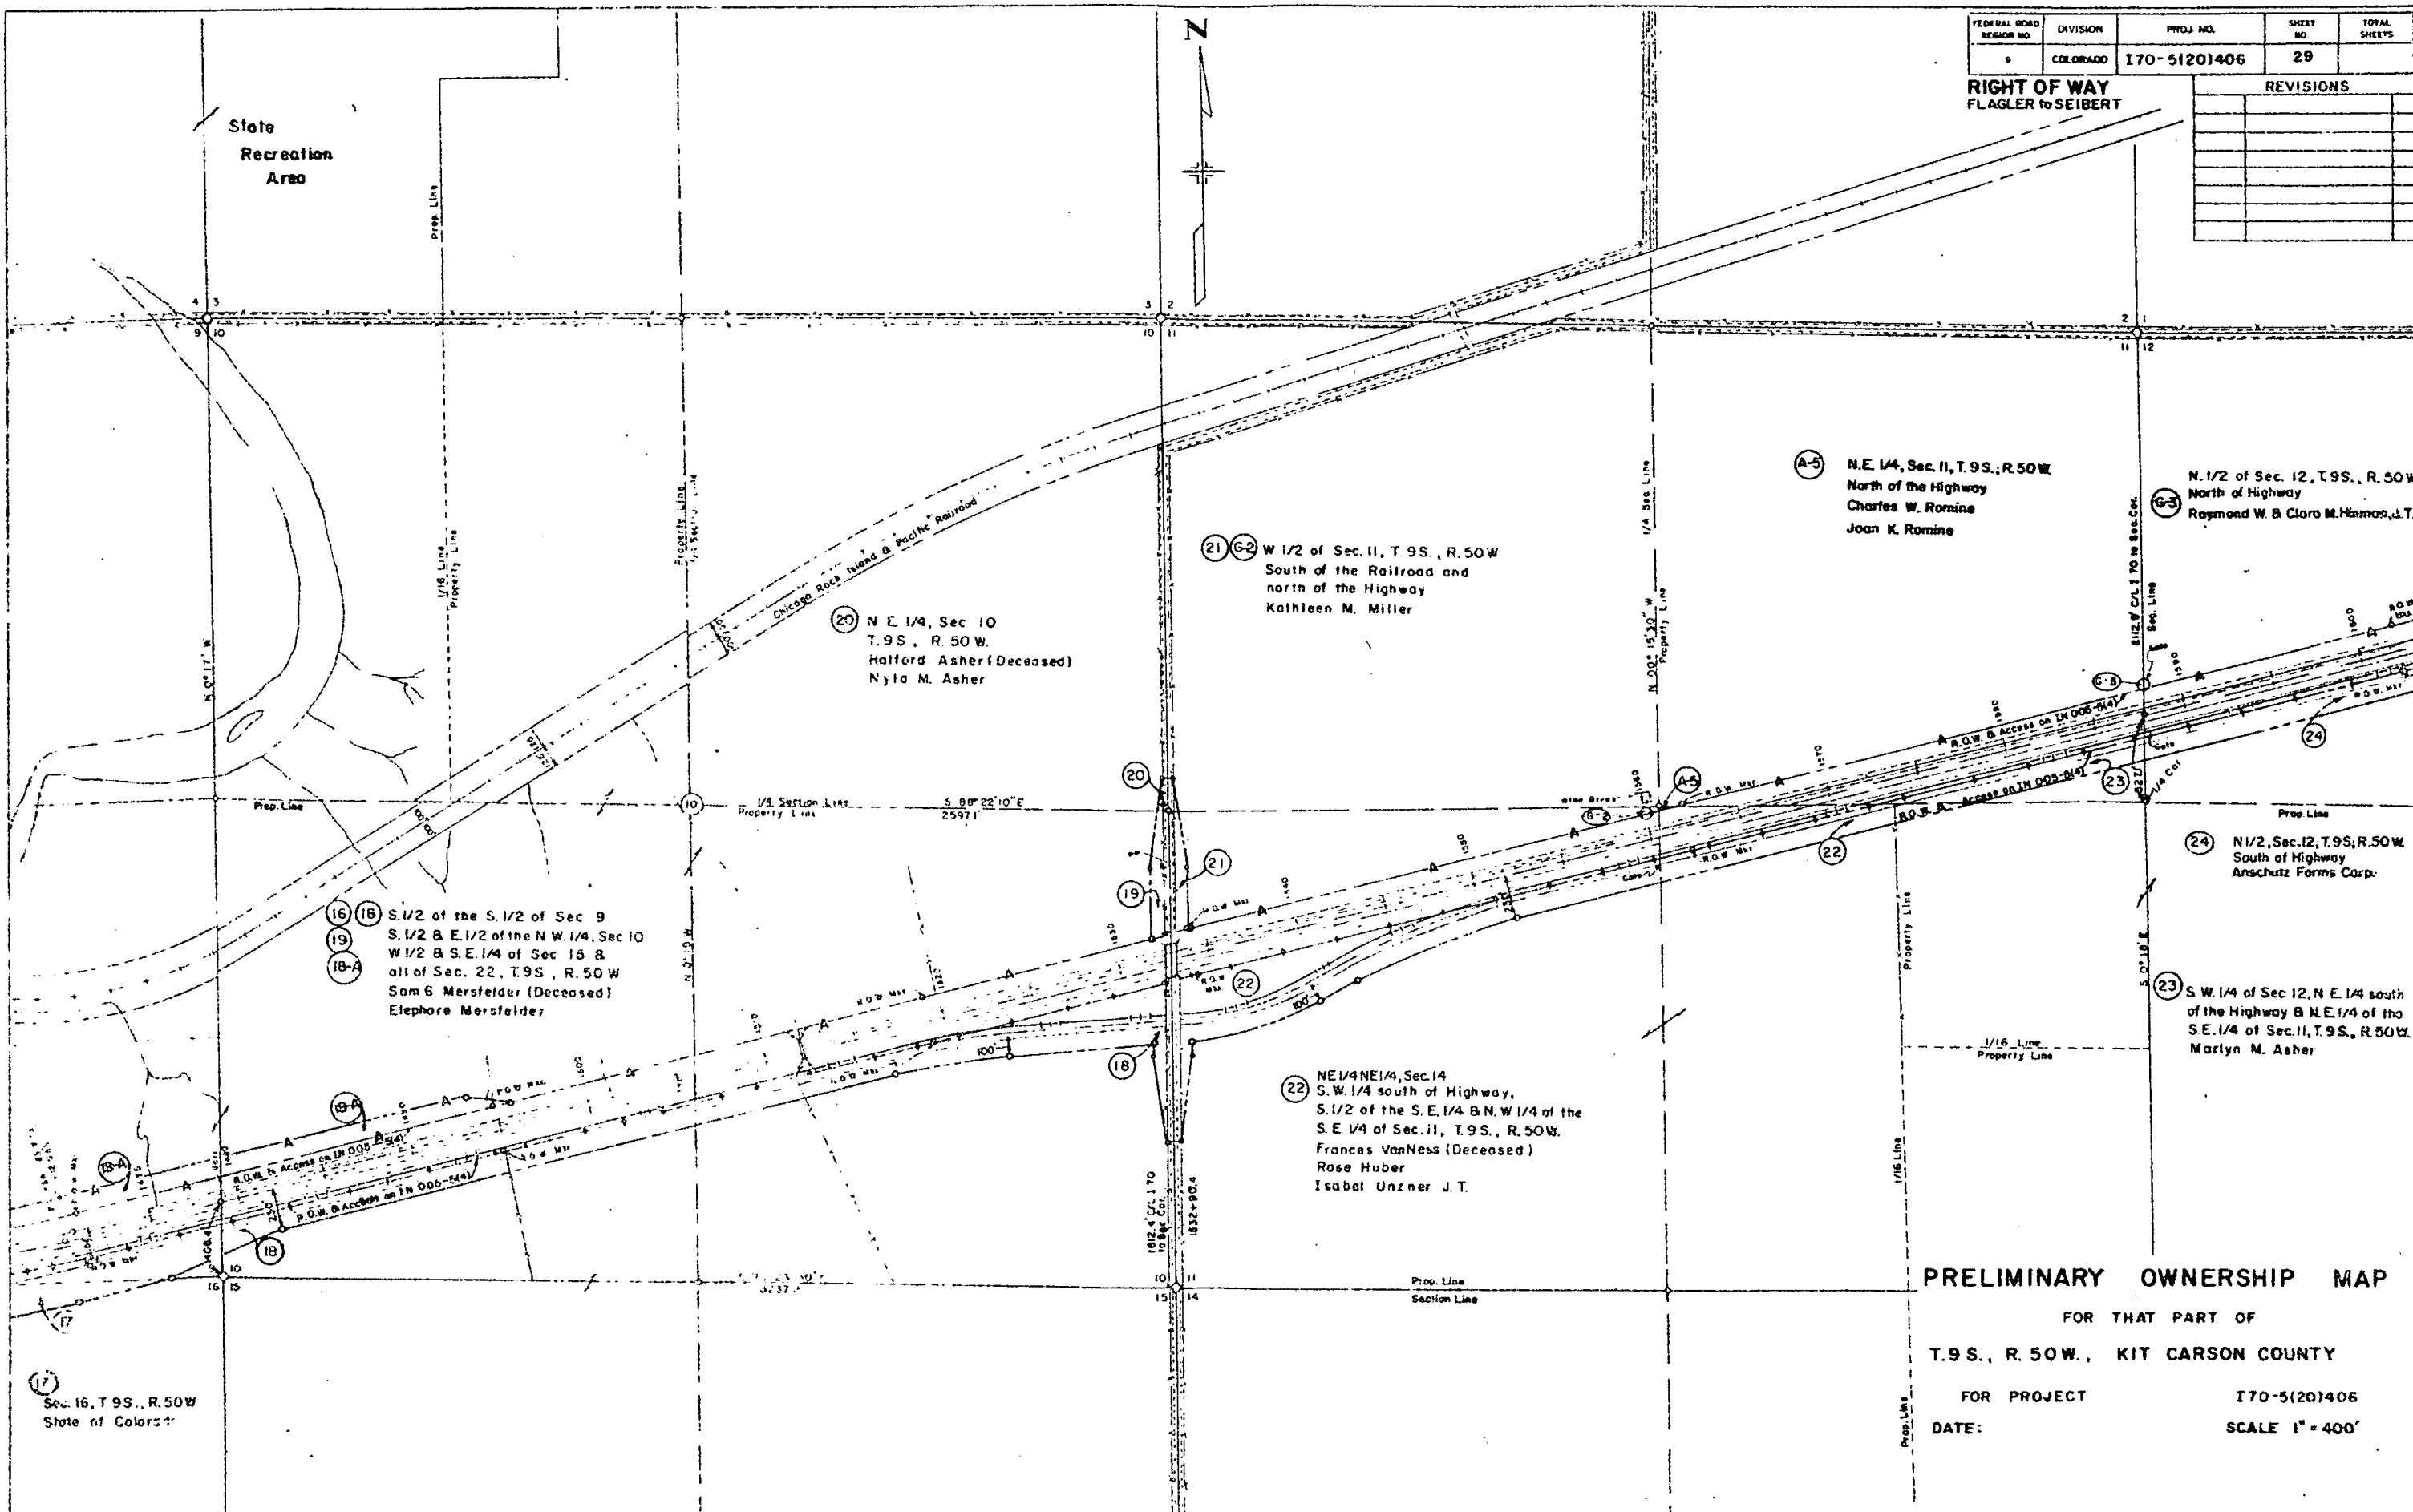

PRELIMINARY OWNERSHIP MAP
FOR THAT PART OF
T.9 S., R. 50 W., KIT CARSON COUNTY
FOR PROJECT 170-5(20)406
DATE: SCALE 1" = 400'

FEDERAL ROAD REGION NO.	DIVISION	PROJ. NO.	SHEET NO.	TOTAL SHEETS
9	COLORADO	170-5(20)406	30	

RIGHT OF WAY FLAGLER to SEIBERT		
REVISIONS		
7/2/7	Revised Part: 31	VR

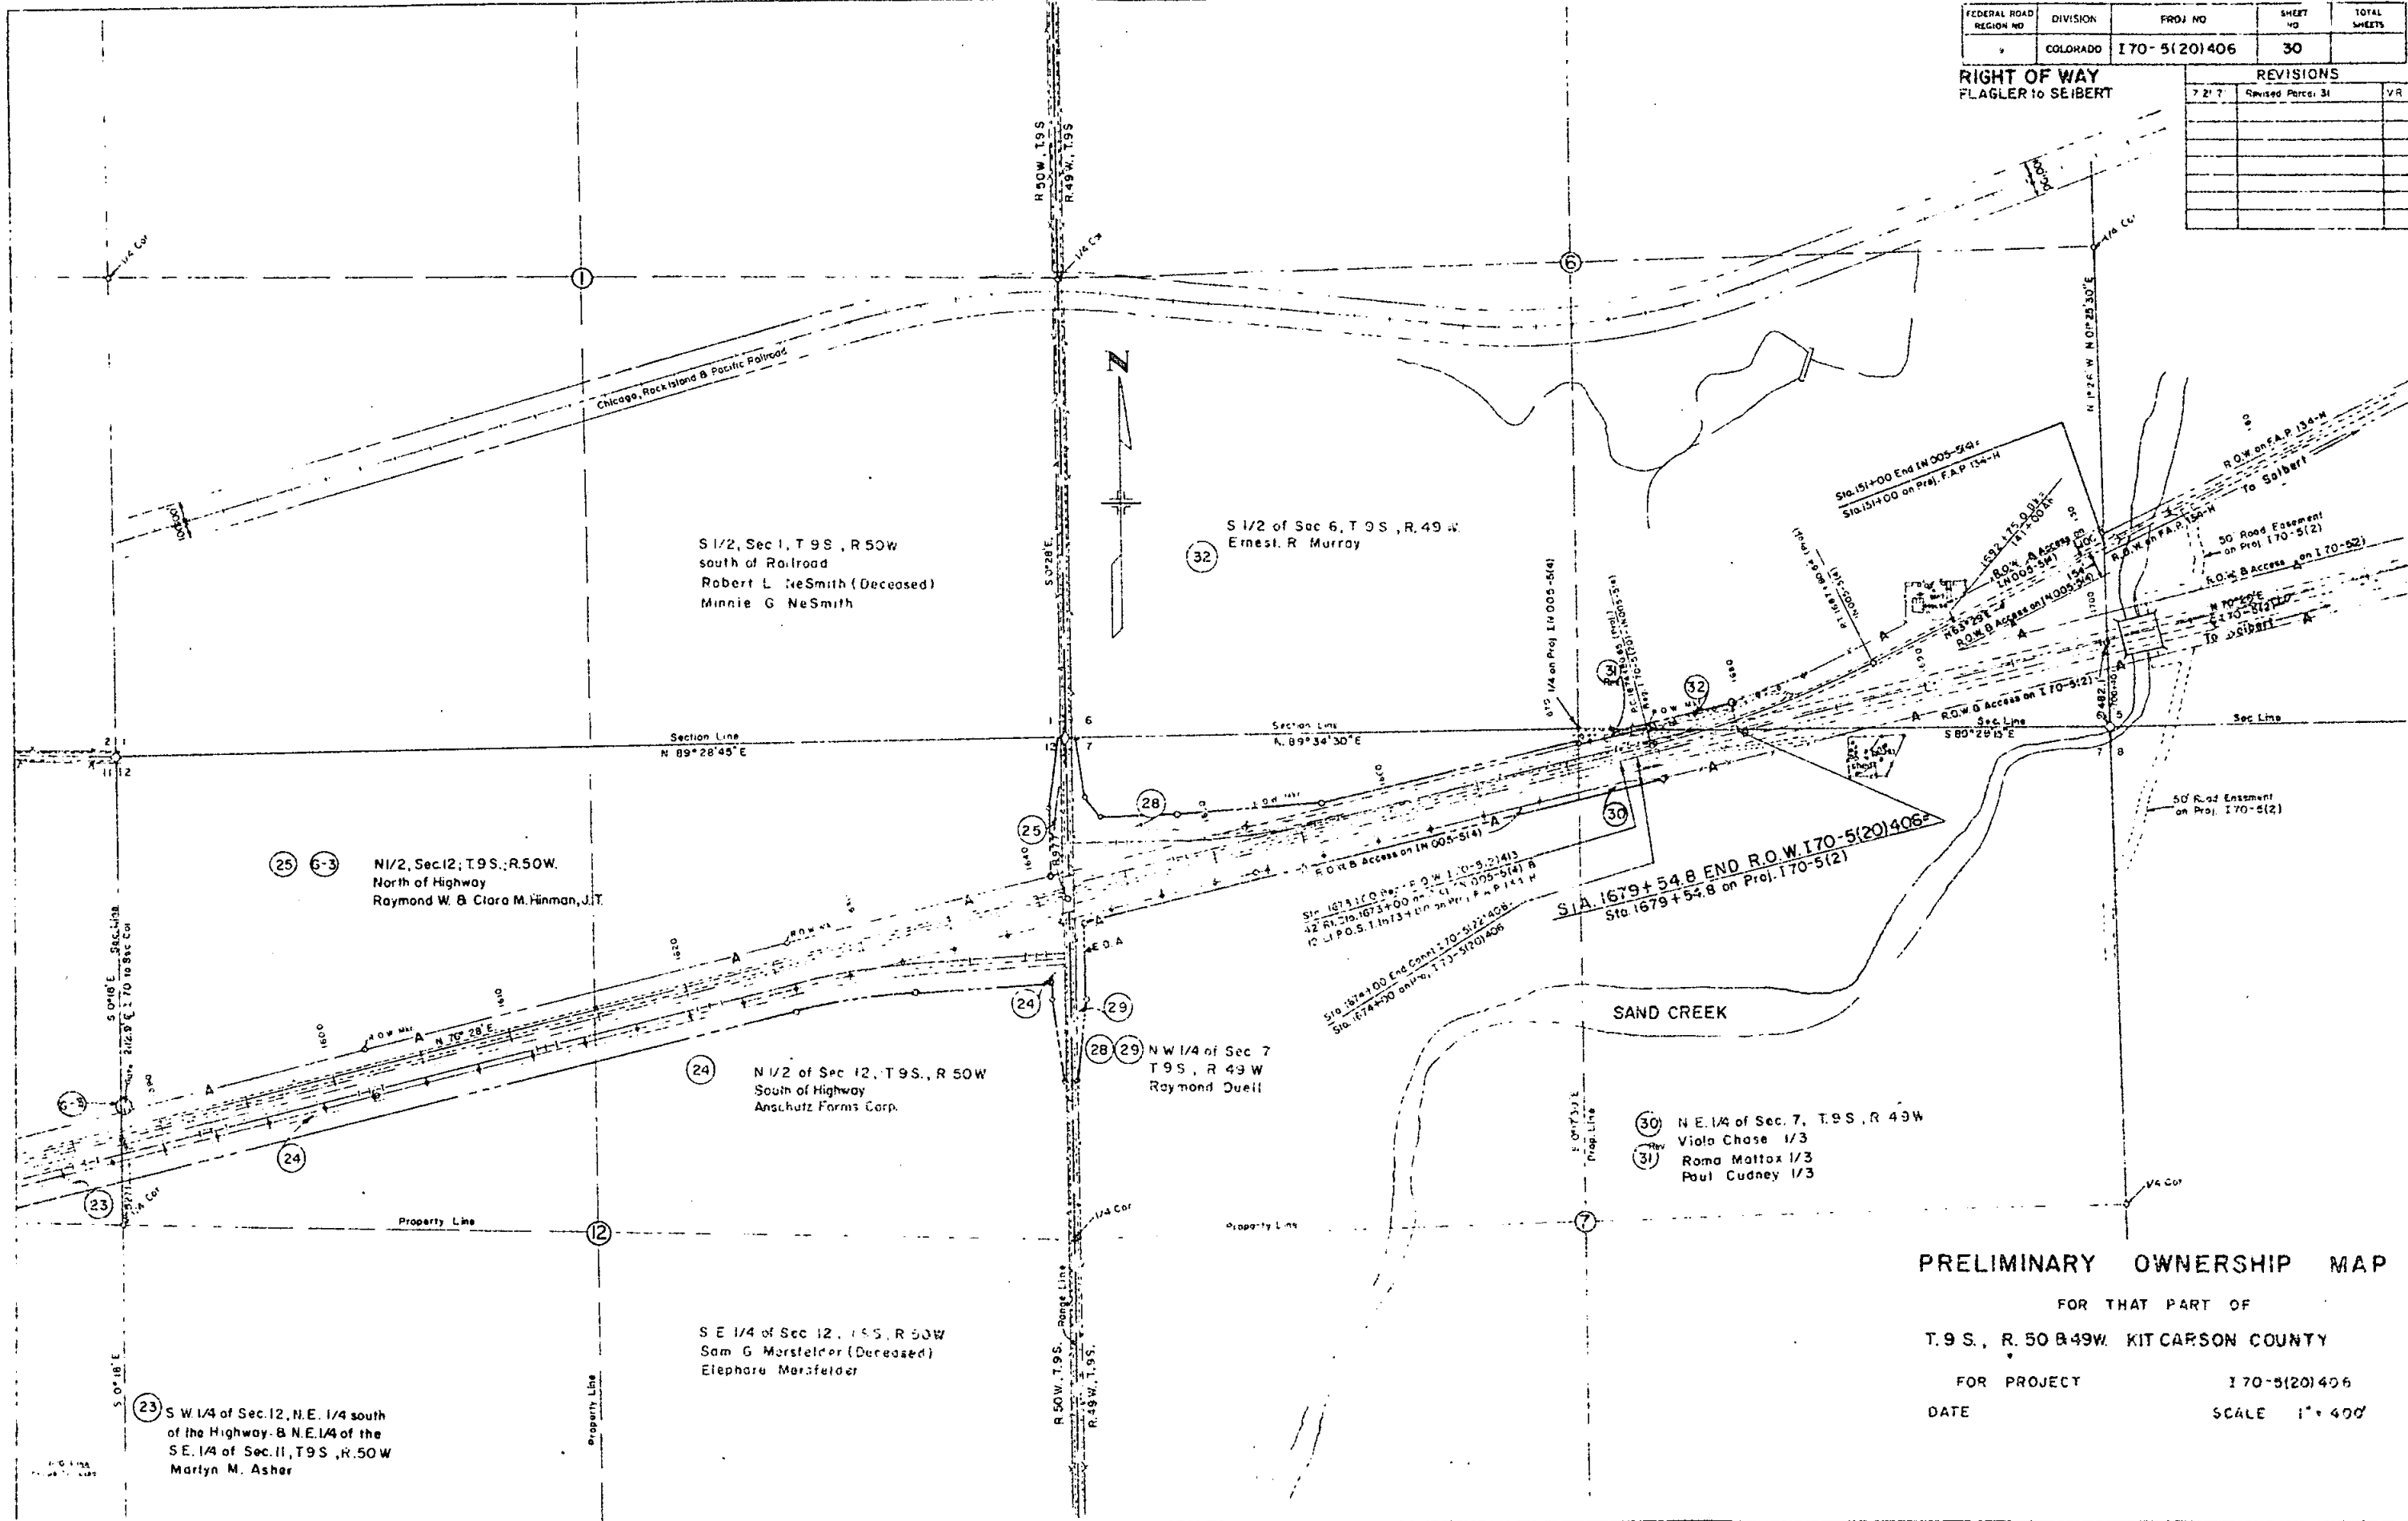

PRELIMINARY OWNERSHIP MAP
FOR THAT PART OF
T. 9 S., R. 50 & 49 W. KIT CARSON COUNTY
FOR PROJECT 170-5(20)406
DATE SCALE 1" = 400'


OWNERSHIP MAP

KIT CARSON COUNTY

FEDERAL ROAD REGION NO.	DISTRICT	PROJ. NO.	SHEET NO.	TOTAL SHEETS
9	COLORADO	170-5(20)406	31	

RIGHT OF WAY FLAGLER to SEIBERT		
7-21-71	Revised Parcel 31	V.R.
10-28-71	Added 13-R - Name Change B	D.J.F.
11-22-71	Deleted 10-A - Added 10-X	D.J.F.

REVISIONS		
7-21-71	Revised Parcel 31	V.R.
10-28-71	Added 13-R - Name Change B	D.J.F.
11-22-71	Deleted 10-A - Added 10-X	D.J.F.

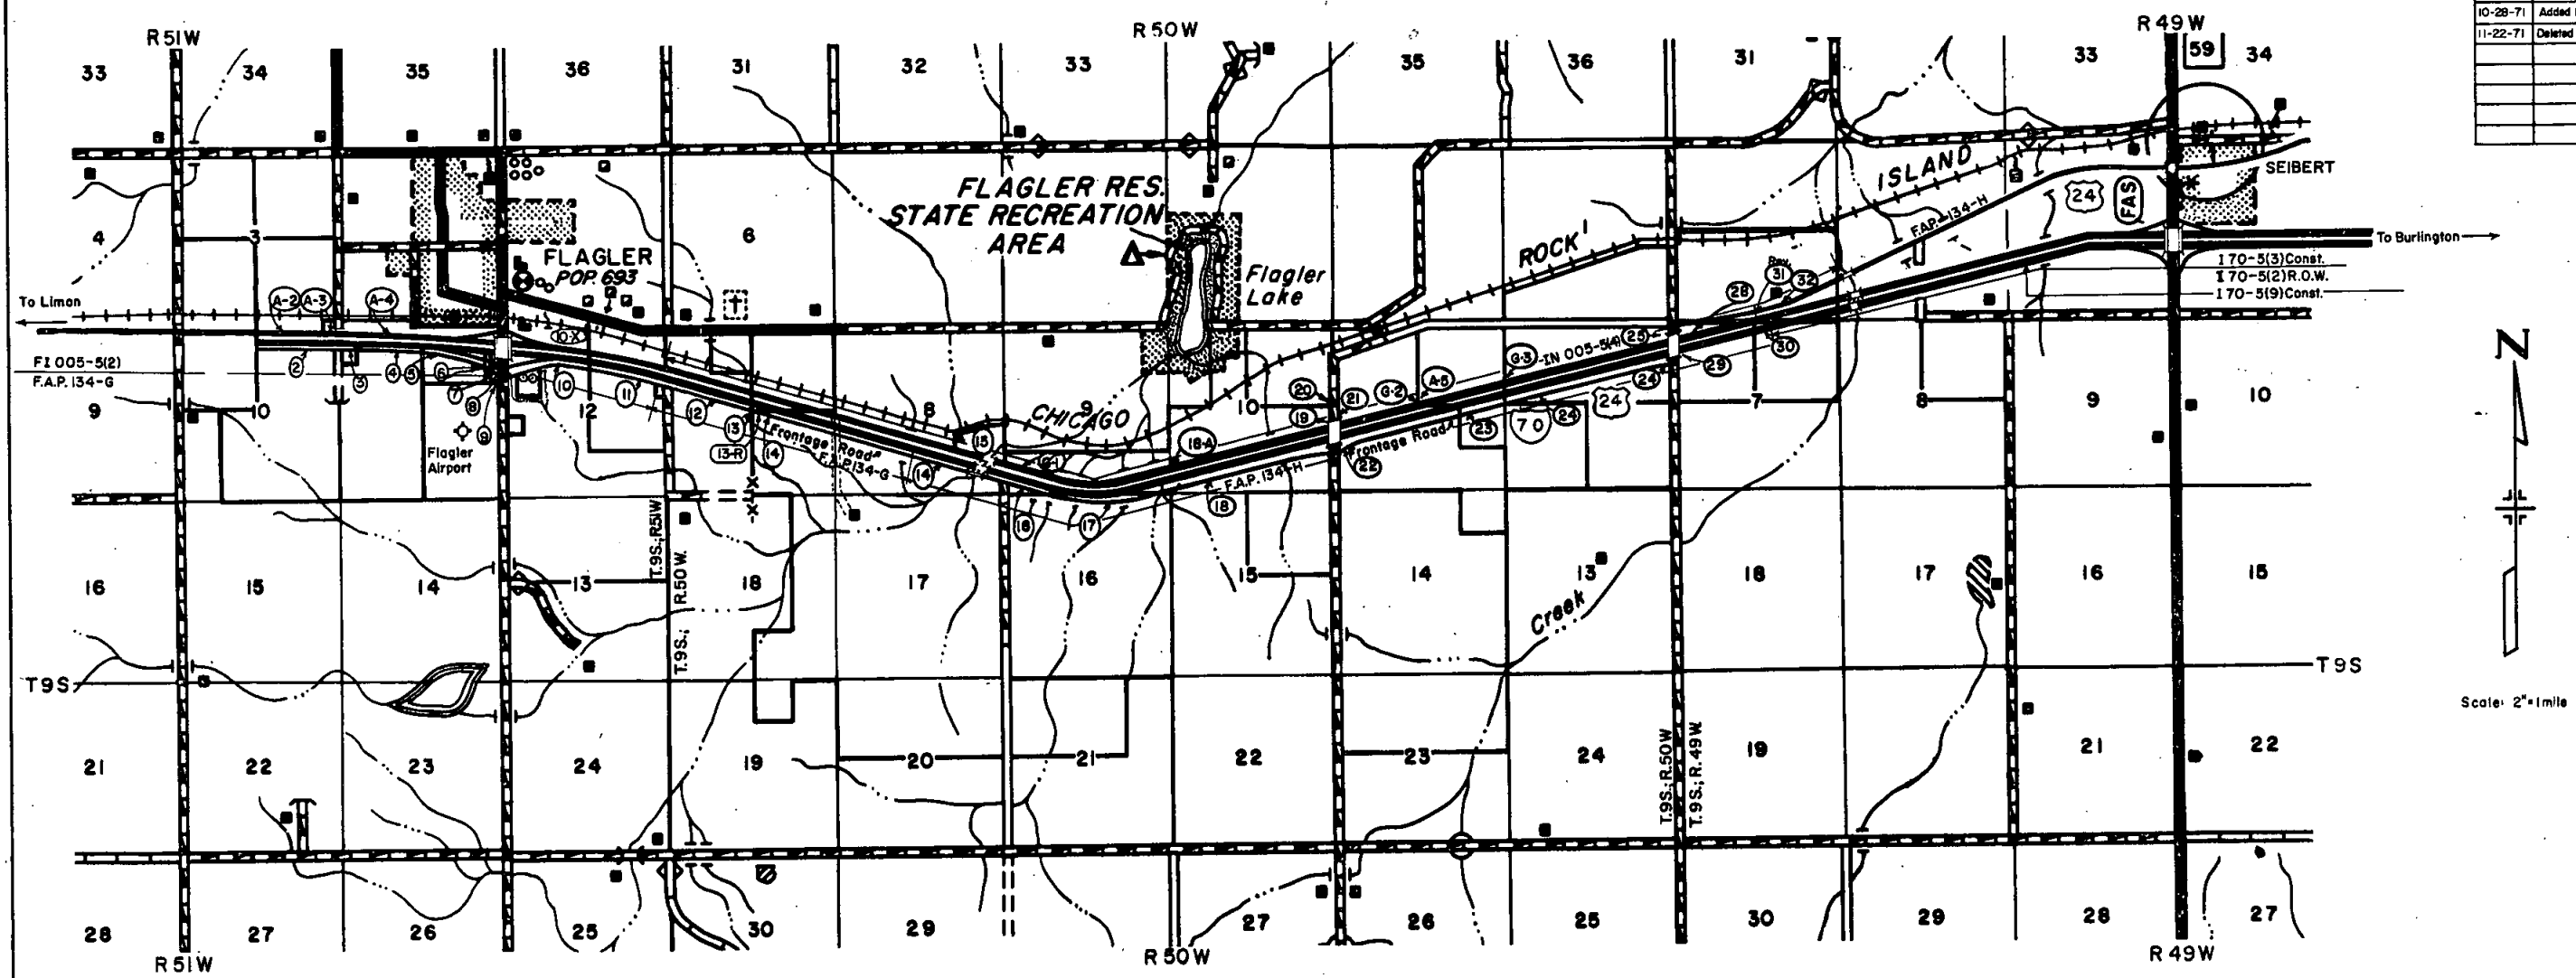

OWNERSHIPS

OWNERSHIPS		10-A	Deleted	12	Buelo L. & John D. Bower, J.T. Lots 1 and 2 and S1/2NW1/4 and SW1/4, Sec. 7, T. 9 S.; R. 50 W.	20	Halford (deceased) & Nyla M. Asher NE 1/4, Sec. 10; T. 9 S.; R. 50 W.	25 & 63	Raymond W. & Clara M. Hinman NW 1/2, Sec. 12; T. 9 S.; R. 50 W., North of Highway
A-2	Robert L. & Maxine Hall SE 1/4 & NW 1/4, Sec. 3; T. 9 S.; R. 51 W.	4	Wendell V. & Ruby D. Goodwin, J.T. W1/2, Sec. 11; T. 9 S.; R. 51 W.	13	Raymond W. & Clara Mae Hinman, J.T. NE 1/4, Sec. 7; T. 9 S.; R. 50 W.	21	Kathleen M. Miller NW 1/4, Sec. 11, south of C.R.I. & P. RR. R.O.W. and north of U.S. No. 24 Hwy. R.O.W. and 22 acres, m/l, in SW 1/4, north of U.S. Hwy. No. 24 R.O.W., all in Sec. 11; T. 9 S.; R. 50 W.		Robert L. (deceased) & Minnie G. NeSmith, J.T. S1/2, Sec. 1; T. 9 S.; R. 50 W., south of the R.O.W. of the C.R.I. & P. RR.
A-3	J.F. Elliston (deceased) & A 4.13 acre tract in the SE 1/4, Sec. 3, and that portion of the SW 1/4, Sec. 2; T. 9 S.; R. 51 W. that lies north of the R.O.W. of U.S. Hwy. No. 24 & south of the C.R.I. & P. RR. R.O.W.	5	Vivian Worley W1/2W1/2E1/2NE1/4NE1/4 and W1/2NE1/4 NE1/4 and NW1/4NE1/4, Sec. 11; T. 9 S.; R. 51 W.	13-R		G-2		32	Ernest R. Murray S1/2, Sec. 6; T. 9 S.; R. 49 W.
A-4		6	Raymond D. & Judith A. Reed, J.T. E1/2W1/2E1/2NE1/4NE1/4, Sec. 11; T. 9 S.; R. 51 W.	14	Harold & Evelyn N. Amos, J.T. SE 1/4, Sec. 7 and S1/2, Sec. 8 south of U.S. Hwy. No. 24, All of Sec. 17 and E1/2E1/2 and SW1/4SE1/4, Sec. 18 and NW1/4NE1/4, Sec. 19 and NW 1/2 Sec. 20, all in T. 9 S.; R. 50 W.	22	Frances Van Ness (deceased), or Rose Huber, or Isabel Unzner, J.T. SW 1/4, south of U.S. Hwy. No. 24 R.O.W. and S1/2SE1/4 and NW1/4SE1/4, Sec. 11 and NE1/4NE1/4, Sec. 14; T. 9 S.; R. 50 W.	28 & 29	Raymond Duell NW 1/4, Sec. 7; T. 9 S.; R. 49 W.
A-5	Charles W. & Joan Kay Romine, J.T. NE 1/4, Sec. 11; T. 9 S.; R. 50 W., that lies south of the C.R.I. & P. RR. R.O.W. & north of U.S. Hwy. No. 24 R.O.W.	7, 10	Donald B. & Helen F. Moss, J.T. A tract of land in E1/2E1/2NE1/4NE1/4 and part of E1/2W1/2E1/2NE1/4NE1/4, Sec. 11 and W1/2 and S1/2SE1/4, Sec. 12 and NW 1/2, Sec. 13; T. 9 S.; R. 51 W.	15	Zenaida Jaques S1/2, Sec. 8; T. 9 S.; R. 50 W., that is north of U.S. No. 24 and south of C.R.I. & P. RR. R.O.W.	23	Marlyn M. Asher SW 1/4, Sec. 12 and NE 1/4, south of U.S. Hwy. No. 24 R.O.W. and NE 1/4SE 1/4, Sec. 11 and NW 1/2, Sec. 23 and W1/2 and SE 1/4 and W1/2NE1/4 and SE 1/4NE1/4, Sec. 14; T. 9 S.; R. 50 W.	30 & 31	Viola Chase, Roma Mattox & Paul Cudney 31 Rev. NE 1/4, Sec. 7; T. 9 S.; R. 49 W.
2	Marion P. & Doris L. Williams, J.T. E1/2 and E1/2SW1/4, Sec. 10; T. 9 S.; R. 51 W.	8	Richard Peterson E1/2E1/2NE1/4NE1/4, Sec. 11; T. 9 S.; R. 51 W., except the north 419.5' thereof.	16, 18, 18A, 19 & G-1	Sam G. (deceased) & Elephore Mersfelder, J.T. S1/2S1/2, Sec. 9 and S1/2 and E1/2NW1/4, Sec. 10 and SE 1/4, Sec. 12 and S1/2 and NW 1/4, Sec. 15 and NW 1/4 and W1/2NE1/4, Sec. 21 and all of Sec. 22; T. 9 S.; R. 50 W.	24	Anschutz Farms Corp. NW 1/2, Sec. 12; T. 9 S.; R. 50 W., south of highway		
3	The Archdiocese of Denver A tract of land in the W1/2, Sec. 11; T. 9 S.; R. 51 W.	9	Flagler Aviation Service Corp. SE 1/4 and S1/2NE1/4, Sec. 11; T. 9 S.; R. 51 W.	17	State of Colorado All of Sec. 16; T. 9 S.; R. 50 W.				
		11	W.G. & Hazel R. Girvin, J.T. NW 1/2NE1/4 south of the C.R.I. & P. RR. R.O.W. and S1/2NE1/4 and NW 1/2SE1/4, Sec. 12; T. 9 S.; R. 51 W.						
		10-X	Division of Highways, State of Colorado To be sold or traded						