

# STATE DEPARTMENT OF HIGHWAYS

## DIVISION OF HIGHWAYS—STATE OF COLORADO

| FEDERAL ROAD REGION NO. | DIVISION | PROJECT NO.    | SHEET NO. |
|-------------------------|----------|----------------|-----------|
| VIII                    | COLORADO | I 70-5 (25)395 | I         |


RIGHT OF WAY  
ARRIBA EAST

INDEX OF SHEETS

| REVISIONS |                                  |        |
|-----------|----------------------------------|--------|
| NO.       | DESCRIPTION                      | DATE   |
| 3-19-73   | Change Beg. R.O.W. & Const. Sta. | D.J.F. |
|           |                                  |        |
|           |                                  |        |
SHEET NO.

- Title Page
- Tabulation Sheet
- Plan and Profile Sheets showing R.O.W.
- Ownership Map

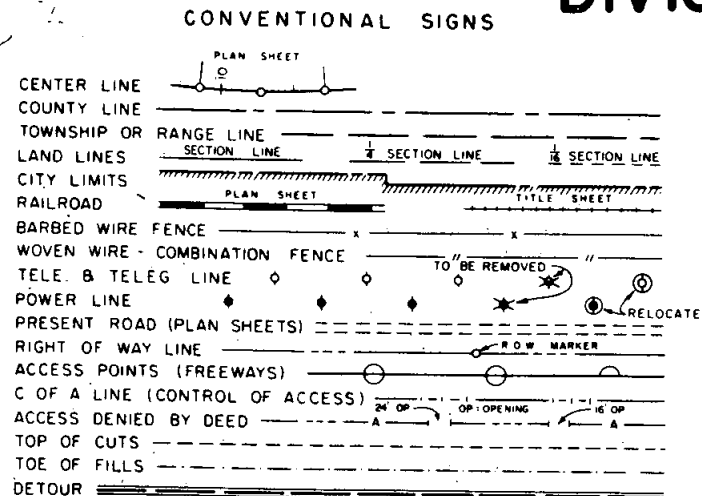


### PLAN AND PROFILE OF PROPOSED FEDERAL AID PROJECT NO. I 70-5(25)395 STATE HIGHWAY NO. 70 LINCOLN COUNTY

SCALES OF ORIGINAL DRAWINGS  
ON PLAN, 1 IN. = 100 FT.  
ON PROFILE, 1 IN. = 100 FT. HORIZONTAL  
1 IN. = 10 FT. VERTICAL  
Ownership Map 2 IN. = 1 Mile  
NET LENGTH OF R.O.W. = 4.693 MILES

NOTE: This project calculated and checked by Field Forces.

P.O.C. 1443+26.0 (Proj.) BEGIN R.O.W. I 70-5(25)395 =  
347.0' Rt. STA. 679+77.7 on Proj. N.R.H. 134-I  
237.2' Lt. STA. 1443+79.1 (Surv.) on I 70-5(25)395

STA. 1460+38.55 (Proj.) BEGIN CONST. I 70-5(25)395 =  
10' Rt. STA. 1460+38.55 END CONST. I 70-5(27)

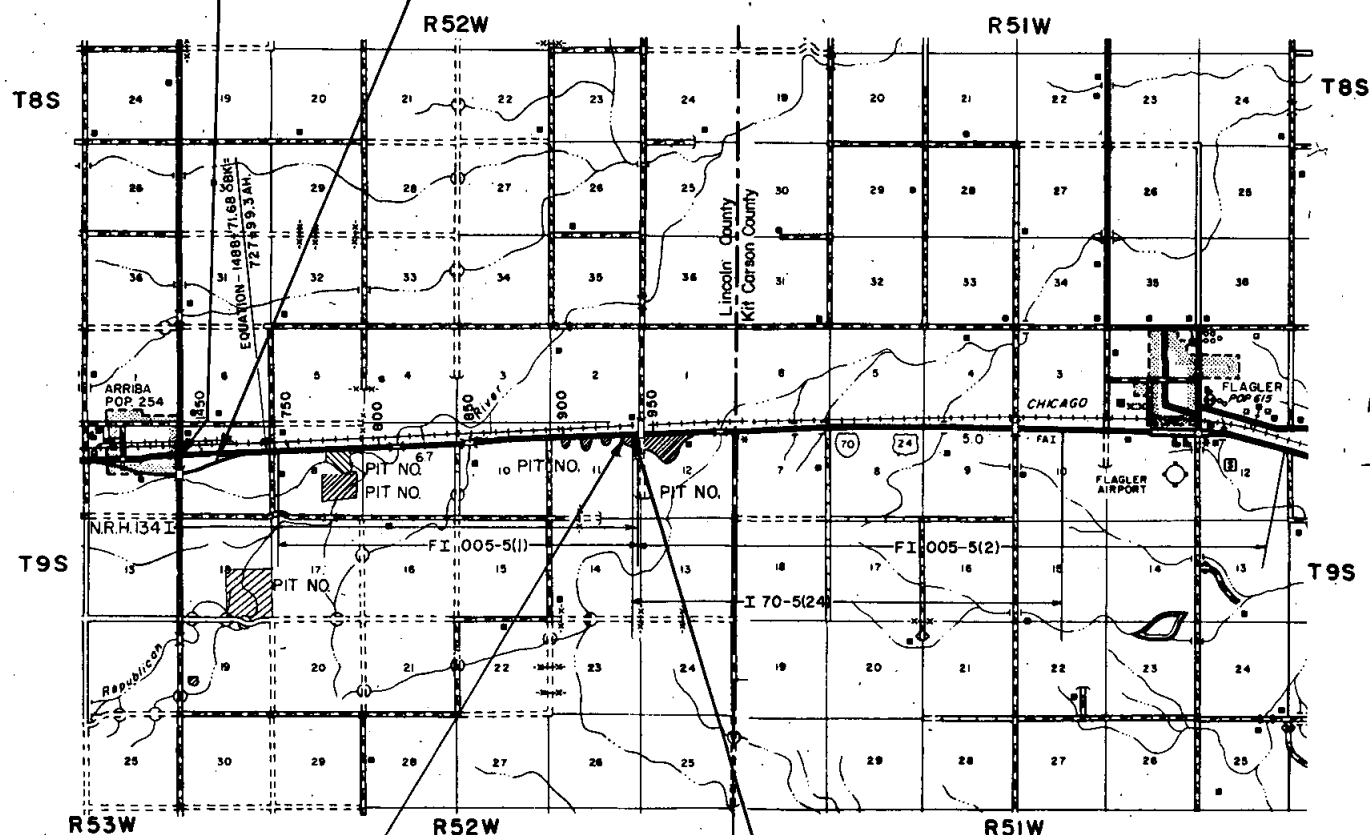

STA. 930+62.2 (Proj.) END R.O.W. I 70-5(25)395 =  
STA. 930+62.2 (Proj.) BEGIN R.O.W. I 70-5(24)400 =  
STA. 930+62.2 (Proj.) on I 70-5(24)400 CONST. =  
72' Rt. Sta. 927+38.9 on F.I. 005-5(1) =  
Sta. 927+76.7 on N.R.H. 134-I

STA. 935+00.0 (Proj.) END CONST. I 70-5(25)395 =  
STA. 935+00.0 (Proj.) BEGIN CONST. I 70-5(24)400 =  
72' Rt. Sta. 931+76.7 on F.I. 005-5(1) =  
Sta. 931+76.7 on N. R. H. 134-I

SCALE OF MILES  
0 1/2 1 2


PROJ. I 70-5 (25) 395

**RIGHT OF WAY** Arriba East

**RIGHT OF WAY** Arriba East

**RIGHT OF WAY** Arriba East

| PARCEL NO. | OWNER                                                                                      | ADDRESS                                                    | LOCATION                                       | AREA IN ACRES |                |           | PURCHASE DATA |             |        |       |       | REMARKS                                                                        | NO.     |
|------------|--------------------------------------------------------------------------------------------|------------------------------------------------------------|------------------------------------------------|---------------|----------------|-----------|---------------|-------------|--------|-------|-------|--------------------------------------------------------------------------------|---------|
|            |                                                                                            |                                                            |                                                | PARCEL        | TO BE ACQUIRED | REMAINDER | LAND          | IMPROV'M'TS | DAMAGE | MISC. | TOTAL |                                                                                |         |
|            |                                                                                            |                                                            | T. 9 S., R. 52 W.                              |               |                |           |               |             |        |       |       |                                                                                |         |
|            |                                                                                            |                                                            |                                                |               |                |           |               |             |        |       |       |                                                                                |         |
| 1          | Earl Sanders                                                                               | Rt. 1, Box 39A<br>Commerce City, Colorado 80022            | N 1/2, Sec. 7                                  | 6.054         | 5.985          | 0.0       |               |             |        |       |       | 50' strip between<br>R.R. & Hwy. R.O.W.                                        |         |
|            |                                                                                            |                                                            |                                                |               |                |           |               |             |        |       |       |                                                                                |         |
| 2 Rev.2    | Kimel K. & Wanda C. Brent, J.T. (Und. 1/2)<br>Herbert W. & Doris L. Brent, J.T. (Und. 1/2) | Arriba, Colorado 80804<br>601 Gayload, Denver, Colo. 80206 | N 1/2, Sec. 7                                  | 42.204        | 42.204         | 75.4 Rt.  |               |             |        |       |       |                                                                                | 2 Rev.2 |
|            |                                                                                            |                                                            |                                                |               |                |           |               |             |        |       |       |                                                                                |         |
| 3          | Kimel K. & Wanda C. Brent, J.T. (Und. 1/2)<br>Herbert W. & Doris L. Brent, J.T. (Und. 1/2) | Arriba, Colorado 80804<br>601 Gaylord, Denver, Colo. 80206 | S 1/2 & S 1/2 of N 1/2,<br>Sec. 8              | 22.475        | 22.357         | 437.3 Rt. |               |             |        |       |       |                                                                                | 3       |
|            |                                                                                            |                                                            |                                                |               |                |           |               |             |        |       |       |                                                                                |         |
| 4          | Thomas L. Rhule                                                                            | Arriba, Colorado 80804                                     | SW 1/4 & NW 1/4,<br>Sec. 9                     | 13.533        | 13.533         | 228.3 Rt. |               |             |        |       |       |                                                                                | 4       |
|            |                                                                                            |                                                            |                                                |               |                |           |               |             |        |       |       |                                                                                |         |
| 5          | William Chowning Kendall &<br>Janice E. Kendall, J.T.                                      | Arriba, Colorado 80804                                     | E 1/2, Sec. 9                                  | 10.438        | 10.320         | 238.4 Rt. |               |             |        |       |       |                                                                                | 5       |
|            |                                                                                            |                                                            |                                                |               |                |           |               |             |        |       |       |                                                                                |         |
| 6          | Sidney G. & Elaine S. Smithburg, J.T.                                                      | Arriba, Colorado 80804                                     | S 1/2 & NW 1/4, Sec. 10<br>NE 1/4, Sec. 10     | 19.028        | 18.791         | 505.2 Rt. |               |             |        |       |       |                                                                                | 6       |
|            |                                                                                            |                                                            |                                                |               |                |           |               |             |        |       |       |                                                                                |         |
| 7          | Anschutz Farms Corp.<br>(Contract of Sale to Milton Sayler)                                | 518 17th St., Denver, Colo. 80202                          | All of Sec. 11                                 | 15.806        | 15.688         | 565.7 Rt. |               |             |        |       |       |                                                                                | 7       |
|            |                                                                                            |                                                            |                                                |               |                |           |               |             |        |       |       |                                                                                |         |
| 46 H       | Jacob F. Moyer                                                                             | Arriba, Colorado 80804                                     | SW 1/4 of NW 1/4,<br>Sec. 7                    | 9.991         | 9.305          | 0.0       |               |             |        |       |       | NOTE: Parcels 46-H, ER-13 & ER-14 To be<br>Purchased on Project I 70-5(26) 386 | 46 H    |
|            |                                                                                            |                                                            |                                                |               |                |           |               |             |        |       |       |                                                                                |         |
| ER-13      | Chicago Rock Island & Pacific Railroad                                                     |                                                            | SE 1/4 of NE 1/4, Sec. 12<br>T. 9 S., R. 53 W. | 0.689         | 0.689          |           |               |             |        |       |       |                                                                                | ER-13   |
|            |                                                                                            |                                                            |                                                |               |                |           |               |             |        |       |       |                                                                                |         |
| ER-14      | Chicago Rock Island & Pacific Railroad                                                     |                                                            | SW 1/4 of NW 1/4, Sec. 7<br>T. 9 S., R. 52 W.  | 0.345         | 0.345          |           |               |             |        |       |       |                                                                                | ER-14   |
|            |                                                                                            |                                                            |                                                |               |                |           |               |             |        |       |       |                                                                                |         |
|            |                                                                                            |                                                            |                                                |               |                |           |               |             |        |       |       |                                                                                |         |

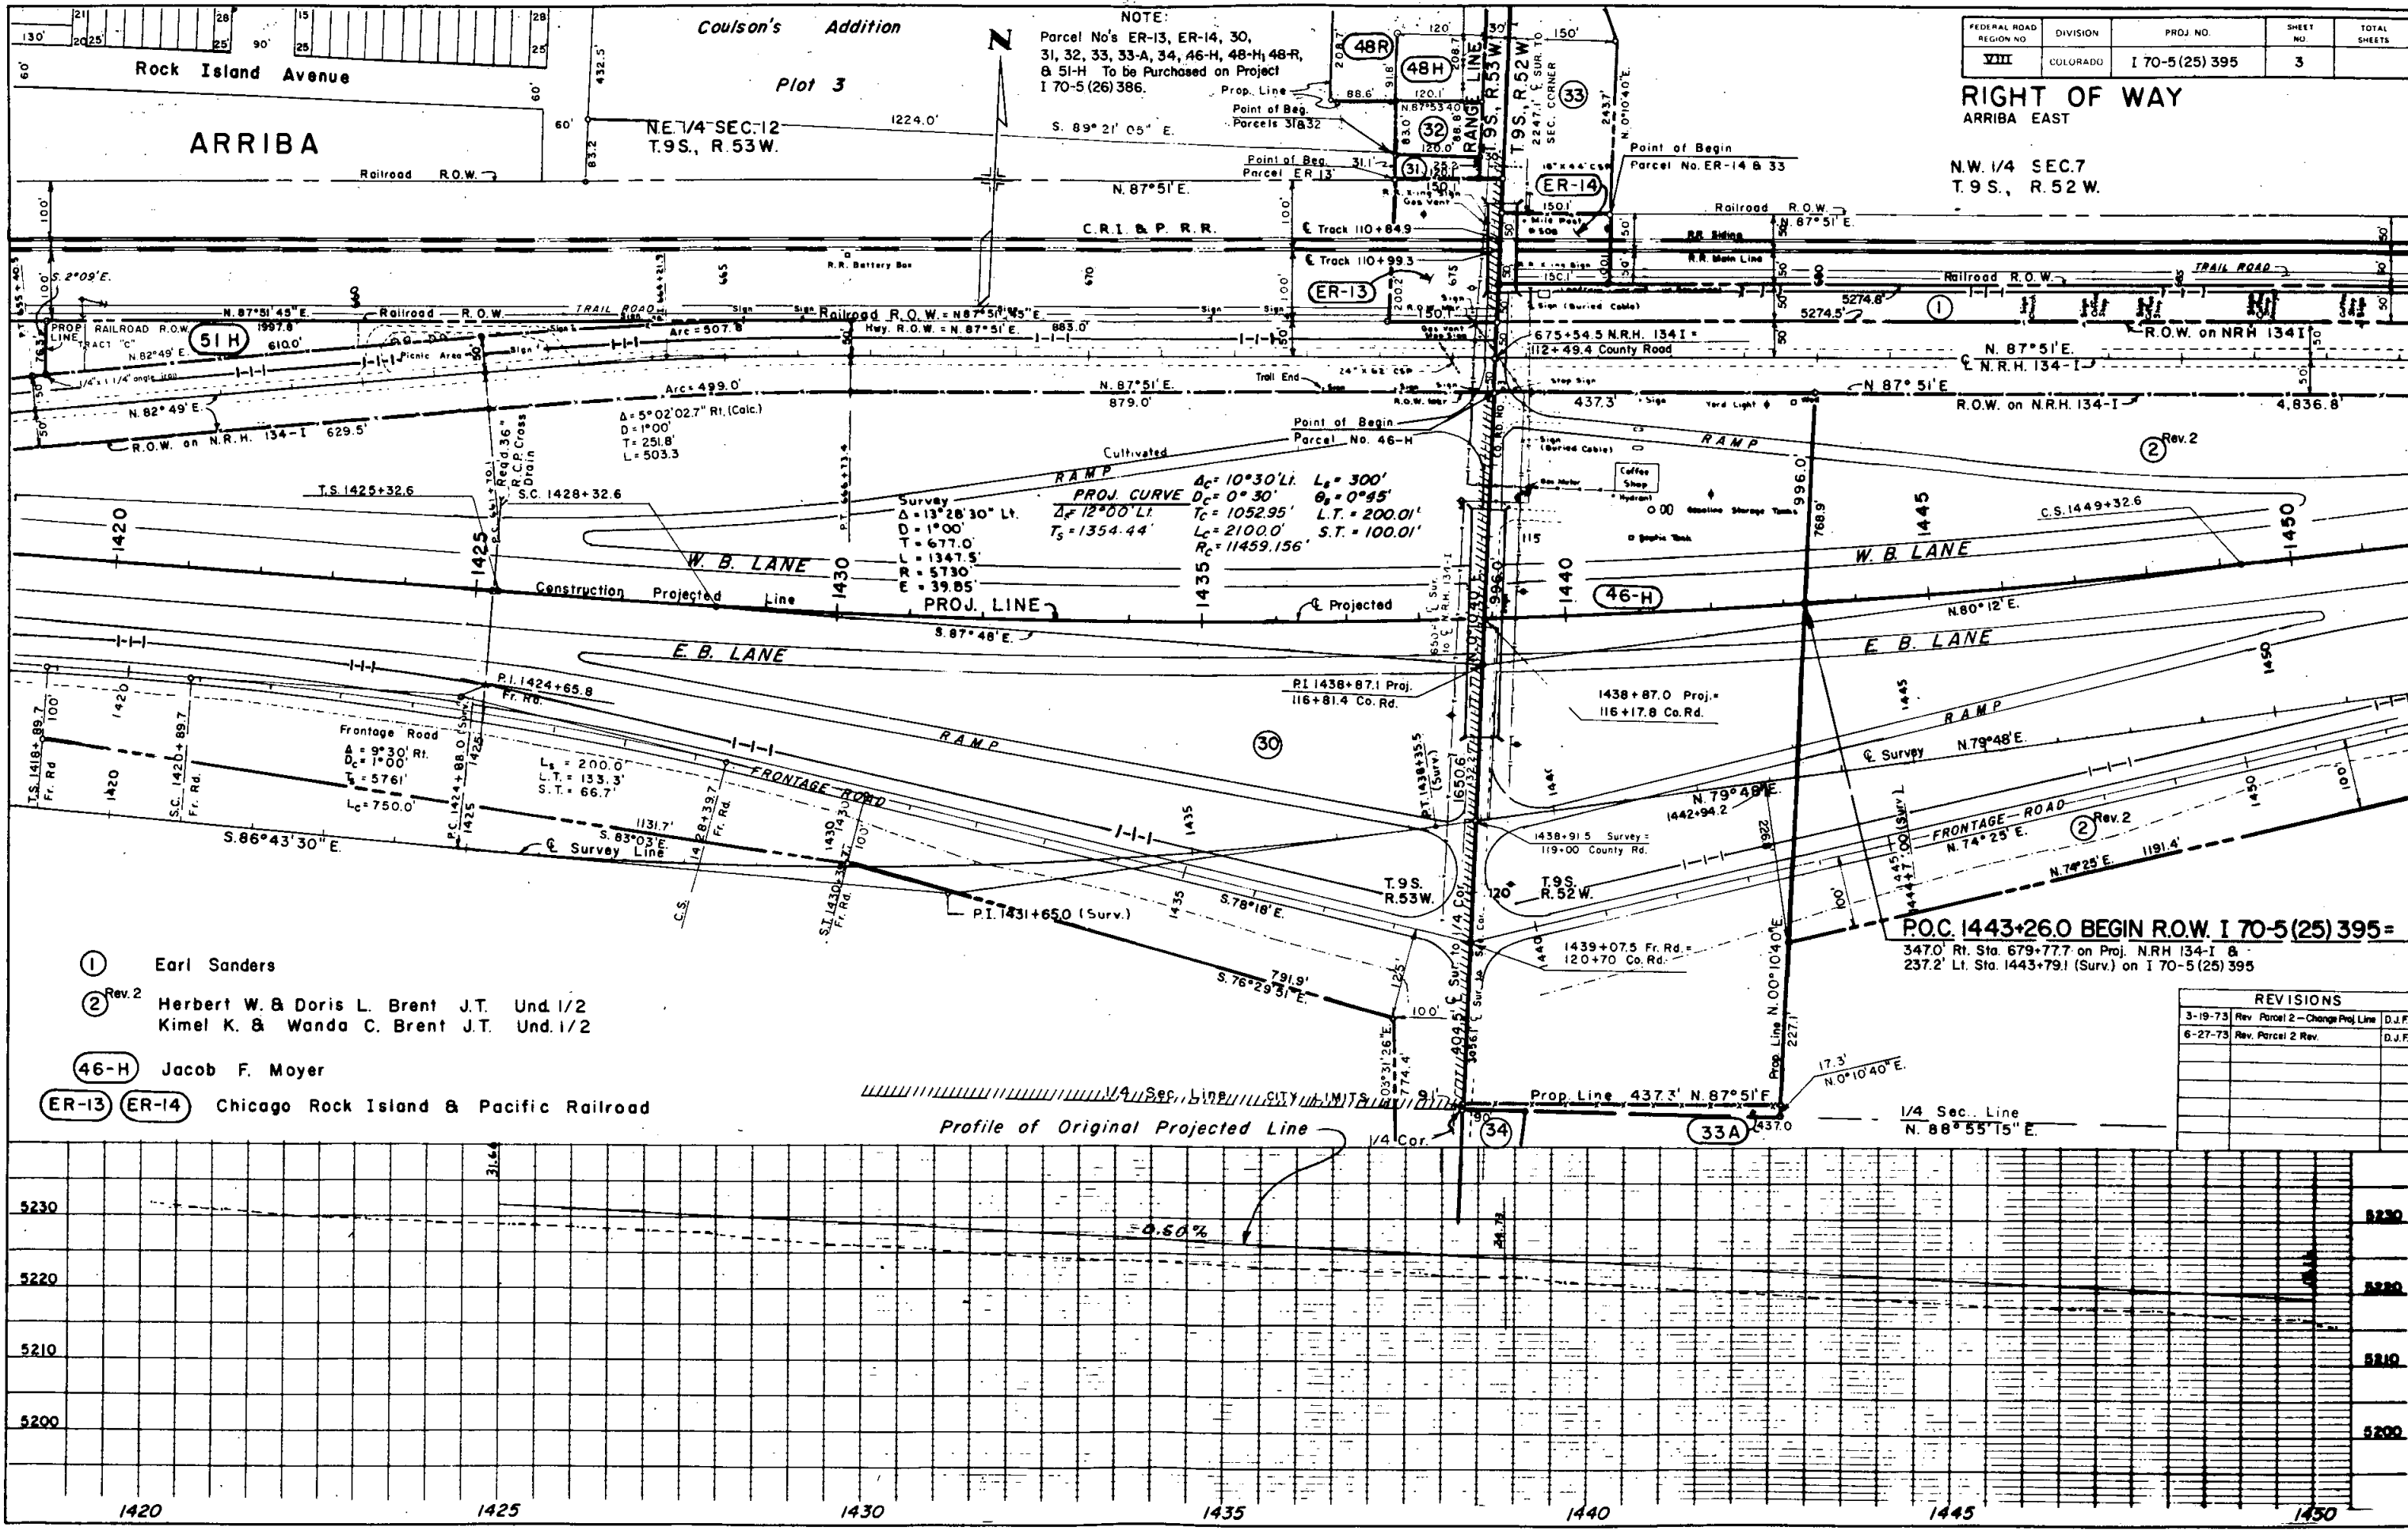

| FEDERAL ROAD REGION NO. | DIVISION | PROJ. NO.      | SHEET NO. | TOTAL SHEETS |
|-------------------------|----------|----------------|-----------|--------------|
| VIII                    | COLORADO | I 70-5(25) 395 | 3         |              |

RIGHT OF WAY  
ARRIBA EAST

N.W. 1/4 SEC. 7  
T. 9 S., R. 52 W.



NOTE:  
Parcel No's ER-13, ER-14, 30,  
31, 32, 33, 33-A, 34, 46-H, 48-H, 48-R,  
& 51-H To be Purchased on Project  
I 70-5(26) 386.

| REVISIONS |                                   |        |
|-----------|-----------------------------------|--------|
| 3-19-73   | Rev. Parcel 2 - Change Proj. Line | D.J.F. |
| 6-27-73   | Rev. Parcel 2 Rev.                | D.J.F. |
|           |                                   |        |
|           |                                   |        |
|           |                                   |        |
|           |                                   |        |


| FEDERAL ROAD REGION NO. | DISTRICT | PROJ. NO.     | SHEET NO. | TOTAL SHEETS |
|-------------------------|----------|---------------|-----------|--------------|
| VIII                    | COLORADO | I 70-5(25)395 | 4         |              |

RIGHT OF WAY  
Arriba East


| REVISIONS |                                      |        |
|-----------|--------------------------------------|--------|
| 3-21-73   | Rev. Par. 2, Changed Proj. Alignment | V.R.   |
| 6-27-73   | Rev. Parcel 2 Rev.                   | D.J.F. |
|           |                                      |        |
|           |                                      |        |
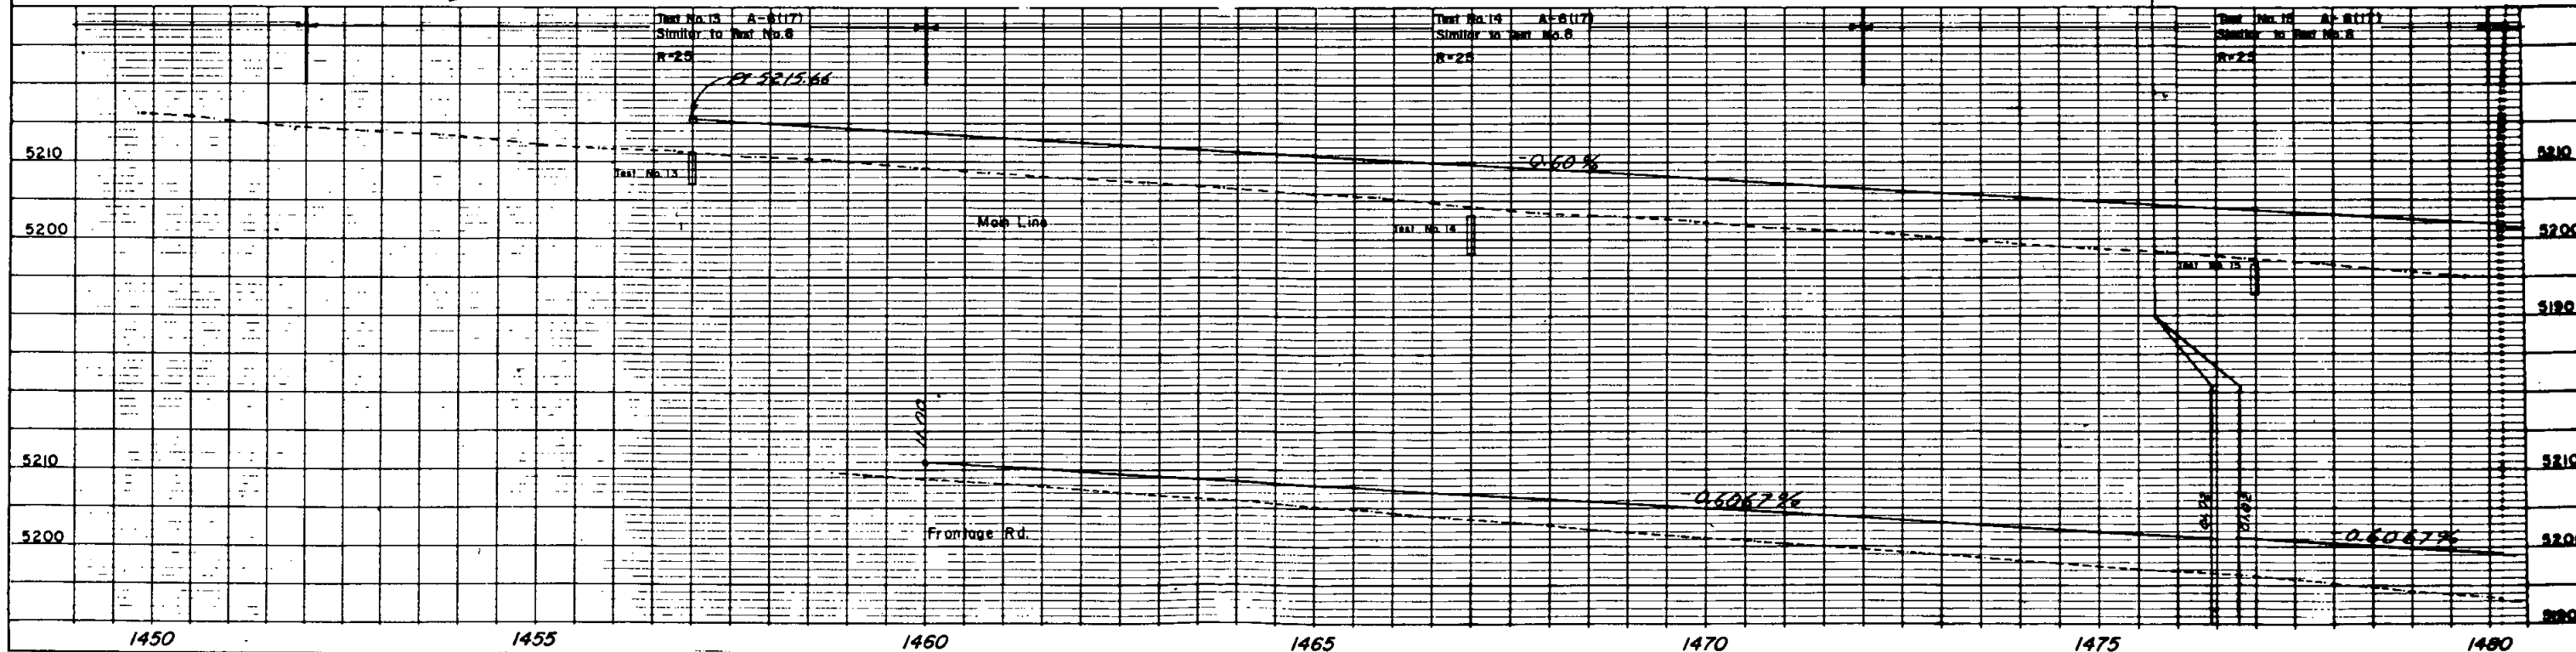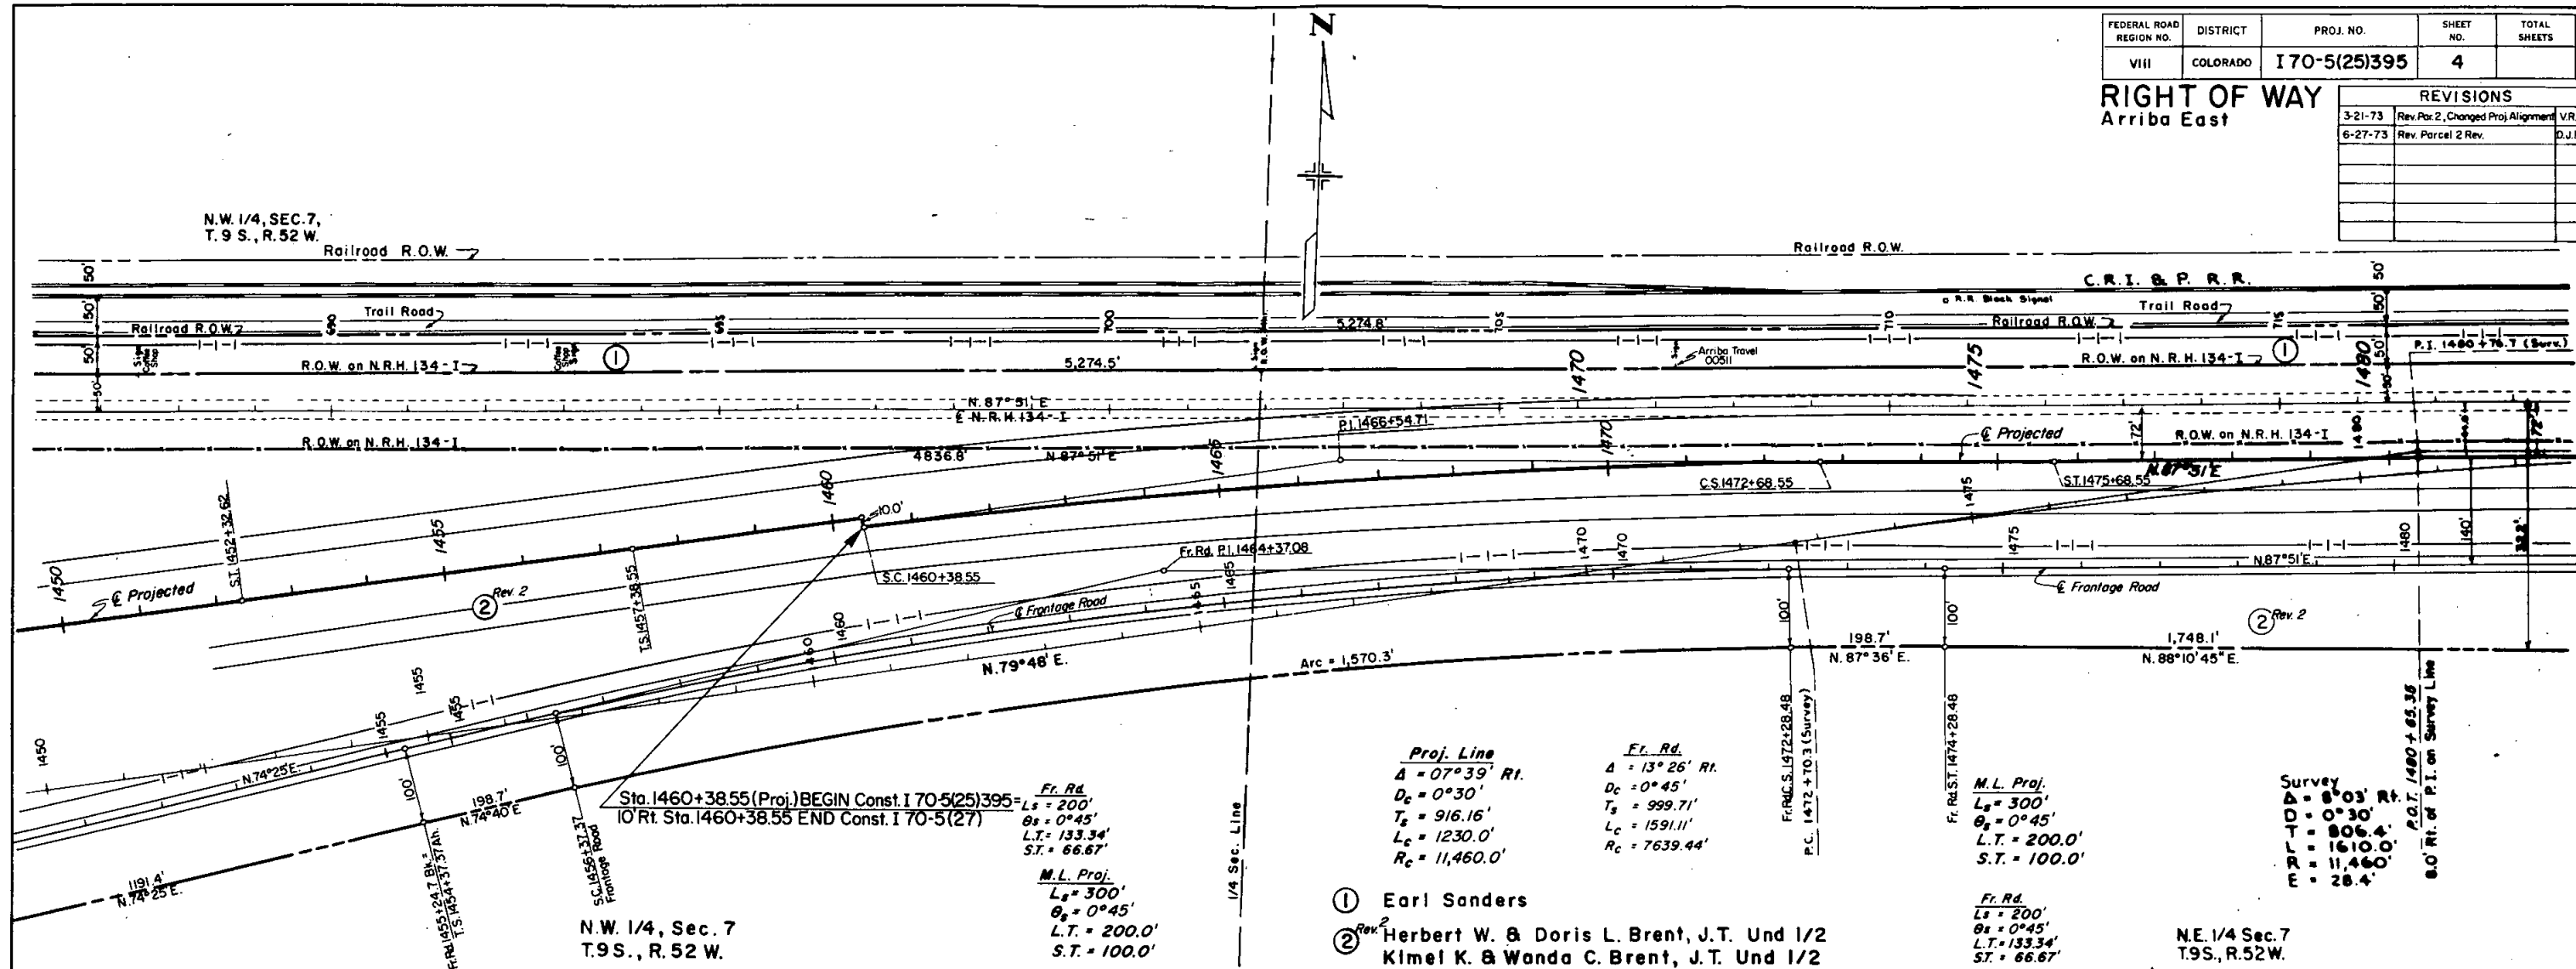


**RIGHT OF WAY**  
ARRIBA EAST

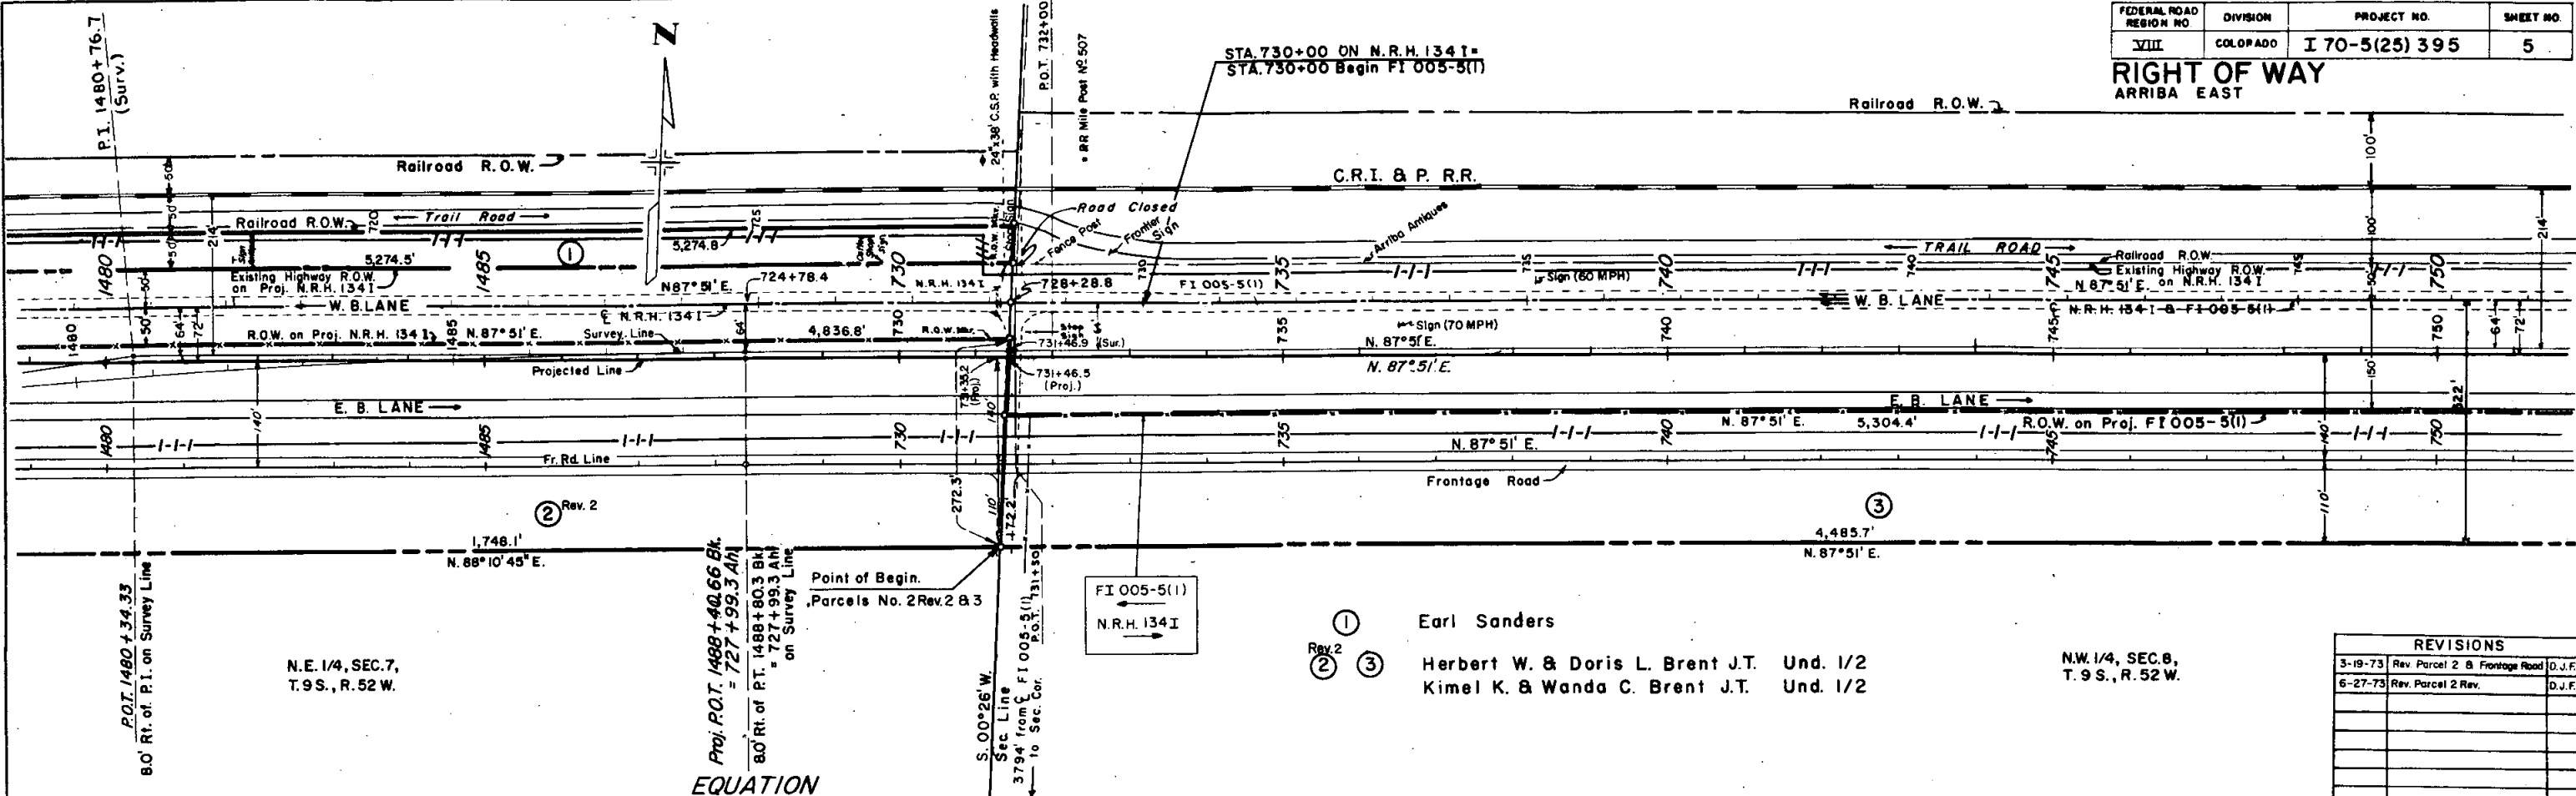

| REVISIONS |                               |        |
|-----------|-------------------------------|--------|
| 3-19-73   | Rev. Parcel 2 & Frontage Road | D.J.F. |
| 6-27-73   | Rev. Parcel 2 Rev.            | D.J.F. |
|           |                               |        |
|           |                               |        |
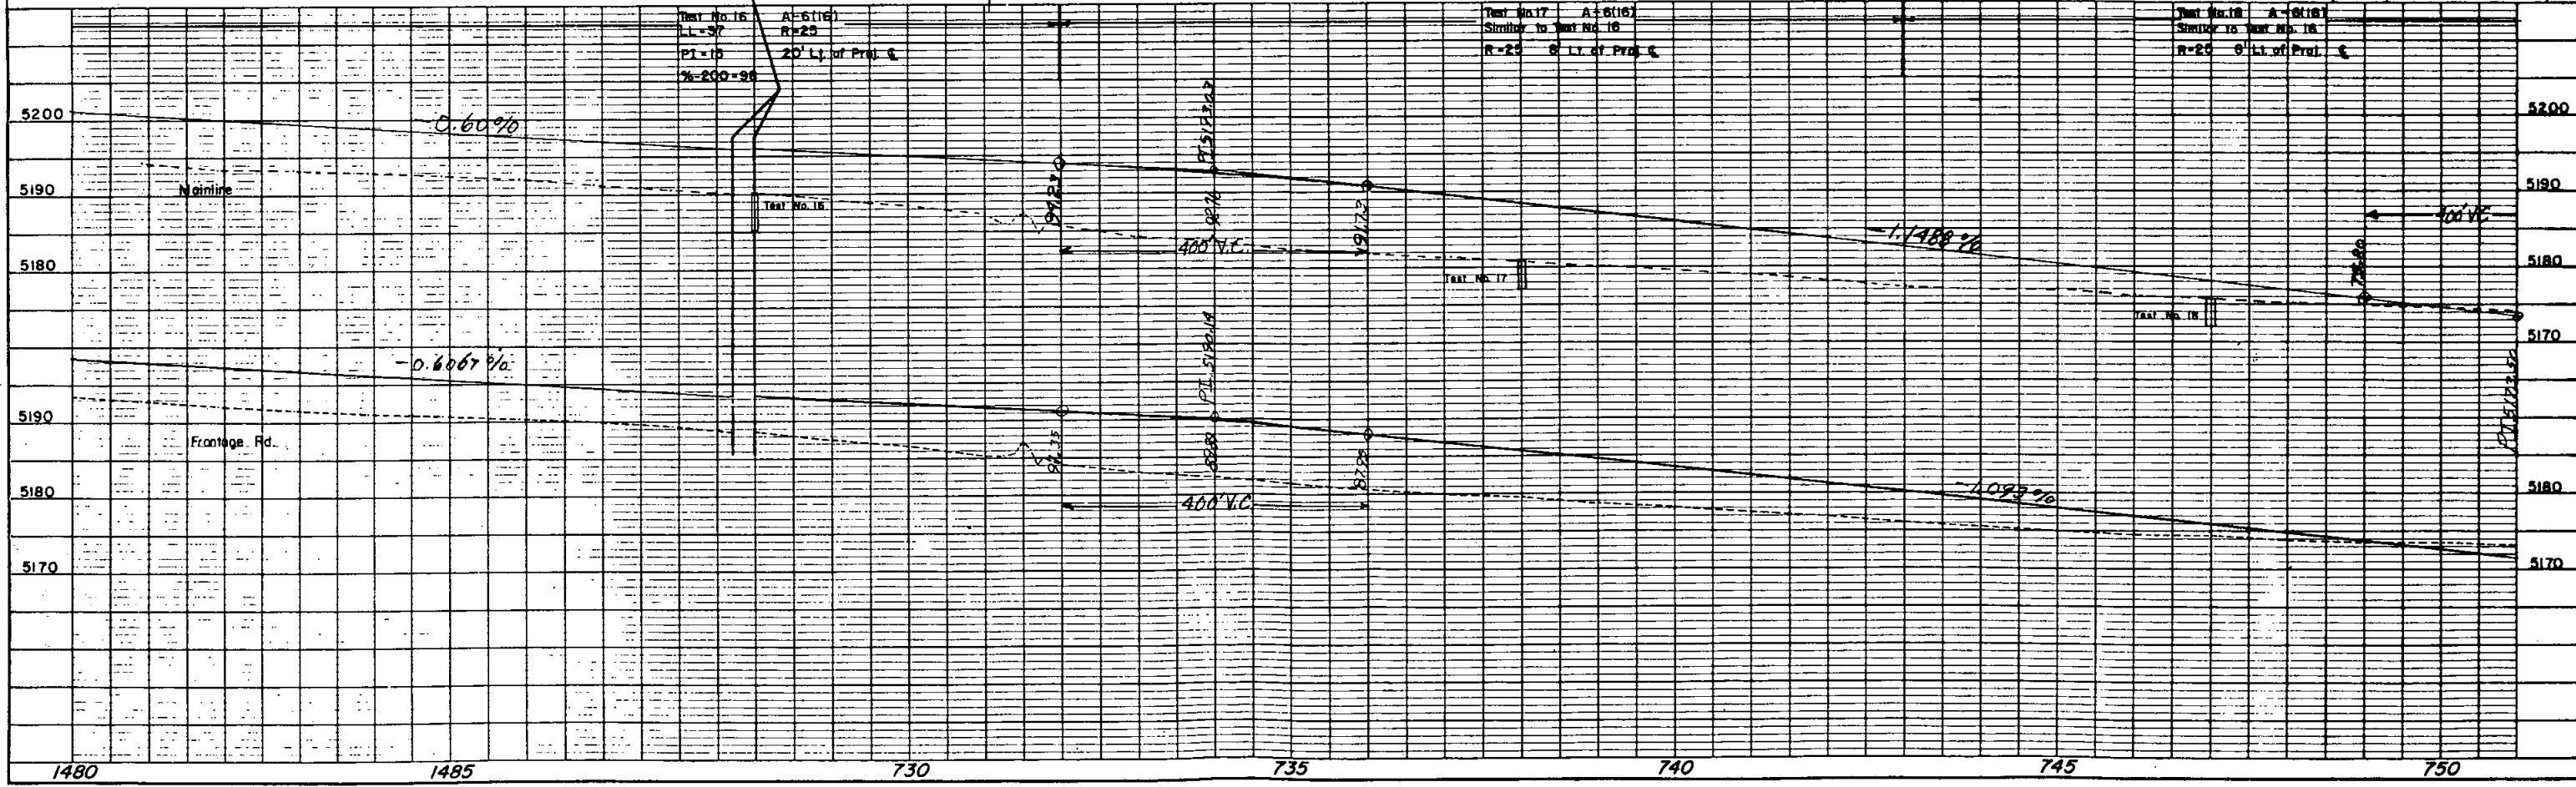


# RIGHT OF WAY ARRIBA EAST

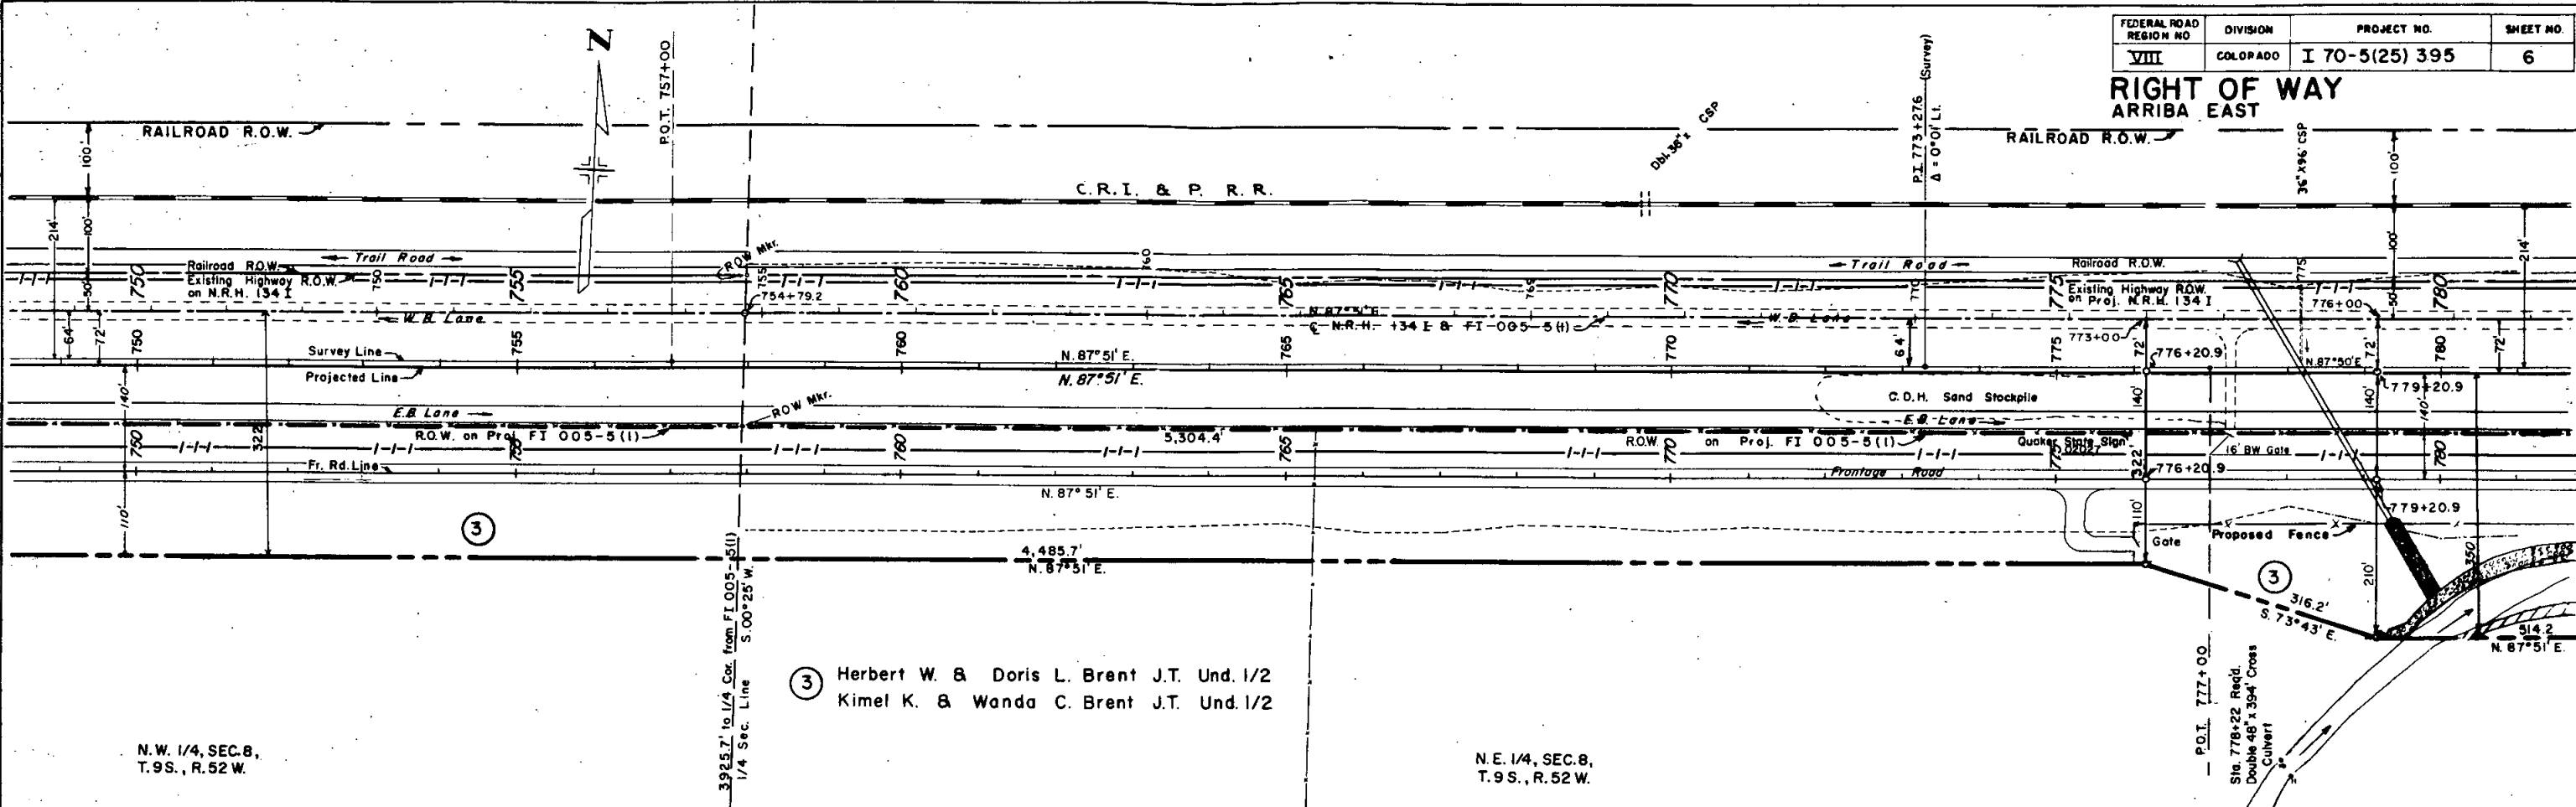

③ Herbert W. & Doris L. Brent J.T. Und. 1/2  
Kimel K. & Wanda C. Brent J.T. Und. 1/2

N.W. 1/4, SEC. 8,  
T. 9S., R. 52 W.



N.E. 1/4, SEC. 8,  
T. 9S., R. 52 W.

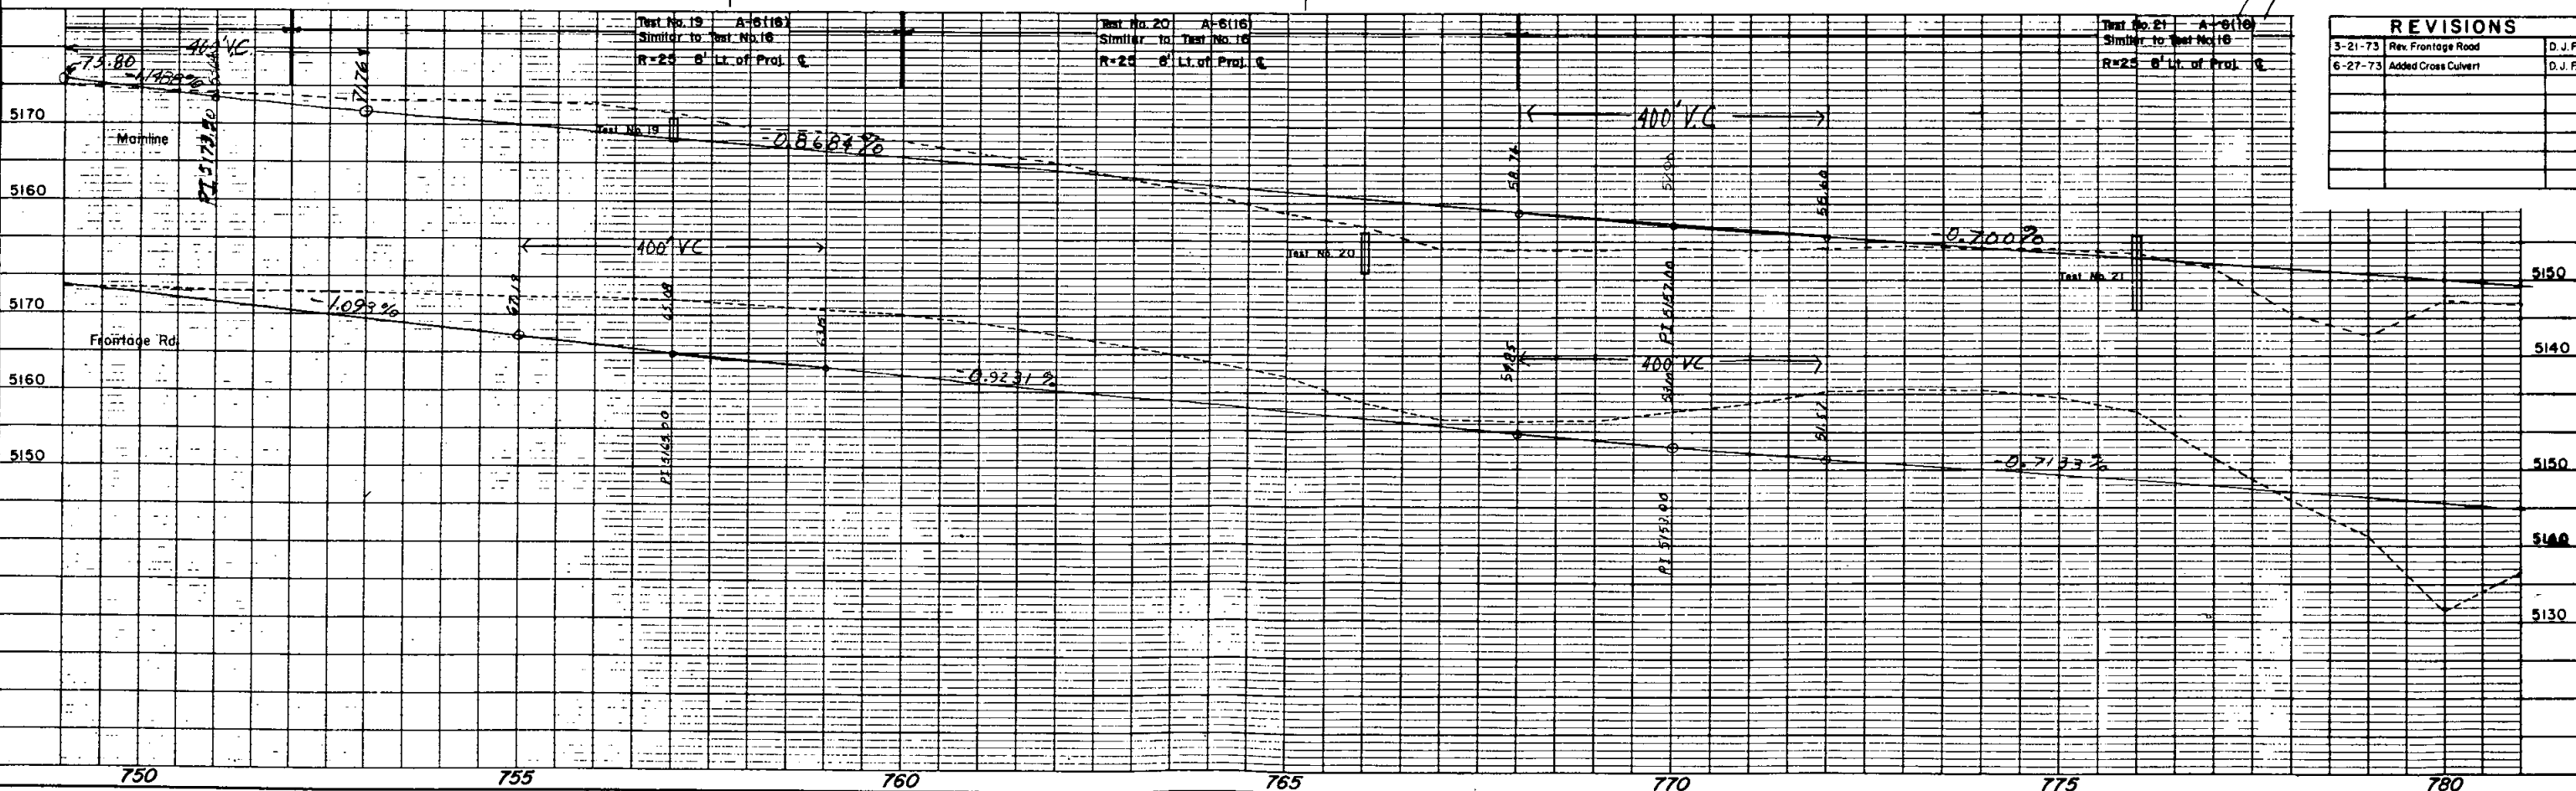

| REVISIONS |                     |        |
|-----------|---------------------|--------|
| 3-21-73   | Rev Frontage Road   | D.J.F. |
| 6-27-73   | Added Cross Culvert | D.J.F. |




RIGHT OF WAY  
ARRIBA EAST

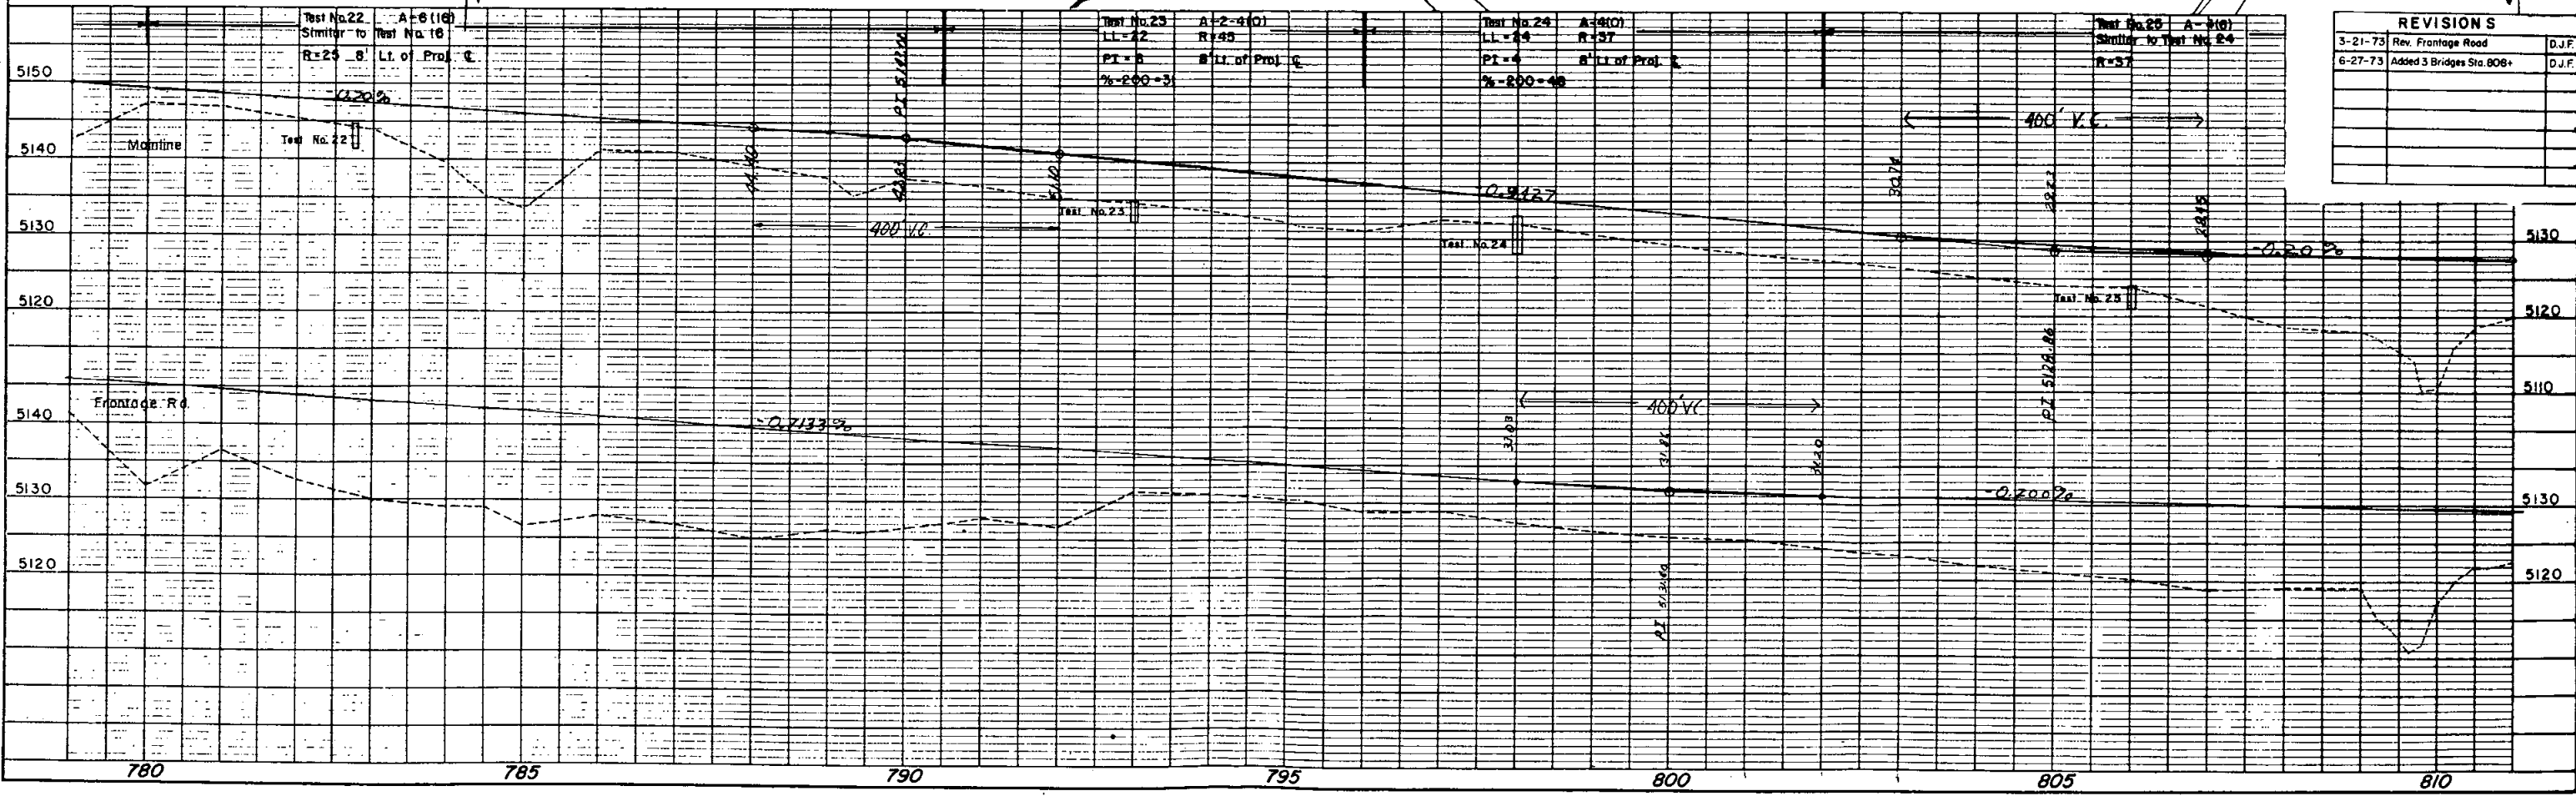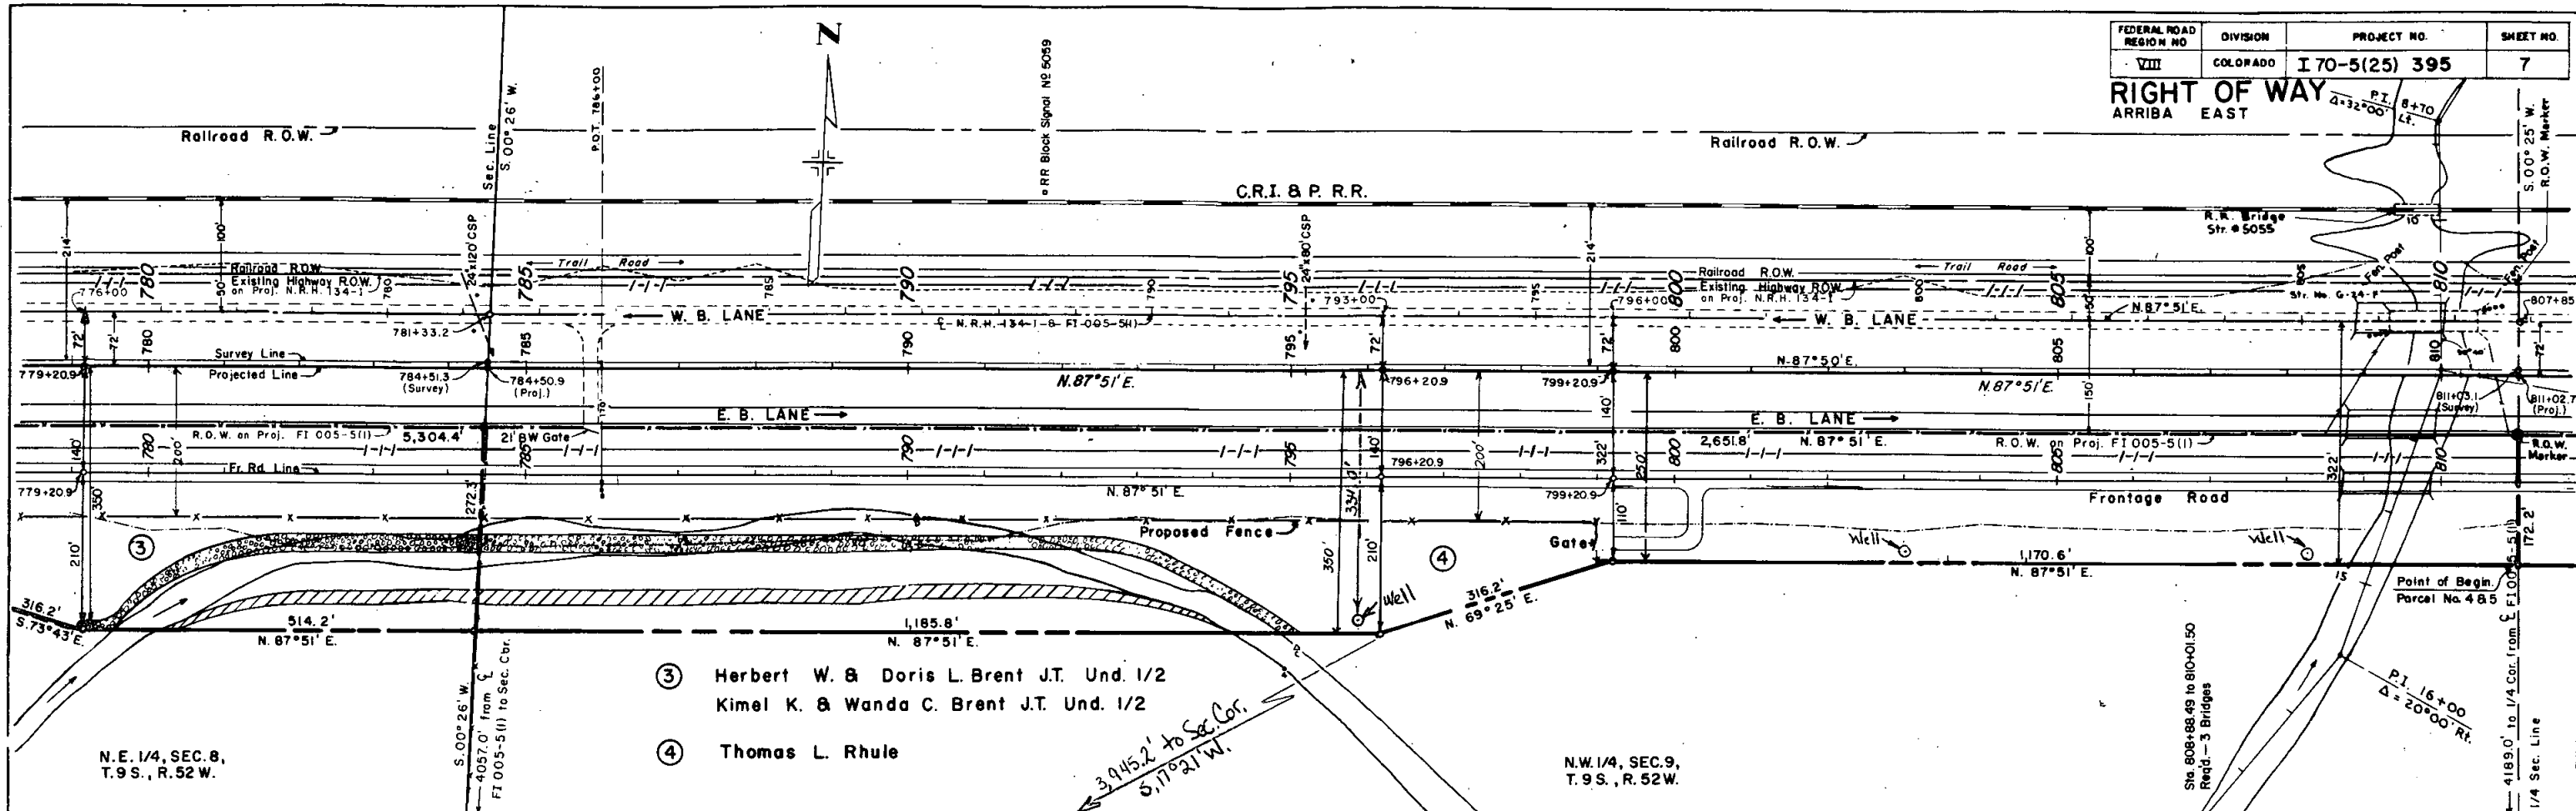

| REVISIONS |                           |        |
|-----------|---------------------------|--------|
| 3-21-73   | Rev. Frontage Road        | D.J.F. |
| 6-27-73   | Added 3 Bridges Sta. 808+ | D.J.F. |
|           |                           |        |
|           |                           |        |
|           |                           |        |

# RIGHT OF WAY

ARRIBA EAST

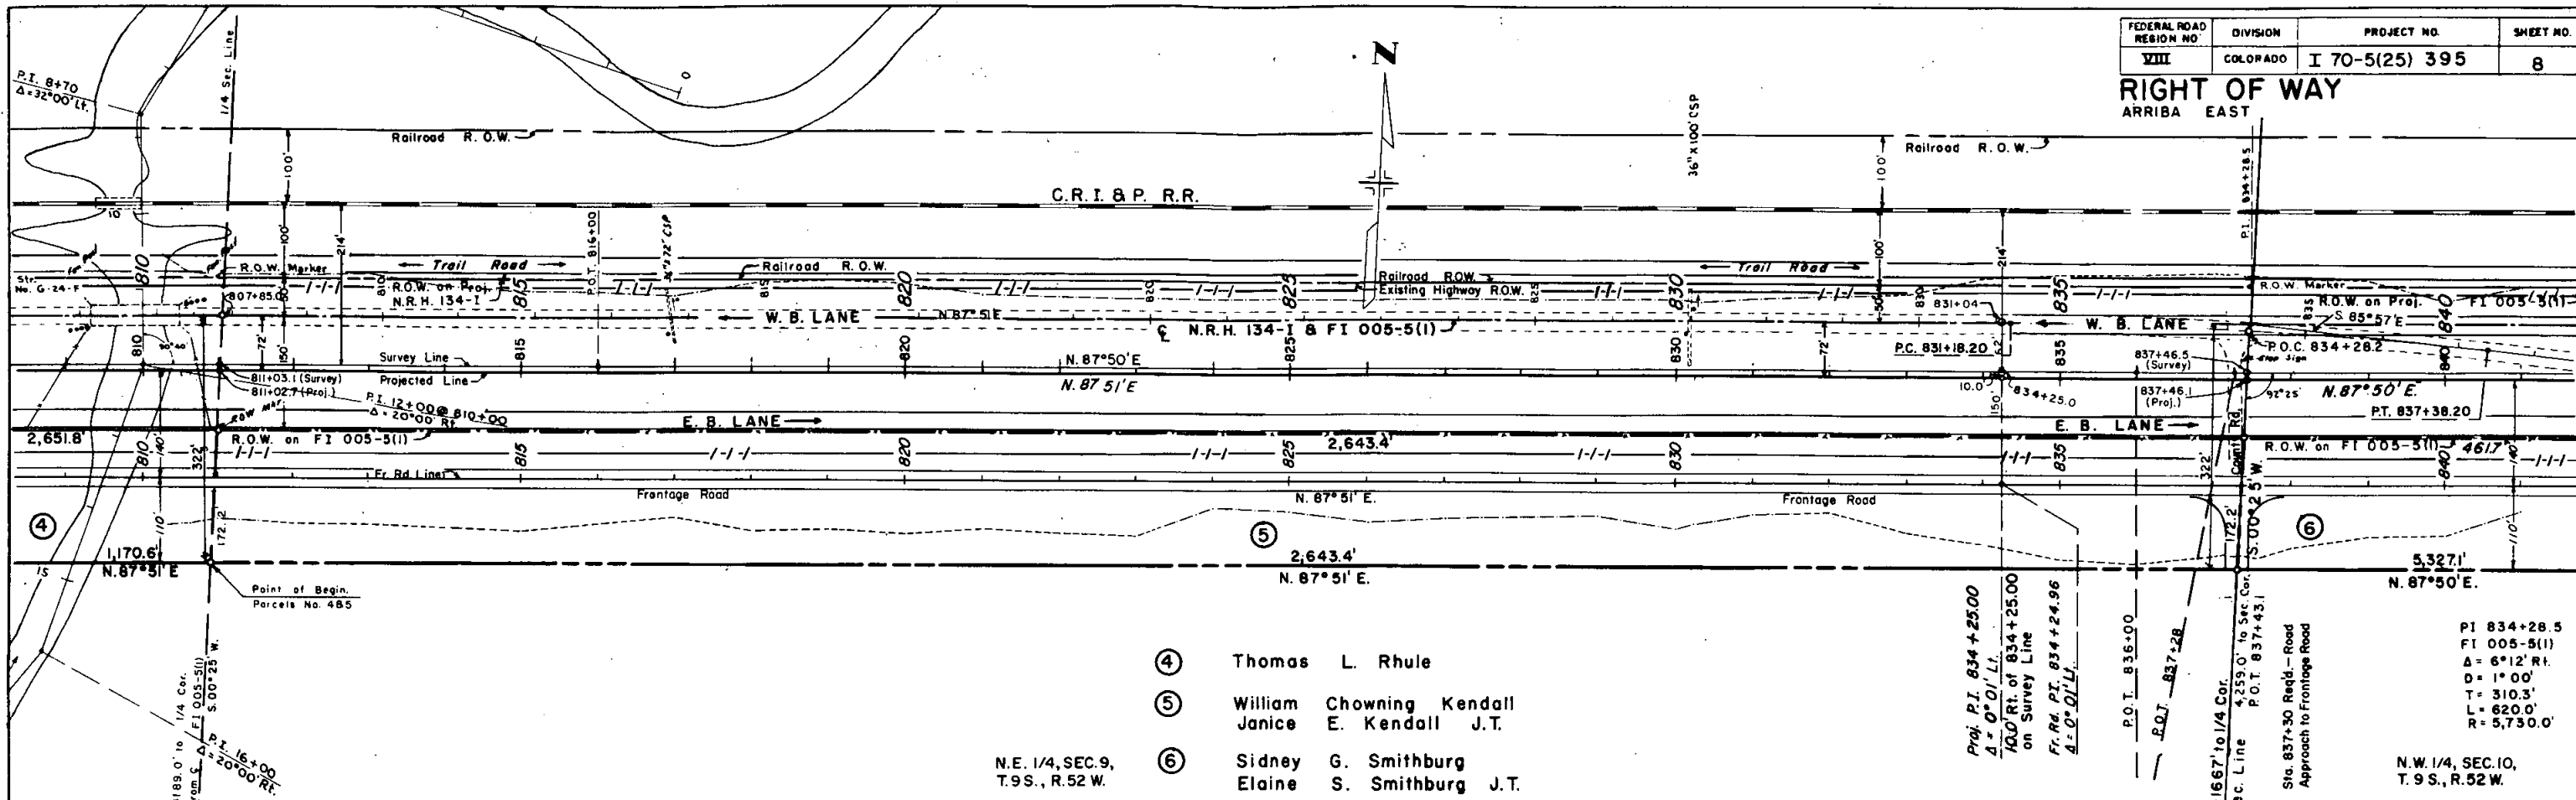


- ④ Thomas L. Rhule
- ⑤ William Chowning Kendall  
Janice E. Kendall J.T.
- ⑥ Sidney G. Smithburg  
Elaine S. Smithburg J.T.

N.E. 1/4, SEC. 9,  
T.9S., R.52 W.

PI 834+28.5  
FI 005-5(1)  
Δ = 6° 12' R.  
D = 1° 00'  
T = 310.3'  
L = 620.0'  
R = 5,730.0'

N.W. 1/4, SEC. 10,  
T.9S., R.52 W.


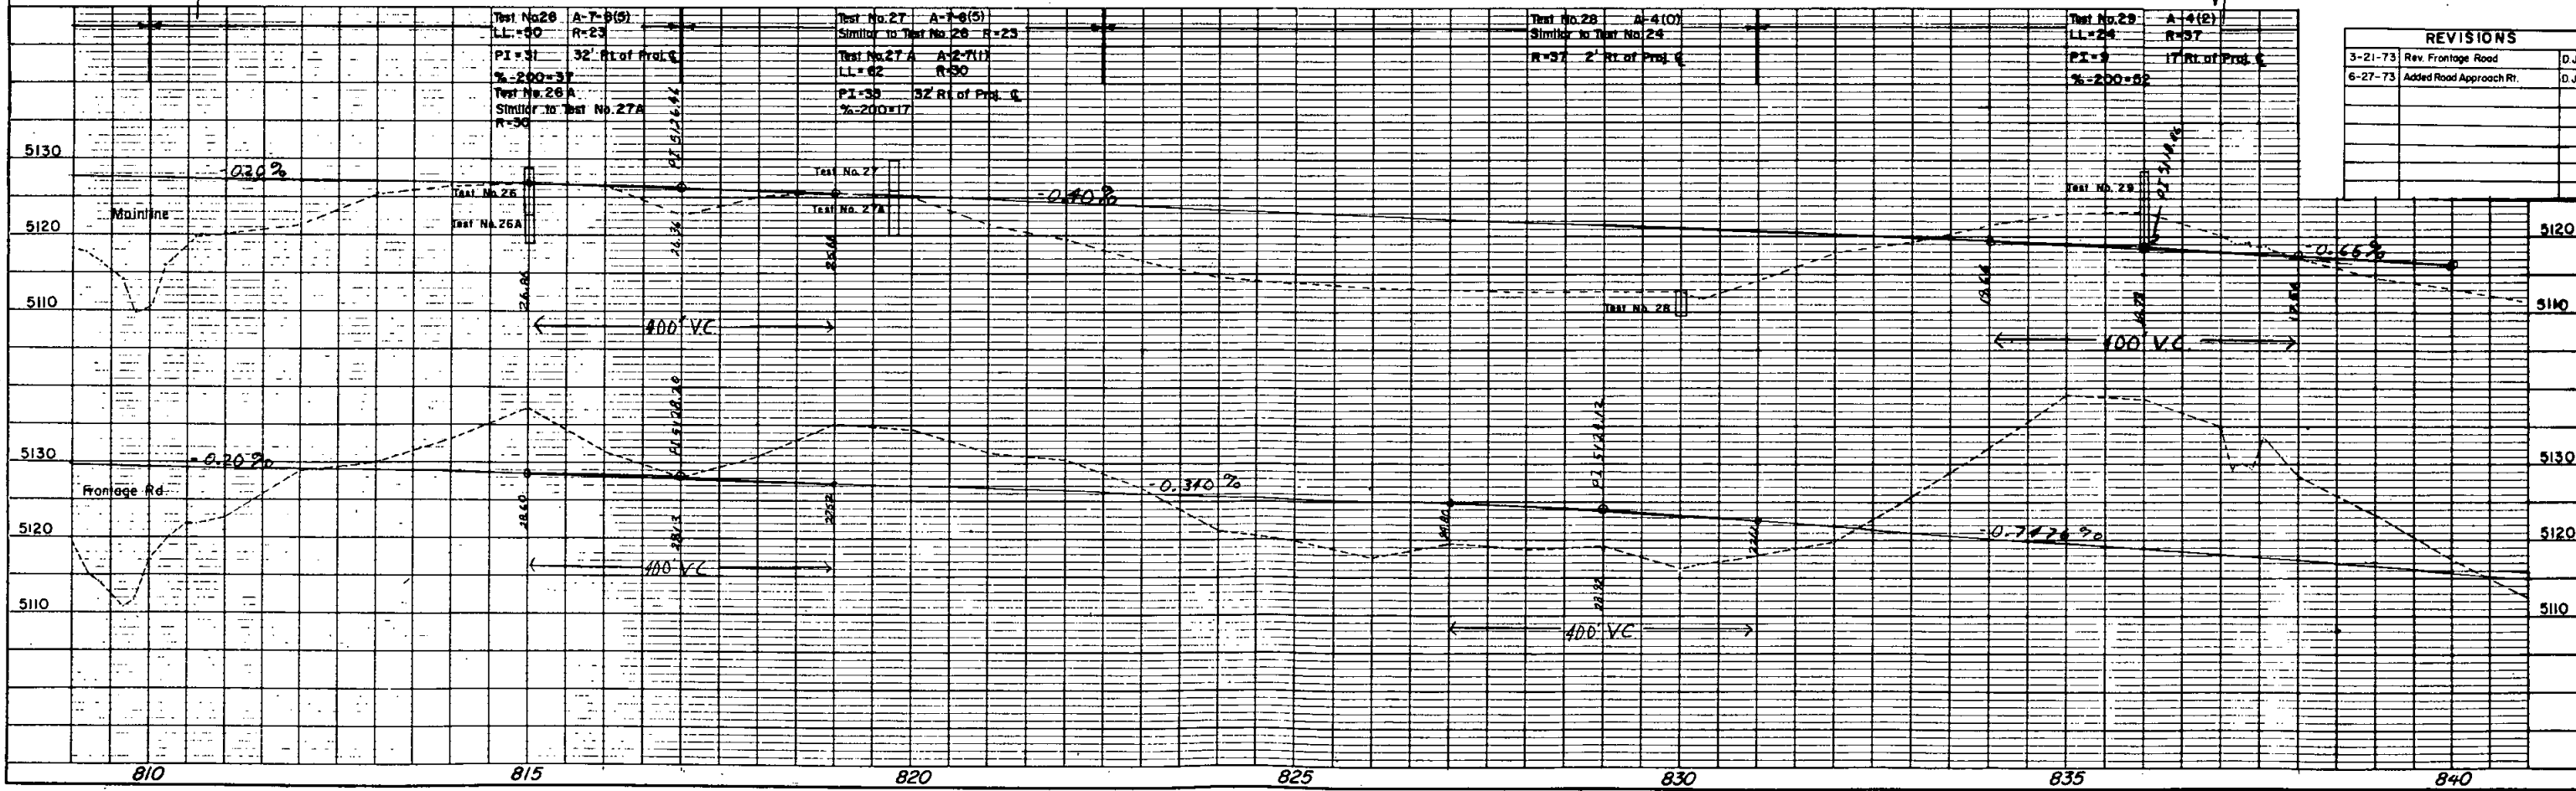


| REVISIONS |                         |        |
|-----------|-------------------------|--------|
| 3-21-73   | Rev. Frontage Road      | D.J.F. |
| 6-27-73   | Added Road Approach Rt. | D.J.F. |
|           |                         |        |
|           |                         |        |
|           |                         |        |
|           |                         |        |



| DATE      |  |
|-----------|--|
| BY        |  |
| PLAN      |  |
| DESIGNED  |  |
| DRAWN     |  |
| CHECKED   |  |
| APPROVED  |  |
| NOTE BOOK |  |
| NO.       |  |

| DATE      |  |
|-----------|--|
| BY        |  |
| PROFILE   |  |
| DESIGNED  |  |
| DRAWN     |  |
| CHECKED   |  |
| APPROVED  |  |
| NOTE BOOK |  |
| NO.       |  |

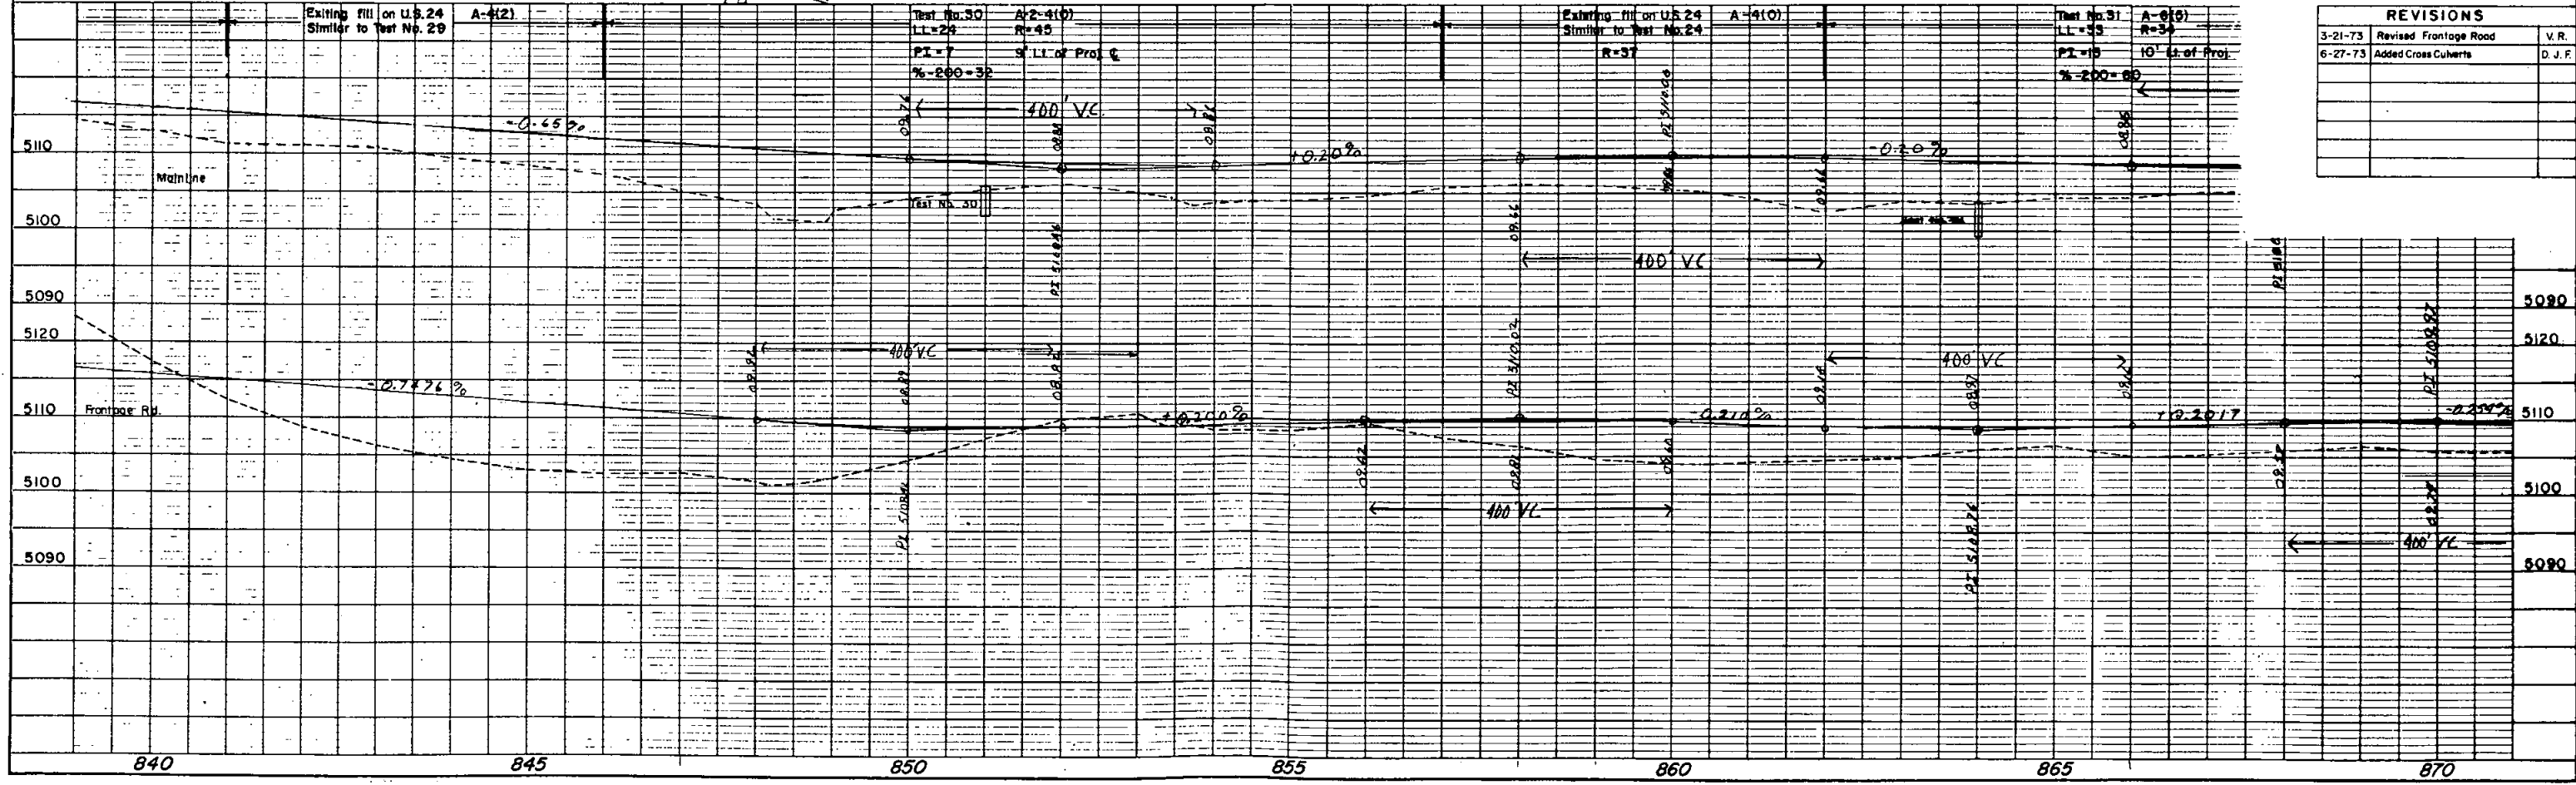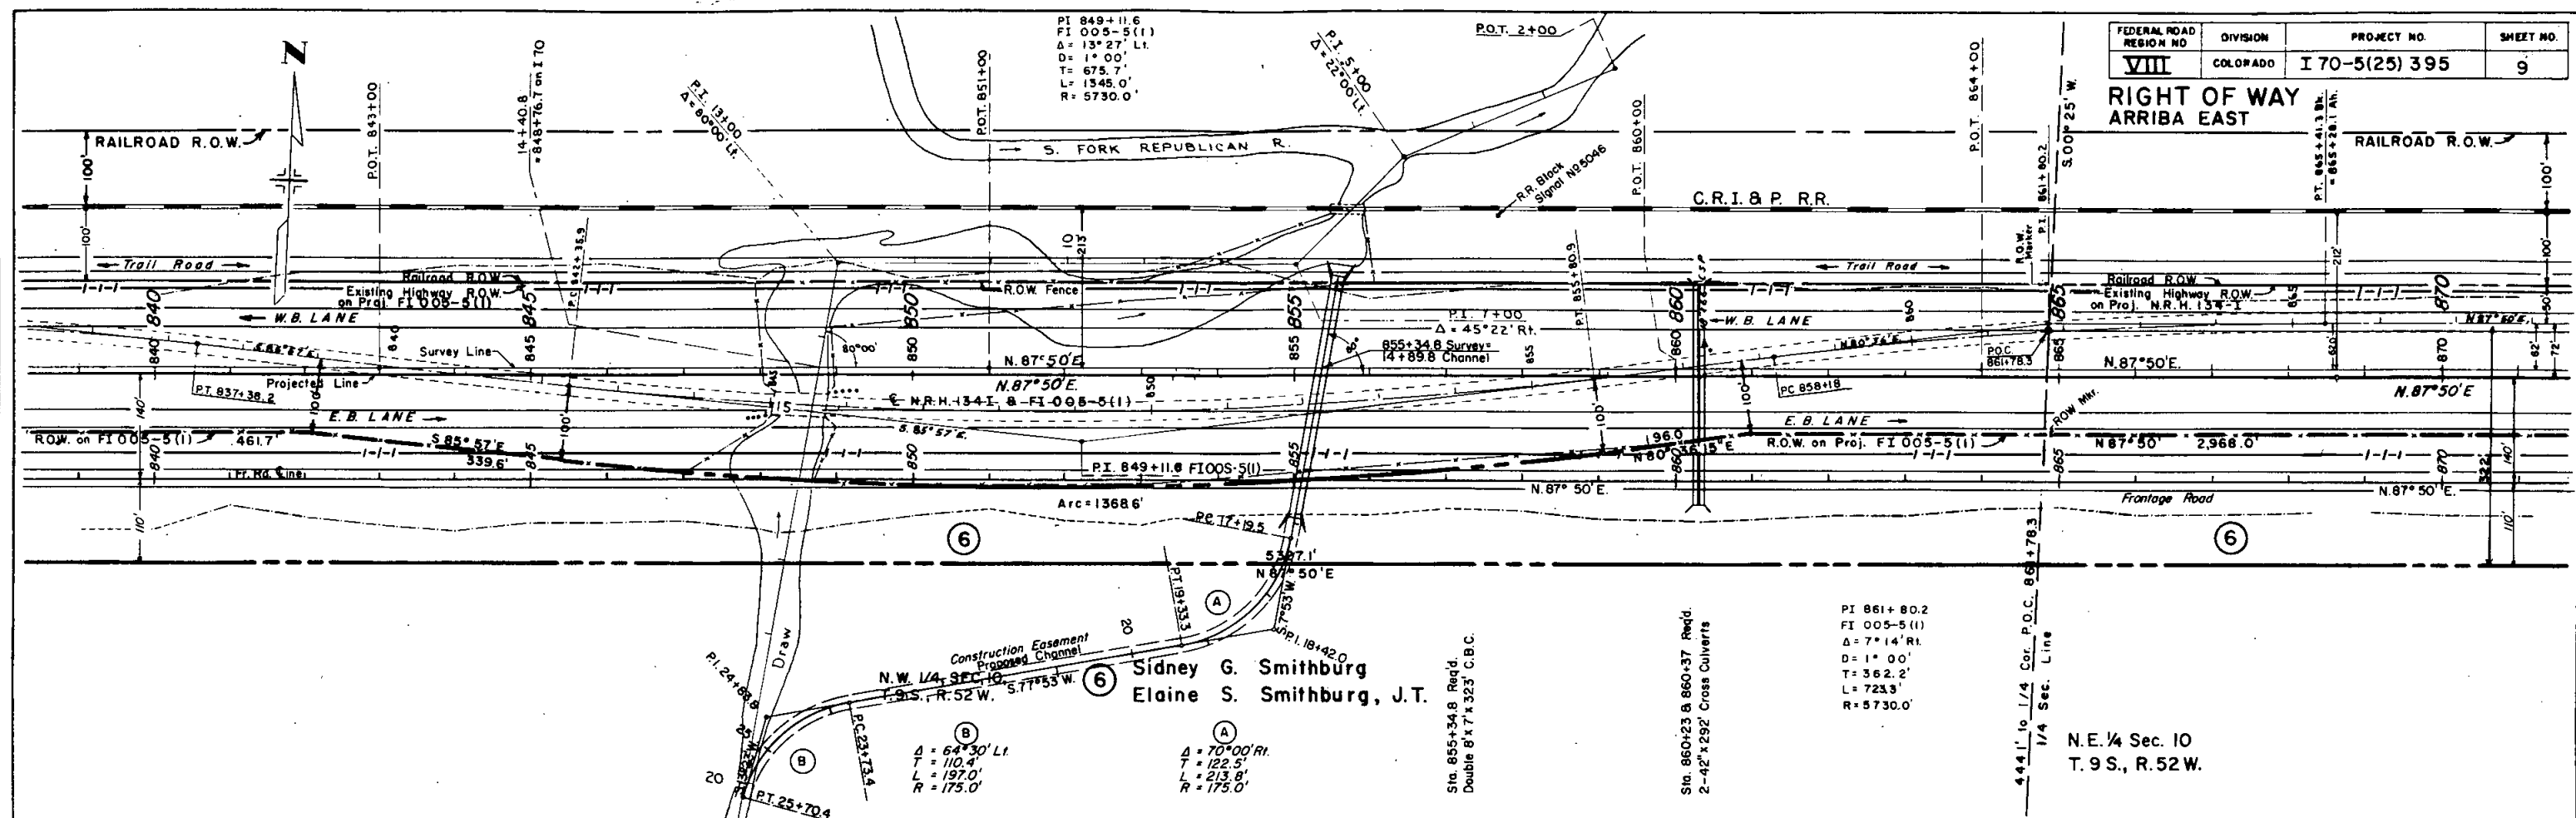

| FEDERAL ROAD DISTRICT NO. | VIII           |
|---------------------------|----------------|
| DIVISION                  | COLORADO       |
| PROJECT NO.               | I 70-5(25) 395 |
| SHEET NO.                 | 9              |

RIGHT OF WAY ARriba EAST

RAILROAD R.O.W.

Trail Road

W.B. LANE

E.B. LANE

Frontage Road

Draw

S. Fork Republican R.

C.R.I. & P. R.R.

Trail Road

W.B. LANE

E.B. LANE

Frontage Road

Draw

S. Fork Republican R.

C.R.I. & P. R.R.

Trail Road

W.B. LANE

E.B. LANE

Frontage Road

Draw

S. Fork Republican R.

C.R.I. & P. R.R.

Trail Road

| REVISIONS |                       |        |
|-----------|-----------------------|--------|
| 3-21-73   | Revised Frontage Road | V.R.   |
| 6-27-73   | Added Cross Culverts  | D.J.F. |





# OWNERSHIP MAP

PROJECT NO. 170-5(25)395

LOCATION: Arriba East


LINCOLN COUNTY

DATE: 12-15-1972

SCALE: 2" = 1 MILE

| FEDERAL ROAD REGION NO. | DIVISION | PROJ. NO.    | SHEET NO. | TOTAL SHEETS |
|-------------------------|----------|--------------|-----------|--------------|
| VIII                    | COLORADO | 170-5(25)395 | 12        |              |

| RIGHT OF WAY |  |  | REVISIONS |                                  |
|--------------|--|--|-----------|----------------------------------|
| Arriba East  |  |  | 3-21-73   | Revised Begin Stas. and Parcel 2 |
|              |  |  |           | V.R.                             |
|              |  |  |           |                                  |
|              |  |  |           |                                  |
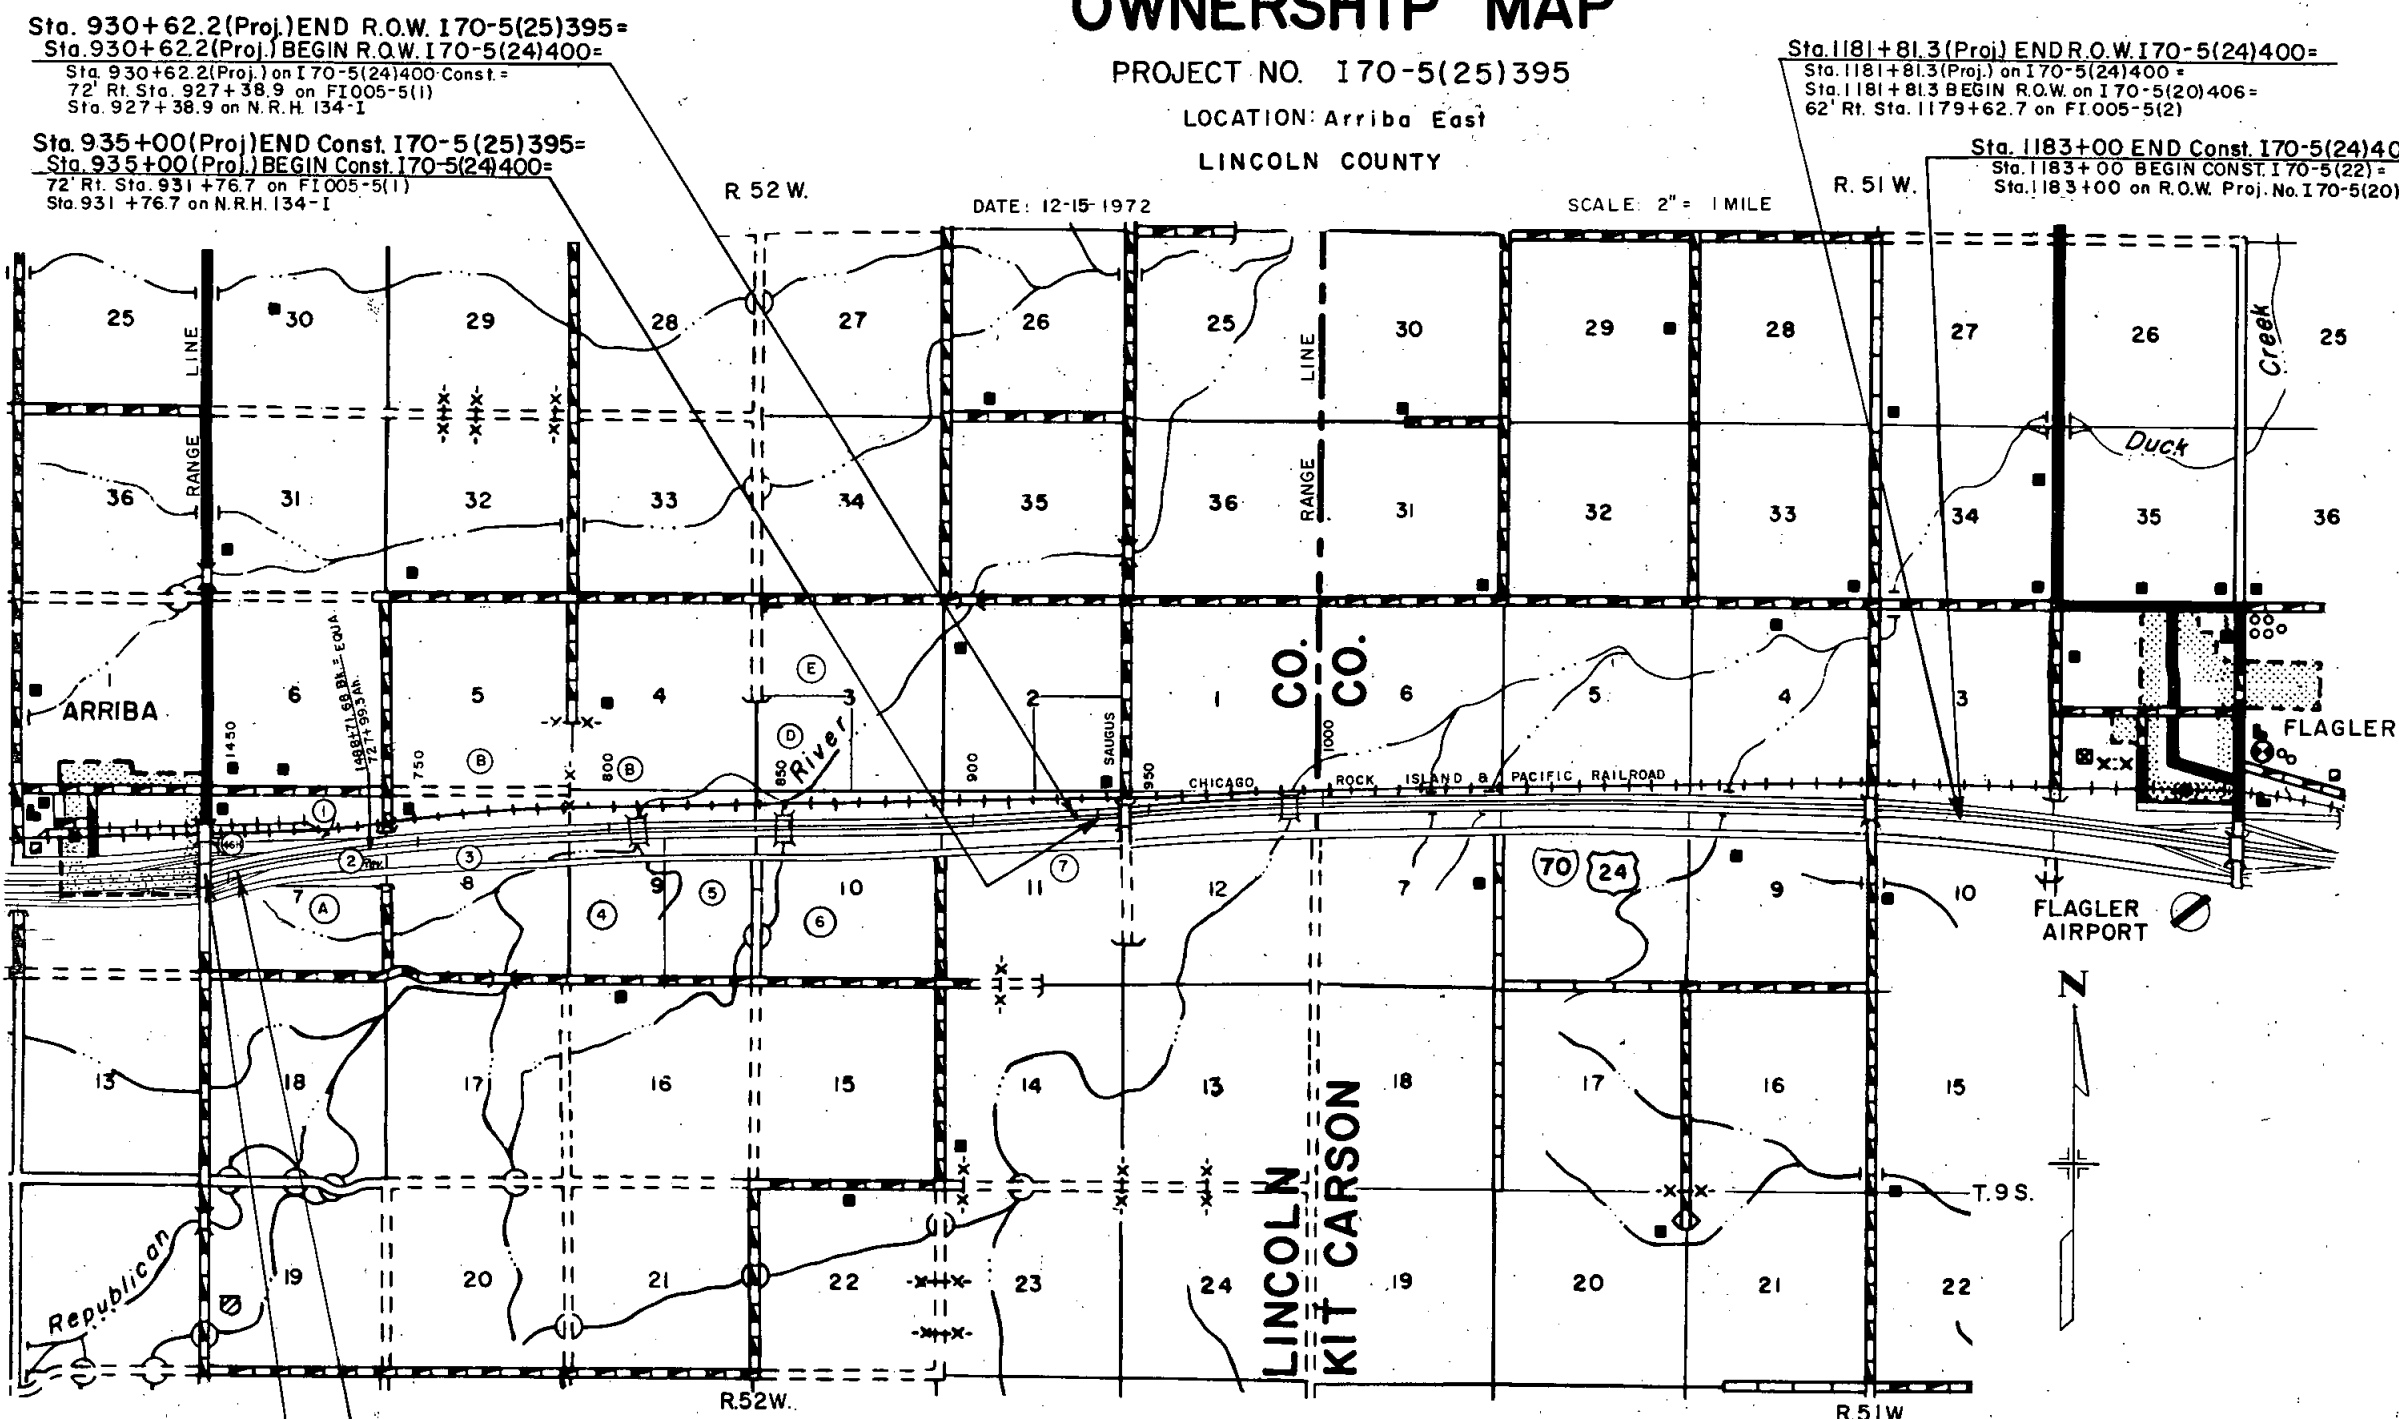

| PAR. NO.  | Owners   |
|-----------|---|
| 1         | Earl Sanders<br>Rt. 1, Box 39A<br>Commerce City, Colo. 80022<br>A strip of land 50' wide between Railroad R.O.W. & Hwy. R.O.W. in Sec. 7, T.9S., R.52W.   |
| 2Rev<br>3 | Kimel K. & Wanda C. Brent, J.T. (Und. 1/2)<br>Arriba, Colo. 80804<br>Herbert W. & Doris L. Brent, J.T. (Und. 1/2)<br>601 Gaylord<br>Denver, Colo. 80206<br>N1/2, Sec. 7, except Railroad R.O.W. and Hwy. R.O.W., and S1/2 & S1/2 of N1/2, Sec. 8 South of Hwy., T.9S., R.52W. |
| 4         | Thomas L. Rhule<br>Arriba, Colo. 80804<br>SW 1/4 and that part of the NW 1/4 lying South of Railroad R.O.W. Sec. 9, except Hwy. R.O.W., T.9S., R.52W.   |
| 5         | William Chowning Kendall & Janice E. Kendall, J.T.<br>Arriba, Colo. 80804<br>E1/2, Sec. 9, except Railroad R.O.W. and Hwy. R.O.W. T.9S., R.52W.   |
| 6         | Sidney G. & Elaine S. Smithburg, J.T.<br>Arriba, Colo. 80804<br>S1/2 & NW1/4, Sec. 10, except Hwy. & Railroad R.O.W. and NE 1/4 of Sec. 10, South of Hwy., T.9S., R.52W.   |
| 7         | Anschutz Farms Corp.<br>518 17 Street, Denver, Colo. 80202<br>All of Sec. 11, South of U. S. 24<br>T.9S., R.52W. (Contract of Sale to Milton Saylor)   |
| 46H       | Jacob F. Moyer<br>Arriba, Colo. 80804<br>10 acres in the SW1/4 of NW1/4, Sec. 7, T.9S., R.52W.   |

| PAR. NO. | Owners   | PAR. NO. | Owners   |
|----------|---|----------|---|
| A        | Theodore R. Kolassa<br>5222 116 SE Bellevue, Wash. 98004<br>S1/2, Sec. 7, T.9S., R.52W.                      | D        | Elizabeth F. Hagans<br>8565 Woodcrest Dr., Colo. Sprgs. Colo.<br>SW 1/4, Sec. 3, T.9S., R.52W. 80911   |
| B        | Ervin L. Irmer<br>Arriba, Colo. 80804<br>N1/2 N1/2, Sec. 8 & 9 lying North of Railroad R.O.W., T.9S., R.52W. | E        | Anschutz Farms Corp.<br>518 17th St., Denver, Colo. 80202<br>W1/2 & NE1/4, Sec. 2, E1/2 & NW1/4, Sec. 3, NE 1/4, Sec. 10, North of R.R. R.O.W. and all of Sec. 11, North of R.R. R.O.W., T.9S., R.52W. (Contract of Sale to Sidney G. & Elaine S. Smithburg) |

Sta. 930+62.2(Proj.) END R.O.W. 170-5(25)395 =  
Sta. 930+62.2(Proj.) BEGIN R.O.W. 170-5(24)400 =  
Sta. 930+62.2(Proj.) on I70-5(24)400 Const. =  
72' Rt. Sta. 927+38.9 on FI005-5(1)  
Sta. 927+38.9 on N.R.H. 134-1

Sta. 935+00(Proj.) END Const. 170-5(25)395 =  
Sta. 935+00(Proj.) BEGIN Const. 170-5(24)400 =  
72' Rt. Sta. 931+76.7 on FI005-5(1)  
Sta. 931+76.7 on N.R.H. 134-1

Sta. 1181+81.3(Proj.) END R.O.W. 170-5(24)400 =  
Sta. 1181+81.3(Proj.) on I70-5(24)400 =  
Sta. 1181+81.3 BEGIN R.O.W. on I70-5(20)406 =  
62' Rt. Sta. 1179+62.7 on FI005-5(2)

Sta. 1183+00 END Const. 170-5(24)400 =  
Sta. 1183+00 BEGIN CONST. 170-5(22) =  
Sta. 1183+00 on R.O.W. Proj. No. 170-5(20)

Sta. 1460+38.55 (Proj.) BEGIN Const. 170-5(25)395 =  
10' Rt. Sta. 1460+38.55 END Const. 170-5(27)

P.O.C. 1443+26.0 (Proj.) BEGIN R.O.W. 170-5(25)395 =  
347.0' Rt. Sta. 679+77.7 on Proj. N.R.H. 134-1 and  
237.2' Lt. Sta. 1443+79.1 (Sur.) on I70-5(25)395