

STATE DEPARTMENT OF HIGHWAYS DIVISION OF HIGHWAYS—STATE OF COLORADO

FEDERAL ROAD REGION NO.	DIVISION	PROJECT NO.	SHEET NO.
VIII	COLORADO	1-70-5(26)386,Sec.I	1

RIGHT OF WAY
LIMON to ARRIBA


REVISIONS

DATE	DESCRIPTION	BY
5-7-73	Added Begin and End Stations	V.R.
9-20-73	Added Const. Proj. Sta. 1294+00	D.J.F.

INDEX OF SHEETS

SHEET NO.	Title Page
1	Tabulation Sheet
2 thru 7	Plan and Profile Sheets Showing R.O.W.
8 thru 29	Ownership Map
30 thru 32	

CONVENTIONAL SIGNS

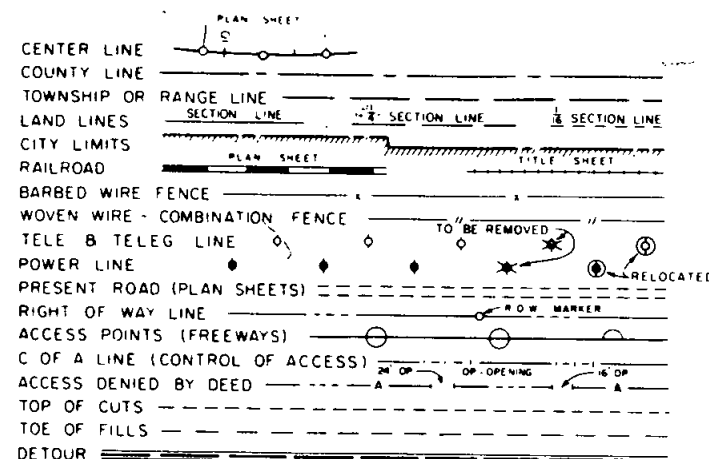

PLAN AND PROFILE OF PROPOSED

FEDERAL AID PROJECT NO. 1 70-5(26)386,Sec.I

STATE HIGHWAY NO. 70

LINCOLN COUNTY

SCALES OF ORIGINAL DRAWINGS

ON PLAN, 1 IN = 100 FT
ON PROFILE 1 IN = 100 FT HORIZONTAL
1 IN = 10 FT VERTICAL
Ownership Map 2 IN = 1 Mile
NET LENGTH OF R.O.W. = 10.087 MILES

STA. 1117+42.5 END CONST. I 70-5(29) 384=
STA. 1117+42.5 BEGIN CONST. I 70-5(28) 388=
314' Lt. of STA. 354+54 on N.R.H. 134-J
STA. 1117+42.5 R.O.W. I 70-5(26) 386 Sec. I

STA. 1294+00.0 END CONST. I 70-5(28) 388=
STA. 1294+00.0 BEGIN CONST. I 70-5(27) 391=
62' Rt. STA. 530+61.0 ON N.R.H. 134-I

NOTE=
This project calculated
and checked by Field Forces.

STA. 920+00 (Proj.) BEGIN CONST. I 70-5(29) =
STA. 920+00 (Proj.) R.O.W. I 70-5(26) 386 Sec. I
63.37' Rt. of STA. 156+61.4 NRH 134-J

P.O.C. 1443+26.0 END R.O.W. I 70-5(26) 386 Sec. I =
P.O.C. 1443+26.0 BEGIN R.O.W. I 70-5(25) 395 =
347.0' Rt. STA. 679+77.7 on Proj. N.R.H. 134-I &
237.2' Lt. STA. 1443+79.1 (Surv.) on I 70-5(25) 395

STA. 910+76.0 (Proj.) BEGIN R.O.W. I 70-5(26)386,Sec.I =

138' Lt. of STA. 910+76.0 (Survey) I 70-5(26)386 Sec. I
63.37' Rt. STA. 147+37.4 on Proj. No. NRH 134-J

STA. 1460+38.55 END CONST. I 70-5(27) 391 =
10' LT. STA. 1460+38.55 I 70-5(25)

SCALE OF MILES

COUNTY S.H. No. 70 PROJ I 70-5(26)326, Sec. I

RIGHT OF WAY LIMON to ARRIBA[illegible]

COUNTY S. H. No. 70 PROJ I 70-5(26)386, Sec. I

RIGHT OF WAY LIMON to ARRIBA

PARCEL NO.	OWNER	ADDRESS	LOCATION	AREA IN ACRES			PURCHASE DATA					REMARKS	NO.
				PARCEL	TO BE ACQUIRED	REMAINDER	LAND	IMPROV'M'TS	DAMAGE	MISC.	TOTAL		
			T. 9 S., R. 54 W.										
			Town of Bovina										
10	Robert Thomas	Linden, Colorado 80740	Lots 1,2 & 3 Blk 4	0.557	0.557	NONE							
11	Robert Thomas Alice Thomas, J.T.	Linden, Colorado 80740	Lot 4 Blk. 4	0.230	0.230	NONE							11
12	Robert Thomas Alice Thomas, J.T.	Linden, Colorado 80740	Lots 1,2 & 3 Blk 5	0.689	0.689	0.23 Rt.							12
13	George W. Miles Olive Helen Miles Bradshaw	Helen Bradshaw 206 E. 10th Ave. Apt. No. 3 Denver, Colorado 80203	Lots 23,24 Blk. 6	0.149	0.149	NONE							13
14	Robert Thomas Alice Thomas, J.T.	Linden, Colorado 80740	Blk. 3	1.118	1.118	NONE							14
15	Robert Thomas Alice Thomas, J.T.	Linden, Colorado 80740	Lots 1,2,3, 21 & 22 Blk. 6	0.373	0.373	1.268 Rt.							15
16	Robert Thomas	Linden, Colorado 80740	Lot 24 Blk. 7	0.075	0.075	NONE							16
17	Robert Thomas Alice Thomas, J.T.	Linden, Colorado 80740	Lots 1 thru 5, 9 thru 16 Blk. 2	1.001	1.001	NONE							17
18	Walter Nottingham, Jr. Elizabeth Nottingham	820 Dickens Court Longmont, Colorado 80501	Lots 6,7 & 8 Blk. 2	0.224	0.224	NONE							18
19	Robert Thomas Alice Thomas, J.T.	Linden, Colorado 80740	Lots 1,2 & 23 Blk. 7	0.224	0.224	1.418 Rt.							19

COUNTY S.H. No. 70 PROJ I 70-5(26)386, Sec. I

RIGHT OF WAY LIMON to ARRIBA

[illegible]


COUNTY S.H. No. 70 PROJ I 70-5(26)386, SEC. I

RIGHT OF WAY LIMON to ARRIBA


PARCEL NO.	OWNER	ADDRESS	LOCATION	AREA IN ACRES			PURCHASE DATA					REMARKS	NO.
				PARCEL	TO BE ACQUIRED	REMAINDER	LAND	IMPROV'M'TS	DAMAGE	MISC.	TOTAL		
			T. 9 S., R. 53 W.										
30	Orval F. Parker, Inc.	% W.F. Parker Arriba, Colorado	NE 1/4 Sec. 12	35.912	34.776	170.9 Rt.						Rem. in Sec. 12 only.	
31	Elton K. Schifferns and Mary M. Schifferns	Arriba, Colorado 80804	SE 1/4 NE 1/4 Sec. 12	0.077	0.077	1.4 Lt.						This Tract is not being assessed.	
			Couison's Addition to Arriba										
32	Elton K. Schifferns and Mary M. Schifferns, J.T.	Arriba, Colorado 80804	Plot 3	0.237	0.237	10.7 Lt.							32
32 A	Elton K. Schifferns and Mary M. Schifferns, J.T.	Arriba, Colorado 80804	Plot 3	0.165	0.165	*						*Rem. Included with Par. 32.	32A
			T. 9 S., R. 52 W.										
33	Herbert W. Brent, J.T. Doris L. Brent (Und. 1/2 Int.) Kimel K. Brent, J.T. Wanda C. Brent (Und. 1/2 Int.)	601 Gaylord Denver, Colorado 80206 Arriba, Colorado 80804	NW 1/4 Sec. 7	1.525	1.128	156.2 Lt.						Rem. in Sec. 7 only.	33
33 A	Herbert W. Brent, J.T. Doris L. Brent (Und. 1/2 Int.) Kimel K. Brent, J.T. Wanda C. Brent (Und. 1/2 Int.)	601 Gaylord Denver, Colorado 80206 Arriba, Colorado 80804	NW 1/4 Sec. 7	0.132	0.125	75.3 Rt.							33A
34	Theodore R. Kolassa	5222 116th Ave. SE Bellevue, Washington 98006	SW 1/4 Sec. 7	1.038	0.594	157.6 Rt.						Rem. in Sec. 7 only.	34

COUNTY S.H.No. 70 PROJ I 70-5(26)386,SEC. I

RIGHT OF WAY LIMON to ARRIBA[illegible]

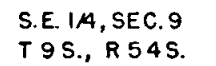


REVISIONS		
5-7-73	Added Projected Centerline	
-----	Name Change On Parcel 1	V.R.
9-20-73	Added Const. Proj. Sta.	D.J.
10-23-73	Add Dimensions and C Note	V.R.
12-3-73	Name Chg. Par. 1, Topog. Sta. 913+45	V.R.

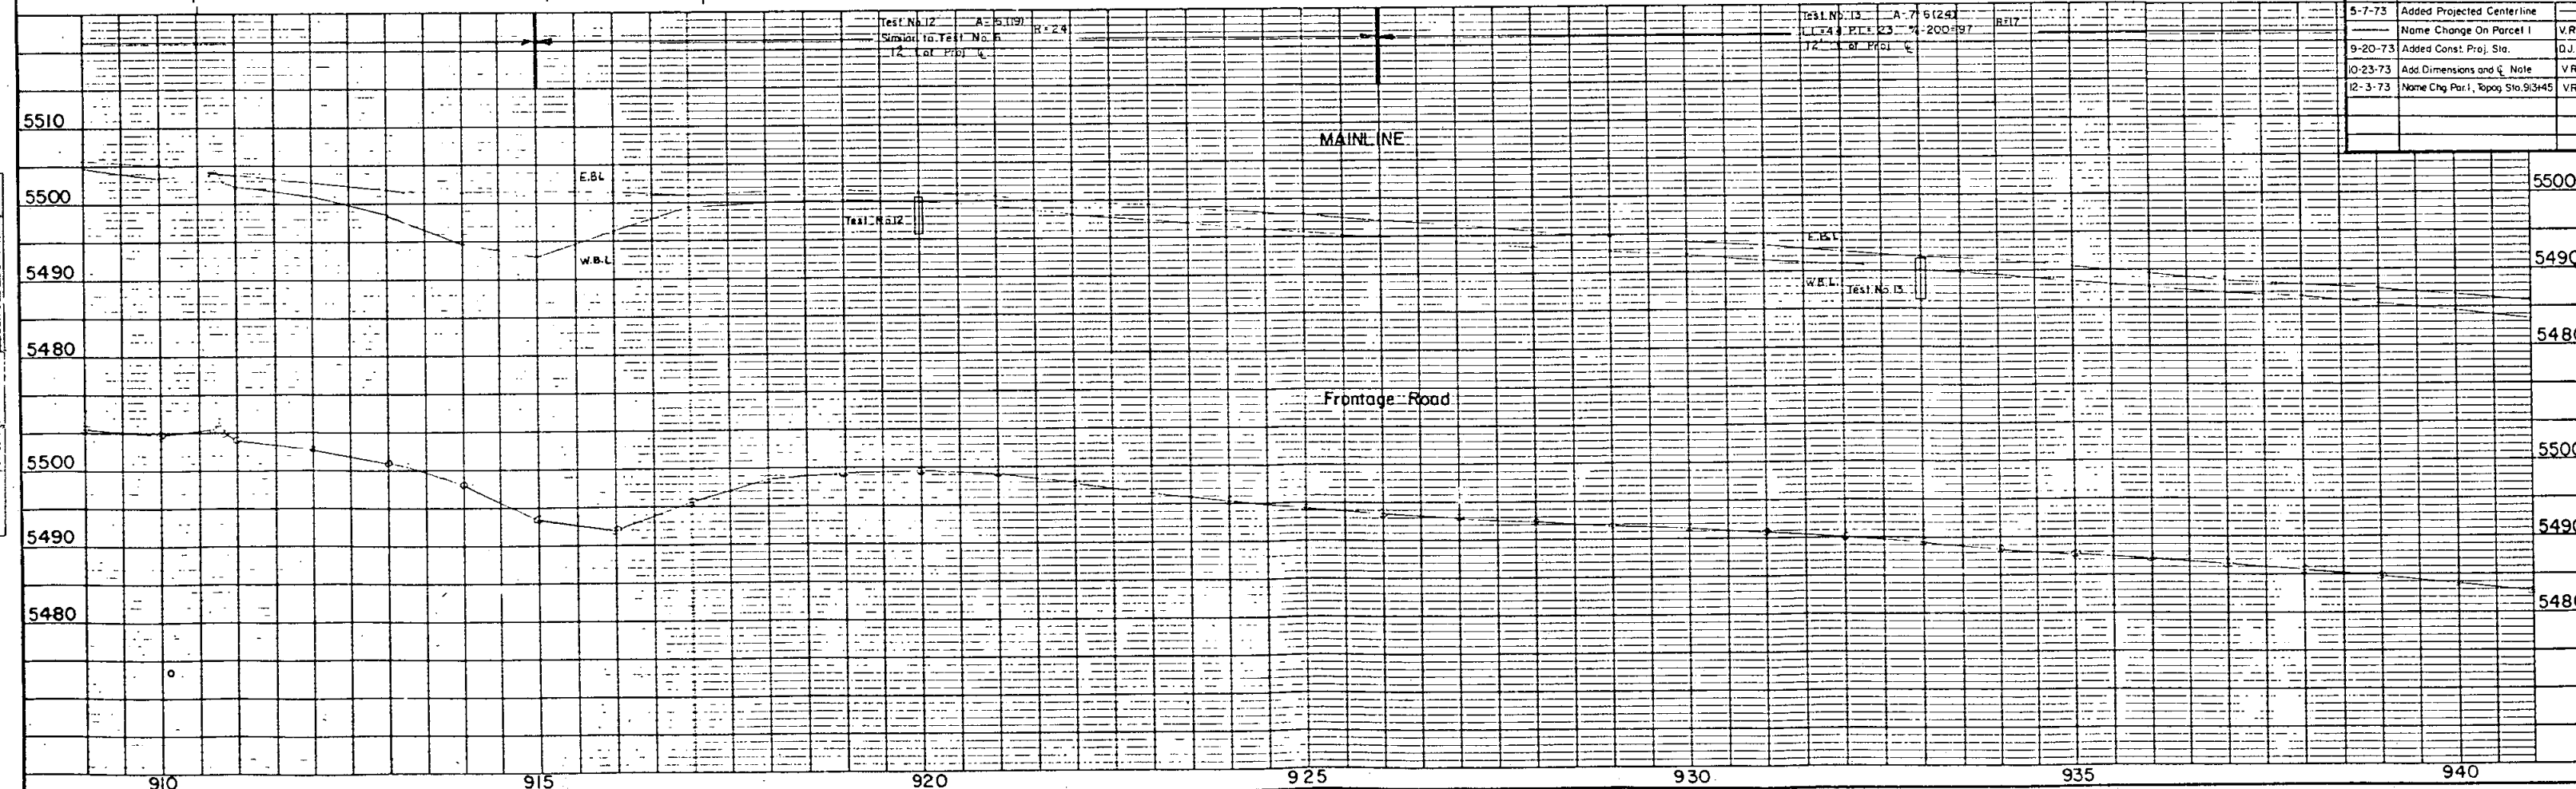

RIGHT OF WAY
LIMON - ARRIBA

FEDERAL ROAD REGION NO.	DIVISION	PROJECT NO.	SHEET NO.
VIII	COLORADO	I-70-5(26)386 SEC I	9

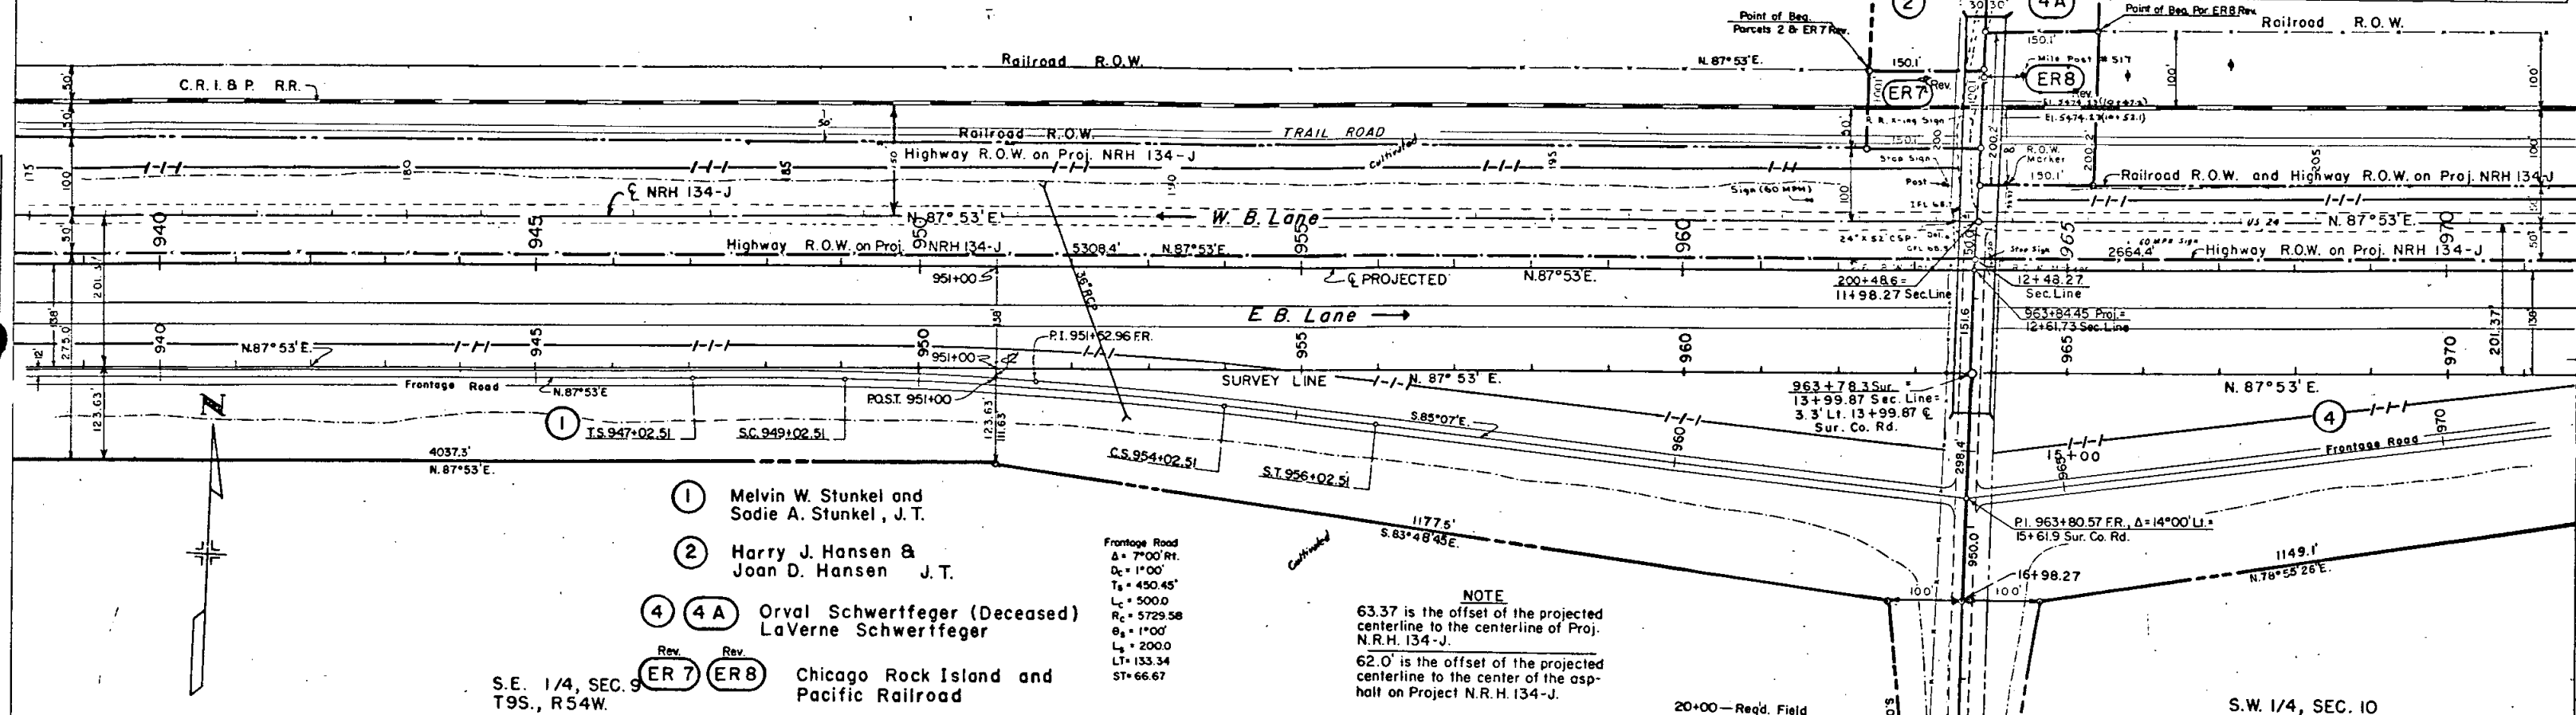

- ① Melvin W. Stunkel and Sadie A. Stunkel, J. T.
- ② Harry J. Hansen & Joan D. Hansen J. T.
- ④ ④ A Orval Schwerfeger (Deceased) LaVerne Schwerfeger


Frontage Road
Δ = 7°00' Rt.
D_c = 1°00'
T_s = 450.45'
L_c = 500.0
R_c = 5729.58
θ_s = 1°00'
L_s = 200.0
LT = 133.34
ST = 66.67

NOTE
63.37 is the offset of the projected centerline to the centerline of Proj. N.R.H. 134-J.
62.0' is the offset of the projected centerline to the center of the asphalt on Project N.R.H. 134-J.

20+00—Req'd. Field Approach, Rt.


S.W. 1/4, SEC. 10 T9S., R54W.

REVISIONS	
5-7-73	Added Projected Centerline
9-20-73	Name Change On Parcel 1
10-23-73	Added Field Approach
12-3-73	Added Centerline Note
12-3-73	Name Change Parcel 1

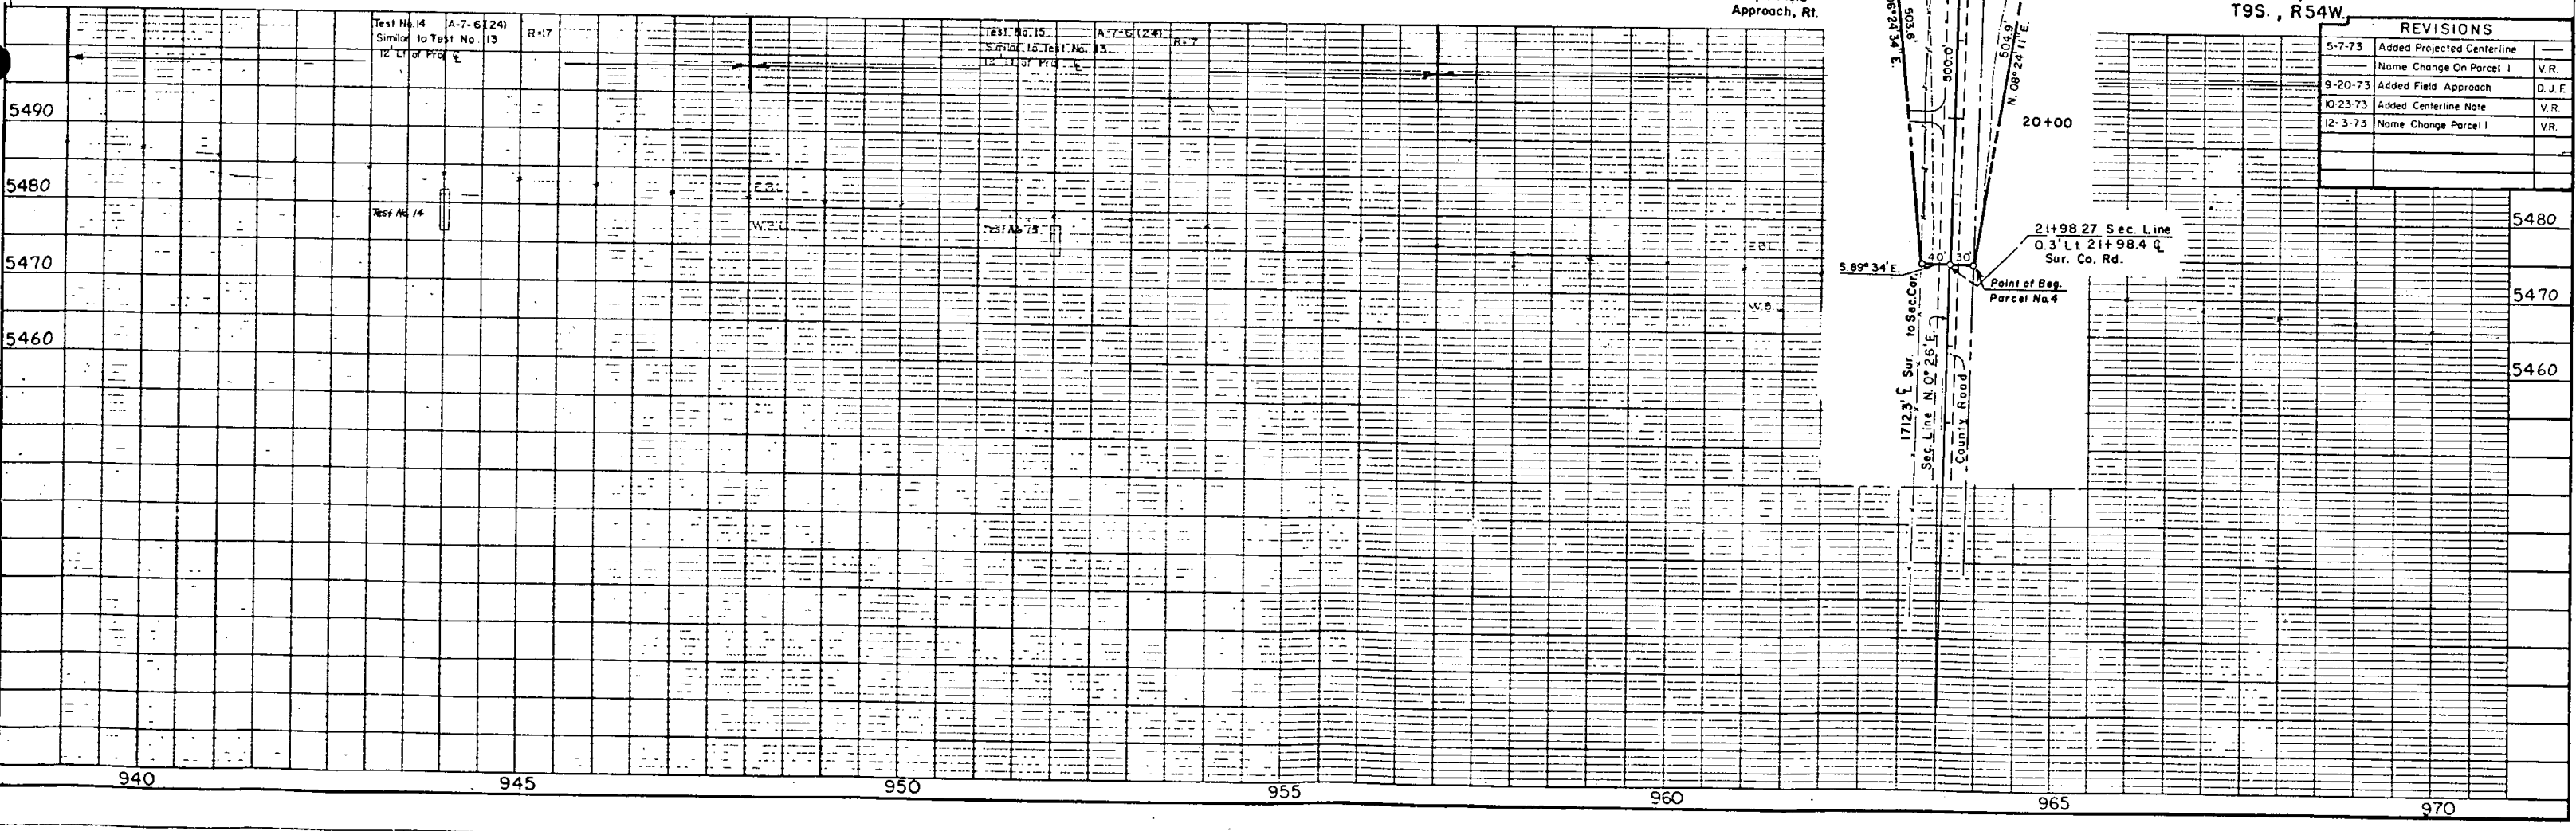


RIGHT OF WAY
LIMON - ARRIBA

REVISIONS		
5-7-73	Added Projected Centerline	—
9-20-73	Name Change On Parcel 1	VR
9-20-73	Added Field Approach	D.J.F.
12-3-73	Name Change Parcel 1	VR


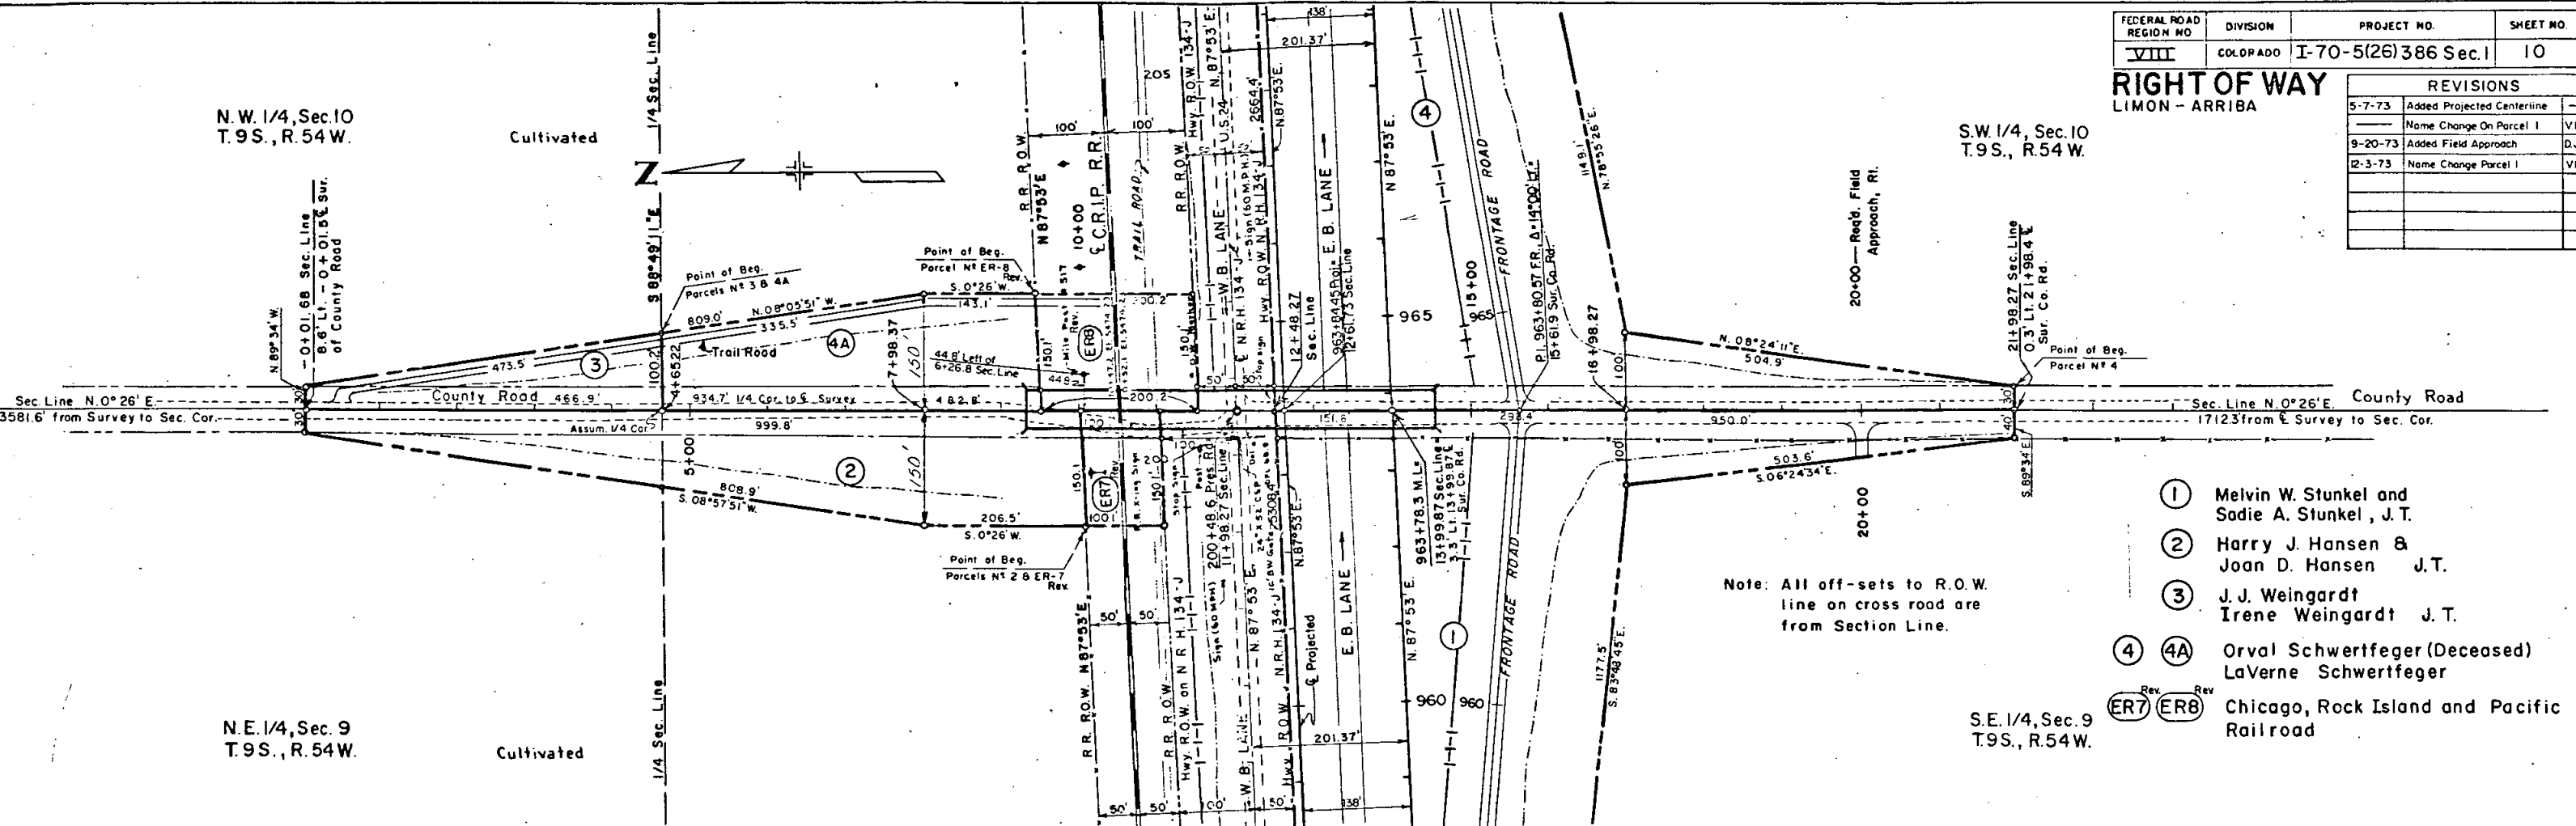


- ① Melvin W. Stunkel and Sadie A. Stunkel, J. T.
- ② Harry J. Hansen & Joan D. Hansen J. T.
- ③ J. J. Weingardt Irene Weingardt J. T.
- ④ ④A Orval Schwertfeger (Deceased) LaVerne Schwertfeger
- ER7 ER8 Chicago, Rock Island and Pacific Railroad

Note: All off-sets to R.O.W. line on cross road are from Section Line.

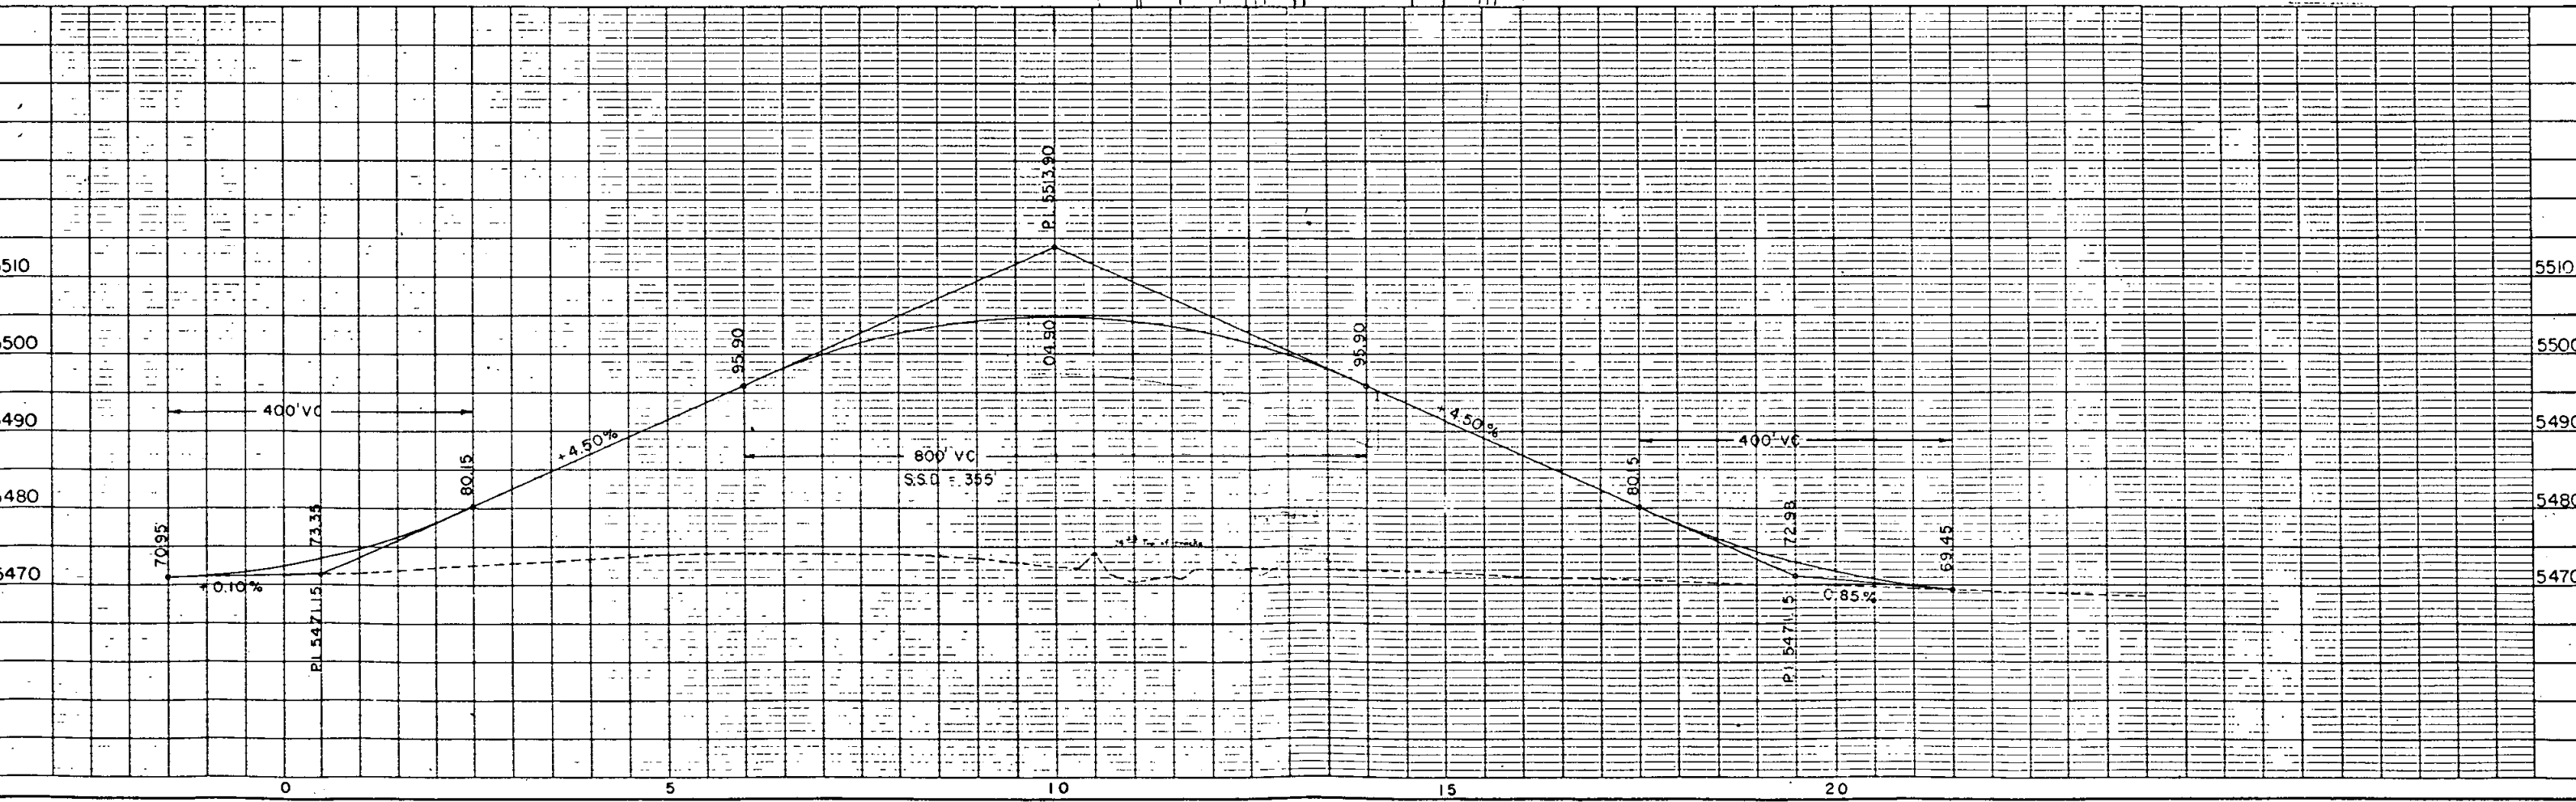

RIGHT OF WAY
LIMON - ARRIBA

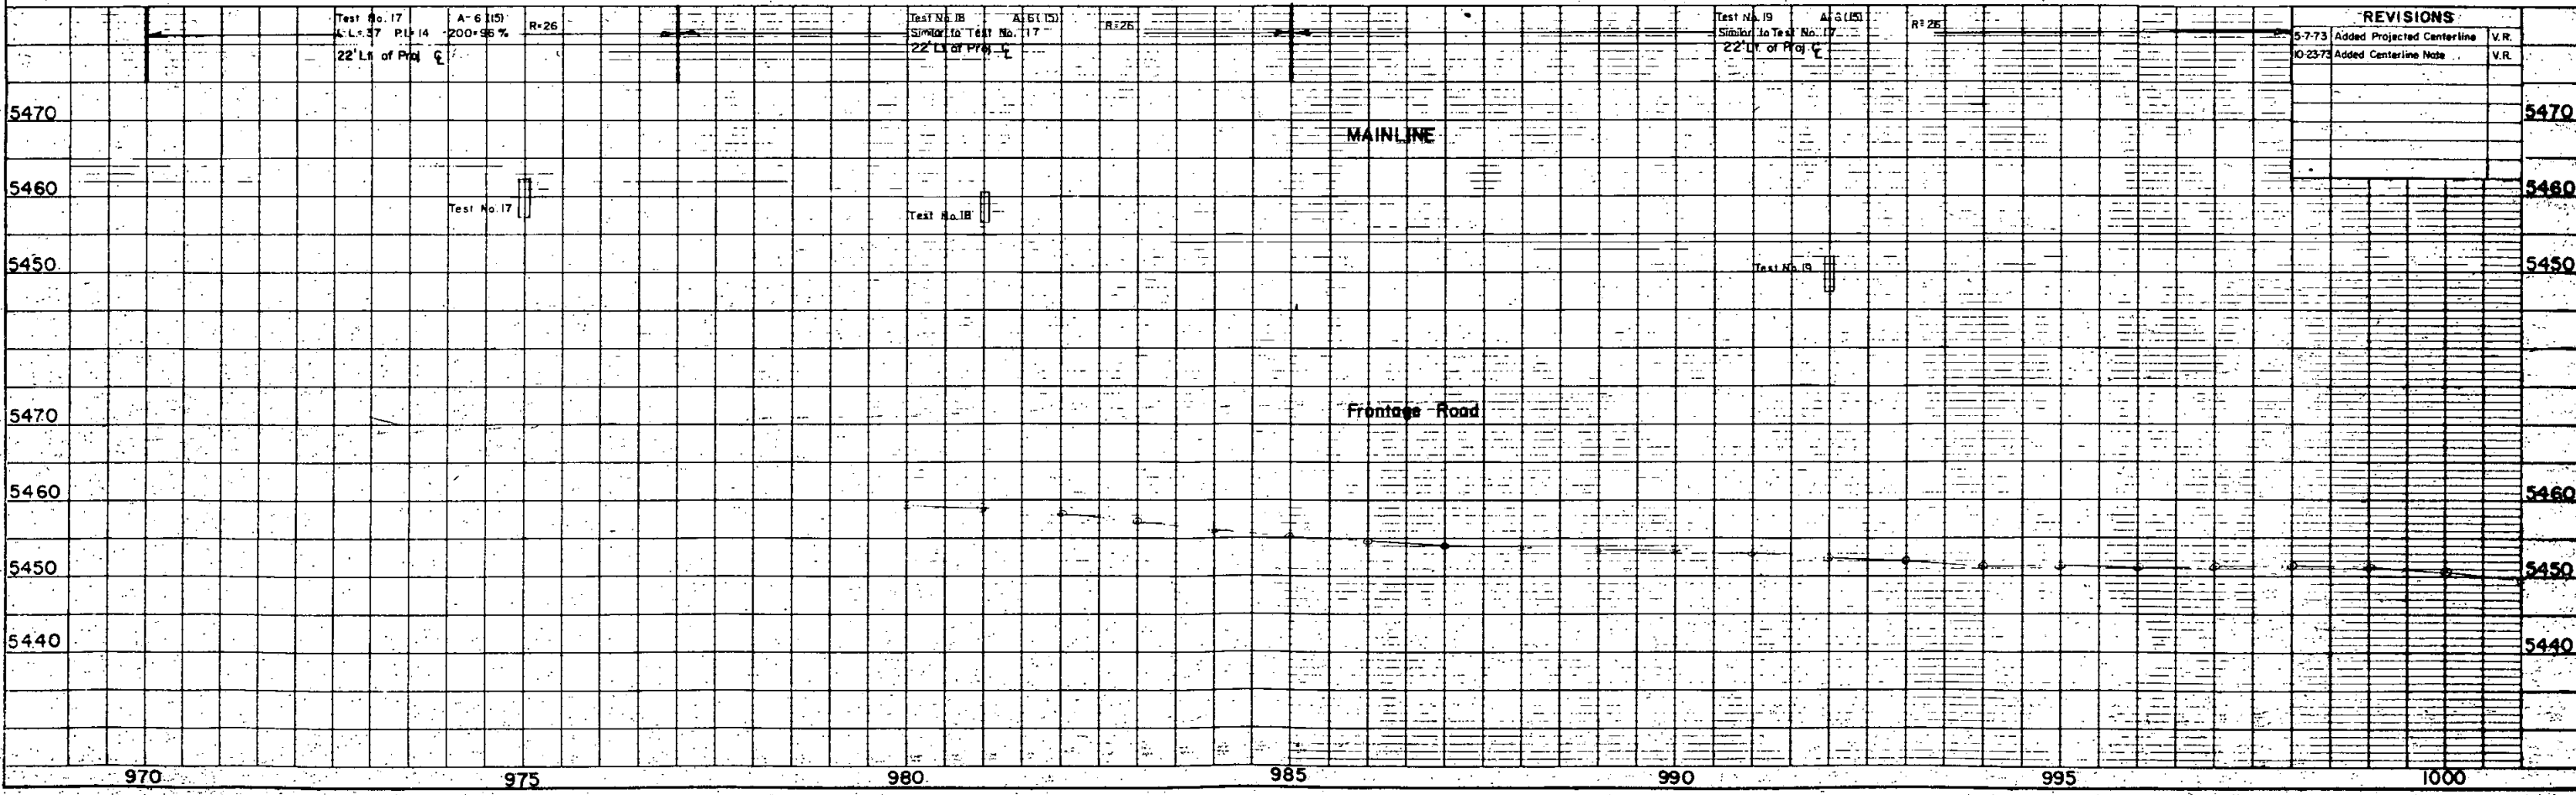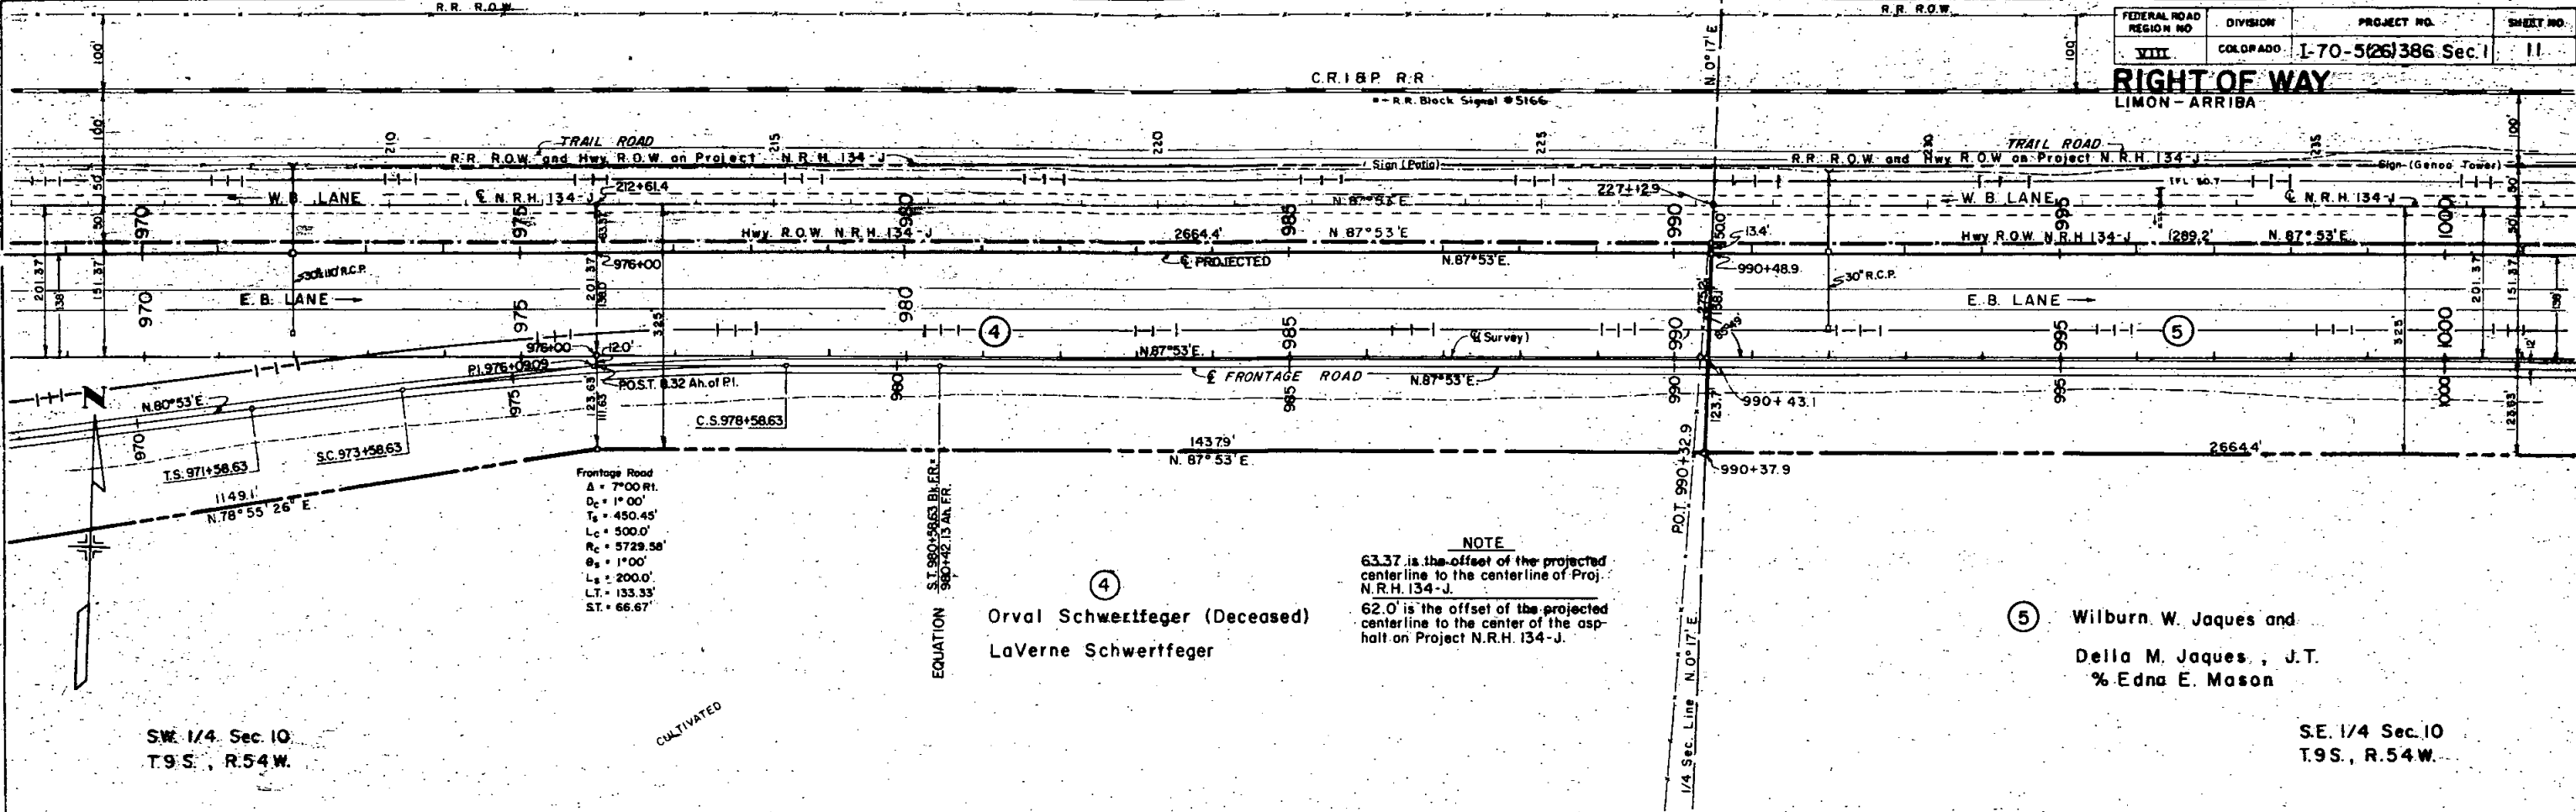


PLAN
SURVEYED
PLOTTED
ALIGNED
CHECKED
NOTE BOOK
NO.

PROFILE
SURVEYED
PLOTTED
ALIGNED
CHECKED
NOTE BOOK
NO.

REVISIONS	
5-7-73	Added Projected Centerline V.R.
10-23-73	Added Centerline Note V.R.


RIGHT OF WAY LIMON - ARRIBA

FEDERAL ROAD REGION NO.	DIVISION	PROJECT NO.	SHEET NO.
VIII	COLORADO	170-5(26)386 SEC 1	12

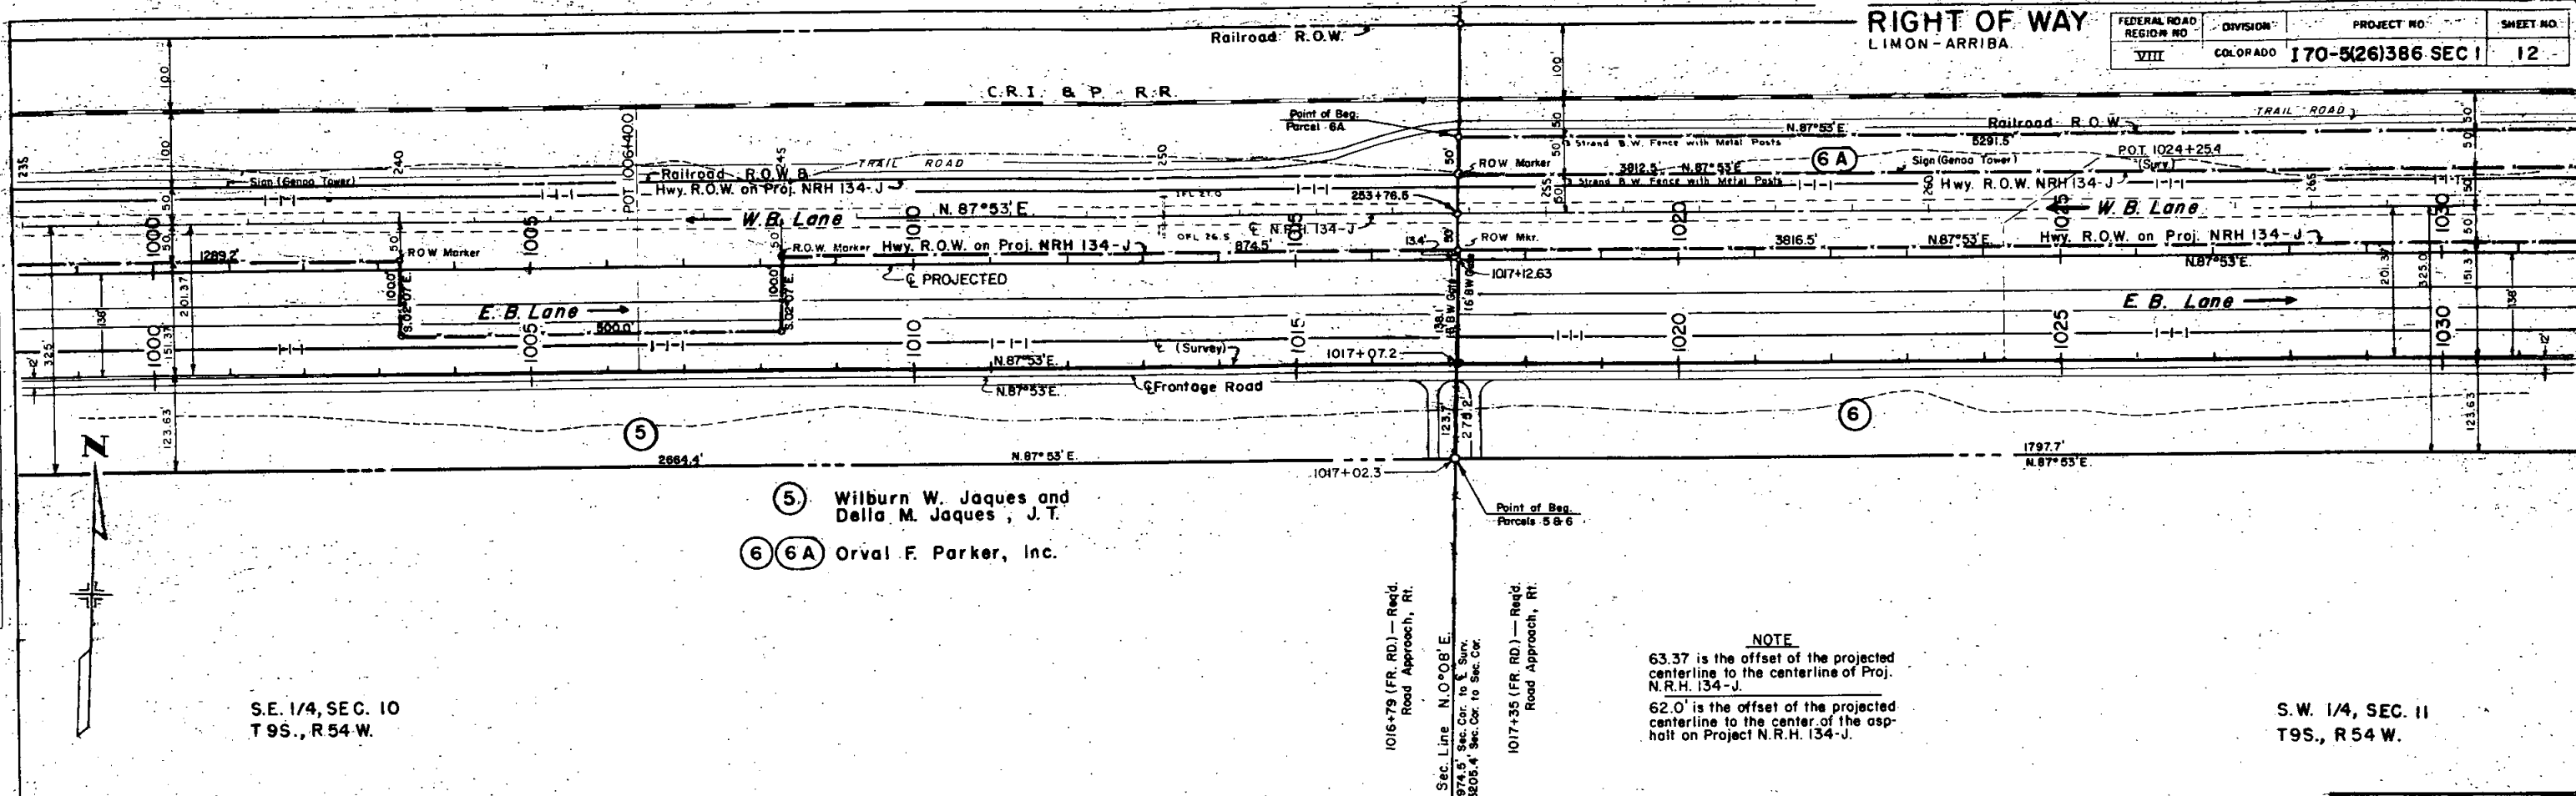

NOTE
63.37 is the offset of the projected centerline to the centerline of Proj. N.R.H. 134-J.
62.0' is the offset of the projected centerline to the center of the asphalt on Project N.R.H. 134-J.

S.W. 1/4, SEC. 11
T9S., R54 W.

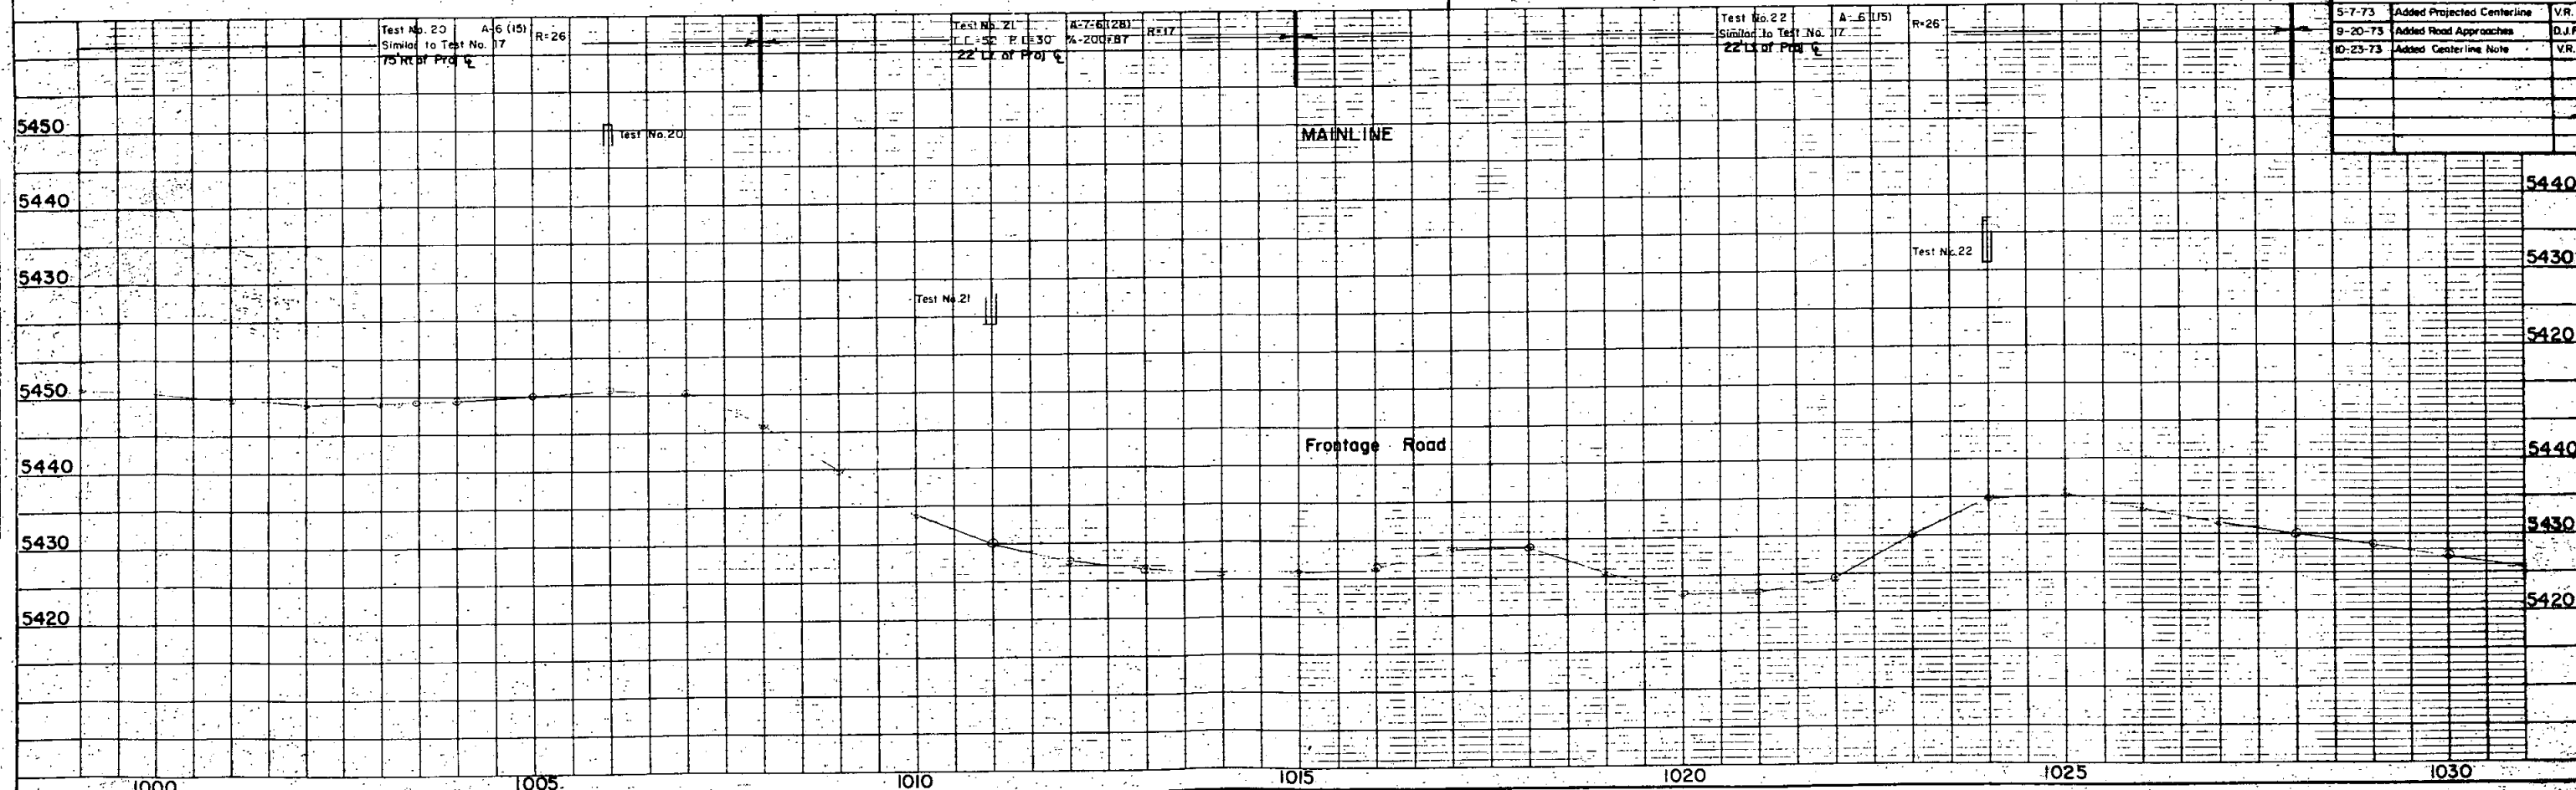



REVISIONS		
5-7-73	Added Projected Centerline	V.R.
9-20-73	Added Road Approaches	D.J.F.
10-23-73	Added Centerline Note	V.R.


Railroad R.O.W.

C.R.I. & P. R.R.

RIGHT OF WAY
LIMON-ARRIBA

FEDERAL ROAD REGION NO.	DIVISION	PROJECT NO.	SHEET NO.
VIII	COLORADO	170-5(26)386 SEC I	13

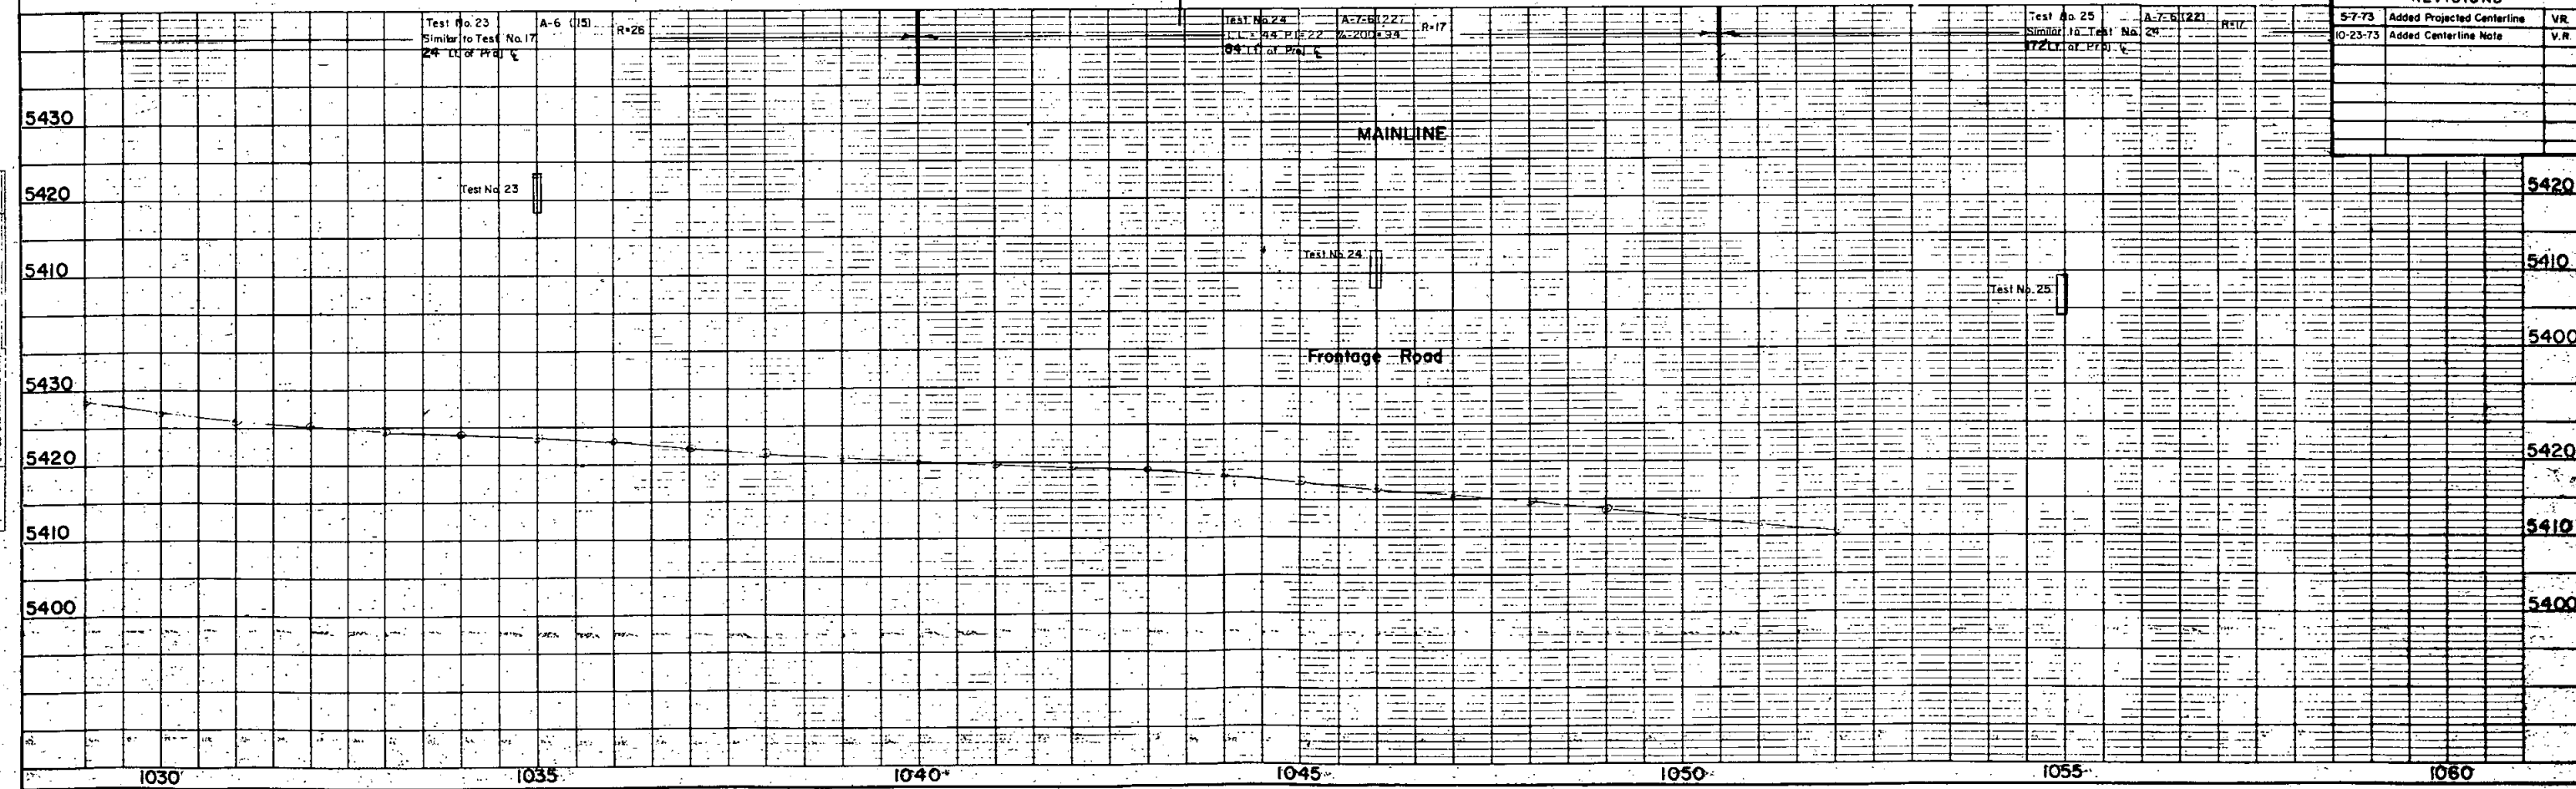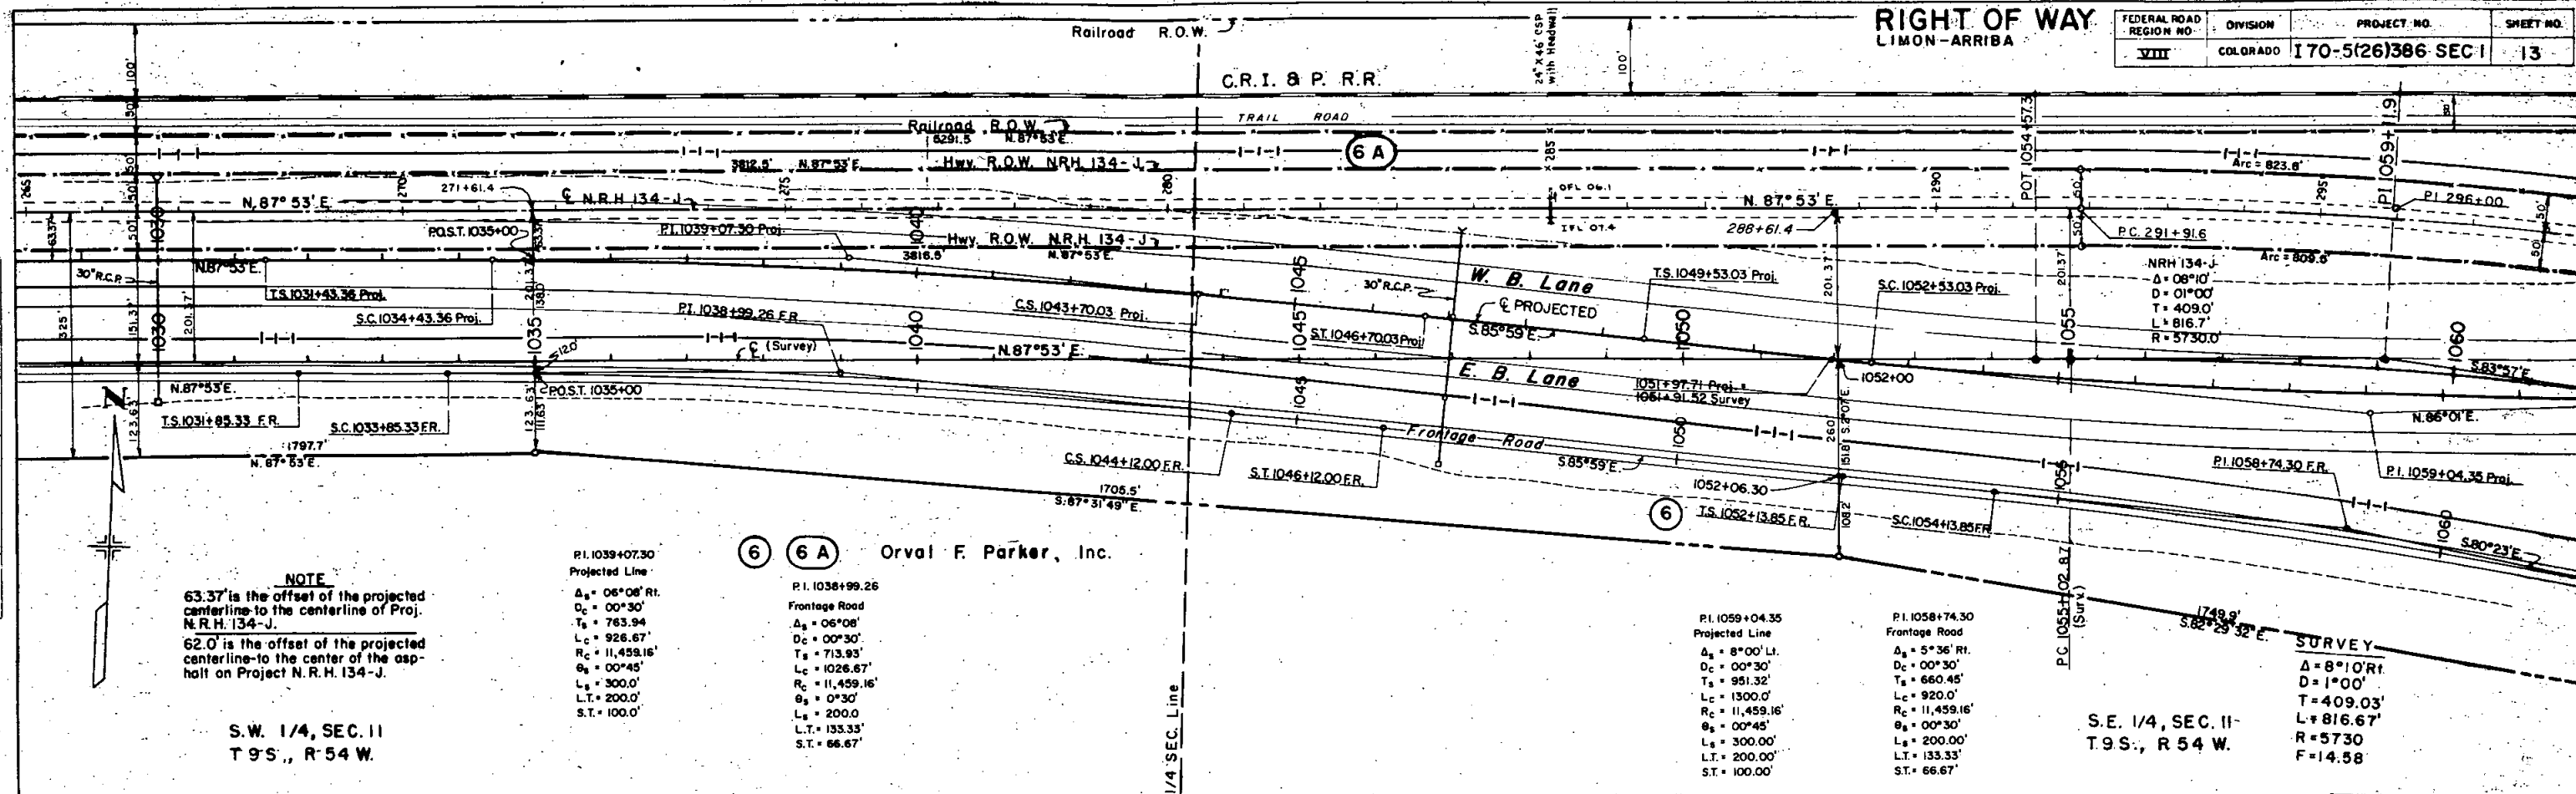

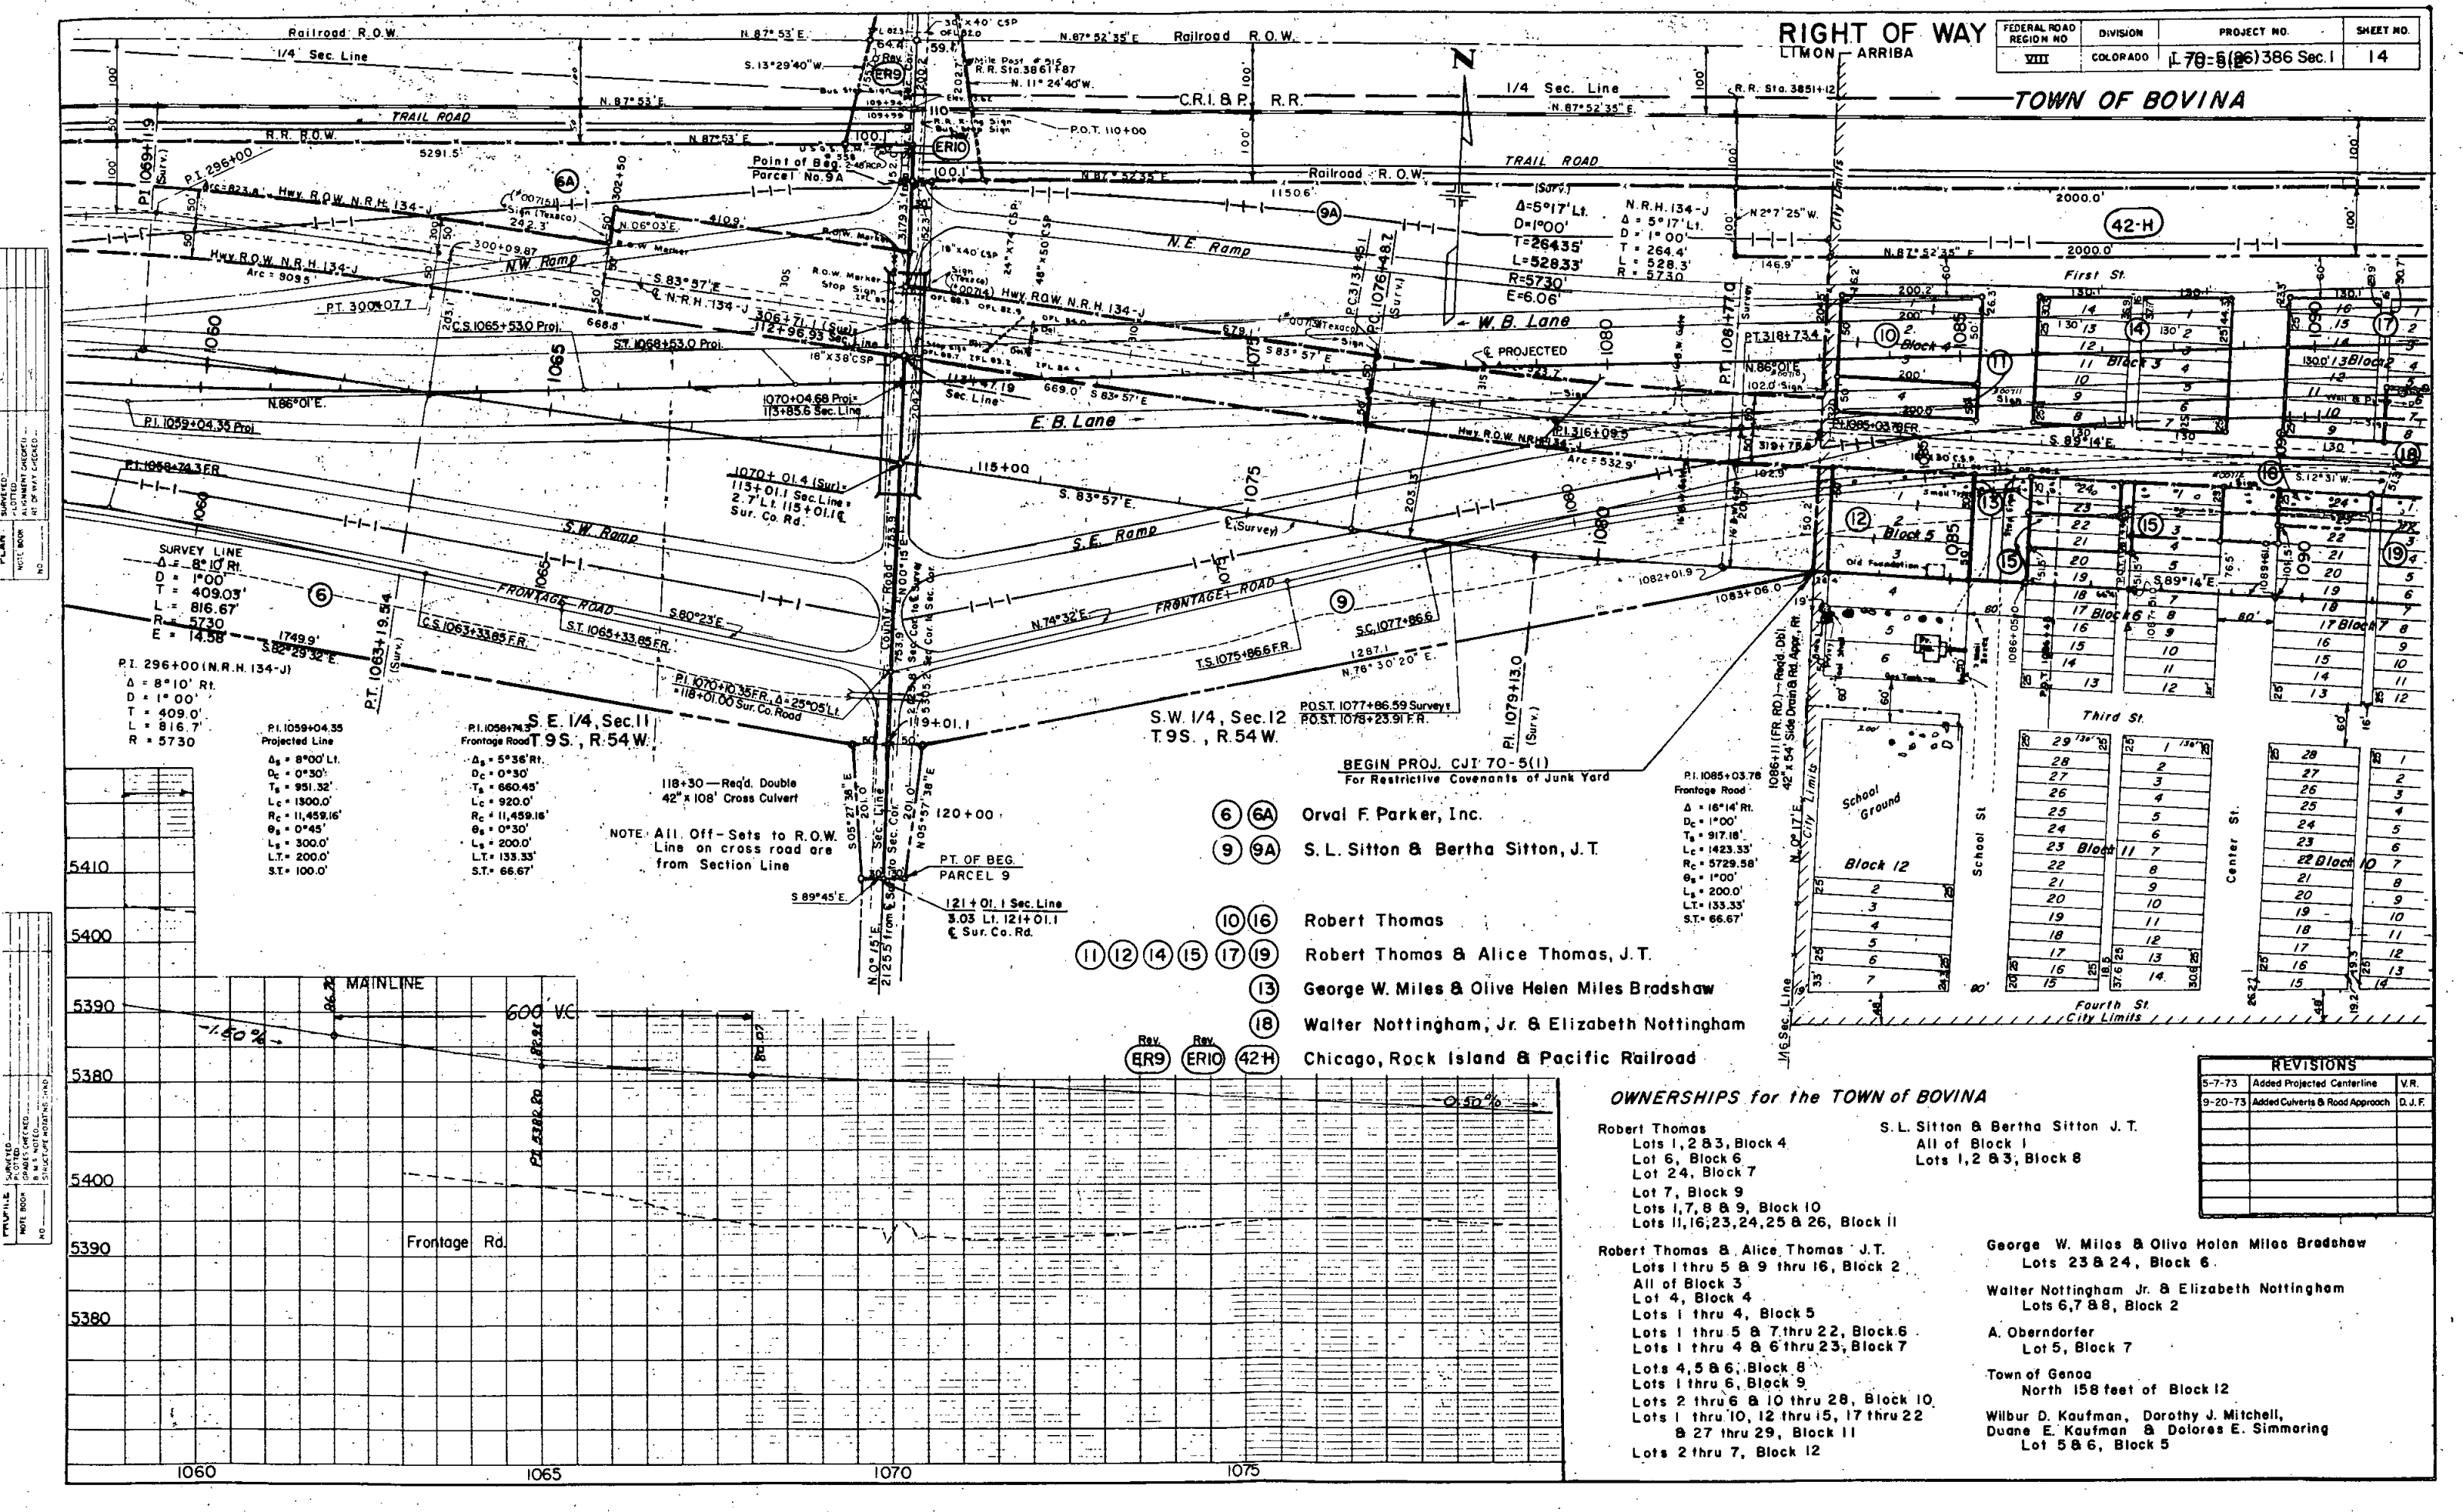

- 6 6A Orval F. Parker, Inc.
9 9A S. L. Sitton & Bertha Sitton, J. T.
10 16 Robert Thomas
11 12 14 15 17 19 Robert Thomas & Alice Thomas, J. T.
13 George W. Miles & Olive Helen Miles Bradshaw
18 Walter Nottingham, Jr. & Elizabeth Nottingham
42 H Chicago, Rock Island & Pacific Railroad

OWNERSHIPS for the TOWN OF BOVINA

- Robert Thomas
Lots 1, 2 & 3, Block 4
Lot 6, Block 6
Lot 24, Block 7
Lot 7, Block 9
Lots 1, 7, 8 & 9, Block 10
Lots 11, 16, 23, 24, 25 & 26, Block 11
- Robert Thomas & Alice Thomas, J. T.
Lots 1 thru 5 & 9 thru 16, Block 2
All of Block 3
Lot 4, Block 4
Lots 1 thru 4, Block 5
Lots 1 thru 5 & 7 thru 22, Block 6
Lots 1 thru 4 & 6 thru 23, Block 7
Lots 4, 5 & 6, Block 8
Lots 1 thru 6, Block 9
Lots 2 thru 6 & 10 thru 28, Block 10
Lots 1 thru 10, 12 thru 15, 17 thru 22
& 27 thru 29, Block 11
Lots 2 thru 7, Block 12
- S. L. Sitton & Bertha Sitton, J. T.
All of Block 1
Lots 1, 2 & 3, Block 8
- George W. Miles & Olive Helen Miles Bradshaw
Lots 23 & 24, Block 6
- Walter Nottingham, Jr. & Elizabeth Nottingham
Lots 6, 7 & 8, Block 2
- A. Oberndorfer
Lot 5, Block 7
- Town of Genoa
North 158 feet of Block 12
- Wilbur D. Kaufman, Dorothy J. Mitchell,
Duane E. Kaufman & Dolores E. Simmering
Lot 5 & 6, Block 5

REVISIONS		
5-7-73	Added Projected Centerline	V.R.
9-20-73	Added Culverts & Road Approach	D.J.F.

RIGHT OF WAY
LIMON-ARRIBA

BOVINA

NW 1/4 Sec. 12
T.9S., R.54W.

SW 1/4 Sec. 12
T.9S., R.54W.



NE 1/4 Sec. 11
T.9S., R.54W.


- 6 6A Orval F. Parker, Inc.
- 7 Faye G. Dickey
- 8 Margaret Louise Scott
Roberta Ruth Haley
- 9 9-A S. L. Sifton & Bertha Sifton J.T.


Rev. ER 9 Rev. ER 10 Chicago Rock Island & Pacific Railroad

Note: All off-sets to R.O.W. line on cross road are from Section line.

REVISIONS		
5-7-73	Added Centerline Information	V.R.
9-20-73	Added Cross Culverts	D.J.F.

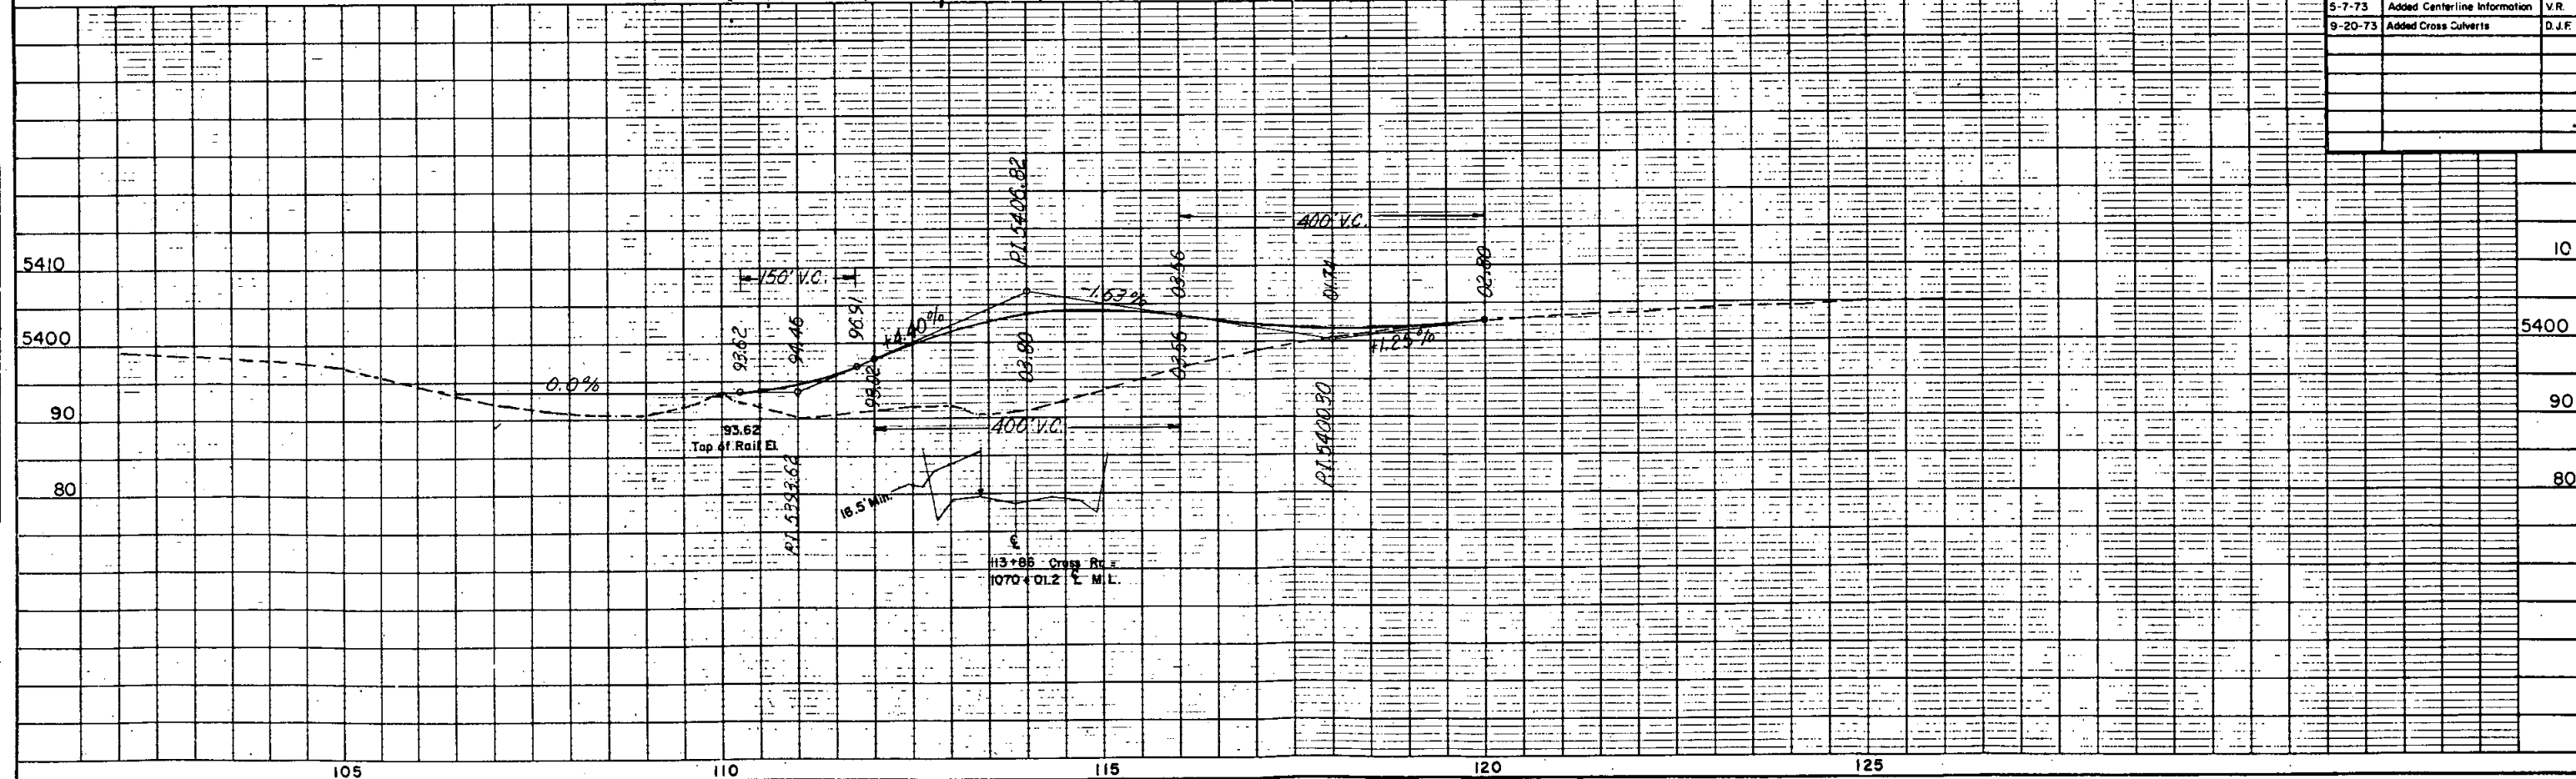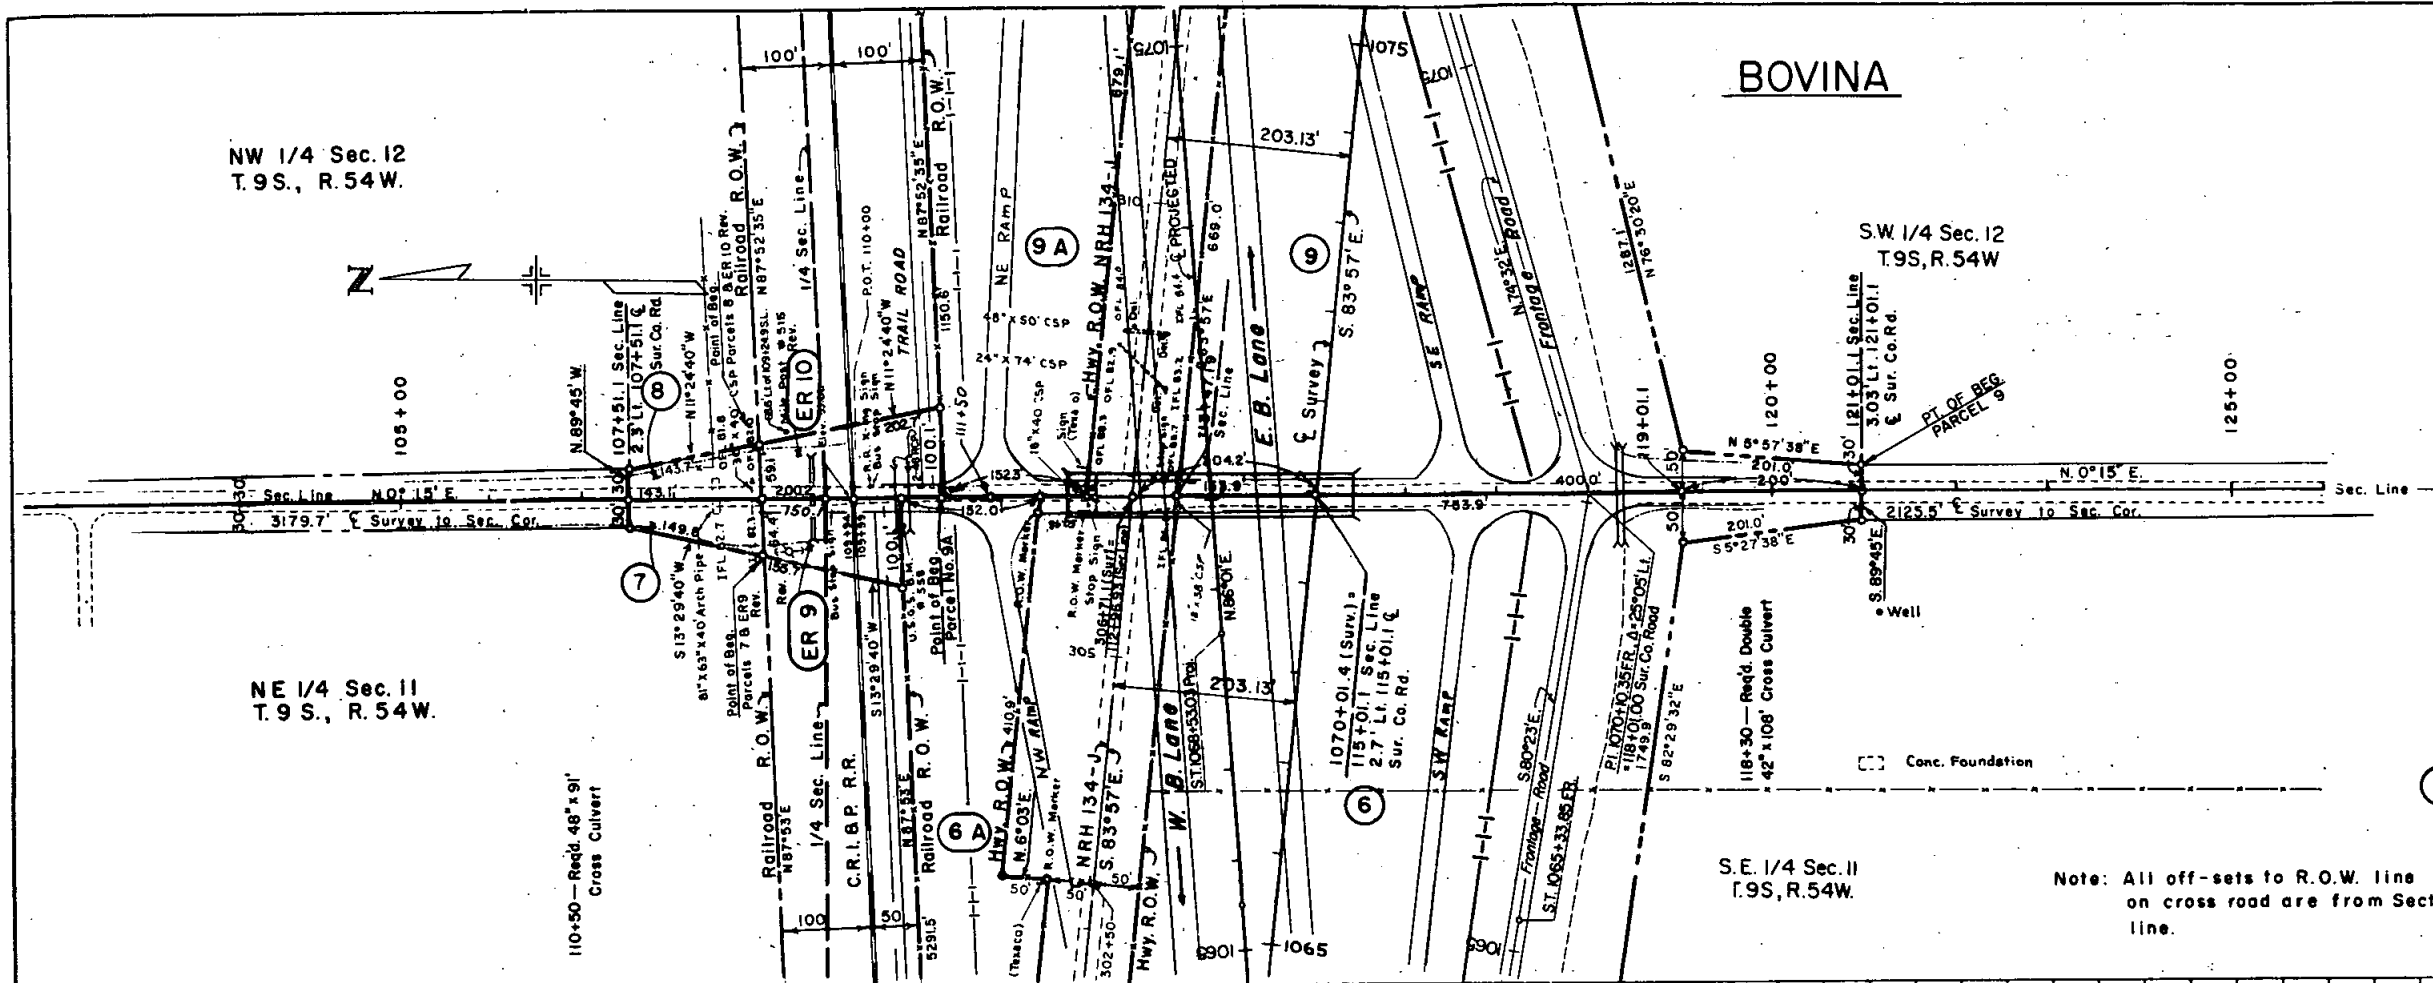

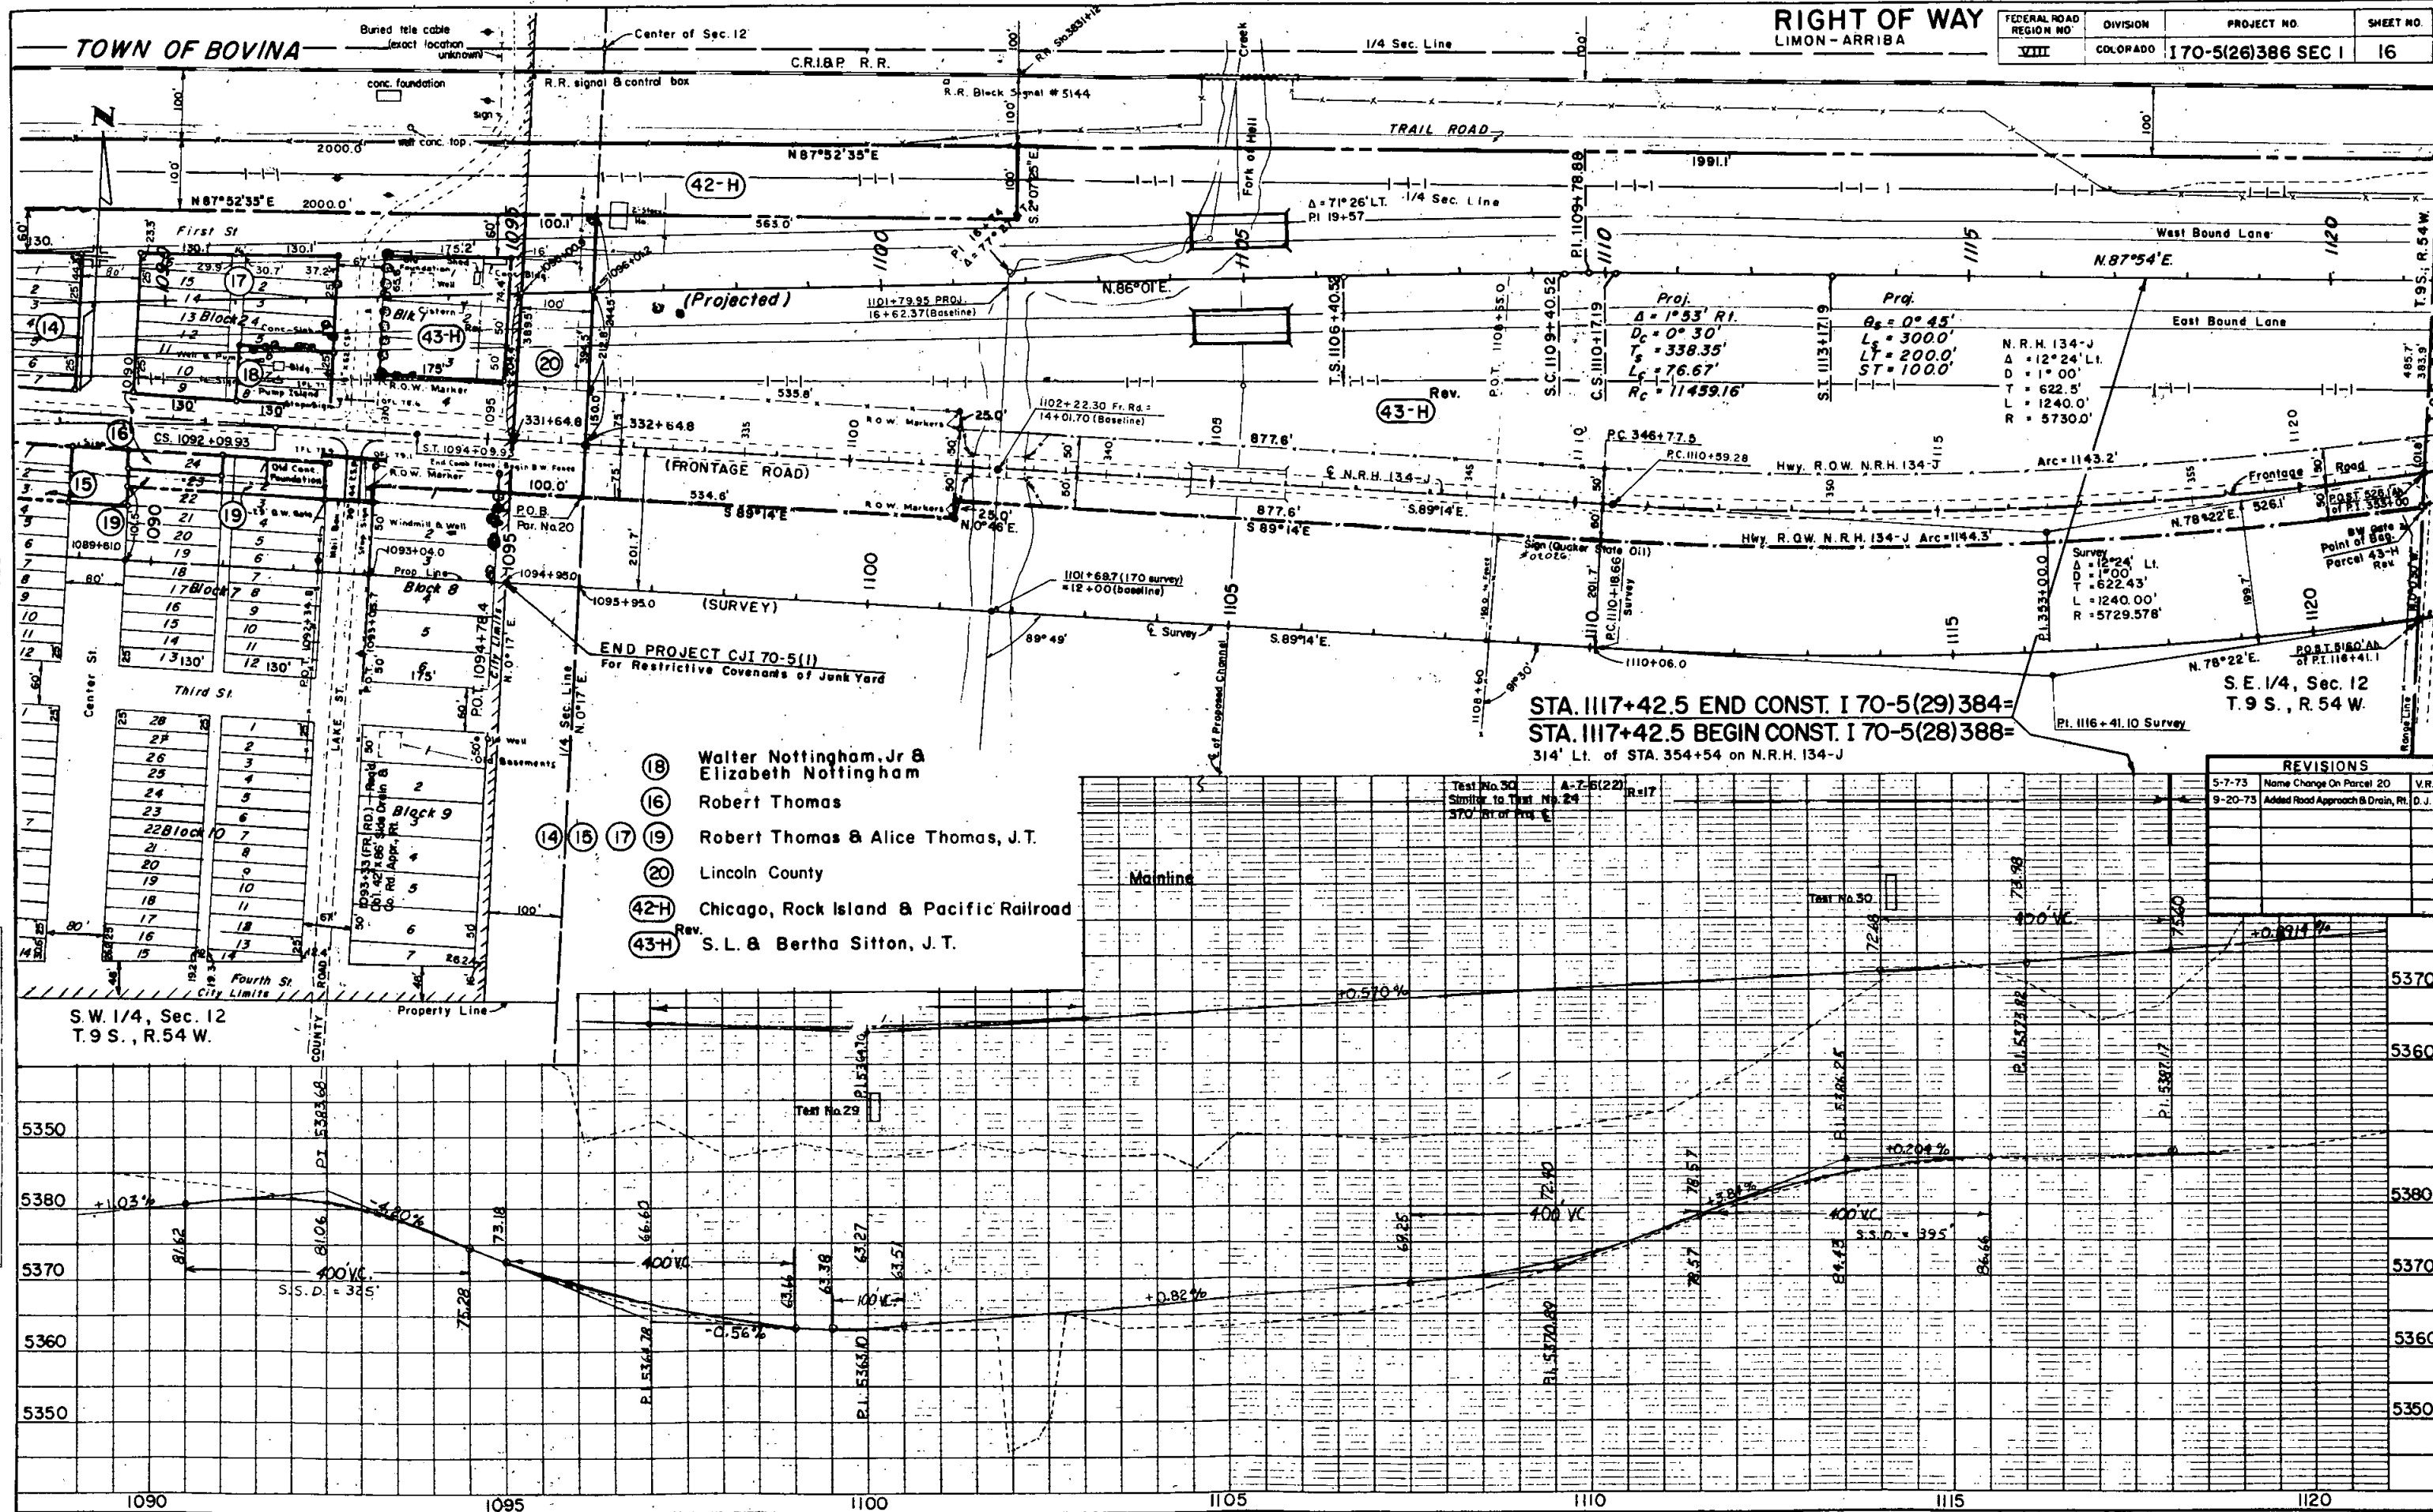


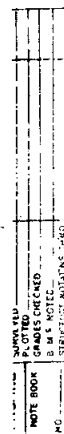

5390
5380

NOTE BOOK
NO.

NOTE BOOK
NO.

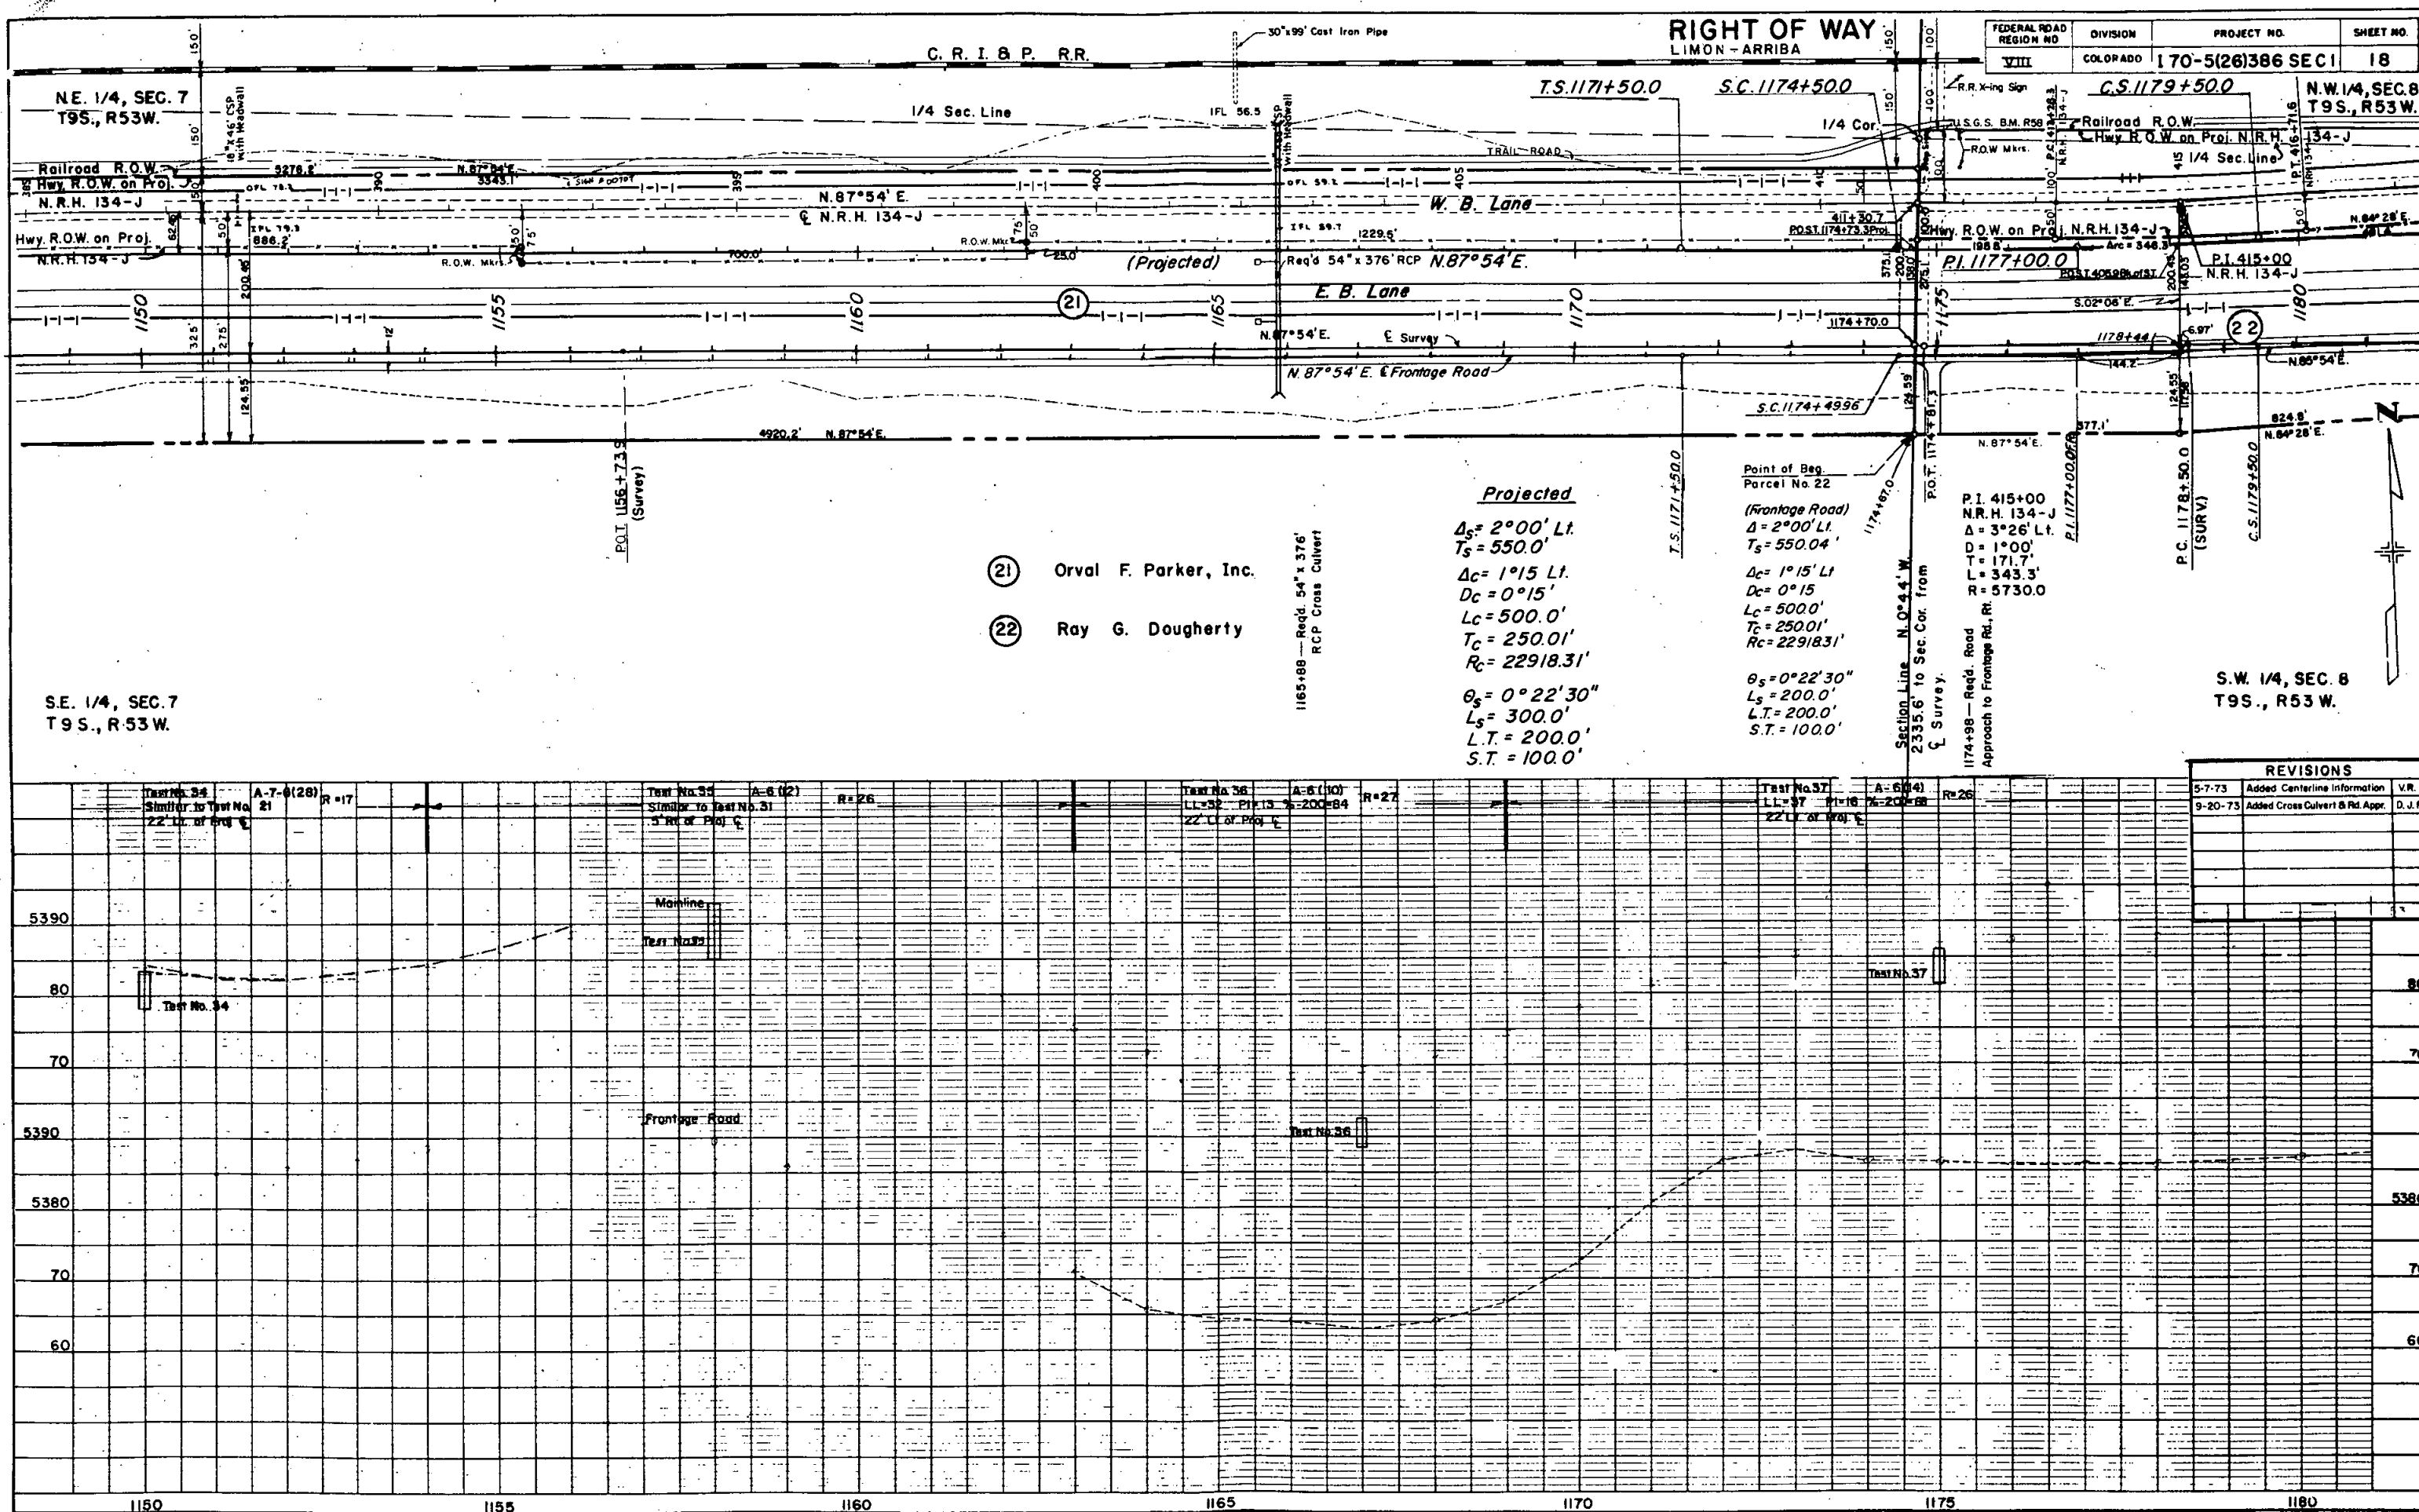

RIGHT OF WAY
LIMON - ARRIBA


FEDERAL ROAD REGION NO.	DIVISION	PROJECT NO.	SHEET NO.
VIII	COLORADO	170-5(26)386 SEC. 1	18

- (21) Orval F. Parker, Inc.
- (22) Ray G. Dougherty


Projected
 $\Delta_s = 2^\circ 00' \text{ Lt.}$
 $T_s = 550.0'$
 $\Delta_c = 1^\circ 15' \text{ Lt.}$
 $D_c = 0^\circ 15'$
 $L_c = 500.0'$
 $T_c = 250.0'$
 $R_c = 22918.31'$
 $\theta_s = 0^\circ 22' 30''$
 $L_s = 300.0'$
 $L.T. = 200.0'$
 $S.T. = 100.0'$

Point of Beg.
Parcel No. 22
(Frontage Road)
 $\Delta = 2^\circ 00' \text{ Lt.}$
 $T_s = 550.04'$
 $\Delta_c = 1^\circ 15' \text{ Lt.}$
 $D_c = 0^\circ 15'$
 $L_c = 500.0'$
 $T_c = 250.01'$
 $R_c = 22918.31'$
 $\theta_s = 0^\circ 22' 30''$
 $L_s = 200.0'$
 $L.T. = 200.0'$
 $S.T. = 100.0'$

REVISIONS		
DATE	DESCRIPTION	BY
5-7-73	Added Centerline Information	V.R.
9-20-73	Added Cross Culvert & Rd. Appr.	D. J. F.

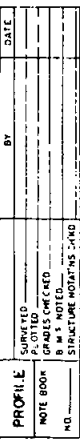


1			
2			
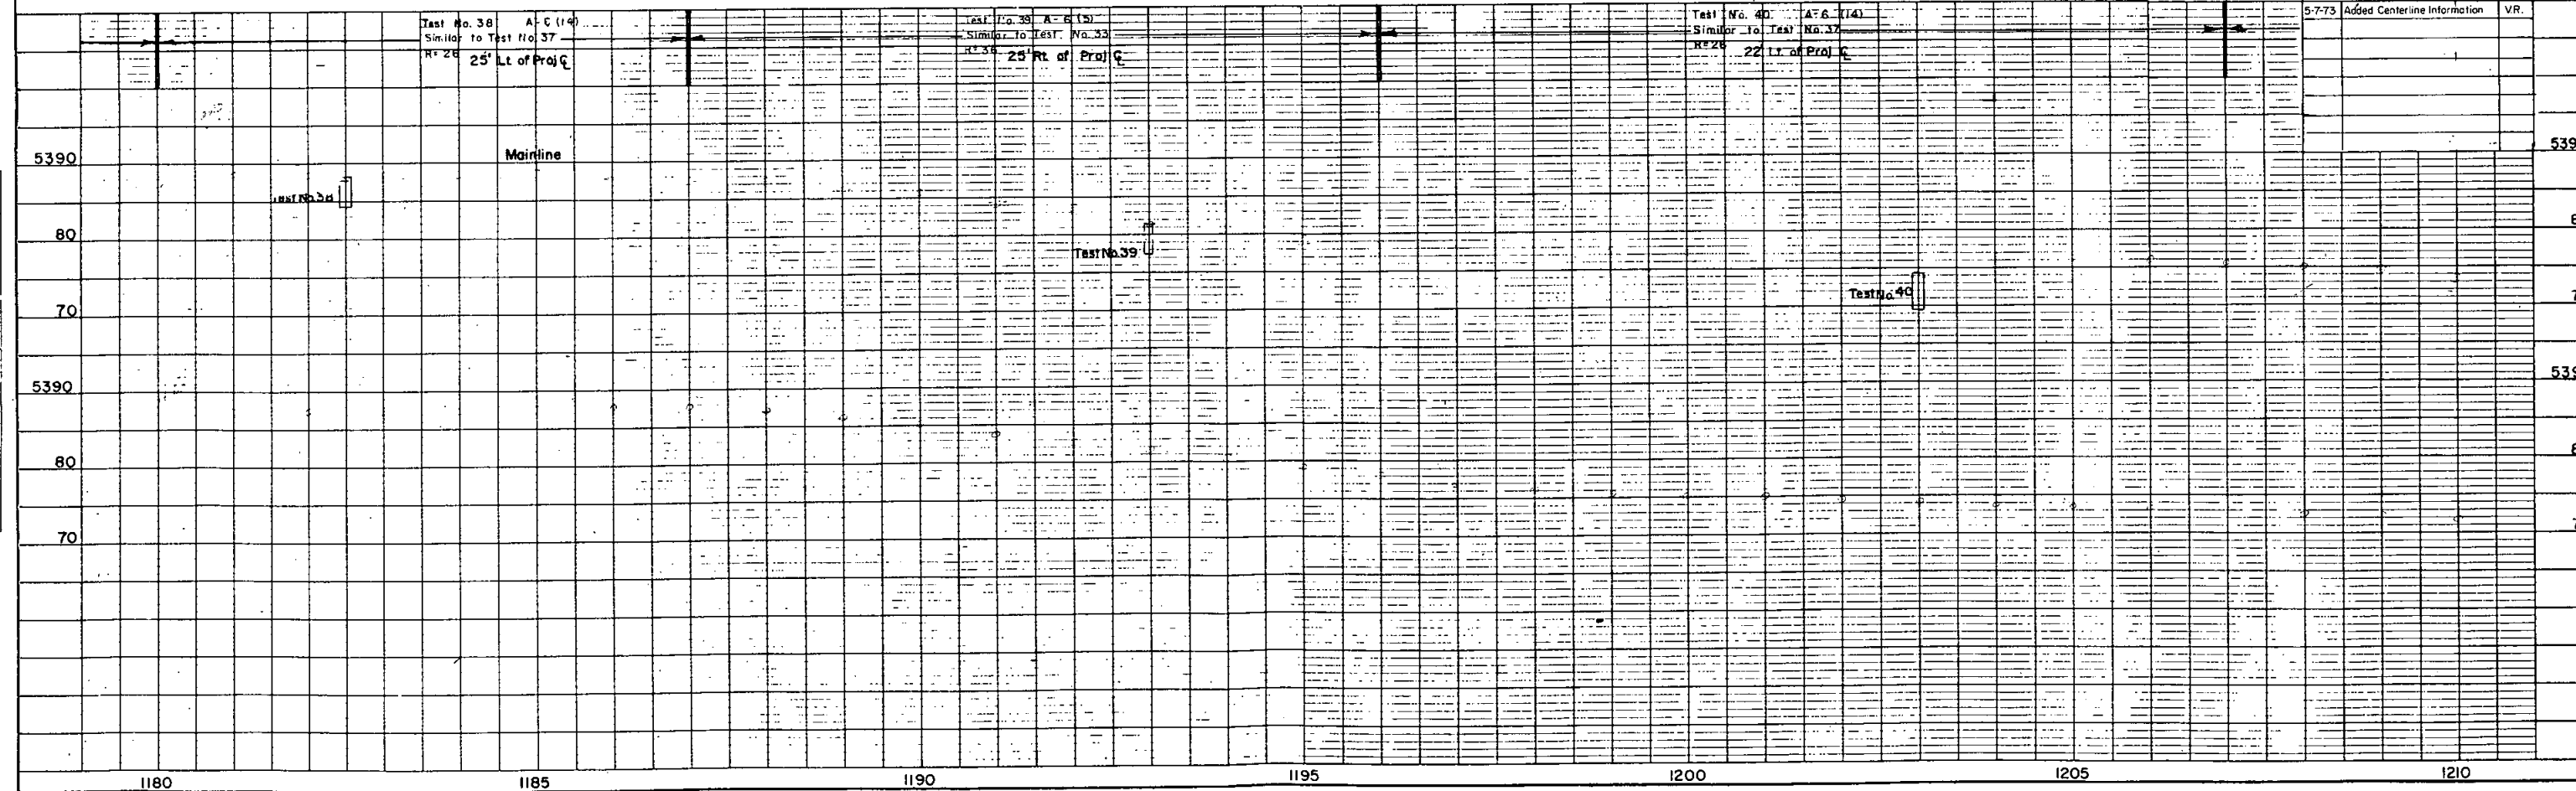

FEDERAL ROAD REGION NO.	DIVISION	PROJECT NO.	SHEET NO.
VIII	COLORADO	I 70-5(26)386 SEC I	20

PLAN	SURVEYED	BY	DATE
	PLOTTED NOTE BOOK ALIGNMENT CHECKED RT OF WAY CHECKED NO. _____		

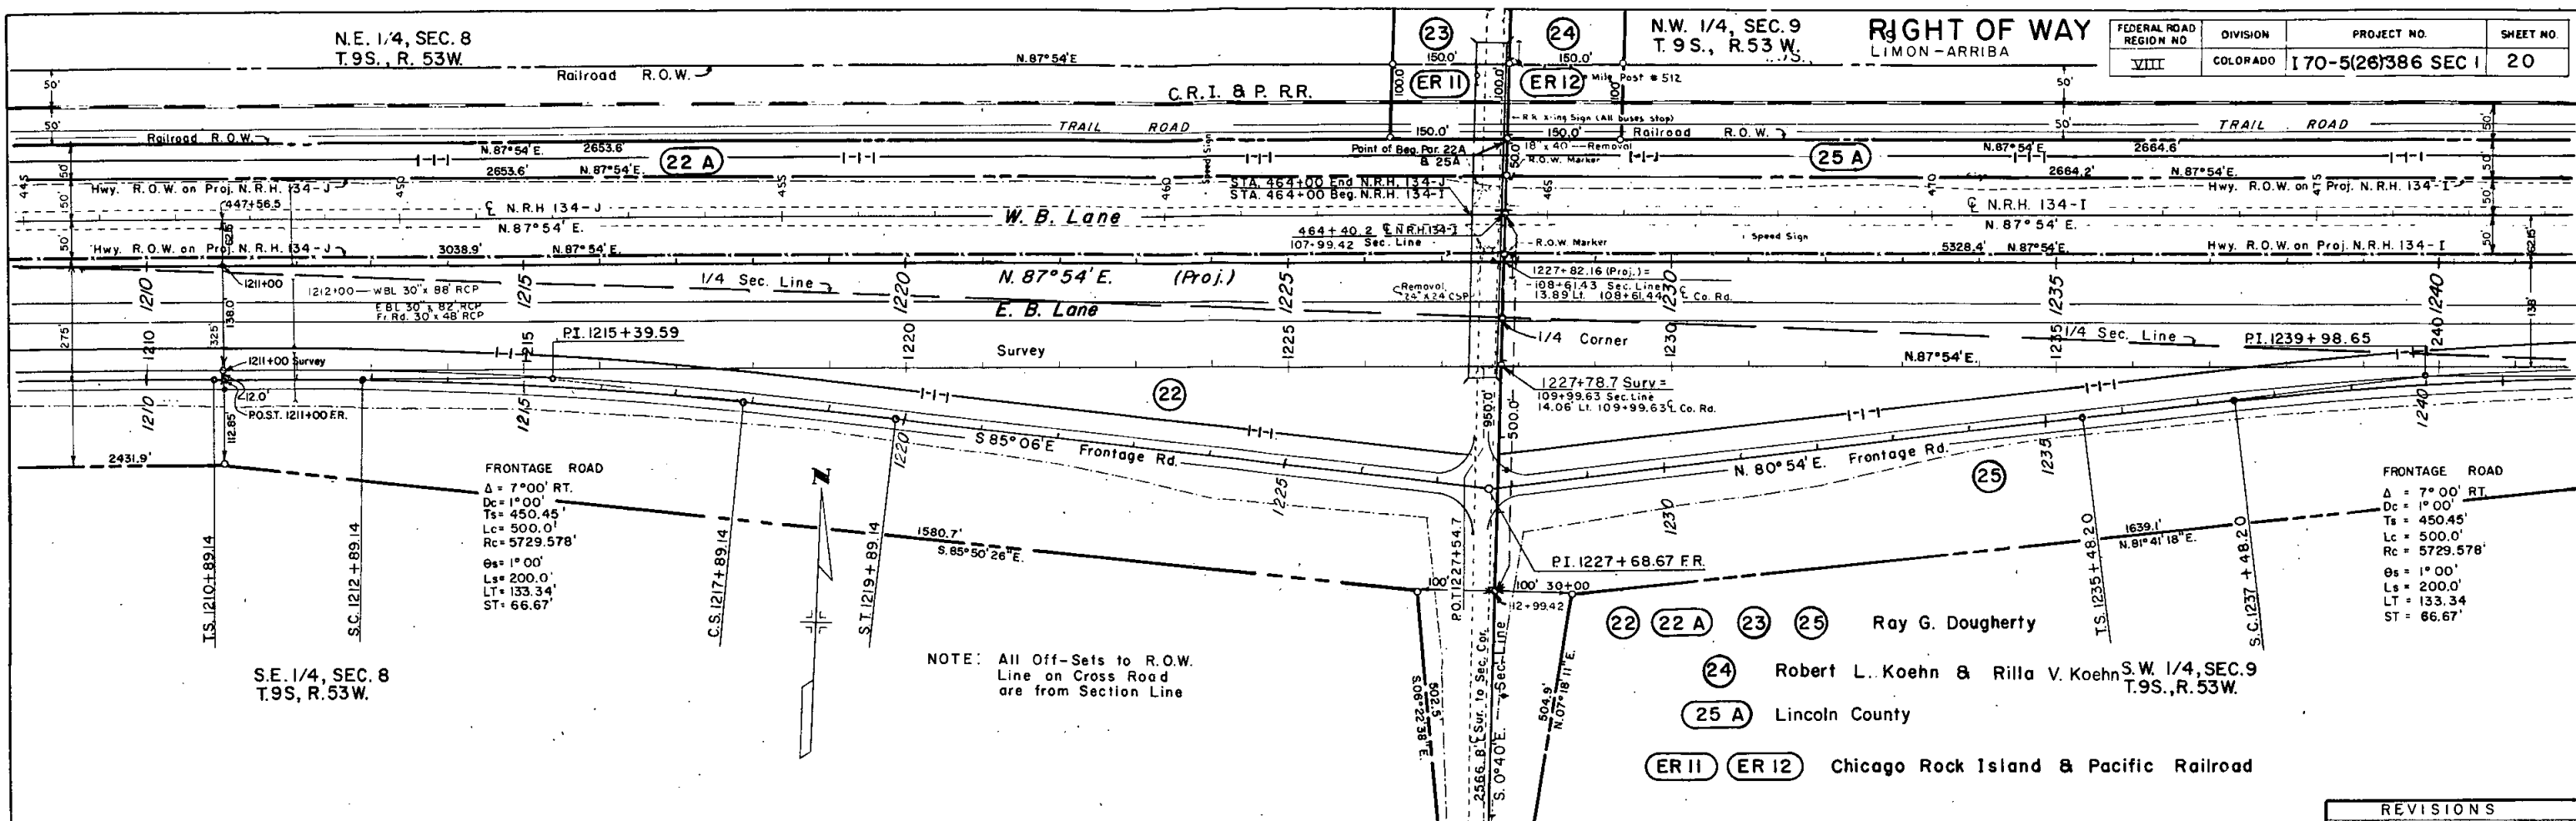
[illegible]

RIGHT OF WAY
LIMON - ARRIBA

S.W. 1/4 Sec. 9
T. 9 S., R. 53 W.


REVISIONS			
5-4-73	Name	Change On Parcel	25-A

Note: All Off-Sets to R.O.W.
Line on Cross Road
are from Section Line

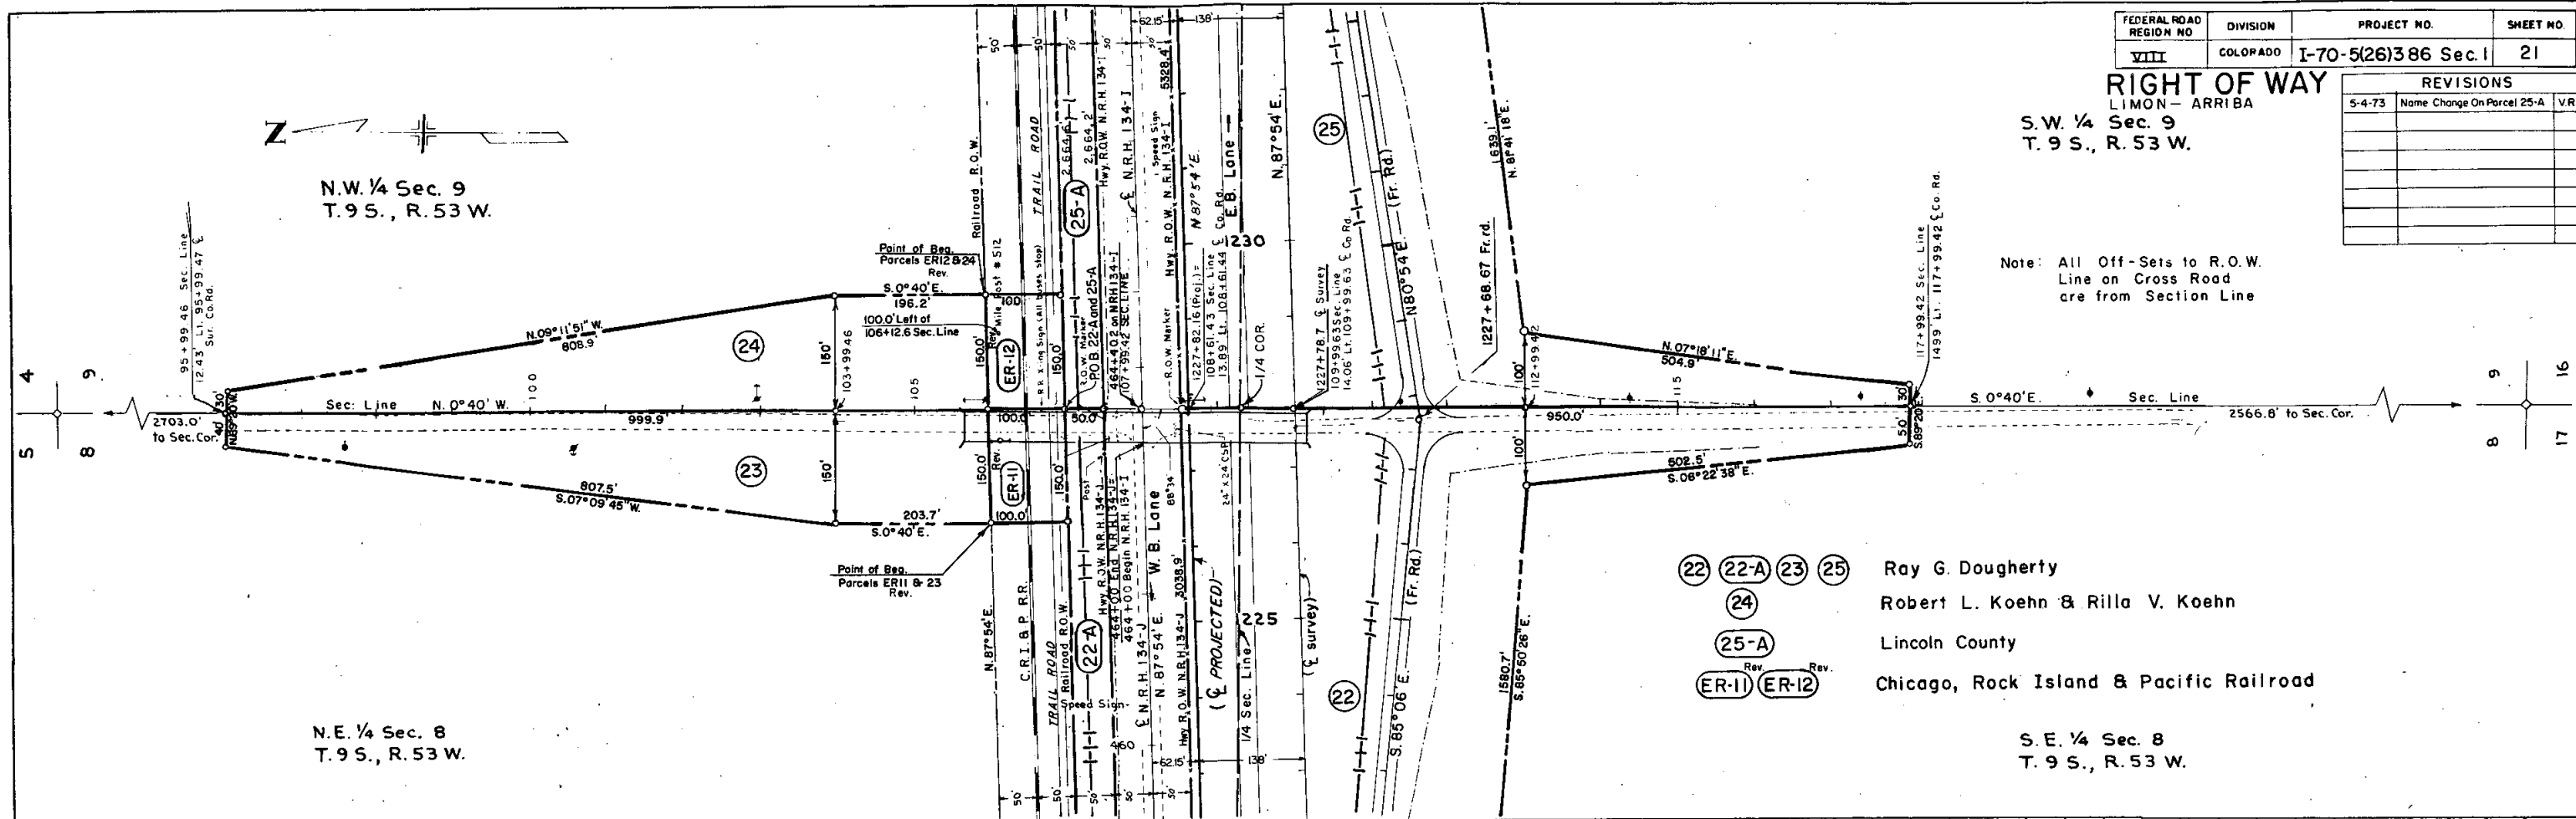

22 22-A 23 25
24
25-A
ER-11 ER-12
Ray G. Dougherty
Robert L. Koehn & Rilla V. Koehn
Lincoln County
Chicago, Rock Island & Pacific Railroad


S.E. 1/4 Sec. 8
T. 9 S., R. 53 W.

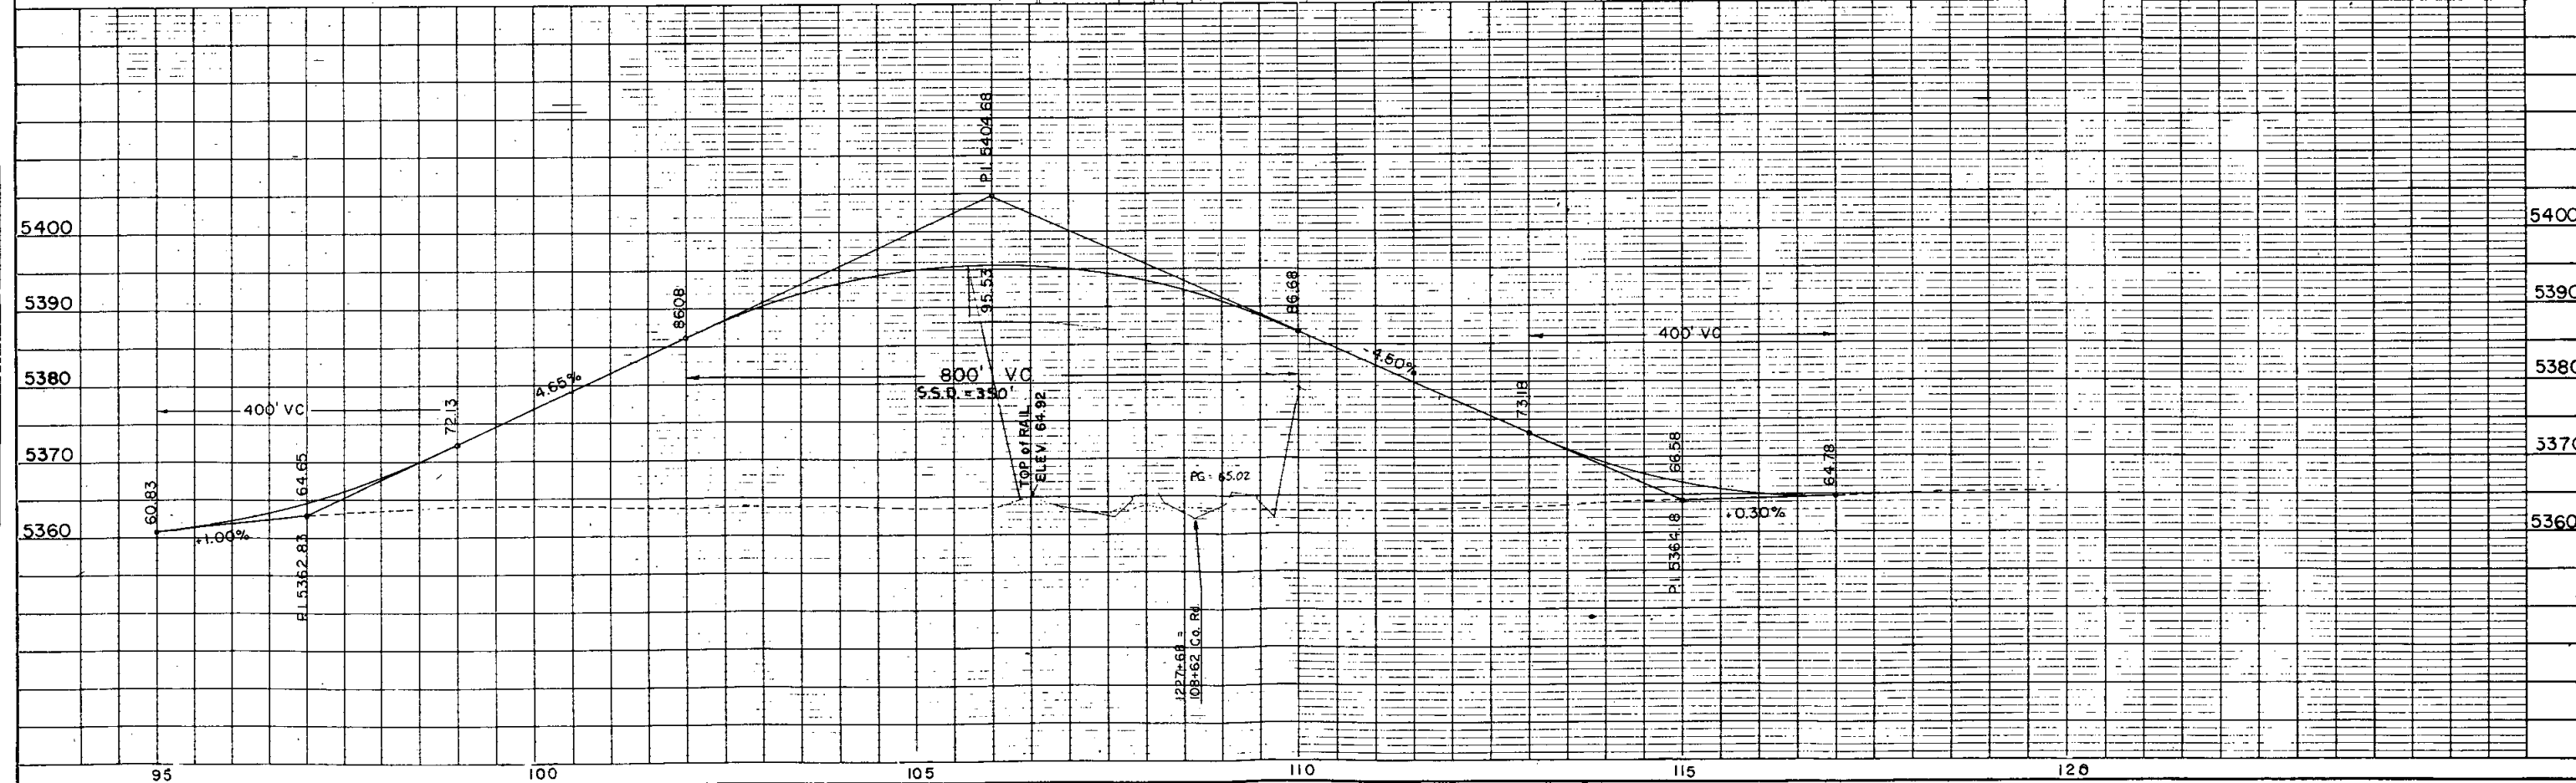

N.W. 1/4, SEC. 9
T9S., R53W.

RIGHT OF WAY
LIMON-ARRIBA

FEDERAL ROAD REGION NO.	DIVISION	PROJECT NO.	SHEET NO.
VIII	COLORADO	1-70-5(26)386 Sec.1	22

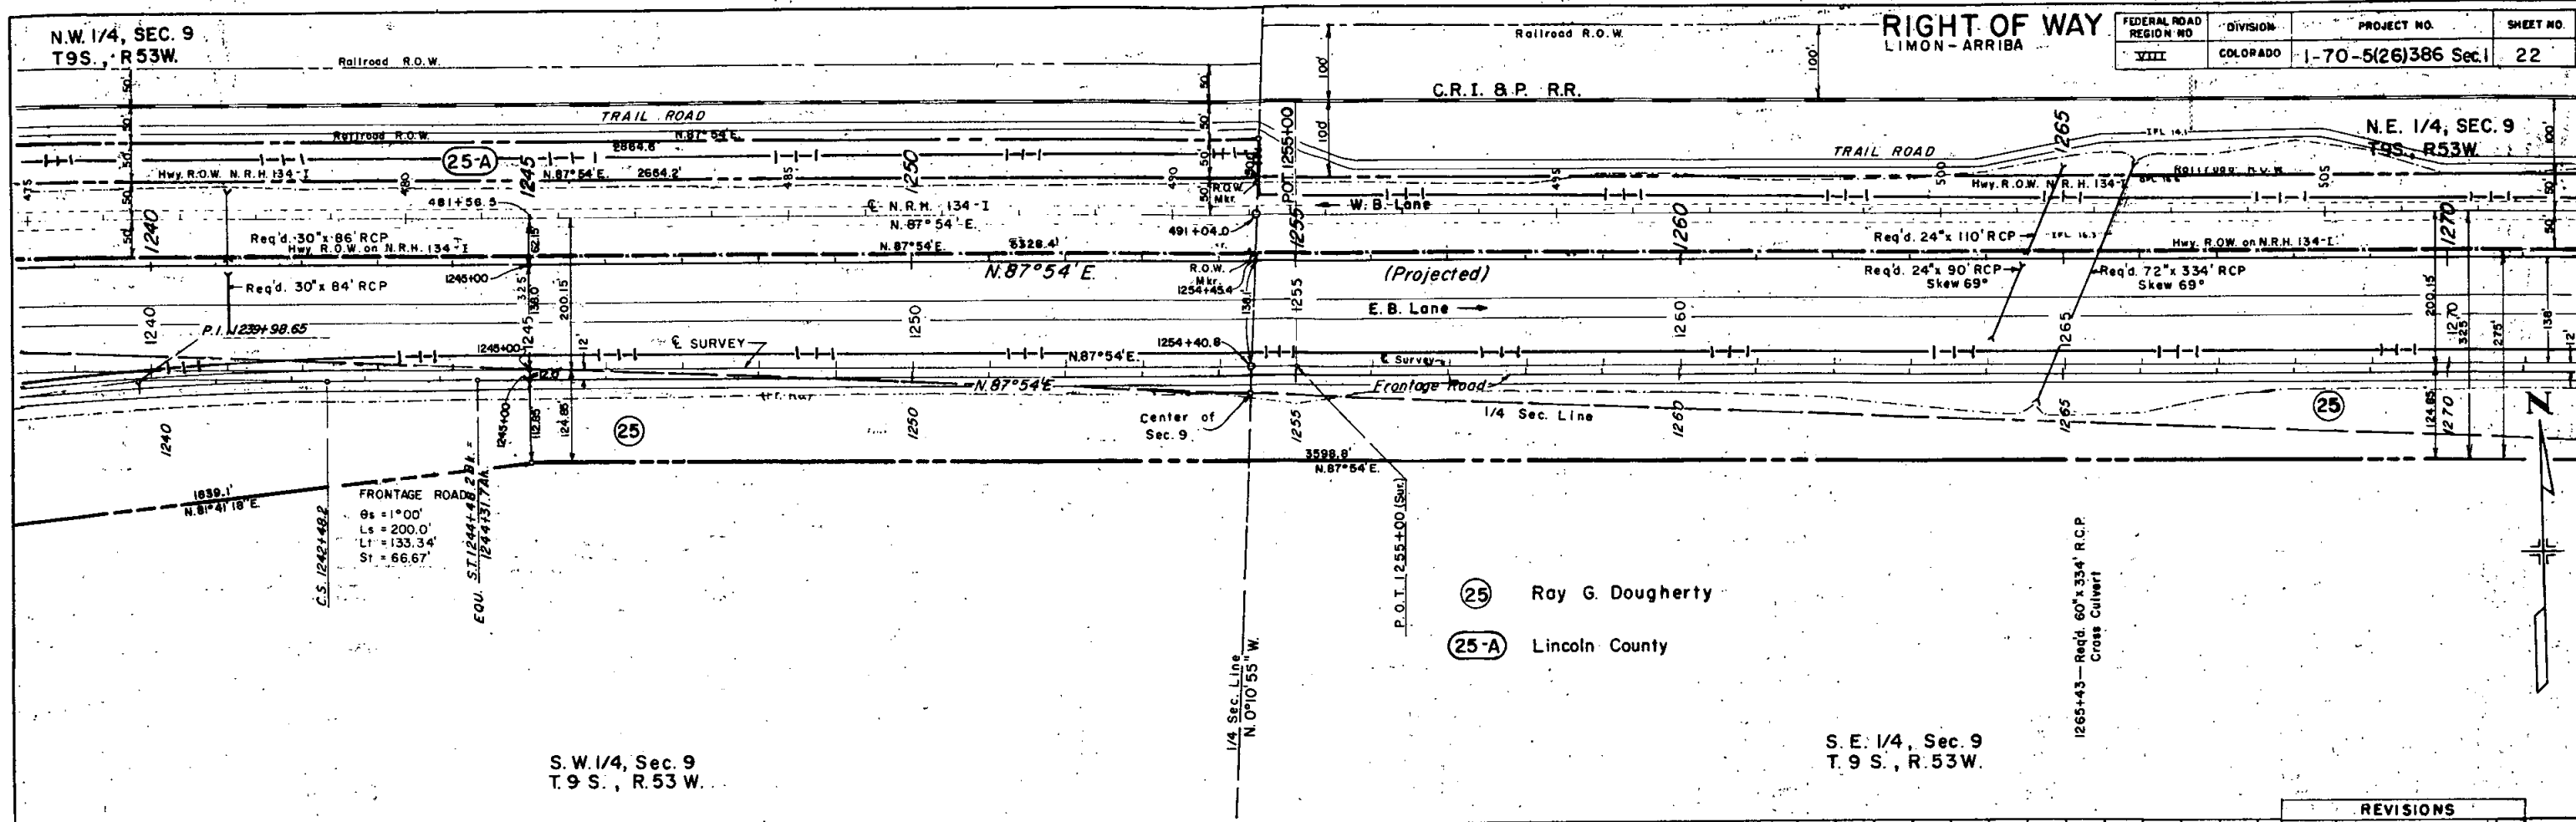

S.W. 1/4, Sec. 9
T.9 S., R.53 W.


S.E. 1/4, Sec. 9
T.9 S., R.53 W.

(25) Ray G. Dougherty
(25-A) Lincoln County

1265+43—Req'd. 60' x 334' R.C.P.
Cross Culvert

FRONTAGE ROAD
9s = 1° 00'
Ls = 200.0'
L1 = 133.34'
S1 = 66.67'

REVISIONS		
5-4-73	Name Change On Parcel 25-A	VR
9-20-73	Added Cross Culvert	D.T.F.

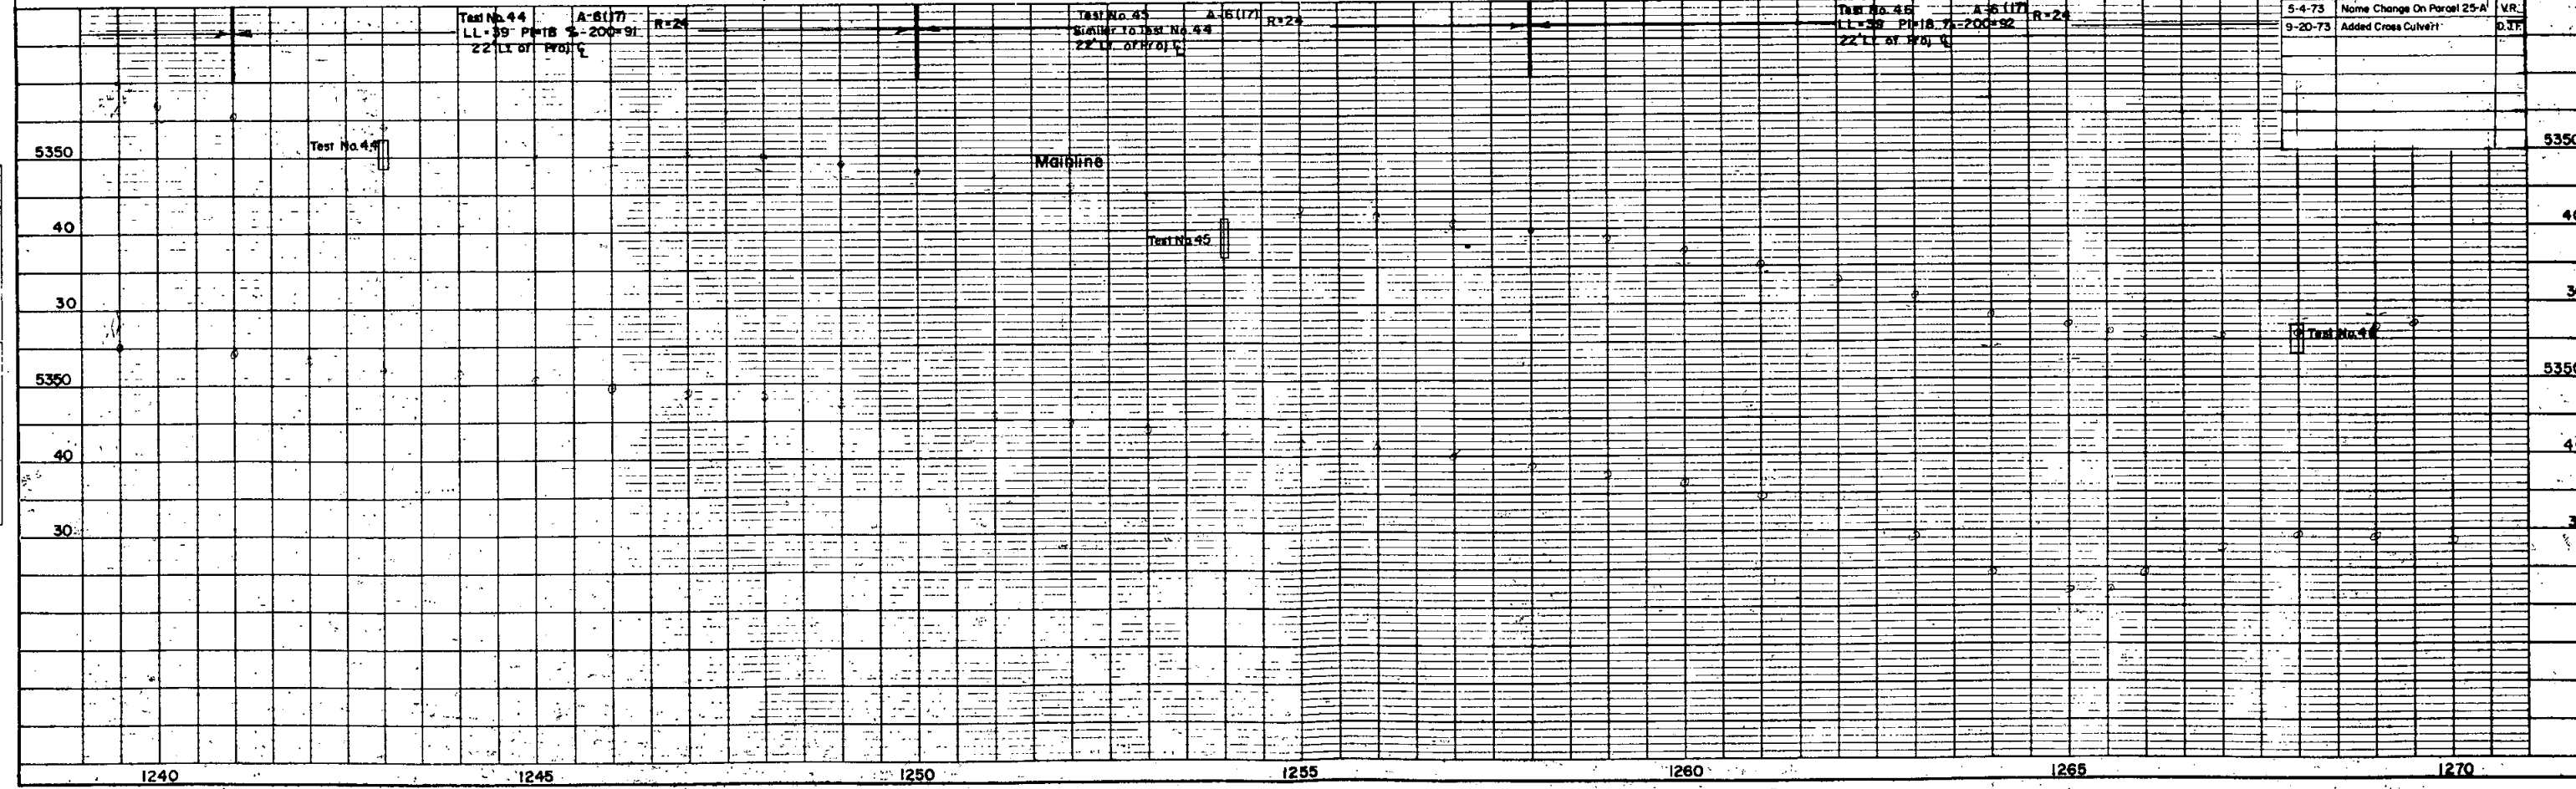

Railroad R.O.W.


N.E. 1/4, SEC. 9
T.9S., R.53W.

N.W. 1/4, SEC. 10
T.9S., R.53W.

C.R.I. & P. R.R.

FEDERAL ROAD REGION NO	DIVISION	PROJECT NO.	SHEET NO.
VIII	COLORADO	I-70-5(26)386 SEC. I	23

RIGHT OF WAY
LIMON - ARRIBA

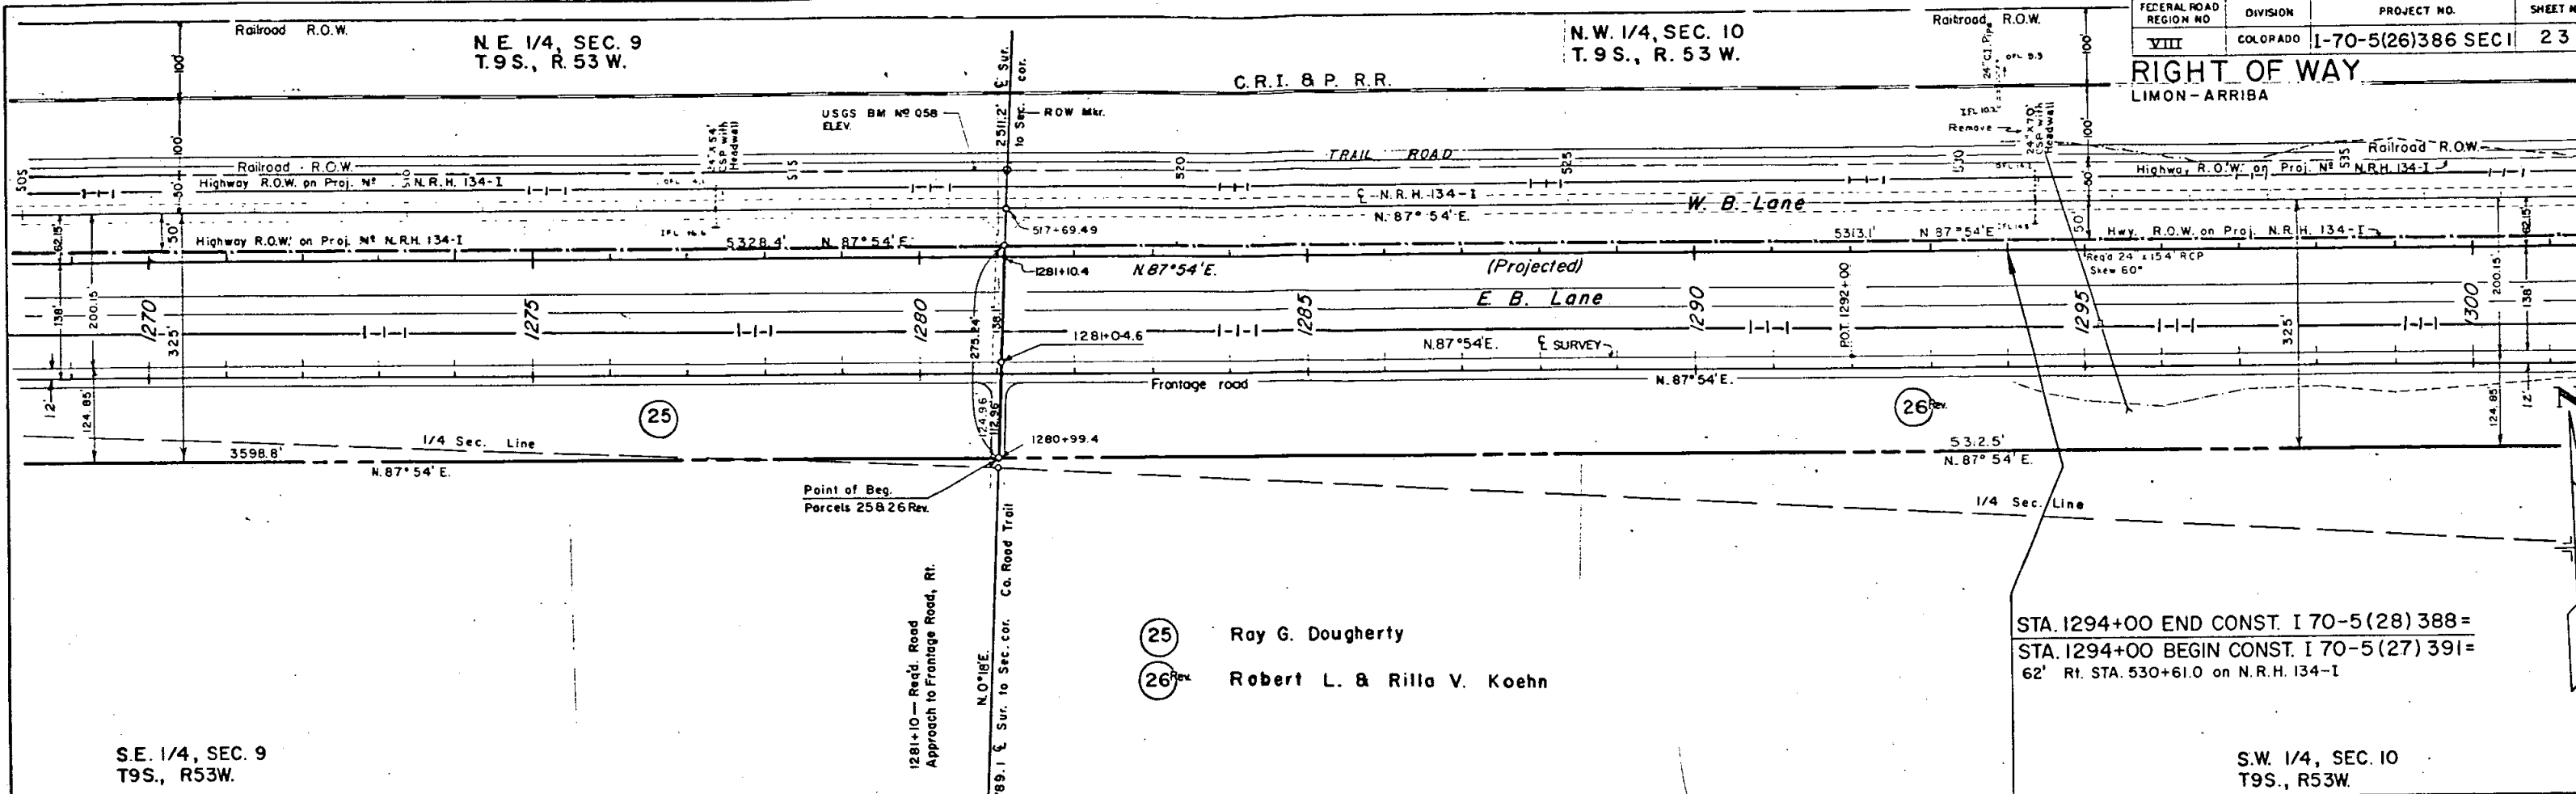


(25) Ray G. Dougherty
(26) Robert L. & Rilla V. Koehn

STA. 1294+00 END CONST. I 70-5(28) 388 =
STA. 1294+00 BEGIN CONST. I 70-5(27) 391 =
62' Rt. STA. 530+61.0 on N.R.H. 134-I

S.W. 1/4, SEC. 10
T.9S., R.53W.

REVISIONS		
5-4-73	Added Centerline Information	VR.
9-20-73	Added Const. Proj. 1294+ Rd. Appr.	D. J. F.
12-3-73	Revised Parcel 26	VR.

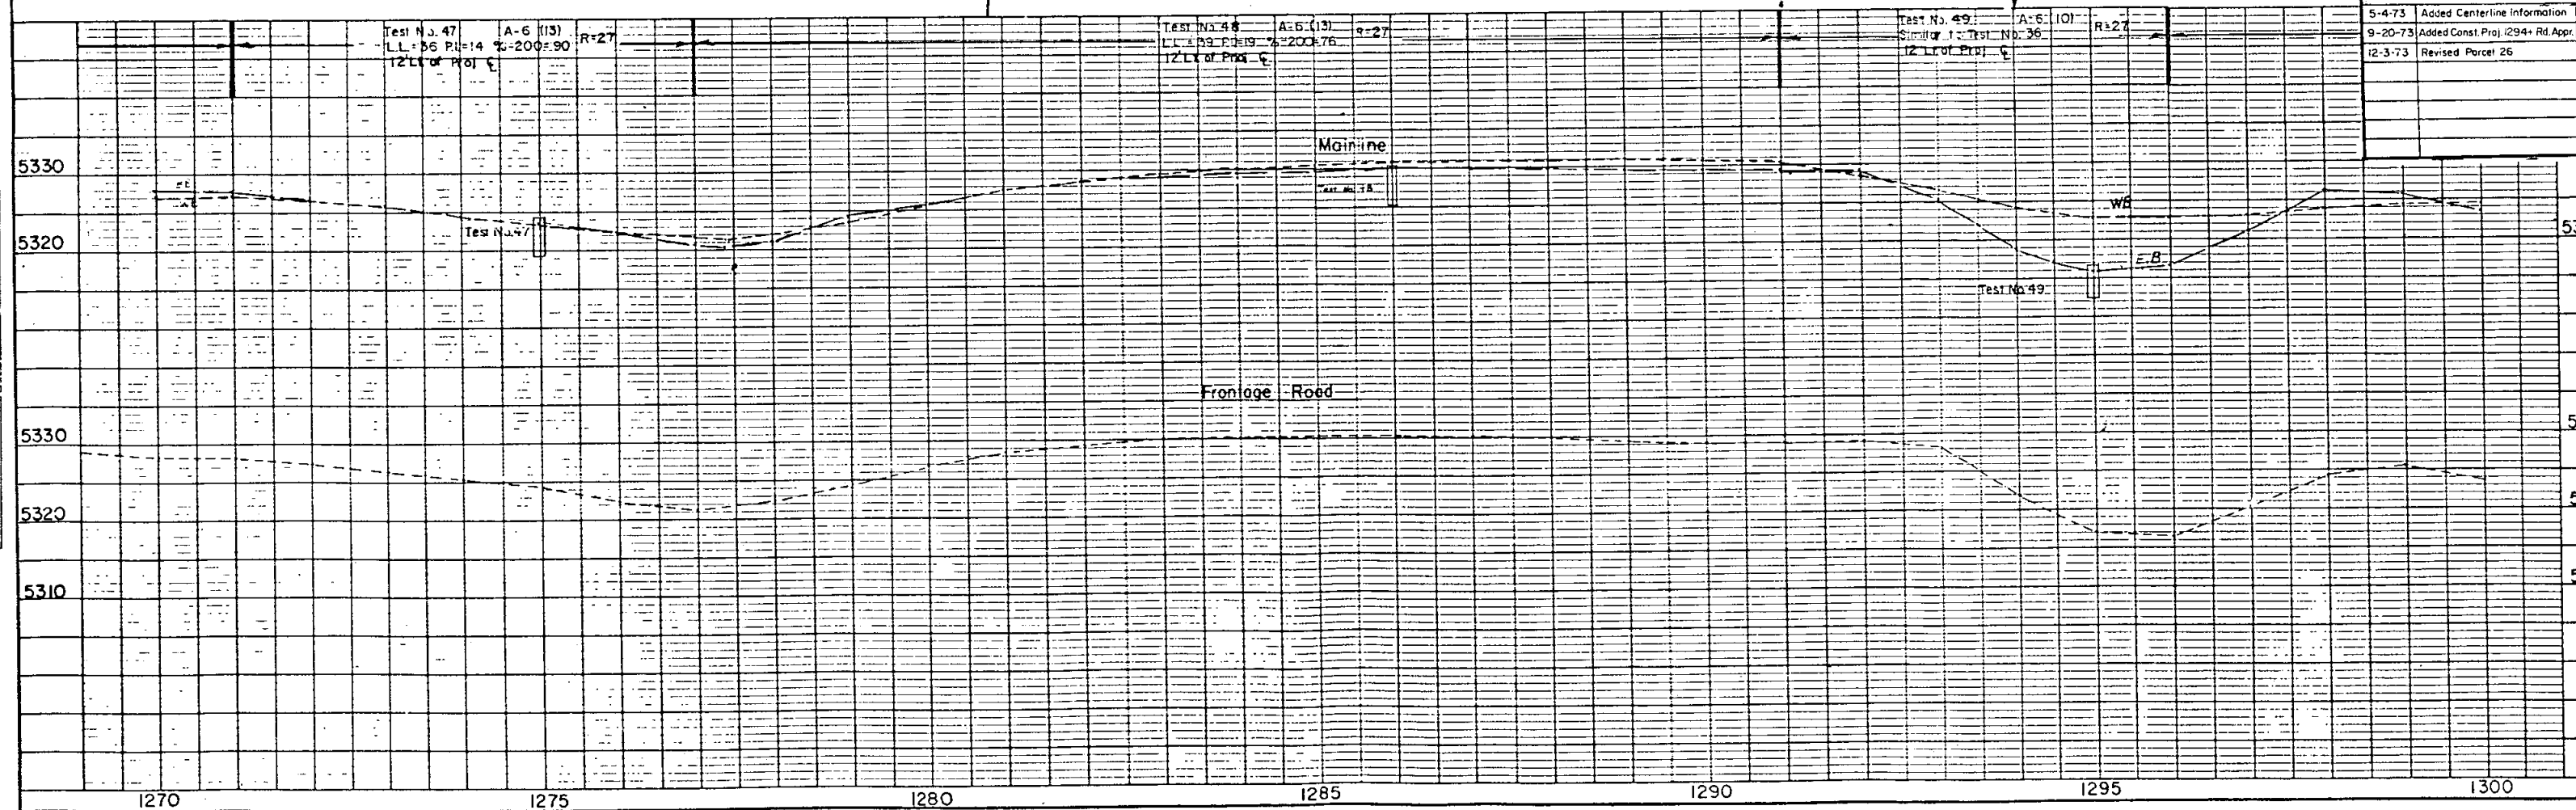

NOTE BOOK
INSTRUMENT CHECKED
BY OF WAY CHECKED
NO

NOTE BOOK
GRAPH USED
BY NOTES NOTED
STRUCTURE NOTED
NO


Railroad R.O.W.

N.W. 1/4, Sec. 10
T9S., R.53 W.

C.R.I. & P. R.R.

Railroad R.O.W.
RIGHT OF WAY
LIMON-ARRIBA

FEDERAL ROAD REGION NO.	DIVISION	PROJECT NO.	SHEET NO.
VIII	COLORADO	1-70-5(26)386 Sec. I	24

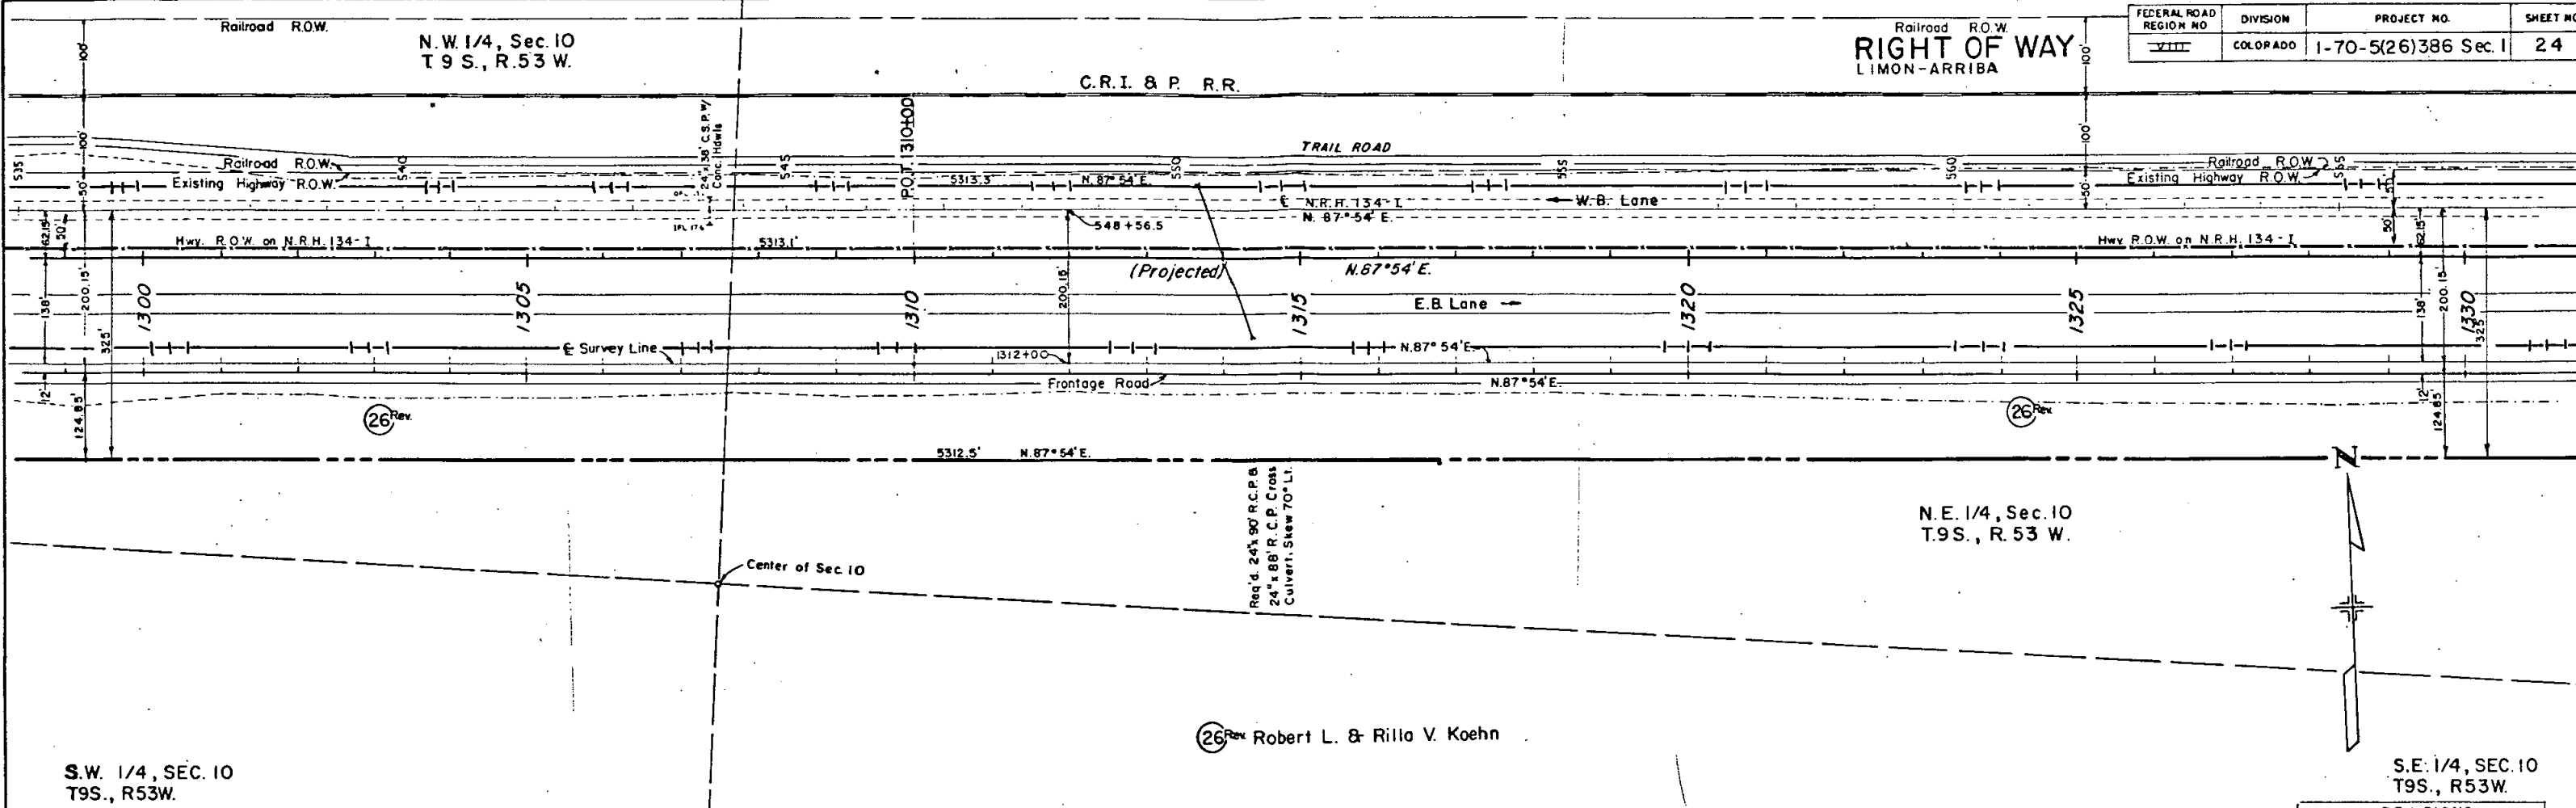


S.W. 1/4, SEC. 10
T9S., R53W.

26 Rev Robert L. & Rilla V. Koehn

N.E. 1/4, Sec. 10
T9S., R.53 W.



S.E. 1/4, SEC. 10
T9S., R53W.

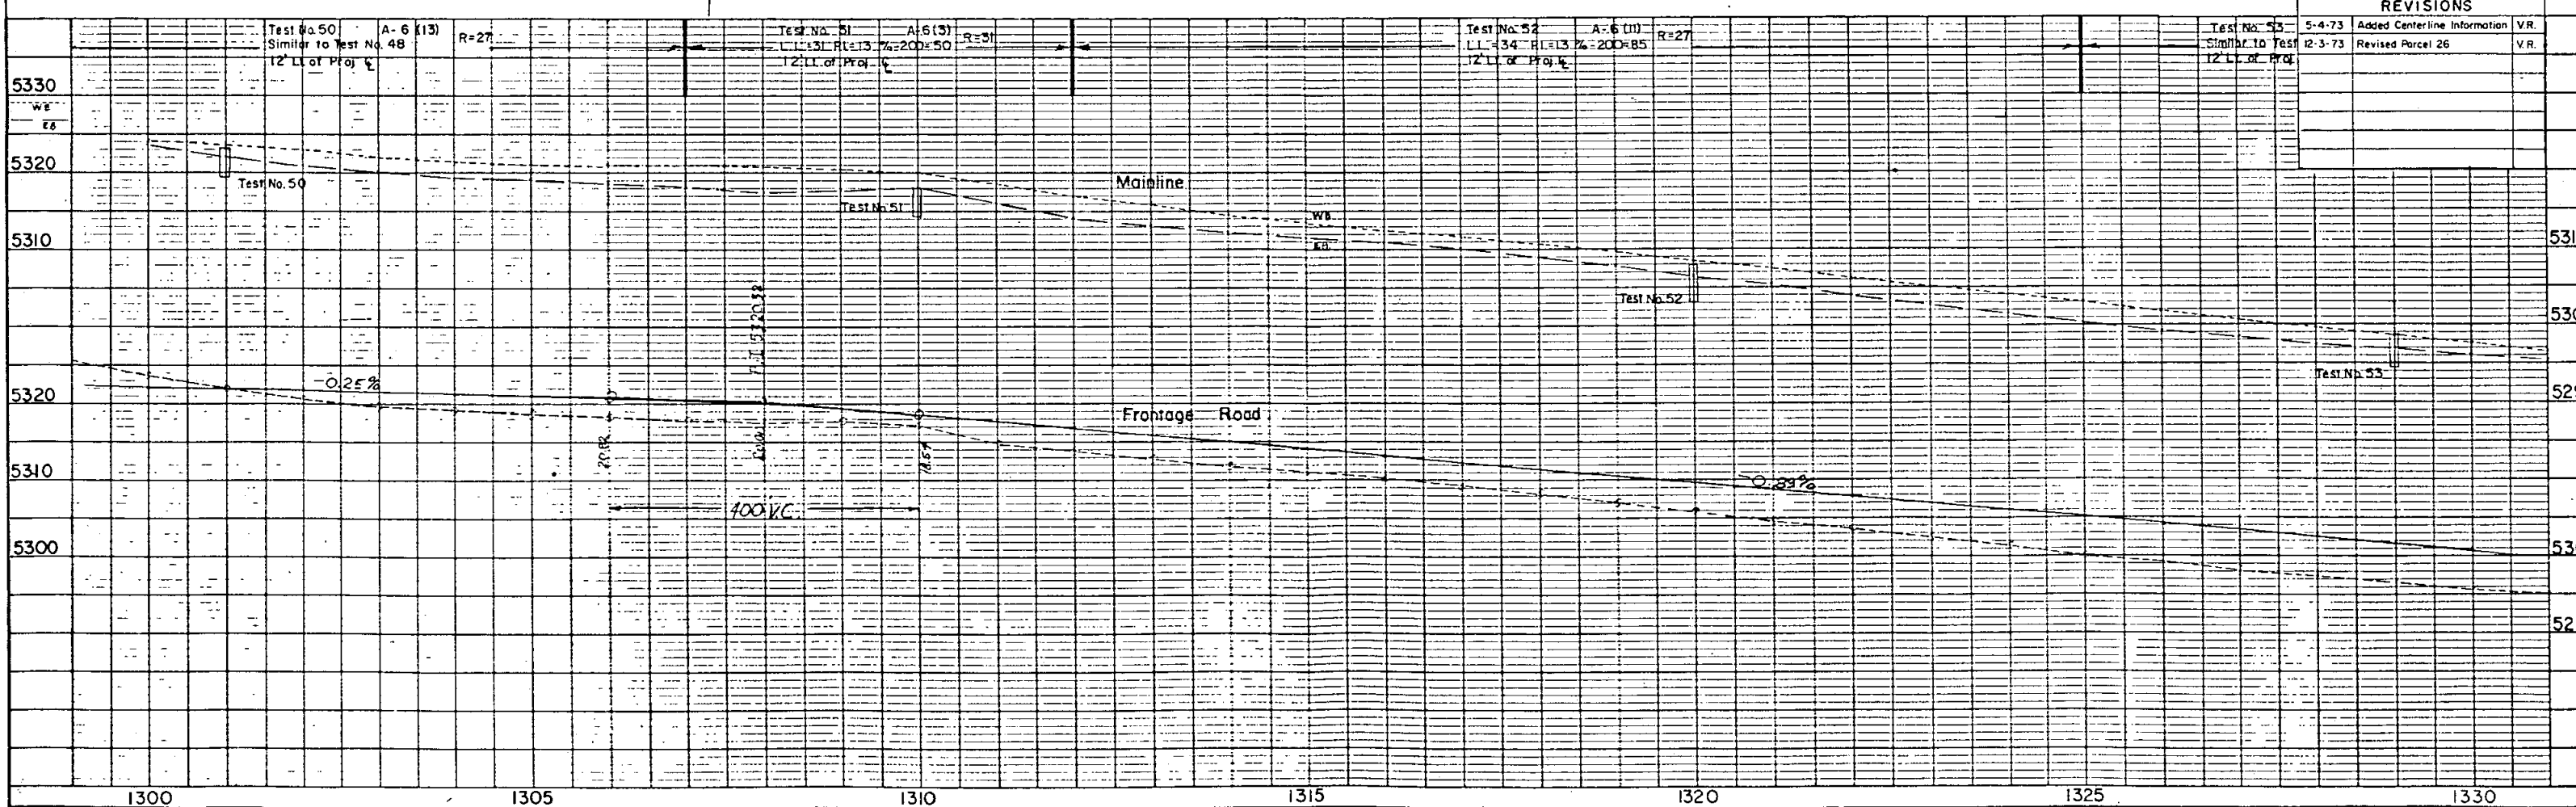

REVISIONS		
5-4-73	Added Centerline Information	V.R.
12-5-73	Revised Parcel 26	V.R.


RIGHT OF WAY
LIMON-ARRIBA

FEDERAL ROAD REGION NO.	DIVISION	PROJECT NO.	SHEET NO.
VIII	COLORADO	I-70-5(26)386 Sec. I	25

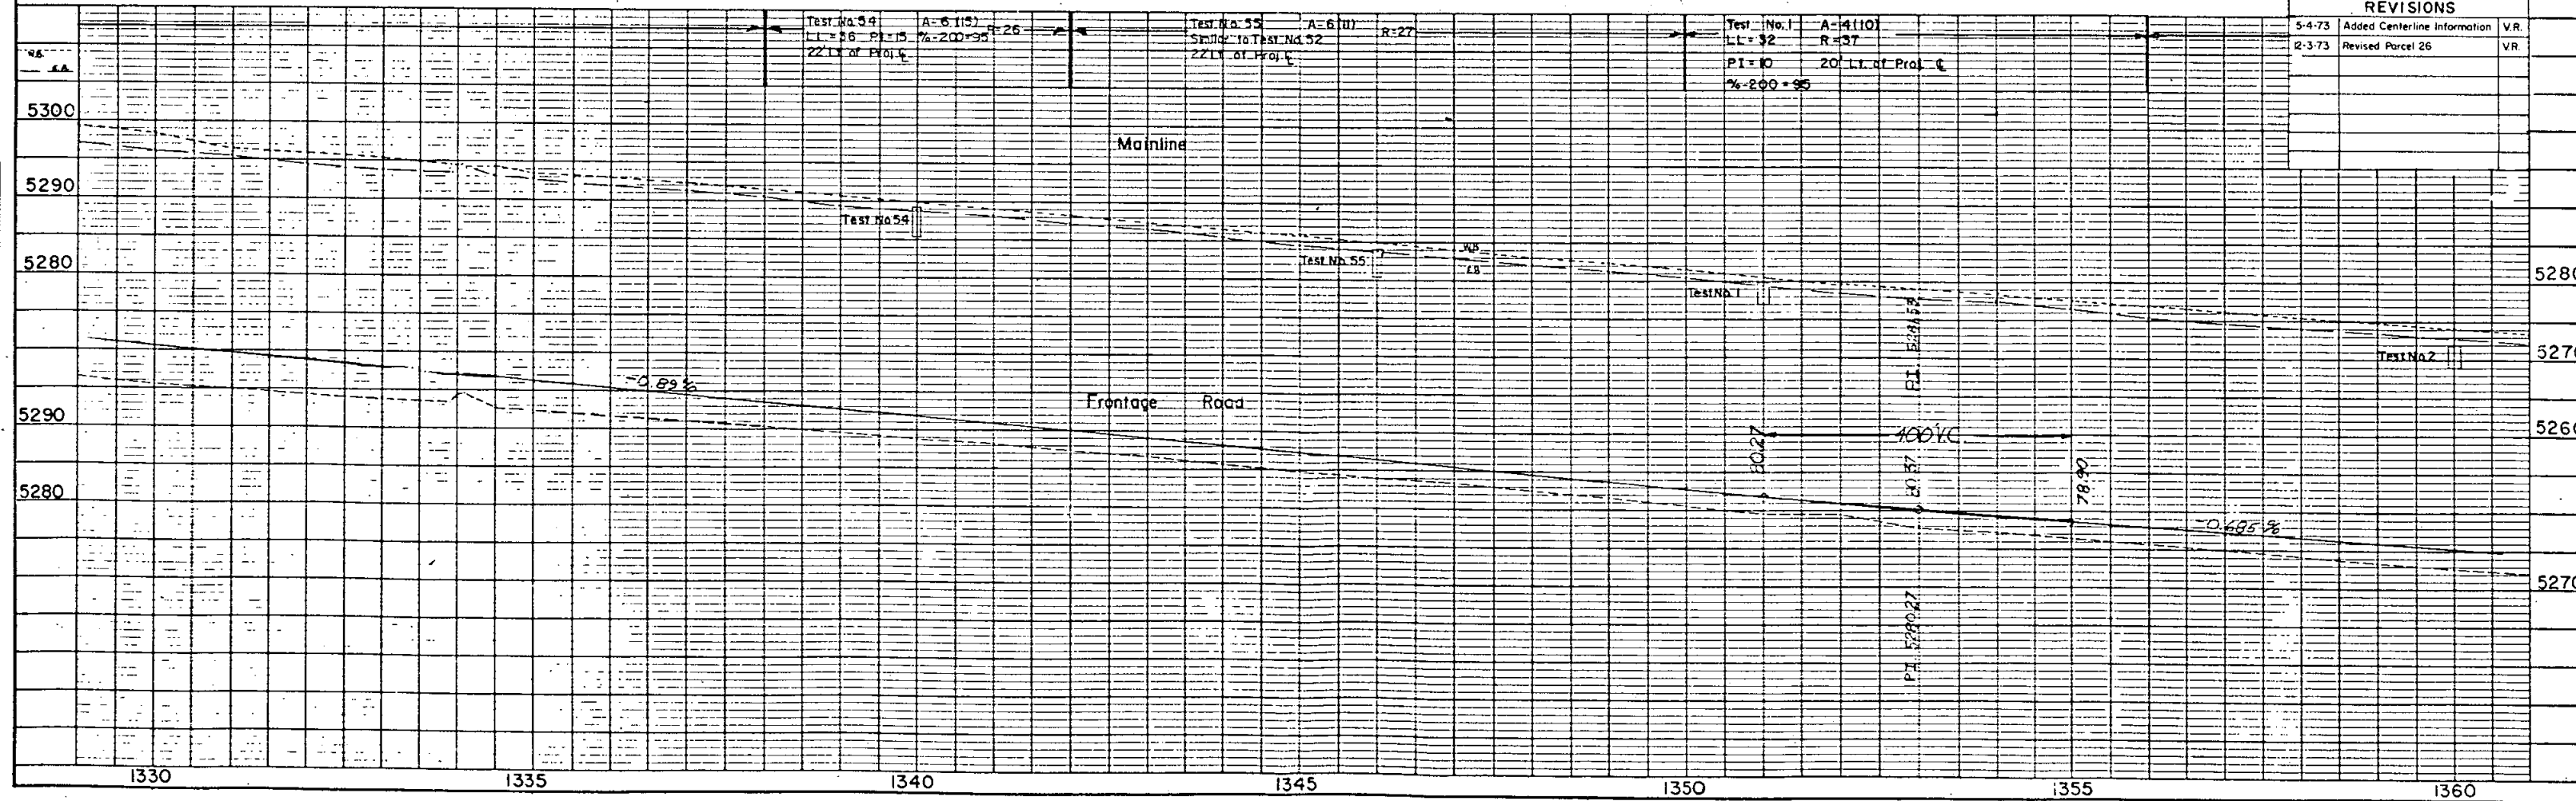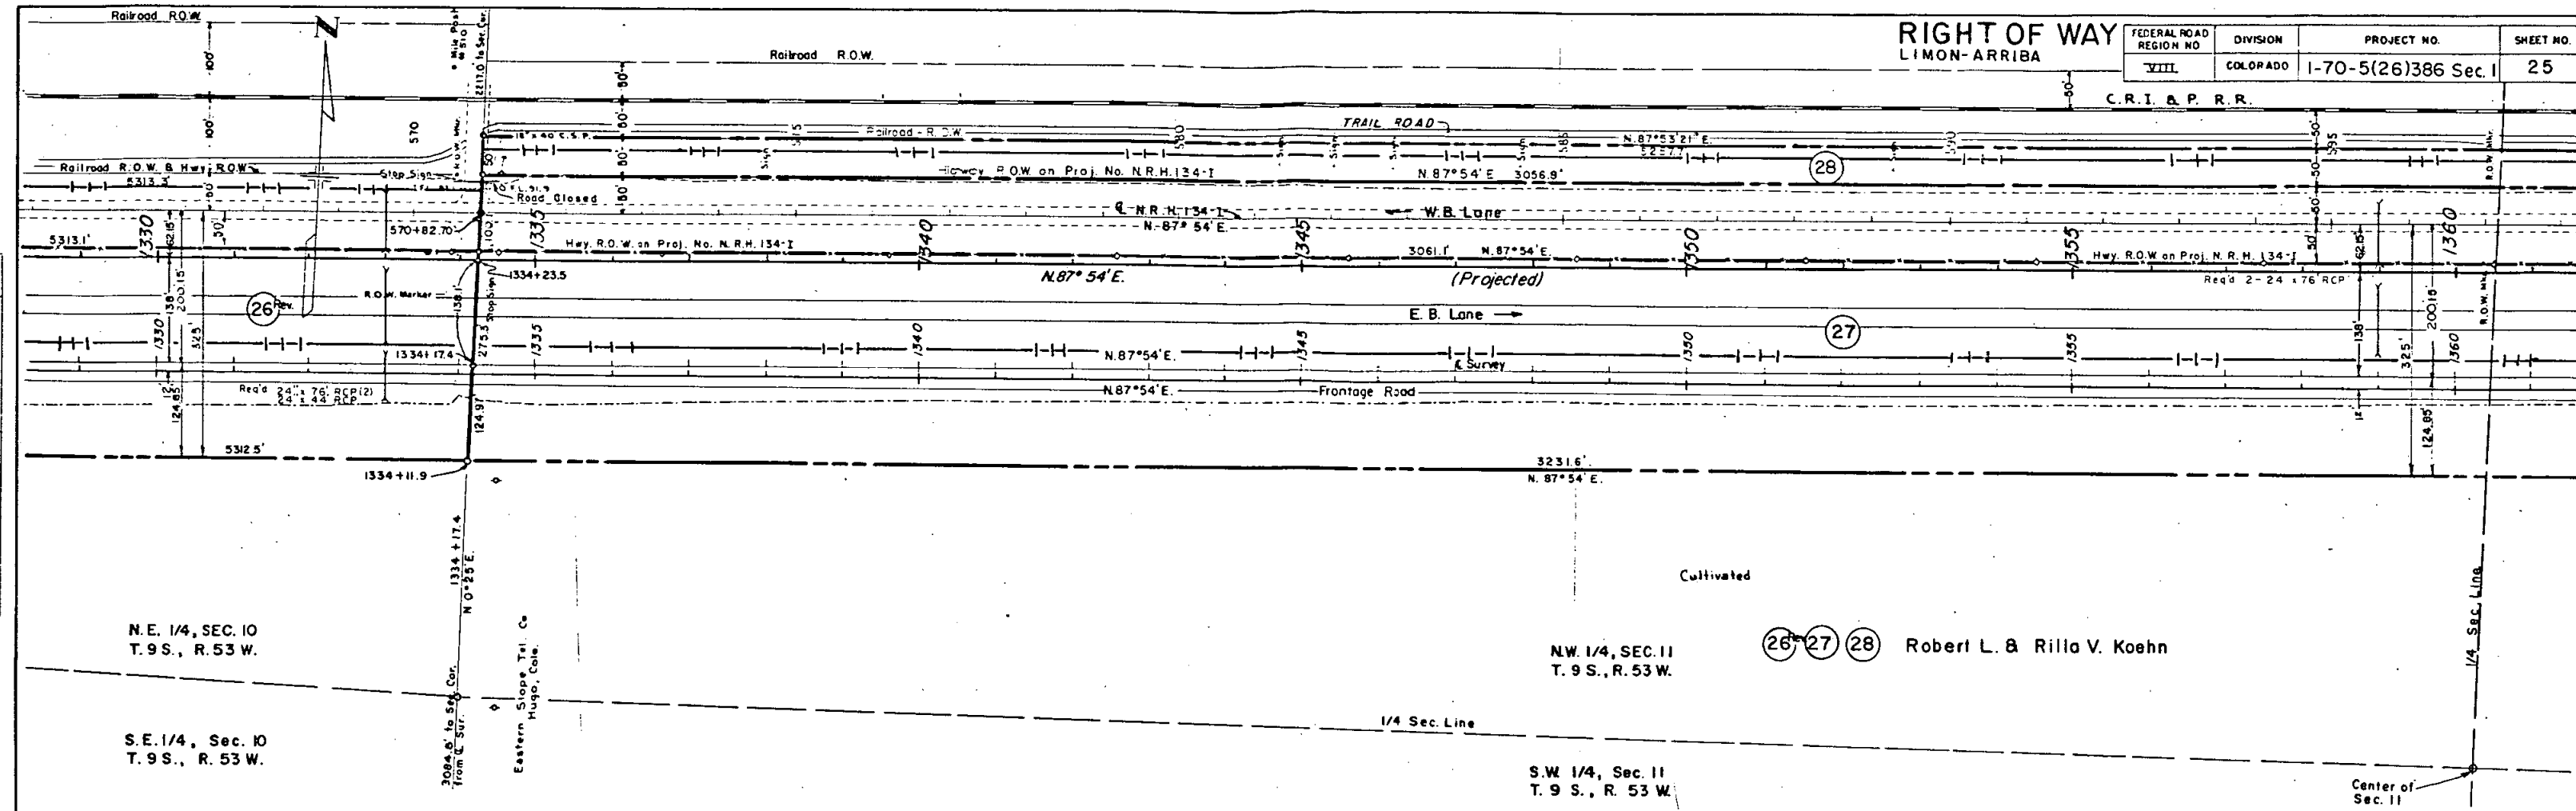

REVISIONS		
5-4-73	Added Centerline Information	V.R.
12-3-73	Revised Parcel 26	V.R.

FEDERAL ROAD REGION NO	DIVISION	PROJECT NO.	SHEET NO.
VIII	COLORADO	1-70-5(26)386 Sec I	26

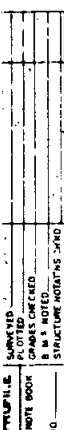

REVISIONS

DATE	DESCRIPTION	BY
5-4-73	Added Centerline Information	VR
9-20-73	Added Road Approach, Rt.	D.J.F.

Test No. 1 A-1100
Similar to Test No. 1
R=37 118' RT of Proj. C

Test No. 2 A-75124
L=88 R=88
PT=12 20' LT of Proj. C
N-200-64

WB
EB

5270

5260

5250

5270

5260

5250

1360 1365 1370 1375 1380 1385 1390

Mainline

Test No. 3

Test No. 4

WB
EB

100' VC

0.685%

70.68

68.42

68.39

Frontage Road

PI 5269.31

0.1735%

62.41

61.25

59.55

100' VC

0.47%


PI 5266.19

ARRIBA

C.R.I. & P. R.R.

FEDERAL ROAD REGION NO.	DIVISION	PROJECT NO.	SHEET NO.
VIII	COLORADO	170-5(26)386 SEC I	27

RIGHT OF WAY LIMON-ARRIBA

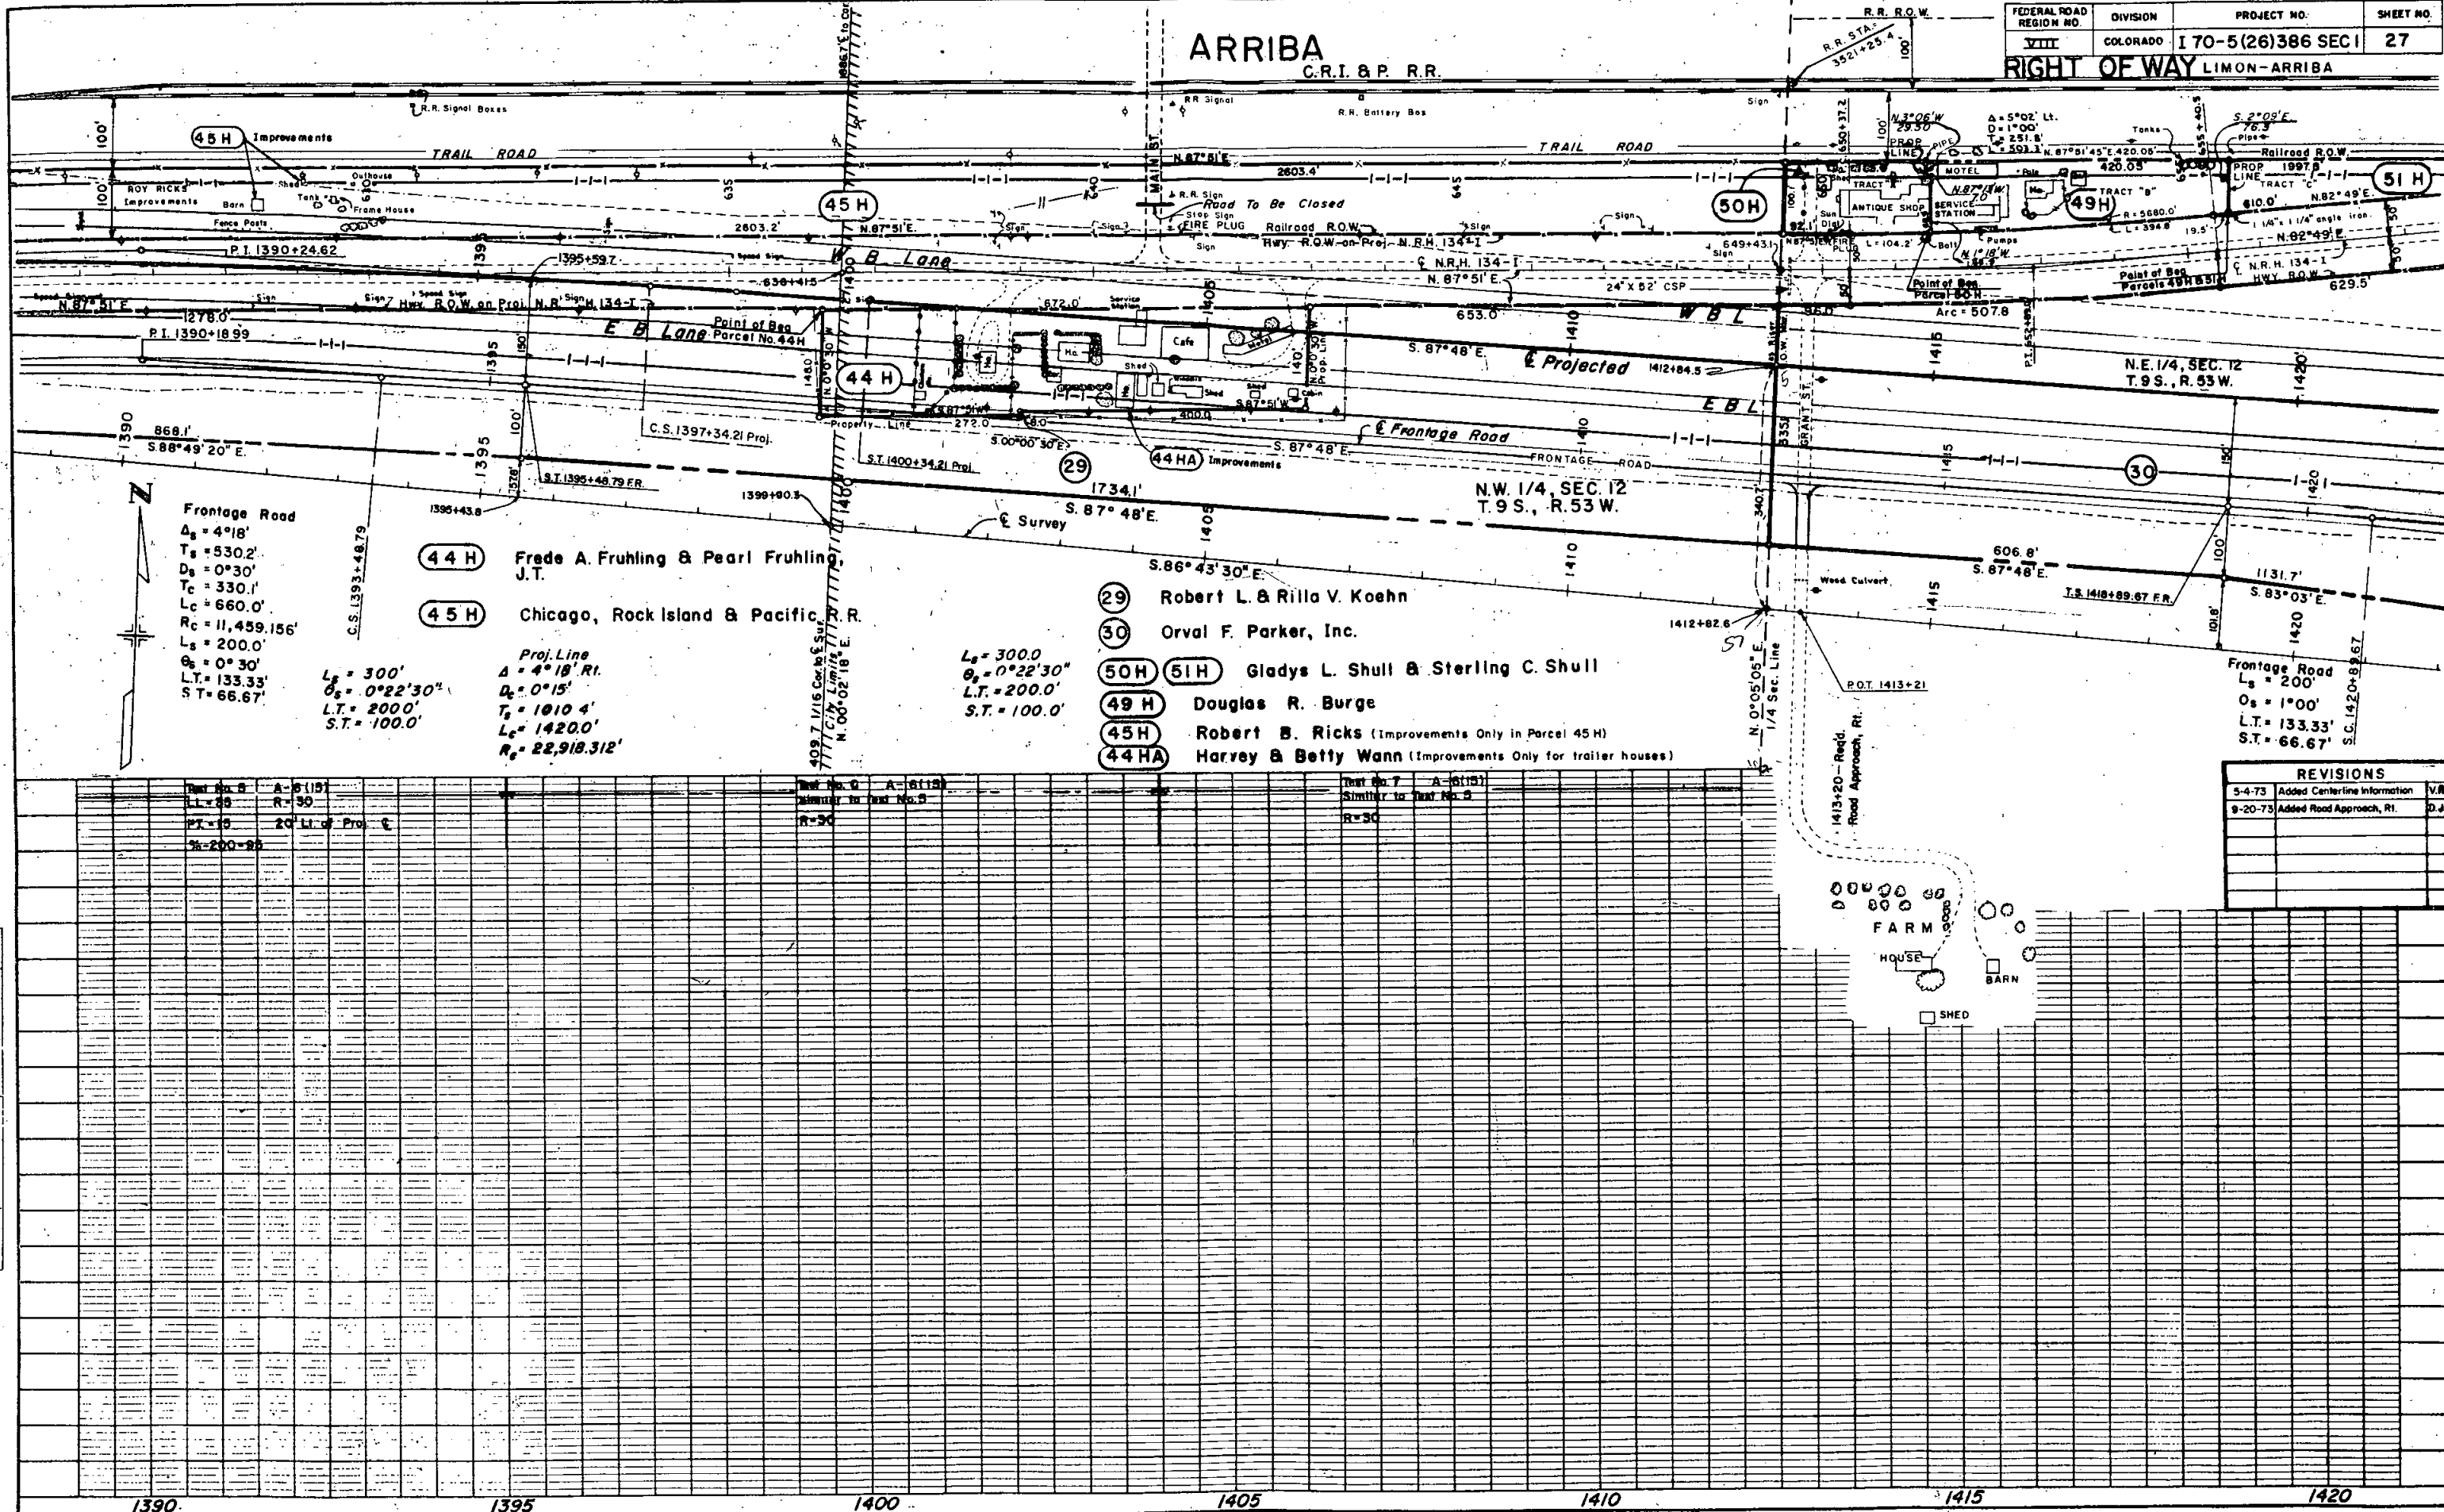

Frontage Road
 $\Delta_s = 4^\circ 18'$
 $T_s = 530.2'$
 $D_s = 0^\circ 30'$
 $T_c = 330.1'$
 $L_c = 660.0'$
 $R_c = 11,459.156'$
 $L_s = 200.0'$
 $O_s = 0^\circ 30'$
 $L.T. = 133.33'$
 $S.T. = 66.67'$

$L_s = 300'$
 $\Delta_s = 0^\circ 22' 30''$
 $L.T. = 2000'$
 $S.T. = 100.0'$

Proj. Line
 $\Delta = 4^\circ 18' R.$
 $D_c = 0^\circ 15'$
 $T_s = 1010.4'$
 $L_c = 1420.0'$
 $R_c = 22,918.312'$


$L_s = 300.0$
 $\Delta_s = 0^\circ 22' 30''$
 $L.T. = 2000.0'$
 $S.T. = 100.0'$

- (44 H) Fred A. Fruhling & Pearl Fruhling, J.T.
- (45 H) Chicago, Rock Island & Pacific R.R.


- (29) Robert L. & Rilla V. Koehn
- (30) Orval F. Parker, Inc.
- (50H) (51H) Gladys L. Shull & Sterling C. Shull
- (49 H) Douglas R. Burge
- (45H) Robert B. Ricks (Improvements Only in Parcel 45 H)
- (44HA) Harvey & Betty Wann (Improvements Only for trailer houses)

REVISIONS		
5-4-73	Added Centerline Information	V.R.
9-20-73	Added Road Approach, Rt.	D.J.F.

RIGHT OF WAY
LIMON - ARRIBA

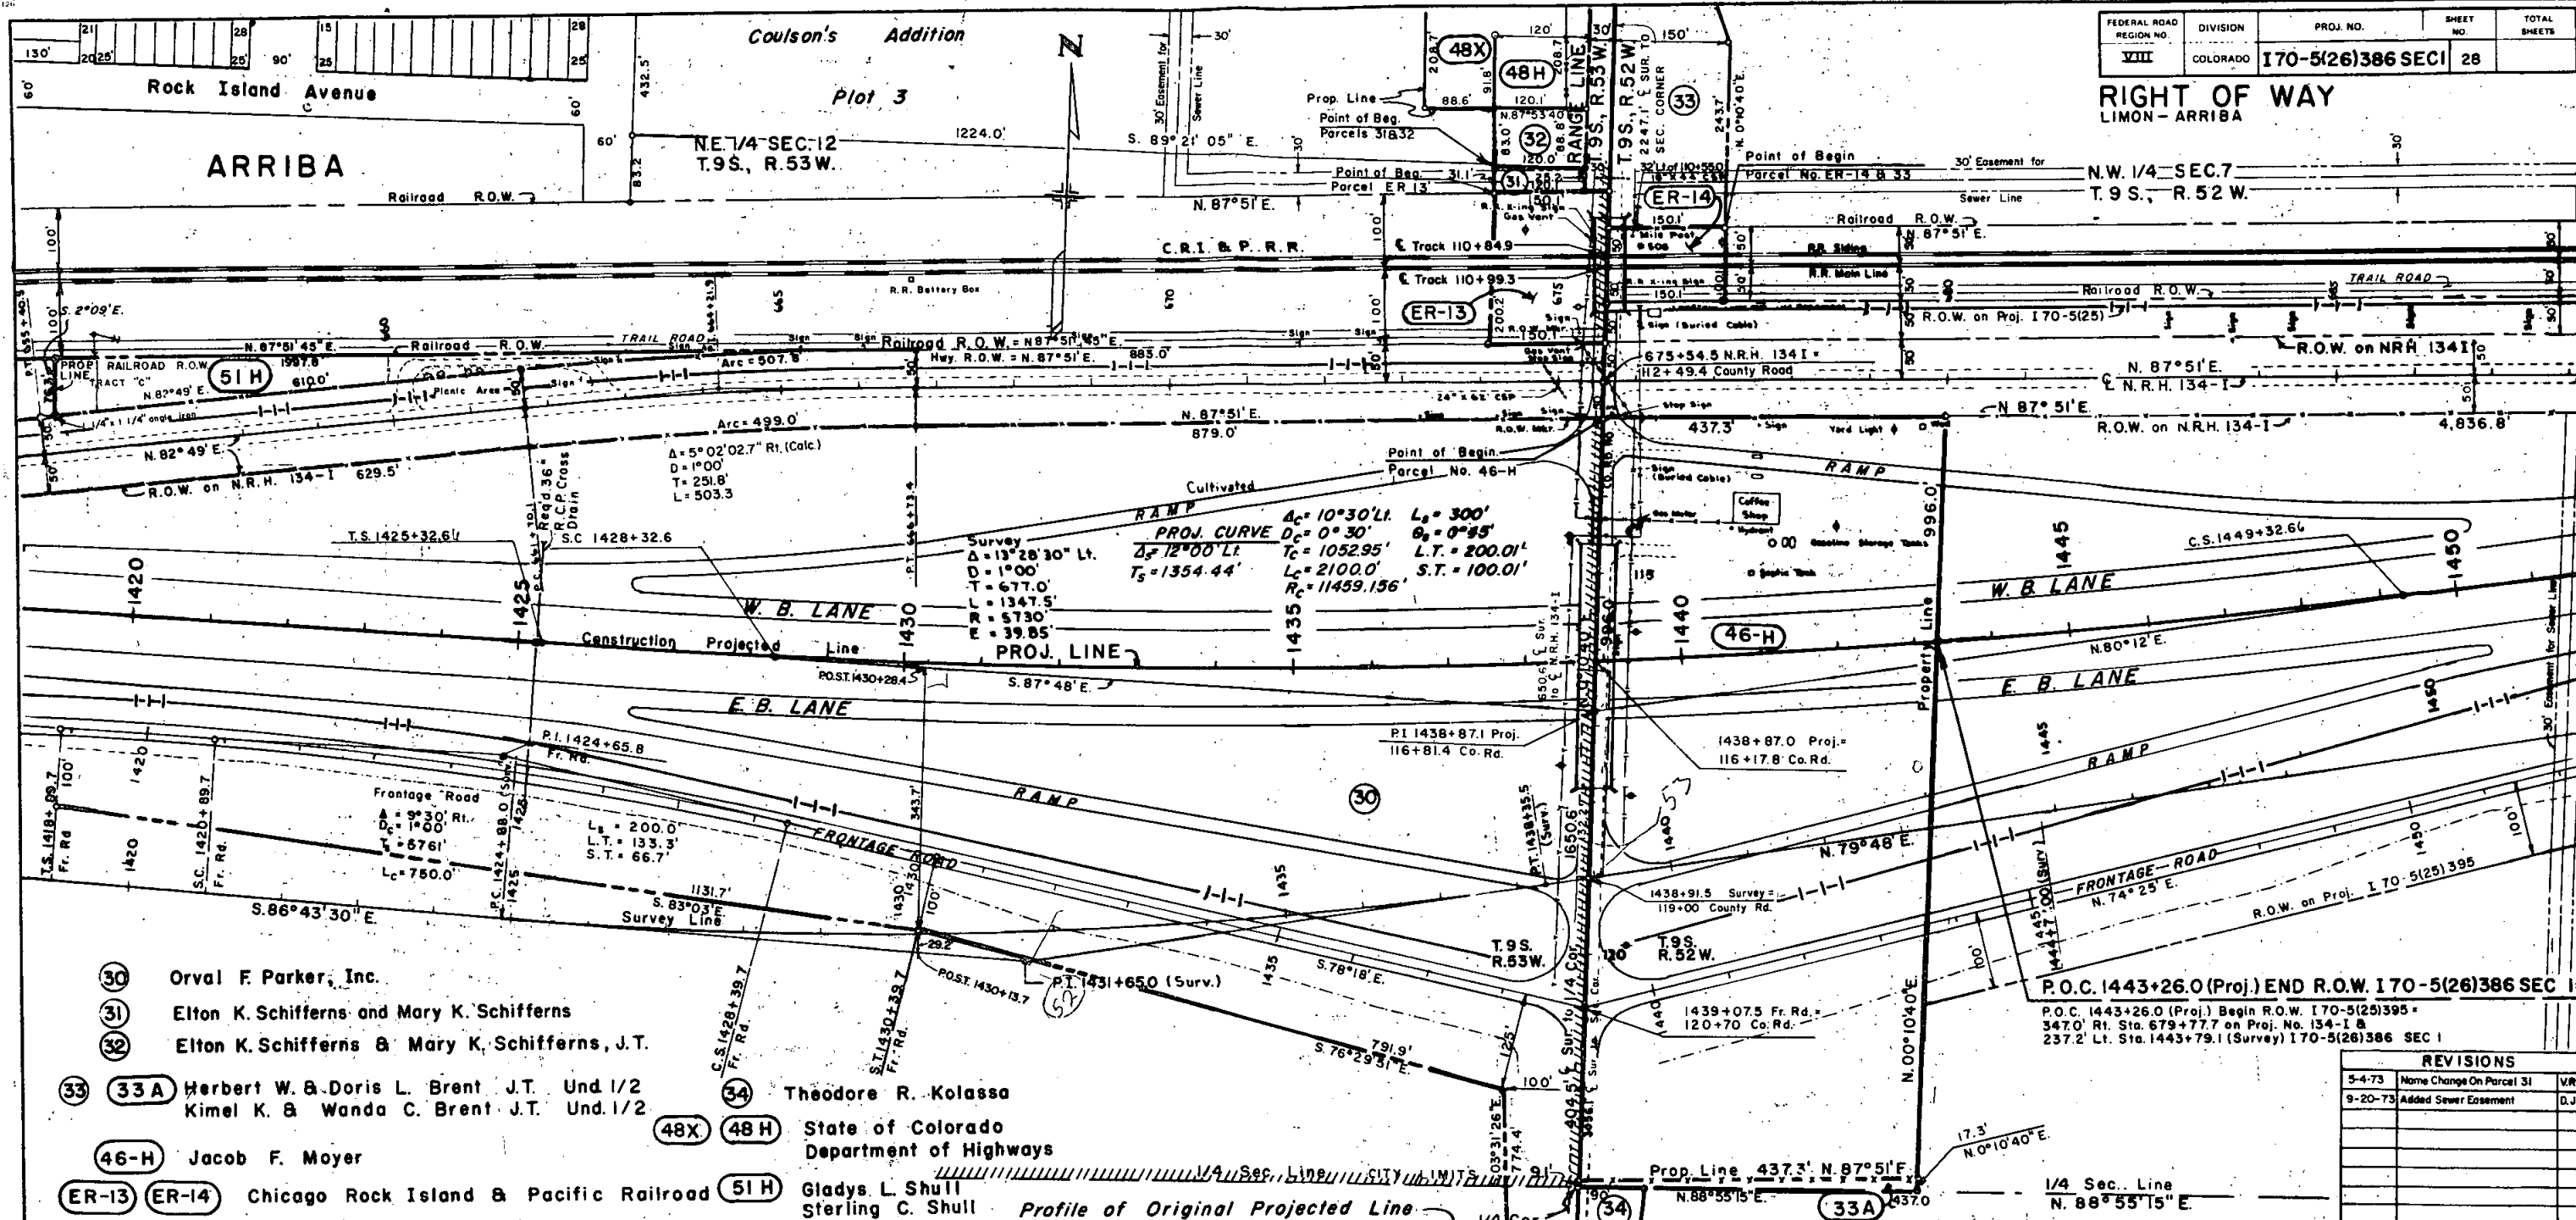

REVISIONS		
5-4-73	Name Change On Parcel 31	V.R.
9-20-73	Added Sewer Easement	D.J.F.

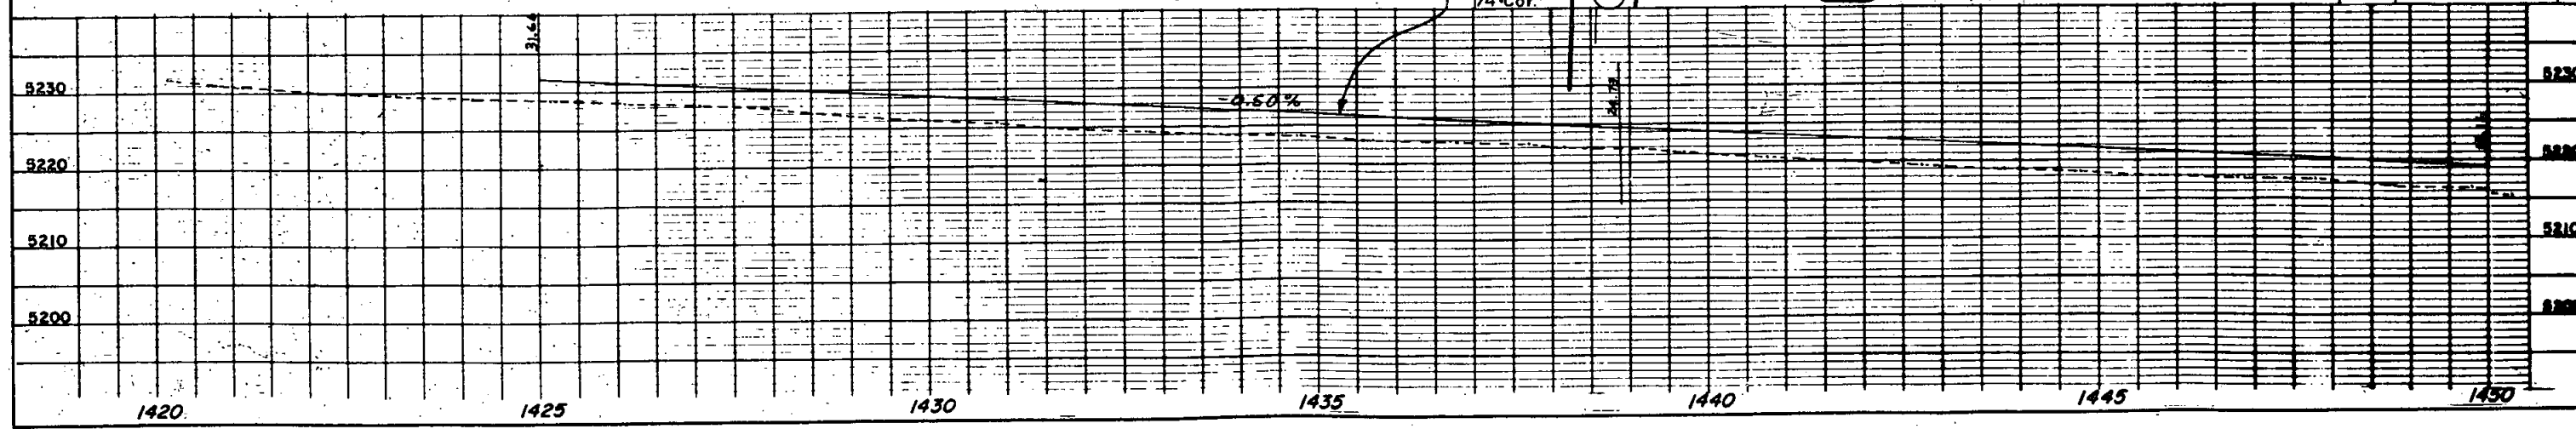

- 46H 48X
- 31
- 32 32A
- 33 33A

State of Colorado
Dept of Highways

Elton K. Schiffers and
Mary M. Schiffers

Elton K. Schiffers
Mary K. Schiffers, J.T.
Herbert W. & Doris L. Brent, J.T. (Und. V2)
Kimel K. & Wanda C. Brent, J.T. (Und. 1/2)



105+10-Redd. Road
Approach, R.I.

105+ - Redd. Road
Approach to Colo. Ave.
250' R.I.

FEDERAL ROAD REGION NO.	DIVISION	PROJECT NO.	SHEET NO.
COLOPADO	I 70-5(26)386 Sec. I	29	

REVISIONS		
5-4-73	Added Mile Post 508 Location	V.R.
9-20-73	Added Sewer Easement, Cross Culvert	
	B Road Approaches	D.J.F.

ARRIBA INTERCHANGE
RIGHT OF WAY
LIMON-ARRIBA

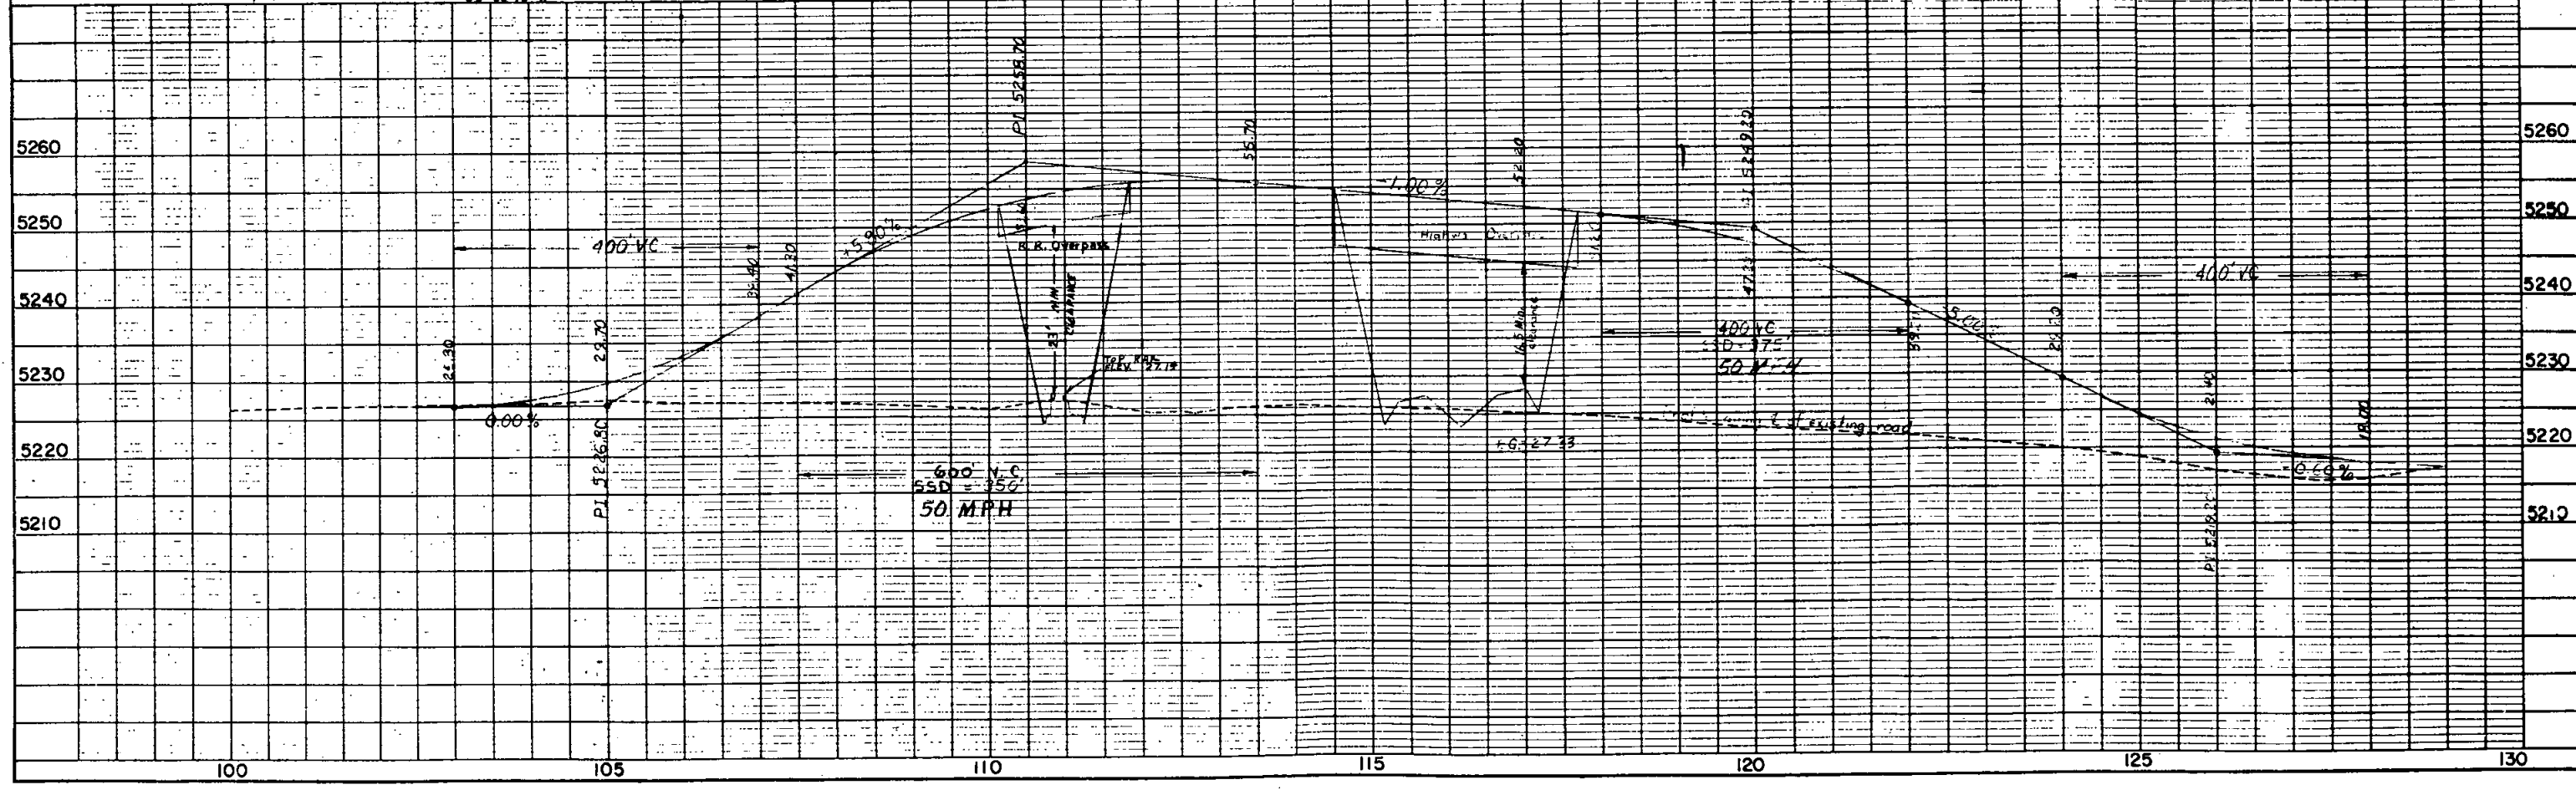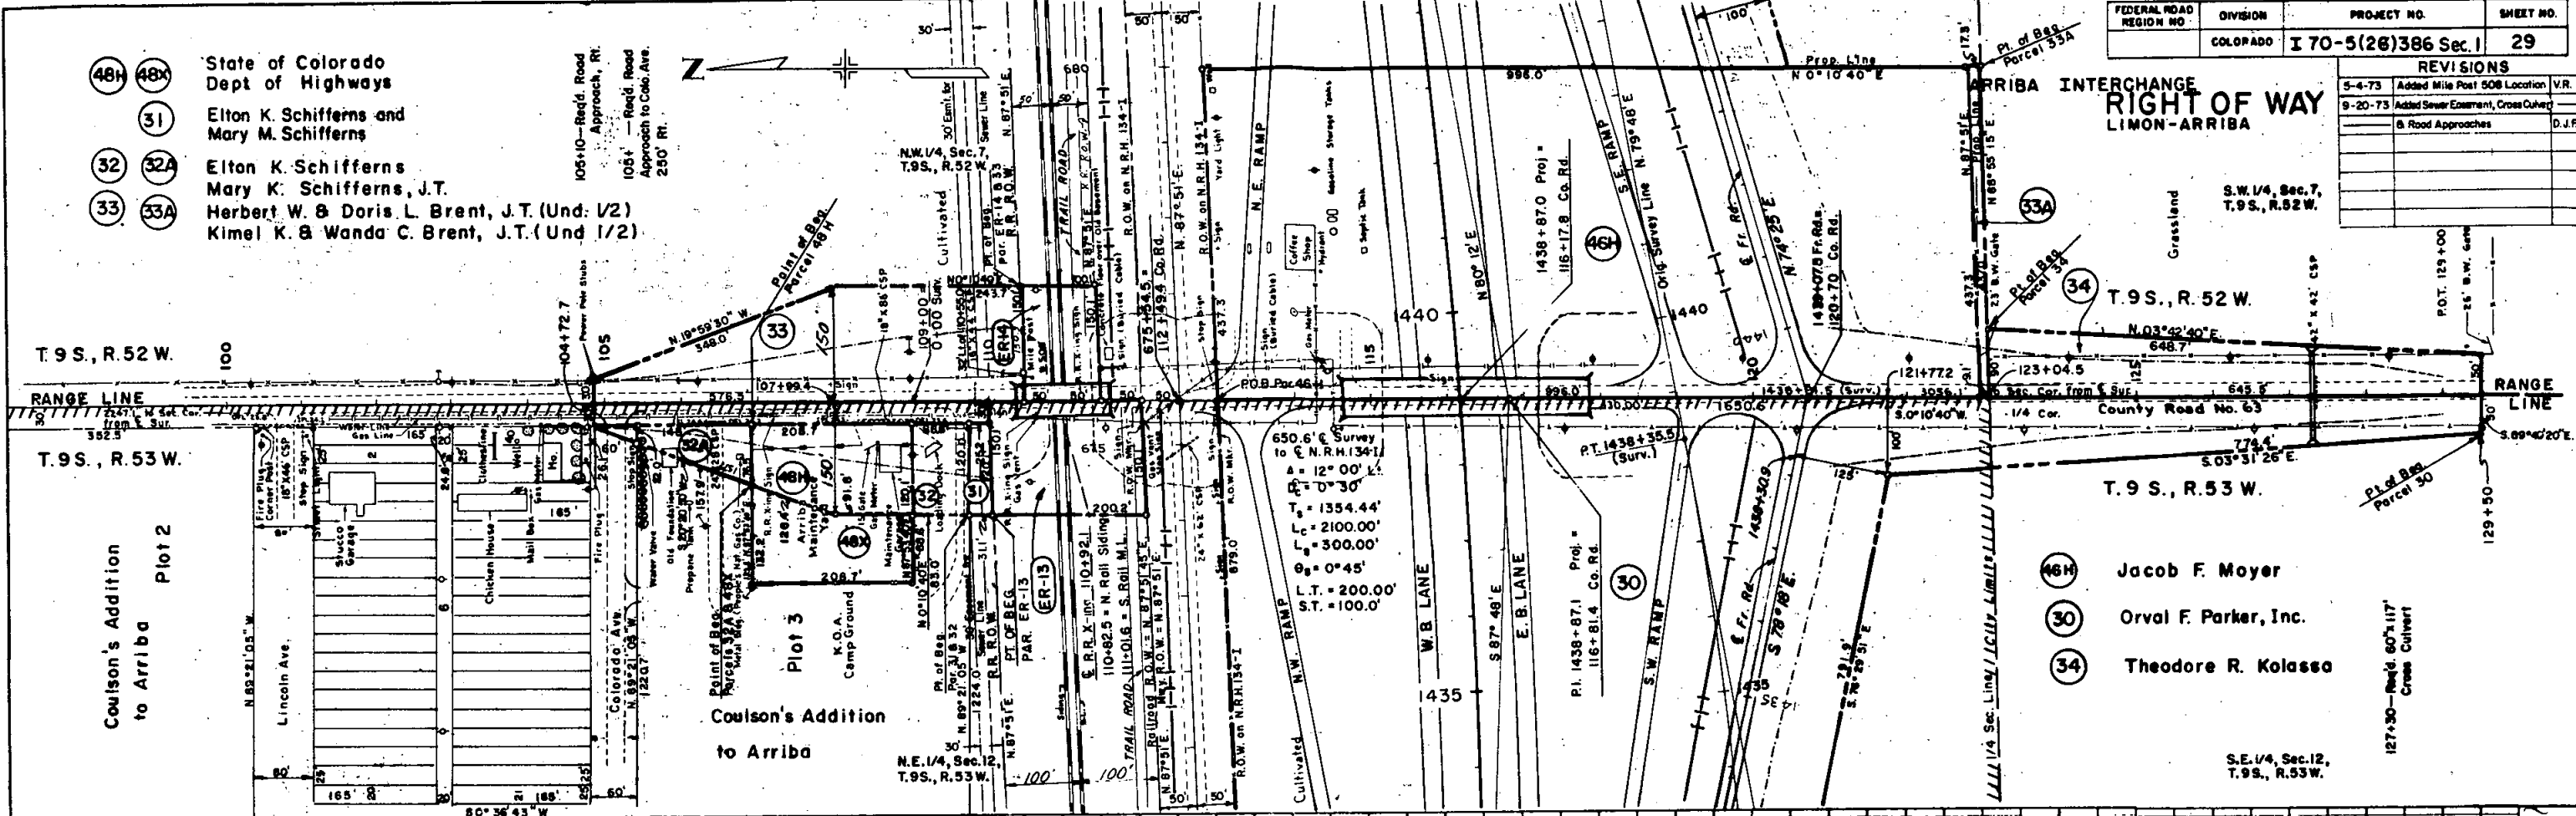

LINCOLN COUNTY

STA. 910+76.0 (Projected) BEGIN R.O.W. I 70-5(26)386, Sec.1

63.37' Rt. of Sta. 147+37.4 on Proj. N.R.H. 134-J
138' Lt. of Sta. 910+76.0 (Survey) I 70-5 (26) 386 Sec. 1


DATE 1-15-1973

SCALE: 2"=1 MILE

FEDERAL ROAD REGION NO.	DISTRICT	PROJ. NO.	SHEET NO.	TOTAL SHEETS
YNA	COLORADO	I 70-5(26)386, Sec. I	30	

RIGHT OF WAY
LIMON - ARRIBA

REVISIONS		
5-4-73	Name Change On Parcel I	V.R.
12-3-73	Name Change On Parcel I	V.R.

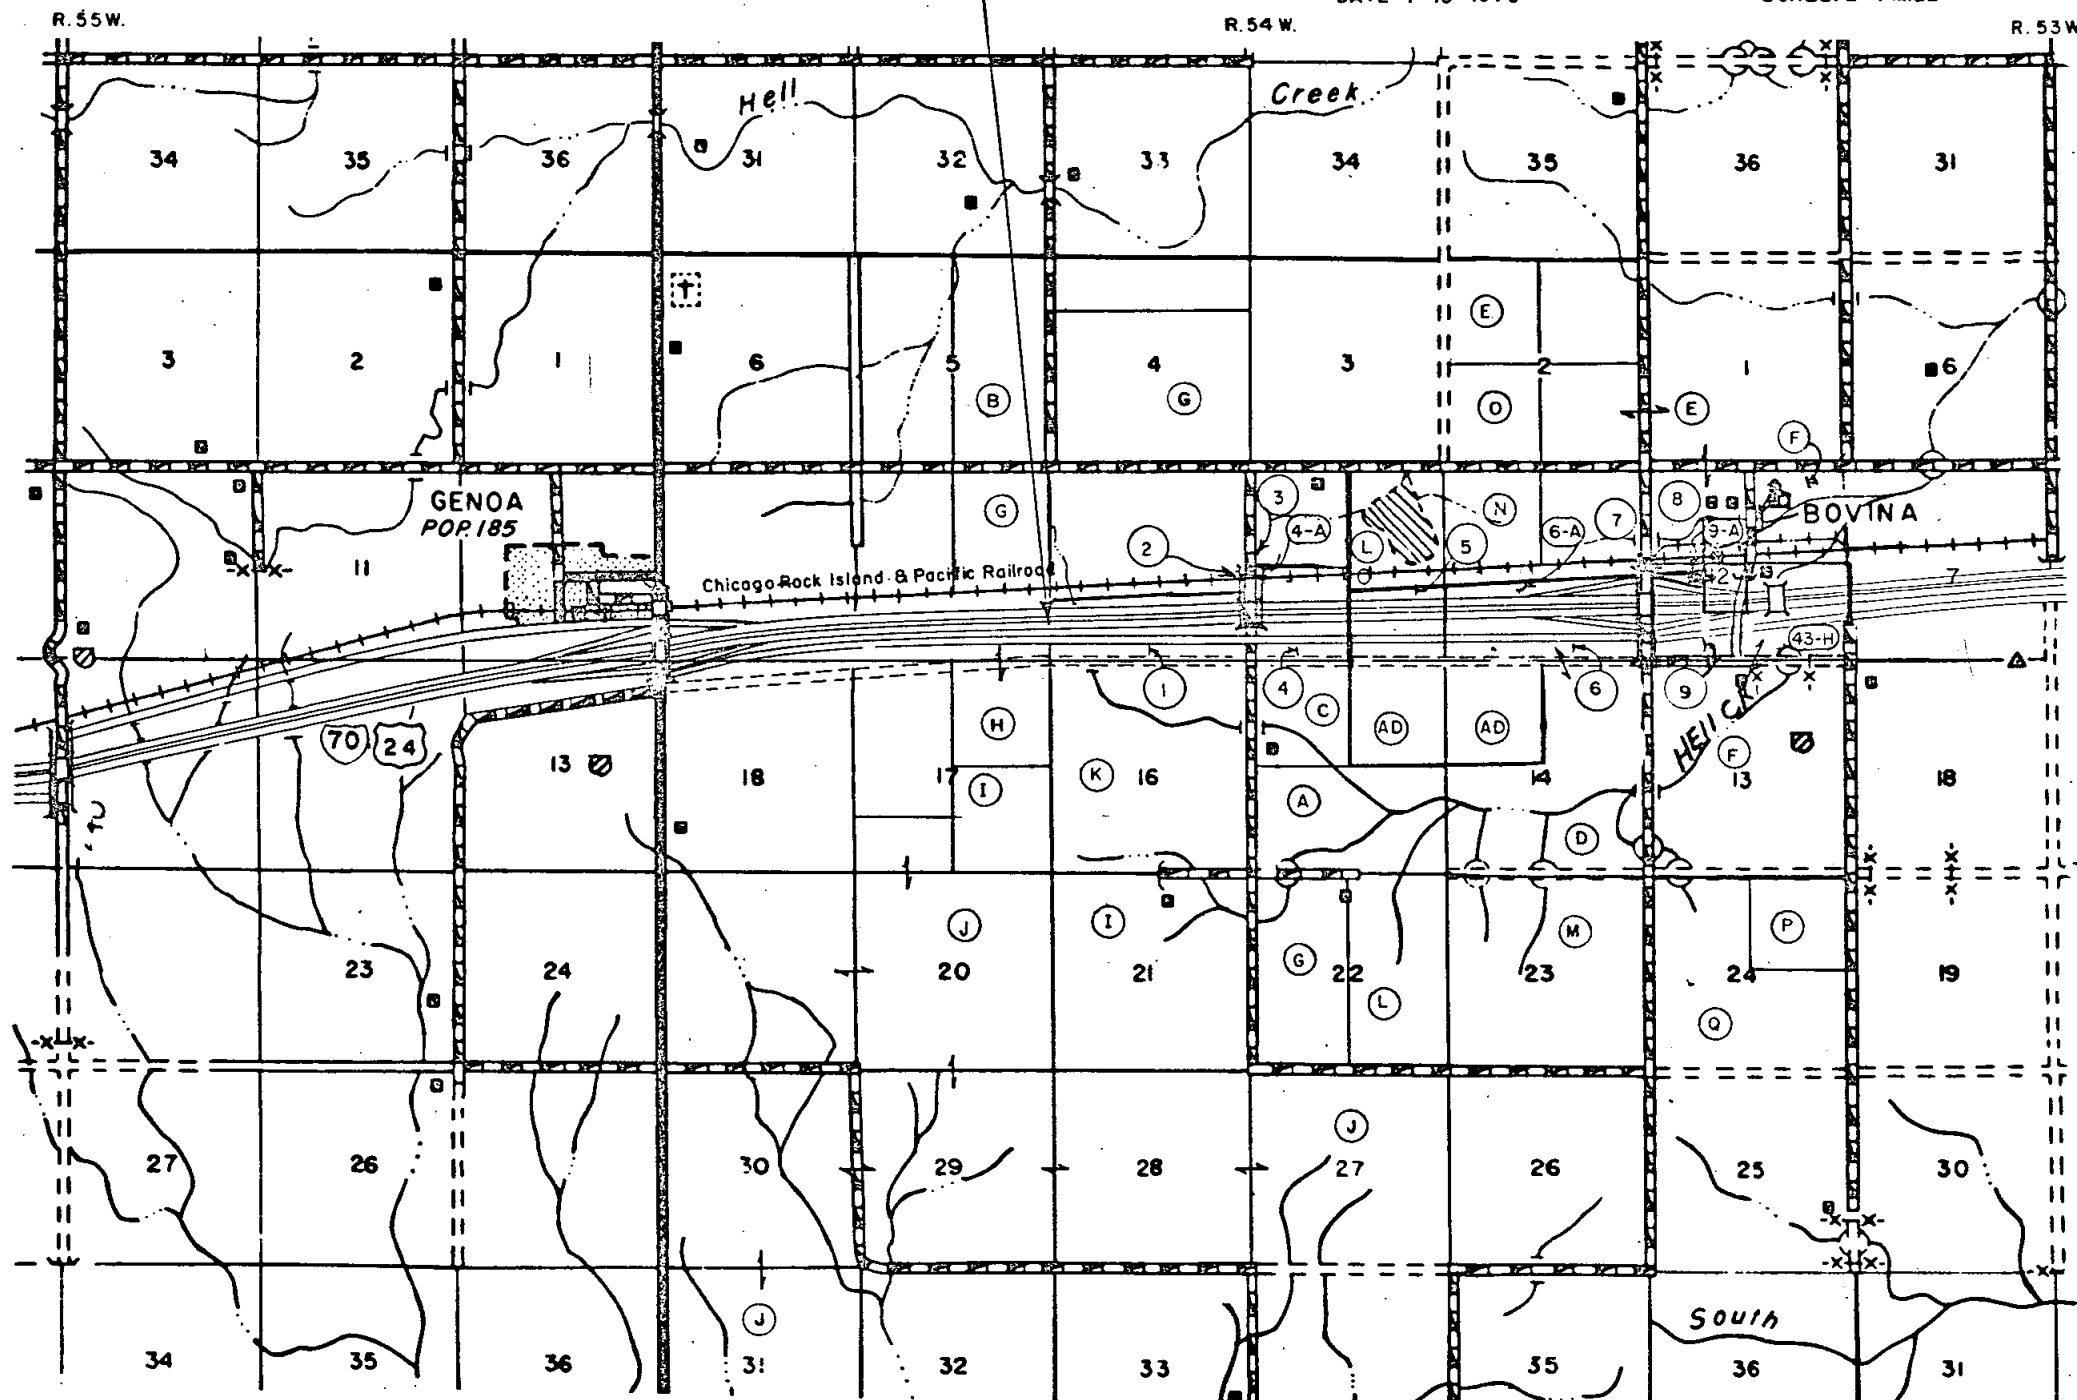

- (1) Melvin W. Stunkel and Sadie A. Stunkel, J.T. Sec. 9 South of Railroad S1/2 of Sec. 15 Except Hwy. T. 9 S., R. 54 W.
 (2) Harry J. Hansen Genoa, Colo. Joan D. Hansen J.T. Sec. 9 North of Railroad E1/2 Sec. 5 T. 9 S., R. 54 W.
 (3) J.J. Weingardt, Irene Weingardt, J.T. NW 1/4 of Sec. 10, T. 9 S., R. 54 W.
 (4) Orval Schwertfeger (Deceased) Laverne Schwertfeger Turon, Kansas 67583 SW 1/4 Sec. 10, Except Highway, in T. 9 S., R. 54 W.
 (5) Wilburn W. Jaques and Della M. Jaques J.T. % Edna E. Mason 7061 Beacon Way Westminster, Colorado 80030 NW 1/4 Sec. 15; SE 1/4 Sec. 10 lying South of Railroad Except T. 9 S., R. 54 W.
 (6) Orval F. Parker, Inc. % W.F. Parker Arriba, Colo. S1/2 of Sec. 11 lying South of Railroad, Except Highway E1/2 & SW 1/4, Sec. 14
 (7) Fay G. Dickey 18933 Greenwald Dr. Southfield, Michigan T. 9 S., R. 54 W.
 (8) Margaret L. Scott, et al 14 Loma Linda Drive, Colorado Springs, Colorado NW 1/4 Sec. 12 North of R.R. Except Town of Bovina
 (9) S. L. Sitton Genoa, Colo. % Bertha Sitton J.T. W1/2 of SW 1/4, SE 1/4 of SW 1/4, and SE 1/4 Sec. 12 NE 1/4 Sec. 12, All Sec. 13
 (9-A) All of Block 1 and lots 1, 2, 3 of Block 8 in the original Town of Bovina T. 9 S., R. 54 W.
 (10) Margaret L. Corkin 9733 Woodridge Omaha, Nebraska W1/2 of Sec. 22, S1/2 and S1/2 of N1/2 Sec. 4 and E1/2 of Sec. 8 lying North of Railroad T. 9 S., R. 54 W.
 (11) Ben Raines Limon, Colorado Sec. 8 South of Railroad and NE 1/4 Sec. 17 Except Hwy, T. 9 S., R. 54 W.
 (12) Phil L. Plumb, et al. Arriba, Colorado SE 1/4 Sec. 17 & All Sec. 21 T. 9 S., R. 54 W.
 (13) Gilbert O. Westfall Genoa, Colorado S1/2 SW 1/4 Sec. 18, S1/2 SW 1/4 Sec. 17, All of Secs. 19, 20, 21, 28, 29, 30, 31, 32, and 33. T. 9 S., R. 54 W.
 (14) Forest L. & Thelma Liles Arriba, Colorado All of Sec. 16 T. 9 S., R. 54 W.
 (15) Joshua E. Corkin 9733 Woodridge Omaha, Nebraska E 1/2 Sec. 10 North of Railroad and E 1/2 of Sec. 22 T. 9 S., R. 54 W.
 (16) Emmitt Clancy Copeland, Kansas All of Sec. 23 T. 9 S., R. 54 W.
 (17) Kenneth D. & Ursula M. Garten Limon, Colorado NW 1/4 Sec. 11 North of Railroad T. 9 S., R. 54 W.
 (18) Marvin Wilmeth Arriba, Colorado SW 1/4 Sec. 2 T. 9 S., R. 54 W.
 (19) Orpha M. Boelger Hugo, Colorado NE 1/4 of Sec. 24 T. 9 S., R. 54 W.
 (20) Frank L. Forristall Hugo, Colorado W1/2 and SE 1/4 of Sec. 24 T. 9 S., R. 54 W.
 (21) Anschutz Farm Corp. 518-17th St., Denver, Colo. NW 1/4, Sec. 14 & NE 1/4, Sec. 15 all in T. 9 S., R. 54 W.

OWNERSHIP MAP

PROJECT NO. 170-5(26)386 Sec.1

LOCATION: EAST OF LIMON - EAST OF ARRIBA

LINCOLN COUNTY

DATE: 2-16-73

SCALE: 2" = 1 MILE

P.O.C. 1443+26.0(Proj) END R.O.W. 170-5(26)386 Sec.1 =

P.O.C. 1443+26.0(Proj) BEGIN R.O.W. 170-5(25)395 =


347.0' Rt. STA. 679+77.7 on Proj N.R.H. 134-I &

237.2' Lt. STA. 1443+79.1 (Surv) on 170-5(25)395

FEDERAL ROAD REGION NO.	DISTRICT	PROJ. NO.	SHEET NO.	TOTAL SHEETS
VIII	COLORADO	170-5(26)386 Sec.1	31	

RIGHT OF WAY
LIMON - ARRIBA

REVISIONS		
5-4-73	Name Change On Parcel 25-A	V.R.
12-3-73	Revised Parcel 26	V.R.

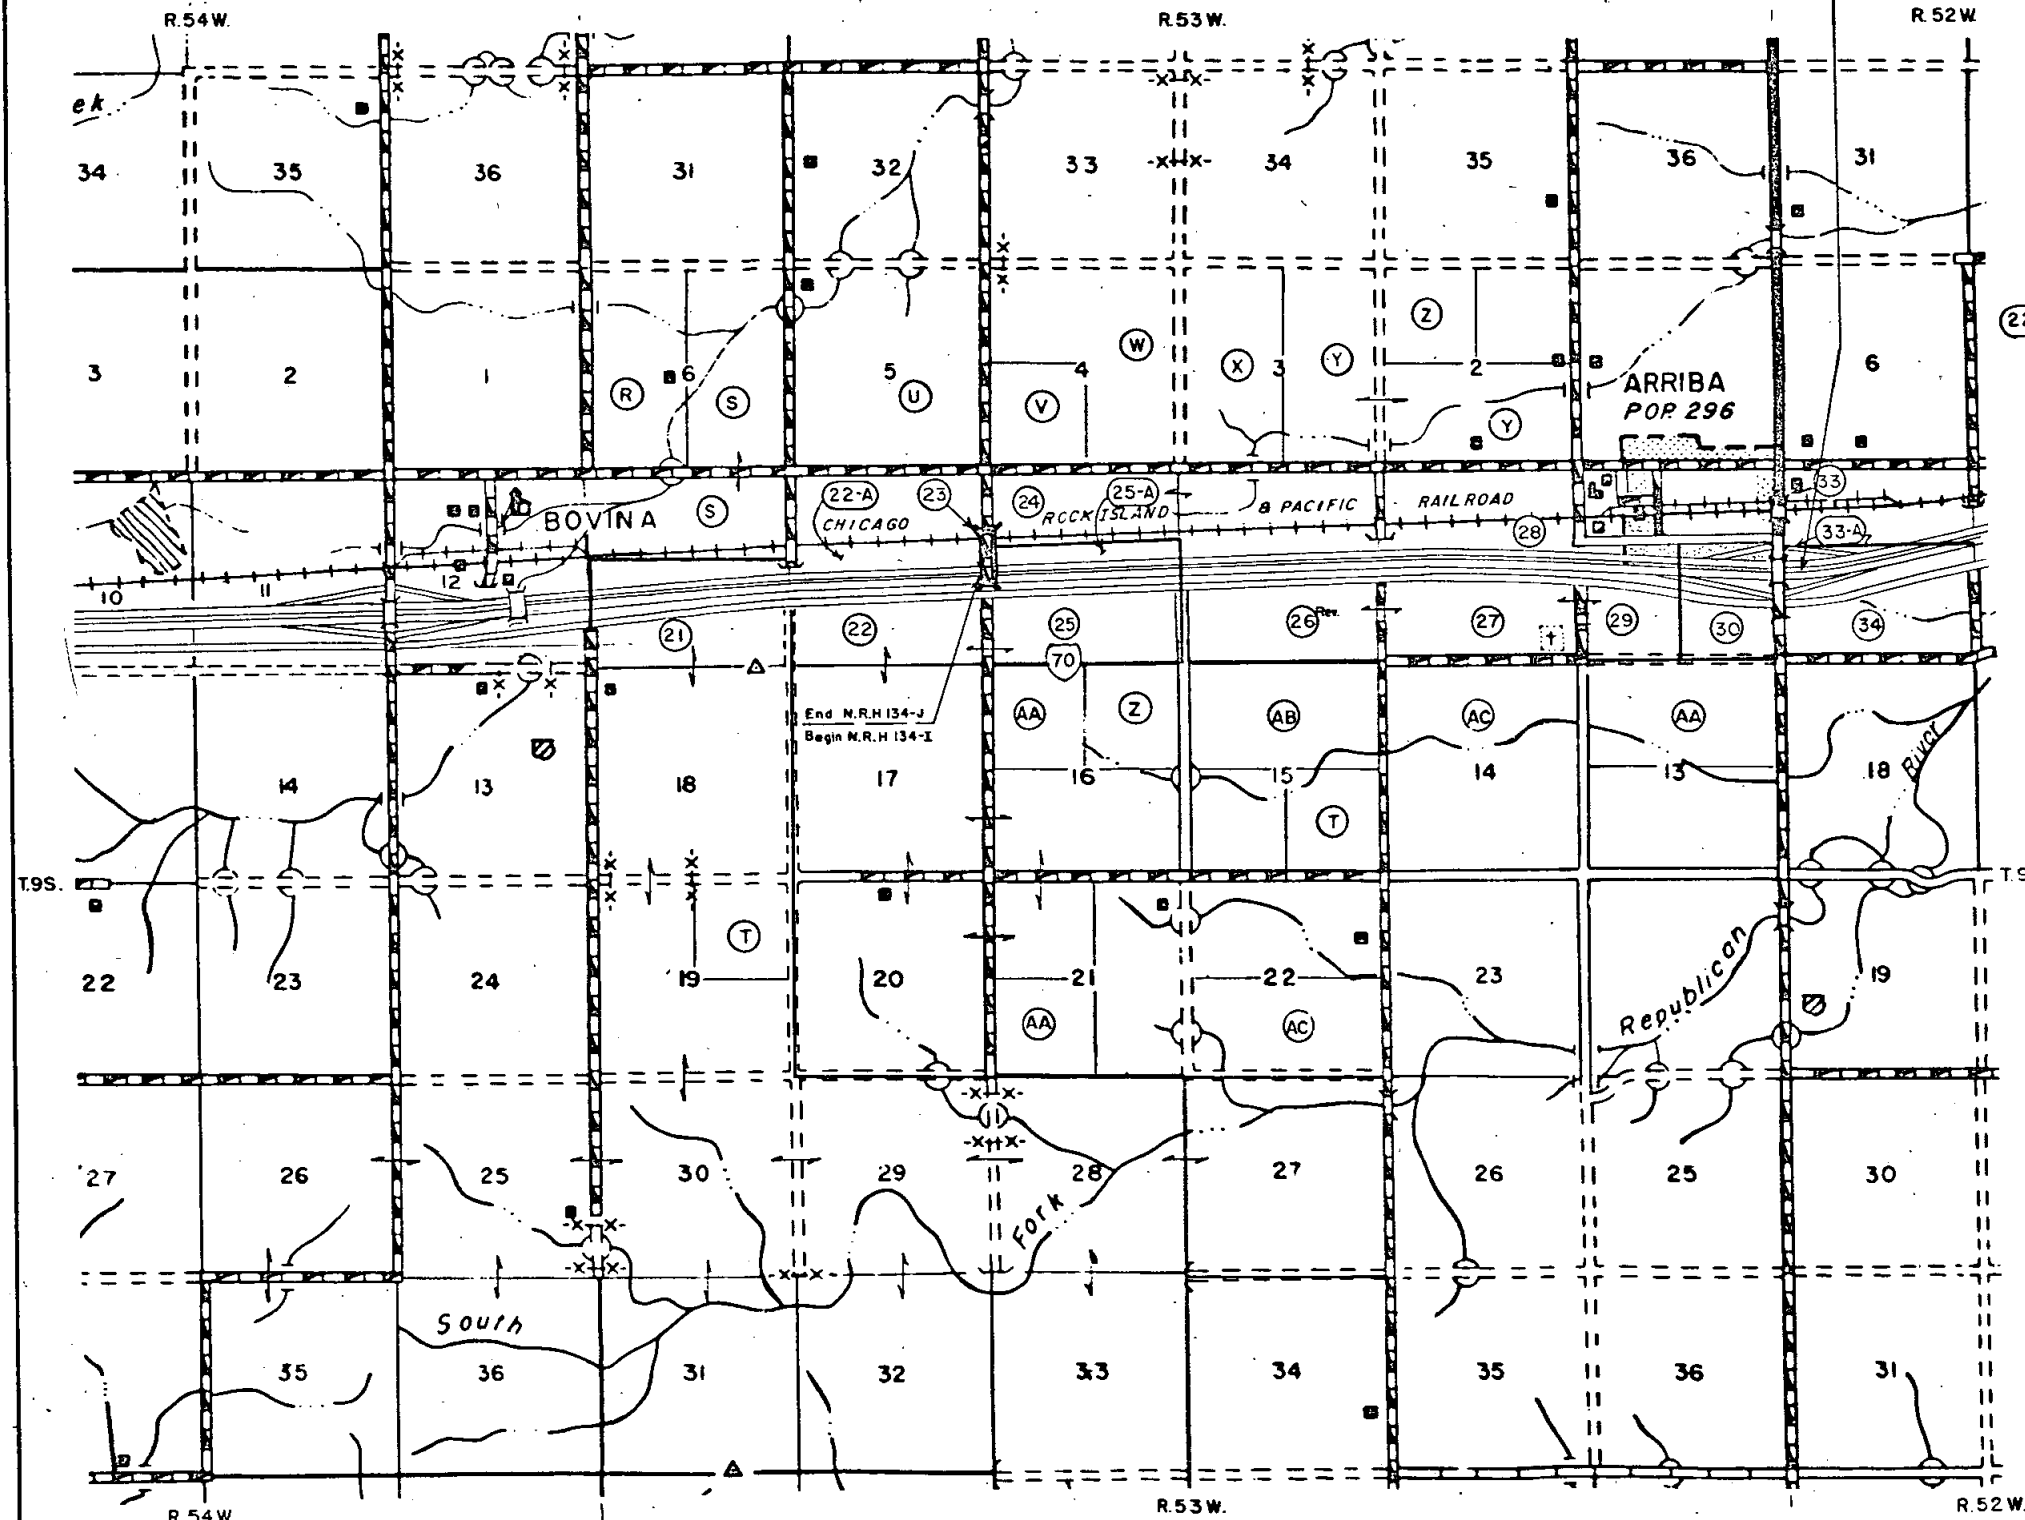

- (21) Orval F. Parker, Inc
% W. F. Parker
- (30) Arriba, Colo. 80804
S 1/2 of Sec. 7, except Hwy. R.O.W.
T. 9 S., R. 53 W.
All of Sections 18, 27, 28, 29, 30,
31, 32, and 33, W 1/2 and SE 1/4,
Sec. 19, SE 1/4 & S 1/2 of NE 1/4,
Sec. 12, South of U.S. 24,
T. 9 S., R. 53 W.
- (22-A) Ray G. Dougherty
Route 2, Box 253-A
Longmont, Colorado
All of Sec. 8, except Hwy. and R.R.
(23) R.O.W., Sec. 9, South of U.S. 24,
All of Sections 17 and 20, NW 1/4
of Sec. 21, and S 1/2 of Sec. 16,
T. 9 S., R. 53 W.
- (24) Robert L. & Rilla V. Koehn
Arriba, Colorado 80804
(26) All of Sec. 9 lying North of Railroad,
(27) All of Sections 10 & 11, except R.R.
(28) B Hwy. R.O.W. and Cemeteries,
(29) SW 1/4 & of that part of the
NW 1/4, Sec. 12, lying South of Hwy.
Exceptions.
T. 9 S., R. 53 W.
- (32) Elton K. & Mary M. Schifferns, J.T.
Arriba, Colorado 80804
(32-A) All of Plot 3 as Amended of Coulson's
Addition to Arriba, except that tract
to Hwy. Maintenance,
- (33) Kimel K. & Wanda C. Brent, J.T. (Und. 1/2)
Arriba, Colorado 80804
(33-A) Herbert W. & Doris L. Brent, J.T. (Und. 1/2)
601 Gaylord, Denver, Colo. 80206
N 1/2, Sec. 7, T. 9 S., R. 52 W.
- (25-A) Lincoln County
That part of Section 9, T. 9 S.,
R. 53 W., which is between U.S. 24
and the C.R.I. & P. RR. R.O.W.
- (34) Theodore R. Kolassa,
5222-116th Ave. S.E.,
Bellevue, Washington
S 1/2, Sec. 7, T. 9 S., R. 53 W.
- (R) Lucile J. Lepper & Earline E. Zieger
406 North Prospect St.
Liberal, Kansas
W 1/2, Sec. 6, T. 9 S., R. 53 W.
- (S) Ross D. & Pearl A. Saffer, J.T.
Arriba, Colorado 80804
E 1/2, Sec. 6 & Sec. 7 North of
Railroad, T. 9 S., R. 53 W.
- (T) Helen P. Marr & Elizabeth Dunlap
Hotel Pathfinder
Fremont, Nebraska
NE 1/4, Sec. 19 & SE 1/4, Sec. 15
T. 9 S., R. 53 W.
- (U) H.A. & Pauline Mashus
Genoa, Colorado
All of Sec. 5, T. 9 S., R. 53 W.
- (V) H.C. Robinson
1048 Jamaica Ct.
Aurora, Colorado
SW 1/4, Sec. 4, T. 9 S., R. 53 W.
- (W) Marvin Wilmeth
Arriba, Colorado 80804
E 1/2 & NW 1/4, Sec. 4
T. 9 S., R. 53 W.
- (X) R.J. Hartwell, et. al.
5448 So. Julian St.
Littleton, Colorado
W 1/2, Sec. 3, T. 9 S., R. 53 W.
- (Y) Lyle E. Gourley
Arriba, Colorado 80804
E 1/2, Sec. 3 & S 1/2, Sec. 2,
T. 9 S., R. 53 W.
- (Z) Leonard & Audine Peterson
Arriba, Colorado 80804
NW 1/4, Sec. 2 & NE 1/4, Sec. 16
T. 9 S., R. 53 W.
- (AA) Clinton E. Smith
830 Kearney St., Denver, Colo.
NW 1/4, Sec. 16, SW 1/4, Sec. 21,
and N 1/2, Sec. 13, T. 9 S., R. 53 W.
- (AB) Jennie E. Blackwelder
Isabel, Kansas
N 1/2, Sec. 15, T. 9 S., R. 53 W.
- (AC) Raymond R. Schulte
Stratton, Colorado
All of Sec. 14 & S 1/2, Sec. 22,
T. 9 S., R. 53 W.

Coulson's Addition to Arriba
Bradley W. Davis & Nora E. Davis
Block 5 Lots 1 thru 5
Keith C. Kvasnicka & Dorothy R. Kvasnicka J.T.
Block 5 Lots 6 thru 9
Bradley W. Davis
Block 5 Lots 10 thru 12
Neal Bateman & Lola Bateman
Block 5 Lots 13 thru 18 and W 1/2 Lot 19
Leonard C. Moody & Helen M. Moody
Block 5 E 1/2 Lot 19 and Lots 20 thru 24

David L. Schneider
Plot 1
Theodore E. Black & Mary Ruth Black J.T.
Plot 2 Exceptions
Cecil R. Rice & Mildred P. Rice J.T.
Block 4 Lots 1 thru 12
Ota G. Hayden
Block 4 Lots 13 and 14
Ruth A. Chubbuck
Block 4 Lots 15 thru 18
Gerald A. Chubbuck
Block 4 Lots 19 thru 20
Brunka J. Schmidt & Tina Schmidt
Block 4 Lots 21 thru 24
Everett E. Sylvester & Oletha V. Sylvester J.T.
Block 6 Lots 1 thru 8
Fred H. Thomas & Margaret E. Thomas J.T.
Block 6 Lots 9 thru 14
Ruth E. Pracht
Block 6 Lots 15 thru 20
Block 6 Lots 21 thru


Block 6
William E. Buhning & Myrtle A. Buhning
Block 6 Lots 36 thru 40
(32) (32A) Elton K. Schifferns
Mary M. Schifferns, J.T.
Plot 3 Exception
(31) Elton K. Schifferns and Mary M. Schifferns
Tract South of Plot 3
(33) Kimel K. Brent & Wanda C. Brent J.T. Und. 1/2
Harbert W. Brent & Doris L. Brent J.T. Und. 1/2
N 1/2 Sec. 7 T.9S., R.52W.
(ER13) (ER14) Chicago Rock Island &
Pacific Railroad
(48H) (48X) State of Colorado
Dept. of Highways

OWNERSHIP MAP

PROJECT NO. 170-5(26)386 SEC. 1
LOCATION: LIMON-ARRIBA
LINCOLN COUNTY

FEDERAL ROAD DISTRICT NO.	DIVISION	PROJ. NO.	SHEET NO.
VIII	COLORADO	170-5(26)386 SEC. 1	32

REVISIONS		
NO.	DESCRIPTION	DATE
5-4-73	Name Change On Parcel 31	J.R.
9-20-73	Added Sewer Easement 1432	D.J.F.

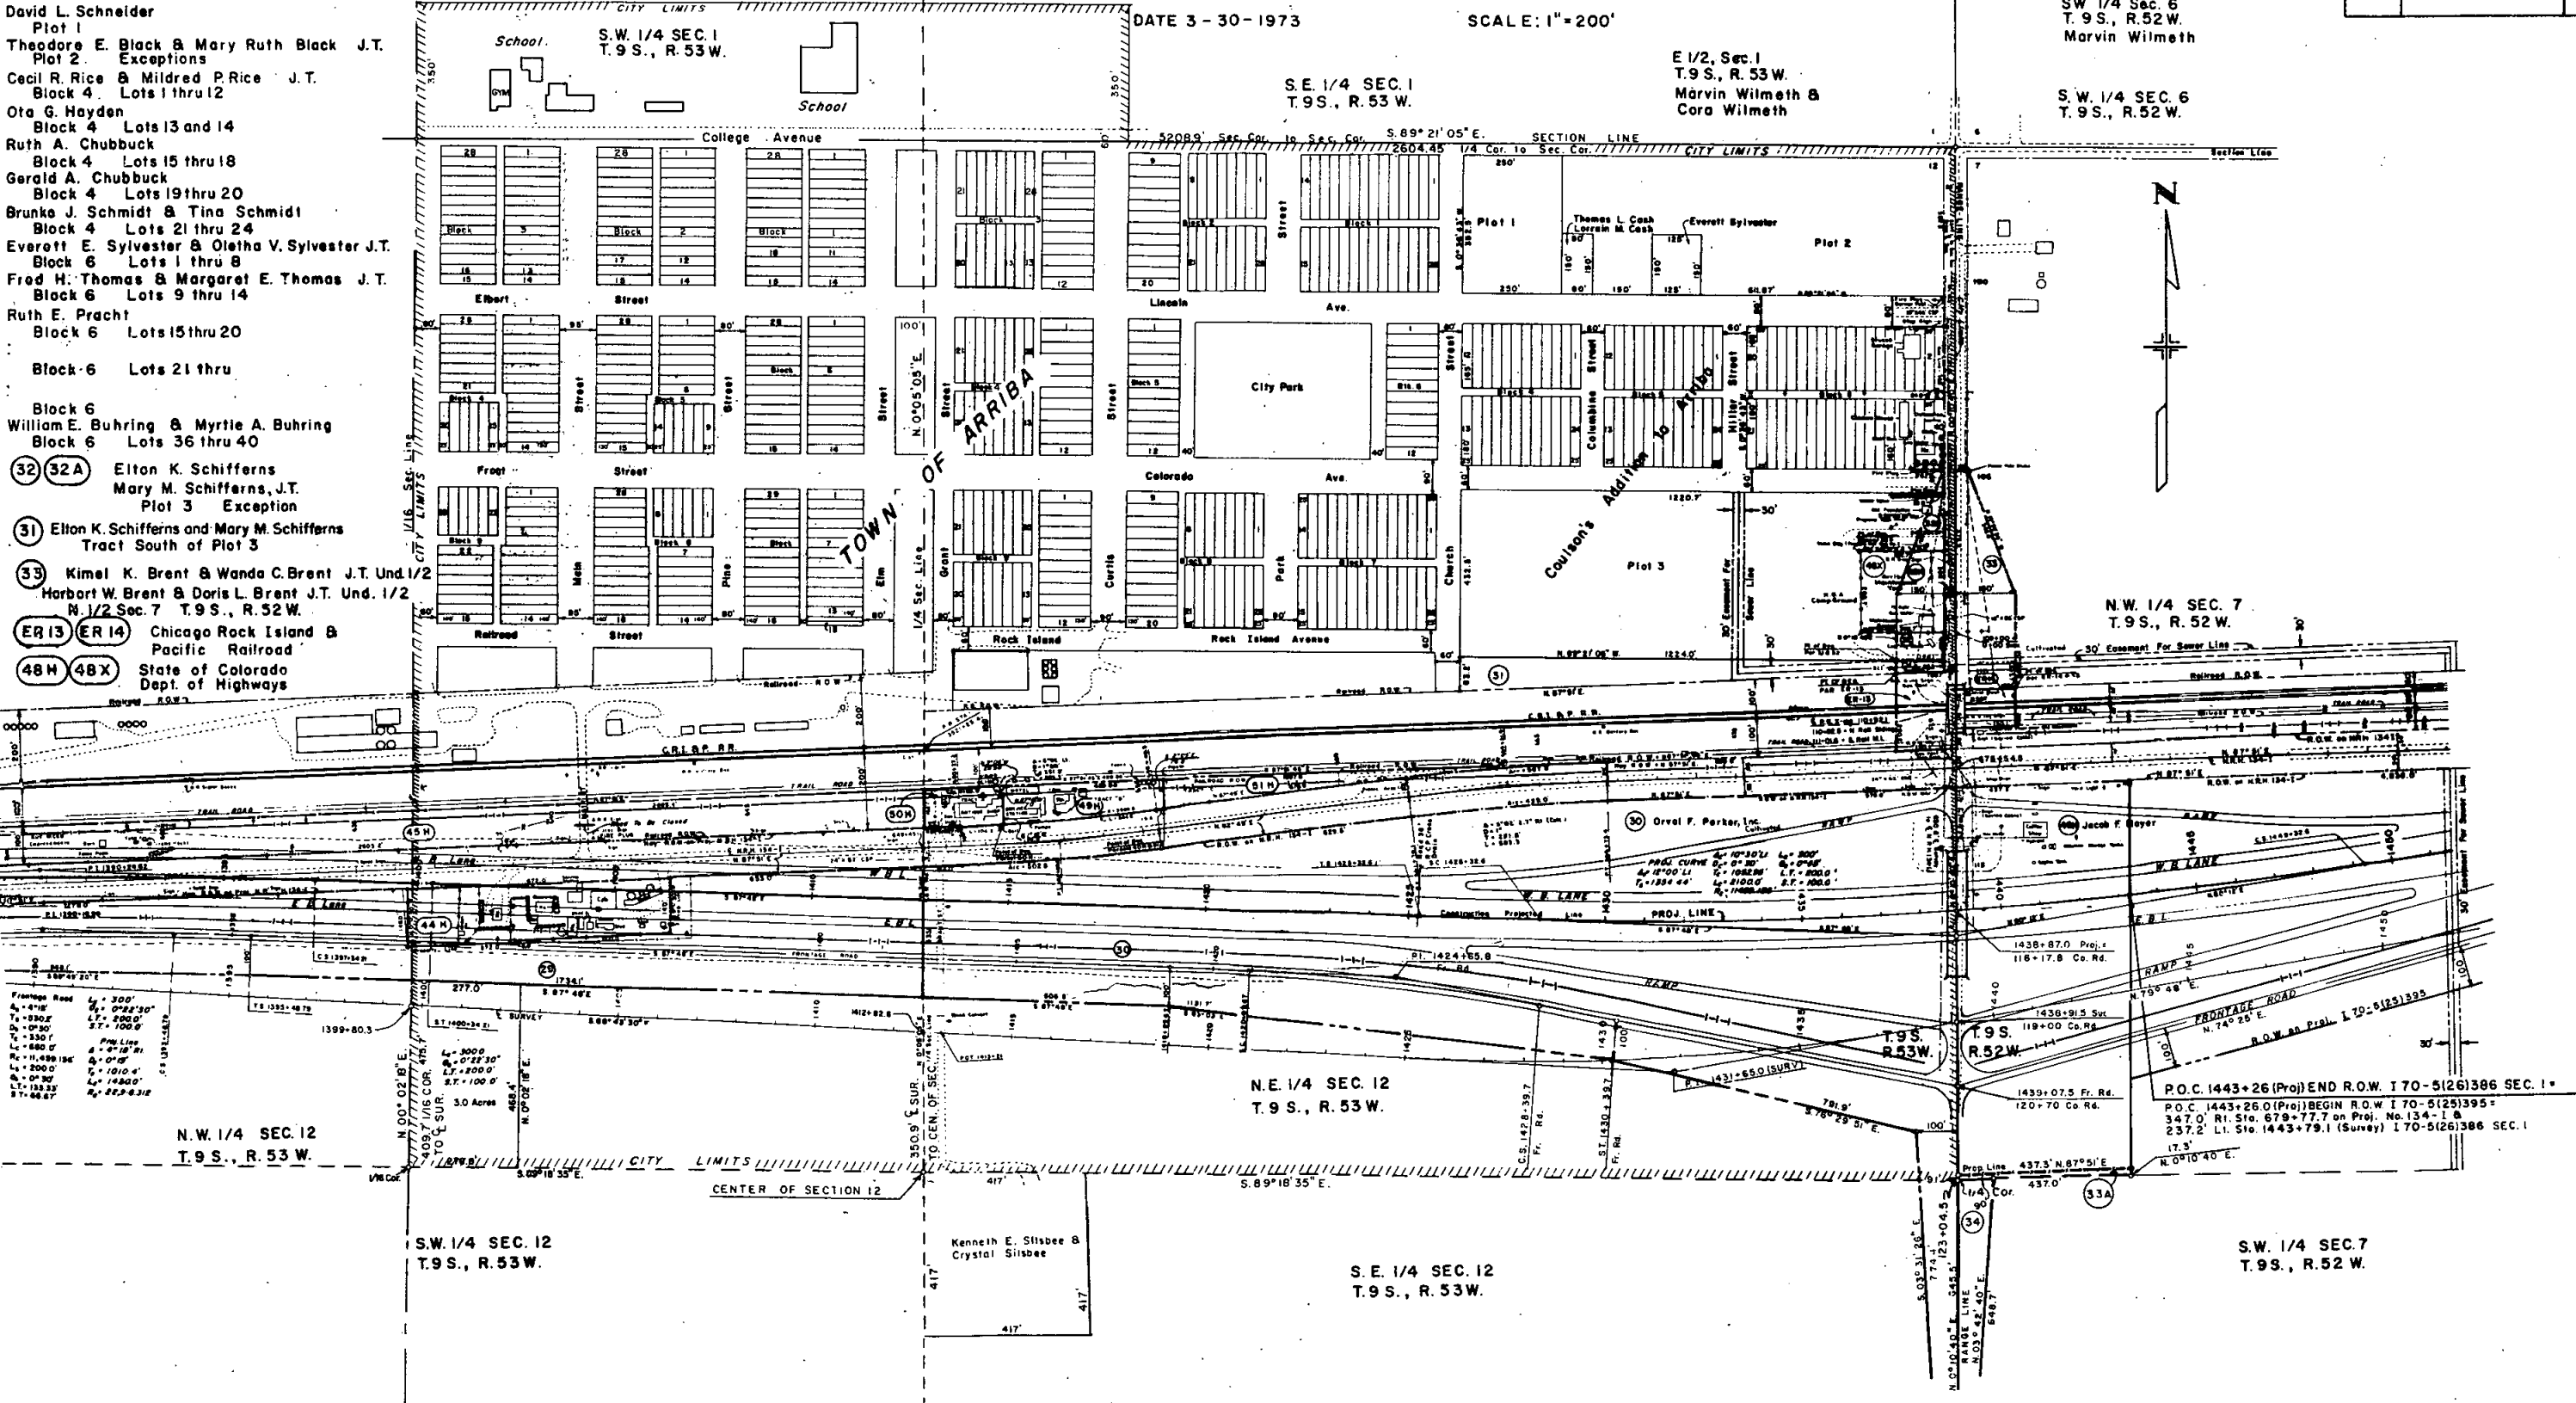

SW 1/4 Sec. 6
T.9S., R.52W.
Marvin Wilmeth

S.W. 1/4 SEC. 6
T.9S., R.52W.

N.W. 1/4 SEC. 7
T.9S., R.52W.

N.W. 1/4 SEC. 12
T.9S., R.53W.

S.W. 1/4 SEC. 12
T.9S., R.53W.

N.E. 1/4 SEC. 12
T.9S., R.53W.

S.E. 1/4 SEC. 12
T.9S., R.53W.

S.W. 1/4 SEC. 7
T.9S., R.52W.