

STATE DEPARTMENT OF HIGHWAYS
DIVISION OF HIGHWAYS—STATE OF COLORADO

FEDERAL ROAD REGION NO.	DIVISION	PROJECT NO.	SHEET NO.
VIII	COLORADO	1-70-5(26)386 Sec.2	1

RIGHT OF WAY
LIMON-ARRIBA


INDEX OF SHEETS

REVISIONS		
NO.	DESCRIPTION	D.J.F.
10-25-73	Correct End R.O.W. Tie	

PLAN AND PROFILE OF PROPOSED
FEDERAL AID PROJECT NO. 170-5(26)386 SEC. 2
STATE HIGHWAY NO. 70
LINCOLN COUNTY

SHEET NO.

- 1 Title Sheet.
- 2-4 Tabulation of Properties.
- 5-21 Plan Sheets (R.O.W. to be acquired).
- 22-23 Ownership Map.

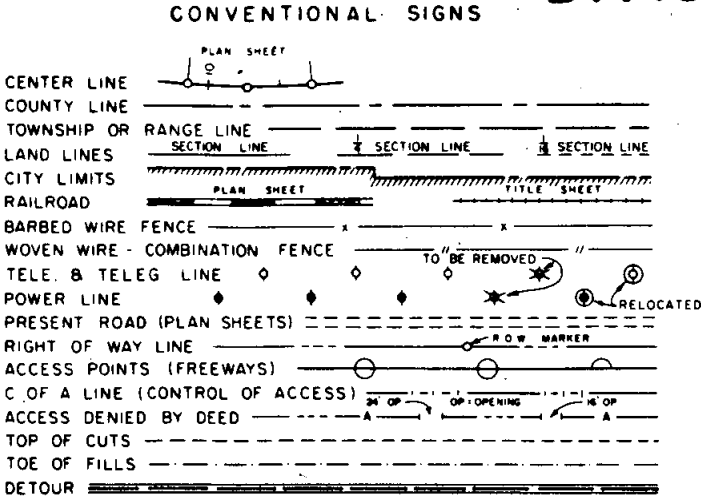


SCALES OF ORIGINAL DRAWINGS
ON PLAN, 1 IN. = 100 FT.
OWNERSHIP MAP 2 IN. = 1 MILE
NET LENGTH OF R.O.W. = 8.101 MILES

Information obtained from available County Records.

STA. 483+00.4 (PROJ.) BEGIN R.O.W. 170-5(26)386 SEC.2 =
STA. 483+00.4 (Proj.) END R.O.W. 170-5(10)373 =
STA. 483+00.4 END CONST. 170-5(23)373 =
STA. 483+00.4 BEGIN CONST. 170-5(31) =
104' Rt. of STA. 483+00.4 (SUR.) 170-5(26)375 (Const. & R.O.W.) =
62' Rt. of STA. 1986+77.9 on FI 005-5(3) (Const. & R.O.W.) =
187' Rt. of STA. 1987+17.85 on N.R.H. 134-2 (Const. & R.O.W.) =


STA. 910+76.0 (PROJ.) END R.O.W. 170-5(26)386 SEC. 2 =
STA. 910+76.0 (PROJ.) BEGIN R.O.W. 170-5(26)386 SEC. 1 =
138' Lt. of STA. 910+76.0 (SUR.) 170-5(26)386 SEC. 1 =
63.37' Rt. of STA. 147+37.4 on PROJ. N.R.H. 134-J

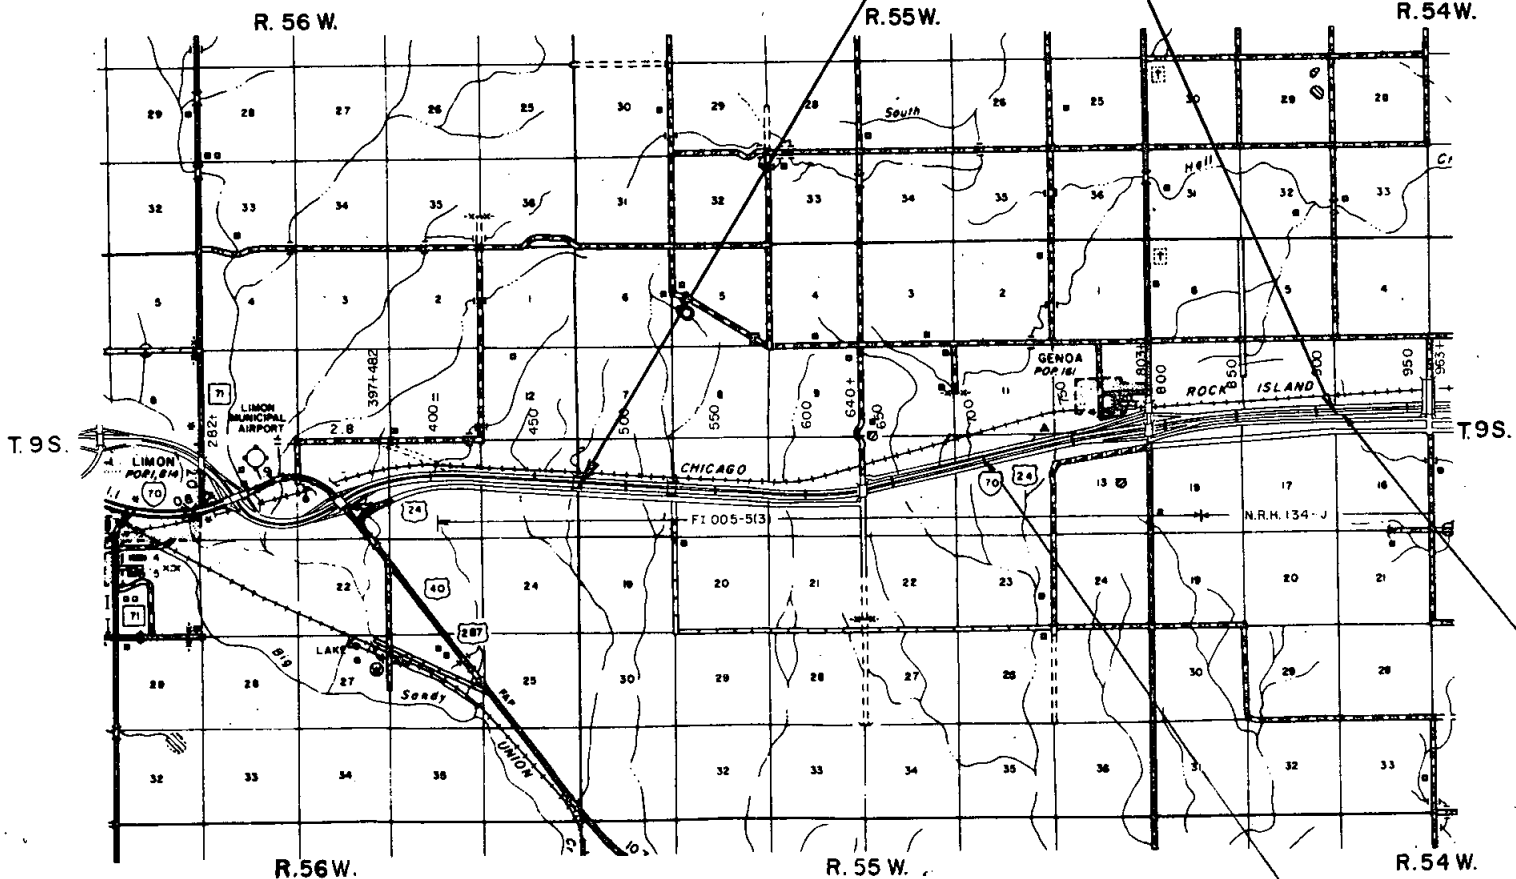

Note: Plans and descriptions on this project
calculated and checked by field forces.

STA. 920+00 (PROJ.) BEGIN Const. 170-5(29) =
Sta. 920+00 on Project 170-5(26)Sec. 1 R.O.W. =
Sta. 920+00 END Const. 170-5(30) =
62.0' Rt. at Sta. 156+71.0 on N.R.H. 134-J

STA. 707+00 (PROJ.) BEGIN Const. 170-5(30) =
Sta. 707+00 (Proj.) END Const. 170-5(31) =
60.9' Lt. Sta. 331+82.1 FI 005-5(3)

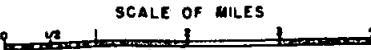

COUNTY S.H.No.70 PROJ.I70-5(26)386 Sec.2

RIGHT OF WAY LIMON-ARRIBA[illegible]

R. O. W. TABULATION OF PROPERTIES IN LINCOLN COUNTY S.H.No.70 PROJ. I70-5(26)386 Sec. 2

FEDERAL ROAD DIVISION NO.	DISTRICT	PROJECT NO.	SHEET NO.
VIII	COLORADO	I 70-5(26)386 Sec. 2	3

RIGHT OF WAY LIMON-ARRIBA

PARCEL NO.	OWNER	ADDRESS	LOCATION	AREA IN ACRES			PURCHASE DATA					REMARKS	NO.
				PARCEL	TO BE ACQUIRED	REMAINDER	LAND	IMPROV'M'TS	DAMAGE	MISC.	TOTAL		
			T. 9 S., R. 55 W.										
55	F. L. Fisher Joselyn F. Dixon, Lynn M. Fisher and Chris Ann Herigstad, Trustees	Genoa, Colo. 80818	NW 1/4, Sec. 13	2.474	2.042	612 Rt.						Remainder for Parcels No. 55 & 56	
56	F. L. Fisher Joselyn F. Dixon, Lynn M. Fisher and Chris. Ann Herigstad, Trustees	Genoa, Colo. 80818	NE 1/4, Sec. 13	0.273	0.115	*						*See Parcel No 55	56
			T. 9 S., R. 54 W.										
57	Orval Schwertfeger (Deceased) LaVerne Schwertfeger	Box 662, Woodland Park, Colo. 80863	NW 1/4, Sec. 18	0.274	0.115	159 Rt.						Now known as LaVerne Kestler	57
58	Deleted												58
59	Deleted												59
60 ^{Rev.}	Link Truck Lines	Genoa, Colo. 80818	S. E. 1/4, Sec. 12	0.461	0.461	0						Remainder is Parcel No. 60-R	60 ^R
60-R	Link Truck Lines	Genoa, Colo. 80818	S. E. 1/4, Sec. 12	0.186	0.186	0							60 ^R
61 ^{Rev.}	Edna A. Larson (1/3 Int.) Elmer J. Larson & Mary Ellen Larson, J.T. (1/3 Int.) Theodore Davidson & Kena Davidson, J.T. (1/3 Int.)	Genoa, Colo. 80818	S. E. 1/4, Sec. 12	24.781	24.781	17.042 Rt.							61 ^{Rev.}
62 ^{Rev.}	Walter M. Hoffman Zelma C. Hoffman (Deceased)		Town of Genoa	1.416	1.118	8.584							62 ^{Rev.}
63	Lincoln County		Town of Genoa	0.407	0.407	0.991							63
64	Lincoln County		Town of Genoa	0.163	0.163	0.408							64

COUNTY S.H. No. 70 PROJ. I70-5(26)386 Sec.2


RIGHT OF WAY LIMON-ARRIBA

PARCEL NO.	OWNER	ADDRESS	LOCATION	AREA IN ACRES			PURCHASE DATA					REMARKS	NO.
				PARCEL	TO BE ACQUIRED	REMAINDER	LAND	IMPROV'M'TS	DAMAGE	MISC.	TOTAL		
			T. 9 S., R. 54 W.										
65	Harley D. Towns Roberta A. Towns, J.T.		S. W. 1/4, Sec. 7	2.728	1.930	467 Lt.							
66	Orval Schwertfeger (Deceased) LaVerne Schwertfeger	Box 662, Woodland Park, Colo. 80863	S 1/2, Sec. 7	6.173	6.105	None						Now known as LaVerne Kestler	66
67	Orval Schwertfeger (Deceased) LaVerne Schwertfeger	Box 662, Woodland Park, Colo. 80863	S 1/2, Sec. 7	49.969	49.779	84.9 Rt.						Now known as LaVerne Kestler	67
67-A	Orval Schwertfeger (Deceased) LaVerne Schwertfeger	Box 662, Woodland Park, Colo., 80863	SW 1/4, Sec. 7	8.975	8.975	None						Contract of sale to John Lewis Beacham and Sharon Kay Beacham	67A
68	Harlan H. Hock Janyce E. Hock	Bertrand, Nebraska	S 1/2, Sec. 8	33.626	33.435	147 Rt.							68
ER-5	Chicago, Rock Island & Pacific Railroad		T. 9 S., R. 55 W. S.E. 1/4 Sec. 7	0.689	0.689								ER-5
ER-6	Chicago, Rock Island & Pacific Railroad		T. 9 S., R. 54 W. S.W. 1/4 Sec. 7	0.345	0.345								ER-6
A-1	State of Colorado		S. 1/2, Sec. 16									Access only.	A-1

FEDERAL ROAD REGION NO.	DIVISION	PROJ. NO.	SHEET NO.	TOTAL SHEETS
VIII	COLORADO	170-5(26)386 Sec2	5	

RIGHT OF WAY LIMON-ARRIBA


REVISIONS		
10-25-73	Added C.B.C. RI.	D.J.F.
12-13-73	Added TE-35	V.R.

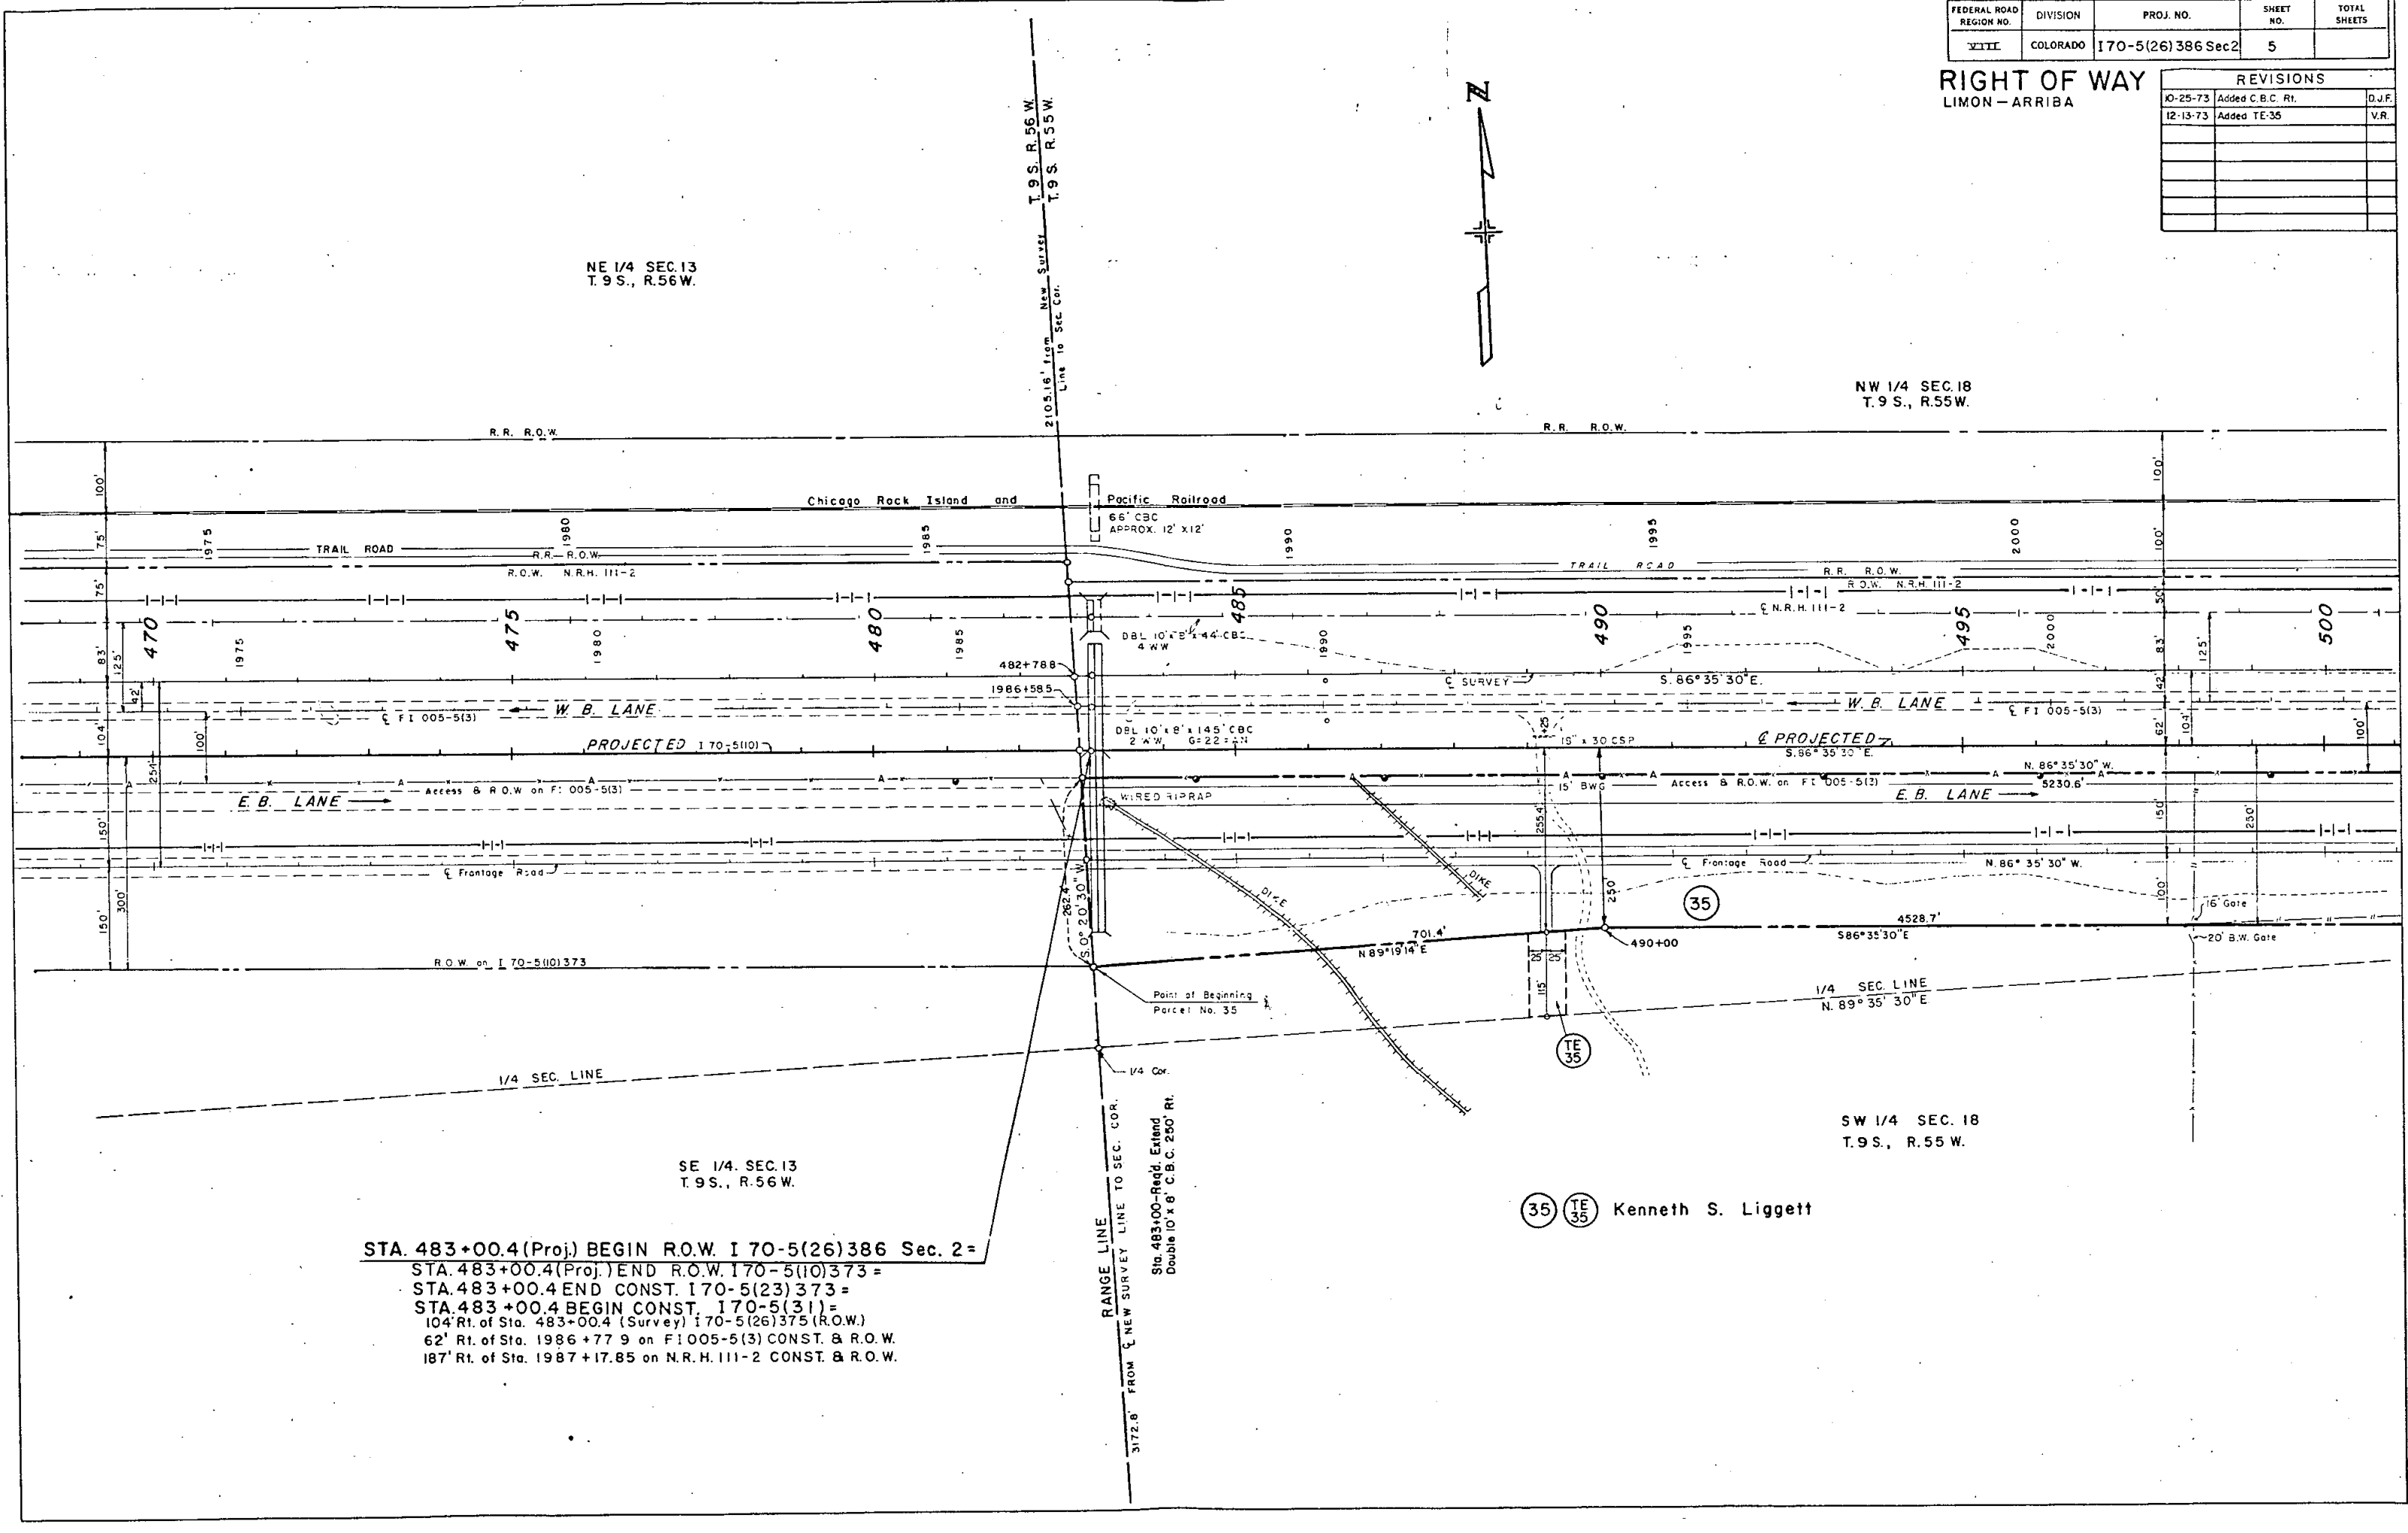

STA. 483+00.4 (Proj.) BEGIN R.O.W. I 70-5(26)386 Sec. 2 =
 STA. 483+00.4 (Proj.) END R.O.W. I 70-5(10)373 =
 STA. 483+00.4 END CONST. I 70-5(23)373 =
 STA. 483+00.4 BEGIN CONST. I 70-5(31) =
 104' Rt. of Sta. 483+00.4 (Survey) I 70-5(26)375 (R.O.W.)
 62' Rt. of Sta. 1986+77.9 on F1 005-5(3) CONST. & R.O.W.
 187' Rt. of Sta. 1987+17.85 on N.R.H. III-2 CONST. & R.O.W.

(35) (TE 35) Kenneth S. Liggett


[illegible]

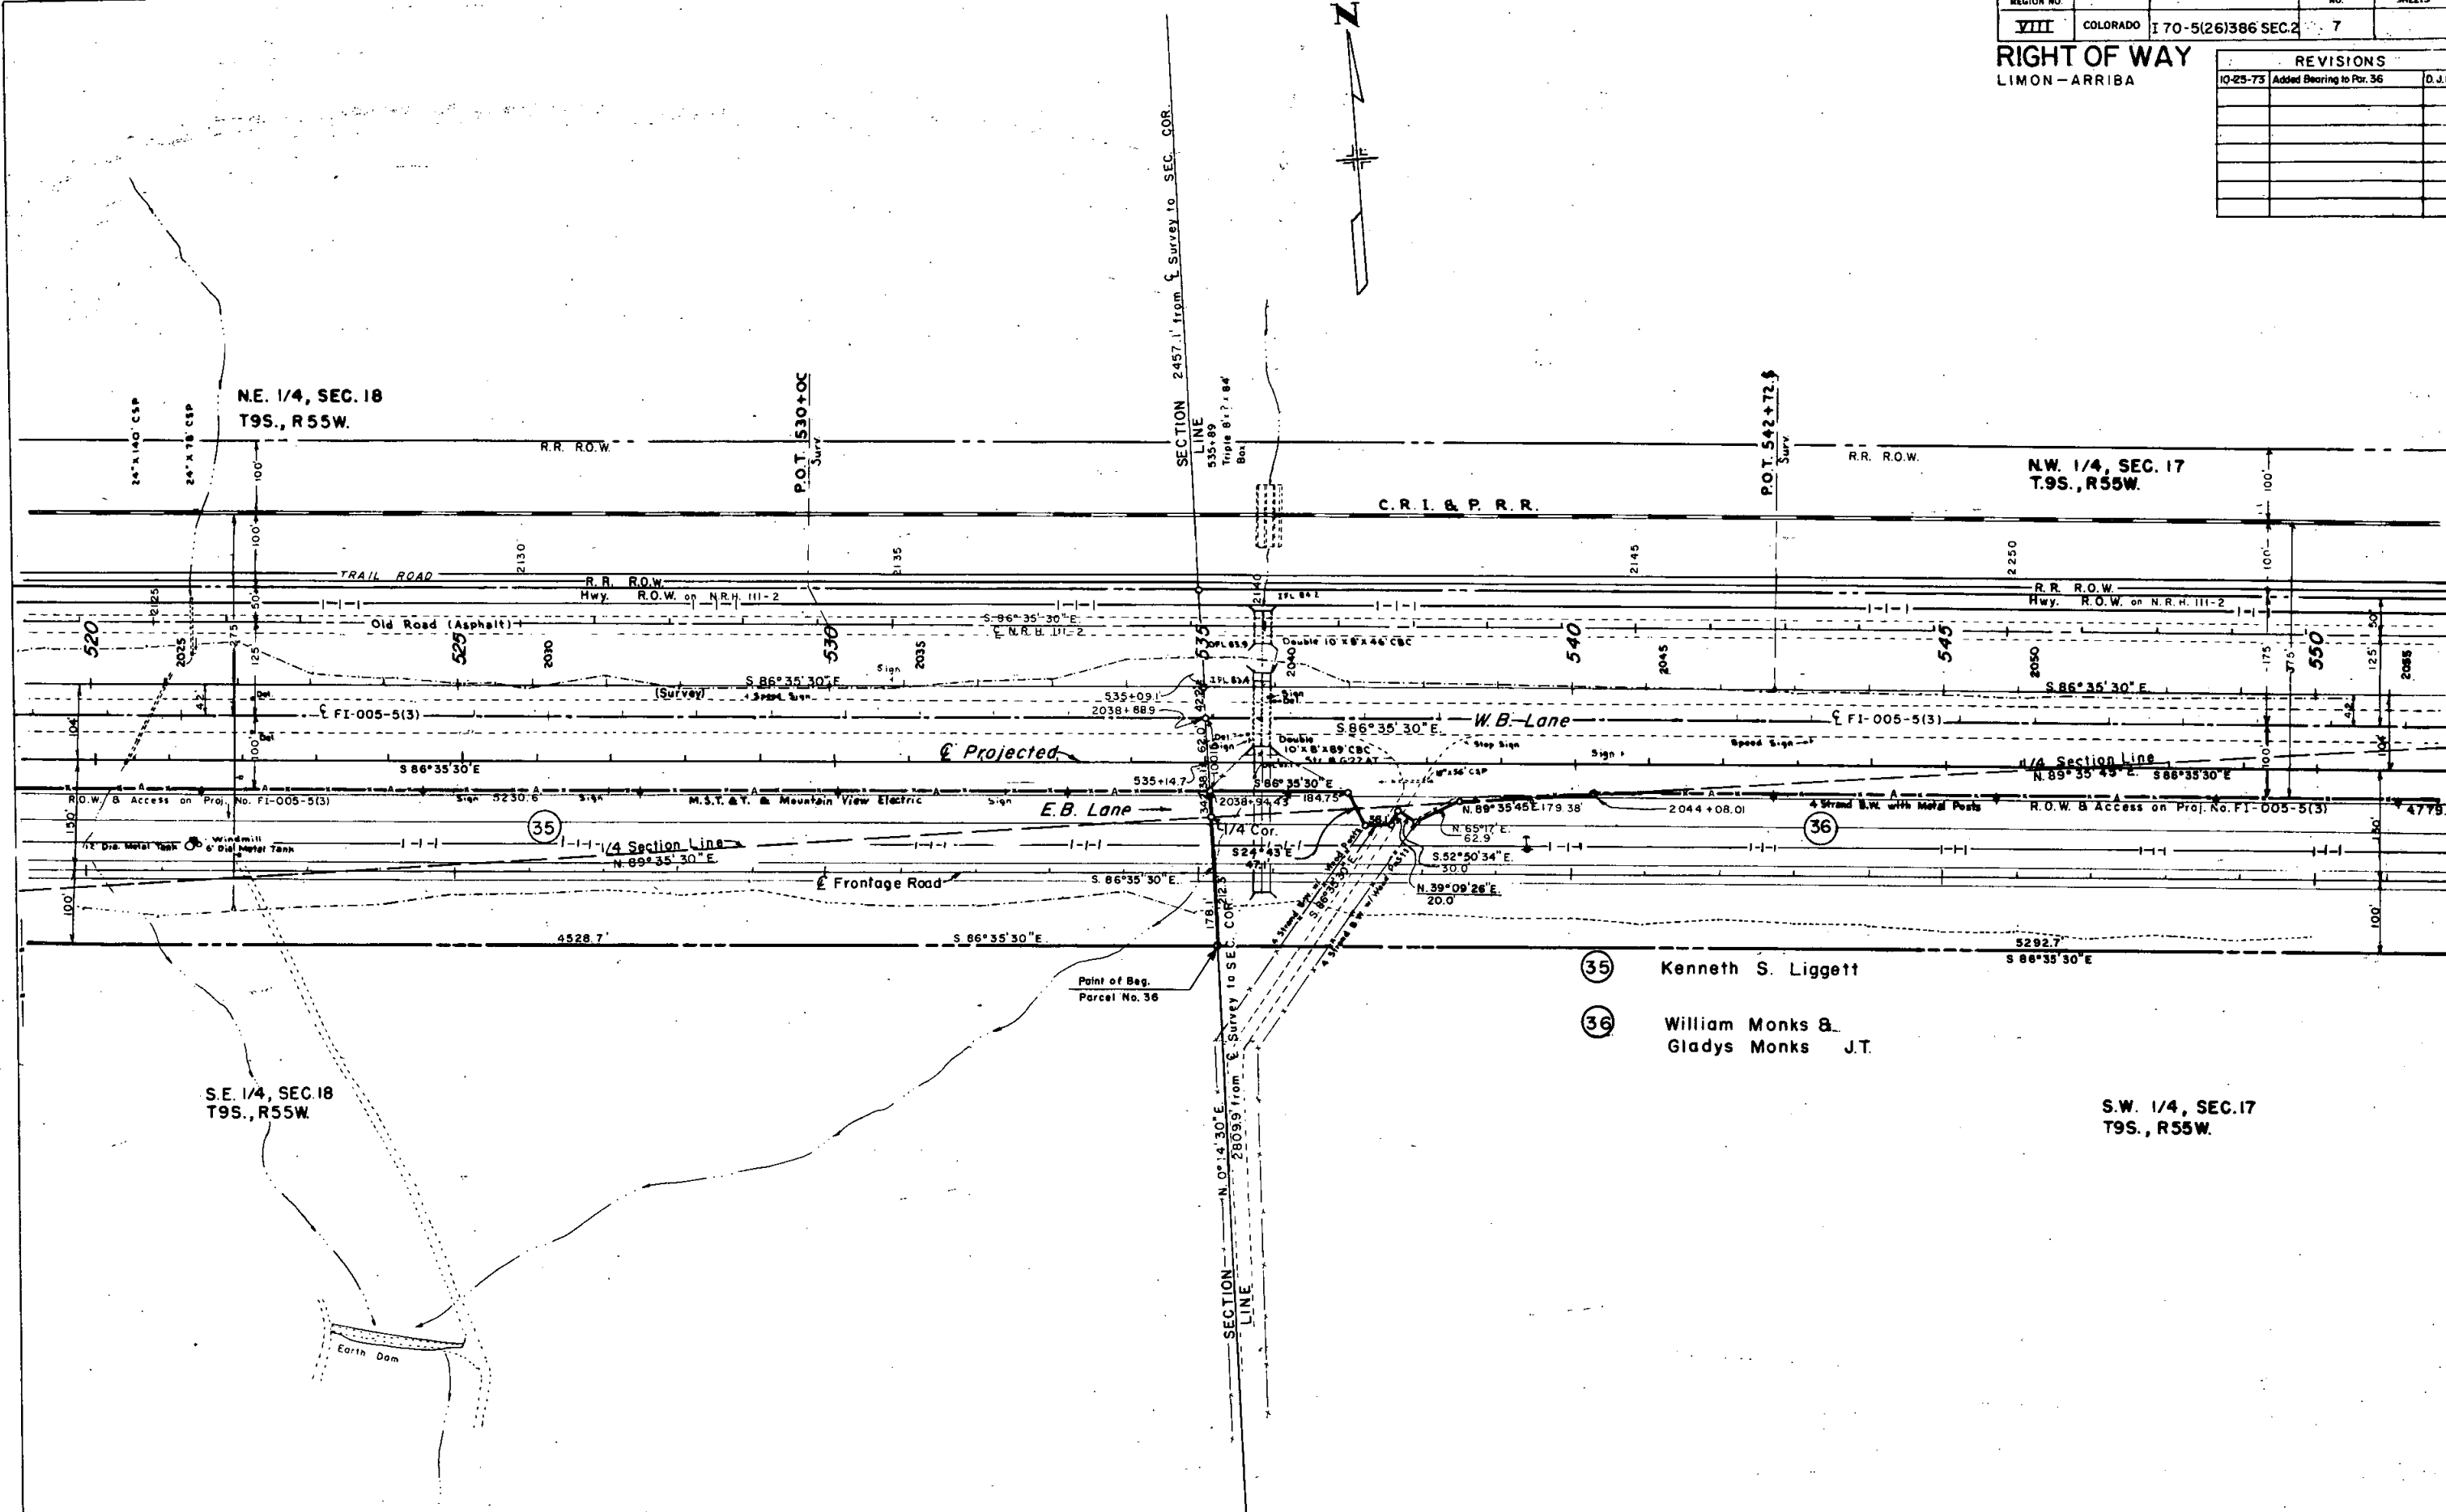

FEDERAL ROAD REGION NO.	DIVISION	PROJ. NO.	SHEET NO.	TOTAL SHEETS
VIII	COLORADO	170-5(26)386 Sec.2	8	

RIGHT OF WAY
LIMON - ARRIBA

REVISIONS		
10-25-73	Added Pond	D.J.F.

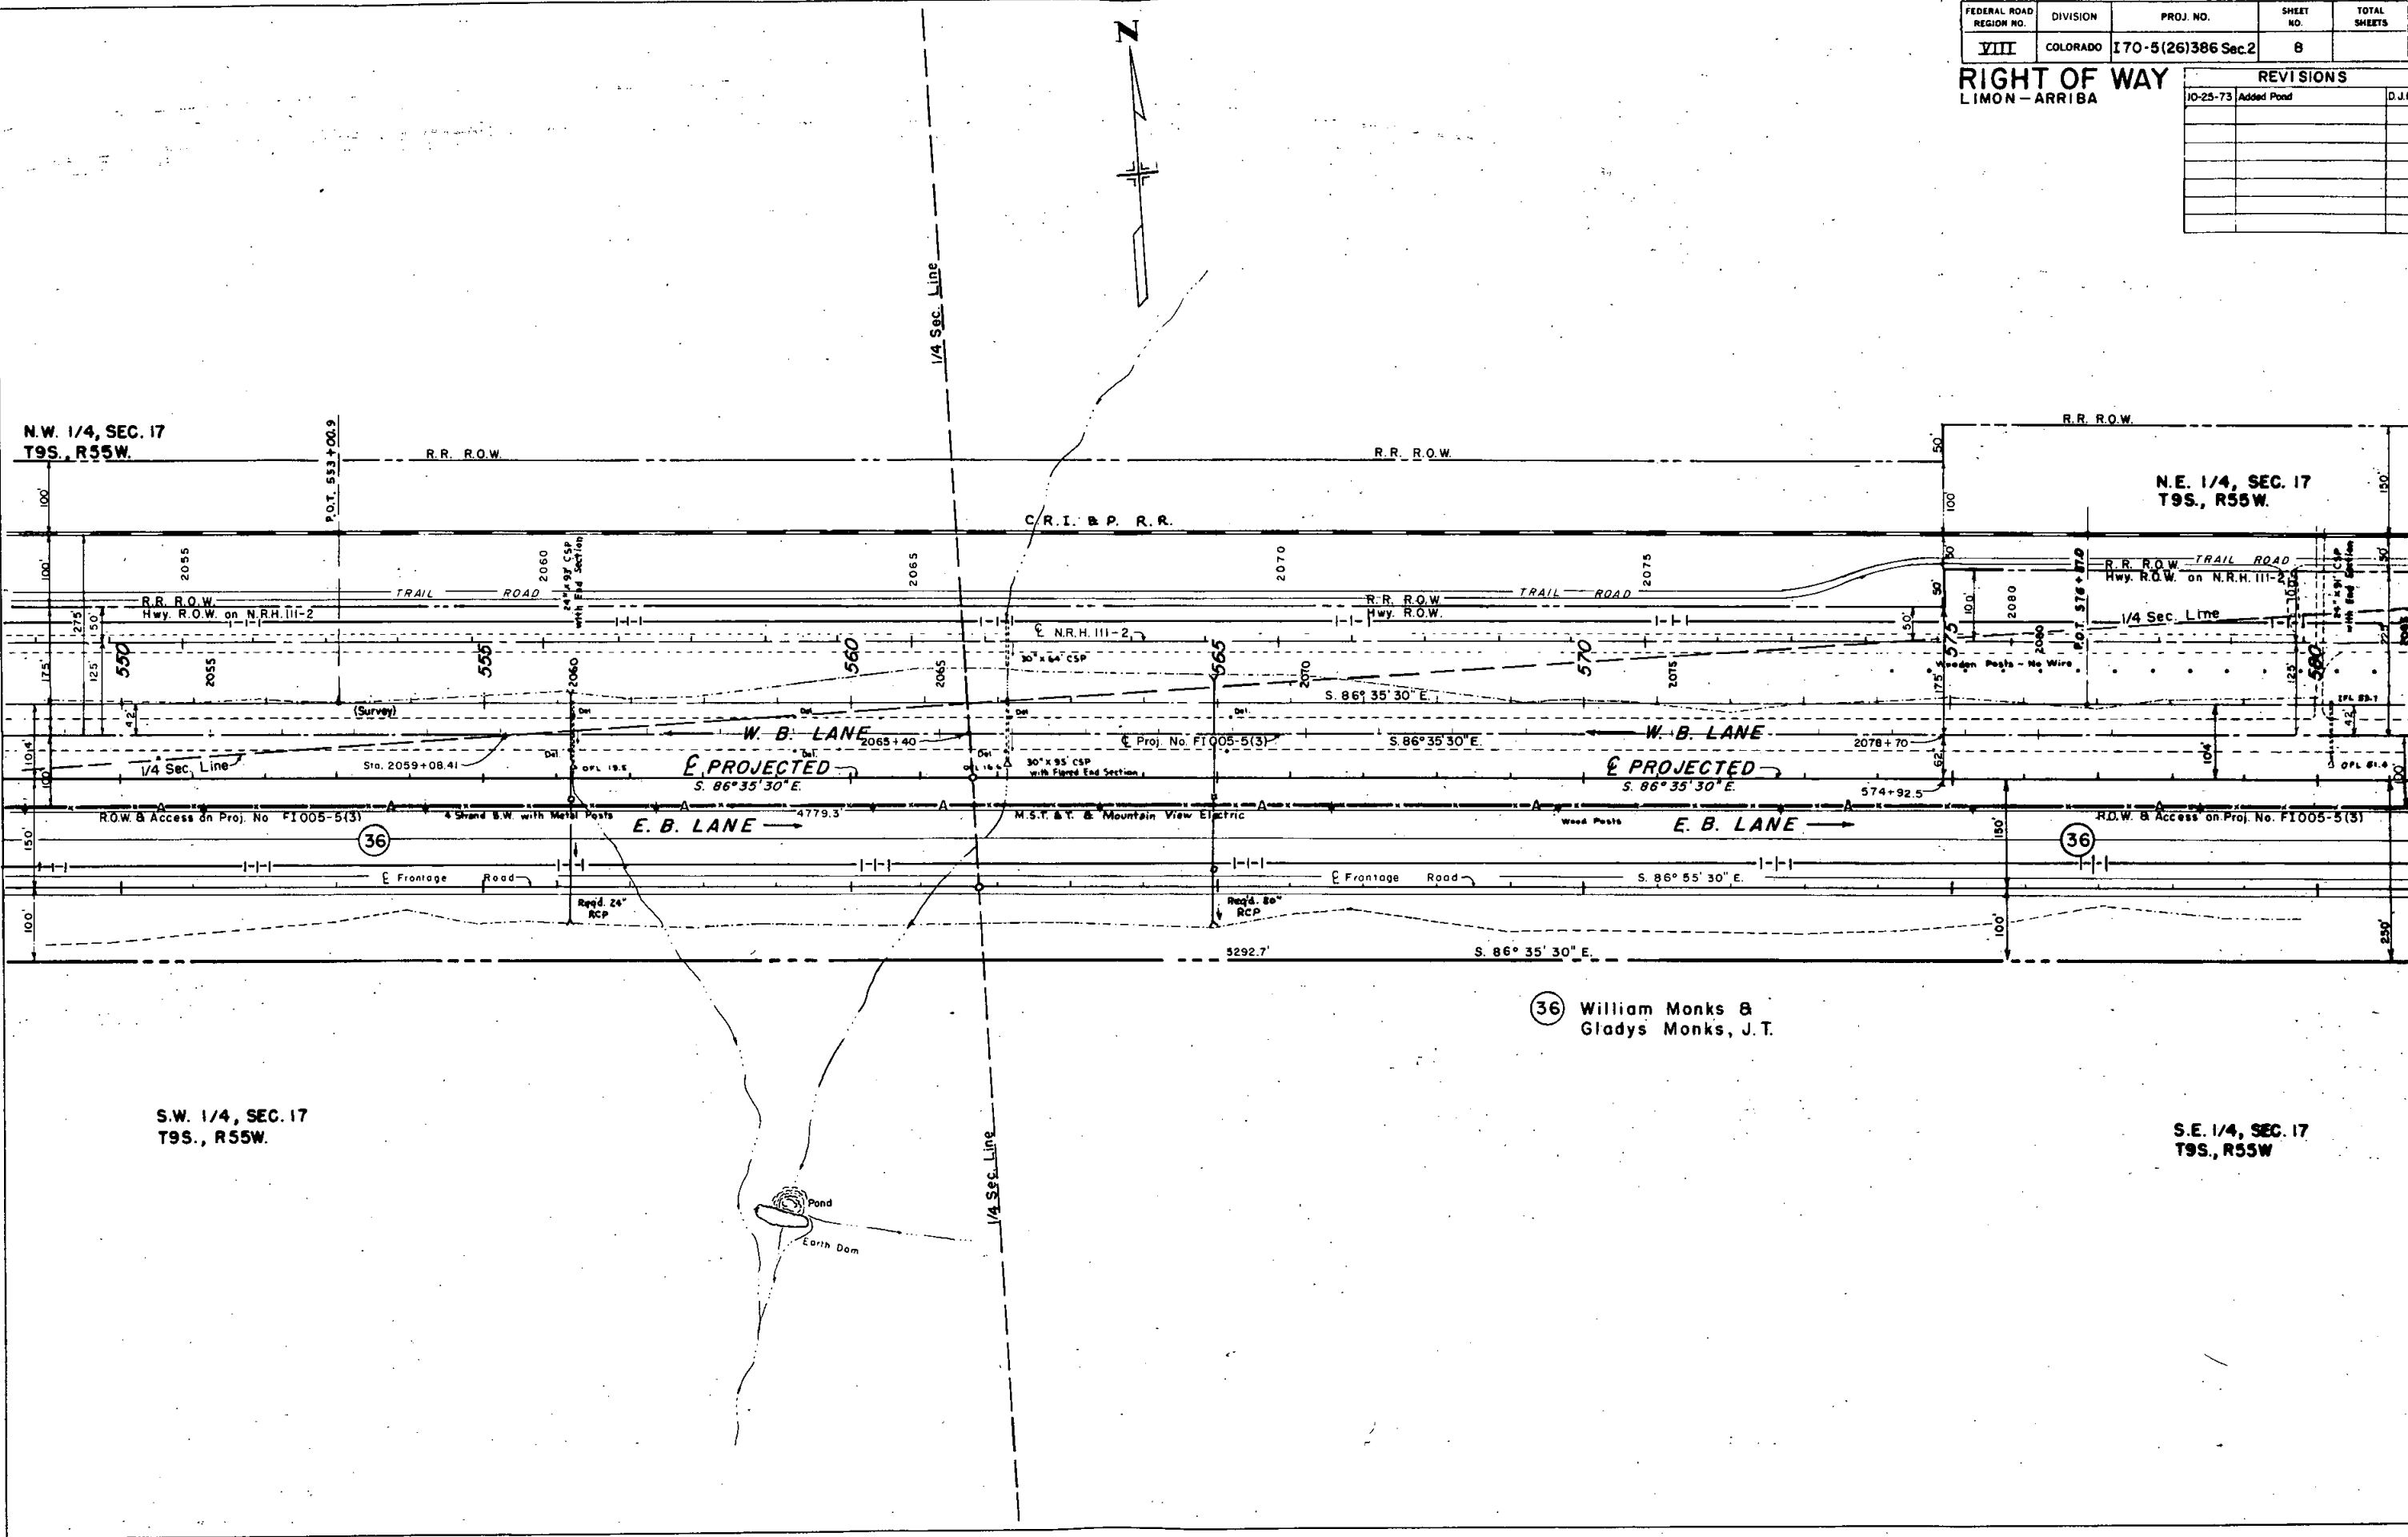

36 William Monks & Gladys Monks, J.T.


S.W. 1/4, SEC. 17
T9S., R55W.

S.E. 1/4, SEC. 17
T9S., R55W.

FEDERAL ROAD REGION NO.	DIVISION	PROJ. NO.	SHEET NO.	TOTAL SHEETS
VIII	COLORADO	170-5(26)386 SEC 2	9	

RIGHT OF WAY
LIMON - ARRIBA

REVISIONS		
10-25-73	Added E Ties	D.J.F.
12-13-73	Extended 10' 8" C.B.C.	V.R.

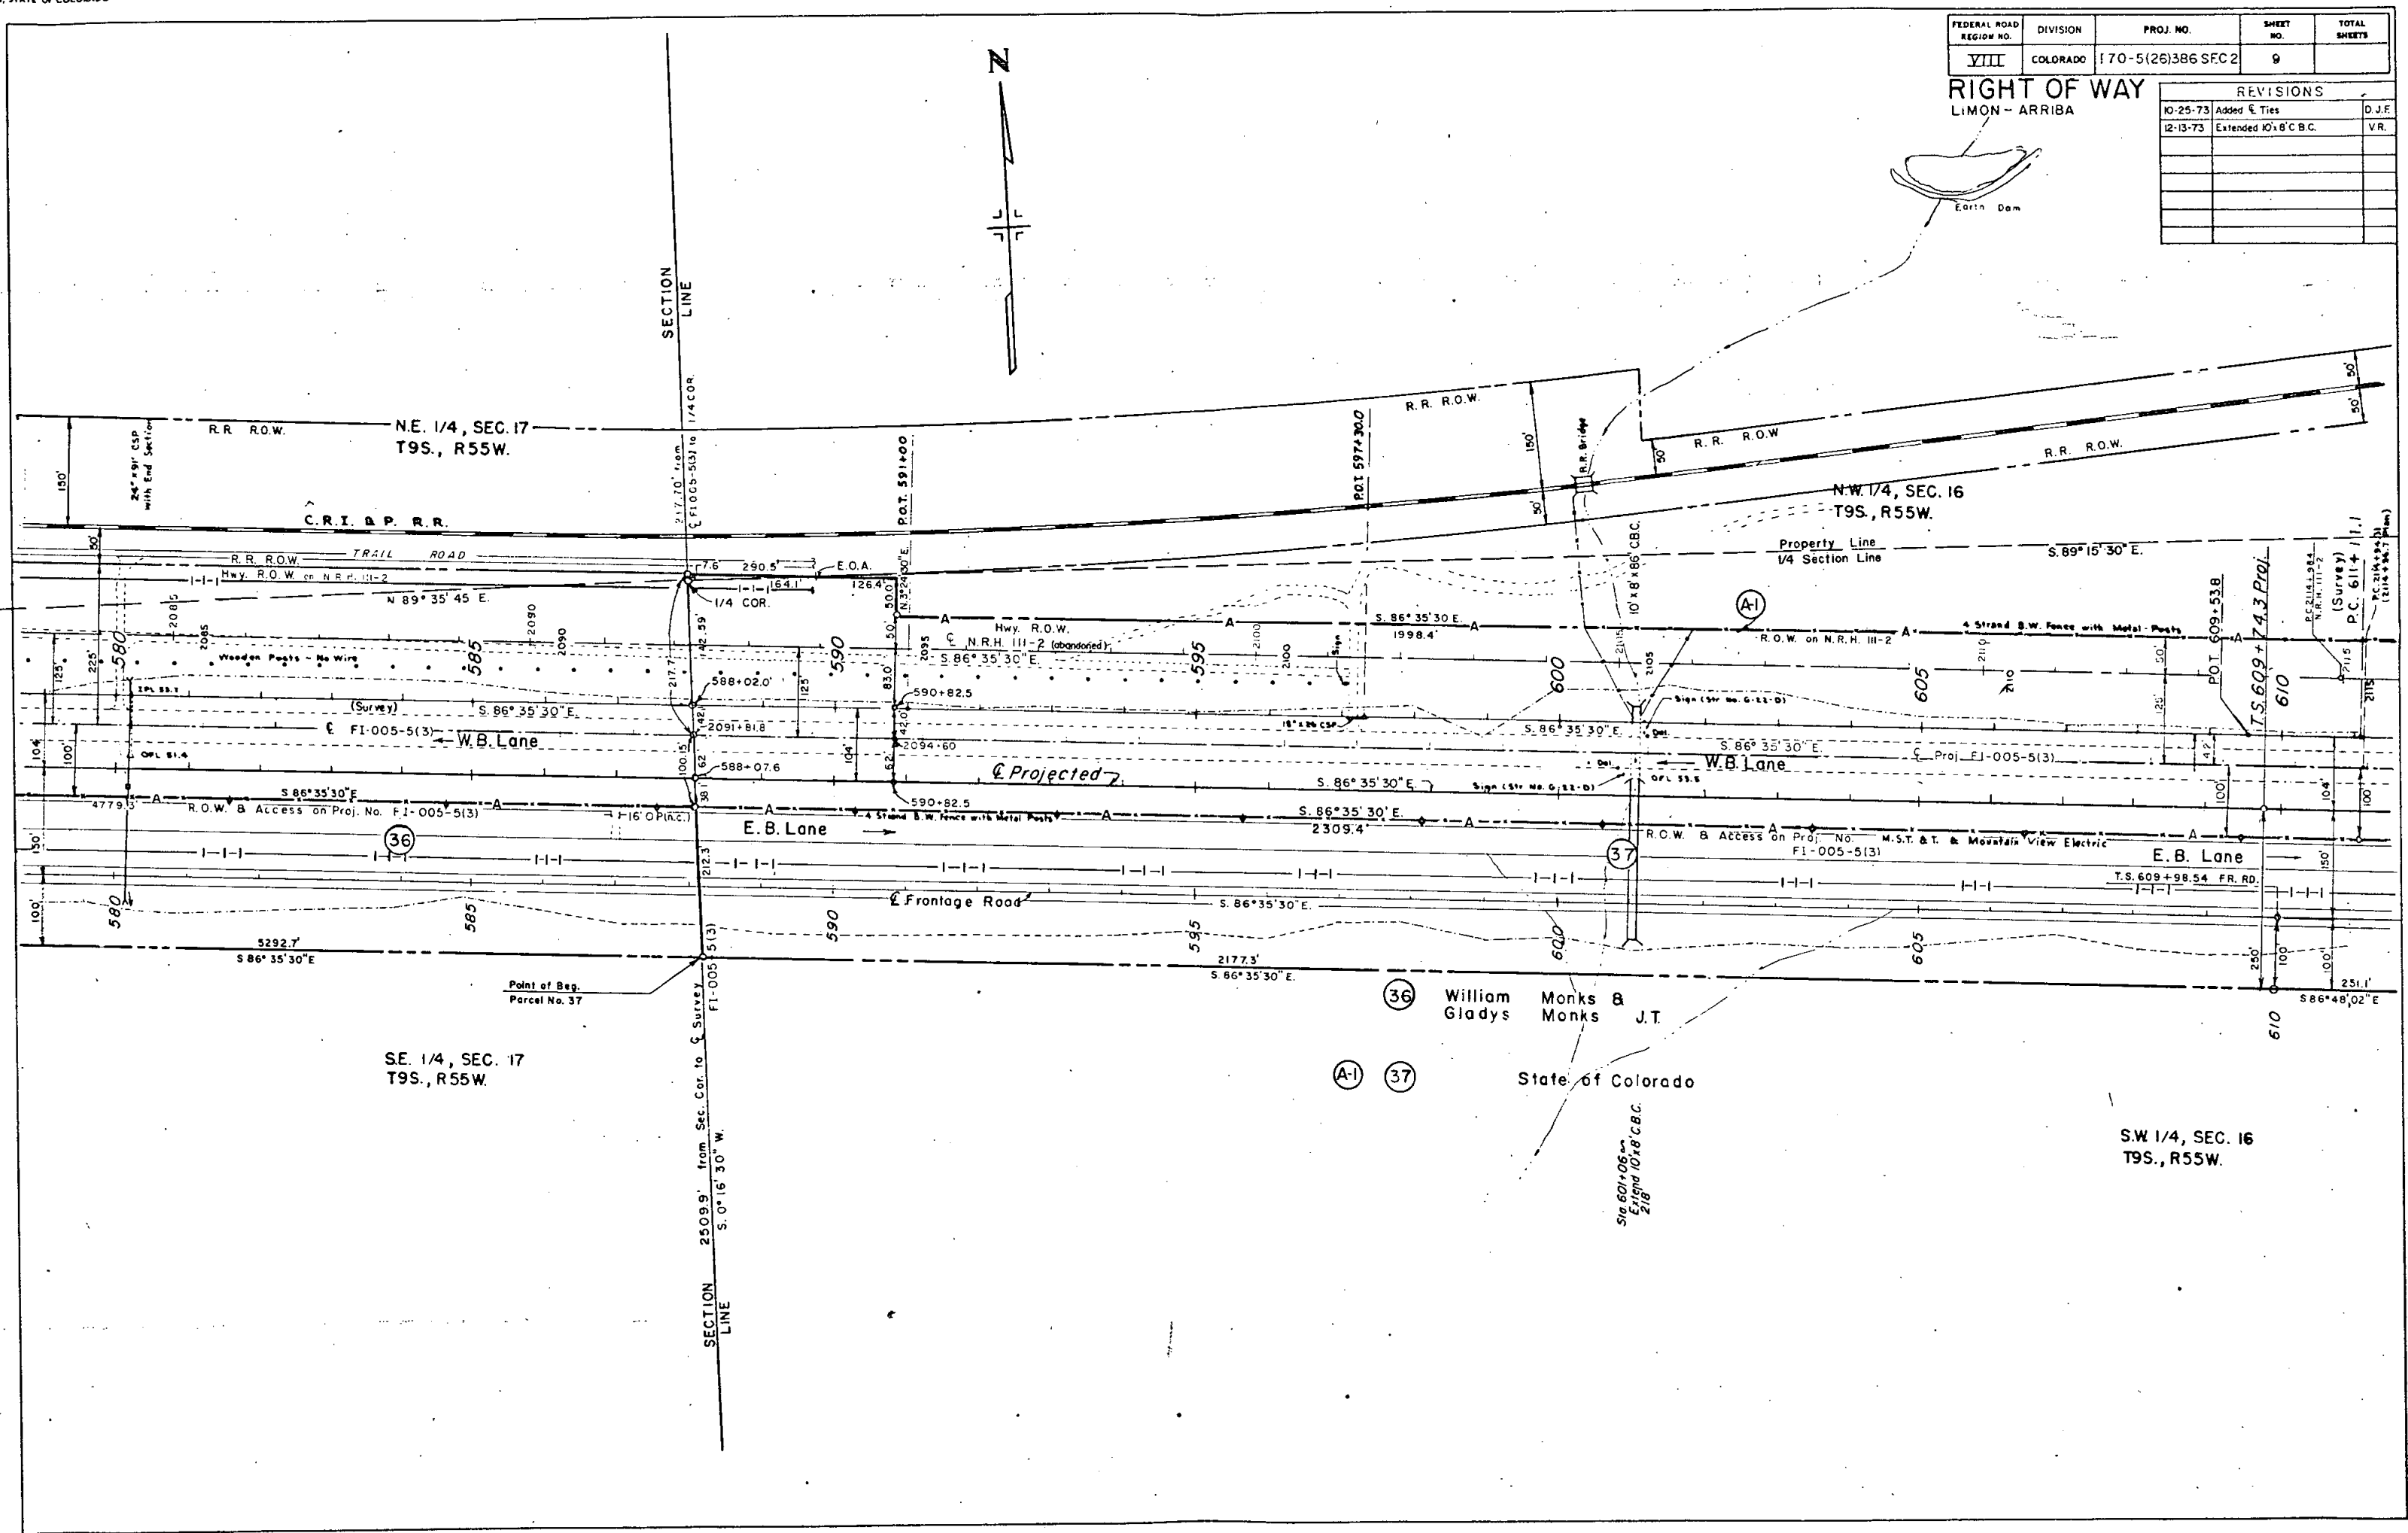

SE. 1/4, SEC. 17
T9S., R55W.

36 William Gladys Monks & J.T.
37 State of Colorado

SW 1/4, SEC. 16
T9S., R55W.


RIGHT OF WAY
LIMON - ARRIBA



FEDERAL ROAD REGION NO.	DIVISION	PROJ. NO.	SHEET NO.	TOTAL SHEETS
VIII	COLORADO	170-5(26)386 Sec 2	11	

REVISIONS		
9-4-73	Corrected Name On Parcel 39	VR
10-25-73	Added E. Ties	D.J.F.
12-13-73	Added TE-39	VR

RIGHT OF WAY
LIMON - ARRIBA

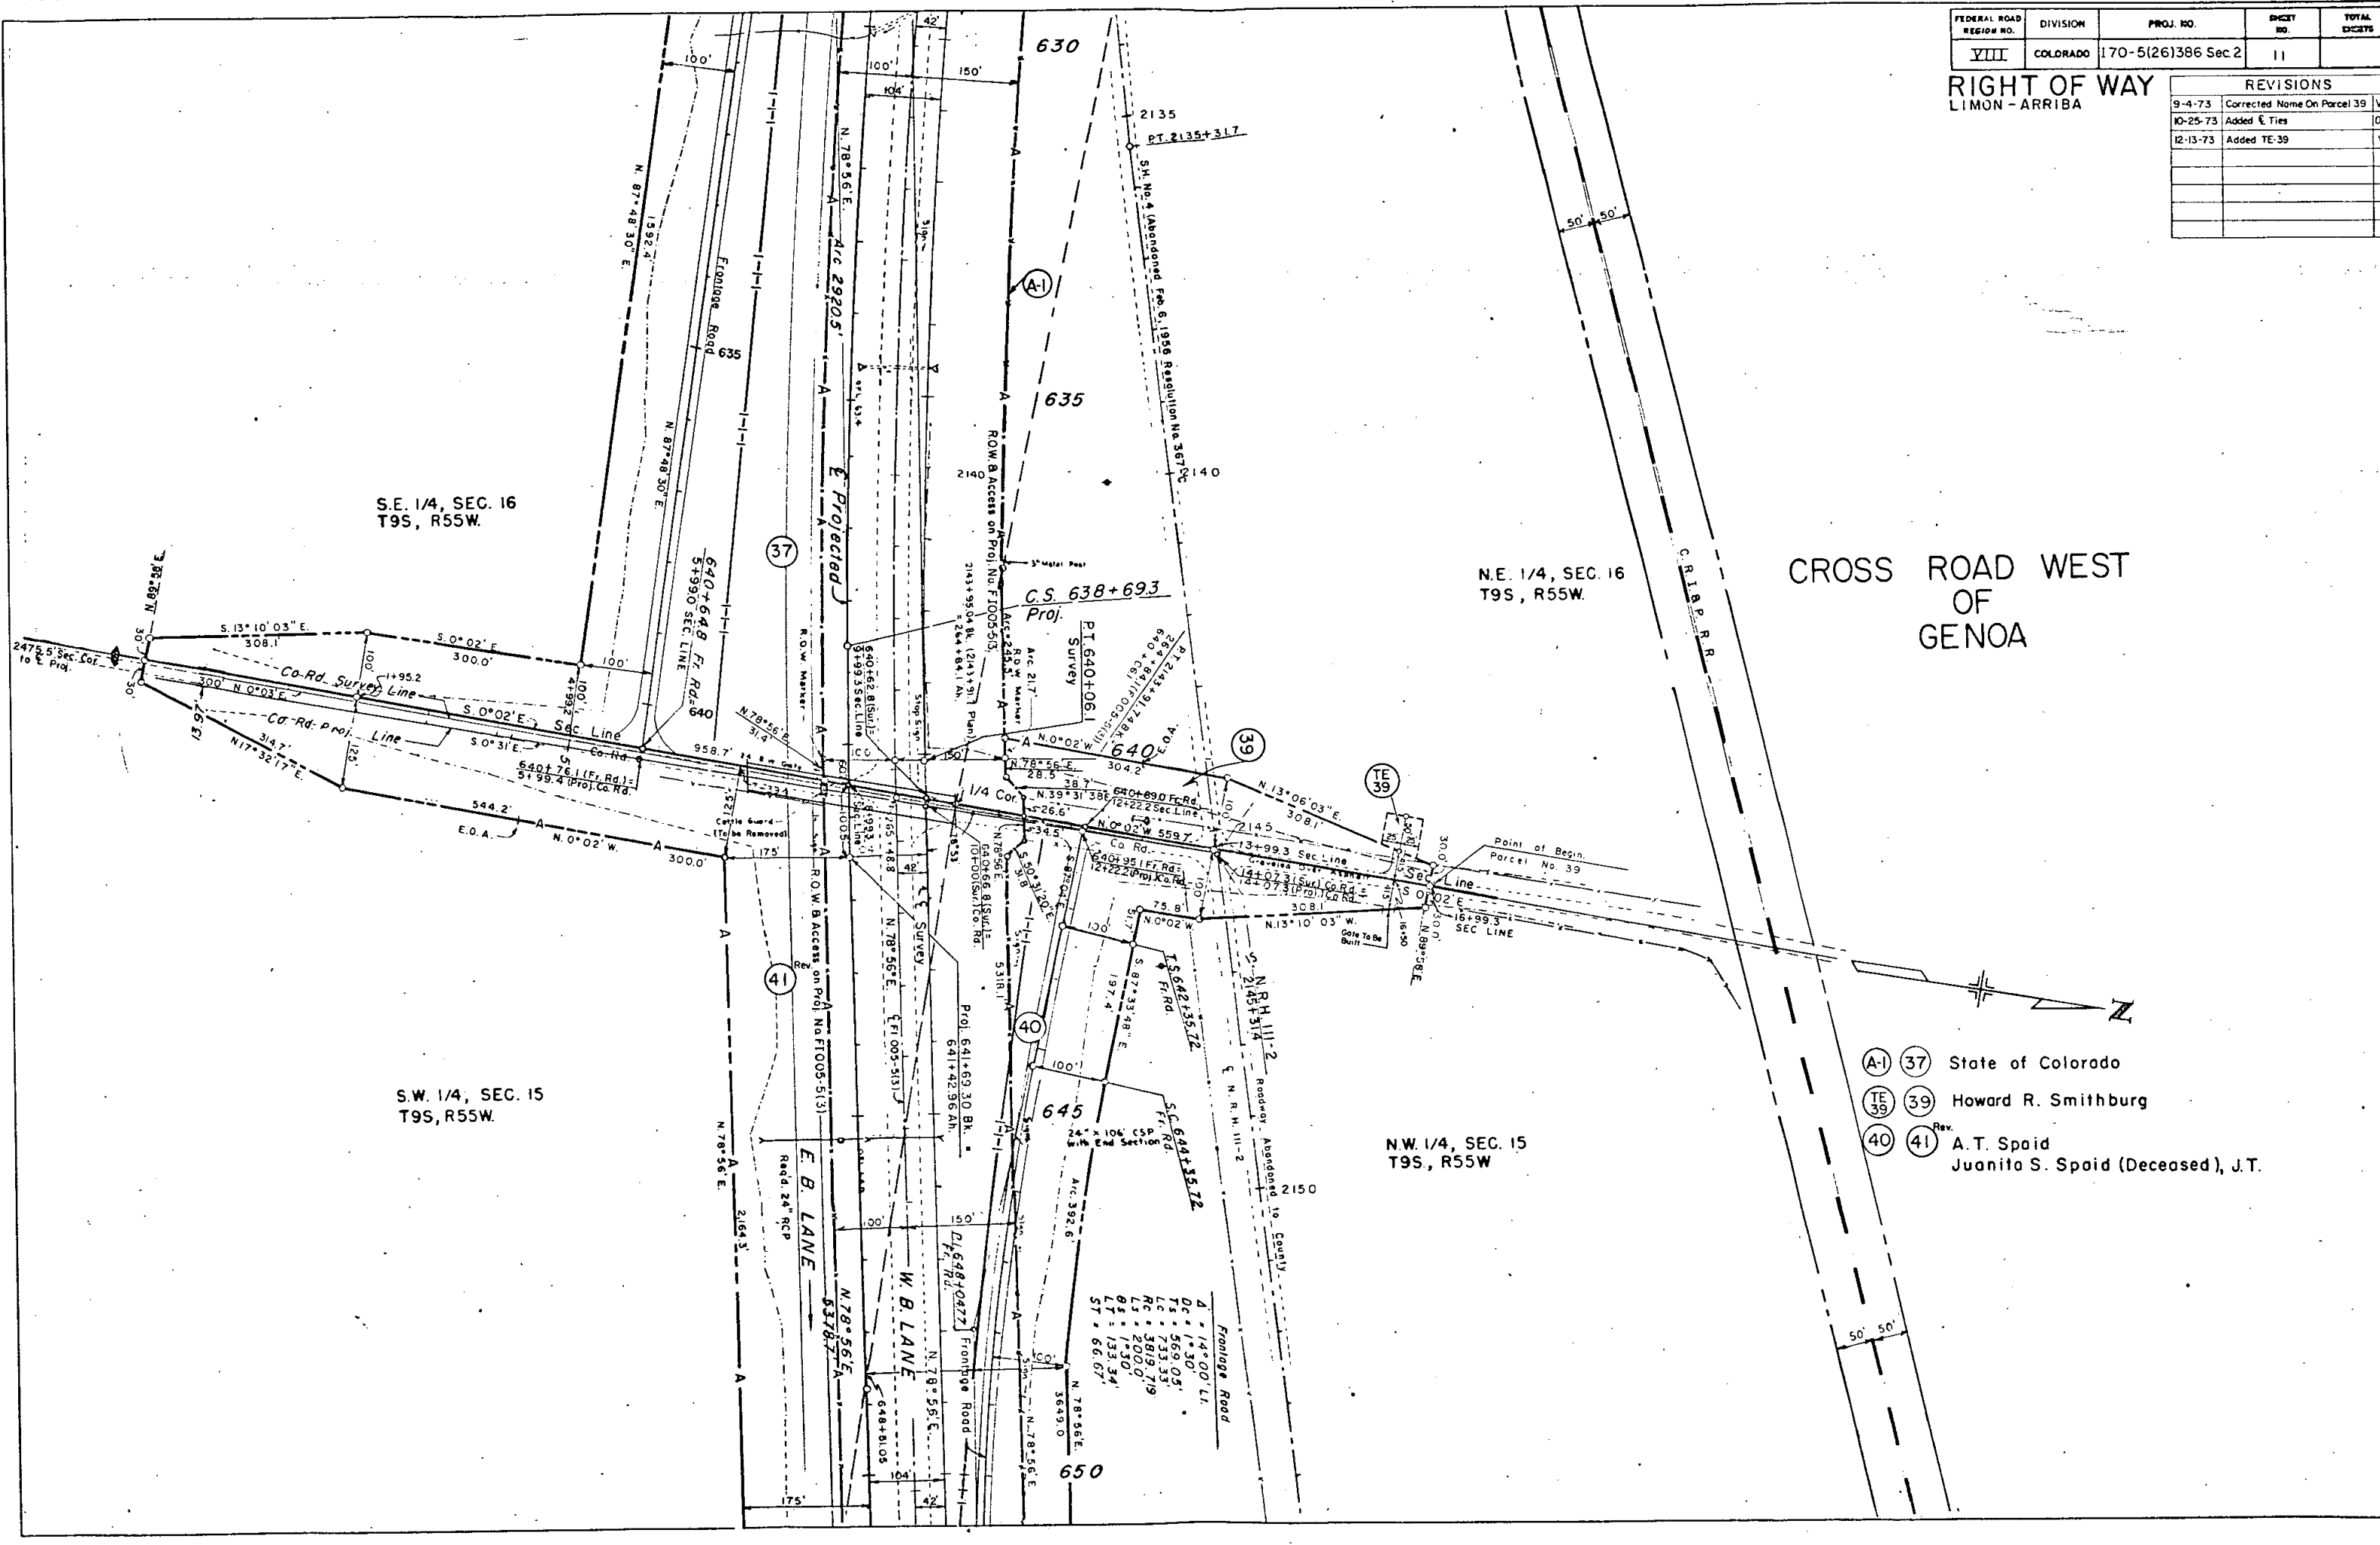

- (A-1) (37) State of Colorado
- (TE 39) (39) Howard R. Smithburg
- (40) (41) A.T. Spaid
- Juanita S. Spaid (Deceased), J.T.

NE 1/4 Sec. 16
T. 9 S., R. 55 W.

FEDERAL ROAD REGION NO.	DIVISION	PROJ. NO.	SHEET NO.	TOTAL SHEETS
VIII	COLORADO	170-5(26)386 Sec.2	12	

RIGHT OF WAY
LIMON-ARRIBA

REVISIONS		
9-4-73	Corrected Name On Parcel 39	VR.
10-25-73	Added E. Ties-Cor Sta 2143-9174 D.J.F.	
12-13-73	Added TE-39	VR.

Frontage Road
 $\Delta = 14^{\circ}00' \text{ Lt}$
 $D_c = 1^{\circ}30'$
 $T_s = 569.05'$
 $L_c = 733.33'$
 $R_c = 3819.719'$
 $L_s = 200.0'$
 $O_s = 1^{\circ}30'$
 $L.T. = 133.34'$
 $S.T. = 66.67'$


N.W. 1/4, SEC. 15
T9S, R55W.

SE 1/4 Sec. 15
T. 9 S., R. 55 W.

- (37) State of Colorado
(39) Howard R. Smithburg
(40) (41) Rev. A.T. Spaid
Juanita S. Spaid (Deceased), J.T.

S.W. 1/4, SEC. 15
T9S, R55W.


S.T. 641+69.30 BK. =
PROJ. 641+42.96 AH. EQUA.

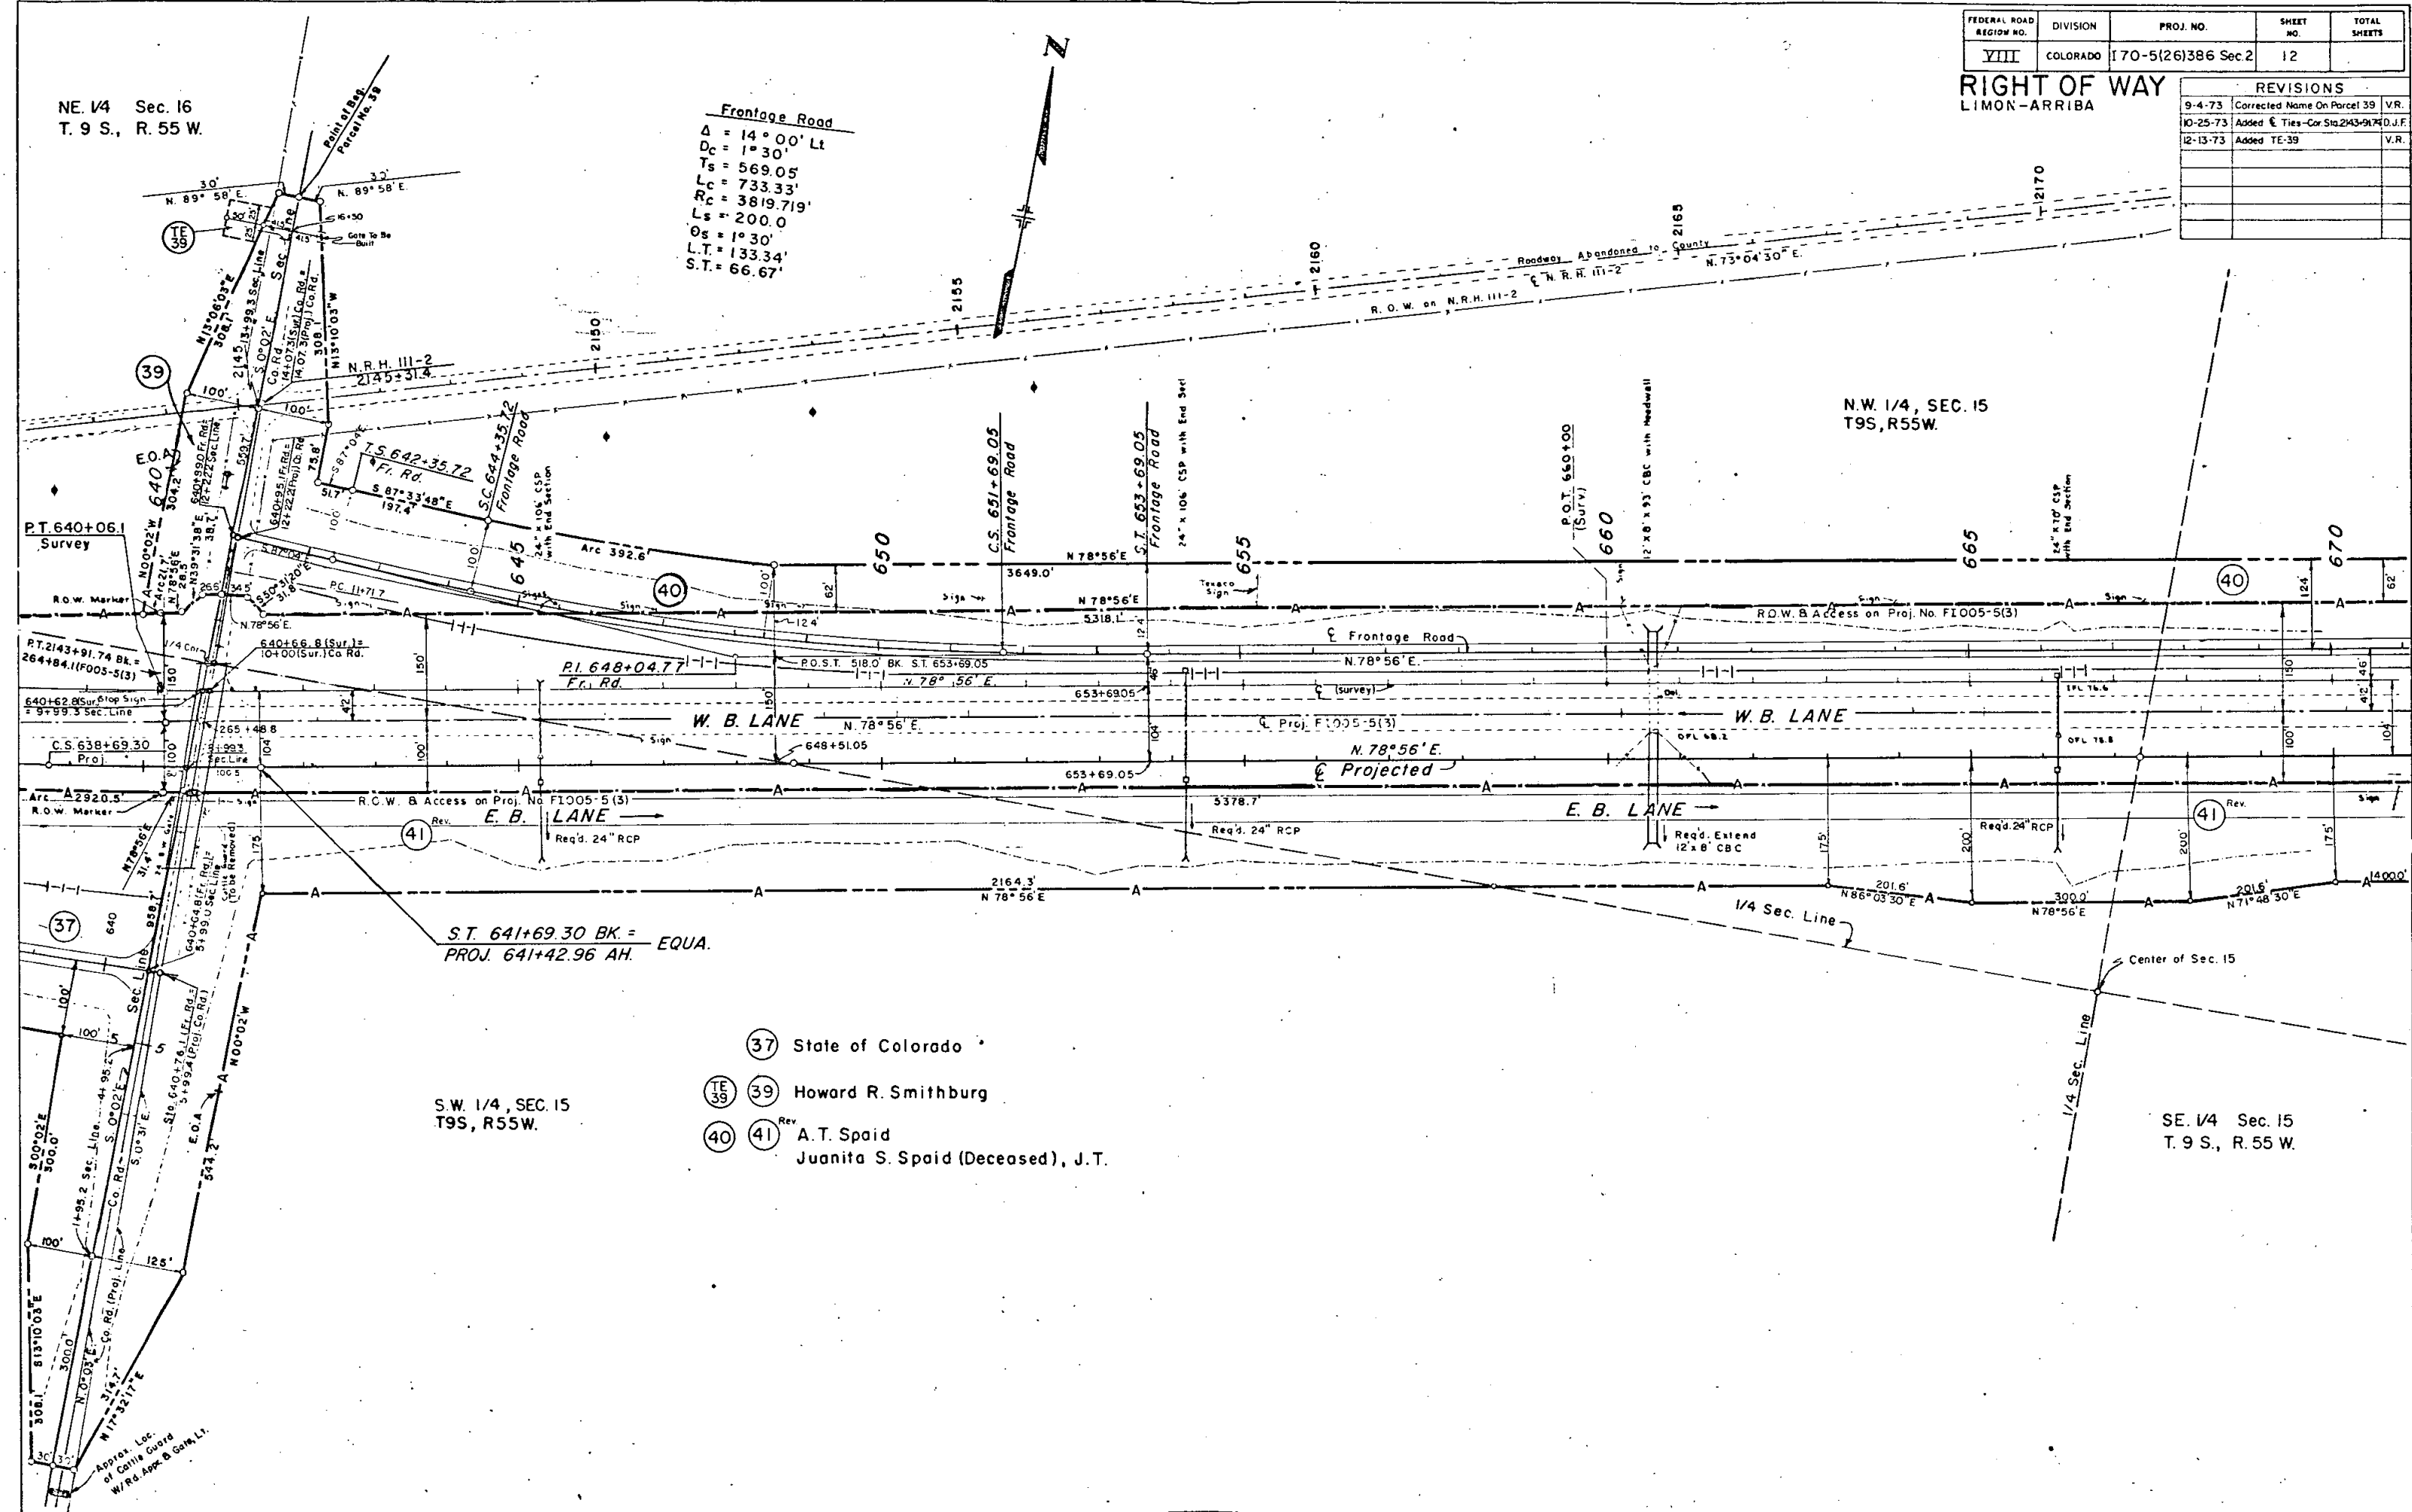

FEDERAL ROAD REGION NO.	DIVISION	PROJ. NO.	SHEET NO.	TOTAL SHEETS
VIII	COLORADO	170-5(26)386 SEC 2	13	

RIGHT OF WAY LIMON-ARRIBA

REVISIONS		
9-4-73	Added Field Information	V.R.
10-25-73	Added Pond & E. Ties	D.J.F.
12-13-73	Added Cross Culv. and Road Appr.	V.R.

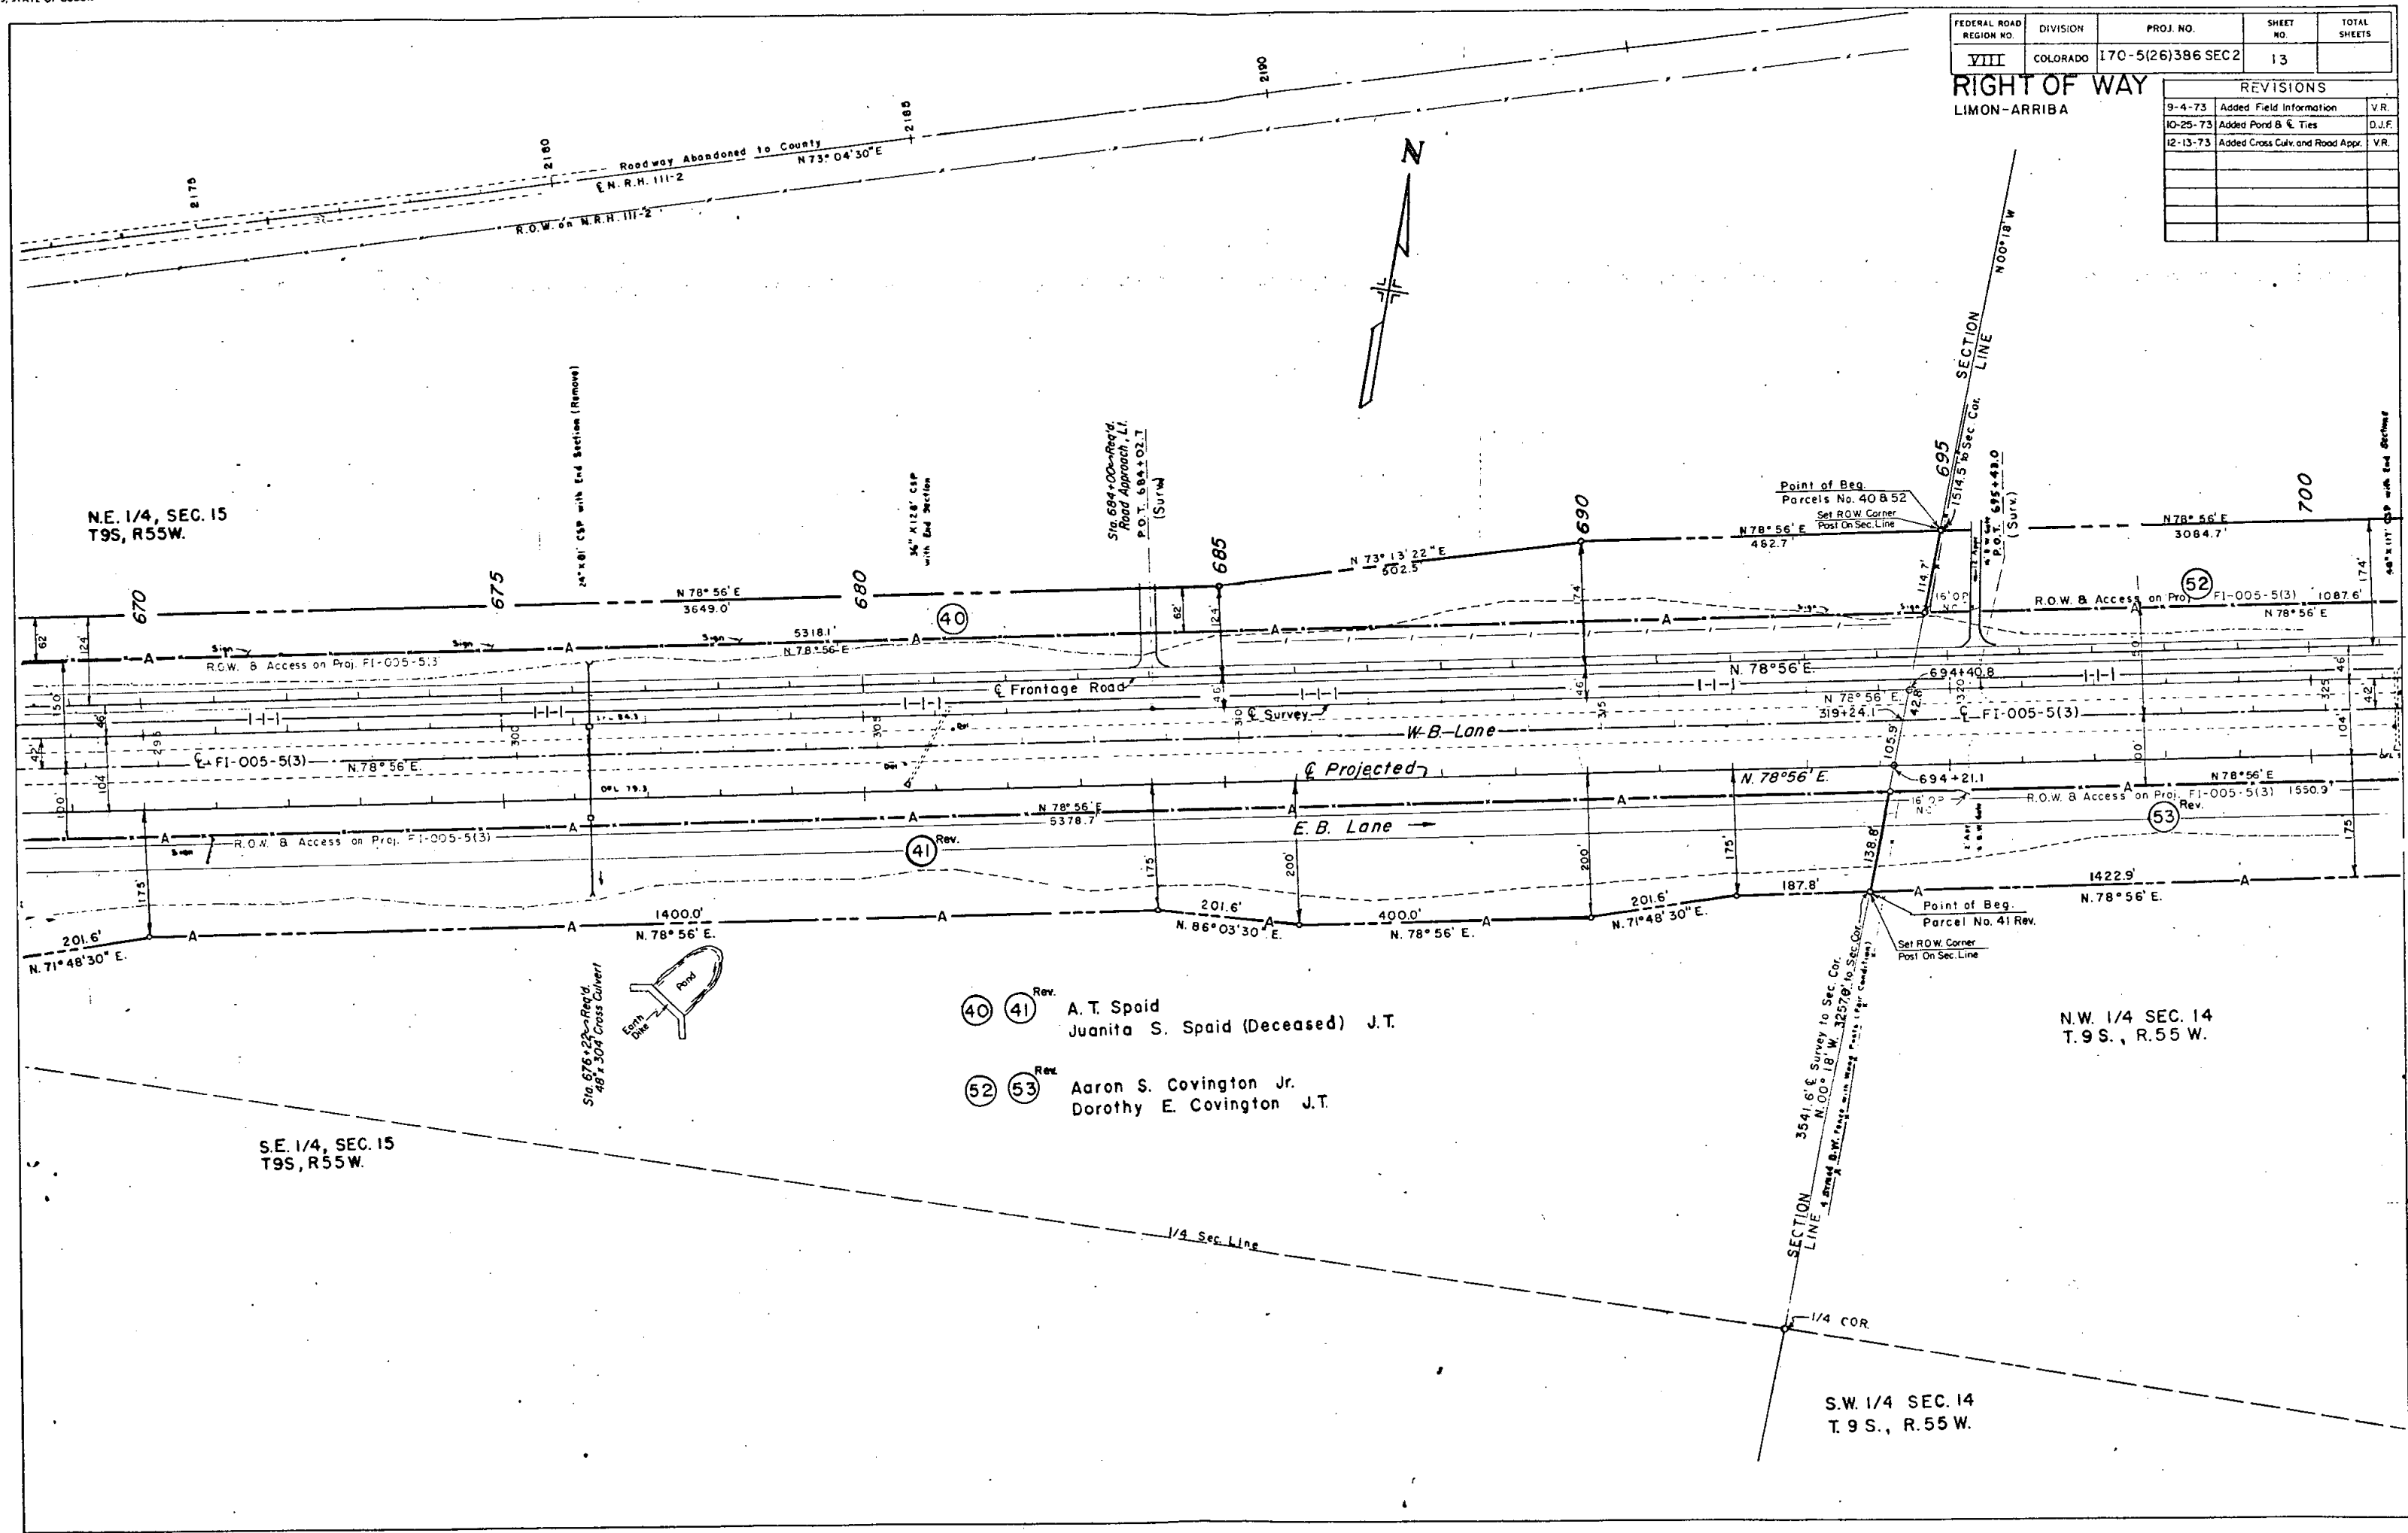

- (40) (41) Rev. A. T. Spaid
 Juanita S. Spaid (Deceased) J.T.

 (52) (53) Rev. Aaron S. Covington Jr.
 Dorothy E. Covington J.T.

S.W. 1/4 SEC. 14
 T. 9 S., R. 55 W.

FEDERAL ROAD REGION NO.	DIVISION	PROJ. NO.	SHEET NO.	TOTAL SHEETS
VIII	COLORADO	170-5(26)386 Sec. 2	14	


RIGHT OF WAY LIMON-ARRIBA		
REVISIONS		
IO-25-73	Added & Ties	D.J.F.

Projected
 $\Delta = 7^{\circ}24' Lt.$
 $Dc = 0^{\circ}30'$
 $Ts = 291.05'$
 $Lc = 1180.00'$
 $Rc = 11459.156'$
 $Ls = 300.0'$
 $\theta s = 0^{\circ}45'$
 $L.T. = 200.0'$
 $S.T. = 100.0'$

Frontage Road
 $\Delta = 7^{\circ}24' Lt.$
 $Dc = 0^{\circ}30'$
 $Ts = 866.04'$
 $Lc = 1230.00'$
 $Rc = 11459.156'$
 $Ls = 250.0'$
 $\theta s = 0^{\circ}37'30''$
 $L.T. = 166.67'$
 $S.T. = 83.33'$

FI 005-5(3)
 $\Delta = 07^{\circ}24' Lt.$
 $D = 00^{\circ}30'$
 $T = 741.08'$
 $L = 1480.0'$
 $R = 11460.0'$

Survey
 $\Delta = 7^{\circ}24' Lt.$
 $D = 0^{\circ}30'$
 $T = 741.0'$
 $L = 1480.0'$
 $R = 11459.156'$

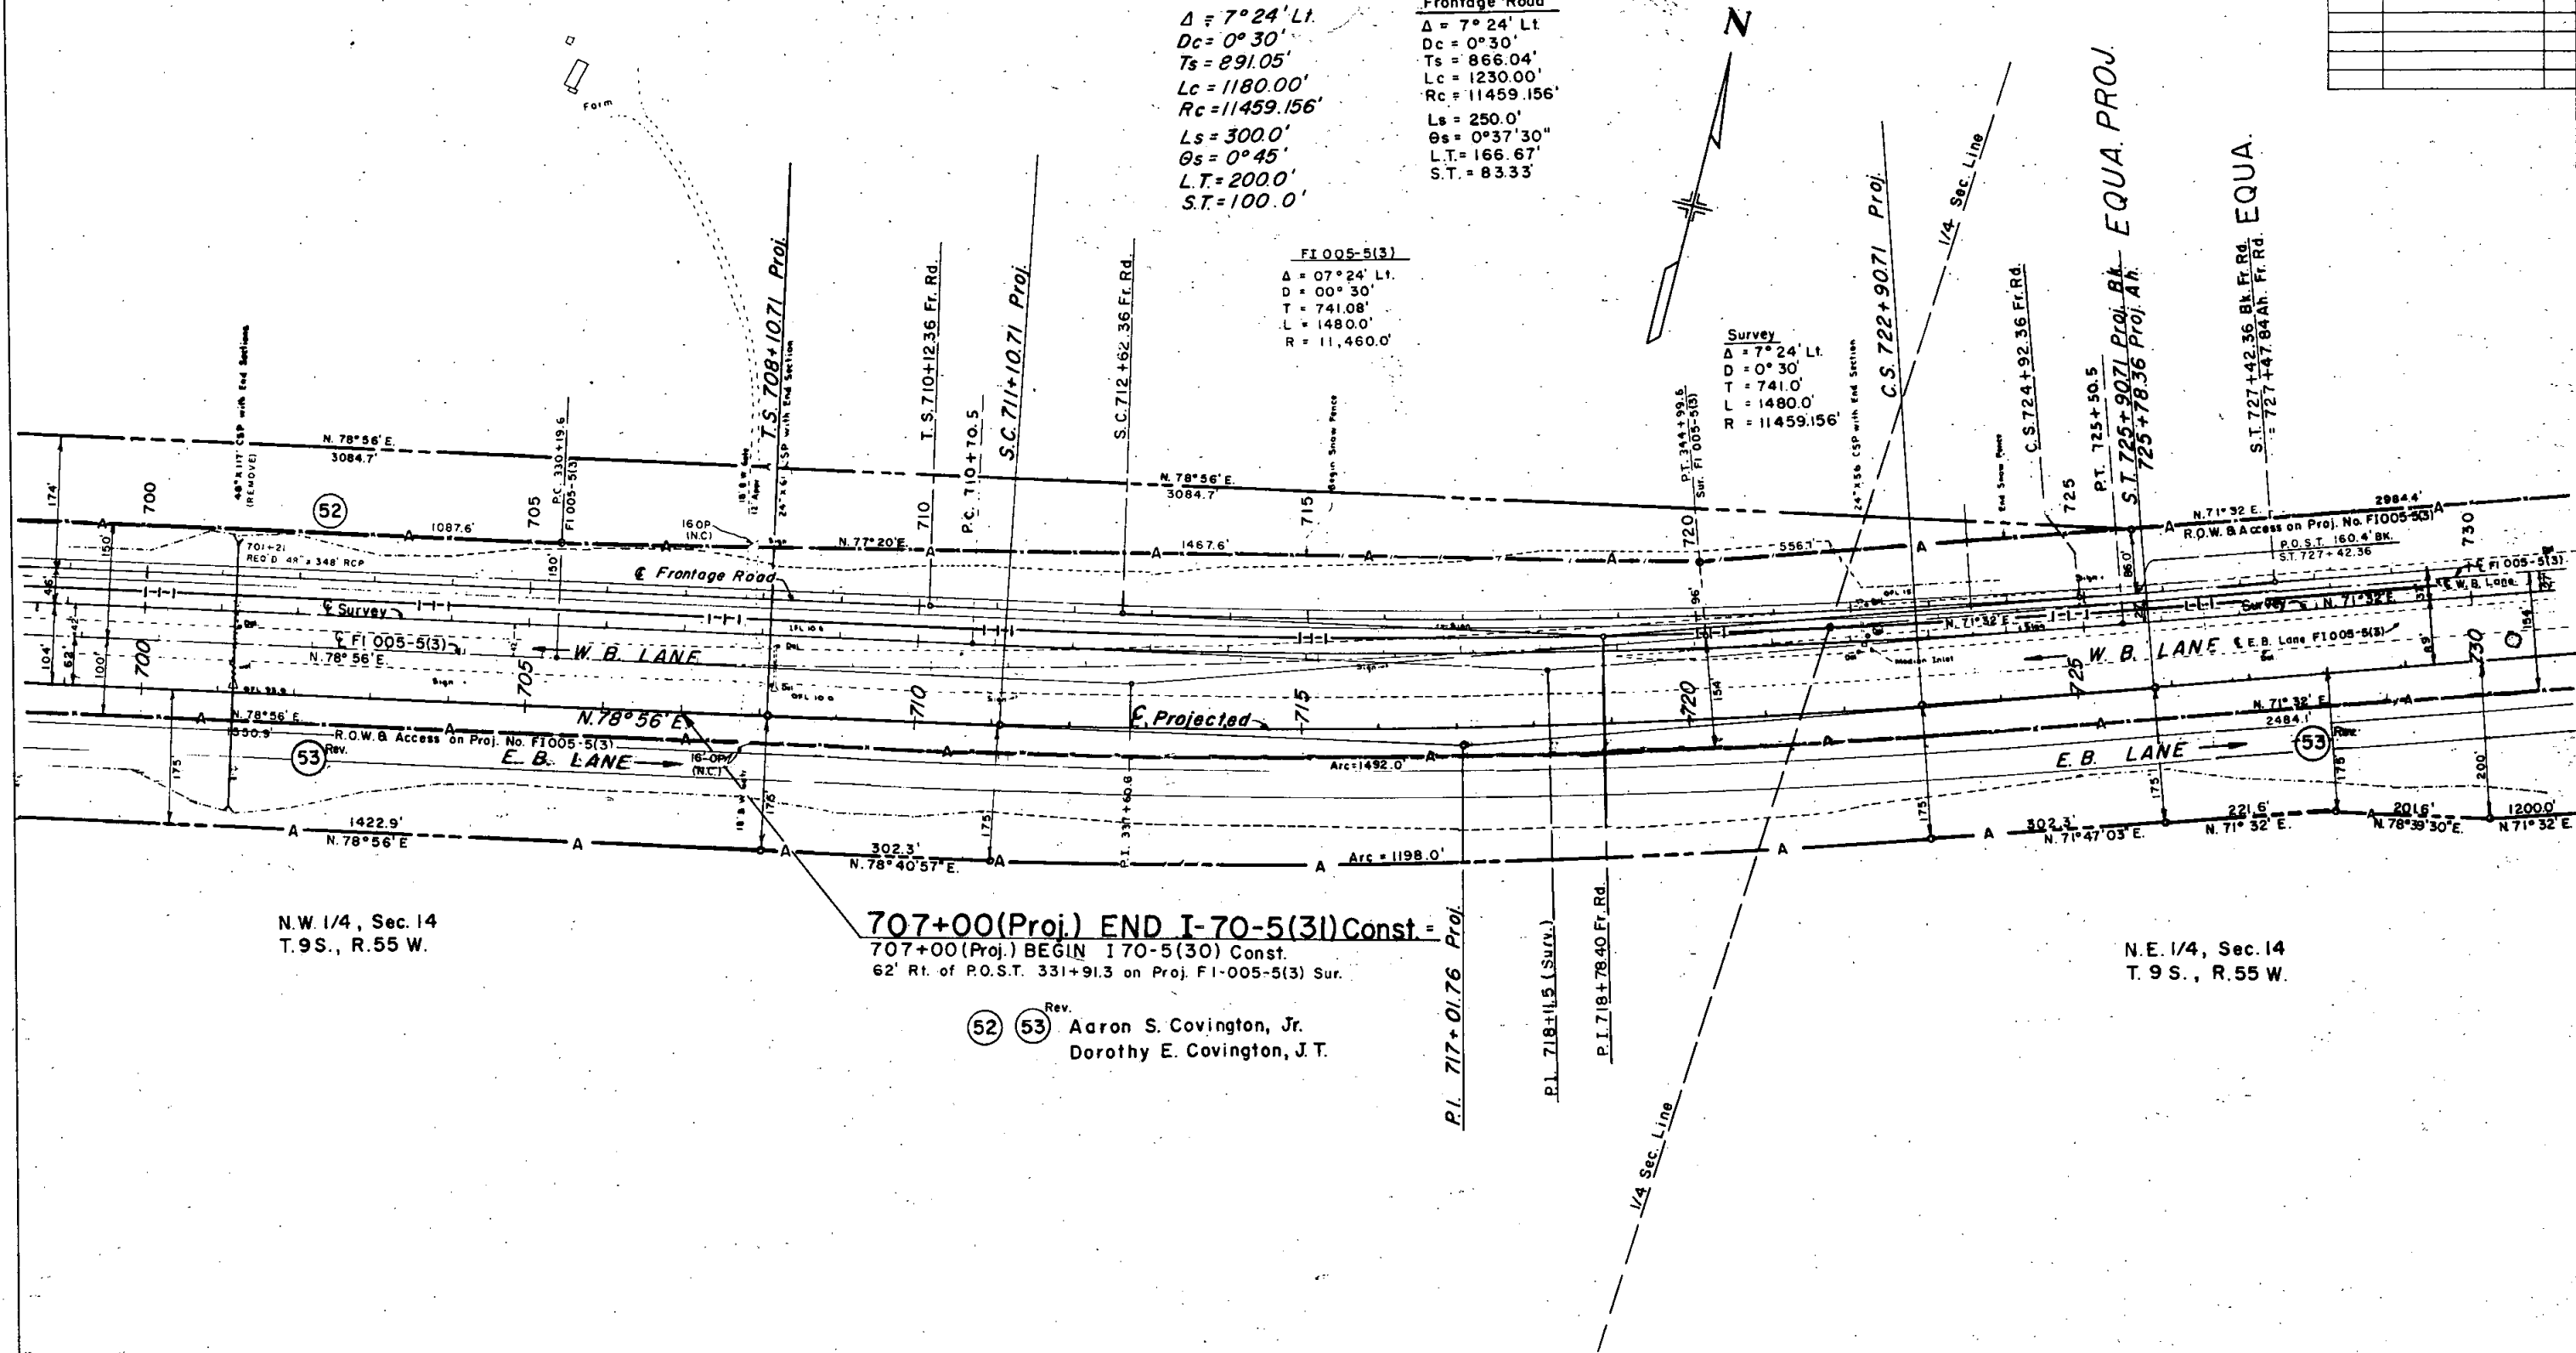


N.W. 1/4, Sec. 14
T. 9 S., R. 55 W.

707+00(Proj.) END I-70-5(31) Const. =
707+00(Proj.) BEGIN I-70-5(30) Const.
62' Rt. of P.O.S.T. 331+91.3 on Proj. FI-005-5(3) Sur.

N.E. 1/4, Sec. 14
T. 9 S., R. 55 W.


Rev.
(52) (53) Aaron S. Covington, Jr.
Dorothy E. Covington, J.T.

FEDERAL ROAD SECTION NO.	DIVISION	PROJ. NO.	SHEET NO.	TOTAL SHEETS
VIII	COLORADO	170-5(26)386 SEC2	15	

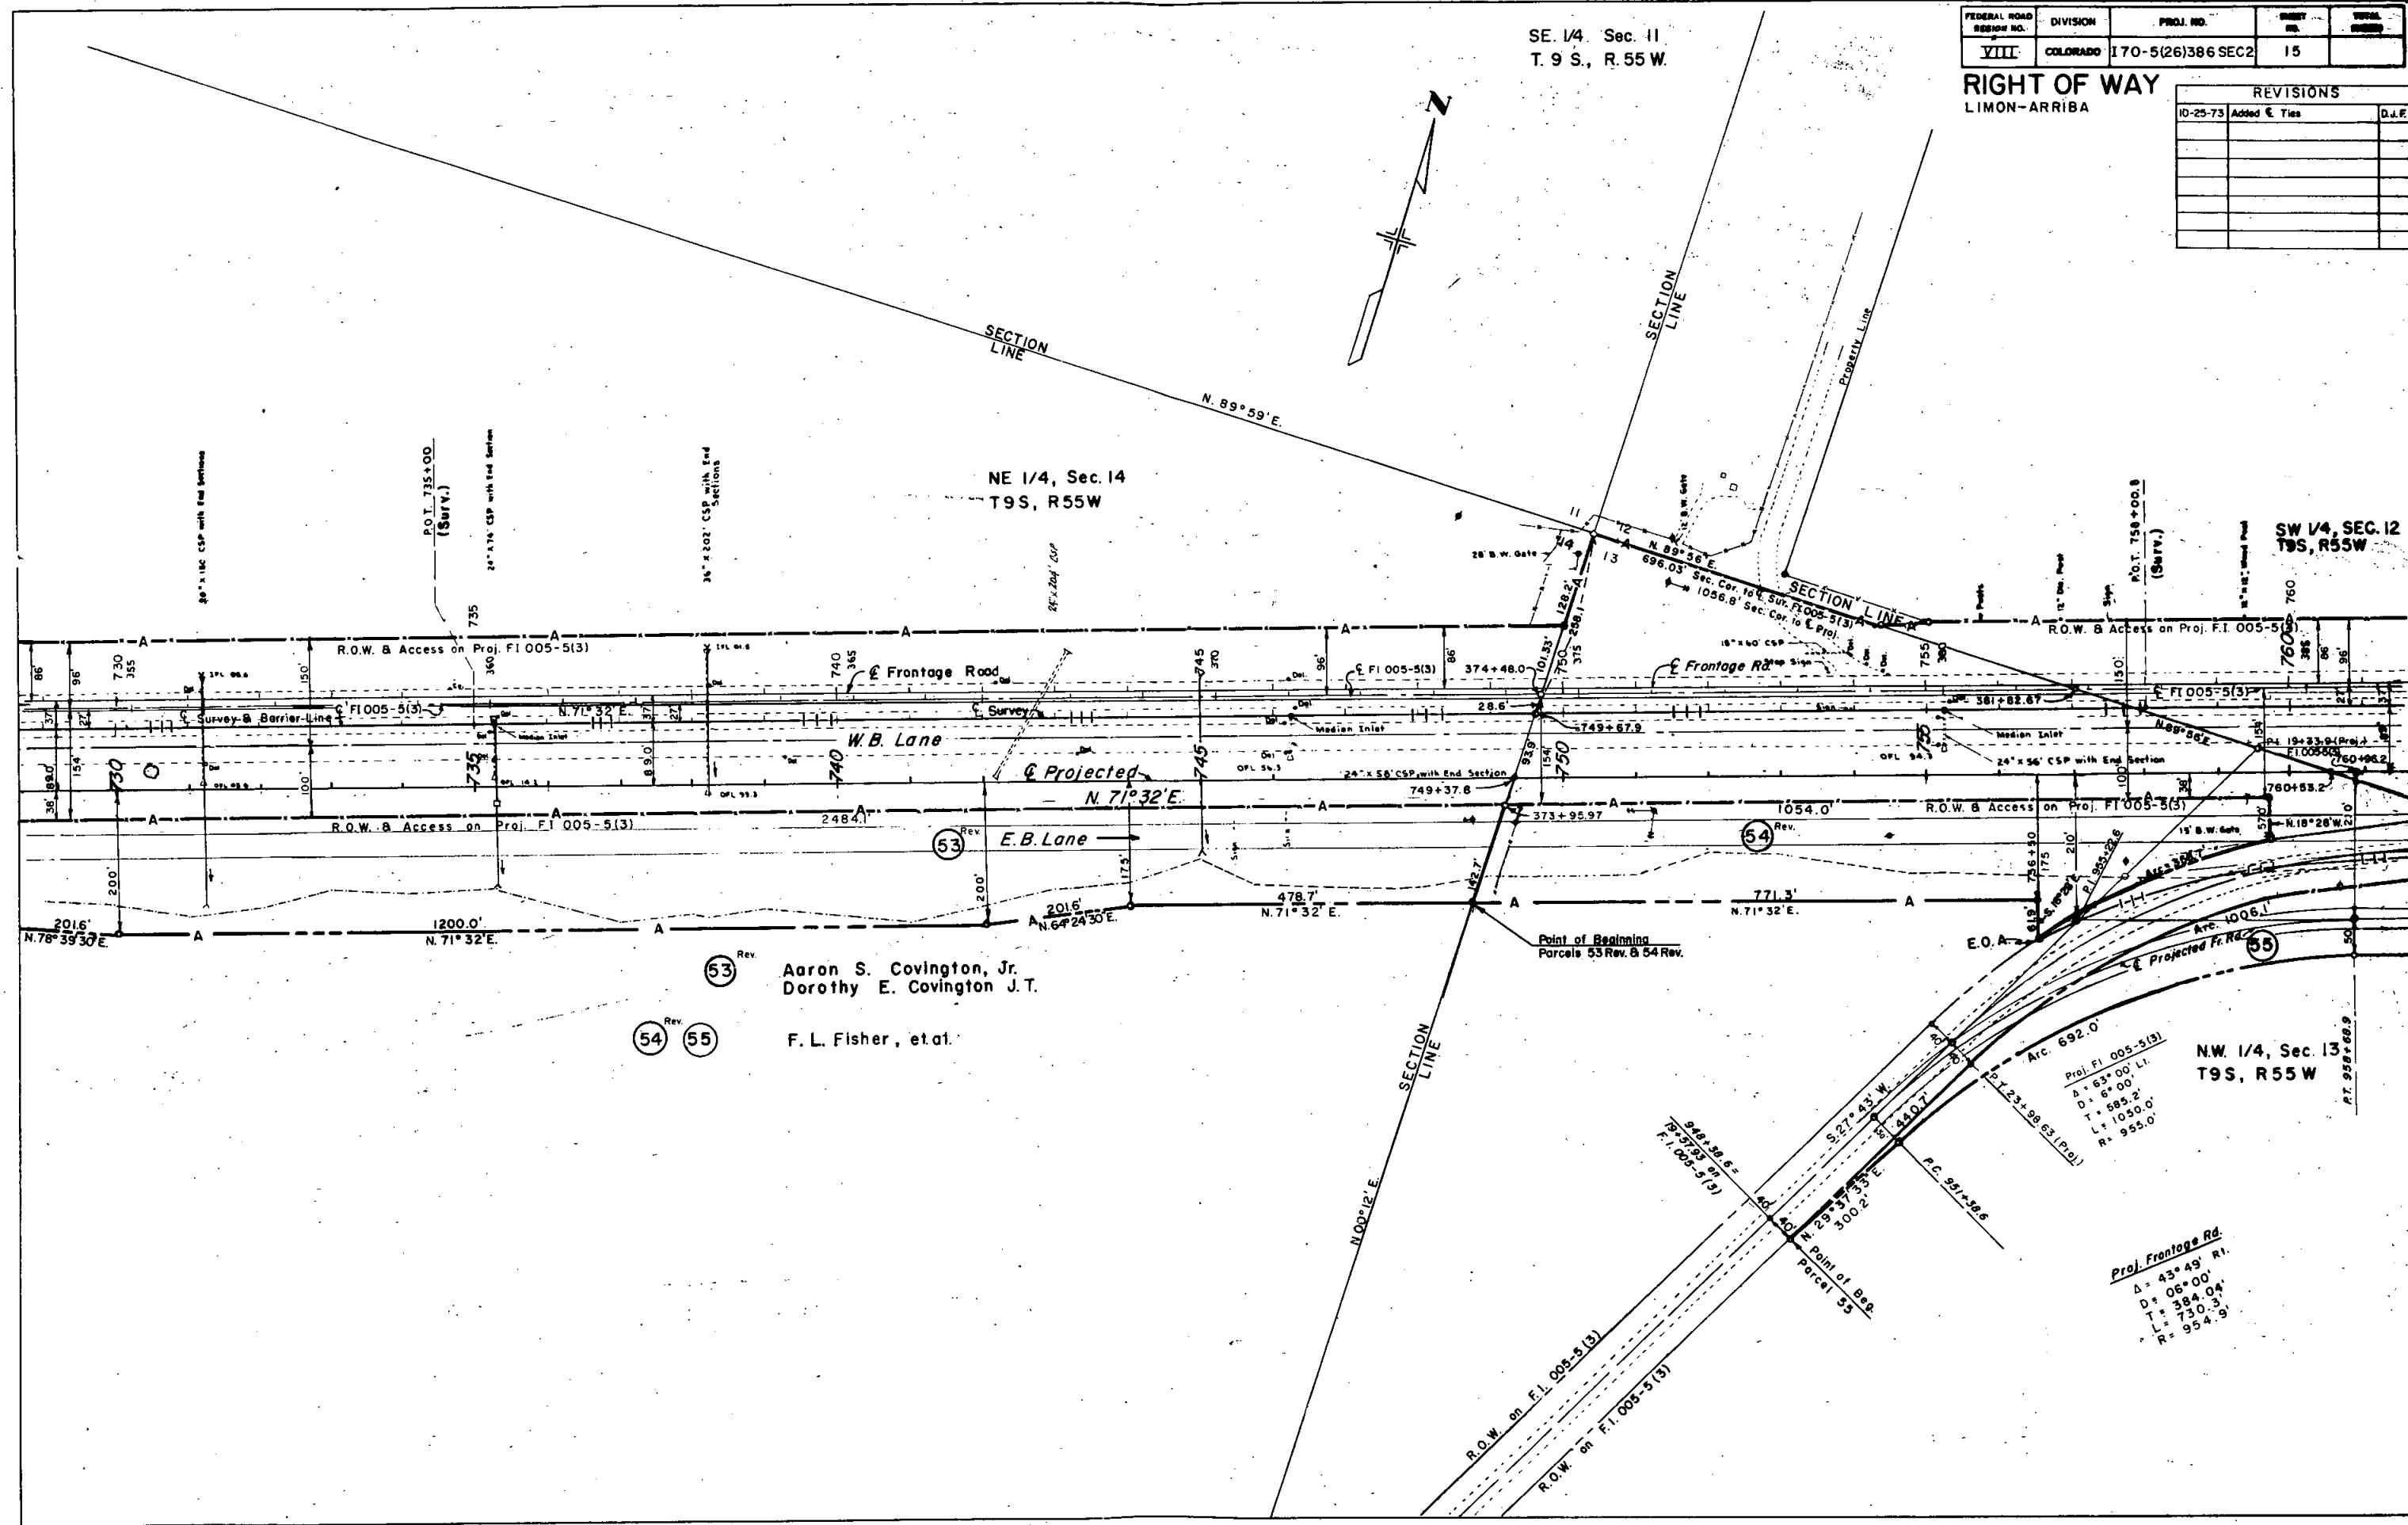[illegible]

REVISIONS		
9-4-73	Added Parcel 60R	V.R.
10-25-73	Added E. Ties	D.J.

TOWN OF GENOA

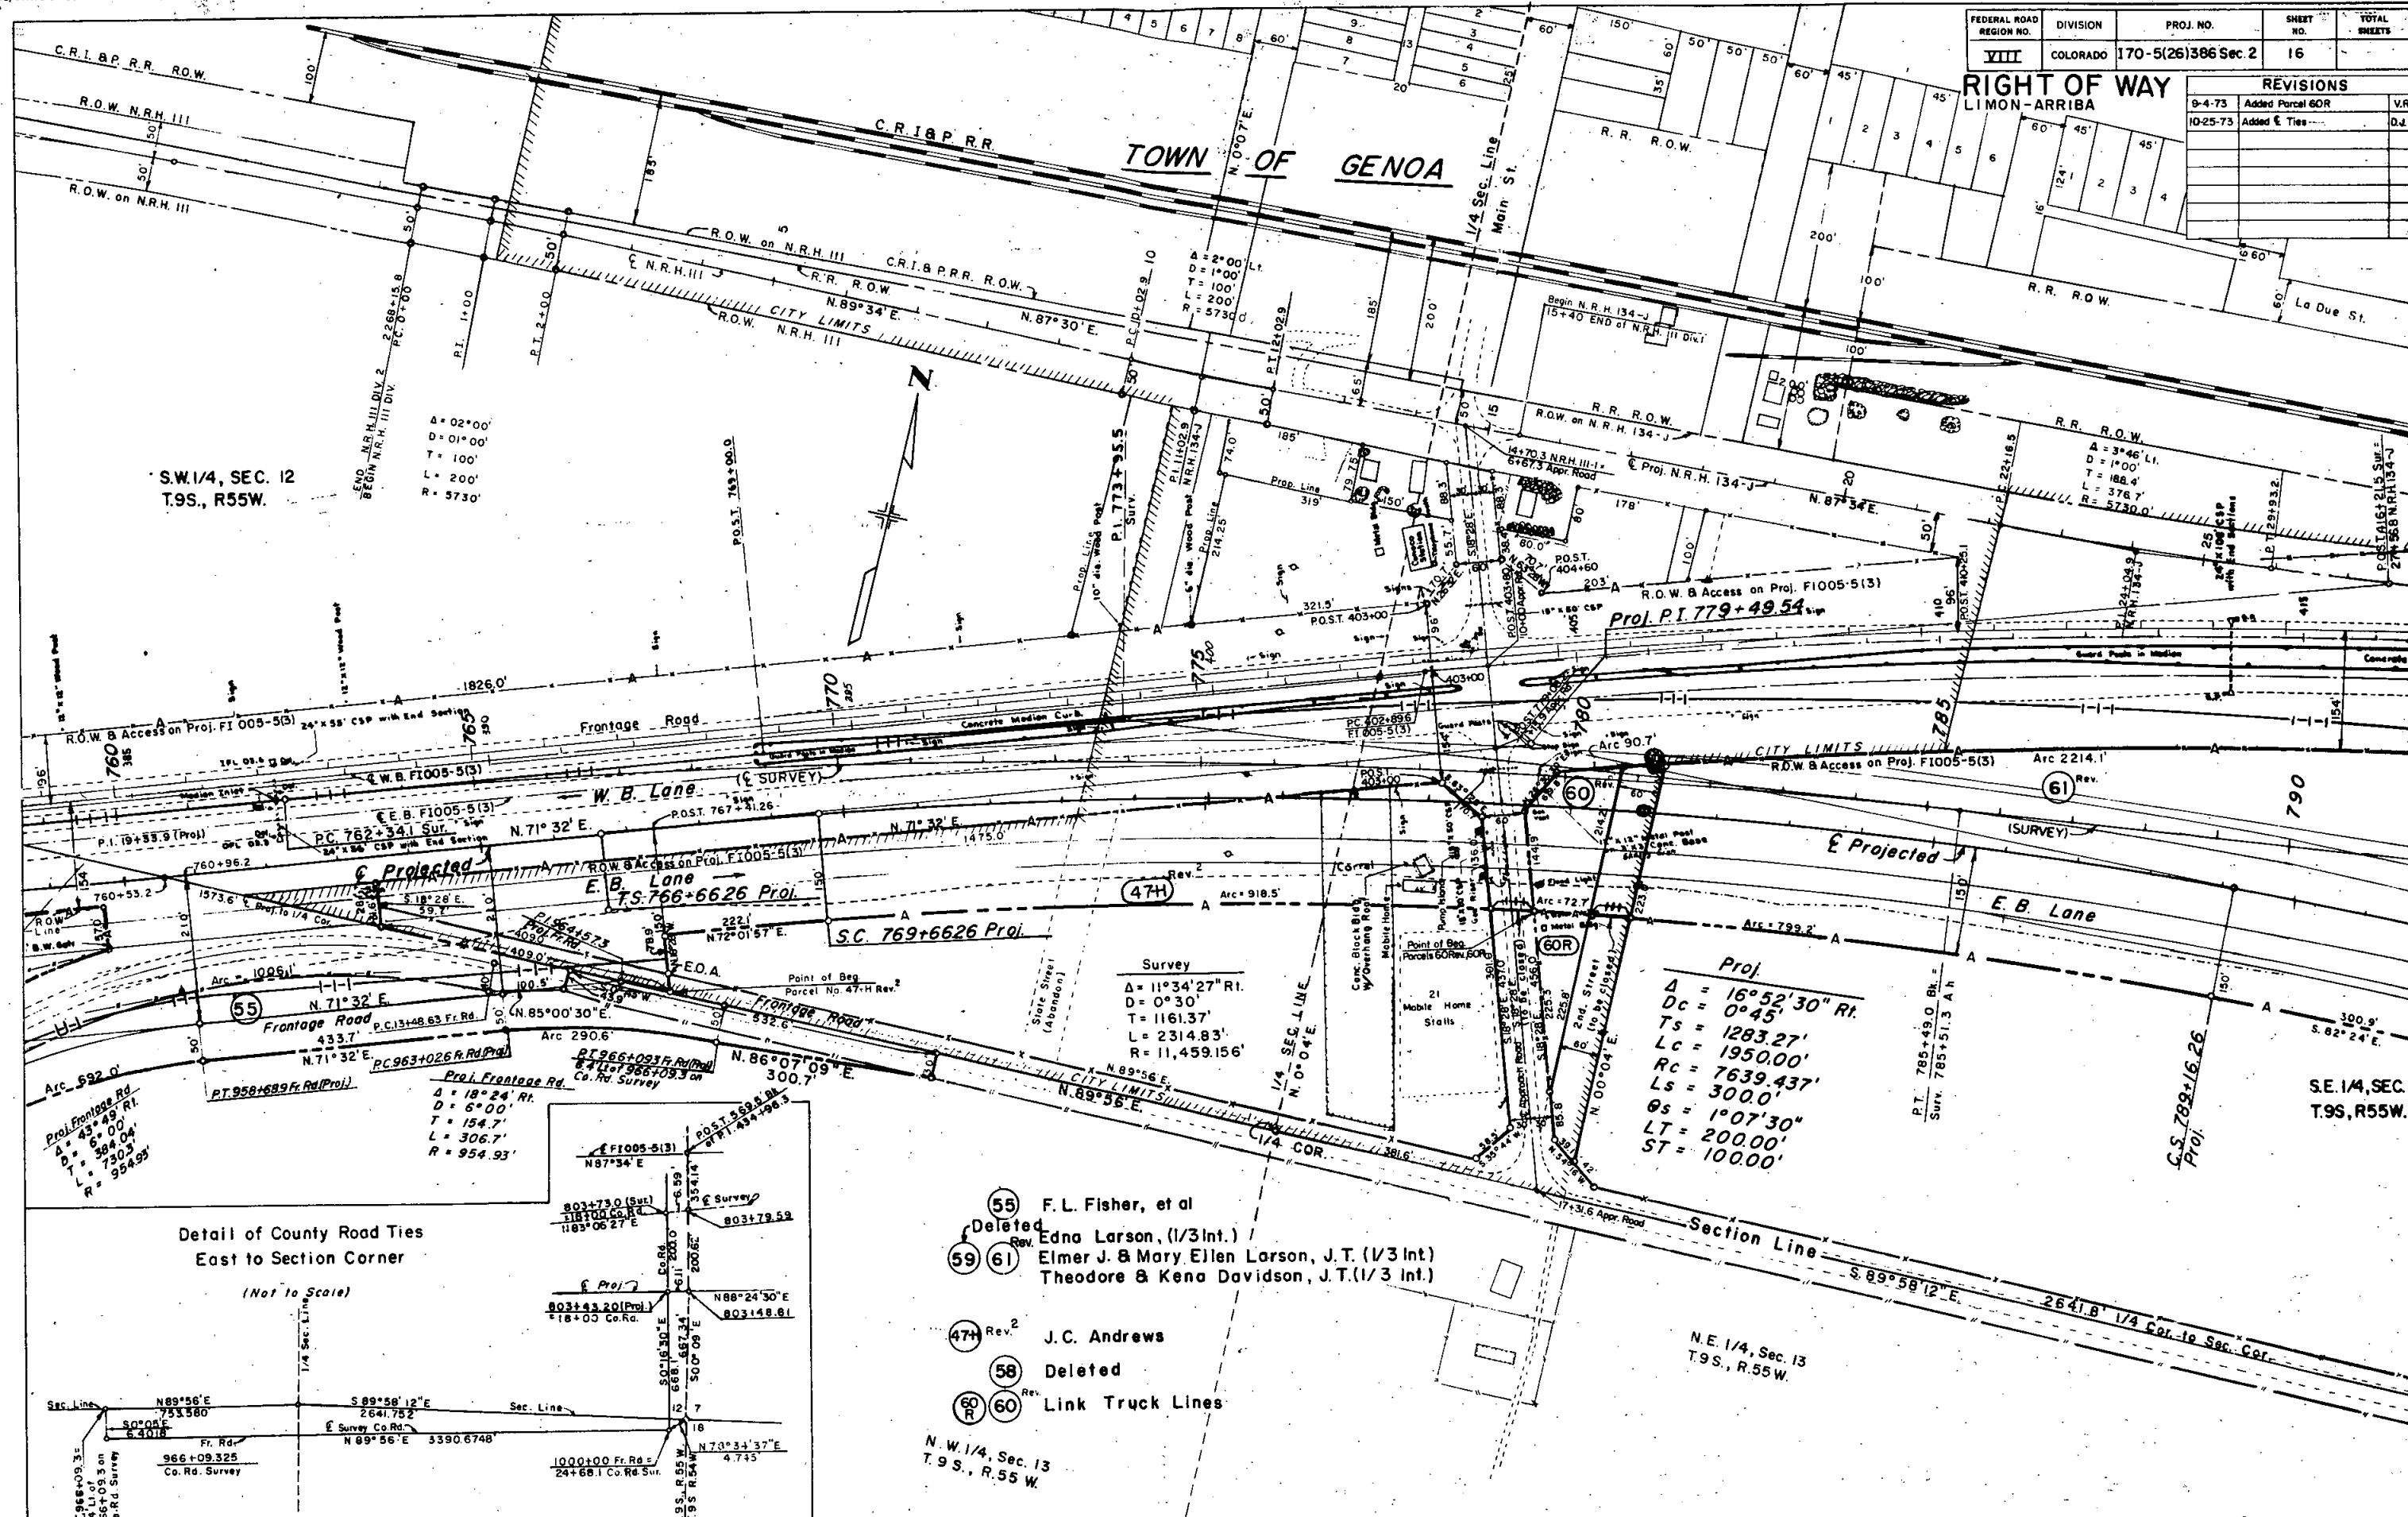


(Not to Scale)

55 F. L. Fisher, et al
Deleted
59 61 Rev. Edna Larson, (1/3 Int.)
Elmer J. & Mary Ellen Larson, J.T. (1/3 Int.)
Theodore & Kena Davidson, J.T. (1/3 Int.)
47 Rev. 2 J.C. Andrews
58 Deleted
60 60 Rev. Link Truck Lines
N. W. 1/4, Sec. 13
T. 9 S., R. 55 W.

FEDERAL ROAD REGION NO.	DIVISION	PROJ. NO.	SHEET NO.	TOTAL SHEETS
VIII	COLORADO	170-5(26)386 SEC 2	17	

REVISIONS		
NO.	Added & Information & Bridge	D.J.F.
10-25-73		

RIGHT OF WAY
LIMON - ARRIBA

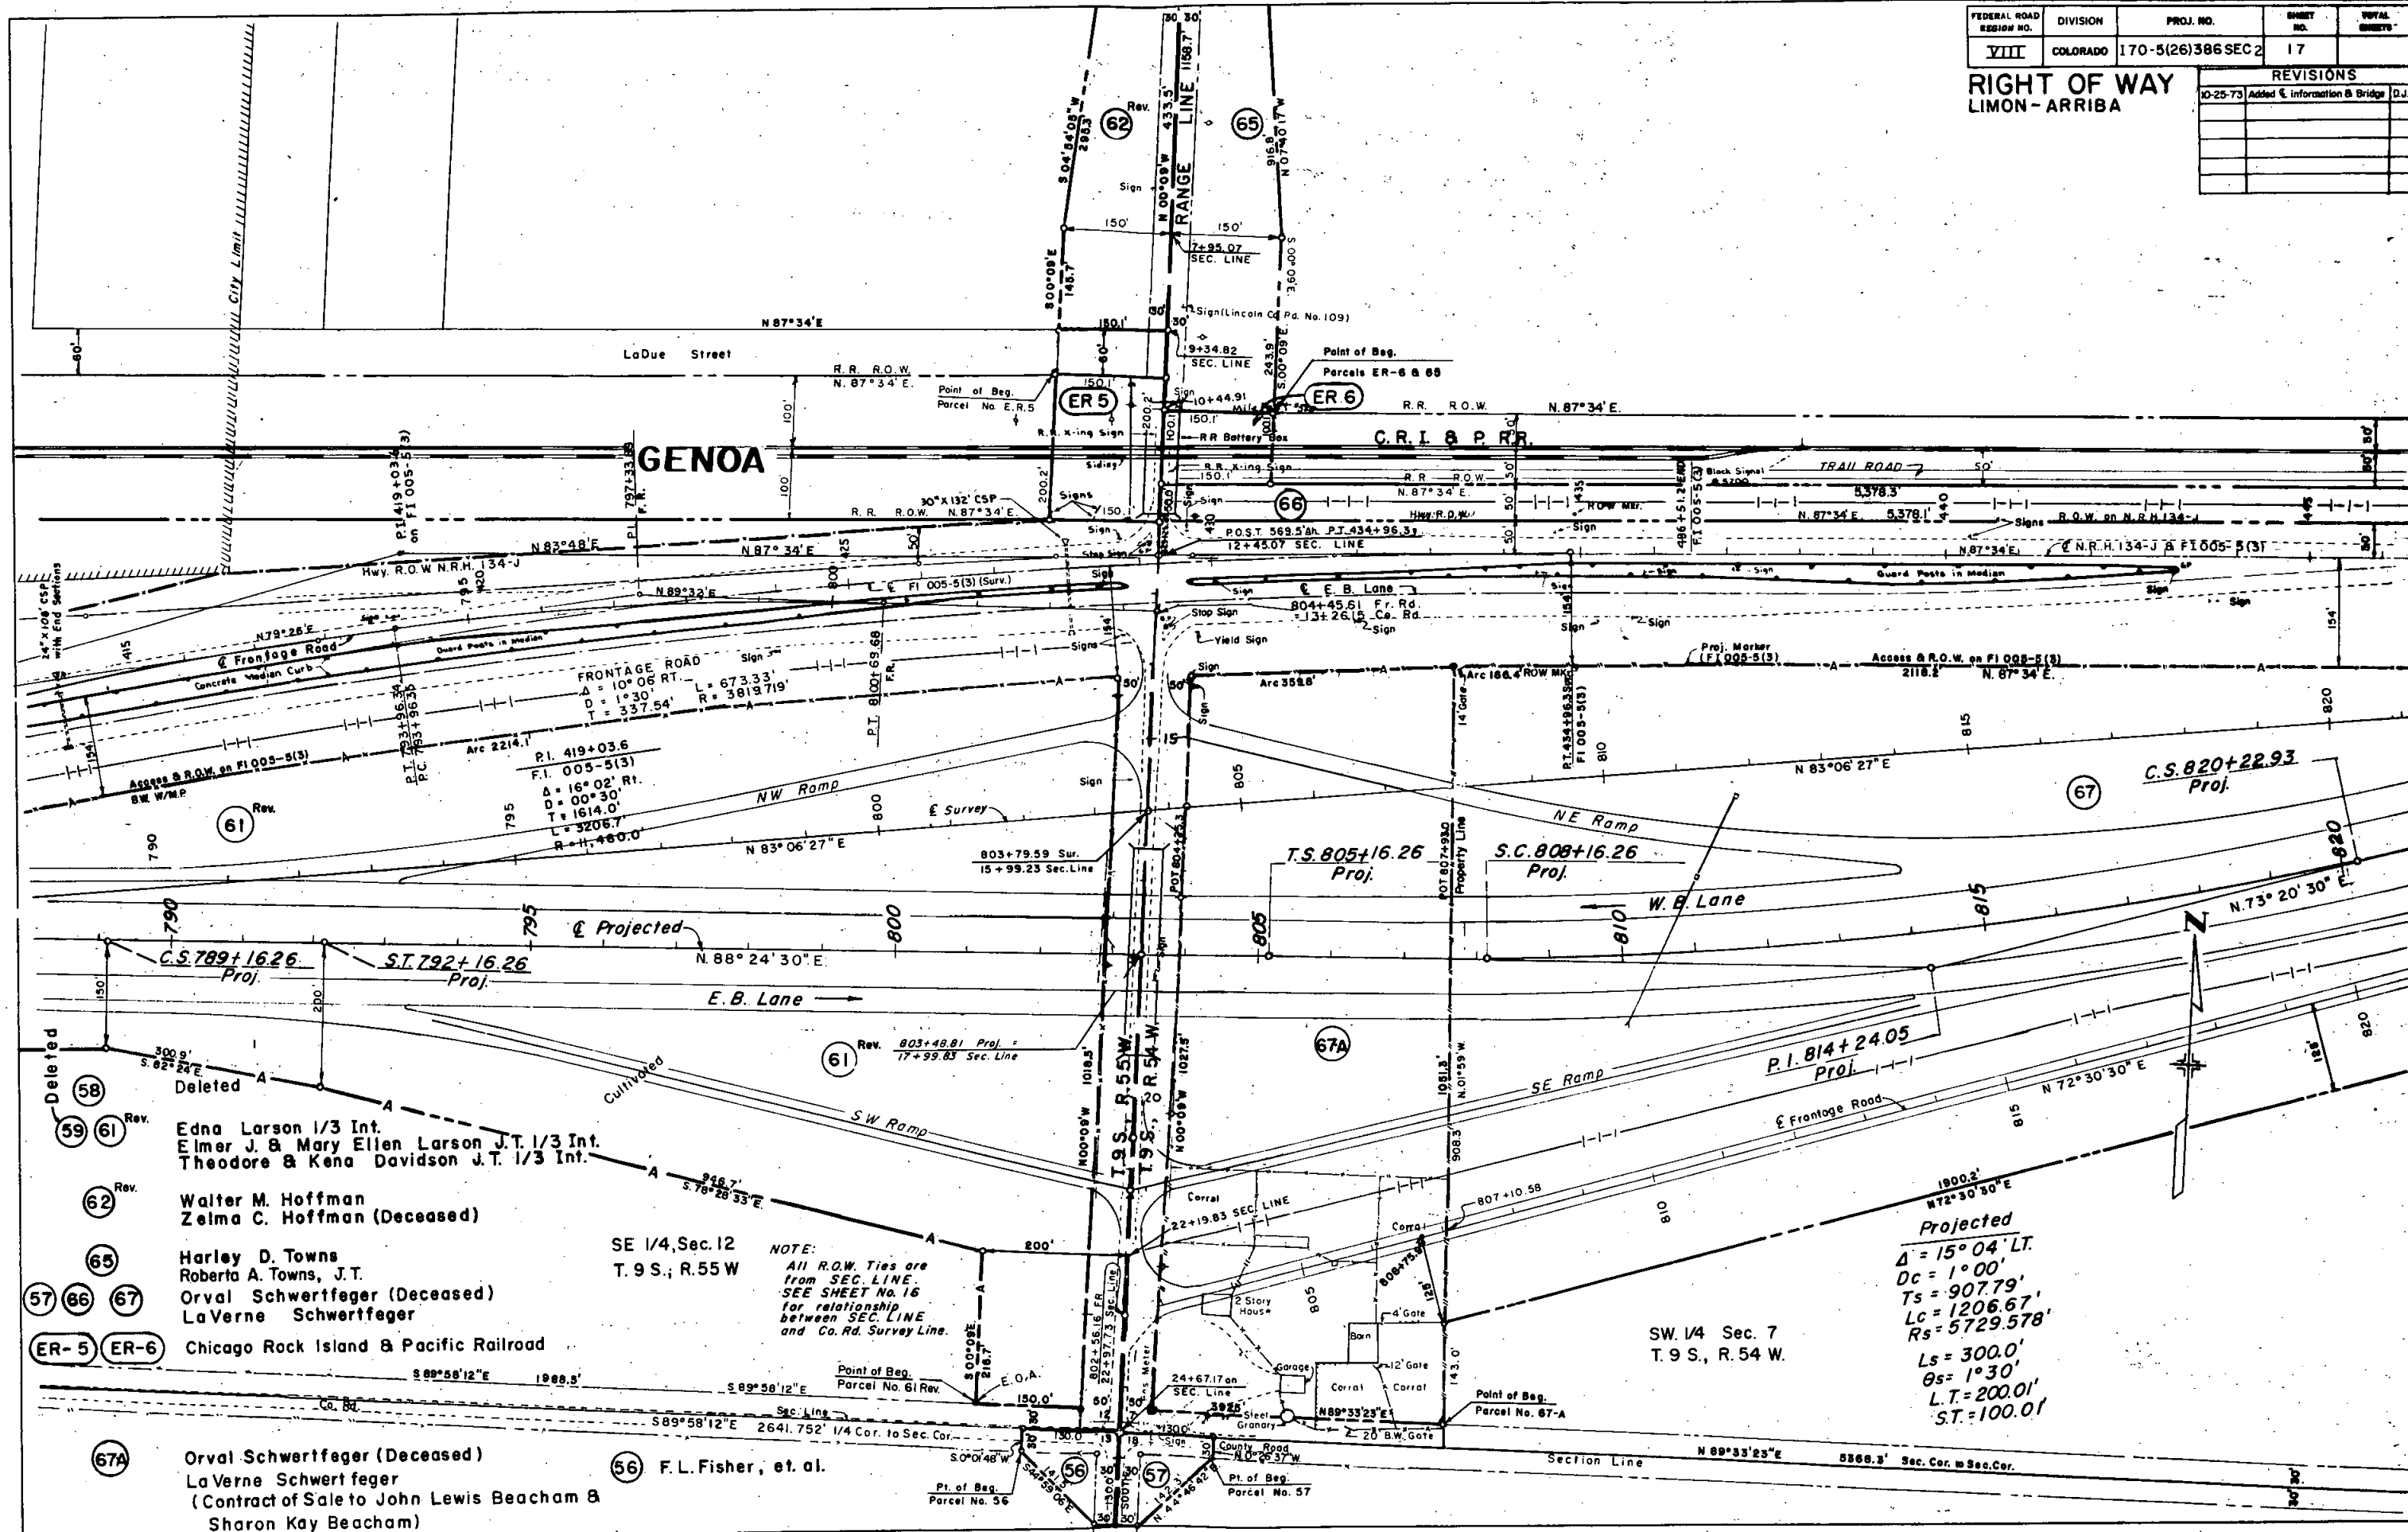

Edna Larson 1/3 Int.
Elmer J. & Mary Ellen Larson J.T. 1/3 Int.
Theodore & Kena Davidson J.T. 1/3 Int.

Walter M. Hoffman
Zelma C. Hoffman (Deceased)

Harley D. Towns
Roberta A. Towns, J.T.
Orval Schwertfeger (Deceased)
LaVerne Schwertfeger

Chicago Rock Island & Pacific Railroad

Orval Schwertfeger (Deceased)
LaVerne Schwertfeger
(Contract of Sale to John Lewis Beacham &
Sharon Kay Beacham)

SE 1/4, Sec. 12
T. 9 S., R. 55 W.



NOTE:
All R.O.W. Ties are
from SEC. LINE.
SEE SHEET No. 16
for relationship
between SEC. LINE
and Co. Rd. Survey Line.

SW 1/4 Sec. 7
T. 9 S., R. 54 W.

Projected
 $\Delta = 15^\circ 04' \text{ LT.}$
 $D_c = 1^\circ 00'$
 $T_s = 907.79'$
 $L_c = 1206.67'$
 $R_s = 5729.578'$
 $L_s = 300.0'$
 $\theta_s = 1^\circ 30'$
 $L.T. = 200.01'$
 $S.T. = 100.01'$

RIGHT OF WAY LIMON-ARRIBA GENOA INTERCHANGE		
REVISIONS		
10-25-73	Added E. Information & Bridge	D.J.F.

NOTE:
All R.O.W. Ties are from
Sec. Line.
See Sheet No. 16 for
relationship between
Sec. Line and Co. Rd.
Surv. Line.

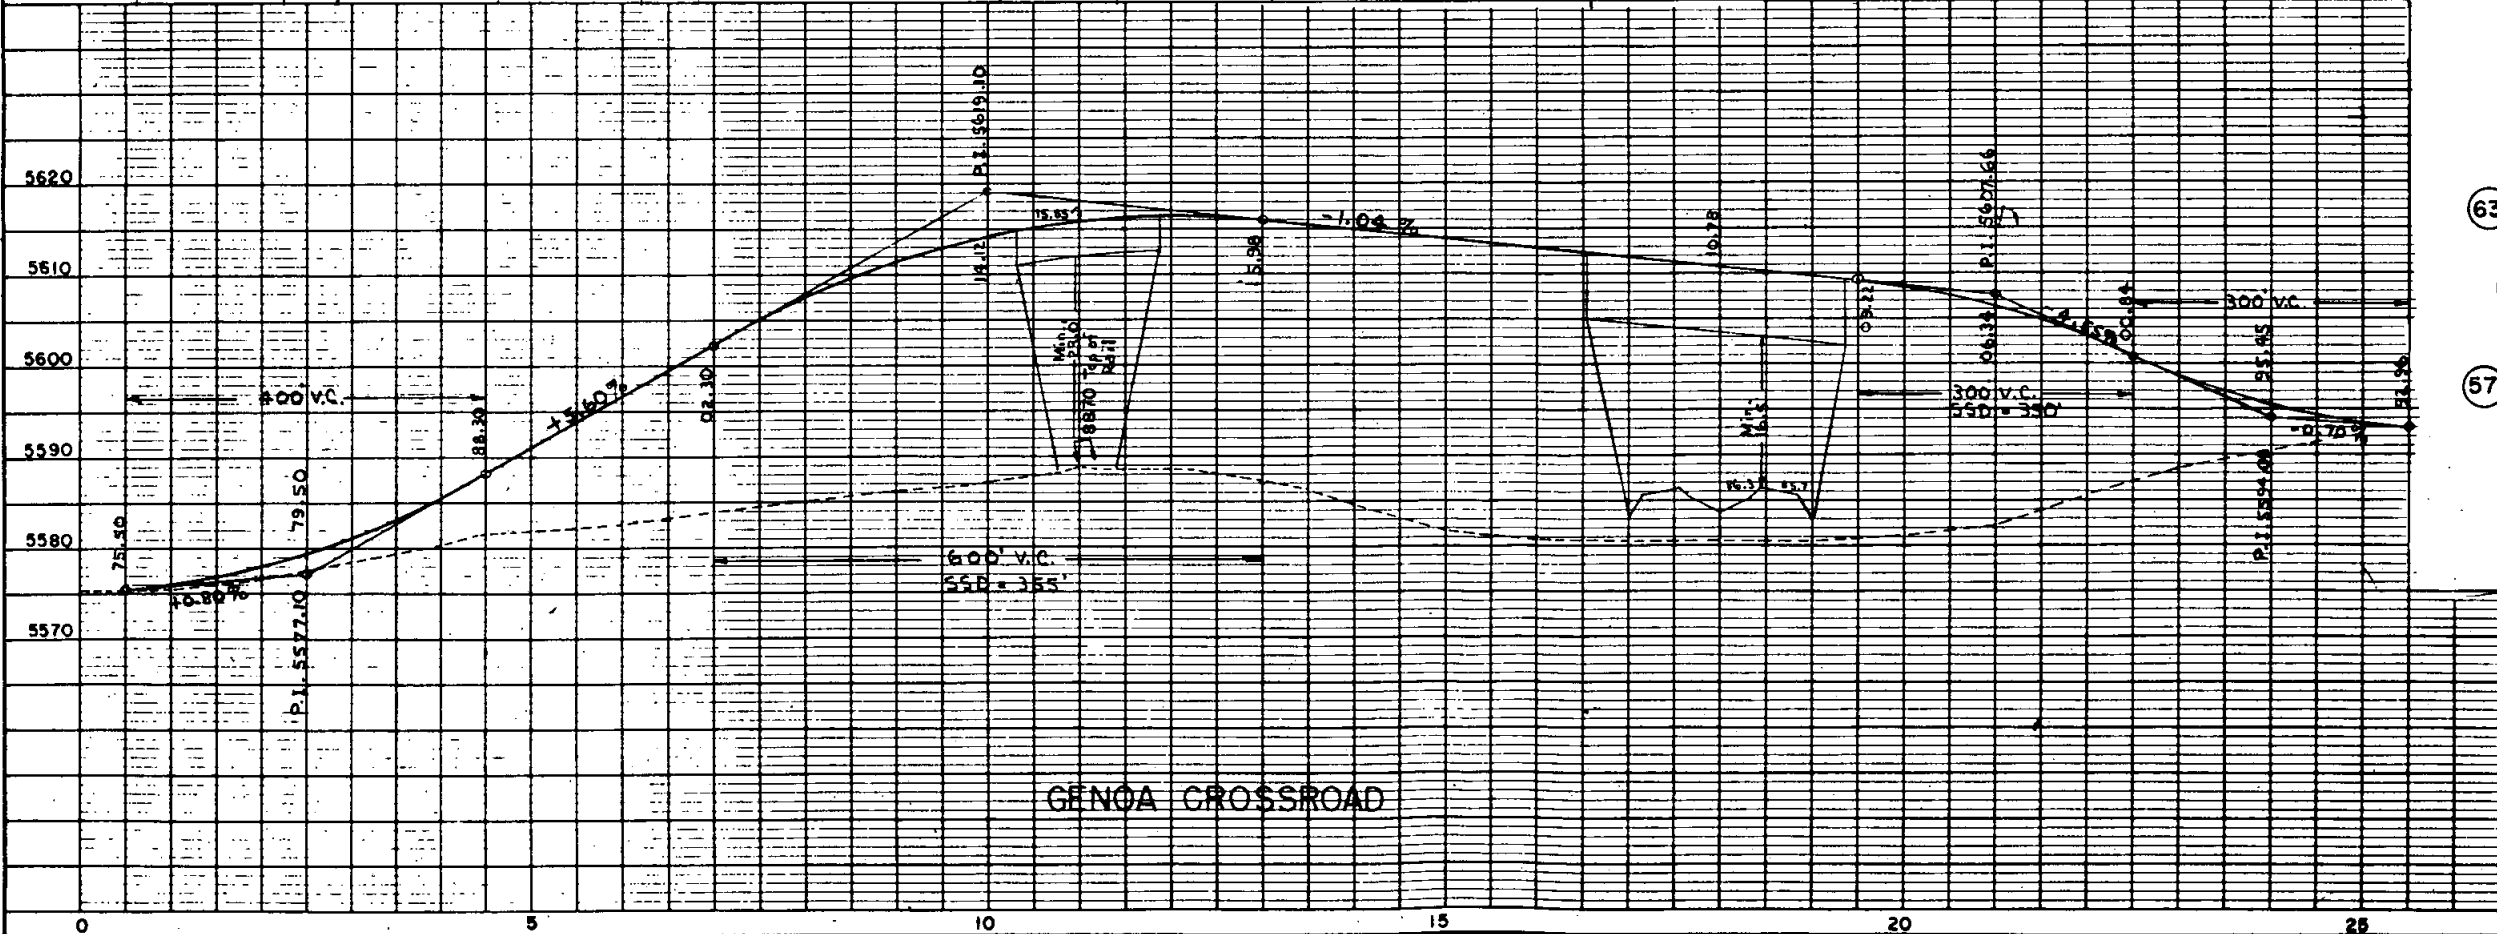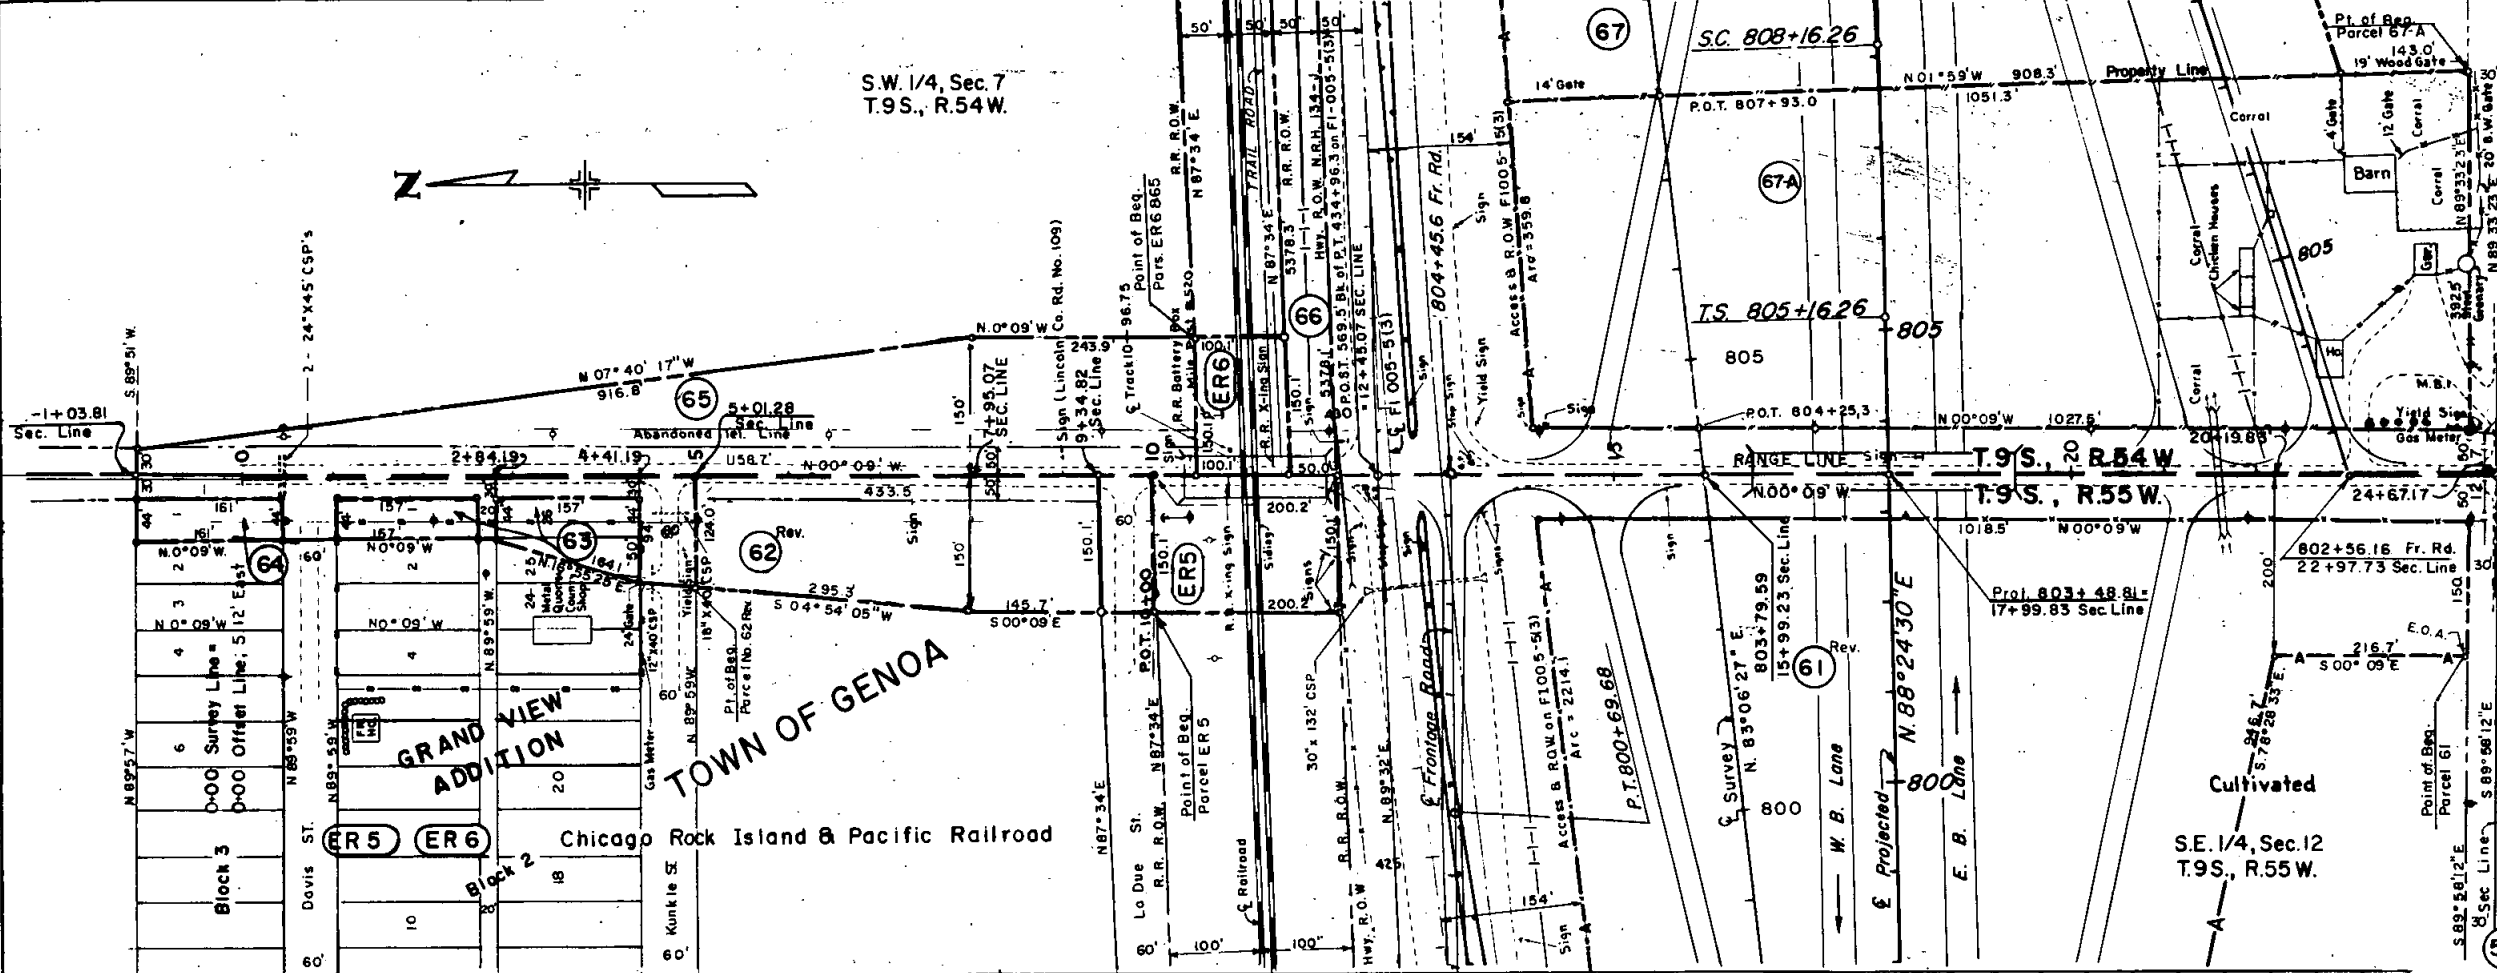

- 61 Deleted
- 61 Rev. Edna Larson 1/3 Int
Elmer J. & Mary Ellen Larson, J.T., 1/3 Int.
Theodore & Kena Davidson, J.T., 1/3 Int.
- 62 Rev. Walter M. Hoffman
Zelma C. Hoffman (Deceased)
- 63 64 Lincoln County
- 65 Harley D. Towns
Roberta A. Towns, J.T.
- 67 66 67 Orval Schwerfeger (Deceased)
LaVerne Schwerfeger
- 67A (Contract of Sale to John Lewis
Beacham & Sharon Kay Beacham)
- 66 F.L. Fisher, et. al.


FEDERAL ROAD REGION NO.	DIVISION	PROJ. NO.	SHEET NO.	TOTAL SHEETS
VIII	COLORADO	170-5(26)386 Sec2	19	

RIGHT OF WAY
LIMON-ARRIBA

REVISIONS		
10-25-73	Added Note B & E Ties	D.J.F.

SW 1/4 SEC. 7
T. 9 S., R. 54 W.

NOTE:
63.37' is the offset of the
Projected Centerline to the Centerline
of Project N.R.H. 134-J
62.0' is the offset of the Projected
Centerline to the center of the asphalt
on Project N.R.H. 134-J

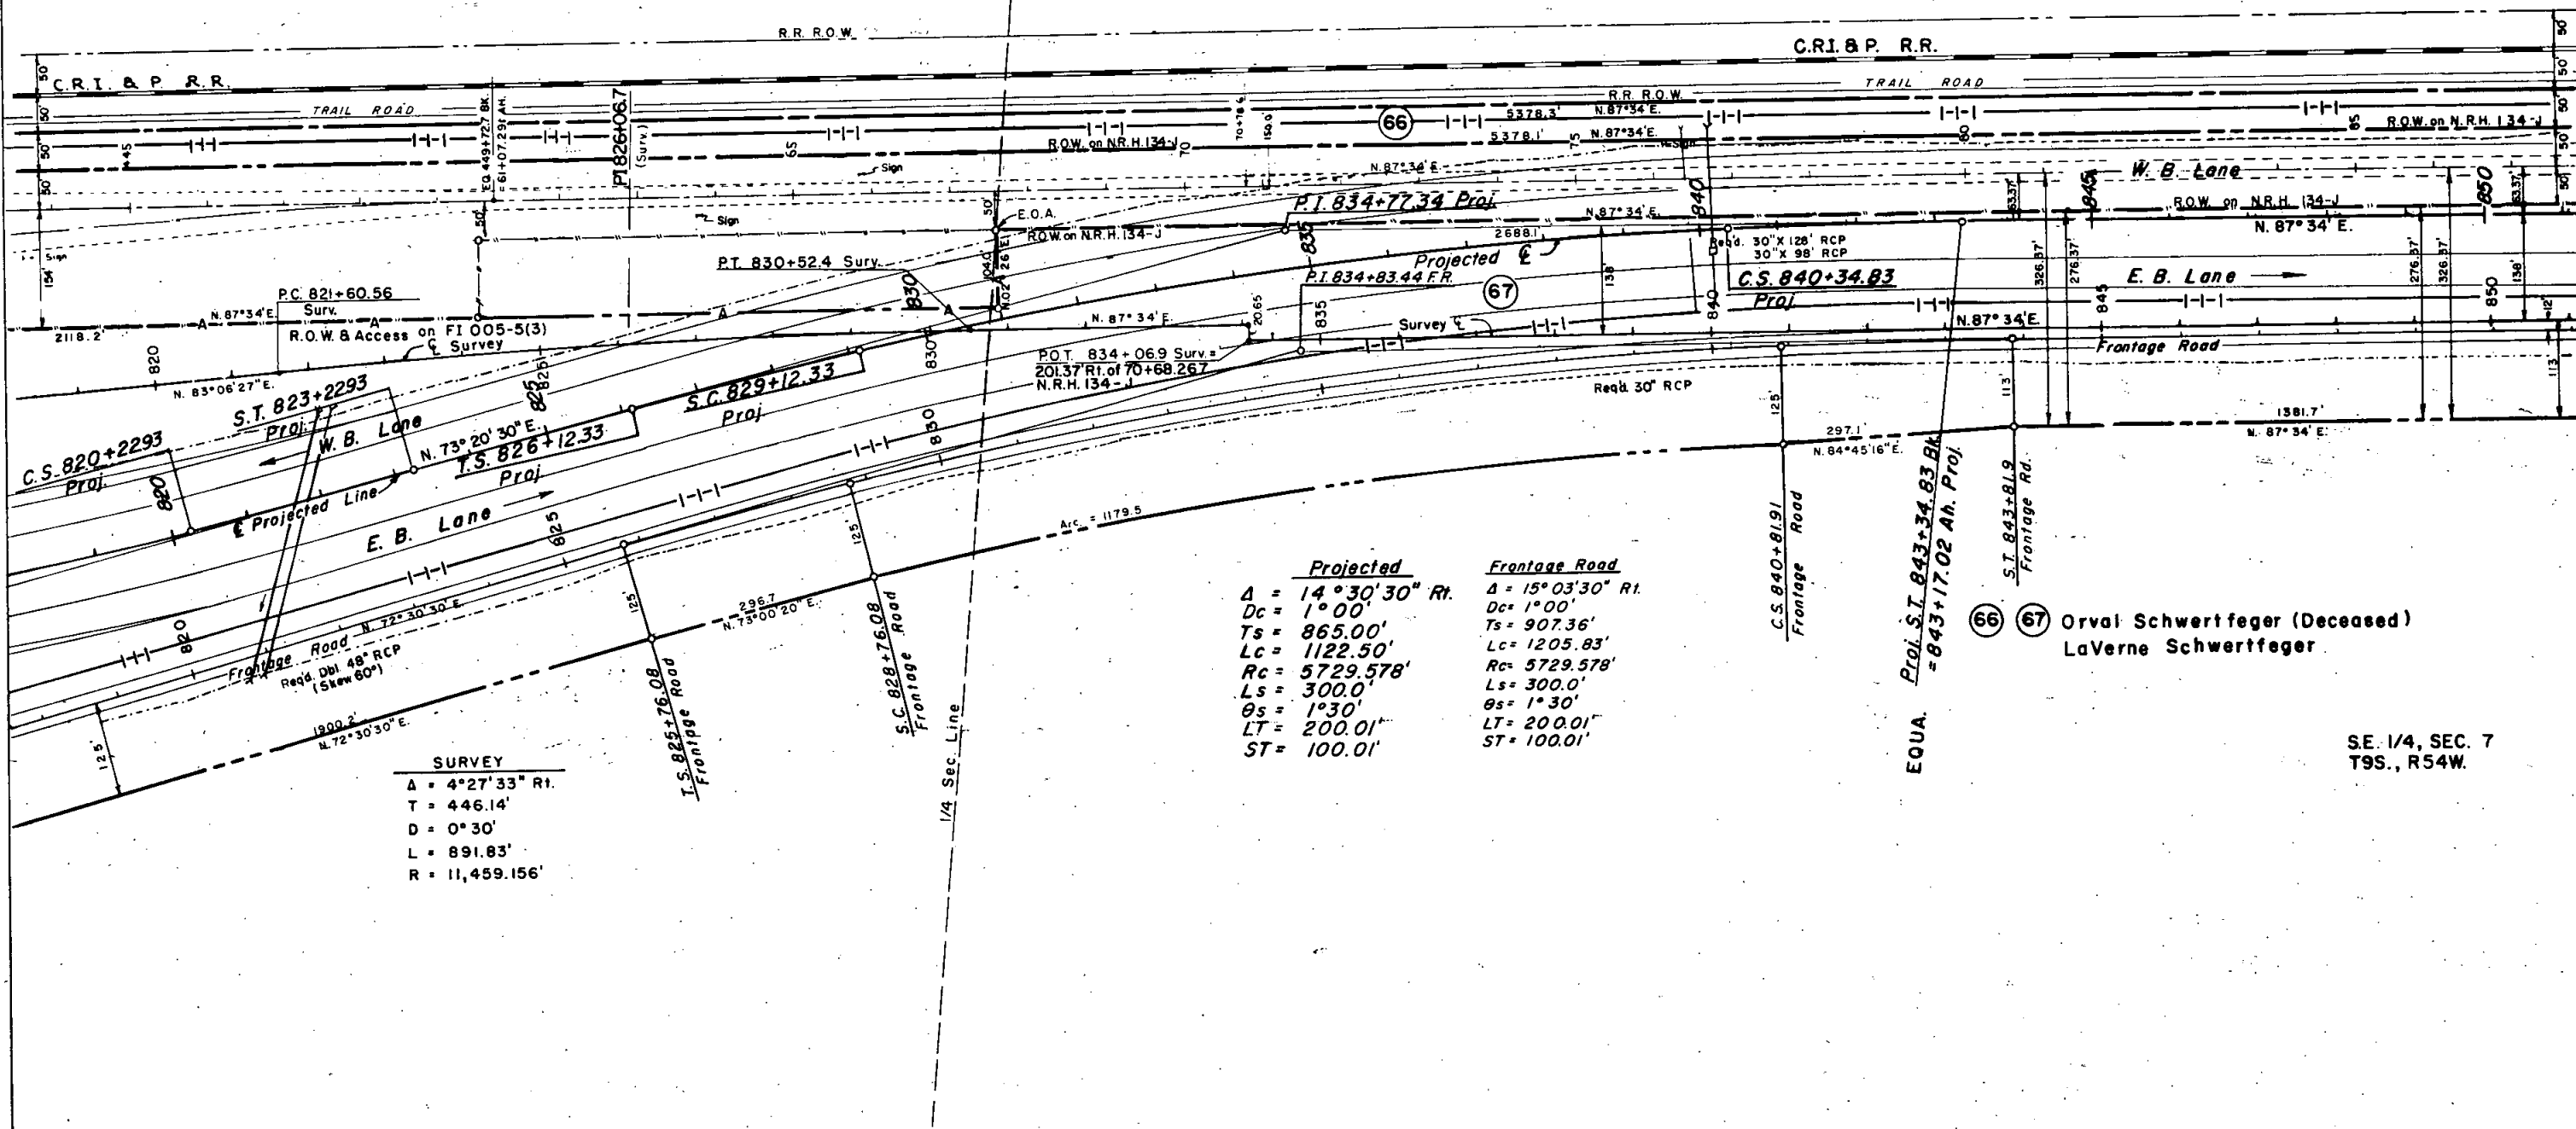

Projected	Frontage Road
$\Delta = 14^{\circ}30'30''$ Rt.	$\Delta = 15^{\circ}03'30''$ Rt.
$Dc = 1^{\circ}00'$	$Dc = 1^{\circ}00'$
$Ts = 865.00'$	$Ts = 907.36'$
$Lc = 1122.50'$	$Lc = 1205.83'$
$Rc = 5729.578'$	$Rc = 5729.578'$
$Ls = 300.0'$	$Ls = 300.0'$
$\theta s = 1^{\circ}30'$	$\theta s = 1^{\circ}30'$
$LT = 200.01'$	$LT = 200.01'$
$ST = 100.01'$	$ST = 100.01'$

(66) (67) Orval Schwertfeger (Deceased)
LaVerne Schwertfeger

SE 1/4, SEC. 7
T9S., R54W.


SURVEY	
$\Delta = 4^{\circ}27'33''$ Rt.	
$T = 446.14'$	
$D = 0^{\circ}30'$	
$L = 891.83'$	
$R = 11,459.156'$	

RIGHT OF WAY

LIMON-ARRIBA

REVISIONS		
10-25-73	Added Note B & Ties	D.J.F.
12-13-73	Added Road Approaches	V.R.

NOTE:
 63.37' is the offset of the Projected Centerline to the Centerline of Proj. N.R.H. 134-J
 62.0' is the offset of the Projected Centerline to the center of the asphalt on Project N.R.H. 134-J

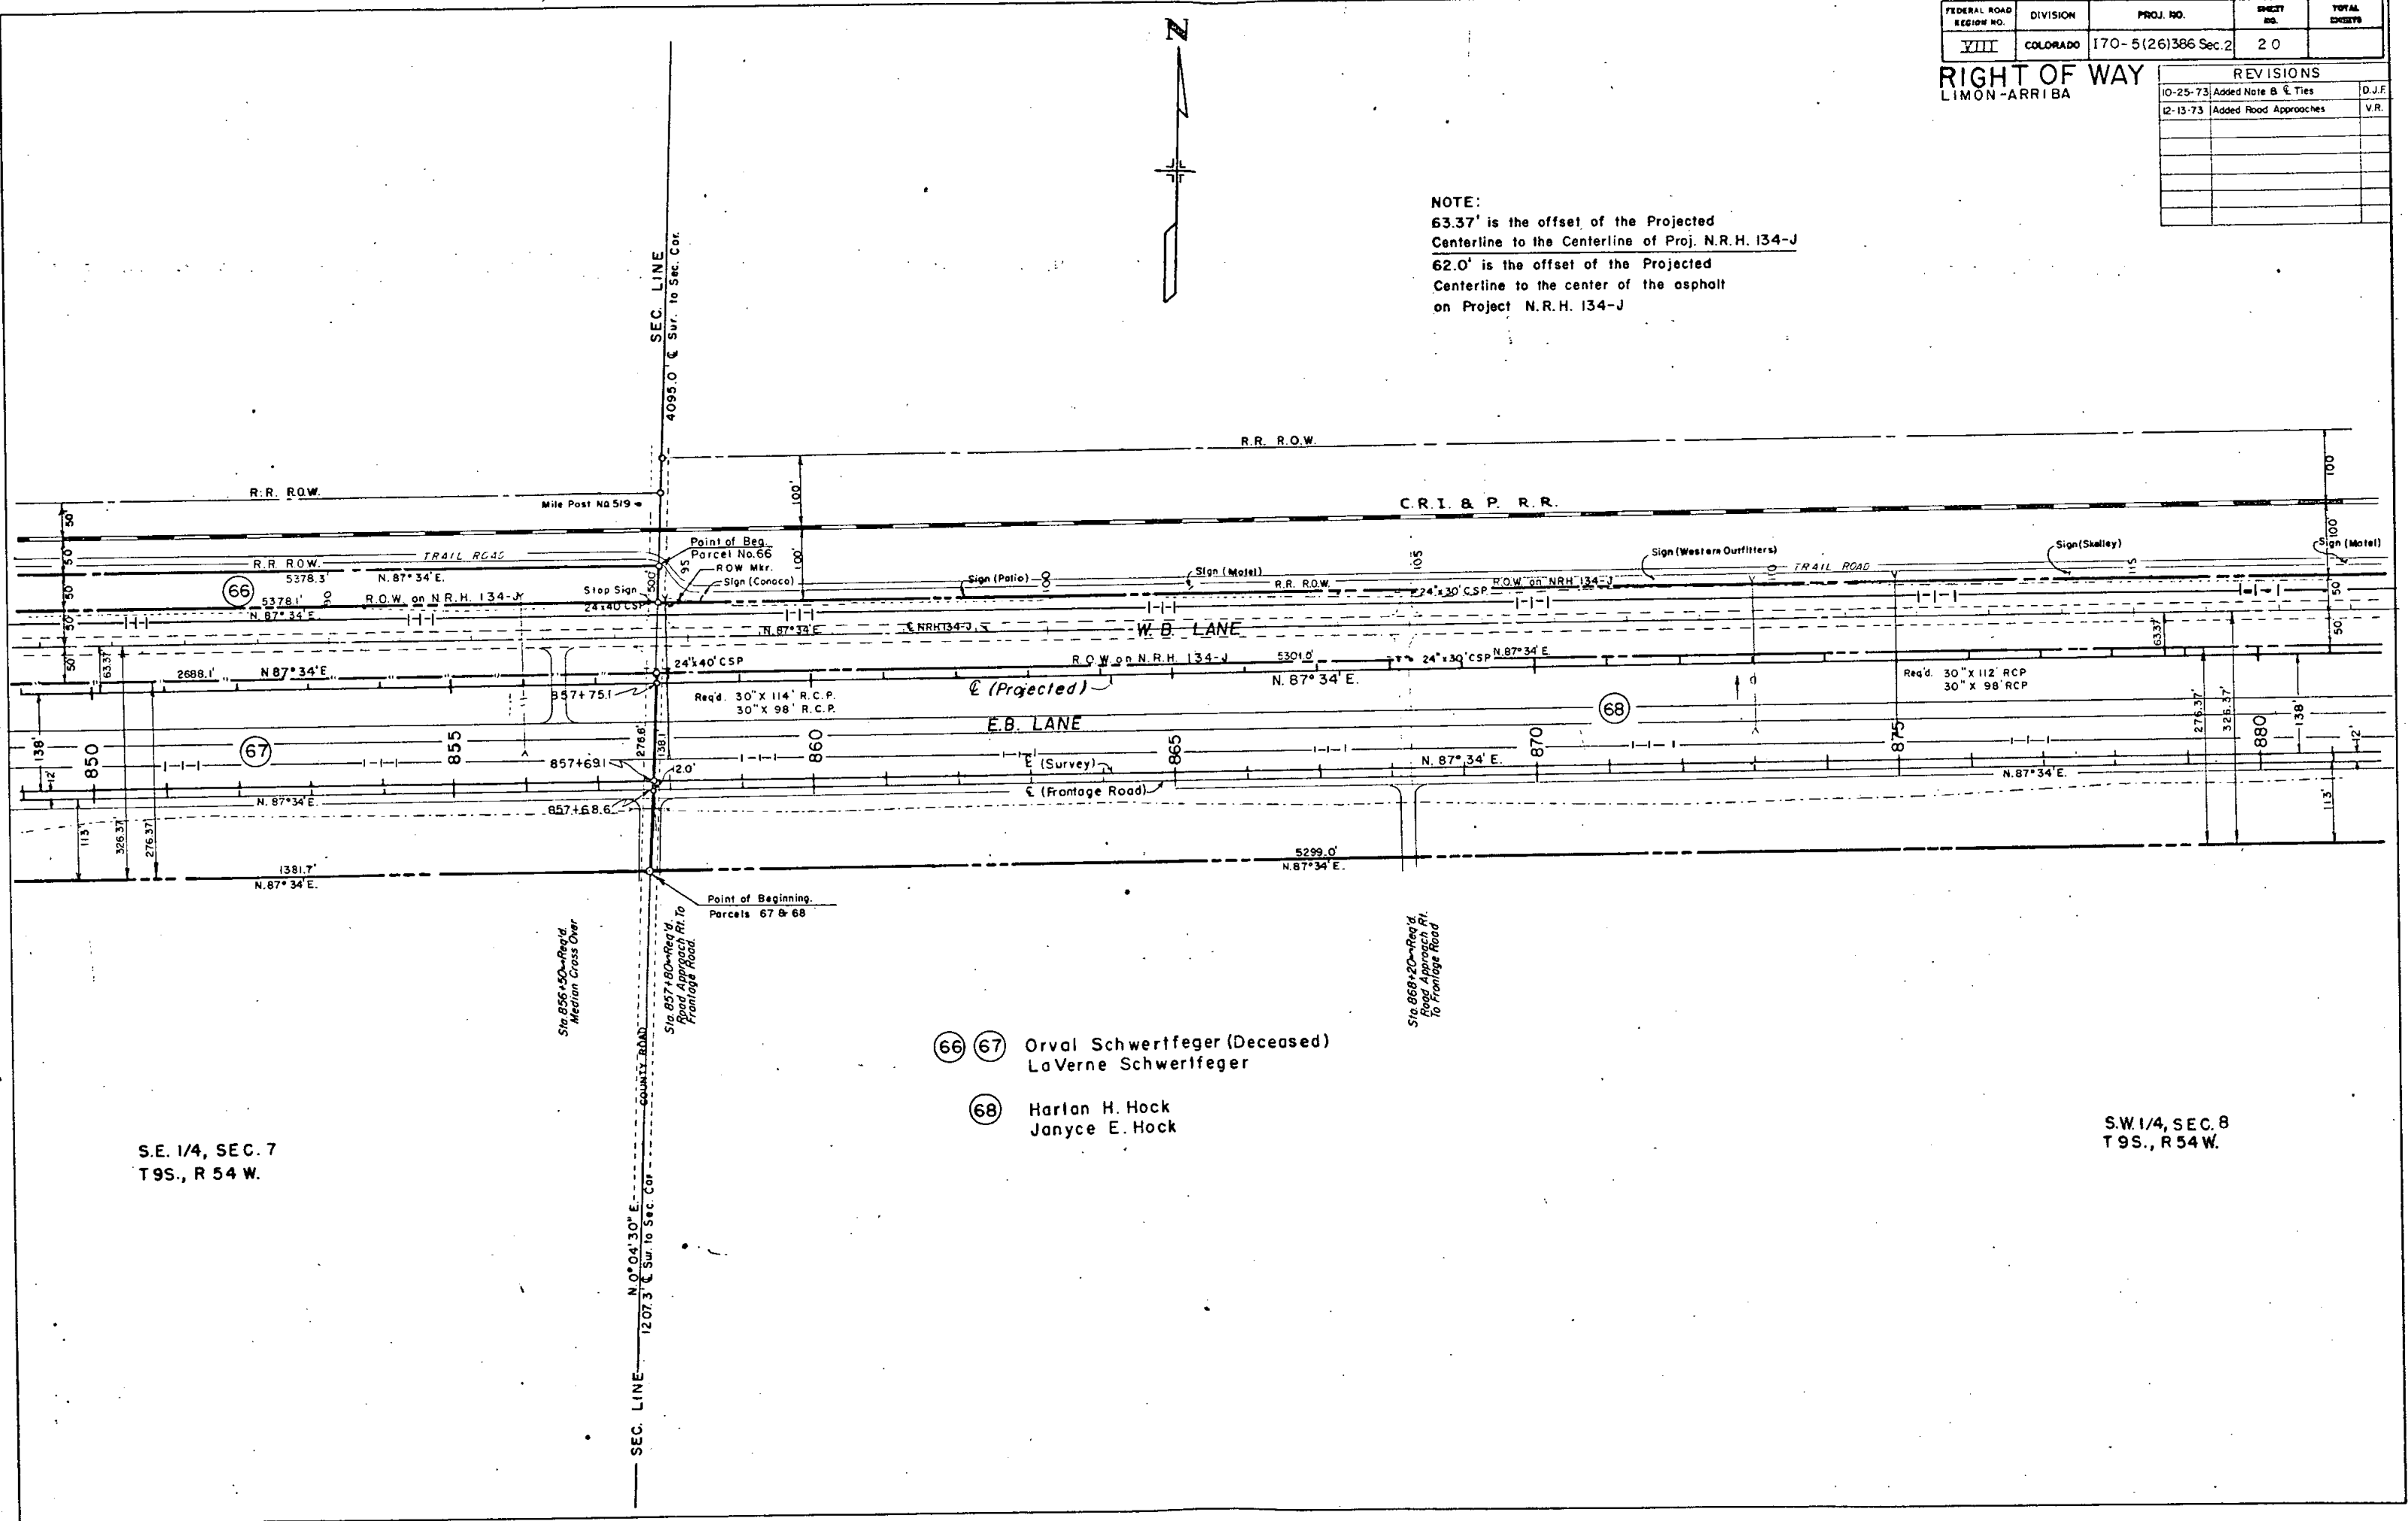

S.E. 1/4, SEC. 7
 T9S., R 54 W.

S.W. 1/4, SEC. 8
 T9S., R 54 W.


- 66 67 Orval Schwerfeger (Deceased)
 LaVerne Schwerfeger
- 68 Harlan H. Hock
 Janyce E. Hock

FEDERAL ROAD REGION NO.	DIVISION	PROJ. NO.	SHEET NO.	TOTAL SHEETS
VIII	COLORADO	I 70-5(26)386 SEC. 2	21	

RIGHT OF WAY
LIMON - ARRIBA

REVISIONS		
IO-25-73	Added End Proj. Ties & Note	D.J.F.

NOTE:
63.37' is the offset of the Projected
Centerline to the Centerline of Proj.
N.R.H. 134-J.
62.0' is the offset of the Projected
Centerline to the center of the Asphalt
on Project N.R.H. 134-J.

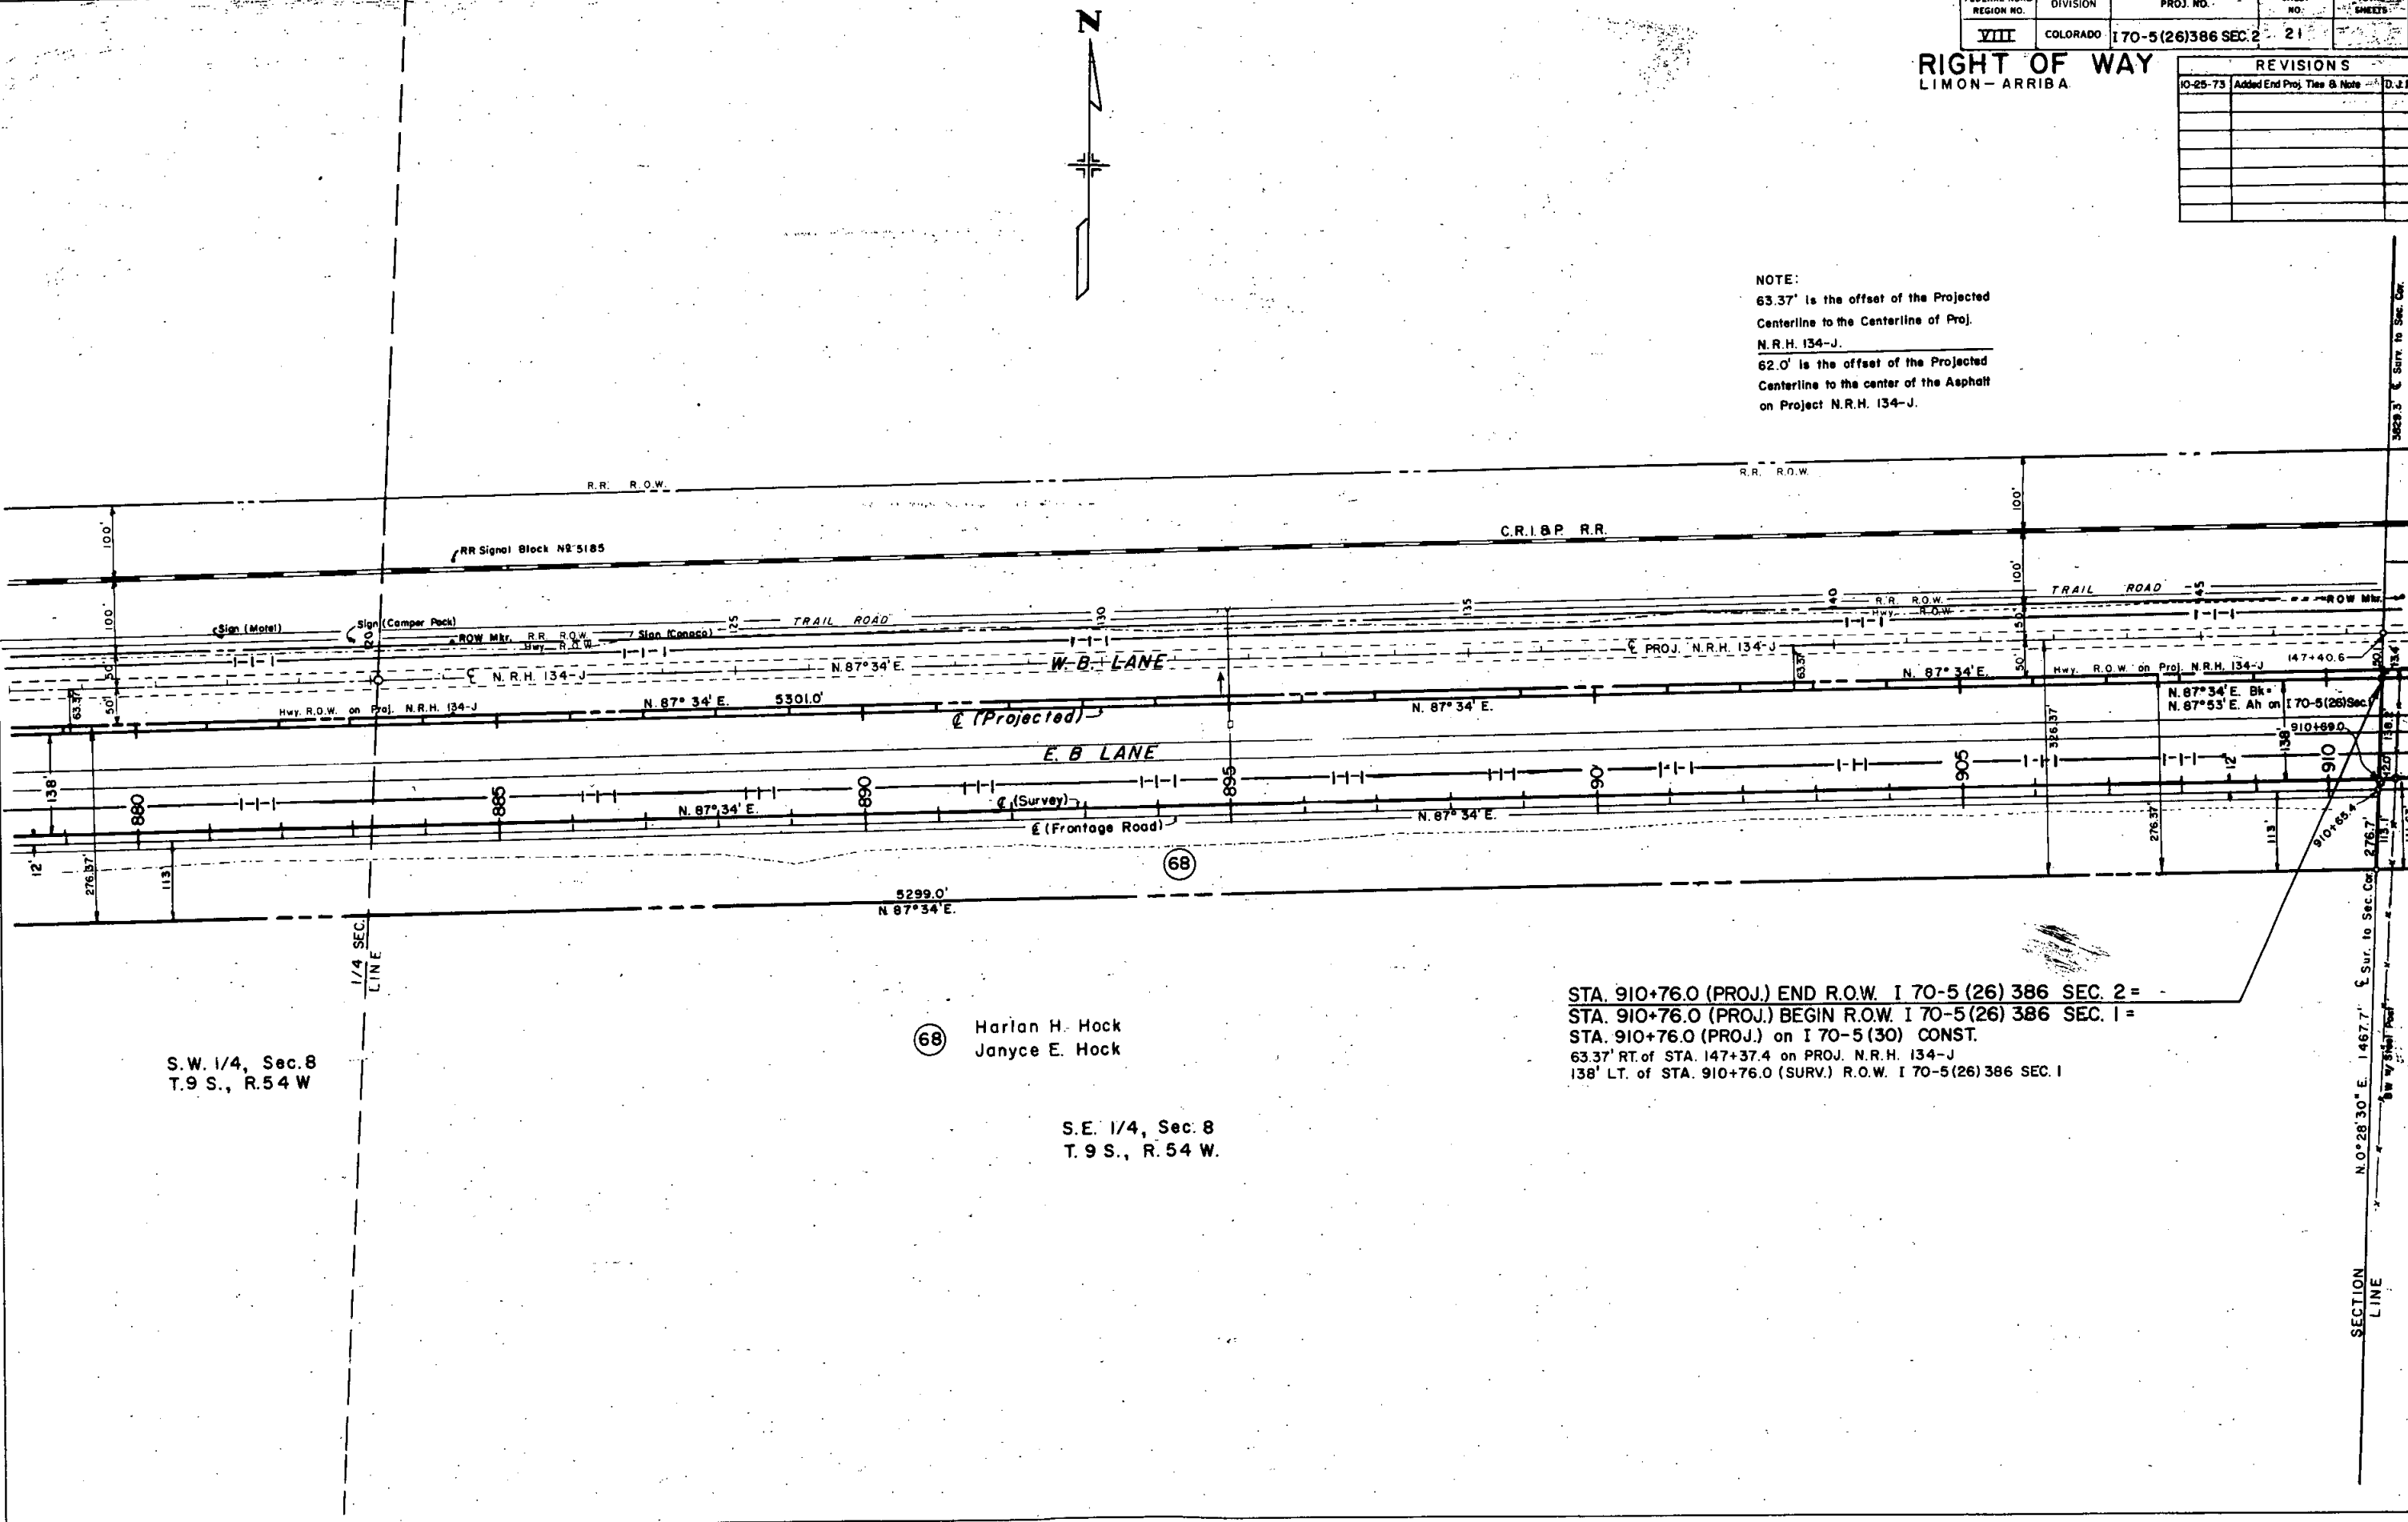

S.W. 1/4, Sec. 8
T. 9 S., R. 54 W

(68) Harlan H. Hock
Janyce E. Hock

S.E. 1/4, Sec. 8
T. 9 S., R. 54 W.

STA. 910+76.0 (PROJ.) END R.O.W. I 70-5 (26) 386 SEC. 2 =
STA. 910+76.0 (PROJ.) BEGIN R.O.W. I 70-5 (26) 386 SEC. 1 =
STA. 910+76.0 (PROJ.) on I 70-5 (30) CONST.
63.37' RT. of STA. 147+37.4 on PROJ. N.R.H. 134-J
138' LT. of STA. 910+76.0 (SURV.) R.O.W. I 70-5 (26) 386 SEC. 1

SECTION
LINE

OWNERSHIP MAP

PROJECT NO. 170-5(26)386 SEC. 2

LOCATION: LIMON-ARRIBA

LINCOLN COUNTY

FEDERAL ROAD REGION NO.	DIVISION	PROJ. NO.	SHEET NO.	TOTAL SHEETS
VIII	COLORADO	170-5(26)386 SEC. 2	22	

RIGHT OF WAY
LIMON-ARRIBA


REVISIONS

STA. 483+00.4 (Proj.) BEGIN R.O.W. 170-5(26)386 Sec. 2

STA. 910+76.0 (Proj.) END R.O.W. 170-5(26)386 Sec. 2

DATE 4-13-1973

SCALE 2" = 1 MILE

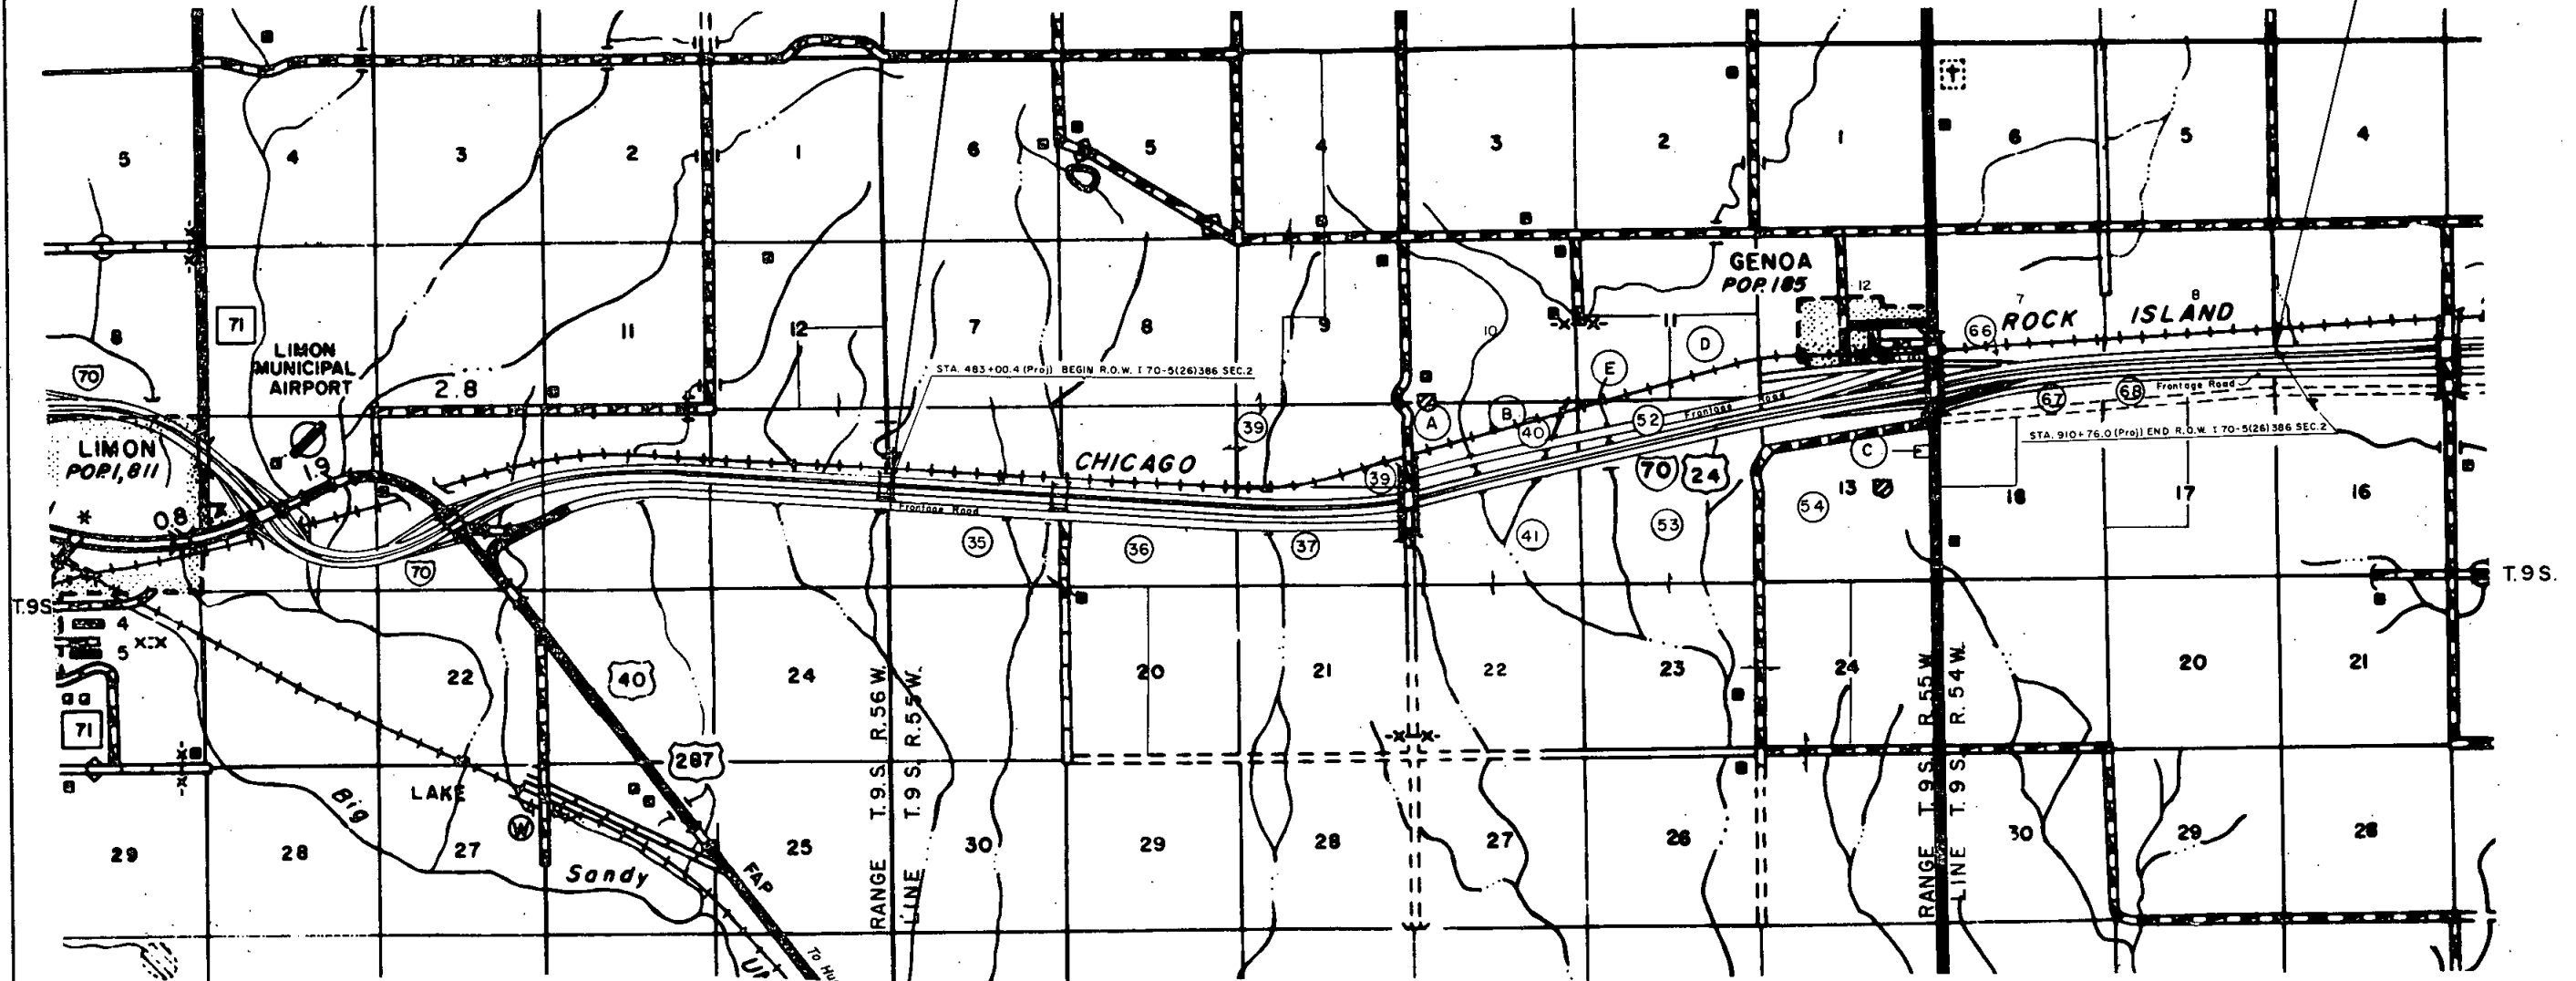

- (35) Kenneth S. Liggett
Limon, Colorado 80828
SE 1/4 Sec. 12, Sec. 13 lying
North of Railroad
T. 9 S., R. 56 W.
All of Sec. 18 less Railroad
and Highway R.O.W. and W/2
of Sec. 20
T. 9 S., R. 55 W.
- (36) William Monks & Gladys Monks
Limon, Colorado 80828 J.T.
S 1/2 of Sec. 17, N 1/2 of Sec.
17 lying South of Hwy. R.O.W.
T. 9 S., R. 55 W.
- (37) Deleted
State of Colorado
S 1/2 Sec. 16 except Railroad
and Hwy. R.O.W. and all of 36
T. 9 S., R. 55 W.
- (38) Deleted
State of Colorado
S 1/2 Sec. 16 except Railroad
and Hwy. R.O.W. and all of 36
T. 9 S., R. 55 W.
- (39) Howard R. Smithburg
Genoa, Colorado 80818
W 1/2 Sec. 4, E 1/2 Sec. 9,
and E 1/2 of the SW 1/4 Sec. 9,
N 1/2 of 16 except Hwy. R.O.W.,
N 1/2 of 17 North of Railroad
T. 9 S., R. 55 W.
- (40) (41) Rev. A. T. Spaid & Juanita S. Spaid
Limon, Colorado 80828 (Dec'd)
All of Sec. 15 lying South of
Railroad except Hwy. R.O.W.
also N 1/2 & SE 1/4, Sec. 22,
T. 9 S., R. 55 W.
- (52) (53) Rev. Aaron S. Covington Jr. &
Dorothy E. Covington J.T.
Genoa, Colorado 80818
Sec. 14 except Railroad
and Hwy. R.O.W.
E 1/2, Sec. 20, E 1/2, Sec. 24
All of Sec. 25 & 28
T. 9 S., R. 55 W.
- (54) Rev. F. L. Fisher, Josely F. Dixon, Lynn
M. Fisher, Chris Ann Herstad, Trustees
Genoa, Colorado 80818
All Sec. 13 except Hwy. R.O.W.
and 2 acre tract.
T. 9 S., R. 55 W.
- (66) (67) Orval Schwertfeger (Dec'd)
LaVerne Schwertfeger J.T.
Turon, Kansas 67583
S 1/2 Sec. 7 South of Railroad
except Hwy. R.O.W., NW 1/4, Sec. 18,
NW 1/4 & N 1/2 of SW 1/4, Sec. 17,
SW 1/4, Sec. 10, T. 9 S., R. 54 W.
- (68) Harlan H. Hock & Janyce E. Hock
Limon, Colorado 80828
All Sec. 8 South of Railroad
except Hwy. R.O.W.
T. 9 S., R. 54 W.
- (A) Wayne L. Fisher &
Eula A. Fisher J.T.
Genoa, Colorado 80818
All NW 1/4 Sec. 15 lying
North of Railroad
T. 9 S., R. 55 W.
- (B) Walter M. Hoffman &
Zelma C. Hoffman (Deceased)
Genoa, Colorado 80818
All NE 1/4 Sec. 15 lying
North of Railroad, SW 1/4
Sec. 11 except Railroad
R.O.W. T. 9 S., R. 55 W.
- (C) E. R. Burnett Rt. 2 Box 304 A
Ft. Bragg, Calif. 95437
2 acre tract in SE 1/4
NE 1/4 of Sec. 13
T. 9 S., R. 55 W.
- (D) Albert A. Martin &
Caroline A. Martin J.T.
Genoa, Colorado 80818
All SE 1/4 Sec. 11 lying
North of Railroad R.O.W.
Exceptions
T. 9 S., R. 55 W.

NE 1/4, Sec. 11 &
W 1/2, Sec. 11 lying
North of C.R.I. & P.R.R.
T. 9 S., R. 55 W.
Walter M. Hoffman
Zelma C. Hoffman, J.T.

SE 1/4, Sec. 11
T. 9 S., R. 55 W.
North of C.R.I. & P.R.R.
Albert A. Martin
Caroline A. Martin, J.T.

NW 1/4, Sec. 12
T. 9 S., R. 55 W.
Albert A. Martin
Caroline A. Martin, J.T.
Exceptions

OWNERSHIP MAP

PROJECT NO. 170-5(26)386 SEC. 2

LOCATION: LIMON-ARRIBA

LINCOLN COUNTY

DATE 5-15-1973

SCALE: 1" = 200'



FEDERAL ROAD REGION NO.	DIVISION	PROJ. NO.	SHEET NO.	TOTAL SHEETS
VIII	COLORADO	170-5(26)386 Sec 2	23	

RIGHT OF WAY
LIMON-ARRIBA

REVISIONS		
9-4-73	Added Parcel BOR	V.R.
10-25-73	Added E. Information	D.J.F.

