

COLORADO DEPARTMENT OF HIGHWAYS

PLAN AND PROFILE OF PROPOSED FEDERAL AID PROJECT NO. I 70-5(6) 449 STATE HIGHWAY NO. 4 KIT CARSON COUNTY RIGHT OF WAY

INFORMATION OBTAINED FROM AVAILABLE COUNTY RECORDS

SCALES OF ORIGINAL DRAWINGS

ON PLAN 1 IN. = 100 FT.
ON PROFILE 1 IN. = 100 FT. HORIZONTAL
1 IN. = 10 FT. VERTICAL
GRADE LINE ON PROFILE IS SHOWN AS GRADE OF FINISHED ROAD
GROSS LENGTH OF PROJECT =
NET LENGTH OF PROJECT =


FEDERAL ROAD REGION NO.	DIVISION	PROJ. NO.	SHEET NO.	TOTAL SHEETS
9	COLORADO	I 70-5(6) 449	1	35

RIGHT OF WAY BURLINGTON TO STATE LINE			REVISIONS	
DATE	BY	REVISION	D-1	V.R.
6/19/64		Gen. Revision		
9-8-70		Added Begin & End Const. Sta's.		

INDEX OF SHEETS


SHEET NO. 1	TITLE SHEET
2-4	TABULATION OF PROPERTIES
5-29	PLAN AND PROFILE SHEETS SHOWING RIGHT OF WAY
30-35	OWNERSHIP MAP

NOTE:
Plans & Descriptions on this Project
calculated & checked by field forces.

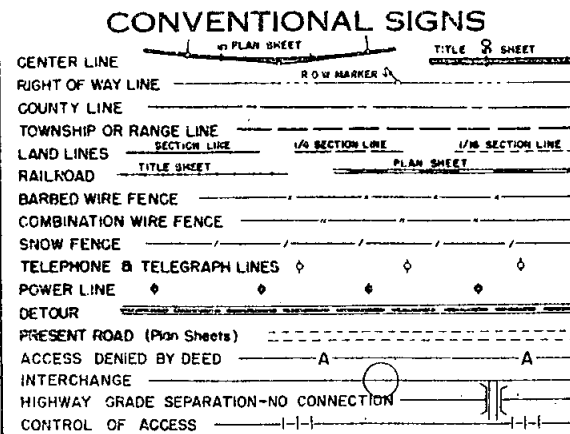


STA. 720+89.5 BEGIN I 70-5(6) 449 =
STA. 74+73.2 on S0001(9)
RIGHT OF WAY

STA. 850+00 BEGIN I 70-5(16) 450 =
STA. 850+00 BEGIN I 70-5(15) 450
CONSTRUCTION

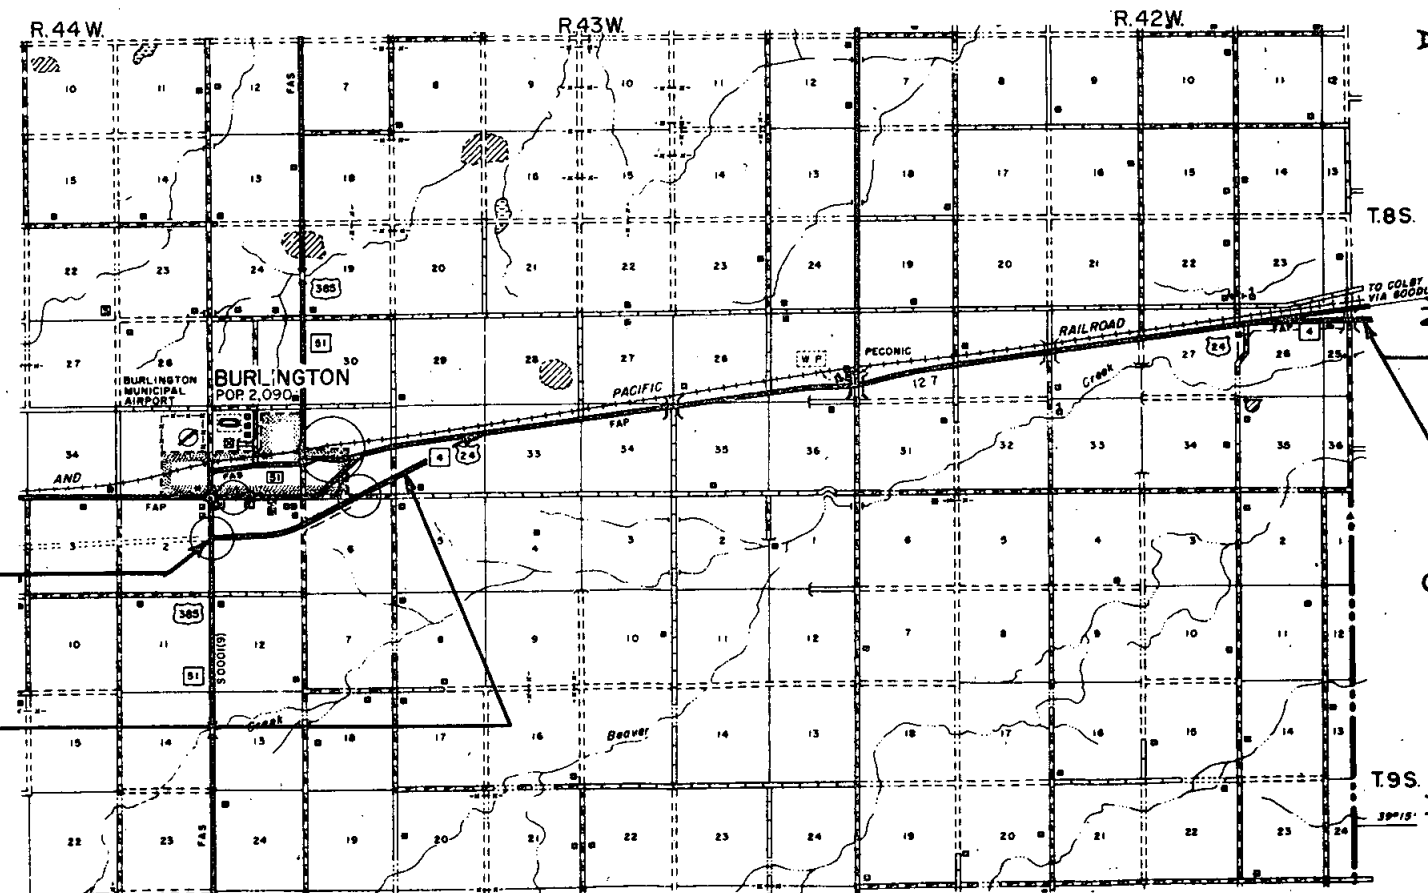

STA. 1395+82.2 END I 70-5(6) 449
RIGHT OF WAY

STA. 1395+82.2 END I 70-5(16) 450 =
STA. 1395+82.2 END I 70-5(15) 450
CONSTRUCTION

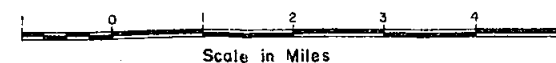

RIGHT OF WAY

[illegible]



PARCEL NO.	OWNER	ADDRESS	LOCATION	AREA IN ACRES			PURCHASE DATA					REMARKS	NO.
				PARCEL	TO BE ACQUIRED	REMAINDER	LAND	IMPROV'M'TS	DAMAGE	MISC.	TOTAL		
			T 8 S., R 43 W. (Old Burlington)										
6 C	Deleted												
6 D	Deleted												
6 E	Deleted												
6 F	Deleted												
6 G	Deleted												
6 H	Deleted												
6 J	Deleted												
6 K	Deleted												
7	Ben L. Lengel Ruby L. Lengel		SE 1/4, Sec. 31	2.097	2.097	4.720 3.661	Rt. Lt.						
8	John Mac Chalfant, aka J.M. Chalfant, aka John M. Chalfant	517 12th St., Burlington, Colo.	E 1/2, Sec. 31	20.237	19.995	117.279 28.726	Rt. Lt.						
9	Henry Grusing Anno Vogelmann		NW 1/4, Sec. 32	17.975	17.733	26.913 1.347	Rt. Lt.						
10	Baughman Farms Inc.		NE 1/4, Sec. 32	18.691	18.566	59.147	Rt.						
11	John Mac Chalfant, aka J.M. Chalfant, aka John M. Chalfant	517 12th St., Burlington, Colo.	NW 1/4, Sec. 33	16.445	16.445	248.884	Rt.						
12	Marticia E. Fox	1795 Depew, Denver, Colo.	NE 1/4, Sec. 33	16.423	16.235	94.302	Rt.						
13	Russell M. Crandall Lillian Crandall	10350 Eberhart Ave. Chicago, Ill	NW 1/4, Sec. 34	16.856	16.668	114.740	Rt.						
14	Rosser B. Davis Katherine E. Davis	Burlington, Colo.	NE 1/4, Sec. 34	16.780	16.530	131.162	Rt.						

REVISIONS		
10-21-64	Rev. Remainder Parc. 8	D.L.
4-20-65	Comp 6C, 6D, 6E, 6F, 6G, 6H,	
	6J & 6K to 6Rev.	FCM

FEDERAL ROAD DIVISION NO.	DISTRICT	PROJ. NO.	SHEET NO.	TOTAL SHEETS
9	COLORADO	170-5(6) 449	5	35

RIGHT OF WAY
Burlington State Line

REVISIONS		
DATE	Gen. Revision	D-I
5/19/64		

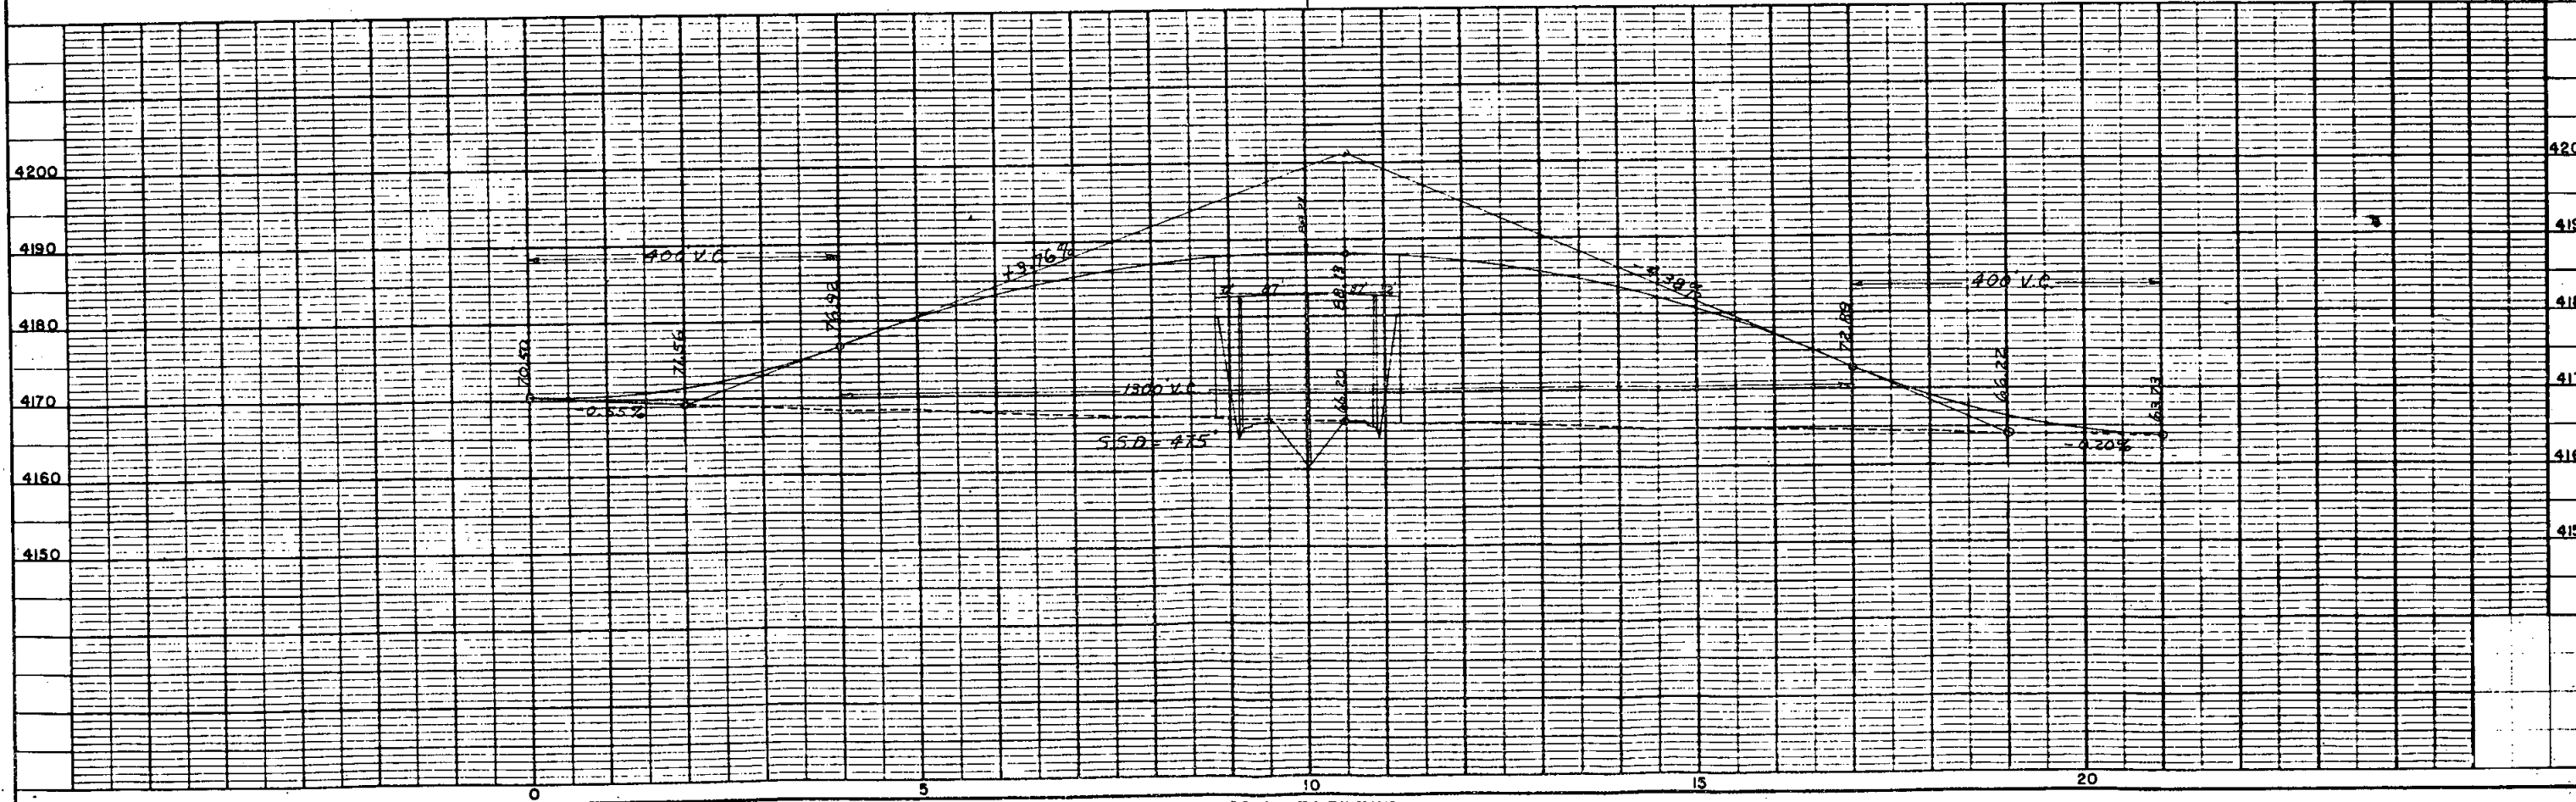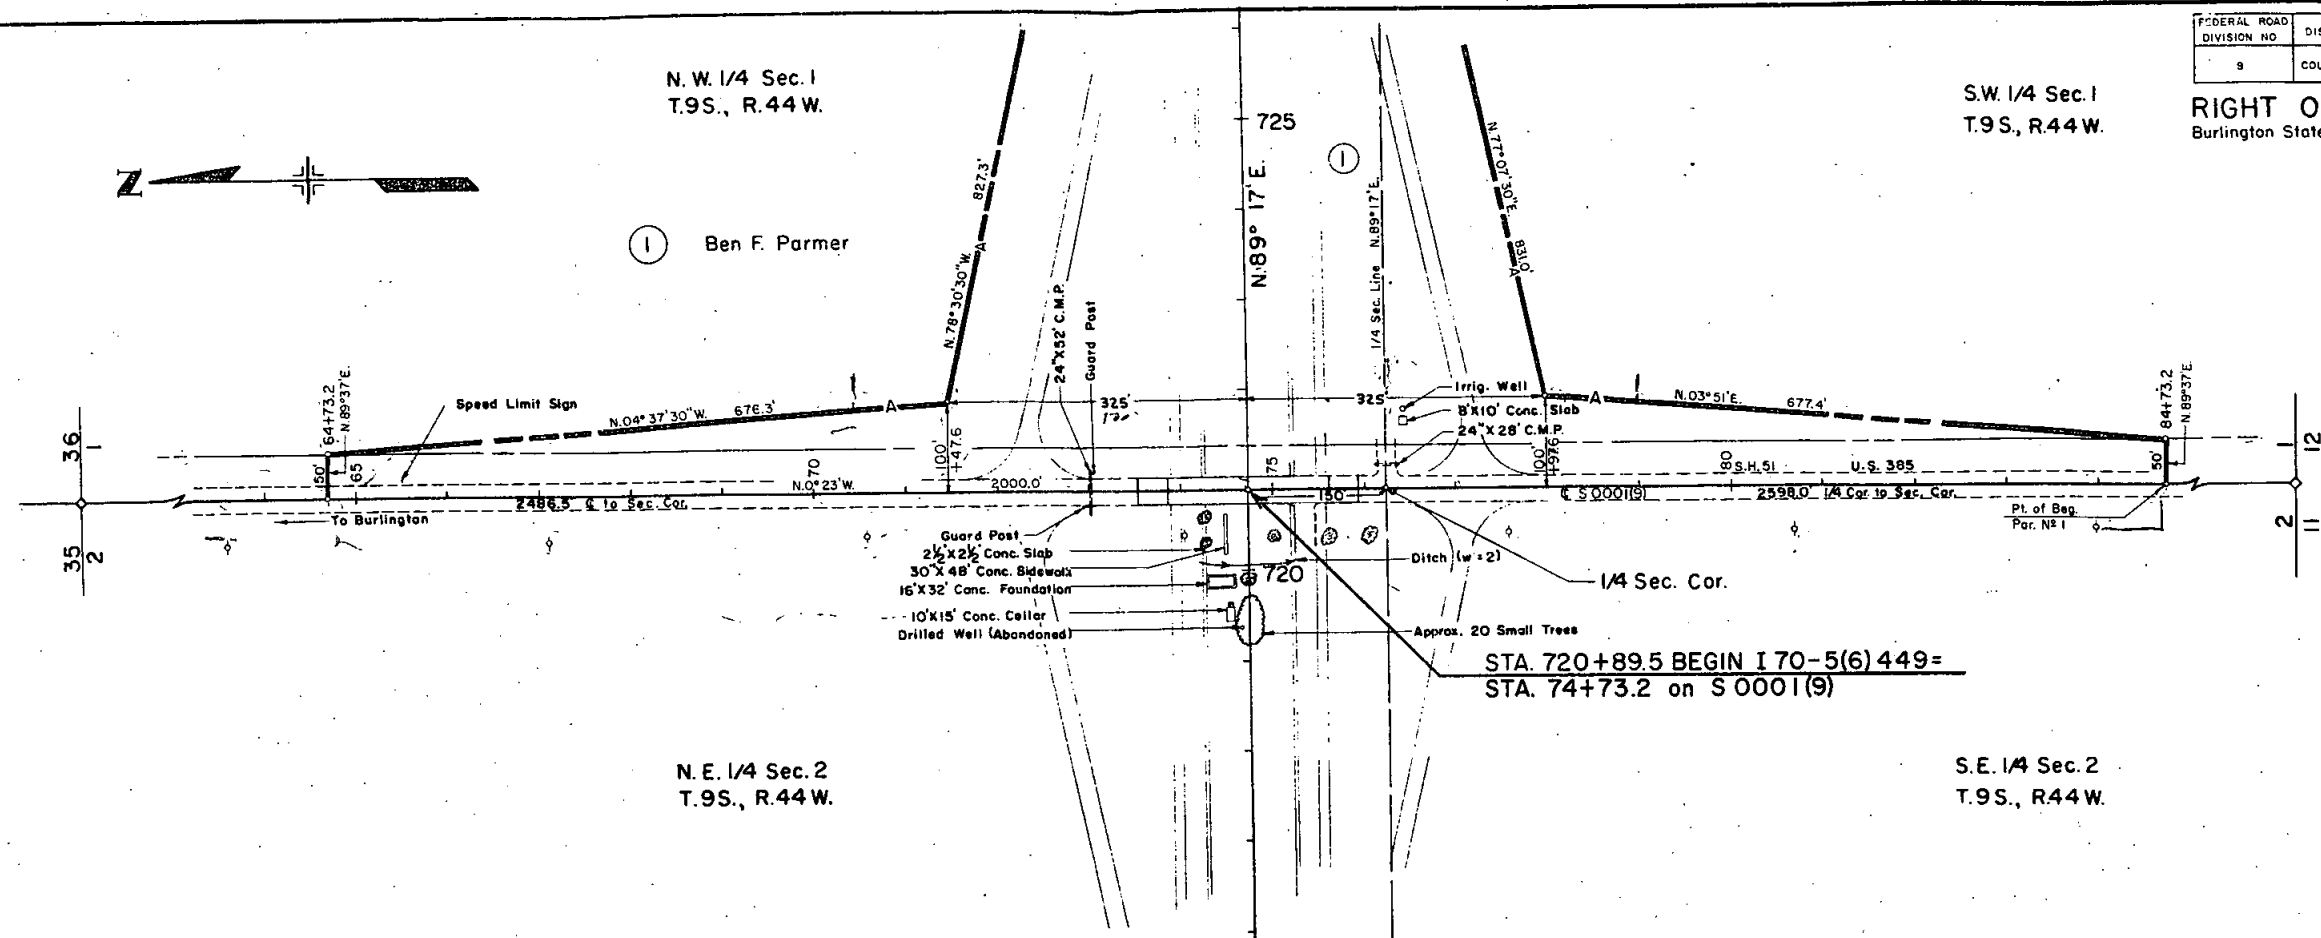

RIGHT OF WAY
Burlington-State Line

RIGHT OF WAY


Burlington-State Line

N. E. 1/4 Sec. 1
T.9S., R.44W.

3 1/2 { William H. Yersin &
Naomi R. Yersin J.T.
1/2 Alta B. Yersin

S. E. 1/4 Sec. 1
T. 9 S., R. 44 W.

$\Delta = 40^{\circ} 52' 30''$ Lt.
 $D = 1^{\circ} 00'$
 $T = 2135.15$
 $L = 4087.5$
 $R = 5730.0$
 $E = 384.95$

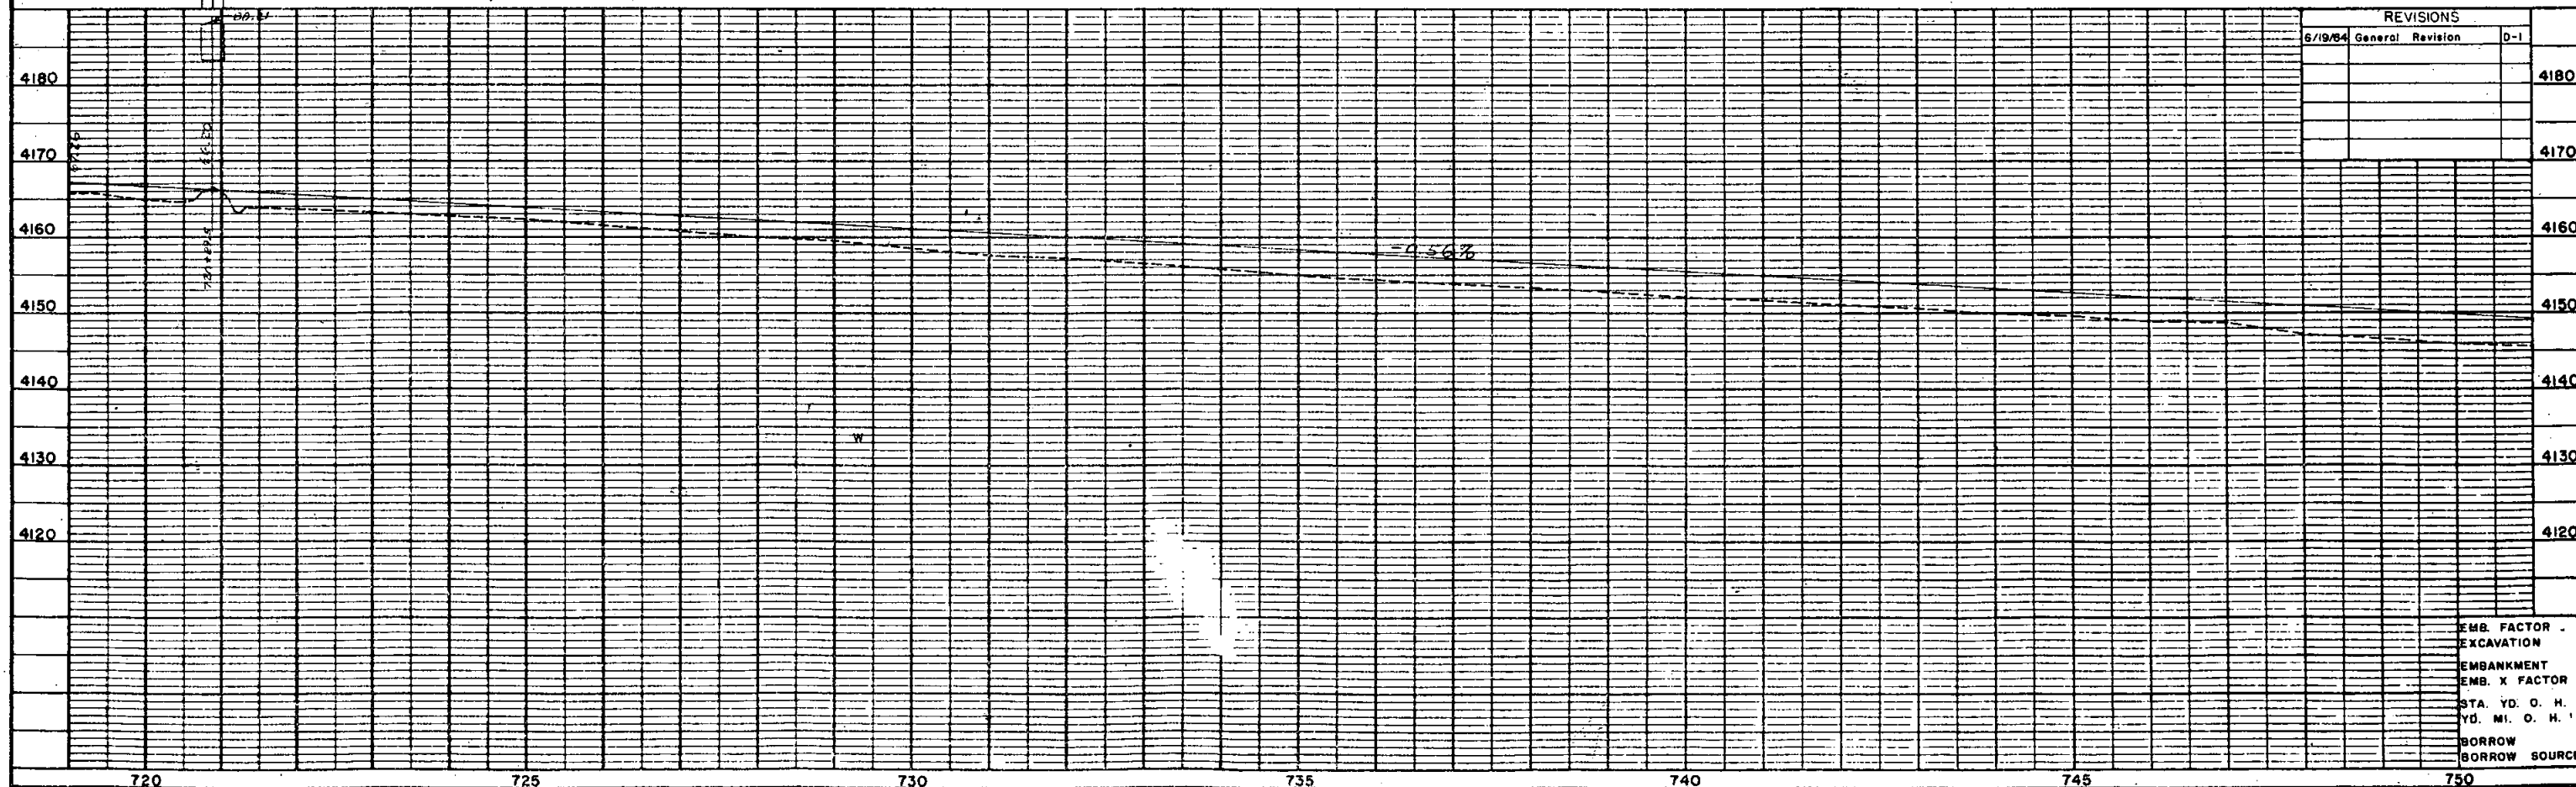


REVISIONS		
6/19/84	General Revision	D-1


EMB. FACTOR
EXCAVATION
EMBANKMENT
EMB. X FACTOR
STA. YD. O. H.
YD. MI. O. H.
BORROW
BORROW SOURCE

FEDERAL ROAD DIVISION NO.	DISTRICT	PROJ. NO.	SHEET NO.	TOTAL SHEETS
9	COLORADO	170-5(6)449	8	35

REVISIONS	
4/13/64	ADDED TOPOG. & DETAIL
6/19/64	General Revision
4-20-65	Changed 5B 85C to 5Rev, Comb.
	6, 6A, 6B, 6C, 6D, 6E, 6F, 6G
	6H, 6J & 6K to 6Rev.
	FCM

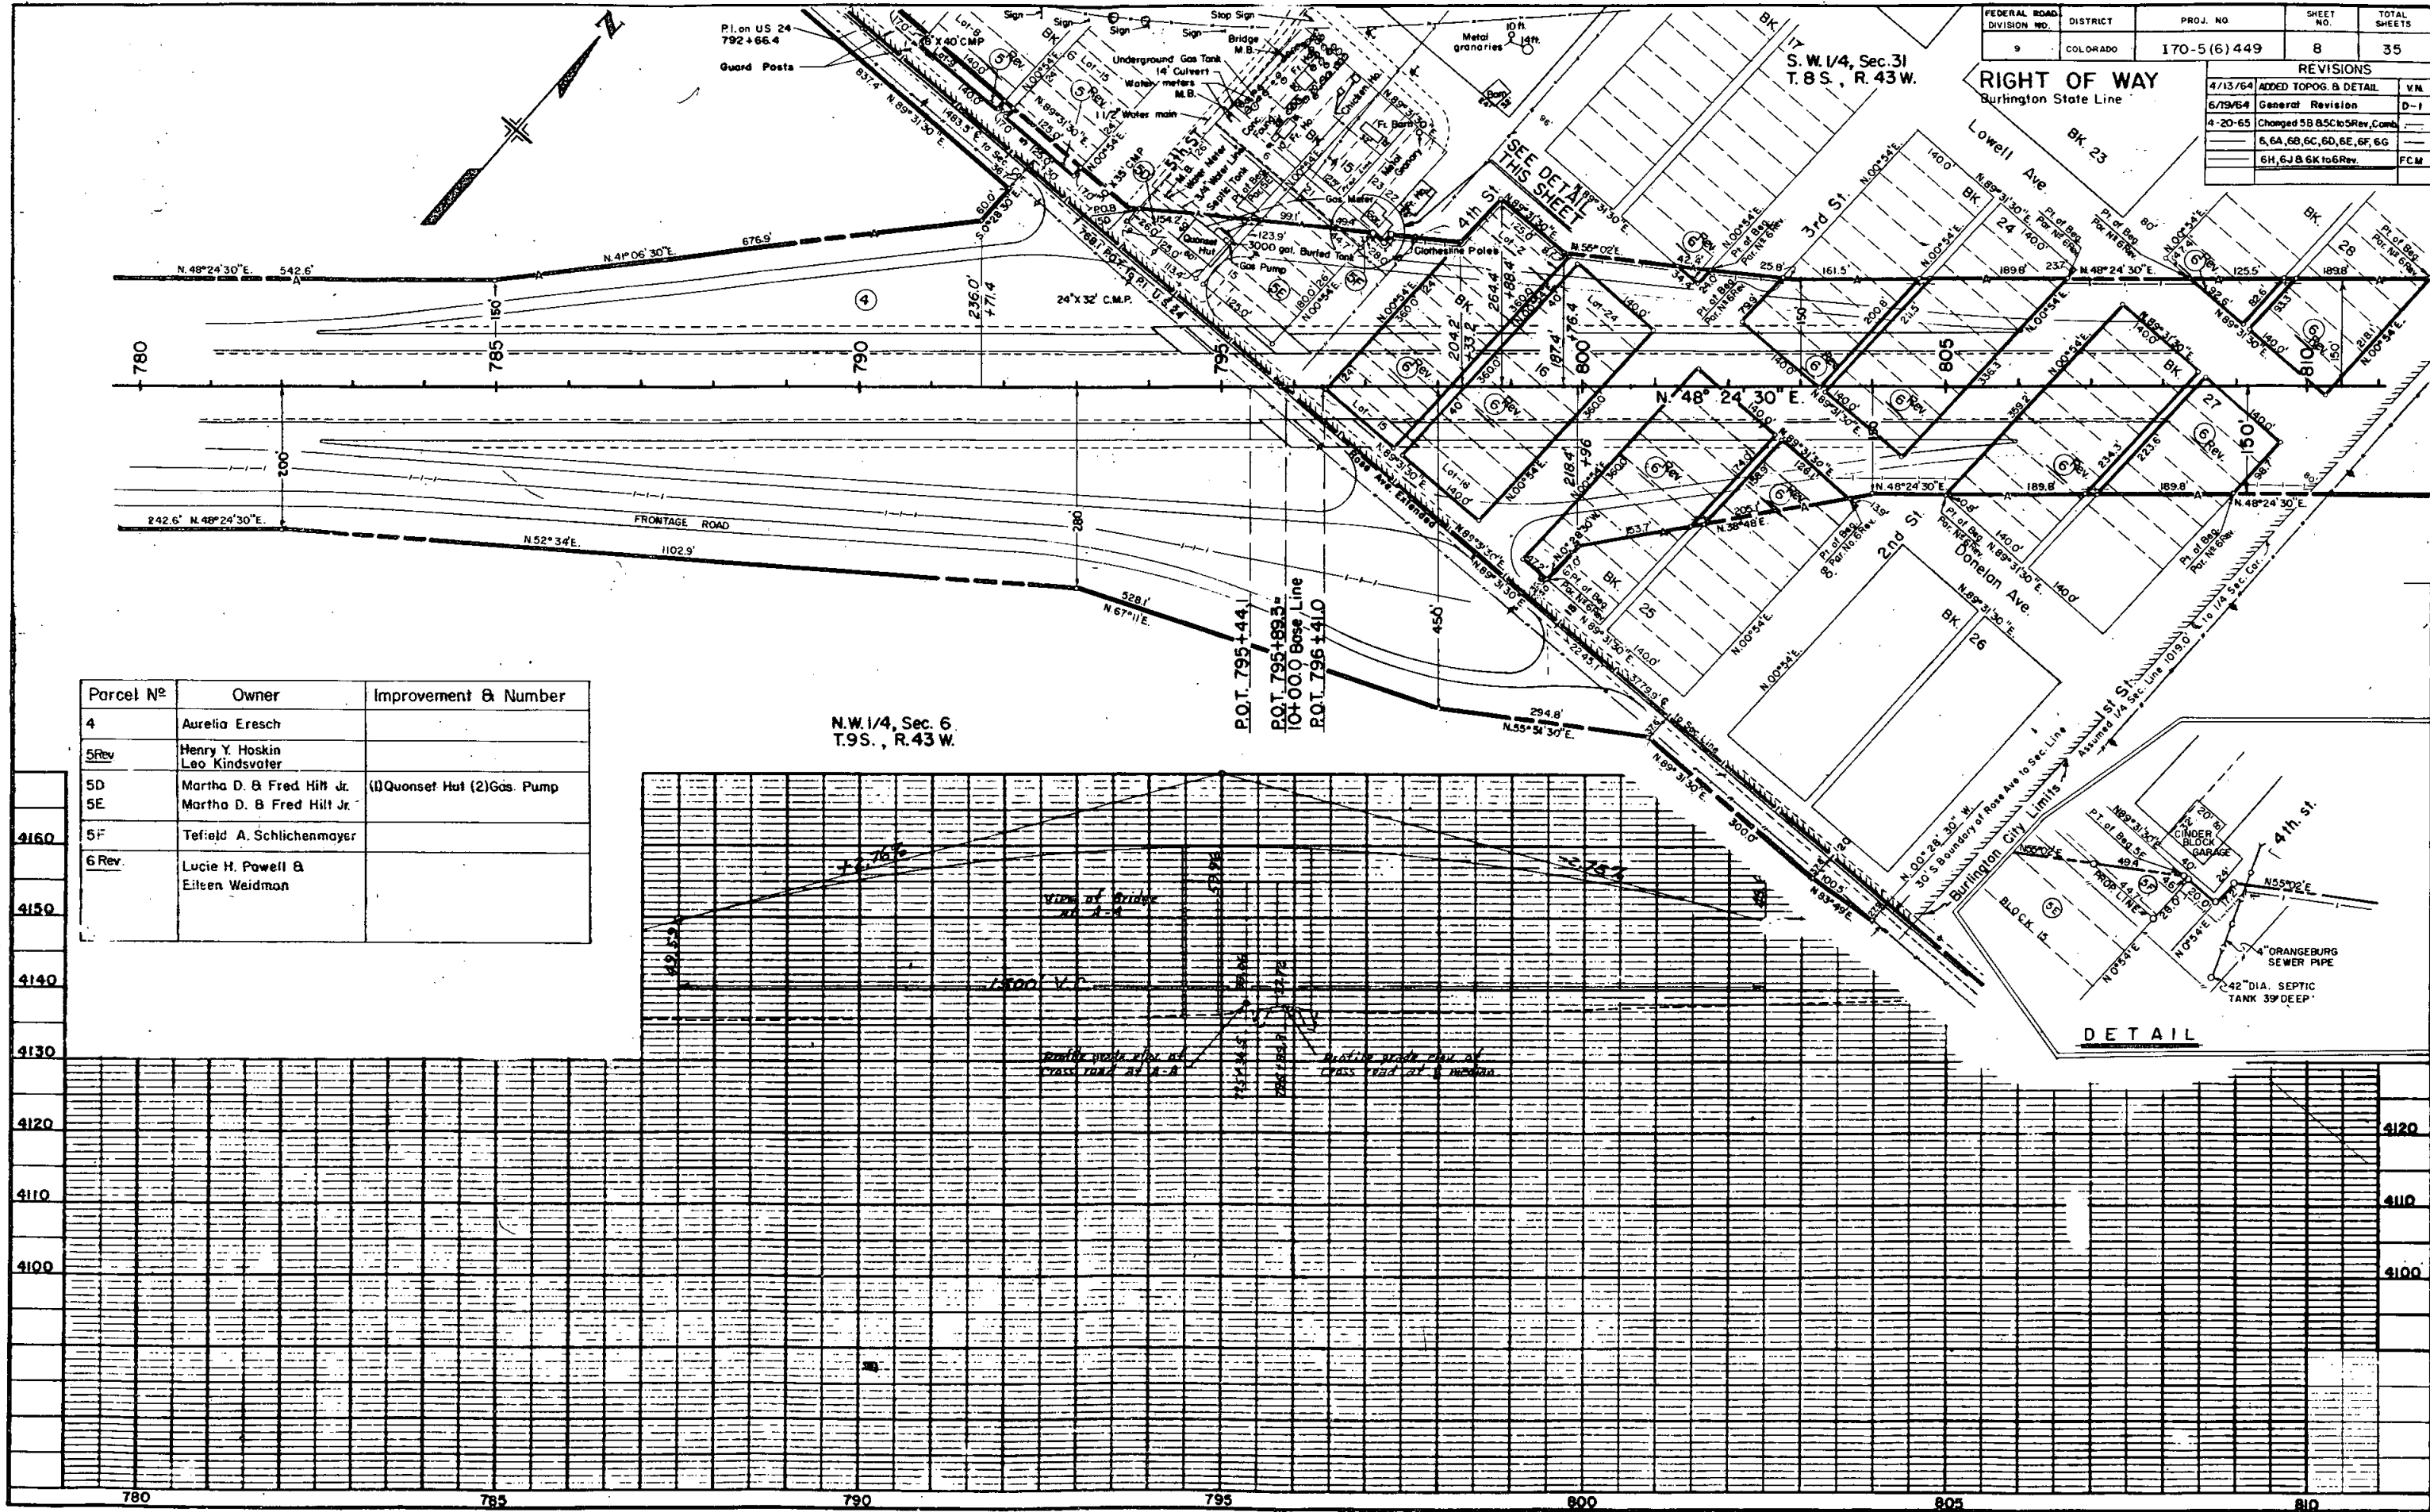


Parcel No	Owner	Improvement & Number
4	Aurelia Eresch	
5Rev	Henry Y. Hoskin Leo Kindsvater	
5D 5E	Martha D. & Fred Hill Jr. Martha D. & Fred Hill Jr.	(1) Quonset Hut (2) Gas Pump
5F	Tefield A. Schlichenmayer	
6Rev	Lucie H. Powell & Eileen Weidman	

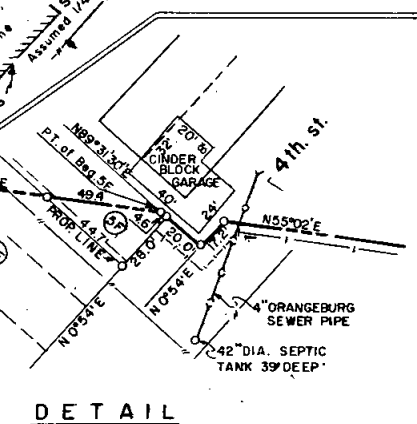

FEDERAL ROAD DIVISION NO.	DISTRICT	Proj. No.	Sheet No.
9	COLORADO	I 70-5 (6) 449	9

REVISIONS	
DATE	REVISION
4/13/64	ADDED TOPOG. & NOTE
5/15/64	General Revision
2/23/66	Add. Existing Easement
4-20-65	Comb. 5, 5A, 5B & 5C to 5 Rev. B
	Comb. 6, 6A, 6B, 6C & 6D to 6 Rev.
	FCM

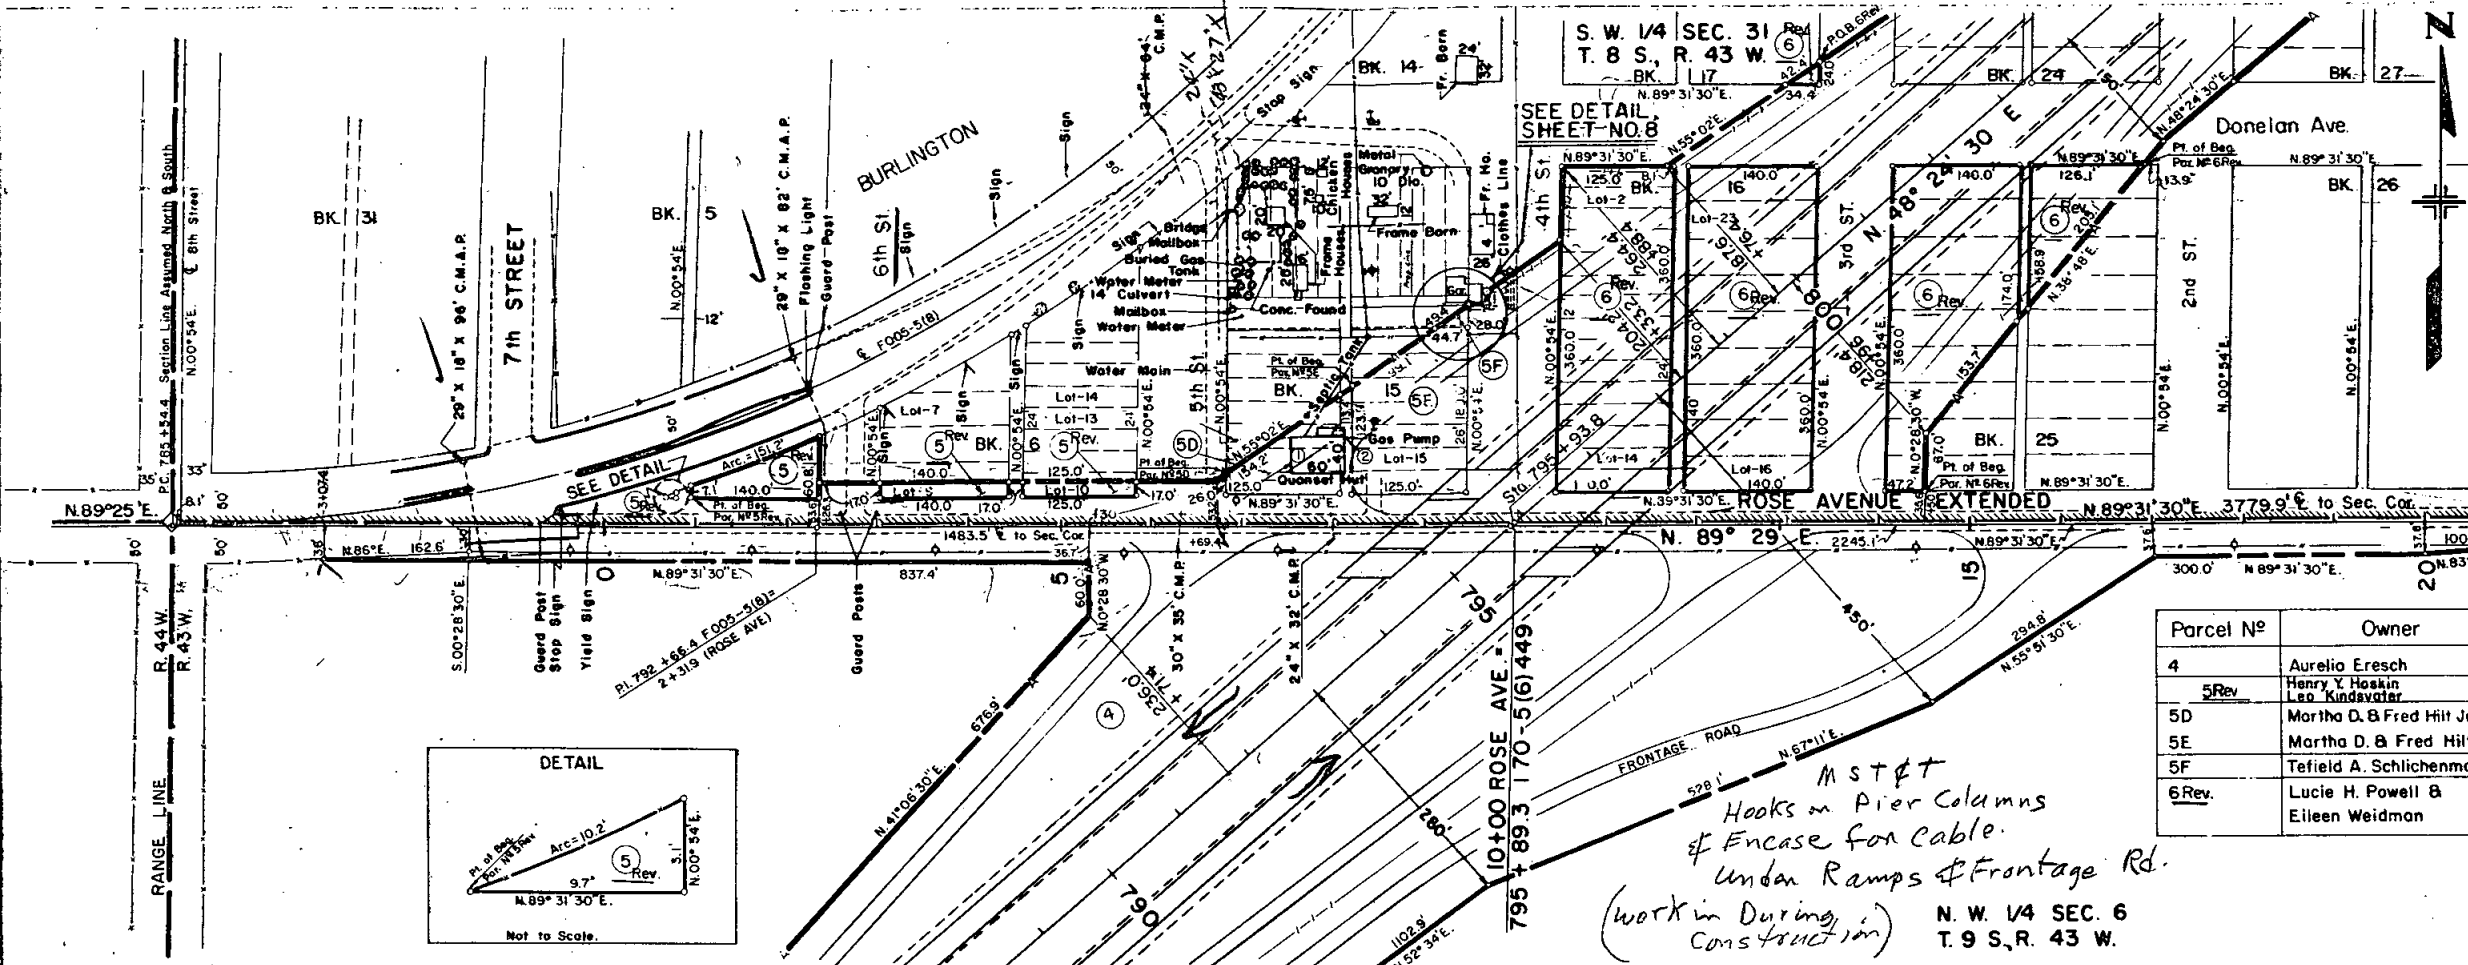


Parcel No.	Owner	Improvement B Number
4	Aurelio Eresch	
5 Rev	Henry Y. Hoskin Leo Kindsvater	
5D	Martha D. & Fred Hill Jr. J.T.	(1) Quonset Hut (2) Gas Pump
5E	Martha D. & Fred Hill Jr. J.T.	
5F	Tefield A. Schlichenmayer	
6 Rev.	Lucie H. Powell & Eileen Weidman	


M ST & T
Hooks in Pier Columns
& Encase for cable.
Under Ramps & Frontage Rd.
(work in During
Construction)

PLAN

DATE	BY	CHKD.	APP.

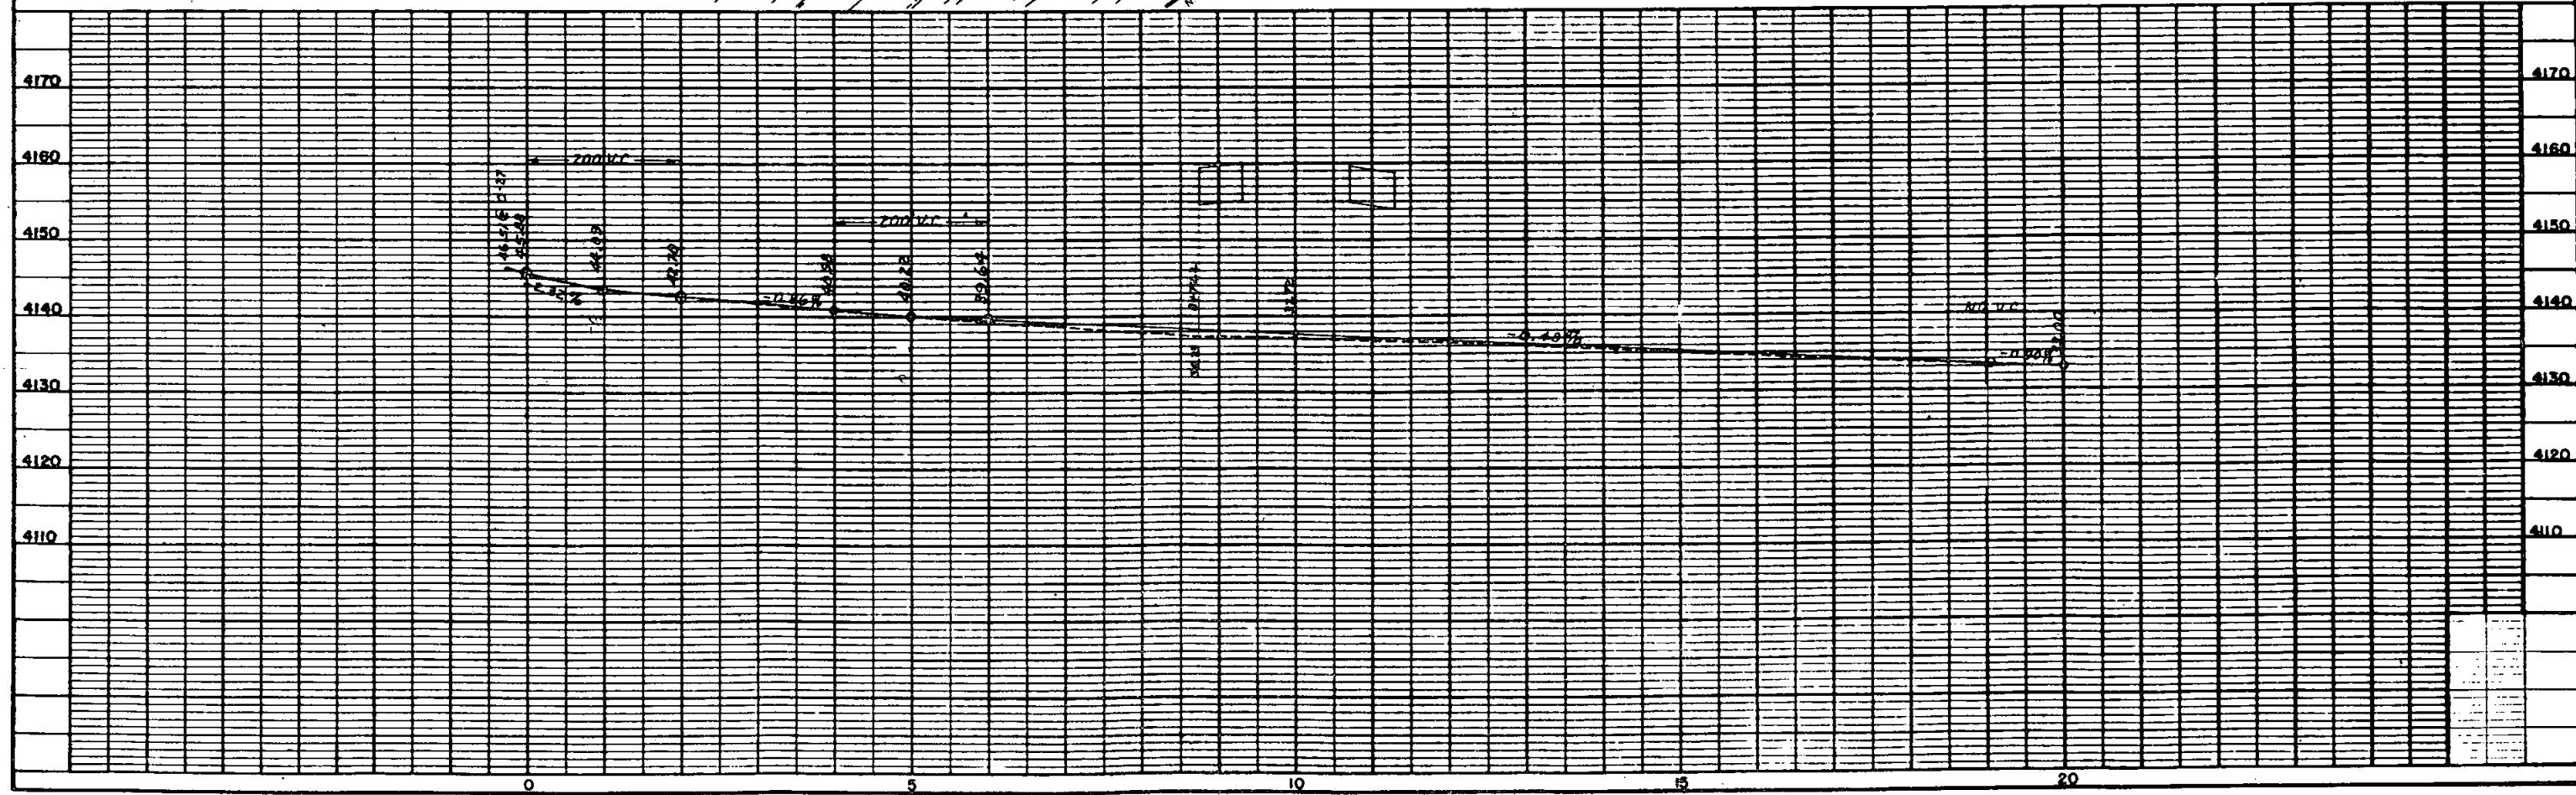

5th St Close by F.W. Agree

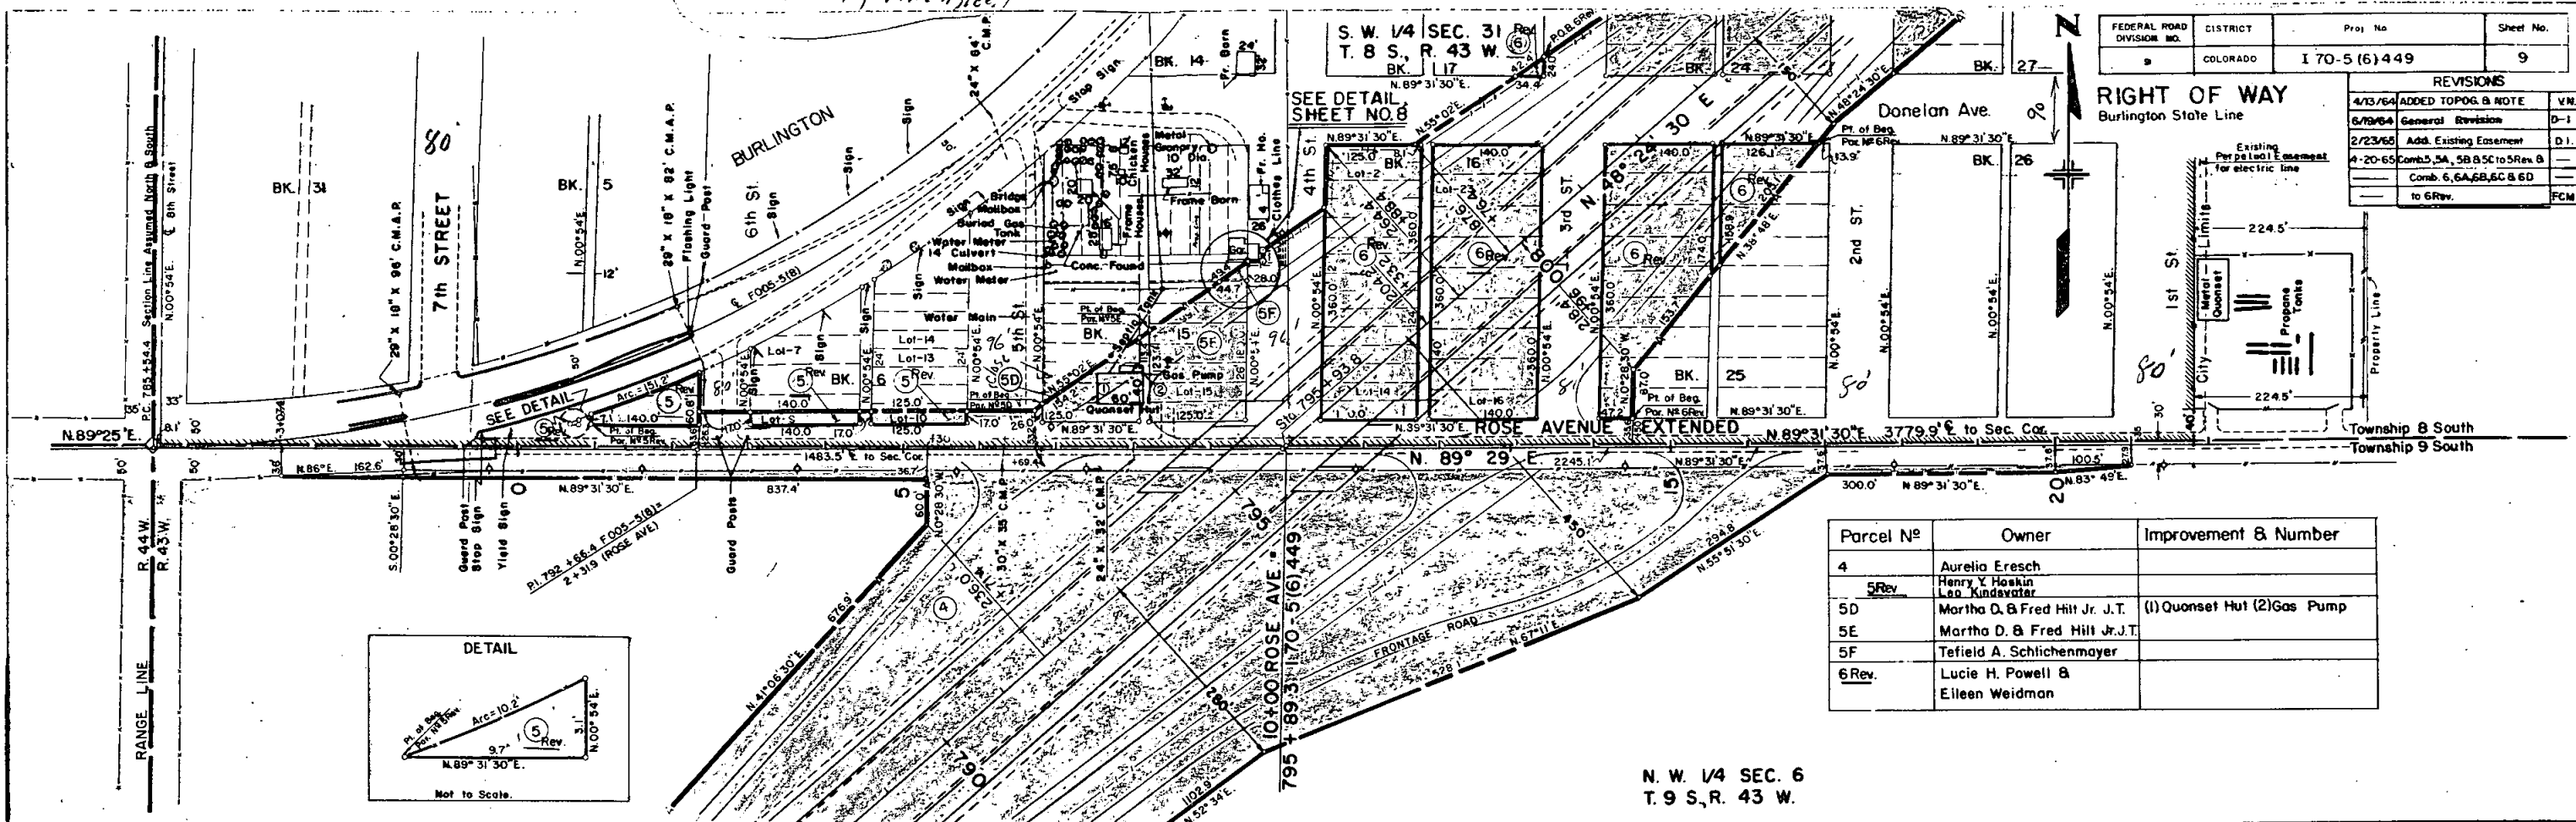

FEDERAL ROAD DIVISION NO.	DISTRICT	Proj No	Sheet No.
9	COLORADO	I 70-5 (6) 449	9

REVISIONS		
DATE	ADDED TO P.O.G. & NOTE	V.N.
4/13/64	General Revision	D-1
6/19/64	General Revision	D-1
2/23/65	Add. Existing Easement	D-1
4-20-65	Comb. 5A, 5B, 5C to 5Rev. B	—
—	Comb. 6, 6A, 6B, 6C & 6D to 6Rev.	FCM

Parcel No	Owner	Improvement & Number
4	Aurelia Eresch	
5Rev	Henry Y. Hoskin Leo Kindsvater	
5D	Martha D. & Fred Hill Jr. J.T.	(1) Quonset Hut (2) Gas Pump
5E	Martha D. & Fred Hill Jr. J.T.	
5F	Tetfield A. Schlichenmayer	
6Rev.	Lucie H. Powell & Eileen Weidman	




RIGHT OF WAY		REVISIONS		
Burlington State Line		6/19/64	General Revision	D
		2/23/65	Add Existing Easement...	D

$\Delta = 33^{\circ} 42' 30''$ R.
 $D = 1^{\circ} 00'$
 $T = 1,735.95'$
 $L = 3,370.8'$
 $R = 5,730.0$
 $E = 257.2$

Parcel N°	Owner	Improvement & Number
6H,6J,6K	Lucie H. Powell & Eileen Weidman	
7	Ben L. & Ruby L. Lengel	(1)Hog House(2)House(3)Shed
8	John Mac Chalfant, aka J.M. Chalfant, aka John M. Chalfant.	


S.E. 1/4 Sec. 31
T.8 S., R.43 W.

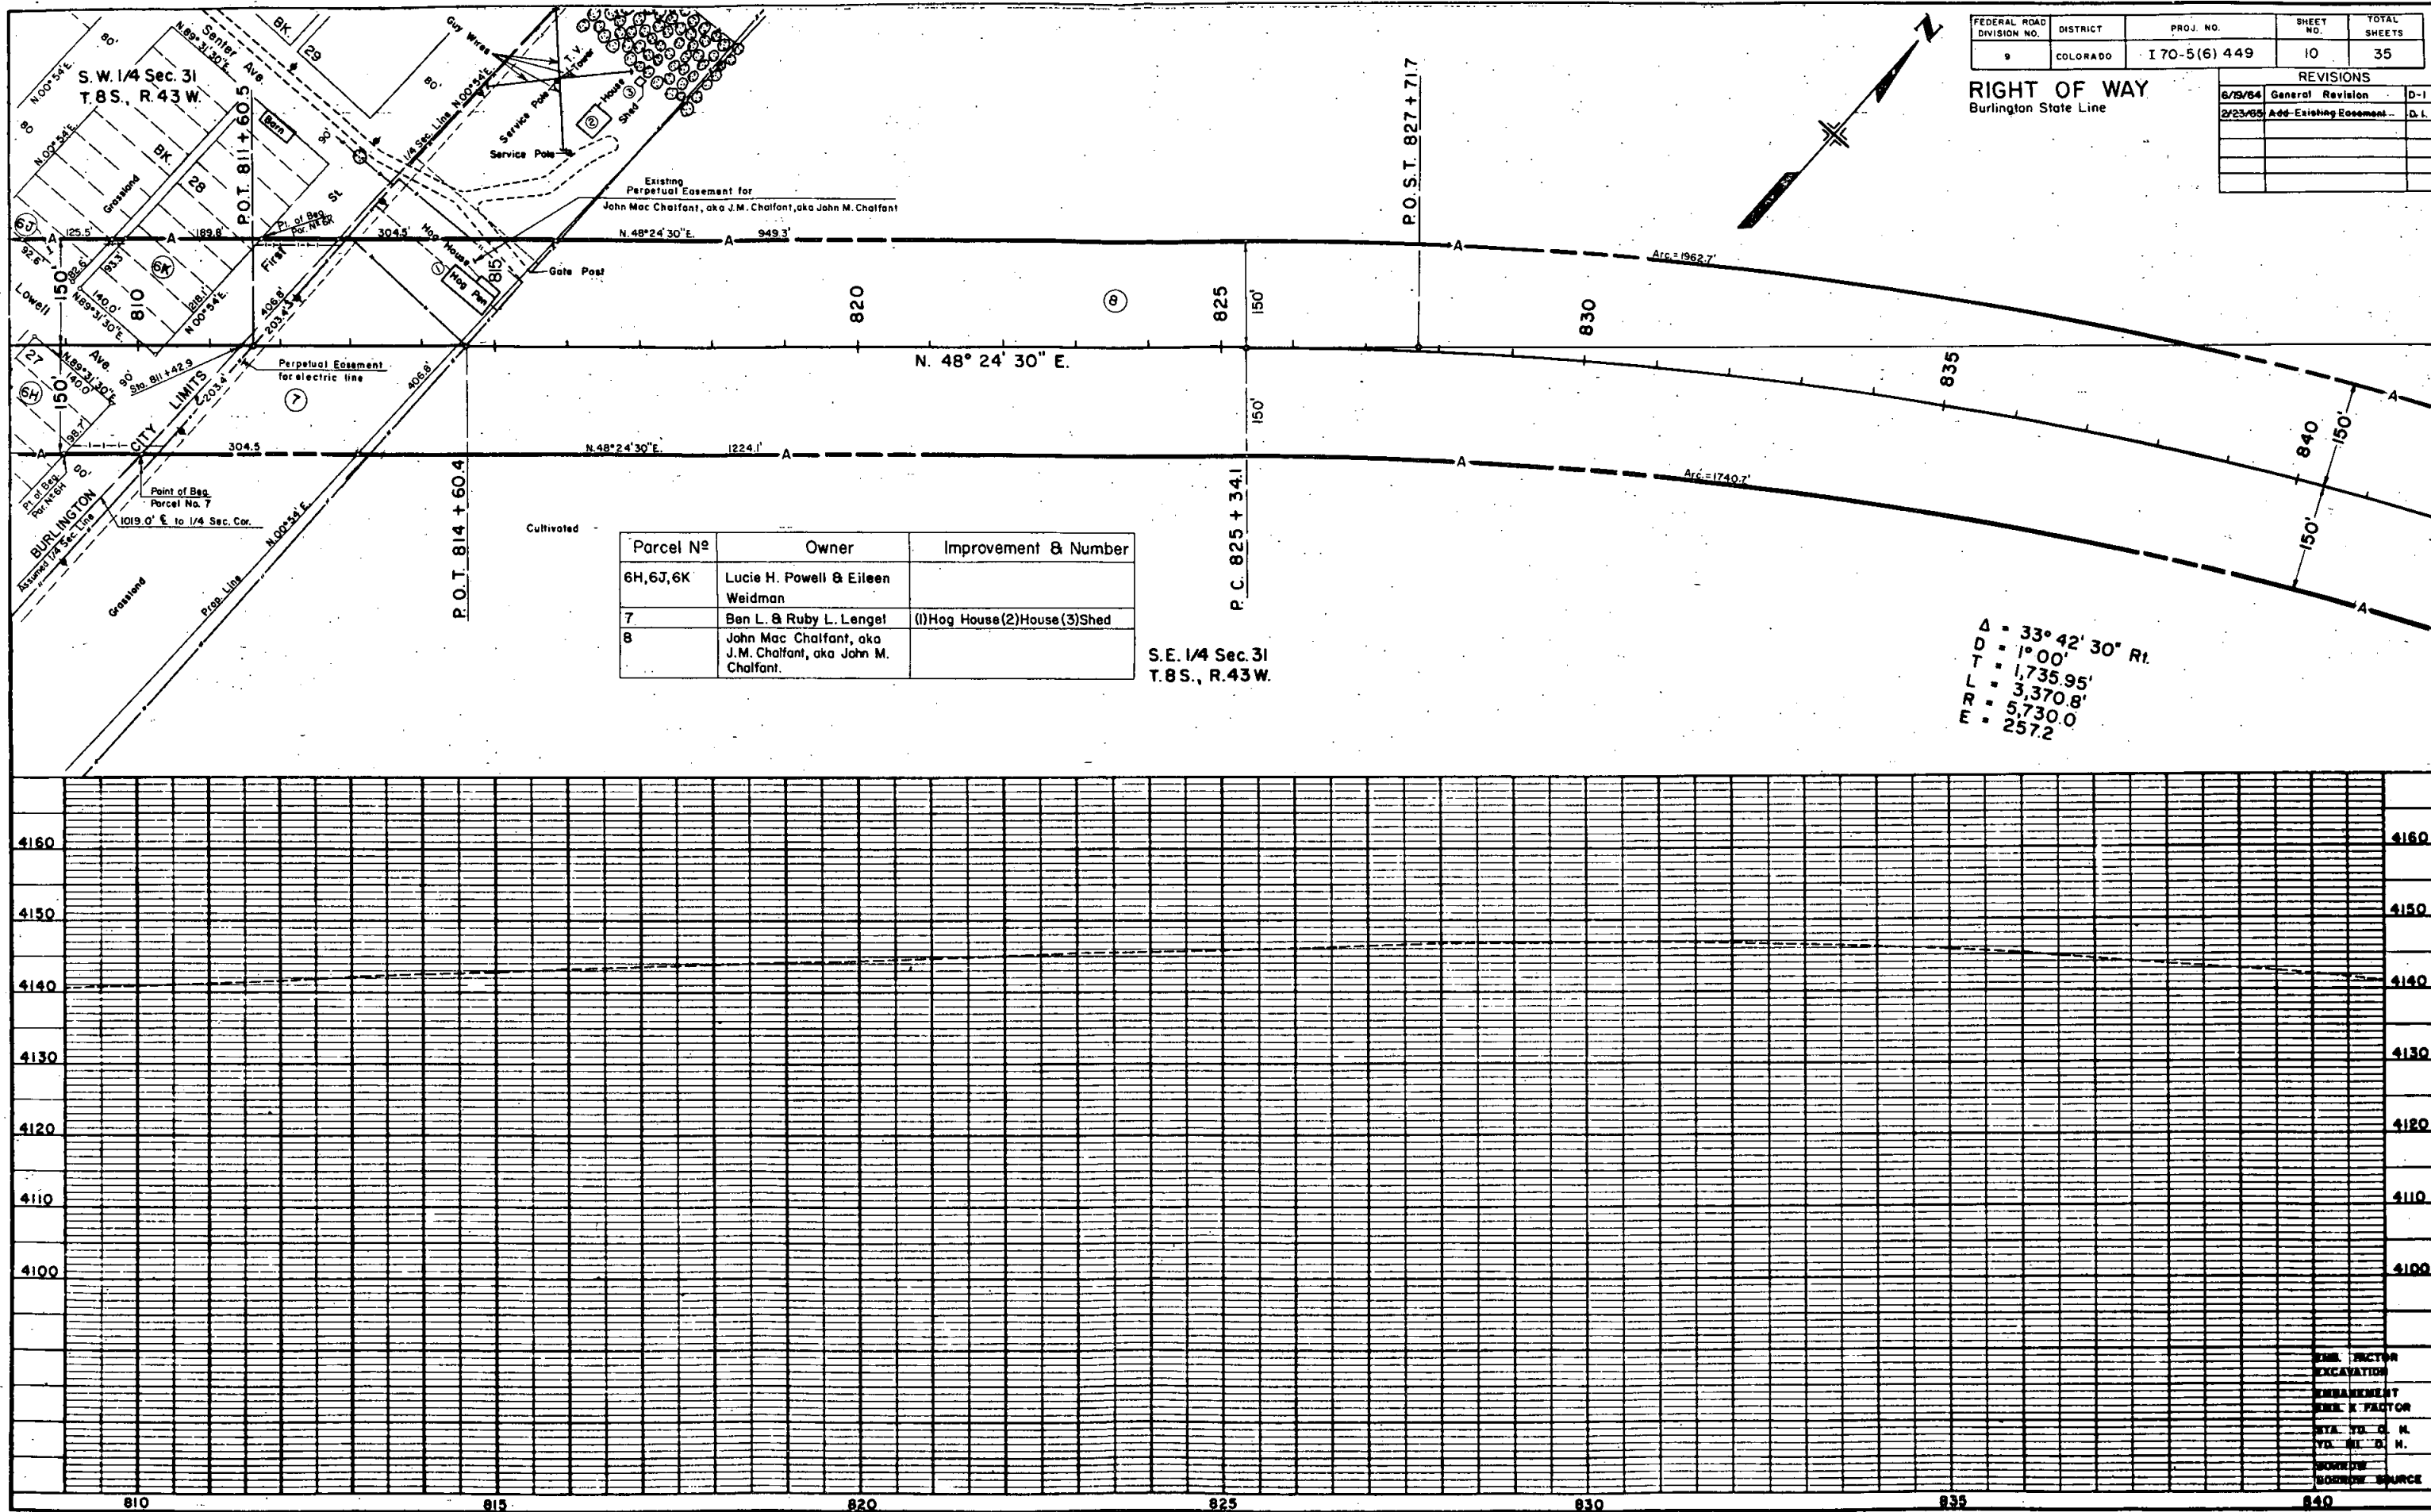

ENR. FACTOR
EXCAVATION
EMBANKMENT
ENR. X FACTOR
STA. TO C. M.
TO E. O. M.
SOURCE
SOURCE

FEDERAL ROAD DIVISION NO.	DISTRICT	PROJ. NO.	SHEET NO.	TOTAL SHEETS
9	COLORADO	170-5 (6) 449	11	35

RIGHT OF WAY Burlington State Line	REVISIONS		
	6/19/64	General Revision	D-I

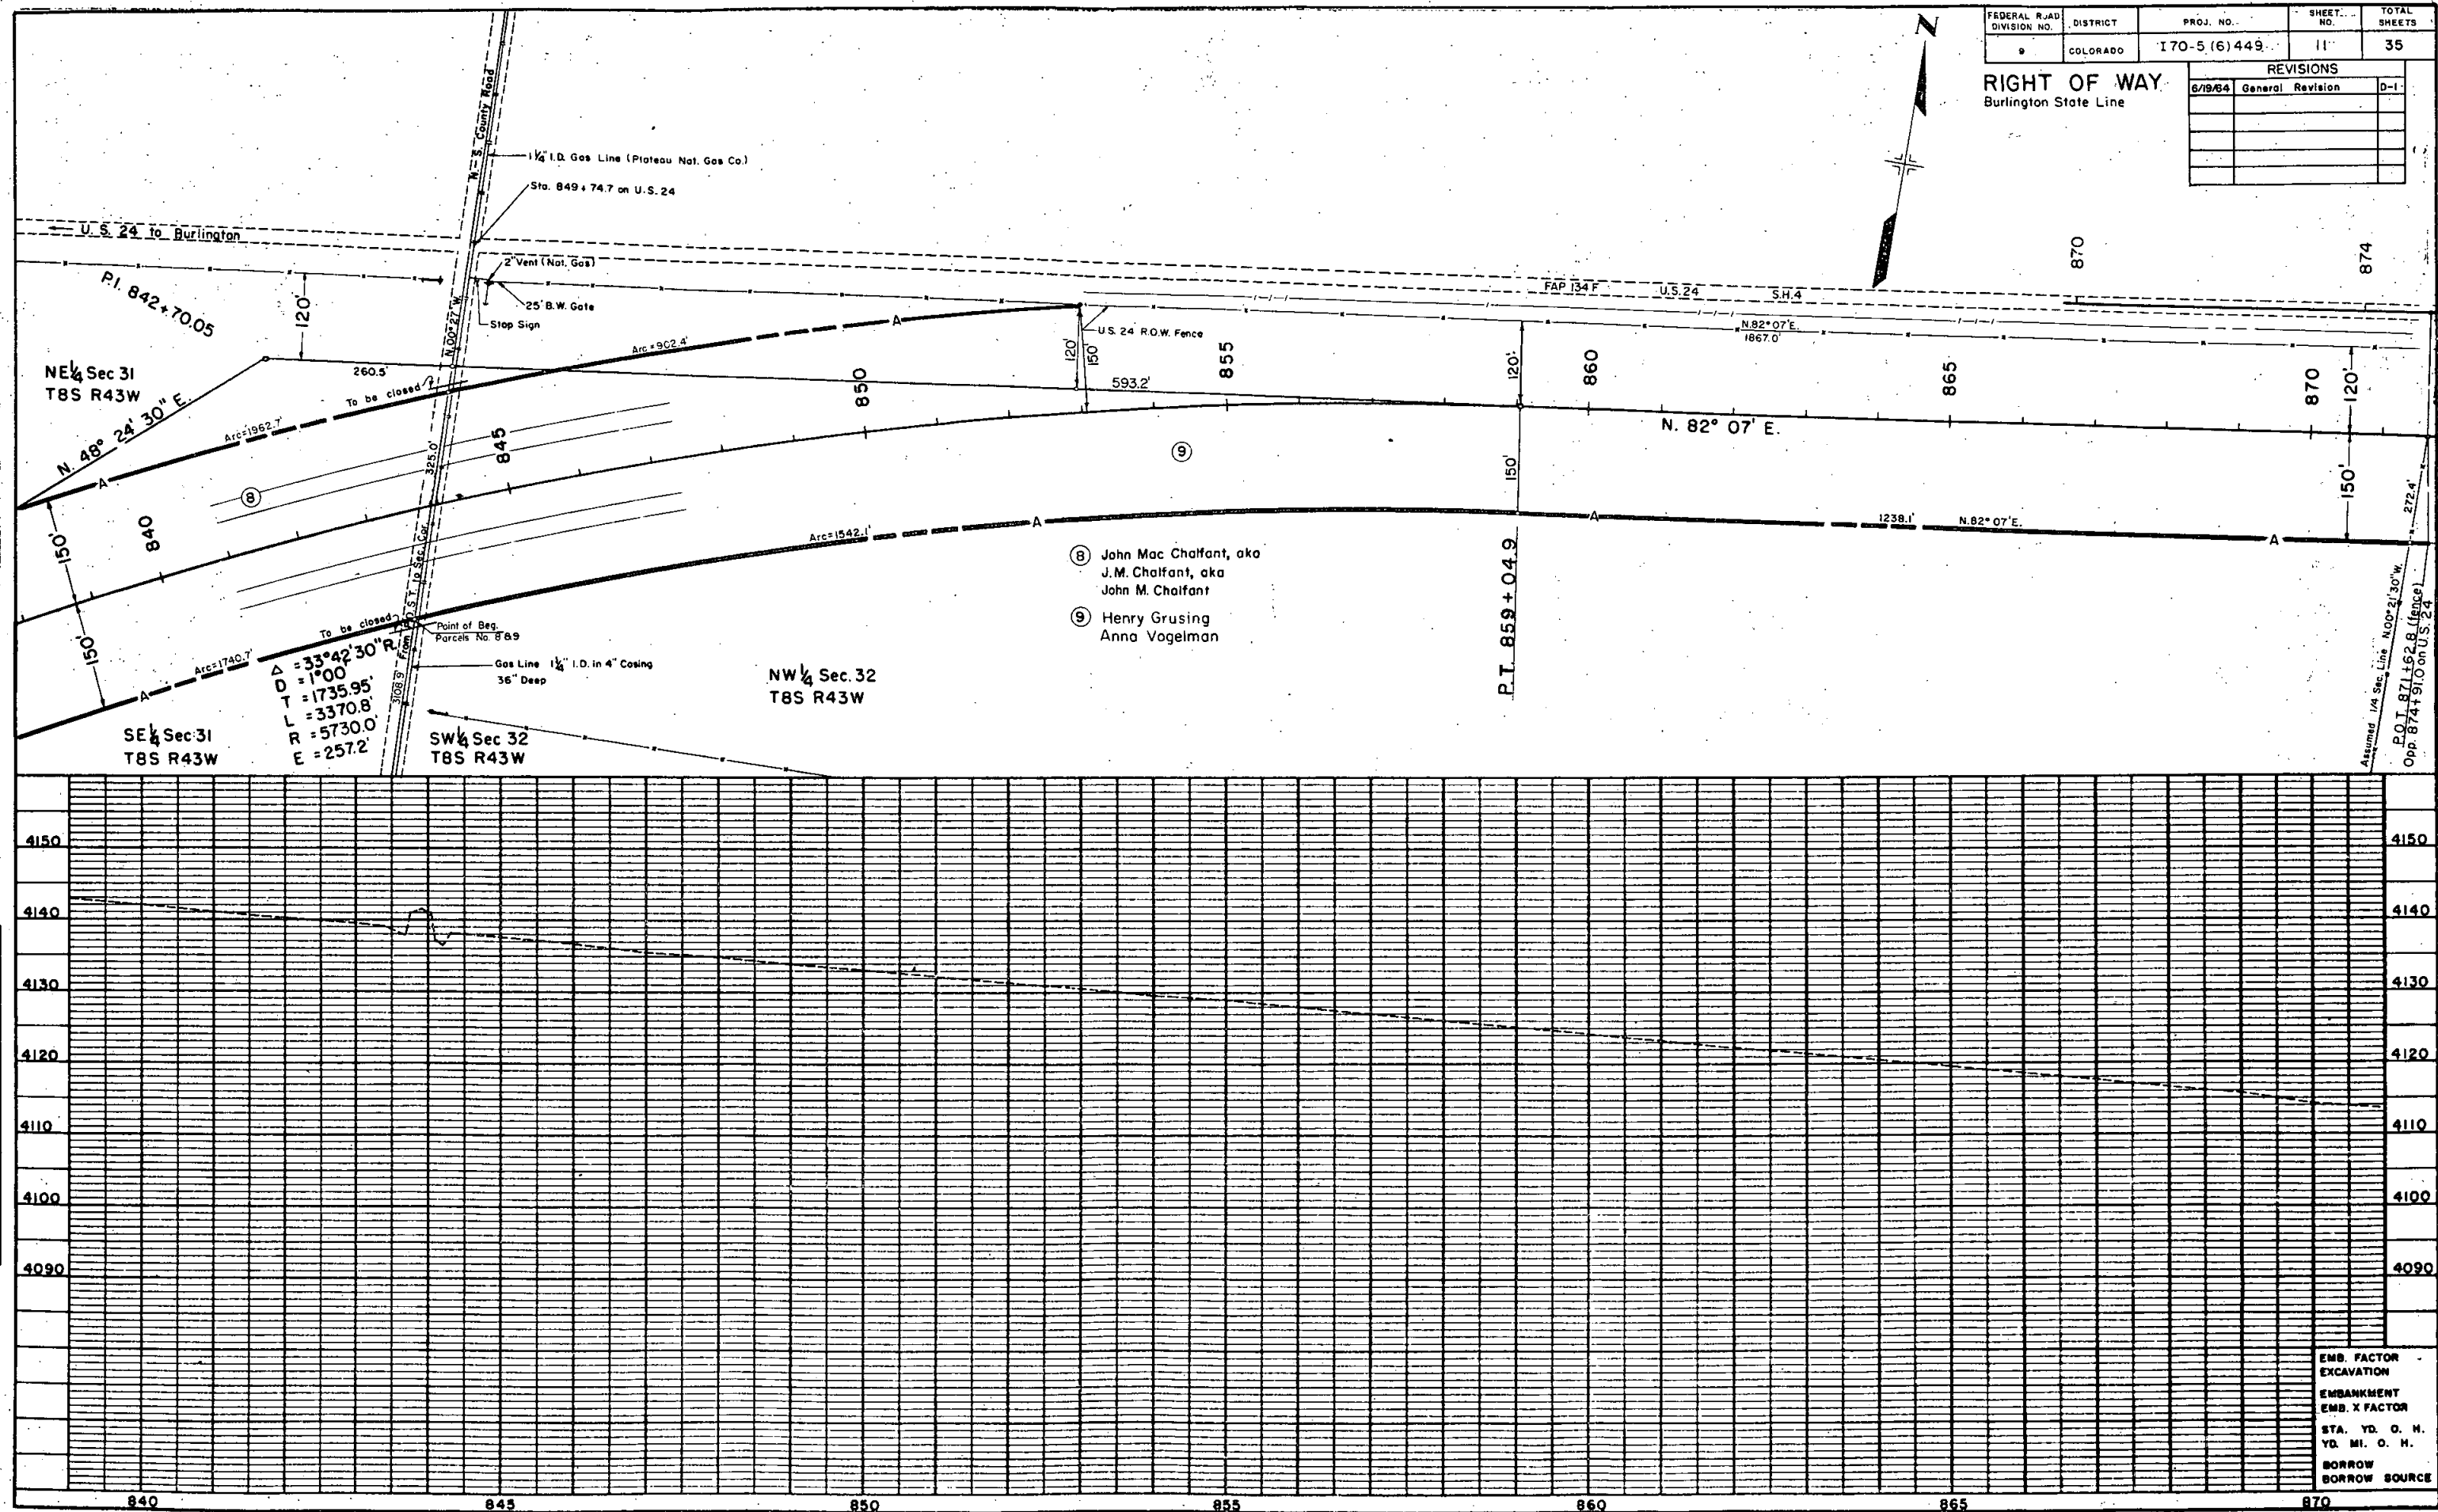

EMB. FACTOR	
EXCAVATION	
EMBANKMENT	
EMB. X FACTOR	
STA. YD. O. H.	
YD. MI. O. H.	
BORROW	
BORROW SOURCE	

RIGHT OF WAY
Burlington State Line

FEDERAL ROAD REGION NO. 1
DIVISION COLORADO
PROJ. NO. I 70-5(6) 449
SHEET NO. 12
TOTAL SHEETS 35

N.E. 1/4 Sec. 32
T.8 S. R.43 W.

N.W. 1/4 Sec. 32
T.8 S. R.43 W.

Chicago Rock Island and Pacific R.R.

Picket Snow Fence

R.O.W. Marker

U.S.G.S. B.M. (M70)

R.O.W. Marker

Stationing: 870, 875, 880, 885, 890, 895, 900

Bearings: N. 82° 07' E., N. 00° 26' E.

Distances: 1238.1', 1667.0', 170', 150', 120', 151.6', 272.9', 3017.4', 3013.5'

Labels: Sign, 30"x64" C.M.P., FAP 134 F, U.S.24, S.H.4, 16' B.W. GATE P, ELDO APPR., MEDIAN, Sta. 898+58.0, Point of Beg Parcel No. 10


Assumed 1/4 Sec. Line N. 00° 21' 30" W.
P.O.T. 871+62.8 Survey Opp.
170' L. 874+91.0 on F.A.P. 134-F

(9) Henry Grusing Anna Vogelman

(10) Bauglman Farms Inc.

REVISIONS		
6/19/64	General Revision	D-1

REVISIONS		
6/19/64	General Revision	D

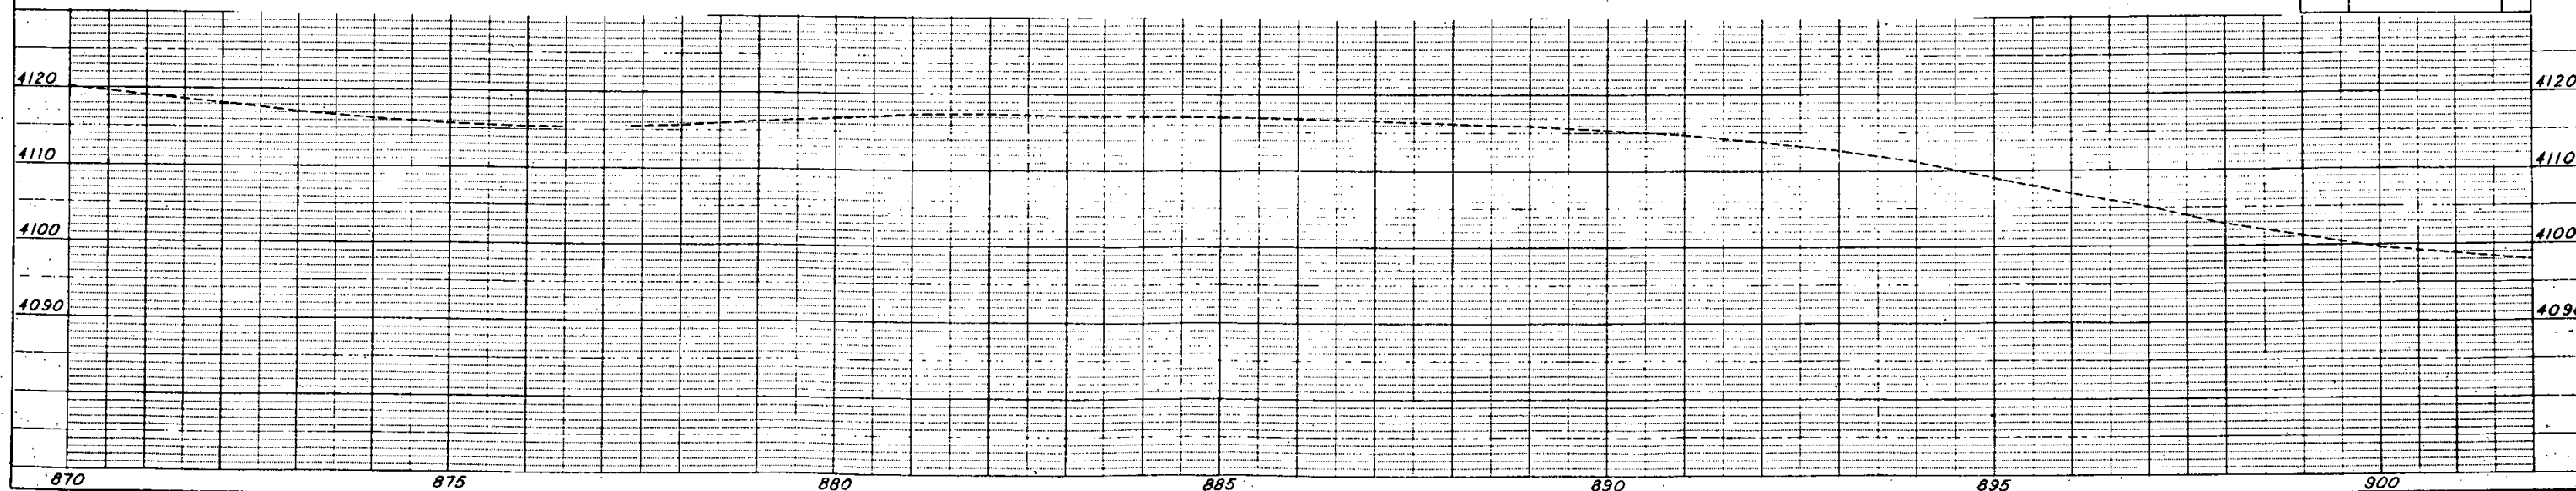


NW1/4, Sec. 33
T.8S., R.43W.

FEDERAL ROAD REGION NO.	DIVISION	PROJ. NO.	SHEET NO.	TOTAL SHEETS
9	COLORADO	I-70-5(6) 449	13	35

RIGHT-OF-WAY
BURLINGTON TO STATE LINE


NE1/4, Sec. 33
T.8S., R.43W.

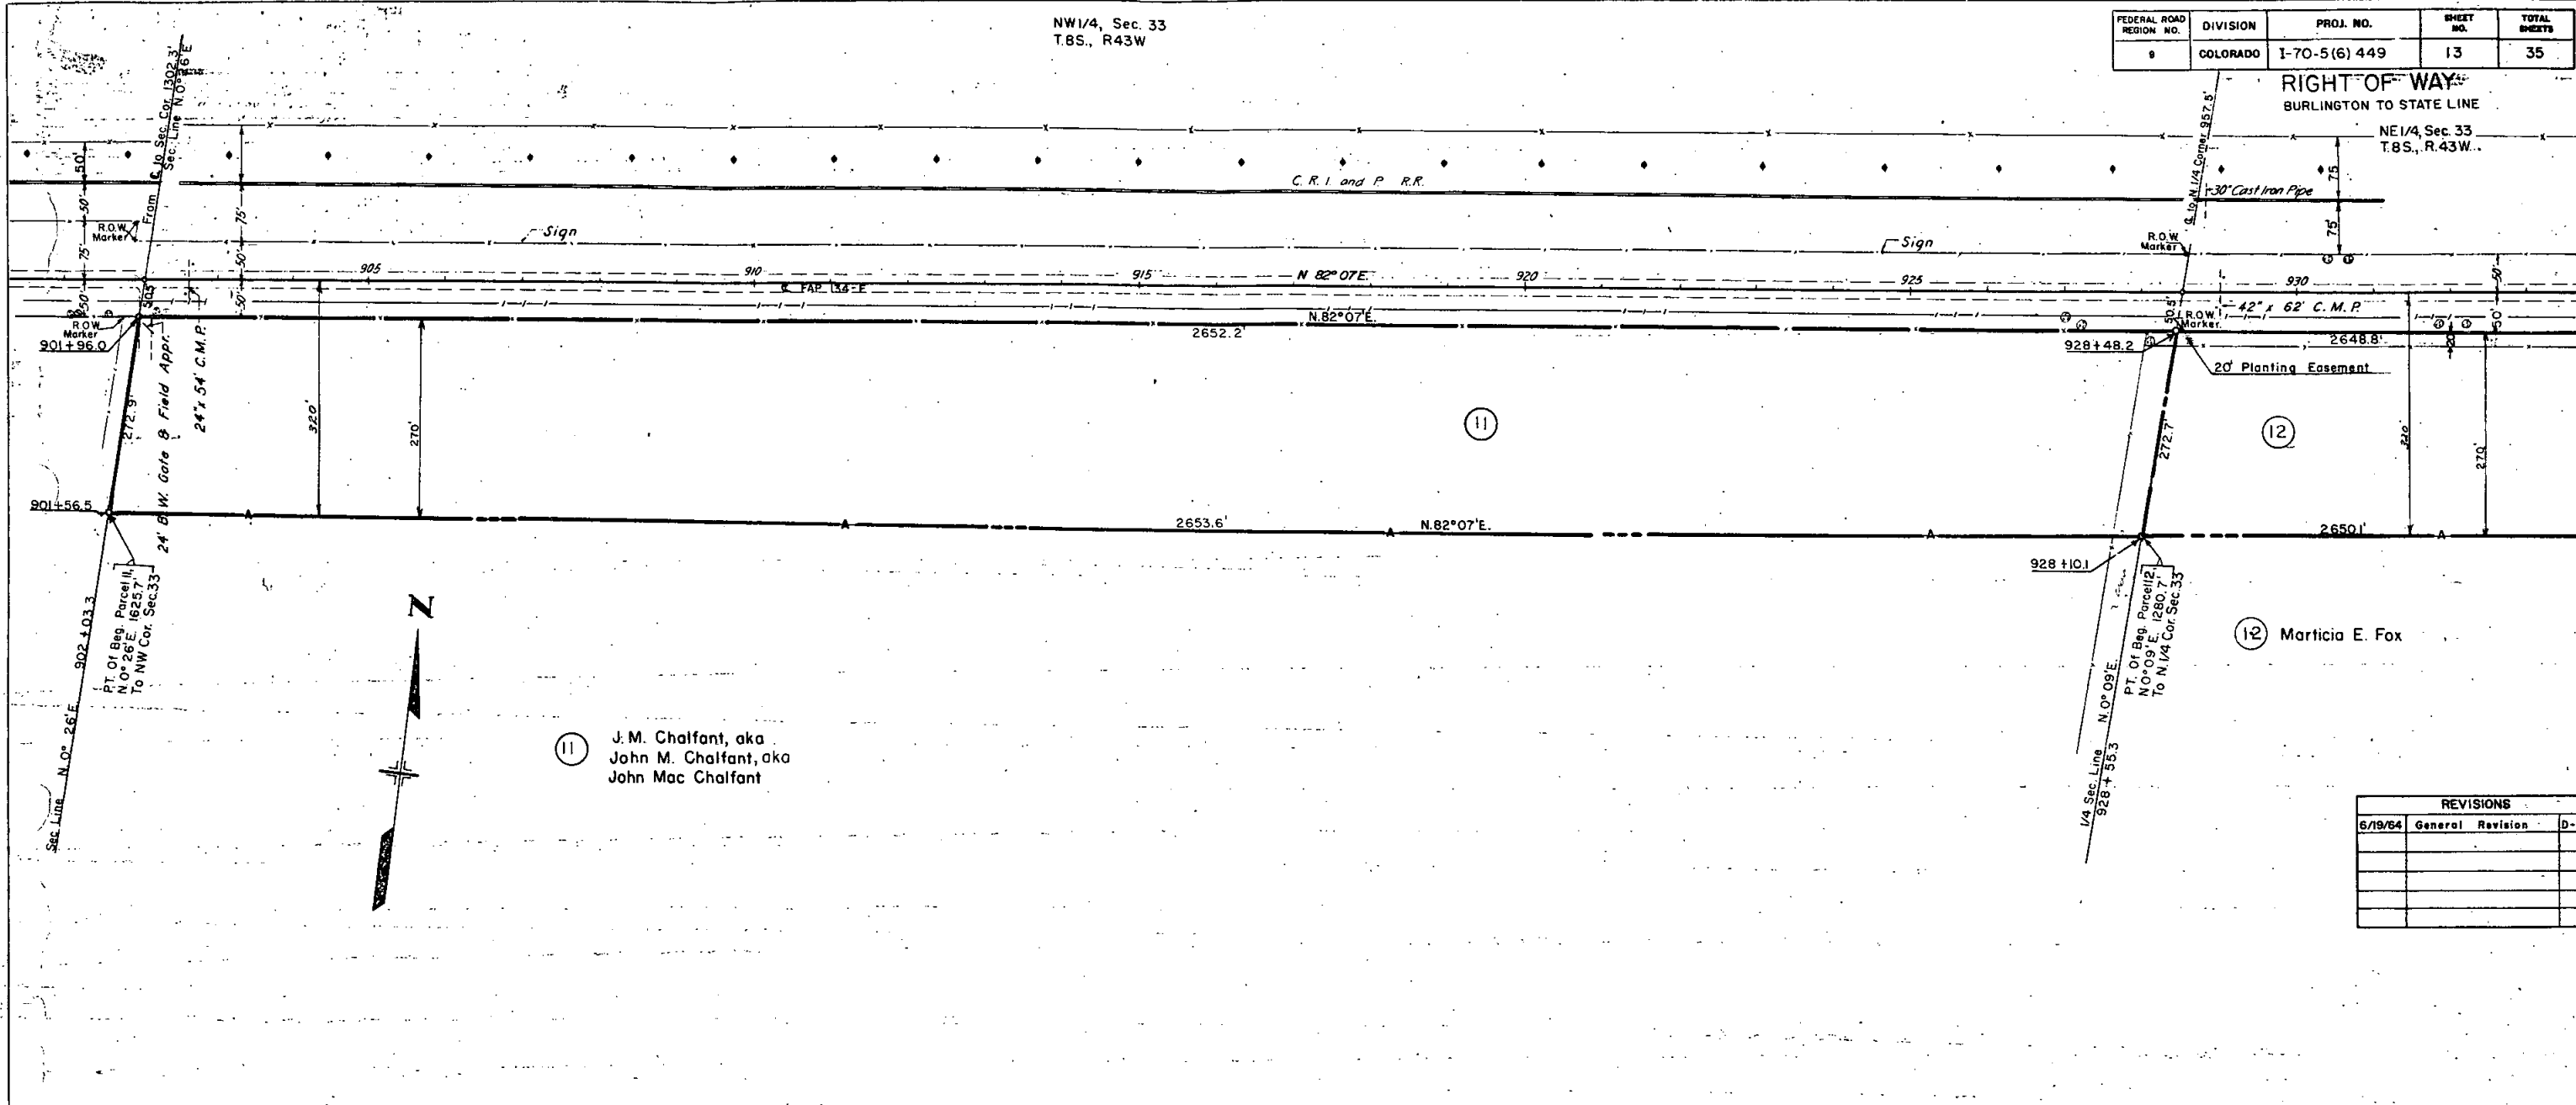

11 J. M. Chalfant, aka
John M. Chalfant, aka
John Mac Chalfant


12 Marticia E. Fox

REVISIONS		
DATE	General Revision	D-1
5/19/64		

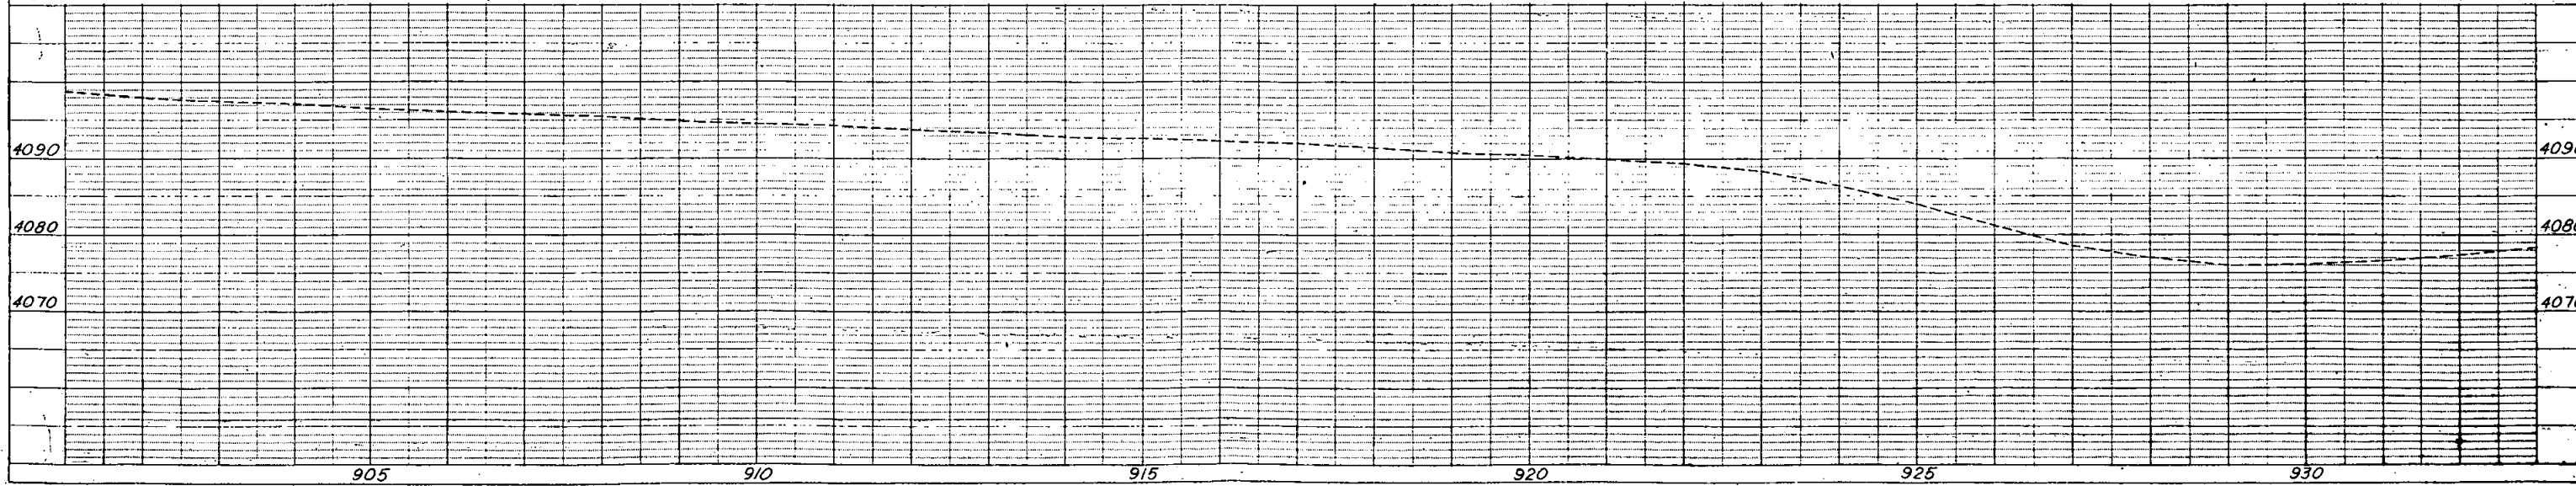

FEDERAL ROAD REGION NO.	DIVISION	PROJ. NO.	SHEET NO.	TOTAL SHEETS
1	COLORADO	170-5-(6) 449	14	35



N.W. 1/4 Sec. 34
T.8S. R.43W.
RIGHT OF WAY
BURLINGTON TO STATE LINE

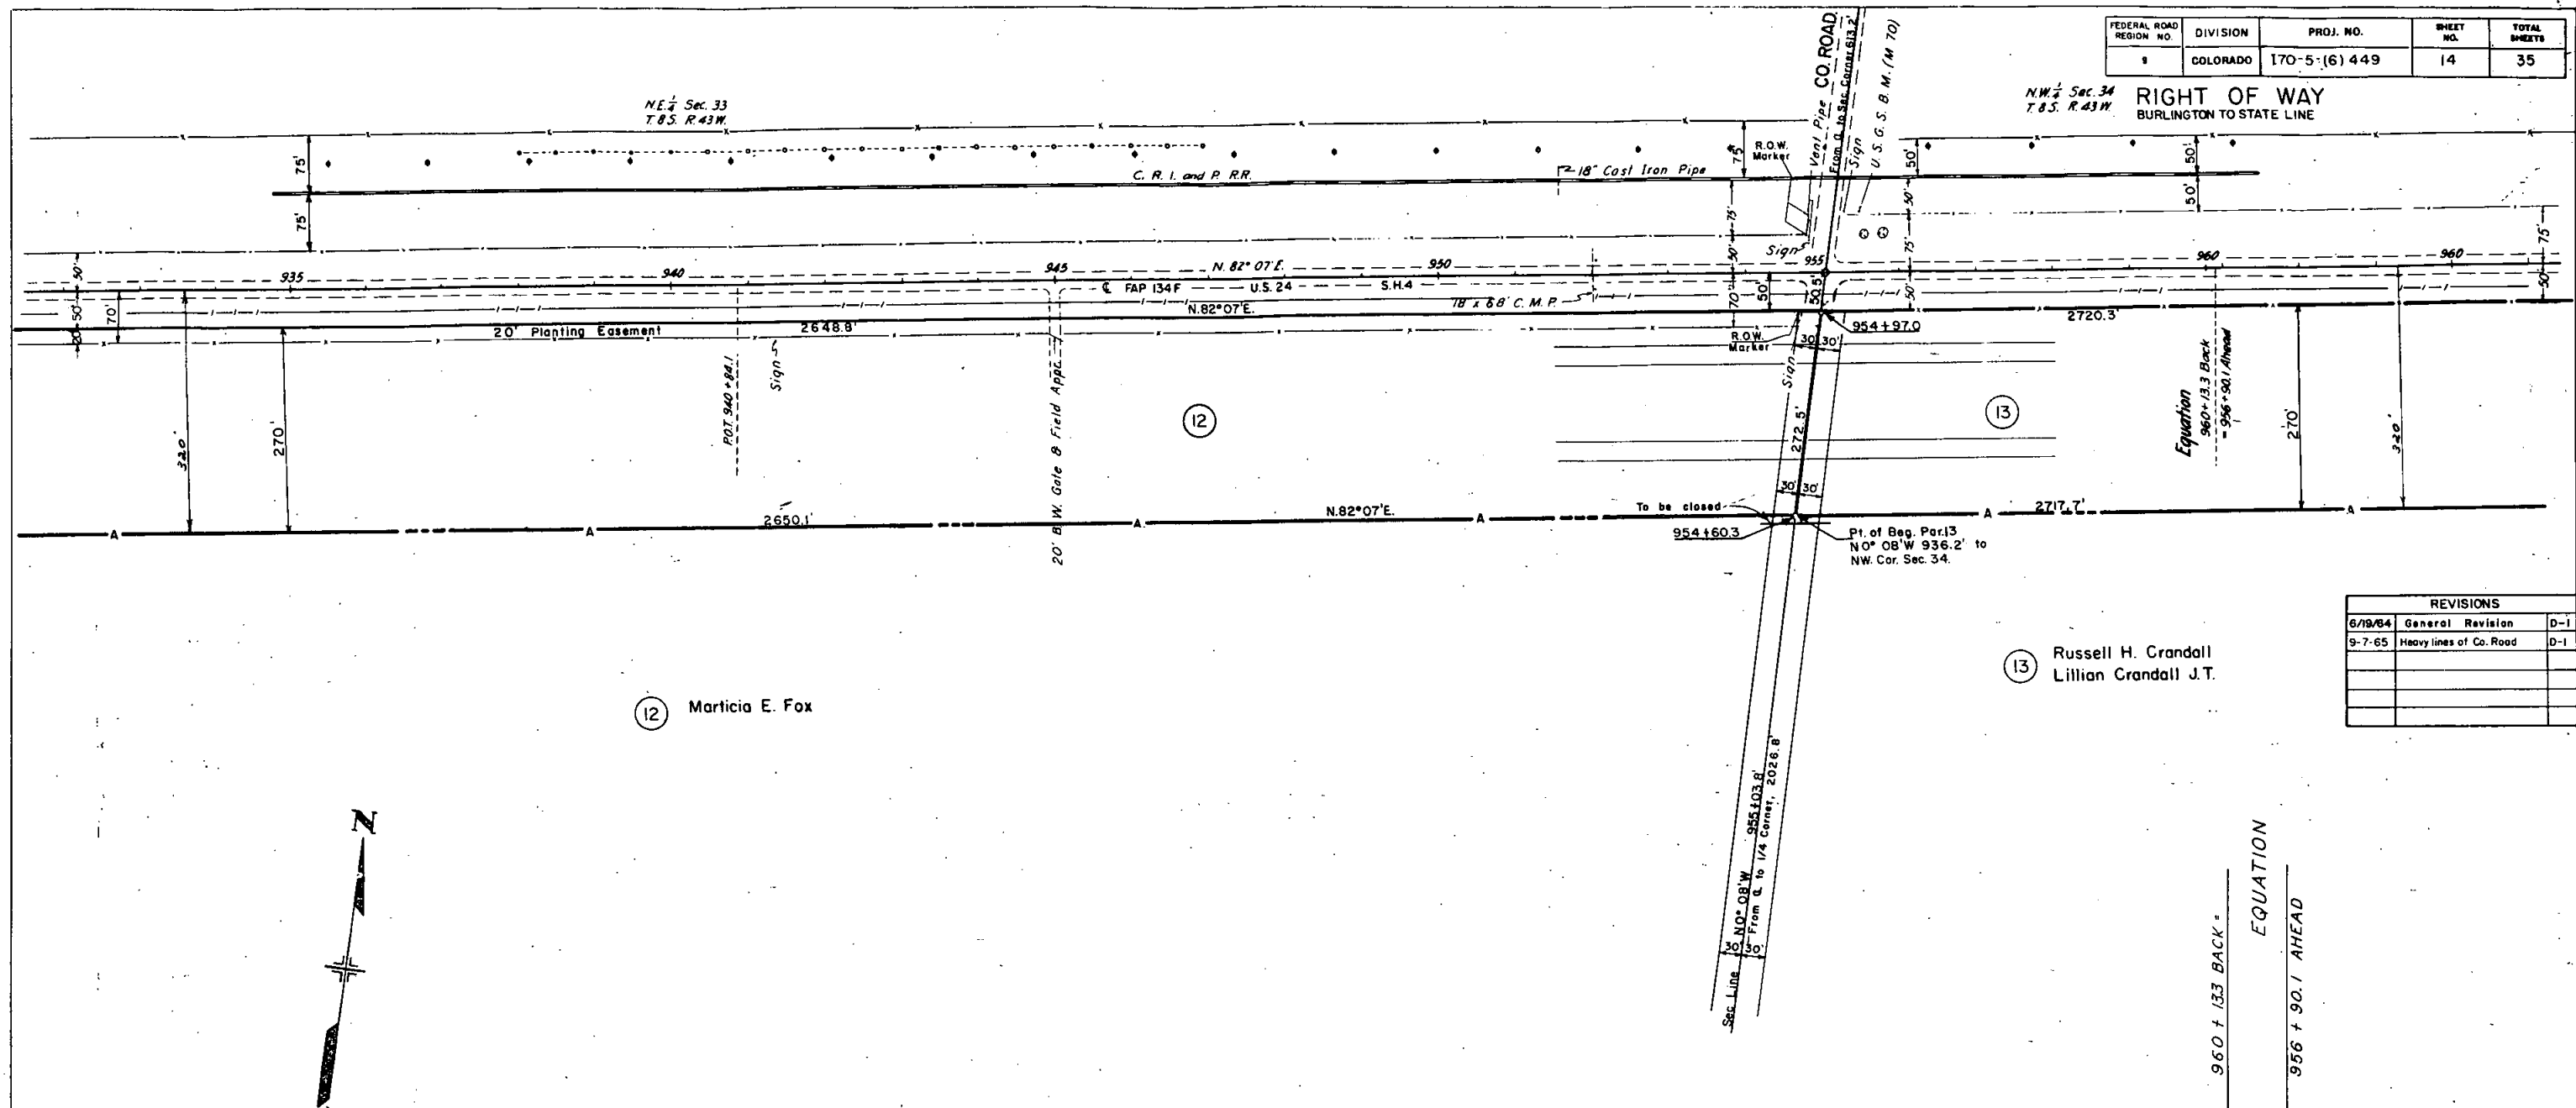

(12) Marticia E. Fox


(13) Russell H. Crandall
Lillian Crandall J.T.

REVISIONS		
6/19/64	General Revision	D-1
9-7-65	Heavy lines of Co. Road	D-1

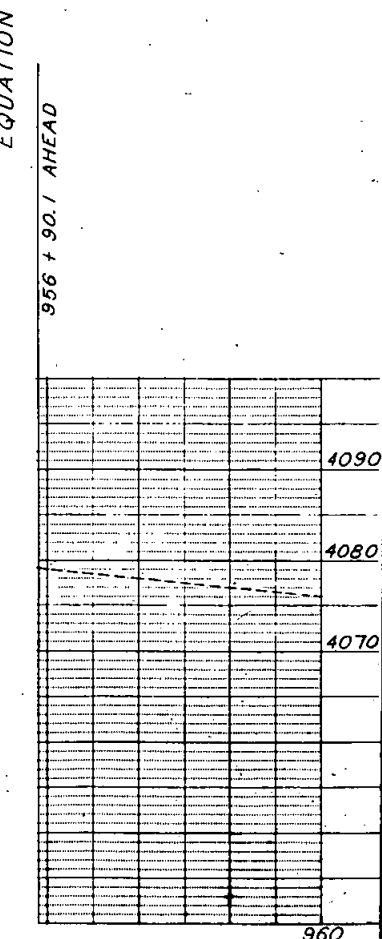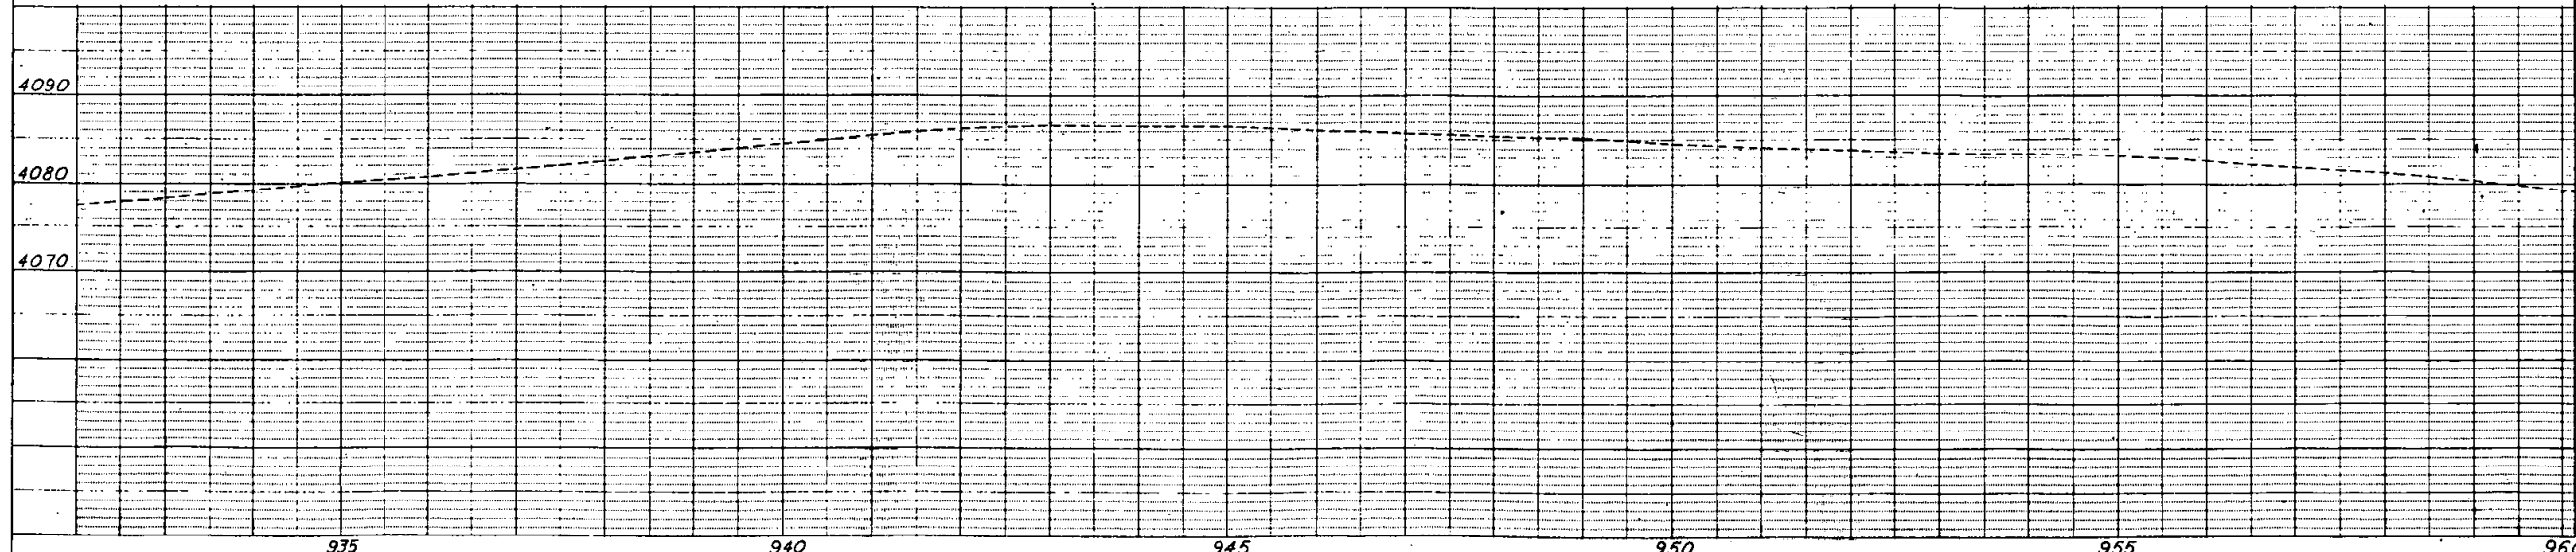

FEDERAL ROAD REGION NO.	DIVISION	PROJ. NO.	SHEET NO.	TOTAL SHEETS
1	COLORADO	170-5(6) 449	15	35


RIGHT OF WAY BURLINGTON TO STATE LINE

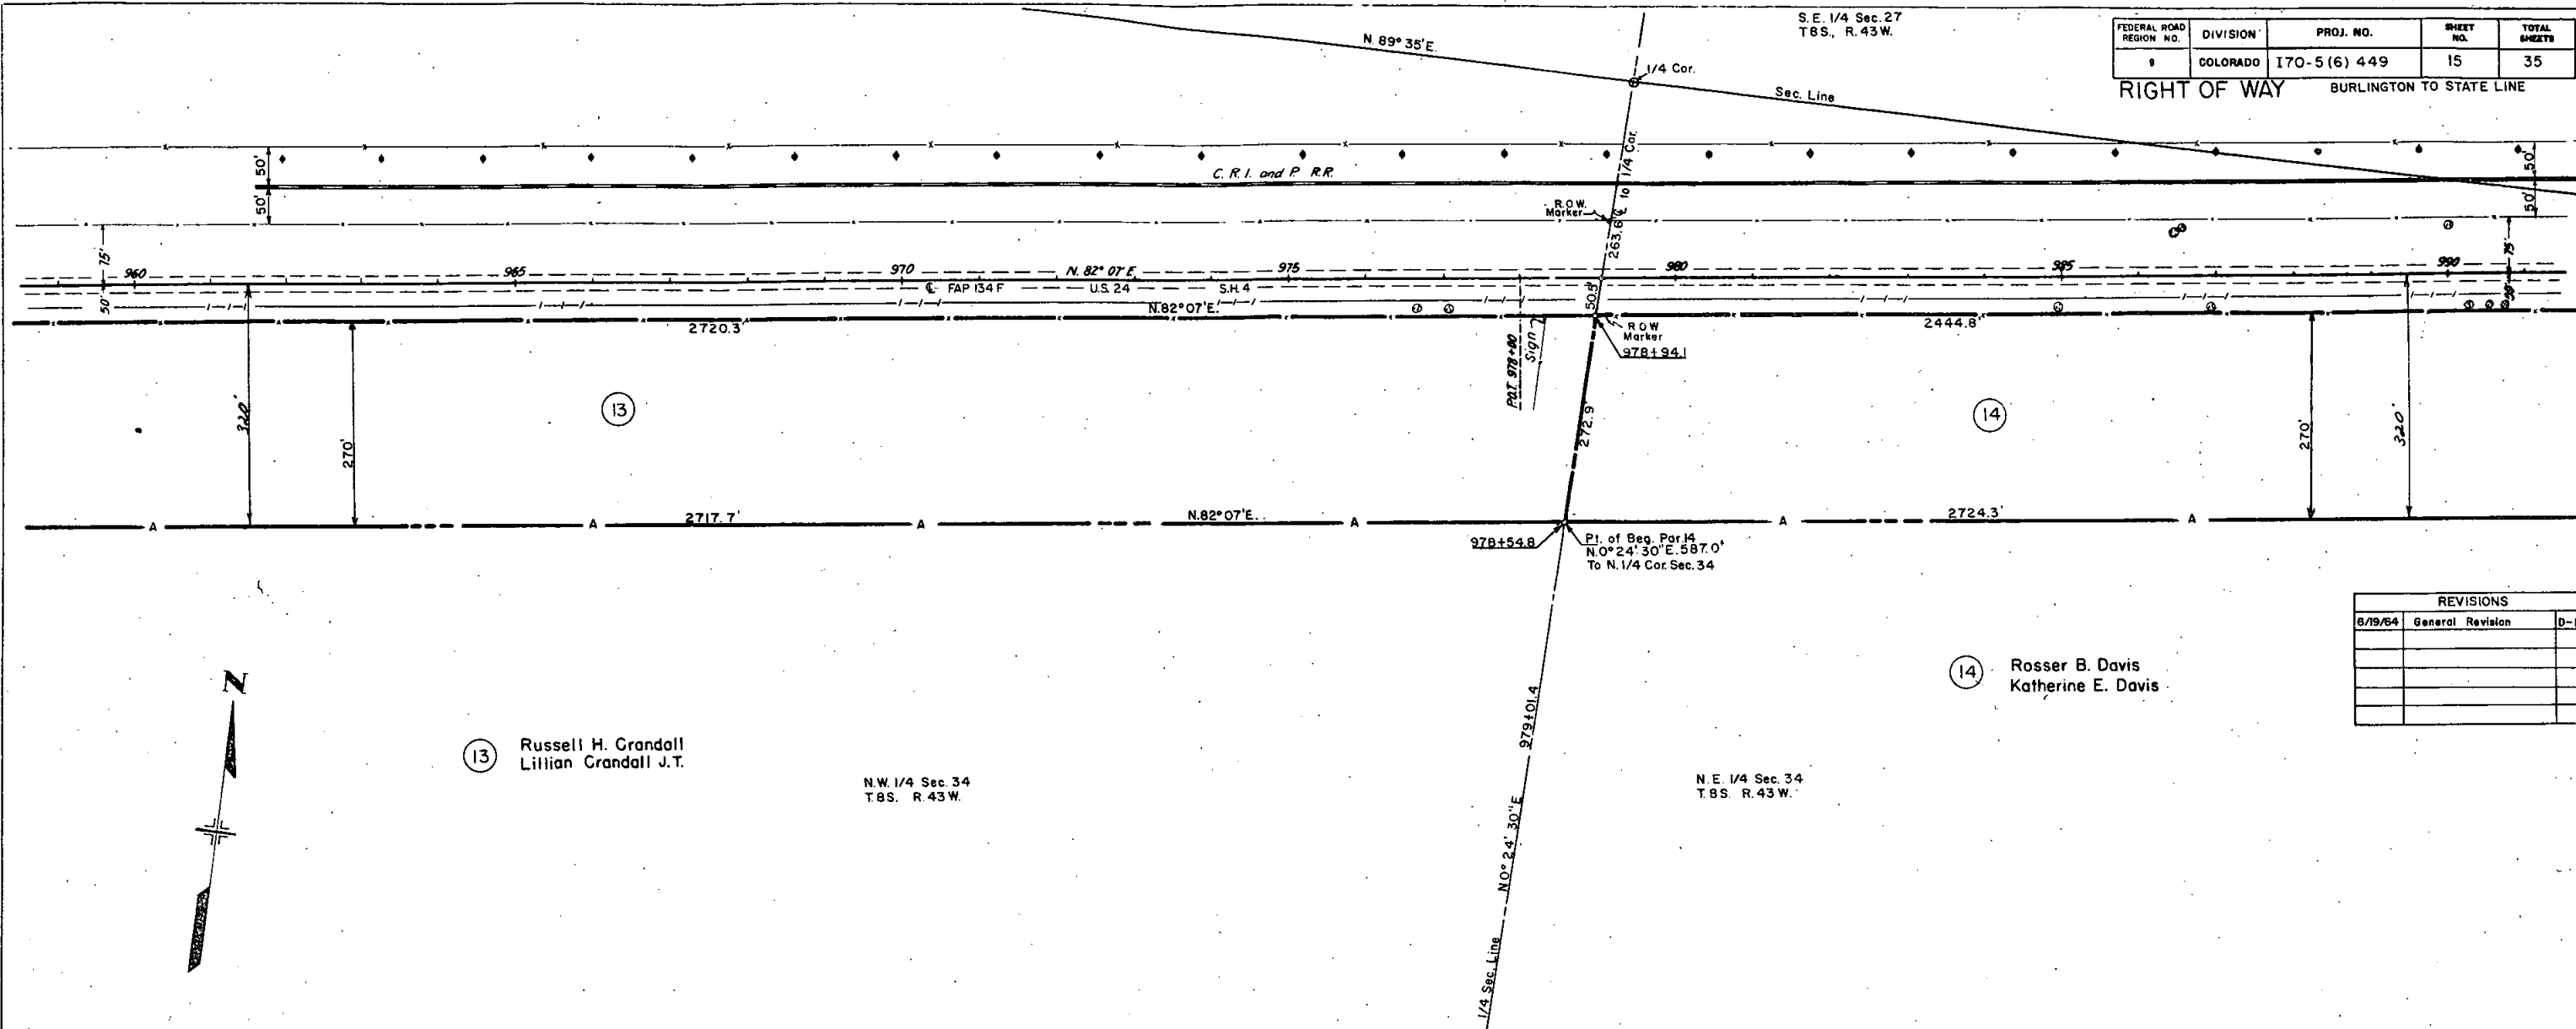

(13) Russell H. Crandall
Lillian Crandall J.T.


(14) Rosser B. Davis
Katherine E. Davis

REVISIONS		
6/19/54	General	Revision

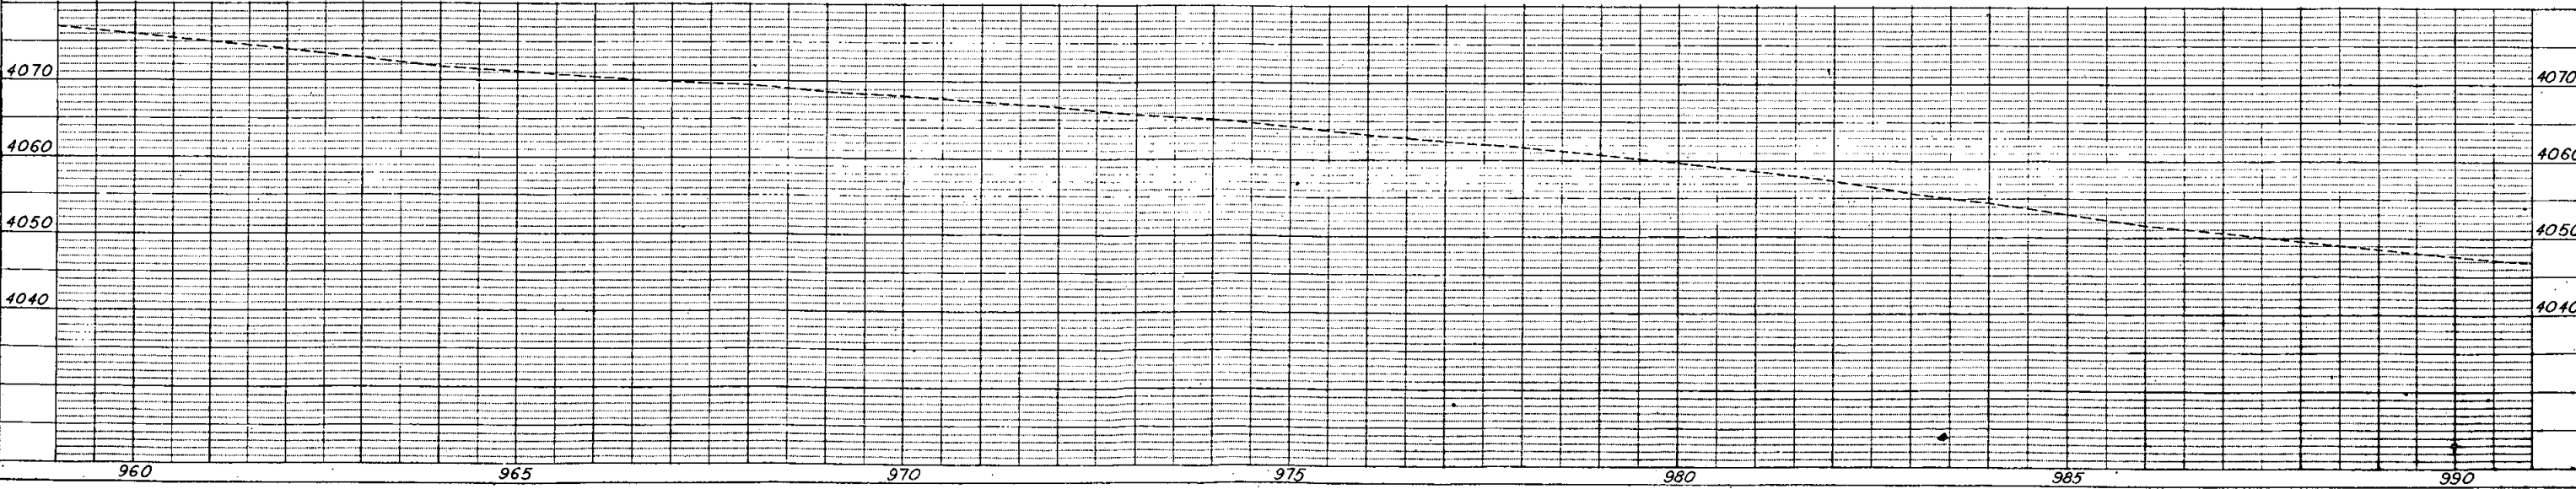

FEDERAL ROAD REGION NO.	DIVISION	PROJ. NO.	SHEET NO.	TOTAL SHEETS
9	COLORADO	170-5(6) 449	16	35


RIGHT OF WAY - BURLINGTON TO STATE LINE

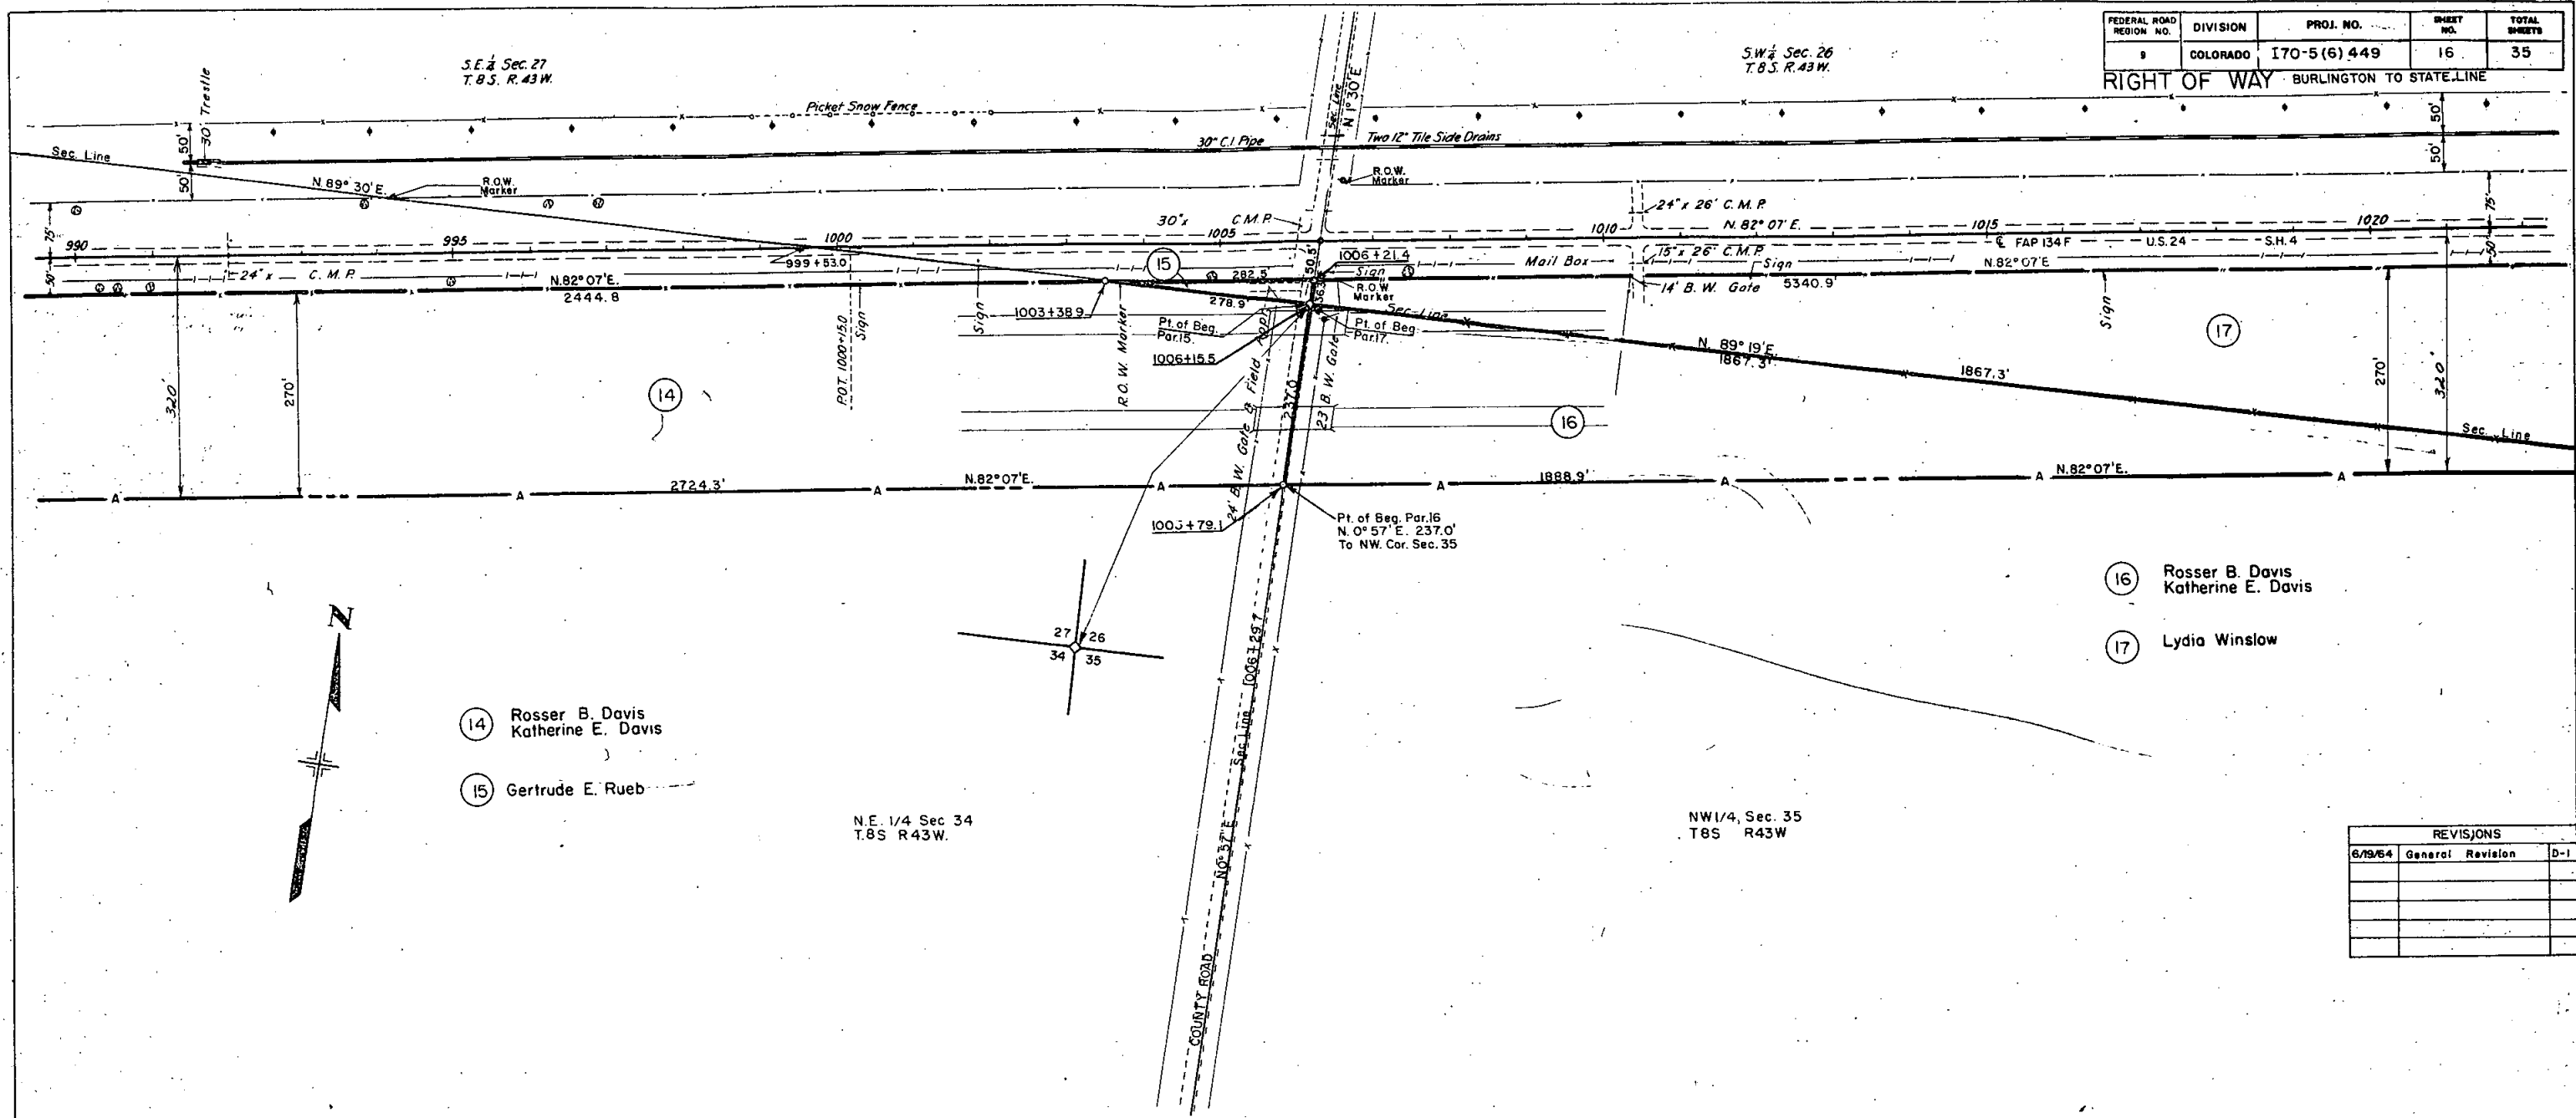


- 14 Rosser B. Davis
Katherine E. Davis
- 15 Gertrude E. Rueb

- 16 Rosser B. Davis
Katherine E. Davis
- 17 Lydia Winslow

REVISIONS		
6/19/64	General Revision	D-1

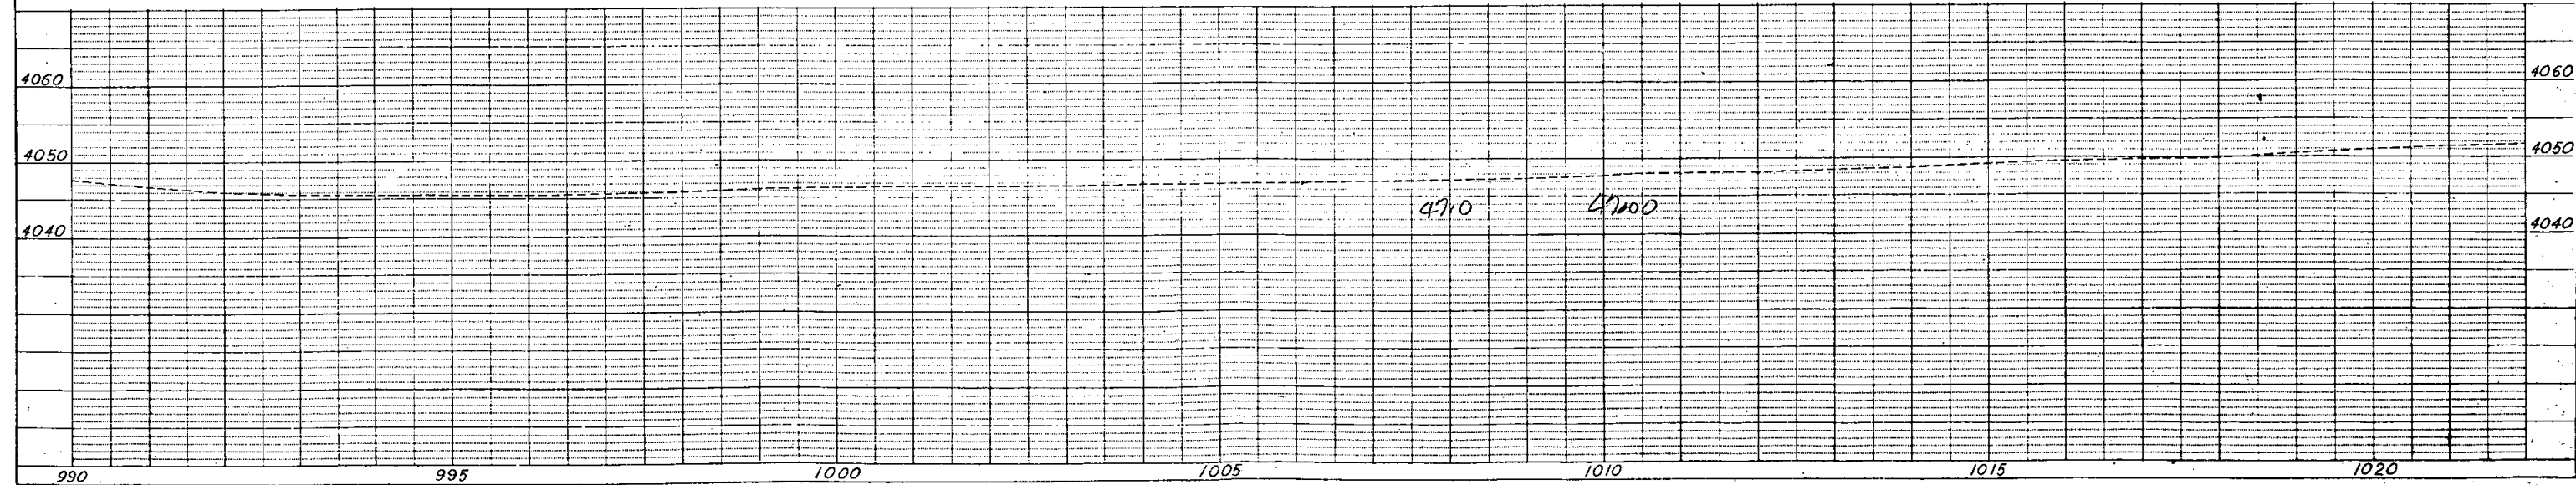


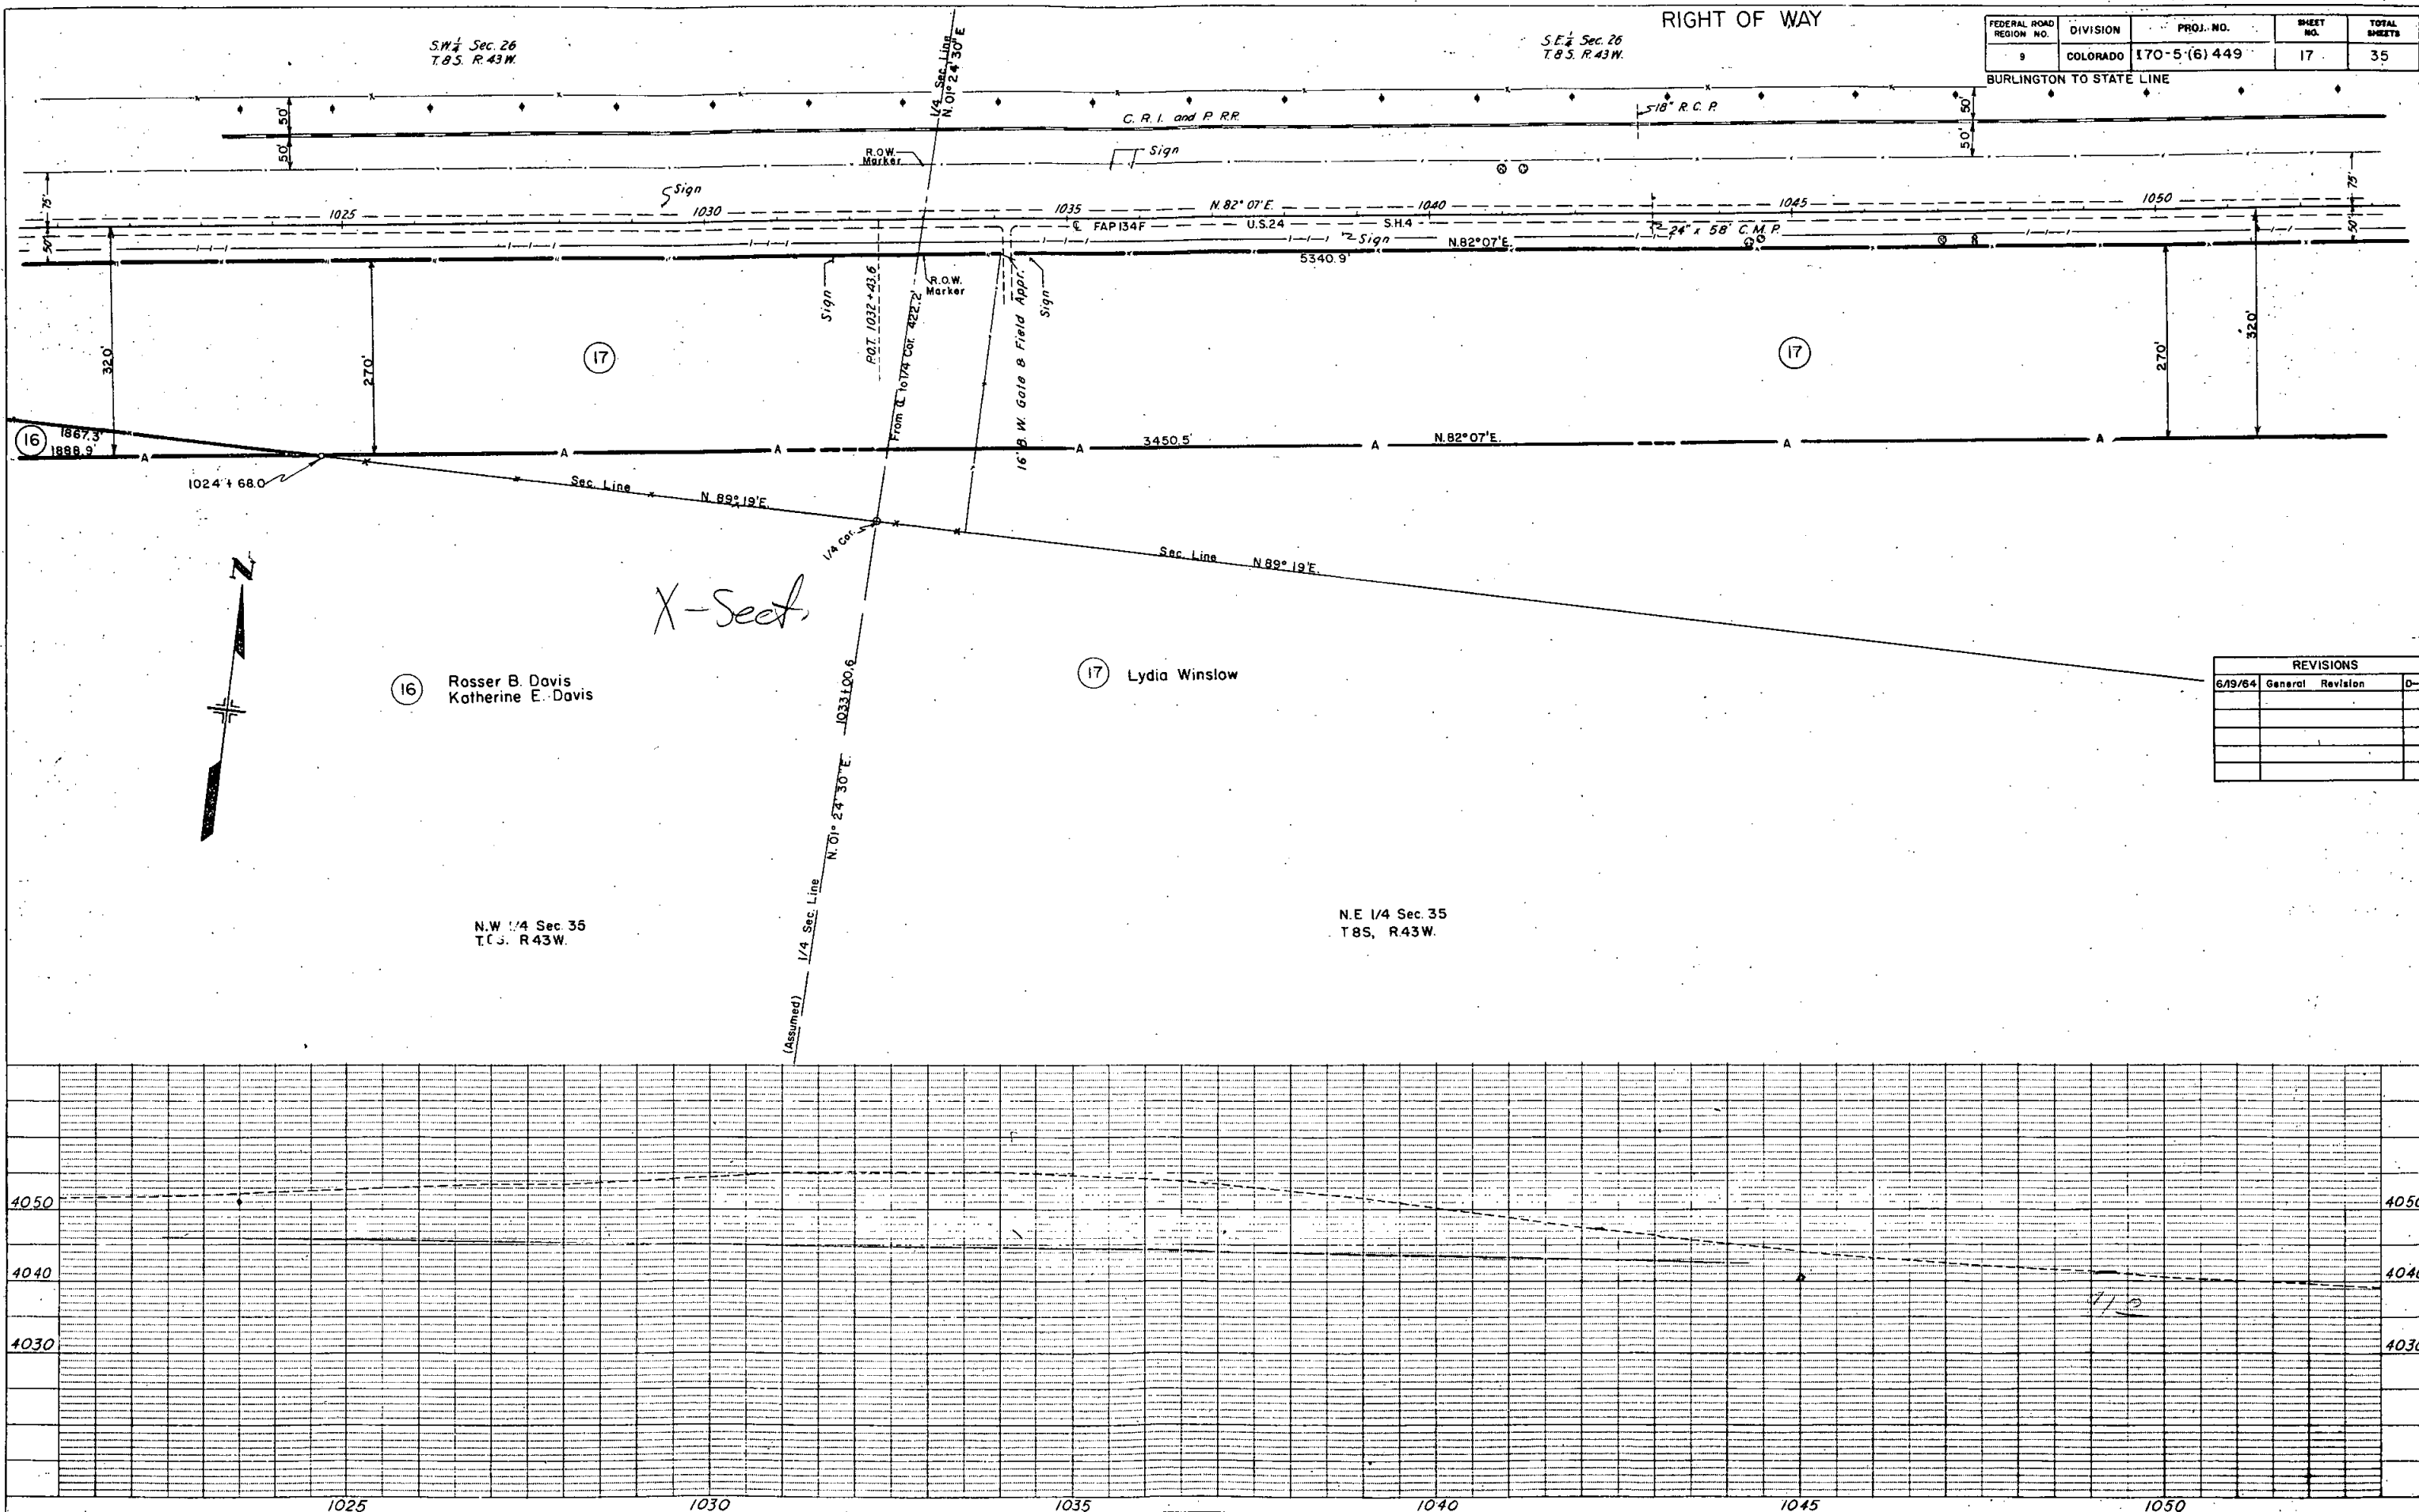

FEDERAL ROAD REGION NO.	DIVISION	PROJ. NO.	SHEET NO.	TOTAL SHEETS
9	COLORADO	170-5-(6) 449	17	35

REVISIONS		
6/19/64	General Revision	D-1


RIGHT OF WAY	BURLINGTON TO STATE LINE
--------------	--------------------------

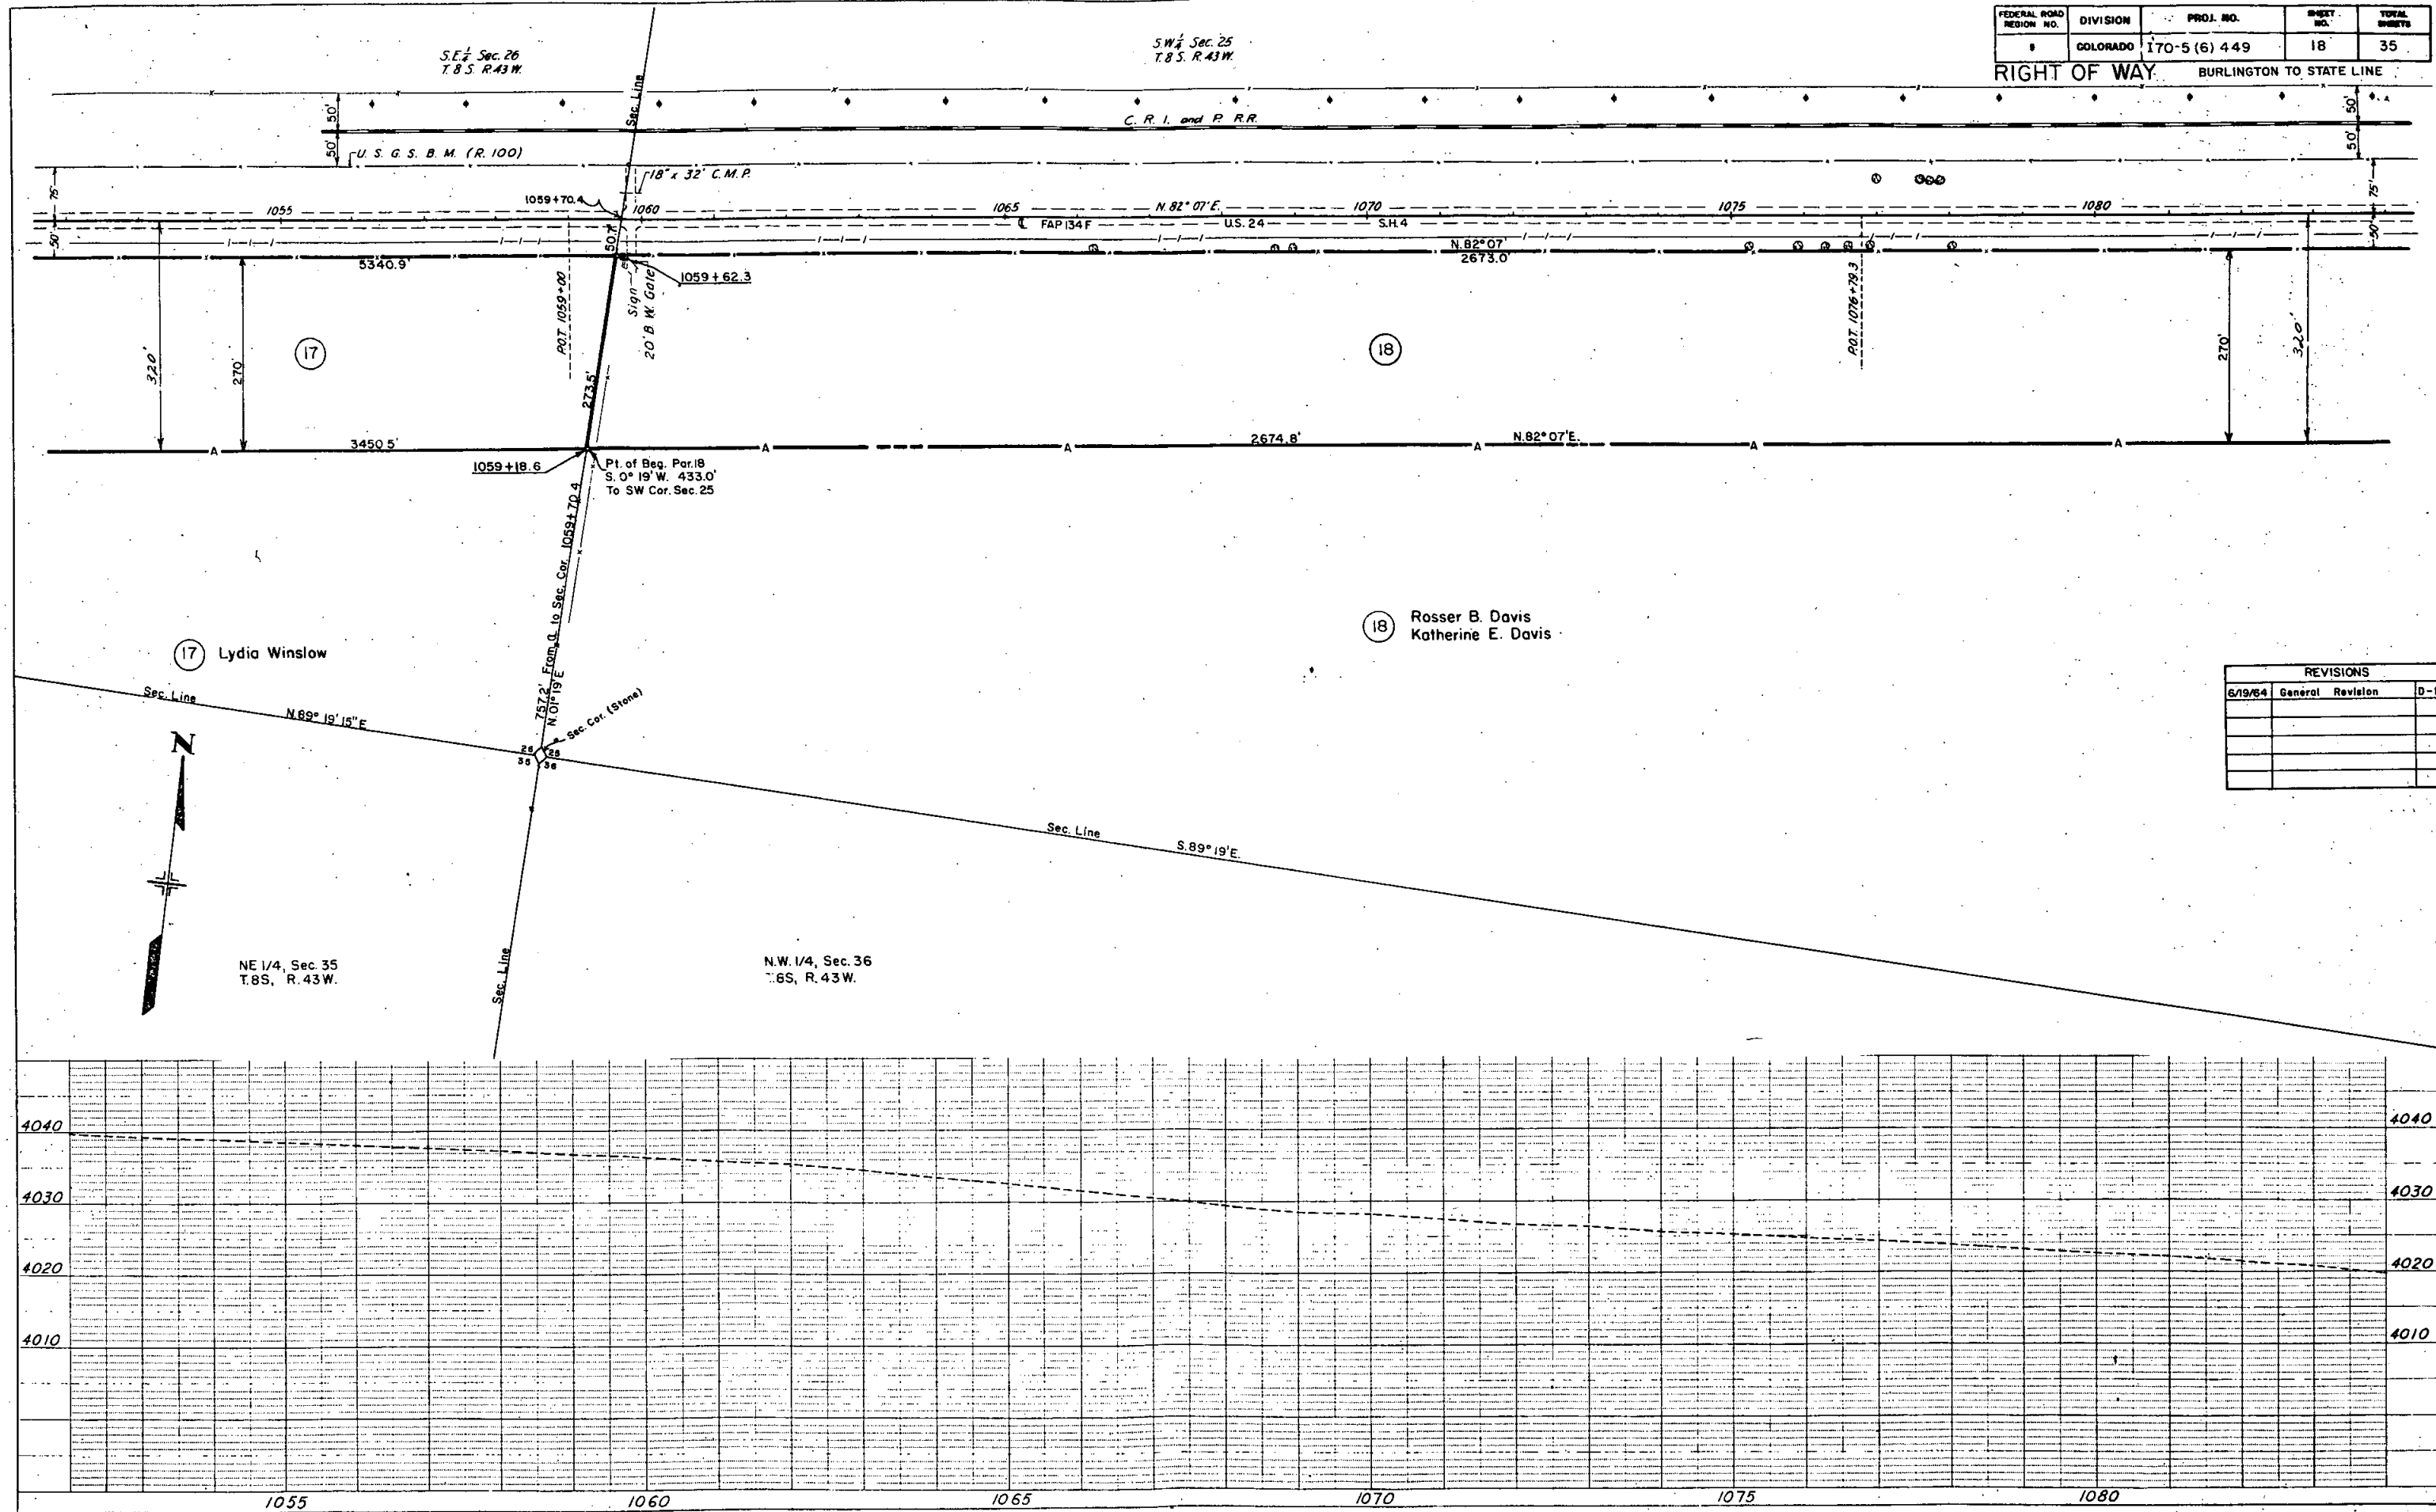

RIGHT OF WAY

FEDERAL ROAD REGION NO.	DIVISION	PROJ. NO.	SHEET NO.	TOTAL SHEETS
9	COLORADO	170-5(6)449	19	35

BURLINGTON TO STATE LINE

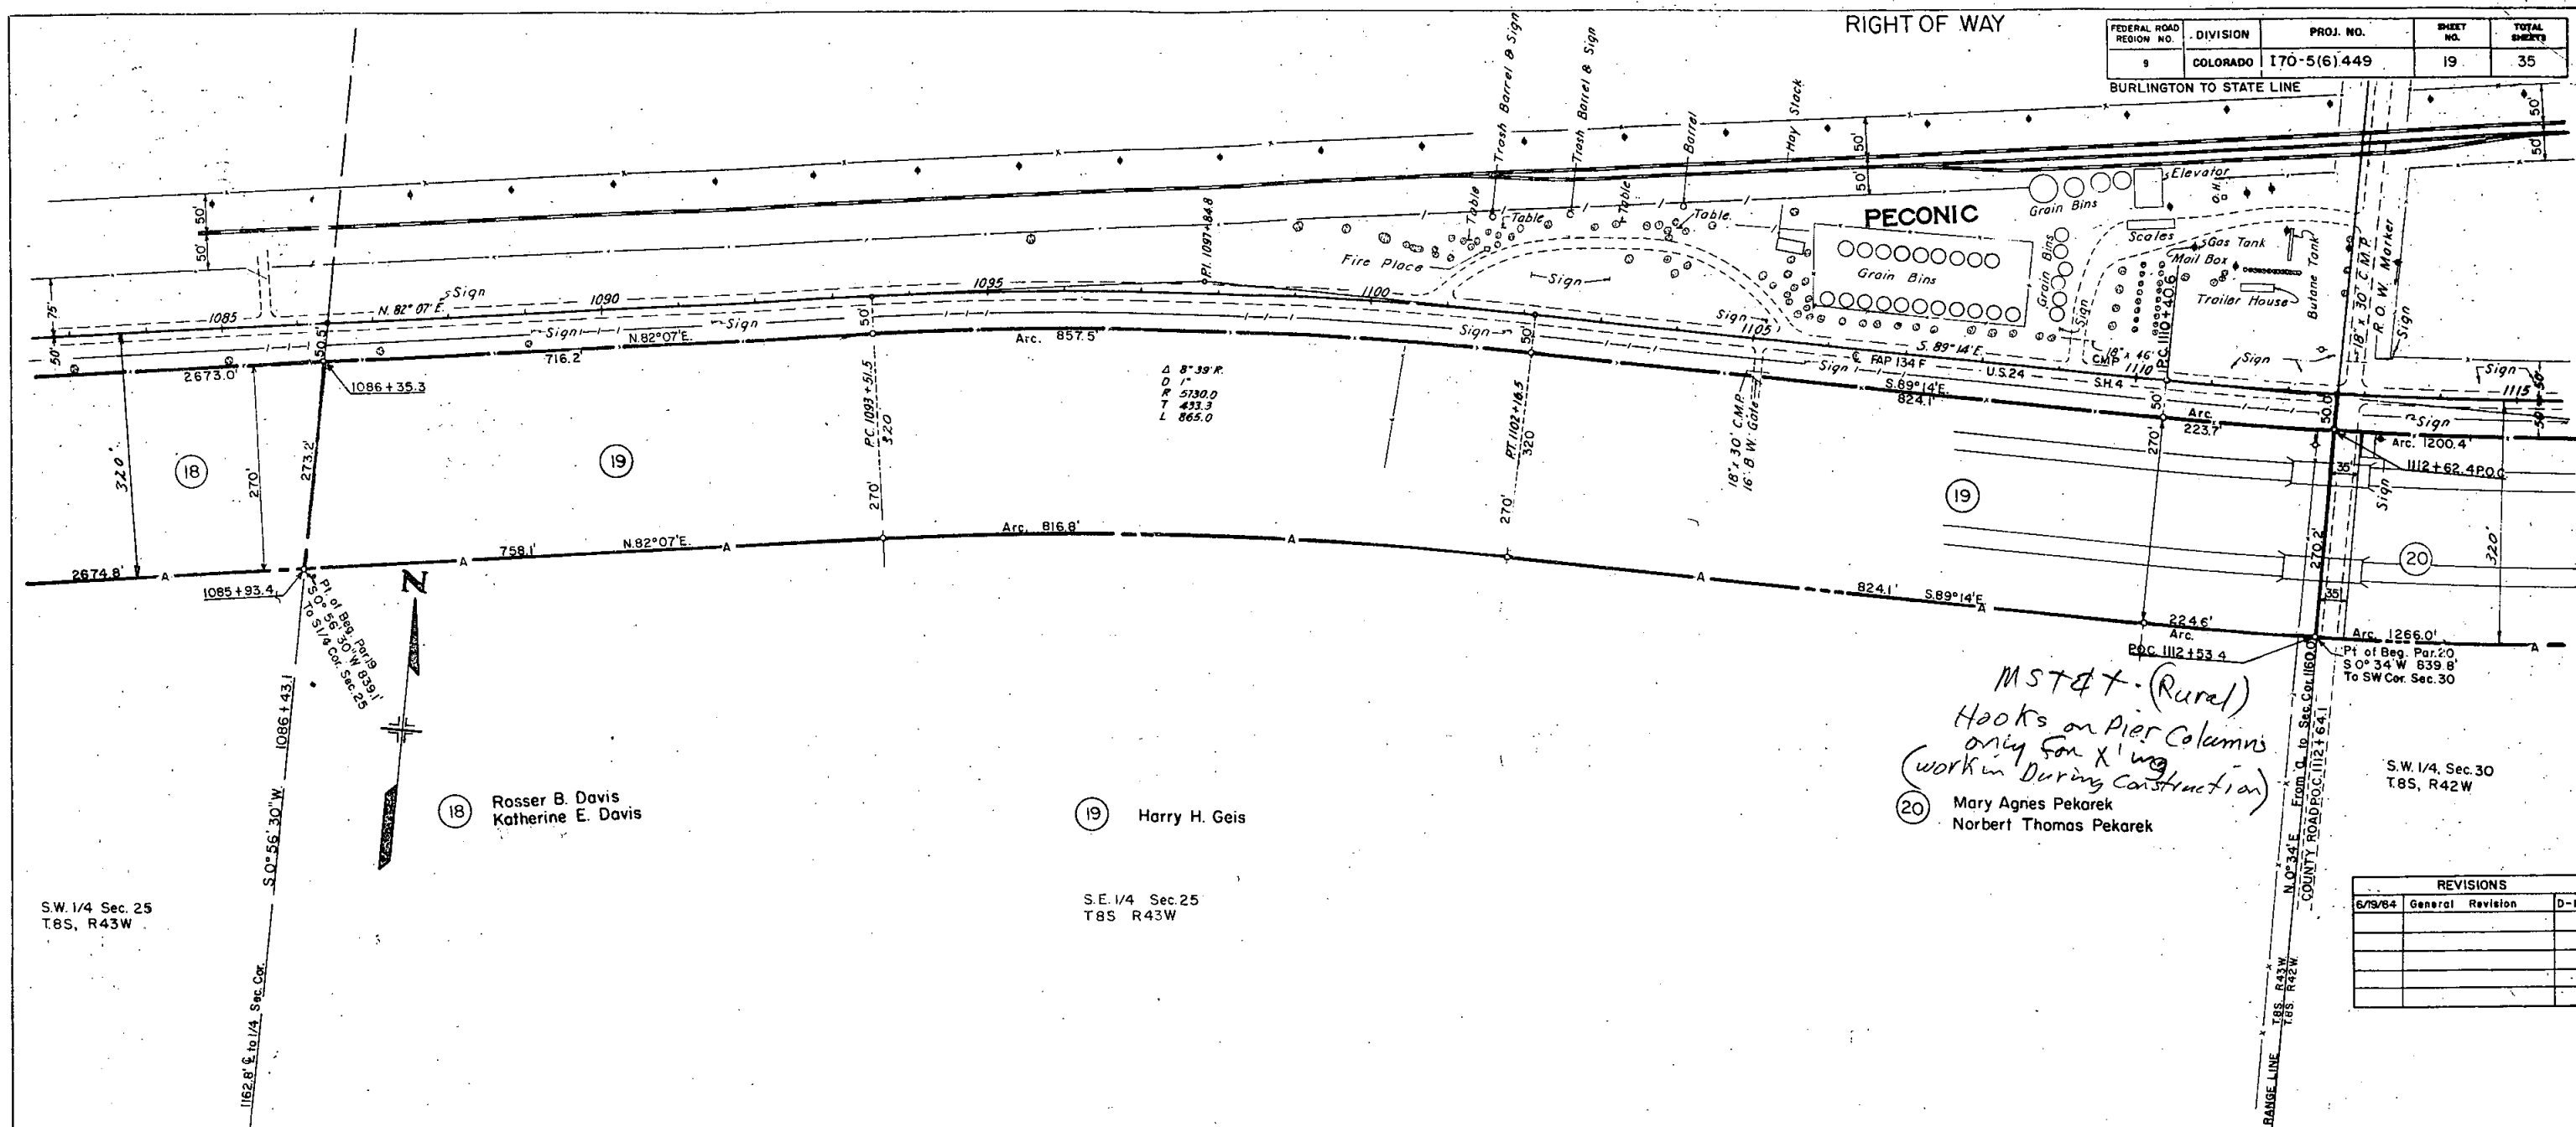

S.W. 1/4 Sec. 25
T8S, R43W

18 Rosser B. Davis
Katherine E. Davis


19 Harry H. Geis

S.E. 1/4 Sec. 25
T8S R43W

MST&T - (Rural)
Hooks on Pier Columns
only for X'ing
(work in during construction)
20 Mary Agnes Pekarek
Norbert Thomas Pekarek


S.W. 1/4, Sec. 30
T8S, R42W

REVISIONS		
DATE	General Revision	D-I
6/9/84		

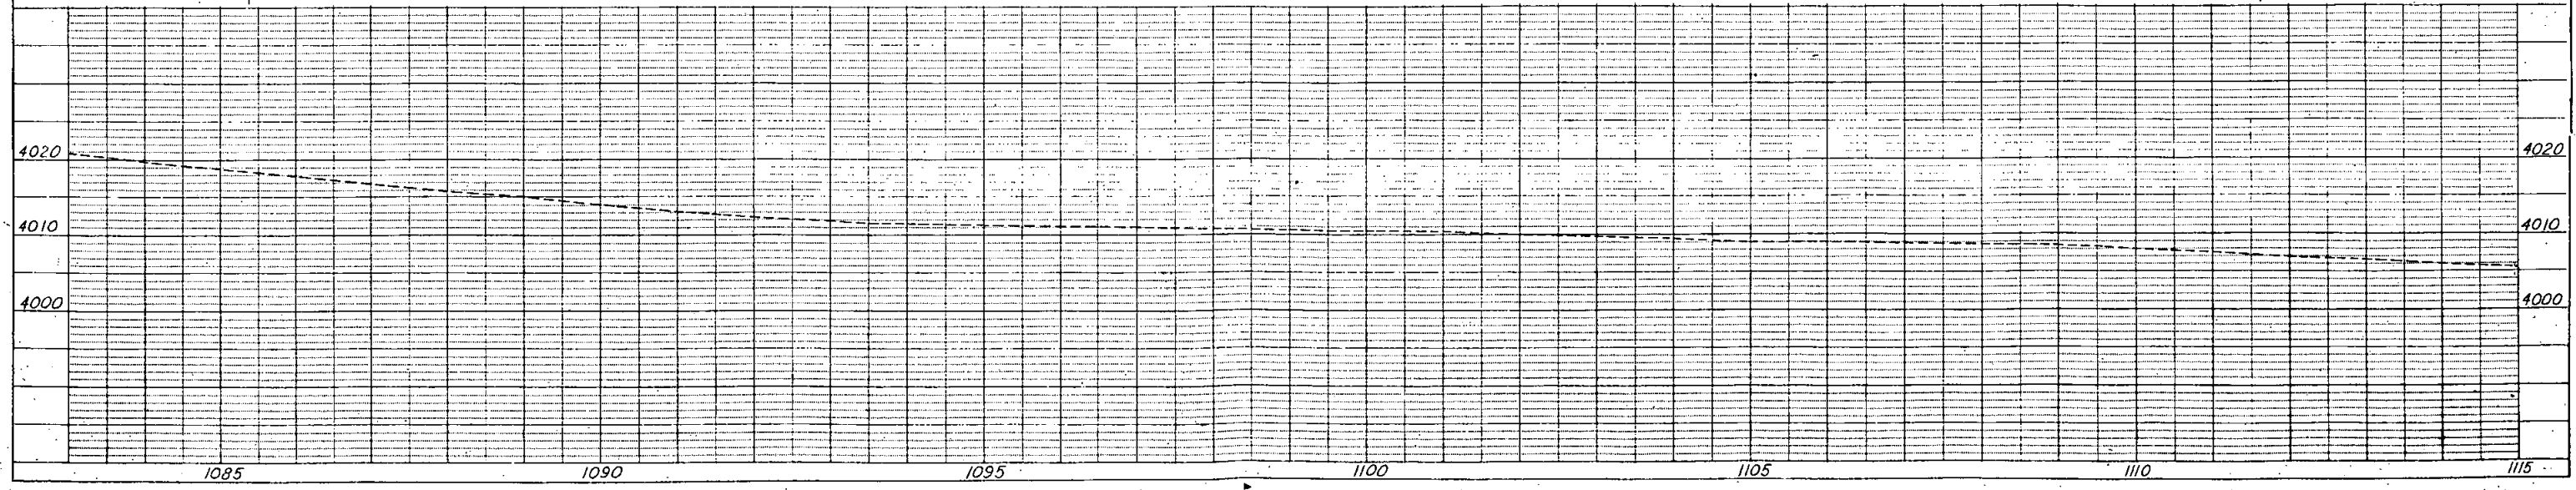

FEDERAL ROAD REGION NO.	DIVISION	PROJ. NO.	SHEET NO.	TOTAL SHEETS
8	COLORADO	170-5 (6) 449	20	35

BURLINGTON TO STATE LINE

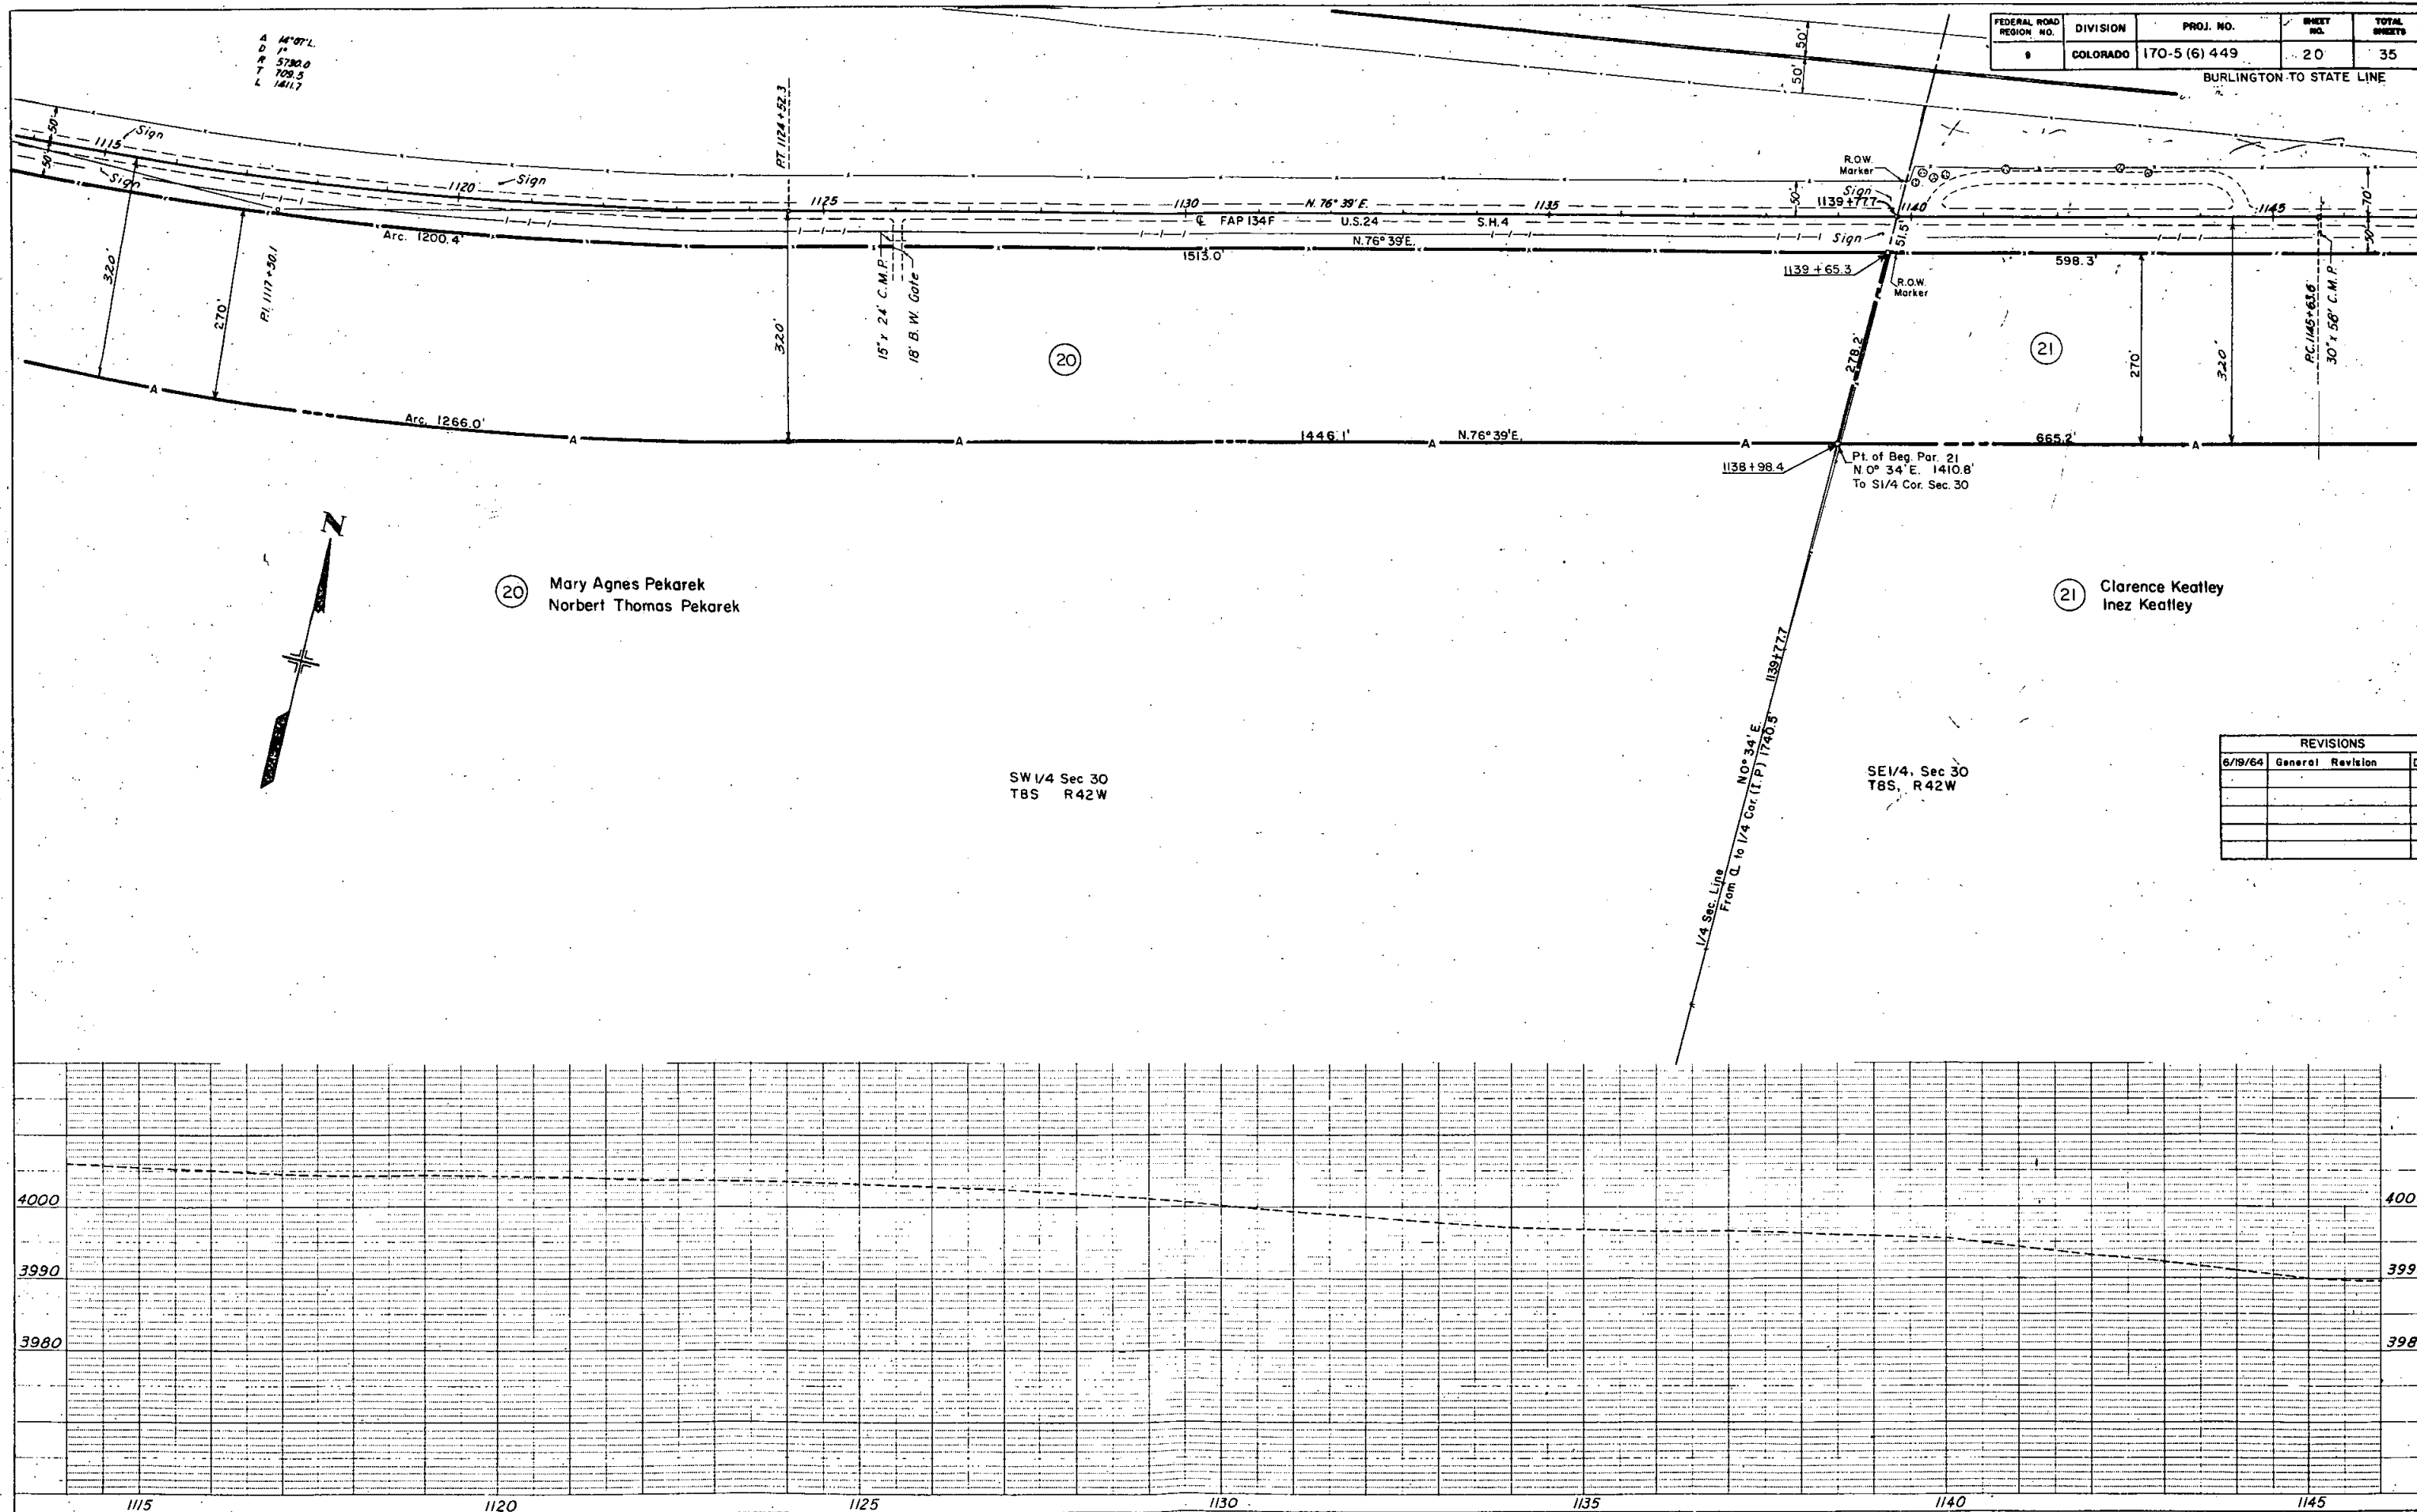


REVISIONS			
6/19/64	General	Revision	D-I

RIGHT OF WAY

FEDERAL ROAD DISTRICT NO.	DIVISION	PROJ. NO.	SHEET NO.	TOTAL SHEETS
1	COLORADO	170-5 (6) 449	21	35


BURLINGTON TO STATE LINE

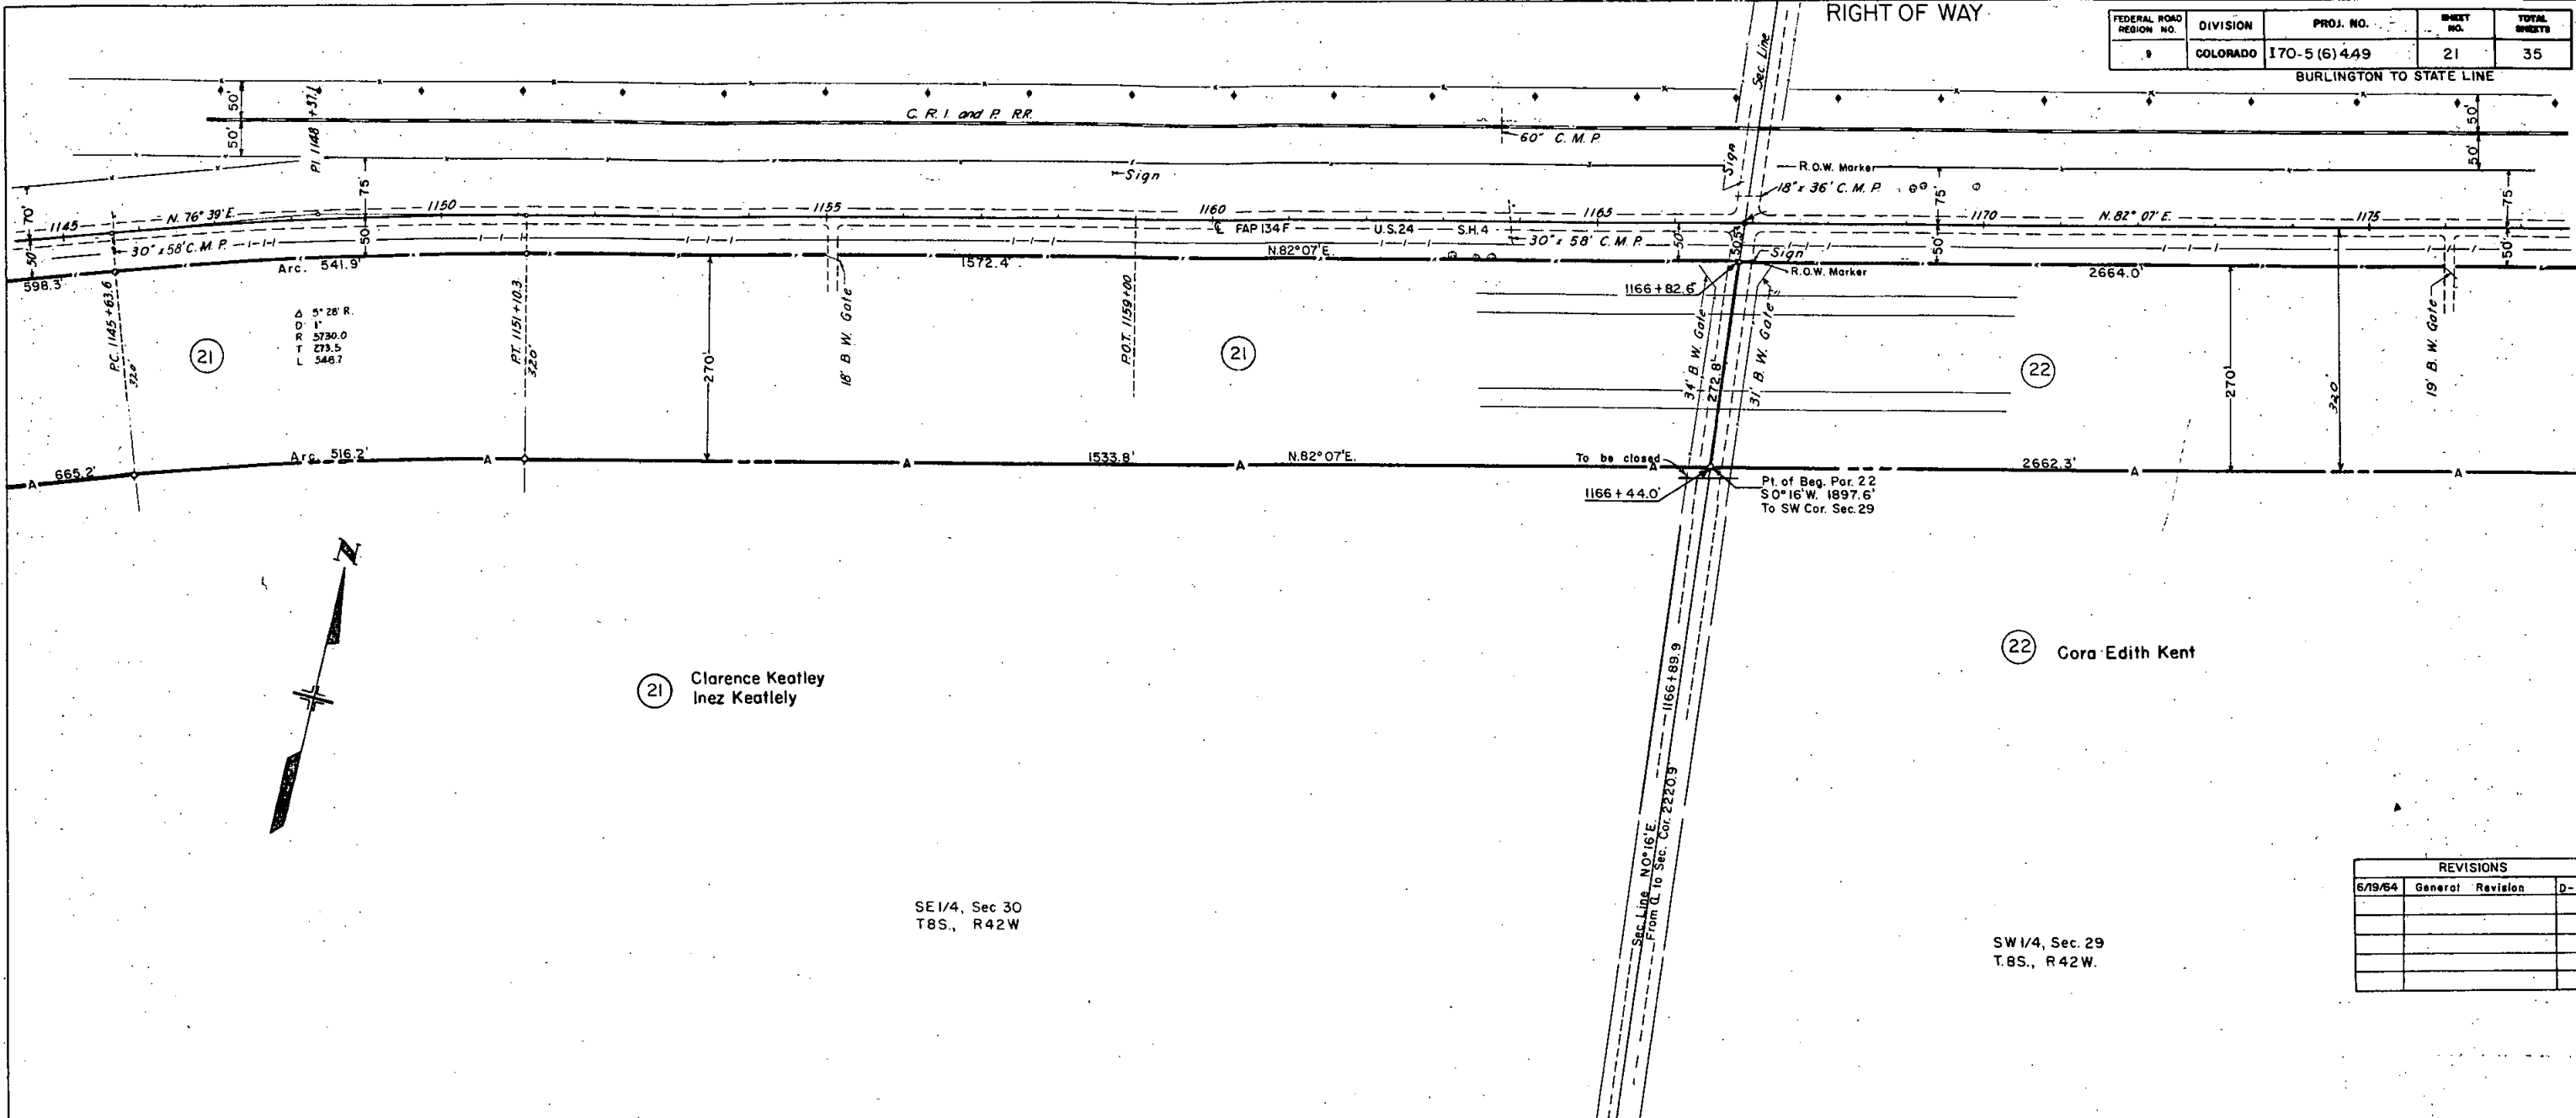



SE 1/4, Sec 30
T8S., R42W



SW 1/4, Sec. 29
T8S., R42W.

REVISIONS		
6/19/64	General Revision	D-1

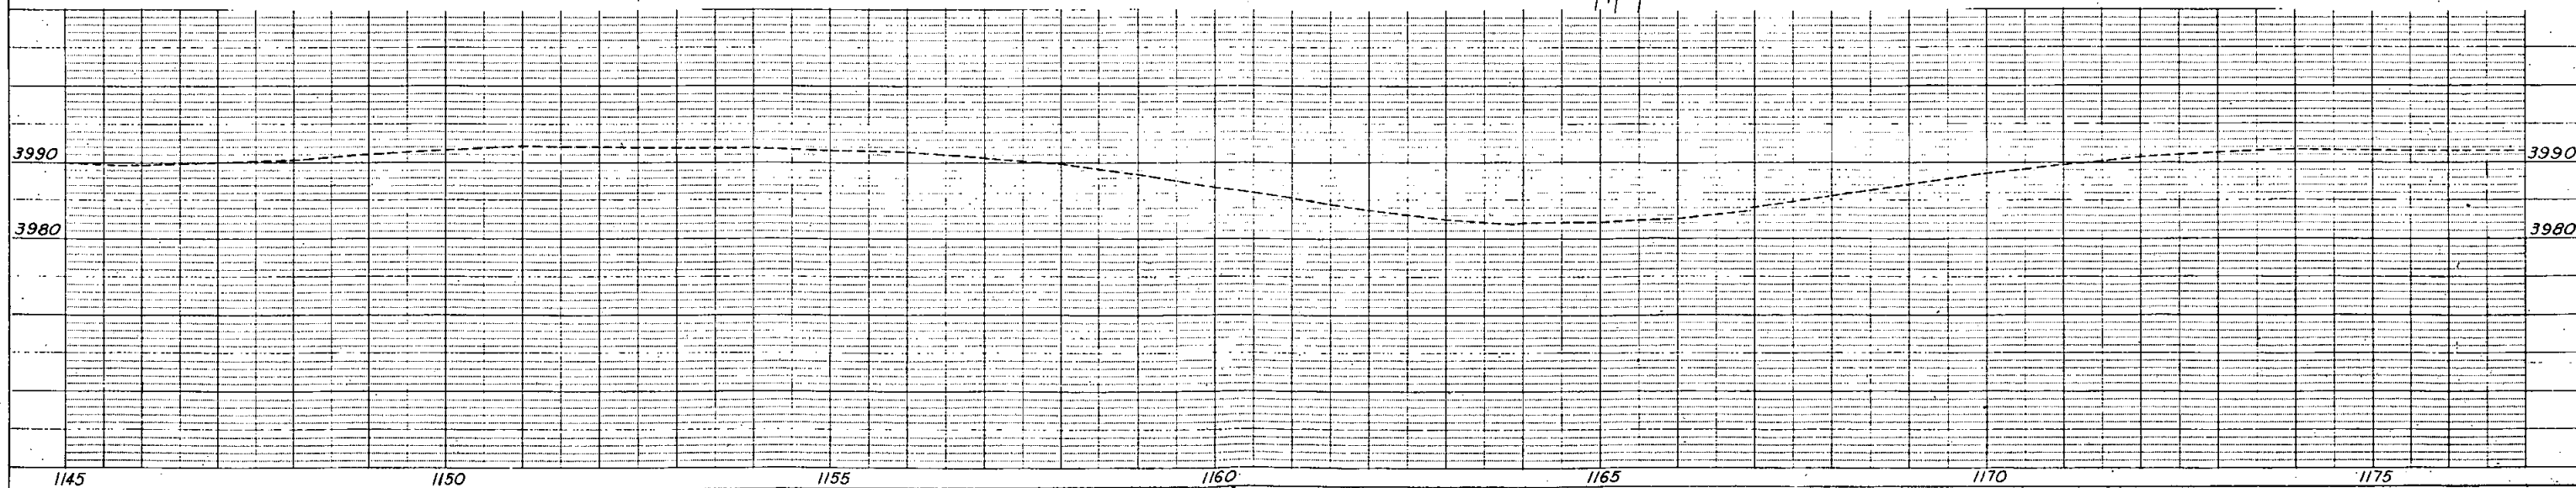


RIGHT OF WAY	BURLINGTON TO STATE LINE
--------------	--------------------------

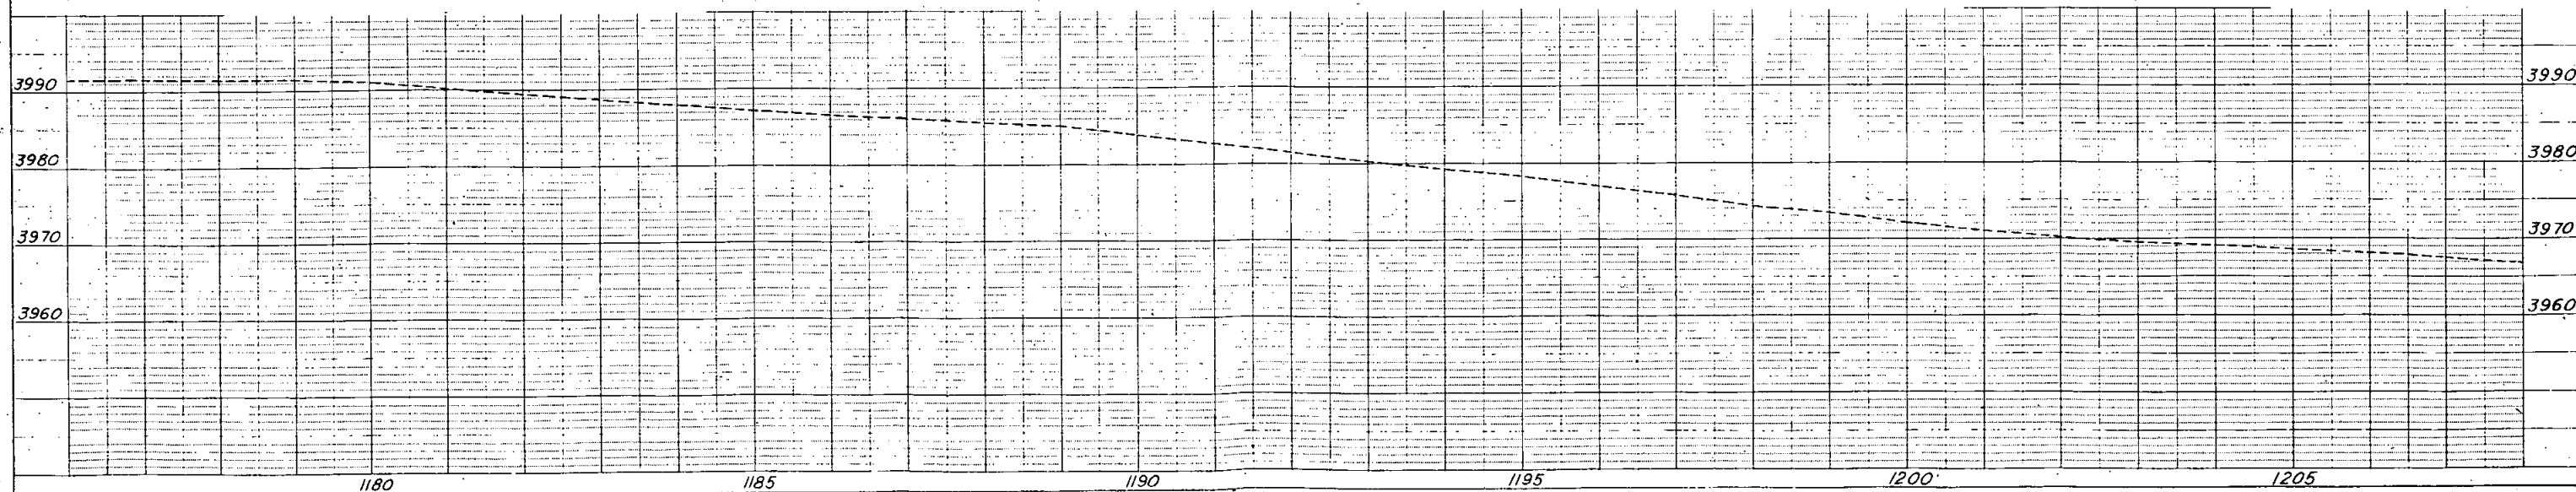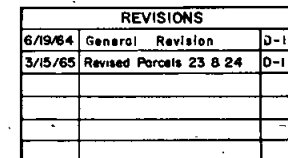

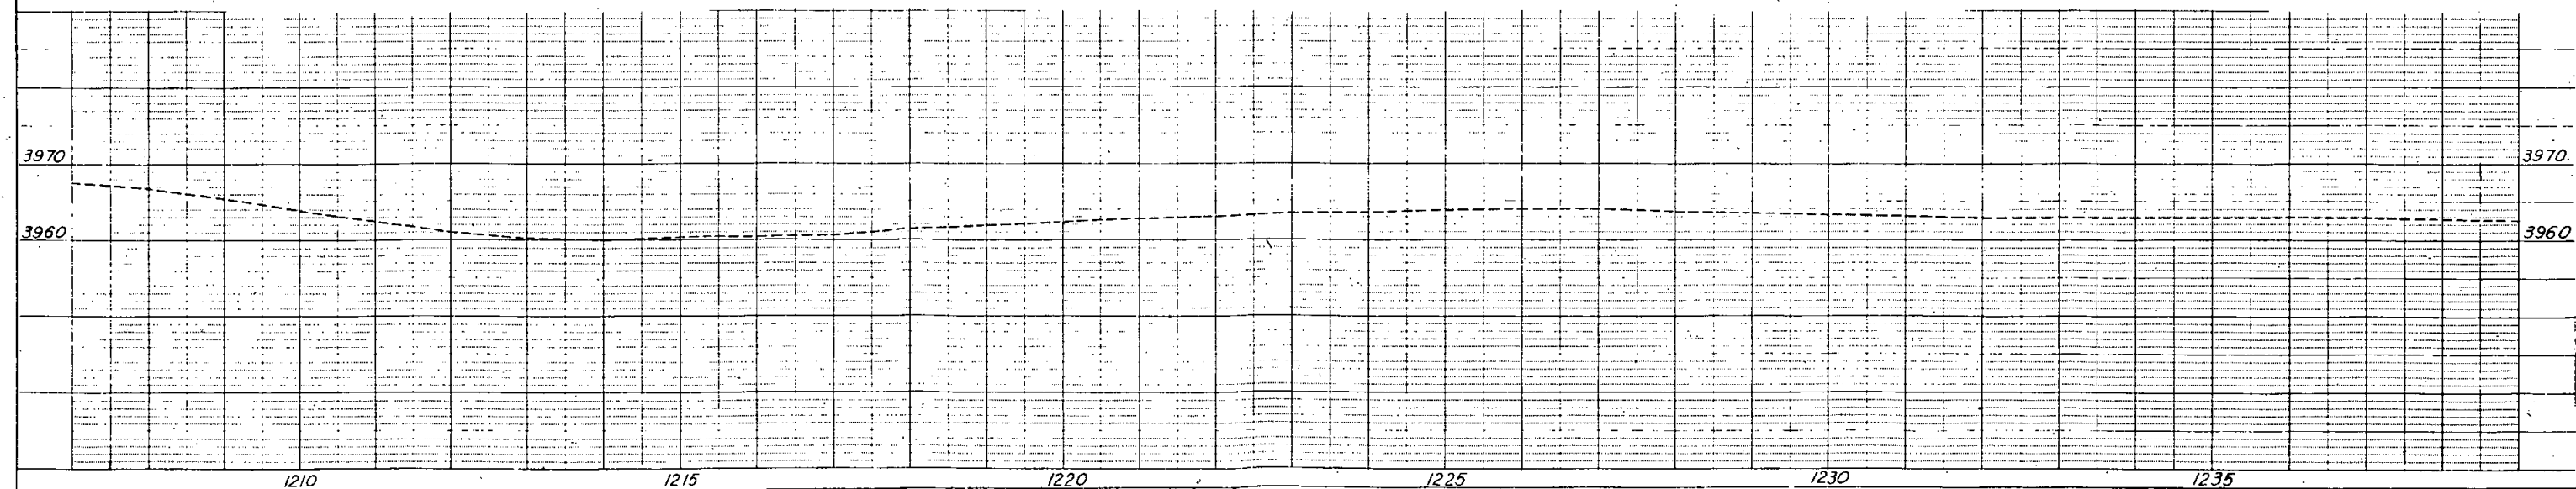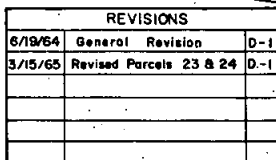


FEDERAL ROAD REGION NO.	DIVISION	PROJ. NO.	SHEET NO.	TOTAL SHEETS
1	COLORADO	170-5(6)449	24	35

RIGHT OF WAY BURLINGTON TO STATE LINE

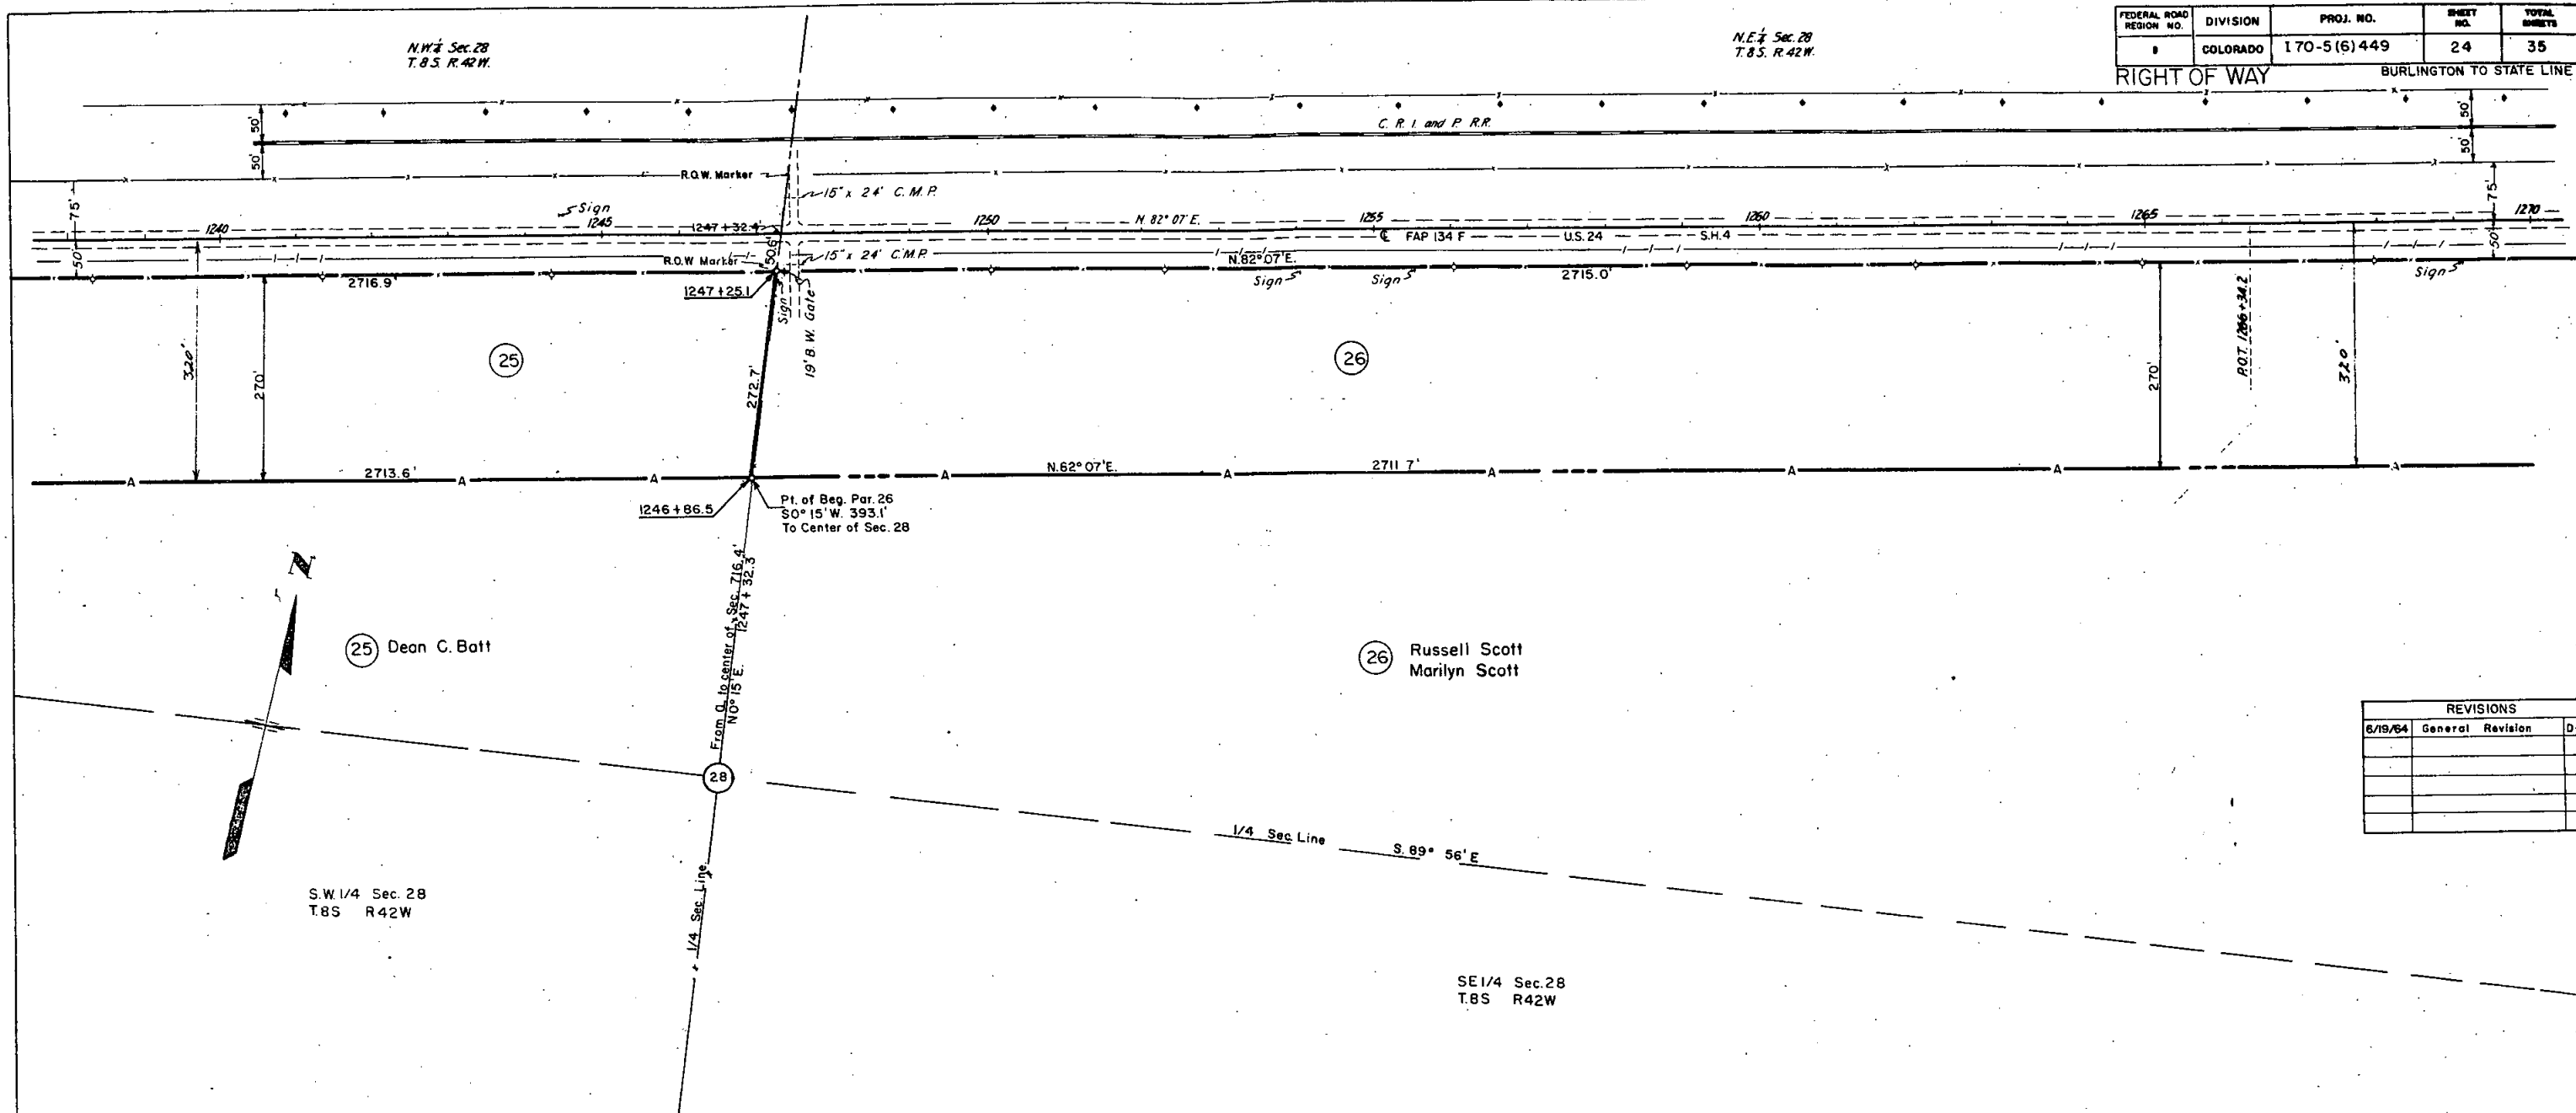


REVISIONS		
6/19/64	General Revision	D-1

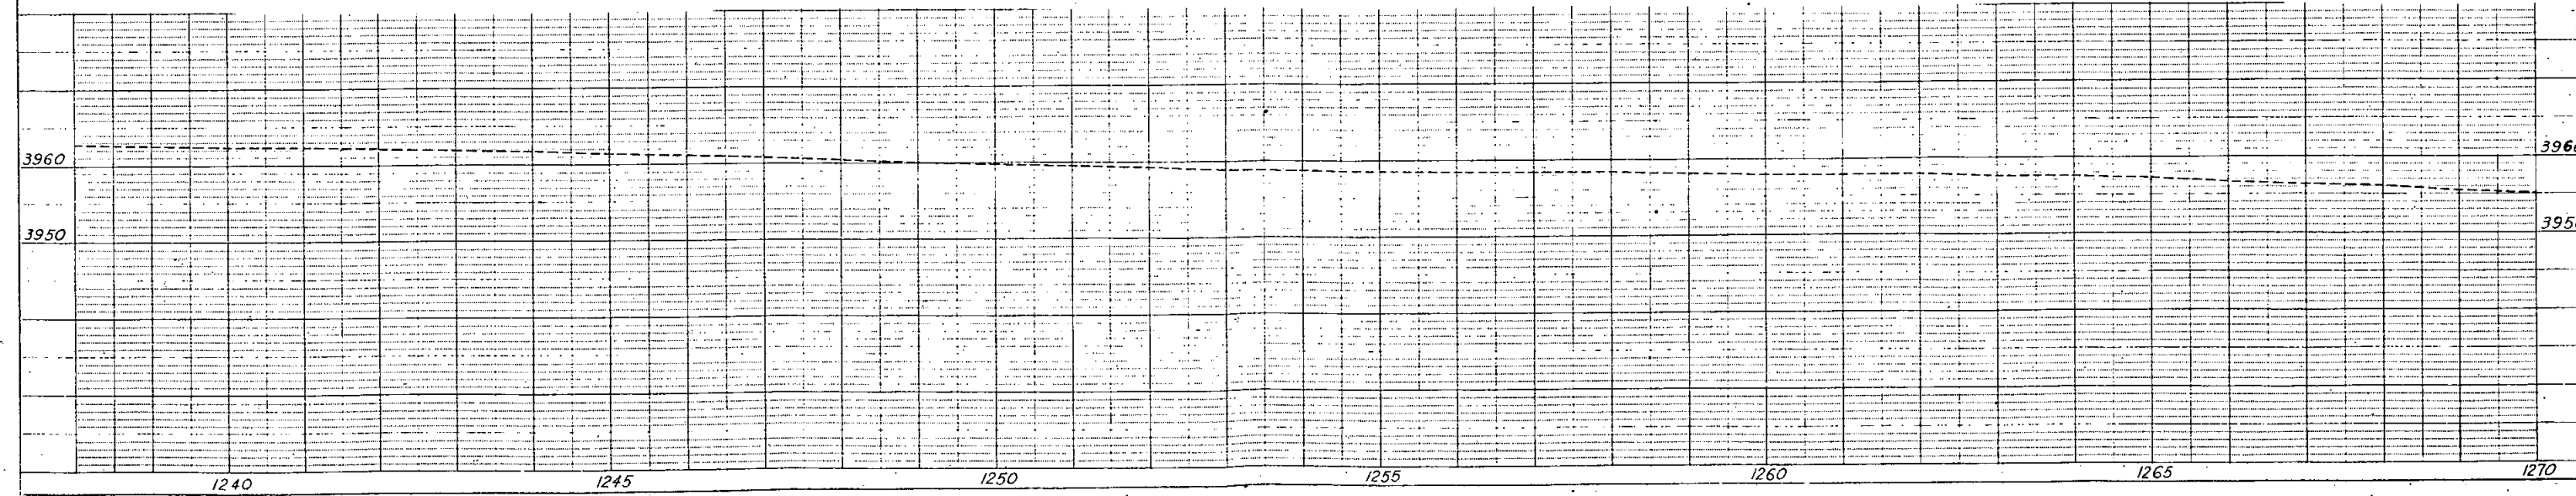


FEDERAL ROAD REGION NO.	DIVISION	PROJ. NO.	SHEET NO.	TOTAL SHEETS
8	COLORADO	170-5 (6) 449	25	35

RIGHT OF WAY BURLINGTON TO STATE LINE

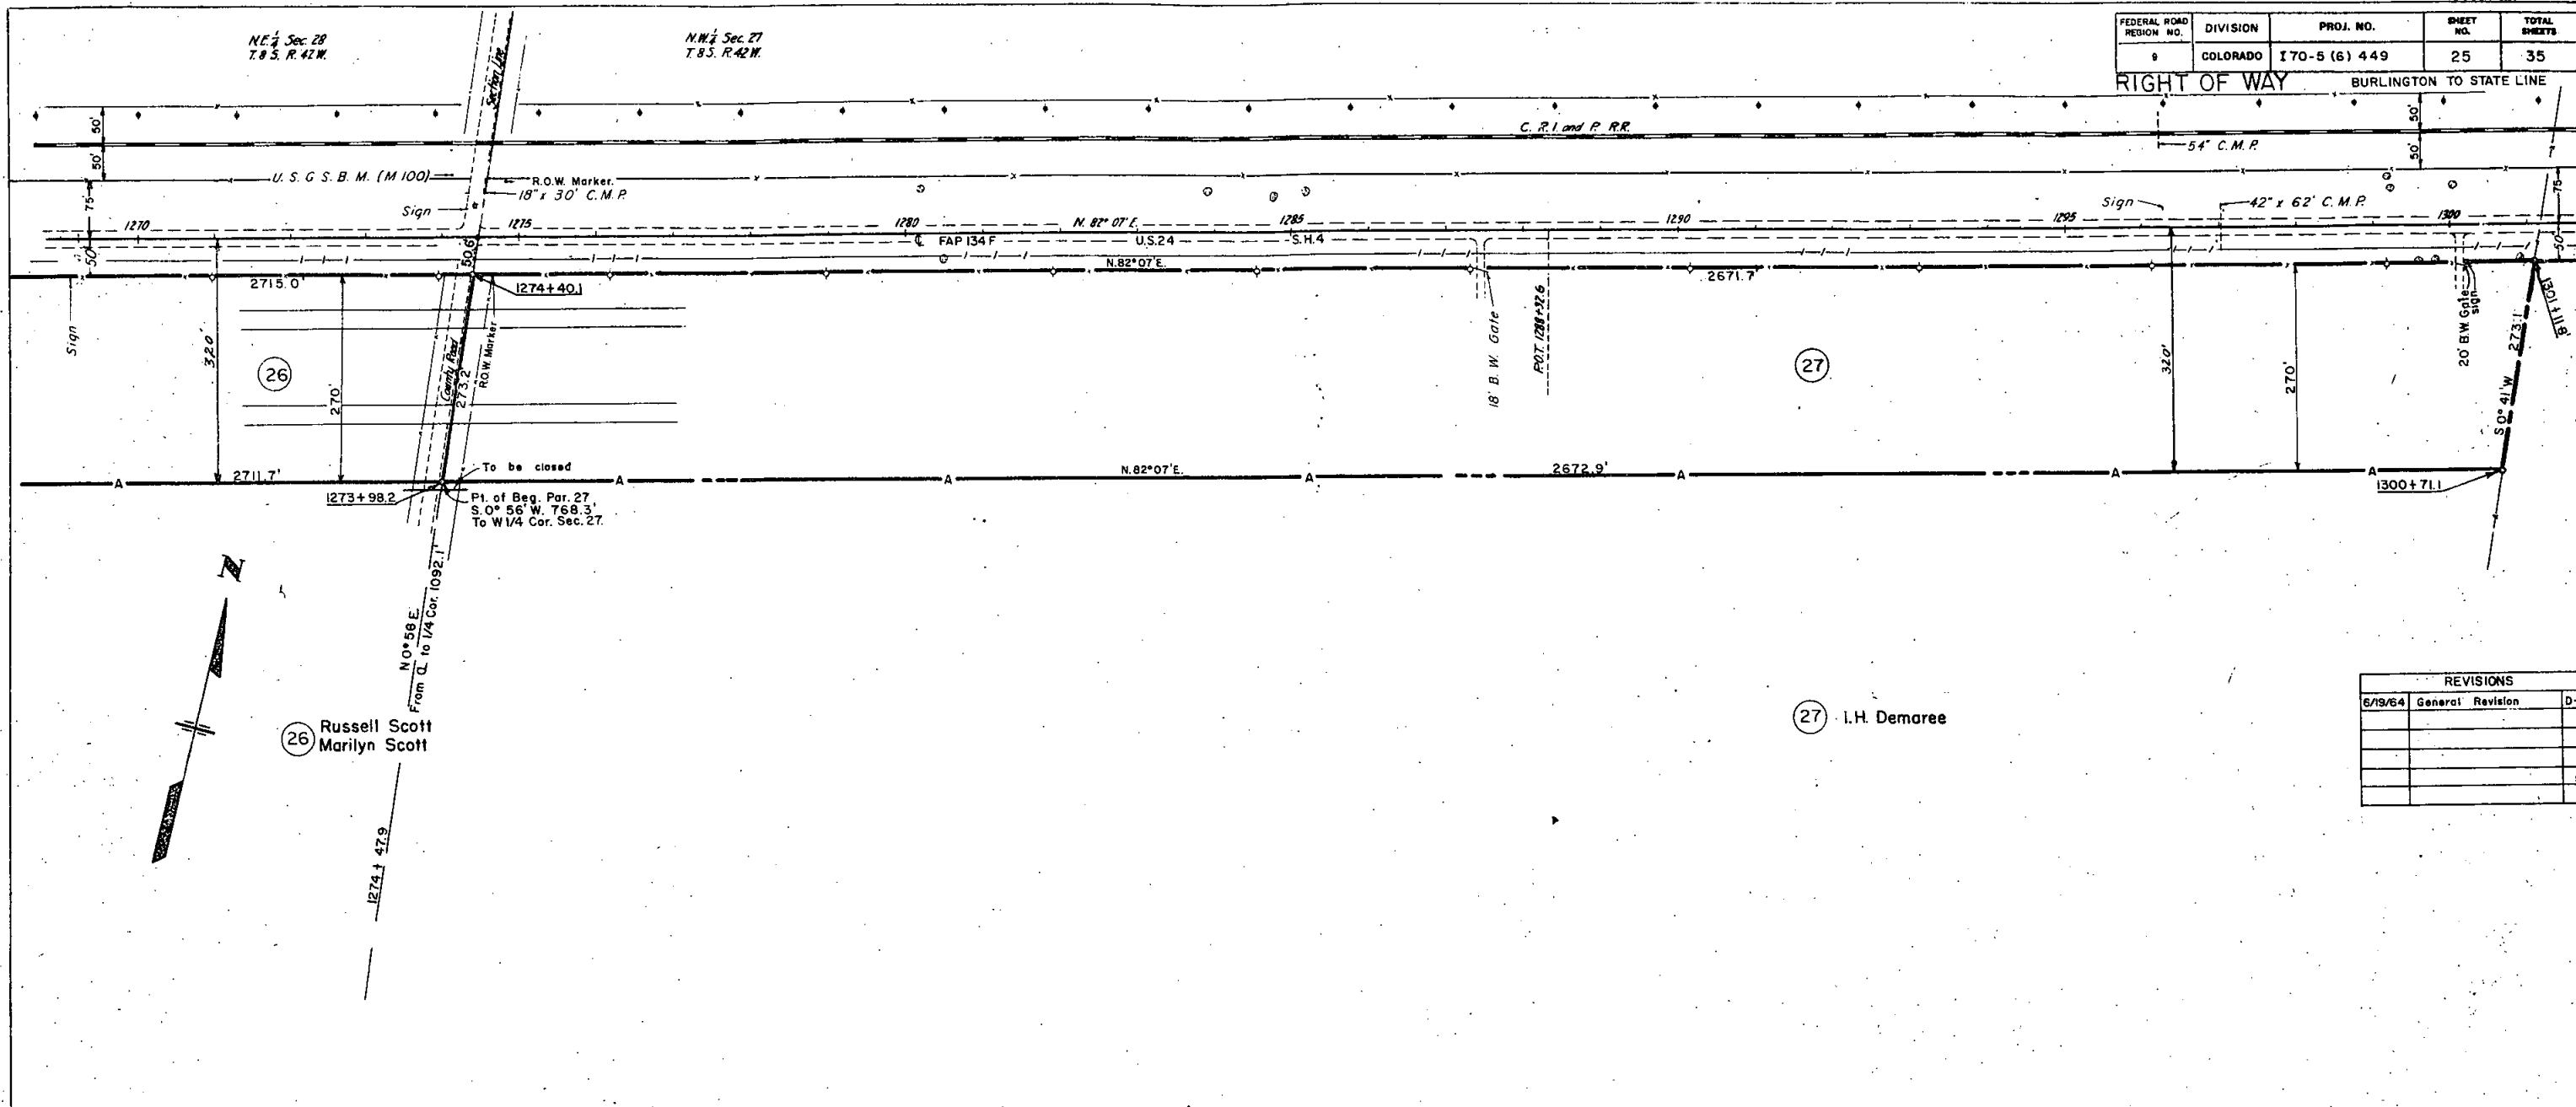


REVISIONS		
6/19/64	General Revision	D-1

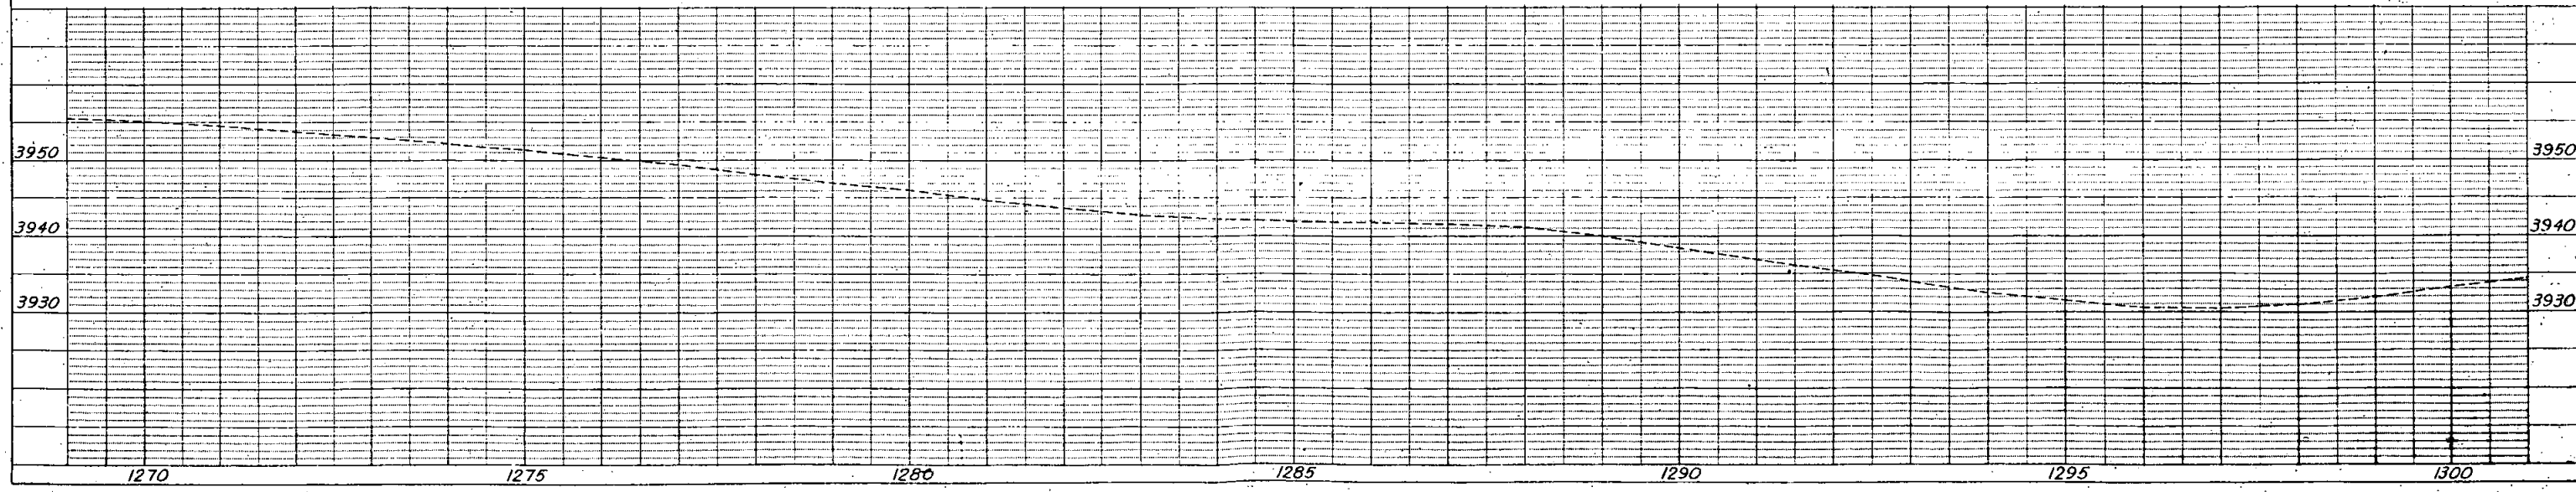

FEDERAL ROAD REGION NO.	DIVISION	PROJ. NO.	SHEET NO.	TOTAL SHEETS
1	COLORADO	I 70-5 (6) 449	26	35


RIGHT OF WAY
BURLINGTON TO STATE LINE

N.E. 1/4 Sec. 27
T.8 S. R. 42 W.

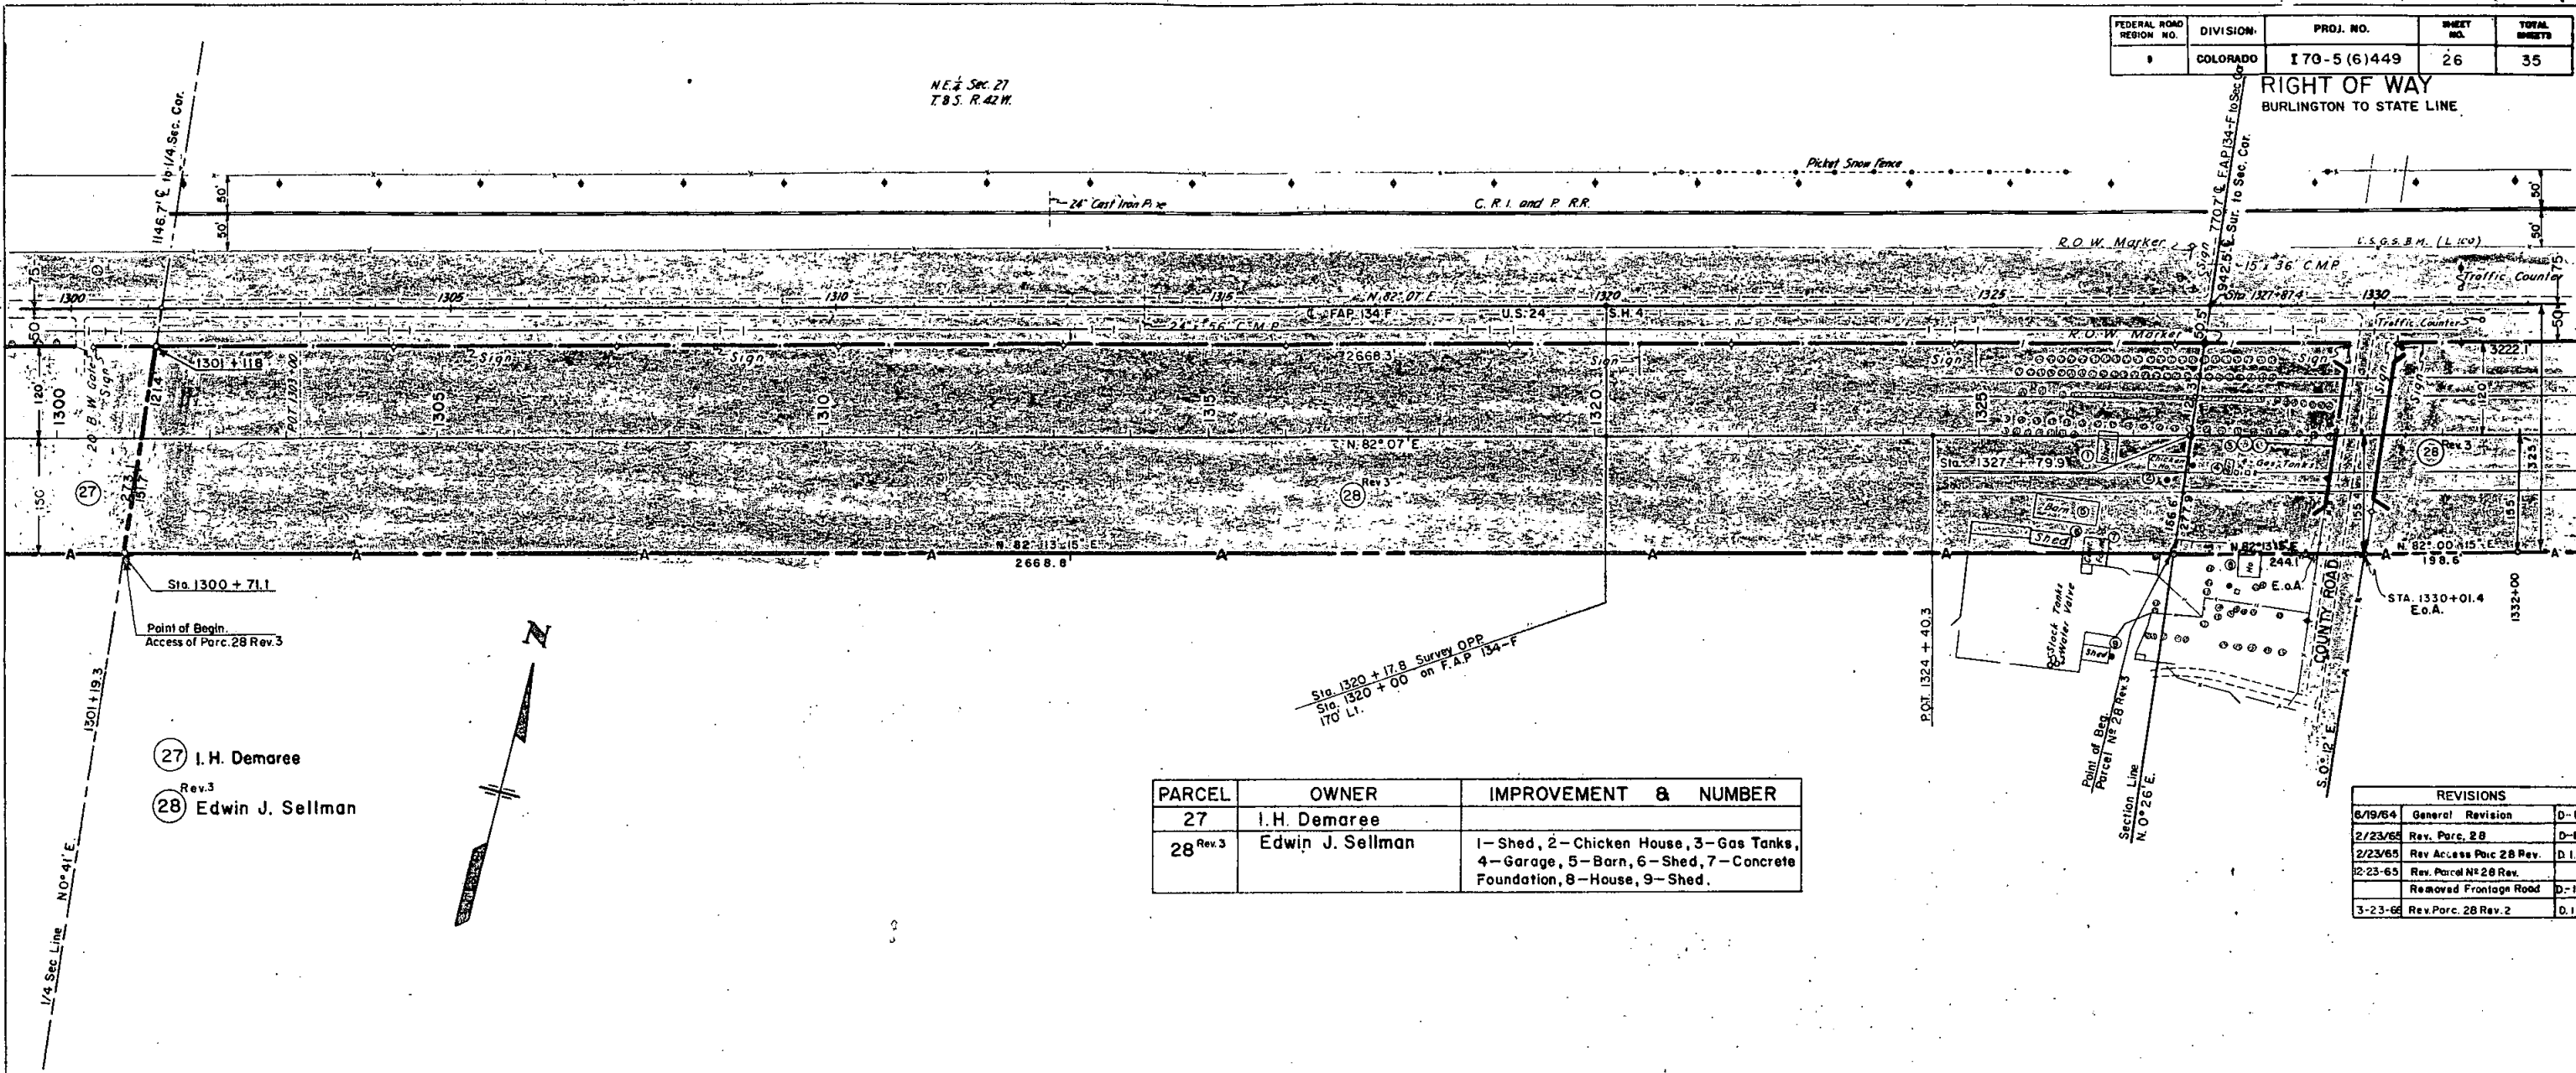

PARCEL	OWNER	IMPROVEMENT & NUMBER
27	I. H. Demaree	
28 Rev. 3	Edwin J. Sellman	1-Shed, 2-Chicken House, 3-Gas Tanks, 4-Garage, 5-Barn, 6-Shed, 7-Concrete Foundation, 8-House, 9-Shed.


REVISIONS		
6/19/64	General Revision	D-1
2/23/65	Rev. Parc. 28	D-1
2/23/65	Rev Access Parc 28 Rev.	D. I.
12-23-65	Rev. Parcel No 28 Rev.	
	Removed Frontage Road	D-1
3-23-66	Rev. Parc. 28 Rev. 2	D. I.

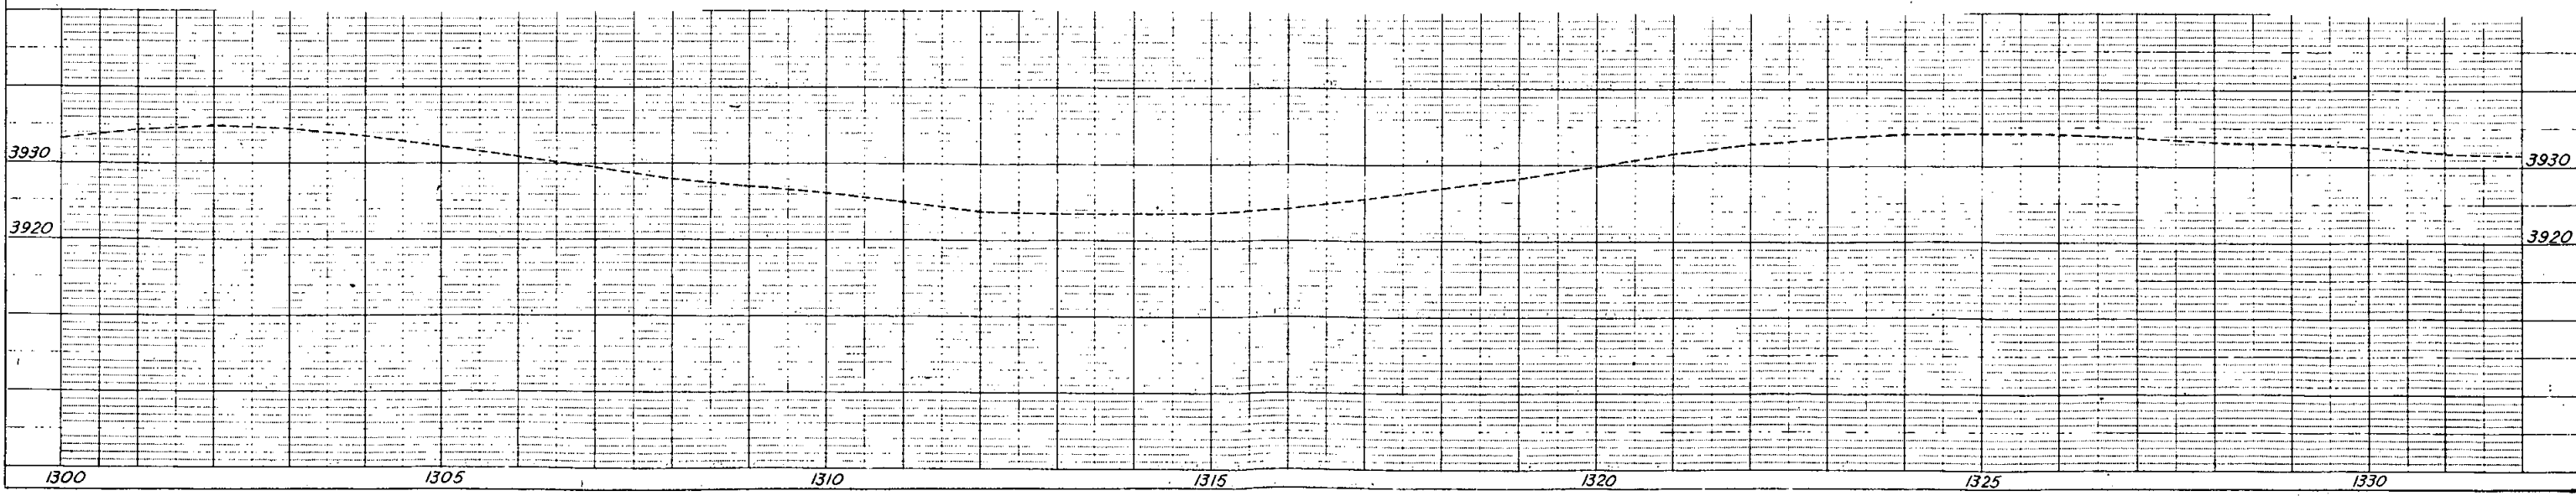

FEDERAL ROAD DISTRICT NO.	DIVISION	PROJ. NO.	SHEET NO.	TOTAL SHEETS
1	COLORADO	170-5(6)449	27	35


NE 1/4 Sec. 28
T. 8 S. R. 42 W. Burlington to State Line

NW 1/4 Sec. 28
T. 8 S. R. 42 W.

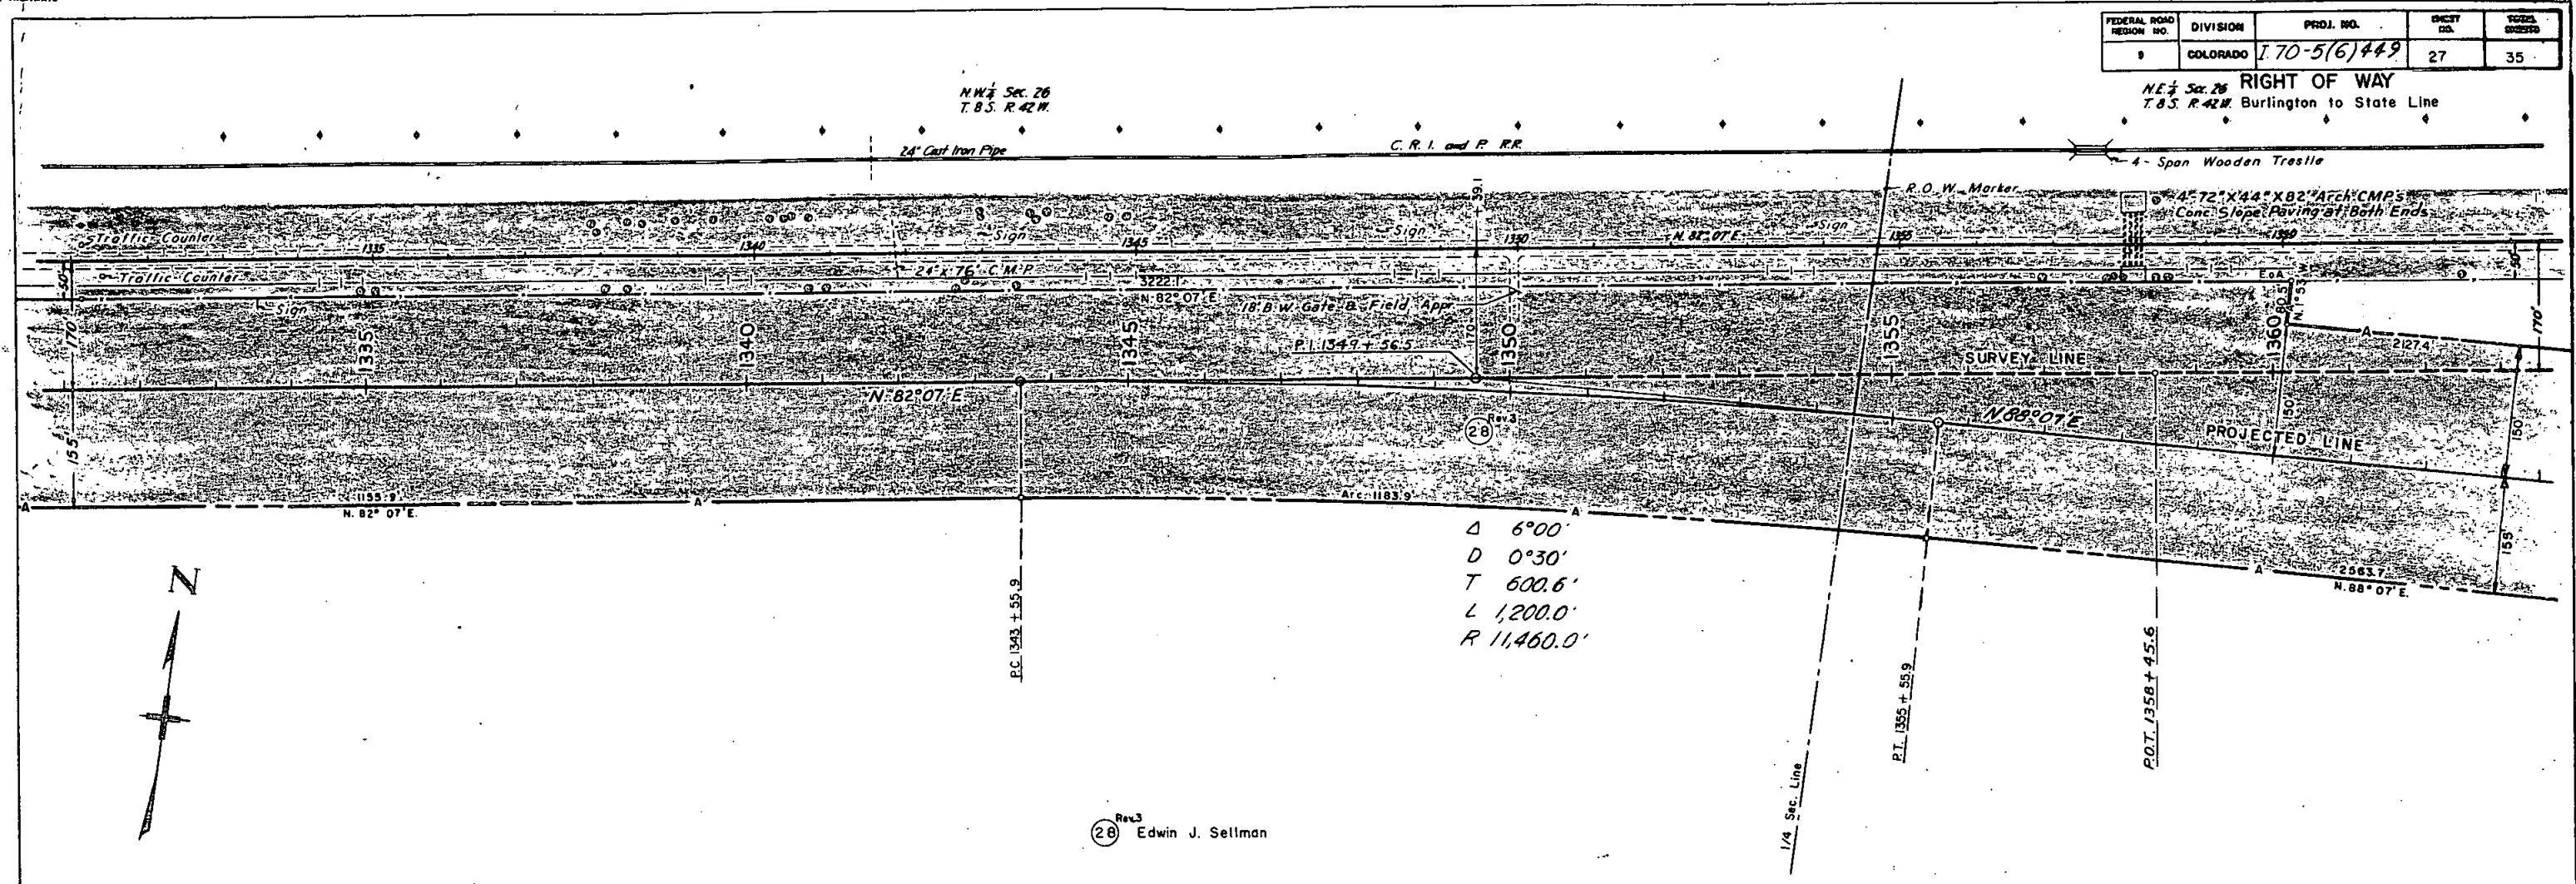

Rev. 3
(28) Edwin J. Sellman

REVISIONS		
6/19/64	General Revision	D-1
2/23/65	Rev. Parcel 28	D-1
2-29-65	Rev. Parcel No. 28 Rev. Removed	
	Frontage Road	D-1
3-23-66	Rev. Parcel 28 Rev. 2	D-1

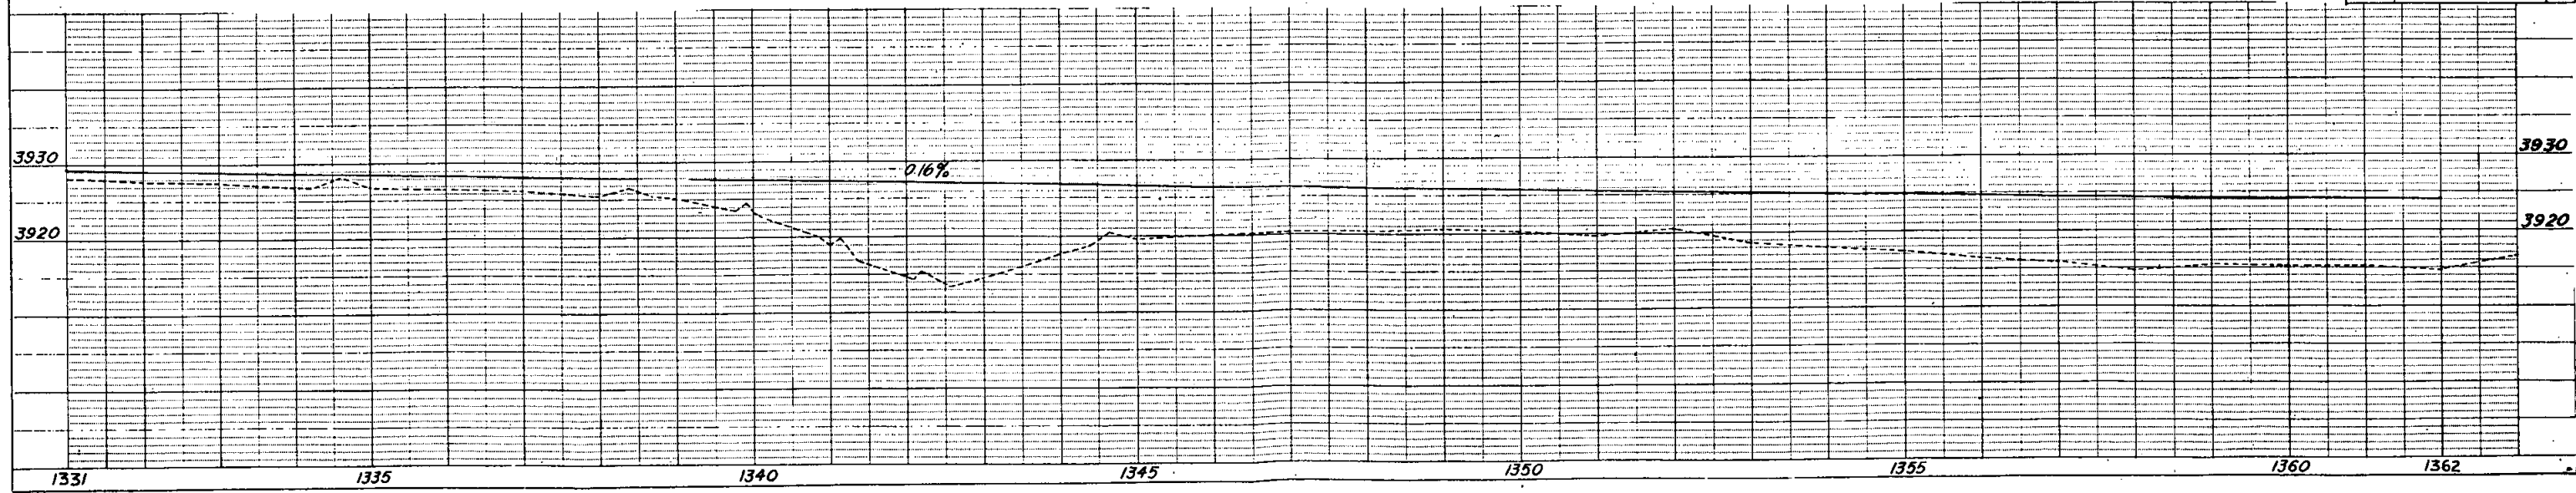


SE 1/4 Sec. 23
T. 8 S. R. 42 W.

SW 1/4 Sec. 24
T. 8 S. R. 42 W.

FEDERAL ROAD REGION NO.	DIVISION	PROJ. NO.	SHEET NO.	TOTAL SHEETS
1	COLORADO	170-5(6) 449	28	35

RIGHT OF WAY
Burlington to State Line

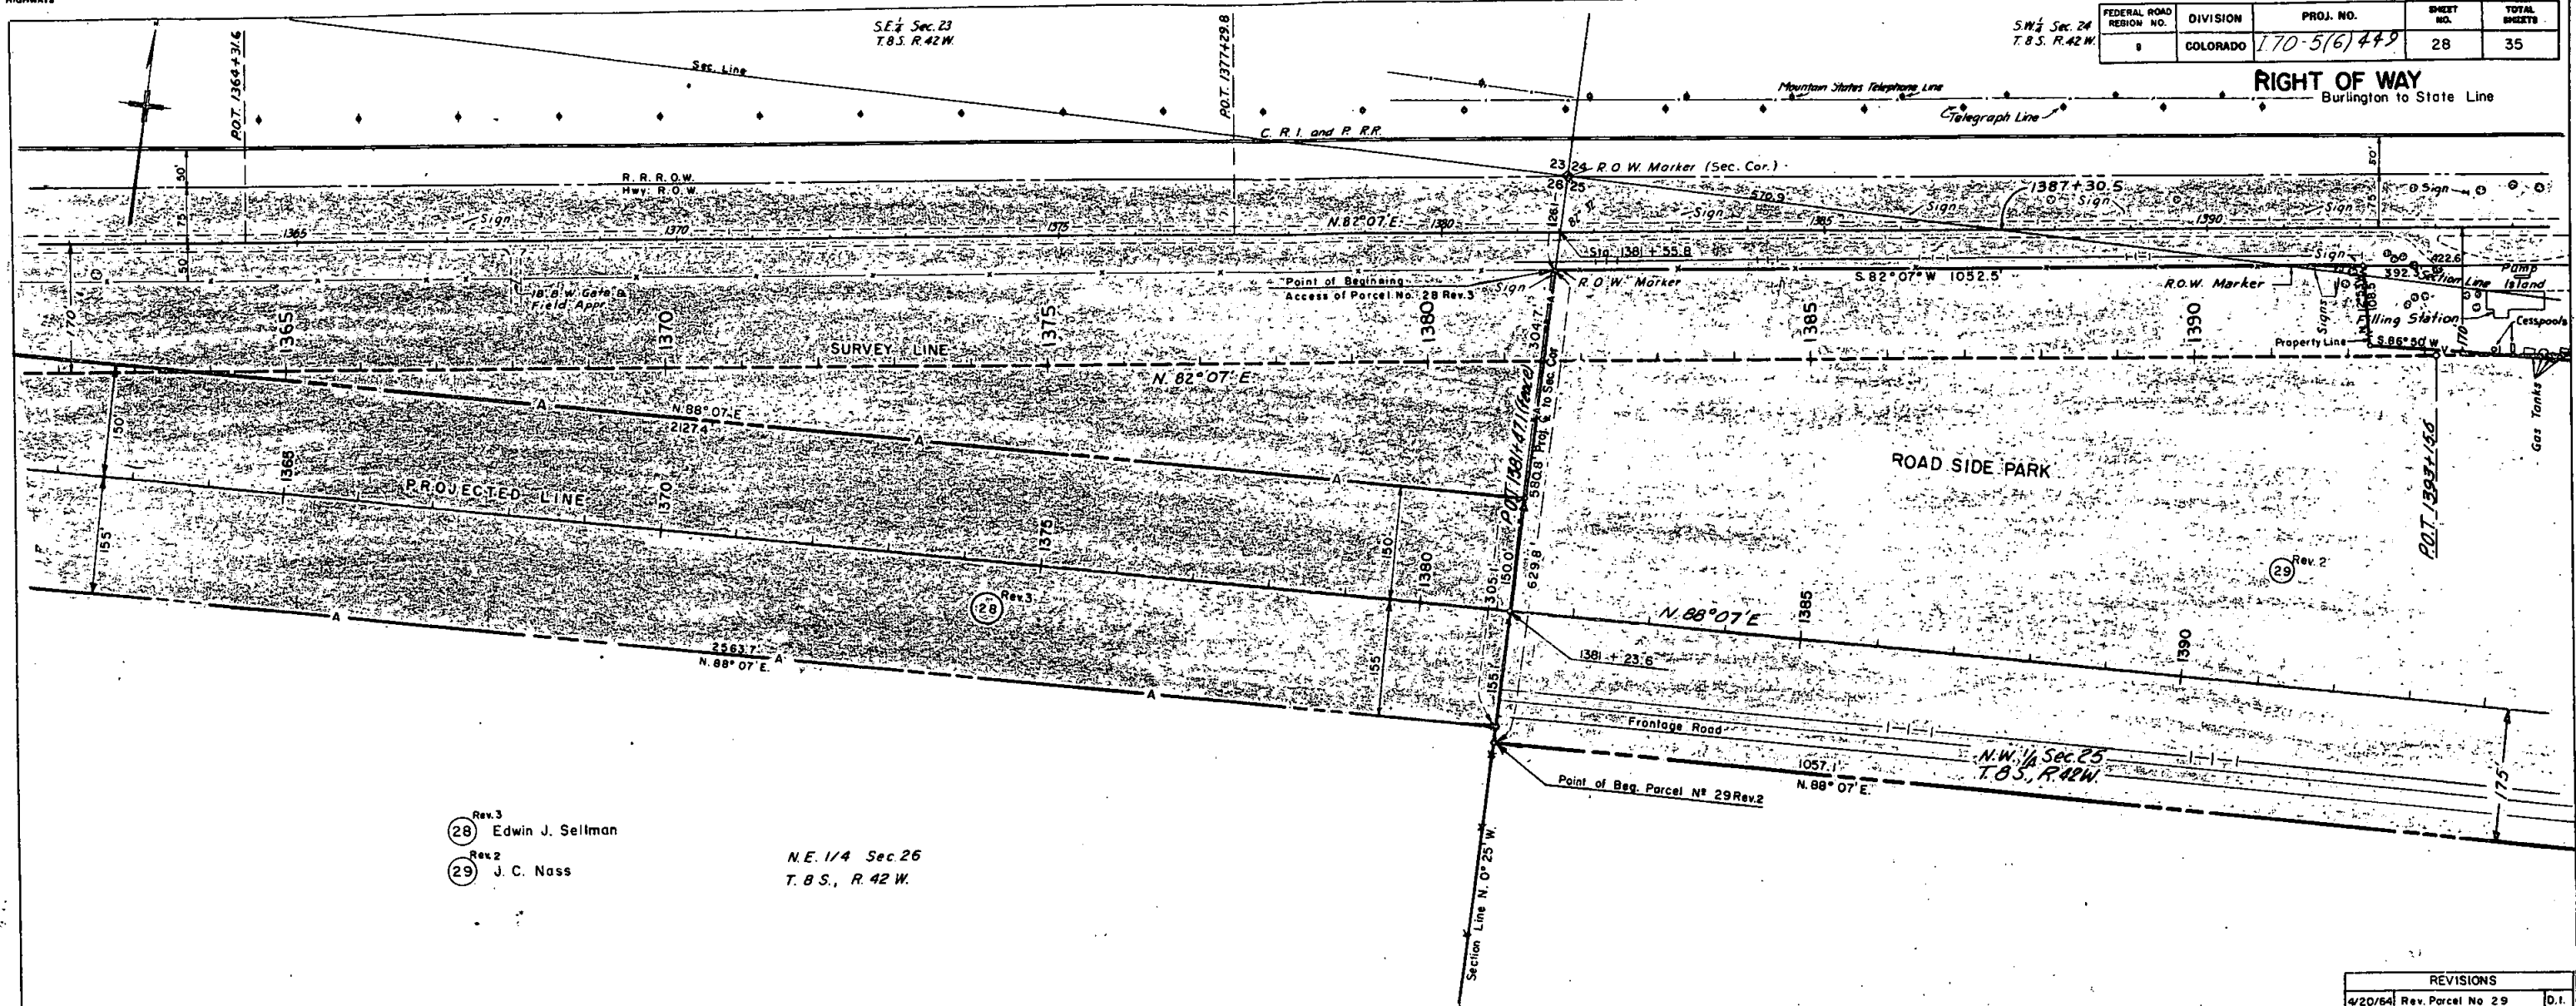



- Rev. 3
28 Edwin J. Sellman
Rev. 2
29 J. C. Nass

NE 1/4 Sec. 26
T. 8 S., R. 42 W.

No X-Section data this area

REVISIONS		
4/20/64	Rev. Parcel No. 29	D.1.
6/19/64	General Revision	D-1
2/20/65	Rev. Parc. 28 & 29 Rev.	D.1.
2/20/65	Access deleted Parc. 29 Rev.	D.1.
2-29-65	Rev. Parcel 28 Rev., Removed	
	Frontage Road	D-1
3-23-66	Rev. Parcel 28 Rev. 2	D.1.

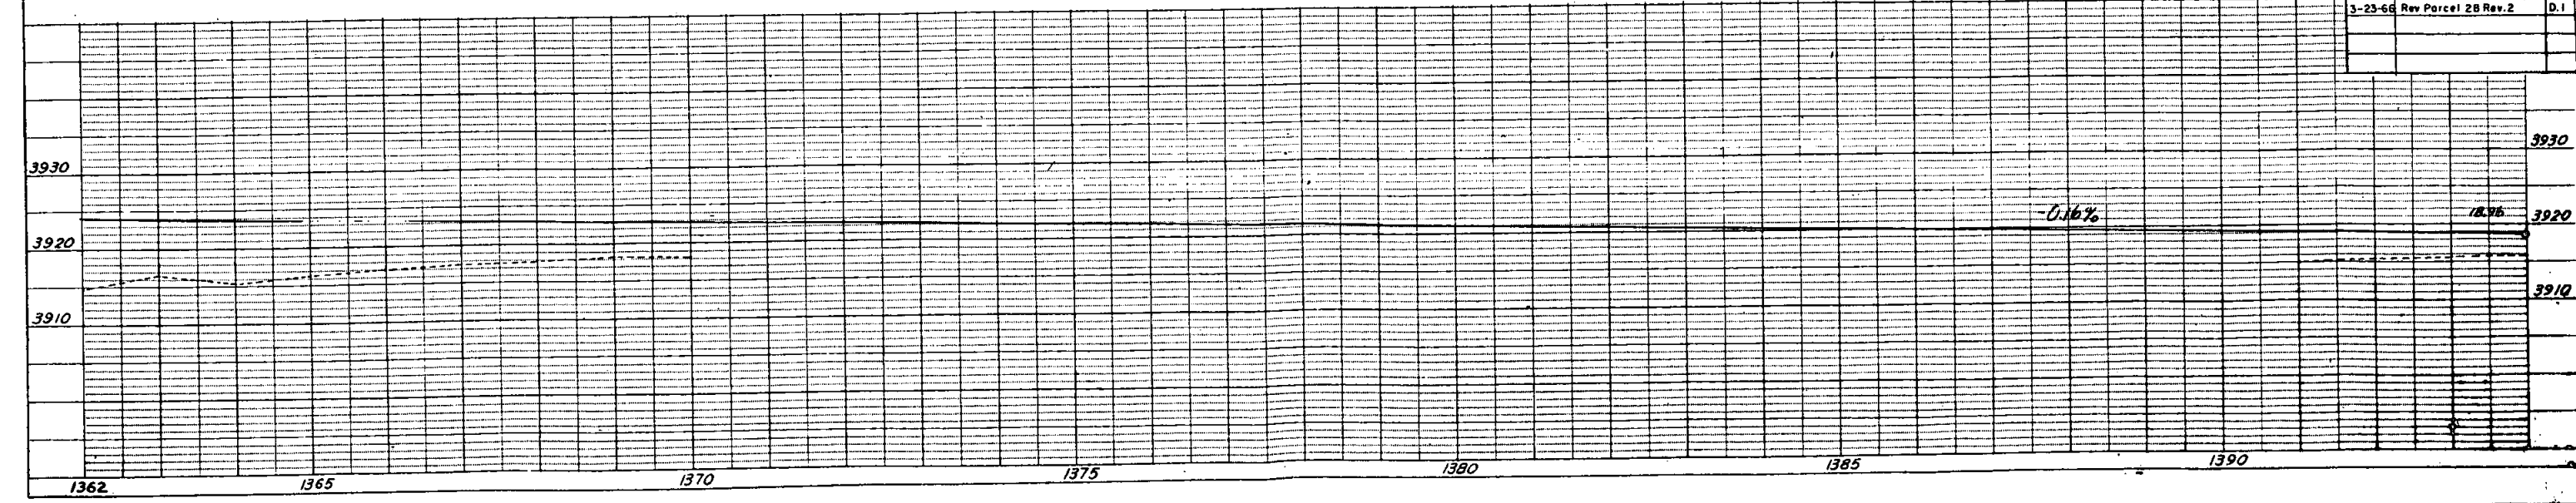

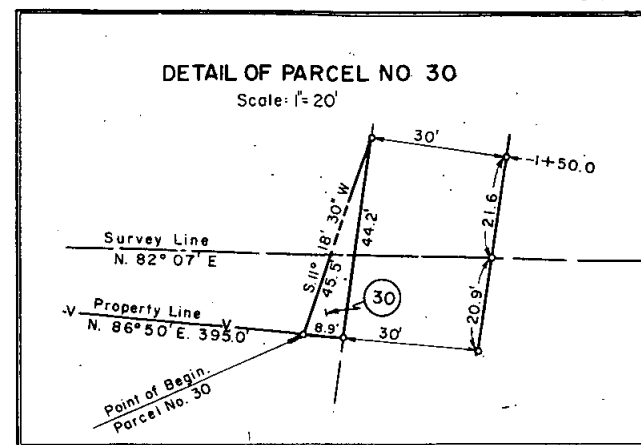

RIGHT OF WAY	Burlington-State Line
--------------	-----------------------

REVISIONS		
4/20/64	Rev. Parc. 29 & add Parc. 30	D-1
6/19/64	General Revision	D-1
2/23/65	Rev. Parcel No. 29 Rev.	D-1
2/23/65	Access deleted Parc. 29 Rev.	D-1

OWNERSHIP MAP

FEDERAL ROAD REGION NO.	DISTRICT	PRDA NO.	SHEET NO.	TOTAL SHEETS
9	COLORADO	I 70-5(6)449	30	35

RIGHT OF WAY
Burlington to State Line
Scale: 1" = 400'

REVISIONS		
DATE	DESCRIPTION	D.I.
2/26/65	Add Existing Easement	D.I.
4-20-65	Comb 5, 5A, 5B & 5C to 5 Rev. B	---
---	Comb 6, 6A, 6B, 6C, 6D, 6E, 6F, 6G, 6H, 6J & 6K to 6 Rev. FCM	---

Ⓟ Tefield A. Schlichenmayer
All Blks. 15 except S. 180' &
Lots 22, 23, E. 1/2 Lot 24.

Ⓟ Lucie H. Powell & Eileen Weidman
All of Blks. 16, 17, 18, 22, 23, 24, 25,
26, 27, 28, 29 & 30.

Henry Y. Hoskin & Leo Kindsvater
All of Blks. 5, 6, & 7.

Ⓟ Fred Jr. & Martha D. Hill, J.T.
The S. 180' of Blk. 15

Ⓟ W.C. & Louise M. Holmes
Lots 22, 23, & E. 1/2 Lot 24
All in Blk. 15

Ⓟ NE. 1/4 Sec. 31
Lying South of
U.S. Highway 24
S.E. 1/4 Sec. 31, T.8S., R.43W.
J.M. Chalfant, aka
John M. Chalfant,
aka John Mac Chalfant

Ⓟ W. 224.5' S.E. 1/4 Sec. 31
T.8S., R.43W.
Ben L. & Ruby L. Lengel

Ⓟ J.M. Caldwell
Erma A. Caldwell

Ⓟ N.W. 1/4 Sec. 6
T.9S., R.43W.
Aurelia Eresch

NE. 1/4 Sec. 6
T.9S., R.43W.
Aurelia Eresch

Ⓟ NE. 1/4 Sec. 1
T.9S., R.44W.
1/2 William H. Yersin & Naomi R. Yersin J.T.
1/2 Alta B. Yersin
Except North 815', perpetual
& easement for storm
sewer.

Ⓟ N.W. 1/4 Sec. 1
T.9S., R.44W.
Ben F. Parmer
Except North 450' &
34.6 acres in the S.E.
1/4 of the N.W. 1/4 Sec. 1.

Ⓟ S.W. 1/4 Sec. 1
T.9S., R.44W.
Ben F. Parmer

S.E. 1/4 Sec. 1
T.9S., R.44W.
Ben F. Parmer

STA. 720+89.5 BEGIN I70-5(6)449 =
STA. 74+73.2 ON 5000(19)

1/4 Sec. Line
N. 0° 29' E.


N. 0° 30' 30" W. T.9S. R.44W.
Range Line

OWNERSHIP MAP

FEDERAL ROAD REGION NO.	DISTRICT	PROJ. NO.	SHEET NO.	TOTAL SHEETS
9	COLORADO	170-5(6)449	30	35

RIGHT OF WAY
Burlington to State Line
Scale: 1" = 400'

REVISIONS		
2/26/65	Add Existing Easement	D.I.
4-20-65	Comb 5, 5A, 5B & 5C to 5 Rev. B	—
—	Comb 6, 6A, 6B, 6C, 6D, 6E	—
—	6F, 6G, 6H, 6J & 6K to 6 Rev. FCM	—

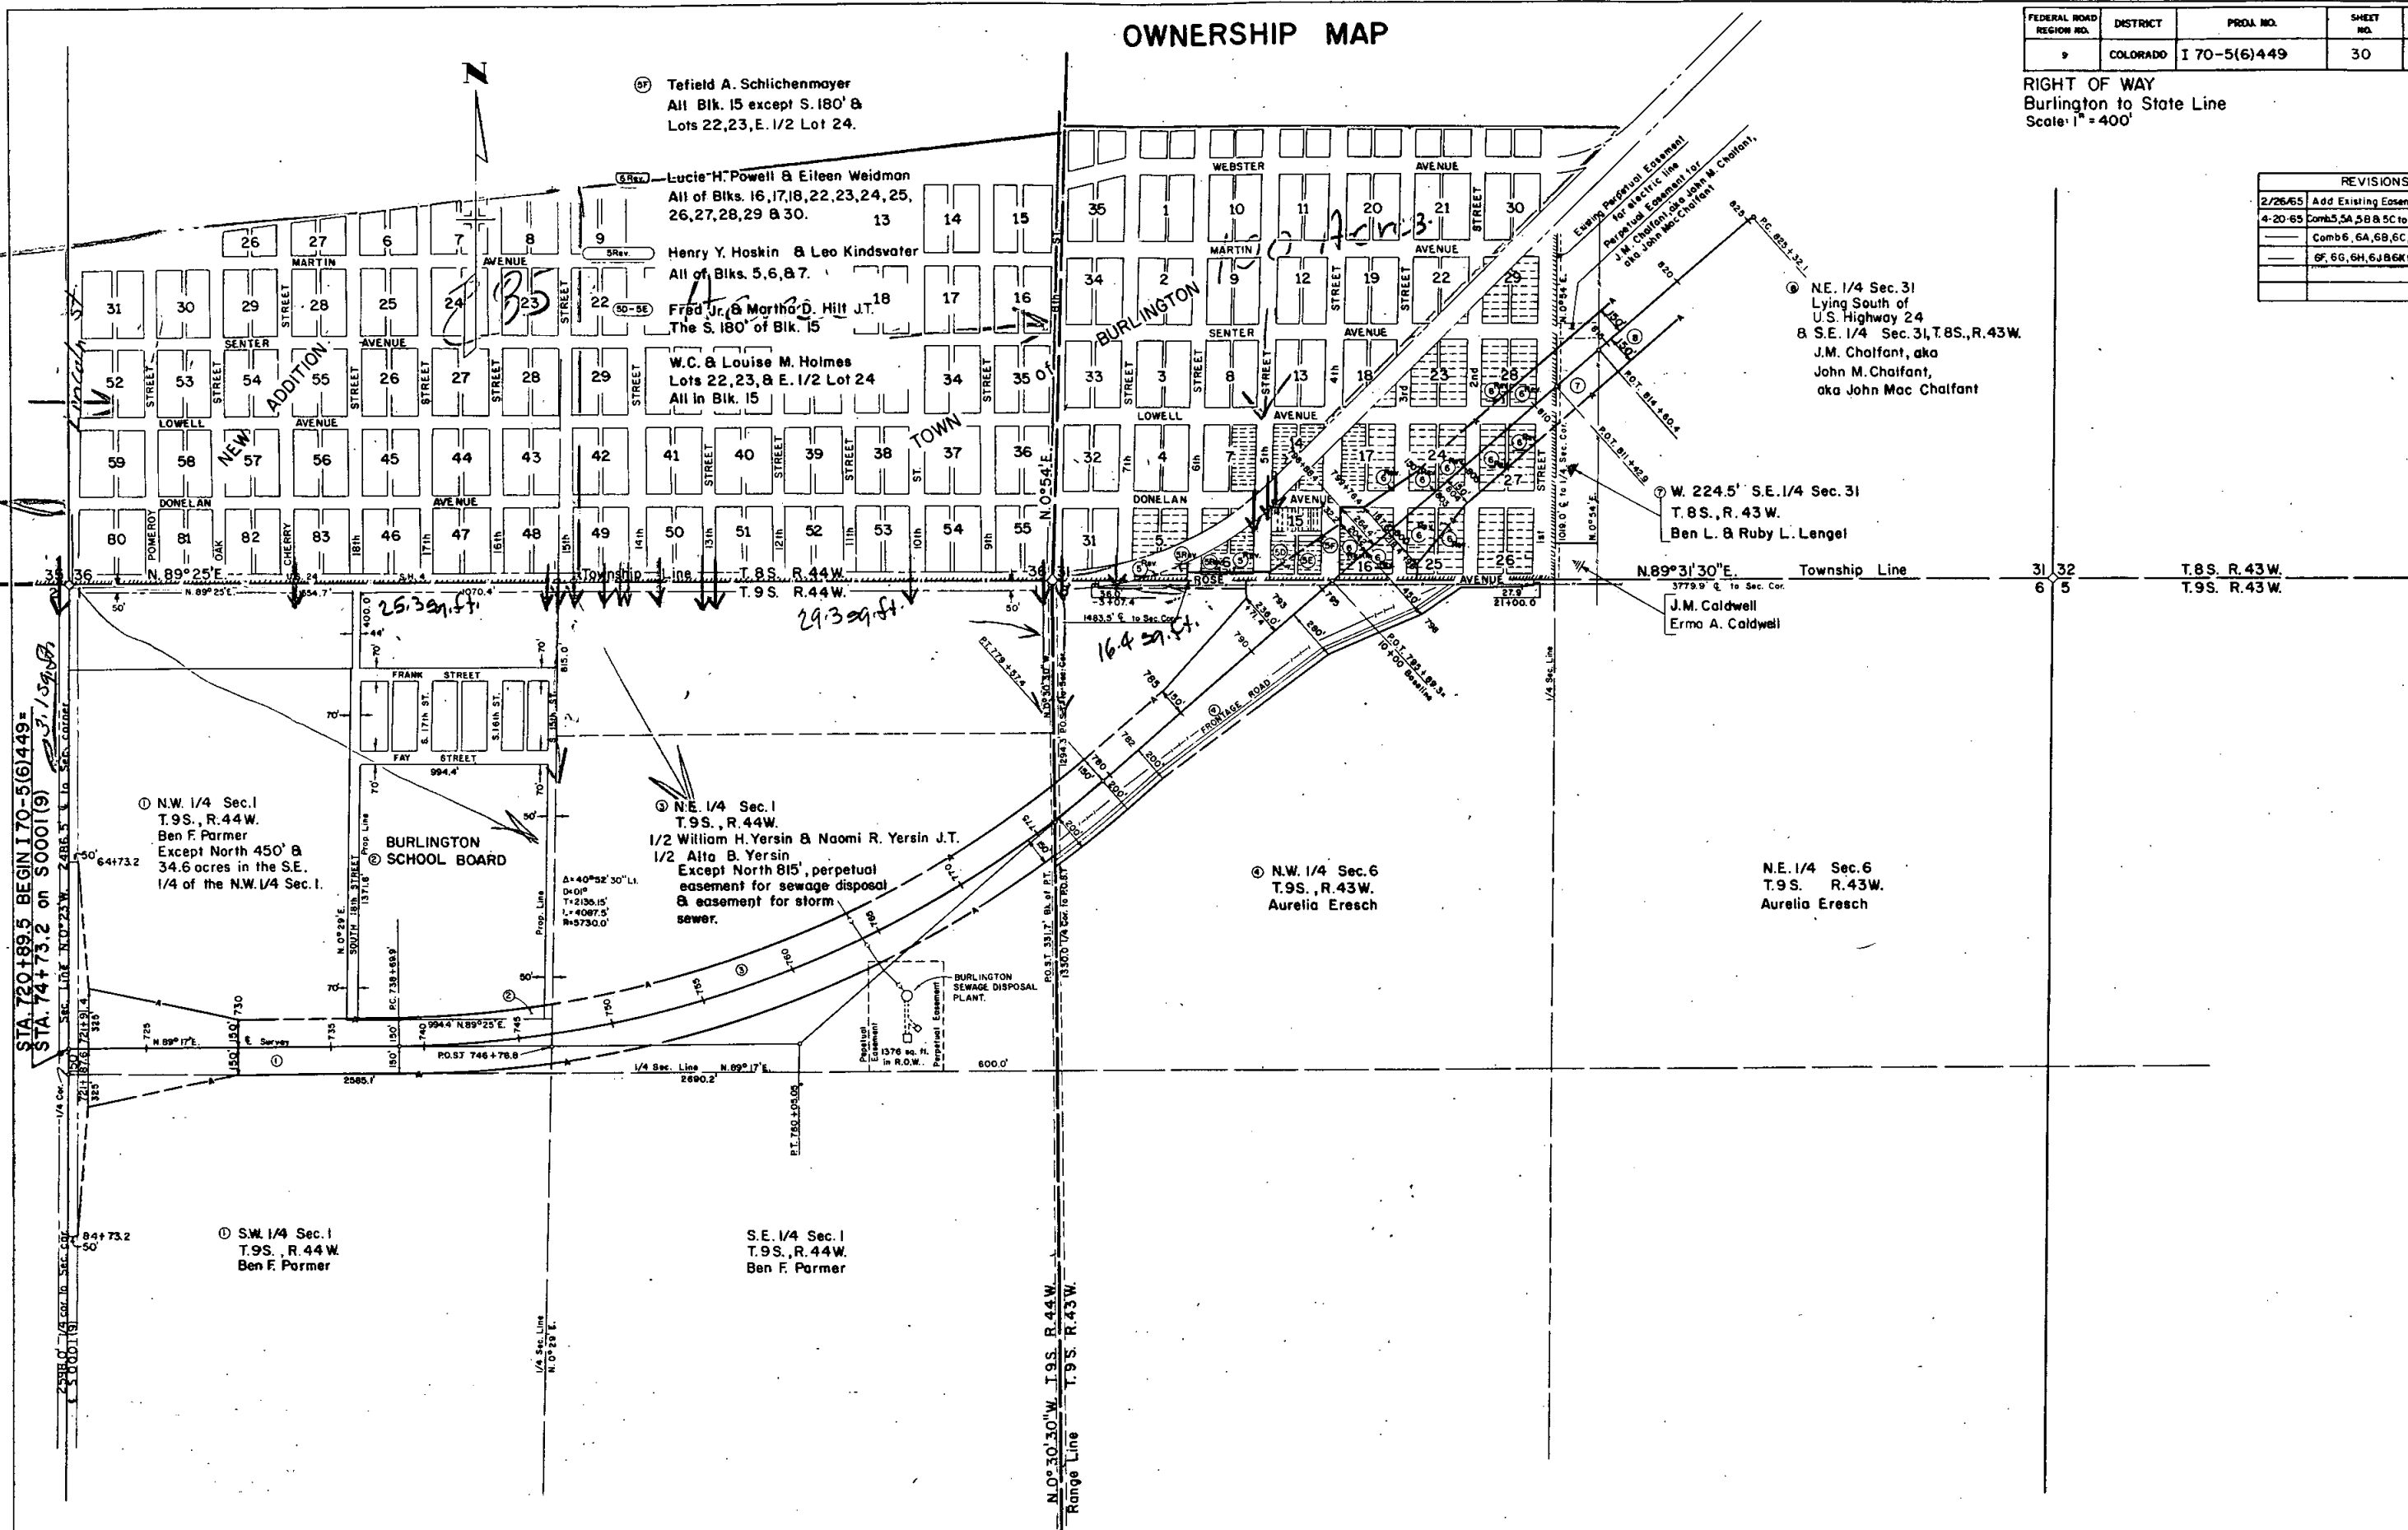


OWNERSHIP MAP


FEDERAL ROAD REGION NO.	DISTRICT	PROJ. NO.	SHEET NO.	TOTAL SHEETS
9	COLORADO	I 70-5(6)449	30	35

RIGHT OF WAY
Burlington to State Line
Scale: 1" = 400'

REVISIONS		
2/26/65	Add Existing Easement	D.I.
4-20-65	Comb 5, 5A, 5B, 5C to 5 Rev. B	—
—	Comb 6, 6A, 6B, 6C, 6D, 6E, —	—
—	6F, 6G, 6H, 6J, 6K to 6 Rev. FCM	—

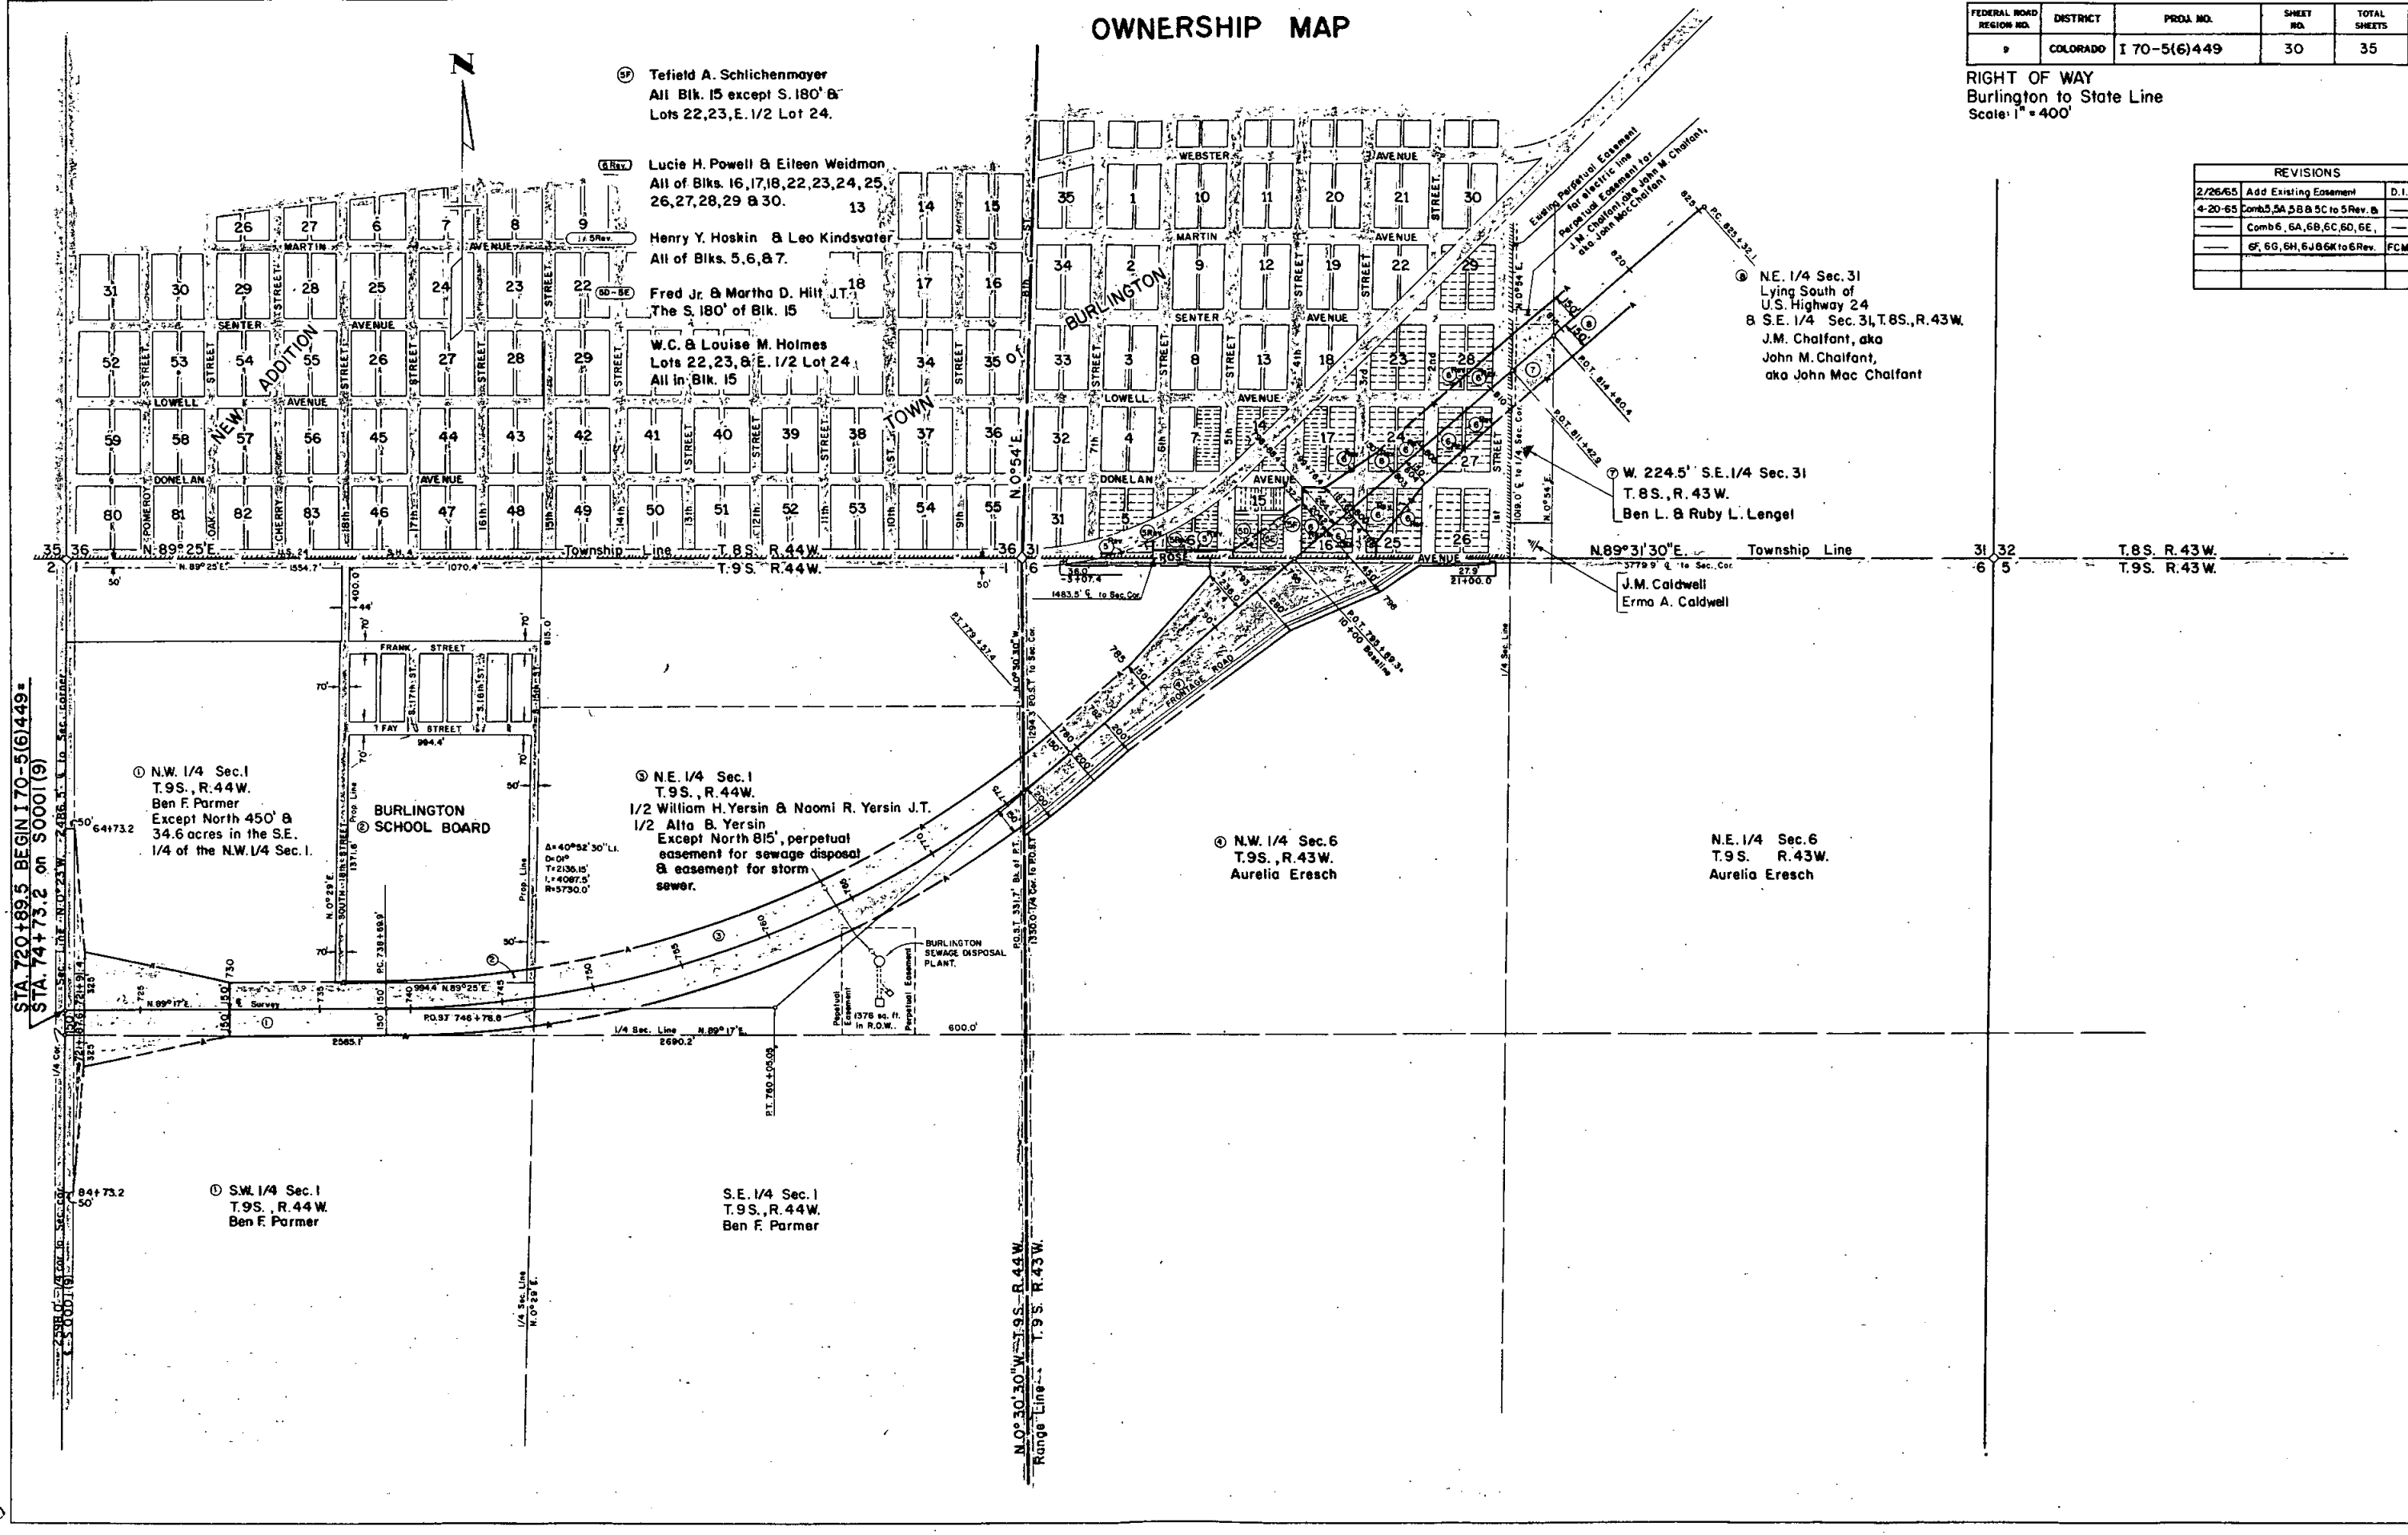

REVISIONS		
2/26/65	Add Existing Easement	D.
4-20-65	Comb 5, 5A, 5B & 5C to 5 Rev. B	—
—	Comb 6, 6A, 6B, 6C, 6D, 6E,	—
—	6F, 6G, 6H, 6J & 6K to 6 Rev.	FC

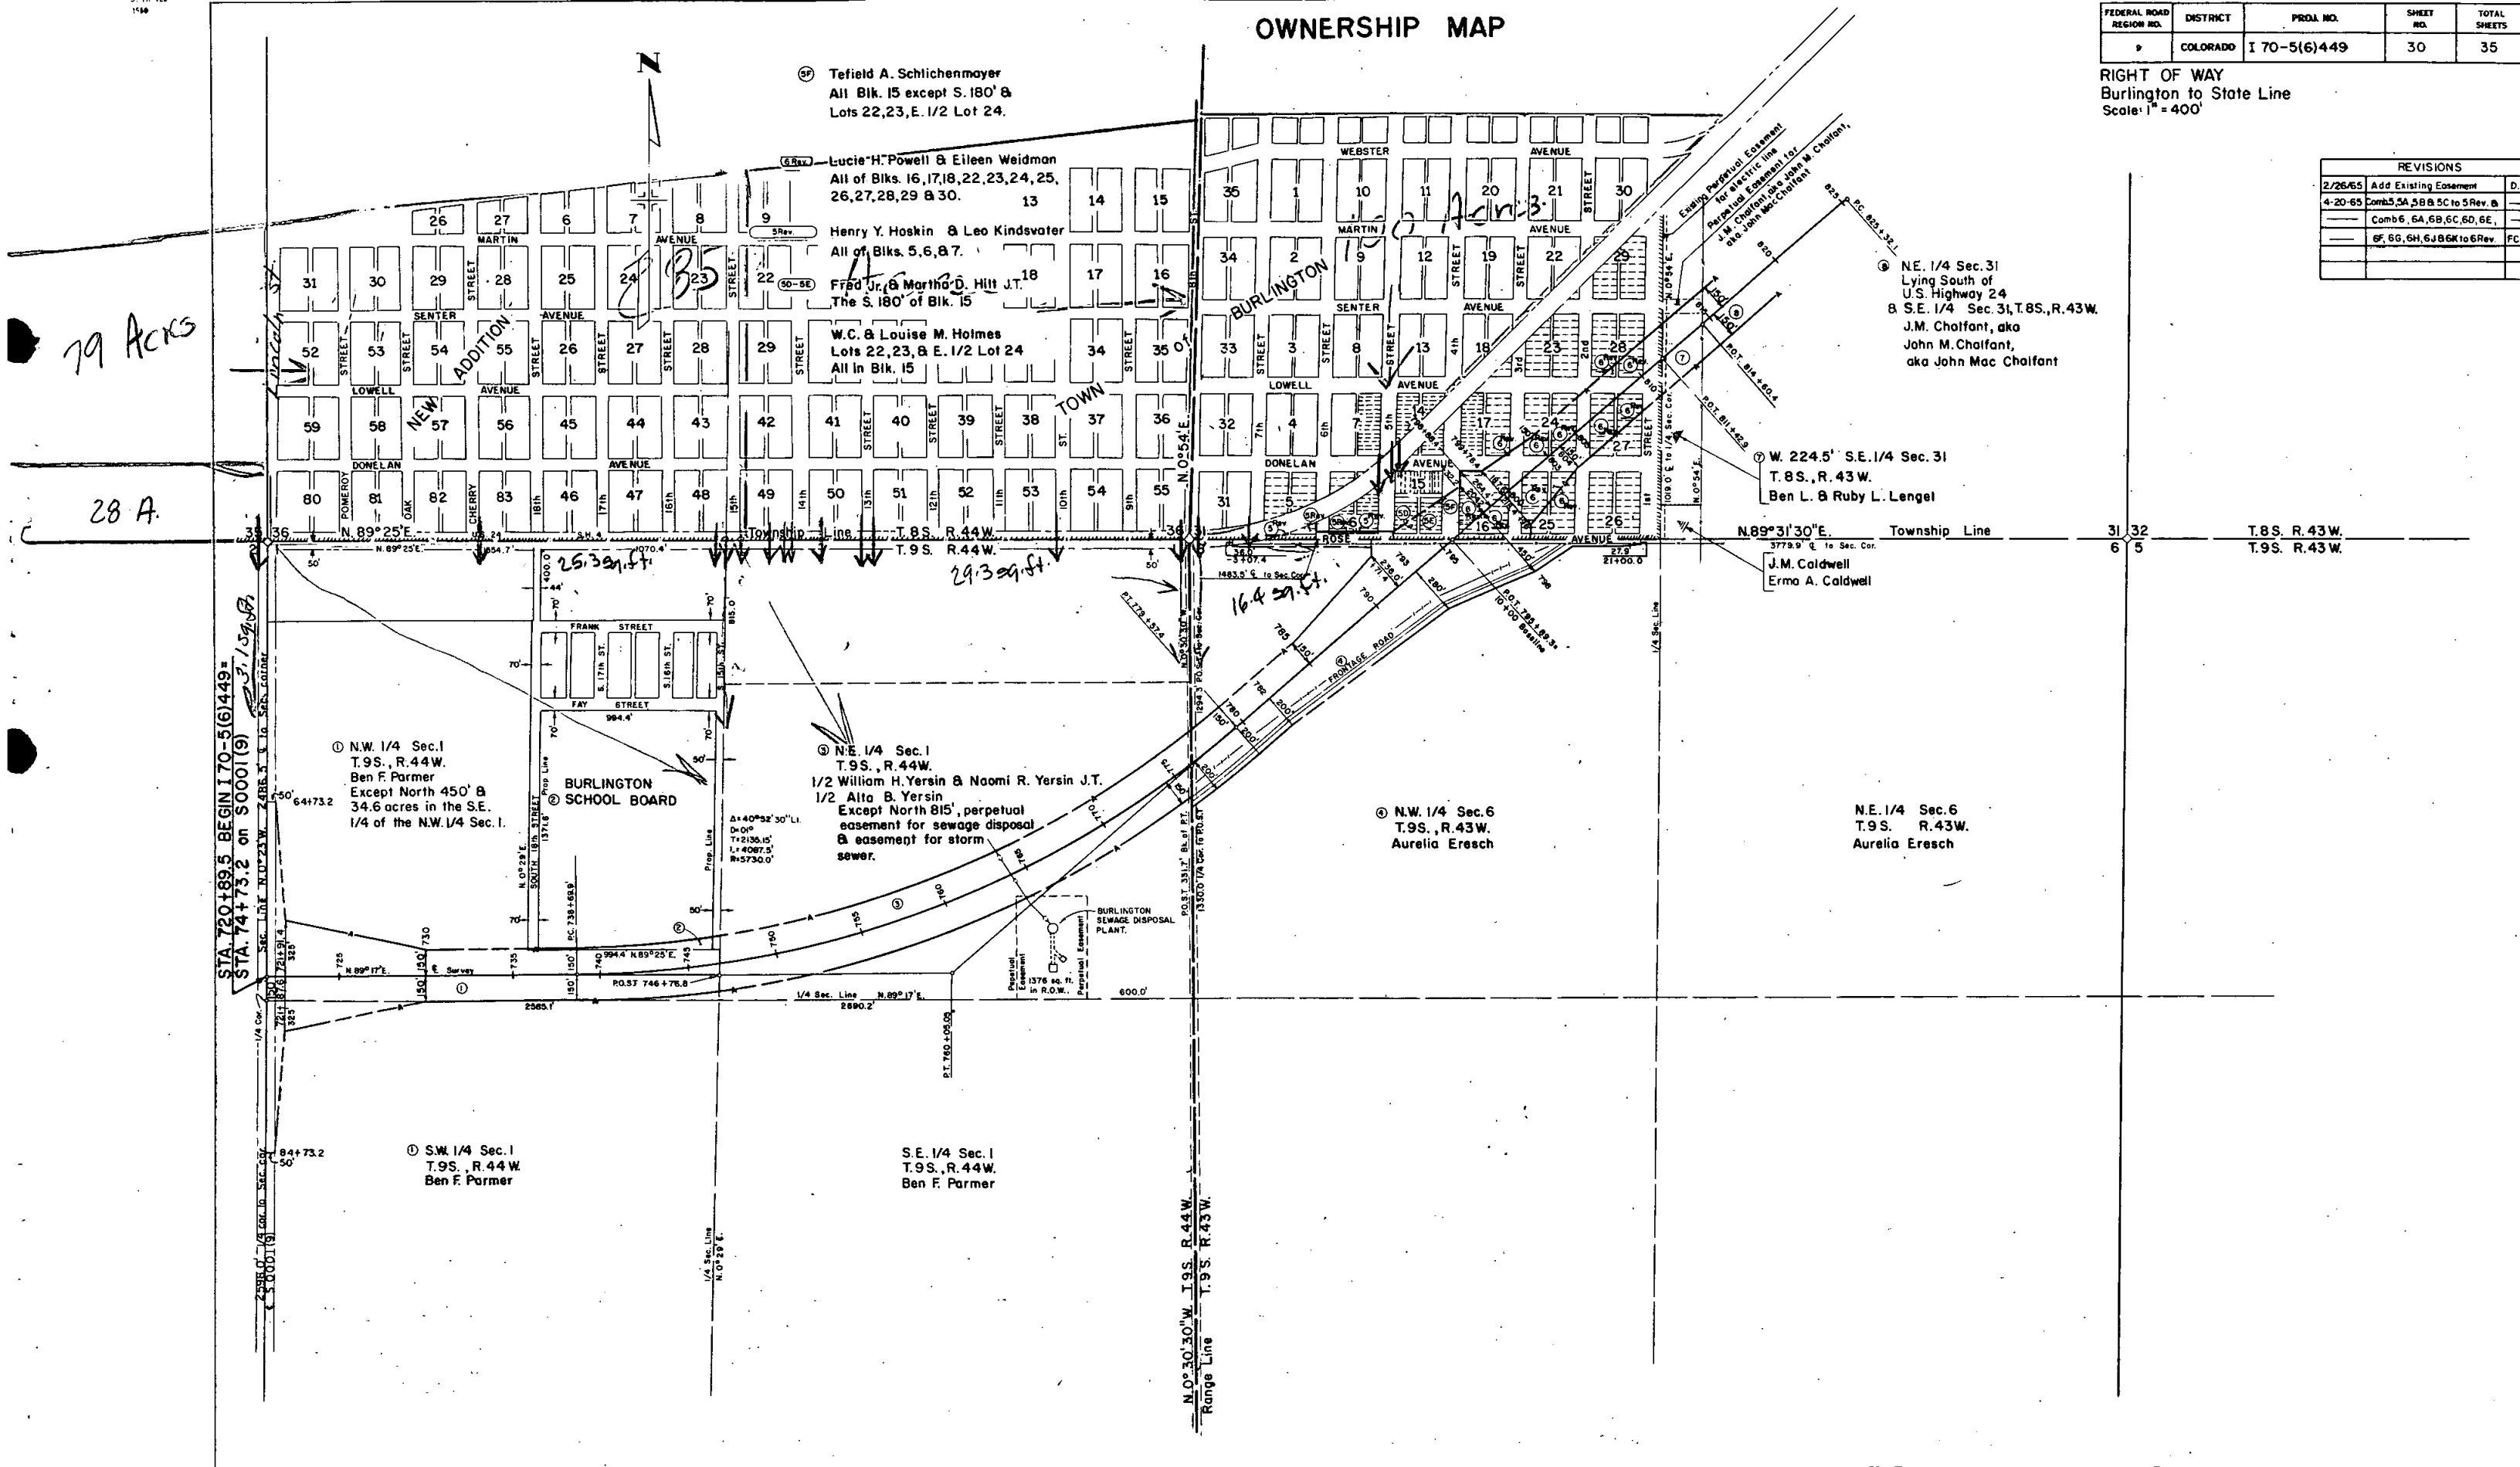


OWNERSHIP MAP
1" = 400'

FEDERAL ROAD REGION NO.	DIVISION	PROJECT NO.	SHEET NO.
9	COLORADO	I 70-5 (6) 449	31

RIGHT OF WAY
Burlington State Line

REVISIONS		

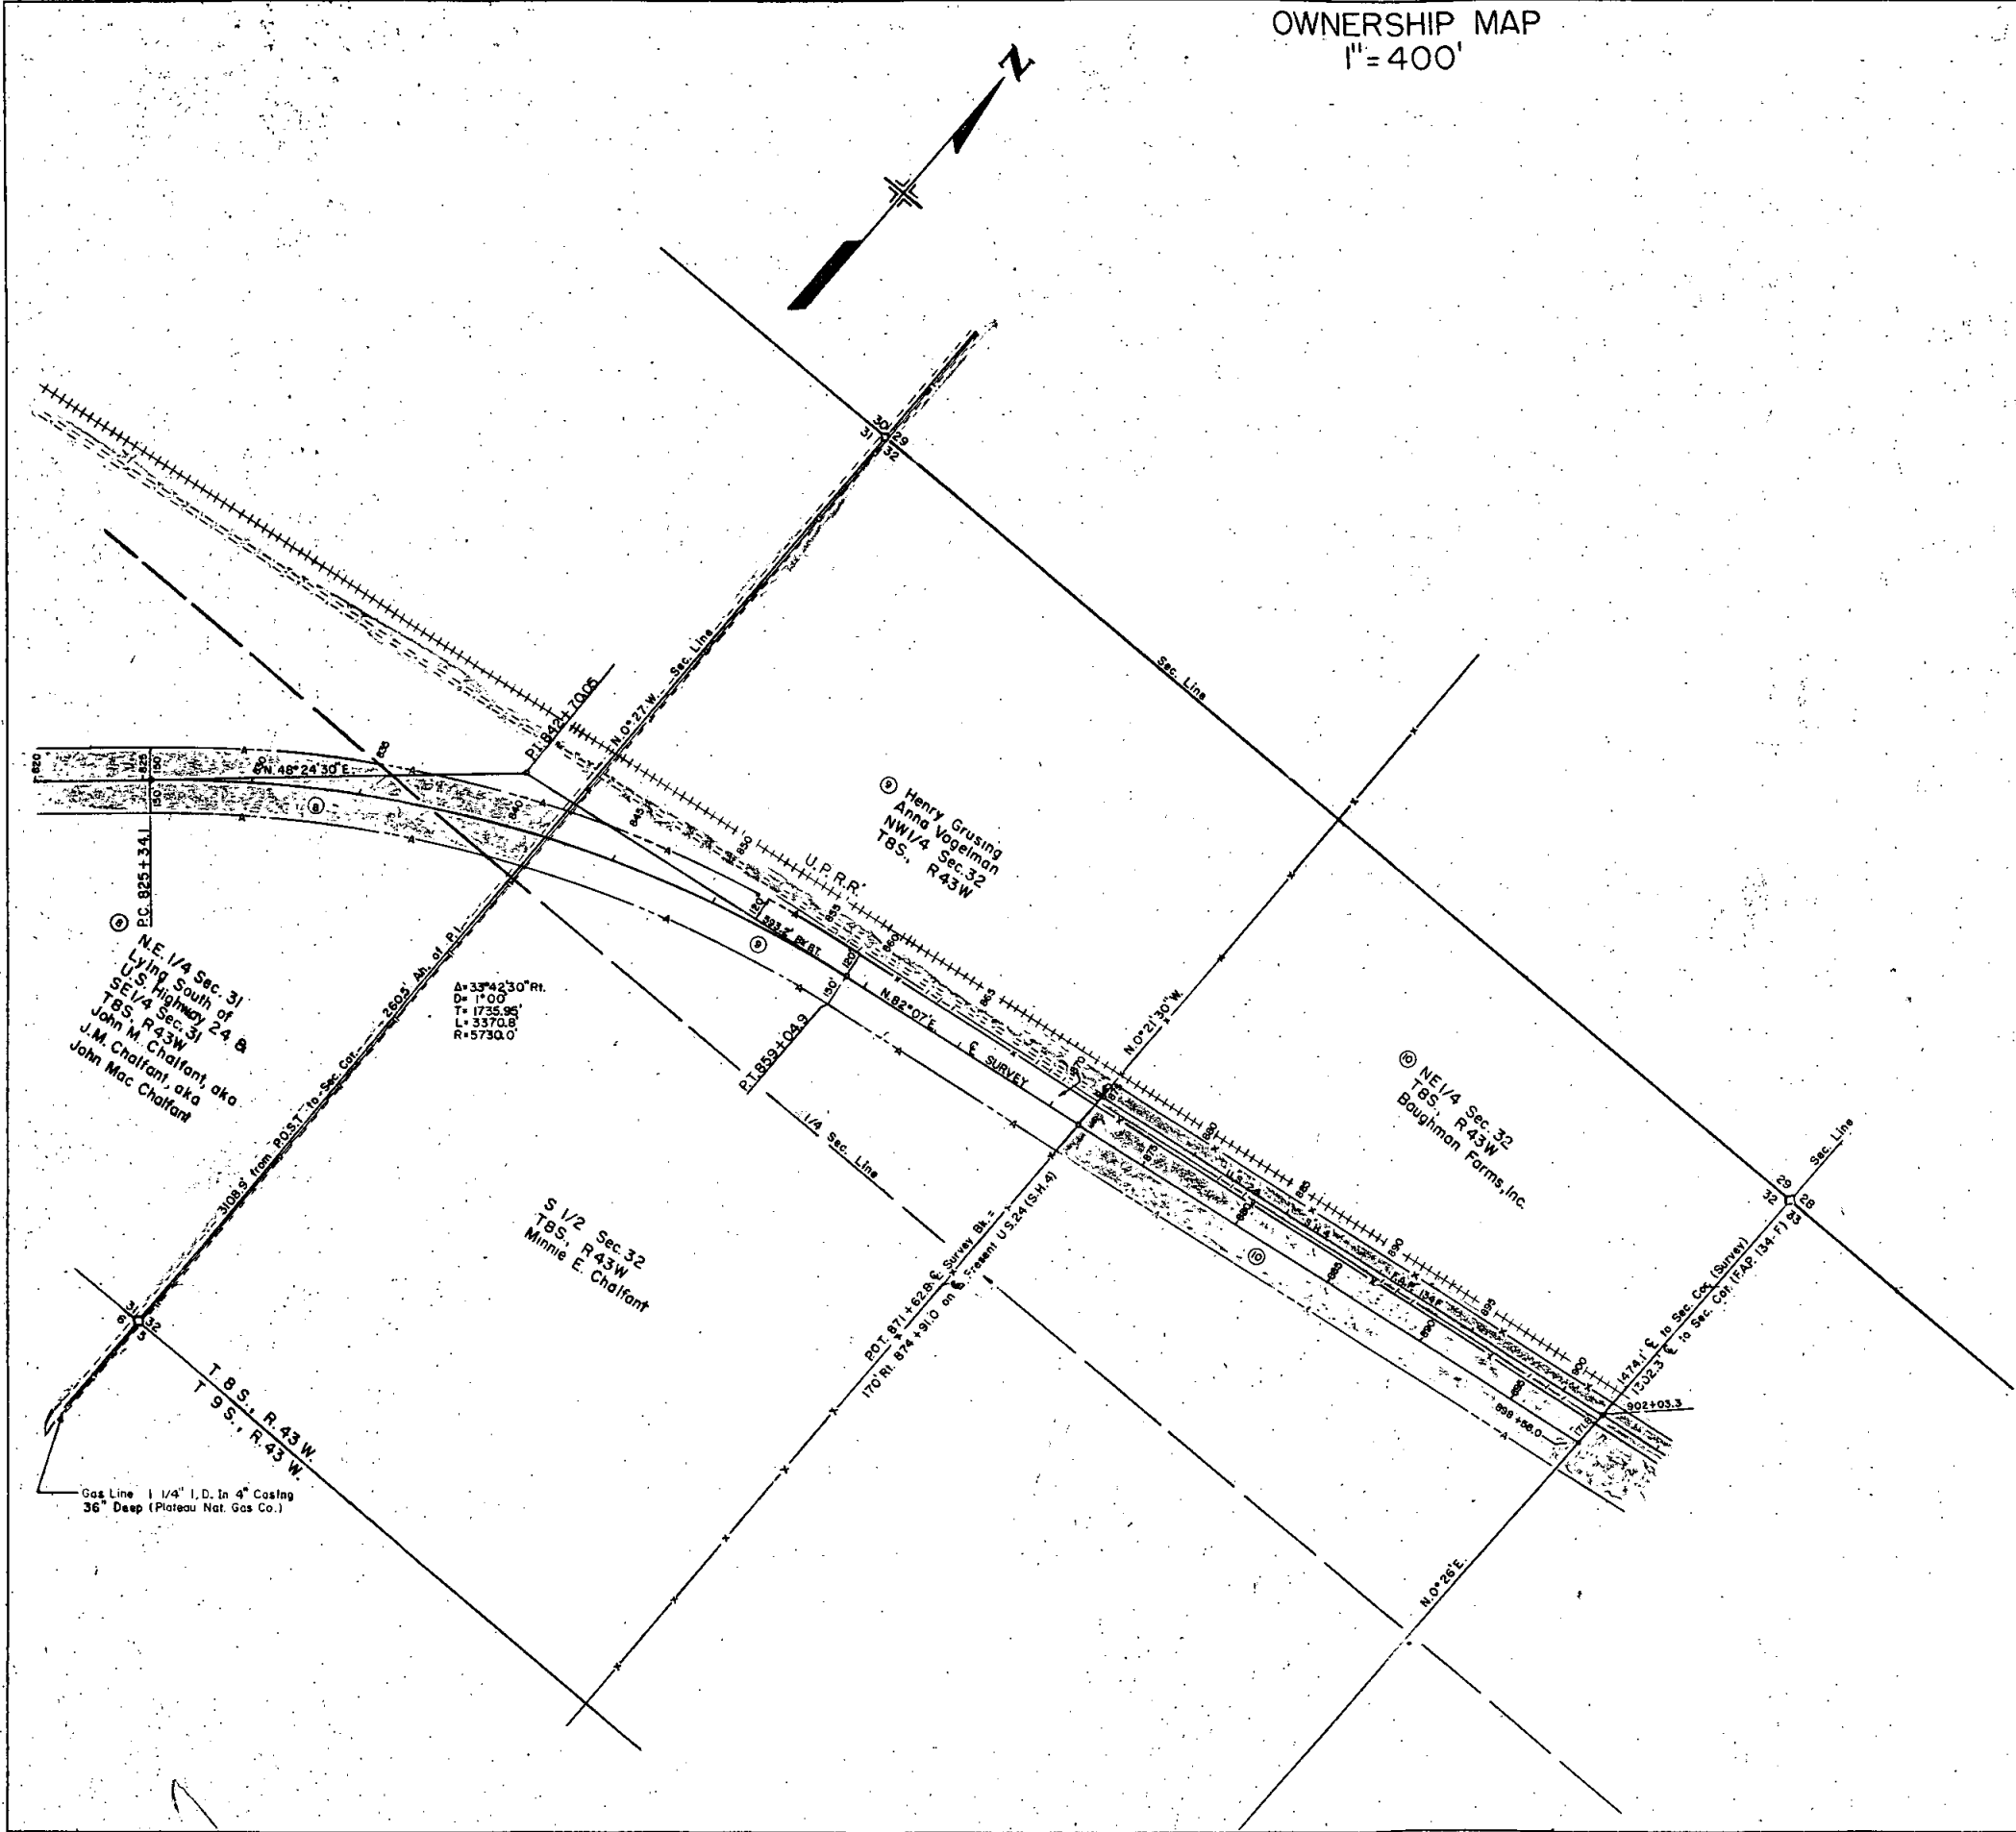



OWNERSHIP MAP
1" = 400'

FEDERAL ROAD REGION NO.	DIVISION	PROJECT NO.	SHEET NO.
9	COLORADO	170-5 (6) 449	31

RIGHT OF WAY
Burlington State Line

REVISIONS		

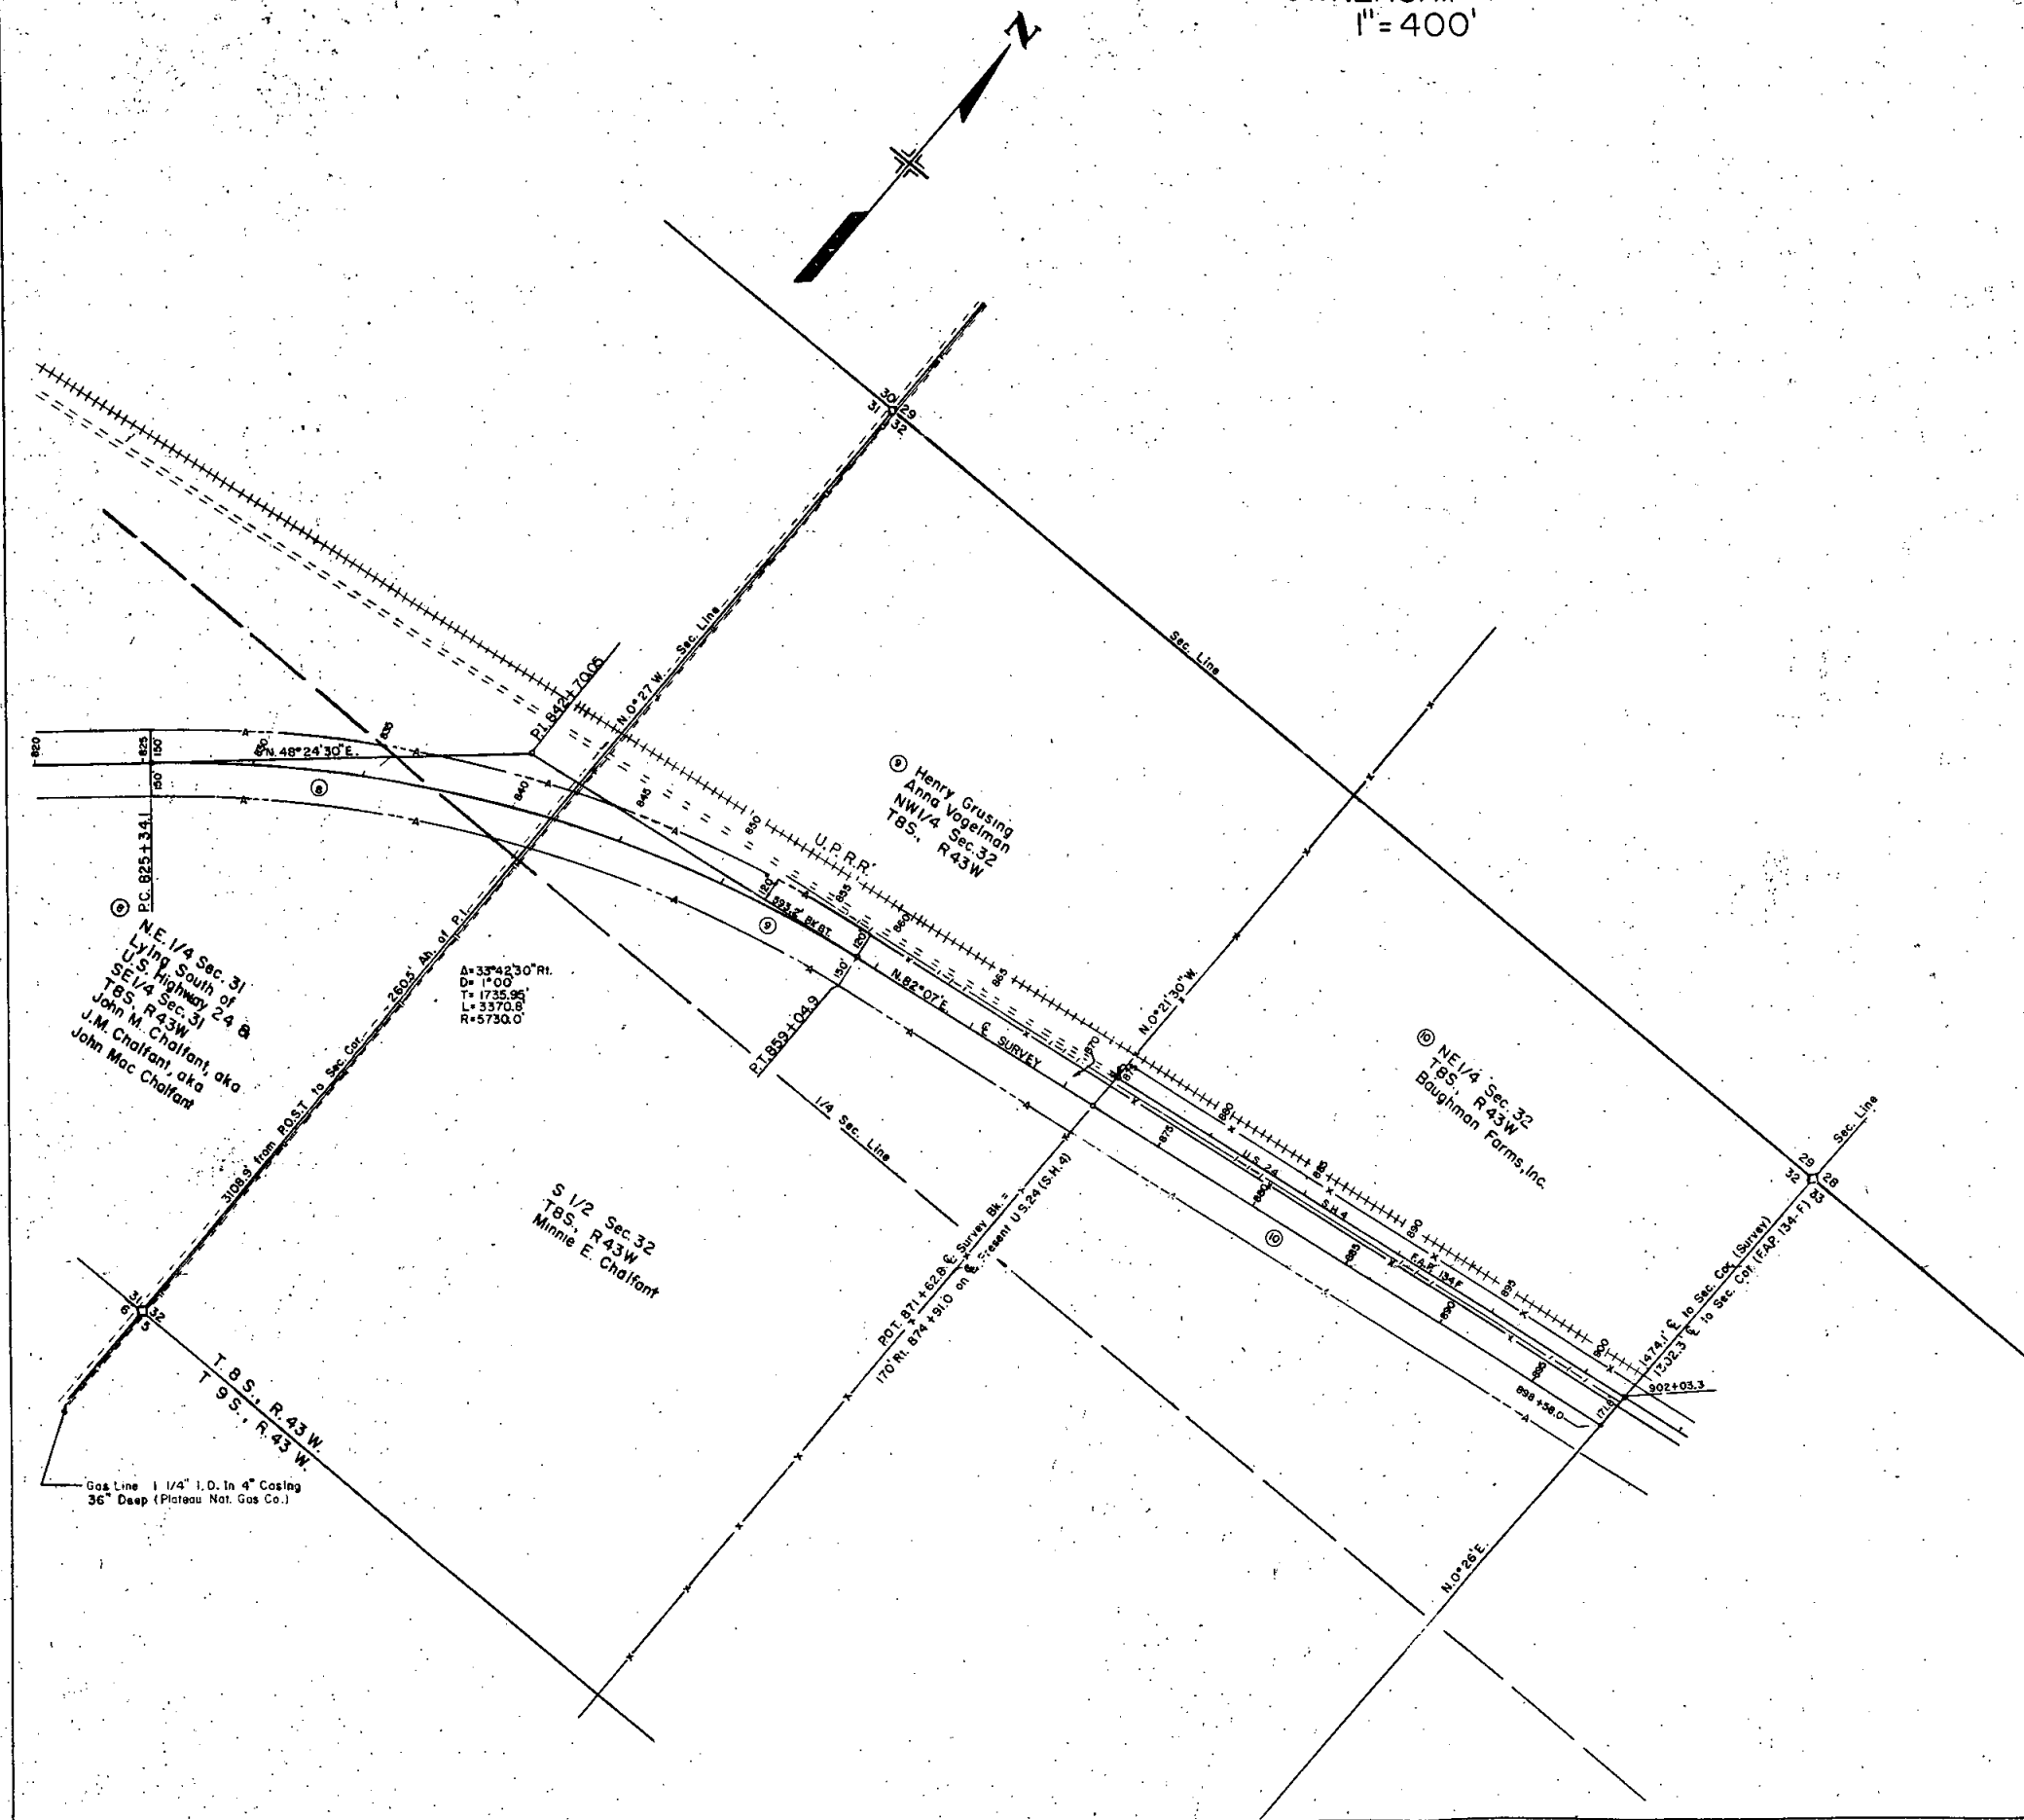

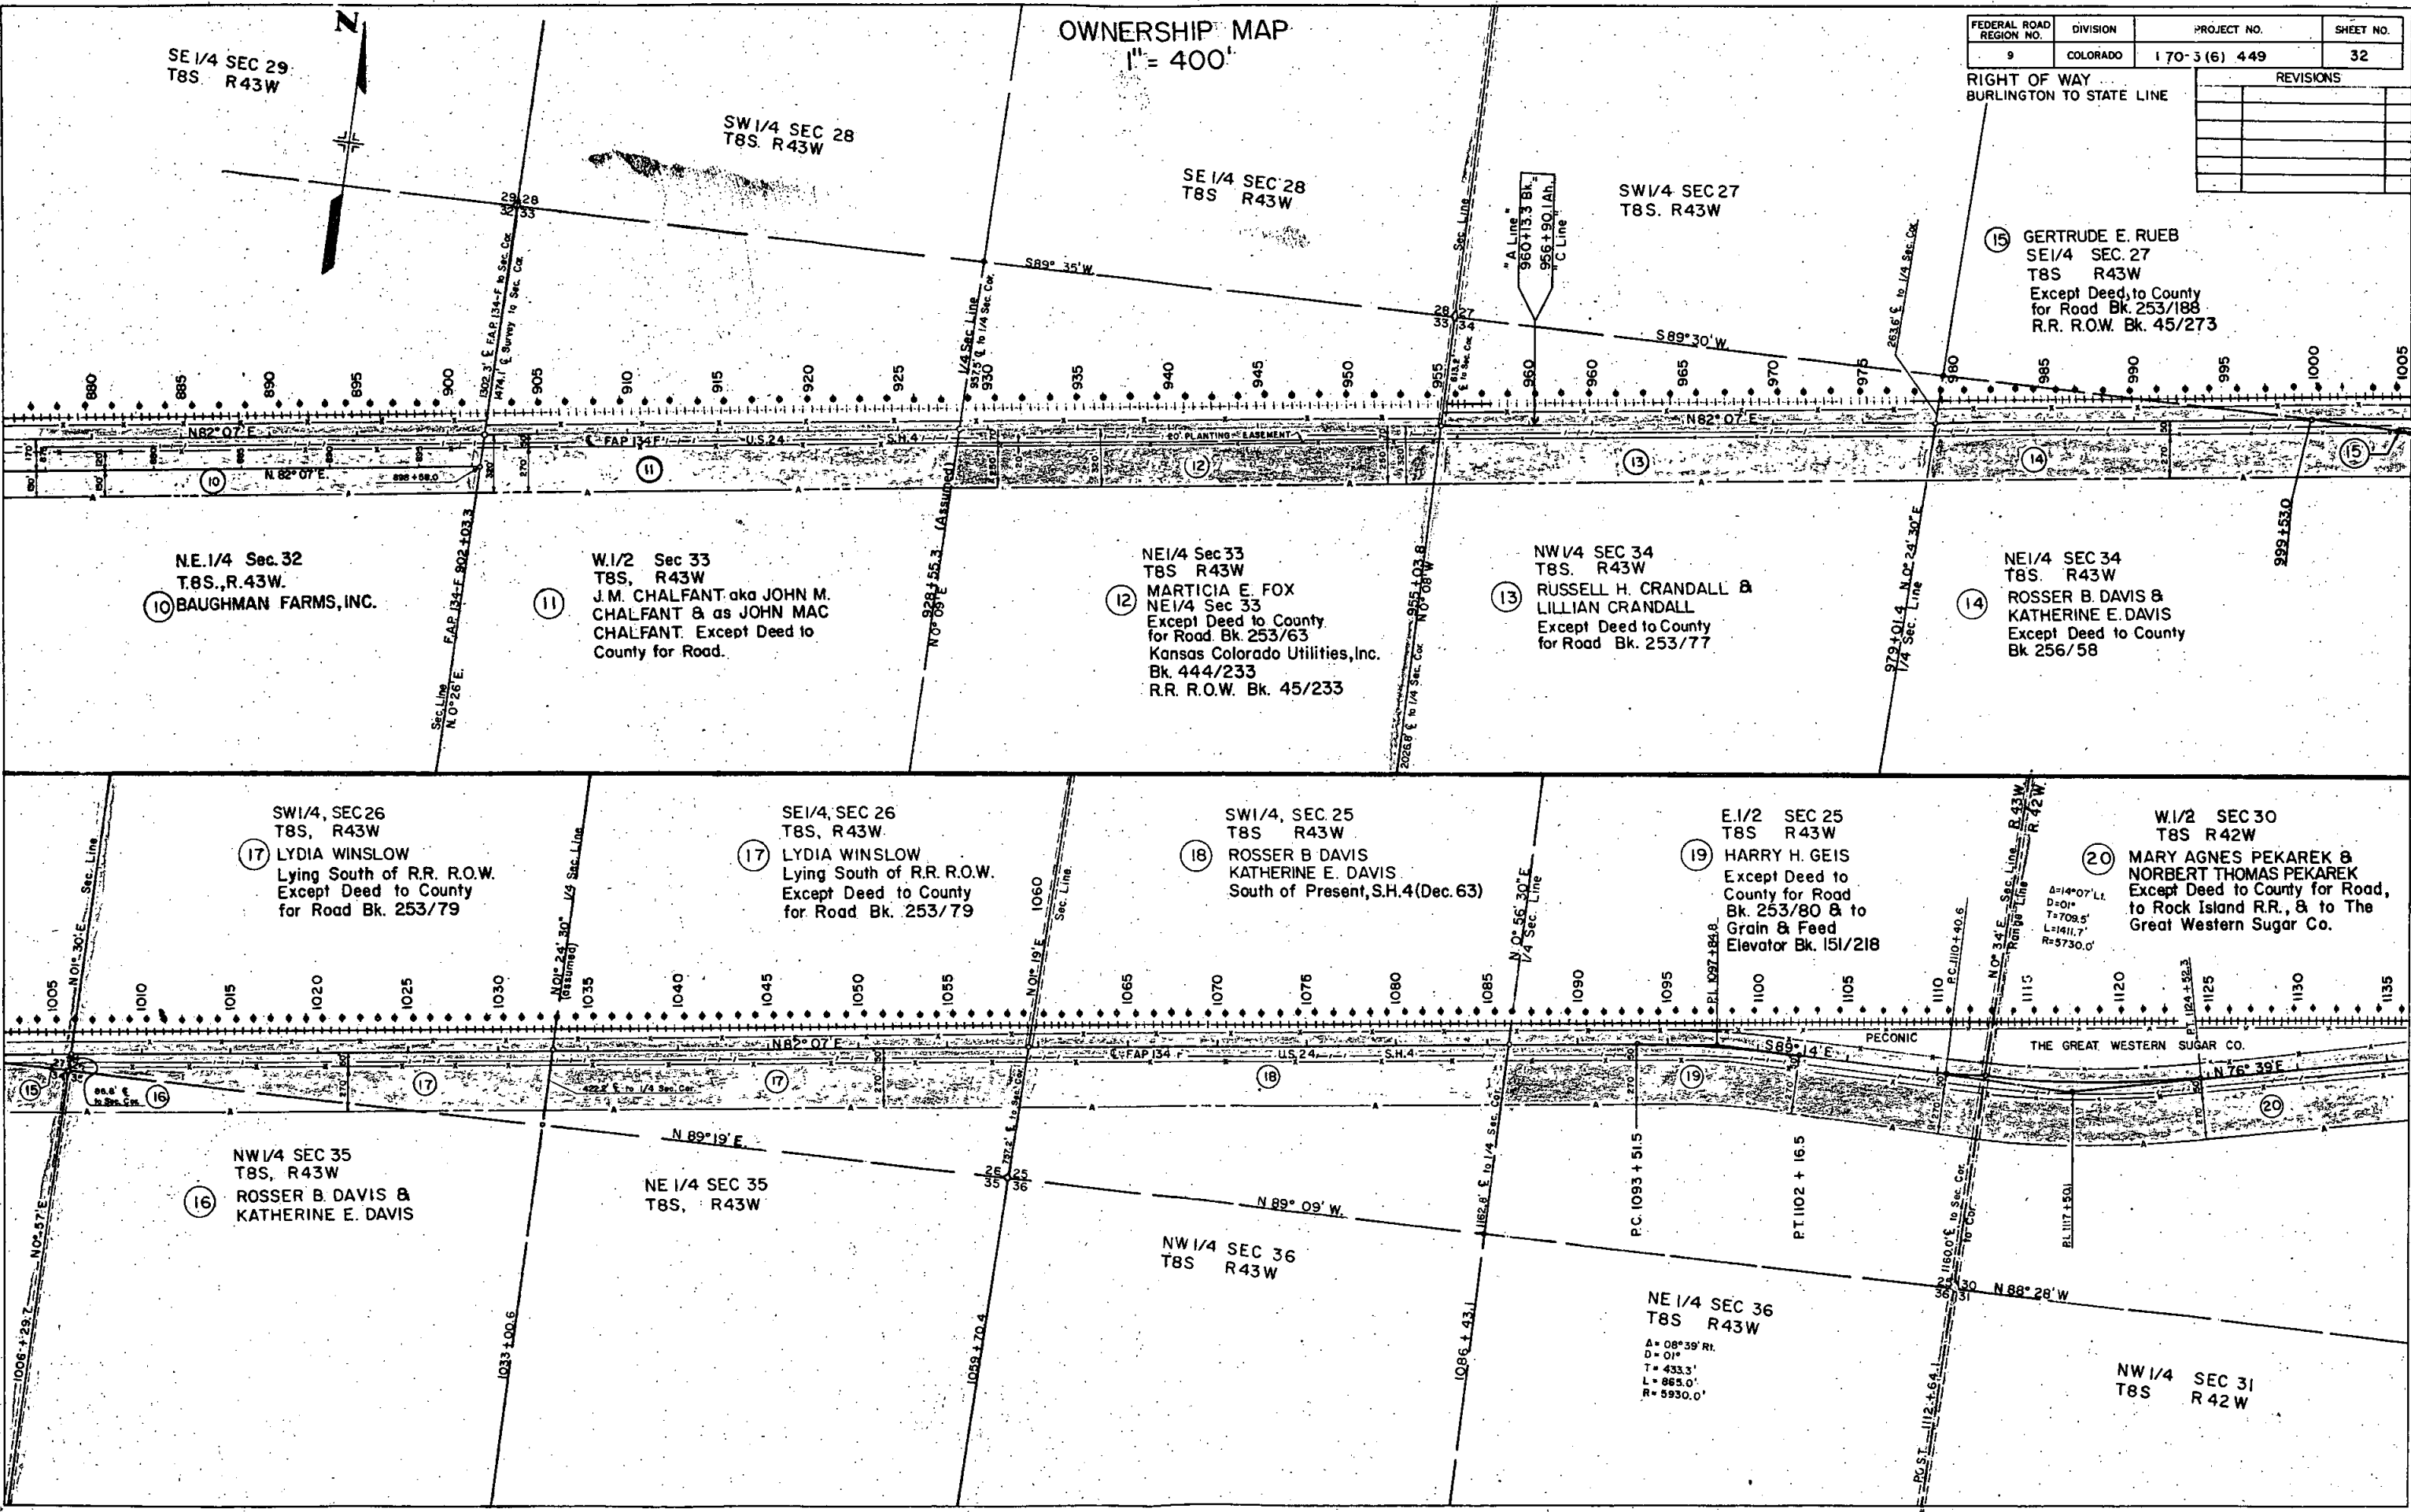

OWNERSHIP MAP
1" = 400'

FEDERAL ROAD REGION NO.	DIVISION	PROJECT NO.	SHEET NO.
9	COLORADO	170-3(6) 449	32

REVISIONS	

RIGHT OF WAY
BURLINGTON TO STATE LINE

15 GERTRUDE E. RUEB
SE 1/4 SEC 27
T8S R43W
Except Deed to County
for Road Bk. 253/188
R.R. R.O.W. Bk. 45/273

NE 1/4 Sec 32
T8S, R43W
10 BAUGHMAN FARMS, INC.

W 1/2 Sec 33
T8S, R43W
11 J.M. CHALFANT aka JOHN M.
CHALFANT & as JOHN MAC
CHALFANT. Except Deed to
County for Road.

NE 1/4 Sec 33
T8S R43W
12 MARTICIA E. FOX
NE 1/4 Sec 33
Except Deed to County
for Road Bk. 253/63
Kansas Colorado Utilities, Inc.
Bk. 444/233
R.R. R.O.W. Bk. 45/233

NW 1/4 SEC 34
T8S R43W
13 RUSSELL H. CRANDALL &
LILLIAN CRANDALL
Except Deed to County
for Road Bk. 253/77

NE 1/4 SEC 34
T8S R43W
14 ROSSER B. DAVIS &
KATHERINE E. DAVIS
Except Deed to County
Bk 256/58

SW 1/4, SEC 26
T8S, R43W
17 LYDIA WINSLOW
Lying South of R.R. R.O.W.
Except Deed to County
for Road Bk. 253/79

SE 1/4, SEC 26
T8S, R43W
17 LYDIA WINSLOW
Lying South of R.R. R.O.W.
Except Deed to County
for Road Bk. 253/79

SW 1/4, SEC 25
T8S R43W
18 ROSSER B. DAVIS
KATHERINE E. DAVIS
South of Present, S.H.4 (Dec. 63)

E 1/2 SEC 25
T8S R43W
19 HARRY H. GEIS
Except Deed to
County for Road
Bk. 253/80 & to
Grain & Feed
Elevator Bk. 151/218

W 1/2 SEC 30
T8S R42W
20 MARY AGNES PEKAREK &
NORBERT THOMAS PEKAREK
Except Deed to County for Road,
to Rock Island R.R., & to The
Great Western Sugar Co.

NW 1/4 SEC 35
T8S, R43W
16 ROSSER B. DAVIS &
KATHERINE E. DAVIS


NE 1/4 SEC 35
T8S, R43W


NW 1/4 SEC 36
T8S R43W

NE 1/4 SEC 36
T8S R43W
A = 08°39' R.
D = 01°
T = 433.3'
L = 865.0'
R = 5930.0'

NW 1/4 SEC 31
T8S R42W

OWNERSHIP MAP
1" = 400'

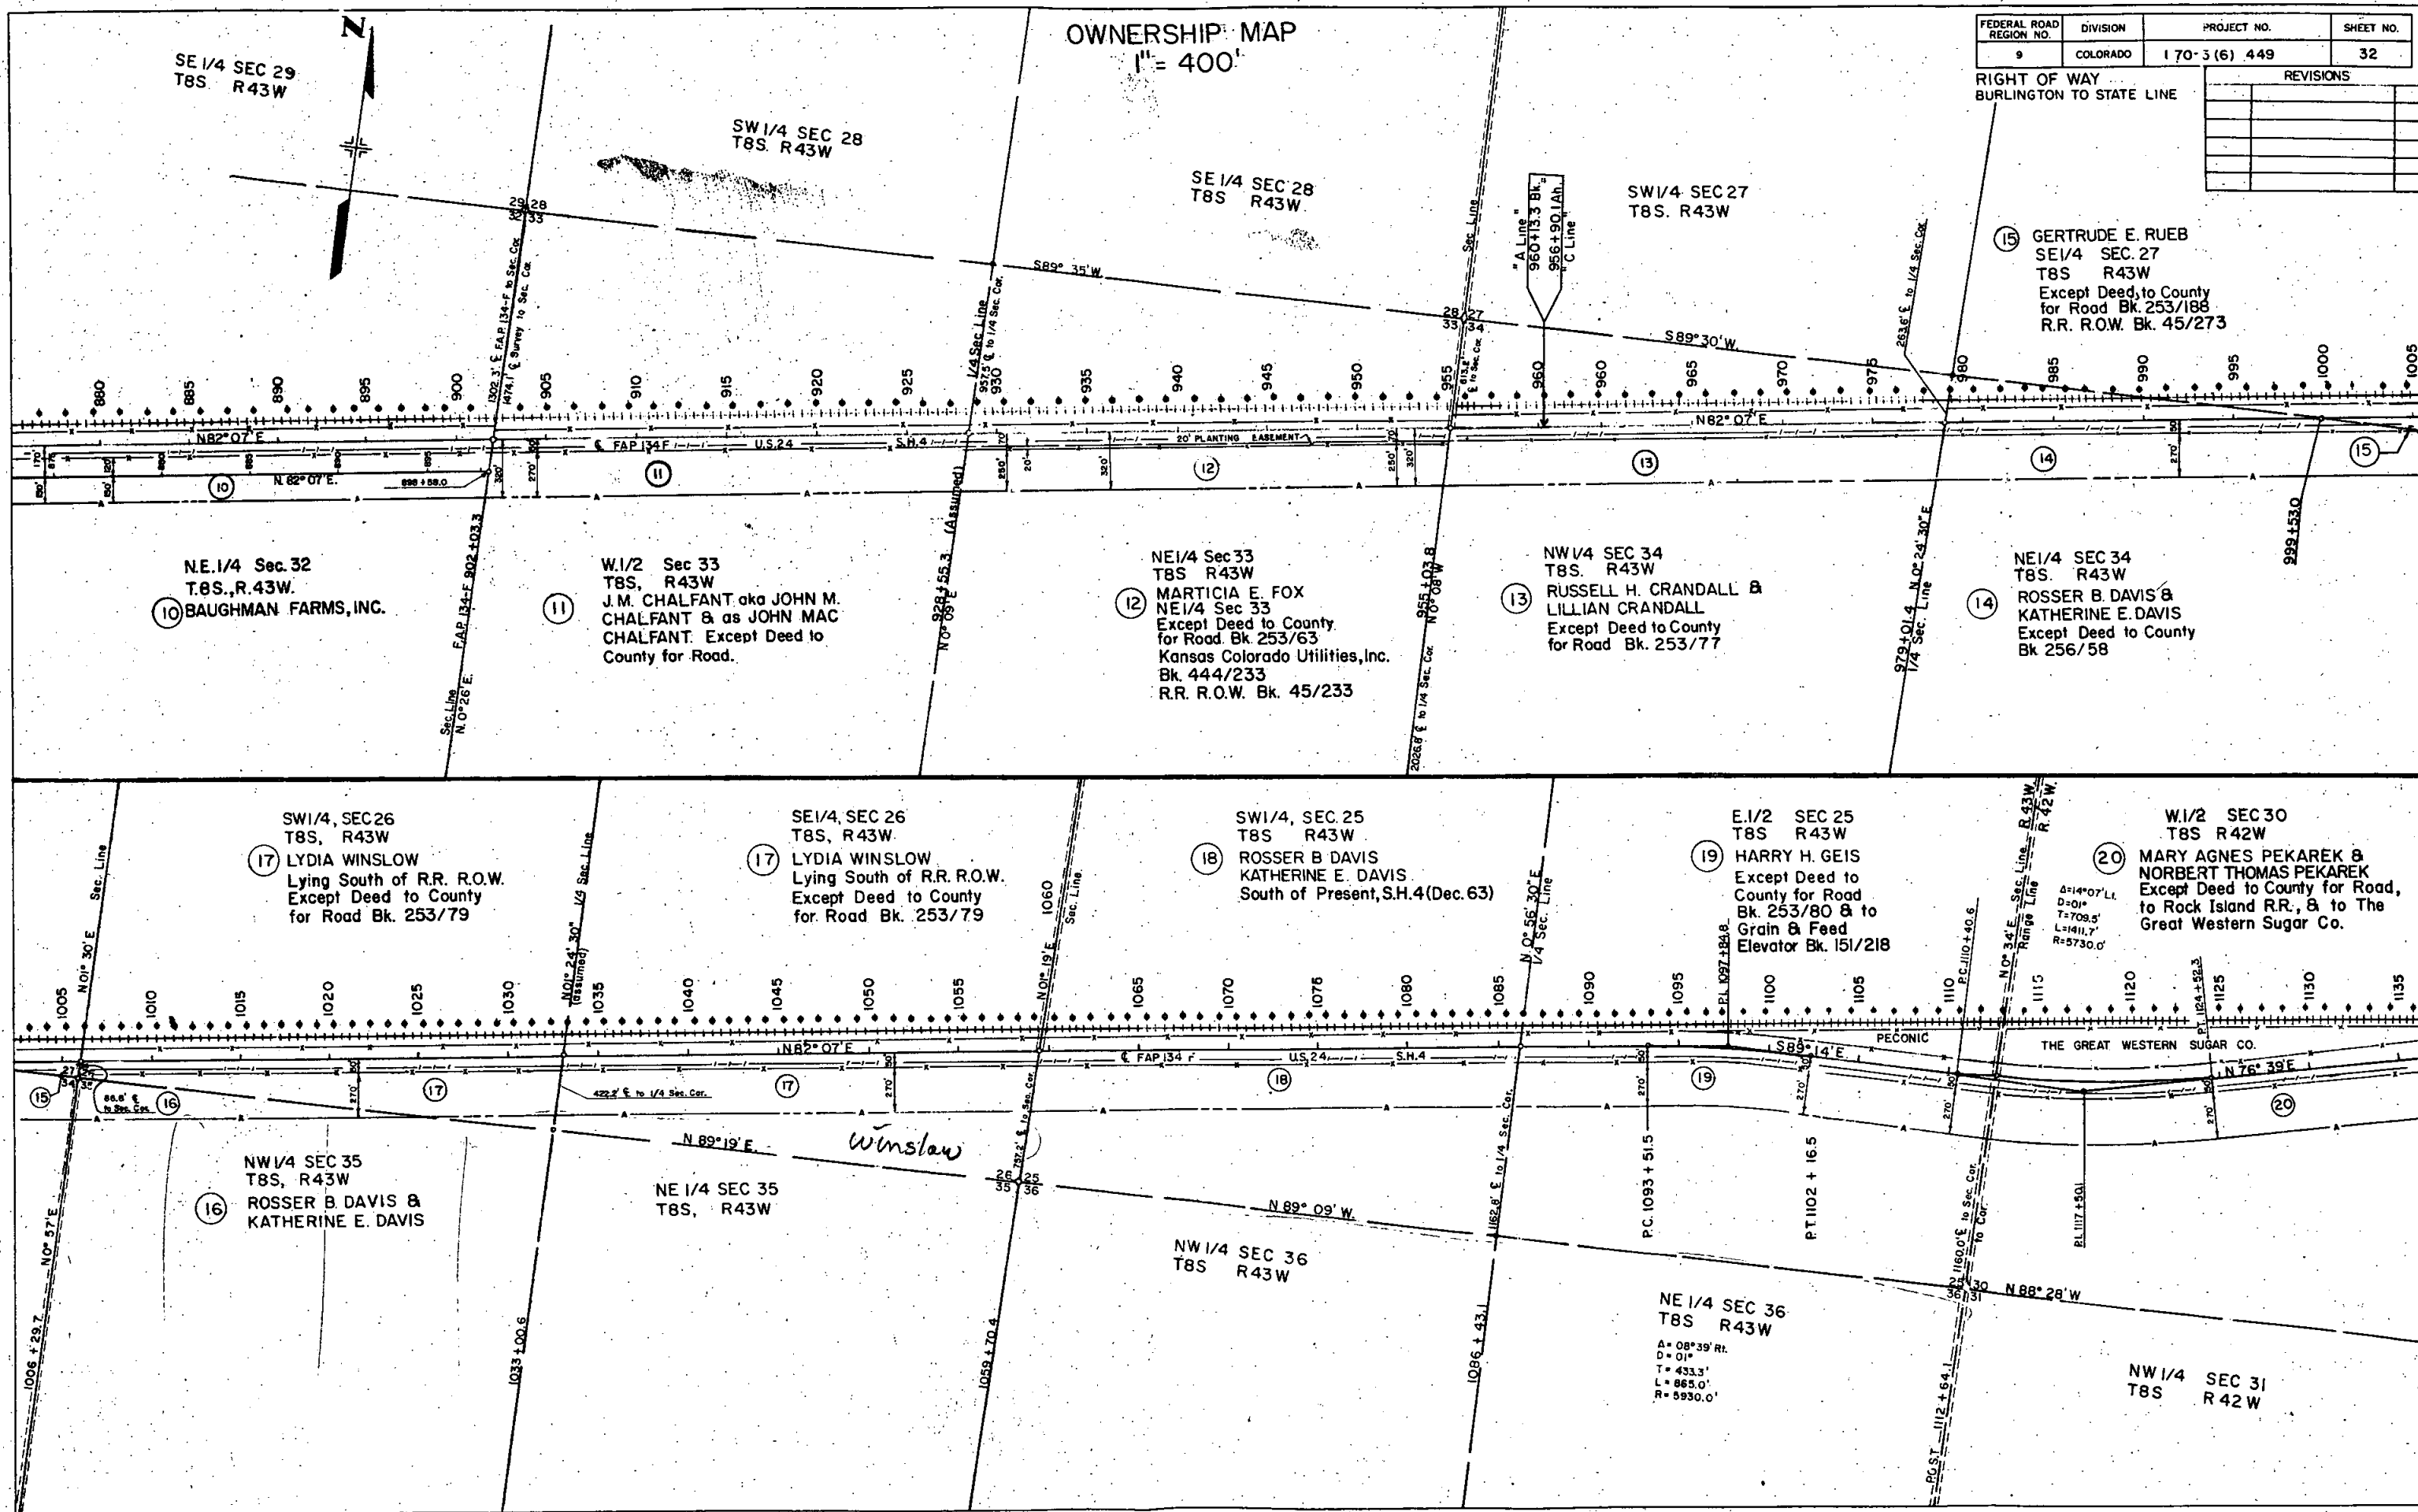[illegible]

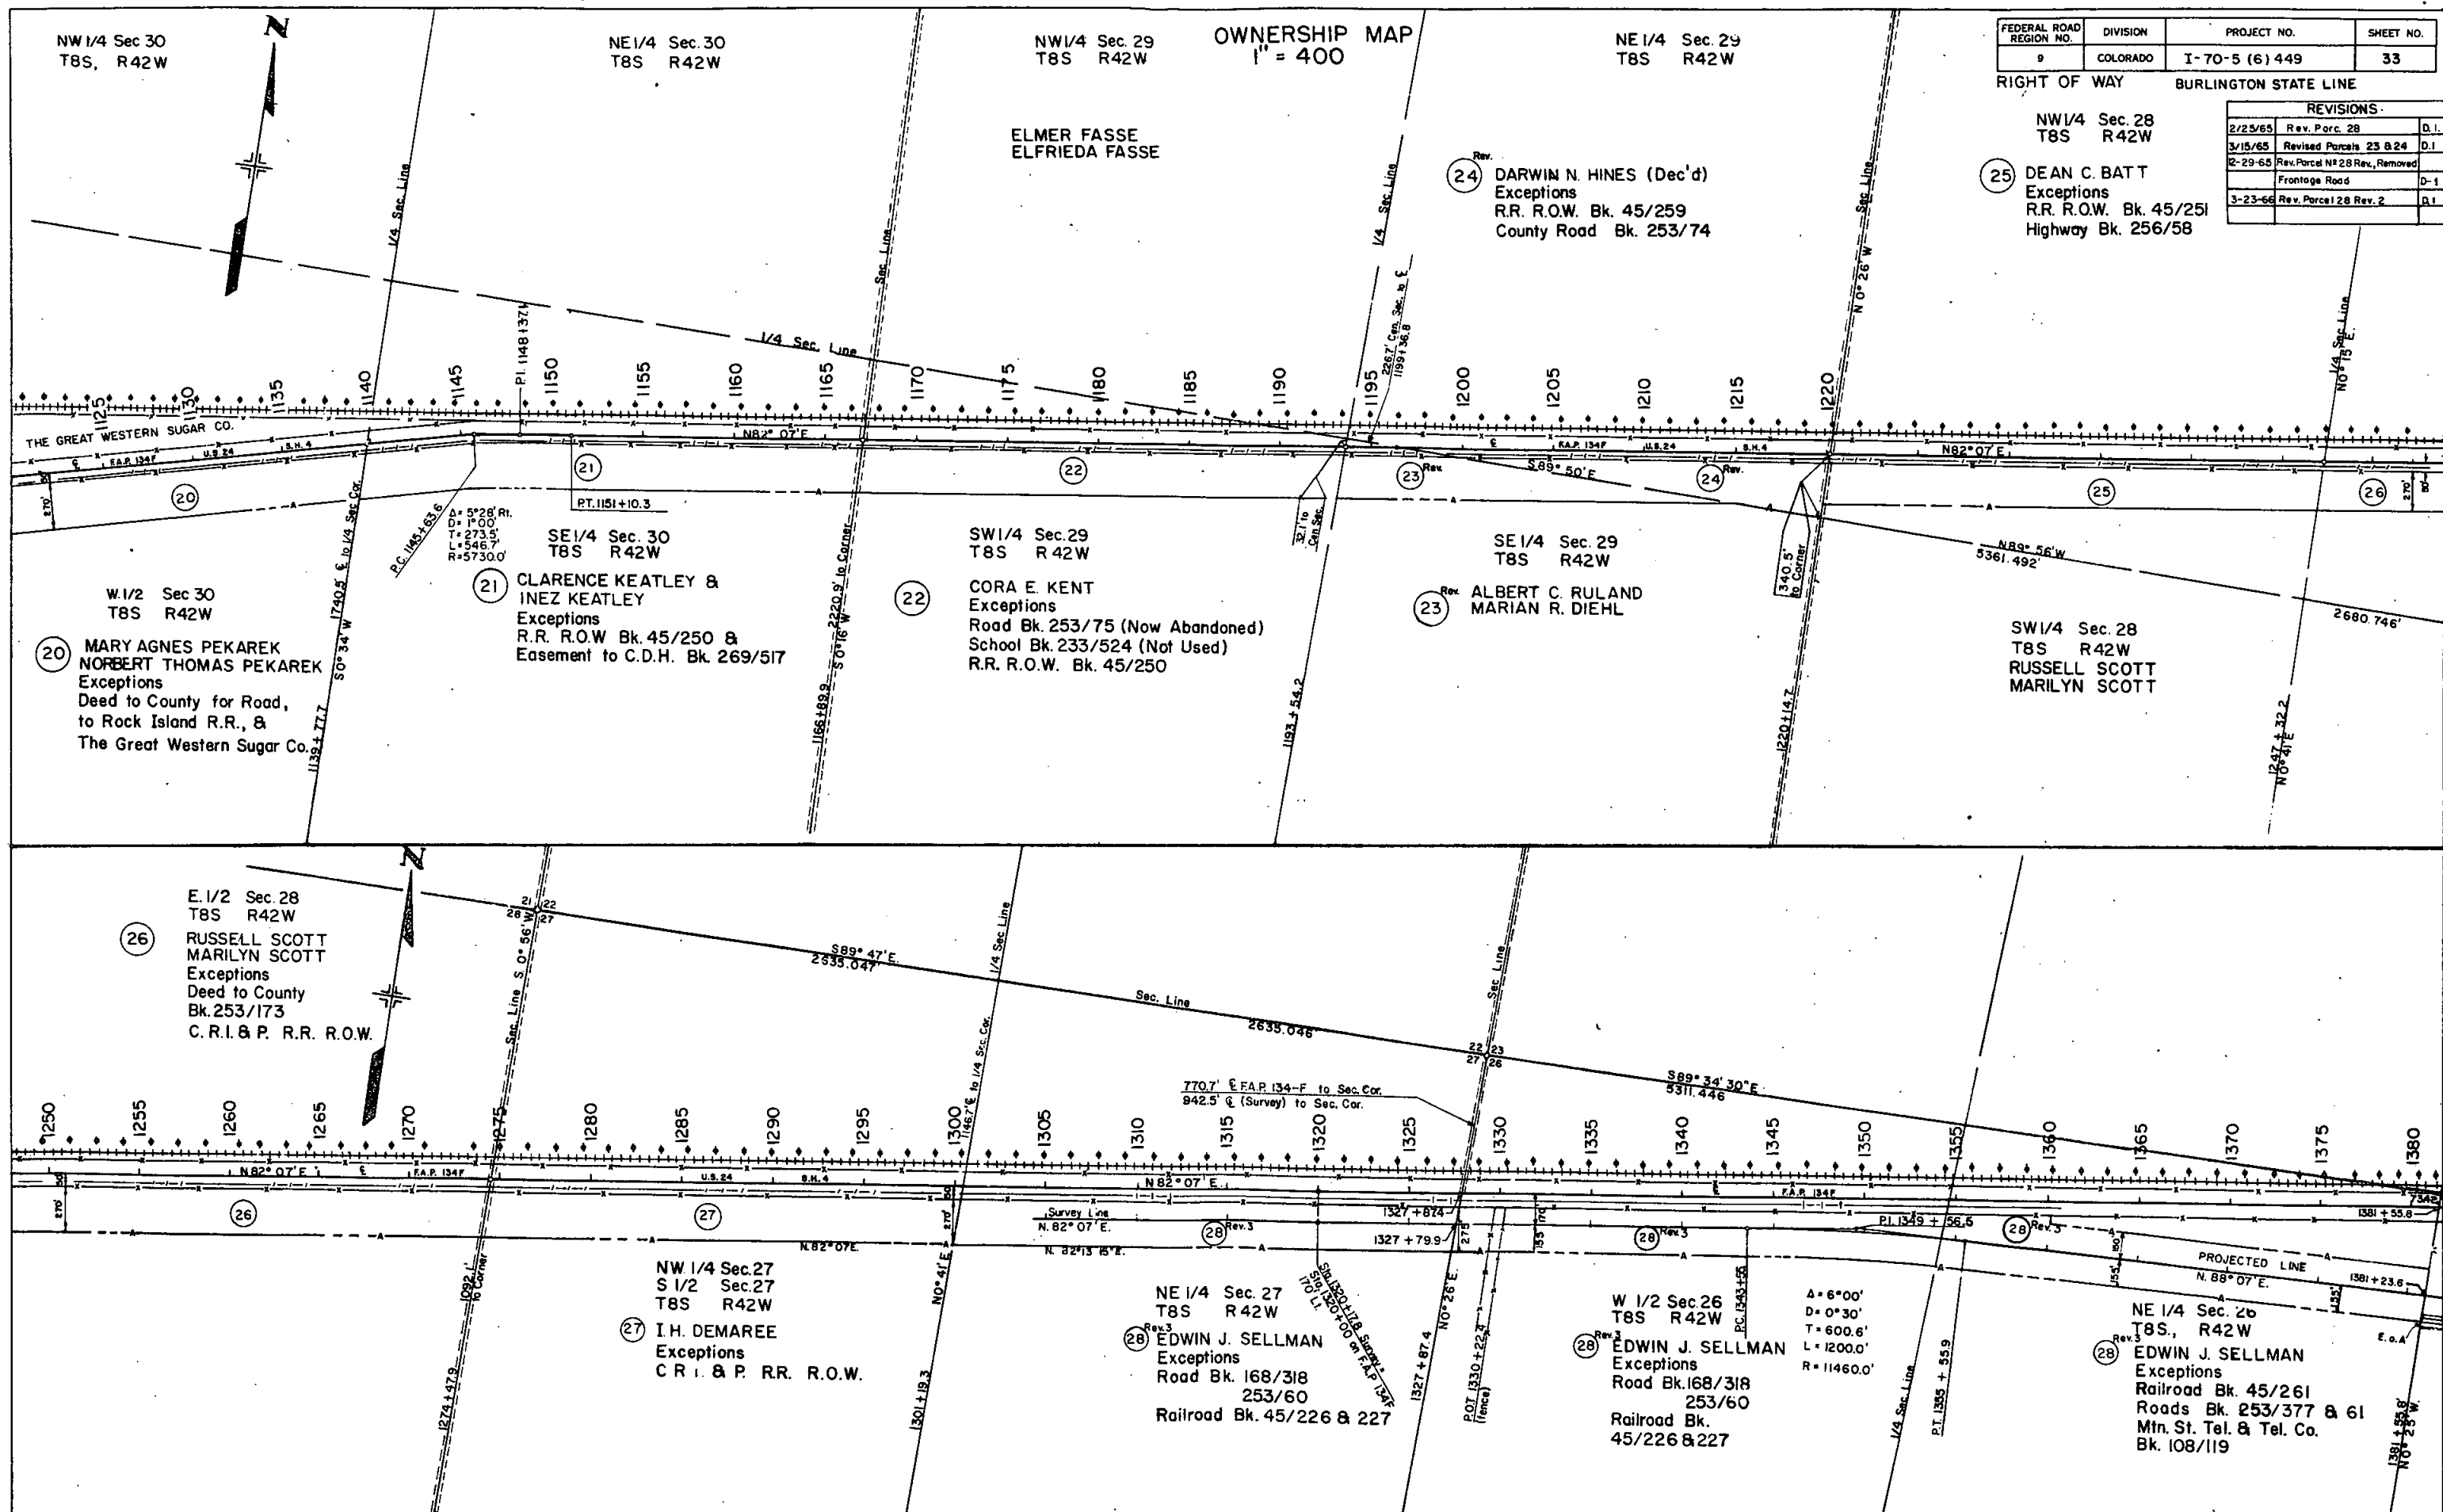


OWNERSHIP MAP
1" = 400'

FEDERAL ROAD REGION NO.	DISTRICT	PROJ. NO.	SHEET NO.	TOTAL SHEETS
9	COLORADO	1 70-5 (6) 449	34	35


RIGHT OF WAY
BURLINGTON TO STATE LINE

REVISIONS		
4/20/64	Rev. No. 29 & odd No. 30	D.I.
2/23/65	Rev. Parc. 29 Rev.	D.I.
2/23/65	Access deleted Parc. 29 Rev.	D.I.
2-29-65	Rev. Parcel N#28 Rev. Removed	
	Frontage Road	D-1
3-23-66	Rev. Parcel 28 Rev.	D.I.

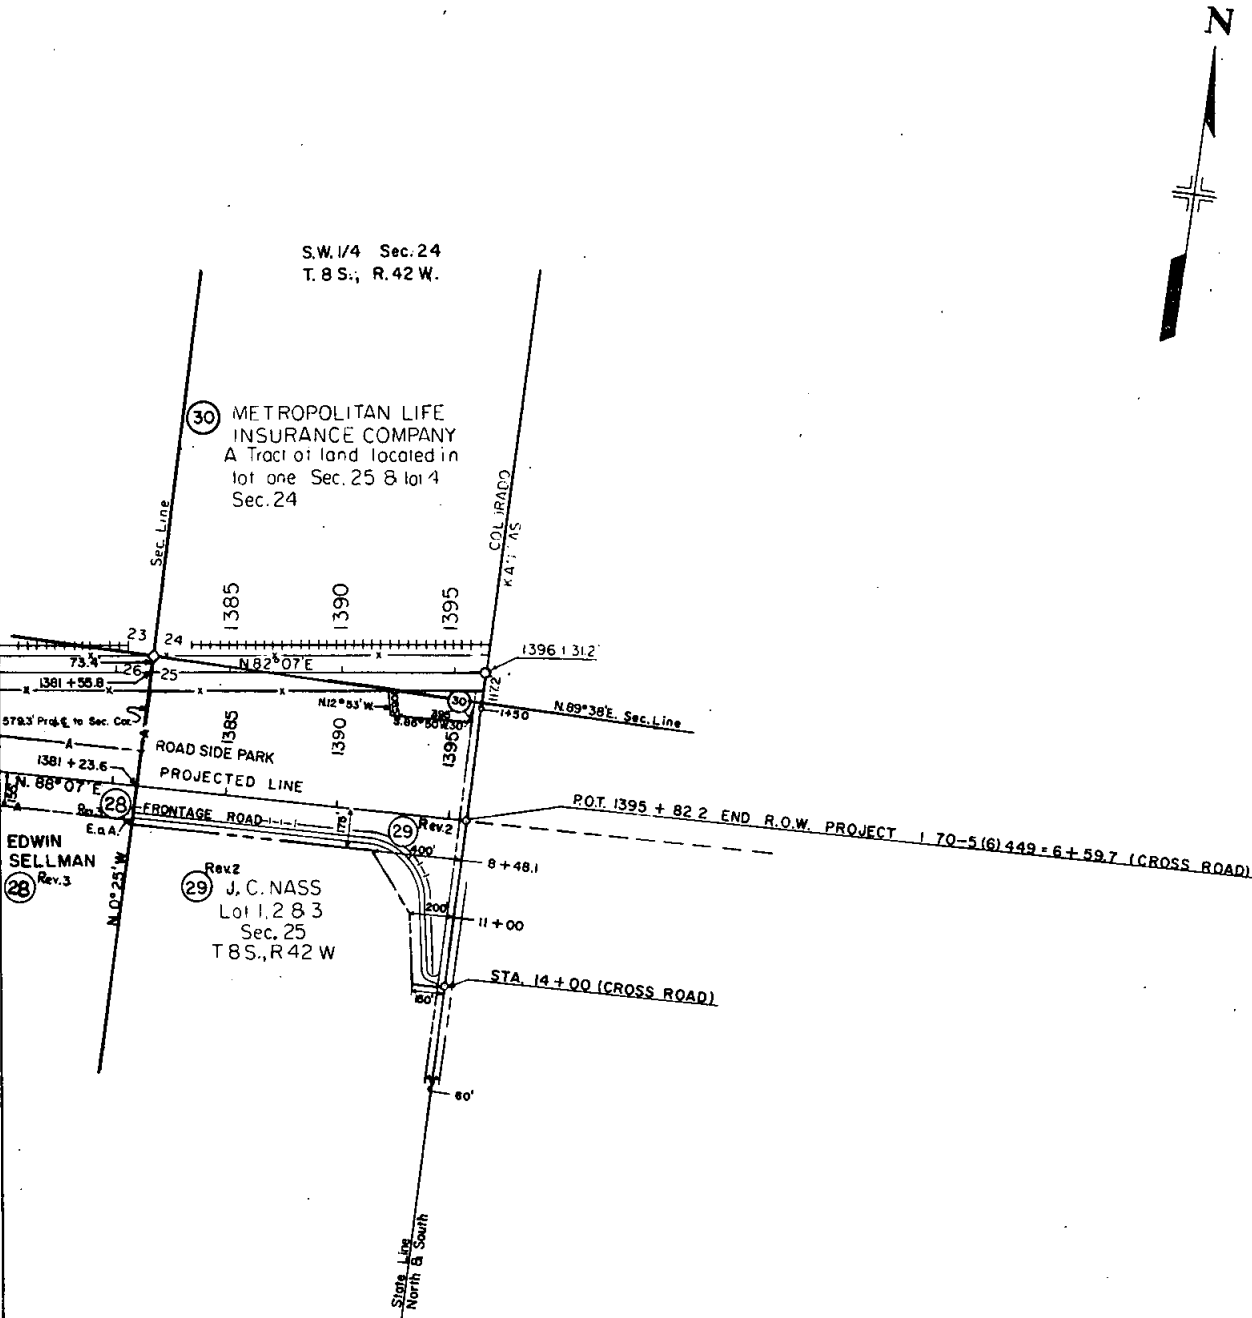

LAND OWNERSHIP

PARCEL NUMBERS	OWNERSHIP NUMBERS	NAME & ADDRESS	PARCEL NUMBERS	OWNERSHIP NUMBERS	NAME & ADDRESS	PARCEL NUMBERS	OWNERSHIP NUMBERS	NAME & ADDRESS
	15	Lillian A. Carter, 1842-17th Ave., Greeley, Colo.		120	Byron N. Jacobs, et al, 2611 Cherry, Canon City, Colo.	25	139	Dean C. Bott, Marion, Kan.
19	16-148-151	Harry H. Geis, Okeene, Okla.		121-123	Sherman T. Jarrett, Kanorado, Kan.	24	140	D.N. Hines, 2327 Wildewood, Wichita, Kan.
	17	Lunch Elevator & Feed Co., Salina, Kansas		124-136	H. Grant Jarrett, Kanorado, Kan.	22	142	Cora E. Kent, Pawnee City, Neb.
14, 16 & 18	18-51-52	Rosser B. Davis, et ux, Burlington, Colo.		125	Arthur Yeaton, Kanorado, Kan.	23	143-144	Albert C. Roland & Marion Digh, Durango, Colo.
	19-55	Fred W. Plautz, Burlington, Colo.		126-129	Edward J. Wilkinson, et al, Ruleton, Kan.	21	145	Inez Keatley & Clarence Keatley 504 Westtown, Dodge City, Kan.
	20	H.B.W.J. Ridder, Burlington, Colo.		127	Myrtle A. Atkinson Gasden, Kanorado, Kan.	20	146	Mary Agnes Pekarek, Okeene, Kan.
	21	Arnold & Emma Lange, Malcolm, Neb.		130-131	Metropolitan Life Ins. Co., 4040 E. Louisiana Ave., Denver, Colo.		147	Great Western Sugar, Denver, Colo.
17	22	Lydia Winslow, Burlington, Colo.		132-134	C.J. Ness, Kanorado, Kan.		150	J.H. Irvin & Edna Davis, Burlington, Colo.
	23-28	Lloyd Billington, et ux, Burlington, Colo.		133-135-159	Edwin J. Sellman, Kanorado, Kan.		155	N.E. Pearson, 1105 Colobough, Red Oak, Iowa
	24	Grace L. Woodside, 134 Taluca Lake St., North Hollywood, Calif.	27	137	I.H. Demoree, Kanorado, Kan.		157	Harold Livingsood, 88 Benny Drive, Burlington, Colo.
	25	Benjamin Foster, 710 Law Sids., Kansas City, Mo.	28	156	R.M. Johnston, Brewster, Kan.			
15	26	Gertrude R. Baker, 522 Center, Goodland, Kan.						
	27-122-128	Lloyd M. Baer, et al, St. Francis, Kan.						
	29-30-46	Carl J. Dvorak, et al, Burlington, Colo.						
	31	George Emme, et al, Agro, Kan.						
	32	J.J. Goross, Burlington, Colo.						
	33	E.W. Shannon, 122 Encanto Drive, Tempe, Ariz.						
	34	Henry J. Grusky, Healy, Kan.						
	35	Lee G. Liggett, et al, 3120 So. 24th, Lincoln, Neb.						
9	43	Henry Grusing, et al, Healy, Kan.						
10	44	John W. Baughman Farms, Liberal, Kan.						
	45	Minnie Chalfant, Burlington, Colo.						
11	47	J.M. Chalfant, 317-12th St., Burlington, Colo.						
12	48	Martino E. Fox, 1785 Depew, Denver, Colo.						
	49	E.E. & Elsie P. Morrell, Kanorado, Kan.						
13	50	Russell H. Crandall, et ux, 10350 Eberhart Ave., Chicago, 28, Ill.						
	53	State of Colo.						
	54	Dannie & Laurene Weaver, Burlington, Colo.						
	56	Arthur F. Martens, Burlington, Colo.						
	57-60	J.T. & Nell Lindsay, Okeene, Okla.						
	58	Alice M. Milner & Mary Lou Carvir						
	59-62-63-76-77	Penny Land Co., Burlington, Colo.						
	61	Johanna Stein, Spearville, Kan.						
	64	E.L. Findlingland, et ux,						
	65	C.D. Reed Jr. & Eugene Hadockich, 375-16th St., Burlington, Colo.						
	75	George Andrews, Burlington, Colo.						
	117	Florence M. Corbett, 348 East 6th St., Fremont, Neb.						
	118-141-149-152-84	Elmer Fosse, Kanorado, Kan.						
	119	Jack D. & Roy A. Richardson, Burlington, Colo.						

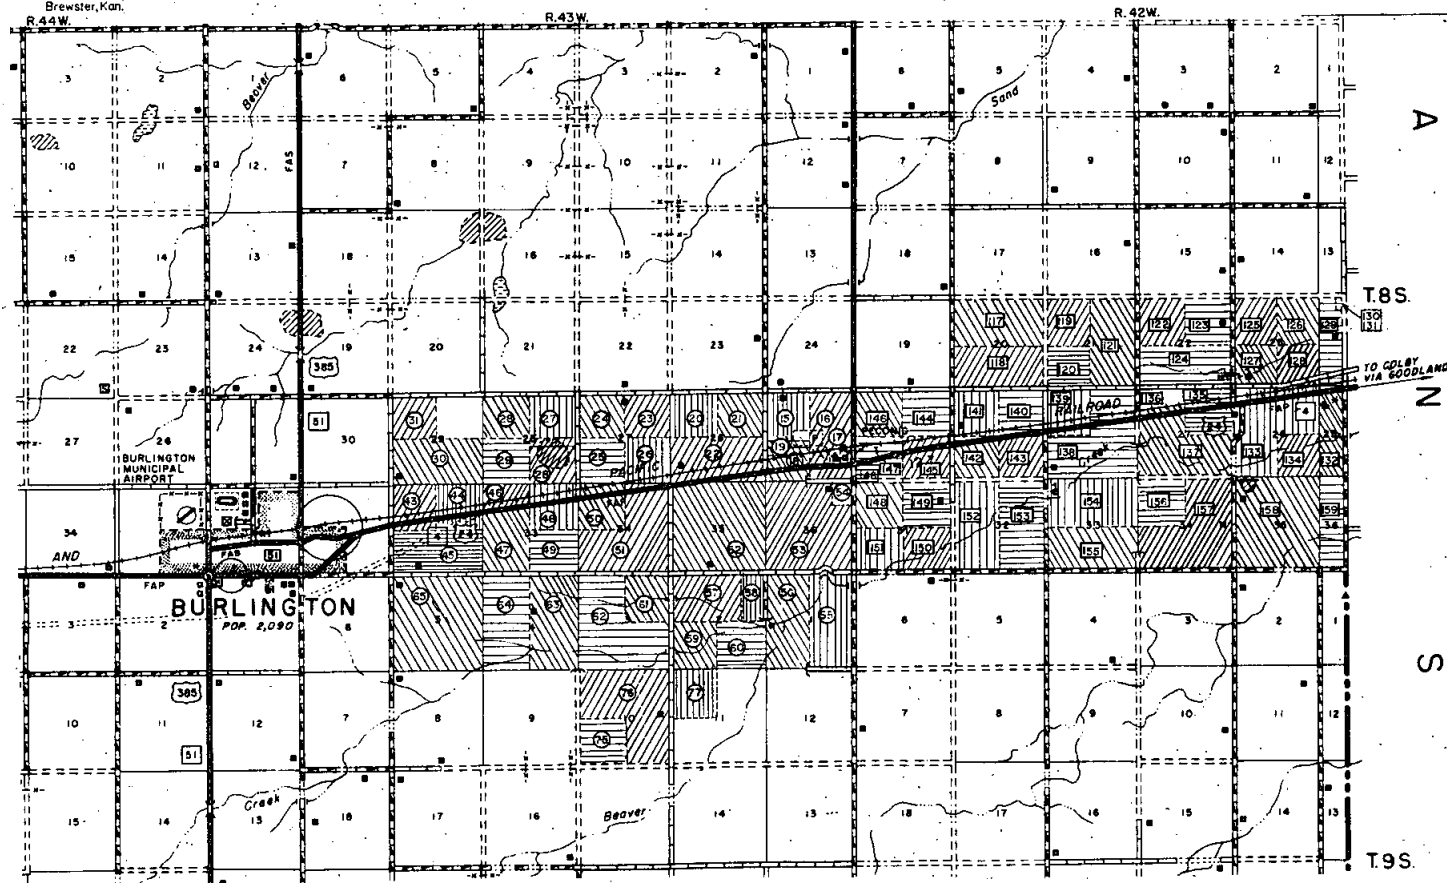

FEDERAL ROAD REGION NO.	DIVISION	PROJ. NO.	SHEET NO.	TOTAL SHEETS
9	COLORADO	170-5(6)	35	35
RIGHT OF WAY BURLINGTON TO STATE LINE				
REVISIONS				

PRELIMINARY OWNERSHIP MAP
FOR THAT PART OF
T.8S., R.42W. & R.43W. KIT CARSON COUNTY
FOR PROJECT 170-5(6)449
DATE: SCALE: 1" = MILE
NOTE:
Recommended Minimum Right Of Way For This Project is Feet Each Side Of Project Center Line.