

AS CONSTRUCTED		
NO REVISIONS	REVISED	VOID

FEDERAL ROAD REGION NO.	DEVISION	PROJECT NO.	Subaccount
VIII	COLORADO	MC C320-001	10676


EAST OF CORTEZ
Scale 1" = 50'

La Font Properties
Book 693 Page 687
W1/2 NW1/4 S30 T36N R14W NMPM

492+00 TO 493+00 ~ REQ'D. RIPRAP WITH
GEOTEXTILE (EROSION CONTROL)(CLA)
(SEE DETAIL)

Area of TE-1 is 6,750 sq. ft.
or
0.155 acres

502+85 ~ REMOVE 18" x 80' SIDE DRAIN, LT.
REQ'D. 18" x 92' SIDE DRAIN,
INLET AND OUTLET DITCHES AND ROAD
APPROACH, LT. (W=35')(R=50')
(SLEEPING UTE REST AREA)

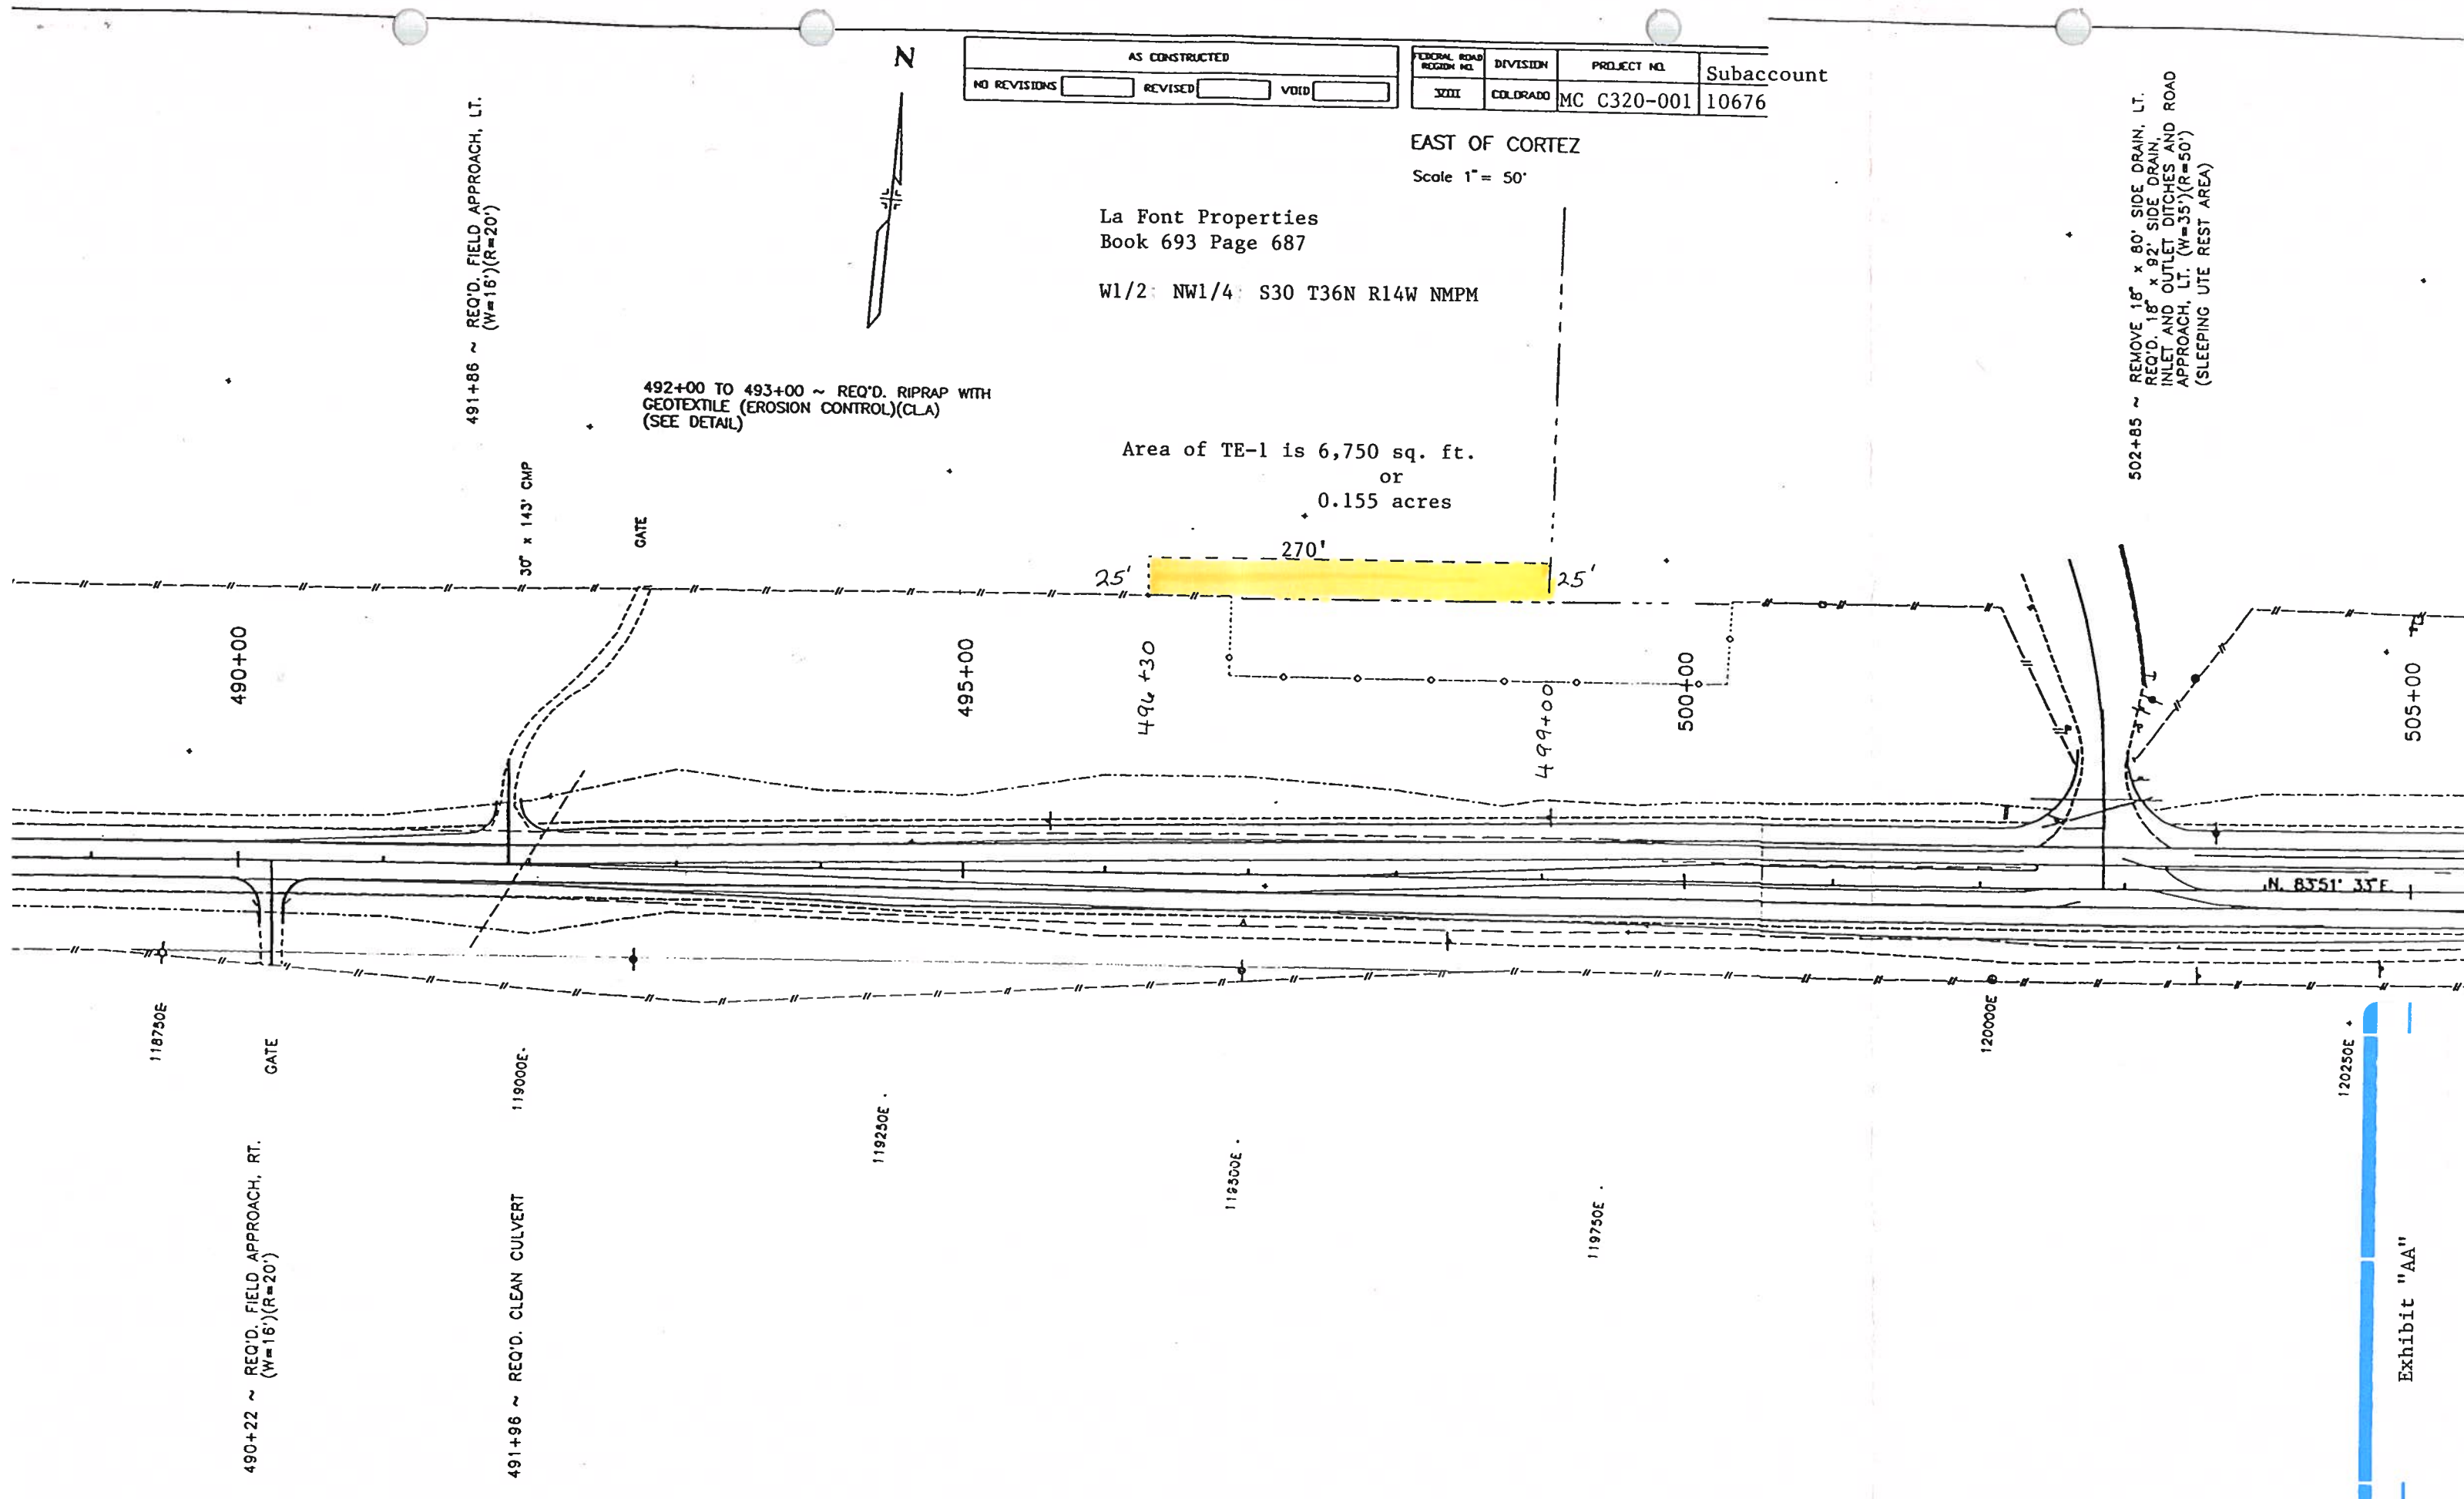

120250E

Exhibit "AA"