


Sheet Revisions			Sheet Revisions			Sheet Revisions		
Date	Description	Initials	Date	Description	Initials	Date	Description	Initials
03/15/10	Sheets 1, 2.01, 4.01-4.02, 5.02, 6.01	ddh	mm/dd/yy	XXXXXXXX	XXX	mm/dd/yy	XXXXXXXX	XXX
05/10/10	Sheets 1, 2.01-2.02, 5.01-5.02, 6.01, correct Project Number	ddh						


Right of Way Plans		
Title Sheet		
Project Number: NCPD 0852-094		
Project Location: SH-85/C-470 Flyover		
Sec 32-T5S-R68W Arapahoe County, Sec 5-T6S-R68W Douglas County		
Project Code: 14679	Last Mod. Date: 05-10-10	Sheet No.: 1.01

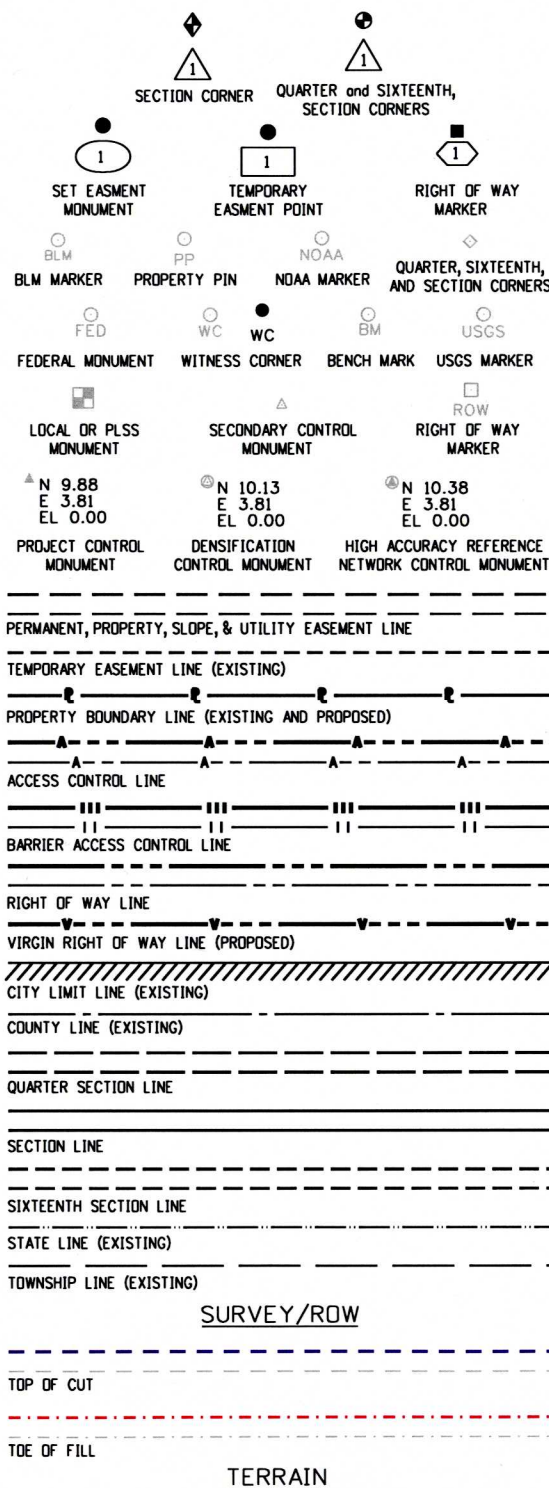

DEPARTMENT OF TRANSPORTATION STATE OF COLORADO

RIGHT OF WAY PLANS OF PROPOSED FEDERAL AID PROJECT NO. NCPD 0852-094 STATE HIGHWAY NO. 85 & C-470 ARAPAHOE and DOUGLAS COUNTIES

R.O.W. Length of Project = 0.28 Miles
Const. Length of Project = 1.44 Miles

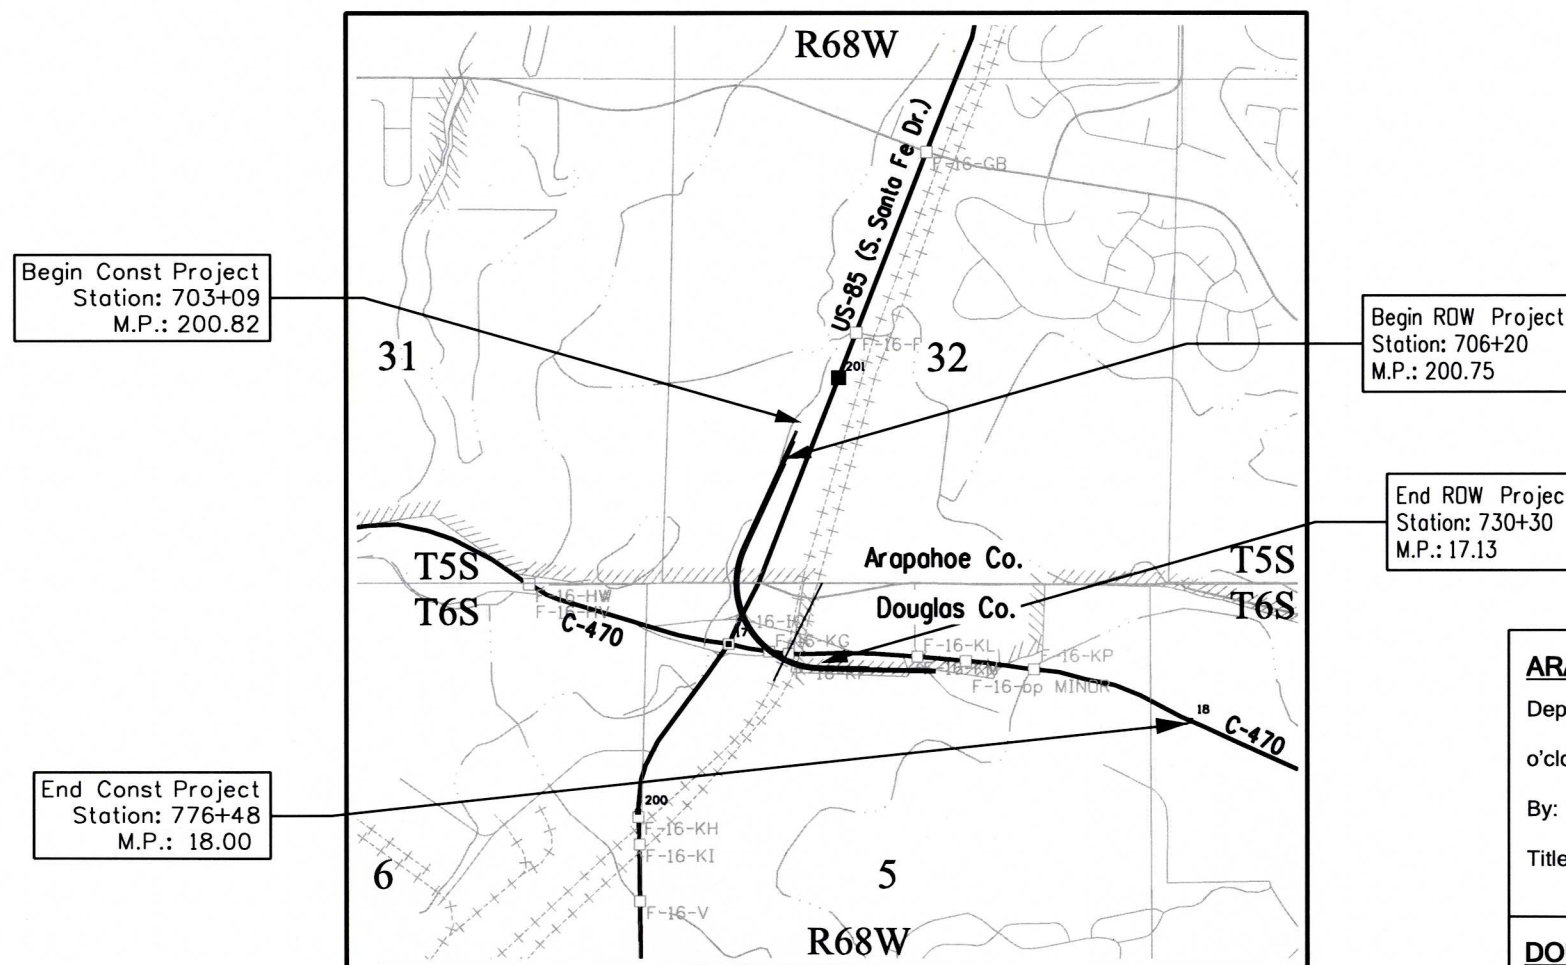

PROJECT LOCATION MAP



SHEET NO.	INDEX OF SHEETS
1.01	(1) Title Sheet
2.01-2.02	(2) Tabulation of Properties
3.01-3.04	(4) Land Survey Control Diagram
4.01-4.02	(2) Monumentation Sheets
5.01-5.02	(2) Plan Sheets
6.01	(1) Ownership Map
	(12) Total Sheets

Scales of Original 11x17 Drawings
Plan Sheets 1"=100'
Ownership Map 1"=500'

TITLE SHEET NOTES:

1. BASIS OF BEARINGS: Bearings are Grid bearings of the Colorado coordinate system of 1983, central zone, obtained from a global positioning survey based on the Colorado High Accuracy Reference Network (CHARN). The line between the west quarter corner and the center quarter corner of Section 5, Township 6 South, Range 68 West of the Sixth Principal Meridian, both marked by 3-1/4" BLM brass caps dated 1966, bears N89 28'26"E, a distance of 2685.49 feet.
2. For Surveyor's Statement and General Notes, see Sheet 4.01

DEPARTMENT OF TRANSPORTATION
STATE OF COLORADO

AUTHORIZED: *[Signature]* DATE: 5-10-2010
RIGHT-OF-WAY MANAGER

ARAPAHOE COUNTY DEPOSITING CERTIFICATE:

Deposited this _____ day of _____ 201__ at _____
o'clock ____M. under Reception No. _____
By: _____
Title: _____

DOUGLAS COUNTY DEPOSITING CERTIFICATE:

Deposited this _____ day of _____ 201__ at _____
o'clock ____M. under Reception No. _____
By: _____
Title: _____

Note: For a complete listing of symbololgy used within this set of plans, please refer to the M-100-1 Standard Symbols of the Colorado Department of Transportation M&S Standards Publication dated July 2006. Existing features are shown as screened weight (gray scale), except as noted with the word (existing). Proposed or new features are shown as full weight without screening, except as noted with the word (proposed).

[illegible]

[illegible]

Sheet Revisions			Sheet Revisions		
Date	Description	Initials	Date	Description	Initials

Land Survey Control Diagram			
Title Sheet			
Project Number: NCPD 0852-094			
Project Location: C470 / US HIGHWAY 85 INTERCHANGE			
DOUGLAS & ARAPAHOE COUNTY, COLORADO			
Project Code	Last Mod. Date	Subset	Sheet No.
14679	10-27-09	1 of 4	3.01

**DEPARTMENT OF TRANSPORTATION
STATE OF COLORADO
LAND SURVEY CONTROL DIAGRAM**

C-470 / US HIGHWAY 85 INTERCHANGE
LOCATED IN SECTIONS 5 AND 6, TOWNSHIP 6 SOUTH, RANGE 68 WEST, OF THE 6TH P.M.,
DOUGLAS COUNTY, COLORADO
AND SECTIONS 31 AND 32, TOWNSHIP 5 SOUTH, RANGE 68 WEST OF THE 6TH P.M.,
ARAPAHOE COUNTY , COLORADO

SHEET NO.	INDEX OF SHEETS
3.01	(1) Title Sheet
3.02-3.03	(2) Monument Coordinate Tables
3.04	(1) Plan Sheets
	(4) Total Sheets

GENERAL NOTES:


1. This Land Survey Control Diagram is to document the recovery and/or establishment of survey control points that will be the basis of future surveys for design purposes, right-of-way acquisitions, monumentation, and/or roadway construction. This Land Survey Control Diagram is not a Monumented Land Survey or Boundary Survey and does not address matters of title. No analysis was made to determine the status or validity of recovered monuments.
2. **BASIS OF BEARINGS:** All bearings shown herein are Grid bearings of the Colorado coordinate system of 1983, central zone (502), based on the line connecting the W 1/4 corner of Sec. 5 and the C 1/4 corner of Sec. 5, Township 6 South, Range 68 West, of the 6th Principal Meridian being a grid bearing of N 89°28'26" E (2685.49'), as obtained from a global positioning system (GPS) survey based on the Colorado High Accuracy Reference Network (CHARN). Said corners are monumented as shown herein.
3. Project specific coordinates were obtained by multiplying the project's state plane coordinates by 1.0002929980 and then truncating the northing by 1312326.66 and the easting by 2952737.03. Published units are in US survey feet: 1 survey foot = (1200/3937) meters
4. Horizontal Control Tolerances meet the precision requirements of CDOT type A control (+/- 0.07' with 95% certainty).
5. Elevations are GPS derived, using Geoid 2003, based on NGS First Order Class II Bench Mark Q 401 PID KK1465, Published Elevation = 5520.20 Feet. Elevations were further verified by differential leveling between various control points as indicated herein. Leveled elevations were established by electronic differential levels with an accuracy meeting or exceeding 0.035 times the square root of the distance leveled in miles.
6. This Land Survey Control diagram is based on previously established control coordinates as shown on the Control Diagram prepared by Wilson and Company in December 2003, Project No. C-4701-103 Project Code 14222.

NOTICE: According to Colorado law you must commence any legal action based upon any defect in this survey within three years after you first discover such defect. In no event may any action based upon any defect in this survey be commenced more than ten years from the date of the certification shown hereon.


INDEXING STATEMENT

Deposited This _____ Day of _____, 200_, at _____ M.,
in Book _____ of the County Surveyor's Land Survey/ Right of Way
Survey at Page(s) _____, Reception No. _____


County Surveyor / Deputy County Surveyor

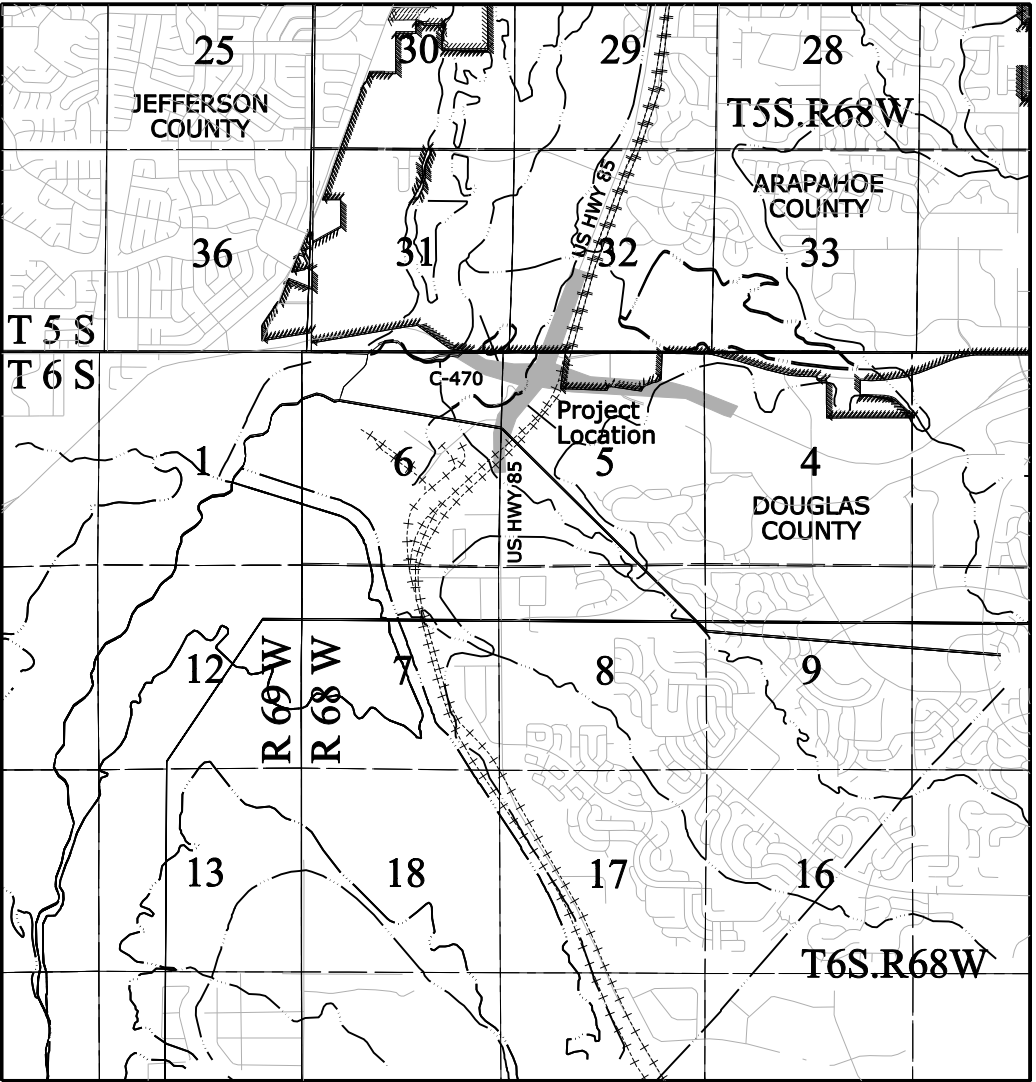

PROJECT LOCATION MAP

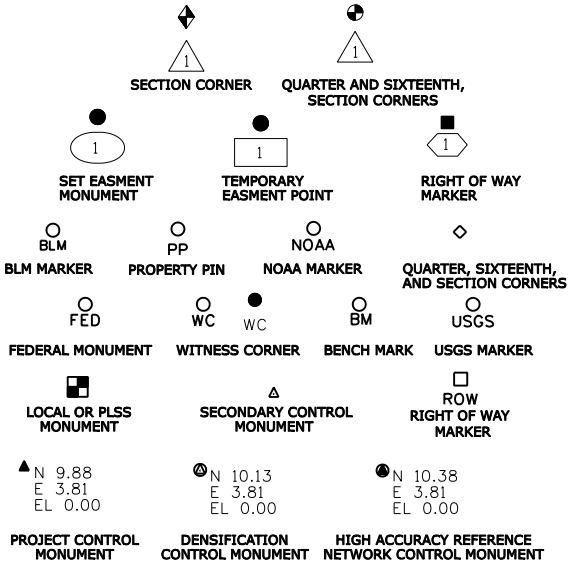

Note: For a complete listing of symbology used within this set of plans, please refer to the M-100-1 Standard Symbols of the Colorado Department of Transportation M&S Standards Publication dated July 2006. Existing features are shown as screened weight (gray scale). Proposed or new features are shown as full weight without screening.

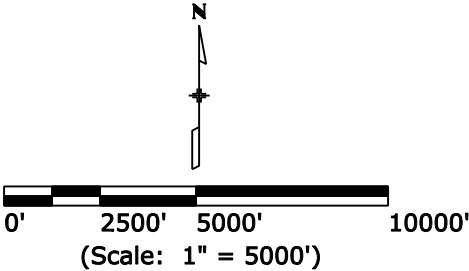


SURVEYOR STATEMENT (LAND SURVEY CONTROL DIAGRAM)

I, Geoffrey F. Stephenson, a professional land surveyor licensed in the State of Colorado, do hereby state to the Colorado Department of Transportation this Land Survey Control Diagram was prepared and the field survey it represents was performed under my responsible charge and, based upon my knowledge, information and belief is in accordance with applicable standards of practice defined by Colorado Department of Transportation publications. This statement is not a guaranty or warranty, either expressed or implied.

Geoffrey F. Stephenson PLS No. 23521 _____ Date _____

Sheet Revisions			Sheet Revisions		
Date	Description	Initials	Date	Description	Initials
mm/dd/yy			mm/dd/yy		

Land Survey Control Diagram			
Plan Sheet			
Project Number: NCPD 0852-094			
Project Location: C470 / US HIGHWAY 85 INTERCHANGE			
DOUGLAS & ARAPAHOE COUNTY, COLORADO			
Project Code: 14679	Last Mod. Date: 10-27-09	Subset: 4 of 4	Sheet No.: 3.04

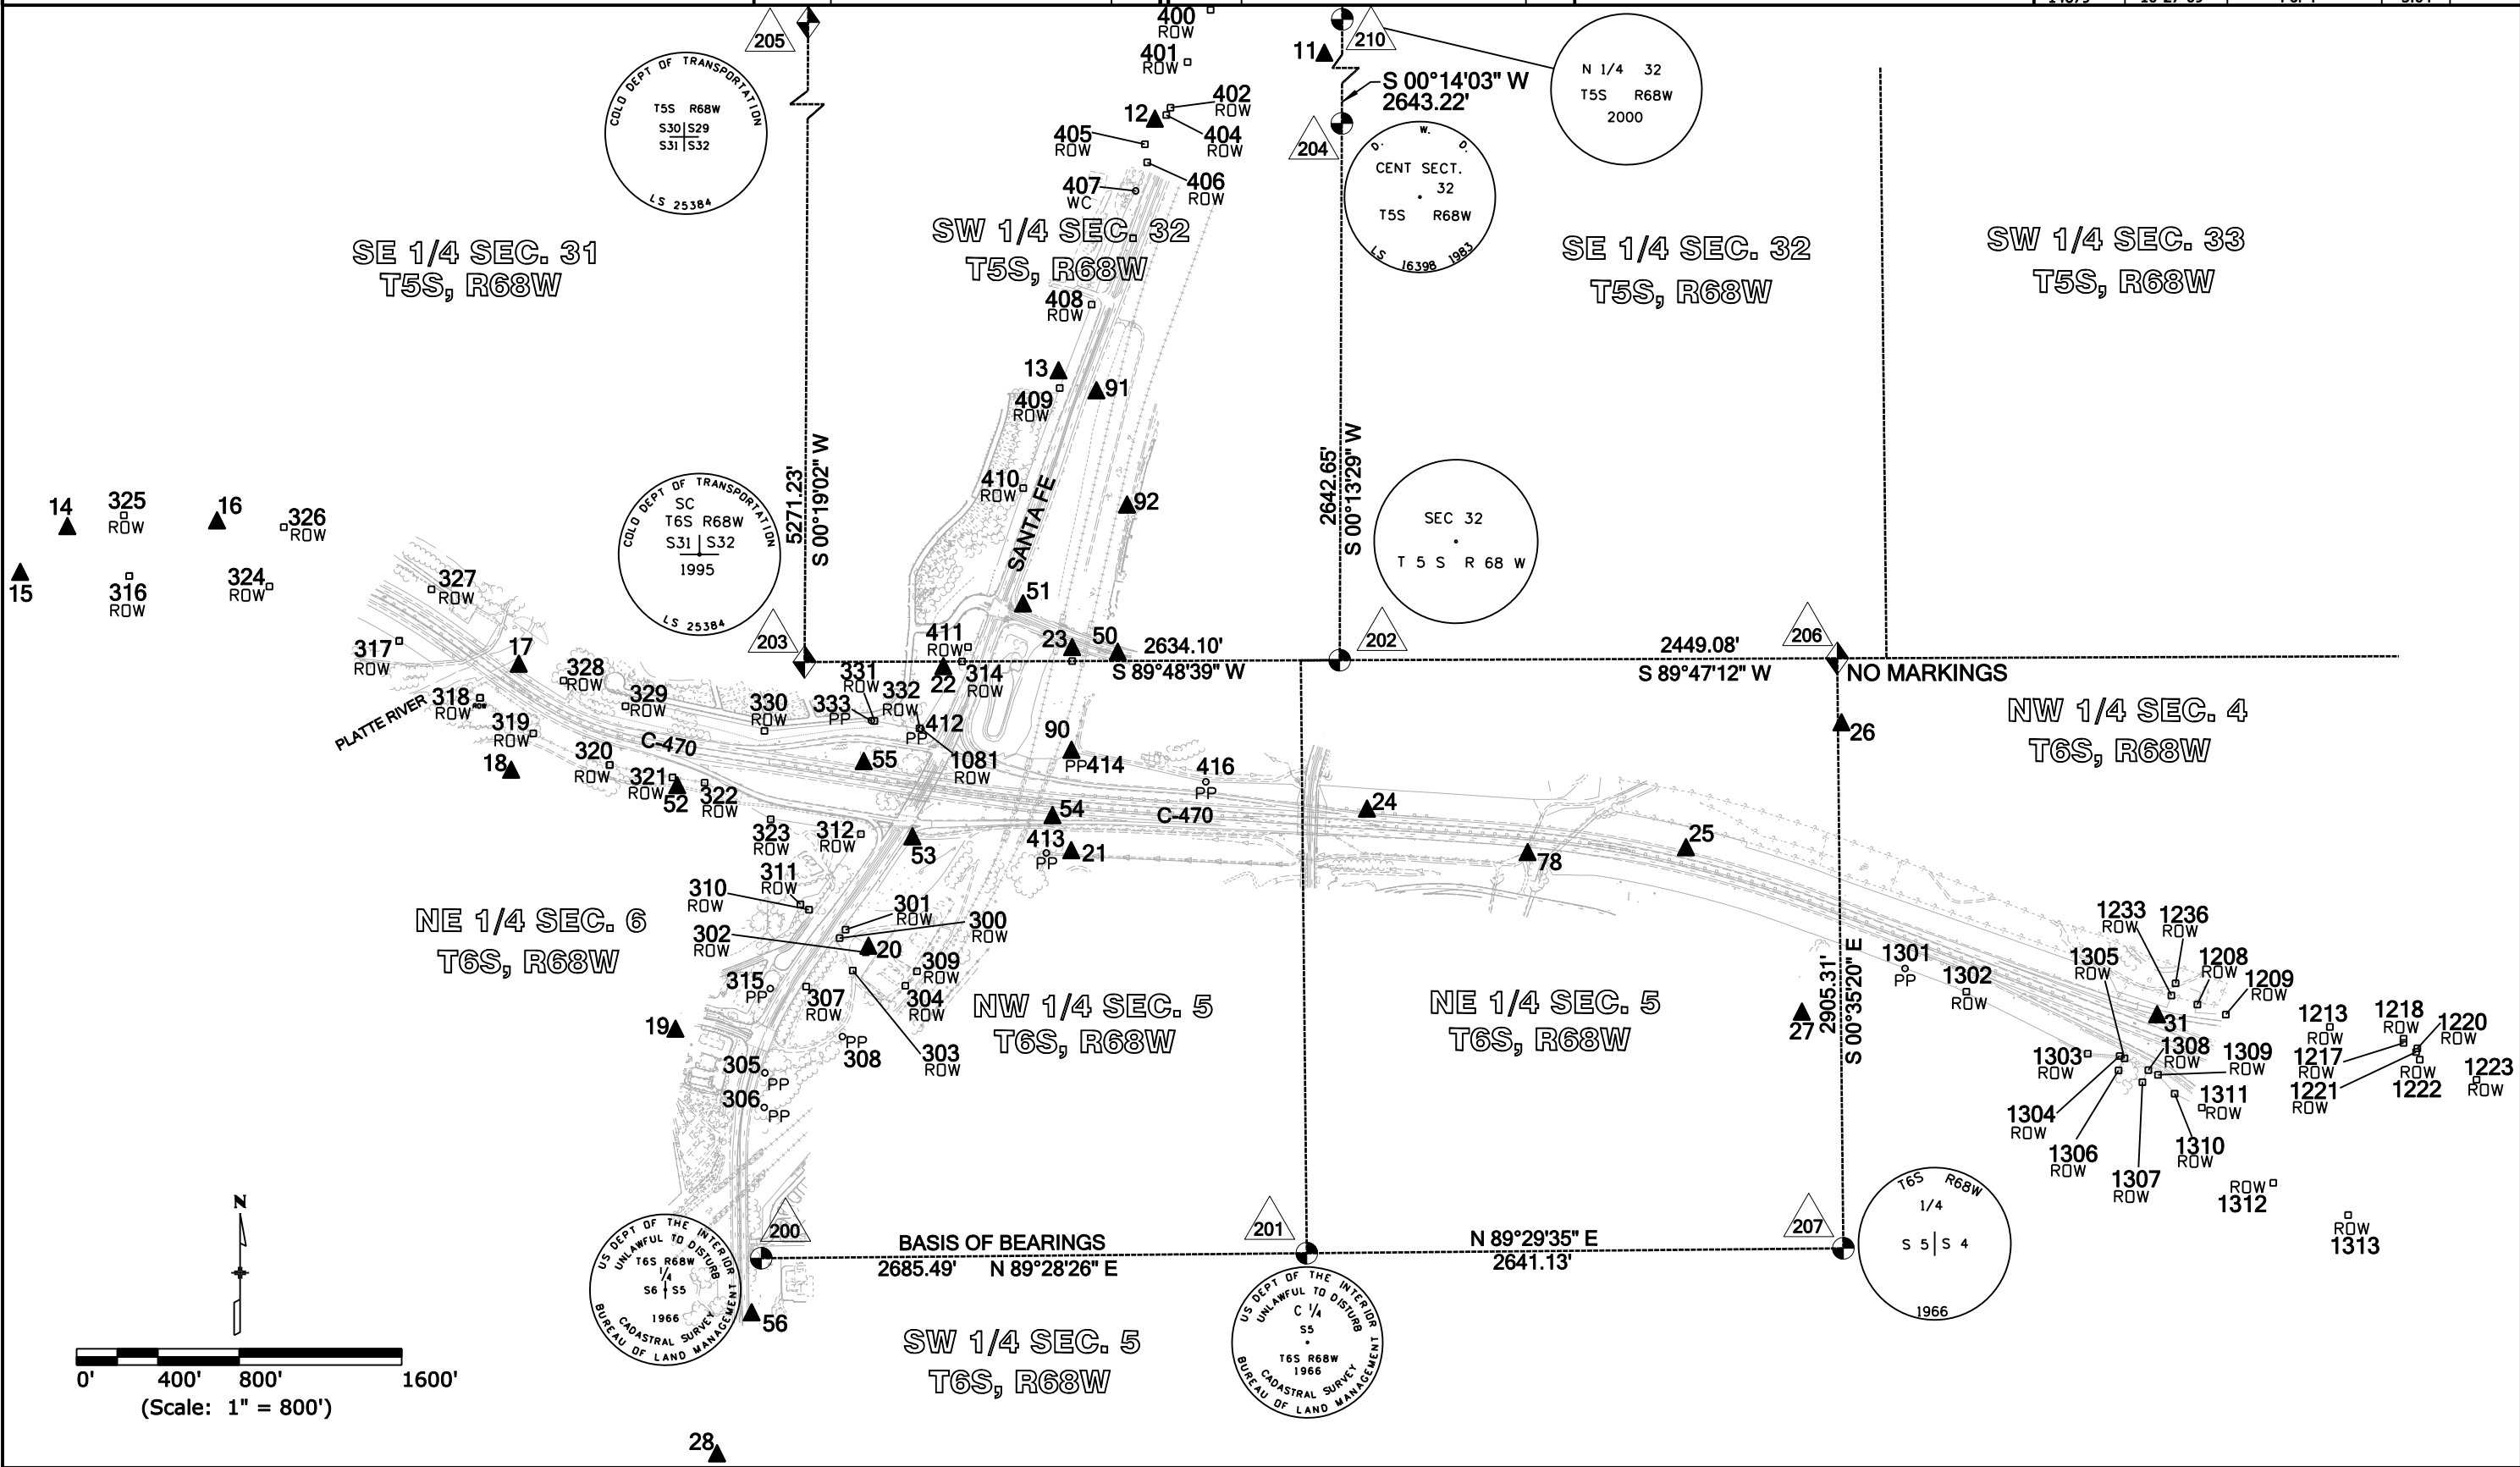



Sheet Revisions

Date	Description	Initials
mm/dd/yy	XXXXXXXX	XXX

Sheet Revisions

Date	Description	Initials
mm/dd/yy	XXXXXXXX	XXX

Sheet Revisions

Date	Description	Initials
mm/dd/yy	XXXXXXXX	XXX

Right of Way Plans

Monumentation Sheet

Project Number: NCPD 0852-094				
Project Location: SH-85/C-470 Flyover				
Sec. 32-T5S-R68W Arapahoe County, Sec. 5-T6S-R68W Douglas County				
Project Code:	Last Mod. Date	Subset	Sheet No.	
14679	11-18-09	1 of 2	4.01	

TABULATION OF R.O.W. MONUMENTS TO BE SET

(CDOT Type 1 w/ROW cap marked with Point No., Proj. Code, and PLS No. of Surveyor setting mounments, unless otherwise noted.)

Point No.	Northing(ft)	Easting(ft)	Description
1102	319489.4042	179867.9865	3A
1104	319776.1892	179903.1993	3_PE-3
1106	319791.8973	179916.6147	3_PE-3
1107	319813.1188	179932.0313	3_PE-3
1109	319852.0313	180002.2273	3_PE-3
1110	319929.4194	180030.3146	3_PE-3
1112	319910.4209	179954.1158	3_PE-3
1116	319981.5682	179911.3662	3
1117	320187.7009	180035.2232	3
1118	320191.0654	180045.9672	3
1120	320271.9588	180127.5701	3
1121	320471.8070	180192.0736	3
1122	320746.5757	180312.4985	3
1123	320897.4397	180397.8535	3

TABULATION OF PERMANENT EASEMENT MONUMENTS TO BE SET

(CDOT Type 6 marked with Easement No. and PLS No. of surveyor setting monument)

Point No.	Northing(ft)	Easting(ft)	Description
1113	319874.2372	179914.6302	PE-3
1114	319821.2848	179876.1621	PE-3
1115	319811.5448	179867.8437	PE-3

TABULATION OF TEMPORARY EASEMENT POINTS TO BE STAKED

Point No.	Northing(ft)	Easting(ft)	Description
1151	320200.6084	180042.9789	TE-3
1152	320275.0304	180118.0535	TE-3
1153	320380.8404	180152.2050	TE-3

QUANTITY OF MONUMENTS TO BE SET

CAP TYPE	MONUMENT TYPE									
	1	1A	2	2A	3	3A	4	5	5(S)	6
REFERENCE										
ROW		13						1		
CONTRL										
ALIQUOT CORNER										
PERMANENT EASEMENT										3
PROJECT POINTS										
WITNESS POST (REQUIRED)		11								

SURVEYOR'S NOTES:

- WOLHURST parcels and remainders were based on calculations originally made by the surveyor for CDOT Project No. NH 0853-038, Project Code 12287 (US-85, Church to C470) and shown on plans deposited in Arapahoe County under Reception No. SP 2999 and shown on a partial plan set deposited in Douglas County under Reception No. LSP 3721.
In addition to the plat of WOLHURST, the surveyor examined plans and plats including: A Land Survey Plat by Greenhorn & O'Mara, Inc., PLS 28656, of the Chatfield Reservoir and Recreation Area for the Army Corp of Engineers, dated February 1996, deposited in Arapahoe County under Reception No. SP 0892 and in Douglas County under Reception No. LSP 1211; A Land Survey Plat by Western States Surveying, Inc., PLS 23032, showing the boundaries of WOLHURST and identifying encroachments onto the City of Littleton's South Plate Park, dated May 1996 and deposited in Arapahoe County under Reception No. SP 1181; A Land Survey Plat by Miller Engineering & Surveying, Inc., PLS 27011, showing the boundaries of WOLHURST and discrepancies with both Western States' and Greenhorn O'Mara's surveys; Plans for Federal Aid Project 130(2), revisions dated 1938 and 1939.
It is the surveyor's belief that discrepancies and ambiguities in the above plats and plans and in title documents do not affect acquisitions for the Flyover phase of the current project other than in calculations of the remaining area. Future acquisition will most likely be affected by those discrepancies and ambiguities. For Project No. NH 0853-038 there were only very minor discrepancies in the boundary location and westerly right-of-way line of State Highway No. 85. There are no discrepancies in the proposed acquisitions for the current phase known to the surveyor.
- Rights-Of-Way for State Highway No. 85 and C-470 in Douglas County, shown herein, were calculated and drawn by Lund Partnership, Inc. CDOT provided Lund with C-470 plans for Project Nos. IXFU 470-1(2) Phase 1, IXFU 470-1(2) Phase 3, RRS 0852-068 (County Line Road at Santa Fe Drive), and CC 4701-076 (McClellan Interchange), State Highway 85 plans for FAP 130(2) and RRS 058-2(14) (Santa Fe Drive at Blakeland). Boundaries of easements from the Army Corps of Engineers are as surveyed for the Corps by Greenhorn O'Mara, not as shown on .
- Denver and Rio Grande Railroad Right of Way and Track Map, dated 12/31/1934 for valuation section V-2-A/1 and a portion of the Atchison, Topeka & Santa Fe Railway Right Of Way Map, Tomah to Denver, covering parts of valuation sections V-4/28 and V-4/29 were also provided to Lund Partnership. Location of AP-RE-1 and AP-RE-2 were determined from mathematics shown on Highway Plans for C-470. Existing CDOT railroad map and highway plans in the surveyor's possession are not sufficient to adequately define existing railroad cooridors or interests or to re-define the existing easements with current project control.

GENERAL NOTES:

- This **Right-of-Way Plan** is to document right-of-way acquisitions and monumentation of lands required to construct and operate the proposed roadway. This Plan is a survey of land whose title is vested in, or is to be acquired by, or under the jurisdiction of, The Colorado Department of Transportation. Title lines of lands adjoining the Right of Way or proposed Right of Way, are based on positions determined from evidence adjoining the Right of Way and from record documents, not from field surveys of the entire adjoining properties. Title investigations on parcels adjoining the proposed Right-of-Way were limited to informational title commitments.
- BASIS OF BEARINGS: Bearings are Grid bearings of the Colorado coordinate system of 1983, central zone, obtained from a global positioning survey based on the Colorado High Accuracy Reference Network (CHARN). The line between the west quarter corner and the center quarter corner of Section 5, Township 6 South, Range 68 West of the Sixth Principal Meridian, both marked by 3-1/4" BLM brass caps dated 1966, bears N89°28'26"E, a distance of 2685.49 feet.
- All coordinates shown on this Monumentation Sheet are **project specific** coordinates. **Project specific** coordinates were obtained by multiplying the project's State Plane coordinates by 1.0002929980 and then truncating the northing by 1,312,326.66 and the easting by 2,952,737.03. Published units are in US survey feet: 1 survey foot = (1200/3937) meters.
- For title information, the surveyor in responsible charge relied on informational title commitments Issued for Stewart Title by Front Range Title of Downtown Denver.

NOTICE: According to Colorado law you **must** commence any legal action based upon any defect in this survey within three years after you first discover such defect. In no event may any action based upon any defect in this survey be commenced more than ten years from the date of the certification shown hereon.

NOTE:

This **Right-of-Way Plan** set is subject to change. Until such time as the Plans set bears the signature and seal of the Surveyor in responsible charge and has been deposited in the appropiate county(ies), it is the users responsibility to verify with CDOT that their plan set is up to date.

Surveyor's Statement (ROW Monuments):

I, _____, a Professional Land Surveyor licensed in the State of Colorado, do hereby state to the Colorado Department of Transportation that Right-of-Way monuments depicted on this Right-of-Way Plan were set under my responsible charge and based upon my knowledge, information and belief, adequate research, calculations, and evaluation of the survey evidence were performed in accordance with applicable standards of practice defined by Colorado Department of Transportation documents. This statement is not a guaranty or warranty, either expressed or implied.

_____, PLS No.

_____, Date

Surveyor's Statement (ROW Plan):

I, Donald D. Hansen, a Professional Land Surveyor licensed in the State of Colorado, do hereby state to the Colorado Department of Transportation that this Right-of-Way Plan was prepared and the research, calculations and evaluation of the survey evidence were performed under my responsible charge and, based upon my knowledge, information and belief, in accordance with applicable standards of practice defined by Colorado Department of Transportation documents. This statement is not a guaranty or warranty, either expressed or implied.

_____, PLS No. 14599

_____, Date



Region 6

SLK

[illegible][illegible][illegible]

Right of Way Plans			
Monumentation Sheet			
Project Number: NCPD 0852-094			
Project Location: SH-85/C-470 Flyover			
Sec. 32-T5S-R68W Arapahoe County, Sec. 5-T6S-R68W Douglas County			
Project Code:	Last Mod. Date	Subset	Sheet No.
14679	11-17-09	2 of 2	4.02

[illegible]

Colorado Department of Transportation



2000 South Holly
Denver, CO 80222
Phone: 303-757-9923 FAX: 303-757-9390

Region 6

SLK

Sheet Revisions

Date	Description	Initials
05/10/10	correct Project Number	ddh

Sheet Revisions

Date	Description	Initials
mm/dd/yy	XXXXXXXX	XXX

Sheet Revisions

Date	Description	Initials
mm/dd/yy	XXXXXXXX	XXX

Right of Way Plans

Plan Sheet

Project Number: NCPD 0852-094			
Project Location: SH-85/C-470 Flyover			
Sec 32-T5S-R68W Arapahoe County, Sec 5-T6S-R68W Douglas County			
Project Code:	Last Mod. Date	Subset	Sheet No.
14679	05-10-10	1 of 2	5.01

Line	Bearing	Distance
L0	N19° 56'52"E	82.33'
L1	S35° 59'50"W	26.23'
L2	N45° 00'00"W	50.00'
L3	N35° 59'50"E	65.45'

Curve	Radius	Delta	Length	Chord Bearing	Distance
C0	134.30	34° 00'00"	79.70'	N76° 00'00"E	78.53'
C1	94.95	67° 38'30"	82.86'	S60° 59'55"W	80.26'
C2	131.60	9° 00'10"	20.68'	S40° 29'55"W	20.66'
C3	81.60	9° 00'10"	12.82'	N40° 29'55"E	12.81'
C4	134.30	23° 00'10"	53.92'	N47° 29'55"E	53.56'

Parcel No. Ownership Name

(3) (3A) WOLHURST ADULT COMMUNITY, INC.,
a Colorado corporation
(PE-3) (TE-3)

N-S centerline (1/16th) SW ¼ Sec. 32


SW ¼ Sec. 32
T5S, R68W

Gov. Lot 2 (NW 1/4)
Sec. 5, T6S, R68W

MatchLine
Sheet 5.01/5.02

SH - 085 (S. Santa Fe Drive)

5/10/2010 honsendd 4:22:04 PM C:\Projects\14679 ROW Survey Drawings\14679ROW_Plan5.01.dgn

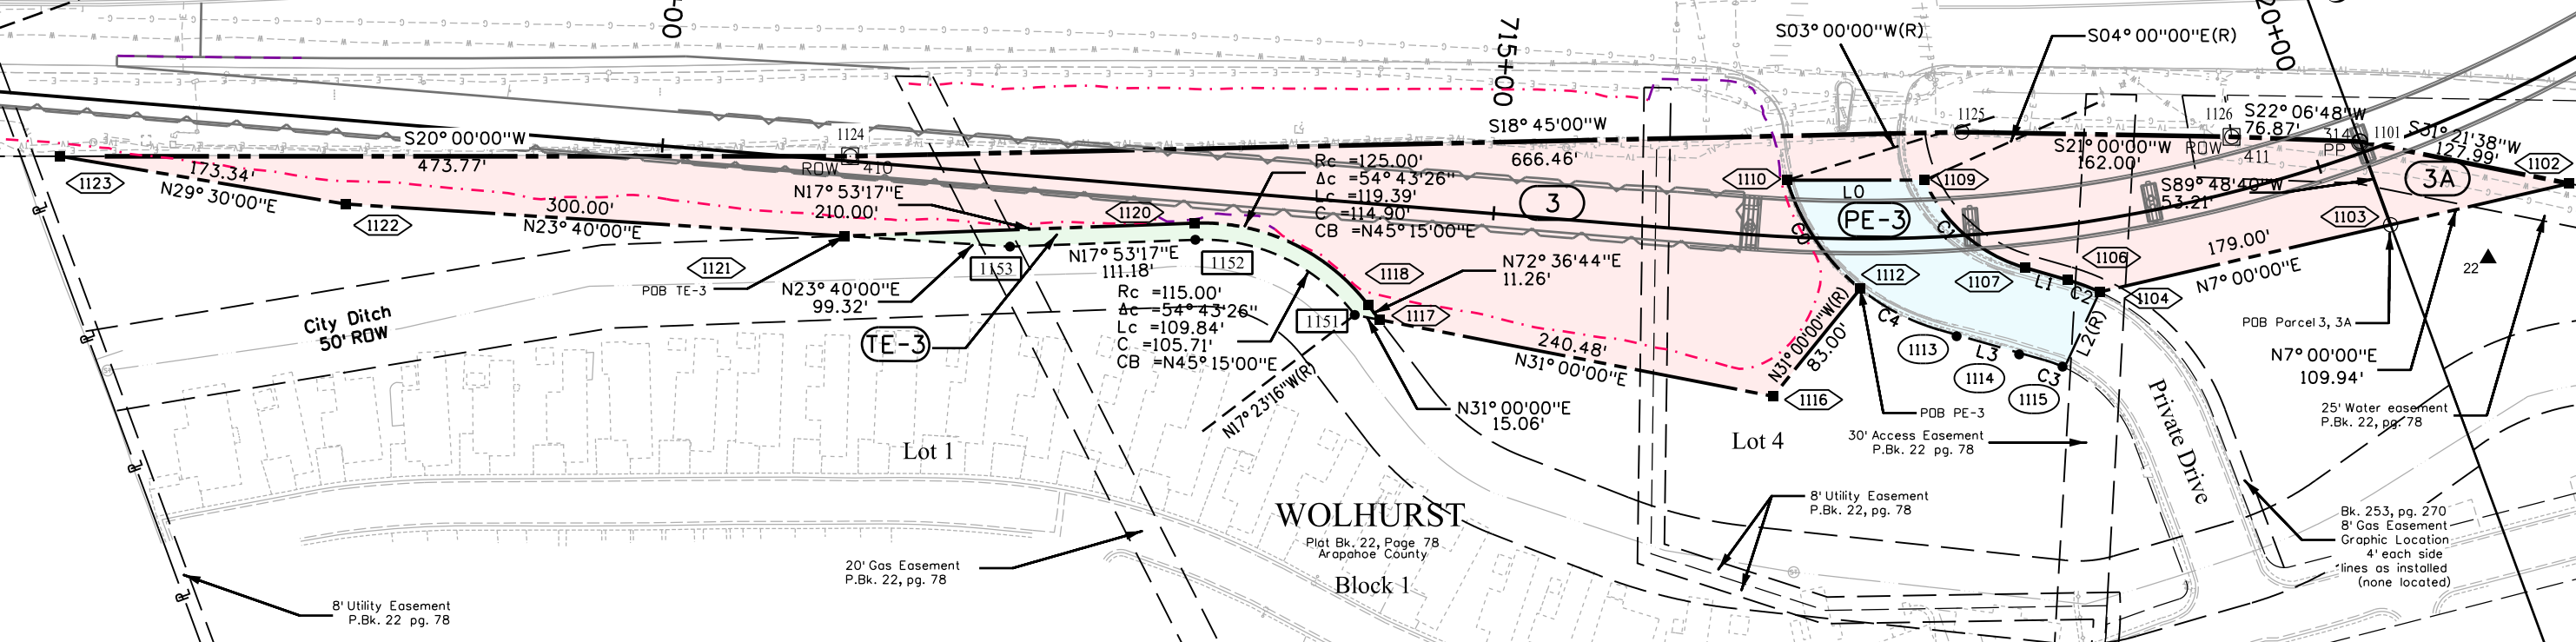

Colorado Department of Transportation



2000 South Holly
Denver, CO 80222
Phone: 303-757-9922 FAX: 303-757-9390

Region 6

SLK

Sheet Revisions

Date	Description	Initials
03/15/10	Revise Railroad Easements	ddh
05/10/10	AP-RE-1Rev. & AP-RE-2Rev. correct Project Number	ddh

Sheet Revisions

Date	Description	Initials
mm/dd/yy	XXXXXXXX	XXX


Sheet Revisions

Date	Description	Initials
mm/dd/yy	XXXXXXXX	XXX

Right of Way Plans

Plan Sheet

Project Number: NCPD 0852-094			
Project Location: SH-85/C-470 Flyover			
Sec. 32-T5S-R68W Arapahoe County, Sec. 5-T6S-R68W Douglas County			
Project Code:	Last Mod. Date	Subset	Sheet No.
14679	05/10/10	2 of 2	5.02

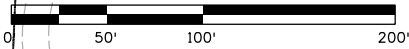


Parcel No. Ownership Name

AP-RE-1Rev. Union Pacific Railroad Company, a Delaware corporation

AP-RE-2Rev. BNSF Railway Company

3A WOLHURST ADULT COMMUNITY, INC., a Colorado corporation

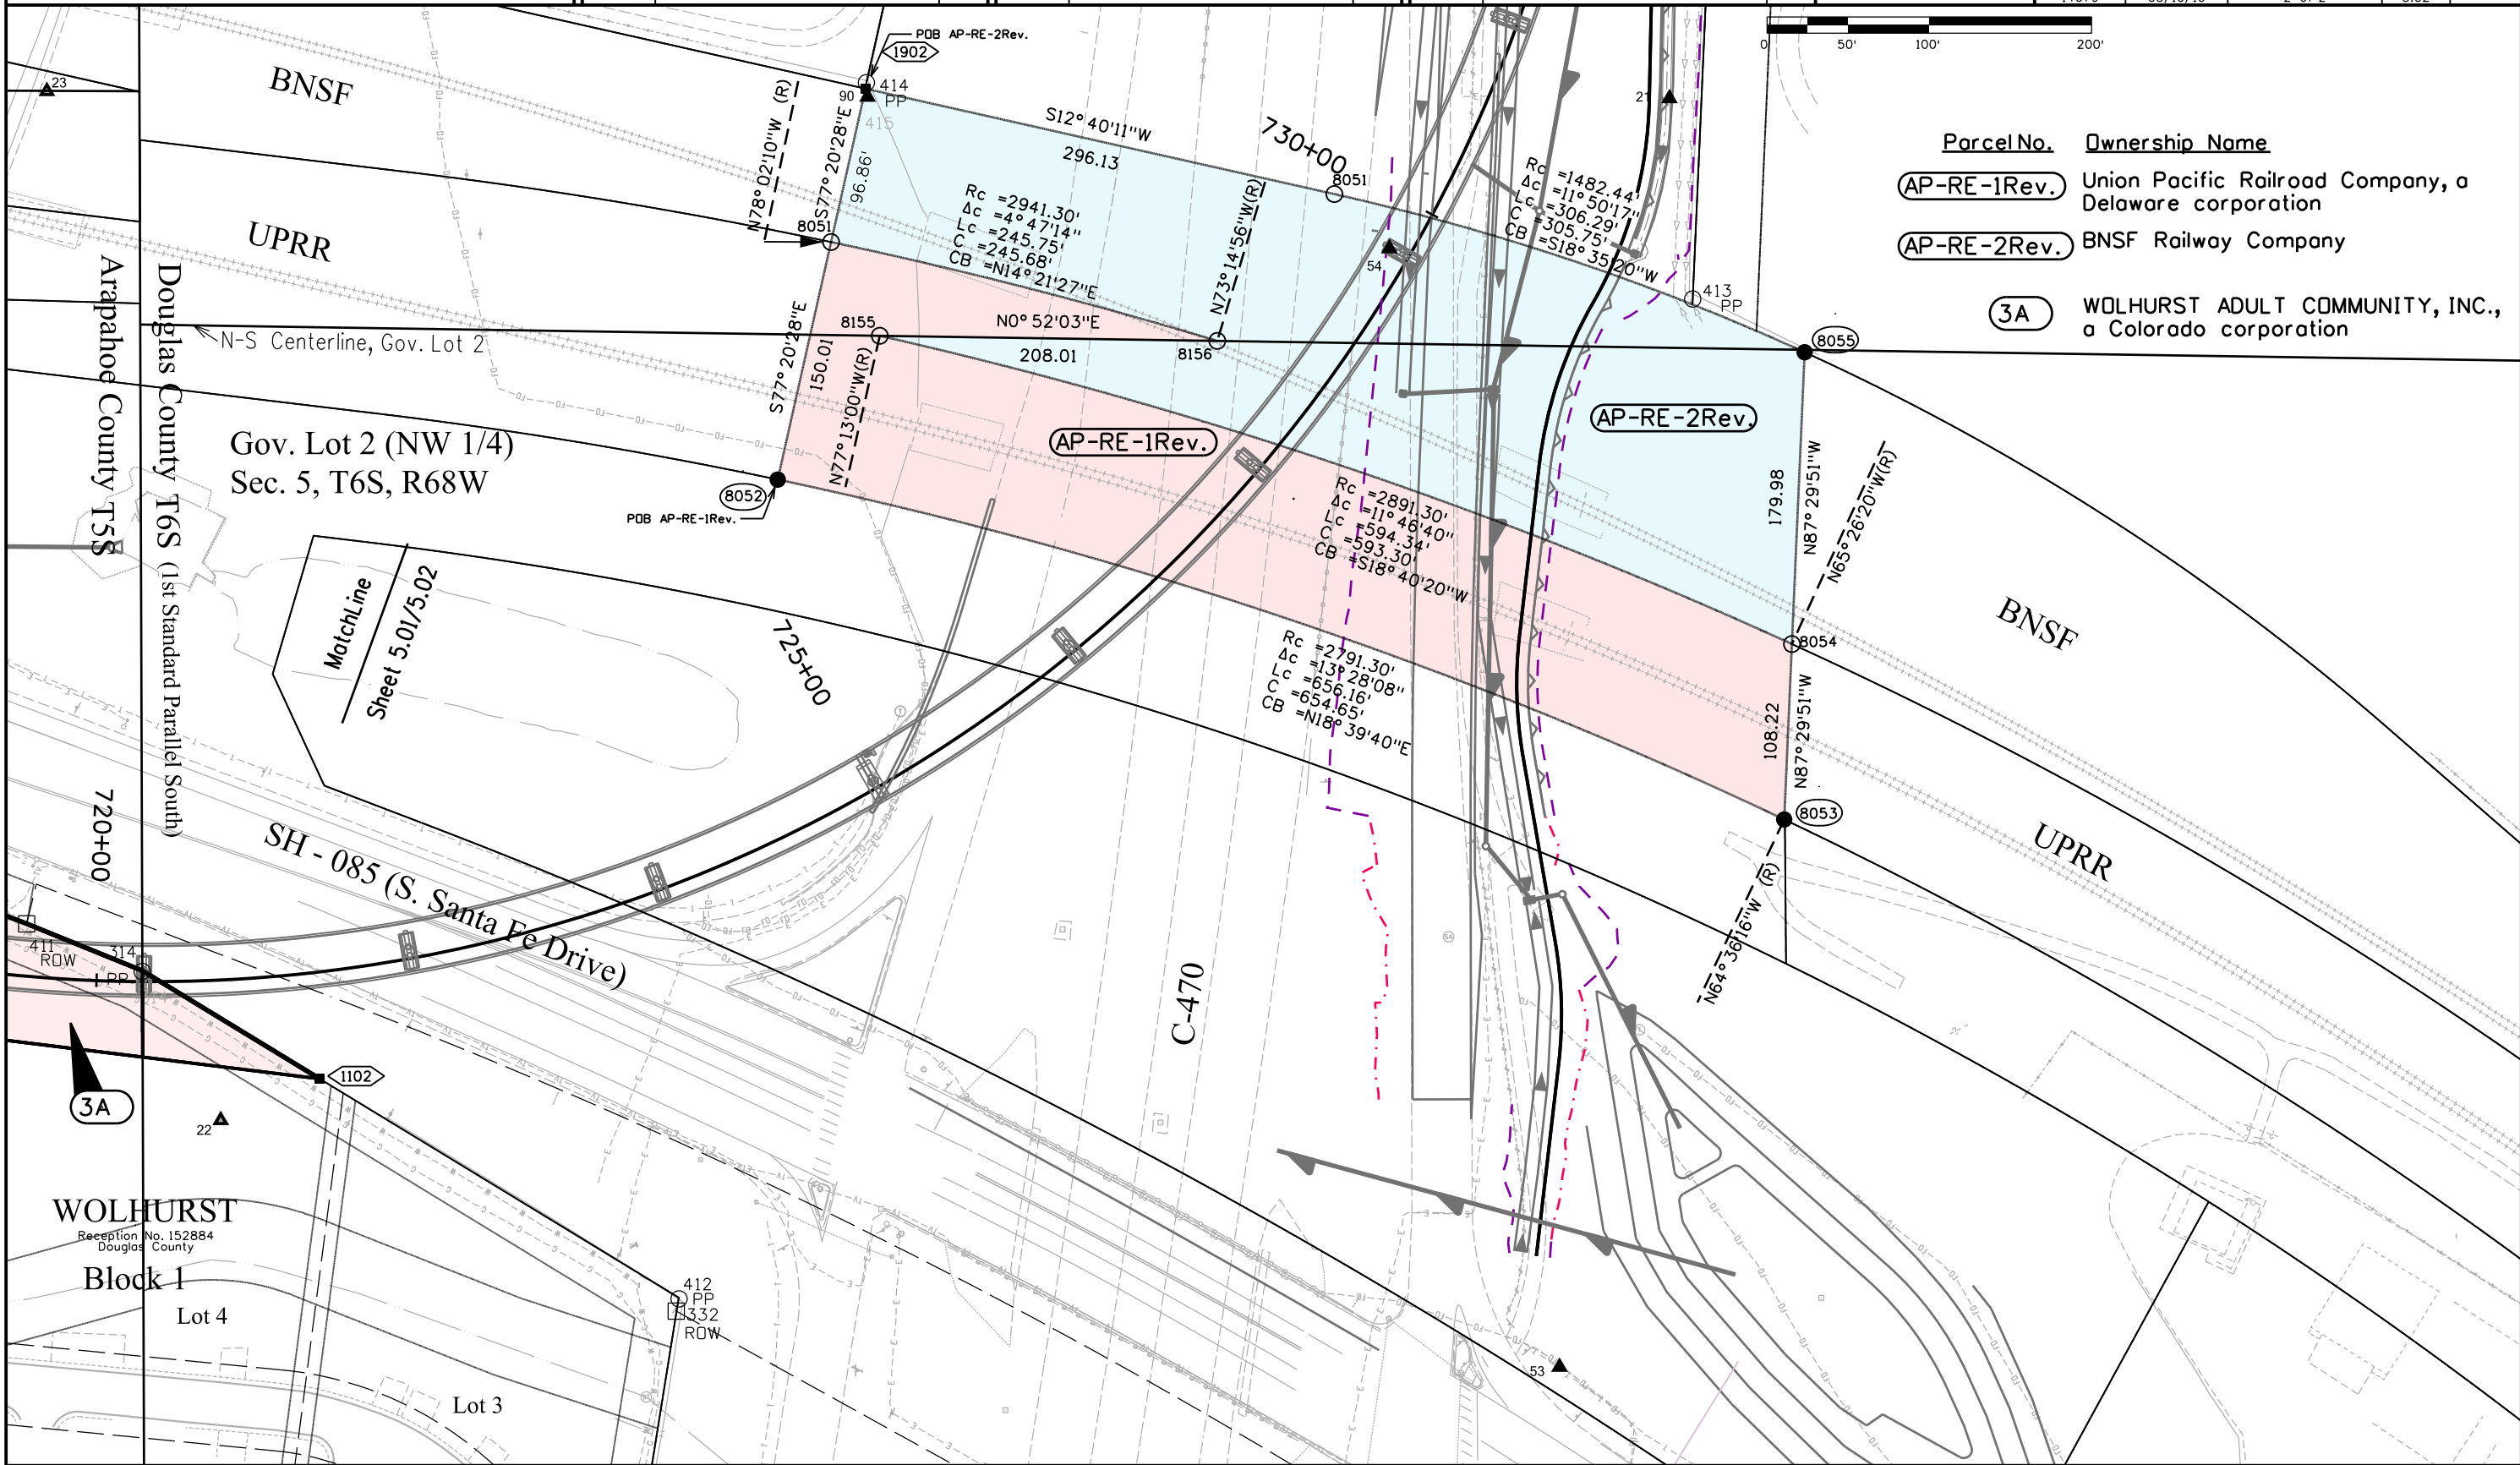

5/10/2010 4:14:01 PM C:\Projects\14679\ROW_Survey Drawings\14679ROW_Plan5.02.dgn

Colorado Department of Transportation



2000 South Holly
Denver, CO 80222
Phone: 303-757-9922 FAX: 303-757-9390

Region 6

SLK

Sheet Revisions

Date	Description	Initials
03/15/10	Revise Railroad Easements	ddh
05/10/10	AP-RE-1Rev. & AP-RE-2Rev. correct Project Number	ddh

Sheet Revisions

Date	Description	Initials
mm/dd/yy	XXXXXXXX	XXX

Sheet Revisions

Date	Description	Initials
mm/dd/yy	XXXXXXXX	XXX

Right of Way Plans

Ownership Sheet

Project Number: NCPD 0852-094			
Project Location: SH-85/C-470 Flyover			
Sec. 32-T5S-R68W Arapahoe County, Sec. 5-T6S-R68W Douglas County			
Project Code:	Last Mod. Date	Subset	Sheet No.
14679	05-10-10	1 of 1	6.01

0' 250' 500' 1000'

SE 1/4 S32, T5S, R69W

Parcel No. Ownership Name

AP-RE-1Rev. Union Pacific Railroad Company, a Delaware corporation

AP-RE-2Rev. BNSF Railway Company

3A 3 WOLHURST ADULT COMMUNITY, INC., a Colorado corporation

TE-3 PE-3

