

CONVENTIONAL SIGNS

County Line _____
 Township or Range Line _____
 Land Lines Section Line 1/4 Section Line 1/16 Section Line
 Property or Tract Line _____
 City Limits _____
 Railroad _____
 Existing Road _____
 New Road _____

Control of Access _____
 Access denied by Deed _____
 Right of Way Line _____
 Protected by Freeway (Virgin Location) _____
 Top of Cuts _____
 Toe of Fills _____

Barbed Wire Fence _____
 Chain Link Fence _____
 Woven Wire-Combination Fence _____
 Snow Fence _____
 Wood Fence _____
 Deer Fence _____

Trees
 Deciduous _____
 Coniferous _____

Tel. & Teleg. Lines _____
 Electric Lines _____
 Elec. Trans. Tower _____

Buried Tel. Cable _____
 Buried Electric Cable _____
 Gas Main _____
 Oil Main _____
 Water Main _____
 Sanitary Sewers _____
 Storm Sewers _____

Road Approaches _____

Section Corner _____
 Center of Section _____

Culverts & Drains _____

Bridges _____

DEPARTMENT OF TRANSPORTATION STATE OF COLORADO

RIGHT OF WAY PLAN FOR PROPOSED FEDERAL AID PROJECT NO. NH 0501-034 Unit 6

T. 15 S., R.96 W. 6TH P.M.


STATE HIGHWAY NO. 50

DELTA COUNTY

RIGHT OF WAY

SCALE OF ORIGINAL DRAWINGS
 PLAN SHEETS 1"=50' ENGLISH
 PLAN SHEETS 6 & 7 REFER TO BAR SCALE METRIC
 OWNERSHIP SHEETS 1"=200'

R.O.W. LENGTH OF PROJECT = 5.613 MILES

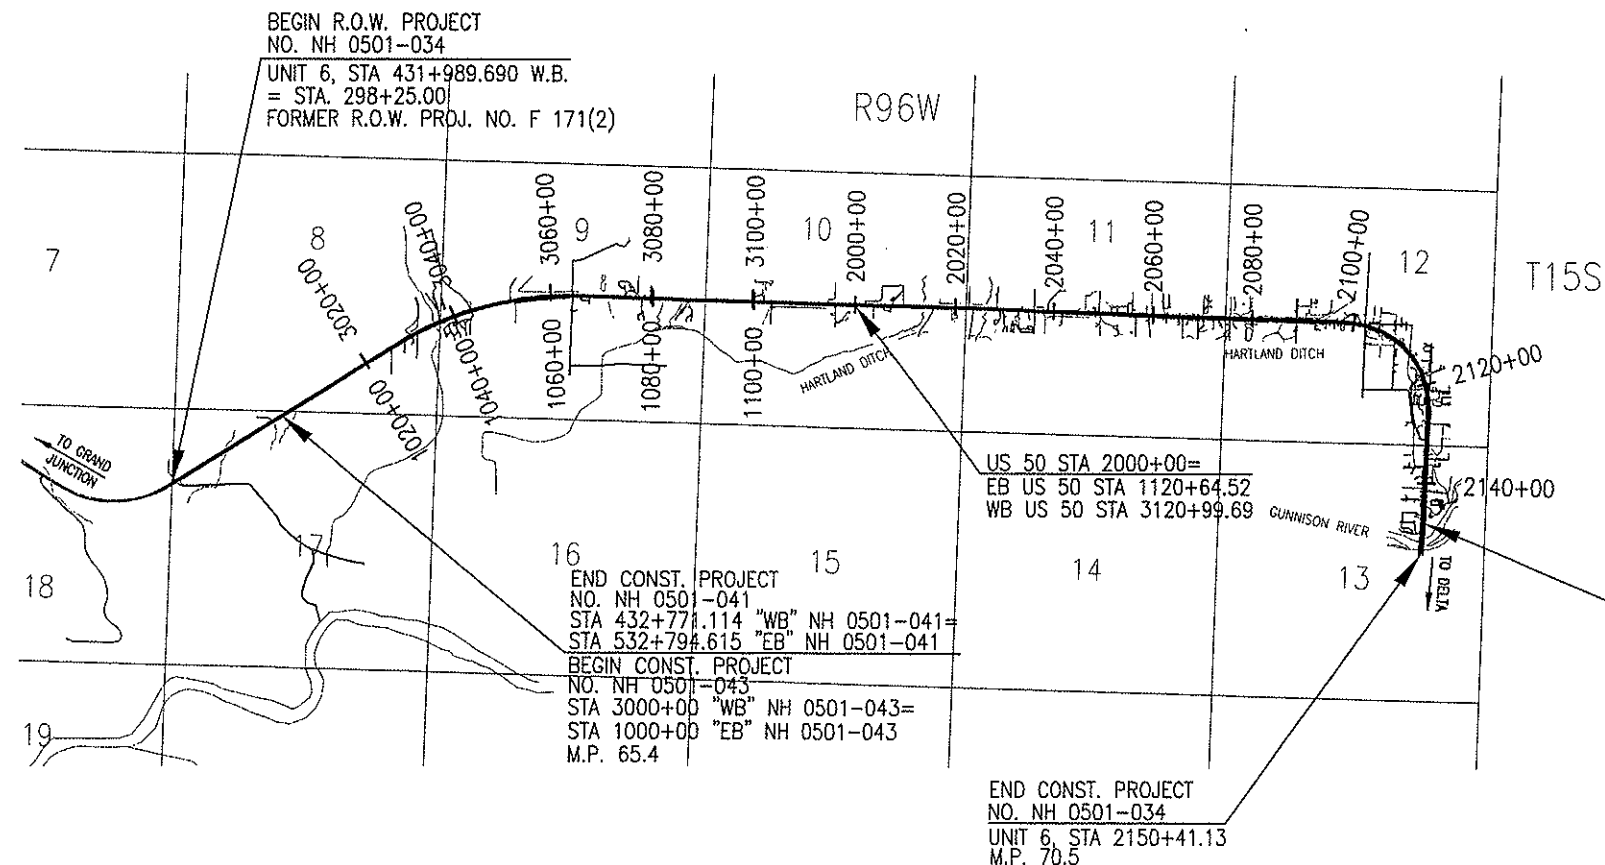


FEDERAL ROAD REGION NO.	DIVISION	PROJ. NO.	SHEET NO.	TOTAL SHEETS
VIII	COLORADO	NH 0501-034 Unit 6	1	49

RIGHT OF WAY			REVISIONS
SOUTHEAST OF	8/29/01	ADDED SHEET 2J	RIA
GRAND JUNCTION-SOUTH	4/01/03	ADDED SHEET 4F	RIA
	1/28/09	REV. SHT. 1, 2, 4E, 10, & 44	JWJ

INDEX OF SHEETS

- 1 Title Sheet
- 2-2J R.O.W. Tabulation of Properties
- 3-3B Survey Control Diagrams
- 4-4F Control and Monumentation Sheet
- 5-5D Tabulation of Road Approaches
- 6-42 Plan Sheets
- 43-49 Ownership Sheets

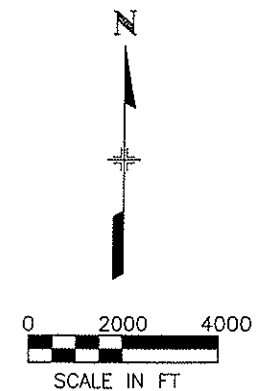

END R.O.W. PROJECT
 NO. NH 0501-034
 UNIT 6, STA 2149+72.37
 M.P. 70.5
 = STA. 22+50.00
 FORMER R.O.W. PROJ. NO. F 019-1(16)

END CONST. PROJECT
 NO. NH 0501-034
 UNIT 6, STA 2150+41.13
 M.P. 70.5

END CONST. PROJECT
 NO. NH 0501-041
 STA 432+771.114 "WB" NH 0501-041=
 STA 532+794.615 "EB" NH 0501-041=
 BEGIN CONST. PROJECT
 NO. NH 0501-043
 STA 3000+00 "WB" NH 0501-043=
 STA 1000+00 "EB" NH 0501-043
 M.P. 65.4

Date: 12/00
 Subaccount: 11037
 REGION: III

BASIS OF BEARING: Bearings used in the calculations of coordinates are based on a grid bearing of S 46°02'09" E from NOAA Benchmark P428 and NOAA Benchmark F428 as obtained from a Global Positioning System (GPS) survey based on the Colorado High Accuracy Reference Network (CHARN).

DEPARTMENT OF TRANSPORTATION
FEDERAL HIGHWAY ADMINISTRATION

AUTHORIZED: _____
 DATE _____

DIVISION ADMINISTRATOR

FEDERAL ROAD REGION NO.	DIVISION	PROJ. NO.	SHEET NO.	TOTAL SHEETS
VIII	COLORADO	NH 0501-034 Unit 6	2	49

RIGHT OF WAY
SOUTHEAST OF
GRAND JUNCTION-SOUTH

REVISIONS		
10/10/01	REVISED PARCEL 600B, 600C & 600D	RJA
	ADDED PARCEL 600C-R	
12/07/01	REVISED PARCEL 600A & 600BREV PE-600A-PE-600B	RJA
12/14/01	600AREV, PE-600AREV-PE-600CREV FROM OWNERSHIP J.T. TO T.C.	RJA
1/28/09	Delete par. 600C-R	JWJ

R. O. W. TABULATION OF PROPERTIES IN DELTA COUNTY S. H. NO. 50

PARCEL NO.	OWNER	ADDRESS	LOCATION	AREA IN HECTARES/ACRES/SQ FT					PARCEL ACQUISITION RECORDED AT	PARCEL NO.	REMARKS
				AREA OF PARCEL	EXISTING R.O.W.	NET AREA	REMAINDER				
							LEFT	RIGHT			
600AREV	JACK L. HAWKINS & CAROLYN K. HAWKINS, T.C.	1221 HWY 50, DELTA, CO 81416	WESTWINDS, PLANNED UNIT DEVELOPMENT, A SUBDIVISION IN THE NW1/4 OF SEC. 17, T. 15 S., R. 96 W., 6 P.M.	0.703 HECTARES (1.737 ACRES)		0.703 HECTARES (1.737 ACRES)	6.886 HECTARES (17.016 ACRES)			600AREV	
600BREV2	RAYMOND HAWKINS, JACK L. HAWKINS & CAROLYN K. HAWKINS, J.T.	1221 HWY 50, DELTA, CO 81416	WESTWINDS, PLANNED UNIT DEVELOPMENT, A SUBDIVISION IN THE S1/2 OF SEC. 8, T. 15 S., R. 96 W., 6 P.M.	4.028 ACRES (175,449 SQ FT)		4.028 ACRES (175,449 SQ FT)				600BREV2	
600CREV	RAYMOND HAWKINS, JACK L. HAWKINS & CAROLYN K. HAWKINS, J.T.	1221 HWY 50, DELTA, CO 81416	HAWKINS COMMERCIAL NO. 3, WESTWINDS PLANNED UNIT DEVELOPMENT, A SUBDIVISION IN THE SE1/4 OF SEC. 8, T. 15 S., R. 96 W., 6 P.M.	0.211 ACRE (9,195 SQ FT)		0.211 ACRE (9,195 SQ FT)		0.284 ACRE (12,353 SQ FT)		600CREV	
600C-R Deleted										600C-R Deleted	
600DREV	RAYMOND HAWKINS, JACK L. HAWKINS & CAROLYN K. HAWKINS, J.T.	1221 HWY 50, DELTA, CO 81416	HAWKINS COMMERCIAL NO. 3, WESTWINDS PLANNED UNIT DEVELOPMENT, A SUBDIVISION IN THE SE1/4 OF SEC. 8, T. 15 S., R. 96 W., 6 P.M.	0.106 ACRE (4,607 SQ FT)		0.106 ACRE (4,607 SQ FT)				600DREV	
PE-600AREV	JACK L. HAWKINS & CAROLYN K. HAWKINS, T.C.	1221 HWY 50, DELTA, CO 81416	WESTWINDS, PLANNED UNIT DEVELOPMENT, A SUBDIVISION IN THE NW1/4 OF SEC. 17, T. 15 S., R. 96 W., 6 P.M.	0.002 HECTARE (0.006 ACRE)		0.002 HECTARE (0.006 ACRE)				PE-600AREV	PERMANENT EASEMENT FOR DRAINAGE PURPOSES ONLY
PE-600BREV	JACK L. HAWKINS & CAROLYN K. HAWKINS, T.C.	1221 HWY 50, DELTA, CO 81416	WESTWINDS, PLANNED UNIT DEVELOPMENT, A SUBDIVISION IN THE NW1/4 OF SEC. 17, T. 15 S., R. 96 W., 6 P.M.	0.002 HECTARE (0.006 ACRE)		0.002 HECTARE (0.006 ACRE)				PE-600BREV	PERMANENT EASEMENT FOR DRAINAGE PURPOSES ONLY
PE-600CREV	JACK L. HAWKINS & CAROLYN K. HAWKINS, T.C.	1221 HWY 50, DELTA, CO 81416	WESTWINDS, PLANNED UNIT DEVELOPMENT, A SUBDIVISION IN THE NW1/4 OF SEC. 17, T. 15 S., R. 96 W., 6 P.M.	0.036 HECTARE (0.092 ACRE)		0.036 HECTARE (0.092 ACRE)				PE-600CREV	PERMANENT EASEMENT FOR DRAINAGE PURPOSES ONLY
PE-600DREV	RAYMOND HAWKINS, JACK L. HAWKINS & CAROLYN K. HAWKINS, J.T.	1221 HWY 50, DELTA, CO 81416	WESTWINDS, PLANNED UNIT DEVELOPMENT, A SUBDIVISION IN THE SW1/4 OF SEC. 8, T. 15 S., R. 96 W., 6 P.M.	0.010 HECTARE (0.025 ACRE)		0.010 HECTARE (0.025 ACRE)				PE-600DREV	PERMANENT EASEMENT FOR DRAINAGE PURPOSES ONLY
601	WESTWINDS AIRPARK, INC.	1221 HWY 50, DELTA, CO 81416	HAWKINS COMMERCIAL NO. 2, WESTWINDS PLANNED UNIT DEVELOPMENT, A SUBDIVISION IN THE SE1/4 OF SEC. 8, T. 15 S., R. 96 W., 6 P.M.	0.241 ACRE (10,506 SQ FT)		0.241 ACRE (10,506 SQ FT)	0.512 ACRE (22,297 SQ FT)			601	
602A	RAYMOND HAWKINS, JACK L. HAWKINS & CAROLYN K. HAWKINS, J.T.	1221 HWY 50, DELTA, CO 81416	NE1/4 SE1/4 SEC. 8, T. 15 S., R. 96 W., 6 P.M.	0.196 ACRE (8,555 SQ FT)		0.196 ACRE (8,555 SQ FT)	208.269 ACRE (9,072,194 SQ FT)			602A	
602B	RAYMOND HAWKINS, JACK L. HAWKINS & CAROLYN K. HAWKINS, J.T.	1221 HWY 50, DELTA, CO 81416	SW1/4, NW1/4, & NE1/4 SEC. 9, T. 15 S., R. 96 W., 6 P.M.	3.632 ACRES (158,212 SQ FT)		3.632 ACRES (158,212 SQ FT)				602B	
TE-602A	RAYMOND HAWKINS, JACK L. HAWKINS & CAROLYN K. HAWKINS, J.T.	1221 HWY 50, DELTA, CO 81416	SW1/4 & NW1/4 SEC. 8, T. 15 S., R. 96 W., 6 P.M.	0.110 ACRE (4,809 SQ FT)		0.110 ACRE (4,809 SQ FT)				TE-602A	TEMPORARY EASEMENT FOR CONSTRUCTION PURPOSES
TE-602B	RAYMOND HAWKINS, JACK L. HAWKINS & CAROLYN K. HAWKINS, J.T.	1221 HWY 50, DELTA, CO 81416	NW1/4 & NE1/4 SEC. 9, T. 15 S., R. 96 W., 6 P.M.	0.214 ACRES (9,322 SQ FT)		0.214 ACRES (9,322 SQ FT)				TE-602B	TEMPORARY EASEMENT FOR CONSTRUCTION PURPOSES
603A	MICHAEL J. ZUBOWICZ & SHIRLEY B. ZUBOWICZ, J.T.	1205 HWY 50, DELTA, CO 81416	NE1/4 SE1/4 SEC. 8, T. 15 S., R. 96 W., 6 P.M.	0.070 ACRE (3,061 SQ FT)		0.070 ACRE (3,061 SQ FT)	25.753 ACRE (1,121,817 SQ FT)			603A	
603B	MICHAEL J. ZUBOWICZ & SHIRLEY B. ZUBOWICZ, J.T.	1205 HWY 50, DELTA, CO 81416	NW1/4 SW1/4 SEC. 9, T. 15 S., R. 96 W., 6 P.M.	0.917 ACRE (39,958 SQ FT)		0.917 ACRE (39,958 SQ FT)				603B	
TE-603A	MICHAEL J. ZUBOWICZ & SHIRLEY B. ZUBOWICZ, J.T.	1205 HWY 50, DELTA, CO 81416	SE1/4 SEC. 8, T. 15 S., R. 96 W., 6 P.M.	0.085 ACRE (3,713 SQ FT)		0.085 ACRE (3,713 SQ FT)				TE-603A	TEMPORARY EASEMENT FOR CONSTRUCTION PURPOSES
TE-603B	MICHAEL J. ZUBOWICZ & SHIRLEY B. ZUBOWICZ, J.T.	1205 HWY 50, DELTA, CO	SW1/4 SEC. 9, T. 15 S., R. 96 W., 6 P.M.	0.085 ACRE (3,712 SQ FT)		0.085 ACRE (3,712 SQ FT)				TE-603B	TEMPORARY EASEMENT FOR CONSTRUCTION PURPOSES

L:\192504\dwgs\RDV\rdrow06.dwg, 12/14/01 at 1305
XREF = TITLEBLOCK

Xref: L:\192504\dwgs\RDV\rdrow06.dwg, Row_Master\rowtabth_old.dwg

FEDERAL ROAD REGION NO.	DIVISION	PROJ. NO.	SHEET NO.	TOTAL SHEETS
VIII	COLORADO	NH 0501-034 Unit 6	2A	49

RIGHT OF WAY
SOUTHEAST OF
GRAND JUNCTION-SOUTH

REVISIONS		
11/19/01	ADDED PARCEL 6110, REVISED PARCEL 611B, RJA	
	CHANGED 611B-R TO 611D-R & TE-611A TO TE-611B & TE-611B TO TE-611D	
12/07/01	ADDED PE-610	RJA
12/14/01	PE-604 FROM OWNERSHIP J.T. TO T.C.	RJA
4/10/02	NAME CHANGE 6110 & 611D-R	RJA
6/19/02	REMAINDER ACRES PARCELS 611A - 611D	RJA

R. O. W. TABULATION OF PROPERTIES IN DELTA COUNTY S. H. NO. 50

PARCEL NO.	OWNER	ADDRESS	LOCATION	AREA IN HECTARES/ACRES/SQ FT					PARCEL ACQUISITION RECORDED AT	PARCEL NO.	REMARKS
				AREA OF PARCEL	EXISTING R.O.W.	NET AREA	REMAINDER				
							LEFT	RIGHT			
PE-604	JACK L. HAWKINS & CAROLYN K. HAWKINS, T.C.	1221 HWY 50, DELTA, CO 81416	NW1/4 NW1/4 SEC. 17, T. 15 S., R. 96 W., 6 P.M.	0.004 HECTARE (0.010 ACRE)		0.004 HECTARE (0.010 ACRE)				PE-604	PERMANENT EASEMENT FOR DRAINAGE PURPOSES ONLY
TE-604	RAYMOND HAWKINS, JACK L. HAWKINS & CAROLYN K. HAWKINS, J.T.	1221 HWY 50, DELTA, CO 81416	NE1/4 SE1/4 SEC. 8 & 9, T. 15 S., R. 96 W., 6 P.M.	0.037 ACRE (1,622 SQ FT)		0.037 ACRE (1,622 SQ FT)				TE-604	TEMPORARY EASEMENT FOR CONSTRUCTION PURPOSES
TE-605A	LOLA L. PAGE	1190 HWY 50, DELTA, CO 81416	LOT 1, PAGE MINOR SUBDIVISION #99-016 A SUBDIVISION IN THE E1/2, SE1/4 OF SEC. 8, T. 15 S., R. 96 W., 6 P.M.	0.009 ACRE (376 SQ FT)		0.009 ACRE (376 SQ FT)				TE-605A	TEMPORARY EASEMENT FOR CONSTRUCTION PURPOSES
TE-605B	LOLA L. PAGE	1190 HWY 50, DELTA, CO 81416	LOT 1, PAGE MINOR SUBDIVISION #99-016 A SUBDIVISION IN THE E1/2, SE1/4 OF SEC. 8, T. 15 S., R. 96 W., 6 P.M.	0.013 ACRE (545 SQ FT)		0.013 ACRE (545 SQ FT)				TE-605B	TEMPORARY EASEMENT FOR CONSTRUCTION PURPOSES
TE-606	OTIS PAGE & ALAMEDA M. PAGE, J.T.	759 A ST, DELTA, CO 81416	SE1/4 SEC. 8, T. 15 S., R. 96 W., 6 P.M.	0.066 ACRE (2,891 SQ FT)		0.066 ACRE (2,891 SQ FT)				TE-606	TEMPORARY EASEMENT FOR CONSTRUCTION PURPOSES
TE-607	VIRGIL PAGE & SHIRLEY L. PAGE, J.T.	1196 HWY 50, DELTA, CO 81416	NE1/4 SE1/4 SEC. 8, T. 15 S., R. 96 W., 6 P.M.	0.073 ACRE (3,165 SQ FT)		0.073 ACRE (3,165 SQ FT)				TE-607	TEMPORARY EASEMENT FOR CONSTRUCTION PURPOSES
608	AURELIO RODRIGUEZ & JOYCE E. RODRIGUEZ, T.C.	1271 HWY 50, DELTA, CO 81416	SW1/4 NE1/4 SEC. 9, T. 15 S., R. 96 W., 6 P.M.	0.636 ACRE (27,722 SQ FT)		0.636 ACRE (27,722 SQ FT)	5.034 ACRE (219,275 SQ FT)			608	
TE-608	AURELIO RODRIGUEZ & JOYCE E. RODRIGUEZ, T.C.	1271 HWY 50, DELTA, CO 81416	SW1/4 NE1/4 SEC. 9, T. 15 S., R. 96 W., 6 P.M.	0.029 ACRE (1,267 SQ FT)		0.029 ACRE (1,267 SQ FT)				TE-608	TEMPORARY EASEMENT FOR CONSTRUCTION PURPOSES
609	CHRIS FECHLE & VICKI ARVENA ELAINE FECHLE, J.T.	1273 HWY 50, DELTA, CO 81416	SW1/4 NE1/4 SEC. 9, T. 15 S., R. 96 W., 6 P.M.	0.022 ACRES (962 SQ FT)		0.022 ACRES (962 SQ FT)	2.334 ACRE (101,659 SQ FT)			609	
TE-609	CHRIS FECHLE & VICKI ARVENA ELAINE FECHLE, J.T.	1273 HWY 50, DELTA, CO 81416	SW1/4 NE1/4 SEC. 9, T. 15 S., R. 96 W., 6 P.M.	0.013 ACRES (578 SQ FT)		0.013 ACRES (578 SQ FT)				TE-609	TEMPORARY EASEMENT FOR CONSTRUCTION PURPOSES
610	JOHN T. HOPKINS, III & JUDITH L. HOPKINS, J.T.	1277 HWY 50, DELTA, CO 81416	SE1/4 NE1/4 SEC. 9, T. 15 S., R. 96 W., 6 P.M.	0.693 ACRES (30,176 SQ FT)		0.693 ACRES (30,176 SQ FT)	35.087 ACRE (1,528,394 SQ FT)			610	
PE-610	JOHN T. HOPKINS, III & JUDITH L. HOPKINS, J.T.	1277 HWY 50, DELTA, CO 81416	SE1/4 NE1/4 SEC. 9, T. 15 S., R. 96 W., 6 P.M.	0.107 ACRES (4,682 SQ FT)		0.107 ACRES (4,682 SQ FT)				PE-610	PERMANENT EASEMENT FOR MAINTAINING IRRIGATION DITH & CONSTRUCTION OF ROAD APPROACH
TE-610	JOHN T. HOPKINS, III & JUDITH L. HOPKINS, J.T.	1277 HWY 50, DELTA, CO 81416	SE1/4 NE1/4 SEC. 9, T. 15 S., R. 96 W., 6 P.M.	0.010 ACRES (415 SQ FT)		0.010 ACRES (415 SQ FT)				TE-610	TEMPORARY EASEMENT FOR CONSTRUCTION PURPOSES
611A	PHILLIP PAUL DENNEY & SHERYL L. DENNEY, J.T.	1317 HWY 50, DELTA, CO 81416	SE1/4 NE1/4 SEC. 9, T. 15 S., R. 96 W., 6 P.M.	0.782 ACRES (34,045 SQ FT)		0.782 ACRES (34,045 SQ FT)	176.010 ACRE (7,666,977 SQ FT)			611A	
611BREV	PHILLIP PAUL DENNEY & SHERYL L. DENNEY, J.T.	1317 HWY 50, DELTA, CO 81416	SW1/4 NW1/4 SEC. 10, T. 15 S., R. 96 W., 6 P.M.	1.076 ACRES (46,869 SQ FT)		1.076 ACRES (46,869 SQ FT)				611BREV	
611C	PHILLIP PAUL DENNEY & SHERYL L. DENNEY, J.T.	1317 HWY 50, DELTA, CO 81416	SE1/4 NW1/4 SEC. 10, T. 15 S., R. 96 W., 6 P.M.	0.643 ACRES (27,993 SQ FT)		0.643 ACRES (27,993 SQ FT)				611C	
611D	GALE N. BROWN & WANDA SUE BROWN	16952 6725 RD. MONTROSE, CO 81401	SE1/4 NW1/4 SEC. 10, T. 15 S., R. 96 W., 6 P.M.	0.238 ACRES (10,369 SQ FT)		0.238 ACRES (10,369 SQ FT)	55.966 ACRE (2,437,882 SQ FT)			611D	
611D-R	GALE N. BROWN & WANDA SUE BROWN	16952 6725 RD. MONTROSE, CO 81401	SW1/4 NW1/4 SEC. 10, T. 15 S., R. 96 W., 6 P.M.	0.069 ACRES (3,015 SQ FT)		0.069 ACRES (3,015 SQ FT)				611D-R	REMAINDER AREA
TE-611B	PHILLIP PAUL DENNEY & SHERYL L. DENNEY, J.T.	1317 HWY 50, DELTA, CO 81416	SW1/4 NW1/4 SEC. 10, T. 15 S., R. 96 W., 6 P.M.	0.027 ACRES (1,173 SQ FT)		0.027 ACRES (1,173 SQ FT)				TE-611B	TEMPORARY EASEMENT FOR CONSTRUCTION PURPOSES

FEDERAL ROAD REGION NO.	DIVISION	PROJ. NO.	SHEET NO.	TOTAL SHEETS
VII	COLORADO	NH 0501-034 Unit 6	28	49

RIGHT OF WAY
SOUTHEAST OF
GRAND JUNCTION-SOUTH

REVISIONS		
8/29/01	DELETED TE-614 & REVISED TE-615	RJA
11/19/01	ADDED TE-613A & CHANGED TE-613 TO TE-613B	RJA
12/07/01	ADDED TE-611E, REVISED 611D	RJA
12/14/01	REVISED PARCEL 624	RJA

R. O. W. TABULATION OF PROPERTIES IN DELTA COUNTY S. H. NO. 50

PARCEL NO.	OWNER	ADDRESS	LOCATION	AREA IN HECTARES/ACRES/SQ FT					PARCEL ACQUISITION RECORDED AT	PARCEL NO.	REMARKS
				AREA OF PARCEL	EXISTING R.O.W.	NET AREA	REMAINDER				
							LEFT	RIGHT			
TE-611C	PHILLIP PAUL DENNEY & SHERYL L. DENNEY, J.T.	1317 HWY 50, DELTA, CO 81416	SE1/4 NW1/4 SEC. 10, T. 15 S., R. 96 W., 6 P.M.	0.036 ACRES (1,581 SQ FT)		0.036 ACRES (1,581 SQ FT)				TE-611C	TEMPORARY EASEMENT FOR CONSTRUCTION PURPOSES
TE-611DREV	PHILLIP PAUL DENNEY & SHERYL L. DENNEY, J.T.	1317 HWY 50, DELTA, CO 81416	SW1/4 NW1/4 SEC. 10, T. 15 S., R. 96 W., 6 P.M.	0.027 ACRES (1,196 SQ FT)		0.027 ACRES (1,196 SQ FT)				TE-611DREV	TEMPORARY EASEMENT FOR CONSTRUCTION PURPOSES
TE-611E	PHILLIP PAUL DENNEY & SHERYL L. DENNEY, J.T.	1317 HWY 50, DELTA, CO 81416	SW1/4 NW1/4 SEC. 10, T. 15 S., R. 96 W., 6 P.M.	0.027 ACRES (1,196 SQ FT)		0.027 ACRES (1,196 SQ FT)				TE-611E	TEMPORARY EASEMENT FOR CONSTRUCTION PURPOSES
612	JAY D. BOWMAN & BARBARA A. BOWMAN, T.C.	P.O. BOX B TROPIC, UT 84776	SW1/4 NE1/4 SEC. 10, T. 15 S., R. 96 W., 6 P.M.	0.037 ACRES (1,608 SQ FT)		0.037 ACRES (1,608 SQ FT)	113.584 ACRE (4,947,755 SQ FT)			612	
TE-612	JAY D. BOWMAN & BARBARA A. BOWMAN, T.C.	P.O. BOX B TROPIC, UT 84776	SW1/4 NE1/4 SEC. 10, T. 15 S., R. 96 W., 6 P.M.	0.090 ACRES (3,914 SQ FT)		0.090 ACRES (3,914 SQ FT)				TE-612	TEMPORARY EASEMENT FOR CONSTRUCTION PURPOSES
TE-613A	WILLIAM P. COPPFFER & JO M. COPPFFER, J.T.	11321 S. DEER CR. LITTLETON, CO 81416	LOT 2, COPPFFER MINOR SUBDIVISION A SUBDIVISION IN THE NE1/4 OF SEC. 10, T. 15 S., R. 96 W., 6 P.M.	0.011 ACRES (500 SQ FT)		0.011 ACRES (400 SQ FT)				TE-613A	TEMPORARY EASEMENT FOR REMOVAL OF DRIVEWAY
TE-613B	WILLIAM P. COPPFFER & JO M. COPPFFER, J.T.	11321 S. DEER CR. LITTLETON, CO 81416	LOT 2, COPPFFER MINOR SUBDIVISION A SUBDIVISION IN THE NE1/4 OF SEC. 10, T. 15 S., R. 96 W., 6 P.M.	0.034 ACRES (1,493 SQ FT)		0.034 ACRES (1,493 SQ FT)				TE-613B	TEMPORARY EASEMENT FOR CONSTRUCTION PURPOSES
TE-615REV	CENTRAL ARKANSAS FABRICATION INCORPORATED	P.O. BOX 10, PLUMMERVILLE, AR 72127	NW1/4 SE1/4 SEC. 10, T. 15 S., R. 96 W., 6 P.M.	0.127 ACRES (5,548 SQ FT)		0.127 ACRES (5,548 SQ FT)				TE-615REV	TEMPORARY EASEMENT FOR CONSTRUCTION PURPOSES
TE-616	ANTHONY LOUIS GENOVA & DARREN SLOGAR	1360 HWY 50, DELTA, CO 81416	NW1/4 SE1/4 SEC. 10, T. 15 S., R. 96 W., 6 P.M.	0.072 ACRES (3,152 SQ FT)		0.072 ACRES (3,152 SQ FT)				TE-616	TEMPORARY EASEMENT FOR CONSTRUCTION PURPOSES
TE-617	DAVID DODGE aka DAVID J. DODGE & LORI DODGE aka LORI L. DODGE, J.T.	227 COMMERENSE ST. CRAIG, CO 81625	LOT 1, EDMONDS MINOR SUBDIVISION A SUBDIVISION IN THE NW1/4 SE1/4 OF SEC. 10, T. 15 S., R. 96 W., 6 P.M.	0.042 ACRES (1,814 SQ FT)		0.042 ACRES (1,814 SQ FT)				TE-617	TEMPORARY EASEMENT FOR CONSTRUCTION PURPOSES
TE-618	ALVIN R. EDMONDS	1490 E 3RD ST, DELTA, CO 81416	LOT 2, EDMONDS MINOR SUBDIVISION A SUBDIVISION IN THE NW1/4 SE1/4 OF SEC. 10, T. 15 S., R. 96 W., 6 P.M.	0.024 ACRES (1,065 SQ FT)		0.024 ACRES (1,065 SQ FT)				TE-618	TEMPORARY EASEMENT FOR CONSTRUCTION PURPOSES
TE-619	HELEN M. MORGAN & CLIFFORD G. MORGAN, J.T. (UND. 1/2 INT.) & SHIRLEY A. MORGAN, T.C. (UND. 1/2 INT.)	1326 H 25 ROAD, DELTA, CO 81416	NE1/4 SE1/4 SEC. 10, T. 15 S., R. 96 W., 6 P.M.	0.040 ACRES (1,731 SQ FT)		0.040 ACRES (1,731 SQ FT)				TE-619	TEMPORARY EASEMENT FOR CONSTRUCTION PURPOSES
TE-620	THOMAS GRANT POPLIN & REBECCA ANN POPLIN, J.T.	1397 HWY 50, DELTA, CO 81416	SE1/4 NE1/4 SEC. 10, T. 15 S., R. 96 W., 6 P.M.	0.012 ACRES (511 SQ FT)		0.012 ACRES (511 SQ FT)				TE-620	TEMPORARY EASEMENT FOR CONSTRUCTION PURPOSES
TE-621	GINCO GAS COMPANY, INC., A COLORADO CORPORATION	P.O. BOX 303, LEBANON, MO 65536	SW1/4 NW1/4 SEC. 11, T. 15 S., R. 96 W., 6 P.M.	0.010 ACRES (423 SQ FT)		0.010 ACRES (423 SQ FT)				TE-621	TEMPORARY EASEMENT FOR CONSTRUCTION PURPOSES
TE-622	TRAMMELL L. HIX & NELLA M. HIX, J.T.	1425 HWY 50, DELTA, CO 81416	LOT 1, HIX MINOR SUBDIVISION A SUBDIVISION IN THE SW1/4 NW1/4 OF SEC. 11, T. 15 S., R. 96 W., 6 P.M.	0.053 ACRES (2,314 SQ FT)		0.053 ACRES (2,314 SQ FT)				TE-622	TEMPORARY EASEMENT FOR CONSTRUCTION PURPOSES
TE-623	BERNARD W. ROSS	1431 HWY 50, DELTA, CO 81416	LOT 3, HIX MINOR SUBDIVISION A SUBDIVISION IN THE SW1/4 NW1/4 OF SEC. 11, T. 15 S., R. 96 W., 6 P.M.	0.014 ACRES (615 SQ FT)		0.014 ACRES (615 SQ FT)				TE-623	TEMPORARY EASEMENT FOR CONSTRUCTION PURPOSES
624REV	DEL MESA FARMS, A CALIFORNIA CORPORATION	P.O. BOX 457, LIVINGSTON, CA 95334	SE1/4 NW1/4 SEC. 11, T. 15 S., R. 96 W., 6 P.M.	0.183 ACRES (7,971 SQ FT)		0.183 ACRES (7,971 SQ FT)	36.046 ACRES (1,570,185 SQ FT)			624REV	
TE-624A	DEL MESA FARMS, A CALIFORNIA CORPORATION	P.O. BOX 457, LIVINGSTON, CA 95334	SE1/4 NW1/4 SEC. 11, T. 15 S., R. 96 W., 6 P.M.	0.012 ACRES (513 SQ FT)		0.012 ACRES (513 SQ FT)				TE-624A	TEMPORARY EASEMENT FOR CONSTRUCTION PURPOSES
TE-624B	DEL MESA FARMS, A CALIFORNIA CORPORATION	P.O. BOX 457, LIVINGSTON, CA 95334	SE1/4 NW1/4 SEC. 11, T. 15 S., R. 96 W., 6 P.M.	0.059 ACRES (2,590 SQ FT)		0.059 ACRES (2,590 SQ FT)				TE-624B	TEMPORARY EASEMENT FOR CONSTRUCTION PURPOSES

FEDERAL ROAD REGION NO.	DIVISION	PROJ. NO.	SHEET NO.	TOTAL SHEETS
VII	COLORADO	NH 0501-034 Unit 6	2C	49

RIGHT OF WAY
SOUTHEAST OF
GRAND JUNCTION-SOUTH

REVISIONS		
8/29/01	REVISED PARCEL 632, BECAME 632A & 632B	RJA
11/19/01	REVISED TE-630, PARCEL 632A, & TE-632	RJA
12/14/01	REVISED PARCEL 625 & 626, TE-625 & TE-626A	RJA
4/25/02	CHANGED TE-630REV	RJA

R. O. W. TABULATION OF PROPERTIES IN DELTA COUNTY S. H. NO. 50

PARCEL NO.	OWNER	ADDRESS	LOCATION	AREA IN HECTARES/ACRES/SQ FT					PARCEL ACQUISITION RECORDED AT	PARCEL NO.	REMARKS
				AREA OF PARCEL	EXISTING R.O.W.	NET AREA	REMAINDER				
							LEFT	RIGHT			
625REV	HARP SUCKOW & SHEILA K. SUCKOW, J.T.	1447 HWY 50, DELTA, CO 81416	SE1/4 NW1/4 SEC. 11, T. 15 S., R. 96 W., 6 P.M.	0.150 ACRES (6,522 SQ FT)		0.150 ACRES (6,522 SQ FT)	1.850 ACRES (80,585 SQ FT)			625REV	
TE-625REV	HARP SUCKOW & SHEILA K. SUCKOW, J.T.	1447 HWY 50, DELTA, CO	SE1/4 NW1/4 SEC. 11, T. 15 S., R. 96 W., 6 P.M.	0.032 ACRES (1,395 SQ FT)		0.032 ACRES (1,395 SQ FT)				TE-625REV	TEMPORARY EASEMENT FOR CONSTRUCTION PURPOSES
626REV	DALE B. COTTEN	1459 US HWY 50, DELTA, CO 81416	SW1/4 NE1/4 SEC. 11, T. 15 S., R. 96 W., 6 P.M.	0.354 ACRES (15,429 SQ FT)		0.354 ACRES (15,429 SQ FT)	72.992 ACRES (3,179,499 SQ FT)			626REV	
TE-626AREV	DALE B. COTTEN	1459 US HWY 50, DELTA, CO 81416	SW1/4 NE1/4 SEC. 11, T. 15 S., R. 96 W., 6 P.M.	0.013 ACRES (548 SQ FT)		0.013 ACRES (548 SQ FT)				TE-626AREV	TEMPORARY EASEMENT FOR CONSTRUCTION PURPOSES
TE-626B	DALE B. COTTEN	1459 US HWY 50, DELTA, CO 81416	SW1/4 NE1/4 SEC. 11, T. 15 S., R. 96 W., 6 P.M.	0.018 ACRES (789 SQ FT)		0.018 ACRES (789 SQ FT)				TE-626B	TEMPORARY EASEMENT FOR CONSTRUCTION PURPOSES
627	MYRTLE ALENE NICKSON	1461 US HWY 50, DELTA, CO 81416	SW1/4 NE1/4 SEC. 10, T. 15 S., R. 96 W., 6 P.M.	0.042 ACRES (1,848 SQ FT)		0.042 ACRES (1,848 SQ FT)	0.302 ACRES (13,151 SQ FT)			627	
628	JOHN E. PALMER, SURVIVOR IN JOINT TENANCY WITH BEVERLY J. PALMER, DECEASED	581 W 21ST AVE, APACHE JCT, AZ 85220	SW1/4 NE1/4 SEC. 11, T. 15 S., R. 96 W., 6 P.M.	0.112 ACRES (4,897 SQ FT)		0.112 ACRES (4,897 SQ FT)	1.353 ACRES (58,954 SQ FT)			628	
TE-628A	JOHN E. PALMER, SURVIVOR IN JOINT TENANCY WITH BEVERLY J. PALMER, DECEASED	581 W 21ST AVE, APACHE JCT, AZ 85220	SW1/4 NE1/4 SEC. 11, T. 15 S., R. 96 W., 6 P.M.	0.020 ACRES (885 SQ FT)		0.020 ACRES (885 SQ FT)				TE-628A	TEMPORARY EASEMENT FOR CONSTRUCTION PURPOSES
TE-628B	JOHN E. PALMER, SURVIVOR IN JOINT TENANCY WITH BEVERLY J. PALMER, DECEASED	581 W 21ST AVE, APACHE JCT, AZ 85220	SW1/4 NE1/4 SEC. 11, T. 15 S., R. 96 W., 6 P.M.	0.004 ACRES (191 SQ FT)		0.004 ACRES (191 SQ FT)				TE-628B	TEMPORARY EASEMENT FOR CONSTRUCTION PURPOSES
629	G. KEITH MCGEE & PAMELA A. MCGEE, J.T.	1467 HWY 50 NORTH, DELTA, CO 81416	SW1/4 NE1/4 SEC. 11, T. 15 S., R. 96 W., 6 P.M.	0.061 ACRES (2,678 SQ FT)		0.061 ACRES (2,678 SQ FT)	1.114 ACRES (48,537 SQ FT)			629	
TE-629	G. KEITH MCGEE & PAMELA A. MCGEE, J.T.	1467 HWY 50 NORTH, DELTA, CO 81416	SW1/4 NE1/4 SEC. 11, T. 15 S., R. 96 W., 6 P.M.	0.015 ACRES (675 SQ FT)		0.015 ACRES (675 SQ FT)				TE-629	TEMPORARY EASEMENT FOR CONSTRUCTION PURPOSES
630	VIVIAN M. JONES & CHERYLL A. JONES, CO-TRUSTEES UNDER THE LAST WILL AND TESTAMENT OF DANIEL E. JONES	P.O. BOX 451, DELTA, CO 81416	SW1/4 NE1/4 SEC. 11, T. 15 S., R. 96 W., 6 P.M.	0.258 ACRES (11,223 SQ FT)		0.258 ACRES (11,223 SQ FT)	15.208 ACRES (662,477 SQ FT)			630	
TE-630REV2	VIVIAN M. JONES & CHERYLL A. JONES, CO-TRUSTEES UNDER THE LAST WILL AND TESTAMENT OF DANIEL E. JONES DATED FEBRUARY 10, 1978	P.O. BOX 451, DELTA, CO 81416	SW1/4 NE1/4 SEC. 11, T. 15 S., R. 96 W., 6 P.M.	0.033 ACRES (1,432 SQ FT)		0.033 ACRES (1,432 SQ FT)				TE-630REV2	TEMPORARY EASEMENT FOR CONSTRUCTION PURPOSES
631	RAY H. WERNER	P.O. BOX 228, DELTA, CO 81416	SE1/4 NE1/4 SEC. 11, T. 15 S., R. 96 W., 6 P.M.	0.161 ACRES (7,013 SQ FT)		0.161 ACRES (7,013 SQ FT)	9.834 ACRES (428,377 SQ FT)			631	
TE-631	RAY H. WERNER	P.O. BOX 228, DELTA, CO 81416	SE1/4 NE1/4 SEC. 11, T. 15 S., R. 96 W., 6 P.M.	0.028 ACRES (1,214 SQ FT)		0.028 ACRES (1,214 SQ FT)				TE-631	TEMPORARY EASEMENT FOR CONSTRUCTION PURPOSES
632AREV	WIDE ACRES INC., A NEVADA CORPORATION	3032 I-70 BUSINESS, GRAND JUNCTION, CO 81504	SE1/4 NE1/4 SEC. 11, T. 15 S., R. 96 W., 6 P.M.	0.186 ACRES (8,108 SQ FT)		0.186 ACRES (8,108 SQ FT)	55.035 ACRES (2,397,314 SQ FT)			632AREV	
632B	WIDE ACRES INC., A NEVADA CORPORATION	3032 I-70 BUSINESS, GRAND JUNCTION, CO 81504	SE1/4 NE1/4 SEC. 11, T. 15 S., R. 96 W., 6 P.M.	0.004 ACRES (184 SQ FT)		0.004 ACRES (184 SQ FT)				632B	
TE-632REV	WIDE ACRES INC., A NEVADA CORPORATION	3032 I-70 BUSINESS, GRAND JUNCTION, CO 81504	SE1/4 NE1/4 SEC. 11, T. 15 S., R. 96 W., 6 P.M.	0.035 ACRES (1,532 SQ FT)		0.035 ACRES (1,532 SQ FT)				TE-632REV	TEMPORARY EASEMENT FOR CONSTRUCTION PURPOSES

FEDERAL ROAD REGION NO.	DIVISION	PROJ. NO.	SHEET NO.	TOTAL SHEETS
VII	COLORADO	NH 0501-034 Unit 6	20	49

RIGHT OF WAY
SOUTHEAST OF
GRAND JUNCTION-SOUTH

REVISIONS	

R. O. W. TABULATION OF PROPERTIES IN DELTA COUNTY S. H. NO. 50

PARCEL NO.	OWNER	ADDRESS	LOCATION	AREA IN HECTARES/ACRES/SQ FT					PARCEL ACQUISITION RECORDED AT	PARCEL NO.	REMARKS
				AREA OF PARCEL	EXISTING R.O.W.	NET AREA	REMAINDER				
							LEFT	RIGHT			
633	DANIEL F. JONES	1424 N. HWY 50, DELTA, CO	NW1/4 SW1/4 SEC. 11, T. 15 S., R. 96 W., 6 P.M.	0.018 ACRES (799 SQ FT)		0.018 ACRES (799 SQ FT)				633	CONTAINS 118 SQ. FT. PREVIOUSLY ACQUIRED AS PERMANENT EASEMENT
TE-633	DANIEL F. JONES	1424 N. HWY 50, DELTA, CO	NW1/4 SW1/4 SEC. 11, T. 15 S., R. 96 W., 6 P.M.	0.038 ACRES (1,634 SQ FT)		0.038 ACRES (1,634 SQ FT)				TE-633B	TEMPORARY EASEMENT FOR CONSTRUCTION PURPOSES
TE-634	ANDY MALLETT	757 LEON ST, DELTA, CO 81416	NW1/4 SW1/4 SEC. 11, T. 15 S., R. 96 W., 6 P.M.	0.022 ACRES (965 SQ FT)		0.022 ACRES (965 SQ FT)				TE-634	TEMPORARY EASEMENT FOR CONSTRUCTION PURPOSES
TE-635	TRADE CENTER AUTO SALVAGE, INC.	2236 HWY. 6 & 50 GRAND JUNCTION, CO 81501	NW1/4 SW1/4 SEC. 11, T. 15 S., R. 96 W., 6 P.M.	0.030 ACRES (1,299 SQ FT)		0.030 ACRES (1,299 SQ FT)				TE-635	TEMPORARY EASEMENT FOR CONSTRUCTION PURPOSES
TE-636A	GARY K. JAMES & LEANNA P. JAMES & WILLIAM R. JAMES, J.T.	1065 HARTIG DRIVE DELTA, CO 81416	NW1/4 SW1/4 SEC. 11, T. 15 S., R. 96 W., 6 P.M.	0.044 ACRES (1,900 SQ FT)		0.044 ACRES (1,900 SQ FT)				TE-636A	TEMPORARY EASEMENT FOR CONSTRUCTION PURPOSES
TE-636B	GARY K. JAMES & LEANNA P. JAMES & WILLIAM R. JAMES, J.T.	1065 HARTIG DRIVE DELTA, CO 81416	NW1/4 SW1/4 SEC. 11, T. 15 S., R. 96 W., 6 P.M.	0.013 ACRES (547 SQ FT)		0.013 ACRES (547 SQ FT)				TE-636B	TEMPORARY EASEMENT FOR CONSTRUCTION PURPOSES
TE-637	GARY K. JAMES & LEANNA P. JAMES & WILLIAM R. JAMES, J.T.	1065 HARTIG DR, DELTA, CO 81416	NE1/4 SW1/4 SEC. 11, T. 15 S., R. 96 W., 6 P.M.	0.036 ACRES (1,555 SQ FT)		0.036 ACRES (1,555 SQ FT)				TE-637	TEMPORARY EASEMENT FOR CONSTRUCTION PURPOSES
TE-638	BILLY JOE CHICK & RAYE ANN HOLLAND	1436 HWY 50, DELTA, CO 81416	NE1/4 SW1/4 SEC. 11, T. 15 S., R. 96 W., 6 P.M.	0.091 ACRES (3,963 SQ FT)		0.091 ACRES (3,963 SQ FT)				TE-638	TEMPORARY EASEMENT FOR CONSTRUCTION PURPOSES
TE-639	RODNEY A. KINNEY & JONI M. KINNEY, J.T.	10002 6200 RD, MONTROSE, CO 81401	NE1/4 SW1/4 SEC. 11, T. 15 S., R. 96 W., 6 P.M.	0.091 ACRES (3,966 SQ FT)		0.091 ACRES (3,966 SQ FT)				TE-639	TEMPORARY EASEMENT FOR CONSTRUCTION PURPOSES
TE-640A	PETER J. MCCOLLAUM	1888 HWY. 65 CEDAREDDGE, CO 81413	NW1/4 SE1/4 SEC. 11, T. 15 S., R. 96 W., 6 P.M.	0.085 ACRES (3,696 SQ FT)		0.085 ACRES (3,696 SQ FT)				TE-640A	TEMPORARY EASEMENT FOR CONSTRUCTION PURPOSES
TE-640B	PETER J. MCCOLLAUM	1888 HWY. 65 CEDAREDDGE, CO 81413	NW1/4 SE1/4 SEC. 11, T. 15 S., R. 96 W., 6 P.M.	0.006 ACRES (276 SQ FT)		0.006 ACRES (276 SQ FT)				TE-640B	TEMPORARY EASEMENT FOR CONSTRUCTION PURPOSES
TE-641A	SUCKOW BROTHERS, A PARTNERSHIP	P.O. BOX 1046, DELTA, CO 81416	NW1/4 SE1/4 SEC. 11, T. 15 S., R. 96 W., 6 P.M.	0.002 ACRES (74 SQ FT)		0.002 ACRES (74 SQ FT)				TE-641A	TEMPORARY EASEMENT FOR CONSTRUCTION PURPOSES
TE-641B	SUCKOW BROTHERS, A PARTNERSHIP	P.O. BOX 1046, DELTA, CO 81416	NW1/4 SE1/4 SEC. 11, T. 15 S., R. 96 W., 6 P.M.	0.044 ACRES (1,916 SQ FT)		0.044 ACRES (1,916 SQ FT)				TE-641B	TEMPORARY EASEMENT FOR CONSTRUCTION PURPOSES
TE-642A	VIVIAN M. JONES & CHERYLL A. JONES CO-TRUSTEES UNDER THE LAST WILL AND TESTAMENT OF DANIEL E. JONES DATED FEBRUARY 10, 1978	P.O. BOX 451 DELTA, CO 81416	NW1/4 SE1/4 SEC. 11, T. 15 S., R. 96 W., 6 P.M.	0.042 ACRES (1,843 SQ FT)		0.042 ACRES (1,843 SQ FT)				TE-642A	TEMPORARY EASEMENT FOR CONSTRUCTION PURPOSES
TE-642B	VIVIAN M. JONES & CHERYLL A. JONES CO-TRUSTEES UNDER THE LAST WILL AND TESTAMENT OF DANIEL E. JONES DATED FEBRUARY 10, 1978	P.O. BOX 451 DELTA, CO 81416	NW1/4 SE1/4 SEC. 11, T. 15 S., R. 96 W., 6 P.M.	0.084 ACRES (3,649 SQ FT)		0.084 ACRES (3,649 SQ FT)				TE-642B	TEMPORARY EASEMENT FOR CONSTRUCTION PURPOSES
TE-643	FRANK T. SMITH & JEANETTE MORRIS	1476 HWY 50, DELTA, CO 81416	NE1/4 SE1/4 SEC. 11, T. 15 S., R. 96 W., 6 P.M.	0.067 ACRES (2,906 SQ FT)		0.067 ACRES (2,906 SQ FT)				TE-643	TEMPORARY EASEMENT FOR CONSTRUCTION PURPOSES

FEDERAL ROAD REGION NO.	DIVISION	PROJ. NO.	SHEET NO.	TOTAL SHEETS
VIII	COLORADO	NH 0501-034 Unit 6	2E	49
RIGHT OF WAY SOUTHEAST OF GRAND JUNCTION-SOUTH		REVISIONS		
		8/29/01	REVISED TE-645B & TE-649	RJA
		10/10/01	ADDED TE-654 & REVISED TE-655	RJA

R. O. W. TABULATION OF PROPERTIES IN DELTA COUNTY S. H. NO. 50

PARCEL NO.	OWNER	ADDRESS	LOCATION	AREA IN HECTARES/ACRES/SQ FT					PARCEL ACQUISITION RECORDED AT	PARCEL NO.	REMARKS
				AREA OF PARCEL	EXISTING R.O.W.	NET AREA	REMAINDER				
							LEFT	RIGHT			
TE-644A	PASQUALE M. GAZILLO	6170 WEST LAKE, LAS VEGAS, NV 89109	NE1/4 SE1/4 SEC. 11, T. 15 S., R. 96 W., 6 P.M.	0.084 ACRES (3,660 SQ FT)		0.084 ACRES (3,660 SQ FT)				TE-644A	TEMPORARY EASEMENT FOR CONSTRUCTION PURPOSES
TE-644B	PASQUALE M. GAZILLO	6170 WEST LAKE, LAS VEGAS, NV 89109	NE1/4 SE1/4 SEC. 11, T. 15 S., R. 96 W., 6 P.M.	0.025 ACRES (1,093 SQ FT)		0.025 ACRES (1,093 SQ FT)				TE-644B	TEMPORARY EASEMENT FOR CONSTRUCTION PURPOSES
TE-645A	DONALD R. ROBB & EMELINA ROBB, J.T.	1484 HWY 50 NORTH, DELTA, CO 81416	NE1/4 SE1/4 SEC. 11, T. 15 S., R. 96 W., 6 P.M.	0.047 ACRES (2,028 SQ FT)		0.047 ACRES (2,028 SQ FT)				TE-645A	TEMPORARY EASEMENT FOR CONSTRUCTION PURPOSES
TE-645BREV	DONALD R. ROBB & EMELINA ROBB, J.T.	1484 HWY 50 NORTH, DELTA, CO 81416	NE1/4 SE1/4 SEC. 11, T. 15 S., R. 96 W., 6 P.M.	0.079 ACRES (3,426 SQ FT)		0.079 ACRES (3,426 SQ FT)				TE-645BREV	TEMPORARY EASEMENT FOR CONSTRUCTION PURPOSES
TE-646	WALLACE H. HARRIS, DOLA J. HARRIS, KAY A. WILSON, RAY H. HARRIS & NEIL A. HARRIS, J.T.	1486 HWY 50, DELTA, CO 81416	NE1/4 SE1/4 SEC. 11, T. 15 S., R. 96 W., 6 P.M.	0.060 ACRES (2,627 SQ FT)		0.060 ACRES (2,627 SQ FT)				TE-646	TEMPORARY EASEMENT FOR CONSTRUCTION PURPOSES
TE-647	ROBERT A. TOOLE & SANDY M. TOOLE, J.T.	6869 S. DOVER WAY LITTLETON, CO 80123	NE1/4 SE1/4 SEC. 11, T. 15 S., R. 96 W., 6 P.M.	0.037 ACRES (1,595 SQ FT)		0.037 ACRES (1,595 SQ FT)				TE-647	TEMPORARY EASEMENT FOR CONSTRUCTION PURPOSES
TE-648	MARIA IGNACIA TOOLE & MARIA E. TOOLE, J.T.	1488 N. HWY. 50 DELTA, CO 81416	NE1/4 SE1/4 SEC. 11, T. 15 S., R. 96 W., 6 P.M.	0.032 ACRES (1,401 SQ FT)		0.032 ACRES (1,401 SQ FT)				TE-648	TEMPORARY EASEMENT FOR CONSTRUCTION PURPOSES
TE-649REV	BOBBY J. SANDERSON & ELOISE J. SANDERSON, CO-TRUSTEES OF BOBBY J. & ELOISE J. SANDERSON REVOCABLE TRUST DATED 8/14/92	1490 HWY 50, DELTA, CO 81416	NE1/4 SE1/4 SEC. 11, T. 15 S., R. 96 W., 6 P.M.	0.035 ACRES (1,520 SQ FT)		0.035 ACRES (1,520 SQ FT)				TE-649REV	TEMPORARY EASEMENT FOR CONSTRUCTION PURPOSES
TE-650	CHARLES KRAAI & DEBRA KRAAI, J.T.	1676 H 75 RD, DELTA, CO 81416	NE1/4 SE1/4 SEC. 11, T. 15 S., R. 96 W., 6 P.M.	0.018 ACRES (819 SQ FT)		0.018 ACRES (819 SQ FT)				TE-650	TEMPORARY EASEMENT FOR CONSTRUCTION PURPOSES
TE-651	JOSE PALOMINO & RAFAELA PALOMINO, J.T.	1496 HWY 50, DELTA, CO 81416	NE1/4 SE1/4 SEC. 11, T. 15 S., R. 96 W., 6 P.M.	0.019 ACRES (844 SQ FT)		0.019 ACRES (844 SQ FT)				TE-651	TEMPORARY EASEMENT FOR CONSTRUCTION PURPOSES
652	DEPARTMENT OF TRANSPORTATION, STATE OF COLORADO	4201 E. ARKANSAS AVE., DENVER, CO 80222	SW1/4 NW1/4 SEC. 12, T. 15 S., R. 96 W., 6 P.M.	0.182 ACRES (7,925 SQ FT)		0.182 ACRES (7,925 SQ FT)	4.814 ACRES (209,711 SQ FT)			652	
TE-652	DEPARTMENT OF TRANSPORTATION, STATE OF COLORADO	4201 E. ARKANSAS AVE., DENVER, CO 80222	SW1/4 NW1/4 SEC. 12, T. 15 S., R. 96 W., 6 P.M.	0.026 ACRES (1,143 SQ FT)		0.026 ACRES (1,143 SQ FT)				TE-652	TEMPORARY EASEMENT FOR CONSTRUCTION PURPOSES
653	WILLIAM F. BROWN & RETA KAREN BROWN, J.T.	794 1550 RD, DELTA, CO 81416	SW1/4 NW1/4 SEC. 12, T. 15 S., R. 96 W., 6 P.M.	0.464 ACRES (20,226 SQ FT)		0.464 ACRES (20,226 SQ FT)	72.471 ACRES (3,156,814 SQ FT)			653	
654	CLIFFORD J. ULMAN & MERRIDEE L. ULMAN, T.C.	134 MEEKER ST, DELTA, CO 81416	SE1/4 NW1/4 SEC. 12, T. 15 S., R. 96 W., 6 P.M.	0.131 ACRES (5,692 SQ FT)		0.131 ACRES (5,692 SQ FT)	1.200 ACRES (52,293 SQ FT)			654	THE WEST 30.00 FEET OF PARCEL 654 IS DEDICATED ROAD EASEMENT BY BOARD OF COUNTY COMMISSIONERS' RESOLUTION NO. 2001-R-016 RECORDED MAY 7, 2001 AS RESOLUTION NO. 543594 BK883 PG77
TE-654	CLIFFORD J. ULMAN & MERRIDEE L. ULMAN, T.C.	134 MEEKER ST, DELTA, CO 81416	SE1/4 NW1/4 SEC. 12, T. 15 S., R. 96 W., 6 P.M.	0.006 ACRES (264 SQ FT)		0.006 ACRES (264 SQ FT)				TE-654	TEMPORARY EASEMENT FOR CONSTRUCTION PURPOSES
655	VIKING RENTALS, INC.	P.O. BOX 2879 TELLURIDE, CO 81935	SE1/4 NW1/4 SEC. 12, T. 15 S., R. 96 W., 6 P.M.	0.058 ACRES (2,534 SQ FT)		0.058 ACRES (2,534 SQ FT)	0.539 ACRES (23,486 SQ FT)			655	
TE-655REV	VIKING RENTALS, INC.	P.O. BOX 2879 TELLURIDE, CO 81935	SE1/4 NW1/4 SEC. 12, T. 15 S., R. 96 W., 6 P.M.	0.006 ACRES (264 SQ FT)		0.006 ACRES (264 SQ FT)				TE-655REV	TEMPORARY EASEMENT FOR CONSTRUCTION PURPOSES

L:\492504\del\p\RT\VA\Re-006.dwg, 07/03/01 at 13:05
PLOT - TITLED.DWG

FEDERAL ROAD REGION NO.	DIVISION	PROJ. NO.	SHEET NO.	TOTAL SHEETS
VIII	COLORADO	NH 0501--034 Unit 6	2F	49

RIGHT OF WAY		REVISIONS	
SOUTHEAST OF GRAND JUNCTION--SOUTH	8/23/01	REVISED AREA ON TE-657	RJA
	8/29/01	ADDED TE-658	RJA
	9/17/01	ADDED PARCEL 657-R & DELETED TE-657REV	RJA
	12/07/01	PARCEL 660 REVISION NAME	RJA

R. O. W. TABULATION OF PROPERTIES IN DELTA COUNTY S. H. NO. 50

PARCEL NO.	OWNER	ADDRESS	LOCATION	AREA IN HECTARES/ACRES/SQ FT					PARCEL ACQUISITION RECORDED AT	PARCEL NO.	REMARKS
				AREA OF PARCEL	EXISTING R.O.W.	NET AREA	REMAINDER				
							LEFT	RIGHT			
656	U.S. SMALL BUSINESS ADMINISTRATION, AN AGENCY OF THE UNITED STATES GOVERNMENT	1535 HWY 50, DELTA, CO 81416	SE1/4 NW1/4 SEC. 12, T. 15 S., R. 96 W., 6 P.M.	0.195 ACRES (8,501 SQ FT)		0.195 ACRES (8,501 SQ FT)	1.199 ACRES (52,218 SQ FT)			656	
PE-656	U.S. SMALL BUSINESS ADMINISTRATION, AN AGENCY OF THE UNITED STATES GOVERNMENT	1535 HWY 50, DELTA, CO 81416	SE1/4 NW1/4 SEC. 12, T. 15 S., R. 96 W., 6 P.M.	0.083 ACRES (3,598 SQ FT)		0.083 ACRES (3,598 SQ FT)				PE-656	PERMANENT EASEMENT FOR DRAINAGE PURPOSES ONLY
TE-656	U.S. SMALL BUSINESS ADMINISTRATION, AN AGENCY OF THE UNITED STATES GOVERNMENT	1535 HWY 50, DELTA, CO 81416	SE1/4 NW1/4 SEC. 12, T. 15 S., R. 96 W., 6 P.M.	0.036 ACRES (1,670 SQ FT)		0.036 ACRES (1,670 SQ FT)				TE-656	TEMPORARY EASEMENT FOR CONSTRUCTION PURPOSES
657	MICHAEL O., CAREN, & EDNA L. MYERS, J.T.	1543 HWY 50, DELTA, CO 81416	SE1/4 NW1/4 SEC. 12, T. 15 S., R. 96 W., 6 P.M.	0.197 ACRES (8,598 SQ FT)		0.197 ACRES (8,598 SQ FT)	0.414 ACRES (18,129 SQ FT)			657	
657-R	MICHAEL O., CAREN, & EDNA L. MYERS, J.T.	1543 HWY 50, DELTA, CO 81416	SE1/4 NW1/4 SEC. 12, T. 15 S., R. 96 W., 6 P.M.	0.416 ACRES (18,129 SQ FT)		0.416 ACRES (18,129 SQ FT)				657-R	REMAINDER PARCEL
658	MICHAEL O. & CAREN R. MYERS	1545 HWY 50, DELTA, CO 81416	SE1/4 NW1/4 SEC. 12, T. 15 S., R. 96 W., 6 P.M.	0.163 ACRES (7,107 SQ FT)		0.163 ACRES (7,107 SQ FT)	1.155 ACRES (50,282 SQ FT)			658	
TE-658	MICHAEL O. & CAREN R. MYERS	1545 HWY 50, DELTA, CO 81416	SE1/4 NW1/4 SEC. 12, T. 15 S., R. 96 W., 6 P.M.	0.016 ACRES (680 SQ FT)		0.016 ACRES (680 SQ FT)				TE-658	TEMPORARY EASEMENT FOR CONSTRUCTION PURPOSES
659	SANDRA L. CASSIDY & SCOTT A. LOESEKAN, J.T.	3563 L25 ROAD, HOTCHKISS, CO 81419	SE1/4 NW1/4 SEC. 12, T. 15 S., R. 96 W., 6 P.M.	0.119 ACRES (5,190 SQ FT)		0.119 ACRES (5,190 SQ FT)	1.091 ACRES (47,532 SQ FT)			659	
660	JAMES E. CRONISTER & LOIS P. CRONISTER, AS TRUSTEES OF THE JAMES E. CRONISTER LIVING TRUST (UND. 1/2 INT.) AND LOIS P. CRONISTER & JAMES E. CRONISTER AS TRUSTEES OF THE LOIS P. CRONISTER LIVING TRUST (UND. 1/2 INT.)	198 COUNTRY RD. EVANSTON, WY 82930	NW1/4 SE1/4 SEC. 12, T. 15 S., R. 96 W., 6 P.M.	0.044 ACRES (1,937 SQ FT)		0.044 ACRES (1,937 SQ FT)				660	
TE-660A		198 COUNTRY RD. EVANSTON, WY 82930	NW1/4 SE1/4 SEC. 12, T. 15 S., R. 96 W., 6 P.M.	0.132 ACRES (5,742 SQ FT)		0.132 ACRES (5,742 SQ FT)				TE-660A	TEMPORARY EASEMENT FOR CONSTRUCTION PURPOSES
TE-660B		198 COUNTRY RD. EVANSTON, WY 82930	NW1/4 SE1/4 SEC. 12, T. 15 S., R. 96 W., 6 P.M.	0.007 ACRES (288 SQ FT)		0.007 ACRES (288 SQ FT)				TE-660B	TEMPORARY EASEMENT FOR CONSTRUCTION PURPOSES
661	RALPH P. MYERS & FRANCES E. MYERS, J.T.	1571 HWY 50, DELTA, CO 81416	NW1/4 SE1/4 SEC. 12, T. 15 S., R. 96 W., 6 P.M.	0.027 ACRES (1,174 SQ FT)		0.027 ACRES (1,174 SQ FT)					
TE-661	RALPH P. MYERS & FRANCES E. MYERS, J.T.	1571 HWY 50, DELTA, CO 81416	NW1/4 SE1/4 SEC. 12, T. 15 S., R. 96 W., 6 P.M.	0.046 ACRES (1,983 SQ FT)		0.046 ACRES (1,983 SQ FT)				TE-661	TEMPORARY EASEMENT FOR CONSTRUCTION PURPOSES
662	PATTY D. SCHROEDER & RONALD SCHROEDER, T.C. (UND. 1/2 INT.) & JERRY D. BOYD & JANET F. BOYD, J.T. (UND. 1/2 INT.); CO-OWNERSHIP AS T.C.	941 2100 RD, AUSTIN, CO 81410	LOT 1 & 2, AMENDMENT NO. 1, PURCELL COMMERCIAL SUBDIVISION, A SUBDIVISION IN THE SE1/4 SE1/4 OF SEC. 12, T. 15 S., R. 96 W., 6 P.M.	0.030 ACRES (1,321 SQ FT)		0.030 ACRES (1,321 SQ FT)					
TE-662	PATTY D. SCHROEDER & RONALD SCHROEDER, T.C. (UND. 1/2 INT.) & JERRY D. BOYD & JANET F. BOYD, J.T. (UND. 1/2 INT.); CO-OWNERSHIP AS T.C.	941 2100 RD, AUSTIN, CO 81410	LOT 1, AMENDMENT NO. 1, PURCELL COMMERCIAL SUBDIVISION, A SUBDIVISION IN THE SE1/4 SE1/4 OF SEC. 12, T. 15 S., R. 96 W., 6 P.M.	0.036 ACRES (1,550 SQ FT)		0.036 ACRES (1,550 SQ FT)				TE-662	TEMPORARY EASEMENT FOR CONSTRUCTION PURPOSES
663	RONALD SCHROEDER & PATTY D. SCHROEDER, (UND. 1/2 INT.) T.C. & JERRY BOYD, (UND. 1/2 INT.) T.C.	941 2100 RD, AUSTIN, CO 81410	LOT 4, AMENDMENT NO. 1, PURCELL COMMERCIAL SUBDIVISION, A SUBDIVISION IN THE SE1/4 SE1/4 OF SEC. 12, T. 15 S., R. 96 W., 6 P.M.	0.433 ACRES (18,848 SQ FT)		0.433 ACRES (18,848 SQ FT)	4.981 ACRES (216,979 SQ FT)			663	R.O.W ACQUISITION FOR THE RELOCATION OF DRAINAGE DITCH
TE-663A	RONALD SCHROEDER & PATTY D. SCHROEDER, (UND. 1/2 INT.) T.C. & JERRY BOYD, (UND. 1/2 INT.) T.C.	941 2100 RD, AUSTIN, CO 81410	LOT 5, AMENDMENT NO. 1, PURCELL COMMERCIAL SUBDIVISION, A SUBDIVISION IN THE SE1/4 SE1/4 OF SEC. 12, T. 15 S., R. 96 W., 6 P.M.	0.034 ACRES (1,487 SQ FT)		0.034 ACRES (1,487 SQ FT)				TE-663A	TEMPORARY EASEMENT FOR CONSTRUCTION PURPOSES
TE-663B	RONALD SCHROEDER & PATTY D. SCHROEDER, (UND. 1/2 INT.) T.C. & JERRY BOYD, (UND. 1/2 INT.) T.C.	941 2100 RD, AUSTIN, CO 81410	LOT 5, AMENDMENT NO. 1, PURCELL COMMERCIAL SUBDIVISION, A SUBDIVISION IN THE SE1/4 SE1/4 OF SEC. 12, T. 15 S., R. 96 W., 6 P.M.	0.009 ACRES (374 SQ FT)		0.009 ACRES (374 SQ FT)				TE-663B	TEMPORARY EASEMENT FOR CONSTRUCTION PURPOSES

L:\199504\dwg\RDV\Ref=06.dwg, 12/07/01 at 13:05
REF = TITLE BLOCK

FEDERAL ROAD REGION NO.	DIVISION	PROJ. NO.	SHEET NO.	TOTAL SHEETS
VII	COLORADO	NH 0501-034 Unit 6	2G	49

RIGHT OF WAY

SOUTHEAST OF
GRAND JUNCTION-SOUTH

REVISIONS		
8/29/01	ADDED TE-667A & TE-671C & REVISED TE-671B	RJA
11/19/01	ADDED TE-670A, CHANGED TE-670 TO TE-670B & REVISED TE-670B	RJA

R. O. W. TABULATION OF PROPERTIES IN DELTA COUNTY S. H. NO. 50

PARCEL NO.	OWNER	ADDRESS	LOCATION	AREA IN HECTARES/ACRES/SQ FT					PARCEL ACQUISITION RECORDED AT	PARCEL NO.	REMARKS
				AREA OF PARCEL	EXISTING R.O.W.	NET AREA	REMAINDER				
							LEFT	RIGHT			
664	MARGIE VETTER & LARRY J. SMITH, J.T.	1319 HWY 50, DELTA, CO 81416	LOT 1, DENNEY MINOR SUBDIVISION A SUBDIVISION IN THE NW1/4 OF SEC. 10, T. 15 S., R. 96 W., 6 P.M.	0.373 ACRES (16,269 SQ FT)		0.373 ACRES (16,269 SQ FT)	3.665 ACRES (159,611 SQ FT)			664	
TE-664	MARGIE VETTER & LARRY J. SMITH, J.T.	1319 HWY 50, DELTA, CO 81416	LOT 1, DENNEY MINOR SUBDIVISION A SUBDIVISION IN THE NW1/4 OF SEC. 10, T. 15 S., R. 96 W., 6 P.M.	0.057 ACRES (2,495 SQ FT)		0.057 ACRES (2,495 SQ FT)				TE-664	TEMPORARY EASEMENT FOR CONSTRUCTION PURPOSES
TE-665	JAMES R. EDWARDS, SR., SURVIVOR IN JOINT TENANCY WITH SHIRLEY M. EDWARDS, DECEASED	1506 HWY 50, DELTA, CO 81416	NW1/4 SW1/4 SEC. 12, T. 15 S., R. 96 W., 6 P.M.	0.118 ACRES (5,153 SQ FT)		0.118 ACRES (5,153 SQ FT)				TE-665	TEMPORARY EASEMENT FOR CONSTRUCTION PURPOSES
TE-666	DELTA ENVIRONMENTS, INC., A COLORADO CORPORATION	229 CHIPPEWA WA, GUNNISON, CO	NW1/4 SW1/4 SEC. 12, T. 15 S., R. 96 W., 6 P.M.	0.041 ACRES (1,783 SQ FT)		0.041 ACRES (1,783 SQ FT)				TE-666	TEMPORARY EASEMENT FOR CONSTRUCTION PURPOSES
TE-667	ROBERT F. BIRKHOLZ & JENNIFER KIM BIRKHOLZ, J.T.	1526 HWY 50, DELTA, CO 81416	LOT 11, JOHN H. GERKEN SUBDIVISION, A SUBDIVISION IN THE NE1/4 SW1/4 OF SEC. 12, T. 15 S., R. 96 W., 6 P.M.	0.011 ACRES (456 SQ FT)		0.011 ACRES (456 SQ FT)				TE-667	TEMPORARY EASEMENT FOR CONSTRUCTION PURPOSES
TE-667A	ROBERT F. BIRKHOLZ & JENNIFER KIM BIRKHOLZ, J.T.	1526 HWY 50, DELTA, CO 81416	LOT 11, JOHN H. GERKEN SUBDIVISION, A SUBDIVISION IN THE NE1/4 SW1/4 OF SEC. 12, T. 15 S., R. 96 W., 6 P.M.	0.023 ACRES (986 SQ FT)		0.023 ACRES (986 SQ FT)				TE-667A	TEMPORARY EASEMENT FOR CONSTRUCTION PURPOSES
TE-668A	CHERYL L. COOK & LEE COOK, J.T.	4499 CEDAR RD. DELTA, CO 81416	LOT 9 & 10 JOHN H. GERKEN SUBDIVISION, A SUBDIVISION IN THE NE1/4 SW1/4 OF SEC. 12, T. 15 S., R. 96 W., 6 P.M.	0.027 ACRES (1,178 SQ FT)		0.027 ACRES (1,178 SQ FT)				TE-668A	TEMPORARY EASEMENT FOR CONSTRUCTION PURPOSES
TE-668B	CHERYL L. COOK & LEE COOK, J.T.	4499 CEDAR RD. DELTA, CO 81416	LOT 9, JOHN H. GERKEN SUBDIVISION, A SUBDIVISION IN THE NE1/4 SW1/4 OF SEC. 12, T. 15 S., R. 96 W., 6 P.M.	0.003 ACRES (136 SQ FT)		0.003 ACRES (136 SQ FT)				TE-668B	TEMPORARY EASEMENT FOR CONSTRUCTION PURPOSES
TE-669	TERRIL CAMPBELL	401 MAIN STREET, DELTA, CO 81416	LOT 8, JOHN H. GERKEN SUBDIVISION, A SUBDIVISION IN THE NE1/4 SW1/4 OF SEC. 12, T. 15 S., R. 96 W., 6 P.M.	0.009 ACRES (399 SQ FT)		0.009 ACRES (399 SQ FT)				TE-669	TEMPORARY EASEMENT FOR CONSTRUCTION PURPOSES
TE-670A	BARBARA N. STEELE	687 2300 RD, DELTA, CO 81416	LOT 6, JOHN H. GERKEN SUBDIVISION, A SUBDIVISION IN THE NE1/4 SW1/4 OF SEC. 12, T. 15 S., R. 96 W., 6 P.M.	0.005 ACRES (237 SQ FT)		0.005 ACRES (237 SQ FT)				TE-670A	TEMPORARY EASEMENT FOR CONSTRUCTION PURPOSES
TE-670BREV	BARBARA N. STEELE	687 2300 RD, DELTA, CO 81416	LOT 6, JOHN H. GERKEN SUBDIVISION, A SUBDIVISION IN THE NE1/4 SW1/4 OF SEC. 12, T. 15 S., R. 96 W., 6 P.M.	0.009 ACRES (387 SQ FT)		0.009 ACRES (387 SQ FT)				TE-670BREV	TEMPORARY EASEMENT FOR CONSTRUCTION PURPOSES
TE-671A	ERASMO FLORES & ROSA FLORES, J.T.	P.O. BOX 303 DELTA, CO 81416	LOT 5, JOHN H. GERKEN SUBDIVISION, A SUBDIVISION IN THE NE1/4 SW1/4 OF SEC. 12, T. 15 S., R. 96 W., 6 P.M.	0.003 ACRES (141 SQ FT)		0.003 ACRES (141 SQ FT)				TE-671A	TEMPORARY EASEMENT FOR CONSTRUCTION PURPOSES
TE-671BREV	ERASMO FLORES & ROSA FLORES, J.T.	P.O. BOX 303 DELTA, CO 81416	LOT 4, JOHN H. GERKEN SUBDIVISION, A SUBDIVISION IN THE NE1/4 SW1/4 OF SEC. 12, T. 15 S., R. 96 W., 6 P.M.	0.049 ACRES (2,125 SQ FT)		0.049 ACRES (2,125 SQ FT)				TE-671BREV	TEMPORARY EASEMENT FOR CONSTRUCTION PURPOSES
TE-671C	ERASMO FLORES & ROSA FLORES, J.T.	P.O. BOX 303 DELTA, CO 81416	LOT 4, JOHN H. GERKEN SUBDIVISION, A SUBDIVISION IN THE NE1/4 SW1/4 OF SEC. 12, T. 15 S., R. 96 W., 6 P.M.	0.014 ACRES (604 SQ FT)		0.014 ACRES (604 SQ FT)				TE-671C	TEMPORARY EASEMENT FOR CONSTRUCTION PURPOSES
TE-672	DIXIE L. GARCIA	760 1575 RD, DELTA, CO 81416	LOT 3, JOHN H. GERKEN SUBDIVISION, A SUBDIVISION IN THE NE1/4 SW1/4 OF SEC. 12, T. 15 S., R. 96 W., 6 P.M.	0.018 ACRES (784 SQ FT)		0.018 ACRES (784 SQ FT)				TE-672	TEMPORARY EASEMENT FOR CONSTRUCTION PURPOSES
TE-673	THE HARRY A. & MILDRED SCHLAPPE REVOCABLE TRUST DATED APRIL 14, 2000	1542 HWY 50, DELTA, CO 81416	LOT 1 & 2 JOHN H. GERKEN SUBDIVISION, A SUBDIVISION IN THE NE1/4 SW1/4 OF SEC. 12, T. 15 S., R. 96 W., 6 P.M.	0.035 ACRES (1,545 SQ FT)		0.035 ACRES (1,545 SQ FT)				TE-673	TEMPORARY EASEMENT FOR CONSTRUCTION PURPOSES
673	THE HARRY A. & MILDRED SCHLAPPE REVOCABLE TRUST DATED APRIL 14, 2000	1542 HWY 50, DELTA, CO 81416	LOT 1, JOHN H. GERKEN SUBDIVISION, A SUBDIVISION IN THE NE1/4 SW1/4 OF SEC. 12, T. 15 S., R. 96 W., 6 P.M.	0.002 ACRES (72 SQ FT)		0.002 ACRES (72 SQ FT)		0.404 ACRES (17,615 SQ FT)		673	
674	C. PAUL GUTHRIE & F. SUE GUTHRIE, J.T.	P.O. BOX 123, CORY, CO 81414	NW1/4 SE1/4 SEC. 12, T. 15 S., R. 96 W., 6 P.M.	0.010 ACRES (447 SQ FT)		0.010 ACRES (447 SQ FT)		1.024 ACRES (44,620 SQ FT)		674	

FEDERAL ROAD REGION NO.	DIVISION	PROJ. NO.	SHEET NO.	TOTAL SHEETS
VII	COLORADO	NH 0501-034 Unit 6	2H	49

RIGHT OF WAY		REVISIONS	
SOUTHEAST OF		8/29/01	ADDED TE-678 & TE-679
GRAND JUNCTION-SOUTH		10/10/01	REVISED 676B, TE-676 & 682
		01/21/02	NAME CHANGE 678

R. O. W. TABULATION OF PROPERTIES IN
DELTA
COUNTY
S. H. NO. 50

PARCEL NO.	OWNER	ADDRESS	LOCATION	AREA IN HECTARES/ACRES/SQ FT					PARCEL ACQUISITION RECORDED AT	PARCEL NO.	REMARKS
				AREA OF PARCEL	EXISTING R.O.W.	NET AREA	REMAINDER				
							LEFT	RIGHT			
TE-674	C. PAUL GUTHRIE & F. SUE GUTHRIE, J.T.	P.O. BOX 123, CORY, CO 81414	NW1/4 SE1/4 SEC. 12, T. 15 S., R. 96 W., 6 P.M.	0.025 ACRES (1,100 SQ FT)		0.025 ACRES (1,100 SQ FT)				TE-674	TEMPORARY EASEMENT FOR CONSTRUCTION PURPOSES
TE-675A	BONSALL NELSON HUFFINGTON & VERLA MARIAN HUFFINGTON, GENERAL PARTNERS OF THE BONSALL NELSON HUFFINGTON AND VERLA MARIAN HUFFINGTON FAMILY LIMITED PARTNERSHIP I DATED 18 AUGUST 1995	1560 H 25 RD, DELTA, CO 81416	NW1/4 SE1/4 SEC. 12, T. 15 S., R. 96 W., 6 P.M.	0.014 ACRES (607 SQ FT)		0.014 ACRES (607 SQ FT)				TE-675A	TEMPORARY EASEMENT FOR CONSTRUCTION PURPOSES
TE-675B	BONSALL NELSON HUFFINGTON & VERLA MARIAN HUFFINGTON, GENERAL PARTNERS OF THE BONSALL NELSON HUFFINGTON AND VERLA MARIAN HUFFINGTON FAMILY LIMITED PARTNERSHIP I DATED 18 AUGUST 1995	1560 H 25 RD, DELTA, CO 81416	NW1/4 SE1/4 SEC. 12, T. 15 S., R. 96 W., 6 P.M.	0.018 ACRES (764 SQ FT)		0.018 ACRES (764 SQ FT)				TE-675B	TEMPORARY EASEMENT FOR CONSTRUCTION PURPOSES
675	BONSALL NELSON HUFFINGTON & VERLA MARIAN HUFFINGTON, GENERAL PARTNERS OF THE BONSALL NELSON HUFFINGTON AND VERLA MARIAN HUFFINGTON FAMILY LIMITED PARTNERSHIP I DATED 18 AUGUST 1995	1560 H 25 RD, DELTA, CO 81416	NW1/4 SE1/4 SEC. 12, T. 15 S., R. 96 W., 6 P.M.	0.025 ACRES (1,109 SQ FT)		0.025 ACRES (1,109 SQ FT)				675	
676A	RONALD H. JACKSON, SR. & MARY E. JACKSON, J.T.	742 1560 RD, DELTA, CO 81416	NW1/4 SE1/4 SEC. 12, T. 15 S., R. 96 W., 6 P.M.	0.001 ACRES (59 SQ FT)		0.001 ACRES (59 SQ FT)		0.871 ACRES (37,959 SQ FT)		676A	
676BREV	RONALD H. JACKSON, SR. & MARY E. JACKSON, J.T.	742 1560 RD, DELTA, CO 81416	NW1/4 SE1/4 SEC. 12, T. 15 S., R. 96 W., 6 P.M.	0.046 ACRES (2,017 SQ FT)		0.046 ACRES (2,017 SQ FT)			676BREV		
TE-676REV	RONALD H. JACKSON, SR. & MARY E. JACKSON, J.T.	742 1560 RD, DELTA, CO 81416	NW1/4 SE1/4 SEC. 12, T. 15 S., R. 96 W., 6 P.M.	0.001 ACRES (57 SQ FT)		0.001 ACRES (57 SQ FT)				TE-676REV	TEMPORARY EASEMENT FOR CONSTRUCTION PURPOSES
677	GERRIE N. CHRISTIAN	728 1565 RD, DELTA, CO 81416	NW1/4 SE1/4 SEC. 12, T. 15 S., R. 96 W., 6 P.M.	0.090 ACRES (3,926 SQ FT)		0.090 ACRES (3,926 SQ FT)		1.151 ACRES (50,125 SQ FT)		677	
TE-677	GERRIE N. CHRISTIAN	728 1565 RD, DELTA, CO 81416	NW1/4 SE1/4 SEC. 12, T. 15 S., R. 96 W., 6 P.M.	0.018 ACRES (785 SQ FT)		0.018 ACRES (785 SQ FT)				TE-677	TEMPORARY EASEMENT FOR CONSTRUCTION PURPOSES
678	DIRK ELLSWORTH JONES (aka DIRK E. JONES) & ARLENE JONES	725 1565 RD, DELTA, CO 81416	SW1/4 SE1/4 SEC. 12, T. 15 S., R. 96 W., 6 P.M.	0.108 ACRES (4,708 SQ FT)		0.108 ACRES (4,708 SQ FT)		3.336 ACRES (145,336 SQ FT)		678	
TE-678	DIRK ELLSWORTH JONES (aka DIRK E. JONES) & ARLENE JONES	725 1565 RD, DELTA, CO 81416	SW1/4 SE1/4 SEC. 12, T. 15 S., R. 96 W., 6 P.M.	0.018 ACRES (791 SQ FT)		0.018 ACRES (791 SQ FT)				TE-678	TEMPORARY EASEMENT FOR CONSTRUCTION PURPOSES
679	WILLIAM POPE	718 HWY 50, DELTA, CO 81416	SW1/4 SE1/4 SEC. 12, T. 15 S., R. 96 W., 6 P.M.	0.044 ACRES (1,908 SQ FT)		0.044 ACRES (1,908 SQ FT)	1.150 ACRES (50,084 SQ FT)			679	
TE-679	WILLIAM POPE	718 HWY 50, DELTA, CO 81416	SW1/4 SE1/4 SEC. 12, T. 15 S., R. 96 W., 6 P.M.	0.033 ACRES (1,452 SQ FT)		0.033 ACRES (1,452 SQ FT)				TE-679	TEMPORARY EASEMENT FOR CONSTRUCTION PURPOSES
680	ROBERT L. JOHNSON & JACQUELINE V. JOHNSON, J.T.	1611 CRESTVIEW, GRAND JUNCTION, CO 81506	SW1/4 SE1/4 SEC. 12 & NW1/4 NE1/4 SEC. 13 T. 15 S., R. 96 W., 6 P.M.	0.054 ACRES (2,365 SQ FT)		0.054 ACRES (2,365 SQ FT)		2.473 ACRES (107,706 SQ FT)		680	
TE-680	ROBERT L. JOHNSON & JACQUELINE V. JOHNSON, J.T.	1611 CRESTVIEW, GRAND JUNCTION, CO 81506	SW1/4 SE1/4 SEC. 12, T. 15 S., R. 96 W., 6 P.M.	0.031 ACRES (1,355 SQ FT)		0.031 ACRES (1,355 SQ FT)				TE-680	TEMPORARY EASEMENT FOR CONSTRUCTION PURPOSES
TE-681	ERNEST L. PULS	1270 E. 7TH DELTA, CO 81416	LOT 7, JOHN H. GERKEN SUBDMISION, A SUBDMISION IN THE NE1/4 SW1/4 OF SEC. 12, T. 15 S., R. 96 W., 6 P.M.	0.007 ACRES (317 SQ FT)		0.007 ACRES (317 SQ FT)				TE-681	TEMPORARY EASEMENT FOR CONSTRUCTION PURPOSES
682REV	LEIGHTON RALPH DILLS & PHILLIP ROBERT CORBIN, J.T.	5 LAGUNA SECA COURT SACRAMENTO, CA 95831	NW1/4 SE1/4 SEC. 12, T. 15 S., R. 96 W., 6 P.M.	0.003 ACRES (135 SQ FT)		0.003 ACRES (135 SQ FT)		2.044 ACRES (89,232 SQ FT)		682REV	

FEDERAL ROAD REGION NO.	DIVISION	PROJ. NO.	SHEET NO.	TOTAL SHEETS
VIII	COLORADO	NH 0501-034 Unit 6	21	49

RIGHT OF WAY		REVISIONS	
SOUTHEAST OF	8/27/01	ADDED PARCEL 698-R	RJA
GRAND JUNCTION-SOUTH	8/29/01	ADDED TE-699	RJA
	10/10/01	REVISED TE-682	RJA
	4/05/02	PARCEL 684 NAME CHANGE	RJA

R. O. W. TABULATION OF PROPERTIES IN

DELTA

COUNTY S. H. NO. 50


PARCEL NO.	OWNER	ADDRESS	LOCATION	AREA IN HECTARES/ACRES/SQ FT					PARCEL ACQUISITION RECORDED AT	PARCEL NO.	REMARKS
				AREA OF PARCEL	EXISTING R.O.W.	NET AREA	REMAINDER				
							LEFT	RIGHT			
TE-682REV	LEIGHTON RALPH DILLS & PHILLIP ROBERT CORBIN, J.T.	5 LAGUNA SECA COURT SACRAMENTO, CA 95831	NW1/4 SE1/4 SEC. 12, T. 15 S., R. 96 W., 6 P.M.	0.005 ACRES (233 SQ FT)		0.005 ACRES (233 SQ FT)				TE-682REV	TEMPORARY EASEMENT FOR CONSTRUCTION PURPOSES
TE-683	CLIFFORD P. WEISS, IRENE L. WEISS & RAYMOND E. AMEY	369 HWY 376 CAMDEN, AR 71711-1122	LOT 2, HIX MINOR SUBDIVISION, A SUBDIVISION IN THE SW1/4 NW1/4 OF SEC. 11, T. 15 S., R. 96 W., 6 P.M.	0.035 ACRES (1,506 SQ FT)		0.035 ACRES (1,506 SQ FT)				TE-683	TEMPORARY EASEMENT FOR CONSTRUCTION PURPOSES
684	MICHAEL O., CAREN & EDNA L. MYERS, J.T.	1543 HWY 50 DELTA, CO 81416	SE1/4 NW1/4 SEC. 12, T. 15 S., R. 96 W., 6 P.M.	0.071 ACRES (3,098 SQ FT)		0.071 ACRES (3,098 SQ FT)				684	
TE-689	BONSALL NELSON HUFFINGTON & VERLA MARIAN HUFFINGTON, GENERAL PARTNERS OF THE BONSALL NELSON HUFFINGTON AND VERLA MARIAN HUFFINGTON FAMILY LIMITED PARTNERSHIP I DATED 18 AUGUST 1995	1560 H25 RD. DELTA, CO 81416	NE1/4 NE1/4 SEC. 13, T. 15 S., R. 96 W., 6 P.M.	0.007 ACRES (315 SQ FT)		0.007 ACRES (315 SQ FT)				TE-689	TEMPORARY EASEMENT FOR CONSTRUCTION PURPOSES
TE-691	AURELIO D. RODRIGUEZ & JOYCE E. RODRIGUEZ, T.C.	764 1575 RD. DELTA, CO 81416	NE1/4 NE1/4 SEC. 13, T. 15 S., R. 96 W., 6 P.M.	0.023 ACRES (1,008 SQ FT)		0.023 ACRES (1,008 SQ FT)				TE-691	TEMPORARY EASEMENT FOR CONSTRUCTION PURPOSES
692	PHYLLIS JOHNSON	P.O. BOX 337, NUCLA, CO 81424	NW1/4 NE1/4 SEC. 13, T. 15 S., R. 96 W., 6 P.M.	0.012 ACRES (536 SQ FT)		0.012 ACRES (536 SQ FT)		0.356 ACRES (15,492 SQ FT)		692	
693	JIRO YOSHIDA & PATRICIA YOSHIDA, J.T.	1562 G 86 RD. DELTA, CO 81416	NW1/4 NE1/4 SEC. 13, T. 15 S., R. 96 W., 6 P.M.	0.017 ACRES (719 SQ FT)		0.017 ACRES (719 SQ FT)		1.813 ACRES (78,953 SQ FT)		693	
TE-694	CARL E. WOOD	1395 U.S. HIGHWAY 50 DELTA, CO 81416	SE1/4 NE1/4 SEC. 10, T. 15 S., R. 96 W., 6 P.M.	0.025 ACRES (1,096 SQ FT)		0.025 ACRES (1,096 SQ FT)				TE-694	TEMPORARY EASEMENT FOR CONSTRUCTION PURPOSES
695	JOSE C. PALOMINO & RAFAELA PALOMINO, J.T.	1576 G86 RD. DELTA, CO 81416	NW1/4 NE1/4 SEC. 13, T. 15 S., R. 96 W., 6 P.M.	0.014 ACRES (592 SQ FT)		0.014 ACRES (592 SQ FT)		0.597 ACRES (25,984 SQ FT)		695	
TE-696	LOREN D. POGUE & MERCED POGUE, J.T.	609 30 RD. GRAND JUNCTION, CO 81504	NE1/4 NE1/4 SEC. 13, T. 15 S., R. 96 W., 6 P.M.	0.002 ACRES (94 SQ FT)		0.002 ACRES (94 SQ FT)				TE-696	TEMPORARY EASEMENT FOR CONSTRUCTION PURPOSES
697	H.L. MILLS & MONNA LOU MILLS, J.T.	100 VISTA VIEW DR, MONTROSE, CO 81401	LOT 3, AMENDMENT NO. 1, PURCELL COMMERCIAL SUBDIVISION, A SUBDIVSION IN THE SE1/4 SE1/4 OF SEC. 12, T. 15 S., R. 96 W., 6 P.M.	0.040 ACRES (1,726 SQ FT)		0.040 ACRES (1,726 SQ FT)	4.283 ACRES (186,566 SQ FT)				
TE-697	H.L. MILLS & MONNA LOU MILLS, J.T.	100 VISTA VIEW DR, MONTROSE, CO 81401	LOT 3, AMENDMENT NO. 1, PURCELL COMMERCIAL SUBDIVISION, A SUBDIVSION IN THE SE1/4 SE1/4 OF SEC. 12, T. 15 S., R. 96 W., 6 P.M.	0.005 ACRES (225 SQ FT)		0.005 ACRES (225 SQ FT)				TE-697	TEMPORARY EASEMENT FOR CONSTRUCTION PURPOSES
698	GAMBLE ENTERPRISES INC., A COLORADO CORPORATION	P.O. BOX 2906, GRAND JUNCTION, CO 81502	SW1/4 SE1/4 SEC. 12, T. 15 S., R. 96 W., 6 P.M.	0.012 ACRES (506 SQ FT)		0.012 ACRES (506 SQ FT)		0.046 ACRES (1,998 SQ FT)		698	
698-R	GAMBLE ENTERPRISES INC., A COLORADO CORPORATION	P.O. BOX 2906, GRAND JUNCTION, CO 81502	SW1/4 SE1/4 SEC. 12, T. 15 S., R. 96 W., 6 P.M.	0.046 ACRES (1,998 SQ FT)		0.046 ACRES (1,998 SQ FT)				698-R	REMAINDER PARCEL
699	DEPARTMENT OF TRANSPORTATION, STATE OF COLORADO	4201 E. ARKANSAS DENVER, CO 80222	NW1/4 SE1/4 SEC. 12, T. 15 S., R. 96 W., 6 P.M.	0.119 ACRES (5,166 SQ FT)		0.119 ACRES (5,166 SQ FT)		APPROX. 0.774 ACRE (33,732 SQ FT)		699	
TE-699	DEPARTMENT OF TRANSPORTATION, STATE OF COLORADO	4201 E. ARKANSAS DENVER, CO 80222	NW1/4 SE1/4 SEC. 12, T. 15 S., R. 96 W., 6 P.M.	0.016 ACRES (700 SQ FT)		0.016 ACRES (700 SQ FT)				TE-699	TEMPORARY EASEMENT FOR CONSTRUCTION PURPOSES
TE-700	DELTA SELF STORAGE PARTNERSHIP	210 E. HYMAN ST. #3 ASPEN, CO 81611	NW1/4 SW1/4 SEC. 12, T. 15 S., R. 96 W., 6 P.M.	0.013 ACRES (576 SQ FT)		0.013 ACRES (576 SQ FT)				TE-700	TEMPORARY EASEMENT FOR CONSTRUCTION PURPOSES

SEC.8, SEC.9, T. 15 S., R. 96 W., 6TH P.M.
DELTA COUNTY
SURVEY CONTROL DIAGRAM

FEDERAL ROAD REGION NO.	DIVISION	PROJ. NO.	SHEET NO.	TOTAL SHEETS
VII	COLORADO	NH 0501-034 Unit 6	3	49

RIGHT OF WAY
SOUTHEAST OF
GRAND JUNCTION - SOUTH

REVISIONS	

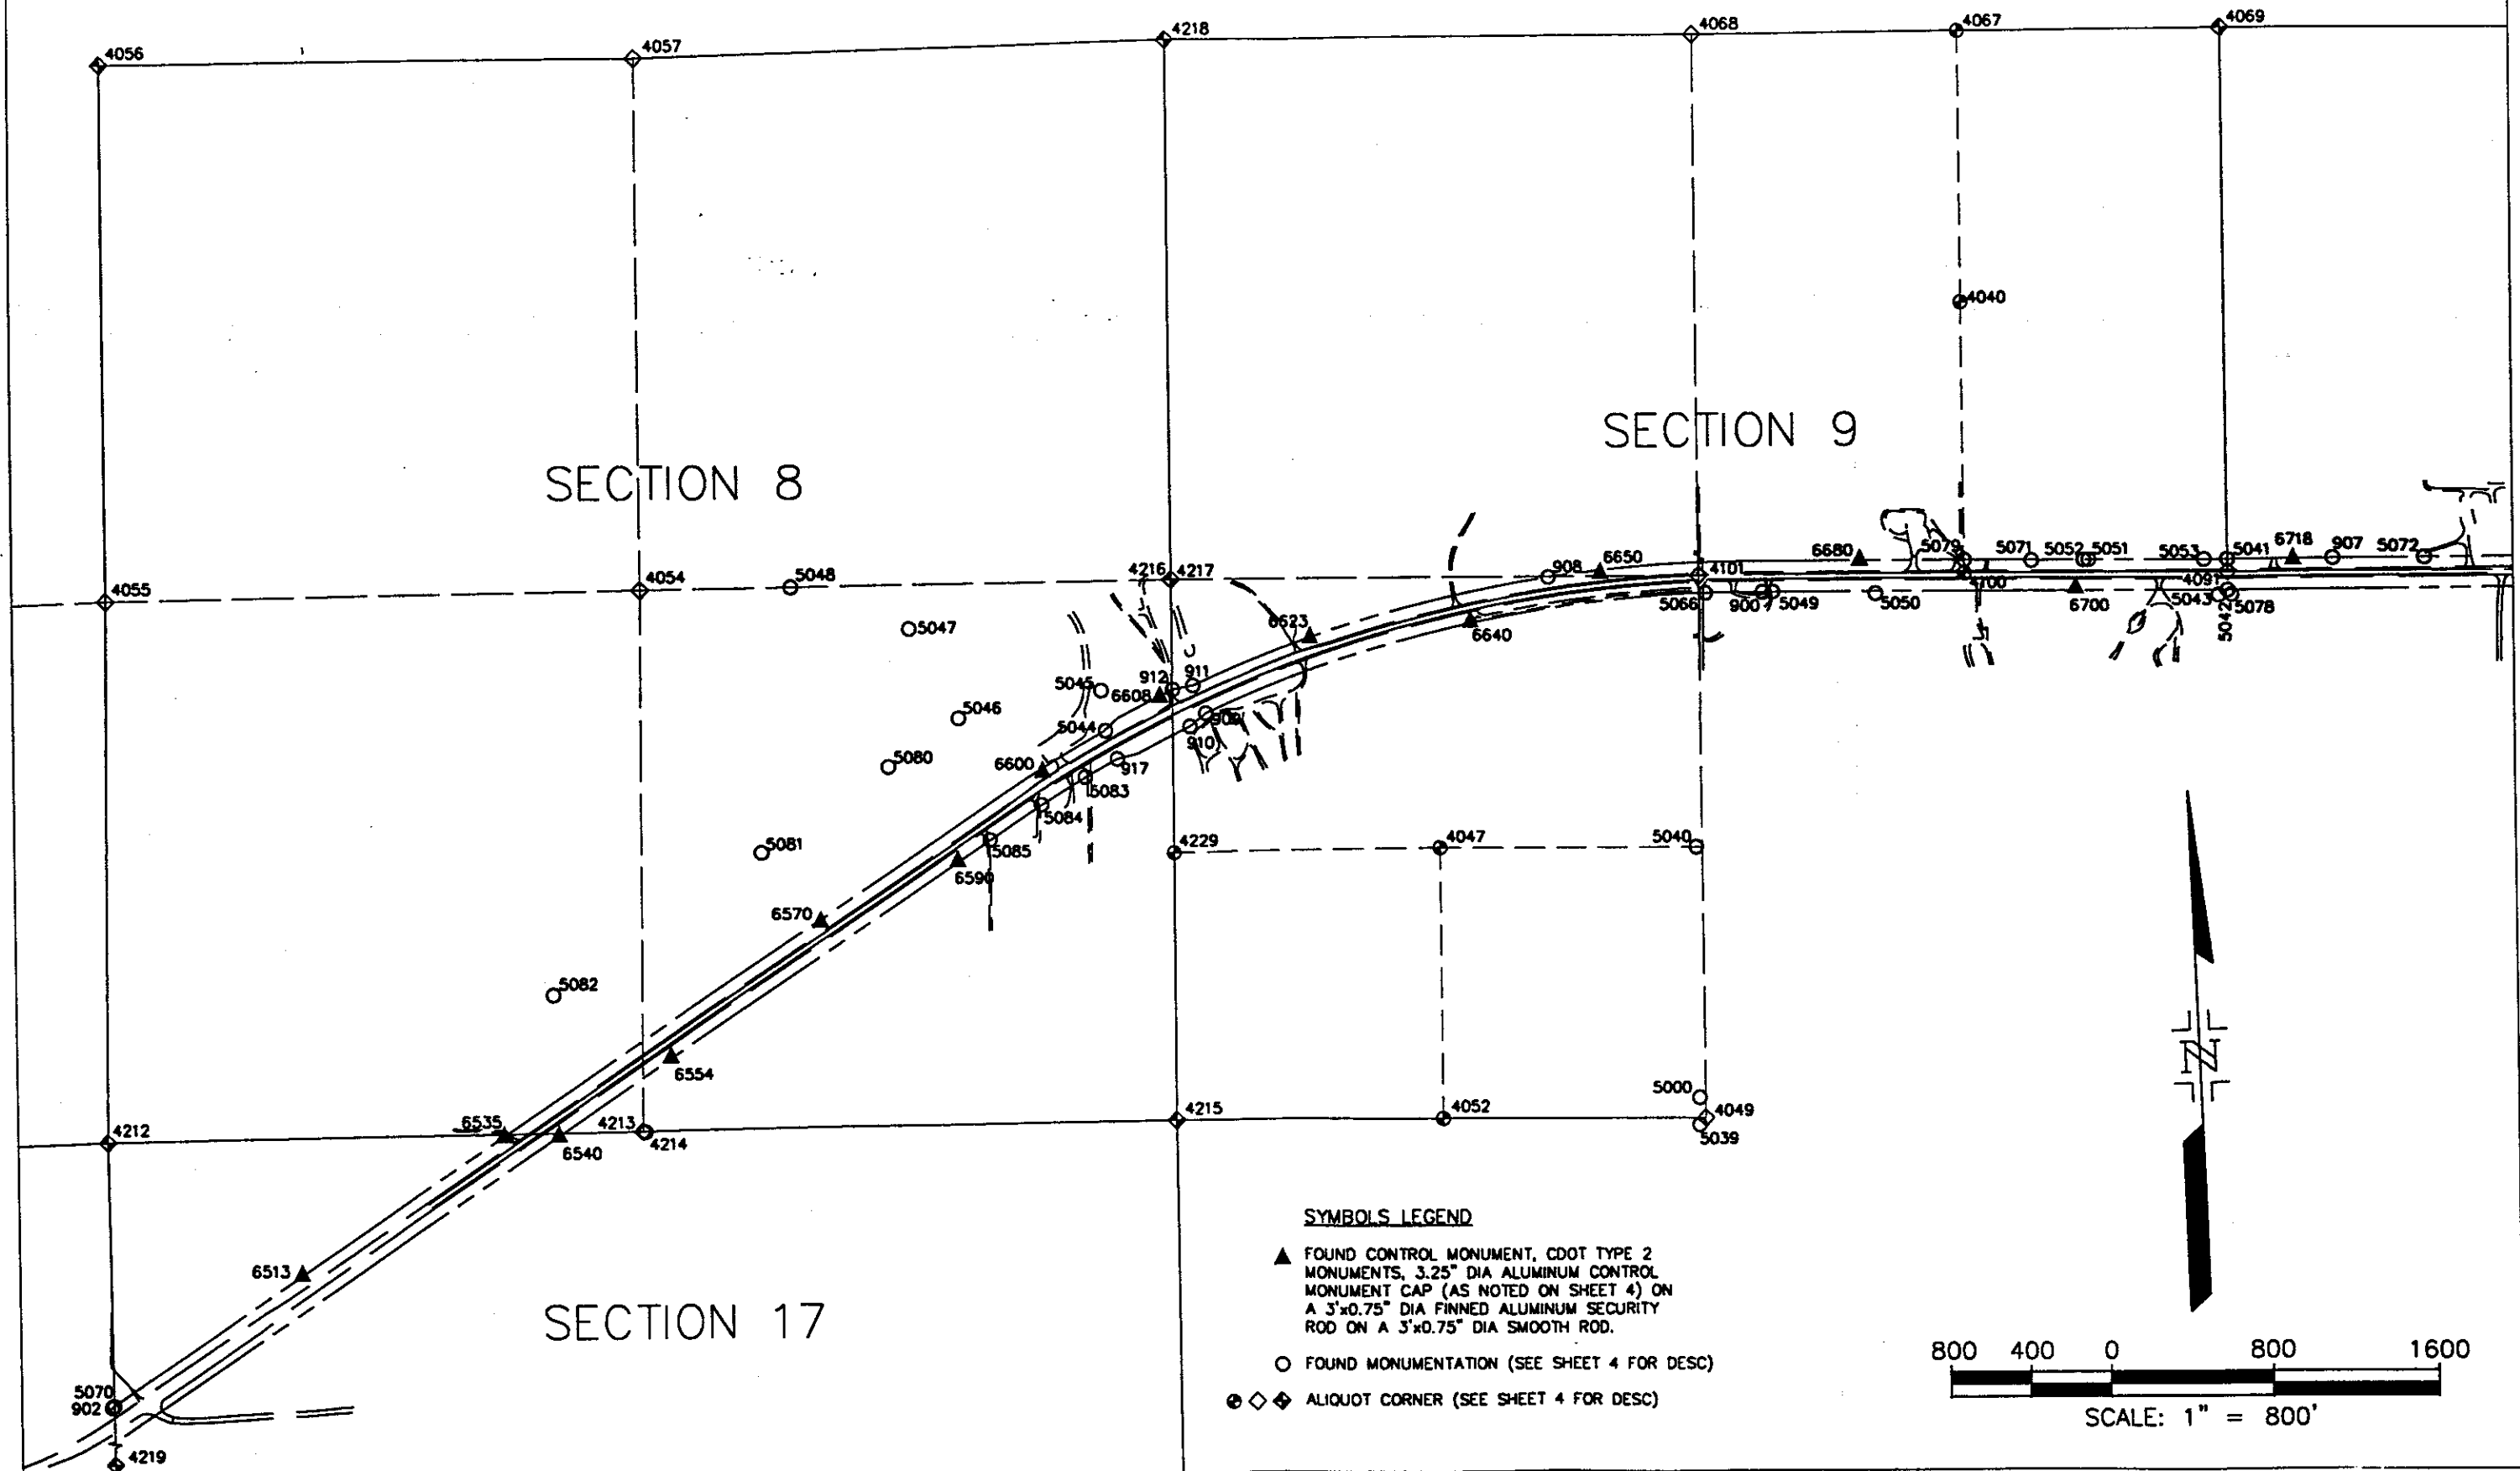


SEC.8, SEC.9, T. 15 S., R. 96 W., 6TH P.M.
DELTA COUNTY

SURVEY CONTROL DIAGRAM

FEDERAL ROAD REGION NO.	DIVISION	PROJ. NO.	SHEET NO.	TOTAL SHEETS
VIII	COLORADO	NH 0501-034 Unit 6	3A	49

RIGHT OF WAY
SOUTHEAST OF
GRAND JUNCTION - SOUTH

REVISIONS		
12/14/01	ADDED POINT 4105 & 4106	RJA
4/01/03	ADDED POINT 5183	RJA

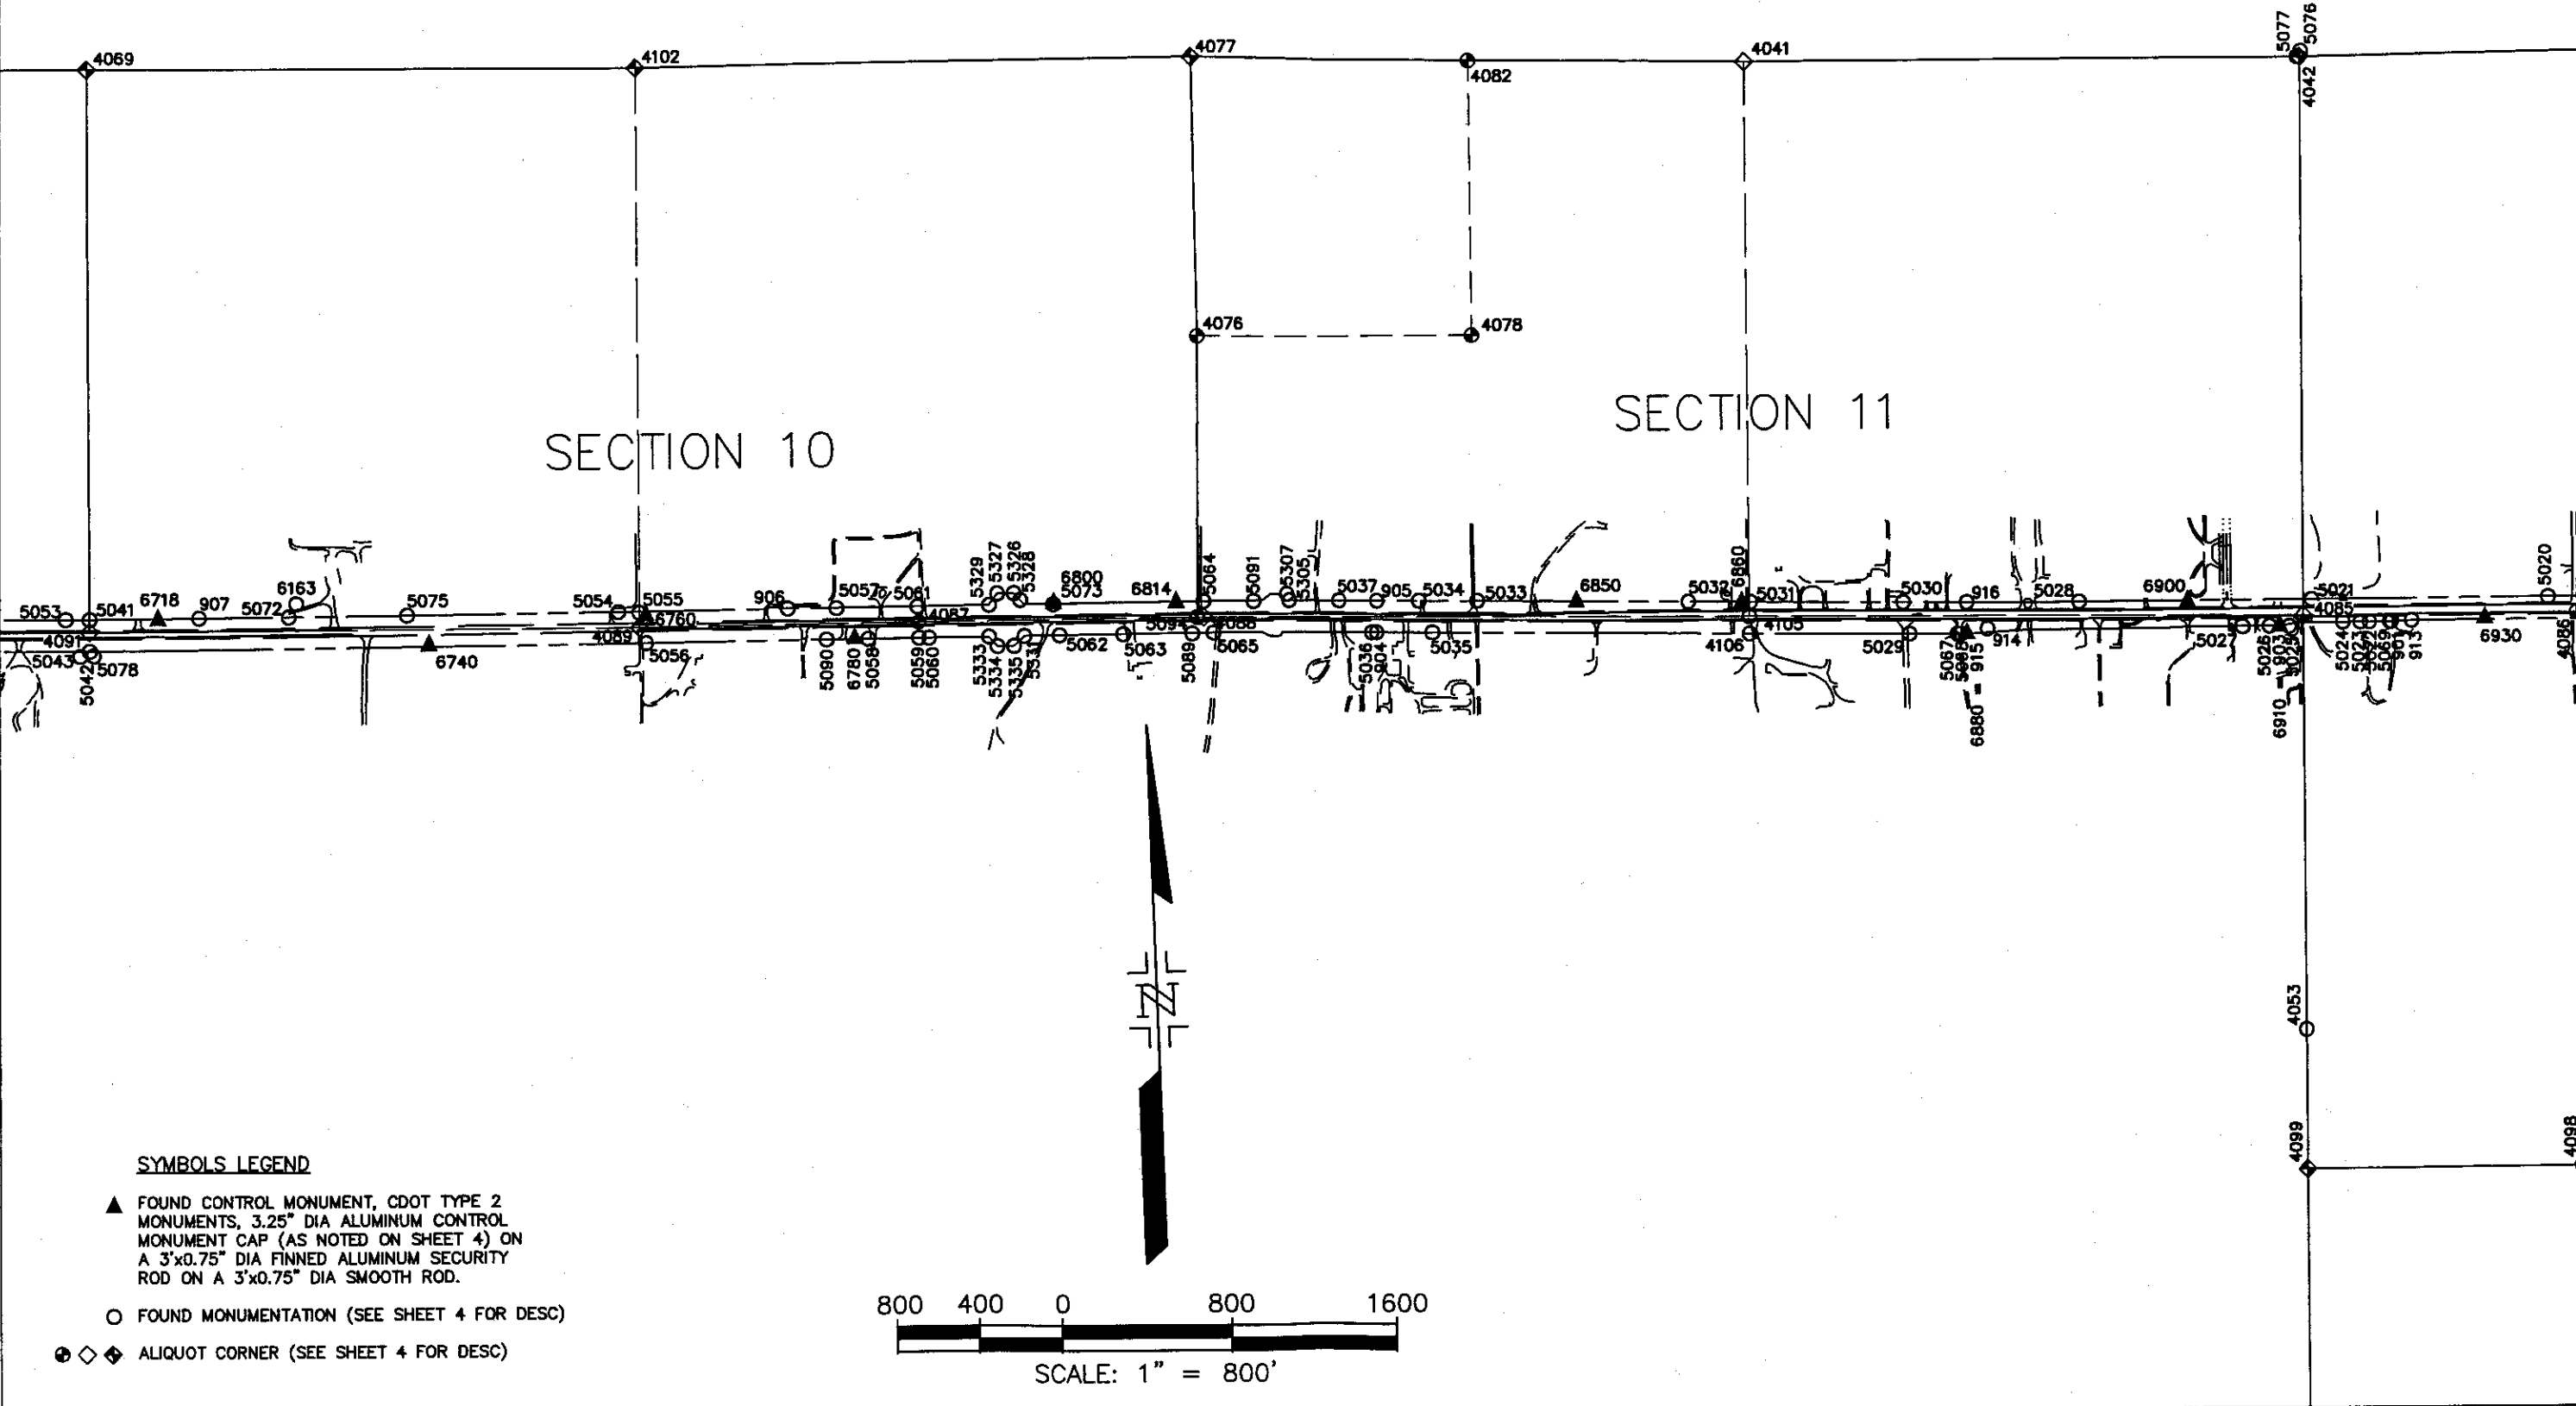

T. 15 S., R. 96 W., 6TH P.M.
DELTA COUNTY

FEDERAL ROAD REGION NO.	DIVISION	PROJ. NO.	SHEET NO.	TOTAL SHEETS
VIII	COLORADO	NH 0501-034 Unit 6	4	49
RIGHT OF WAY				
SOUTHEAST OF				
GRAND JUNCTION - SOUTH				
REVISIONS				
11/19/01	REVISED POINT 8800			RJA
12/14/01	ADDED POINT 4105 & 4106			RJA

TABULATION OF FOUND PRIMARY CONTROL FROM MSM CONTROL SURVEY

PNT NO.	NORTHING	EASTING	DESCRIPTION
6513	1346607.681	2243900.706	MP 65.13 CDOT TYPE 2 CONTROL MON
6535	1347241.675	2244928.098	MP 65.35 CDOT TYPE 2 CONTROL MON
6540	1347234.756	2245199.926	MP 65.40 CDOT TYPE 2 CONTROL MON
6554	1347596.360	2245773.920	MP 65.54 CDOT TYPE 2 CONTROL MON
6570	1348228.393	2246538.086	MP 65.70 CDOT TYPE 2 CONTROL MON
6590	1348500.256	2247231.076	MP 65.90 CDOT TYPE 2 CONTROL MON
6600	1348921.301	2247674.103	MP 66.00 CDOT TYPE 2 CONTROL MON
6608	1349266.560	2248272.505	MP 66.08 CDOT TYPE 2 CONTROL MON
6623	1349523.718	2249034.396	MP 66.23 CDOT TYPE 2 CONTROL MON
6640	1349570.355	2249830.792	MP 66.40 CDOT TYPE 2 CONTROL MON
6650	1349783.550	2250492.789	MP 66.50 CDOT TYPE 2 CONTROL MON
6680	1349793.429	2251784.325	MP 66.80 CDOT TYPE 2 CONTROL MON
6700	1349617.767	2252852.180	MP 67.00 CDOT TYPE 2 CONTROL MON
6718	1349716.192	2253933.504	MP 67.18 CDOT TYPE 2 CONTROL MON
6740	1349544.689	2255231.657	MP 67.40 CDOT TYPE 2 CONTROL MON
6760	1349645.122	2256277.849	MP 67.60 CDOT TYPE 2 CONTROL MON
6780	1349491.740	2257266.063	MP 67.80 CDOT TYPE 2 CONTROL MON
6800	1349616.333	2258233.630	MP 68.00 CDOT TYPE 2 CONTROL MON
6814	1349598.777	2258807.221	MP 68.14 CDOT TYPE 2 CONTROL MON (POSSIBLY DISTURBED, NOT USED BY KSA)
6850	1349522.767	2260728.953	MP 68.50 CDOT TYPE 2 CONTROL MON
6860	1349486.235	2261534.086	MP 68.60 CDOT TYPE 2 CONTROL MON
6880	1349293.538	2262595.580	FND CDOT MON STA 92+00 (SEE PT#915)
6900	1349401.222	2263659.928	MP 69.00 CDOT TYPE 2 CONTROL MON
6910	1349269.942	2264093.008	FND CDOT MON STA 77+00 (SEE PT# 903)
6930	1349264.611	2265095.706	MP 69.30 CDOT TYPE 2 CONTROL MON
6950	1349241.166	2265865.291	MP 69.50 CDOT TYPE 2 CONTROL MON
6970	1349264.739	2266928.179	MP 69.70 CDOT TYPE 2 CONTROL MON
6985	1348692.460	2267746.488	MP 69.85 CDOT TYPE 2 CONTROL MON
7000	1348027.553	2268160.910	MP 70.00 CDOT TYPE 2 CONTROL MON
7020	1346770.141	2268060.700	MP 70.20 CDOT TYPE 2 CONTROL MON
7040	1345703.293	2268114.555	MP 70.40 CDOT TYPE 2 CONTROL MON
7060	1345023.898	2267959.283	MP 70.60 CDOT TYPE 2 CONTROL MON

TABULATION OF FOUND ROW MARKERS (SECONDARY CONTROL)

PNT NO.	NORTHING	EASTING	DESCRIPTION
900	1349661.1870	2251302.2170	CDOH 3" BC FAP NO. STA 205+00 EL 4938.43 R.O.W. MARKER
901	1349269.4630	2264643.1200	CDOH 3" BC FAP NO. STA 71+50 EL 4944.31 R.O.W. MARKER
902	1346002.6830	2242929.3560	CDOH 3" BC FAP NO. STA 297+20 EL 4922.25 R.O.W. MARKER
903	1349269.9070	2264093.0030	CDOH 3" BC FAP NO. STA 77+00 EL 4946.45 R.O.W. MARKER
904	1349417.9610	2259772.5410	CDOH 3" BC FAP NO. STA 120+25 EL 4953.14 R.O.W. MARKER
905	1349567.4080	2259778.8360	CDOH 3" BC FAP NO. STA 120+25 EL 4953.65 R.O.W. MARKER
906	1349648.1120	2256955.1530	CDOH 3" AC VALLEY SURVEY HWY ROW GEDDES PLS 12766
907	1349717.6160	2254131.3030	CDOH 3" BC FAP NO. STA 176+75 EL 4946.55 R.O.W. MARKER
908	1349775.2830	2250229.0570	CDOH 3" BC FAP NO. STA 215+70 EL 4947.74 R.O.W. MARKER
909	1349177.6260	2248499.1620	FND BROKEN CONC POST
910	1349116.2630	2248417.3270	CDOH 3" BC FAP NO. STA 235+00 EL 4958.68 R.O.W. MARKER
911	1349316.0580	2248440.7190	CDOH 3" BC FAP NO. STA 224+00 EL 4964.88 R.O.W. MARKER
912	1349300.2010	2248338.4410	CDOH 3" BC ILLEGIBLE, DETACHED FROM BROKEN CONC POST
913	1349271.0060	2264743.5690	CDOH 3" BC FAP NO. STA 70+50 EL 4944.40 R.O.W. MARKER
914	1349314.0770	2262695.2700	CDOH 3" BC FAP NO. STA 91+00 EL 4949.83 R.O.W. MARKER
915	1349293.5070	2262595.6020	CDOH 3" BC FAP NO. STA 92+00 EL R.O.W. MARKER
916	1349443.5150	2262599.6100	CDOH 3" BC FAP NO. STA EL R.O.W. MARKER
917	1348972.7900	2248049.7900	CDOH 3" BC FAP NO. STA 239+00 EL 4961.87 R.O.W. MARKER

TABULATION OF FOUND ALIQUOT CORNERS

PNT NO.	NORTHING	EASTING	DESCRIPTION
4040	1351038.6077	2252337.0507	NE1/16 S9 2"AC VALLEY SURVEY WILMORE PLS 25972
4041	1352044.5677	2261645.8807	N1/14 S11 3.25"AC WILMORE & CO 1996 PLS 25972
4042	1351954.6977	2264294.7307	NW S12 2.5"AC SCHAAF LS 12457
4047	1348473.0277	2249630.2307	SW1/16 S9 2"AC UTE 24944
4049	1347103.9780	2250910.5230	S1/4 S9 NAIL IN ASPHALT
4050	1344010.5711	2264044.6361	E1/4 S14 CALC
4052	1347148.3860	2249588.0750	W1/16 S9S16 2.5"AC UTE LS24944
4053	1347358.4077	2264149.5507	S1/16 S11/S12 1998 LS 28662
4054	1349891.5120	2245724.4230	C1/4 S8 3.25"AC VALLEY SURVEY 1995 WILMORE PLS 25972
4055	1349941.7090	2243085.1090	W1/4 S8 FND STONE W/CHISELED + IN COLLAR OF STONES
4056	1352575.6440	2243168.4470	NW S8 FND 8"x5"x14" LAVA STONE W/5 SLASHES SOUTH & EAST SIDES W/+ ON TOP
4057	1352498.9000	2245807.5320	N1/4 S8 3.25"AC VALLEY SURVEY 1995 WILMORE PLS 25972
4067	1352364.6290	2252376.6410	E1/16 S9/S4 2"AC VALLEY SURVEY LS 25972
4068	1352402.7200	2251066.7220	N1/4 S9 FND STONE SCRIBED 1/4 IN MND STONE
4069	1352327.2460	2253686.3150	NE S9 3.25" VALLEY SURVEY 1995 LS 25972
4071	1351909.5060	2266924.8450	N1/4 S12 3.25"AC 1991
4072	1351866.9053	2269576.4614	NE S12 3.25"AC PLS 14621
4073	1349160.4290	2269501.9170	E1/4 S12 3"AC VALLEY SURVEY 1990 PLS 12766
4074	1349161.9390	2269495.9060	E1/4 S12 1.5"AC 12621
4075	1346626.4890	2266784.0980	S1/4 S12 3"AC VALLEY SURVEY 1990 PLS 12766
4076	1350855.8640	2258956.0910	N1/16 S10/S11 3.25"AC WILMORE & CO PLS 25972
4077	1352175.8020	2258975.7670	NE S10 3.25"AC WILMORE & CO PLS 25972
4078	1350805.0200	2260280.1000	NW 1/16 S11 3.25"AC WILMORE & CO 1996 PLS 25972
4079	1347854.6800	2269459.9300	S1/16 S12/S7 3"AC PE-LS 14100 1994
4080	1347933.3000	2266820.5200	S1/16 C-C S12 3"AC PE-PLS 14100 1994
4081	1349200.1100	2268179.0004	E1/16 C-C S12 3"AC PE-LS 14100 1994
4082	1352102.6677	2260311.6307	W1/16 S1/S2 3.25"AC WILMORE & CO 1996 LS 25972
4083	1347893.6506	2268139.8460	SE1/16 S12 3"AC PE-LS 14100 1994
4085	1349316.3301	2264209.8311	W1/4 S12 GEAR TOP SPIKE IN ASPHALT
4086	1349277.8839	2265533.3318	W1/16 C-C S12 GEAR TOP SPIKE IN ASPHALT
4087	1349557.8739	2257578.9418	CE1/16 S10 PK NAIL IN ASPHALT
4088	1349524.8208	2258936.2266	E1/4 S10 CALC
4089	1349590.3639	2256245.1718	C1/4 S10 PK NAIL IN ASPHALT
4091	1349670.7308	2253606.0755	E1/4 S9 CALC
4093	1343920.5270	2269347.6300	E1/4 S13 2.5"AC LS 12180
4095	1343191.5130	2268140.4990	TOWNSITE CORNER 1.5"AC DT3 DELTA SURVEYING CO PE-LS 3657
4096	1346549.7690	2269413.1860	SE S12 1.5"AC PLS 20138
4097	1346549.3880	2269417.9470	SE S12 3"AC VALLEY SURVEY 1990 PLS 12766
4098	1346663.9700	2265456.8210	W1/16 S12/S13 3.25"AC 1998 LS 28662
4099	1346701.7580	2264129.2430	SW S12 3"AC UTE ENG
4100	1349712.3793	2252297.7934	E1/16 C-C S9 CALC
4101	1349754.0555	2250988.6433	C1/4 S9 CALC.
4102	1352235.8130	2256324.5800	N1/4 S10 3.25"AC VALLEY SURVEY 1995
4105	1349420.76	2261568.21	C 1/4 SEC 11 (CALCULATED) KELLEY SURVEYING 12/10/01
4106	1349338.8792	2261565.7834	WITNESS CORNER KELLEY SURVEYING 12/17/01
4212	1347289.8546	2242971.8034	SW S8 FND BASALT STONE W/2SCRIBE MARKS N. SIDE
4213	1347242.1677	2245619.6196	S1/4 S8 FND 2-1/2" AC UTE ENGINEERING & SURVEYING LS 23508
4214	1347238.8147	2245631.0140	S1/4 S8 FND 3-1/4" CAP VALLEY SURVEY 1995 WILMORE PLS 25972
4215	1347193.4670	2248265.7298	SE S8 2.5" CAP UTE LS 24944
4216	1349838.3075	2248350.8445	E1/4 S8 FND 2" AC ILLEGIBLE
4217	1349839.3869	2248355.3130	E1/4 S8 FND 3-1/4" AC ILLEGIBLE
4218	1352482.6756	2248436.1002	NE S8 FND 3-1/4" AC VALLEY SURVEY 1995 WILMORE PLS 25972
4219	1344663.3343	2242908.0634	E1/4 S18 FND 3-1/4" AC VALLEY SURVEY 1995 WILMORE PLS 25972
4229	1348500.9620	2248311.1460	S1/16 S8/S9 1.5" AC KING RLS 1456 (BENT)
4231	1346587.3260	2268100.9200	E1/16 S12 3"AC LS14100
4232	1349239.5290	2266856.2570	C1/4 S12 3"AC LS14100


T. 15 S., R. 96 W., 6TH P.M.
DELTA COUNTY

FEDERAL ROAD REGION NO.	DIVISION	PROJ. NO.	SHEET NO.	TOTAL SHEETS
VII	COLORADO	NH 0501-034 Unit 6	4B	49

RIGHT OF WAY			REVISIONS	
SOUTHEAST OF GRAND JUNCTION-SOUTH			4/01/03	SHEET 4B BECAME A NEW ADDED SHEET

TABULATION OF FOUND PROPERTY CORNERS

PNT. NO.	NORTH	EAST	
417	1349378.230	2266169.220	#5RB 1.5" AC BLACK 10513
6163	1349767.673	2254604.815	1.5" AC VALLEY SURVEY GEODS PLS 12766
6173	1349496.616	2266337.909	1.5" AC BLACK 10513

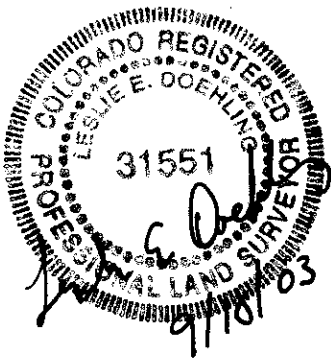

SUPPLEMENTARY CONTROL SURVEYOR'S CERTIFICATE

Property corners as identified on Sheet 4B were the responsibility of Colorado Department of Transportation and were under my direct supervision and checking.

NAME LESLIE E. DOEBLING PLS NO 31551
DATE 9/18/03

General Notes

1. This right of way plan is not a complete boundary Survey of all adjoining owners and is prepared for Highway Department purposes only.
2. Utility easements and other miscellaneous right of ways and easements located outside of S.H. 50 corridor are not shown.
3. Coordinate Datum: Project coordinates are modified Colorado State Plane Central Zone NAD '83 coordinates. The combined elevation/scale factor used to modify the coordinates was 0.999702073.
4. Notice: according to Colorado law you must commence any legal action based upon any defect in this survey Within three years after you first discover such defect. In no event may any action based upon any defect in this survey be commenced more than ten years from the date of the certification shown hereon.
5. All Right of Way markers/Easement points are to be set from survey control points.
6. All centerline and offset stationing is theoretical only and may not represent the centerline as constructed in the field.
7. All coordinates listed are project coordinates only and are listed in feet. KSA utilized the CDOT Control Survey Diagram for Project NH0501-034 US Highway No. 50 from MP 54.2 to MP 70.6 prepared by Mountain Surveying & Mapping (MSM). Please refer to said Diagram for additional geodetic data.

MONUMENTATION SHEET

T. 15 S., R. 96 W., 6TH P.M.

DELTA COUNTY

FEDERAL ROAD REGION NO.	DIVISION	PROJ. NO.	SHEET NO.	TOTAL SHEETS
VIII	COLORADO	NH 0501-034 Unit 6	4D	49

RIGHT OF WAY
SOUTHEAST OF
GRAND JUNCTION-SOUTH

REVISIONS		
8/23/01	▲ REVISED POINTS	RJA
8/29/01	* REVISED POINTS	RJA
	● ADDED POINTS	
10/10/01	DELETED POINT 1417-1419 & 1435	RJA
	REVISED POINT 1407	
	○ ADDED POINTS	
11/19/01	△ ADDED POINTS	RJA
	□ REVISED POINTS	
12/14/01	◇ REVISED POINTS	RJA
4/25/02	■ ADDED POINTS	RJA
4/01/03	SHEET BECAME 4D	RJA

TABULATION OF TEMPORARY EASEMENT POINTS

PNT. NO.	NORTH	EAST	PNT. NO.	NORTH	EAST
1232	1349204.378	2266342.652	1276	1349067.801	2267001.845
□ 1233	1349202.229	2266416.651	1277	1349051.698	2267042.635
□ 1234	1349197.234	2266416.212	1278	1349074.665	2267051.970
□ 1235	1349196.640	2266427.236	1283	1349006.834	2267195.553
1236	1349194.292	2266427.236	1284	1348994.682	2267189.046
1237	1349194.292	2266429.440	1285	1348973.695	2267227.549
1238	1349185.979	2266429.591	1286	1348985.618	2267234.163
1239	1349183.296	2266459.154	1287	1348929.040	2267326.777
1240	1349200.949	2266460.709	1288	1348913.911	2267316.872
* 1241	1349200.317	2266479.752	1289	1348890.325	2267348.057
* 1242	1349149.328	2266478.668	1290	1348906.463	2267360.261
* 1243	1349148.516	2266520.660	1296	1348866.738	2267581.305
* 1244	1349198.136	2266522.011	1297	1348901.742	2267612.582
1245	1349192.157	2266591.846	1298	1348814.919	2267704.079
1246	1349167.734	2266591.181	1299	1348782.097	2267671.009
1247	1349162.179	2266619.250	1300	1348719.813	2267752.313
1248	1349184.268	2266622.859	1301	1348722.075	2267727.615
1249	1349184.008	2266626.140	1304	1348568.053	2267708.679
1250	1349188.043	2266626.815	1305	1348543.392	2267706.229
1251	1349181.294	2266674.004	1306	1348541.096	2267729.338
1252	1349163.694	2266675.938	1308	1348623.504	2267810.029
1253	1349163.263	2266689.110	1309	1348647.364	2267841.851
1254	1349151.661	2266689.110	1310	1348606.904	2267871.900
1255	1349151.661	2266704.944	1311	1348583.542	2267840.143
1256	1349164.695	2266704.944	1312	1348178.476	2267917.891
1257	1349164.440	2266730.227	1313	1348162.876	2267869.041
1258	1349148.803	2266730.246	1314	1348133.385	2267877.291
1259	1349148.803	2266752.495	1326	1347770.146	2268165.817
1260	1349153.001	2266752.495	1327	1347773.339	2268191.585
1261	1349153.001	2266770.294	1328	1347713.516	2268198.516
1262	1349163.151	2266770.427	1329	1347710.890	2268172.552
△ 1263	1349637.489	2257388.646	1330	1347252.272	2268172.954
△ 1264	1349657.483	2257389.133	1331	1347251.468	2268199.130
△ 1265	1349656.873	2257414.126	1338	1346644.764	2268045.229
△ 1266	1349636.879	2257413.639	1339	1346645.693	2268014.971
1275	1349091.074	2267010.911	1340	1346600.766	2268013.592

TABULATION OF TEMPORARY EASEMENT POINTS

PNT. NO.	NORTH	EAST	PNT. NO.	NORTH	EAST
1386	1349230.675	2262565.444	● 1437	1349202.509	2265922.738
1387	1349238.437	2262887.595	● 1438	1349201.764	2265964.731
1389	1349290.501	2263228.745	● 1439	1349220.754	2265965.326
1390	1349239.787	2263227.526	● 1440	1349195.410	2266558.182
1391	1349466.416	2257331.161	● 1441	1349168.906	2266567.210
1392	1349465.265	2257378.661	● 1442	1349336.814	2266448.254
1393	1349276.637	2263872.311	● 1443	1349354.735	2266449.936
1394	1349231.068	2263870.908	● 1444	1349350.961	2266487.748
1395	1349240.075	2264187.468	● 1445	1349333.085	2266485.829
1396	1349281.672	2264188.750	● 1446	1347969.863	2268007.140
1397	1349239.565	2264207.465	● 1447	1347965.945	2267991.627
1398	1349207.294	2266242.266	● 1448	1347925.237	2268001.959
1399	1349188.720	2266241.761	● 1449	1347928.965	2268018.545
1402	1349201.199	2266452.093	● 1450	1347914.844	2268000.554
1407	1348556.744	2267707.555	● 1451	1347876.746	2268008.892
1408	1346519.437	2268165.549	● 1452	1347880.912	2268030.494
1409	1346519.992	2268146.267	● 1453	1347205.216	2268061.276
1410	1346005.659	2268151.182	● 1454	1347206.229	2268028.292
1411	1346006.234	2268131.056	● 1455	1347162.249	2268026.942
1412	1349392.782	2266131.794	● 1456	1347161.237	2268059.926
1413	1349418.678	2266114.289	● 1457	1349246.596	2263977.215
1414	1349448.046	2266160.792	● 1458	1349240.598	2263977.074
1415	1349423.625	2266177.332	● 1459	1349177.291	2266579.655
1416	1348543.230	2247396.275	● 1460	1349168.304	2266579.195
1422	1349183.979	2266451.624	○ 1461	1349367.650	2265772.081
1423	1349243.964	2264611.635	○ 1462	1349378.957	2265794.416
1424	1349241.698	2264700.441	○ 1463	1349366.962	2265794.070
1425	1349270.232	2264699.851	■ 1464	1349453.086	2262937.043
1426	1349558.966	2259981.925	■ 1465	1349448.343	2262985.030
1427	1349547.470	2260242.251			
1428	1349243.398	2264633.812			
1429	1349269.313	2264634.587			
1432	1348599.162	2247397.929			
* 1434	1349390.408	2256240.133			
● 1435	1349412.923	2266345.225			
● 1436	1349230.398	2265923.496			

MONUMENTATION SHEET

T. 15 S., R. 96 W., 6TH P.M.

DELTA COUNTY

TABULATION OF R.O.W. MARKERS (TO BE SET) - TYPE 1 MONUMENT AND CAP PER CDOT STANDARD PLAN NO. M-629-1

PNT. NO.	NORTH	EAST	PNT. NO.	NORTH	EAST	PNT. NO.	NORTH	EAST	PNT. NO.	NORTH	EAST	PNT. NO.	NORTH	EAST
300	1346133.034	2242943.730	331	1349360.628	2266076.365	363	1349634.465	2252059.534	403	1349422.125	2259252.603	438	1345748.954	2268000.061
301	1346125.378	2243040.218	332	1346550.459	2244097.902	364	1349604.169	2252915.653	404	1349418.166	2259346.349	439	1345737.493	2267921.367
302	1346884.281	2244263.116	333	1346899.195	2244659.884	365	1349575.434	2253779.735	405	1349442.186	2259215.614	441	1345704.367	2267920.074
303	1347596.890	2245411.417	334	1347868.982	2246221.795	366	1349541.678	2255172.000	406	1349633.687	2257544.588	442	1345684.914	2267992.206
304	1348335.101	2246600.975	335	1349346.325	2266293.622	367	1349300.449	2262889.427	407	1348993.512	2248148.741	447	1345051.498	2268102.789
305	1348853.759	2247436.744	336	1349273.181	2266827.142	368	1349506.116	2256622.835	408	1349351.387	2266131.874	448	1349409.259	2264181.780
306	1349606.189	2249136.760	337	1349252.852	2266826.597	369	1349436.426	2259356.767	409	1345379.161	2267993.912	449	1349408.749	2264201.773
307	1349652.459	2249228.793	338	1348751.231	2267552.287	370	1349282.233	2264193.414	410	1346736.988	2268187.754	450	1349417.232	2263869.212
308	1349880.428	2251206.459	339	1348718.107	2267575.259	371	1347851.266	2268148.202	412	1349108.595	2266882.682	451	1349412.223	2263869.084
309	1349876.231	2251332.032	340	1348975.576	2267435.859	372	1349619.802	2258091.427	413	1349123.712	2266917.804	452	1349411.876	2263883.080
310	1349842.907	2251430.974	341	1348445.956	2267925.418	373	1349200.815	2266466.298	415	1348116.632	2267896.679	453	1349416.875	2263883.207
311	1349832.884	2251730.806	342	1349587.991	2259321.703	374	1347488.919	2268179.957	416	1348119.459	2267955.285	454	1349387.676	2266124.254
312	1349839.537	2251831.085	343	1348460.645	2267922.379	375	1349598.330	2258994.741	418	1349187.014	2267039.987	455	1349342.403	2266376.323
313	1349792.612	2253234.884	344	1347834.497	2268040.577	376	1349592.269	2259221.382	419	1349218.228	2267040.784	456	1347243.623	2268172.698
314	1349774.194	2253785.858	345	1347366.113	2268066.214	377	1349621.147	2259260.823	420	1349214.383	2267174.889	457	1349773.719	2254776.327
315	1349753.124	2254639.969	346	1346936.844	2268053.040	381	1349153.492	2266811.985	421	1349130.321	2267172.692	458	1348816.309	2267478.786
316	1349707.241	2255632.181	347	1345057.710	2267975.501	382	1349546.028	2260274.923	422	1349318.911	2262017.990			
317	1349673.790	2256247.864	349	1346860.539	2268055.453	383	1349380.678	2260619.216	424	1348965.291	2267458.645			
318	1349656.071	2256626.472	350	1346636.004	2268044.814	384	1349281.062	2263550.319	425	1349123.328	2247945.181			
319	1345406.329	2267979.656	351	1346396.136	2268037.446	385	1349283.274	2263645.917	426	1346869.970	2268194.055			
320	1349530.560	2260625.194	352	1349312.443	2248245.000	386	1349237.467	2265892.832	427	1348812.047	2267468.801			
321	1349531.765	2260907.019	353	1349302.124	2248290.395	387	1349214.558	2265992.204	428	1349054.870	2247783.479			
322	1349516.457	2261457.682	354	1349250.766	2248110.020	388	1349205.930	2266289.229	429	1349177.291	2248498.777			
323	1349459.533	2262824.540	355	1346372.389	2267994.695	392	1347243.757	2268167.696	430	1349350.242	2266168.470			
324	1349445.380	2262924.038	356	1348238.368	2246816.404	393	1346737.997	2268152.722	431	1349138.446	2266823.487			
325	1349434.957	2263174.321	357	1348687.343	2247540.028	394	1346630.935	2268149.552	432	1348873.289	2267406.480			
326	1349407.729	2264241.729	358	1349198.076	2248063.761	395	1347242.745	2268205.495	433	1348808.306	2267407.971			
327	1349404.588	2264521.740	359	1349538.083	2249686.705	396	1349363.302	2265911.013	434	1348760.908	2267419.266			
328	1349394.925	2264900.585	360	1349868.698	2250524.396	399	1345430.119	2267980.728	435	1347851.118	2268153.308			
329	1349618.862	2259310.995	361	1349654.814	2250567.928	400	1345225.325	2267987.188	436	1346330.980	2267993.462			
330	1349365.232	2265929.259	362	1349664.641	2251200.800	401	1348216.912	2267917.891	437	1346330.175	2268020.503			

FEDERAL ROAD REGION NO.	DIVISION	PROJ. NO.	SHEET NO.	TOTAL SHEETS
VIII	COLORADO	NH 0501-034 Unit 6	4F	49

RIGHT OF WAY
SOUTHEAST OF
GRAND JUNCTION-SOUTH

REVISIONS	
8/29/01	● ADDED POINTS
9/17/01	▲ ADDED POINTS
10/10/01	DELETED POINTS 380, 397, 414, 450 & 451
11/19/01	△ ADDED POINTS
12/07/01	○ REVISED POINTS
4/10/02	DELETED POINT 423
8/13/02	* REVISED POINTS
4/01/03	! ADDED POINTS, DELETED POINTS 389, 398, 411, 417, 440, 443-446, SHEET BECAME 4F

GENERAL NOTES

- This Right of Way Plan is not a complete boundary survey of all adjoining owners and is prepared for Department of Transportation, State of Colorado purposes only.
- Found and set monuments are located within an error circle of radius 0.25 ft. with respect to controlling monuments at a 95% confidence level.
- Title work supplied by services of Case Paralegal Services of Grand Junction, CO. and First American Title Company of Delta, CO.
- NOTICE:** According to Colorado law you must commence any legal action based upon any defect found in this survey within three years after you first discover such defect. In no event, may any action based upon any defect in this survey be commenced more than ten years from the date of the certification shown hereon.
- All Right of Way Markers set from survey control points.
- All centerline stationing and offsets are theoretical only and may not represent the centerline as constructed.
- All coordinates listed are project coordinates.

OFFICE SURVEYOR CERTIFICATE

ROW Plans and Legal Descriptions were prepared under my supervision and checking.

Date 8-15-02 Name David J. Hasselblad
PE-PLS NO. 11602

FIELD SURVEYOR CERTIFICATE CONTROL SURVEY MONUMENTATION

Control survey and monumentation was done under my supervision and checking

Date _____ Name _____

FIELD SURVEYOR CERTIFICATE RIGHT OF WAY MARKER MONUMENTATION

Right of Way monumentation and the resetting of existing monuments was done under my supervision and checking.

Date 9/18/03 Name LESLIE E. DOEHLING
PL 31551

FEDERAL ROAD REGION NO.	DIVISION	PROJ. NO.	SHEET NO.	TOTAL SHEETS
VIII	COLORADO	NH 0501-034 Unit 6	5	49

RIGHT OF WAY		REVISIONS	
SOUTHEAST OF GRAND JUNCTION-SOUTH	8/29/01	DELETED HARDMAN DRIVEWAY	RJA
		* REVISED DRIVEWAYS	
	10/10/01	● ADDED ROAD APPROACH	RJA
	12/07/01	○ RELOCATED ROAD APPROACH &	RJA
		△ ADDED ROAD APPROACH	
	1/25/02	REMOVED ROAD APPROACH @ STA. 3082+76	RJA

TABULATION OF ROAD APPROACHES IN DELTA COUNTY S.H. NO. 50

OWNER	MP / STATION	LEFT (L) or RIGHT (R) of C	PROPOSED WIDTH	SKEW ANGLE	REMARKS
● WESTWINDS AIRPARK, INC. DELTA COUNTY RAYMOND HAWKINS, JACK L. HAWKINS & CAROLYN K. HAWKINS, J.T. RAYMOND HAWKINS, JACK L. HAWKINS & CAROLYN K. HAWKINS, J.T. RAYMOND HAWKINS, JACK L. HAWKINS & CAROLYN K. HAWKINS, J.T. LOLA L. PAGE OTIS PAGE & ALAMEDA M. PAGE, J.T. VIRGIL PAGE & SHIRLEY L. PAGE, J.T. MICHAEL J. ZUBOWICZ & SHIRLEY B. ZUBOWICZ, J.T. MICHAEL J. ZUBOWICZ & SHIRLEY B. ZUBOWICZ, J.T. RAYMOND HAWKINS, JACK L. HAWKINS & CAROLYN K. HAWKINS, J.T. RAYMOND HAWKINS, JACK L. HAWKINS & CAROLYN K. HAWKINS, J.T. RAYMOND HAWKINS, JACK L. HAWKINS & CAROLYN K. HAWKINS, J.T. RAYMOND HAWKINS, JACK L. HAWKINS & CAROLYN K. HAWKINS, J.T. DELTA COUNTY AURELIO RODRIGUEZ & JOYCE E. RODRIGUEZ, T.C. AURELIO RODRIGUEZ & JOYCE E. RODRIGUEZ, T.C. AURELIO RODRIGUEZ & JOYCE E. RODRIGUEZ, T.C. CHRIS FECHLE & VICKI ARVENA ELAINE FECHLE, J.T. LARRY DAWSON AND JANEL DAWSON, J.T. JOHN T. HOPKINS III & JUDITH L. HOPKINS, J.T. JAMES LEE WINKLER & LETHA L. WINKLER, J.T. ○ PHILLIP PAUL DENNEY & SHERYL L. DENNEY, J.T. PHILLIP PAUL DENNEY & SHERYL L. DENNEY, J.T. PHILLIP PAUL DENNEY & SHERYL L. DENNEY, J.T. MARGIE VETTER & LARRY J. SMITH, J.T. DELTA COUNTY * PHILLIP PAUL DENNEY & SHERYL L. DENNEY, J.T. CENTRAL ARKANSAS FABRICATION INCORPORATED JAY D. BOWMAN & BARBARA A. BOWMAN, T.C. JAY D. BOWMAN & BARBARA A. BOWMAN, T.C. ANTHONY LOUIS GENOVA & DARREN SLOGAR DAVID DODGE AKA DAVID J. DODGE & LORI DODGE AKA LORI L. DODGE ALVIN R. EDMONDS WILLIAM P. COPPFER & JO M. COPPFER, J.T. WILLIAM P. COPPFER & JO M. COPPFER, J.T. HELEN M. MORGAN & CLIFFORD G. MORGAN, J.T.(UND. 1/2 INT.) & SHIRLEY A. MORGAN, T.C. (UND. 1/2 INT.)	MP:64.962 / STA:432+025 MP:64.984 / STA:532+060 MP:65.391 / STA:432+714 MP:66.012 / STA:1030+88 MP:66.012 / STA:1030+88 MP:66.135 / STA:3037+45 MP:66.260 / STA:3044+01 MP:66.264 / STA:1043+86 MP:66.415 / STA:3052+20 MP:66.431 / STA:1052+71 MP:66.651 / STA:3064+69 MP:66.652 / STA:1064+36 MP:66.683 / STA:1066+00 MP:66.715 / STA:1067+72 MP:66.851 / STA:3075+22 MP:66.896 / STA:3077+59 MP:66.912 / STA:1078+07 MP:66.919 / STA:3078+84 MP:67.082 / STA:1087+09 MP:67.189 / STA:3093+10 MP:67.326 / STA:3100+38 MP:67.368 / STA:3102+55 MP:67.418 / STA:3105+24 MP:67.398 / STA:1103+77 MP:67.619 / STA:3115+80 MP:67.650 / STA:1117+10 MP:67.651 / STA:3117+46 MP:67.760 / STA:2002+26 MP:67.794 / STA:2004+04 MP:67.830 / STA:2005+93 MP:67.856 / STA:2007+32 MP:67.864 / STA:2007+72 MP:67.903 / STA:2009+80 MP:68.014 / STA:2015+63	L R L L R L L R L R L L R R L R L L R L R L L L L R R L L R R L L L R R L L R	16.0 70.0 — 24.0 70.0 24.0 16.0 24.0 16.0 16.0 16.0 24.0 — 16.0 24.0 24.0 16.0 16.0 — 16.0 30.0 24.0 16.0 24.0 — 24.0 16.0 24.0 24.0 24.0 24.0 24.0 — 24.0 24.0 24.0	90° 90° — 90° 90° 90° 90° 90° 90° 90° 90° 90° — 90° 90° 90° 90° 90° — 90° 90° 90° 90° 90° 90° 90° 90° 90° 90° 90° 90° 90° 90° 90°	FIELD G50 ROAD CLOSED FALCON ROAD FRONTAGE ROAD BUSINESS RESIDENTIAL BUSINESS RESIDENTIAL FIELD FIELD 1250 ROAD CLOSED RESIDENTIAL BUSINESS RESIDENTIAL RESIDENTIAL CLOSED RESIDENTIAL FIELD NEW FIELD CLOSED NEW RESIDENTIAL 1325 ROAD FIELD BUSINESS NEW BUSINESS CLOSED BUSINESS RESIDENTIAL BUSINESS CLOSED BUSINESS BUSINESS BUSINESS

FEDERAL ROAD REGION NO.	DIVISION	PROJ. NO.	SHEET NO.	TOTAL SHEETS
VII	COLORADO	NH 0501-034 Unit 6	5A	49

RIGHT OF WAY		REVISIONS	
SOUTHEAST OF		11/19/01	Δ REVISED DRIVEWAYS
GRAND JUNCTION-SOUTH			RIA

TABULATION OF ROAD APPROACHES IN DELTA COUNTY S.H. NO. 50

OWNER	MP / STATION	LEFT (L) or RIGHT (R) of C	PROPOSED WIDTH	SKEW ANGLE	REMARKS
JAMES W. ANDERSON & KAREN K. ANDERSON, J.T.	MP:68.090 / STA:2019+66	R	24.0	90°	BUSINESS
CARL E. WOOD	MP:68.152 / STA:2022+95	L	24.0	90°	RESIDENTIAL
CITY OF DELTA	MP:68.168 / STA:2023+79	R	16.0	90°	1400 LN
TRAMMELL L. HIX & NELLA M. HIX, J.T.	MP:68.260 / STA:2028+64	L	16.0	90°	RESIDENTIAL
DANIEL F. JONES	MP:68.274 / STA:2029+39	R	16.0	90°	RESIDENTIAL
ANDY MALLET	MP:68.285 / STA:2029+93	R	24.0	90°	BUSINESS
TRADE CENTER AUTO SALVAGE, INC.	MP:68.342 / STA:2032+94	R	24.0	90°	BUSINESS
CLIFFORD P. WEISS, IRENE L. WEISS & RAYMOND E. AMEY	MP:68.349 / STA:2033+30	L	16.0	90°	NEW RESIDENTIAL
BERNARD W. ROSS	MP:68.357 / STA:2033+71	L	—	—	CLOSED
GARY K. JAMES & LEANNA P. JAMES & WILLIAM R. JAMES, J.T.	MP:68.381 / STA:2035+00	R	24.0	90°	BUSINESS
BERNARD W. ROSS	MP:68.402 / STA:2036+12	L	16.0	90°	RESIDENTIAL
GARY K. JAMES & LEANNA P. JAMES & WILLIAM R. JAMES, J.T.	MP:68.405 / STA:2036+31	R	16.0	90°	RESIDENTIAL
DEL MESA FARMS, A CALIFORNIA CORPORATION	MP:68.455 / STA:2038+92	L	16.0	90°	RESIDENTIAL
BILLY JOE CHICK & RAYE ANN HOLLAND	MP:68.513 / STA:2042+00	R	16.0	90°	RESIDENTIAL
HARP SUCKOW & SHEILA K. SUCKOW, J.T.	MP:68.636 / STA:2048+54	L	—	—	CLOSED
RODNEY A. KINNEY & JONI M. KINNEY, J.T.	MP:68.639 / STA:2048+66	R	16.0	90°	RESIDENTIAL
HARP SUCKOW & SHEILA K. SUCKOW, J.T. DALE B. COTTEN	MP:68.653 / STA:2049+36	L	24.0	90°	1450 LN
PETER J. MCCOLLAUM	MP:68.660 / STA:2049+74	R	24.0	90°	BUSINESS
DALE B. COTTEN	MP:68.699 / STA:2051+85	L	—	—	CLOSED
DALE B. COTTEN	MP:68.722 / STA:2053+02	L	24.0	90°	BUSINESS
DALE B. COTTEN	MP:68.761 / STA:2055+09	L	—	—	CLOSED
DALE B. COTTEN MYRTLE ALENE NICKSON	MP:68.778 / STA:2055+97	L	16.0	90°	RESIDENTIAL
PETER J. MCCOLLAUM	MP:68.794 / STA:2056+82	R	24.0	90°	BUSINESS
JOHN E. PALMER SURVIVOR IN JOINT TENANCY WITH BEVERLY J. PALMER, DECEASED	MP:68.813 / STA:2057+83	L	16.0	90°	FIELD
MYRTLE ALENE NICKSON JOHN E. PALMER SURVIVOR IN JOINT TENANCY WITH BEVERLY J. PALMER, DECEASED	MP:68.821 / STA:2058+30	L	—	—	CLOSED
G. KEITH MCGEE & PAMELA A. MCGEE, J.T.	MP:68.831 / STA:2058+78	L	16.0	90°	RESIDENTIAL
SUCKOW BROTHERS, A PARTNERSHIP VIVIAN M. JONES & CHERYLL A. JONES, CO-TRUSTEES UNDER THE LAST WILL AND TESTAMENT OF DANIEL E. JONES DATED FEBRUARY 10, 1978	MP:68.843 / STA:2059+43	R	24.0	90°	BUSINESS
VIVIAN M. JONES & CHERYLL A. JONES, CO-TRUSTEES UNDER THE LAST WILL AND TESTAMENT OF DANIEL E. JONES DATED FEBRUARY 10, 1978	MP:68.897 / STA:2062+26	R	16.0	90°	BUSINESS
Δ VIVIAN M. JONES & CHERYLL A. JONES, CO-TRUSTEES UNDER THE LAST WILL AND TESTAMENT OF DANIEL E. JONES DATED FEBRUARY 10, 1978	MP:68.902 / STA:2062+54	L	16.0	90°	BUSINESS
FRANK T. SMITH & JEANETTE MORRIS	MP:68.908 / STA:2062+84	R	16.0	90°	RESIDENTIAL

FEDERAL ROAD REGION NO.	DIVISION	PROJ. NO.	SHEET NO.	TOTAL SHEETS
VIII	COLORADO	NH 0501-034 Unit 6	58	49

TABULATION OF ROAD APPROACHES IN DELTA COUNTY S.H. NO. 50

RIGHT OF WAY
SOUTHEAST OF
GRAND JUNCTION-SOUTH

REVISIONS		
8/29/01	DELETED SANDERSON DRIVEWAY	RJA
	● ADDED DRIVEWAYS	
	* REVISED DRIVEWAYS	
10/10/01	○ REVISED DRIVEWAYS	RJA
11/19/01	△ REVISED DRIVEWAYS	RJA
	□ ADDED DRIVEWAYS	
4/05/02	▲ NAME CHANGE	RJA

OWNER	MP / STATION	LEFT (L) or RIGHT (R) of C	PROPOSED WIDTH	SKEW ANGLE	REMARKS
△ VIVIAN M. JONES & CHERYLL A. JONES, CO-TRUSTEES UNDER THE LAST WILL AND TESTAMENT OF DANIEL E. JONES DATED FEBRUARY 10, 1978	MP:68.910 / STA:2062+95	L	16.0	90°	BUSINESS
PASQUALE M. GAZILLO	MP:68.956 / STA:2065+36	R	16.0	90°	RESIDENTIAL
DONALD R. ROBB & EMELINA ROBB, J.T.	MP:68.972 / STA:2066+20	R	16.0	90°	RESIDENTIAL
DONALD R. ROBB & EMELINA ROBB, J.T.	MP:68.991 / STA:2067+20	R	—	—	CLOSED
* DONALD R. ROBB & EMELINA ROBB, J.T.	MP:69.004 / STA:2067+57	R	16.0	90°	RESIDENTIAL
DONALD R. ROBB & EMELINA ROBB, J.T.	MP:68.009 / STA:2068+18	R	—	—	CLOSED
● DONALD R. ROBB & EMELINA ROBB, J.T.	MP:68.024 / STA:2069+00	R	—	—	CLOSED
RAY H. WERNER	MP:69.013 / STA:2068+41	L	16.0	90°	FIELD
WALLACE H. HARRIS & DOLA J. HARRIS, KAY A. WILSON, RAY H. HARRIS & NEIL A. HARRIS, J.T.	MP:69.051 / STA:2070+39	R	16.0	90°	RESIDENTIAL
WIDE ACRES, INC., A NEVADA CORPORATION	MP:69.087 / STA:2072+27	L	24.0	90°	BUSINESS
ROBERT A. TOOLE & SANDY M. TOOLE, J.T.	MP:69.088 / STA:2072+35	R	16.0	90°	RESIDENTIAL
MARIA IGNACIA TOOLE & MARIA E. TOOLE, J.T.	MP:69.092 / STA:2072+57	R	16.0	90°	RESIDENTIAL
● BOBBY J. SANDERSON & ELOISE J. SANDERSON, CO-TRUSTEES OF BOBBY J. & ELOISE J. SANDERSON REVOCABLE TRUST DATED 8/14/92	MP:69.112 / STA:2073+63	R	16.0	90°	RESIDENTIAL
WIDE ACRES, INC., A NEVADA CORPORATION	MP:69.131 / STA:2074+64	L	—	—	CLOSED
JOSE PALOMINO & RAFAELA PALOMINO, J.T. CHARLES KRAAI & DEBRA KRAAI, J.T.	MP:69.152 / STA:2075+73	R	16.0	90°	RESIDENTIAL
JAMES R. EDWARDS, SR., SURVIVOR IN JOINT TENANCY WITH SHIRLEY M. EDWARDS, DECEASED	MP:69.162 / STA:2076+24	R	16.0	90°	RESIDENTIAL
DEPARTMENT OF TRANSPORTATION, STATE OF COLORADO	MP:69.193 / STA:2077+89	L	24.0	90°	BUSINESS
DELTA ENVIRONMENTS INC., A COLORADO CORPORATION	MP:69.240 / STA:2080+37	R	16.0	90°	RESIDENTIAL
GERALD DAVIDSON & ADELINE L. DAVIDSON, J.T.	MP:69.403 / STA:2088+96	R	16.0	90°	RESIDENTIAL
DELTA COUNTY	MP:69.404 / STA:2089+05	L	24.0	90°	1525 ROAD
○ VIKING RENTALS, INC. CLIFFORD J. ULMAN & MERRIDEE L. ULMAN, T.C.	MP:69.455 / STA:2091+72	L	24.0	90°	BUSINESS
● ROBERT F. BIRKHOLZ & JENNIFER KIM BIRKHOLZ, J.T.	MP:69.484 / STA:2093+25	R	24.0	90°	BUSINESS
ROBERT F. BIRKHOLZ & JENNIFER KIM BIRKHOLZ, J.T.	MP:69.509 / STA:2094+60	R	24.0	90°	BUSINESS
▲ MICHAEL O., CAREN & EDNA L. MYERS, J.T.	MP:69.522 / STA:2095+30	L	24.0	90°	NEW BUSINESS
CHERYL L. COOK & LEE COOK, J.T.	MP:69.526 / STA:2095+47	R	24.0	90°	BUSINESS
TERRIL CAMPBELL	MP:69.542 / STA:2096+32	R	16.0	90°	RESIDENTIAL
MICHAEL O. & CAREN MYERS, J.T.	MP:69.552 / STA:2096+85	L	—	—	CLOSED
ERNEST L. PULS	MP:69.557 / STA:2097+10	R	16.0	90°	RESIDENTIAL
□ BARBARA N. STEELE	MP:69.570 / STA:2097+79	R	16.0	90°	BUSINESS
△ BARBARA N. STEELE	MP:69.579 / STA:2098+26	R	16.0	90°	BUSINESS
* MICHAEL O. & CAREN MYERS, J.T.	MP:69.577 / STA:2098+41	L	16.0	90°	RESIDENTIAL
* ERASMO FLORES & ROSA FLORES, J.T.	MP:69.593 / STA:2098+98	R	16.0	90°	RESIDENTIAL
● ERASMO FLORES & ROSA FLORES, J.T.	MP:69.608 / STA:2099+75	R	16.0	90°	NEW RESIDENTIAL
DIXIE L. GARCIA	MP:69.611 / STA:2100+00	R	16.0	90°	NEW RESIDENTIAL
THE HARRY A. & MILDRED SCHLAPPE REVOCABLE TRUST DATED APRIL 14, 2000	MP:69.628 / STA:2100+88	R	16.0	90°	RESIDENTIAL
SANDRA L. CASSIDY & SCOTT A. LOESEKAN, J.T.	MP:69.638 / STA:2101+39	L	24.0	90°	BUSINESS

FEDERAL ROAD REGION NO.	DIVISION	PROJ. NO.	SHEET NO.	TOTAL SHEETS
VIII	COLORADO	NH 0501-034 Unit 6	5C	49

RIGHT OF WAY SOUTHEAST OF GRAND JUNCTION-SOUTH		REVISIONS	
8/29/01	● ADDED DRIVEWAYS		RJA
12/05/01	△ NAME REVISION		RJA
01/21/02	○ NAME CHANGE		RJA
01/28/02	* REVISED DRIVEWAY		RJA

TABULATION OF ROAD APPROACHES IN DELTA COUNTY S.H. NO. 50

OWNER	MP / STATION	LEFT (L) or RIGHT (R) of C	PROPOSED WIDTH	SKEW ANGLE	REMARKS
THE HARRY A. & MILDRED SCHLAPPE REVOCABLE TRUST DATED APRIL 14, 2000	MP:69.638 / STA:2101+41	R	16.0	90°	NEW RESIDENTIAL
DELTA COUNTY	MP:69.658 / STA:2102+45	L	24.0	102.8° RHB	1550 ROAD
DELTA COUNTY	MP:69.658 / STA:2102+45	R	24.0	77.2° LHB	1550 ROAD
C. PAUL GUTHRIE & F. SUE GUTHRIE, J.T.	MP:69.697 / STA:2104+48	R	24.0	90°	BUSINESS
DEPARTMENT OF TRANSPORTATION, STATE OF COLORADO	MP:69.710 / STA:2105+21	L	24.0	90°	H50 ROAD
VERLA MARIAN HUFFINGTON	MP:69.736 / STA:2106+58	R	24.0	90°	BUSINESS
VERLA MARIAN HUFFINGTON	MP:69.767 / STA:2108+15	R	24.0	90°	BUSINESS
DELTA COUNTY	MP:69.790 / STA:2109+40	R	24.0	90°	1560 ROAD
△ JAMES E. CRONISTER & LOIS P. CRONISTER, AS TRUSTEES OF THE JAMES E. CRONISTER LIVING TRUST (UND. 1/2 INT.) AND LOIS P. CRONISTER & JAMES E. CRONISTER AS TRUSTEES OF THE LOIS P. CRONISTER LIVING TRUST (UND. 1/2 INT.)	MP:69.825 / STA:2111+25	L	24.0	90°	BUSINESS
LYLE VOCKE & DEANA VOCKE, J.T.	MP:69.855 / STA:2112+81	L	—	—	CLOSED
RALPH P. MYERS & FRANCES E. MEYERS, J.T.	MP:69.873 / STA:2113+82	L	16.0	90°	RESIDENTIAL
DELTA COUNTY	MP:69.958 / STA:2118+29	R	24.0	90°	1565 ROAD
DELTA COUNTY	MP:69.958 / STA:2118+29	L	24.0	90°	H38 LN
● DEPARTMENT OF TRANSPORTATION, STATE OF COLORADO	MP:70.001 / STA:2120+58	R	24.0	90°	BUSINESS
○ DIRK ELLSWORTH JONES (aka DIRK E. JONES) & ARLENE JONES	MP:70.011 / STA:2121+11	R	16.0	90°	RESIDENTIAL
DELTA COUNTY	MP:70.019 / STA:2121+51	L	24.0	90°	H25 LN
PATTY D. SCHROEDER & RONALD SCHROEDER, T.C. (UND. 1/2 INT.) & JERRY D BOYD & JANET F. BOYD, J.T. (UND. 1/2 INTS.); CO-OWNERSHIP AS T.C.	MP:70.045 / STA:2122+90	L	35.0	90°	BUSINESS
H.L. MILLS & MONNA LOU MILLS, J.T.; RONALD SCHROEDER & PATTY D. SCHROEDER, (UND. 1/2 INT.) T.C. & JERRY BOYD, (UND. 1/2 INT.) T.C.	MP:70.141 / STA:2127+91	L	24.0	90°	BUSINESS
● WILLIAM POPE	MP:70.149 / STA:2128+42	R	24.0	90°	BUSINESS
DELTA COUNTY	MP:70.204 / STA:2131+27	R	24.0	90°	1565 ROAD
* ROBERT L. JOHNSON & JACQUELINE V. JOHNSON, J.T.	MP:70.257 / STA:2134+06	R	24.0	90°	BUSINESS
RONALD SCHROEDER & PATTY D. SCHROEDER, (UND. 1/2 INT.) T.C. & JERRY BOYD, (UND. 1/2 INT.) T.C.	MP:70.259 / STA:2134+15	L	16.0	90°	RESIDENTIAL
BONSALL NELSON HUFFINGTON & VERLA MARIAN HUFFINGTON, GENERAL PARTNERS OF THE BONSALL NELSON HUFFINGTON AND VERLA MARIAN HUFFINGTON FAMILY LIMITED PARTNERSHIP I; RONALD SCHROEDER & PATTY D. SCHROEDER, (UND. 1/2 INT.) T.C. & JERRY BOYD, (UND. 1/2 INT.) T.C.	MP:70.275 / STA:2135+01	L	16.0	90°	RESIDENTIAL
WALTER FINGER	MP:70.299 / STA:2136+30	L	24.0	90°	NEW BUSINESS
DELTA COUNTY	MP:70.307 / STA:2136+73	R	24.0	90°	G96 ROAD
DELTA SELF STORAGE PARTNERSHIP	MP:70.331 / STA:2137+96	R	24.0	90°	BUSINESS
WALTER FINGER	MP:70.339 / STA:2138+40	L	24.0	90°	NEW BUSINESS
WARREN R. VOLLMERT & HAZEL G. VOLLMERT, J.T.	MP:70.343 / STA:2138+62	R	16.0	90°	RESIDENTIAL
AURELIO D. RODRIGUEZ & JOYCE E. RODRIGUEZ, T.C.	MP:70.346 / STA:2138+78	L	—	—	CLOSED
AURELIO D. RODRIGUEZ & JOYCE E. RODRIGUEZ, T.C.	MP:70.371 / STA:2140+07	L	24.0	90°	BUSINESS
MELVIN B. DAVIS	MP:70.383 / STA:2140+74	R	16.0	90°	RESIDENTIAL

FEDERAL ROAD REGION NO.	DIVISION	PROJ. NO.	SHEET NO.	TOTAL SHEETS
VIII	COLORADO	NH 0501-034 Unit 6	50	49

RIGHT OF WAY
SOUTHEAST OF
GRAND JUNCTION-SOUTH

REVISIONS	

TABULATION OF ROAD APPROACHES IN DELTA COUNTY S.H. NO. 50

OWNER	MP / STATION	LEFT (L) or RIGHT (R) of C	PROPOSED WIDTH	SKEW ANGLE	REMARKS
JILL GALLEGOS	MP:70.389 / STA:2141+07	R	—	—	CLOSED
LOREN D. POGUE & MERCED POGUE, J.T.	MP:70.397 / STA:2141+45	L	24.0	90°	BUSINESS
JILL GALLEGOS	MP:70.399 / STA:2141+57	R	16.0	90°	RESIDENTIAL
PHYLLIS JOHNSON	MP:70.416 / STA:2142+49	R	16.0	90°	RESIDENTIAL
DELTA COUNTY; PHYLLIS JOHNSON; JOSE C. PALOMINO & RAFAELA PALOMINO, J.T.	MP:70.428 / STA:2143+12	R	24.0	90°	GB6 ROAD
LOREN D. POGUE & MERCED POGUE, J.T.	MP:70.457 / STA:2144+63	L	24.0	90°	BUSINESS
WAYNE D. HIRSCHER & DIANE E. HIRSCHER, J.T.	MP:70.489 / STA:2146+31	R	16.0	90°	BUSINESS
WAYNE D. HIRSCHER & DIANE E. HIRSCHER, J.T.	MP:70.495 / STA:2146+65	R	16.0	90°	BUSINESS

T. 15 S., R. 96 W., 6TH P.M.

WESTWINDS, PLANNED UNIT DEVELOPMENT

FEDERAL ROAD DISTRICT NO.	DIVISION	PROJ. NO.	SHEET NO.	TOTAL SHEETS
VIII	COLORADO	NH 0501-034 Unit 6	6	49

RIGHT OF WAY
SOUTHEAST OF
GRAND JUNCTION-SOUTH

REVISIONS		
10/10/01	ADDED ROAD APPROACH @ STA. 432+010	RJA
11/19/01	REVISED MP 65.13	RJA
12/07/01	REVISED PARCEL 600A, PE-600A-PE600C	RJA
4/01/03	DELETED POINTS 2, 3, 6, 7, 10 & 11	RJA

0 10 20 30
SCALE IN METERS

COURSES FOR PE-600AREV

1	N13°10'36"E 4.462m (14.64')
2	N58°10'38"E 4.828m (15.84')
3	S76°49'24"E 4.462m (14.64')
4	S58°10'38"W 11.140m (36.55')

COURSES FOR PE-600BREV

5	N13°10'36"E 4.243m (13.92')
6	N58°10'38"E 4.828m (15.84')
7	S76°49'24"E 4.243m (13.92')
8	S58°10'38"W 10.830m (35.53')

P.O.B. PE-600AREV

N09°06'34"W
338.856m (1111.73')
TO NW CORNER SEC. 17

STA 432+076.018
21.437m (70.33') LT

P.O.B. PE-600BREV

N33°33'59"W
312.719m (1025.98')
TO NW CORNER OF SEC. 17

STA 432+213.216
18.288m (60.00') LT

P.O.B. PE-600CREV

N64°34'32"W
371.665m (1219.37')
TO NW CORNER OF SEC. 17

STA 432+224.044
18.288m (60.00') LT

WESTBOUND

U.S. 50

EASTBOUND

PROPOSED R.O.W.

EXISTING R.O.W.

STA 431+989.690
3.861m (12.67') LT

BEGIN R.O.W.

PROJECT NO. NH 0501-034 UNIT 6
STA 431+989.690, 3.862m (12.67') LT
= STA. 298+25.00 FORMER
R.O.W. PROJ. NO. F 171(2)

EXISTING R.O.W.

Δ = 1°55'09" LT
R = 657.943m (2158.6')
ARC = 22.037m (72.3')
CH. BRG. = N59°08'12"E
L.C. = 22.037m (72.3')

P.O.B. PE-604

N4°49'03"W
380.589m (1248.65')
TO NW CORNER OF SEC. 17

COURSES FOR PE-604

9	N58°10'38"E 11.723m (38.46')
10	S00°03'41"W 5.544m (18.19')
11	S58°52'15"W 6.002m (19.69')
12	N62°57'29"W 5.422m (17.79')

NOTE: EXISTING R.O.W. PREVIOUSLY ACQUIRED UNDER PROJ. NO. F 171(2)

PE 604
600AREV
PE 600A
PE 600B
PE 600C

JACK L. HAWKINS
& CAROLYN K. HAWKINS, T.C.

L:\492504\dwg\ROW\rdrow599.dwg, 4/01/03 at 11:54
XREF = RDMA508 1STBLPLAN 50B5TORM 50B5TORM SUMA504 RDMA505 JUNK MONUMENTS SECTIONS EXROW ROW-ESMT PARCELS

0 10 20 30
SCALE IN METERS


T. 15 S., R. 96 W., 6TH P.M.

FEDERAL ROAD REGION NO.	DIVISION	PROJ. NO.	SHEET NO.	TOTAL SHEETS
VIII	COLORADO	NH 0501-034 Unit 6	7	49

RIGHT OF WAY		
SOUTHEAST OF GRAND JUNCTION-SOUTH		
REVISIONS		
10/10/01	REVISED PARCEL 600B	RJA
12/07/01	REVISED PARCEL 600A & PARCEL 600BREV	RJA
	REVISED PE-600C & PE-600D	
4/01/03	DELETED POINTS 14, 15, 18 & 19	RJA

50 25 0 50 100
SCALE IN FT


WESTWINDS, PLANNED UNIT DEVELOPMENT

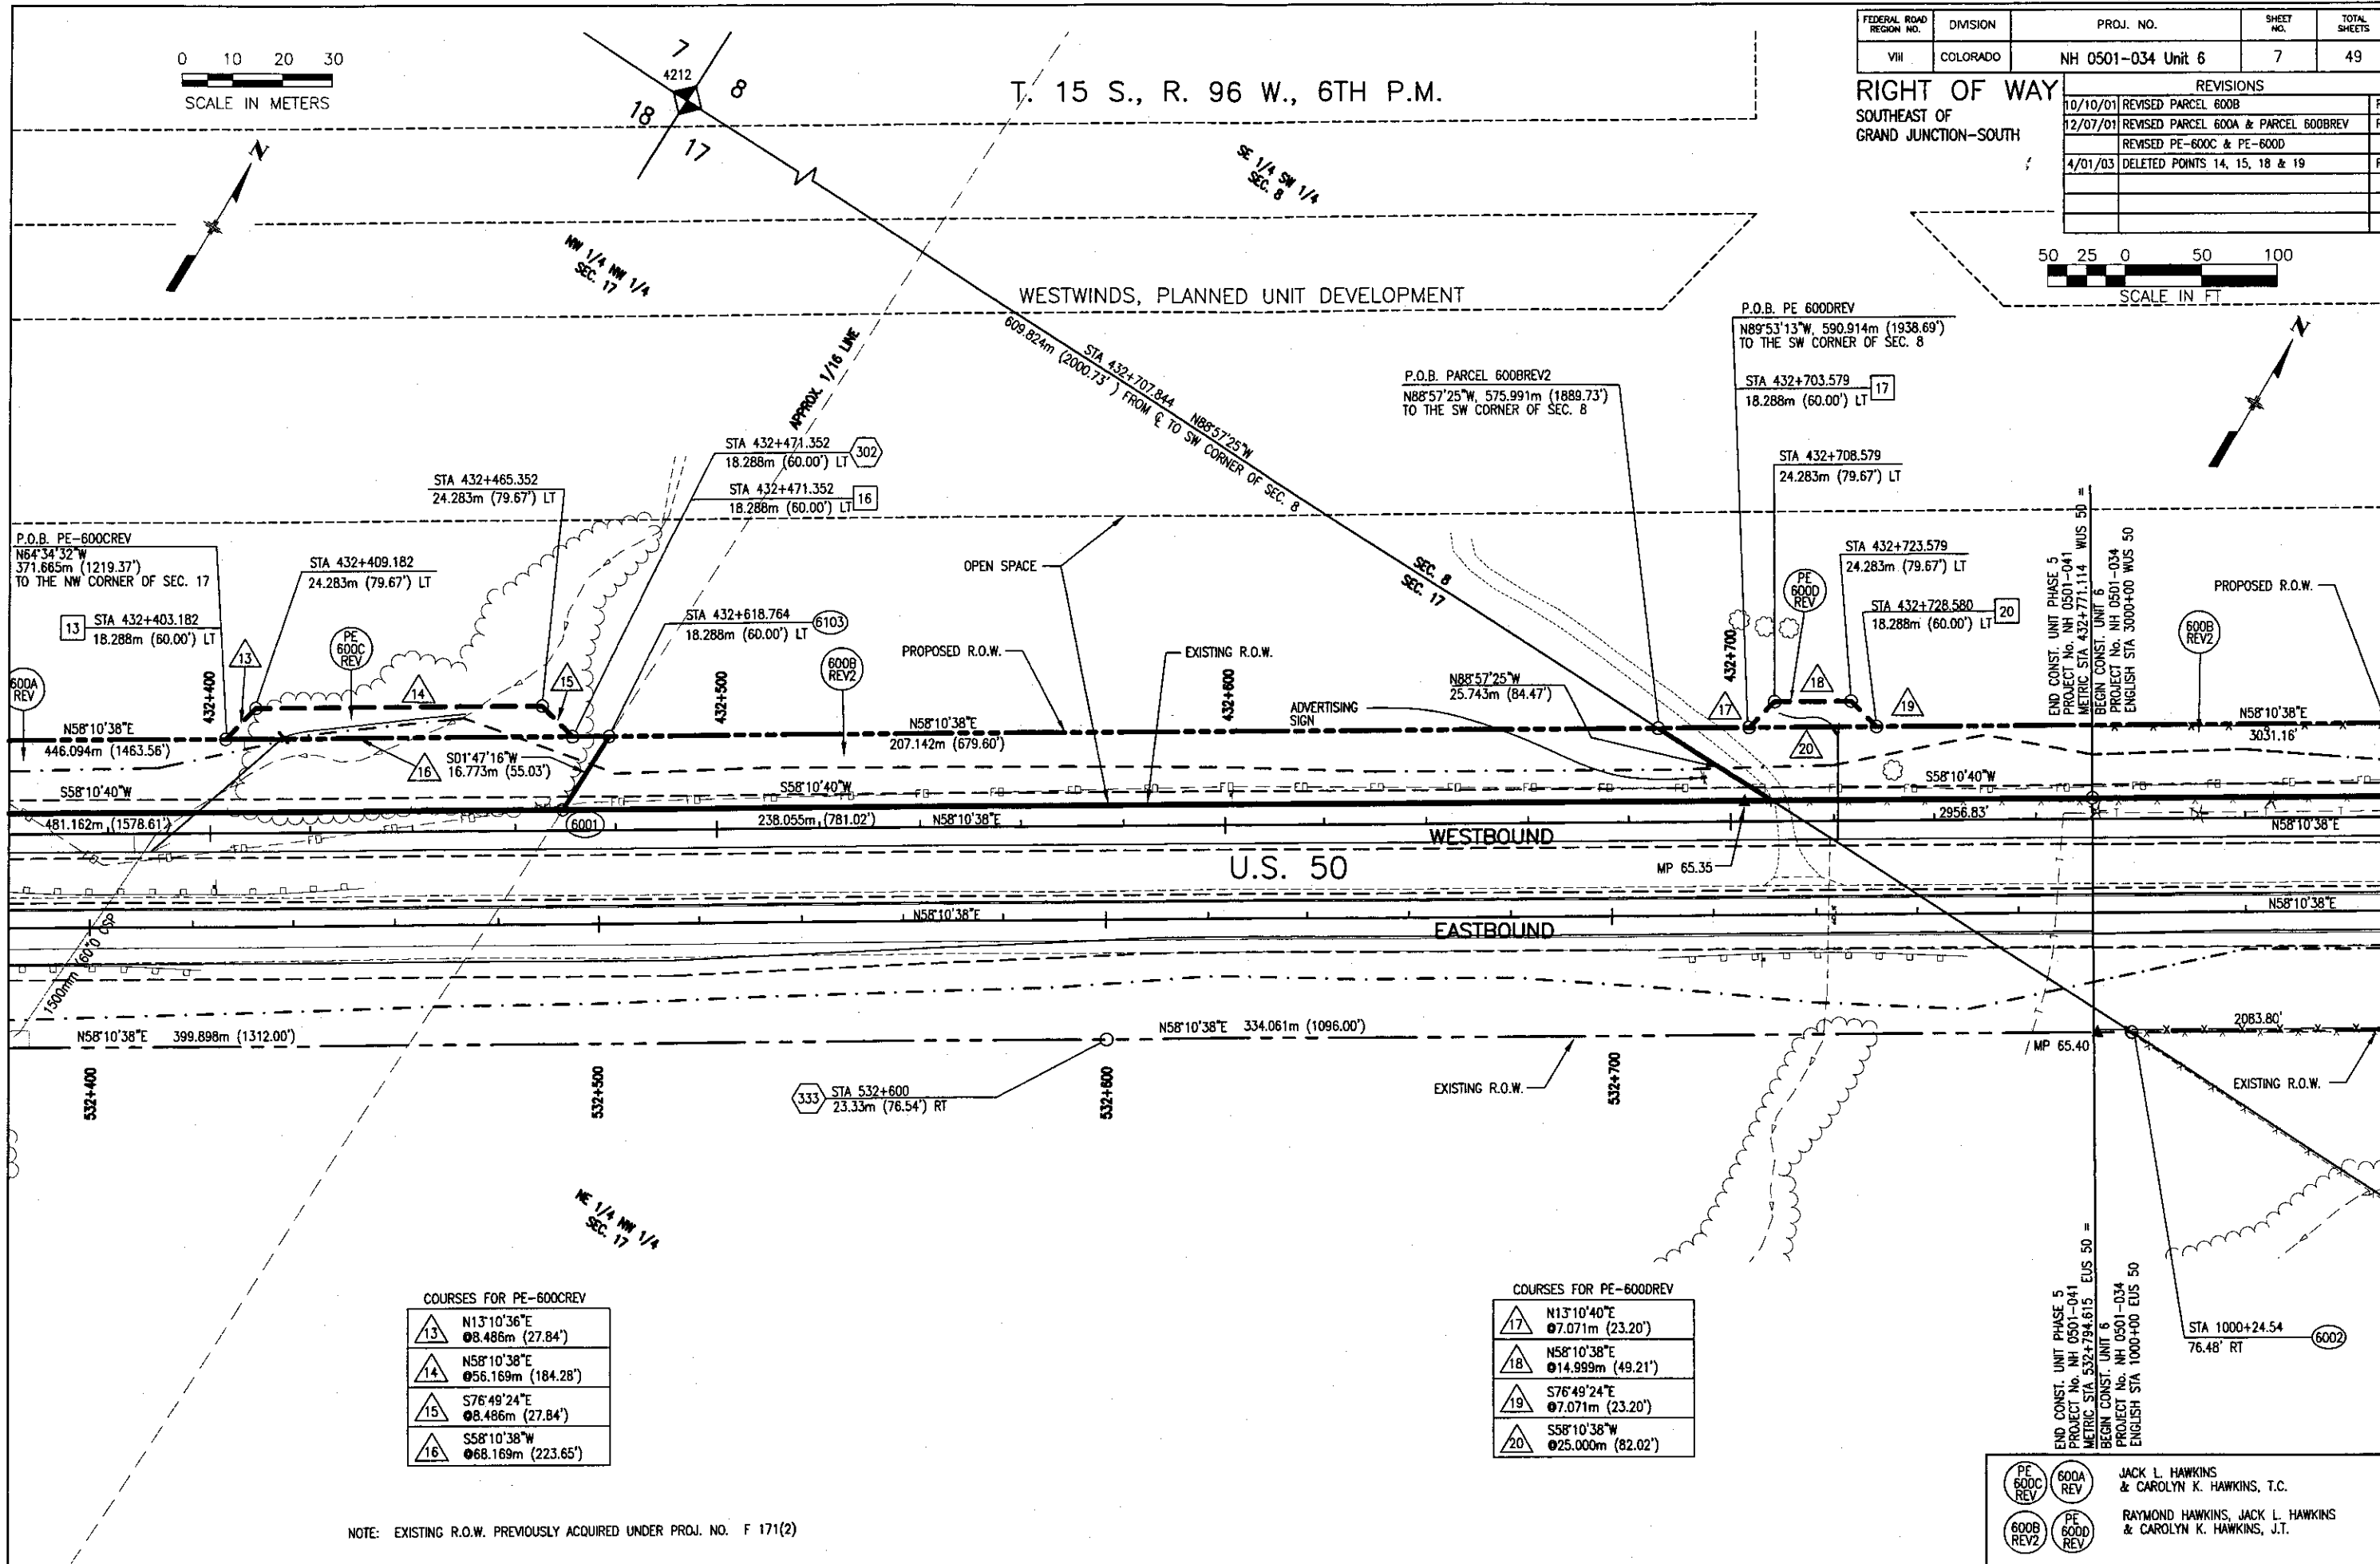

FEDERAL ROAD REGION NO.	DIVISION	PROJ. NO.	SHEET NO.	TOTAL SHEETS
VIII	COLORADO	NH 0501-034 Unit 6	8	49


REVISIONS		
10/10/01	REVISED PARCEL 600B	RJA
12/07/01	REVISED PARCEL 600BREV	RJA

RIGHT OF WAY
SOUTHEAST OF
GRAND JUNCTION-SOUTH

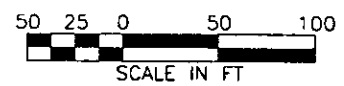

T. 15 S., R. 96 W., 6TH P.M.


WESTWINDS, PLANNED UNIT DEVELOPMENT

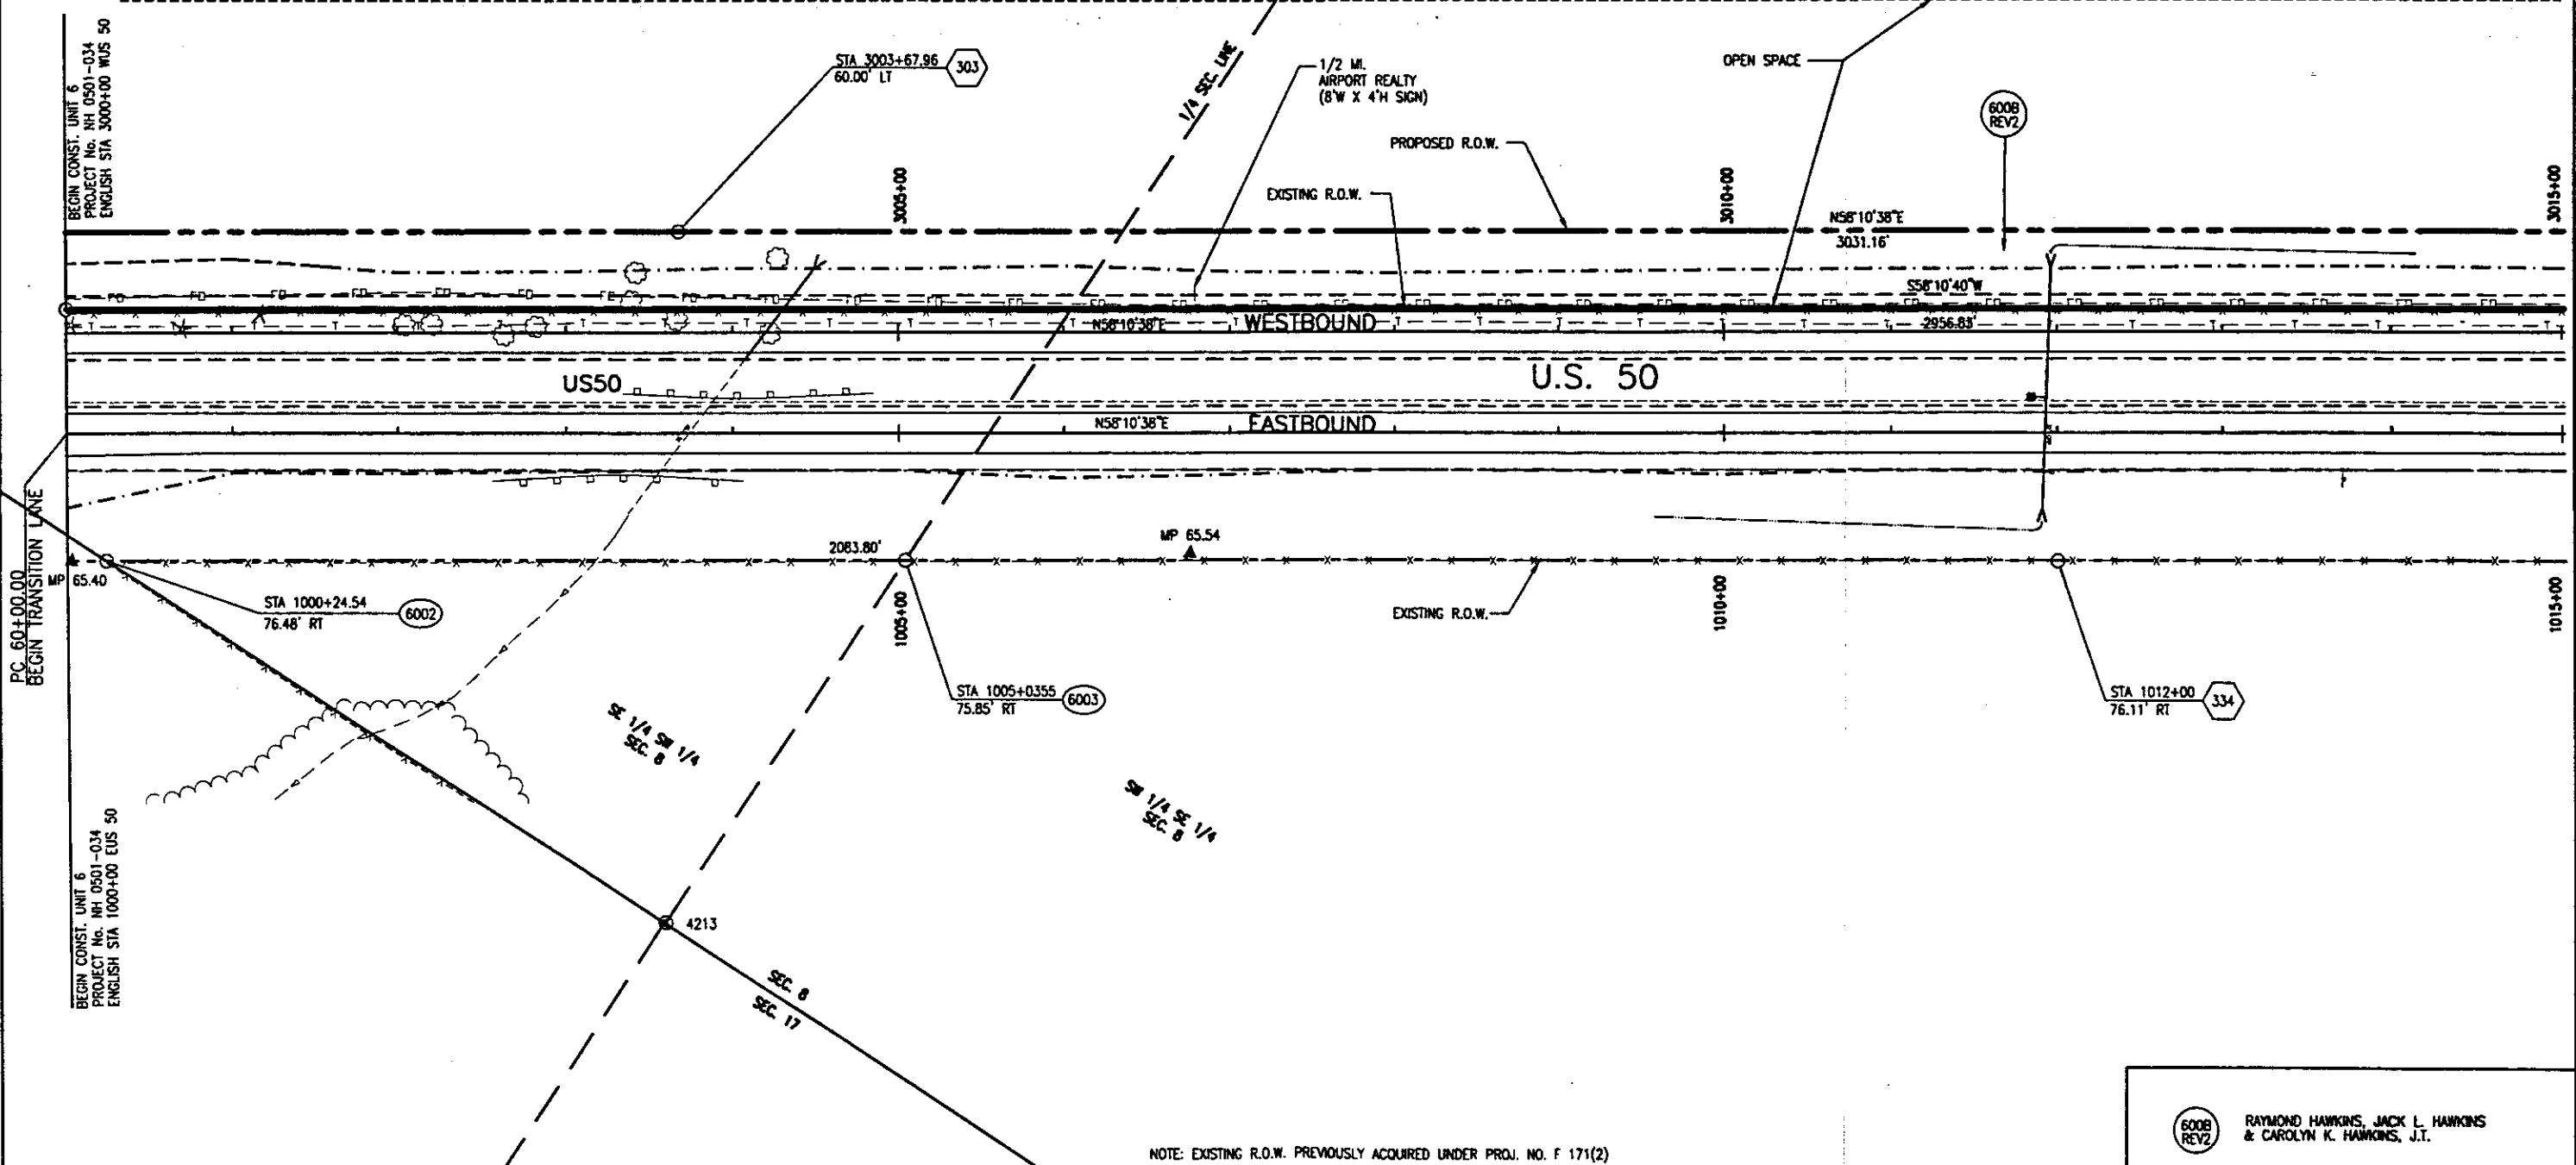

L:\492504\Draws\ROW\Revised\600.dwg, 12/08/01 at 06:37
XREF = EXROW SUNAC04 TSTPLAN 506STORM ROW-ESUT XREF1

NOTE: EXISTING R.O.W. PREVIOUSLY ACQUIRED UNDER PROJ. NO. F 171(2)

600B REV2
RAYMOND HAWKINS, JACK L. HAWKINS
& CAROLYN K. HAWKINS, J.T.

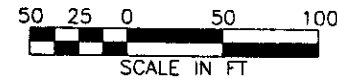

T. 15 S., R. 96 W., 6TH P.M.



FEDERAL ROAD DISTRICT NO.	DIVISION	PROJ. NO.	SHEET NO.	TOTAL SHEETS
VIII	COLORADO	NH 0501-034 Unit 6	9	49

REVISIONS	
10/10/01	REVISED PARCEL 600B
11/19/01	REVISED MP 65.90
12/07/01	REVISED PARCEL 600BREV
5/31/02	ADDED P.O.B. TE-604


RIGHT OF WAY
SOUTHEAST OF
GRAND JUNCTION-SOUTH

PROPOSED R.O.W.
 $\Delta = 00^\circ 51' 32''$ RT.
 $R = 6722.00'$
 $ARC = 100.77'$
 $CH. BRG. = N58^\circ 36' 24'' E$
 $LC = 100.77'$

EXISTING R.O.W.
 $\Delta = 00^\circ 53' 28''$ LT.
 $R = 6686.30'$
 $ARC = 104.00'$
 $CH. BRG. = S58^\circ 37' 24'' W$
 $LC = 104.00'$

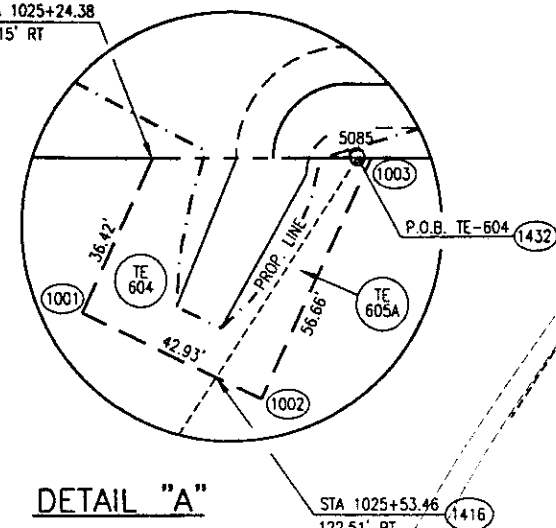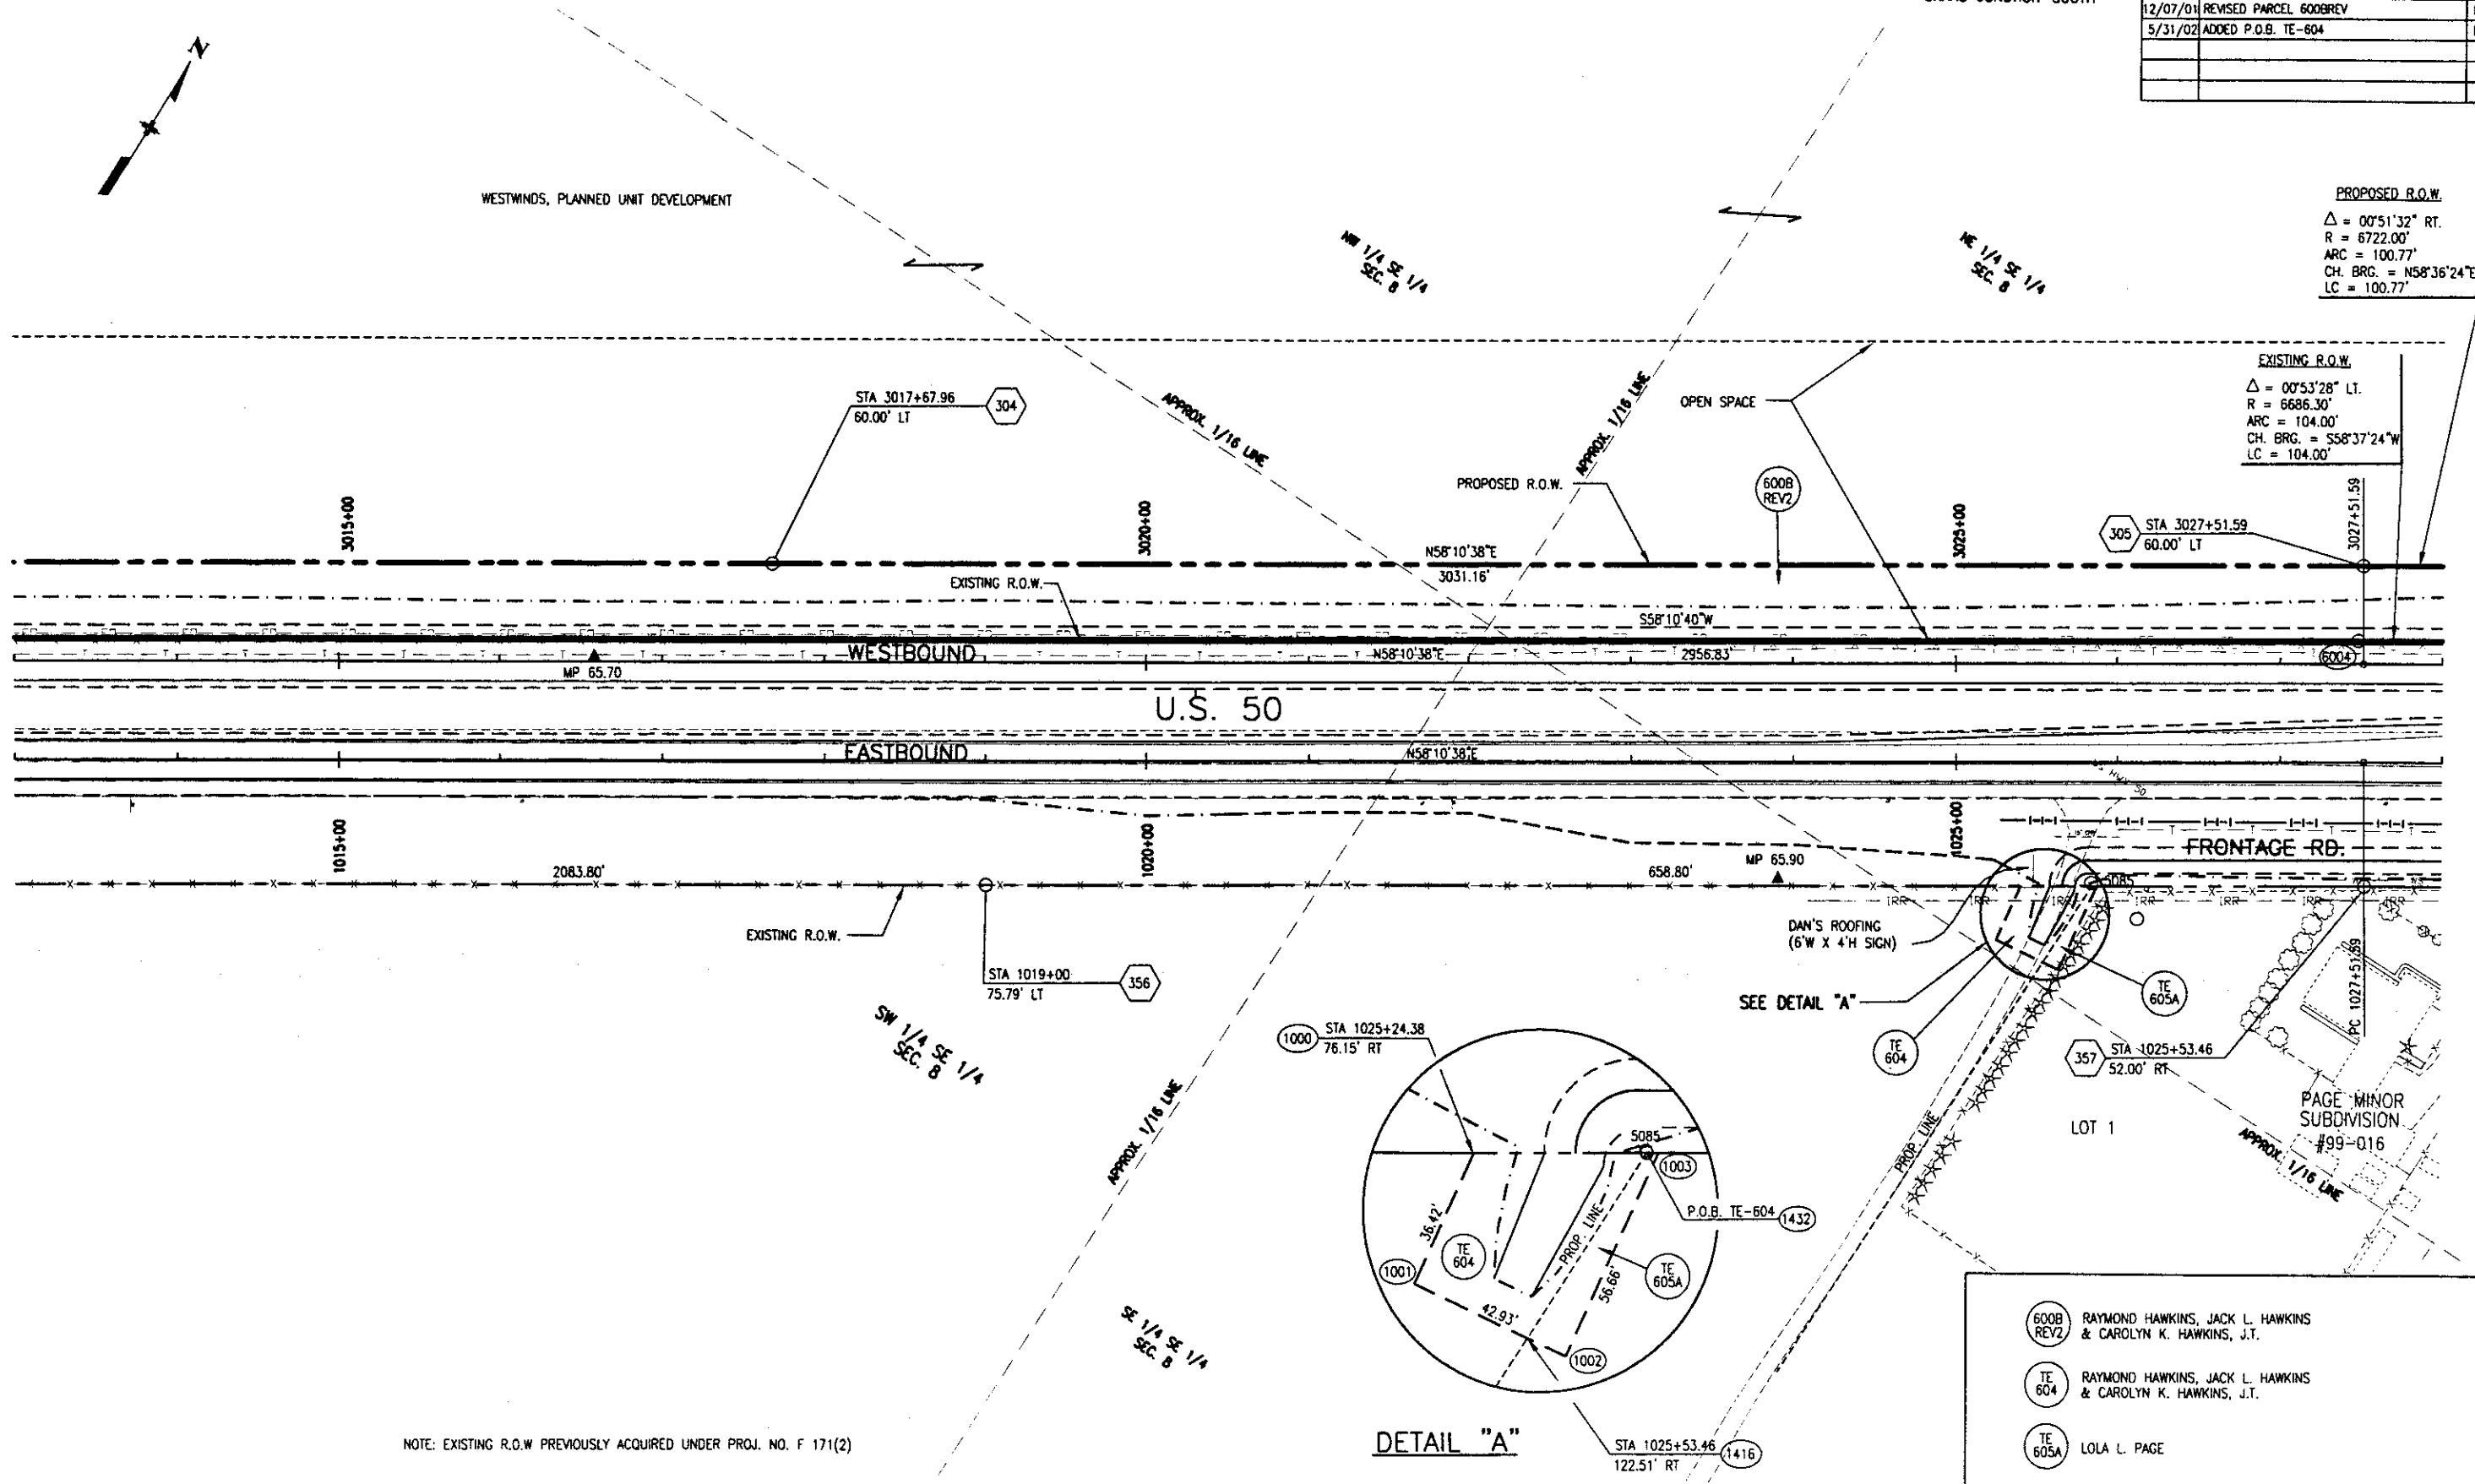

- 600B REV2 RAYMOND HAWKINS, JACK L. HAWKINS & CAROLYN K. HAWKINS, J.T.
- TE 604 RAYMOND HAWKINS, JACK L. HAWKINS & CAROLYN K. HAWKINS, J.T.
- TE 605A LOLA L. PAGE

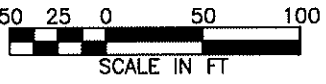


"AA"
EXISTING R.O.W.
 $\Delta = 00^\circ 51' 30''$ RT.
 $R = 6686.30'$
 $ARC = 100.16'$
CH. BRG. = $N61^\circ 12' 45''$ E
LC = 100.16'

"BB"
PROPOSED R.O.W.
 $\Delta = 00^\circ 51' 18''$ LT.
 $R = 6722.00'$
 $ARC = 100.30'$
CH. BRG. = $S61^\circ 10' 01''$ W
LC = 100.30'

T. 15 S., R. 96 W., 6TH P.M.

FEDERAL ROAD REGION NO.	DIVISION	PROJ. NO.	SHEET NO.	TOTAL SHEETS
VIII	COLORADO	NH 0501-034 Unit 6	10	49

RIGHT OF WAY		REVISIONS	
SOUTHEAST OF GRAND JUNCTION-SOUTH		10/10/01	REVISED PARCEL 600B, 600C, 600D
		11/19/01	ADDED PARCEL 600C-R
		12/07/01	REVISED PARCEL 600BREV
		1/28/09	Delete par. 600C-R

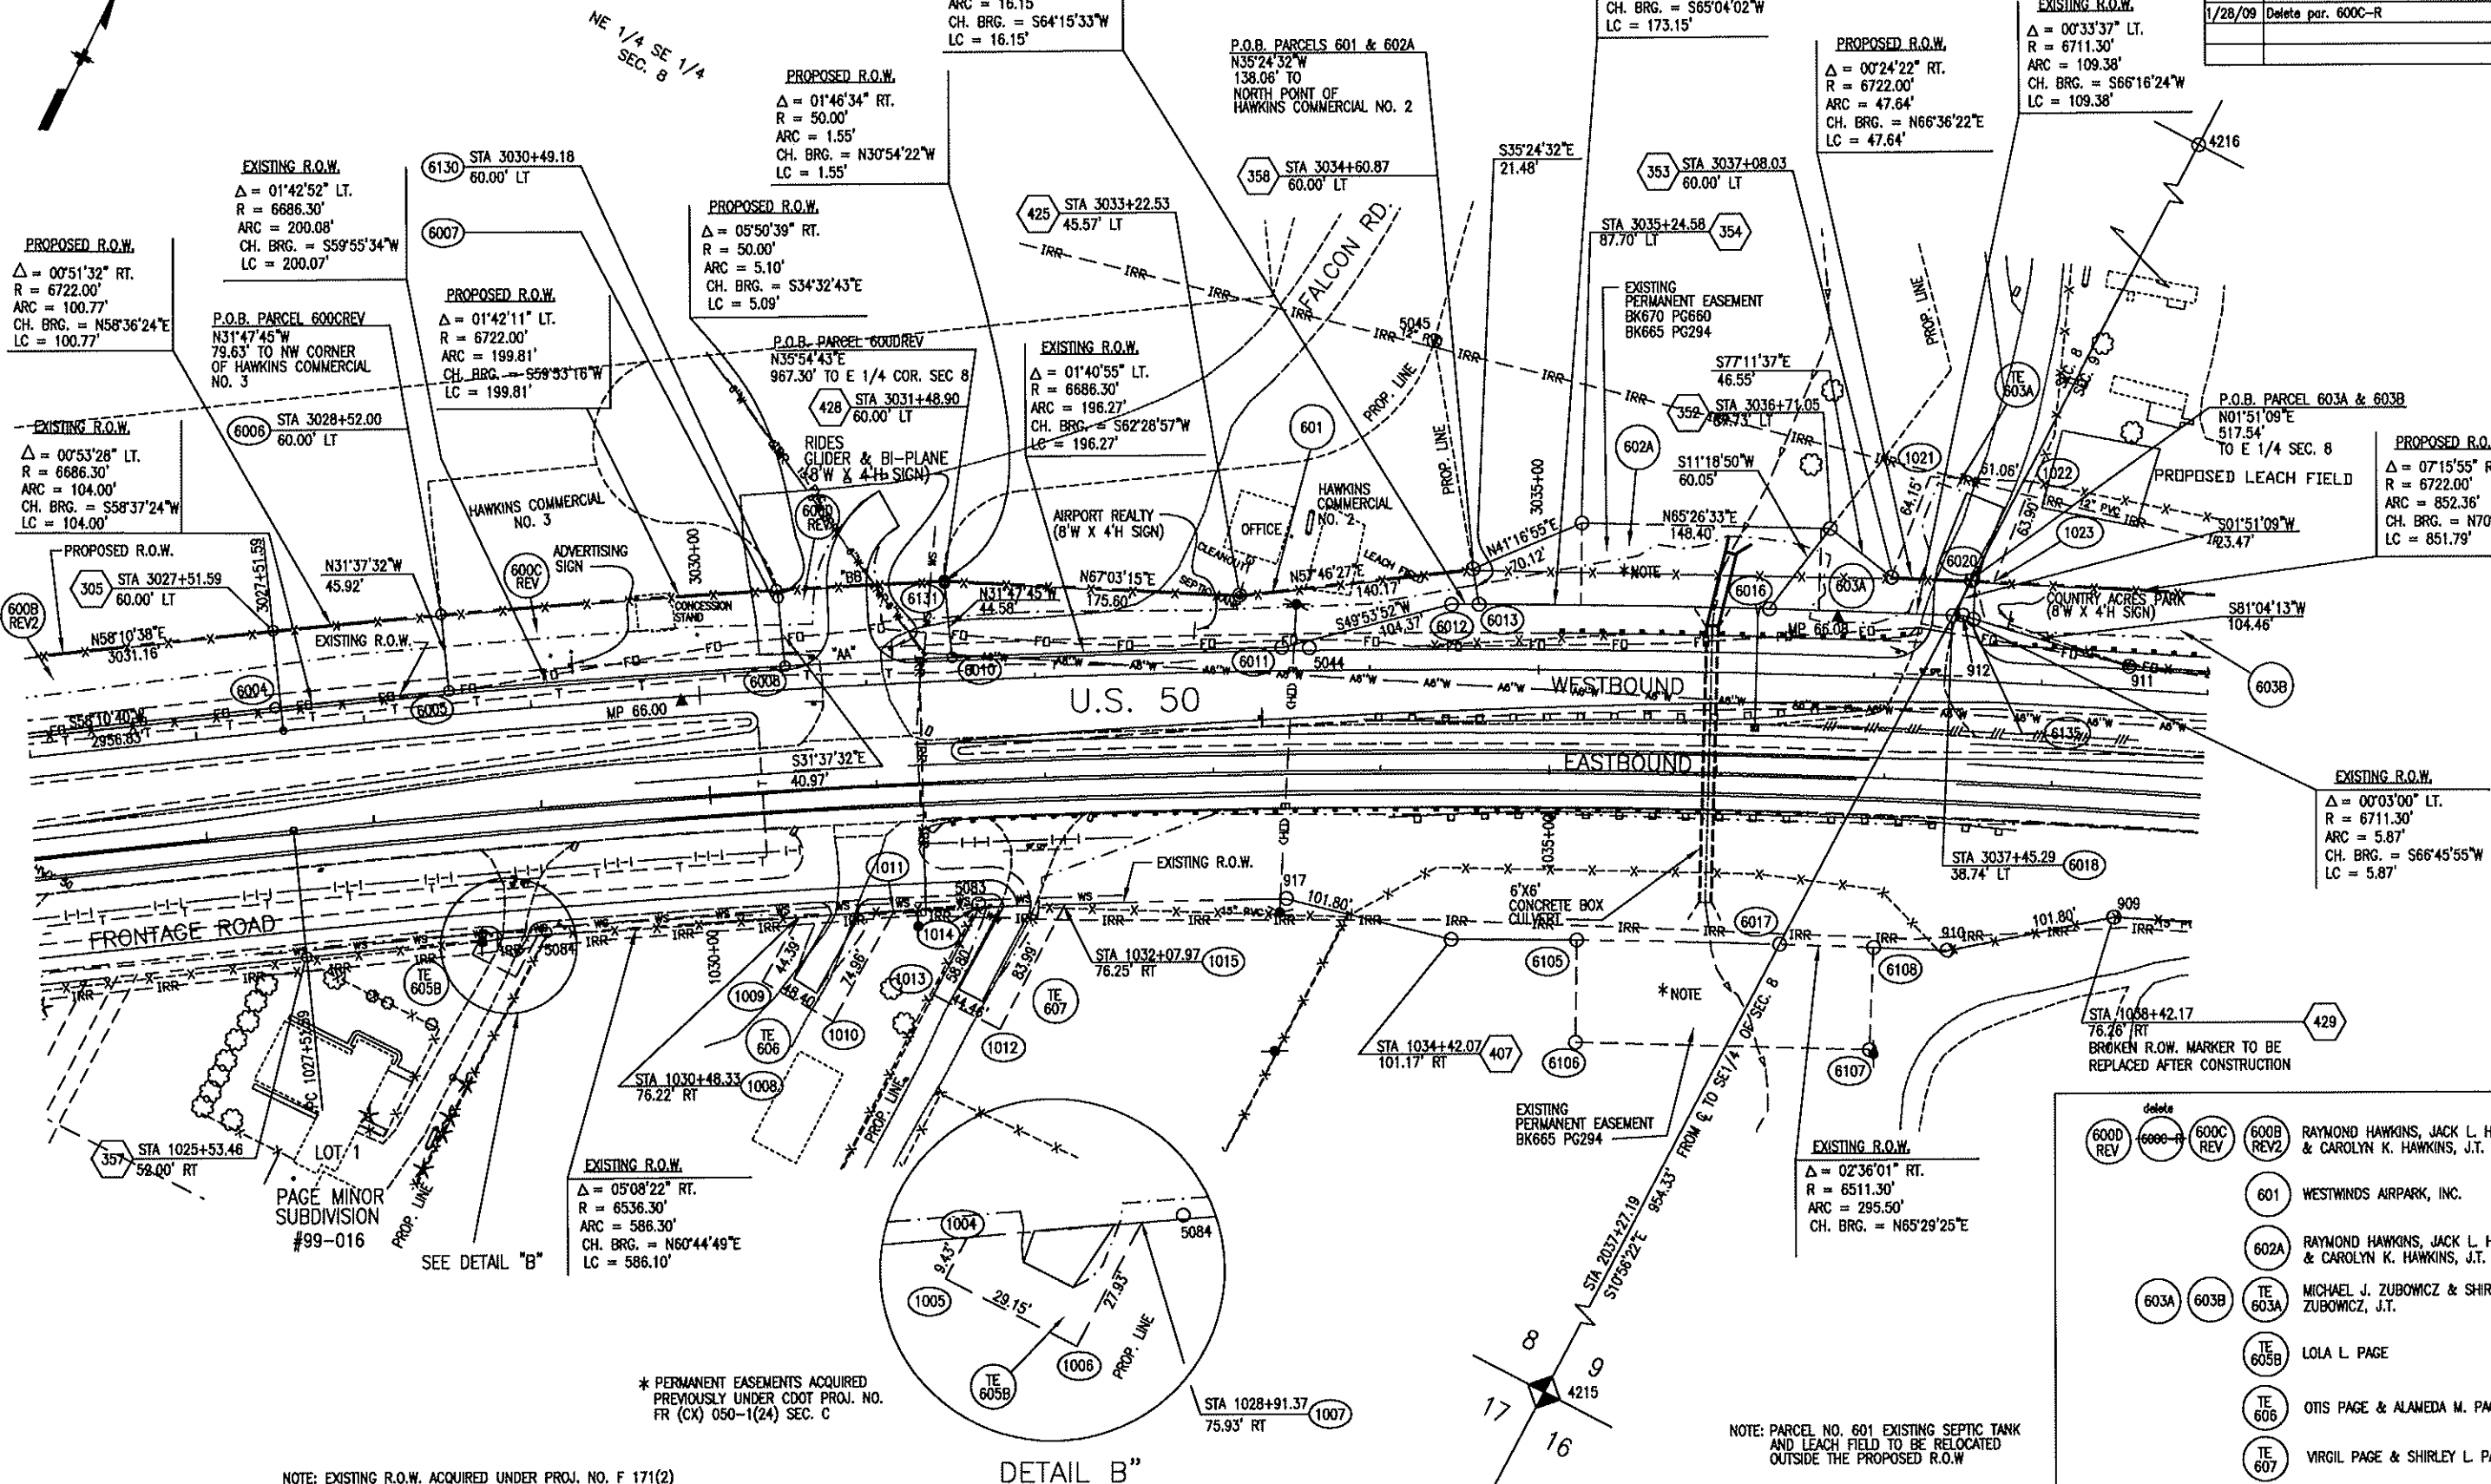

L:\492504\dwg\ROW\600R\600R.dwg, 12/07/01 at 11:48
XREF = EXROW ROWMS06 TSTPLAN 506STORM SECTIONS PROP_ROW SUMAS04 PARCELS

NOTE: EXISTING R.O.W. ACQUIRED UNDER PROJ. NO. F 171(2)


* PERMANENT EASEMENTS ACQUIRED
PREVIOUSLY UNDER CDOT PROJ. NO.
FR (CX) 050-1(24) SEC. C

DETAIL "B"

NOTE: PARCEL NO. 601 EXISTING SEPTIC TANK
AND LEACH FIELD TO BE RELOCATED
OUTSIDE THE PROPOSED R.O.W.

- 600D REV
- 600E-R
- 600C REV
- 600B REV2
- 601
- 602A
- 603A
- 603B
- TE 605B
- TE 605
- TE 607
- RAYMOND HAWKINS, JACK L. HAWKINS & CAROLYN K. HAWKINS, J.T.
- WESTWINDS AIRPARK, INC.
- RAYMOND HAWKINS, JACK L. HAWKINS & CAROLYN K. HAWKINS, J.T.
- MICHAEL J. ZUBOWICZ & SHIRLEY B. ZUBOWICZ, J.T.
- LOLA L. PAGE
- OTIS PAGE & ALAMEDA M. PAGE, J.T.
- VIRGIL PAGE & SHIRLEY L. PAGE, J.T.

L:\492504\Draws\ROW\6033.dwg, 11/07/01 at 08:12
XREF = ROADJ08 SUMAS04 TSTPLAN ROW-ESMT 508STORM XREF2 SECTIONS

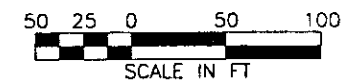


T. 15 S., R. 96 W., 6TH P.M.

FEDERAL ROAD REGION NO.	DIVISION	PROJ. NO.	SHEET NO.	TOTAL SHEETS
VH	COLORADO	NH 0501-034 Unit 6	11	49

REVISIONS	
11/19/01	ADDED ID TAGS 6107 & 6108

RIGHT OF WAY
SOUTHEAST OF
GRAND JUNCTION-SOUTH

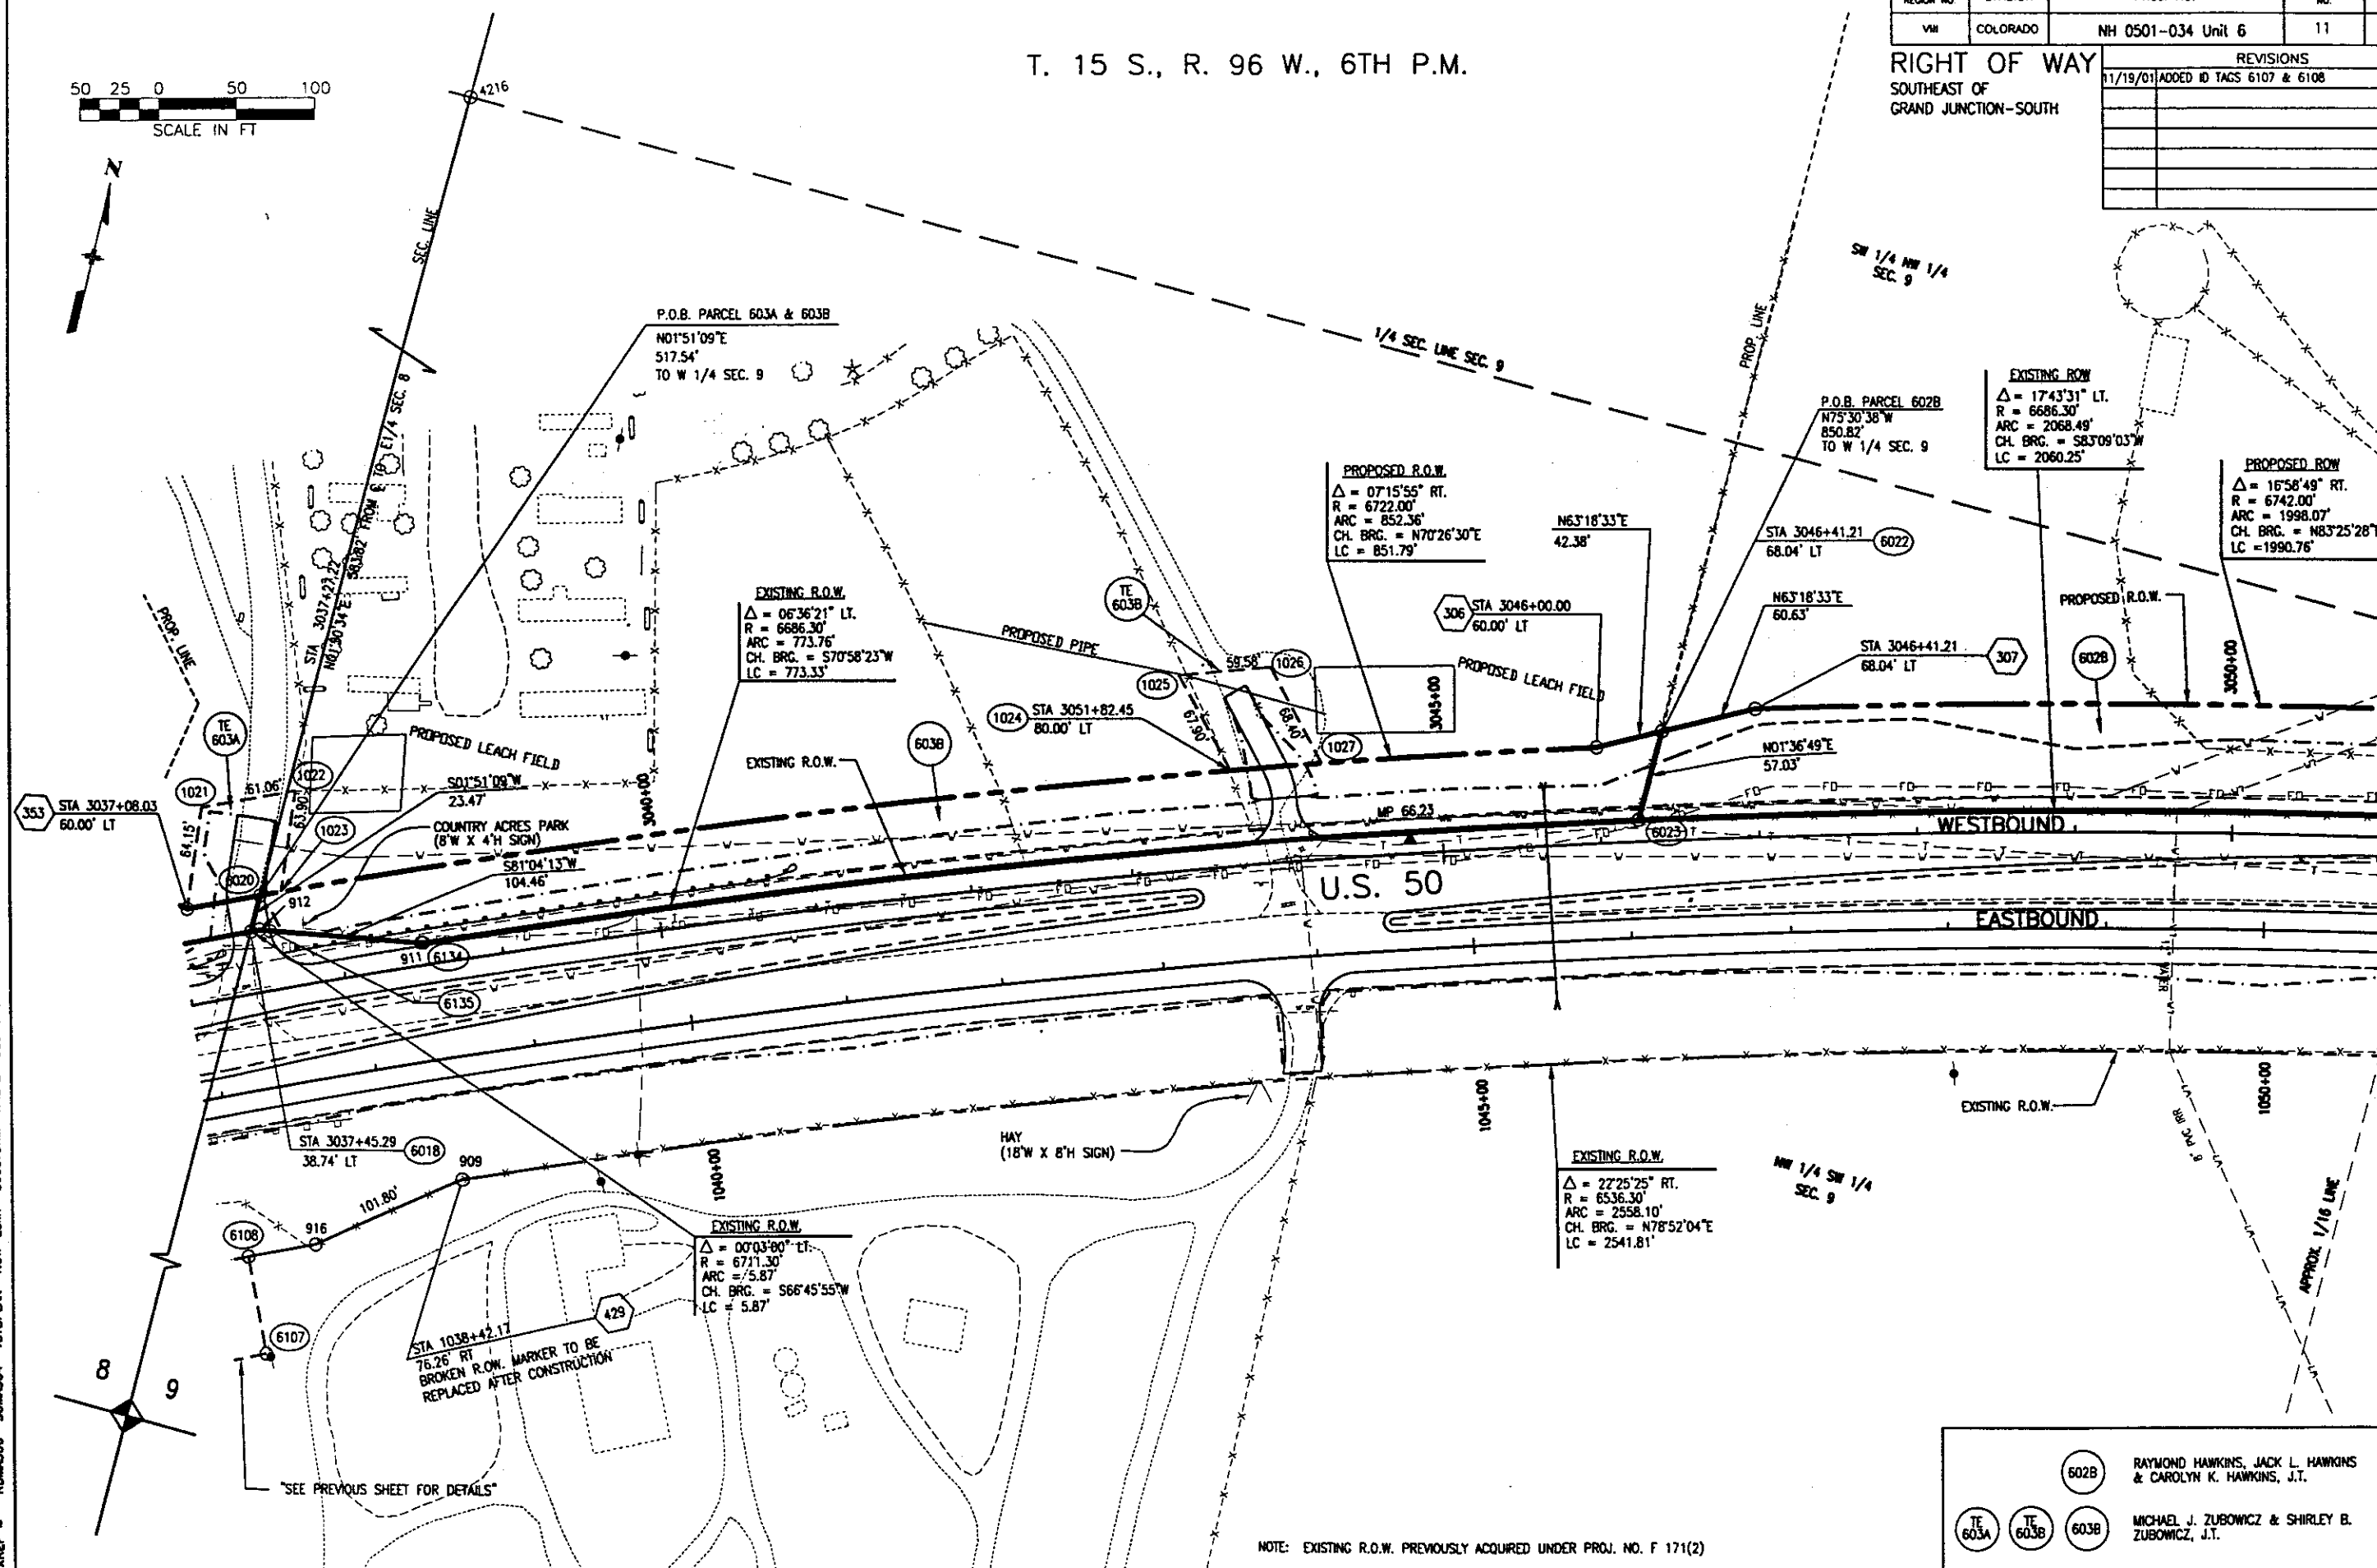

602B RAYMOND HAWKINS, JACK L. HAWKINS
& CAROLYN K. HAWKINS, J.T.
603B MICHAEL J. ZUBOWICZ & SHIRLEY B.
ZUBOWICZ, J.T.

NOTE: EXISTING R.O.W. PREVIOUSLY ACQUIRED UNDER PROJ. NO. F 171(2)



T. 15 S., R. 96 W., 6TH P.M.

FEDERAL ROAD REGION NO.	DIVISION	PROJ. NO.	SHEET NO.	TOTAL SHEETS
VIII	COLORADO	NH 0501-034 Unit 6	12	49

RIGHT OF WAY
SOUTHEAST OF
GRAND JUNCTION-SOUTH

REVISIONS		
5/31/02	ADDED P.O.B. TE-602A	RJA

SE 1/4 NW 1/4
SEC. 9

PROPOSED R.O.W.
 $\Delta = 16'58'49''$ RT.
 $R = 6742.00'$
 $ARC = 1998.07'$
 $CH. BRG. = N83'25'28''E$
 $LC = 1990.76'$

EXISTING R.O.W.
 $\Delta = 17'43'31''$ LT.
 $R = 6686.30'$
 $ARC = 2068.49'$
 $CH. BRG. = S83'09'03''W$
 $LC = 2060.25'$

STA 3060+00
80.00' LT

PROPOSED R.O.W.

602B

STA 3058+20.89
N88'10'07''W 2001.48' FROM Q TO W1/4 OF SEC. 9

1028 STA 3051+82.45
80.00' LT

APPROX. 1/16 LINE

TE 602A

1029

84.94'

1030

57.31'

P.O.B. TE-602A

1031

1/4 SEC LINE OF SEC. 9

EXISTING R.O.W.

U.S. 50

MP 66.50

WESTBOUND

EASTBOUND

EXISTING SERVICE ROAD

MP 66.40

1055+00

STA 1051+00
76.28' RT

359

NE 1/4 SW 1/4
SEC. 9

361 STA 1060+00
76.28' RT

1060+00

EXISTING R.O.W.
 $\Delta = 22'25'25''$ RT.
 $R = 6536.30'$
 $ARC = 2558.10'$
 $CH. BRG. = N78'52'04''E$
 $LC = 2541.81'$

NOTE: EXISTING R.O.W. PREVIOUSLY ACQUIRED UNDER PROJ. NO. F 171(2)

602B

TE 602A

RAYMOND HAWKINS, JACK L. HAWKINS
& CAROLYN K. HAWKINS, J.T.


L:\492504\Draws\ROW\Retrow604.dwg, 05/30/02 at 11:54
XREF = RDMAG06 ROW-ESMT EXROW TSTBPLAN 50&STORM SUMAS04 HARTDITCH

50 25 0 50 100
SCALE IN FT

T. 15 S., R. 96 W., 6TH P.M.

FEDERAL ROAD REGION NO.	DIVISION	PROJ. NO.	SHEET NO.	TOTAL SHEETS
VIII	COLORADO	NH 0501-034 Unit 6	13	49

RIGHT OF WAY		
SOUTHEAST OF		
GRAND JUNCTION-SOUTH		
REVISIONS		
11/19/01	ADDED MP 66.80	RJA
5/31/02	ADDED P.O.B. TE-602B	RJA

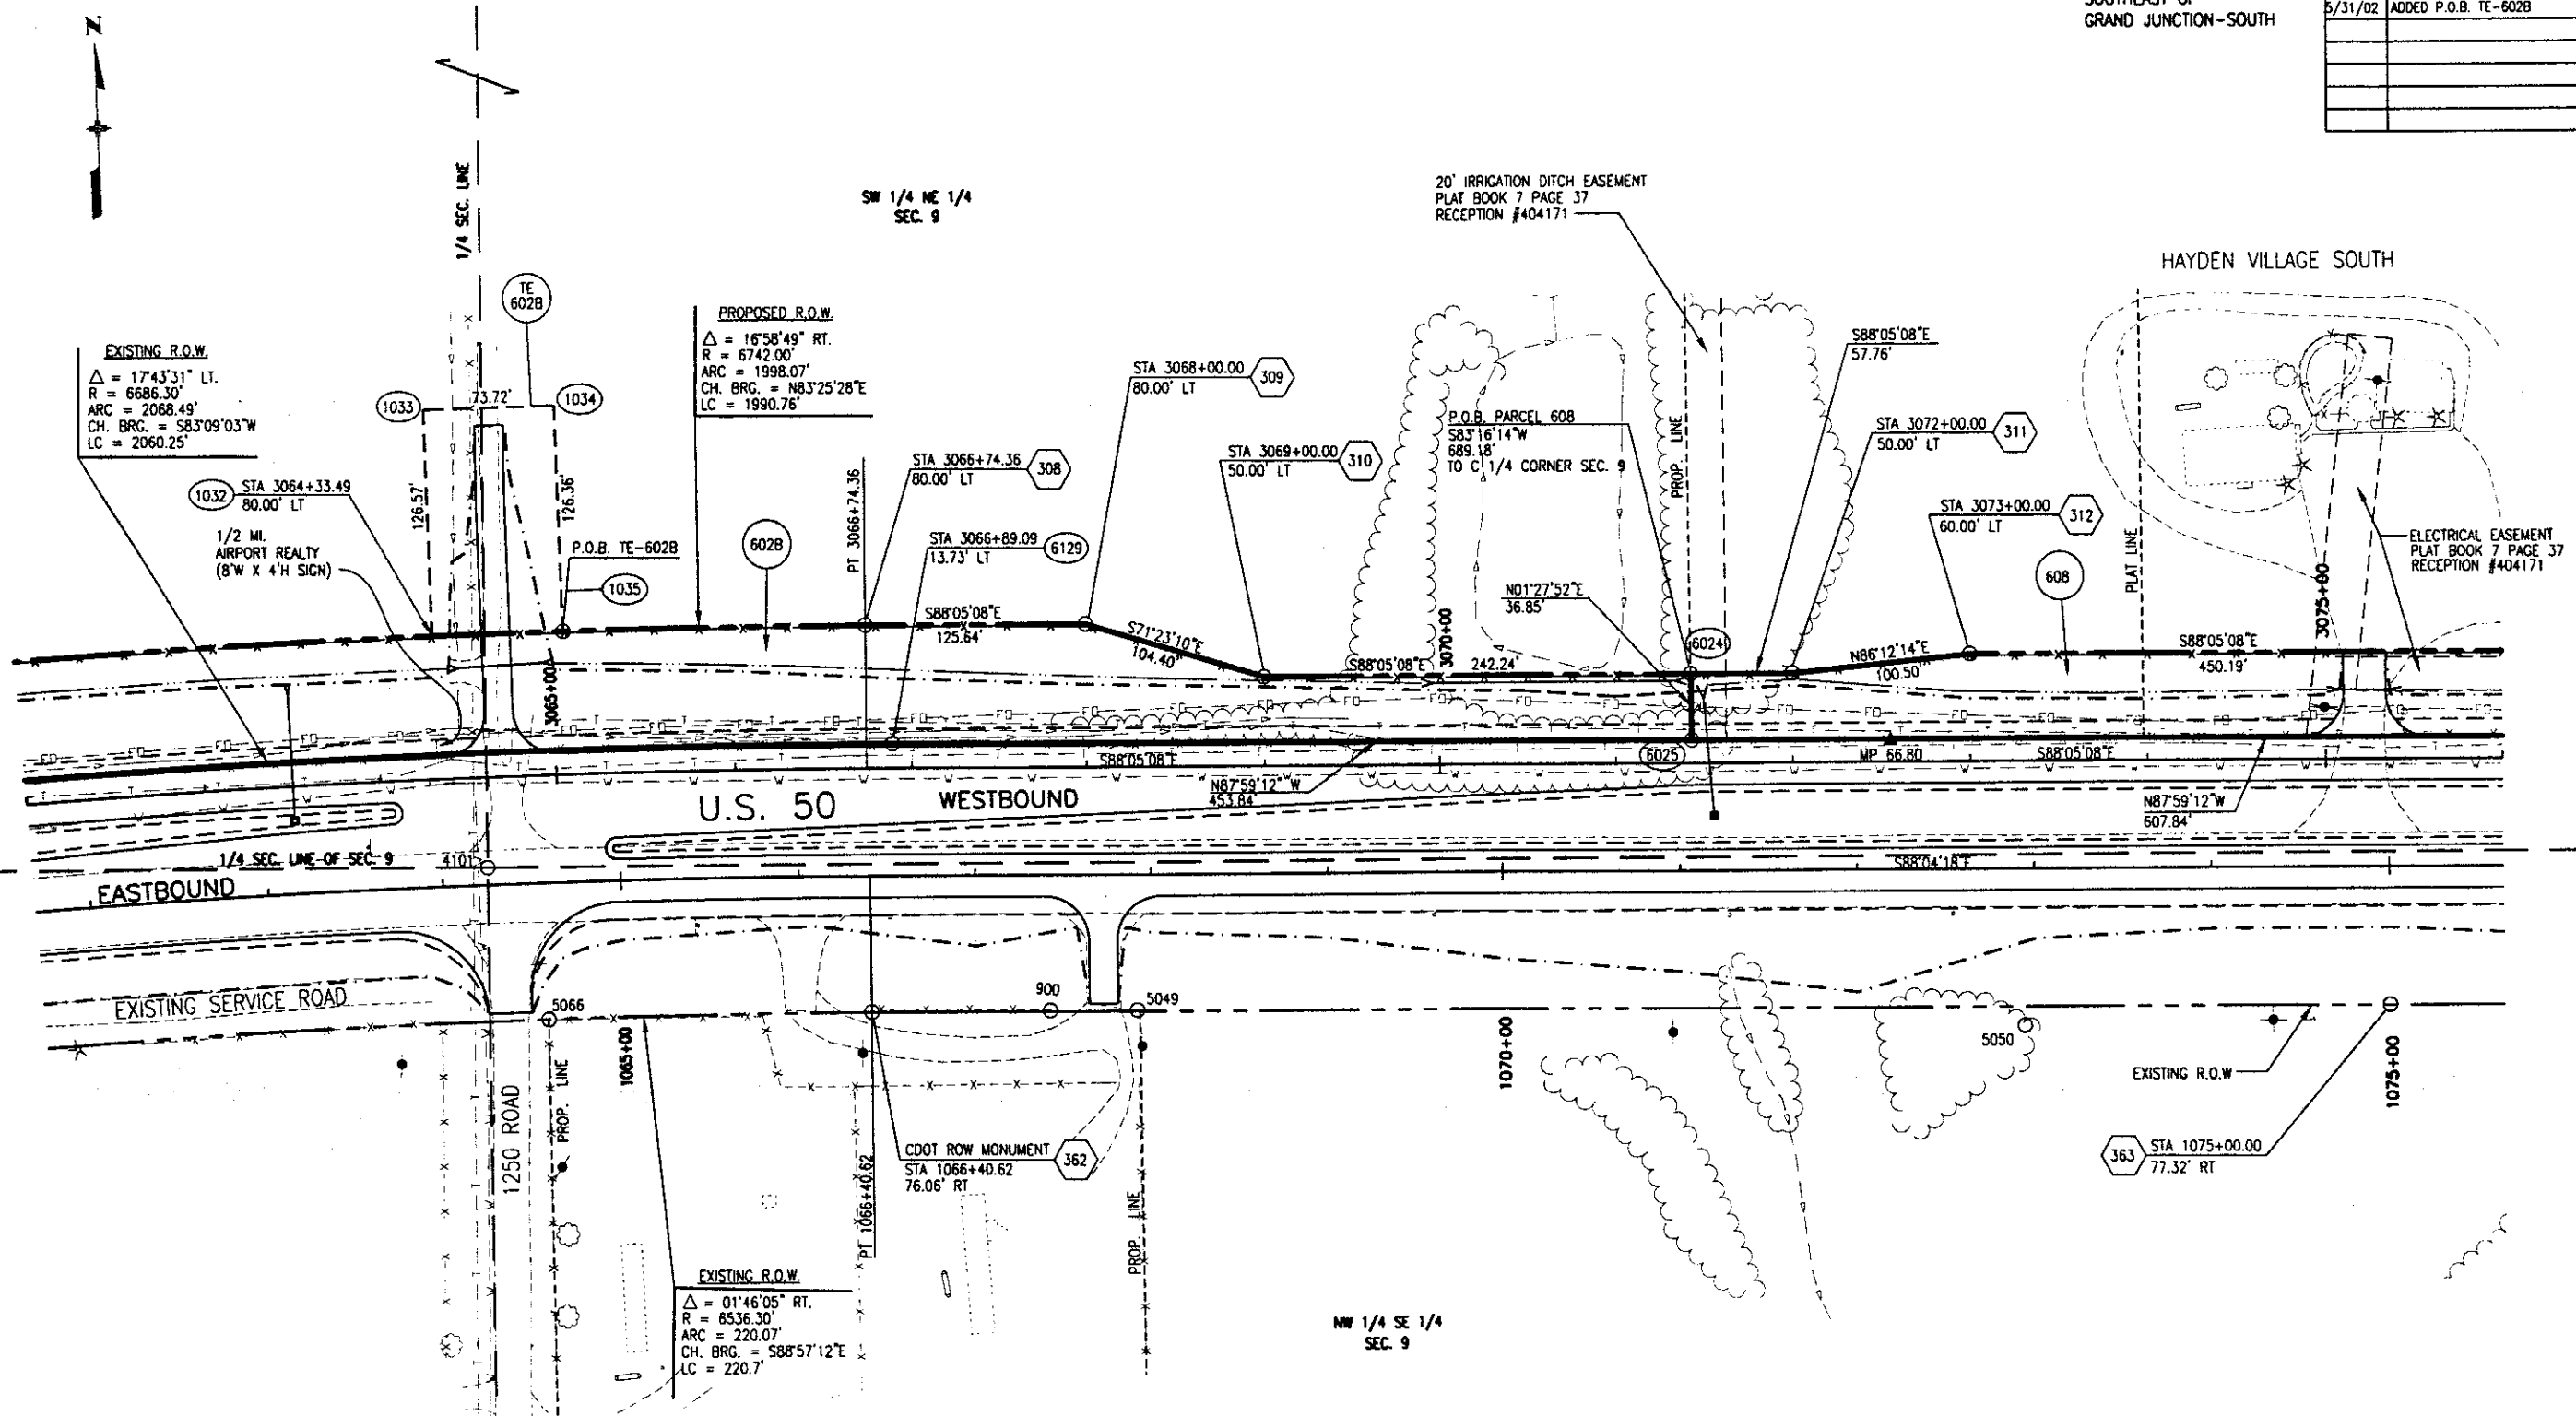

NOTE: EXISTING R.O.W. PREVIOUSLY ACQUIRED UNDER PROJ. NO. F 019-1(1)

TE 602B	602B	RAYMOND HAWKINS, JACK L. HAWKINS & CAROLYN K. HAWKINS, J.T.
608	608	AURELIO RODRIGUEZ & JOYCE E. RODRIGUEZ, T.C.

L:\492504\dwg\row\rdrow605.dwg, 05/30/02 at 11:57
XREF = TSBPLAN ROMAS06 SECTIONS SUMAS04 506STORM ROW-ESMT XREF1 PARCELS HARTDITCH

L:\492504\ROW\Revised\06.dwg, 04/01/03 at 10:02
XREF = SUMA504 1STPLAN RDMAS06 506STORM ROW-ESMT XREF1 SECTIONS PARCELS HARDITCH


50 25 0 50 100
SCALE IN FT

T. 15 S., R. 96 W., 6TH P.M.

FEDERAL ROAD REGION NO.	DIVISION	PROJ. NO.	SHEET NO.	TOTAL SHEETS
VIII	COLORADO	NH 0501-034 Unit 6	14	49

RIGHT OF WAY
SOUTHEAST OF
GRAND JUNCTION-SOUTH

REVISIONS		
12/07/01	ADDED PE-610	RJA
1/25/02	REMOVED ROAD APPROACH @ STA. 3082+76	RJA
4/10/02	ADDED PI & Q BRG & DRIVEWAY @ 3077+59 TO 3077+55	RJA
4/01/03	DELETED POINTS 25 & 26	RJA

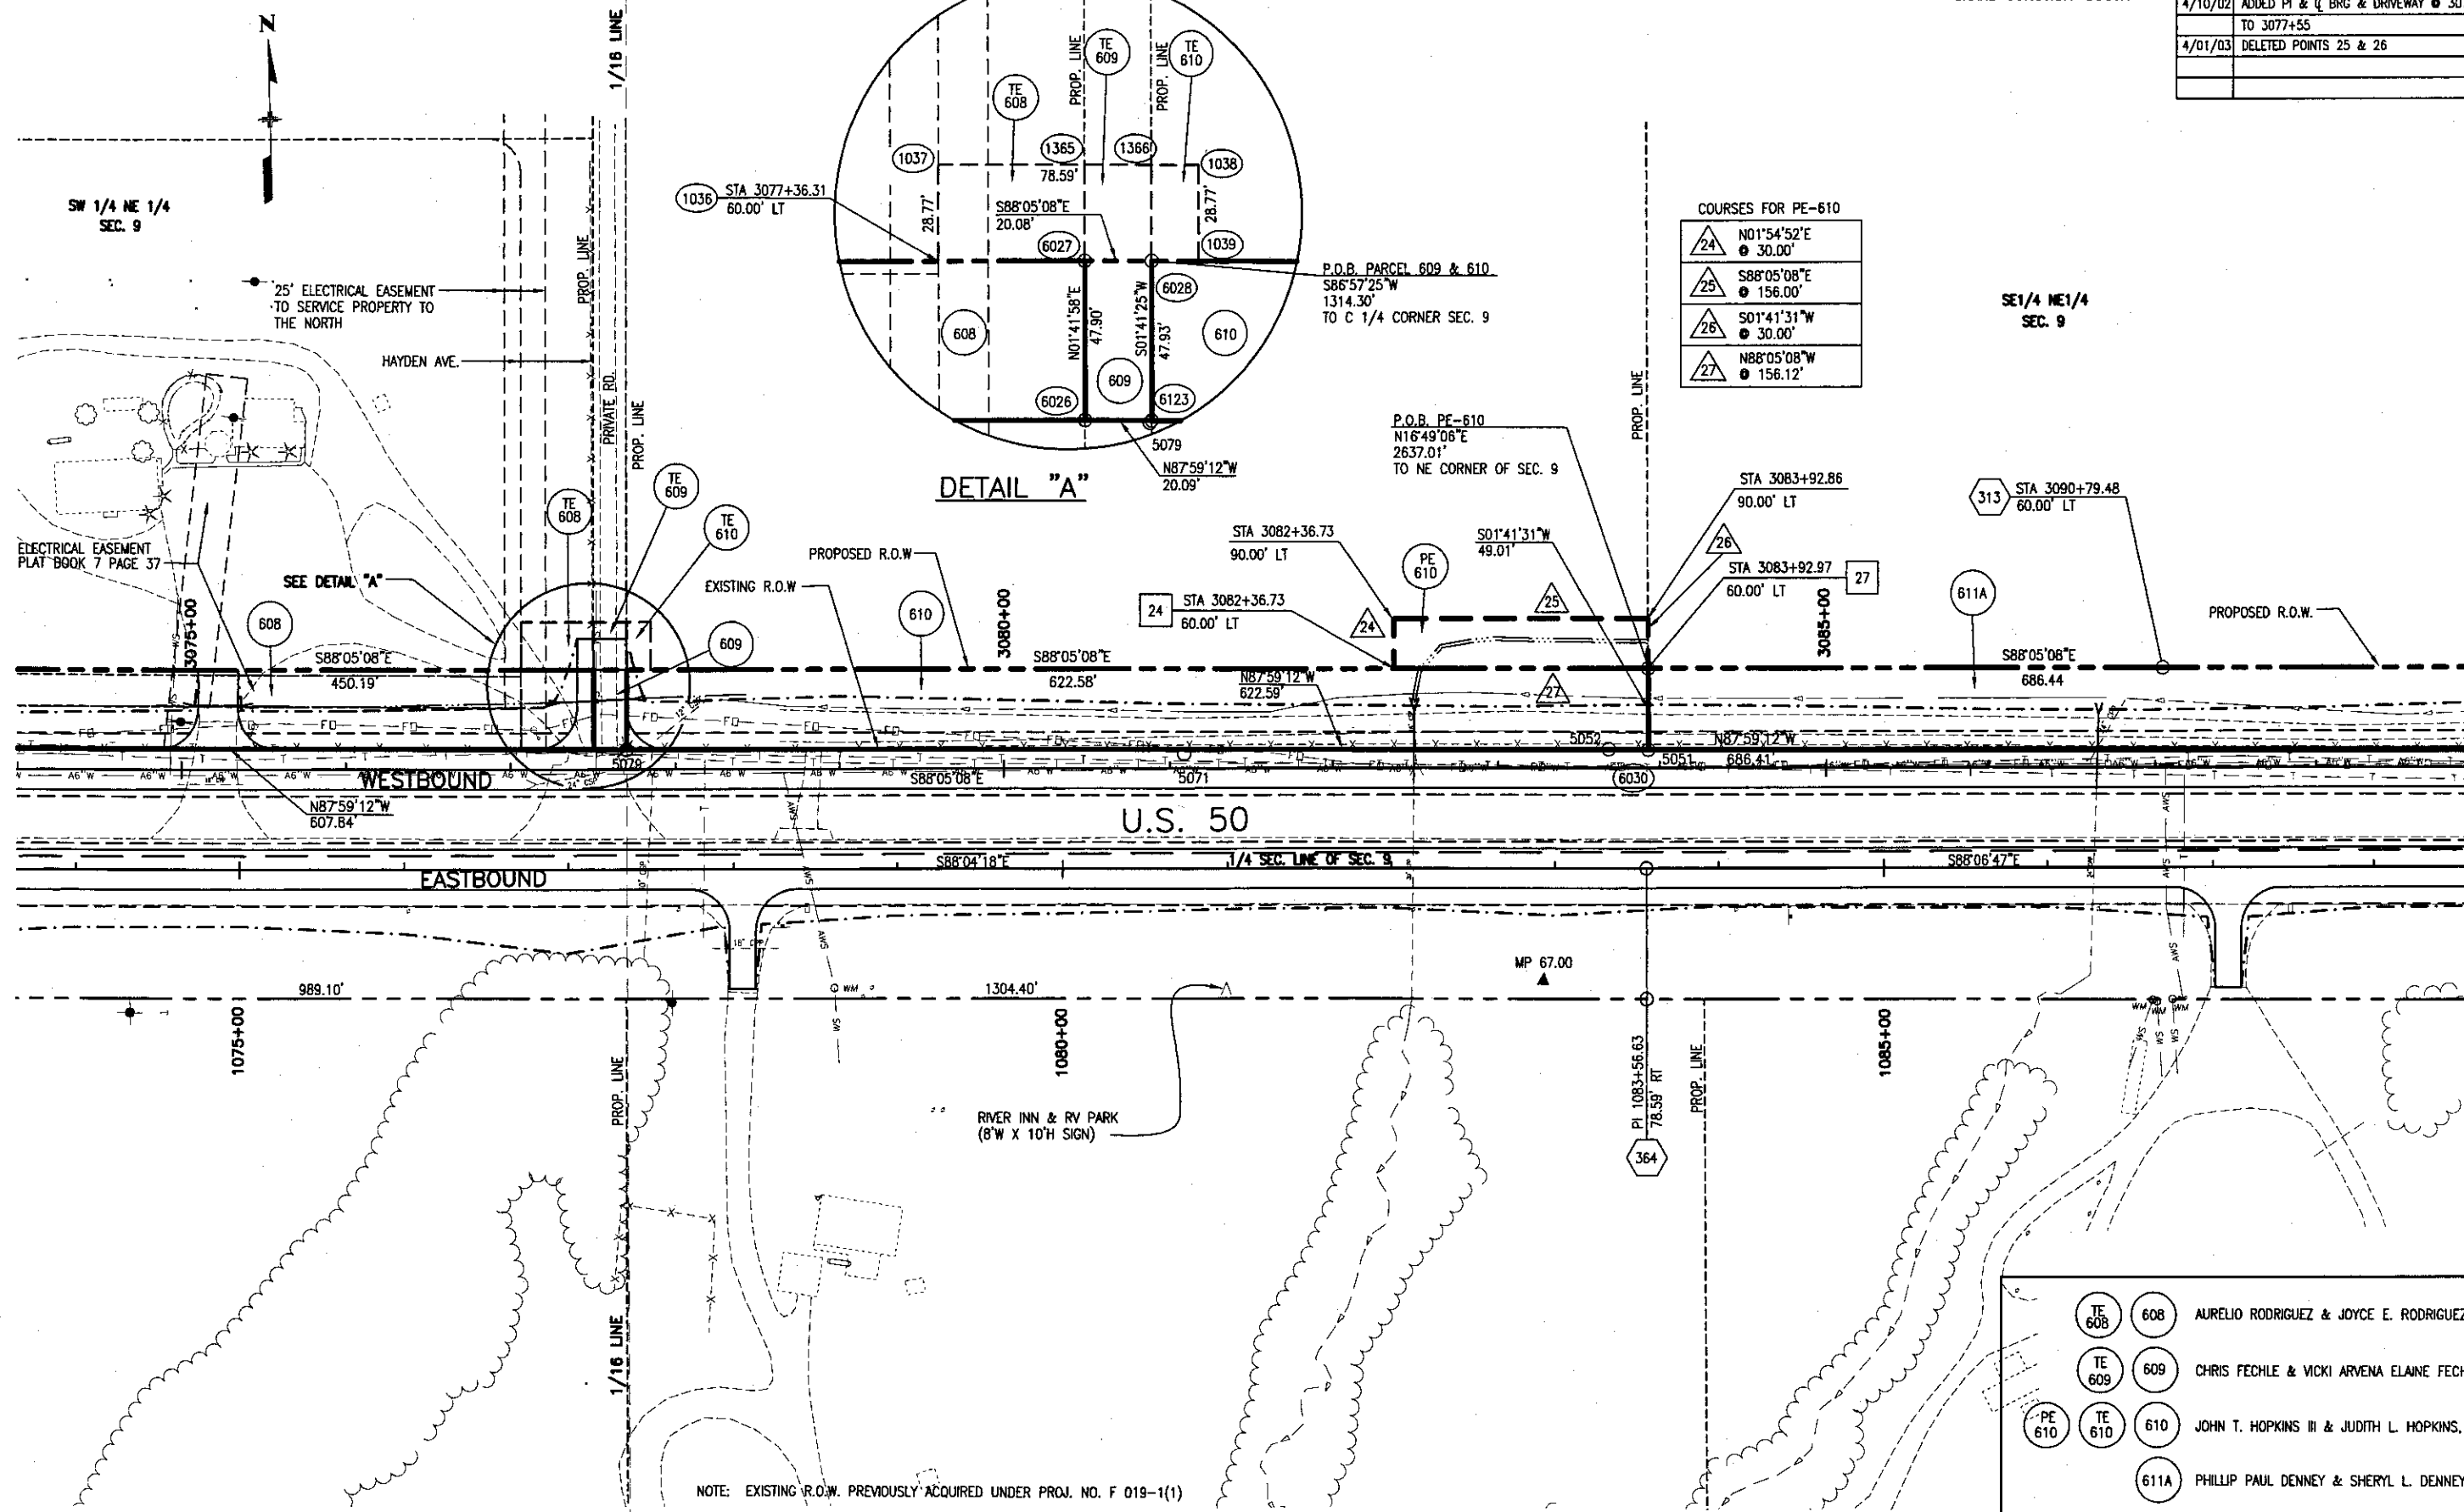


COURSES FOR PE-610	
24	N01°54'52"E @ 30.00'
25	S88°05'08"E @ 156.00'
26	S01°41'31"W @ 30.00'
27	N88°05'08"W @ 156.12'

SE1/4 NE1/4
SEC. 9

TE 608	608	AURELIO RODRIGUEZ & JOYCE E. RODRIGUEZ, T.C.
TE 609	609	CHRIS FECHLE & VICKI ARVENA ELAINE FECHLE, J.T.
PE 610	610	JOHN T. HOPKINS III & JUDITH L. HOPKINS, J.T.
611A	611A	PHILLIP PAUL DENNEY & SHERYL L. DENNEY, J.T.

L:\492504\dwg\ROW\rdrow607.dwg, 04/01/03 at 12:04
XREF = \STBPLAN SUMAS04 RDMA506 506STORM ROW-ESMT XREF1 PARCELS SECTIONS HARTDITCH

T. 15 S., R. 96 W., 6TH P.M.

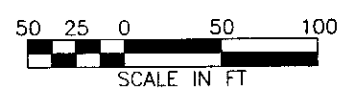

FEDERAL ROAD REGION NO.	DIVISION	PROJ. NO.	SHEET NO.	TOTAL SHEETS
VIII	COLORADO	NH 0501-034 Unit 6	15	49

REVISIONS		
11/19/01	ADDED MP 67.18 & PARCEL 611D, REVISED 611B, CHANGED 611B-R TO 611D-R & TE-611B TO TE-611D	RJA
12/07/01	ADDED TE-611E, REVISED TE-611D	RJA
4/10/02	EXTENDED PC STAFF TO WB Q & NAME CHANGE 611D, 611D-R & TE611DREV	RJA
5/31/02	ADDED P.O.B. TE-611B & TE-611E	RJA
4/01/03	ADDED POINT 6178	RJA


RIGHT OF WAY
SOUTHEAST OF
GRAND JUNCTION-SOUTH

PARCEL 611B-R
PROPOSED ROW
 $\Delta = 00'20'39"$ LT.
 $R = 23050.32'$
 $ARC = 138.49'$
 $CH. BRG. = N88'24'53"W$
 $LC = 138.49'$

DENNEY MINOR
SUBDIVISION

LOT 1

P.O.B. PARCEL 611D-R
N19'38'21"W
2732.19'
TO NW CORNER SEC. 10

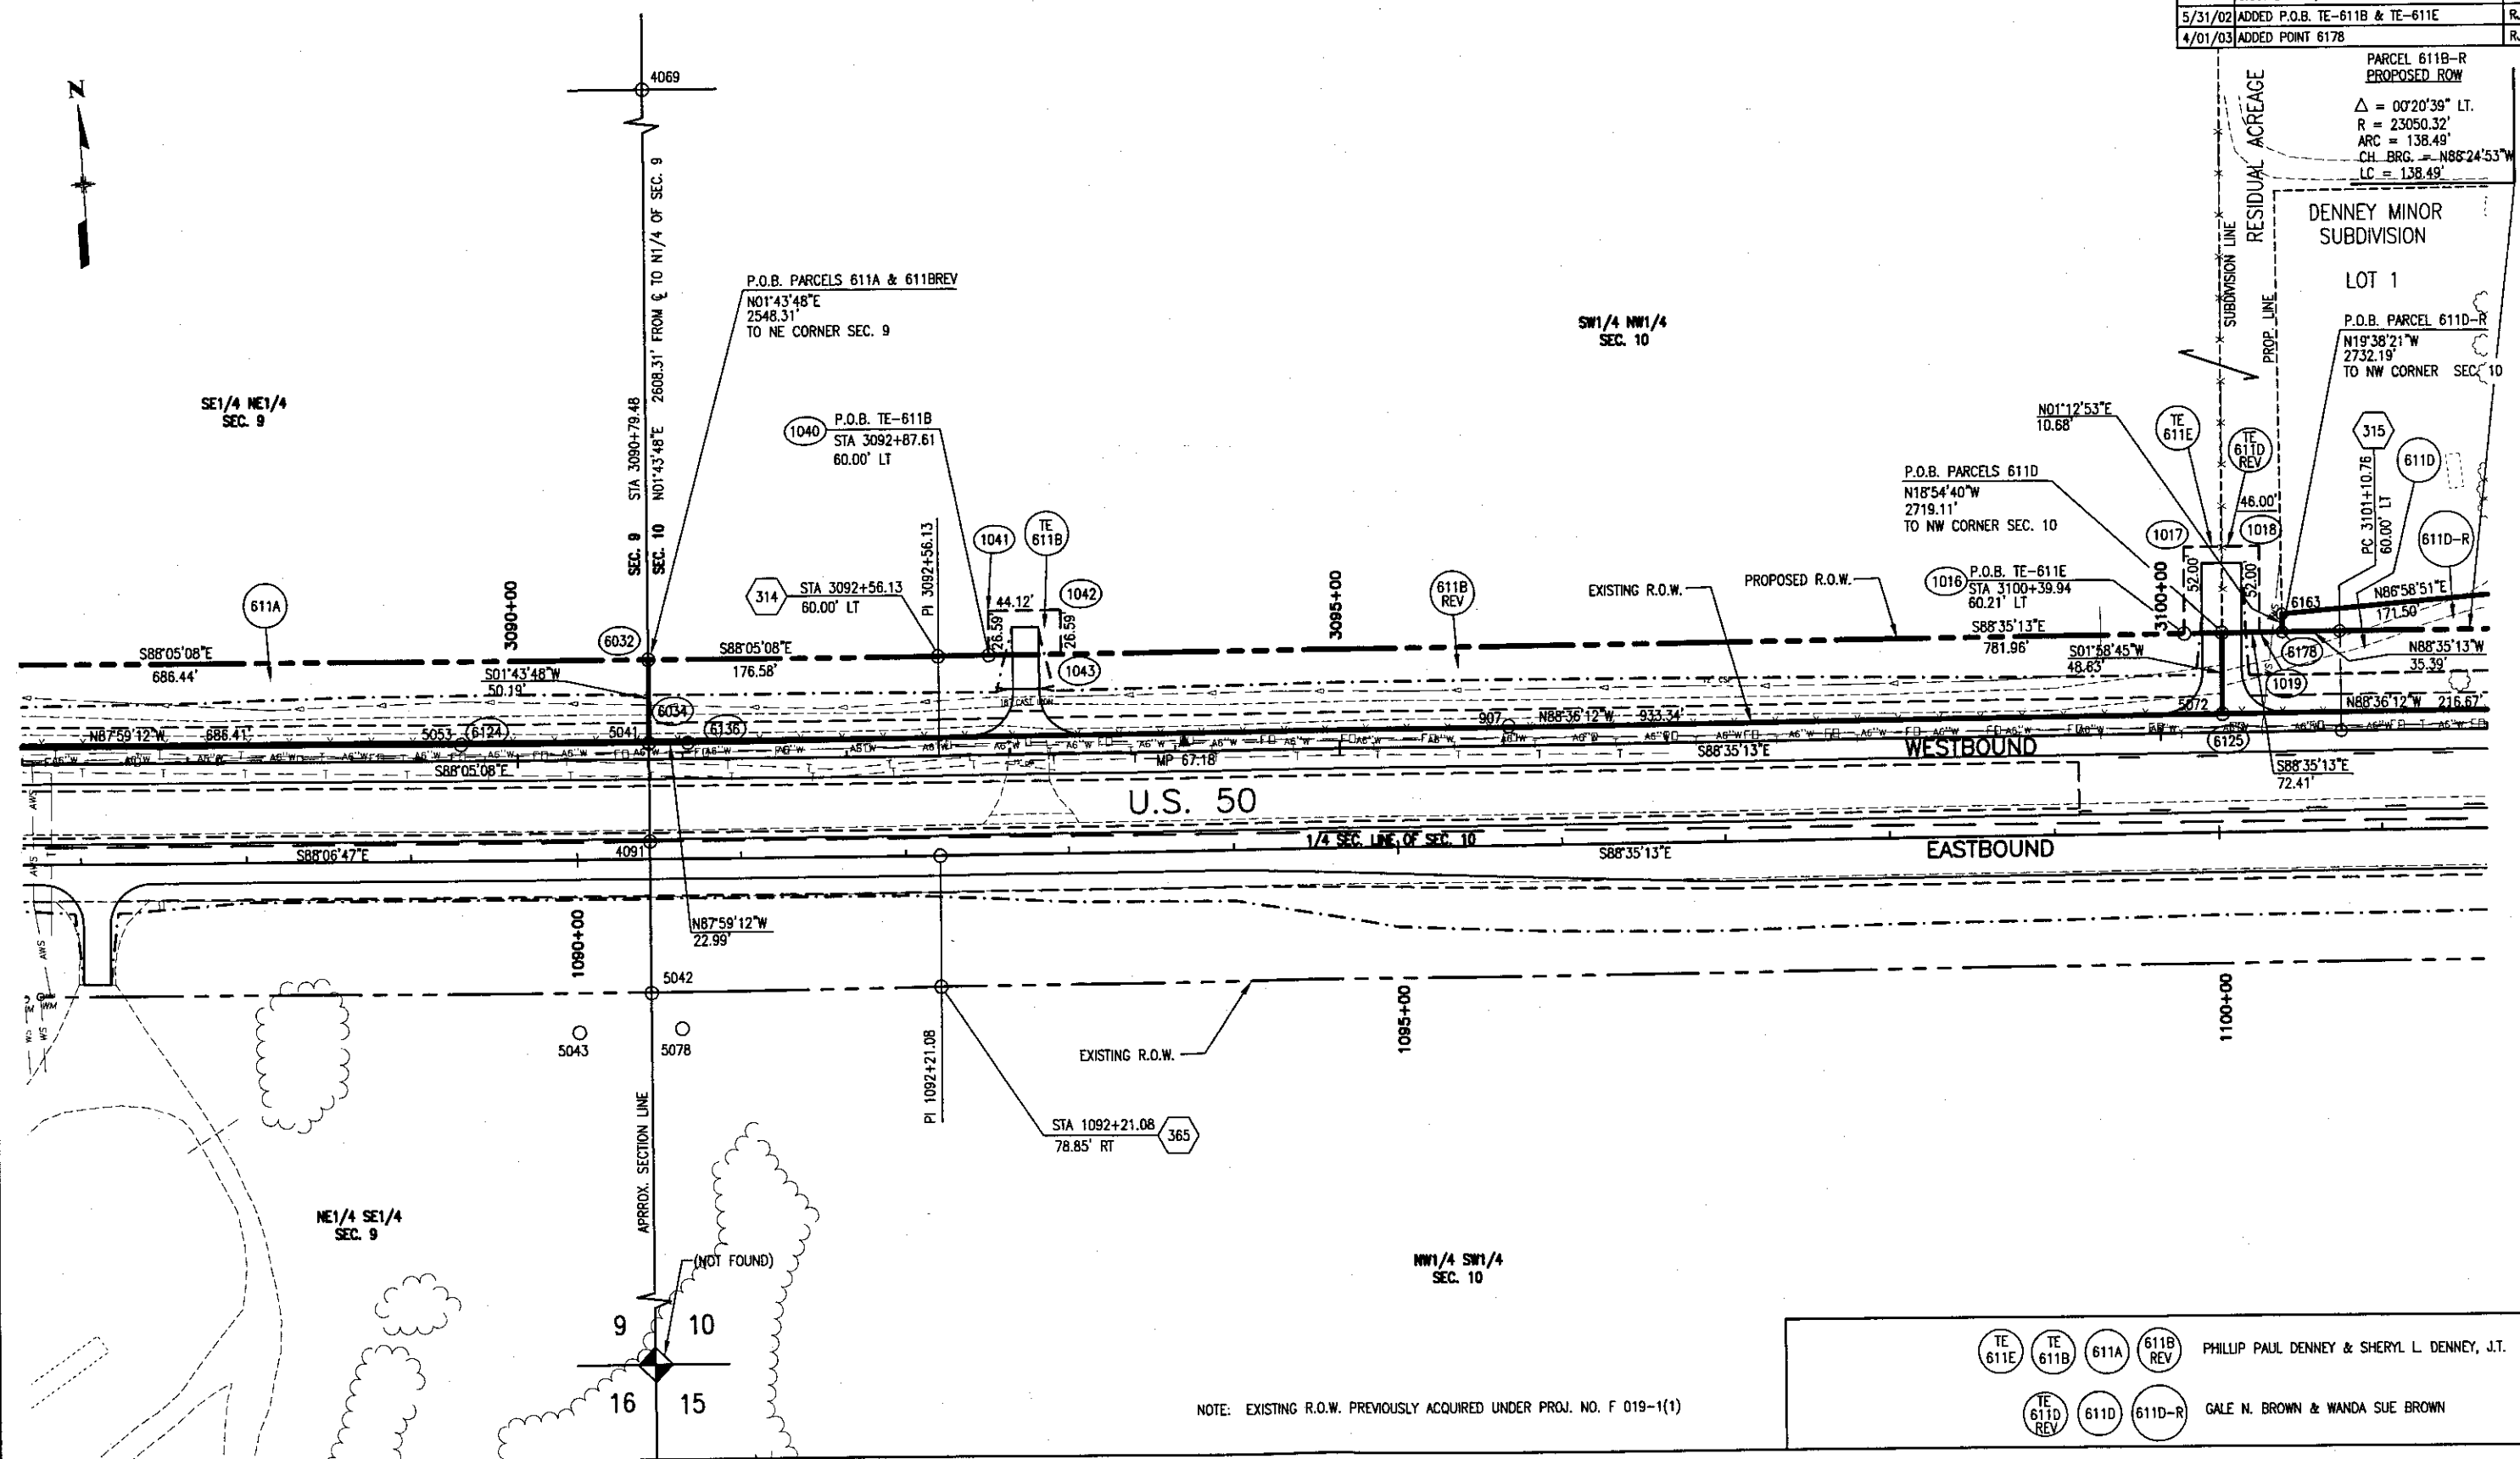

NOTE: EXISTING R.O.W. PREVIOUSLY ACQUIRED UNDER PROJ. NO. F 019-1(1)

TE 611E TE 611B 611A 611B REV PHILLIP PAUL DENNEY & SHERYL L. DENNEY, J.T.
TE 611D REV 611D 611D-R GALE N. BROWN & WANDA SUE BROWN


FEDERAL ROAD REGION NO.	DIVISION	PROJ. NO.	SHEET NO.	TOTAL SHEETS
VIII	COLORADO	NH 0501-034 Unit 6	16	49

RIGHT OF WAY
SOUTHEAST OF
GRAND JUNCTION-SOUTH

REVISIONS	
11/19/01	ADDED PARCEL 611D, CHANGED REMAINDER 611B-R TO 611D-R
02/25/02	ADDED LEECH FIELD @ STA. 3103+64.23
4/10/02	ADDED PRC 1113+33.12 & NAME CHANGE 611D & 611D-R
6/14/02	ADDED POINT 6009
4/01/03	ADDED POINT 457

T. 15 S., R. 96 W., 6TH P.M.


50 25 0 50 100
SCALE IN FT

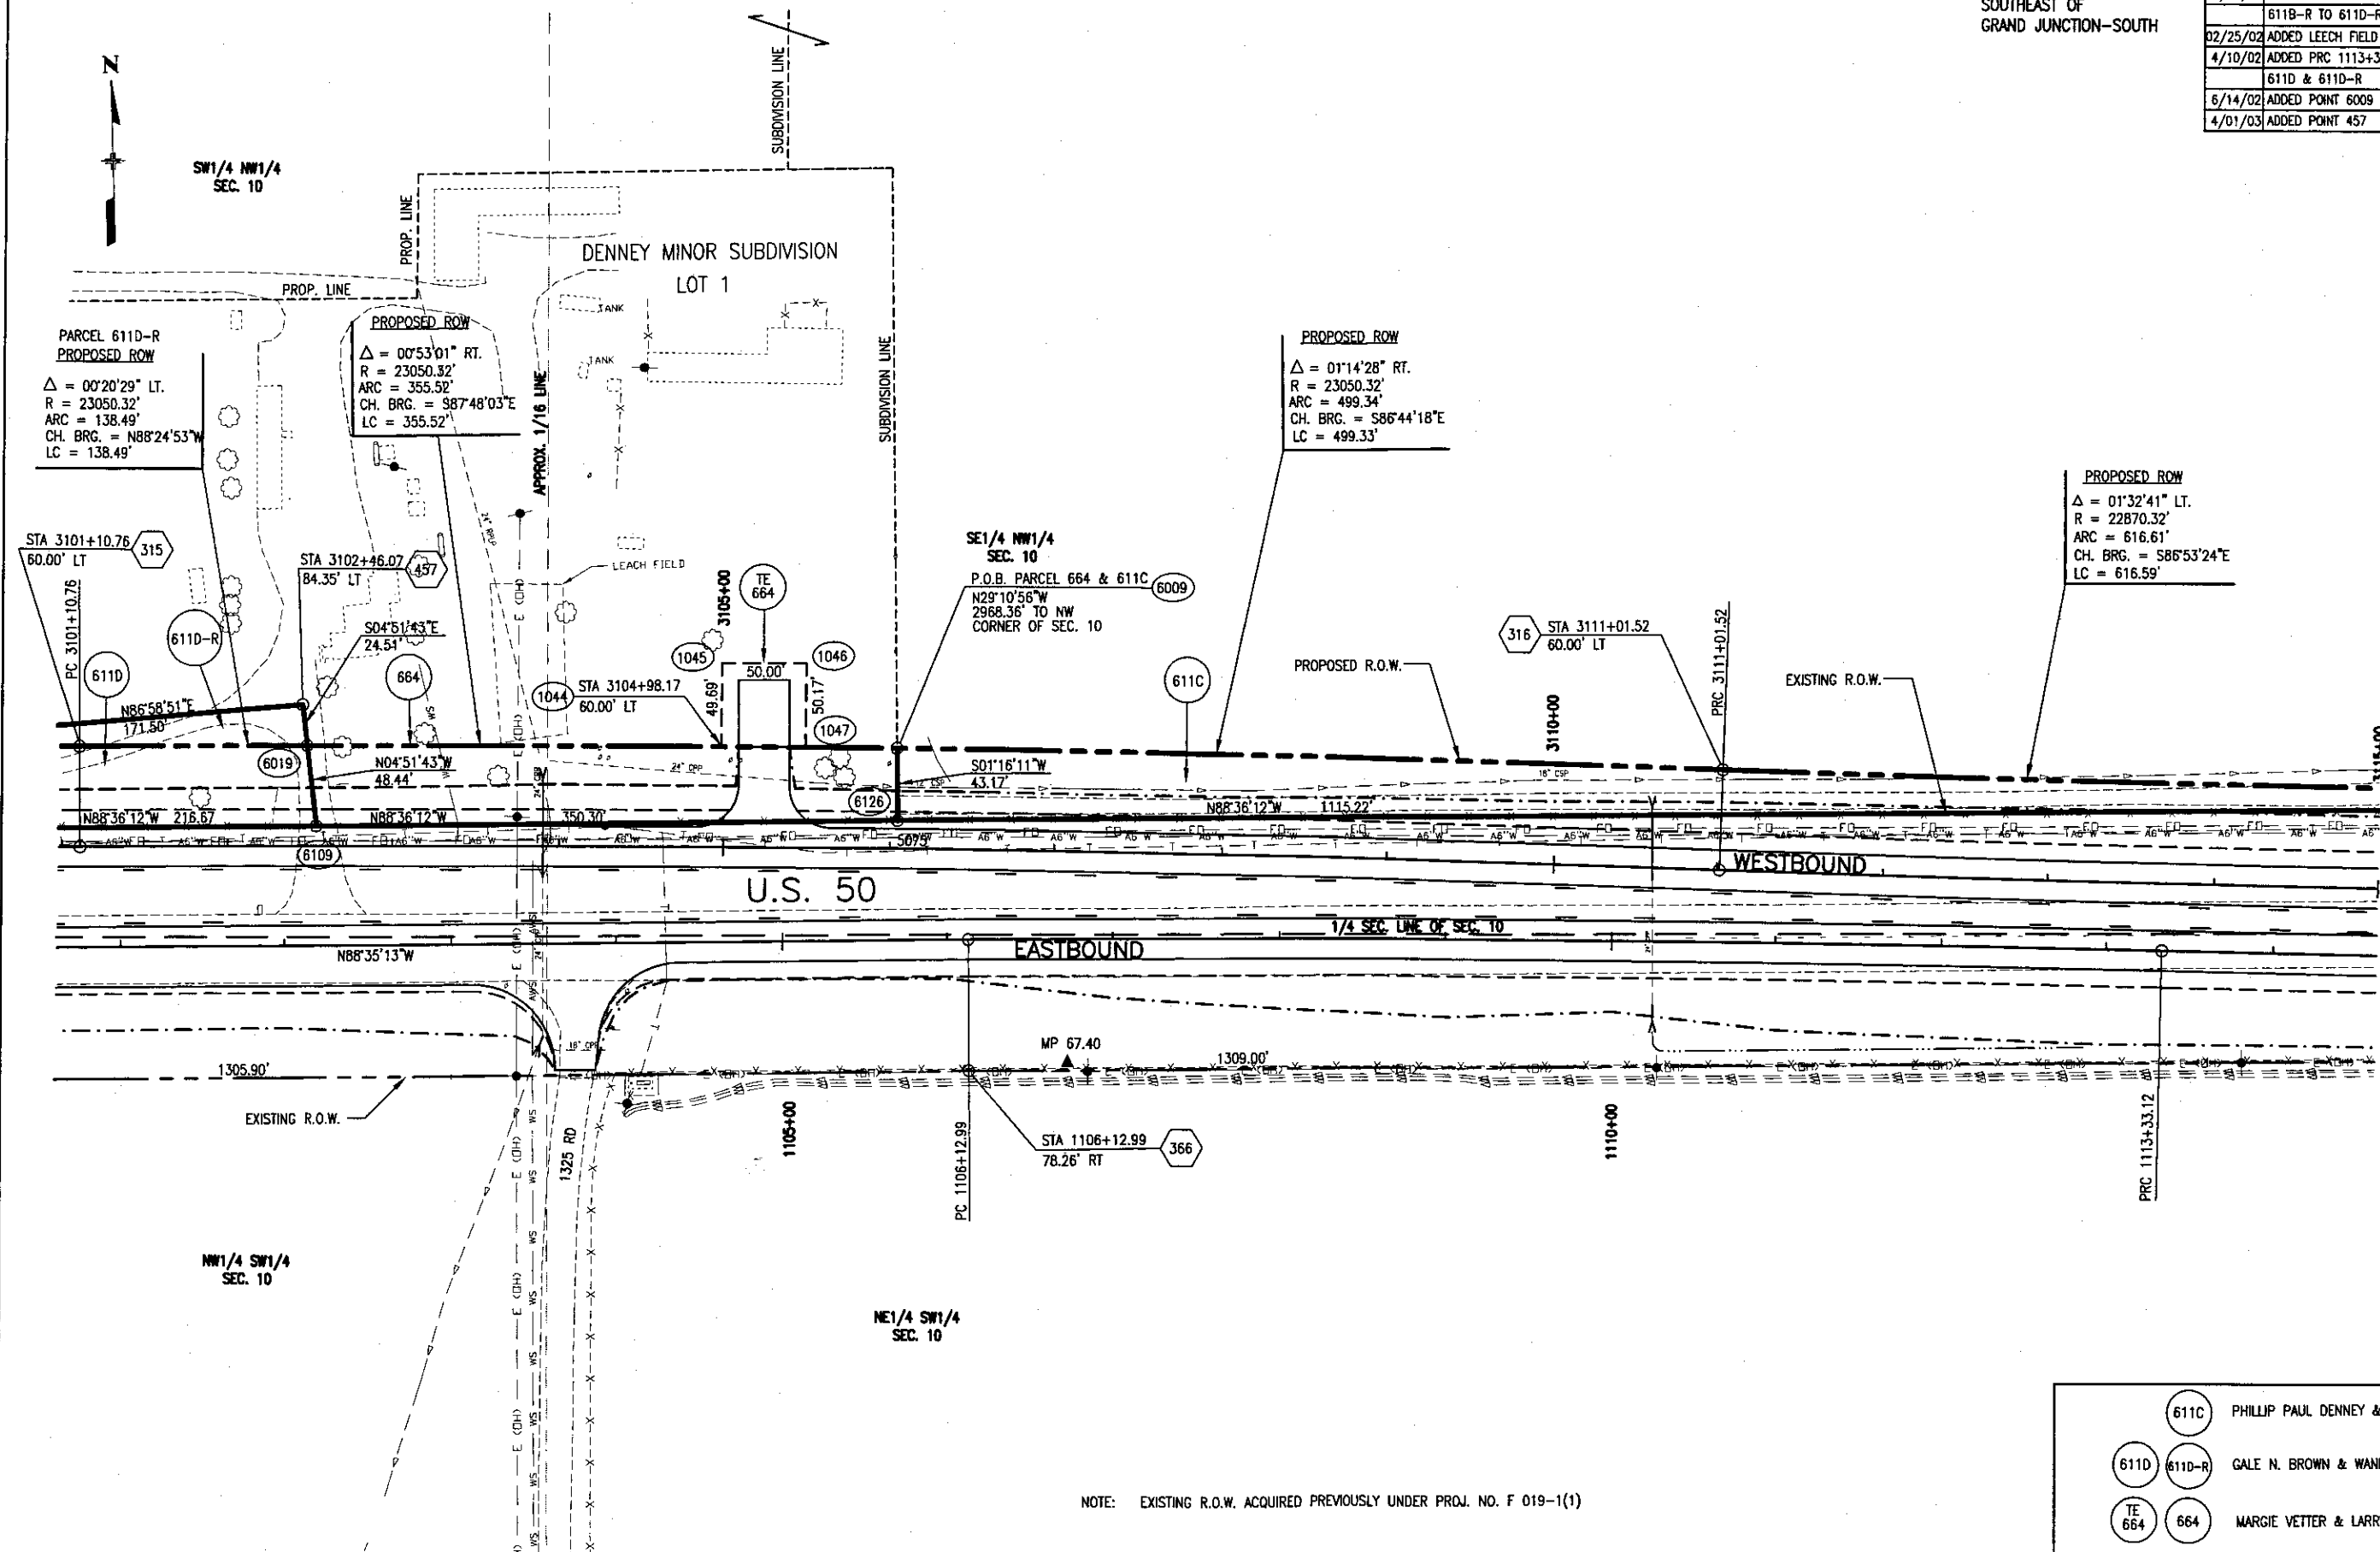

NOTE: EXISTING R.O.W. ACQUIRED PREVIOUSLY UNDER PROJ. NO. F 019-1(1)

611C	PHILLIP PAUL DENNEY & SHERYL L. DENNEY, J.T.
611D	GALE N. BROWN & WANDA SUE BROWN
TE 664	MARGIE VETTER & LARRY J. SMITH, J.T.

L:\92504\dwg\ROW\Retrow608.dwg, 04/01/03 at 08:52
XREF = TSBPLAN ROMA508 ROW-ESMT EXROW SUMA504 508STORM PARCELS SECTIONS HARTLAND

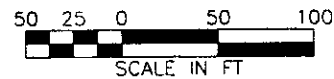


T. 15 S., R. 96 W., 6TH P.M.

FEDERAL ROAD REGION NO.	DIVISION	PROJ. NO.	SHEET NO.	TOTAL SHEETS
VIII	COLORADO	NH 0501-034 Unit 6	17	49

REVISIONS		
8/29/01	DELETED TE-614, REVISED TE-615	RJA
11/19/01	ADDED MP 67.80	RJA
4/10/02	ADDED PRC 1113+33.12	RJA
5/31/02	P.O.B. TE-611C	RJA


RIGHT OF WAY
SOUTHEAST OF
GRAND JUNCTION-SOUTH

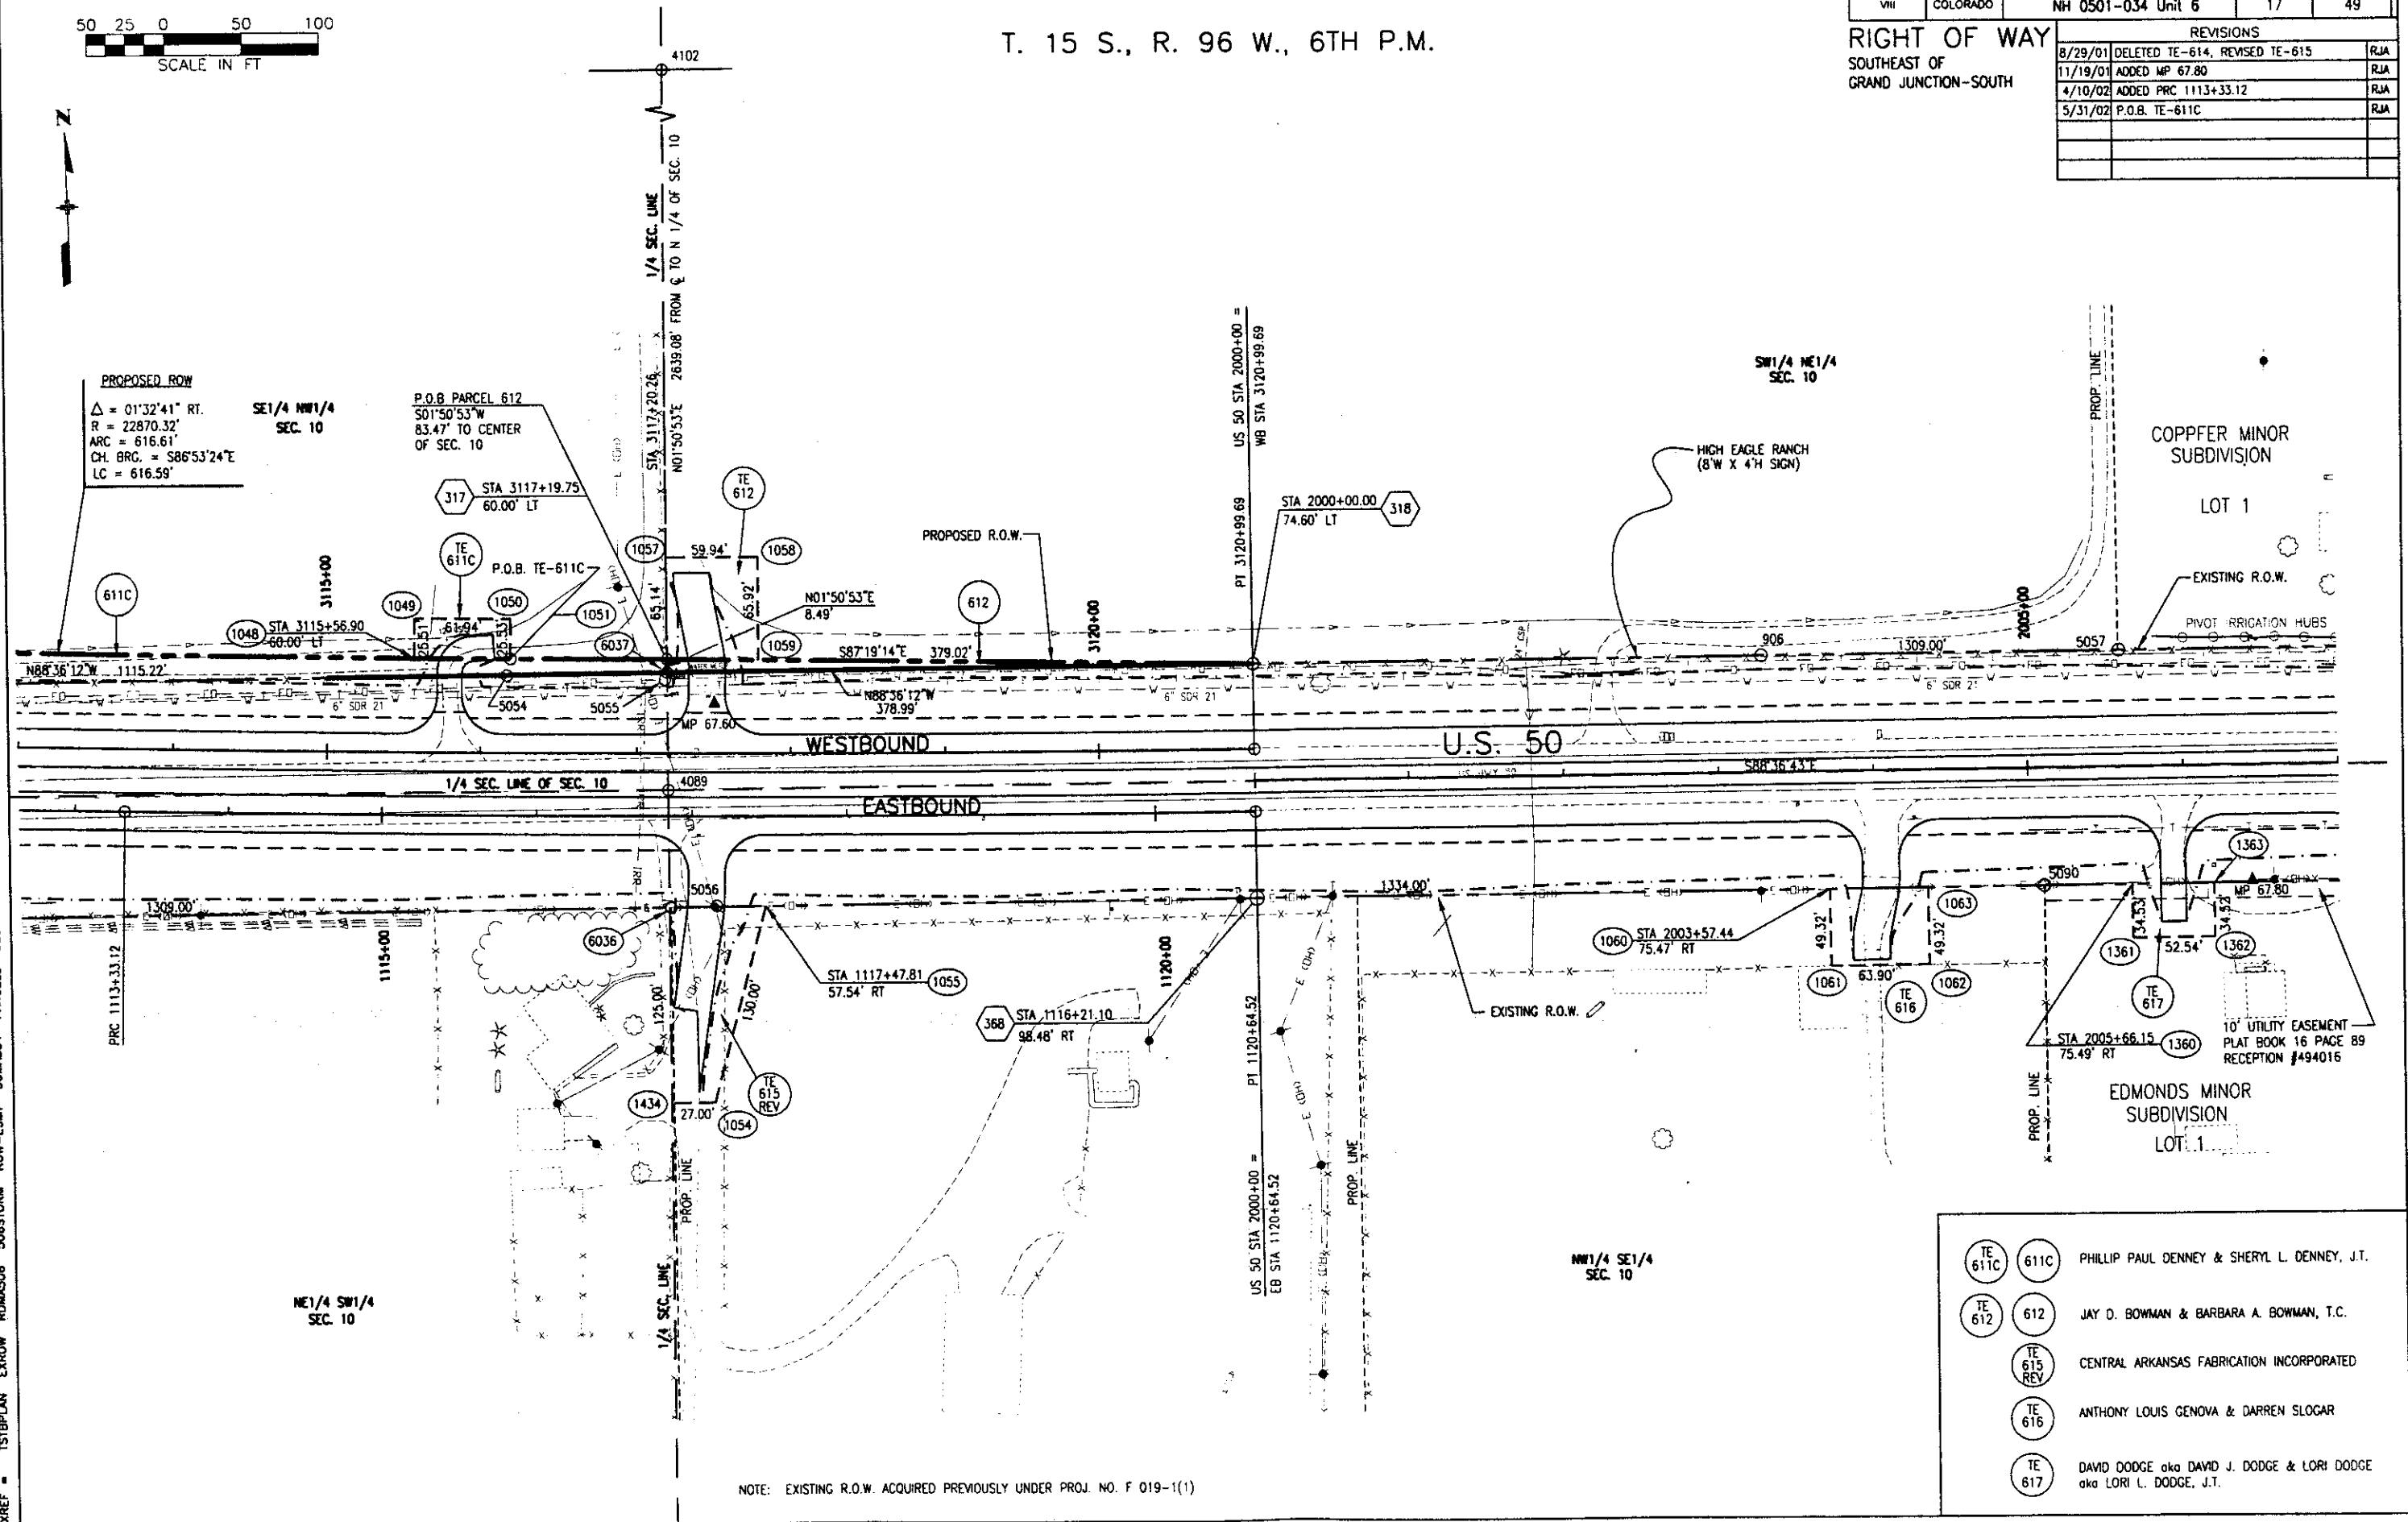

NOTE: EXISTING R.O.W. ACQUIRED PREVIOUSLY UNDER PROJ. NO. F 019-1(1)

- TE 611C PHILLIP PAUL DENNEY & SHERYL L. DENNEY, J.T.
- TE 612 JAY D. BOWMAN & BARBARA A. BOWMAN, T.C.
- TE 615 REV CENTRAL ARKANSAS FABRICATION INCORPORATED
- TE 616 ANTHONY LOUIS GENOVA & DARREN SLOGAR
- TE 617 DAVID DODGE aka DAVID J. DODGE & LORI DODGE aka LORI L. DODGE, J.T.


L:\492504\Drawings\ROW\Row609.dwg, 05/30/02 at 12:08 XREF = TSTPLAN EXROW ROWAS06 SOBSTORM ROW-ESMT SUMAS04 PARCELS SECTIONS HARDTCH

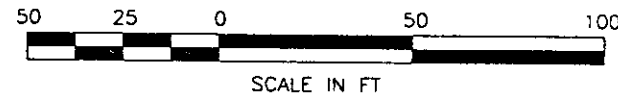

T. 15 S., R. 96 W., 6TH P.M.

FEDERAL ROAD REGION NO.	DIVISION	PROJ. NO.	SHEET NO.	TOTAL SHEETS
VIII	COLORADO	NH 0501-034 Unit 6	18	49


RIGHT OF WAY SOUTHEAST OF GRAND JUNCTION-SOUTH		
REVISIONS		
11/19/01	ADDED TE-613A, CHANGED TE-613 TO TE-613B, ADDED MP 67.80	RJA

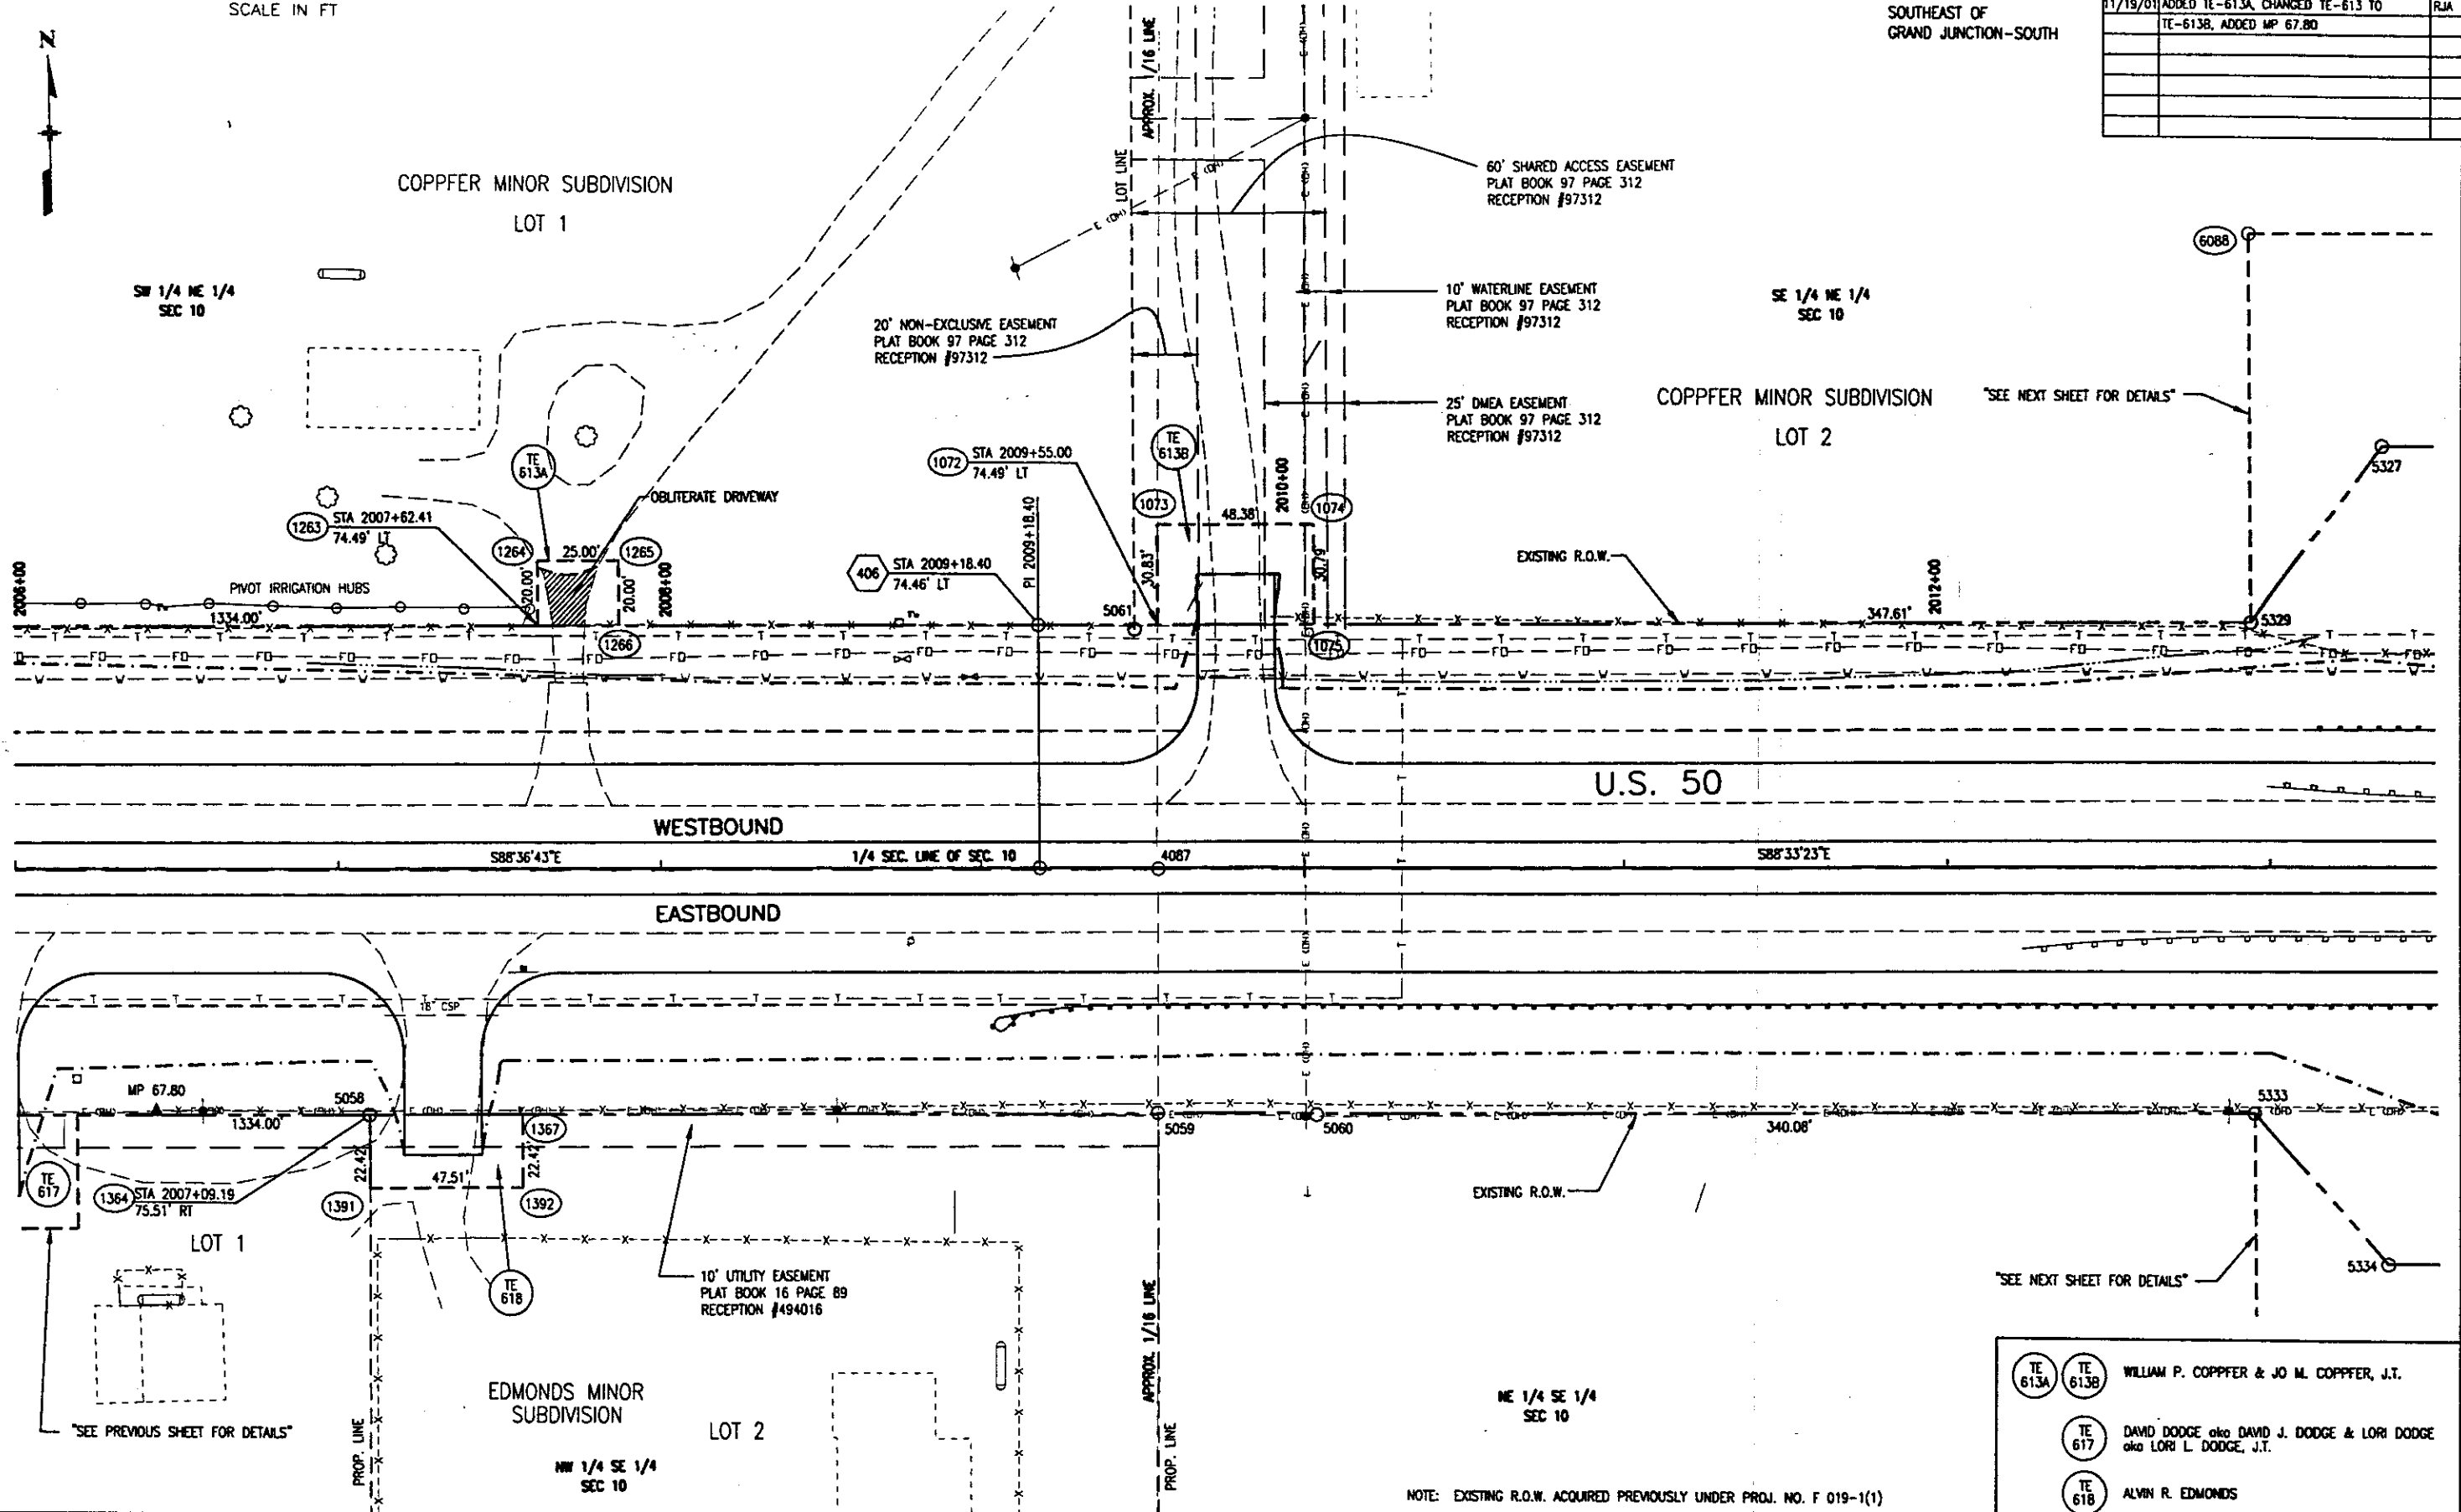

L:\92504\Draws\ROW\Draws\10.dwg, 12/07/01 at 09:08
XREF = 15BPLAN SECTIONS SUMA RIMA EXROW STORM PROP-ROW PARCELS

NOTE: EXISTING R.O.W. ACQUIRED PREVIOUSLY UNDER PROJ. NO. F 019-1(1)


TE 613A	TE 613B	WILLIAM P. COPPER & JO M. COPPER, J.T.
TE 617		DAVID DODGE aka DAVID J. DODGE & LORI DODGE aka LORI L. DODGE, J.T.
TE 618		ALVIN R. EDMONDS

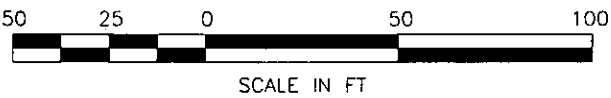

T. 15 S., R. 96 W., 6TH P.M.

FEDERAL ROAD REGION NO.	DIVISION	PROJ. NO.	SHEET NO.	TOTAL SHEETS
VIII	COLORADO	NH 0501-034 Unit 6	19	49

RIGHT OF WAY		REVISIONS		
SOUTHEAST OF GRAND JUNCTION-SOUTH		11/19/01	ADDED MP 68.00	RJA
		4/01/03	DELETED POINTS 6088, 6090, 6093 & 6094	RJA

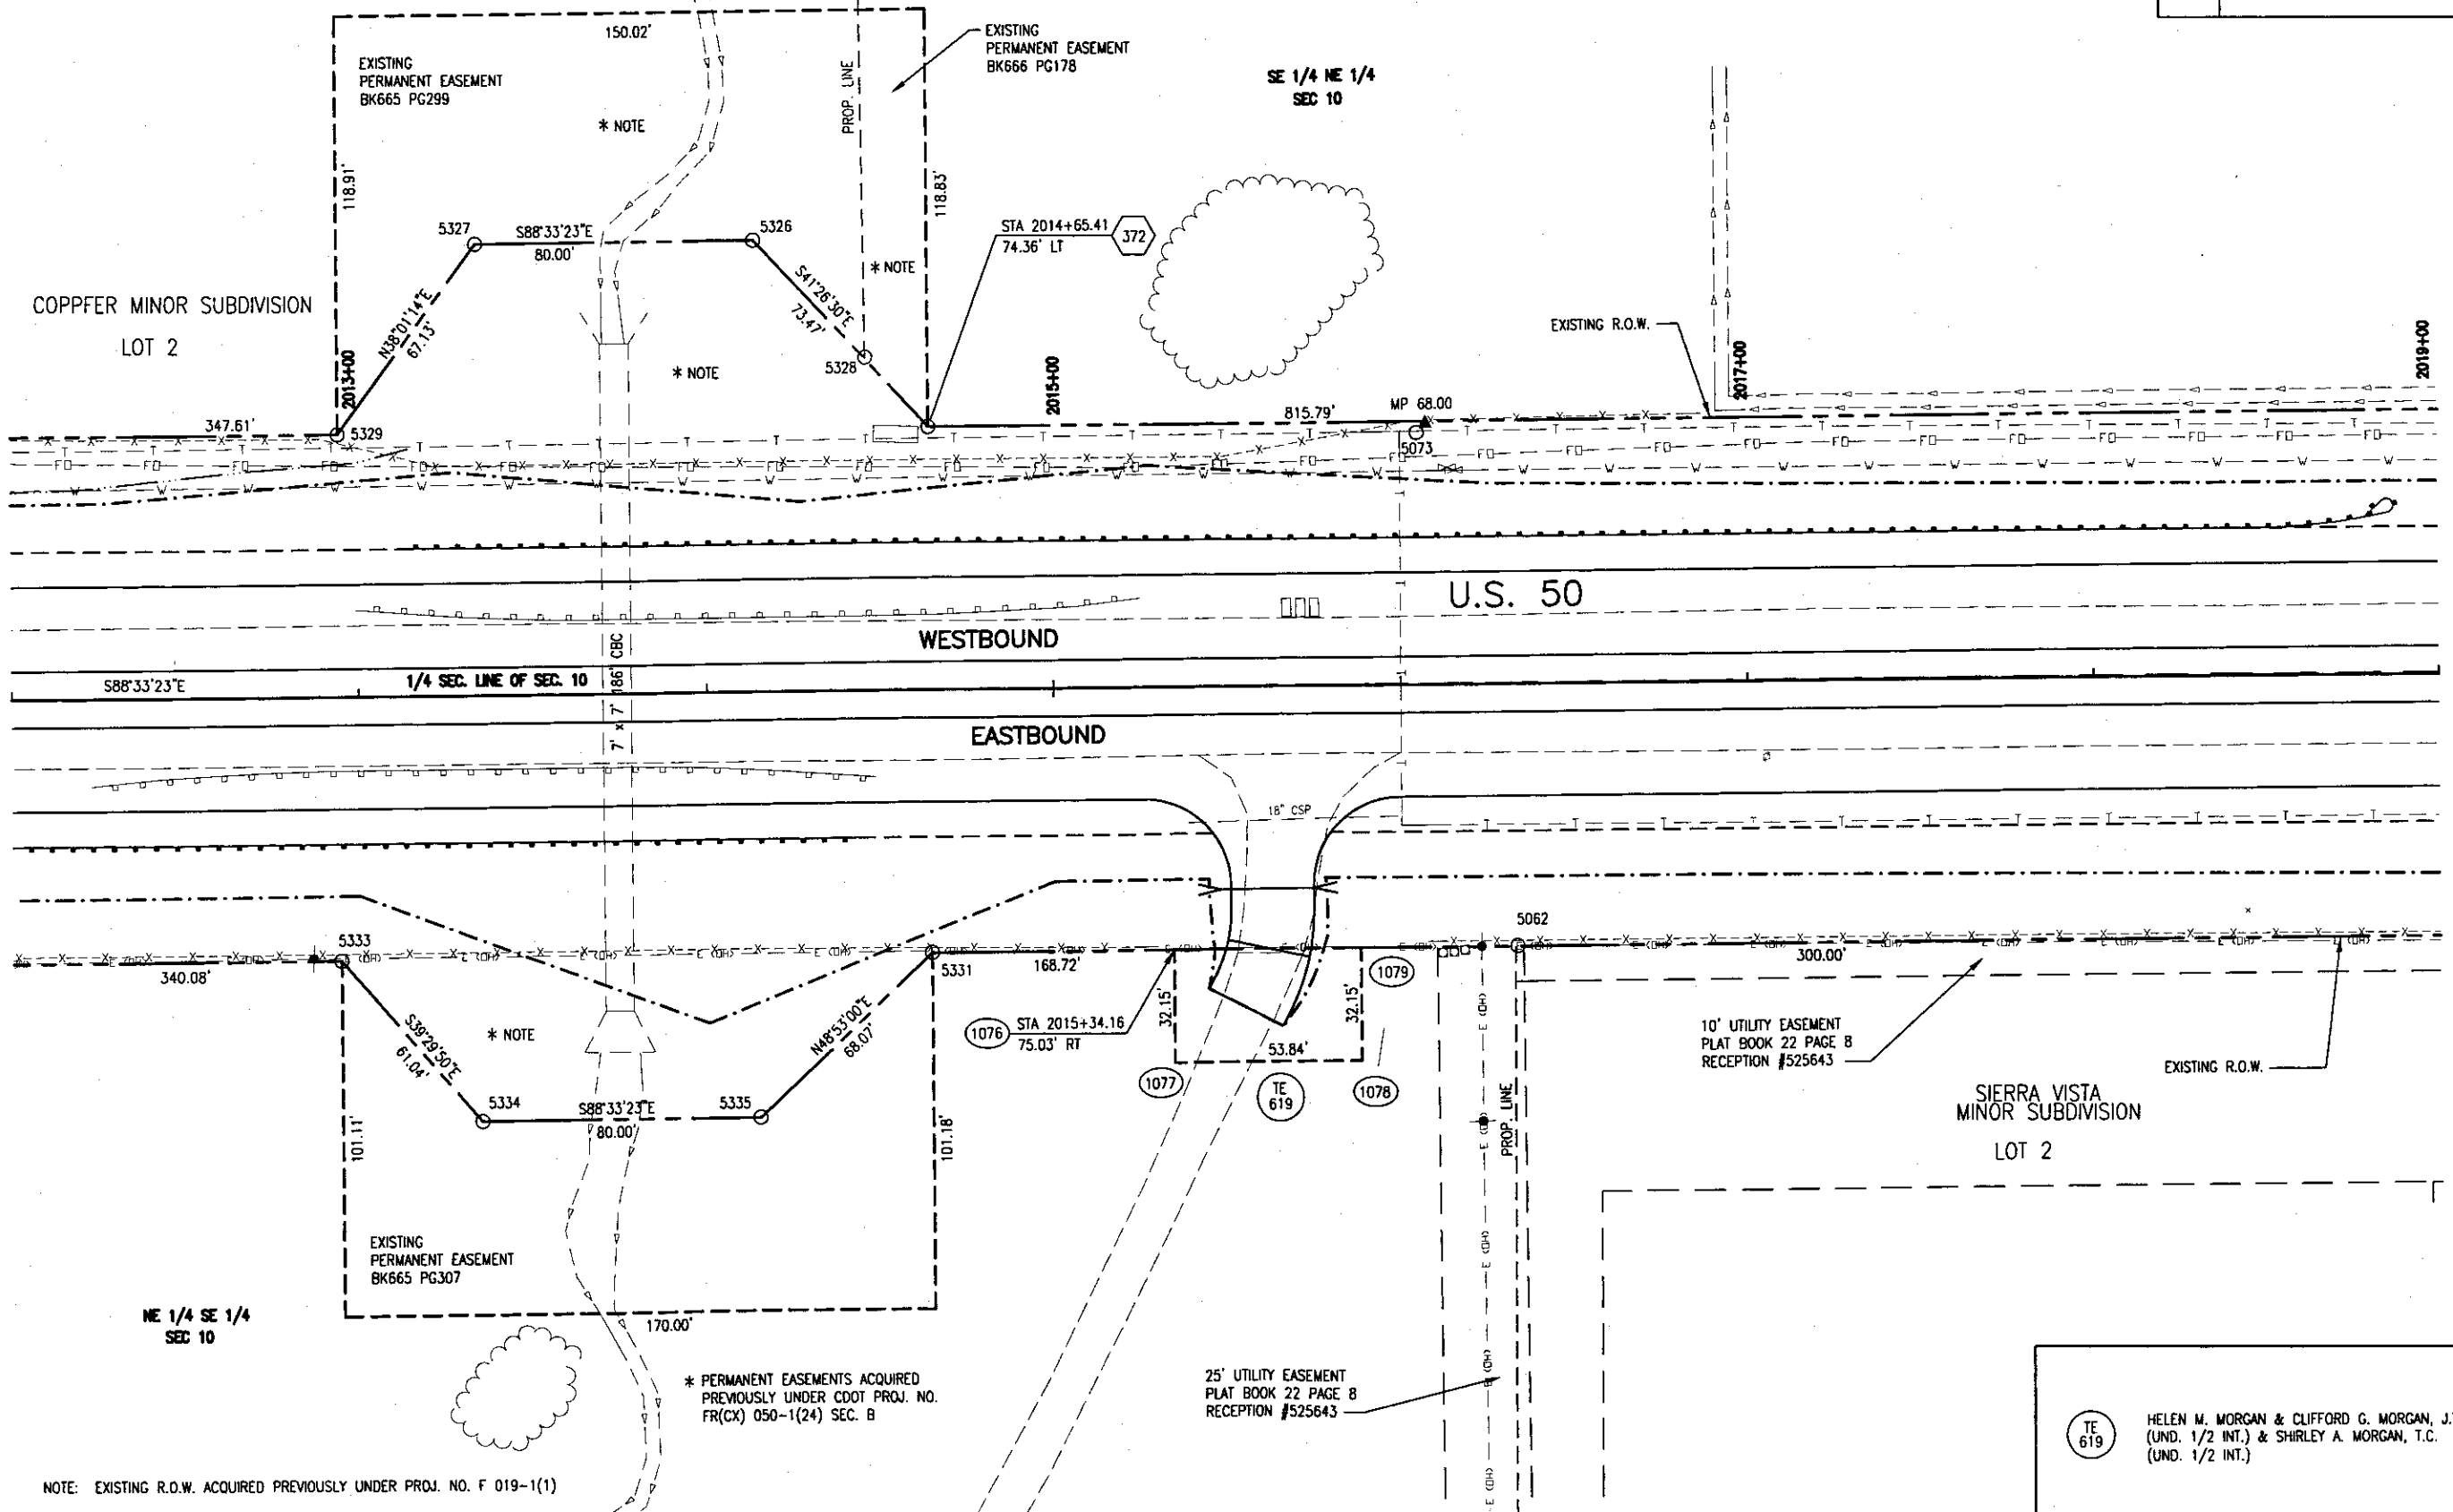

NOTE: EXISTING R.O.W. ACQUIRED PREVIOUSLY UNDER PROJ. NO. F 019-1(1)

* PERMANENT EASEMENTS ACQUIRED PREVIOUSLY UNDER CDOT PROJ. NO. FR(CX) 050-1(24) SEC. B

10' UTILITY EASEMENT
PLAT BOOK 22 PAGE 8
RECEPTION #525643

25' UTILITY EASEMENT
PLAT BOOK 22 PAGE 8
RECEPTION #525643

SIERRA VISTA
MINOR SUBDIVISION
LOT 2

TE 619
HELEN M. MORGAN & CLIFFORD G. MORGAN, J.T.
(UND. 1/2 INT.) & SHIRLEY A. MORGAN, T.C.
(UND. 1/2 INT.)

L:\492504\dwg\ROW\row611A.dwg, 04/01/03 at 09:58
XREF = TSTPLAN EXROW ROMA506 SUMAS04 SECTIONS 506STORM ROW-ESMT PARCELS




T. 15 S., R. 96 W., 6TH P.M.

FEDERAL ROAD DISTRICT NO.	DIVISION	PROJ. NO.	SHEET NO.	TOTAL SHEETS
VII	COLORADO	NH 0501-034 Unit 6	20	49

REVISIONS	

RIGHT OF WAY
SOUTHEAST OF
GRAND JUNCTION-SOUTH

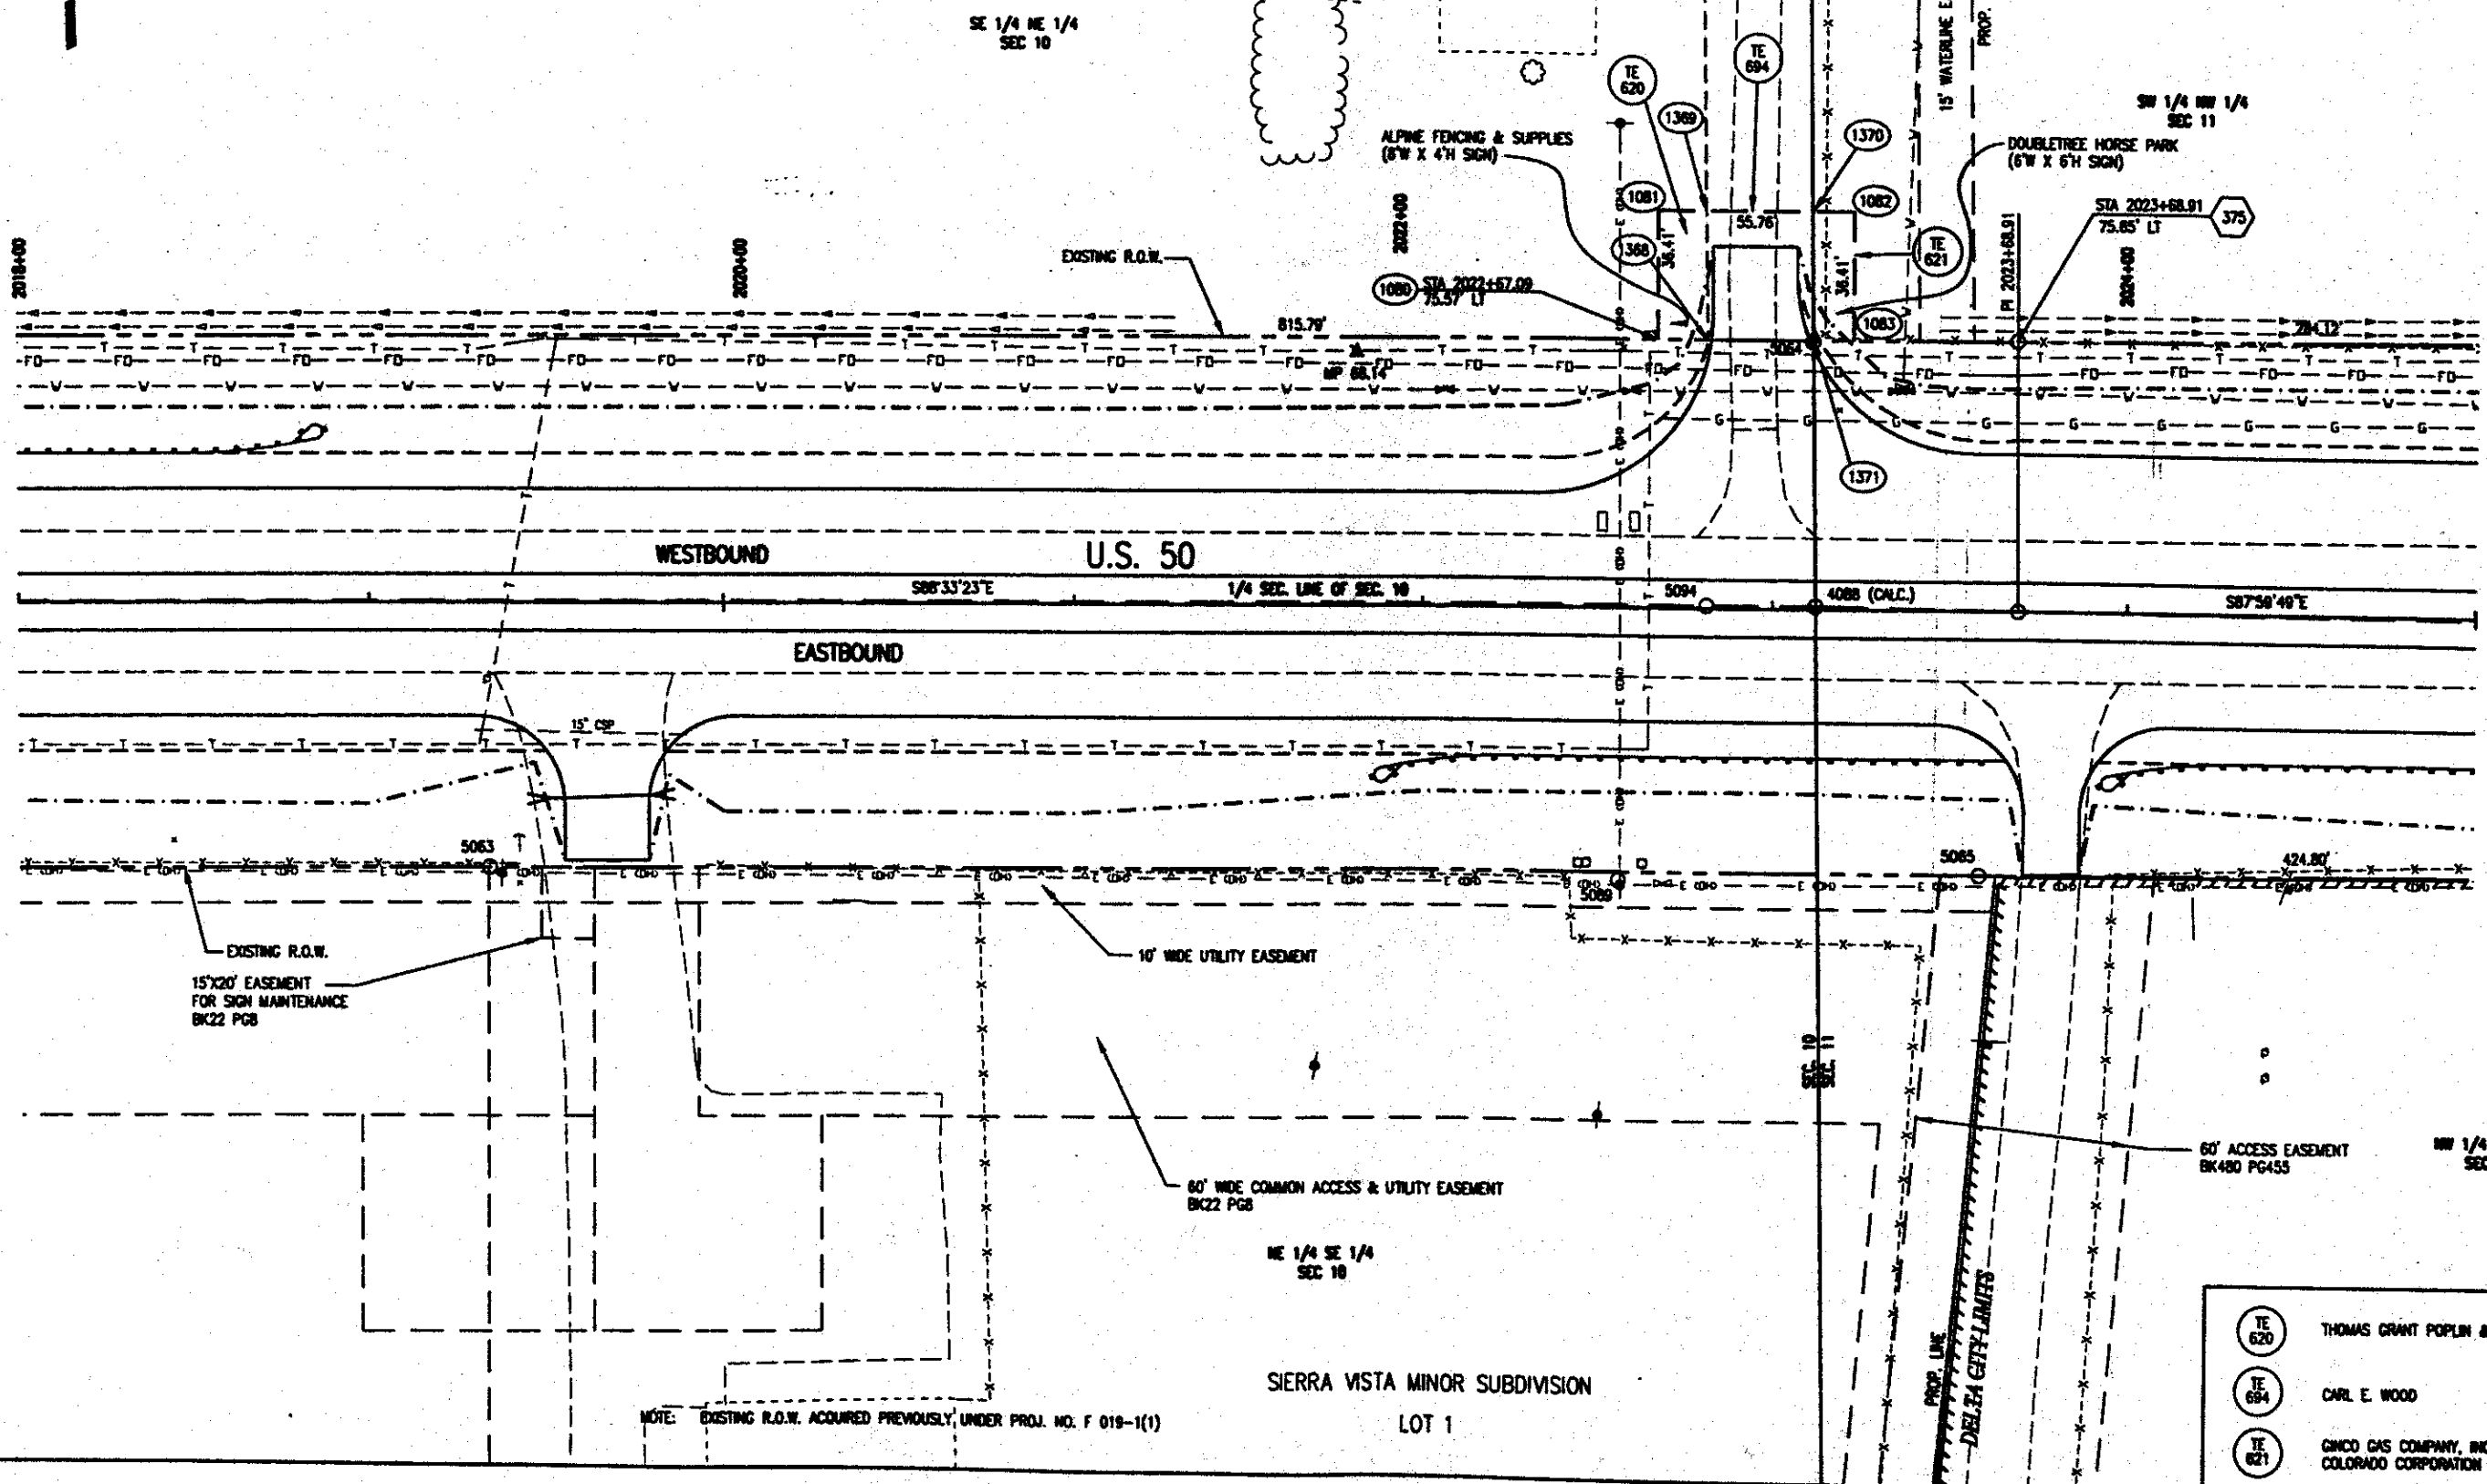

NOTE: EXISTING R.O.W. ACQUIRED PREVIOUSLY UNDER PROJ. NO. F 019-1(1)

TE 620	THOMAS GRANT POPLIN & REBECCA ANN POPLIN, J.T.
TE 684	CARL E. WOOD
TE 621	CHICO GAS COMPANY, INC., A COLORADO CORPORATION

L:\102504\Drawings\Drawings\102504.dwg, 07/19/01, 14:16
DRAWN BY: S. J. GILSON
CHECKED BY: S. J. GILSON
DATE: 07/19/01
PROJECT: 102504
SHEET: 20 OF 49



SCALE IN FT



ARROYO ACRES
MINOR SUBDIVISION


LOT 1

T. 15 S., R. 96 W., 6TH P.M.

FEDERAL ROAD REGION NO.	DIVISION	PROJ. NO.	SHEET NO.	TOTAL SHEETS
VII	COLORADO	NH 0501-034 Unit 6	21	49

RIGHT OF WAY
SOUTHEAST OF
GRAND JUNCTION-SOUTH


REVISIONS		
4/10/02	ADDED PI & E BRG	RIA
4/01/03	DELETED POINTS 6086 & 6099	RIA

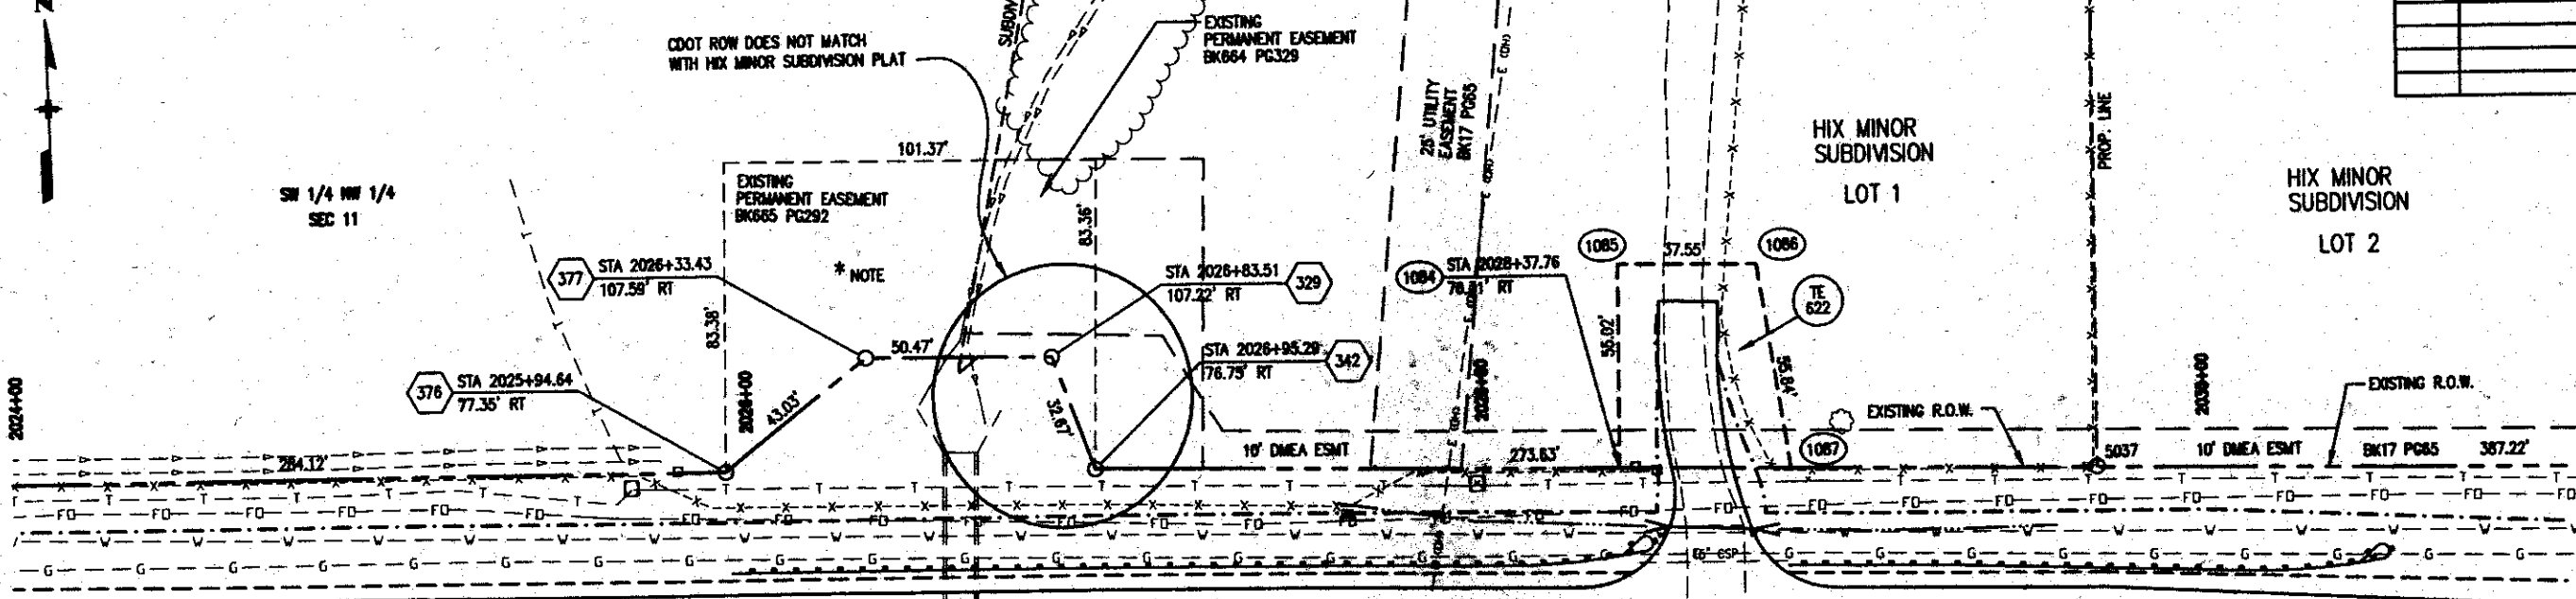

U.S. 50

WESTBOUND

EASTBOUND

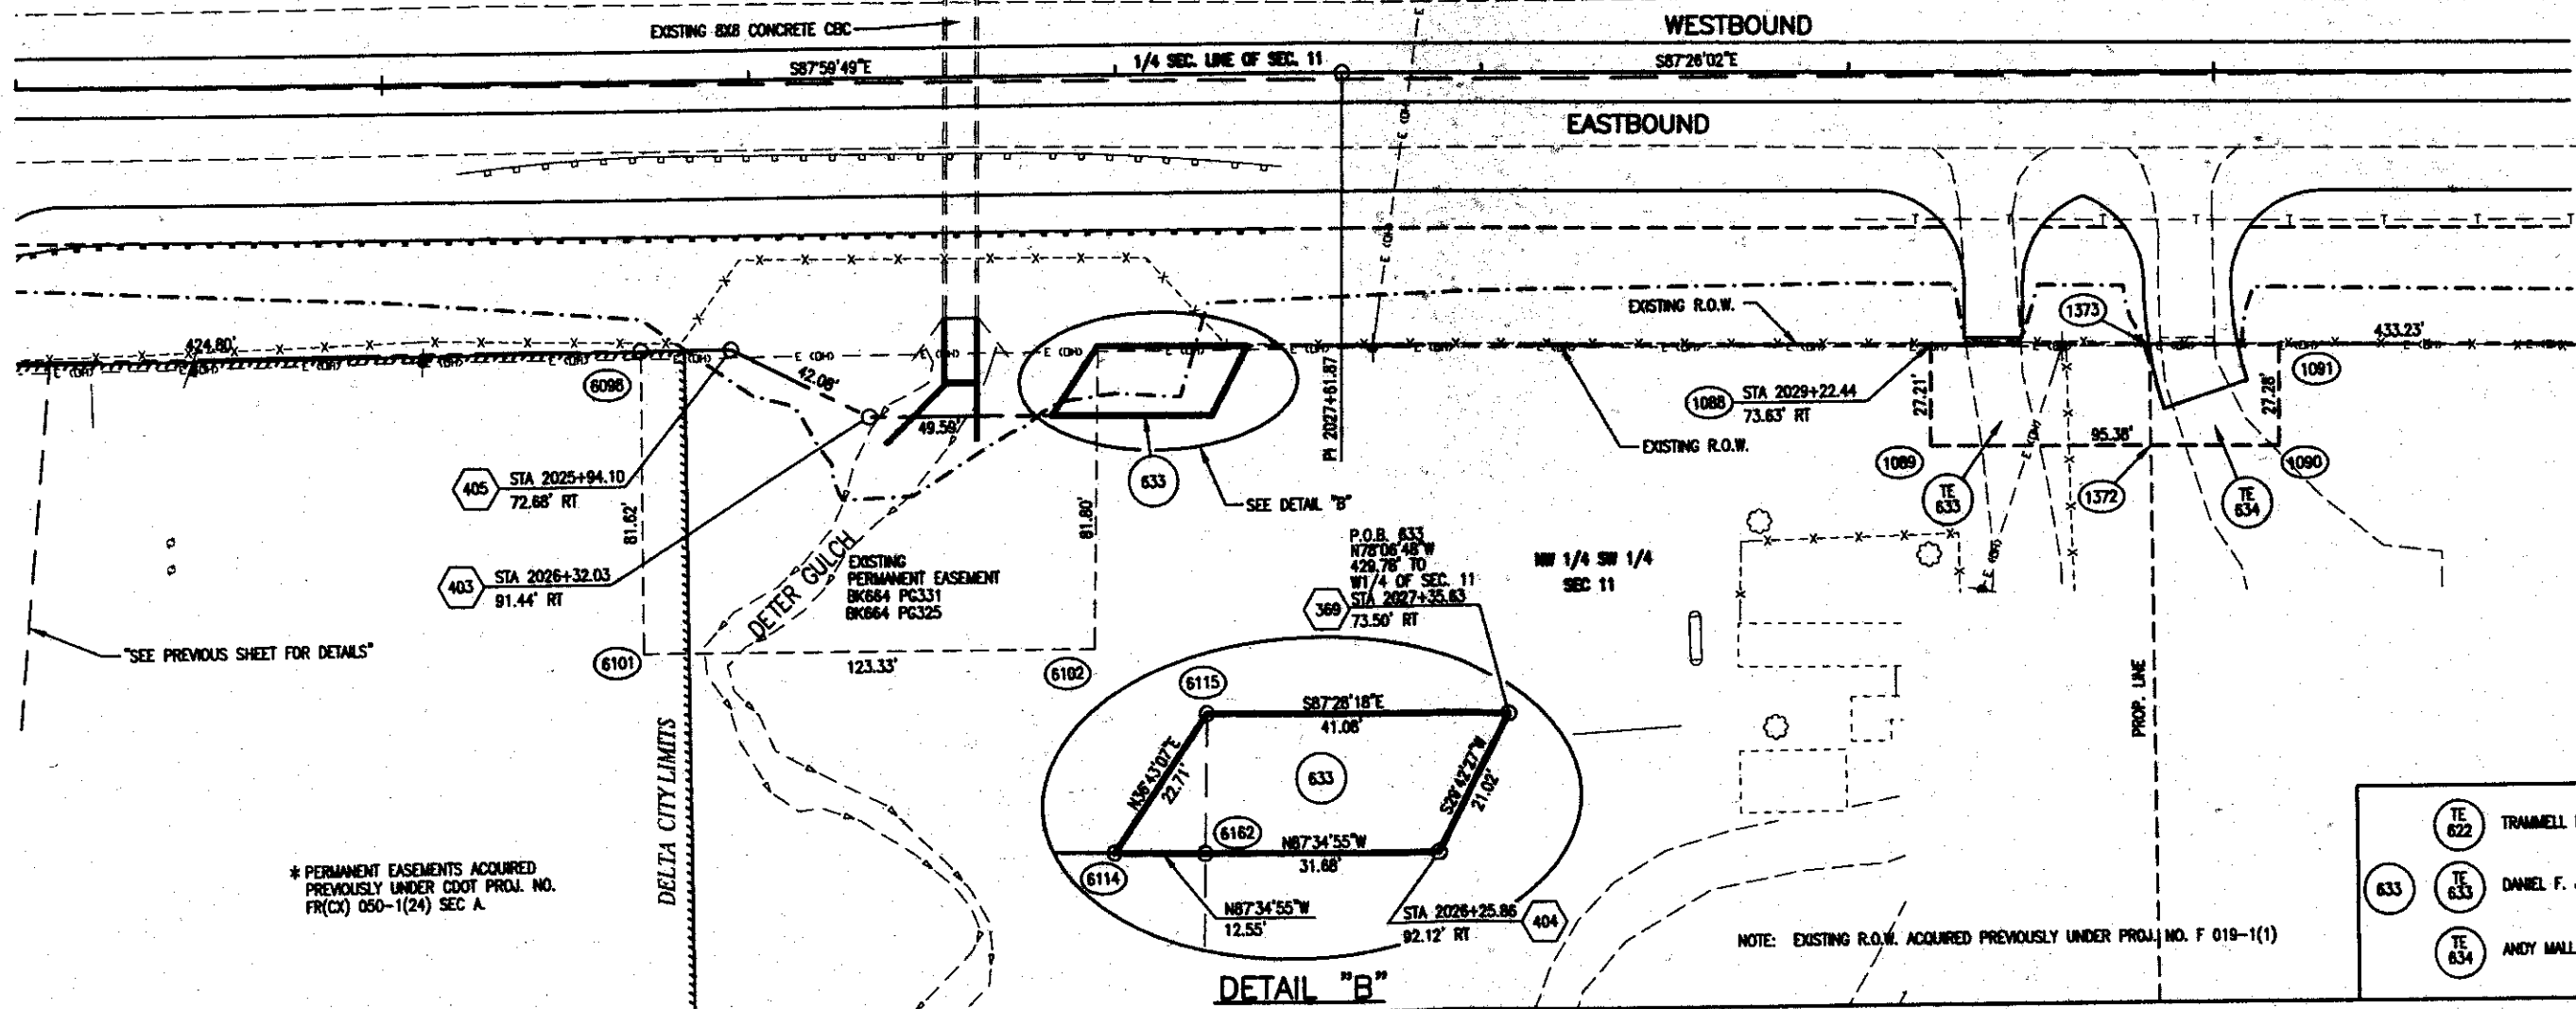


* PERMANENT EASEMENTS ACQUIRED
PREVIOUSLY UNDER COOT PROJ. NO.
FR(CX) 050-1(24) SEC A.

NOTE: EXISTING R.O.W. ACQUIRED PREVIOUSLY UNDER PROJ. NO. F 019-1(1)

TE 622	TRAMMELL L. HIX & NELLIA M. HIX, J.T.
633	DANIEL F. JONES
TE 634	ANDY MALLETT


L:\492504\Draws\ROW\Roads\611C.dwg, 04/01/03 at 08:01
XREF = SUM004 15TBLPLAN ERROR ROAD506 SUBSTORM SECTIONS PROPOSED PARCELS

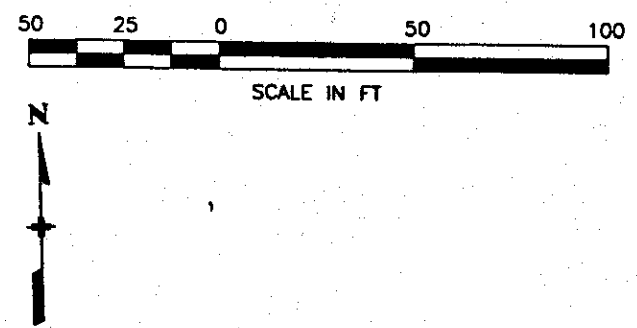

T. 15 S., R. 96 W., 6TH P.M.

FEDERAL ROAD DISTRICT NO.	DIVISION	PROJ. NO.	SHEET NO.	TOTAL SHEETS
VII	COLORADO	NH 0501-034 Unit 6	24	49


REVISIONS		
DATE	REVISION	BY
12/14/01	REVISED PARCELS 624 & 625	RA

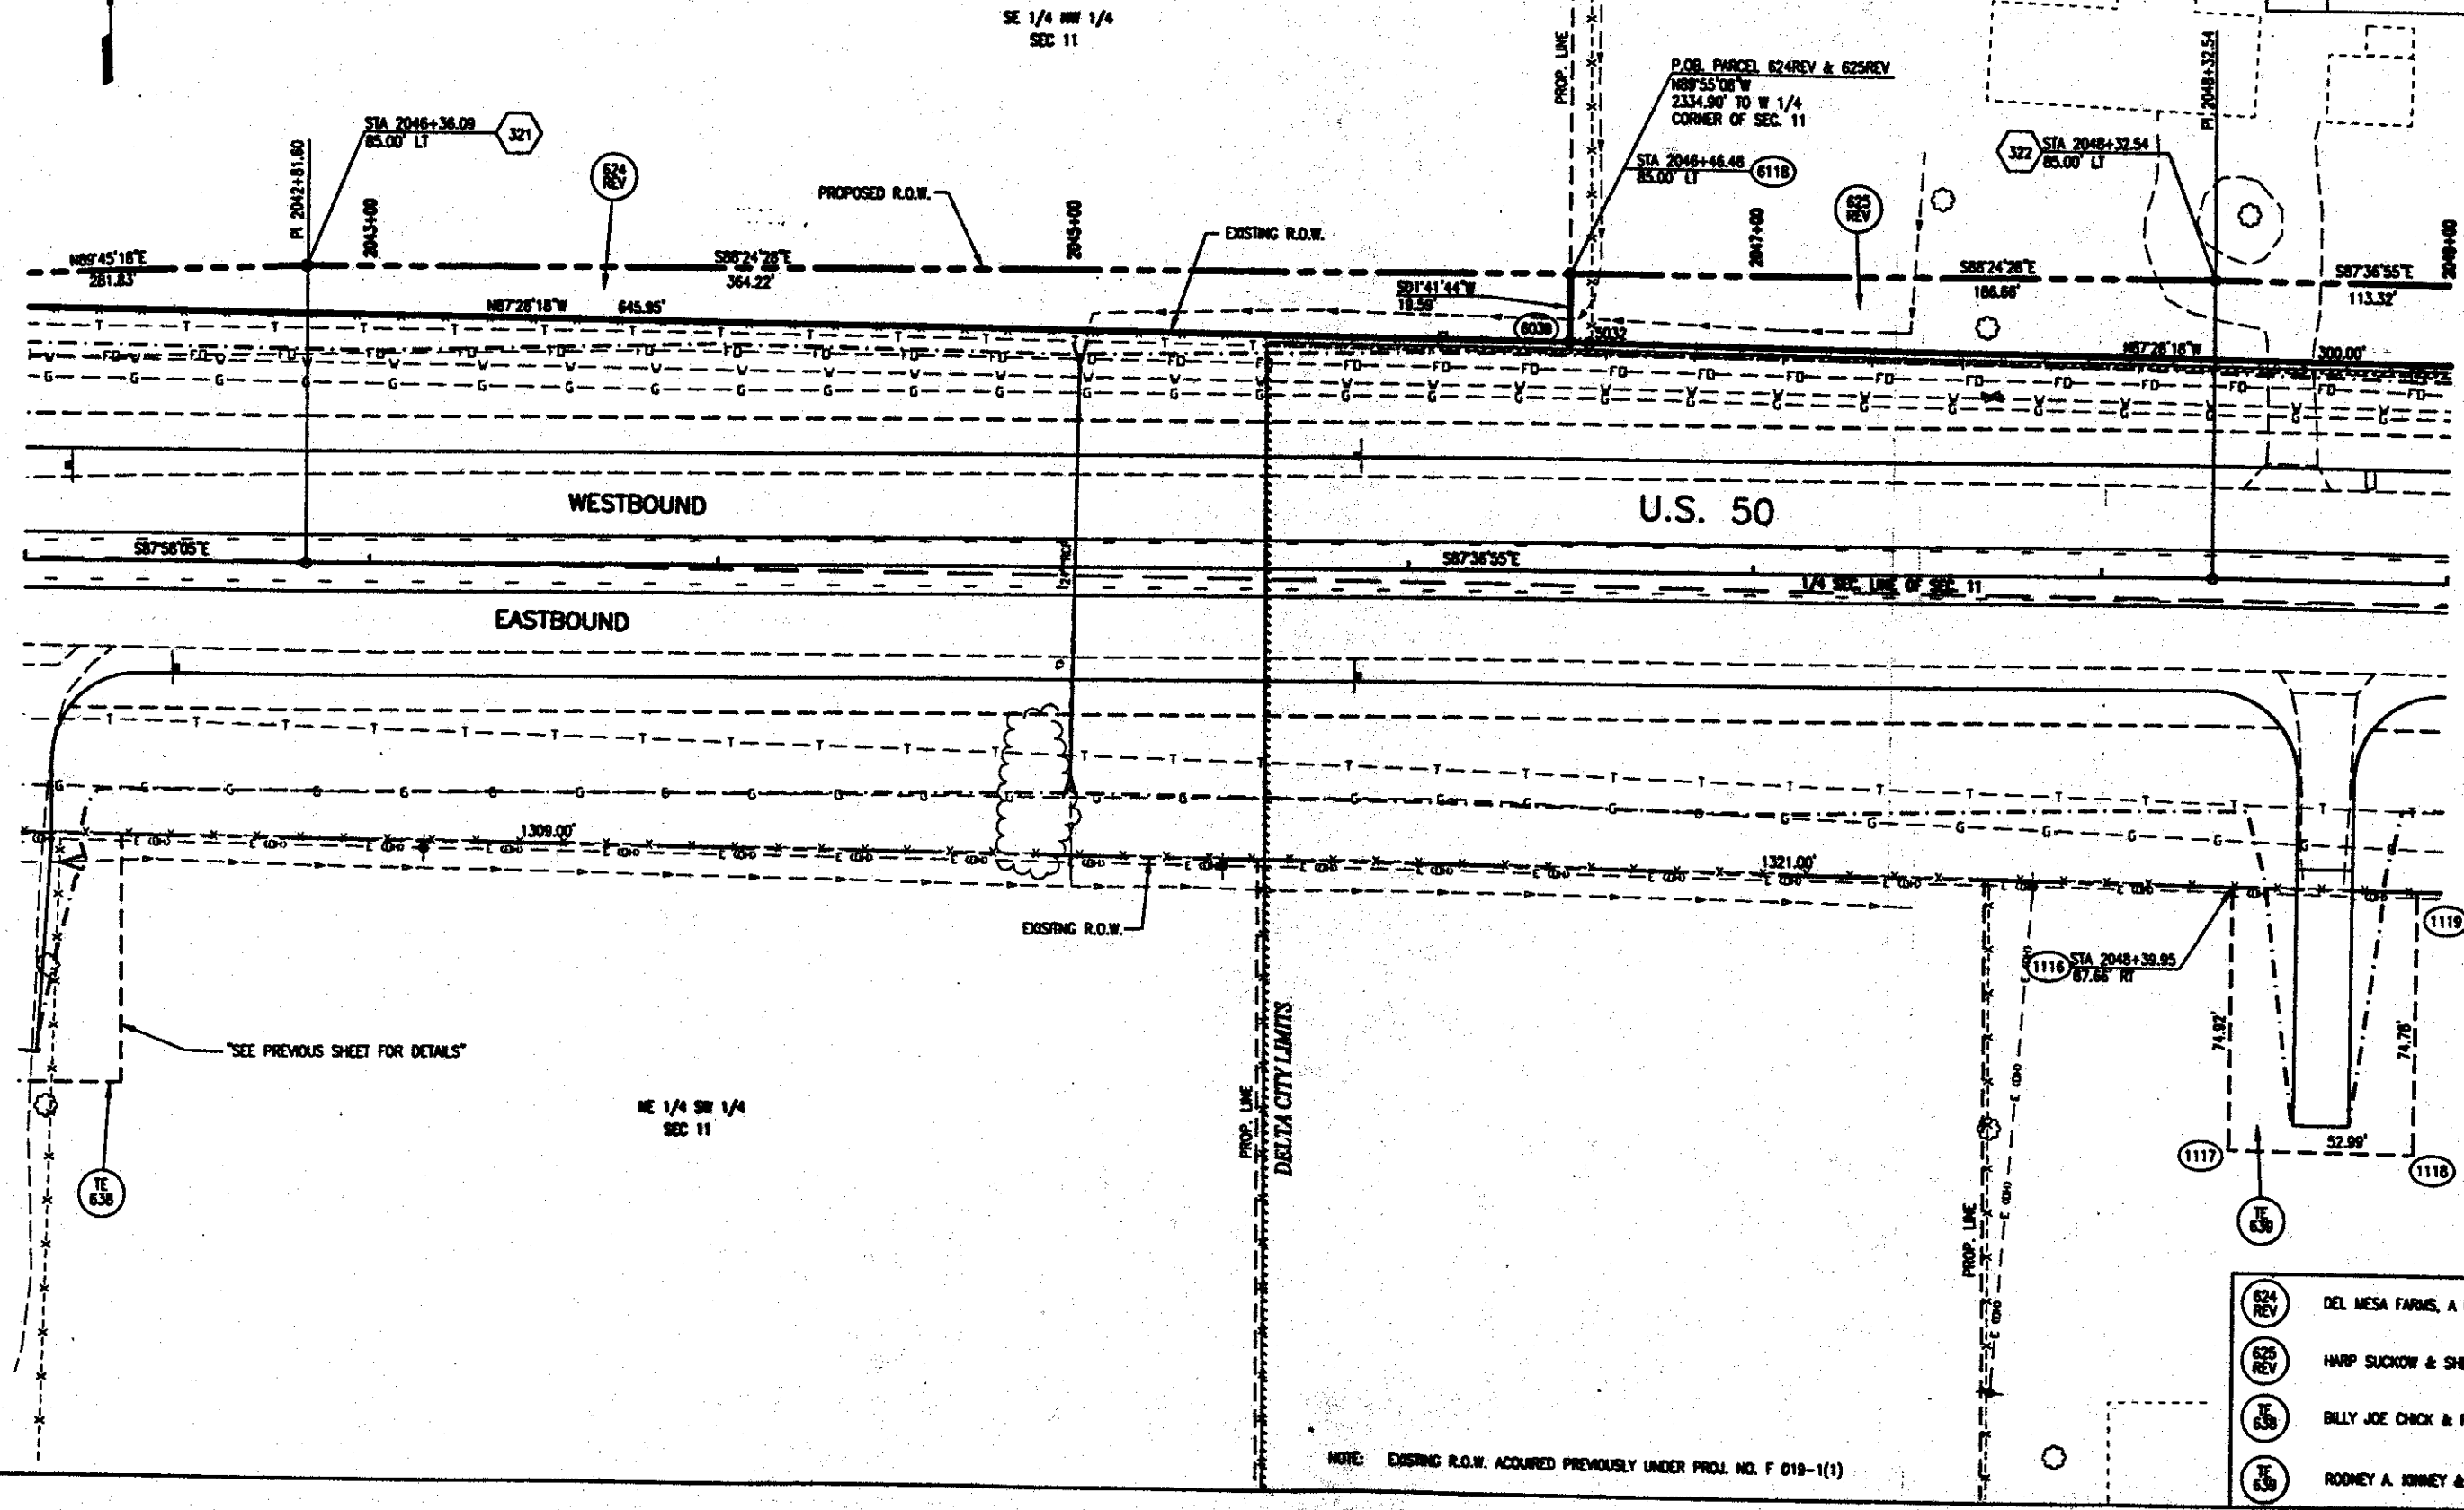

LA 052504 (Rev. 12/14/01) at 09:31
2027 - SURVEY - UTILITY - EXISTING - ROADWAY - SECTIONS - PROPOSED - PARCELS

NOTE: EXISTING R.O.W. ACQUIRED PREVIOUSLY UNDER PROJ. NO. F 019-1(1)


624 REV	DEL MESA FARMS, A CALIFORNIA CORPORATION
625 REV	HARP SUCKOW & SHEILA K. SUCKOW, J.T.
638 REV	BILLY JOE CHICK & RAYE ANN HOLLAND
639 REV	RODNEY A. KINNEY & JONI M. KINNEY, J.T.

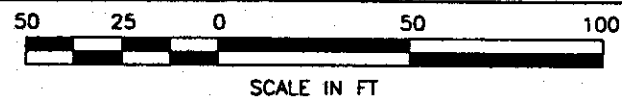

T. 15 S., R. 96 W., 6TH P.M.

FEDERAL ROAD DISTRICT NO.	DIVISION	PROJ. NO.	SHEET NO.	TOTAL SHEETS
VII	COLORADO	NH 0501-034 Unit 6	25	49

RIGHT OF WAY SOUTHEAST OF GRAND JUNCTION-SOUTH	
REVISIONS	
1/19/01	ADDED MP 68.00
12/14/01	REVISED PARCELS 625 & 626, TE-625 & TE-626A, ADDED POINTS 4105 C1/4 SEC 11 & 4106 WITNESS CORNER, DELETED PT. 6042

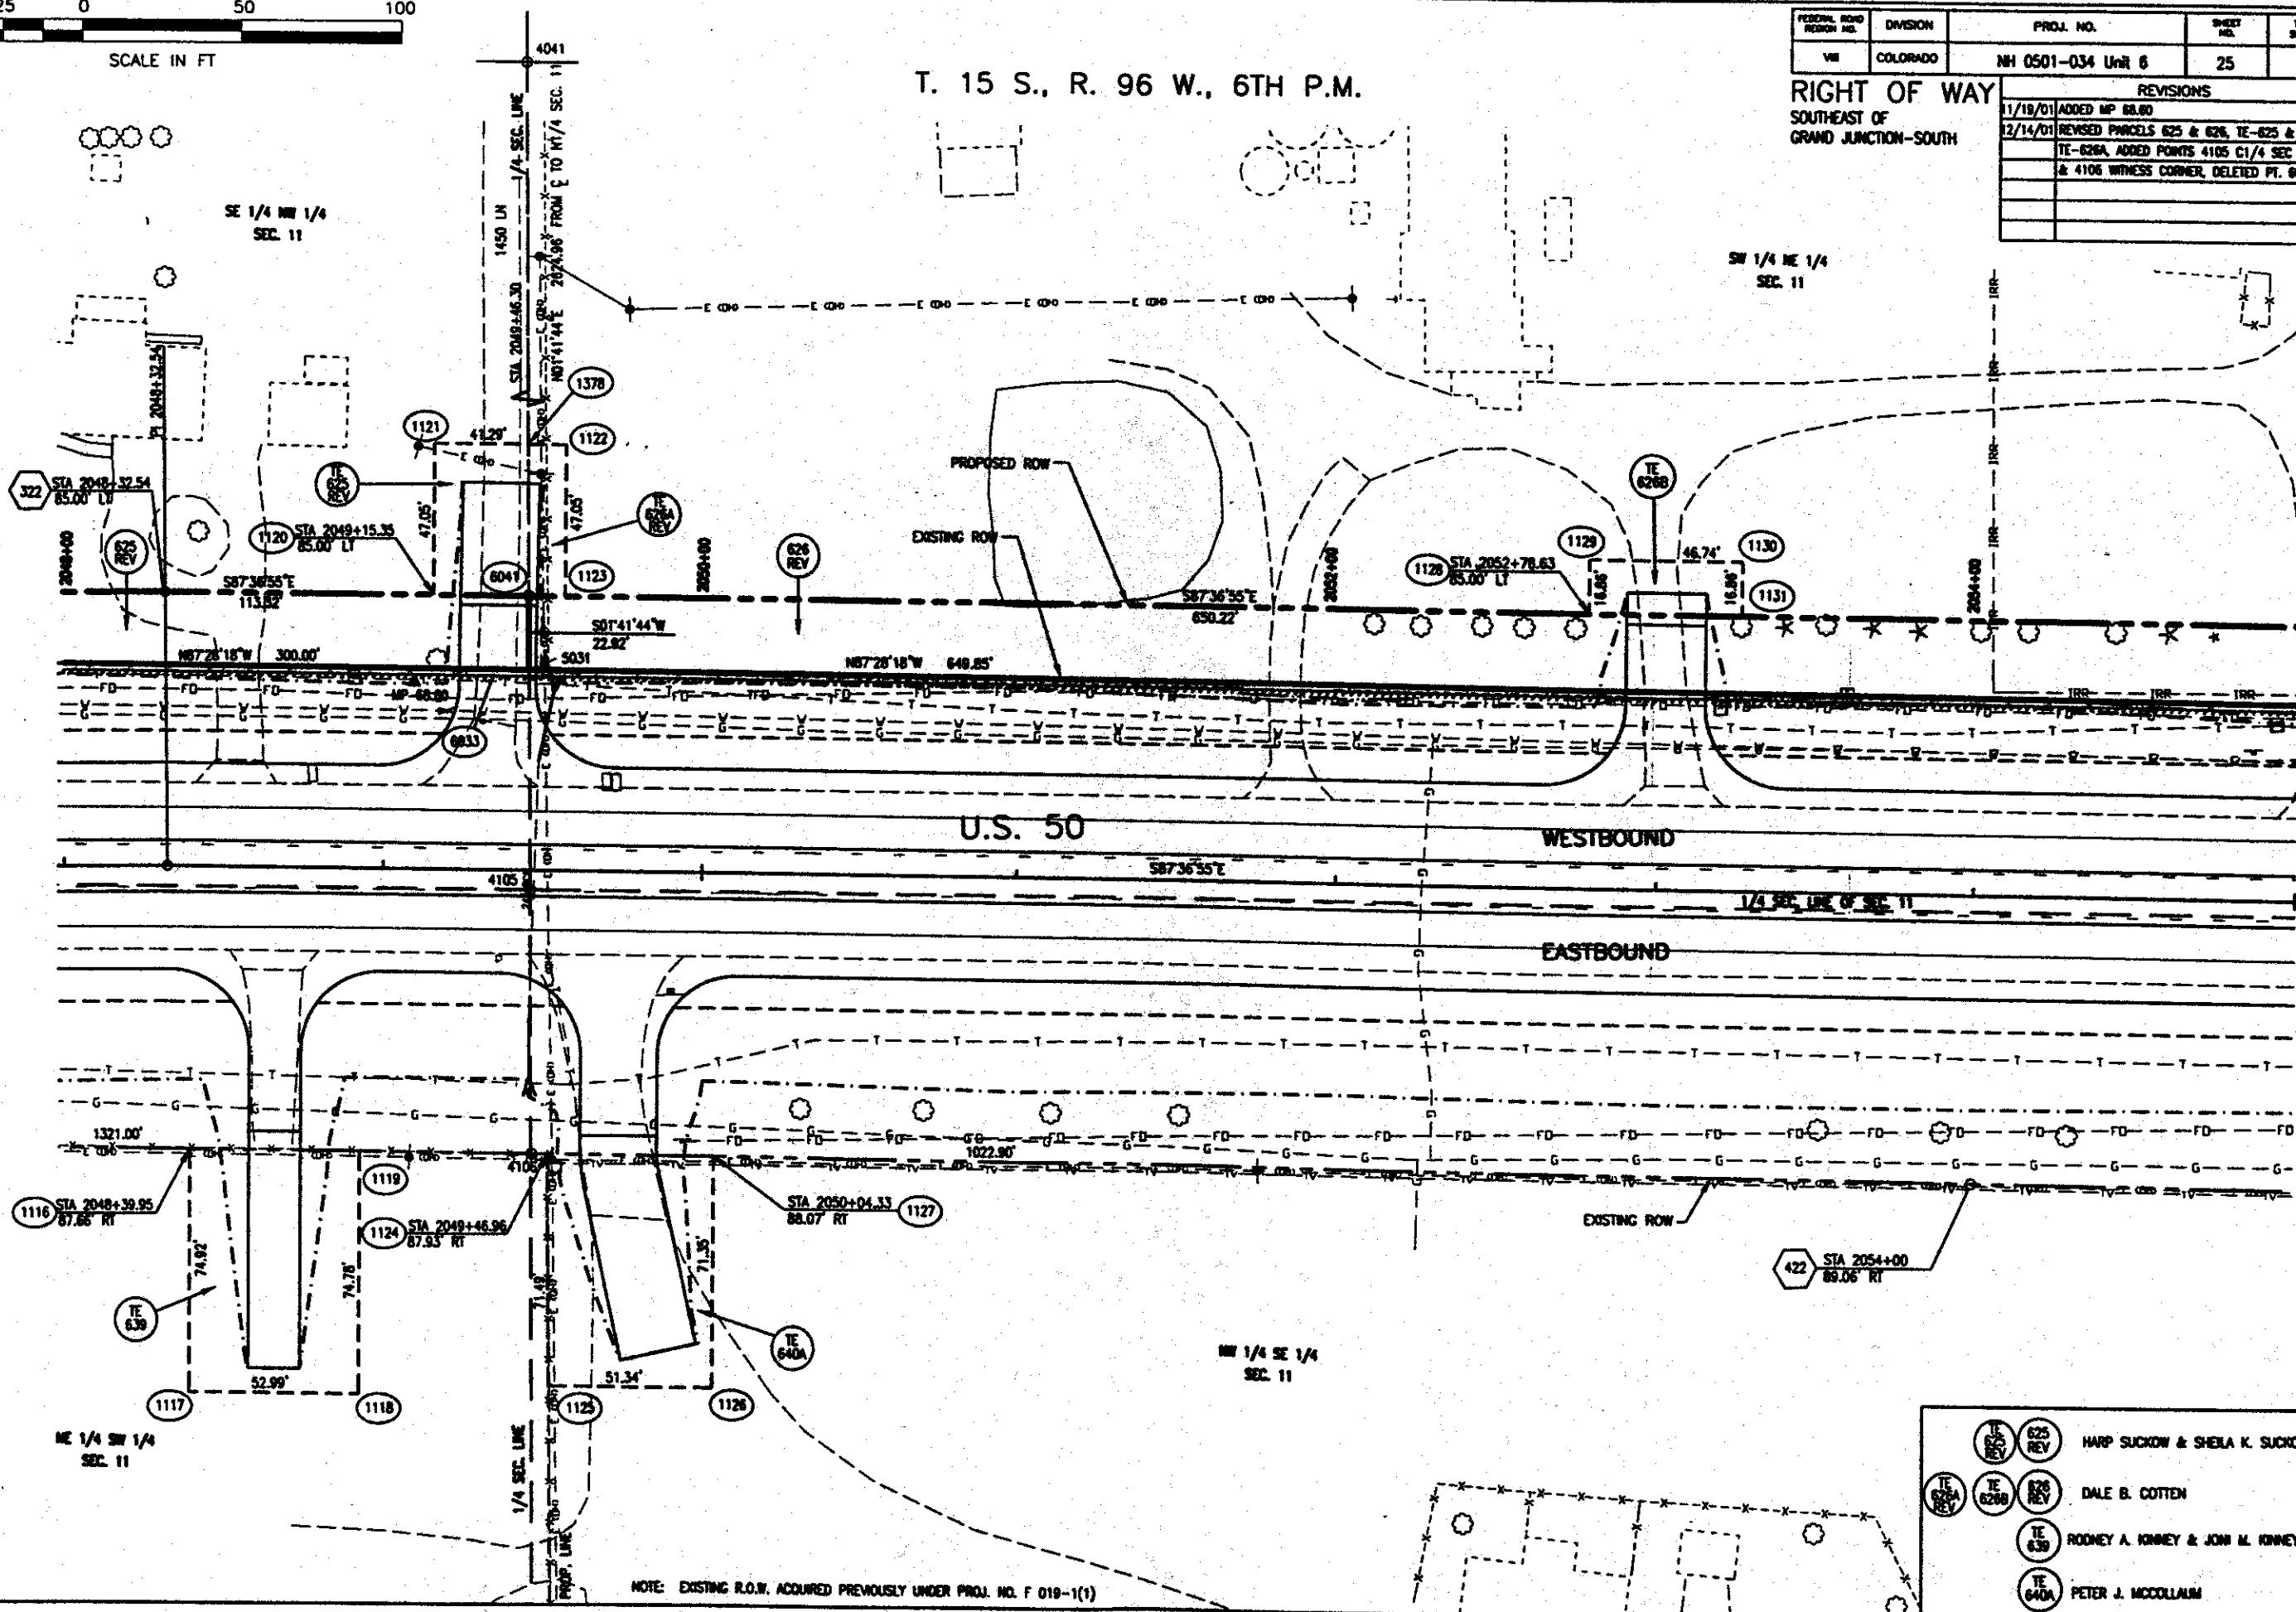

LA:\25004\Drawings\Roadways\25004.dwg, 12/14/01 at 09:51
AND "15181" PLAN SECTIONS STATIONED REMAINS PROPOSED SUMA PARCELS

TE 625 REV	TE 626 REV	HARP SUCKOW & SHERA K. SUCKOW, J.T.
TE 626A REV	TE 626B REV	DALE B. COTTEN
TE 630	TE 630	ROONEY A. KINNEY & JOHN M. KINNEY, J.T.
TE 640A	TE 640A	PETER J. MCCOLLUM


50 25 0 50 100

SCALE IN FT

T. 15 S., R. 96 W., 6TH P.M.

FEDERAL ROAD REGION NO.	DIVISION	PROJ. NO.	SHEET NO.	TOTAL SHEETS
VIII	COLORADO	NH 0501-034 Unit 6	27	49

RIGHT OF WAY		REVISIONS		
SOUTHEAST OF GRAND JUNCTION-SOUTH		11/19/01	REVISED TE-630, ADDED TOPOG	R
		1/25/02	CHANGED DIMENSION TE-630REV, ADDED	R
			P.O.B. TE-630REV & TE642B	
		4/10/02	ADDED PI & G BRG	R
		4/25/02	CHANGED TE-630REV	R

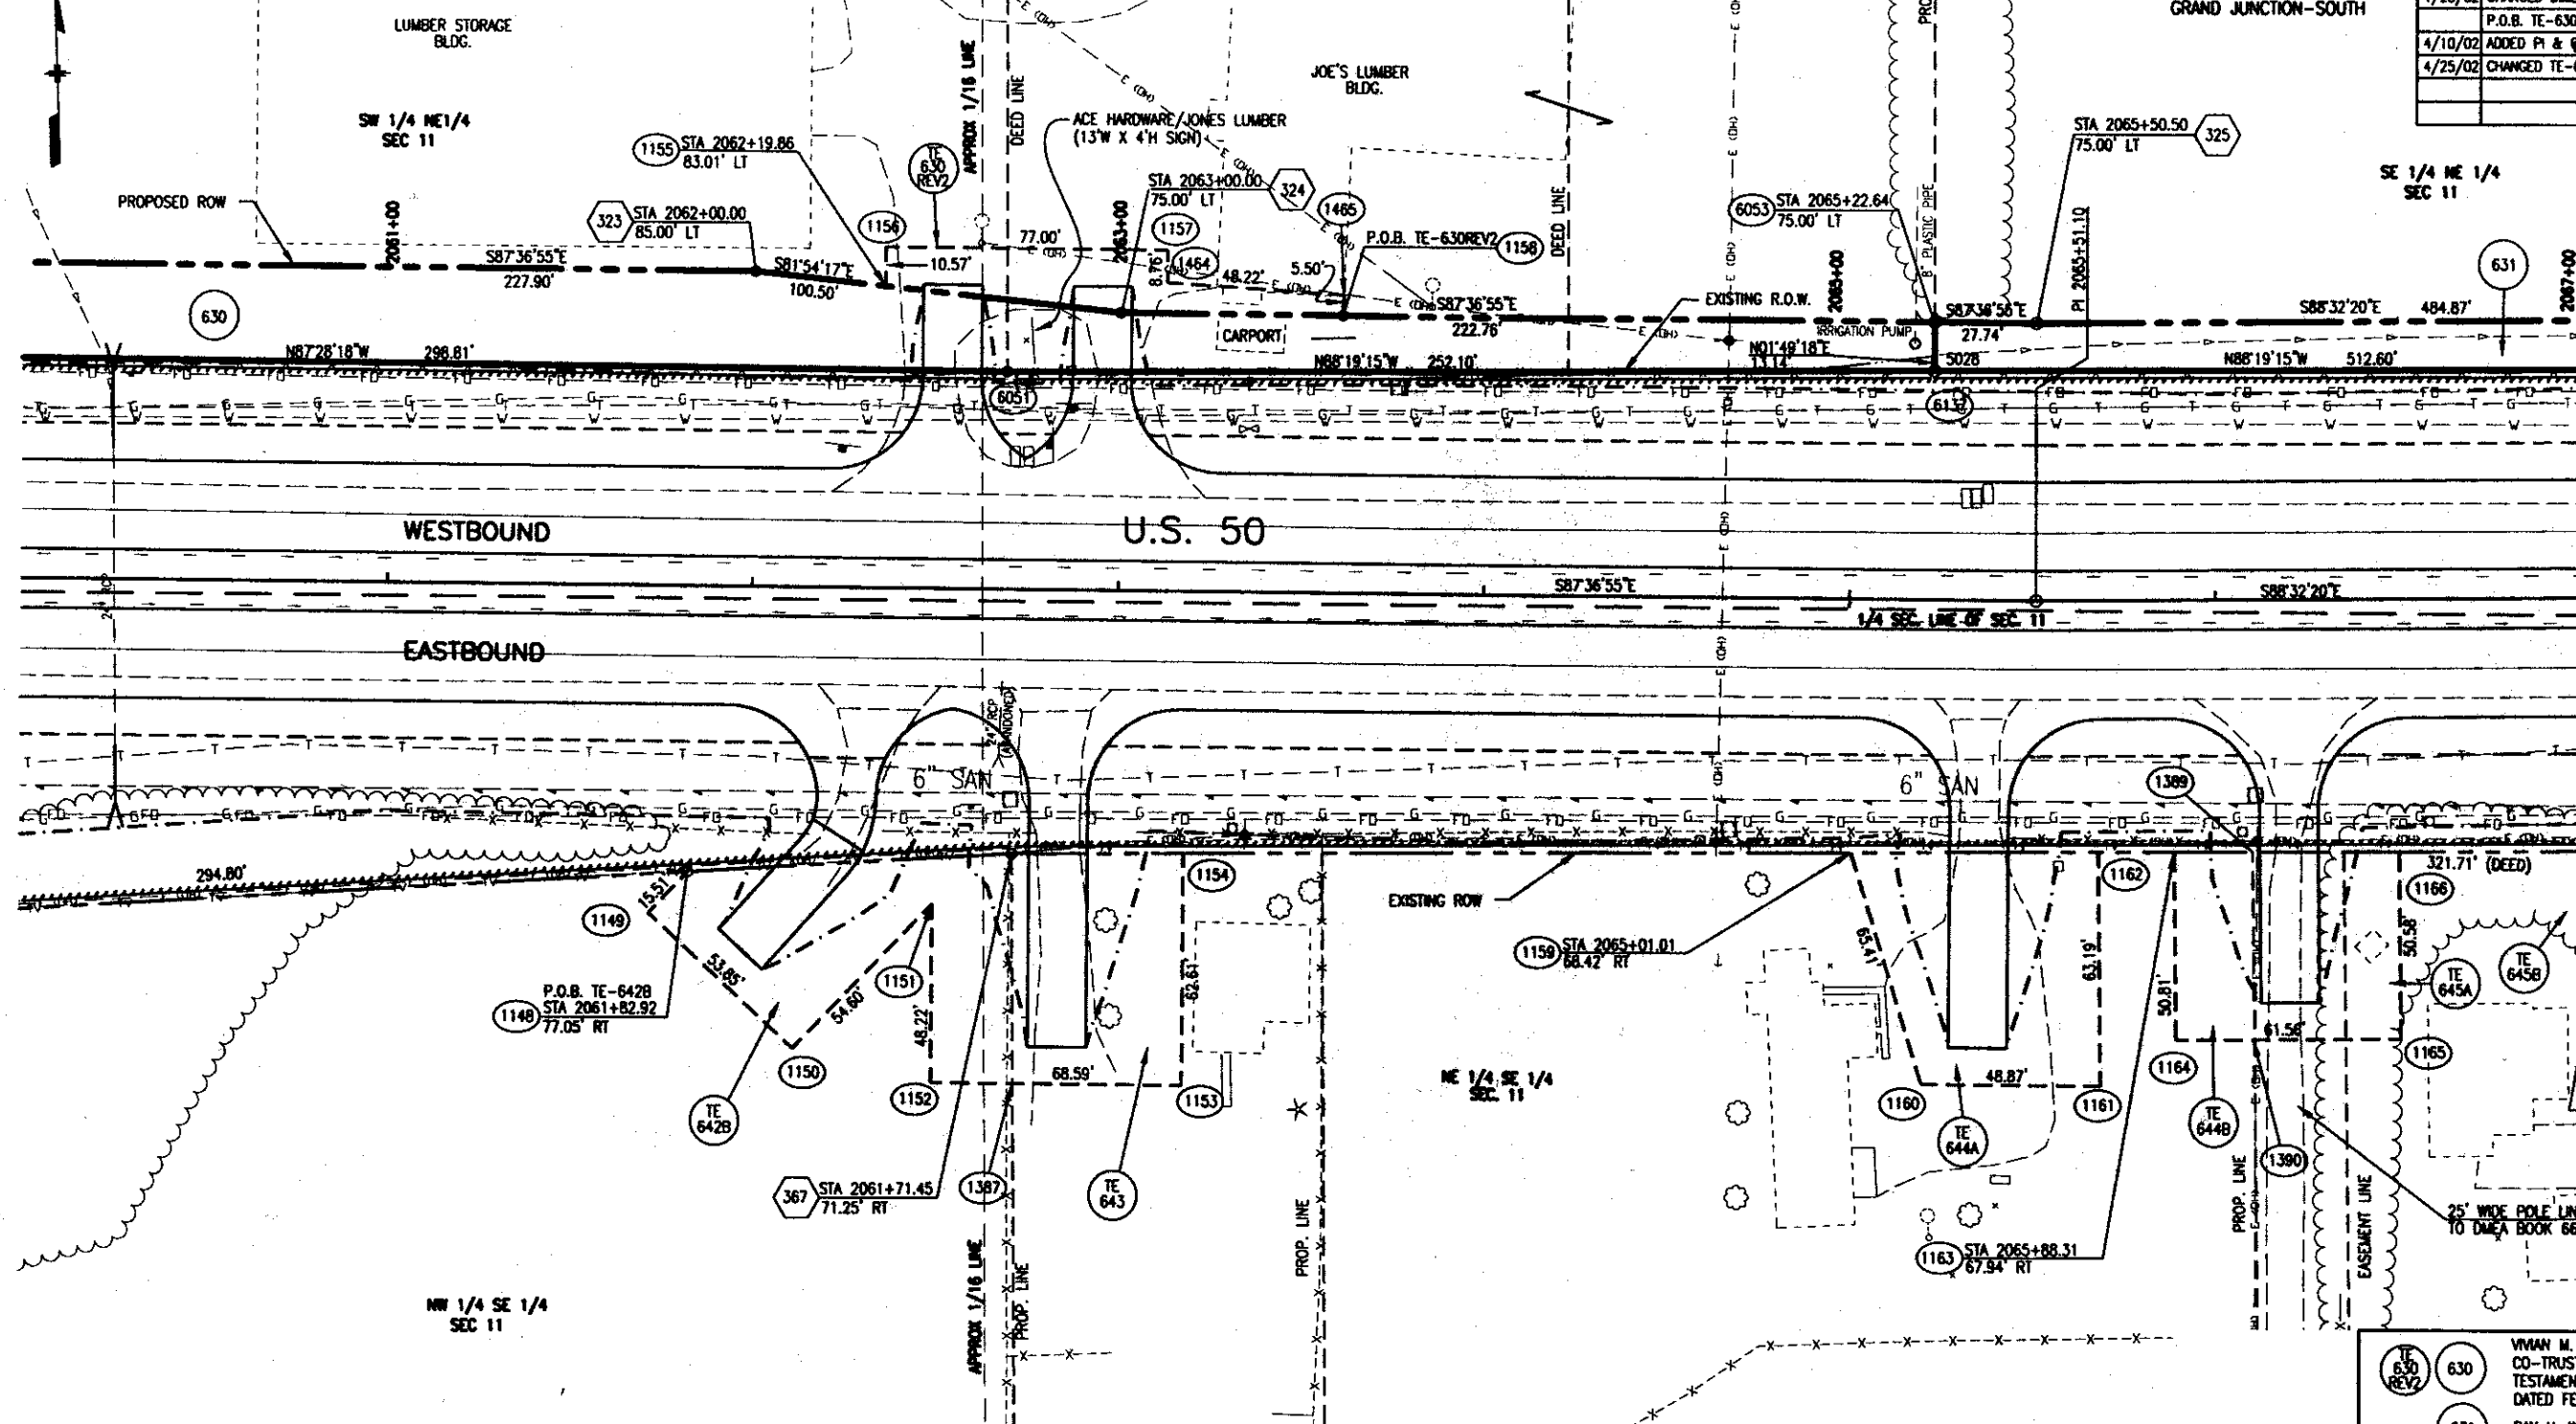

SEE NEXT PAGE FOR DETAILS

TE 630 REV2	630	VIVIAN M. JONES & CHERYL A. JONES CO-TRUSTEES UNDER THE LAST WILL AND TESTAMENT OF DANIEL E. JONES DATED FEBRUARY 10, 1978
631	631	RAY H. WERNER
TE 642B	TE 642B	VIVIAN M. JONES & CHERYL A. JONES CO-TRUSTEES UNDER THE LAST WILL AND TESTAMENT OF DANIEL E. JONES DATED FEBRUARY 10, 1978
TE 643	TE 643	FRANK T. SMITH & JEANETTE MORRIS
TE 644A	TE 644B	PASQUALE M. GAZILLO
TE 645A	TE 645B	DONALD R. ROBB & EVELINA ROBB, J.T.

NOTE: EXISTING R.O.W. ACQUIRED PREVIOUSLY UNDER PROJ. NO. F 019-1(1)



SCALE IN FT




T. 15 S., R. 96 W., 6TH P.M.

FEDERAL ROAD DISTRICT NO.	DIVISION	PROJ. NO.	SHEET NO.	TOTAL SHEETS
VII	COLORADO	NH 0501-034 Unit 6	28	49

RIGHT OF WAY
SOUTHEAST OF
GRAND JUNCTION-SOUTH


REVISIONS			
8/29/01	REVISED TE-8458 & PARCEL 632, BECAME 632A & 632B		RAJ
9/19/01	REVISED PARCEL 632A & TE-632, ADDED MP 89.00		RAJ
1/25/02	ADDED POB TE-632REV		RAJ
4/10/02	CHANGED E BRG		RAJ
4/01/03	MOVED POINT 450 & CHANGED TO W.C.		RAJ

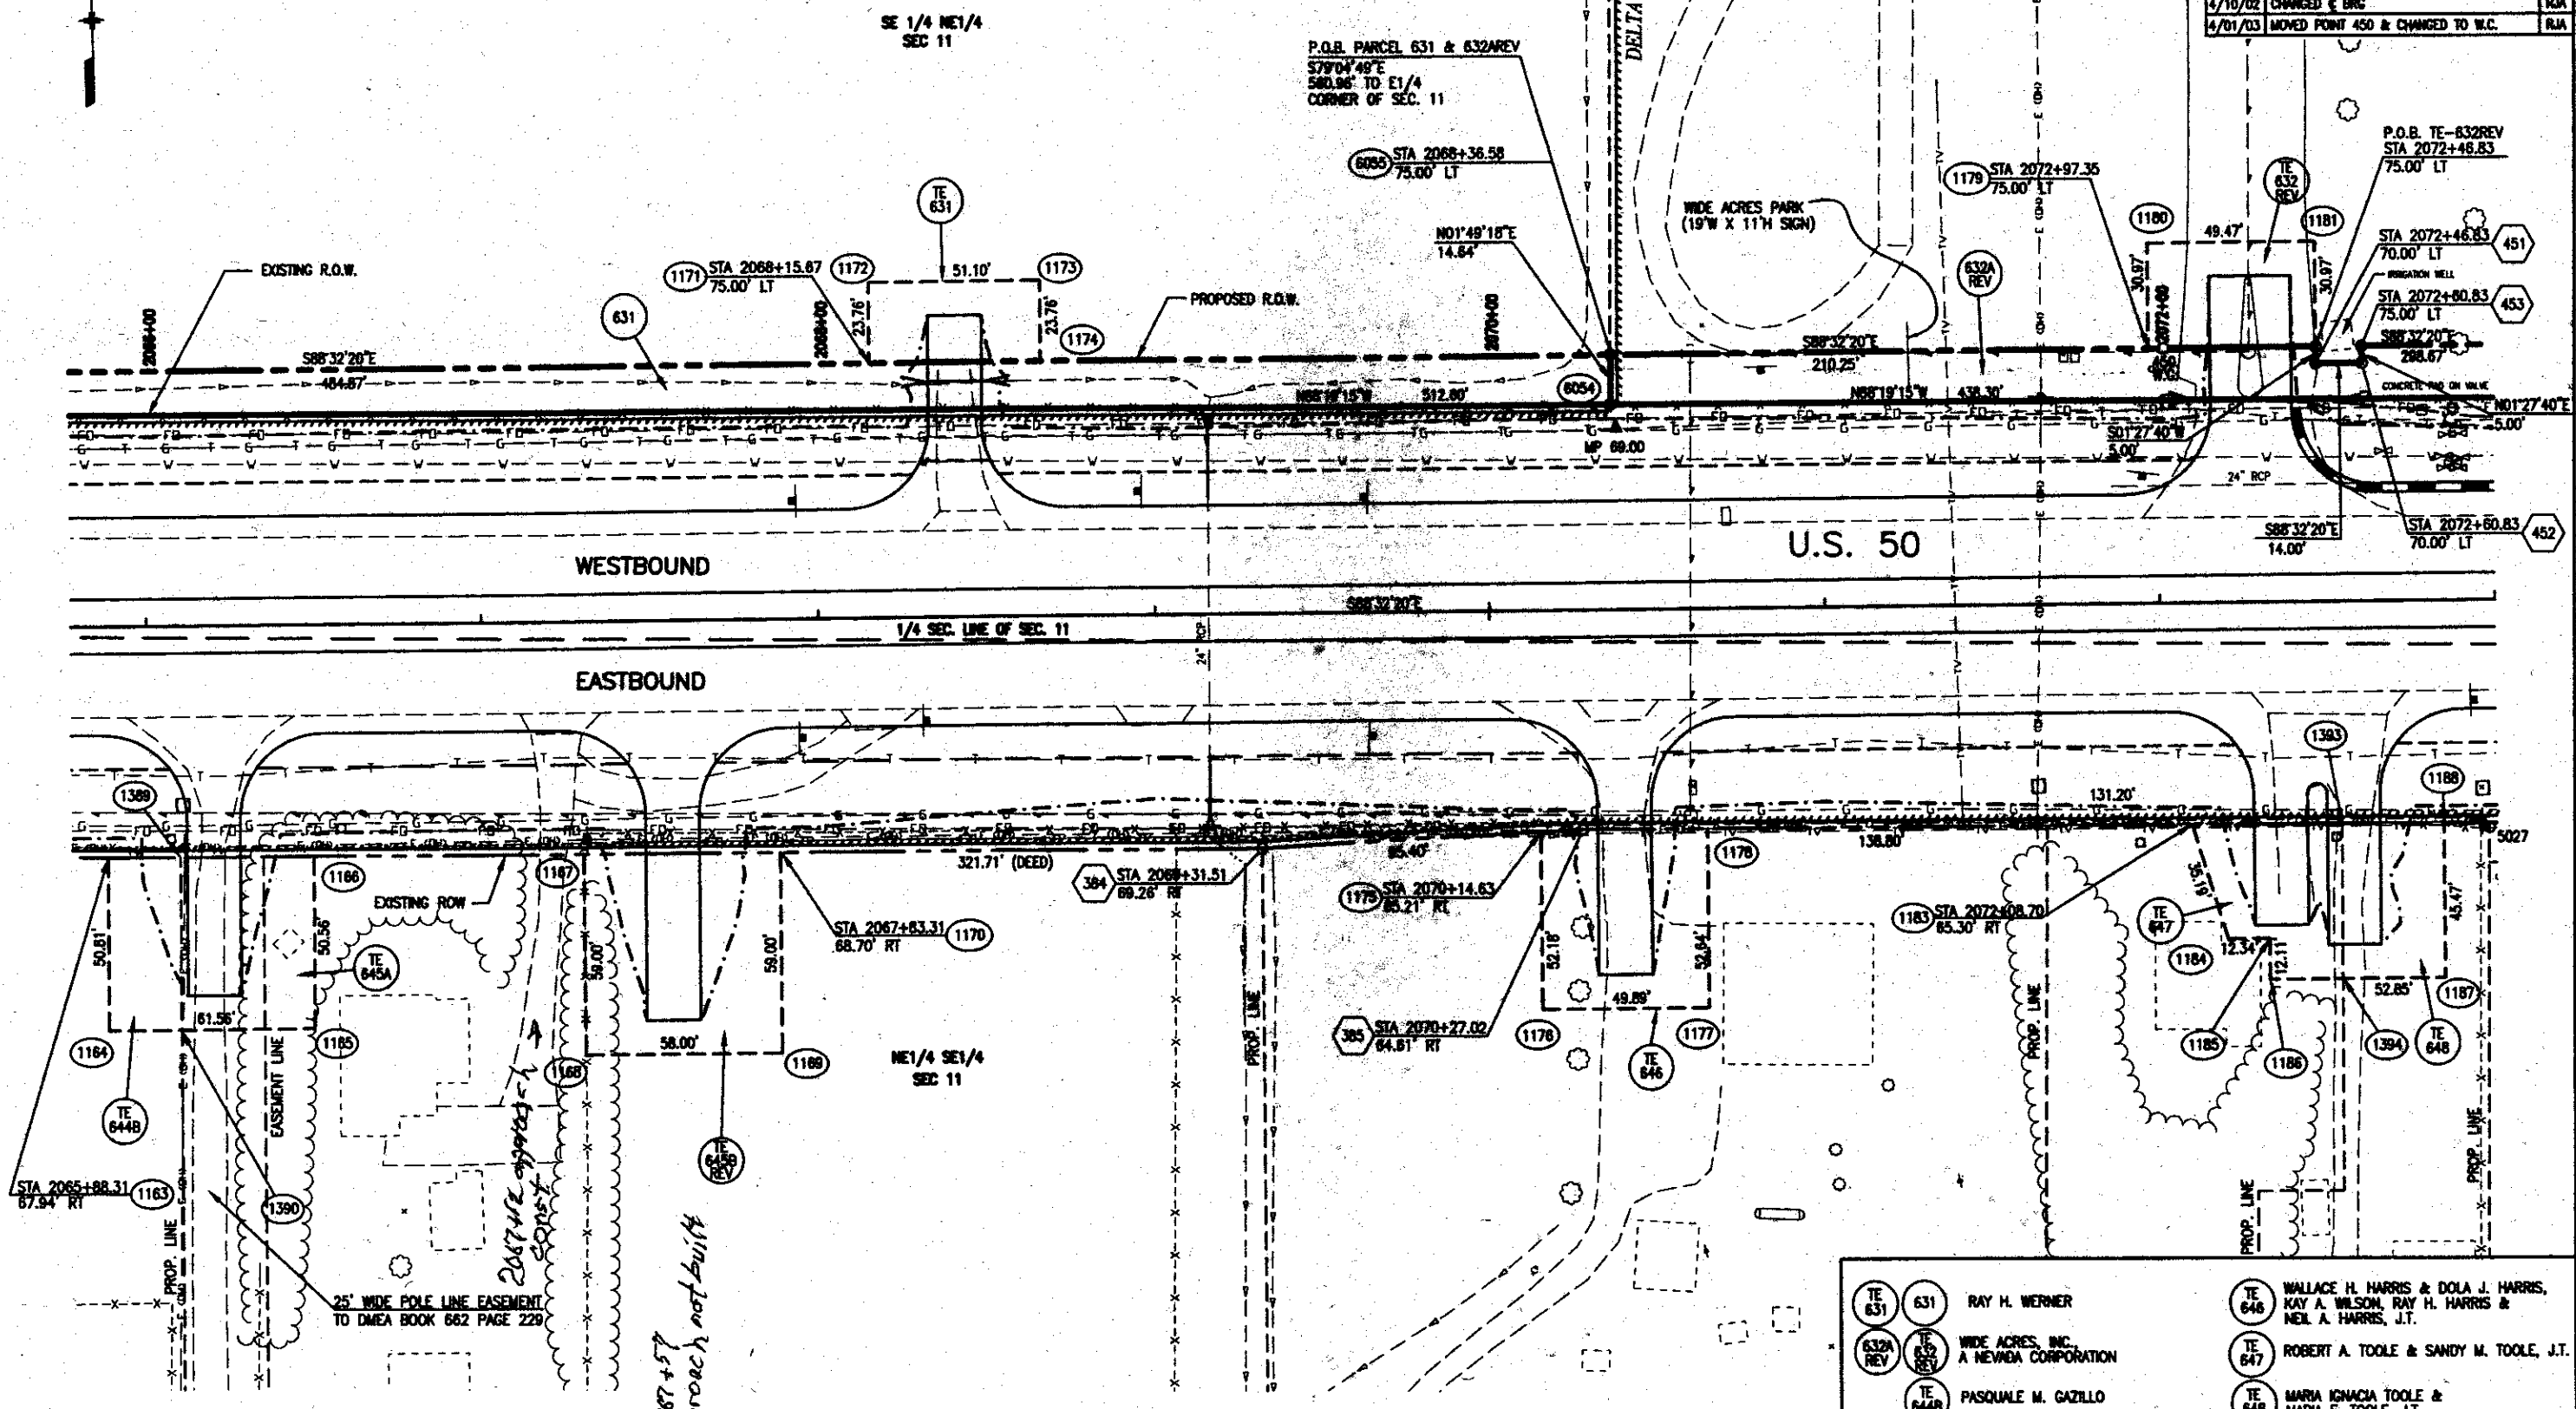

NOTE: EXISTING R.O.W. ACQUIRED PREVIOUSLY UNDER PROJ. NO. F 019-1(1)

TE 631	RAY H. WERNER	TE 646	WALLACE H. HARRIS & DOLA J. HARRIS, KAY A. WILSON, RAY H. HARRIS & NEIL A. HARRIS, J.T.
632A REV	WIDE ACRES, INC. A NEVADA CORPORATION	TE 647	ROBERT A. TOOLE & SANDY M. TOOLE, J.T.
TE 644B	PASQUALE M. GAZILLO	TE 648	MARIA IGNACIA TOOLE & MARIA E. TOOLE, J.T.
TE 645A	DONALD R. ROBB & EMELINA ROBB, J.T.		

LA 492504.dwg (R04) 04/01/03 at 08:58
XREF = R04-ESMT EXROW R04A504 T01EPLAN 508TORM SECTIONS PARCELS

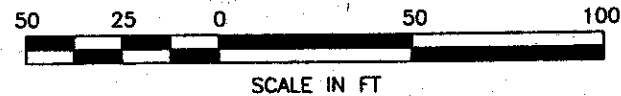


T. 15 S., R. 96 W., 6TH P.M.

FEDERAL ROAD DISTRICT NO.	DIVISION	PROJ. NO.	SHEET NO.	TOTAL SHEETS
VII	COLORADO	NH 0501-034 Unit 6	29	49

RIGHT OF WAY
SOUTHEAST OF
GRAND JUNCTION-SOUTH


REVISIONS		
8/29/01	REVISED TE-649 & REVISED TOPOG	RA
	PARCEL 632, BECAME 632A & 632B, ADDED	
	U.S. WEST EXISTING EASEMENT	
11/19/01	REVISED 632A & TE-632, ADDED MP 68.10	RA
1/25/02	ADDED POB TE-632REV	RA
4/10/02	CHANGED E. BRG & POINT #423 TO #6177	RA
4/01/03	MOVED POINT 450 & CHANGED TO W.C.	RA

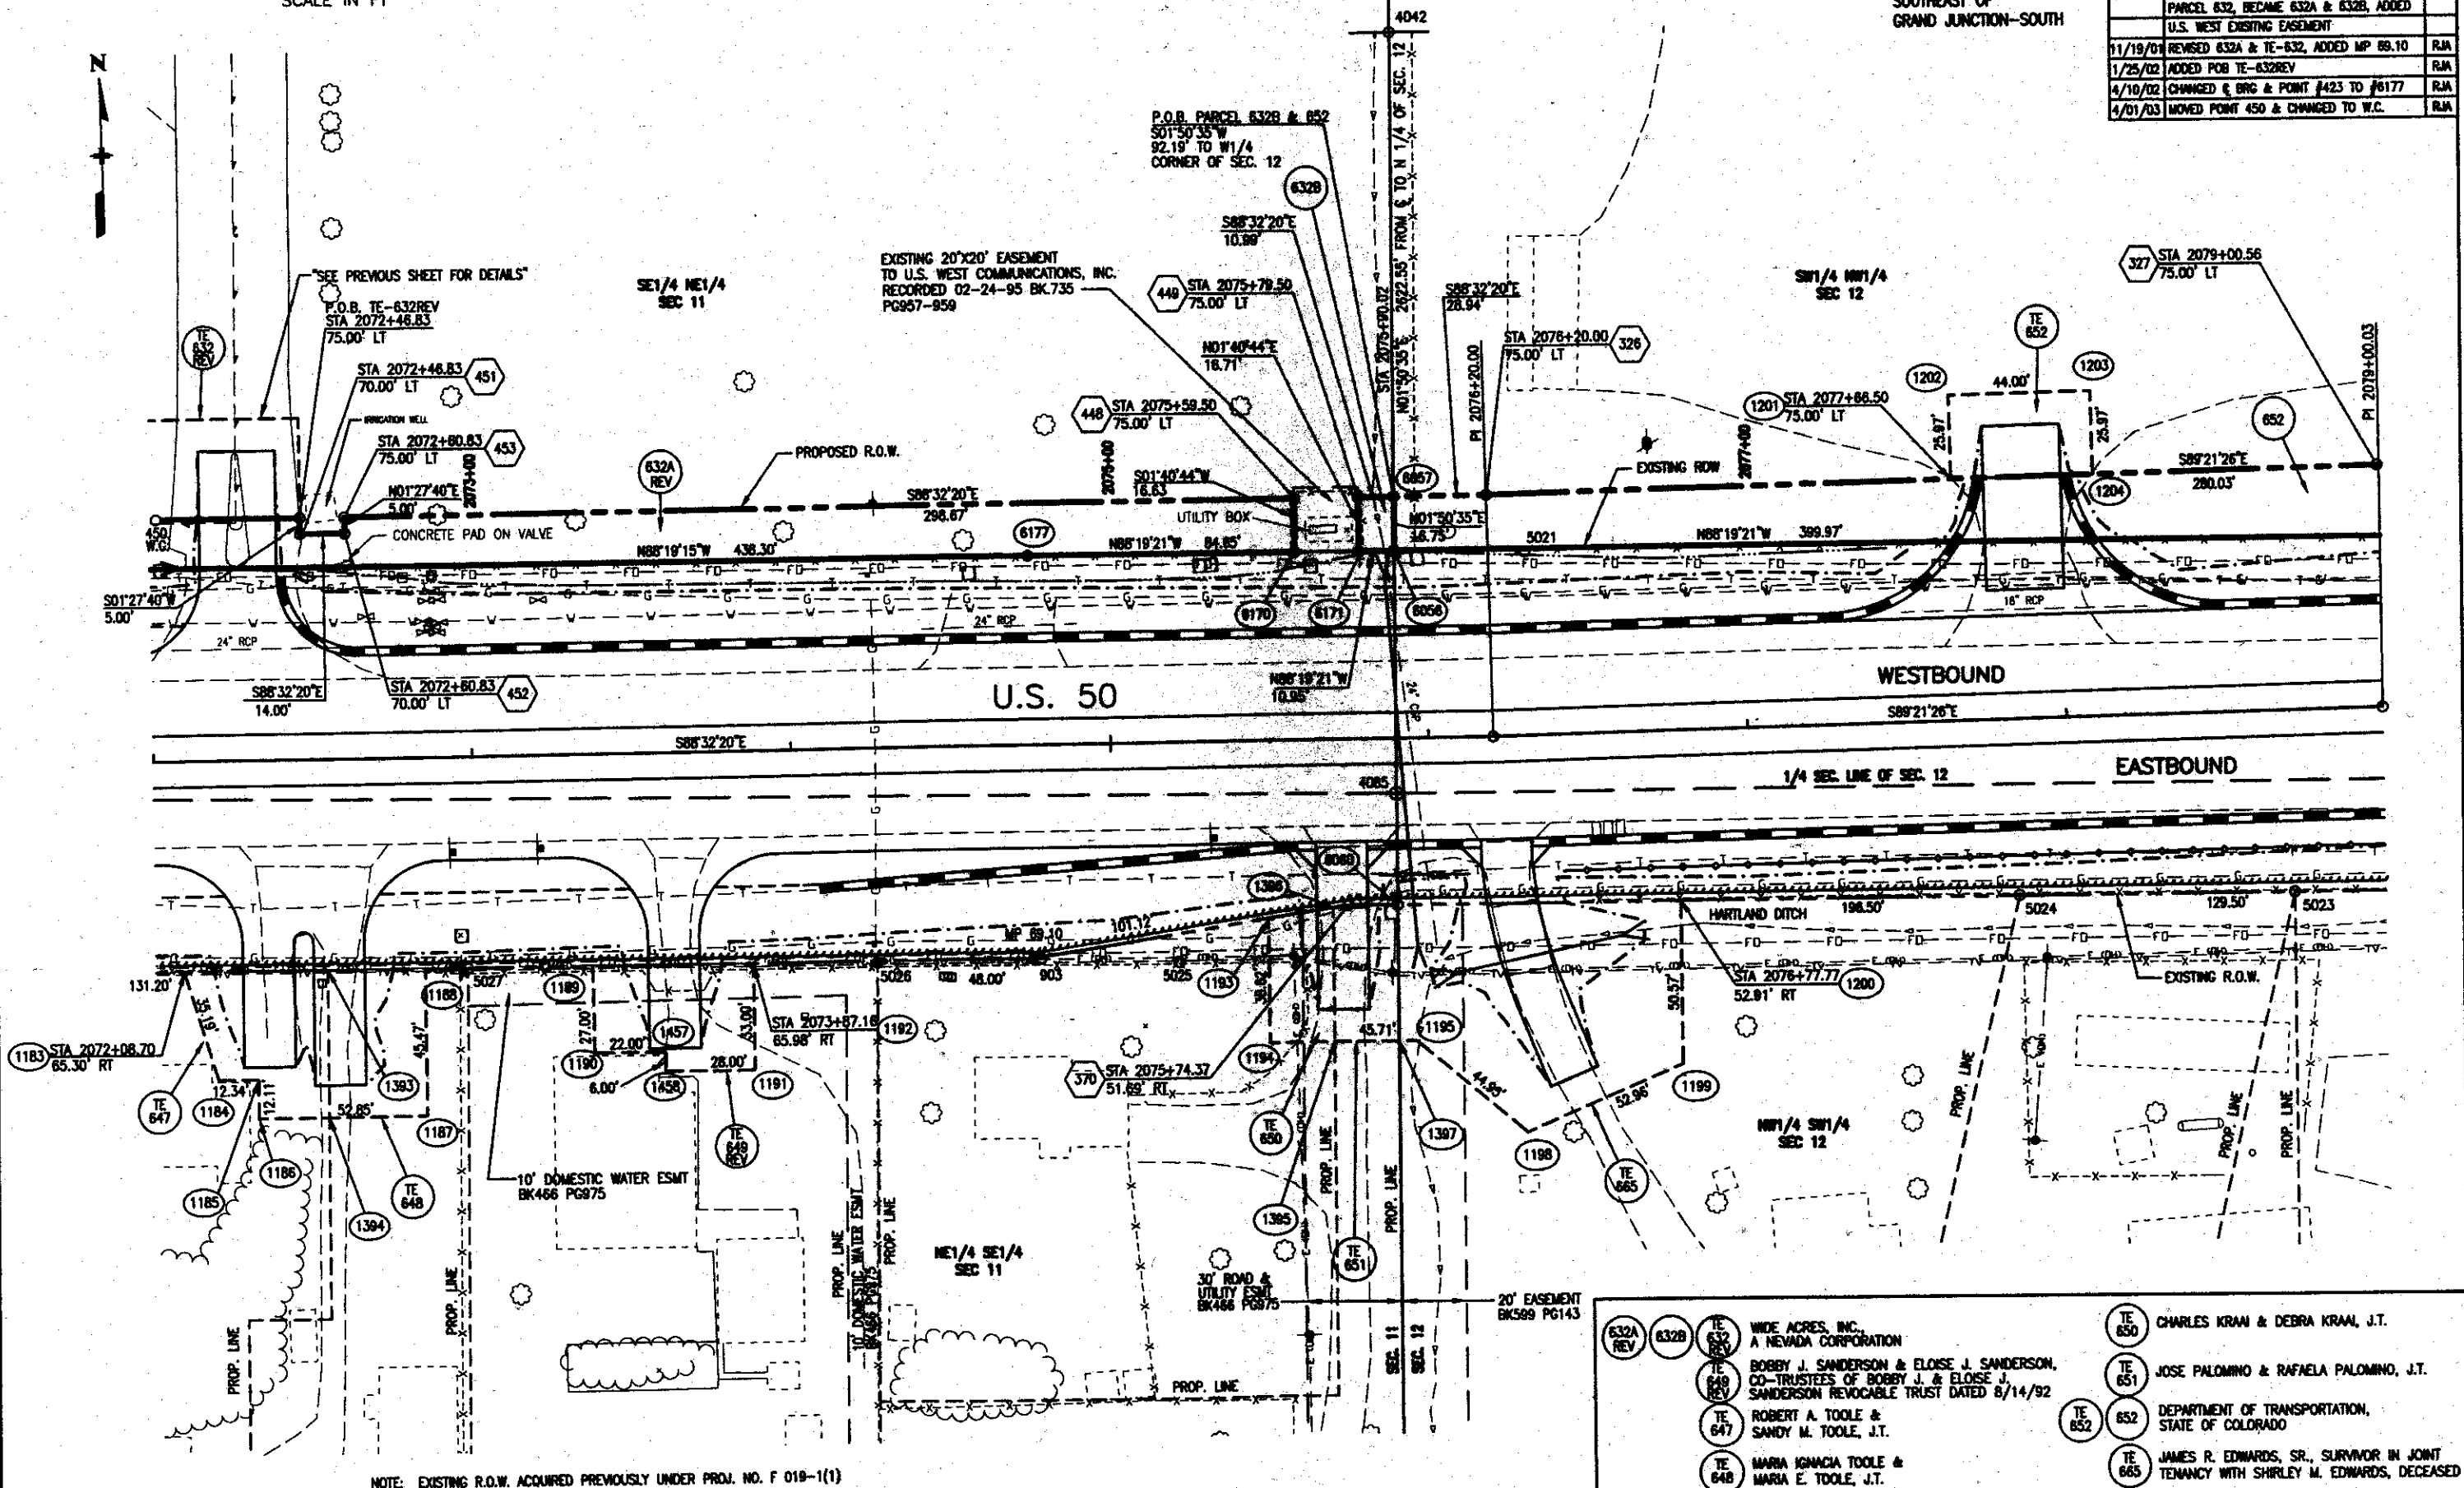

NOTE: EXISTING R.O.W. ACQUIRED PREVIOUSLY UNDER PROJ. NO. F 019-1(1)

- 632A REV WIDE ACRES, INC., A NEVADA CORPORATION
- 632B REV BOBBY J. SANDERSON & ELOISE J. SANDERSON, CO-TRUSTEES OF BOBBY J. & ELOISE J. SANDERSON REVOCABLE TRUST DATED 8/14/92
- 647 REV ROBERT A. TOOLE & SANDY M. TOOLE, J.T.
- 648 REV MARIA IGNACIA TOOLE & MARIA E. TOOLE, J.T.
- 650 CHARLES KRAAI & DEBRA KRAAI, J.T.
- 651 JOSE PALOMINO & RAFAELA PALOMINO, J.T.
- 652 DEPARTMENT OF TRANSPORTATION, STATE OF COLORADO
- 665 JAMES R. EDWARDS, SR., SURVIVOR IN JOINT TENANCY WITH SHIRLEY M. EDWARDS, DECEASED

L:\92504\Draws\ROW\Brow6144.dwg, 04/01/03 at 09:08
XREF = SUBAS04 1STPLAN RELEASED 508STONY ROW-ESMT SECTIONS EXROW PARCELS

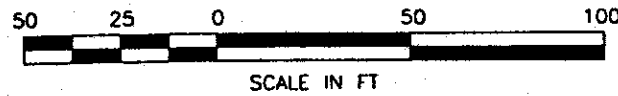


T. 15 S., R. 96 W., 6TH P.M.

FEDERAL ROAD DISTRICT NO.	DIVISION	PROJ. NO.	SHEET NO.	TOTAL SHEETS
VII	COLORADO	NH 0501-034 Unit 6	30	49


RIGHT OF WAY
SOUTHEAST OF
GRAND JUNCTION-SOUTH

REVISIONS	
11/19/01	ADDED MP 68.30

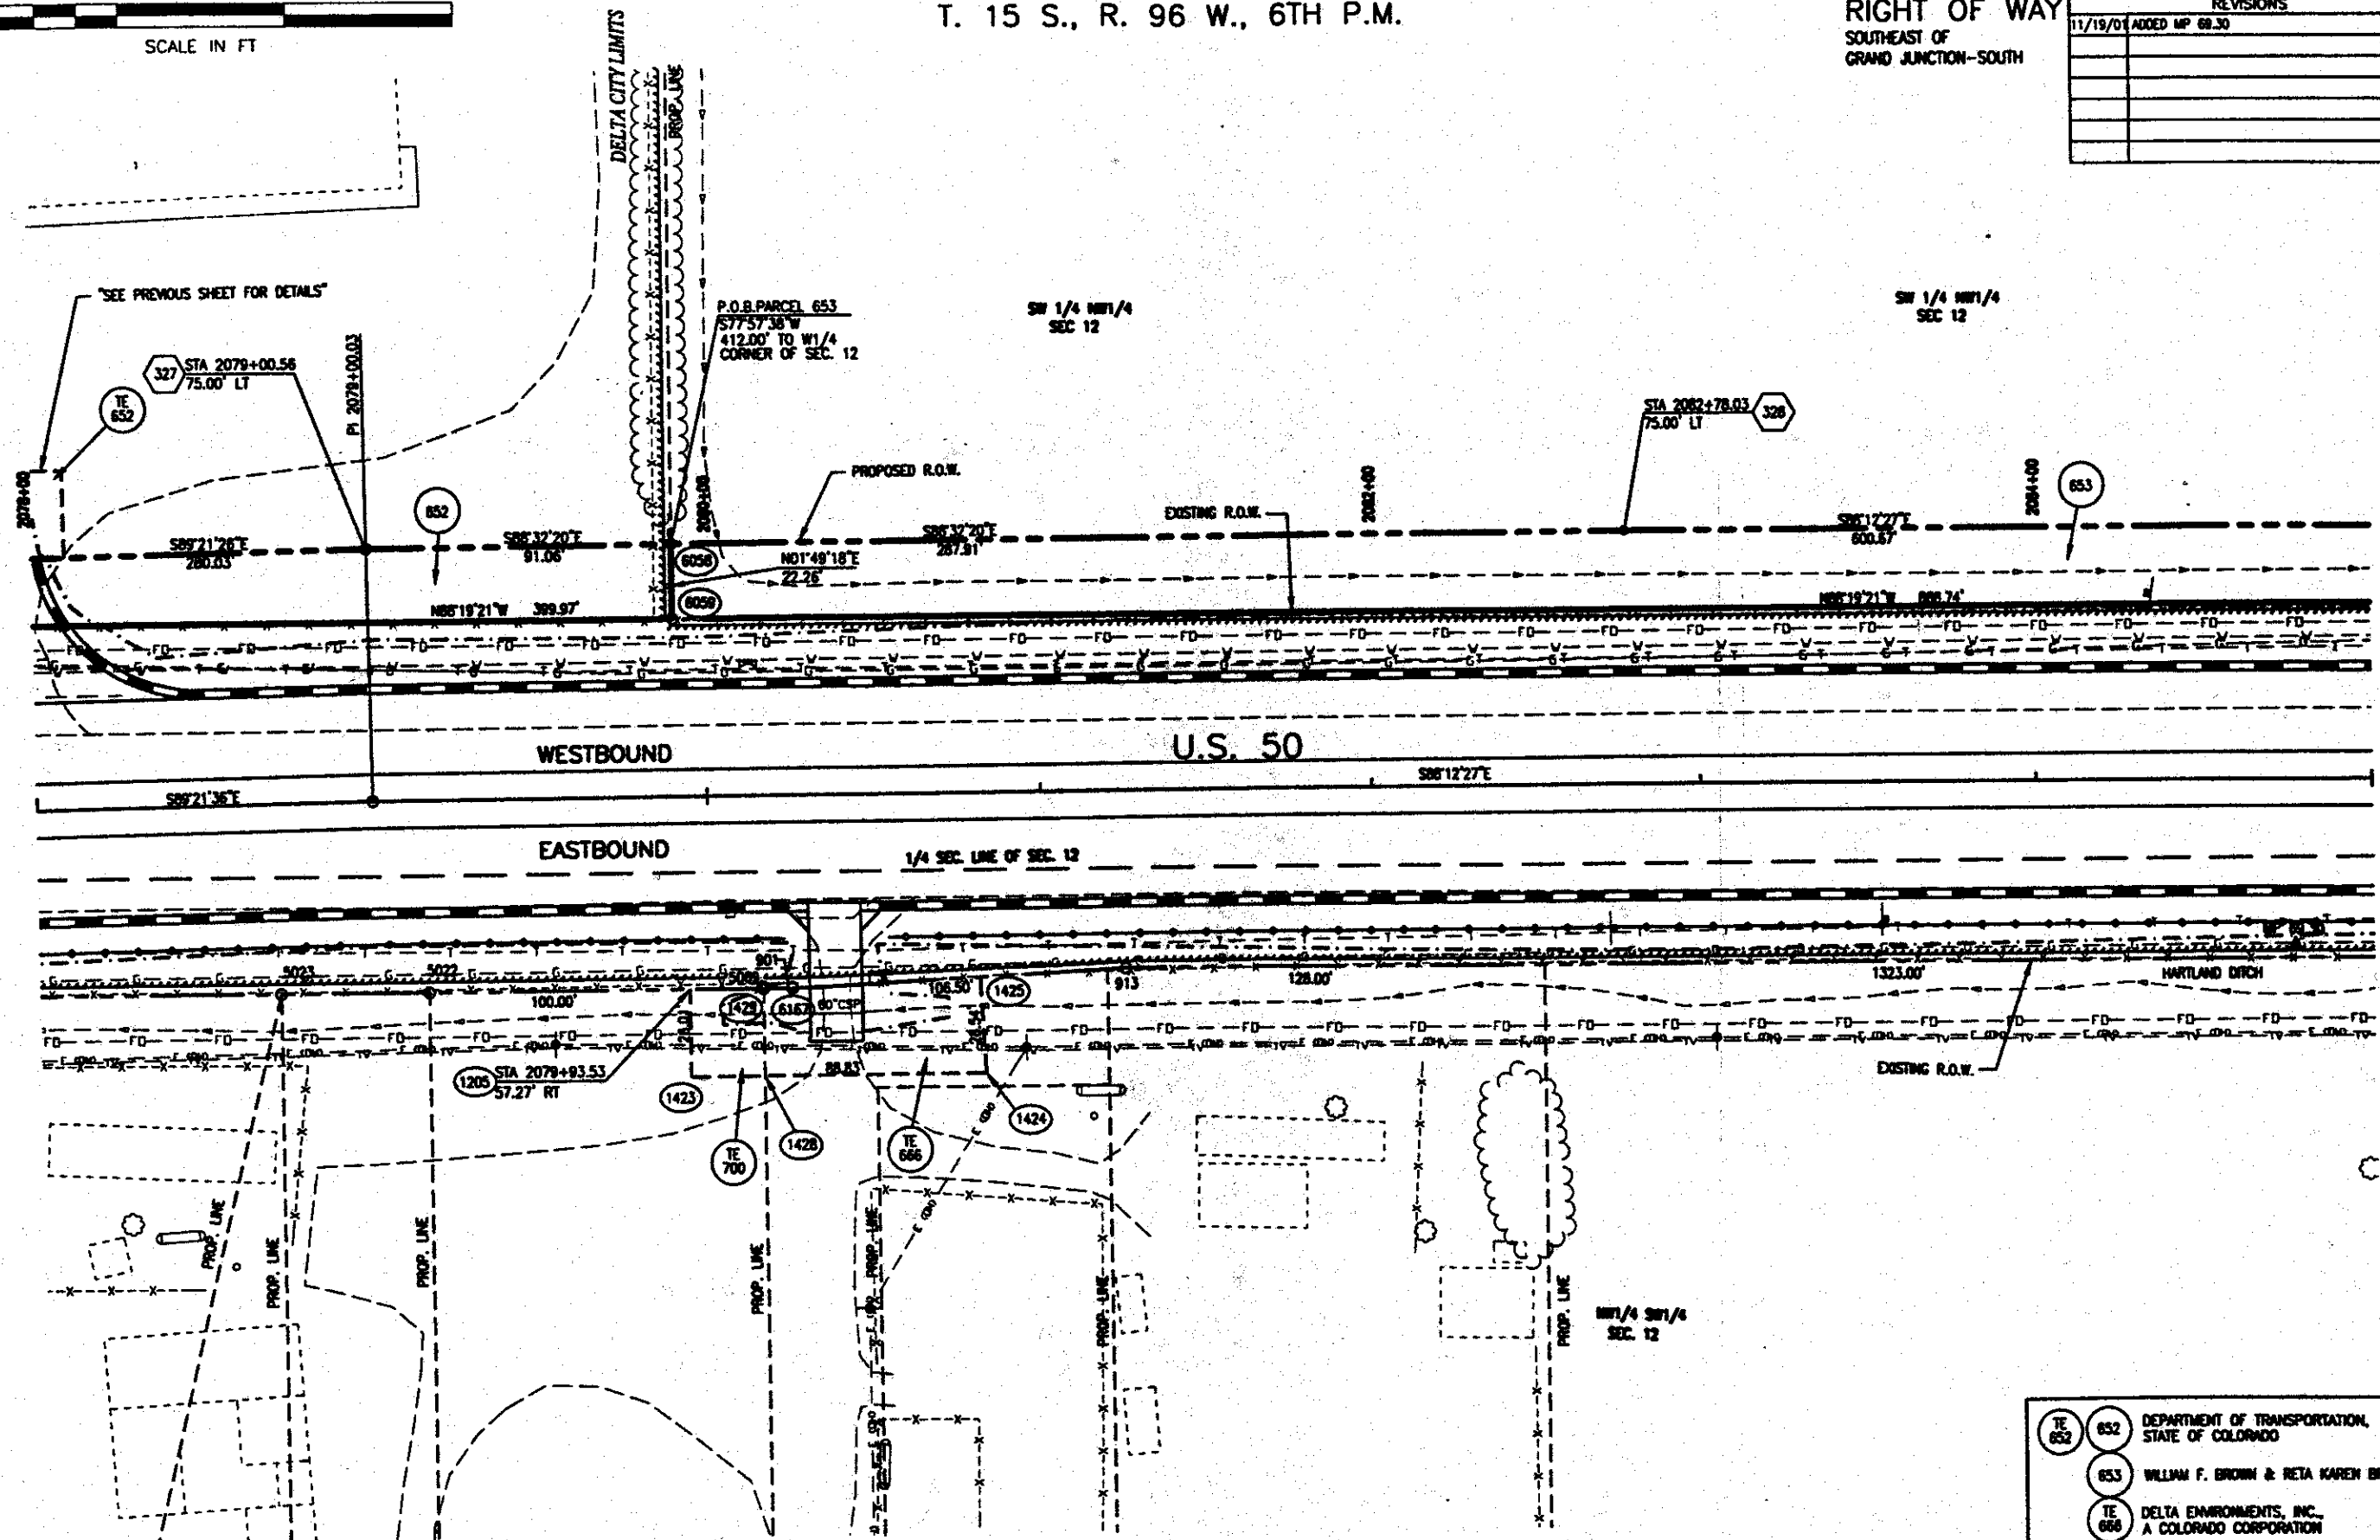

NOTE: EXISTING R.O.W. ACQUIRED PREVIOUSLY UNDER PROJ. NO. F 019-1(1)

- TE 652 DEPARTMENT OF TRANSPORTATION, STATE OF COLORADO
- 653 WILLIAM F. BROWN & RITA KAREN BROWN, J.T.
- TE 666 DELTA ENVIRONMENTS, INC., A COLORADO CORPORATION
- TE 700 DELTA SELF STORAGE PARTNERSHIP

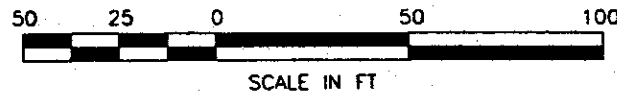

T. 15 S., R. 96 W., 6TH P.M.

FEDERAL ROAD DISTRICT NO.	DIVISION	PROJ. NO.	SHEET NO.	TOTAL SHEETS
VI	COLORADO	NH 0501-034 Unit 6	31	49

REVISIONS	
11/19/01	ADDED MP 68.30

RIGHT OF WAY
SOUTHEAST OF
GRAND JUNCTION-SOUTH


30' ROAD EASEMENT AND RIGHT-OF-WAY
ACCEPTED BY BOARD OF COUNTY COMMISSIONERS
RESOLUTION NO. 2001-R-016 RECORDED 05-07-01
RECEIPT NO. 543584 BK883 PG77

SE 1/4 NW 1/4
SEC 12

15' EASEMENT TO U.S. WEST
COMMUNICATIONS, INC.
RECEIPT NO. 486038, BK897 PG342

CLIFF'S NEW & USED RVs
(8'W X 6'H SIGN)

CLIFF'S RV STORAGE
(8'W X 6'H SIGN)

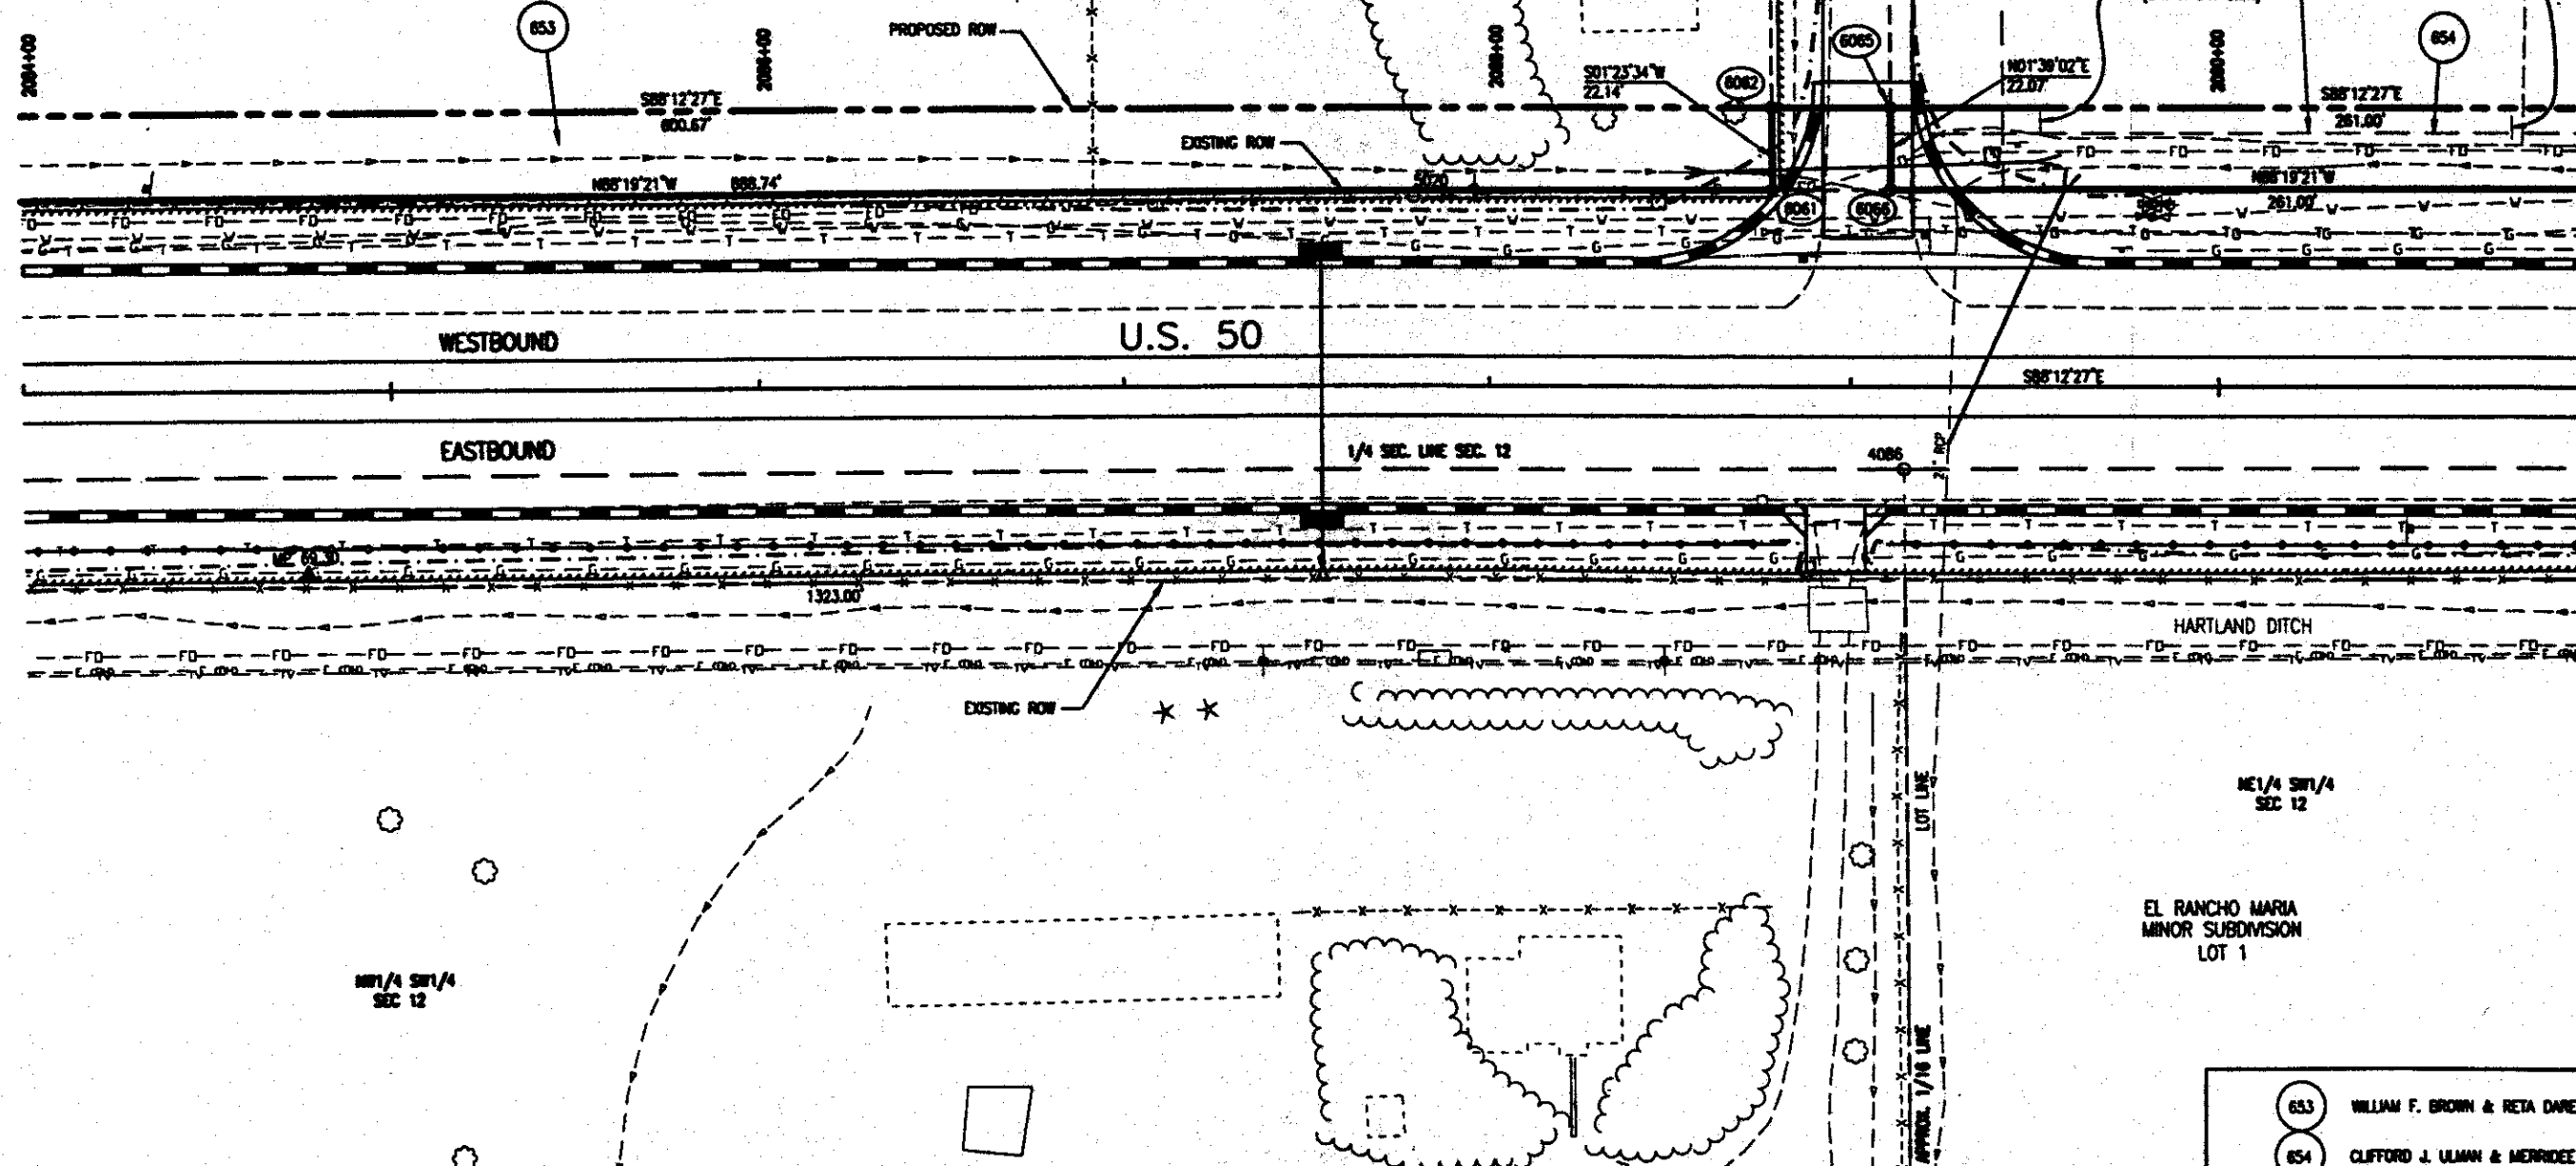

NOTE: EXISTING R.O.W. ACQUIRED PREVIOUSLY UNDER PROJ. NO. F 019-1(1)

- 653 WILLIAM F. BROWN & RETA DAREN BROWN, J.T.
- 654 CLIFFORD J. ULMAN & MERRIDEE L. ULMAN, J.C.


L:\2001\0501\034\034.dwg, 11/07/01 at 13:48
DRAWN BY: TERRY L. HANSEN, DOWNSIDE SURVEYING

LA 482504 (SHEET) 158'x58' 04/01/03 at 10:33
XREF = 158'x58' 04/01/03 at 10:33
SECTION 158'x58' 04/01/03 at 10:33

T. 15 S., R. 96 W., 6TH P.M.


FEDERAL ROAD DISTRICT NO.	DIVISION	PROJ. NO.	SHEET NO.	TOTAL SHEETS
VII	COLORADO	NH 0501-034 Unit 6	32	49

RIGHT OF WAY		
SOUTHEAST OF GRAND JUNCTION-SOUTH		
DATE	REVISIONS	BY
8/14/01	REVISED TOPOGRAPHY ON PARCEL 657	RAA
8/23/01	REVISED TE-657	RAA
8/29/01	ADDED TE-667A	RAA
9/17/01	ADDED PARCEL 657-R & DELETED TE-657REV	RAA
10/10/01	REVISED ID TAGS ON PARCEL 656 & 657-R	RAA
4/05/02	PARCEL 684 NAME CHANGE	RAA
4/10/02	CHANGED E. BRG & ADDED PC	RAA
4/01/03	POINT 21 BECAME POINT 45A, POINT 6075 BECAME POINT 455	RAA
11/15/01	ADDED MP 69.50	RAA

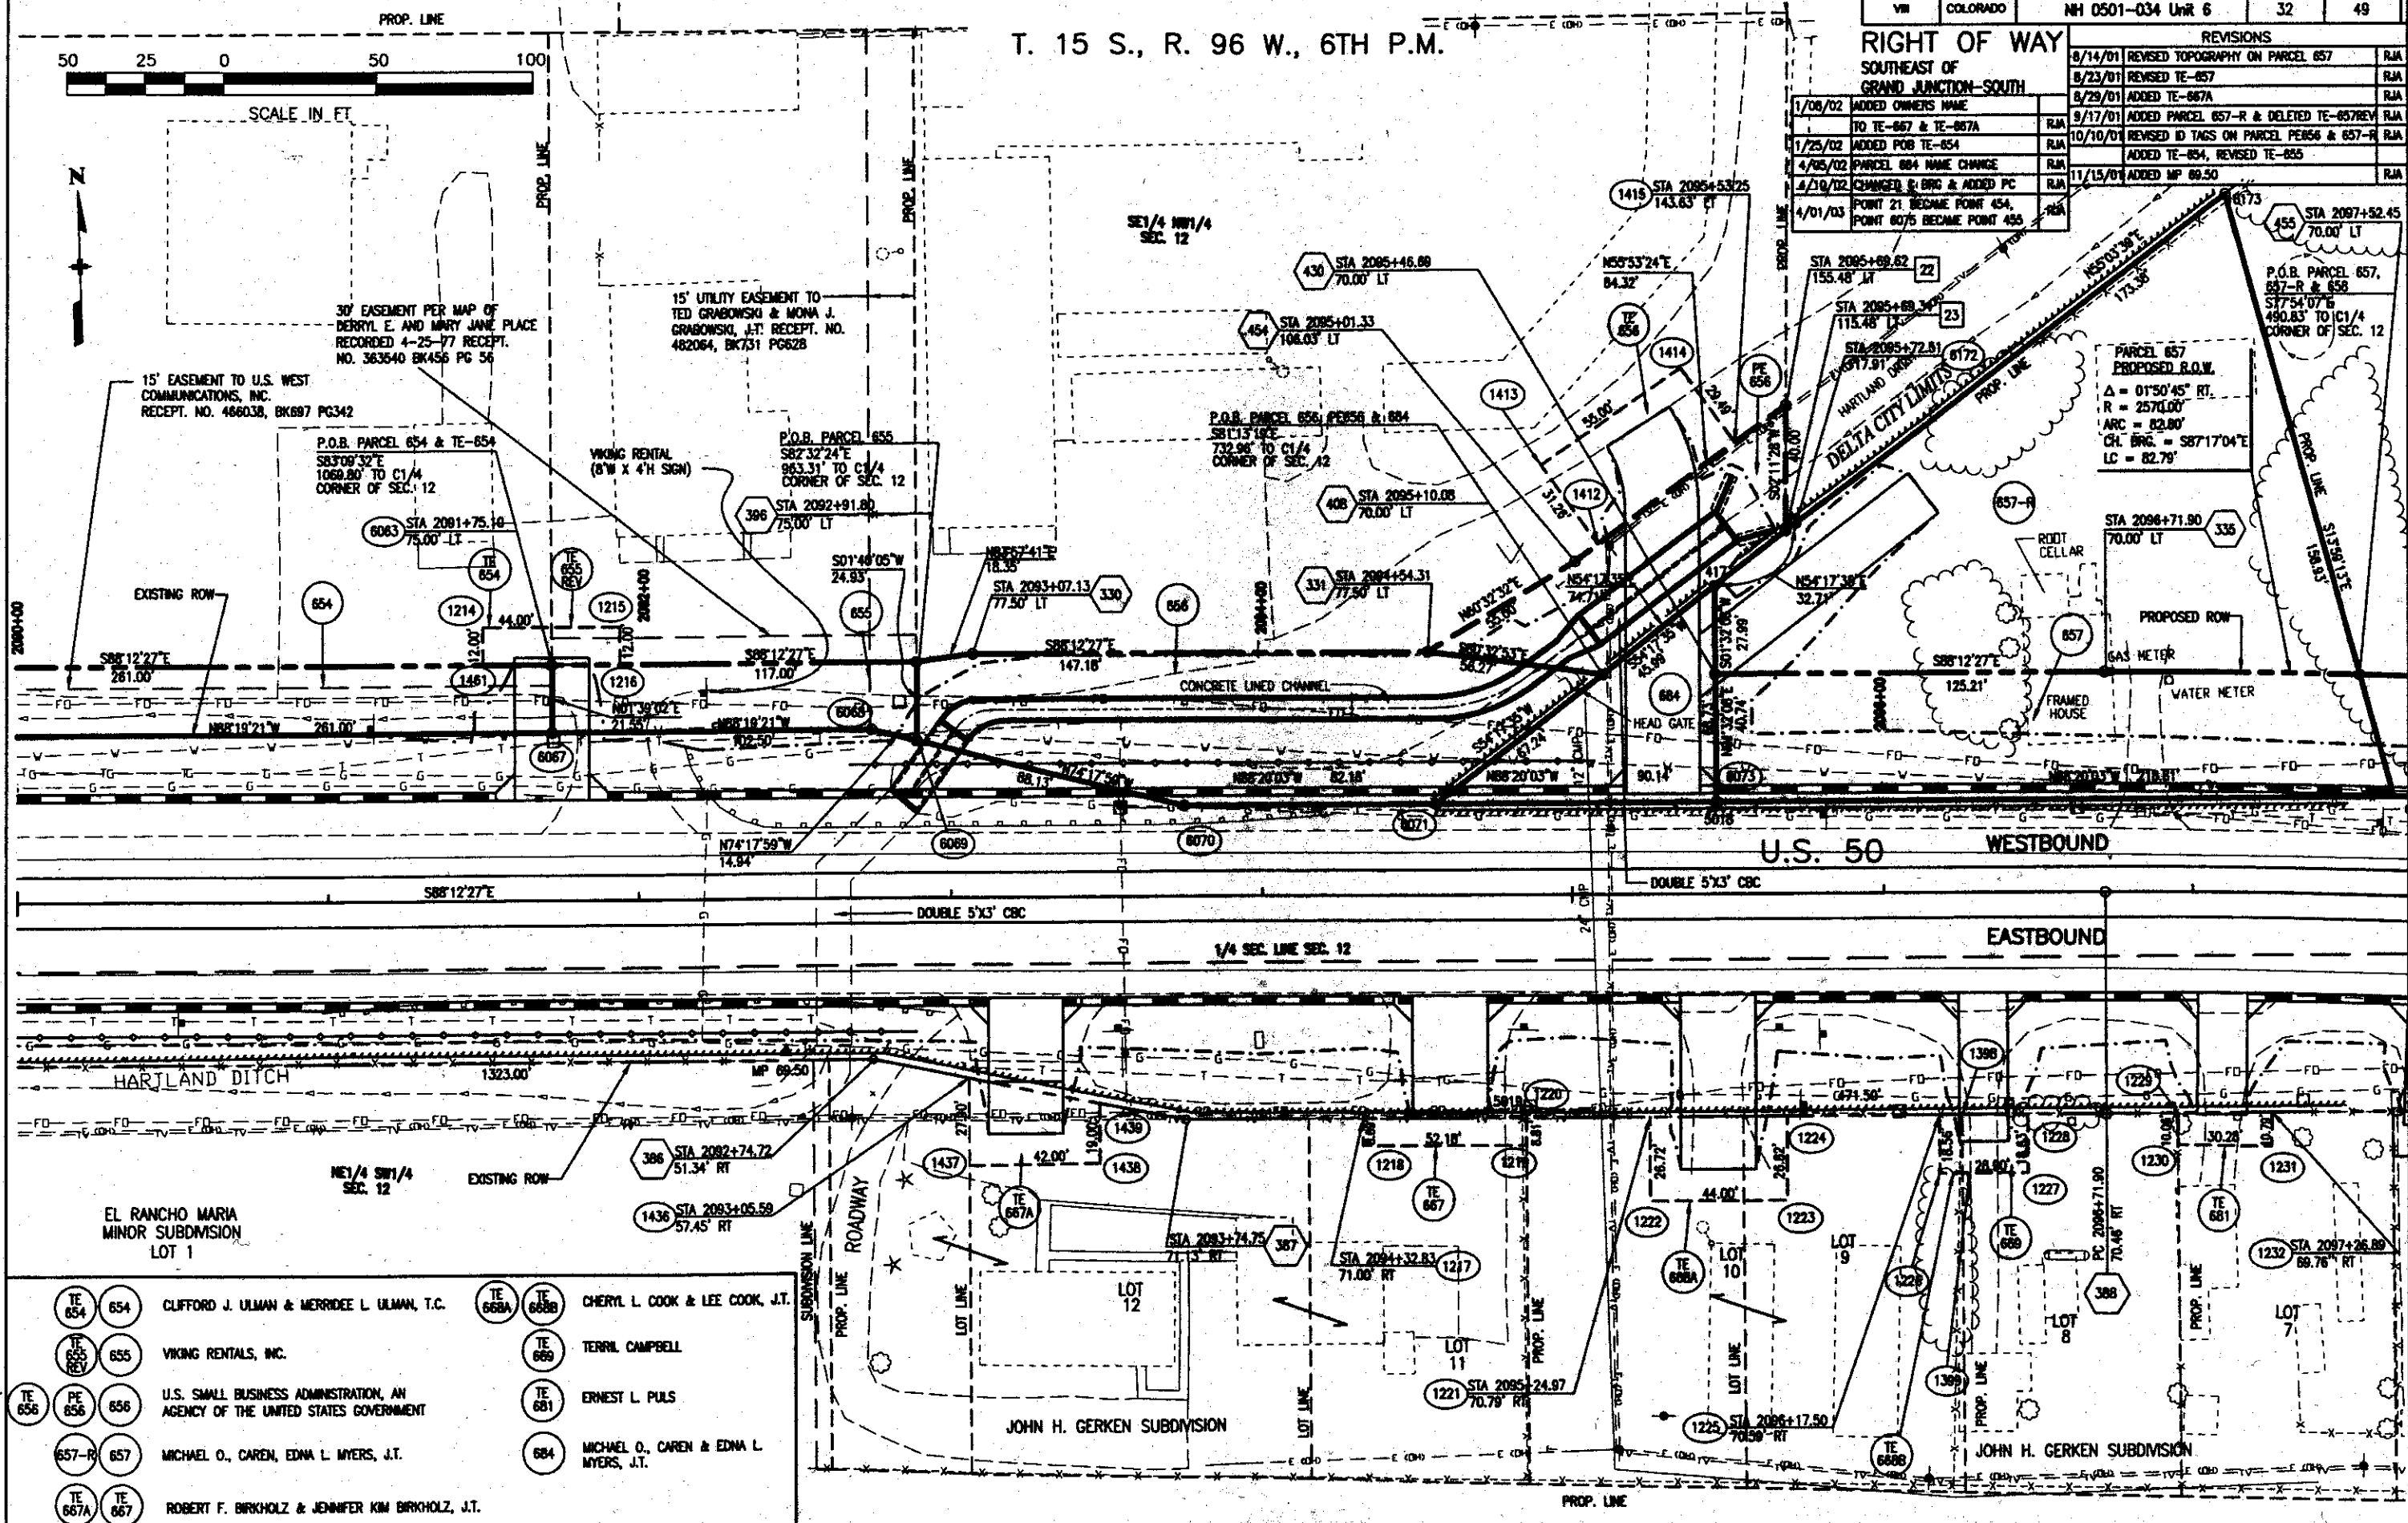

TE 654	CLIFFORD J. ULMAN & MERRIDEE L. ULMAN, T.C.	TE 668A	CHERYL L. COOK & LEE COOK, J.T.
TE 655	VIKING RENTALS, INC.	TE 669	TERRIL CAMPBELL
TE 656	U.S. SMALL BUSINESS ADMINISTRATION, AN AGENCY OF THE UNITED STATES GOVERNMENT	TE 681	ERNEST L. PULS
657-R	MICHAEL O., CAREN, EDNA L. MYERS, J.T.	684	MICHAEL O., CAREN & EDNA L. MYERS, J.T.
TE 667A	ROBERT F. BIRKHOFF & JENNIFER KIM BIRKHOFF, J.T.		

L:\492504\dwg\road\road15c.dwg, 04/01/03 at 10:34
XREF = "ROAD-ESMT" "TSTPLAN" "EXROW" "ROADS06" "SUMAS04" SECTIONS "S06STORM" PARCELS

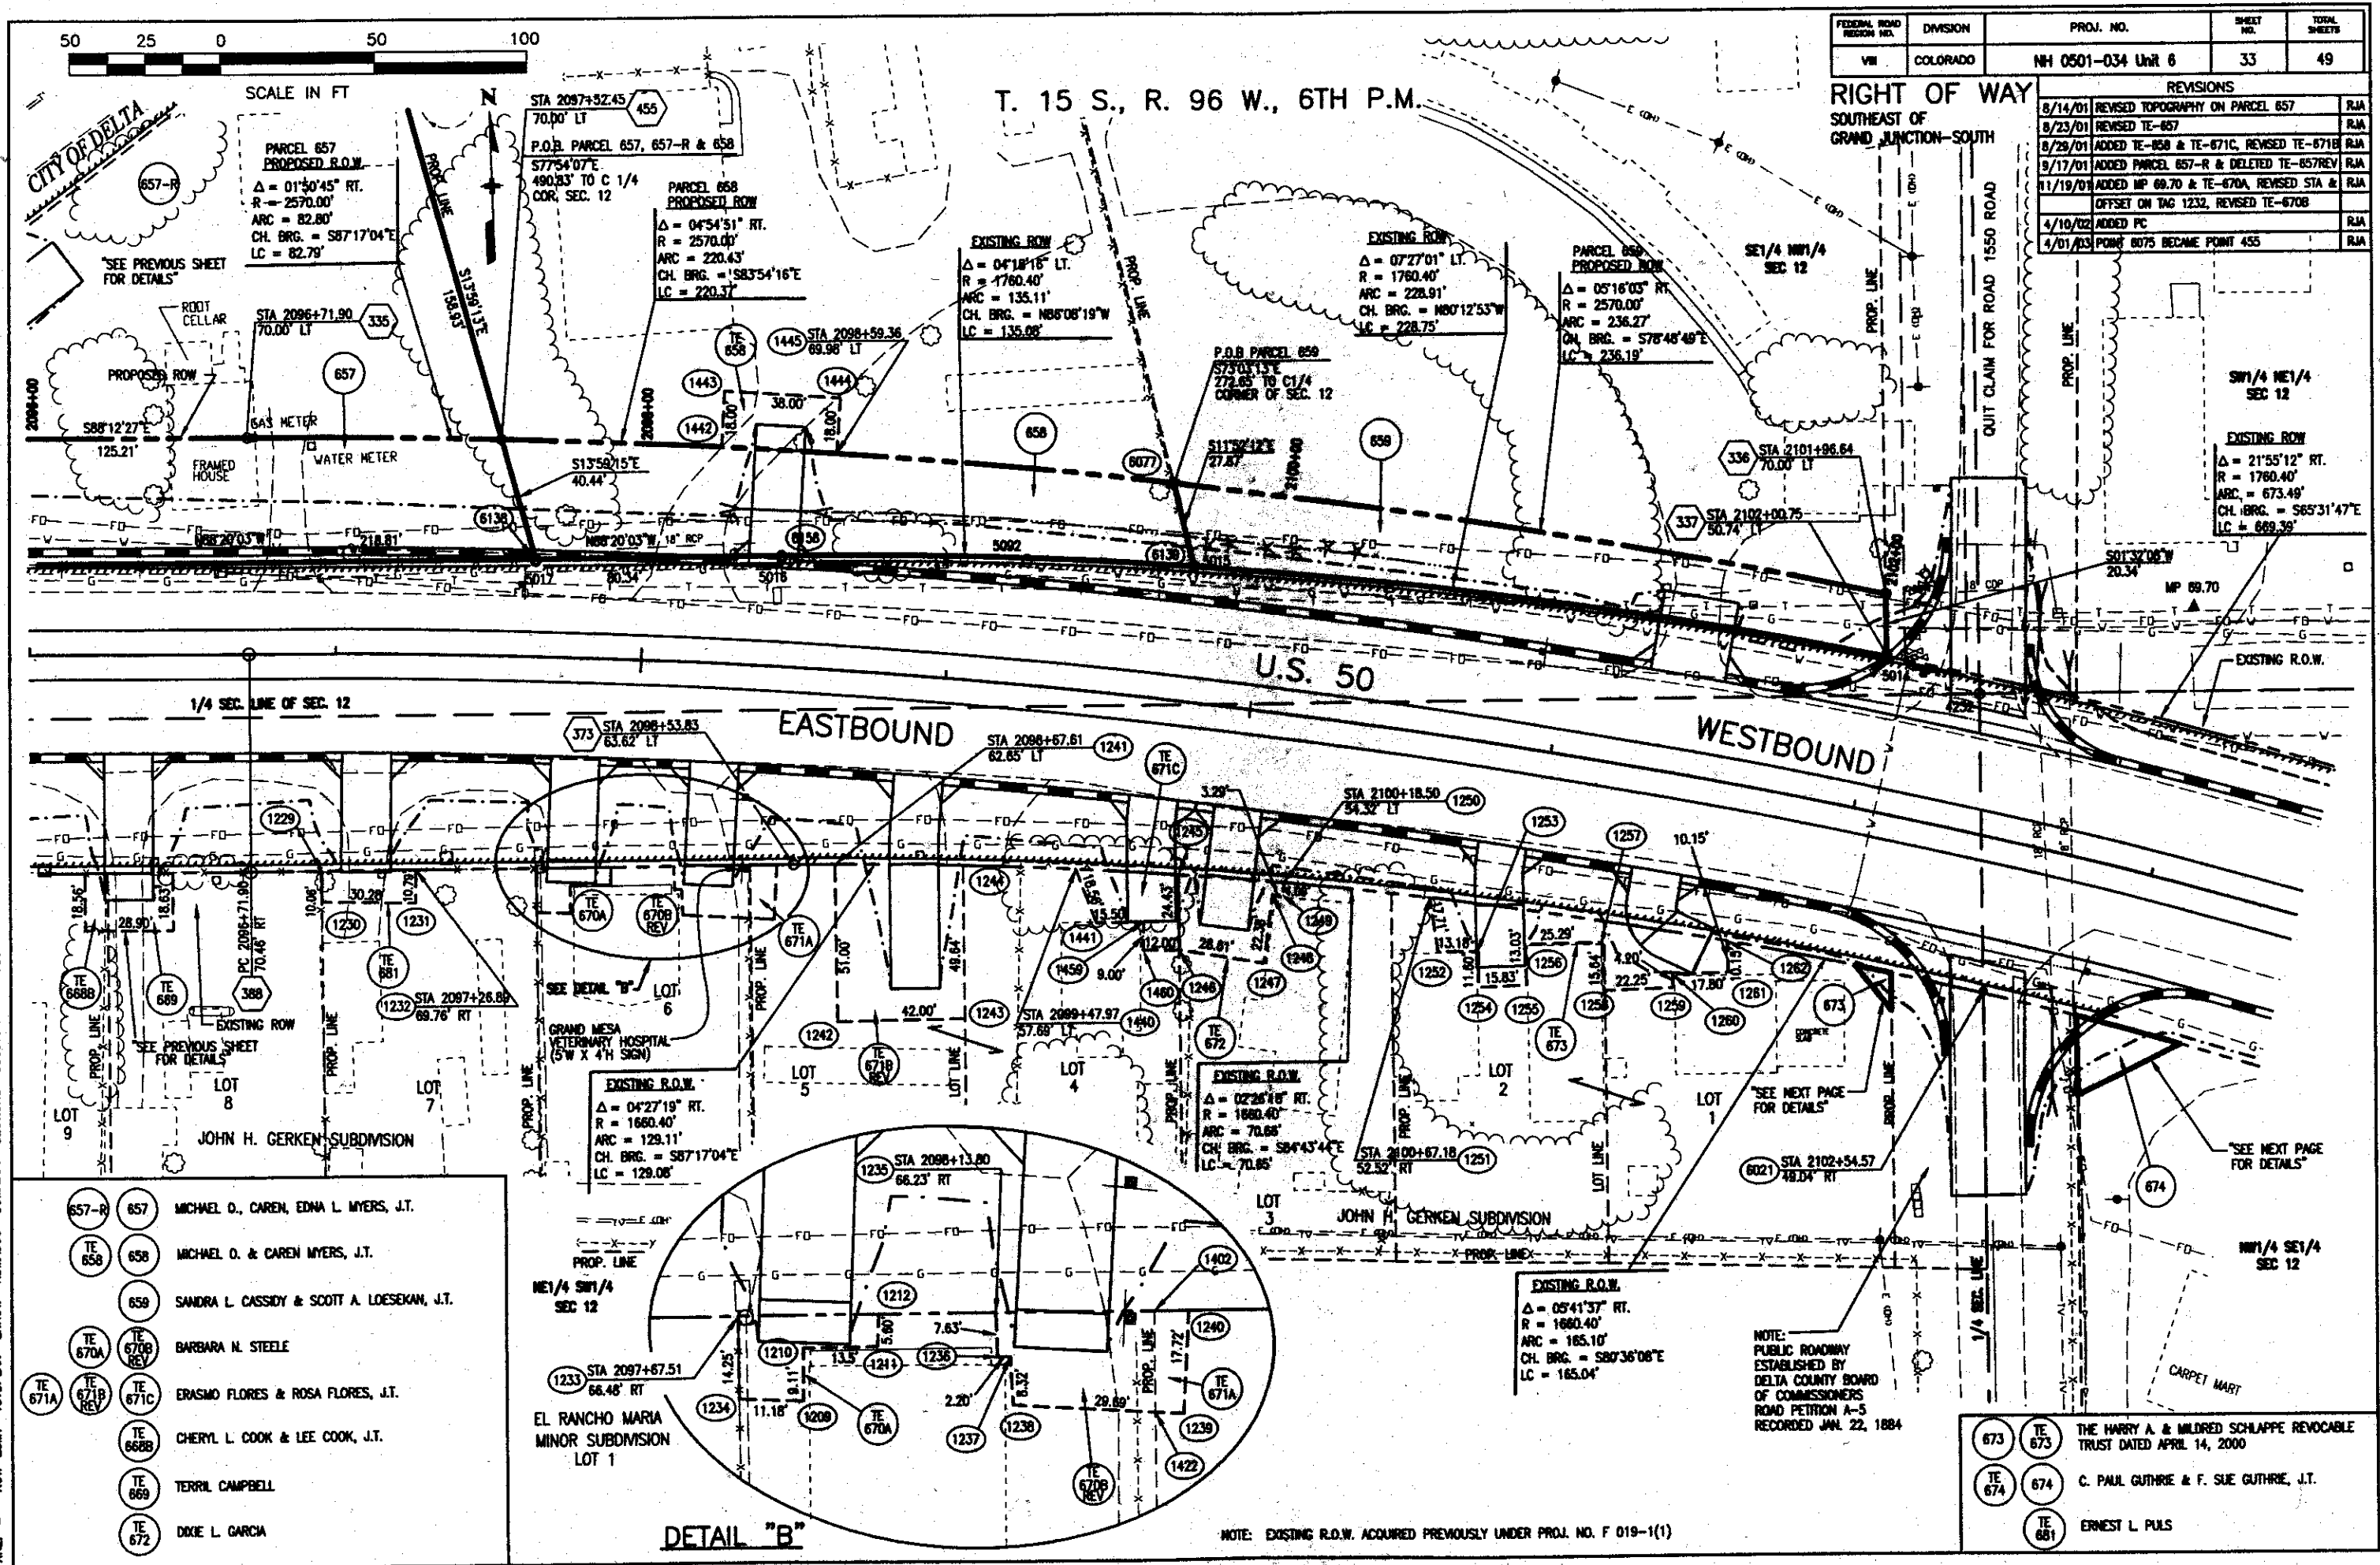

FEDERAL ROAD DISTRICT NO.	DIVISION	PROJ. NO.	SHEET NO.	TOTAL SHEETS
VII	COLORADO	NH 0501-034 Unit 6	33	49

REVISIONS		
8/14/01	REVISED TOPOGRAPHY ON PARCEL 657	RJA
8/23/01	REVISED TE-657	RJA
8/29/01	ADDED TE-658 & TE-671C, REVISED TE-671B	RJA
9/17/01	ADDED PARCEL 657-R & DELETED TE-657REV	RJA
11/19/01	ADDED MP 69.70 & TE-670A, REVISED STA & OFFSET ON TAG 1232, REVISED TE-670B	RJA
4/10/02	ADDED FC	RJA
4/01/03	POINT 6075 BECAME POINT 455	RJA



NOTE: PUBLIC ROADWAY ESTABLISHED BY DELTA COUNTY BOARD OF COMMISSIONERS ROAD PETITION A-5 RECORDED JAN. 22, 1884

673	TE 673	THE HARRY A. & MILDRED SCHLAPPE REVOCABLE TRUST DATED APRIL 14, 2000
674	TE 674	C. PAUL GUTHRIE & F. SUE GUTHRIE, J.T.
681	TE 681	ERNEST L. PULS

FEDERAL ROAD DISTRICT NO.	DIVISION	PROJ. NO.	SHEET NO.	TOTAL SHEETS
VII	COLORADO	NH 0501-034 Unit 6	35	49

RIGHT OF WAY		
SOUTHEAST OF GRAND JUNCTION-SOUTH		
DATE	REVISIONS	BY
10/10/01	REVISED PARCEL 676B, TE-676, 682 & TE-682, ADDED PROPERTY PIN	RJA
11/19/01	ON JACKSON PROPERTY	RJA
12/07/01	ADDED MP 69.85	RJA
01/21/02	PARCEL 680 NAME REVISION	RJA
	ADDED SIGN AND TREES ON TE-680A & ADJUSTED TOE	RJA

T. 15 S., R. 96 W., 6TH P.M.

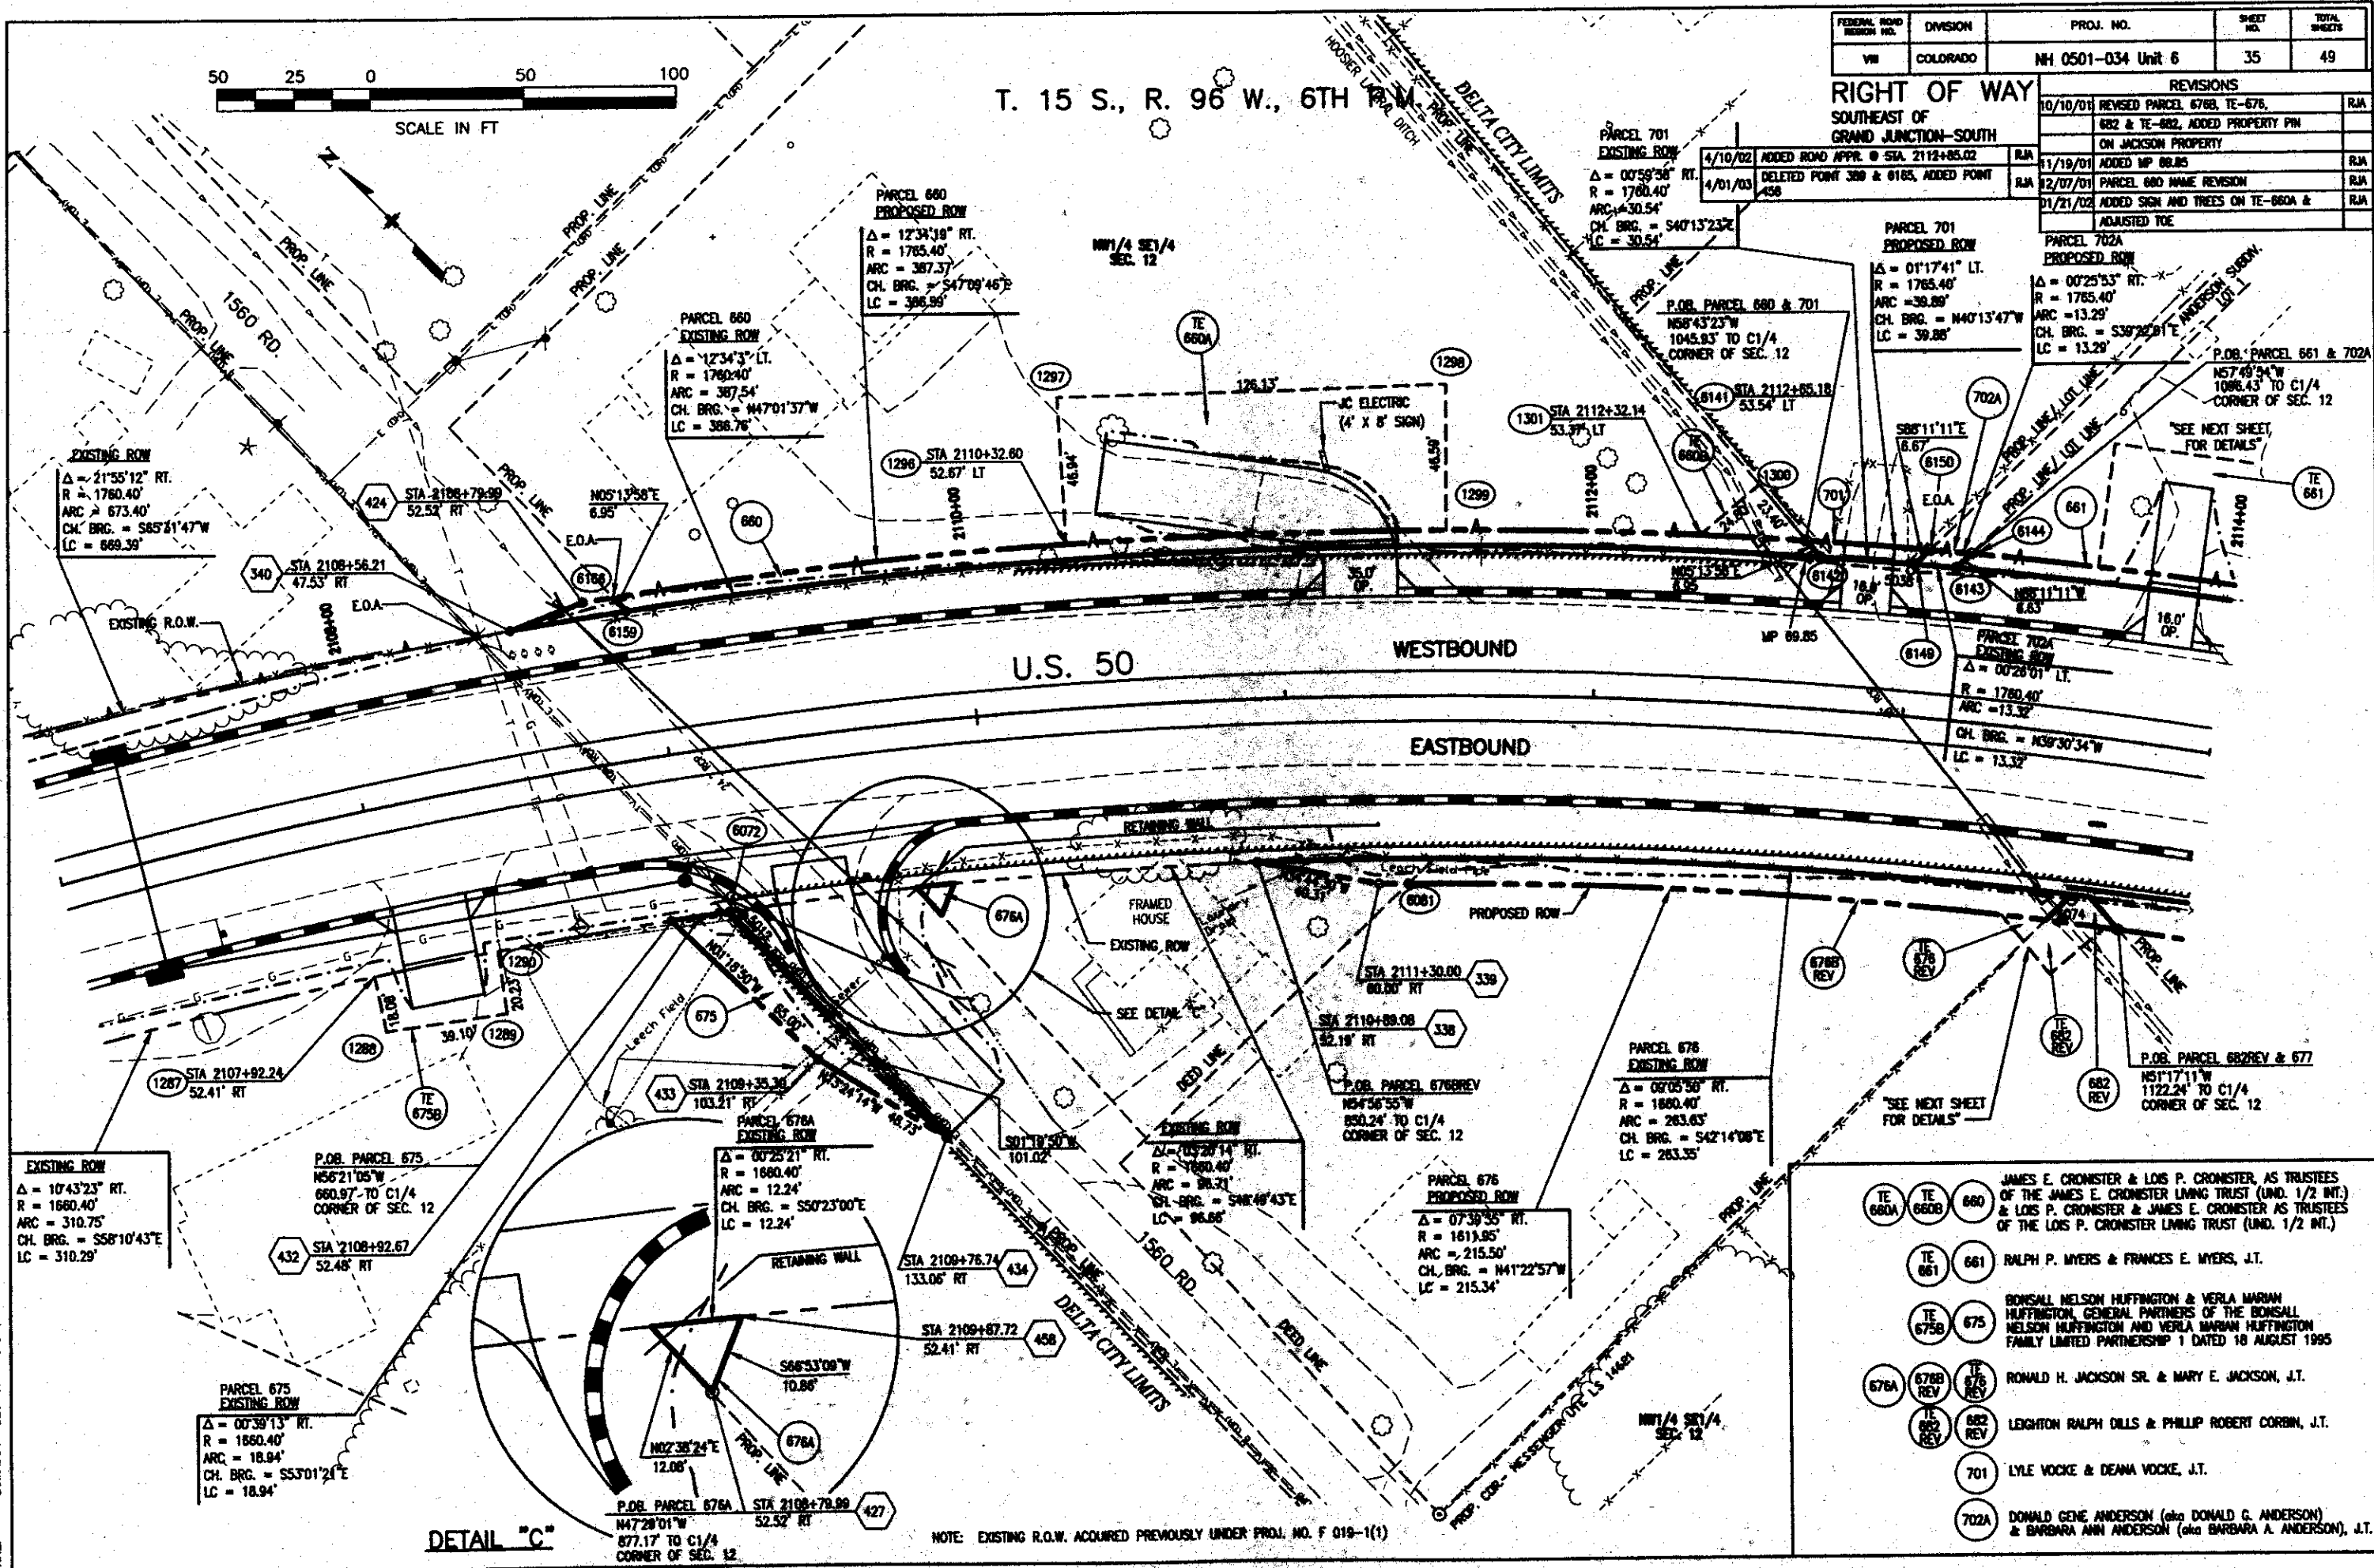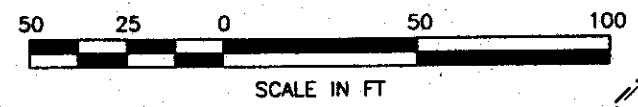

DETAIL "C"

NOTE: EXISTING R.O.W. ACQUIRED PREVIOUSLY UNDER PROJ. NO. F 019-1(1)


- TE 680A, 680B, 680, 681, 682,1000

L:\92504\dwg\ROW\Revised 04/01/03 at 14:44 XREF = SUBSECTION TYPED PLAN EXISTING ROW ESMT REMAINING PARCELS

FEDERAL ROAD DISTRICT NO.	DIVISION	PROJ. NO.	SHEET NO.	TOTAL SHEETS
VII	COLORADO	NH 0501-034 Unit 6	36	49

REVISIONS	
10/10/01	REVISED 678B, TE-678, & 682 & TE-682
4/01/03	REVISED POINT 411 & BECAME W.C.

RIGHT OF WAY
SOUTHEAST OF
GRAND JUNCTION-SOUTH

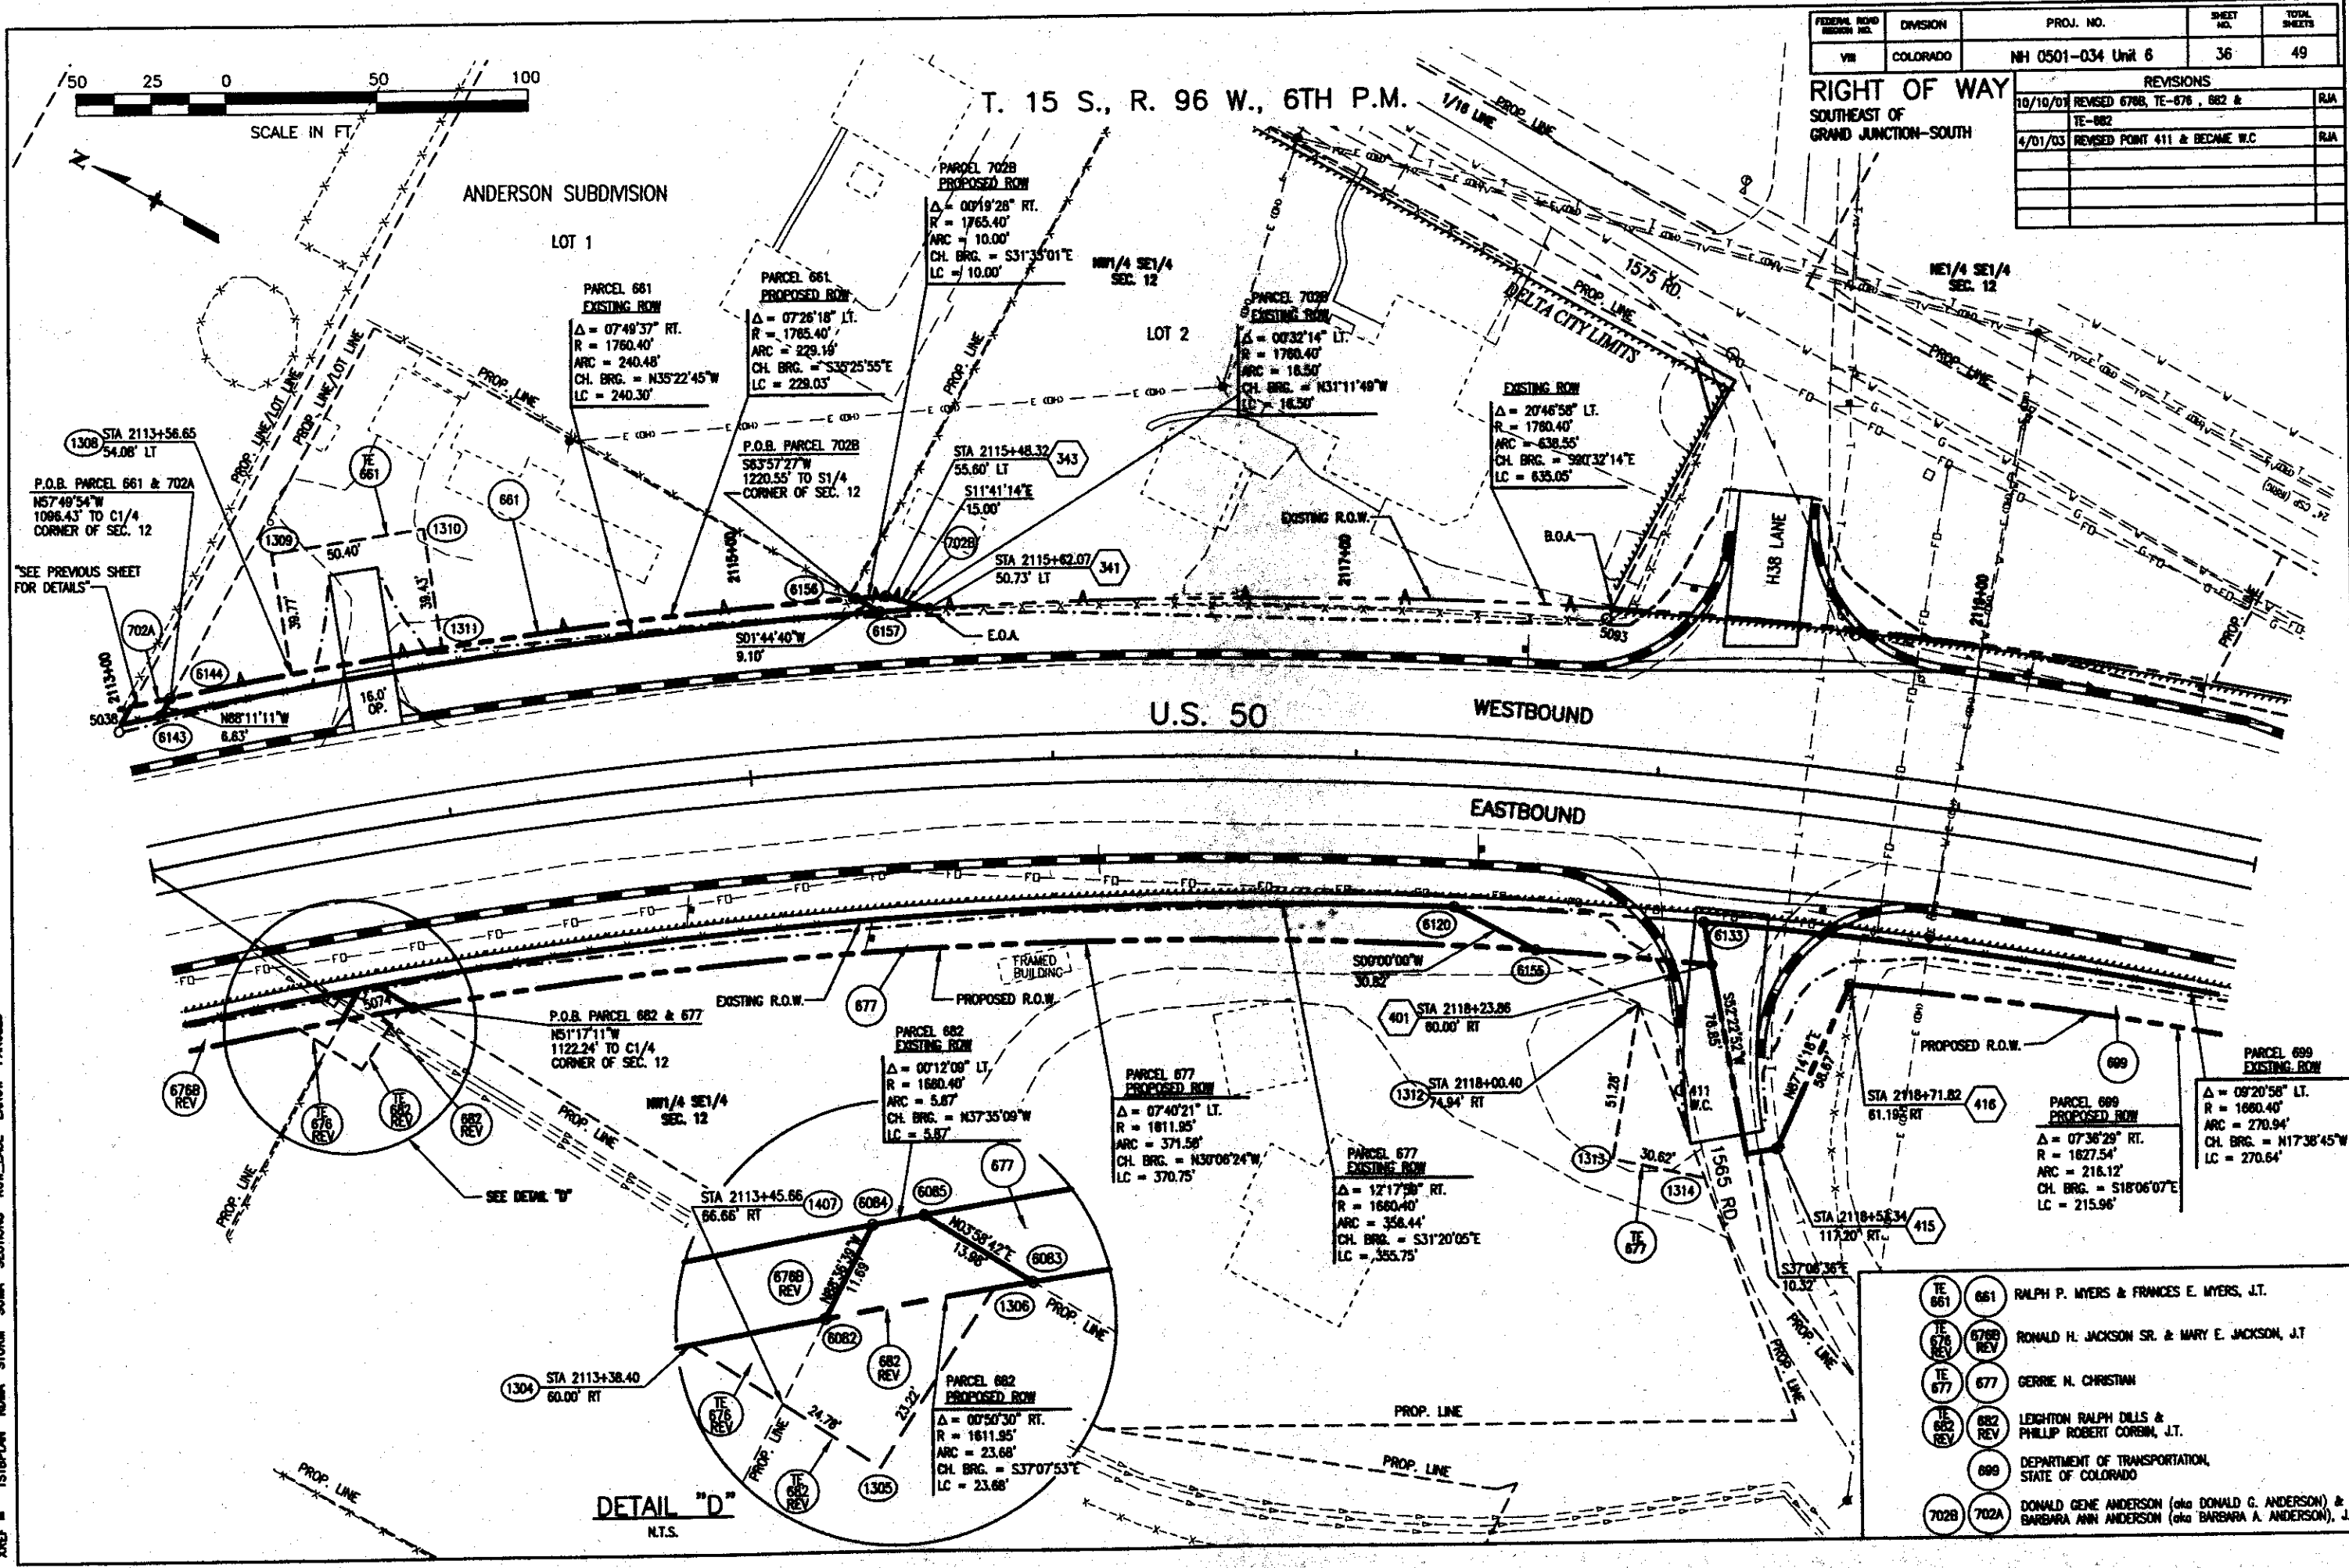

DETAIL "D"
N.T.S.

- TE 661 661 RALPH P. MYERS & FRANCES E. MYERS, J.T.
- TE 678 678B RONALD H. JACKSON SR. & MARY E. JACKSON, J.T.
- TE 677 677 GERIE N. CHRISTIAN
- TE 682 682 LEIGHTON RALPH DILLS & PHILLIP ROBERT CORBIN, J.T.
- 689 DEPARTMENT OF TRANSPORTATION, STATE OF COLORADO
- 702B 702A DONALD GENE ANDERSON (aka DONALD G. ANDERSON) & BARBARA ANN ANDERSON (aka BARBARA A. ANDERSON), J.T.

L:\492504\dwg\ROW\Anderson6188.dwg 04/01/03 at 14:35 XREF = 1518PLAN ROWA STORM SJAA SECTIONS ROW_EASE EXROW PARCELS




T. 15 S., R. 96 W., 6TH P.M. AMENDMENT NO. 1
PURCELL COMMERCIAL
SUBMISSION

FEDERAL ROAD DISTRICT NO.	DIVISION	PROJ. NO.	SHEET NO.	TOTAL SHEETS
VI	COLORADO	NH 0501-034 Unit 6	37	49

REVISIONS	
8/29/01	ADDED TE-699 & TE-678
11/19/01	REVISED TOPOG
01/21/02	ADDED MP 70.00
01/21/02	NAME CHANGE 678

RIGHT OF WAY
SOUTHEAST OF
GRAND JUNCTION-SOUTH

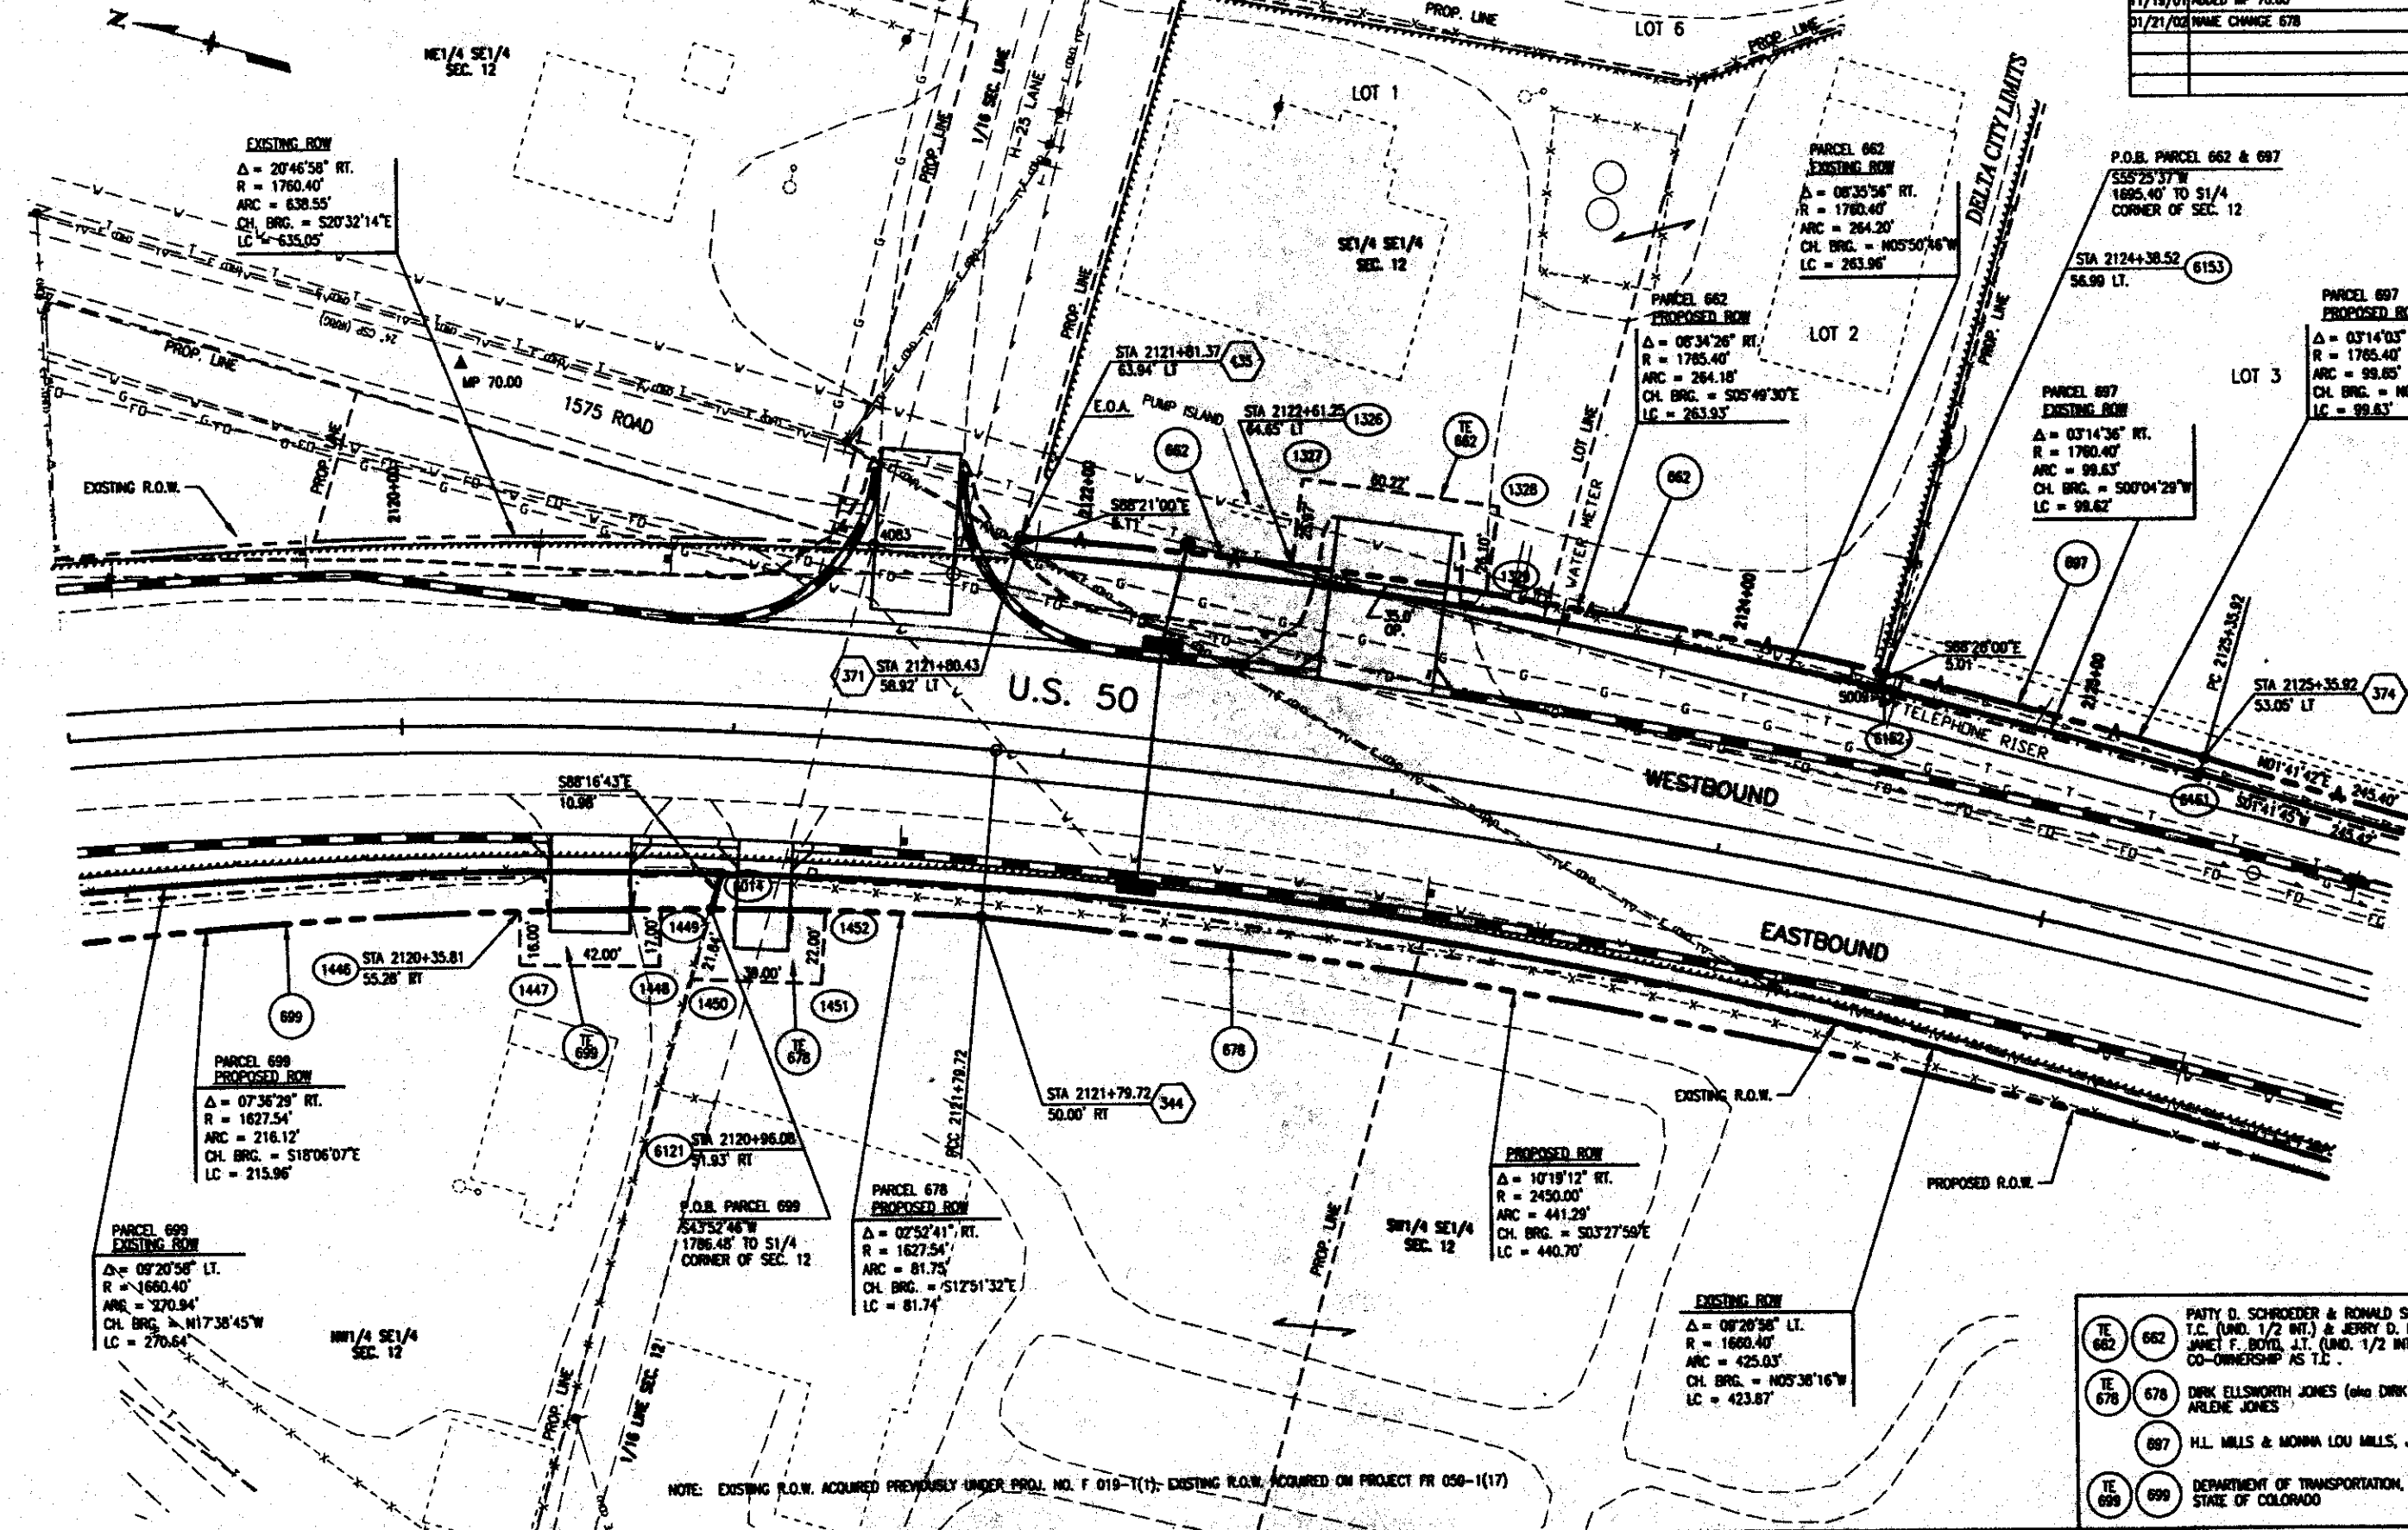


NOTE: EXISTING R.O.W. ACQUIRED PREVIOUSLY UNDER PROJ. NO. F 019-T(1); EXISTING R.O.W. ACQUIRED ON PROJECT PR 050-1(17)

- TE 662 PATTY D. SCHROEDER & RONALD SCHROEDER, T.C. (UND. 1/2 INT.) & JERRY D. BOYD & JANET F. BOYD, J.T. (UND. 1/2 INT.); CO-OWNERSHIP AS T.C.
- TE 678 DRK ELLSWORTH JONES (aka DRK E. JONES) & ARLENE JONES
- 699 H.L. MILLS & MONNA LOU MILLS, J.T.
- TE 699 DEPARTMENT OF TRANSPORTATION, STATE OF COLORADO

L:\92204\dwg\row\row618c.dwg, 01/21/02 at 08:20
DRAWN BY: JAMES L. BROWN, CHECKED BY: JAMES L. BROWN, ROW-ESMT PARCELS SUBSTORM

50 25 0 50 100

SCALE IN FT

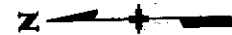

AMENDMENT NO. 1,
PURCELL COMMERCIAL
SUBDIVISION

LOT 3

GRAVELED STORAGE YARD

T. 15 S., R. 96 W., 6TH P.M.

AMENDMENT NO. 1,
PURCELL COMMERCIAL
SUBDIVISION


15' UTILITY ESMT
PLAT BOOK 09 PAGE 43
RECEPTION #426064

SUBDIVISION LINE

RIGHT OF WAY
SOUTHEAST OF
GRAND JUNCTION-SOUTH

LOT 4

REVISIONS		
8/27/01	ADDED PARCEL 698-R	RAJ
8/29/01	ADDED TE-679 & REVISED TOPOG	RAJ
1/25/02	ADDED POB TE-679	RAJ
4/01/03	DELETED POINT 6154 & ADDED POINT 456	RAJ

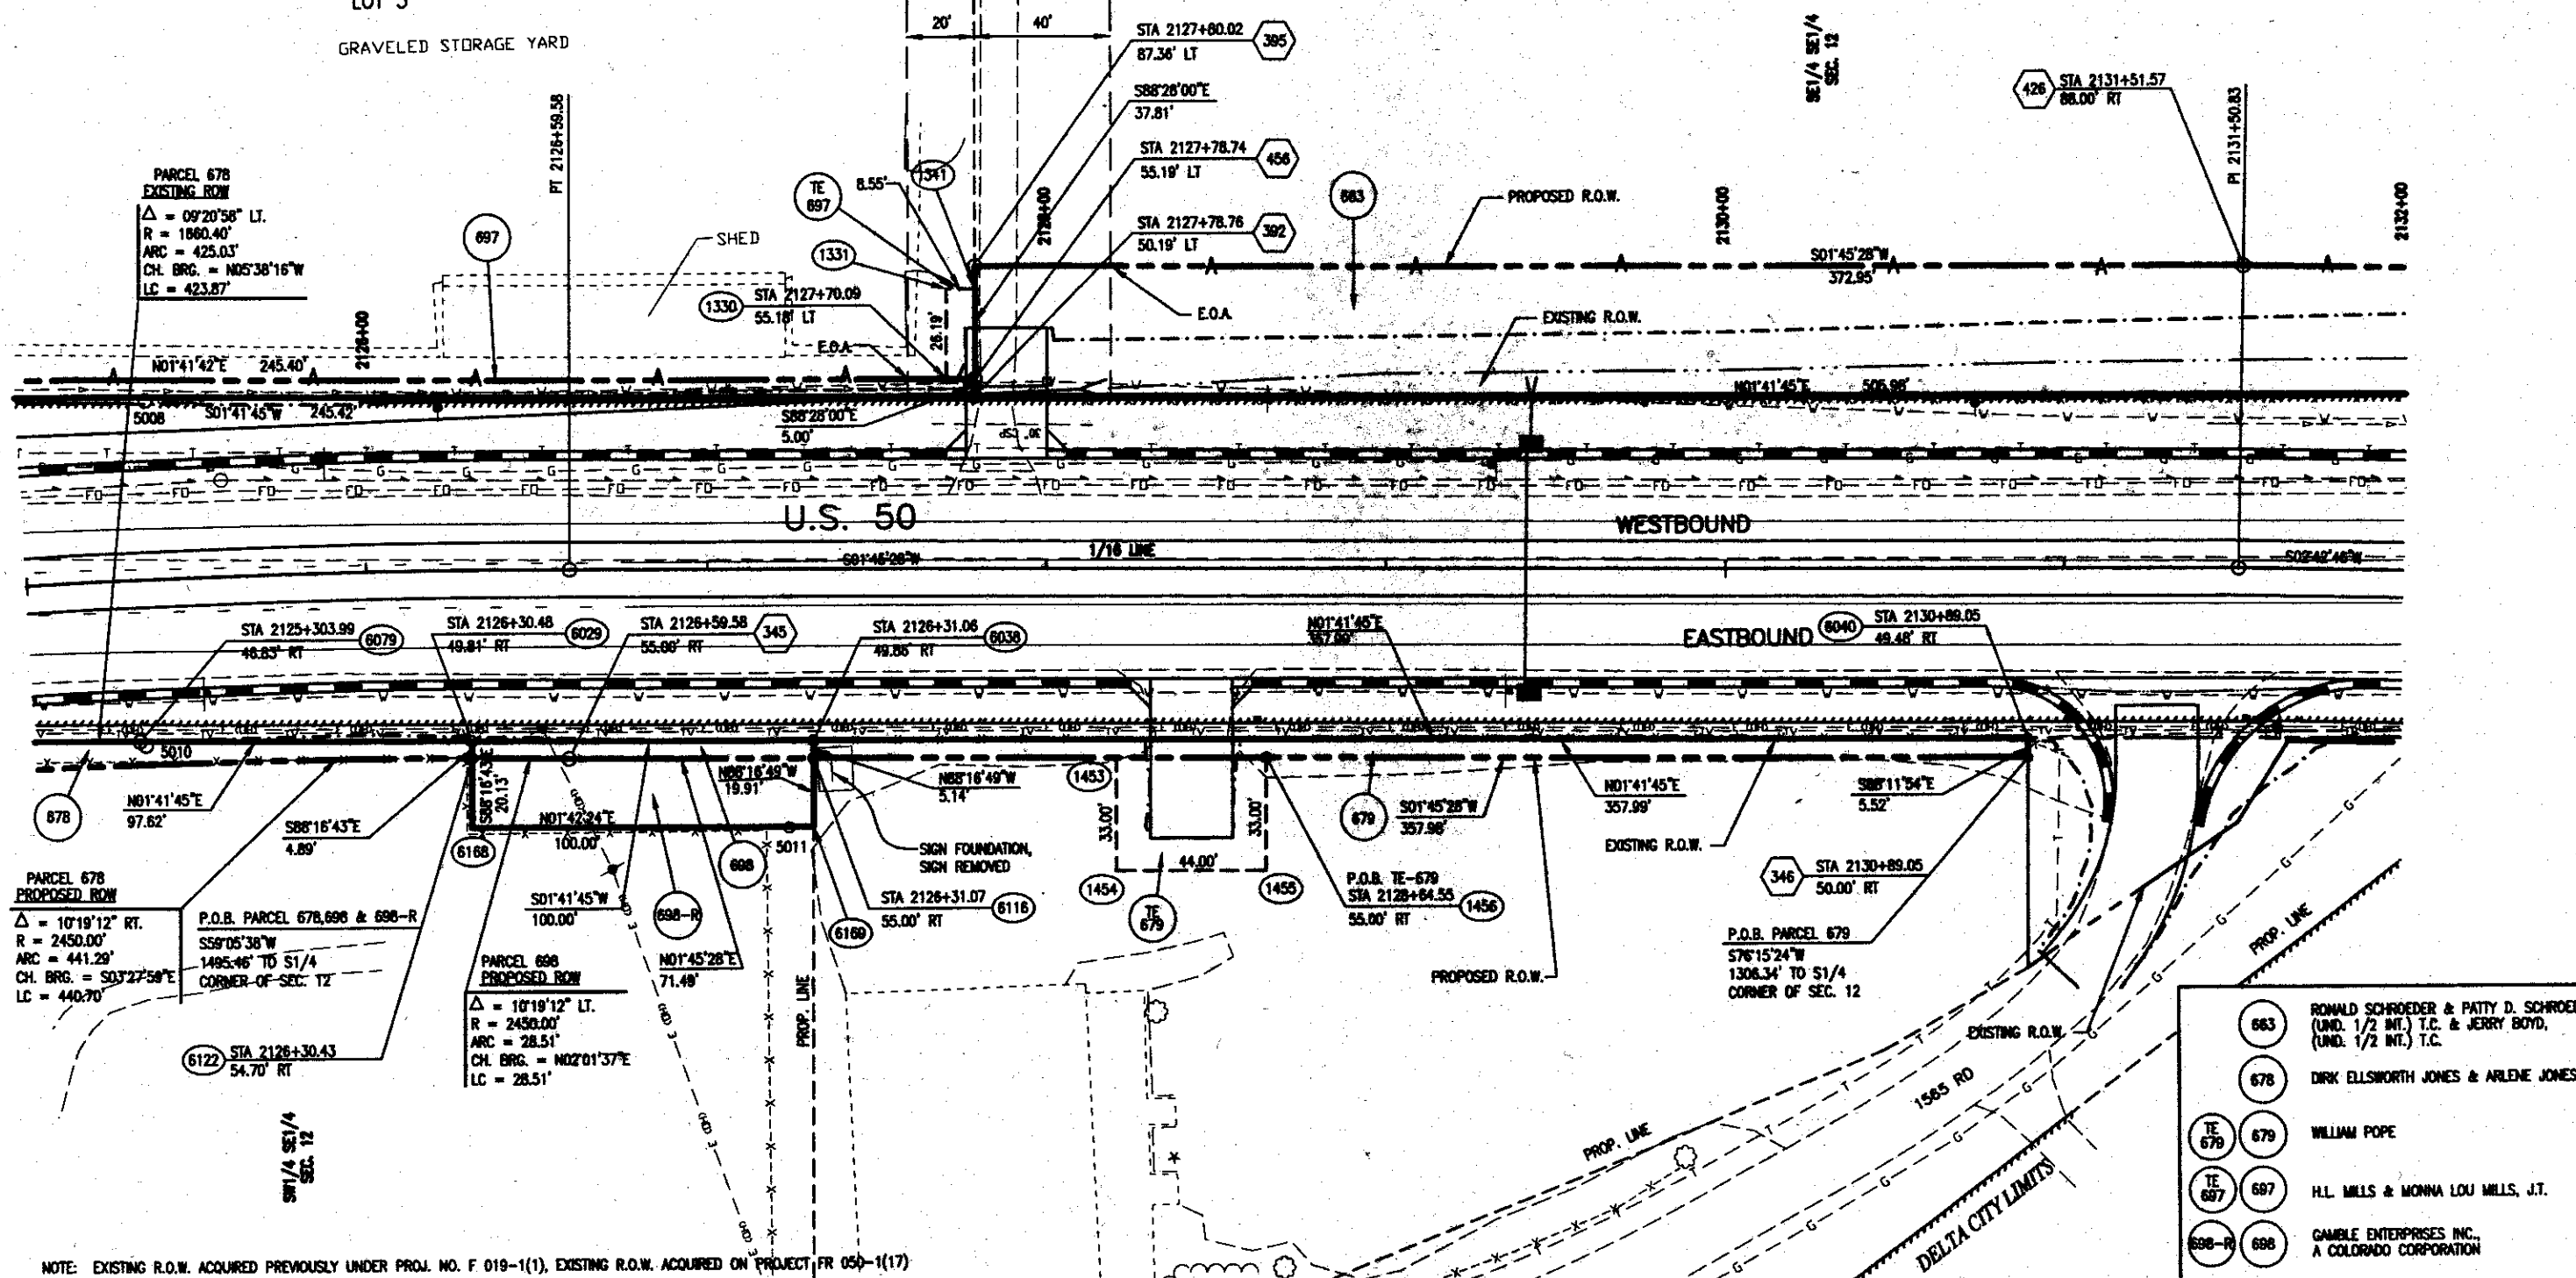

PARCEL 678
EXISTING ROW
Δ = 09°20'38" LT.
R = 1860.40'
ARC = 425.03'
CH. BRG. = N05°38'16"W
LC = 423.87'

PARCEL 678
PROPOSED ROW
Δ = 10°19'12" RT.
R = 2450.00'
ARC = 441.29'
CH. BRG. = S03°27'58"E
LC = 440.70'


P.O.B. PARCEL 678, 696 & 698-R
S59°05'38"W
1495.46' TO S1/4
CORNER OF SEC. 12

PARCEL 698
PROPOSED ROW
Δ = 10°19'12" LT.
R = 2450.00'
ARC = 28.51'
CH. BRG. = N02°01'37"E
LC = 28.51'

P.O.B. PARCEL 679
S76°15'24"W
1306.34' TO S1/4
CORNER OF SEC. 12

NOTE: EXISTING R.O.W. ACQUIRED PREVIOUSLY UNDER PROJ. NO. F 019-1(1), EXISTING R.O.W. ACQUIRED ON PROJECT FR 050-1(17)


- 663 RONALD SCHROEDER & PATTY D. SCHROEDER,
(UND. 1/2 INT.) T.C. & JERRY BOYD,
(UND. 1/2 INT.) T.C.
- 678 DRK ELLSWORTH JONES & ARLENE JONES
- TE 679 WILLIAM POPE
- TE 697 H.L. MILLS & MONNA LOU MILLS, J.T.
- 698-R GAMBLE ENTERPRISES INC.,
A COLORADO CORPORATION

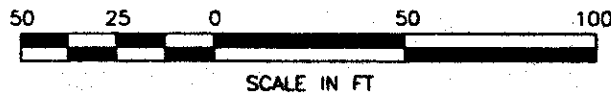

T. 15 S., R. 96 W., 6TH P.M.


FEDERAL ROAD DISTRICT NO.	DIVISION	PROJ. NO.	SHEET NO.	TOTAL SHEETS
VI	COLORADO	NH 0501-034 Unit 6	39	49

REVISIONS	
8/28/01	REVISED TOPOG
11/19/01	ADDED MP 70.20
01/28/02	REVISED DRIVEWAY @ 2134+06 RIGHT

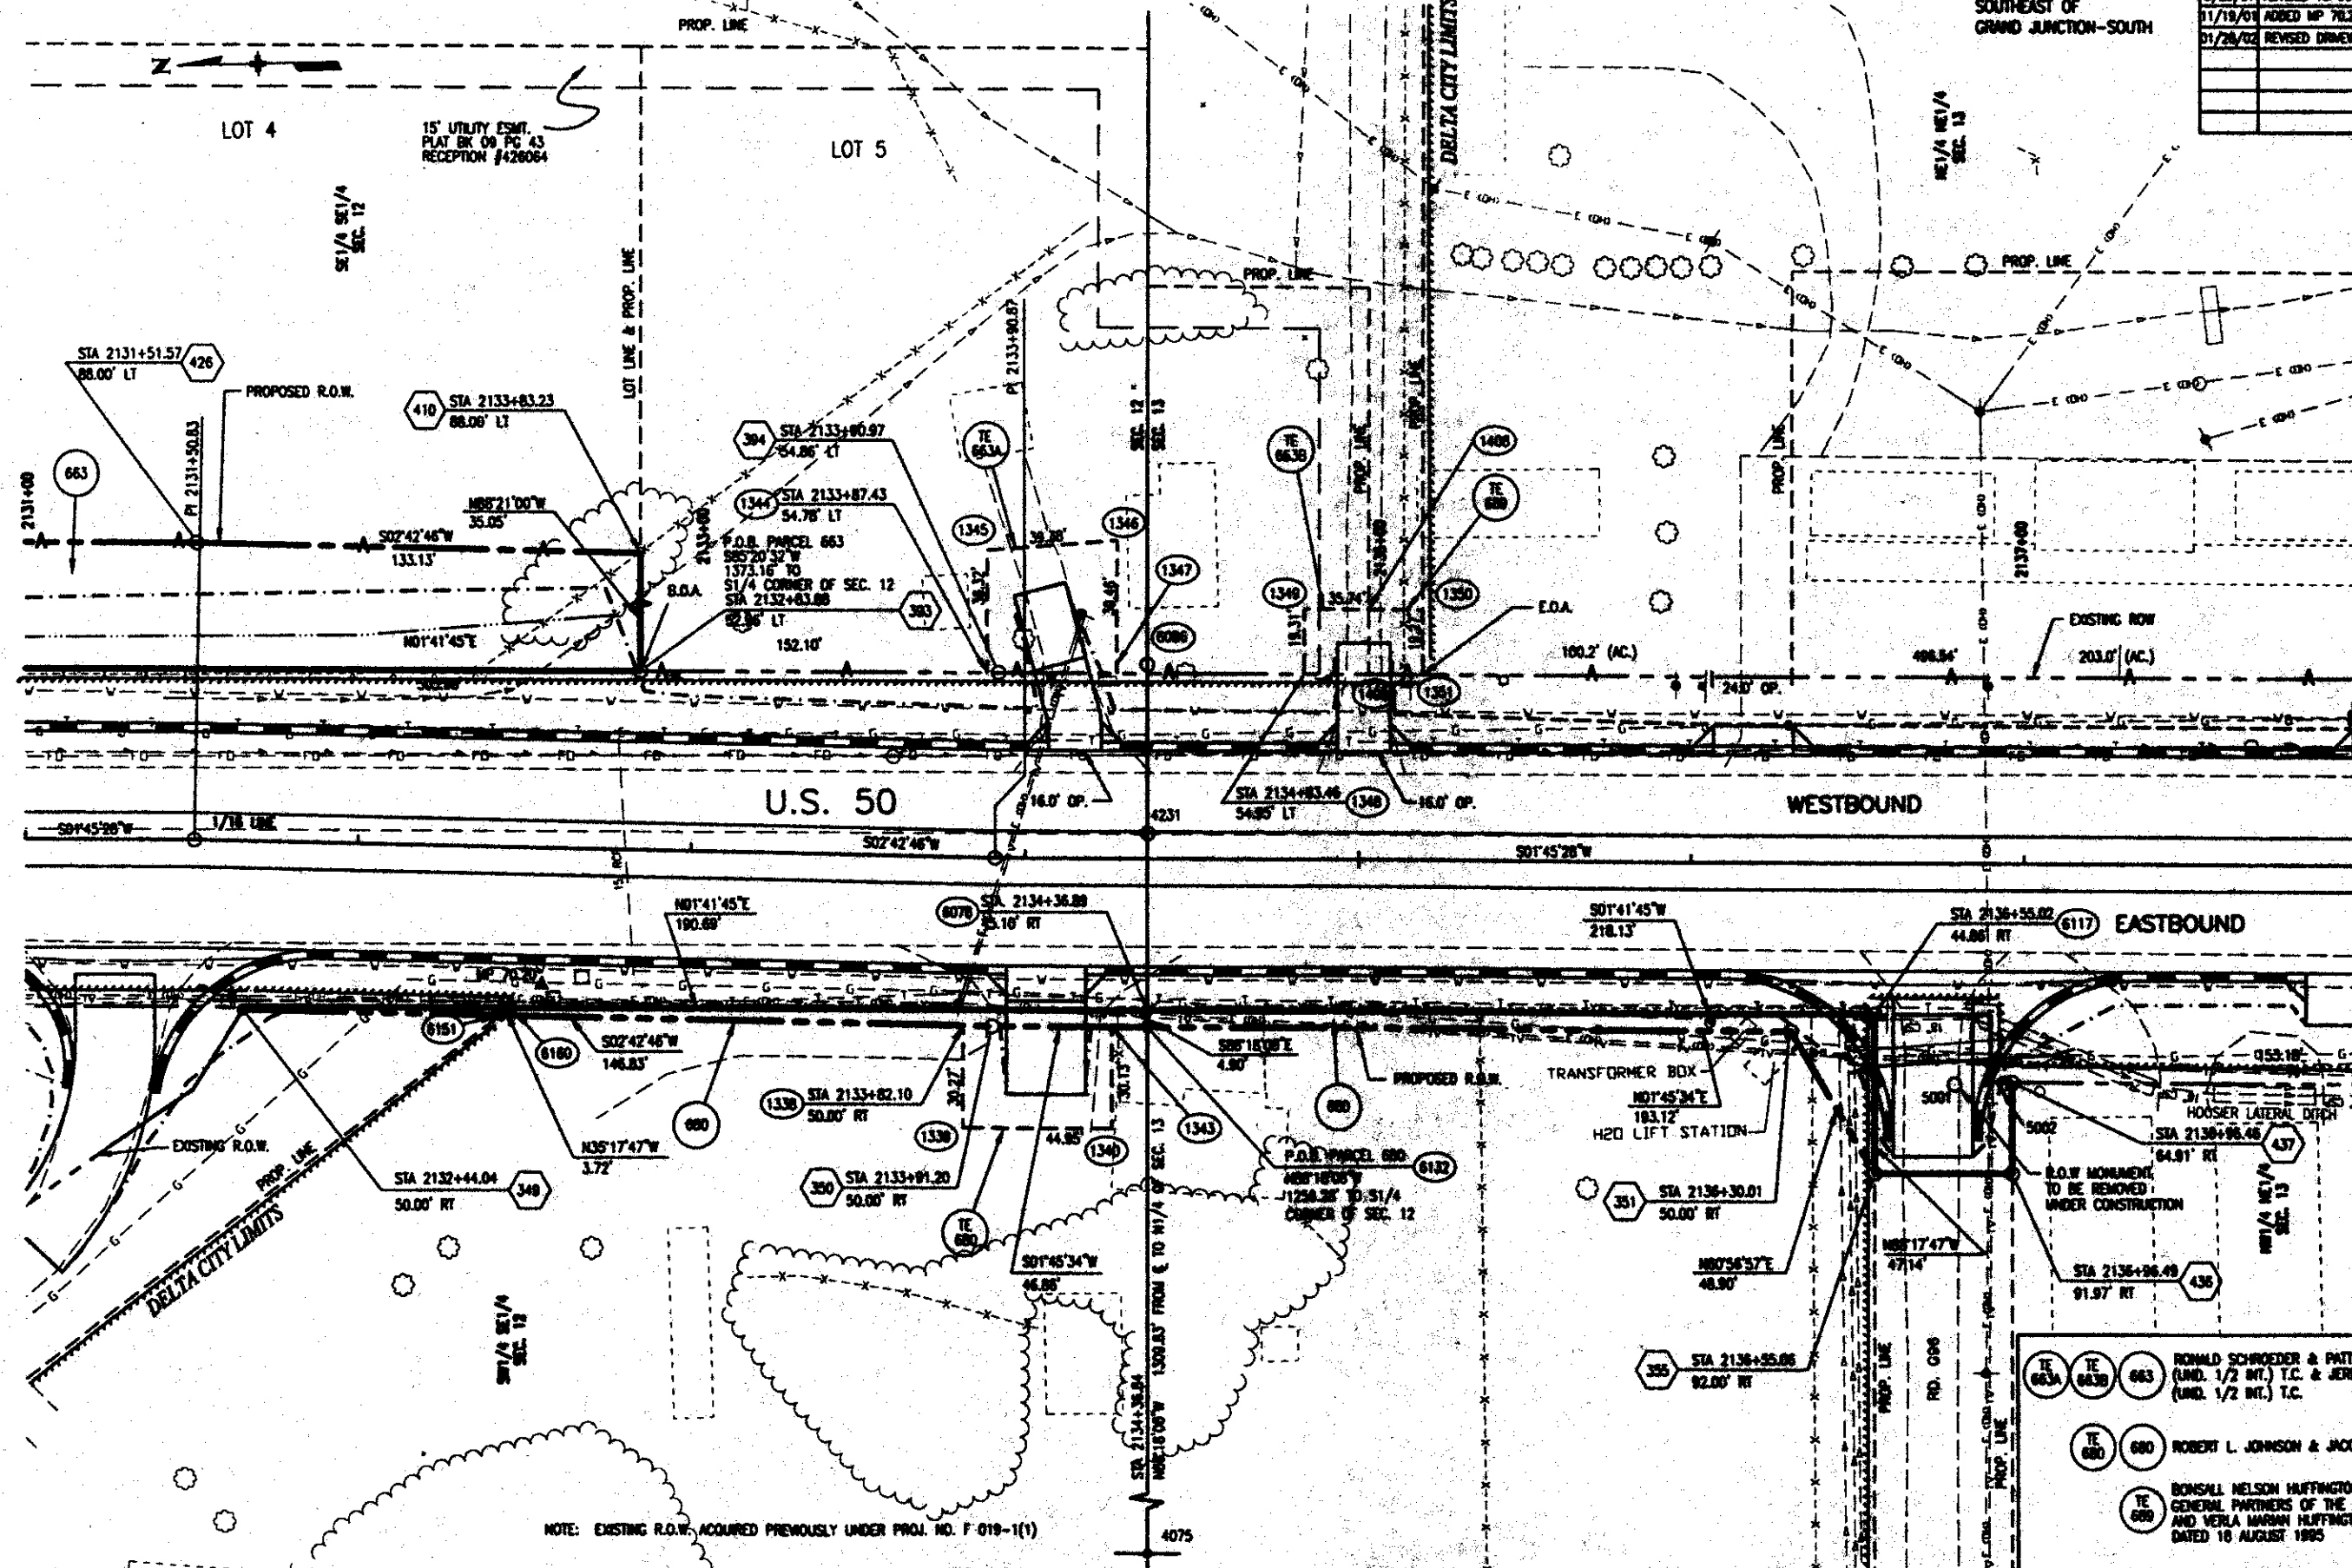

- RONALD SCHROEDER & PATTY D. SCHROEDER, (UND. 1/2 INT.) T.C. & JERRY BOYD, (UND. 1/2 INT.) T.C.
- ROBERT L. JOHNSON & JACQUELINE V. JOHNSON, J.T.
- BONSALL NELSON HUFFINGTON & VERLA MARIAN HUFFINGTON, GENERAL PARTNERS OF THE BONSALL NELSON HUFFINGTON AND VERLA MARIAN HUFFINGTON FAMILY LIMITED PARTNERSHIP DATED 10 AUGUST 1985

L:\92504\Draw\ROW\Stationing.dwg, 04/01/03 at 10:23
XREF = ROWS06 SUMAS04 SECTIONS 15TH PLAN SOUTHERN PARCELS PROPOSED EIRROW

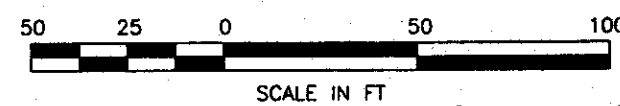


T. 15 S., R. 96 W., 6TH P.M.

FEDERAL ROAD REGION NO.	DIVISION	PROJ. NO.	SHEET NO.	TOTAL SHEETS
VII	COLORADO	NH 0501-034 Unit 6	40	49

RIGHT OF WAY	
SOUTHEAST OF GRAND JUNCTION-SOUTH	

REVISIONS		
11/19/01	ADDED MP 70.40	RJA
4/10/02	ADDED ROW LINE FROM POINT 443 TO 441	RJA
4/01/03	DELETED POINTS 440, 443, 444, 445 & 446	RJA

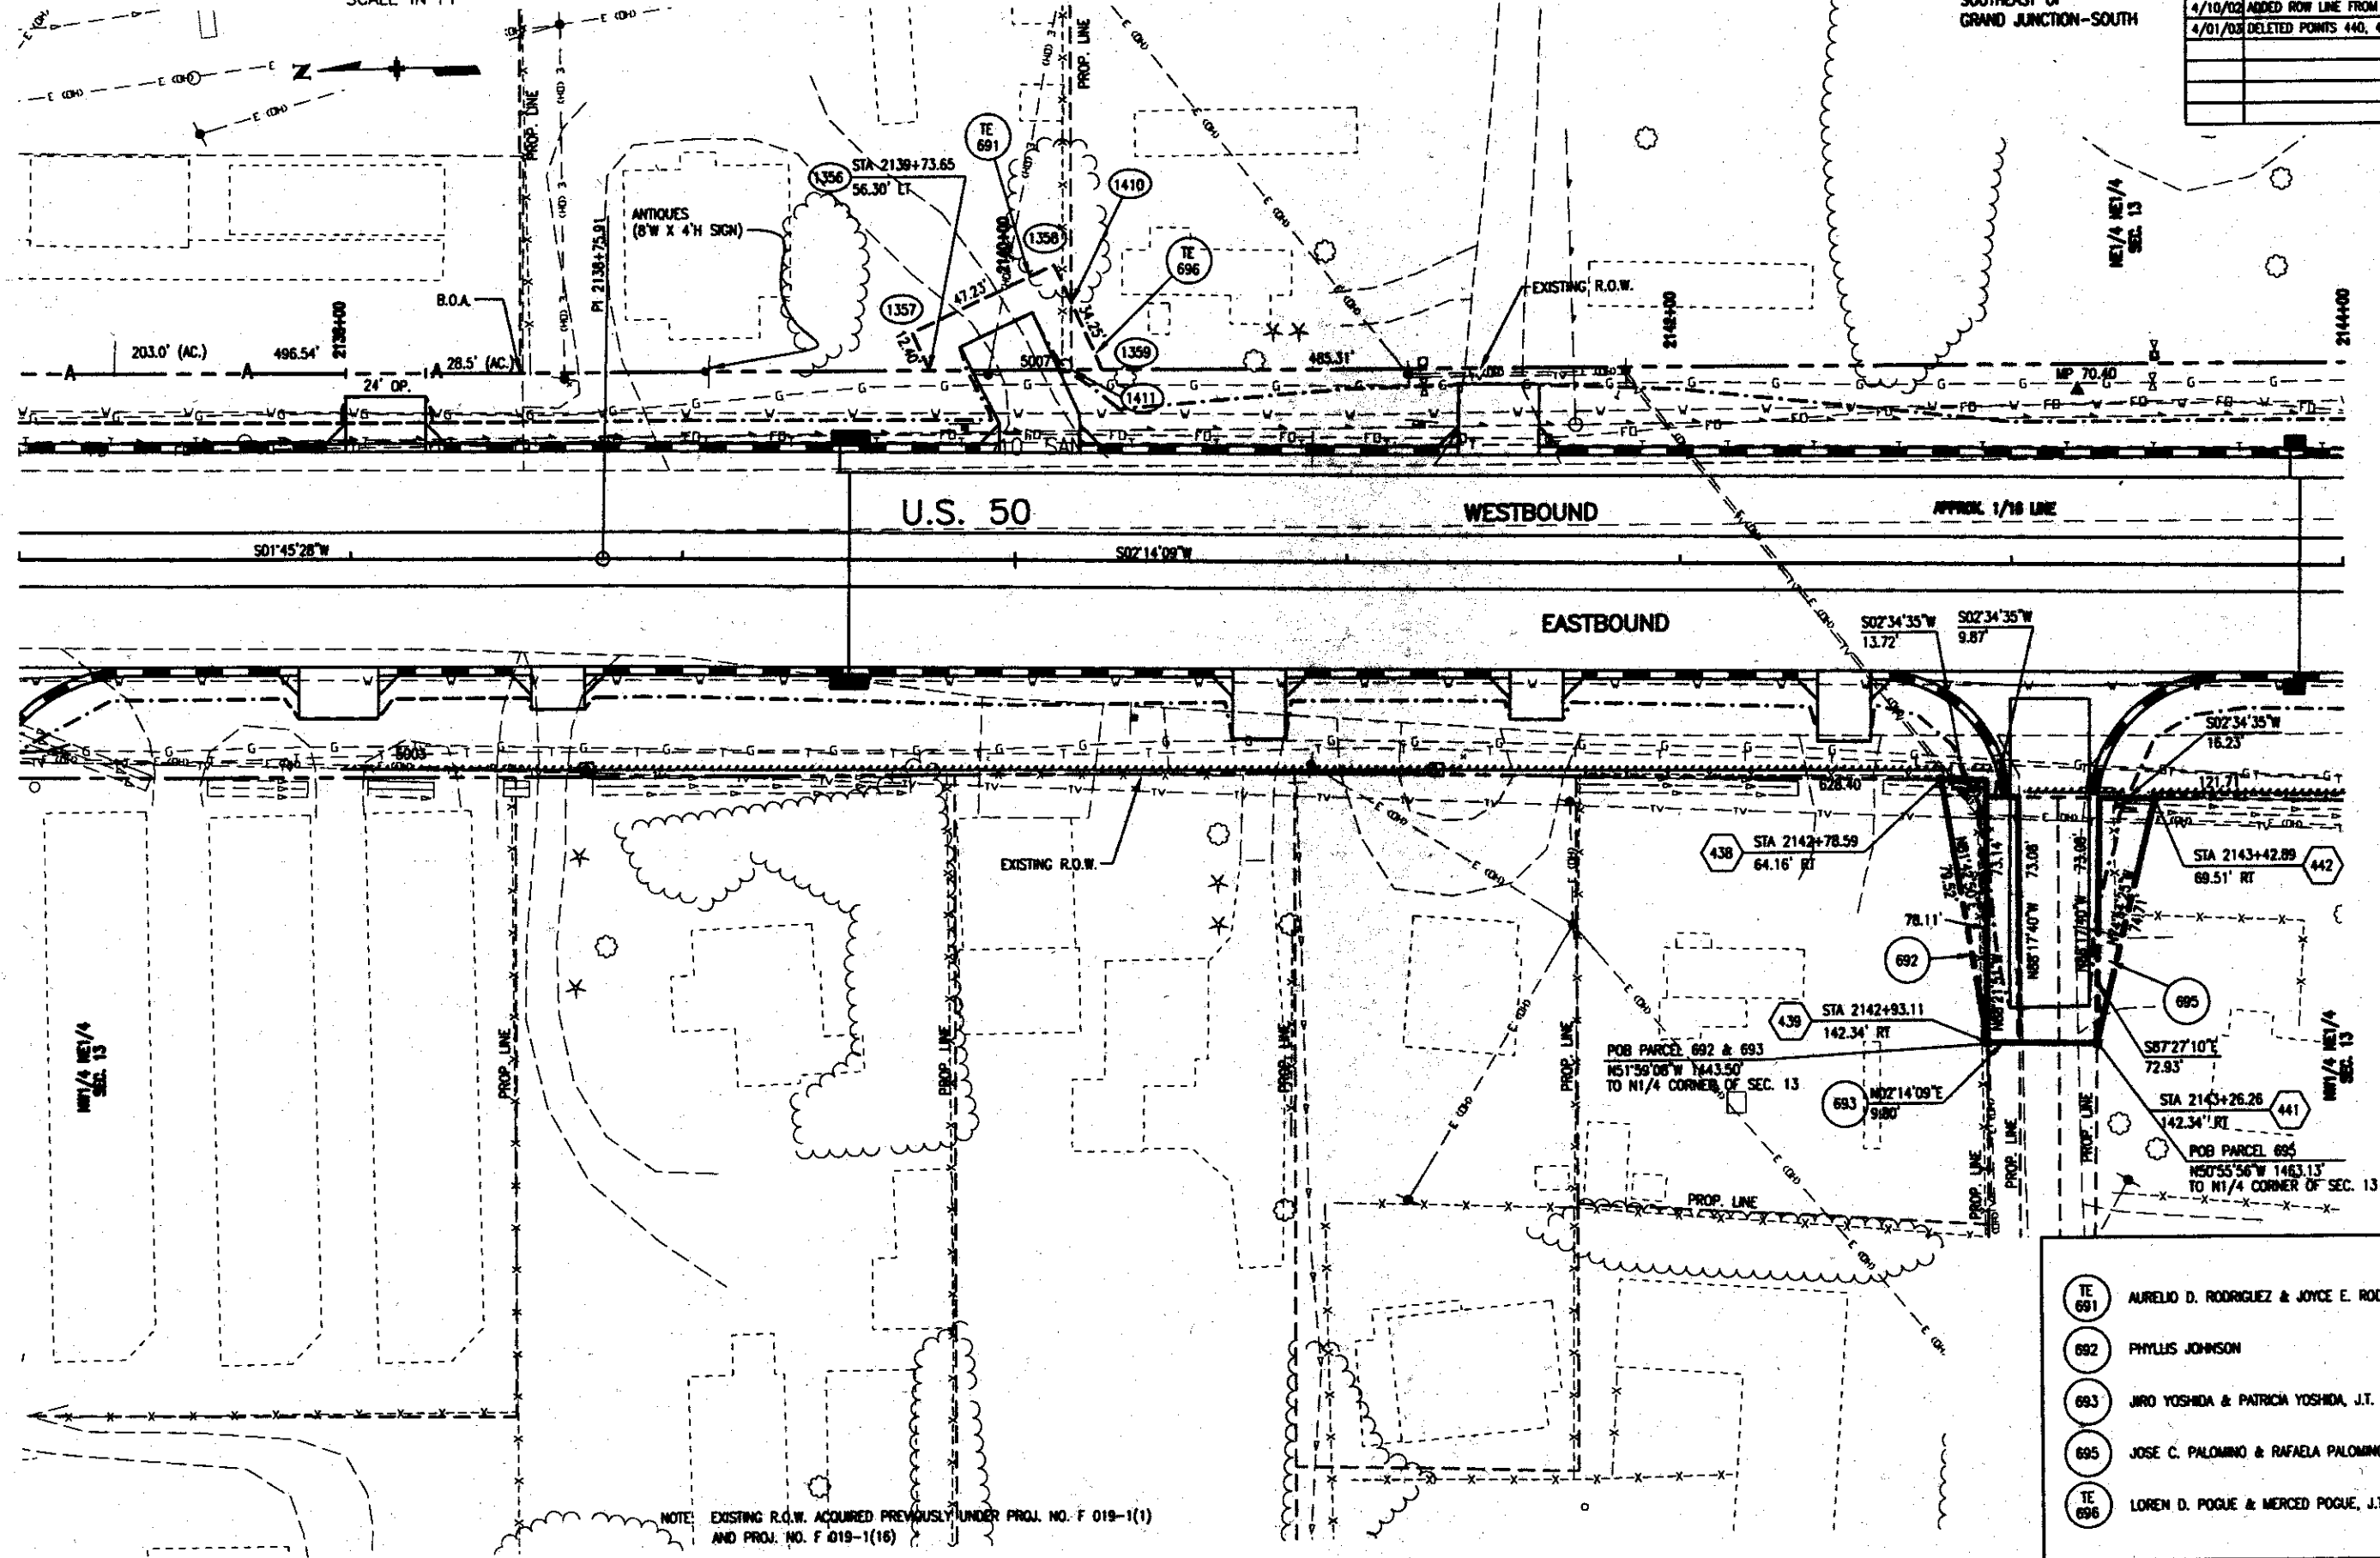

NOTE: EXISTING R.O.W. ACQUIRED PREVIOUSLY UNDER PROJ. NO. F 019-1(1) AND PROJ. NO. F 019-1(16)

- TE 691 AURELIO D. RODRIGUEZ & JOYCE E. RODRIGUEZ, T.C.
- 692 PHYLLIS JOHNSON
- 693 JIRO YOSHIDA & PATRICIA YOSHIDA, J.T.
- 695 JOSE C. PALOMINO & RAFAELA PALOMINO, J.T.
- TE 696 LOREN D. POGUE & MERCED POGUE, J.T.




SCALE IN FT

T. 15 S., R. 96 W., 6TH P.M.

FEDERAL ROAD DISTRICT NO.	DIVISION	PROJ. NO.	SHEET NO.	TOTAL SHEETS
VIII	COLORADO	NH 0501-034 Unit 6	41	49

REVISIONS	
11/19/01	ADDED MP 70.40
4/10/02	CHANGED PT TO PC & ADDED E BRG
4/01/03	DELETED POINT 446 & REVISED POINT 398


RIGHT OF WAY
SOUTHEAST OF
GRAND JUNCTION-SOUTH

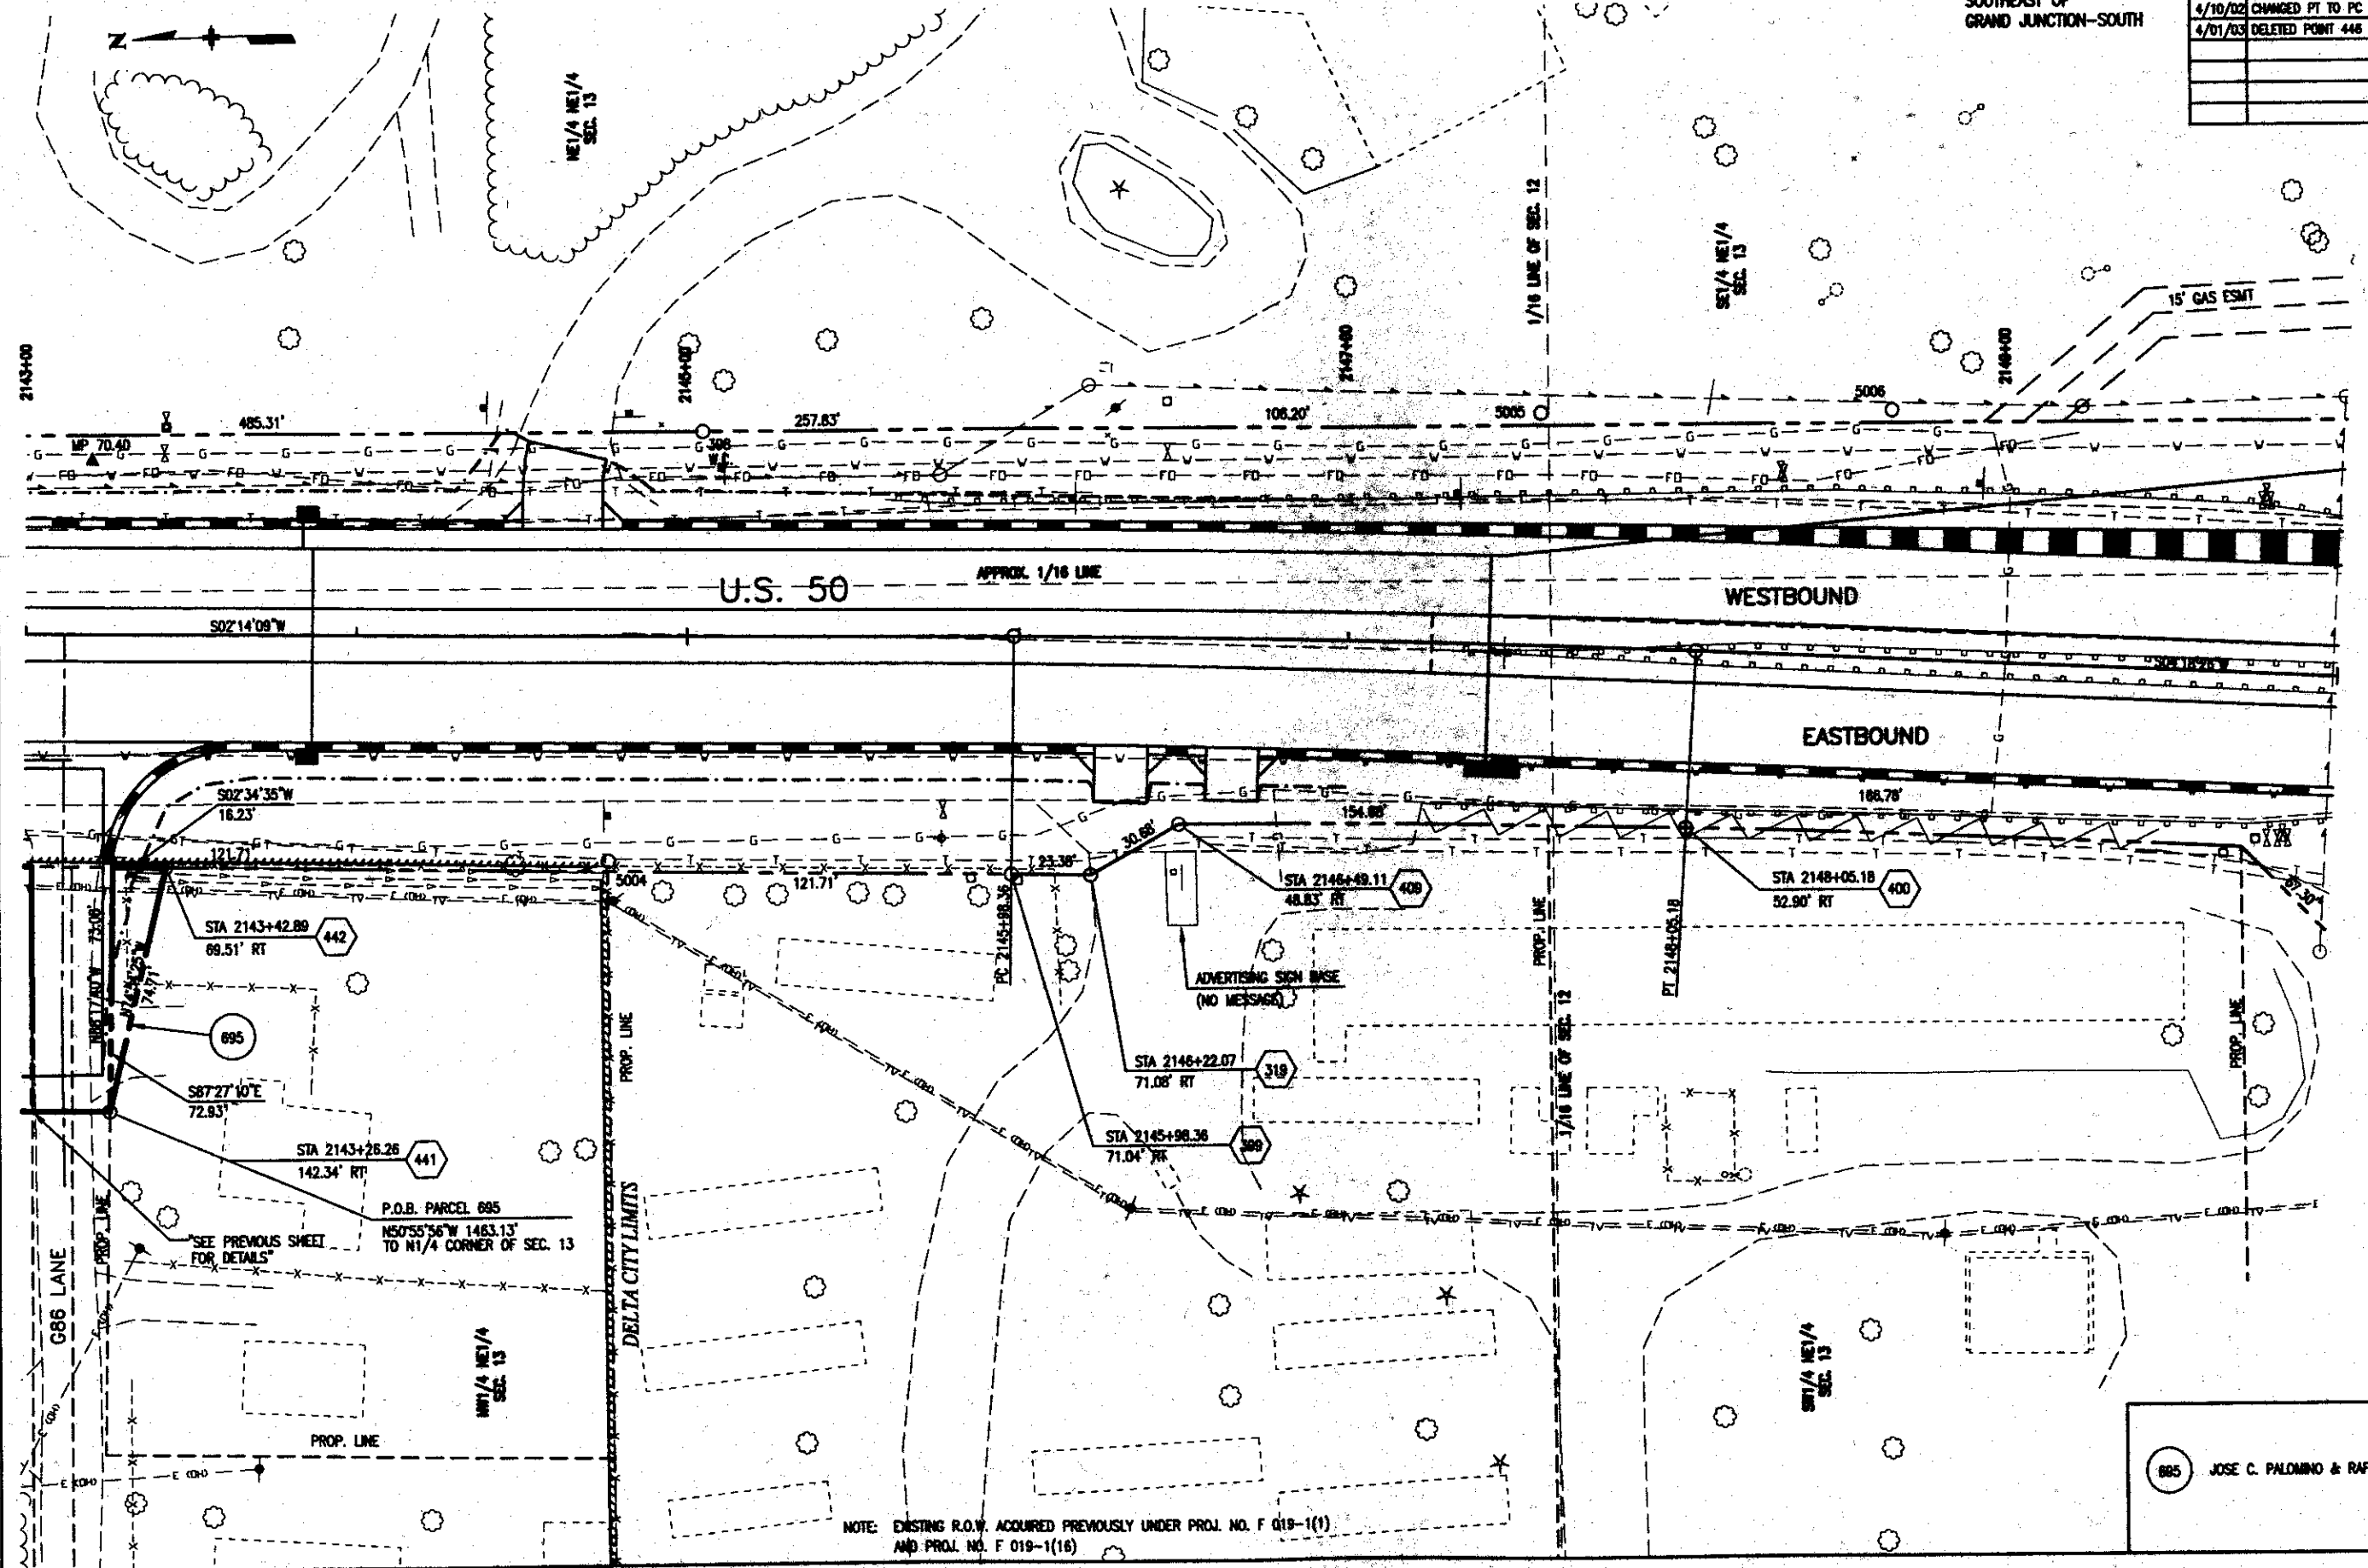

L:\422804\dwg\ROW\Narrow\188.dwg, 04/01/03 at 10:32
XREF = ROW-ESMT, ROW-ROAD, ROW-SECTION, ROW-STORM PARCELS

NOTE: EXISTING R.O.W. ACQUIRED PREVIOUSLY UNDER PROJ. NO. F 019-1(1)
AND PROJ. NO. F 019-1(18)

695 JOSE C. PALOMINO & RAFAELA PALOMINO, J.T.

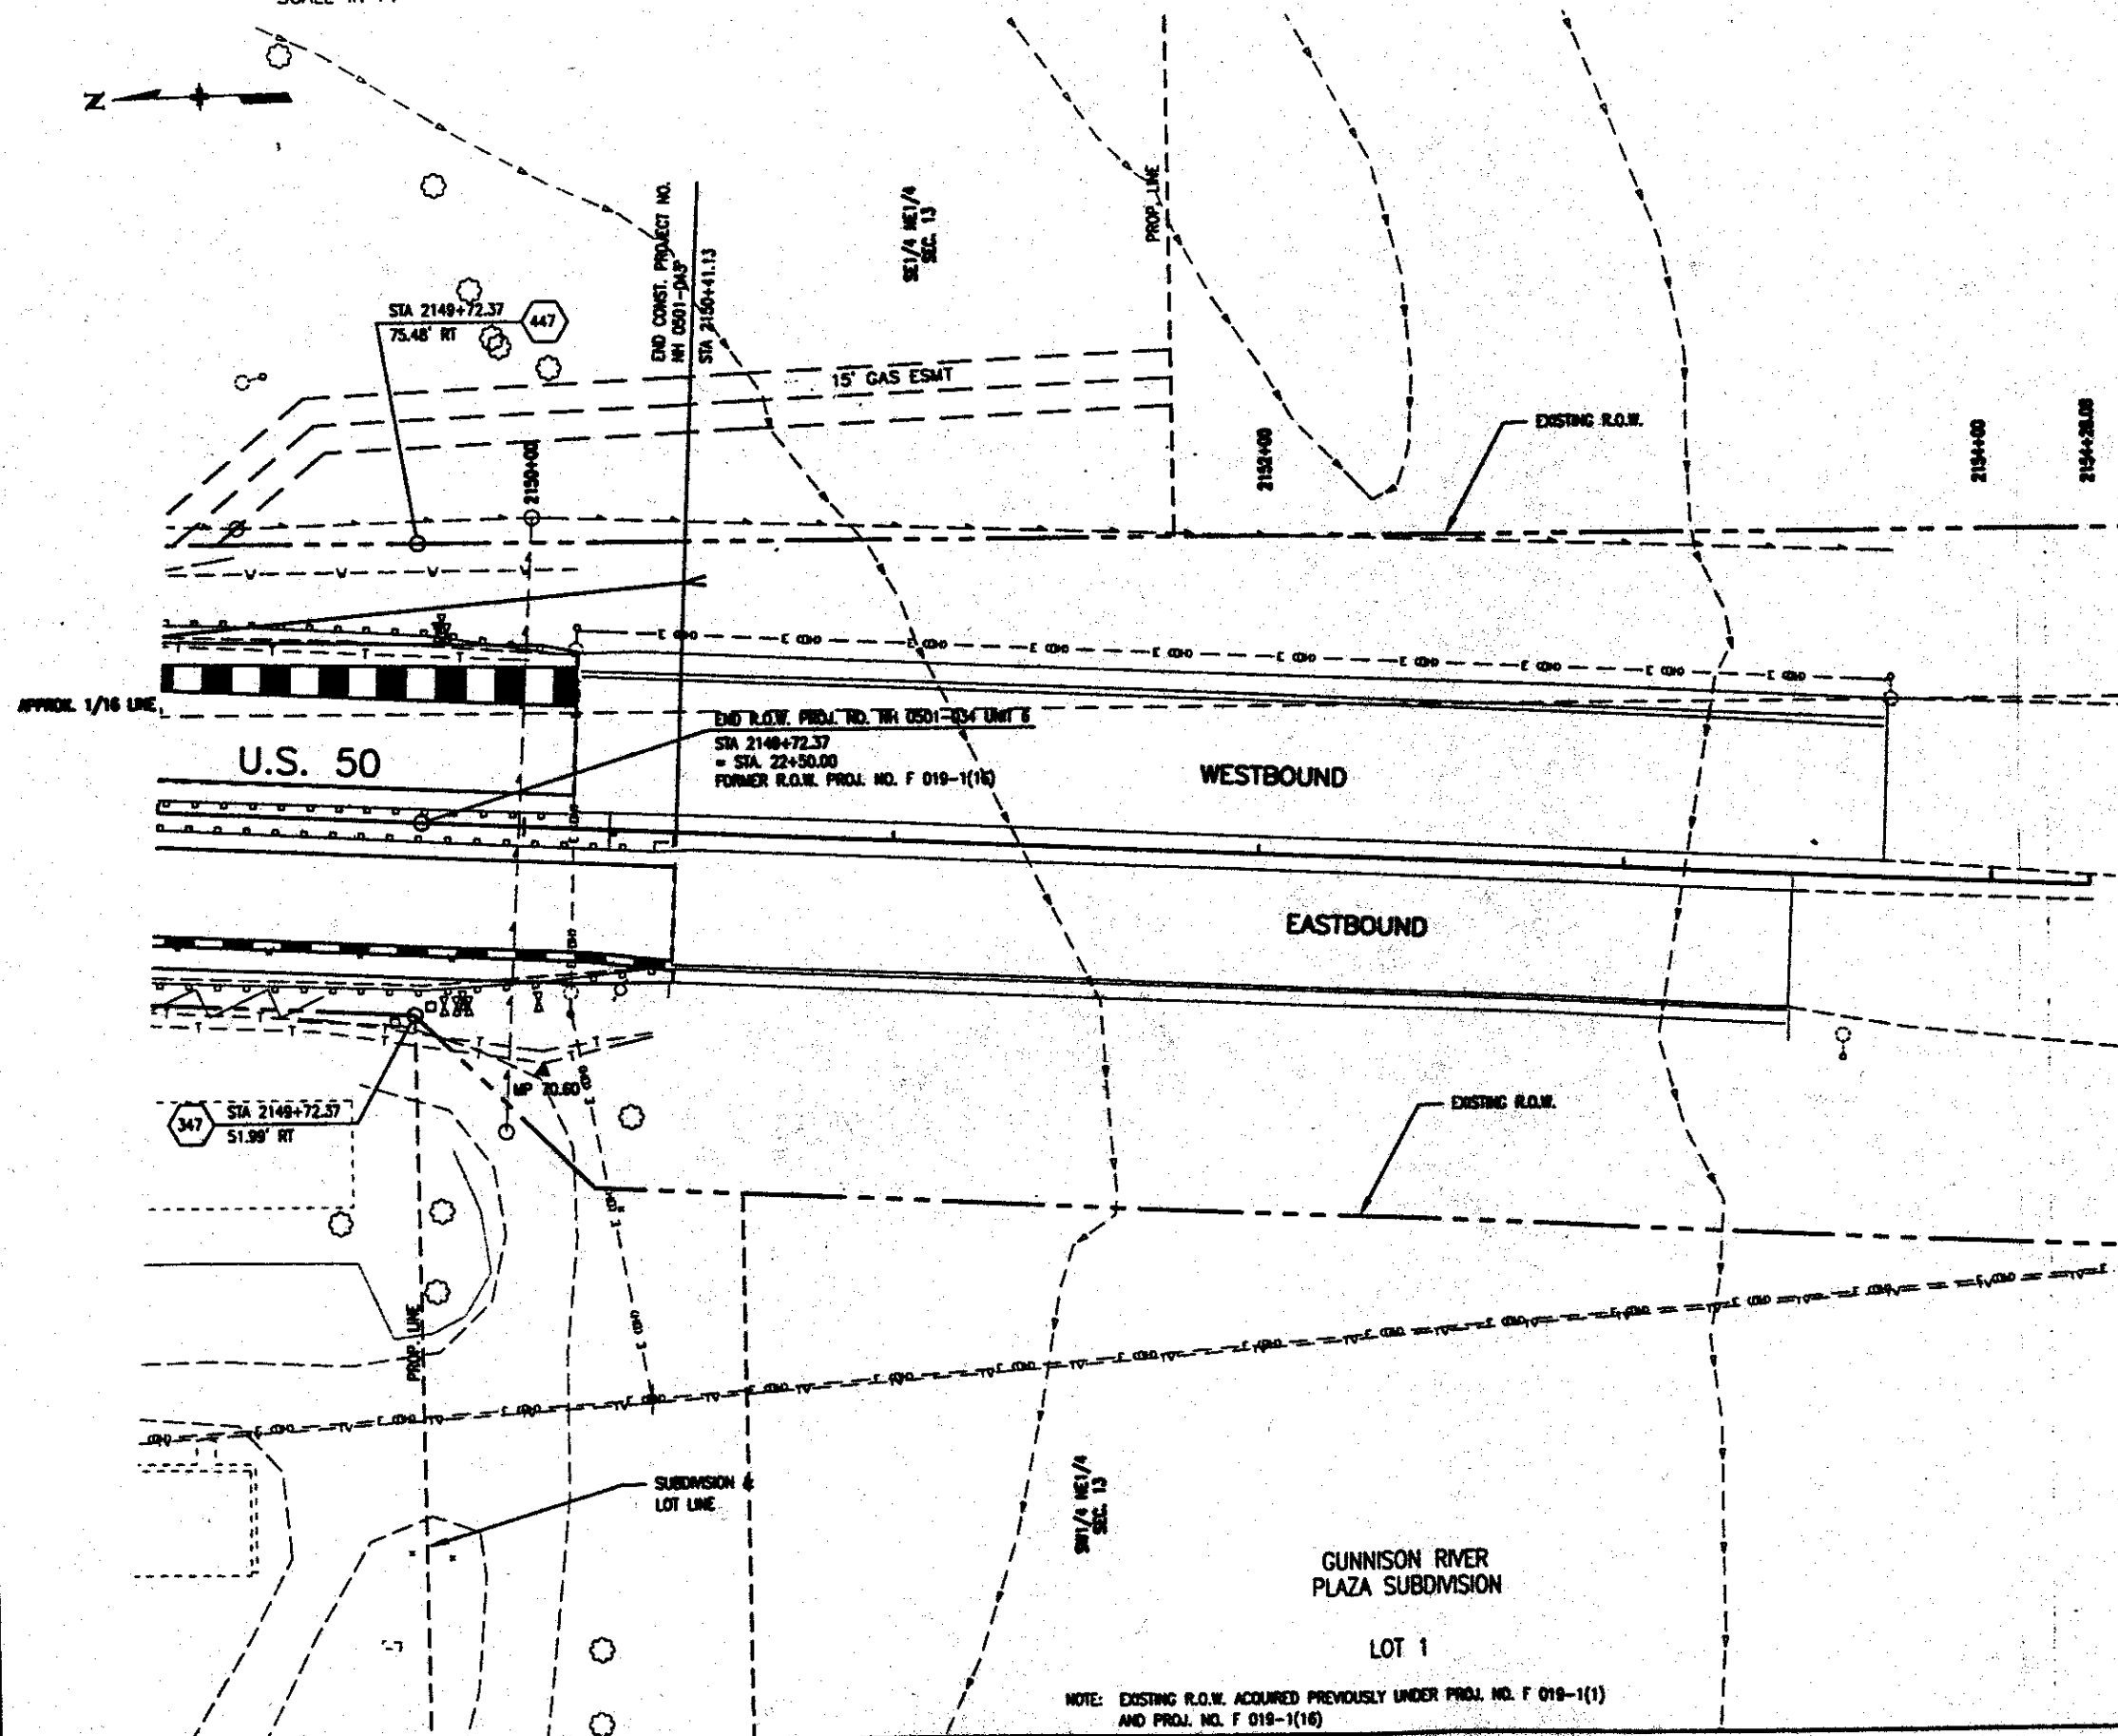[illegible]


DEPARTMENT OF TRANSPORTATION
STATE OF COLORADO
NH 0501-034 UNIT 6
R.O.W. OWNERSHIP MAP
SEC'S 8 & 17, T15S-R96W, 6TH P.M.
DELTA COUNTY

200 100 0 200 400
SCALE IN FT



FEDERAL ROAD REGION NO.	DIVISION	PROJ. NO.	SHEET NO.	TOTAL SHEETS
VIII	COLORADO	NH 0501-034 Unit 6	43	49


RIGHT OF WAY SOUTHEAST OF GRAND JUNCTION-SOUTH		REVISIONS	
10/10/01	REVISED PARCEL 600B		RAA
12/07/01	REVISED PARCEL 600A & 600B-REV.		RAA
	PE-600A, PE-600B, PE-600C, PE-600D		

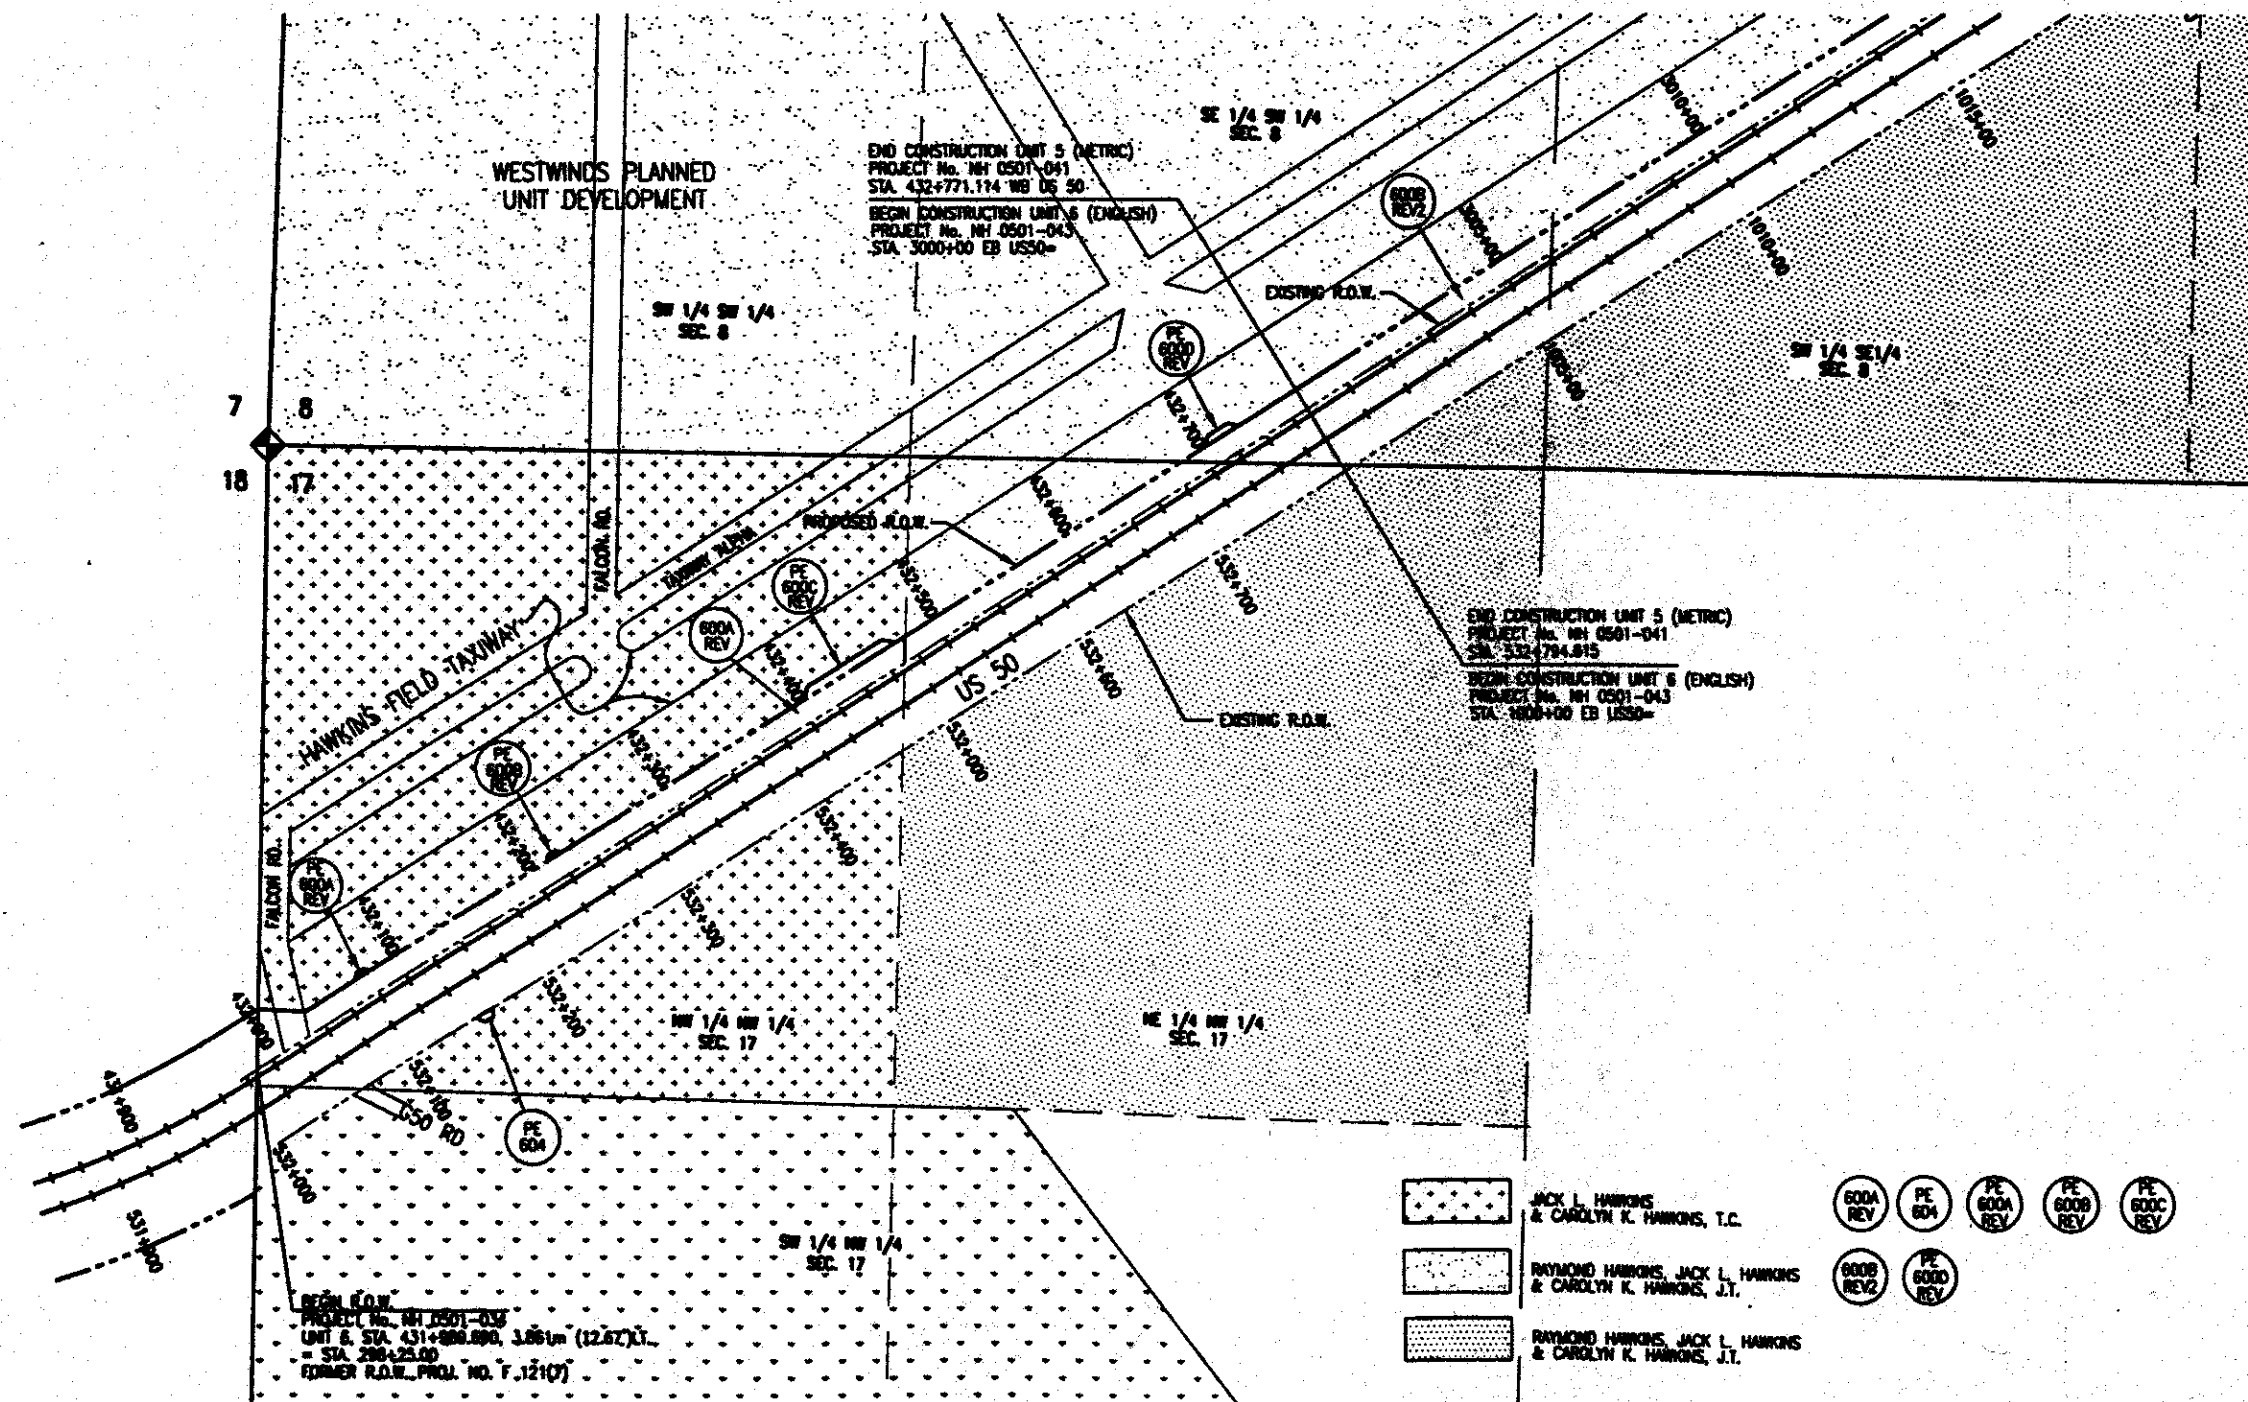


DEPARTMENT OF TRANSPORTATION
STATE OF COLORADO
NH 0501-034 UNIT 6
R.O.W. OWNERSHIP MAP
SEC'S 8-9 & 17, T15S-R96W, 6TH P.M.
DELTA COUNTY

FEDERAL ROAD REGION NO.	DIVISION	PROJ. NO.	SHEET NO.	TOTAL SHEETS
VIII	COLORADO	NH 0501-034 Unit 6	44	49

RIGHT OF WAY SOUTHEAST OF GRAND JUNCTION-SOUTH		
REVISIONS		
10/10/01	REVISED PARCEL 600B, 600C, 600D & ADDED 600C-R	RJA
12/07/01	REVISED PARCEL 600A & 600BREV, PE-600C, PE-600D	RJA
1/28/09	Delete par. 600C-R	JWJ

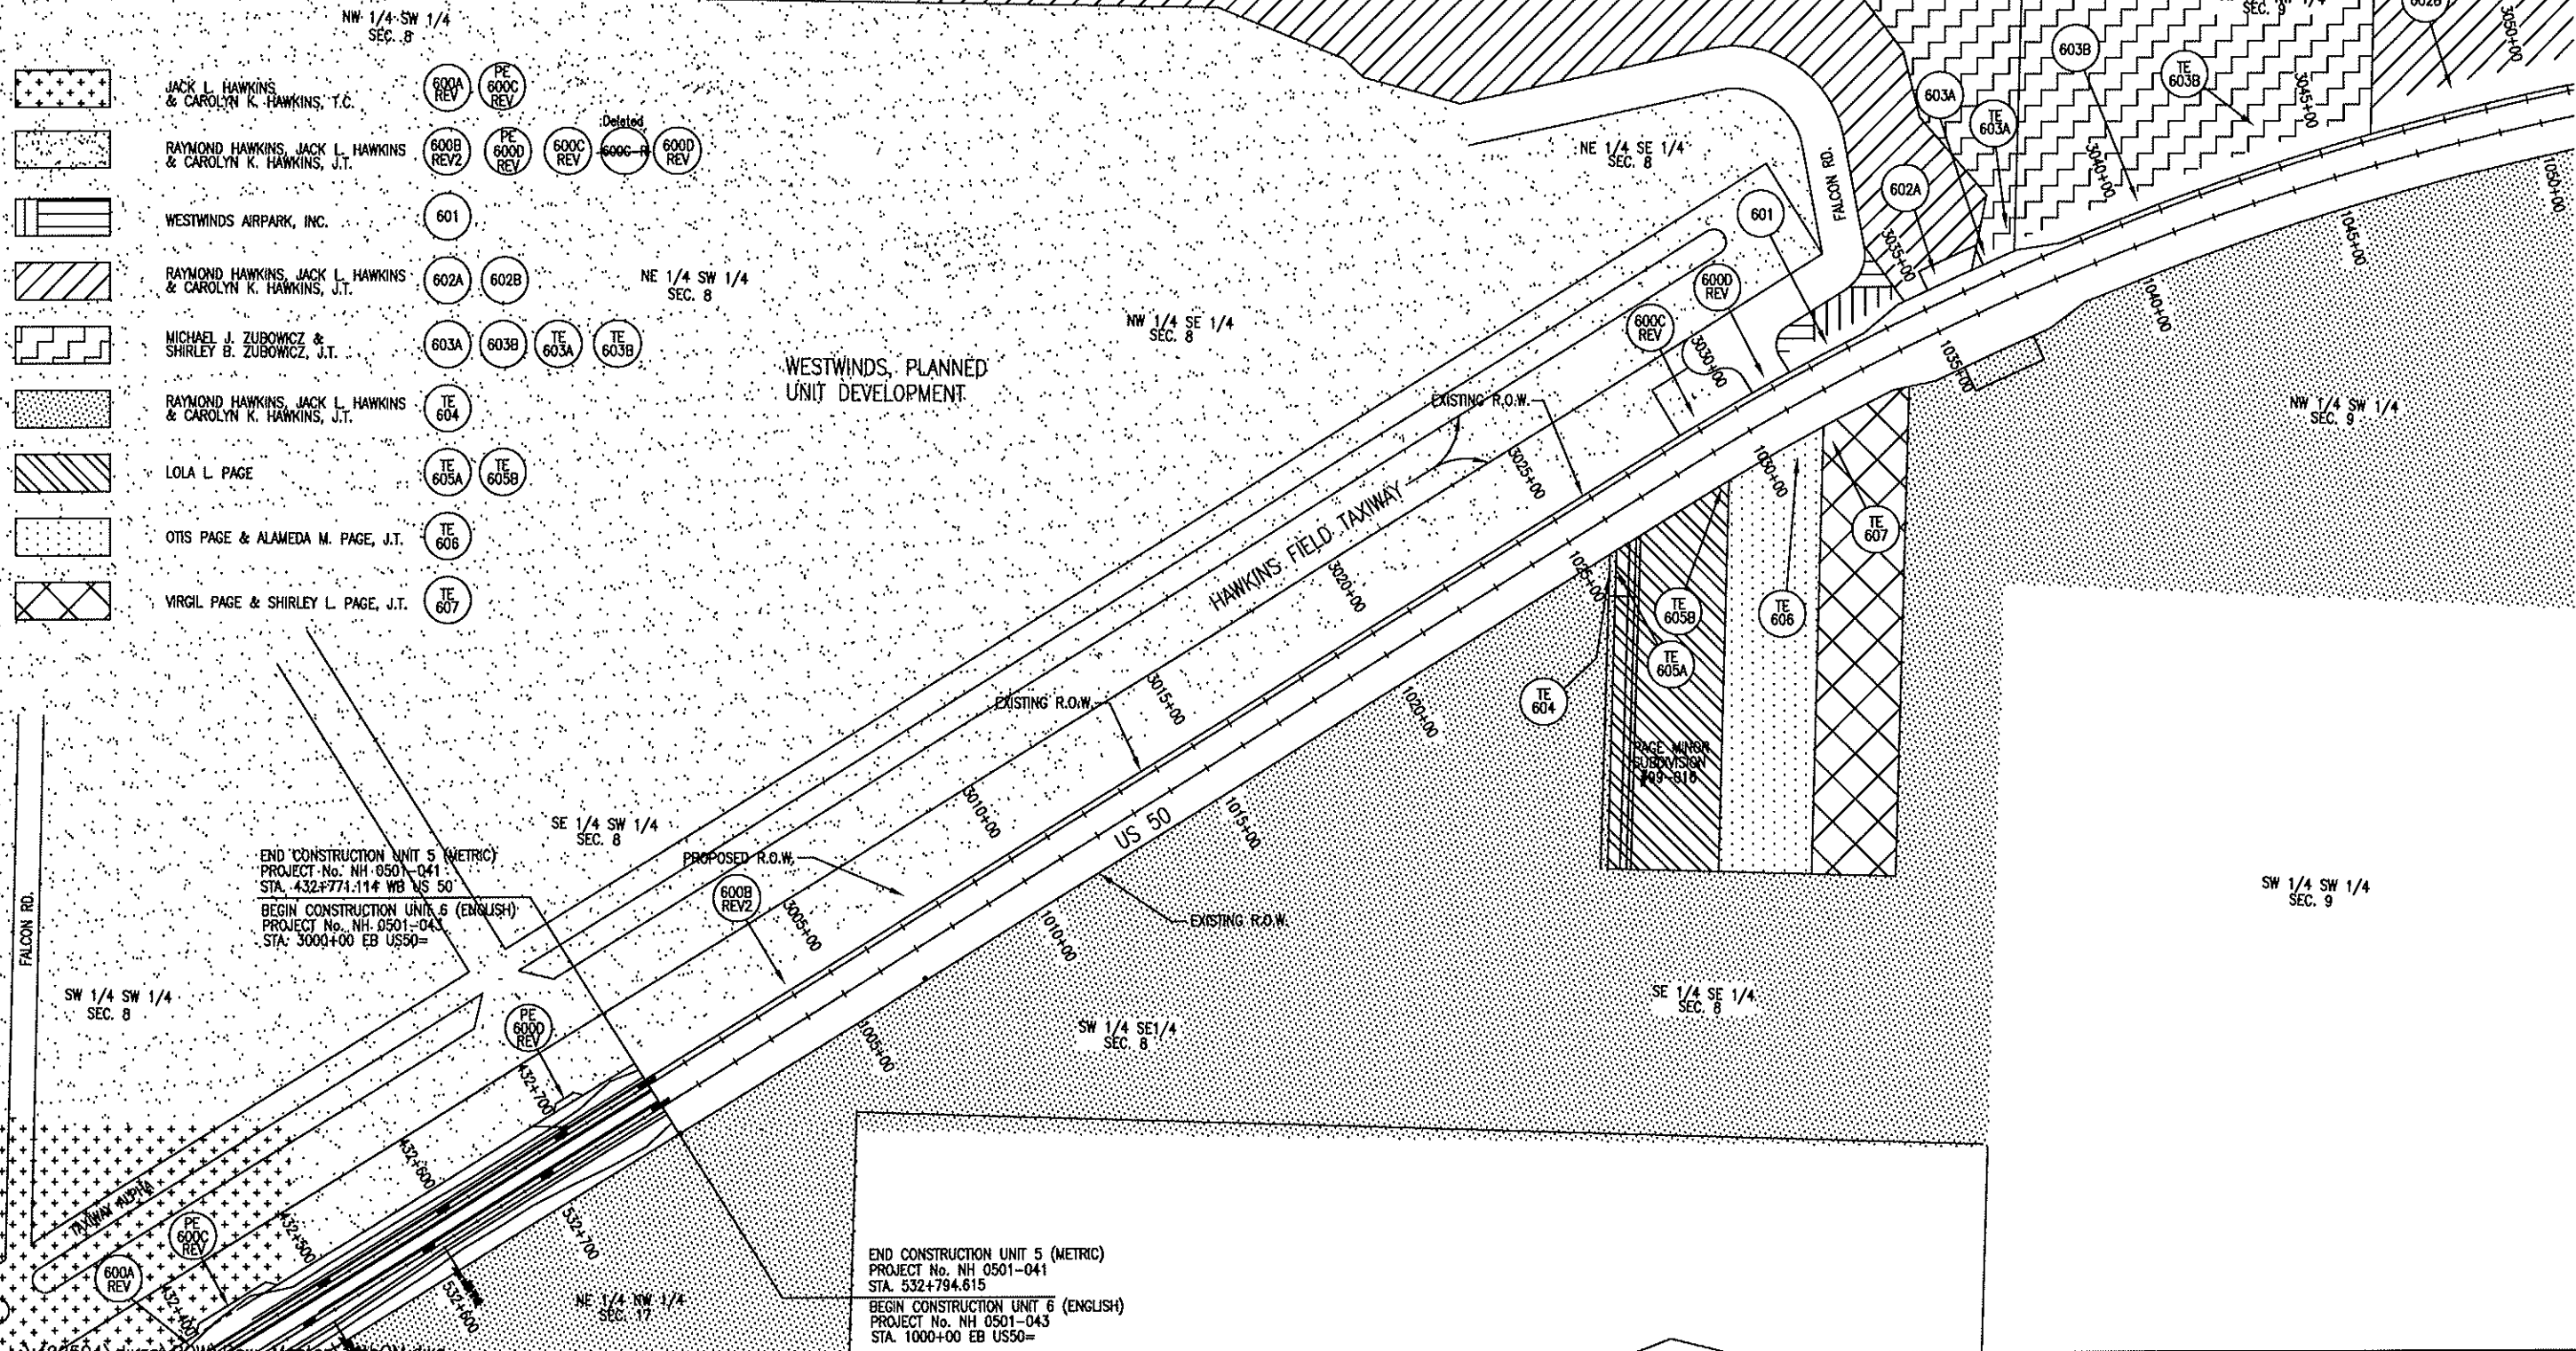

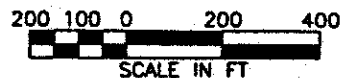



DEPARTMENT OF TRANSPORTATION
STATE OF COLORADO
NH 0501-034 UNIT 6
R.O.W. OWNERSHIP MAP
SEC'S 10 & 11, T15S-R96W, 6TH P.M.

FEDERAL ROAD DISTRICT NO.	DIVISION	PROJ. NO.	SHEET NO.	TOTAL SHEETS
VII	COLORADO	NH 0501-034 Unit 6	46	49

RIGHT OF WAY		
SOUTHEAST OF GRAND JUNCTION-SOUTH		

REVISIONS		
8/20/01	REVISED TE-615, DELETED TE-614	RJA
11/19/01	ADDED TE-613A, CHANGED TE-613 TO TE-613B	RJA
12/14/01	REVISED PARCEL 624, 625, TE-625 & TE-626A	RJA

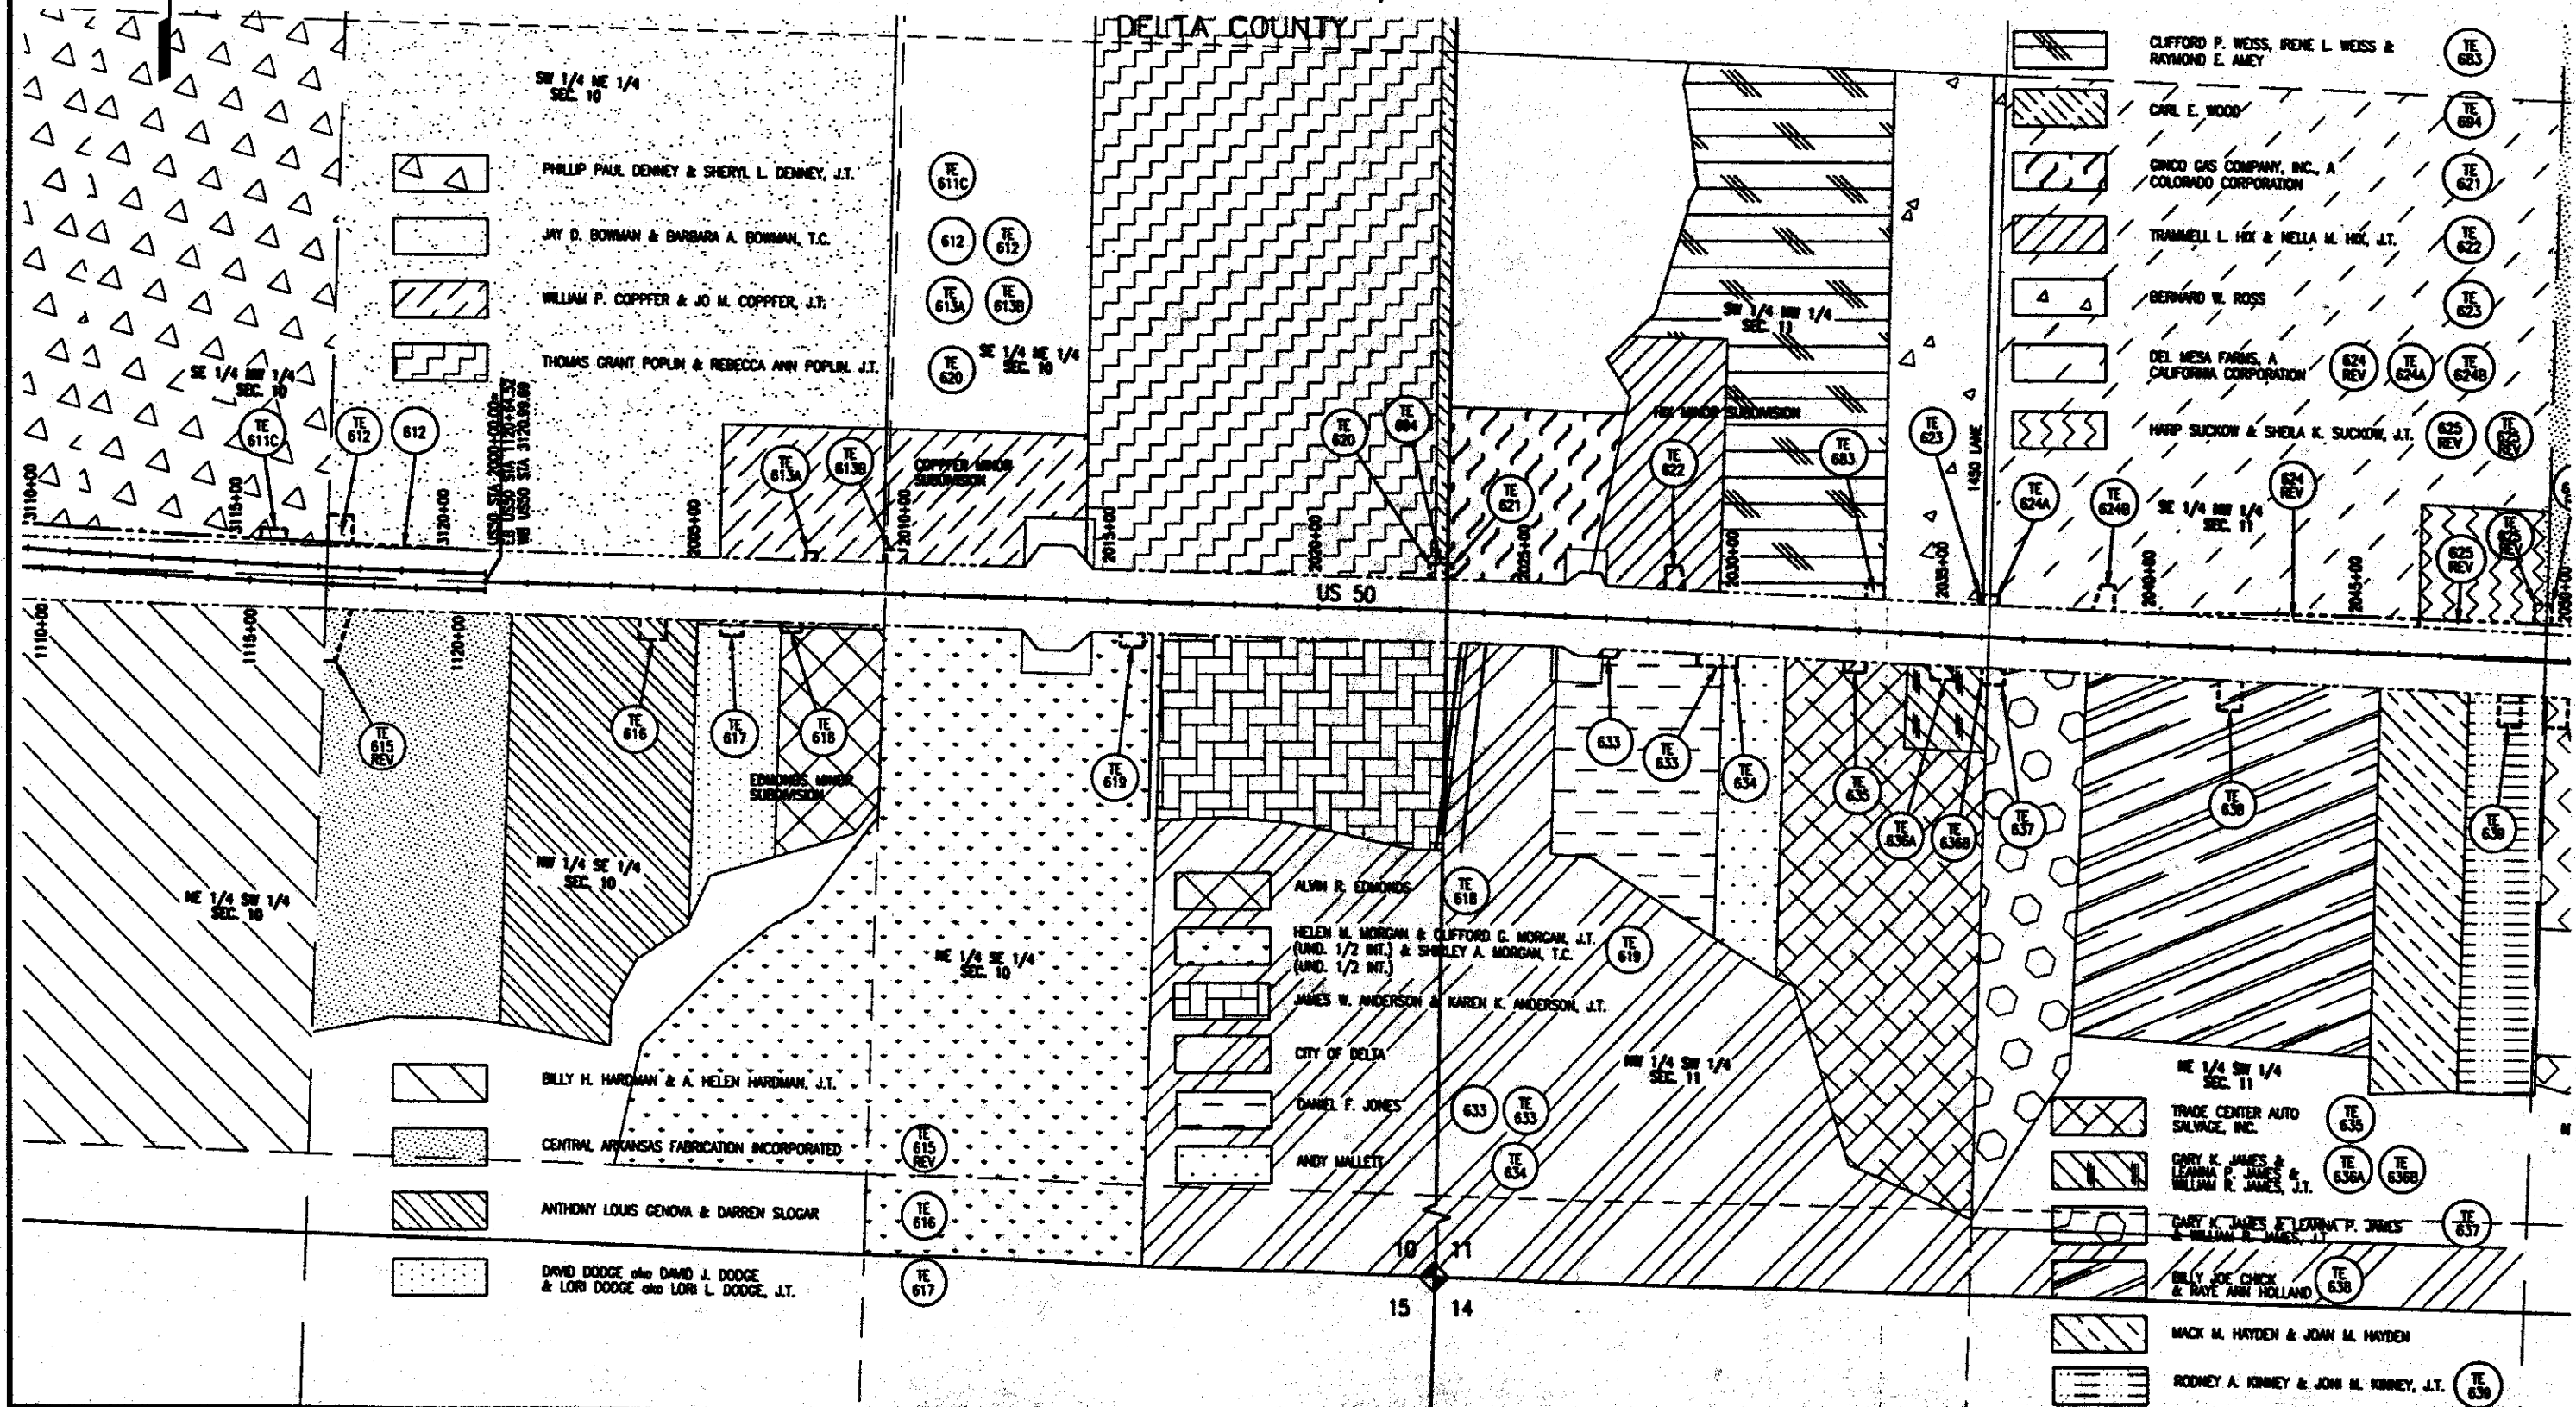

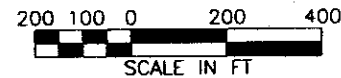


DEPARTMENT OF TRANSPORTATION
STATE OF COLORADO
NH 0501-034 UNIT 6
R.O.W. OWNERSHIP MAP
SEC'S 11 & 12 T15S-R96W, 6TH P.M.

FEDERAL ROAD DISTRICT NO.	DIVISION	PROJ. NO.	SHEET NO.	TOTAL SHEETS
VII	COLORADO	NH 0501-034 Unit 6	47	49

RIGHT OF WAY
SOUTHEAST OF
GRAND JUNCTION-SOUTH

REVISIONS		
8/23/01	REVISED TE-657	RJA
8/29/01	REVISED TE-645B, TE-649 & 671B	RJA
	ADDED TE-667A, TE-658 & TE-671C	
	REVISED PARCEL 632, BECAME 632A & 632B	
9/17/01	ADDED PARCEL 657-R & DELETED TE-657	RJA
10/10/01	ADDED TE-654, REVISED TE-655	RJA
11/19/01	REVISED 632A, TE-630 & TE-632A	RJA
	REVISED TE-670B, ADDED TE-670A	
12/14/01	REVISED PARCEL 626 & TE-626A	RJA
4/05/02	PARCEL 684 NAME CHANGE	RJA
4/25/02	CHANGED TE-630REV	RJA

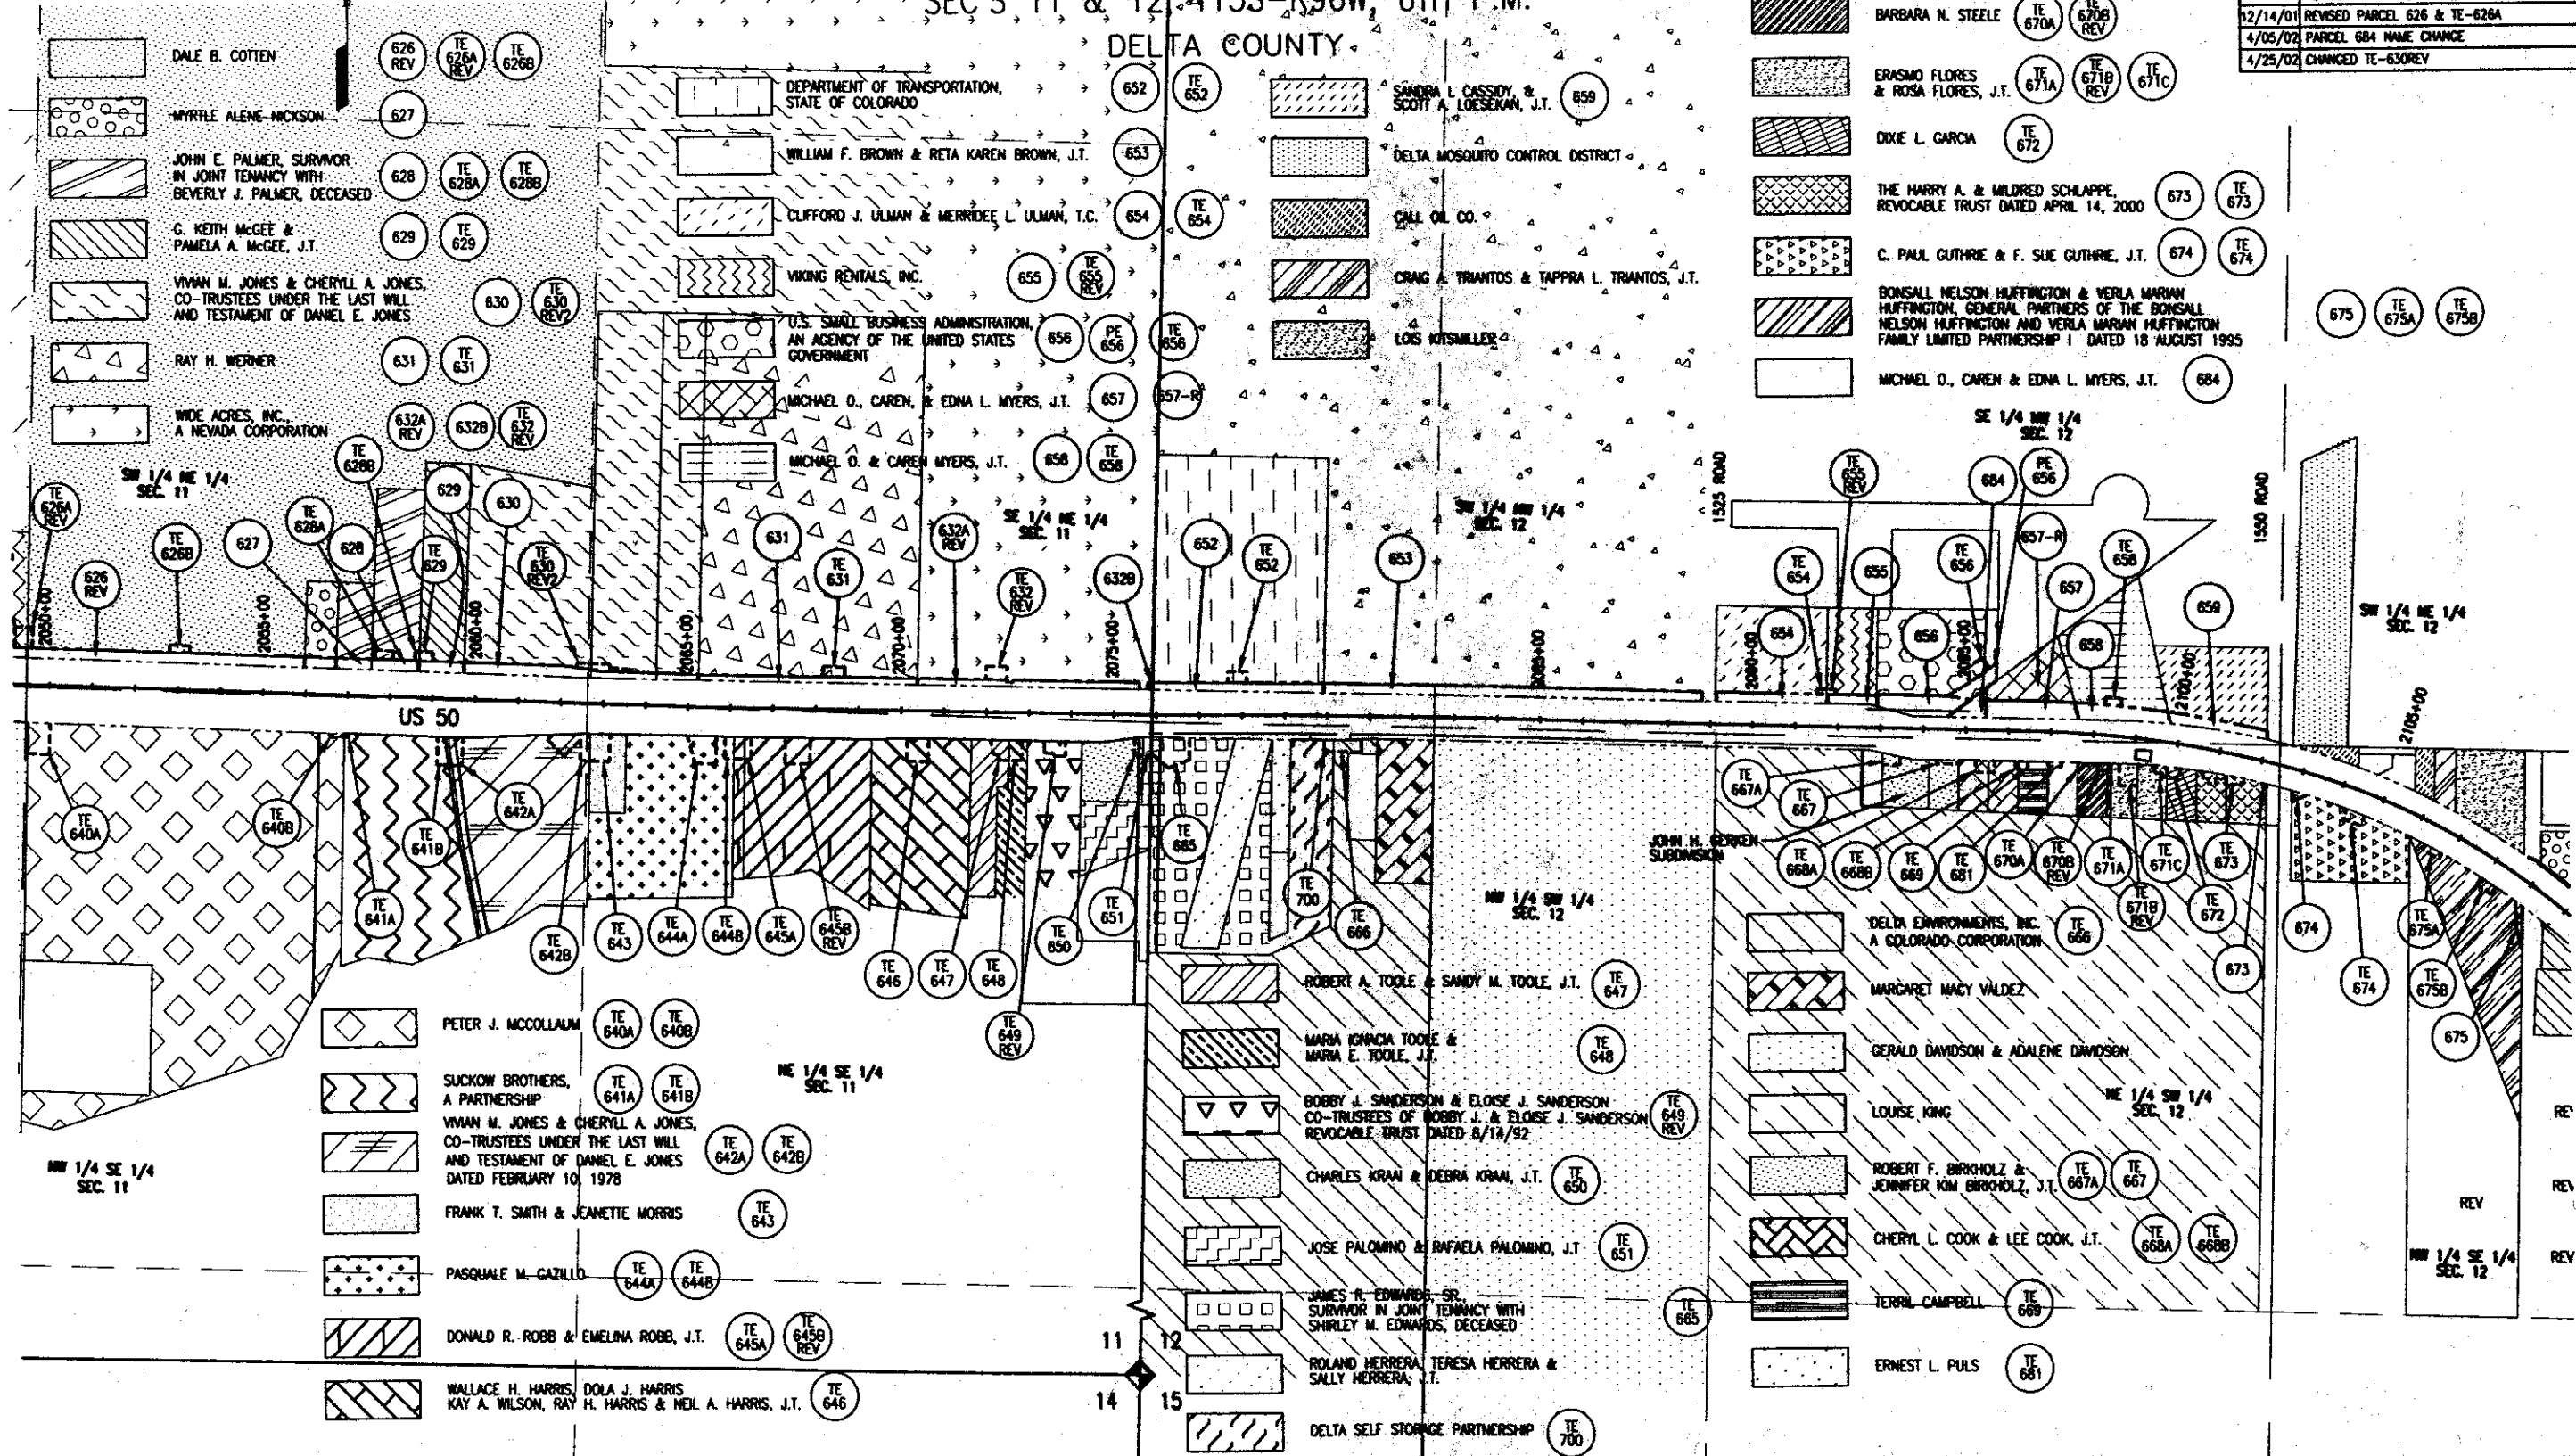

DEPARTMENT OF TRANSPORTATION
STATE OF COLORADO
NH 0501-034 UNIT 6
R.O.W. OWNERSHIP MAP
SEC'S 12 & 13, T15S-R96W, 6TH P.M.

200 100 0 200 400
SCALE IN FT




DELTA COUNTY

FEDERAL ROAD DISTRICT NO.	DIVISION	PROJ. NO.	SHEET NO.	TOTAL SHEETS
VII	COLORADO	NH 0501-034 Unit 6	48	49

RIGHT OF WAY		
SOUTHEAST OF GRAND JUNCTION-SOUTH		
DATE	REVISIONS	BY
8/27/01	ADDED PARCEL 686-R	RAA
8/29/01	ADDED TE-688, TE-678 & TE-679	RAA
10/10/01	REVISED PARCEL 676B, TE-676 & 682 & TE-682	RAA
12/07/01	PARCEL 680 NAME REVISION	RAA
01/21/02	NAME CHANGE 678	RAA

- BONSALL NELSON HUFFINGTON & VERLA MARIAN HUFFINGTON, GENERAL PARTNERS OF THE BONSALL NELSON HUFFINGTON AND VERLA MARIAN HUFFINGTON FAMILY LIMITED PARTNERSHIP I DATED 18 AUGUST 1995
- RONALD H. JACKSON SR. & MARY E. JACKSON, J.T. (676A, 676B REV, 676 REV)
- LEIGHTON RALPH DILLS & PHILIP ROBERT CORBIN, J.T. (682 REV, 682 REV)
- GENNIE M. CHRISTIAN (677, 677)
- DIRK ELLSWORTH JONES (also DIRK E. JONES) & ARLENE JONES (678, 678)
- WILLIAM POPE (679, 679)
- ROBERT L. JOHNSON & JACQUELINE V. JOHNSON, J.T. (680, 680)
- CAMBLE ENTERPRISES INC. A COLORADO CORPORATION (686, 686-R)
- DEPARTMENT OF TRANSPORTATION, STATE OF COLORADO (689, 689)
- DELTA SELF STORAGE PARTNERSHIP
- WARREN R. VOLLMERT & MAZEL G. VOLLMERT, J.T.
- MELVIN B. DAVIS

- CRAIG A. TRIANTOS & TAPPA L. TRIANTOS, J.T.
- LOIS KITSMLER
- JAMES E. CRONISTER & LOIS P. CRONISTER, AS TRUSTEES OF THE JAMES E. CRONISTER LIVING TRUST (UND. 1/2 INT.) & LOIS P. CRONISTER & JAMES E. CRONISTER, AS TRUSTEES OF THE LOIS P. CRONISTER LIVING TRUST, (UND. 1/2 INT.) (680, 680A, 680B)
- LYLE VOCKE & DEANA VOCKE, J.T. (701)
- DONALD GENE ANDERSON (also DONALD G. ANDERSON) & BARBARA ANN ANDERSON (also BARBARA A. ANDERSON), J.T. (702A, 702B)
- RALPH P. MYERS & FRANCES E. MYERS, J.T. (661, 661)
- NORTH DELTA COMMUNITY ASSOC.
- PATTY D. SCHROEDER & RONALD SCHROEDER, T.C. (UND. 1/2 INT.) & JERRY D. BOYD & JANET F. BOYD, J.T. (UND. 1/2 INT.); CO-OWNERSHIP AS T.C. (662, 662)
- H.L. MILLS & MONNA LOU MILLS, J.T. (687, 687)
- RONALD SCHROEDER & PATTY D. SCHROEDER, (UND. 1/2 INT.) T.C. & JERRY BOYD, (UND. 1/2 INT.) T.C. (663, 663A, 663B)
- BONSALL NELSON HUFFINGTON & VERLA MARIAN HUFFINGTON, GENERAL PARTNERS OF THE BONSALL NELSON HUFFINGTON AND VERLA MARIAN HUFFINGTON FAMILY LIMITED PARTNERSHIP I DATED 18 AUGUST 1995 (688)
- WALTER FINGER
- AURELIO D. RODRIGUEZ & JOYCE E. RODRIGUEZ, T.C. (691)

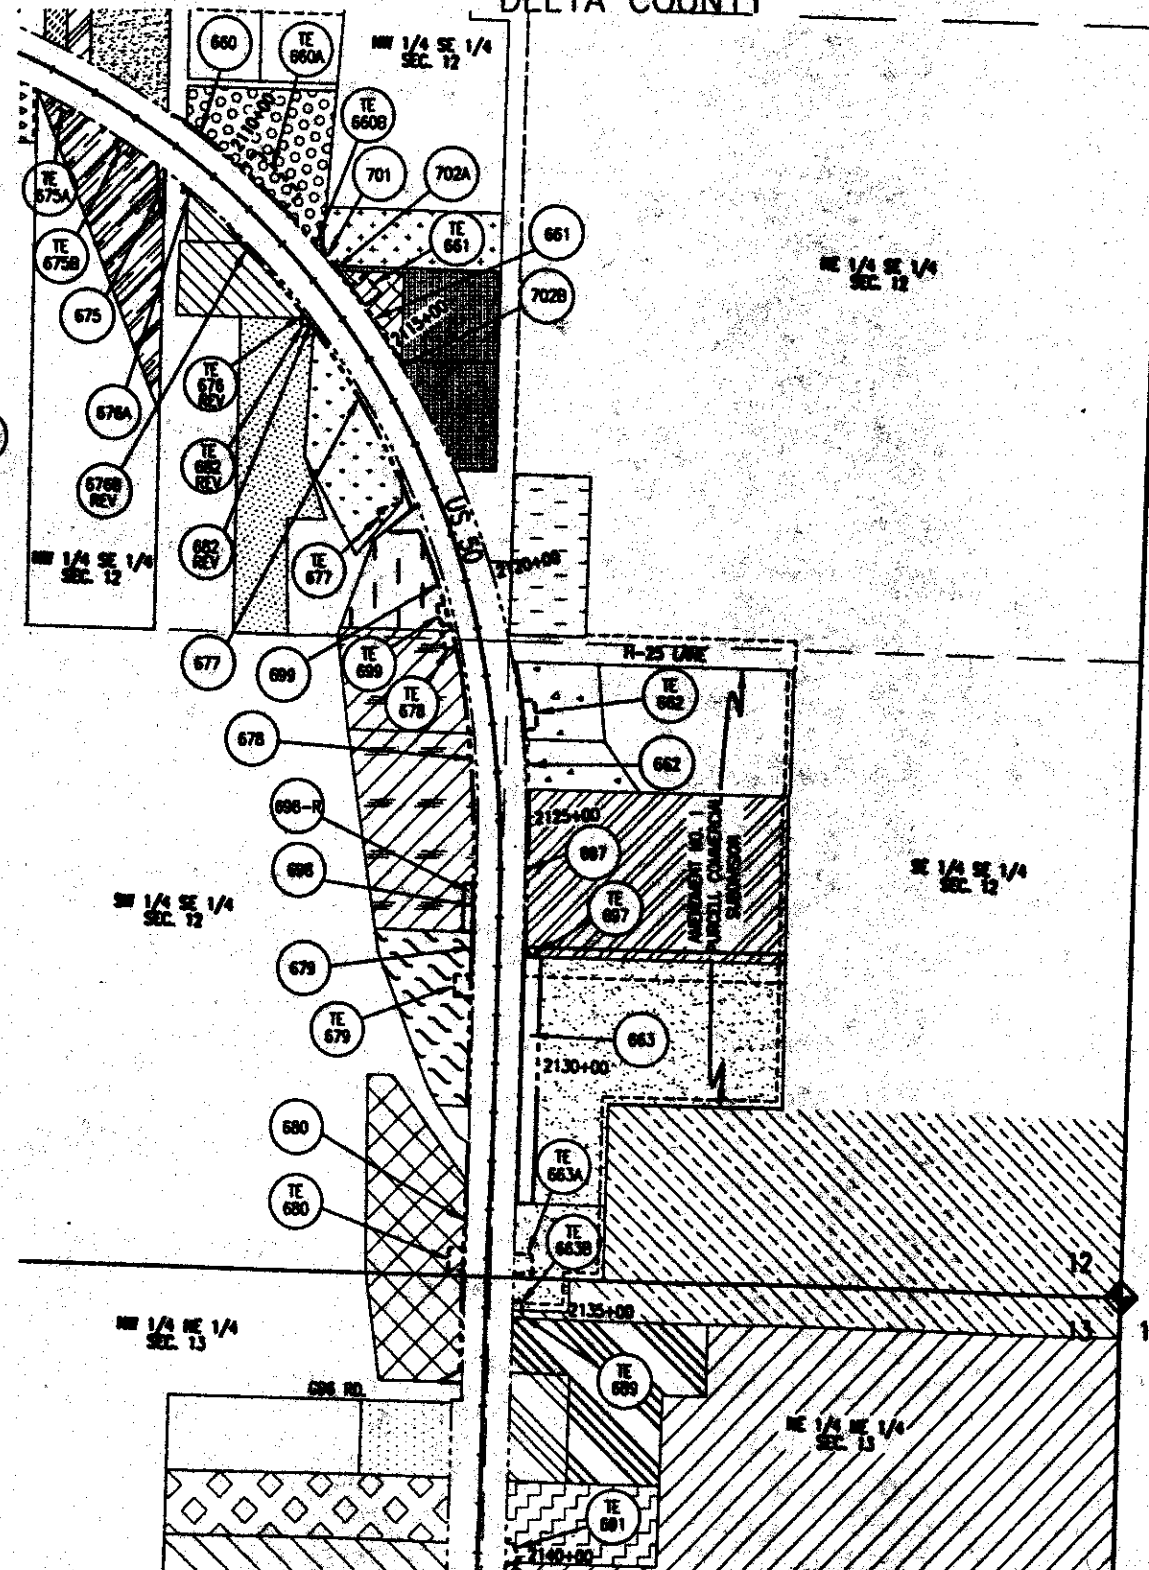


DEPARTMENT OF TRANSPORTATION
STATE OF COLORADO
NH 0501-034 UNIT 6
R.O.W. OWNERSHIP MAP
SEC. 13, T15S-R96W, 6TH P.M.
DELTA COUNTY



FEDERAL ROAD REGION NO.	DIVISION	PROJ. NO.	SHEET NO.	TOTAL SHEETS
VII	COLORADO	NH 0501-034 Unit 6	49	49

RIGHT OF WAY
SOUTHEAST OF
GRAND JUNCTION-SOUTH

REVISIONS	

200 100 0 200 400
SCALE IN FT

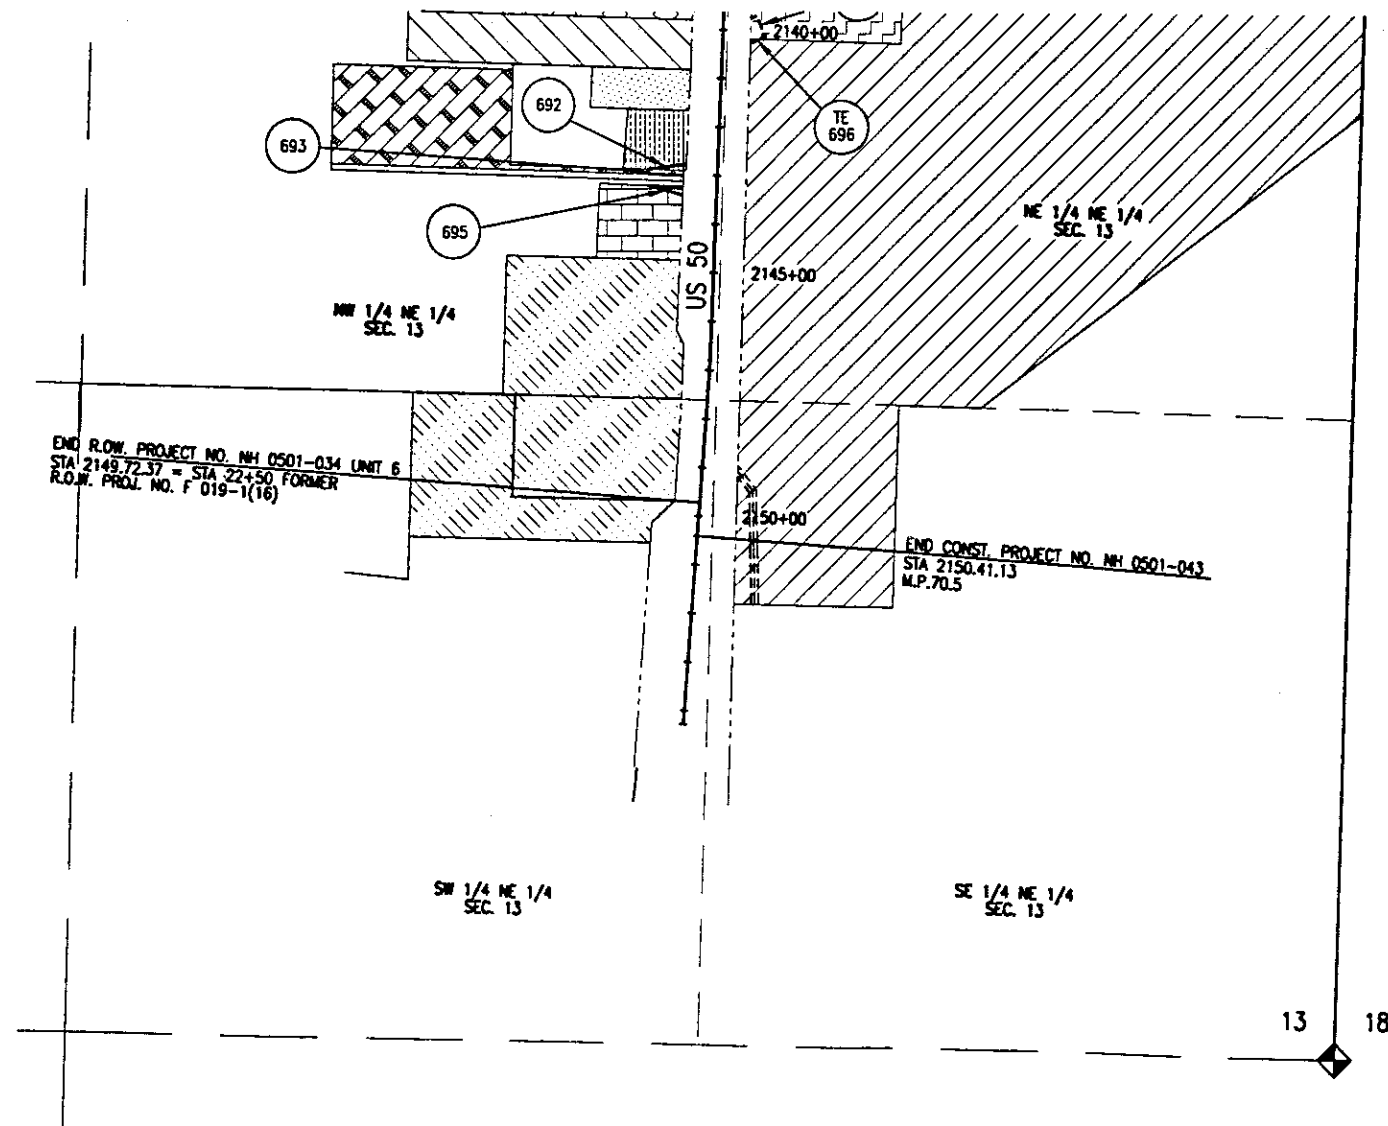

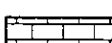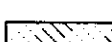-  LOREN D. POGUE & MERCED POGUE, J.T. TE 696
-  JILL CALLEGOS
-  PHYLLIS JOHNSON 692
-  JIRO YOSHIDA & PATRICIA YOSHIDA, J.T. 693
-  JOSE C. PALOMINO & RAFAELA PALOMINO, J.T. 695
-  WAYNE D. HIRSCHER & DIANE E. HIRSCHER, J.T.