


STATE DEPARTMENT OF HIGHWAYS

DIVISION OF HIGHWAYS—STATE OF COLORADO

FEDERAL AID REGION NO.	DIVISION	PROJECT NO.	SHEET NO.
8	COLORADO	RF 019-2(14) Section 2	1

DURANGO—SOUTH
RIGHT OF WAY

CONVENTIONAL SIGNS

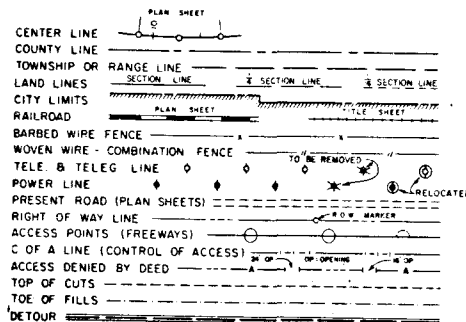


PLAN AND PROFILE OF PROPOSED FEDERAL AID PROJECT NO. RF019-2(14) Sec. 2 STATE HIGHWAY NO. 550 & 160 LA PLATA COUNTY RIGHT OF WAY

LENGTH OF PROJECT (R.O.W.) = 1.053 miles

SHEET NO'S.	INDEX OF SHEETS
1	TITLE SHEET
2A-2C	TABULATION OF PROPERTIES
3-9	ALIGNMENT SHEETS
9A-9C	SUPPLEMENTAL ALIGNMENT SHEETS
10-16	LOCATION MAPS SHOWING PARCELS
	RR-6AS, RR 8AS RR-10S, RR-12S, & RR-14S

REVISIONS	
6-9-72	Delete Sheet 5A, Add Sheets
9-5-78	9A & 9B to Index of Sheets
9-5-80	City and Number Add Sheets
10-1-80	9A, 9B, 9C
10-1-80	Add SITES 1B, 2

NOTE: This project checked and
calculated by field forces.

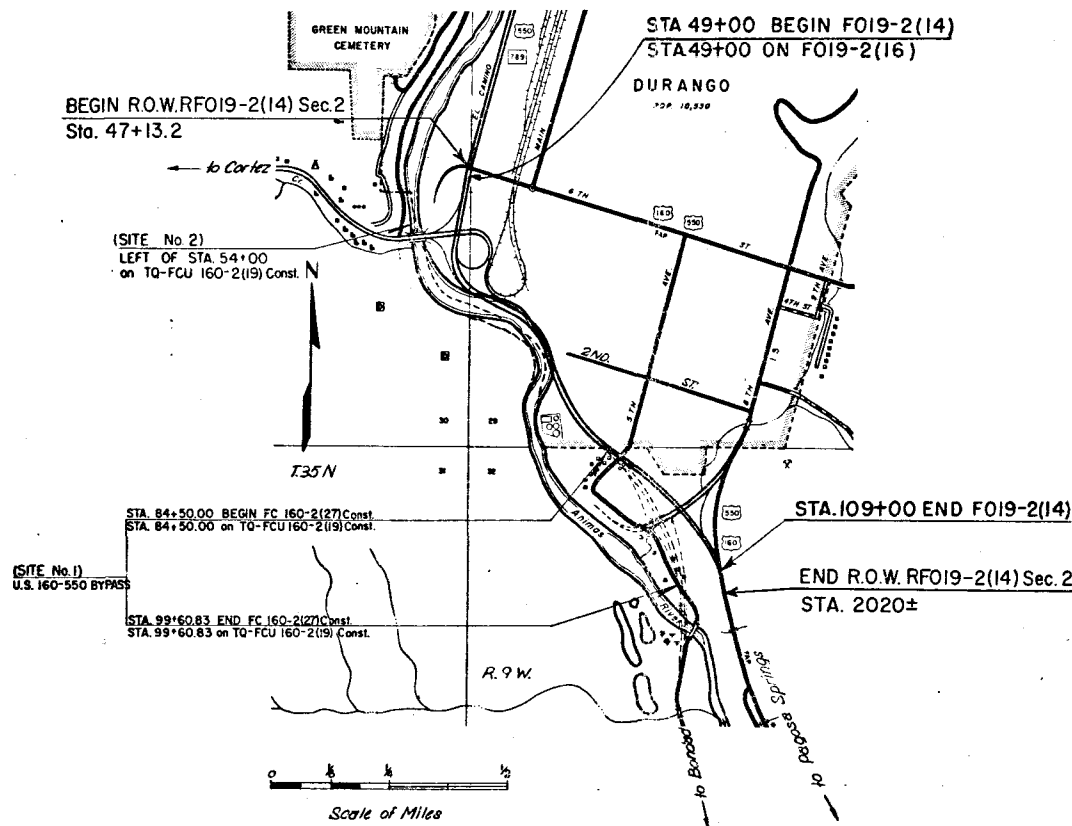

ORIGINAL SCALE: 1" = 500'
1" = 50'
1" = 100'
1" = 20'

RAILROAD LOCATION SHEETS
ALIGNMENT
OWNERSHIP (SUPP.)
DETAIL

NOTE: ALL CALCULATIONS ARE
BASED UPON THE PROJECTED
LINE WHEN APPLICABLE.

R.O.W. TABULATION OF PROPERTIES IN

LA PLATA

COUNTY S.H.No. 1608
550 PROJ.RF019-2(14)Sec.2

FEDERAL ROAD DISTRICT NO.	DISTRICT	PROJECT NO.	SHEET NO.
8	COLORADO	R F 019-2(14) Sec.2	2A

RIGHT OF WAY: DURANGO - SOUTH

PARCEL NO.	OWNER	ADDRESS	LOCATION	AREA IN ACRES				PURCHASE DATA					REMARKS	NO.
				PARCEL	TO BE ACQUIRED	REMAINDER		LAND	IMPROV'MTS	DAMAGE	MISC.	TOTAL		
			T.35N., R.9W., N.M.P.M.			LT.	RT.							
1S	GENEVA T. JOHNSON	1975 W. 2nd Ave., Durango, Colorado	NE1/4 NW1/4 Sec. 32	16.197	15.100	0	0							
1SR	COOH		N1/4 Sec. 32	2.869										
2S	GENEVA T. JOHNSON	1975 W. 2nd Ave., Durango, Colorado	NE1/4 NW1/4 Sec. 32	8.005	7.494	0	0							
3S	CURTIS C JOHNSON	1975 W. 2nd Ave., Durango, Colorado	NE1/4 NW1/4 Sec. 32	1.000	1.000	0	0							
4S	GENEVA T. & CURTIS PAUL JOHNSON	1975 W. 2nd Ave., Durango, Colorado	SE1/4 NW1/4 Sec. 32	2.790	2.496	0	0							
5S	GENEVA T. & CURTIS PAUL JOHNSON	1975 W. 2nd Ave., Durango, Colorado	SE1/4 NW1/4 Sec. 32	0.151	0.151	0	0							
RR-1S	DENVER & RIO GRANDE WESTERN RAILROAD		SW1/4 Sec. 29	15.481	15.481	0	0							
RR-1SR	DELETED													
RR-1SX	COLO. DEPT. OF HWYS.		SW1/4 Sec. 29	2.28										
TE-RR+SA	DENVER & RIO GRANDE WESTERN RAILROAD		SW1/4 Sec. 29	0.323										
RR-6AS	DENVER & RIO GRANDE WESTERN RAILROAD		T.34N., R.9W., N.M.P.M. W1/2 SE1/4 Sec. 9	5.160	5.160	0	0							
			T.35N., R.9W., N.M.P.M.											
RR-2S	DENVER & RIO GRANDE WESTERN RAILROAD		NE1/4 NW1/4 Sec. 32	3.421	3.421	0	0							
RR-7AS	DENVER & RIO GRANDE WESTERN RAILROAD		NE1/4 NW1/4 Sec. 32	0.353	0.353	0	0							
8S	DENVER & RIO GRANDE WESTERN RAILROAD (ABANDONED)		SE1/4 NW1/4 and SW1/4 NE1/4 Sec. 32	3.968	3.968	0	0							
BSX	GENEVA T. & CURTIS PAUL JOHNSON		SE1/4 NW1/4 Sec. 32 T.34N., R.9W., N.M.P.M.	1.441	1.441									
RR-8AS	DENVER & RIO GRANDE WESTERN RAILROAD		S1/2 Sec. 18	9.200	9.200	0	0							
RR-10S	DENVER & RIO GRANDE WESTERN RAILROAD		SW1/4 Sec. 19, & W1/2 Sec. 30, & W1/2 Sec. 31, T.34N., R.9W., and W1/2 Sec. 6, & W1/2 Sec. 7, & NW1/4 Sec. 18, T.33N., R.9W.	62.604	62.604	0	0							
RR-12S	DENVER & RIO GRANDE WESTERN RAILROAD		SW1/4 Sec. 19	3.099	3.099	0	0							
RR-14S	DENVER & RIO GRANDE WESTERN RAILROAD		W1/2 NW1/4 Sec. 31	5.062	5.062	0	0							

REVISIONS

6-9-72	Add TE-RR-1SA & BSX	WC
7-10-73	Rev. BSX	GM
5-15-80	Chg. prop. number	TP
5-16-82	Add La Plata County note	SCF
8/18/84	Add RR-1SR & RR-1SX	DAJ
12-28-85	Deleted RR-1SR	BG
8/8/84	Add Parcel 1SR	KLM

LAND AND IMPROVEMENT

TO CITY OF DURANGO

LAND AND IMPROVEMENTS

CONVEYED TO

LA PLATA COUNTY

SOLD TO LA PLATA COUNTY BY QC DEED, (12-29-81)

OWNERSHIP TO BE DETERMINED

REVERSION OF PART OF 8S TO THE JOHNSONS

SOLD TO LA PLATA COUNTY BY QC DEED, (12-29-81)

SOLD TO LA PLATA COUNTY BY QC DEED, (12-29-81)

SOLD TO LA PLATA COUNTY BY QC DEED, (12-29-81)

R.O.W. TABULATION OF PROPERTIES IN

LA PLATA

COUNTY

S.H.No. 1608
550

PROJ.RF019-2(14) Sec. 2

FEDERAL ROAD DISTRICT	PROJECT NO.	SHEET NO.
8 COLORADO	RF019-2(14)Sec. 2	28

RIGHT OF WAY: DURANGO - SOUTH

PARCEL NO.	OWNER	ADDRESS	LOCATION	AREA IN ACRES			PURCHASE DATA					REMARKS	NO.
				PARCEL	TO BE ACQUIRED	REMAINDER	LAND	IMPROV'TS	DAMAGE	MISC.	TOTAL		
			T.35N., R.9W., N.M.P.M.			LT. RT.							
15S	EVA L. JACQUEZ	BOX 296, Durango, Colorado	NE1/4 NW1/4 Sec. 32	0.111	0.111	0 0						LAND & IMPROVEMENTS	
16S	EVA L. JACQUEZ, MANUELITA L. ORTIZ, & JOHN P. LOPEZ, sole survivors of BEN LOPEZ	BOX 296, Durango, Colorado	NE1/4 NW1/4 Sec. 32	0.013	0.013	0 0						LAND & IMPROVEMENTS	
17S	JOSE E. ROMERO	BOX 3213, Durango, Colorado	NE1/4 NW1/4 Sec. 32	0.125	0.125	0 0						LAND & IMPROVEMENTS	
18S	VICTOR & ROSA JARAMILLO, J.T.	BOX 852, Durango, Colorado	NE1/4 NW1/4 Sec. 32	0.080	0.080	0 0						LAND & IMPROVEMENTS	18S
19S	LORENZO & ELAIZA TRUJILLO, J.T.	BOX 504, Durango, Colorado	NE1/4 NW1/4 Sec. 32	0.156	0.156	0 0						LAND & IMPROVEMENTS	19S
20S	SEFERINO & ADELAIDE MARTINEZ	1451 E. 88th Ave., Thornton, Colorado	NE1/4 NW1/4 Sec. 32	0.069	0.069	0 0						LAND & IMPROVEMENTS	20S
21S	DUDLEY P. ENGLE & ROSS ROBERTSON, J.T.	BOX 3418, Durango, Colorado	NE1/4 NW1/4 Sec. 32	0.203	0.203	0 0						LAND & IMPROVEMENTS	21S
22S	DELFINA VALDEZ	RT. 3, BOX 55, Durango, Colorado	NE1/4 NW1/4 Sec. 32	0.123	0.123	0 0						LAND & IMPROVEMENTS	22S
23S	MARGARITA MONTOYA	BOX 1361, Durango, Colorado	NE1/4 NW1/4 Sec. 32	0.224	0.224	0 0						LAND & IMPROVEMENTS	23S
24S	DESSIE & RENA VALDEZ, J.T.	BOX 852, Durango, Colorado	NE1/4 NW1/4 Sec. 32	0.048	0.048	0 0						LAND & IMPROVEMENTS	24S
25S	MARIA MARTINEZ	BOX 796, Durango, Colorado	NE1/4 NW1/4 Sec. 32	0.092	0.092	0 0						LAND & IMPROVEMENTS	25S
26S	ESTATE OF FAUSTIN HERRERA	250 5th Ave., Durango, Colorado	NE1/4 NW1/4 Sec. 32	0.307	0.307	0 0						LAND & IMPROVEMENTS	26S
27S	CONTINENTAL OIL COMPANY	5th Ave., Durango, Colorado	NE1/4 NW1/4 Sec. 32	0.981	0.958	0 0						LAND & IMPROVEMENTS (BULK)	27S
28AS	CURTIS C. JOHNSON	1975 W. 2nd Ave., Durango, Colorado	NE1/4 NW1/4 Sec. 32	0.008	0.008	0 0							
28BS	CURTIS C. JOHNSON	1975 W. 2nd Ave., Durango, Colorado	NE1/4 NW1/4 Sec. 32	0.071	0.071	0 0							
28CS	CURTIS C. JOHNSON	1975 W. 2nd Ave., Durango, Colorado	NE1/4 NW1/4 Sec. 32	1.993	1.841	0 0						NOT TO BE APPRAISED. RELEASE OF CONFLICT OF INTEREST	28CS
29S	ANGELO DALLABETTA	353 6th Ave., Durango, Colorado	SW1/4 SE1/4 Sec. 29	0.885	0.631	0 15*							
TE-29SA	DELETED												
30S	WILLIAM D. EWING, Jr., & WILLIAM D. EWING, Jr., trustee for ELIZABETH ANNE EWING	1212 Lombard St., San Francisco, California	NW1/4 NE1/4 Sec. 32	1.827	0.883	230*	0						
30SA	JOHN & RENO MONTONATI		SW1/4 SE1/4 Sec. 29	0.634	0.298	2*	0						
31S	FOOTE MINERAL CO., A PENNSLVANIA CORP	BOX 5, NATURITA, COLO 81422	W1/2 SW1/4 Sec. 29 & E1/2 SE1/4 Sec. 30	9.581	9.581	0 160*						LAND & IMPROVEMENTS	31S
TE-31SA	FOOTE MINERAL CO., A PENNSLVANIA CORP	BOX 5, NATURITA, COLO 81422	E1/2 SE1/4 Sec. 30	0.391									
TE-31SB	FOOTE MINERAL CO., A PENNSLVANIA CORP	BOX 5, NATURITA, COLO 81422	W1/2 SW1/4 Sec. 29 & E1/2 SE1/4 Sec. 30	0.591									
32S	DELETED											DELETED	32S

REVISIONS			
5-9-72	Name change Ref. 61 App		
---	TE-29SA, TE-31SA & TE-31SB	RC	
8-2-73	Name change Ref. 11-195A	RC	
9-18-73	Name change Ref. 29 SA, AND 30 SA	RC	
10-5-73	Name change Ref. 30 SA	RC	
12-7-73	Name change Ref. 31 SA	RC	
---	TE-31SB	OM	
5-5-80	No. app. number	---	
8/26/82	DELETE 32S	PAZ	

PROJ.RF019-2(14) Sec. 2

RIGHT OF WAY: DURANGO-SOUTH[illegible]

R.O.W. TABULATION OF PROPERTIES IN

LA PLATA

COUNTY

S.H. NO. 160 & 530

RIGHT OF WAY

D. RANCO - SOUTH

PARCEL NO.	OWNER	ADDRESS	LOCATION	AREA IN		ACRES		PARCEL NO.	REMARKS	REVISIONS		
				PARCEL	BE	RE	RE			5/15/8	12/8/8	15
			1/2 Sec. 29, T.1N, R.9E, N.M.P.M.									
33	BOY'S PROPERTIES		1/2 Sec. 32	1.128	1.128							
35	BOY'S PETROLEUM CO.	215 1/2th Ave., Durango, Colo.	SE 1/4 Sec. 29	0.981	0.981	0.0	0.571					
36	DELETED											
37	DELETED											
38	ANDERSON CONCRETE MONUMENT		SE 1/4 Sec. 29	0.033	0.033							
39	ANDERSON CONCRETE MONUMENT		SE 1/4 Sec. 29	0.061	0.061							
40	C. S. INC.		SE 1/4 Sec. 29	0.006	0.006							
41	C. S. INC.		SE 1/4 Sec. 29	0.043	0.043							
42	H. H. OIL CO.		SE 1/4 Sec. 29	0.020	0.020							


FEDERAL ROAD DISTRICT NO.	DIVISION	PROJECT NO.	SHEET NO.	TOTAL SHEETS
8	COLORADO	RF019-2(14)Sec.2	3	

DURANGO-SOUTH
 RIGHT OF WAY

32SA
 32SB
 32SC
 32SD
 32SR

DELETED

REVISIONS	
1	Deleted 32A, 32B, 32C, 32D
2	Deleted 32A, 32B, 32C, 32D
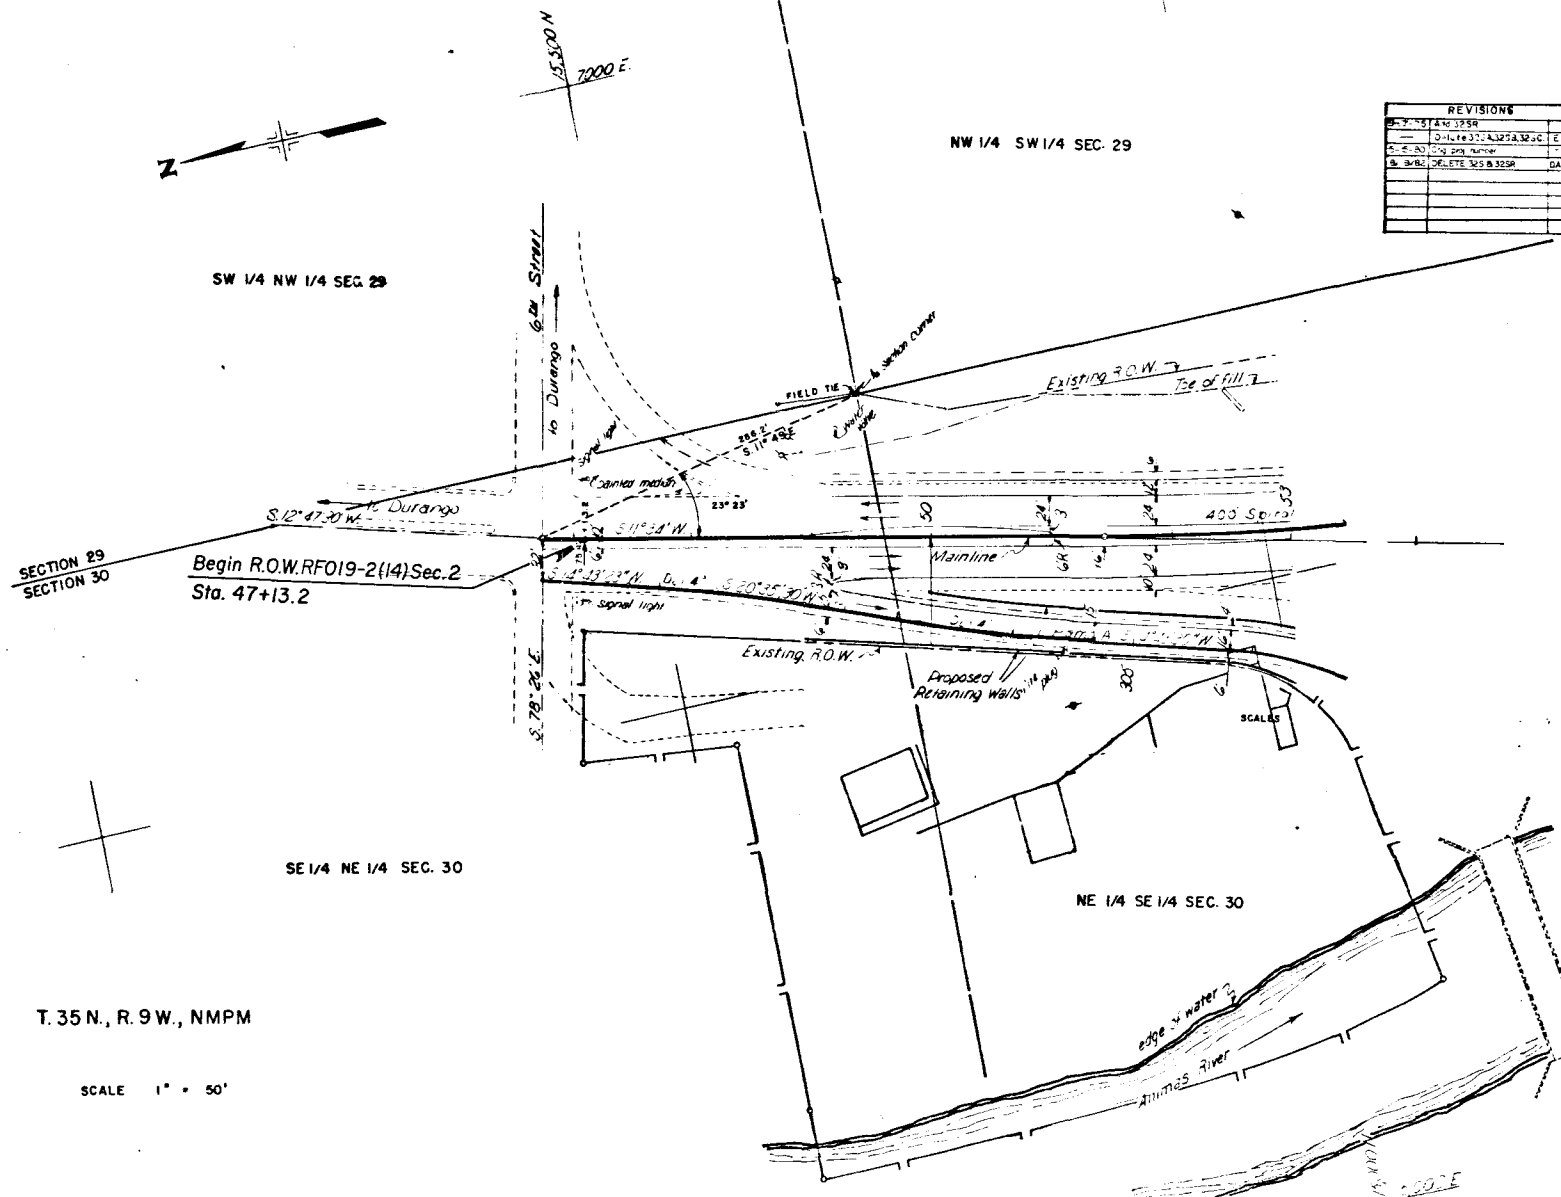

T.35N., R.9W., NMPM


SCALE 1" = 50'

FEDERAL ROAD DISTRICT NO.	DIVISION	PROJ. NO.	SHEET NO.	TOTAL SHEETS
8	COLORADO	RFC-9-2(14)Sec.2	4	

DURANGO-SOUTH
 RIGHT OF WAY

REVISIONS

6-9-72	ADD TE-RR-1-SA	TE-3-SA
6-9-72	ADD TE-3-SB	TE-3-SB
9-7-75	ADD RAMP 325W	TE-3-SB
1-7-76	ADD RAMP 325W	TE-3-SB
1-7-76	ADD RAMP 325W	TE-3-SB
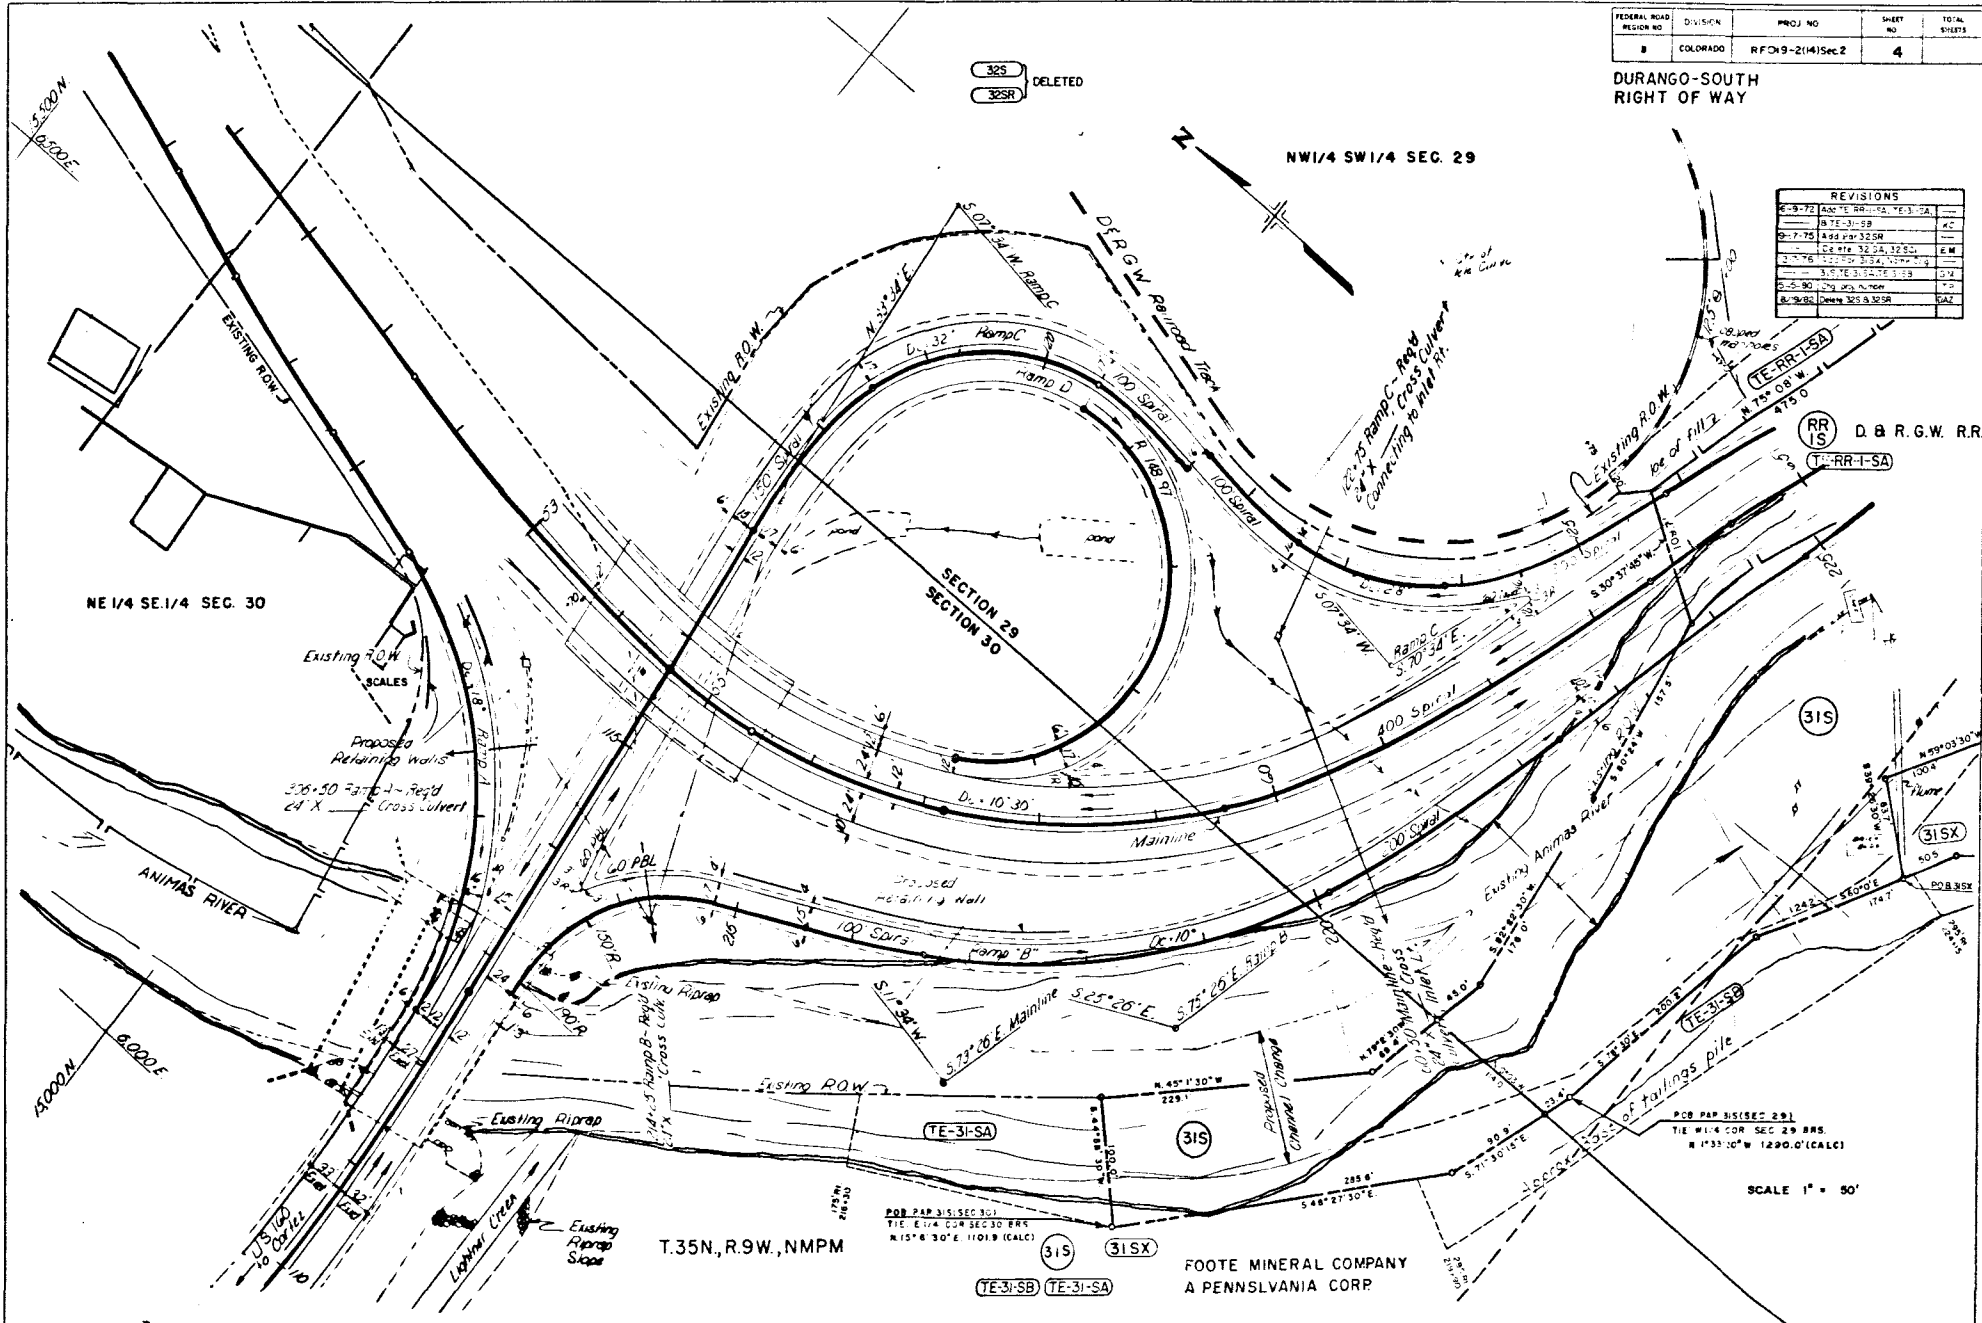

SCALE 1" = 50'

T.35N, R.9W, NPM

FOOTE MINERAL COMPANY
 A PENNSYLVANIA CORP.

FEDERAL ROAD REG. NO.	DIVISION	PROJECT NO.	SHEET NO.	TOTAL SHEETS
8	COLORADO	RF 019-2(14) Sec 2	5	

DURANGO-SOUTH
RIGHT OF WAY


D&RGW RAILROAD

COLORADO DEPARTMENT OF HIGHWAYS
TO BE EXCHANGED FOR PARCEL 8AA
PROJECT RF 019-2(14) SEC. 1.

COLORADO DEPARTMENT OF HIGHWAYS
CONVEYED TO LA PLATA COUNTY

33S WESTERN COLORADO
POWER CO.

REVISIONS	
6-9-72	1st T.E. RR-15A
7-10-73	2nd T.E. RR-15A
8-29-75	3rd T.E. RR-15A
2-7-76	4th T.E. RR-15A, 3rd T.E. RR-15A
5-15-82	5th T.E. RR-15A
3-28-82	6th T.E. RR-15A & RR-15X

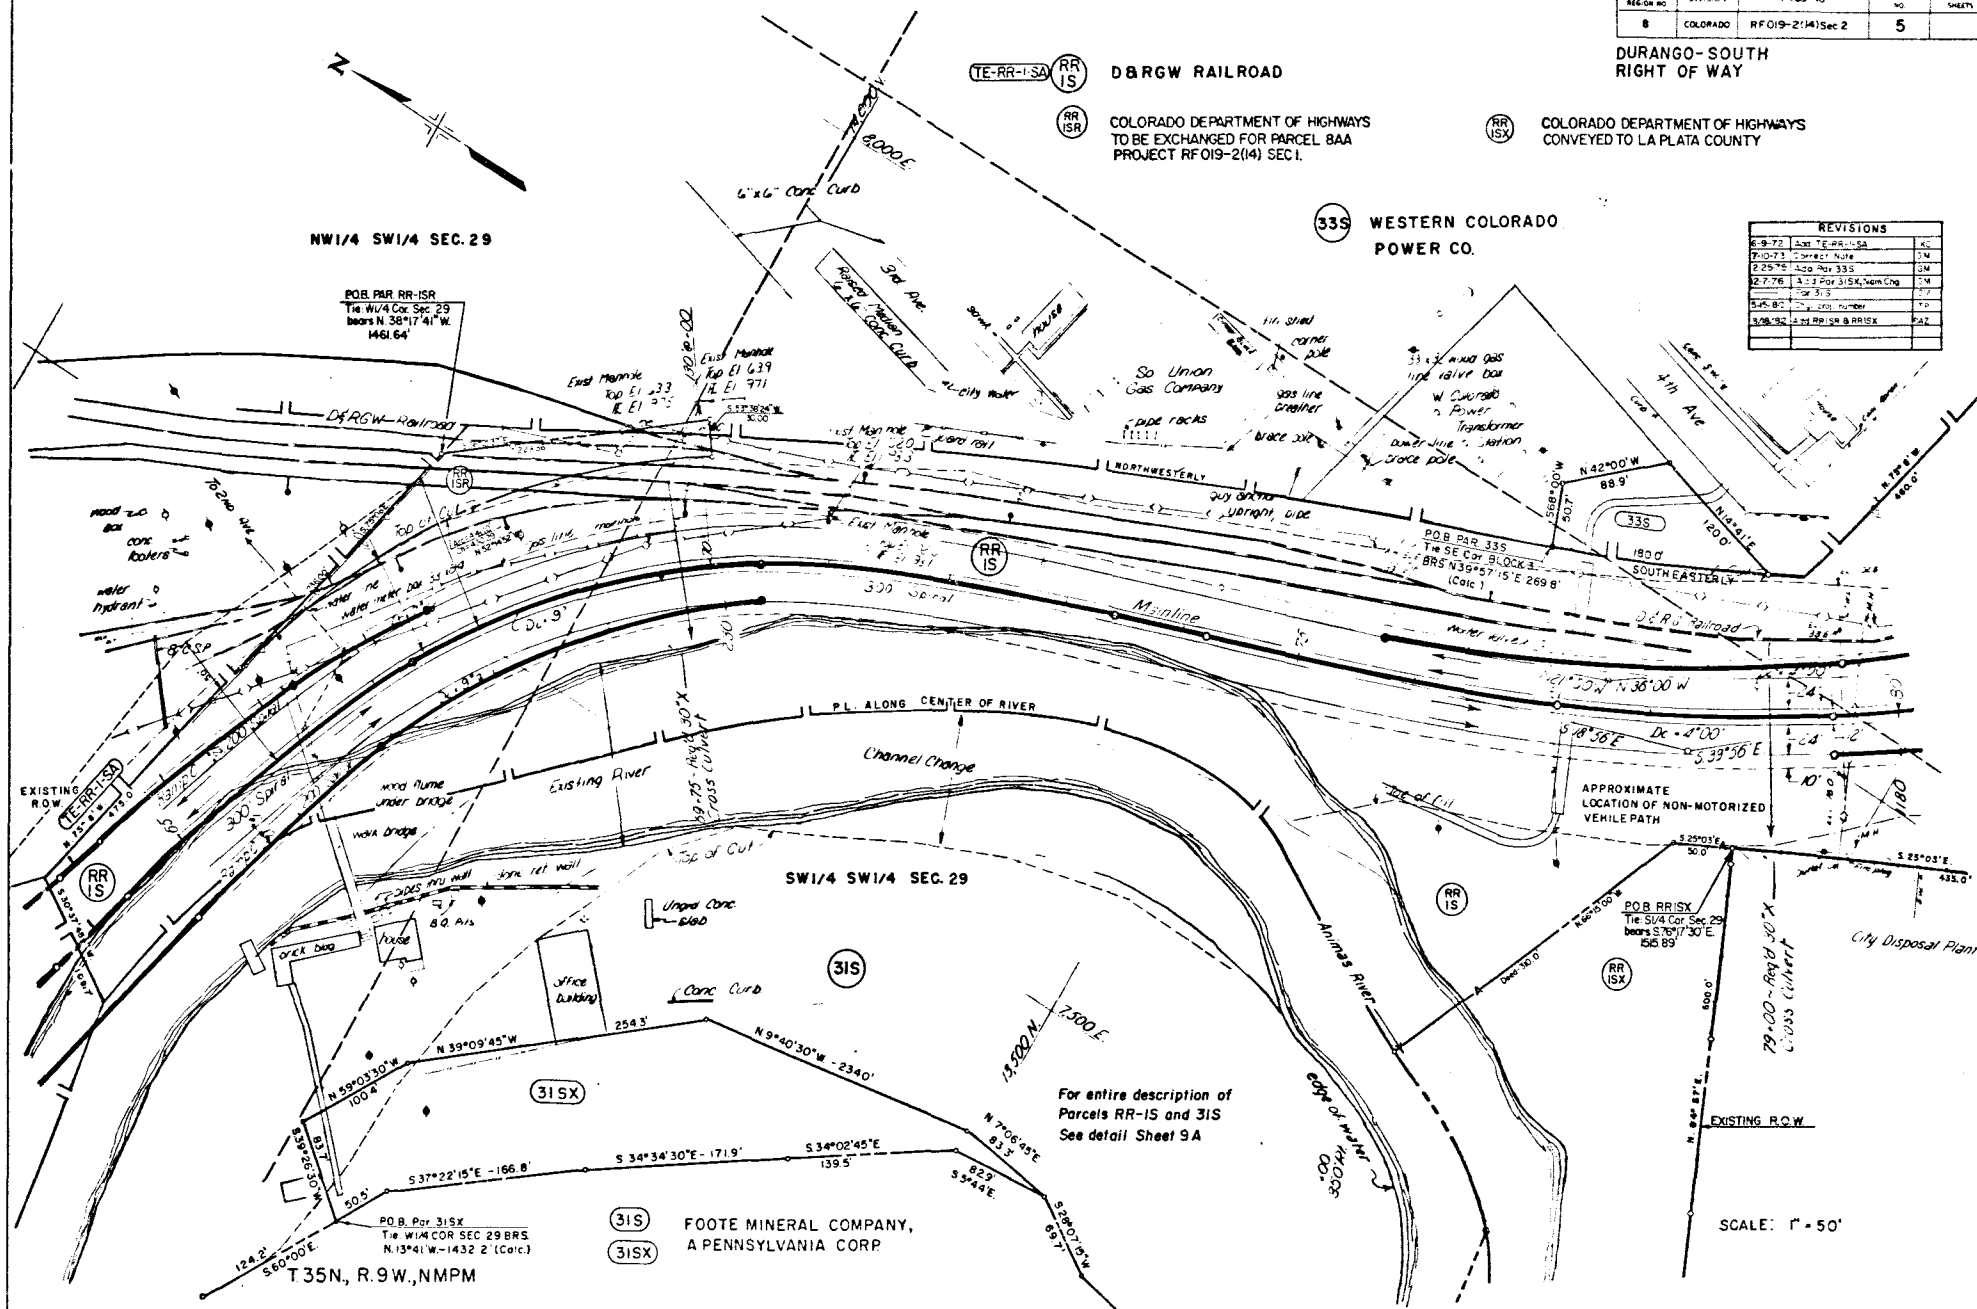


FEDERAL ROAD SECTION NO.	DIVISION	PROJ. NO.	SHEET NO.	TOTAL SHEETS
8	COLORADO	RF019-21(4)Sec 2	5	

**DURANGO-SOUTH
RIGHT OF WAY**

COLORADO DEPARTMENT OF HIGHWAYS
CONVEYED TO LA PLATA COUNTY

REVISIONS	
6-9-73	Add TE-RR-1-SA
7-10-73	Correct Note
2-25-75	Add Par 335
2-27-76	Add Par 315X, Item Chg
3-15-80	Chg 275 number
8-18-82	Add RR-1S & RR-1SX
2-28-83	Deleted Par. RR-1-SA

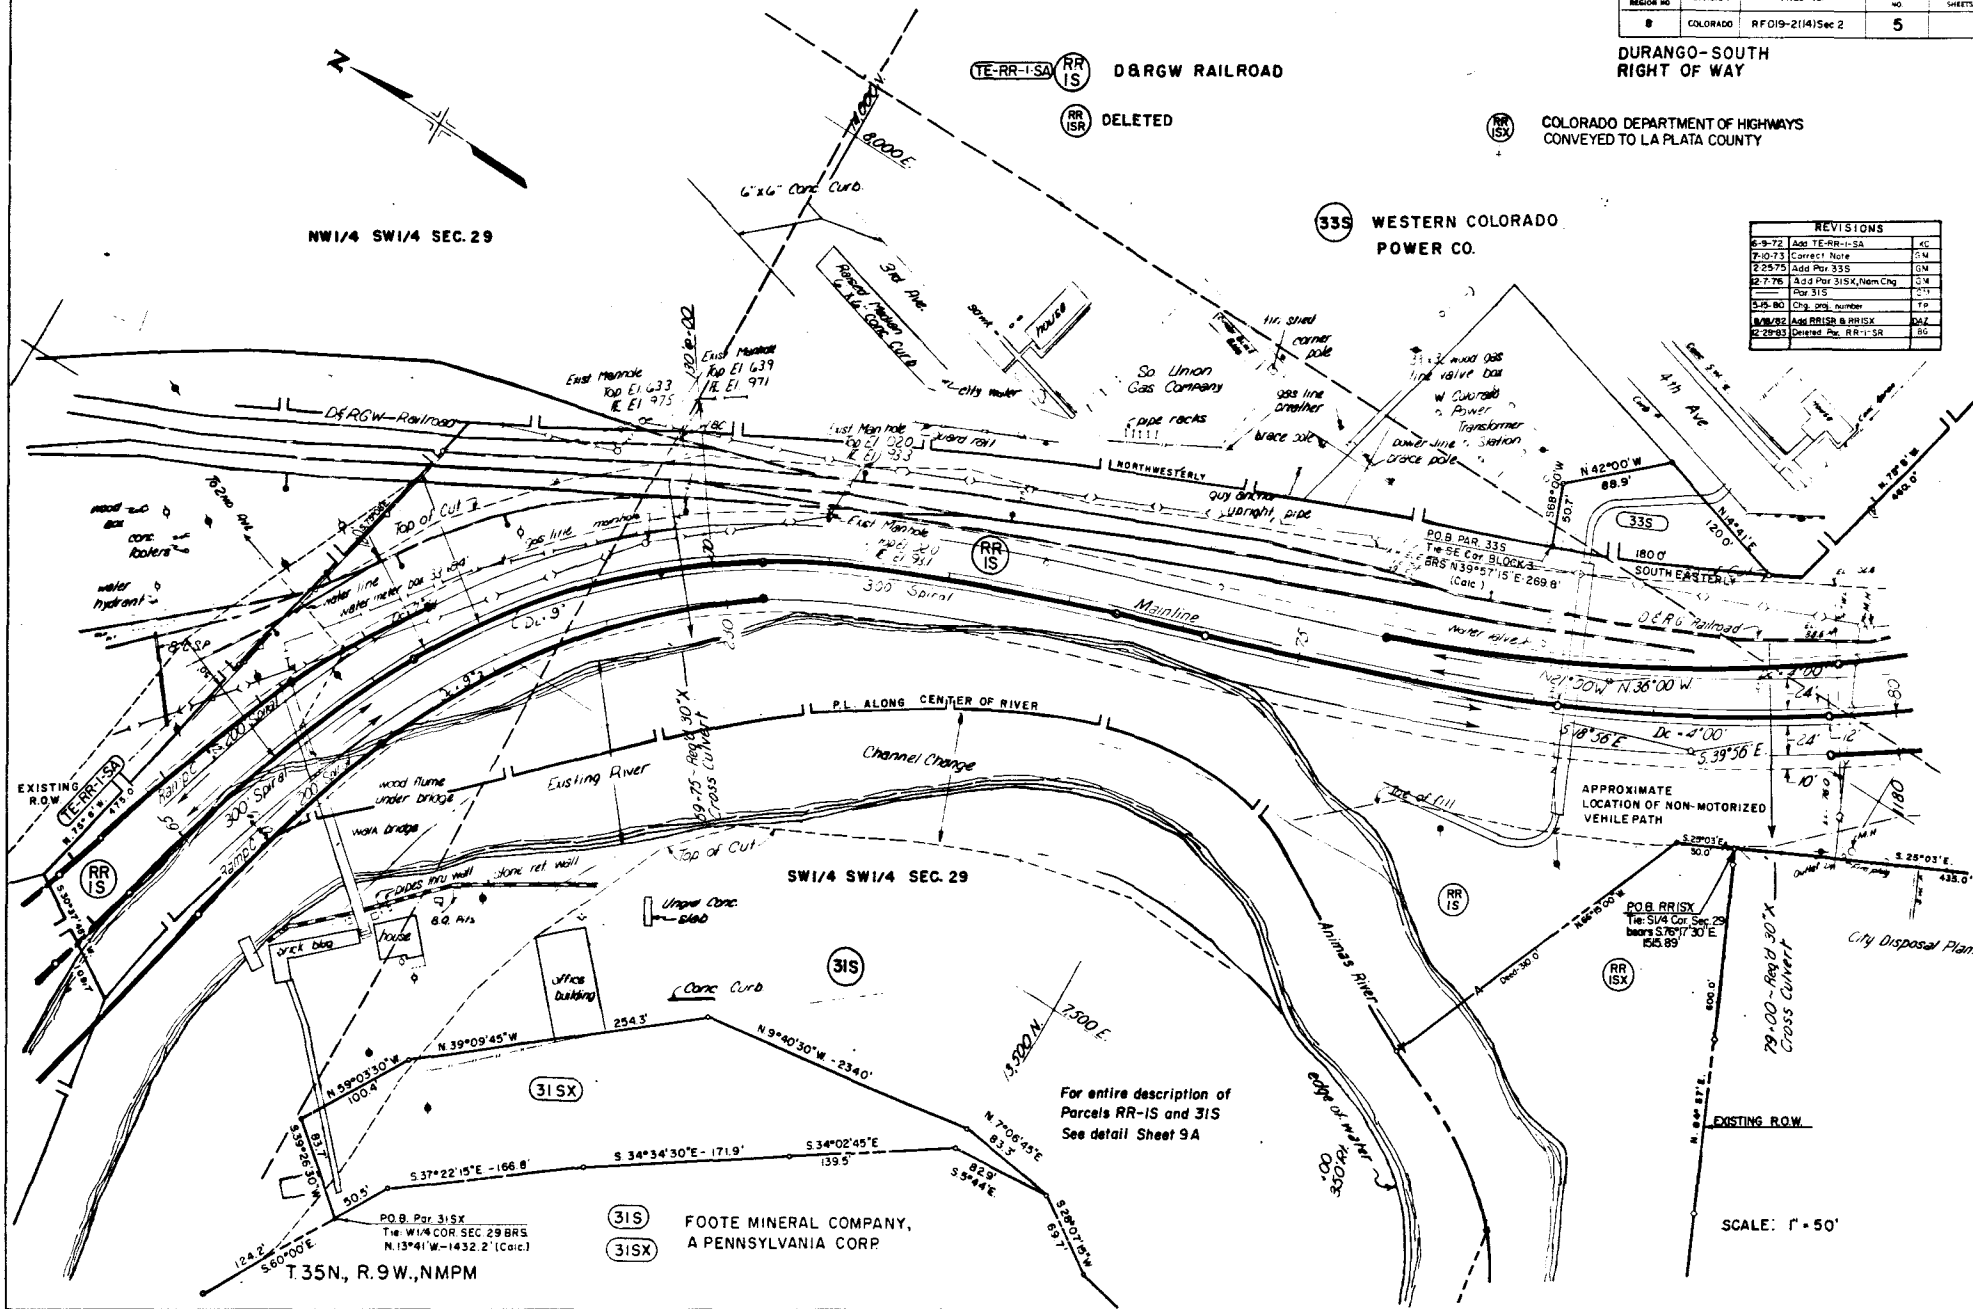


6SA CITY OF DURANGO (IMPROVEMENTS ONLY)

P.O.B. PARCEL RR-1S & RR-7AS
TIE: S 1/4 CORNER SEC 29
BRS. EAST 728.2' (CALC.)

FEDERAL ROAD REGION NO.	DIVISION	PROJ. NO.	SHEET NO.	TOTAL SHEETS
8	COLORADO	RF019-2(4) Sec. 2	6	

REVISIONS			
8-5-72	Lengthen bridge road from		K.C.
8-12-72	in Sta. 82+ to Sta. 88+		G.M.
8-5-82	Add 34 S.A.X.		T.P.
8-5-82	Log. prop. number, add name		K.L.W.
8-8-84	Add Parcel 1SR		

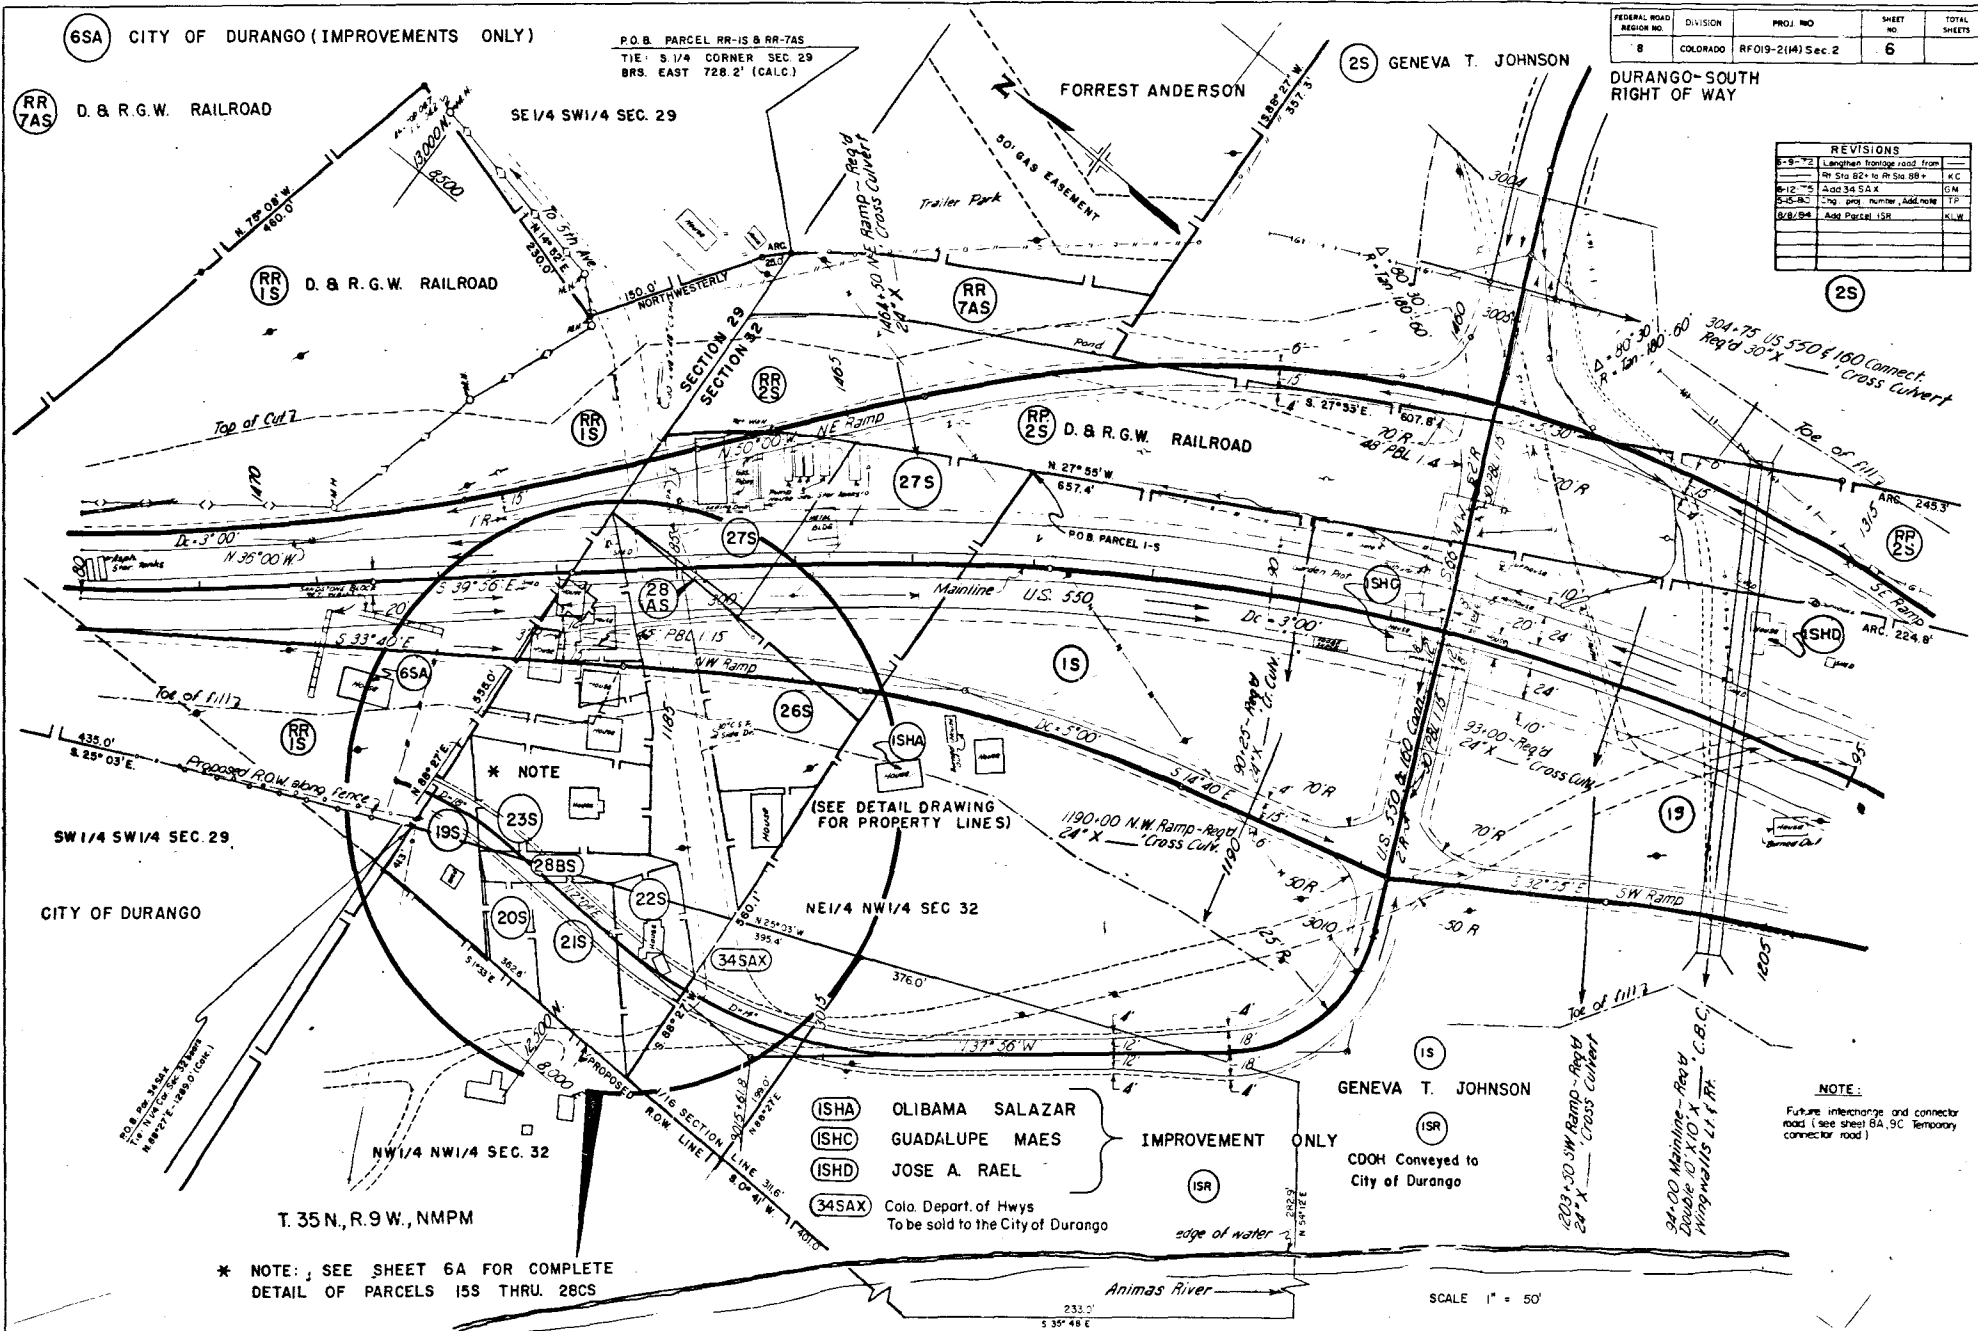


* NOTE: SEE SHEET 6A FOR COMPLETE
DETAIL OF PARCELS 1SS THRU. 28CS

NOTE:
Future interchange and connector
road (see sheet 6A, 9C Temporary
connector road)

SUPPLEMENTARY SHEET SHOWING DETAILS OF PARCELS 15S THRU 28CS

FEDERAL ROAD REGION NO.	DIVISION	PROJ. NO.	SHEET NO.	TOTAL SHEETS
8	COLORADO	RFO19-2(14) Sec 2	6A	

DURANGO-SOUTH
RIGHT OF WAY

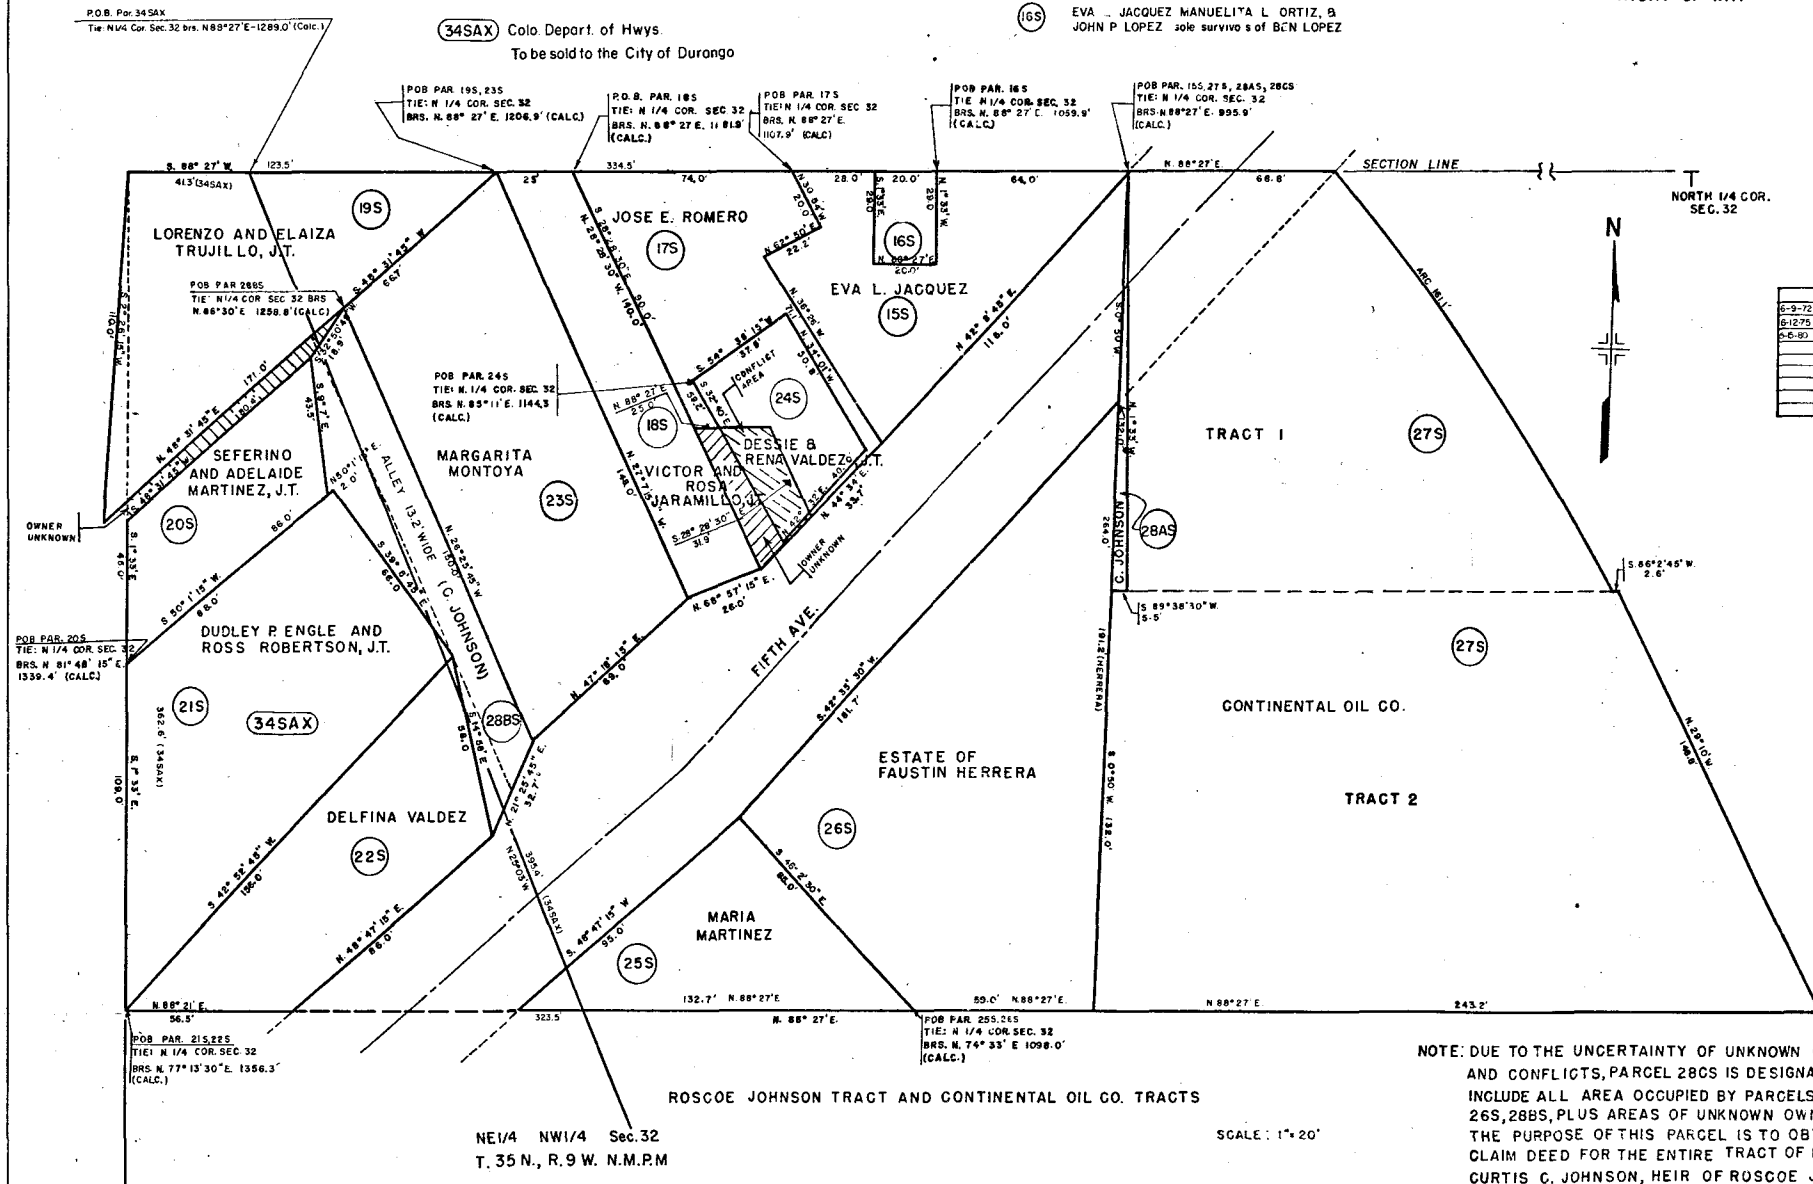

REVISIONS		
6-9-72	Name change Par 16S	KC
6-12-75	Add 34 SAX	GM
6-6-80	Chg. prog. number	TP


SE 1/4 SW 1/4 SEC. 29

FEDERAL ROAD REGION NO.	DIVISION	PROJ. NO.	SHEET NO.	TOTAL SHEETS
1	COLORADO	RF019-2(14)Sec.2	6B	

DURANGO - SOUTH
RIGHT OF WAY

[illegible]

SCALE: 1 INCH = 20 FEET

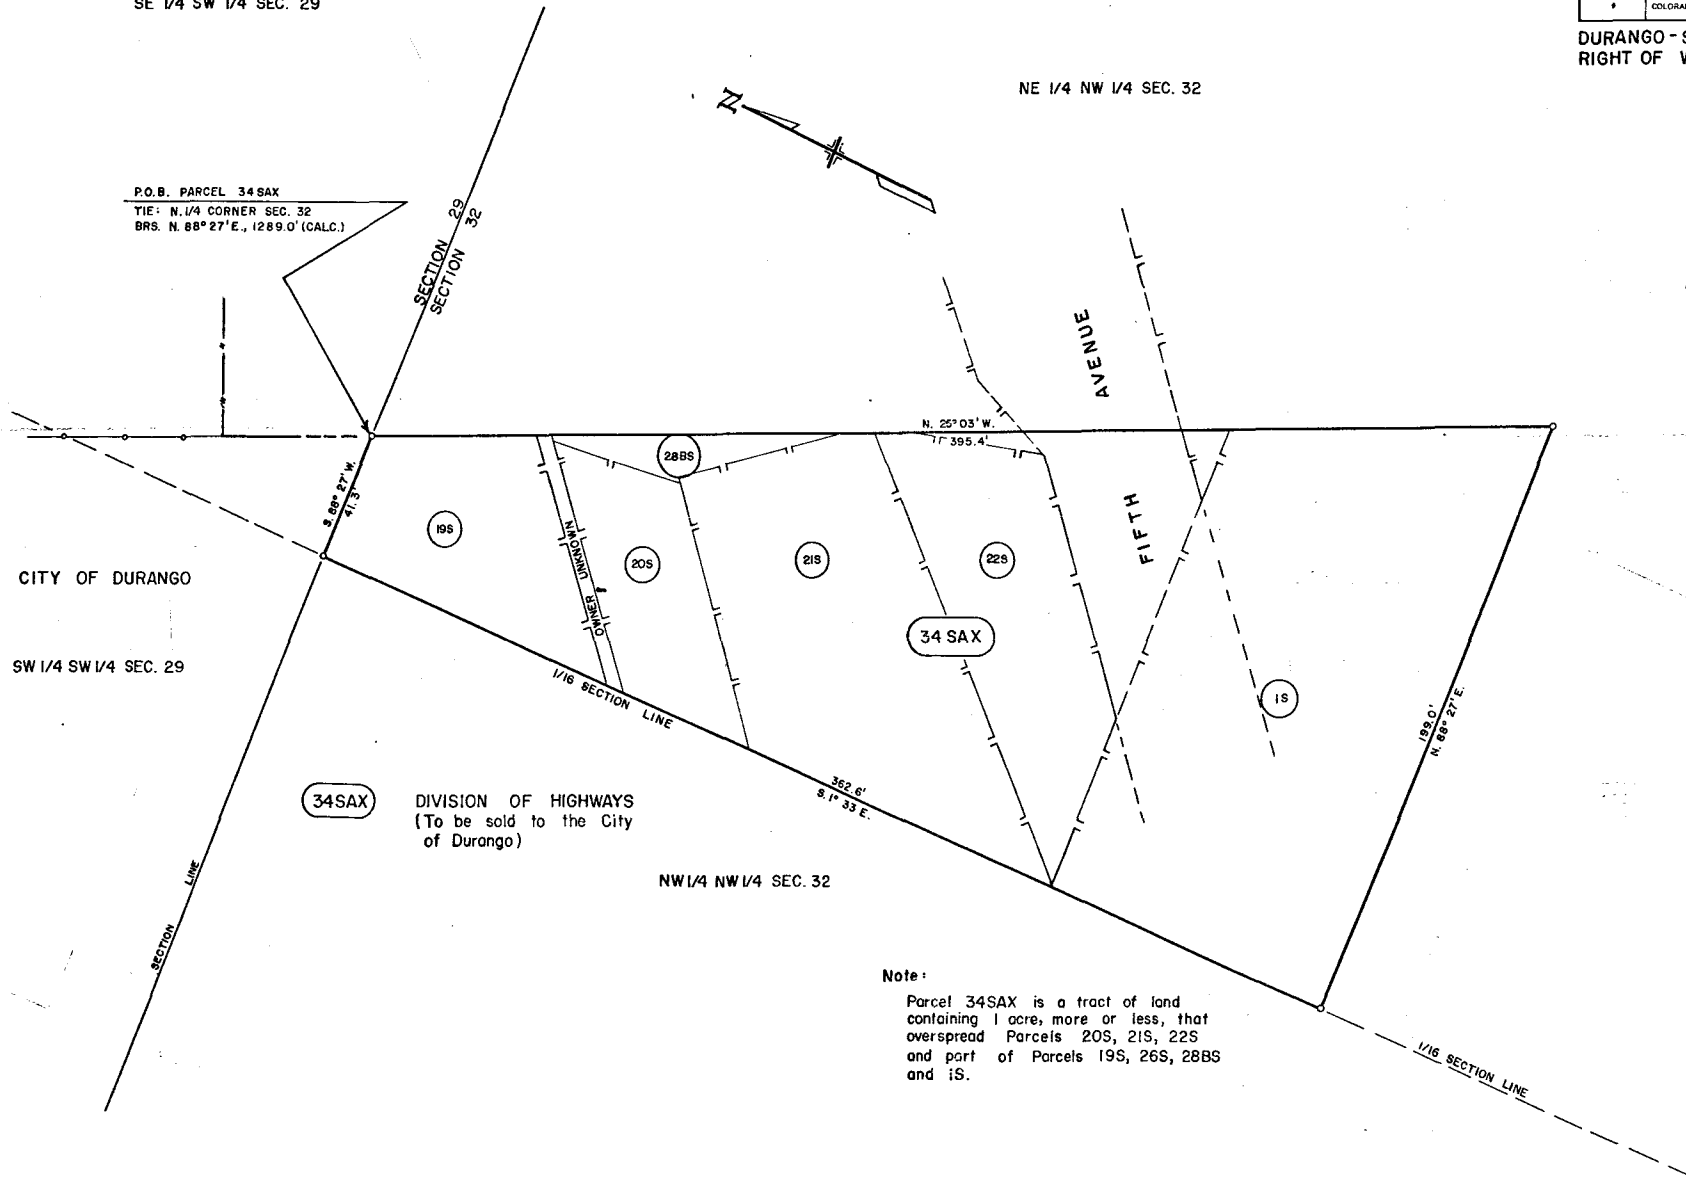

Note :


Parcel 34SAX is a tract of land containing 1 acre, more or less, that overspread Parcels 20S, 21S, 22S and part of Parcels 19S, 26S, 28BS and 1S.

T. 35 N., R. 9 W., N.M.P.M.

FEDERAL ROAD REGION NO.	DIVISION	PROJ. NO.	SHEET NO.	TOTAL SHEETS
8	COLORADO	RFO19-2(14)Sec. 2	7	

DURANGO-SOUTH
RIGHT OF WAY

REVISIONS		
6-9-72	Add Parcel 8SX	K.C.
7-10-73	Rev. 8SX	GM
2-25-75	Add Parcel 3ISA	GM
2-7-76	Change Parcel 3ISA	GM
2-5-80	Chg. prop. number	T.P.

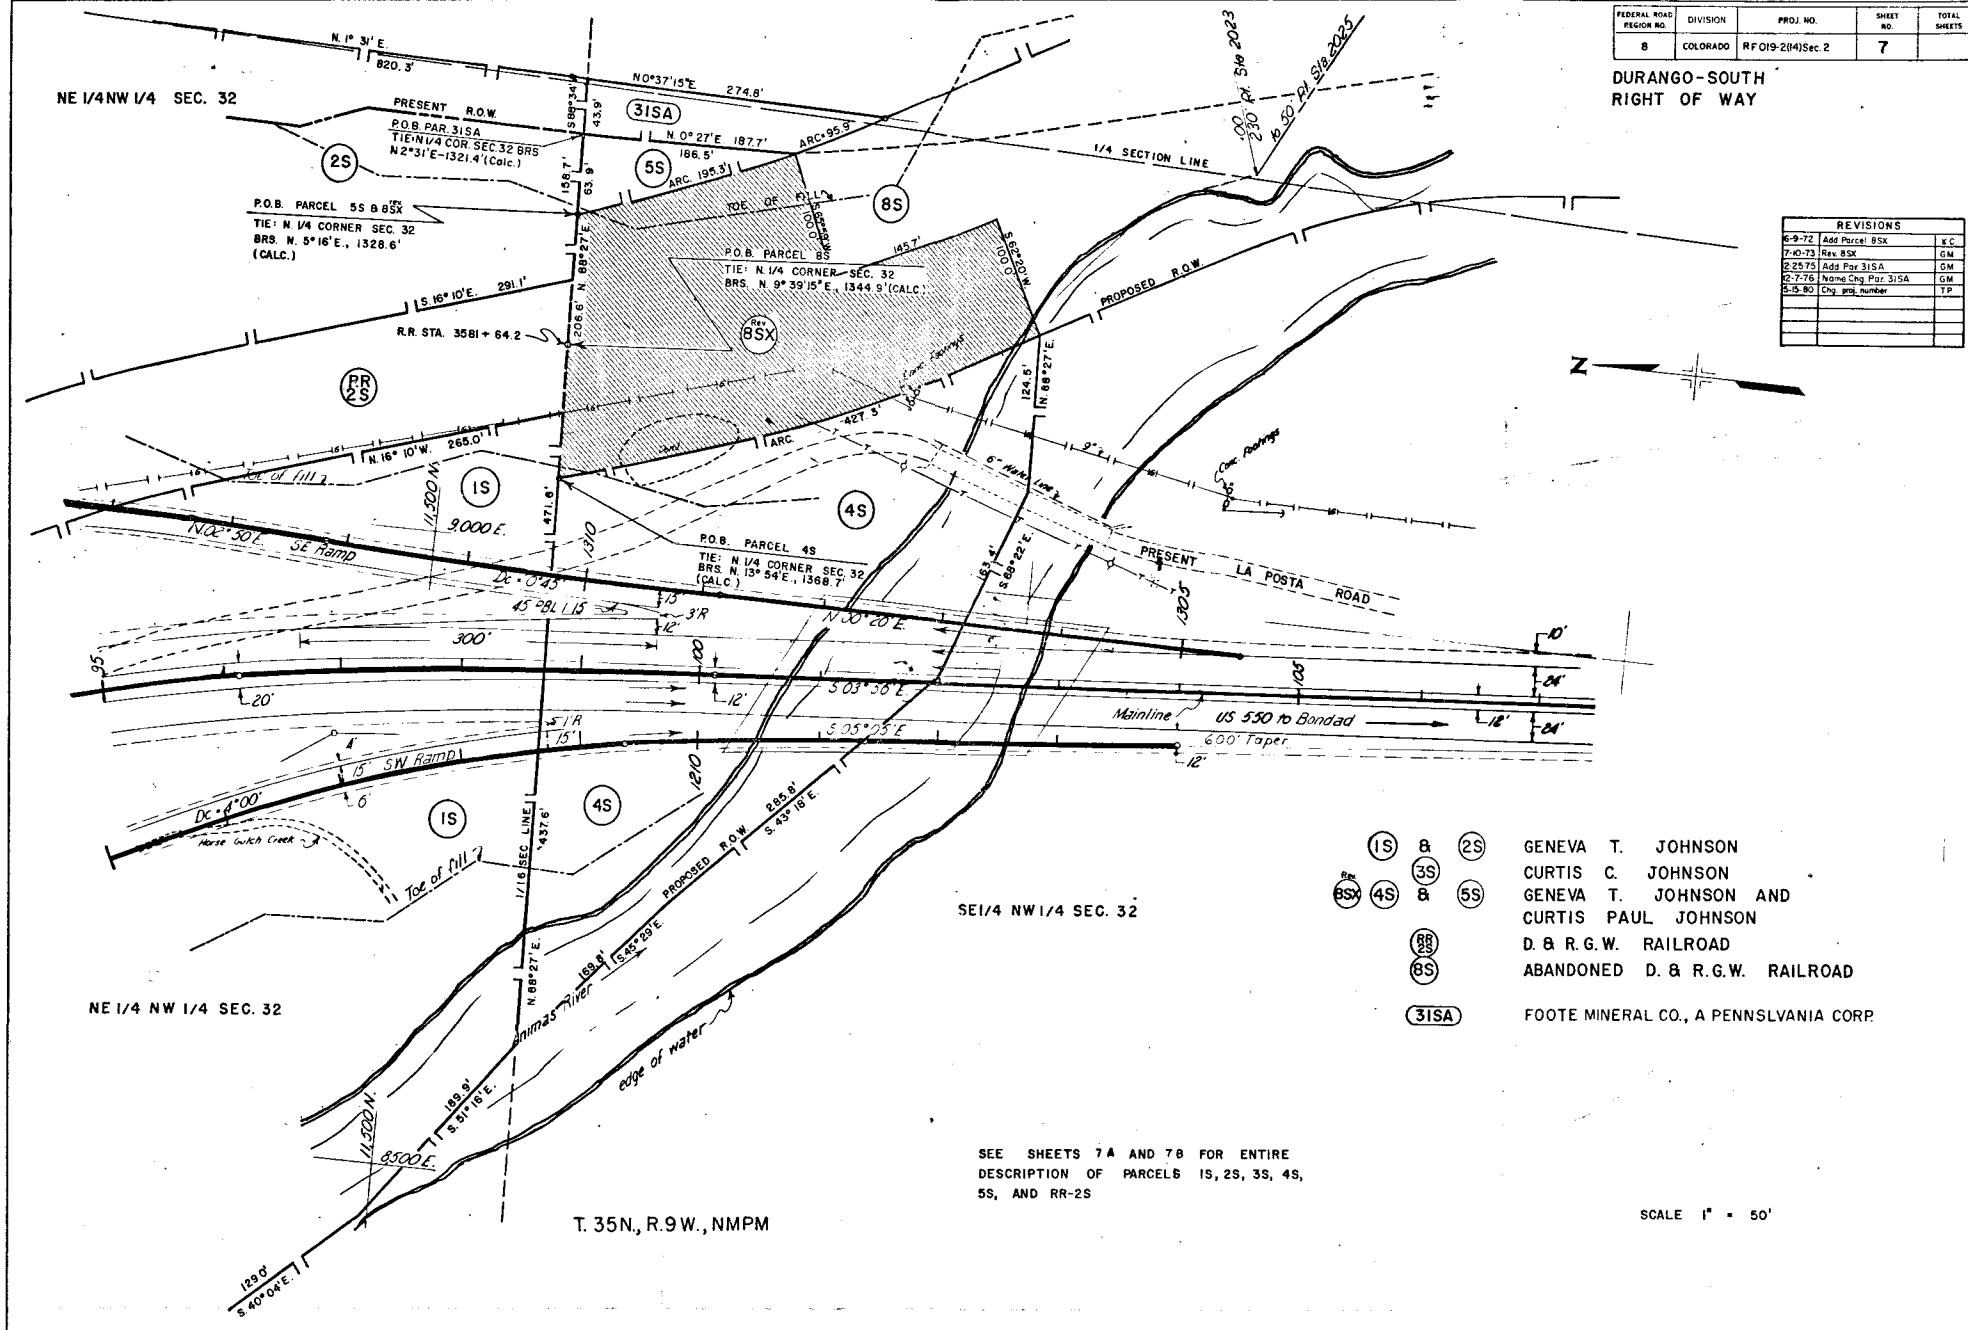

- (1S) & (2S) GENEVA T. JOHNSON
 (3S) & (5S) CURTIS C. JOHNSON
 (4S) & (8S) GENEVA T. JOHNSON AND CURTIS PAUL JOHNSON
 (8SX) D. & R.G.W. RAILROAD
 (8S) ABANDONED D. & R.G.W. RAILROAD
 (3ISA) FOOTE MINERAL CO., A PENNSLVANIA CORP.

SEE SHEETS 7A AND 7B FOR ENTIRE
DESCRIPTION OF PARCELS 1S, 2S, 3S, 4S,
5S, AND RR-2S

SCALE 1" = 50'

T. 35N., R. 9W., NMPM

REVISIONS				
REV.	REV. DATE	BY	CHK.	APP.
1-3-72	Rev. Street			
5-5-80	Chg. P.C. number, add note			

FEDERAL ROAD REGION NO.	DIVISION	PROJ. NO.	SHEET NO.	TOTAL SHEETS
8	COLORADO	RF019-2(4) Sec. 2	7A	

DURANGO - SOUTH
RIGHT OF WAY

ORIGINAL SCALE 1" = 50'

SECTION 29
SECTION 32

RR 7AS
D. & R. G. W. RAILROAD

DURANGO CITY LIMIT

2S GENEVA T. JOHNSON

NE 1/4 NW 1/4
Sec 32

NOTE:
Future interchange and connector
road (see sheet 8A, 9C Temporary
connector Rd)


T. 35 N., R. 9 W., N. M. P. M.

SUPPLEMENTARY ALIGNMENT
SHEETS SHOWING PARCELS 1S,
2S, 3S, AND RR-2S & RR-7AS

DURANGO CITY LIMIT

1S GENEVA T. JOHNSON
1SHA OLIBAMA SALAZAR
1SHC GUADALUPE MAEZ
1SHD JOSE A. RAE

IMPROVEMENTS
ONLY

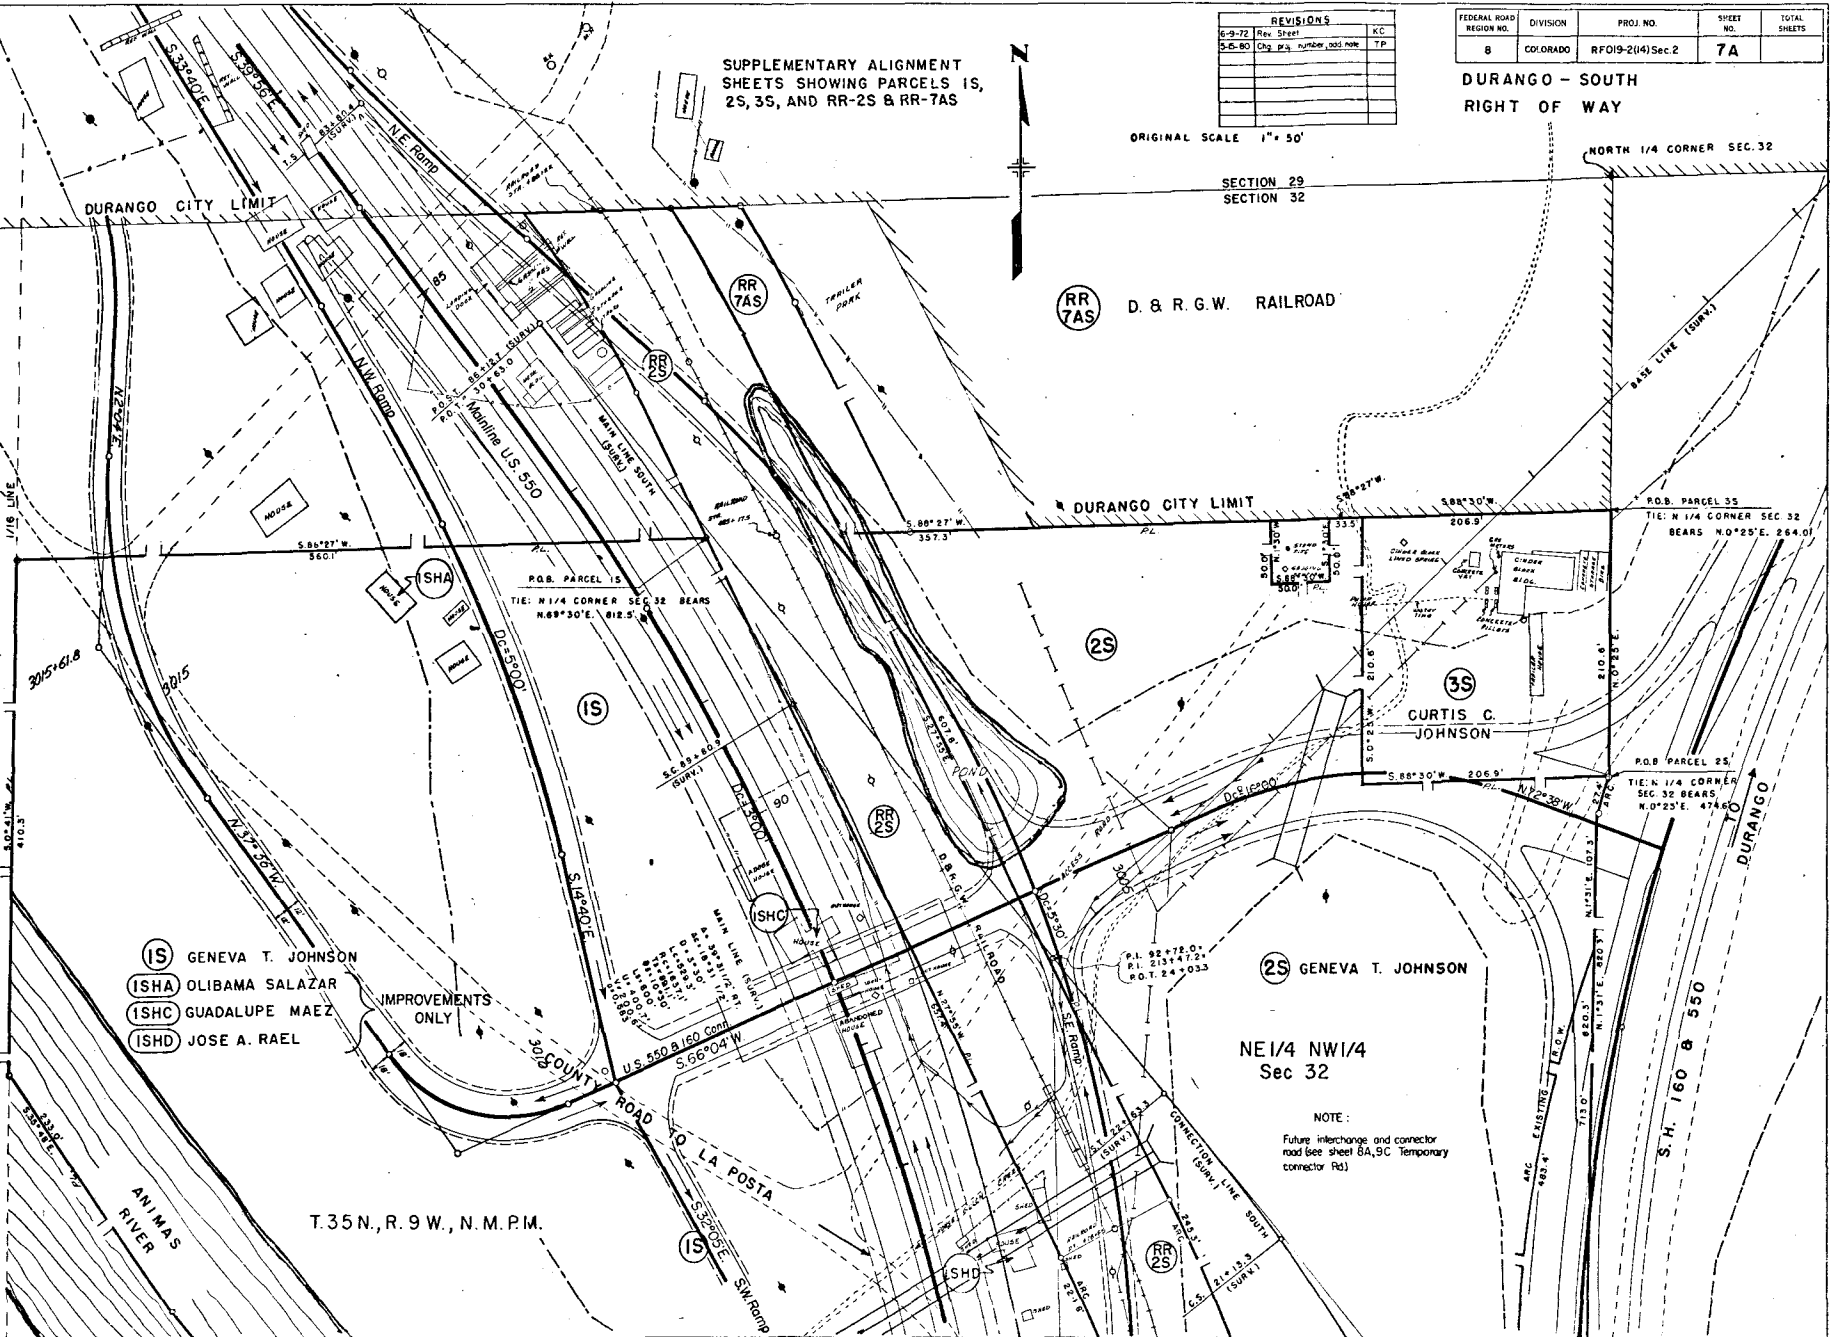


SUPPLEMENTARY ALIGNMENT SHEET SHOWING
PARCELS 1S, 2S, 3S, 4S, 5S, RR-2S, & 8S

NOTE: See Sheet 7 or 9 for Parcel 8SX^{Rev}

FEDERAL ROAD REGION NO.	DIVISION	PROJ. NO.	SHEET NO.	TOTAL SHEETS
8	COLORADO	RF019-2(14) Sec. 2	78	

DURANGO - SOUTH
RIGHT OF WAY

REVISIONS		
6-9-72	Added note concerning Parcel 8S	K.C.
2-25-75	Added note on Parcel 31SA	G.M.
5-6-80	Chg. proj. number	T.P.

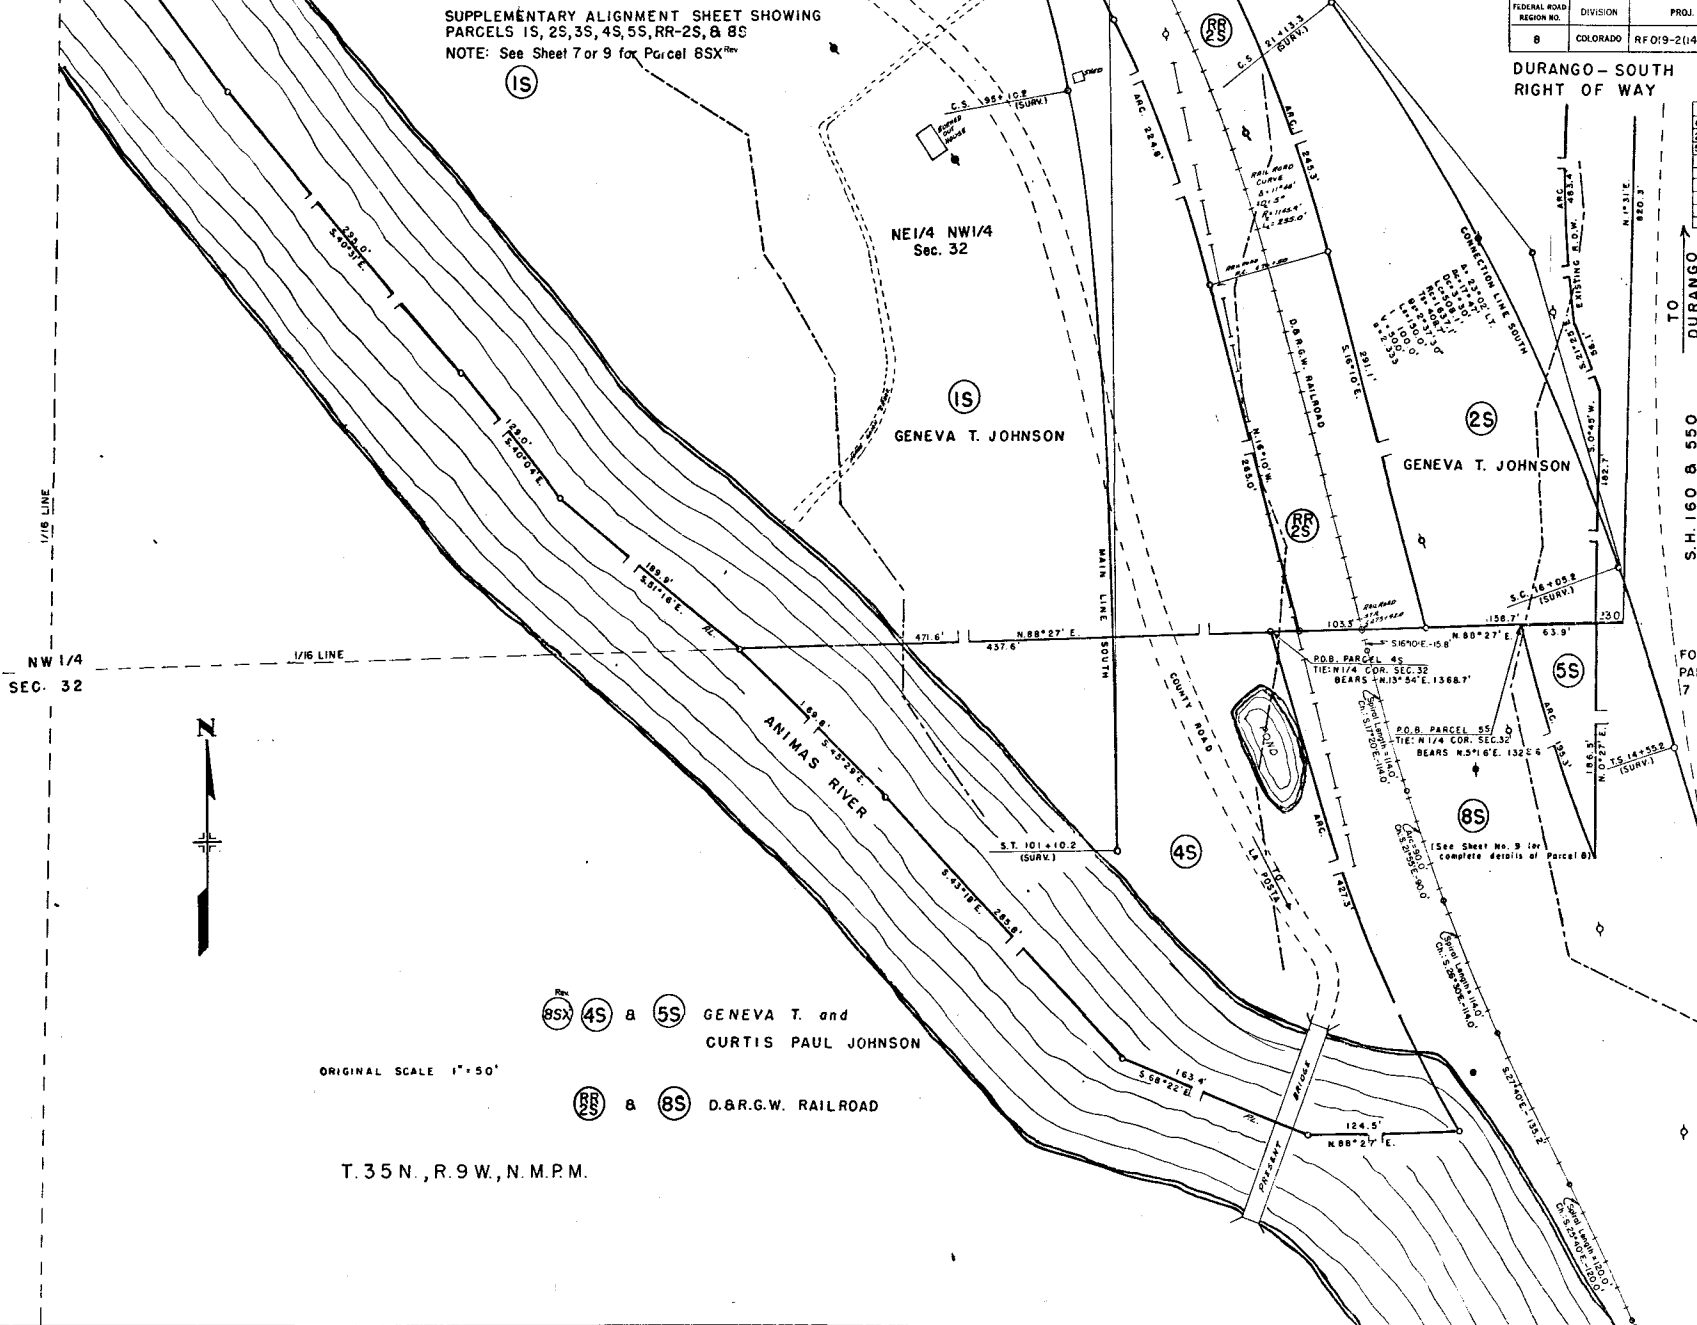

NW 1/4
SEC. 32



ORIGINAL SCALE 1" = 50'

T. 35 N., R. 9 W., N.M.P.M.

Rev
8SX 4S & 5S GENEVA T. and
CURTIS PAUL JOHNSON

RR 2S & 8S D.&R.G.W. RAILROAD

FOR LOCATION OF
PAR 31SA SEE SHEET
7

30 JOHN & RENO MONTONATI

FEDERAL ROAD REGION NO.	DIVISION	PROJ. NO.	SHEET NO.	TOTAL SHEETS
8	COLORADO	RFO19-21(14)Sec. 2	8	

DURANGO-SOUTH
RIGHT OF WAY

30S WILLIAM D. EWING, Jr. and
WILLIAM D. EWING, Jr., TRUSTEE
FOR ELIZABETH ANNE EWING



NW 1/4 NE 1/4 SEC. 32

REVISIONS	
6-9-72	Add TE-29SA
8-2-72	Prime Change TE-29SA
9-8-72	Delta TE-29SA, Add 30SA
12-5-72	Home change Plo. 30SA
7-27-73	Add 1/4 Section Line
3-5-80	Chg. proj. number, add note
	TP

NOTE:

Future interchange and connector
road (see sheet 8A, 9C Temporary
connector road)

P.O.B. PARCEL 29S
TIE: S 1/4 CORNER SEC. 29
BRS. S 40° 45' 45" W.
473.5'

29S ANGELO DALLABETTA

P.O.B. PARCEL 3S & 30S
TIE: N 1/4 CORNER SEC. 32
BRS. N 0° 25' E., 264.0'

FORREST ANDERSON

3S CURTIS C. JOHNSON

SE 1/4 SW 1/4 SEC. 29

T.35N., R.9W., NMPM

NE 1/4 NW 1/4 SEC. 32


2S GENEVA T. JOHNSON

SOUTH DURANGO
WATER DISTRICT

MESA GRANDE GAS CO.

SCALE 1" = 50'

D.R.G.W. R.R.

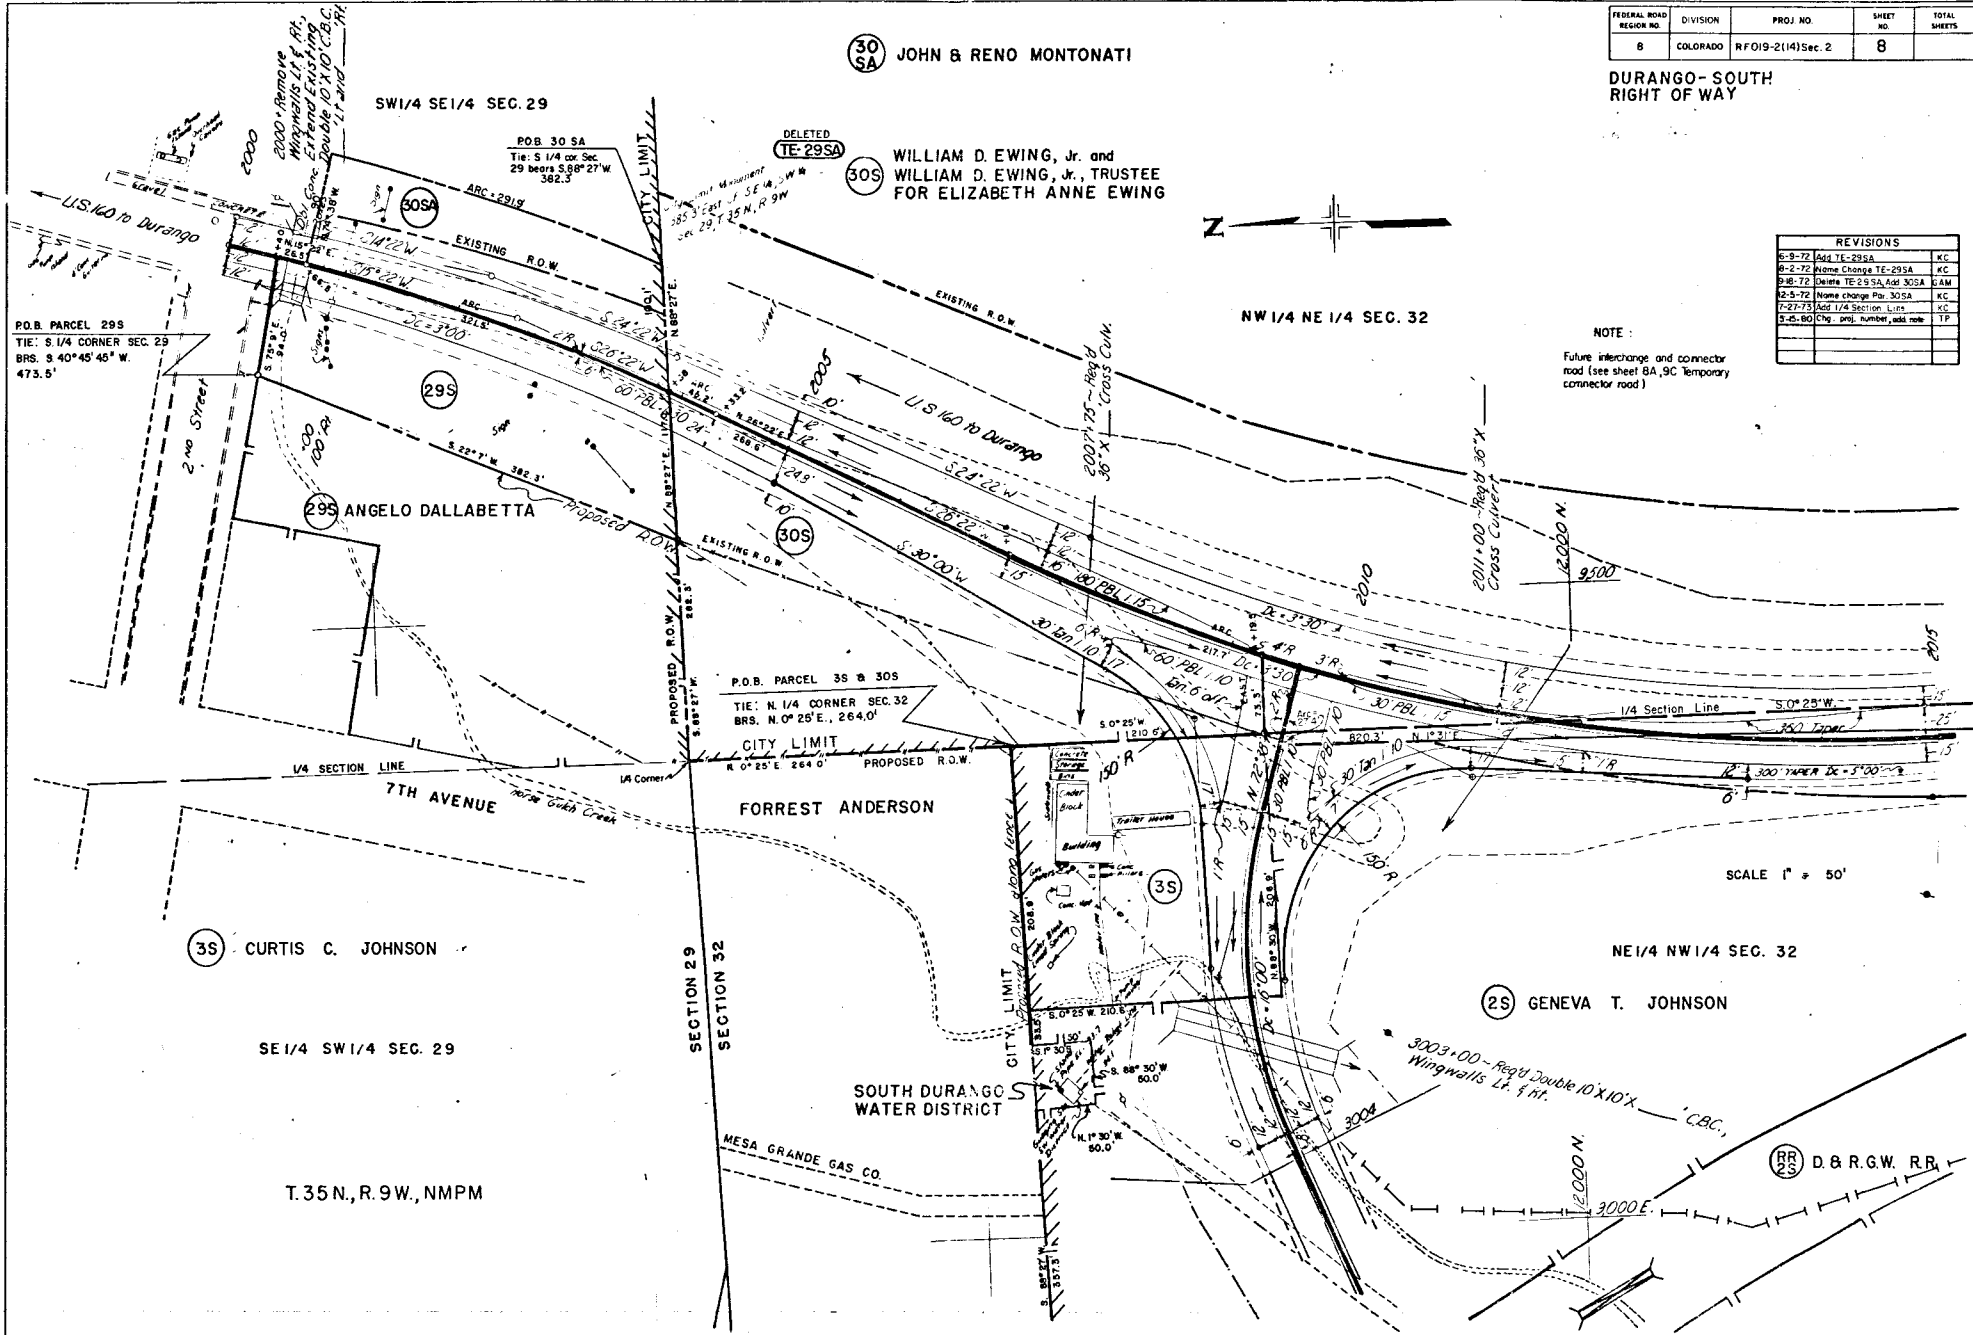


DETAIL FOR TEMPORARY CONNECTOR ROAD


FEDERAL ROAD REGION NO.	DIVISION	PROJ. NO.	SHEET NO.	TOTAL SHEETS
8	COLORADO	RFO-9-2(14) Sec. 2	8 A	16

RIGHT OF WAY
DURANGO - SOUTH

REVISIONS		
4-8-80	Added Sheet 8A	R
4-14-80	Revised ownership	R
5-15-80	Change Price number	1
7-29-80	Add CSF-B CSD for Crane	J
12-8-80	Deleted Prices 36-R & 36-R2	J

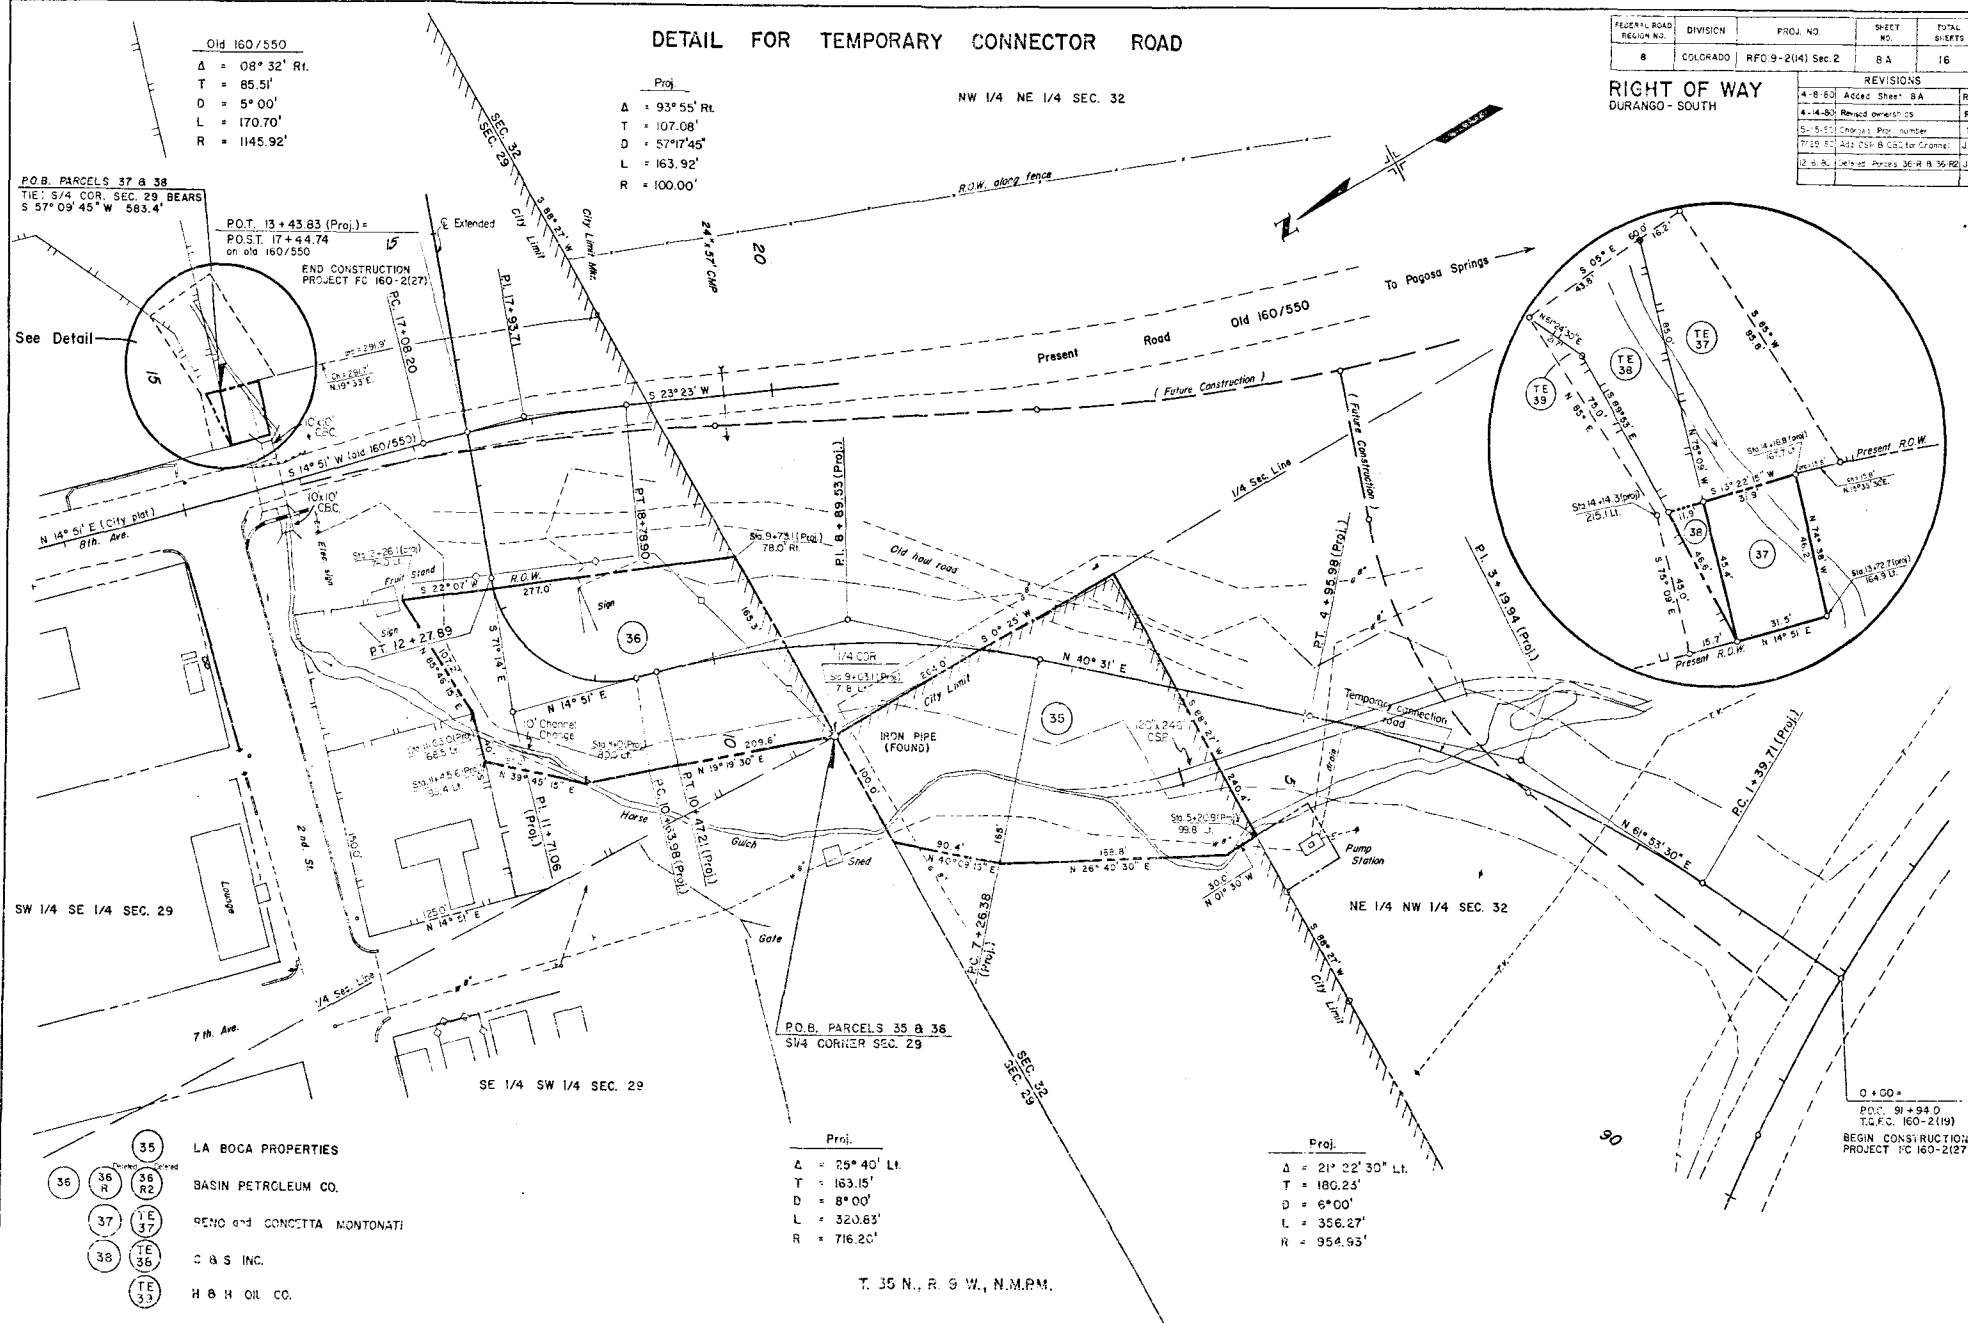

REVISIONS		
6-9-72	Add Porcel BSX	KC
7-10-73	Rev BSX	GM
7-27-73	Relocate 1/4 Section Line	KC
2-25-75	Add 31SA	GA
5-15-80	Chg. proj. number	TA

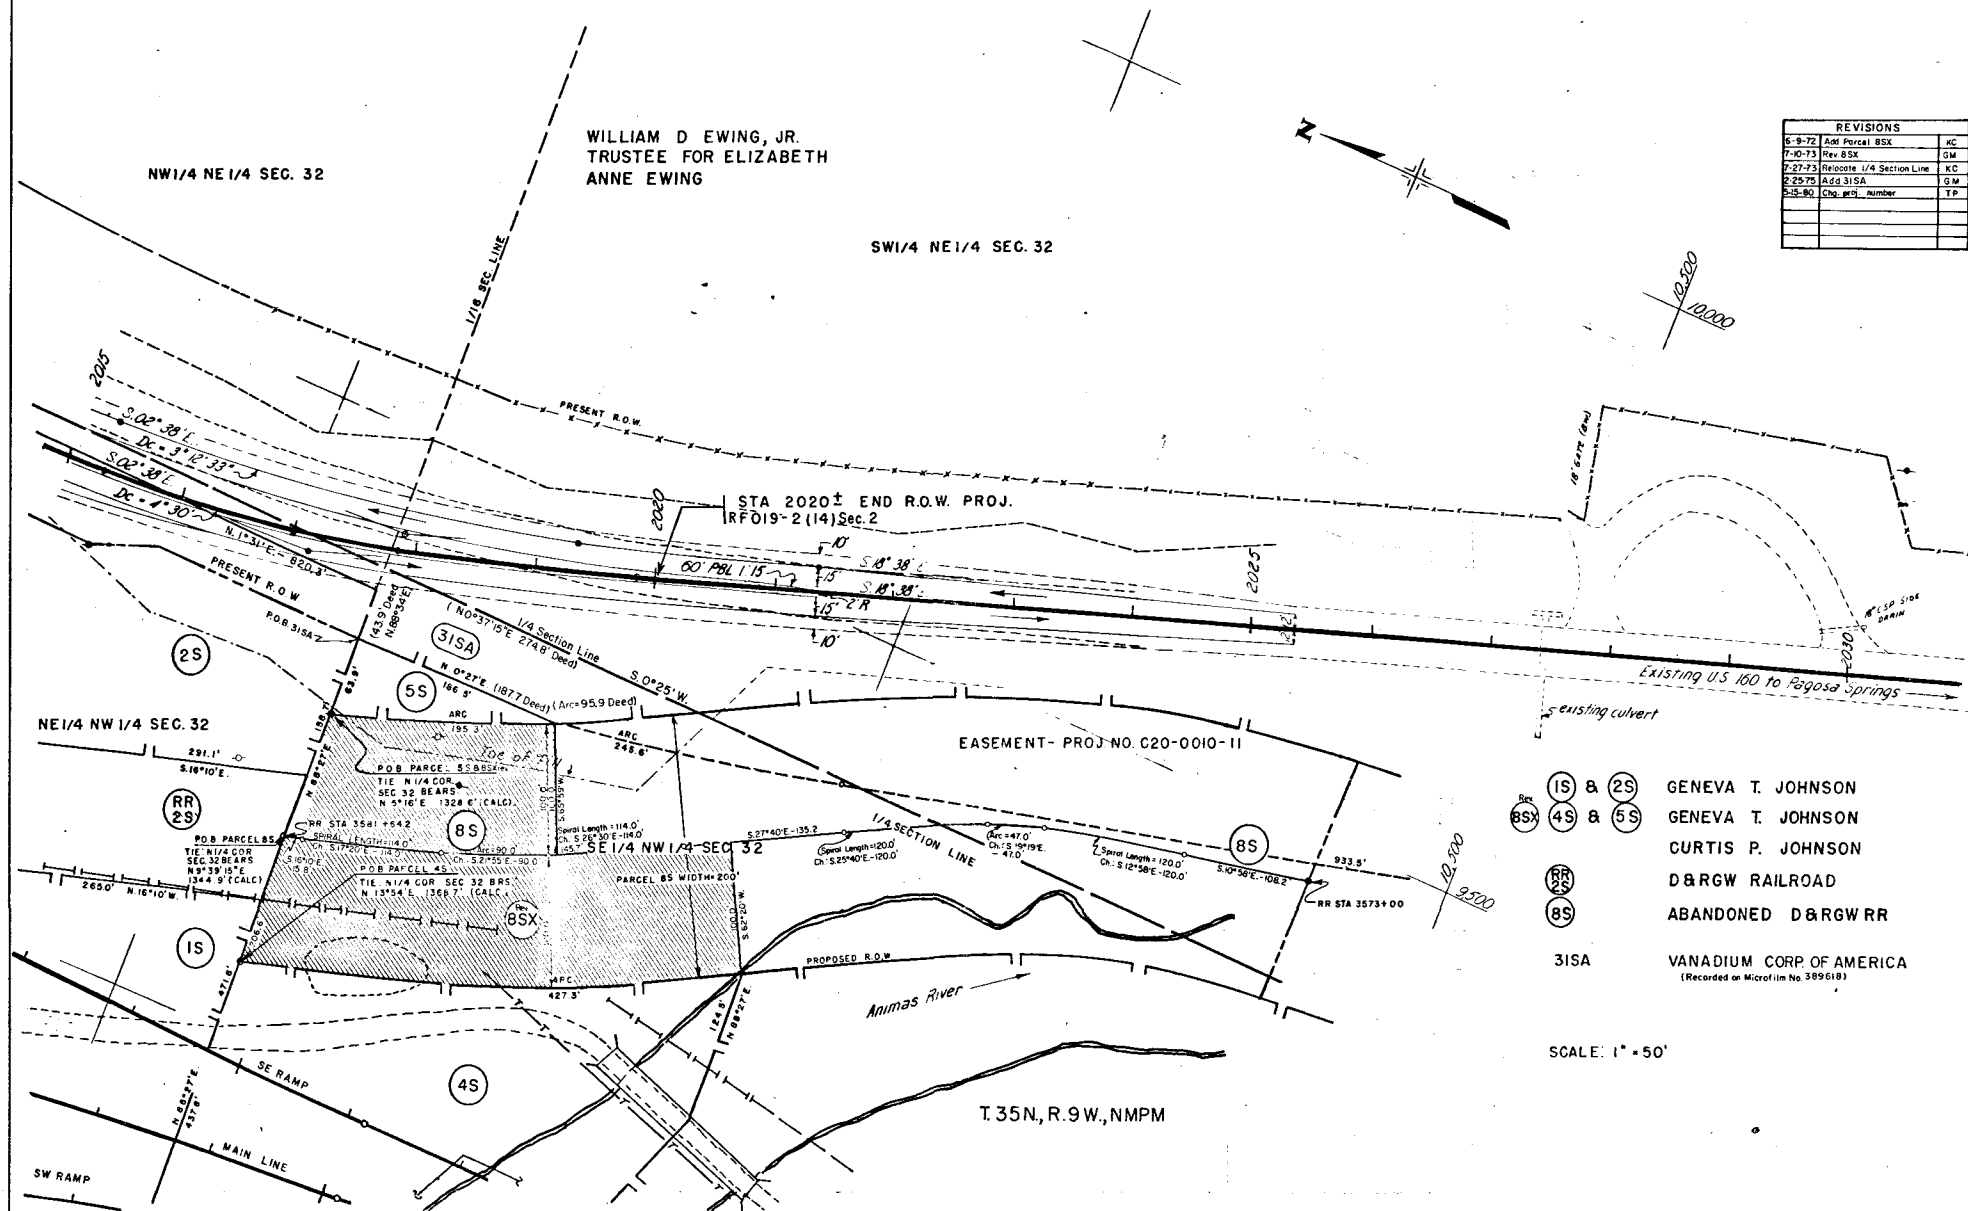


SUPPLEMENTARY ALIGNMENT SHEET SHOWING PARCELS RR-IS AND 31S

FEDERAL ROAD REGION NO.	DIVISION	PROJ. NO.	SHEET NO.	TOTAL SHEETS
8	COLORADO	RFO19-21(4)Sec.2	9A	

DURANGO-SOUTH
 RIGHT OF WAY

REVISIONS	
6-9-72	Change Sheet No. from 53 to 9A
2-5-72	Add Topography
2-25-74	Add Pw 33S
2-7-76	Add Pw 31S, Name Chg.
	Par 31S
3-15-80	Chg. proj. number
8-18-80	Add RR-31S to RR-33S
10-28-83	Deletel Pw. RR-33S

POB. PARCEL RR-IS
 TIE. S 1/4 CORNER SEC. 2
 BRG. EAST-728.2' (CALC.)

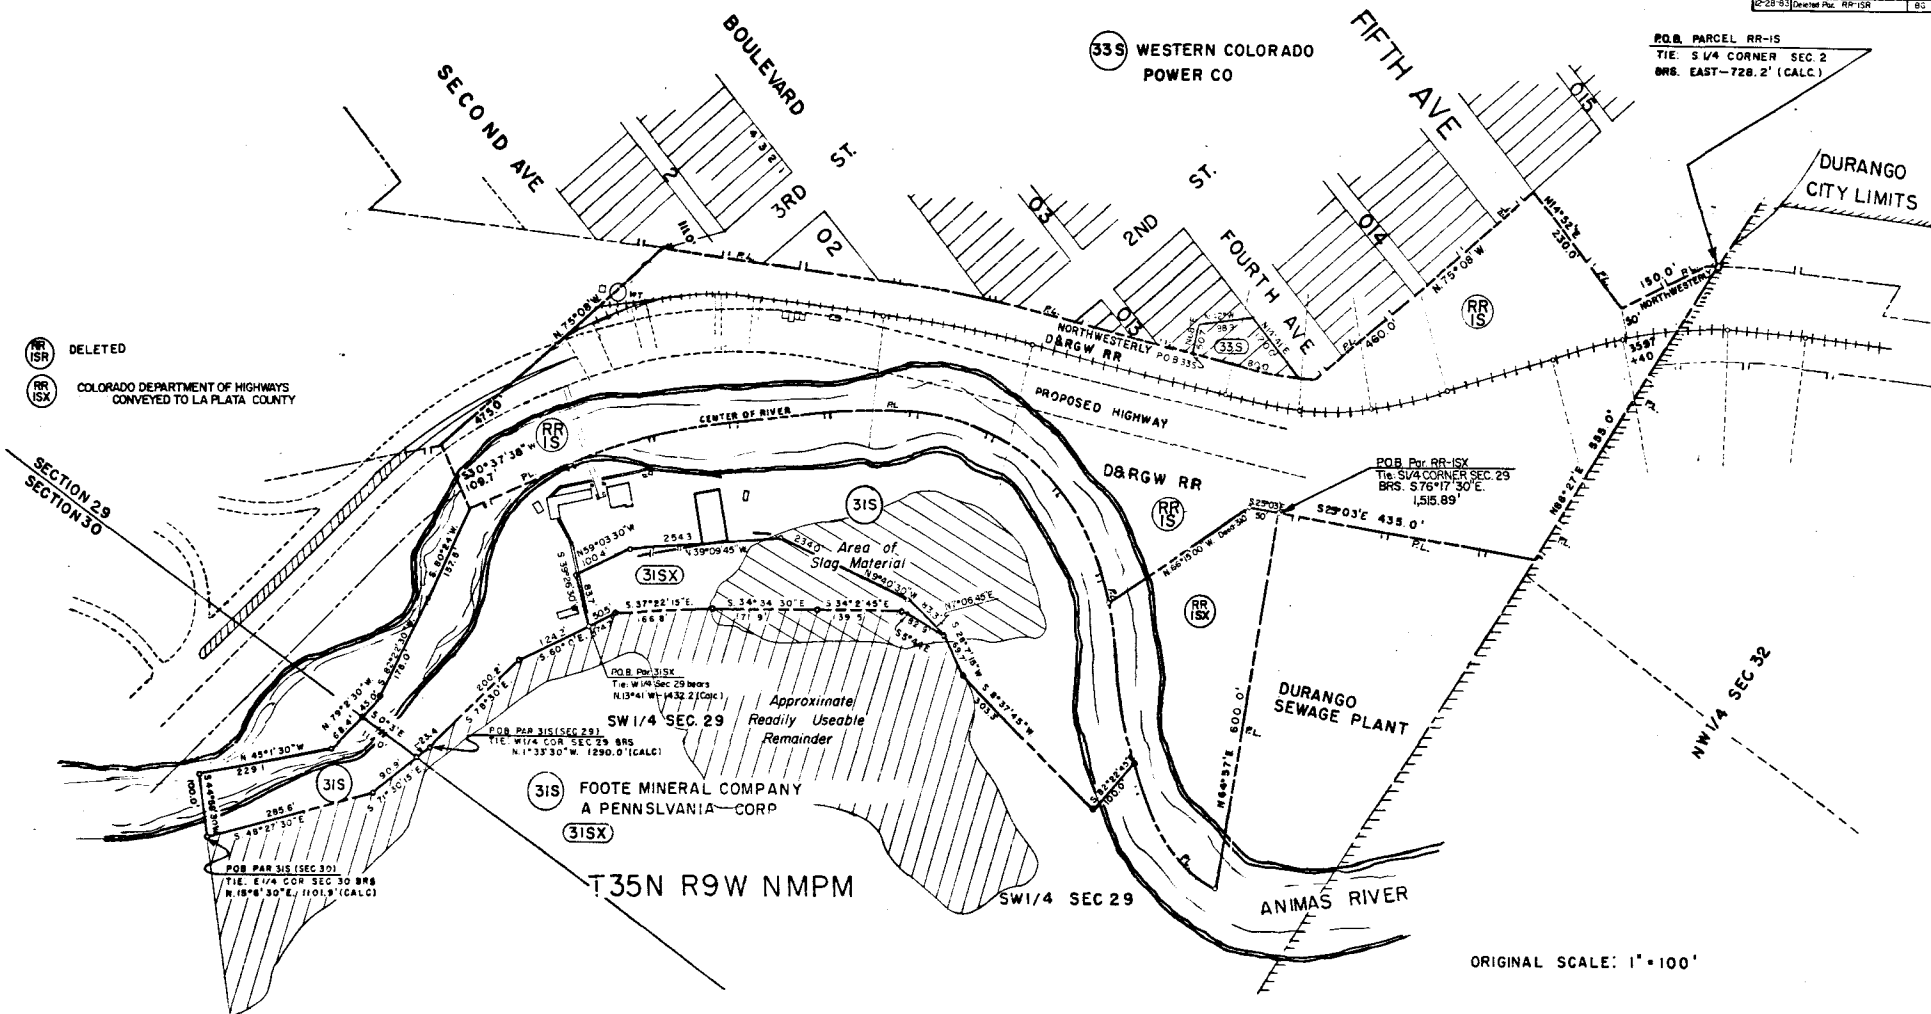


SUPPLEMENTARY ALIGNMENT SHEET

FEDERAL ROAD REGION NO.	DIVISION	PROJ. NO.	SHEET NO.	TOTAL SHEETS
8	COLORADO	RFO19-2(14)Sec. 2	9B	

REVISIONS	
6-9-72	NEW SHEET
9-18-72	Add 30 SA
2-5-72	Name Change Par. 30SA
7-0-73	Rev. 85X
2-25-75	Add 335,315A
8-2-75	Add 345AX
2-27-76	Name Chg 315A
5-5-80	Chg. 315 number, add 100
10-18-82	Add RR-15X
6/8/84	Add Parcel 15H

RIGHT OF WAY
DURANGO-SOUTH

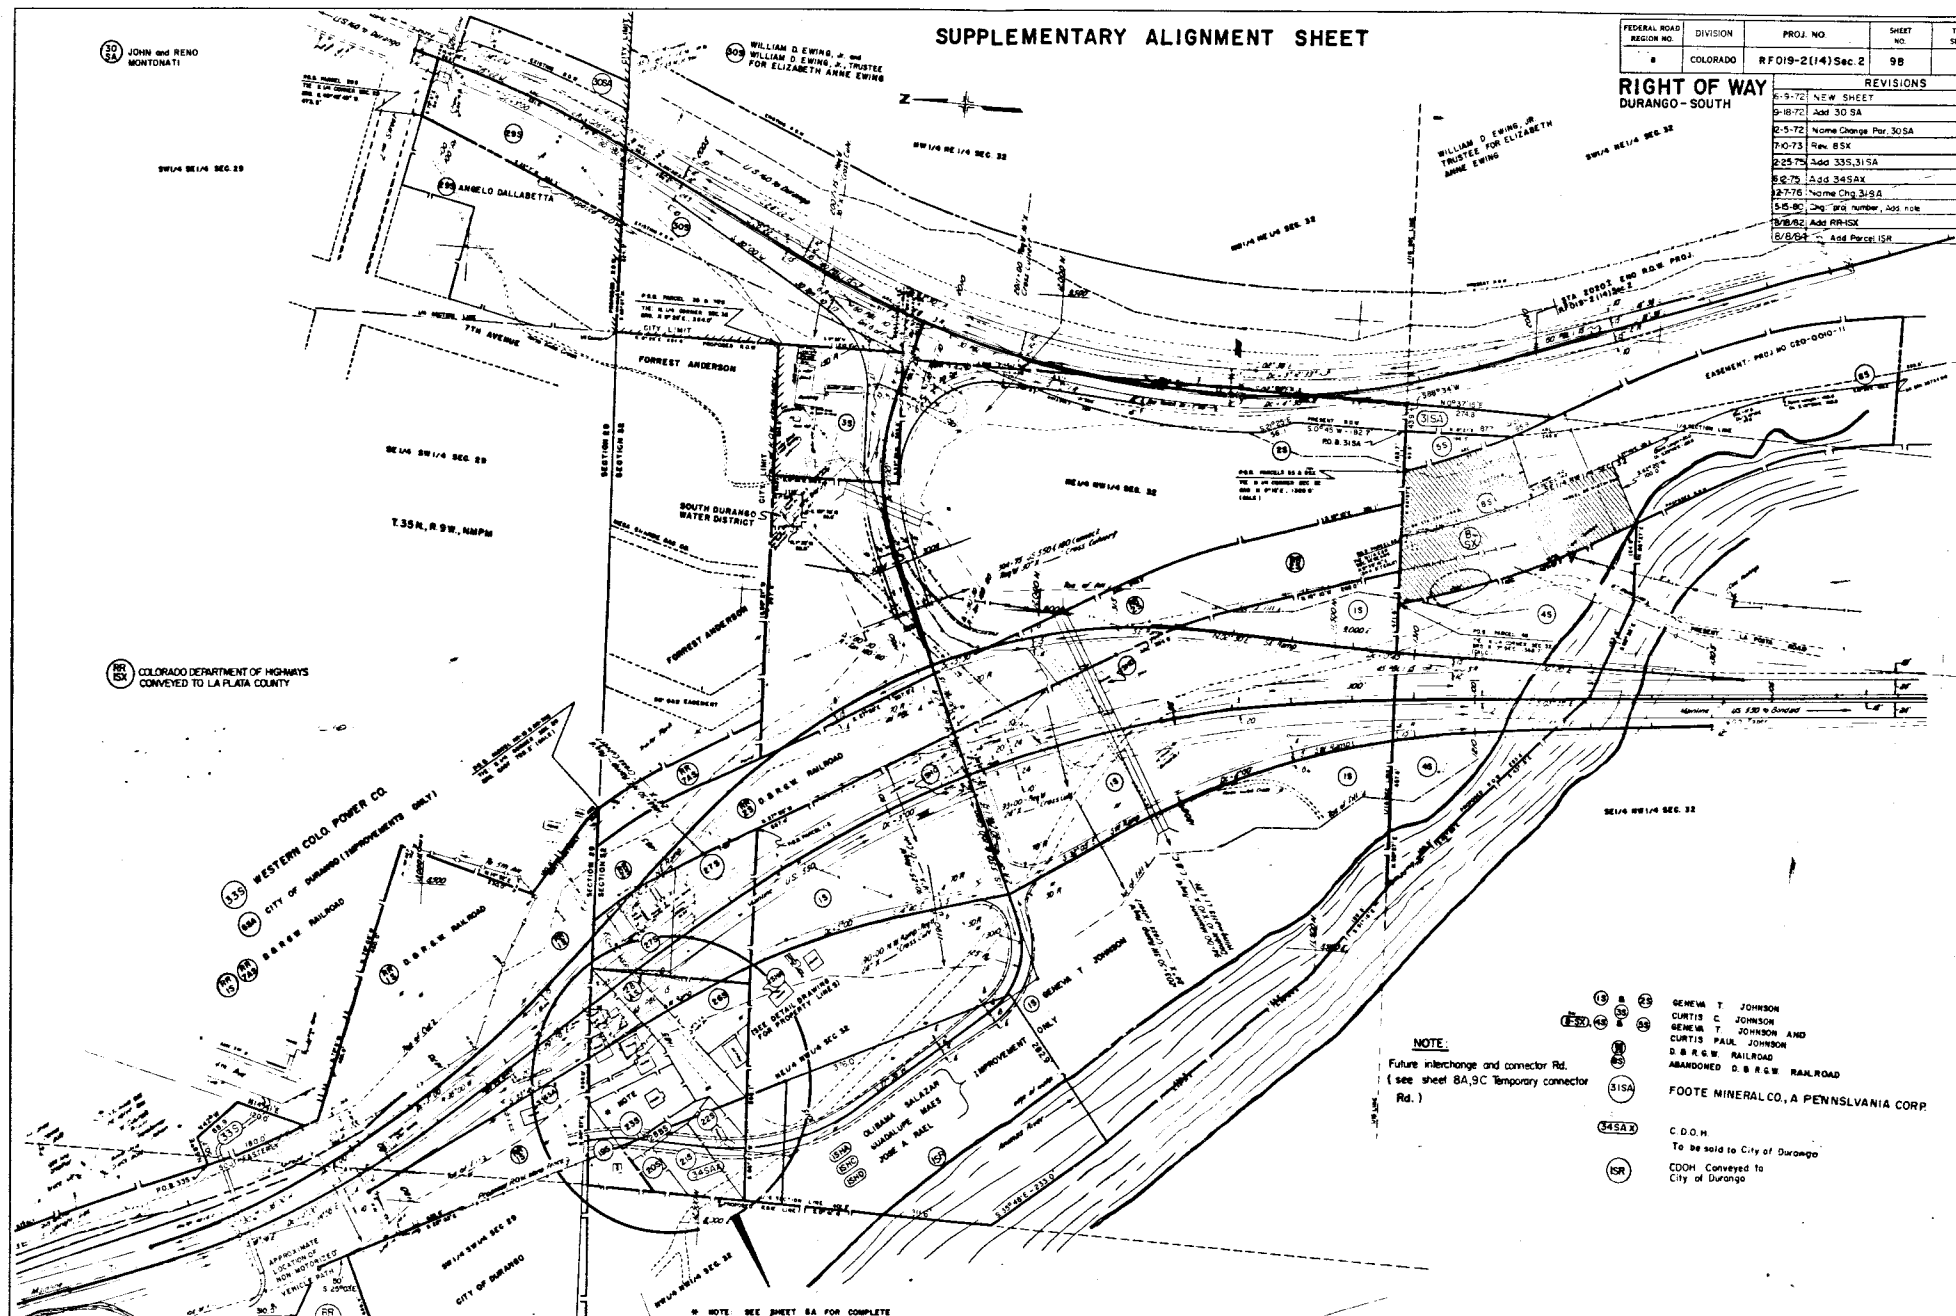

NOTE

Future interchange and connector Rd.
(see sheet 8A, 9C Temporary connector Rd.)


GENEVA T. JOHNSON
CURTIS C. JOHNSON
CURTIS T. JOHNSON AND
CURTIS PARK JOHNSON
D. B. R. G. W. RAILROAD
ABANDONED D. B. R. G. W. RAILROAD
FOOTE MINERAL CO., A PENNSYLVANIA CORP.
C. O. H.
To be sold to City of Durango
C. O. H. Conveyed to
City of Durango

* NOTE: SEE SHEET 8A FOR COMPLETE
DETAIL OF PARCELS IN THIRTEEN SECS.

FEDERAL ROAD DISTRICT NO.	DIVISION	PROJECT NO.	SHEET NO.	TOTAL SHEETS
9	CO. OF AD.	RF 019-2(4) Sec 2	10	


REVISIONS		
NO.	DATE	DESCRIPTION
1	5-6-67	ADD note to RRE-AS
2	5-6-67	ADD note to RRE-AS
**RIGHT OF WAY
DURANGO-SOUTH**

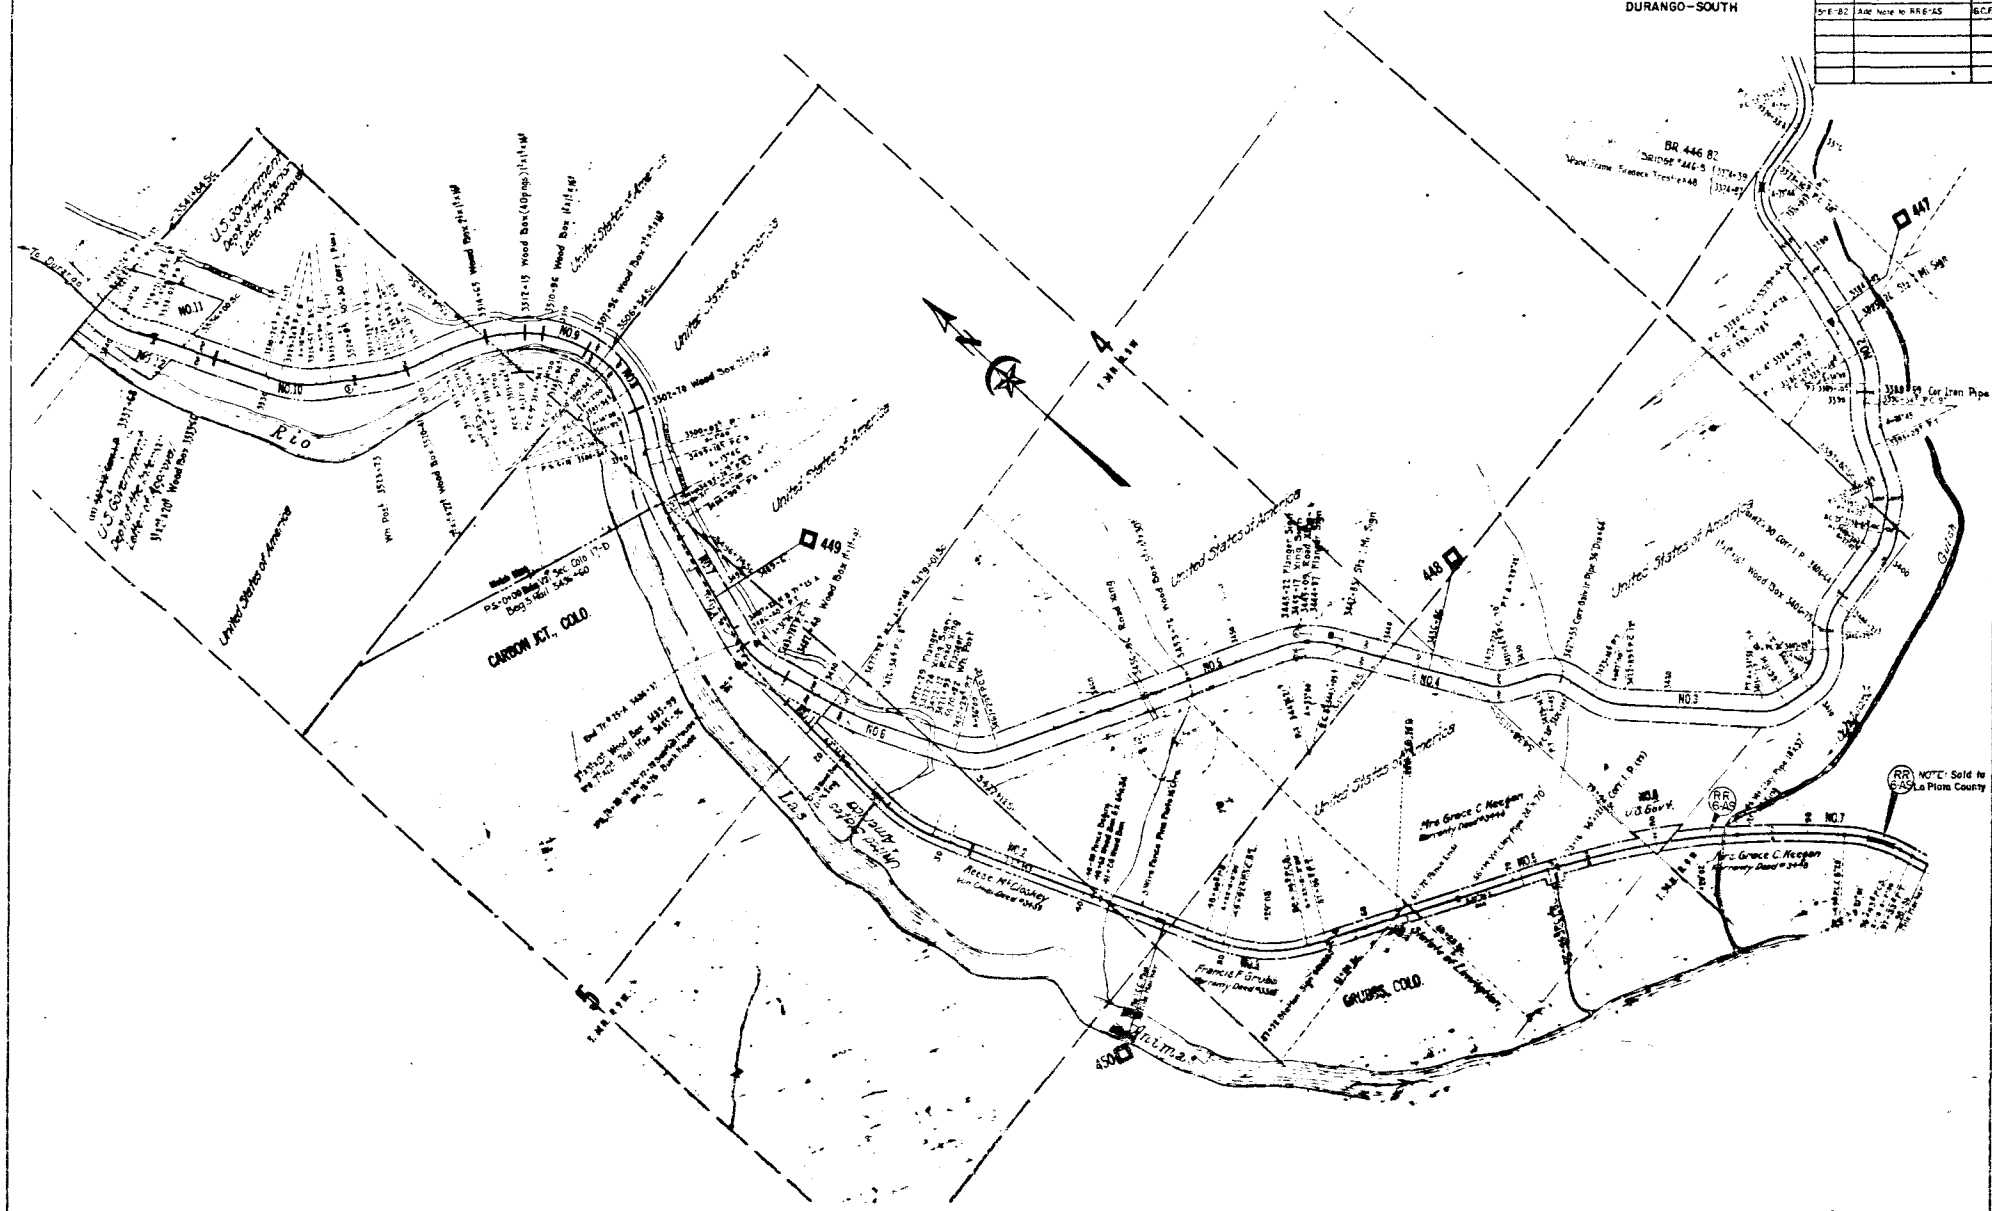


FEDERAL ROAD DISTRICT NO.	DIVISION	PROJECT NO.	SHEET NO.	TOTAL SHEETS
9	COLORADO	RF 019-2(14)Sec2	11	

RIGHT OF WAY DURANGO-SOUTH		
REVISIONS		
5-5-62	Orig. proj. number	1P
5-6-62	Add Note to RRE-AS	6C

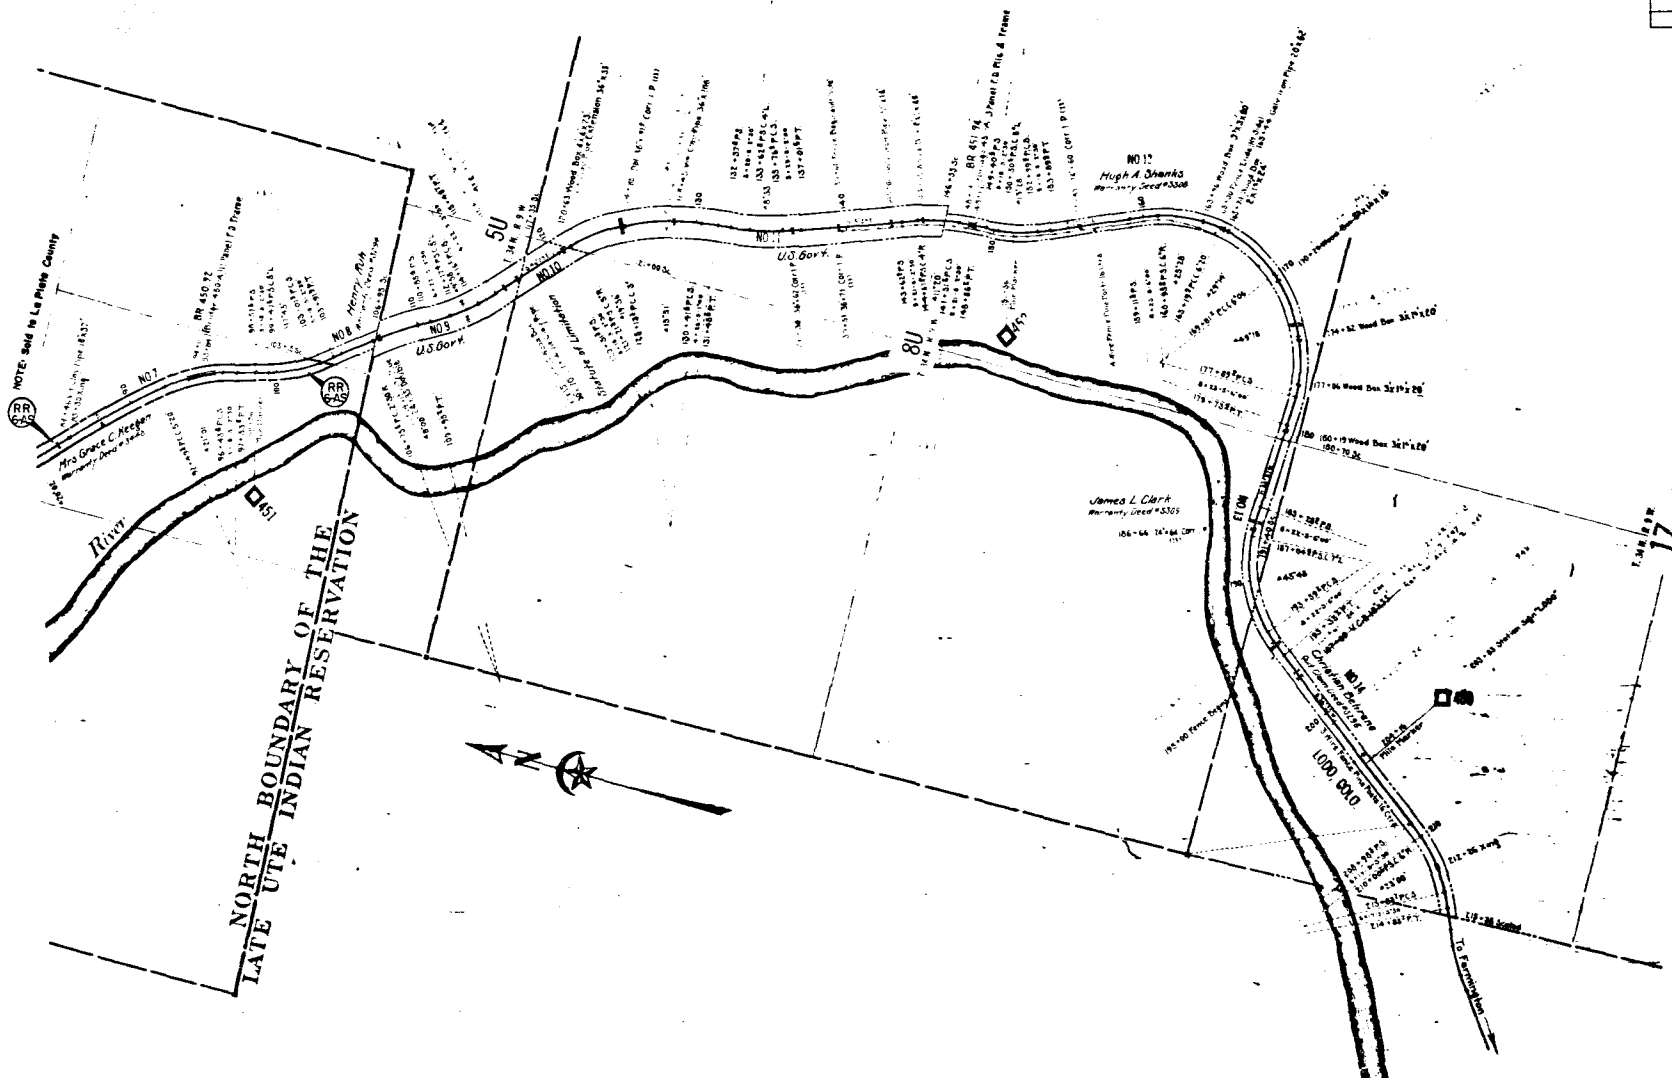

PROJECT NO.	DIVISION	PROJECT NO.	SHEET NO.	TOTAL SHEETS
5	COLORADO	RFO19-21(4)Sec 2	12	

RIGHT OF WAY DURANGO-SOUTH			
REVISIONS			
NO.	DATE	BY	REVISION
5-15-80			Chg. 1945 number
5-6-82			Add Note to RRB-AS, RRI-OS, GCE

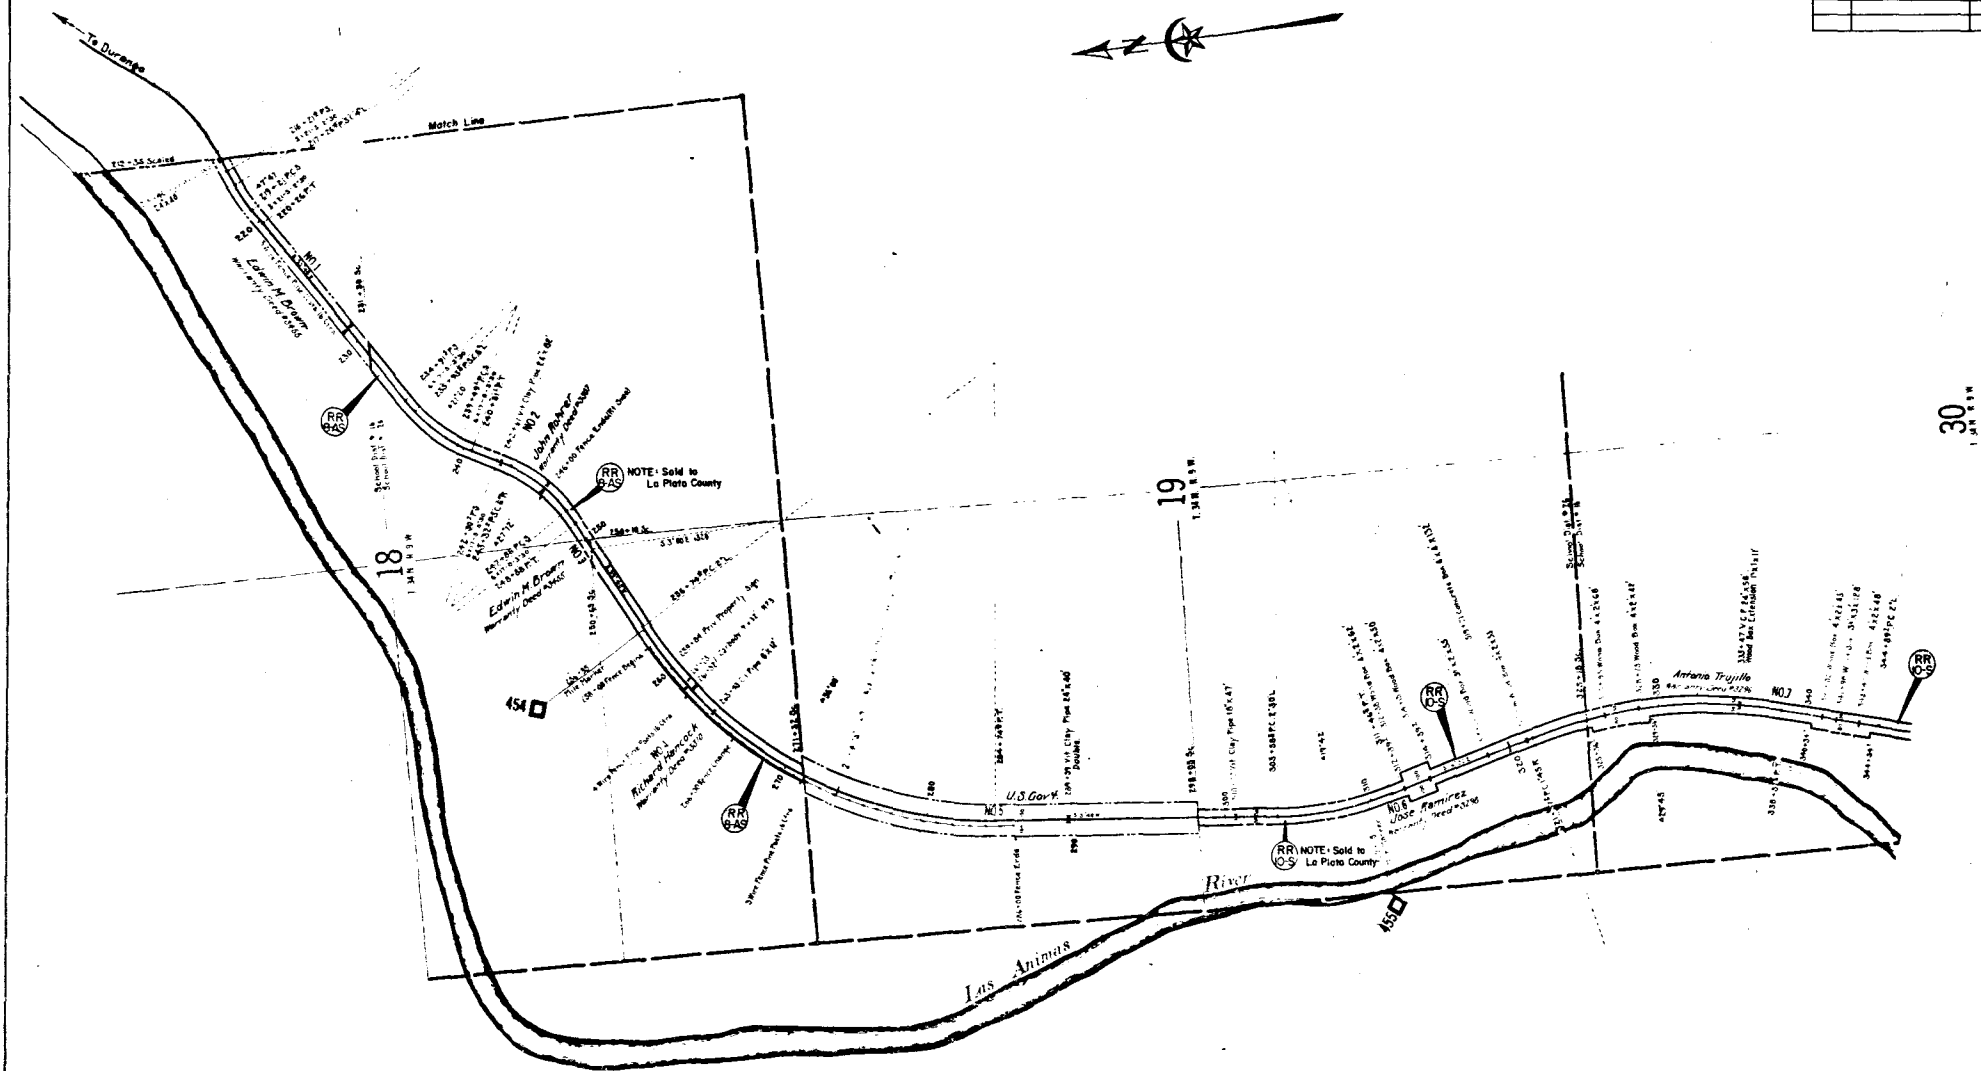


30+00
1 MILE

FEDERAL ROAD REG. DIV NO 9	DIVISION COLORADO	PROJ NO RFO19-2(14)Sec 2	SHEET NO 13	TOTAL SHEETS
RIGHT OF WAY DURANGO - SOUTH		REVISIONS		
5-5-B: Chg day number				1
5-6-B: Add note to RR 10-S				6

PROJECT NO.	DATE ON	PROJ. NO.	SHEET NO.	TOTAL SHEETS
1	COLORADO	RFD19-2(14)Sec.2	14	

REVISIONS		
S.C. 85	1" g. no. number	TP
5-6-62	Add Note to RR105	E.C.F.


**RIGHT OF WAY
DURANGO-SOUTH**

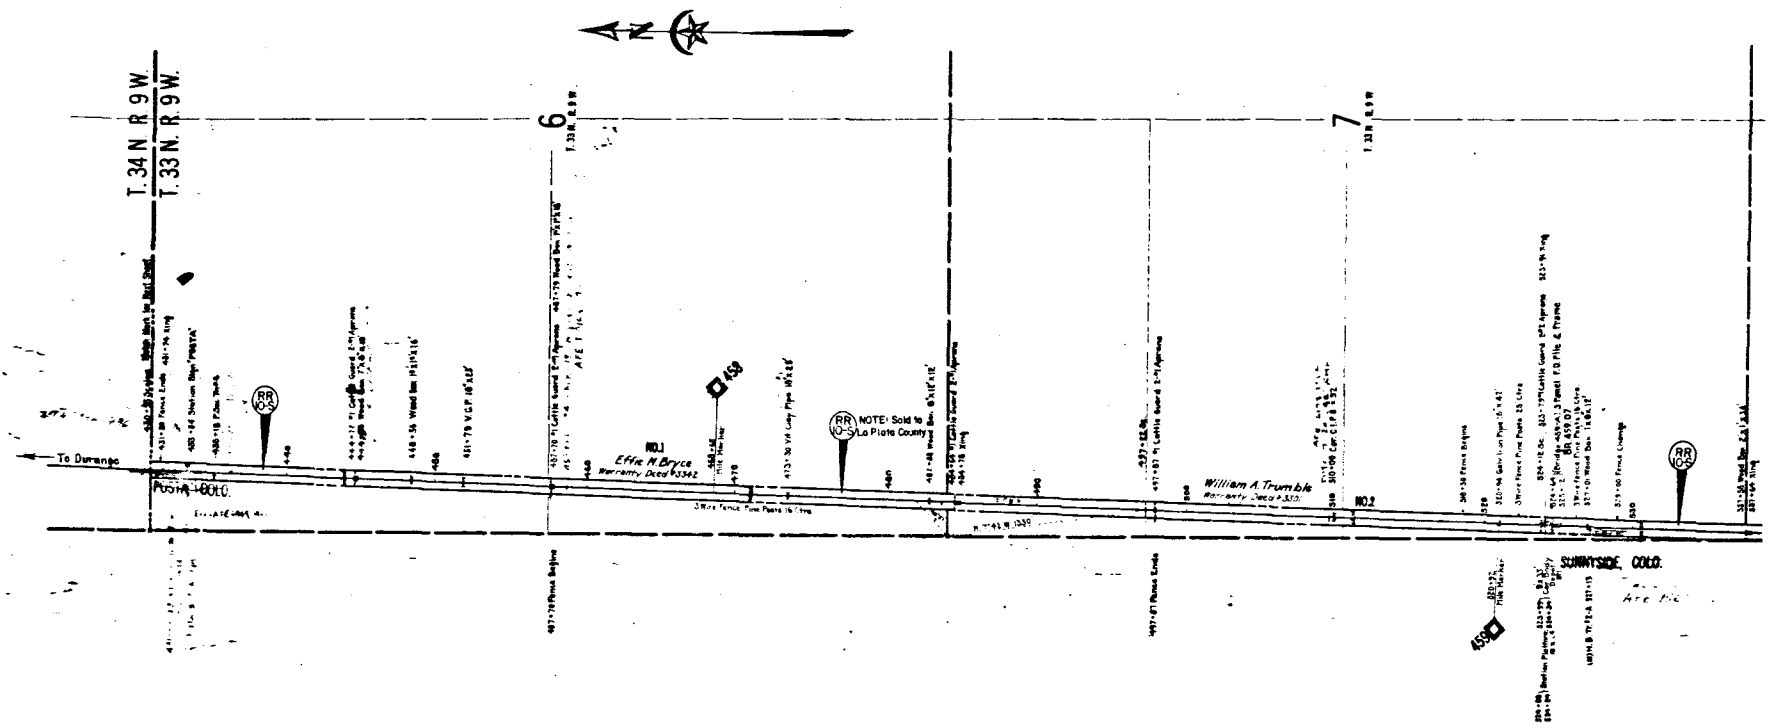

FEDERAL ROAD REG. ON AC	DIVISION	PROJ. NO.	SHEET NO.	TOTAL SHEETS
8	COLORADO	RF019-2(4)Sec. 2	15	

REVISIONS		TP
5-1-80	Chg. STA. NUMBER	
5-6-82	Add Note to P.P.I.O.S. R.P.I.S.	GCF

RIGHT OF WAY
DURANGO-SOUTH

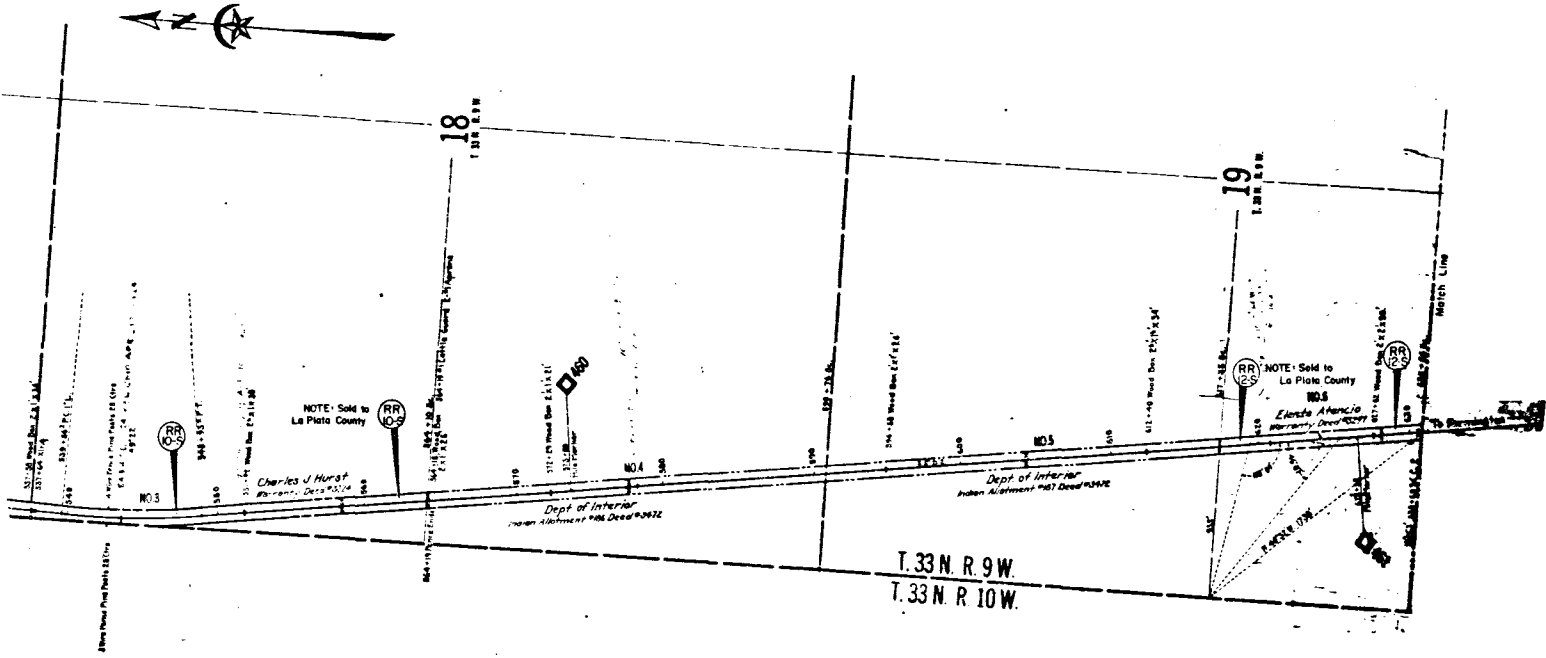

FEDERAL ROAD REGION NO.	DIVISION	PROJ. NO.	SHEET NO.	TOTAL SHEETS
9	COLORADO	RFO19-2(14)Sec.2	16	

RIGHT OF WAY DURANGO-SOUTH

REVISIONS		
5-15-80	Chg. Proj. number	T.P.
5-20-86	Rev. PAR. RR-14S1 and created RR-14S2 and RR-14S2	R.C.

