

file copy

STATE DEPARTMENT OF HIGHWAYS

DIVISION OF HIGHWAYS—STATE OF COLORADO

CONVENTIONAL SIGNS

County Line
Township or Range Line
Land Lines
Property or Tract Line
City Limits
Railroad
Existing Road
New Road

Control of Access
Access denied by Deed
Right of Way Line
Protected by Freeway (Virgin Location)
Top of Cuts
Toe of Fills
Barbed Wire Fence
Chain Link Fence
Woven Wire-Combination Fence
Snow Fence
Wood Fence
Deer Fence

Trees
Deciduous
Coniferous

Tel. & Teleg. Lines
Electric Lines
Elec. Trans. Tower
Buried Tel. Cable
Buried Electric Cable
Gas Main
Oil Main
Water Main
Sanitary Sewers
Storm Sewers

Road Approaches
Section Corner
Center of Section

Culverts & Drains
Proposed
Existing
Proposed
Existing (To be dashed)
Bridges
Existing (To be dashed)

PLAN AND PROFILE OF PROPOSED FEDERAL AID PROJECT NO. RF 040-8(2) STATE HIGHWAY NO. 40 LINCOLN COUNTY

RIGHT OF WAY

SCALE OF ORIGINAL DRAWINGS

PLAN SHEETS 1" = 100'

OWNERSHIP MAPS 1" = 200'

ROW LENGTH OF PROJECT = 0.281 Miles

398.4
R.O.W. Begin Sta. 855+15.22 Proj. RF 040-8(2)

398.7
R.O.W. End Sta. 870+00.0 Proj. RF 040-8(2)

* EXISTING STRUCTURES BUILT BY
PROJECT No. F.A.P. 278 BR

SCALE OF MILES

SHEET NO.

1. Title Sheet and Sketch Map.
2. Tabulation Sheet.
- 3-4. Detail Sheets showing R.O.W.
5. Ownership Map.

FEDERAL ROAD REGION NO.	DIVISION	PROJECT NO.	SHEET NO.
VIII	COLORADO	RF 040-8(2)	1
RIGHT OF WAY East of Hugo			
REVISIONS			

DIVISION OF HIGHWAYS

APPROVED: *W. J. Capron* 4/13/70
CHIEF ENGINEER DATE

DEPARTMENT OF TRANSPORTATION
FEDERAL HIGHWAY ADMINISTRATION

APPROVED: _____ DATE _____
DIVISION ADMINISTRATOR

COUNTY S.H. No. 40 PROJ. R.F. 040-8(2)

RIGHT OF WAY: EAST OF HUGO

[illegible]

FEDERAL ROAD REGION NO.	DIVISION	PROJ. NO.	SHEET NO.	TOTAL SHEETS
VIII	COLORADO	RF 040-8(2)	3	5


RIGHT OF WAY
East of Hugo

REVISIONS	

DETOUR CURVE DATA					
Δ	D	T	L	R	e
18°	7°	129.65	257.14	818.57	0.00314

STA. 835+00 BEGIN RF040-8(2)
STA. 835+00 On C 33-0040-00
STA. 835+00 on F.A.P. 278 BR


S. E. 1/4, Sec. 32

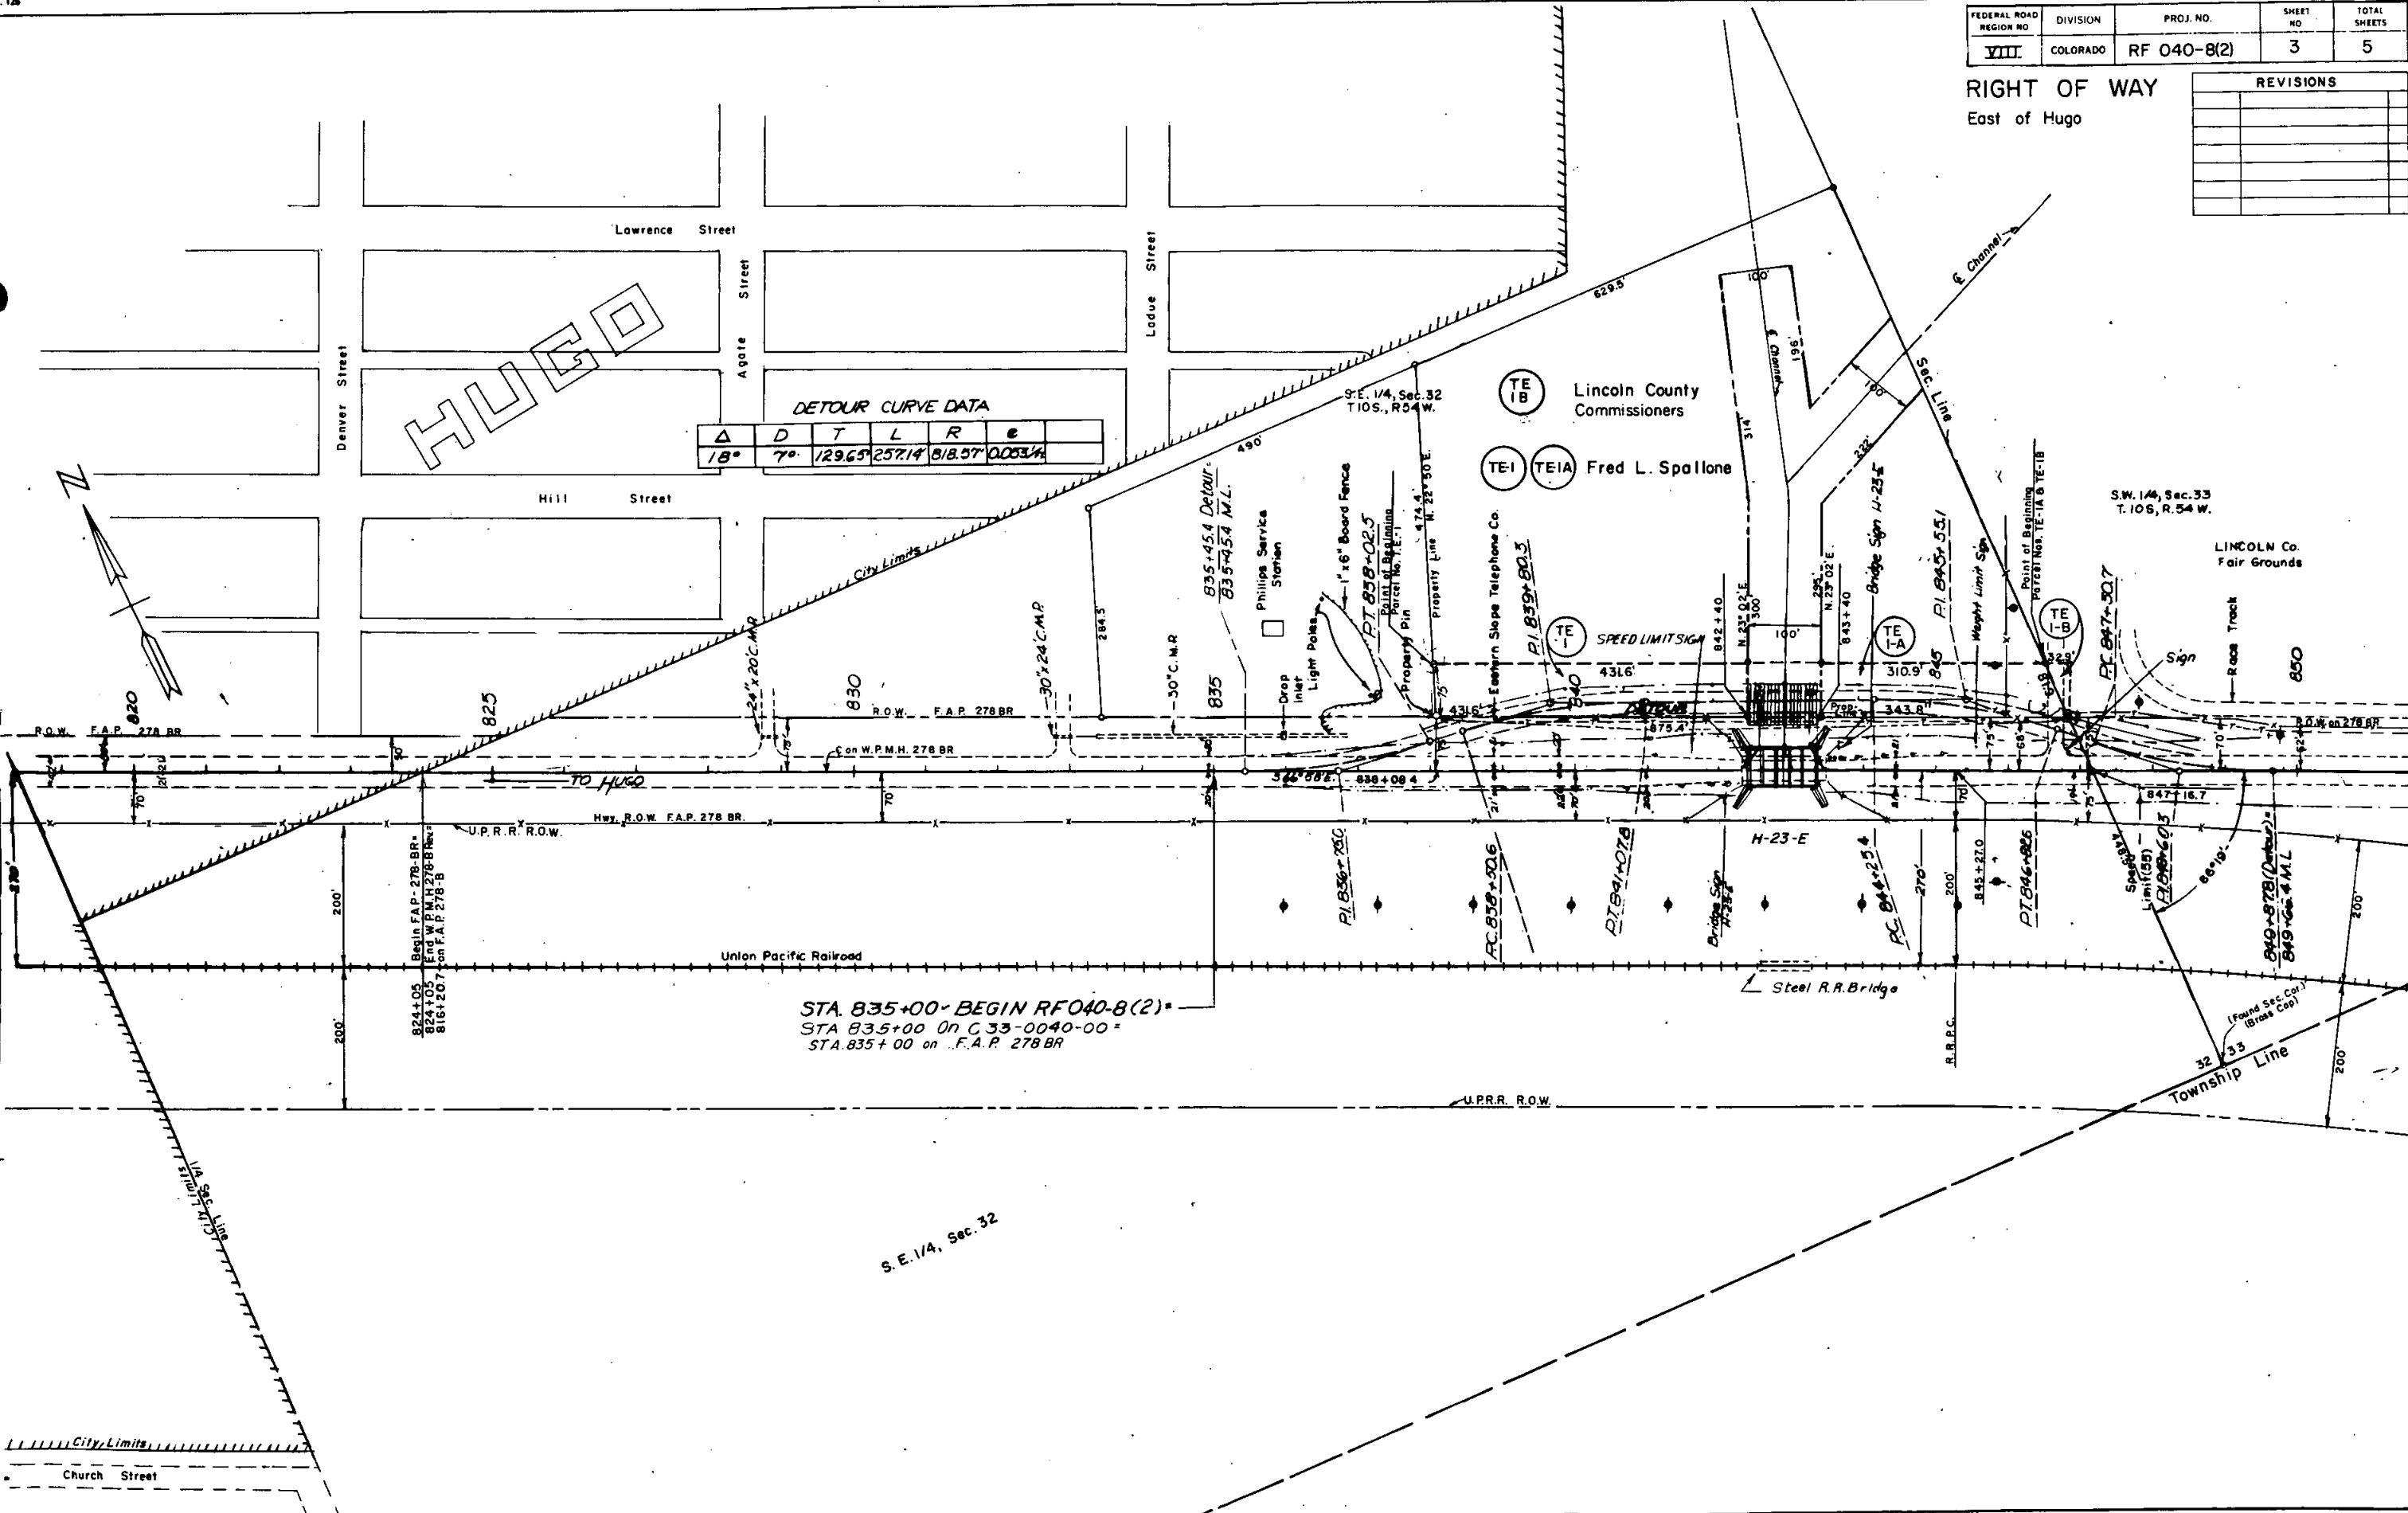

FEDERAL ROAD SECTION NO.	DIVISION	PROJ. NO.	SHEET NO.	TOTAL SHEETS
<u>VIII</u>	COLORADO	RF 040-8(2)	4	5

RIGHT OF WAY
East of Hugo

REVISIONS		
6-29-76	Add Topgg.	S

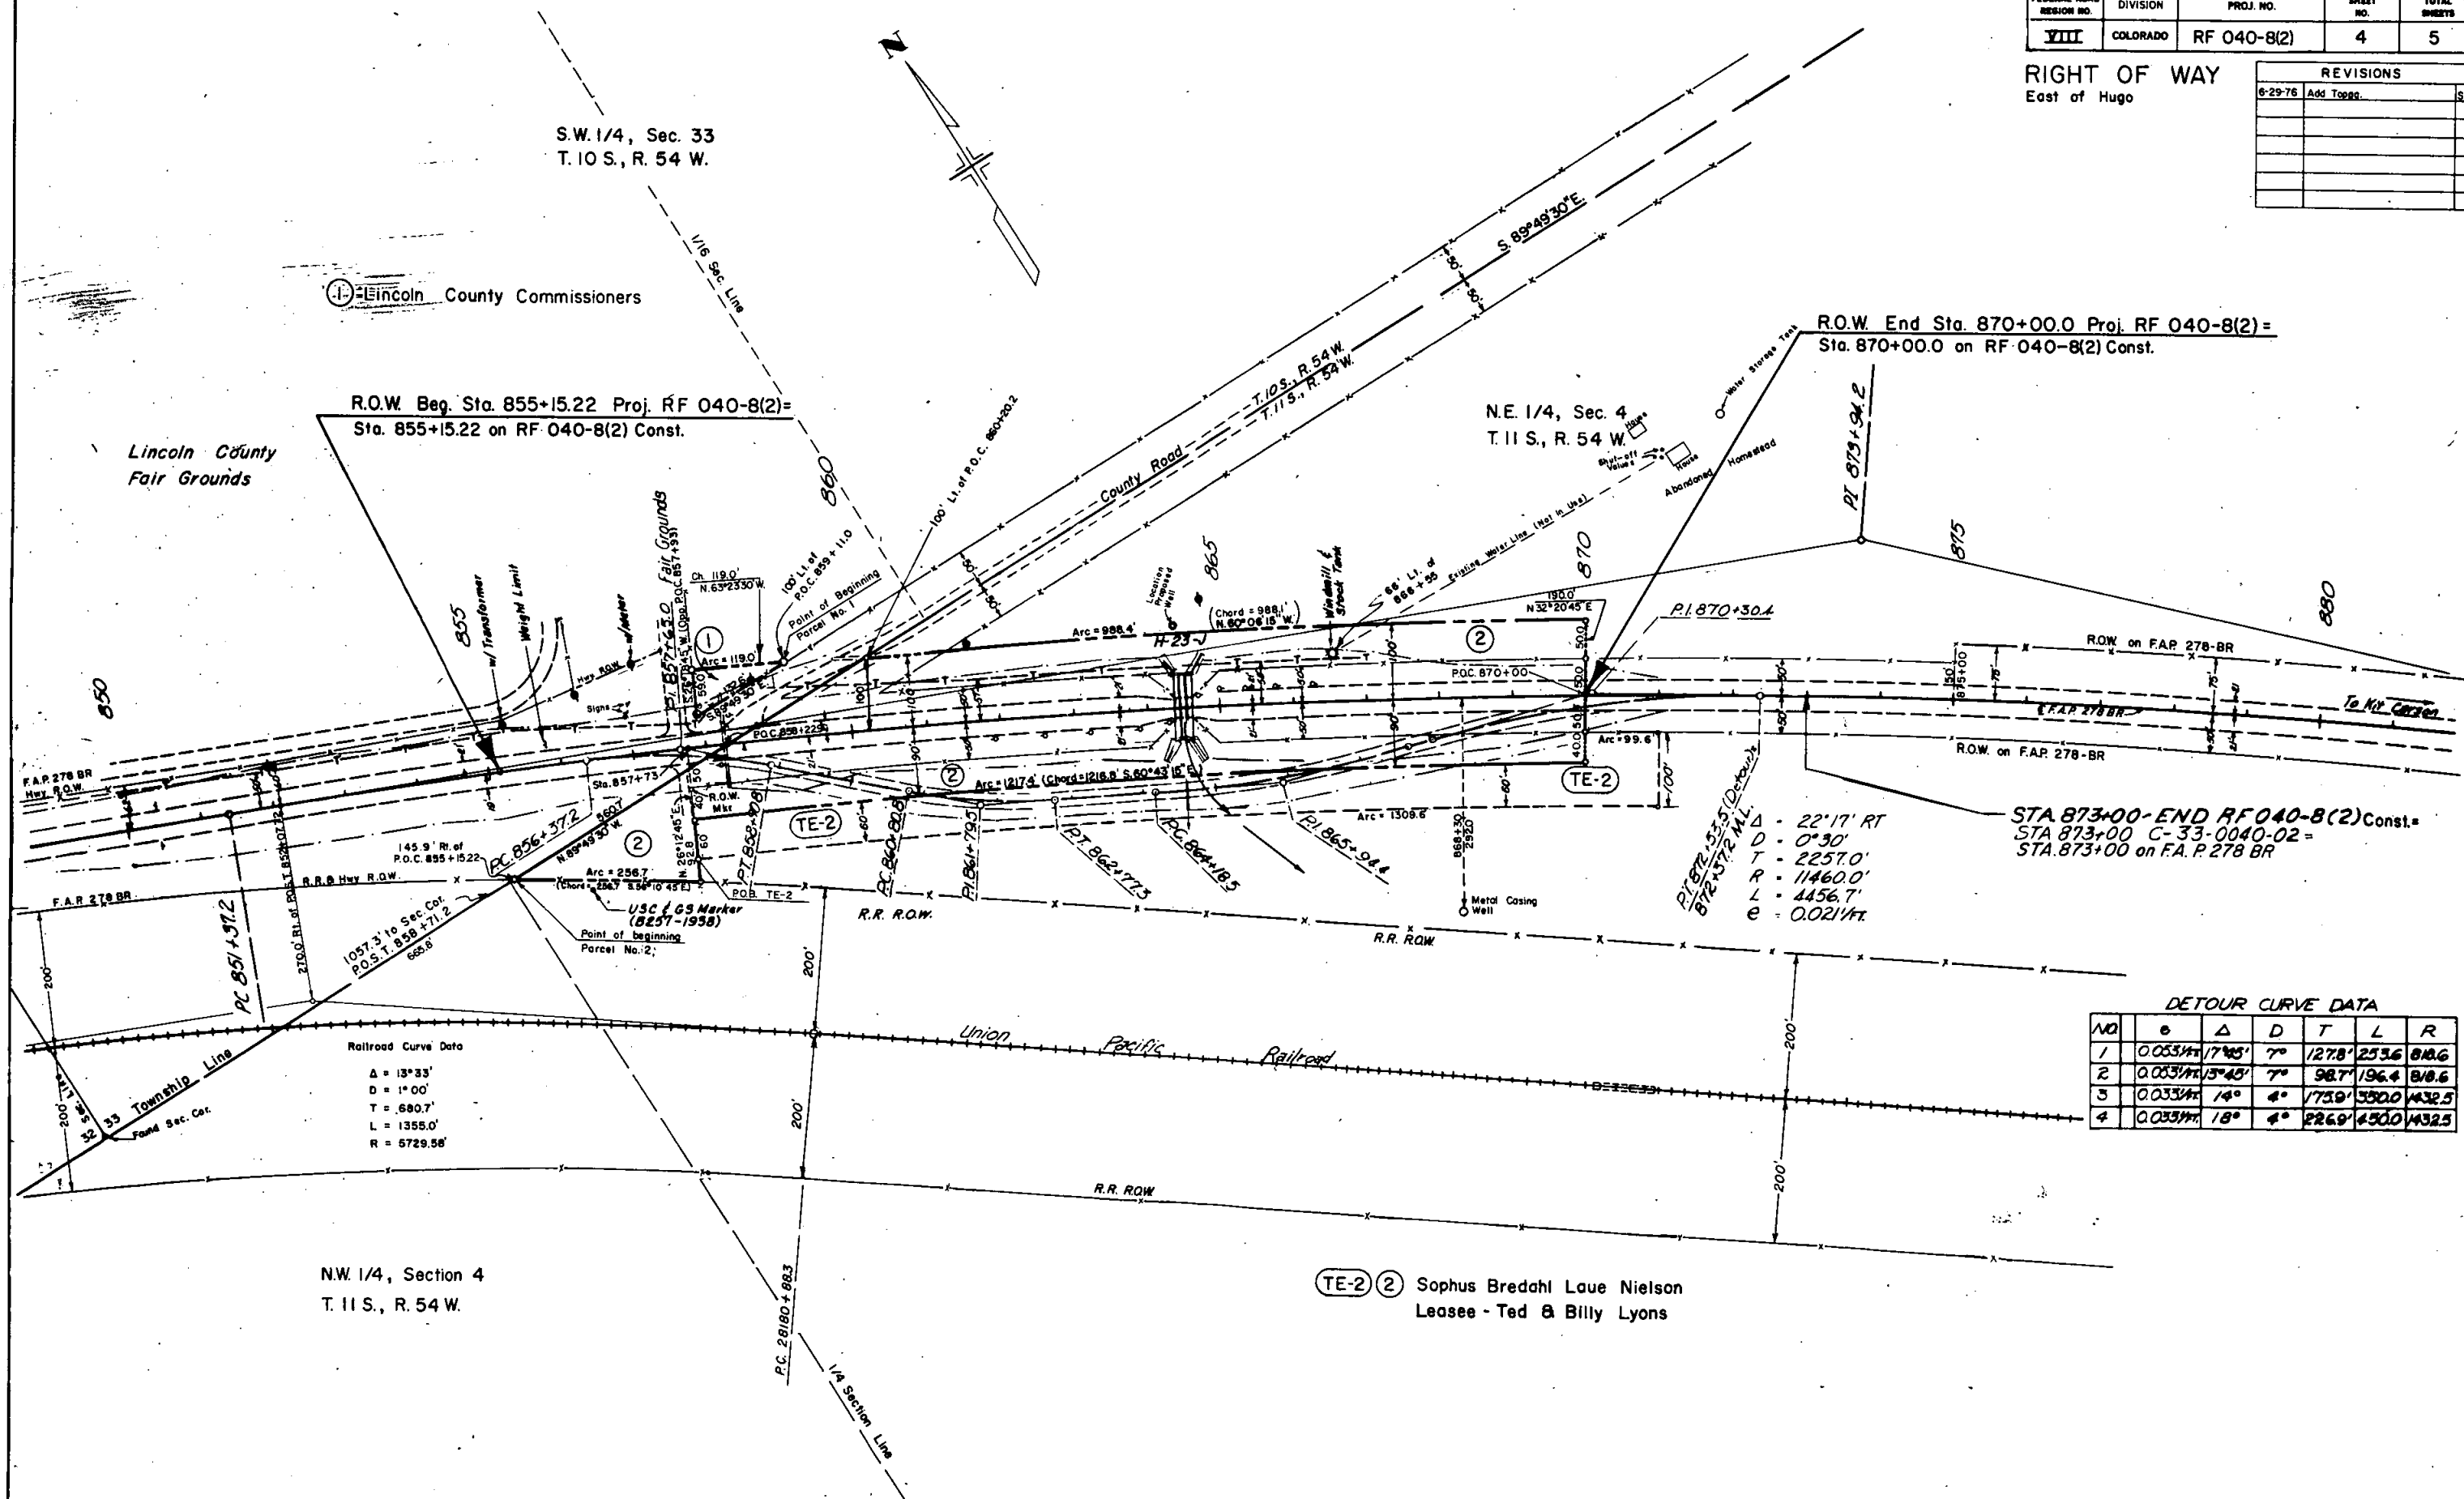


NO	e	Δ	D	T	L	R
1	0.053141	7°45'	7°	127.8'	253.6	816.2
2	0.053141	13°45'	7°	98.7'	196.4	816.8
3	0.033141	14°	4°	173.9'	350.0	1432
4	0.033141	18°	4°	226.9'	450.0	1432

FEDERAL ROAD REGION NO.	DIVISION	PROJ. NO.	SHEET NO.	TOTAL SHEETS
VIII	COLORADO	RF 040-8(2)	4	5

RIGHT OF WAY
East of Hugo

REVISIONS	

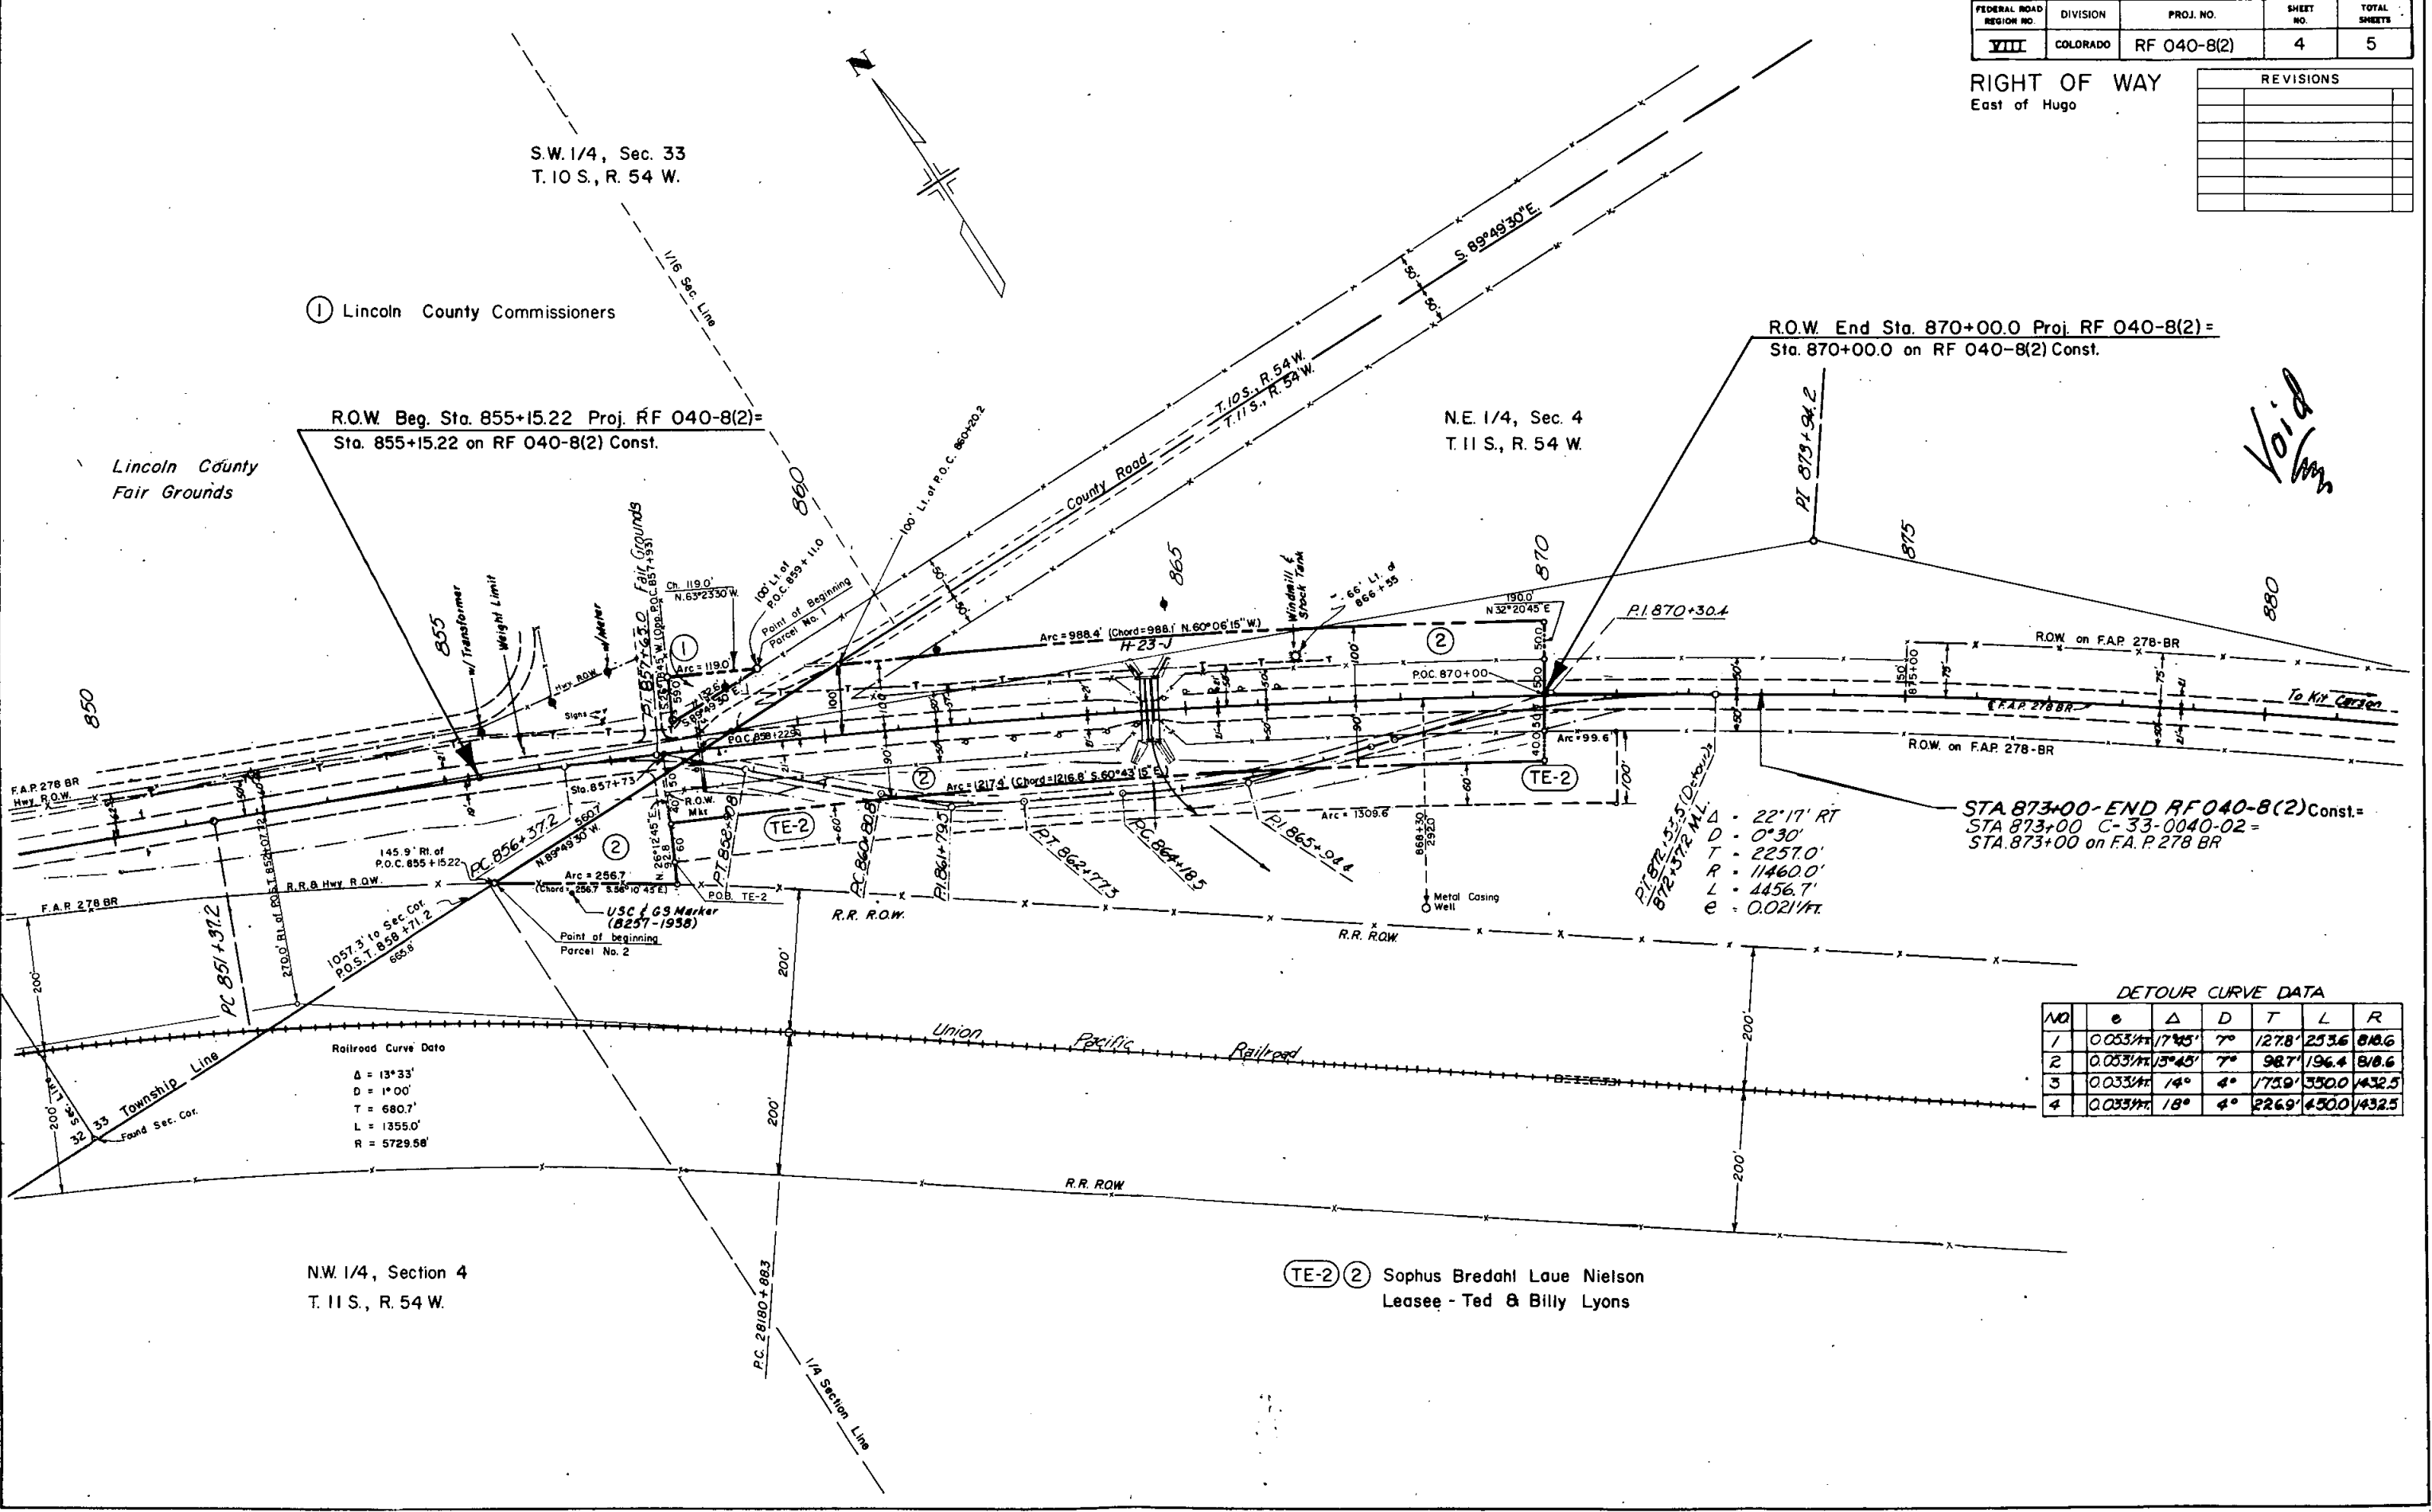

① Lincoln County Commissioners

R.O.W. Beg. Sta. 855+15.22 Proj. RF 040-8(2)=
Sta. 855+15.22 on RF 040-8(2) Const.

Lincoln County
Fair Grounds

N.E. 1/4, Sec. 4
T.11 S., R. 54 W.

R.O.W. End Sta. 870+00.0 Proj. RF 040-8(2)=
Sta. 870+00.0 on RF 040-8(2) Const.

Void

STA 873+00-END RF 040-8(2) Const.=
STA 873+00 C-33-0040-02 =
STA 873+00 on F.A.P. 278 BR

PI 873+30.4
R.O.W. on F.A.P. 278 BR
To Kit Carson

Railroad Curve Data

Δ = 13°33'
D = 1°00'
T = 680.7'
L = 1355.0'
R = 5729.56'

DETOUR CURVE DATA

NO	e	Δ	D	T	L	R
1	0.0531%	17°45'	7°	1278'	253.6	818.6
2	0.0531%	13°45'	7°	987'	196.4	818.6
3	0.0331%	14°	4°	1759'	350.0	1432.5
4	0.0331%	18°	4°	2269'	450.0	1432.5

TE-2 ② Sophus Bredahl Laue Nielson
Leasee - Ted & Billy Lyons