



COLORADO
Department of
Transportation

DOCUMENT SEPARATOR SHEET

REGION 5 – JUNE 2017 CONVERSION

To be placed at the beginning of each separator sheet.



r500001351

Description:

ROW Plans 24X36

Route # and Mile Points:

US 160

Originating Office:

ROW/Survey

File Name:

ROS 000S(18)_ROW(.PDF)

Box Location:

23 (TUBE-8)of 38

ROS OTOS (18)

STATE DEPARTMENT OF HIGHWAYS

DIVISION OF HIGHWAYS—STATE OF COLORADO

FEDERAL ROAD REGION NO.	DIVISION	PROJECT NO.	SHEET NO.
VIII	COLORADO	ROS 000S(18)	1

SOUTH FORK TO ALAMOSA CO. LINE
RIGHT OF WAY

REVISIONS	

CONVENTIONAL SIGNS

County Line
Township or Range Line
Land Lines Section Line 1/4 Section Line 1/8 Section Line
Property or Tract Line
City Limits
Railroad
Existing Road
New Road

Control of Access
Access denied by Deed
Right of Way Line
Protected by Freeway (Virgin Location)
Top of Cuts
Toe of Fills
Barbed Wire Fence
Chain Link Fence
Woven Wire-Combination Fence
Snow Fence
Wood Fence
Deer Fence

Trees
Deciduous
Coniferous

Tel & Teleg. Lines
Electric Lines
Elec. Trans. Tower
Buried Tel. Cable
Gas Main
Oil Main
Water Main
Sanitary Sewers
Storm Sewers

Road Approaches
Section Corner
Center of Section

Culverts & Drains
Proposed
Existing
Bridges
Existing (To be dashed)


PLAN AND PROFILE OF PROPOSED FEDERAL AID PROJECT NO. ROS 000S(18) STATE HIGHWAY NO. 160 RIO GRANDE COUNTY

RIGHT OF WAY

SCALE OF ORIGINAL DRAWINGS

PLAN SHEETS 1" = 50'
DETAIL SHEETS 1" = 400'
OWNERSHIP MAPS 1" = 400'

ROW LENGTH OF PROJECT = 0.372 MILES

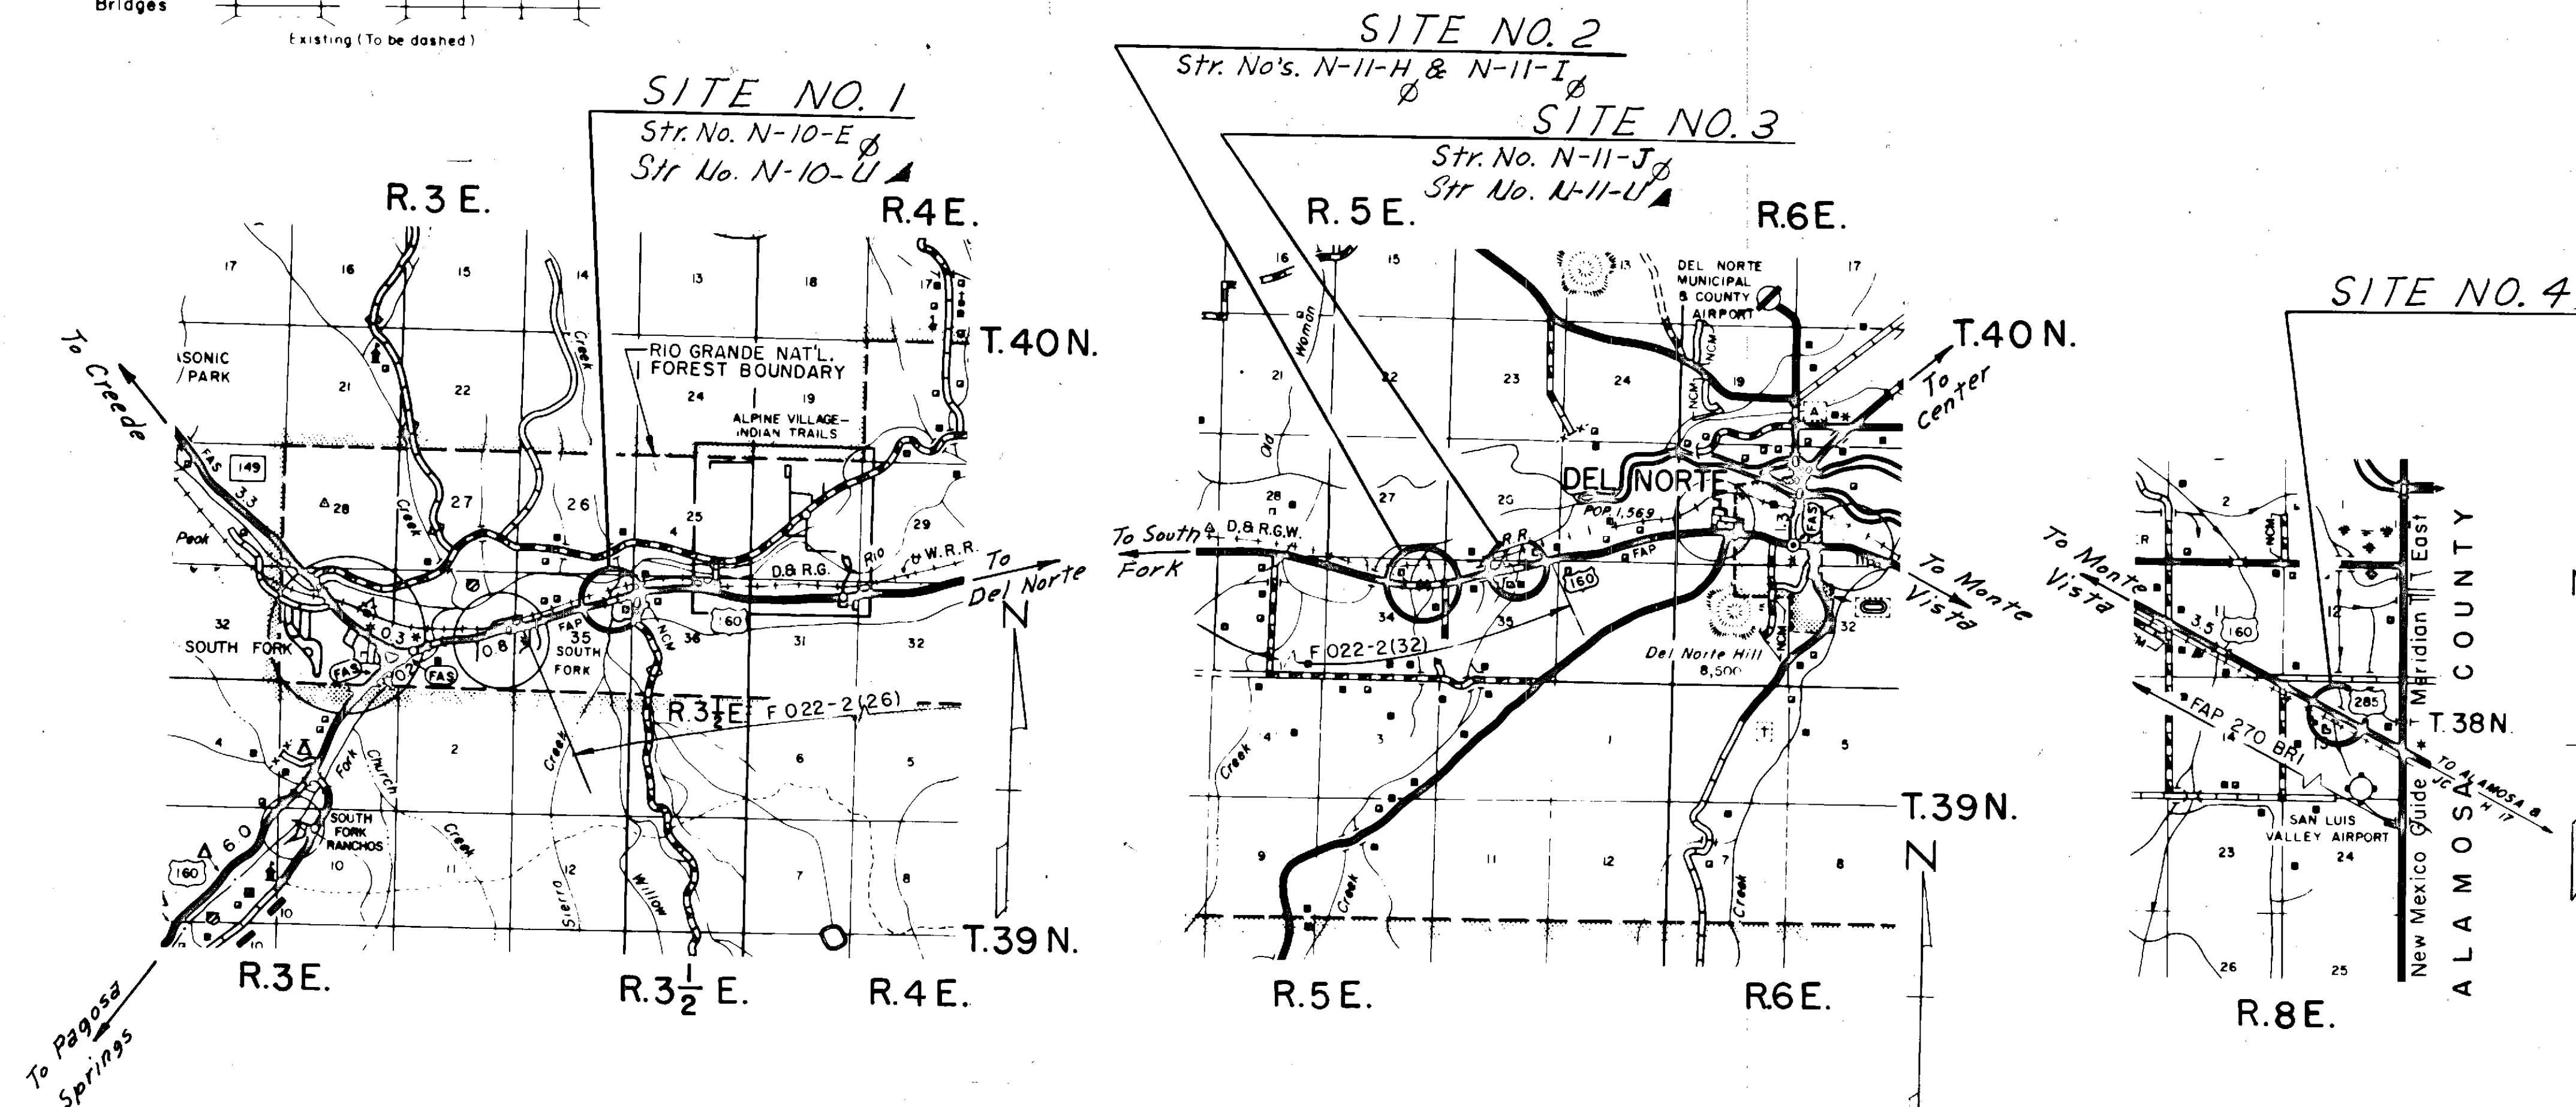

Existing Structure to be removed on this Contract.
Structure to be built under this Contract

SCALE OF MILES
0 1/2 1 2 3 4

DIVISION OF HIGHWAYS	
APPROVED	DATE
<i>Tom M. Cox</i>	12/2/76
Asst. CHIEF ENGINEER	

DEPARTMENT OF TRANSPORTATION FEDERAL HIGHWAY ADMINISTRATION	
APPROVED	DATE
DIVISION ADMINISTRATOR	

RIGHT OF WAY SOUTH FORK TO ALAMOS
COUNTY LINE


[illegible]

RIGHT OF WAY SOUTH FORK TO ALAMOSA
COUNTY LINE

FEDERAL ROAD REGION NO.	DIVISION	PROJ. NO.	SHEET NO.	TOTAL SHEETS
VIII	COLORADO	ROS 000S(18)	3	7

SOUTH FORK TO ALAMOSA CO. LINE
RIGHT OF WAY

REVISIONS		

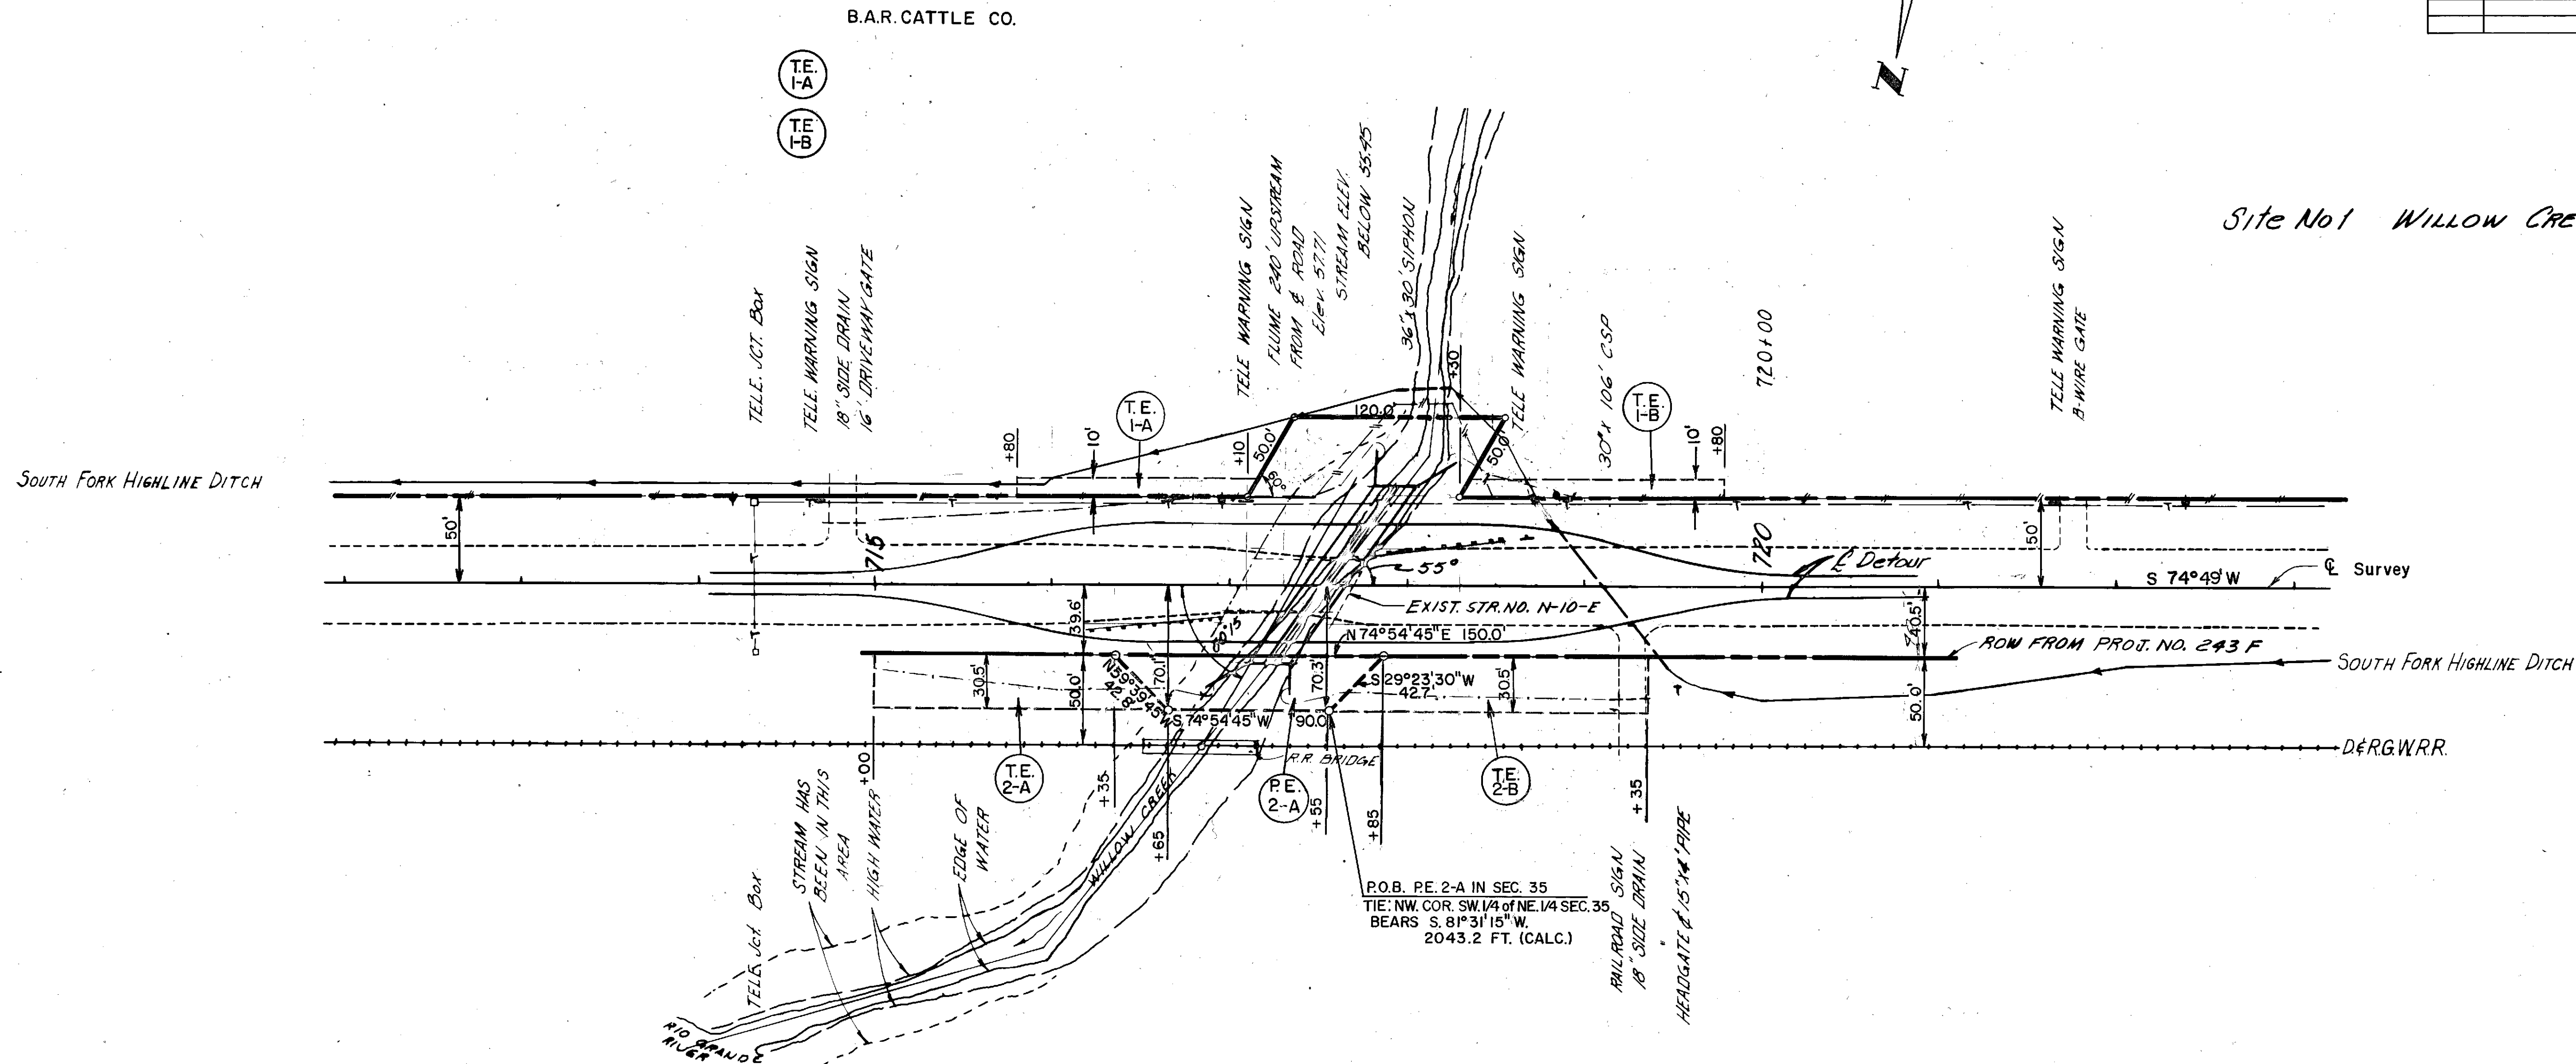


N.E. 1/4 SEC. 35

T. 40 N., R. 3 E., N.M.P.M.

FEDERAL ROAD REGION NO.	DIVISION	PROJ. NO.	SHEET NO.	TOTAL SHEETS
VIII	COLORADO	ROS 000S(18)	4	7

SOUTH FORK TO ALAMOSA CO. LINE
RIGHT OF WAY

REVISIONS	

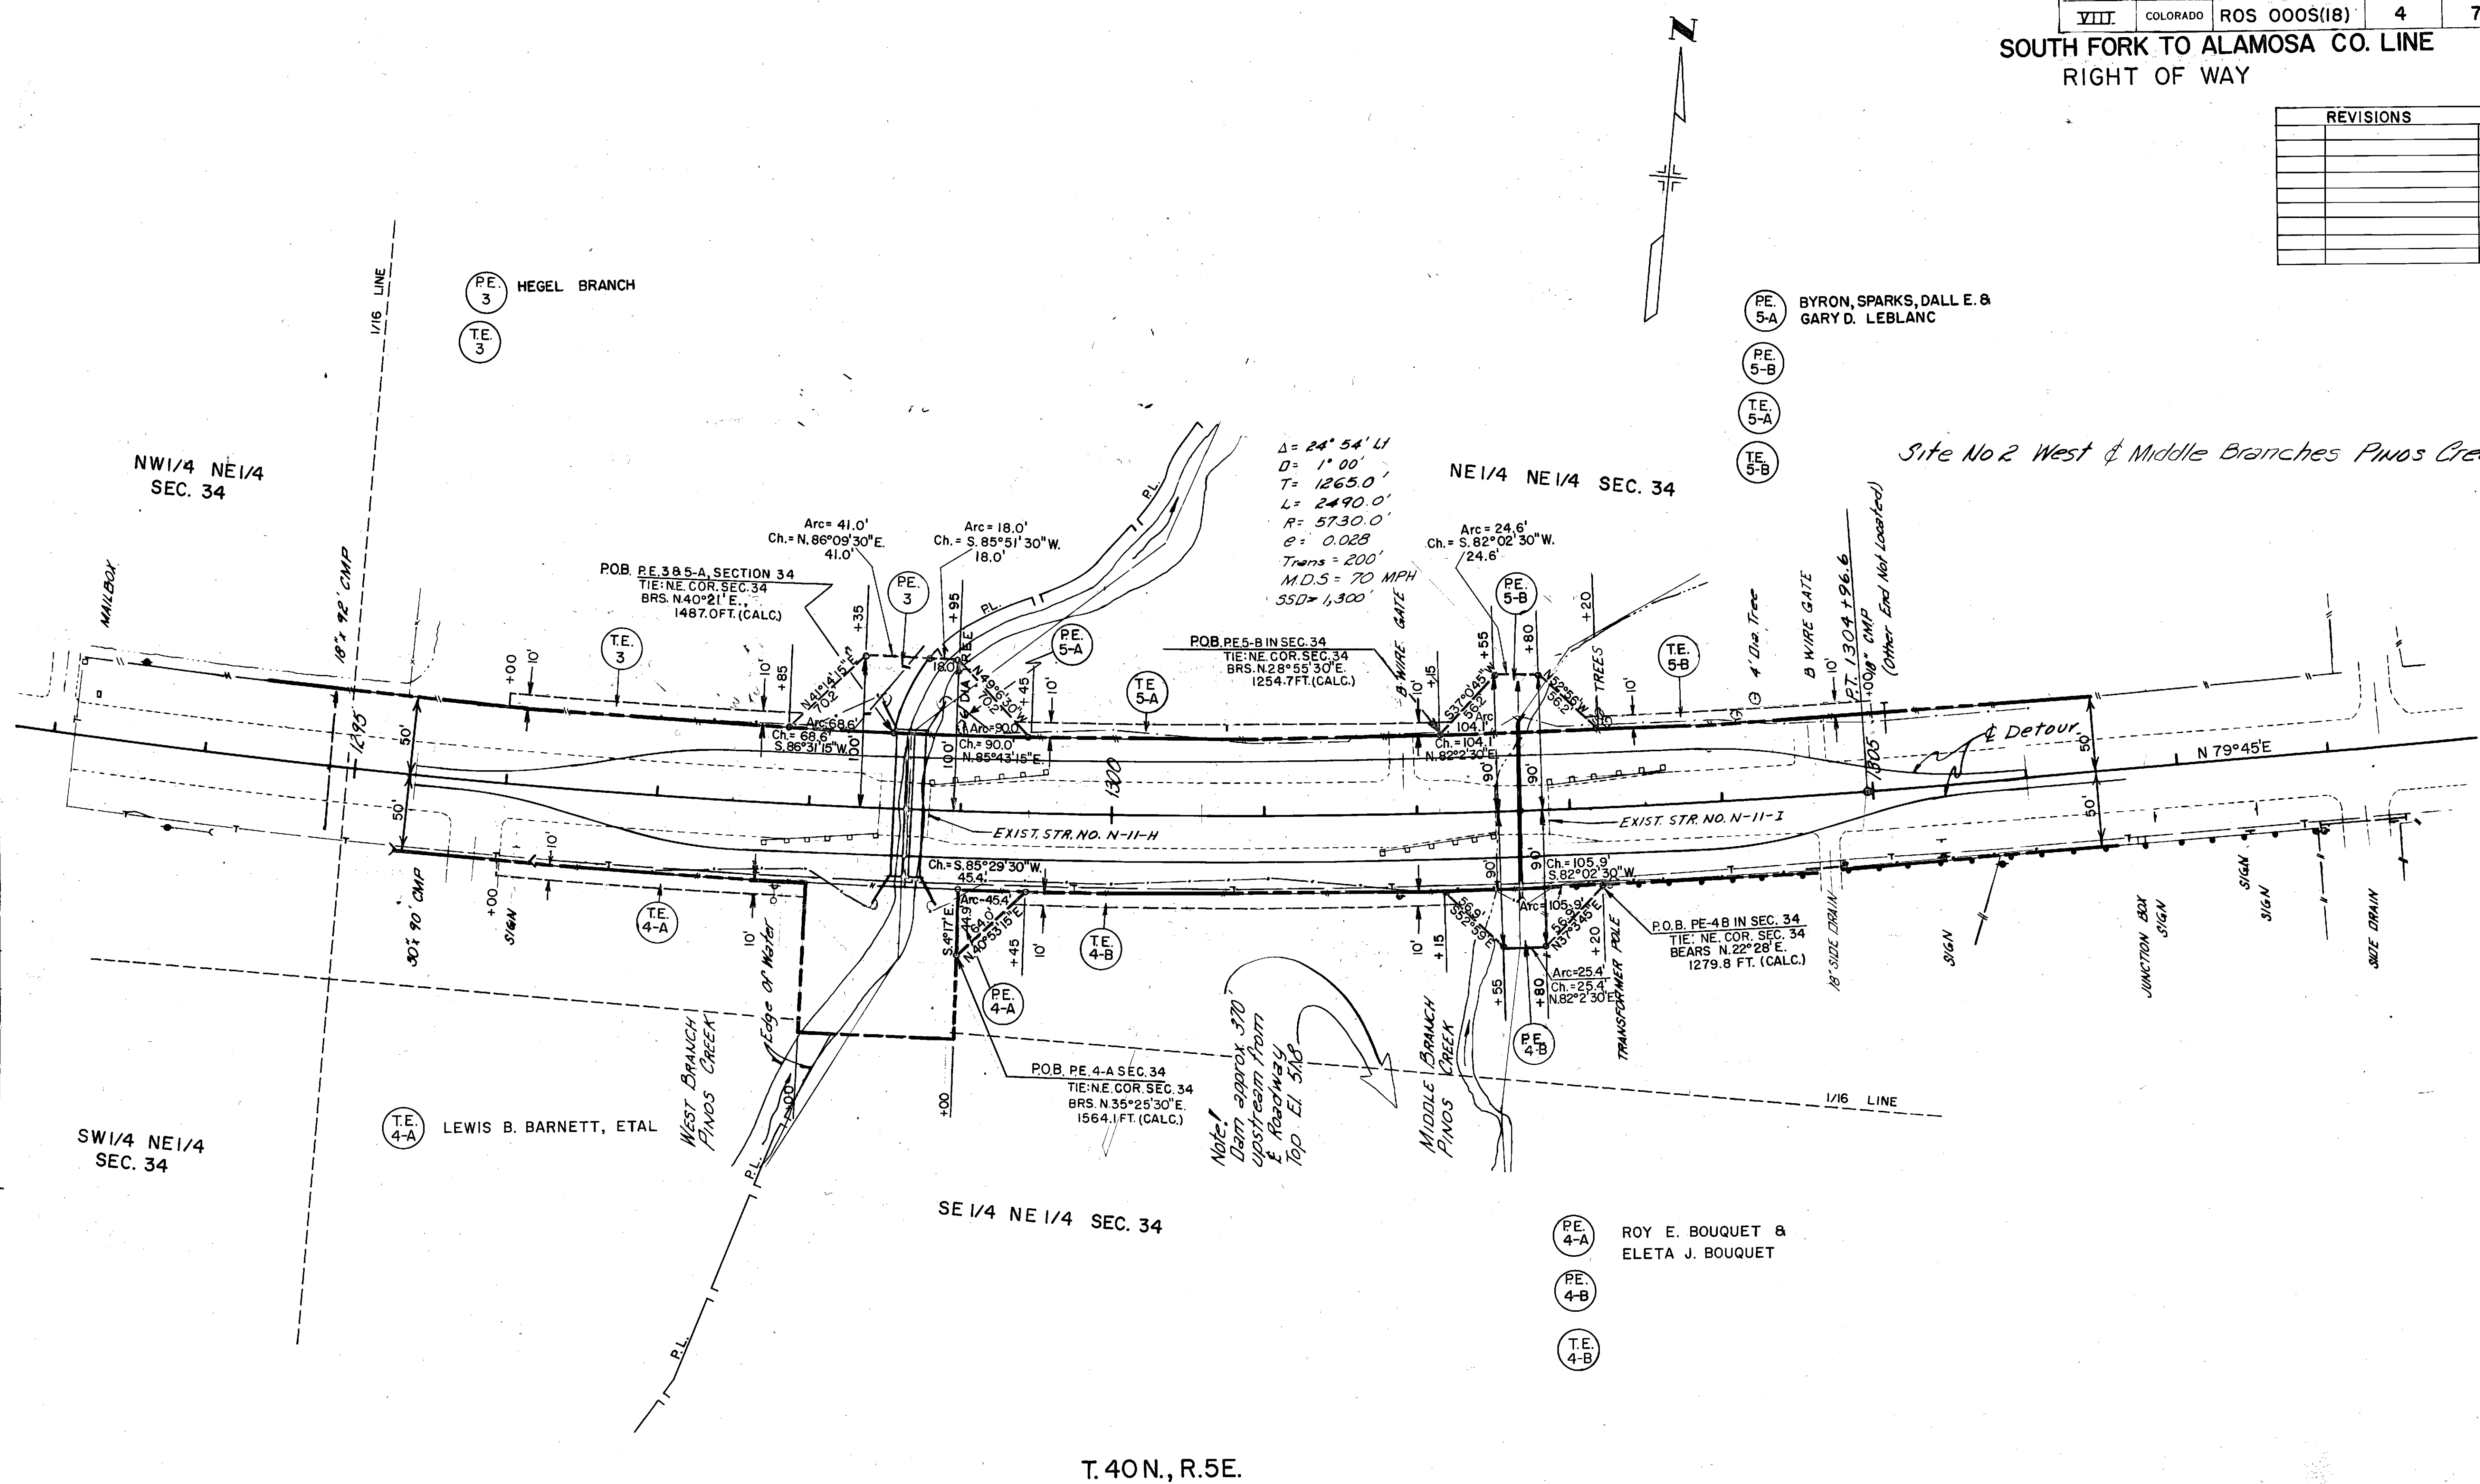


T.40N., R.5E.

FEDERAL ROAD REGION NO.	DIVISION	PROJ. NO.	SHEET NO.	TOTAL SHEETS
VIII	COLORADO	ROS 000S (18)	5	7

SOUTH FORK TO ALAMOSA CO. LINE
RIGHT OF WAY

REVISIONS		

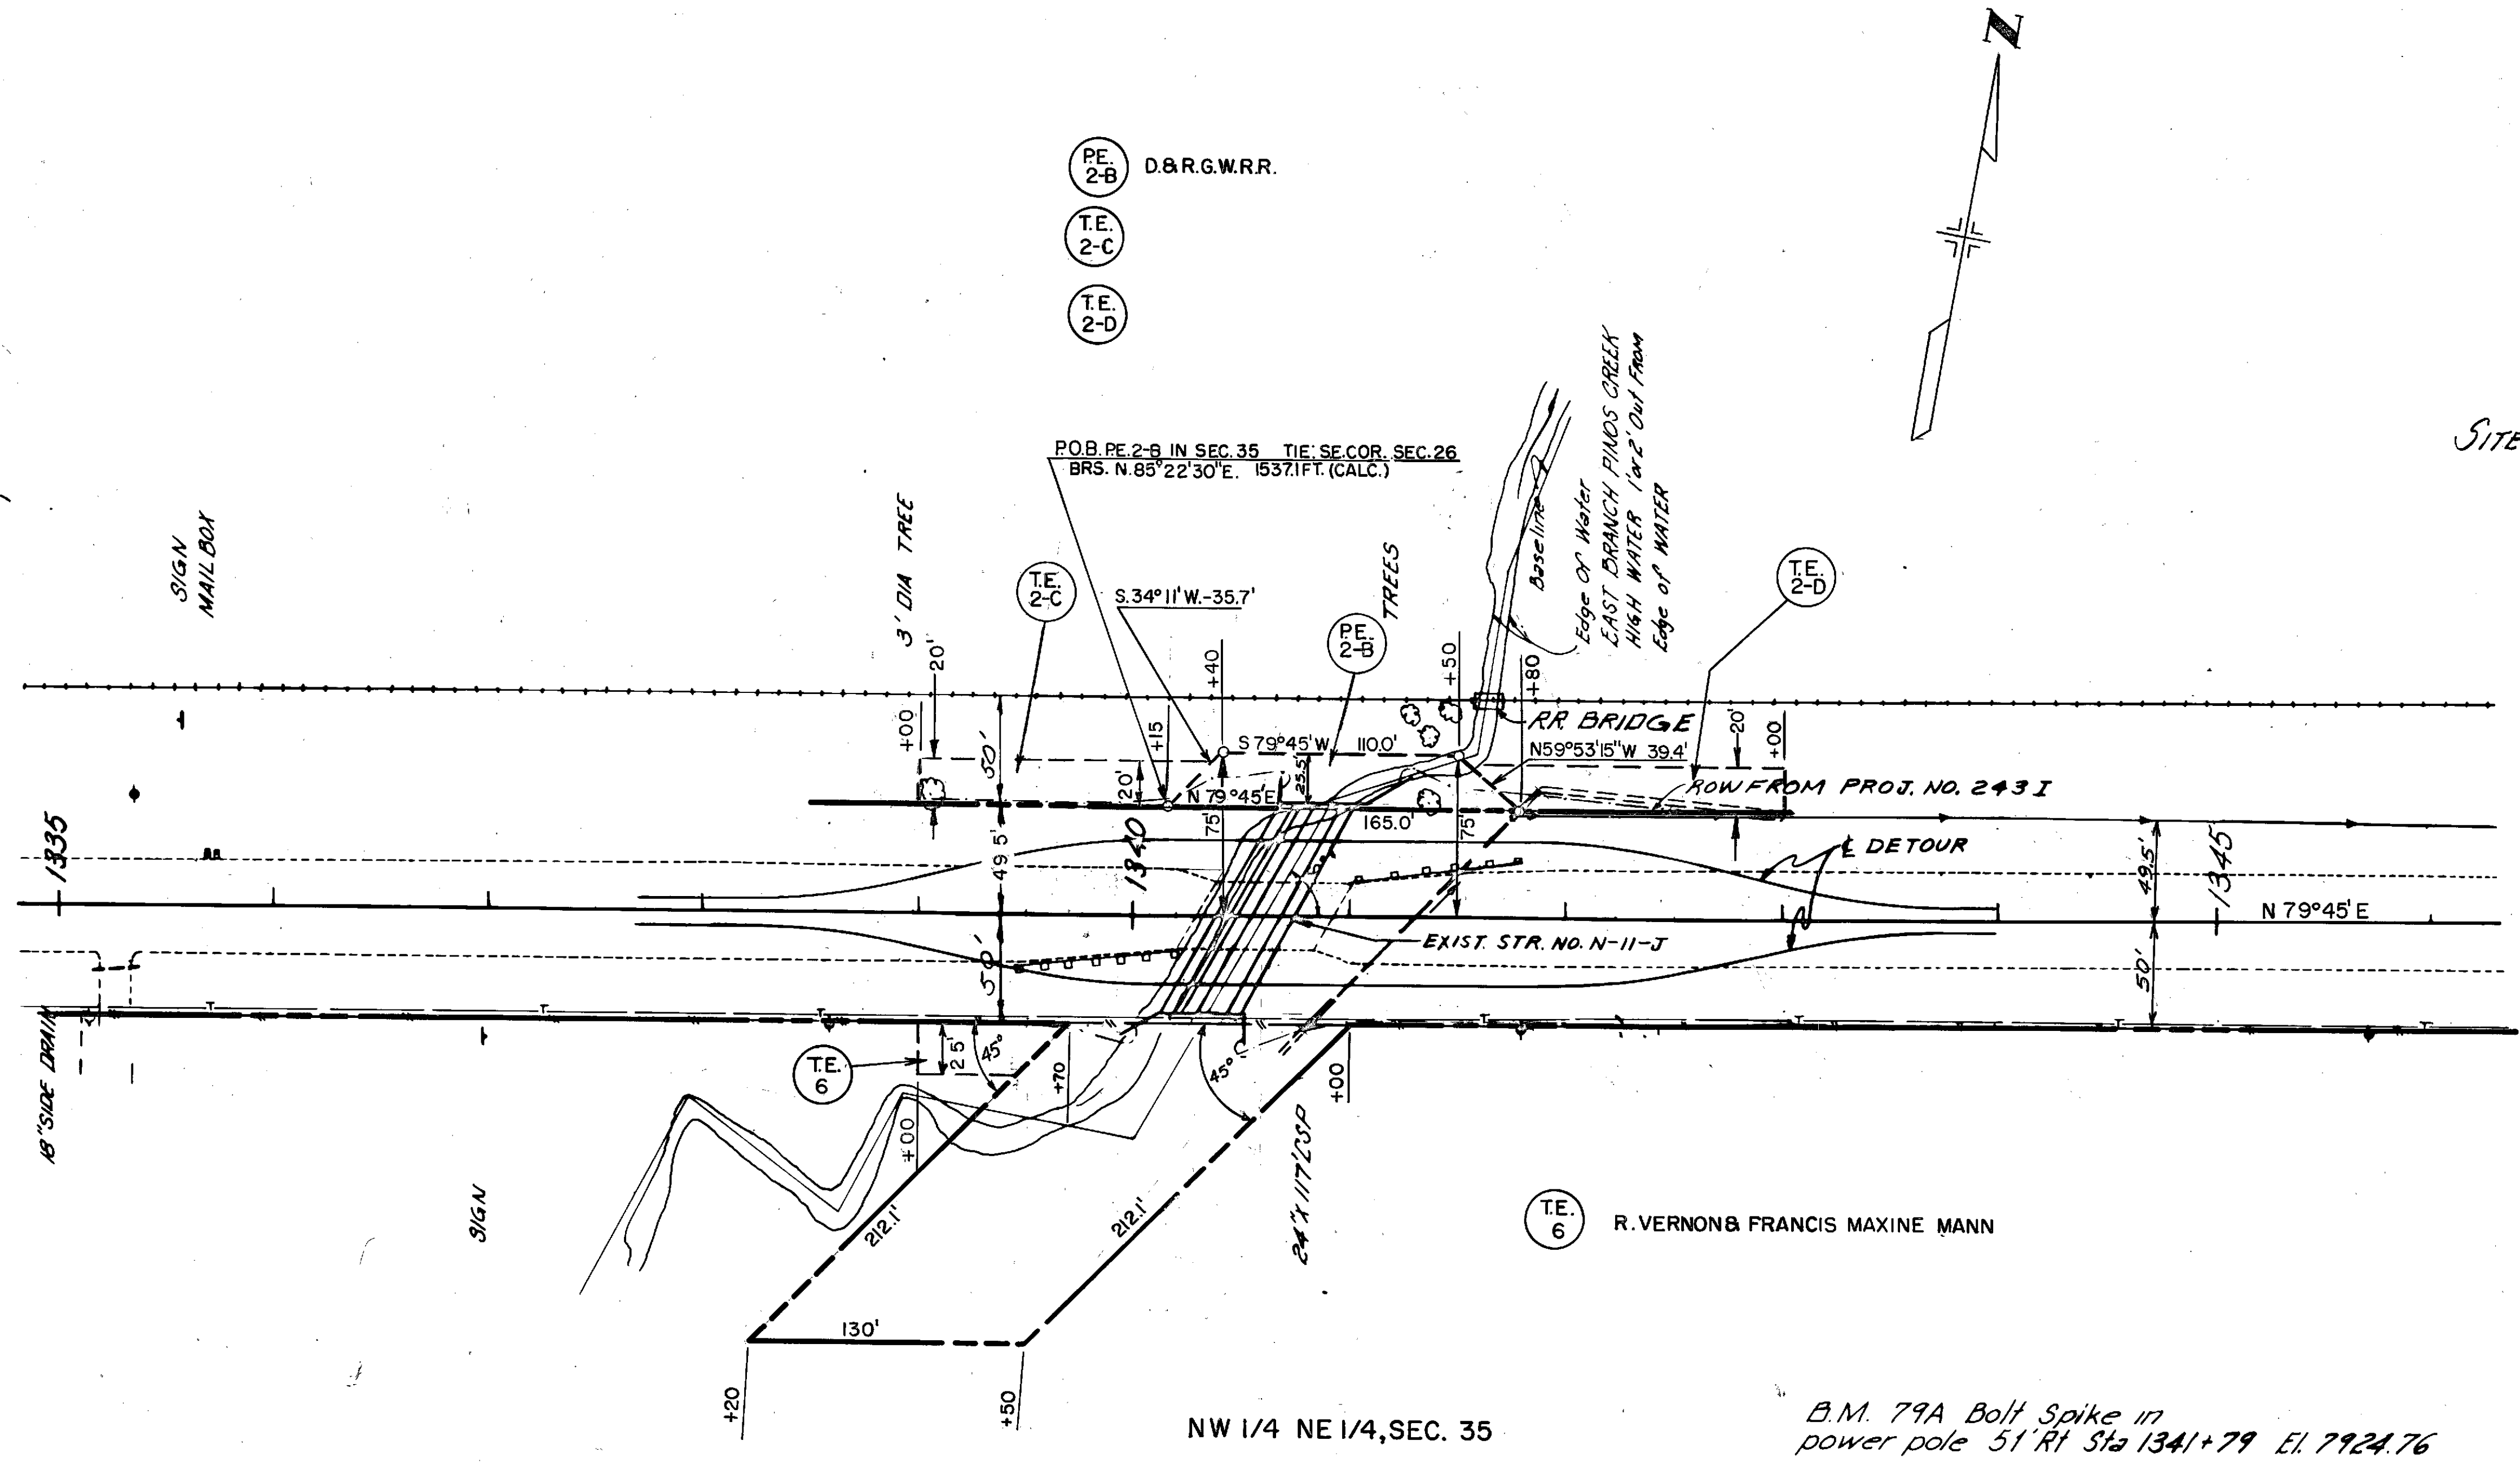


Site No 3 East Branch Pinos Creek

T. 40 N., R. 5 E., N.M.P.M.

FEDERAL ROAD REGION NO.	DIVISION	PROJ. NO.	SHEET NO.	TOTAL SHEETS
VIII	COLORADO	ROS 000S(18)	6	7

SOUTH FORK TO ALAMOSA CO. LINE
RIGHT OF WAY

REVISIONS		

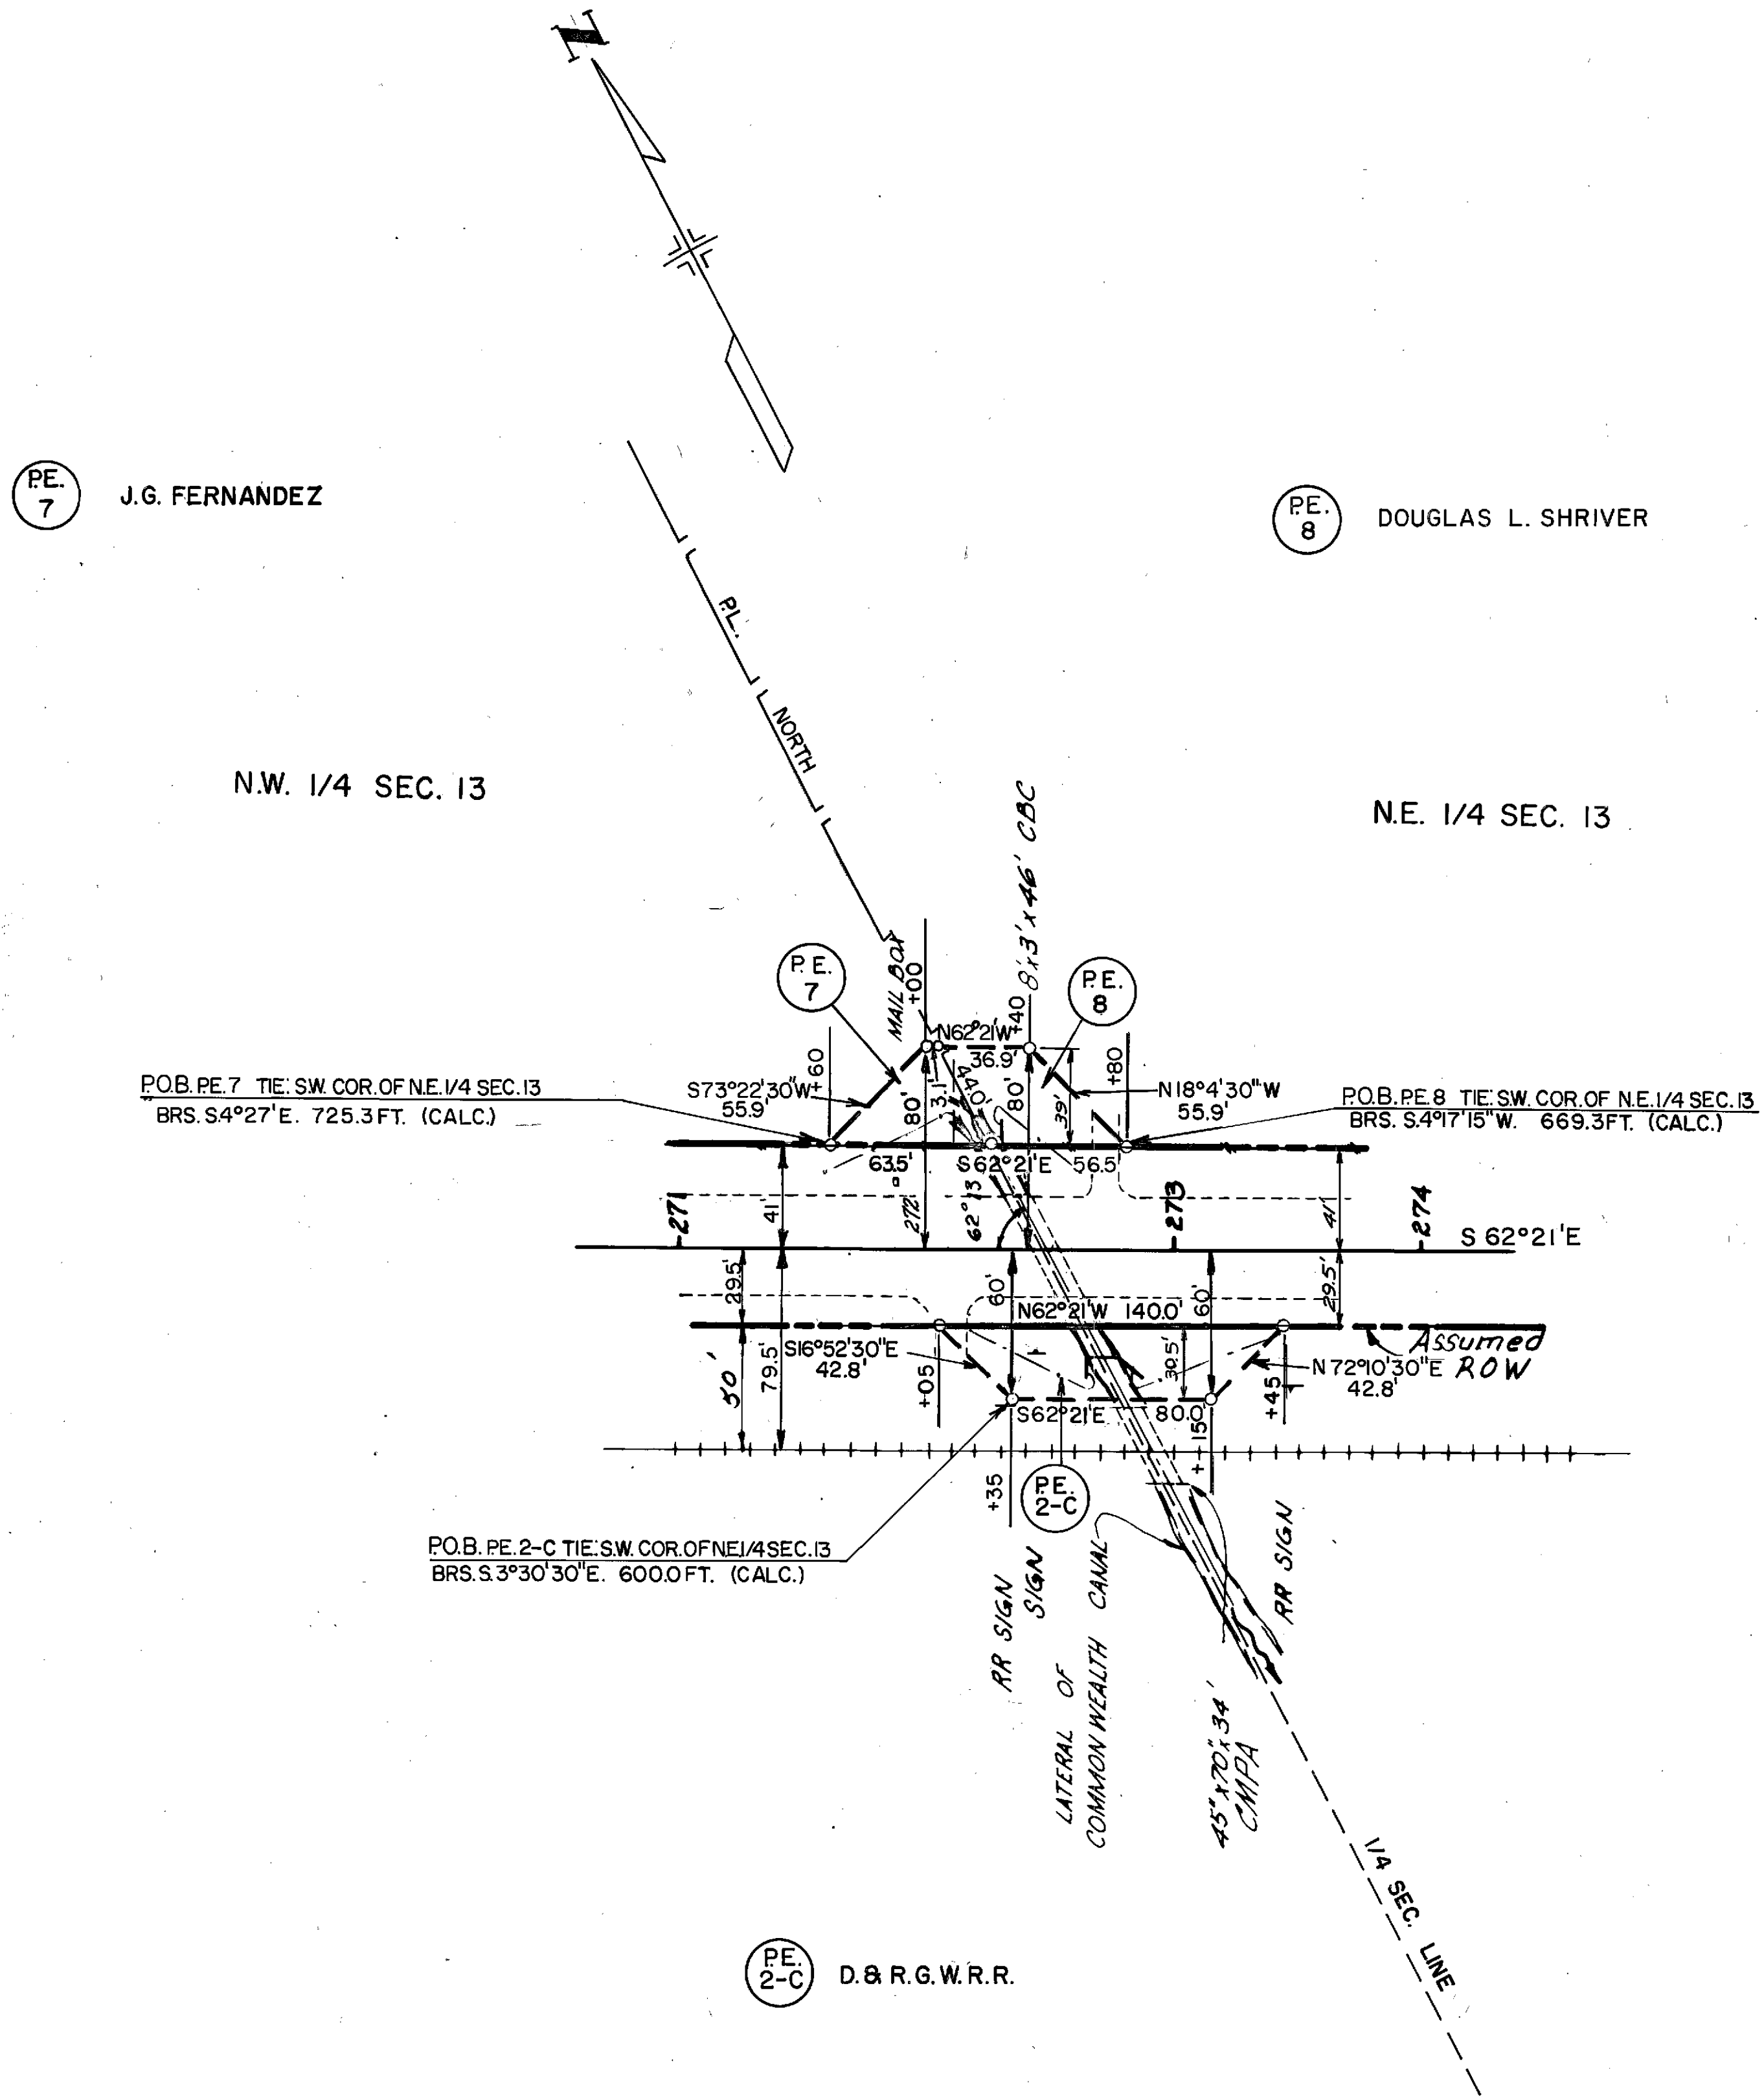

Site No. 4 Lateral of Commonwealth Canal


T. 38N., R. 8E.

FEDERAL ROAD REGION NO.	DIVISION	PROJ. NO.	SHEET NO.	TOTAL SHEETS
VIII	COLORADO	ROS 000S (18)	7	7


REVISIONS		

SCALE 1" = 400'


SITE 1

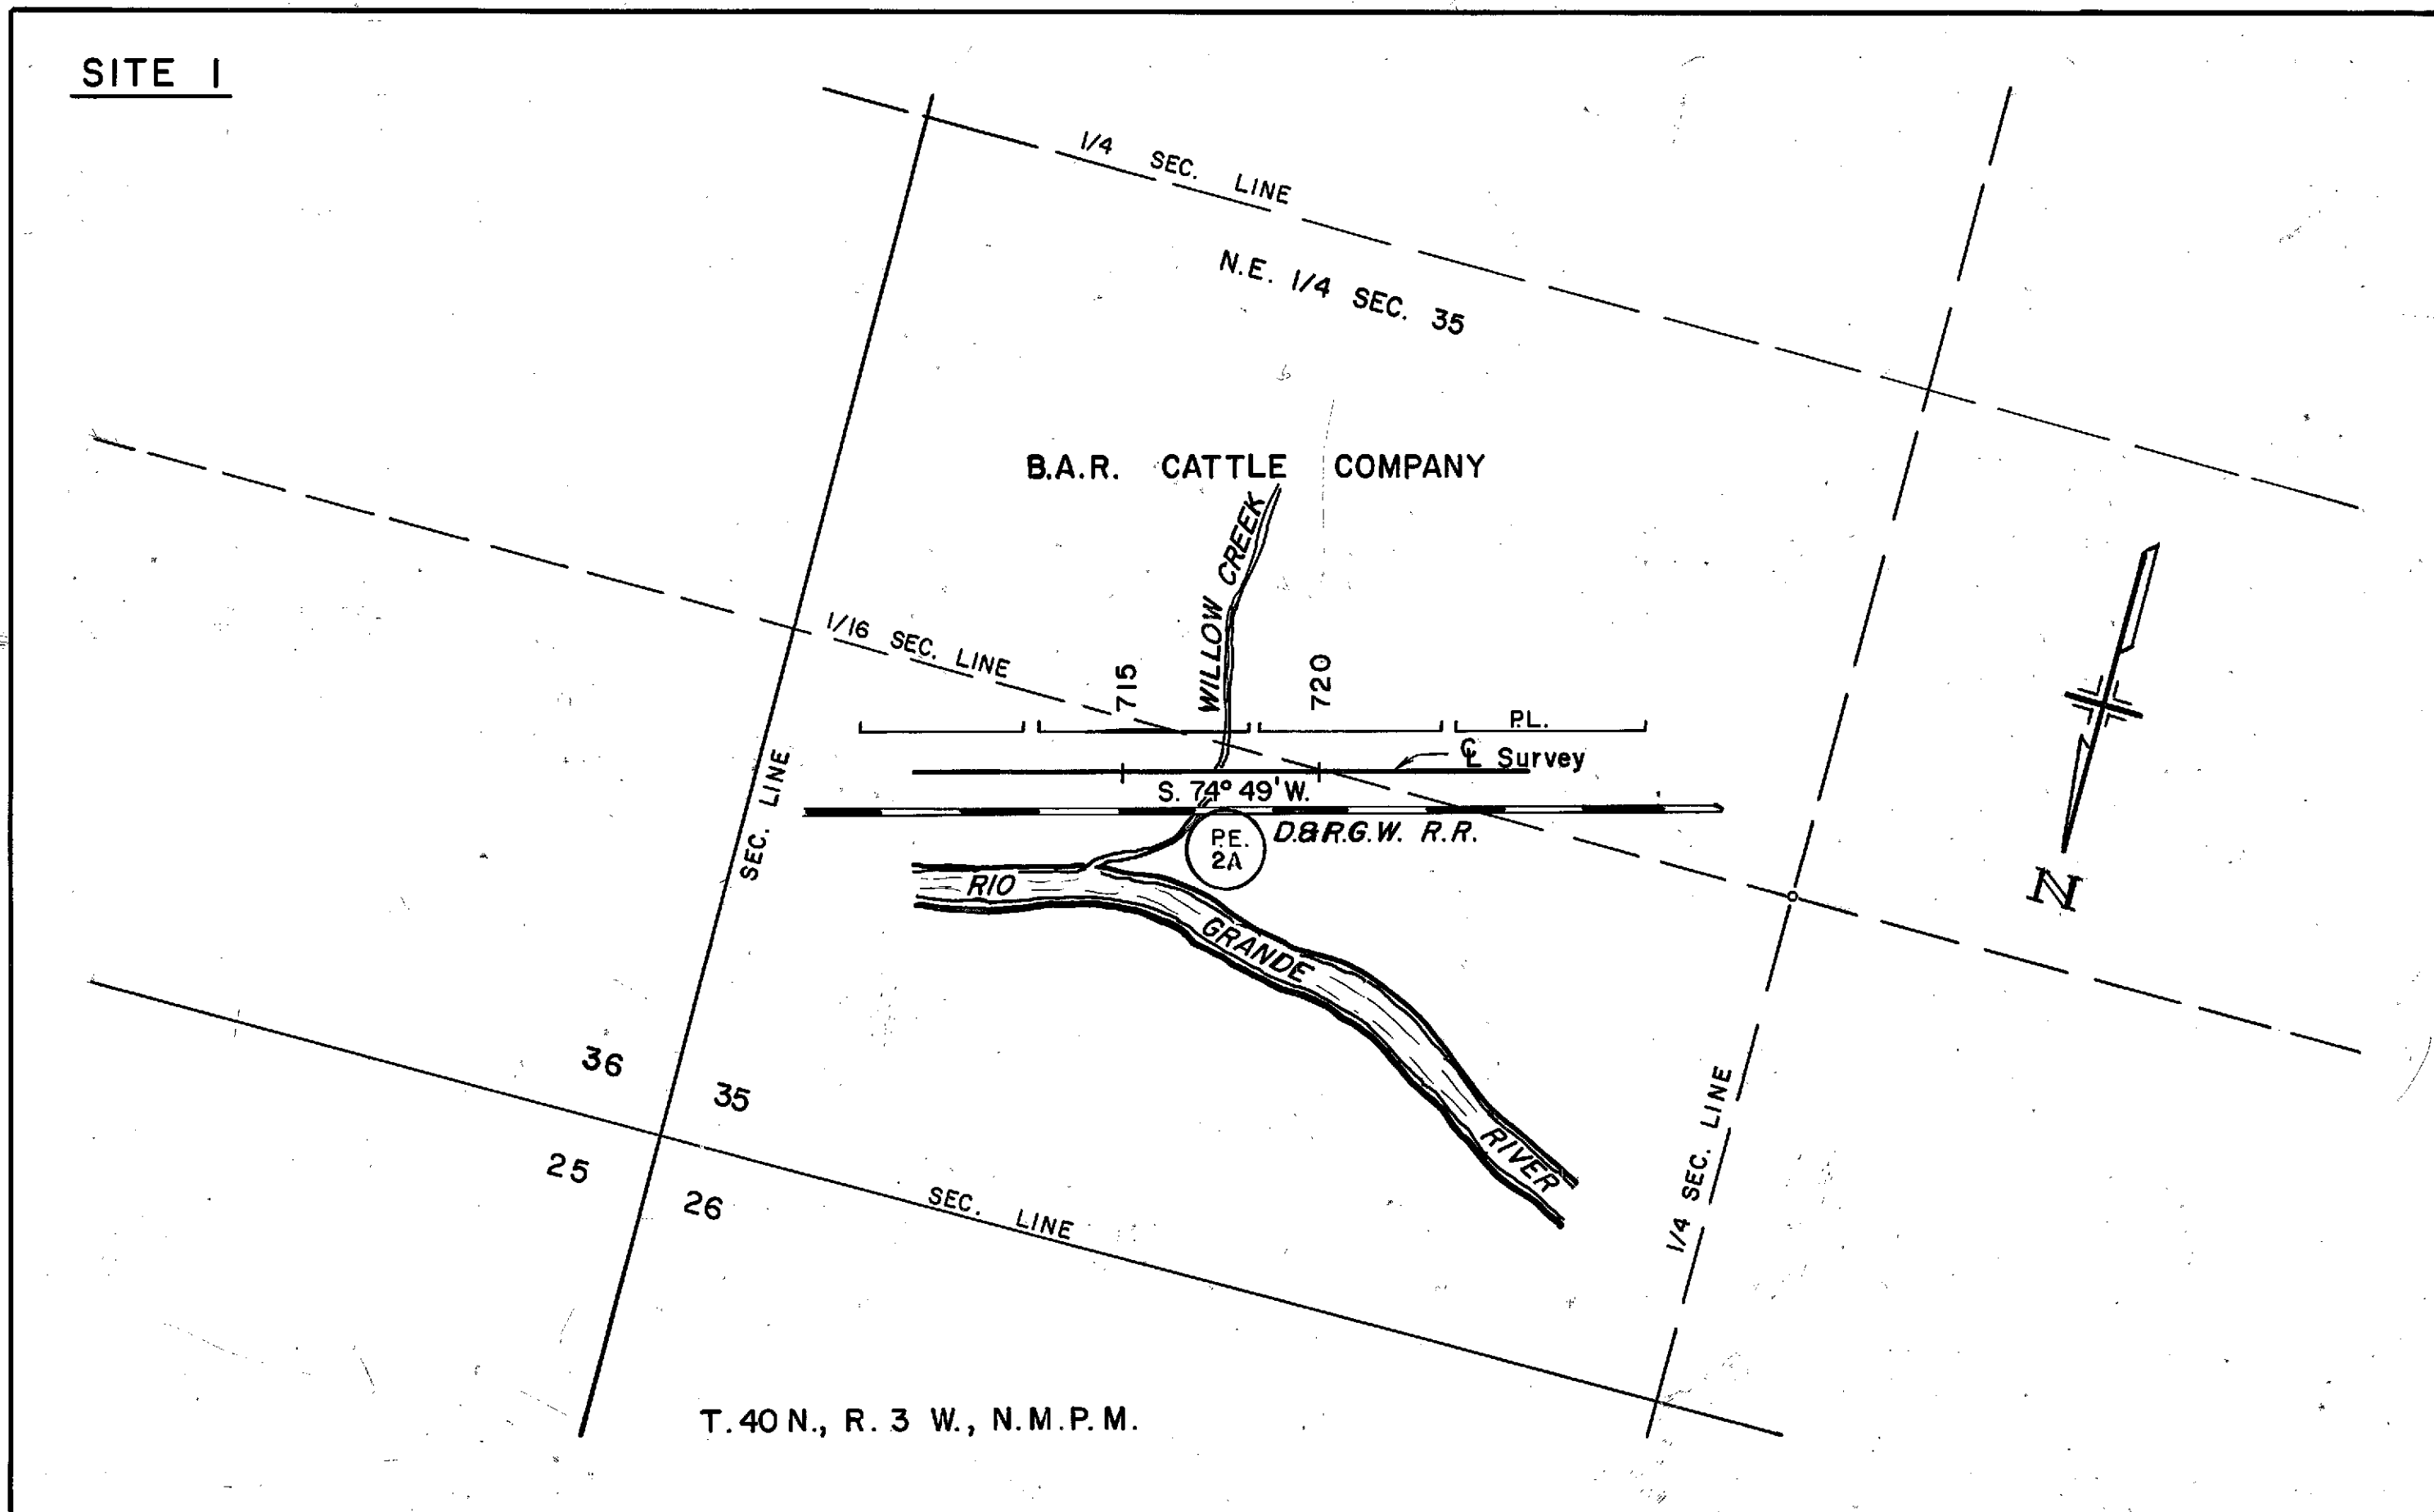


SITE 2

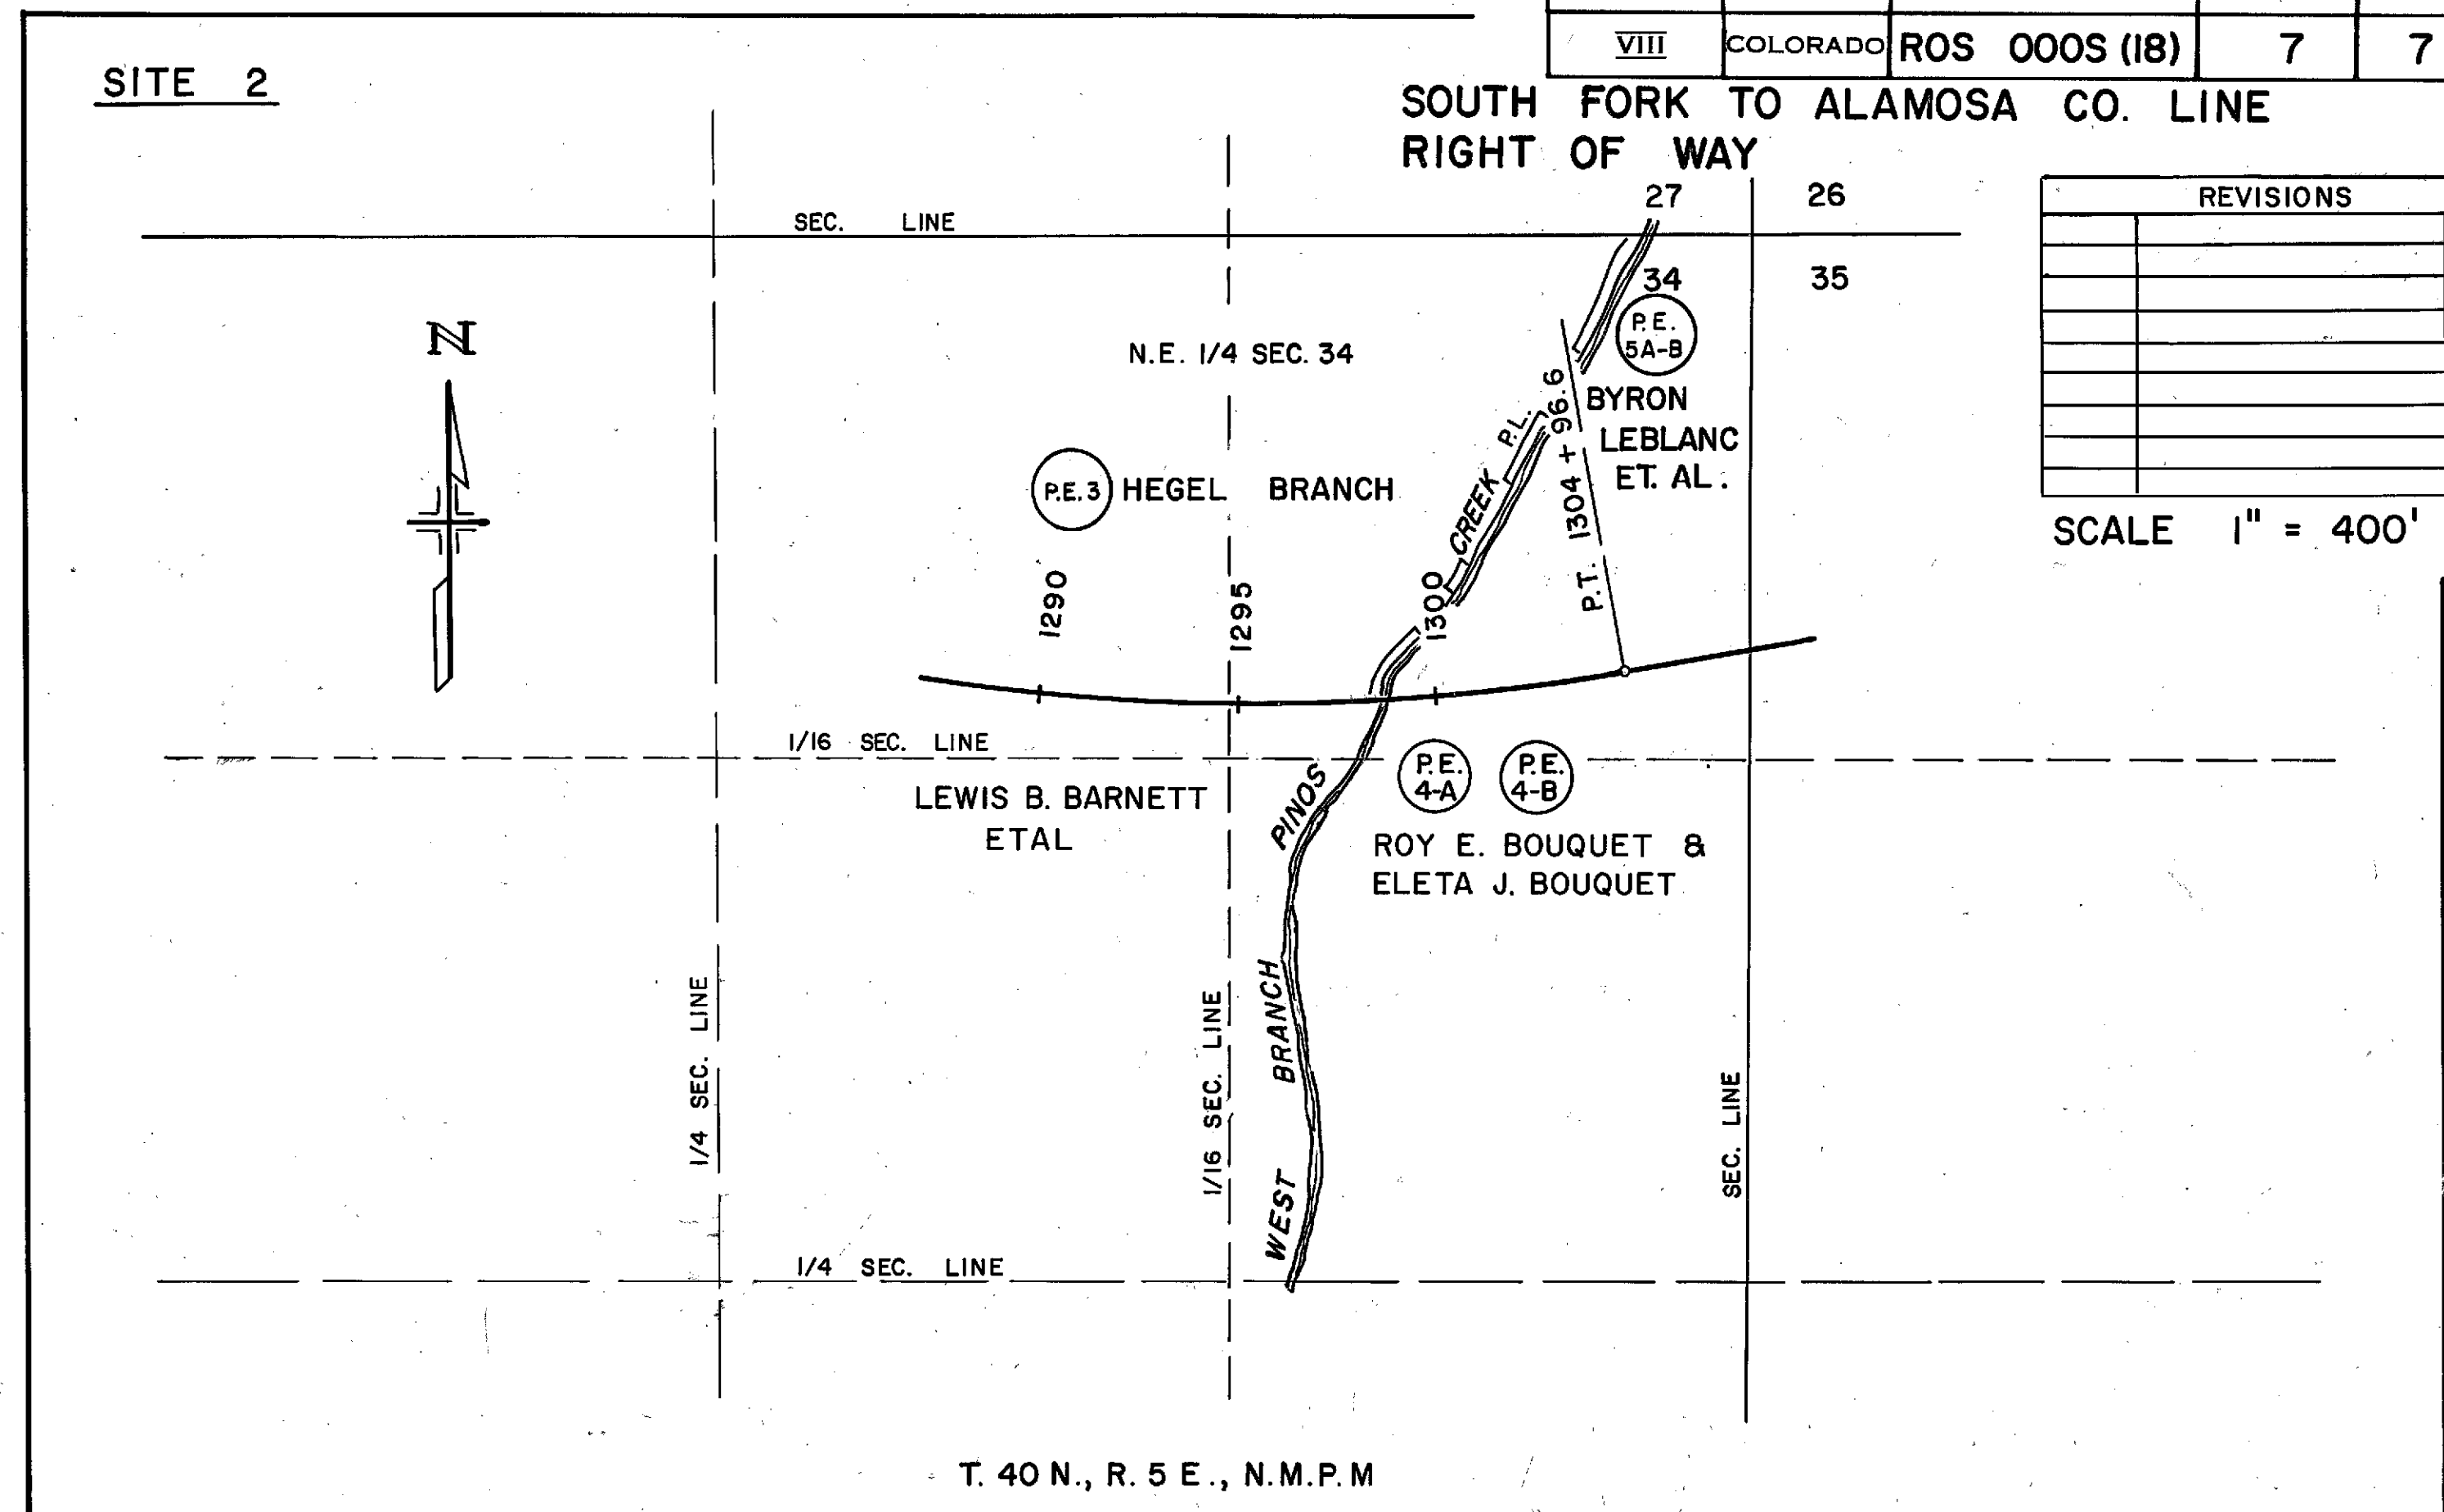

SITE 3

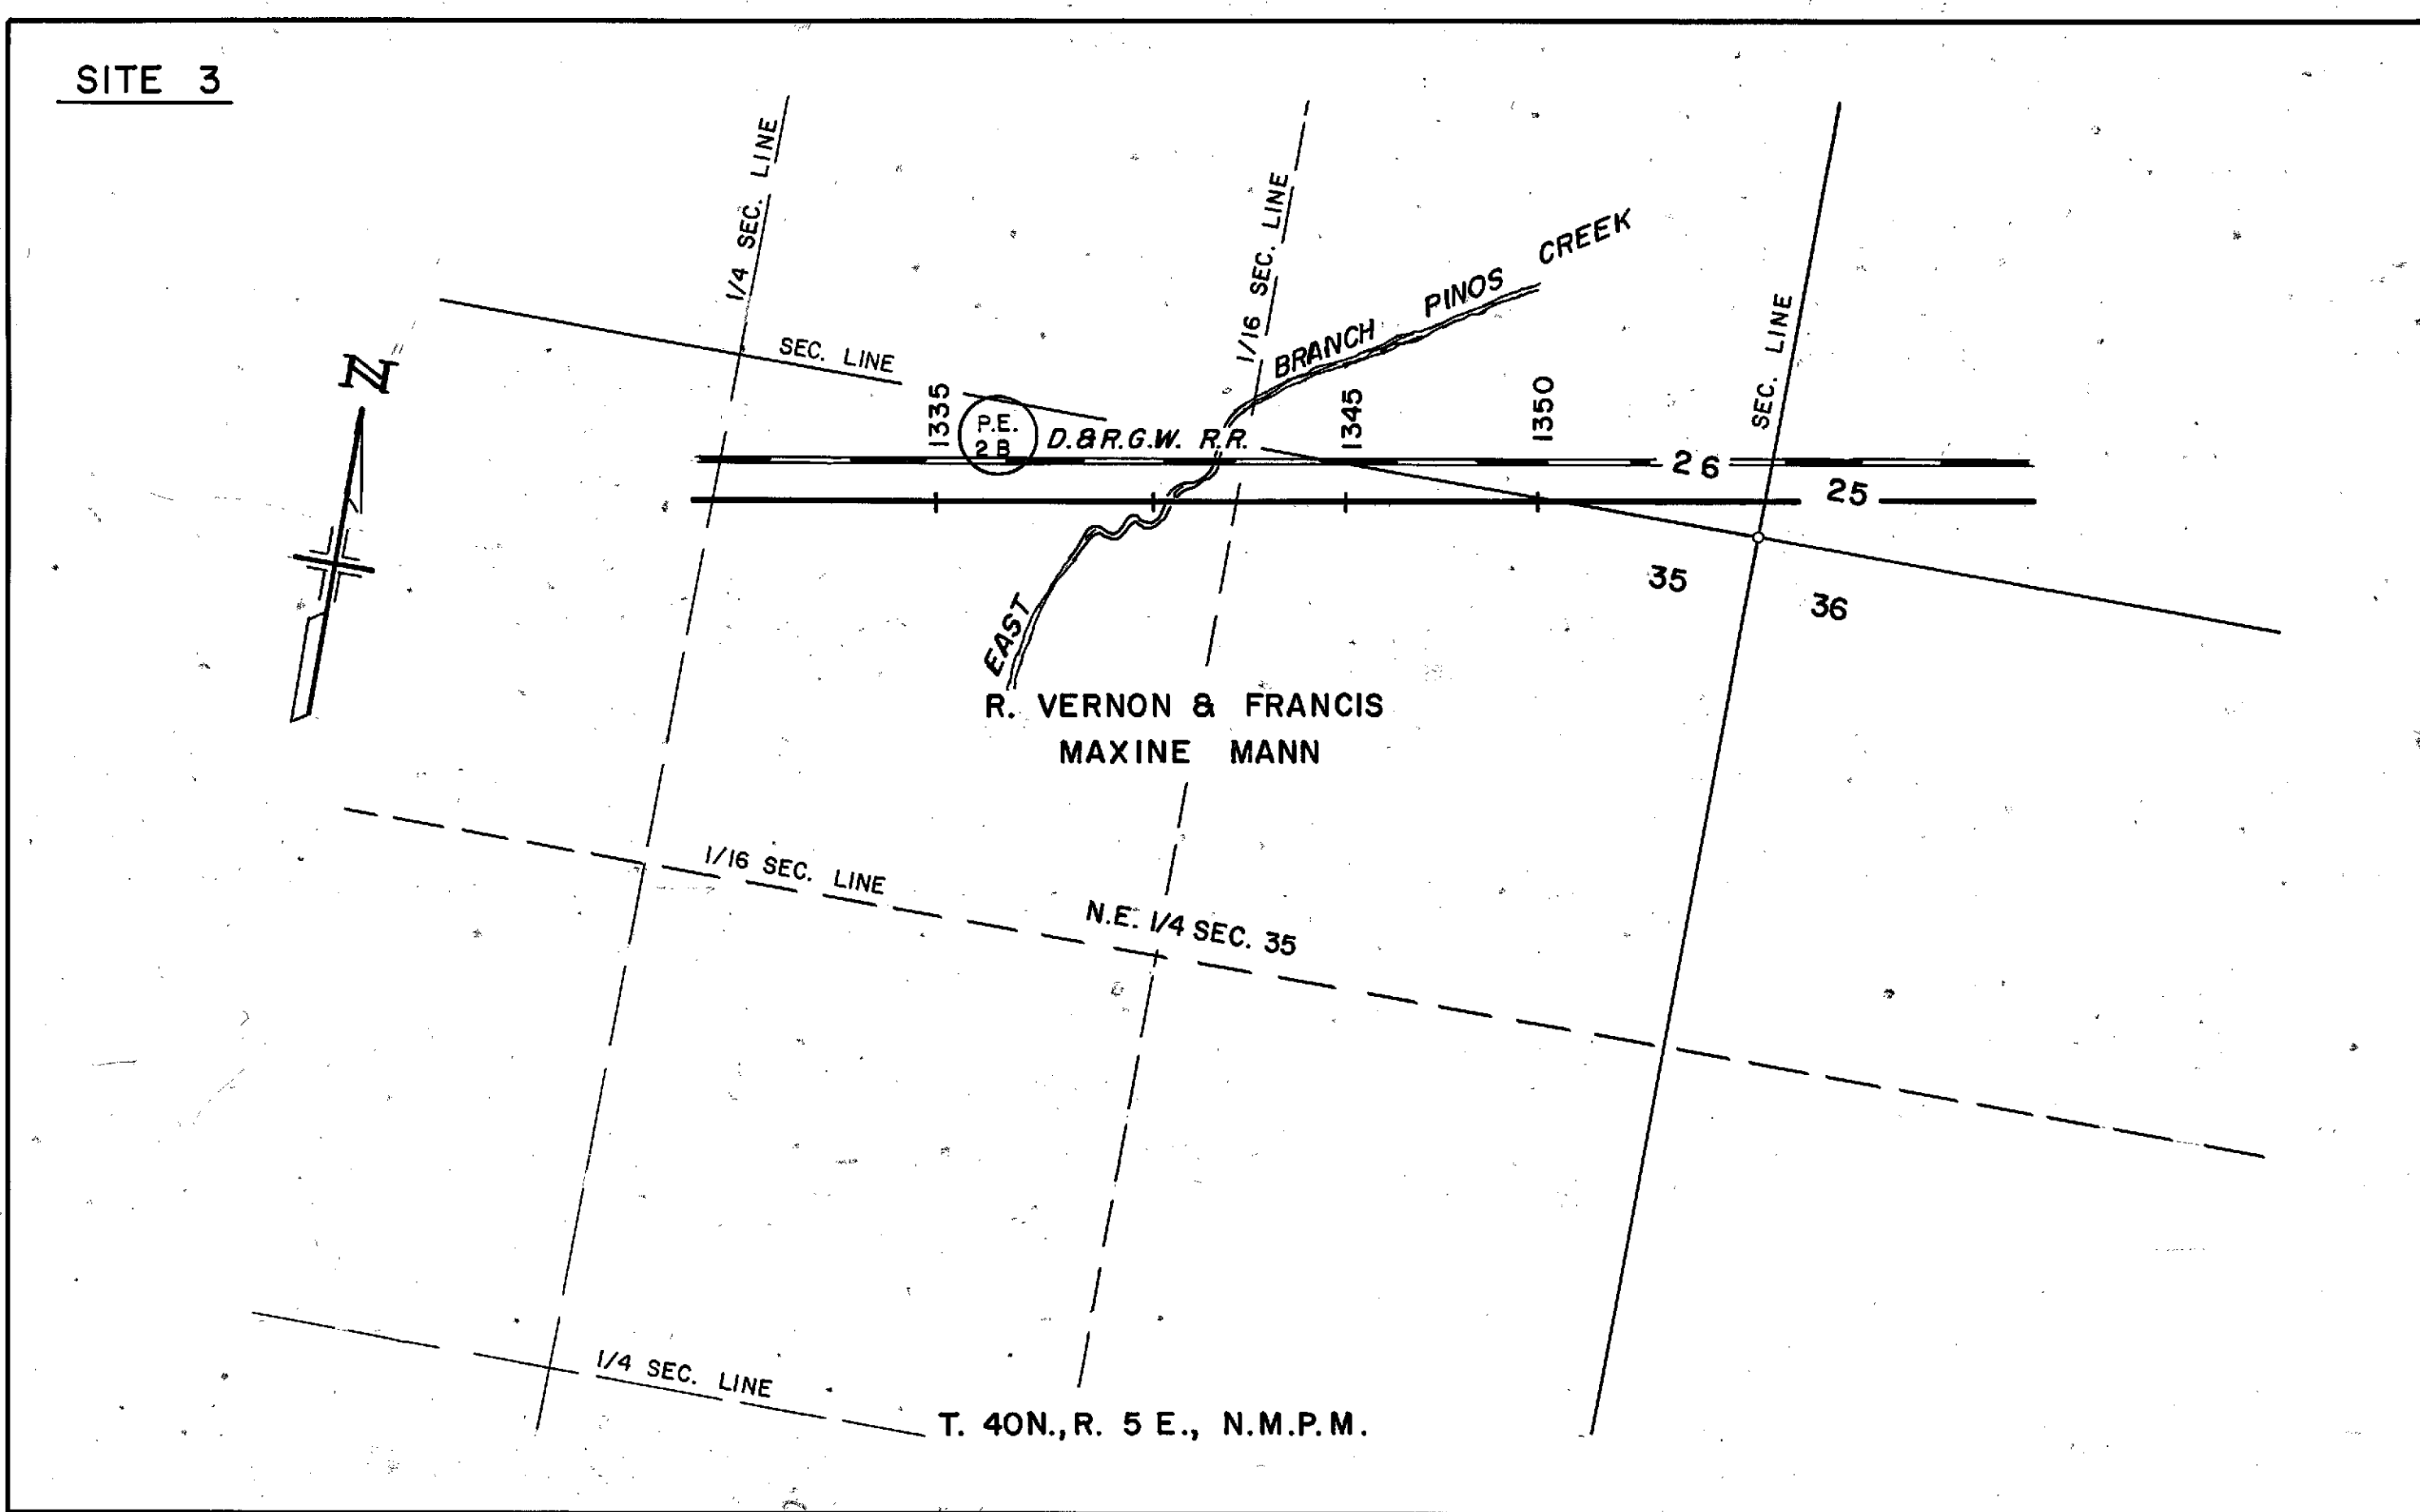

SITE 4

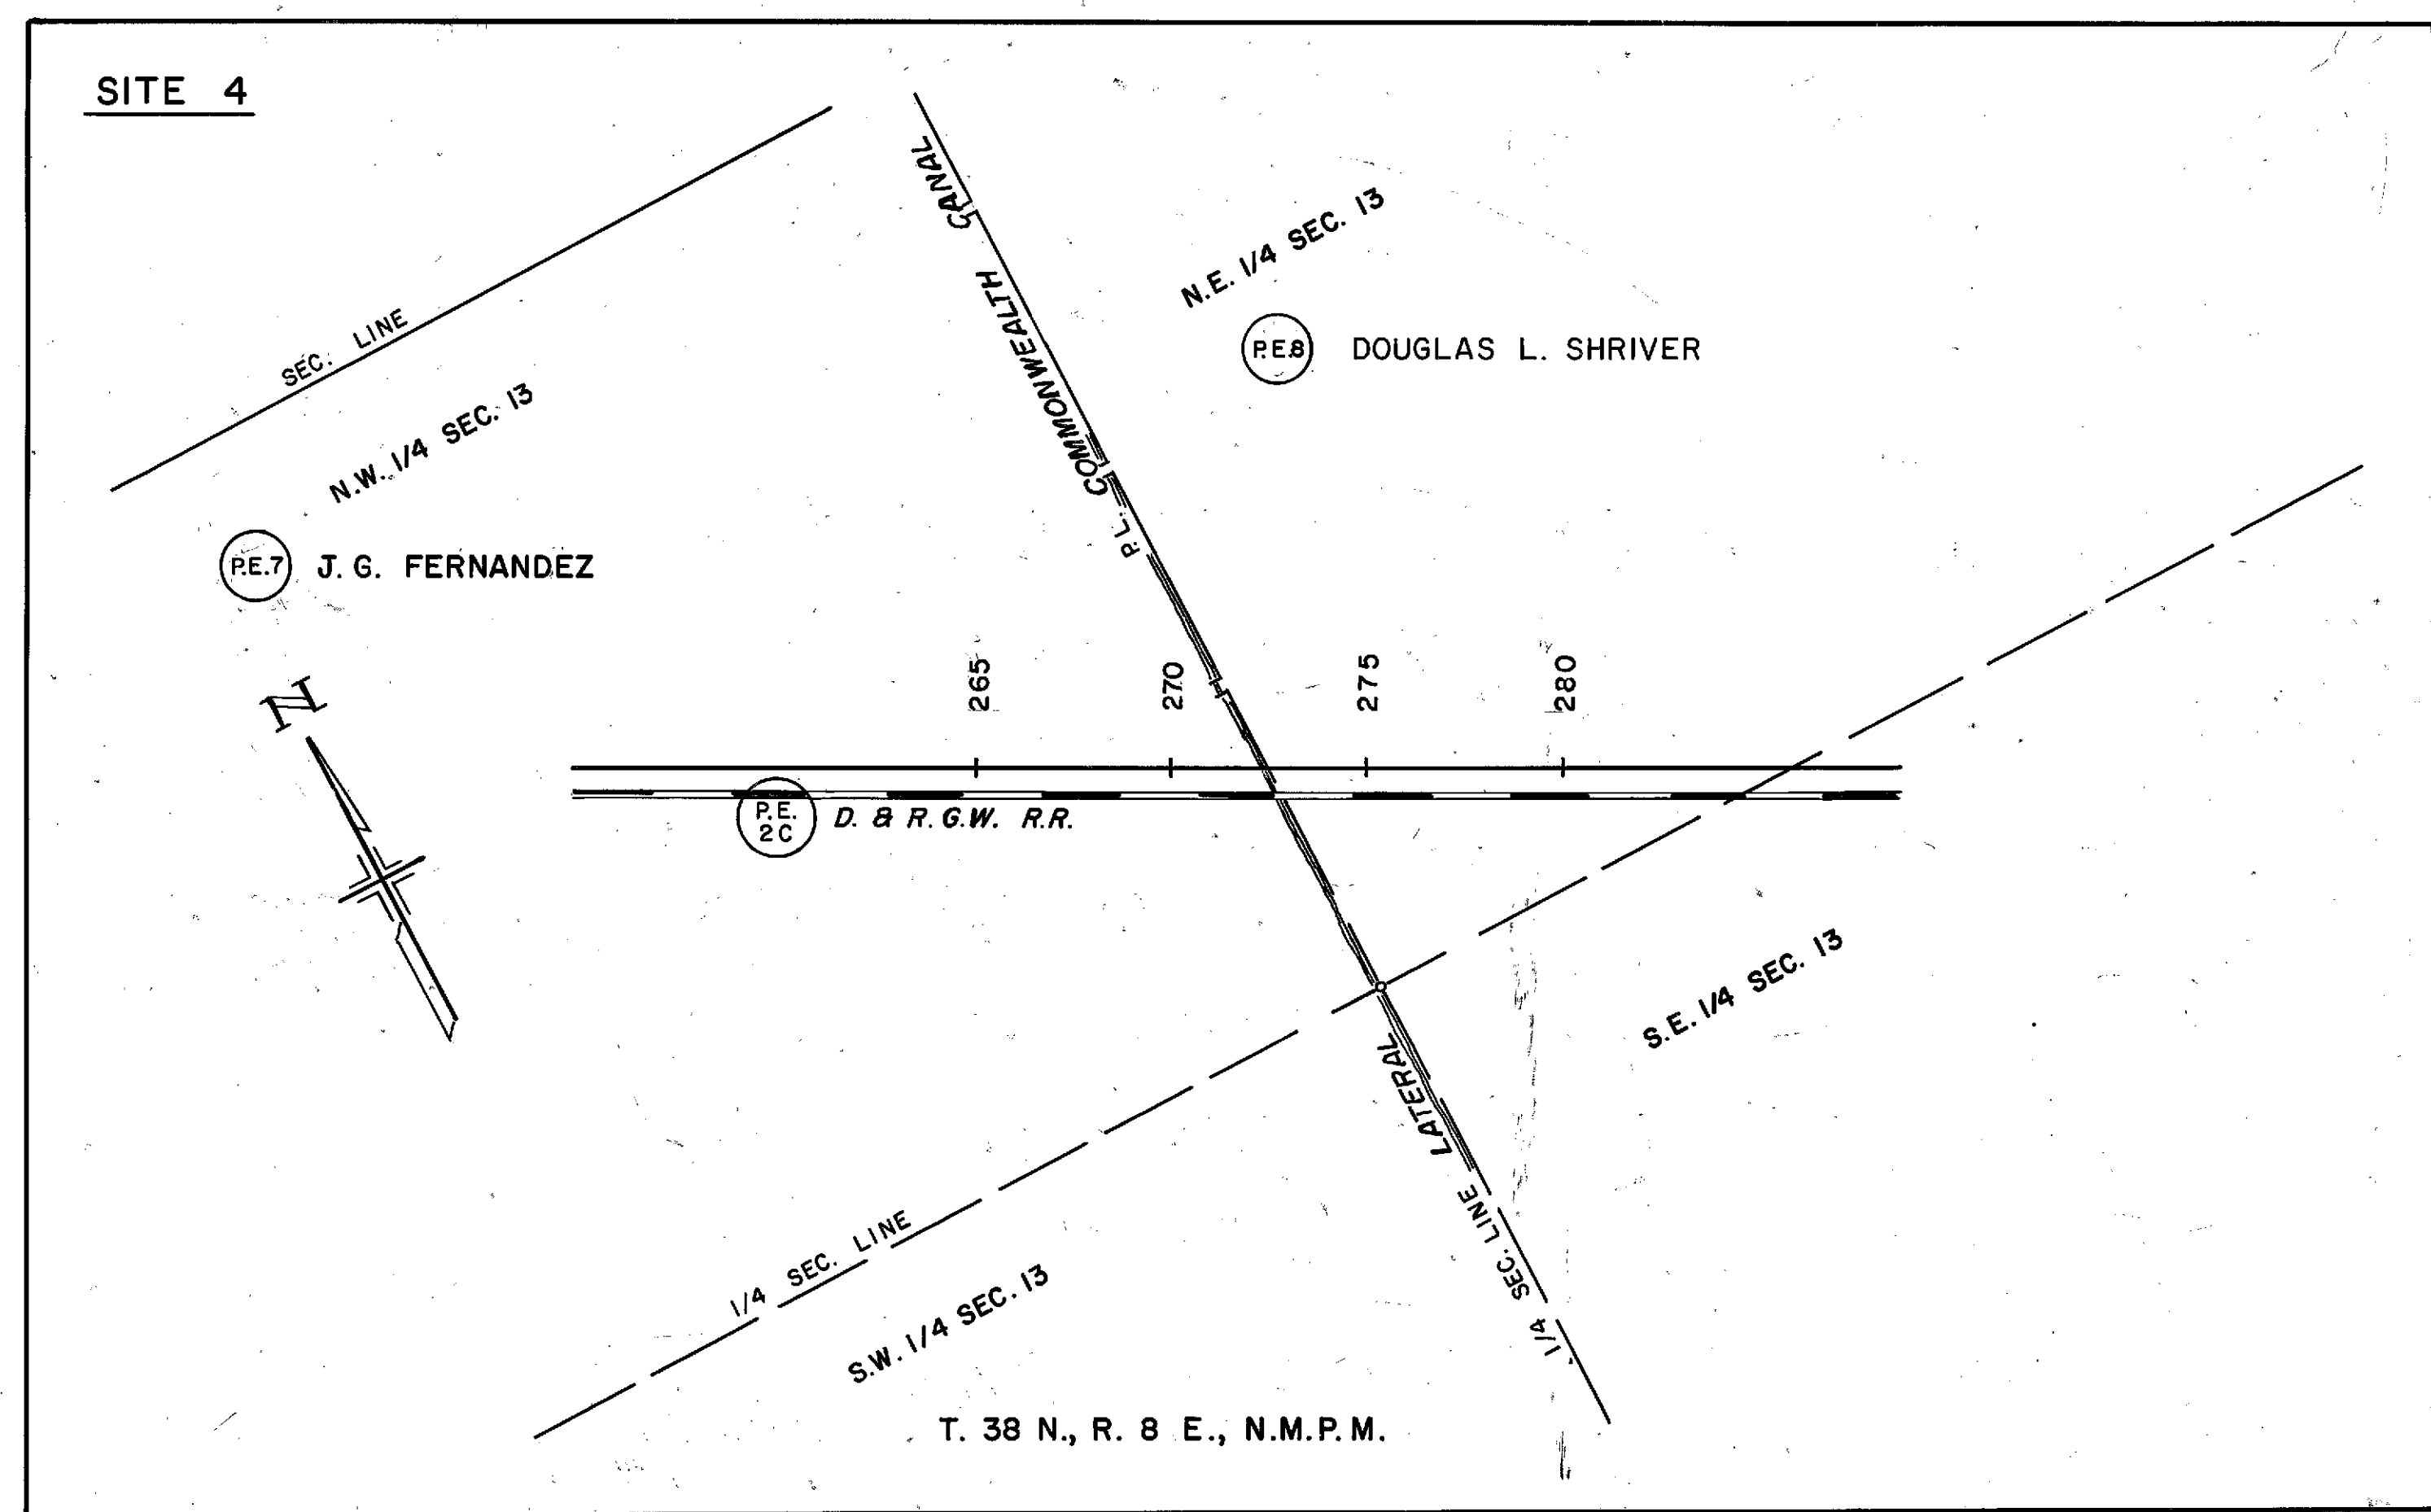



COLORADO
Department of
Transportation

DOCUMENT SEPARATOR SHEET

REGION 5 – JUNE 2017 CONVERSION

To be placed at the beginning of each separator sheet.



r500002017

Description:

ROW Plans 11X17

Route # and Mile Points:

US 160

Originating Office:

ROW/Survey

File Name:

ROS 000S(18)_ROW(.PDF)

Box Location:

32 of 38

STATE DEPARTMENT OF HIGHWAYS

DIVISION OF HIGHWAYS—STATE OF COLORADO

CONVENTIONAL SIGNS

County Line
Township or Range Line
Land Lines
Property or Tract Line
City Limits
Railroad
Existing Road
New Road

Control of Access
Access denied by Deed
Right of Way Line
Protected by Freeway (Virgin Location)
Top of Cuts
Toe of Fills
Barbed Wire Fence
Chain Link Fence
Woven Wire-Combination Fence
Snow Fence
Wood Fence
Deer Fence

Trees
Deciduous
Coniferous

Tel & Tele. Lines
Electric Lines
Elec. Trans. Tower
Buried Tel. Cable
Buried Electric Cable
Gas Main
Oil Main
Water Main
Sanitary Sewers
Storm Sewers

Road Approaches
Section Corner
Center of Section

Culverts & Drains
Proposed
Existing
Proposed
Existing (To be dashed)

Bridges
Existing (To be dashed)


PLAN AND PROFILE OF PROPOSED FEDERAL AID PROJECT NO. ROS 000S(18) STATE HIGHWAY NO. 160 RIO GRANDE COUNTY

RIGHT OF WAY

SCALE OF ORIGINAL DRAWINGS

PLAN SHEETS 1" = 50'
DETAIL SHEETS 1" = 400'
OWNERSHIP MAPS 1" = 400'

ROW LENGTH OF PROJECT = 0.372 MILES

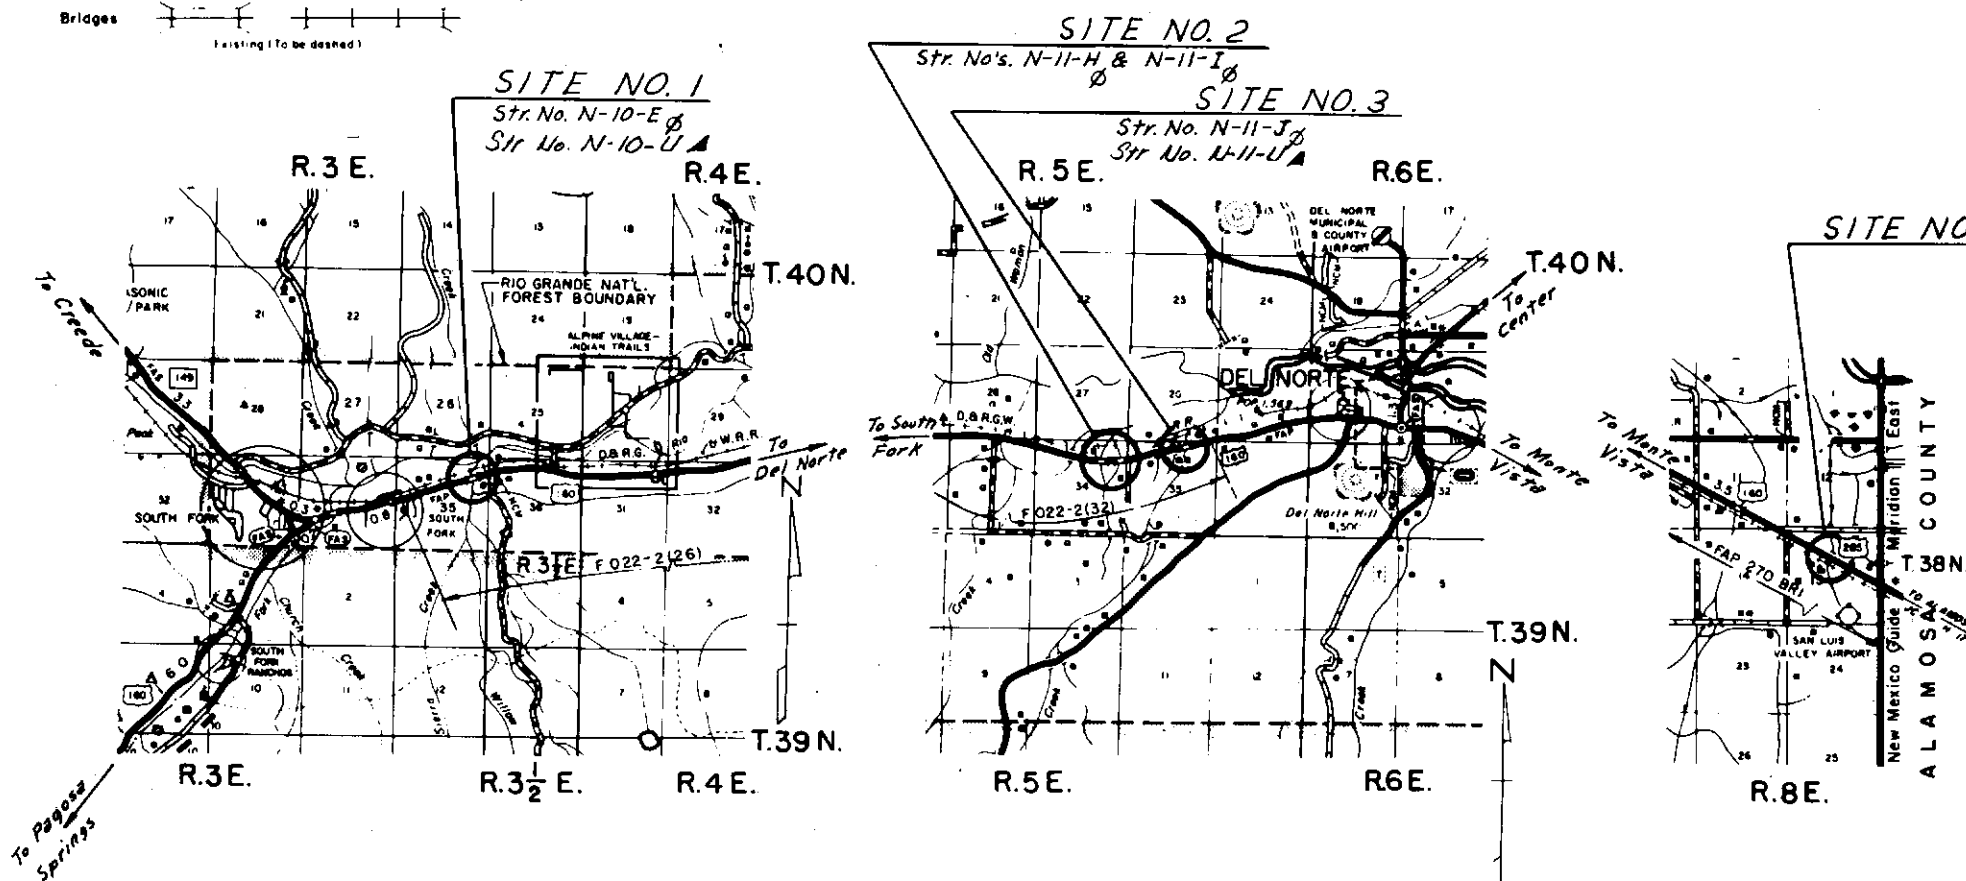

Existing Structure to be removed on this Contract.
Structure to be built under this Contract

SCALE OF MILES
0 1/2 1 2 3 4


MASTER

FEDERAL ROAD DISTRICT NO.	DIVISION	PROJECT NO.	SHEET NO.
577	COLORADO	ROS 000S(18)	1

SOUTH FORK TO ALAMOSA CO. LINE
RIGHT OF WAY

REVISIONS

SHEET NO.	INDEX OF SHEETS
1.	TITLE SHEET
2-28.	TABULATION OF OWNERS
3-6.	ALIGNMENT SHEETS
7.	OWNERSHIP

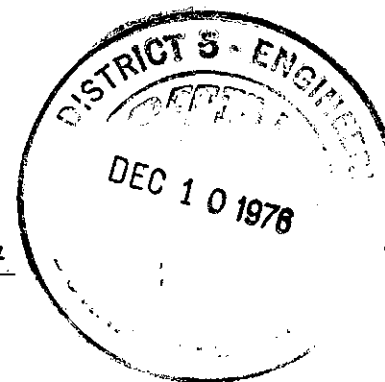

DIVISION OF HIGHWAYS
APPROVED: *John M. Cox* 12/1/76
Asst. CHIEF ENGINEER DATE

DEPARTMENT OF TRANSPORTATION
FEDERAL HIGHWAY ADMINISTRATION
APPROVED: _____ DATE _____
DIVISION ADMINISTRATOR


PARCEL NO.	OWNER	ADDRESS	LOCATION	AREA IN ACRES			PURCHASE DATA					REMARKS		NO.
				PARCEL	TO BE ACQUIRED	REMAINDER	LAND	IMPROV'M'TS	DAMAGE	MISC.	TOTAL			
			T. 40 N., R. 3 E., N.M.P.M.											
	SITE NO. 1	WILLOW CREEK												
PE-2A	DENVER & RIO GRANDE WESTERN RAILROAD	1/4 HARRY PHILLIPS DENVER & RIO GRANDE WESTERN RAILROAD CO. 1515 ARAPAHOE ST. DENVER, COLORADO 80202	NE. 1/4 SEC. 35	0.08	0.08								MAINTENANCE EASEMENT	
TE-1A	B. A. R. CATTLE CO.	1169 COUNTY RD. 15 SOUTH FORK, COLO. 81154	NE. 1/4 SEC. 35	0.03									FOR DETOUR	
TE-1B	B. A. R. CATTLE CO.	1169 COUNTY RD. 15 SOUTH FORK, COLO. 81154	NE. 1/4 SEC. 35	0.03									FOR DETOUR	
TE-2A	DENVER & RIO GRANDE WESTERN RAILROAD	1/4 HARRY PHILLIPS D. & R. G. W. R. R. CO. 1515 ARAPAHOE ST. DENVER, COLO. 80202	NE. 1/4 SEC. 35	0.11									FOR DETOUR	
TE-2B	DENVER & RIO GRANDE WESTERN RAILROAD	1/4 HARRY PHILLIPS D. & R. G. W. R. R. CO. 1515 ARAPAHOE ST. DENVER, COLO. 80202	NE. 1/4 SEC. 35	0.12									FOR DETOUR	
	SITE NO. 2	WEST & MIDDLE BRANCH PINOS CREEK	T. 40 N., R. 5 E., N.M.P.M.											
PE-3	HEGEL BRANCH	BUS STATION BLDG. DUNCAN, OKLAHOMA 73533	NE. 1/4 NE. 1/4 SEC. 34	0.05	0.05								MAINTENANCE EASEMENT	
PE-4A	ROY E. BOUQUET & ELETA J. BOUQUET		NE. 1/4 NE. 1/4 SEC. 34	0.02	0.02								MAINTENANCE EASEMENT	
PE-4B	ROY E. BOUQUET & ELETA J. BOUQUET		NE. 1/4 NE. 1/4 SEC. 34	0.06	0.06								MAINTENANCE EASEMENT	
PE-5A	BYRON LEBLANC, ETAL	3849 CARLILE AVE. PUEBLO, COLORADO 81005	NE. 1/4 NE. 1/4 SEC. 34	0.07	0.07								MAINTENANCE EASEMENT	
PE-5B	BYRON LEBLANC, ETAL	3849 CARLILE AVE. PUEBLO, COLORADO 81005	NE. 1/4 NE. 1/4 SEC. 34	0.06	0.06								MAINTENANCE EASEMENT	

RIGHT OF WAY SOUTH FORK TO ALAMOSA
COUNTY LINE

[illegible]

RIGHT OF WAY	SOUTH FORK TO ALAMOSA COUNTY LINE
--------------	--------------------------------------


[illegible]

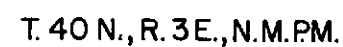[illegible]

FEDERAL ROAD REGION NO.	DIVISION	PROJ. NO.	SHEET NO.	TOTAL SHEETS
VIII	COLORADO	ROS 000S(18)	4	7

SOUTH FORK TO ALAMOSA CO. LINE
RIGHT OF WAY

REVISIONS	

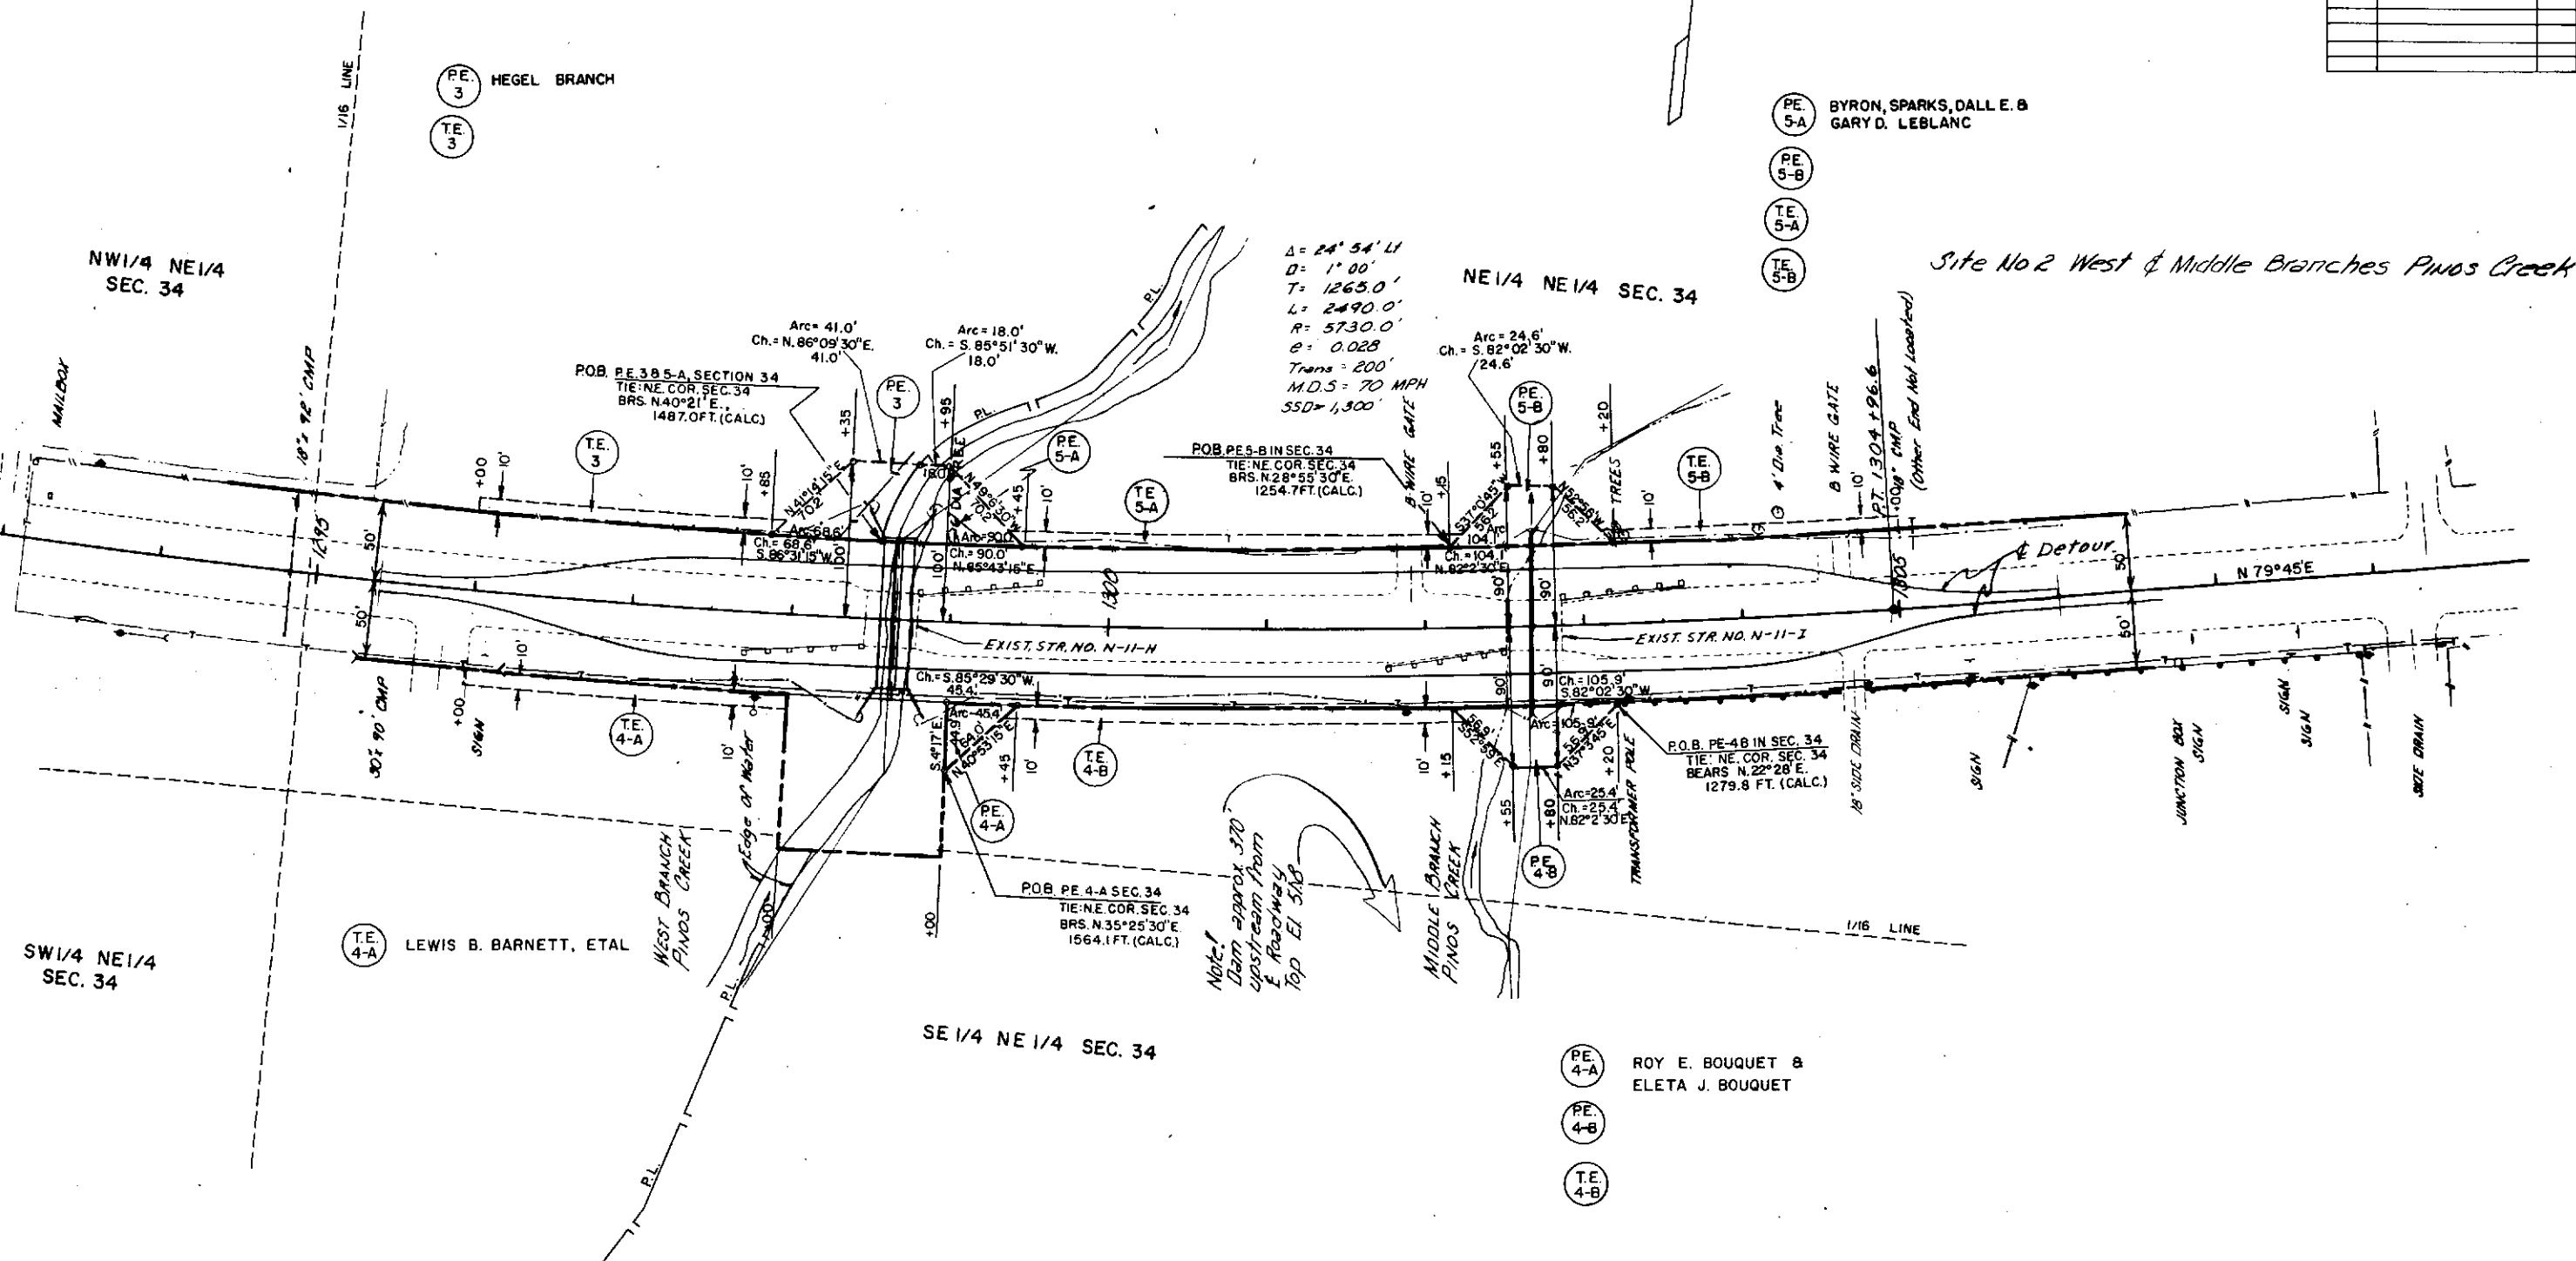


T.40N., R.5E.

FEDERAL ROAD REGION NO.	DIVISION	PROJ. NO.	SHEET NO.	TOTAL SHEETS
VII	COLORADO	ROS 000S (18)	5	7

SOUTH FORK TO ALAMOSA CO. LINE
RIGHT OF WAY

REVISIONS	

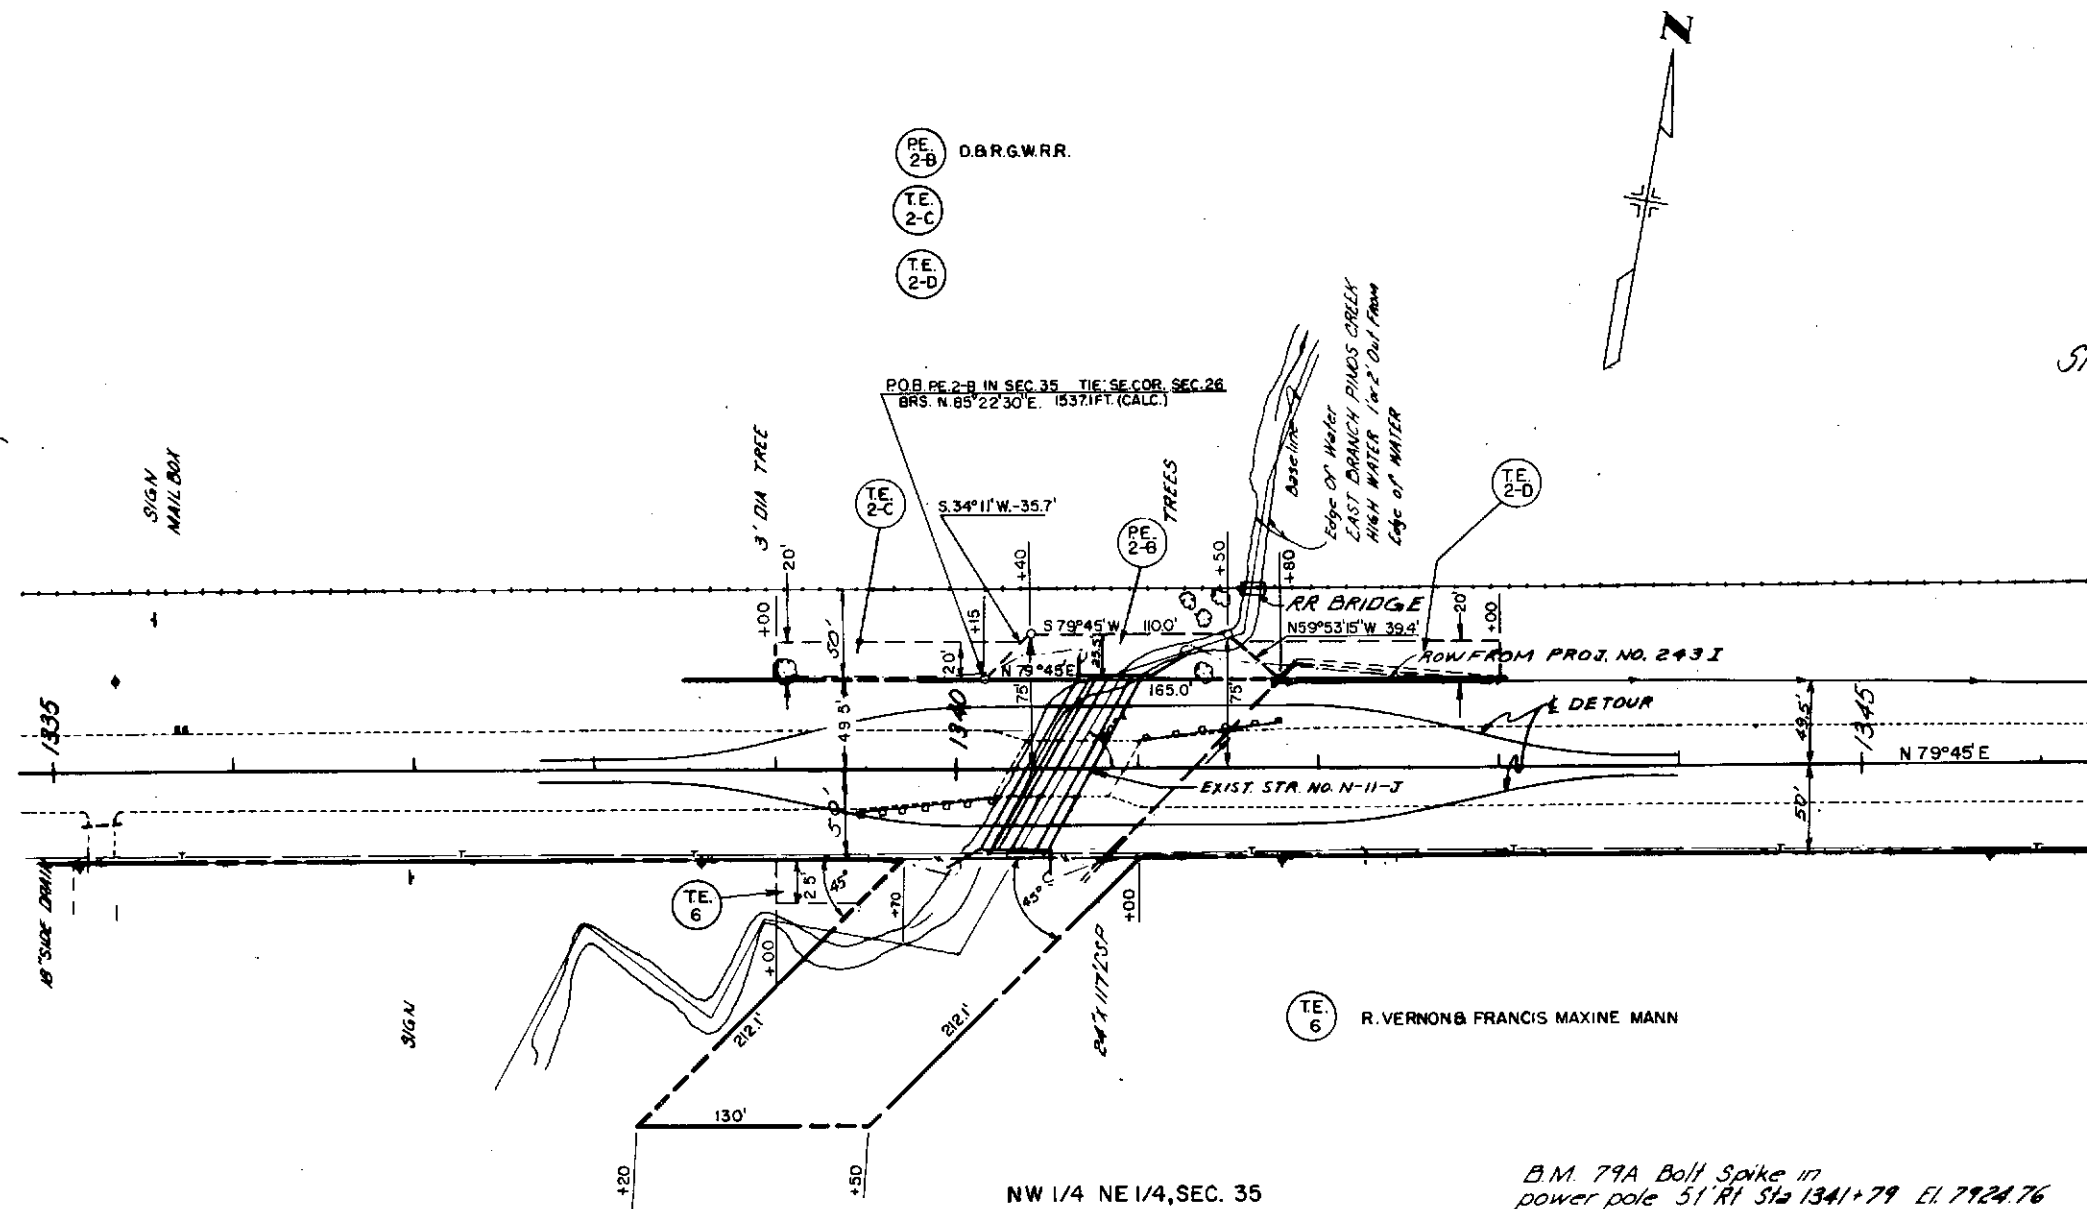

Site No 3 East Branch Pinos Creek

T. 40 N., R. 5 E., N.M.P.M.

FEDERAL ROAD REGION NO.	DIVISION	PROJ. NO.	SHEET NO.	TOTAL SHEETS
VIII	COLORADO	ROS 000S(18)	6	7

SOUTH FORK TO ALAMOSA CO. LINE
RIGHT OF WAY

REVISIONS	

PE.
7

J.G. FERNANDEZ

PE.
8

DOUGLAS L. SHRIVER

Site No. 4 Lateral of Commonwealth Canal

N.W. 1/4 SEC. 13

N.E. 1/4 SEC. 13

POB. PE. 7 TIE SW. COR. OF NE 1/4 SEC. 13
BRS. S 4° 27' E. 725.3 FT. (CALC.)


POB. PE. 8 TIE SW. COR. OF NE 1/4 SEC. 13
BRS. S 4° 17' 15" W. 669.3 FT. (CALC.)

POB. PE. 2-C TIE SW. COR. OF NE 1/4 SEC. 13
BRS. S 3° 30' 30" E. 600.0 FT. (CALC.)

PE.
2-C

D. & R. G. W. R. R.

T. 38N., R. 8E.

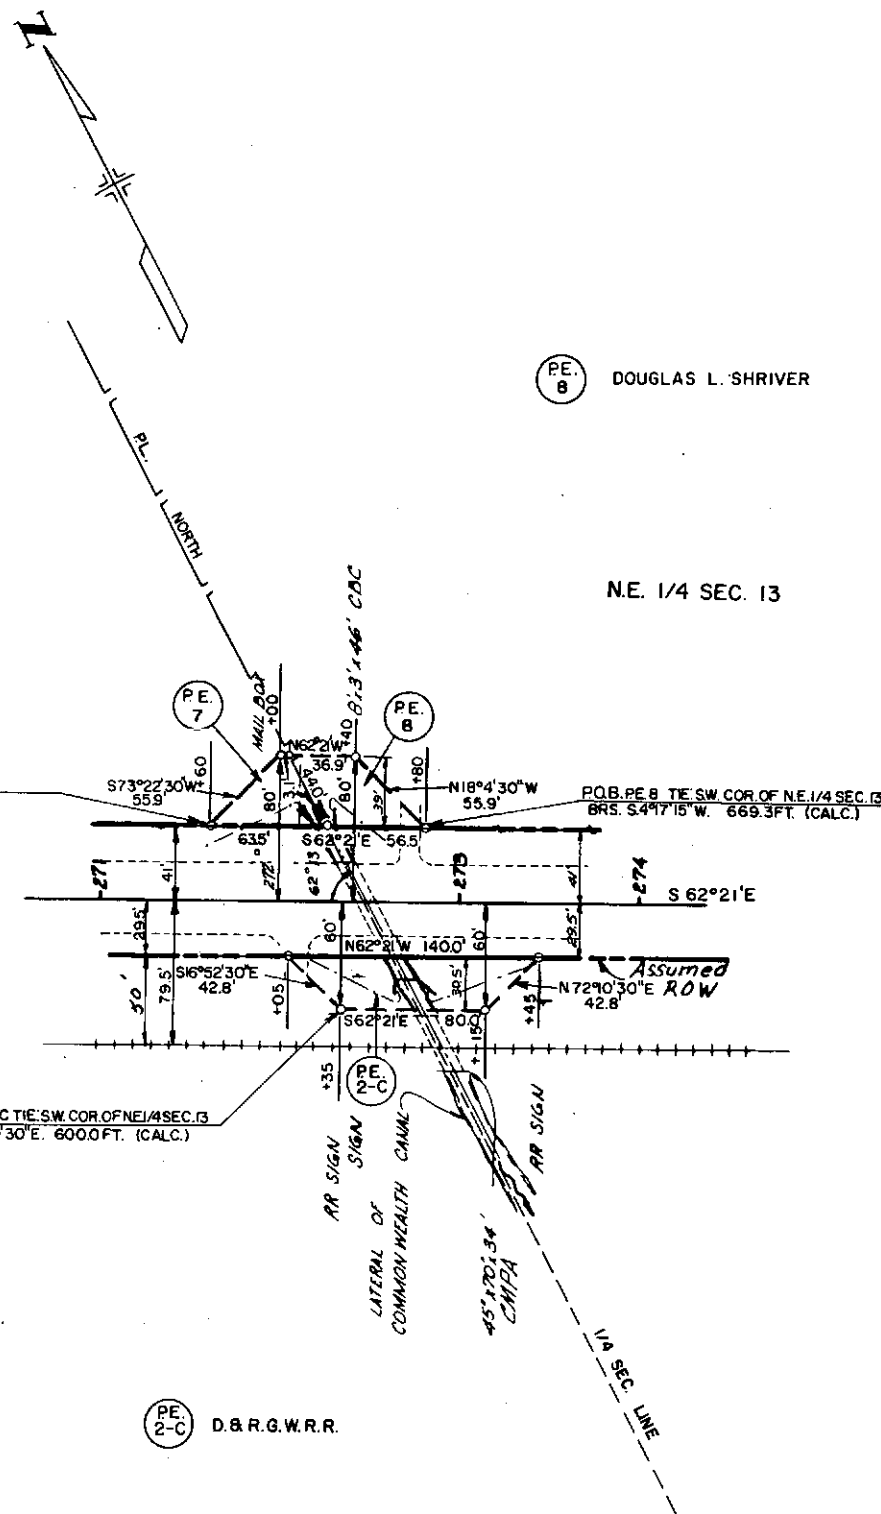


FEDERAL ROAD REGION NO.	DIVISION	PROJ. NO.	SHEET NO.	TOTAL SHEETS
VIII	COLORADO	ROS 0005 (18)	7	7


REVISIONS

SCALE 1" = 400'


SITE 1

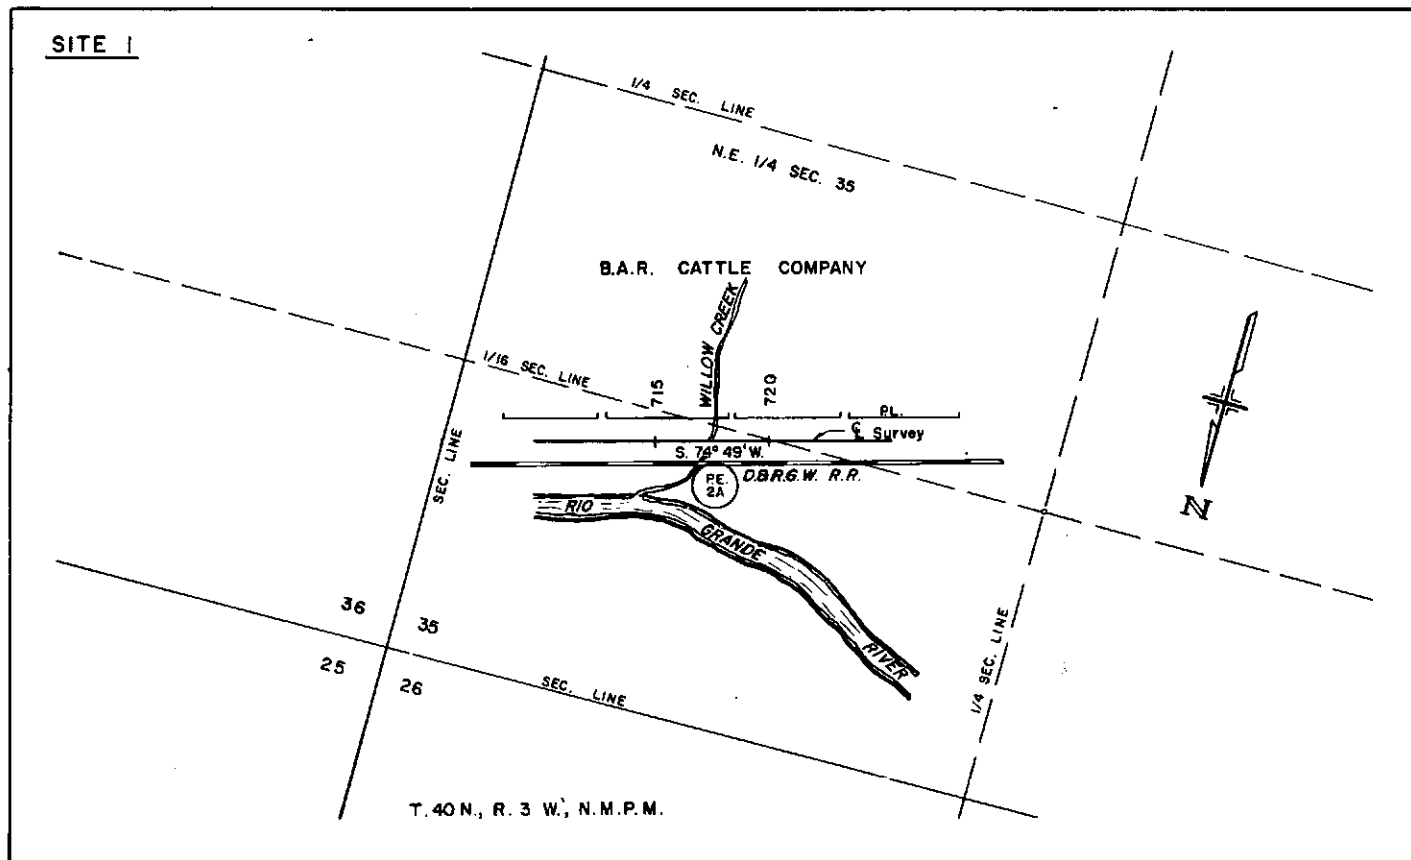

SITE 2

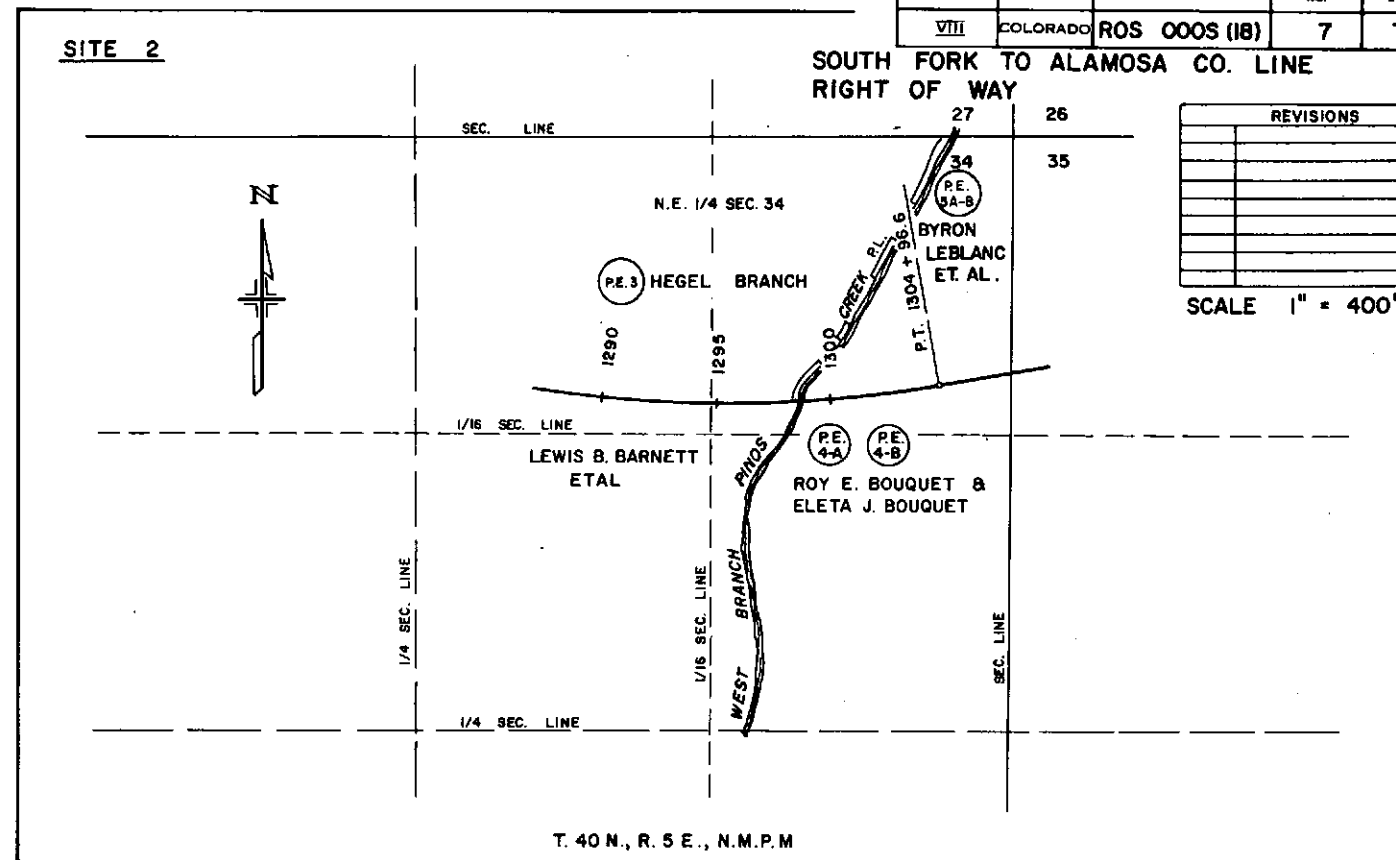

SITE 3

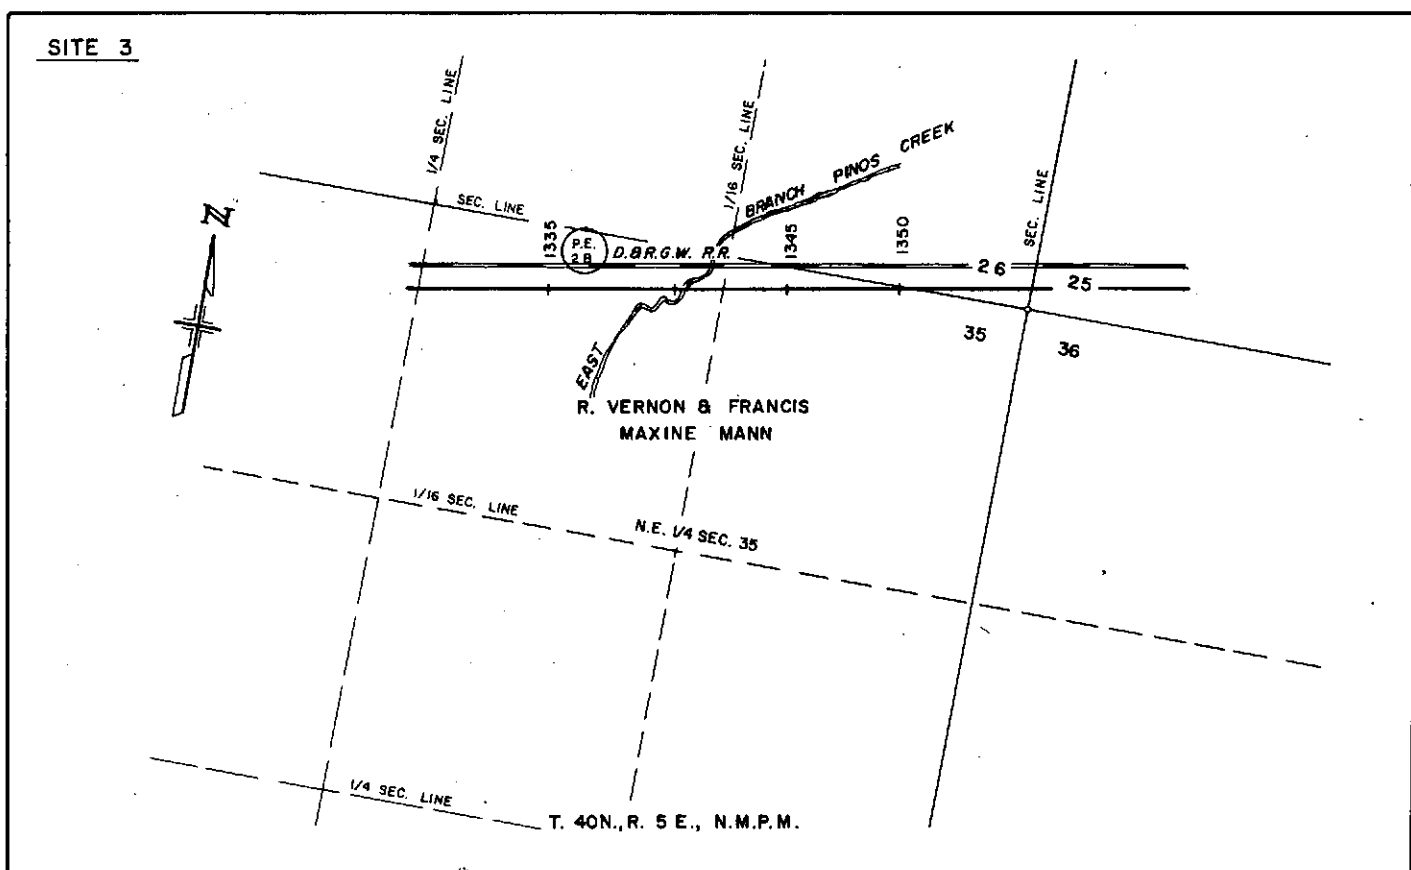

SITE 4

