

STATE DEPARTMENT OF HIGHWAYS

DIVISION OF HIGHWAYS—STATE OF COLORADO

CONVENTIONAL SIGNS

County Line
Township or Range Line
Land Lines
Property or Tract Line
City Limits
Railroad
Existing Road
New Road

Control of Access
Access denied by Dead
Right of Way Line
Protected by Freeway (Virgin Location)
Top of Cuts
Toe of Fills
Barbed Wire Fence
Chain Link Fence
Woven Wire-Combination Fence
Snow Fence
Wood Fence
Dear Fence

Trees
Deciduous
Coniferous

Tel & Teleg. Lines
Electric Lines
Elec. Trans. Tower
Buried Tel. Cable
Buried Electric Cable
Gas Main
Oil Main
Water Main
Sanitary Sewers
Storm Sewers

Road Approaches
Section Corner
Center of Section

Culverts & Drains
Proposed
Existing
Proposed
Existing (To be dashed)
Bridges
Existing (To be dashed)


PLAN AND PROFILE OF PROPOSED FEDERAL AID PROJECT NO. ROS 000S(18) STATE HIGHWAY NO. 160 RIO GRANDE COUNTY

RIGHT OF WAY

SCALE OF ORIGINAL DRAWINGS

PLAN SHEETS 1" = 50'
DETAIL SHEETS 1" = 400'
OWNERSHIP MAPS 1" = 400'

ROW LENGTH OF PROJECT = 0.372 MILES

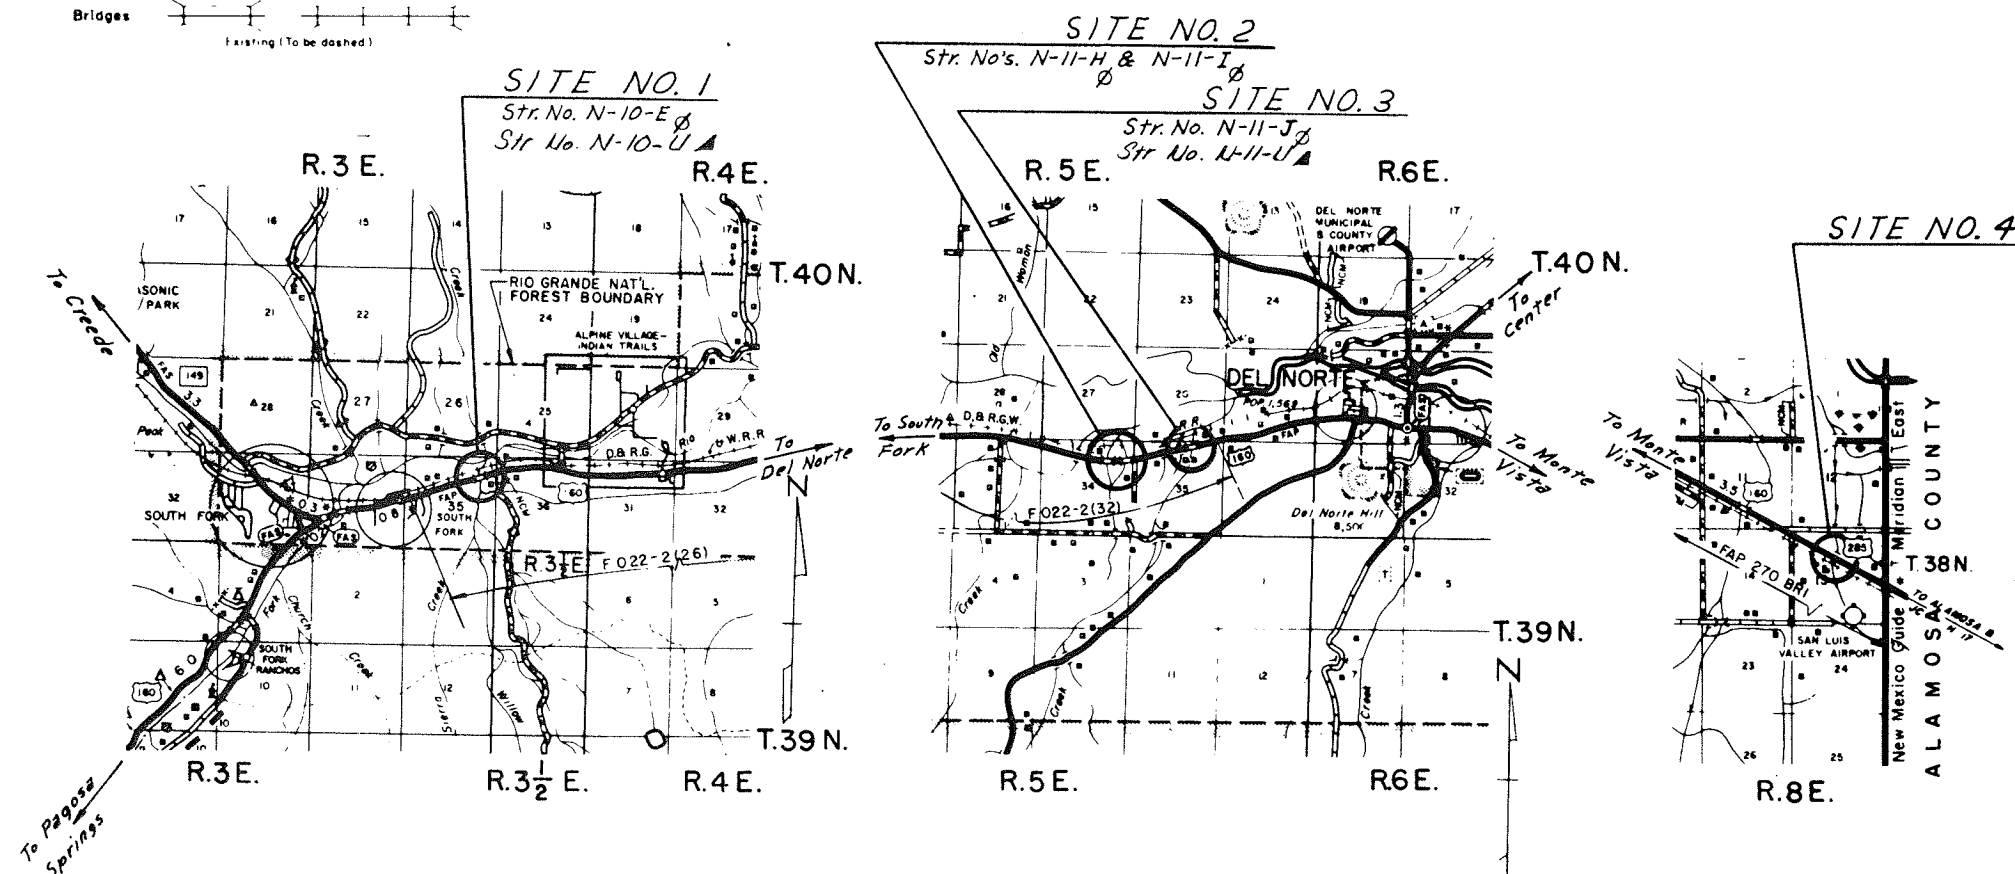

Existing Structure to be removed on this Contract.
Structure to be built under this Contract

SCALE OF MILES
0 1/2 1 2 3 4

FEDERAL ROAD REGION NO.	DIVISION	PROJECT NO.	SHEET NO.
VII	COLORADO	ROS 000S(18)	1

SOUTH FORK TO ALAMOSA CO. LINE
RIGHT OF WAY


REVISIONS

SHEET NO.

1.
2.-2B.
3.-6.
7.

INDEX OF SHEETS

TITLE SHEET
TABULATION OF OWNERS
ALIGNMENT SHEETS
OWNERSHIP

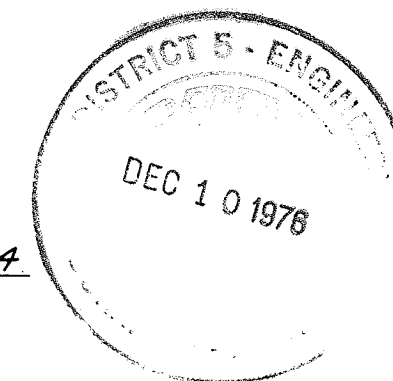

DIVISION OF HIGHWAYS	
APPROVED <i>John M. Cox</i> Asst. Chief Engineer	12/2/76 DATE

DEPARTMENT OF TRANSPORTATION FEDERAL HIGHWAY ADMINISTRATION	
APPROVED	DATE
DIVISION ADMINISTRATOR	


RIGHT OF WAY SOUTH FORK TO ALAMOS
COUNTY LINE

RIGHT OF WAY	SOUTH FORK TO ALAMOSA COUNTY LINE
--------------	--------------------------------------

FEDERAL ROAD REGION NO.	DIVISION	PROJ. NO.	SHEET NO.	TOTAL SHEETS
VIII	COLORADO	ROS 000S(18)	3	7

SOUTH FORK TO ALAMOSA CO. LINE
RIGHT OF WAY

REVISIONS	

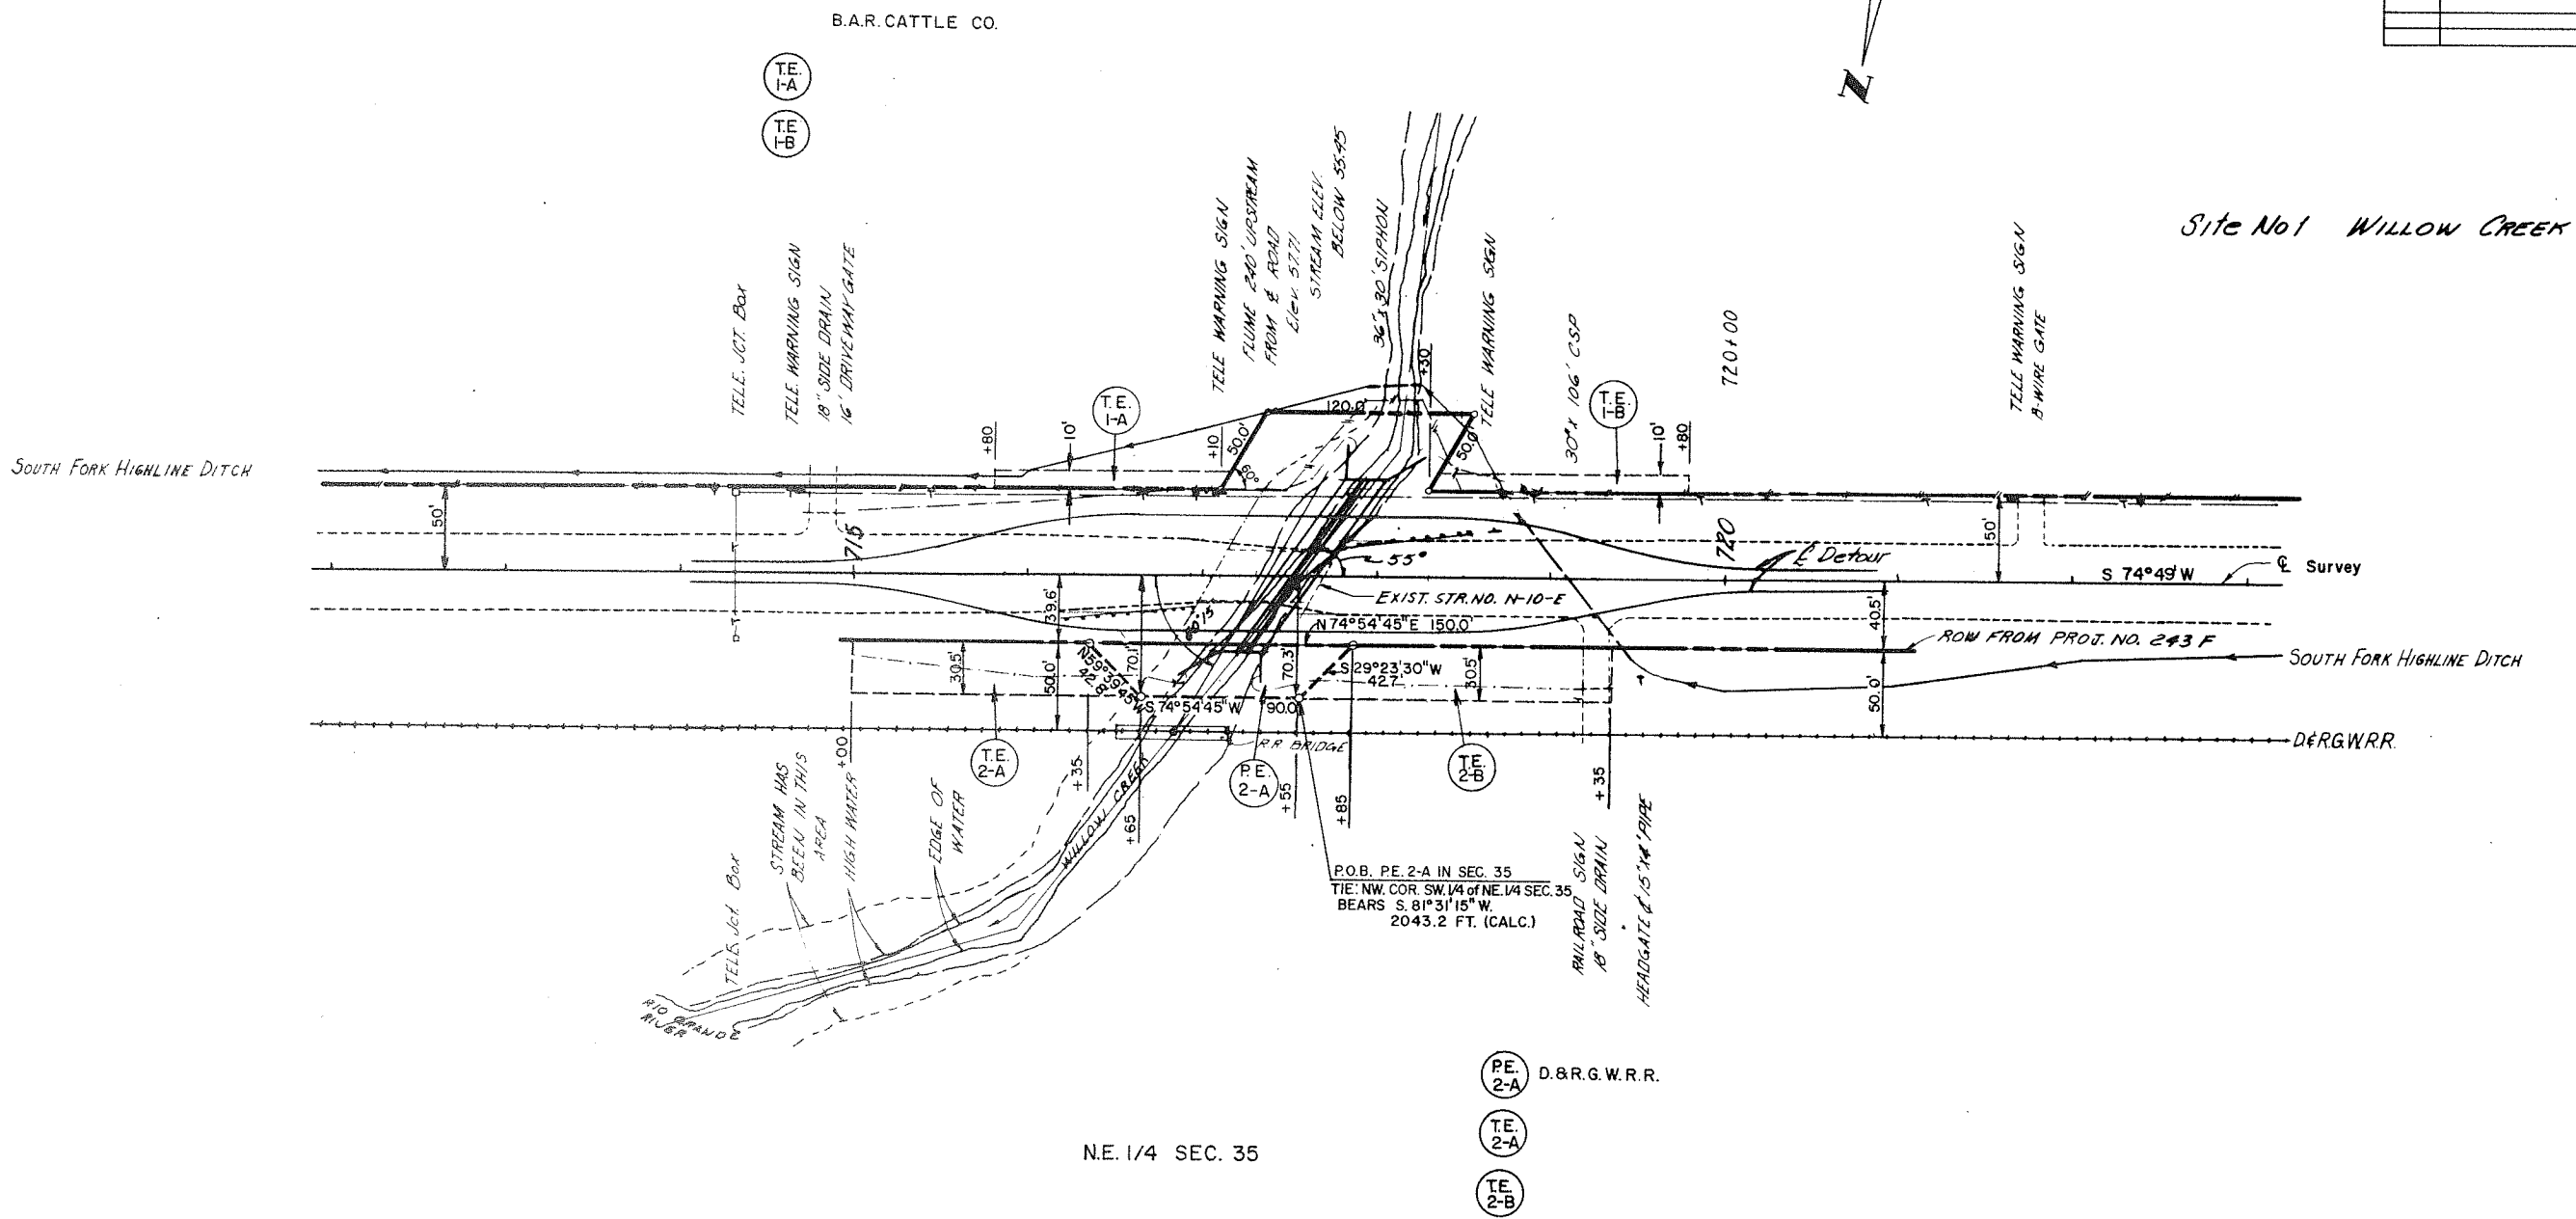


NE 1/4 SEC. 35

T. 40 N., R. 3 E., N.M.P.M.

FEDERAL ROAD REGION NO.	DIVISION	PROJ. NO.	SHEET NO.	TOTAL SHEETS
VIII	COLORADO	ROS 0005(18)	4	7

SOUTH FORK TO ALAMOSA CO. LINE
RIGHT OF WAY

REVISIONS	

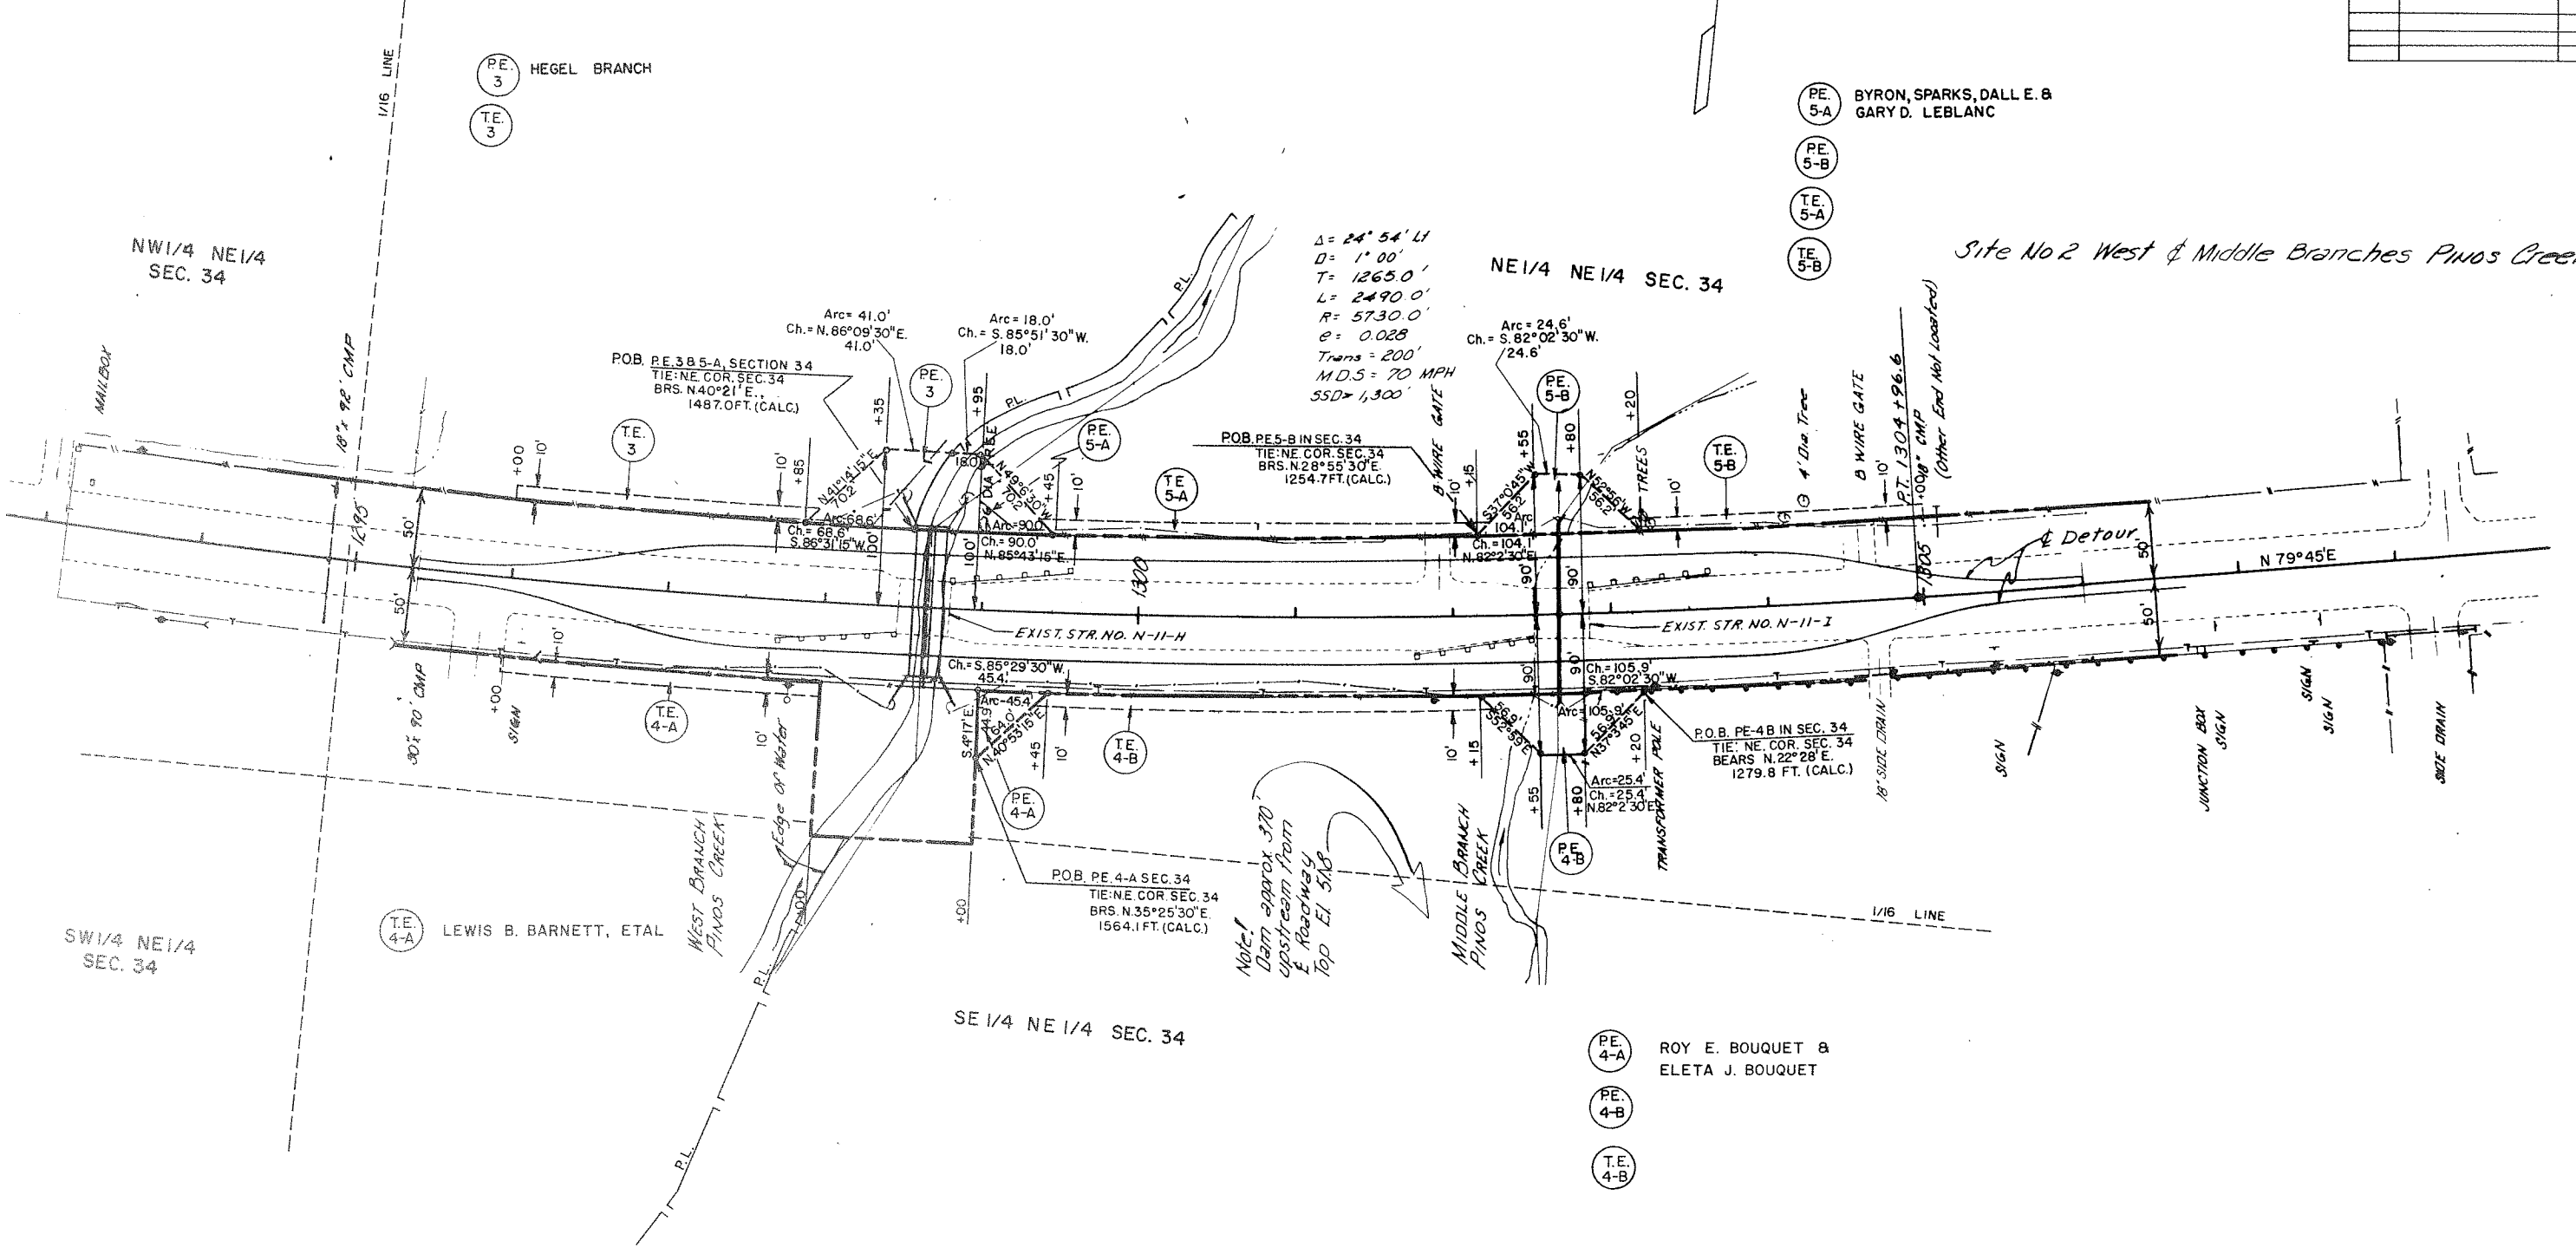

T.40N., R.5E.

[illegible]

T. 40 N., R. 5 E., N.M.P.M.

FEDERAL ROAD REGION NO.	DIVISION	PROJ. NO.	SHEET NO.	TOTAL SHEETS
VIII	COLORADO	ROS 000S(18)	6	7


SOUTH FORK TO ALAMOSA CO. LINE
RIGHT OF WAY

REVISIONS		

PE.
7 J.G. FERNANDEZ

PE.
8 DOUGLAS L. SHRIVER

Site No. 4 Lateral of Commonwealth Canal

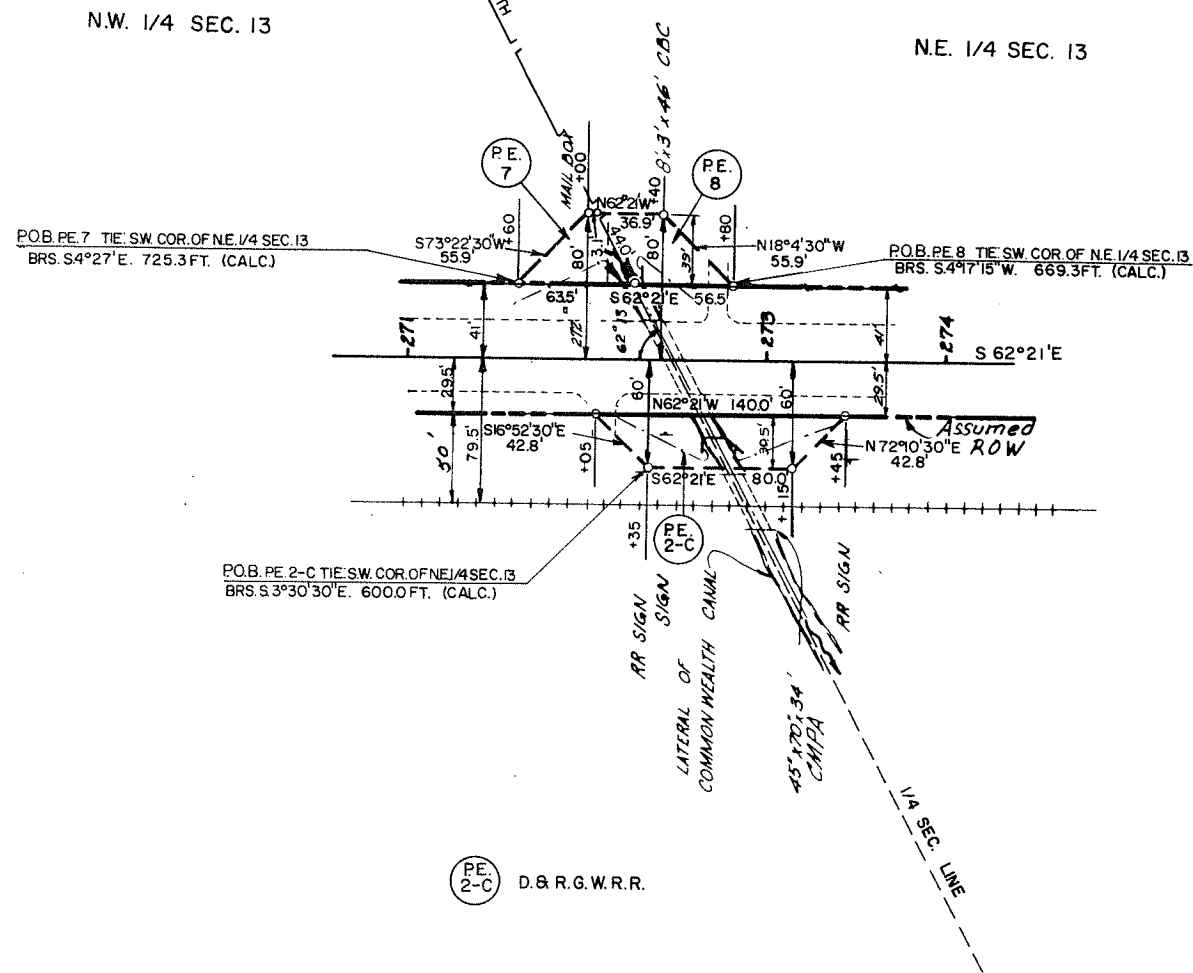

T. 38N., R. 8E.


FEDERAL ROAD REGION NO.	DIVISION	PROJ. NO.	SHEET NO.	TOTAL SHEETS
VIII	COLORADO	ROS 000S (18)	7	7

SOUTH FORK TO ALAMOSA CO. LINE
RIGHT OF WAY


REVISIONS

SCALE 1" = 400'


SITE 1

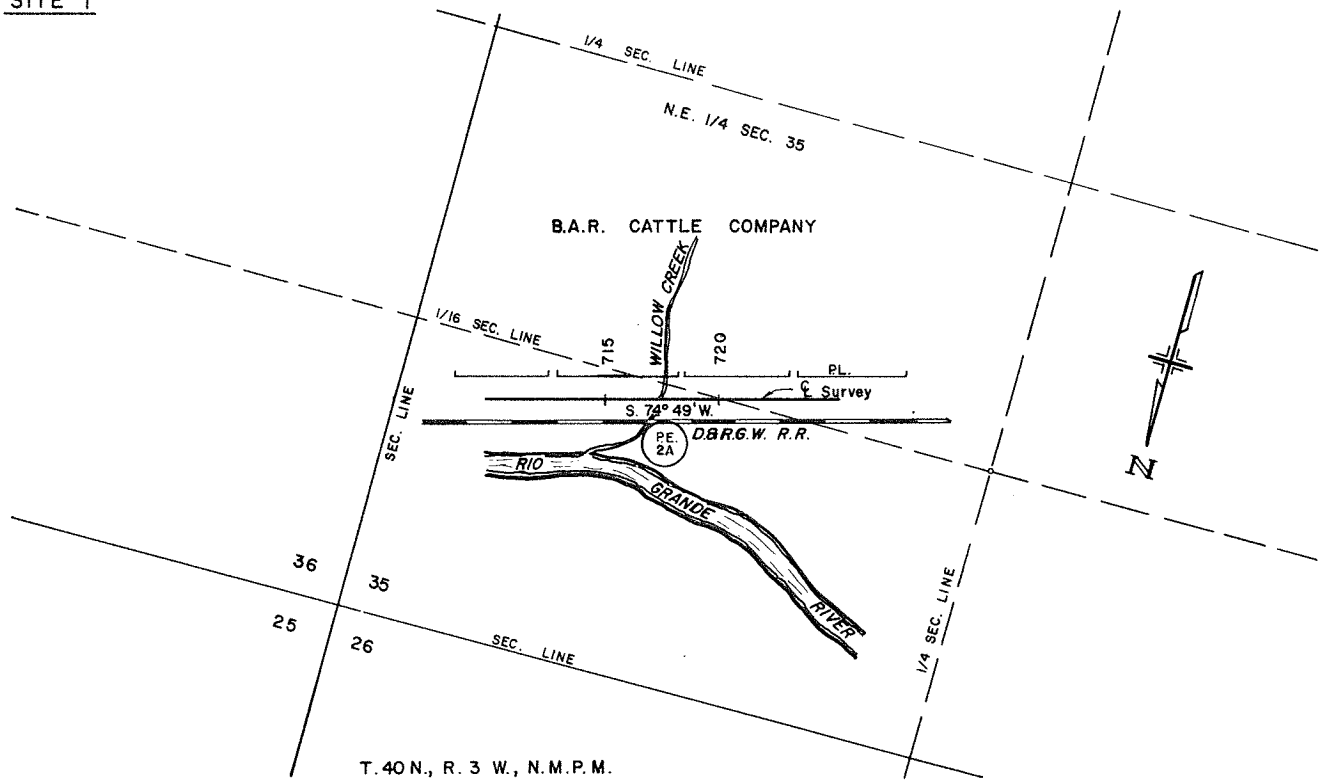

SITE 2

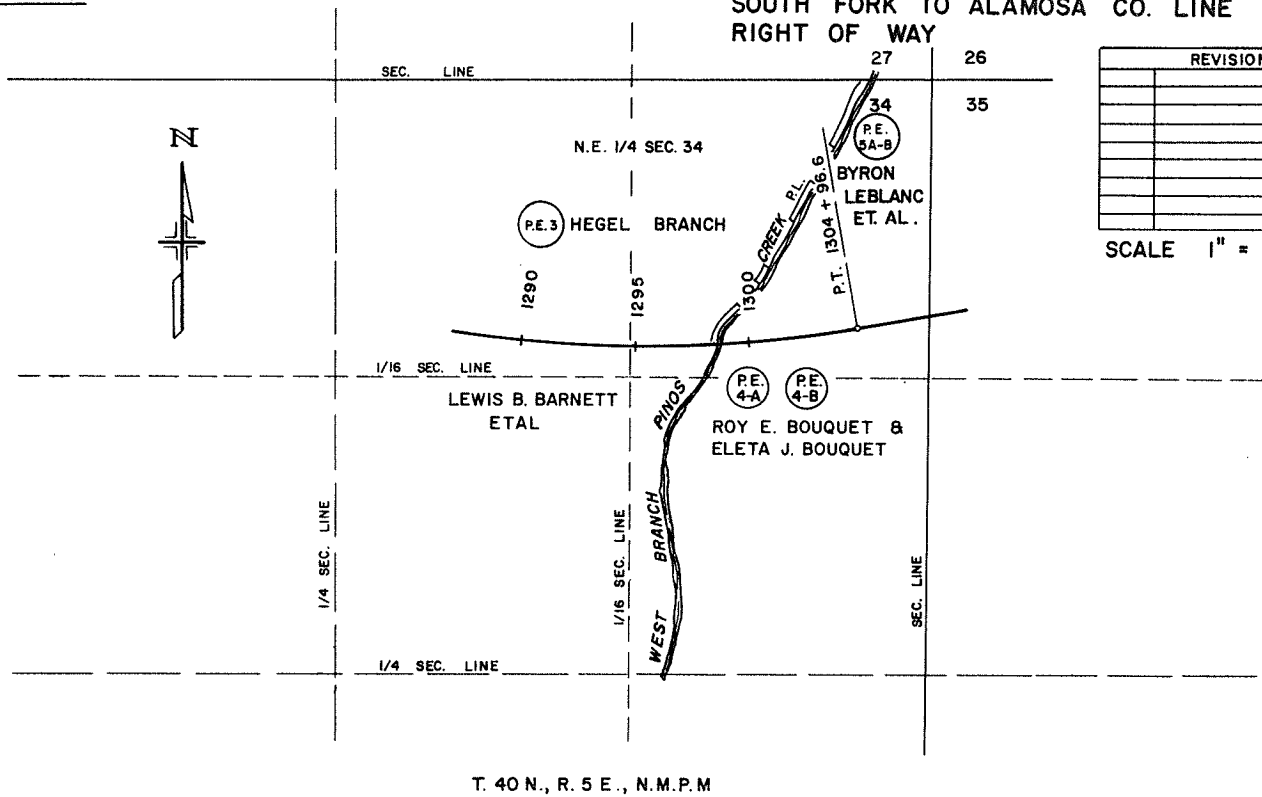

SITE 3

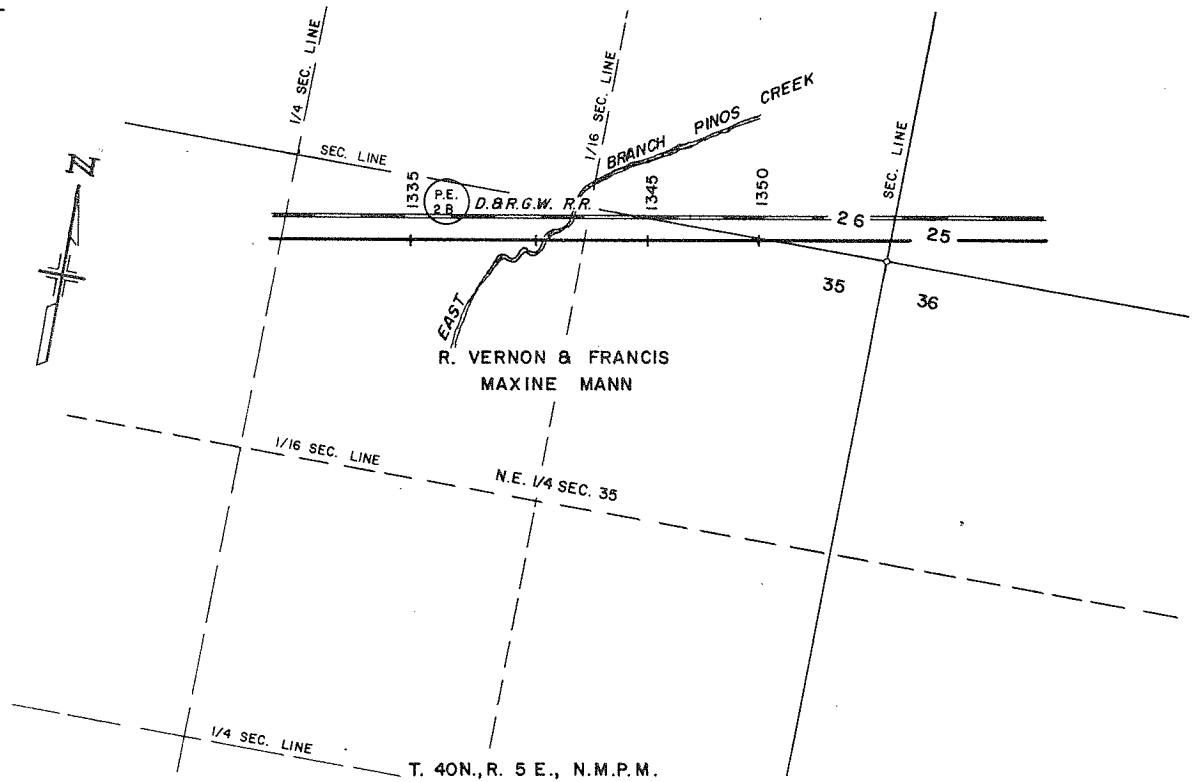

SITE 4

