


STATE DEPARTMENT OF HIGHWAYS

DIVISION OF HIGHWAYS—STATE OF COLORADO

FEDERAL ROAD DISTRICT NO.	DIVISION	PROJECT NO.	SHEET NO.
XIII	COLORADO	RS 0014(2) Sec.1	1

RIGHT OF WAY CAMERON PASS			REVISIONS		
12-7-77	Corr. Beginning R.O.W. Sta.	125			

CONVENTIONAL SIGNS

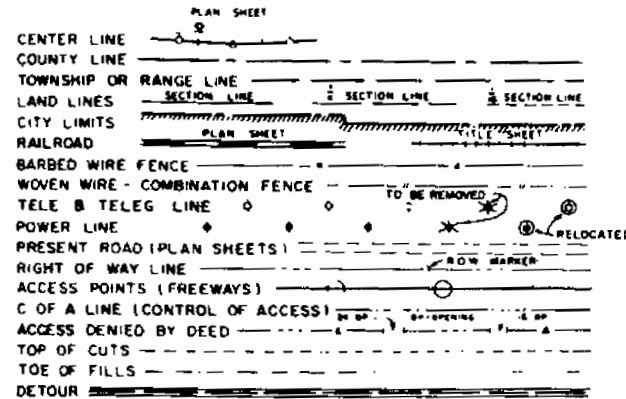

PLAN AND PROFILE OF PROPOSED FEDERAL-AID PROJECT NO. RS 0014(2) Sec.1 STATE HIGHWAY NO.14 JACKSON COUNTY RIGHT OF WAY

INDEX OF SHEETS


1	TITLE SHEET
2	TABULATION OF PROPERTIES
3 - 9	PLAN SHEETS
10 - 11	OWNERSHIP MAP

SCALE OF ORIGINAL DRAWINGS

PLAN SHEETS 1" = 100'
DETAIL SHEETS 1" =
OWNERSHIP MAPS 1" = 400'

R.O.W. LENGTH OF PROJECT = 3.445 MI.

R. 76 W.

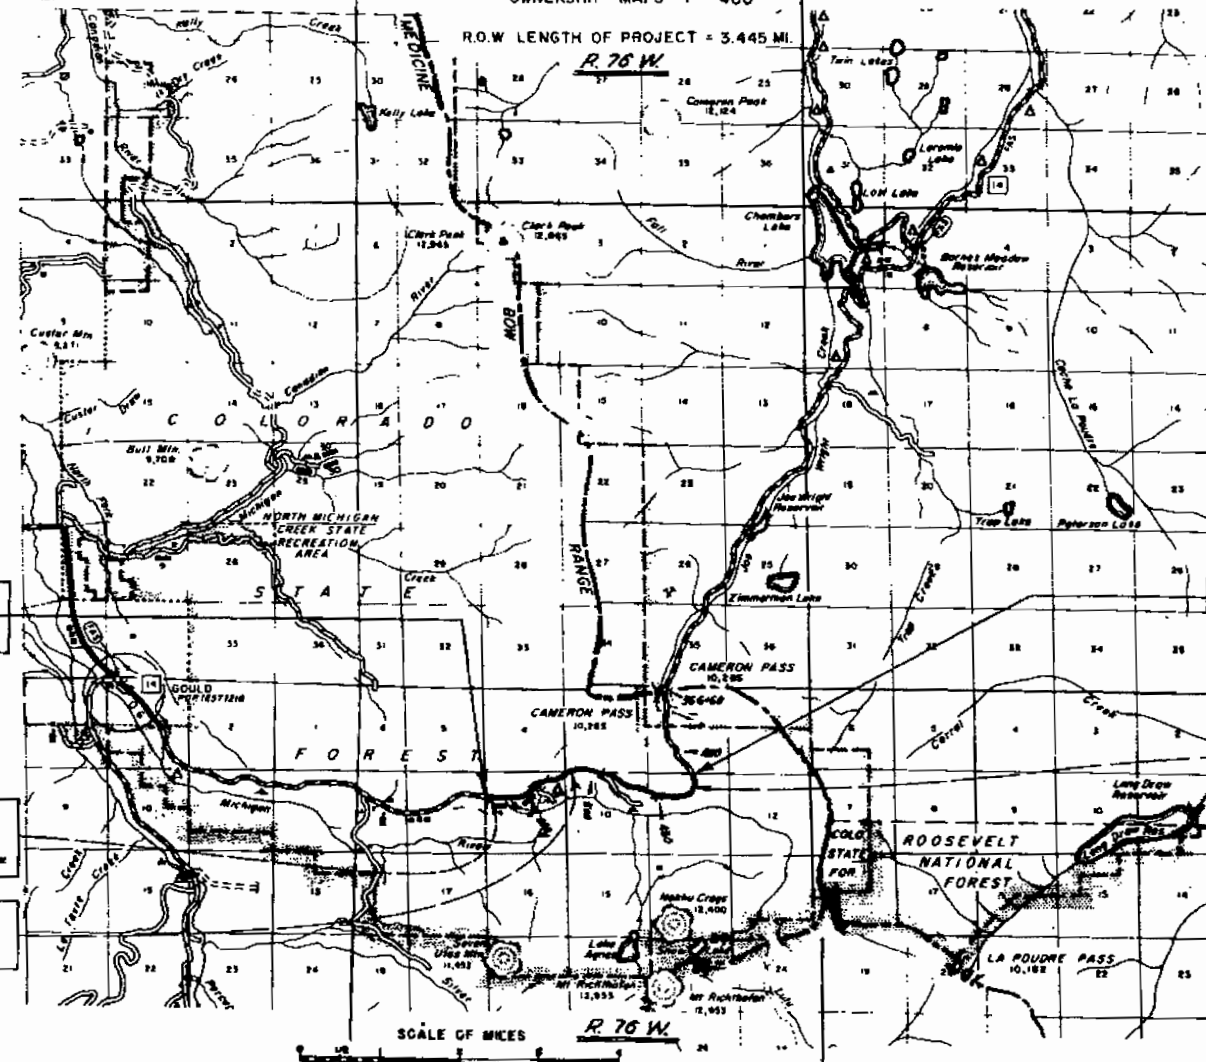

STA. 232+17.66
END R.O.W. RS 0014(2)
SEC.1

END CONST. S0014(3)
589+94.65 S0014(2) Surv
239+32.0 C 59-00M-09 Surv

BEGIN CONST. S0014(3)
END CONST. S0014(7)
STA. 517+00

STA. 415+37.29
BEGIN R.O.W. RS0014(2)
SEC.1

BEGIN CONST. S0014(7)
STA. 424+57.49

SCALE OF MILES

R. 76 W.

FILE COPY - DO NOT
REMOVE FROM OFFICE

FILE COPY - DO NOT
REMOVE FROM OFFICE

Set #1
Outlined

FILE COPY - DO NOT
REMOVE FROM OFFICE


11-13-77-22-401

FEDERAL ROAD DISTRICT NO.	DIVISION	PROJ. NO.	SHEET NO.	TOTAL SHEETS
VII	COLORADO	RS 0014(2) Sec. 1	3	

REVISIONS	
2-7-75 Revised Parcel 1	W.2
5-10-75 Change Align. Add State Plane Coordinates	W.6

RIGHT OF WAY
CAMERON PASS

STATE OF COLORADO
 (Colorado State Forest)
 Rev.

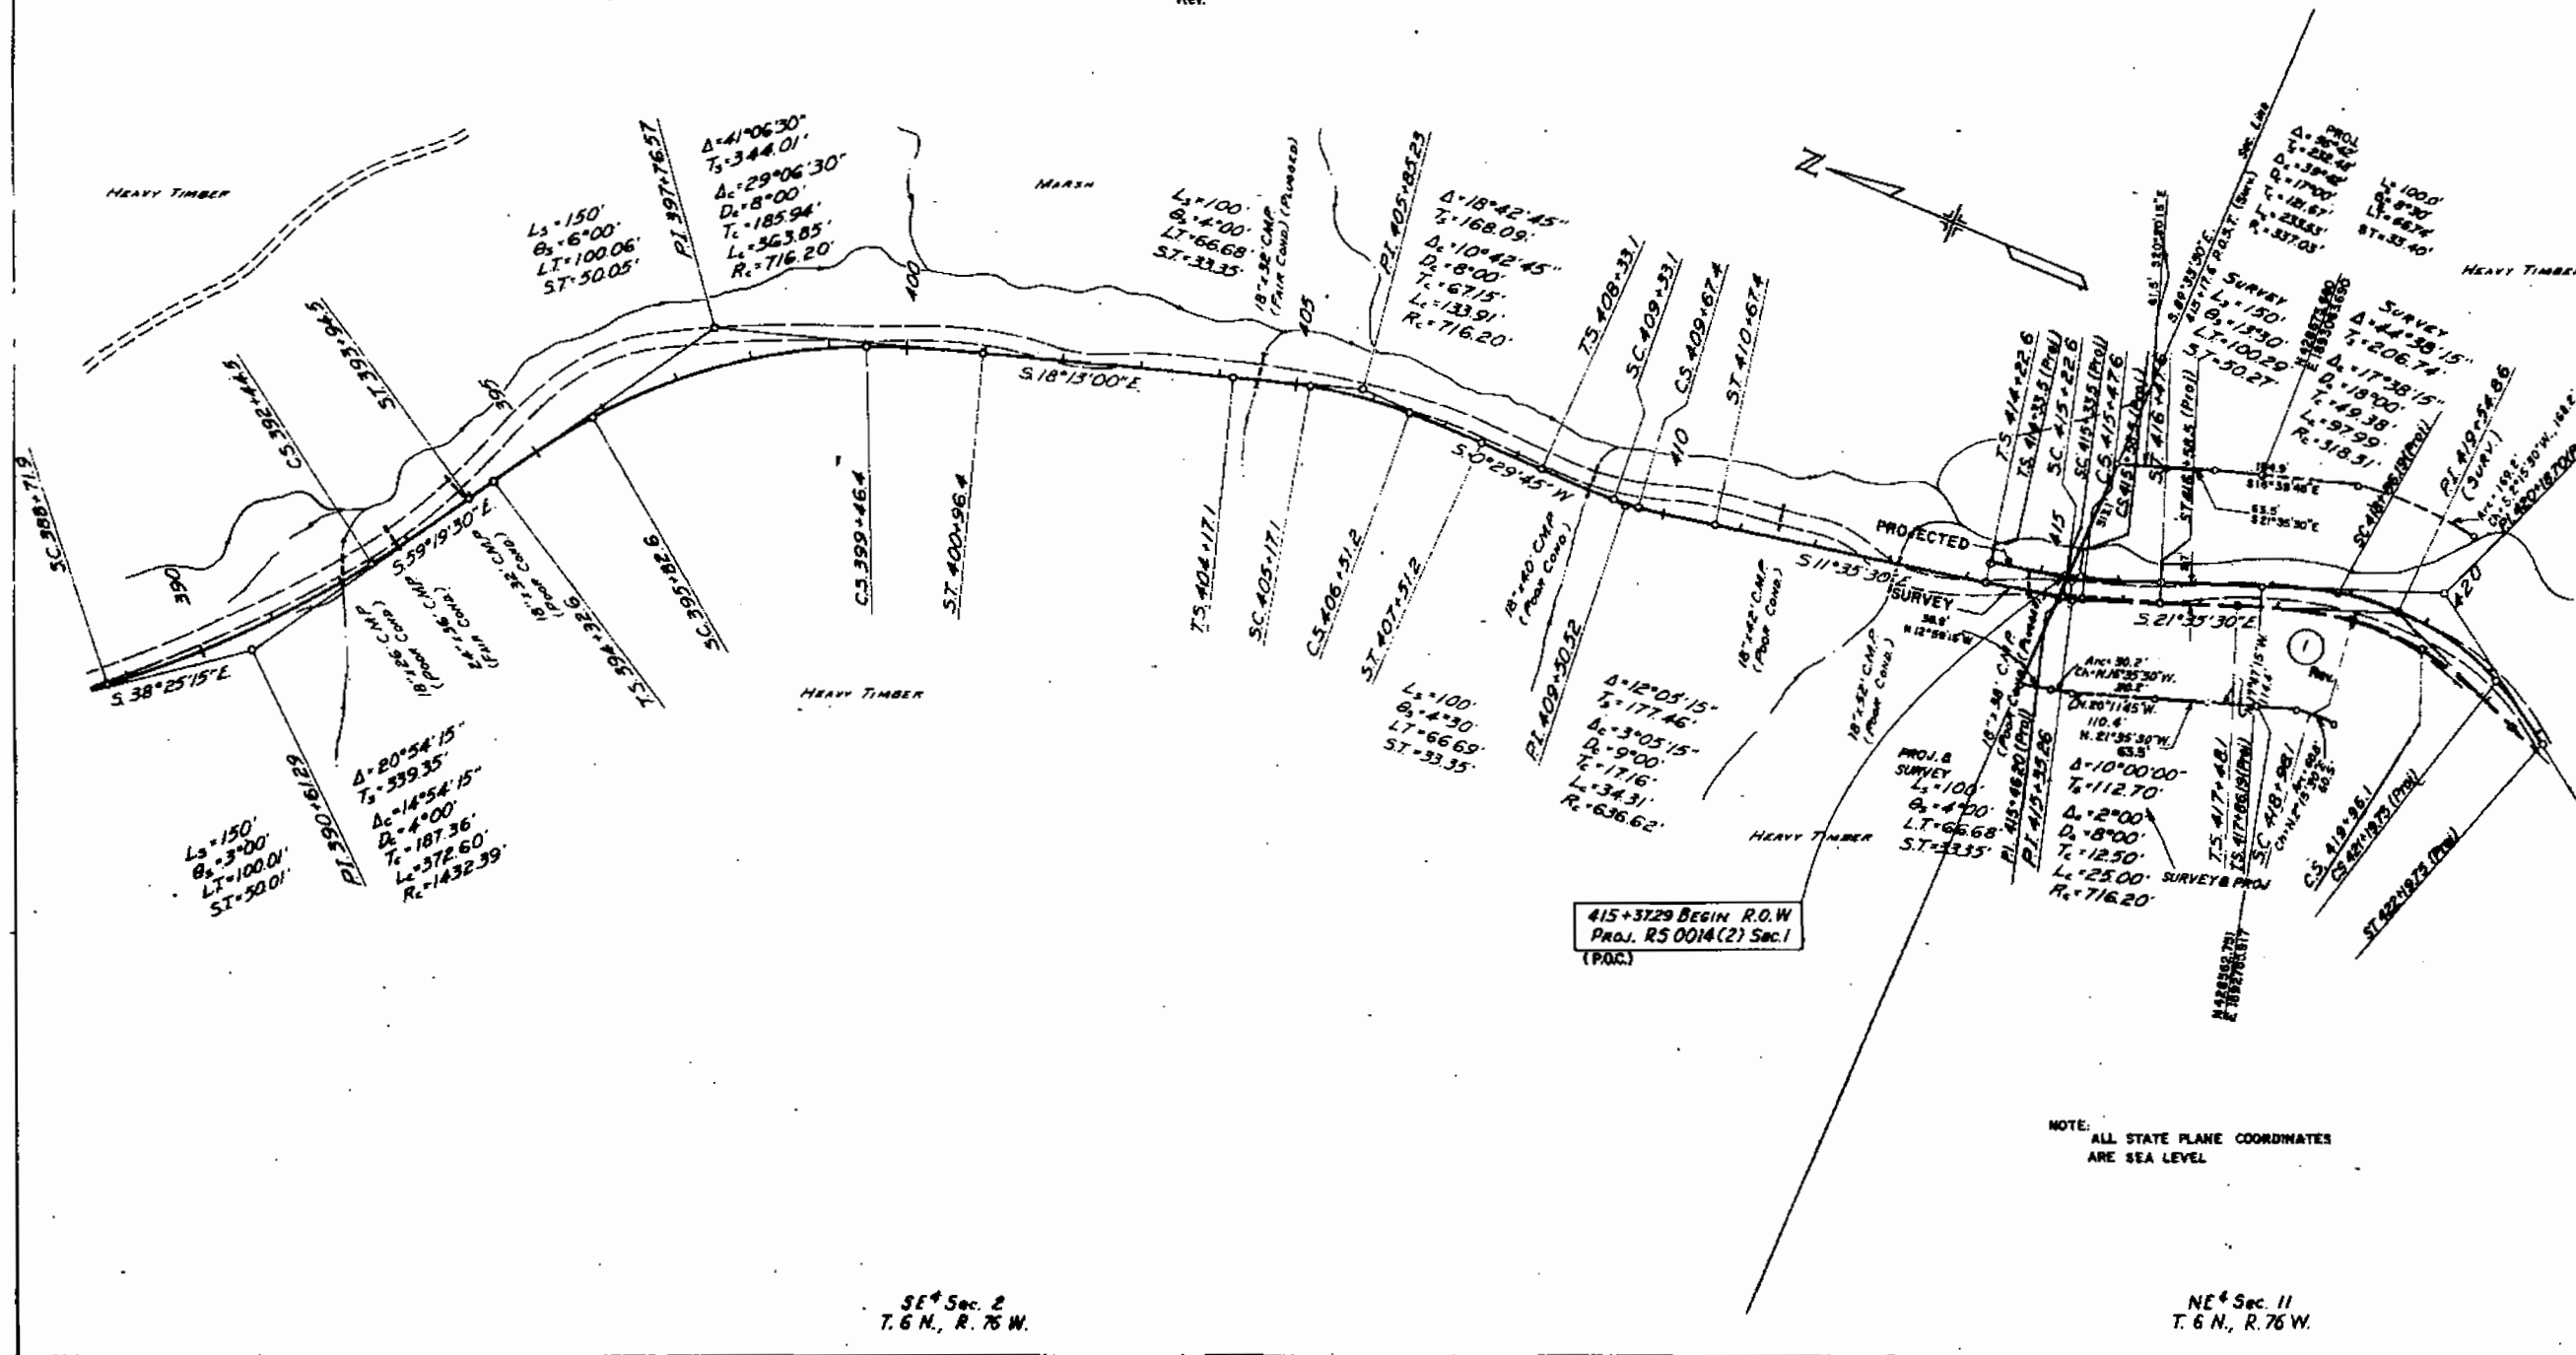

SE⁴ Sec. 2
 T. 6 N., R. 76 W.

NE⁴ Sec. 11
 T. 6 N., R. 76 W.


PROJECT NO.	DIVISION	PROJECT NO.	SHEET NO.	TOTAL SHEETS
XIII	COLORADO	RS 0014 (2)	Sec. 1	4

REVISIONS	DATE	BY
2-7-77 Revised Project 1		WS
2-10-78 Change Align. Add State Plane Coordinates		WS

PROJECTED			
PI. 420+18.70	PI. 423+47.30	PI. 428+87.62	PI. 439+23.91
As = 58°48'0"	As = 39°33'0"	As = 89°07'30"	As = 10°27'15"
Ts = 232.48	Ts = 122.79	Ts = 430.14	Ts = 181.07
Ac = 59°42'0"	Ac = 19°33'0"	Ac = 89°07'30"	Ac = 8°27'15"
Dc = 17°0'0"	Dc = 25°0'0"	Dc = 16°00'	Dc = 4°00'
Lc = 121.61	Lc = 38.48	Lc = 238.68	Lc = 80.76
Lo = 233.53	Lo = 78.50	Lo = 407.03	Lo = 161.30
Rc = 337.03	Rc = 229.18	Rc = 308.10	Rc = 1432.39
Qc = 8°30'0"	Qc = 10°0'0"	Qc = 12°00'	Qc = 2°00'
Ls = 100.00	Ls = 80.00	Ls = 150.0	Ls = 100.0
LT = 66.74	LT = 53.42	LT = 100.23	LT = 66.67
ST = 33.40	ST = 28.74	ST = 50.21	ST = 33.34

SURVEY			
PI. 419+54.86	PI. 423+13.77	PI. 428+93.90	PI. 439+41.15
As = 44°38'15"	As = 27°00'00"	As = 89°56'45"	As = 9°52'45"
Ts = 206.74	Ts = 104.80	Ts = 428.04	Ts = 188.50
Ac = 17°38'15"	Ac = 0	Ac = 89°56'45"	Ac = 3°32'45"
Dc = 16°00'	Dc = 18°00'	Dc = 16°00'	Dc = 4°00'
Lc = 49.58	Lc = 0	Lc = 227.90	Lc = 48.51
Lo = 97.90	Lo = 0	Lo = 408.8	Lo = 98.98
Rc = 318.51	Rc = 318.51	Rc = 308.10	Rc = 1432.39
Qc = 13°50'	Qc = 13°50'	Qc = 12°00'	Qc = 3°00'
Ls = 150.0	Ls = 150.0	Ls = 150.0	Ls = 150.0
LT = 100.23	LT = 100.23	LT = 100.23	LT = 100.0
ST = 50.21	ST = 50.21	ST = 50.21	ST = 50.01

STATE OF COLORADO
REV. (Colorado State Forest)

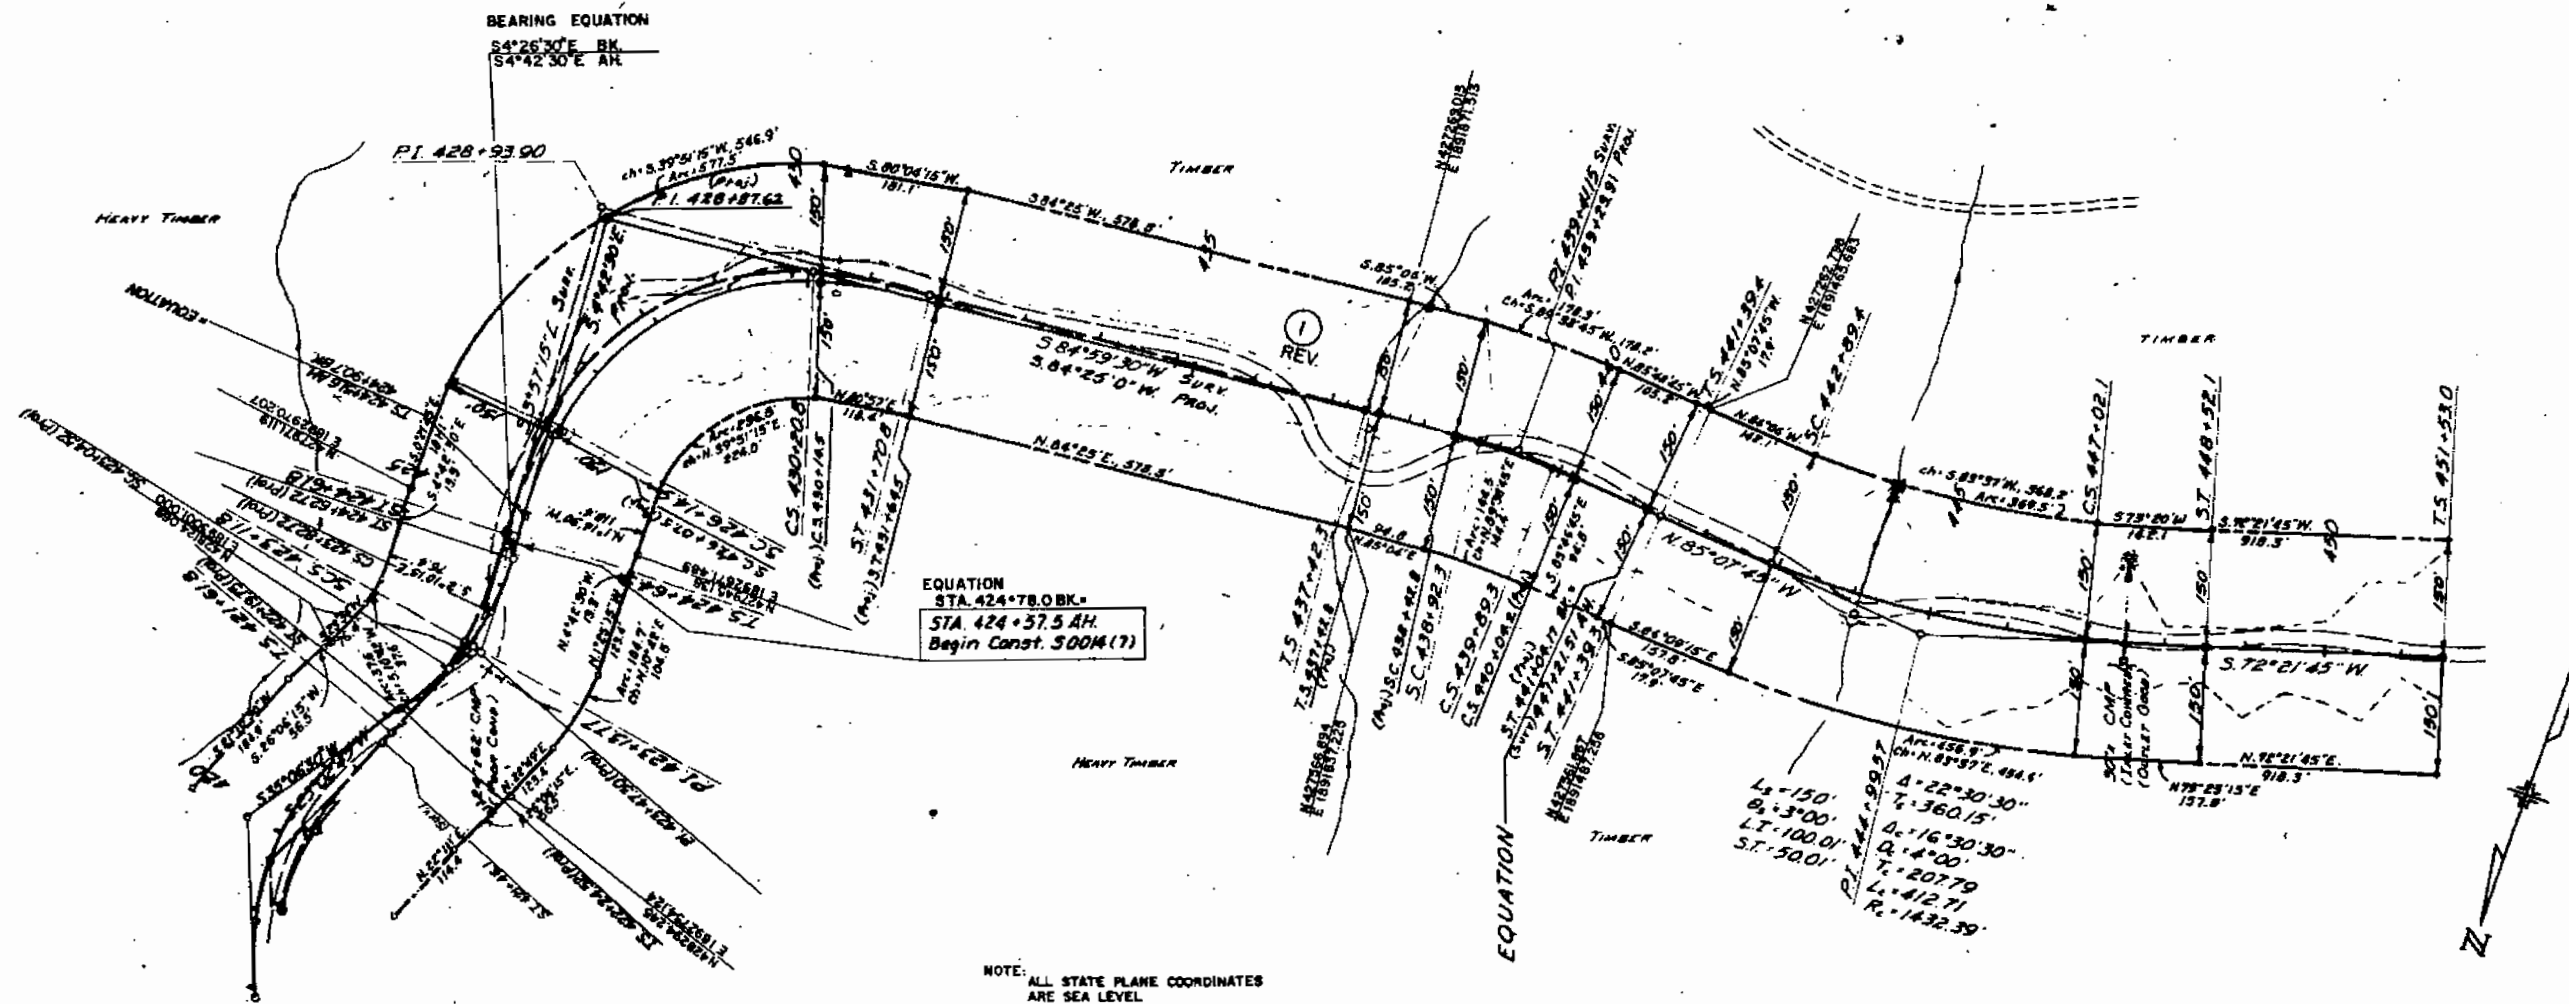

NOTE: ALL STATE PLANE COORDINATES
ARE SEA LEVEL

NE 1/4 Sec. 11
T. 6 N., R. 76 W.


NW 1/4 Sec. 11
T. 6 N., R. 76 W.

FEDERAL ROAD DISTRICT NO.	DIVISION	PROJECT NO.	SHEET NO.	TOTAL SHEETS
XIII	COLORADO	RS 0014 (2) Sec. 1	5	

RIGHT OF WAY CAMERON PASS		REVISIONS
2-77-2 Revised Page 1	WS	
2-77-2 Add State Plane Coordinates	WS	

STATE OF COLORADO
(Colorado State Forest)

PROJECTED	SURVEY
PI. 473+21.06	PI. 473+33.45
Δ = 42° 28' 00"	Δ = 44° 00' 00"
T = 246.24	T = 243.37
SC = 331.35	SC = 327.32
LC = 115.00'	LC = 0
LT = 15° 00'	LT = 16° 00'
ST = 4.06	ST = 0
RC = 8.17	RC = 358.10'
LC = 11° 15'	LC = 12° 00'
LT = 150.0'	LT = 150.0'
LT = 100.23'	LT = 100.23'
ST = 50.18	ST = 50.21
RC = 30° 00'	RC = 32° 00'
LC = 400.0'	LC = 400.0'
LT = 270.80'	LT = 271.16'
ST = 136.92'	ST = 137.45'

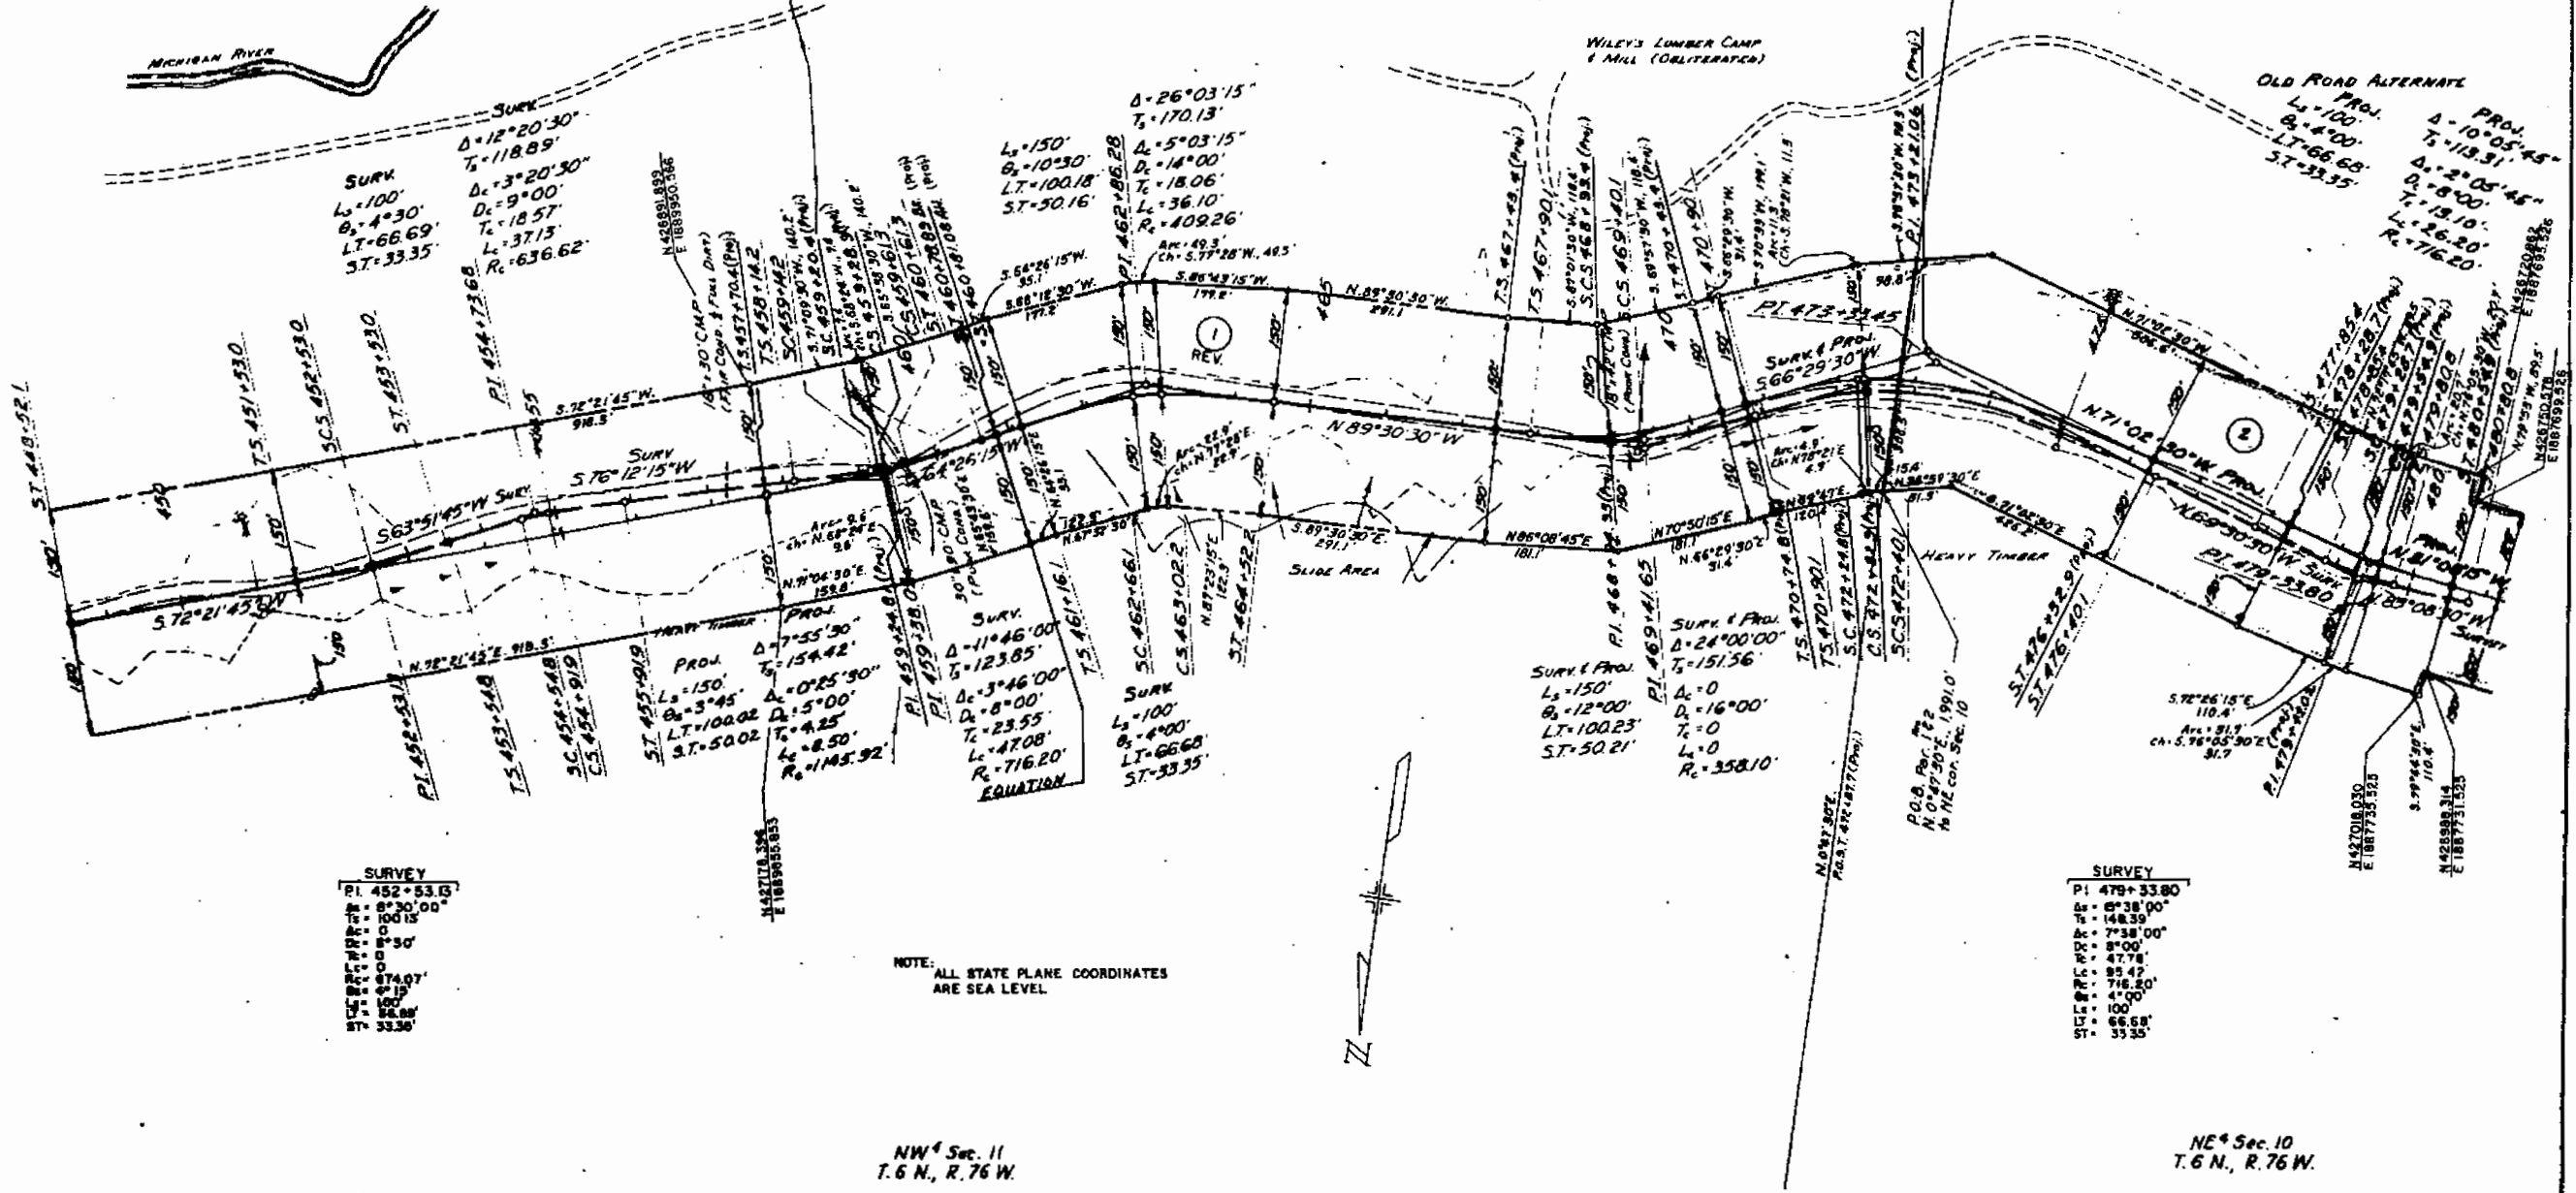

SURVEY

PI. 452+53.13
Δ = 8° 30' 00"
T = 100.15
SC = 0
LC = 0
LT = 8° 30'
ST = 0
RC = 474.07'
LC = 4° 15'
LT = 100'
ST = 56.88'
ST = 33.36'

NOTE:
ALL STATE PLANE COORDINATES
ARE SEA LEVEL

NW 1/4 Sec. 11
T. 6 N., R. 76 W.

SURVEY

PI. 479+33.80
Δ = 8° 38' 00"
T = 148.39
SC = 7° 38' 00"
LC = 8° 00'
RC = 47.78'
LC = 85.47'
RC = 716.20'
Δ = 4° 00'
LC = 100'
LT = 66.68'
ST = 33.35'


NE 1/4 Sec. 10
T. 6 N., R. 76 W.

FEDERAL ROAD DISTRICT NO.	DIVISION	PROJ. NO.	SHEET NO.	TOTAL SHEETS
VIII	COLORADO	RS 0014 (2) Sec. 1	6	

RIGHT OF WAY
CAMERON PASS

REVISION	DESCRIPTION
1	Change Align. Add State Plane Coordinates
2	
3	
4	
5	

2 STATE OF COLORADO
(Colorado State Forest)

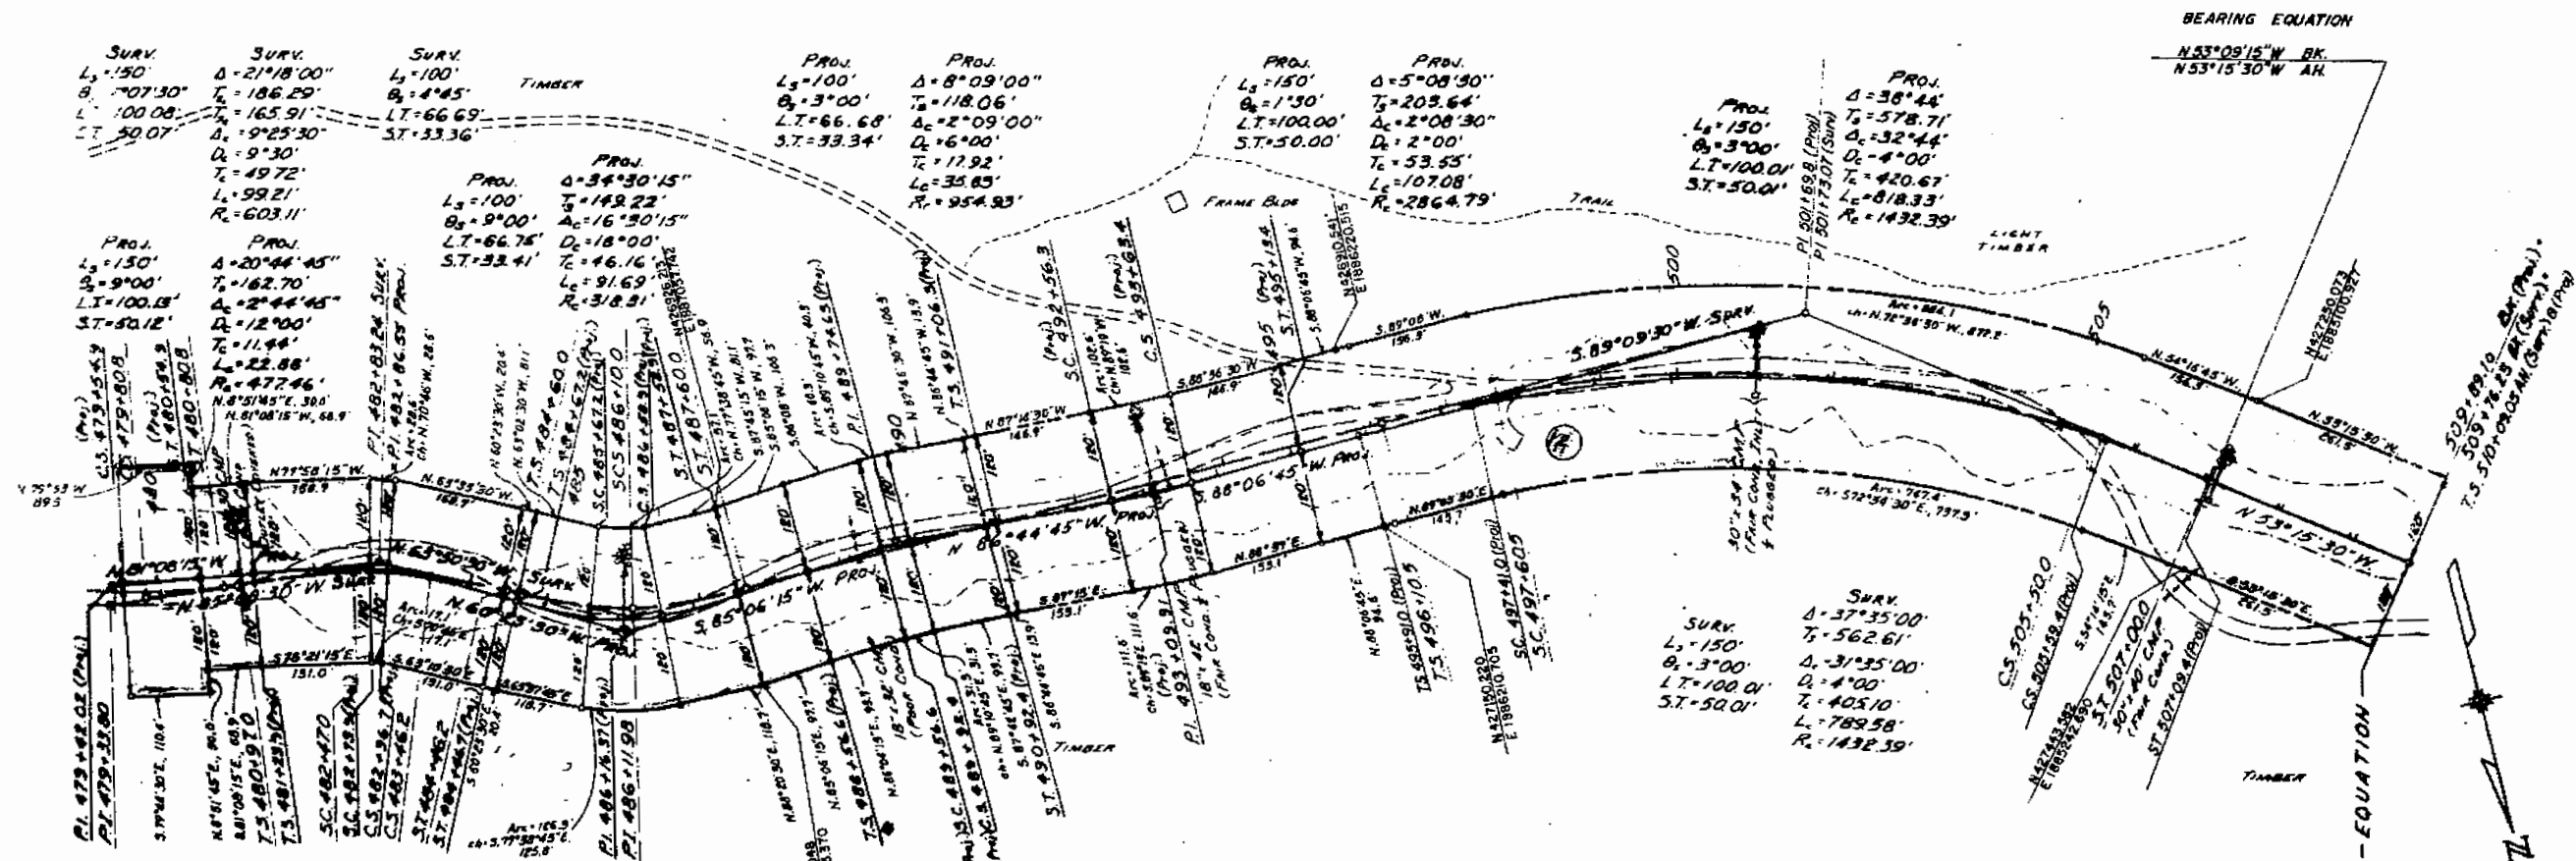

SURVEY
PI. 406+11.98
Δ=27°00'00"
T ₁ =151.98'
Δ ₁ =0°00'
T ₂ =0°00'
L ₁ =0°00'
L ₂ =0°00'
L ₃ =0°00'
L ₄ =0°00'
L ₅ =0°00'
L ₆ =0°00'
L ₇ =0°00'
L ₈ =0°00'
L ₉ =0°00'
L ₁₀ =0°00'
L ₁₁ =0°00'
L ₁₂ =0°00'
L ₁₃ =0°00'
L ₁₄ =0°00'
L ₁₅ =0°00'
L ₁₆ =0°00'
L ₁₇ =0°00'
L ₁₈ =0°00'
L ₁₉ =0°00'
L ₂₀ =0°00'
L ₂₁ =0°00'
L ₂₂ =0°00'
L ₂₃ =0°00'
L ₂₄ =0°00'
L ₂₅ =0°00'
L ₂₆ =0°00'
L ₂₇ =0°00'
L ₂₈ =0°00'
L ₂₉ =0°00'
L ₃₀ =0°00'
L ₃₁ =0°00'
L ₃₂ =0°00'
L ₃₃ =0°00'
L ₃₄ =0°00'
L ₃₅ =0°00'
L ₃₆ =0°00'
L ₃₇ =0°00'
L ₃₈ =0°00'
L ₃₉ =0°00'
L ₄₀ =0°00'
L ₄₁ =0°00'
L ₄₂ =0°00'
L ₄₃ =0°00'
L ₄₄ =0°00'
L ₄₅ =0°00'
L ₄₆ =0°00'
L ₄₇ =0°00'
L ₄₈ =0°00'
L ₄₉ =0°00'
L ₅₀ =0°00'
L ₅₁ =0°00'
L ₅₂ =0°00'
L ₅₃ =0°00'
L ₅₄ =0°00'
L ₅₅ =0°00'
L ₅₆ =0°00'
L ₅₇ =0°00'
L ₅₈ =0°00'
L ₅₉ =0°00'
L ₆₀ =0°00'
L ₆₁ =0°00'
L ₆₂ =0°00'
L ₆₃ =0°00'
L ₆₄ =0°00'
L ₆₅ =0°00'
L ₆₆ =0°00'
L ₆₇ =0°00'
L ₆₈ =0°00'
L ₆₉ =0°00'
L ₇₀ =0°00'
L ₇₁ =0°00'
L ₇₂ =0°00'
L ₇₃ =0°00'
L ₇₄ =0°00'
L ₇₅ =0°00'
L ₇₆ =0°00'
L ₇₇ =0°00'
L ₇₈ =0°00'
L ₇₉ =0°00'
L ₈₀ =0°00'
L ₈₁ =0°00'
L ₈₂ =0°00'
L ₈₃ =0°00'
L ₈₄ =0°00'
L ₈₅ =0°00'
L ₈₆ =0°00'
L ₈₇ =0°00'
L ₈₈ =0°00'
L ₈₉ =0°00'
L ₉₀ =0°00'
L ₉₁ =0°00'
L ₉₂ =0°00'
L ₉₃ =0°00'
L ₉₄ =0°00'
L ₉₅ =0°00'
L ₉₆ =0°00'
L ₉₇ =0°00'
L ₉₈ =0°00'
L ₉₉ =0°00'
L ₁₀₀ =0°00'


NE 1/4 Sec. 10
T. 6 N., R. 76 W.

NE 1/4 Sec. 10
T. 6 N., R. 76 W.

FEDERAL ROAD DISTRICT NO.	DIVISION	PROJ. NO.	SHEET NO.	TOTAL SHEETS
VIII	COLORADO	HS 0014 (2) Sec. 1	7	

REVISIONS	
NO.	DESCRIPTION

RIGHT OF WAY
CAMERON PASS

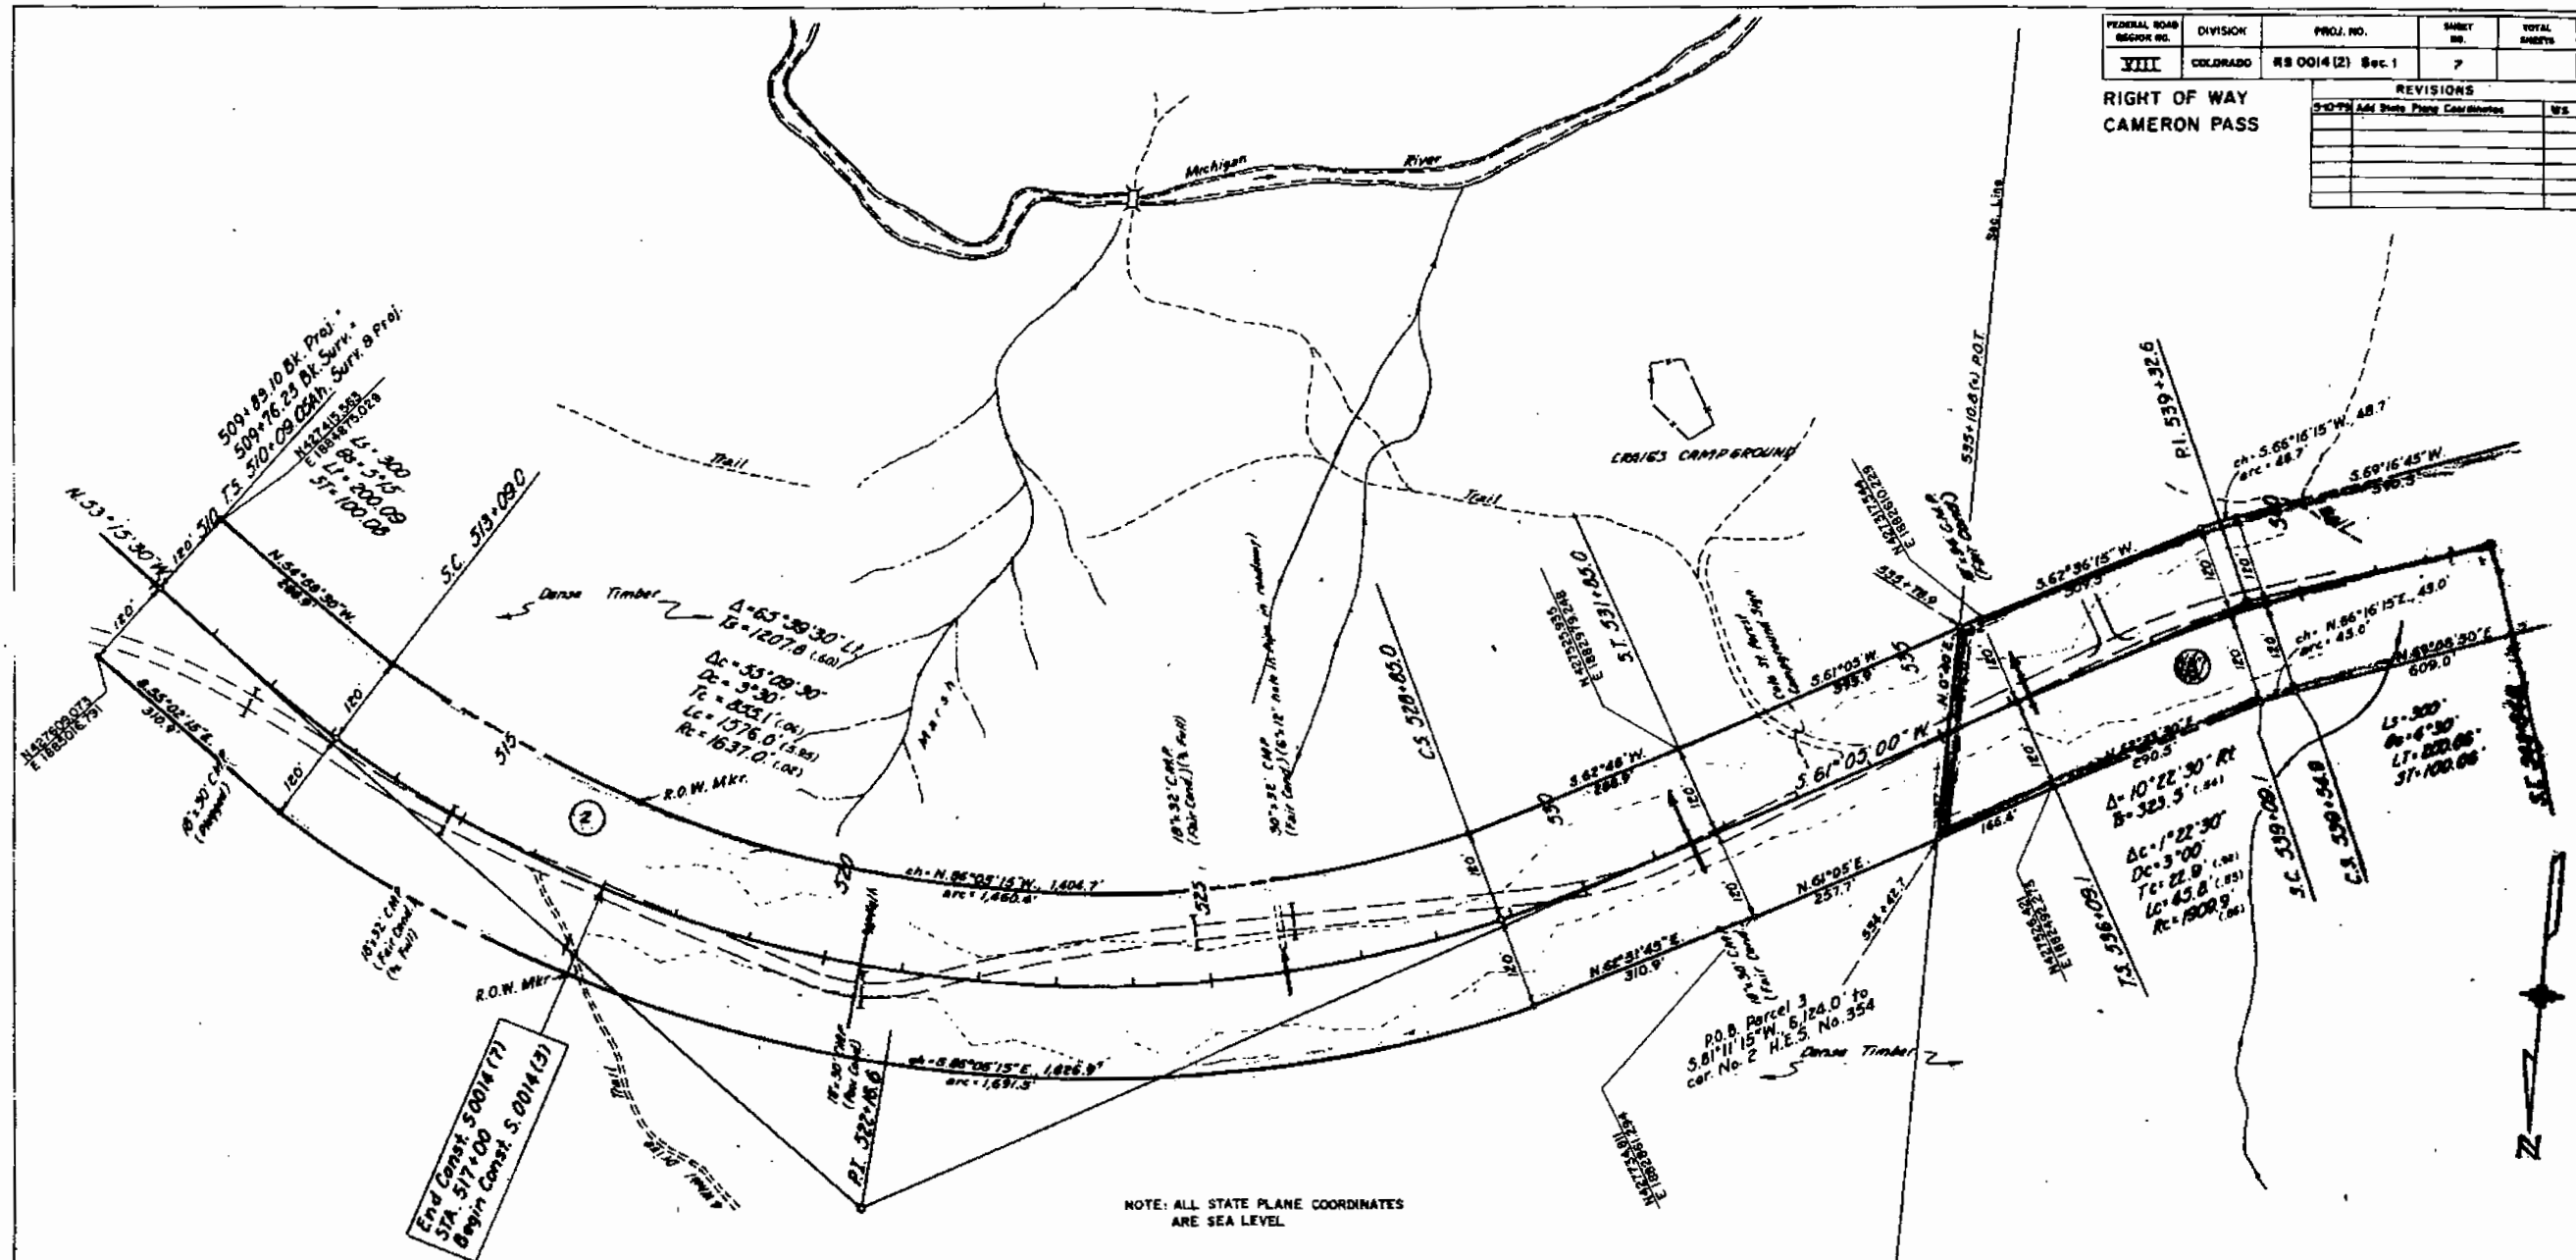

STATE OF COLORADO
(Colorado State Forest)

See Sec. State Land Lease No. F-20
STATE FOREST GRAZING ASSN.
WALDEN, COLO.
C. J. STREIT &
BERNARD J. STREIT
FT. COLLINS, COLO.
(All Sections 9 & 10 With Other Lands)

NW⁴ Sec 10
T. 6 N., R. 76 W.

NE⁴ Sec. 9
T. 6 N., R. 76 W.


SE 1/4 Sec. 9
T. 6 N., R. 76 W.

Lessee: Rex R. Shelley
1028 W. 102nd Place
DENVER, COLO.

FEDERAL ROAD DISTRICT NO.	DIVISION	PROJ. NO.	SHEET NO.	TOTAL SHEETS
VIII	COLORADO	RS 0014(2) Sec. 1	8	

RIGHT OF WAY
CAMERON PASS

REVISIONS	
NO.	DESCRIPTION
1	AS SHOWN

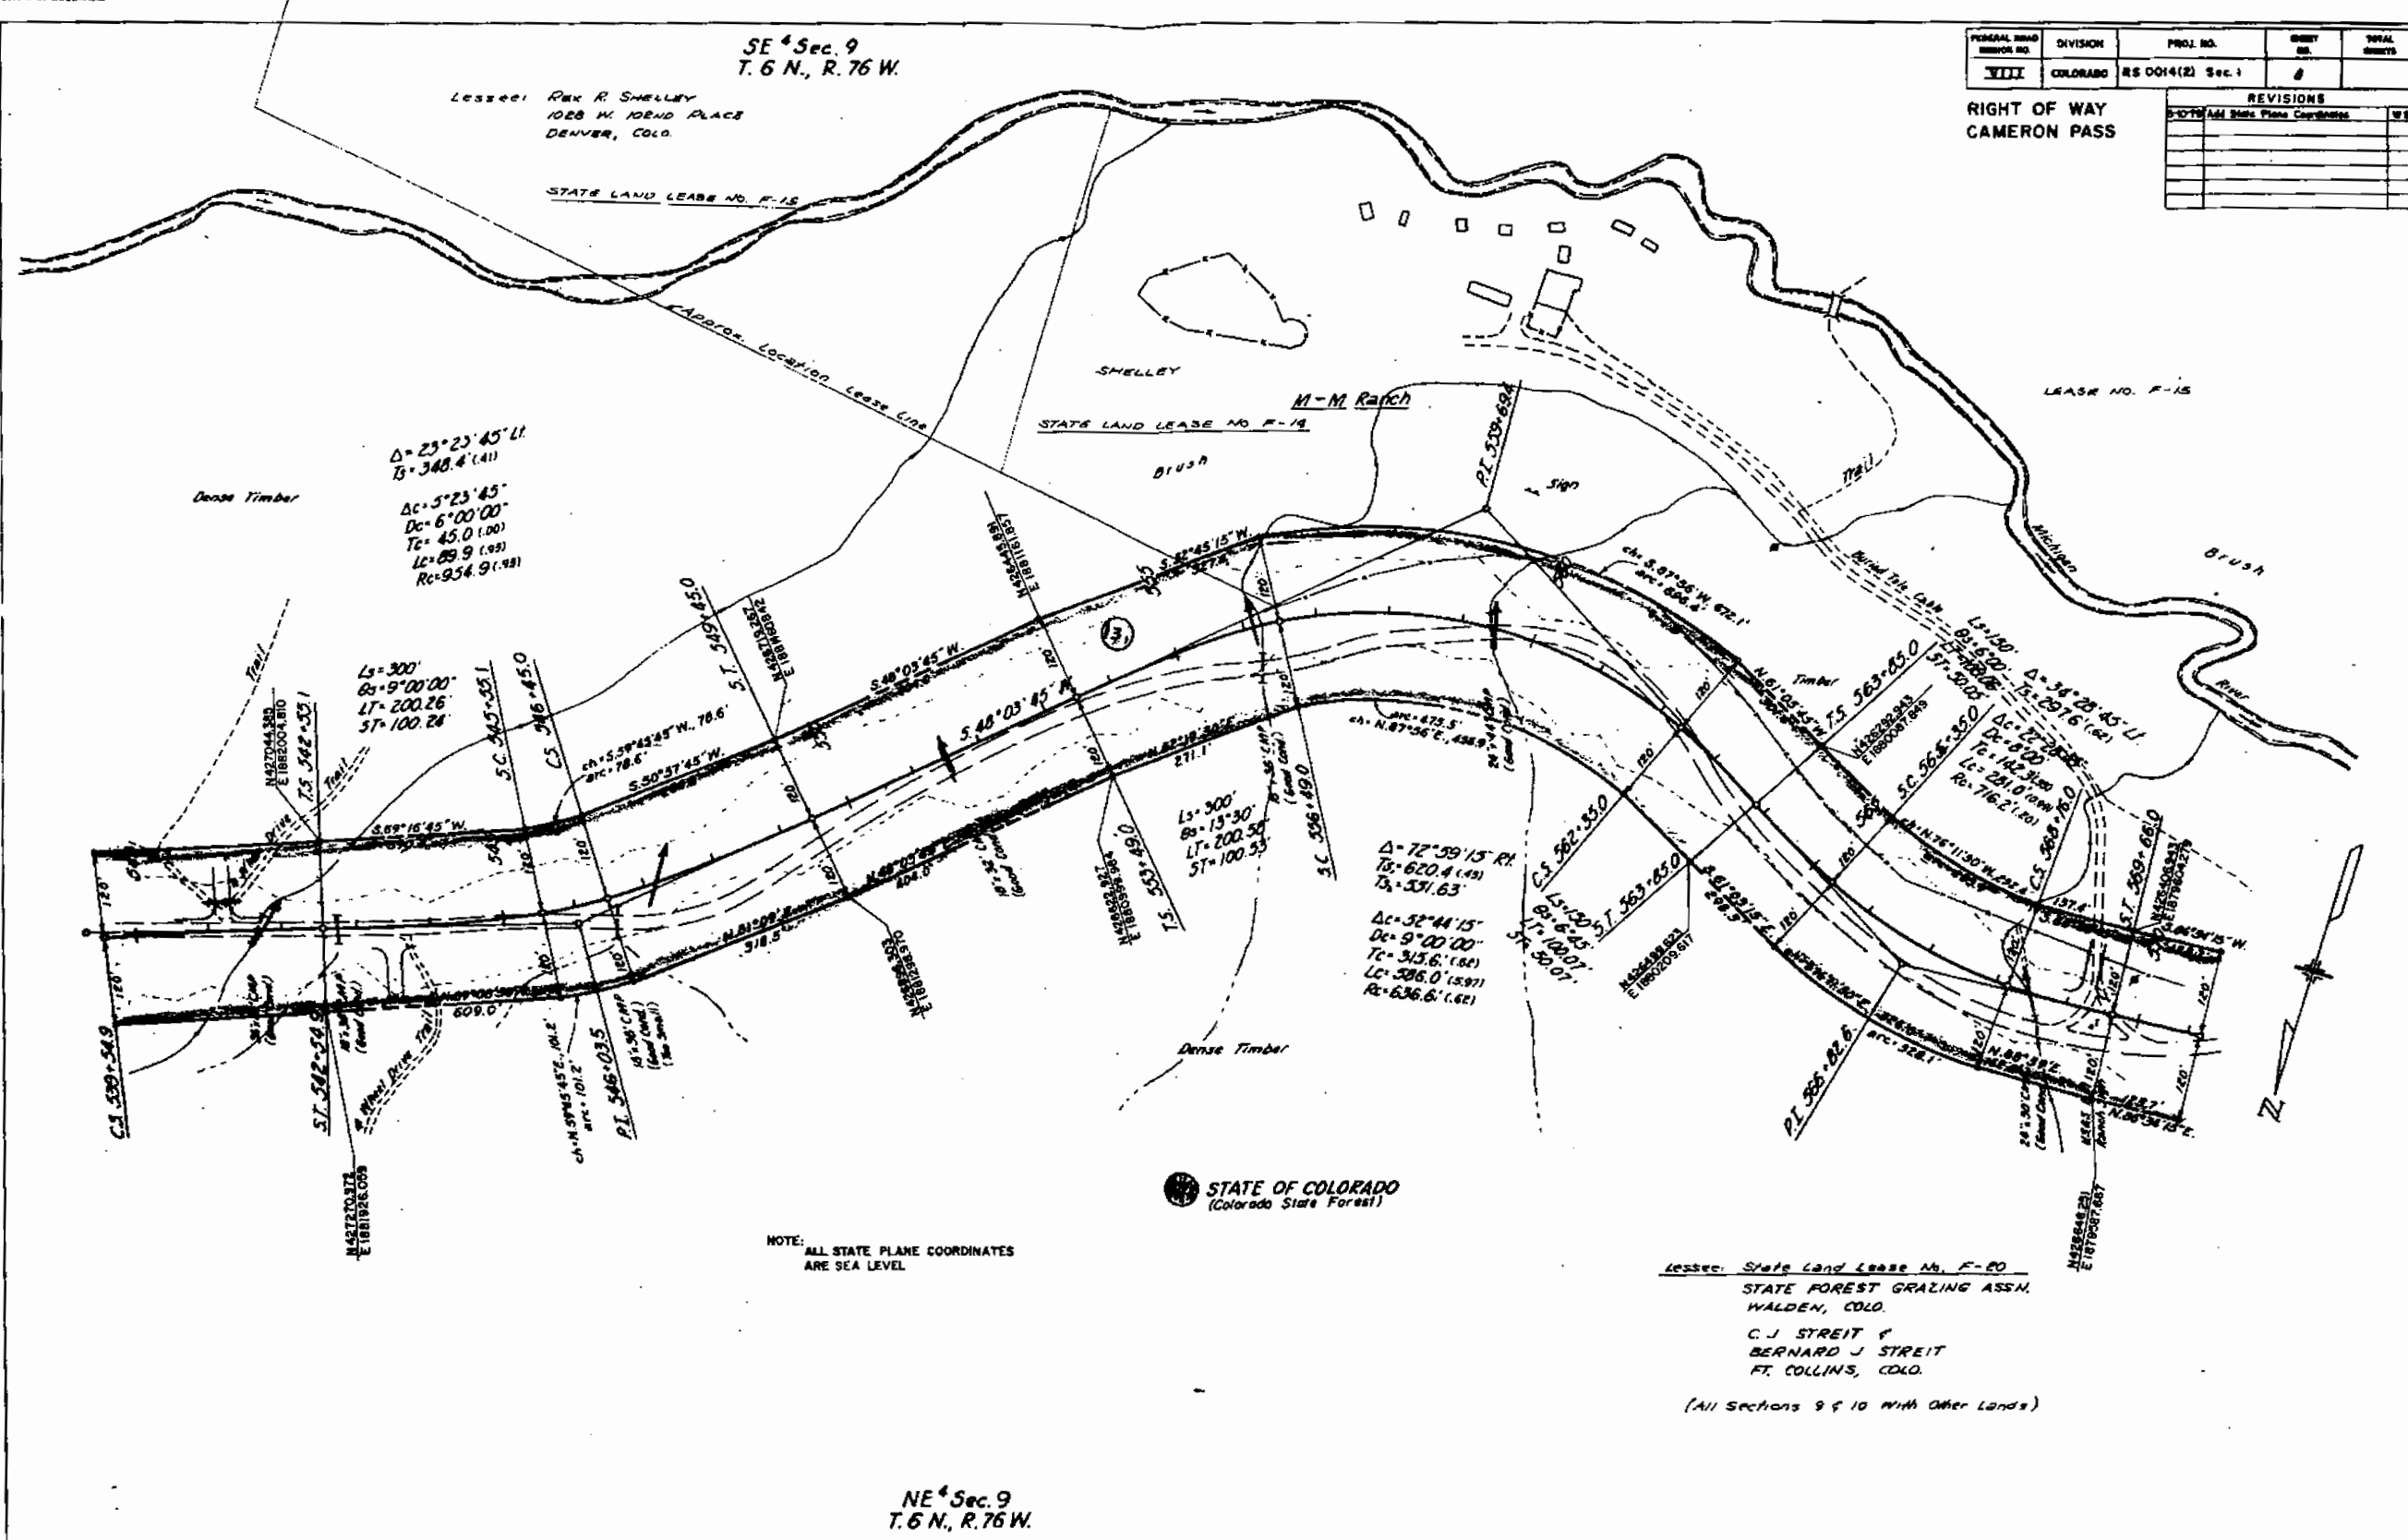

STATE OF COLORADO
(Colorado State Forest)

NOTE: ALL STATE PLANE COORDINATES
ARE SEA LEVEL

Lessee: State Land Lease No. F-20
STATE FOREST GRAZING ASSN.
WALDEN, COLO.
C. J. STREIT &
BERNARD J. STREIT
FT. COLLINS, COLO.

(All Sections 9 & 10 WITH Other Lands)

NE 1/4 Sec. 9
T. 6 N., R. 76 W.

SE⁴ Sec. 8
T. 6 N., T. 76 N.

H.E.S. No. 354

STA. 232+17.66 on C 59-0014-09 Surv. -
End R.O.W. on RS 0014(2) Sec. 1

NE 4 Sec. 8
T. 6 N., R. 76 W.

STATE LAND LEASE NO. F-15

LEADS: REX R. SHELLEY
1028 W 108th PLACE
DENVER, COLO

P.L. 584+10.8
 Aa = 16° 32' 45" L1
 Ta = 556.7
 Ac = 10° 32' 45"
 Dc = 2° 00'
 Tc = 284.4'
 Lc = 527.3'
 Rc = 2864.8'
 Sa = 3° 00'
 La = 300.0'
 LT = 200.03'
 ST = 100.03'

STATE OF COLORADO
(Colorado State Forest)

NOTE: ALL STATE PLANE COORDINATES
ARE SEA LEVEL.

Lessee: State Land Lease No. F-20
STATE FOREST GRAZING ASSN.
WALDEN, COLO.

C. J. STREIT F
BERNARD J. STREIT
FT. COLLINS, COLO.

(All Sections 9 & 10 With Other Lands)

NW⁴ Sec. 9
T. 6 N., R. 76 W.


EQUA. STA. 589+94.65 on 500m. Survey
STA. 239+32.0 on C59-0014-09
STA. 239+32.0 on C59-0014(3)
End Const. 5.0014(3)

T. 6 N., R. 76 W. 6TH P.M.

FEDERAL ROAD REGION NO.	DIVISION	PROJ. NO.	SHEET NO.	TOTAL SHEETS
VII	COLORADO	RS 0014(2) Sec. 1	10	

REVISIONS	
2-27-77	Revised Parcel
3-10-78	Change Align.

RIGHT OF WAY
CAMERON PASS
OWNERSHIP MAP
SCALE 1" = 400'

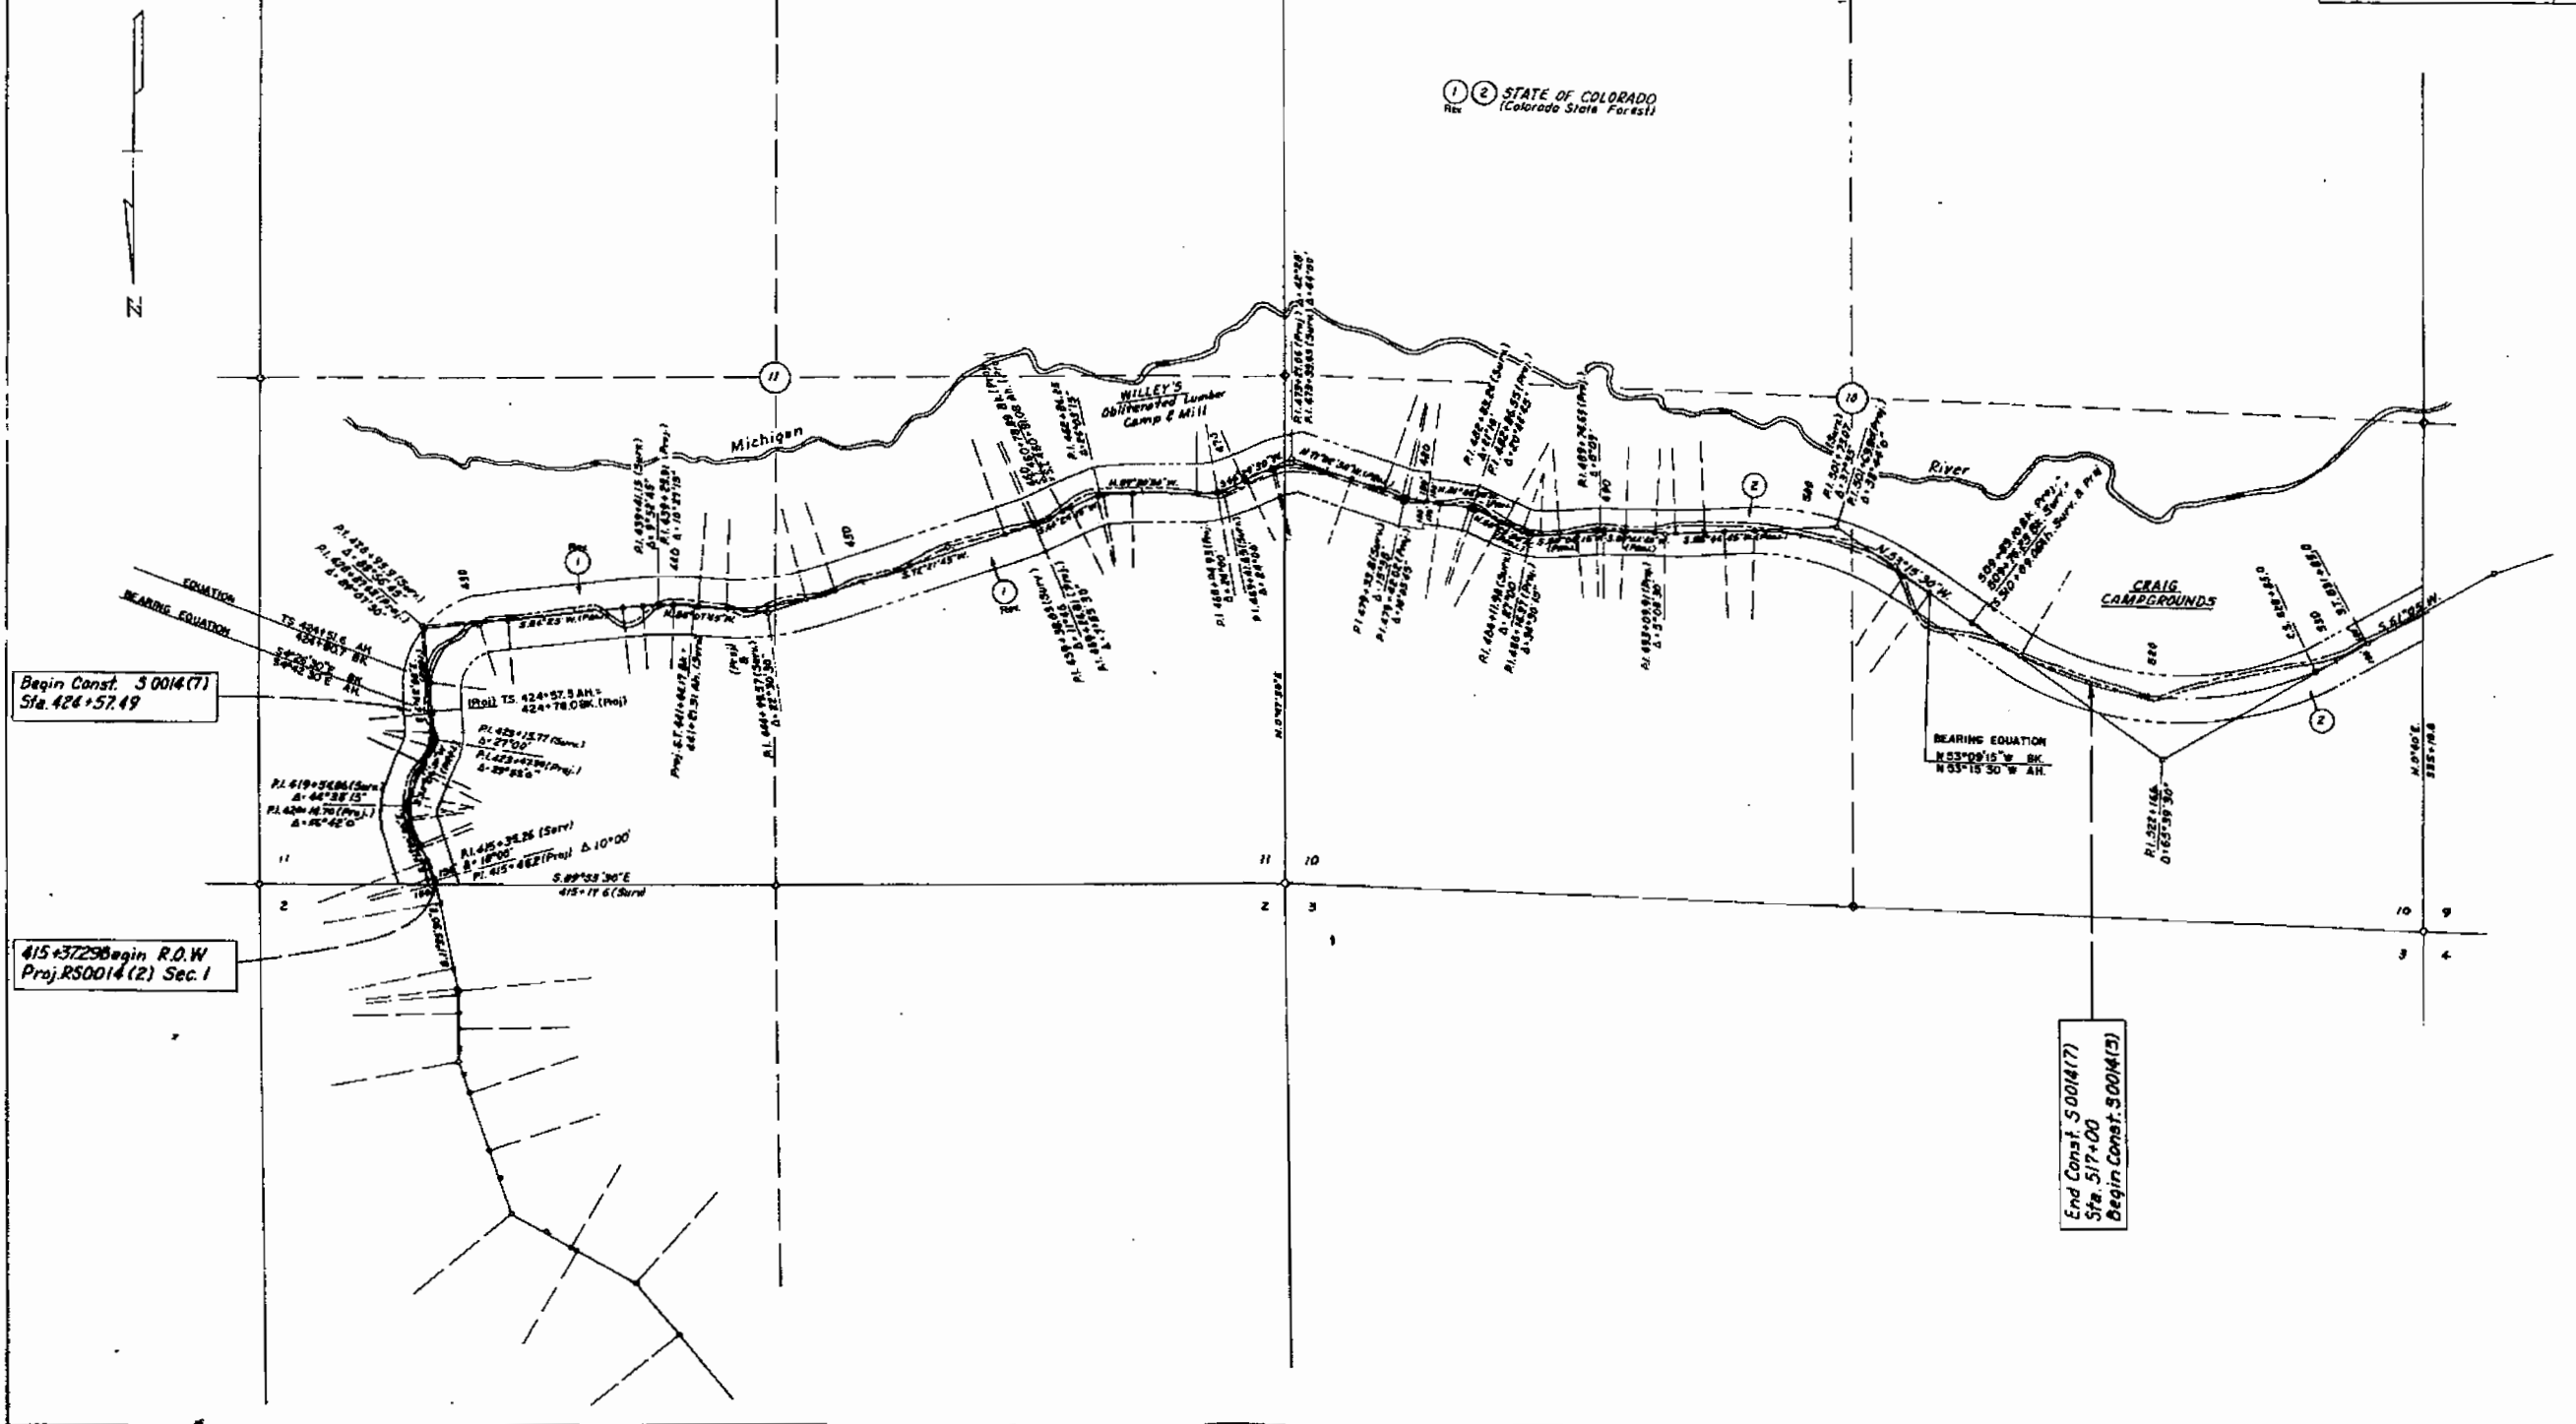

Begin Const. 50014(7)
Sta. 424+57.49

415+37298 Begin R.O.W
Proj. RS0014(2) Sec. 1

End Const. 50014(7)
Sta. 517+00
Begin Const. 50014(3)

T 6 N. R. 76 W.
6TH P.M.

FEDERAL ROAD SECTION NO.	DIVISION	PROJ. NO.	SHEET NO.	TOTAL SHEETS
XIII	COLORADO	RS 0014(2) Sec. 1	11	

RIGHT OF WAY
CAMERON PASS

OWNERSHIP MAP
Scale 1" = 400'

REVISIONS	

