



STATE DEPARTMENT OF HIGHWAYS DIVISION OF HIGHWAYS—STATE OF COLORADO



Design

FEDERAL ROAD DISTRICT NO.	DIVISION	PROJECT NO.	SHEET NO.
VIII	COLORADO	RS 0064 (5)	1

RIGHT OF WAY
WEST OF RANGELY

REVISIONS	

CONVENTIONAL SIGNS

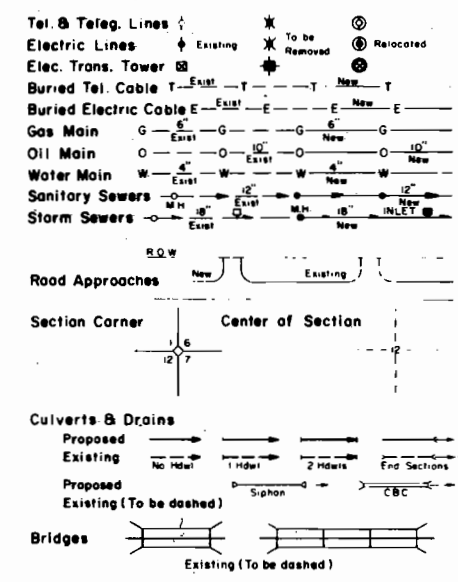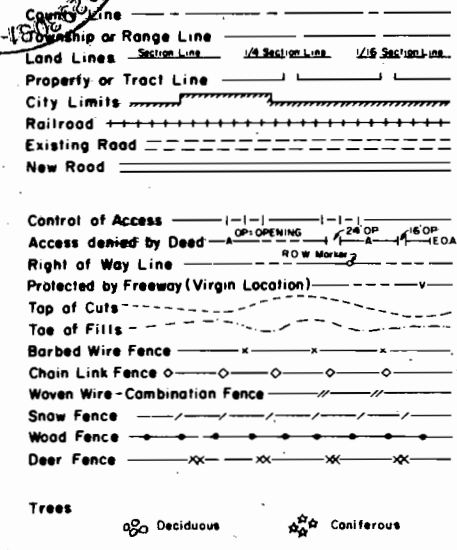

PLAN AND PROFILE OF PROPOSED FEDERAL AID PROJECT NO. RS 0064 (5) STATE HIGHWAY NO. 64 RIO BLANCO COUNTY

RIGHT OF WAY



SCALE OF ORIGINAL DRAWINGS
PLAN SHEETS 1" = 100'
DETAIL SHEETS 1" =
OWNERSHIP MAPS 1" = 1290' (Approx.)

R.O.W. LENGTH OF PROJECT = 2.313 MI.


- INDEX OF SHEETS
SHEET NO.
- 1 TITLE SHEET
 - 2 TABULATION OF OWNERSHIP
 - 3-7 ALIGNMENT SHEETS
 - 8 TOTAL OWNERSHIP MAP

BEGIN R.O.W. PROJ. RS 0064(5) STA. T.S. 708+87.6 =
PROJ. SPC 49-64-508 STA. 708+73.8

END R.O.W. RS 0064 (5) P.O.S.T. 594.9' Ah P.I. 53+93.5
PROJ. SPC 49-64-501 STA. P.O.T. 59+67.83

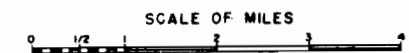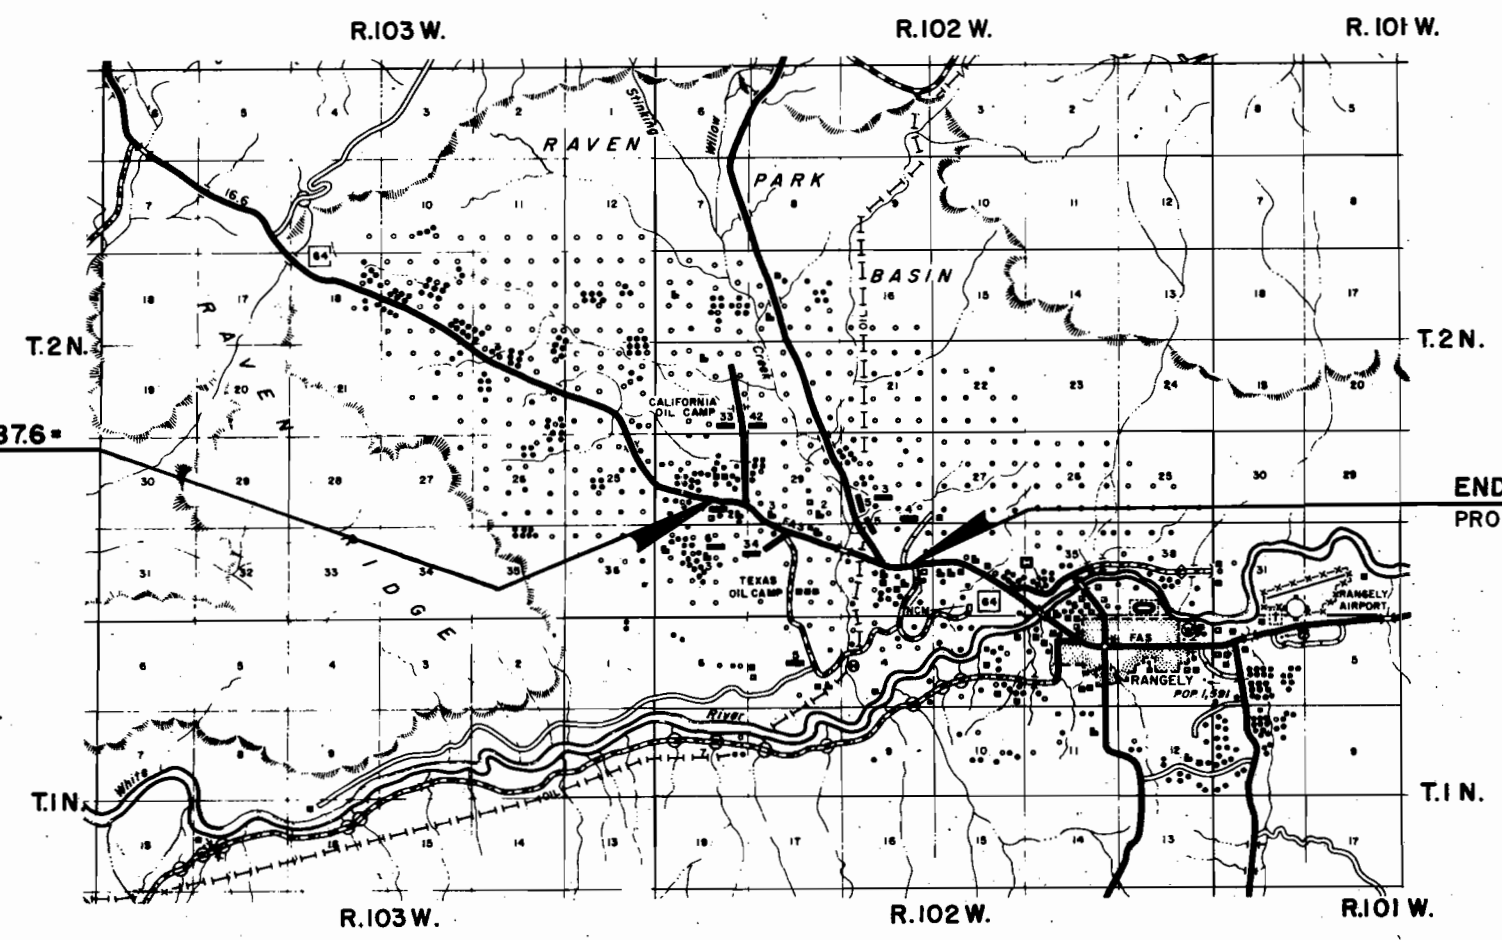

DIVISION OF HIGHWAYS	
APPROVED:	DATE
<i>E. N. Hays, Jr.</i>	6/4/75
CHIEF ENGINEER	
DEPARTMENT OF TRANSPORTATION FEDERAL HIGHWAY ADMINISTRATION	
APPROVED:	DATE
DIVISION ENGINEER	

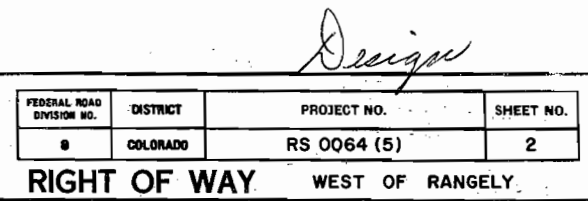

FEDERAL ROAD DIVISION NO.	DISTRICT	PROJECT NO.	SHEET NO.
8	COLORADO	RS 0064 (5)	2

RIGHT OF WAY **WEST OF RANGELY**


PARCEL NO.	OWNER	ADDRESS	LOCATION	AREA IN ACRES		PURCHASE DATA					REMARKS	NO.
				PARCEL	TO BE ACQUIRED	REMAINDER	LAND	IMPROV'M'TS	DAMAGE	MISC.		
			T. 2 N., R. 102 W., 6th P.M.			LT. RT.						
1 REV.	U. S. LAND (B.L.M.)		W. 1/2 SE. 1/4 SEC. 30	2.925	1.134							
2	DELETED											
3	DELETED											
E-3	THE CALIFORNIA CO., A CALIFORNIA CORP.		E. 1/2 SE. 1/4 SEC. 30	1.657	1.657	958.0 36.0					FOR ROADWAY SLOPES	
4	PAN AMERICAN PETROLEUM CORPORATION		SW. 1/4 SW. 1/4 SEC. 29	0.408	0.408	738.9 706.0						
5	PAN AMERICAN PETROLEUM CORPORATION		SW. 1/4 SW. 1/4 SEC. 29	2.796	2.796	SEE PARCEL 4						
			N. 1/2 NW. 1/4 SEC. 32									
6	PAN AMERICAN PETROLEUM CORPORATION		NE. 1/4 NW. 1/4 SEC. 32	0.414	0.414	SEE PARCEL 4						
7	CECIL G. McLAUGHLIN, ET AL		NW. 1/4 NE. 1/4 SEC. 32	0.838	0.838	340.1 459.7						
8	CECIL G. McLAUGHLIN, ET AL		NW. 1/4 NE. 1/4 SEC. 32	0.535	0.535	SEE PARCEL 7						
9	CECIL G. McLAUGHLIN, ET AL		NE. 1/4 NE. 1/4 SEC. 32	0.230	0.230	SEE PARCEL 7						
			SW. 1/4 NW. 1/4 SEC. 33									
10	CECIL G. McLAUGHLIN, ET AL		SE. 1/4 NE. 1/4 SEC. 32	0.230	0.230	SEE PARCEL 7						
			SW. 1/4 NW. 1/4 SEC. 33									
11	CECIL G. McLAUGHLIN, ET AL		S. 1/2 NW. 1/4 8	1.212	1.212	SEE PARCEL 7						
			SW. 1/4 NE. 1/4 SEC. 33									
12	CECIL G. McLAUGHLIN, ET AL		S. 1/2 NW. 1/4 8	0.437	0.437	SEE PARCEL 7						
			SW. 1/4 NE. 1/4 SEC. 33									

T.2N.,R.102W.,6th.P.M.

FEDERAL ROAD REGION NO.	DIVISION	PROJ. NO.	SHEET NO.	TOTAL SHEETS
VIII	COLORADO	RS 0064 (5)	5	8

RIGHT OF WAY
WEST OF RANGELY

REVISIONS		
9-18-75	Deleted Par. 3; Added E-3	J.B.

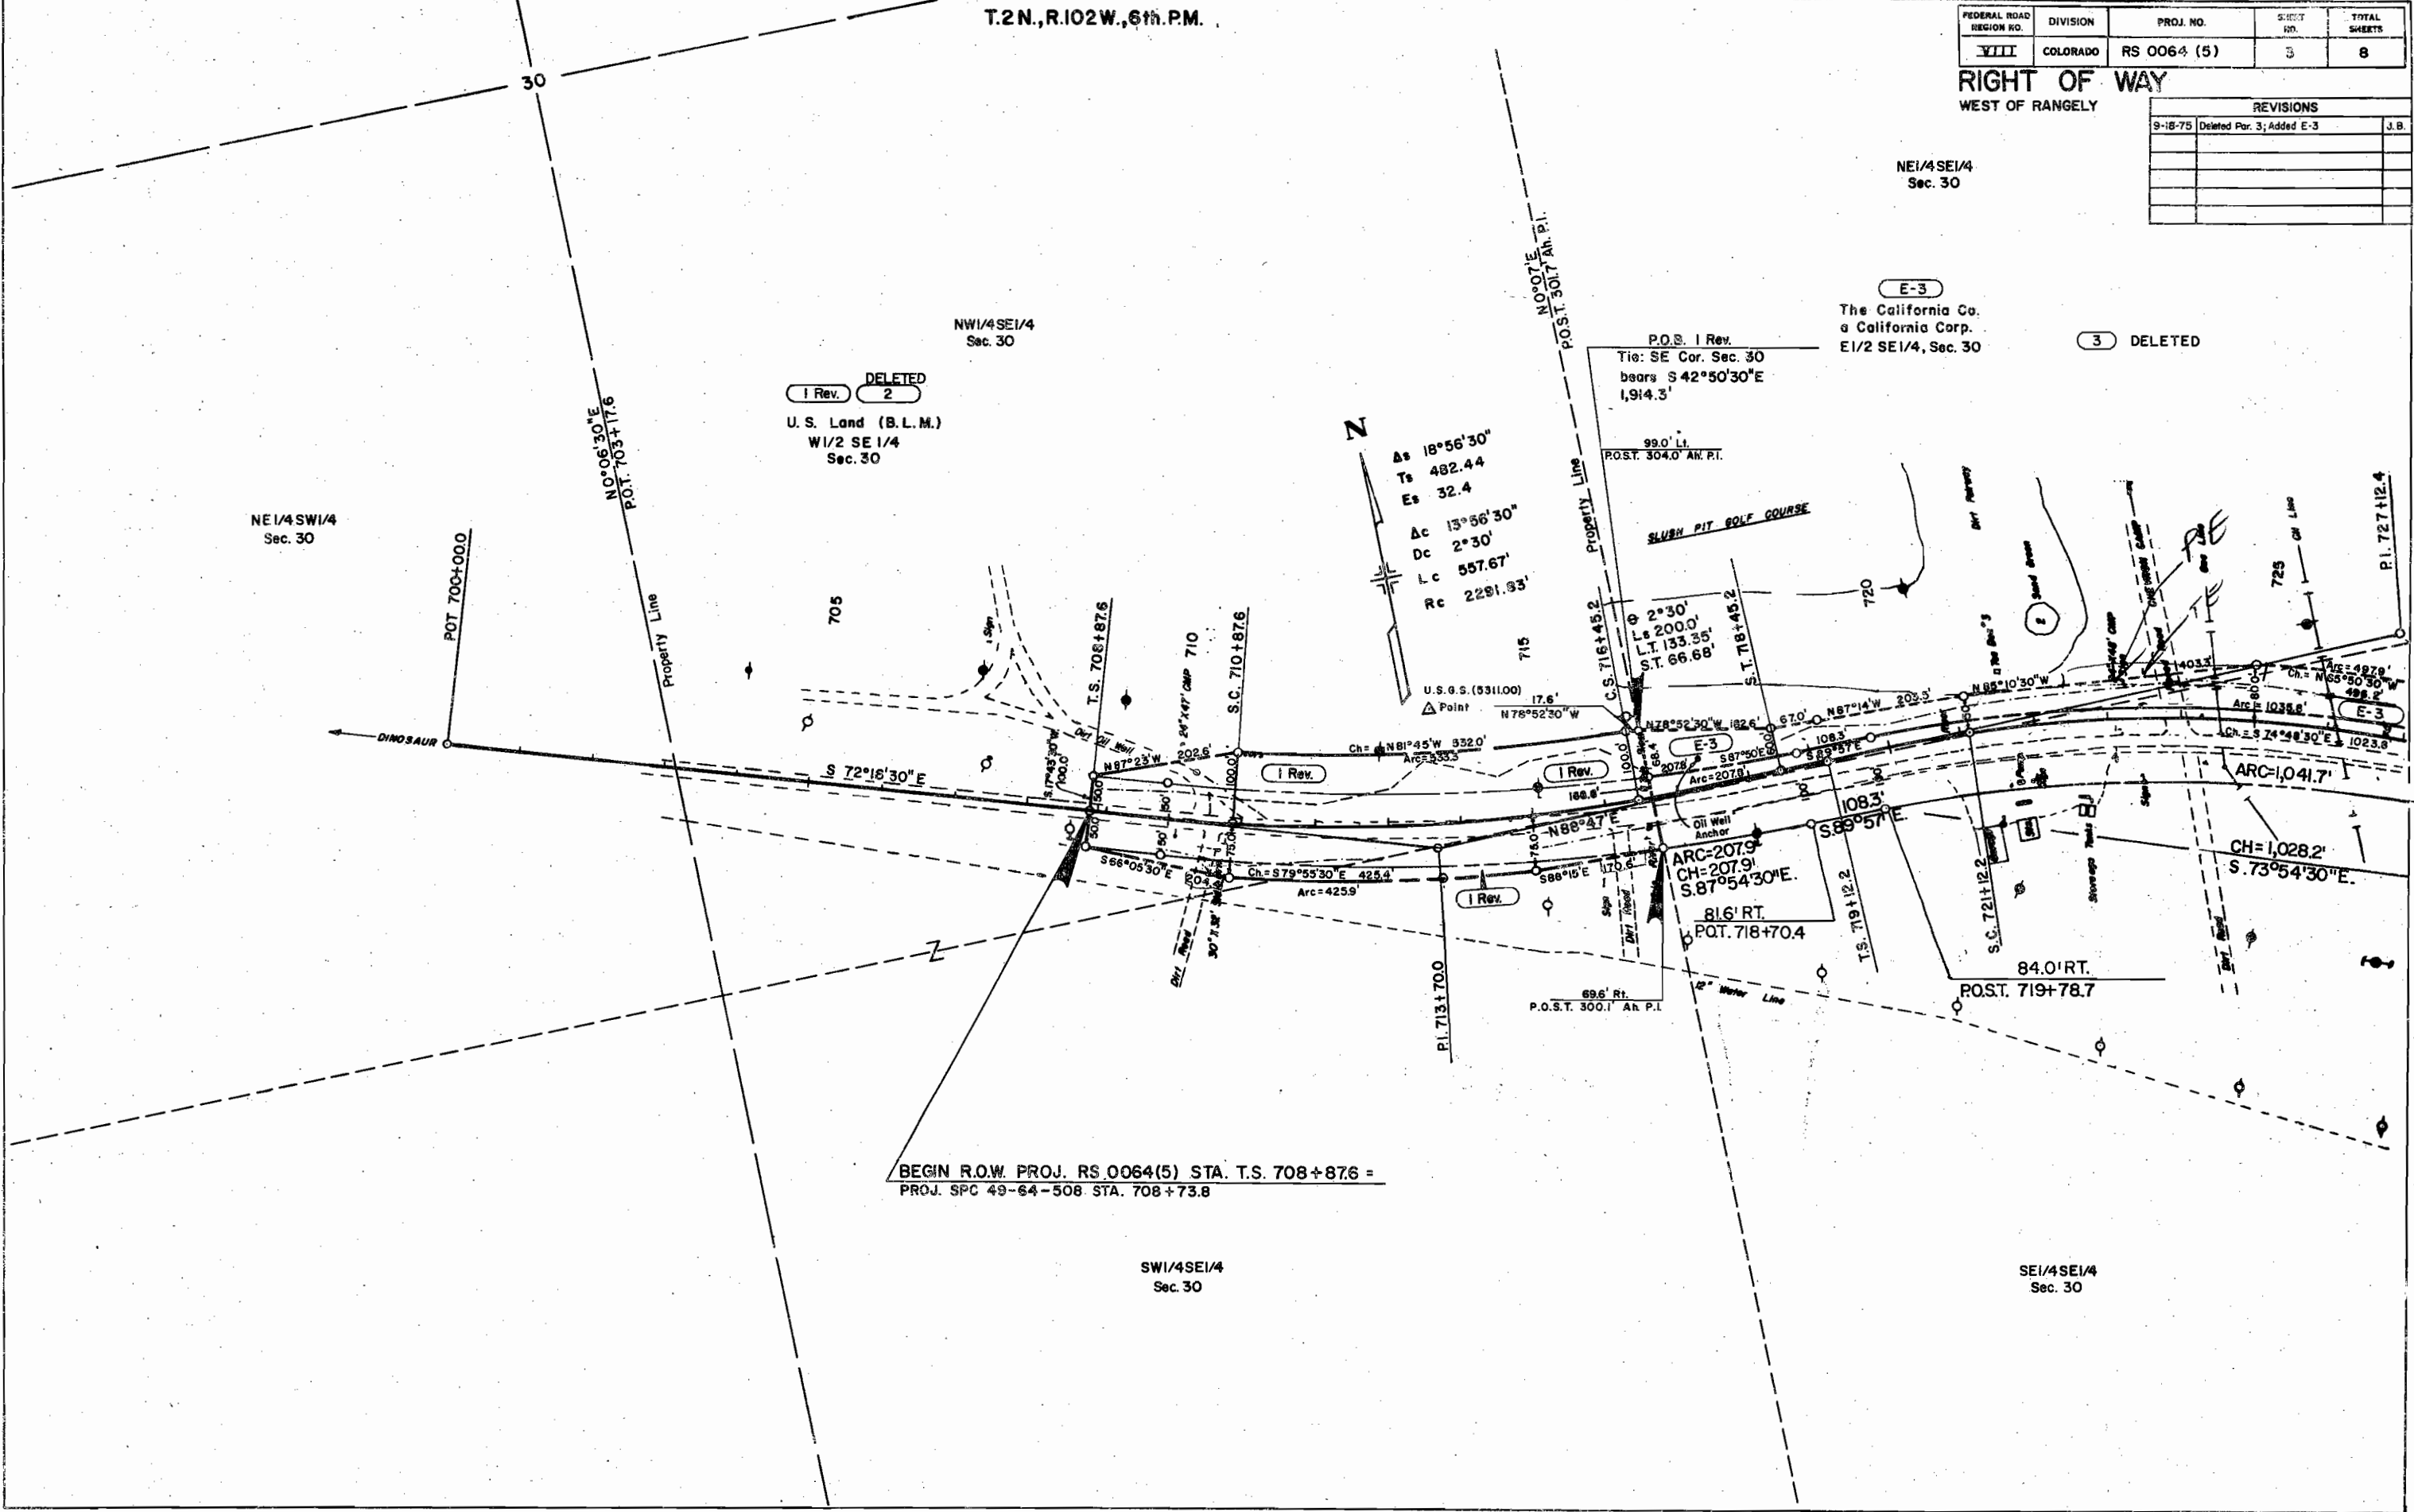

DELETED
1 Rev. 2
U. S. Land (B.L.M.)
W1/2 SE 1/4
Sec. 30

NW 1/4 SE 1/4
Sec. 30

NE 1/4 SW 1/4
Sec. 30

E-3
The California Co.
& California Corp.
E 1/2 SE 1/4, Sec. 30

3 DELETED

BEGIN R.O.W. PROJ. RS 0064(5) STA. T.S. 708+87.6 =
PROJ. SPC 49-64-508 STA. 708+73.8

SW 1/4 SE 1/4
Sec. 30


SE 1/4 SE 1/4
Sec. 30

T. 2N., R. 102W., 6th. P.M.

FEDERAL ROAD REGIONAL NO.	DIVISION	PROJ. NO.	SHEET NO.	TOTAL SHEETS
VIII	COLORADO	RS 0064 (5)	4	8

RIGHT OF WAY
WEST OF RANGELY

REVISIONS		
9-18-75	Deleted Par. 3; Added E-3	J.B.

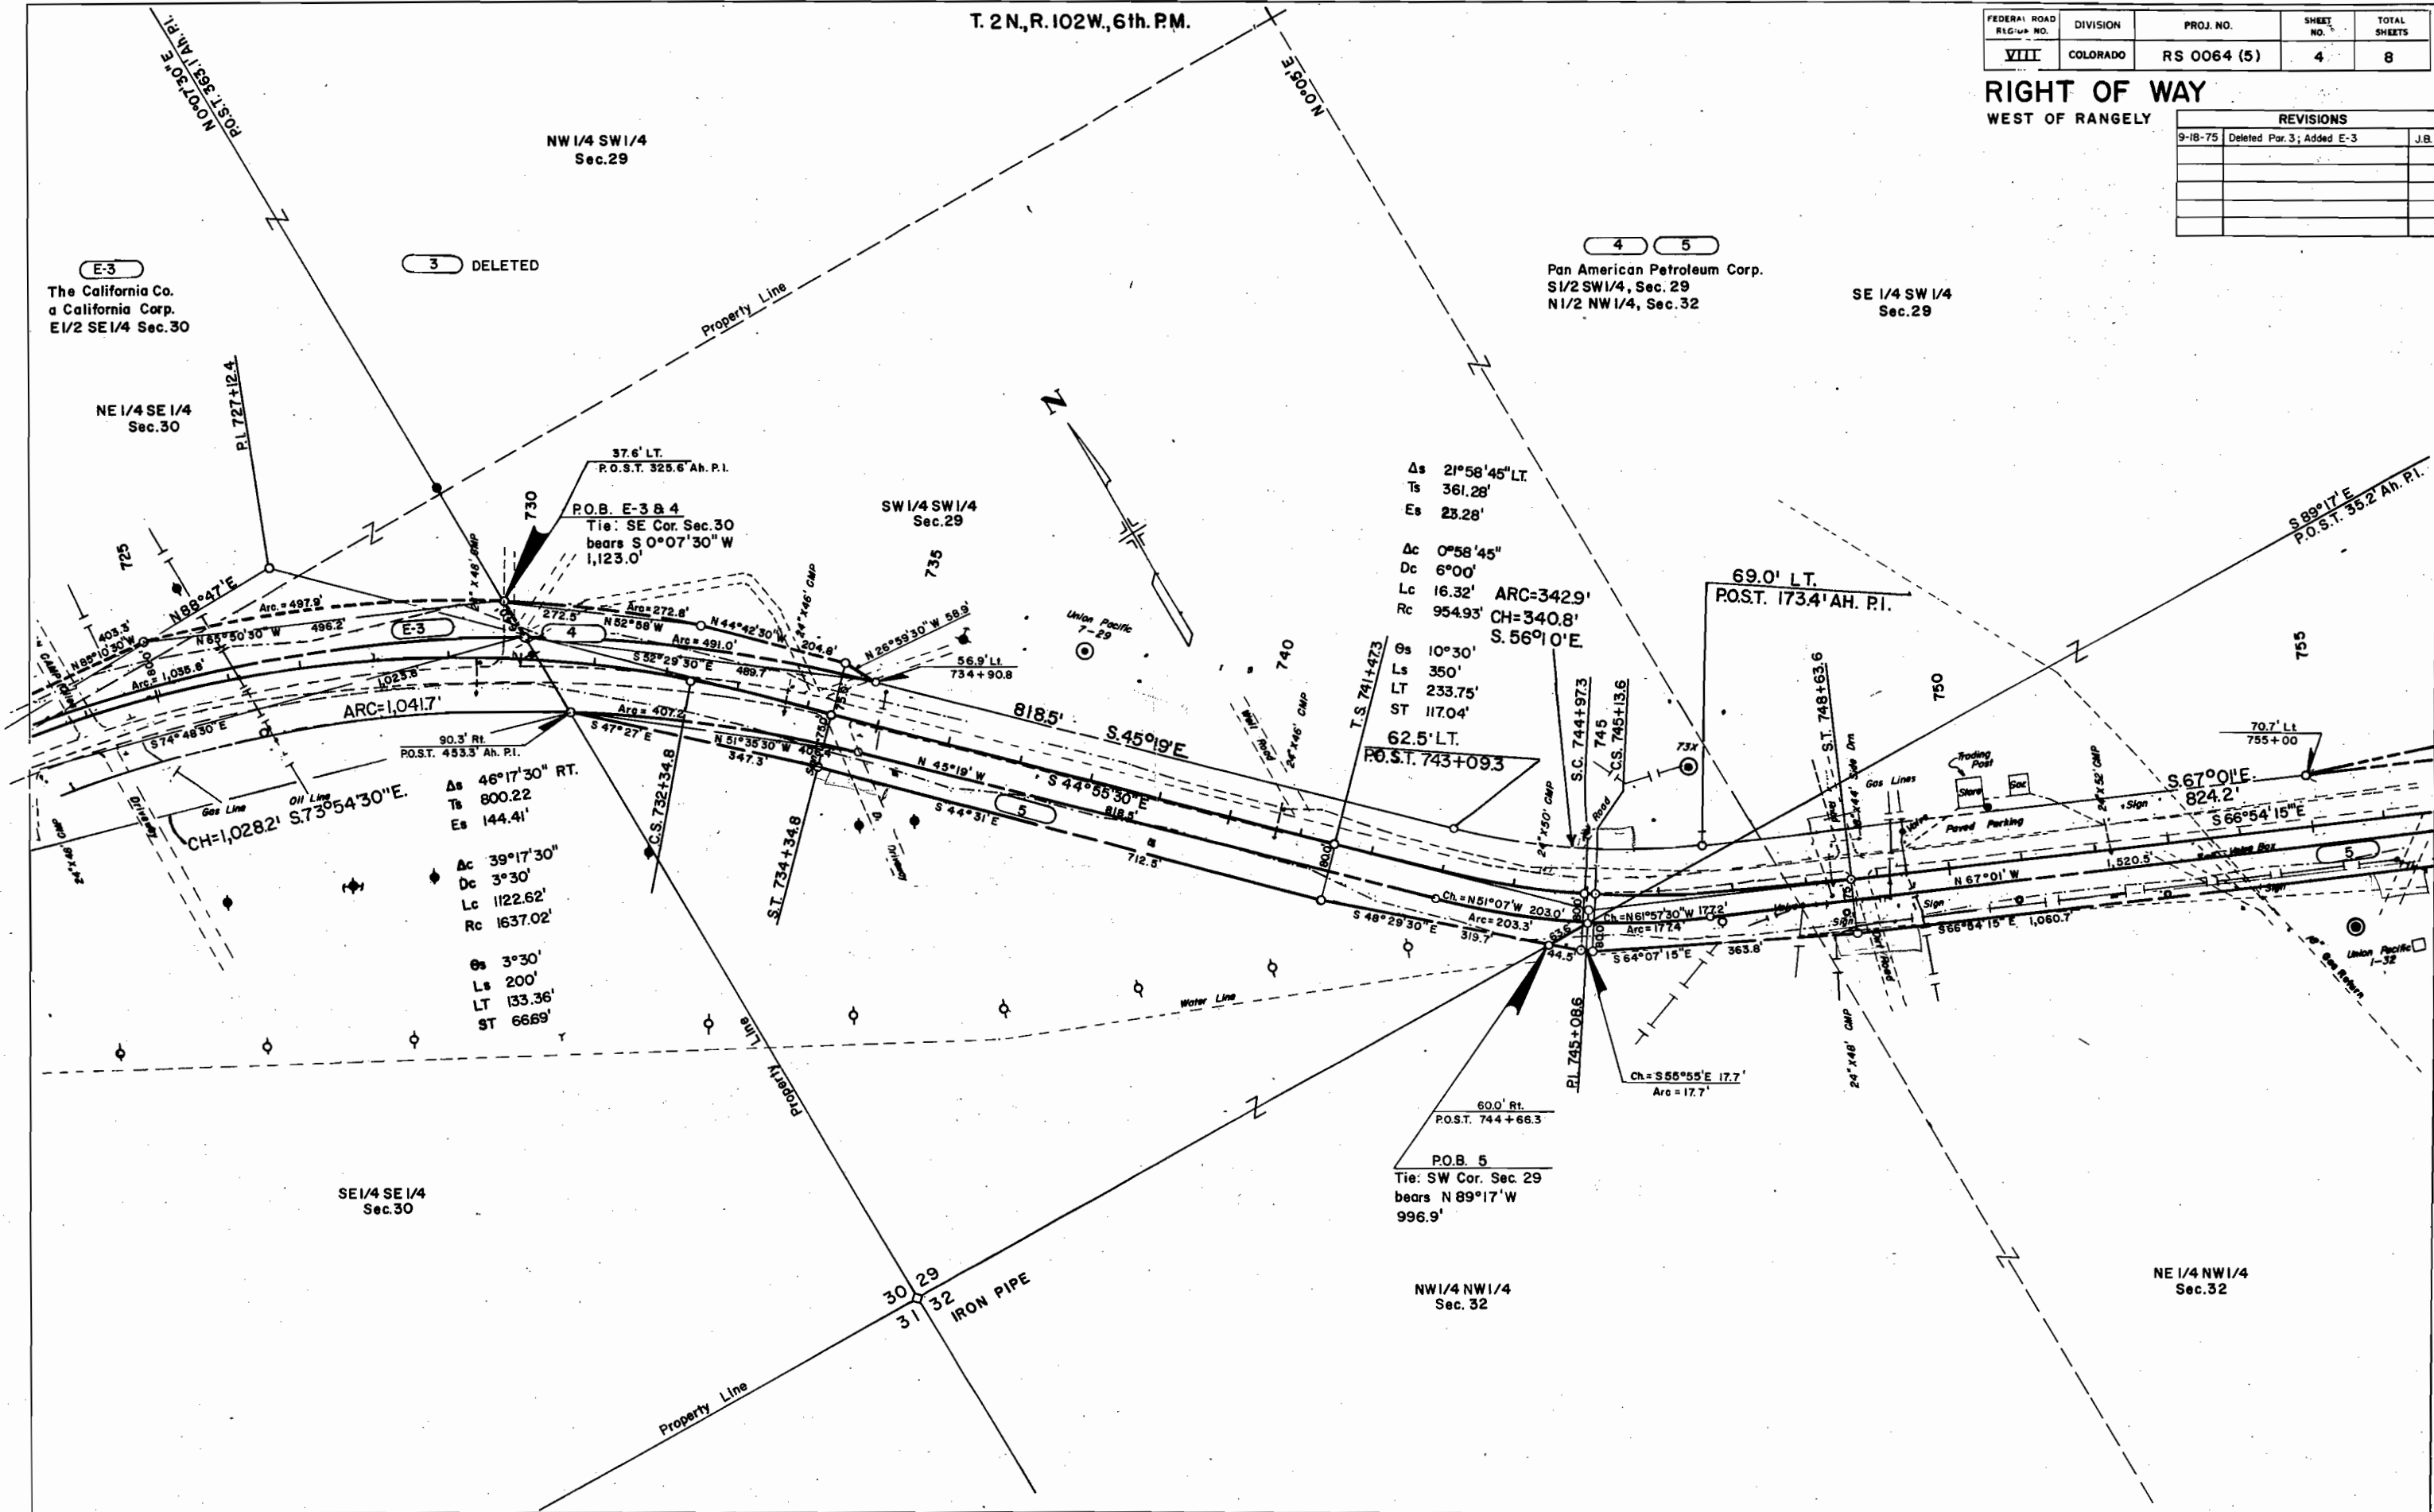

E-3
The California Co.
a California Corp.
E1/2 SE1/4 Sec.30

3 DELETED

4 5
Pan American Petroleum Corp.
S1/2 SW1/4, Sec. 29
N1/2 NW1/4, Sec. 32

SE 1/4 SW 1/4
Sec.29

NW 1/4 SW 1/4
Sec.29

NE 1/4 SE 1/4
Sec.30

SW 1/4 SW 1/4
Sec.29

Δs 21°58'45" LT.
Ts 361.28'
Es 23.28'

Δc 0°58'45"
Dc 6°00'
Lc 16.32' ARC=342.9'
Rc 954.93' CH=340.8'
S.56°10'E

Gs 10°30'
Ls 350'
LT 233.75'
ST 117.04'
62.5' LT.
P.O.S.T. 743+09.3

69.0' LT.
P.O.S.T. 173.4' AH. P.I.

Δs 46°17'30" RT.
Ts 800.22
Es 144.41'

Δc 39°17'30"
Dc 3°30'
Lc 1122.62'
Rc 1637.02'

Gs 3°30'
Ls 200'
LT 133.36'
ST 66.69'

SE 1/4 SE 1/4
Sec.30


NW 1/4 NW 1/4
Sec. 32

NE 1/4 NW 1/4
Sec.32

30 29
31 32
IRON PIPE


FEDERAL ROAD REGION NO	DIVISION	PROJ NO.	SHEET NO	TOTAL SHEETS
VIII	COLORADO	RS 0064 (5)	5	8

WEST OF RANGELY

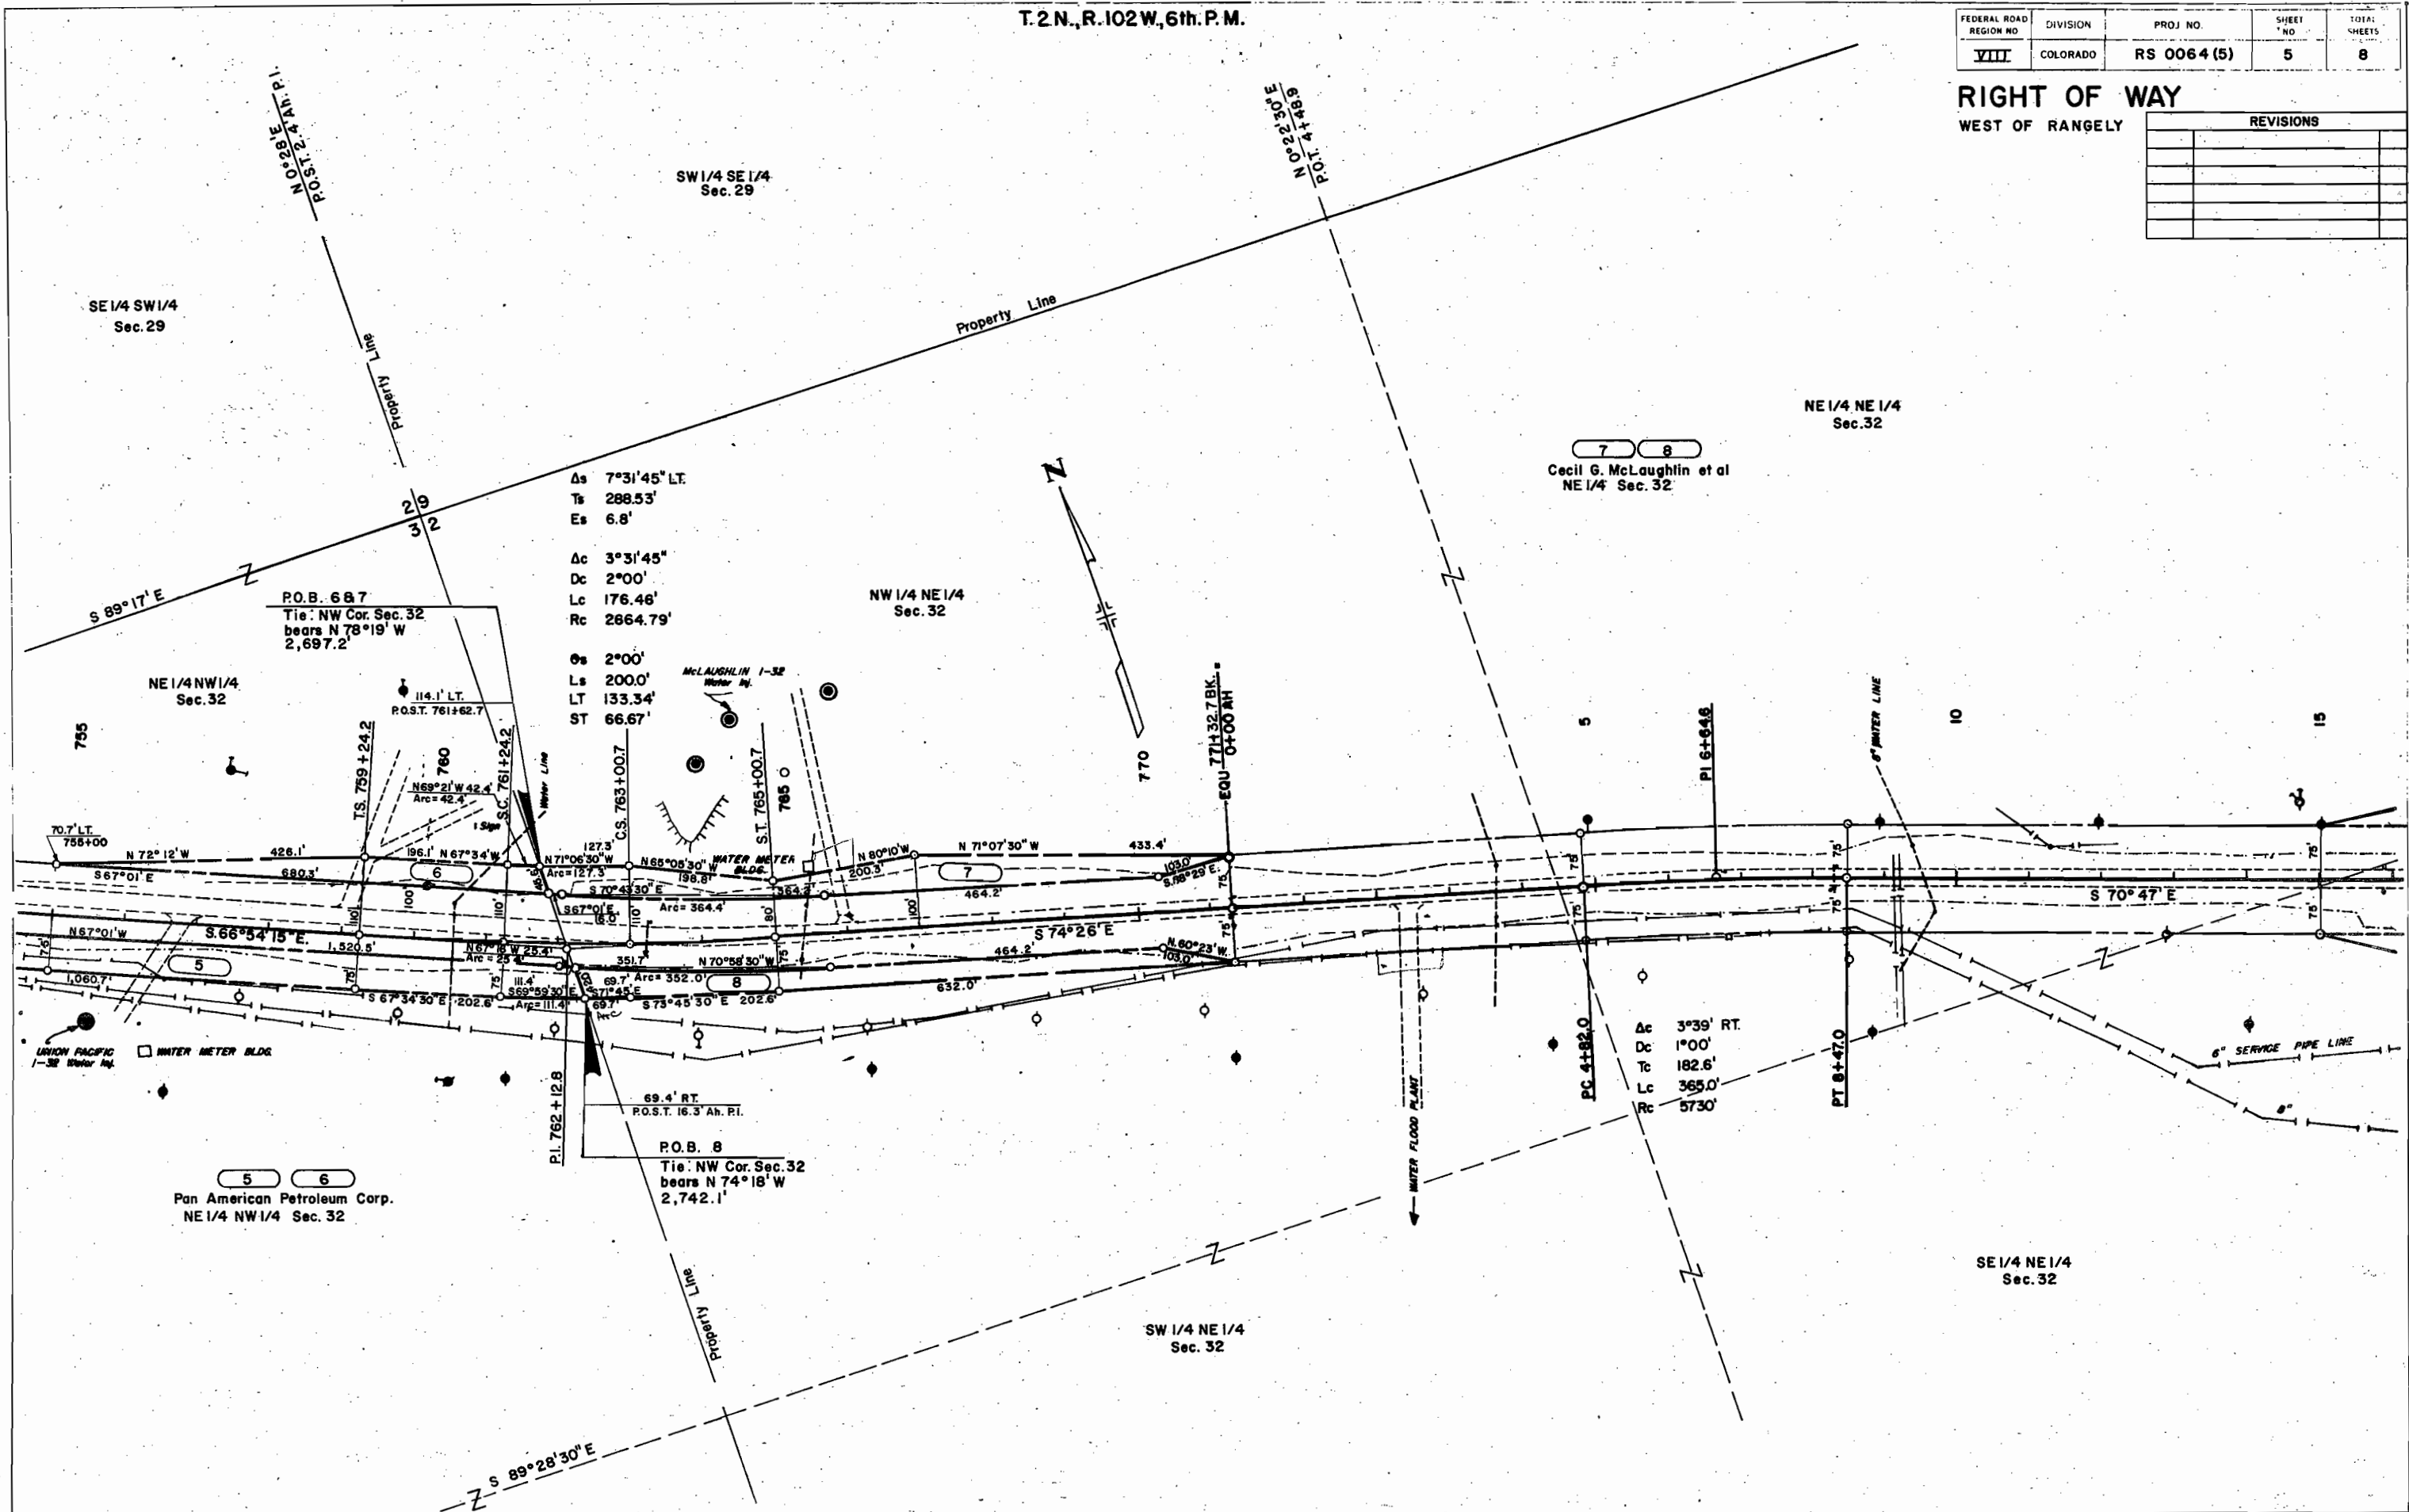
[illegible]

FEDERAL ROAD REGION NO.	DIVISION	PROJ. NO.	SHEET NO.	TOTAL SHEETS
VIII	COLORADO	RS 0064 (5)	6	8

REVISIONS		

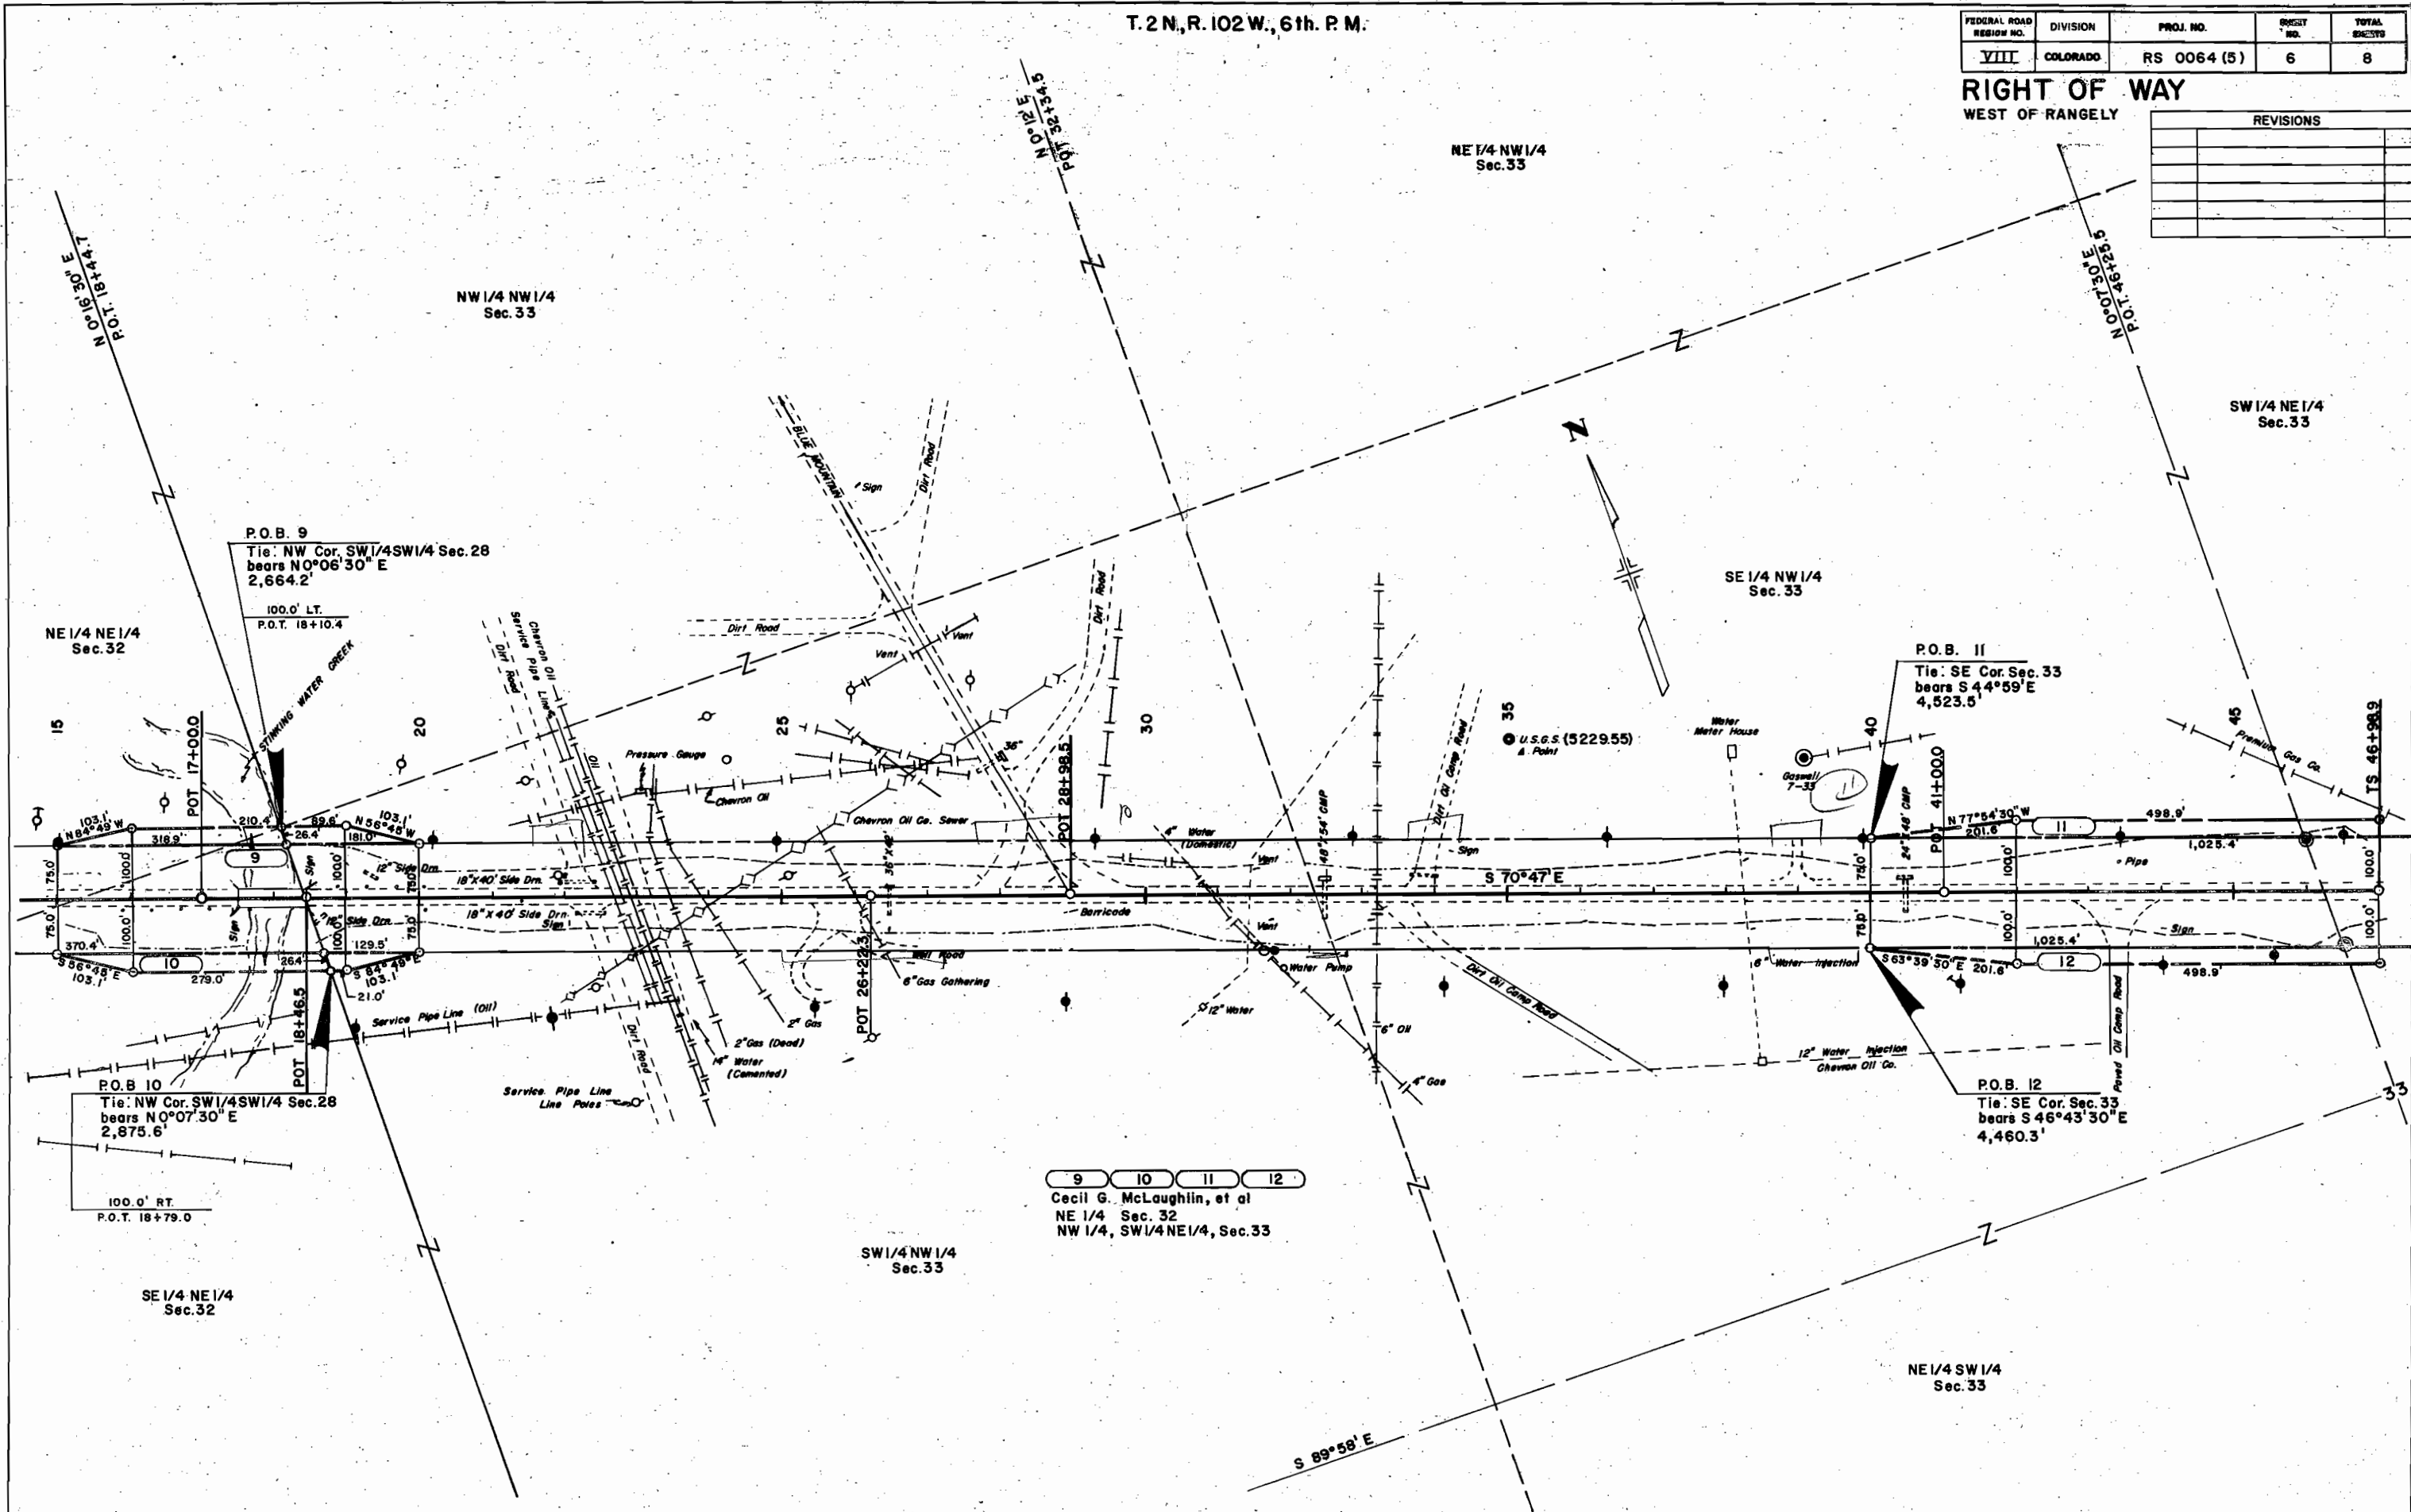

FEDERAL ROAD REGION NO.	DIVISION	PROJ. NO.	SHEET NO.	TOTAL SHEETS
<u>VIII</u>	COLORADO	RS 0064 (5)	7	8

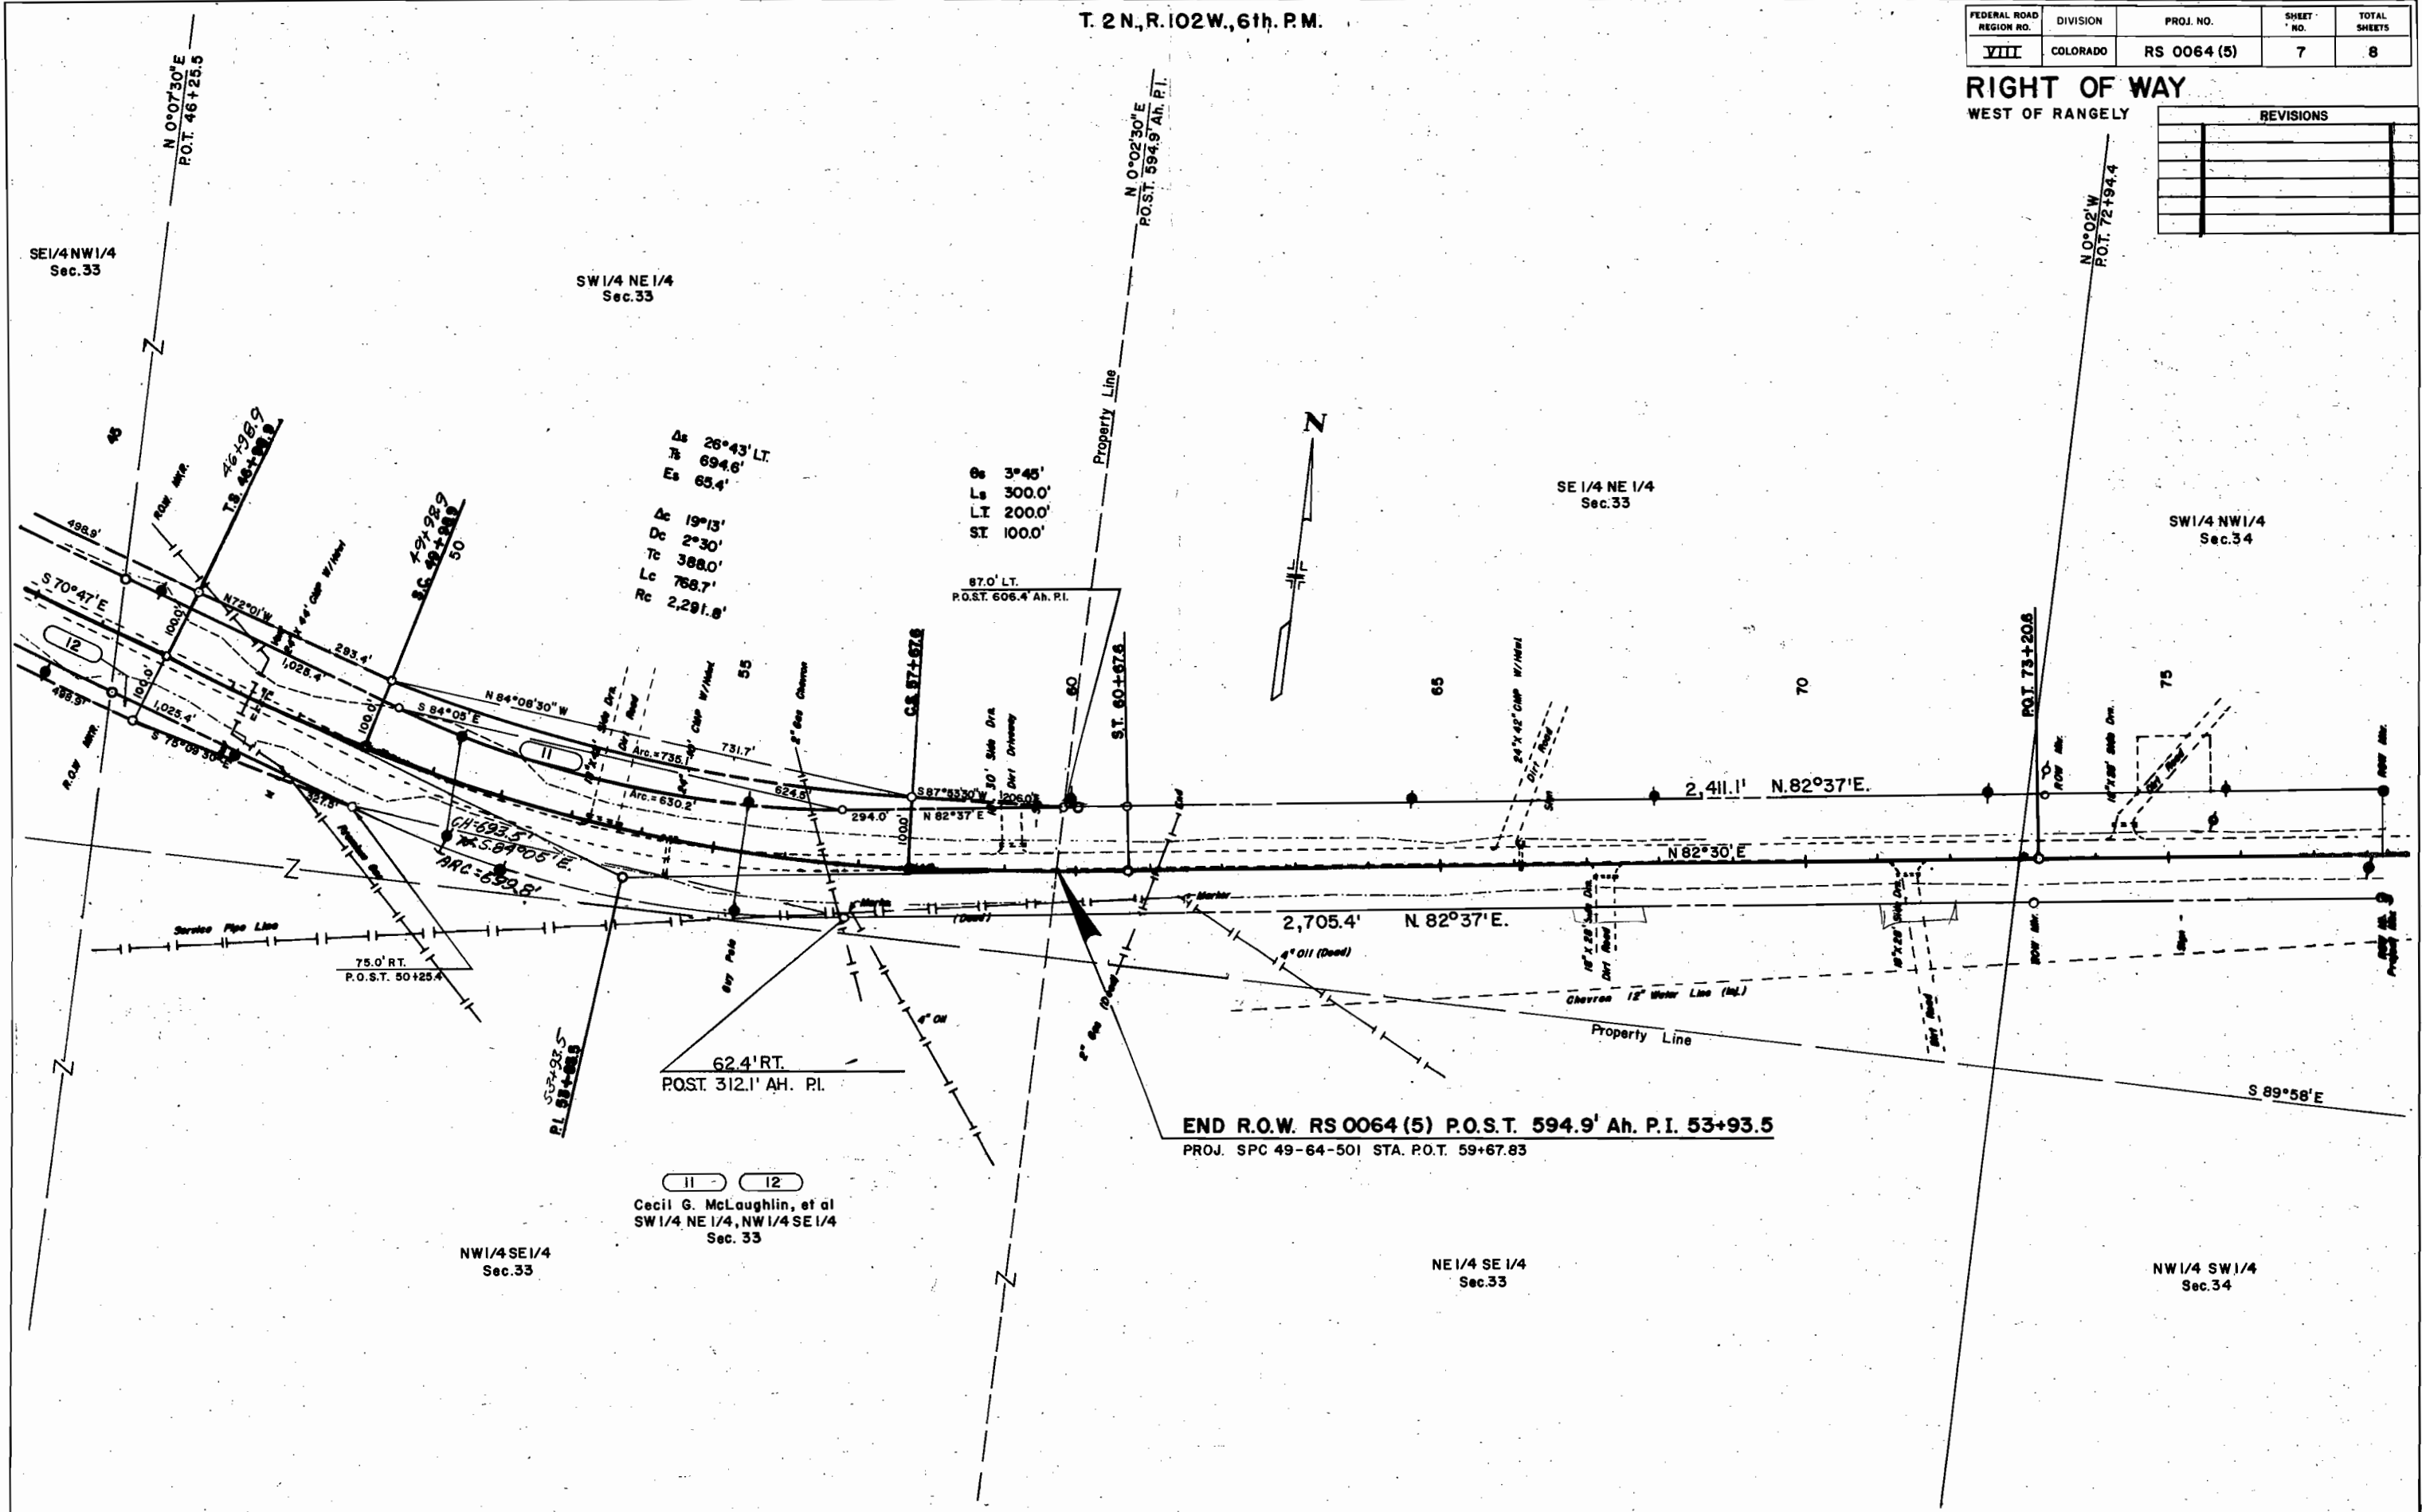[illegible]

THE STATE DEPARTMENT OF HIGHWAYS
DIVISION OF HIGHWAYS—STATE OF COLORADO
PROJECT RS 0064 (5)
TOTAL OWNERSHIP MAP
RIO BLANCO COUNTY
T. 2 N., R. 102 W., 6th. P.M.
Scale 1"= 1290' Approx.

FEDERAL ROAD REGION NO.	DIVISION	PROJ. NO.	SHEET NO.	TOTAL SHEETS
VIII	COLORADO	RS 0064 (5)	8	8

RIGHT OF WAY
WEST OF RANGELY

REVISIONS		

