

STATE DEPARTMENT OF HIGHWAYS DIVISION OF HIGHWAYS—STATE OF COLORADO

CONVENTIONAL SIGNS

County Line
Township or Range Line
Land Lines
Property or Tract Line
City Limits
Railroad
Existing Road
New Road

Control of Access
Access denied by Dead
Right of Way Line
Protected by Freeway (Virgin Location)
Top of Cuts
Toe of Fills
Barbed Wire Fence
Chain Link Fence
Woven Wire-Combination Fence
Snow Fence
Wood Fence
Deer Fence

Trees
Deciduous
Coniferous

Tel & Teleg. Lines
Electric Lines
Elec. Trans. Tower
Buried Tel. Cable
Buried Electric Cable
Gas Main
Oil Main
Water Main
Sanitary Sewers
Storm Sewers

Road Approaches
Section Corner
Center of Section

Culverts & Drains
Proposed
Existing
Proposed
Existing (To be dashed)


Bridges
Existing (To be dashed)

PLAN AND PROFILE OF PROPOSED FEDERAL AID PROJECT NO. RS 0109(10) STATE HIGHWAY NO. 109 LAS ANIMAS COUNTY

RIGHT OF WAY

SCALE OF ORIGINAL DRAWINGS
PLAN SHEETS 1"=100'

R.O.W. LENGTH OF PROJECT = 34,037.0' — 6.4 MILES

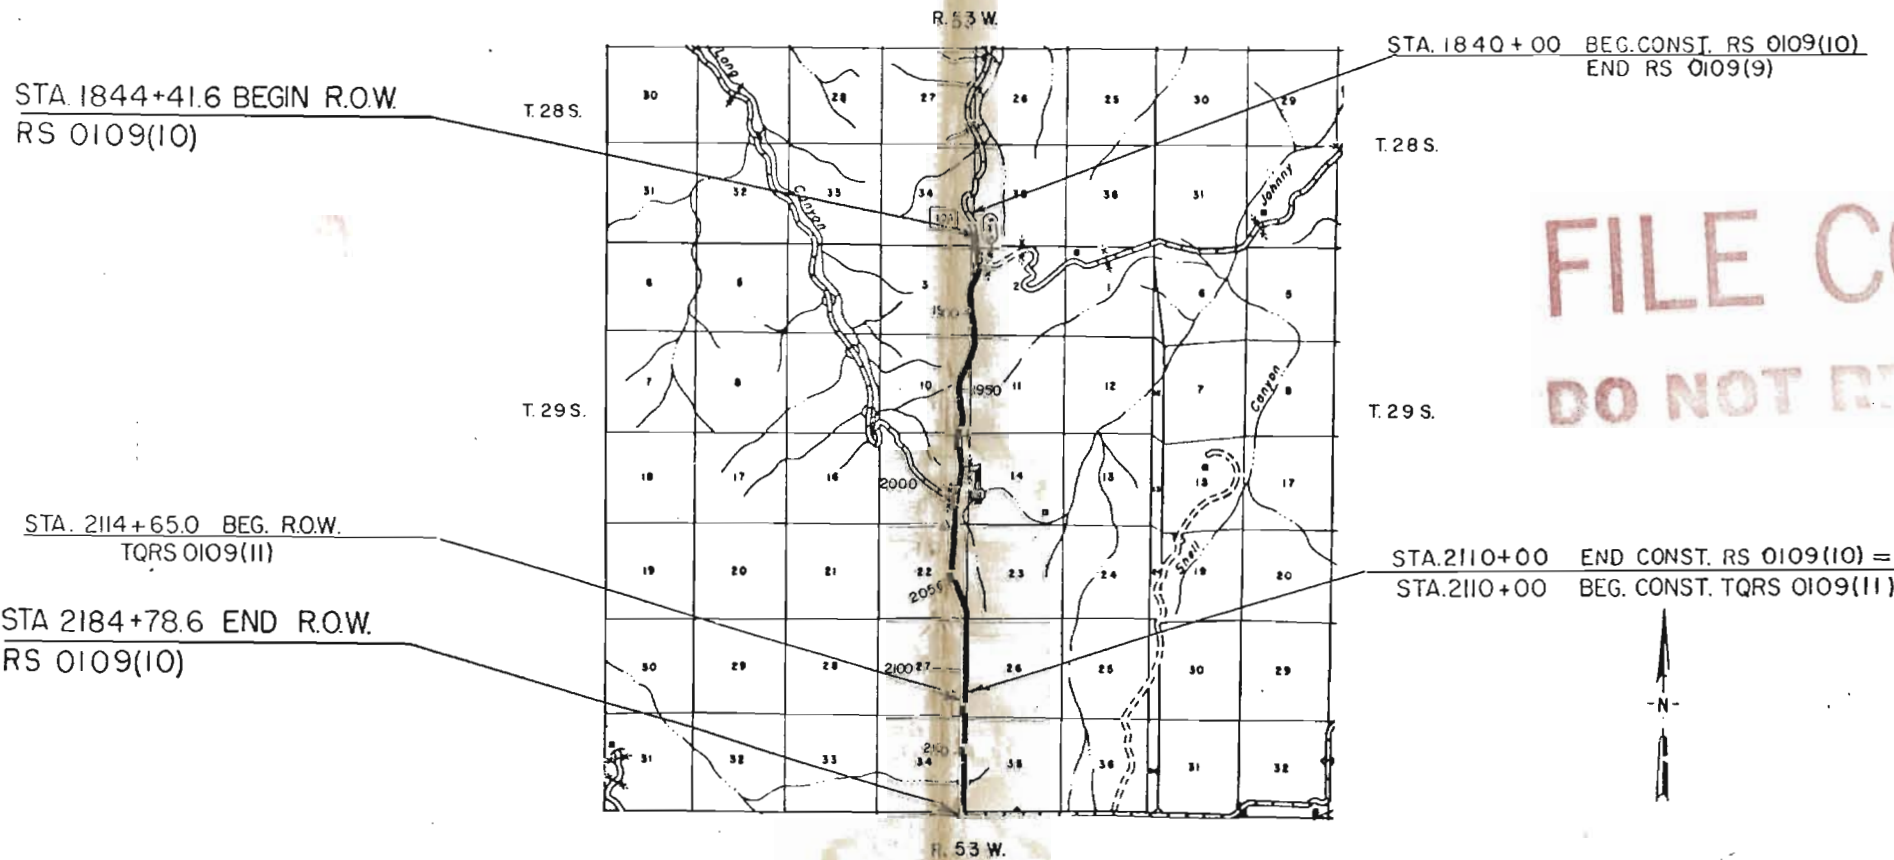

FEDERAL ROAD REGION NO.	DIVISION	PROJECT NO.	SHEET NO.
VII	COLORADO	RS 0109(10)	1

REVISIONS	
1-22-80	Corrected END R.O.W. STA.
---	App. Inf. TQRS 0109(11)
---	T.P.

RIGHT OF WAY
NORTH OF KIM

INDEX OF SHEET
1— TITLE SHEET
2— TABULATION OF PROPERTIES
3-15— LINE SHEETS

NOTE: TE-2, STA. 2155+80 PURCHASED UNDER TQRS 0109(11)

FILE COPY
DO NOT REMOVE

DIVISION OF HIGHWAYS	
APPROVED:	DATE
CHIEF ENGINEER	

DEPARTMENT OF TRANSPORTATION FEDERAL HIGHWAY ADMINISTRATION	
APPROVED:	DATE
DIVISION ADMINISTRATOR	

FEDERAL ROAD DIVISION NO.	DISTRICT	PROJ. NO.	SHEET NO.	TOTAL SHEETS
VIII	COLORADO	RS 0109(10)	2	15

RIGHT OF WAY NORTH OF KIM

PARCEL NO.	OWNER	ADDRESS	LOCATION T28S., R53W., 6th P.M.	AREA IN ACRES		REMAINDER	PURCHASE DATA				TOTAL	REMARKS	NO.
				PARCEL	TO BE ACQUIRED		LAND	IMPROV'MTS	DAMAGE	MISC.			
1 Rev.	Charlie Leon Barber		SW 1/4 Sec. 35 T29S R53W NW 1/4 Sec. 2	10.96	0.85	20.56 ¹ / ₂ Rt. 2,852 Lt.							
2.	Deleted												
TE-3	Platt Ranch Inc.		NW 1/4 Sec. 14	0.02	0.02							Improvement of a Drainage Facility	
TE-4	Platt Ranch Inc.		SW 1/4 Sec. 14	0.11	0.11							Improvement of a Drainage Facility	
TE-5	Julius Adin Palmer & Alice E. Palmer J.T.		NW 1/4 Sec. 26	0.23	0.23							Improvement of a Drainage Facility	
TE-6	Homer H. Lawson - An undivided 80% Interest & Jane Robin Bowers - An undivided 20% "		SE 1/4 Sec. 27	0.09	0.09							Improvement of a Drainage Facility	
7	Julius Adin Palmer & Alice E. Palmer J.T.		SW 1/4 Sec. 35	0.33	0.33	1,039.67 Lt. - 0 - Rt.							
8	Homer H. Lawson - An undivided 80% Interest & Jane Robin Bowers - An undivided 20% "		SE 1/4 Sec. 34	0.33	0.33	- 0 - Lt. 11959.67 Rt.							
9	Julius Adin Palmer and Alice E. Palmer, J.T.		W 1/2 Sec. 26 & W 1/2 Sec. 35	19.51	1.24	1038.43 ± Lt. - 0 - Rt.						Donated to D.O.H	9

S.W. 1/4, Sec. 35
T. 28 S., R. 53 W.


FEDERAL ROAD REGION NO.	DIVISION	PROJ. NO.	SHEET NO.	TOTAL SHEETS
VIII	COLORADO	RS 0109(10)	3	15
REVISIONS				

RIGHT OF WAY
NORTH OF KIM

N.W. 1/4, Sec. 2
T. 29 S., R. 53 W.

Rev. CHARLIE LEON BARBER

STA. 1844+41.6 BEGIN R.O.W. RS 0109(10)

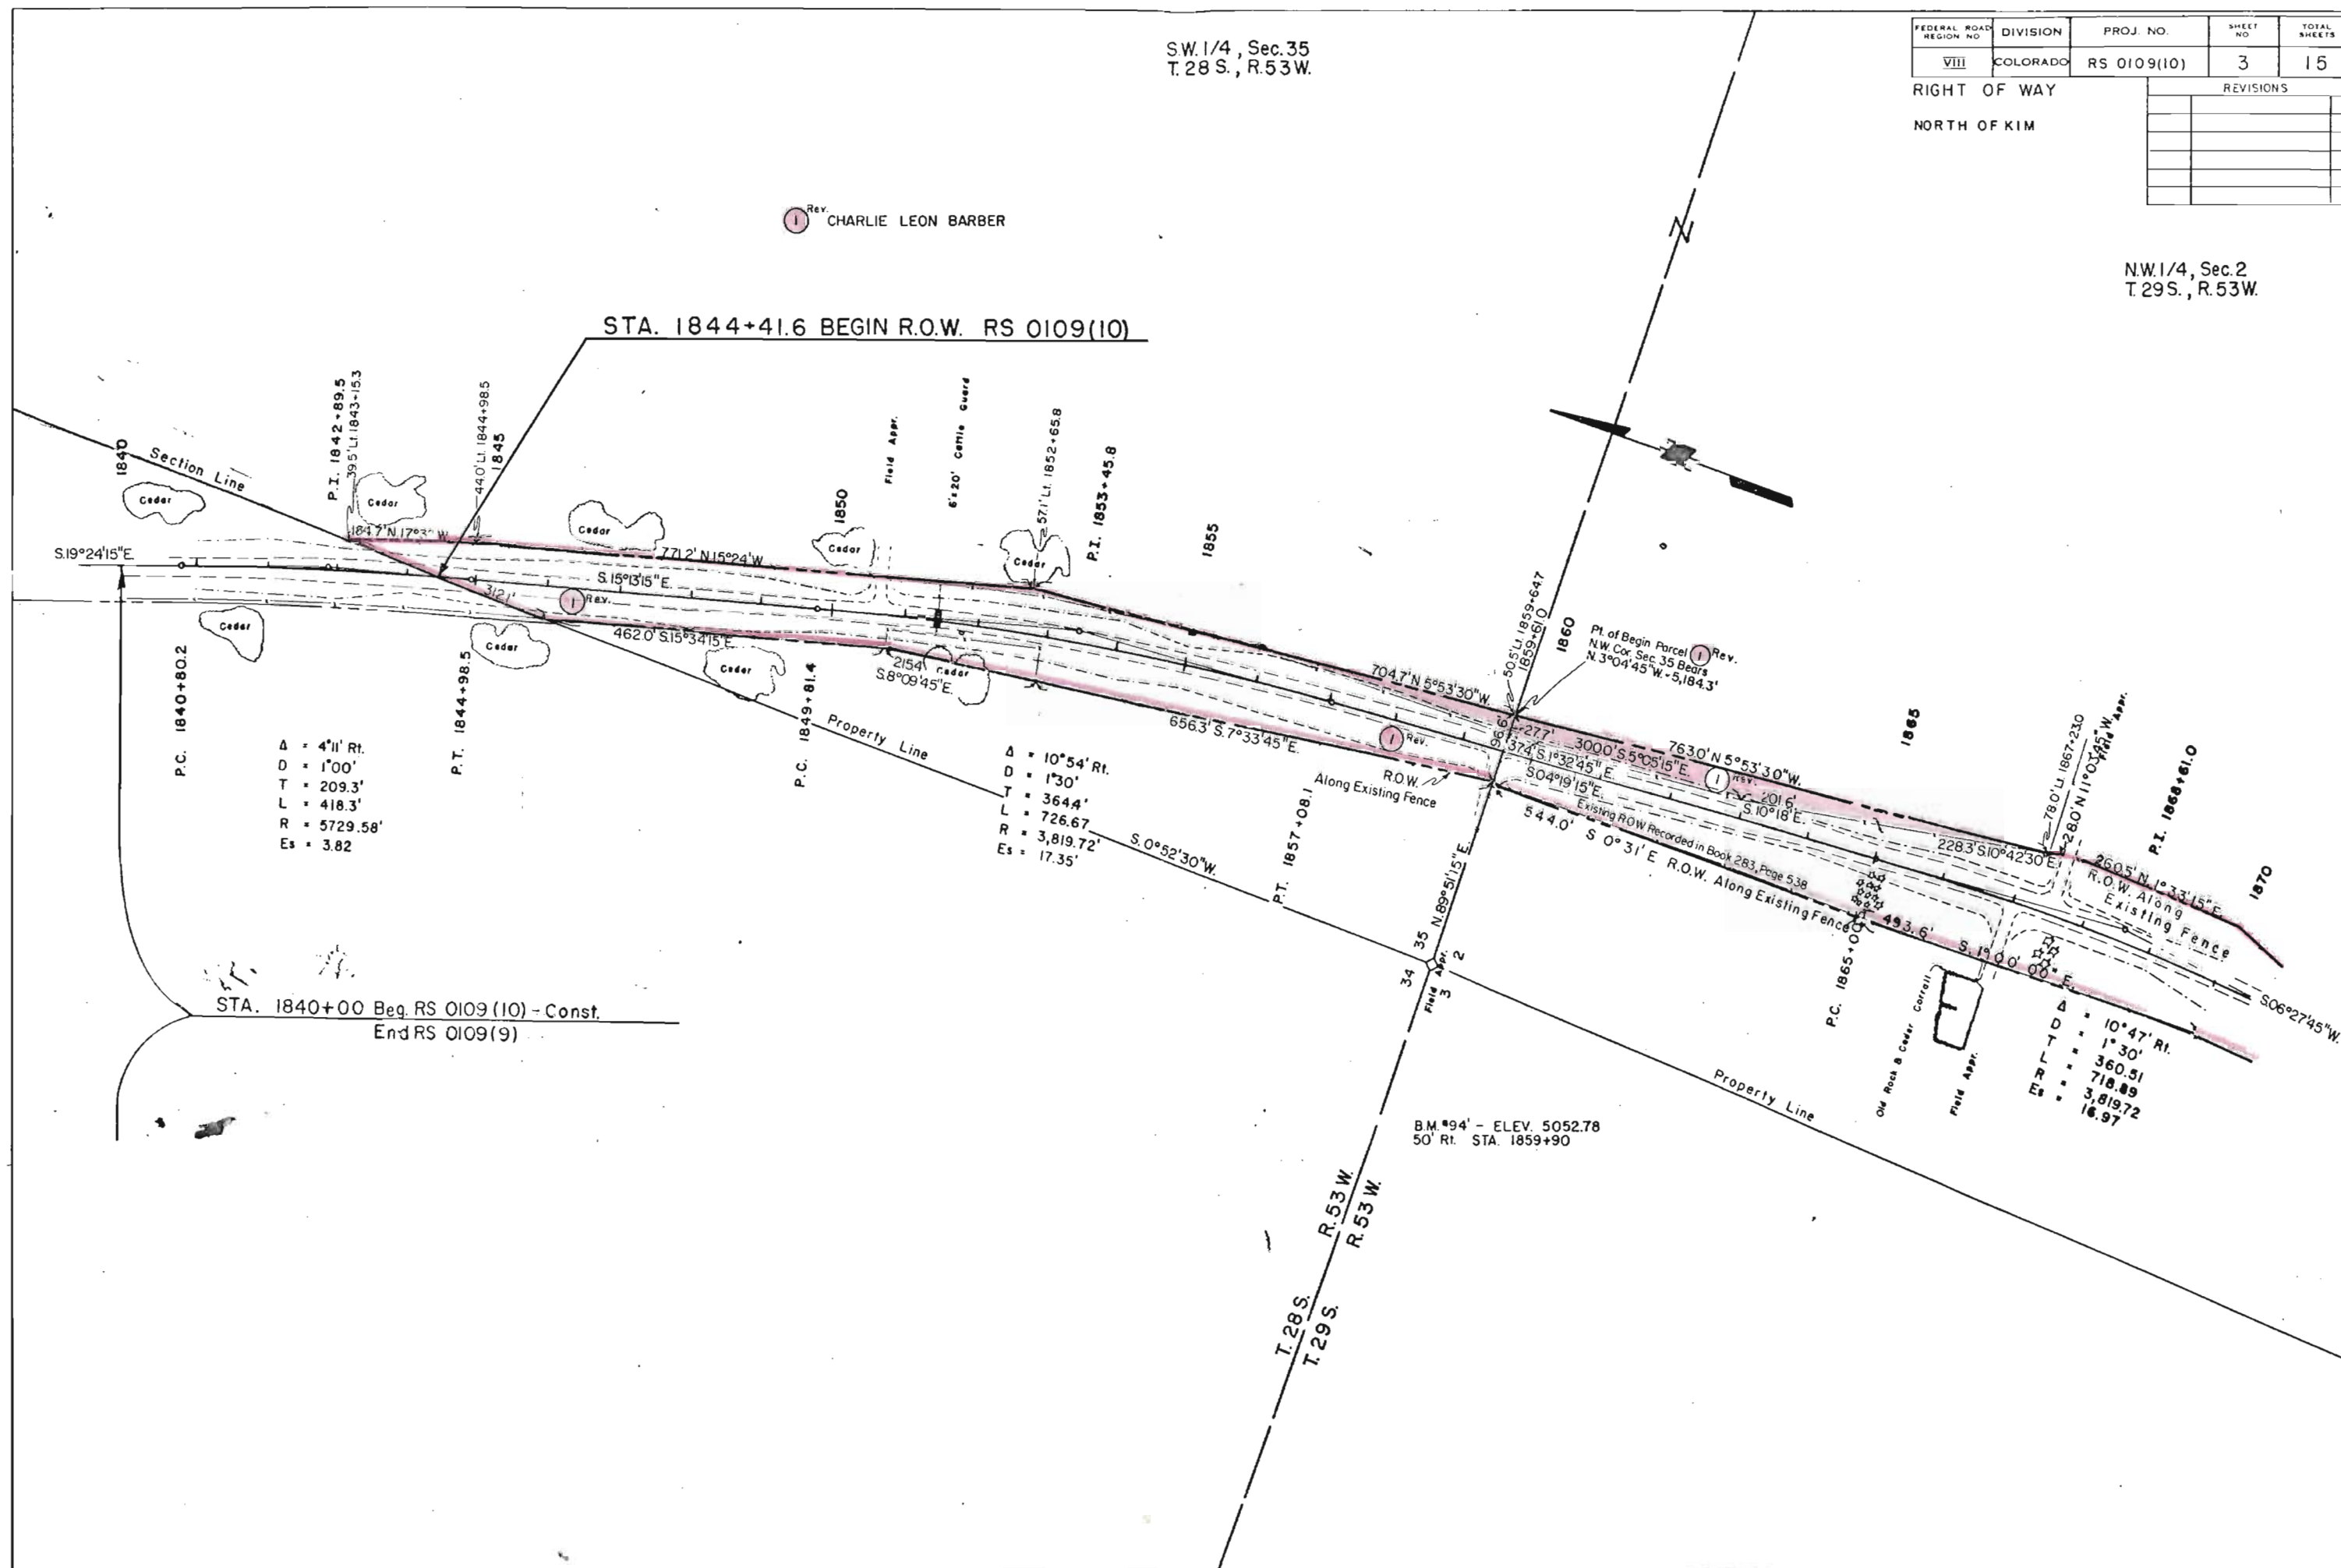


FEDERAL ROAD REGION NO.	DIVISION	PROJ. NO.	SHEET NO.	TOTAL SHEETS
VIII	COLORADO	RS 0109(10)	4	15
RIGHT OF WAY				REVISIONS
NORTH OF KIM				

N.W. 1/4, Sec. 2
T. 29S., R. 53W.

S.W. 1/4, Sec. 2
T. 29S., R. 53W.

1 CHARLIE LEON BARBER


2 Deleted

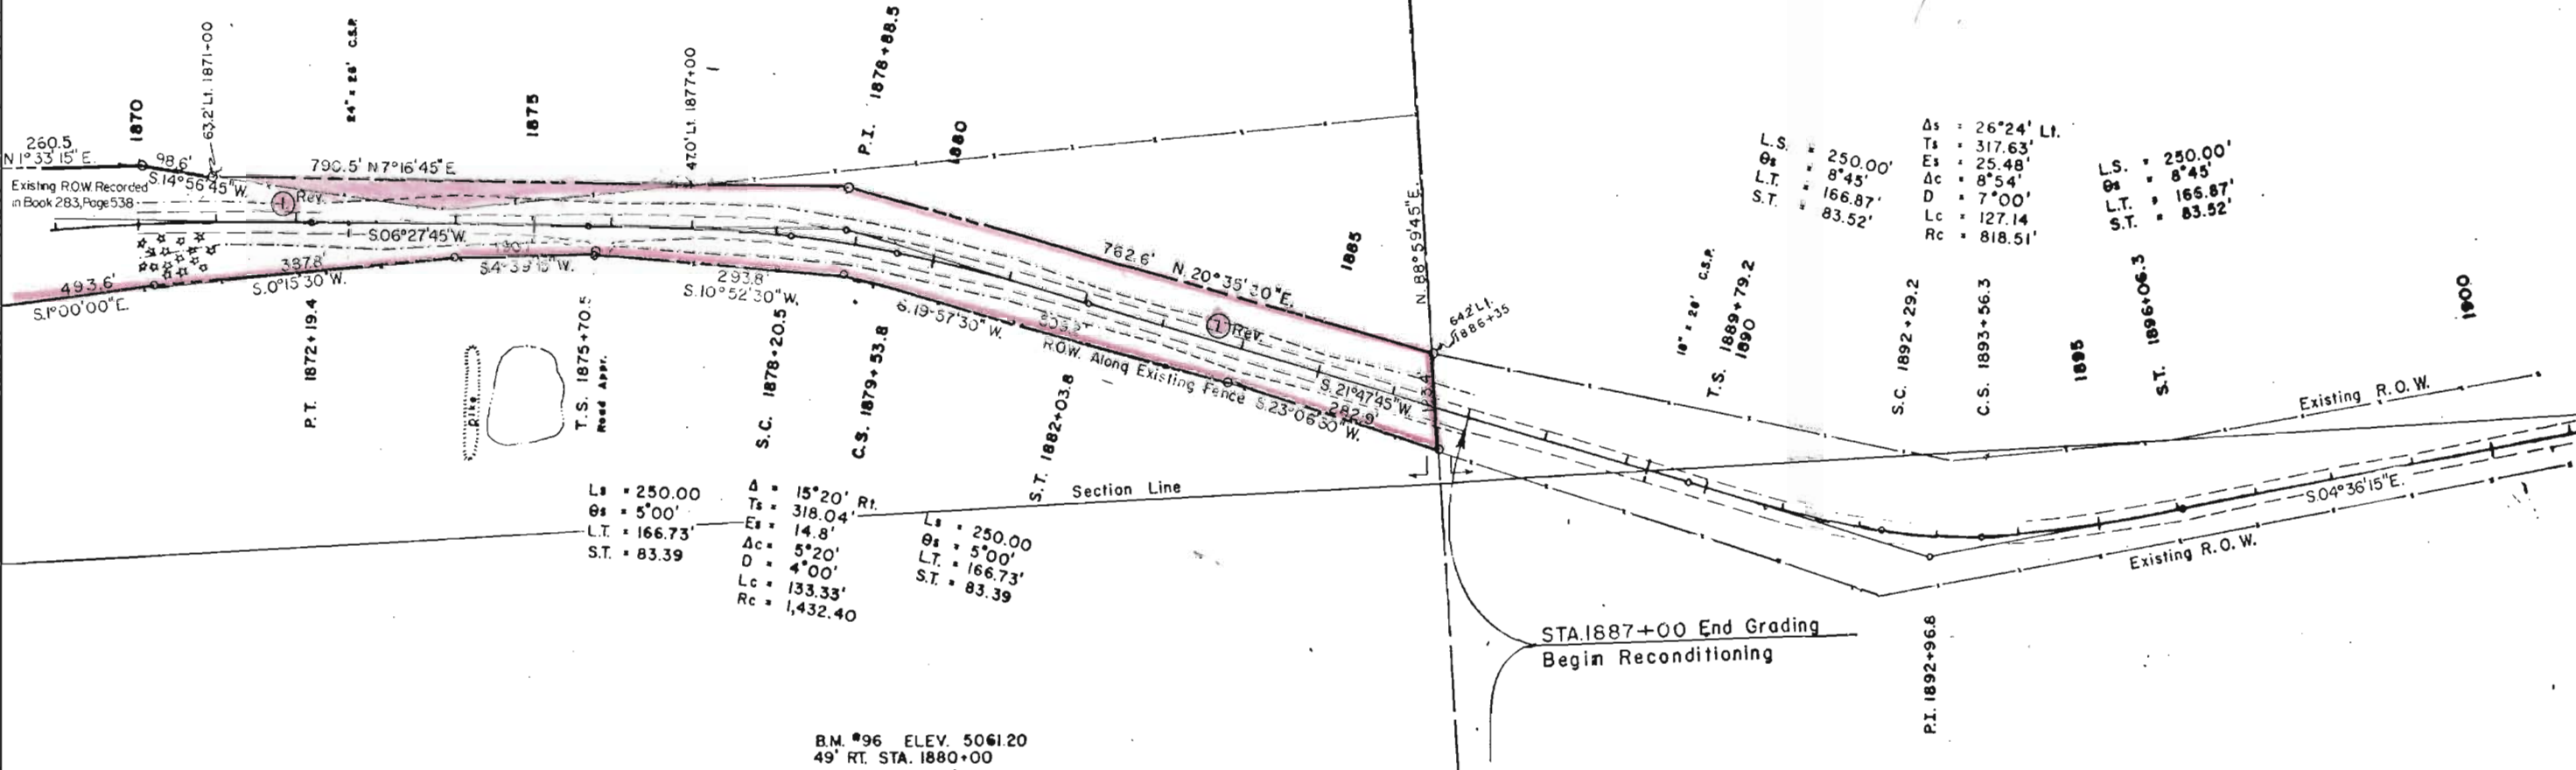


N.E. 1/4, Sec. 3
T. 29S., R. 53W.

S.E. 1/4, Sec. 3
T. 29S., R. 53W.


FEDERAL ROAD REGION NO.	DIVISION	PROJ. NO.	SHEET NO.	TOTAL SHEETS
VIII	COLORADO	RS 0109(10)	5	15
RIGHT OF WAY				REVISIONS
NORTH OF KIM				

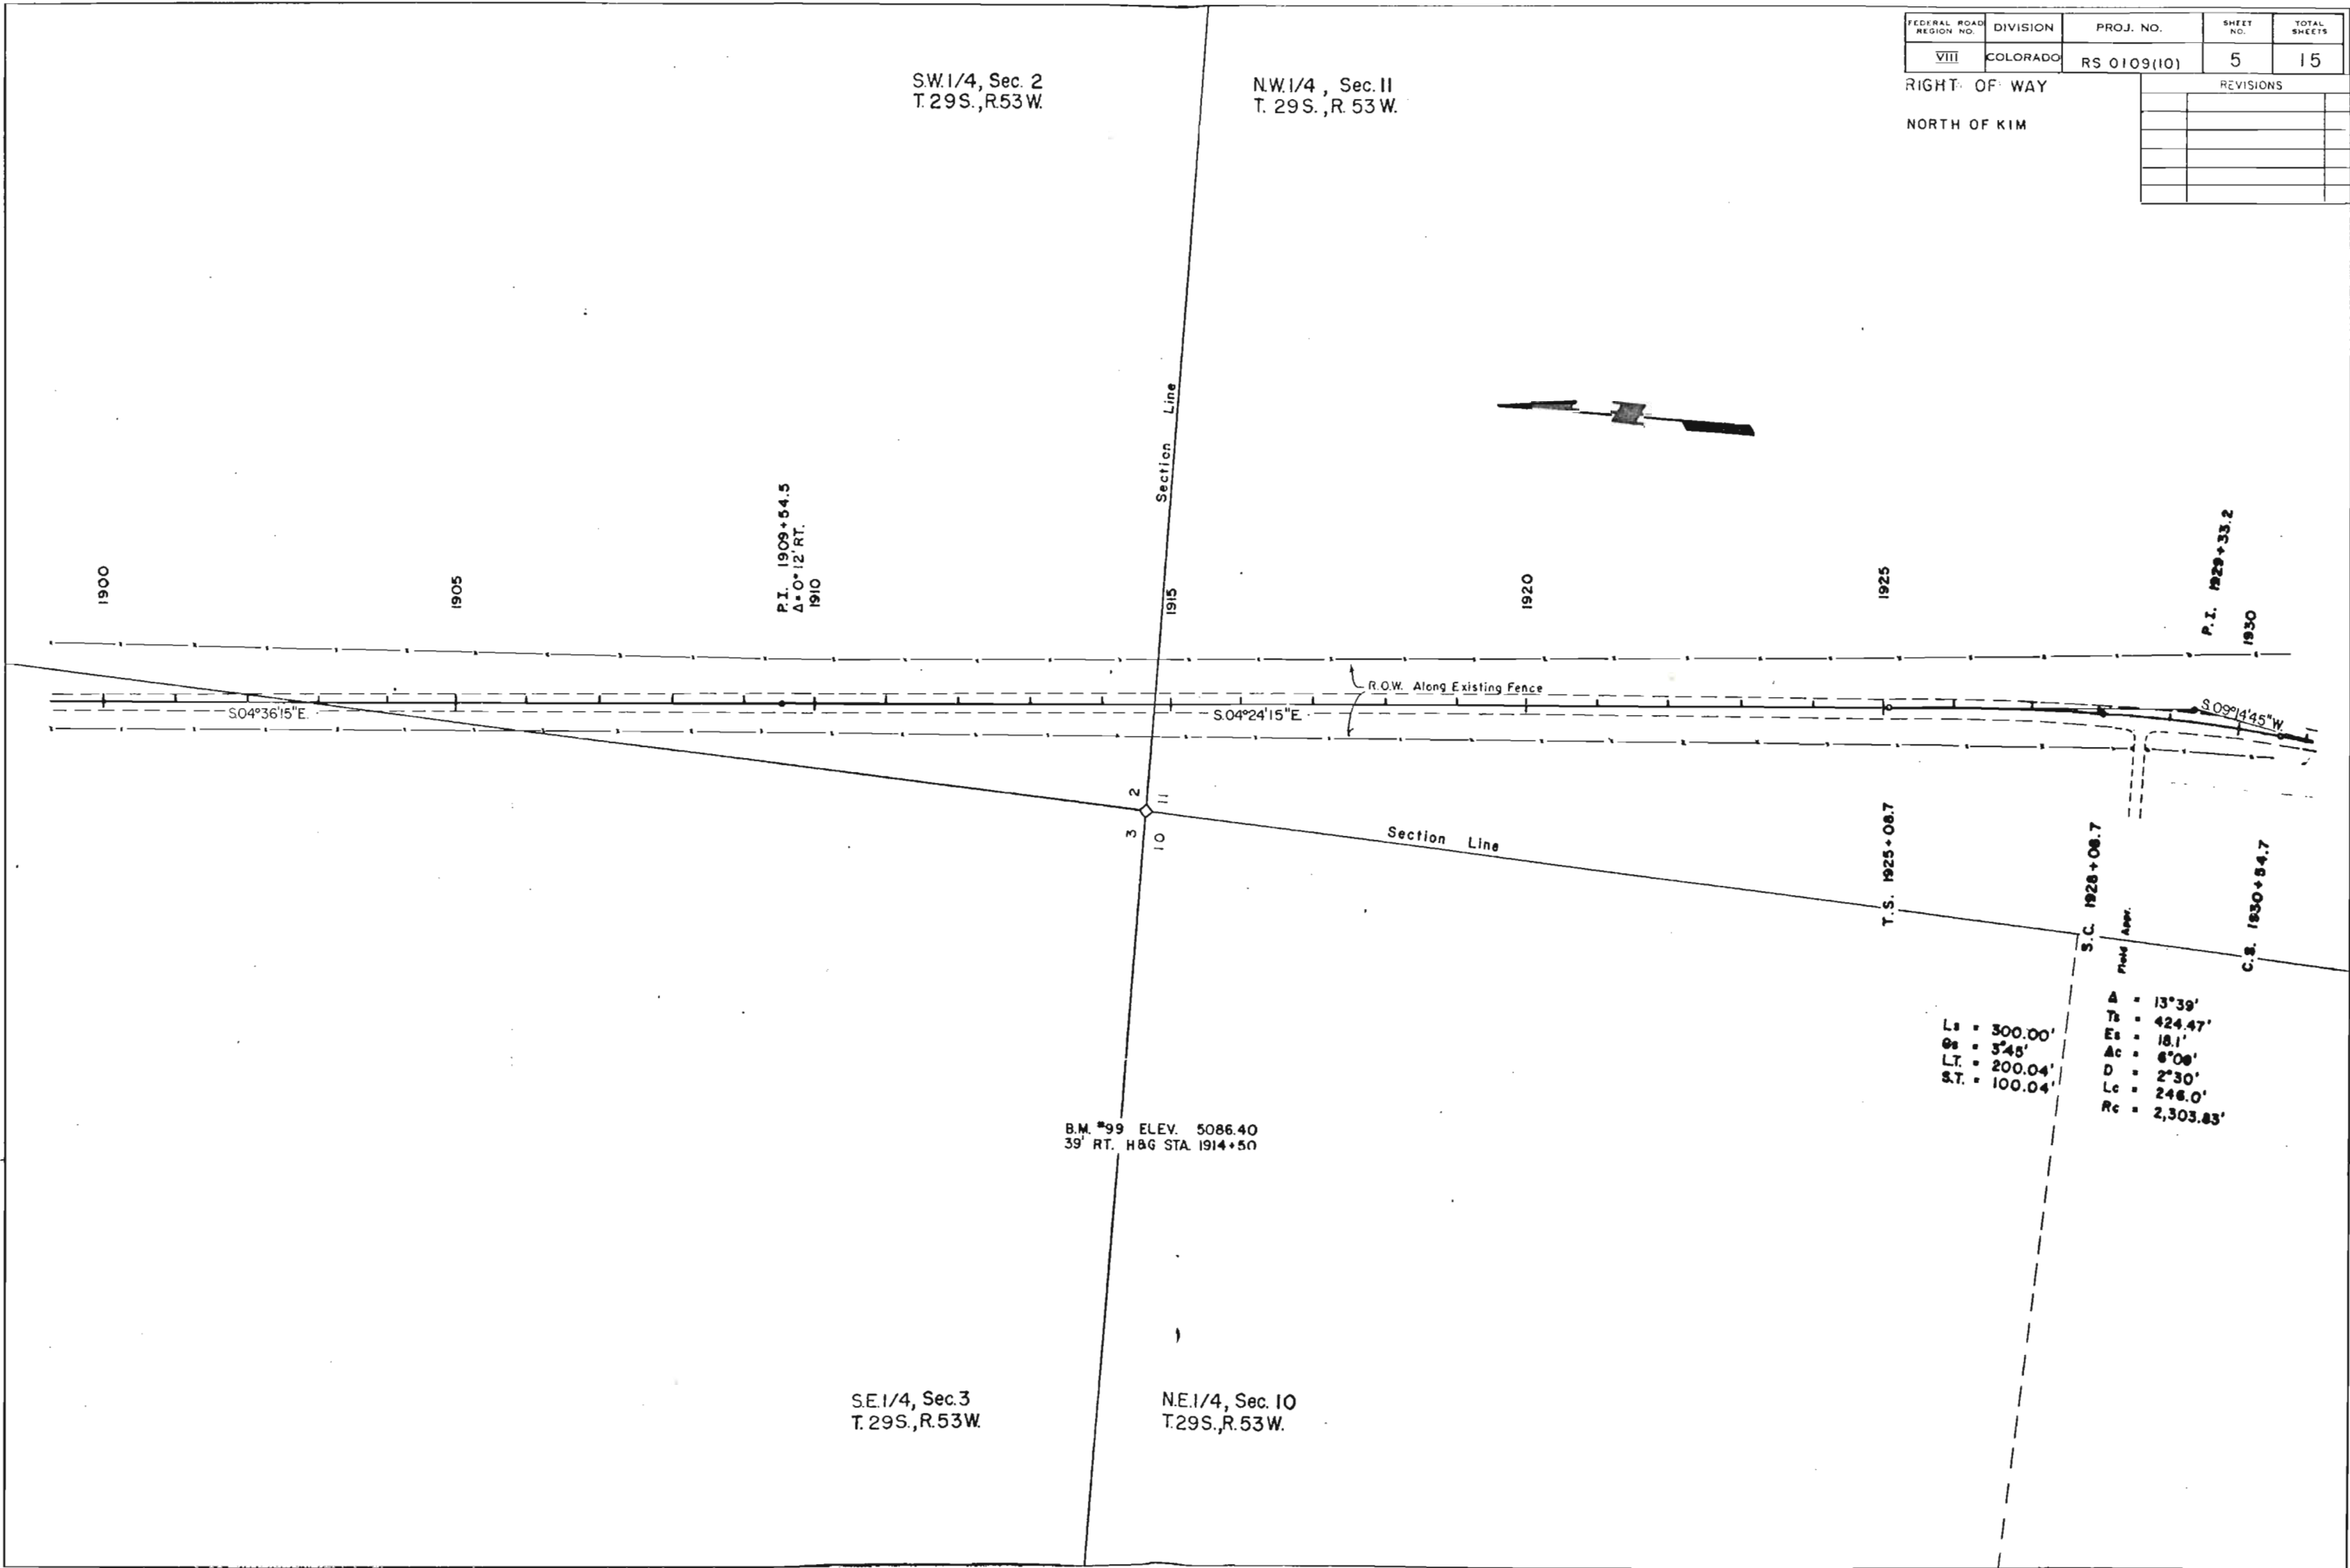

FEDERAL ROAD REGION NO.	DIVISION	PROJ. NO.	SHEET NO.	TOTAL SHEETS
VIII	COLORADO	RS 0109(10)	6	15
RIGHT OF WAY				
NORTH OF KIM				
REVISIONS				

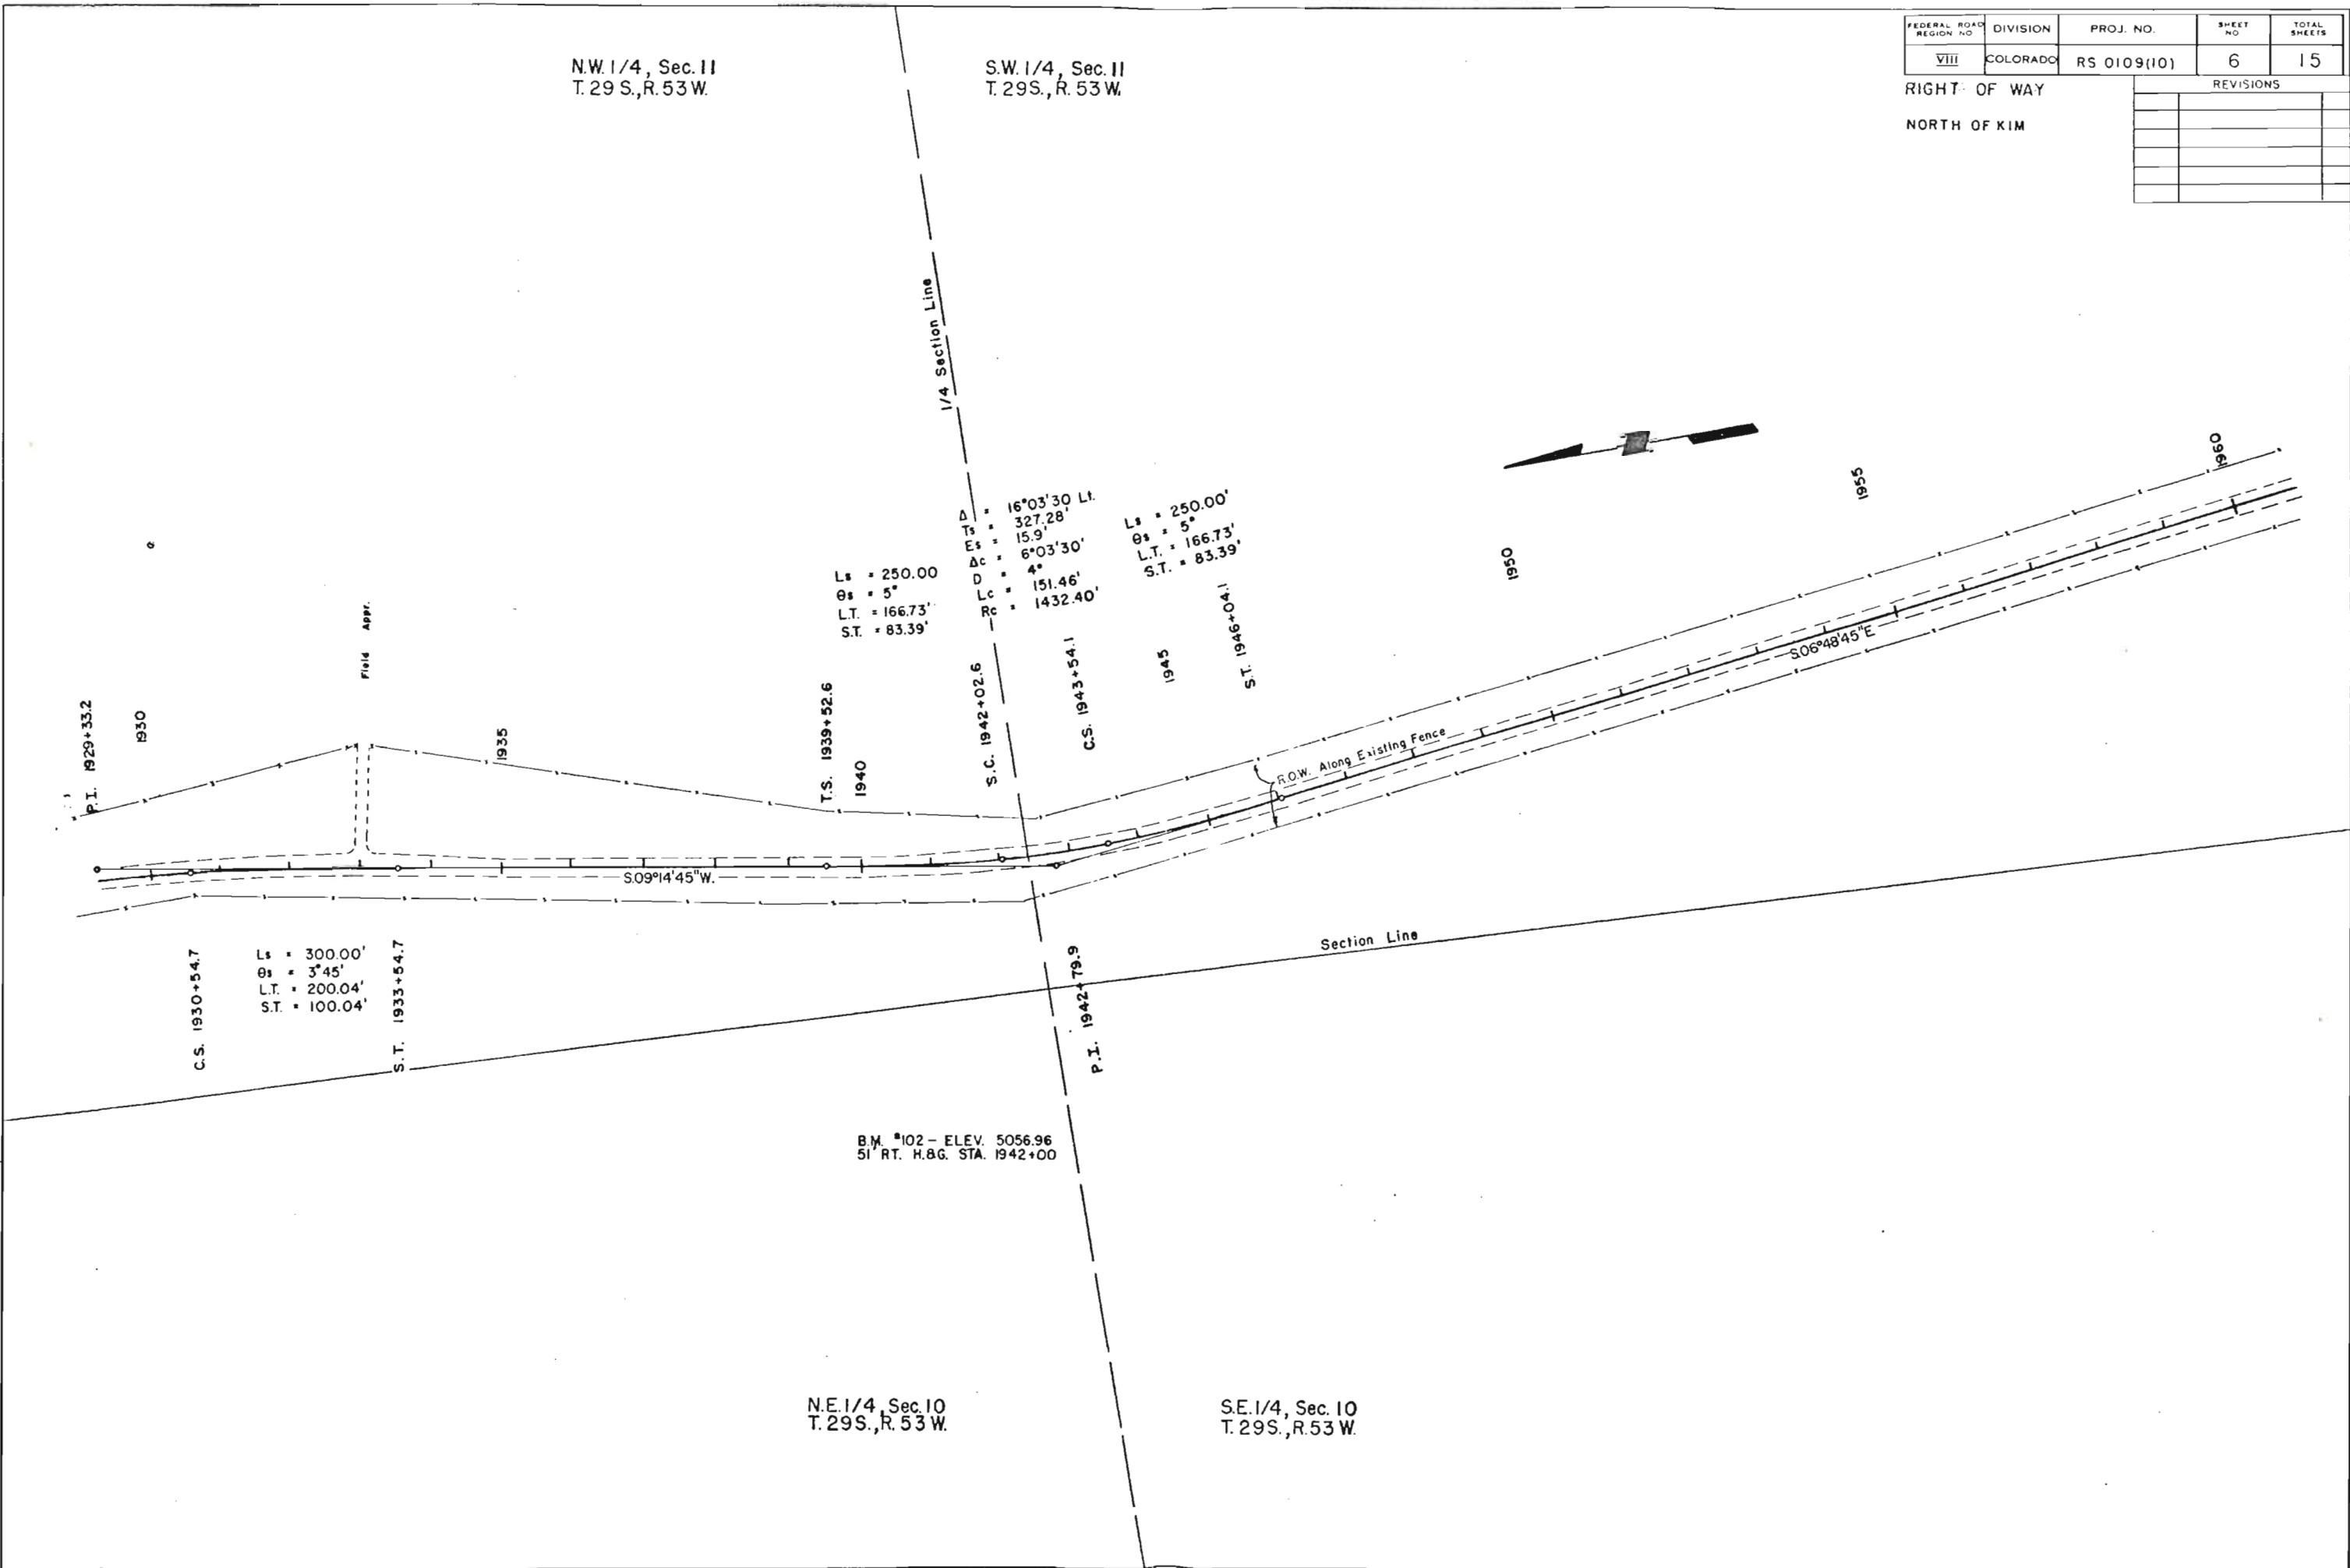

FEDERAL ROAD REGION NO.	DIVISION	PROJ. NO.	SHEET NO.	TOTAL SHEETS
VIII	COLORADO	RS 0109(10)	7	15
RIGHT OF WAY NORTH OF KIM			REVISIONS	

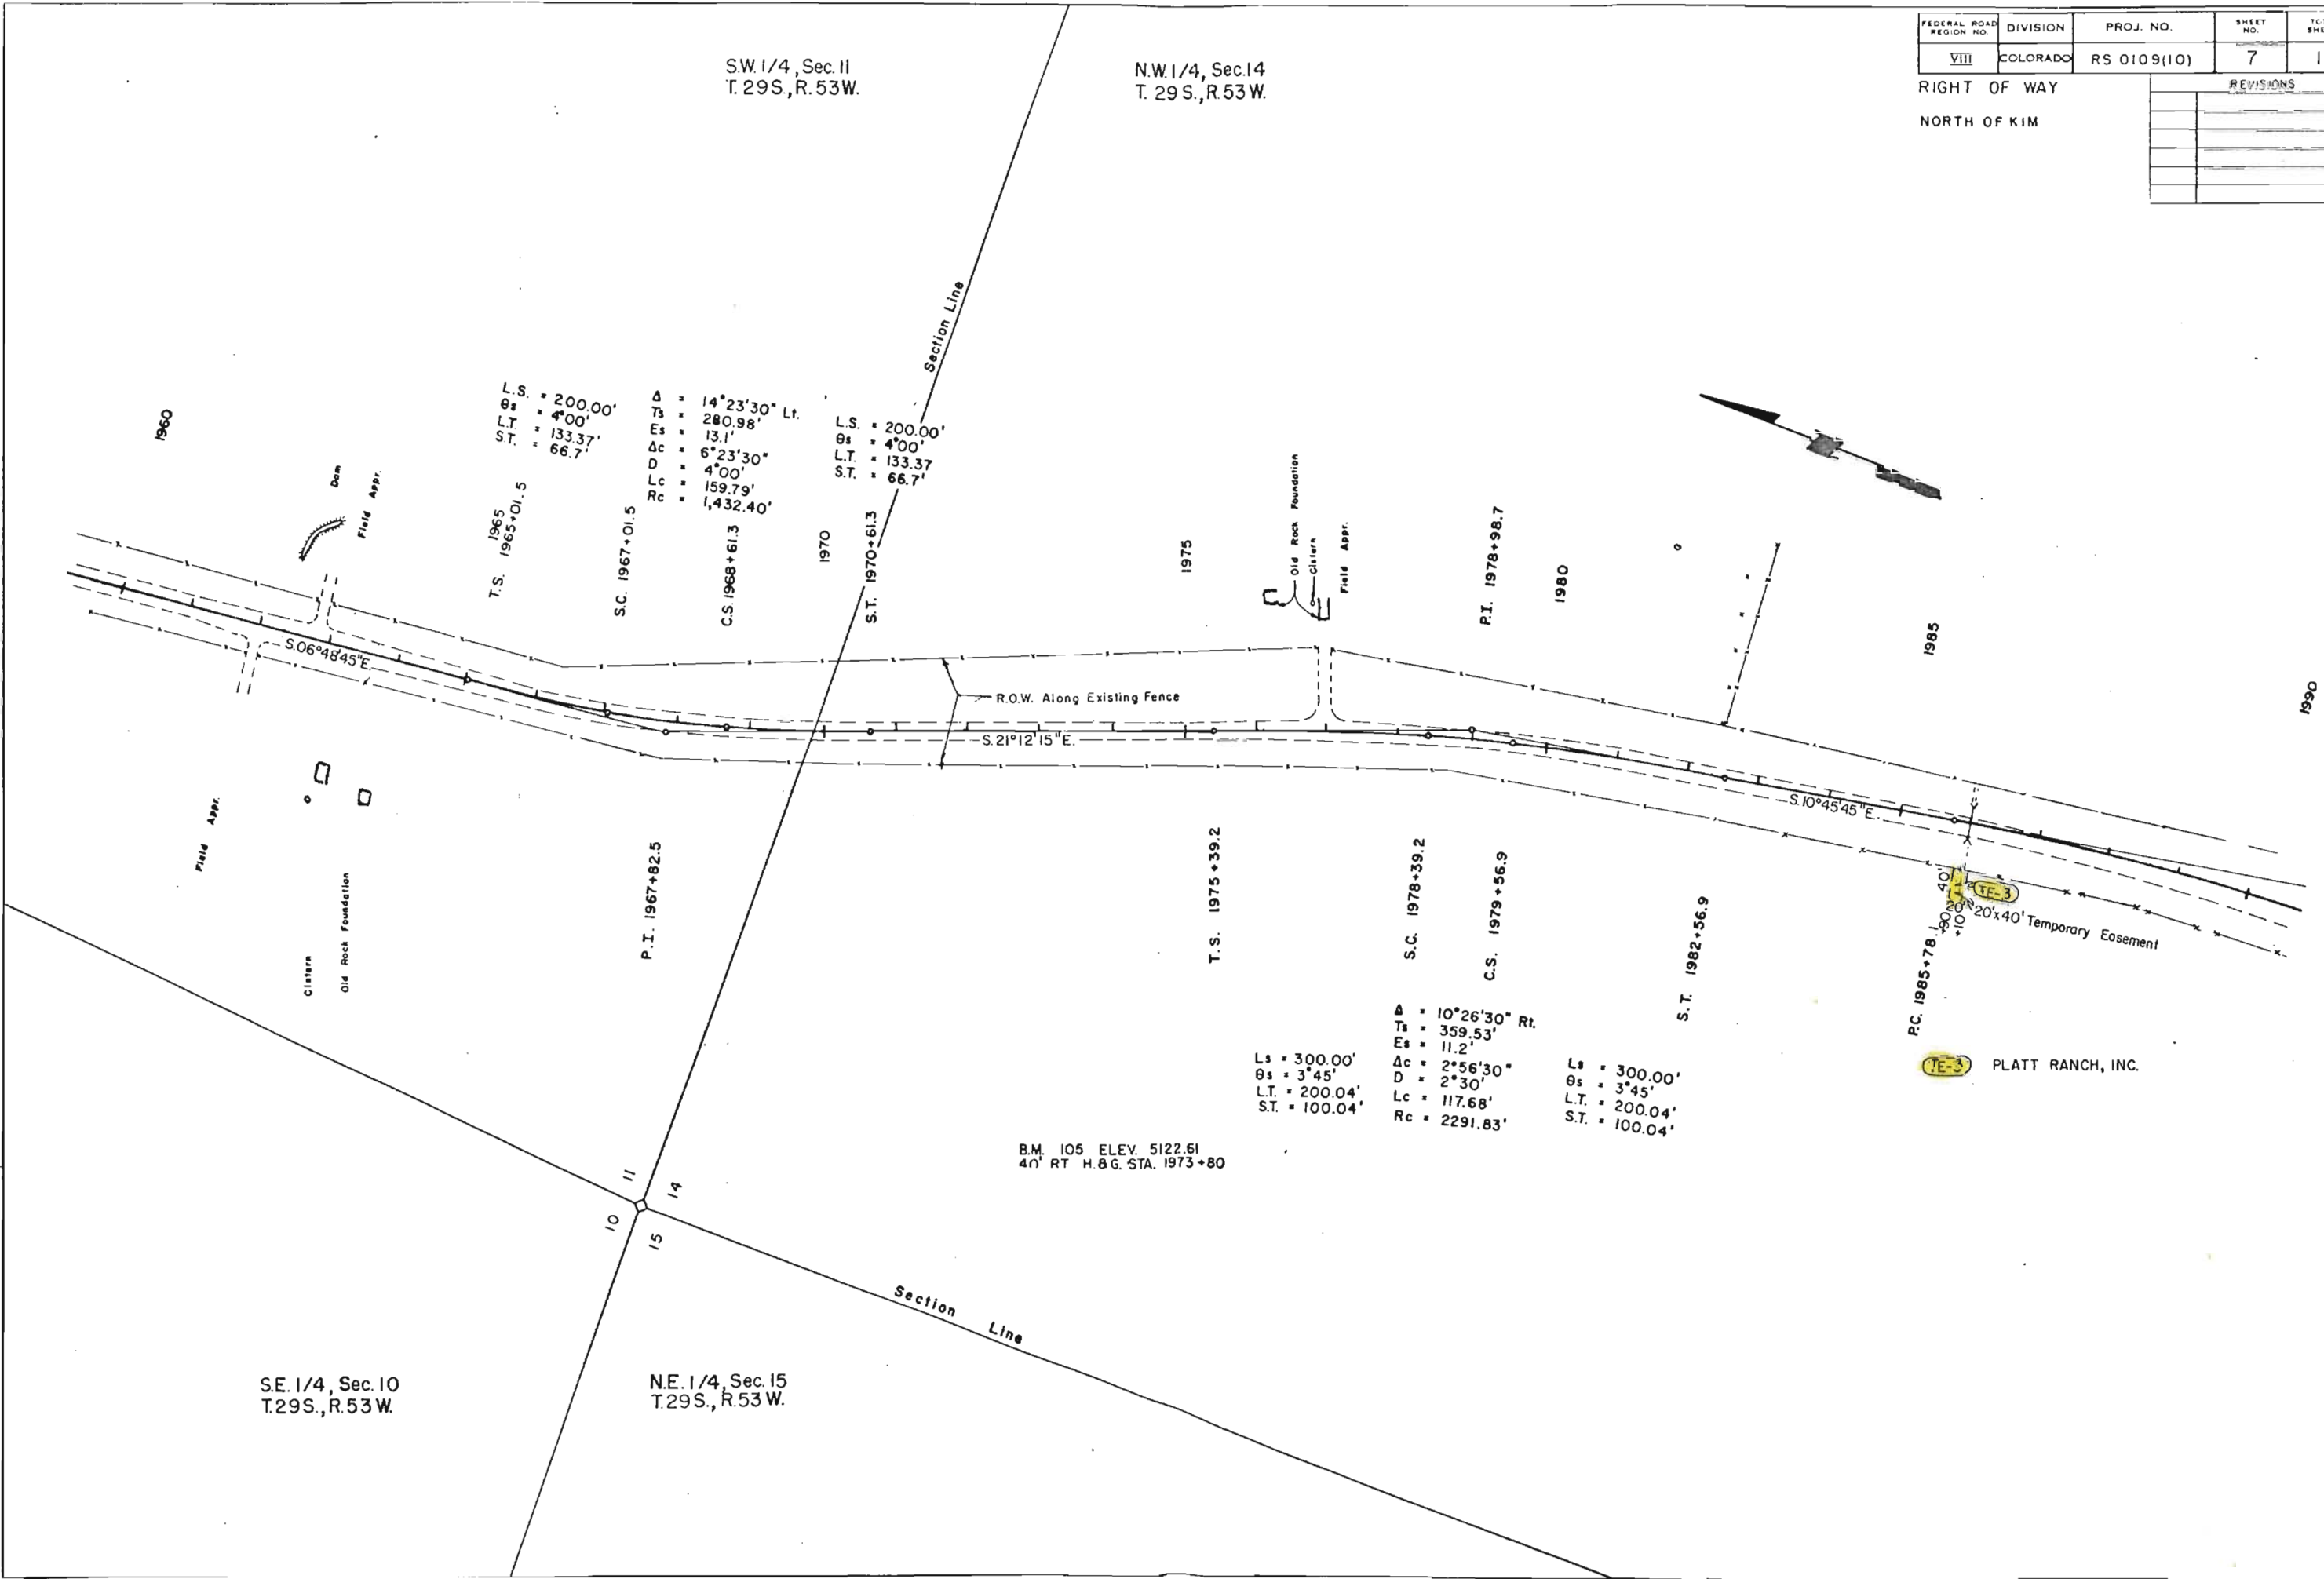


N.W. 1/4, Sec. 14
T.29S., R.53W.

S.W. 1/4, Sec. 14
T.29S., R.53W.

FEDERAL ROAD REGION NO.	DIVISION	PROJ. NO.	SHEET NO.	TOTAL SHEETS
VIII	COLORADO	RS 0109(10)	8	15
RIGHT OF WAY				
NORTH OF KIM				
REVISIONS				

TE-4 PLATT RANCH, INC.

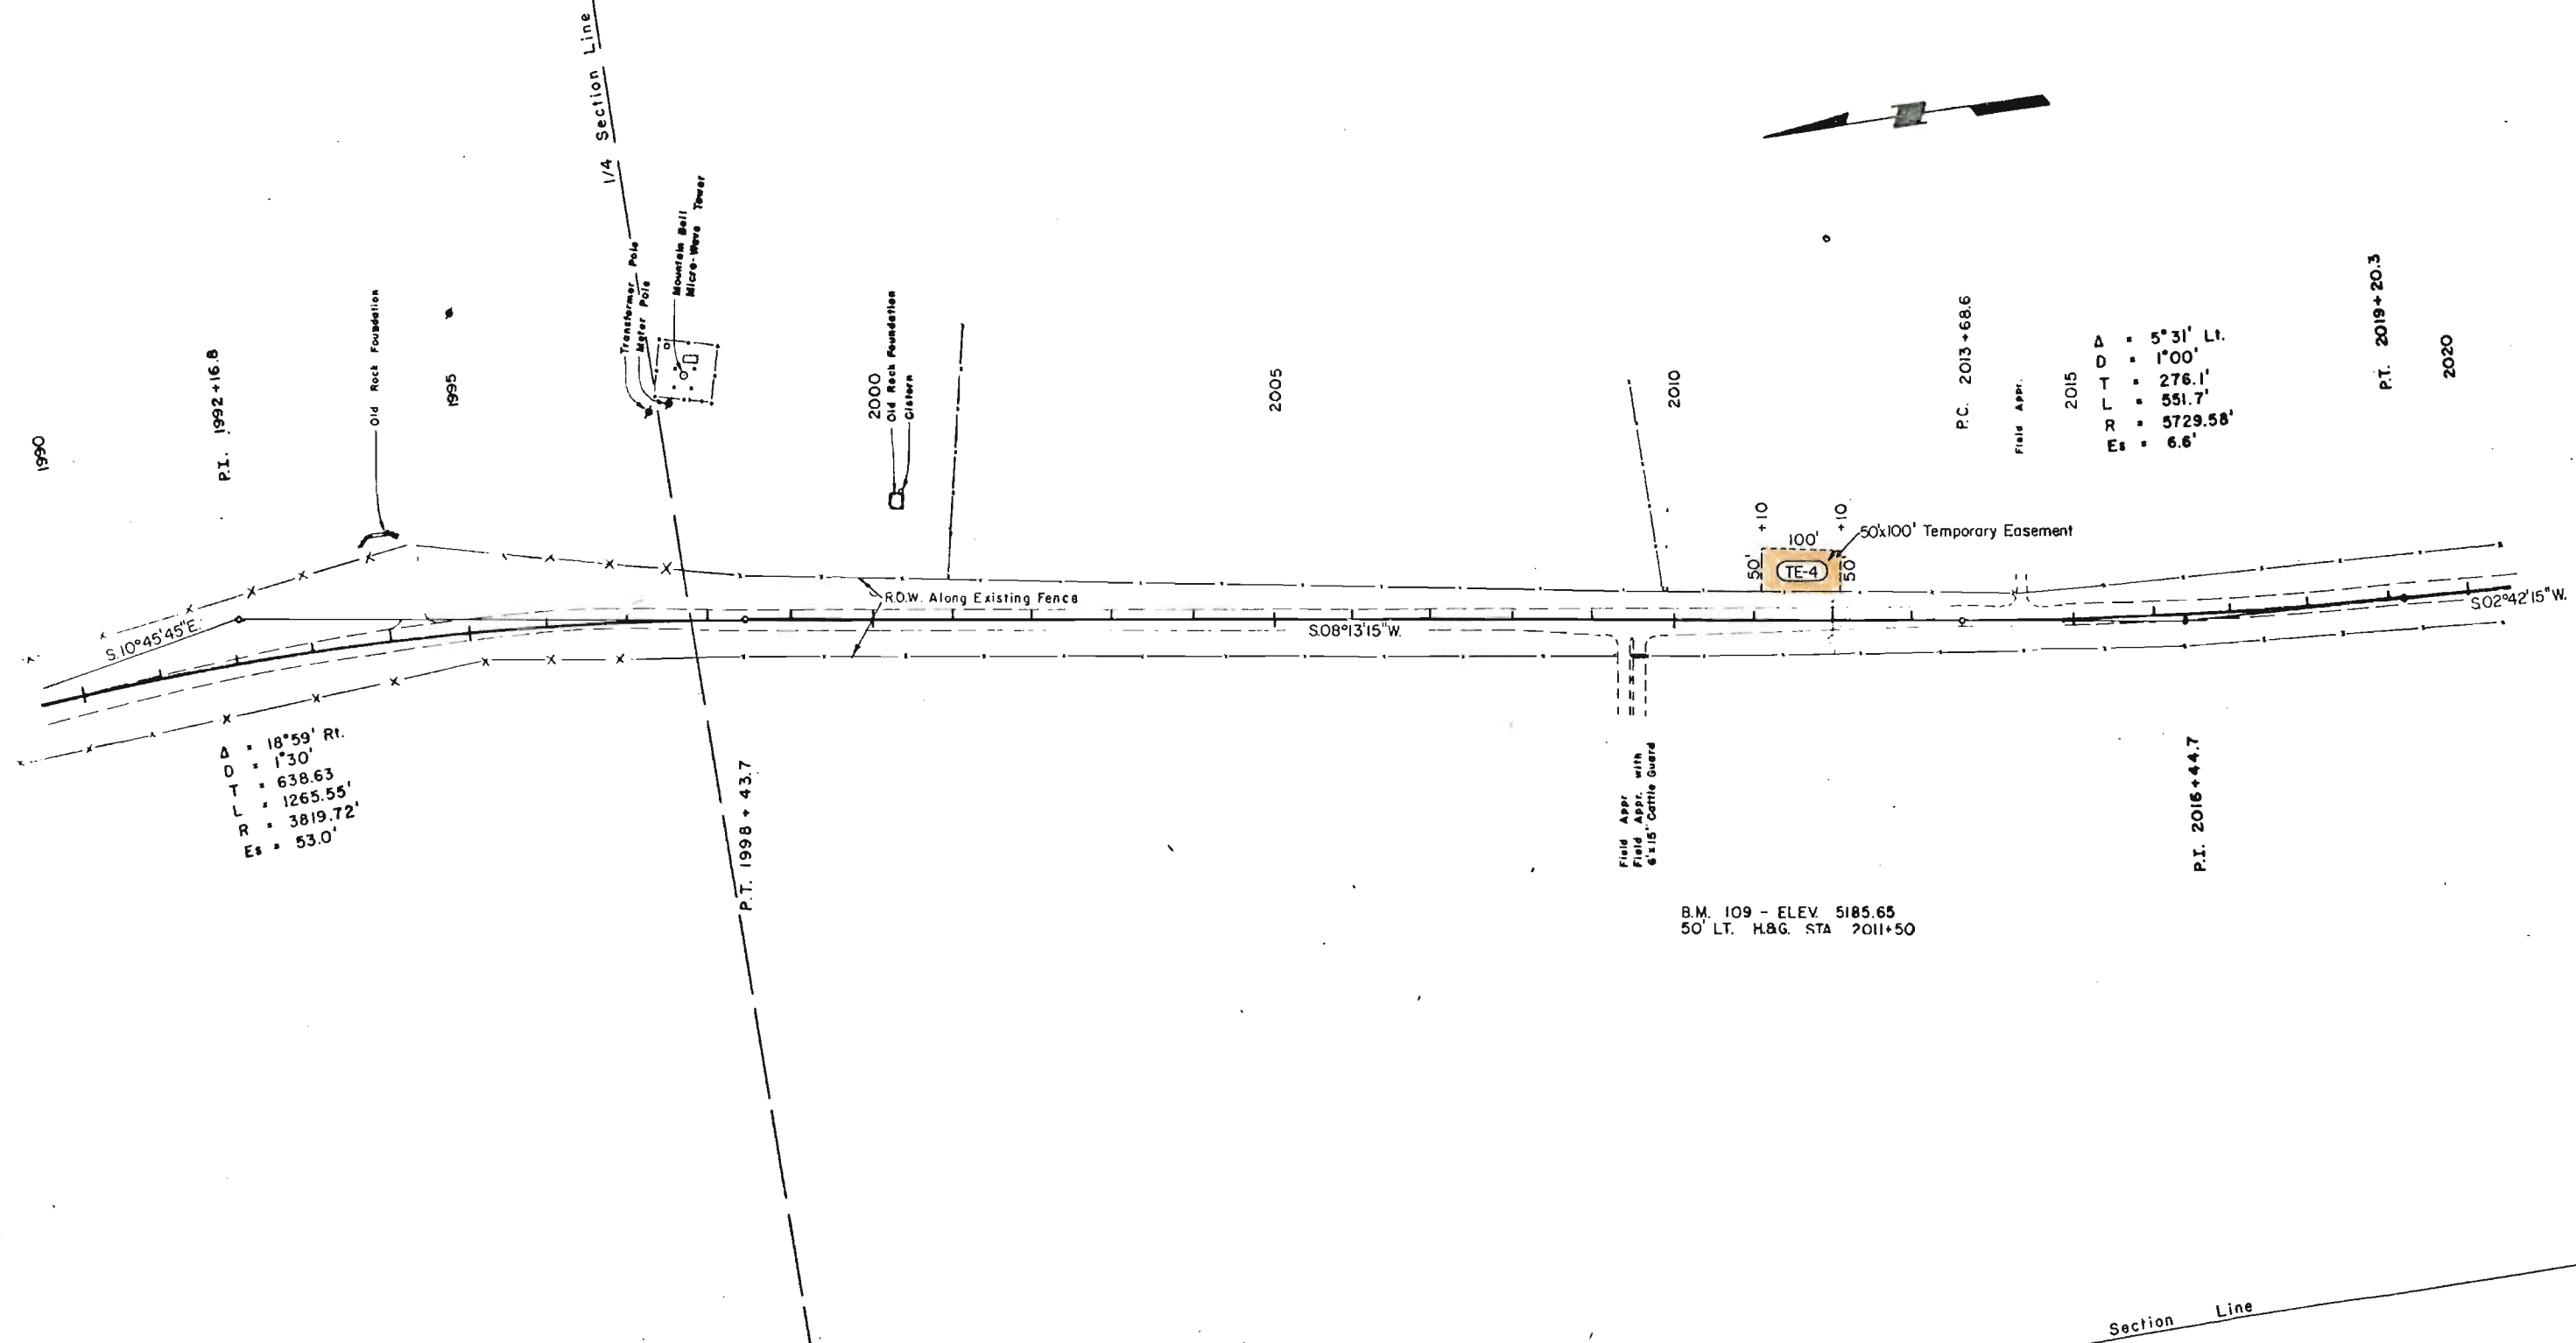


FEDERAL ROAD REGION NO.	DIVISION	PROJ. NO.	SHEET NO.	TOTAL SHEETS
VIII	COLORADO	RS 010 9(10)	9	15

RIGHT OF WAY		REVISIONS	
NORTH OF KIM			

SW 1/4, Sec. 14
T.29S., R.53W.

NW 1/4, Sec. 23
T.29S. R.53 W.

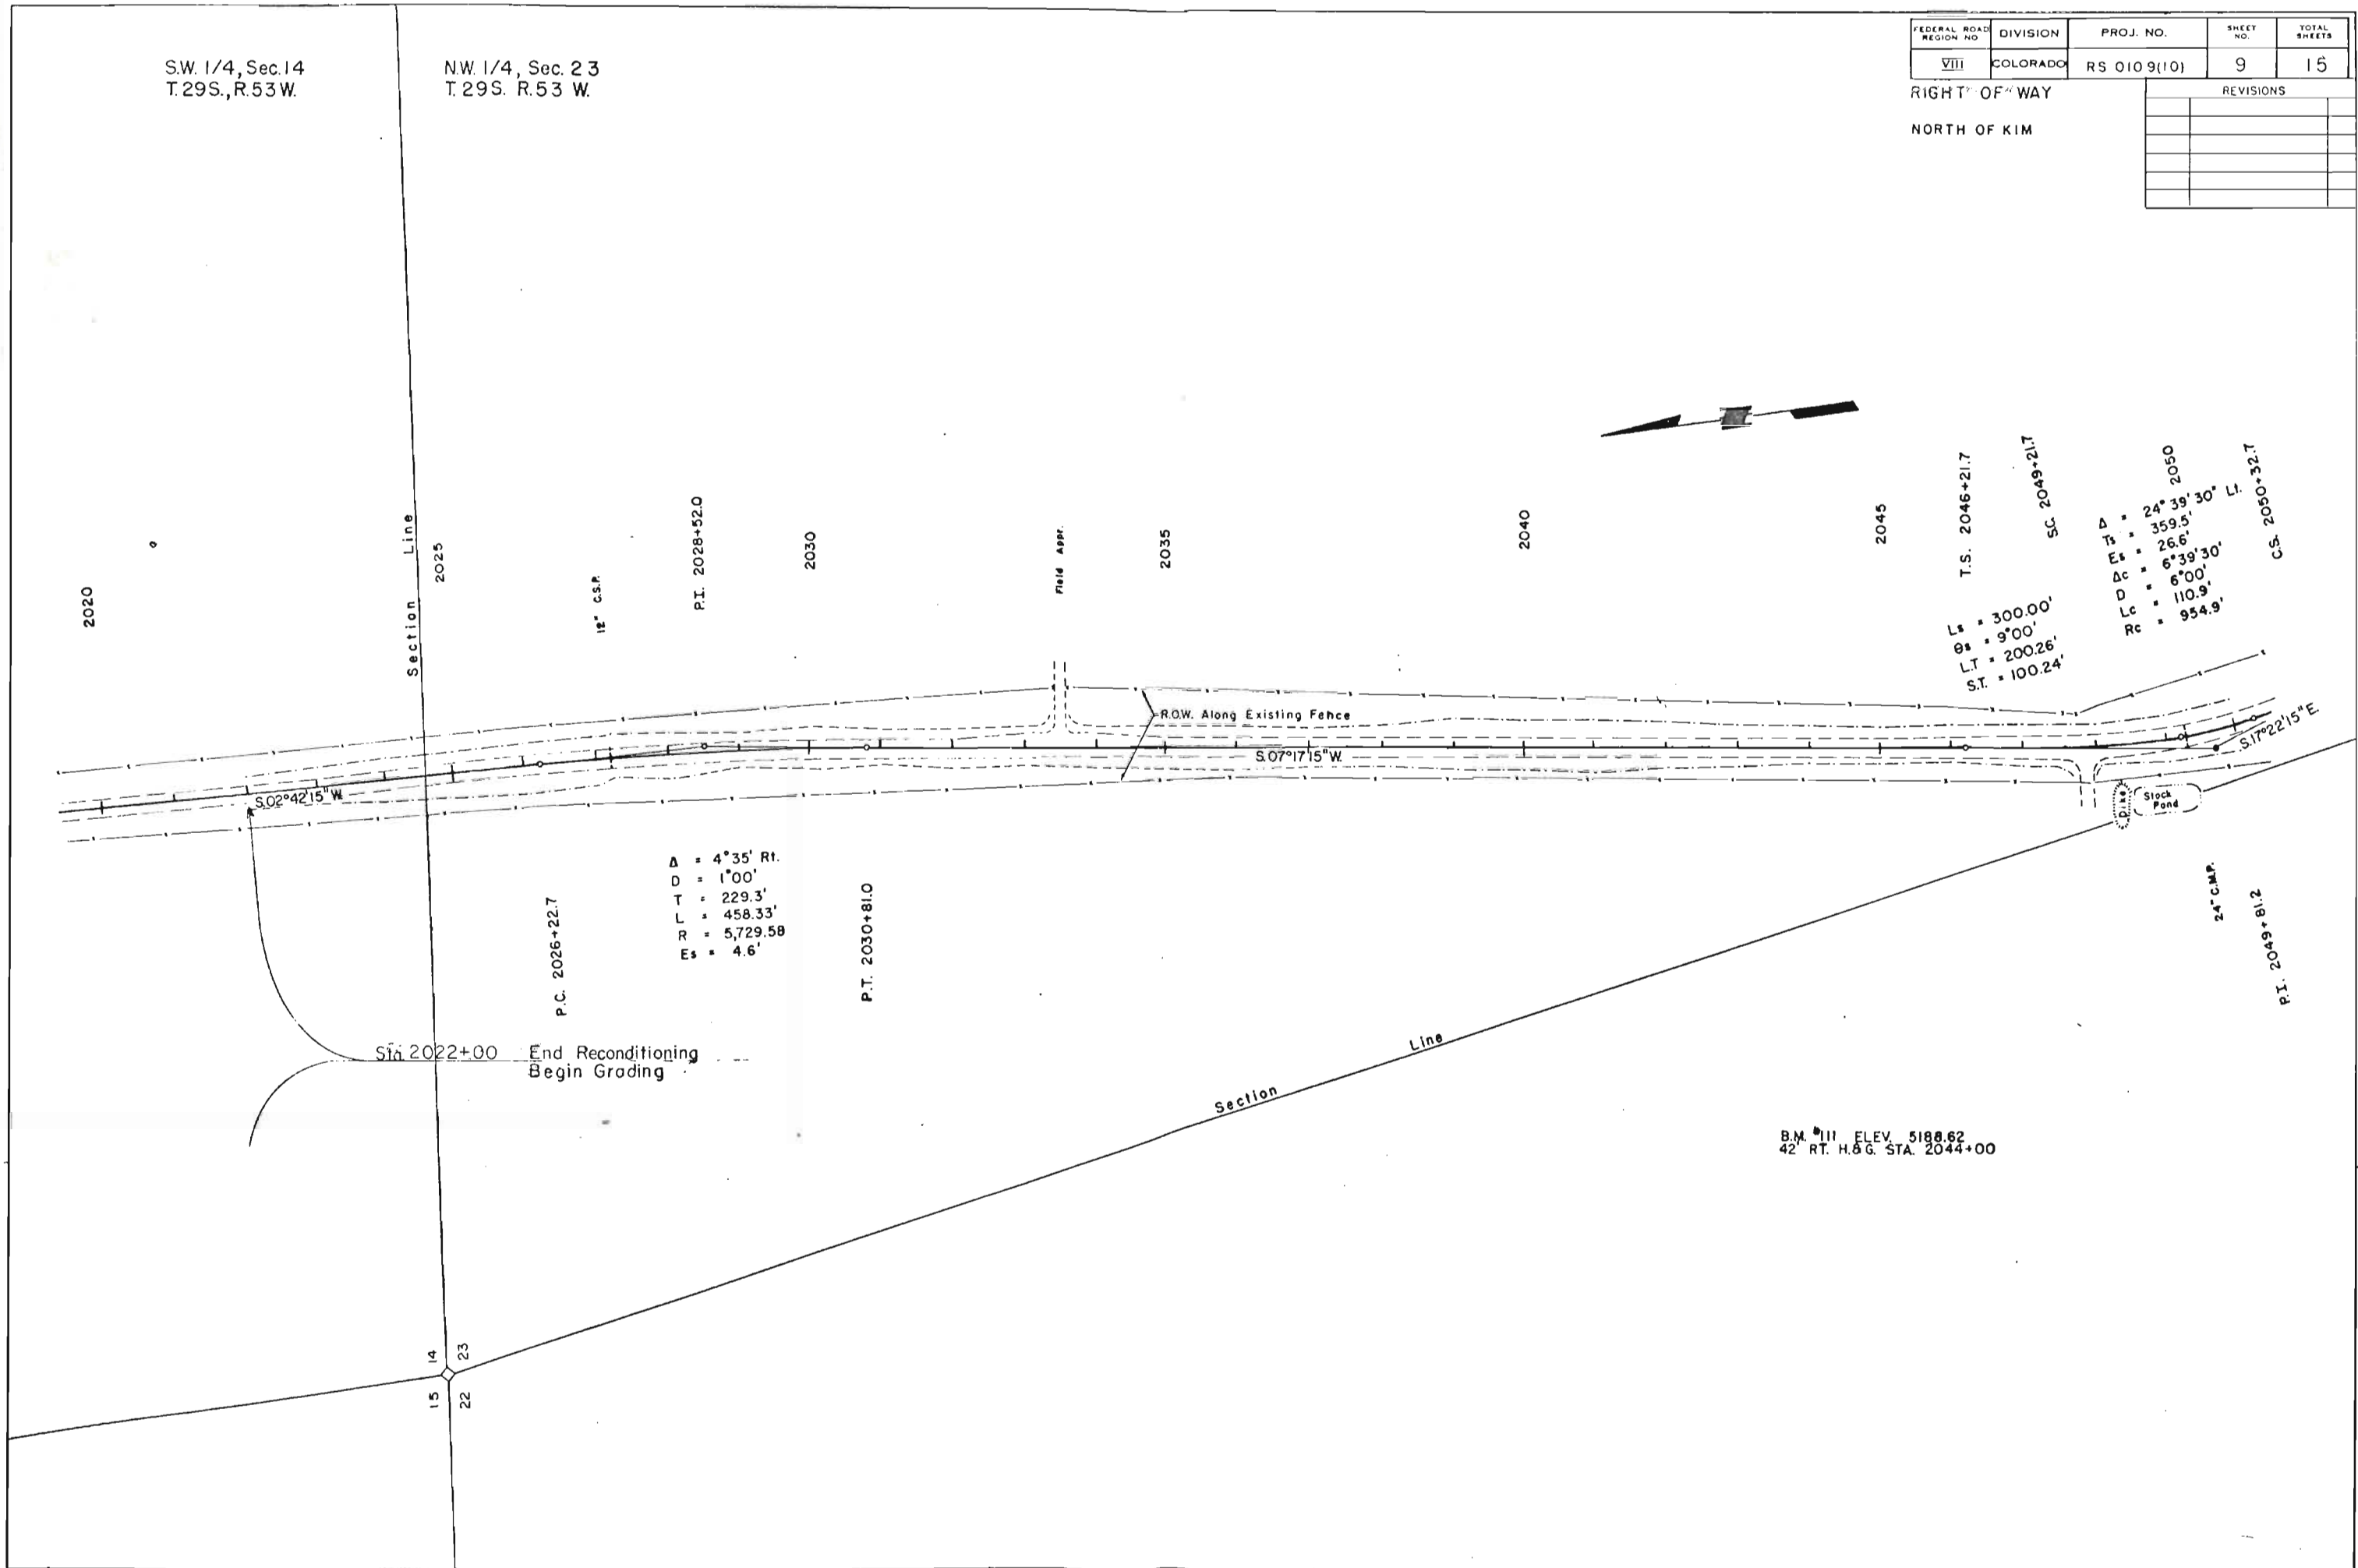


S.W. 1/4, Sec. 23
T. 29 S., R. 53 W.

FEDERAL ROAD REGION NO.	DIVISION	PROJ. NO.	SHEET NO.	TOTAL SHEETS
VIII	COLORADO	RS 0109(10)	10	15

REVISIONS		
1-22-80	Add per. 9	TP

RIGHT OF WAY
NORTH OF KIM

N.W. 1/4, Sec. 26
T. 29 S., R. 53 W.

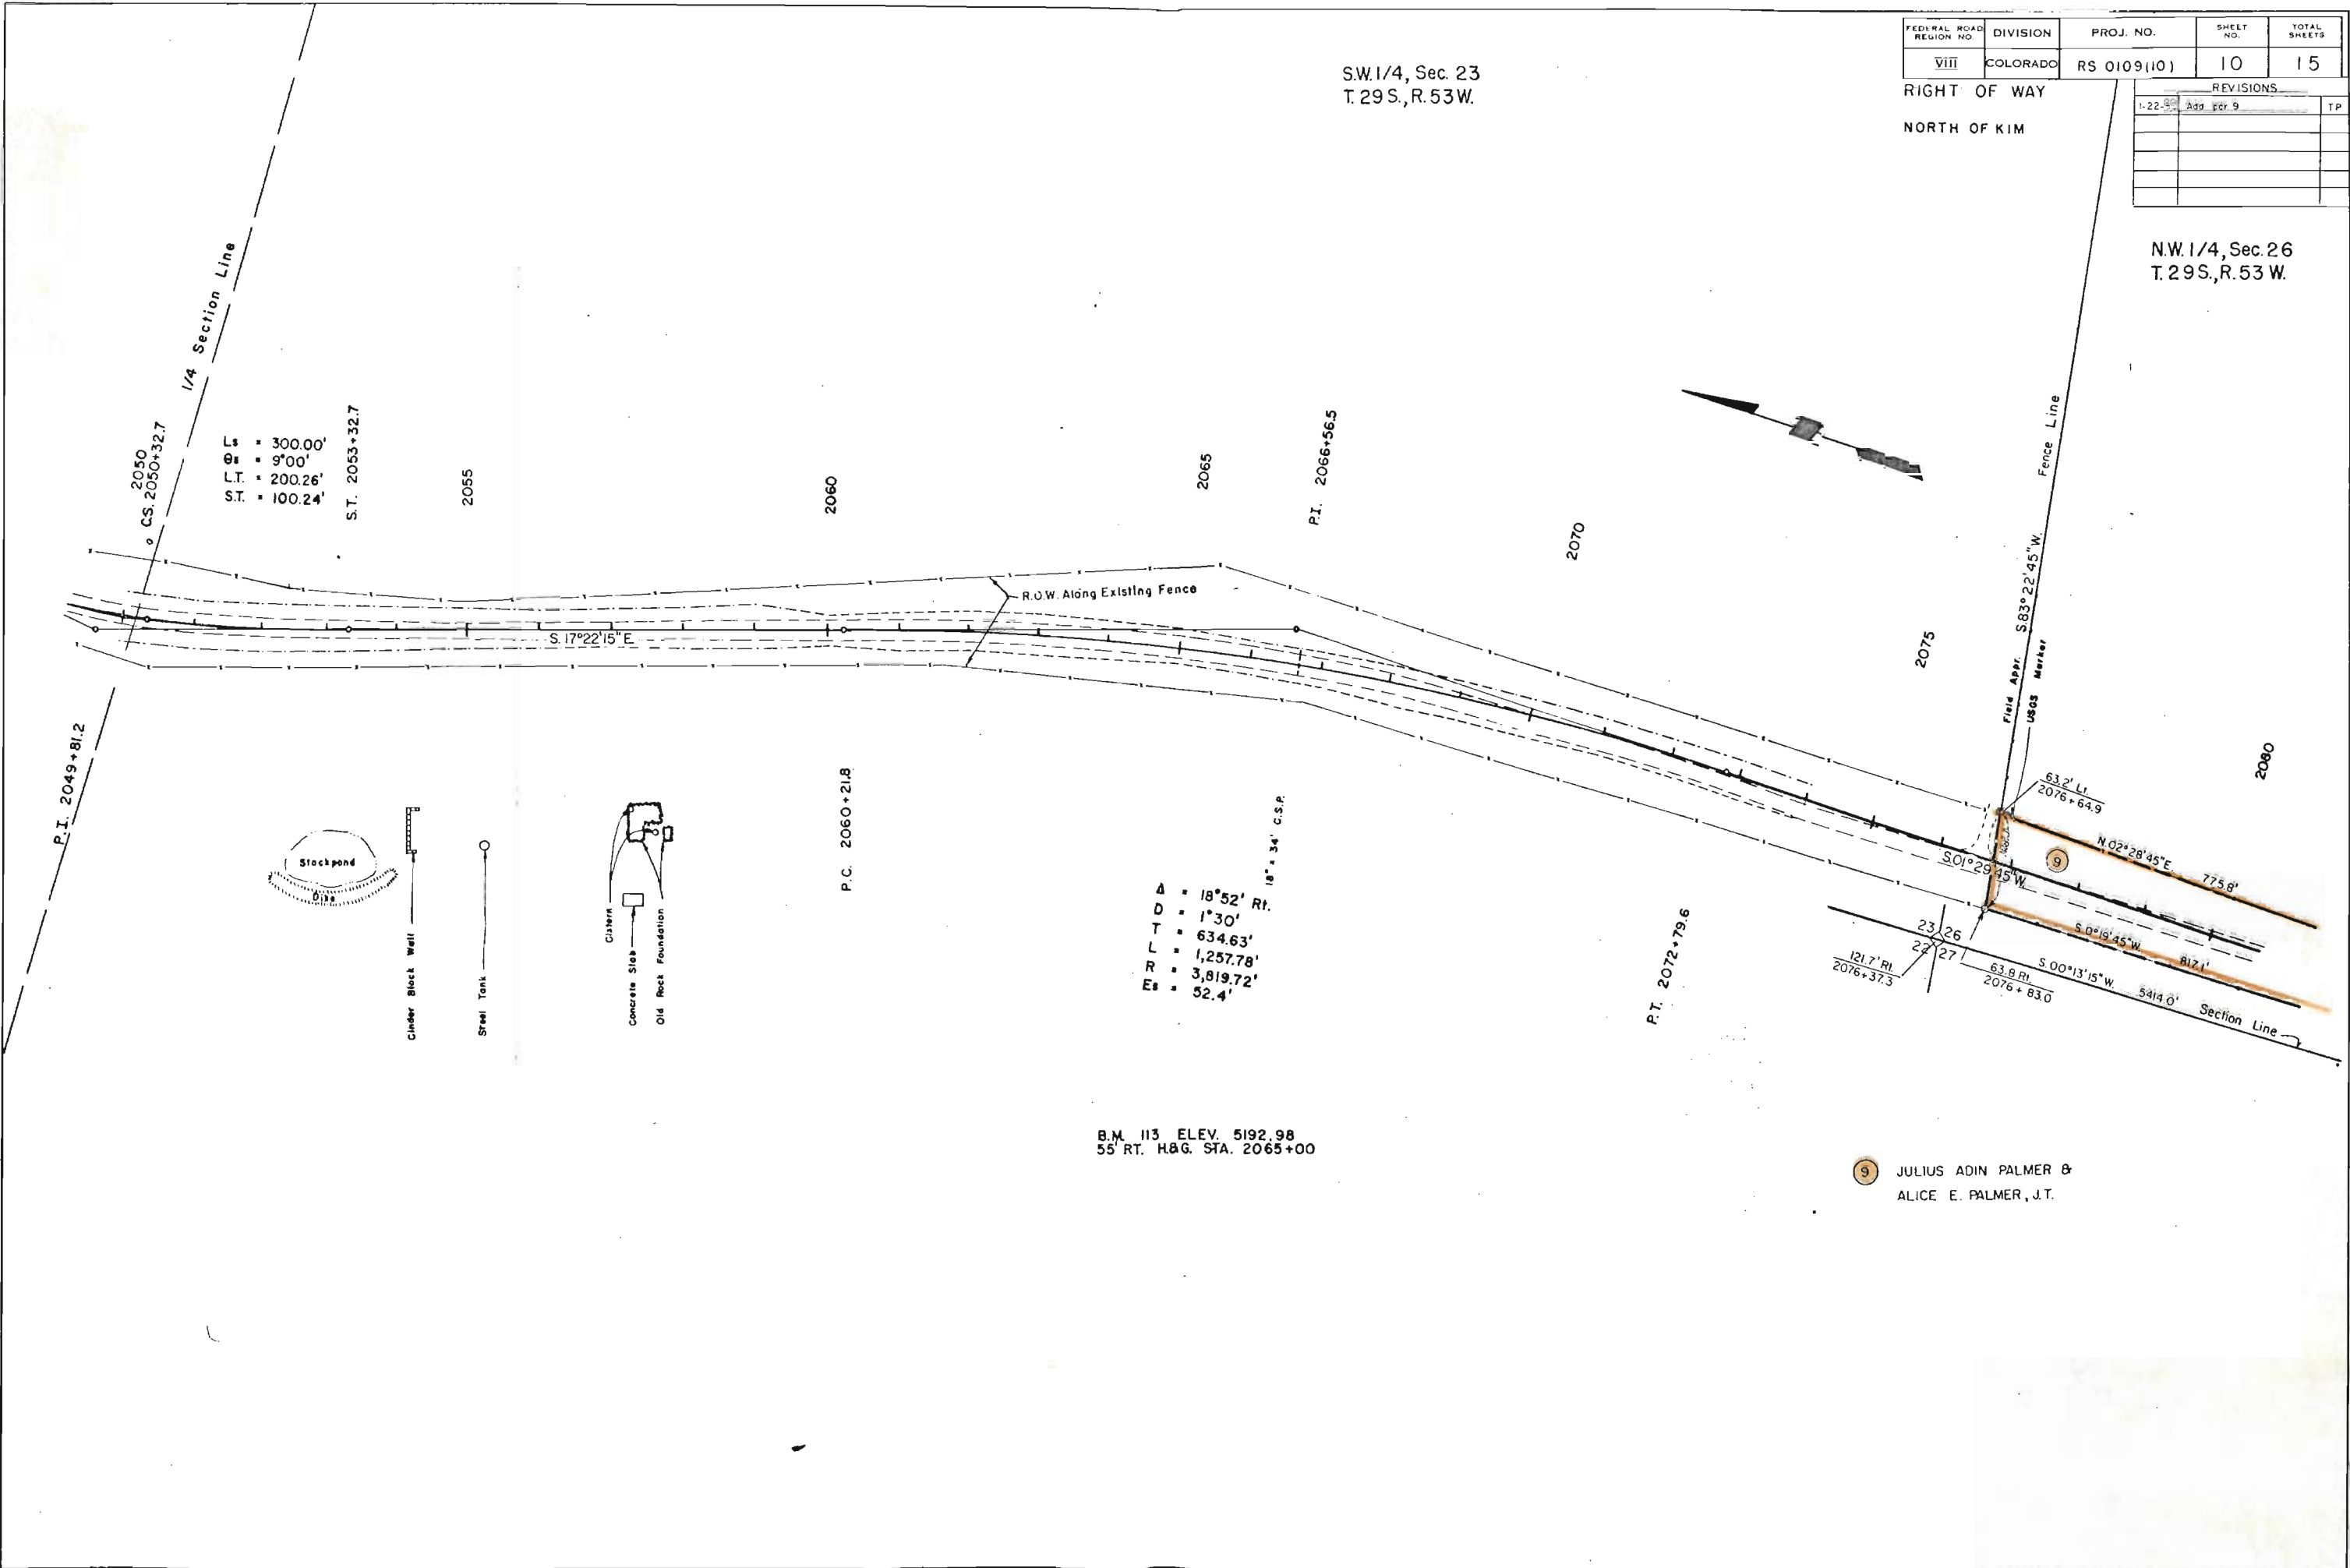

N.W. 1/4, Sec. 26
T.29S., R.53W.

FEDERAL ROAD REGION NO.	DIVISION	PROJ. NO.	SHEET NO.	TOTAL SHEETS
VIII	COLORADO	RS 0109(10)	11	15

RIGHT OF WAY


NORTH OF KIM

REVISIONS			
1-22-60	Add	Par 9	TP

S.W. 1/4, Sec. 26
T.29S., R.53W.

TE-5 JULIUS ADIN PALMER AND
ALICE E. PALMER J.T.

9

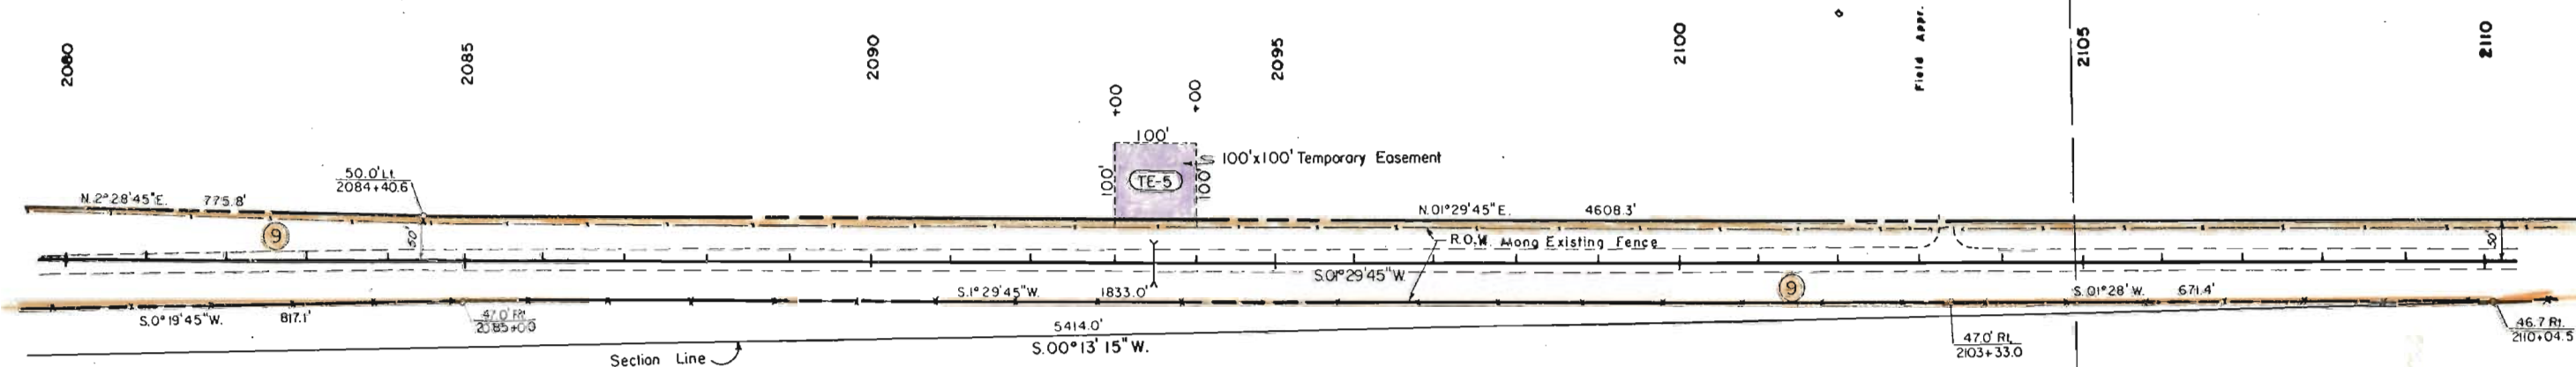

N.E. 1/4, Sec. 27
T.29S., R.53W.

S.E. 1/4, Sec. 27
T.29S., R.53W.

B.M. #116 - ELEV. 5223.57
46 RT HAG STA 2102+00

FEDERAL ROAD REGION NO.	DIVISION	PROJ. NO.	SHEET NO.	TOTAL SHEETS
VIII	COLORADO	RS 0109(10)	12	15

RIGHT OF WAY

REVISIONS

NORTH OF KIM


I-22-80 Add. Par. 9 TP

FEDERAL ROAD REPORT NO.	DIVISION	PROJ. NO.	SHEET NO.	TOTAL SHEETS
VIII	COLORADO	RS 0109(10)	13	15
RIGHT OF WAY				
NORTH OF KIM				
REVISIONS				
1-22-80 Add. Par. 9				TP

N.W.1/4, Sec. 35
T. 29 S., R. 53 W.

S.W.1/4, Sec. 35
T. 29 S., R. 53 W.

7 JULIUS ADIN PALMER AND
9 ALICE E. PALMER J.T.

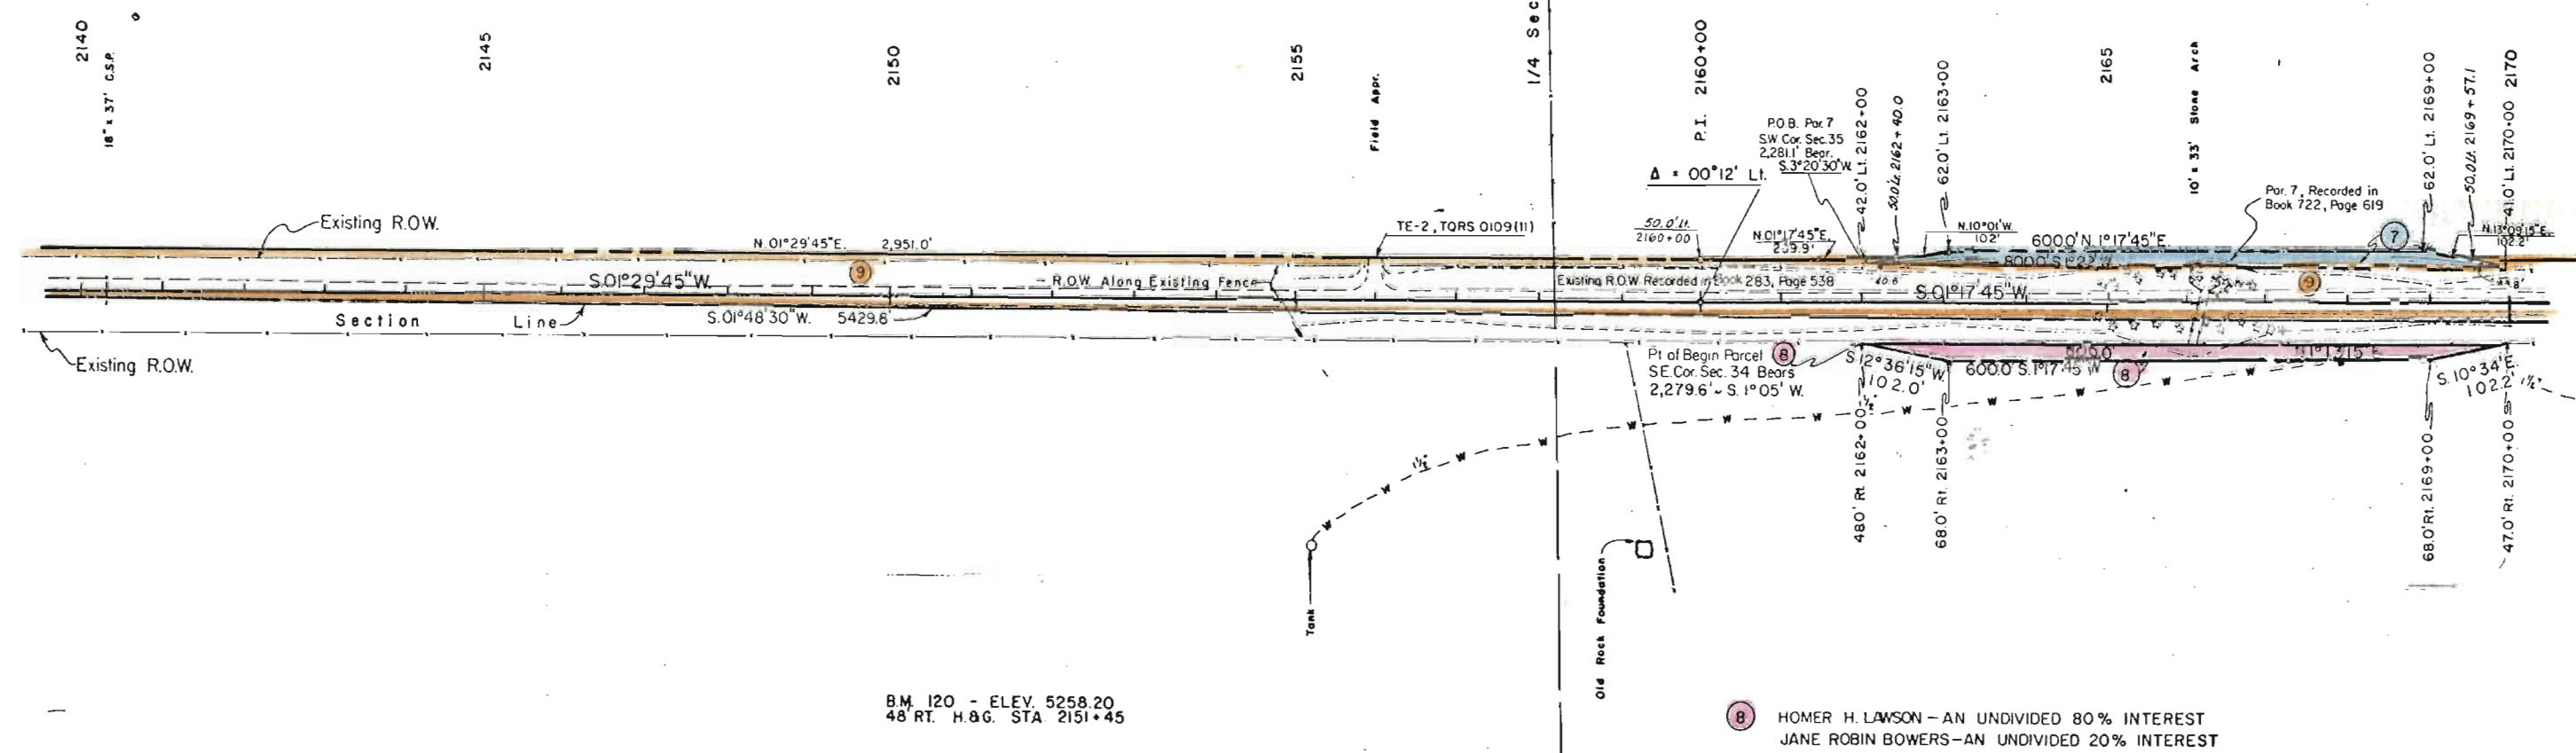

N.E.1/4, Sec. 34
T. 29 S., R. 53 W.


SE.1/4, Sec. 34
T. 29 S., R. 53 W.

8 HOMER H. LAWSON - AN UNDIVIDED 80% INTEREST
JANE ROBIN BOWERS - AN UNDIVIDED 20% INTEREST

SW 1/4, Sec. 35
T.29S., R.53 W.

N.W. 1/4, Sec. 2
T.30S., R.53W.

FEDERAL ROAD REGION NO.	DIVISION	PROJ. NO.	SHEET NO.	TOTAL SHEETS
VIII	COLORADO	RS 0109(10)	14	15
RIGHT OF WAY				
NORTH OF KIM				
REVISIONS				
L-22-80	Add.	Par. 9		TP

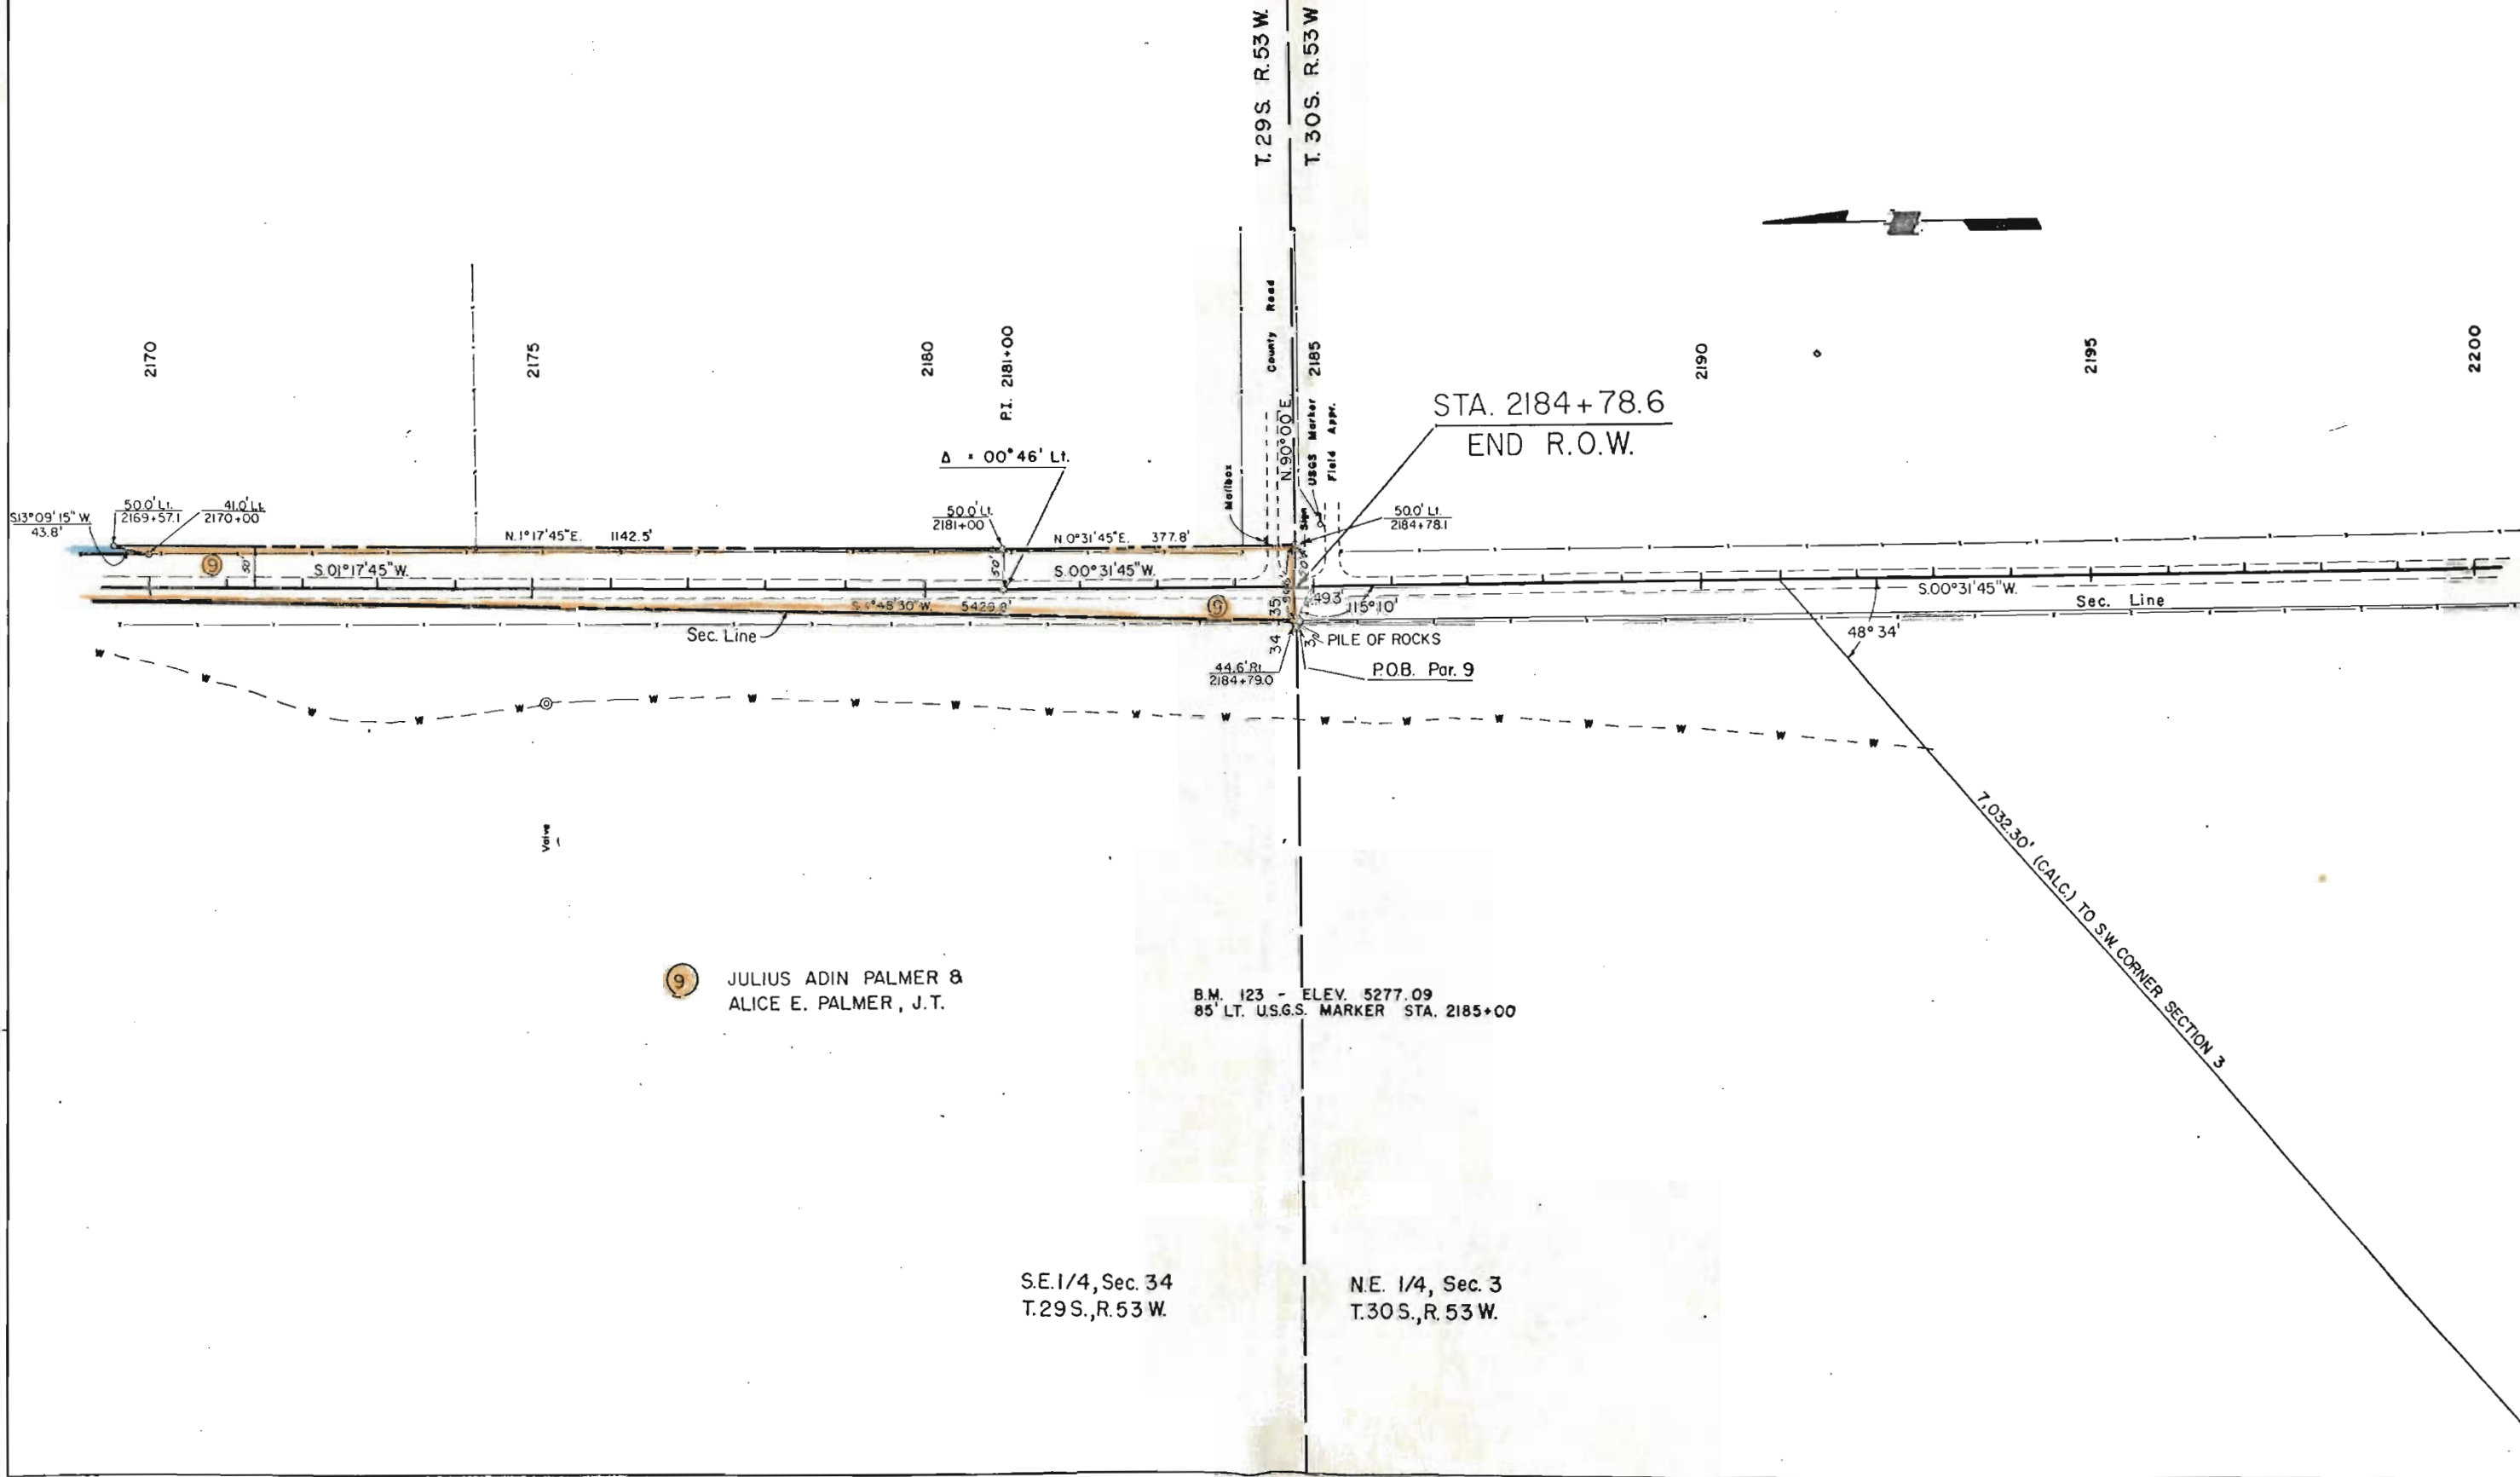

FEDERAL ROAD REGION NO.	DIVISION	PROJ. NO.	SHEET NO.	TOTAL SHEETS
VIII	COLORADO	RS 0109(10)	15	15
RIGHT OF WAY				
NORTH OF KIM				
REVISIONS				

N.W. 1/4, Sec. 2
T.30S., R. 53 W.

