


Book 117
 Page 685
 AFTER RECORDING PLEASE MAIL TO:
 The Department of Highways of the State of Colorado
 Highway Office Building
 14th East Arkansas Avenue
 Denver, Colorado 80202

Find for record the
 A. B. 10.81
 Received on 4/11/50
 448.92
 Charles Rogers, Recorder

STATE DEPARTMENT OF HIGHWAYS DIVISION OF HIGHWAYS—STATE OF COLORADO

REL. NO.	SECTION	PROJECT NO.	SHEET NO.
VIII	COLORADO	RS 0149(5)	1

REVISIONS	
5/22/50	Add Tab sheet nos. to index

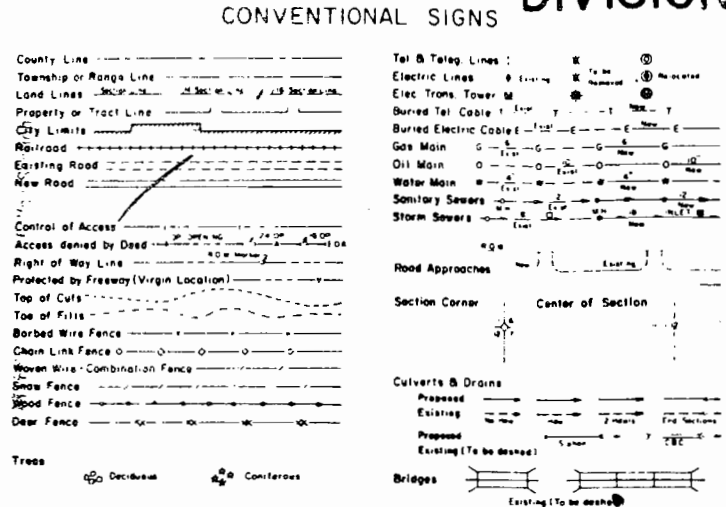

PLAN AND PROFILE OF PROPOSED FEDERAL AID PROJECT NO. RS 0149(5) STATE HIGHWAY NO. 149 MINERAL AND HINSDALE COUNTIES

RIGHT OF WAY

SCALE OF ORIGINAL DRAWINGS
 PLAN SHEETS 1" = 100'
 OWNERSHIP MAPS 1" = 200'
 TOTAL OWNERSHIP MAPS 1" = 500'
 R.O.W. LENGTH OF PROJECT = 6.75 MILES


U.S. FOREST LAND MAP
 RIO GRANDE NATIONAL FOREST
 IN
 MINERAL AND HINSDALE COUNTIES

- INDEX OF SHEETS
- 1 TITLE SHEET
 - 2-26 TABULATION OF PROPERTIES
 - 3-4, 6, 8-16 LINE SHEETS
 - 24-26 TOTAL OWNERSHIP MAPS
- SERIAL NO. _____

EXHIBIT "A"

STA. 1665+31.00 END R.O.W. PROJ. RS 0149(5)
 STA. 1665+31.00 BEGIN CFP 7-2(2)


STA. 1308+94.9 BEGIN R.O.W. PROJ. RS 0149(5)
 STA. 1308+94.9 BEGIN R.O.W. PROJ. C62-0149-10

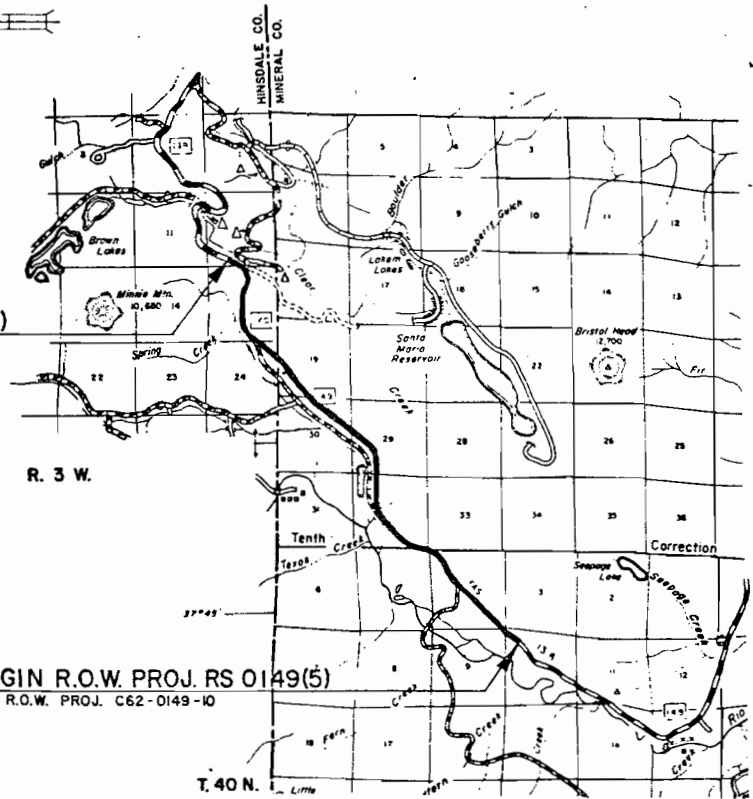

CERTIFICATE OF CHIEF ENGINEER
 I, E. N. Haase of Denver, Colorado, hereby certify that this map was made from notes taken during an actual survey made by the Resident Engineer, which work to the best of my knowledge and belief is accurately represented by this map.
 Denver, Colorado Date: 4/24/50

STATE DEPARTMENT OF HIGHWAYS
 DIVISION OF HIGHWAYS, STATE OF COLORADO

E. N. Haase
 E. N. Haase — Chief Engineer

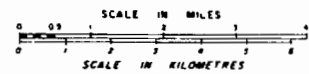

DEPARTMENT OF TRANSPORTATION FEDERAL HIGHWAY ADMINISTRATION	
APPROVED _____	DATE _____
DIVISION ADMINISTRATOR	

ATTENTION: Right of Way Section

R.O.W. TABULATION OF PROPERTIES IN				MINERAL	COUNTY		S.H. NO. 149		RIGHT OF WAY WEST OF CREEDE			
PARCEL NO.	OWNER	ADDRESS	LOCATION	AREA IN ACRES				PARCEL NO.	REMARKS	REVISIONS		
				PARCEL	TO BE ACQUIRED	REMAINDER				11-3-80	Chg. TBA Par. 5	DAZ
						LEFT	RIGHT					
			T.40N., R.2W., N.M.P.M.									
1	WRIGHTS BRISTOL HEAD RANCHES	N.W. OF CREEDE	NE½ NE½, SEC. 9	2.662	1.770	235 ±	2.1	1				
2	U.S. GOVERNMENT, RIO GRANDE NATIONAL FOREST	DEL NORTE RANGER DISTRICT P.O. BOX 40 DEL NORTE, COLORADO 81132	SE½ SE½, SEC. 4	3.538	3.538	6	480 ±	2				
3	WRIGHTS BRISTOL HEAD RANCHES	N.W. OF CREEDE	SW½ SE½, SEC. 4	2.696	1.658	110 ±	3.5	3				
TE-3	WRIGHTS BRISTOL HEAD RANCHES	N.W. OF CREEDE	SW½ SE½, SEC. 4	0.55				TE-3	RELOCATION OF IRRIGATION DITCH			
4	U.S. GOVERNMENT, RIO GRANDE NATIONAL FOREST	DEL NORTE RANGER DISTRICT P.O. BOX 40 DEL NORTE, COLORADO 81132	E½ NW½ SE½, SEC. 4	0.629	0.629	N/A	N/A	4				
5	HILDA WETHERILL KIPP	N.W. OF CREEDE	NW½ SE½, SEC. 4 NE½ SW½, SEC. 4 SE½ NW½, SEC. 4	14.605	11.554	60 ±	80 ±	5				

Book 117
Page 688

Send the record the 6th of May
A. D. 1981 11.15th of May
44892
C. Alan Rogers

R. O. W. TABULATION OF PROPERTIES IN				MINERAL		COUNTY		S. H. NO. 149		RIGHT OF WAY WEST OF CREEDE		
PARCEL NO.	OWNER	ADDRESS	LOCATION	AREA IN		ACRES		PARCEL NO.	REMARKS	REVISIONS		
				PARCEL	TO BE ACQUIRED	REMAINDER				2/2/81	Rev. Par. 13.	
						LEFT	RIGHT					
			T.41N., R.2W., N.M.P.M.									
10	U.S. GOVERNMENT, RIO GRANDE NATIONAL FOREST	DEL NORTE RANGER DISTRICT P.O. BOX 40 DEL NORTE, COLORADO 81132	SE½ SE½, SEC. 32	3.523	3.523	N/A	N/A	10				
			T.40N., R.2W. N.M.P.M.									
11	FLOYD A. AND FLETA MAE FREEMON	N.W. OF CREEDE	NE½ NE½, SEC. 5	0.957	0.957	240 ±	0	11				
			T.41N., R.2W., N.M.P.M.									
12	KENNETH M. AND KATHERINE I. ELLISON	N.W. OF CREEDE	W½ SE½, NE½ SW½ SEC. 32	4.244	1.772	0	80 ±	12				
TE-12	KENNETH M. AND KATHERINE I. ELLISON	N.W. OF CREEDE	NE½ SW½, SEC. 32	0.46				TE-12	Channel change			
13-Rev.	FLOYD A. AND FLETA MAE FREEMON	N.W. OF CREEDE	SW½ SE½, SW½ SEC. 32	2.752	1.247	152 ±		13-Rev.				
			BRISTOL VIEW ACRES WEST SUBDIVISION SEC. 32									
13-A	JAMES R. AND DOROTHY WHITCOMB FLOYD A. AND FLETA MAE FREEMON	N.W. OF CREEDE	Lot 11 Prefix "B"	0.199	0.199	0.949		13-A				
13-B	DONALD D. AND SUSAN R. ELOE	N.W. OF CREEDE	Lot 1, Prefix "A"	0.402	0.402	0.751		13-B				
13-C	FLOYD A. AND FLETA MAE FREEMON	N.W. OF CREEDE	Lot 20, NE½ SW½	0.783	0.468	0.790		13-C				
13-D	FLOYD A. AND FLETA MAE FREEMON	N.W. OF CREEDE	Lot 2, Lot 1, NE½ SW½ and Lot 15 Filing No. 2	1.417	0.585	2.880		13-D	Remainders, 0.508 AC Lot 2, 0.861 Ac. Lot 1, 1.211 Ac. Lot 15			

Book 117
Page 68
AFTER RECORDING PLEASE MAIL TO:
The Department of Highways of the State of Colorado
Highway Office Building
4201 East Arkansas Avenue
Denver, Colorado 80222
ATTENTION: Right of Way Section
Filed for record the 6 day of May
A. D. 1981 at 11:15 AM
C. H. Rogers, Recorder

STATE OF COLORADO, DEPARTMENT OF HIGHWAYS
DIVISION OF HIGHWAYS
D.O.M. FORM NO. 136
REVISED FEB. 1979

R. O. W. TABULATION OF PROPERTIES IN MINERAL COUNTY S. H. NO. 149										FEDERAL ROAD REGION NO. XII		DIVISION COLORADO		PROJECT NO. RS 0149(5)		SHEET NO. 2-C	
										RIGHT OF WAY WEST OF CREEDE							
PARCEL NO.	OWNER	ADDRESS	LOCATION	AREA IN ACRES				PARCEL NO.	REMARKS	REVISIONS							
				PARCEL	TO BE ACQUIRED	REMAINDER				9/22/81	Chg. Loc. Par. 16						
						LEFT	RIGHT			Sec. 30		CDB					
			T.41N., R.2W., N.M.P.M.														
TE-13	FLOYD A. AND FLETA MAE FREEMON	N.W. OF CREEDE	NE½ SW½, SEC. 32	0.11				TE-13	CHANNEL CHANGE								
14	ROBERT K. MILAM	N.W. OF CREEDE	SW½ SE½, SW½ SEC. 32	1.050	1.050	1.2		14									
15	INDUSTRIAL BUILDING CORP.	N.W. OF CREEDE	SE½ NW½, SEC. 32	3.574	2.722	0	155 ±	15									
16	U.S. GOVERNMENT, RIO GRANDE NATIONAL FOREST	DEL NORTE RANGER DISTRICT P.O. BOX 40 DEL NORTE, COLORADO 81132	E½ NW½, SEC. 32 SW½, SW½ NW½, SEC. 29 E ½ NE½, SEC. 30	9.277 14.520 16.263	9.277 14.520 16.263	N/A N/A N/A	N/A N/A N/A	16									
17	WRIGHTS BRISTOL HEAD RANCHES	N.W. OF CREEDE	SW½ SW½, SEC. 29	0.537	0.537	40 ±	0	17									
18	WRIGHTS BRISTOL HEAD RANCHES	N.W. OF CREEDE	SW½ NE½, SEC. 30	0.019	0.019	SEE PARCEL 25		18									

ATTENTION: Right of Way Section

STATE OF COLORADO, DEPARTMENT OF HIGHWAYS
DIVISION OF HIGHWAYS
D.O.M. FORM NO 135
Revised Feb 1979

R. O. W. TABULATION OF PROPERTIES IN MINERAL AND HINSDALE COUNTY						S. H. NO. 149		RIGHT OF WAY WEST OF CREEDE				
FEDERAL ROAD DISTRICT NO.		DIVISION		PROJECT NO.		SHEET NO.						
VII		COLORADO		RS 0149(5)		2-D						
PARCEL NO.	OWNER	ADDRESS	LOCATION	AREA IN ACRES				PARCEL NO.	REMARKS	REVISIONS		
				PARCEL	TO BE ACQUIRED	REMAINDER				9/22/81	Add Hinsdale Co. & Chg. Loc. Par. 22, Sec. 24	
			T.41N., R.2W., N.M.P.M.									
19	CHARLES I. AND ERMA LOUISE DABNEY	N.W. OF CREEDE	NE½ NW½, SEC. 30	4.089	4.089	70 ±	2.1	19				
20	U.S. GOVERNMENT, RIO GRANDE NATIONAL FOREST	DEL NORTE RANGE DISTRICT P.O. BOX 40 DEL NORTE, COLORADO 81132	SE½ SW½, SEC. 19	3.360	3.360	N/A	N/A	20				
21	CHARLES I. AND ERMA LOUISE DABNEY	N.W. OF CREEDE	SW½ SW½, SEC. 19	5.929	5.929	30 ±	8 ±	21				
22	U.S. GOVERNMENT, RIO GRANDE NATIONAL FOREST	DEL NORTE RANGER DISTRICT P.O. BOX 40 DEL NORTE, COLORADO 81132	NW½ SW½, SEC. 19	3.395	3.395	N/A	N/A	22				
			(HINSDALE)									
			T.41N., R.3W., N.M.P.M.									
22	U.S. GOVERNMENT, RIO GRANDE NATIONAL FOREST	DEL NORTE RANGER DISTRICT P.O. BOX 40 DEL NORTE, COLORADO 81132	E½ NE½, SEC. 24 NW½ NE½, SEC. 24 SE½, W½ NE½, SEC. 13 SW½ SE½, SE½ SW½, SEC. 12	12.520 29.433 4.418	12.520 29.433 4.418	N/A N/A N/A	N/A N/A N/A	22				

DIVISION OF HIGHWAYS
DOW FORM NO. 26
Revised Feb. '98

Book 117
Page 69.

AFTER RECORDING PLEASE MAIL TO:
 The Department of

PLEASE MAIL TO:
The Department of Highways of the State of Colorado
Highway Office Building
4201 East Arkansas Avenue
Denver, Colorado

ATTENTION: Right of Way Section

[illegible]

1811 11.15.11 11.15.11

44822

[Handwritten signature]

Sehr geehrte Damen und Herren,

R. O. W. TABULATION OF PROPERTIES IN

HINSDALE

COUNTY

S. H. NO. 149

FEDERAL ROAD REGION NO	DIVISION	PROJECT NO	SHEET NO
III	COLORADO	RS 0149(5)	2-E

RIGHT OF WAY WEST OF CREEDE

[illegible]

6 mo
 10/15/51
 44892
 44892
 44892

RIGHT OF WAY
WEST OF CREEDE

VII	COLORADO	RS 0149(5)	3	26
REVISIONS				
11-3-80	Add On R.O.W. Line Sta. 1308			

Sta. 1308+94.9 BEGIN R.O.W.
PROJ. RS 0149(5)

NW 1/4 NW 1/4 SEC. 10

SECTION 9
SECTION 10

NE 1/4 NE 1/4 SEC. 9

R.O.B. PARCELS 1 & 2 - TIE
NE COR. SEC. 9 BEARS S 89° 27' 15" E
767.2'

SECTION 9
SECTION 4

SECTION 10
SECTION 3

SECTION 4
SECTION 3

SW 1/4 SW 1/4 SEC. 3

SE 1/4 SE 1/4 SEC. 4

WRIGHT'S LOWER RANCH

Present Road

PL. 1313+22.11

ARC = 875.0'
CH = 865.5'
N 58° 28' 30" E

ARC = 836.0'
CH = 831.6'
N 60° 06' 15" W

ARC = 125.3'
CH = 125.3'
N 46° 08' 15" W

Δ = 39° 47' 00" Rt.
Tb = 743.11
D = 3° 30'
Δc = 29° 17' 00"
Lc = 836.67
Rc = 1637.02'

θs = 5° 15'
Ls = 300.00'
LT = 200.09'
ST = 100.08'

SC. 1308+94.9

TS. 1308+94.9

CS. 1317+15.67

ST. 1320+15.67

FOUND

1310

1315

② UNITED STATES GOVERNMENT FOREST SERVICE

T. 40 N., R. 2 W., N.M.P.M.

6 May 1945
 A. D. 1381, 11.15-12.00 A.M.
 Received by
 C. H. L. Taylor

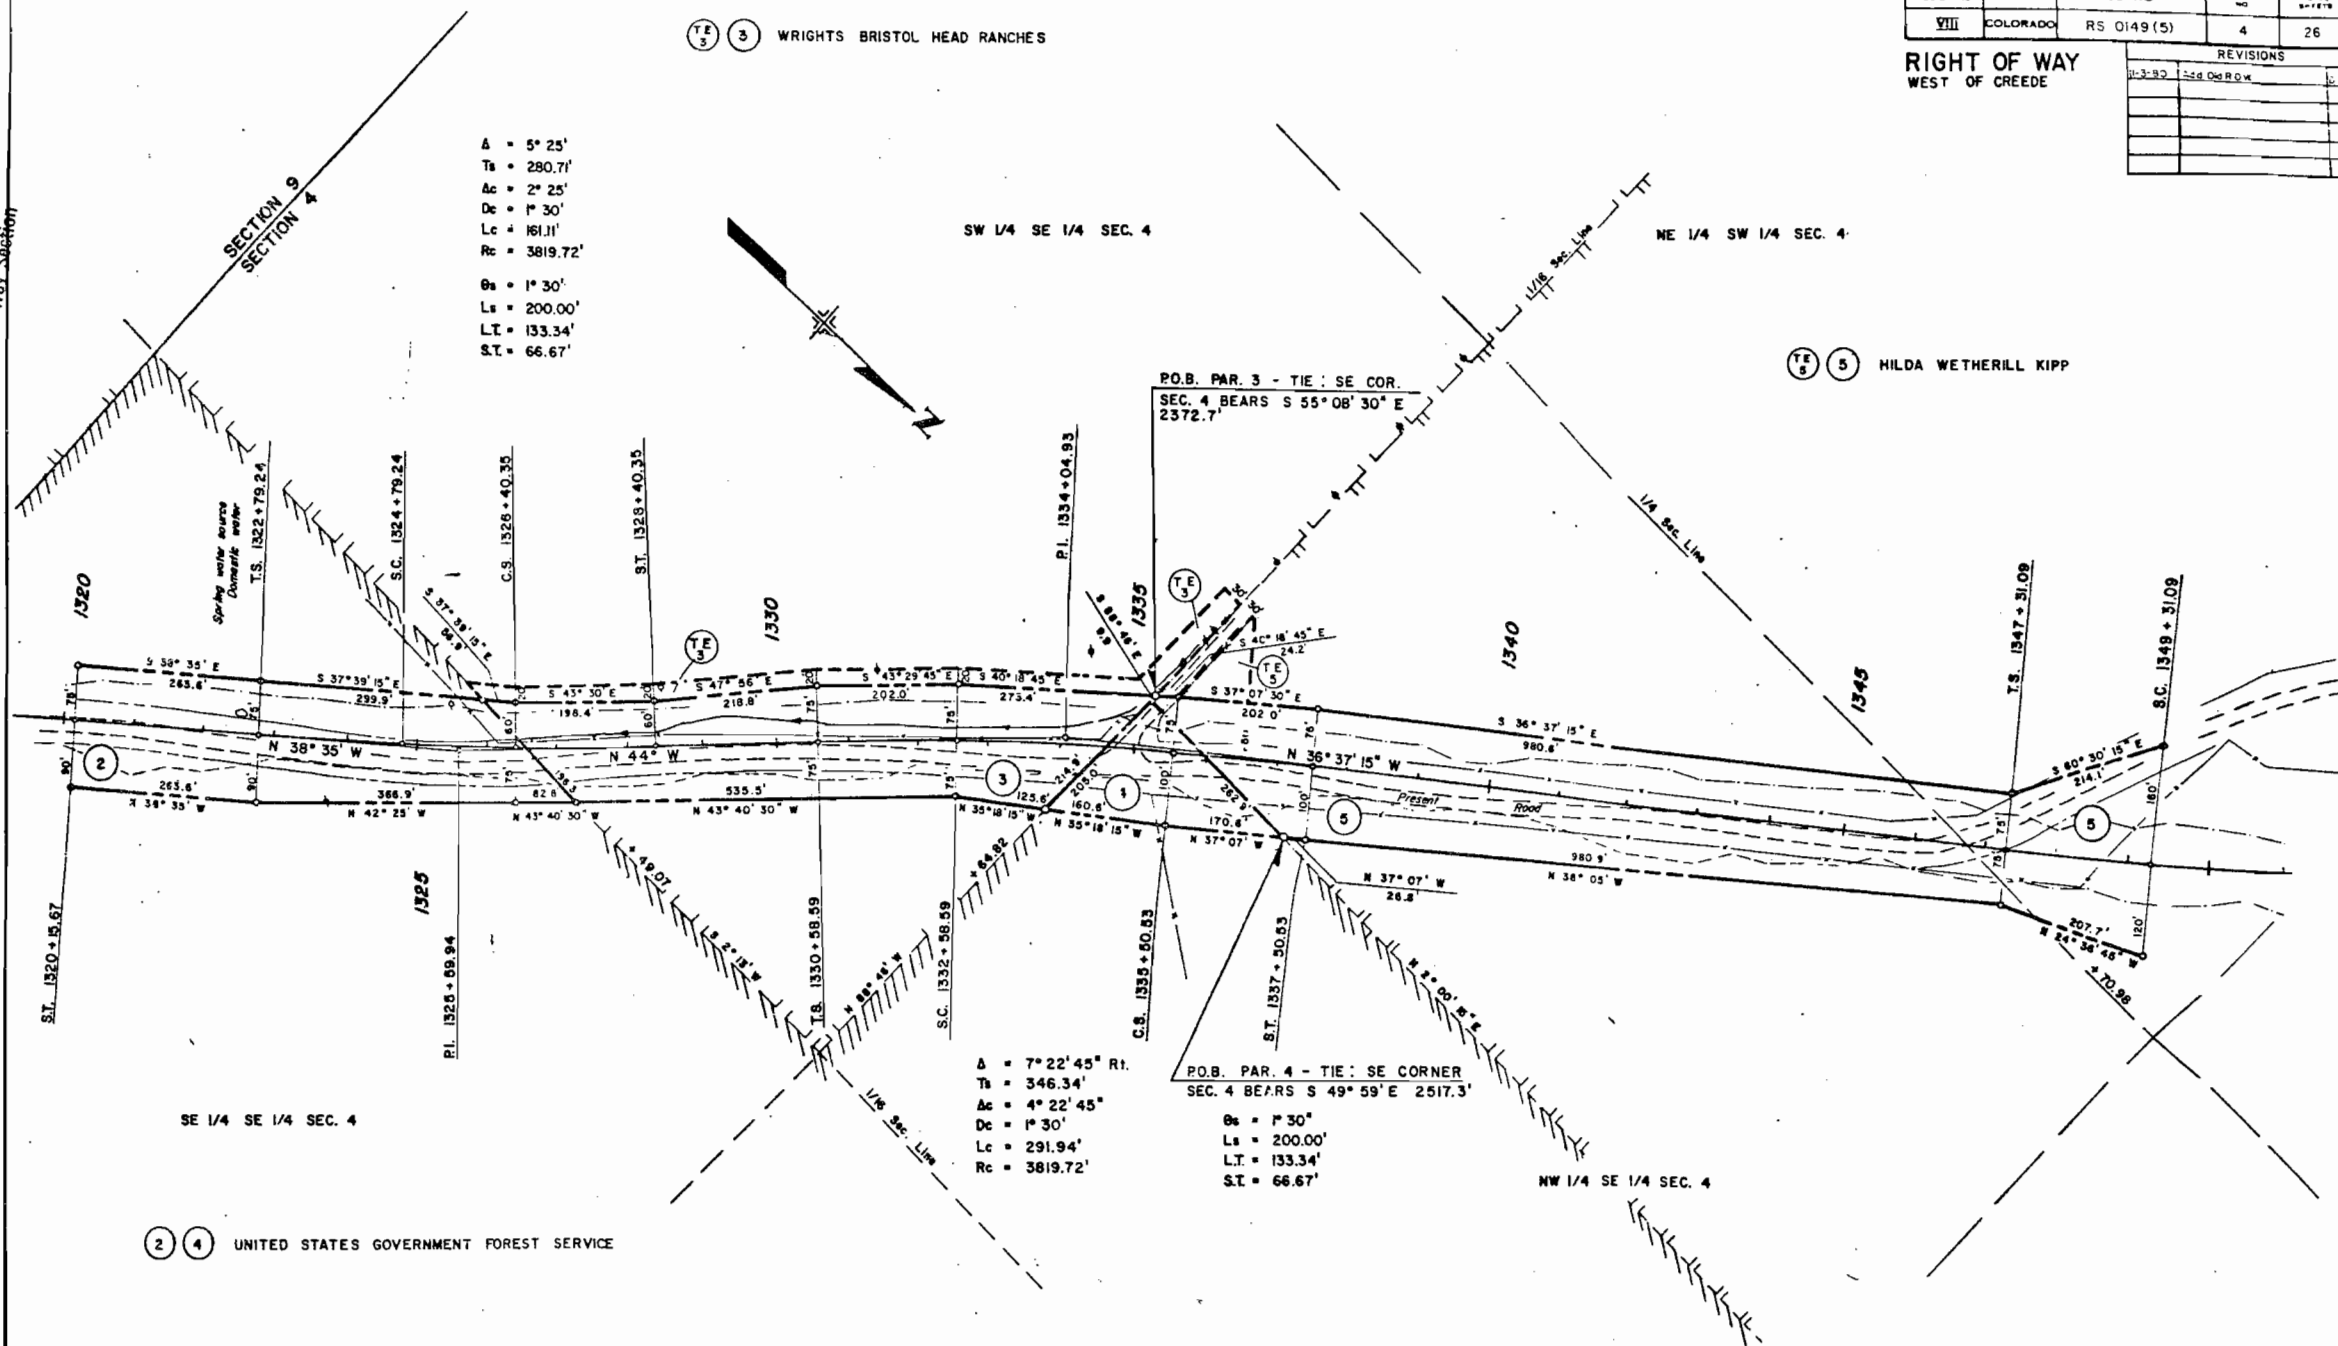[illegible]

T. 40 N., R. 2 W., N.M.P.M.


Book 11;
 AFTER RECORDING PLEASE MAIL TO: Page 6
 The Department of Highways of the State of Colorado
 Highway Office Building
 4201 East Arkansas Avenue
 Denver, Colorado 80222
 ATTENTION: Right of Way Section

Filed for record the 6th day of May
 A.D. 1981 at 11:15 AM
 44892
 C. J. Carpenter

FEDERAL ROAD DISTRICT NO.	DIVISION	PROJ. NO.	SHEET NO.	TOTAL SHEETS
VIII	COLORADO	RS 0149 (S)	6	26

REVISIONS		
1-3-80	Add Old C.W.	D.C.
2-2-81	Rev. Par. 13	R.W.

RIGHT OF WAY
 WEST OF CREEDE

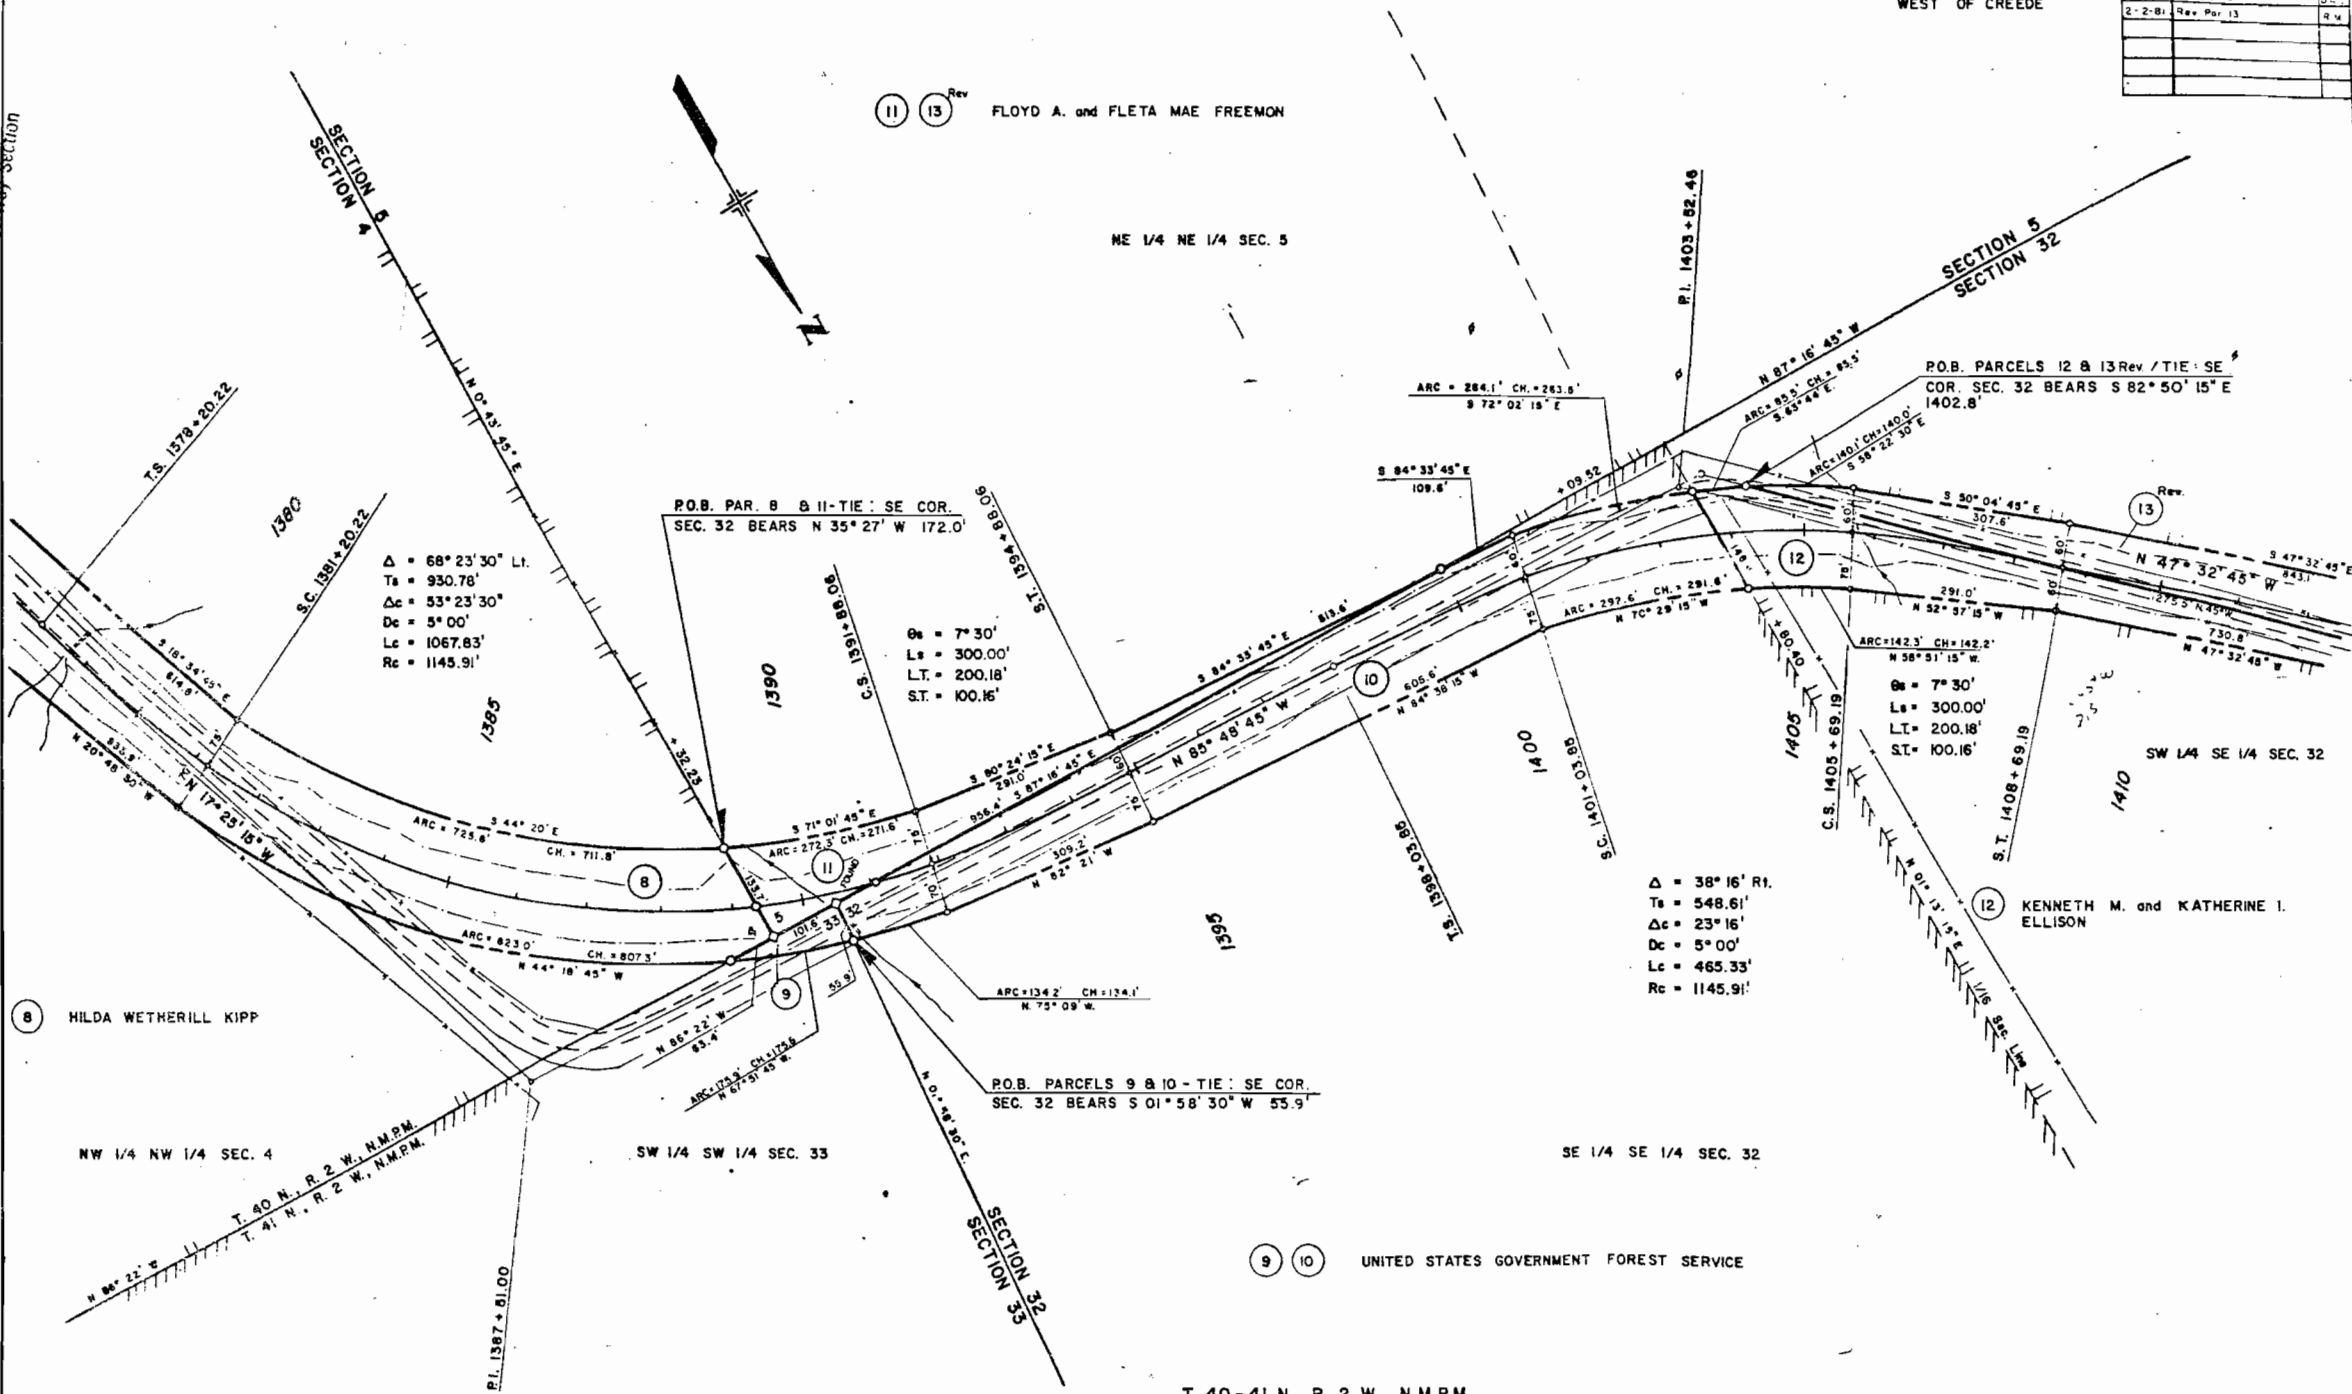


Book 11
 Page 69
 AFTER RECORDING PLEASE MAIL TO:
 The Department of Highways of the State of Colorado
 4201 East Arkansas Building
 Denver, Colorado 80222
 ATTENTION: Right of Way Section

Plans for record the 6 day in New
 A. R. 19. 81 at 11:15 a.m. clock A.
 Reception No. 448922
 Charles Rogers


FEDERAL ROAD DISTRICT NO.	DIVISION	PROJ. NO.	SHEET NO.	TOTAL SHEETS
VIII	COLORADO	RS 0149(5)	8	26

RIGHT OF WAY WEST OF CREEDE	
REVISIONS	

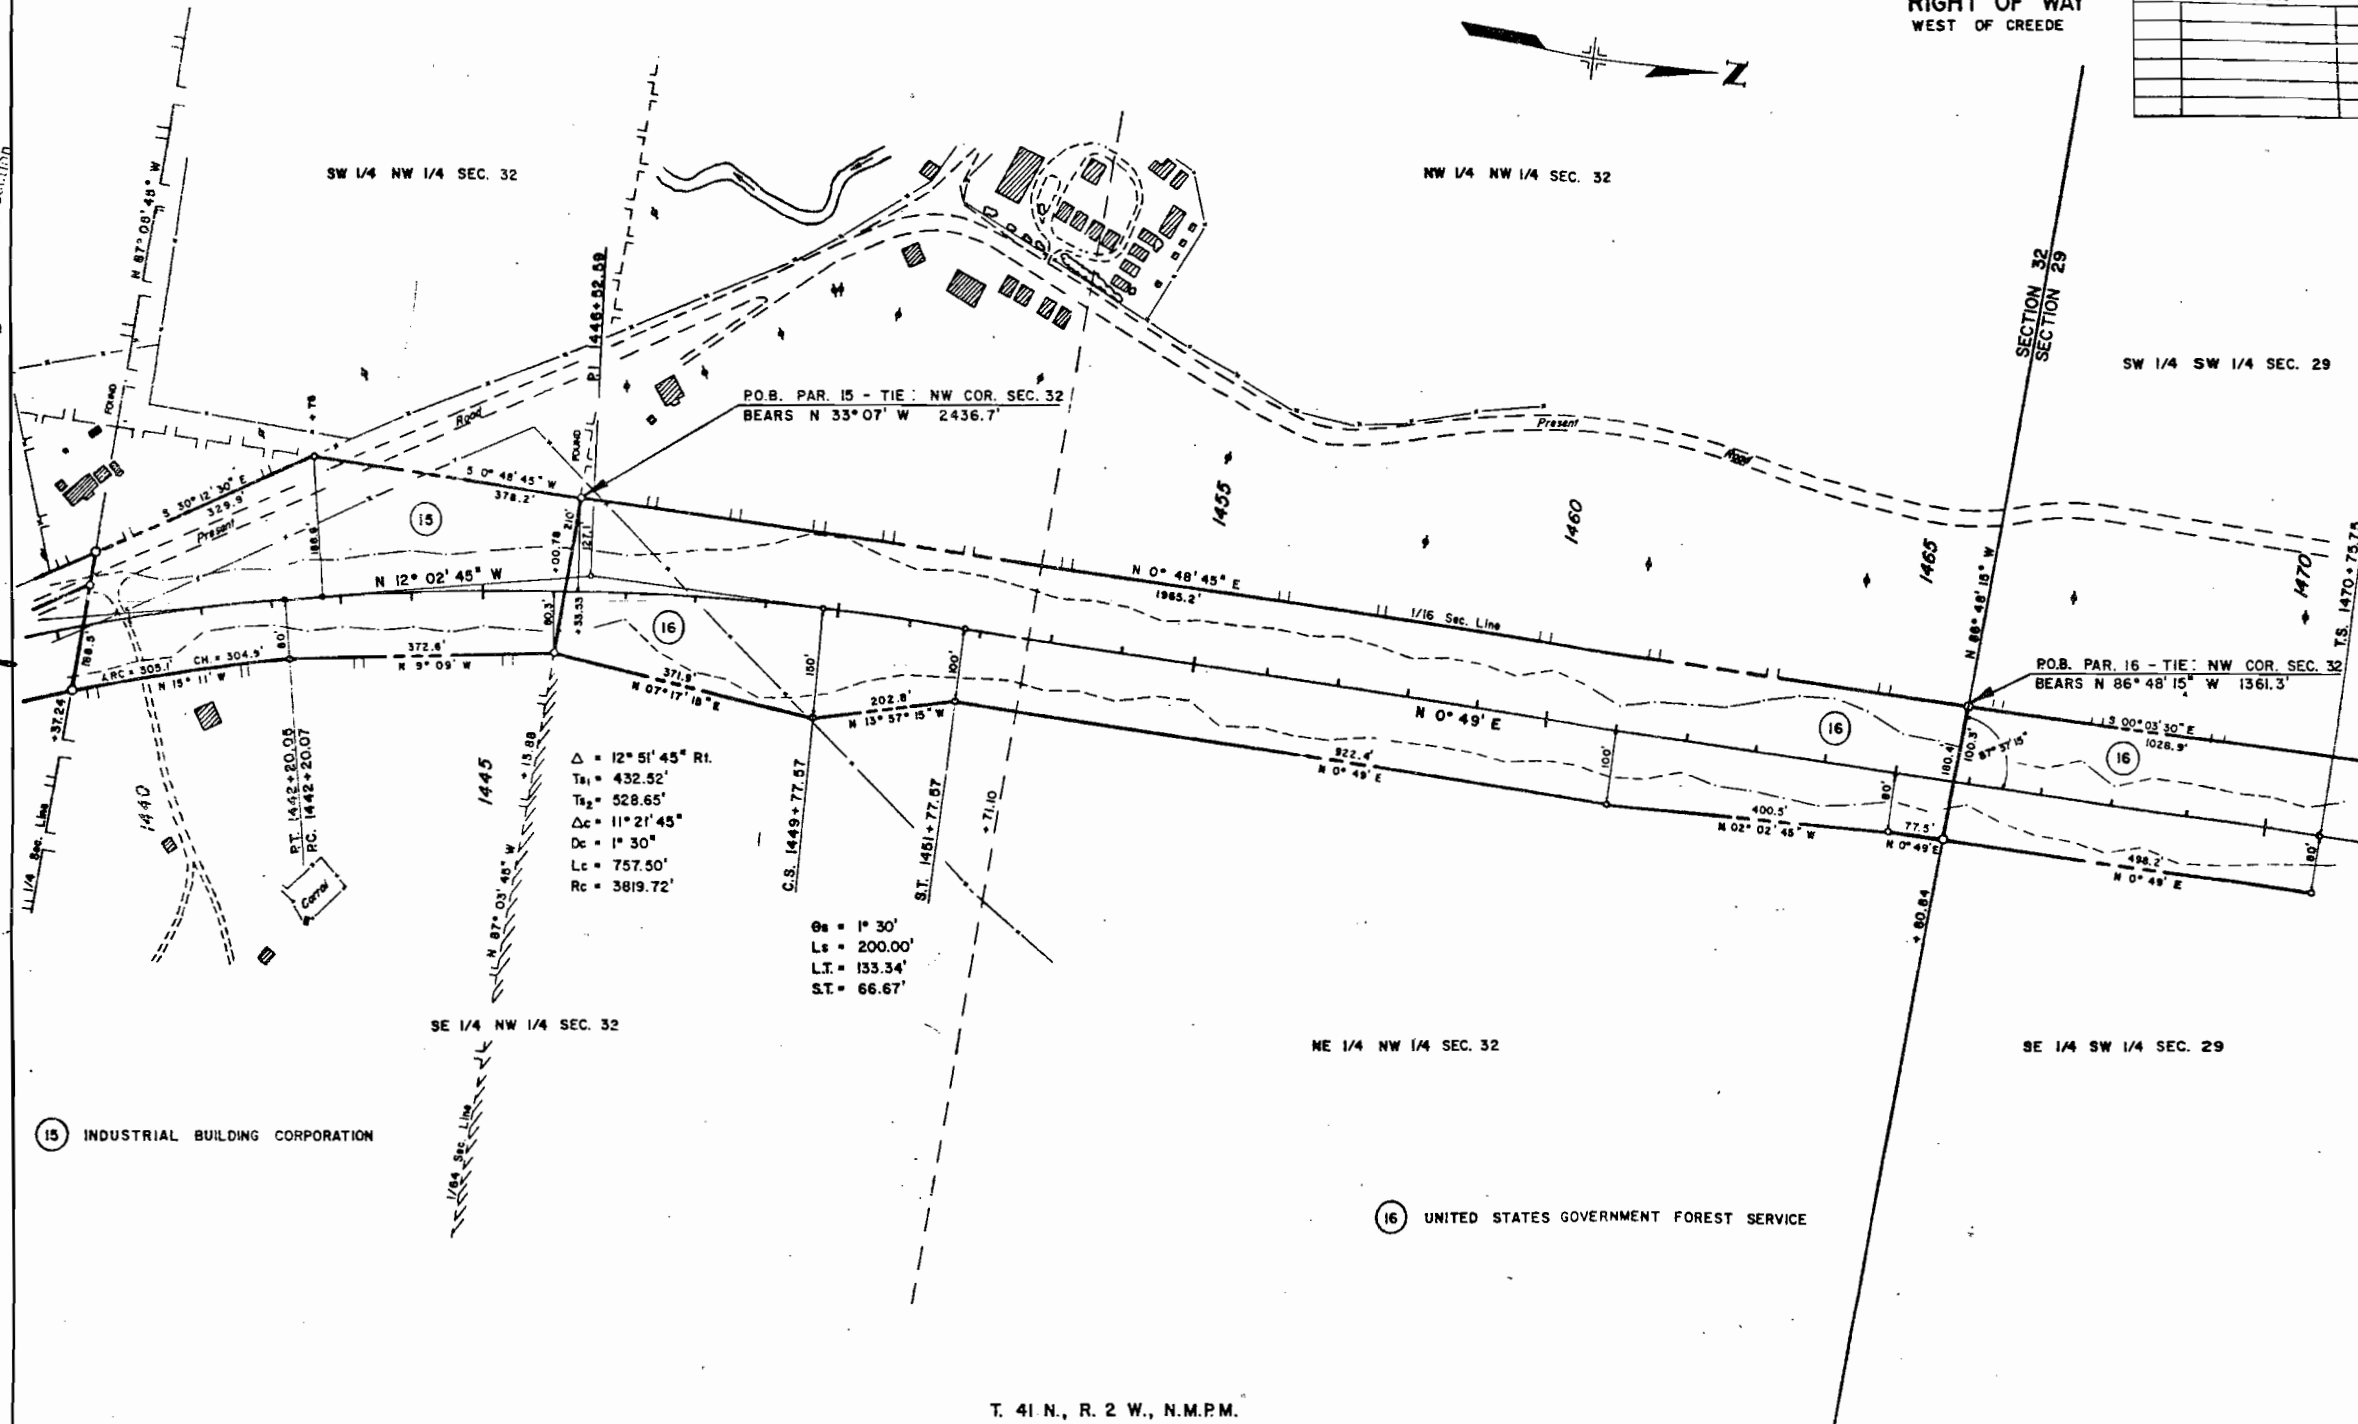

ATTENTION: Right of Way Section

Filed for record and
 A. D. 1981 at 11:15 clock A.
 Recording No. 448922
 Charles Rogers Recorder

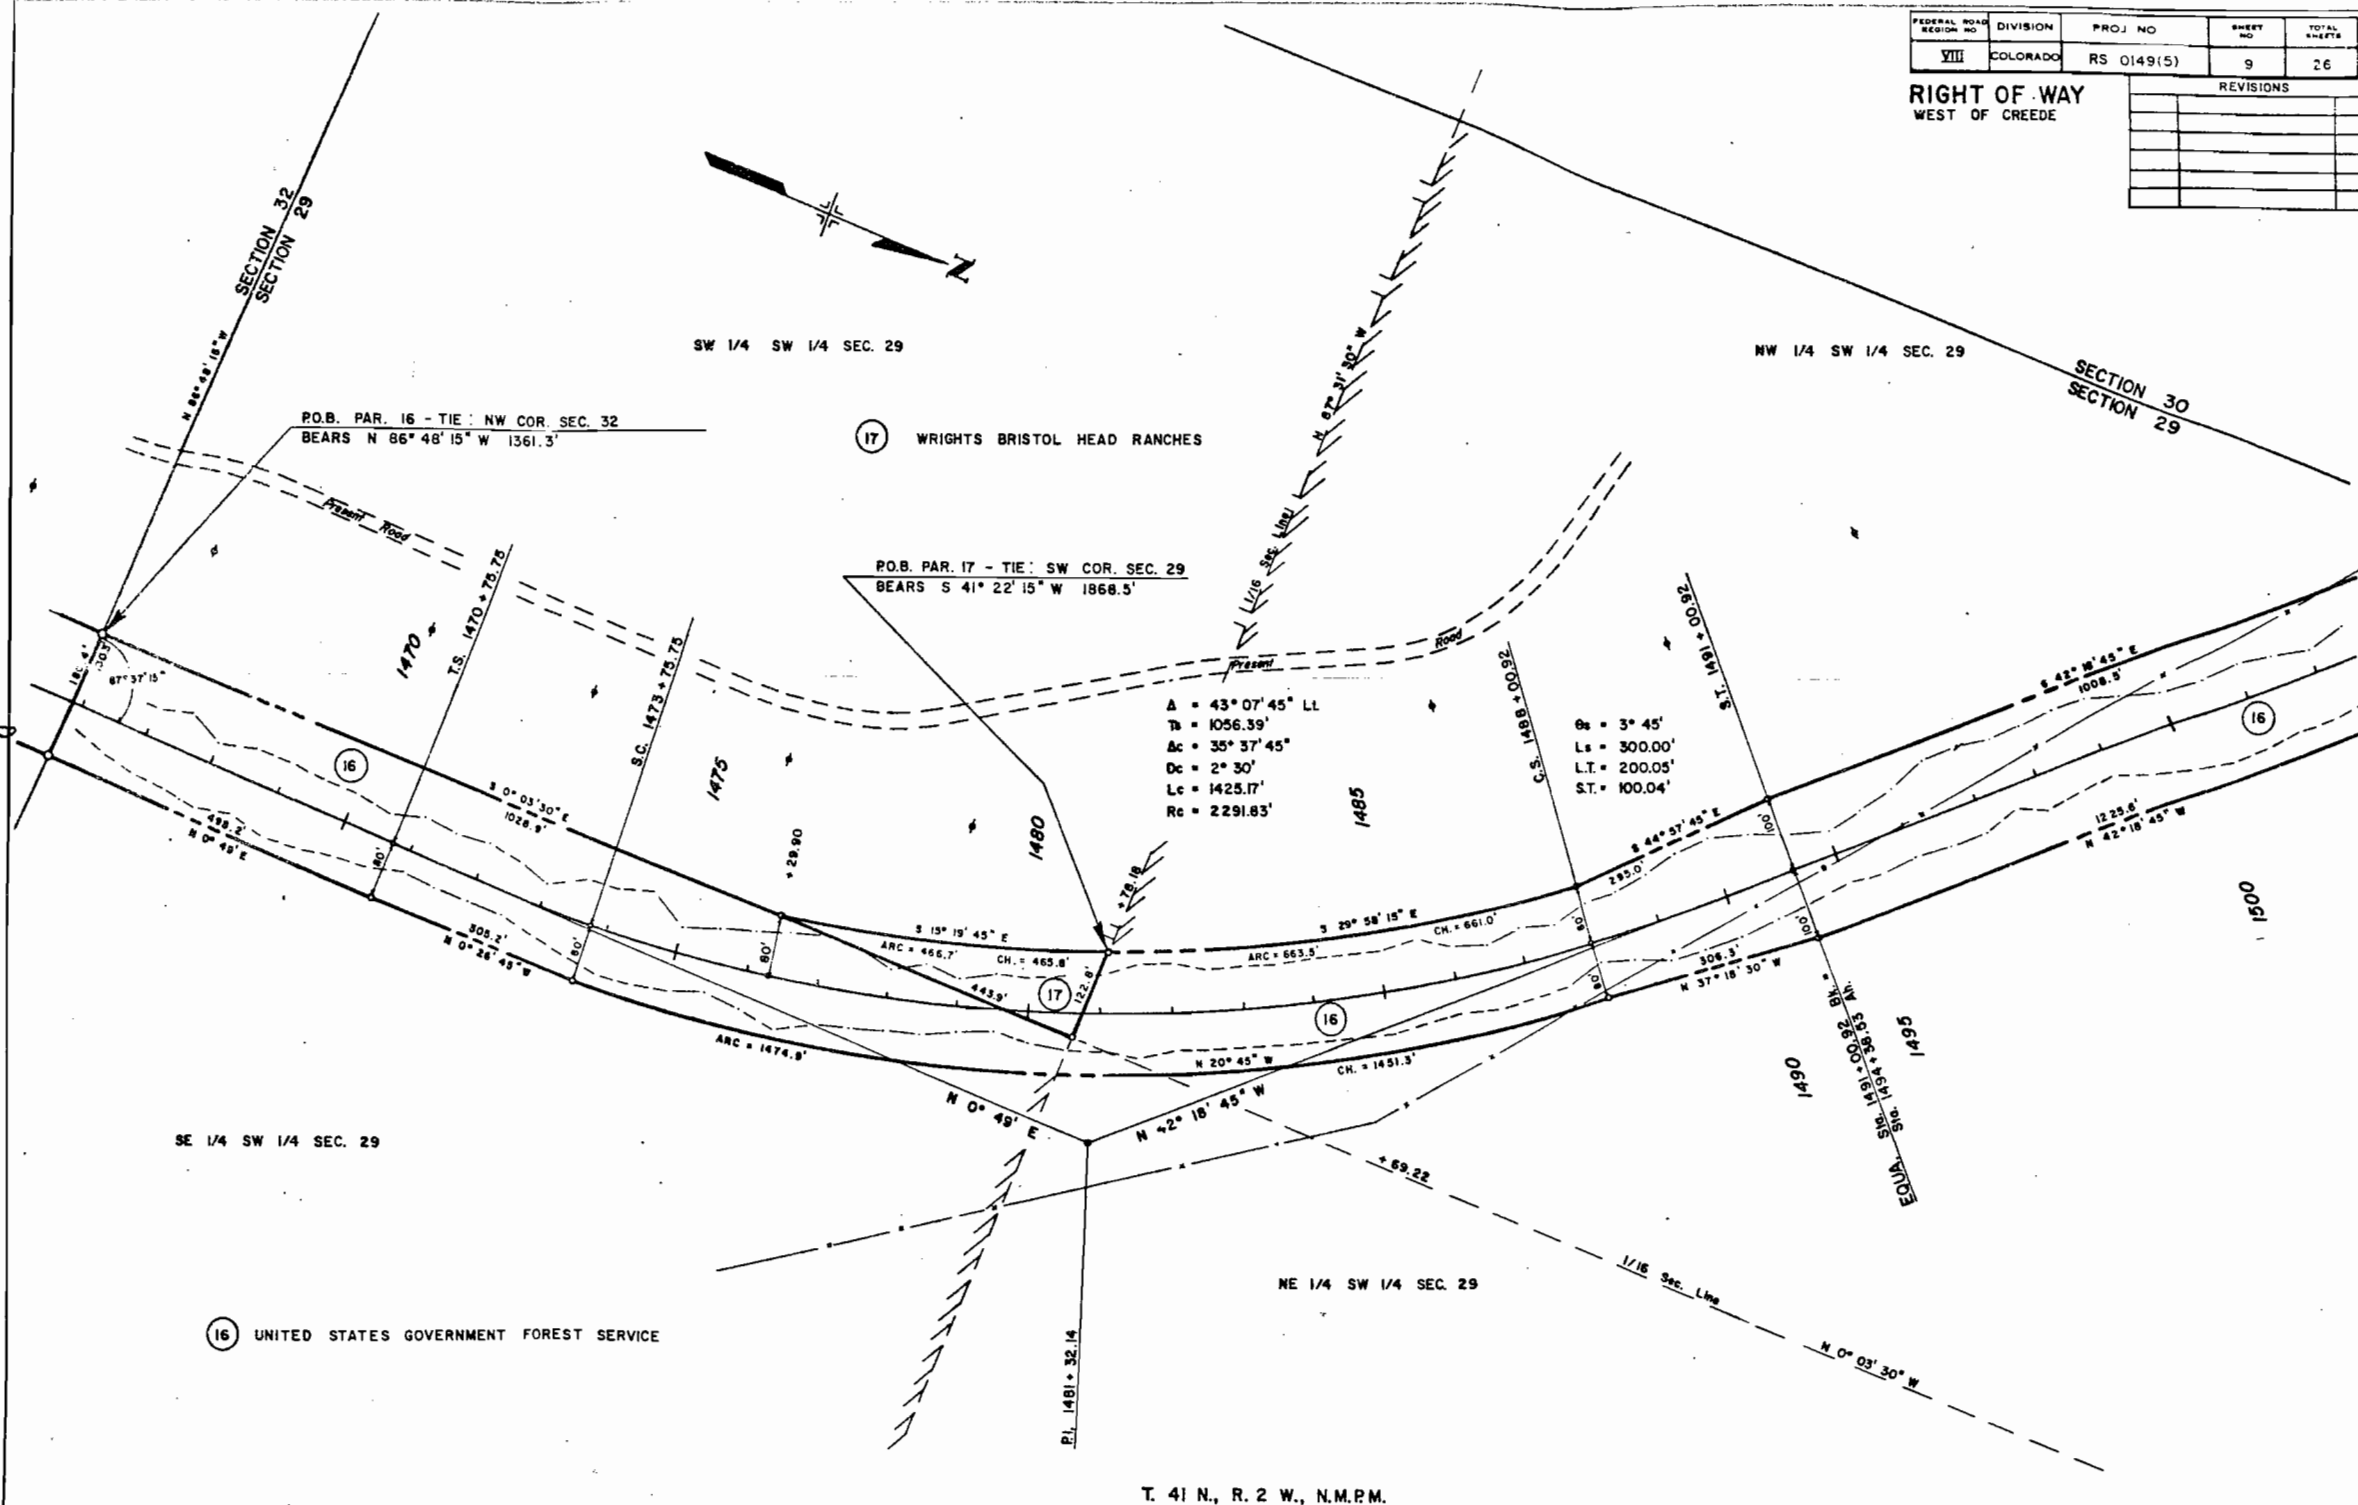[illegible]


T. 41 N., R. 2 W., N.M.P.M.

ATTENTION: Right of Way Section

Tuo

6 am
81
A

Received No. *44892*
C. H. Rogers

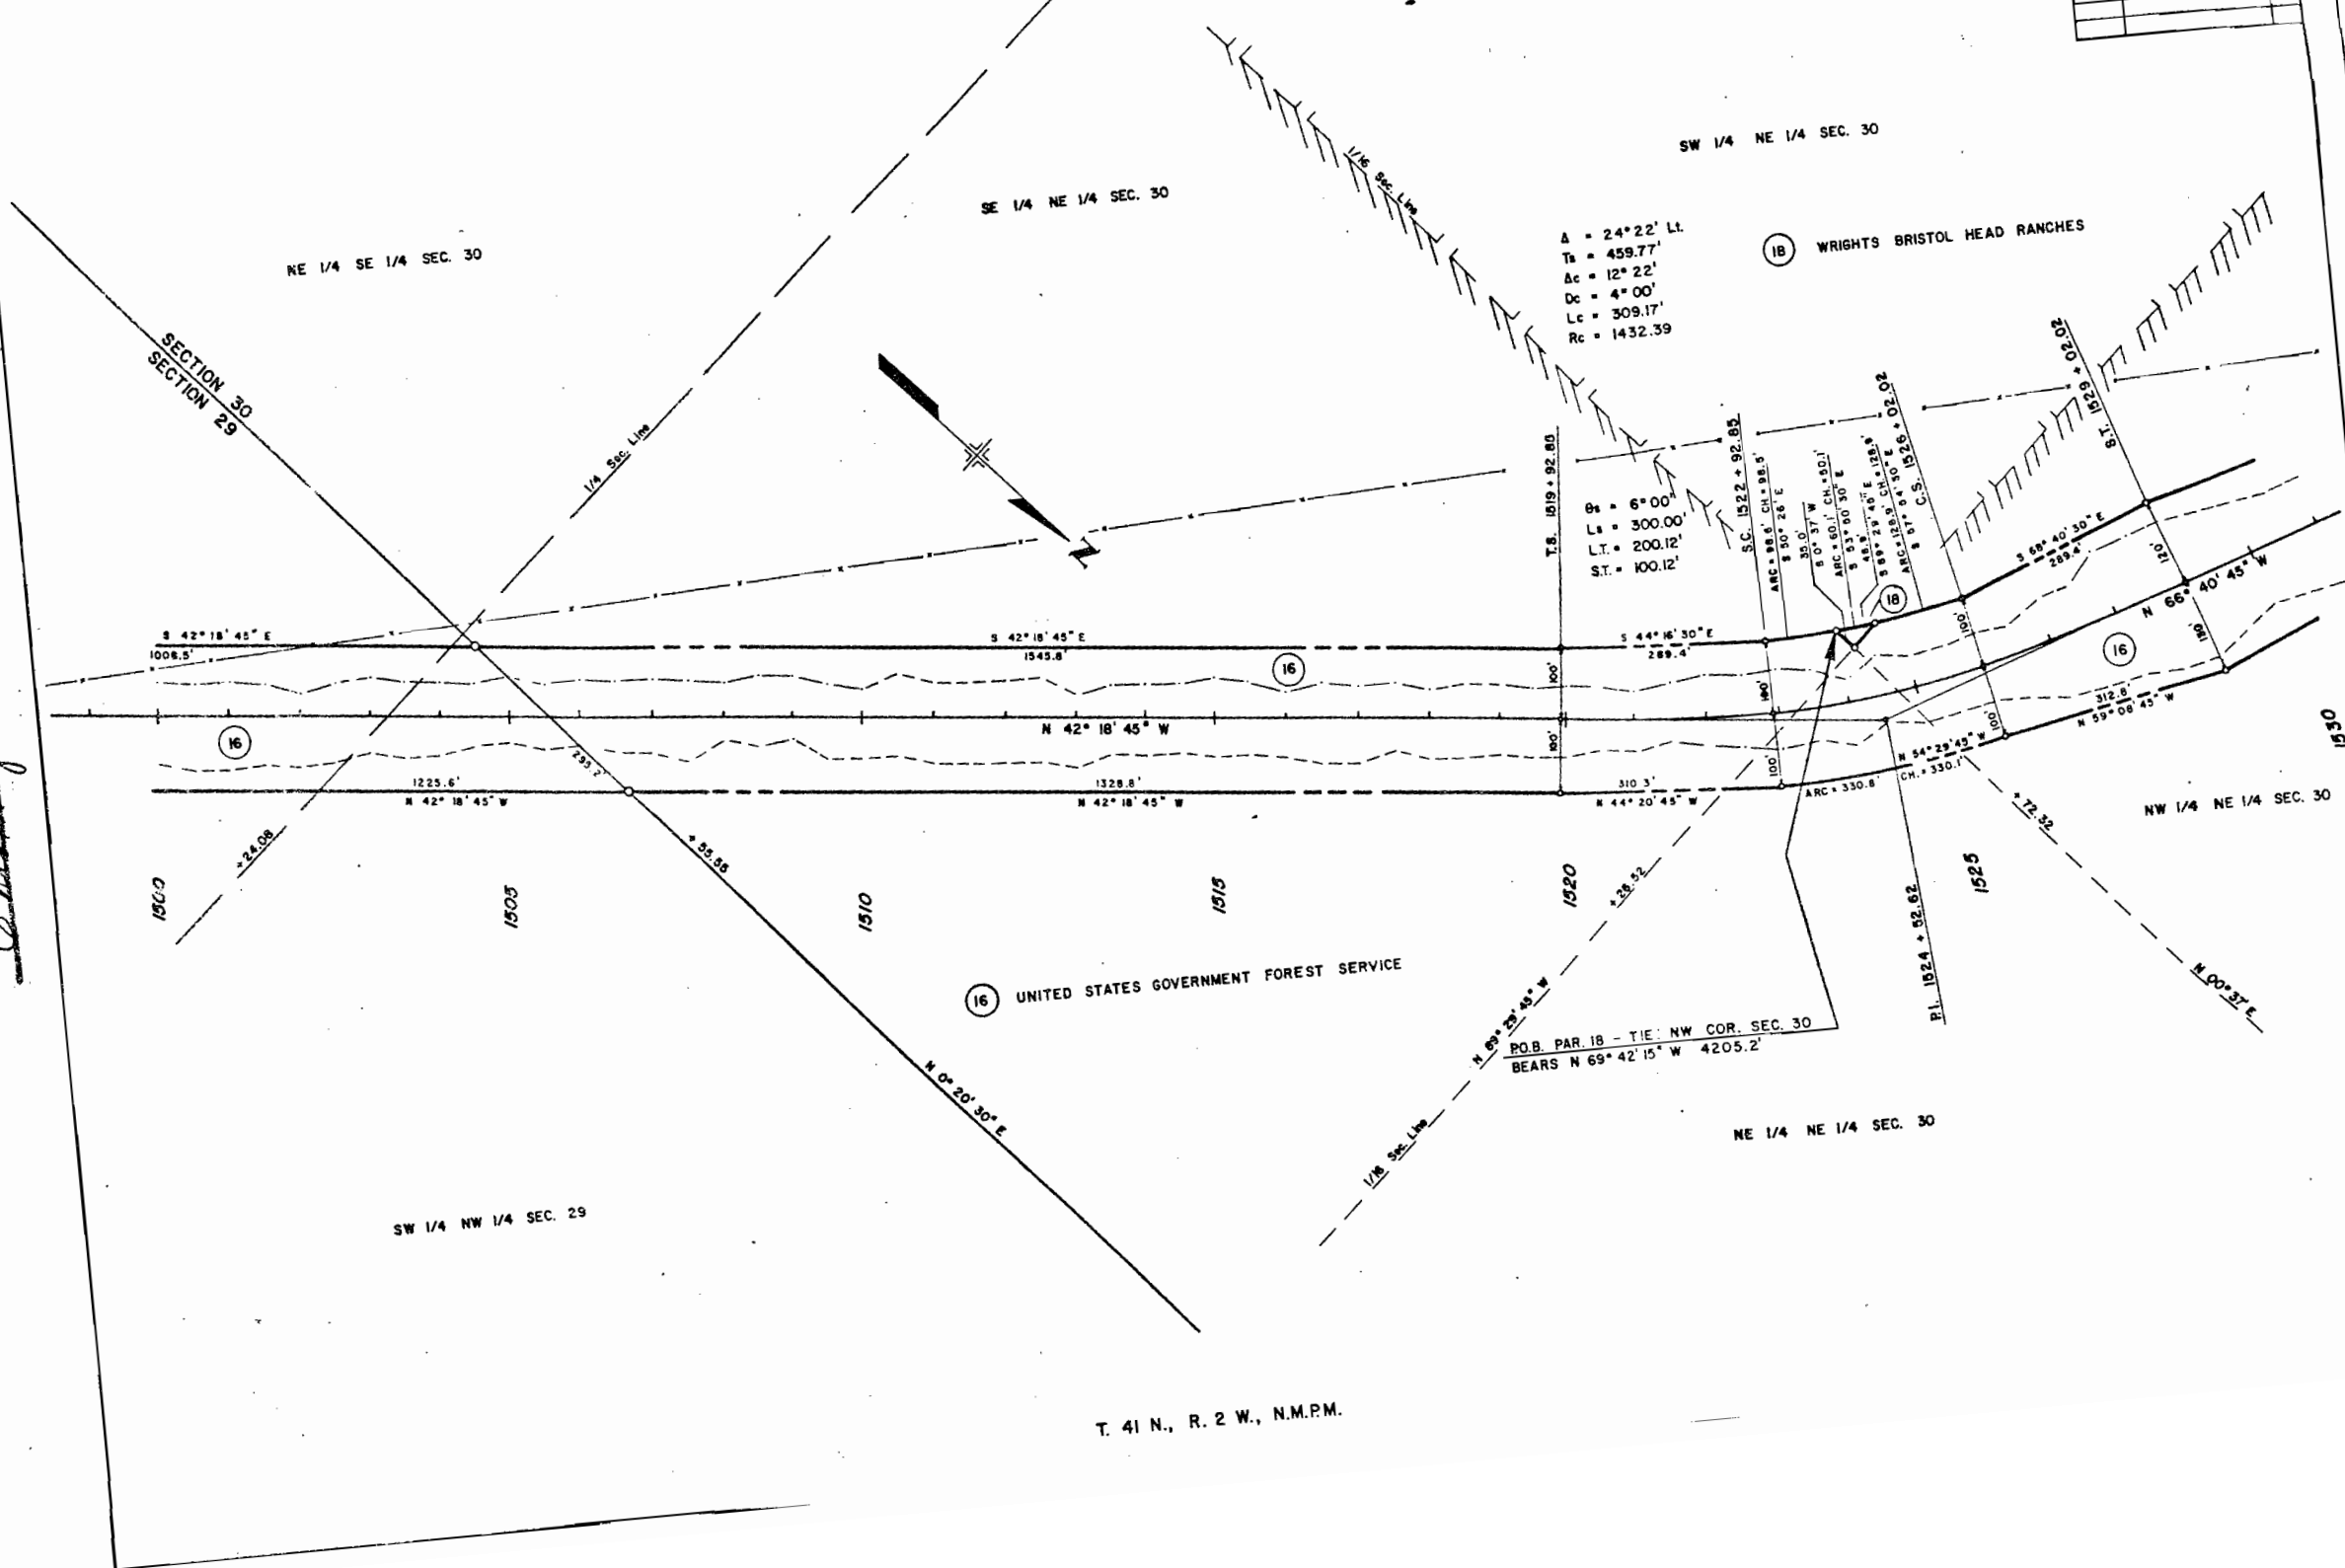


Book 117
Page 698

Map for record the 6 day of Dec
A. D. 19 81, 21115
Deduction No. 44822
Charles I. and Erma Louise Dabney

FEDERAL STATE REGION NO.	DIVISION	PROJ. NO.	SHEET NO.	TOTAL SHEETS
VIII	COLORADO	RS 0149(5)	11	26

REVISIONS	

RIGHT OF WAY
WEST OF CREEDE

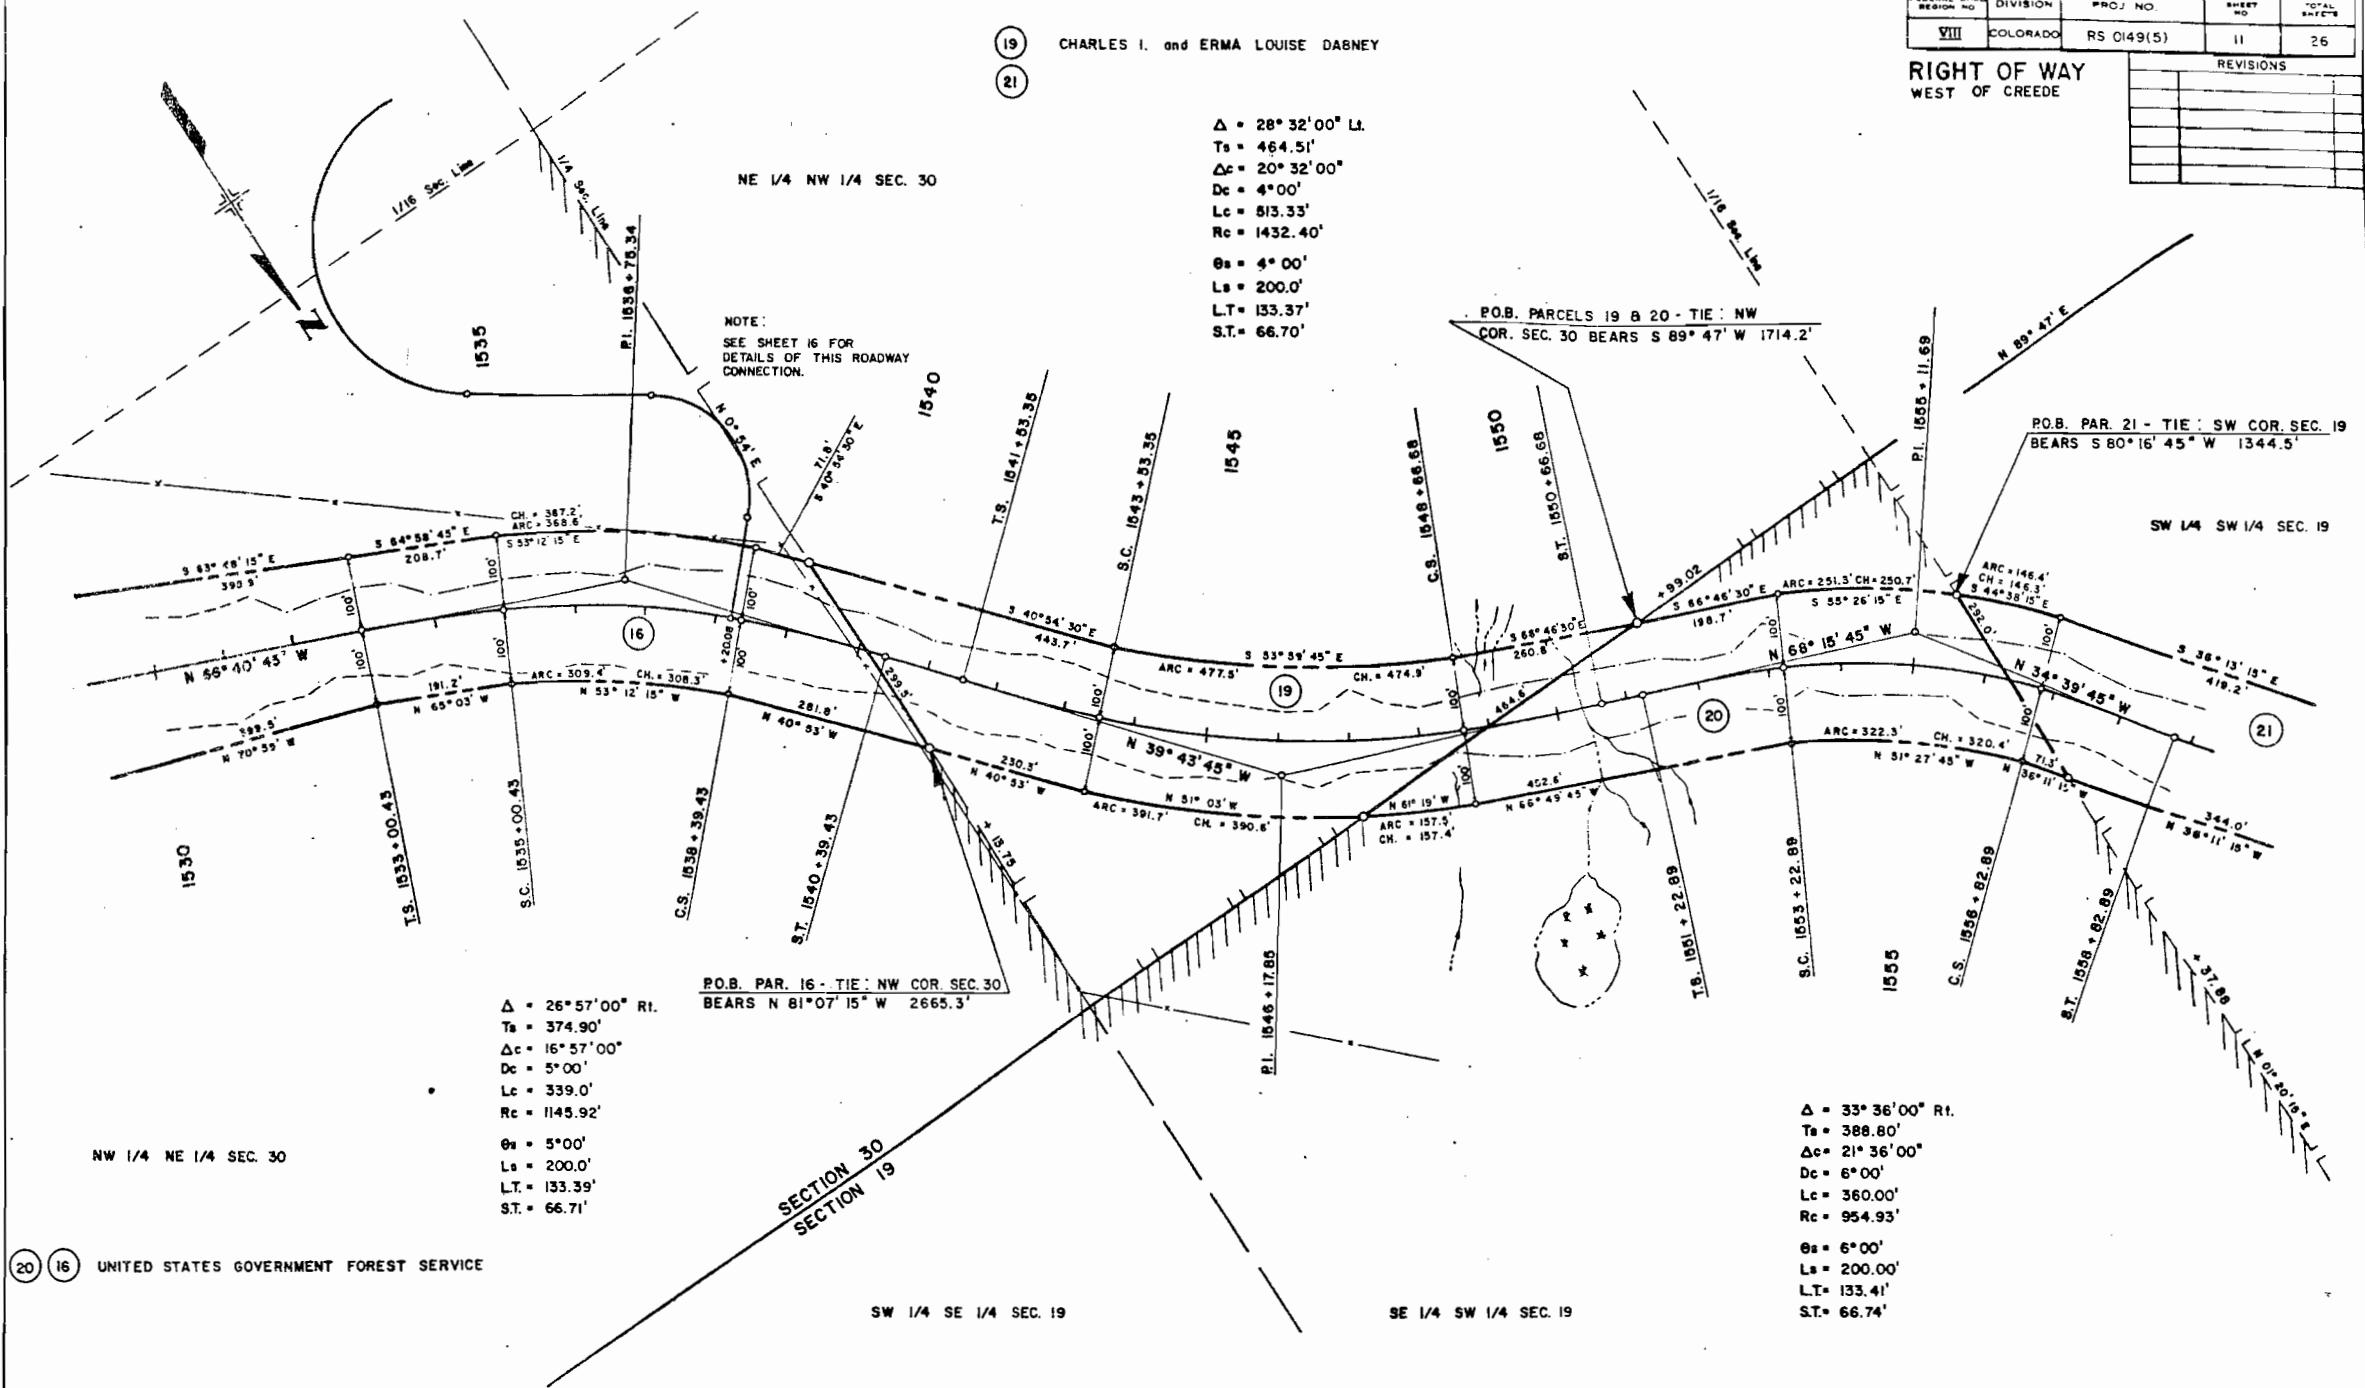

Δ = 28° 32' 00" L.
Ts = 464.51'
Δc = 20° 32' 00"
Dc = 4° 00'
Lc = 813.33'
Rc = 1432.40'
θs = 4° 00'
Ls = 200.0'
LT = 133.37'
ST = 66.70'


Δ = 26° 57' 00" R.
Ts = 374.90'
Δc = 16° 57' 00"
Dc = 5° 00'
Lc = 339.0'
Rc = 1145.92'
θs = 5° 00'
Ls = 200.0'
LT = 133.39'
ST = 66.71'

Δ = 33° 36' 00" R.
Ts = 388.80'
Δc = 21° 36' 00"
Dc = 6° 00'
Lc = 360.00'
Rc = 954.93'
θs = 6° 00'
Ls = 200.00'
LT = 133.41'
ST = 66.74'

sheet for record no. 6 No
 A. P. 1981 11/15/81
 C. H. Rogers, Recorder

SENDING PLEASE MAIL TO:
The Department of Highways of the State of Colorado
Highway Office Building
4201 East Arkansas Avenue
Denver, Colorado 80222
Book 117
Page 699
ATTENTION: Right of Way Section

FEDERAL ROAD REGION NO.	DIVISION	PROJ. NO.	BHEET NO.	TOTAL SHEET
VIII	COLORADO	RS 0149(5)	12	26
RIGHT OF WAY WEST OF CREEDE			REVISIONS	

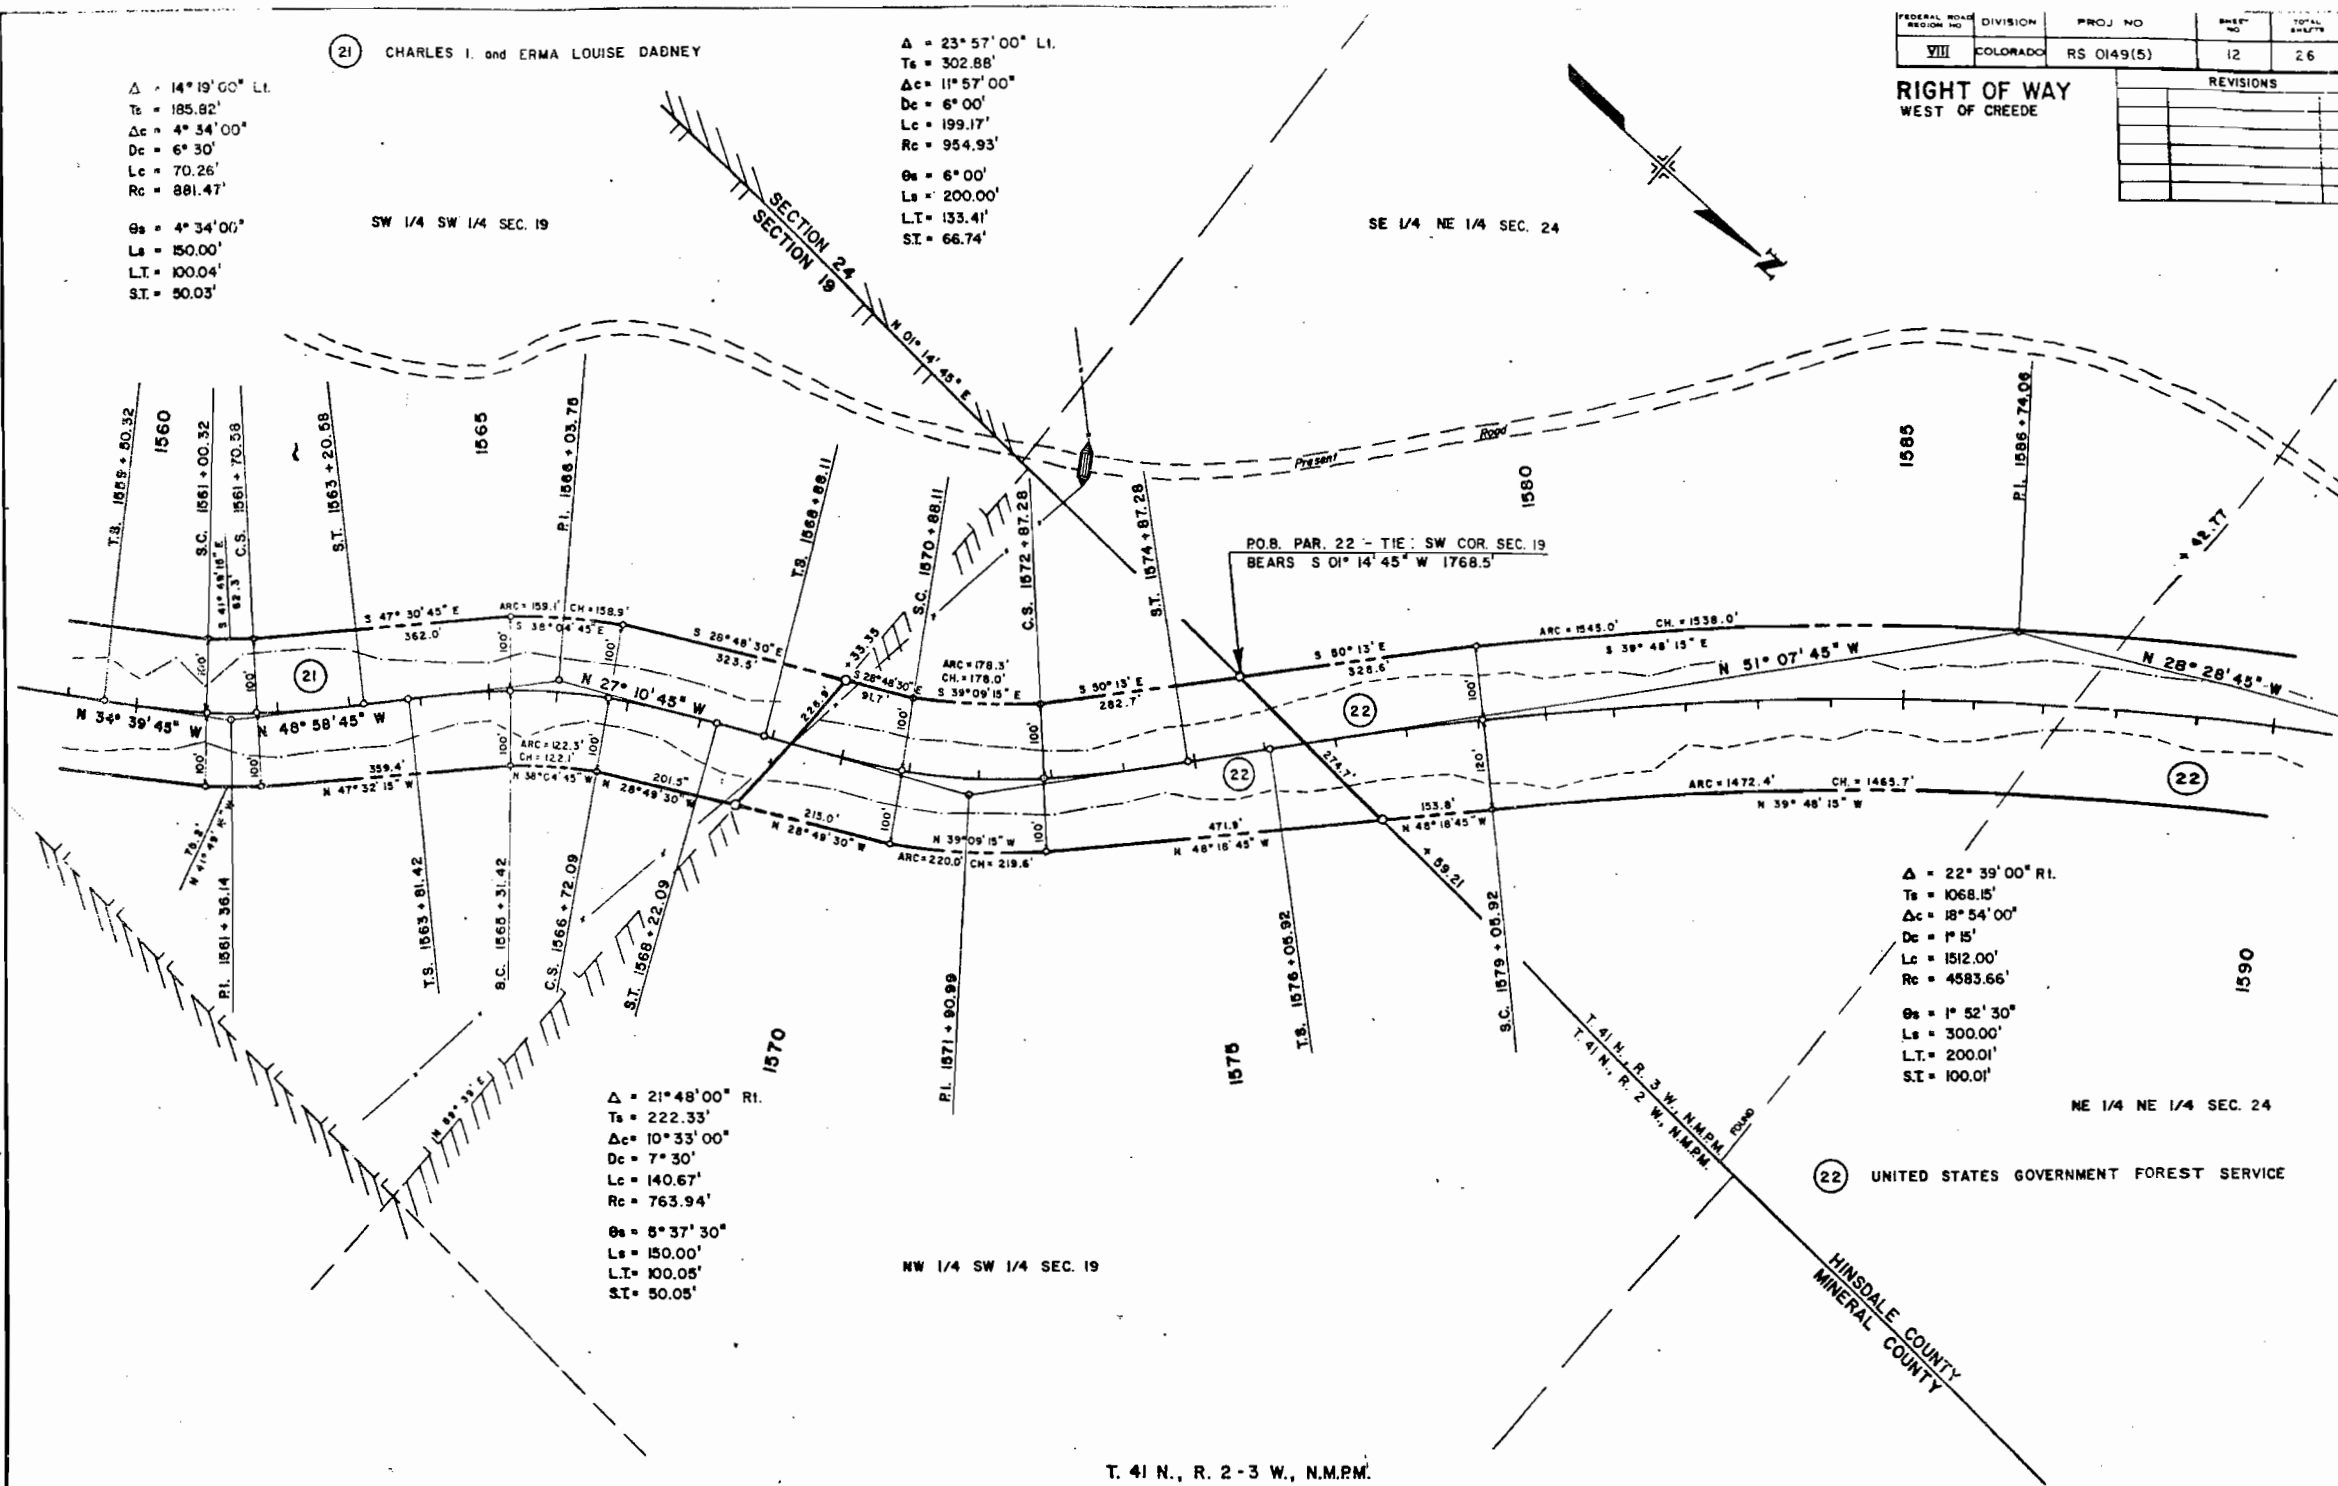


1. Department of Highways of the State of Colorado
 Highway Office Building
 4201 East Arkansas Avenue
 Denver, Colorado 80222
 Book 117
 Page 700
 ATTENTION: Right of Way Section

Please see record map No. 448922
 A. 1181
 11/15/50
 448922
 C. C. Rogers, Secretary

FEDERAL ROAD DISTRICT NO.	DIVISION	PROJ. NO.	SHEET NO.	TOTAL SHEETS
VIII	COLORADO	RS 0149(5)	13	25

REVISIONS	


RIGHT OF WAY
 WEST OF CREEDE

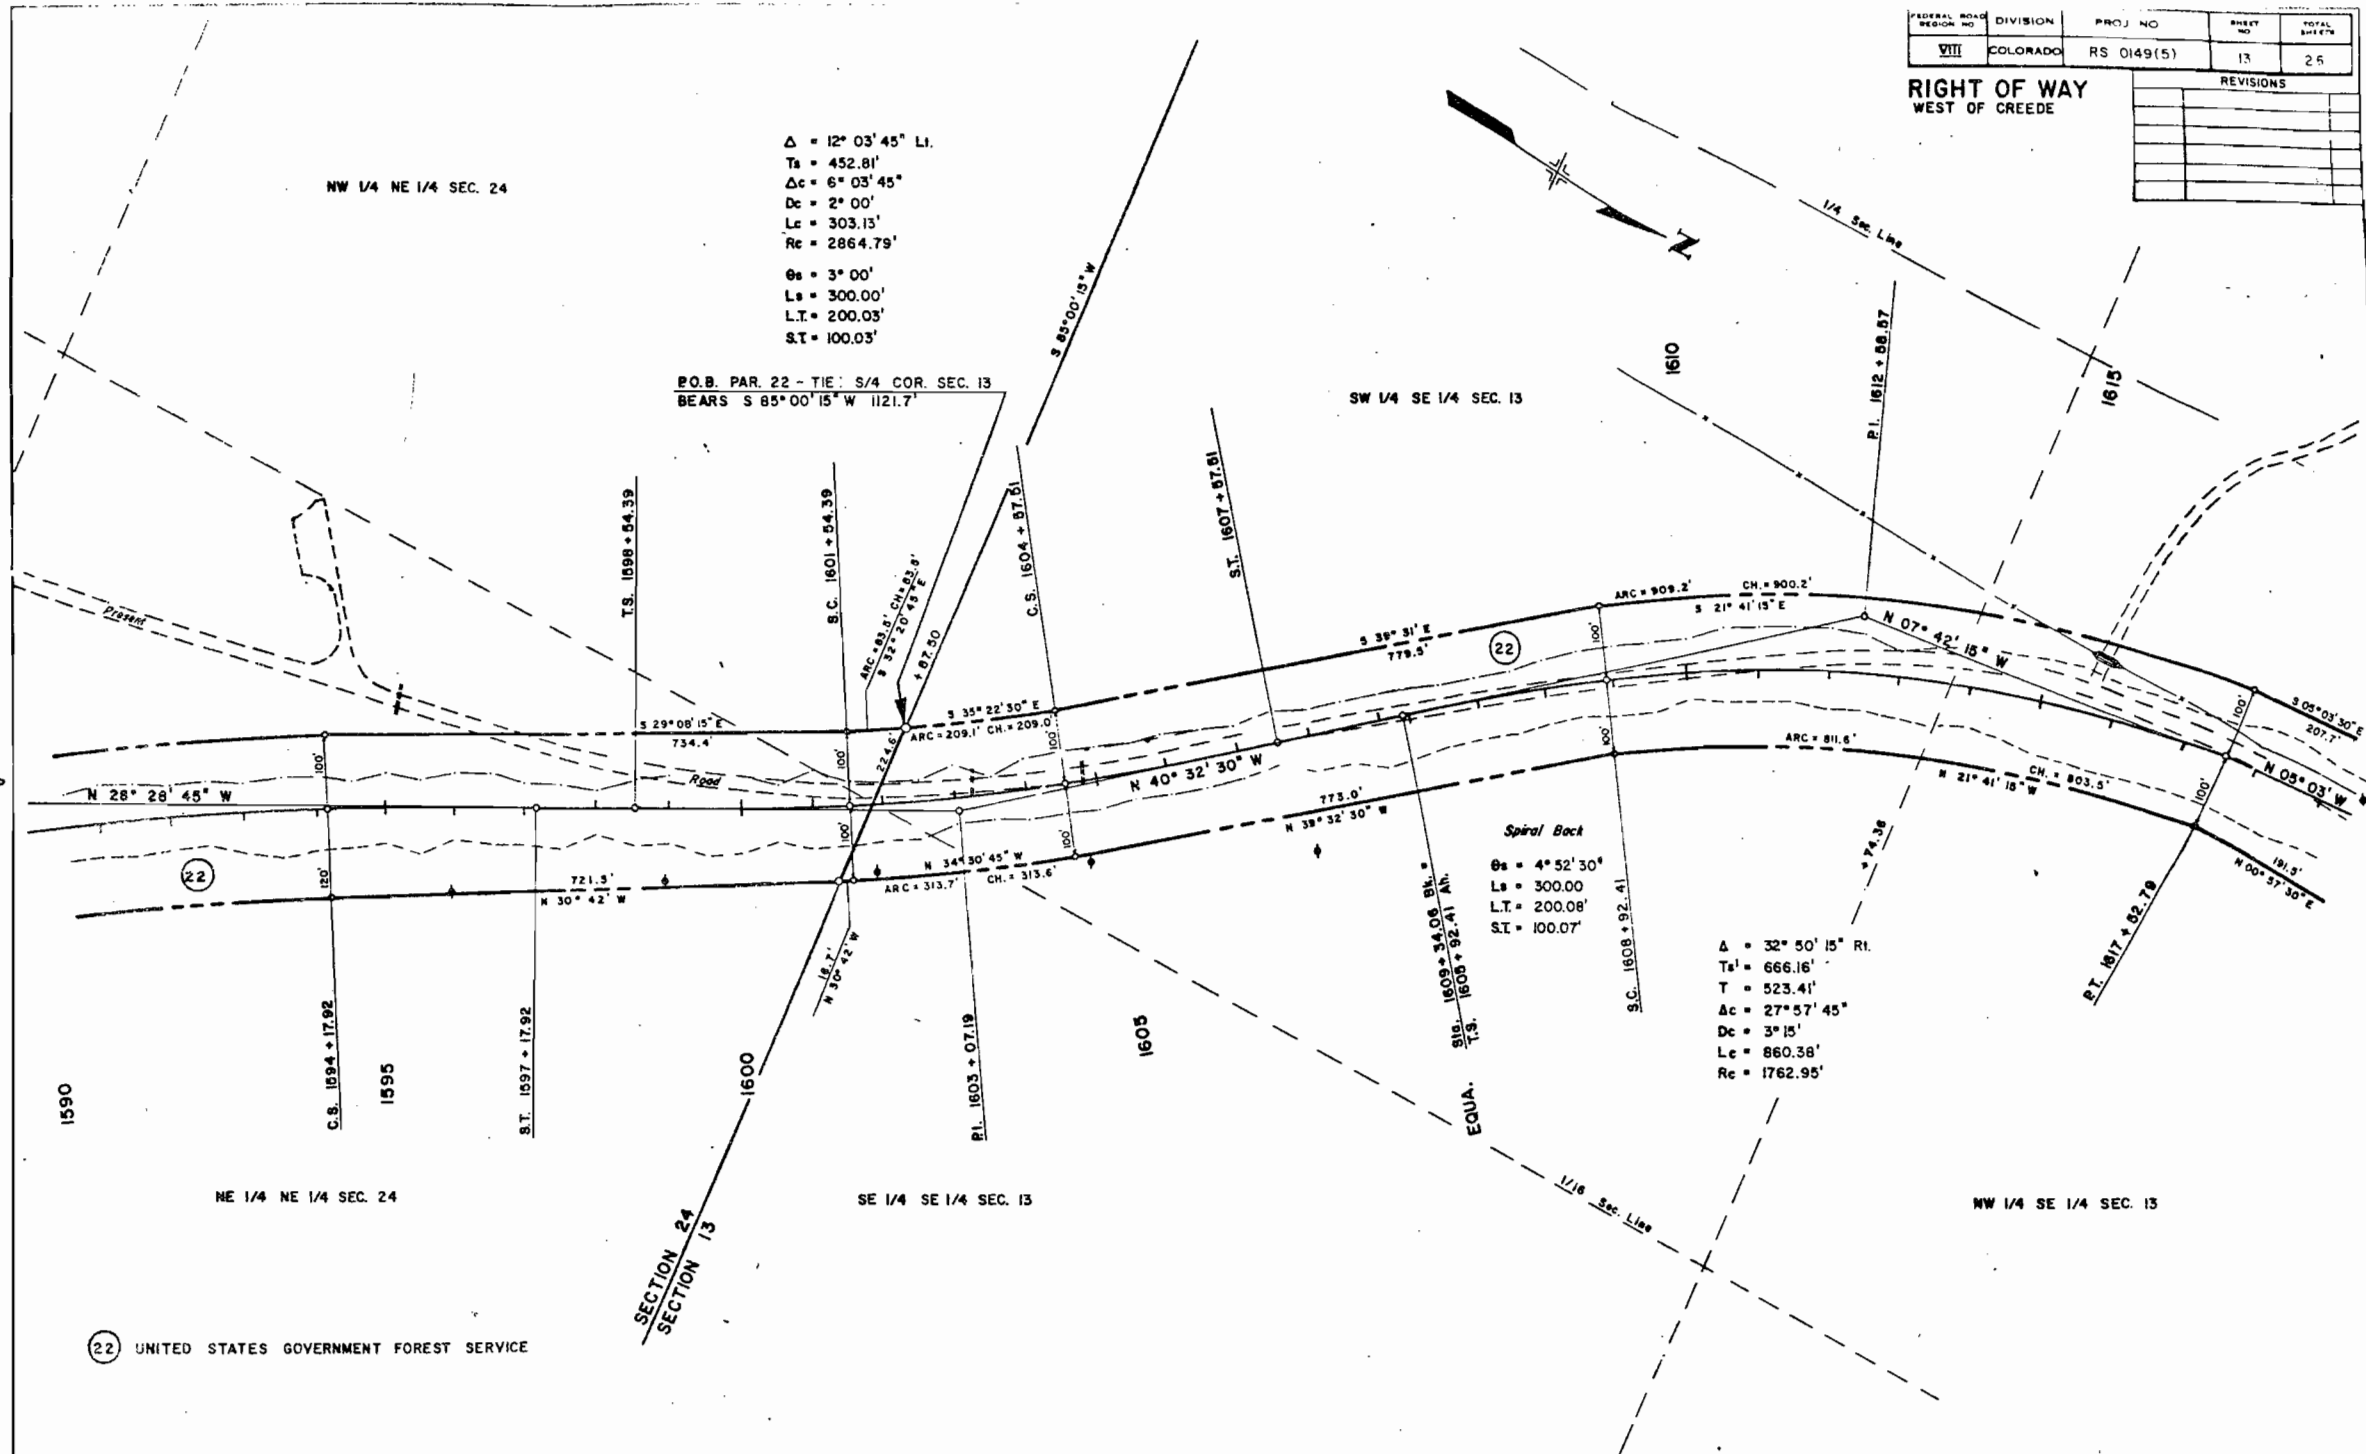

(22) UNITED STATES GOVERNMENT FOREST SERVICE


T. 41 N., R. 3 W., N.M.P.M.

81 at 11:50 PM A
Recording No. 4492
C. H. Sargent

 [illegible][illegible]

Filed for record Aug. 6 1881 at 11:55 clock A.
 Reception No. 44892
 C. H. Rogers, Recorder

U.S. of the State of Colorado
Building
West Arkansas Avenue
Denver, Colorado 80222
ATTENTION: P.

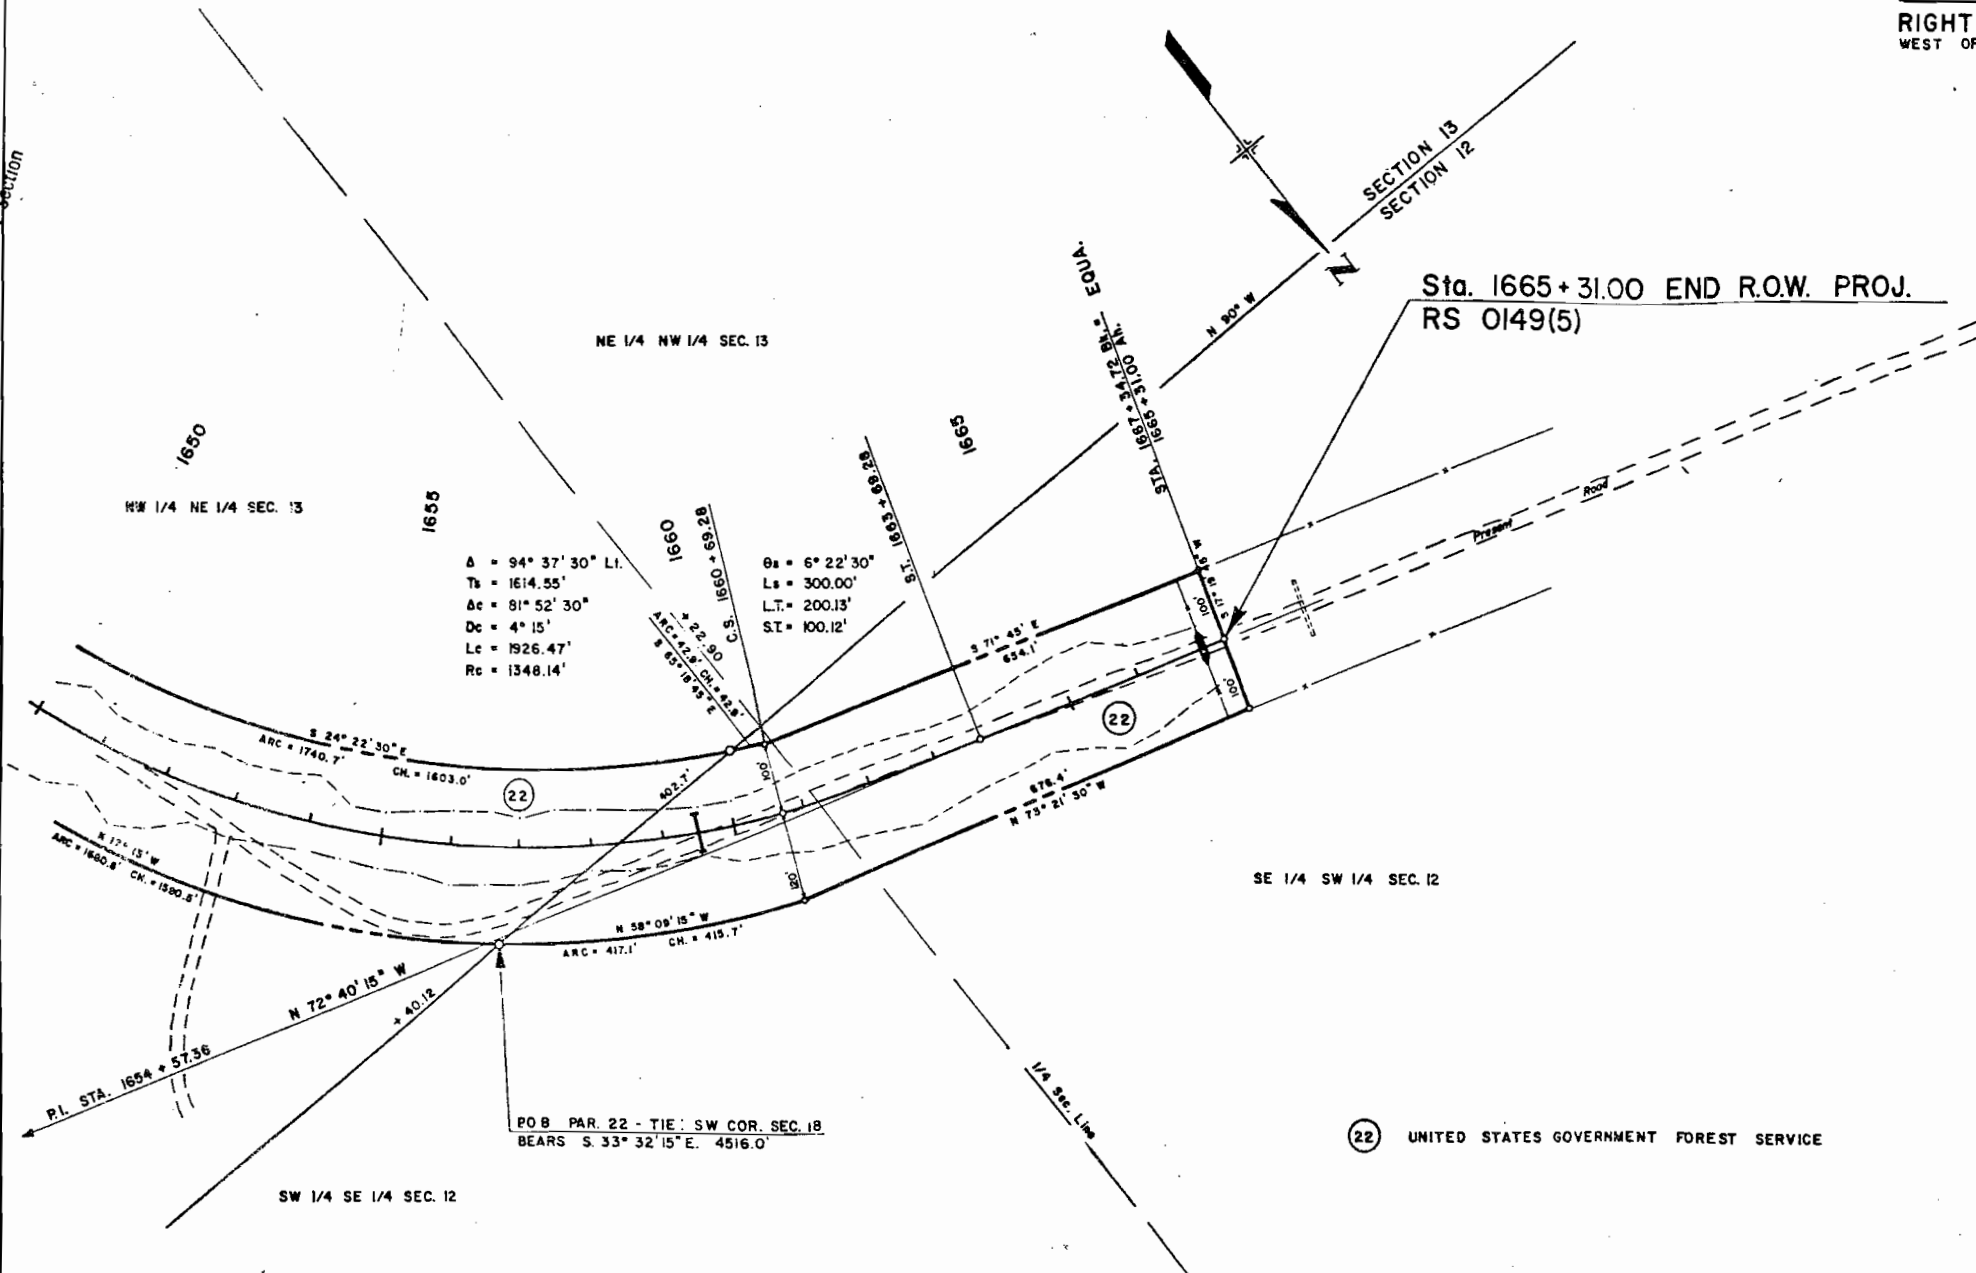[illegible]


22 UNITED STATES GOVERNMENT FOREST SERVICE

T. 41 N., R. 3 W., N.M.P.M.

Filed for record the 12 day of June
 A.D. 1981 at 11:15 AM
 Recorded by 444892
C. Charles Rogers

Book 117
 Page 703

VIII	COLORADO	RS 0149(5)	16	26
RIGHT OF WAY WEST OF CREEDE				
REVISIONS				

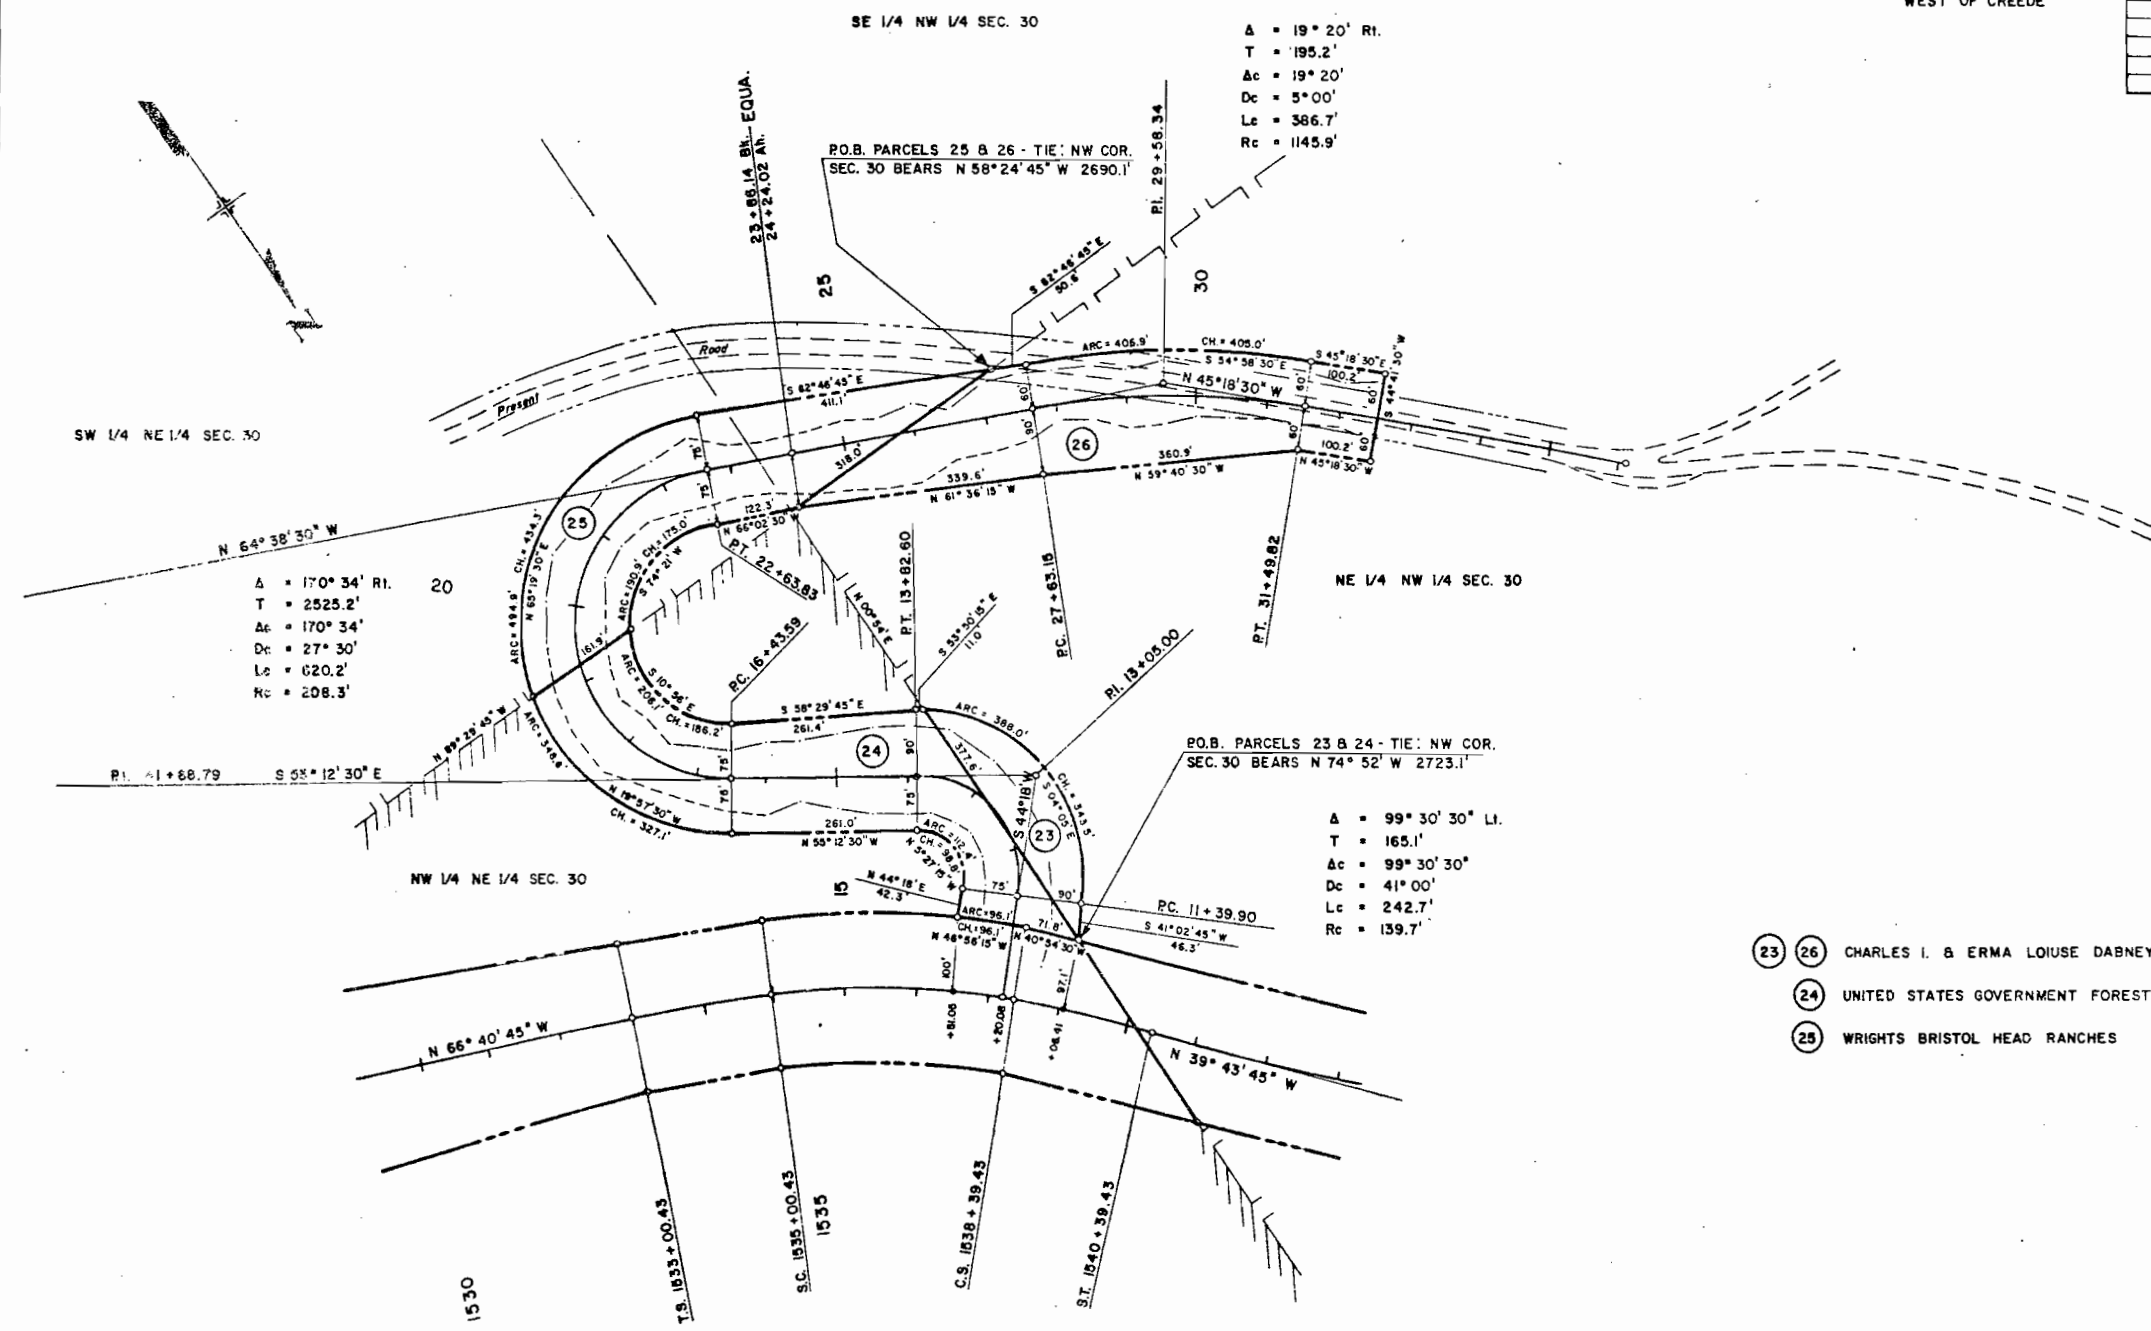

T. 41 N., R. 2 W., N.M.P.M.

Book 117
 AFTER RECORDING PLEASE MAIL TO:
 The Department of Highways of the State of Colorado
 Highway Office Building
 4201 East Arkansas Avenue
 Denver, Colorado 80222
 ATTENTION: Right of Way Section


Filed for record 6 May 81
 A.P. 81 11:50 AM
 Recording # 44892
 C. H. Rogers, Recorder

KEY TO OWNERSHIP

- FLOYD A. and FLETA MAE FREEMON (7) (11) (13) (13C) (30)
- FLOYD A. and FLETA MAE FREEMON - Subdivision
- WRIGHTS BRISTOL HEAD RANCHES (1) (3)
- UNITED STATES GOVERNMENT FOREST SERVICE (2) (4) (9) (10) (16)
- HILDA WETHERILL KIPP (5) (8)
- KENNETH M. and KATHERINE I. ELLISON (6) (12)
- ROBERT M. MILAY (14)
- INDUSTRIAL BUILDING CORPORATION (15)
- CHARLES I. and DOROTHY STEELE
- E.W. and MARY R. SCHMIDT
- JAMES R. and DOROTHY WHITCOMB (13A)
- FLOYD A. and FLETA MAE FREEMON (13B)
- DONALD D. and SUSAN R. ELOE (13B)

REGION NO.	DIVISION	PROJ. NO.	SHEET NO.	TOTAL SHEETS
VIII	COLORADO	RS 0149(5)	24	26

REVISIONS	
2-2-61	Rev. Parcel 13
	Added Parcels 13-A, 13-B
	13-C, 13-D
	R.M.

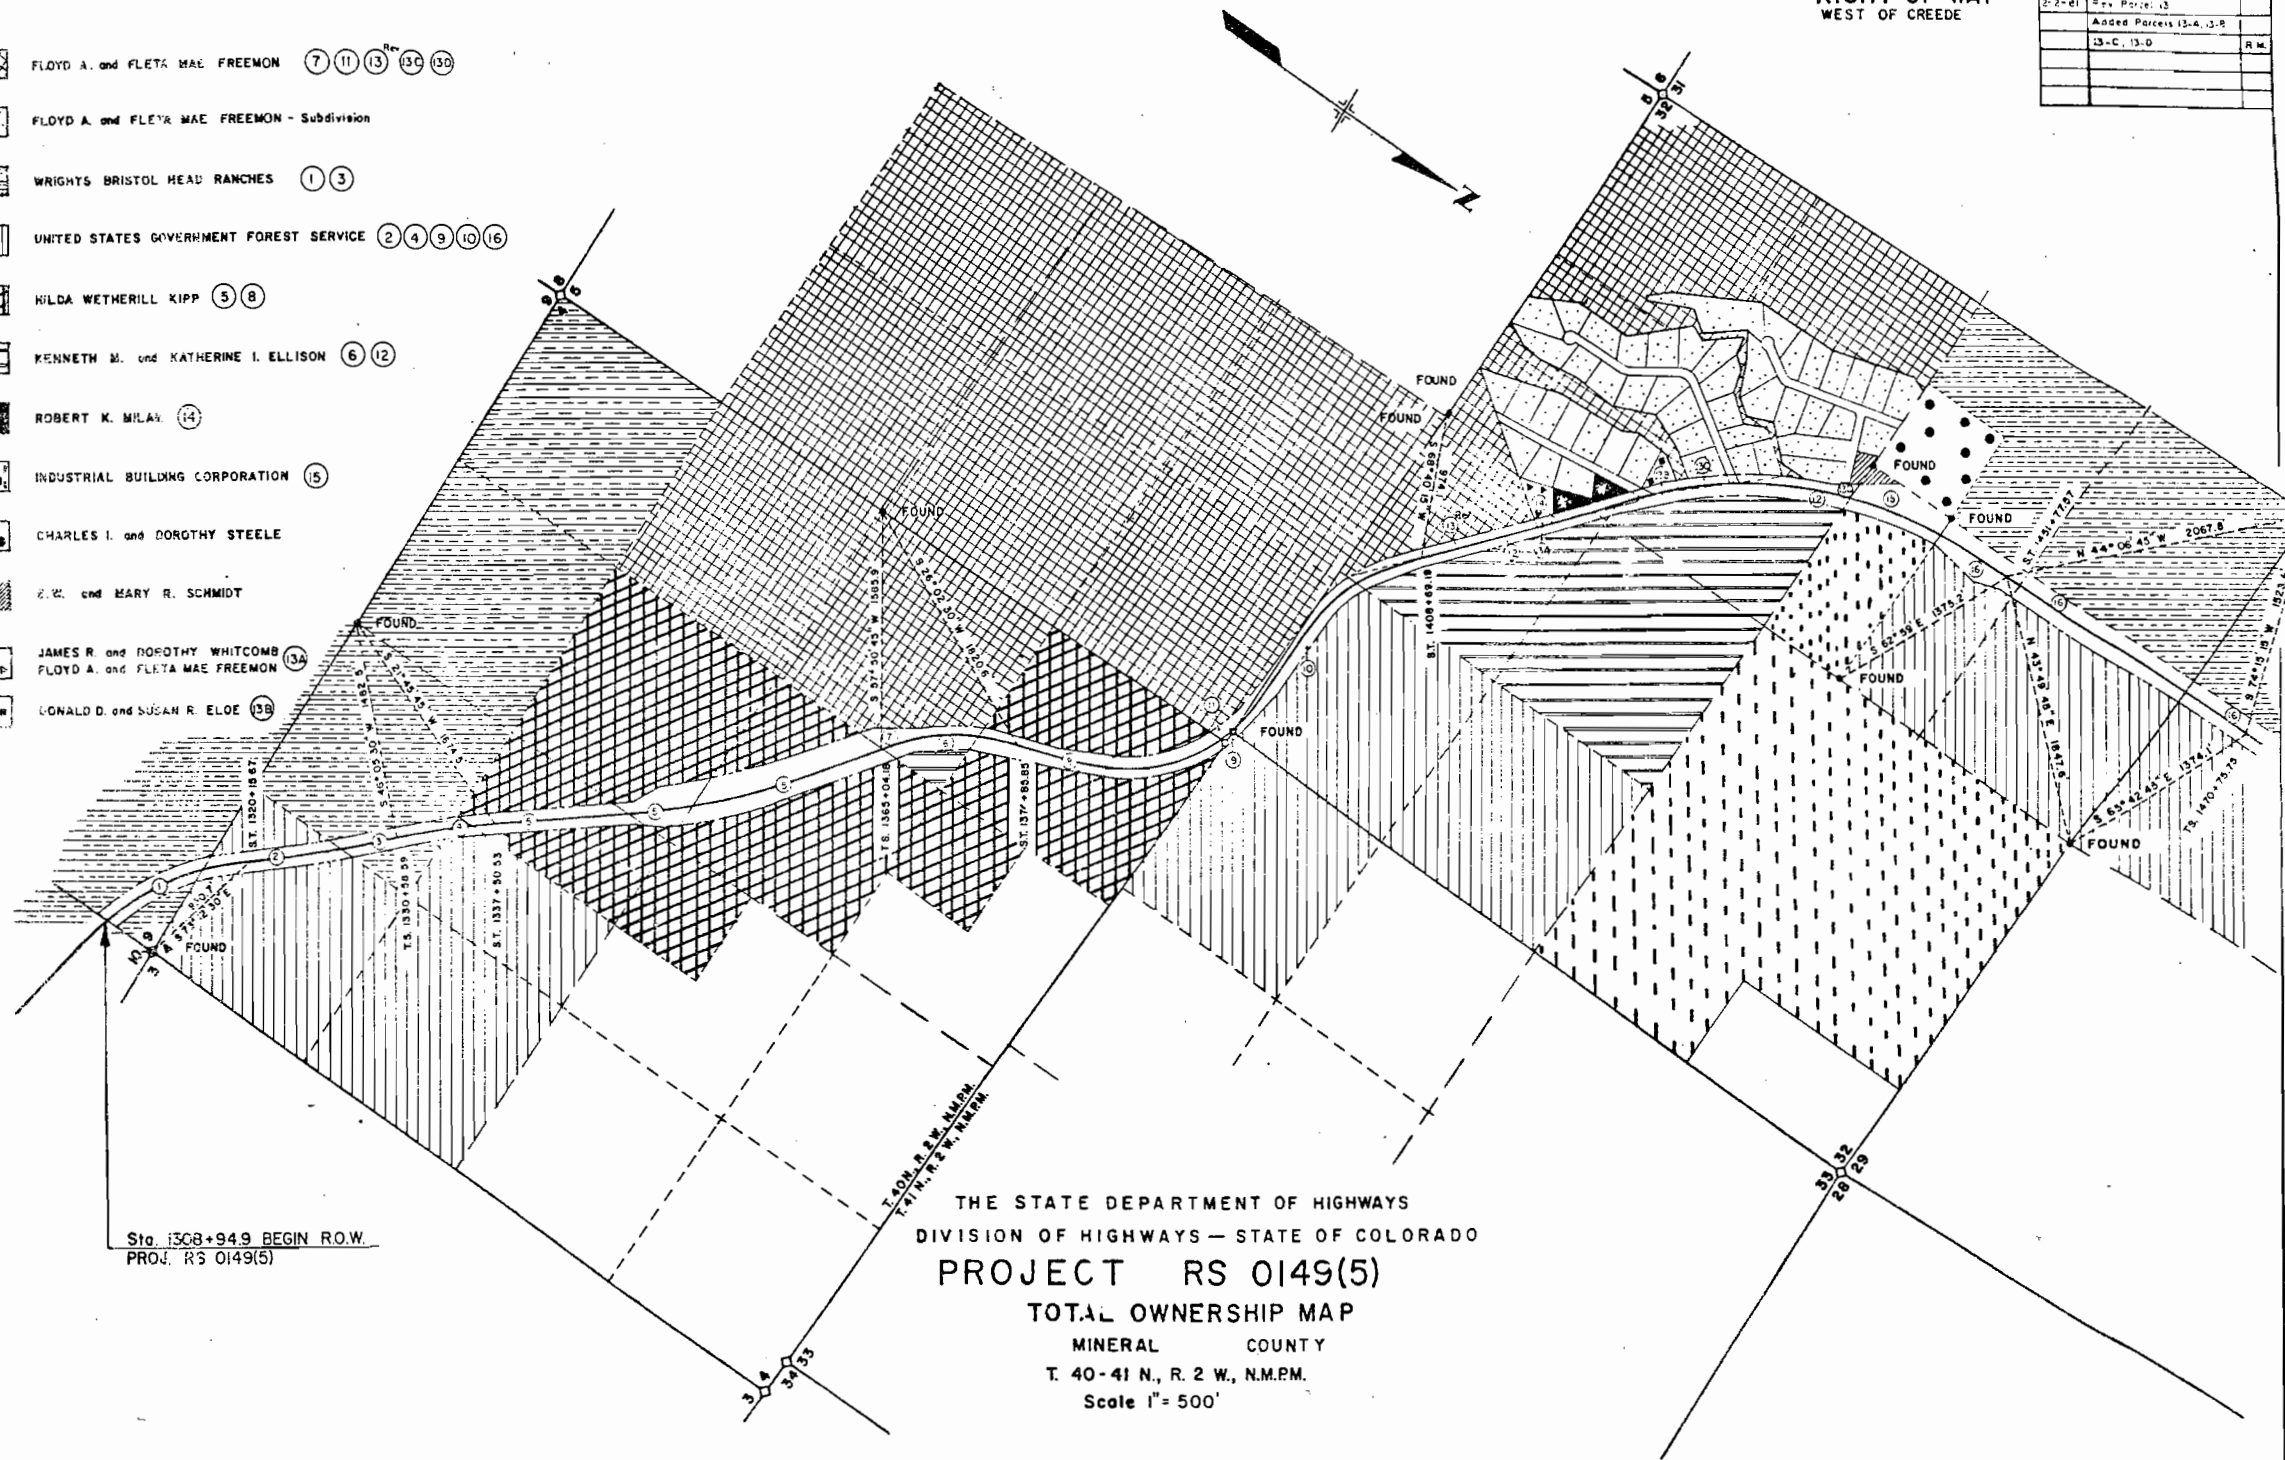

THE STATE DEPARTMENT OF HIGHWAYS
 DIVISION OF HIGHWAYS - STATE OF COLORADO
PROJECT RS 0149(5)
 TOTAL OWNERSHIP MAP
 MINERAL COUNTY
 T. 40-41 N., R. 2 W., N.M.P.M.
 Scale 1" = 500'

Book 117
 AFTER RECORDING PLEASE MAIL TO: Page 70
 The Department of Highways of the State of Colorado
 Highway Office Building
 4201 East Arkansas Avenue
 Denver, Colorado 80222
 ATTENTION: Right of Way Section


Filed for record the 6th day of May
 1981 at 11:50 AM A.M.
 R.S. No. 44892
 Charles Rogers, Recorder

KEY TO OWNERSHIP

- BRIGGS BRISTOL HEAD RANCHES (17) (18) (25)
- UNITED STATES GOVERNMENT FOREST SERVICE (20) (22) (24)
- CHARLES I. and ERMA LOUISE DABNEY (19) (21) (23) (26)

FEDERAL ROAD DISTRICT NO.	PROJECT NO.	SHEET NO.	TOTAL SHEETS
VII	COLORADO RR 0149(5)	25	26
REVISIONS			

RIGHT OF WAY
 WEST OF CREEDE

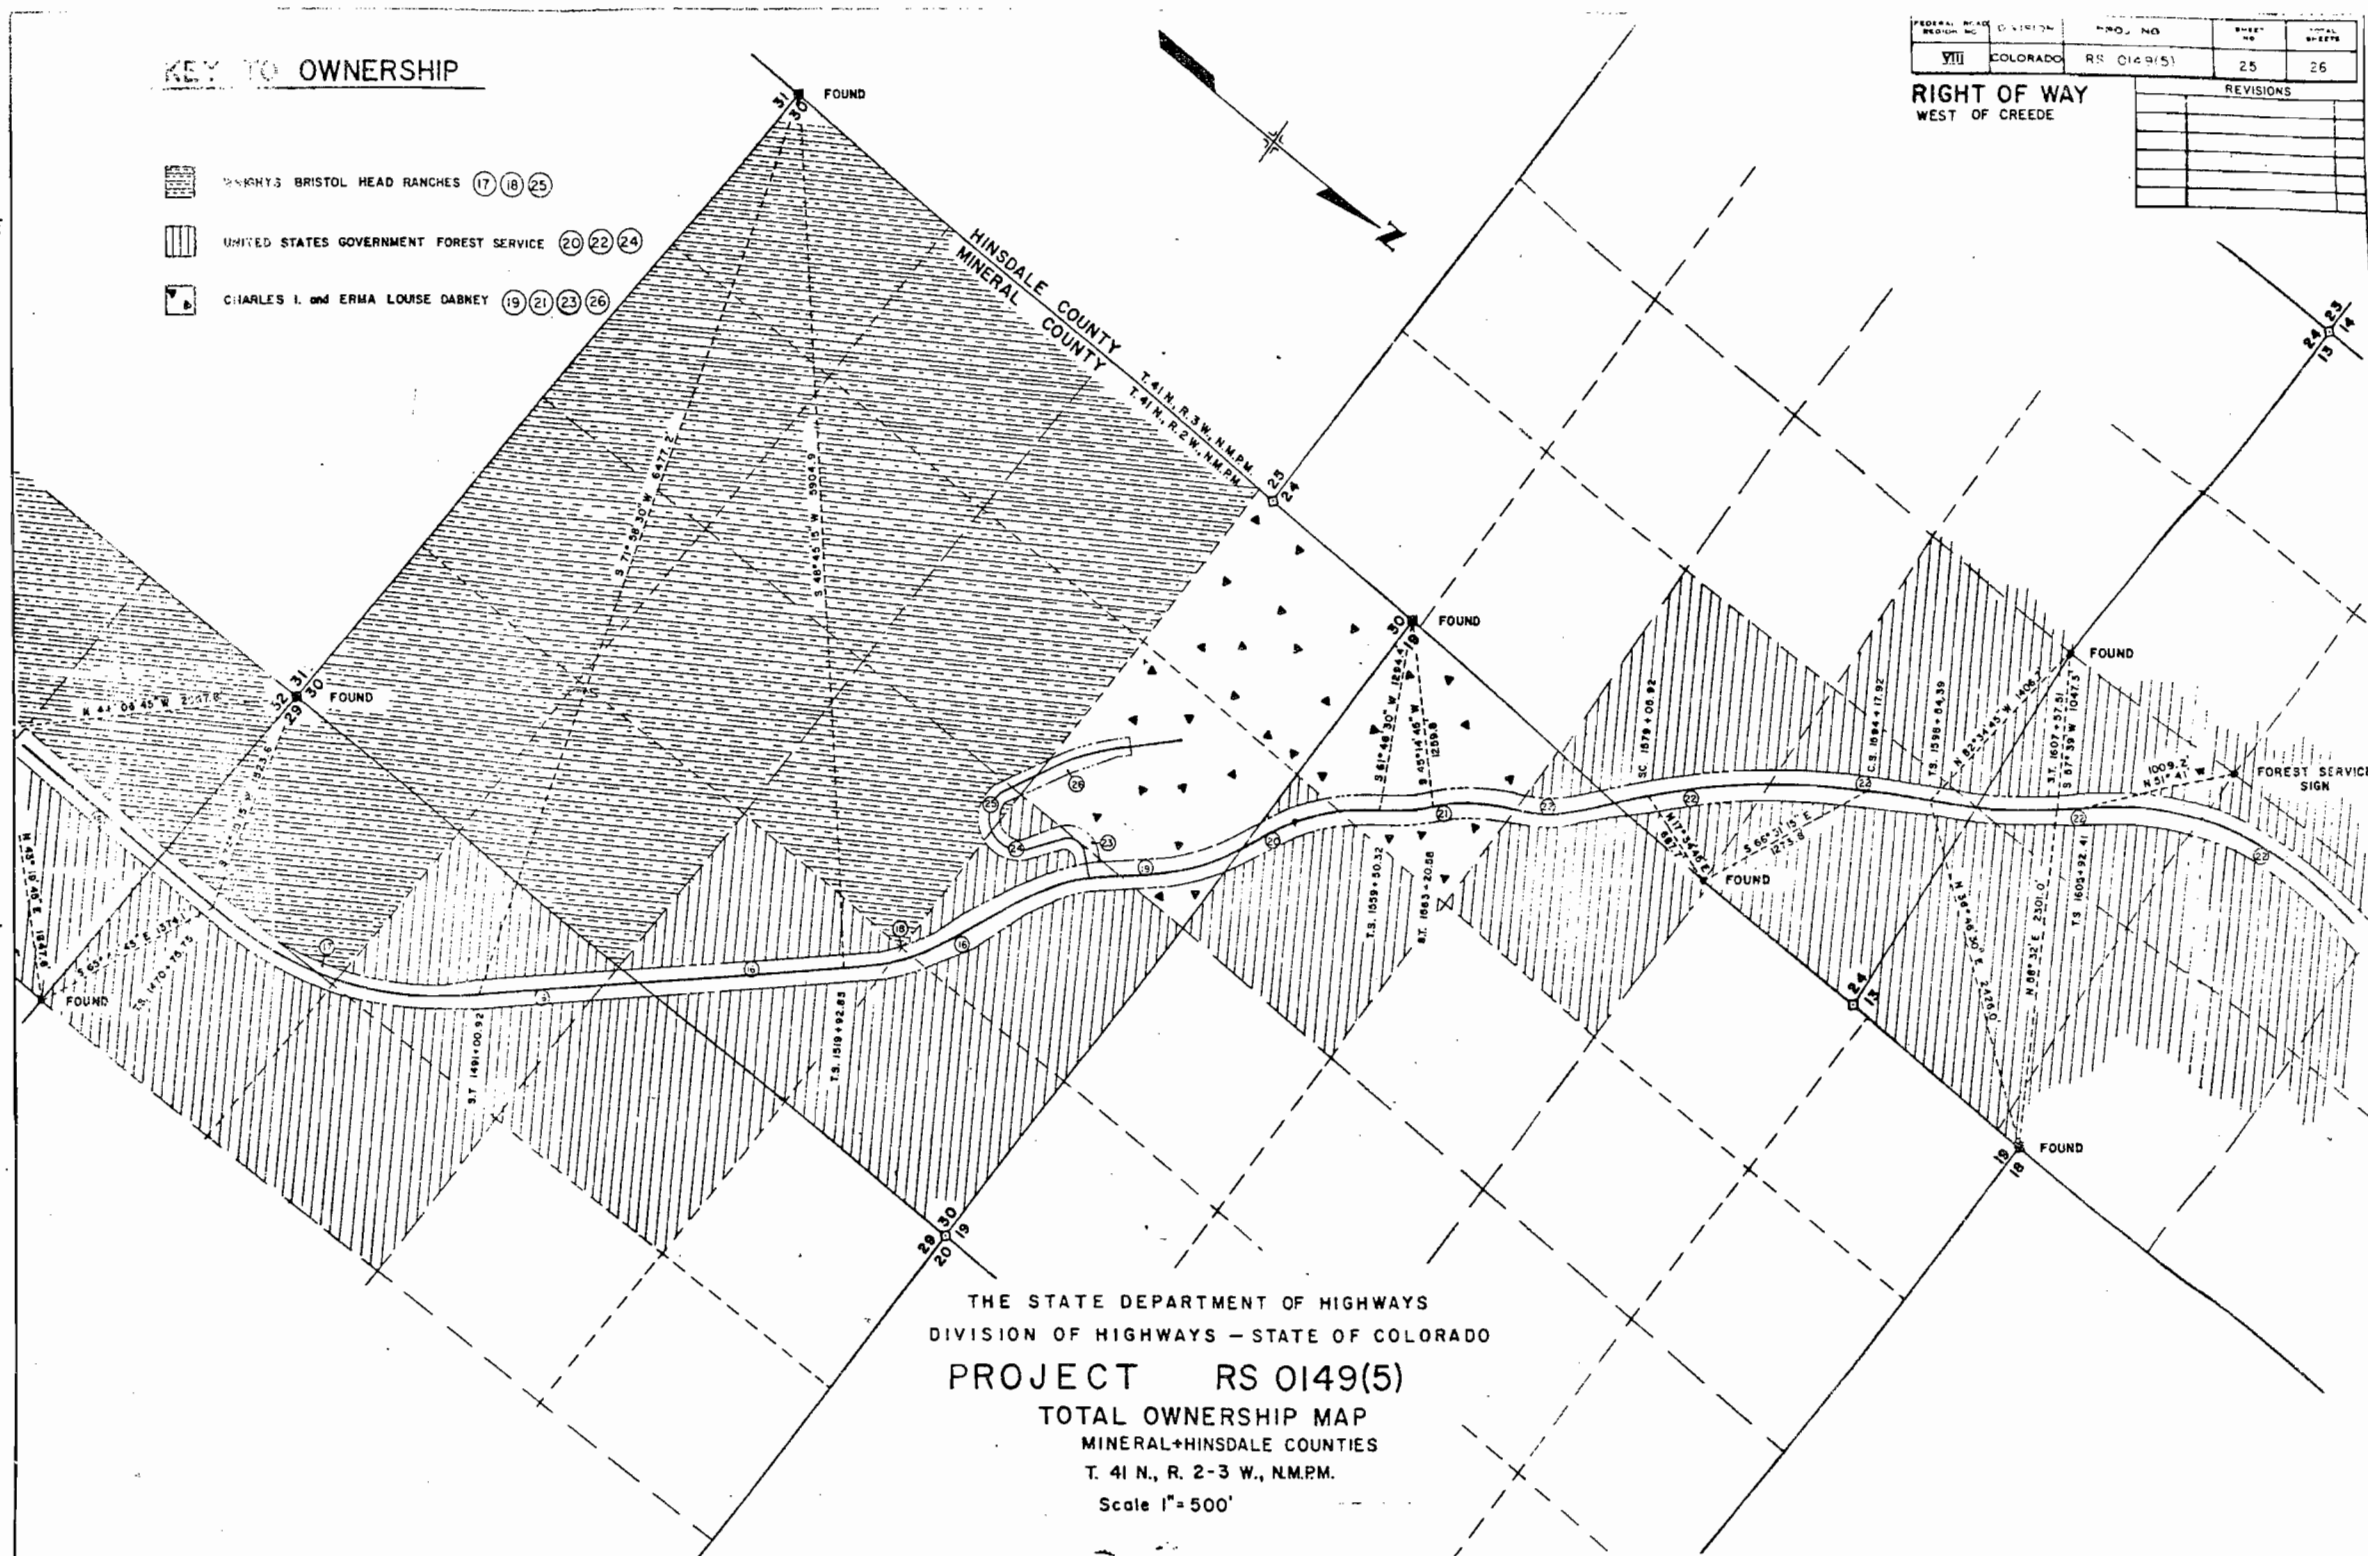

FEDERAL ROAD DISTRICT NO.	DIVISION	PROJECT NO.	SHEET NO.	TOTAL SHEETS
VIII	COLORADO	RS 0149(5)	25	25


RIGHT OF WAY
WEST OF CREEDE

REVISIONS

KEY TO OWNERSHIP

-  FLOYD A. and FLETA MAE FREEMON
-  FLOYD A. and FLETA MAE FREEMON - Subdivision
-  WRIGHTS BRISTOL HEAD RANCHES
-  UNITED STATES GOVERNMENT FOREST SERVICE (22)
-  HILDA WETHERILL KIPP
-  KENNETH M. and KATHERINE I. ELLISON
-  ROBERT K. MILAM
-  INDUSTRIAL BUILDING CORPORATION
-  CHARLES I. and ERMA LOUISE DABNEY
-  CHARLES and DOROTHY STEELE
-  E.W. and MARY R. SCHMIDT

THE STATE DEPARTMENT OF HIGHWAYS
DIVISION OF HIGHWAYS - STATE OF COLORADO
PROJECT RS 0149(5)
TOTAL OWNERSHIP MAP
HINSDALE COUNTY
T. 41 N., R. 3 W., N.M.P.M.
Scale 1" = 500'

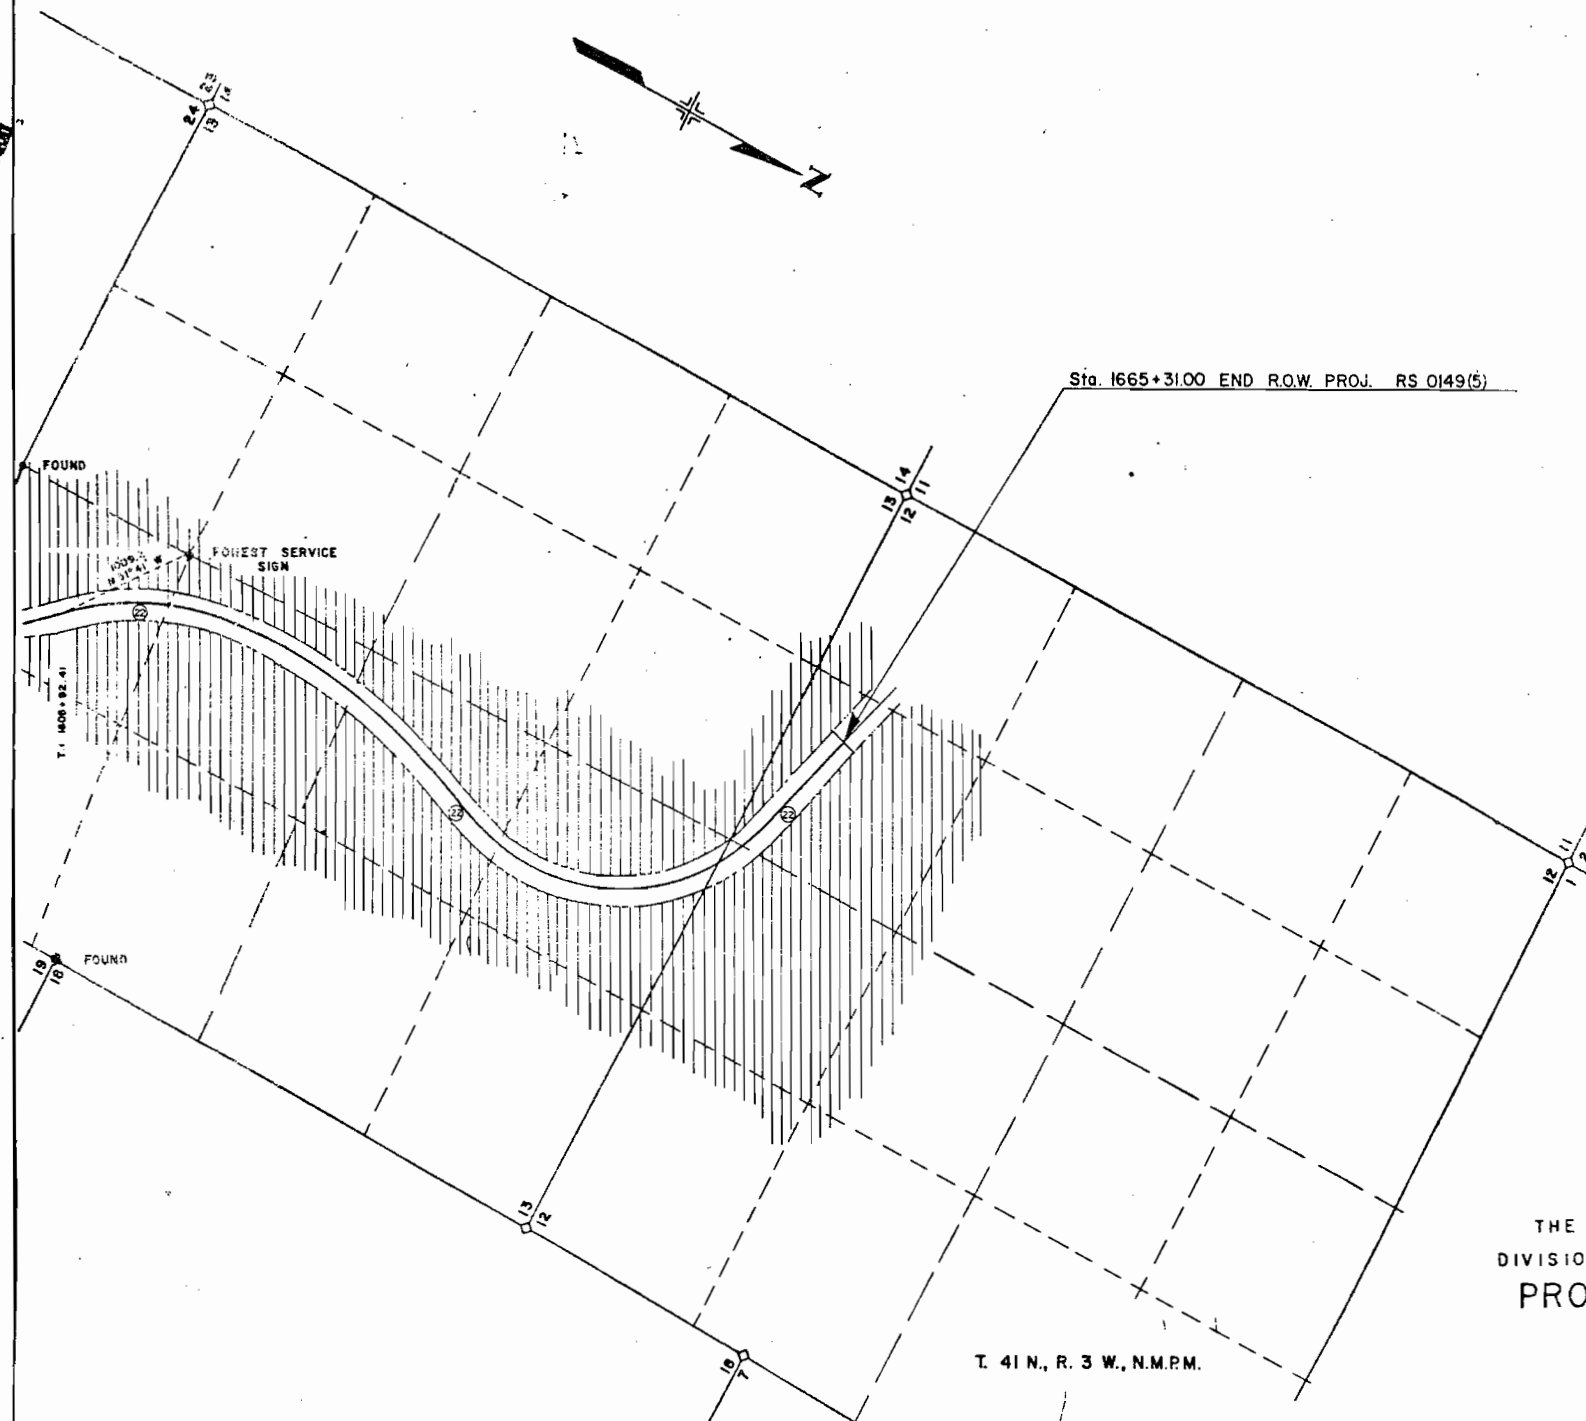

T. 41 N., R. 3 W., N.M.P.M.

Sta. 1665+31.00 END R.O.W. PROJ. RS 0149(5)

FOUND

FOREST SERVICE
SIGN

T. 41 N. 32.41

FOUND

Book 1171
Page 706
AFTER RECORDING PLEASE MAIL TO:
The Department of Highways of the State of Colorado
Highway Office Building
4201 East Arkansas Avenue
Denver, Colorado 80222
ATTENTION: RIGHT OF WAY SECTION
81 11-15-93
44893
C. J. [Signature]