
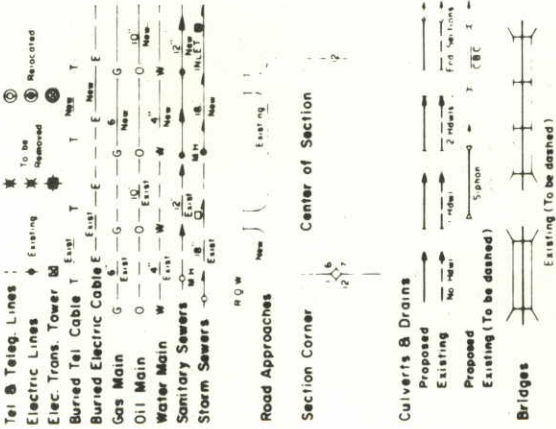


STATE DEPARTMENT OF HIGHWAYS
DIVISION OF HIGHWAYS—STATE OF COLORADO


CONVENTIONAL SIGNS

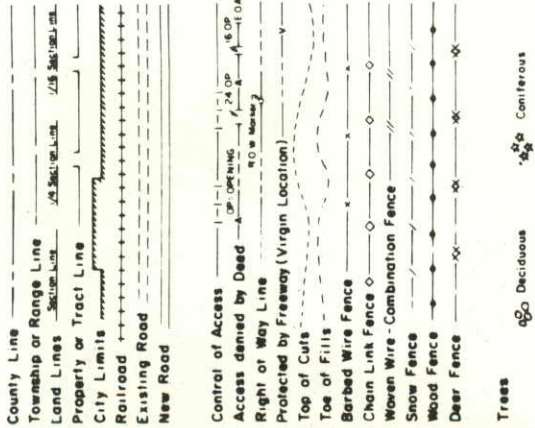

PLAN AND PROFILE OF PROPOSED
FEDERAL AID PROJECT NO. RS 0176(1)
STATE HIGHWAY NO. 176
PHILLIPS COUNTY
RIGHT OF WAY

SCALE OF ORIGINAL DRAWINGS
PLAN SHEETS 1" = 100'
DETAIL SHEETS 1" = 100'
OWNERSHIP MAPS 1" = 400'
ROW LENGTH OF PROJECT = 5.374 MILES

INDEX OF SHEETS
1 TITLE SHEET
2-2B TABULATION OF PROPERTIES
3-12 PLAN SHEETS
13-15 OWNERSHIP MAP

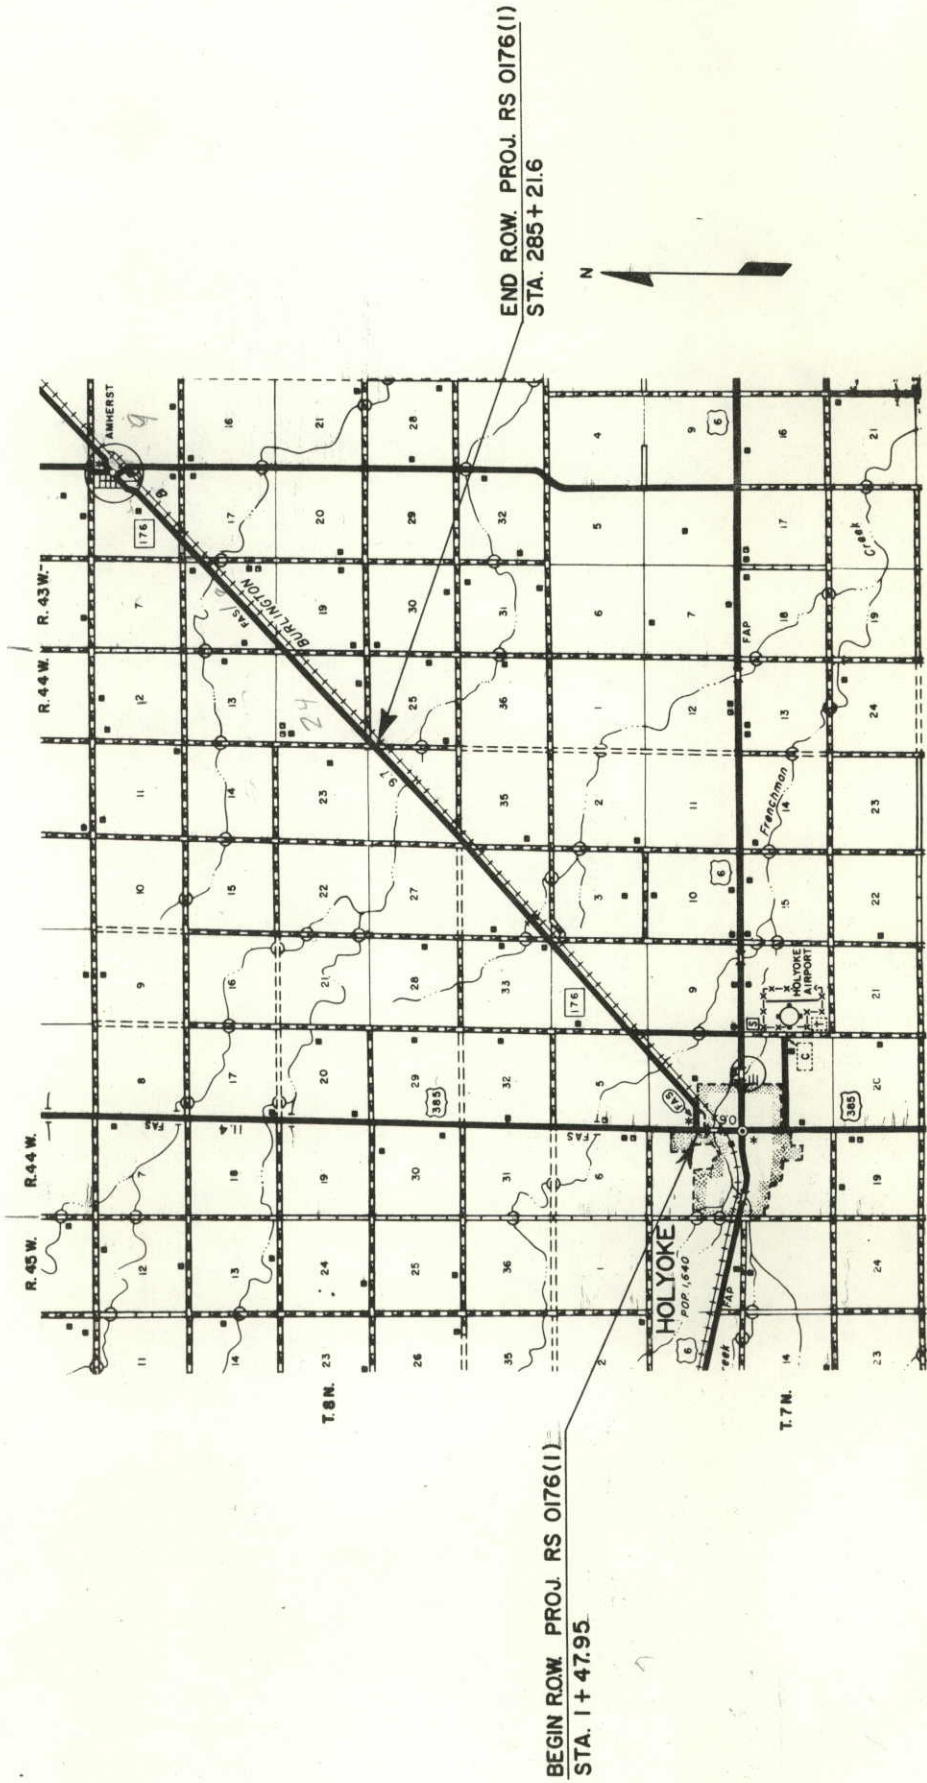


DIVISION OF HIGHWAYS

APPROVED: *[Signature]* 6/14/77
CHIEF ENGINEER DATE

DEPARTMENT OF TRANSPORTATION
FEDERAL HIGHWAY ADMINISTRATION

APPROVED: _____
DATE _____
DIVISION ADMINISTRATOR

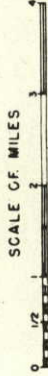

R.O.W. TABULATION OF PROPERTIES IN PHILLIPS COUNTY S.H. No. 176 PROJ. RS 0176 (I)

FEDERAL ROAD REGION NO.	DIVISION	PROJECT NO.	SHEET NO.
VIII	COLORADO	RS 0176 (I)	2

RIGHT OF WAY HOLYOKE-NORTHEAST

PARCEL NO.	OWNER	ADDRESS	LOCATION	AREA IN ACRES			PARCEL NO.	REMARKS
				PARCEL	TO BE ACQUIRED	REMAINDER LEFT RIGHT		
			T. 7N., R. 44W., 6th. P.M.					
ER-1	BURLINGTON NORTHERN RAILROAD	176 E. 5th ST., ST. PAUL, MINN. 55101	NW 1/4 SEC. 8	1.390	1.390			
			SE 1/4 SEC. 5	0.996	0.996			
			N 1/2 SEC. 4	4.617	4.617			
			NW 1/4 SEC. 3	0.049	0.049			
			T. 8N., R. 44W., 6th. P.M.					
			NE 1/4 SEC. 34	3.931	3.931			
			NE 1/4 SEC. 26	3.467	3.467			
			TOTAL	14.450	14.450			
			T. 7N., R. 44W., 6th. P.M.					
1	FRANCES BRITTEN		SW 1/4 NW 1/4 SEC. 8	0.223	0.056	2.3		
2	RUTH E. DUBBERT	125 W. JULES HOLYOKE, COLO. 80734	N 1/2 SEC. 8 & SE 1/4 SE 1/4 SEC. 5	9211	3.811	570 102		
3	RILEY G. DUBBERT & DEE ANN DUBBERT J.T.	HOLYOKE, COLO. 80734	SW 1/4 SEC. 4	5.685	1.375	49 256		
4	EVA S. DAVIS & BURL A. DAVIS J.T.	HOLYOKE, COLO. 80734	N 1/2 SEC. 4	2.799	1.845	219		
			T. 8N., R. 44W., 6th. P.M.					
5	DEWAYNE GAUNT	434 S. PHELAN HOLYOKE, COLO. 80734	W 1/2 SW 1/4 SEC. 34	3.354	0.832	60 13		
5A	DEWAYNE GAUNT	434 S. PHELAN HOLYOKE, COLO. 80734	E 1/2 SW 1/4 SEC. 34	3.382	0.845	23 51		
6	KENNETH L. HEERMANN & ALOIS C. HEERMANN J.T.	HOLYOKE, COLO. 80734	NW 1/2 SE 1/4 SEC. 34	0.425	0.078	0.2 79		
7	ERNEST J. SMIDT & ELEANOR C. SMIDT J.T.	HOLYOKE, COLO. 80734	NE 1/4 SEC. 34	2.416	1.596	90 53		
8	MARY BETH KRAMER & ROGER D. KRAMER J.T.	HOLYOKE, COLO. 80734	NW 1/4 NW 1/4 SEC. 35	0.823	0.143	0.5 154		
8-R	MARY BETH KRAMER & ROGER D. KRAMER J.T.	HOLYOKE, COLO. 80734	NW 1/4 NW 1/4 SEC. 35	0.742	0.434			

9-30-77	Add Parcel 8R	REVISIONS
		TU

R.O.W. TABULATION OF PROPERTIES IN PHILLIPS COUNTY S.H. No. 176 PROJ. RS 0176 (I)

FEDERAL ROAD REGION NO.	DIVISION	PROJECT NO.	SHEET NO.
VIII	COLORADO	RS 0176 (I)	2A


[illegible]


R.O.W. TABULATION OF PROPERTIES IN PHILLIPS COUNTY S.H. No. 176 PROJ. RS 0176 (I)


FEDERAL ROAD REGION NO.	DIVISION	PROJECT NO.	SHEET NO.
III	COLORADO	RS 0176 (I)	28

RIGHT OF WAY HOLYOKE-NORTHEAST


PARCEL NO.	OWNER	ADDRESS	LOCATION	AREA IN ACRES			PARCEL NO.	REMARKS
				PARCEL	TO BE ACQUIRED	REMAINDER LEFT RIGHT		
			T. 8N., R. 44W., 6th P.M.					REVISIONS 5-15-73 Added TE-4B, TE-5B, TER-2, TU TE-4C 7/25/80 Added TER-3 & Rev. TE-9 J.S. 5/1/81 Rev. TE-7 J.S.
TE-5	DEWAYNE GAUNT	434 S. PHELAN HOLYOKE, COLO. 80734	SW 1/4 SW 1/4 SEC. 34	0.551				
TE-5A			NE 1/4 SW 1/4 SEC. 34	0.589				
			TOTAL	1.240				PURPOSE TO FLATTEN SLOPES
TE-7Rev	ERNEST J. SMIDT & ELEANOR C. SMIDT J.T.	HOLYOKE, COLO. 80734	NE 1/4 NE 1/4 SEC. 34	1.102				PURPOSE TO FLATTEN SLOPES
TE-9Rev	MARTHA HASSLER	AMHERST, COLO. 80721	S 1/2 SW 1/4 SEC. 26	1.377				PURPOSE TO FLATTEN SLOPES
TE-5B	DEWAYNE GAUNT	434 S. PHELAN HOLYOKE COLO. 80734	SW 1/4 SW 1/4 SEC. 34	0.034				
			T. 7N., R. 44W., 6th P.M.					
TE-4B	EVA S. DAVIS f	HOLYOKE, COLO. 80734	NE 1/4 NE 1/4 SEC. 4	0.669				
TE-4C	BURL A. DAVIS J.T.		SW NE SEC. 4	0.034				
			T. 7N., R. 44W.					
TER-2	BURLINGTON NORTHERN RAILROAD	176 E. 5th St. ST. PAUL, MINN. 55101	NE 1/4 SEC. 4	0.402				
			NW 1/4 NW 1/4 SEC. 3	0.051				
			T. 8N., R. 44W.					
			W 1/2 SW 1/4 SEC. 34	0.953				
			E 1/2 SW 1/4 SEC. 34	0.574				
			TOTAL :	1.980				
TER-3	BURLINGTON NORTHERN RAILROAD	176 E. 5th St. ST. PAUL, MINN. 55101	T. 8 N., R. 44 W.					
			NE 1/4 SW 1/4 SEC. 34	0.57				
			NE 1/4 SEC. 34	.918				
			SW 1/4 SEC. 26	.516				
			TOTAL	1.491				

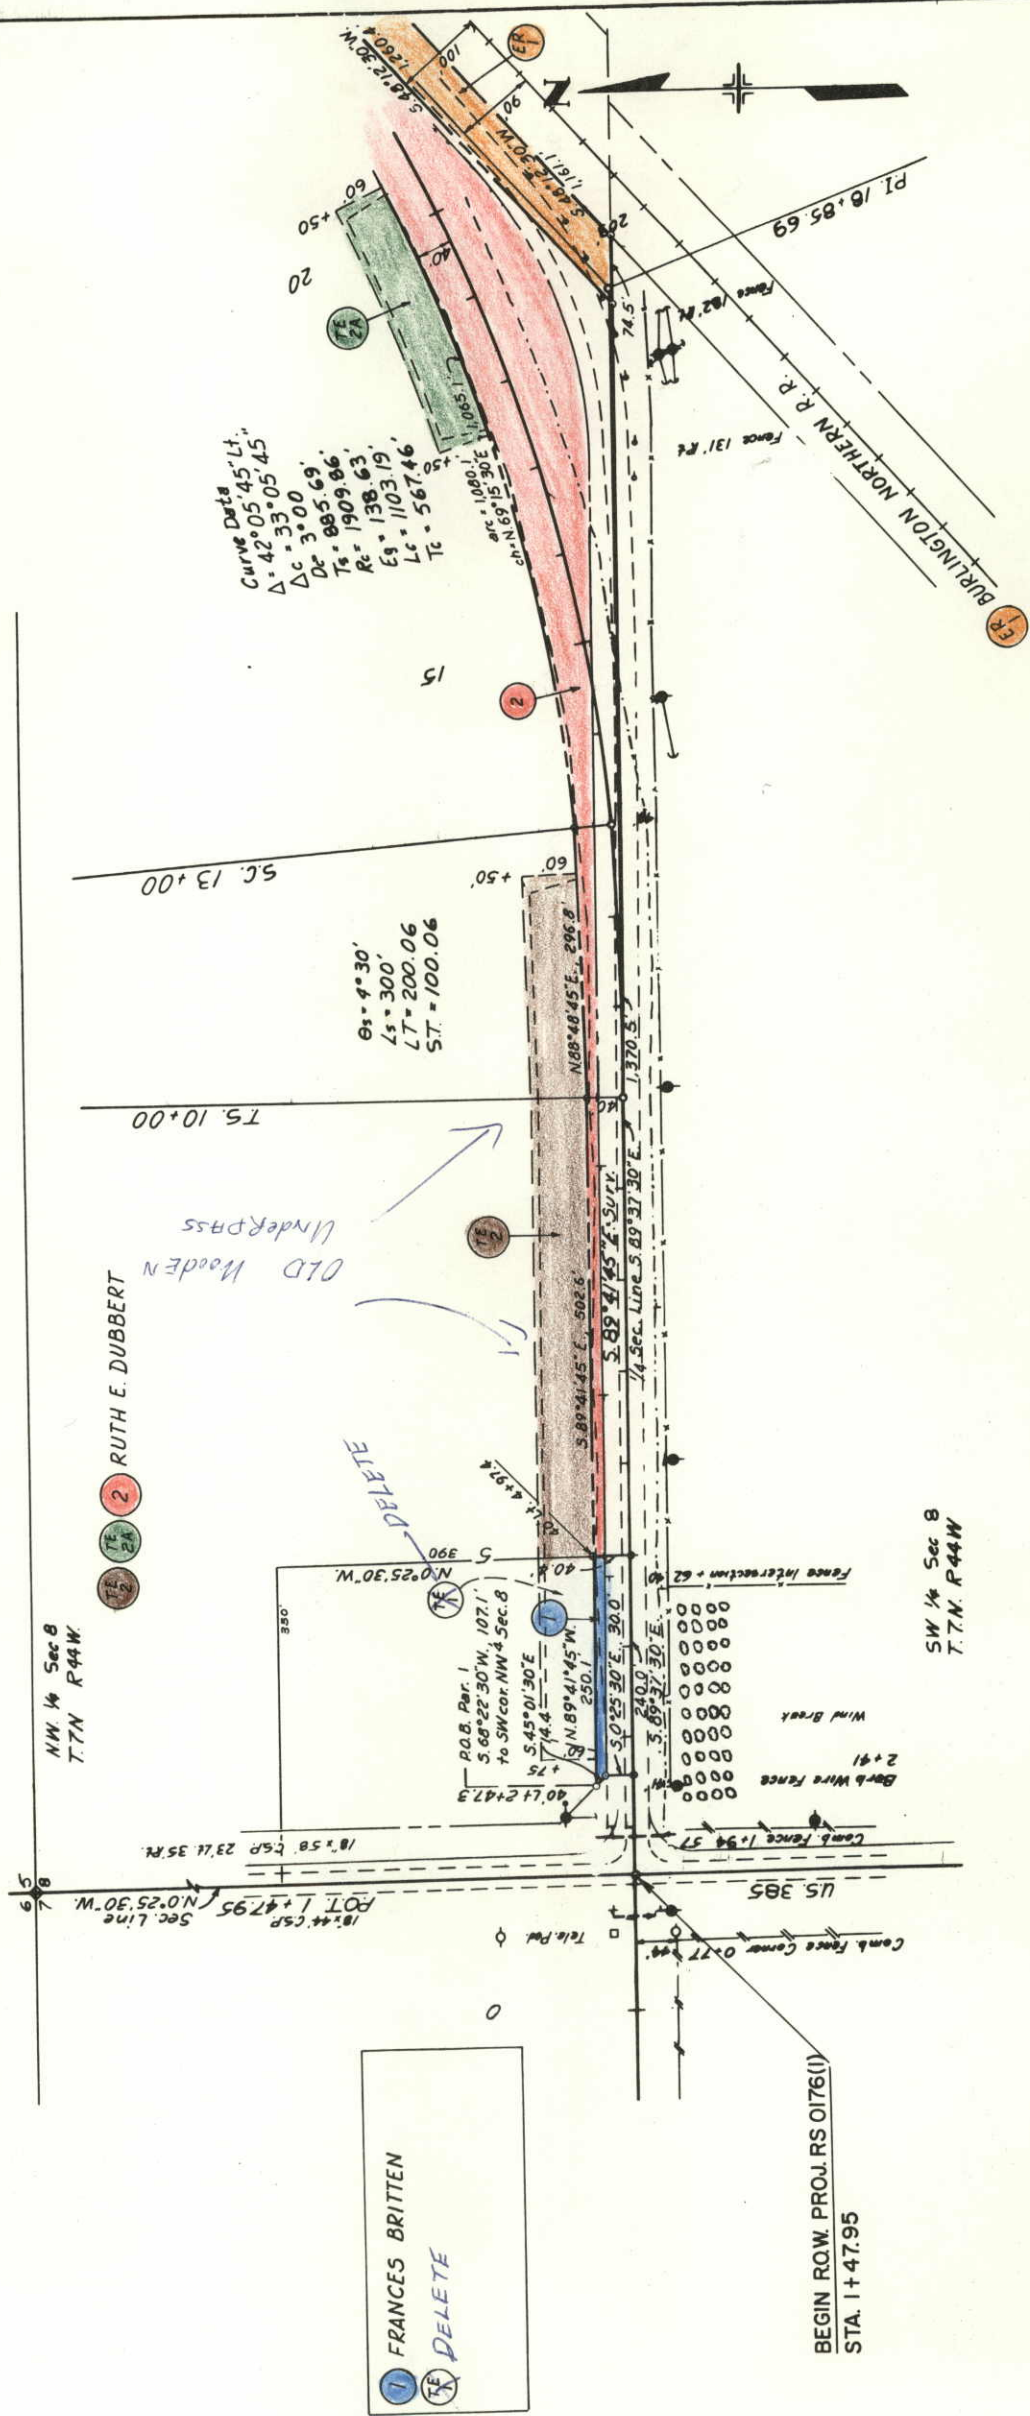

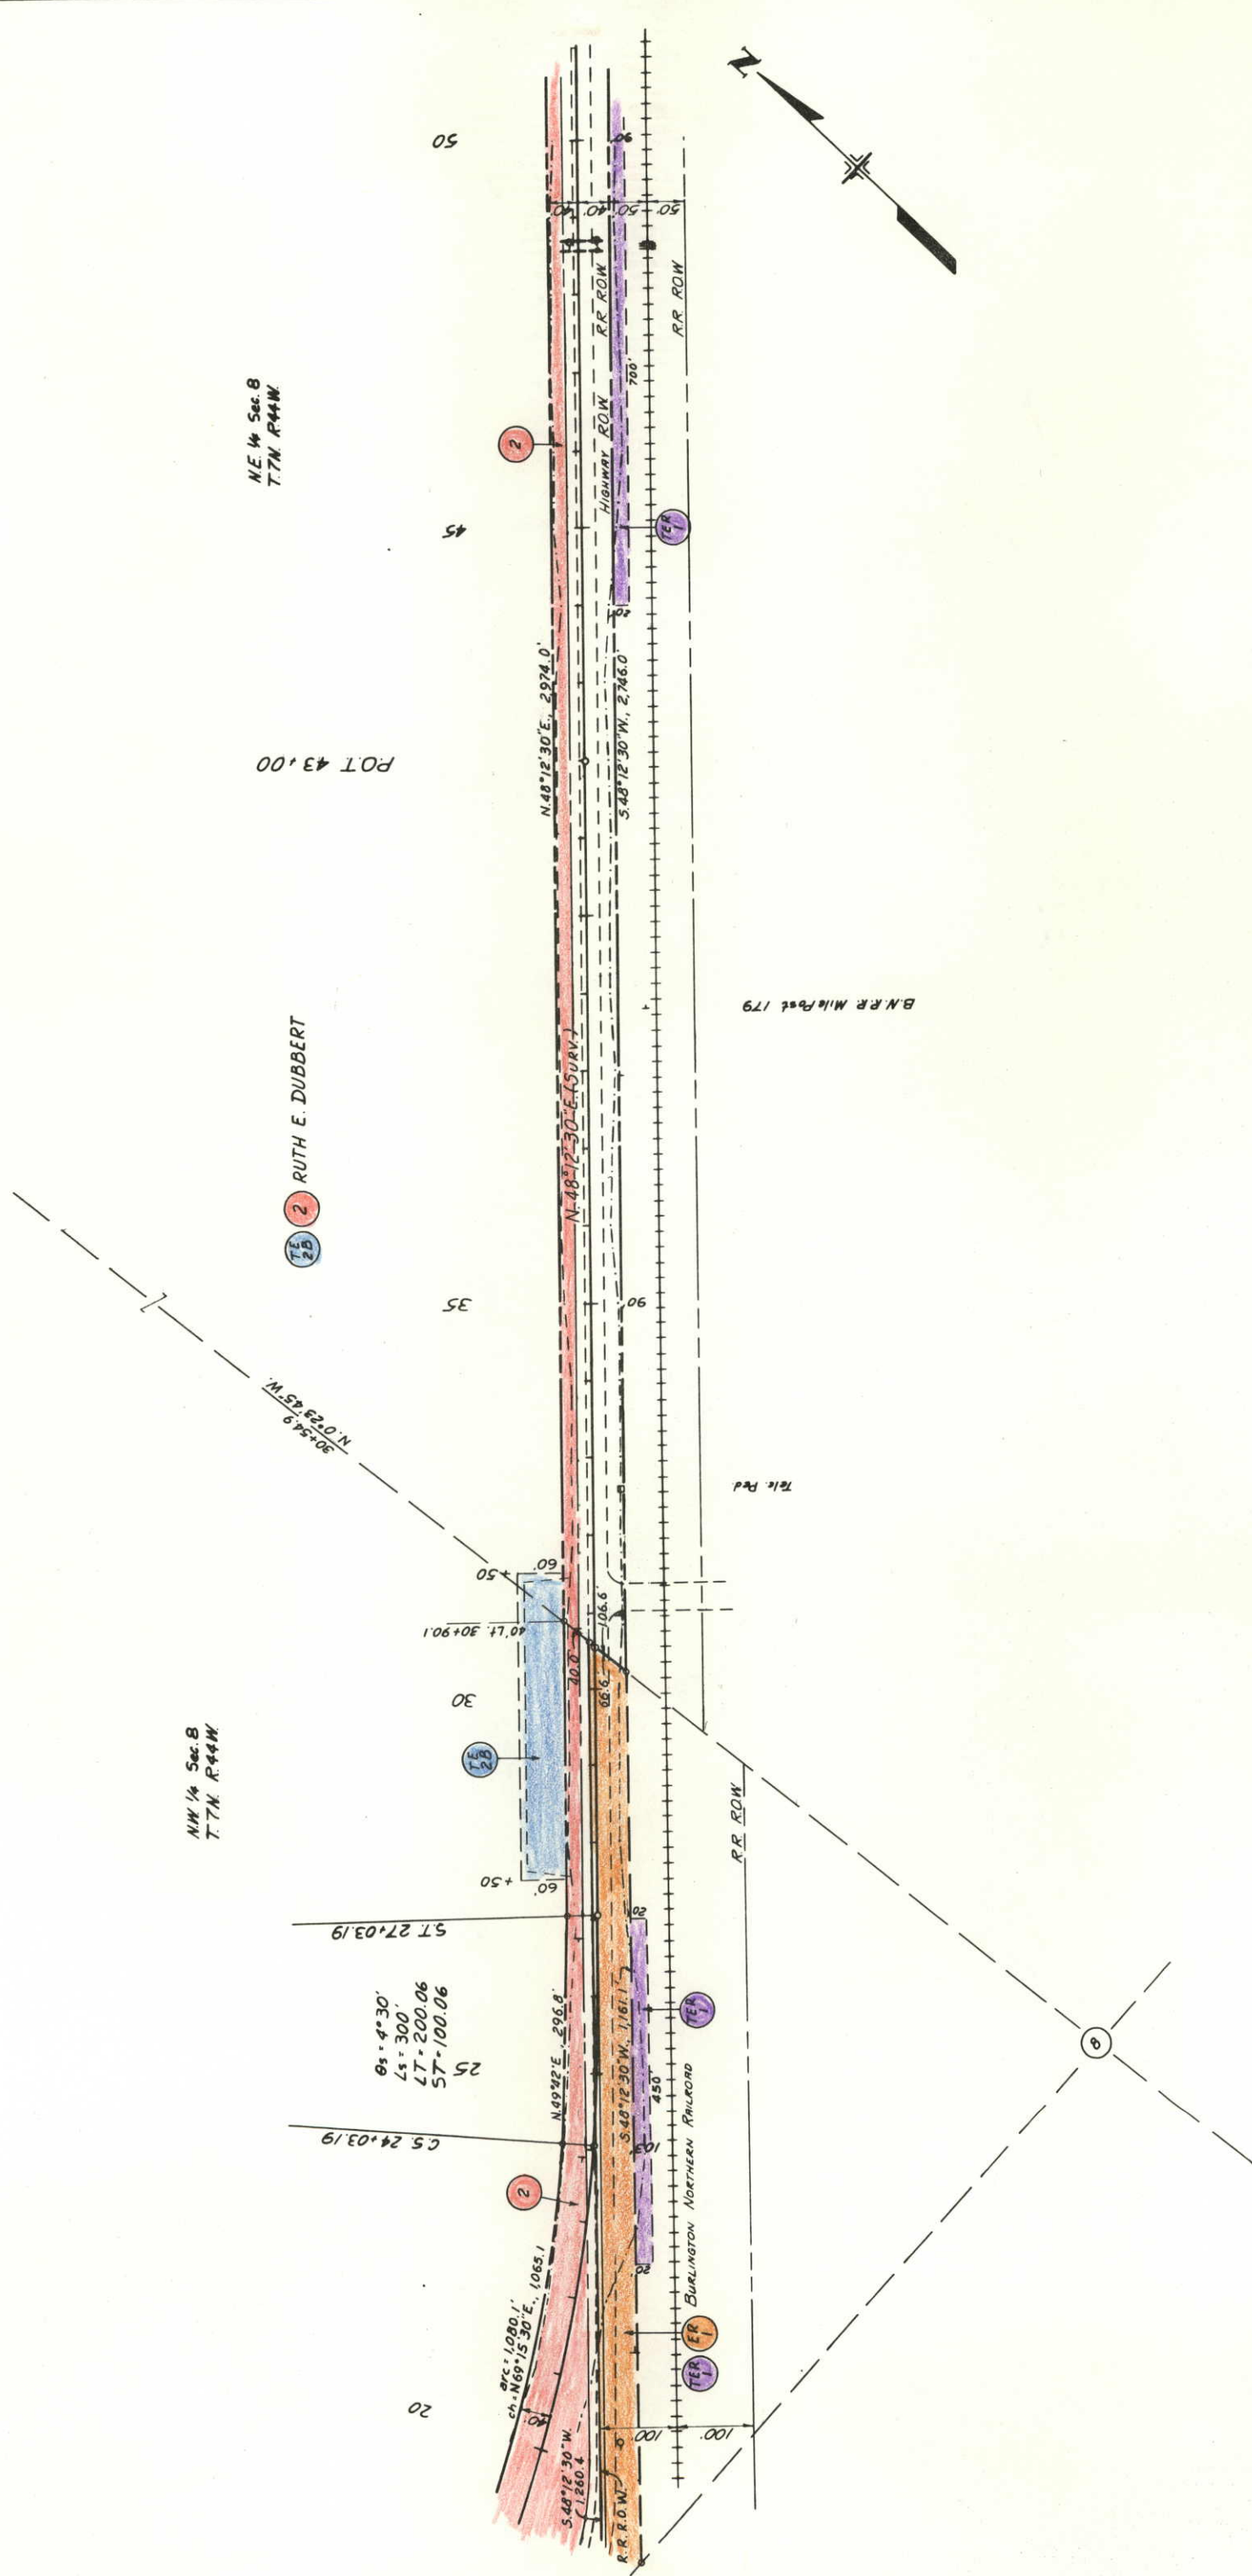


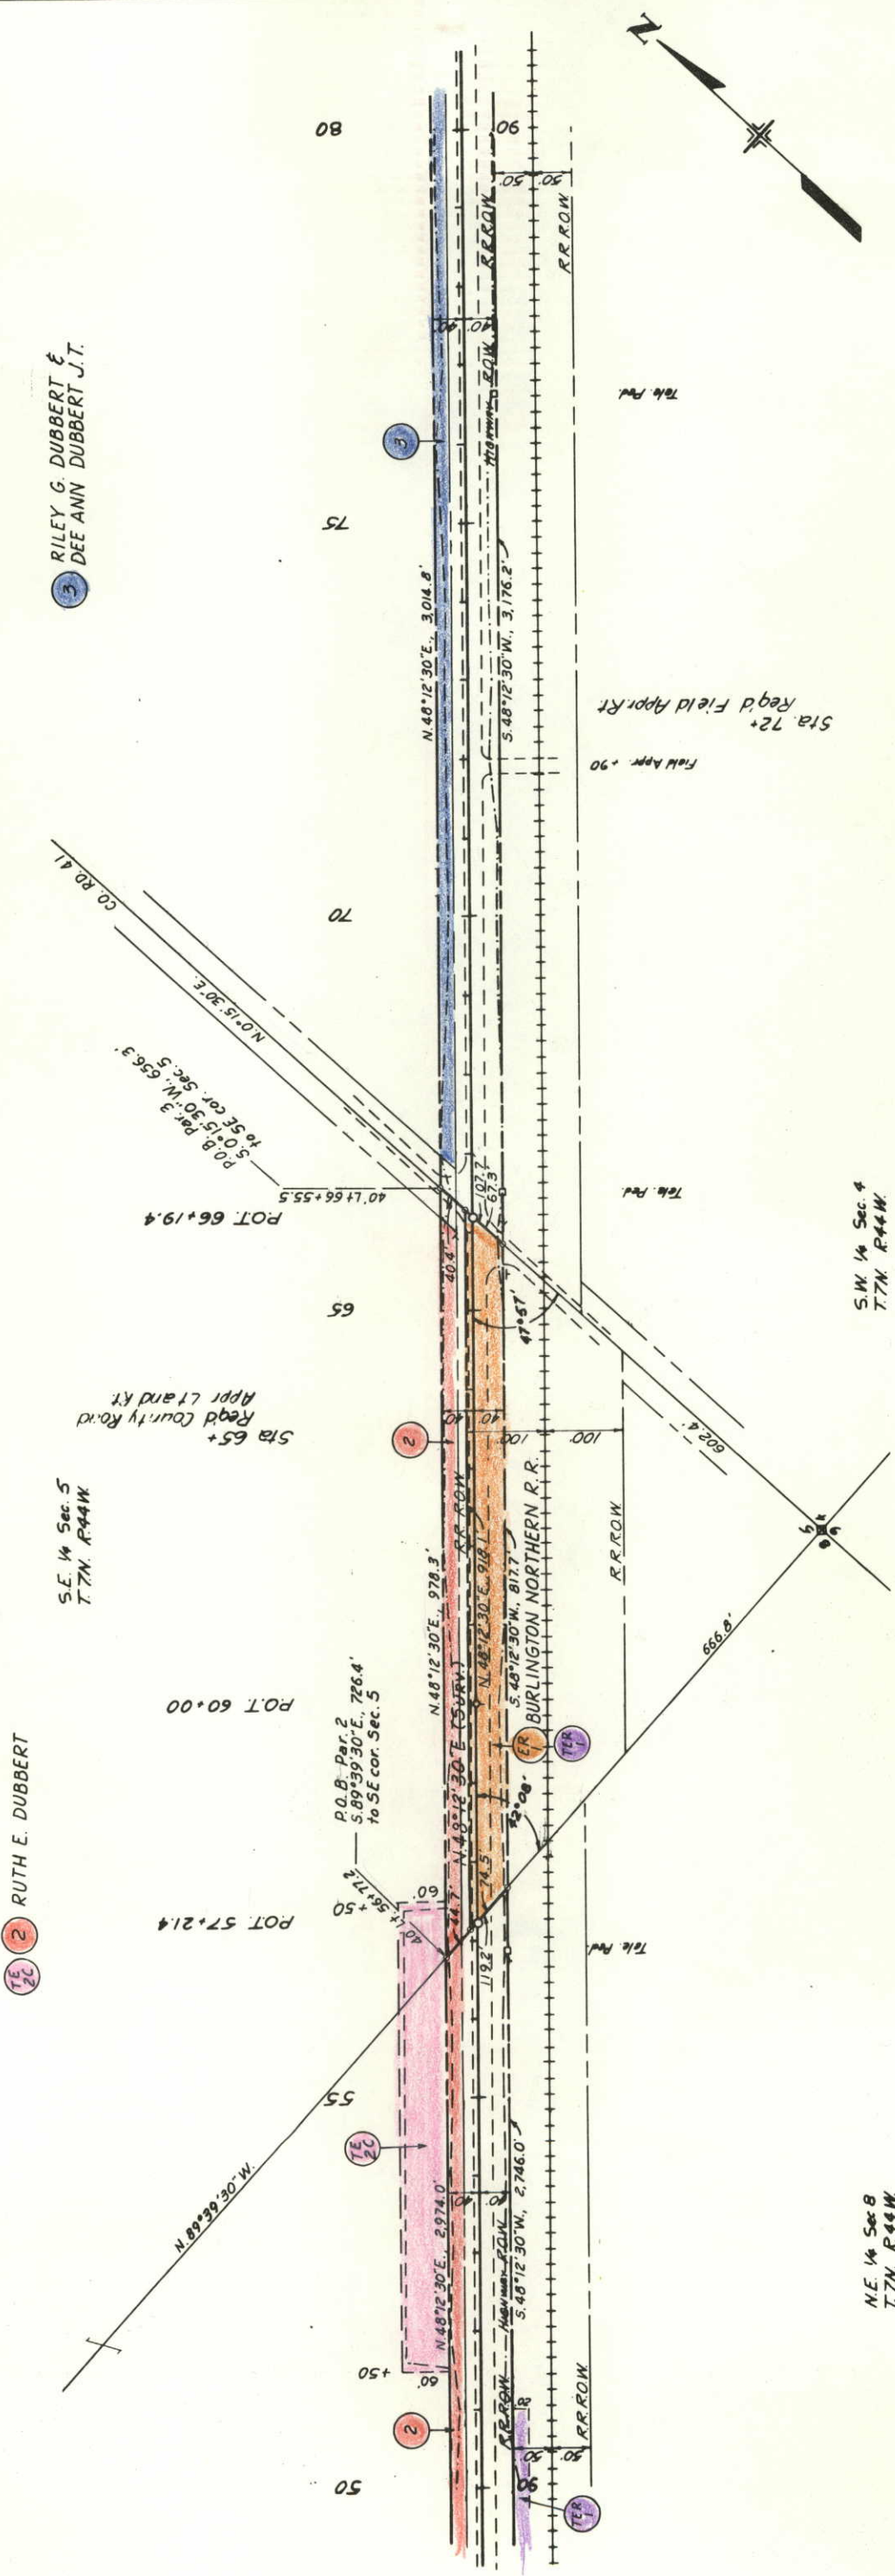[illegible]


RIGHT OF WAY
HOLYOKE-NE

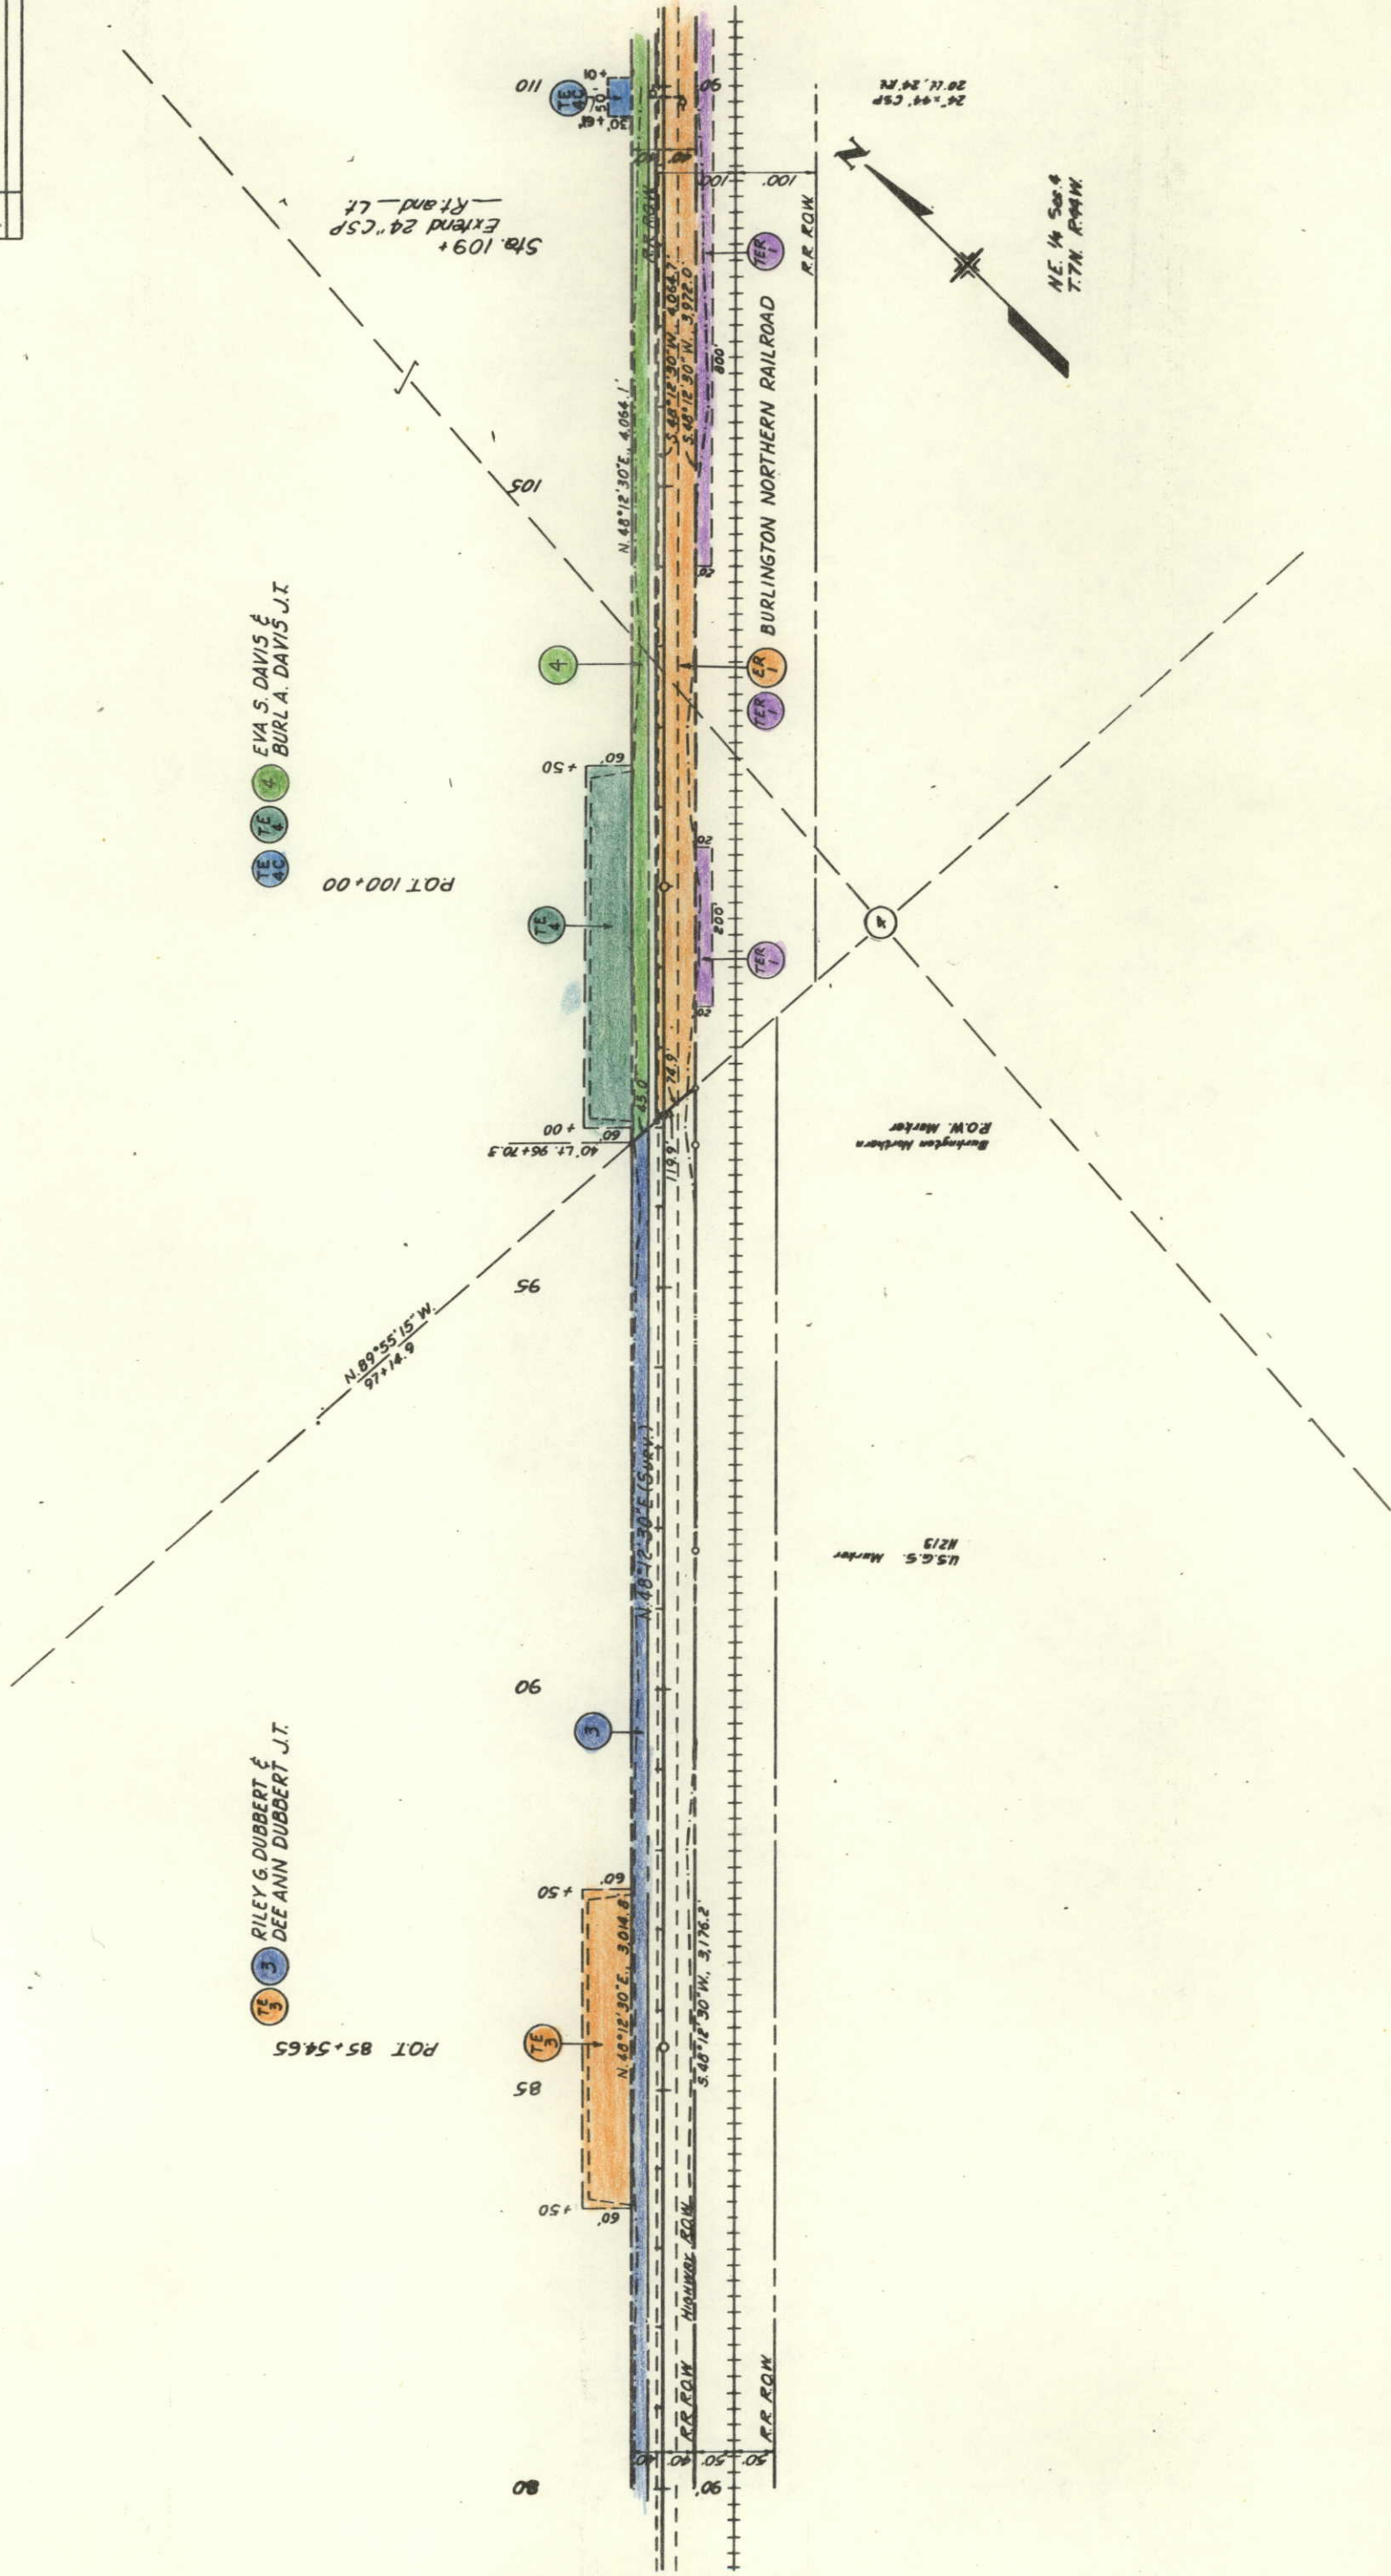

RIGHT OF WAY
HOLYOKE-NE

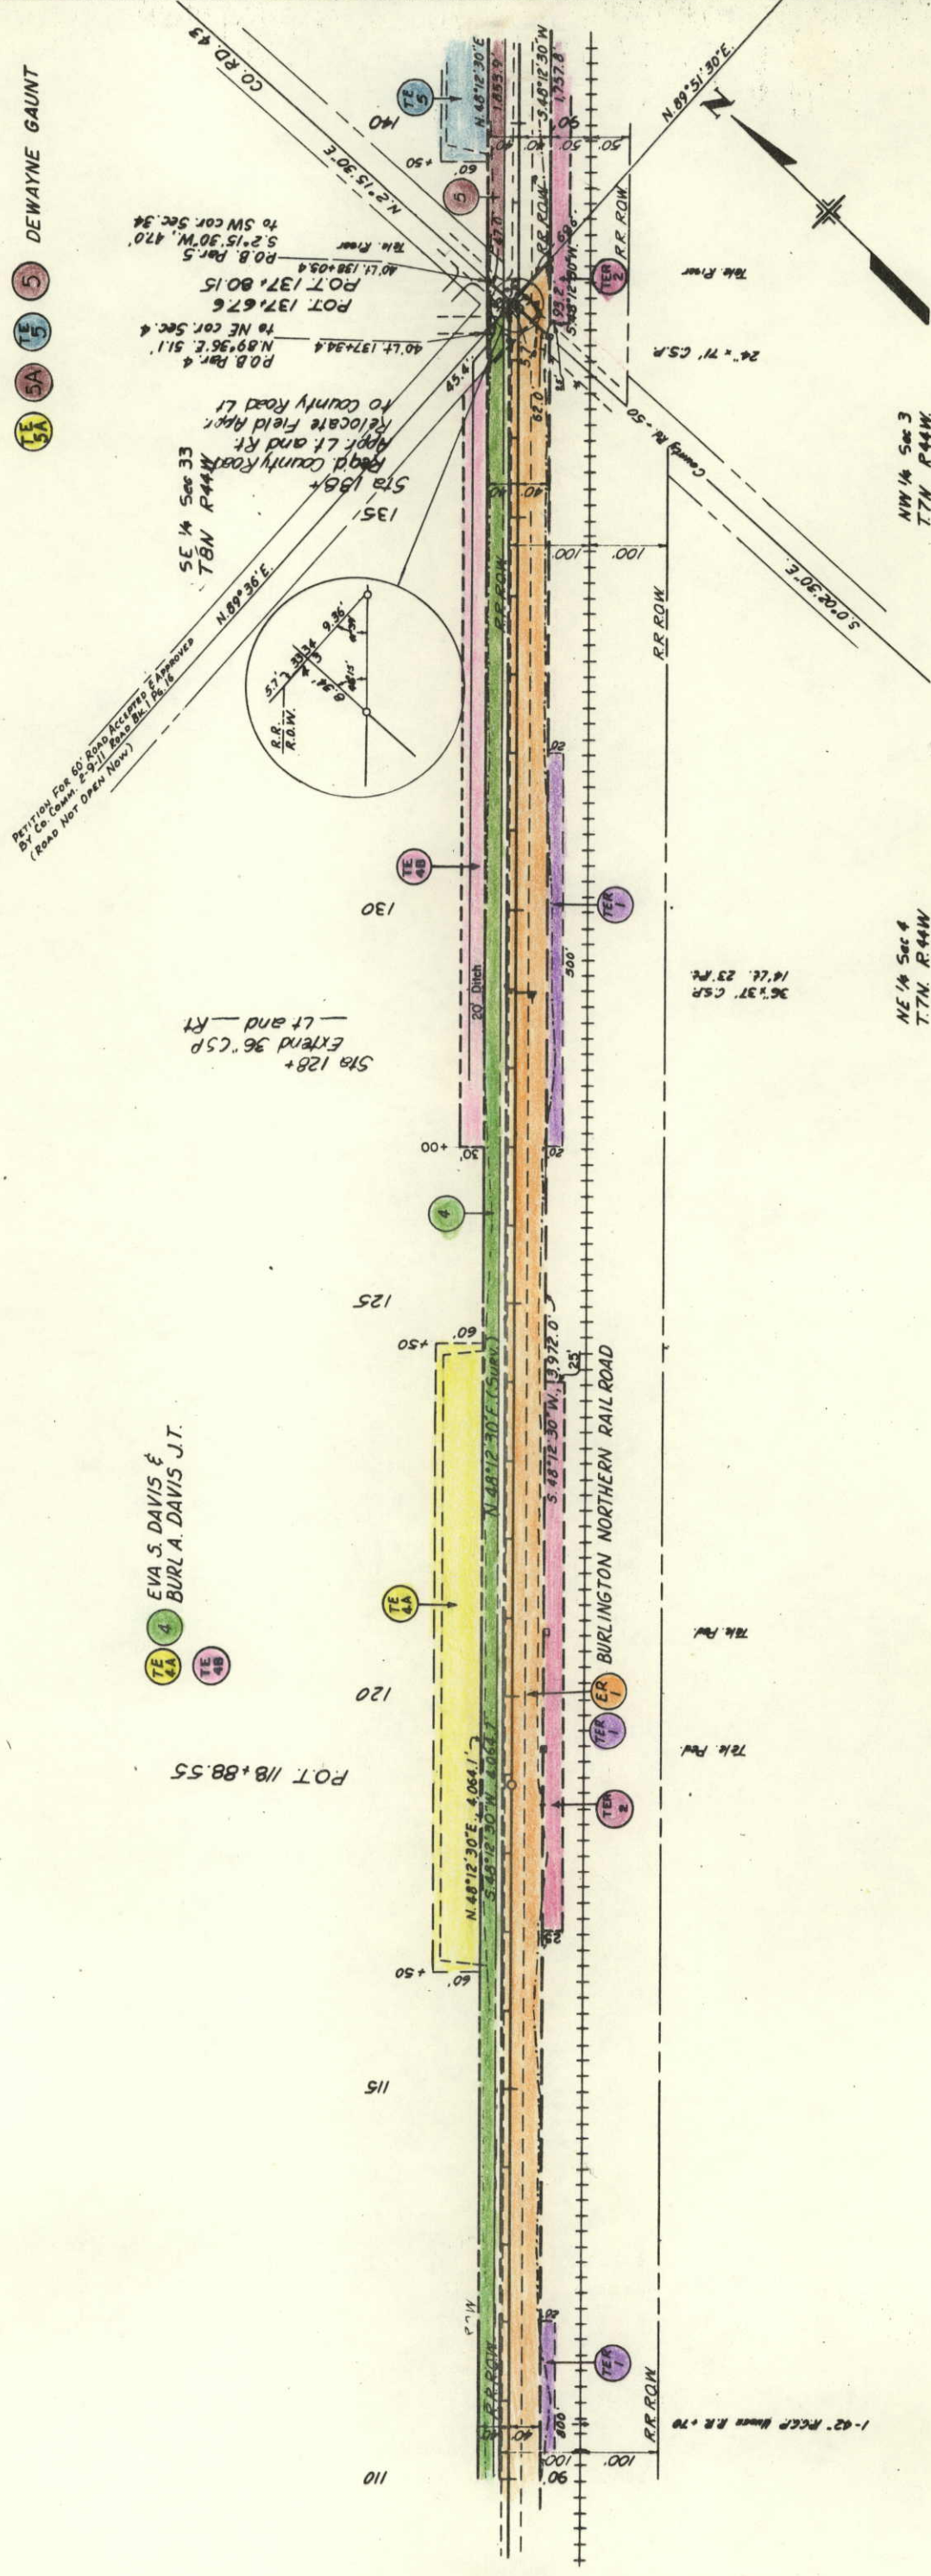

FEDERAL ROAD DISTRICT NO.	VIII	DIVISION	COLORADO	PROJ. NO.	RS 0176(1)	SHEET NO.	8	TOTAL SHEETS	
RIGHT OF WAY									
HOLYOKE-NE									
REVISIONS									
5-15-79 Added TE-5B B TER-2 TU									
7-25-83 Added TER-3 J6									

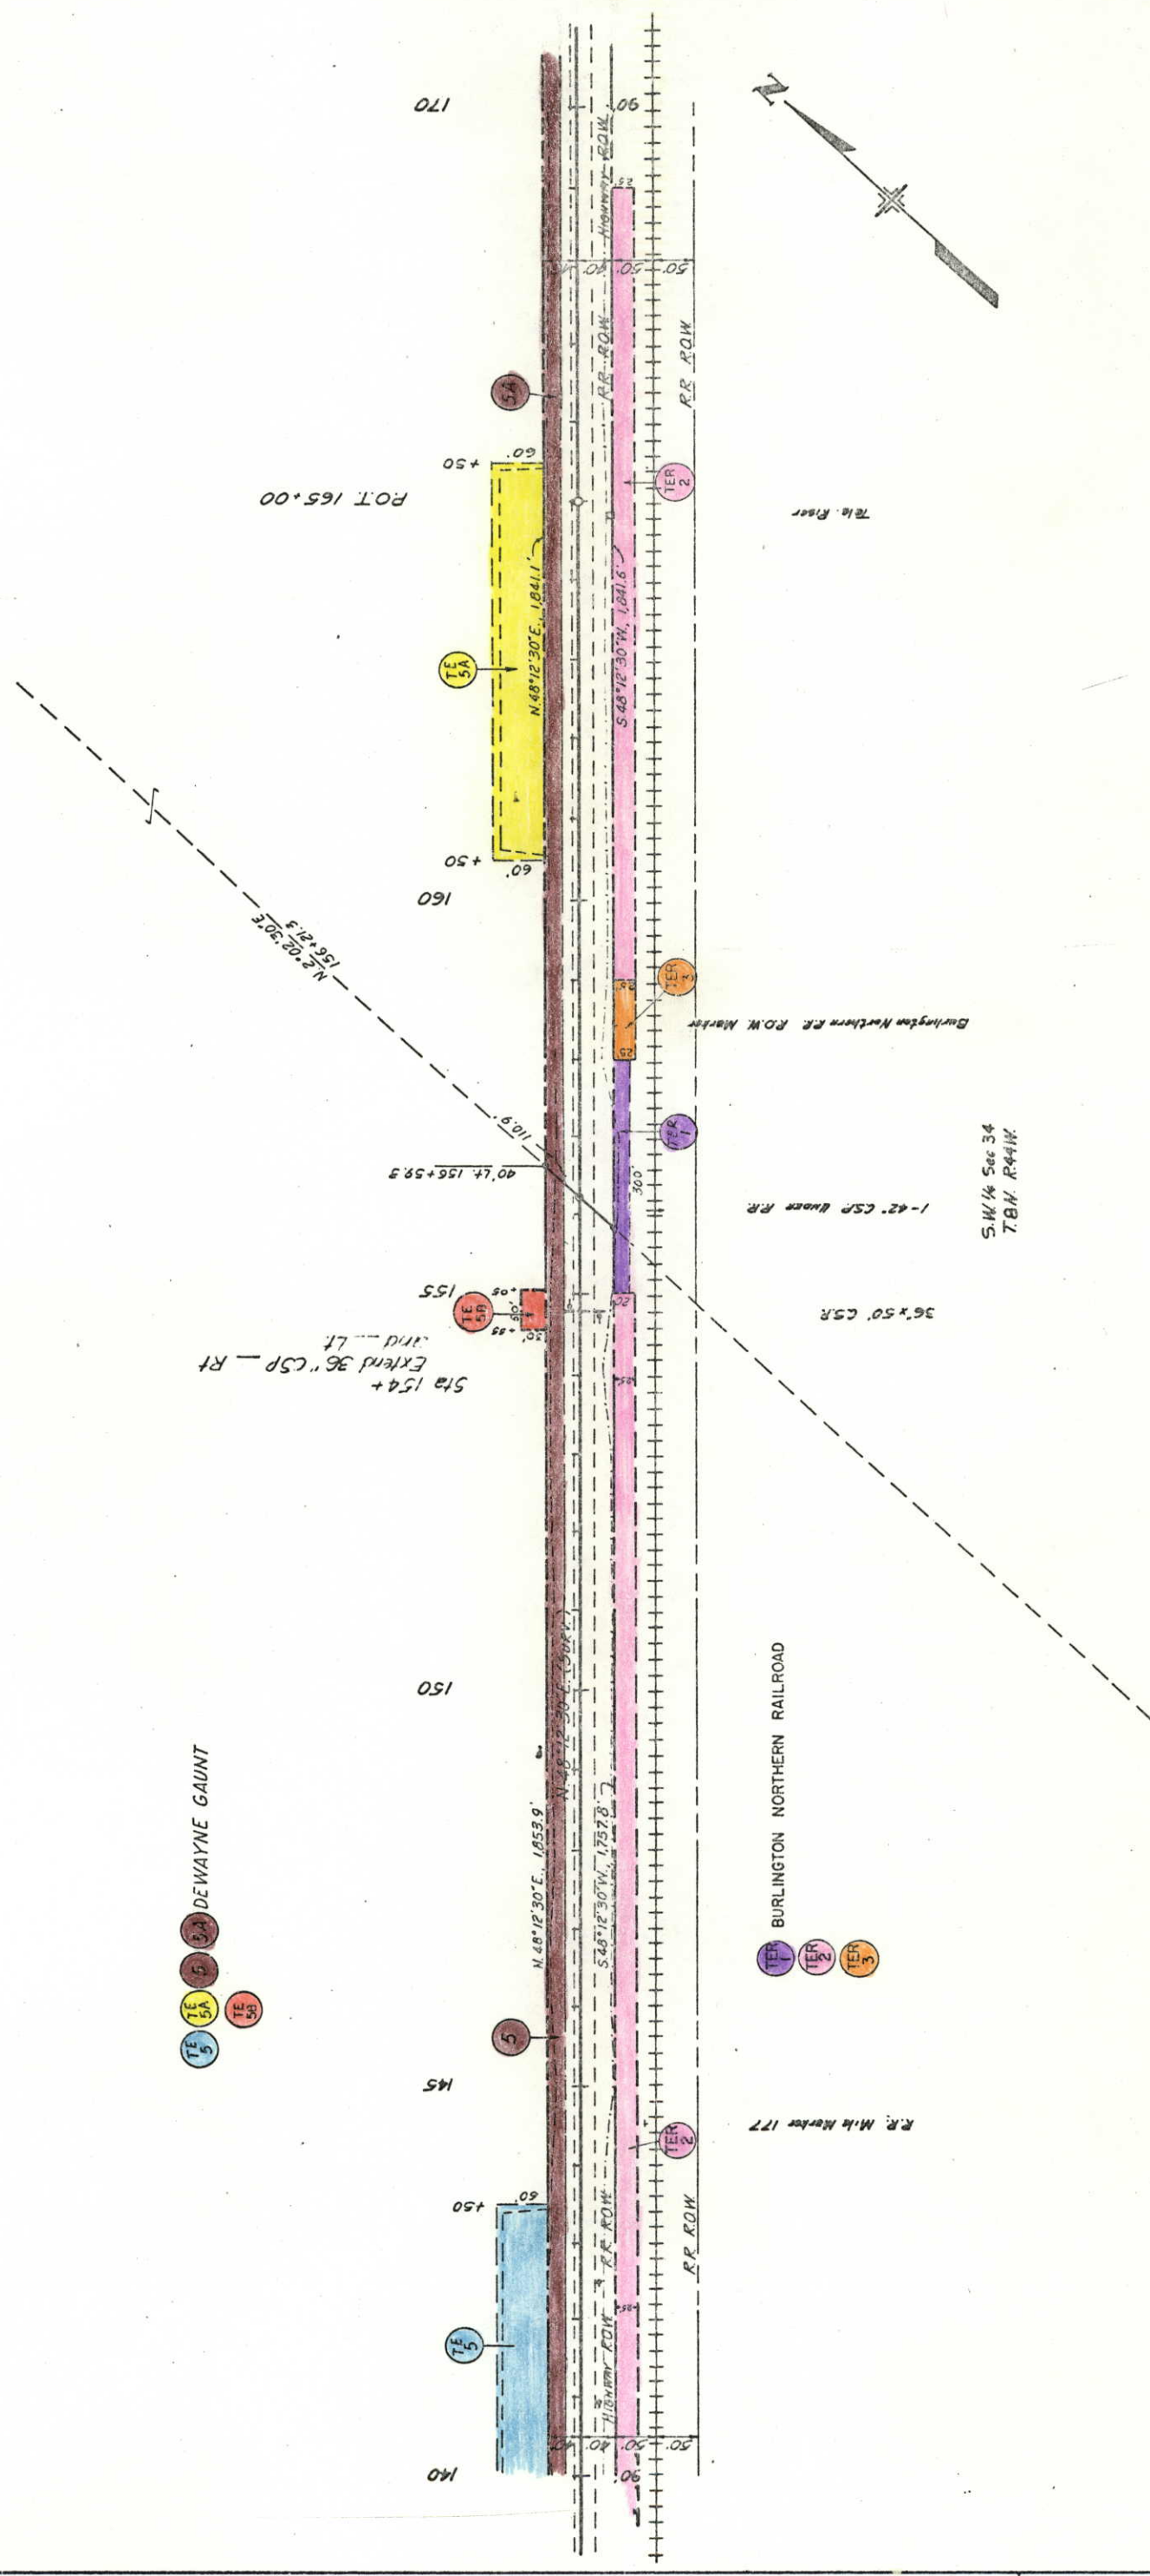

TE 5A
TE 5B
DEWAYNE GAUNT

TER 1
TER 2
TER 3
BURLINGTON NORTHERN RAILROAD


R.R. Mile Marker 127

36' x 50' CSR
1-42' CSP Under RR


S.W. 1/4 Sec 34
T8N. R44W


Burlington Northern R.R. R.O.W. Marker


Tele. Riser

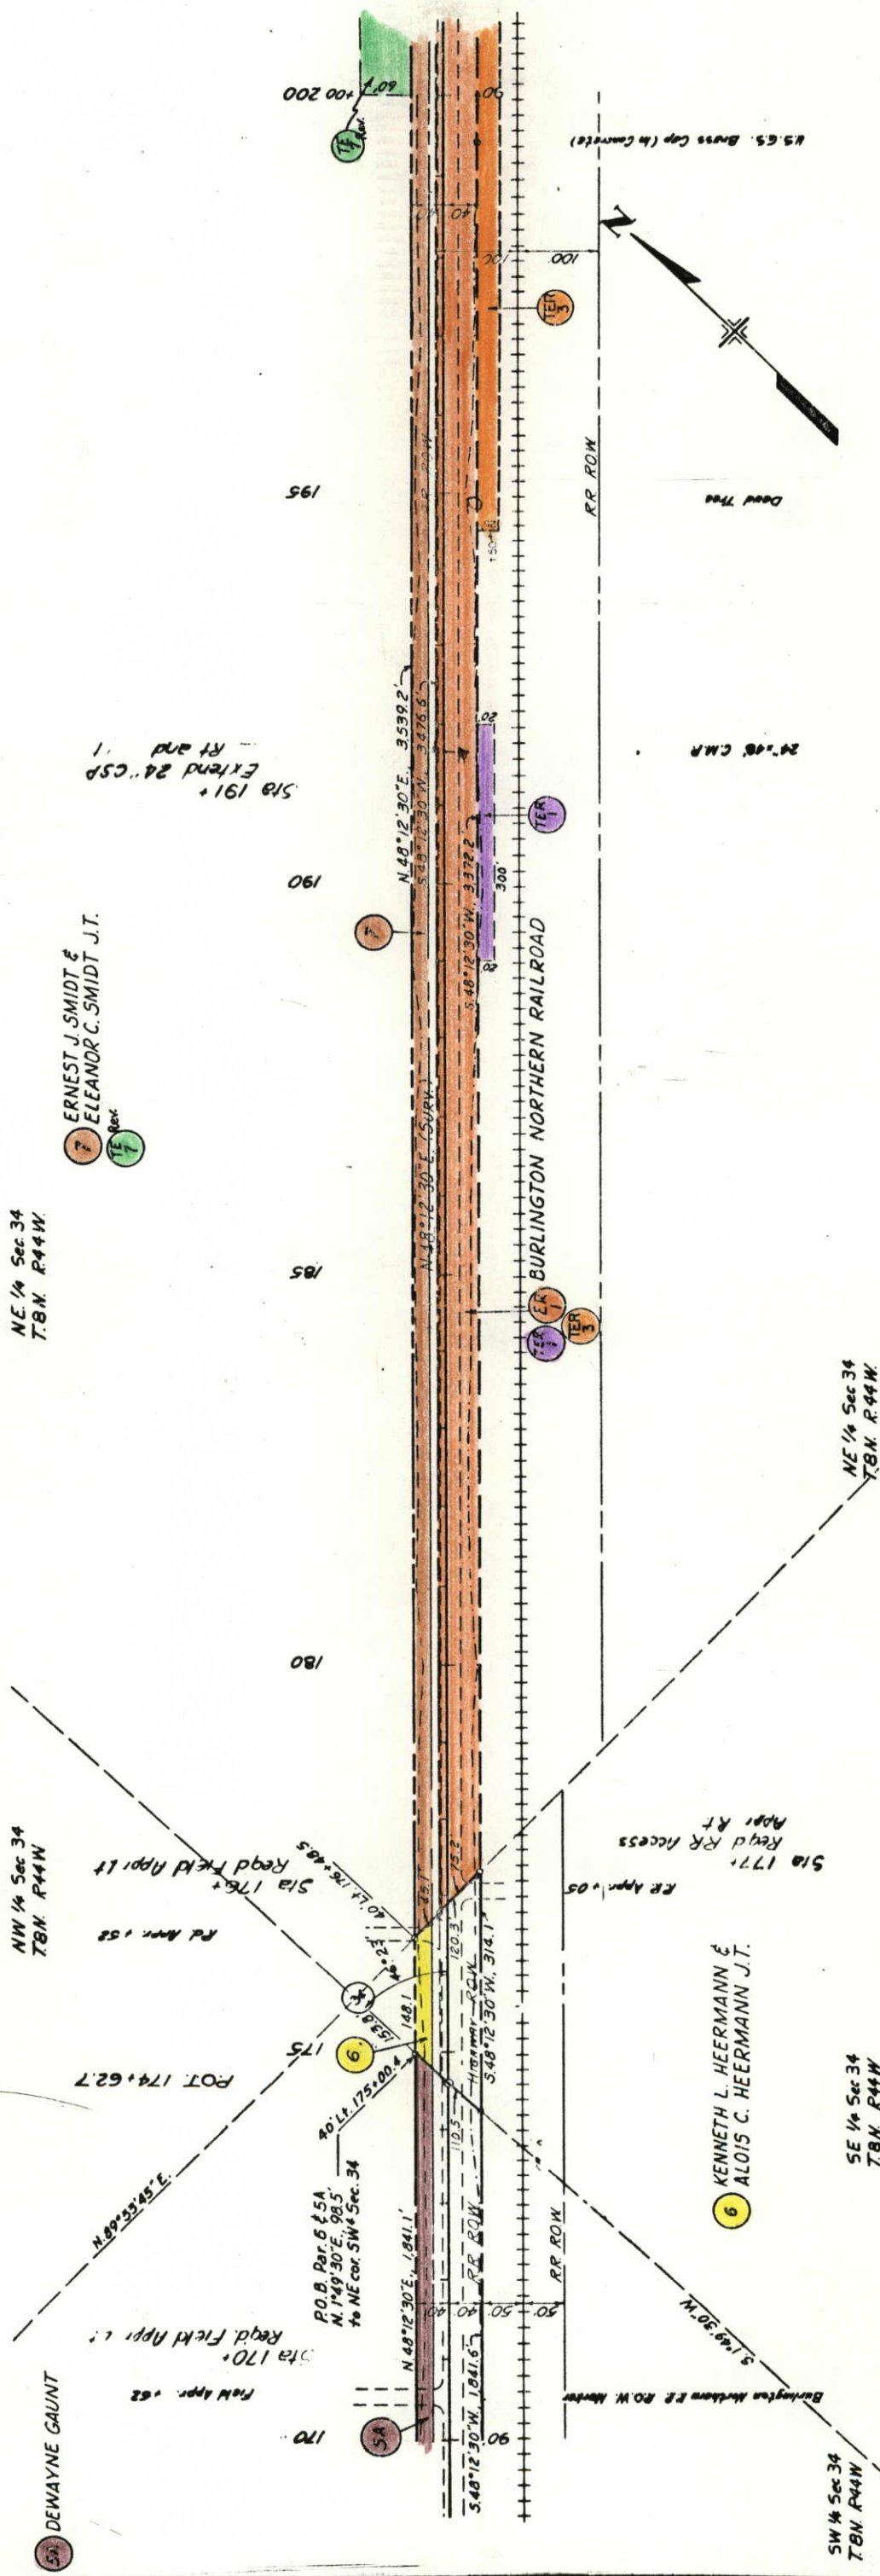[illegible]

FEDERAL ROAD DISTRICT NO.	DIVISION	PROJ. NO.	SHEET NO.	TOTAL SHEETS
VIII	COLORADO	RS 0176(1)	10	
RIGHT OF WAY HOLYOKE - NE				
REVISIONS				
9/30/77	Add Parcel BR			TU
7/25/80	Add TER-3 & REV TE-9			J.S.
5/11/81	Rev. TE-7			J.S.

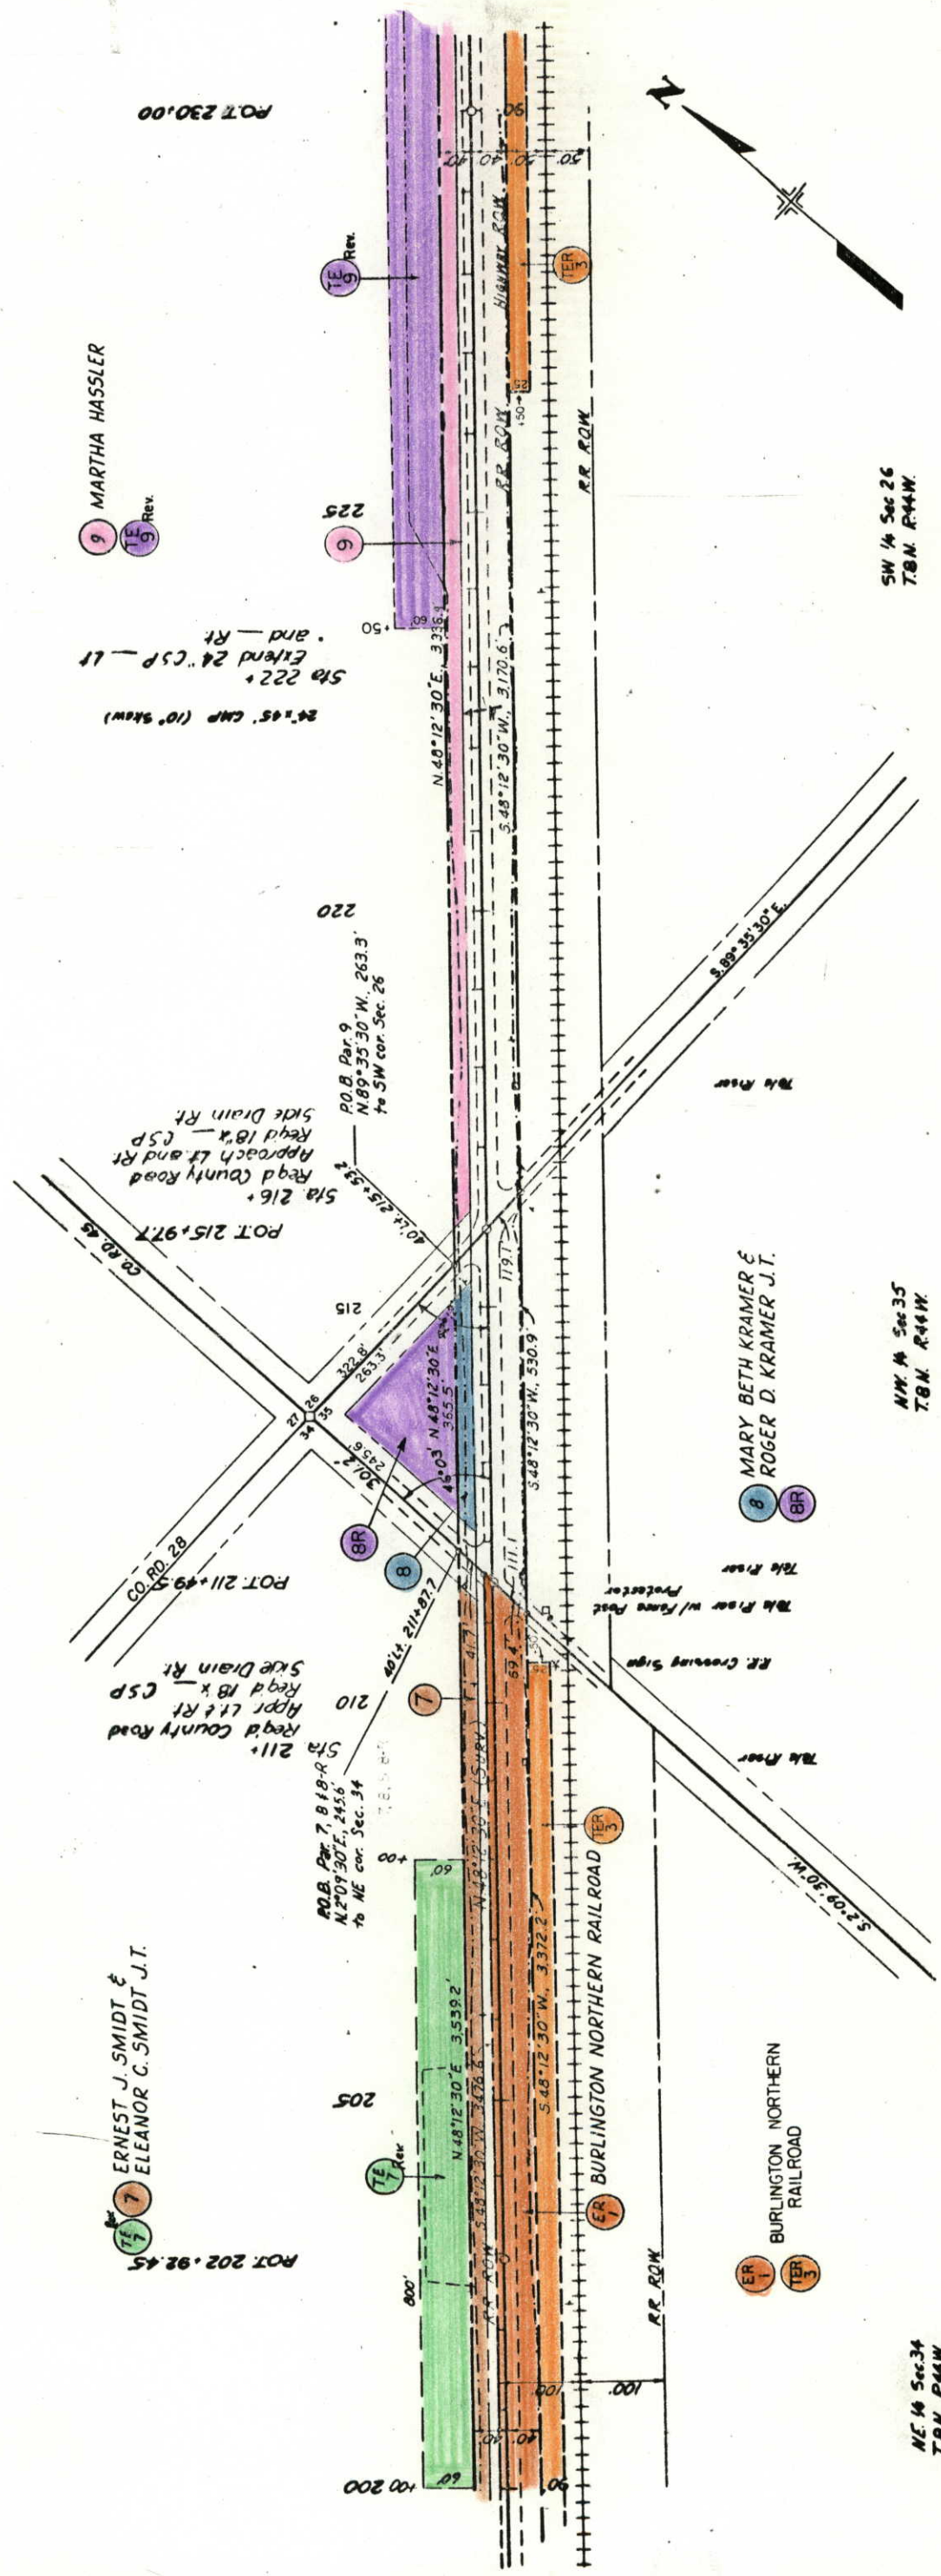

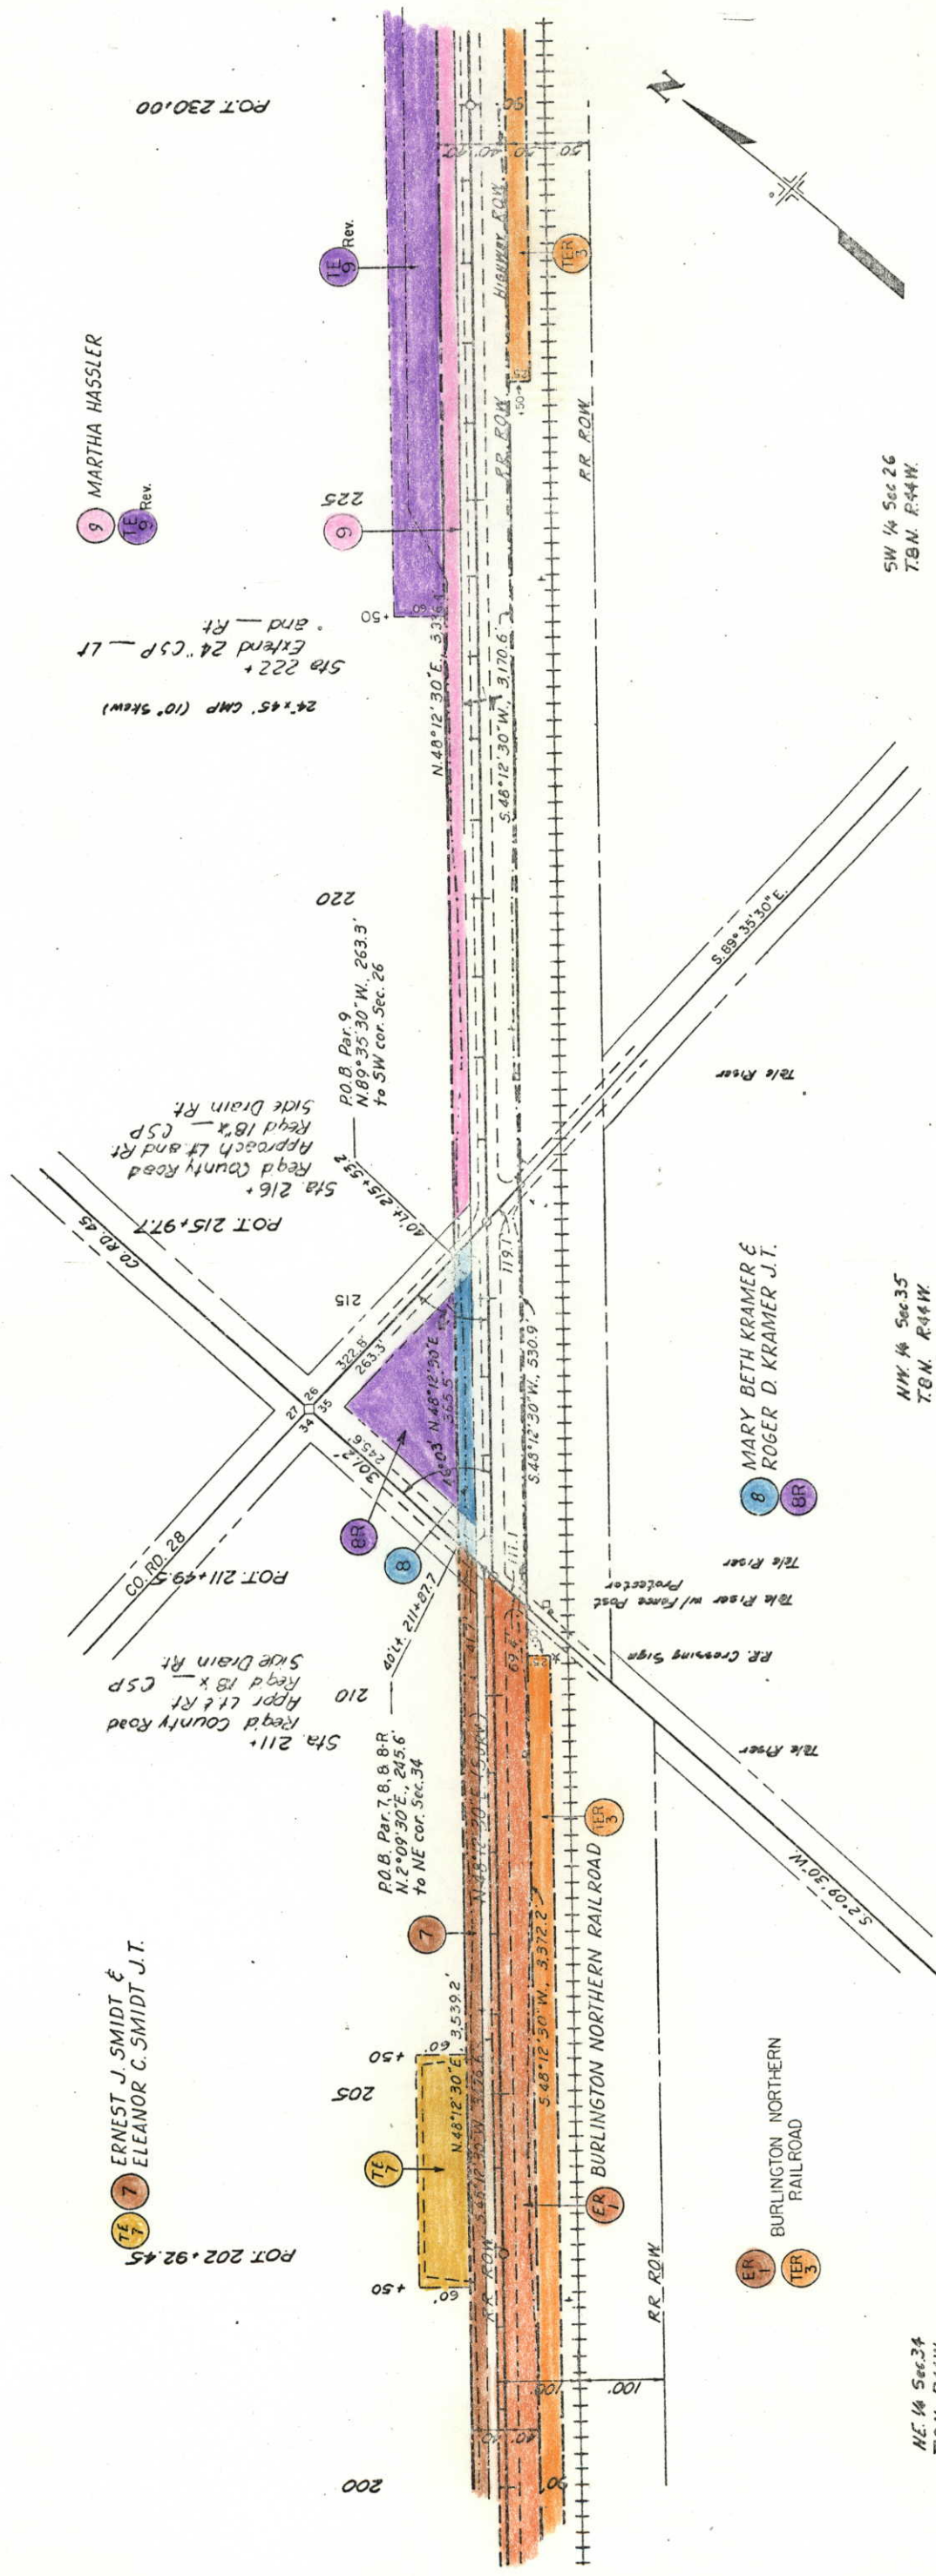


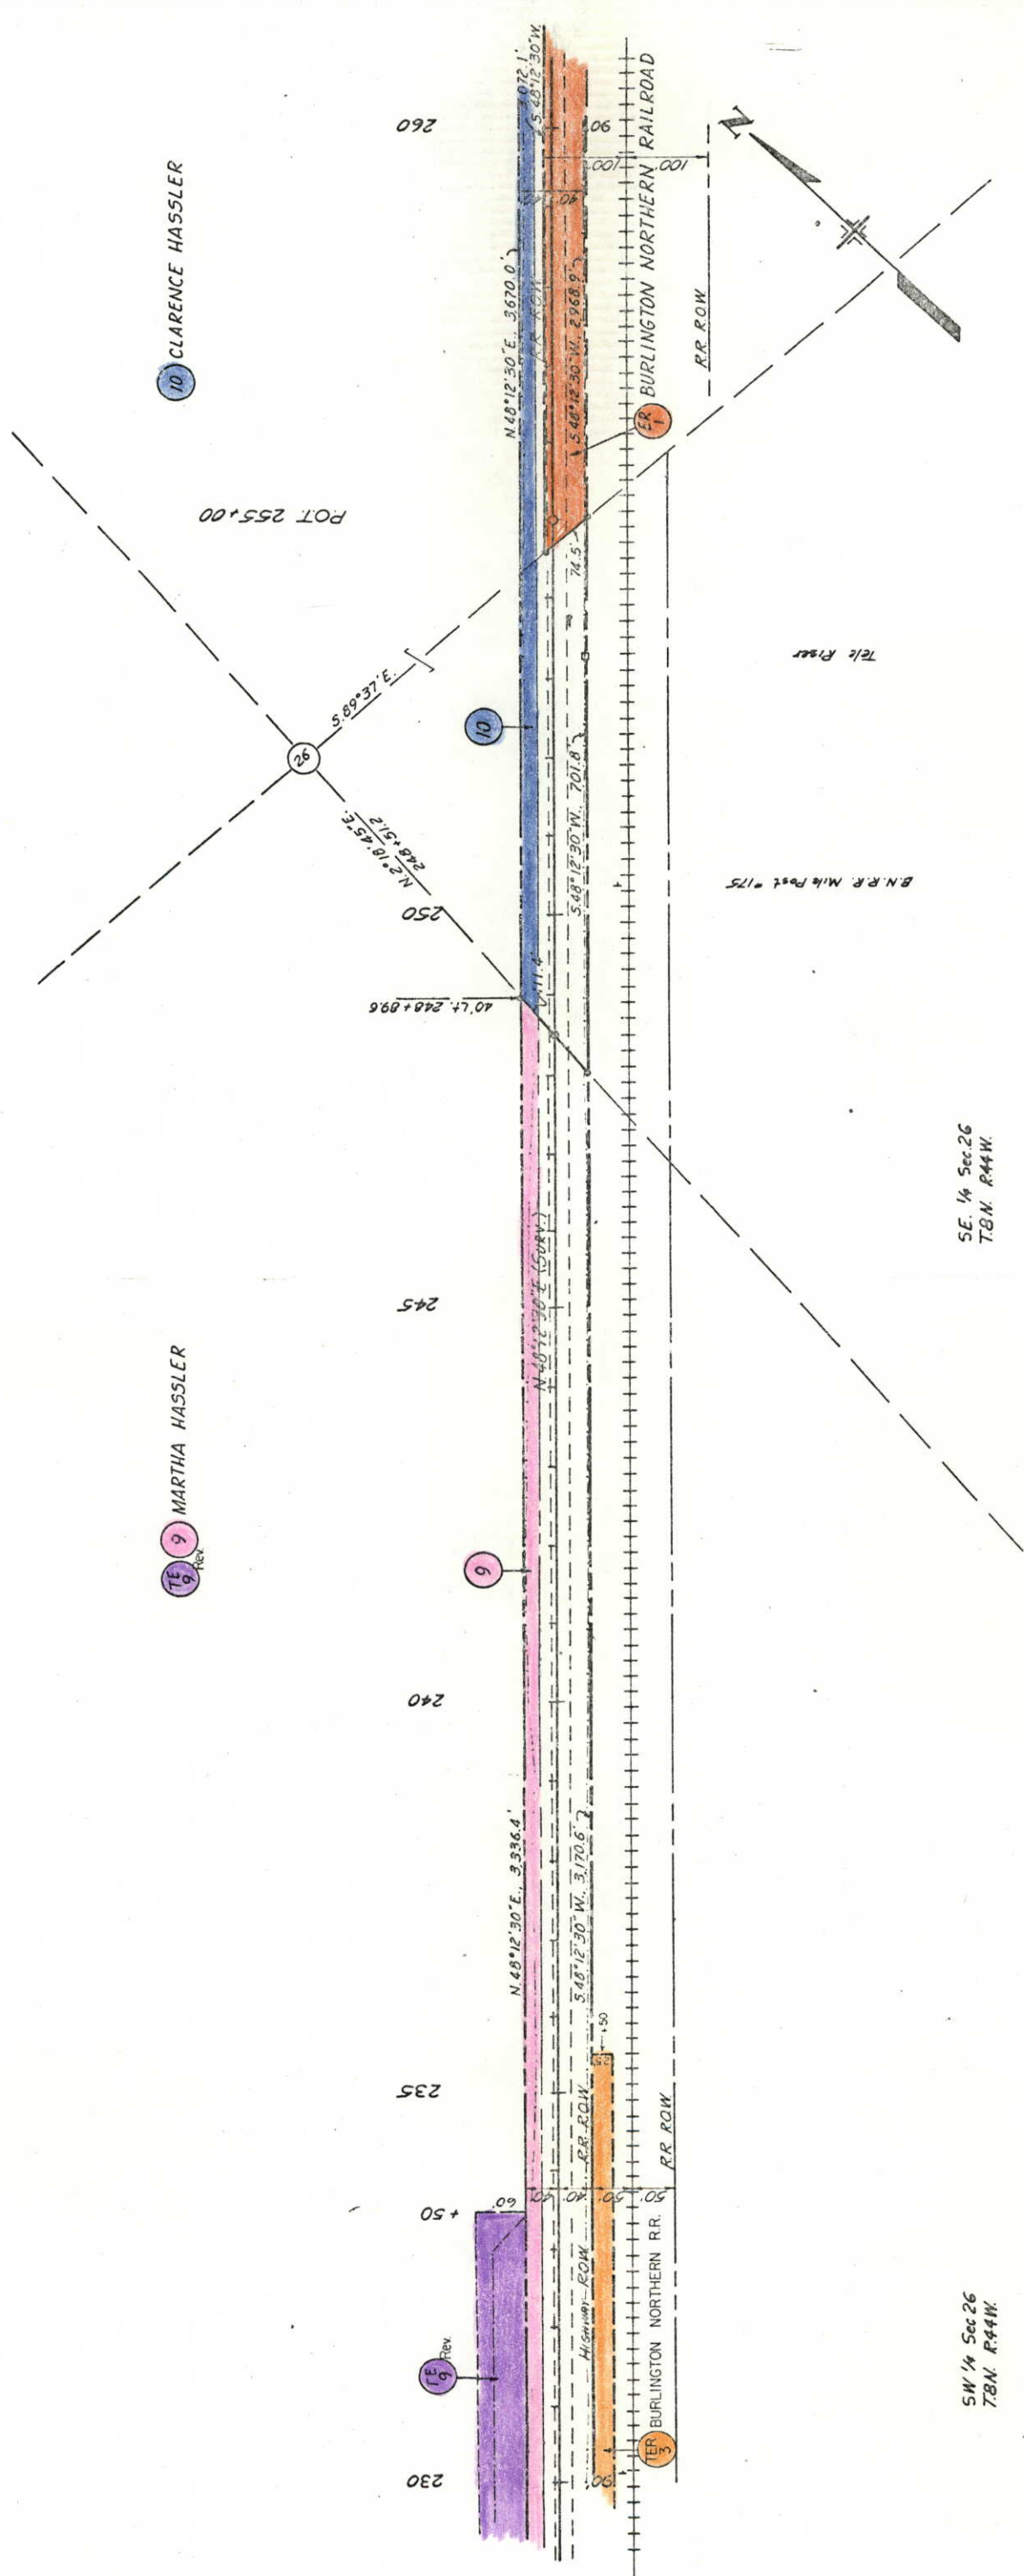[illegible]


SW 1/4 Sec 26
T.8N. R.44W.

SE. 1/4 Sec. 26
T.8N. R.44W.

RIGHT OF WAY
HOLYOKE - NE

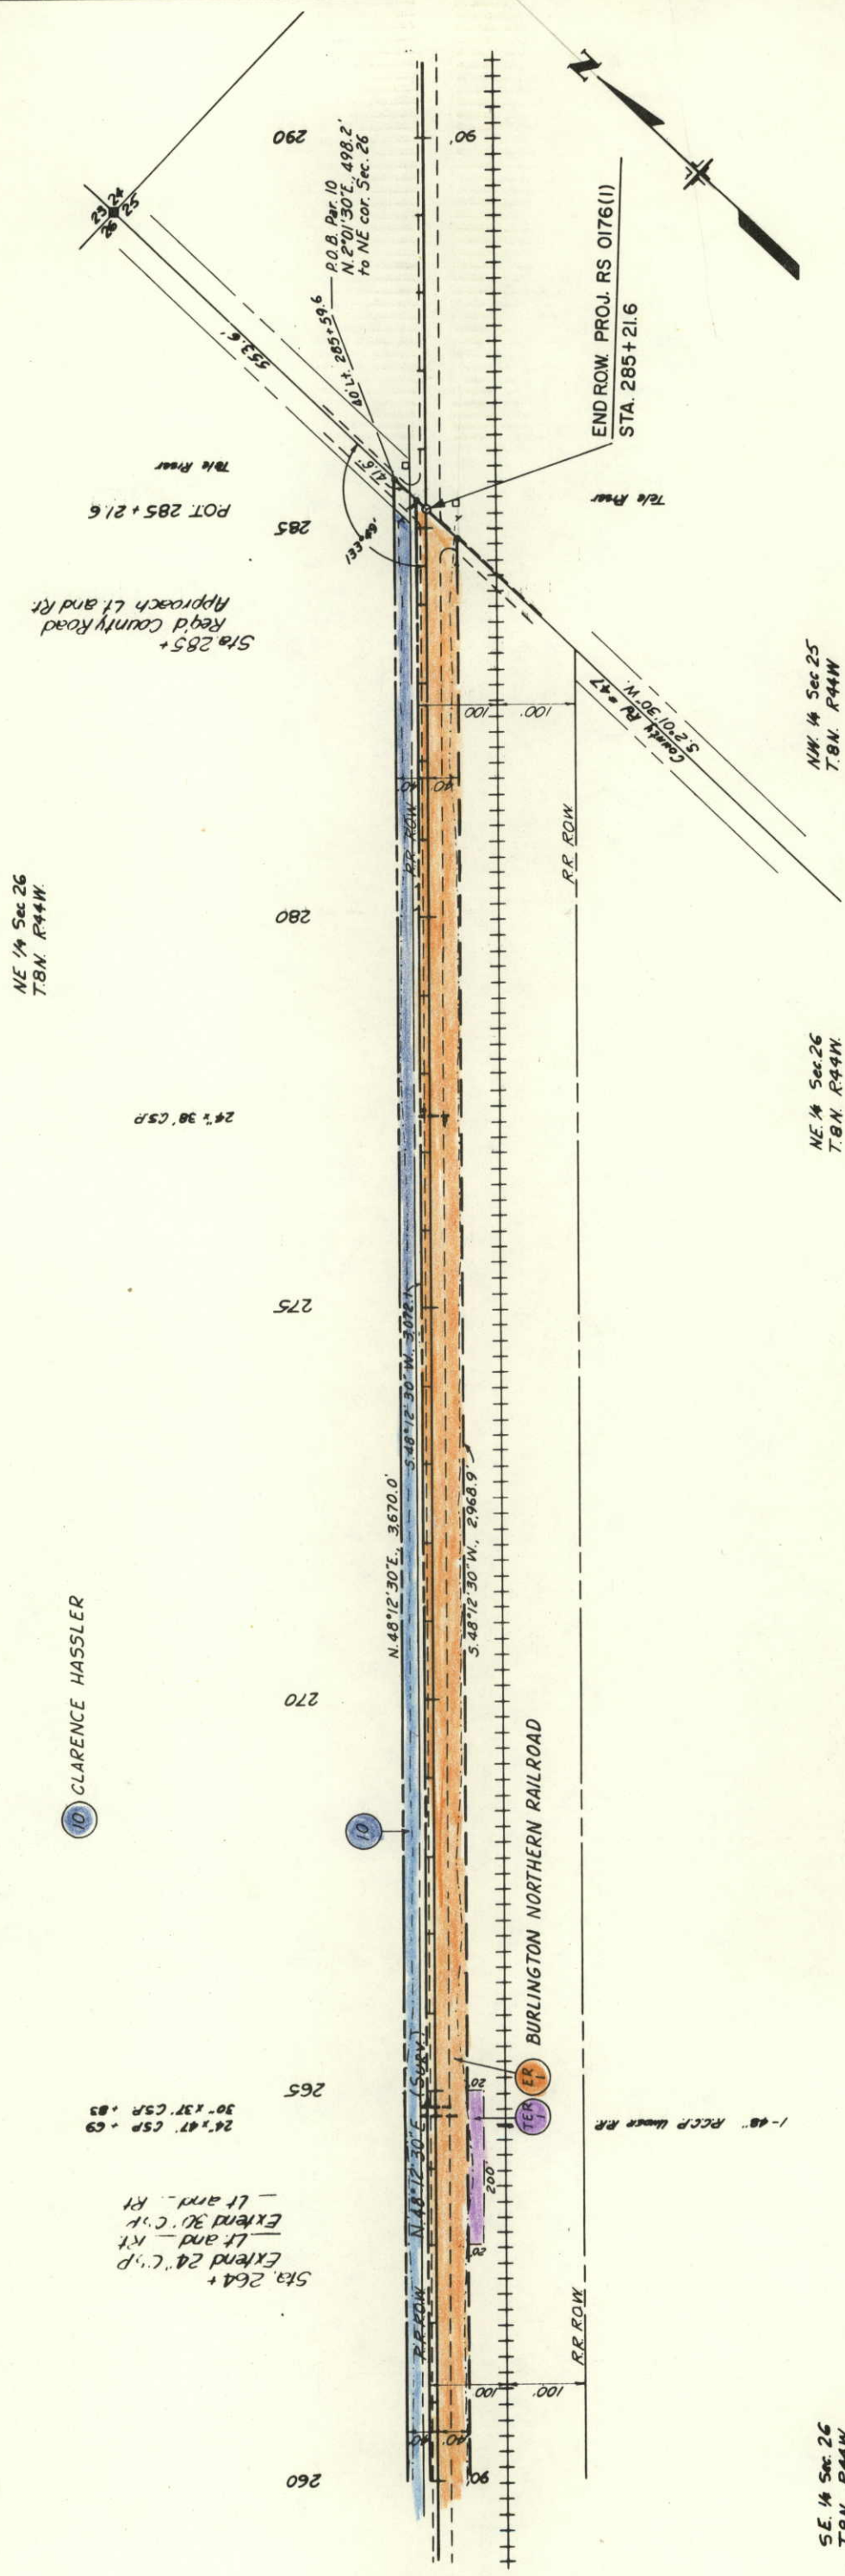

RIGHT OF WAY
HOLYOKE-NE

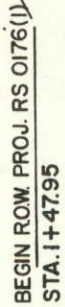

T8N,R44W

FEDERAL ROAD DISTRICT NO.	DIVISION	PROJ. NO.	SHEET NO.	TOTAL SHEETS
VIII	COLORADO	RS 0176(1)	15	
RIGHT OF WAY HOLYOKE-NE				
REVISIONS				
9-30-73	ADD PORTAL BR			TU
7-25-80	ADD TER-5 & Rev. TE-9			J.S.

REX LEBEN

MILTON OLJENBRUNS

9 MARTHA HASSLER
AMHERST, COLO. 80721
E2 Sec. 26
Subj. to R.R. & Hwy. R.O.W.

10 CLARENCE HASSLER
AMHERST, COLO. 80721
E2 Sec. 26
Subj. to Pub. Hwys. & R.R. R.O.W.

STUART CHASE &
FAE B. MARTIN
750 W. 47th ST.
KANSAS CITY, MO. 64112

8 MARY BETH KRAMER &
ROGER D. KRAMER J.T.
HOLYOKE, COLO.
NW4 Sec. 35 (Torrens Certif. No. 1966)
Subj. to R.R. & Hwy. R.O.W.

CLARENCE HASSLER

HENRY LAHNERT &
EMMA LAHNERT
AMHERST, COLO.
NW4 Sec. 25

ELAINE ROBERTS
HOLYOKE, COLO.

BRYCE WORLEY

JAMES LEN BALDERSON

STATE OF COLORADO

