

DEPARTMENT OF HIGHWAYS STATE OF COLORADO


PLAN AND PROFILE OF PROPOSED

FEDERAL AID PROJECT NO. S SU 0072 (2) SEC. 1

STATE HIGHWAY NO. 119

BOULDER COUNTY &
WELD COUNTY

CONVENTIONAL SIGNS

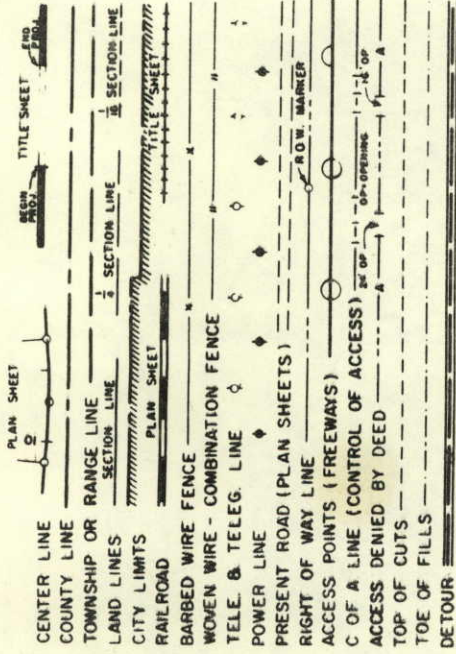

SHEET NO.

1
2-5
6-12
13

TITLE SHEET
TABULATION OF PROPERTIES
PLAN SHEETS
OWNERSHIP MAP

INDEX OF SHEETS

RIGHT OF WAY
Longmont - East


FEDERAL ROAD REGION NO.	DIVISION	PROJECT NO.	SHEET NO.
9	COLORADO	S-SU 0072 (2) SEC. 1	1

SCALES OF ORIGINAL DRAWINGS

ON PLAN, 1 IN. = 100 FT. & 50 FT.
ON PROFILE, 1 IN. = 100 FT. & 50 FT. HORIZONTAL
1 IN. = 10 FT. & 5 FT. VERTICAL
GRADE LINE ON PROFILE IS SHOWN AS GRADE OF FINISHED ROAD
LENGTH OF PROJECT = 2.049 MILES (R.O.W.)

RIGHT OF WAY

REVISIONS
12-29-69 Added Sec. 1 to Proj. No.
4-17-70 Correct End R.O.W. Sta. & Length of Proj. (D.L.F.)

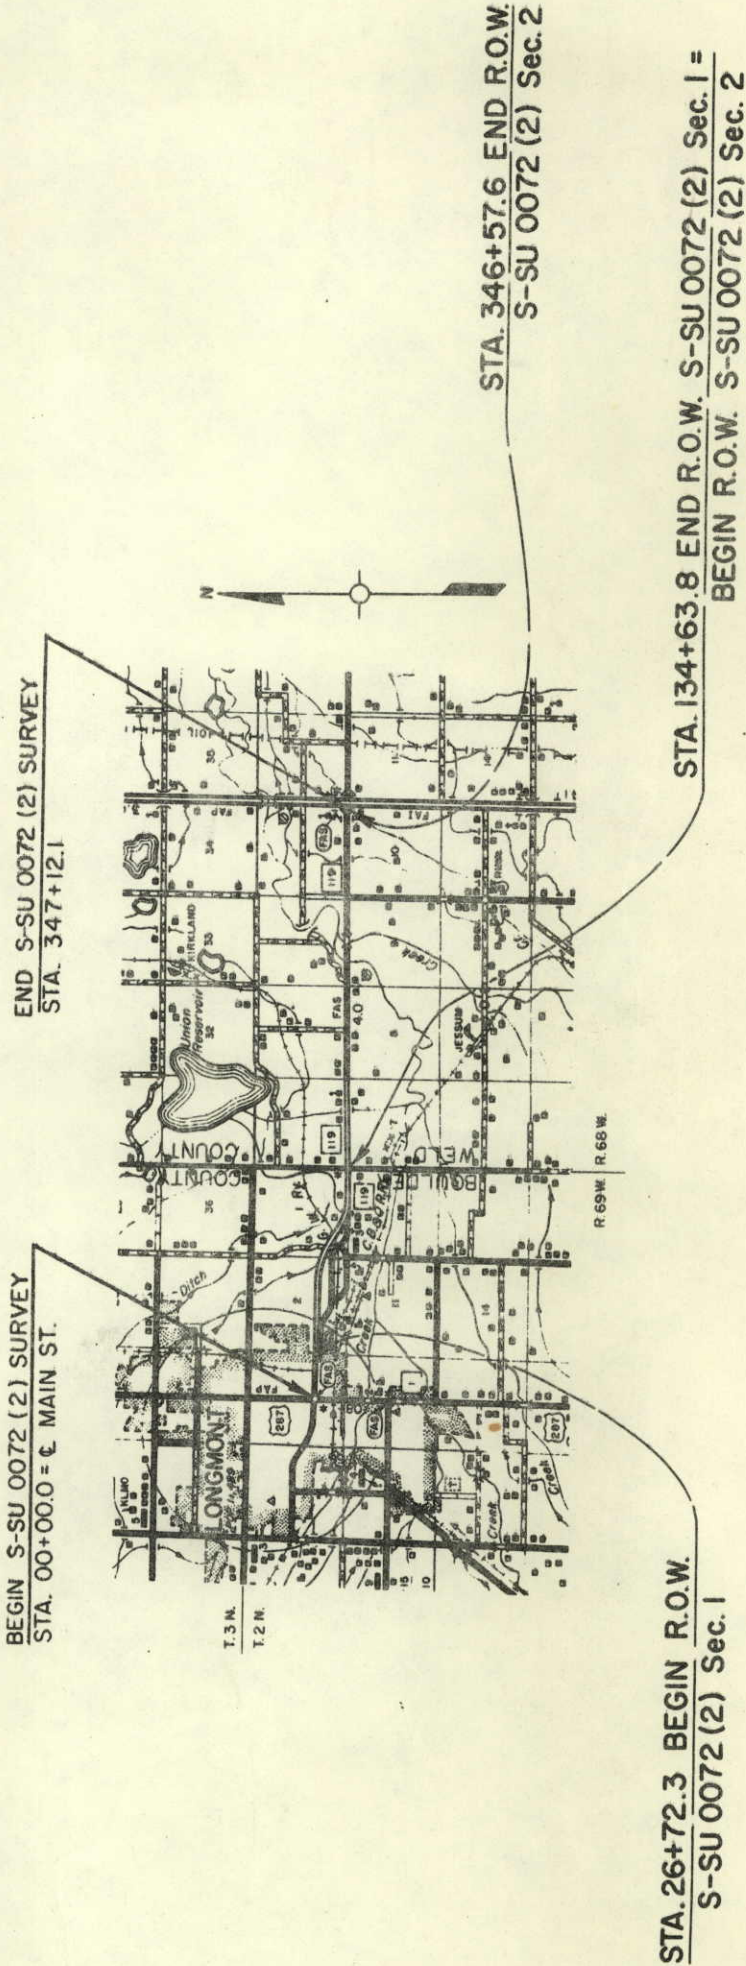

SCALE OF MILES

R.O.W. TABULATION OF PROPERTIES IN
BOULDER
COUNTY
S.H.No. 119
PROJ.
S-SU 0072 (2) SEC.1

FEDERAL ROAD DIVISION NO.	DISTRICT	PROJECT NO.	SHEET NO.
0	COLORADO	S-SU 0072 (2) SEC. 1	2

RIGHT OF WAY
LONGMONT — EAST

PARCEL NO.	OWNER	ADDRESS	LOCATION	AREA IN ACRES		PURCHASE DATA				REMARKS	NO.
				PARCEL	TO BE ACQUIRED	LAND	IMPROV'M'TS	DAMAGE	MISC.		
			T. 2 N., R. 69 W., 6th P.M.								
			EAST SIDE SUBDIVISION NW 1/4 SW 1/4 SEC. 2								
1	WILLIAM J. ROTHROCK & ADALOUIE ROTHROCK, J.T.	302 MARTIN ST. LONGMONT, COLO. 80501	LOTS 1 THRU 5 BLOCK 2	0.779'	0.779'						
				(33,920 SQ. FT.)	(33,920 SQ. FT.)						
2	NORMAN G. ARONSON & MARIE K. ARONSON, J.T.	250 MARTIN ST. LONGMONT, COLO. 80501	LOTS 49 & 50 BLOCK 2	0.271'	0.271'					1' Strip along S. Prop. Line Remains	
				(11,825 SQ. FT.)	(11,825 SQ. FT.)						
3	SOPHIE K. DAVIDSON	E. 3rd. AVE. LONGMONT, COLO. 80501	LOTS 6, 7 & 48 BLOCK 2	0.363	0.363'					All Lots 46 & 47 & S. 150.7' Lot 48 Remain, S. 1' of Lots 6 & 7 Remain	
				(15,800 SQ. FT.)	(15,800 SQ. FT.)						
4	MARY BEFUS	E 3rd. AVE. LONGMONT, COLO. 80501	LOT 8 BLOCK 2	0.170'	0.170'					S. 1' Lot 8 & All Lot 45 Remain	
				(7,400 SQ. FT.)	(7,400 SQ. FT.)						
5	ARLIS E. HAYHURST	39 ROTHROCK PL. LONGMONT, COLO. 80501	LOT 9 BLOCK 2	0.170'	0.170'					S. 1' of Lot 9 Remains	
				(7,400 SQ. FT.)	(7,400 SQ. FT.)						
6	RUBEN ZAMUDIO & GLORIA ZAMUDIO, J.T.	119 E. ROTHROCK LONGMONT, COLO. 80501	LOTS 10 & 11 BLOCK 2	0.321	0.321						
				(14,000 SQ. FT.)	(14,000 SQ. FT.)						
7	JOHN J. ROHRER	E. 3rd. AVE. LONGMONT, COLO. 80501	LOTS 10 & 11 BLOCK 2	0.018	0.018					S. 1' of Lots 10 & 11 & All of Lots 42 & 43 Remain	
				(800 SQ. FT.)	(800 SQ. FT.)						
8	GERHARD SCHULZ & MARY SCHULZ, J.T.	103 ROTHROCK PL. LONGMONT, COLO. 80501	LOTS 12 & 13 BLOCK 2	0.340	0.340					S. 1' of Lots 12 & 13 Remain	
				(14,800 SQ. FT.)	(14,800 SQ. FT.)						
9	FELIPE RAMOS & LINDA SUSANA RAMOS	ROTHROCK AVE. LONGMONT, COLO. 80501	LOT 14 BLOCK 2	0.170	0.170					S. 1' of Lot 14 Remains	
				(7,400 SQ. FT.)	(7,400 SQ. FT.)						
10	FLOYD F. INSKEEP	107 ROTHROCK PL. LONGMONT, COLO. 80501	LOTS 15 & 16 BLOCK 2	0.340	0.340					S. 1' of Lots 15 & 16 Remain	
				(14,800 SQ. FT.)	(14,800 SQ. FT.)						
11	MIKE MALCOLM & MARIE MALCOLM, J.T.	E. 3rd. AVE. LONGMONT, COLO. 80501	LOT 17 BLOCK 2	0.170	0.170					S. 1' of Lot 17 & All of Lot 36 Remain	
				(7,400 SQ. FT.)	(7,400 SQ. FT.)						

REVISIONS	
2-29-68	Added Sec. 1 to Proj. No.
DATE	

R.O.W. TABULATION OF PROPERTIES IN BOULDER COUNTY S.H.No. 119 PROJ. S-SU 0072 (2) SEC. 1

FEDERAL ROAD DIVISION NO.	DISTRICT	PROJECT NO.	SHEET NO.
0	COLORADO	S-SU 0072 (2) SEC. 1	3

RIGHT OF WAY												LONGMONT - EAST	
PARCEL NO.	OWNER	ADDRESS	LOCATION	AREA IN ACRES			PURCHASE DATA				REMARKS	NO	
				PARCEL	TO BE ACQUIRED	REMAINDER	LAND	IMPROV'M'TS	DAMAGE	MISC.			TOTAL	
			T. 2 N., R. 69 W., 6th P.M.	

R.O.W. TABULATION OF PROPERTIES IN BOULDER & WELD COUNTYS S.H.NO. 119 PROJ. S-SU 0072 (2) SEC. I

R.O.W. TABULATION OF PROPERTIES IN BOULDER & WELD COUNTYS S.H.No. 119 PROJ. S-SU 0072 (2) SEC. I													
FEDERAL ROAD DIVISION NO.		DISTRICT	PROJECT NO.	SHEET NO.									
9		COLORADO	S-SU 0072 (2) SEC. I	4									
RIGHT OF WAY LONGMONT - EAST													
PARCEL NO.	OWNER	ADDRESS	LOCATION	AREA IN ACRES			PURCHASE DATA				REMARKS	NO.	
				PARCEL	TO BE ACQUIRED	REMAINDER	LAND	IMPROV'M'TS	DAMAGE	MISC.			TOTAL
			T. 2 N., R. 69 W., 6th P.M. — BOULDER COUNTY —			LT.	RT.						
21	KATHERINE GEIST, ESTATE & JAKE BEFUS	RT. 4 LONGMONT, COLO. 80501	NE 1/4 NW 1/4 SEC. 12	1.048	0.493	—	39±						
TE-21	KATHERINE GEIST, ESTATE & JAKE BEFUS	RT. 4 LONGMONT, COLO. 80501	NE 1/4 NW 1/4 SEC. 12	0.158	0.158	—	—					Irrigation Ditch	
22	MELVIN PAUL MILLER & ETHEL SCHMIDT MILLER, J.T.	914 HAZARD AVE. LAS VEGAS, NEVADA 89108	SW 1/4 SE 1/4 SEC. 1	5.260	4.191	59±	—						
E-22	MELVIN PAUL MILLER & ETHEL SCHMIDT MILLER, J.T.	914 HAZARD AVE. LAS VEGAS, NEVADA 89108	SW 1/4 SE 1/4 SEC. 1	0.264	0.264	—	—					Irrigation Canal Change	
23	ELIZABETH T. LUDLOW & IRVING T. LUDLOW, ESTATE	812 3rd AVE. LONGMONT, COLO. 80501	SE 1/4 SE 1/4 SEC. 1	5.127	3.859	75±	—						
E-23	ELIZABETH T. LUDLOW & IRVING T. LUDLOW, ESTATE	812 3rd AVE. LONGMONT, COLO. 80501	SE 1/4 SE 1/4 SEC. 1	0.574	0.574	—	—					Irrigation Canal Change	
24	THE GREAT WESTERN SUGAR CO., A Corp. of New Jersey	P.O. BOX 5308 TERMINAL ANNEX, DENVER, COLO. 80217	NW 1/4 NE 1/4 SEC. 12	1.071	0.039	—	238±						
AC-25	DONALD L. MONROE & MABEL M. MONROE, J. T.	RT. 4 BOX 25 LONGMONT, COLO. 80501	NE 1/4 NE 1/4 SEC. 12	—	—	—	10.5±						
AC-26	HARVEY L. WEBER & ROSEMARY WEBER, J. T.	RT. 4 BOX 26 LONGMONT, COLO. 80501	NE 1/4 NE 1/4 SEC. 12	—	—	—	20±						
E-26	HARVEY L. WEBER & ROSEMARY WEBER, J. T.	RT. 4 BOX 26 LONGMONT, COLO. 80501	NE 1/4 NE 1/4 SEC. 12	0.439	0.439	—	—					Irrigation Ditch Easement	
	NOTE: THE FOLLOWING PARCELS TO BE PURCHASED		UNDER SEC. 2										
			T. 2 N., R. 68 W., 6th P.M. — WELD COUNTY —										
27	JOHN Y. MAYEDA	RT. 4 LONGMONT, COLO. 80501	S. 1/2 SW 1/4 SEC. 6 & N 1/2 NW 1/4 SEC. 7	12.208	8.120	147±	147±						
E-27-A	JOHN Y. MAYEDA	RT. 4 LONGMONT, COLO. 80501	S. 1/2 SW 1/4 SEC. 6	1.191	1.191	—	—					Irrigation Ditch Easement	
E-27-B	JOHN Y. MAYEDA	RT. 4 LONGMONT, COLO. 80501	N 1/2 NW 1/4 SEC. 7	0.753	0.753	—	—					Irrigation Ditch Easement	
E-27-C	JOHN Y. MAYEDA	RT. 4 LONGMONT, COLO. 80501	NE 1/4 NW 1/4 SEC. 7	0.015	0.015	—	—					Irrigation Ditch Easement	
28	CARL F. VOGEL & ALVINA L. VOGEL	RT. 4 LONGMONT, COLO. 80501	SW 1/4 SE 1/4 SEC. 6	1.800	0.640	151±	—						
AC-28	CARL F. VOGEL & ALVINA L. VOGEL	RT. 4 LONGMONT, COLO. 80501	SE 1/4 SE 1/4 SEC. 6	—	—	—	—					See Parcel 28 for Remainder.	

REVISIONS	
6-28-58	Name Change Pgs. 22 & E-22
2-29-59	Added Sec. 1 to Pgs. 18
4-17-70	Added Note and TE-21

B.M. 3. Elev. 4951.35
H.B. 100' L. 312. 28.53

FEDERAL ROAD DIVISION NO.	DISTRICT	PROJ. NO.	SHEET NO.	TOTAL SHEETS
9	COLORADO	S-SU0072(2) SEC. 1	7	

Scale: 1" = 100'

RIGHT OF WAY Longmont - East


REVISIONS
12-29-69 Added Sec. 1 to Proj. N2
1-11-72 Name Chg. Par. 1B, Added Opening 52+87 V.R.
5-24-72 Added E.O.A. AC 1B8 Rev.
10-26-75 Added AO-1BC & Note for E-1B
D.J.F.
V.R.
D.J.F.

PHIL G. SKRBINA

TE 18A
TE 18B
TE 18C
TE 18D

PHIL G. SKRBINA PRESENT OWNER
Purchased From MILLER & KARSH, INC.
UNION STOCKYARDS
DENVER, COLORADO

SEE SHEET 8 FOR NOTE
ON PARCEL E-1B.

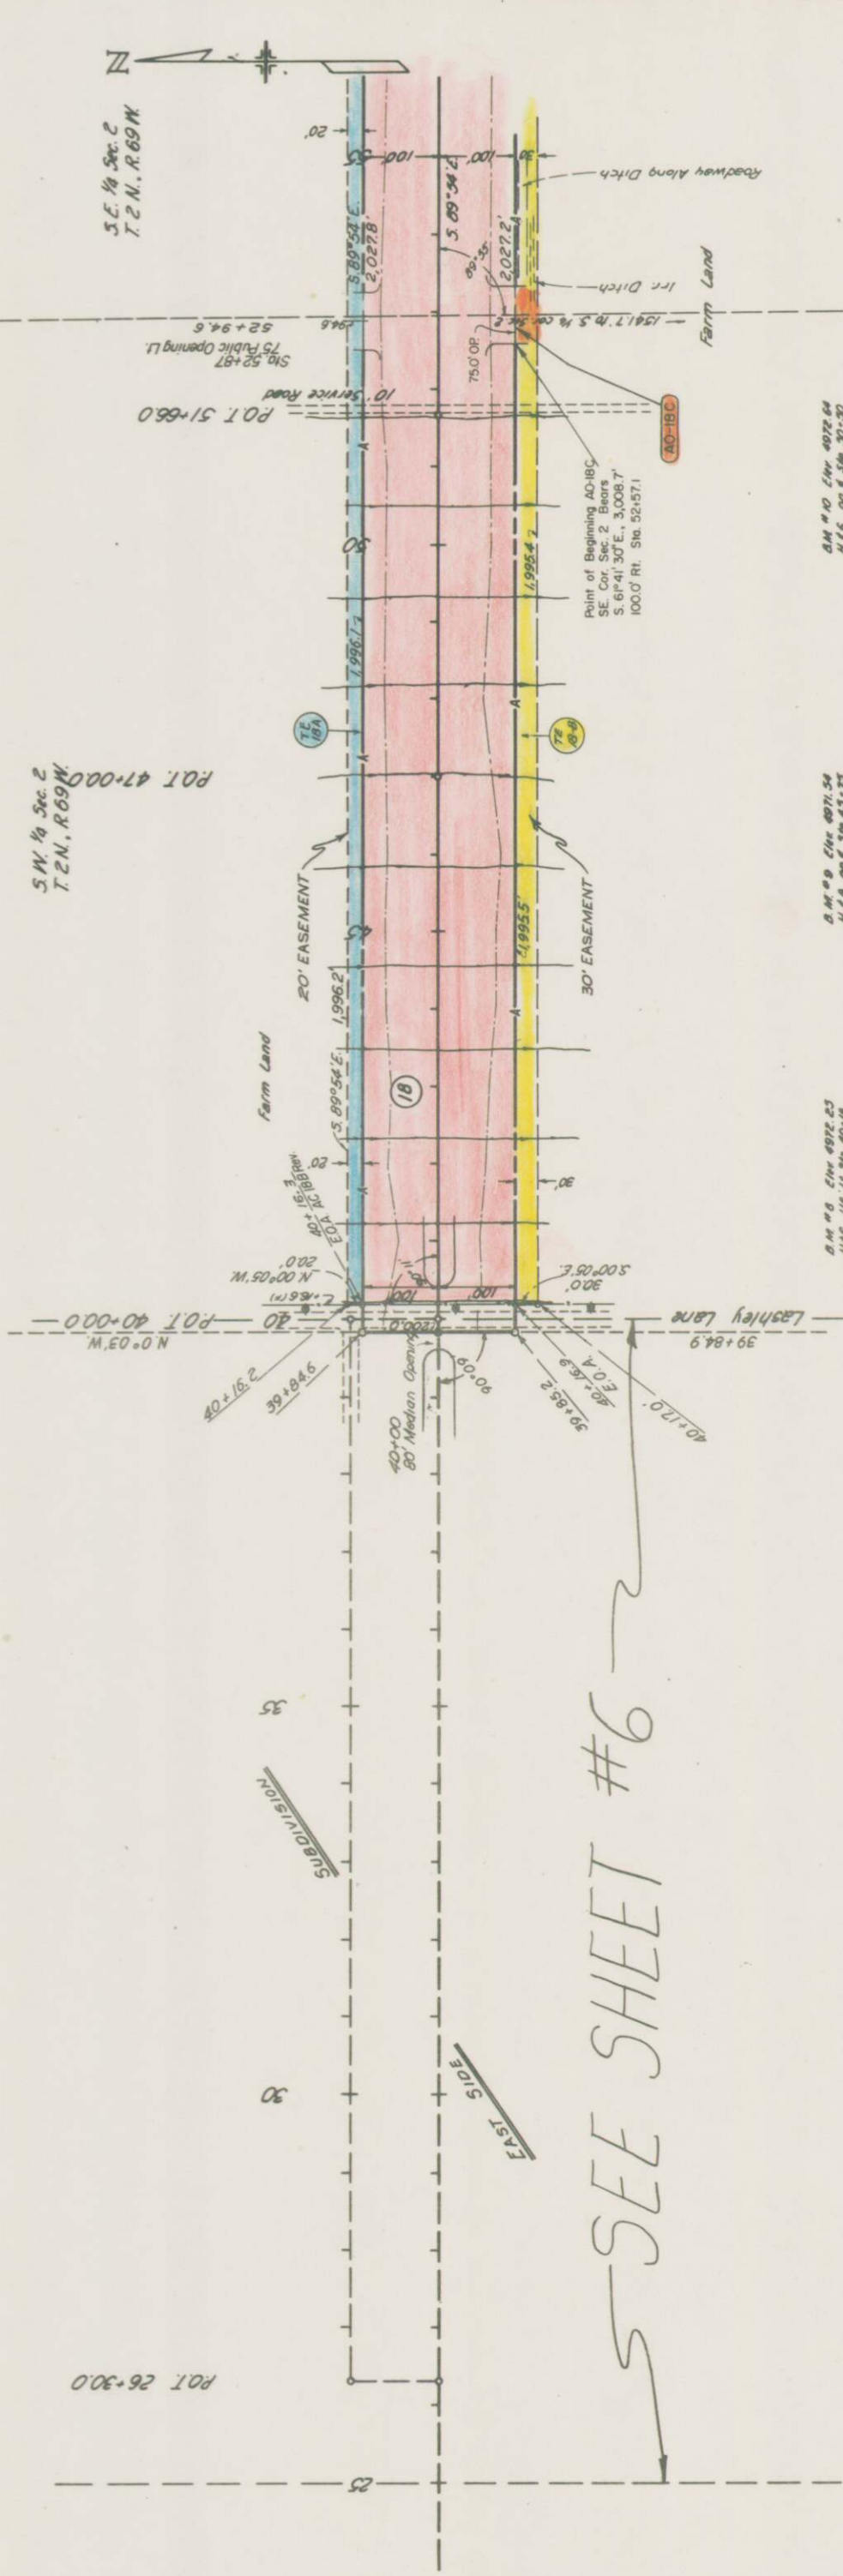

AO-1BC
DIVISION OF HIGHWAYS
Access Opening to be Conveyed
to CITY OF LONGMONT

BM # 10 Elev. 4922.64
H.I.B. on E 30+30

BM # 9 Elev. 4921.54
H.I.B. on E 30+30

BM # 8 Elev. 4922.23
H.I.B. on E 30+30

SEE SHEET #6

FEDERAL ROAD DIVISION NO.	DISTRICT	PROJ. NO.	SHEET NO.	TOTAL SHEETS
9	COLORADO	S-SU 0072 (2) SEC. 1	8	

RIGHT OF WAY
Longmont - East

REVISIONS	
12-29-69	Added Sec. 1 to Proj. N8
12-29-69	Added Section Openings 80x32 to B5-60
1-17-70	Added Chas. Par. 18, Closed Acc. Sls. 60x100
1-12-71	Added AC 18-B Rev. Added
5-24-72	Added AC 18-B Note for E-18
10-28-75	


NOTE

E-18 to be Conveyed to ROBERT FREEDMAN & GLEN S. DOUTHIT

PHIL G. SKRBINA *PRESENT OWNER*
Purchased From **MILLER & KARSH, INC.**
UNION STOCKYARDS
DENVER, COLORADO

PHIL G. SKRIBINA

ROBERT FREEDMAN &
GLEN S. DOUTHIT

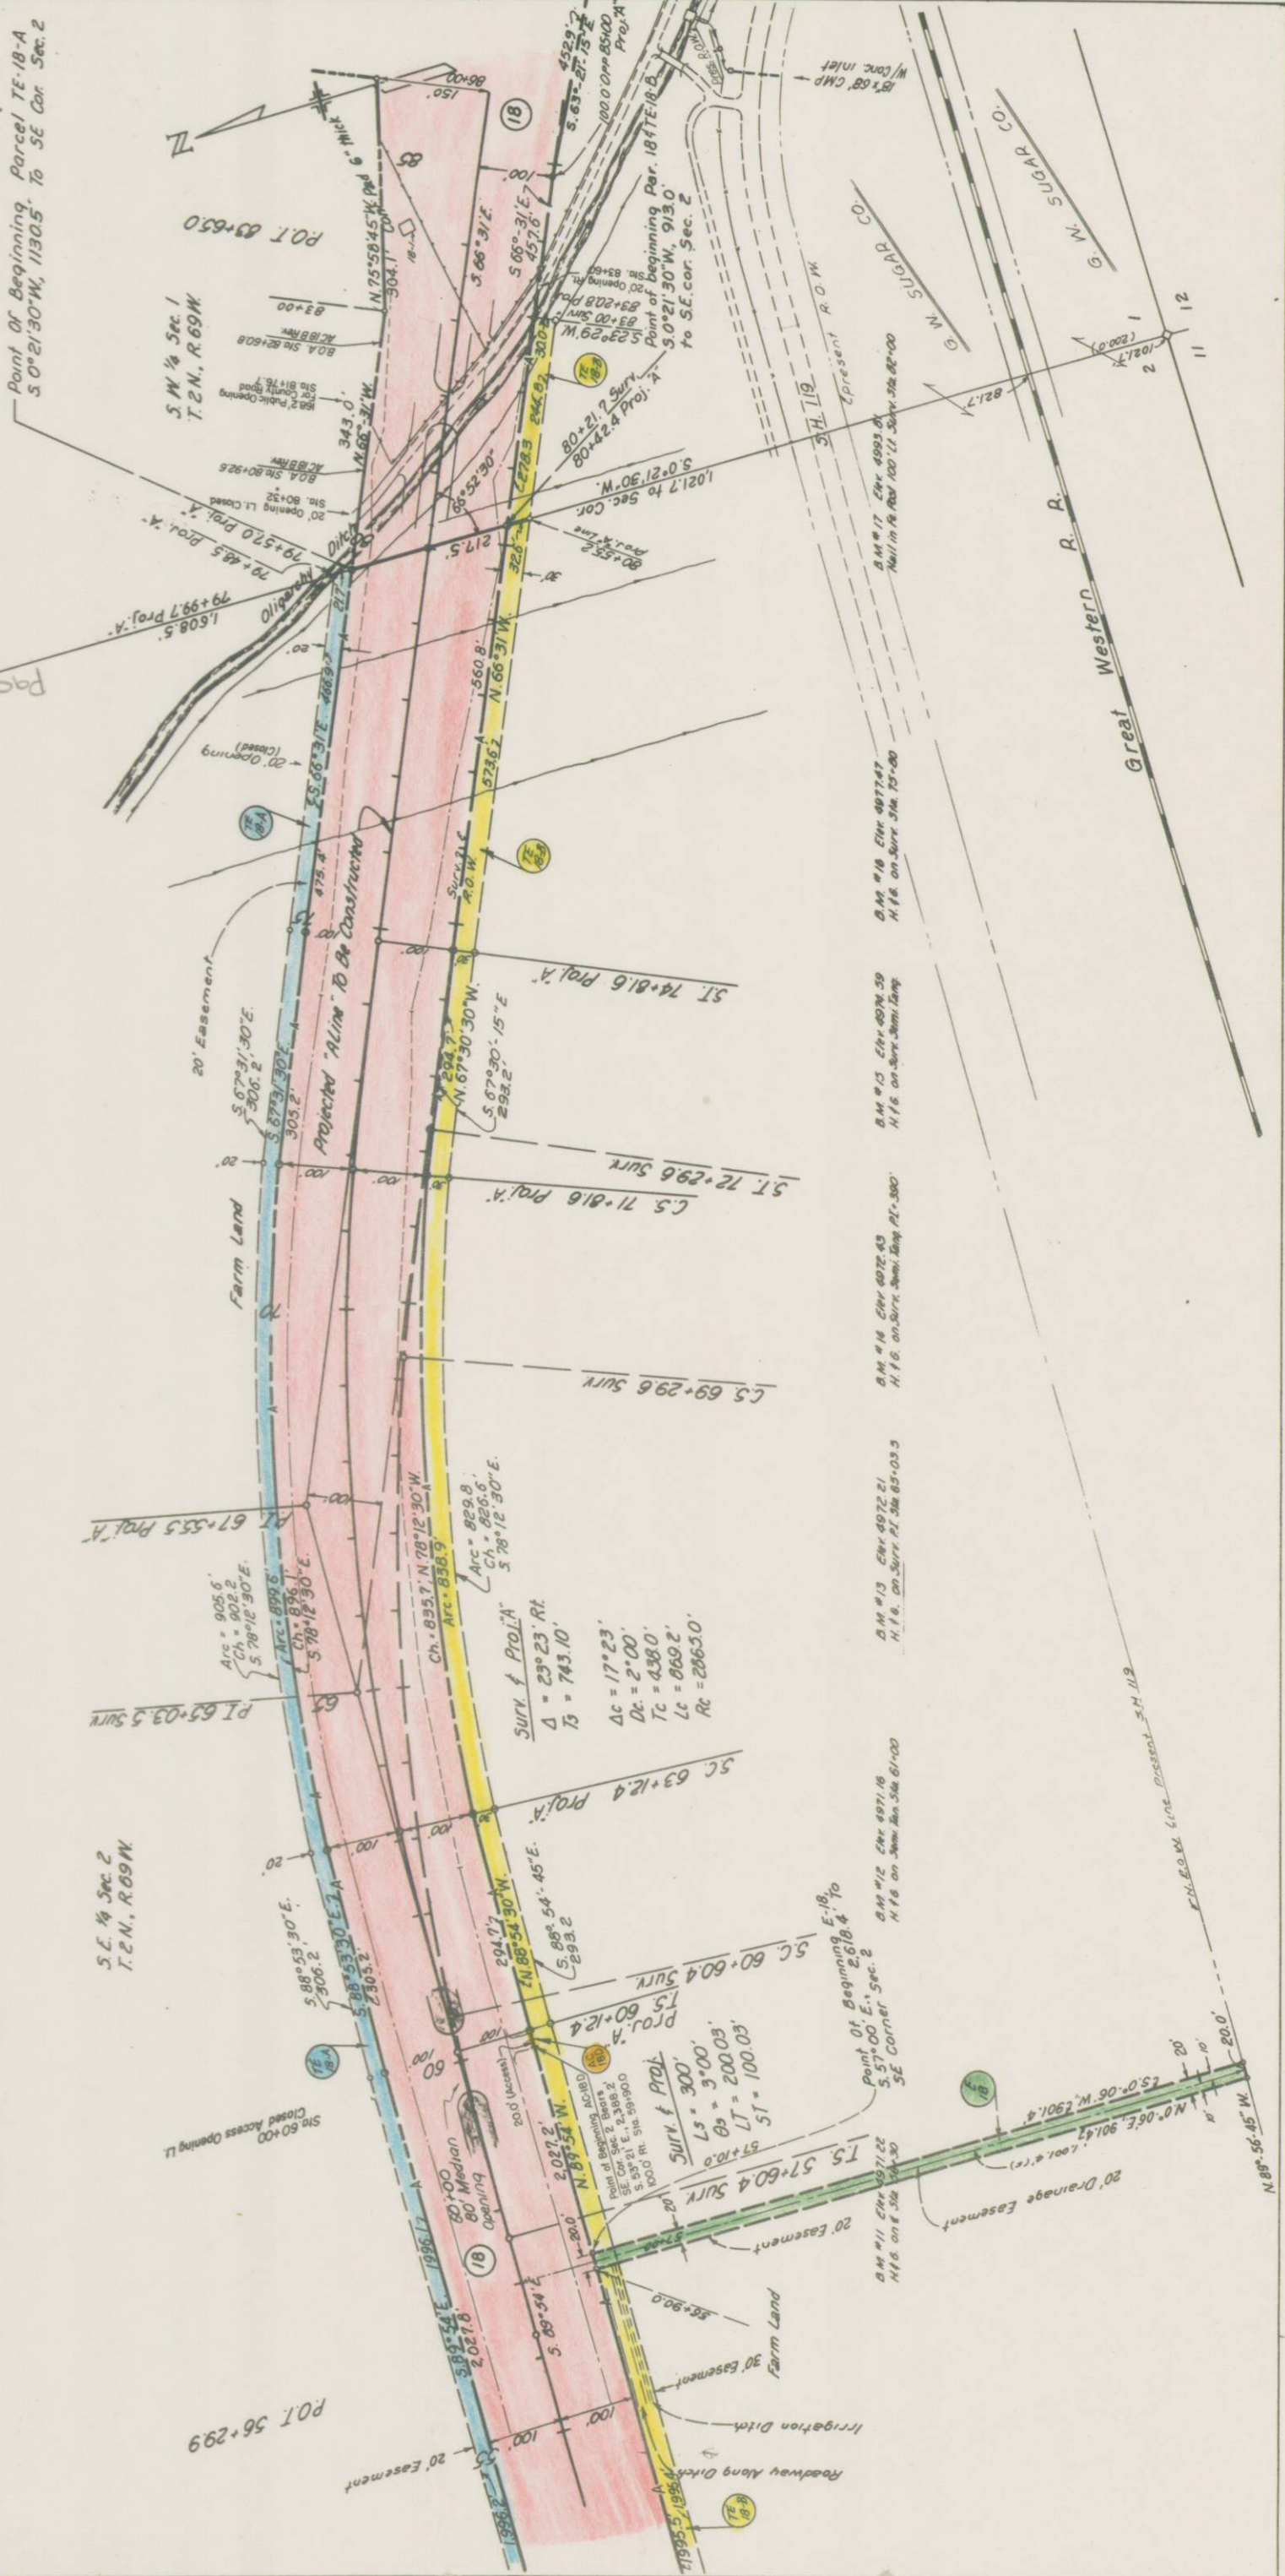

REVISIONS	FEDERAL ROAD DIVISION NO.	DISTRICT	PROJ. NO.	SHEET NO.	TOTAL SHEETS
6-28-68 Name Change Par. 22 B, E 22	D.J.F.				
12-29-68 Added Sec. 1 to Proj. 182	D.J.F.				
4-17-70 Cor. AC Opening 100'20' - Added TE-21	D.J.F.				
1-12-71 Name Change On Parcel 18	VR				
5-24-72 Added 18A and AC 18B Rev.	VR				

RIGHT OF WAY

Longmont - East

9

COLORADO

S-SU0072 (2) SEC. 1

PROJ. NO.

S-SU0072 (2) SEC. 1

SHEET NO.

9

TOTAL SHEETS

9

MELVIN PAUL MILLER &
ETHEL SCHMIDT MILLER, J.T.
914 HAZARD AVE.
LAS VEGAS, NEVADA, 89108




THE GREAT WESTERN
RAILWAY CO.
1530 16TH ST.
DENVER, COLO.

PHIL G. SKRBINA PRESENT OWNER
Purchased From
MILLER & KARSH, INC.
UNION STOCKYARDS
DENVER, COLORADO

COLORADO DEPARTMENT OF HIGHWAYS
TO: PHIL G. SKRBINA

RAILROAD CURVE
Δ = 46°52'
D = 3°00'
L = 1,562.20'
R = 1,910.08'

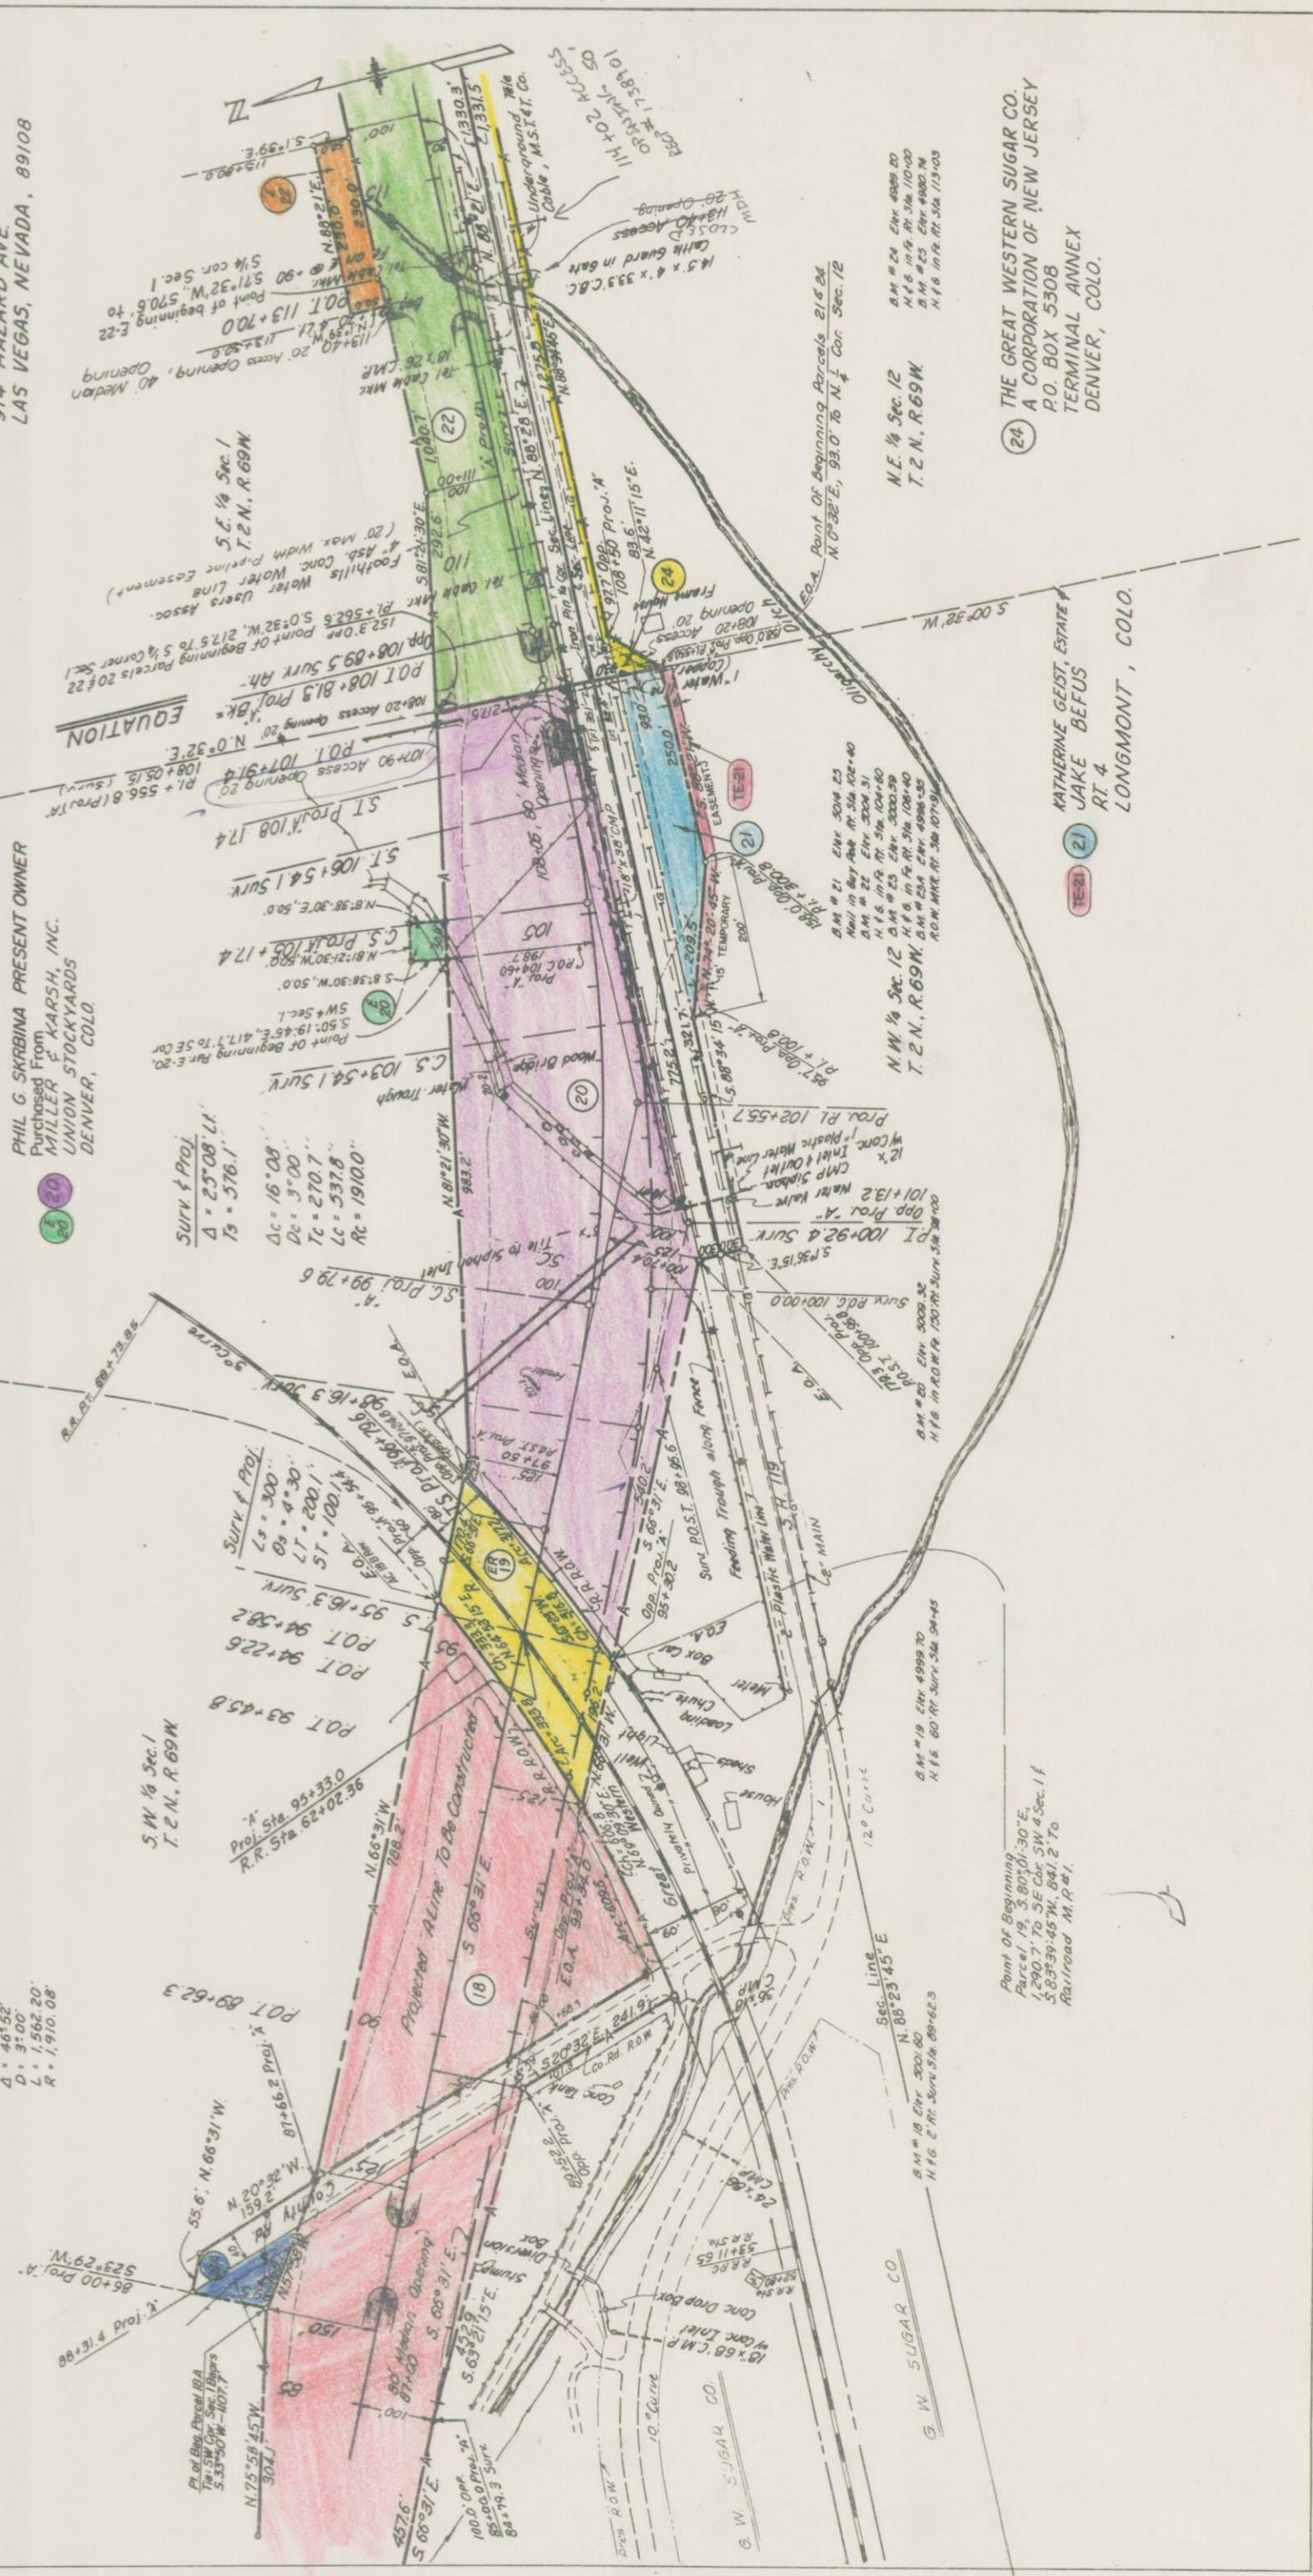

Point of Beginning
Parcel 19, S. 80°10'30\"E,
1,290.7' To SE Cor. SW 4 Sec. 1 f
S. 83°39'45\"W, 841.2' To
Railroad M.P. #1.

THE GREAT WESTERN SUGAR CO.
A CORPORATION OF NEW JERSEY
P.O. BOX 5308
TERMINAL ANNEX
DENVER, COLO.

KATHERINE GEIST, ESTATE of
JAKE BEFUS
RT. 4
LONGMONT, COLO.

N.E. 1/4 Sec. 12
T. 2 N., R. 69 W.

N.W. 1/4 Sec. 12
T. 2 N., R. 69 W.

S.W. 1/4 Sec. 1
T. 2 N., R. 69 W.

G. W. SUGAR CO.

22
25
MELVIN PAUL MILLER &
ETHEL SCHMIDT MILLER, J.T.
914 HAZARD AVE.
LAS VEGAS, NEVADA, 89108

23
26
ELIZABETH T. LUDLOW &
IRVING T. LUDLOW ESTATE
812 3RD AVE.
LONGMONT, COLO.

27
29
JOHN X. MAYEDA
RT. 4
LONGMONT, COLO.

SURV. STA. 134+63.8
END R.O.W. S-SU 0072(2) Sec. 1 =
BEGIN R.O.W. S-SU 0072(2) Sec. 2

S.E. 1/4 Sec. 1
T.2N., R.69W.


S.W. 1/4 Sec. 6
T.2N., R.68W.

NOTE
Refer to Section 2, Parcels
In Weld County Purchased under
S-SU 0072 (2) Sec. 2

FEDERAL ROAD DISTRICT NO.	PROJ. NO.	SHEET NO.	TOTAL SHEETS
9	S-SU 0072(2) Sec. 1	10	10

REVISIONS

6-28-68	Name Change Per. 22 & E-22	D.J.F.
12-29-69	Added Sec. 1 to Proj. No.	D.J.F.
4-17-70	Added End ROW Sta.-Opening 125+00	D.J.F.

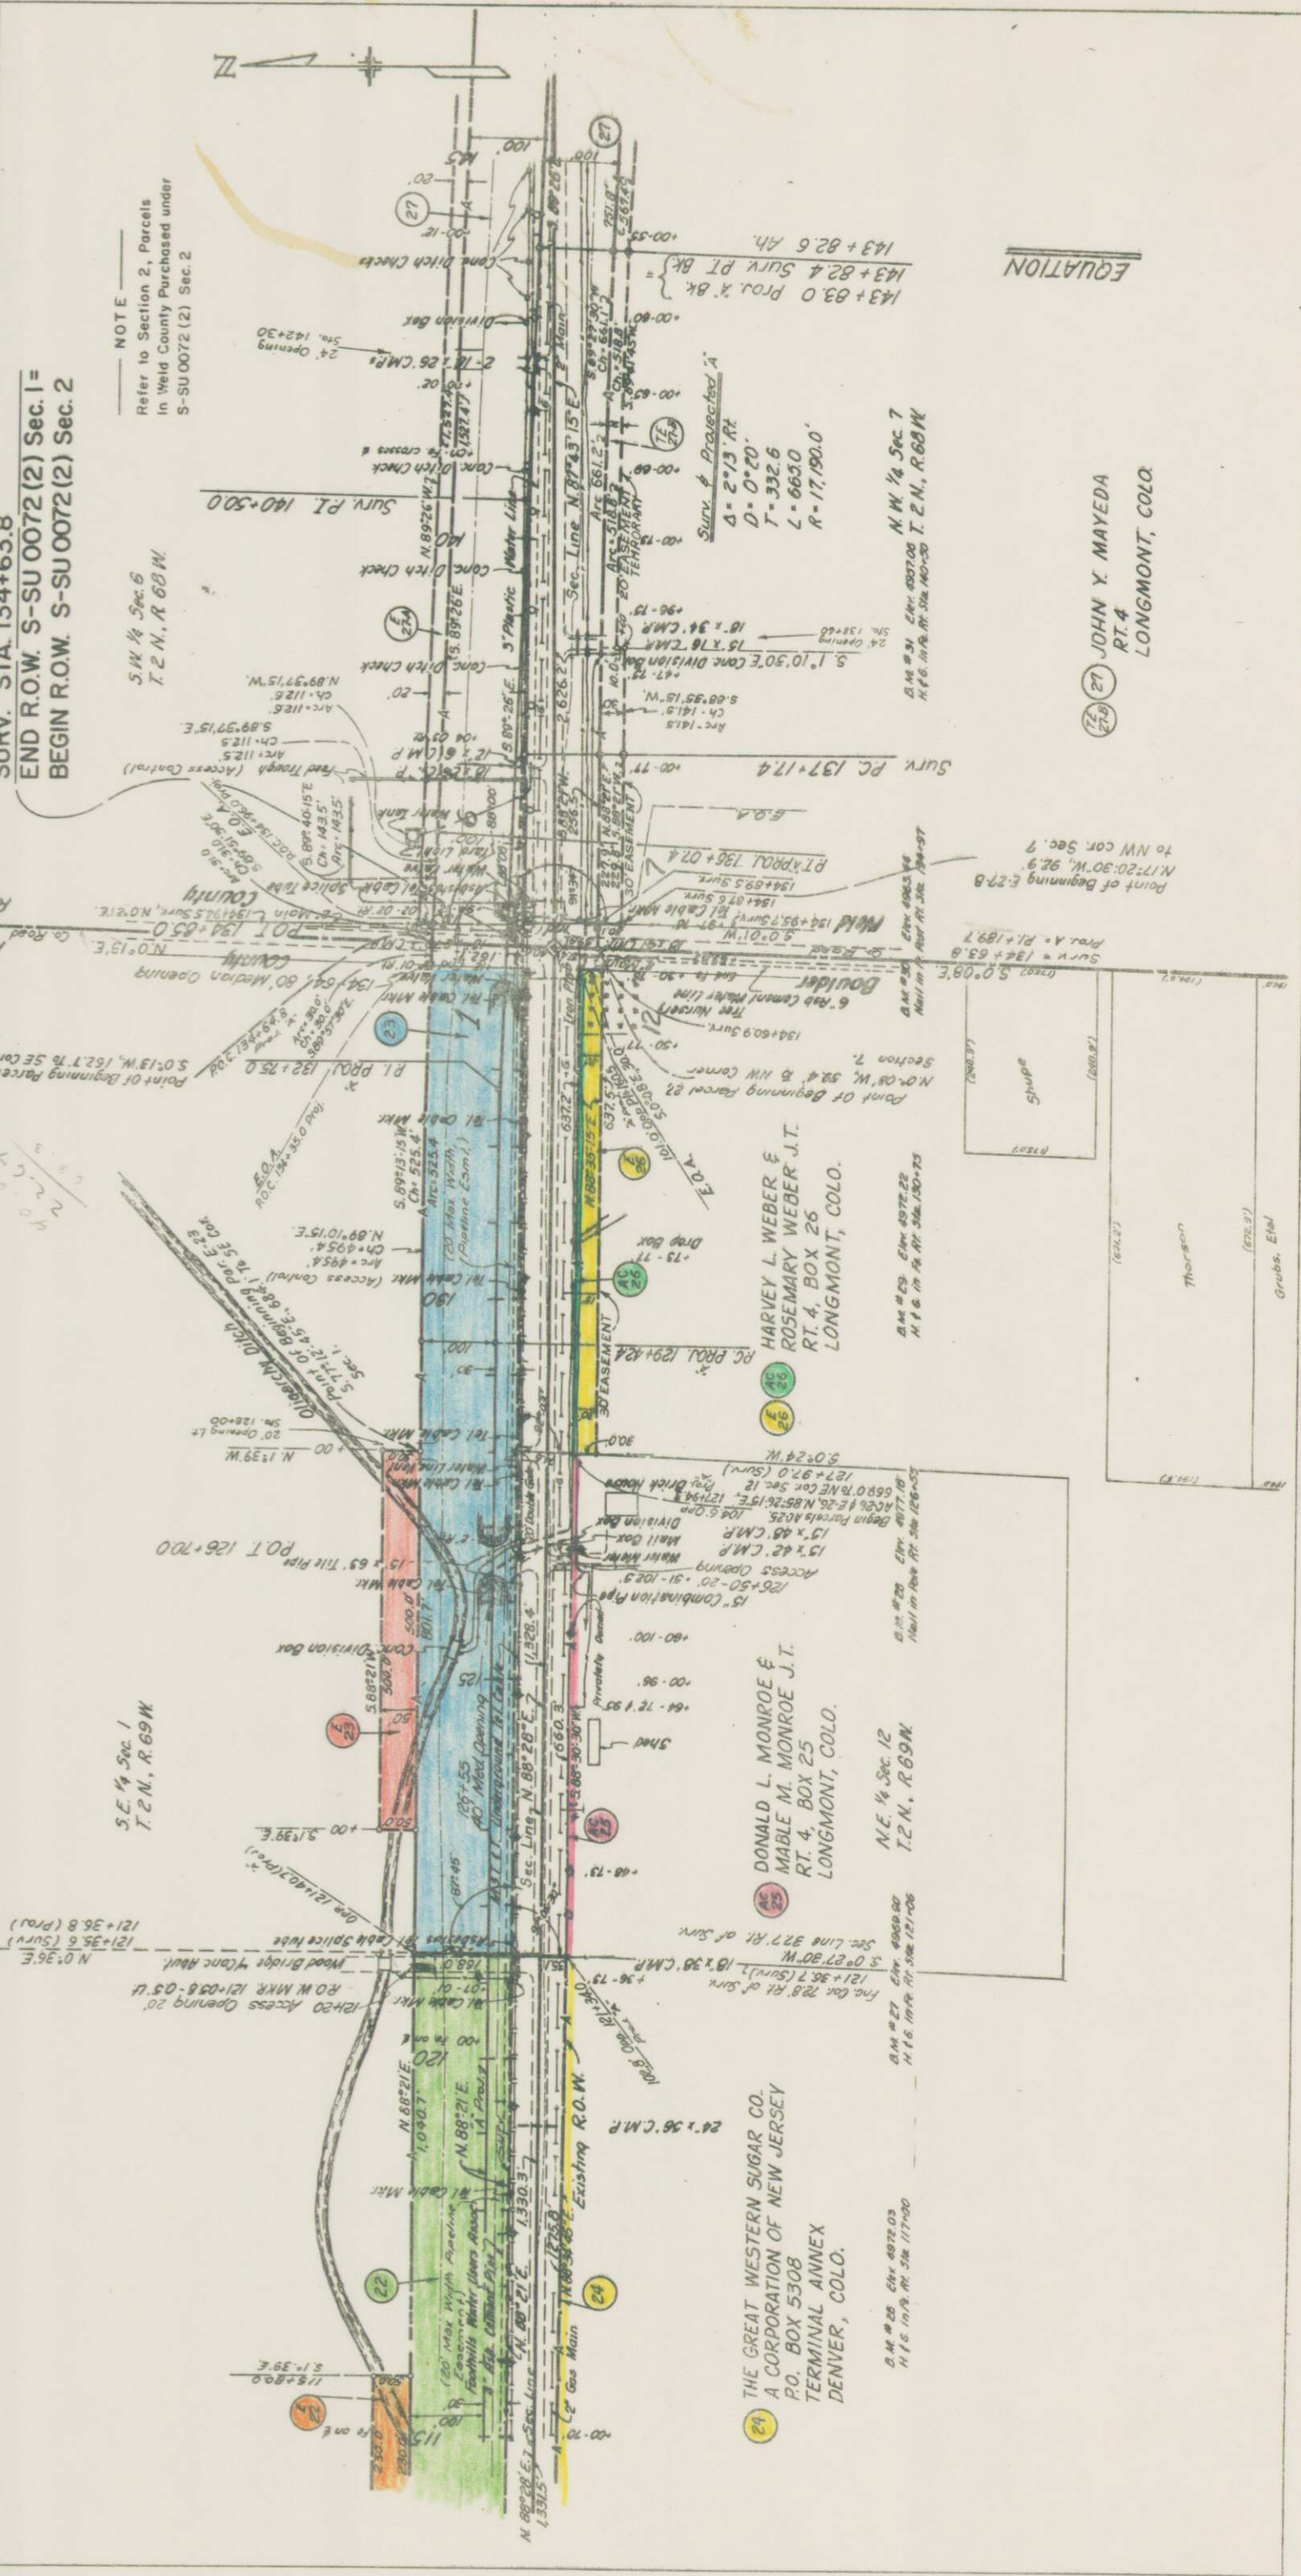

EQUATION

27
29
JOHN X. MAYEDA
RT. 4
LONGMONT, COLO.

24
THE GREAT WESTERN SUGAR CO.
A CORPORATION OF NEW JERSEY
P.O. BOX 5308
TERMINAL ANNEX
DENVER, COLO.

25
DONALD L. MONROE &
MABLE M. MONROE J.T.
RT. 4, BOX 25
LONGMONT, COLO.

26
HARVEY L. WEBER &
ROSEMARY WEBER J.T.
RT. 4, BOX 26
LONGMONT, COLO.

D.M. #26 C.M. 4872.03
H.F. 6.10 P.M. RT. 504 117+00

D.M. #27 C.M. 4909.90
H.F. 6.10 P.M. RT. 504 121+00

N.E. 1/4 Sec. 12
T.2N., R.69W.

D.M. #29 C.M. 4972.22
H.F. 6.10 P.M. RT. 504 130+73

SURV. STA. 134+63.8
END R.O.W. S-SU 0072(2) Sec. 1 =
BEGIN R.O.W. S-SU 0072(2) Sec. 2

Point of Beginning Parcel 23
N. 0° 08' W. 58.4' to NW Corner
Point of Beginning Parcel 27
N. 17° 20' 30' W. 92.9'
to NW Cor. Sec. 7
Point of Beginning Parcel 28
N. 17° 20' 30' W. 92.9'
to NW Cor. Sec. 7

Point of Beginning Parcel 23
N. 0° 08' W. 58.4' to NW Corner
Point of Beginning Parcel 27
N. 17° 20' 30' W. 92.9'
to NW Cor. Sec. 7
Point of Beginning Parcel 28
N. 17° 20' 30' W. 92.9'
to NW Cor. Sec. 7

FEDERAL ROAD DIVISION NO.	DISTRICT	PROJ. NO.	SHEET NO.	TOTAL SHEETS
9	COLORADO	S-SU0072(2) SEC. 1	11	11

RIGHT OF WAY Longmont - East

AC 28 CARL E. VOGEL &
ALVINA L. VOGEL
RT. 4
LONGMONT, COLO.

27A JOHN Y. MAYEDA
RT. 4
LONGMONT, COLO.

27B

27C

27D

27FG

27FH

27FI

FEDERAL ROAD DIVISION NO.	DISTRICT	PROJ. NO.	SHEET NO.	TOTAL SHEETS
9	COLORADO	S-SU 0072(2) SEC. 1	12	

RIGHT OF WAY
Longmont - East

REVISIONS		D.J.	D.J.
12-29-68	Added Sec. 1 to Proj. N8		
4-17-70	Remove End R.O.W. Sta. - Added Note		

____ NOTE _____
Refer to Proj. S-SU 0072 (2) Sec. 2
For Parcels on this Sheet.

AC 28
CARL F. VOGEL &
ALVINA L. VOGEL
RT. 4
LONGMONT, COLO.

S.E. $\frac{1}{4}$ Sec. 6
T. 2 N., R. 68 W.

S. W. $\frac{1}{4}$ Sec. 5
T. 2 N., R. 68 W.

B.M. # 39 Elev. 4933.94
Nail in Tel. Pole Lt. Sta. 177+90

N.E. $\frac{1}{4}$ Sec. 7
T. 2 N., R. 68 W.
D.M. #40 Elev. 4933.24
Nail in Tel Pole Lt. Sta. 181473

B. M. # 42 Elev. 4930.52
Mail in Tel. Post Lt. Sta. 189776

A.M. #43 E.A. 4028.67
Nail in Tel. Pole U.I. Sta. 197+20
N.W. $\frac{1}{4}$ Sec. 8
T. 2 N., R. 68 W.

Elev. 4926.07
Nail in Tel. Pole U. Sta. 204+60

JEAN CRAIG EVANS
BOX 8
BELLE FOURCHIE,
SOUTH DAKOTA, 57717

