

INDEX OF SHEETS

1, ~~the Sheet~~

2, TAB

3. 28, 29, 29A, 30, 30A, 31, 31A
32, 33

COLORADO STATE HIGHWAY DEPARTMENT

PLAN AND PROFILE OF PROPOSED S.N. FEDERAL AID PROJECT NO. 67A(3) STATE HIGHWAY NO. 182



JEFFERSON COUNTY

SCALES ON ORIGINAL TRACINGS

ON PLAN, 1 IN. = 50 FT.
ON PROFILE, 1 IN. = 50 FT. HORIZONTAL
1 IN. = 10 FT. VERTICAL

GRADE LINE ON PROFILE IS SHOWN AS GRADE OF FINISHED ROAD
GROSS LENGTH OF PROJECT 8597.7 ft. = 1.628 miles
NET LENGTH OF PROJECT

RIGHT OF WAY

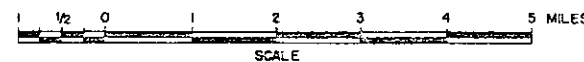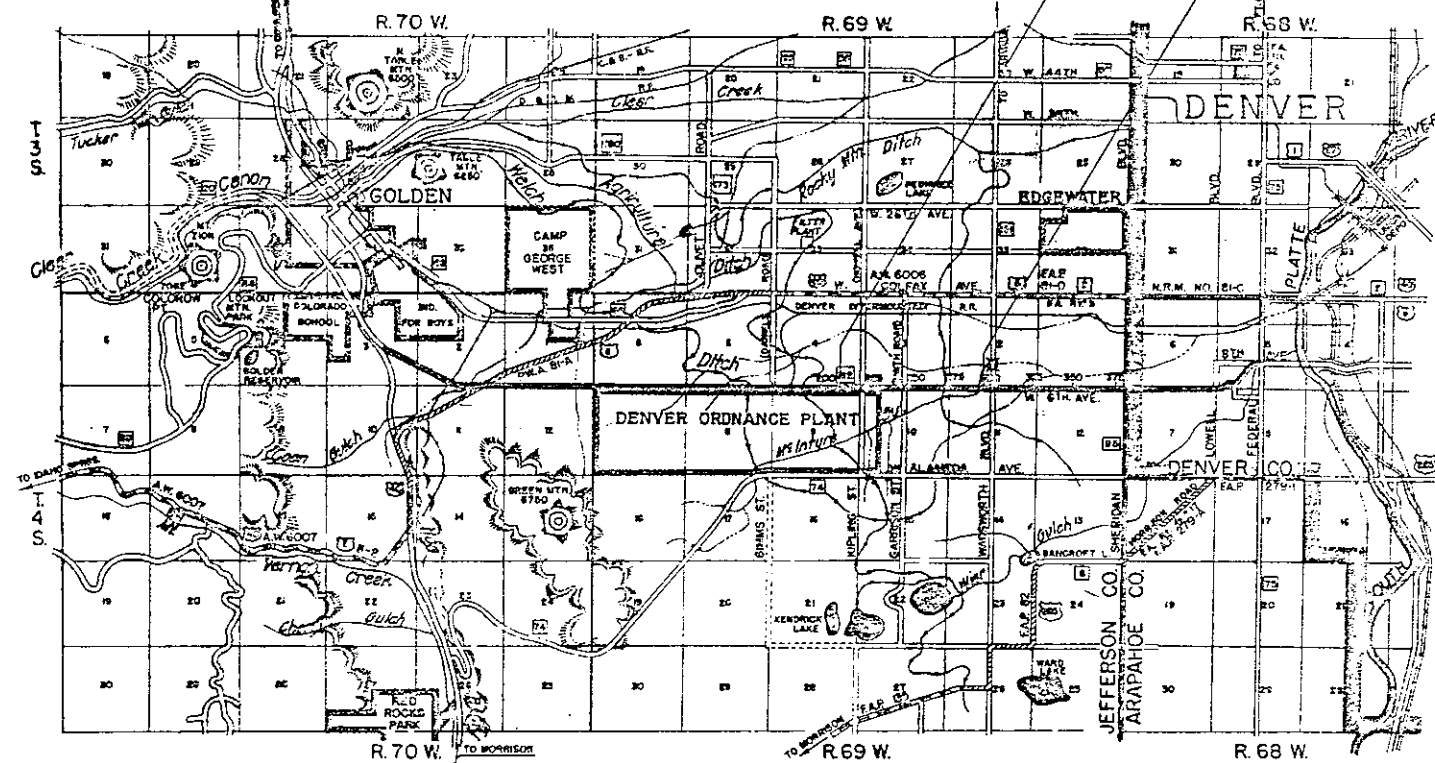

NOTE

IT IS RECOMMENDED THAT BIDDERS ON THIS PROJECT GO
OVER THE PLAN DETAILS WITH ONE OF THE FOLLOWING
FIELD REPRESENTATIVES OF THIS DEPARTMENT.
E.E. MONTGOMERY DIVISION ENGINEER DENVER
F.W. MILLER RESIDENT ENGINEER DENVER

CONVENTIONAL SIGNS

CENTER LINE OF SURVEY
RIGHT OF WAY LINES
COUNTY LINE
TOWNSHIP OR RANGE LINE
SECTION LINES
ONE-QUARTER SECTION LINES
WIRE FENCED
POLE LINE
PRESENT ROAD

RECOMMENDED FOR APPROVAL

ASSISTANT ENGINEER DATE

APPROVED

STATE HIGHWAY ENGINEER DATE

RECOMMENDED FOR APPROVAL

DISTRICT ENGINEER
PUBLIC ROADS ADMINISTRATION
FEDERAL WORKS AGENCY

RECOMMENDED FOR APPROVAL

CHIEF WESTERN REGION
PUBLIC ROADS ADMINISTRATION
FEDERAL WORKS AGENCY

APPROVED

COMMISSIONER
PUBLIC ROADS ADMINISTRATION
FEDERAL WORKS AGENCY

RECOMMENDED FOR APPROVAL

MAJOR GENERAL, U.S. ARMY
THE DISTRICTS OF THE
EIGHTH CORPS AREA

RECOMMENDED FOR APPROVAL

RECOMMENDED FOR APPROVAL

RECOMMENDED FOR APPROVAL

RECOMMENDED FOR APPROVAL

RECOMMENDED FOR APPROVAL

APPROVED

APPROVED



SN FAP
67-A(3)

ROW

S.N. F.A.P. 67-A(3) JEFFERSON COUNTY

NO.	OWNER	LOCATION	AREA IN ACRES		ASSESSED VALUE			ENCUMBRANCES & REMARKS
			TOTAL	REQ'D	IMP'S.	LAND	PARCEL	
31	Agnes Hansen Park	NW 1/4 S 10 T 4 S R 69 W	5.93	1.928	40	470		
32	David & Patricia R. Peterson	NW 1/4 S 10 T 4 S R 69 W	.94	0.283	2500	250		Western Securities Company, Denver, Colo.
37	Frederick Bochner	NW 1/4 S 11 T 4 S R 69 W	4.15	2.452	400	590		
38	Katharine Tenawitz & Magdalene Eisele, P.O. Box 2, Lakewood, Colo.	NW 1/4 S 11 T 4 S R 69 W	5.00	1.012	2910	730		Industrial Federal Savings & Loan Assn., Denver, Colo. & The Denver National Bank, Denver, Colo.
39	Mary Radakovich	NW 1/4 S 11 T 4 S R 69 W	2.50	0.530	240	390		
40	Mary Radakovich & Peter Giovenini	NW 1/4 S 11 T 4 S R 69 W	2.50	0.530	950	390		John Nicolino
41	A. K. Zambakian & V. K. Zambakian	NW 1/4 S 11 T 4 S R 69 W	2.50	0.530	480	390		Subject to Contract of A. K. Zambakian & V. K. Zambakian, 5 Grace A. Gaudier
42	Anders C. Hansen	NW 1/4 S 11 T 4 S R 69 W	7.00	1.448	420	820		
43	James W. Hain	NE 1/4 S 10 T 4 S R 69 W	16000	7992	720	8750		
44	George Mayers	NW 1/4 S 10 T 4 S R 69 W	Lot 1	0.230	None	100		
45	St. Claire Okie Hayden	NW 1/4 S 10 T 4 S R 69 W	Lots 2 & 21 Inc	0.194	100	68		
46	Edgar G. Bruwell & Elizabeth Bruwell, 216 S Washington St. Delphi, Indiana	NW 1/4 S 10 T 4 S R 69 W	Lot 1	0.396	1070	90		Title Guaranty Co. Denver, Colo.
47	Harold A. Dittmore & James E. Anthony, 1880 Jellison, Jefferson County	NW 1/4 S 10 T 4 S R 69 W	Lot 2	0.298	1050	80		Title Guaranty Co. Denver, Colo.
48	Roy G. Delfosse & Gertrude V. Delfosse, 9150 W. 6th. Ave. Jefferson County	NW 1/4 S 10 T 4 S R 69 W	Lot 3	0.298	1070	80		Title Guaranty Co. Denver, Colo.
49	Walter H. Eckhardt, Mae A. Eckhardt & Jacob G. Scherrer, 9190 W. 6th. Ave.	NW 1/4 S 10 T 4 S R 69 W	Lot 4	0.298	1070	80		J. R. Creighton, 9000 W. Colfax, Lakewood, Colo. - John O. Hayden to Title Guaranty Co. Denver, Colo.
50	Cicero H. Ensley & Beulah Ensley, 9210 W. 6th. Ave. Jefferson County	NW 1/4 S 10 T 4 S R 69 W	Lot 5	0.298	1050	80		Title Guaranty Co. Denver, Colo.
51	St. Claire Okie Hayden	NW 1/4 S 10 T 4 S R 69 W	Lots 6 & 22 & 10	1.492	None	218		
52	United States of America	NW 1/4 S 10 T 4 S R 69 W		3.967				
52 A	United States of America	NE 1/4 S 9 T 4 S R 69 W		3.869				
113	Johnston T. Hough, 29 Downing St. Denver, Colo.	SE 1/4 S 4 T 4 S R 69 W	84.79	0.029	500	4290		Kilian Mauz
114	David J. Buchanan & Ruby Buchanan	SW 1/4 S 3 T 4 S R 69 W	4.7	0.029	450	400		
126	Rae C. Olmsted & Kenneth A. Macomber	SW 1/4 S 3 T 4 S R 69 W	Tract 13	0.029	None	170		
127	The Puritan Pie Company	SE 1/4 S 3 T 4 S R 69 W	89.78	0.921	1000	4800		The Stephen Knight Investment Company
128	Joseph M. Iacino	SE 1/4 S 3 T 4 S R 69 W	9.75	0.151	760	1170		
129	William Mitchell & Wilma Mitchell	SE 1/4 S 3 T 4 S R 69 W	4.70	0.142	430	470		The Great Western Finance Company University Bldg. Denver, Colo.
130	Harry B. Mackey & Mildred F. Mackey	SW 1/4 S 3 T 4 S R 69 W	5.00	0.080	470	580		Genevieve D. Woodrow
131	Lee Edward Cooper, Sr.	SW 1/4 S 3 T 4 S R 69 W	5.00	0.094	2140	590		
132	T. M. Drozich	SW 1/4 S 3 T 4 S R 69 W	10.00	0.095	1040	1170		
133	Mary L. Lusby & Otis Lusby	SW 1/4 S 3 T 4 S R 69 W	6.00	0.068	2340	690		Subject to Trust Deed in Book 335 Page 23 Jefferson Co. for use of Flora L. Drake
134	Nellie M. Mickev	SW 1/4 S 3 T 4 S R 69 W	3.00	0.046	1370	350		Henry C. Boston, 1386 S. Broadway, Denver, Colo.
135	Joseph I. Elder	SW 1/4 S 3 T 4 S R 69 W	4.30	0.052	300	610		
136	Glen Elder & Marie Elder	SW 1/4 S 3 T 4 S R 69 W	0.29	0.016	810	60		
137	Ernest H. Elder & Helen E. Elder	SW 1/4 S 3 T 4 S R 69 W	2.40	0.036	450	350		Midland Federal Savings & Loan Assn., Denver, Colo.
138	O. L. Wilson	SW 1/4 S 3 T 4 S R 69 W	1.23	0.020	570	170		First Federal Savings & Loan Assn., Denver, Colo.
139	Ira J. Langley & Amelia M. Langley	SW 1/4 S 3 T 4 S R 69 W	4.27	0.188	490	600		First Federal Savings & Loan Assn., Denver, Colo.
140 A	C. Ryan & Lee Ryan	SW 1/4 S 3 T 4 S R 69 W	2.00	0.455	None	300		
140	C. Ryan & Lee Ryan	SW 1/4 S 3 T 4 S R 69 W	2.03	0.490	8140	280		
135 A	Nancy L. Tanner	SW 1/4 S 3 T 4 S R 69 W	0.61	0.009	None	90		

FILE NO.	SHEET NO.	DATE	BY
67-A(3)	28		

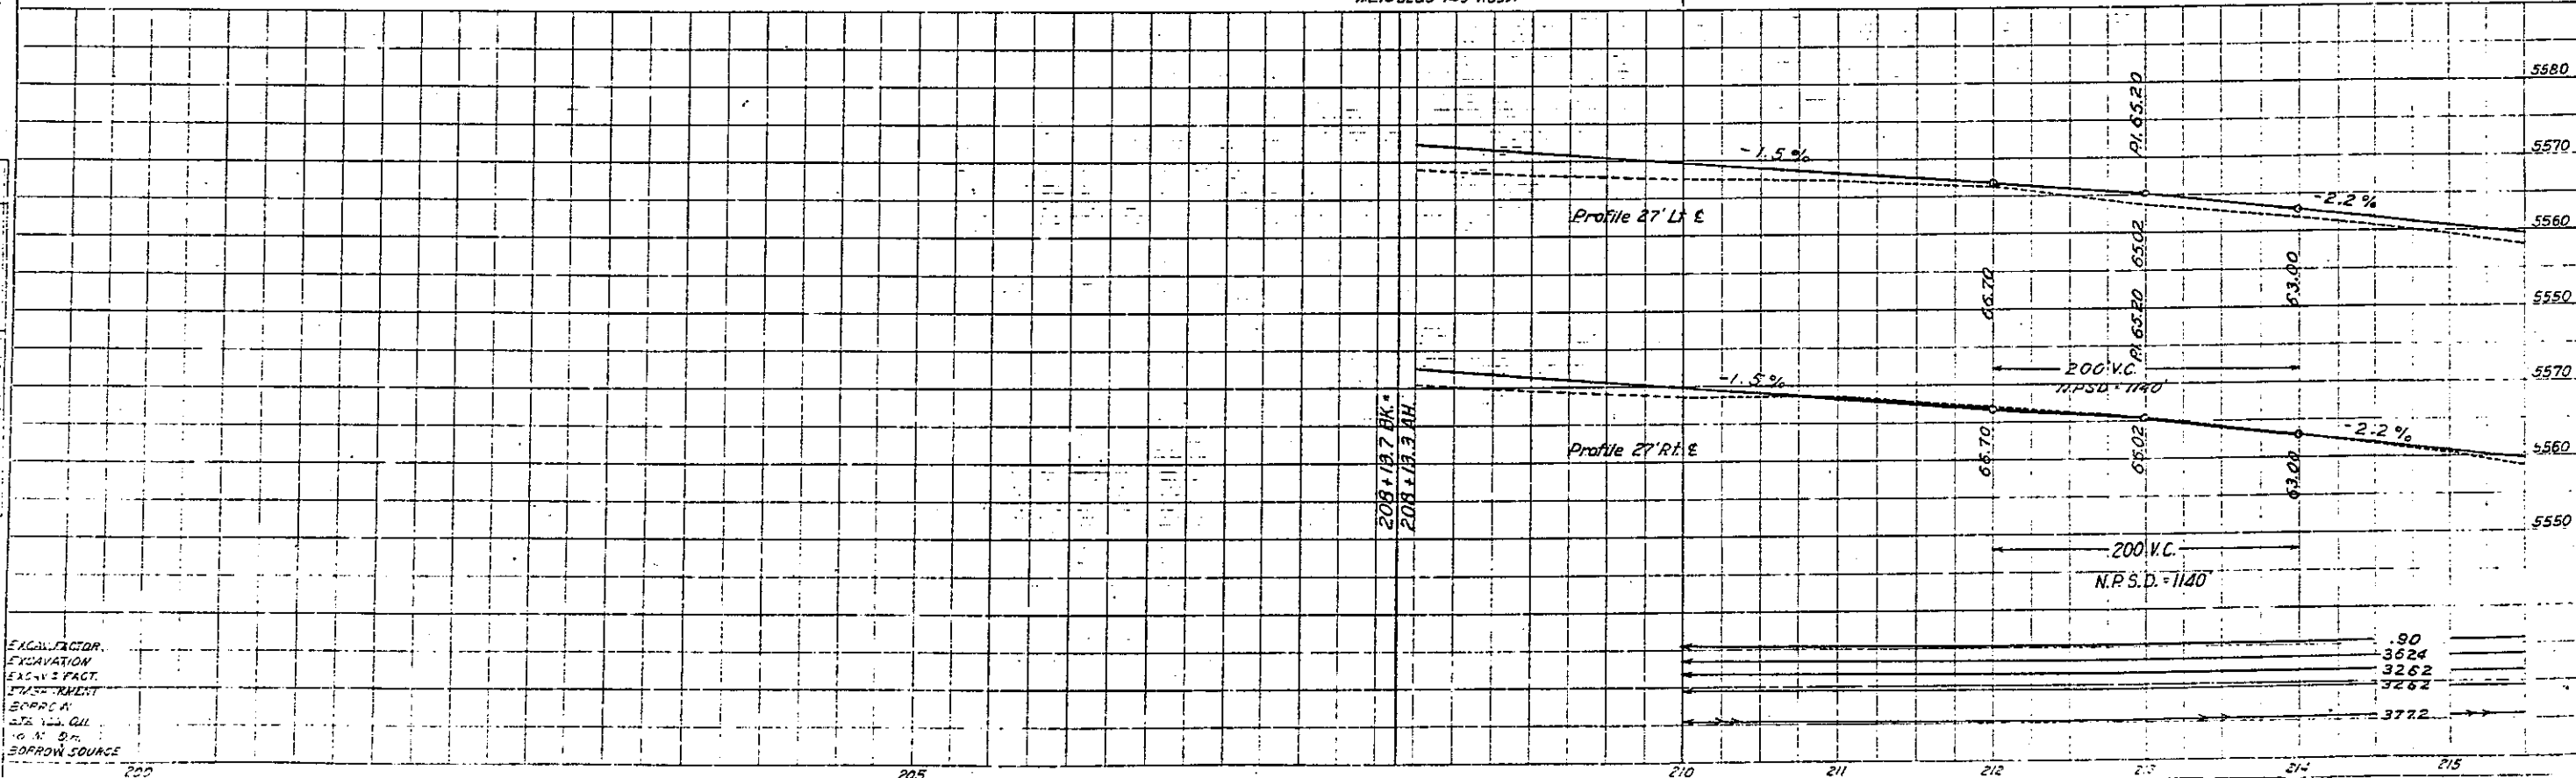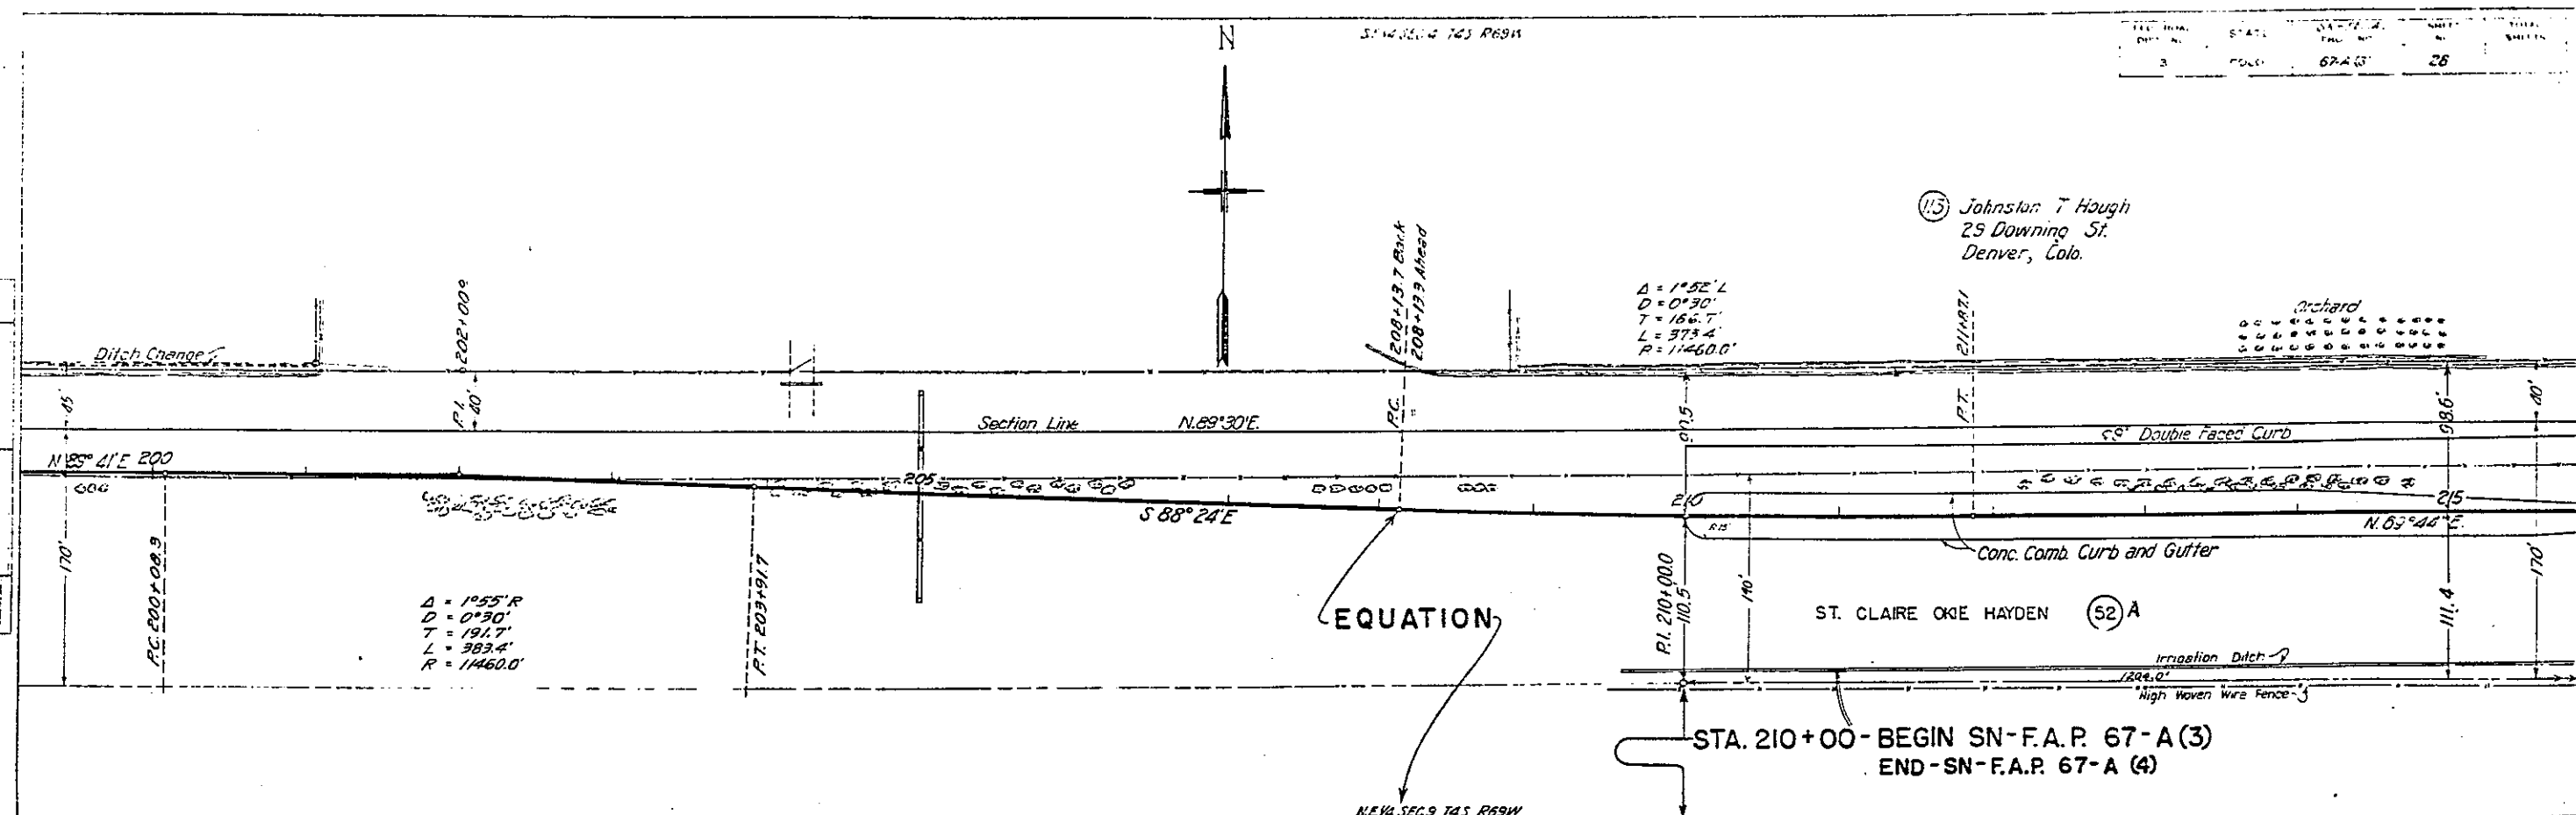


S.E. 1/4 SEC. 2, T.4 S., R.69 W.

S.W. 1/4 SEC. 3, T.4 S., R.69 W.


FED. ROAD DIST. NO.	STATE	SN - FED. AD. PROJ. NO.	SHEET NO.	TOTAL SHEETS
3	COLORADO	67-A(3)	29	

Note:
For Revised R.O.W. see sheet 29A this project.

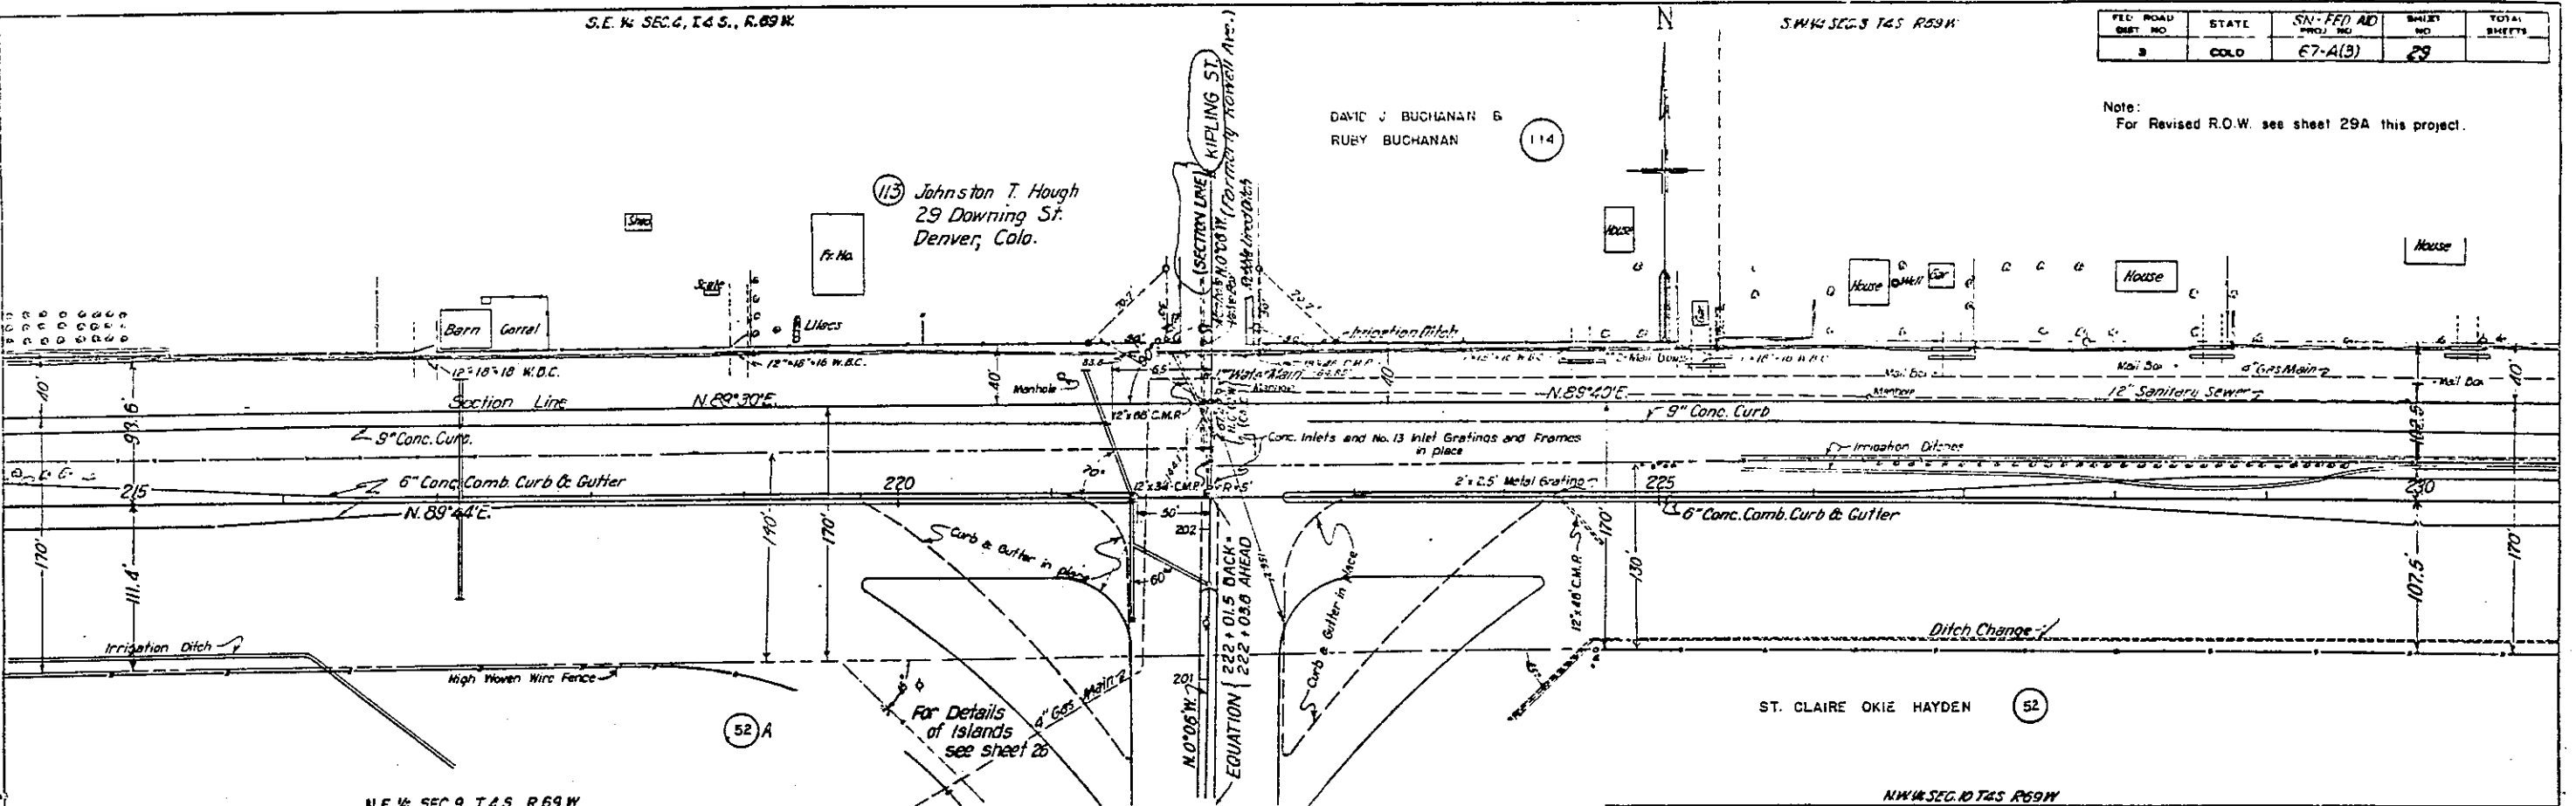

N.E. 1/4 SEC. 9, T.4 S., R.69 W.

N.W. 1/4 SEC. 10, T.4 S., R.69 W.

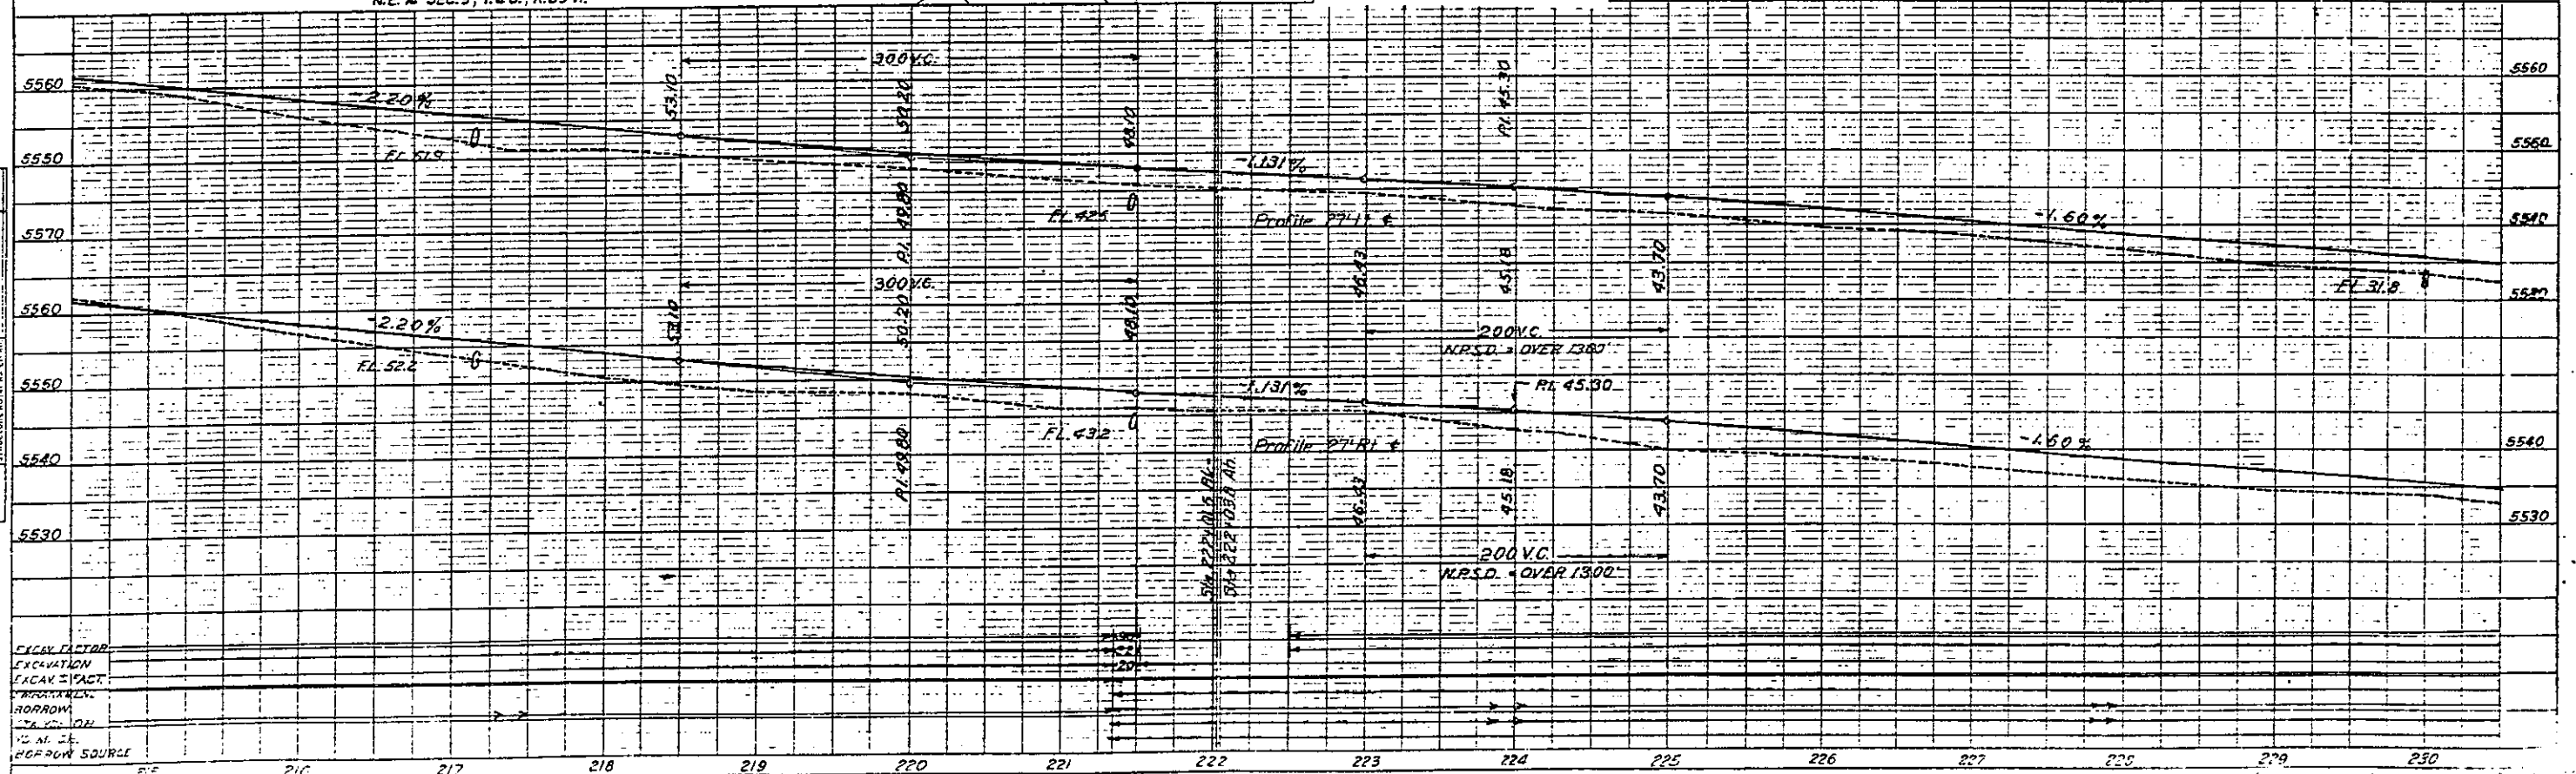

EXC. FACTOR
EXCAVATION
EXCAV. FACT.
PROGRAM
HARRISON
V. M. J.
REFROM SOURCE

SE 1/4 Sec. 4, T4S, R69W

RIGHT OF WAY

Rev. 4-10-56 R.E.C.



PER ROAD DIST. NO.	DIST.	PROJ. NO.	SHEET NO.	TOTAL SHEETS
9	COLO.	SNFA 07-A(3)	29A	

SW 1/4 Sec. 3, T4S, R69W

Sta. 210+00 End SN FAP 67-A(4)
210+00 Begin SN FAP 67-A(3)


7 GENERAL SERVICES ADMINISTRATION
U. S. GOVERNMENT
obtained on project F 012-2(2)

8 GENERAL SERVICES ADMINISTRATION
U. S. GOVERNMENT
obtained on project F 012-2(2)

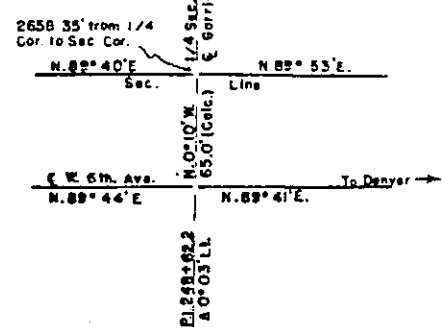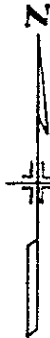

NE 1/4 Sec. 9, T4S, R69W



N.W. 1/4 Sec. 10, T4S, R69W

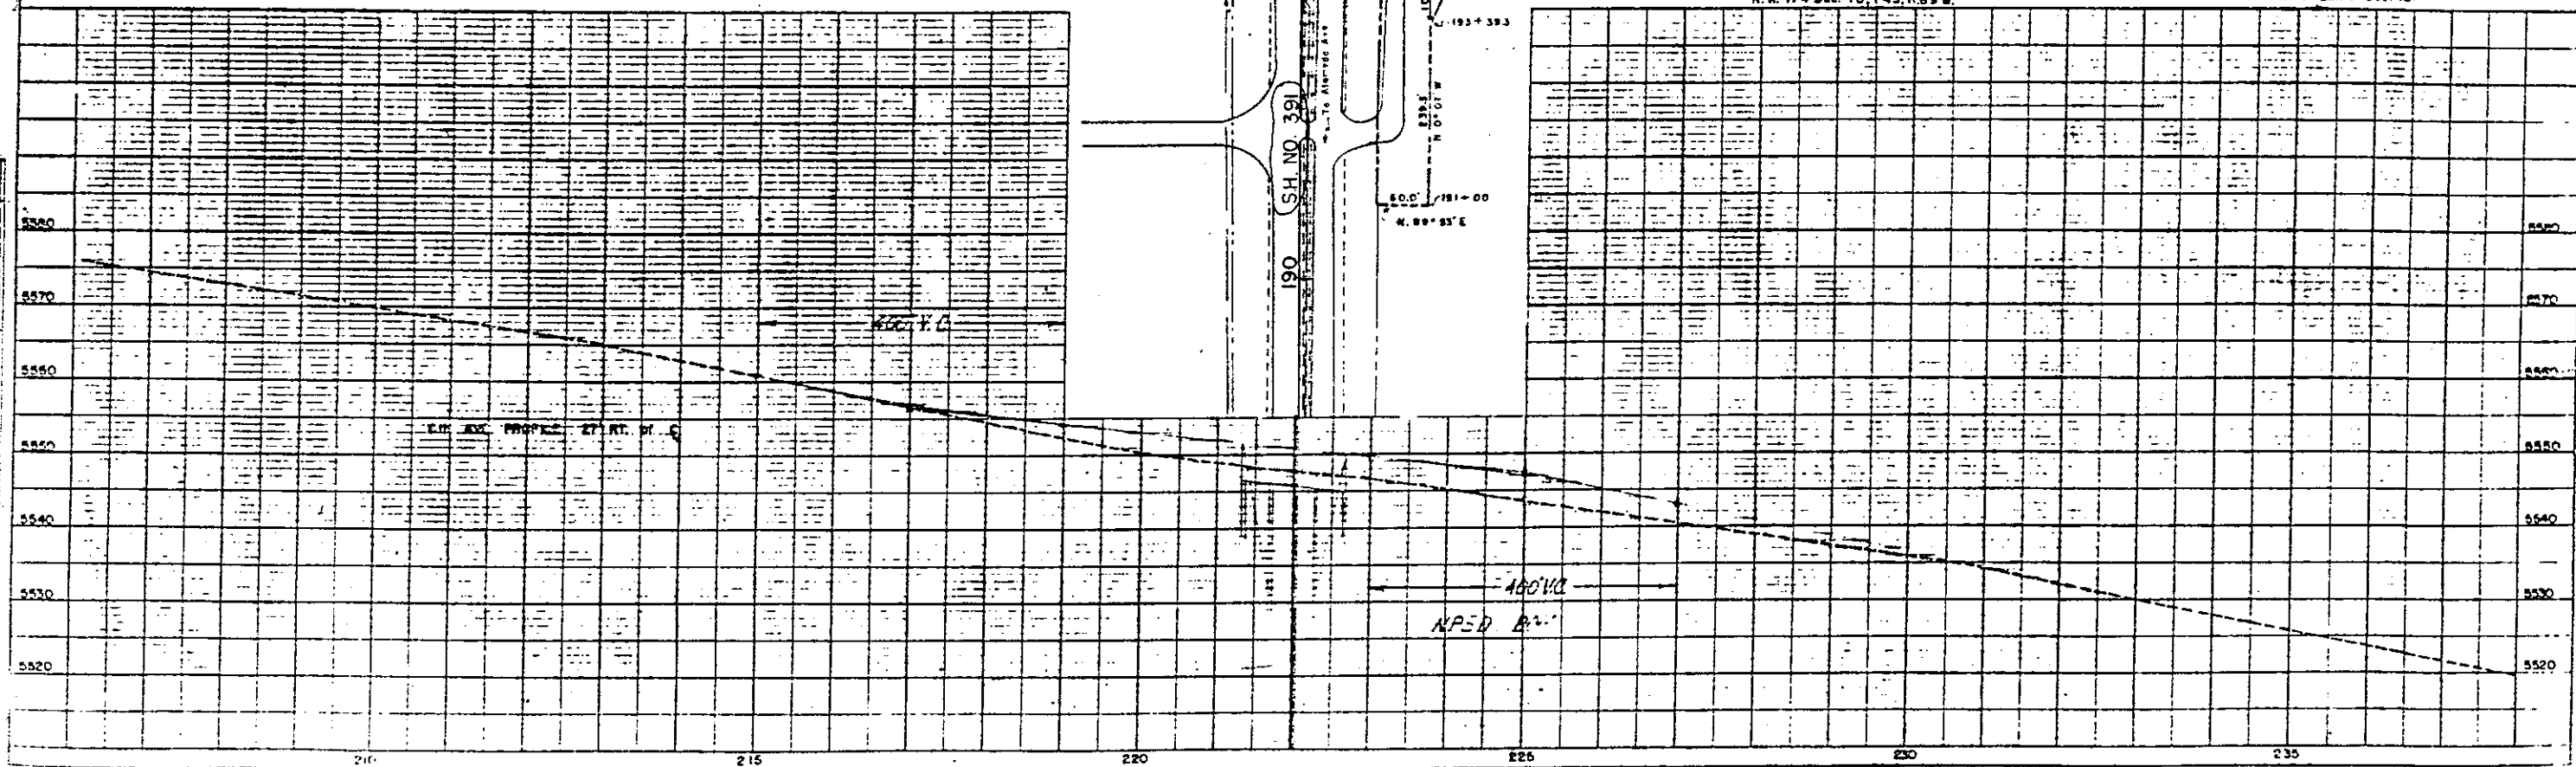

SW 1/4 SEC 3 T4S R69W

FILE NO.	STATE	DATE	SHEET
3	COLO	5-1-43	30

Note:
For Revised R.O.W. see sheet 30A this project

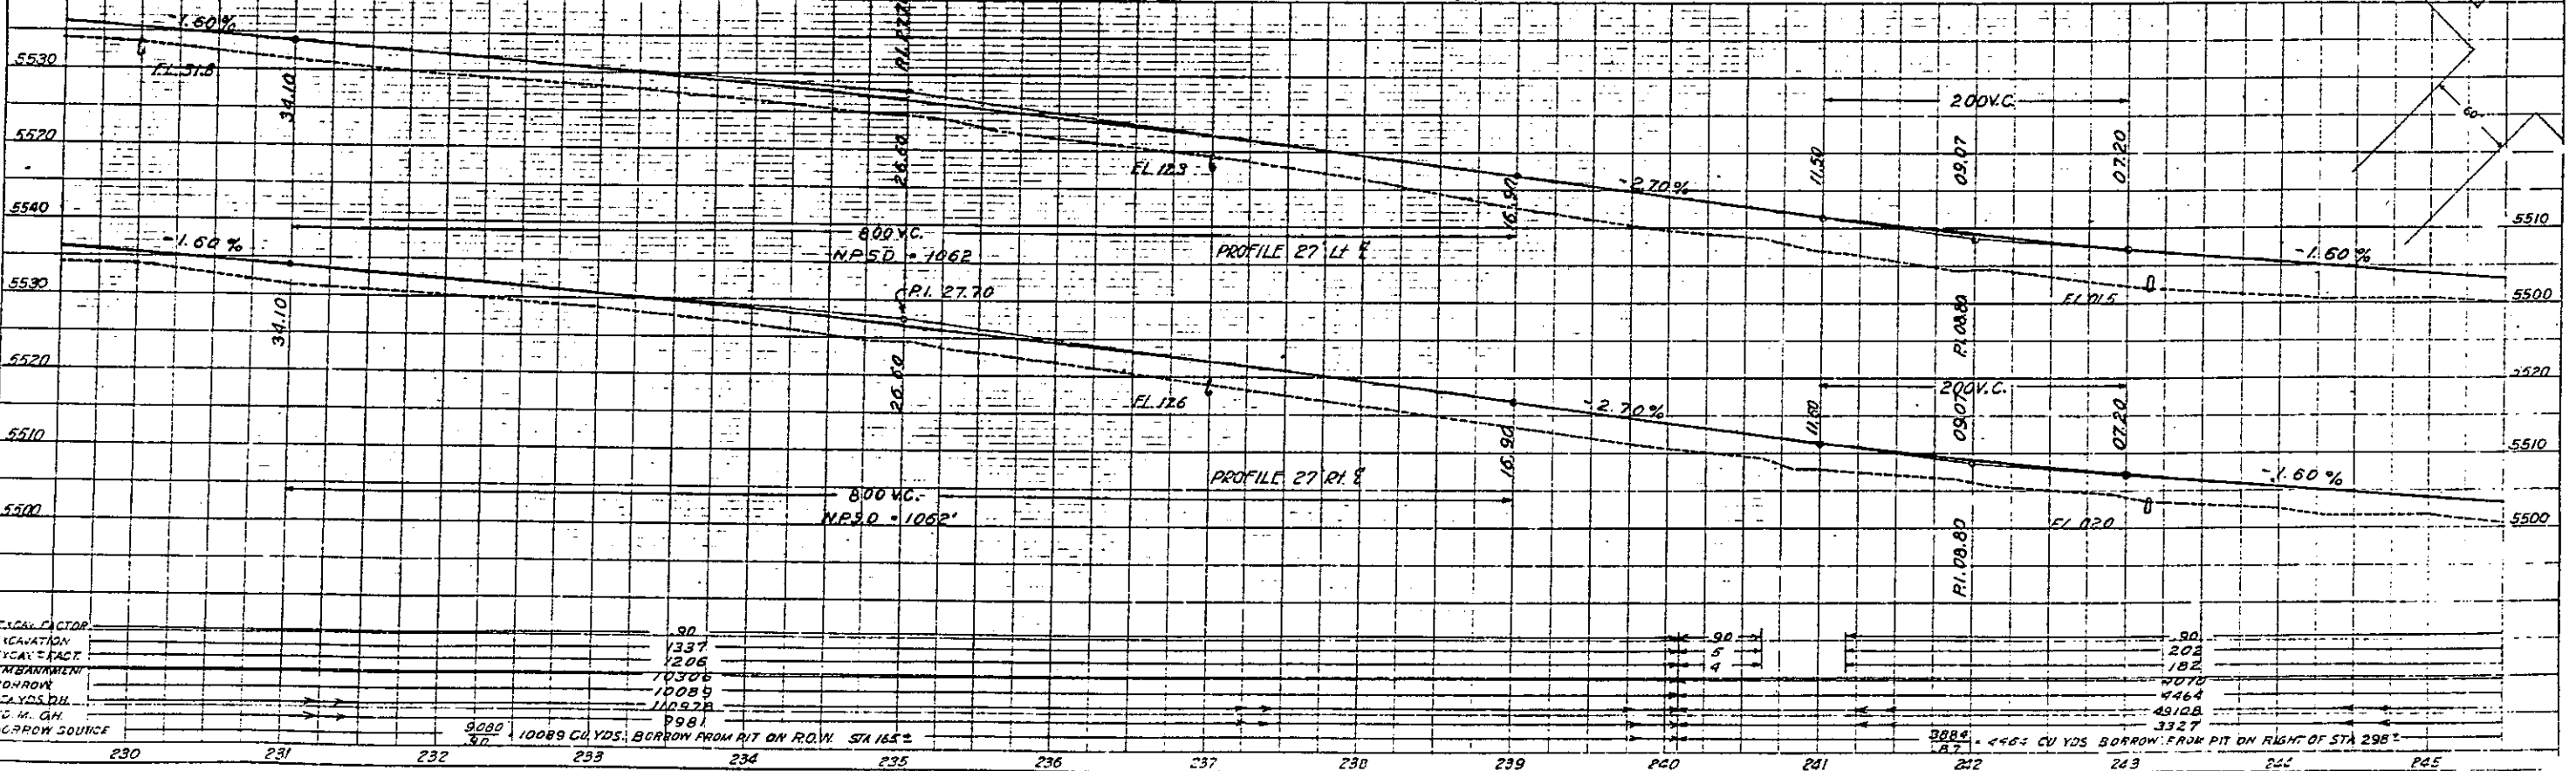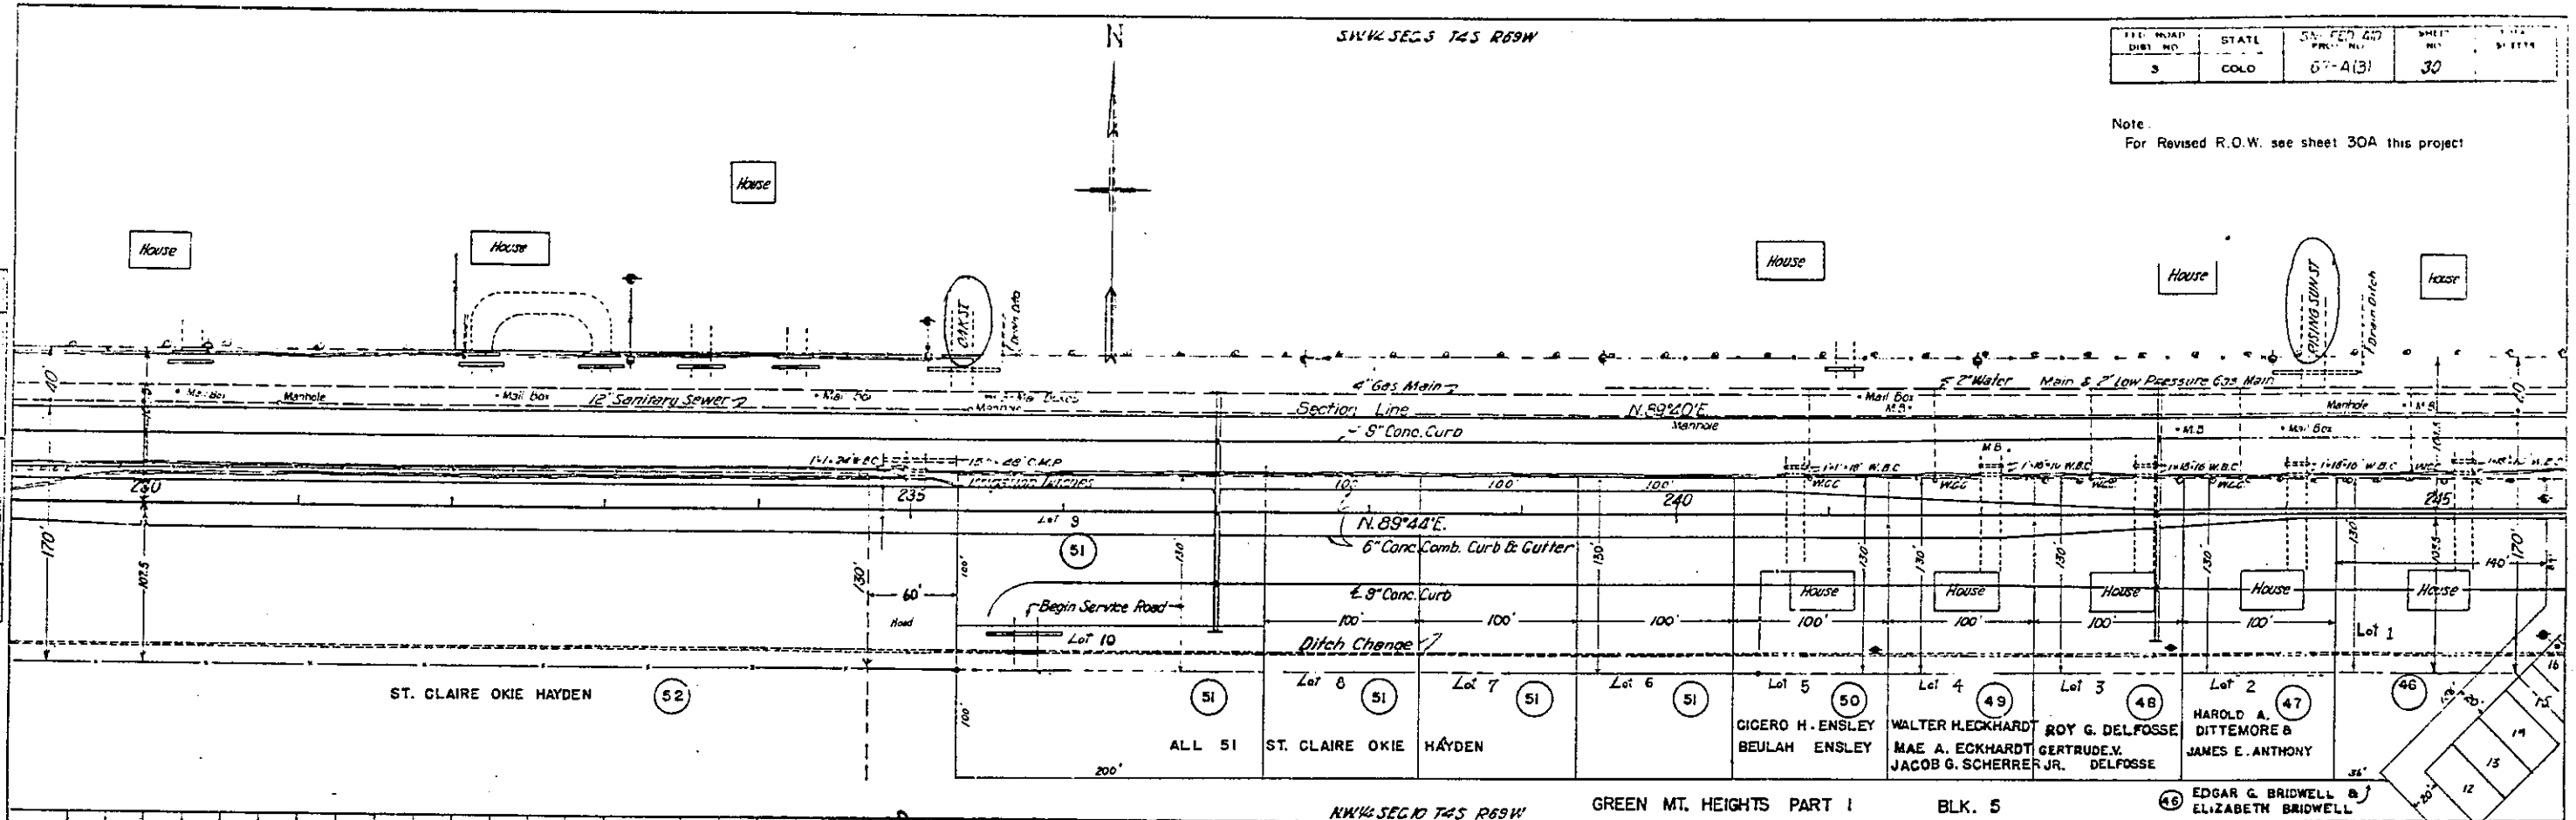


SW 1/4 SEC 3 T4S R69W

Rev. 4-10-56 Parcels 46 thru 51 as
per deeds, Parcel 45A Lots 12, 13, 14
& SW 1/2 15 to be purchased on project
F 012-2(2).

FILE NO.	STATE	PROJECT NO.	DATE
3	COLO	67-4(3)	3/24

RIGHT OF WAY Rev. 4-10-56 REC

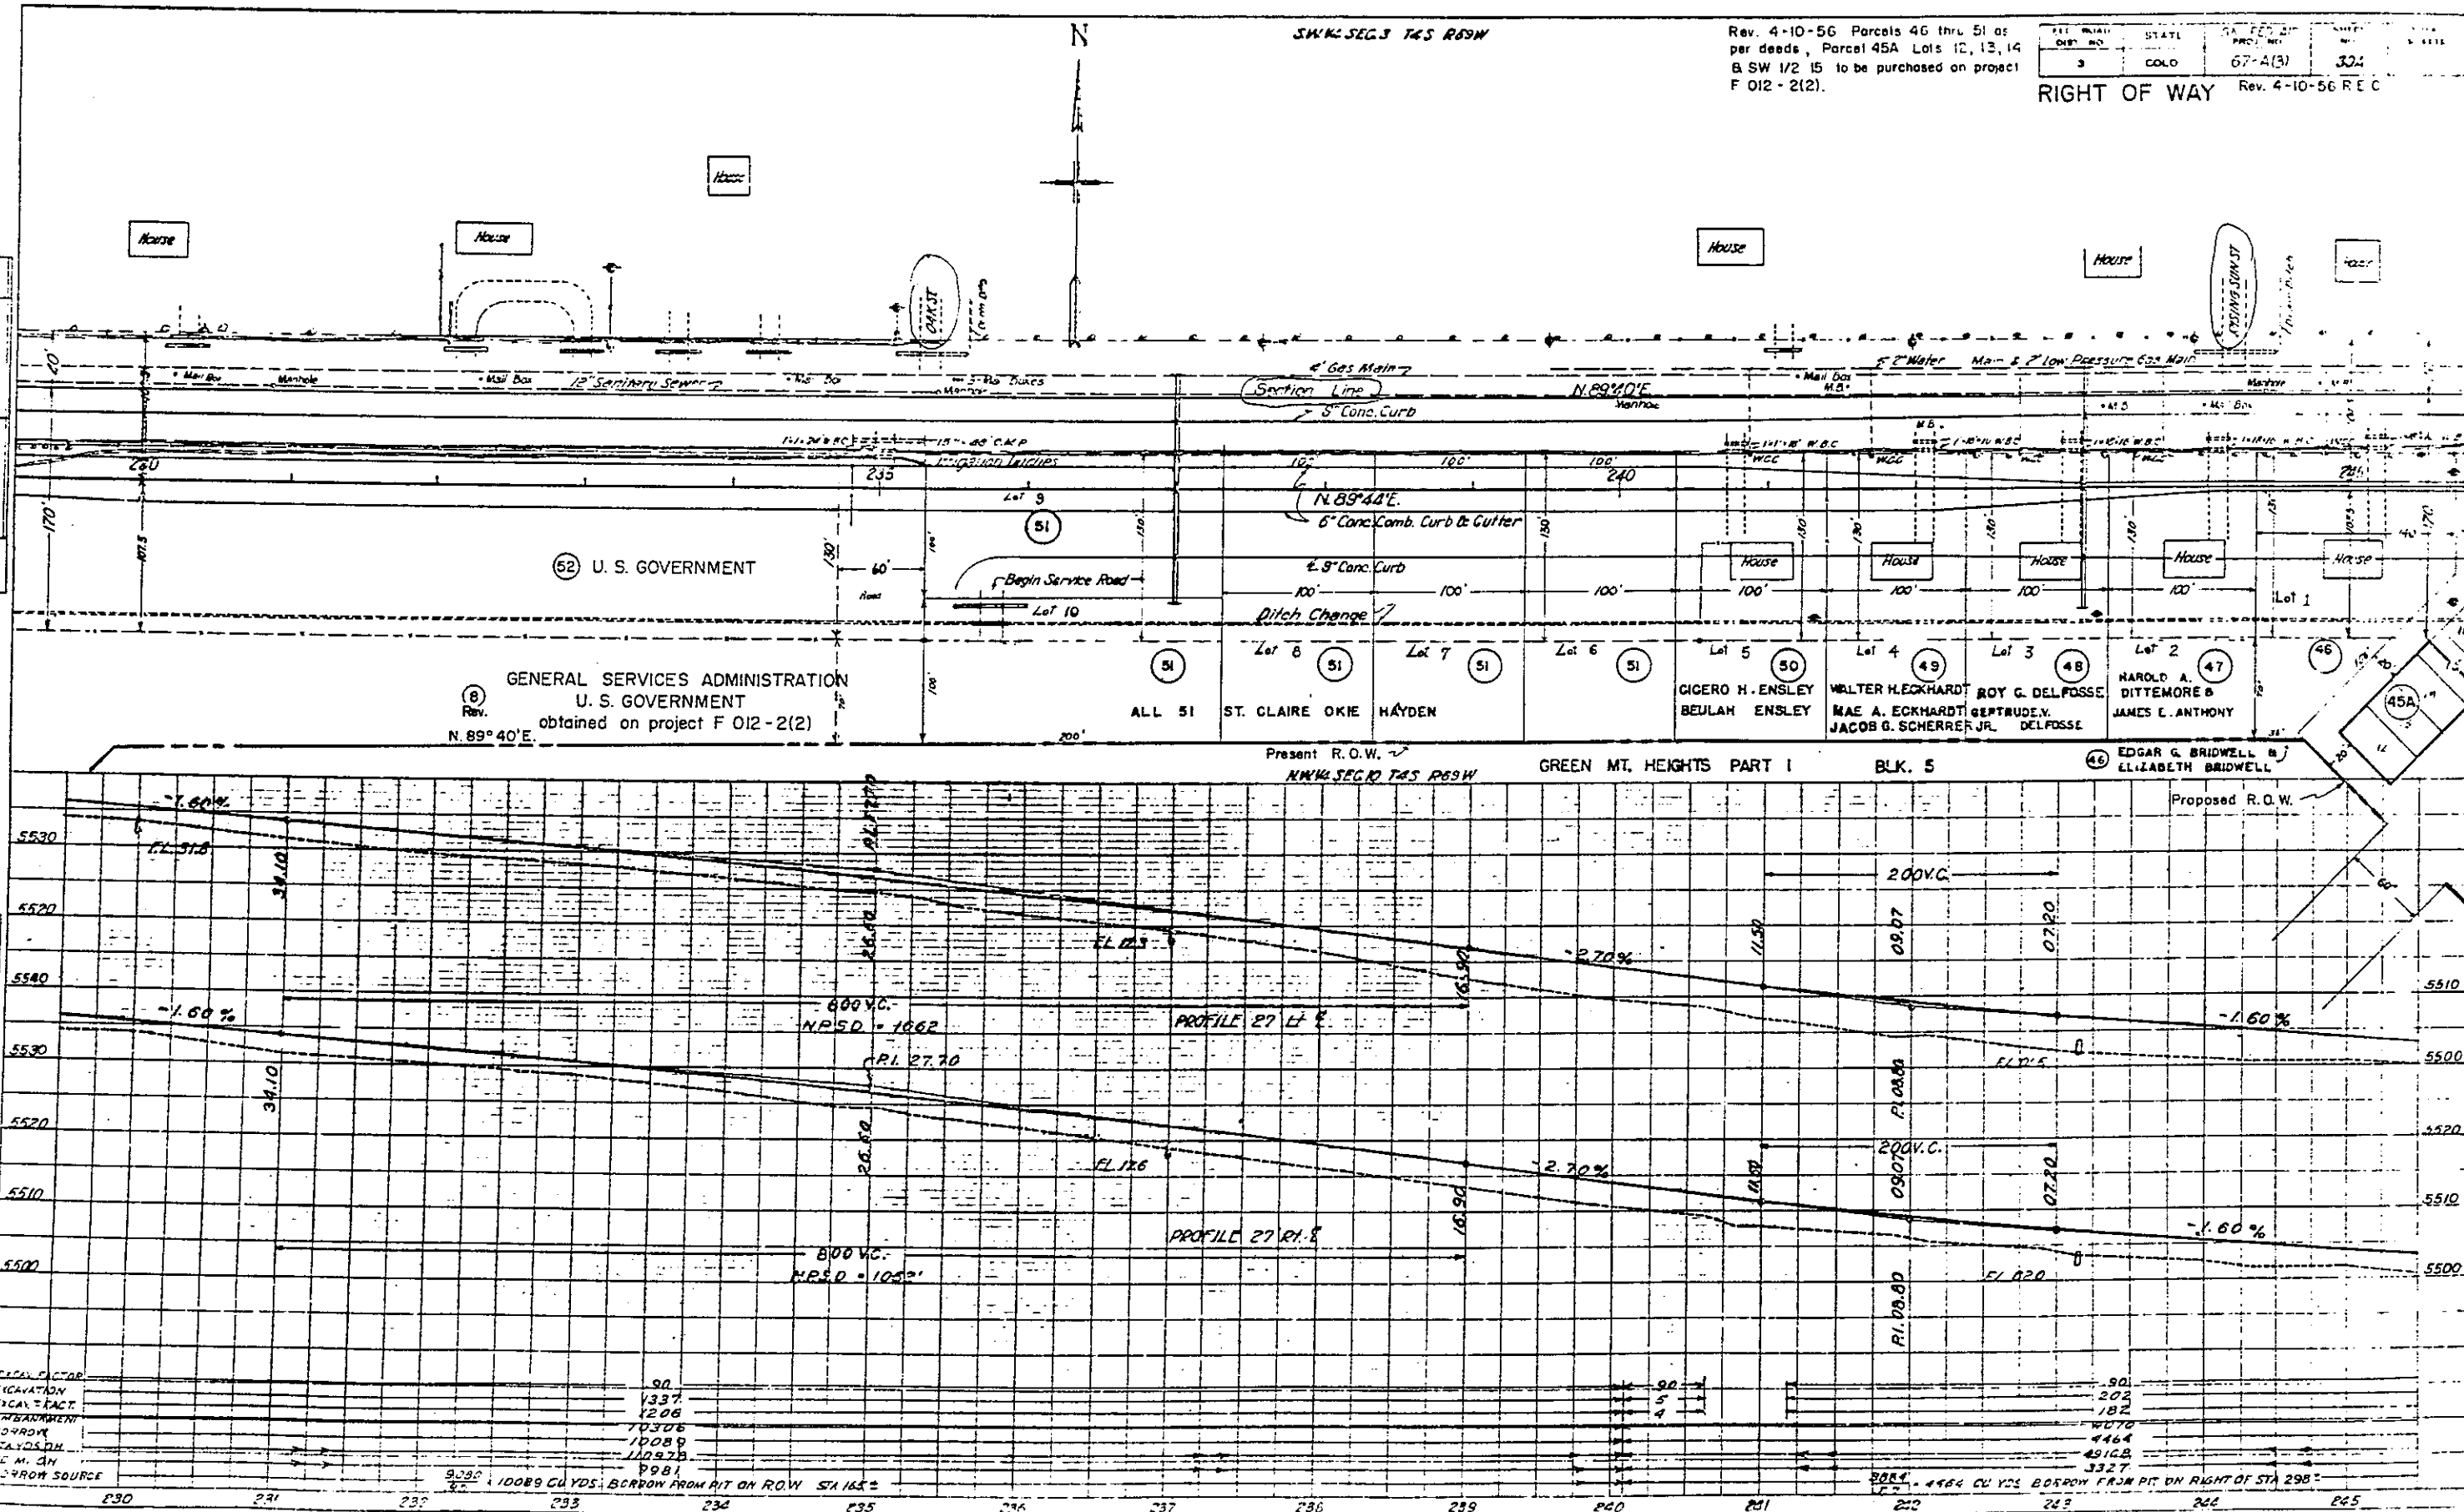

SW 1/4 SEC. 3 T4S R9W

SE 1/4 SEC. 3 T4S R9W

FILE NO.	STATE	SHEET NO.	TOTAL SHEETS
3	OKLAHOMA	67-AL-37	37

Note:
For Revised R.O.W. see sheet 31A this project.

LAKEWOOD ACRES SECOND FILING

BLK 1 TRACT 13

RAE C. OLMSTED &
KENNETH A. MACOMBER

(126)

THE PURITAN PIE CO.

(127)

JAMES W. HAIR

(43)

NW 1/4 SEC. 10 T4S R9W

NE 1/4 SEC. 10 T4S R9W

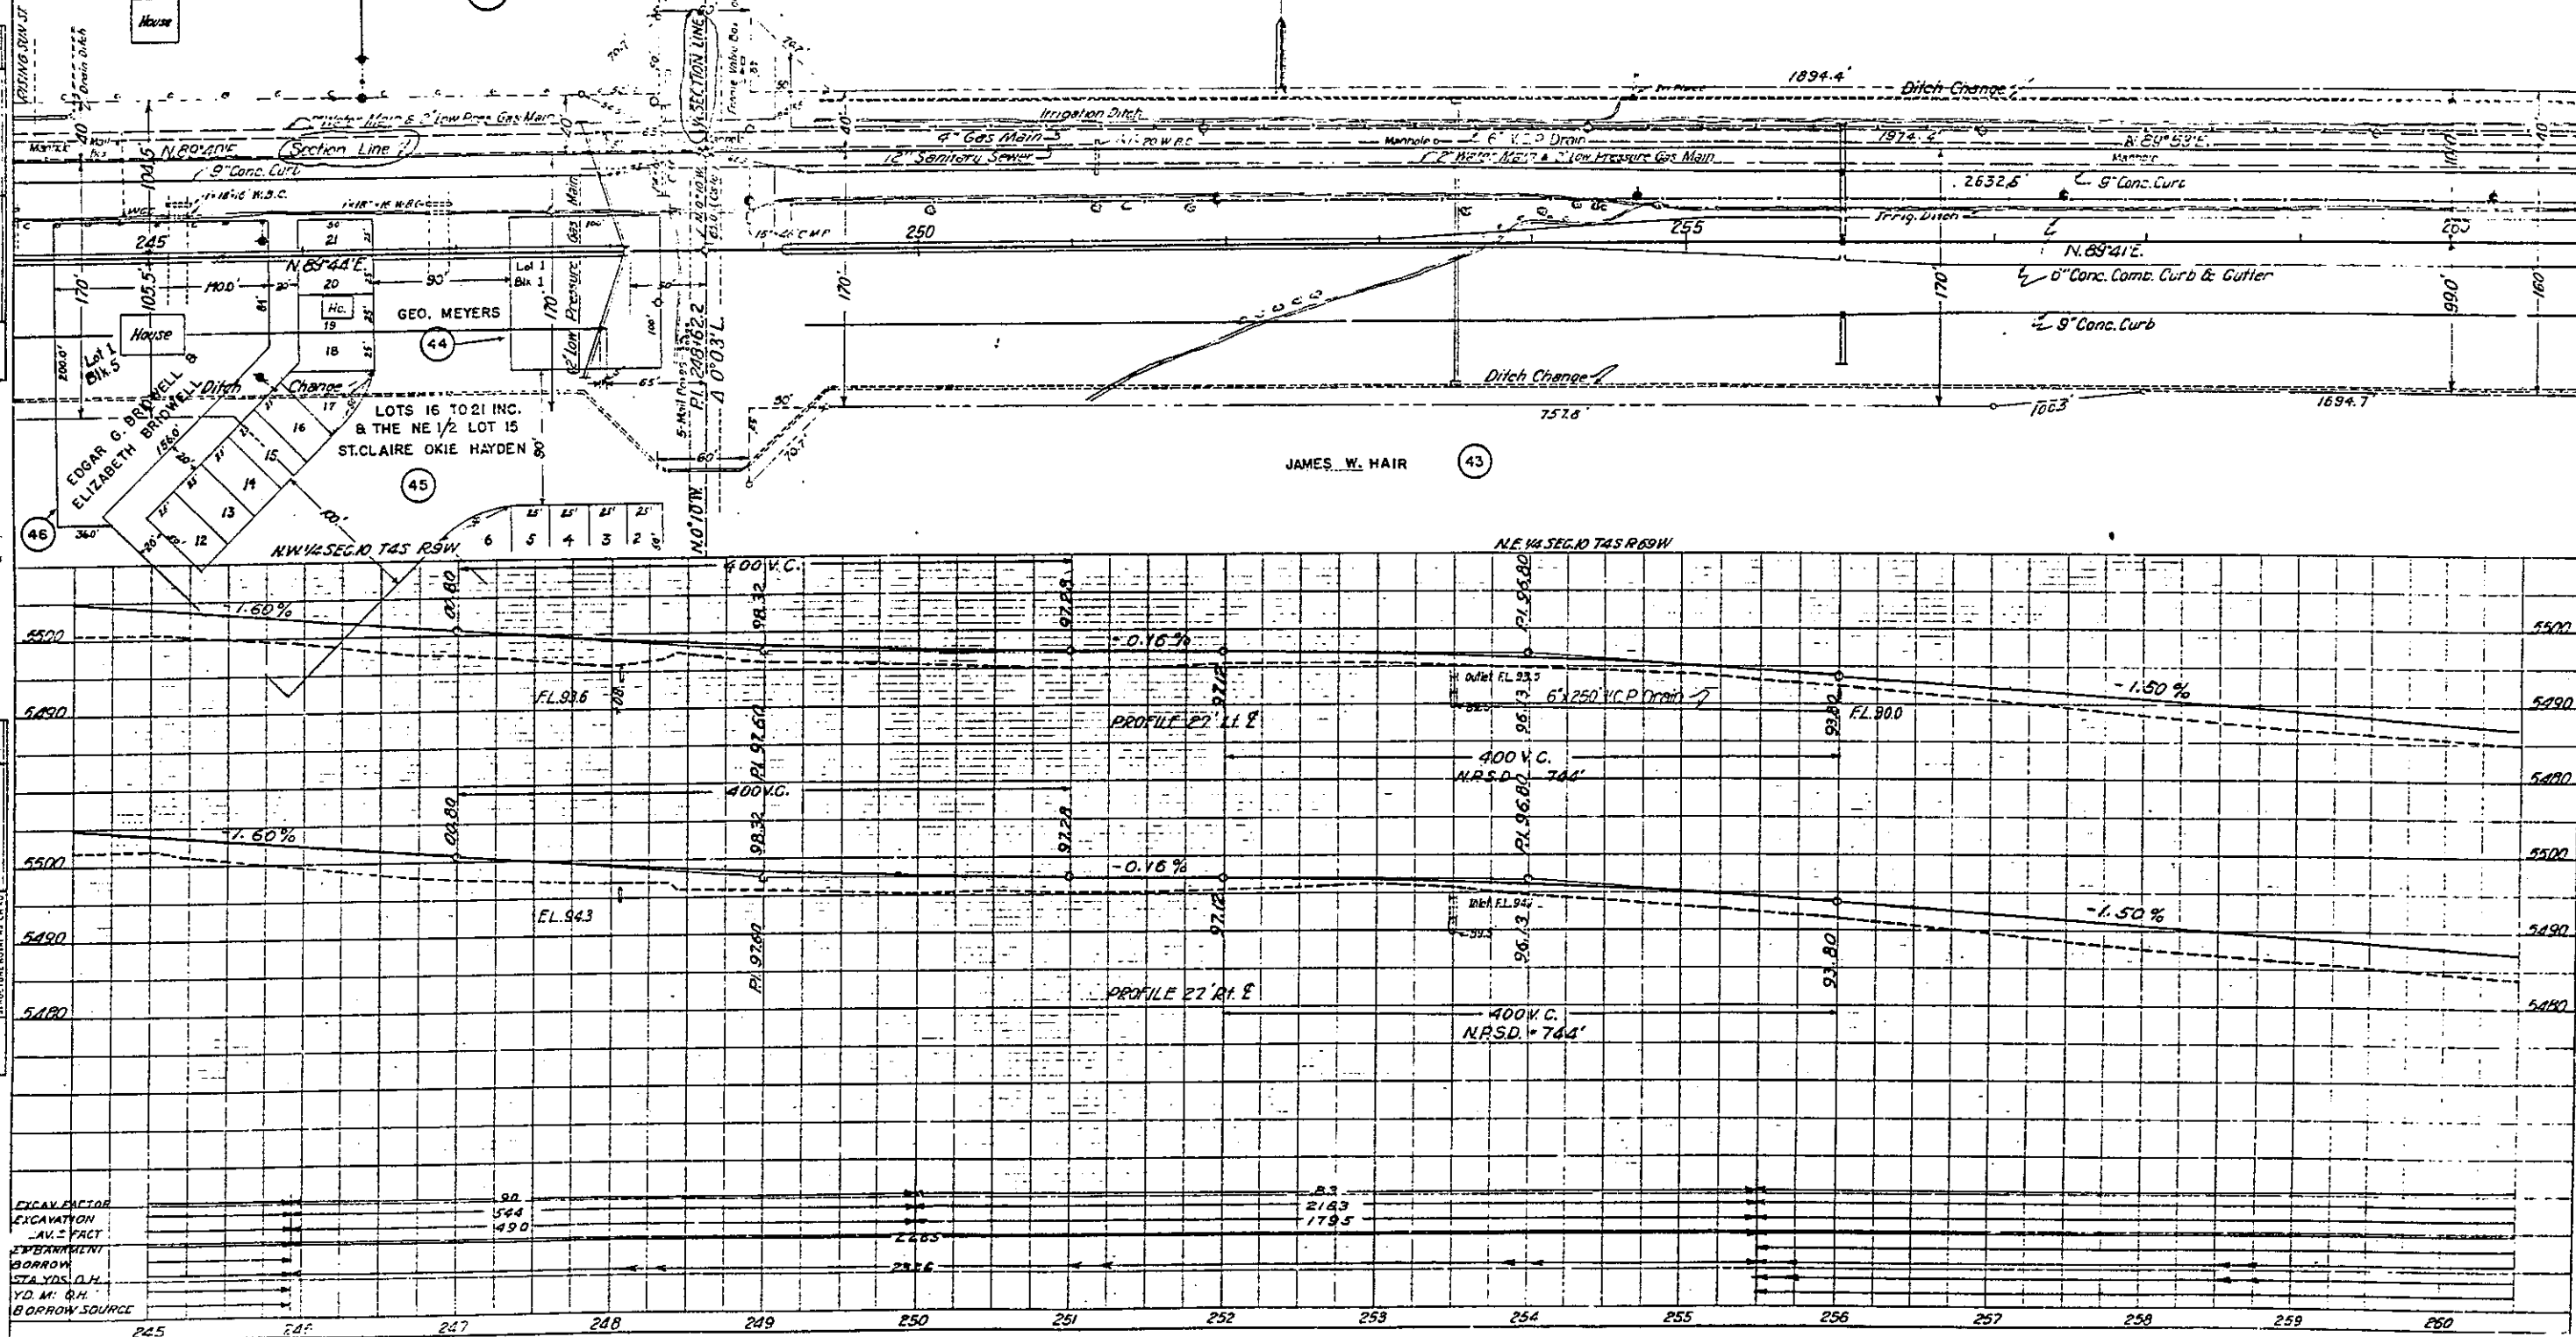


PLATE 1 - PLAN - PROFILE 100' x 100' - 100'

SK. W. SEC. 3 T. 45 R. 69 W.

SK. W. SEC. 3 T. 45 R. 69 W.

FILE NO.	STATE	SA. FILE NO.	SH. FILE NO.	DATE
3	COLO.	67-AB1	31A	REV. 4-10-56 R.E.C.

RIGHT OF WAY

LAKEWOOD ACRES SECOND FILING

BLK 1 TRACT 13

RAC C OLMSTED &
KENNETH A. MACOMBER

THE PURITAN PIE CO.

