

INDEX OF SHEETS	
SHEET NO. 1	TITLE SHEET
2	TABULATION OF PROPERTIES
3-17	PLAN AND PROFILE SHEETS
	SHOWING RIGHT OF WAY
18-20	OWNERSHIP MAP

COLORADO STATE HIGHWAY DEPARTMENT PLAN AND PROFILE OF PROPOSED STATE-COUNTY PROJECT NO. SPC 49-64-508, SPC 49-64-506 & SP 49-64-501 STATE HIGHWAY NO. 64 RIO BLANCO COUNTY RIGHT OF WAY

SCALES OF ORIGINAL TRACINGS
 ON PLAN, 1 IN. = 100 FT.
 ON PROFILE, 1 IN. = 100 FT. HORIZONTAL
 1 IN. = 10 FT. VERTICAL
 GRADE LINE ON PROFILE IS SHOWN AS GRADE OF FINISHED ROAD
 GROSS LENGTH OF PROJECT 29,650 FEET
 NET LENGTH OF PROJECT 5.615 MILES


FED. ROAD DIST. NO.	STATE	PROJ. NO.	SHEET NO.	TOTAL SHEETS
3	COLO.	SPC 49-64-508, SPC 49-64-506 & SP 49-64-501	1	1

RIGHT OF WAY Rev. 10-2-59 Added Note F.C.M.

CONVENTIONAL SIGNS

CENTER LINE	—————
COUNTY LINE	—————
STATE LINE	—————
TOWNSHIP or RANGE LINE	—————
SECTION LINE	—————
CITY LIMITS	—————

NOTE:
 Sta. 420+00 to Sta. 550+00 Construction
 Under SD144(11)

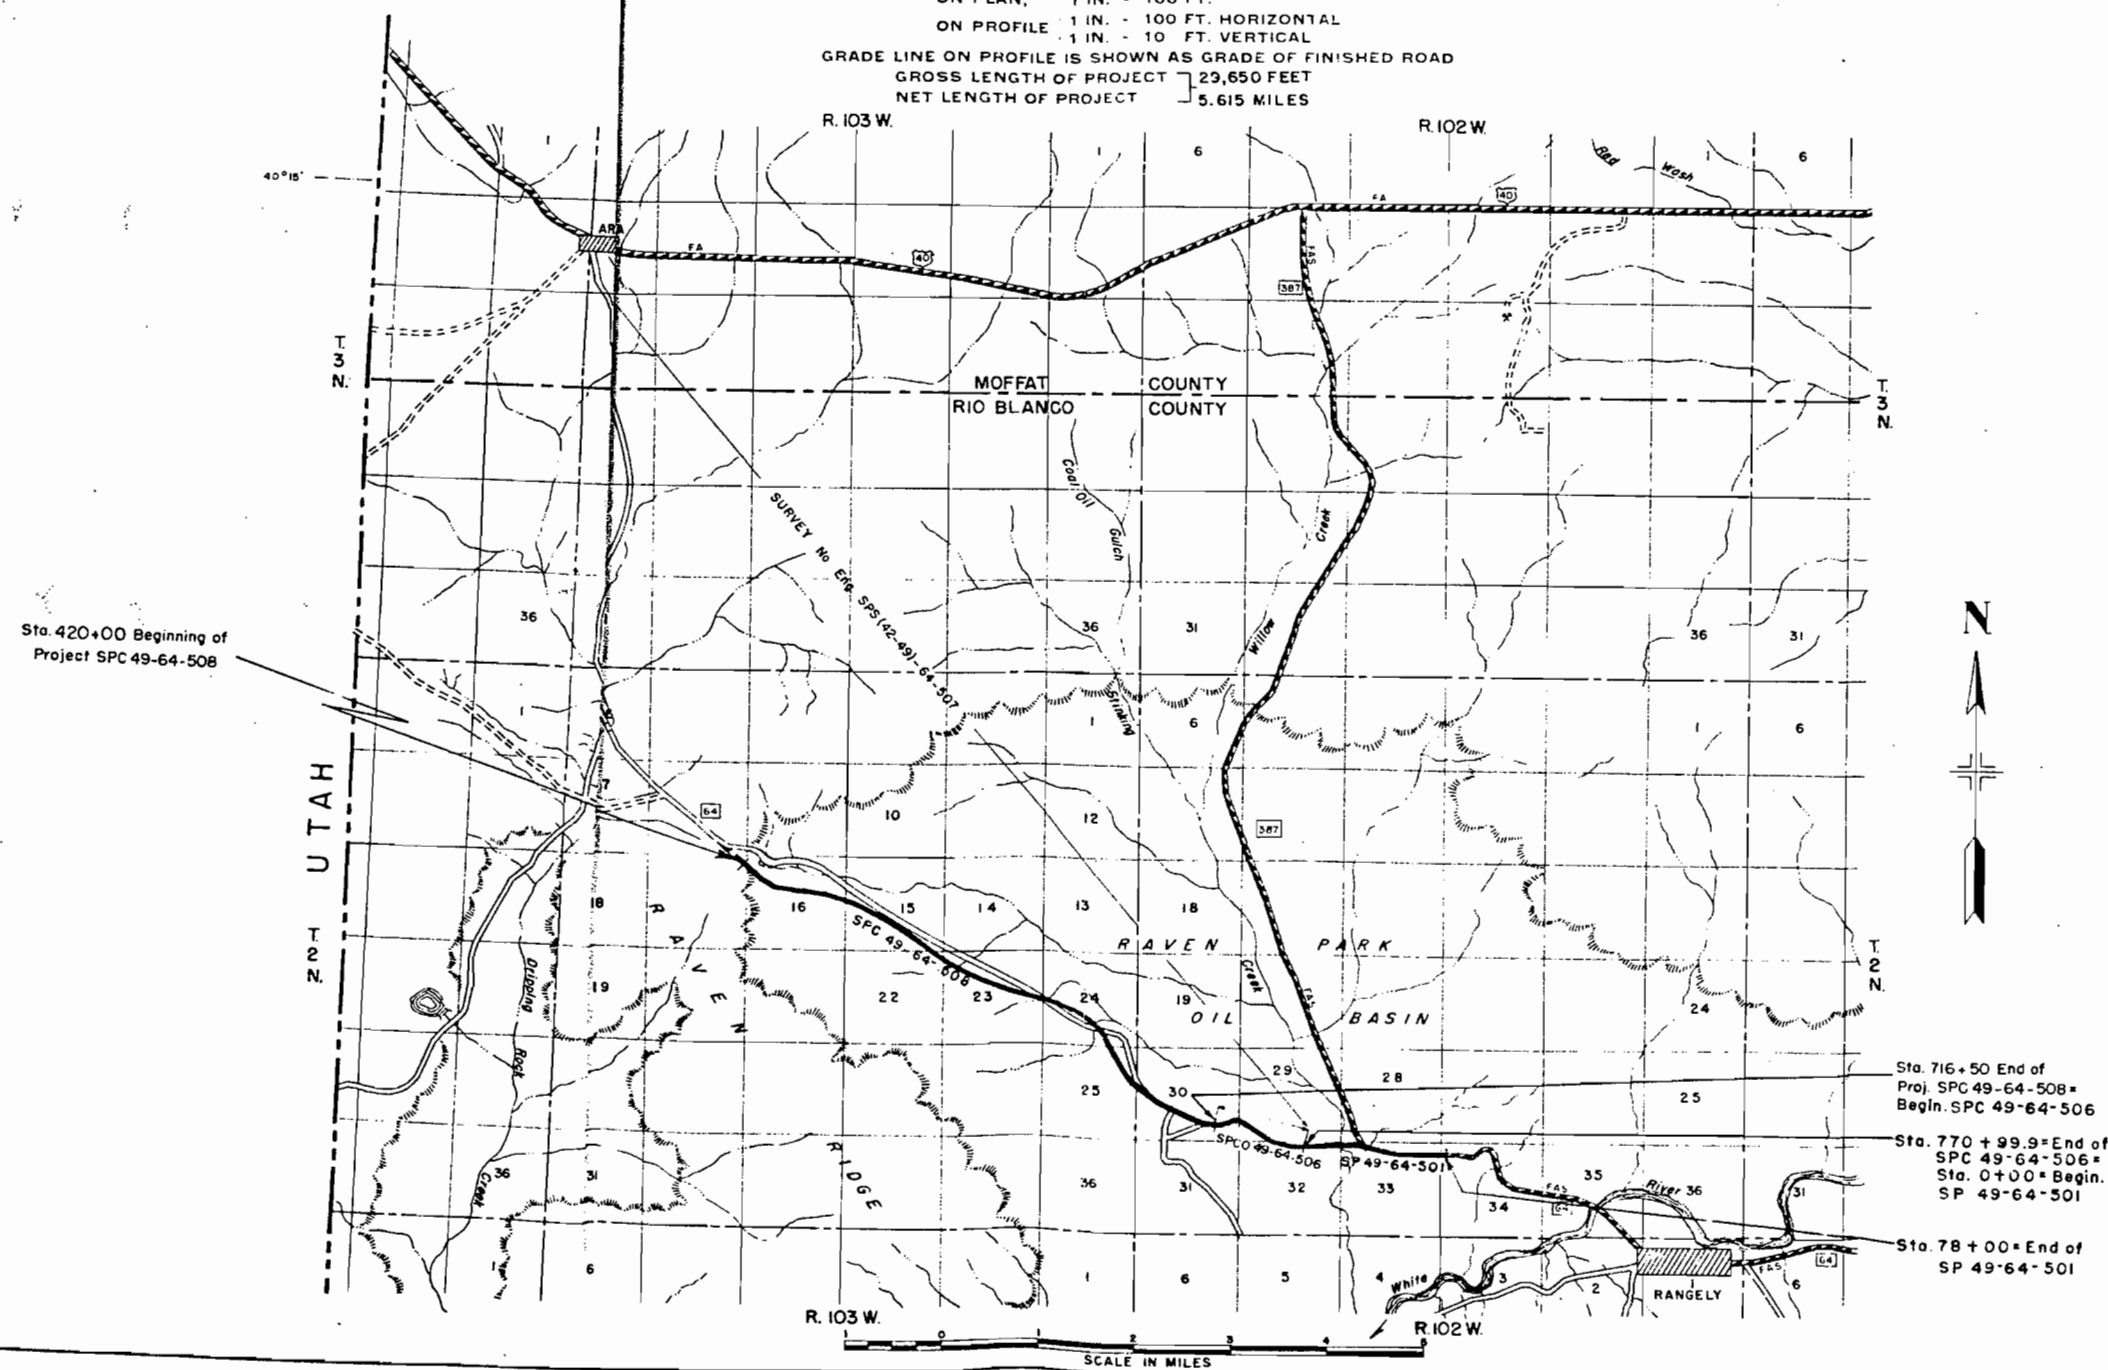

{ SPC 49-64-508
 SPC 49-64-506
 SP 49-64-501


FED. ROAD DIST NO.	STATE	PROJ. NO.	SHEET NO.	TOTAL SHEETS
3	COLO.	SPC 49-64-508 SPC 49-64-506 SP 49-64-501	2	

-SPC 49-64-508-


-SPC 49-64-506-

SP
49-64-5

PARCEL NO.	OWNER	ADDRESS	LOCATION	AREA IN ACRES			RIGHT OF WAY				REMARKS
				TOTAL LAND IN TRACT	PARCEL	TO BE ACQUIRED					
1	U.S. LAND		NW1/4 & S1/2 NE1/4, Sec 16, T2N, R103W, 6 PM								
2	U.S. LAND		SW1/4 NW1/4, N1/2 SW1/4, NW1/4 SE1/4 & S1/2 SE1/4, Sec 15, T2N, R103W, 6 PM								
3	U.S. LAND		NE1/4 NE1/4, Sec 22, T2N, R103W, 6 PM								
4	U.S. LAND		NW1/4 & E1/2, Sec 23, T2N, R103W, 6 PM								
5	U.S. LAND		W1/2 SW1/4, Sec 24, T2N, R103W, 6 PM								
6	TIDE WATER ASSOCIATED OIL COMPANY		NE1/4 SW1/4 & PT SW1/4 NW1/4 SE1/4, Sec 24, T2N, R103W, 6 PM		3.398	3.351					
7	ASSOCIATED OIL COMPANY OF WYOMING (a dissolved corporation) & TIDE WATER ASSOC OIL COMPANY		PT SW1/4 NW1/4 SE1/4 & SE1/4 NW1/4 SE1/4, Sec 24, T2N, R103W, 6 PM		0.284	0.233					
8	CLARENCE FORD, GERTRUDE HARRIET PHELPS, CHARLES EMERSON PHELPS, et al		W1/2 SW1/4 SE1/4, Sec 24, T2N, R103W, 6 PM		1.229	0.203					
9	E.J. FOULDS TRUSTEE, STUART W. McLAUGHLIN, A.C. McLAUGHLIN JR. & EVELYN M. LEVISON		E1/2 SW1/4 SE1/4, Sec 24, T2N, R103W, 6 PM		2.829	2.753					
10	U.S. LAND		W1/2 E1/2, Sec 25, T2N, R103W, 6 PM								
11	EMERALD OIL COMPANY		E1/2 E1/2, Sec 25, T2N, R103W, 6 PM		6.303	4.387					
11-A	EMERALD OIL COMPANY		W1/2 SEC. 30, T2N, R102W, 6 PM		6.554	3.606					
12	U.S. LAND		W1/2 SW1/4, Sec 30, T2N, R102W, 6 PM								
13	THE CALIFORNIA COMPANY		E1/2 E1/4, Sec 30, T2N, R102W, 6 PM		7.123	1.250					
14	UNION PACIFIC RAILROAD		SW1/4 SW1/4, Sec 29, T2N, R102W, 6 PM		3.681	1.470					
15	A.C. McLAUGHLIN, A.C. McLAUGHLIN, JR., et al		SE1/4 SW1/4, Sec 29, T2N, R102W, 6 PM		0.003	0.003					
16	A.C. McLAUGHLIN & UNION PACIFIC RAILROAD		NW1/4, Sec 32, T2N, R102W, 6 PM		3.538	1.112					
17	A.C. McLAUGHLIN, A.C. McLAUGHLIN, JR., STUART W. McLAUGHLIN, EVELYN M. LEVISON & E.J. FOULDS, Trustee		NW1/4 NE1/4, Sec 32, T2N, R102W, 6 PM		2.184	0.908					
1	STUART W. McLAUGHLIN, A.C. McLAUGHLIN, A.C. McLAUGHLIN JR., EVELYN M. LEVISON & E.J. FOULDS, TRUSTEE		NE 1/4 SEC. 32, N.W. 1/4 & W 1/2 N.E. 1/4 Sec 33, T2N, R. 102 W., 6 P.M.		20.656	20.656					
2	THE CALIFORNIA COMPANY	1818 CANAL BLVD., NEW ORLEANS, 12, LA.	NE 1/4, SEC. 33, T2N, R. 102 W., 6 P.M.		4.586	4.586					
3	UNION PACIFIC RAILROAD CO.	OMAHA, NEBRASKA	W 1/2 NW 1/4 Sec 34, T2N, R. 102 W.		4.571	4.571					

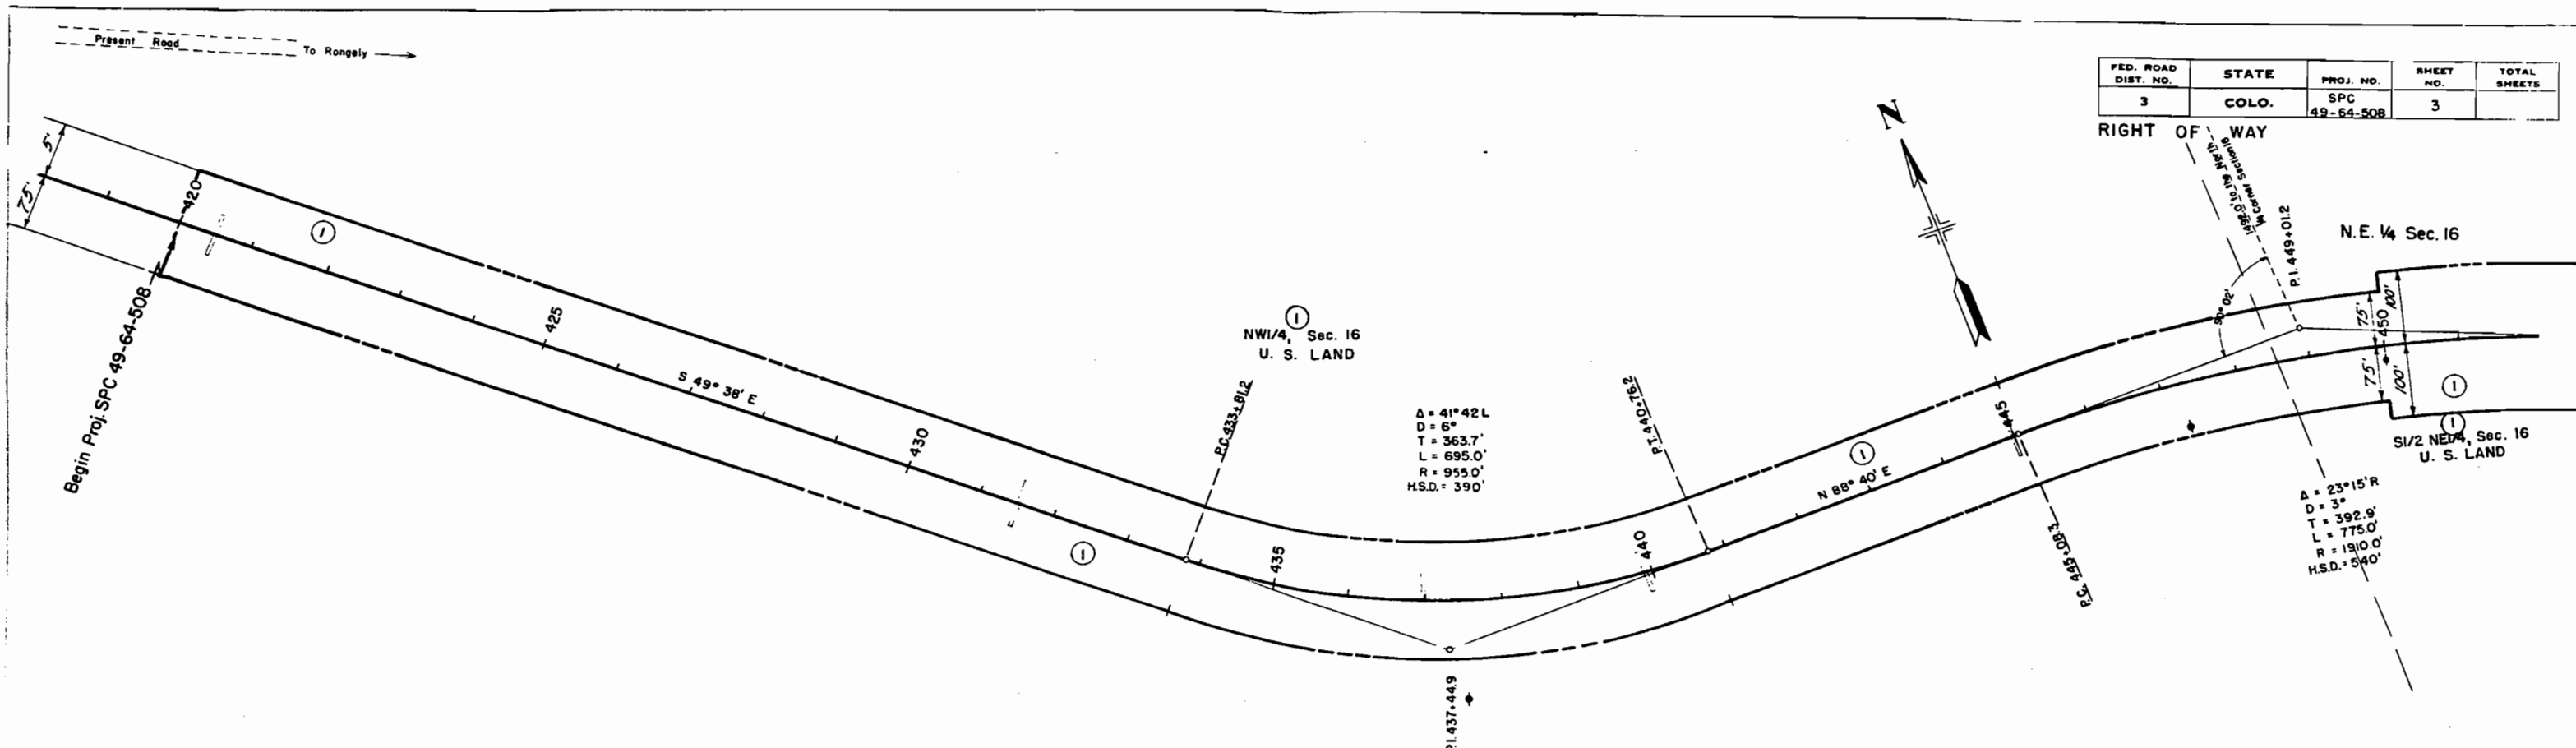

FED. ROAD DIST. NO.	STATE	PROJ. NO.	SHEET NO.	TOTAL SHEETS
3	COLO.	SPC 49-64-508	3	

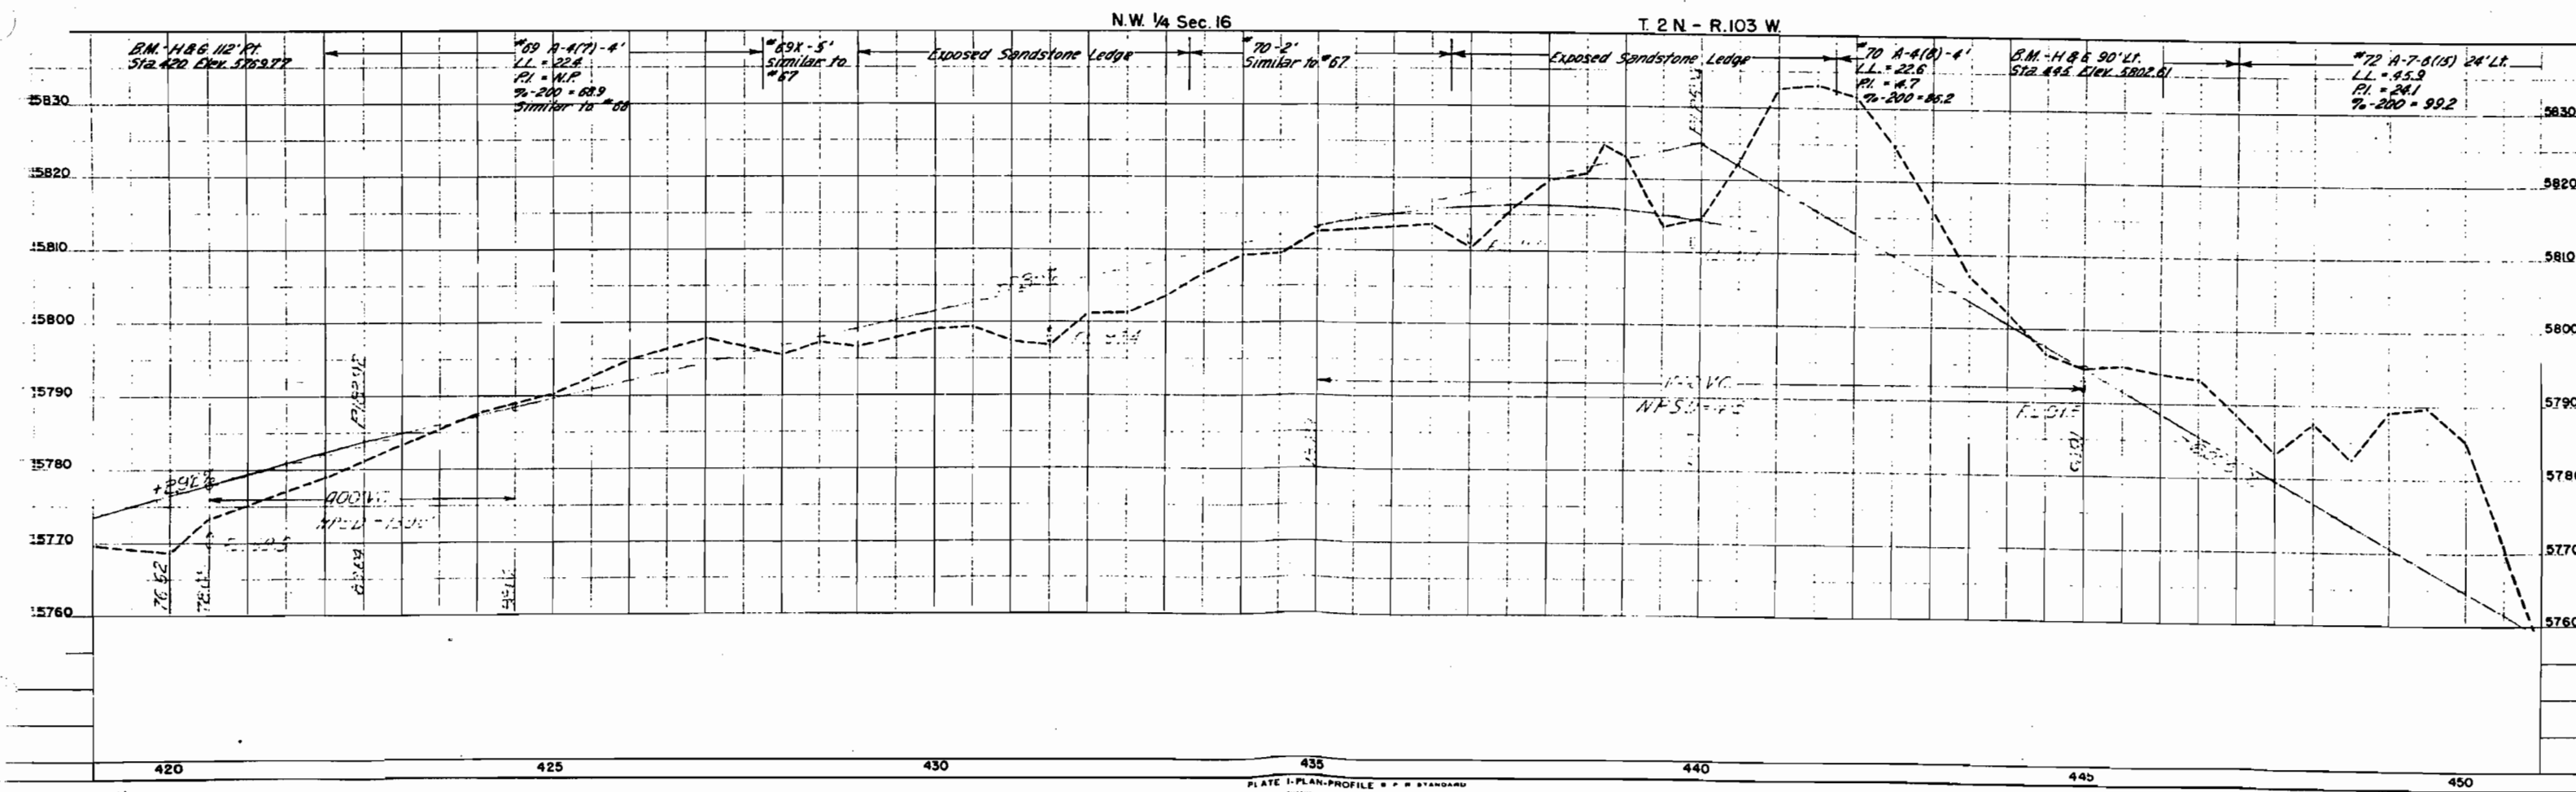

FED. ROAD DIST. NO.	STATE	PROJ. NO.	SHEET NO.	TOTAL SHEETS
3	COLO.	SPC 49-64-508	4	

RIGHT OF WAY

N.W. 1/4 Sec. 15

Rangely Oil Field

SW 1/4 NW 1/4, Sec. 15
U. S. LAND

Outer Limits
of the Rangely
Oil Field

SE 1/2 NE 1/4, Sec. 16
U. S. LAND


T. 2 N. - R. 103 W.


NE 1/4 Sec. 16

SE 1/4 Sec. 16

$\Delta = 23^\circ 15' R$
 $D = 3'$
 $T = 392.9'$
 $L = 775.0'$
 $R = 1910.0'$
 $H.S.D. = 540'$

$\Delta = 2^\circ 50' R$
 $D = 1'$
 $T = 141.7'$
 $L = 283.3'$
 $R = 5730.0'$
 $H.S.D. > 1300'$

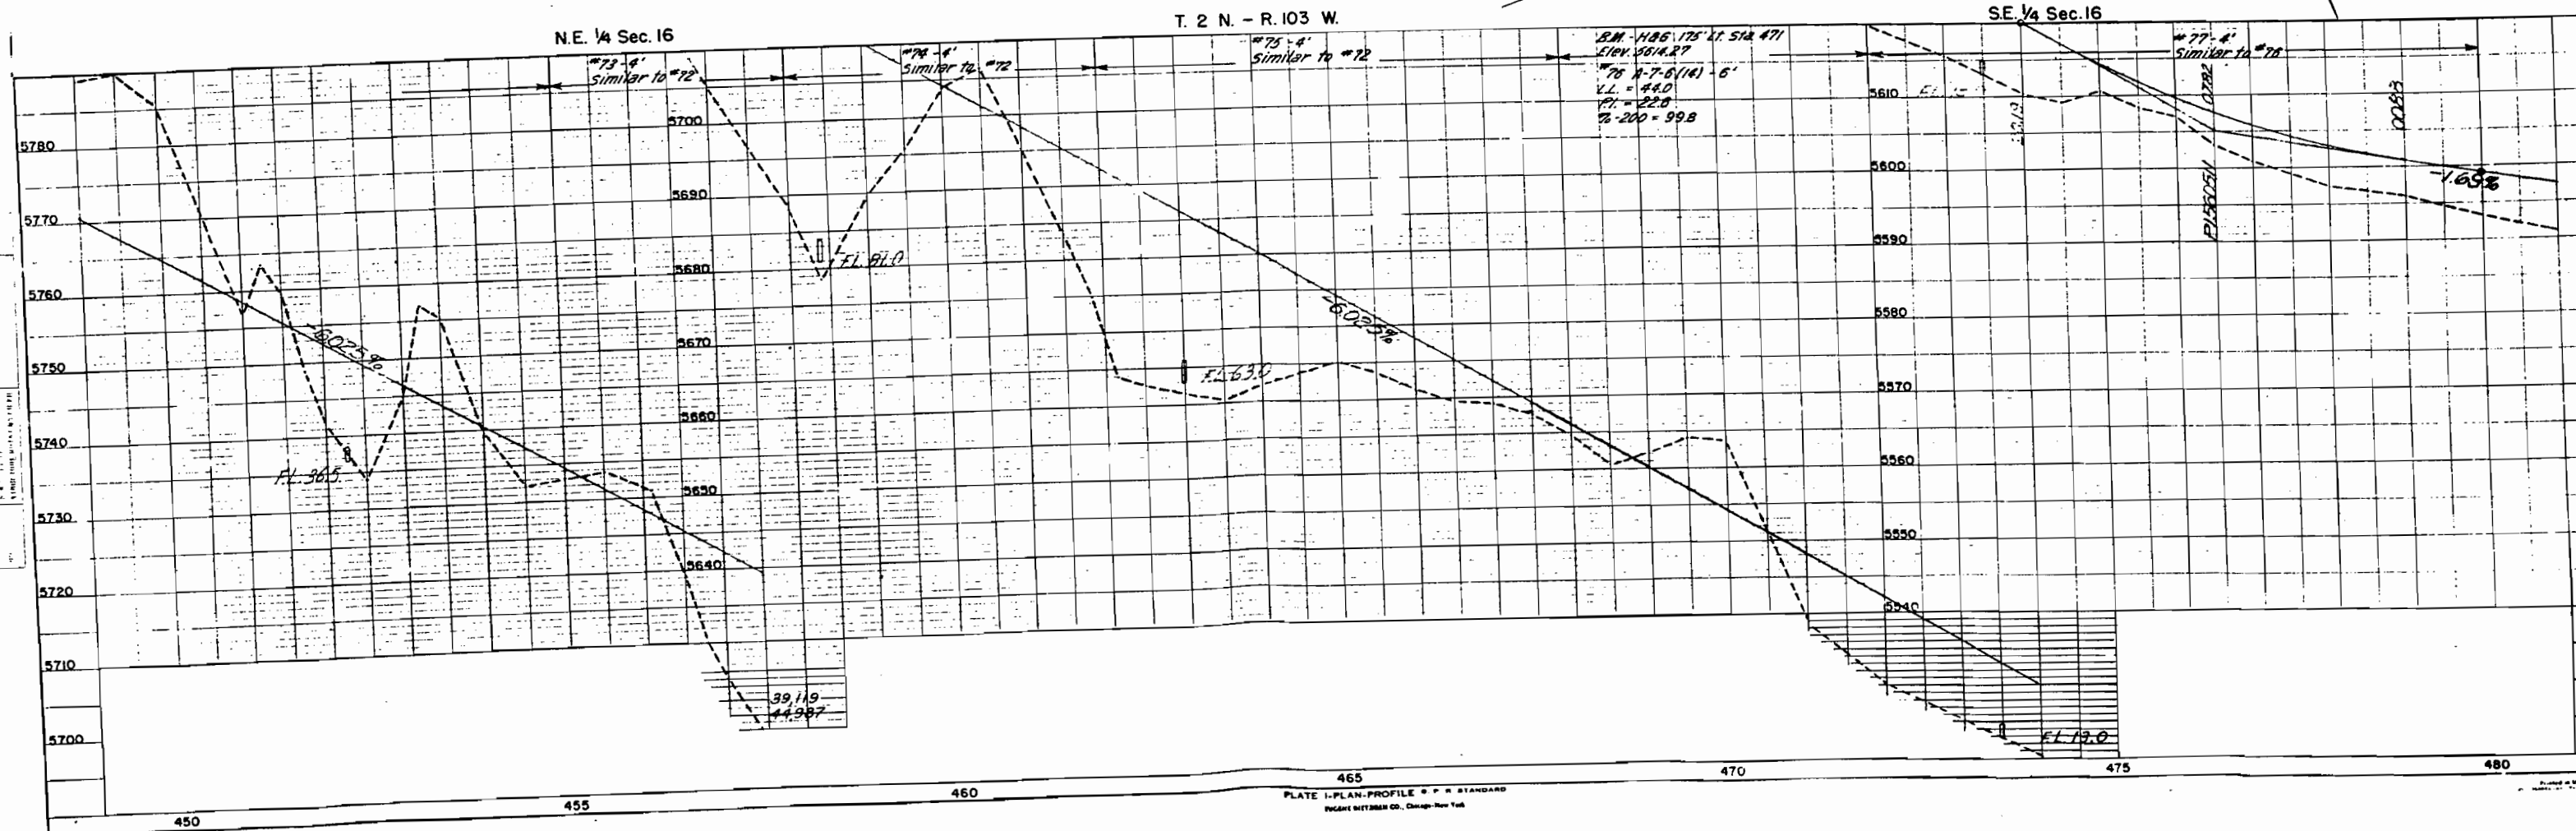

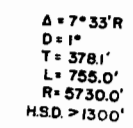
RIGHT OF WAY

FED. ROAD DIST. NO.	STATE	PROJ. NO.	SHEET NO.	TOTAL SHEETS
3	COLO.	SPC 49-64-508	6	

RIGHT OF WAY

Rangely Oil Field

N.W. 1/4 Sec. 23
U. S. LAND

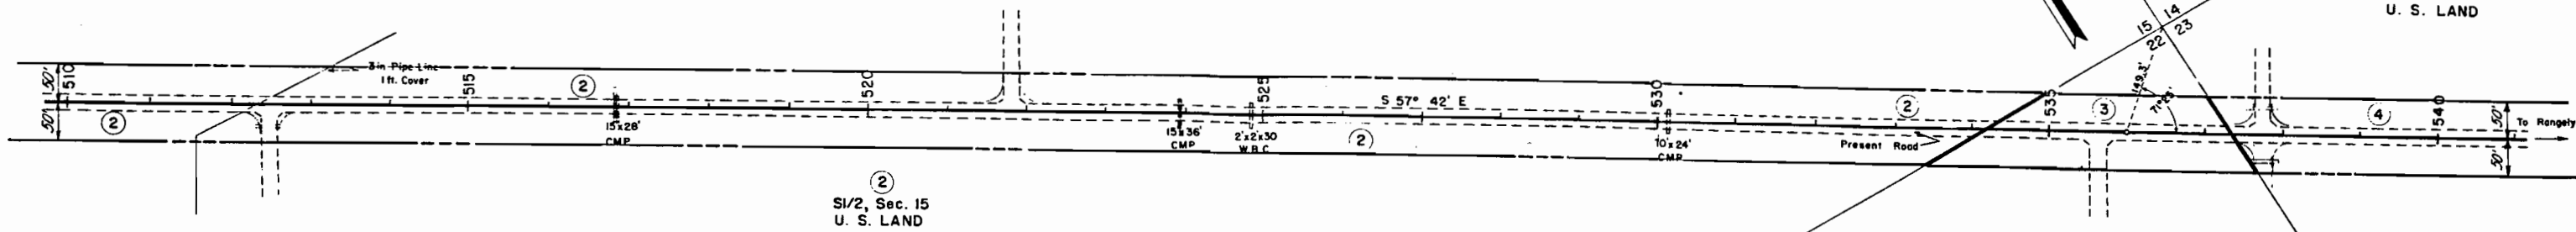

SE 1/4 Sec. 15

T. 2 N. - R. 103 W

N. E. 1/4 Sec. 22

#82 16' RT. A-4(1)
L.L. = 280
PI = 83
% 200 = 97.0


#83 16' RT.
Similar to #79

#84 15' RT.
Similar to #82

B.M. H&B 100' LT. STR. 534
Elev. 5522.18

#85 20' LT. A-6(1)
L.L. = 330
PI = 134
% 200 = 89.6

#86 3' RT.
Similar to #82

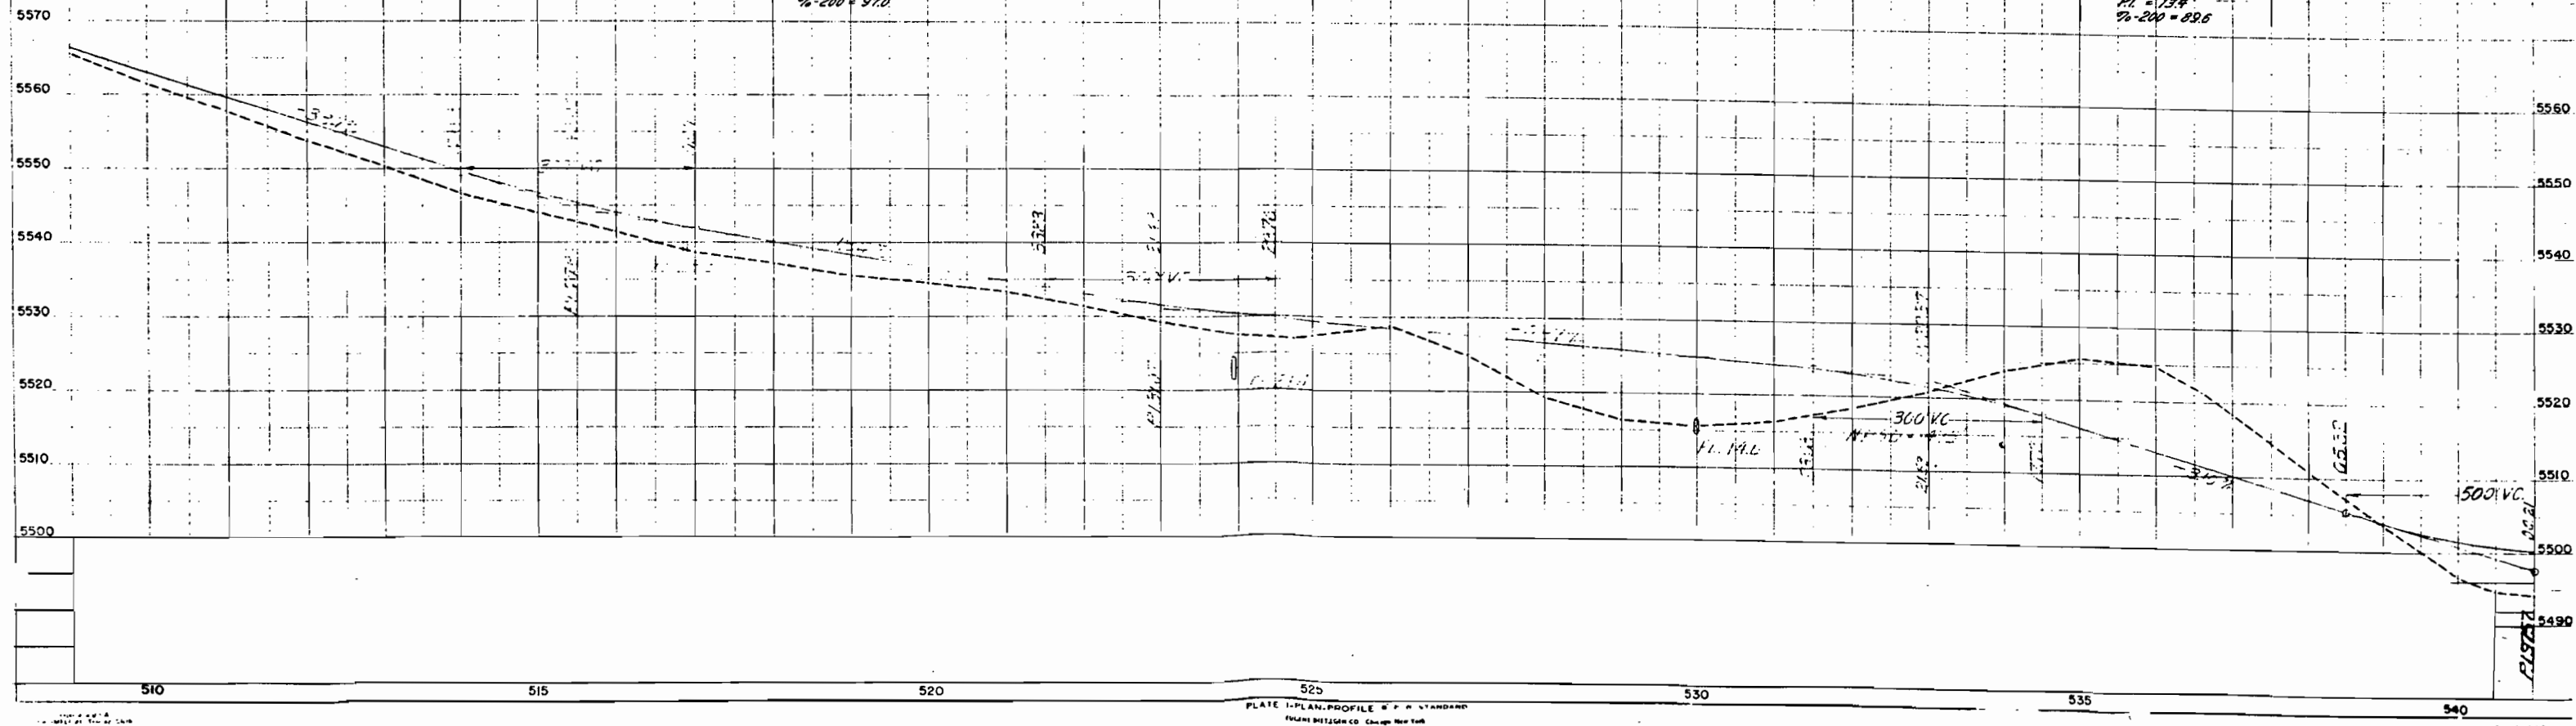


FED. ROAD DIST. NO.	STATE	PROJ. NO.	SHEET NO.	TOTAL SHEETS
3	COLO.	SPC 49-64-508	7	

RIGHT OF WAY
N.E. 1/4 Sec. 23


Rangely Oil Field

$\Delta = 5^{\circ} 31' L$
 $D = 1"$
 $T = 276.1'$
 $L = 551.7'$
 $R = 5730.0'$
 $H.S.D. > 1300'$

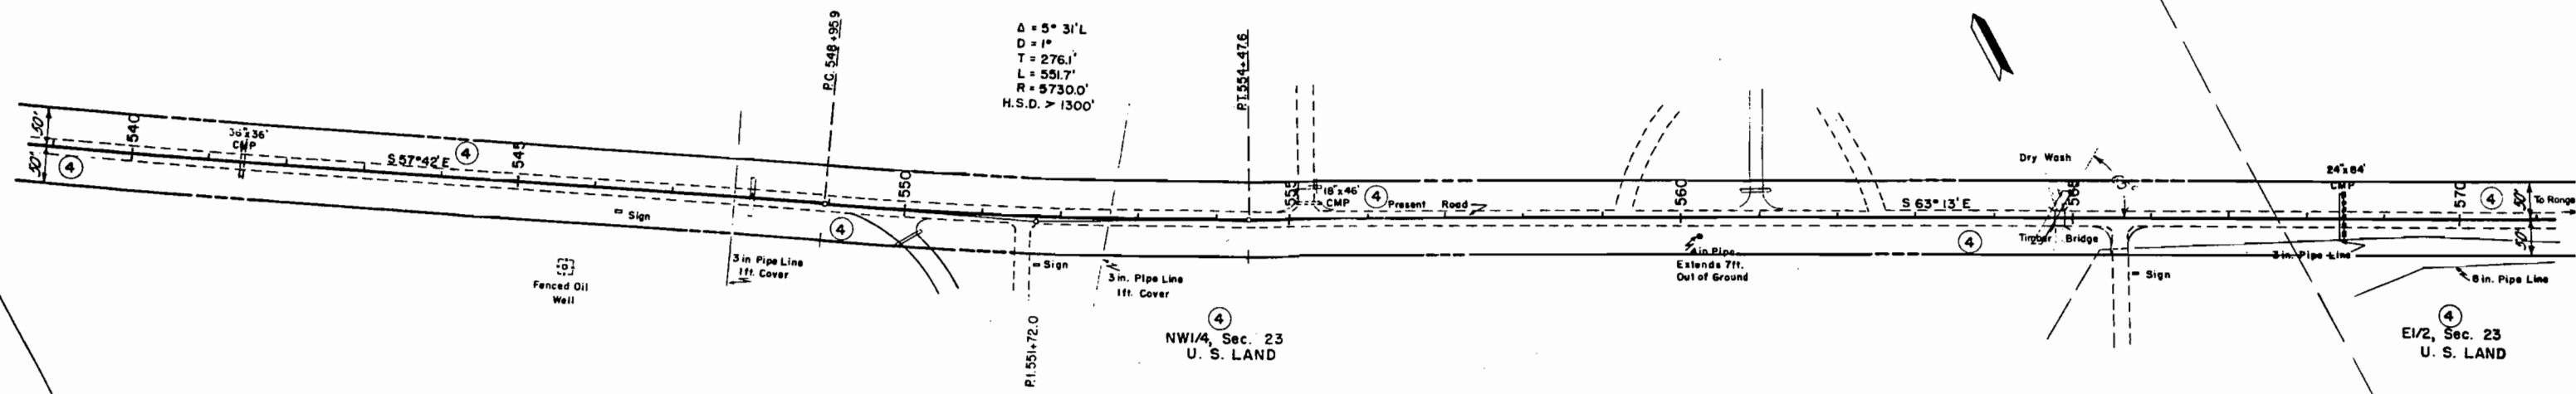

N.W. 1/4 Sec. 23

T. 2 N. - R. 103 W.

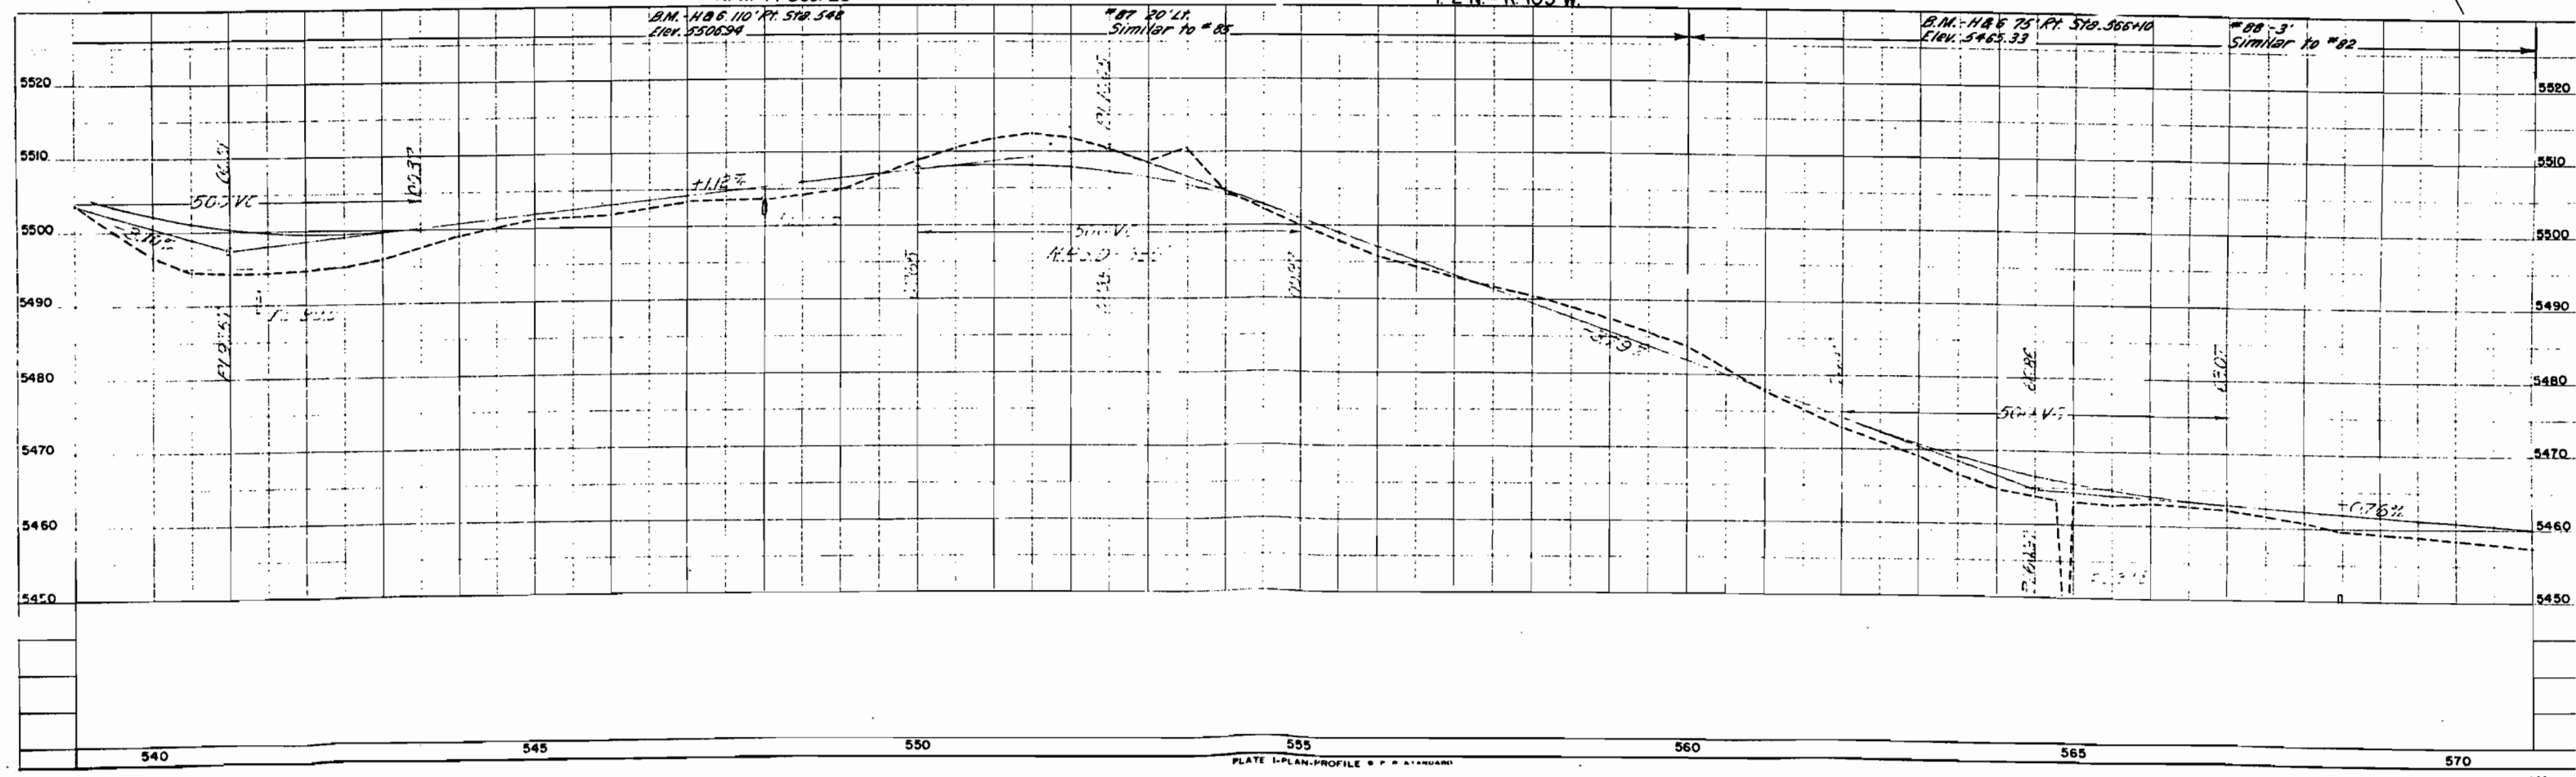

FED. ROAD DIST. NO.	STATE	PROJ. NO.	SHEET NO.	TOTAL SHEETS
3	COLO.	SPC 49-64-508	8	

RIGHT OF WAY


S.W. 1/4 Sec. 24

Δ = 7°19' L
D = 1" = 366.3'
L = 731.7'
R = 5730.0'
H.S.D. > 1300'

Rangely Oil Field

E1/2, Sec. 23
U. S. LAND


W1/2 SW1/4, Sec. 24
U. S. LAND

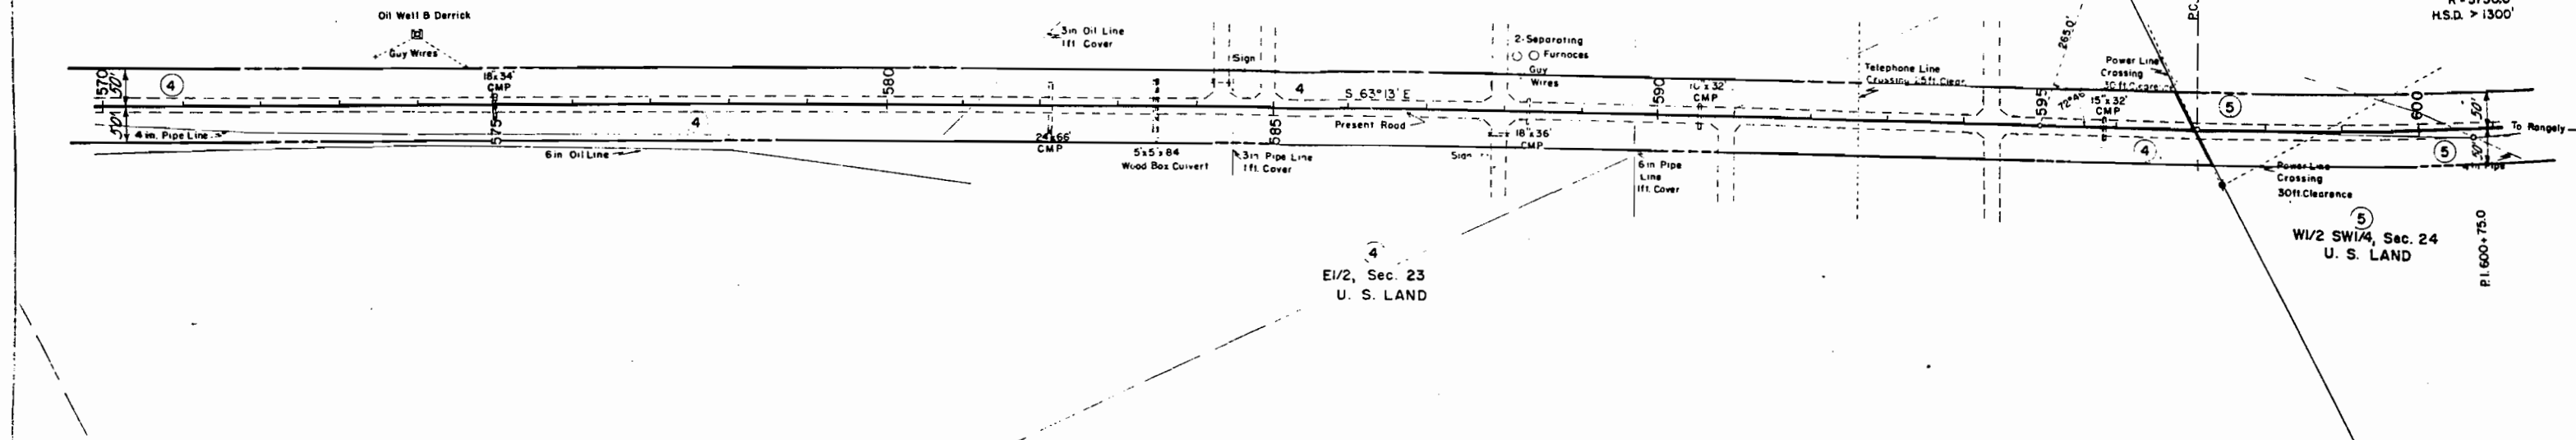

NE 1/4 Sec. 23

T. 2 N. - R. 103 W.

S.E. 1/4 Sec. 23

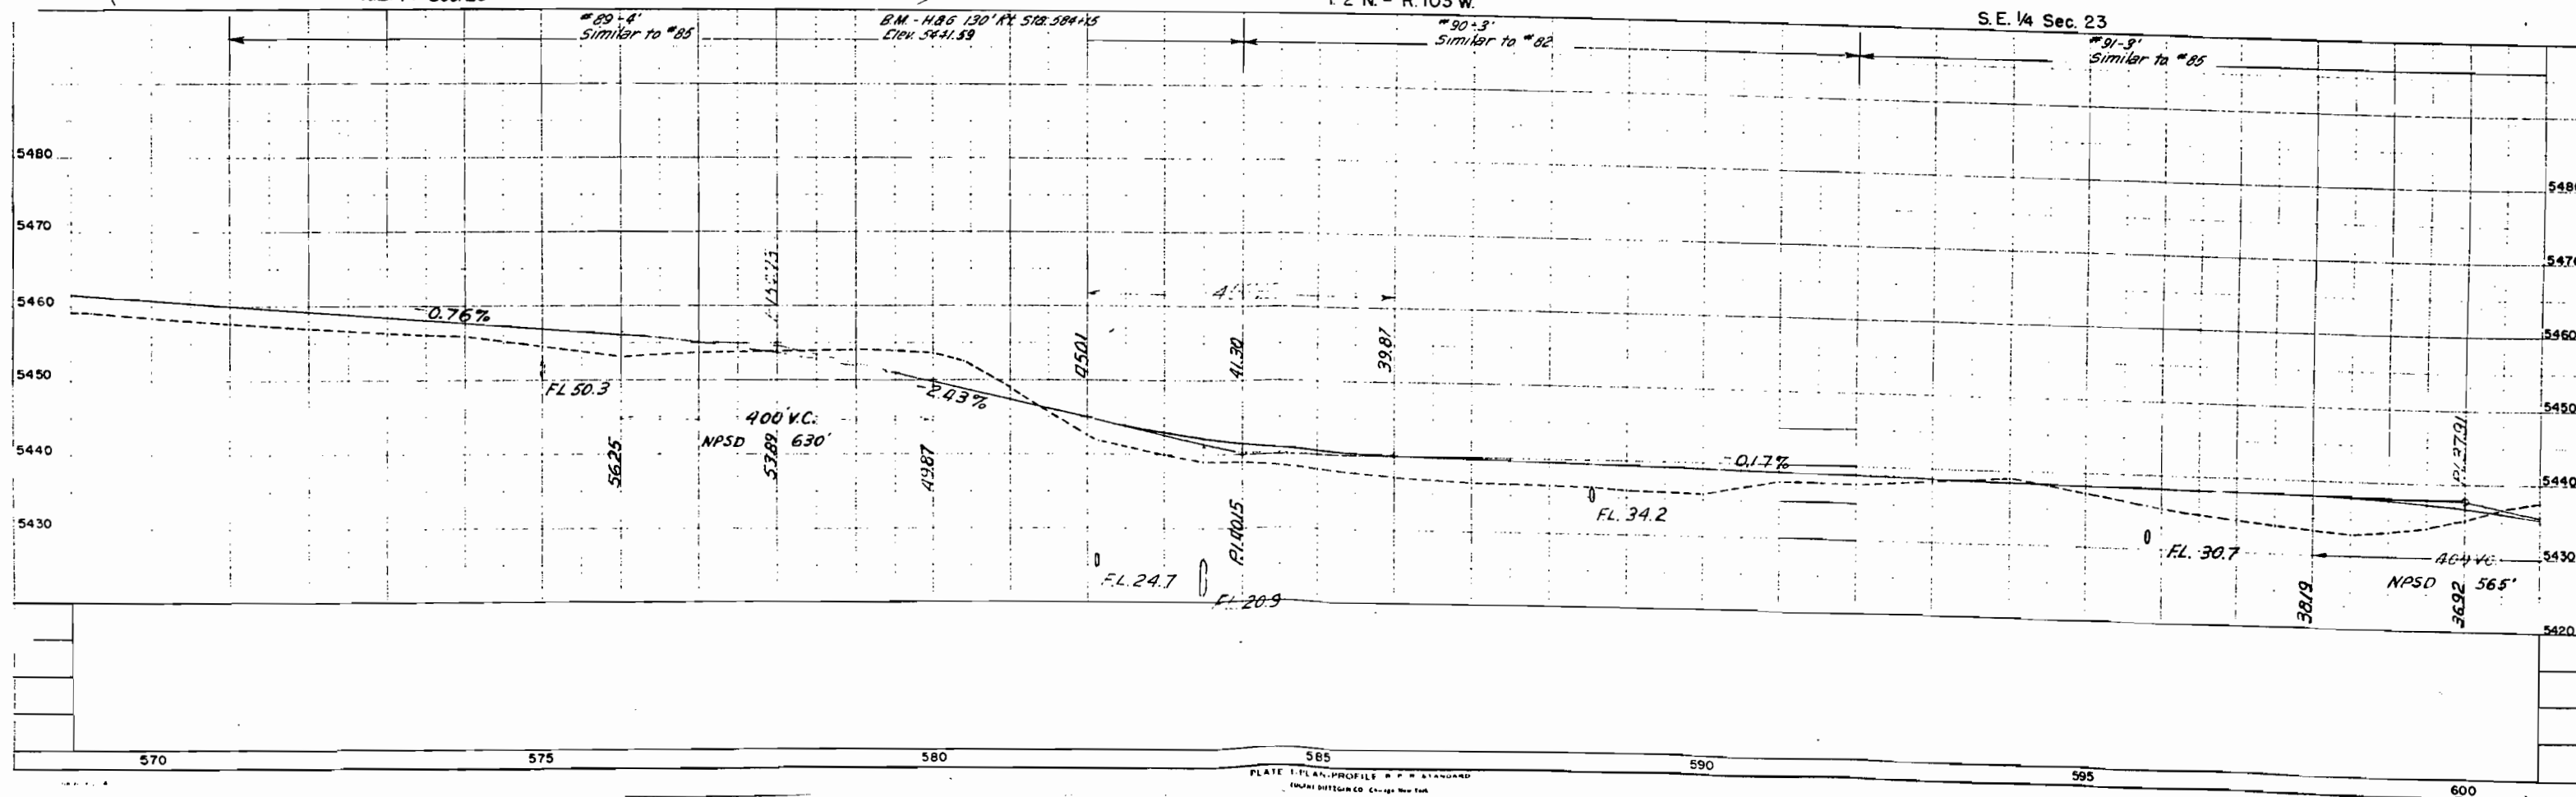

FED. ROAD DIST. NO.	STATE	PROJ. NO.	SHEET NO.	TOTAL SHEETS
3	COLO.	SPC 49-64-508	9	

RIGHT OF WAY


SE 1/4 Sec. 24

Pt. of SW 1/4 NW 1/4 SE 1/4 & SE 1/4 NW 1/4 SE 1/4
Asscd. Oil Co. of Wyoming, a dissolved Corp. &
Tide Water Associated Oil Co.

Rangely Oil Field

Pt of SW 1/4 NW 1/4 SE 1/4 &
NE 1/4 SW 1/4, Sec. 24
Tide Water Associated Oil Company

$\Delta = 7^{\circ}19' L$
 $D = 1^{\circ}$
 $T = 366.3'$
 $L = 731.7'$
 $R = 5730.0'$
H.S.D. $> 1300'$

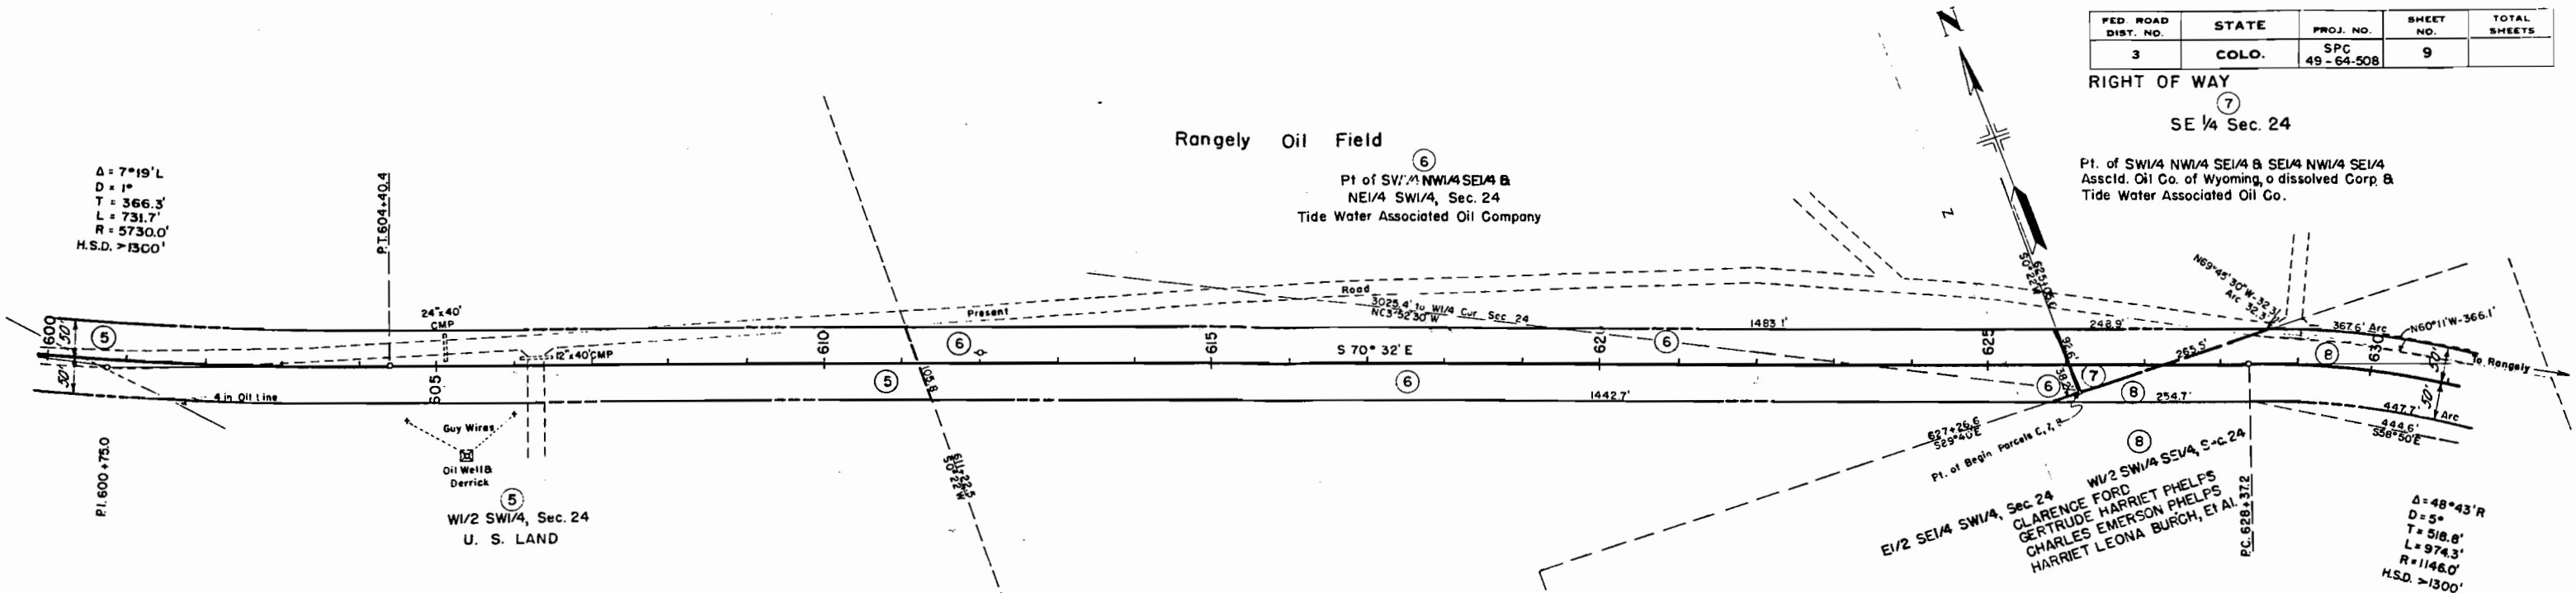

SW 1/4 Sec. 24

T 2 N. - R 103 W



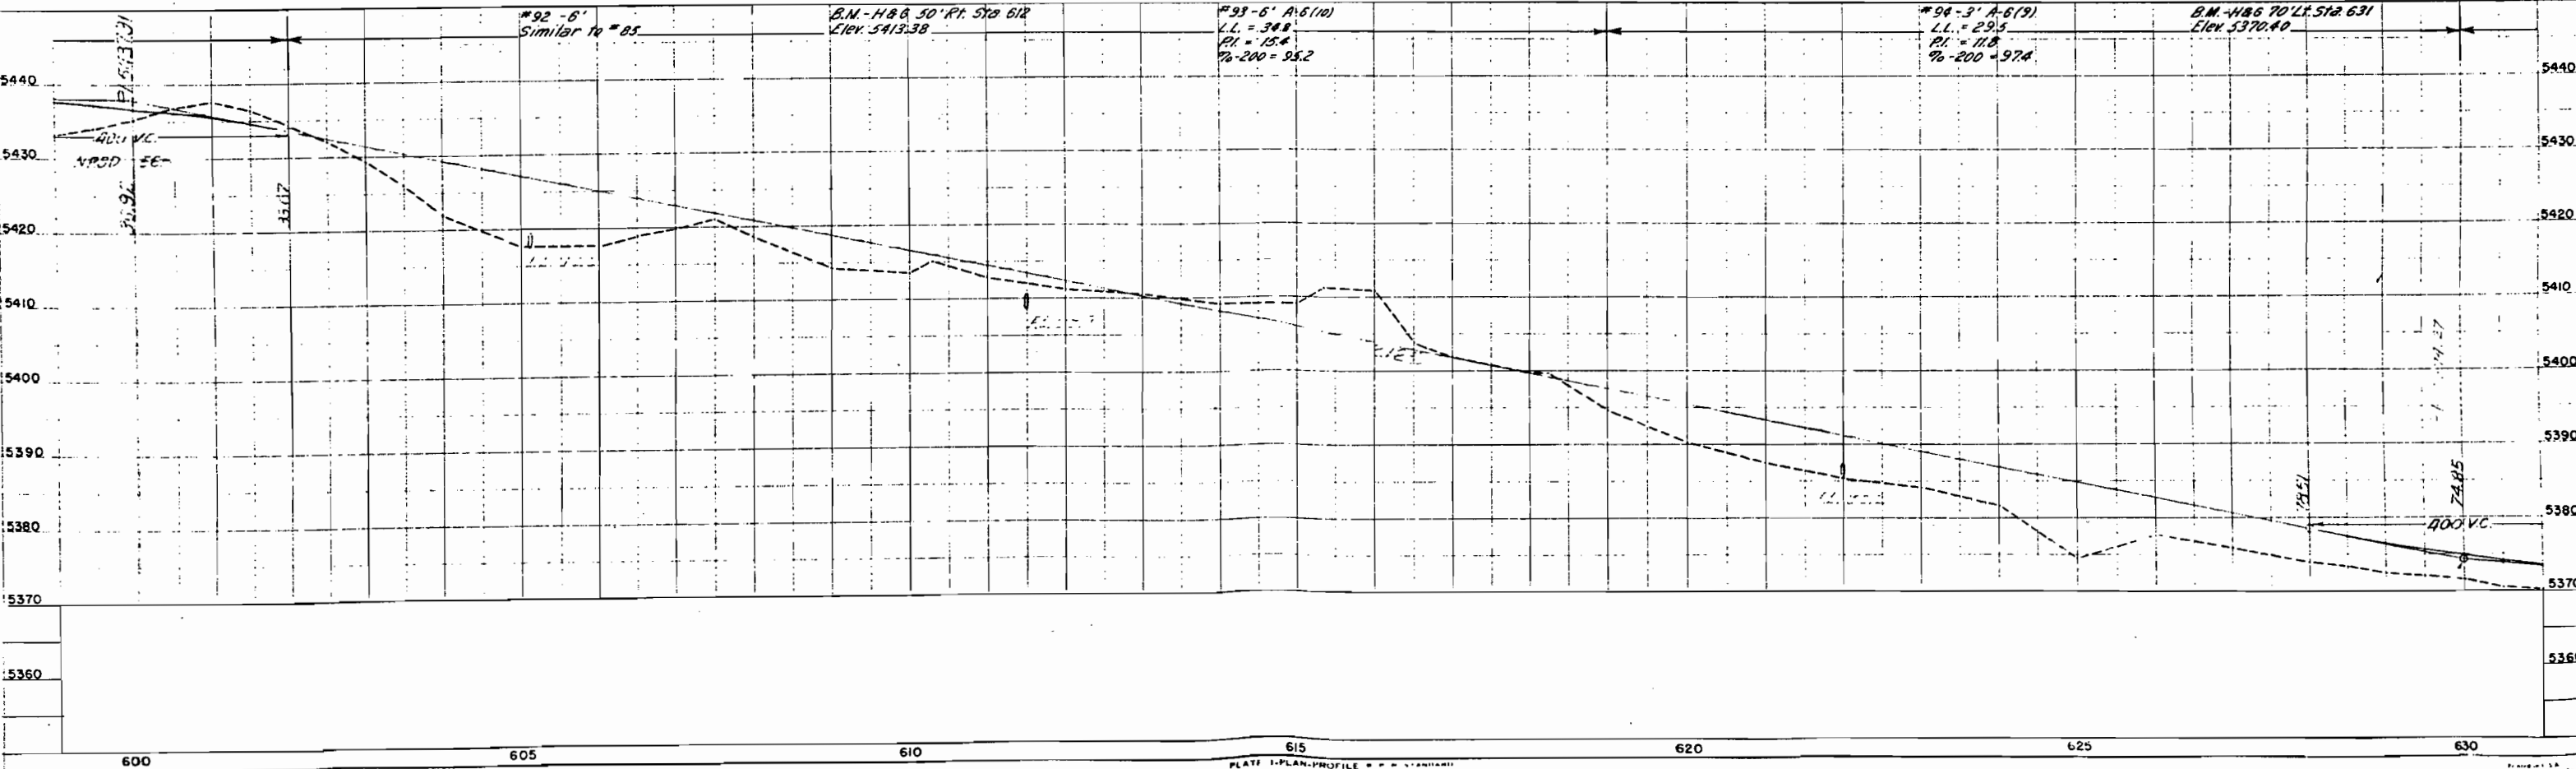


PLATE 1-PLAN-PROFILE

FED. ROAD DIST. NO.	STATE	PROJ. NO.	SHEET NO.	TOTAL SHEETS
3	COLO.	SPC 49-64-508	10	

RIGHT OF WAY

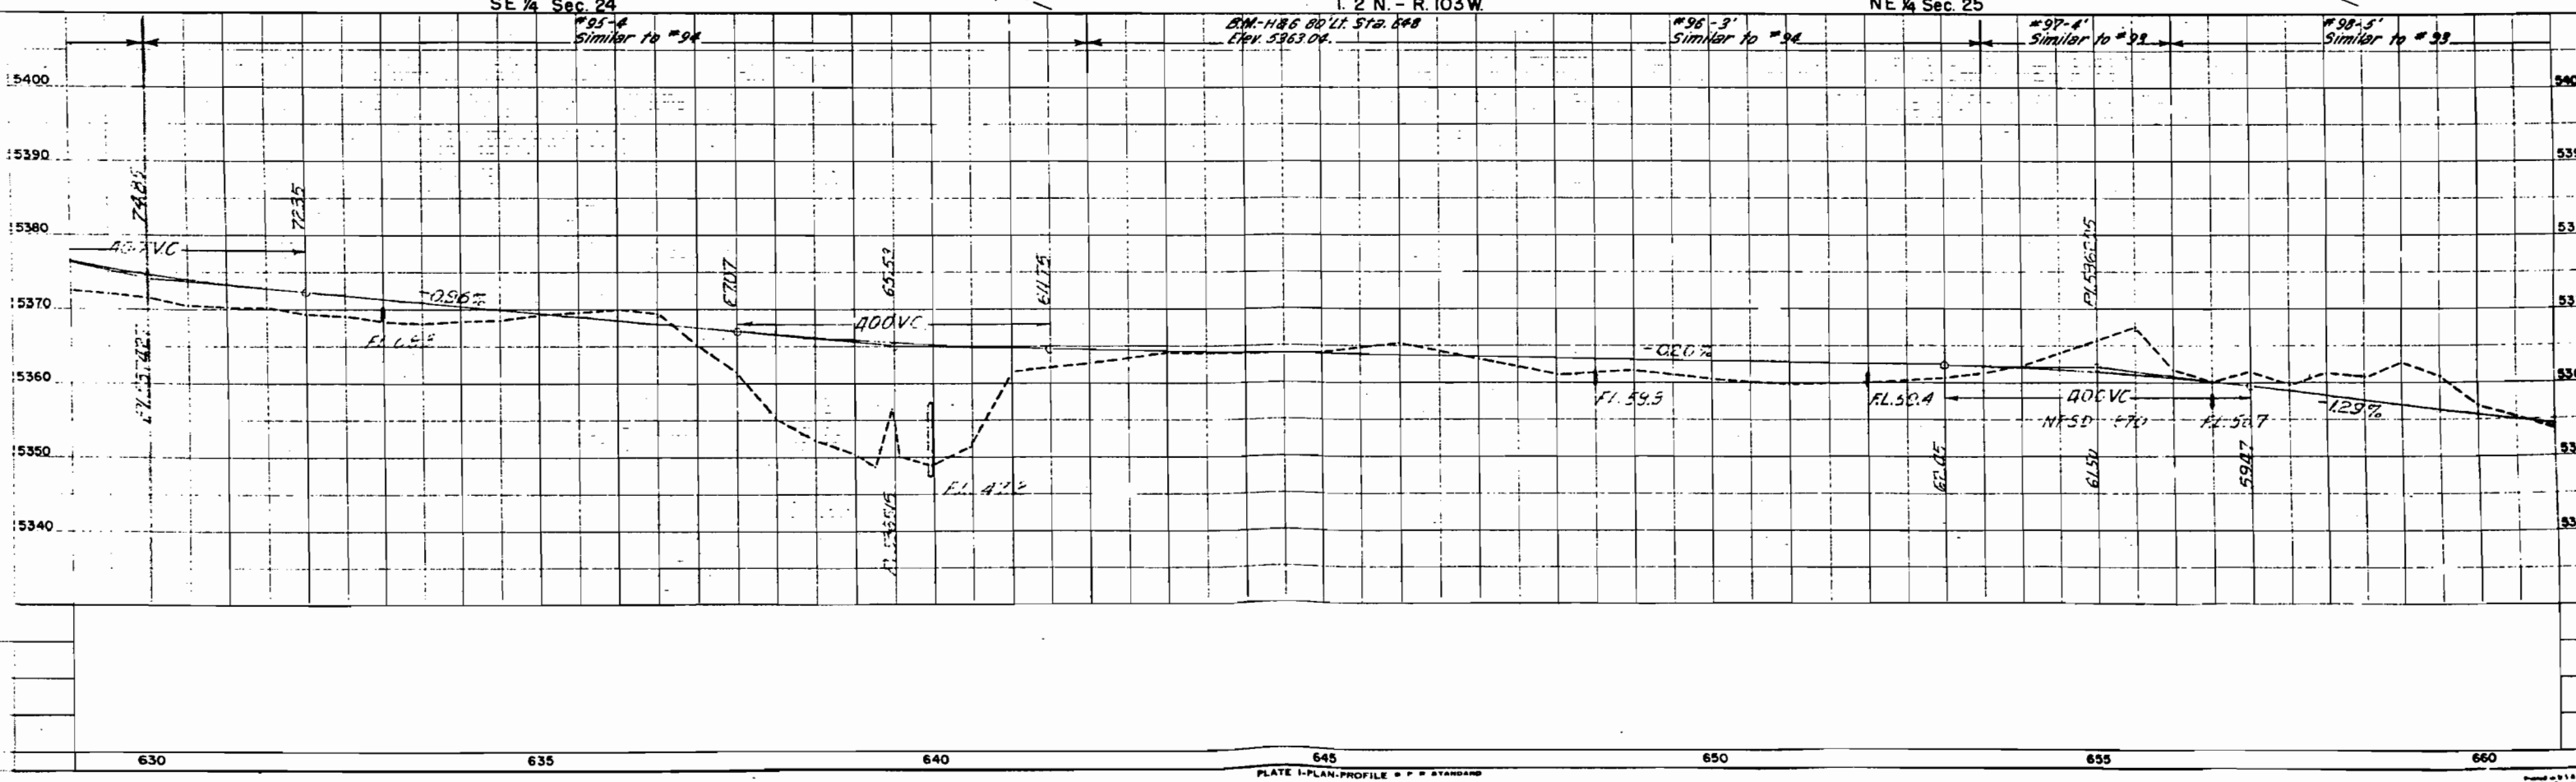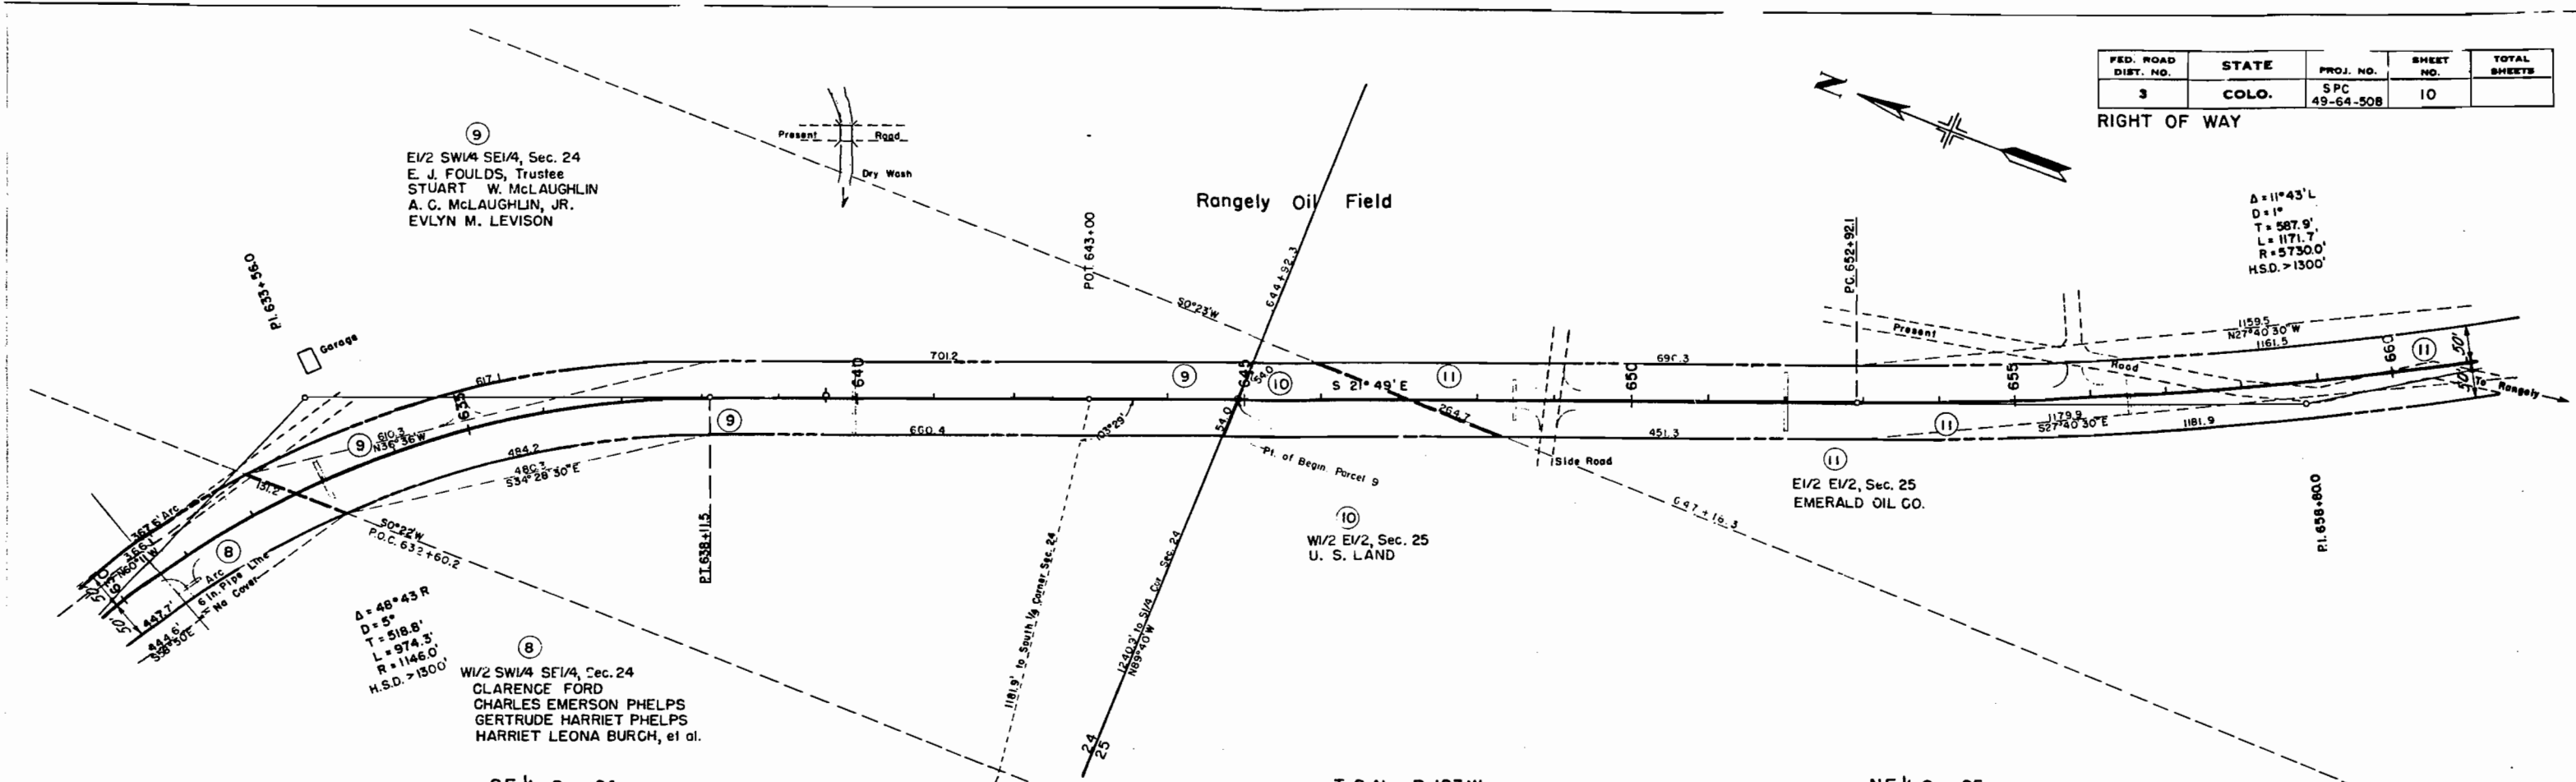

RIGHT OF WAY

Rangely Oil Field

WI/2(Lots 1, 2, 3, 4 & E1/2 WI/2), Sec. 30
EMERALD OIL CO.

$\Delta = 38^{\circ}53' L$
 $D = 5^{\circ}$
 $T = 404.5'$
 $L = 777.7'$
 $R = 1146.0'$
 $H.S.D. = 770'$

E1/2 E1/2, Sec. 25
EMERALD OIL CO.

NE 1/4 Sec. 25

T. 2 N. - R. 103 W.

SE 1/4 Sec. 25

T. 2 N. - R. 102 W.

SW 1/4 Sec. 30


B.M. - H&G 80' Lt. Sta. 631+50	
Elev. 5345.71	

#99-3'		
Similar to #94		



*100-4'
Similar to *


#100X-4
Similar to #93.

#101-4' A-4(8)	
L.L. = 29.0	
P.L. = 10.0	
%-200 = 97.0	

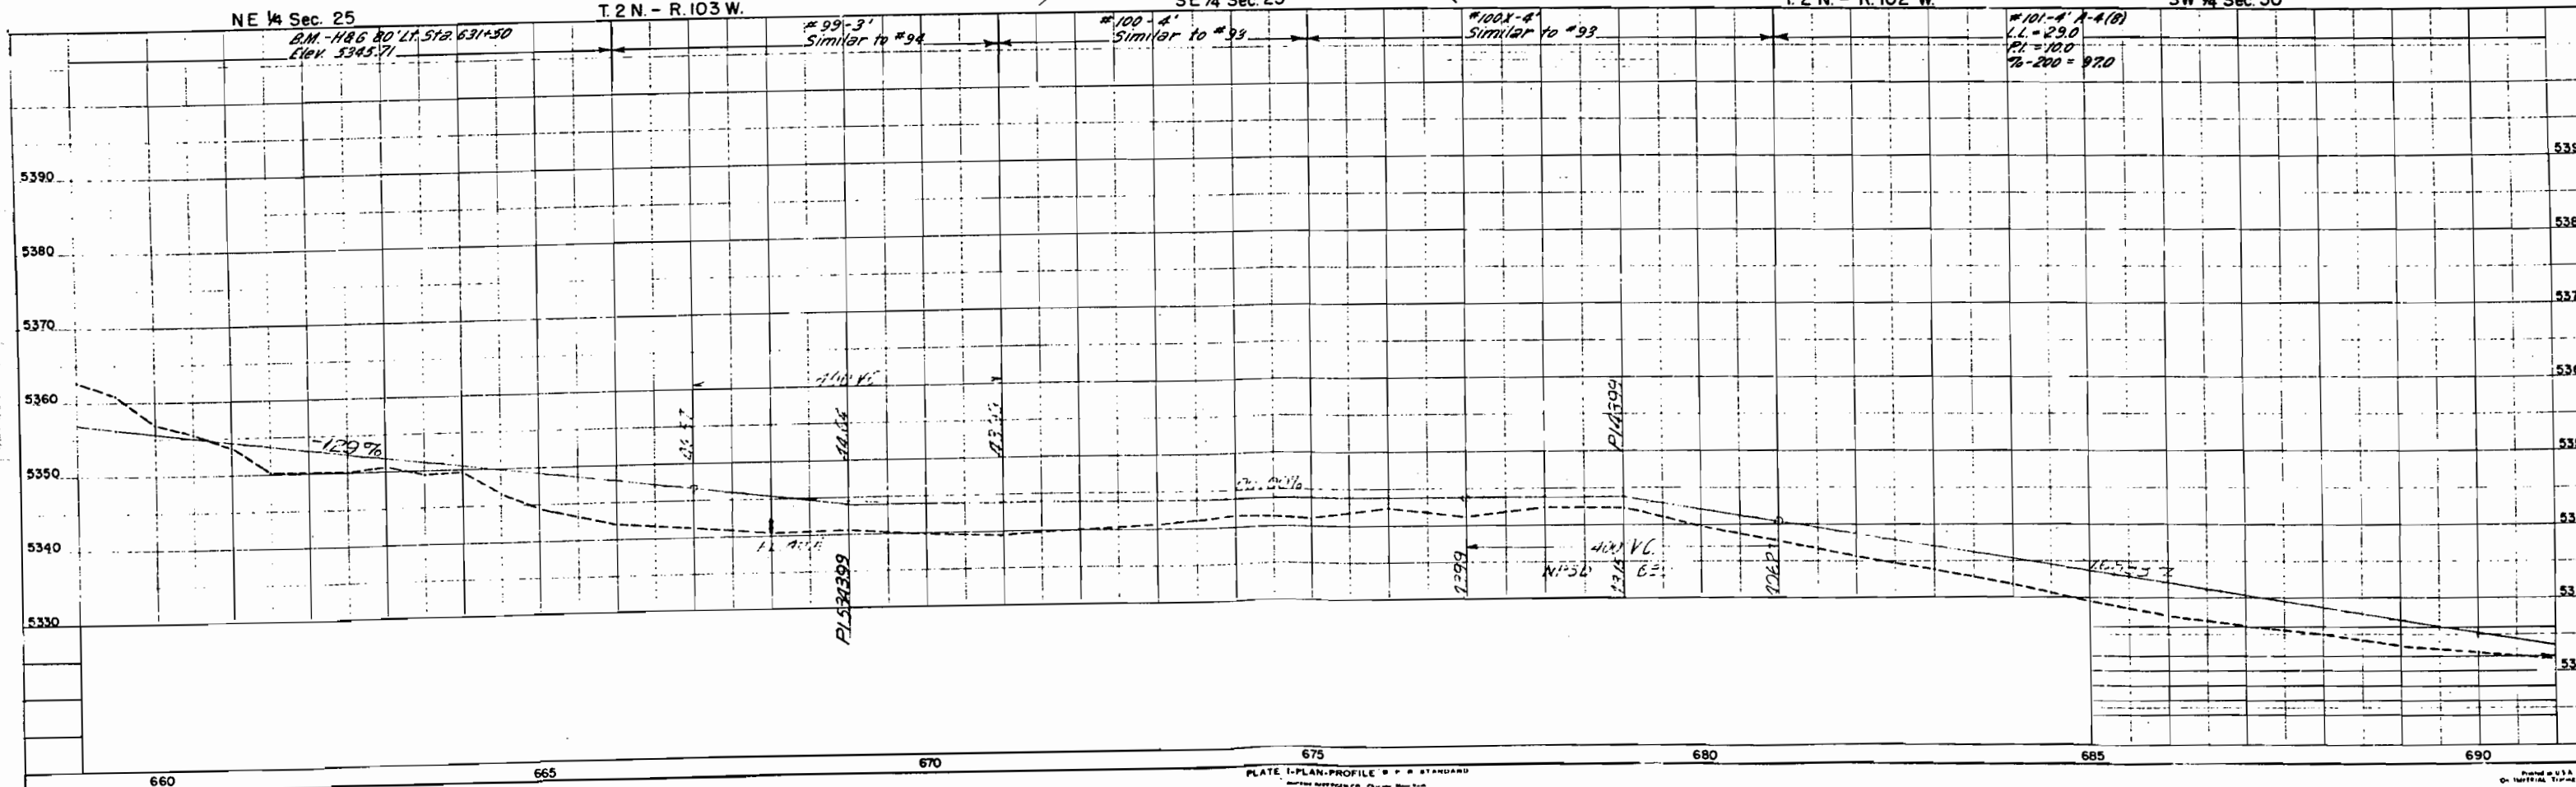


FED. ROAD DIST. NO.	STATE	PROJ. NO.	SHEET NO.	TOTAL SHEETS
3	COLO.	SPC 49-64-508 SPC 49-64-506	12	

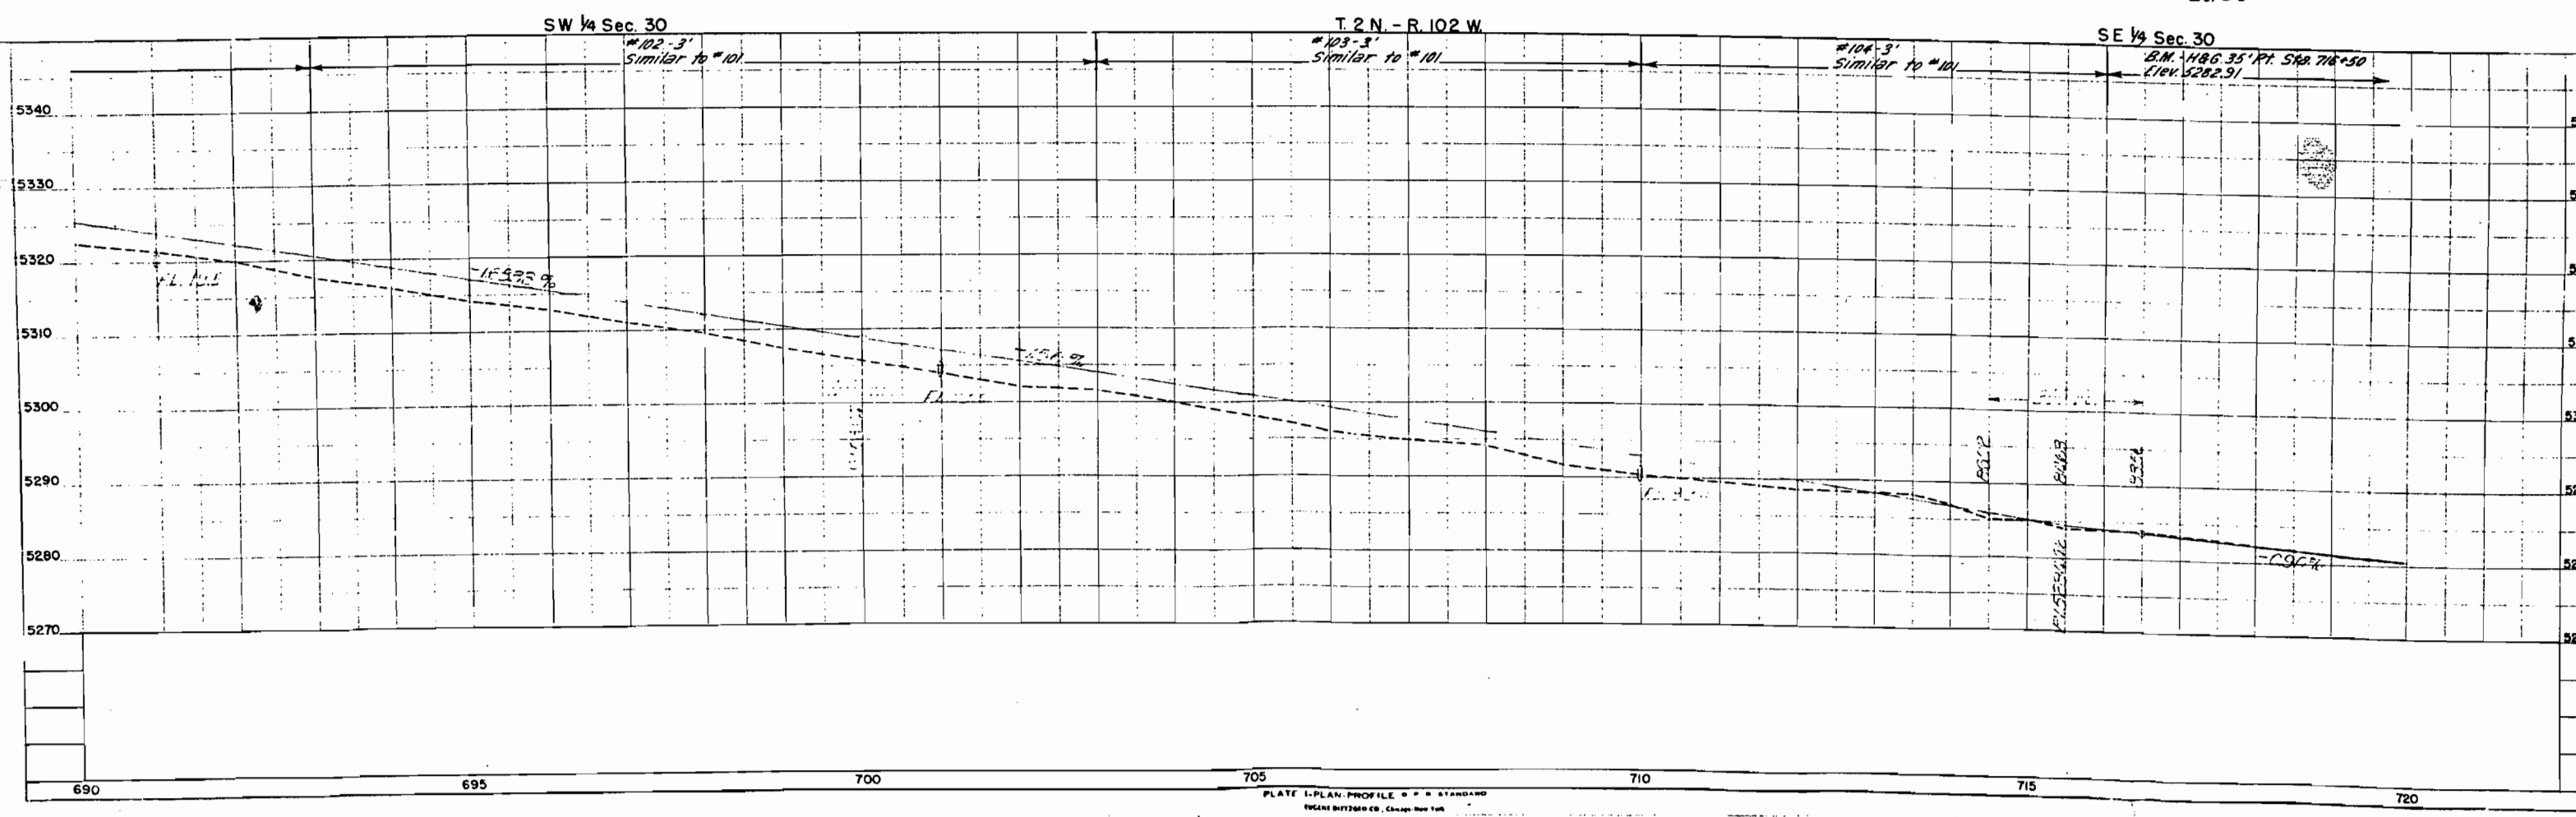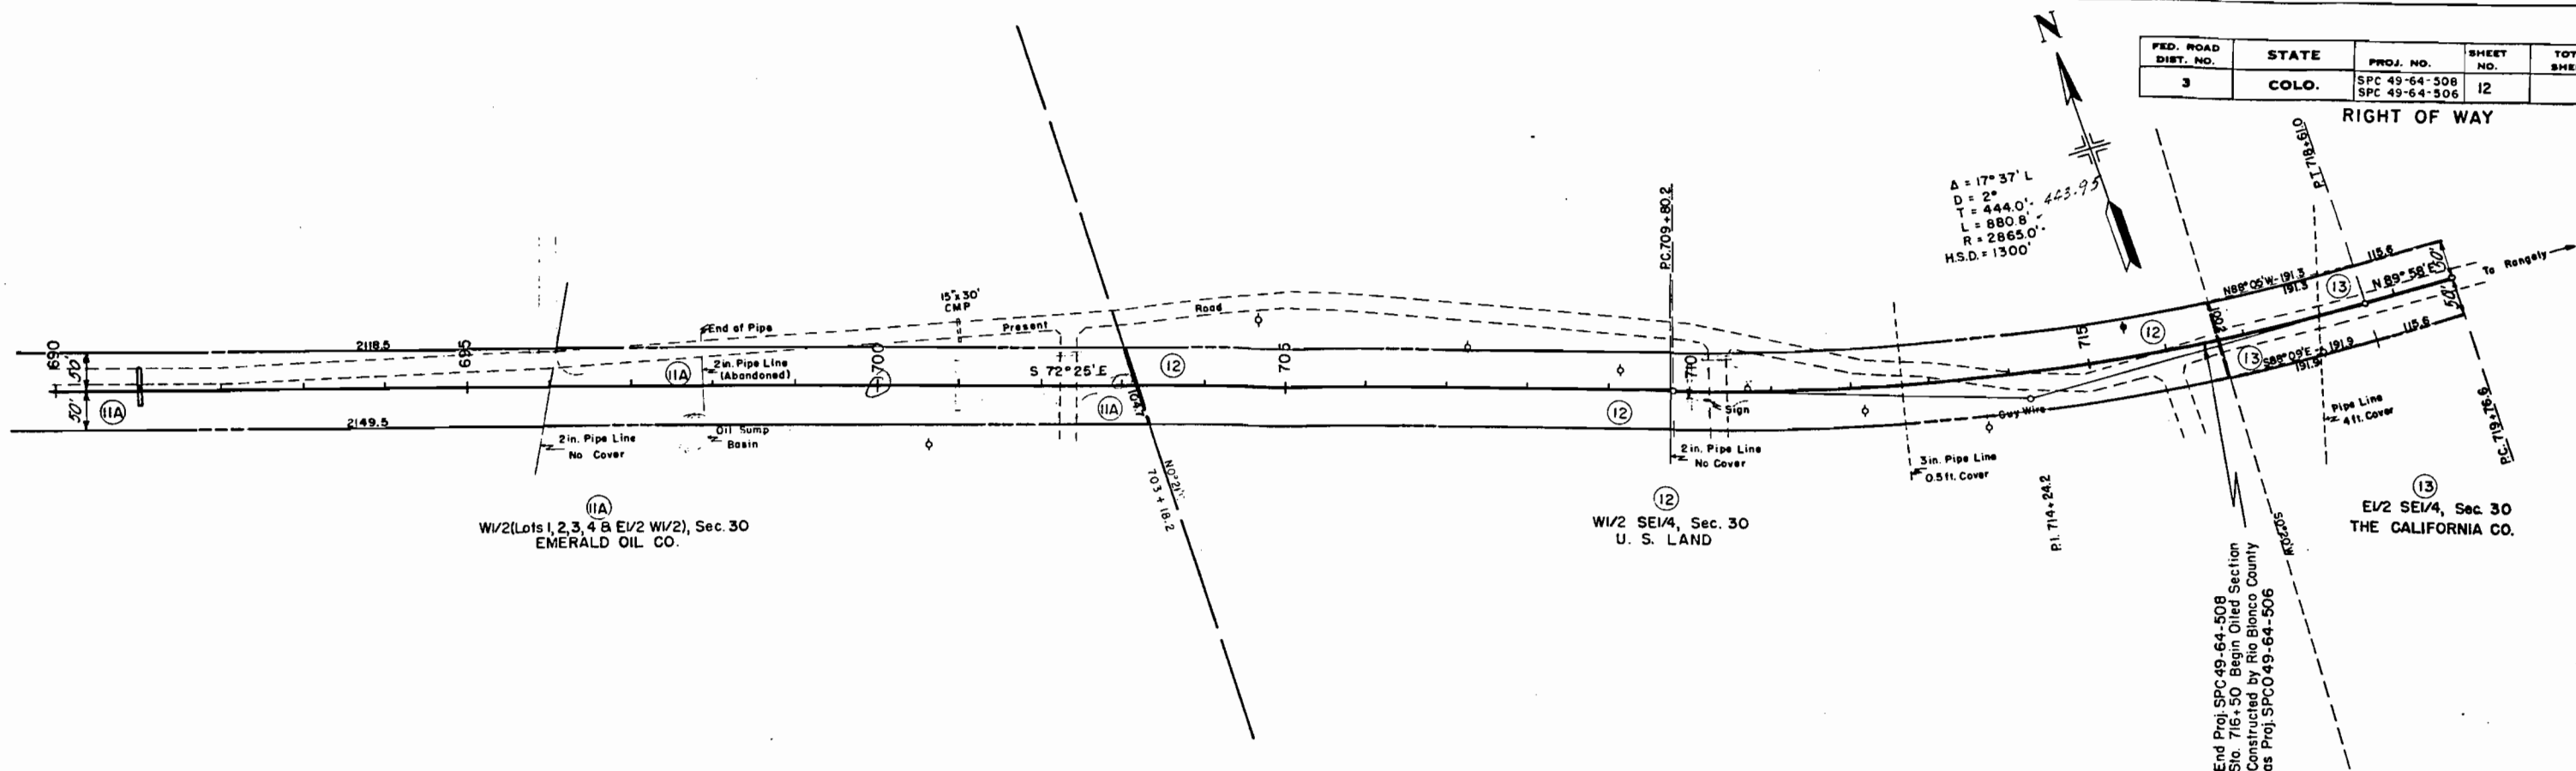

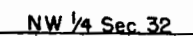RIGHT OF WAY

FED. ROAD DIST. NO.	STATE	PROJ. NO.	SHEET NO.	TOTAL SHEETS
3	COLO.	SPC 49-64-506	14	

RIGHT OF WAY

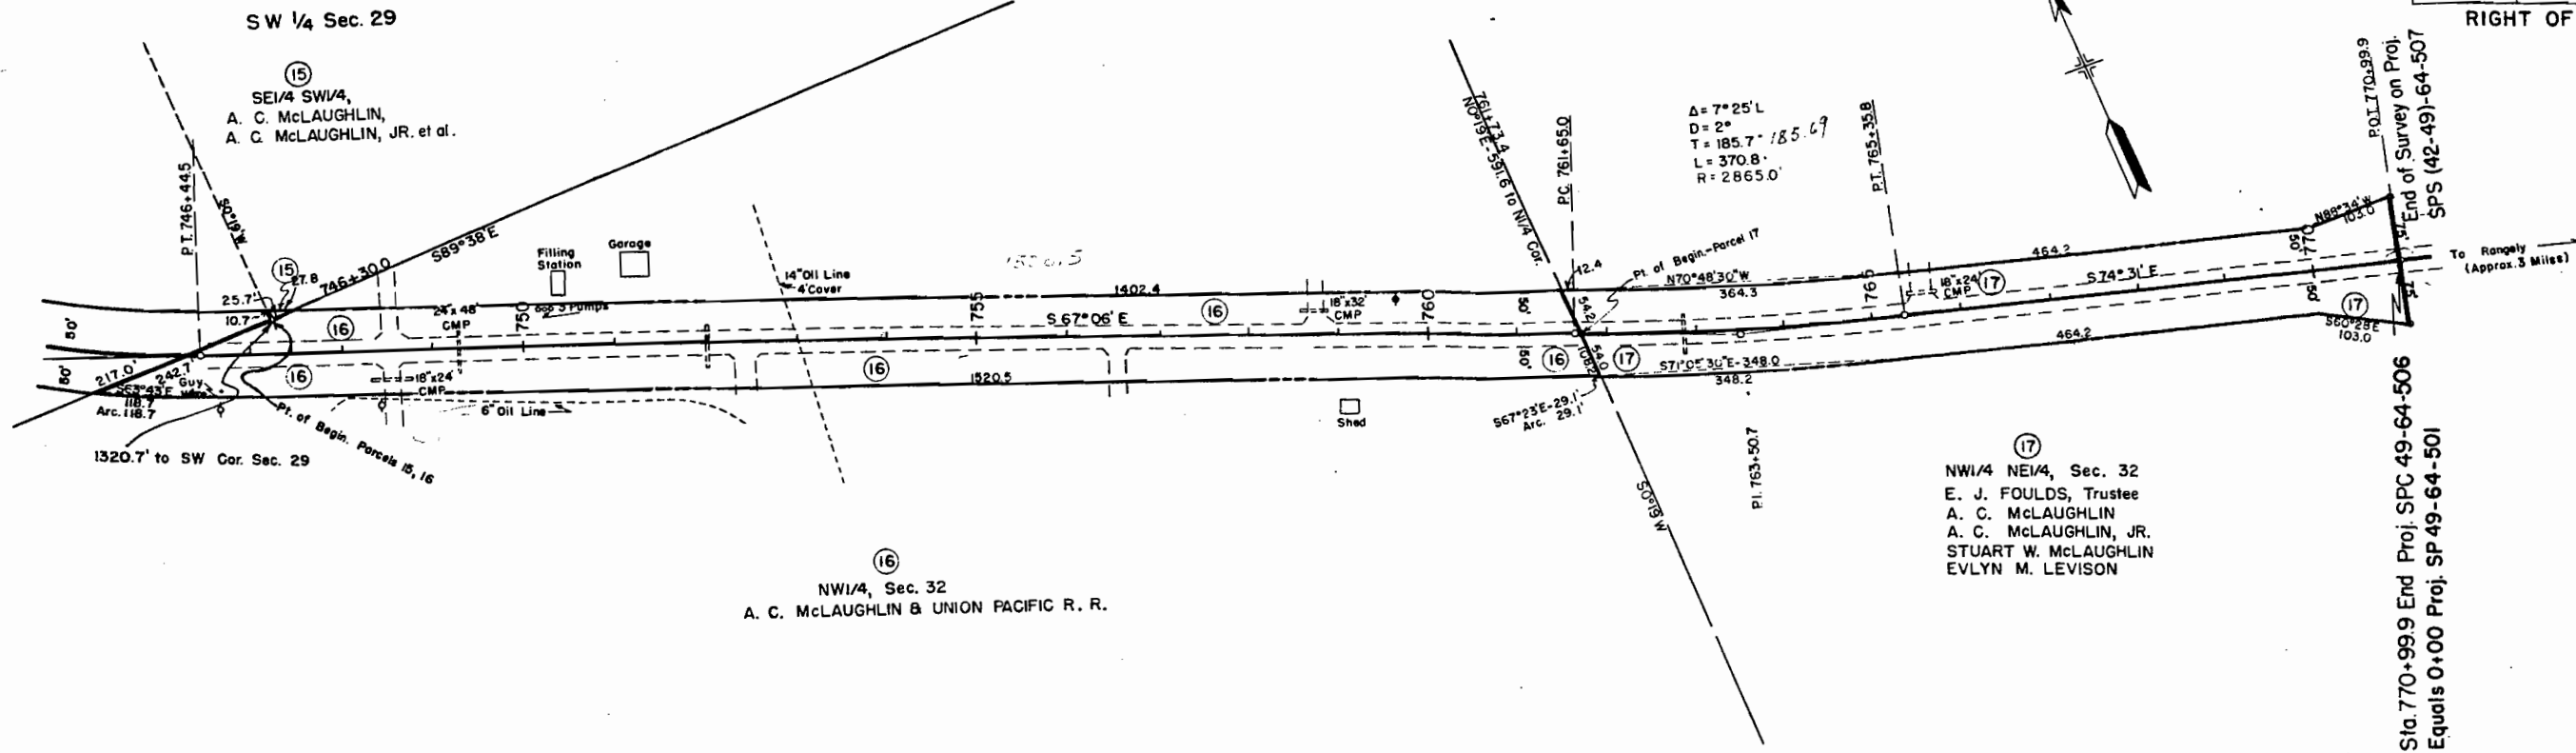

NW 1/4 Sec. 32


T 2 N - R 102 W

NE 1/4 Sec. 32

FED. ROAD DIST. NO.	STATE	PROJ. NO.	SHEET NO.	TOTAL SHEETS
3	COLO.	SP 49-64-501	15	

① N.E. 1/4 Section 32
STUART W. McLAUGHLIN
A.C. McLAUGHLIN
A.C. McLAUGHLIN Jr.
EVLYN M. LEVISON
E.J. FOULDS TRUSTEE

① N. W. 1/4 Section 33
STUART W. McLAUGHLIN
A.C. McLAUGHLIN
A.C. McLAUGHLIN Jr.
EVLYN M. LEVISON
E.J. FOULDS TRUSTEE

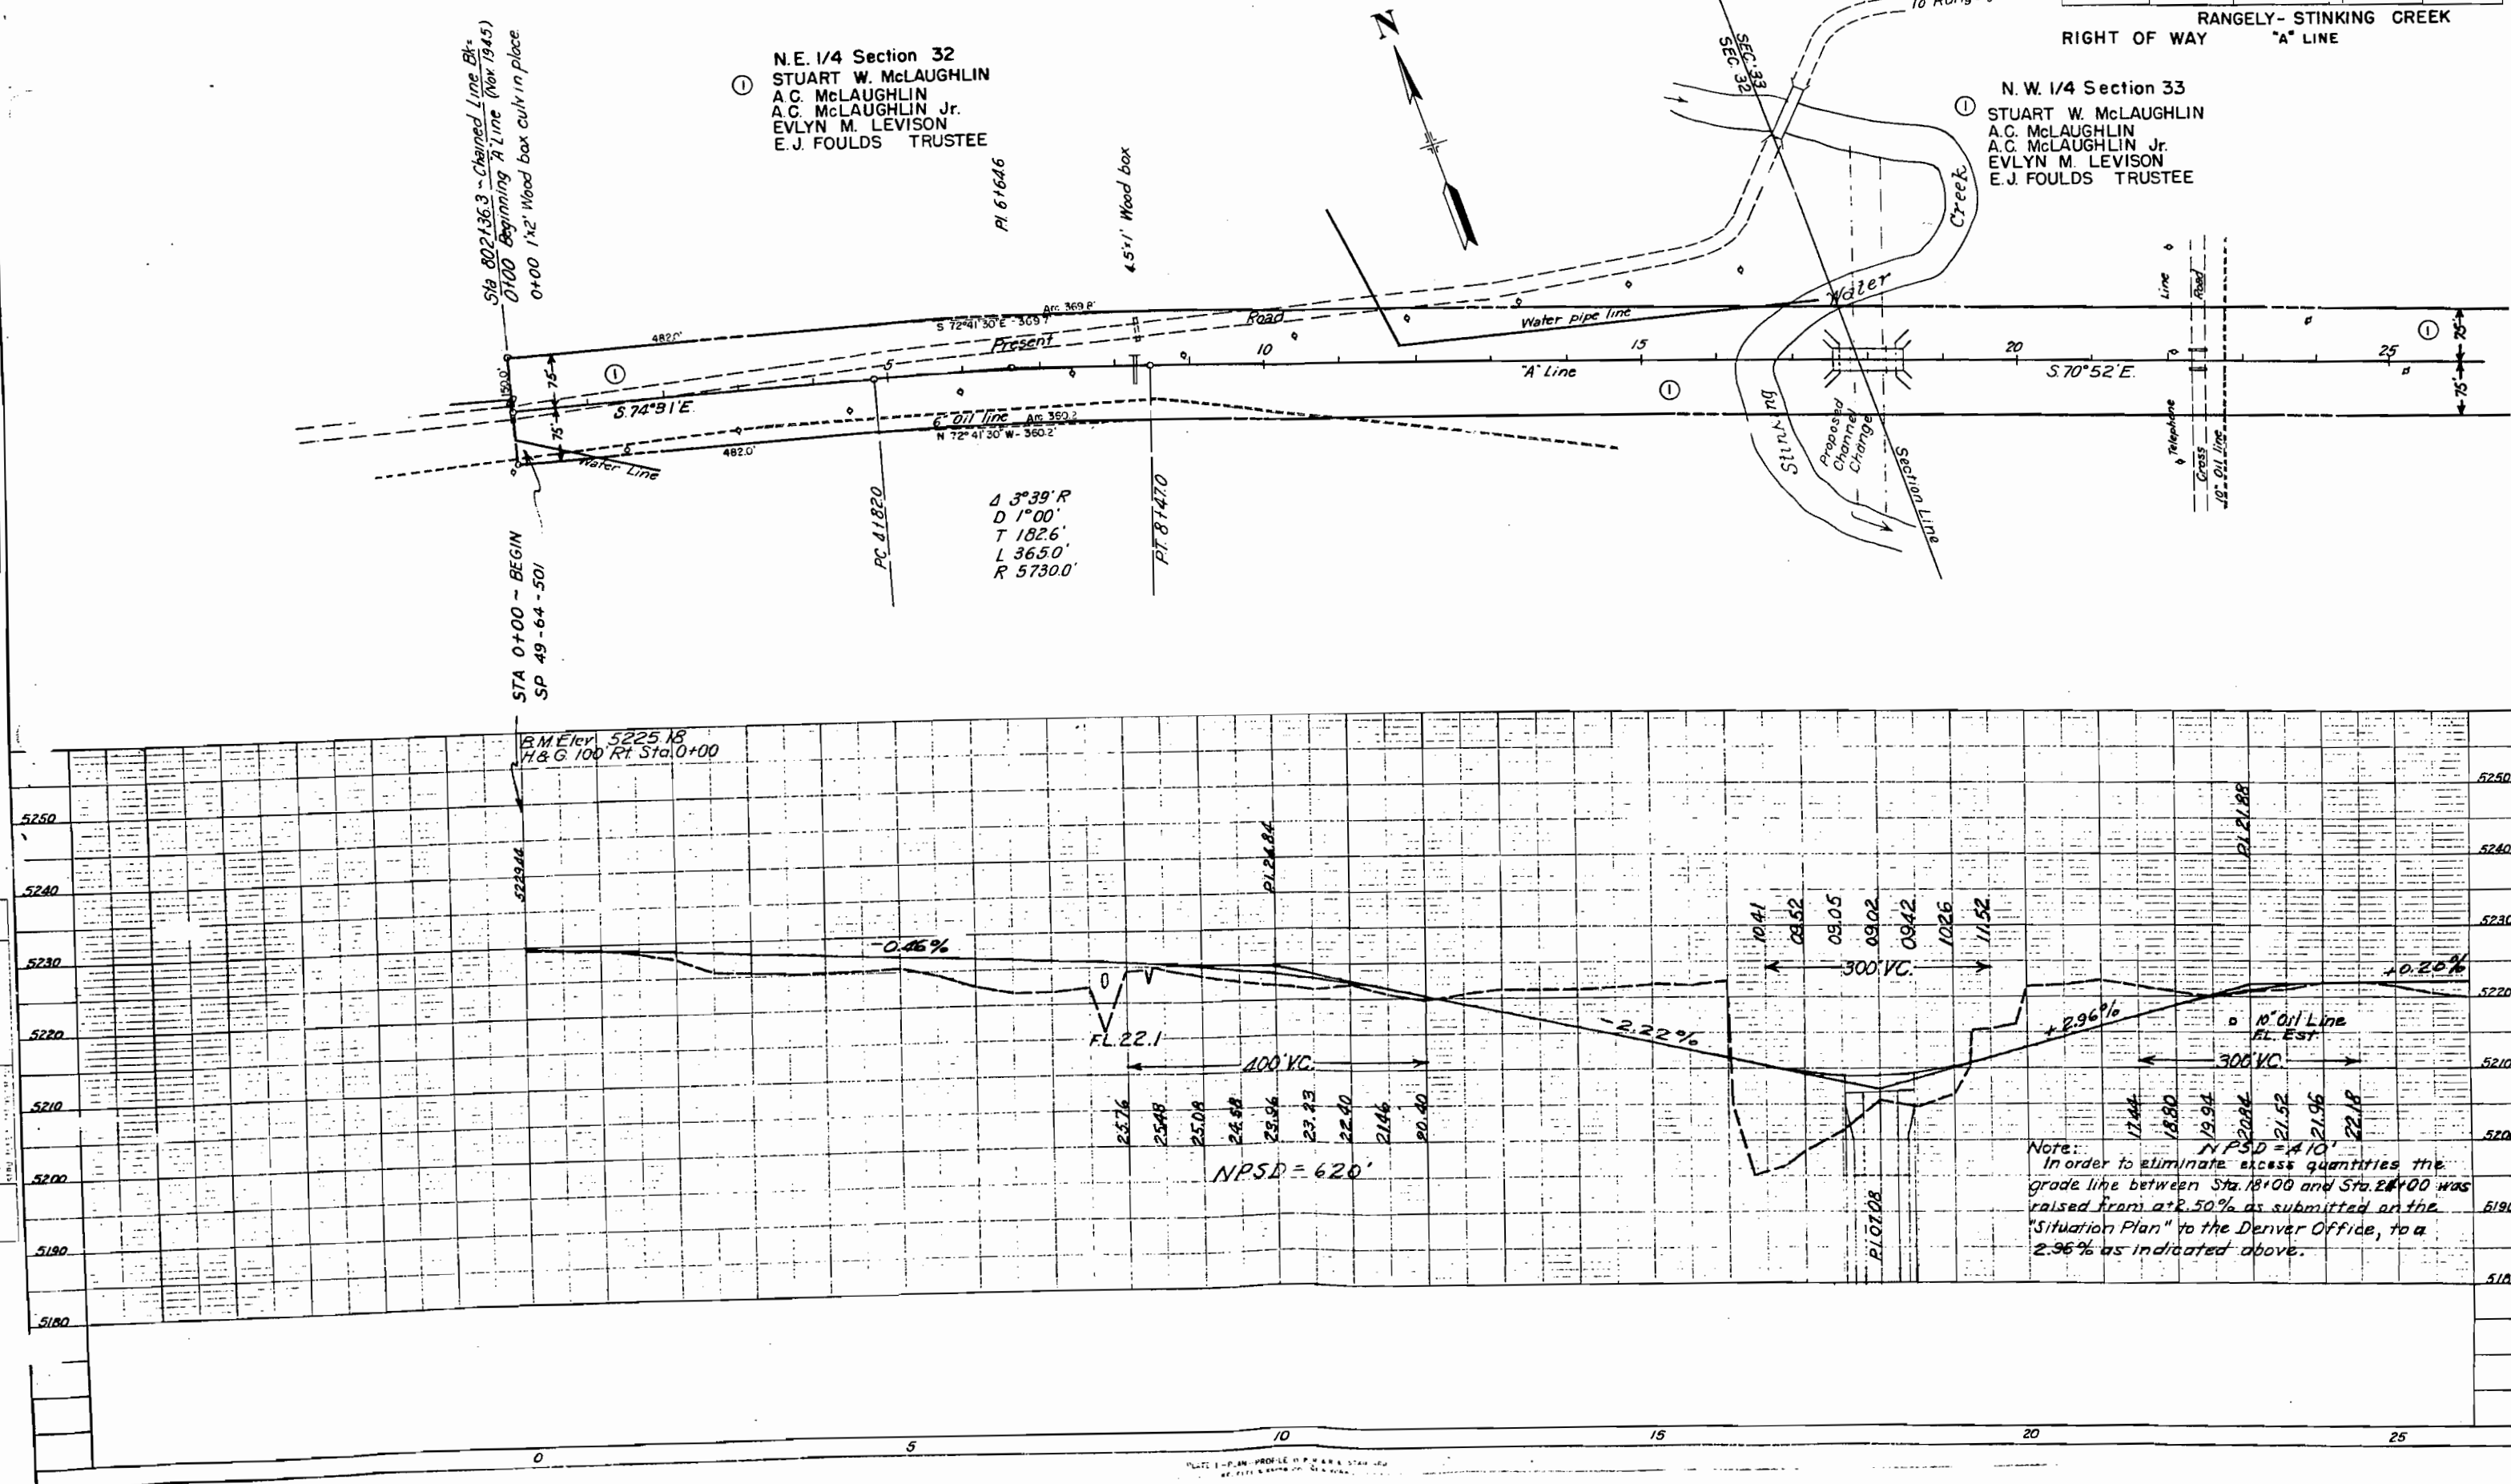

T.2 N., R.102 W.



FED. ROAD DIST. NO.	STATE	PROJ. NO.	SHEET NO.	TOTAL SHEETS
3	COLO.	SP 49-64-501	16	

RANGELY-STINKING CREEK
RIGHT OF WAY "A" LINE

① NW 4 SEC. 33
STUART W. McLAUGHLIN
A.C. McLAUGHLIN
A.C. McLAUGHLIN Jr.
EVLYN M. LEVISON
E.J. FOULDS TRUSTEE

① W 2 N.E 4 SEC. 33
STUART W. McLAUGHLIN
A.C. McLAUGHLIN
A.C. McLAUGHLIN Jr.
EVLYN M. LEVISON
E.J. FOULDS TRUSTEE

*Blue Mtn. Road
aka Co. Rd. #1*

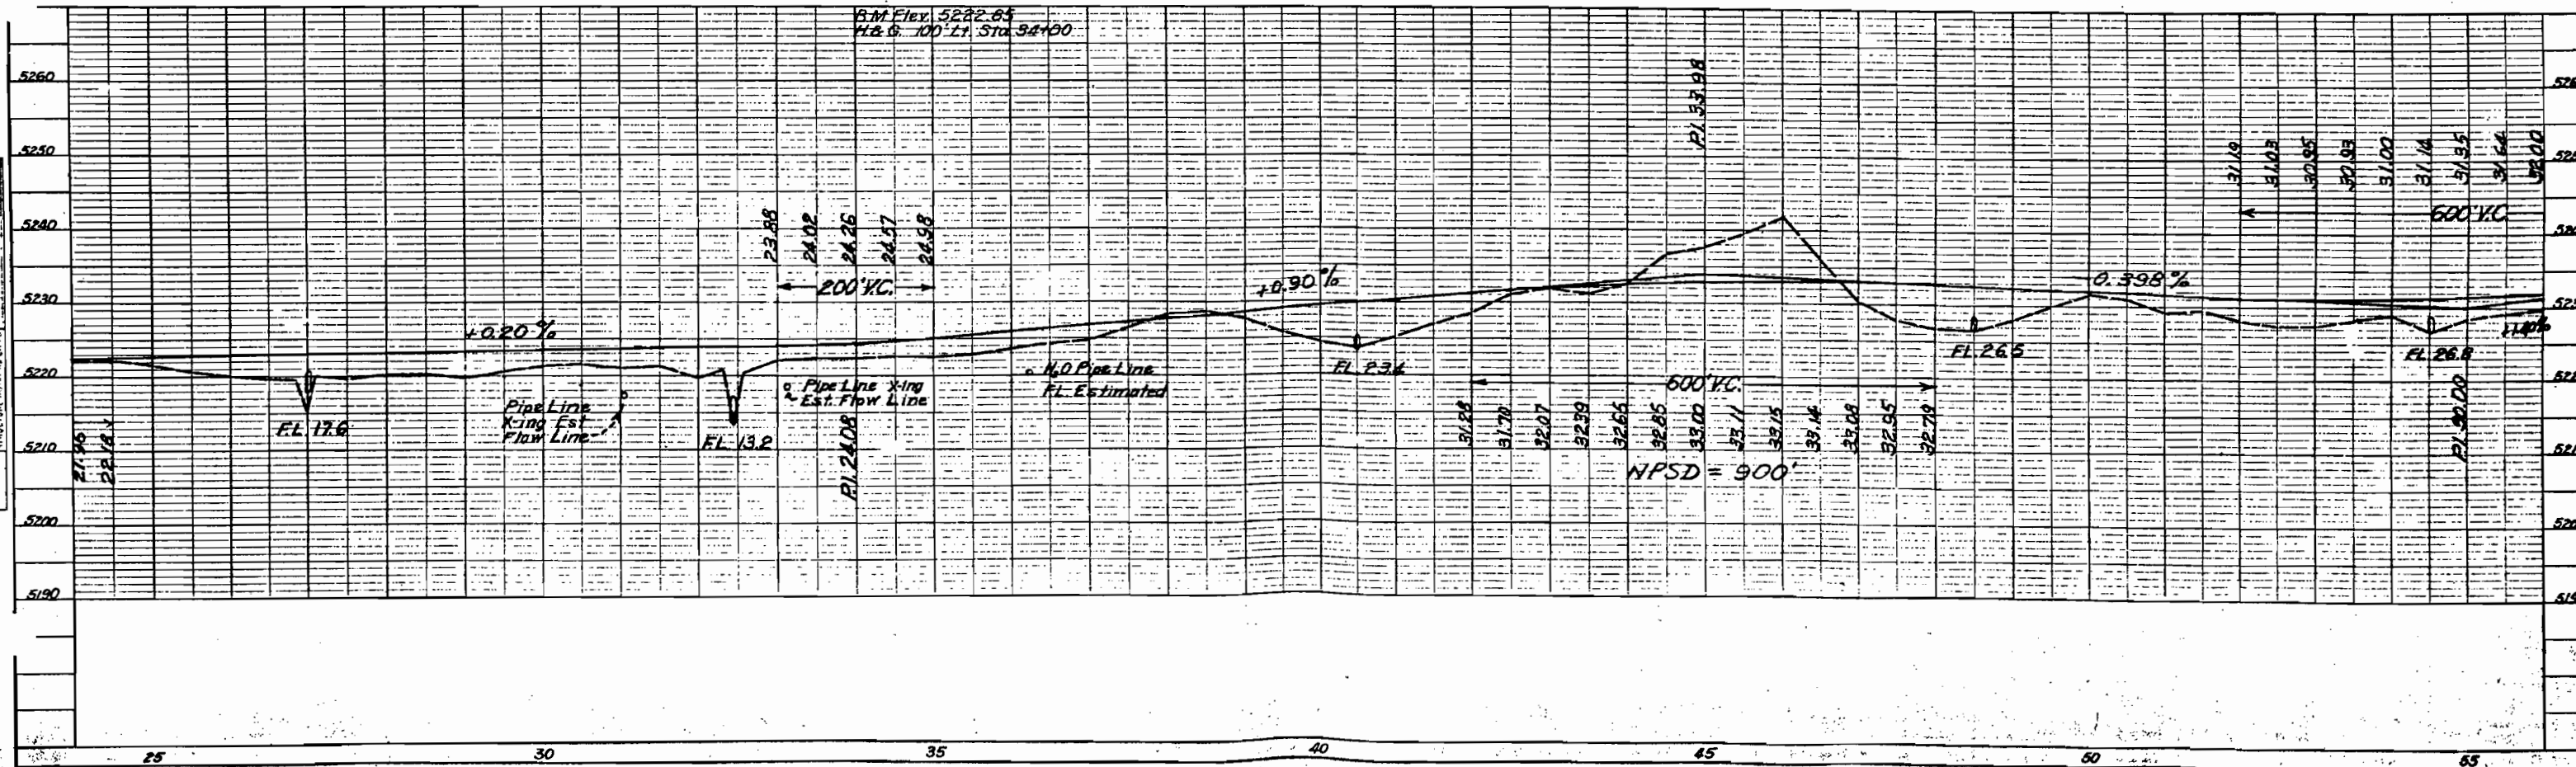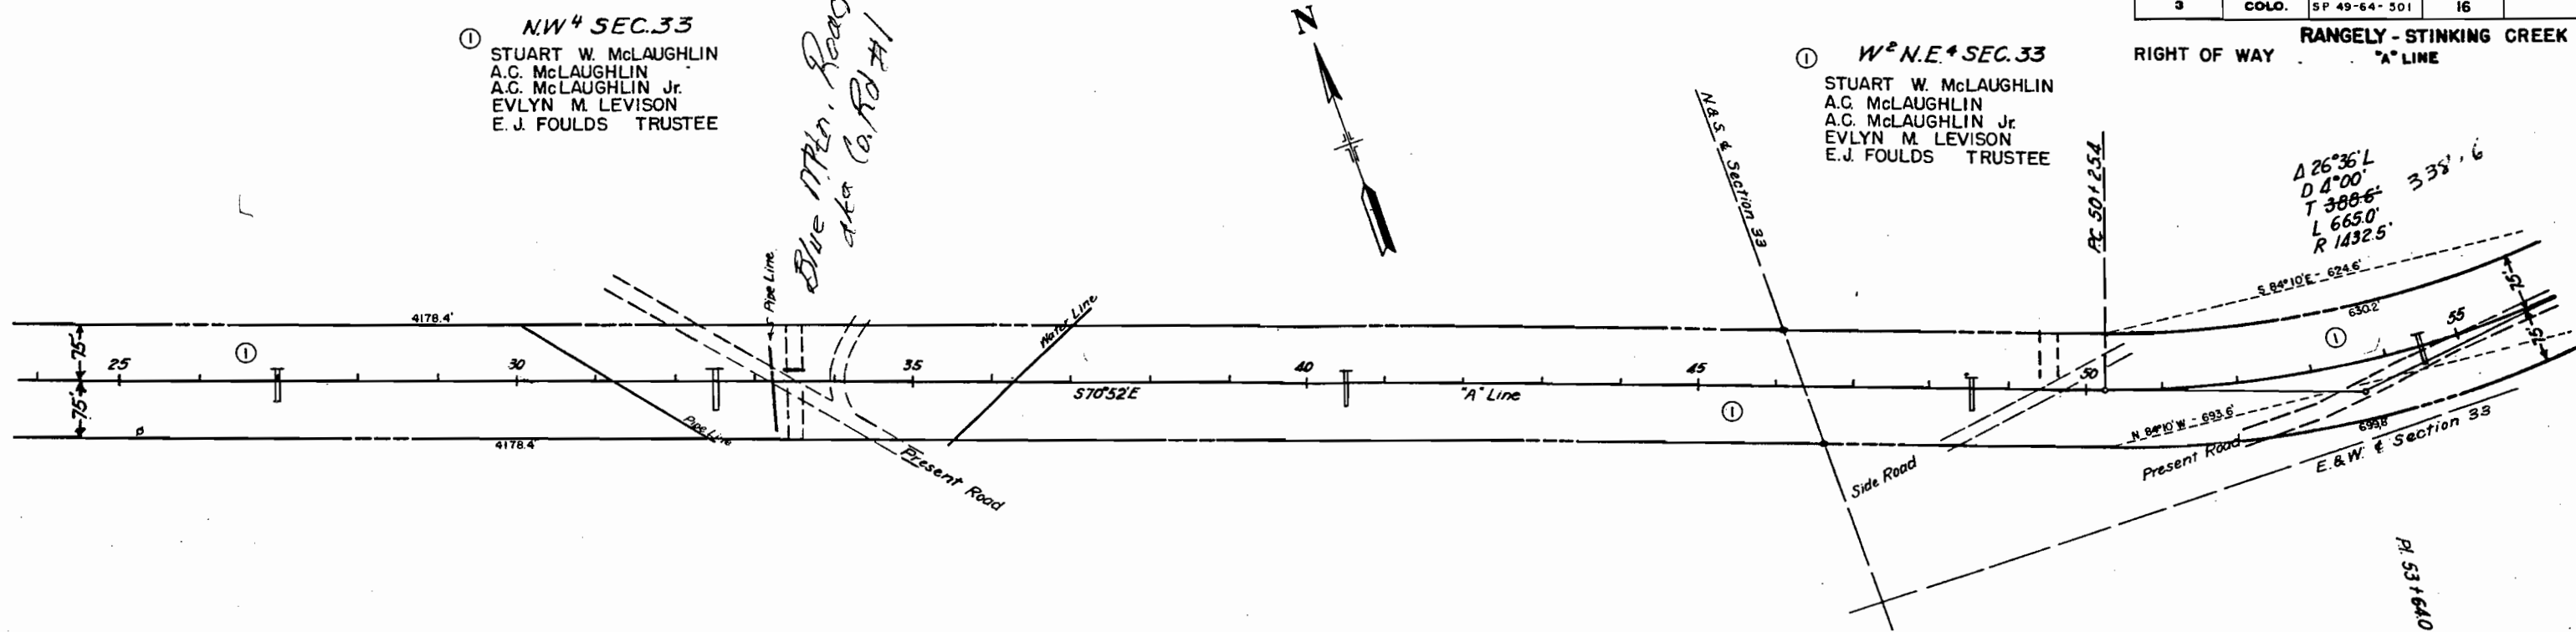

T.2 N., R. 102 W.



FED. ROAD DIST. NO.	STATE	PROJ. NO.	SHEET NO.	TOTAL SHEETS
3	COLO.	SP 49-64-501	17	

RANGELY-STINKING CREEK
RIGHT OF WAY "A" LINE

① W. 2 N.E. 4 SEC. 33
STUART W. McLAUGHLIN
A.C. McLAUGHLIN Jr.
EVLYN M. LEVISON
E.J. FOULDS TRUSTEE

② E. 2 N.E. 4 SEC. 33
THE CALIFORNIA COMPANY

③ W. 2 N.W. 4 SEC. 34
UNION PACIFIC RAILROAD COMPANY

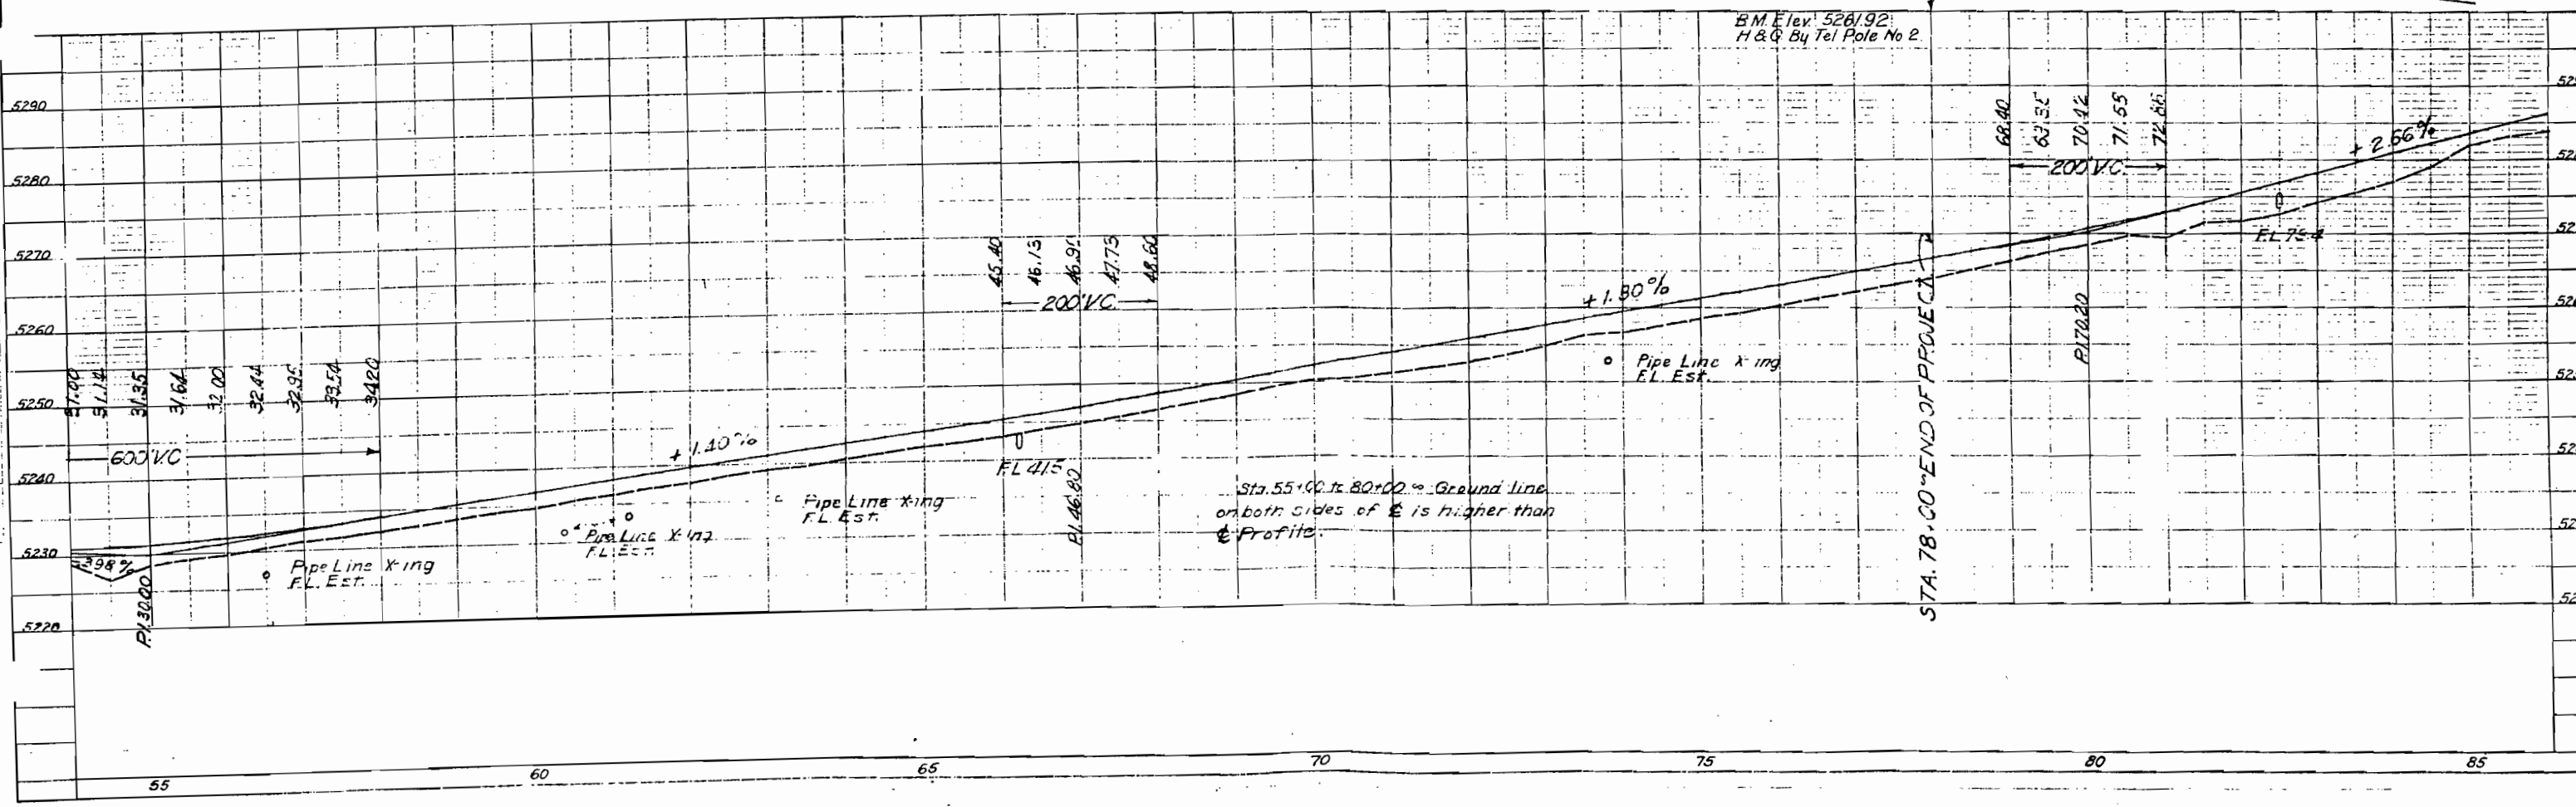
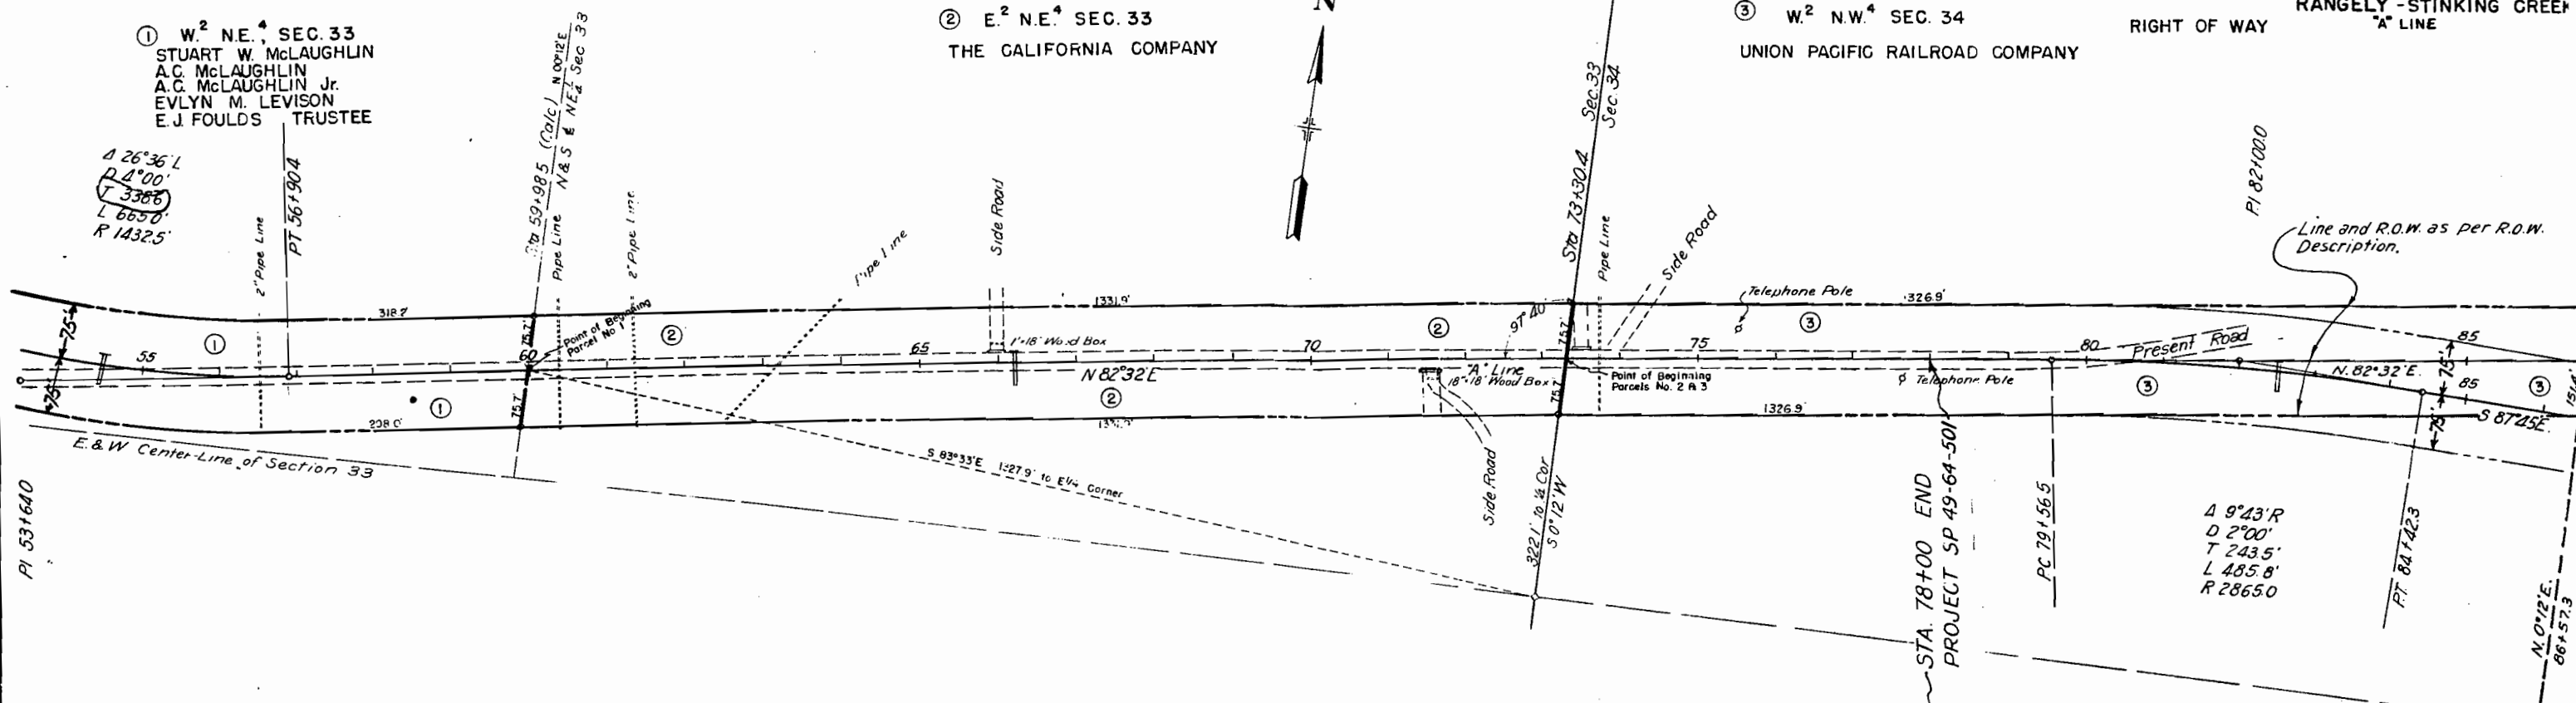



T. 3 N. - R. 103 W.

COLORADO STATE HIGHWAY DEPARTMENT
OWNERSHIP MAP
FOR
SPC 49-64-508
RIO BLANCO COUNTY
ORIGINAL SCALE 1"=400'

RIGHT OF WAY

FED. ROAD DIST. NO.	STATE	PROJ. NO.	SHEET NO.	TOTAL SHEETS
3	COLO.	SPC 49-64-508	18	

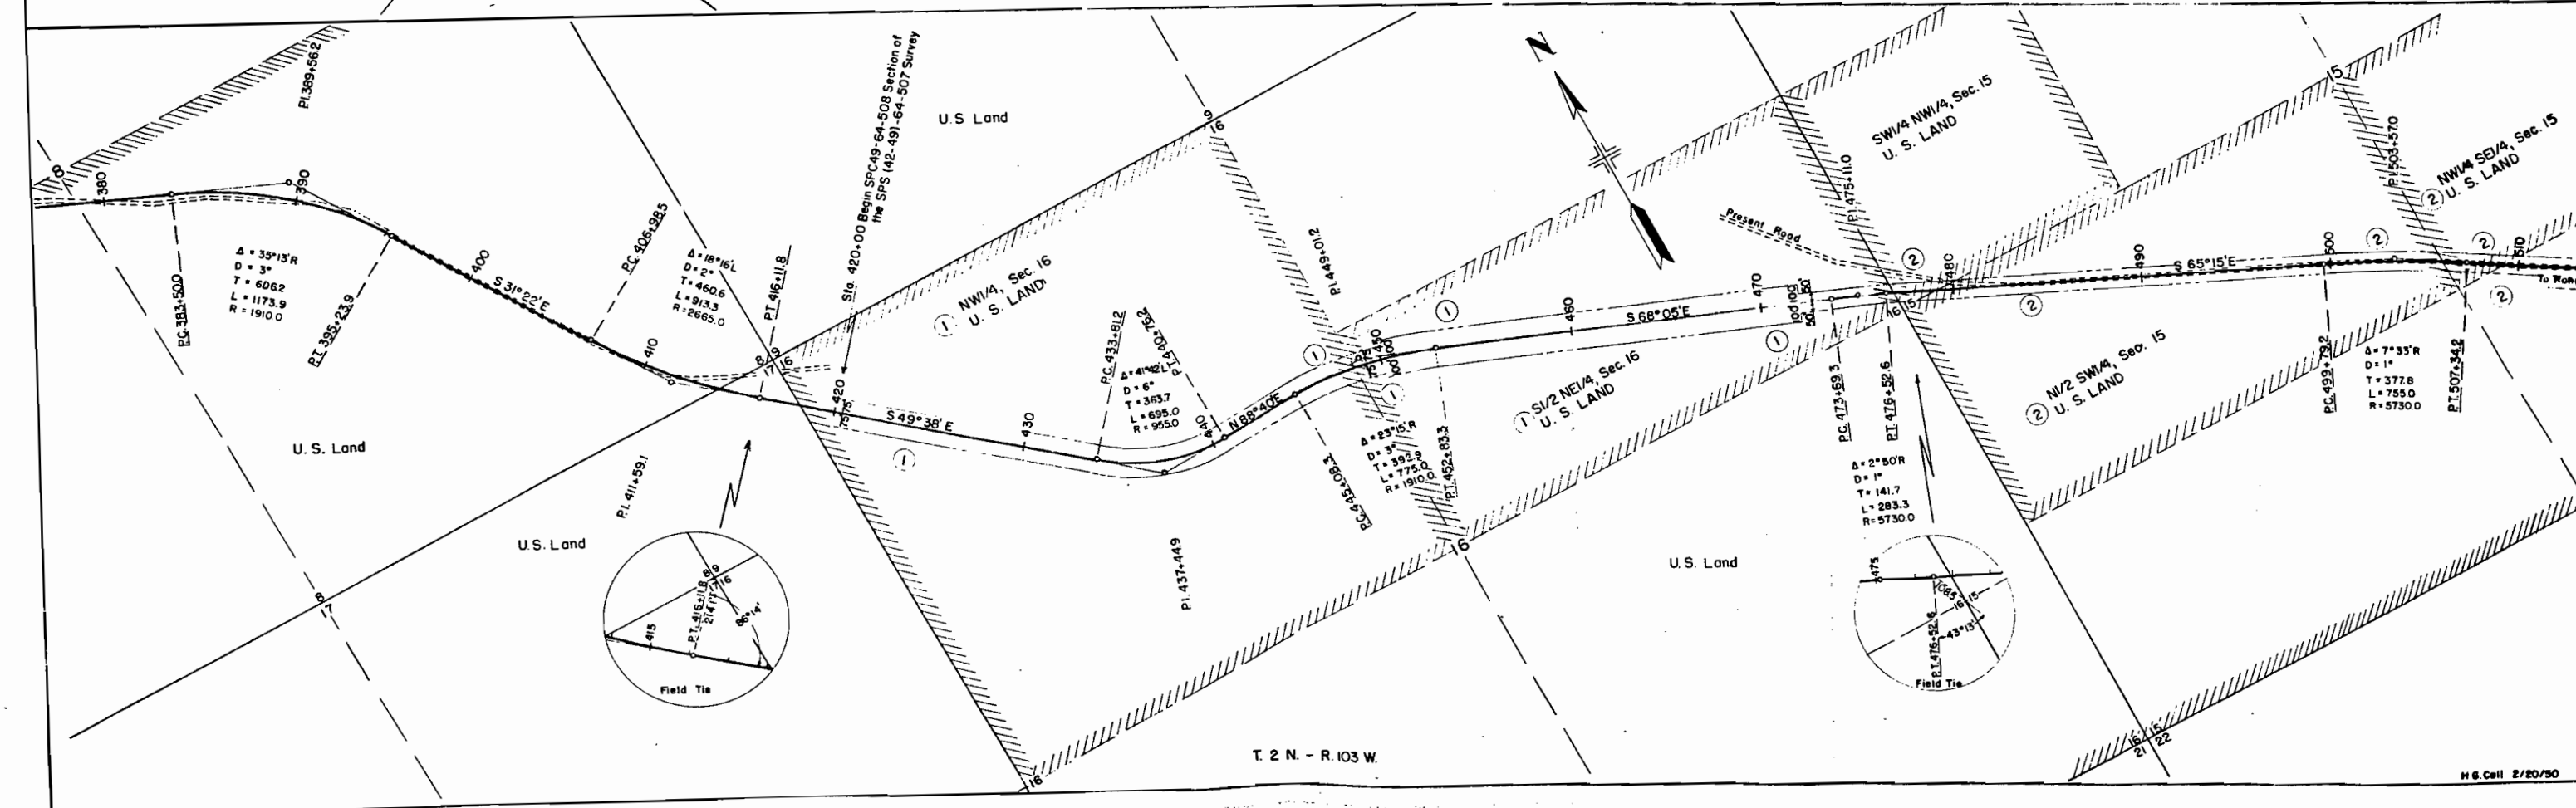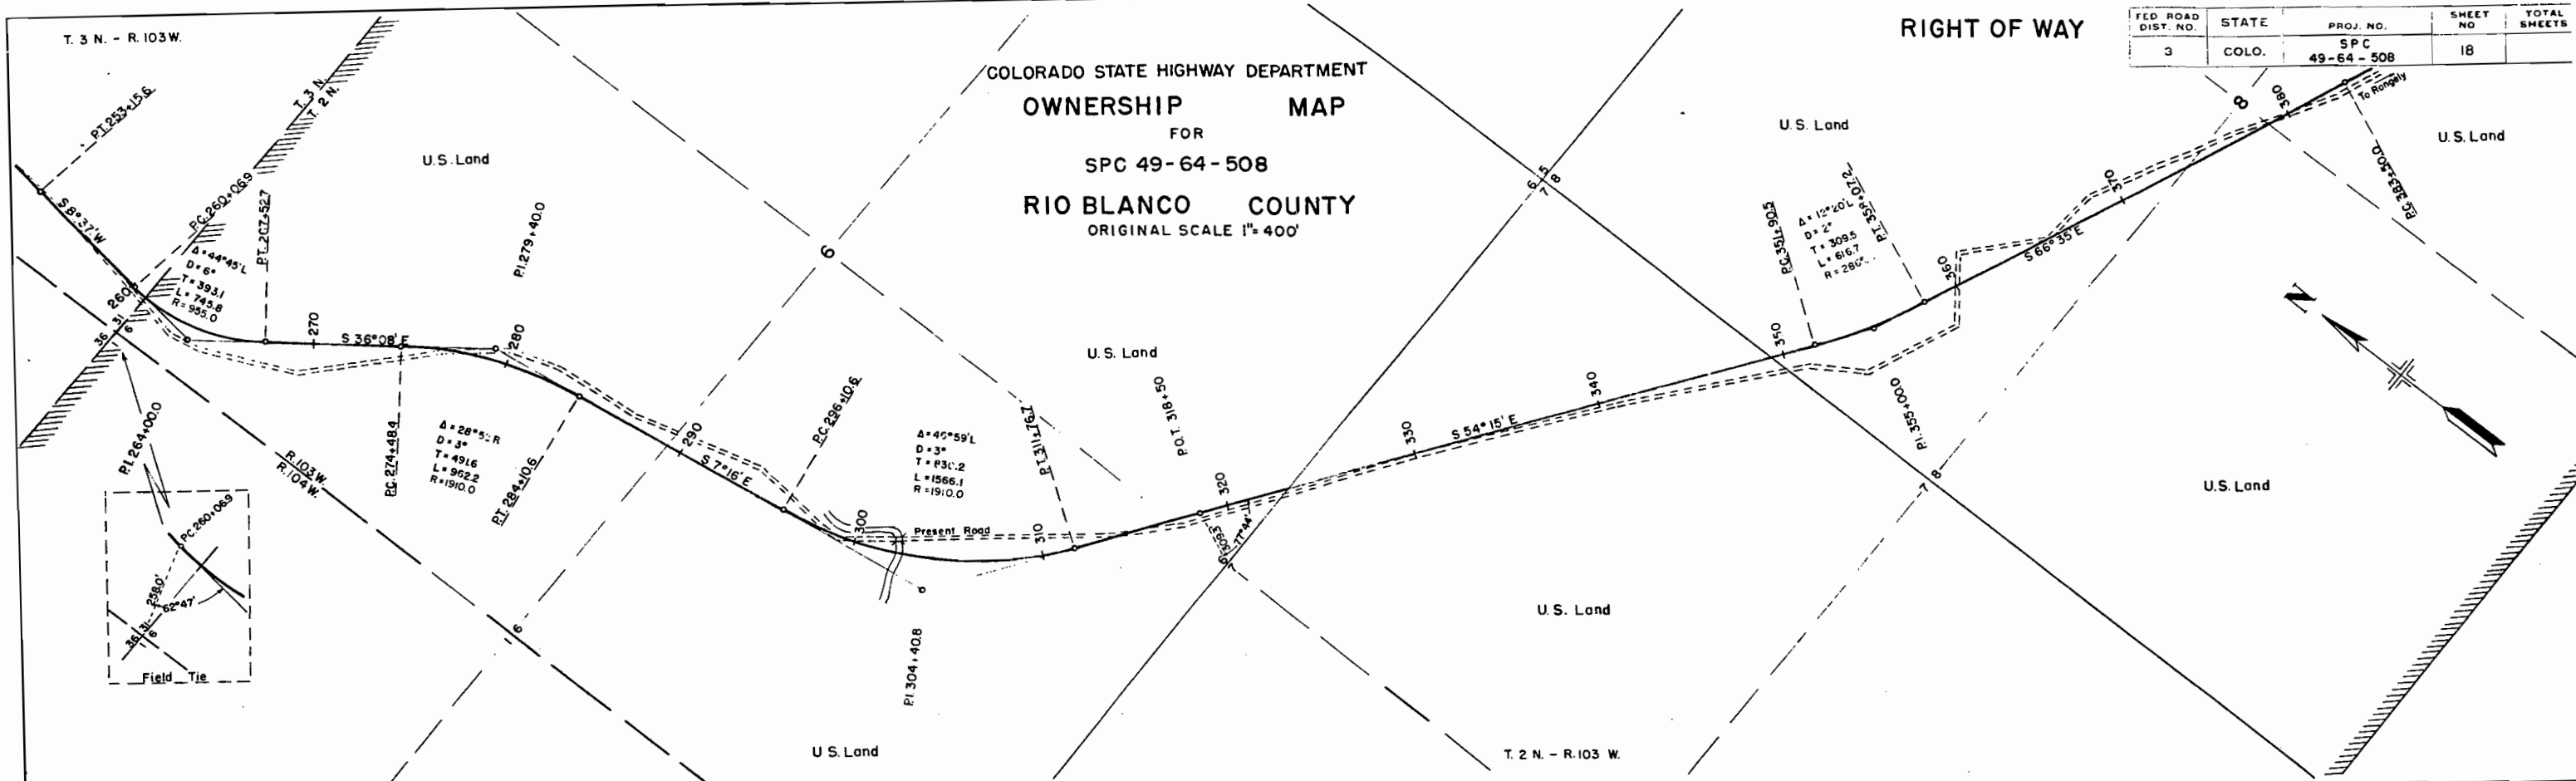

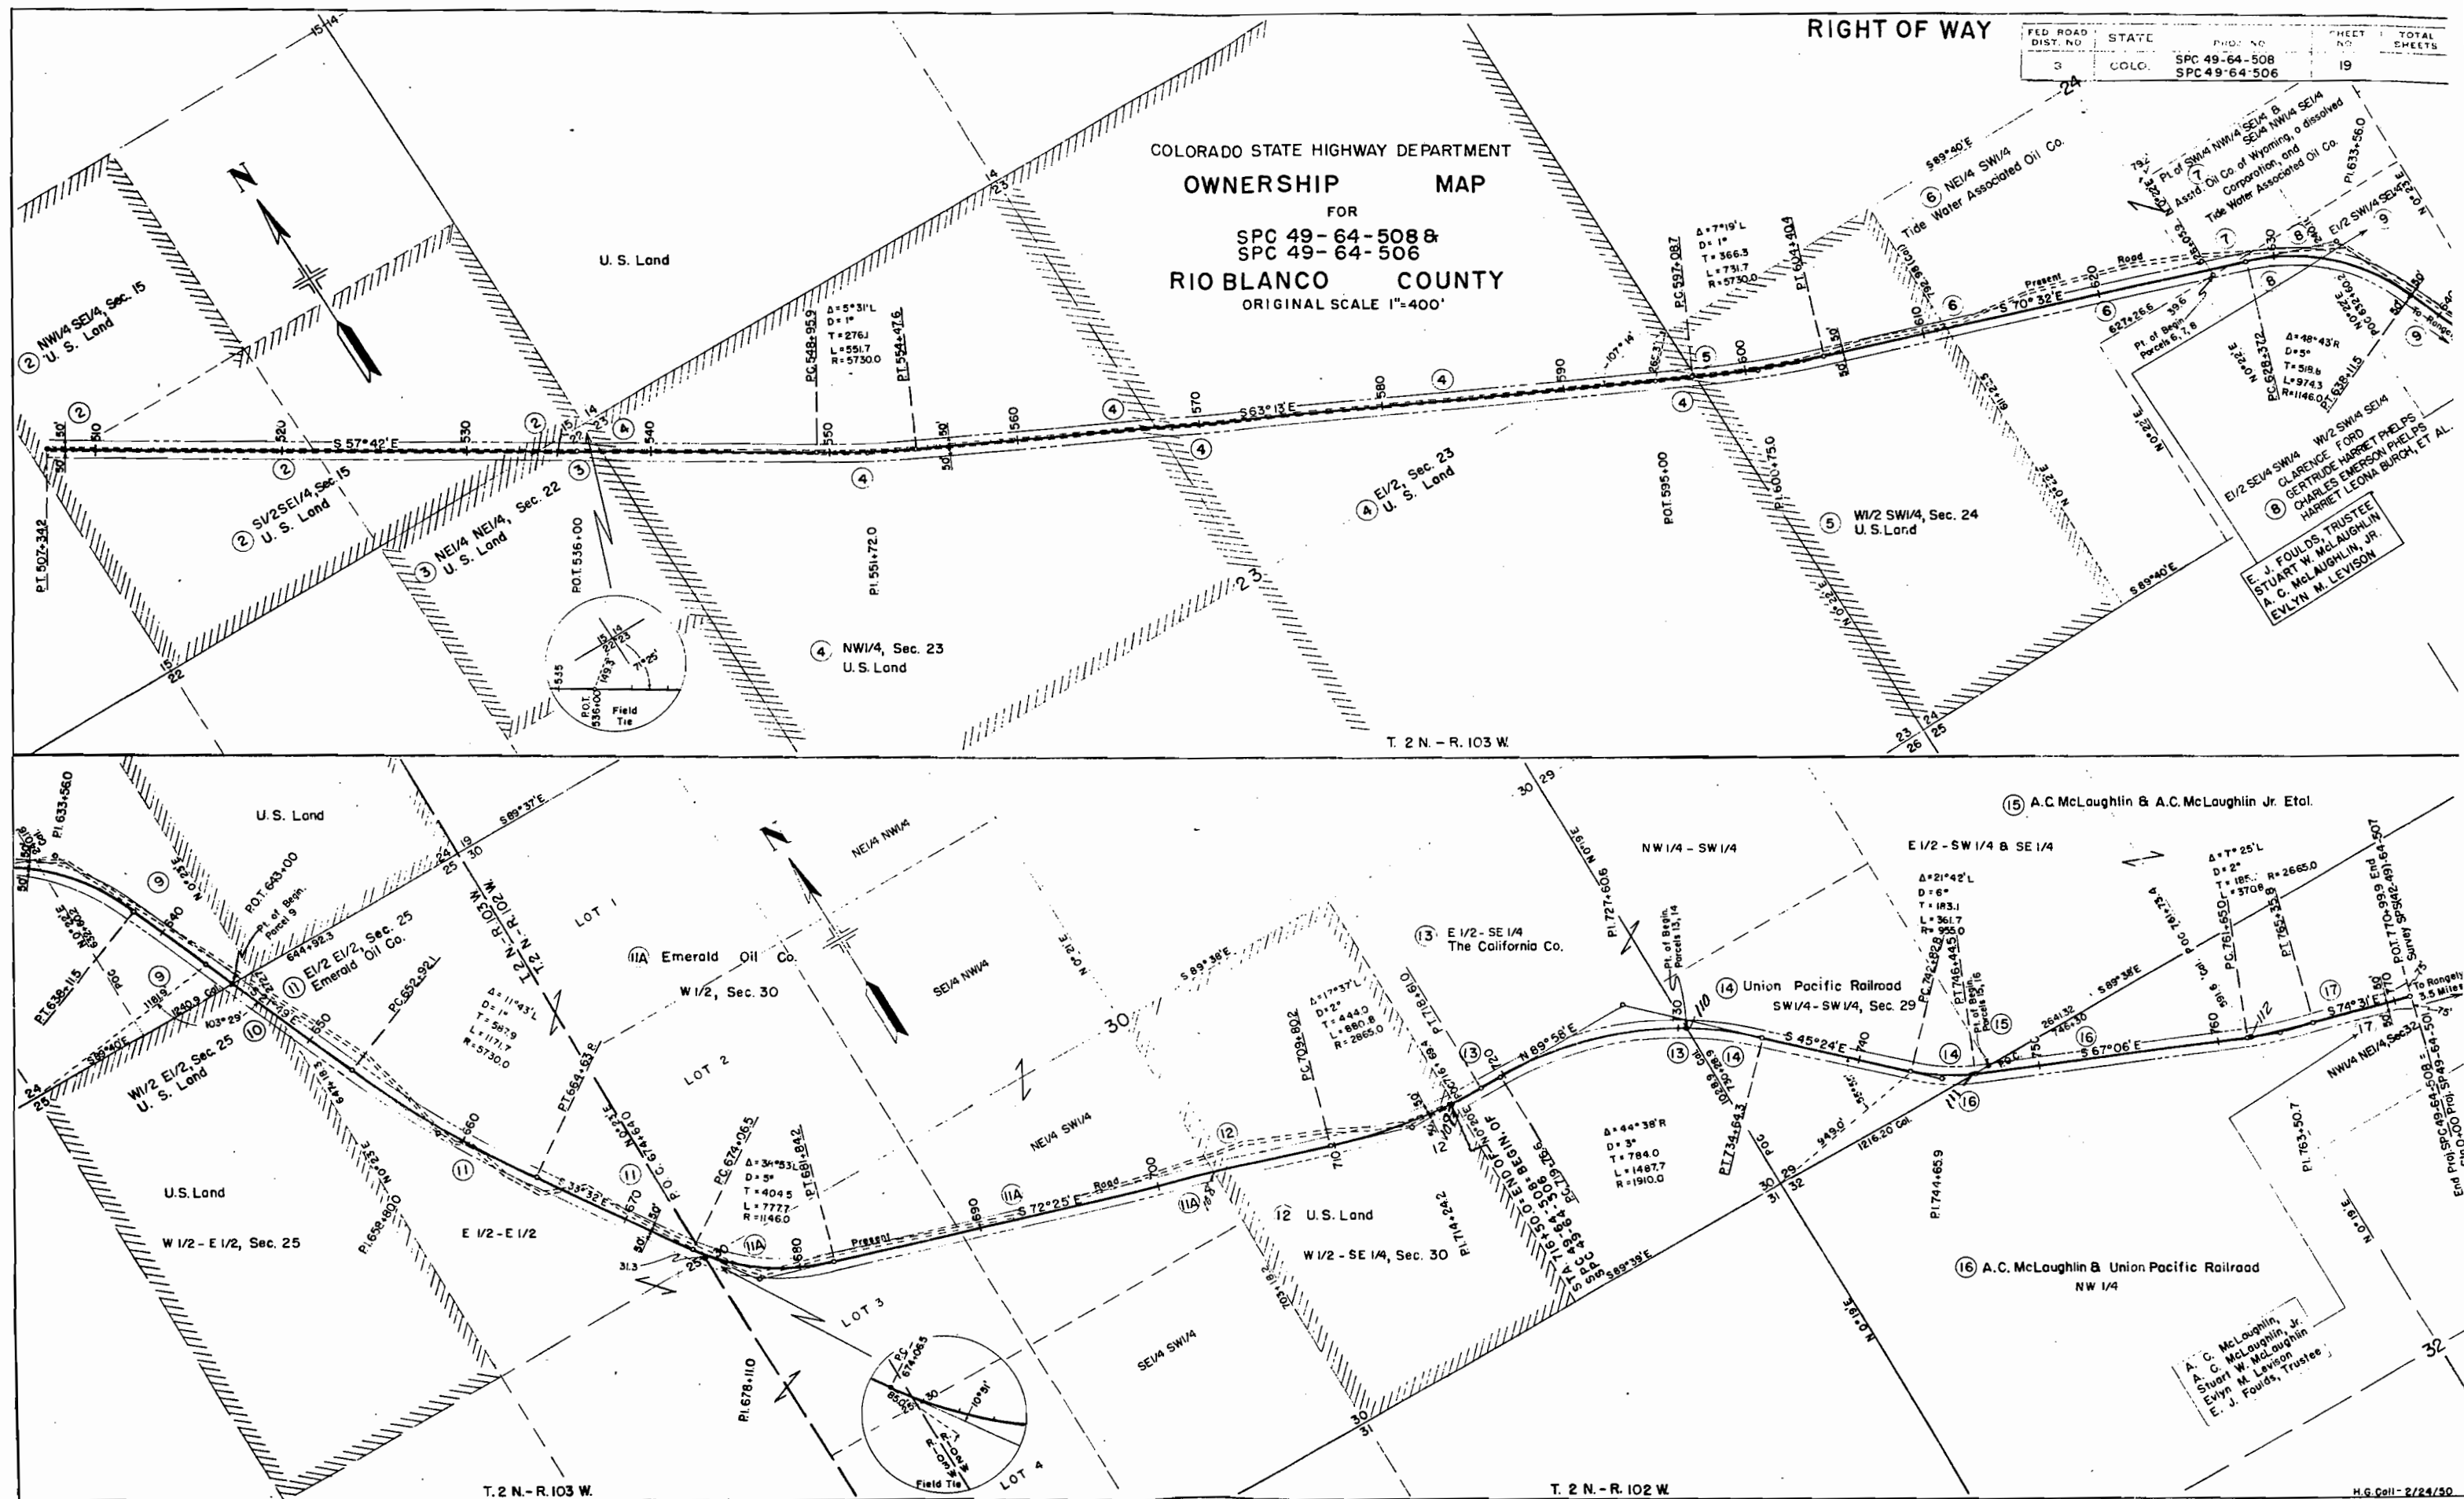

COLORADO STATE HIGHWAY DEPARTMENT
 RIGHT OF WAY MAP
 FOR
 S.P. 49-64-501
 RIO BLANCO COUNTY
 SCALE 1"=400

FED. ROAD DIST. NO.	STATE	SHEET NO.	TOTAL SHEETS
3	COLO	SP 49-64-501	20

Rev. 10-2-59 Rev. Proj. N. E. C. M.
 Rev. 10-7-59 Added Sheet No. Proj. F. C. M.

