

FED. ROAD DIST. NO.	STATE	S. P. PROJ. NO.	SHEET NO.	TOTAL SHEETS
3	COLO.	49-64-504	1	11

INDEX OF SHEETS

- Sheet No. 1 Sketch Map
 2. Owners, Location, Acreage
 3. Elwood M. Livingston, Fred Caldwell
 4. Fred Caldwell, U.S. Land, Elwood M. Livingston
 5. Elwood M. Livingston, U.S. Land
 6. Elwood M. Livingston, U.S. Land
 7. Elwood M. Livingston, U.S. Land
 8. Elwood M. Livingston, U.S. Land
 9. Frances W. & John Raynor Pierce, U.S. Land, and Elwood M. Livingston
 10. Julia M. Gillis, U.S. Land, and Frances W. & John Raynor Pierce
 11. Julia M. Gillis

COLORADO
STATE HIGHWAY DEPARTMENT


PLAN AND PROFILE OF PROPOSED
STATE PROJECT NO. 49-64-504

STATE HIGHWAY NO. 64
RIO BLANCO COUNTY

SCALES
 ON PLAN 1 IN. = 100 FT.
 ON PROFILE 1 IN. = 100 FT. HORIZONTAL
 1 IN. = 10 FT. VERTICAL
 GRADE LINE ON PROFILE IS SHOWN AS GRADE OF FINISHED ROAD

RIGHT OF WAY

INFORMATION OBTAINED FROM AVAILABLE COUNTY RECORDS
 R. 98 W. R. 97 W.

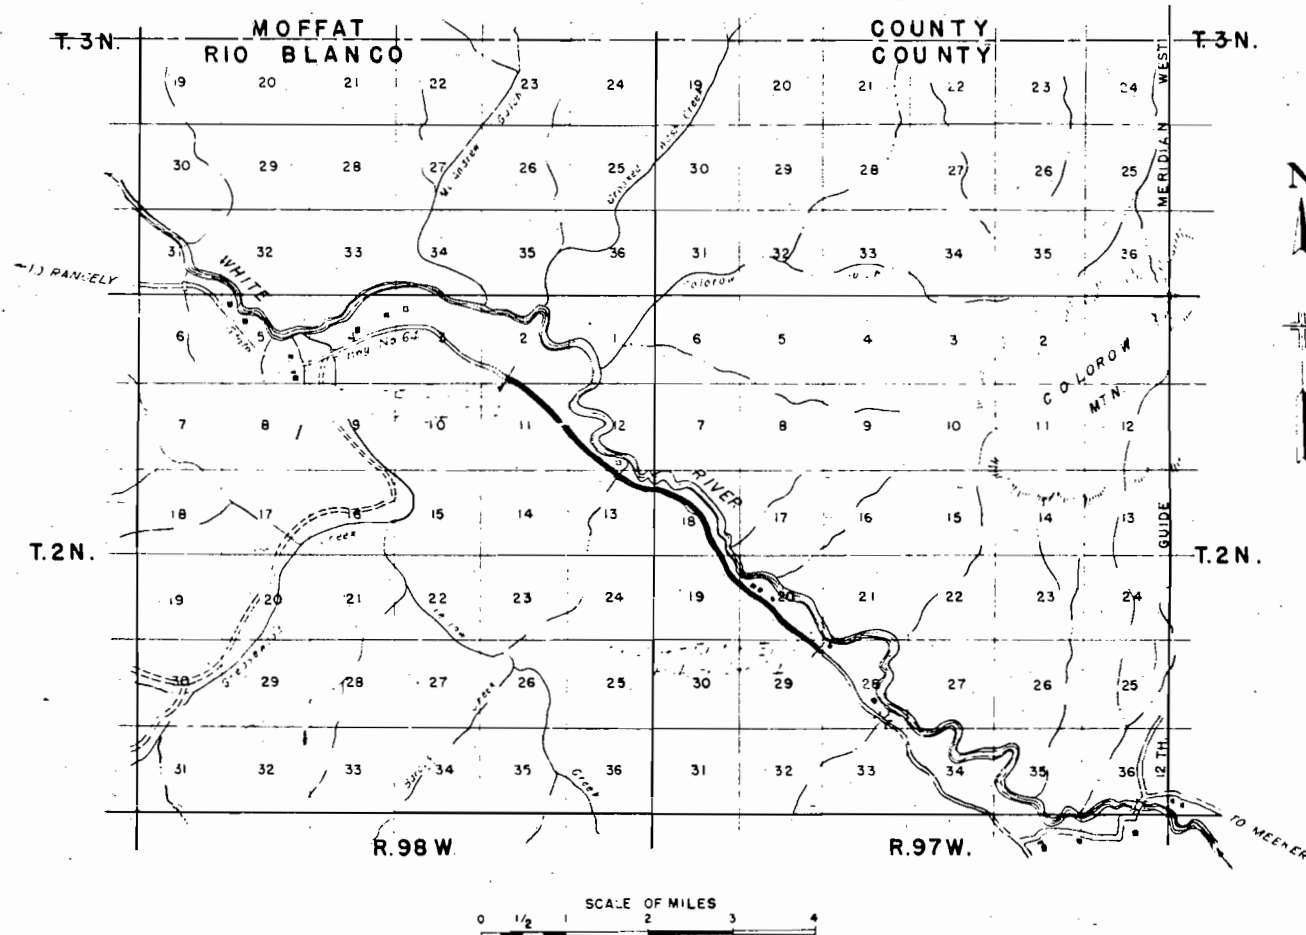



FED. ROAD DIST. NO.	STATE	S. P. PROJ. NO.	SHEET NO.	TOTAL SHEETS
3	COLO.	49-64-504	2	


[illegible]

TRACT 52
ELWOOD M. LIVINGSTON


TRACT 53
ELWOOD M. LIVINGSTON

TRACT 51
U.S. LAND
SW¹/₄, Sec. 12

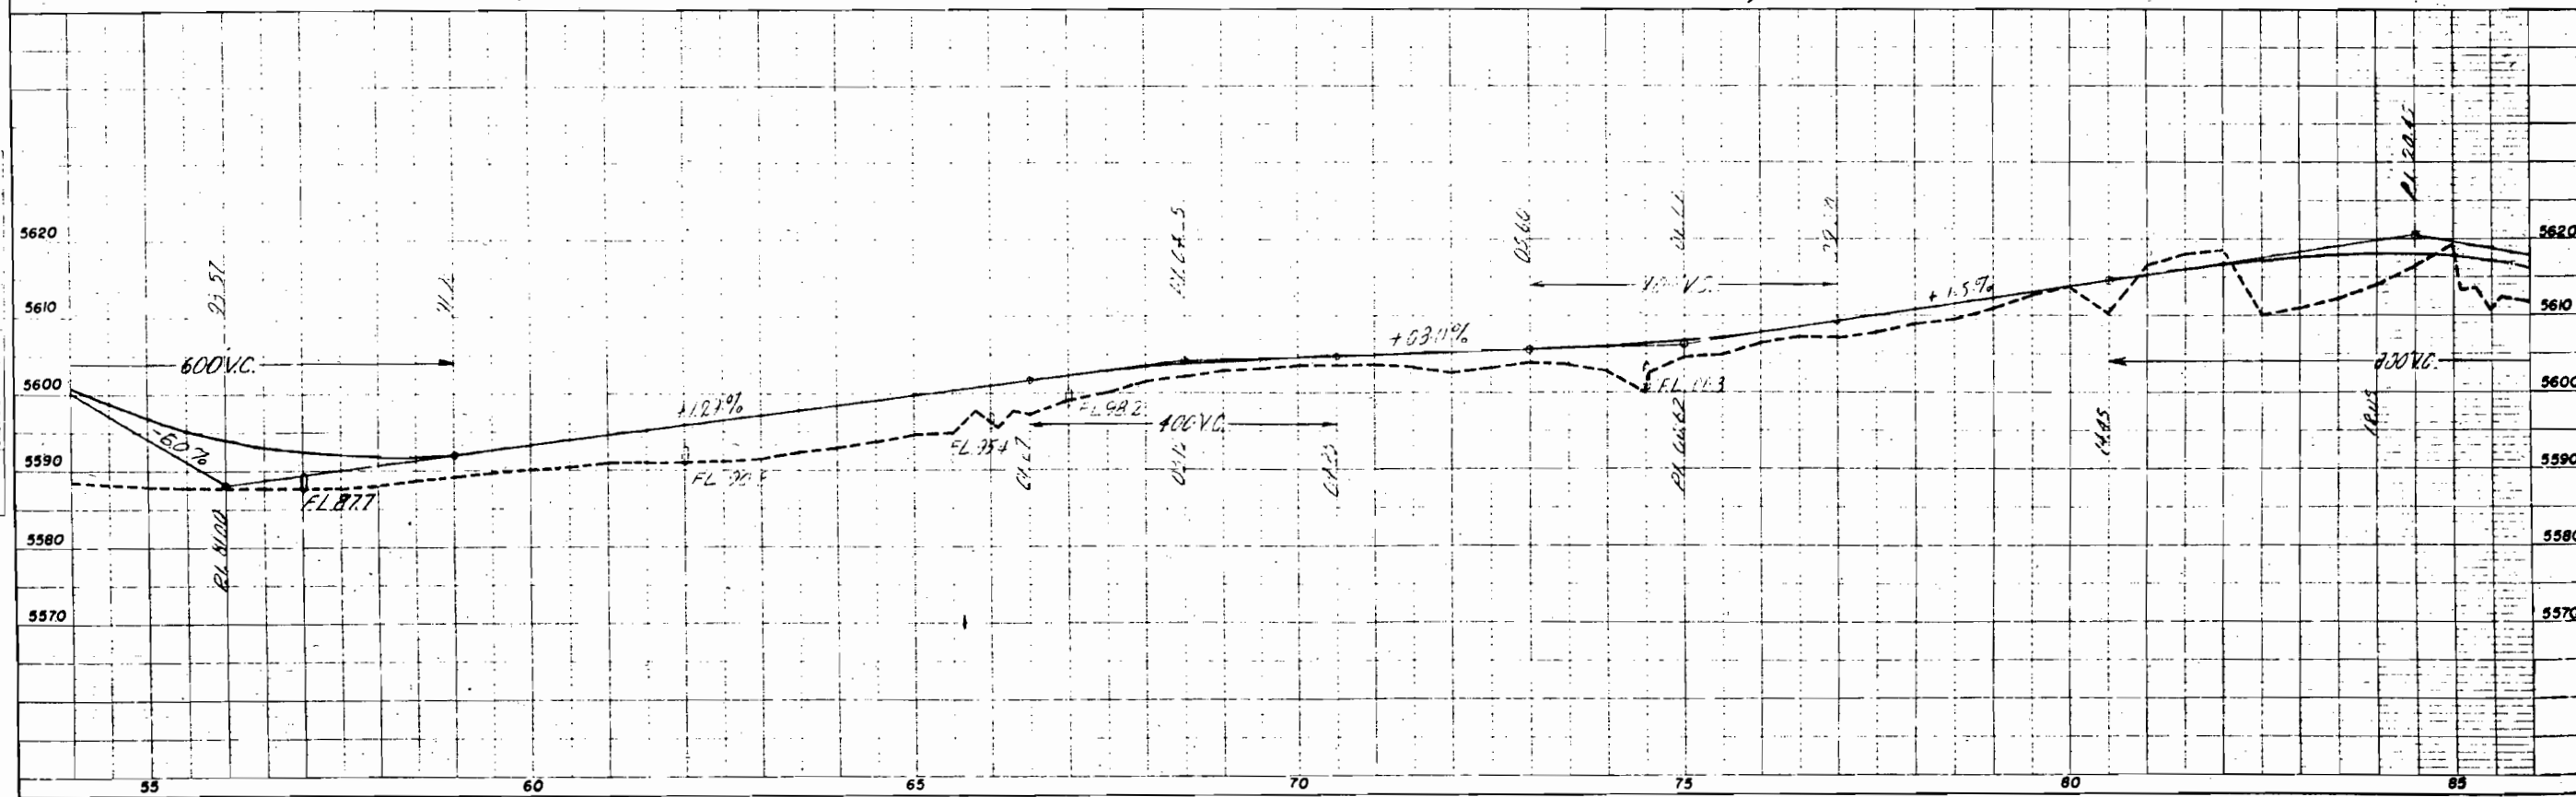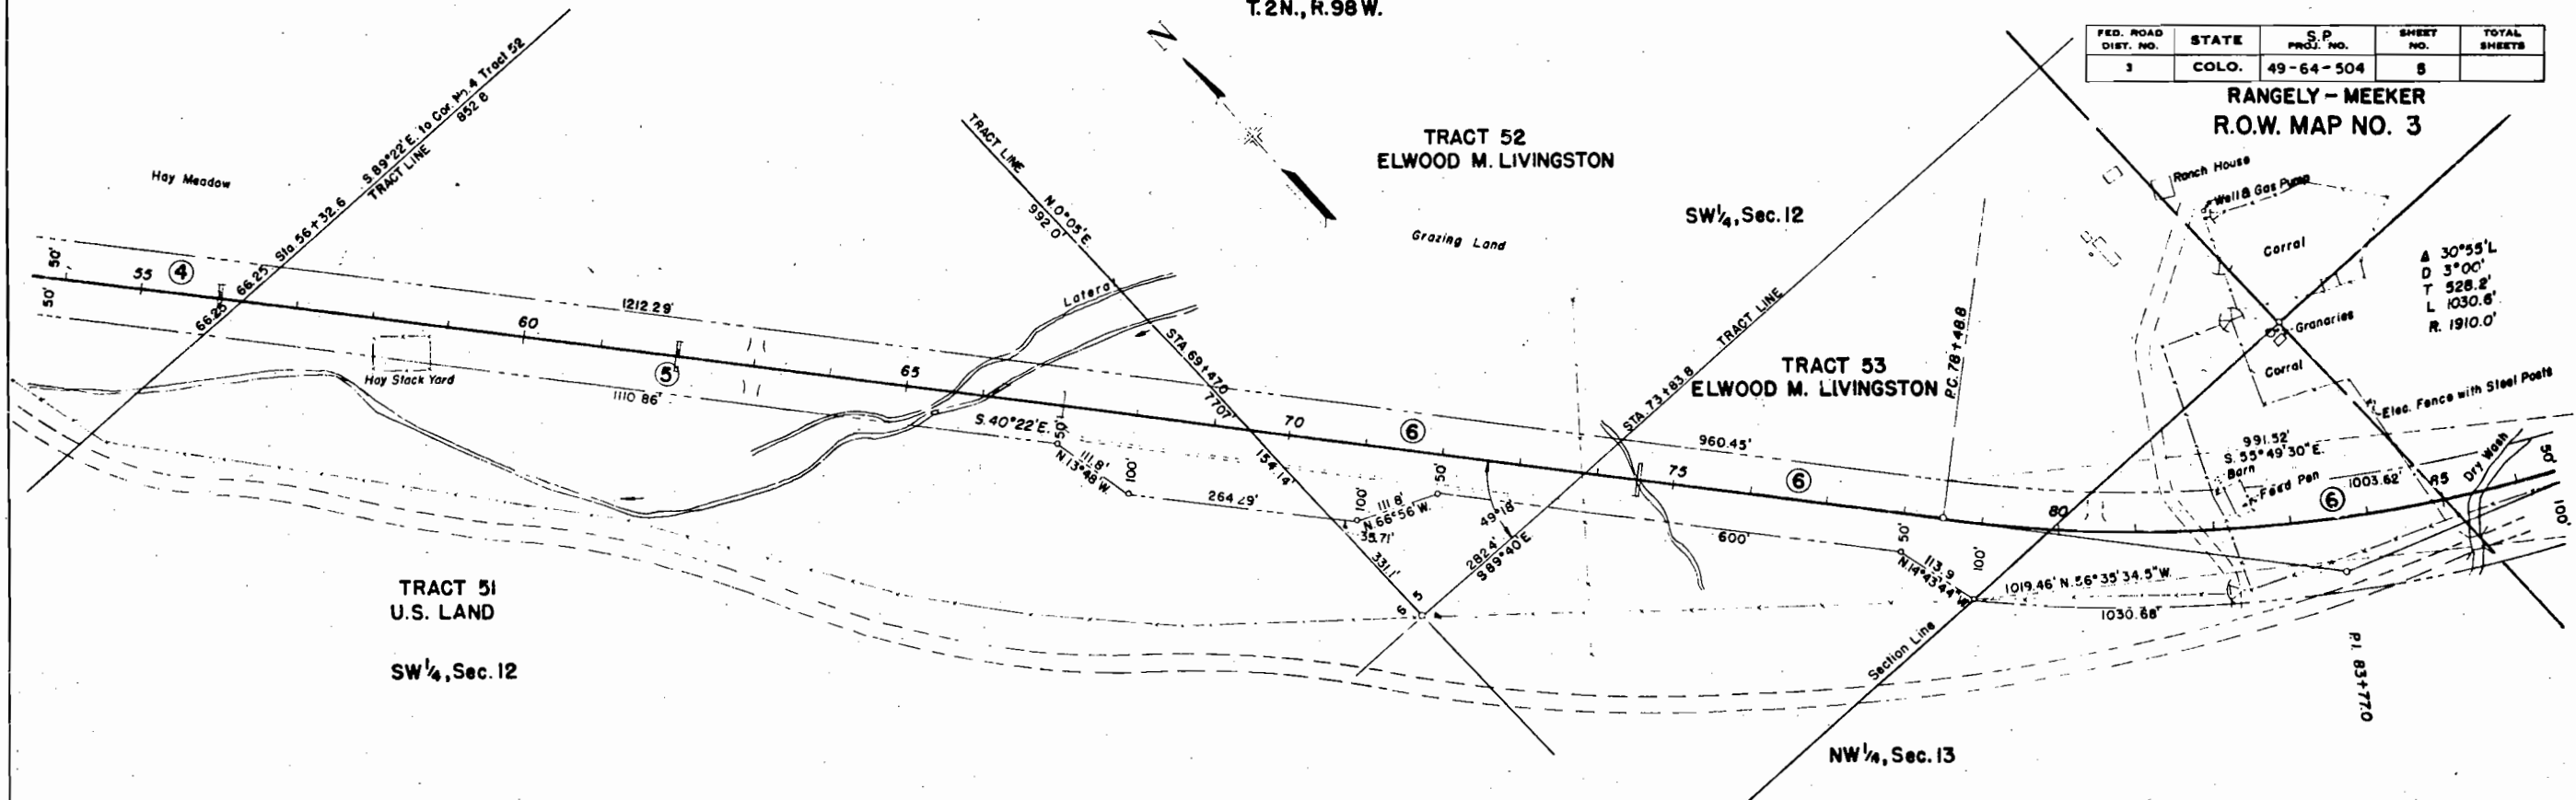

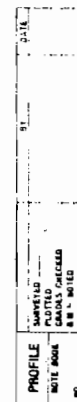

RANGELY-MEEKER
R. O. W. MAP NO. 5

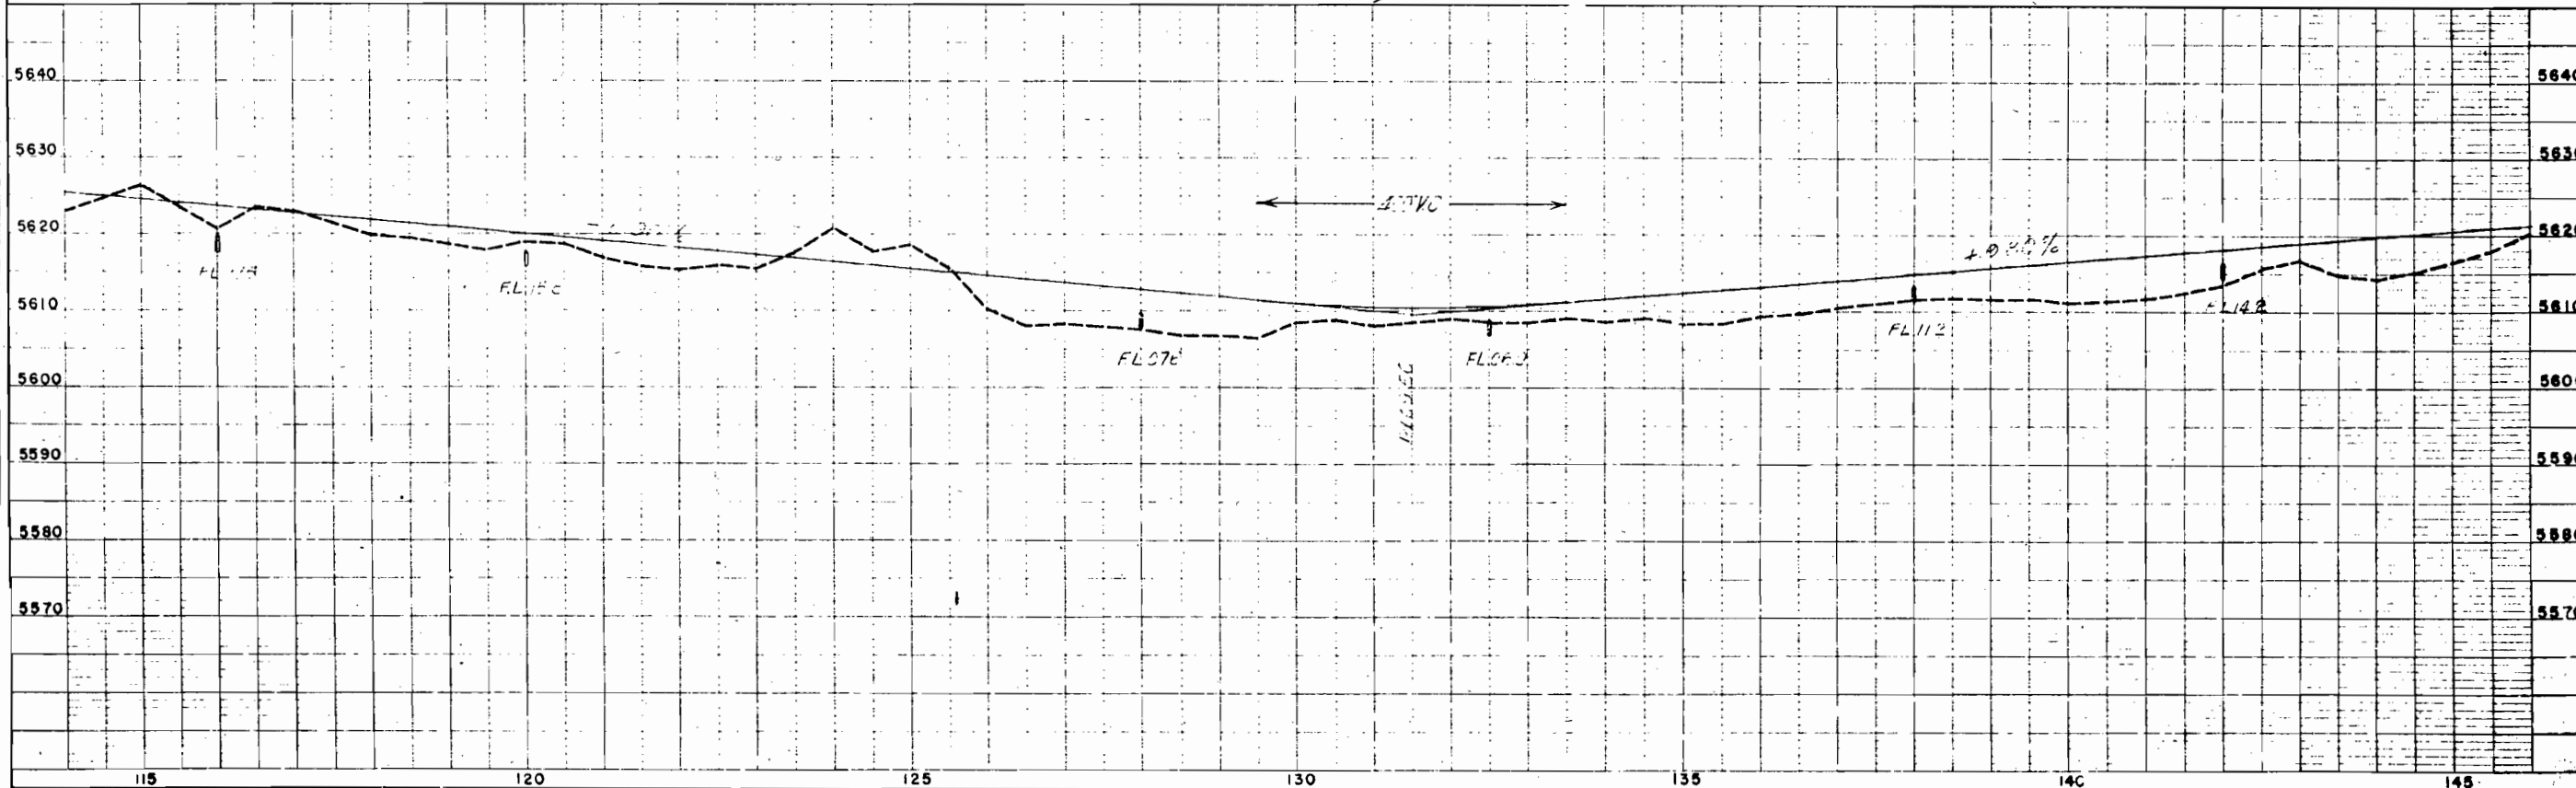

T.2N.,R.97W.

FED. ROAD DIST. NO.	STATE	S.P. PROJ. NO.	SHEET NO.	TOTAL SHEETS
3	COLO.	49-64-504	8	

RANGELY - MEEKER
R.O.W. MAP NO. 6

NE 1/4, Sec. 18

TRACT 37A, Sec. 18 & 19
ELWOOD M. LIVINGSTON

WHITE RIVER

Far Bank of
Overflow Channel

Overflow Channel

LOT 31, Sec. 18
U.S. LAND

LOT 29, Sec. 18
U.S. LAND

Δ 26° 42' R
D 3° 00'
T 453.3'
L 890.0'
R 1910.0'

SE 1/4, Sec. 18


Dike

Hay Corral

Tree Line

Tree Line

SOUTH

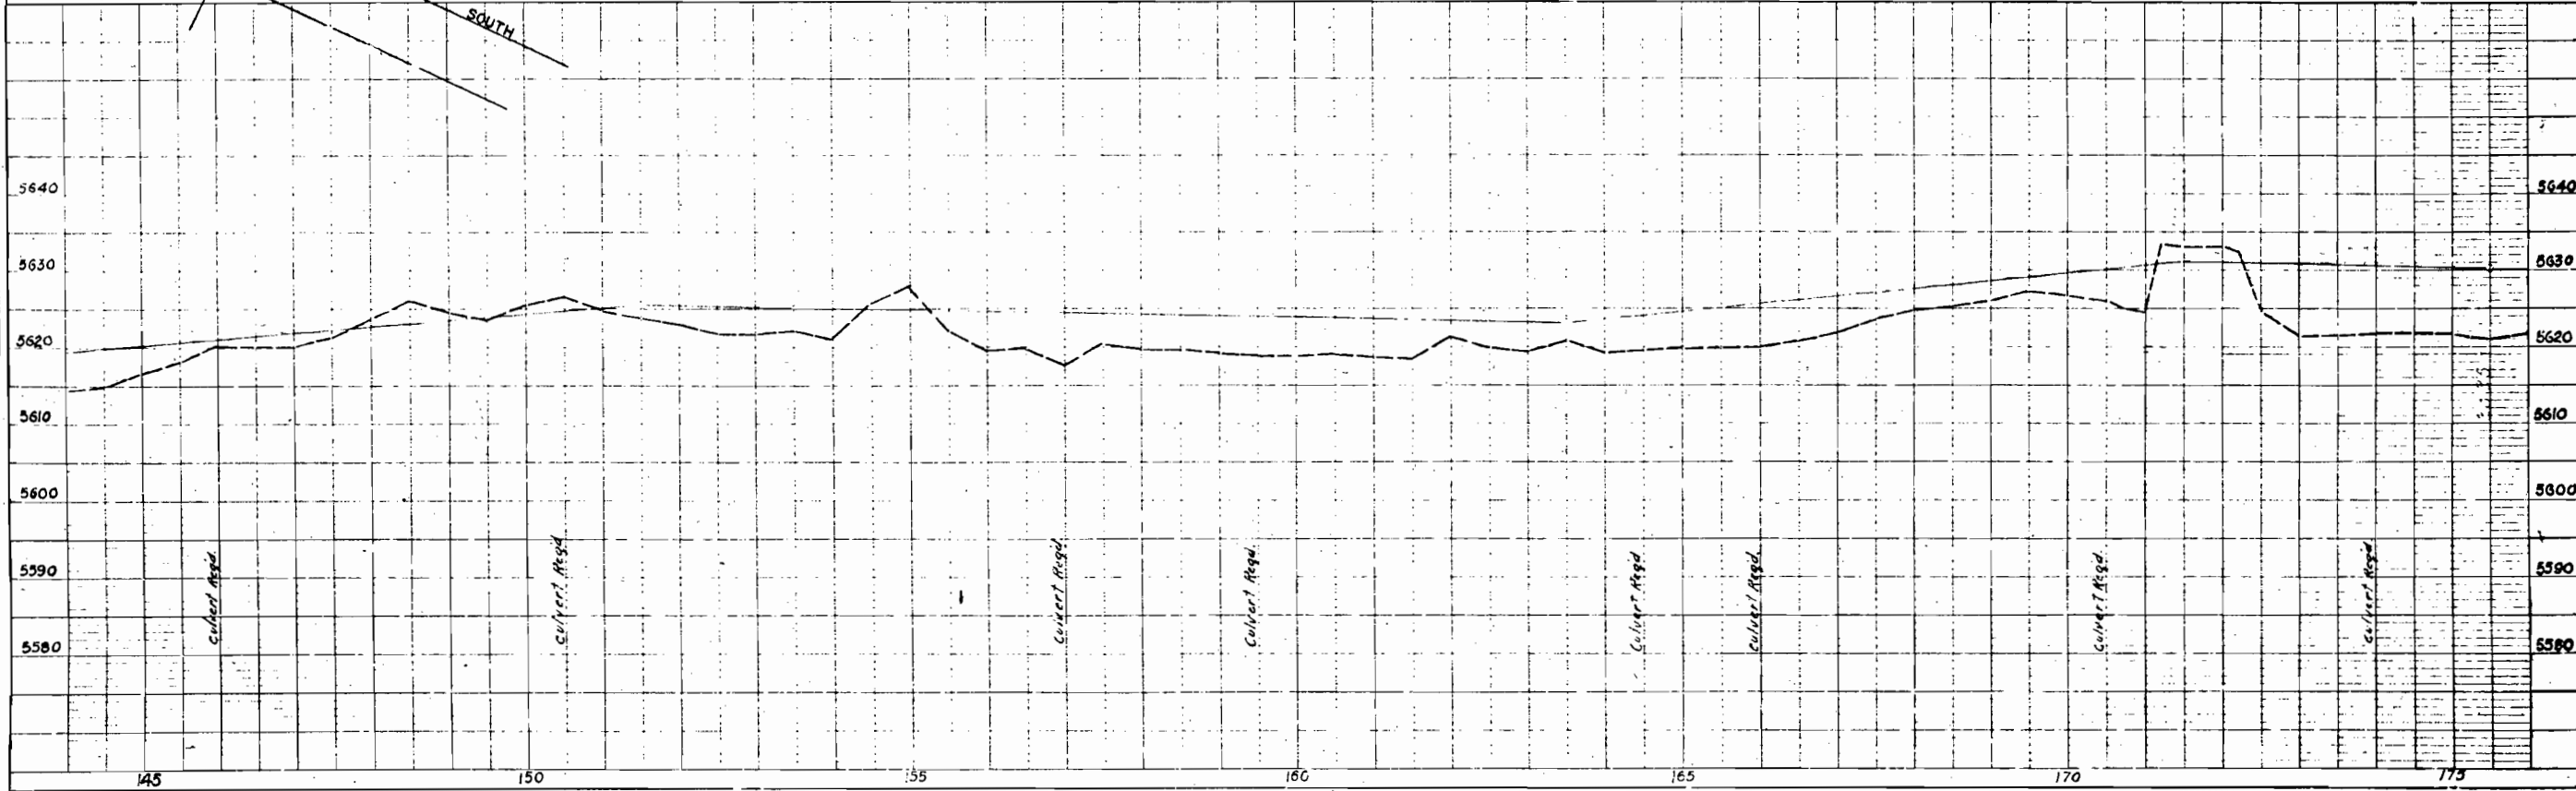


PLAN
DATE
BY
CHECKED
BY

PROFILE
DATE
BY
CHECKED
BY

FED. ROAD DIST. NO.	STATE	S.P. PROJ. NO.	SHEET NO.	TOTAL SHEETS
3	COLO.	49-64-504	9	

RANGELY - MEEKER
R.O.W. MAP NO. 7

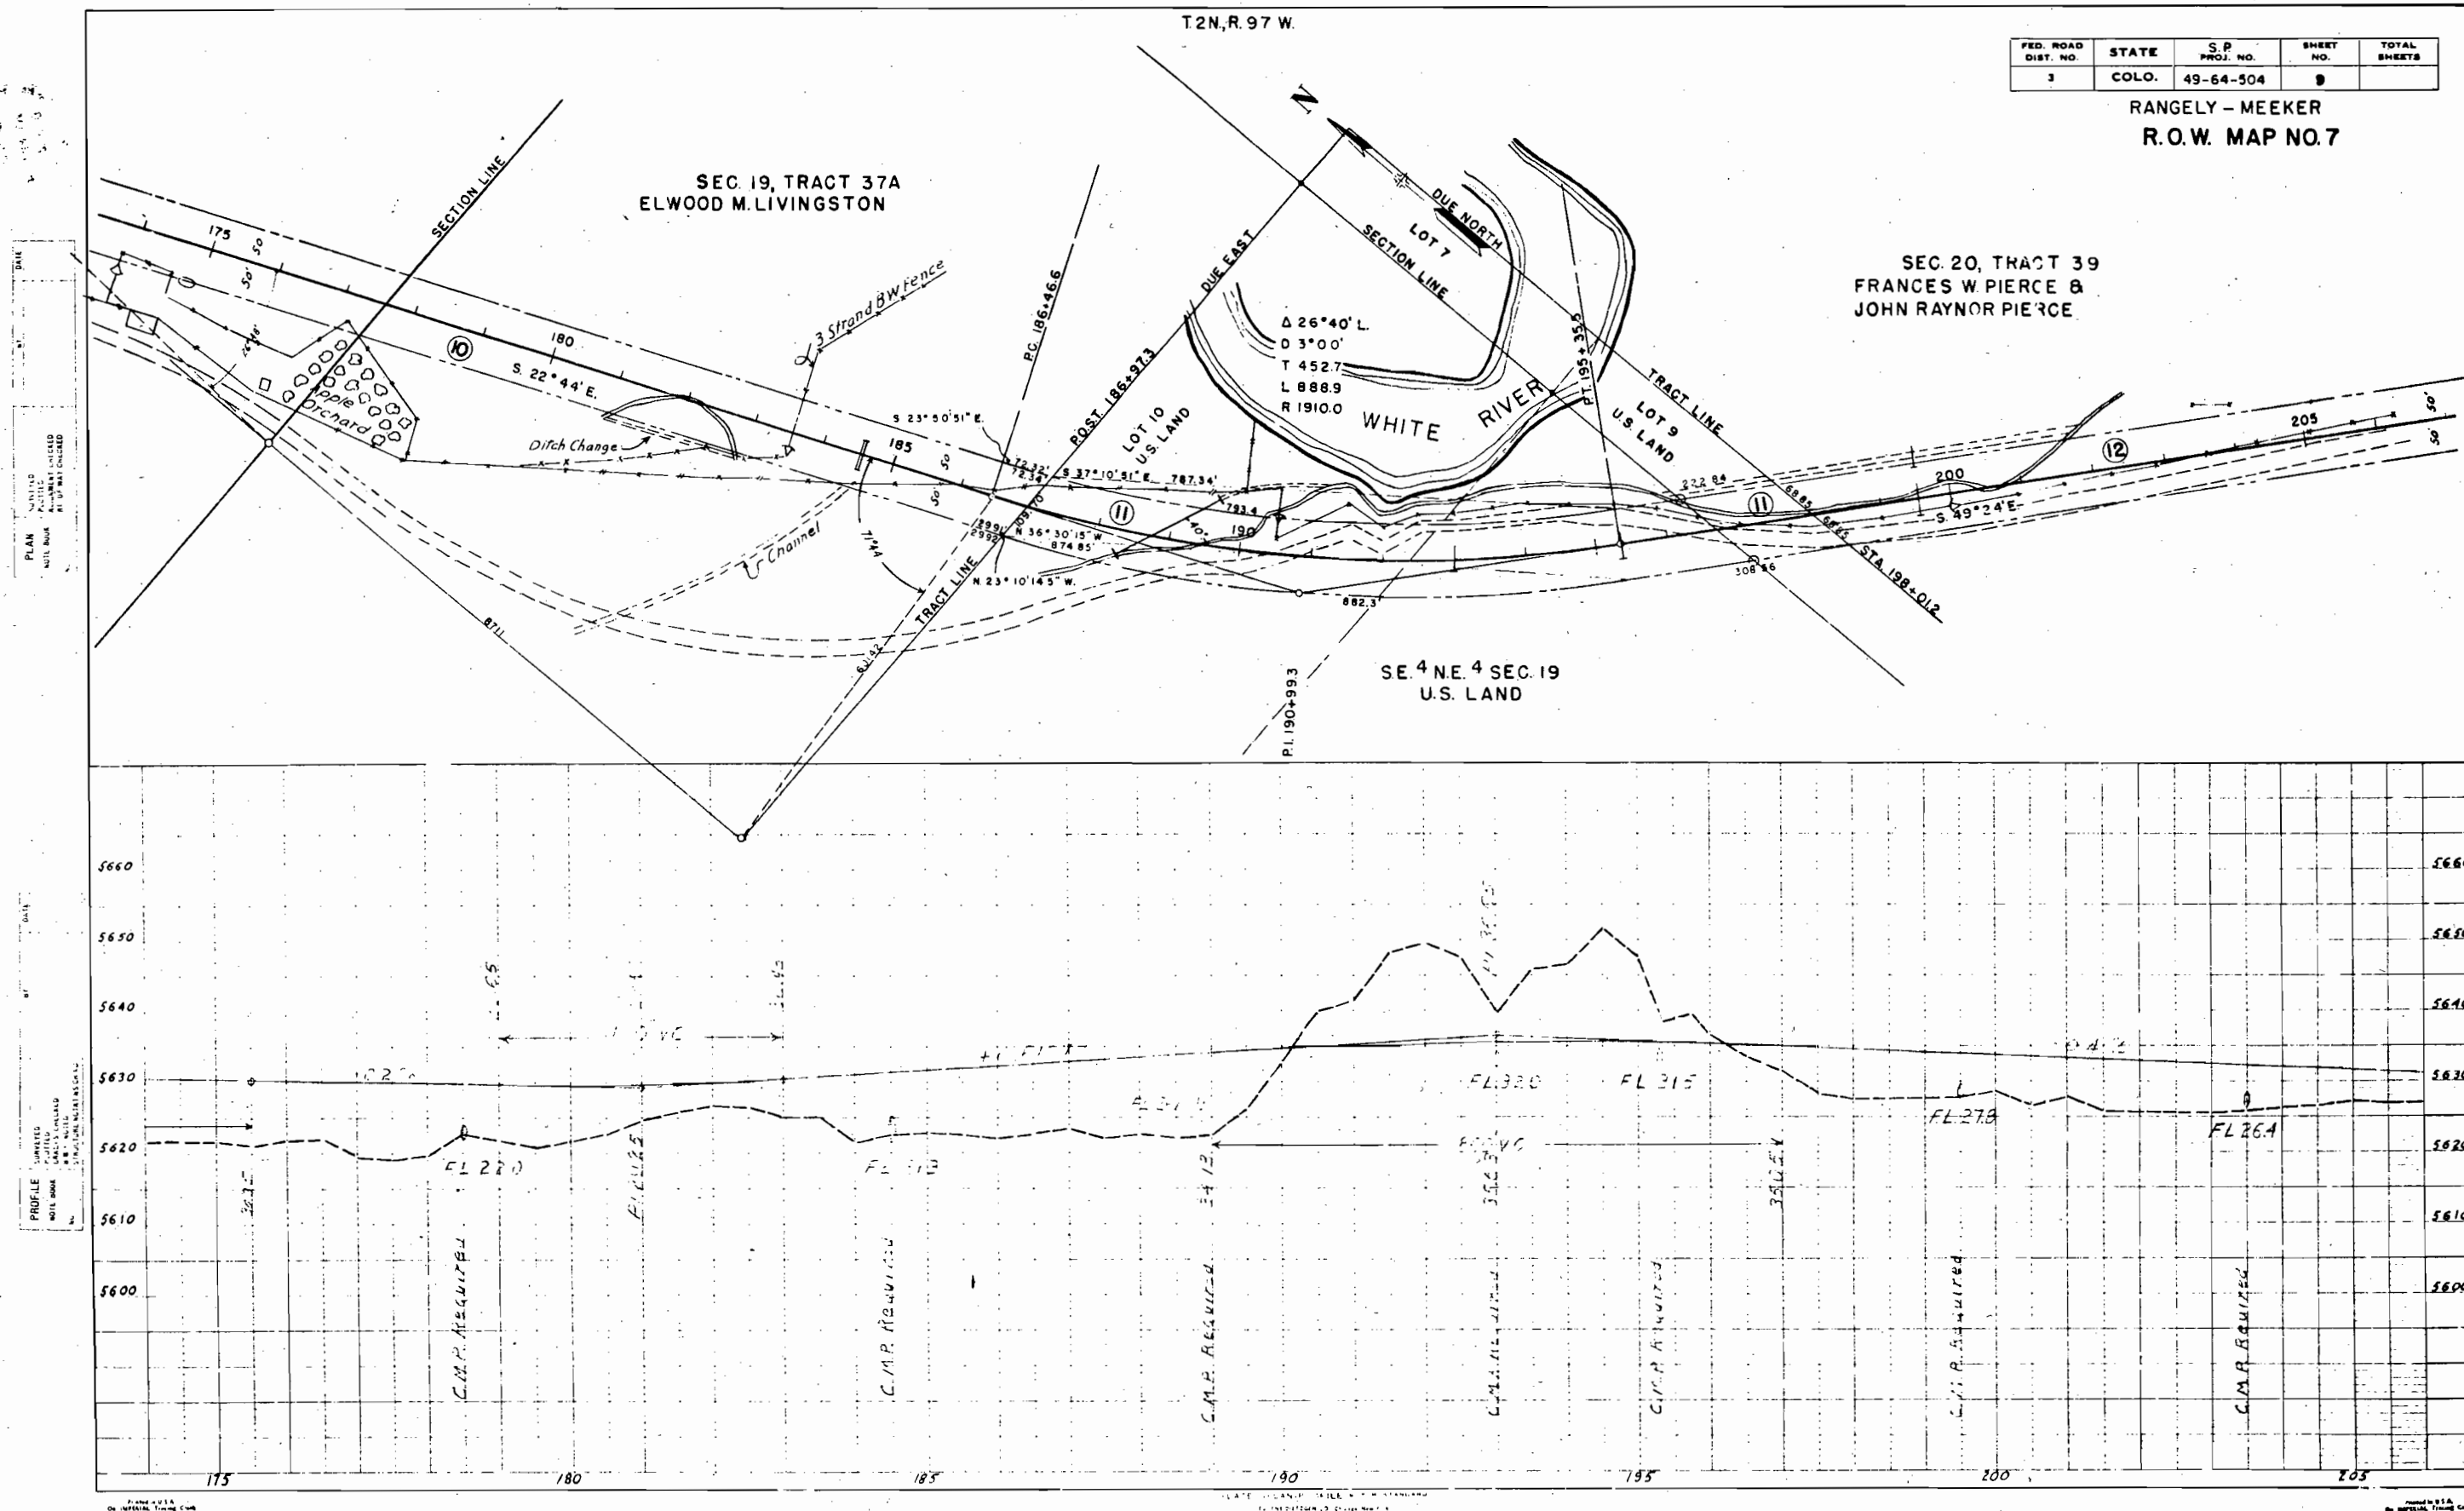



TRACT 40, Sec. 20
JULIA M. GILLIS

T.2N., R. 97W.

FED. ROAD DIST. NO.	STATE	S.P. PROJ. NO.	SHEET NO.	TOTAL SHEETS
3	COLO.	49-64-504	11	

RANGELY-MEEKER
R.O.W. NO. 9

A 10°02'L.
D 2°00'
T 251.5'
L 501.7'
R 2865.0'


TRACT 43B, Sec. 28
ERNEST OLDLAND

TRACT 44A, Sec. 20 & 29
JULIA M. GILLIS

LOT 3, Sec. 29
U.S. LAND
(16-A)

SE 1/4, Sec. 20


NE 1/4, Sec. 29

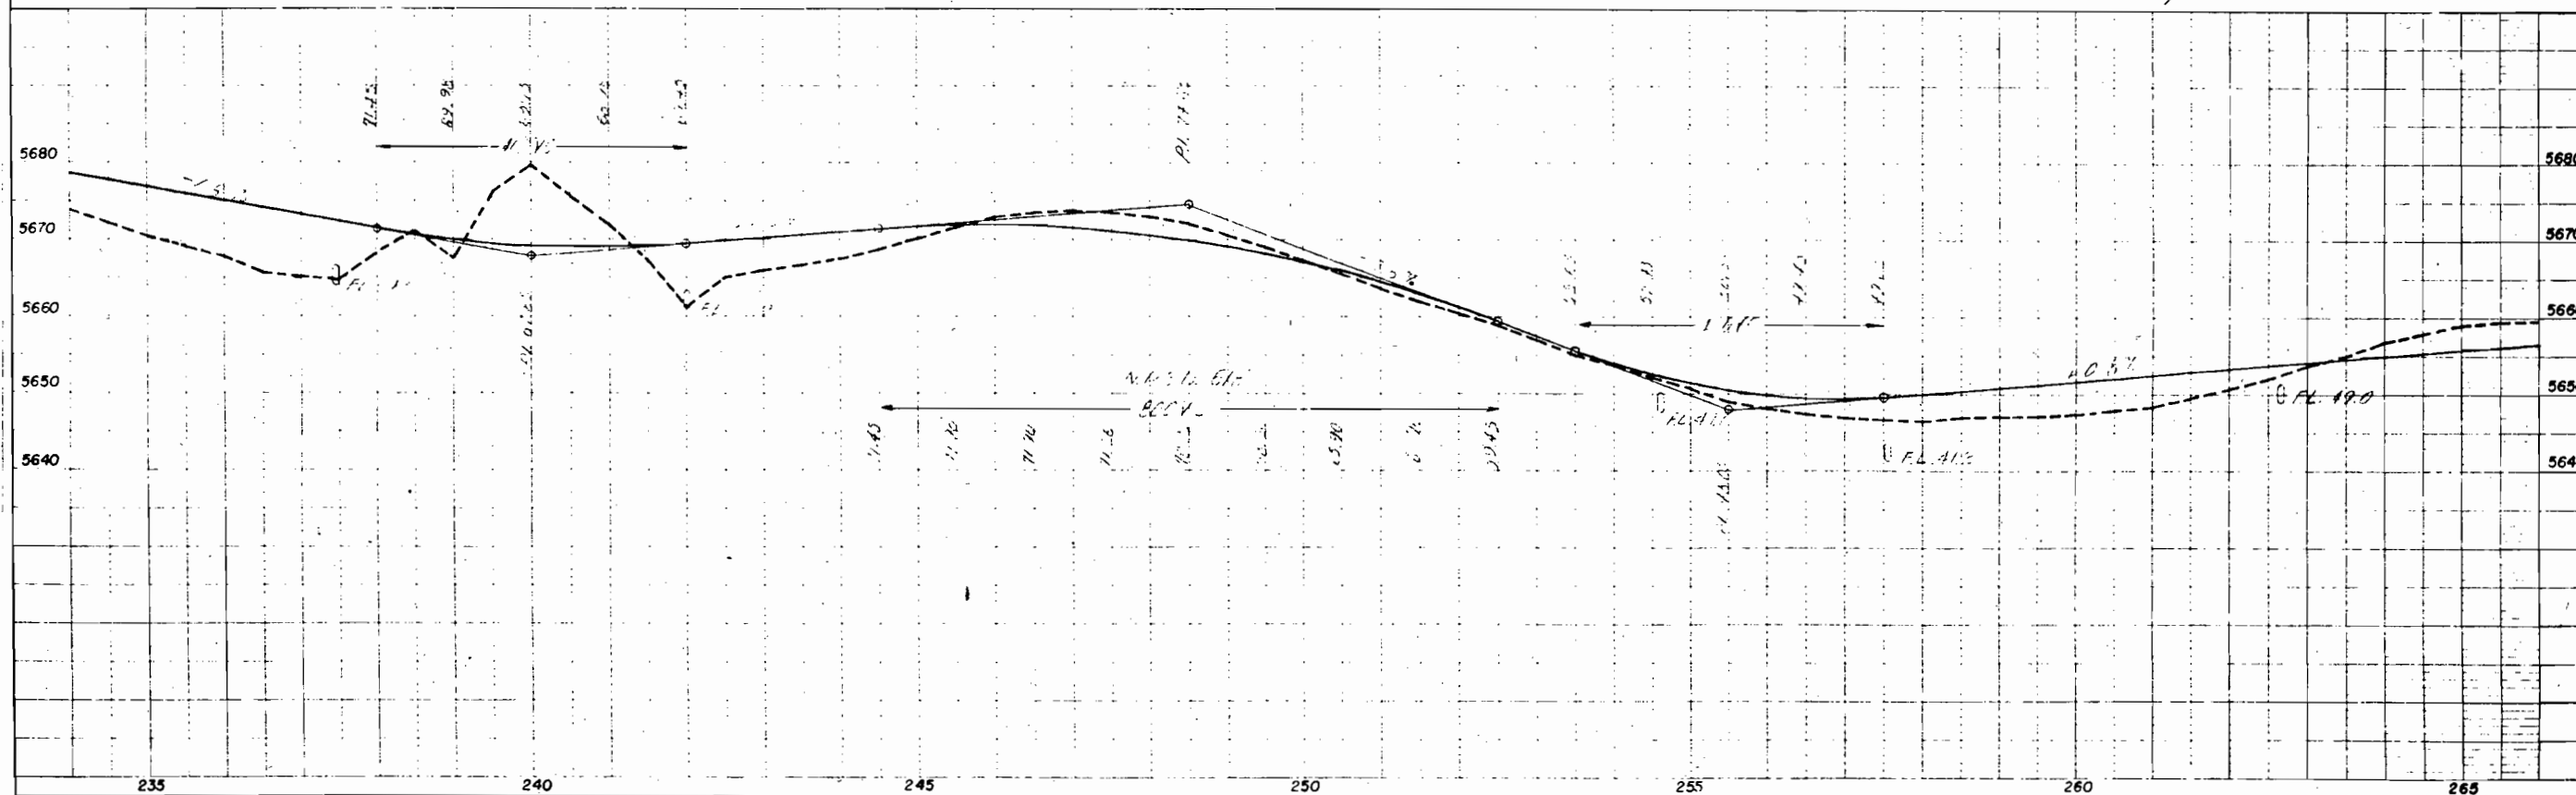

PLAN
SCALE
1" = 100'

PROFILE
SCALE
1" = 100'

FED. ROAD DIST. NO.	STATE	S.P. PROJ. NO.	SHEET NO.	TOTAL SHEETS
3	COLO.	49-64-504		

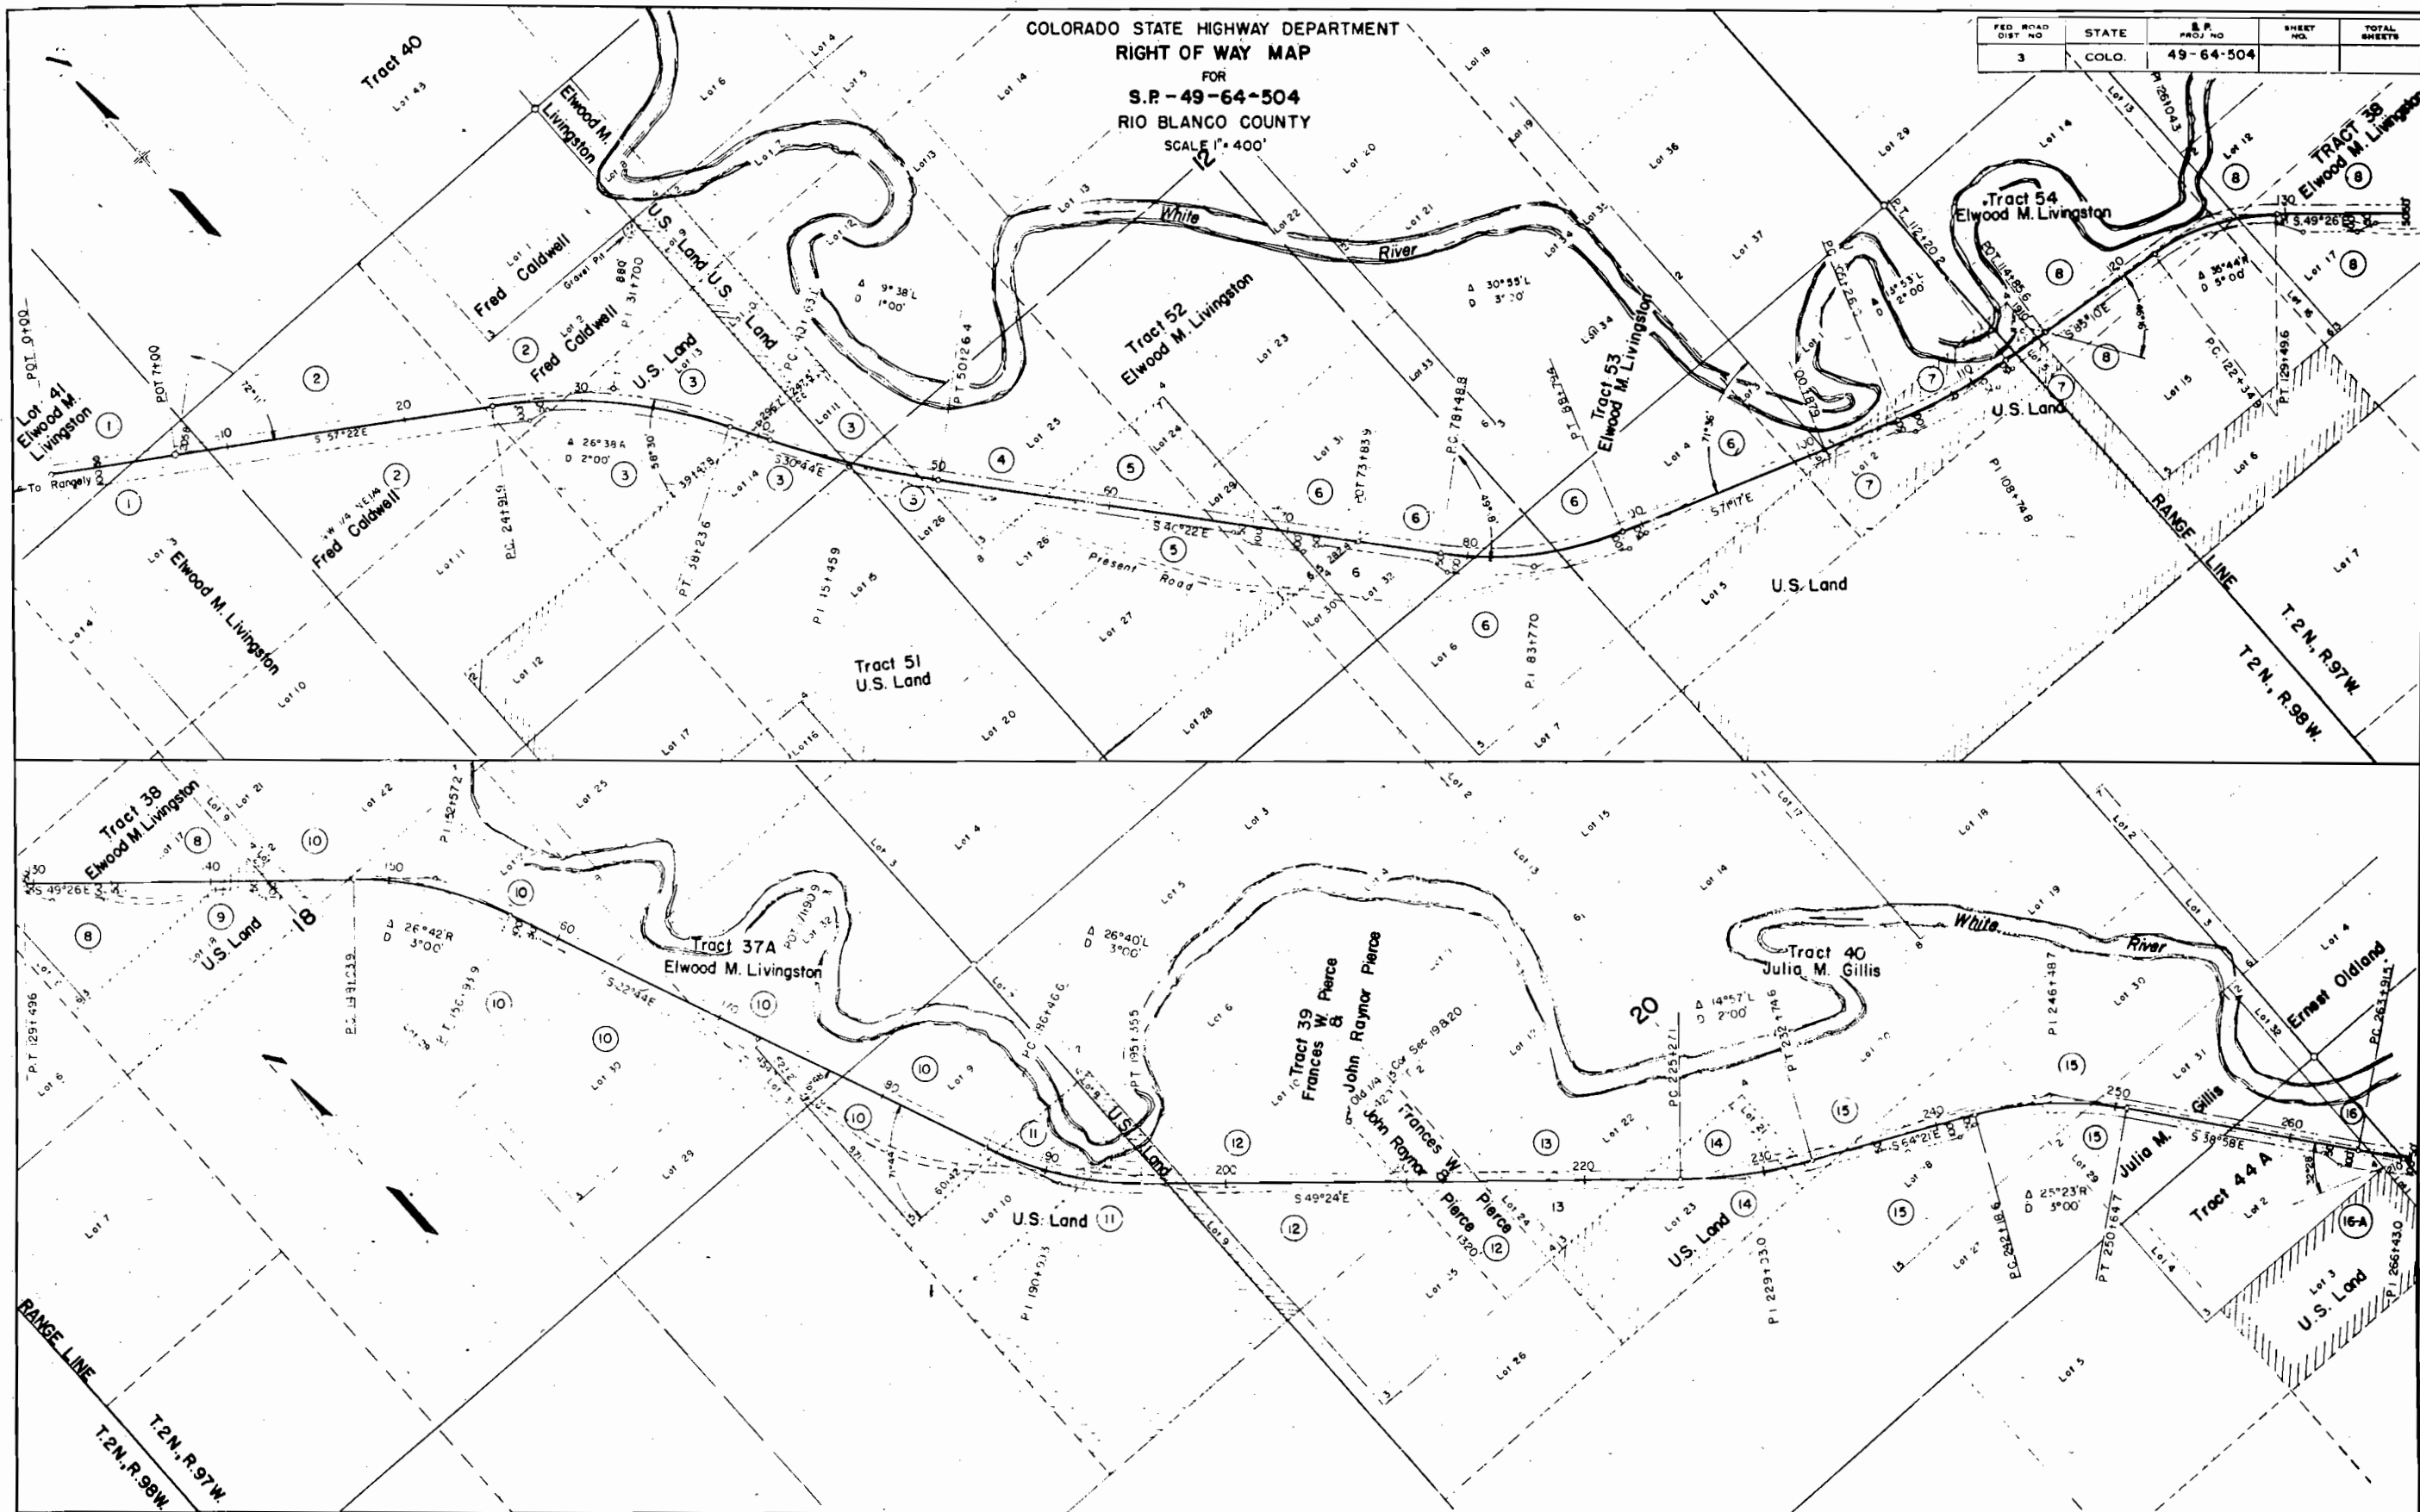

FED. ROAD DIST. NO.	STATE	S.P. PROJ. NO.	SHEET NO.	TOTAL SHEETS
3	COLO.	49-64-504		

