

COLORADO DEPARTMENT OF HIGHWAYS

PLAN AND PROFILE OF PROPOSED
FEDERAL AID PROJECT NO. SR 0140(1)
STATE HIGHWAY NO. 140
LA PLATA COUNTY

- INDEX OF SHEETS
1-1 SKETCH MAP AND TITLE PAGE
2 TABULATION OF PROPERTIES
3-6 ALIGNMENT PLAN AND PROFILE

DATE	1957
PROJECT NO.	SR 0140 (1)
SECTION	1
DATE	1957

RIGHT OF WAY


CONVENTIONAL SIGNS

CENTER LINE
RIGHT OF WAY LINE
TOWNSHIP OR RANGE LINE
LAND LINES
BOARDS AND FENCE
COMMUNICATION WIRE FORCE
TELEPHONE & TELEGRAPH LINES
POWER LINE
PRESENT ROAD (When Shown)

SCALE OF ORIGINAL DRAWINGS
ON PLAN: 1" = 100 FT.
ON PROFILE: 1" = 10 FT. VERTICAL
GRADE LINE 1" = 10 FT. VERTICAL
CROSS LENGTH OF PROJECT 1/4" = 1000 FT.
NET LENGTH OF PROJECT 4,000 FT.

RIGHT OF WAY

INFORMATION OBTAINED FROM AVAILABLE COUNTY RECORDS

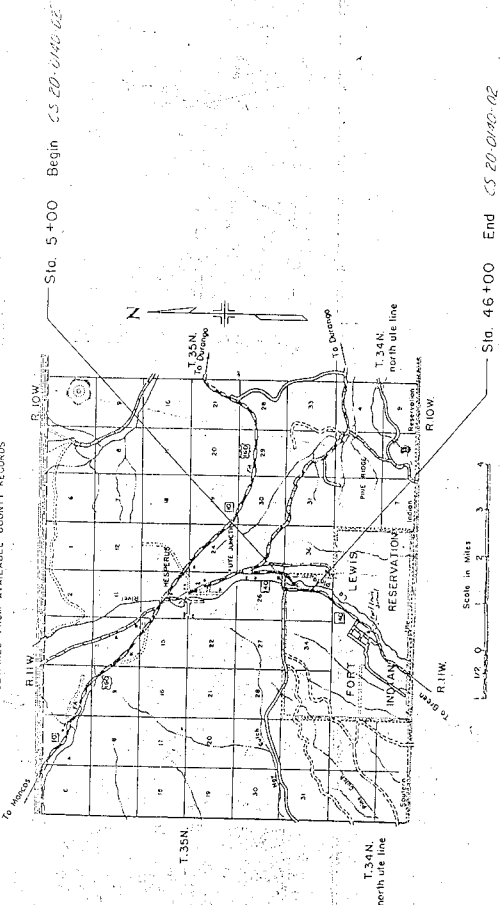


Sta. 5+00 Begin CS 20-0140-02


Sta. 46+00 End CS 20-0140-02

DATE	PROJECT	SCALE
10/15/2010	MP200+00-05	1"=40'
DRAWN BY	CHECKED BY	DATE
MP200+00-05		

RIGHT OF WAY
 COS EXPERIMENTAL STATION 0+00 FT LE
 ALUMINUM

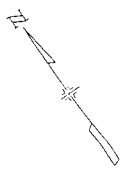

Sta. 9+85.5 Begin R.O.W. Widening
 P.O.B. PAUL CENTER LINE STA. 9+85.5
 H.S. 111 SEC. 34, T33N, R11W, NMPA.
 H.S. 111 SEC. 34, T33N, R11W, NMPA.
 H.S. 111 SEC. 34, T33N, R11W, NMPA.

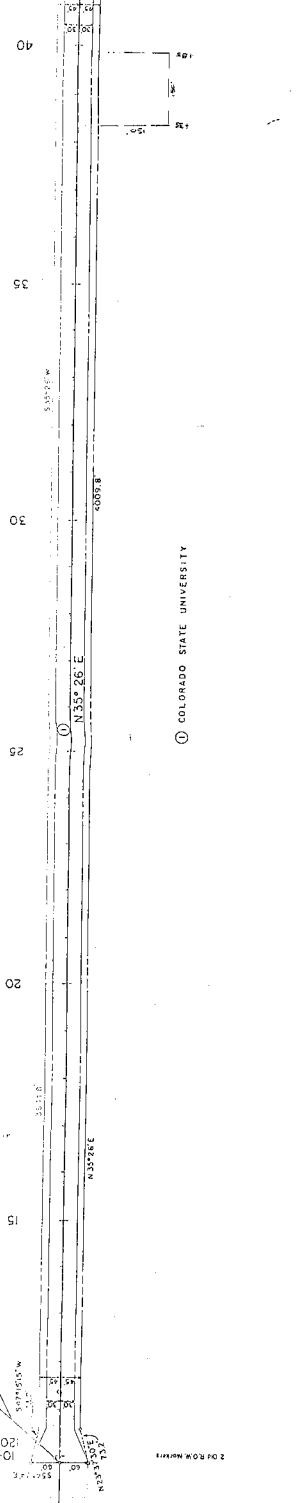

① COLORADO STATE UNIVERSITY

1	2	14
---	---	---	---	---	---	---	---	---	----	----	-----	-----	------	------	----



MP30 040-09 2

RIGHT OF WAY
 CUJ EXPERIMENTAL STATION OLD FT. LEWEL

REVISIONS


POB. PAR. 2A / TIE. SW COR. SEC. 35
 T. 34 N. R. 11 W. N.M.P.M. BEARS S 60° 31' 54" W
 2862.31'

POB. PARCEL 2 / TIE. SE COR. SEC. 34 1/2 N. NORTH OF
 UTE LINE. R. 11 W. N.M.P.M. BEARS N 80° 19' 53" W
 1477.60'

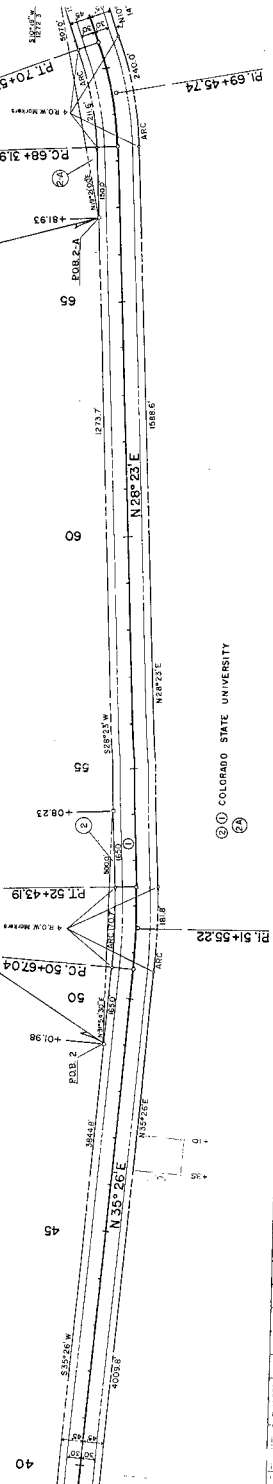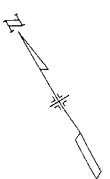


② ① COLORADO STATE UNIVERSITY

PI. 51+55.22

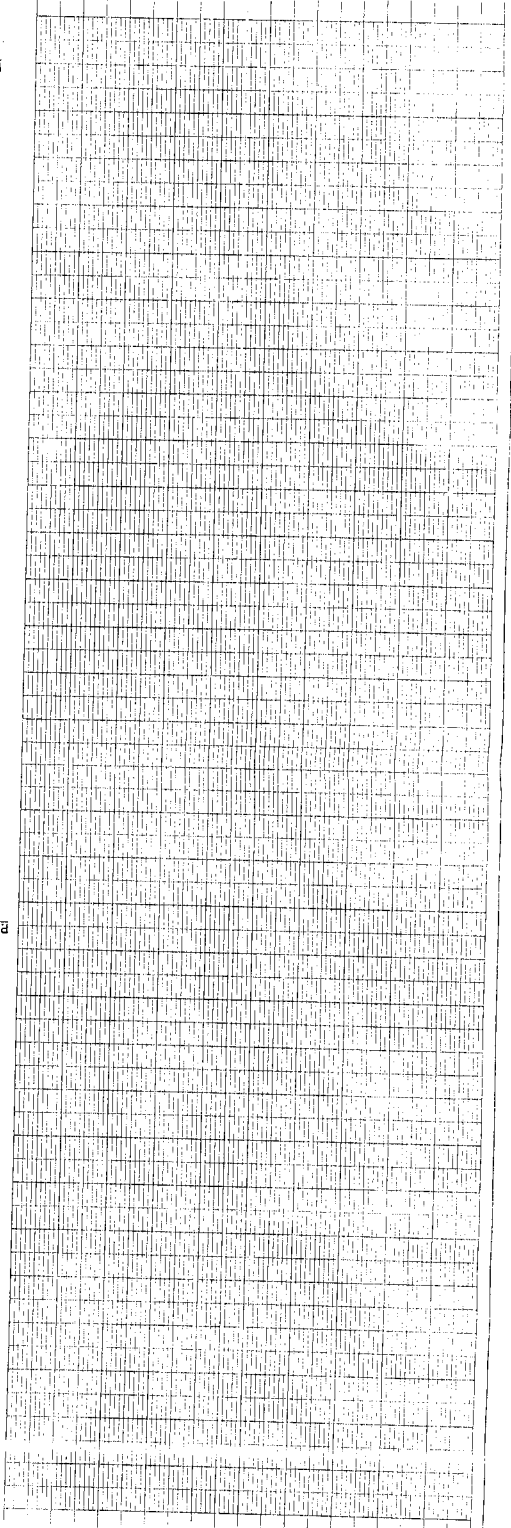

SECTION	DIVISION	PROJECT	SHEET
1111	C.D.C.	52 20 046-02	6
STATE BOARD OF AGRICULTURE			
R. 2 2d RANGE PARCEL 1 A.			

RIGHT OF WAY

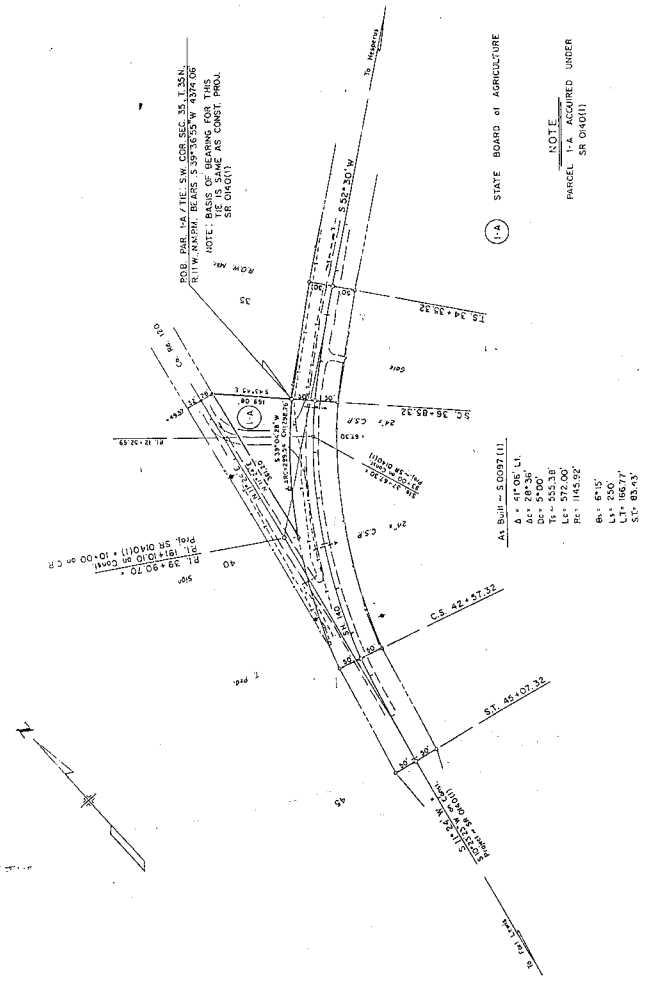

PROG. PAR. 1/4, 1/2, 3/4, 1/4 SEC. 35, T. 35 N., R. 11 W., N.M.P.M. BEARS S 35° 36' 35\" W 4374.00' HOTEL: BASIS OF BEARING FOR THIS PARCEL TO BE AS CONST. PROD. SR. 0140111

STATE BOARD OF AGRICULTURE

NOTE
PARCEL 1/4 ACCORD UNDER
SR. 0140111

AS BUILT - S 0027111

- B = 41° 08' 11"
- A = 28° 36'
- D = 2° 00'
- E = 1° 30'
- L = 72.00'
- R = 145.92'
- B = 2° 15'
- L = 200'
- L1 = 166.77'
- S1 = 83.43'

SEC. 35, T. 35 N., R. 11 W., N.M.P.M.