


Sheet Revisions		
Date	Description	Initials

Sheet Revisions		
Date	Description	Initials

Sheet Revisions		
Date	Description	Initials

Right of Way Mapping				
TITLE SHEET				
Project Number: STA 0091-024 Phase II				
Project Location: SWAN MTN RD to FRISCO				
Project Location: M.P. 93.1 to 95.4				
Project Code: 14927	Last Mod. Date: 12-15-06	Subset Sheets: 1 of 1	Sheet No.: 1	Total No. of Sheets: 19

CONVENTIONAL SIGNS

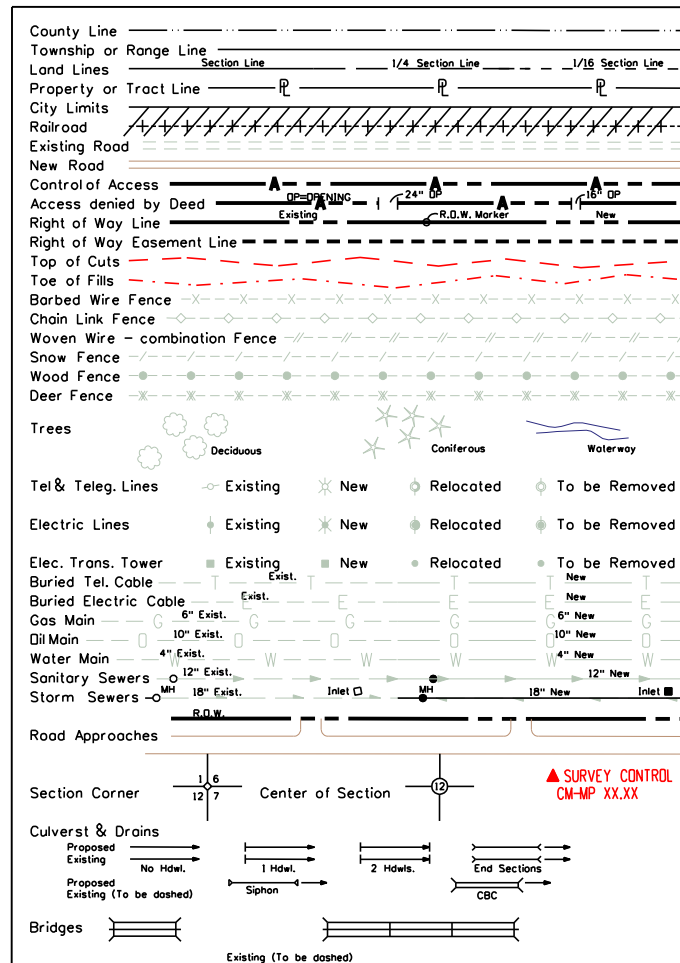

DEPARTMENT OF TRANSPORTATION

STATE OF COLORADO

RIGHT OF WAY MAPPING

FEDERAL AID PROJECT NO. STA 0091-024 Phase II

STATE HIGHWAY NO. 9


SUMMIT COUNTY

EXISTING RIGHT OF WAY PROJECT CC 0061-9-19

SCALE OF ROW MAPPING SHEETS: 1" = 100'

PROJECT LENGTH: 2.30 MILES

- 1 Title Sheet
- 2 Sheet Layout Diagram
- 3-3D Survey Control Diagram
- 4-4B Monumentation Sheets
- 5-13 Plan Sheets

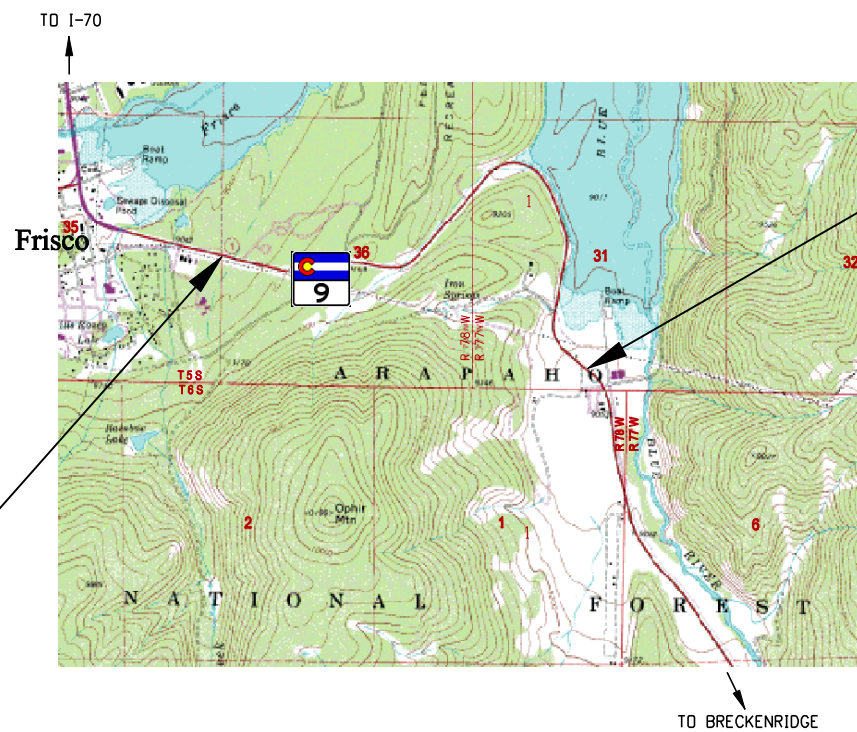

BEGIN R.O.W. PROJECT STA 0091-024 Phase II


STATION 585+29.92 = END R.O.W. PROJ STA 0091-024 PHASE I &
STATION 16+80.0 PROJ CC61-0009-19
MP 93.1

END R.O.W. PROJECT STA 0091-024 Phase II

STA 706+96.38 = 170+25.76 PROJ CC 61-0009-19
MP 95.4

BASIS OF BEARINGS:

Bearings are based upon grid bearing of N24°03'02"W from SH 9 CM-MP 93.12 and SH 9 CM-MP 93.33, each a CDOT Type II control monument, as obtained from a Global Positioning System (GPS) survey based upon the Colorado High Accuracy Reference Network (CHARN), as indicated on the Survey Control Diagram Project STA 009-024 Phase II Project Code 14927 provided by the Colorado Department of Transportation, and included herein.

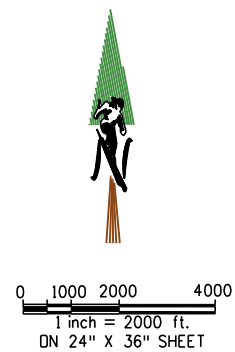

DEPARTMENT OF TRANSPORTATION
FEDERAL HIGHWAY ADMINISTRATION


AUTHORIZED: _____ DATE _____









DIVISION ADMINISTRATOR

Sheet Revisions			Sheet Revisions			Sheet Revisions		
Date	Description	Initials	Date	Description	Initials	Date	Description	Initials

Right of Way Mapping			
SHEET LAYOUT			
Project Number: STA 0091-024 Phase II			
Project Location: SWAN MTN RD to FRISCO			
Project Location: M.P. 93.1 to 95.4			
Project Code:	Last Mod. Date	Subst Sheets	Sheet No. of Sheets
14927	12-15-06	1 of 1	2 19

Sheet Layout Index of plan sheets and Aliquot Monuments

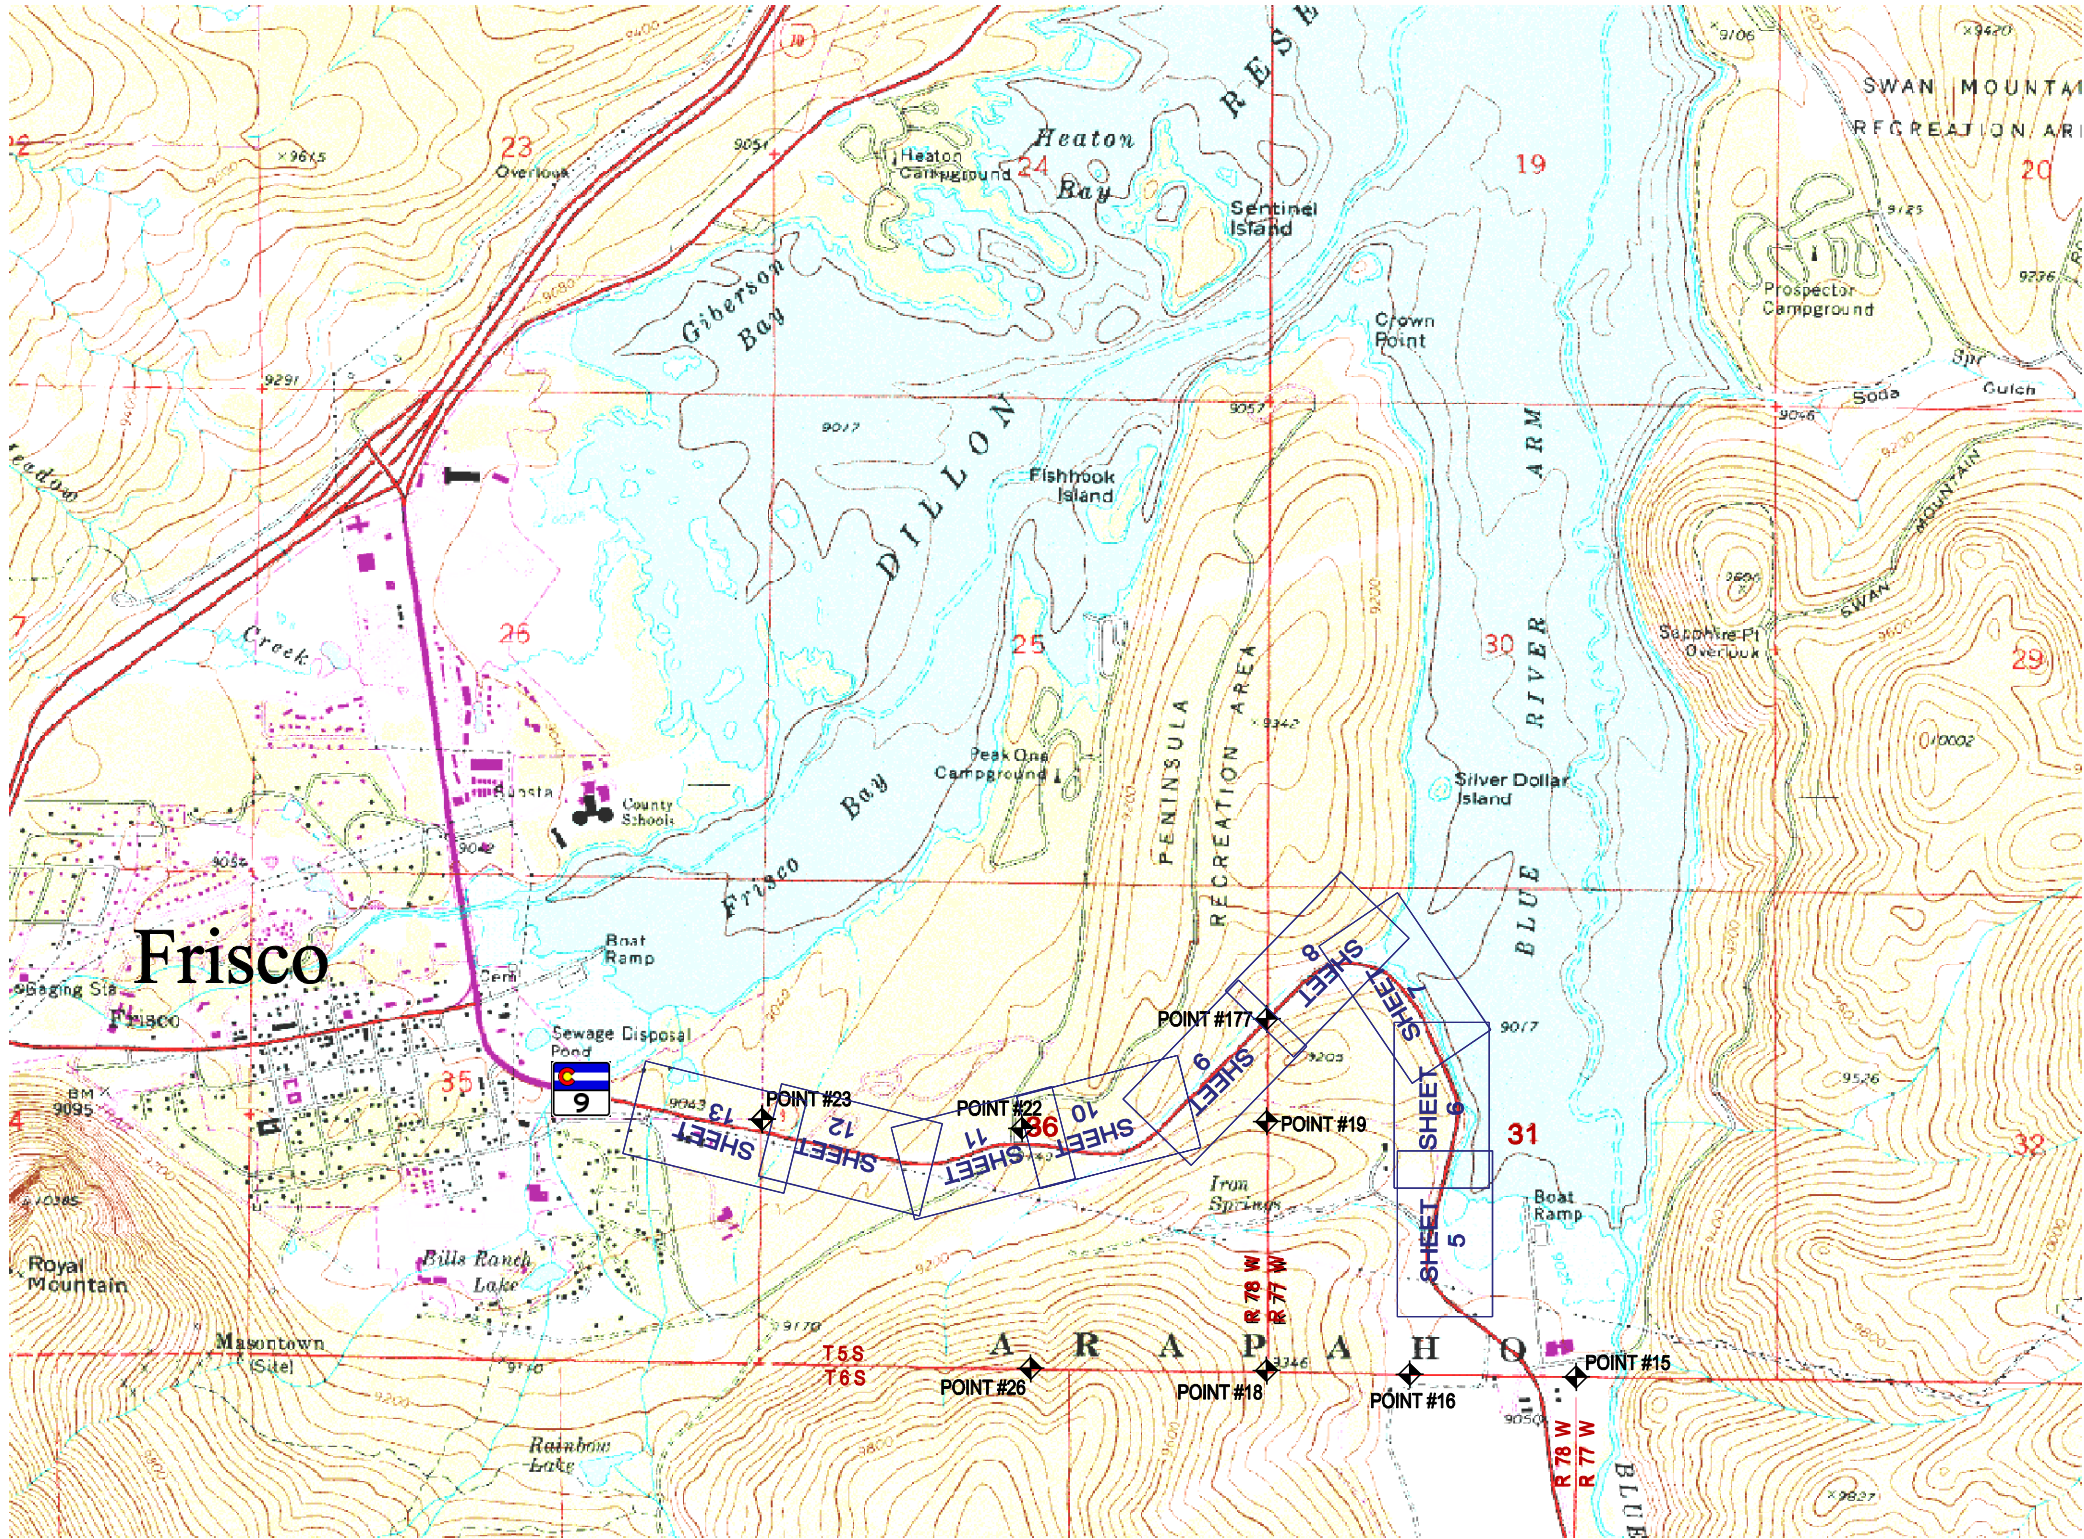

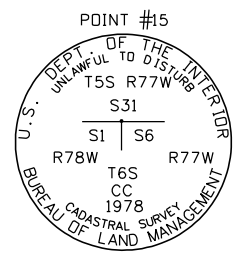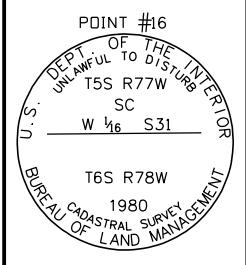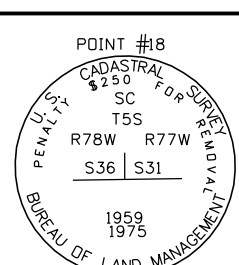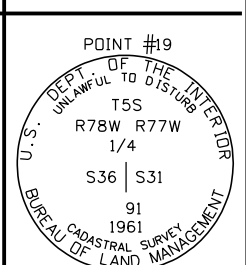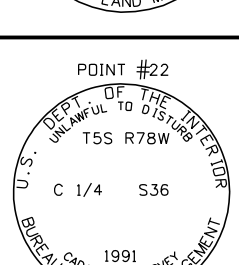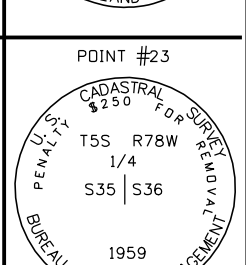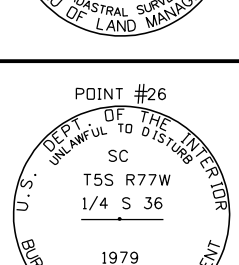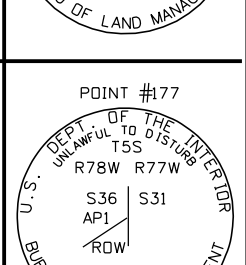POINT #15 	POINT #16 
POINT #18 	POINT #19 
POINT #22 	POINT #23 
POINT #26 	POINT #177 

ALIQUOT MONUMENT INFORMATION
WAS PROVIDED BY C.D.O.T.



0 500 1000 2000
1 inch = 1000 ft.
ON 24" X 36" SHEET

FILING CERTIFICATION:
DEPOSITED THIS _____ DAY OF _____, 19____, AT _____M., FOR INFORMATION
ONLY IN BOOK _____ OF THE COUNTY LAND SURVEYS/RIGHT OF WAY
SURVEYS AT PAGE _____, RECEPTION NUMBER _____
SIGNED _____
DEPT. _____

Csd2.dwg 21 APR. 2003 PLOT/EDIT by B Claybrook

STATE OF COLORADO
CDDT FORM 1266-2
REVISED: JULY 1996

COLORADO DEPARTMENT OF TRANSPORTATION



Region One
18500 East Colfax Avenue
Aurora, Colorado 80011
Phone: (303) 757-9744 FAX: (303) 757-9746

SURVEY COORDINATOR: Joseph P. Conway

Sheet Revisions			




SH 9 MP 93.1 to MP 95.6
Sec. 31 of T.5S., R.77W.
Sec. 36 of T.5S., R.78W.
SUMMIT COUNTY, COLORADO



CONTROL SURVEY DIAGRAM	
STA 0091-024 Phase II	
Swan Mtn. Rd. to Frisco	
PROJECT CODE: 14927	
Sheet Subset: 1 of 5	Sheet Number: 3

GEODETIC COORDINATE SUMMARY TABLE
(ADJUSTED FIELD DATA)

POINT NAME	GEODETIC COORDINATES NAD-83(92) (CHARN)		ELLIP. HEIGHT	ELEV. (NAVD '88)m	MAPPING ANGLE	SCALE	NAD 83(92) ZONE 0502	
	LATITUDE(N)	LONGITUDE(W)					NORTHING (m)	EASTING (m)
OVERLOOK 1993	39° 36' 3.21581" N	106° 5' 23.07948" W	2786.529	2799.093	-0° 22' 19.00405"	0.999973905	501181.547	863751.001
FERRIS 1998	39° 29' 10.77095" N	106° 3' 8.25642" W	2956.438	2969.036	-0° 20' 53.97256"	0.999958472	488441.984	866890.139
USCGS BM J 299 1951	39° 31' 23.18370" N	106° 2' 44.53913" W	2822.559	2835.175	-0° 20' 39.01431"	0.999962990	492521.976	867481.414
SH 9 CM-MP 93.12	39° 34' 4.35482" N	106° 3' 18.64892" W	2742.220	2754.823	-0° 21' 0.52700"	0.999969046	497497.253	866697.132
SH 9 CM-MP 93.33	39° 34' 13.66960" N	106° 3' 24.10872" W	2743.022	2755.629	-0° 21' 3.97043"	0.999969415	497785.310	866568.577
SH 9 CM-MP 94.22	39° 34' 34.78036" N	106° 3' 47.57379" W	2750.828	2763.427	-0° 21' 18.76961"	0.999970258	498439.800	866012.565
SH 9 CM-MP 94.41	39° 34' 27.53504" N	106° 3' 56.31284" W	2759.849	2772.452	-0° 21' 24.28124"	0.999969967	498217.656	865802.614
SH 9 CM-MP 94.56	39° 34' 21.32542" N	106° 4' 2.91734" W	2768.157	2780.759	-0° 21' 28.44663"	0.999969719	498027.140	865643.795
SH 9 CM-MP 94.63	39° 34' 20.26105" N	106° 4' 7.56545" W	2771.869	2784.469	-0° 21' 31.37815"	0.999969677	497995.009	865532.655
SH 9 CM-MP 94.82	39° 34' 22.29196" N	106° 4' 20.60356" W	2777.914	2790.511	-0° 21' 39.60114"	0.999969758	498059.595	865221.874
SH 9 CM-MP 94.98	39° 34' 19.07414" N	106° 4' 30.72224" W	2774.755	2787.335	-0° 21' 45.98289"	0.999969630	497961.886	864979.748
SH 9 CM-MP 95.23	39° 34' 21.31456" N	106° 4' 48.78807" W	2752.704	2765.281	-0° 21' 57.37682"	0.999969719	498033.721	864549.017
SH 9 CM-MP 95.43	39° 34' 23.51654" N	106° 5' 1.85410" W	2746.814	2759.384	-0° 22' 5.61743"	0.999969807	498103.626	864237.612

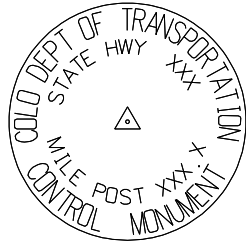

Typical Control Monument Cap
Not to Scale



CM-MP – Control Point Monuments set by CDDT. They are CDDT type 2 monuments, a 3-1/4" dia. aluminum control monument cap (as shown) on a 3' X 3/4" dia. finned aluminum security rod on a 3' X 3/4" dia. smooth aluminum rod.

BASIS OF BEARINGS: Bearings used in the calculation of coordinates are based on a grid bearing of N 24°03'02" W from CM-MP 93.12 to CM-MP 93.33 as obtained from a Global Positioning System (GPS) survey based on the Colorado High Accuracy Reference Network (CHARN).

BASIS OF ELEVATIONS: Project is based on a U.S.Coast and Geodetic Survey (USCGS) benchmark J 299, a found 3 1/4" brass cap in a 10" diameter concrete post stamped J 299 1951. Approximately 105 ft. easterly of the present east edge of asphalt of S.H. 9 at mile post 89.64 with a NAVD 1988 and project elevation of 9301.74 ft. (2835.175 m). J 299 1951 is on Colorado Line 89, a First Order Class II benchmark leveled in 1951 and adjusted by National Geodetic Survey in June 1991.

COORDINATE DATUM: Project coordinates are modified Colorado State Plane Central Zone NAD '83(92) coordinates. State plane coordinates were modified to a mean project elevation of 2810.000 meters. The combined elevation/scale factor used to modify the coordinates from state plane to project coordinates was 1.000475081. Project coordinates were not truncated. The CHARN is based on the NAD "83(29)" datum.

NOTE: This control survey is for the use of the Colorado Department of Transportation personnel. The survey is not a complete boundary survey and does not subdivide land. Title policy, title commitment, and title research were not part of this control survey, therefore, easements, rights, and restrictions of record are not shown. The verification of the physical evidence with relation to easements, rights of way, property boundaries, and restriction, as described in the instruments of record, were not included in this control survey.

NOTE: Refer to M-629-1 Survey Monuments of the Standard Plans, Colorado Department of Transportation, M & S Standards November 1992 for survey monument descriptions. Refer to M-100-1 Standard Symbols of the Standard Plans, Colorado Department of Transportation, M & S Standards October 2000 for standard symbol definitions.

NOTICE: According to Colorado law you must commence any legal action based upon any defect in this survey within three years after you first discover such defect. In no event may any action based upon any defect in this survey be commenced more than ten years from the date of the statement shown hereon.

SURVEYORS STATEMENT: I, Betty J. Claybrook, a Professional Land Surveyor in the State of Colorado, hereby state that this Control Survey Diagram was prepared under my direct supervision this 14th day of December, 2006, from a field survey performed under my supervision and checking from August 6, 1998 to September 27, 1999, for and on behalf of the Department of Transportation, State of Colorado, and is not a Land Survey Plat or Right-of-Way Survey Plat and to the best of my knowledge and belief this control survey, as shown, meets the minimum horizontal control tolerances of a CDDT Type B Survey, as listed in Chapter Three of the Colorado Department of Transportation 1992 Survey Manual.

Betty J. Claybrook
Colorado PLS No. 31150

Date

CONSTRUCTION SURVEYING AND MONUMENTATION REQUIREMENTS:

- 1). This Control Survey Diagram represents the horizontal and vertical control for the project established by the Division. It is possible that some of the survey control monuments listed have been disturbed or obliterated. It is the Contractor's responsibility to verify the existence and stability of the control monuments before submitting a bid price.

2). All Type 1 and Type 2 monuments shall be set flush with the ground. Witness posts shall be installed 2 foot from and facing all Type 1 and Type 2 monuments, or as directed by the Project Engineer.

3). Installation of Type 3 and Type 3-A monuments shall be completed in the same day that installation is commenced. Under no circumstances shall holes in the roadway be left open overnight.

4). When installing Type 3-A monuments, the aluminum monument box shall be positively secured in the roadway surface. The monument box shall be caulked with asphalt caulking between the monument box and the edges of the roadway surface to provide a positive moisture barrier around the monument box.
- 5). Control survey procedures, statistical analysis, and accuracy obtained for horizontal and vertical control shall be documented in the field book.

6). Legible copies of the field books shall be submitted to the Project Engineer for review on a monthly basis.

7). It is ultimately the prime Contractor's responsibility to insure that these requirements, as well as any contained in the CDDT specifications, project special provisions, and CDDT Survey Manual are fulfilled under this contract.

8). The minimum staking intervals for each item are described on the plans or in the CDDT Survey Manual. If the contractor wishes to reduce the minimum intervals, a Contract Modification Order must be negotiated and the cost of the item reduced accordingly.

FILING CERTIFICATION:
DEPOSITED THIS ____ DAY OF _____, 19____, AT ____ M., FOR INFORMATION
ONLY IN BOOK ____ OF THE COUNTY LAND SURVEYS/RIGHT OF WAY
SURVEYS AT PAGE _____, RECEPTION NUMBER _____
SIGNED _____
DEPT. _____

Csd2.dwg 03 MAR 2004 10:39:25.4 PLOT/EDIT by F Yazdani - B Claybrook

STATE OF COLORADO
C.D.O.T. FORM 1268a
REVISED: JULY 1996




COLORADO DEPARTMENT OF TRANSPORTATION

Region 1
18500 E. Colfax Ave
Aurora, CO 80011
Phone: (303) 757-9744 FAX: (303) 757-9746


SURVEY COORDINATOR: JOSEPH P. CONWAY

Sheet Revisions		

SH 9 MP 93.1 to MP 95.6
Sec. 31 of T.5S., R.77W.
Sec. 36 of T.5S., R.78W.
SUMMIT COUNTY, COLORADO

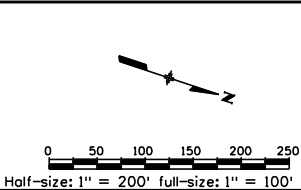

CONTROL SURVEY DIAGRAM	
STA 0091-024 Phase II	
Swan Mtn. Rd. to Frisco	
PROJECT CODE: 14927	
Sheet Subset: 2 of 5	Sheet Number: 3A

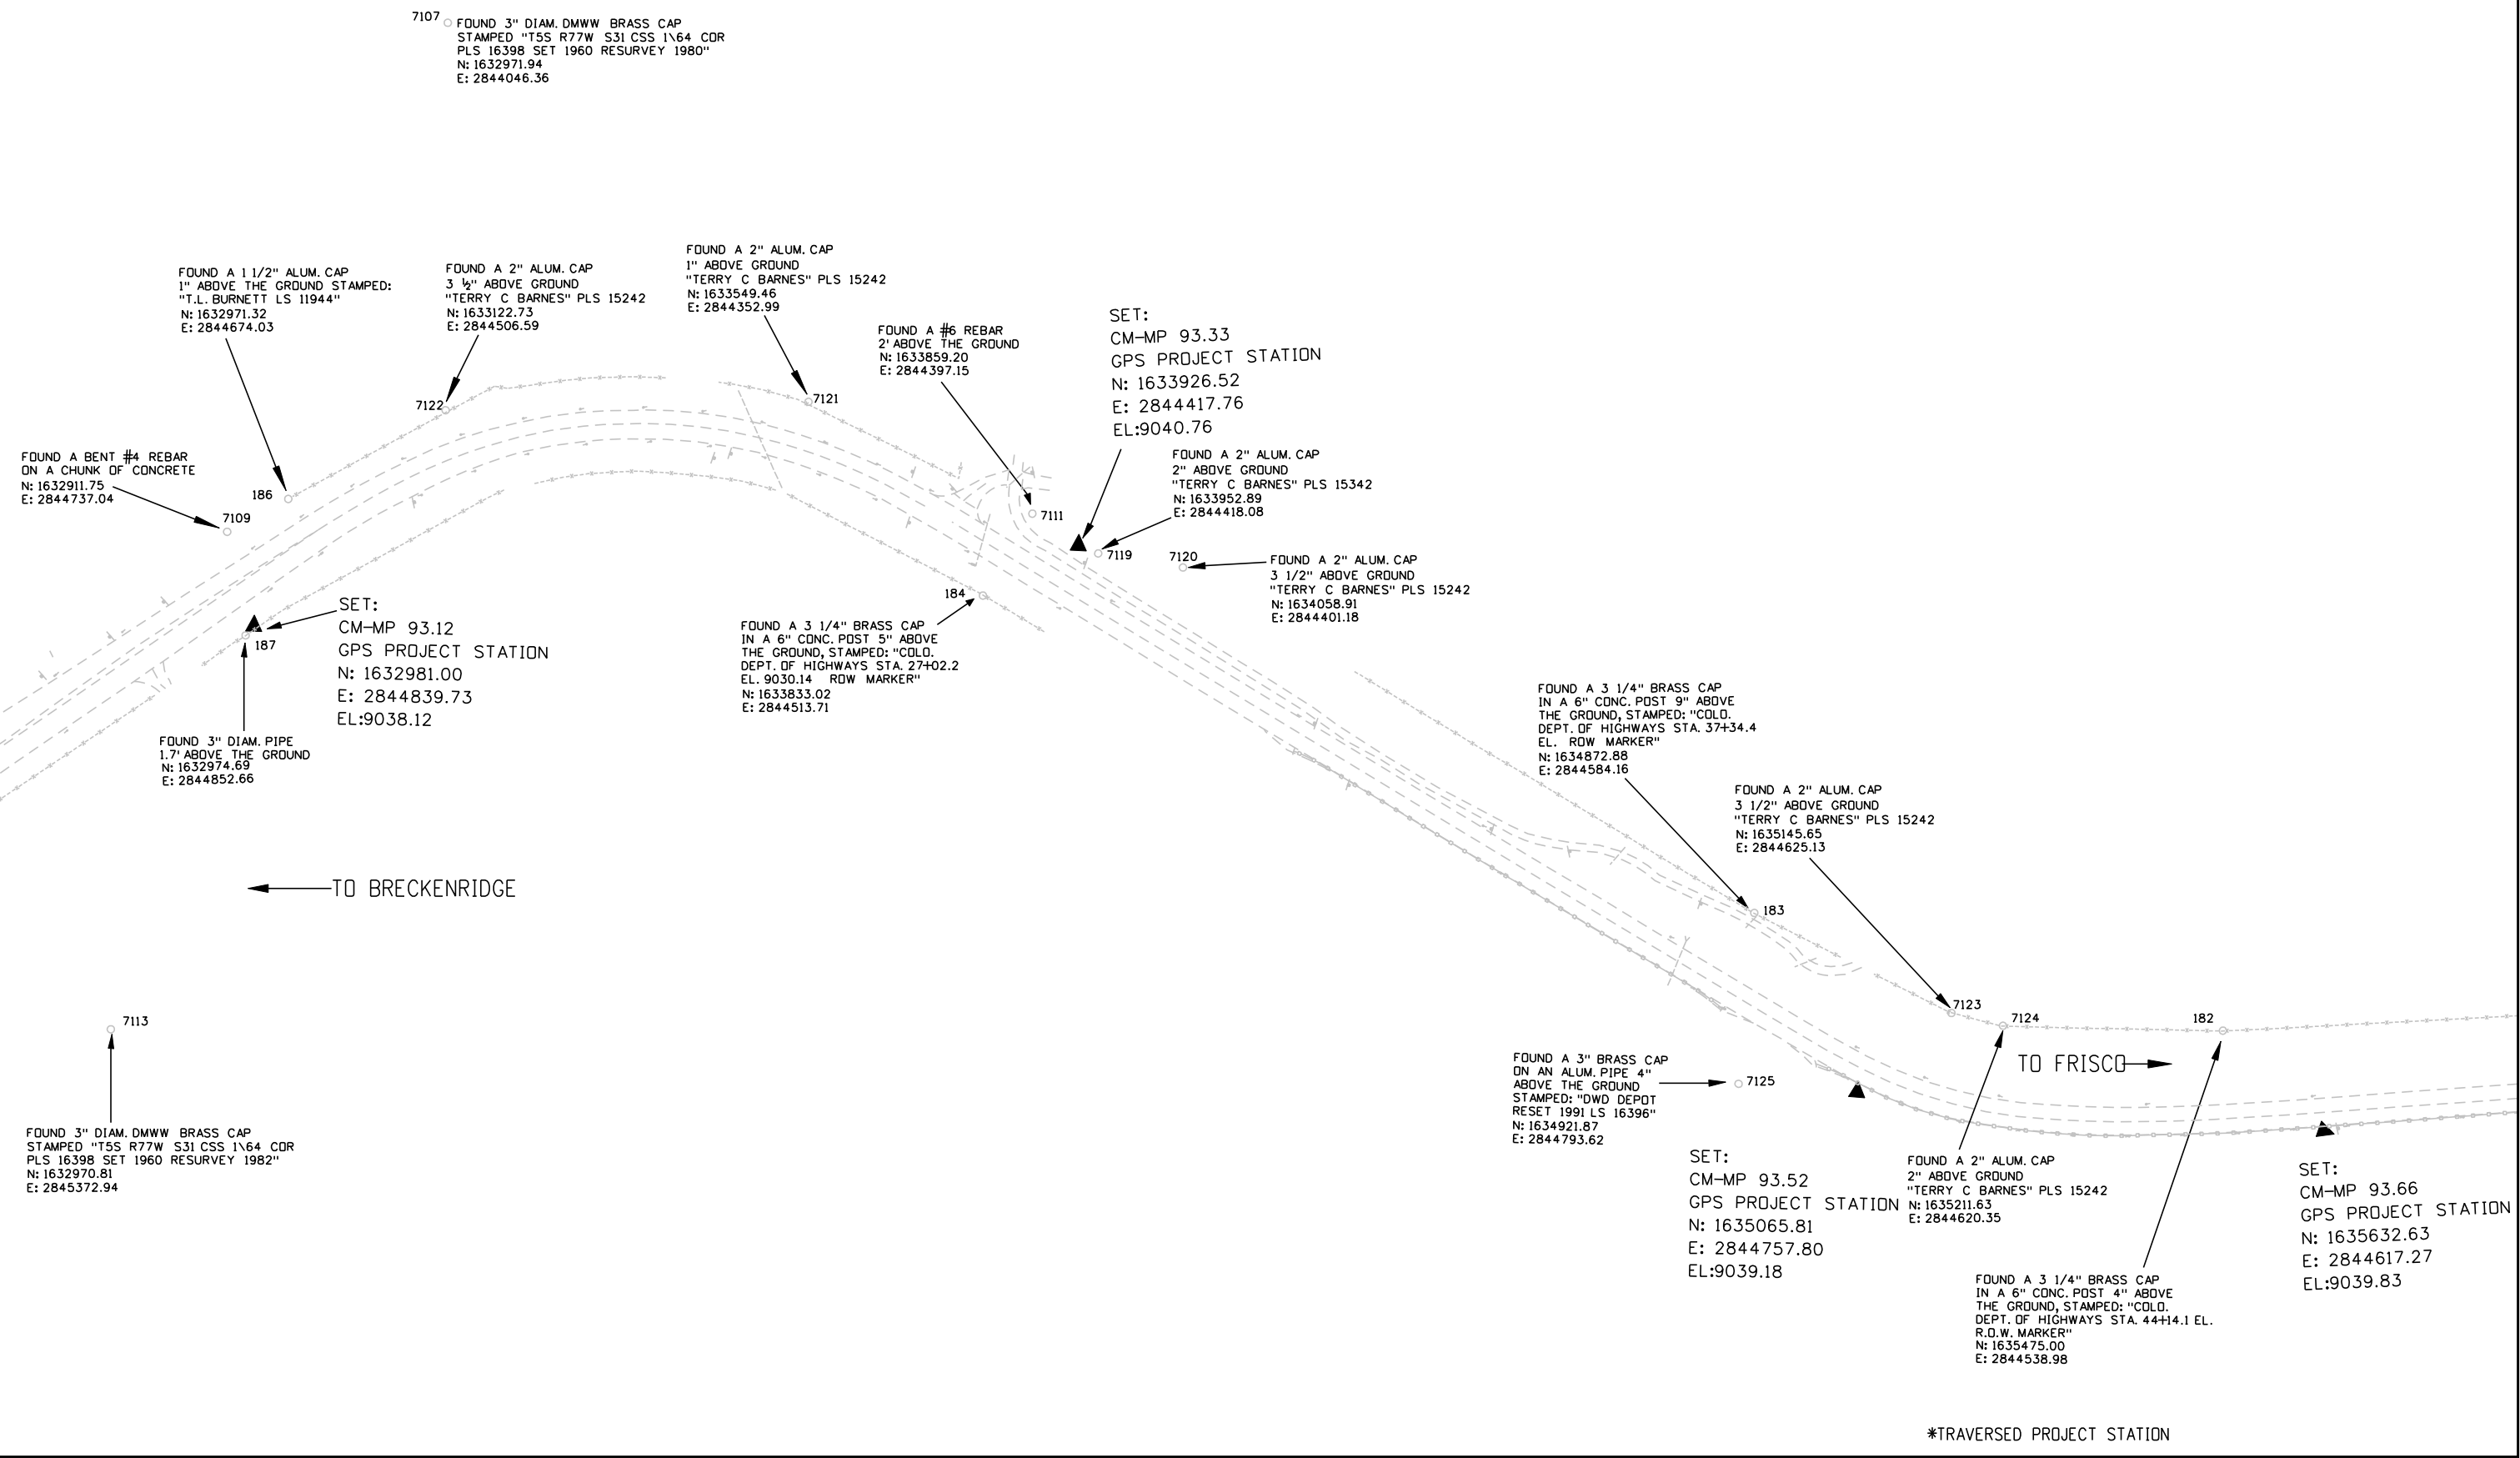

*TRAVERSED PROJECT STATION

FILING CERTIFICATION: DEPOSITED THIS ____ DAY OF _____, 19____, AT ____M., FOR INFORMATION ONLY IN BOOK ____ OF THE COUNTY LAND SURVEYS/RIGHT OF WAY SURVEYS AT PAGE _____, RECEPTION NUMBER _____, SIGNED _____, DEPT. _____

Csd2.dwg 03 MAR 2004 10:39:25.4 PLOT/EDIT by F Yazdani - B Claybrook

STATE OF COLORADO
C.D.O.T. FORM 1266a
REVISED: JULY 1996




Region 1
18500 E. Colfax Ave
Aurora, CO 80011
Phone: (303) 757-9744 FAX: (303) 757-9746

COLORADO DEPARTMENT OF TRANSPORTATION


SURVEY COORDINATOR: JOSEPH P. CONWAY

Sheet Revisions			

SH 9 MP 93.1 to MP 95.6
Sec. 31 of T.5S., R.77W.
Sec. 36 of T.5S., R.78W.
SUMMIT COUNTY, COLORADO

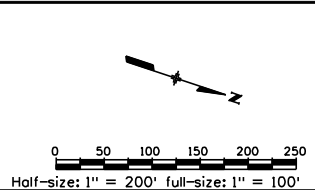

CONTROL SURVEY DIAGRAM	
STA 0091A-024 Phase II	
Swan Mtn. Rd. to Frisco	
PROJECT CODE: 14927	
Sheet Subset: 3 of 5	Sheet Number: 3B

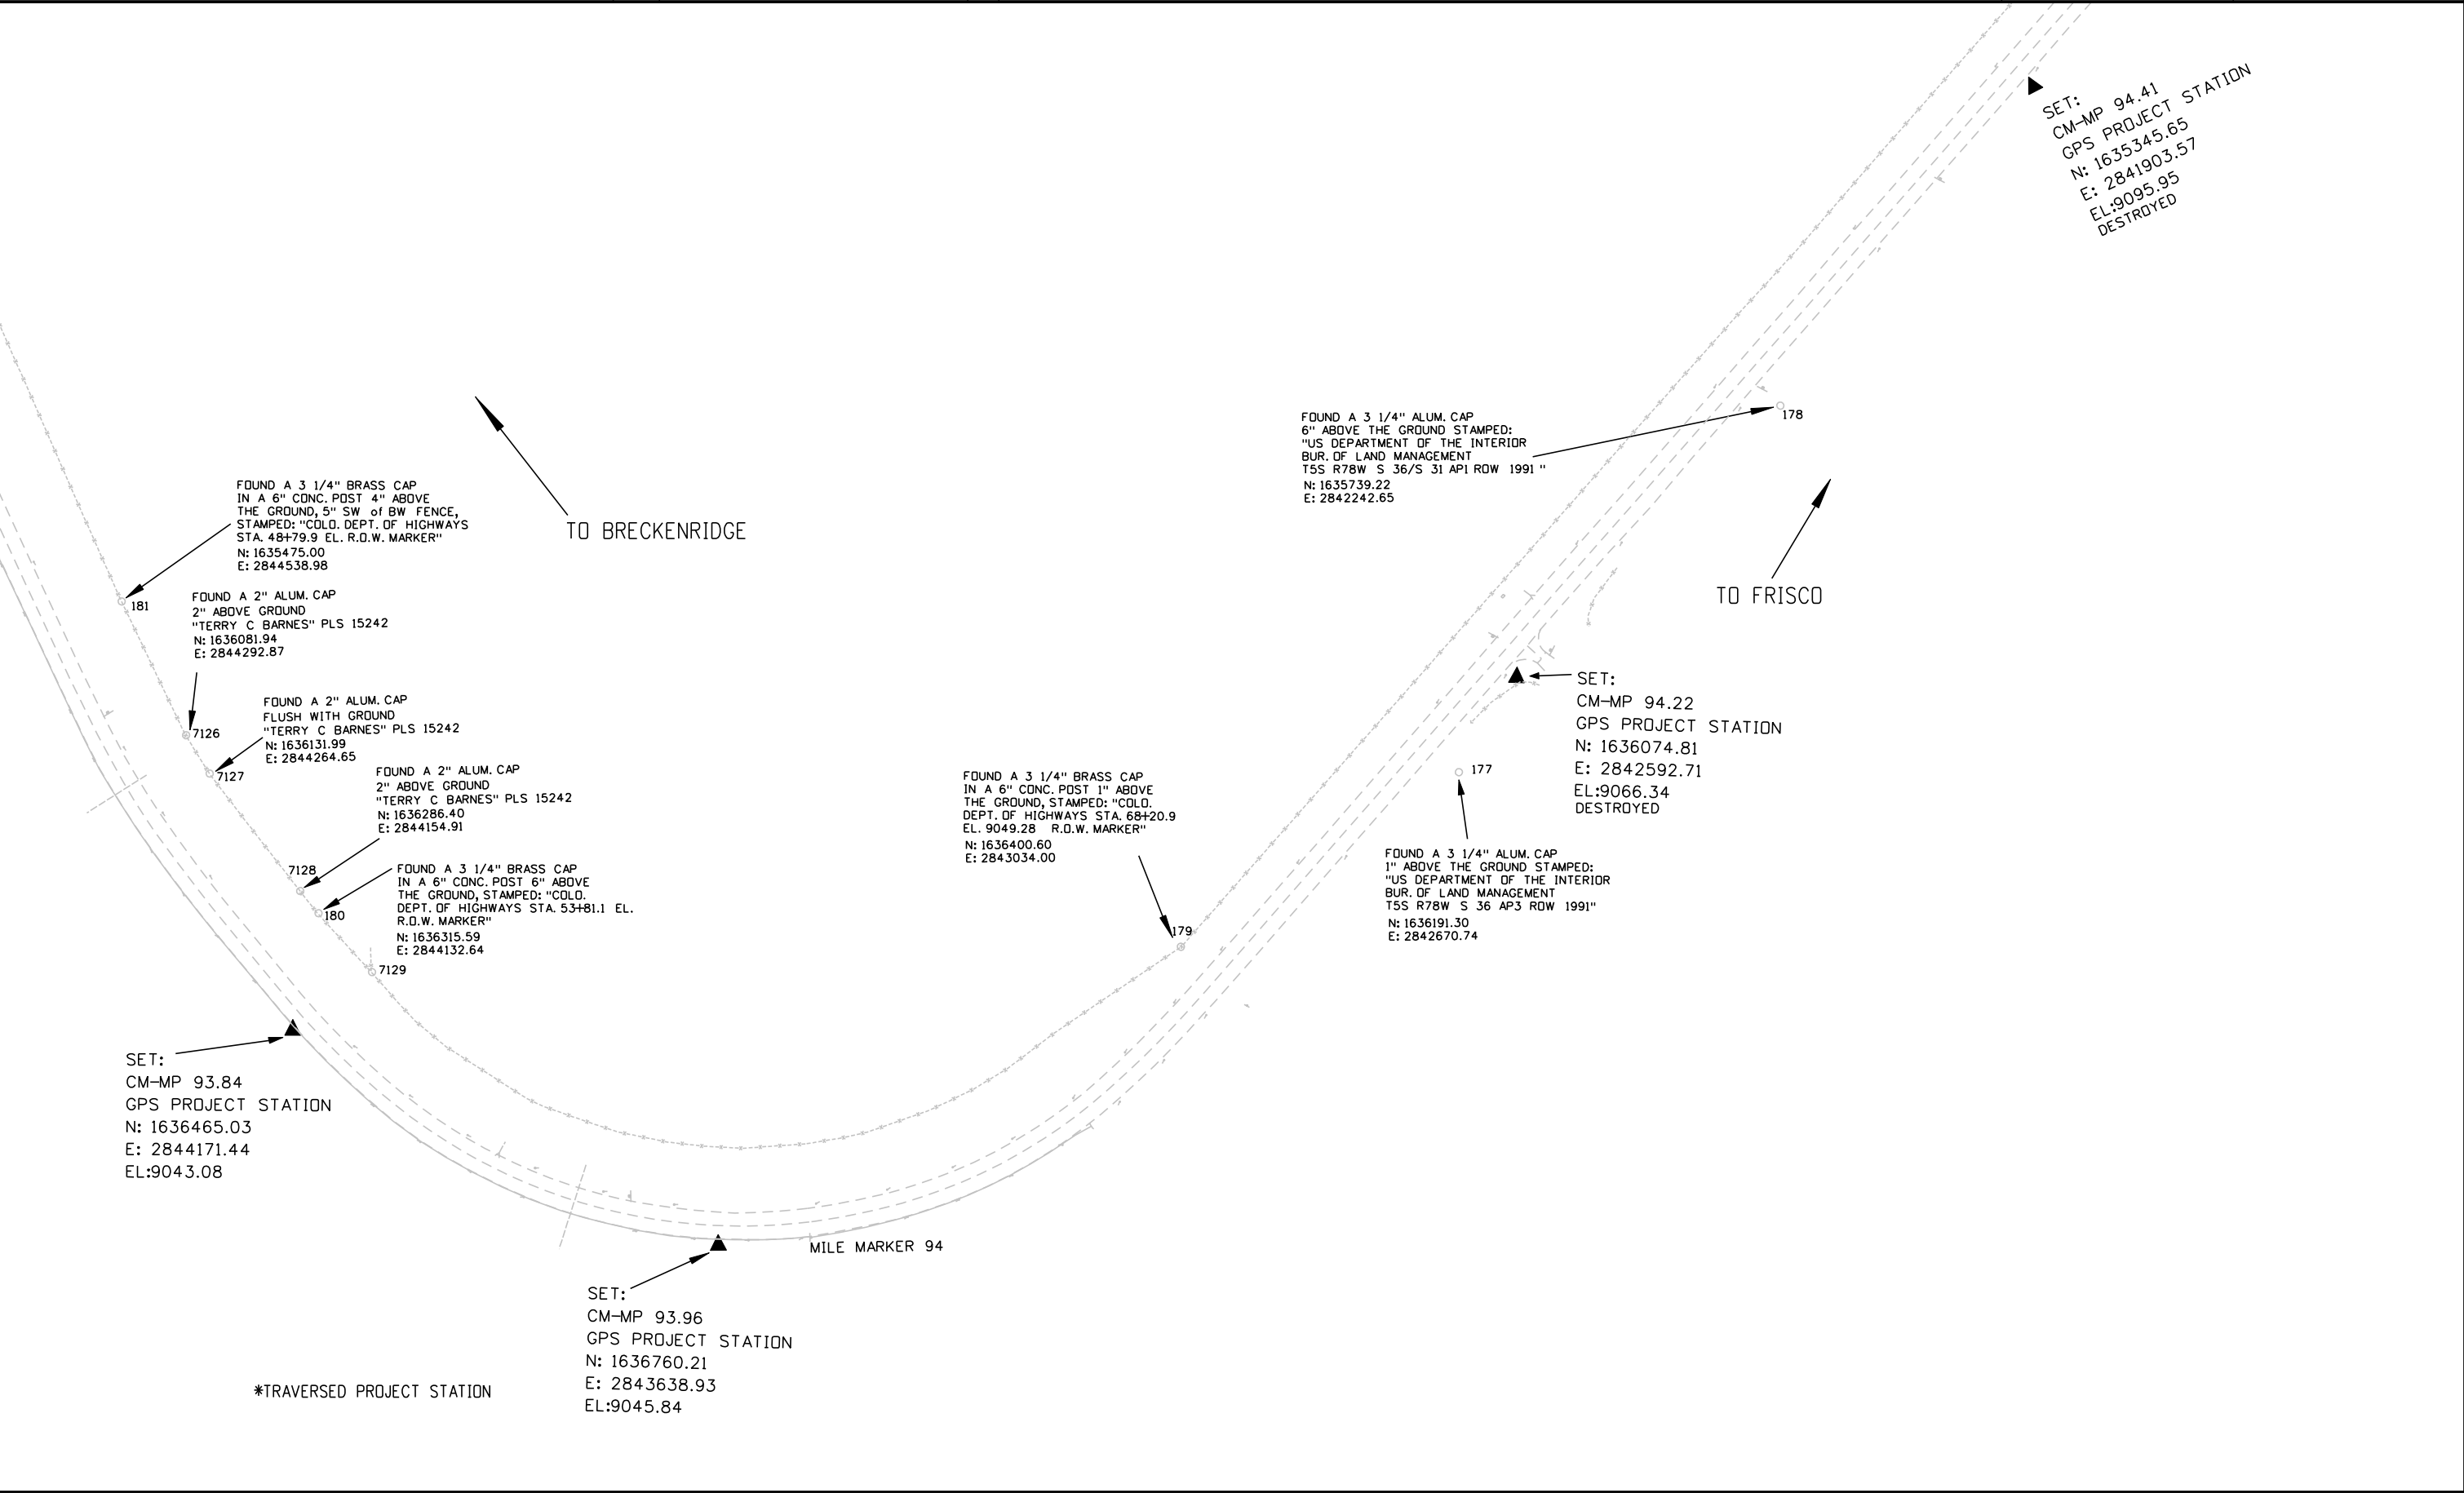

FILING CERTIFICATION:
DEPOSITED THIS ____ DAY OF _____, 19____, AT ____M., FOR INFORMATION
ONLY IN BOOK ____ OF THE COUNTY LAND SURVEYS/RIGHT OF WAY
SURVEYS AT PAGE _____, RECEPTION NUMBER _____
SIGNED _____
DEPT. _____

Csd2.dwg 03 MAR 2004 10:39:25.4 PLOT/EDIT by F Yazdani - B Claybrook

STATE OF COLORADO
C.D.O.T. FORM 1266a
REVISED: JULY 1996




Region 1
18500 E. Colfax Ave
Aurora, CO 80011
Phone: (303) 757-9744 FAX: (303) 757-9746

COLORADO DEPARTMENT OF TRANSPORTATION


SURVEY COORDINATOR: JOSEPH P. CONWAY

Sheet Revisions		

SH 9 MP 93.1 to MP 95.6
Sec. 31 of T.5S., R.77W.
Sec. 36 of T.5S., R.78W.
SUMMIT COUNTY, COLORADO

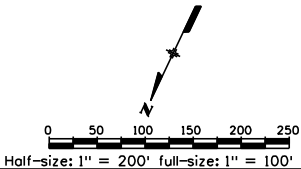

CONTROL SURVEY DIAGRAM	
STA 0091-024 Phase II	
Swan Mtn. Rd. to Frisco	
PROJECT CODE: 14927	
Sheet Subset: 4 of 5	Sheet Number: 3C

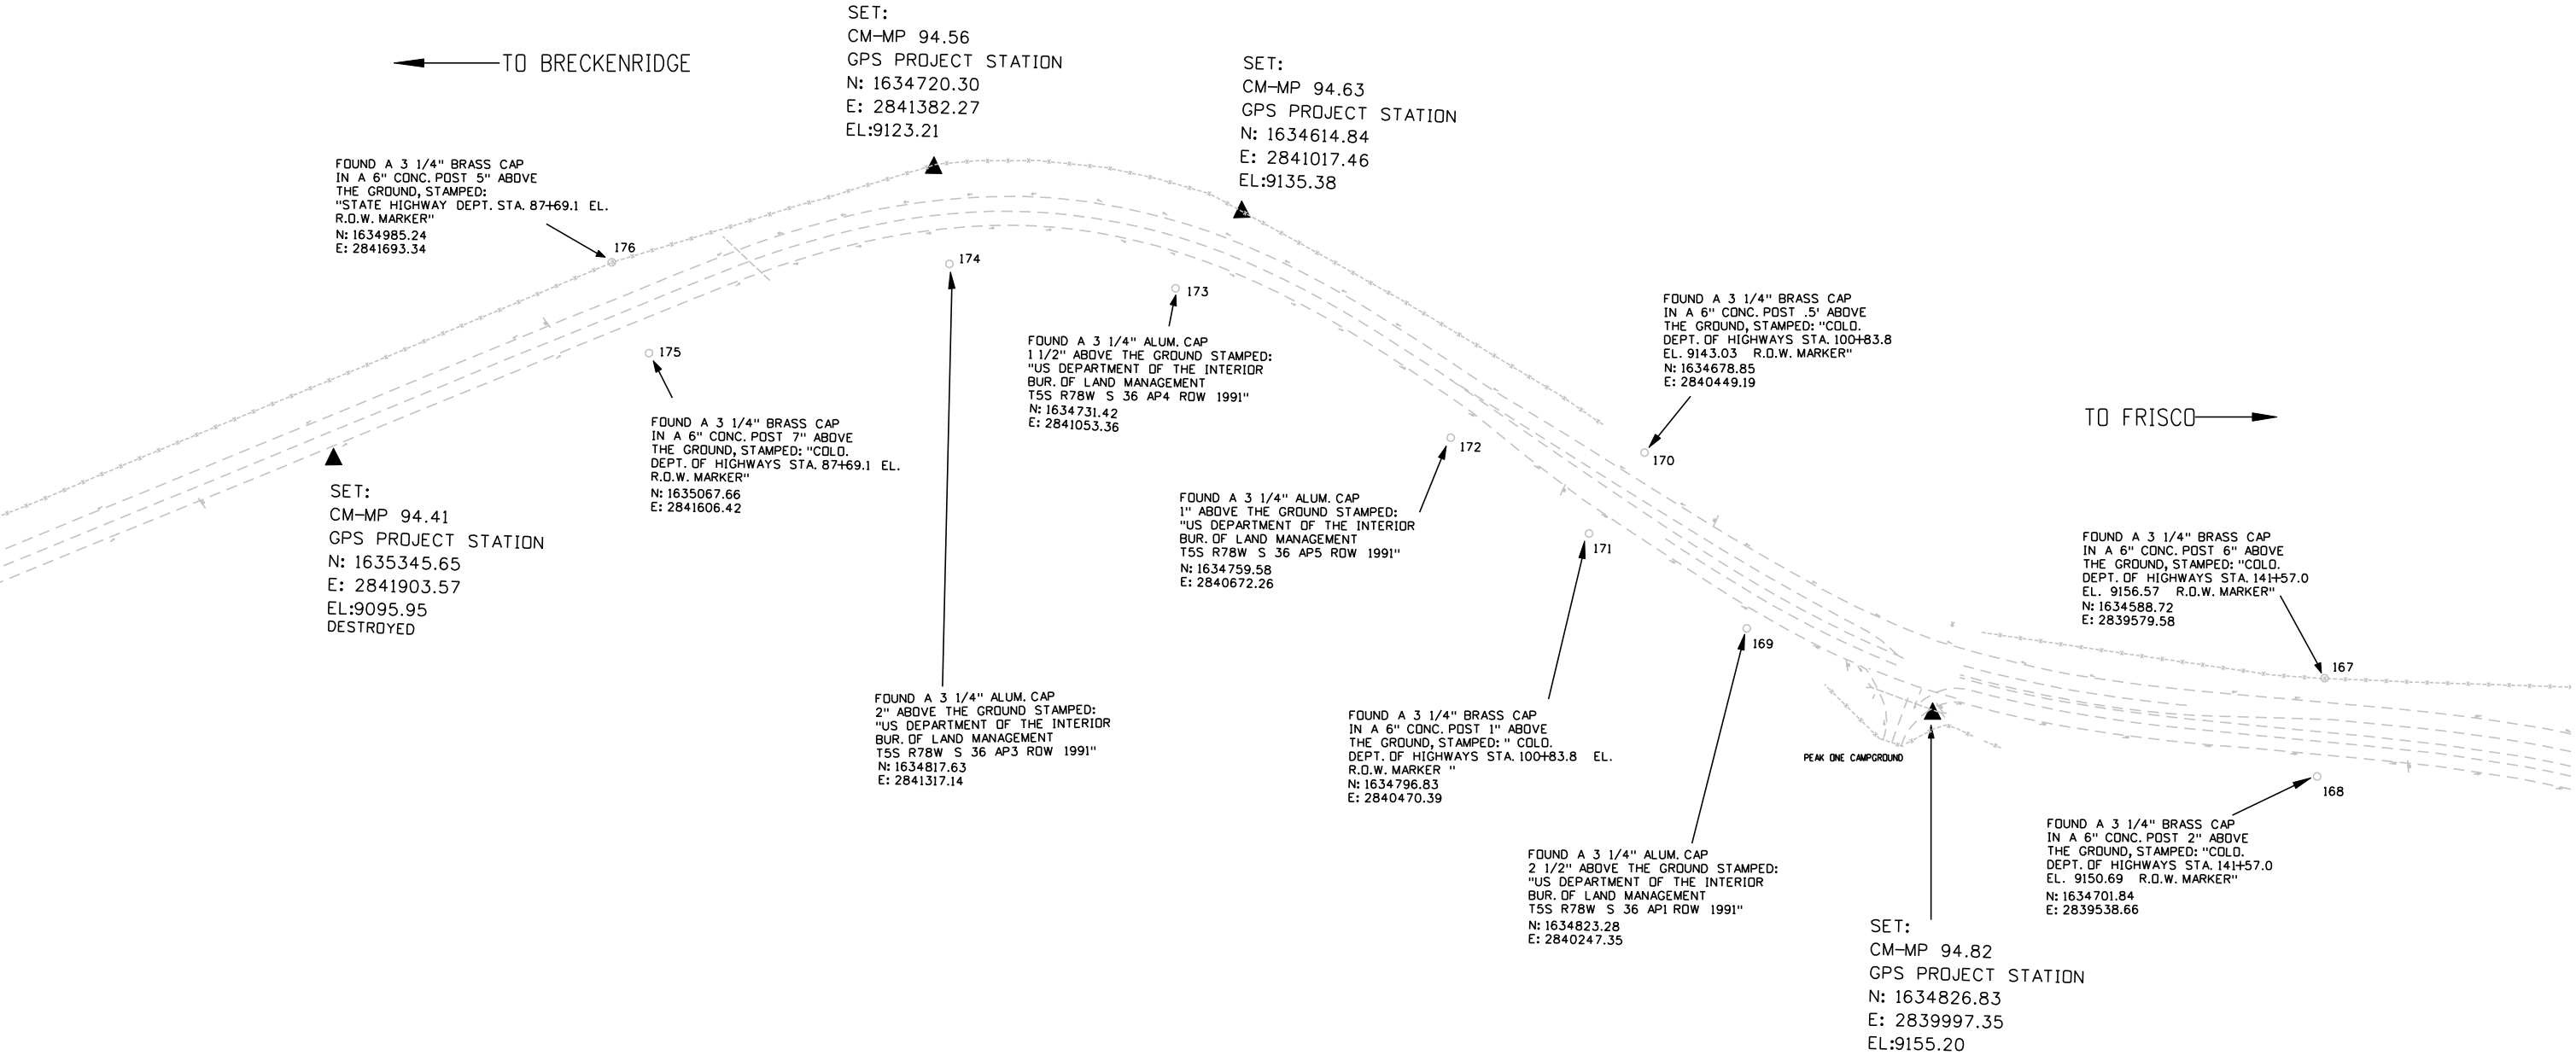

STATE OF COLORADO
C.D.O.T. FORM 1269a
REVISED: JULY 1996




Region 1
18500 E. Colfax Ave
Aurora, CO 80011
Phone: (303) 757-9744 FAX: (303) 757-9746

COLORADO DEPARTMENT OF TRANSPORTATION

SURVEY COORDINATOR: JOSEPH P. CONWAY

Sheet Revisions			

SH 9 MP 93.1 to MP 95.6
Sec. 31 of T.5S., R.77W.
Sec. 36 of T.5S., R.78W.
SUMMIT COUNTY, COLORADO

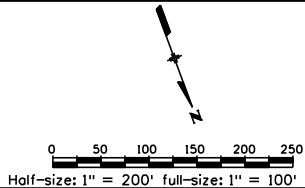

CONTROL SURVEY DIAGRAM	
STA 0091-024 Phase II	
Swan Mtn. Rd. to Frisco	
PROJECT CODE: 14927	
Sheet Subset: 5 of 5	Sheet Number: 3D

← TO BRECKENRIDGE

SET:
CM-MP 94.98
GPS PROJECT STATION
N: 1634506.11
E: 2839202.60
EL:9144.78

FOUND A 3 1/4" BRASS CAP
IN A 6" CONC. POST 5" ABOVE
THE GROUND, STAMPED: "COLO.
DEPT. OF HIGHWAYS STA. 150+43.9 EL.
R.O.W. MARKER"
N: 1634492.20
E: 2838672.39

SET:
CM-MP 95.23
GPS PROJECT STATION
N: 1634741.90
E: 2837788.77
EL:9072.43

TO FRISCO →

SET:
CM-MP 95.43
GPS PROJECT STATION
N: 1634971.36
E: 2836766.62
EL:9053.08

FOUND A 3 1/4" BRASS CAP
IN A 6" CONC. POST 6"
ABOVE THE GROUND, STAMPED:
"COLO. DEPT. OF HIGHWAYS
STA. EL. R.O.W. MARKER"
N: 1634920.01
E: 2836918.39

COUNTY RD 1004

FRISCO NORDIC CENTER
ENTRANCE

WATER DANCE DR


FOUND A 3 1/4" BRASS CAP
IN A 6" CONC. POST 6" ABOVE
THE GROUND, STAMPED: "COLO.
DEPT. OF HIGHWAYS STA. 150+43.9 EL.
R.O.W. MARKER"
MONUMENT IS 1.5' SOUTH OF A RED
CARSONITE WITNESS POST THAT
READS: "PROPERTY CORNER"
N: 1634667.95
E: 2838711.12

FOUND 3 1/4" BRASS CAP ON 2 1/2"
DIA PIPE 4" ABOVE GROUND STAMPED
"US CADASTRAL SURVEY BLM
T5S R78W 1/4 S35/S36 1959"
N: 1635010.51
E: 2837371.99


FOUND A 1" RED PLASTIC CAP
2 1/2" ABOVE THE GROUND
STAMPED: "T C BARNES PLS
15242". A LATH NEXT TO IT
READS: "PROPERTY CORNER
LOTS 48/49"
N: 1635011.35
E: 2837059.17

FOUND A 3 1/4" BRASS CAP
IN A 6" CONC. POST 1/4"
ABOVE THE GROUND, STAMPED:
"COLO. DEP. OF HIGHWAYS
STA. EL. R.O.W. MARKER"
N: 1635037.28
E: 2836944.24


FILING CERTIFICATION:
DEPOSITED THIS ___ DAY OF ___, 19___ AT ___ M., FOR INFORMATION
ONLY IN BOOK ___ OF THE COUNTY LAND SURVEYS/RIGHT OF WAY
SURVEYS AT PAGE ___, RECEPTION NUMBER ____
SIGNED _____
DEPT. _____

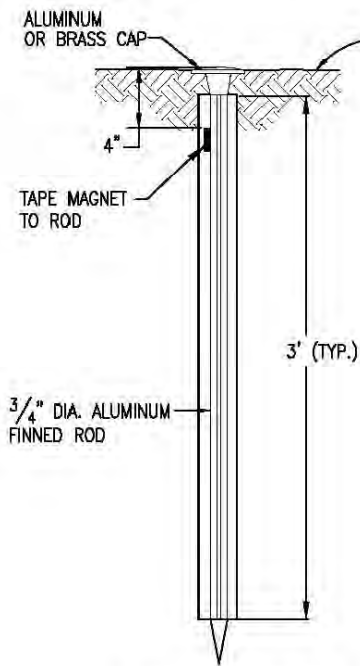


TYPE 1 MONUMENT

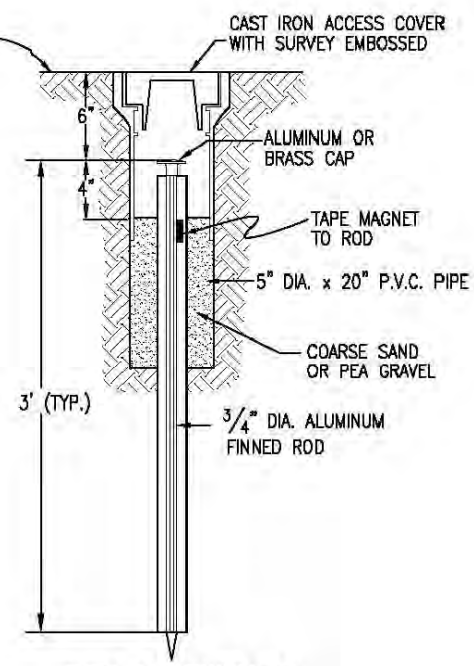


TYPE 1A MONUMENT
INCLUDES MONUMENT BOX

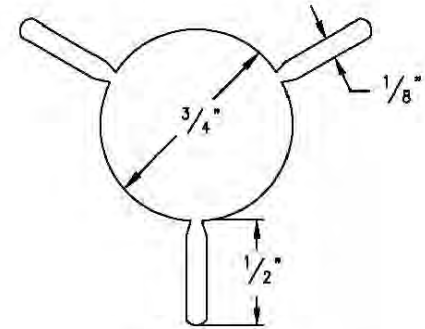


SECTION A-A

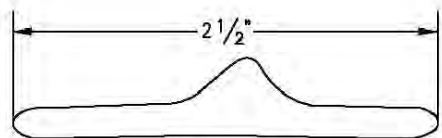


SECTION B-B

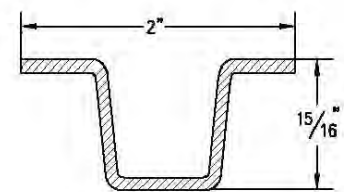


DELINEATOR POST
SECTION C-C

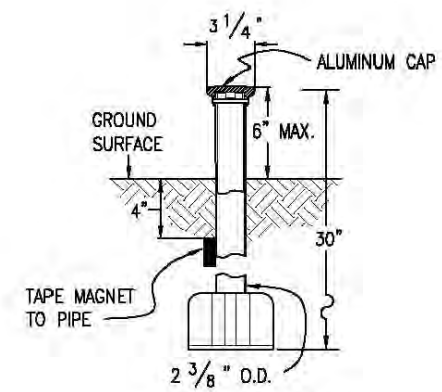


TYPE 3 MONUMENT

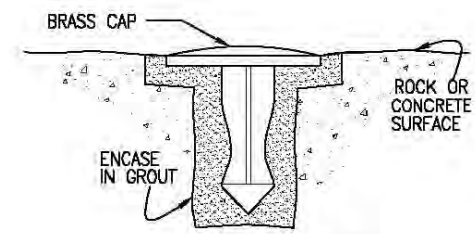


TYPE 5 MONUMENT
ALUMINUM CAP AND TYPE 5(S)
DETAILS SHOWN ON SHEET 2

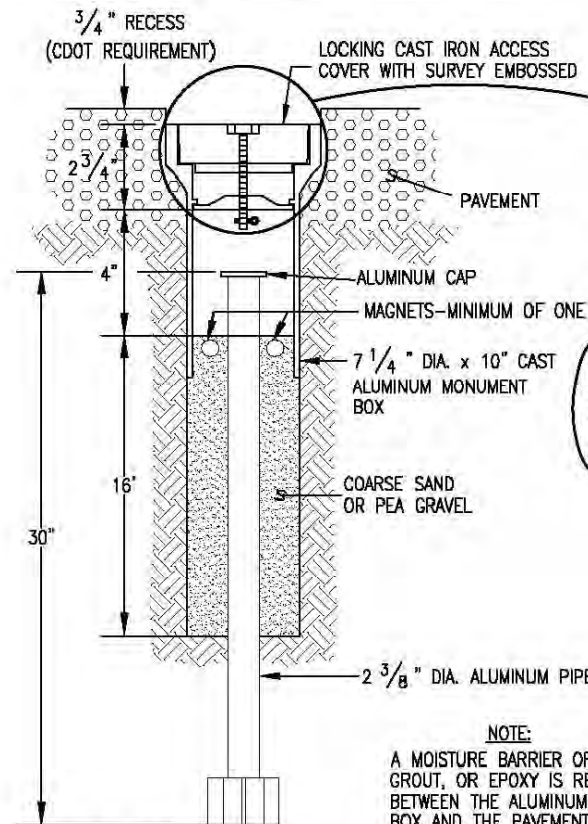


TYPE 3A MONUMENT
ROADWAY INSTALLATION
INCLUDES MONUMENT BOX

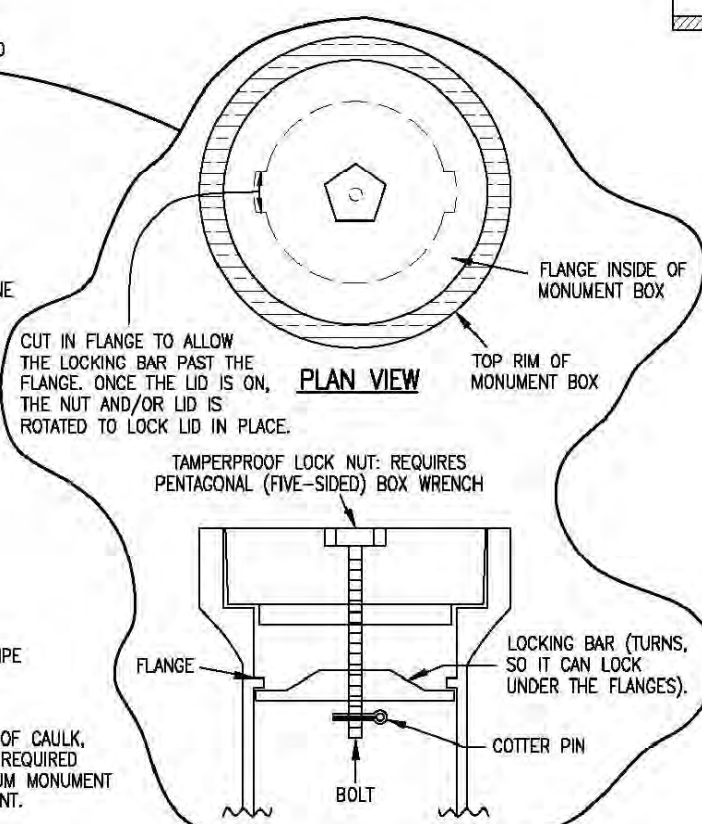


LOCKING CAST IRON ACCESS COVER

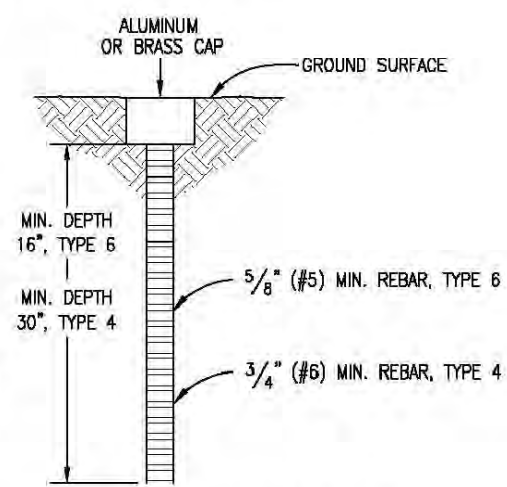


TYPE 4 AND TYPE 6 MONUMENT

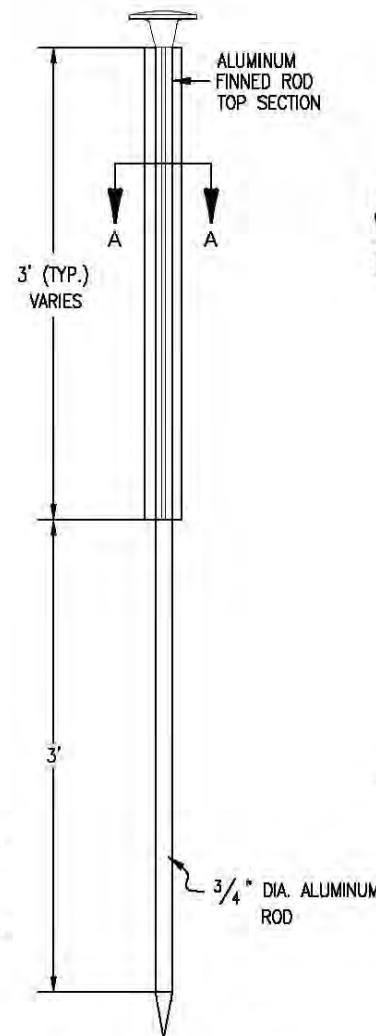


TYPE 2 MONUMENT
TYPE 2A INCLUDES MONUMENT BOX

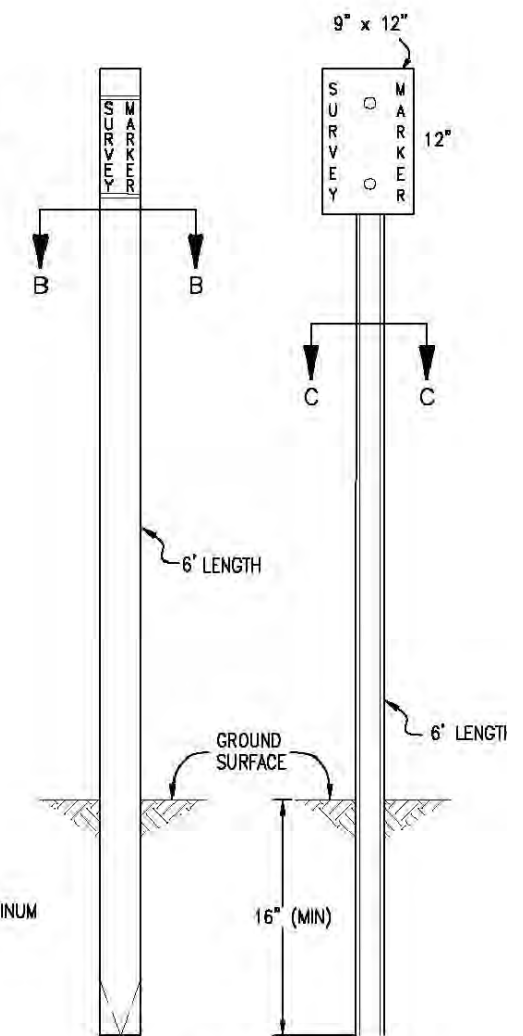


WITNESS POSTS

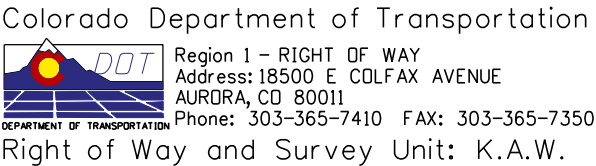
[illegible]

Right of Way Plans				
PLAN SHEET				
Project Number: STA 0091-024 Phase II				
Project Location: SH 9- SWAN MTN RD TO FRISCO				
Project Location: M.P. 93.1 to 95.4				
Project Code:	Last Mod. Date	Subset Sheets	Sheet No.	Total No. of Sheets
14927	12-15-06	1 of 9	5	19

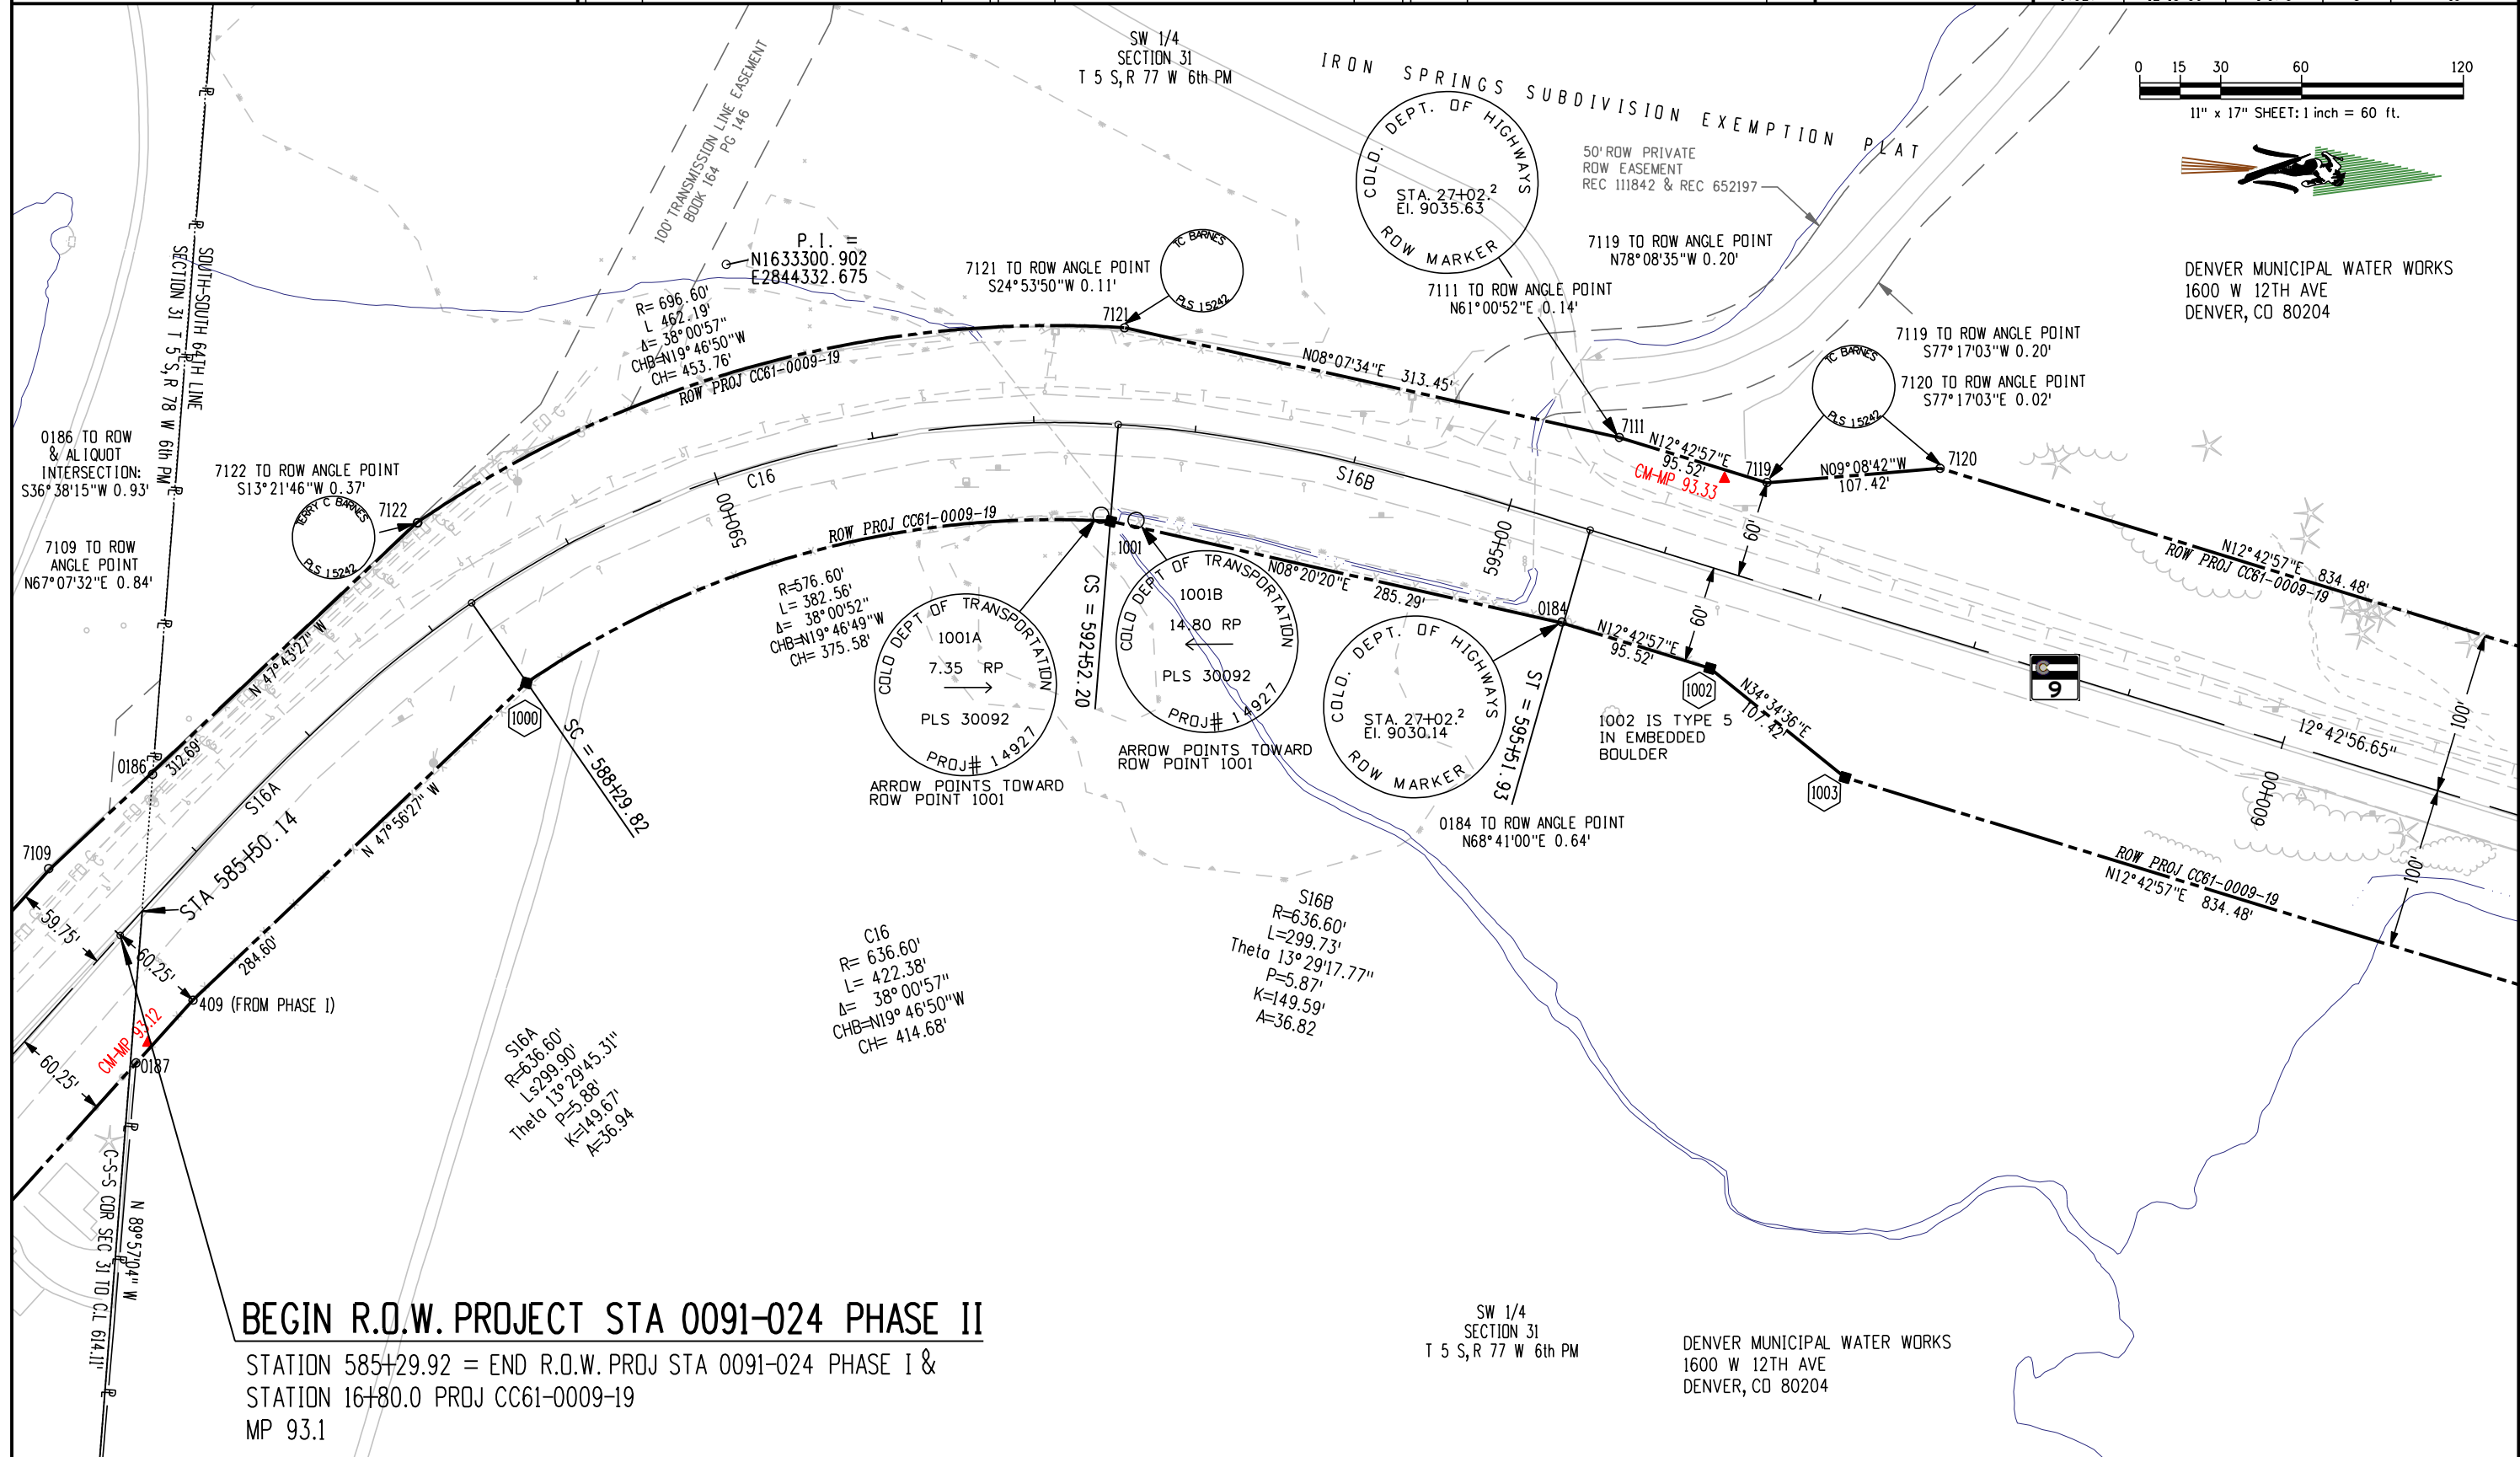

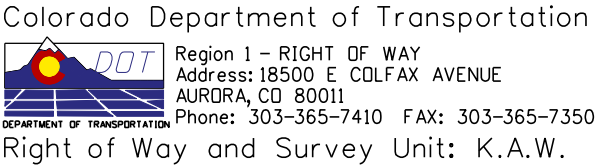[illegible]

Right of Way Plans				
PLAN SHEET				
Project Number: STA 0091-024 Phase II				
Project Location: SH 9- SWAN MTN RD TO FRISCO				
Project Location: M.P. 93.1 to 95.4				
Project Code:	Last Mod. Date	Subset Sheets	Sheet No.	Total No. of Sheets
14927	12-15-06	2 of 9	6	19

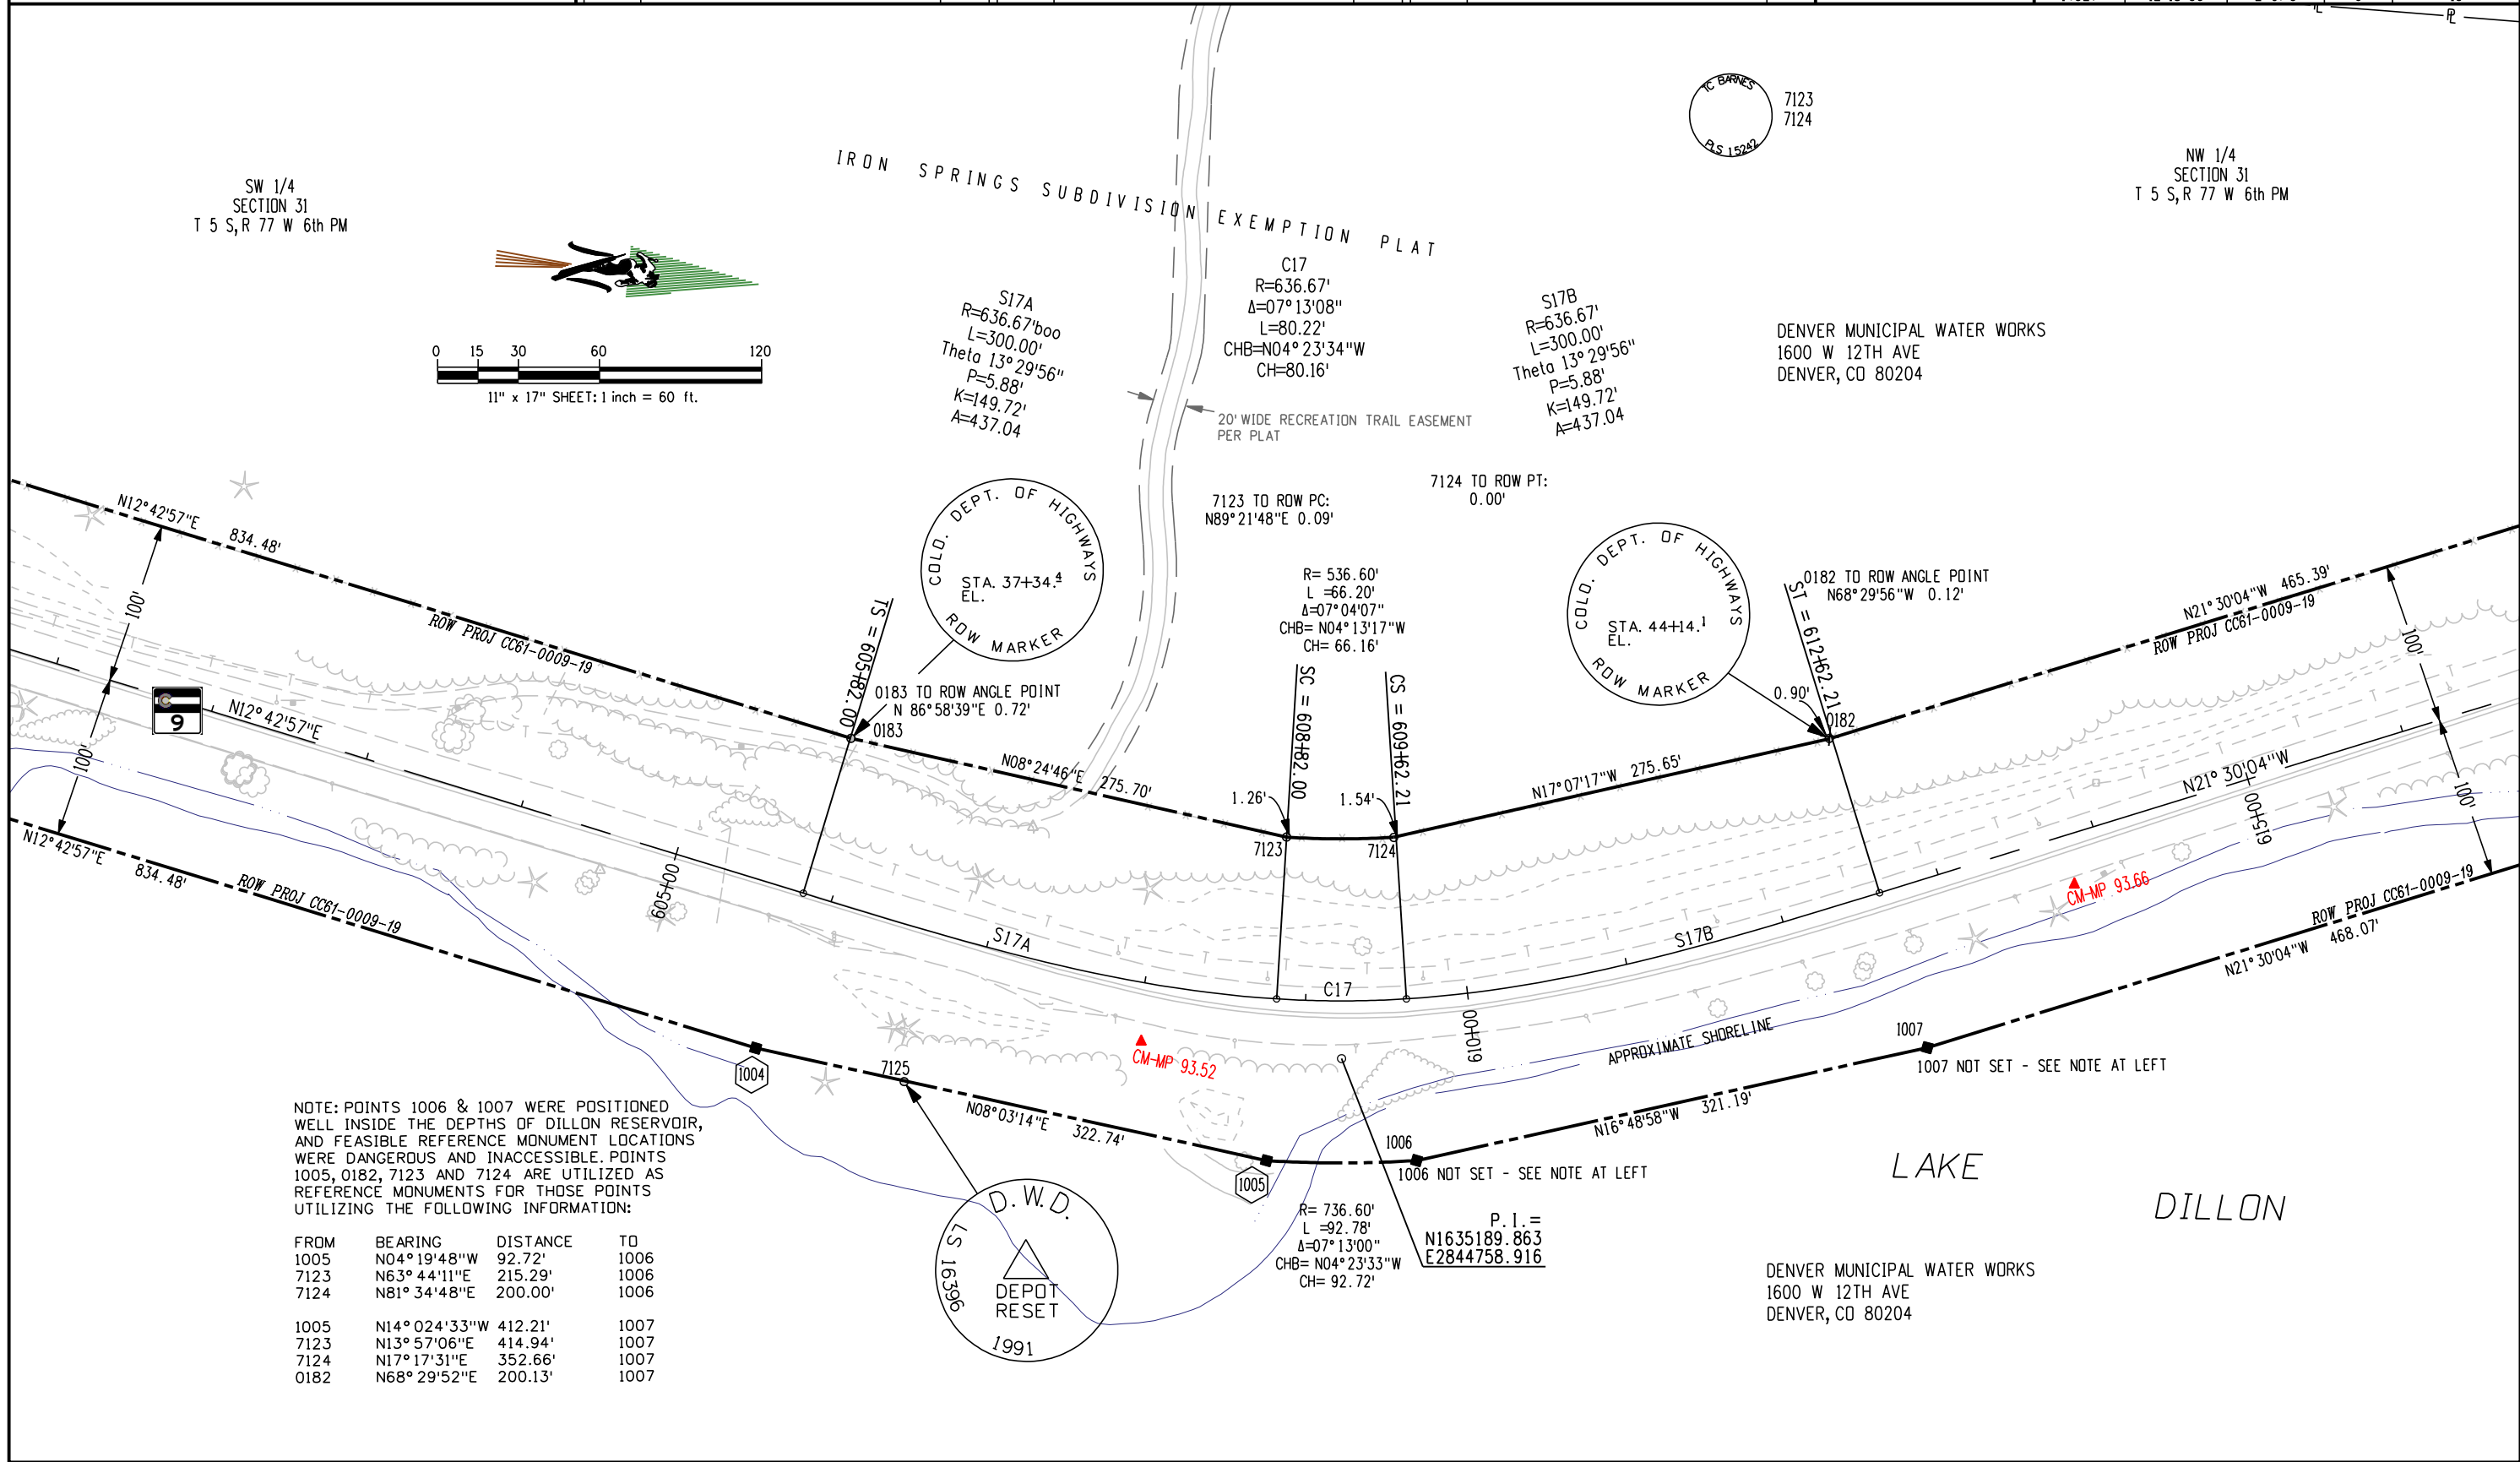


Sheet Revisions			Sheet Revisions			Sheet Revisions		
Date	Description	Initials	Date	Description	Initials	Date	Description	Initials

Right of Way Plans				
PLAN SHEET				
Project Number: STA 0091-024 Phase II				
Project Location: SH 9- SWAN MTN RD TO FRISCO				
Project Location: M.P. 93.1 to 95.4				
Project Code:	Last Mod. Date	Subset Sheets	Sheet No.	Total No. of Sheets
14927	12-15-06	3 of 9	7	19

DENVER MUNICIPAL WATER WORKS
1600 W 12TH AVE
DENVER, CO 80204

NOTE: MANY OF THE FOUND PRIVATE MONUMENTS IN THIS AREA APPEAR TO RELY ON THE LOCATIONS OF POINTS 0181 AND 0180. THESE POINTS ARE IN A MINOR DISAGREEMENT AS TO THE R.O.W. WIDTH WHEN LOOKING AT THE ENTIRE PROJECT CORRIDOR. EVERY EFFORT WAS TAKEN TO HOLD COMPONENTS OF THESE MONUMENTS, BUT THE OVERALL CORRIDOR, TOGETHER WITH THE EXISTING LAND USE (FENCES) HERE INDICATE THE R.O.W. DIFFERENCES AS INDICATED.


IRON SPRINGS SUBDIVISION EXEMPTION PLAT

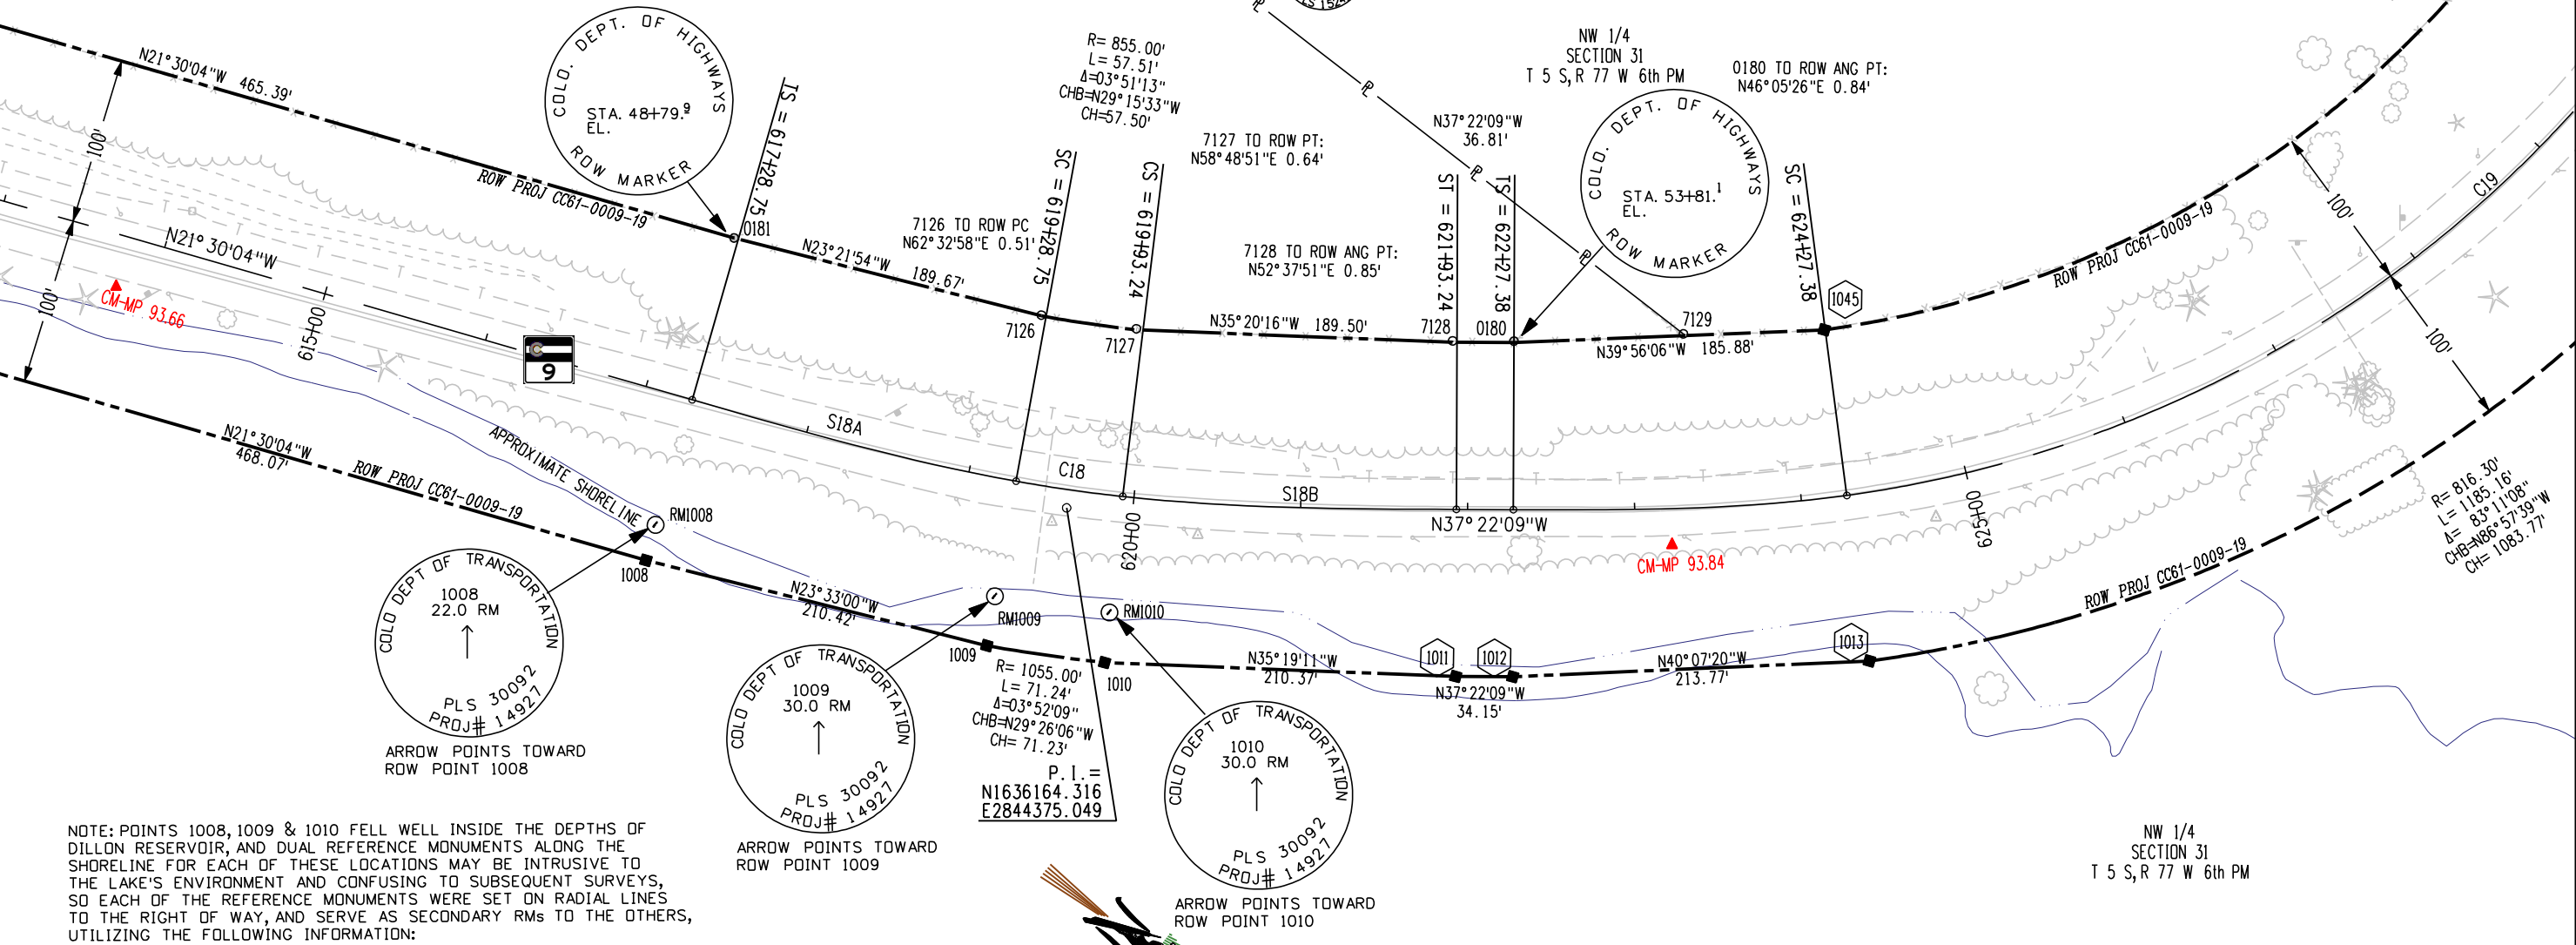


FROM	BEARING	DISTANCE	ID
RM1008	N67° 35' 11" E	22.03'	1008
RM1008	N17° 33' 41" W	211.08'	1009
RM1008	N20° 32' 57" W	281.17'	1010
RM1009	S31° 43' 47" E	210.06'	1008
RM1009	N61° 46' 40" E	29.99'	1009
RM1009	N06° 25' 34" W	76.70'	1010
RM1010	S31° 10' 41" E	279.24'	1008
RM1010	S52° 43' 09" E	76.05'	1009
RM1010	N57° 56' 57" E	30.09'	1010



DENVER MUNICIPAL WATER WORKS
1600 W 12TH AVE
DENVER, CO 80204

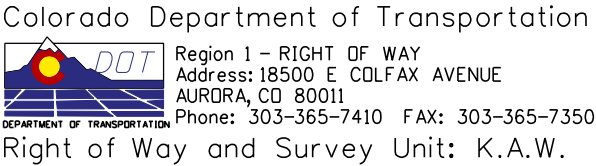[illegible][illegible][illegible]

Right of Way Plans				
PLAN SHEET				
Project Number: STA 0091-024 Phase II				
Project Location: SH 9- SWAN MTN RD TO FRISCD				
Project Location: M.P. 93.1 to 95.4				
Project Code:	Last Mod. Date	Subset Sheets	Sheet No.	Total No. of Sheets
14927	12-15-06	4 of 9	8	19

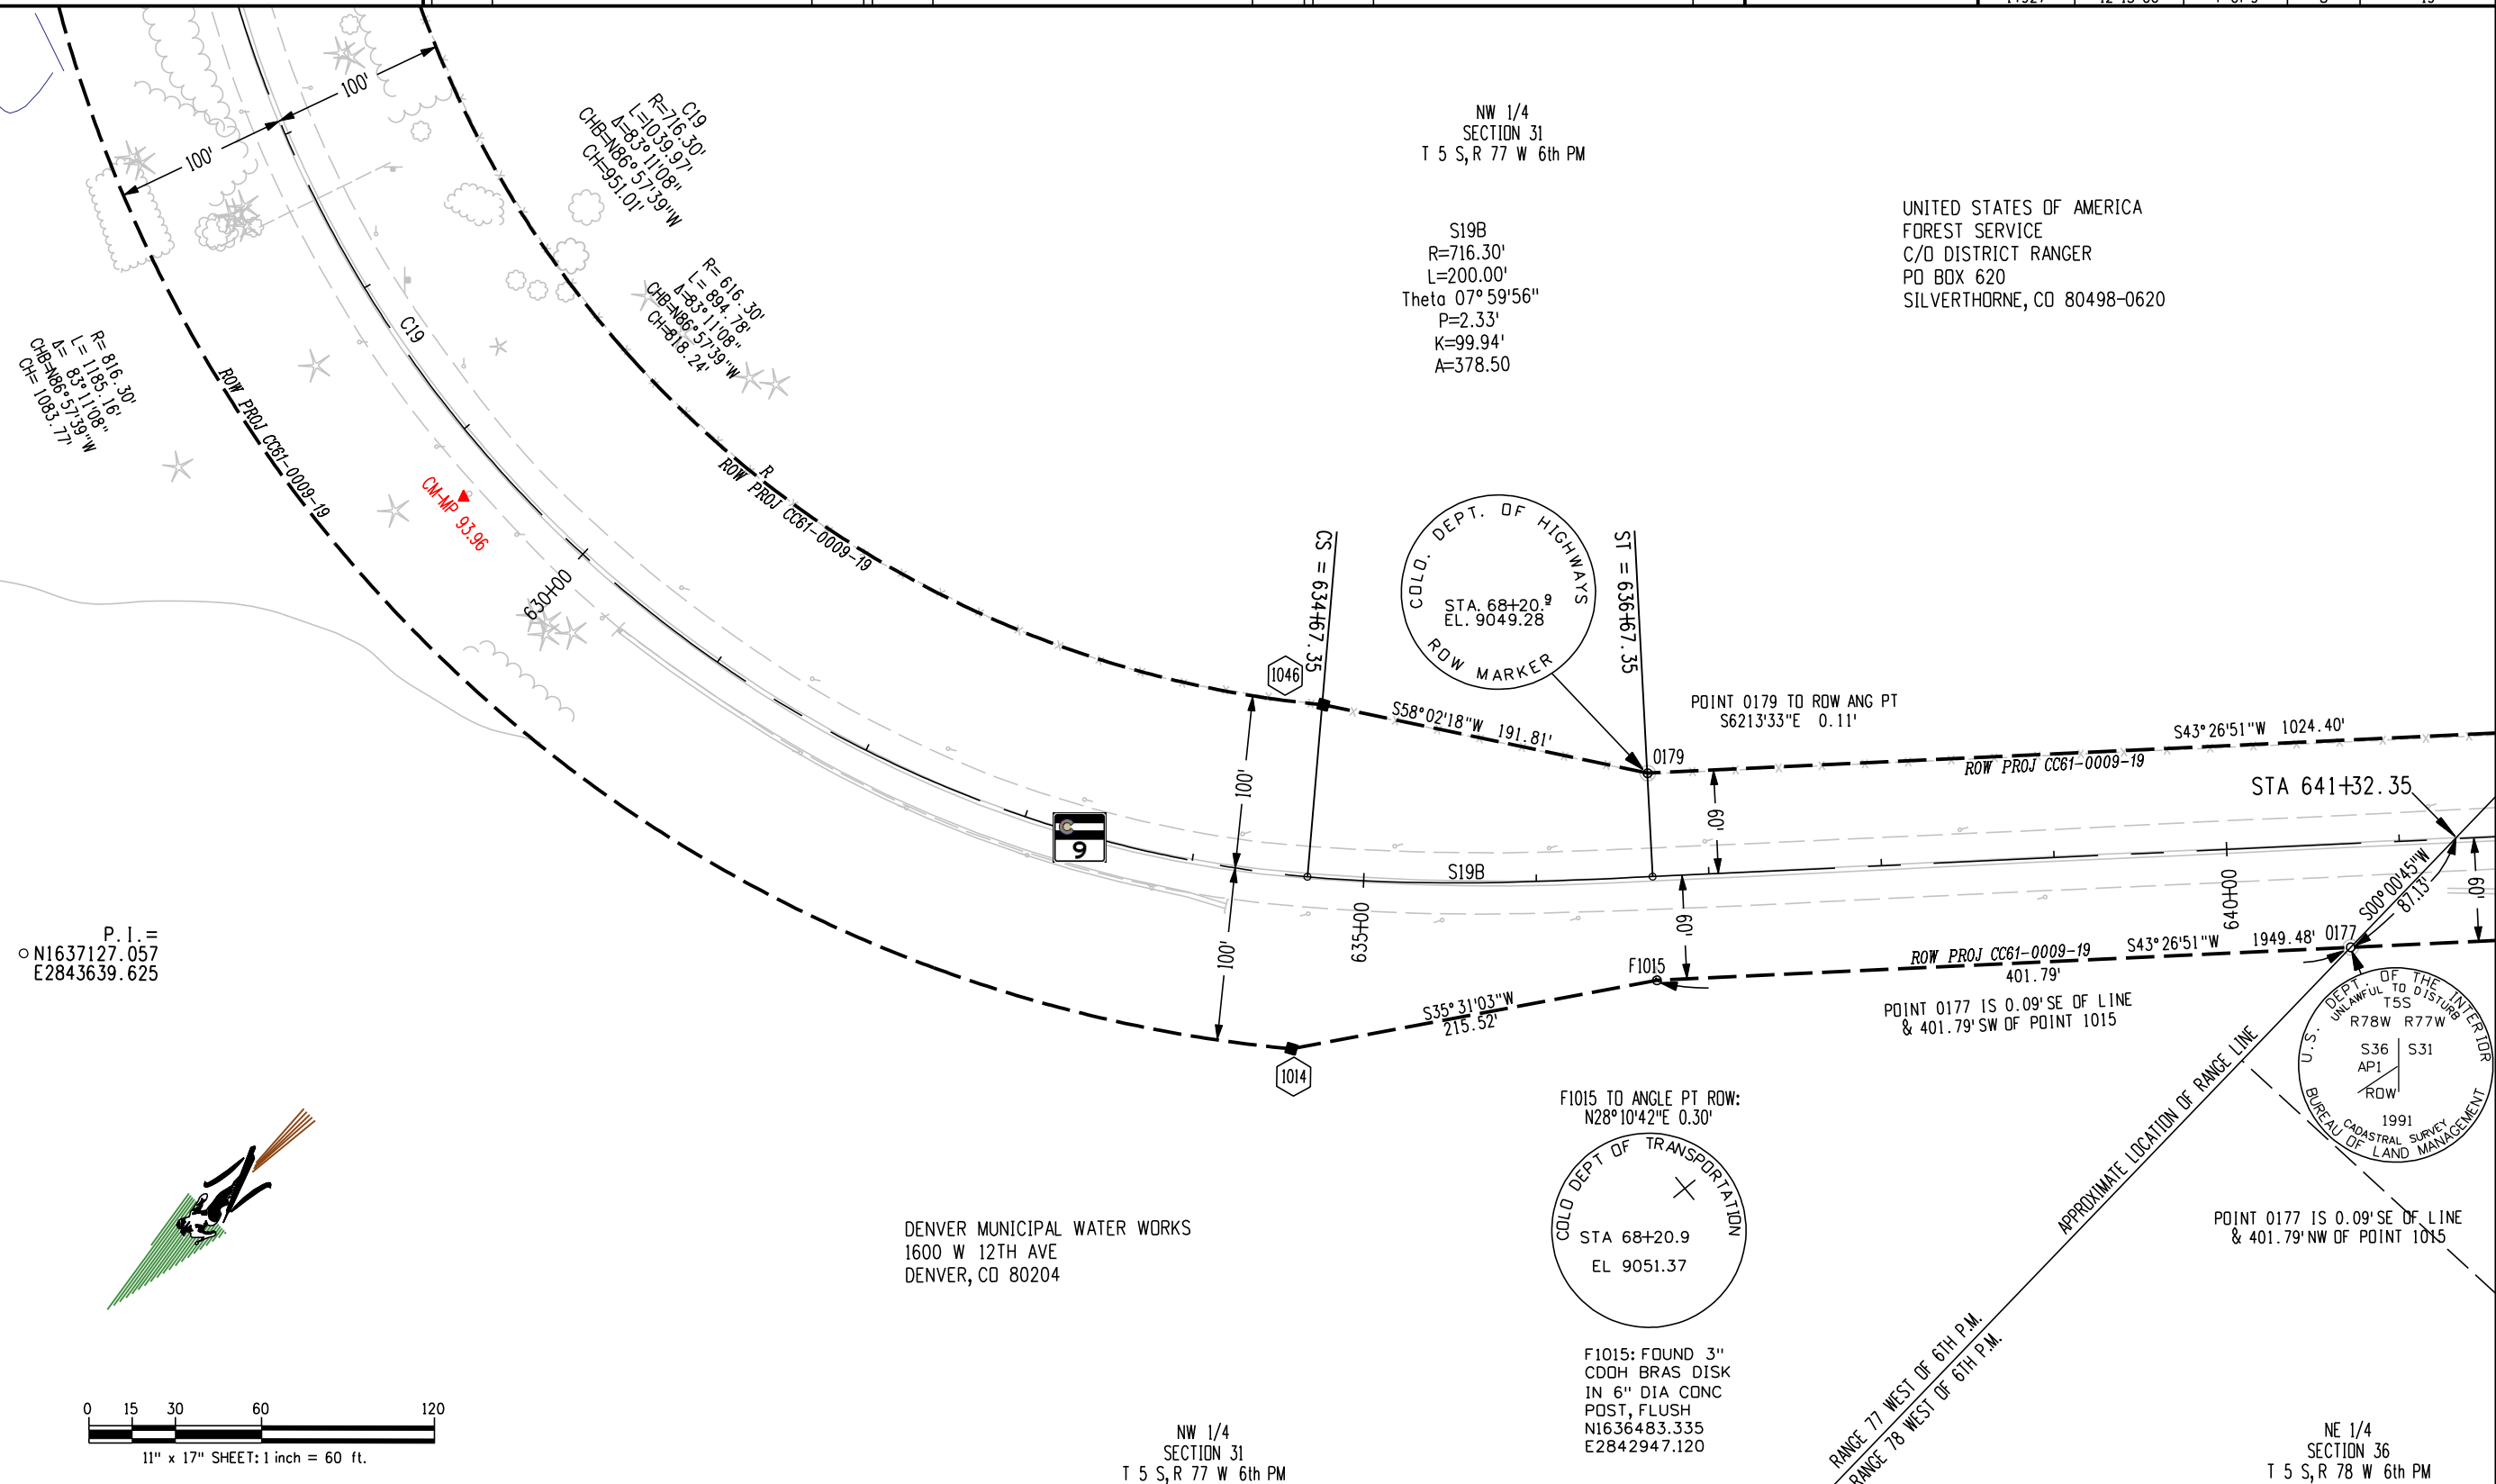





Region 1 – RIGHT OF WAY
Address: 18500 E COLFAX AVENUE
AURORA, CO 80011
Phone: 303-365-7410 FAX: 303-365-7350
Right of Way and Survey Unit: K.A.W.


Sheet Revisions			Sheet Revisions			Sheet Revisions		
Date	Description	Initials	Date	Description	Initials	Date	Description	Initials

Right of Way Plans				
PLAN SHEET				
Project Number: STA 0091-024 Phase II				
Project Location: SH 9- SWAN MTN RD TO FRISCO				
Project Location: M.P. 93.1 to 95.4				
Project Code:	Last Mod. Date	Subset Sheets	Sheet No.	Total No. of Sheets
14927	12-15-06	5 of 9	9	19

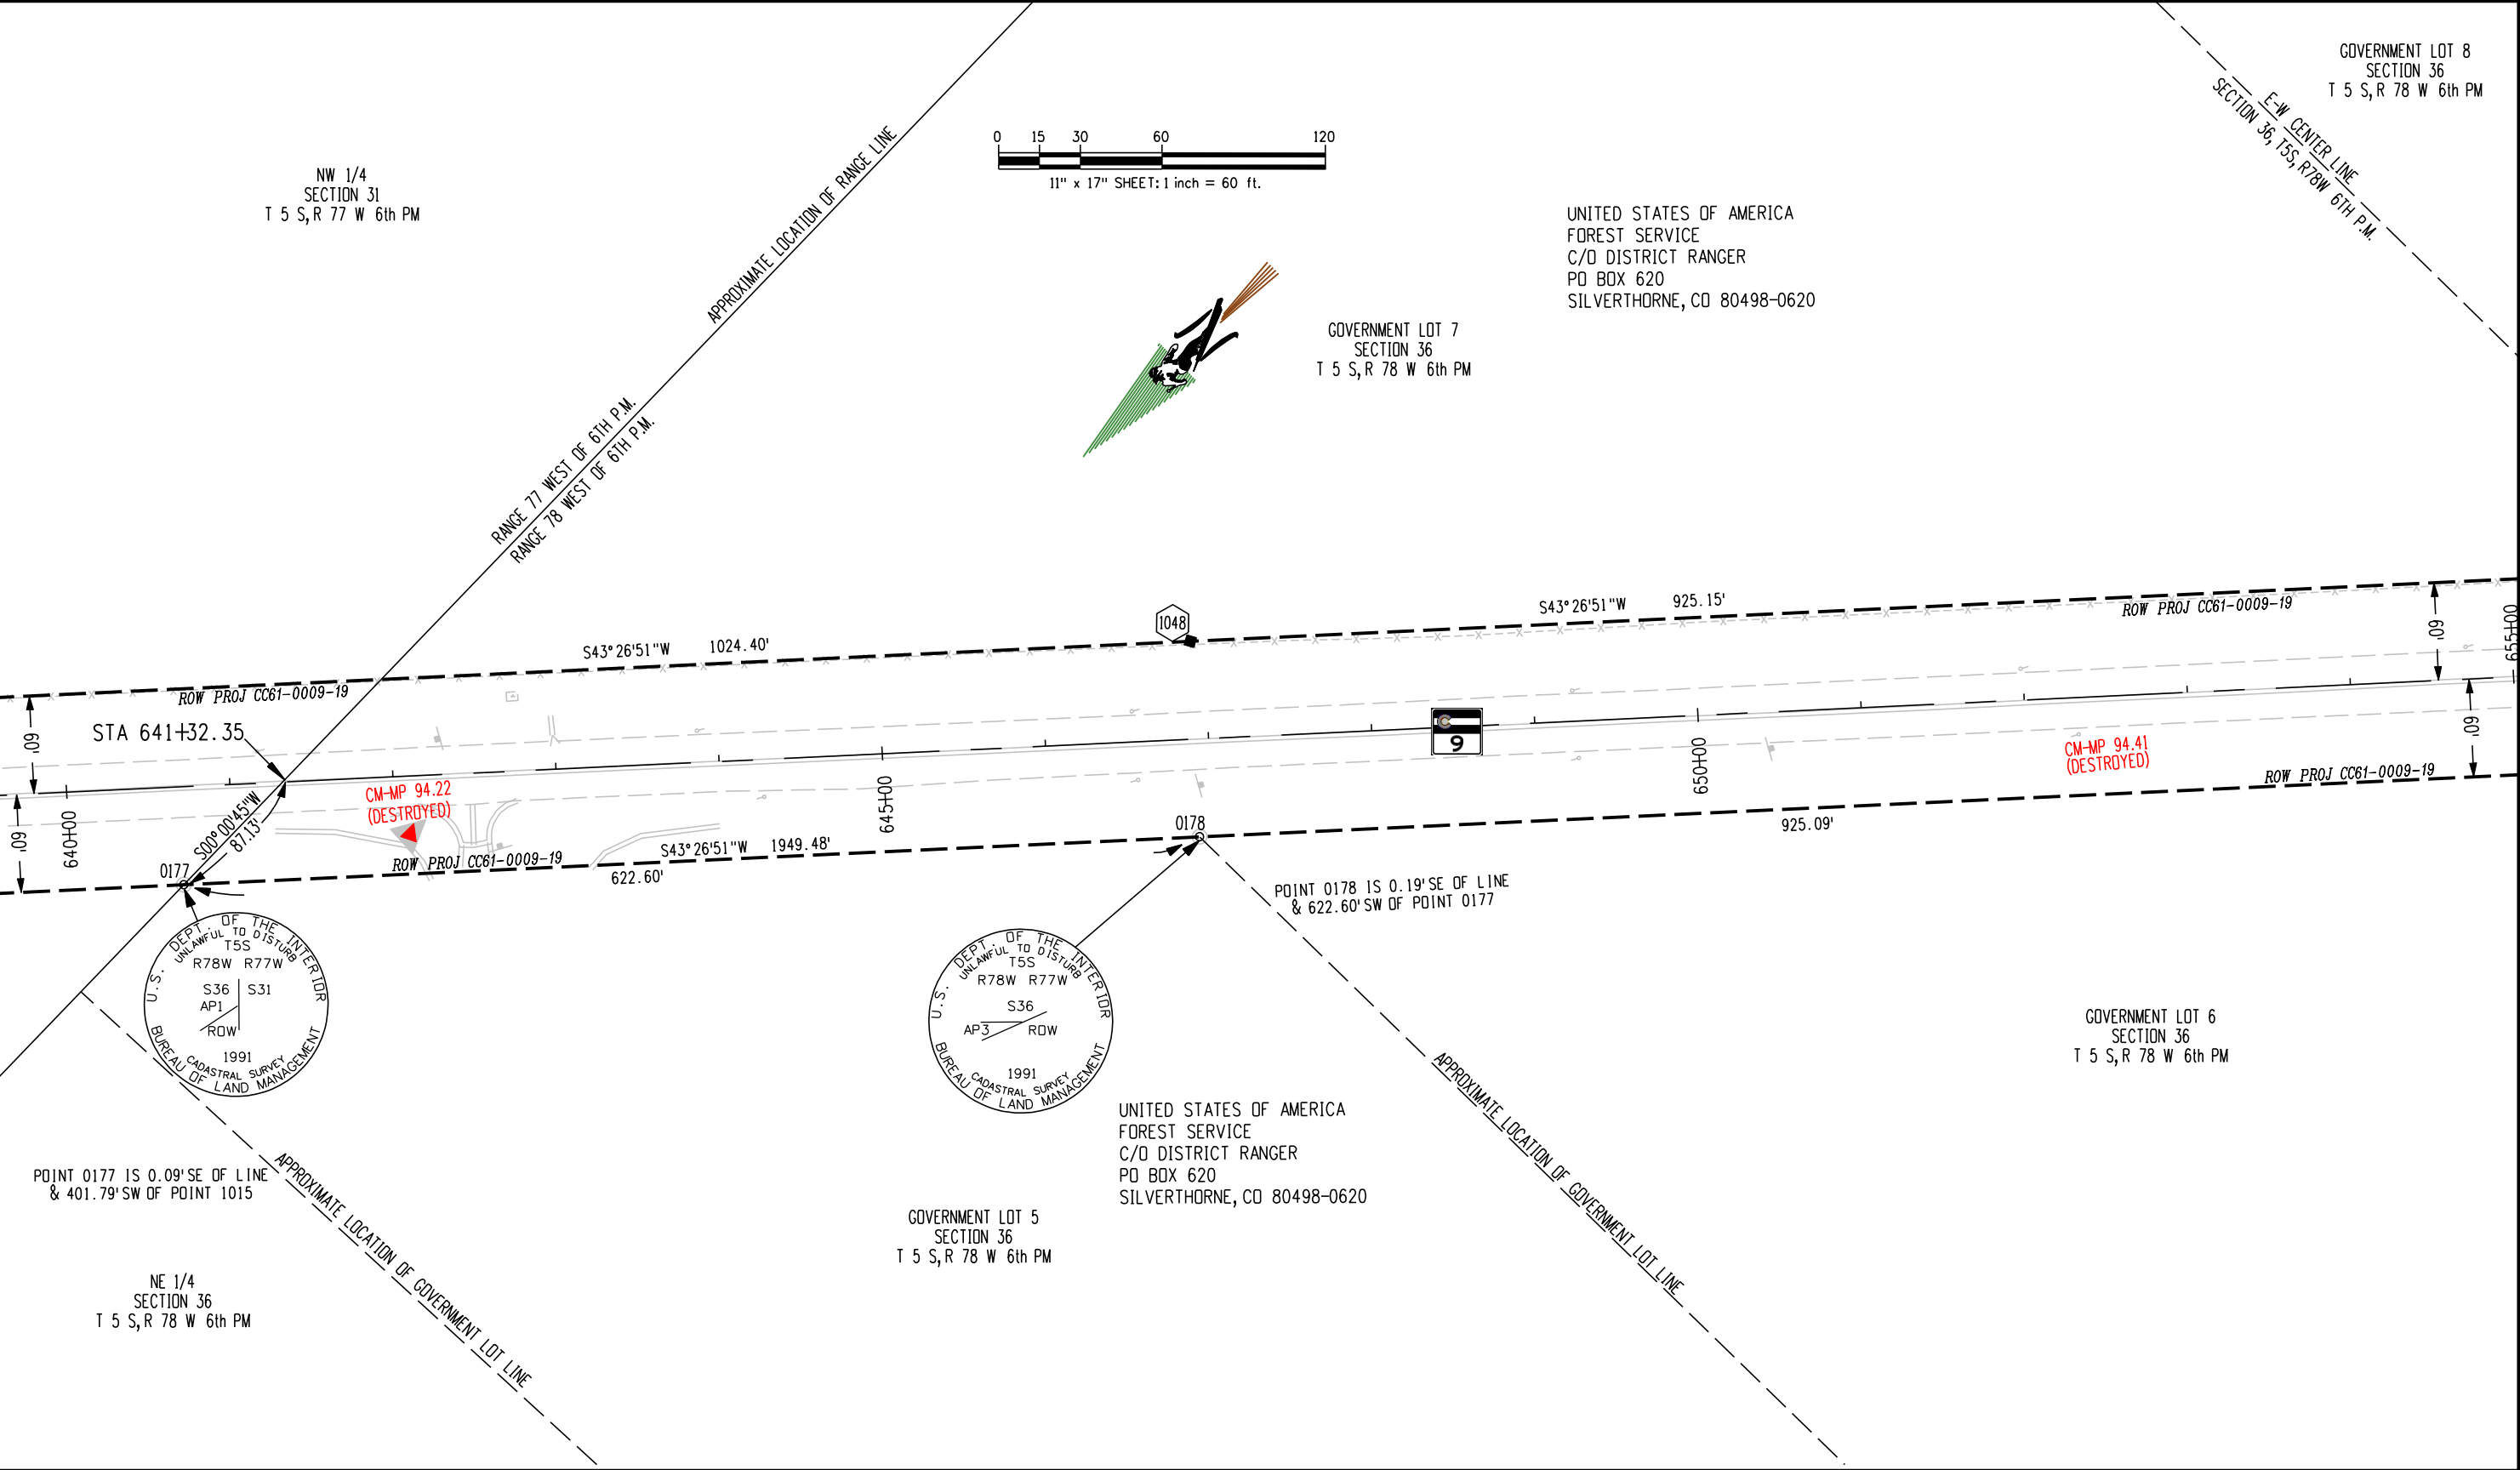

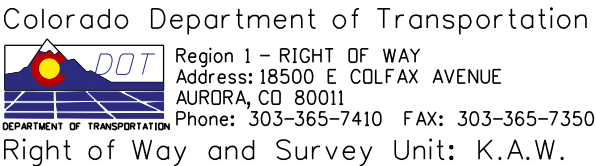[illegible][illegible][illegible]

Right of Way Plans				
PLAN SHEET				
Project Number: STA 0091-024 Phase II				
Project Location: SH 9- SWAN MTN RD TO FRISCD				
Project Location: M.P. 93.1 to 95.4				
Project Code:	Last Mod. Date	Subset Sheets	Sheet No.	Total No. of Sheets
14927	12-15-06	7 of 9	11	19

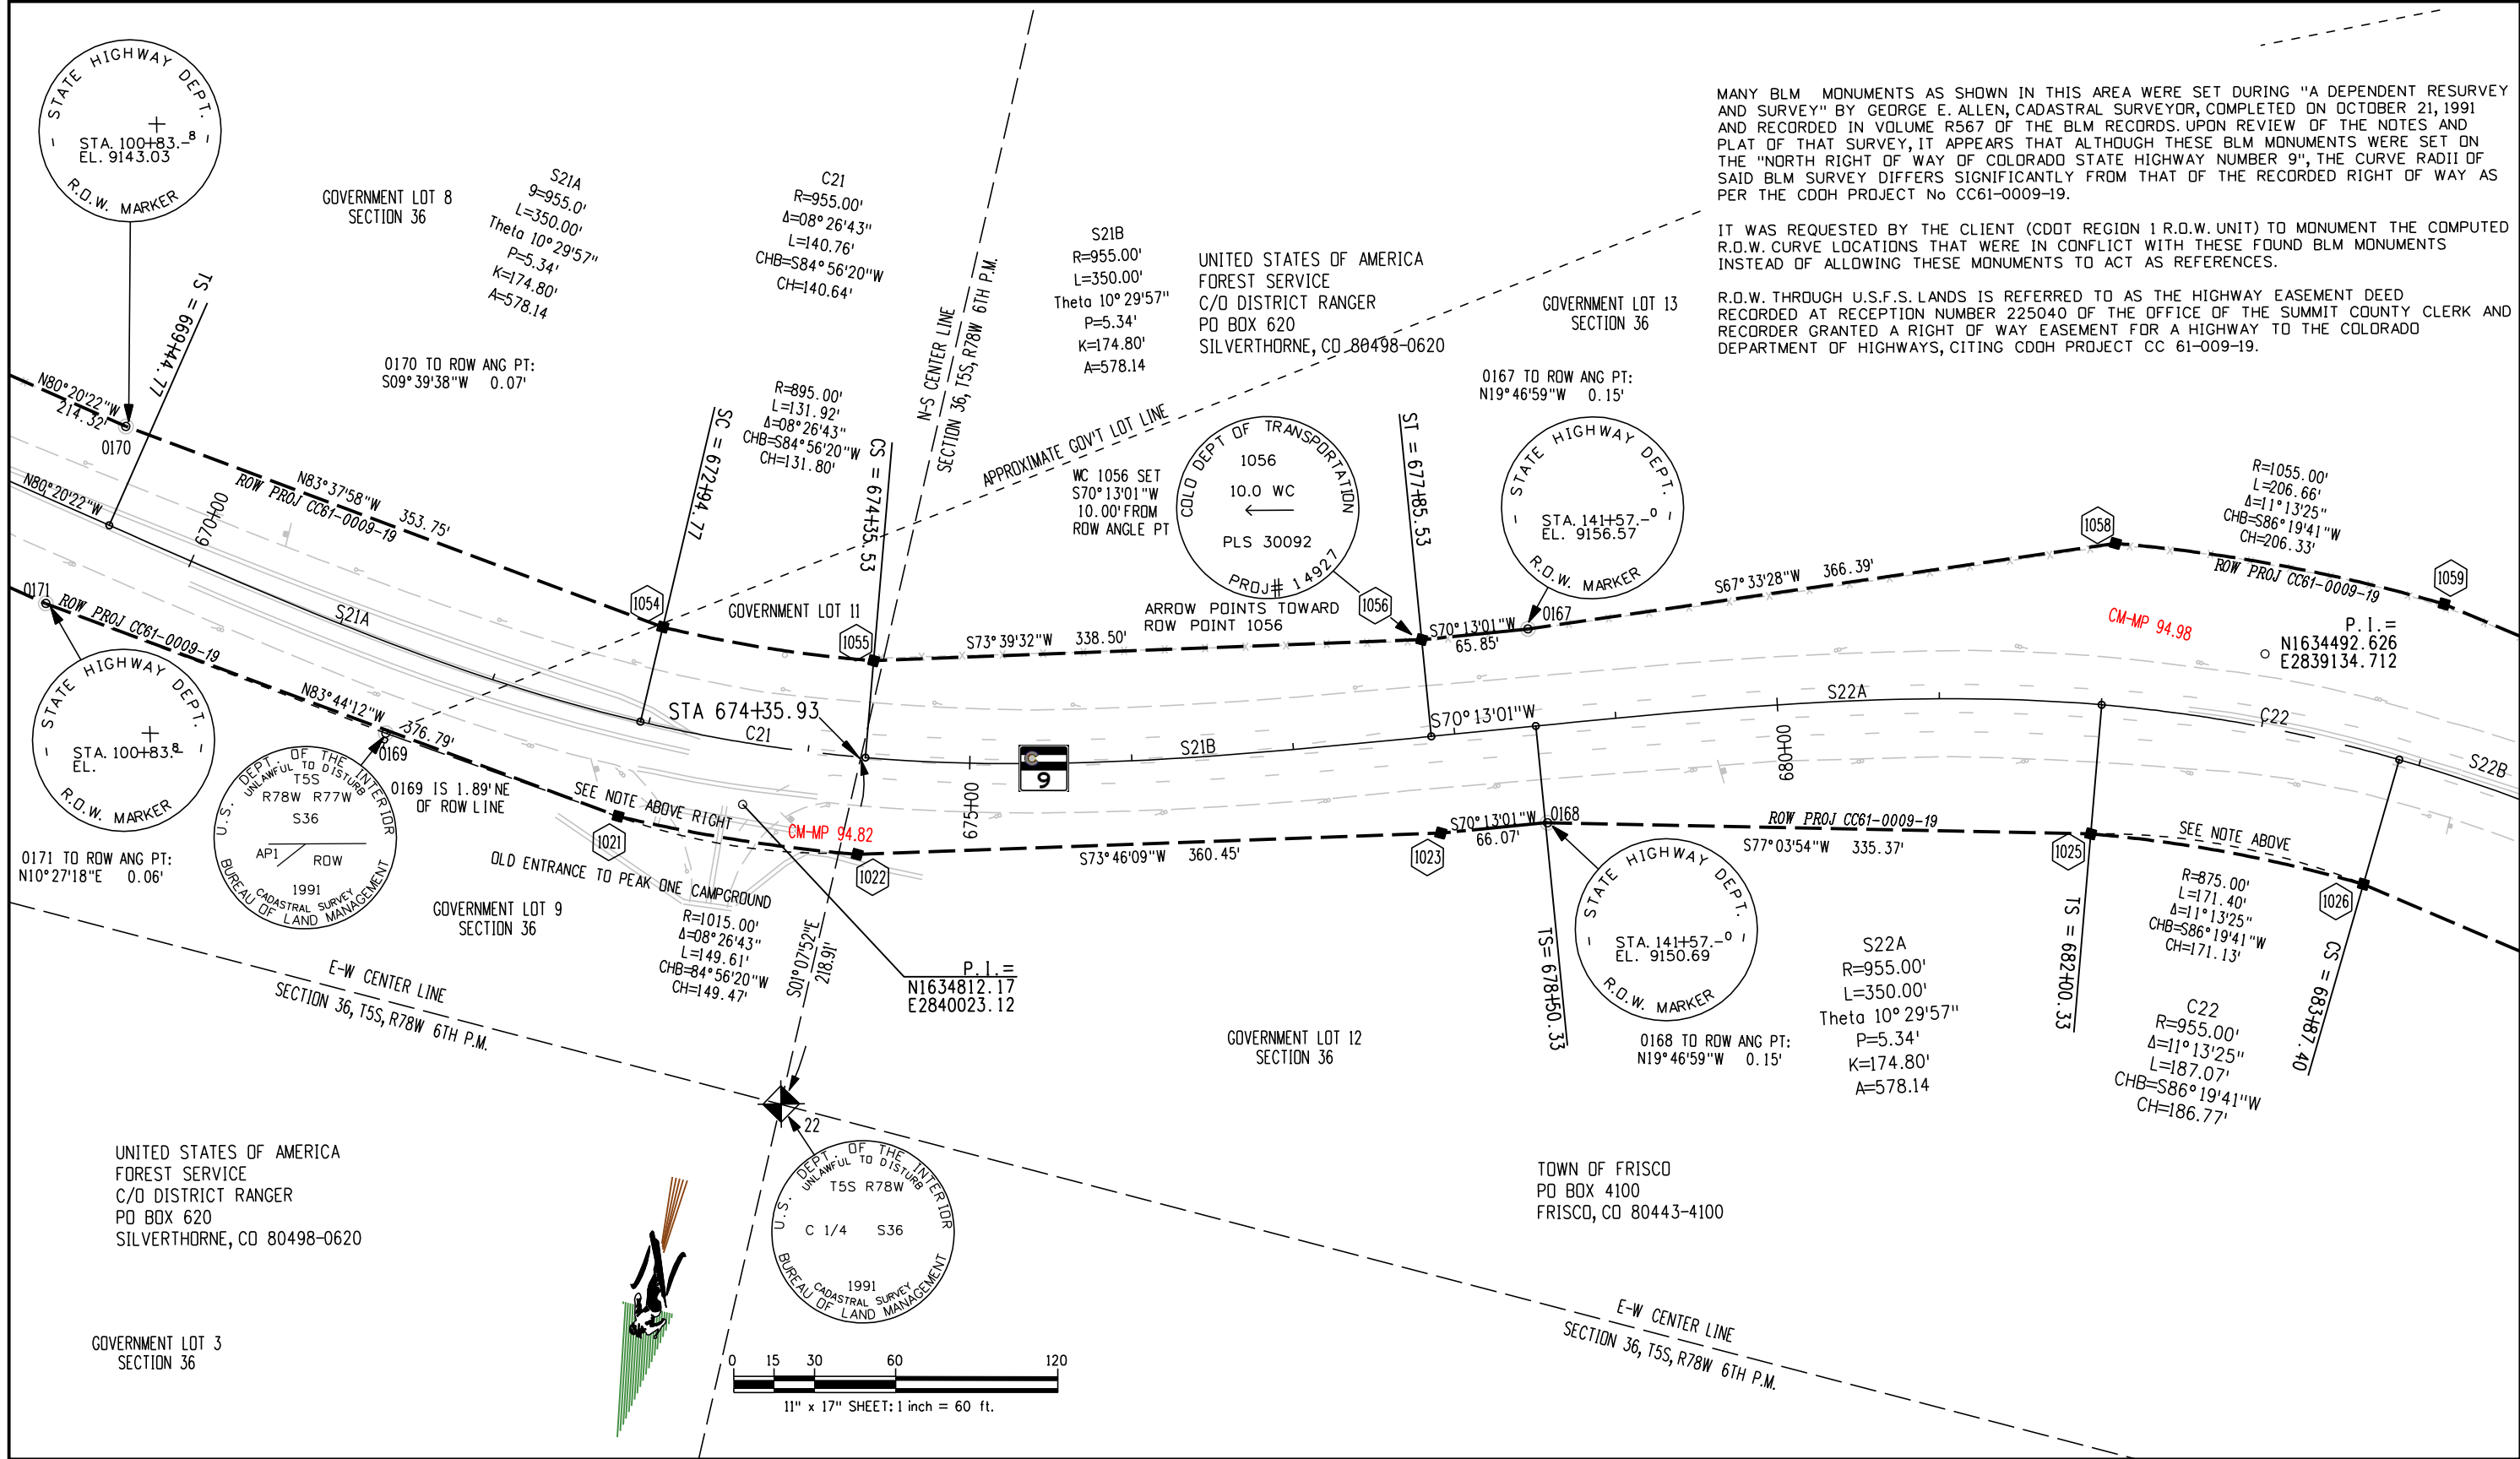


Sheet Revisions			Sheet Revisions			Sheet Revisions		
Date	Description	Initials	Date	Description	Initials	Date	Description	Initials

Right of Way Plans				
PLAN SHEET				
Project Number: STA 0091-024 Phase II				
Project Location: SH 9- SWAN MTN RD TO FRISCO				
Project Location: M.P. 93.1 to 95.4				
Project Code:	Last Mod. Date	Subset Sheets	Sheet No.	Total No. of Sheets
14927	12-15-06	8 of 9	12	19

MANY BLM MONUMENTS AS SHOWN IN THIS AREA WERE SET DURING "A DEPENDENT RESURVEY AND SURVEY" BY GEORGE E. ALLEN, CADASTRAL SURVEYOR, COMPLETED ON OCTOBER 21, 1991 AND RECORDED IN VOLUME R567 OF THE BLM RECORDS. UPON REVIEW OF THE NOTES AND PLAT OF THAT SURVEY, IT APPEARS THAT ALTHOUGH THESE BLM MONUMENTS WERE SET ON THE "NORTH RIGHT OF WAY OF COLORADO STATE HIGHWAY NUMBER 9", THE CURVE RADII OF SAID BLM SURVEY DIFFERS SIGNIFICANTLY FROM THAT OF THE RECORDED RIGHT OF WAY AS PER THE CDDH PROJECT No CC61-0009-19.

IT WAS REQUESTED BY THE CLIENT (CDOT REGION 1 R.O.W. UNIT) TO MONUMENT THE COMPUTED R.O.W. CURVE LOCATIONS THAT WERE IN CONFLICT WITH THESE FOUND BLM MONUMENTS INSTEAD OF ALLOWING THESE MONUMENTS TO ACT AS REFERENCES.

R.O.W. THROUGH U.S.F.S. LANDS IS REFERRED TO AS THE HIGHWAY EASEMENT DEED RECORDED AT RECEPTION NUMBER 225040 OF THE OFFICE OF THE SUMMIT COUNTY CLERK AND RECORDER GRANTED A RIGHT OF WAY EASEMENT FOR A HIGHWAY TO THE COLORADO DEPARTMENT OF HIGHWAYS, CITING CDDH PROJECT CC 61-009-19.

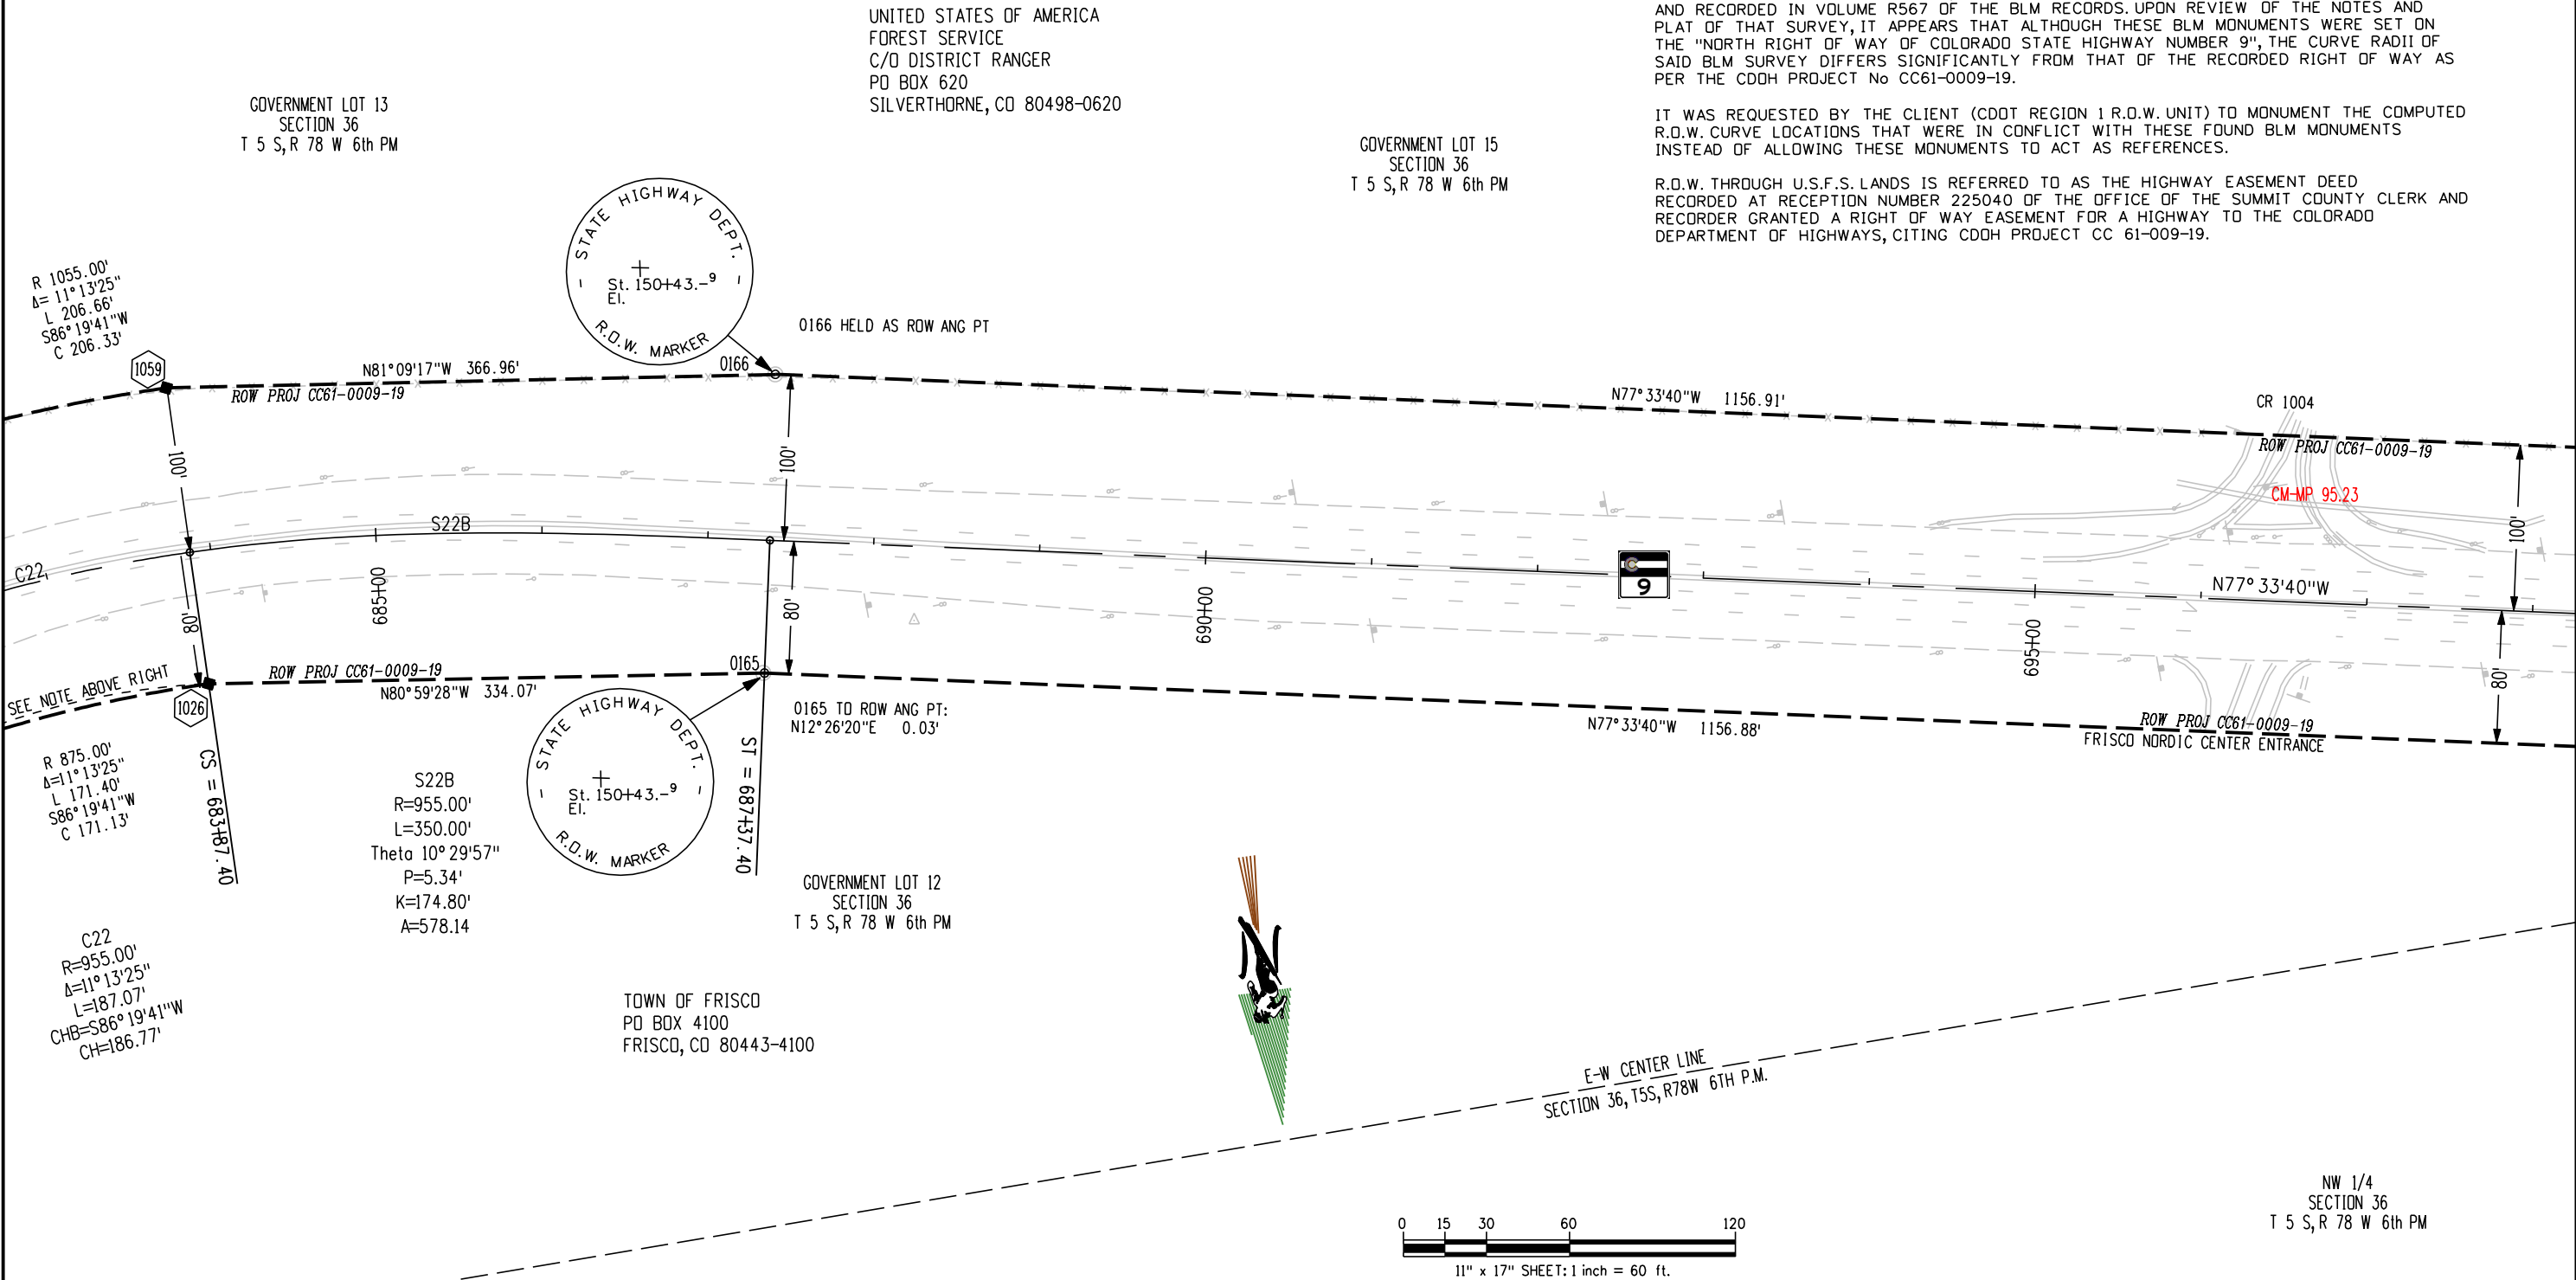

Sheet Revisions			Sheet Revisions			Sheet Revisions		
Date	Description	Initials	Date	Description	Initials	Date	Description	Initials

Right of Way Plans				
PLAN SHEET				
Project Number: STA 0091-024 Phase II				
Project Location: SH 9- SWAN MTN RD TO FRISCO				
Project Location: M.P. 93.1 to 95.4				
Project Code: 14927	Last Mod. Date: 12-15-06	Subset Sheets: 9 of 9	Sheet No.: 13	Total No. of Sheets: 19

