

Sheet Revisions		
Date	Description	Initials
12/18/07	Rev. Shts. 1.01, 2.01, 2.02, 2.05, 2.06, 5.02- 5.05, & 5.06 - 5.09	JWJ
12/20/07	Rev. sht 1.01, 2.02, 2.03, & 5.04	JWJ
12/31/07	Rev. Sht. 1.01, 2.01, 2.02, 2.06 2.07, 4.05, 5.02, 5.03, 5.08, & 5.09	JWJ
1/28/08	rev. Sht. 1.01, 2.07, 2.08, 5.08-5.11	JWJ
2/8/08	rev. Sht. 1.01, 2.03, 2.04, 5.04-5.07	JWJ

Sheet Revisions		
Date	Description	Initials
3/11/09	revise Const. Proj. number	JWJ
11-17-10	1.01, 2.01-2.08, 4.03-4.04 (for filing)	JWJ
1-6-12	1.01, 2.06, 4.05, 5.08	JWJ



Sheet Revisions		
Date	Description	Initials

Right of Way Plans				
TITLE SHEET				
Project Number: STA 0131-043 Unit 1				
Project Location: Rio Blanco Divide				
Project Location: S.H. 13 - M.P. 22.7 to 30.8				
Project Code	Last Mod. Date	Subset Sheets	Sheet No.	Total No. of Shts
13432	1-6-12		1.01	48

DEPARTMENT OF TRANSPORTATION
STATE OF COLORADO
RIGHT OF WAY PLAN OF PROPOSED
FEDERAL AID PROJECT NO. STA 0131-043 Unit 1
STATE HIGHWAY NO. 13
RIO BLANCO COUNTY
RIGHT OF WAY PROJECT CODE NO. 13432



SHEET NO. INDEX OF SHEETS

- | | |
|--------------|------------------------------|
| RW 1.01 | (1) Title Sheet |
| RW 2.01-2.08 | (8) Tabulation of Properties |
| RW 3.01-3.14 | (14) Control Diagram |
| RW 4.01-4.05 | (5) Monumentation Sheets |
| RW 5.01-5.11 | (11) Plan Sheets |
| RW 6.01-6.09 | (9) Ownership Sheets |
| | (48) Total Sheets |

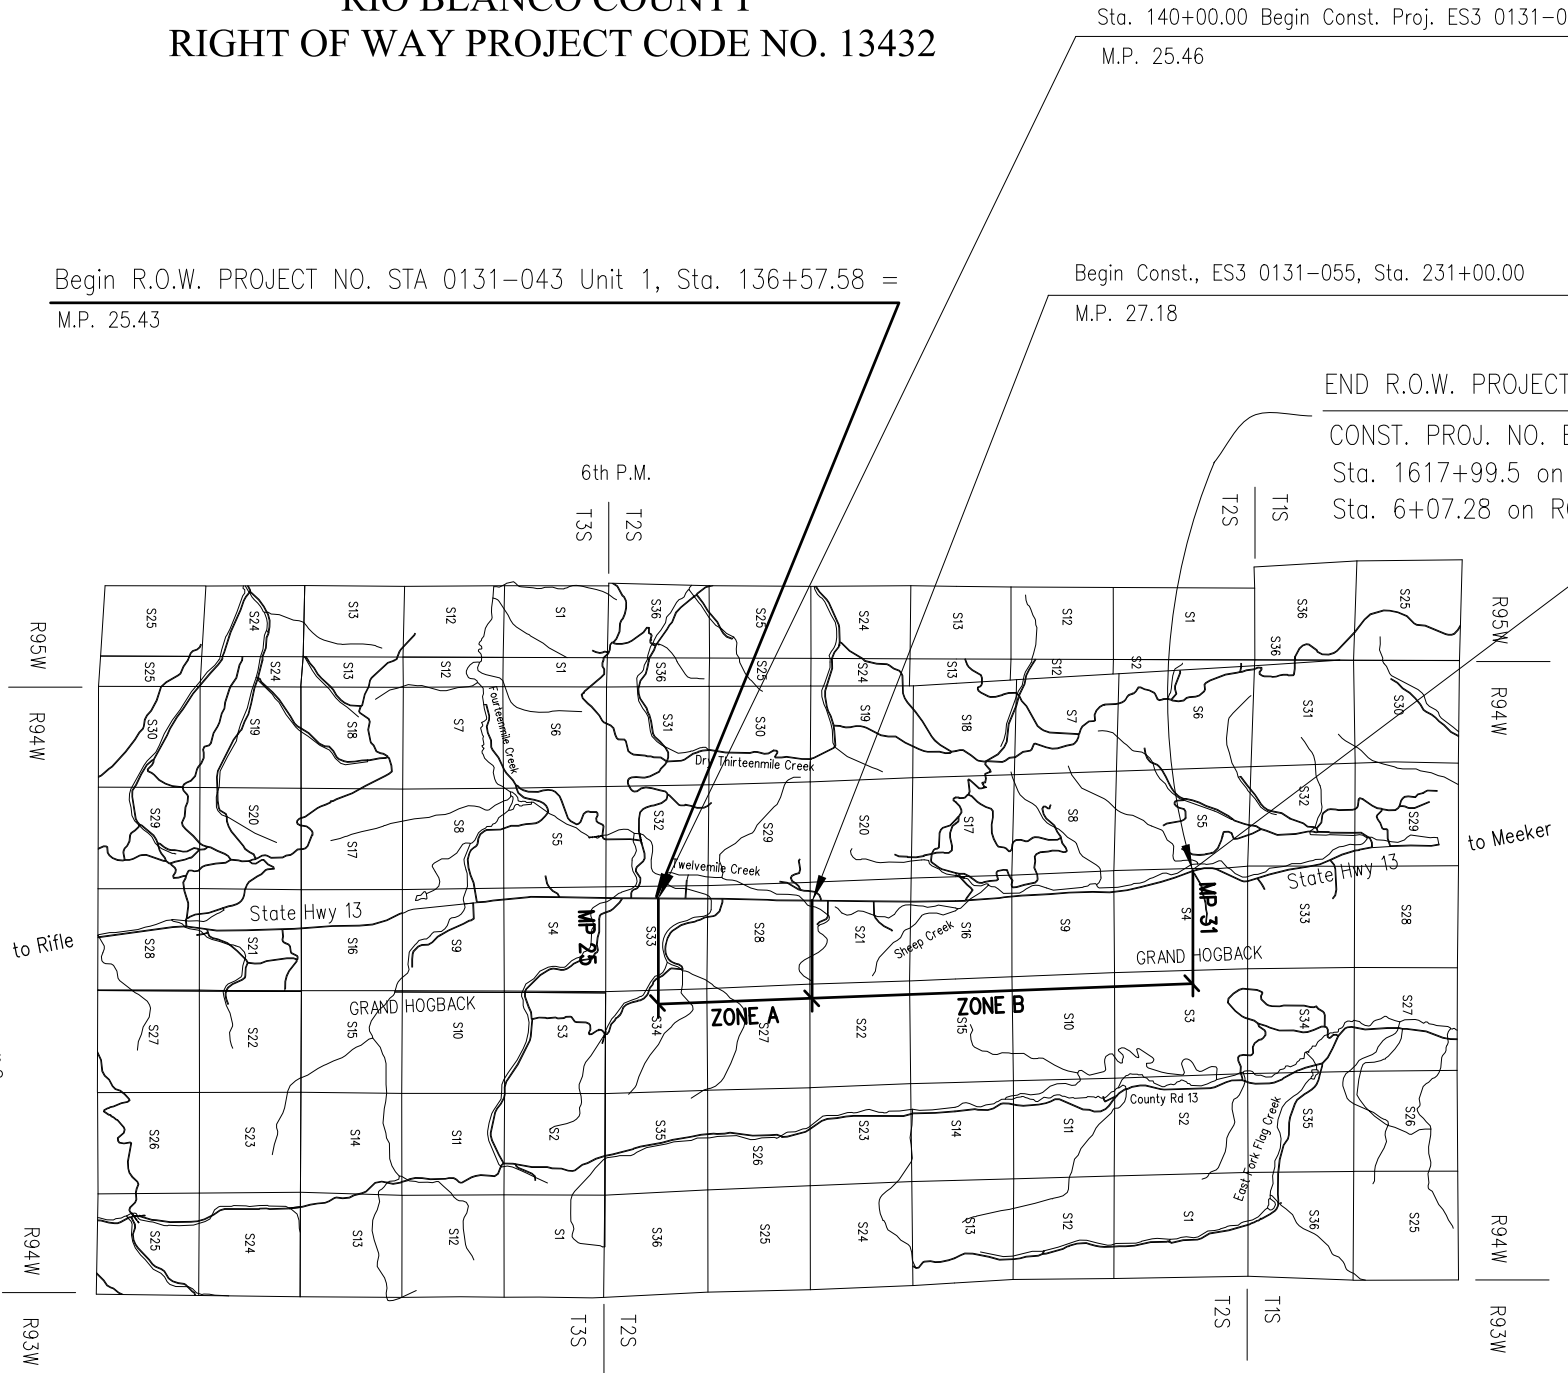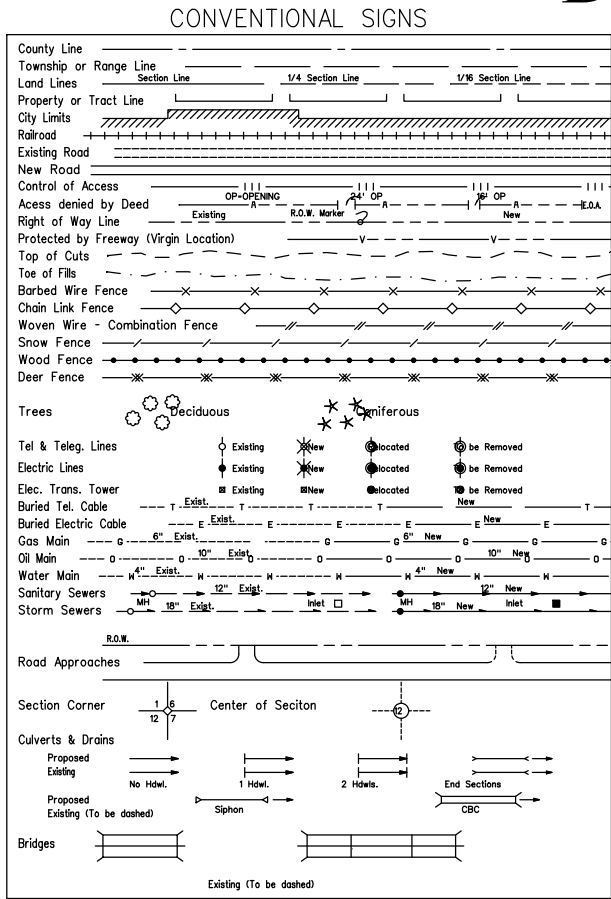

BASIS OF BEARINGS

BASIS OF BEARING: Bearings used in the calculations of coordinates are based on a grid bearing of N 00°01'29" E from SH 13 CM-MP CONTROL POINT 2280 and SH 13 CM-MP CONTROL POINT 2295 as obtained from a Global Positioning System (GPS) survey based on the Colorado High Accuracy Reference Network (CHARN).

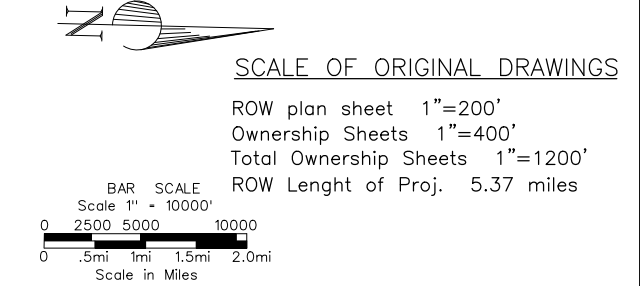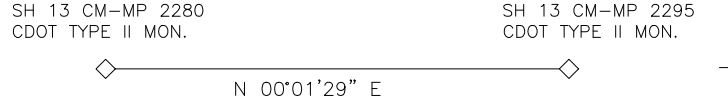

DEPARTMENT OF TRANSPORTATION
FEDERAL HIGHWAY ADMINISTRATION

AUTHORIZED: _____ DATE _____

DIVISION ADMINISTRATOR

FILING CERTIFICATION: _____
DEPOSITED THIS _____ DAY OF _____, AT _____, M.,
IN BOOK _____ OF THE COUNTY LAND SURVEYS/RIGHT OF WAY
SURVEYS AT PAGE _____, RECEPTION NUMBER _____
SIGNED _____ DEPT. _____



Colorado Department of Transportation
Region 3
222 South 6th St. Room 317
Grand Junction, Colorado 81501
Phone: (970) 248-7232 Fax: (970) 248-7233

Right Of Way Plans Unit: Region 3

Sheet Revisions			Sheet Revisions			Sheet Revisions		
12/18/07	drafting correction (correct PO Box number for Potter, also remainder right for Potter - par. 116)	JWJ						
12/31/07	add TE-117B	JWJ						
11/16/10	add recording information	JWJ						

Rigth Of Way				
Tabulation Of Properties				
Project Number: STA 0131-043 Unit 1				
Project Location: Rio Blanco Divide				
S.H. 13 - M.P. 22.7 to 30.8				
Project Code	Last Mod. Date	Subset Sheets	Sheet No.	
13432	11/16/10	2.01 to 2.08	2.01	

R.O.W. Tabulation of Properties in County for State Highway No. 13

Parcel No.	Owner	Address	Location	Area In Acres					Book-Page or Reception No.	Remarks
				Area Of Parcel	Existing ROW	Net Area	Remainder			
							Left	Right		
			T. 2 S., R. 94 W., 6th P.M.							
117	Teresa Ann Potter	P.O. Box 148	W1/2NW1/4, NW1/4SW1/4, Sec. 33	2.239		2.239				
		Rifle CO. 81650	part of W1/2SW1/4, Sec. 28	1.805		1.805				
			TOTAL AREA-----	4.044		4.044	81.921	1550.665	rec #294748	(sht. RW 5.01-5.03) remainder includes section 27, 28, 33, & 34
TE-117A		same as above	part of W1/2NW1/4, Sec. 33	0.403		0.403				(sht. RW 5.01) - for the purpose of a road approach
TE-117B	same as above	same as above	part of SW1/4, Sec. 28	0.119		0.119				(sht. RW 5.02) - for the purpose of a road approach
116B	same as above	same as above	part of W1/2NW1/4, Sec. 33	1.017		1.017				
			part of W1/2SW1/4, Sec. 28	2.353		2.353				
			TOTAL AREA-----	3.370		3.370	see par. 117	see par. 117	rec #294748	(sht RW 5.01-5.02)

date stamp



Colorado Department of Transportation

Region 3
222 South 6th St. Room 317
Grand Junction, Colorado 81501
Phone: (970) 248-7232 Fax: (970) 248-7233

Right Of Way Plans Unit: Region 3

Sheet Revisions			Sheet Revisions			Sheet Revisions		
12/18/07	par. TE-116A, owner address correction	JWJ						
12/20/07	delete TE-TE-120A	JWJ						
12/31/07	add TE-121A	JWJ						
11/16/10	add recording info.	JWJ						

Rigth Of Way				
Tabulation Of Properties				
Project Number: STA 0131-043 Unit 1				
Project Location: Rio Blanco Divide				
S.H. 13 - M.P. 22.7 to 30.8				
Project Code	Last Mod. Date	Subset Sheets	Sheet No.	
13432	11/16/10	2.01 to 2.08	RW 2.02	

R.O.W. Tabulation of Properties in County for State Highway No. 13

Parcel No.	Owner	Address	Location	Area In Acres					Book-Page or Reception No.	Remarks
				Area Of Parcel	Existing ROW	Net Area	Remainder			
							Left	Right		
			T. 2 S., R. 94 W., 6th P.M.							
TE-116A	Teresa Ann Potter	P.O. Box 148	part of the SW1/4, Sec. 28	0.182		0.182				(sht. RW 5.02) - for the purpose of a road approach
		Rifle CO. 81650								
TE-116B	same as above	same as above	same as above	0.078		0.078				(sht. RW 5.02) - for the purpose of a road approach
120	Chris R. Halandras	67224 Hwy. 64	part of the W1/2NW1/4, Sec. 28	1.936		1.936				
		Meeker, CO. 81641	part of the SE1/4SW1/4, Sec. 21	0.943		0.943				
			TOTAL AREA -----	2.879		2.879	460.168	113.907	#292359	(sht. RW 5.03-5.04)
TE-120	same as above	same as above	part of the SE1/4NW1/4, Sec. 28	0.050		0.050				(sht. RW 5.03) - for the purpose of a road approach
TE-120A-	Deleted									(sht. RW 5.04) - for the purpose of a road approach
121	same as above	same as above	part of the W1/2NW1/4, Sec. 28	0.885		0.885	see par. 120	see par. 120	#292359	(sht. RW 5.03)
TE-121A	same as above	same as above	part of the SW1/4NW1/4., Sec. 28	0.080		0.080				(sht. RW 5.03) - for the purpose of a road approach

date stamp



Region 3
222 South 6th St. Room 317
Grand Junction, Colorado 81501
Phone: (970) 248-7232 Fax: (970) 248-7233

Right Of Way Plans Unit: Region 3

Sheet Revisions			Sheet Revisions			Sheet Revisions		
12/20/07	Delete TE-124	JWJ						
2/6/08	Remaininder for parcels 125 (125A & 126)							
	on the right have been corrected	JWJ						
11/16/10	add recording info.	JWJ						

Rigth Of Way				
Tabulation Of Properties				
Project Number: STA 0131-043 Unit 1				
Project Location: Rio Blanco Divide				
S.H. 13 - M.P. 22.7 to 30.8				
Project Code	Last Mod. Date	Subset Sheets	Sheet No.	
13432	11/16/10	2.01 to 2.08	RW 2.03	

R.O.W. Tabulation of Properties in County for State Highway No. 13

Parcel No.	Owner	Address	Location	Area In Acres					Book-Page or Reception No.	Remarks
				Area Of Parcel	Existing ROW	Net Area	Remainder			
							Left	Right		
			T. 2 S., R. 94 W., 6th P.M.							
121A	Chris R. Halandras	67224 Hwy. 64	part of the W1/2SW1/4, Sec. 21	1.002		1.002	see par. 120	see par. 120	#292359	(sht. RW 5.04)
		Meeker, CO. 81641								
TE-121	same as above	same as above	part of the SW1/4SW1/4, Sec. 21							
			(parcel 1, White Horse Minor Sub.)	0.184		0.184				(sht. RW 5.04) - for the purpose of road approach
124	E. F. McSweeney & Grace J. McSweeney - co trustees of the	P.O. Box 267	SE1/4SW1/4, Sec. 21	0.353		0.353	N.A.	218.831	#292377	(sht. RW 5.04)
	E.F. McSweeney Revocable Trust	Hayden, CO. 81639								
TE-124	Deleted									(sht. RW 5.04) - for the purpose of a road approach
125	Camlease, LLC	601 Hutton Avenue	part of the NW1/4SW1/4, Sec. 21 and							
	a Colorado Limited Liability Company	Rifle, CO. 81650	part or the W1/2NW1/4, Sec. 21	2.733		2.733				
			part of the SW1/4, Sec. 16 and							
			part of the SW1/4NW1/4, Sec. 16	1.250		1.250				
			TOTAL AREA-----	3.983		3.983	30.390	758.496	#292361	(sht. RW 5.04-5.07)
TE-125	same as above	same as above	SW1/4NW1/4, Sec. 21	0.090		0.090				(sht. RW 5.05) - for the purpose of road approach

date stamp



Region 3
222 South 6th St. Room 317
Grand Junction, Colorado 81501
Phone: (970) 248-7232 Fax: (970) 248-7233

Right Of Way Plans Unit: Region 3

Sheet Revisions			Sheet Revisions			Sheet Revisions		
2/6/08	Remaninder for parcels 125 (125A & 126)							
	on the right have been corrected	JWJ						
11/16/10	add recording info.	JWJ						

Rigth Of Way				
Tabulation Of Properties				
Project Number: STA 0131-043 Unit 1				
Project Location: Rio Blanco Divide				
S.H. 13 - M.P. 22.7 to 30.8				
Project Code	Last Mod. Date	Subset Sheets	Sheet No.	
13432	11/16/10	2.01 to 2.08	RW 2.04	

R.O.W. Tabulation of Properties in County for State Highway No. 13

Parcel No.	Owner	Address	Location	Area In Acres					Book-Page or Reception No.	Remarks
				Area Of Parcel	Existing ROW	Net Area	Remainder			
							Left	Right		
			T. 2 S., R. 94 W., 6th P.M.							
125A	Camlease, LLC	601 Hutton Avenue	W1/2NW1/4, Sec. 16	0.579		0.579	see par. 125	see par. 125	#292361	(sht. RW 5.07)
	a Colorado Limited Liability Company	Rifle, CO. 81650								
TE-125A	same as above	same as above	S1/2NW1/4, Sec. 16	3.171		3.171				(sht. RW 5.07) - for the purpose of a detour, and const. rd. approach
126	same as above	same as above	SW1/4NW1/4, Sec. 21	0.792		0.792	see par. 125	see par. 125	#292361	(sht. RW 5.07)
TE-126	same as above	same as above	same as above	0.120		0.120				(sht. 5.05) - for the purpose of a road approach
127	Stanley M. Davis &	40311 Corte Martinez	part of the NW1/4NW1/4, Sec. 21	0.394		0.394	35.265		rec. #292362	(sht. RW 5.05)
	Sheryll L. Davis, J.T.	Murrieta, CA. 92562	(Lot 10, Little Rancho Estates)							
128	Lester Adams &	113 Mahogany Circle	part of the NW1/4NW1/4, Sec. 21	0.488		0.488	35.996		#293027	(sht. RW 5.05-5.06)
	Regina Adams, J.T.	Parachute, CO. 81635	(Lot 9, Little Rancho Estates)							
129	Glispey Family Revocable Trust of April 4, 2001	32372 Road 156	part of the SW1/4, Sec. 16	0.351		0.351	36.528		#292748	(sht. RW 5.05-5.06)
		Ivanhoe, CA. 93235	(Lot 8, Little Rancho Estates)							

date stamp

Region 3
222 South 6th St. Room 317
Grand Junction, Colorado 81501
Phone: (970) 248-7232 Fax: (970) 248-7233

R.O.W. Tabulation of Properties in County for State Highway No. 13

[illegible]

Tabulation Of Properties

Project Location: Rio Blanco Divide

S.H. 13 - M.P. 22.7 to 30.8

Project Code	Last Mod. Date	Subset Sheets	Sheet No.
13432	11/16/10	2.01 to 2.08	2.05

[illegible]

date stamp



Region 3
222 South 6th St. Room 317
Grand Junction, Colorado 81501
Phone: (970) 248-7232 Fax: (970) 248-7233

Right Of Way Plans Unit: Region 3

Sheet Revisions			Sheet Revisions			Sheet Revisions		
12/18/07	drafting correction (address correction							
	& remainder correction Rt.	JWJ						
12/31/07	add temp ease TE-138A	JWJ						
11/16/10	add recording info.	JWJ						
1/6/2012	add ease TE-138B & PE-138	JWJ						

Rigth Of Way				
Tabulation Of Properties				
Project Number: STA 0131-043 Unit 1				
Project Location: Rio Blanco Divide				
S.H. 13 - M.P. 22.7 to 30.8				
Project Code	Last Mod. Date	Subset Sheets	Sheet No.	
13432	1/6/12	2.01 to 2.08	2.06	

R.O.W. Tabulation of Properties in County for State Highway No. 13

Parcel No.	Owner	Address	Location	Area In Acres					Book-Page or Reception No.	Remarks
				Area Of Parcel	Existing ROW	Net Area	Remainder			
							Left	Right		
			T. 2 S., R. 94 W., 6th P.M.							
138	Teresa Ann Potter	P.O. Box 148	part of the W1/2SW1/4, Sec. 9	1.153		1.153	298.4	174.678	rec #294748	(sht. RW 5.08)
		Rifle, CO. 81650								
TE-138	same as above	same as above	same as above	0.052		0.052				(sht. RW 5.08) - for the purpose of a road approach
TE-138A	same as above	same as above	same as above	0.255		0.255				(sht. RW 5.08) - for the purpose of a road approach
PE-138	same as above	same as above	same as above	0.083		0.083				(sht RW 5.08) - for the purpose of slope grading & maintaining slope
TE-138B	same as above	same as above	same as above	0.418		0.418				(sht RW 5.08) - for the purpose of slope grading

date stamp



Region 3
222 South 6th St. Room 317
Grand Junction, Colorado 81501
Phone: (970) 248-7232 Fax: (970) 248-7233

Right Of Way Plans Unit: Region 3

Sheet Revisions			Sheet Revisions			Sheet Revisions		
12/31/07	add temp ease TE-140A	JWJ						
1/28/08	correct remainder for par. 139 (139A, 140, 140A, 143, & 144)	JWJ						
11/16/10	add recording info.	JWJ						

Rigth Of Way				
Tabulation Of Properties				
Project Number: STA 0131-043 Unit 1				
Project Location: Rio Blanco Divide				
S.H. 13 - M.P. 22.7 to 30.8				
Project Code	Last Mod. Date	Subset Sheets	Sheet No.	
13432	11/16/10	2.01 to 2.08	2.07	

R.O.W. Tabulation of Properties in County for State Highway No. 13

Parcel No.	Owner	Address	Location	Area In Acres					Book-Page or Reception No.	Remarks
				Area Of Parcel	Existing ROW	Net Area	Remainder			
							Left	Right		
			T. 2 S., R. 94 W., 6th P.M.							
139	Out South, LLC	agent: Margaret K. Pappas	part of the W1/2NW1/4, Sec. 9							
	a Colo. Limited Liability Company	50735 State Highway 13		0.516		0.516	2905.00	3844.00	#293588	(sht. RW 5.09)
		Meeker, CO. 81641								
139A	same as above	same as above	same as above	0.243		0.243	see par. 139	see par. 139	#293588	(sht. RW 5.09)
140	same as above	same as above	same as above	0.086		0.086	see par. 139	see par. 139	#293588	(sht. RW 5.09)
TE-140	same as above	same as above	same as above	0.066		0.066				(sht. RW 5.09) - for the purpose of a road approach
TE-140A	same as above	same as above	same as above	0.026		0.026				(sht. RW 5.09) - for the purpose of a road approach
140A	same as above	same as above	same as above	0.080		0.080	see par. 139	see par. 139	#293588	(sht. RW 5.09)

date stamp



Region 3
222 South 6th St. Room 317
Grand Junction, Colorado 81501
Phone: (970) 248-7232 Fax: (970) 248-7233

Right Of Way Plans Unit: Region 3

Sheet Revisions				Sheet Revisions				Sheet Revisions			
1/28/08	correct remainder for par. 139 (139A, 140, 140A, 143, & 144)		JWJ								
11/16/10	add recording info.		JWJ								

Rigth Of Way				
Tabulation Of Properties				
Project Number: STA 0131-043 Unit 1				
Project Location: Rio Blanco Divide				
S.H. 13 - M.P. 22.7 to 30.8				
Project Code	Last Mod. Date	Subset Sheets	Sheet No.	
13432	11/16/10	2.01 to 2.08	2.08	

R.O.W. Tabulation of Properties in County for State Highway No. 13

Parcel No.	Owner	Address	Location	Area In Acres					Book-Page or Reception No.	Remarks
				Area Of Parcel	Existing ROW	Net Area	Remainder			
							Left	Right		
			T. 2 S., R. 94 W., 6th P.M.							

date stamp

FILING CERTIFICATION:
DEPOSITED THIS _____ DAY OF _____, 19____, AT _____M., FOR INFORMATION
ONLY IN BOOK _____ OF THE COUNTY LAND SURVEYS/RIGHT OF WAY
SURVEYS AT PAGE _____, RECEPTION NUMBER _____.

SIGNED _____
DEPT. _____.

00100_SCD.dwg May 17, 2002 by WWS/SC PLDT SHEET_2

CDOT Form
#126Ra 7/00

Colorado Department of Transportation



222 South 6th Street
Room 317
Grand Junction, CO 81501
Phone: 970-248-7072 FAX: 970-248-7233


Region 3

LED

Sheet Revisions		
mm/yy	DESCRIPTION	NO.

SH 13 MP 22.7 to MP 30.8
SEC.:4,9,16,21,28,33:T.2S.,R.94W.:SEC.:4,9:T.3S.,R.94W.
RIO BLANCO COUNTY
Prepared By:
Mountain Surveying & Mapping, Inc.
8751 E. Hampden Ave. Suite B-1
Denver, CO (303) 306-1858

Survey Control Diagram				
Plan Sheet				
Project Number:		STA 0131-043		
Project Location:		SH 13 Milepost 22.7 to 30.8		
Project Location: Rio Blanco Divide				
Project Code:	Last Mod. Date	Subset Sheets	Sheet No.	
13432	05-17-02	RW 3.01-3.14	RW 3.01	

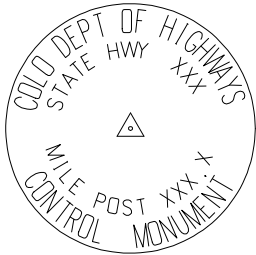

Typical Control
Mounment Cap
Not to Scale

BASIS OF BEARINGS: Bearings used in the calculations of coordinates are based on a grid bearing of N 00°1'29" E TR from S.H.13 CM-MP CONTROL POINT 2280 and S.H.13 CM-MP CONTROL POINT 2295 as obtained from a GlobalPositioning System (GPS) survey based on the Colorado High Assuracy Reference Network (CHARN).

BASIS OF ELEVATIONS: Project is based on a elevation of 2,072.363m on ControlPoint CM-MP 31.90 a CDOT Type II ControlMonument. Established by the Colorado Department of Transportation. All other ControlPoints on this Project were then tied in by means of running a Bench Loop.

COORDINATE DATUM: Coordinates on this project are for the exlusive use of the CDOT for the construction of this project and are considered Project Coordinates only.

CP - ControlPoint Monuments set by CDOT. They were CDOT type 2 monuments, a 3-1/4" dia. aluminum controlmonument cap (as shown) on a 3'X 3/4" dia. finned aluminum security rod on a 3'X 3/4" dia. smooth aluminum rod.

NOTE: This controlsurvey is for the use of the Colorado Department of Transportation personnel. The survey is not a complete Boundary Survey. Title Policy, Title Commitment, and Title Research were not part of this controlsurvey, therefore, easements, rights, and restrictions of record are not shown. The verification of the physicalevidence with relation to easements, rights of way, property boundaries, and restriction, as described in the instruments of record, were not included in this controlsurvey.

NOTE: According to Colorado law you must commence any legal action based upon any defect in this survey within three years after you first discover such defect. In no event may any action based upon any defect in this survey be commenced more than ten years from the date of the statement shown.

NOTE: No guarantee as to the accuracy of the information contained on the attached drawing is either stated or implied unless this copy bears an originalsignature of the professionaland surveyor hereon named.

SURVEYORS STATEMENT: I, MichaelD. Heimbuck, a ProfessionalLand Surveyor in the State of Colorado, hereby state that this ControlSurvey Diagram was prepared under my direct supervision this _____day of _____, from a field survey performed under my supervision and checking for and on behalf of the Department of Transportation, State of Colorado, and is not a Land Survey Plat or Right-of-Way Survey Plat and to the best of my knowledge and belief this controlsurvey, as shown, meets the minimum horizontal controltolerances of a Type B Survey and this topographic survey, as shown, meets the minimum horizontalcontroltolerances of a Type D Survey as listed in the Colorado Department of Transportation Survey ManualChapter Three (Revised 4/29/92).

Michael D. Heimbuck PLS # 17488

CONSTRUCTION SURVEYING AND MONUMENTATION REQUIREMENTS:

- 1). This ControlSurvey Diagram represents the horizontaland verticalcontrol for the project established by the Division. It is possible that some of the survey controlmonuments listed have been disturbed or obliterated. It is the Contractor's responsibility to verify the existence and stability of the controlmonuments before submitting a bid price.

2). All Type 1 and Type 2 monuments shallbe set flush with the ground. LTitness posts shallbe installed 1 foot from and facing all Type 1 and Type 2 monuments, or as directed by the Project Engineer.

3). Installation of Type 3 and Type 3-A monuments shallbe completed in the same day that installation is commenced. Under no circumstances shallholes in the roadway be left open overnight.

4). When installing Type 3-A monuments, the aluminum access cover shallbe positively secured to the PVC pipe with screws or glue. The access cover shallbe caulked with asphalt caulking between the cover and the edges of the roadway surface to provide a positive moisture barrier around the access cover.
- 5). Control survey procedures, statistical analysis, and accuracy obtained for horizontaland verticalcontrolshallbe documented in the field book.

6). Legible copies of the field books shallbe submitted to the Project Engineer for review on a monthly basis.

7). It is ultimately the prime Contractors responsibility to insure that these requirements, as well as any contained in the CDOT specifications, project special provisions, and CDOT Survey Manualare fulfilled under this contract.

8). The minimum staking intervals for each item are described on the plans or in the CDOT Survey Manual. If the contractor wishes to reduce the minimum intervals, a Contract Modification Order must be negotiated and the cost of the item reduced accordingly.

Colorado Department of Transportation



222 South 6th Street
Room 317
Grand Junction, CO 81501
Phone: 970-248-7072 FAX: 970-248-7233

Region 3

LED

Sheet Revisions		
mm/yy	DESCRIPTION	NO.

SH 13 MP 22.7 to MP 30.8
SEC.:4,9,16,21,28,33:T.2S.,R.94W.;SEC.:4,9:T.3S.,R94W.
RIO BLANCO COUNTY
Prepared By:
Mountain Surveying & Mapping, Inc.
8751 E. Hampden Ave. Suite B-1
Denver, CO (303) 306-1858

Survey Control Diagram				
Plan Sheet				
Project Number: STA 0131-043				
Project Location: Rio Blanco Divide				
Project Location: S.H. 13 - M.P. 22.7 to 30.8				
Project Code:	Last Mod. Date	Subset Sheets	Sheet No.	
13432	05-17-02	RW 3.01-3.14	3.02	

GEODETIC COORDINATE SUMMARY TABLE
(ADJUSTED FIELD DATA)

POINT NAME	GEODETIC COORDINATES NAD-83(92) (CHARN)		ELLIP. (NAVD88)m	MAPPING ANGLE	SCALE	NAD 83(92) ZONE 0502	
	LATITUDE(N)	LONGITUDE(W)				NORTHING (m)	EASTING (m)
SH 13 CM-MP 22.65 RT	39° 47' 35.93845" N	107° 57' 05.30431" W	2177.383	-1° 35' 02.32438"	0.999988513	358774.536	704460.428
SH 13 CM-MP 22.80 LT	39° 47' 44.99252" N	107° 57' 10.80687" W	2175.908	-1° 35' 05.87977"	0.999988166	359057.290	704337.287
SH 13 CM-MP 22.95 RT	39° 47' 51.87152" N	107° 57' 11.04979" W	2184.557	-1° 35' 06.03673"	0.999987904	359269.528	704337.378
SH 13 CM-MP 23.10 RT	39° 47' 59.23412" N	107° 57' 12.93485" W	2178.828	-1° 35' 07.25473"	0.999987625	359497.755	704298.832
SH 13 CM-MP 23.25 LT	39° 48' 06.46801" N	107° 57' 14.99550" W	2178.775	-1° 35' 08.58618"	0.999987351	359722.130	704256.003
SH 13 CM-MP 23.30 RT	39° 48' 10.15185" N	107° 57' 14.27673" W	2180.200	-1° 35' 08.12176"	0.999987212	359835.228	704276.239
SH 13 CM-MP 23.40 LT	39° 48' 13.12699" N	107° 57' 16.19041" W	2176.834	-1° 35' 09.35825"	0.999987101	359928.211	704233.273
SH 13 CM-MP 23.55 RT	39° 48' 22.19080" N	107° 57' 16.42448" W	2177.743	-1° 35' 09.50949"	0.999986761	360207.799	704235.444
SH 13 CM-MP 23.70 LT	39° 48' 29.10988" N	107° 57' 19.16485" W	2186.641	-1° 35' 11.28014"	0.999986503	360422.917	704176.191
SH 13 CM-MP 23.85 LT	39° 48' 36.90053" N	107° 57' 19.53716" W	2196.485	-1° 35' 11.52070"	0.999986214	360663.345	704173.991
SH 13 CM-MP 24.00 RT	39° 48' 45.33047" N	107° 57' 19.76199" W	2199.820	-1° 35' 11.66597"	0.999985903	360923.386	704175.844
SH 13 CM-MP 24.15 LT	39° 48' 51.75981" N	107° 57' 21.78546" W	2197.780	-1° 35' 12.97340"	0.999985667	361122.933	704133.225
SH 13 CM-MP 24.30 RT	39° 49' 00.77428" N	107° 57' 21.64824" W	2197.719	-1° 35' 12.88474"	0.999985337	361400.756	704144.187
SH 13 CM-MP 24.45 RT	39° 49' 09.36189" N	107° 57' 21.71591" W	2202.618	-1° 35' 12.92847"	0.999985025	361665.554	704149.913
SH 13 CM-MP 24.60 LT	39° 49' 16.75192" N	107° 57' 22.88332" W	2198.687	-1° 35' 13.68277"	0.999984758	361894.156	704128.472
SH 13 CM-MP 24.75 RT	39° 49' 23.75045" N	107° 57' 21.15544" W	2182.863	-1° 35' 12.56633"	0.999984506	362108.780	704175.526
SH 13 CM-MP 24.90 LT	39° 49' 32.17259" N	107° 57' 23.58674" W	2170.953	-1° 35' 14.13727"	0.999984205	362370.033	704124.924
SH 13 CM-MP 25.05 LT	39° 49' 39.25300" N	107° 57' 22.31672" W	2168.206	-1° 35' 13.31667"	0.999983952	362587.484	704161.162
SH 13 CM-MP 25.20 RT	39° 49' 47.40081" N	107° 57' 20.98954" W	2175.964	-1° 35' 12.45913"	0.999983663	362837.805	704199.668
SH 13 CM-MP 25.38 LT	39° 49' 52.75047" N	107° 57' 22.15298" W	2174.015	-1° 35' 13.21087"	0.999983475	363003.499	704176.583
SH 13 CM-MP 25.53 LT	39° 50' 00.31039" N	107° 57' 22.08502" W	2175.486	-1° 35' 13.16696"	0.999983209	363236.525	704184.656
SH 13 CM-MP 25.60 RT	39° 50' 10.28232" N	107° 57' 20.71485" W	2174.240	-1° 35' 12.28164"	0.999982860	363543.054	704225.739
SH 13 CM-MP 25.75 LT	39° 50' 16.88942" N	107° 57' 21.88472" W	2173.941	-1° 35' 13.03754"	0.999982631	363747.520	704203.577
SH 13 CM-MP 25.90 RT	39° 50' 26.82067" N	107° 57' 20.35884" W	2169.231	-1° 35' 12.05162"	0.999982287	364052.693	704248.324
SH 13 CM-MP 26.05 LT	39° 50' 34.40804" N	107° 57' 21.64868" W	2178.515	-1° 35' 12.88502"	0.999982027	364287.459	704224.150
SH 13 CM-MP 26.25 RT	39° 50' 39.55524" N	107° 57' 20.42304" W	2175.915	-1° 35' 12.09310"	0.999981851	364445.338	704257.673
SH 13 CM-MP 26.40 RT	39° 50' 47.64010" N	107° 57' 20.30556" W	2173.666	-1° 35' 12.01719"	0.999981575	364694.515	704267.369
SH 13 CM-MP 26.55 LT	39° 50' 55.58029" N	107° 57' 21.38744" W	2177.177	-1° 35' 12.71623"	0.999981306	364940.021	704248.441
SH 13 CM-MP 26.70 RT	39° 51' 02.74054" N	107° 57' 20.11486" W	2182.556	-1° 35' 11.89397"	0.999981065	365159.933	704284.796
SH 13 CM-MP 26.85 RT	39° 51' 10.97478" N	107° 57' 19.99829" W	2184.844	-1° 35' 11.81865"	0.999980789	365413.715	704294.598
SH 13 CM-MP 27.00 LT	39° 51' 18.38934" N	107° 57' 21.67565" W	2188.501	-1° 35' 12.90245"	0.999980542	365643.408	704261.074
SH 13 CM-MP 27.10 RT	39° 51' 26.00148" N	107° 57' 19.84815" W	2191.321	-1° 35' 11.72164"	0.999980290	365876.886	704310.997
SH 13 CM-MP 27.25 LT	39° 51' 33.24707" N	107° 57' 20.89332" W	2194.762	-1° 35' 12.39696"	0.999980051	366100.954	704292.352
SH 13 CM-MP 27.37 LT	39° 51' 39.40221" N	107° 57' 20.80585" W	2197.126	-1° 35' 12.34045"	0.999979849	366290.658	704299.686
SH 13 CM-MP 27.55 LT	39° 51' 49.61651" N	107° 57' 20.69078" W	2187.757	-1° 35' 12.26610"	0.999979515	366605.486	704311.143
SH 13 CM-MP 27.70 RT	39° 51' 57.13016" N	107° 57' 19.41754" W	2186.232	-1° 35' 11.44341"	0.999979272	366836.292	704347.809
SH 13 CM-MP 27.85 LT	39° 52' 04.36839" N	107° 57' 20.73650" W	2183.642	-1° 35' 12.29564"	0.999979038	367060.313	704322.656
SH 13 CM-MP 28.00 RT	39° 52' 12.92168" N	107° 57' 19.12228" W	2171.409	-1° 35' 11.25263"	0.999978764	367322.947	704368.307
SH 13 CM-MP 28.15 LT	39° 52' 21.35043" N	107° 57' 20.66286" W	2168.823	-1° 35' 12.24805"	0.999978495	367583.818	704338.908
SH 13 CM-MP 28.30 RT	39° 52' 30.09600" N	107° 57' 20.26002" W	2161.398	-1° 35' 11.98776"	0.999978218	367853.176	704355.946
SH 13 CM-MP 28.40 LT	39° 52' 34.55098" N	107° 57' 22.14565" W	2155.436	-1° 35' 13.20613"	0.999978078	367991.763	704314.960
SH 13 CM-MP 28.55 RT	39° 52' 42.24484" N	107° 57' 21.22803" W	2150.886	-1° 35' 12.61323"	0.999977836	368228.360	704343.327
SH 13 CM-MP 28.70 LT	39° 52' 49.91421" N	107° 57' 23.59722" W	2143.617	-1° 35' 14.14404"	0.999977597	368466.364	704293.604
SH 13 CM-MP 28.85 RT	39° 52' 57.00753" N	107° 57' 22.90067" W	2144.365	-1° 35' 13.69398"	0.999977377	368684.591	704316.208
SH 13 CM-MP 29.00 LT	39° 53' 04.28068" N	107° 57' 24.70446" W	2140.287	-1° 35' 14.85947"	0.999977152	368910.008	704279.580
SH 13 CM-MP 29.15 RT	39° 53' 13.59962" N	107° 57' 24.53425" W	2133.146	-1° 35' 14.74949"	0.999976866	369197.197	704291.584
SH 13 CM-MP 29.30 LT	39° 53' 21.79319" N	107° 57' 26.43849" W	2125.357	-1° 35' 15.97988"	0.999976617	369451.057	704253.361
SH 13 CM-MP 29.45 LT	39° 53' 28.83896" N	107° 57' 27.13337" W	2120.369	-1° 35' 16.42887"	0.999976403	369668.734	704242.880
SH 13 CM-MP 29.60 RT	39° 53' 36.29374" N	107° 57' 26.47051" W	2121.298	-1° 35' 16.00057"	0.999976179	369898.127	704264.992
SH 13 CM-MP 29.75 LT	39° 53' 45.18170" N	107° 57' 27.63181" W	2113.723	-1° 35' 16.75092"	0.999975913	370172.905	704245.010
SH 13 CM-MP 29.83 RT	39° 53' 48.27626" N	107° 57' 25.99239" W	2116.480	-1° 35' 15.69164"	0.999975821	370267.231	704286.586
SH 13 CM-MP 29.90 RT	39° 53' 52.25262" N	107° 57' 26.81202" W	2113.904	-1° 35' 16.22123"	0.999975703	370390.361	704270.521
SH 13 CM-MP 30.05 LT	39° 53' 59.74709" N	107° 57' 28.85538" W	2107.773	-1° 35' 17.54151"	0.999975481	370622.759	704228.405
SH 13 CM-MP 30.20 RT	39° 54' 08.16153" N	107° 57' 30.64621" W	2108.330	-1° 35' 18.69863"	0.999975234	370883.354	704193.075
SH 13 CM-MP 30.35 LT	39° 54' 14.79810" N	107° 57' 34.60346" W	2102.245	-1° 35' 21.25554"	0.999975040	371090.564	704104.789
SH 13 CM-MP 30.50 RT	39° 54' 23.10110" N	107° 57' 36.37949" W	2098.114	-1° 35' 22.40309"	0.999974799	371347.714	704069.722
SH 13 CM-MP 30.70 LT	39° 54' 31.37992" N	107° 57' 41.21953" W	2093.772	-1° 35' 25.53041"	0.999974560	371606.139	703961.891
SH 13 CM-MP 30.95 LT	39° 54' 42.43804" N	107° 57' 43.56855" W	2082.160	-1° 35' 27.04820"	0.999974243	371948.607	703915.588
SH 13 CM-MP 31.10 RT	39° 54' 47.58339" N	107° 57' 41.87728" W	2077.599	-1° 35' 25.95540"	0.999974097	372106.122	703960.146
SH 13 CM-MP 31.40 RT	39° 55' 04.29303" N	107° 57' 34.24667" W	2073.947	-1° 35' 21.02501"	0.999973626	372616.249	704155.595
SH 13 CM-MP 31.60 LT	39° 55' 14.34014" N	107° 57' 38.23979" W	2073.610	-1° 35' 23.60509"	0.999973346	372928.631	704069.399
SH 13 CM-MP 31.90 LT	39° 55' 30.07690" N	107° 57' 45.31643" W	2056.609	-1° 35' 28.17755"	0.999972912	373418.456	703914.889

PROJECT COORDINATE SUMMARY TABLE
(ADJUSTED FIELD DATA)

POINT NAME					PROJECT COORDINATES		ELEV(ft)	DESCRIPTION	
					NORTH (ft)	RIGHT (ft)			
SH 13	CM-MP	22.65	RT	193253.62	343550.11	7194.87	SET	CDOT TYPE II MON.	
SH 13	CM-MP	22.80	LT	194181.62	343145.96	7190.04	SET	CDOT TYPE II MON.	
SH 13	CM-MP	22.95	RT	194878.19	343146.25	7218.44	SET	CDOT TYPE II MON.	
SH 13	CM-MP	23.10	RT	195627.24	343019.75	7199.62	SET	CDOT TYPE II MON.	
SH 13	CM-MP	23.25	LT	196363.64	342879.18	7199.46	SET	CDOT TYPE II MON.	
SH 13	CM-MP	23.30	RT	196734.83	342945.59	7204.14	FD USC&GS BENCHMARK	"S 155"	
SH 13	CM-MP	23.40	LT	197040.00	342804.58	7193.10	SET	CDOT TYPE II MON.	
SH 13	CM-MP	23.55	RT	197957.61	342811.70	7196.09	SET	CDOT TYPE II MON.	
SH 13	CM-MP	23.70	LT	198663.63	342617.24	7225.31	SET	CDOT TYPE II MON.	
SH 13	CM-MP	23.85	LT	199452.72	342610.01	7257.62	SET	CDOT TYPE II MON.	
SH 13	CM-MP	24.00	RT	200306.18	342616.10	7268.56	SET	CDOT TYPE II MON.	
SH 13	CM-MP	24.15	LT	200961.10	342476.22	7261.88	SET	CDOT TYPE II MON.	
SH 13	CM-MP	24.30	RT	201872.92	342512.20	7261.68	SET	CDOT TYPE II MON.	
SH 13	CM-MP	24.45	RT	202741.99	342530.99	7277.77	SET	CDOT TYPE II MON.	
SH 13	CM-MP	24.60	LT	203492.26	342460.62	7264.88	SET	CDOT TYPE II MON.	
SH 13	CM-MP	24.75	RT	204196.66	342615.05	7212.93	SET	CDOT TYPE II MON.	
SH 13	CM-MP	24.90	LT	205054.10	342448.98	7173.84	SET	CDOT TYPE II MON.	
SH 13	CM-MP	25.05	LT	205767.77	342567.91	7164.82	SET	CDOT TYPE II MON.	
SH 13	CM-MP	25.20	RT	206589.33	342694.29	7190.28	SET	CDOT TYPE II MON.	
SH 13	CM-MP	25.38	LT	207133.14	342618.52	7183.90	SET	CDOT TYPE II MON.	
SH 13	CM-MP	25.53	LT	207897.94	342645.02	7188.71	SET	CDOT TYPE II MON.	
SH 13	CM-MP	25.60	RT	208903.97	342779.85	7184.61	SET	CDOT TYPE II MON.	
SH 13	CM-MP	25.75	LT	209575.03	342707.12	7183.62	SET	CDOT TYPE II MON.	
SH 13	CM-MP	25.90	RT	210576.61	342853.98	7168.16	SET	CDOT TYPE II MON.	
SH 13	CM-MP	26.05	LT	211347.12	342774.64	7198.64	SET	CDOT TYPE II MON.	
SH 13	CM-MP	26.25	RT	211865.28	342884.66	7190.10	SET	CDOT TYPE II MON.	
SH 13	CM-MP	26.40	RT	212683.08	342916.48	7182.71	SET	CDOT TYPE II MON.	
SH 13	CM-MP	26.55	LT	213488.84	342854.36	7194.25	SET	CDOT TYPE II MON.	
SH 13	CM-MP	26.70	RT	214210.59	342973.68	7211.91	SET	CDOT TYPE II MON.	
SH 13	CM-MP	26.85	RT	215043.51	343005.85	7219.42	SET	CDOT TYPE II MON.	
SH 13	CM-MP	27.00	LT	215797.37	342895.82	7231.43	SET	CDOT TYPE II MON.	
SH 13	CM-MP	27.10	RT	216563.64	343059.67	7240.69	SET	CDOT TYPE II MON.	
SH 13	CM-MP	27.25	LT	217299.04	342998.48	7251.98	SET	CDOT TYPE II MON.	
SH 13	CM-MP	27.37	LT	217921.65	343022.55	7259.76	SET	CDOT TYPE II MON.	
SH 13	CM-MP	27.55	LT	218954.92	343060.15	7229.02	SET	CDOT TYPE II MON.	
SH 13	CM-MP	27.70	RT	219712.43	343180.49	7224.02	SET	CDOT TYPE II MON.	
SH 13	CM-MP	27.85	LT	220447.67	343097.93	7215.54	SET	CDOT TYPE II MON.	
SH 13	CM-MP	28.00	RT	221309.64	343247.76	7175.39	SET	CDOT TYPE II MON.	
SH 13	CM-MP	28.15	LT	222165.82	343151.27	7166.93	SET	CDOT TYPE II MON.	
SH 13	CM-MP	28.30	RT	223049.86	343207.19	7142.55	SET	CDOT TYPE II MON.	
SH 13	CM-MP	28.40	LT	223504.70	343072.68	7123.02	SET	CDOT TYPE II MON.	
SH 13	CM-MP	28.55	RT	224281.22	343165.78	7108.08	SET	CDOT TYPE II MON.	
SH 13	CM-MP	28.70	LT	225062.35	343002.59	7084.25	SET	CDOT TYPE II MON.	
SH 13	CM-MP	28.85	RT	225778.57	343076.77	7086.71	SET	CDOT TYPE II MON.	
SH 13	CM-MP	29.00	LT	226518.40	342956.56	7073.36	SET	CDOT TYPE II MON.	
SH 13	CM-MP	29.15	RT	227460.96	342995.96	7049.92	SET	CDOT TYPE II MON.	
SH 13	CM-MP	29.30	LT	228294.13	342870.51	7024.40	SET	CDOT TYPE II MON.	
SH 13	CM-MP	29.45	LT	229008.55	342836.11	7008.02	SET	CDOT TYPE II MON.	
SH 13	CM-MP	29.60	RT	229761.42	342908.68	7011.08	SET	CDOT TYPE II MON.	
SH 13	CM-MP	29.75	LT	230663.25	342843.10	6986.23	SET	CDOT TYPE II MON.	
SH 13	CM-MP	29.83	RT	230972.82	342979.55	6995.28	FD USC&GS BENCHMARK	"P 155"	
SH 13	CM-MP	29.90	RT	231376.94	342926.83	6986.82	SET	CDOT TYPE II MON.	
SH 13	CM-MP	30.05	LT	232139.67	342788.60	6966.73	SET	CDOT TYPE II MON.	
SH 13	CM-MP	30.20	RT	232994.95	342672.65	6968.56	SET	CDOT TYPE II MON.	
SH 13	CM-MP	30.35	LT	233675.02	342382.89	6948.64	SET	CDOT TYPE II MON.	
SH 13	CM-MP	30.50	RT	234518.99	342267.80	6935.10	FOUND	CDOT TYPE II MON.	
SH 13	CM-MP	30.70	LT	235367.14	341913.90	6920.88	FOUND	CDOT TYPE II MON.	
SH 13	CM-MP	30.95	LT	236491.13	341761.93	6882.79	FOUND	CDOT TYPE II MON.	
SH 13	CM-MP	31.10	RT	237008.09	341908.17	6867.84	FOUND	CDOT TYPE II MON.	
SH 13	CM-MP	31.40	RT	238682.34	342549.64	6855.84	FOUND	CDOT TYPE II MON.	
SH 13	CM-MP	31.60	LT	239707.58	342266.74	6854.79	FOUND	CDOT TYPE II MON.	
SH 13	CM-MP	31.90	LT	241315.20	341759.64	6799.08	FOUND	CDOT TYPE II MON.	

Colorado Department of Transportation



222 South 6th Street
Room 317
Grand Junction, CO 81501
Phone: 970-248-7072 FAX: 970-248-7233

Region 3

LED


Sheet Revisions

mm/yy	DESCRIPTION	NO.

SH 13 MP 22.7 to MP 30.8
SEC.:4,9,16,21,28,33:T.2S.,R.94W.;SEC.:4,9:T.3S.,R94W.
RIO BLANCO COUNTY
Prepared By:
Mountain Surveying & Mapping, Inc.
8751 E. Hampden Ave. Suite B-1
Denver, CO (303) 306-1858

Survey Control Diagram

Plan Sheet			
Project Number: STA 0131-043			
Project Location: SH 13 Milepost Rio Blanco Divide			
Project Location: S.H. 13 - M.P. 22.7 to 30.8			
Project Code:	Last Mod. Date	Subset Sheets	Sheet No.
13432	05-17-02	RW 3.01-3.14	RW 3.03

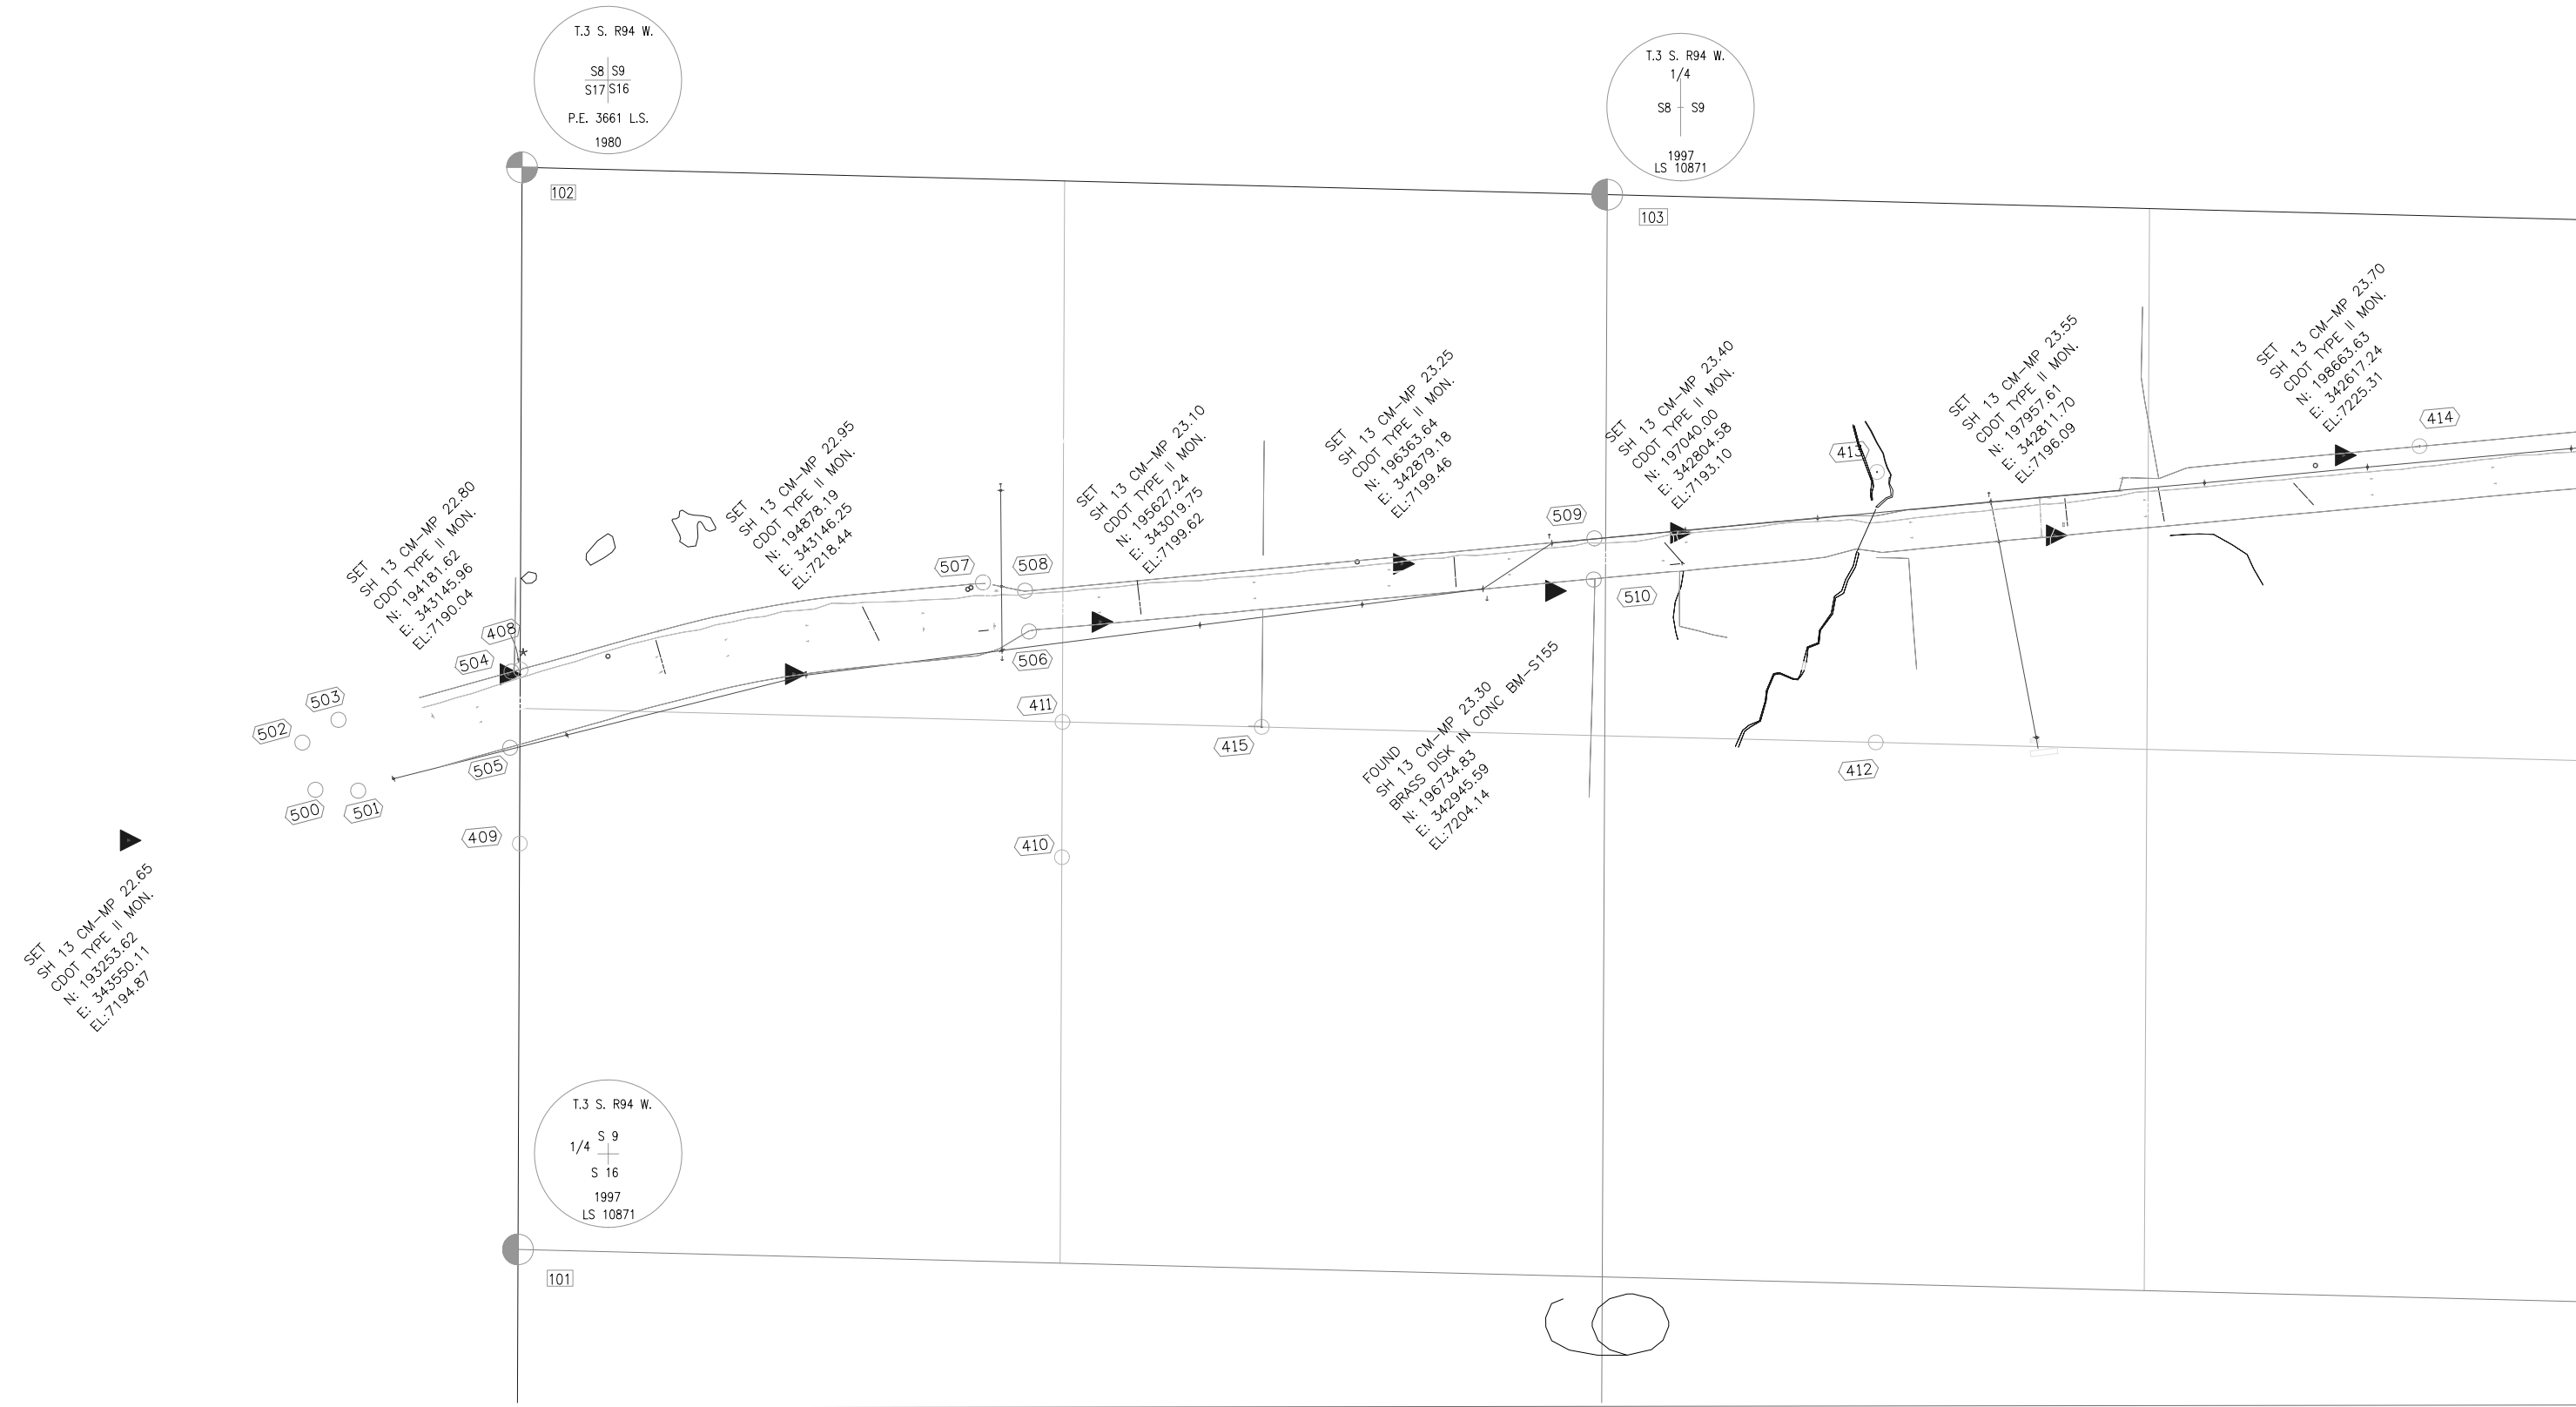



Colorado Department of Transportation

222 South 6th Street
Room 317
Grand Junction, CO 81501
Phone: 970-248-7072 FAX: 970-248-7233


Region 3

LED

Sheet Revisions		
mm/yy	DESCRIPTION	NO.

SH 13 MP 22.7 to MP 30.8
SEC.:4,9,16,21,28,33:T.2S.,R.94W.;SEC.:4,9:T.3S.,R94W.
RIO BLANCO COUNTY
Prepared By:
Mountain Surveying & Mapping, Inc.
8751 E. Hampden Ave. Suite B-1
Denver, CO (303) 306-1858

Survey Control Diagram			
Plan Sheet			
Project Number: STA 0131-043			
Project Location: SH 13 Milepost Rio Blanco Divide			
Project Location: S.H. 13 - M.P. 22.7 to 30.8			
Project Code:	Last Mod. Date	Subset Sheets	Sheet No.
13432	05-17-02	RW 3.01-3.14	RW 3.04

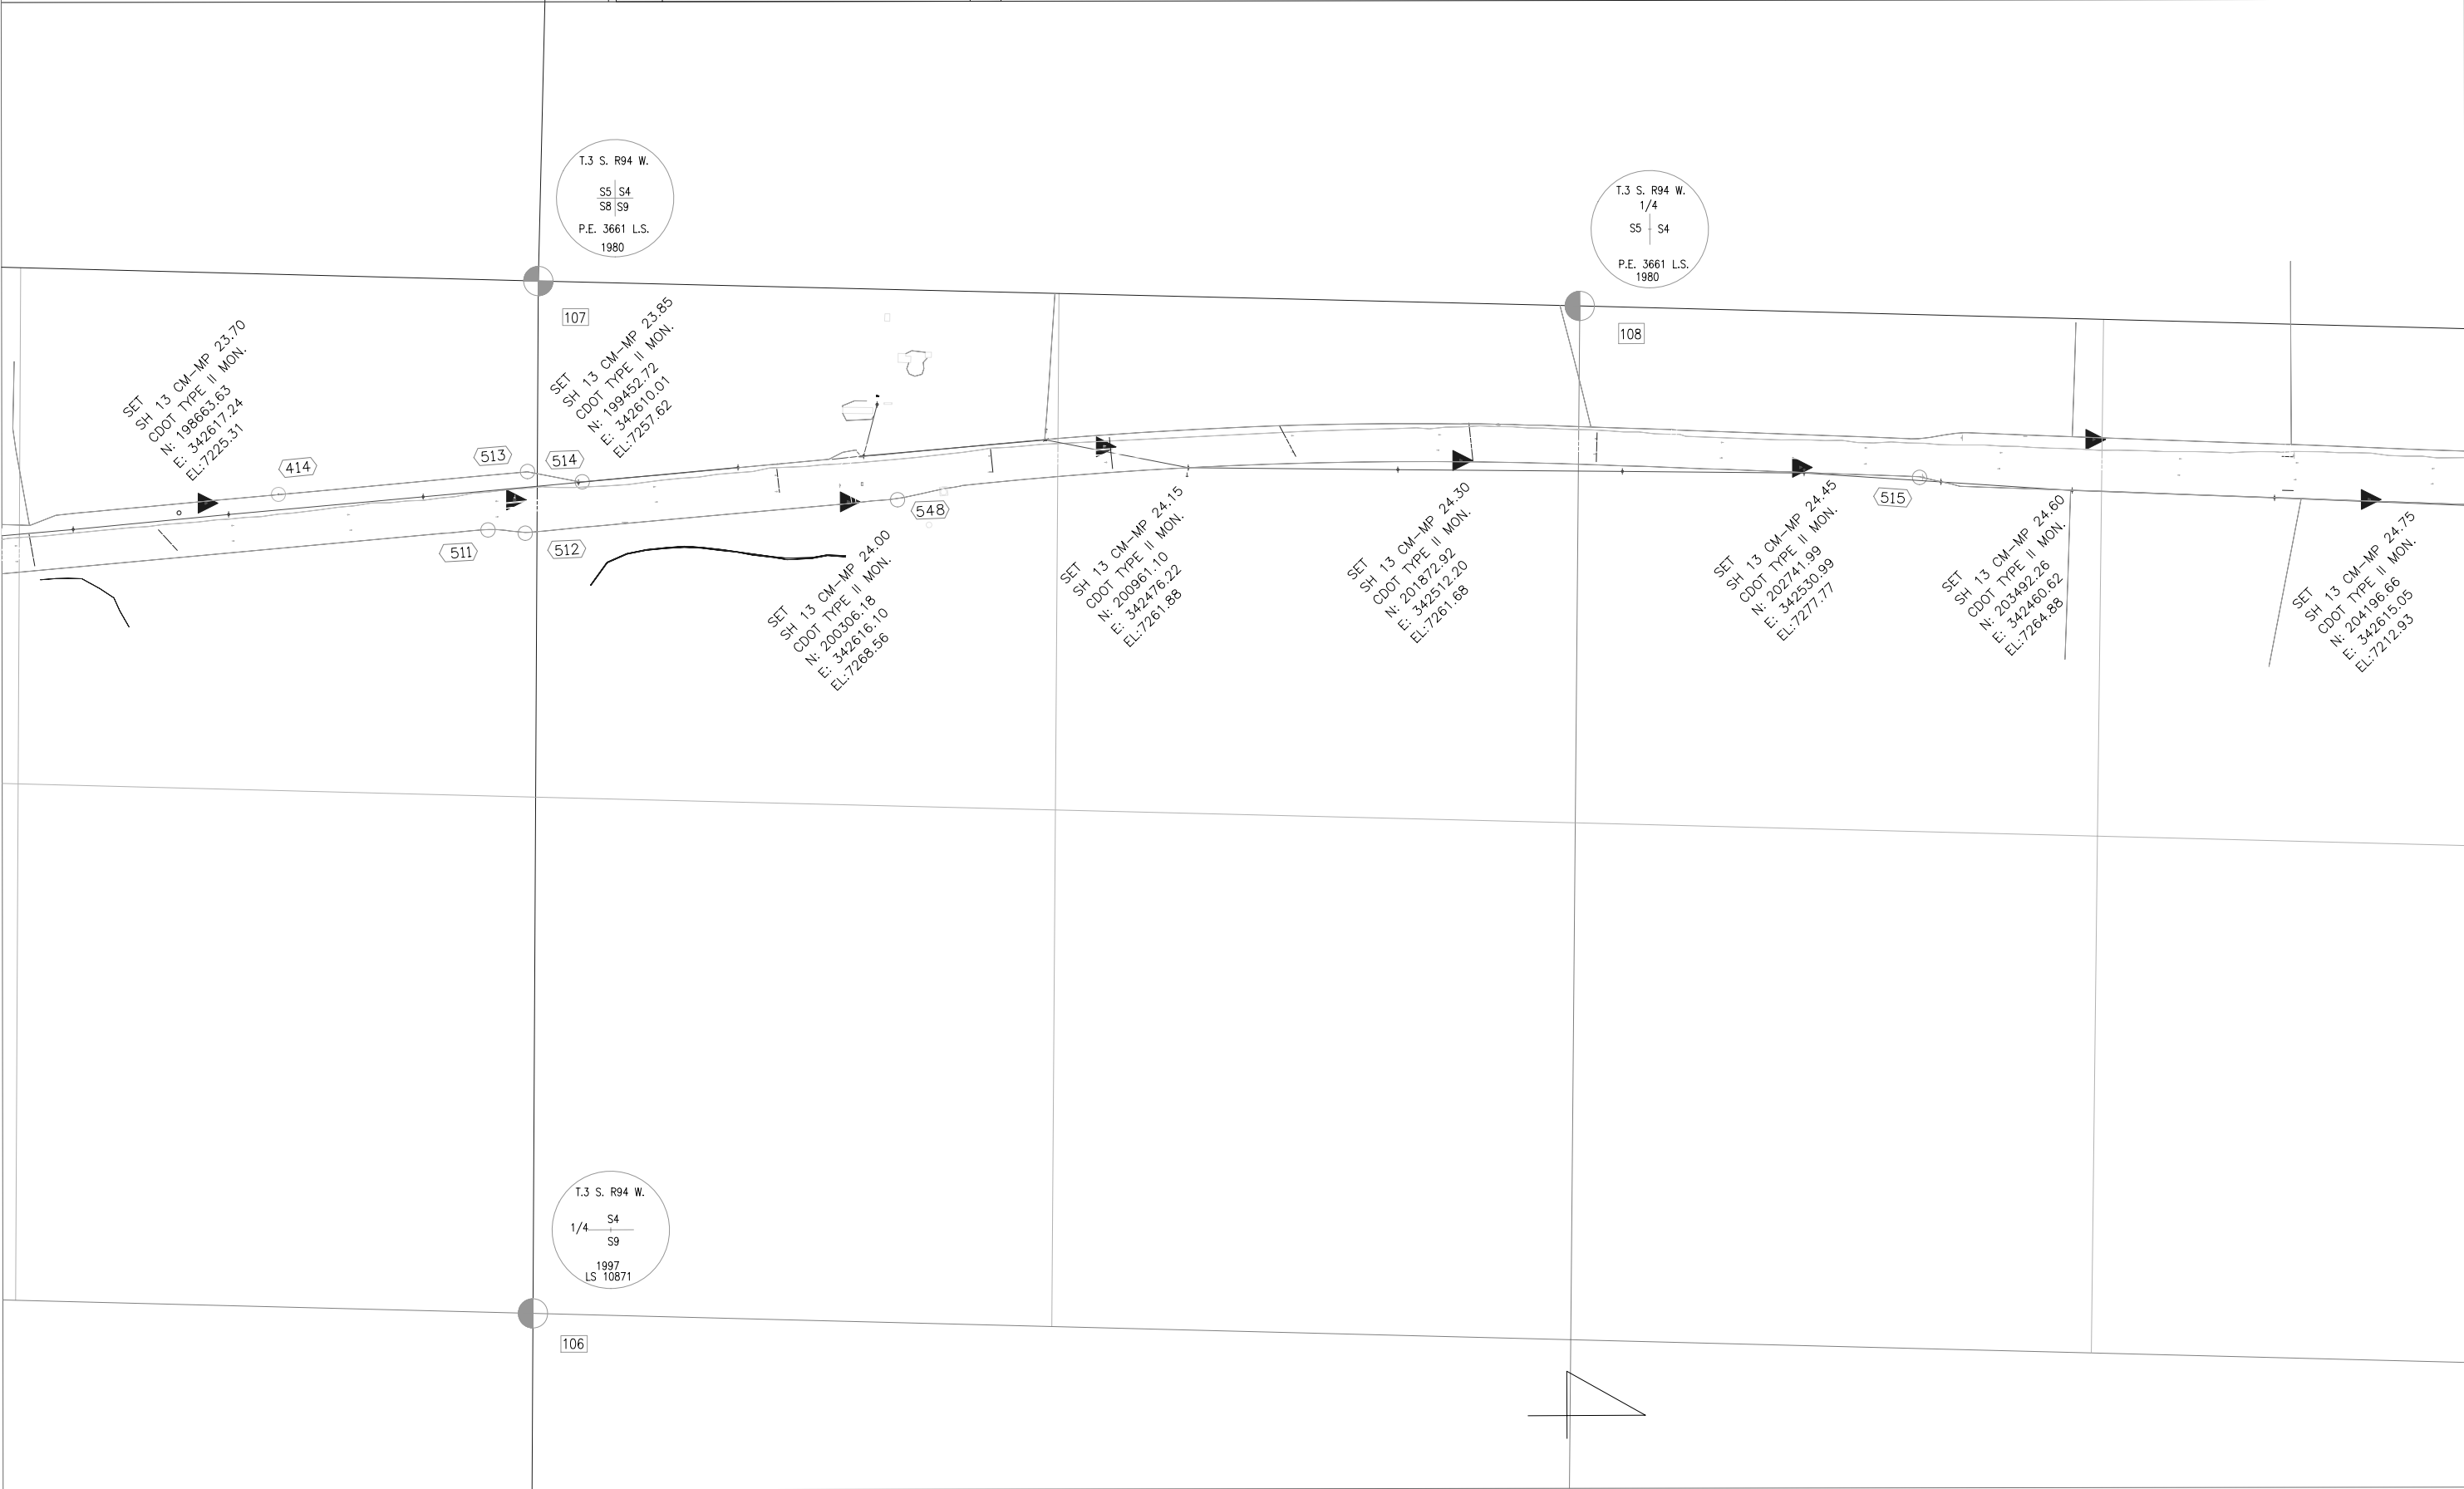



Colorado Department of Transportation
222 South 6th Street
Room 317
Grand Junction, CO 81501
Phone: 970-248-7072 FAX: 970-248-7233


Region 3

LED

Sheet Revisions		
mm/yy	DESCRIPTION	NO.

SH 13 MP 22.7 to MP 30.8
SEC.:4,9,16,21,28,33:T.2S.,R.94W.;SEC.:4,9:T.3S.,R94W.
RIO BLANCO COUNTY
Prepared By:
Mountain Surveying & Mapping, Inc.
8751 E. Hampden Ave. Suite B-1
Denver, CO (303) 306-1858

Survey Control Diagram			
Plan Sheet			
Project Number: STA 0131-043			
Project Location: SH 13 Milepost Rio Blanco Divide			
Project Location: S.H. 13 - M.P. 22.7 to 30.8			
Project Code:	Last Mod. Date	Subset Sheets	Sheet No.
13432	05-17-02	RW 3.01-3.14	RW 3.05

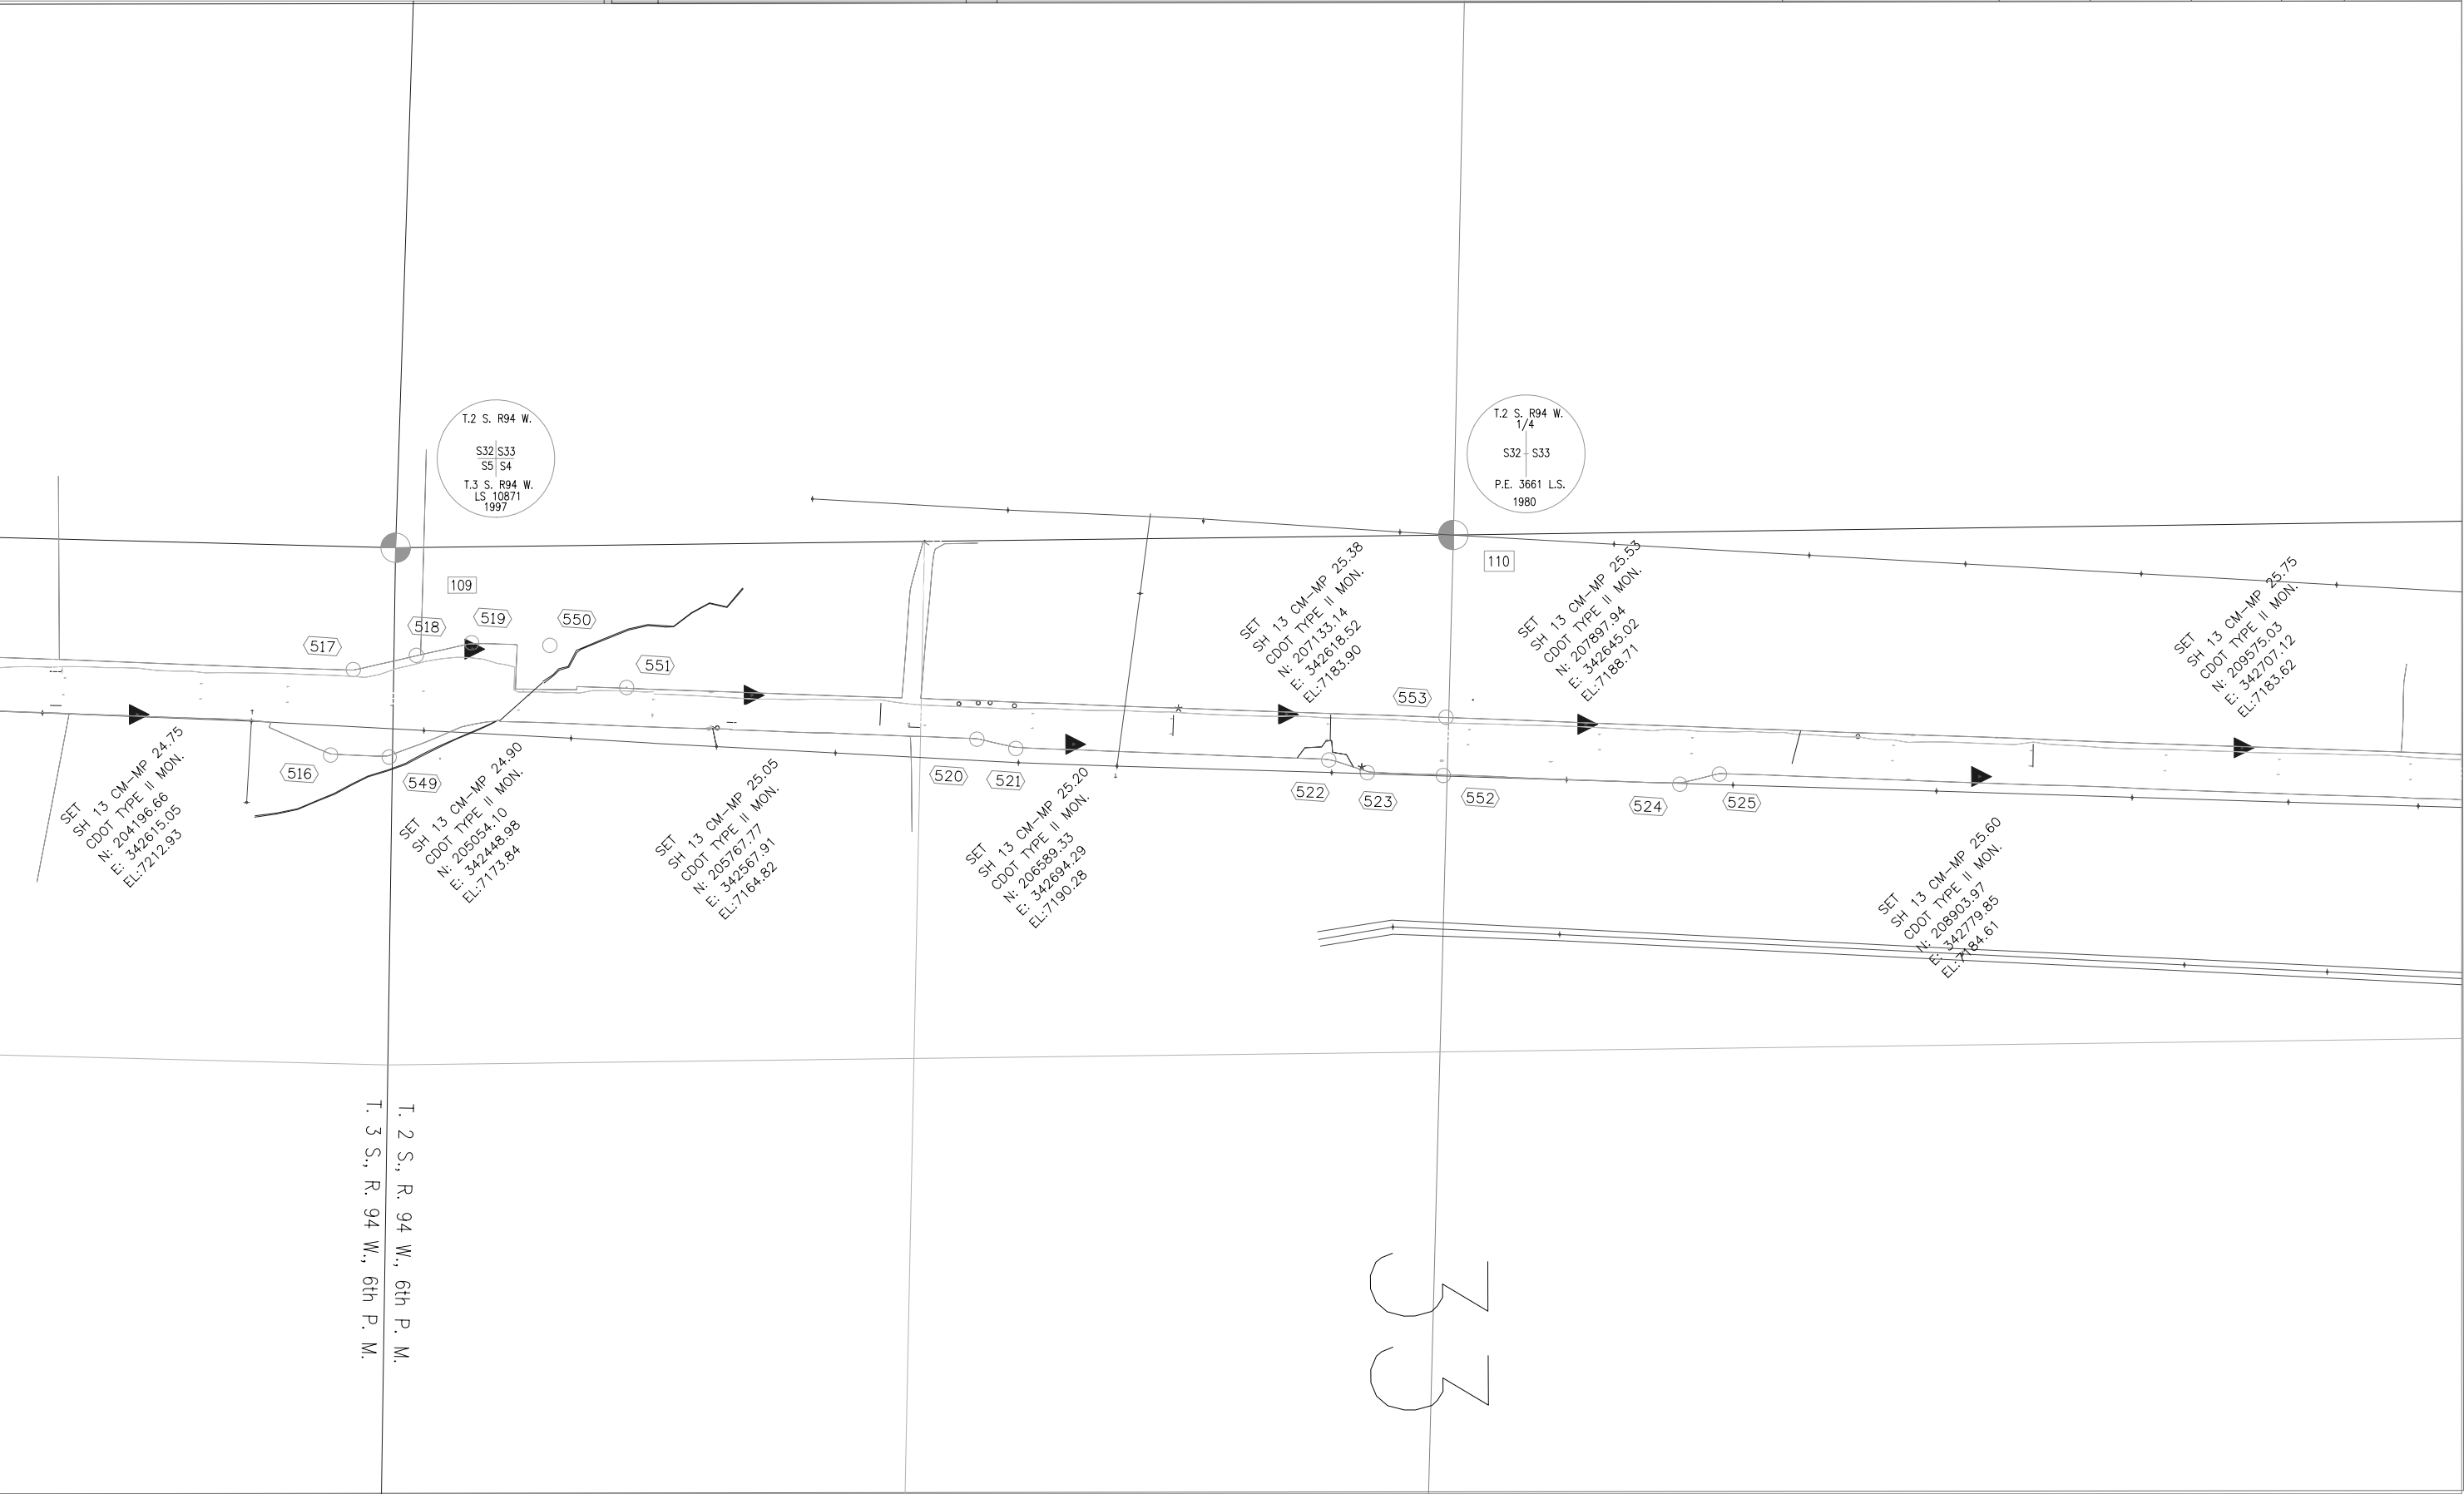

Colorado Department of Transportation



222 South 6th Street
Room 317
Grand Junction, CO 81501
Phone: 970-248-7072 FAX: 970-248-7233

Region 3

LED


Sheet Revisions

mm/yy	DESCRIPTION	NO.

SH 13 MP 22.7 to MP 30.8
SEC.:4,9,16,21,28,33:T.2S.,R.94W.;SEC.:4,9:T.3S.,R94W.
RIO BLANCO COUNTY
Prepared By:
Mountain Surveying & Mapping, Inc.
8751 E. Hampden Ave. Suite B-1
Denver, CO (303) 306-1858

Survey Control Diagram

Plan Sheet			
Project Number: STA 0131-043			
Project Location: SH 13 Milepost Rio Blanco Divide			
Project Location: S.H. 13 - M.P. 22.7 to 30.8			
Project Code:	Last Mod. Date	Subset Sheets	Sheet No.
13432	05-17-02	RW 3.01-3.14	RW 3.06

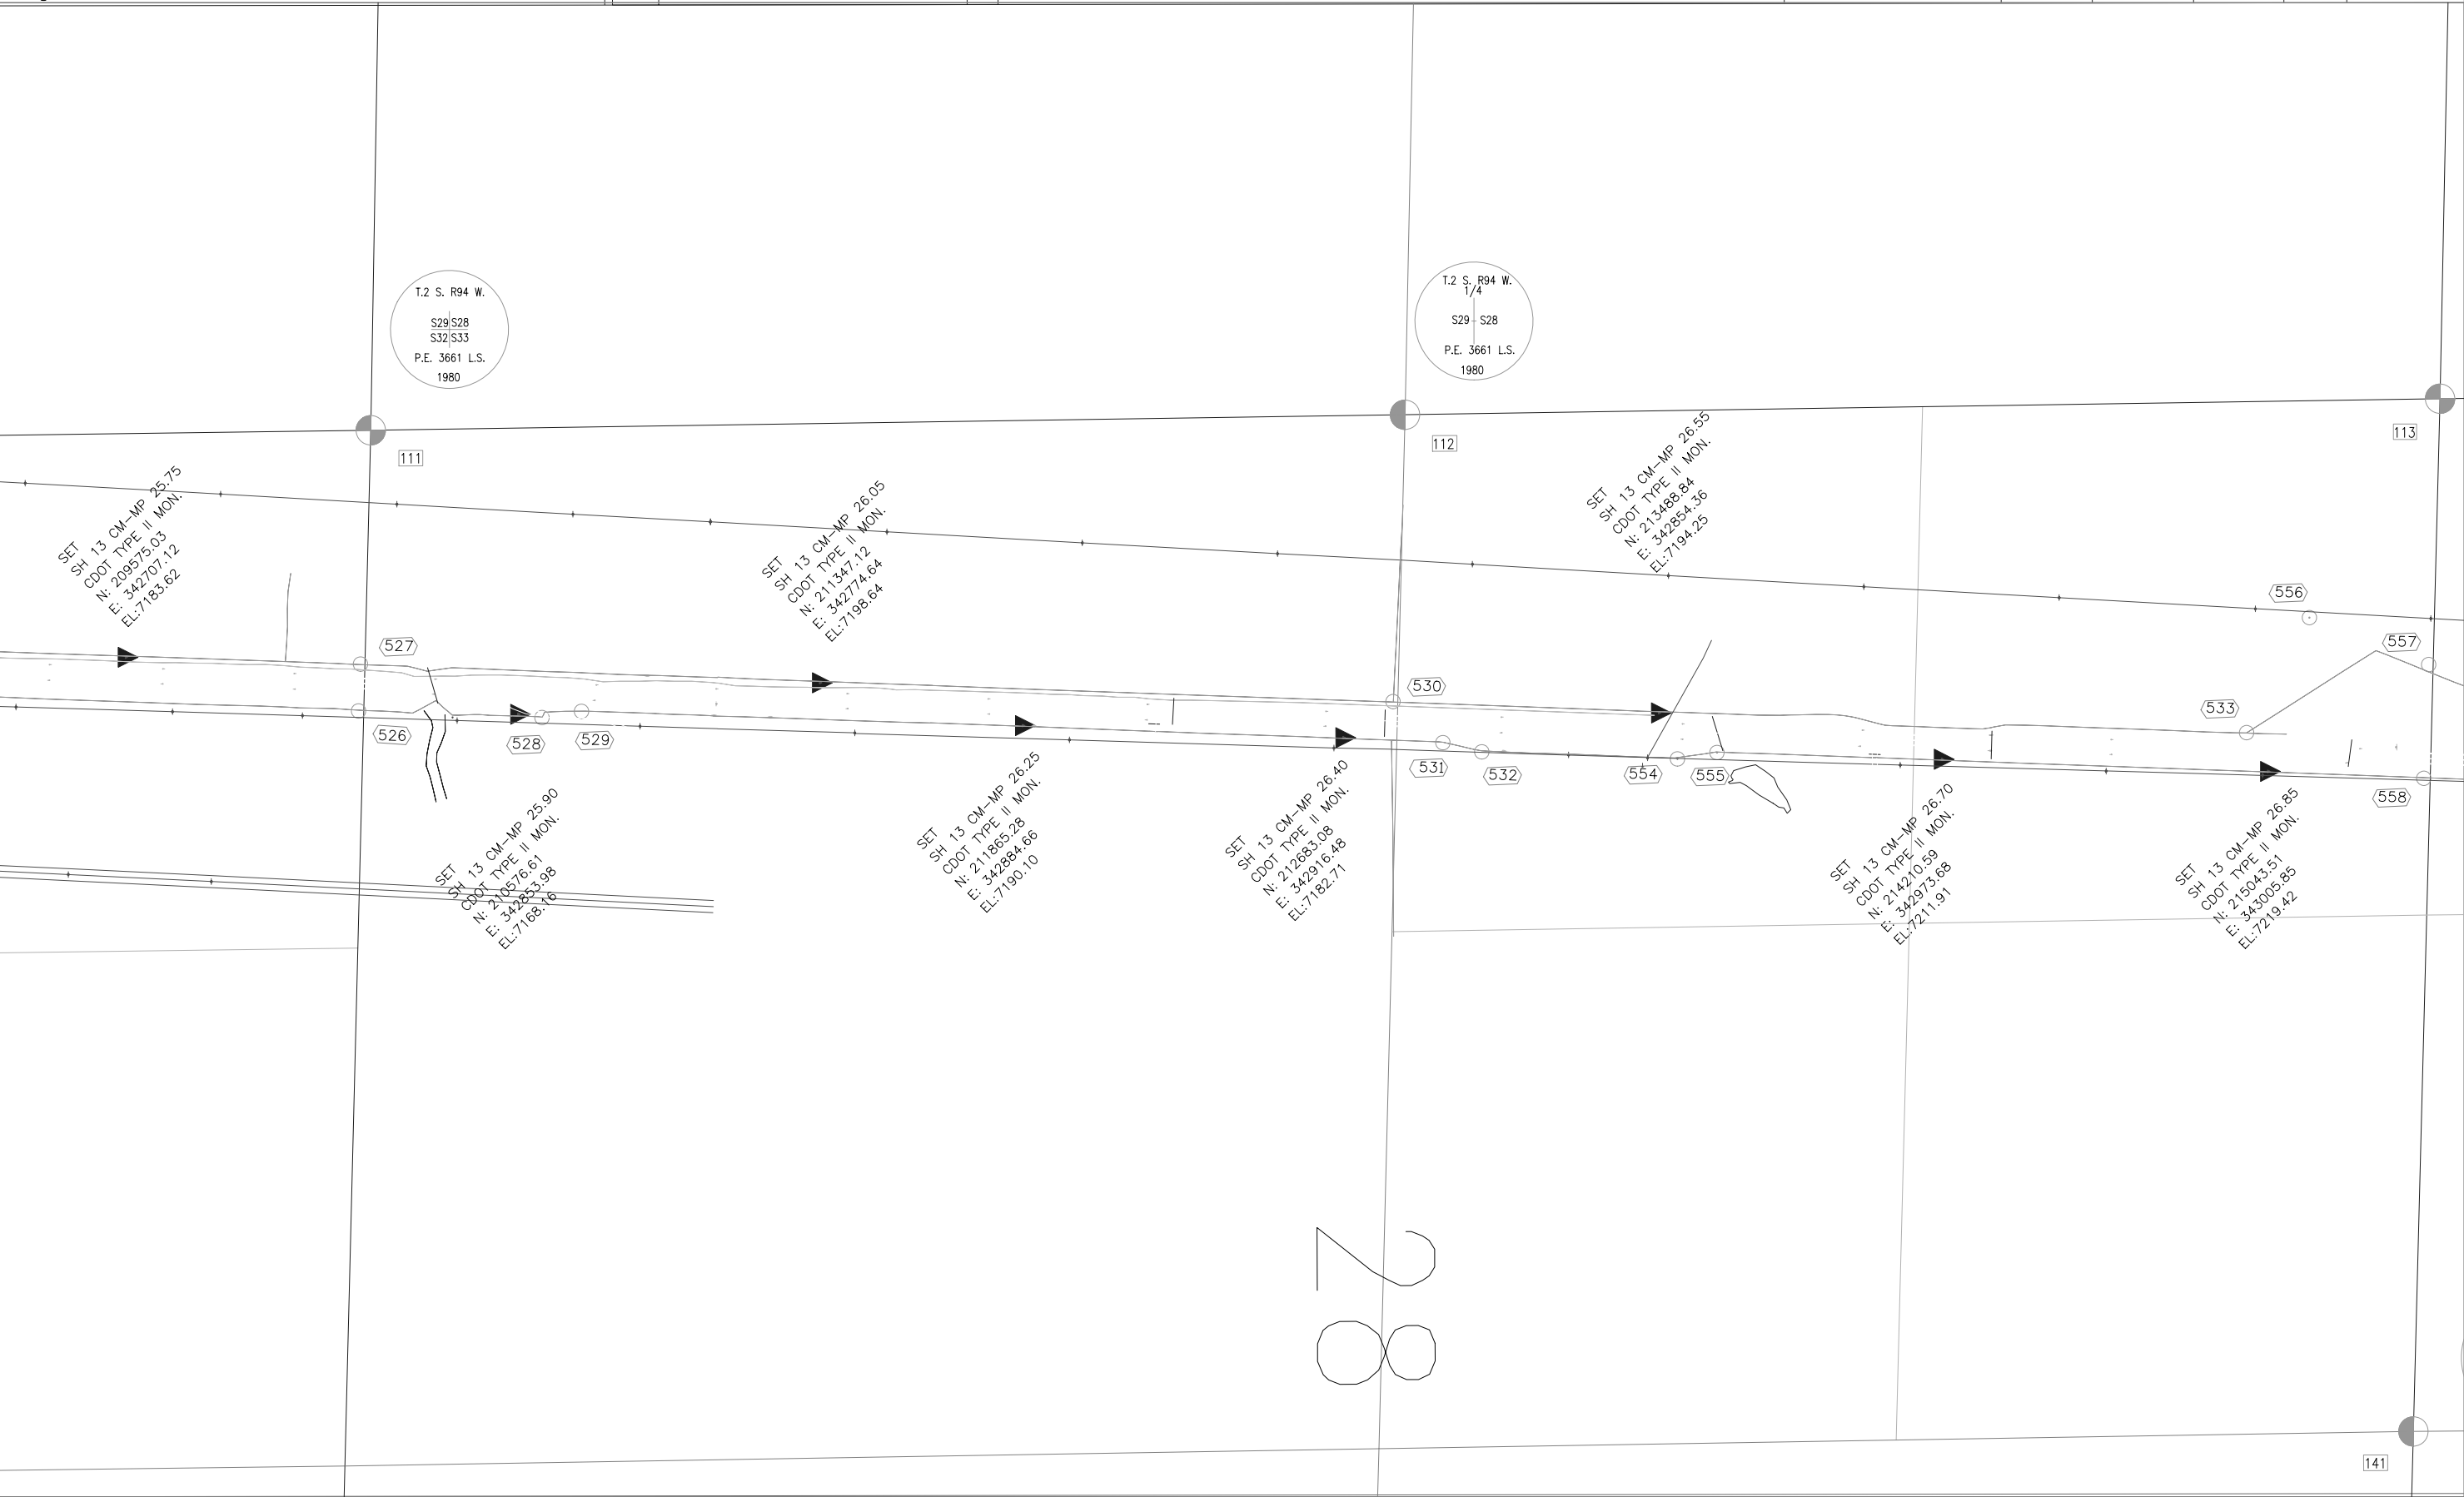


Colorado Department of Transportation
222 South 6th Street
Room 317
Grand Junction, CO 81501
Phone: 970-248-7072 FAX: 970-248-7233

Region 3 **LED**

Sheet Revisions		
mm/yy	DESCRIPTION	NO.

SH 13 MP 22.7 to MP 30.8
SEC.:4,9,16,21,28,33:T.2S.,R.94W.;SEC.:4,9:T.3S.,R94W.
RIO BLANCO COUNTY
Prepared By:
Mountain Surveying & Mapping, Inc.
8751 E. Hampden Ave. Suite B-1
Denver, CO (303) 306-1858

Survey Control Diagram			
Plan Sheet			
Project Number: STA 0131-043			
Project Location: SH 13 Milepost Rio Blanco Divide			
Project Location: S.H. 13 - M.P. 22.7 to 30.8			
Project Code:	Last Mod. Date	Subset Sheets	Sheet No.
13432	05-17-02	RW 3.01-3.14	RW 3.07

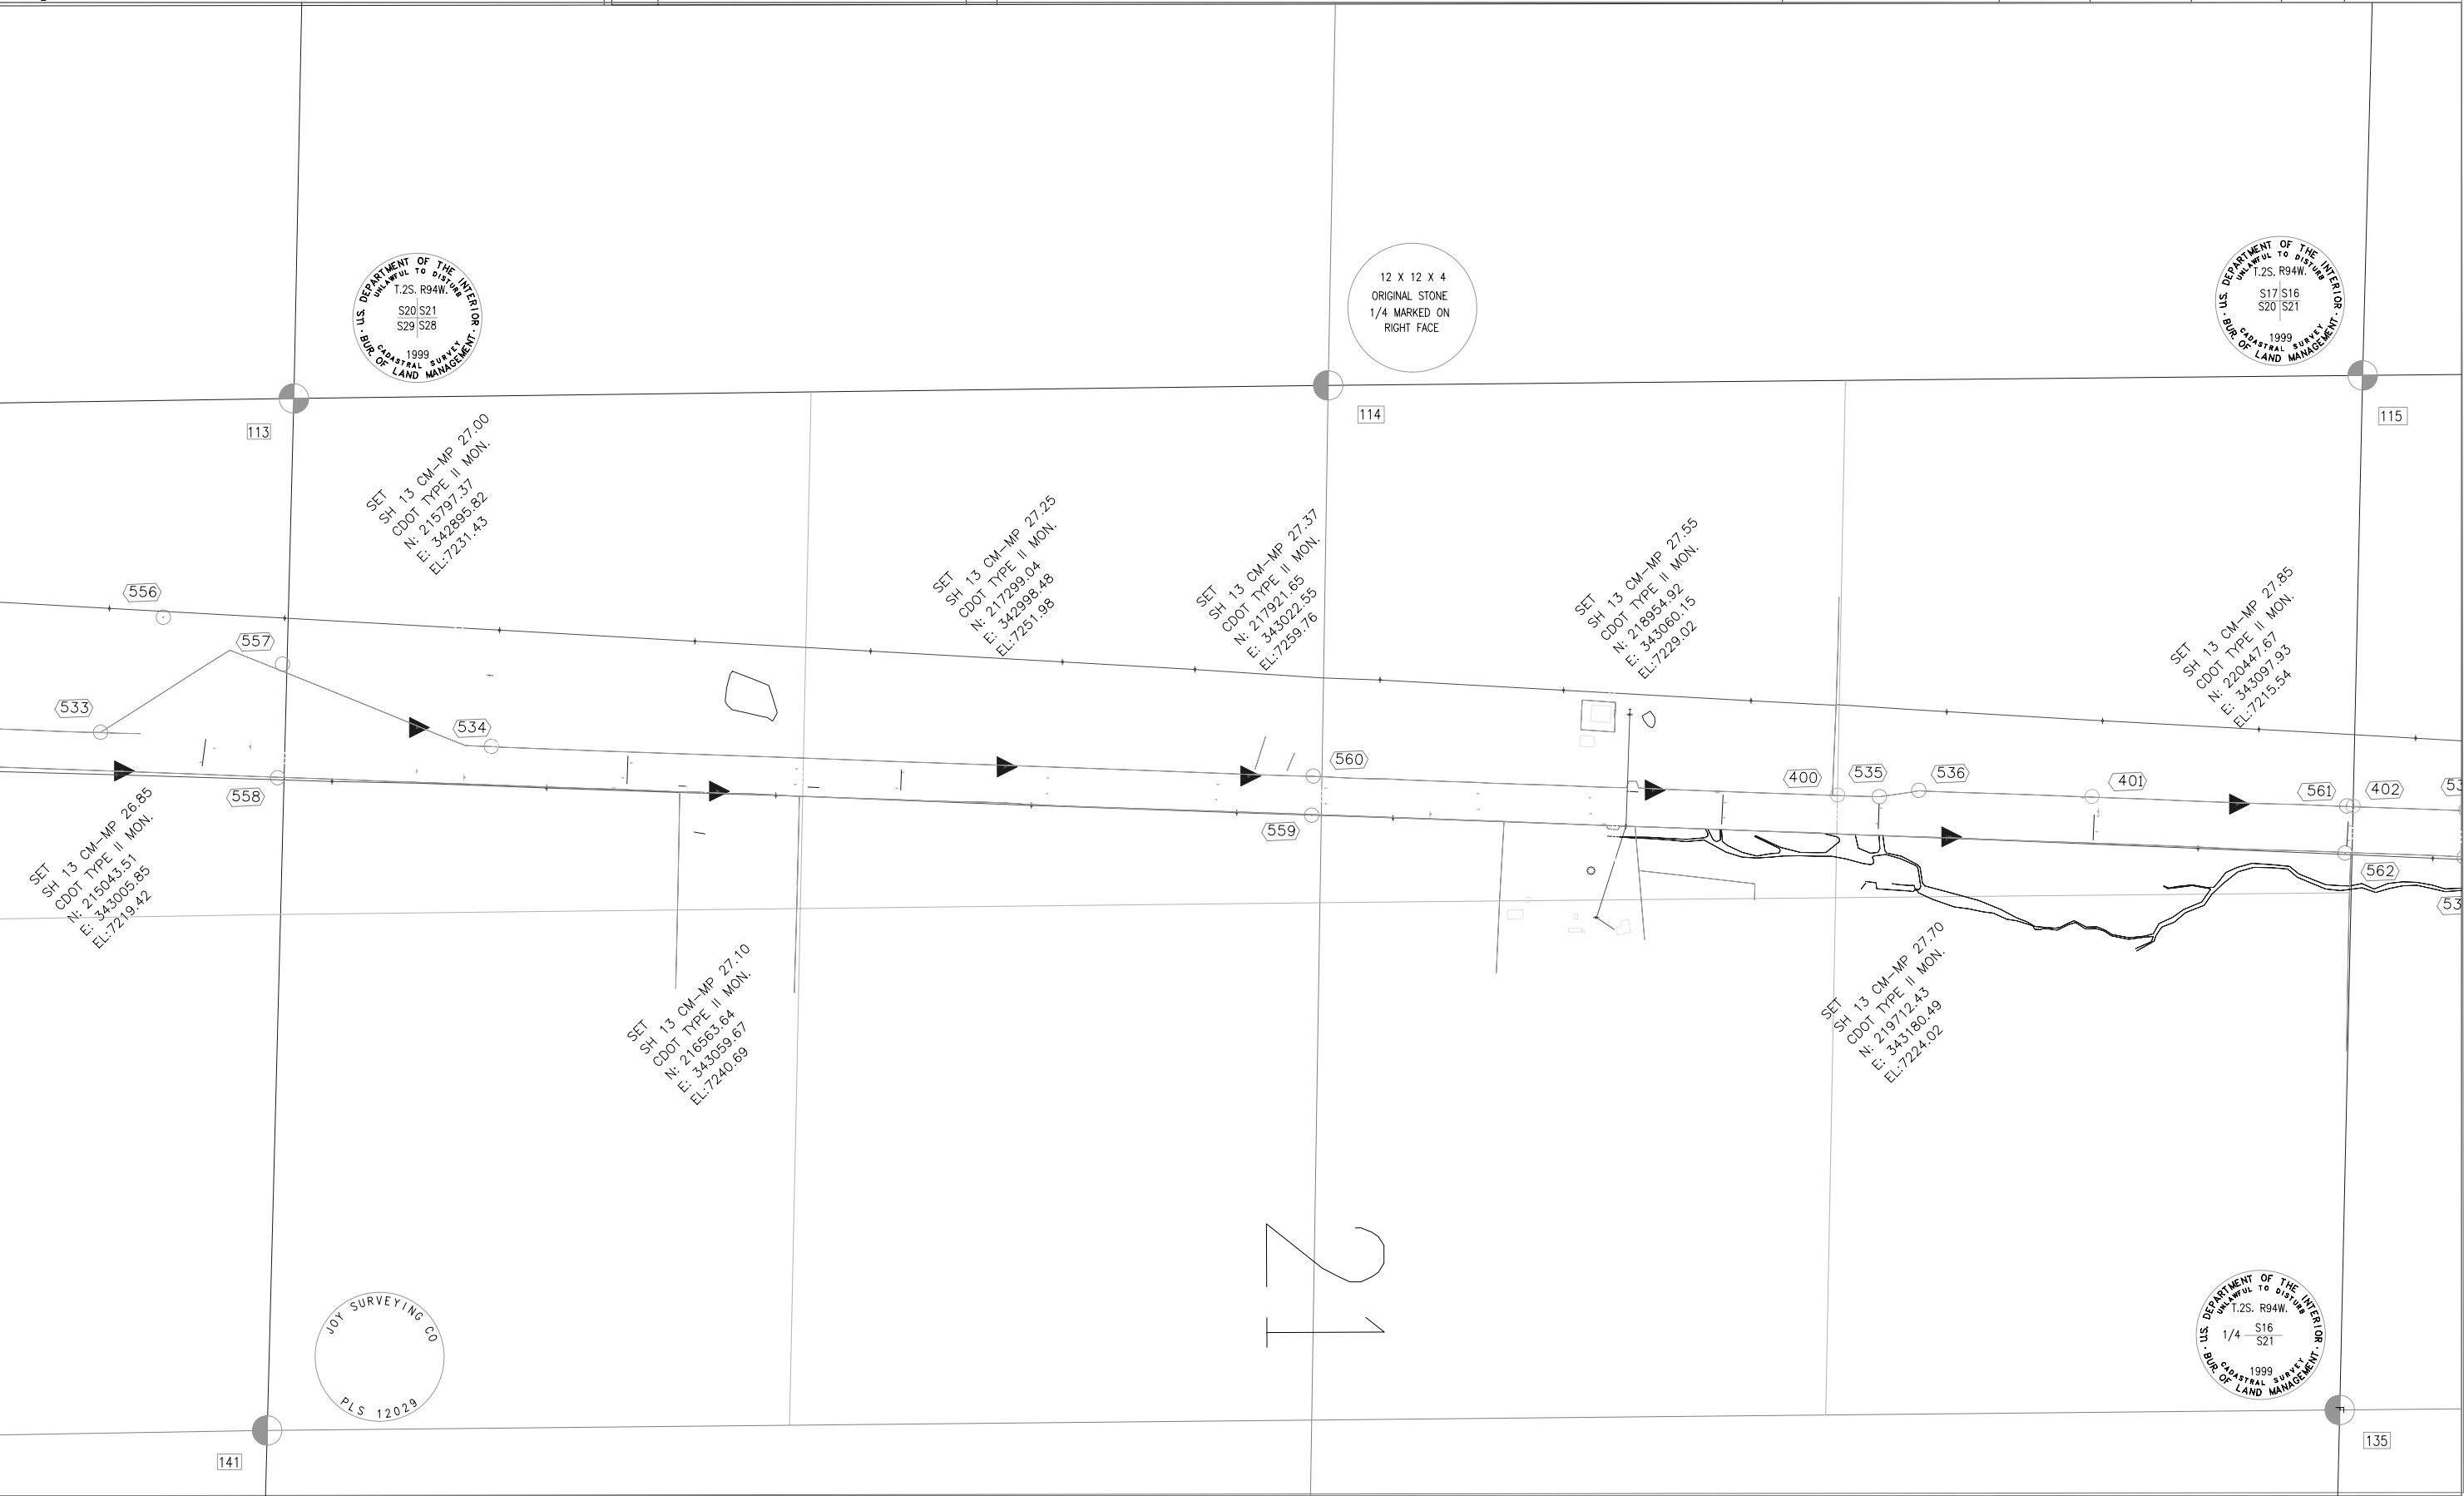

Colorado Department of Transportation



222 South 6th Street
Room 317
Grand Junction, CO 81501
Phone: 970-248-7072 FAX: 970-248-7233

Region 3

LED


Sheet Revisions

mm/yy	DESCRIPTION	NO.

SH 13 MP 22.7 to MP 30.8
SEC.:4,9,16,21,28,33:T.2S.,R.94W.;SEC.:4,9:T.3S.,R94W.
RIO BLANCO COUNTY
Prepared By:
Mountain Surveying & Mapping, Inc.
8751 E. Hampden Ave. Suite B-1
Denver, CO (303) 306-1858

Survey Control Diagram

Plan Sheet			
Project Number: STA 0131-043			
Project Location: SH 13 Milepost Rio Blanco Divide			
Project Location: S.H. 13 - M.P. 22.7 to 30.8			
Project Code:	Last Mod. Date	Subset Sheets	Sheet No.
13432	05-17-02	RW 3.01-3.14	RW 3.08

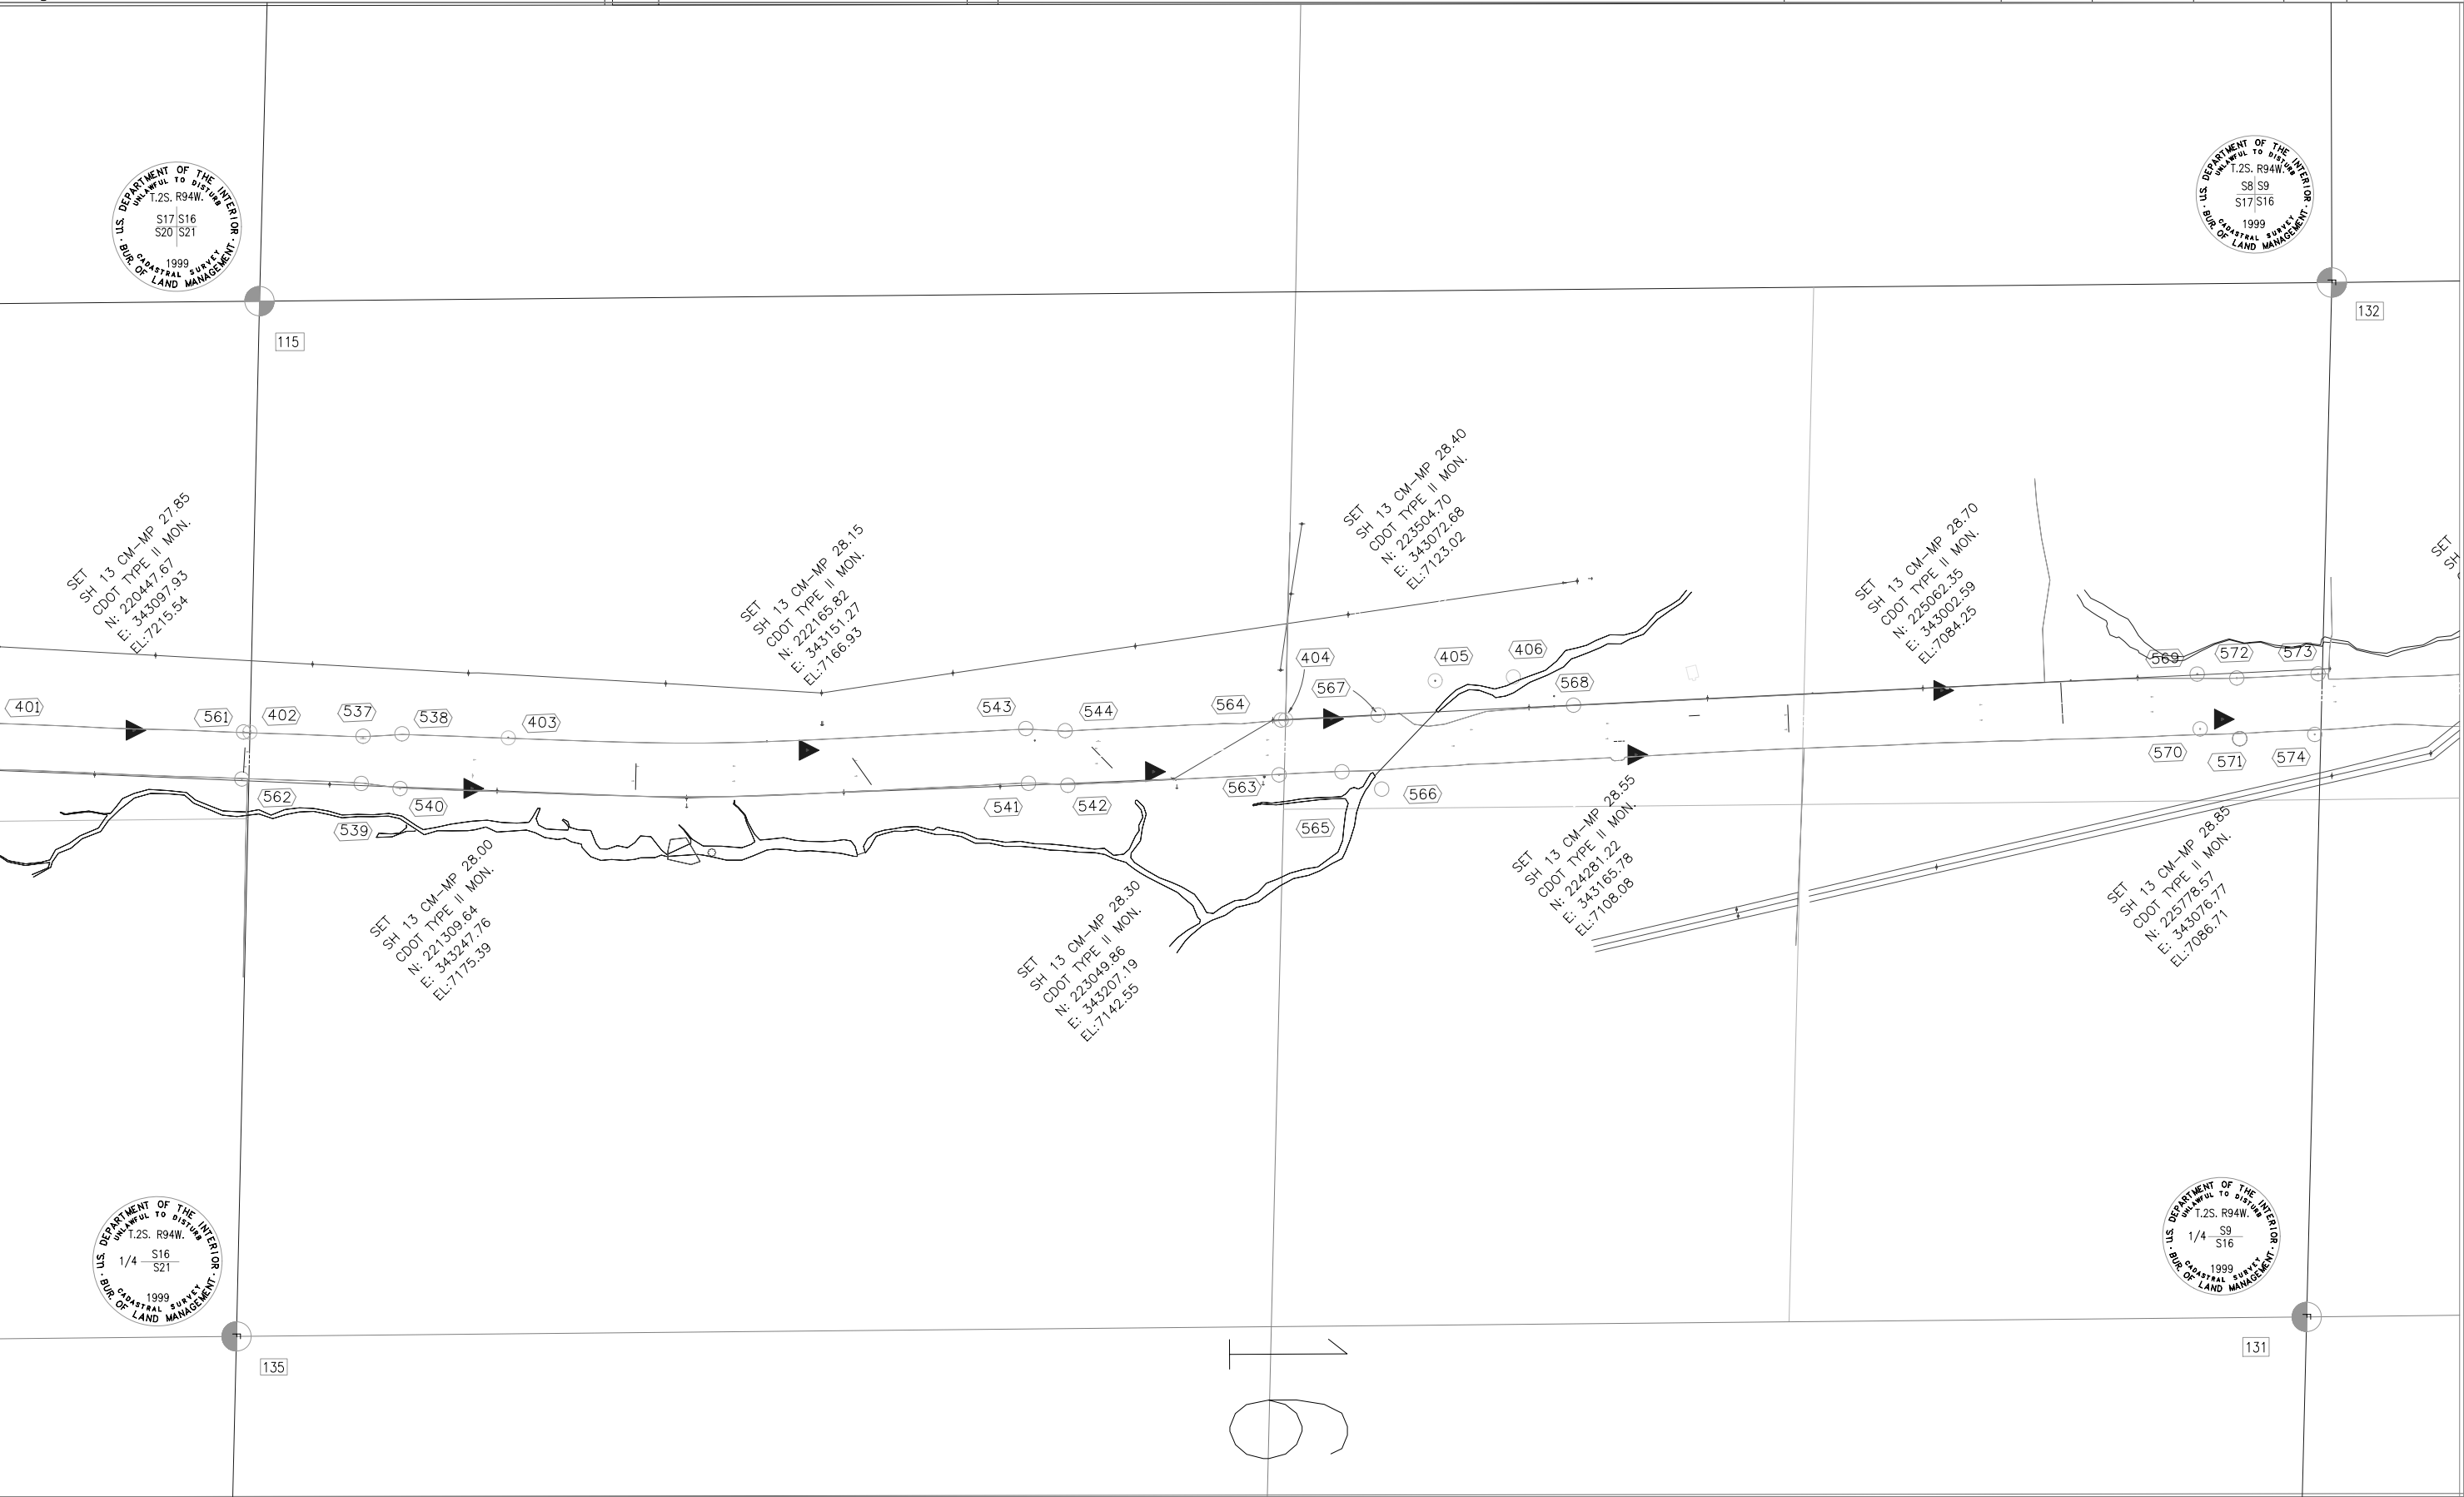

Colorado Department of Transportation



222 South 6th Street
Room 317
Grand Junction, CO 81501
Phone: 970-248-7072 FAX: 970-248-7233

Region 3

LED


Sheet Revisions

mm/yy	DESCRIPTION	NO.

SH 13 MP 22.7 to MP 30.8
SEC.:4,9,16,21,28,33:T.2S.,R.94W.;SEC.:4,9:T.3S.,R94W.
RIO BLANCO COUNTY
Prepared By:
Mountain Surveying & Mapping, Inc.
8751 E. Hampden Ave. Suite B-1
Denver, CO (303) 306-1858

Survey Control Diagram

Plan Sheet			
Project Number: STA 0131-043			
Project Location: SH 13 Milepost Rio Blanco Divide			
Project Location: S.H. 13 - M.P. 22.7 to 30.8			
Project Code:	Last Mod. Date	Subset Sheets	Sheet No.
13432	05-17-02	RW 3.01-3.14	RW 3.09

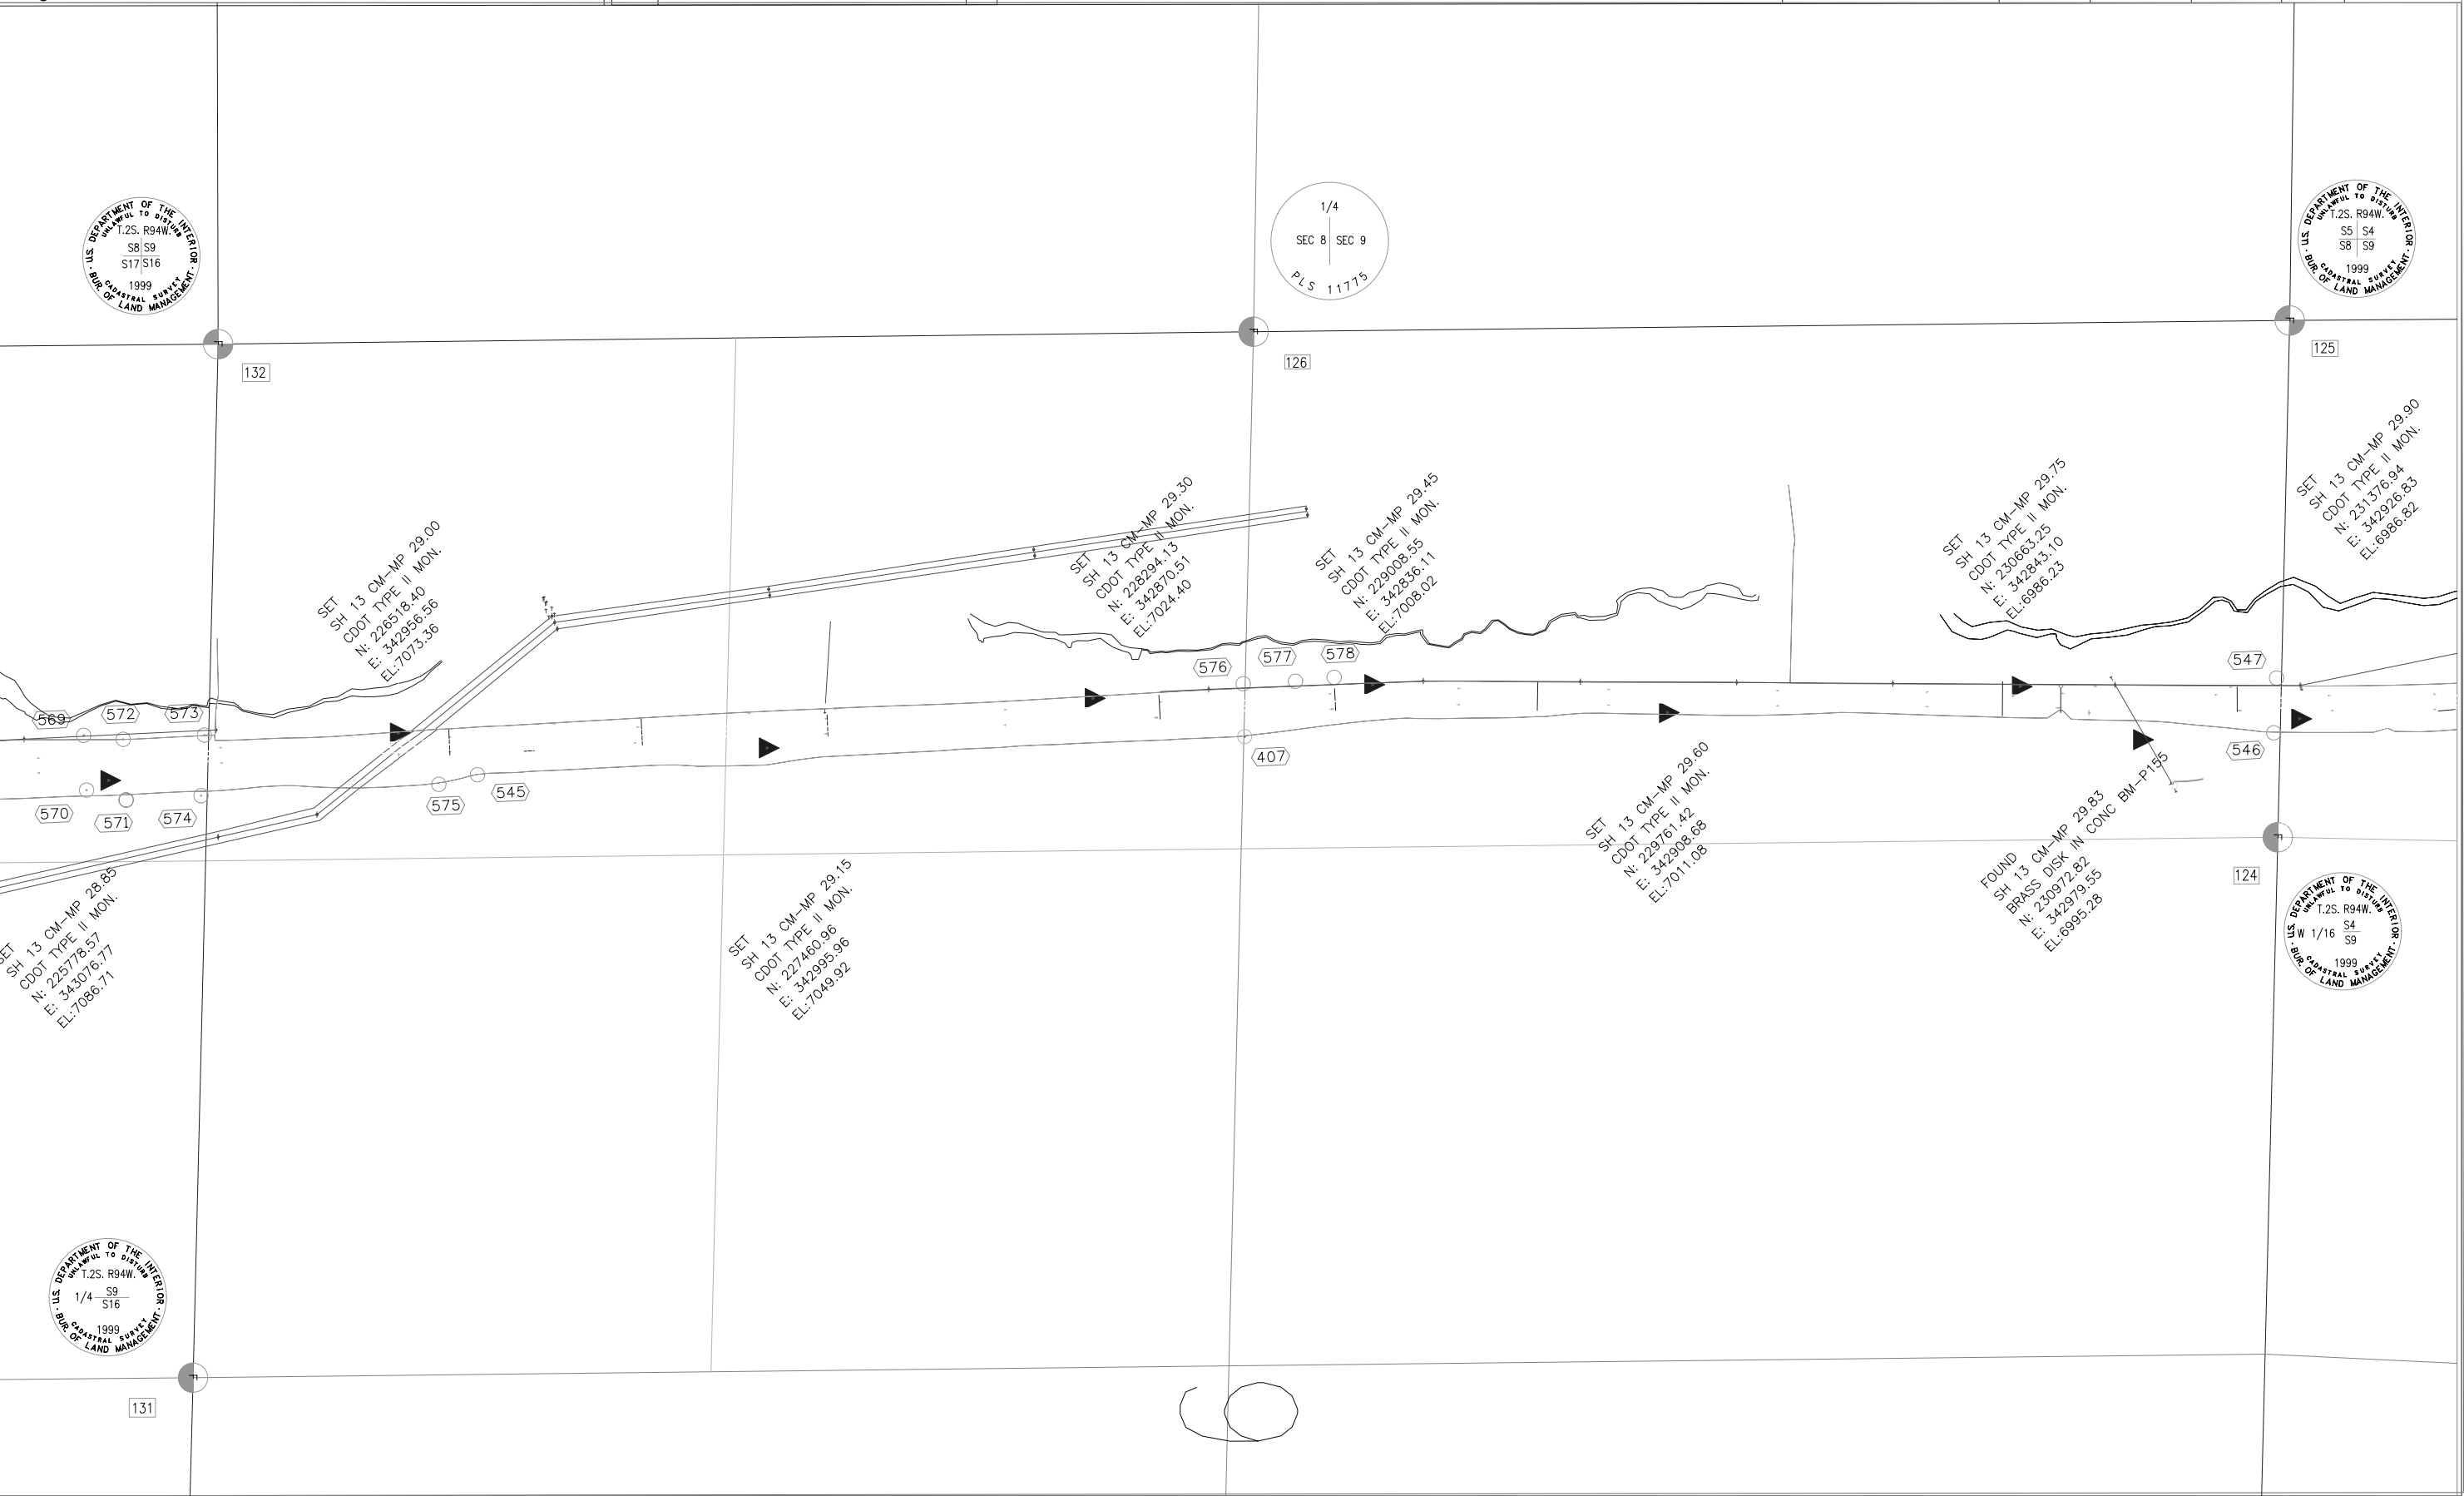

Colorado Department of Transportation



222 South 6th Street
Room 317
Grand Junction, CO 81501
Phone: 970-248-7072 FAX: 970-248-7233

Region 3

LED


Sheet Revisions

mm/yy	DESCRIPTION	NO.

SH 13 MP 22.7 to MP 30.8
SEC.:4,9,16,21,28,33:T.2S.,R.94W.;SEC.:4,9:T.3S.,R94W.
RIO BLANCO COUNTY
Prepared By:
Mountain Surveying & Mapping, Inc.
8751 E. Hampden Ave. Suite B-1
Denver, CO (303) 306-1858

Survey Control Diagram

Plan Sheet			
Project Number: STA 0131-043			
Project Location: SH 13 Milepost Rio Blanco Divide			
Project Location: S.H. 13 - M.P. 22.7 to 30.8			
Project Code:	Last Mod. Date	Subset Sheets	Sheet No.
13432	05-17-02	RW 3.01-3.14	RW 3.10

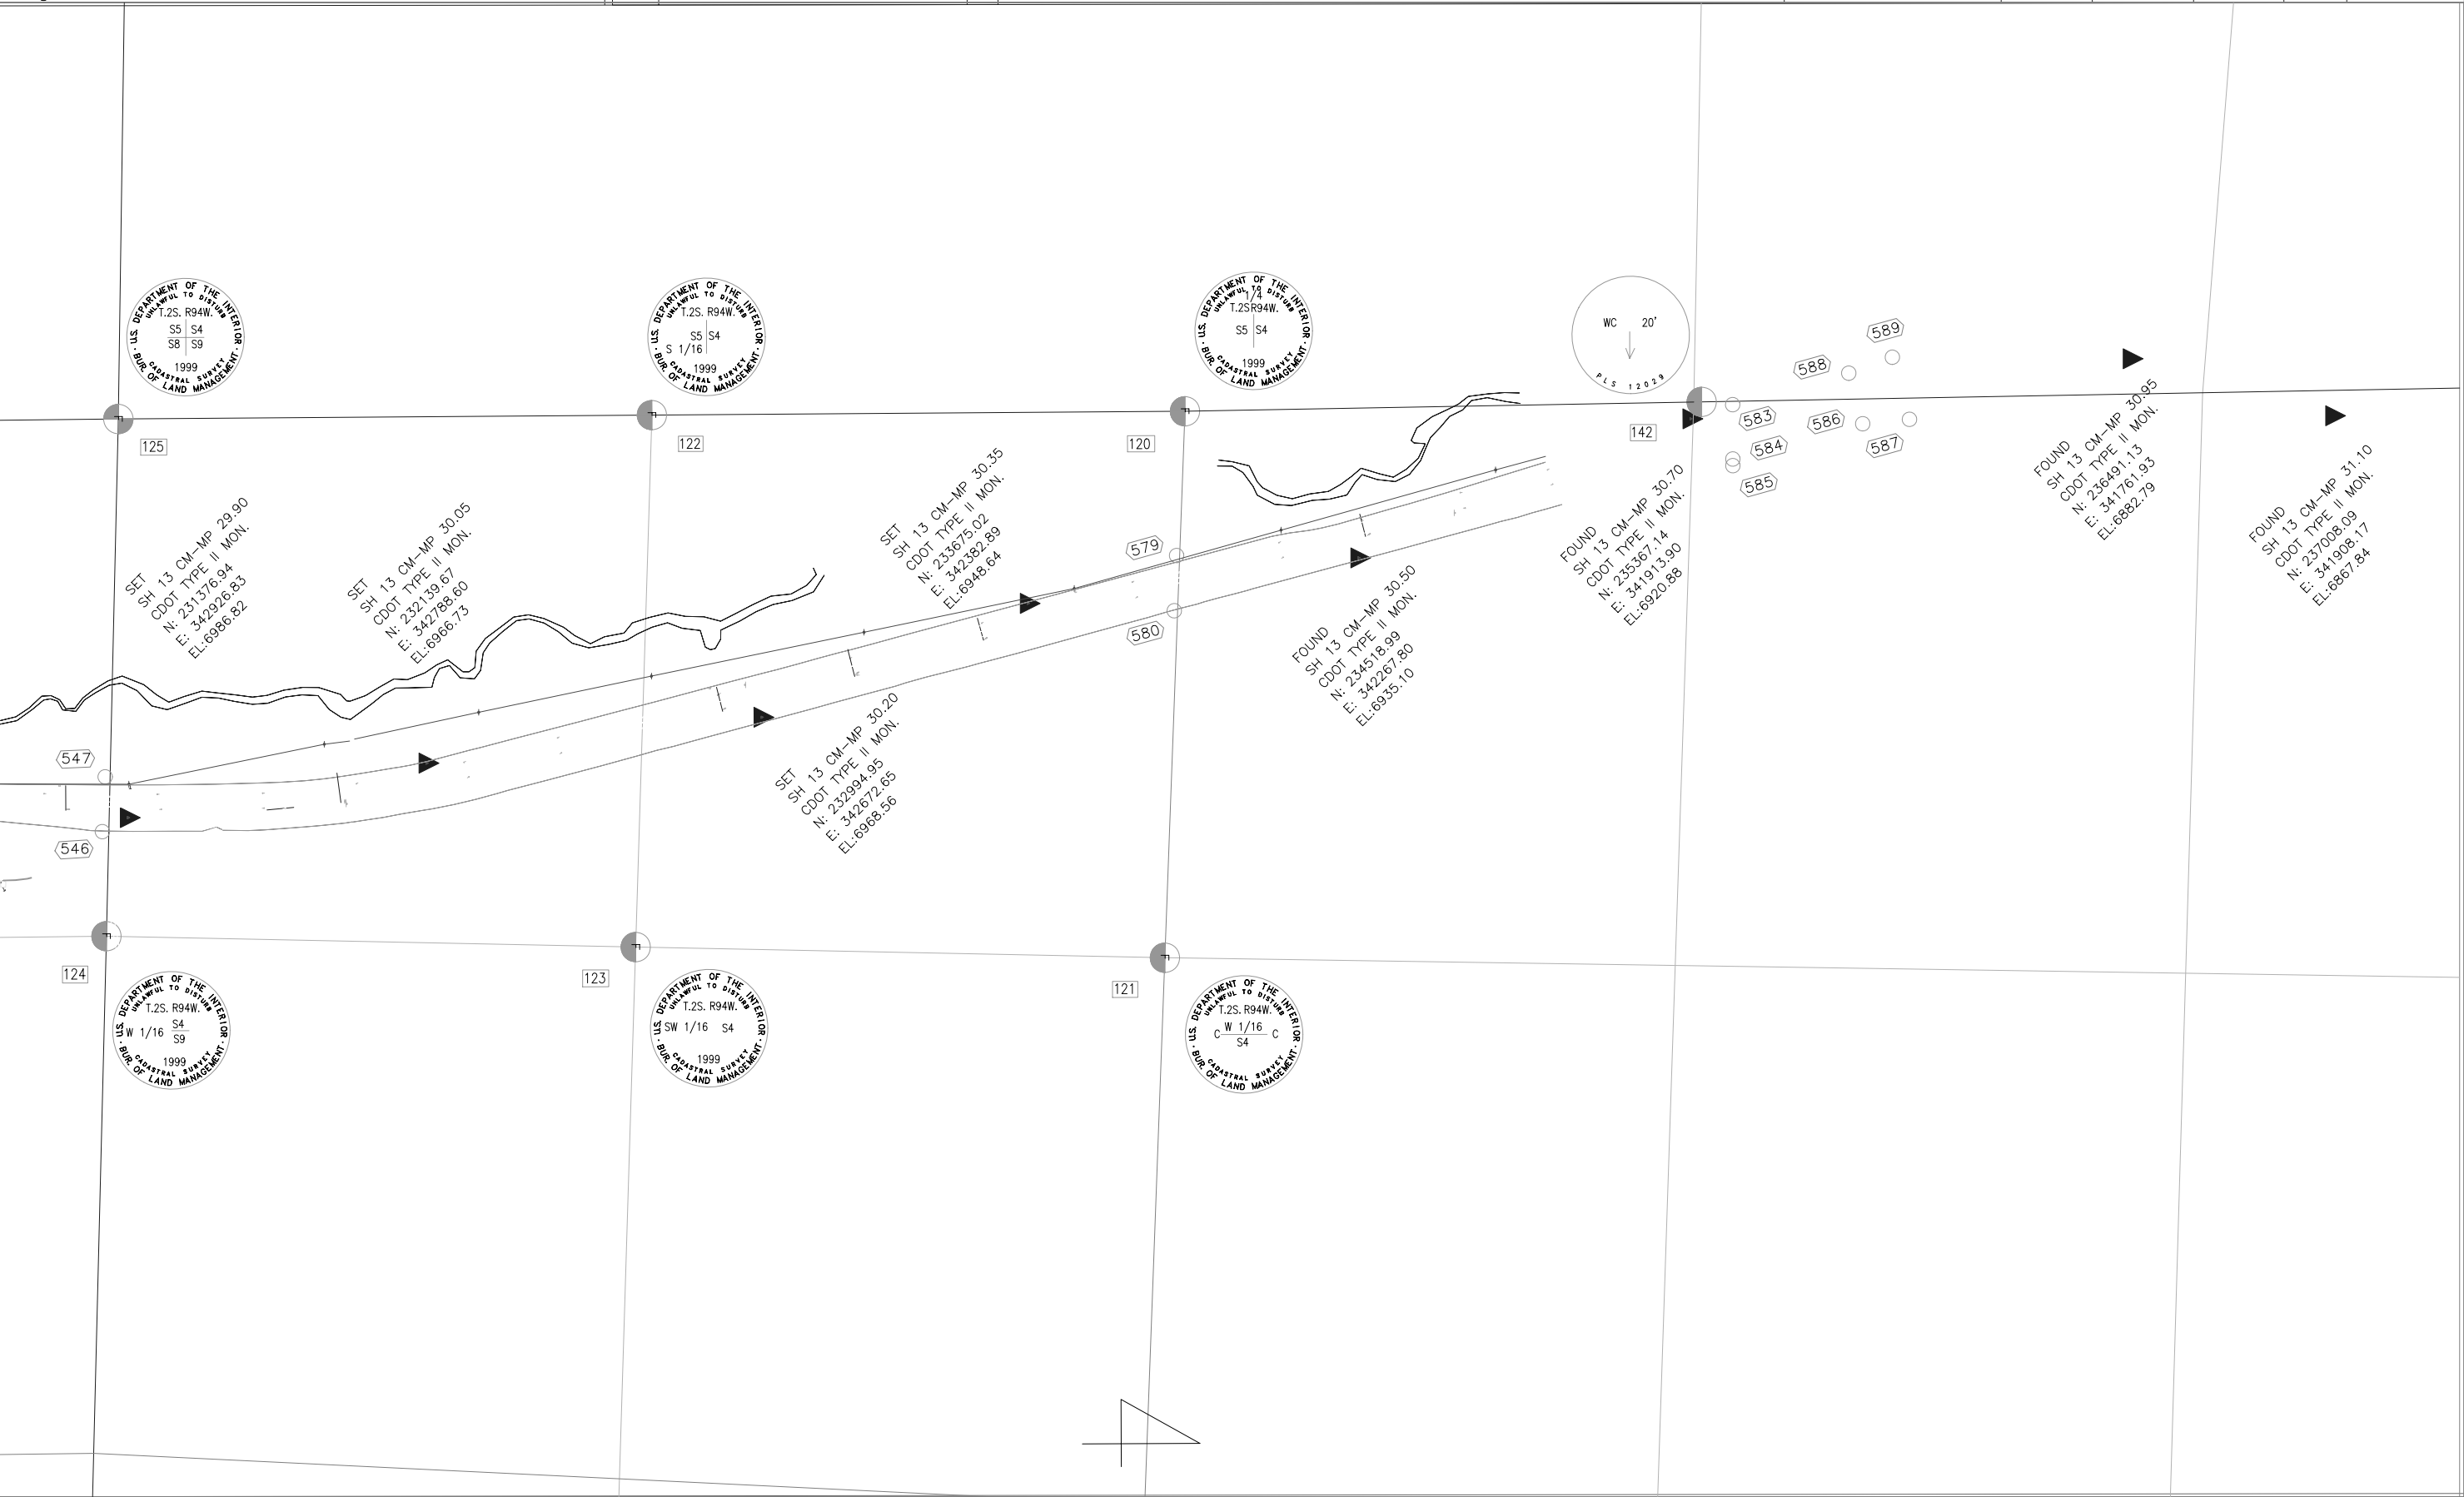




Colorado Department of Transportation
222 South 6th Street
Room 317
Grand Junction, CO 81501
Phone: 970-248-7072 FAX: 970-248-7233

Region 3
LED

Sheet Revisions		
mm/yy	DESCRIPTION	NO.

SH 13 MP 22.7 to MP 30.8
SEC.:4,9,16,21,28,33:T.2S.,R.94W.;SEC.:4,9:T.3S.,R94W.
RIO BLANCO COUNTY
Prepared By:
Mountain Surveying & Mapping, Inc.
8751 E. Hampden Ave. Suite B-1
Denver, CO (303) 306-1858

Survey Control Diagram				
Plan Sheet				
Project Number: STA 0131-043				
Project Location: SH 13 Milepost Rio Blanco Divide				
Project Location: S.H. 13 - M.P. 22.7 to 30.8				
Project Code:	Last Mod. Date	Subset Sheets	Sheet No.	
13432	05-17-02	RW 3.01-3.14	RW 3.11	

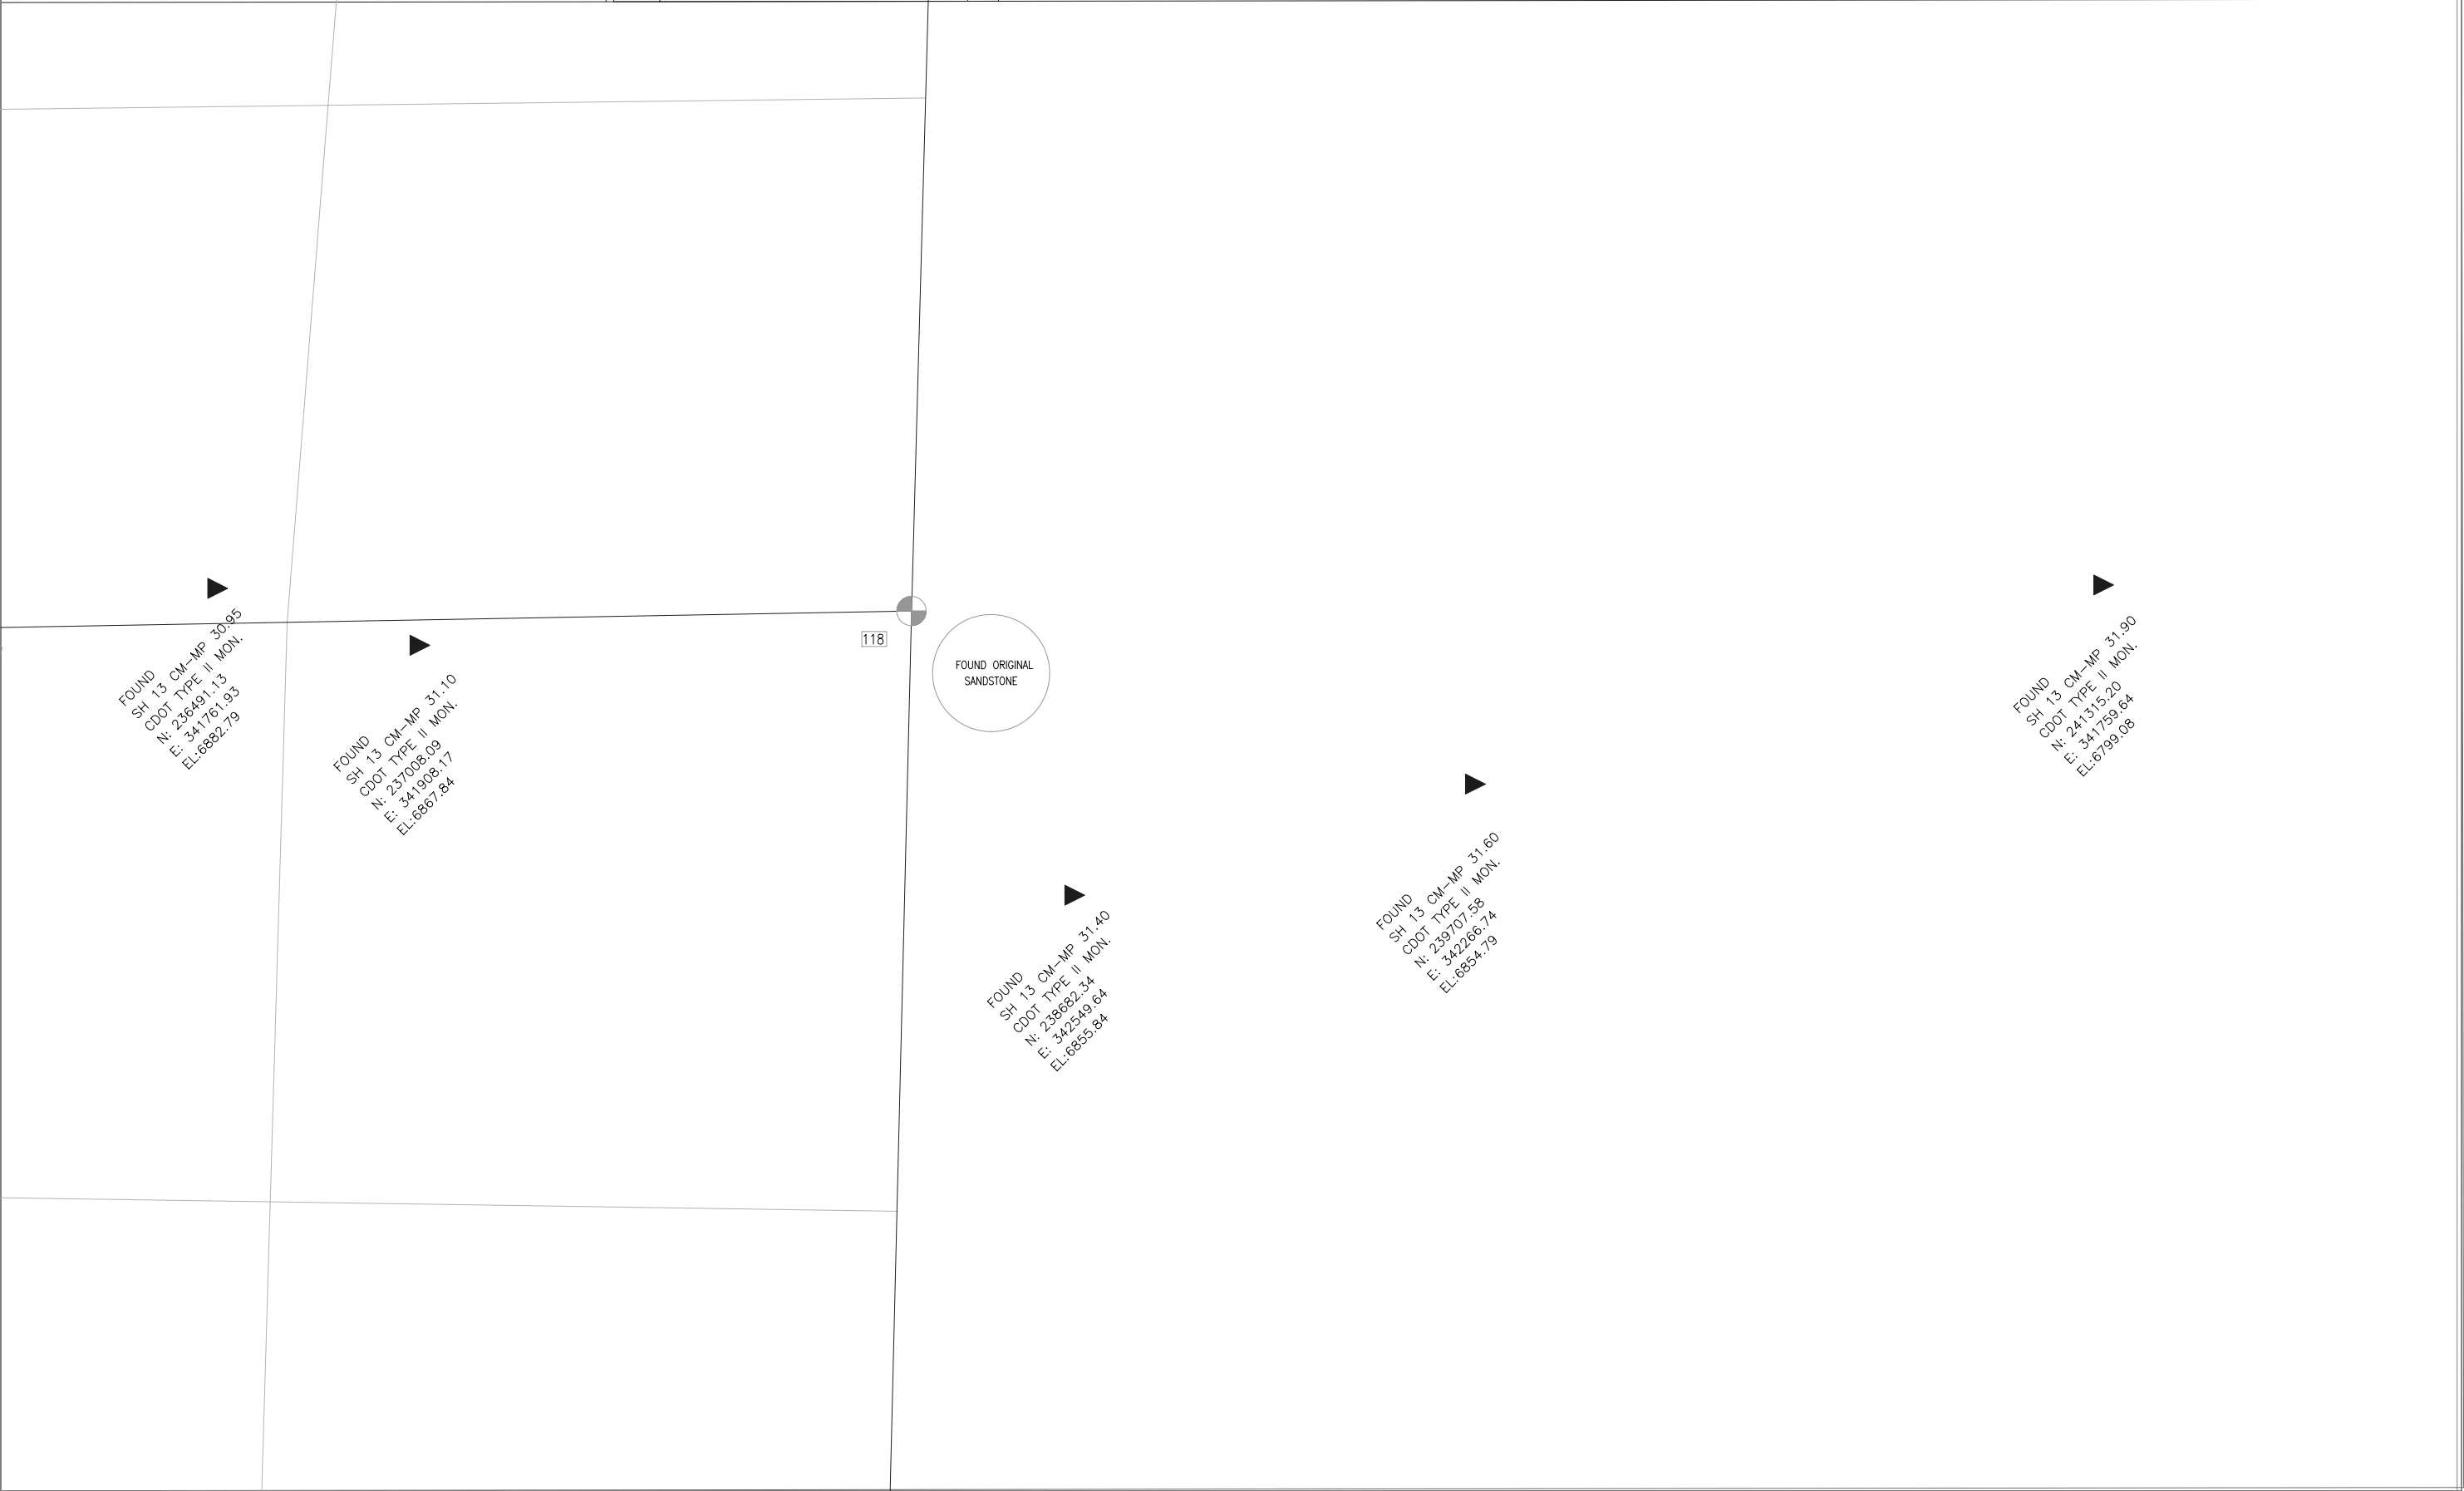

Colorado Department of Transportation



222 South 6th Street
Room 317
Grand Junction, CO 81501
Phone: 970-248-7072 FAX: 970-248-7233

Region 3

LED

Sheet Revisions

mm/yy	DESCRIPTION	NO.

SH 13 MP 22.7 to MP 30.8
SEC.:4,9,16,21,28,33:T.2S.,R.94W.;SEC.:4,9:T.3S.,R94W.
RIO BLANCO COUNTY
Prepared By:
Mountain Surveying & Mapping, Inc.
8751 E. Hampden Ave. Suite B-1
Denver, CO (303) 306-1858

Survey Control Diagram

Plan Sheet			
Project Number: STA 0131-043			
Project Location: SH 13 Milepost Rio Blanco Divide			
Project Location: S.H. 13 - M.P. 22.7 to 30.8			
Project Code:	Last Mod. Date	Subset Sheets	Sheet No.
13432	05-17-02	RW 3.01-3.14	RW 3.12



Colorado Department of Transportation



222 South 6th Street
Room 317
Grand Junction, CO 81501
Phone: 970-248-7072 FAX: 970-248-7233

Region 3

LED


Sheet Revisions

mm/yy	DESCRIPTION	NO.

SH 13 MP 22.7 to MP 30.8
SEC.:4,9,16,21,28,33:T.2S.,R.94W.;SEC.:4,9:T.3S.,R94W.
RIO BLANCO COUNTY
Prepared By:
Mountain Surveying & Mapping, Inc.
8751 E. Hampden Ave. Suite B-1
Denver, CO (303) 306-1858

Survey Control Diagram

Plan Sheet			
Project Number: STA 0131-043			
Project Location: SH 13 Milepost Rio Blanco Divide			
Project Location: S.H. 13 - M.P. 22.7 to 30.8			
Project Code:	Last Mod. Date	Subset Sheets	Sheet No.
13432	05-17-02	RW 3.01-3.14	RW 3.13

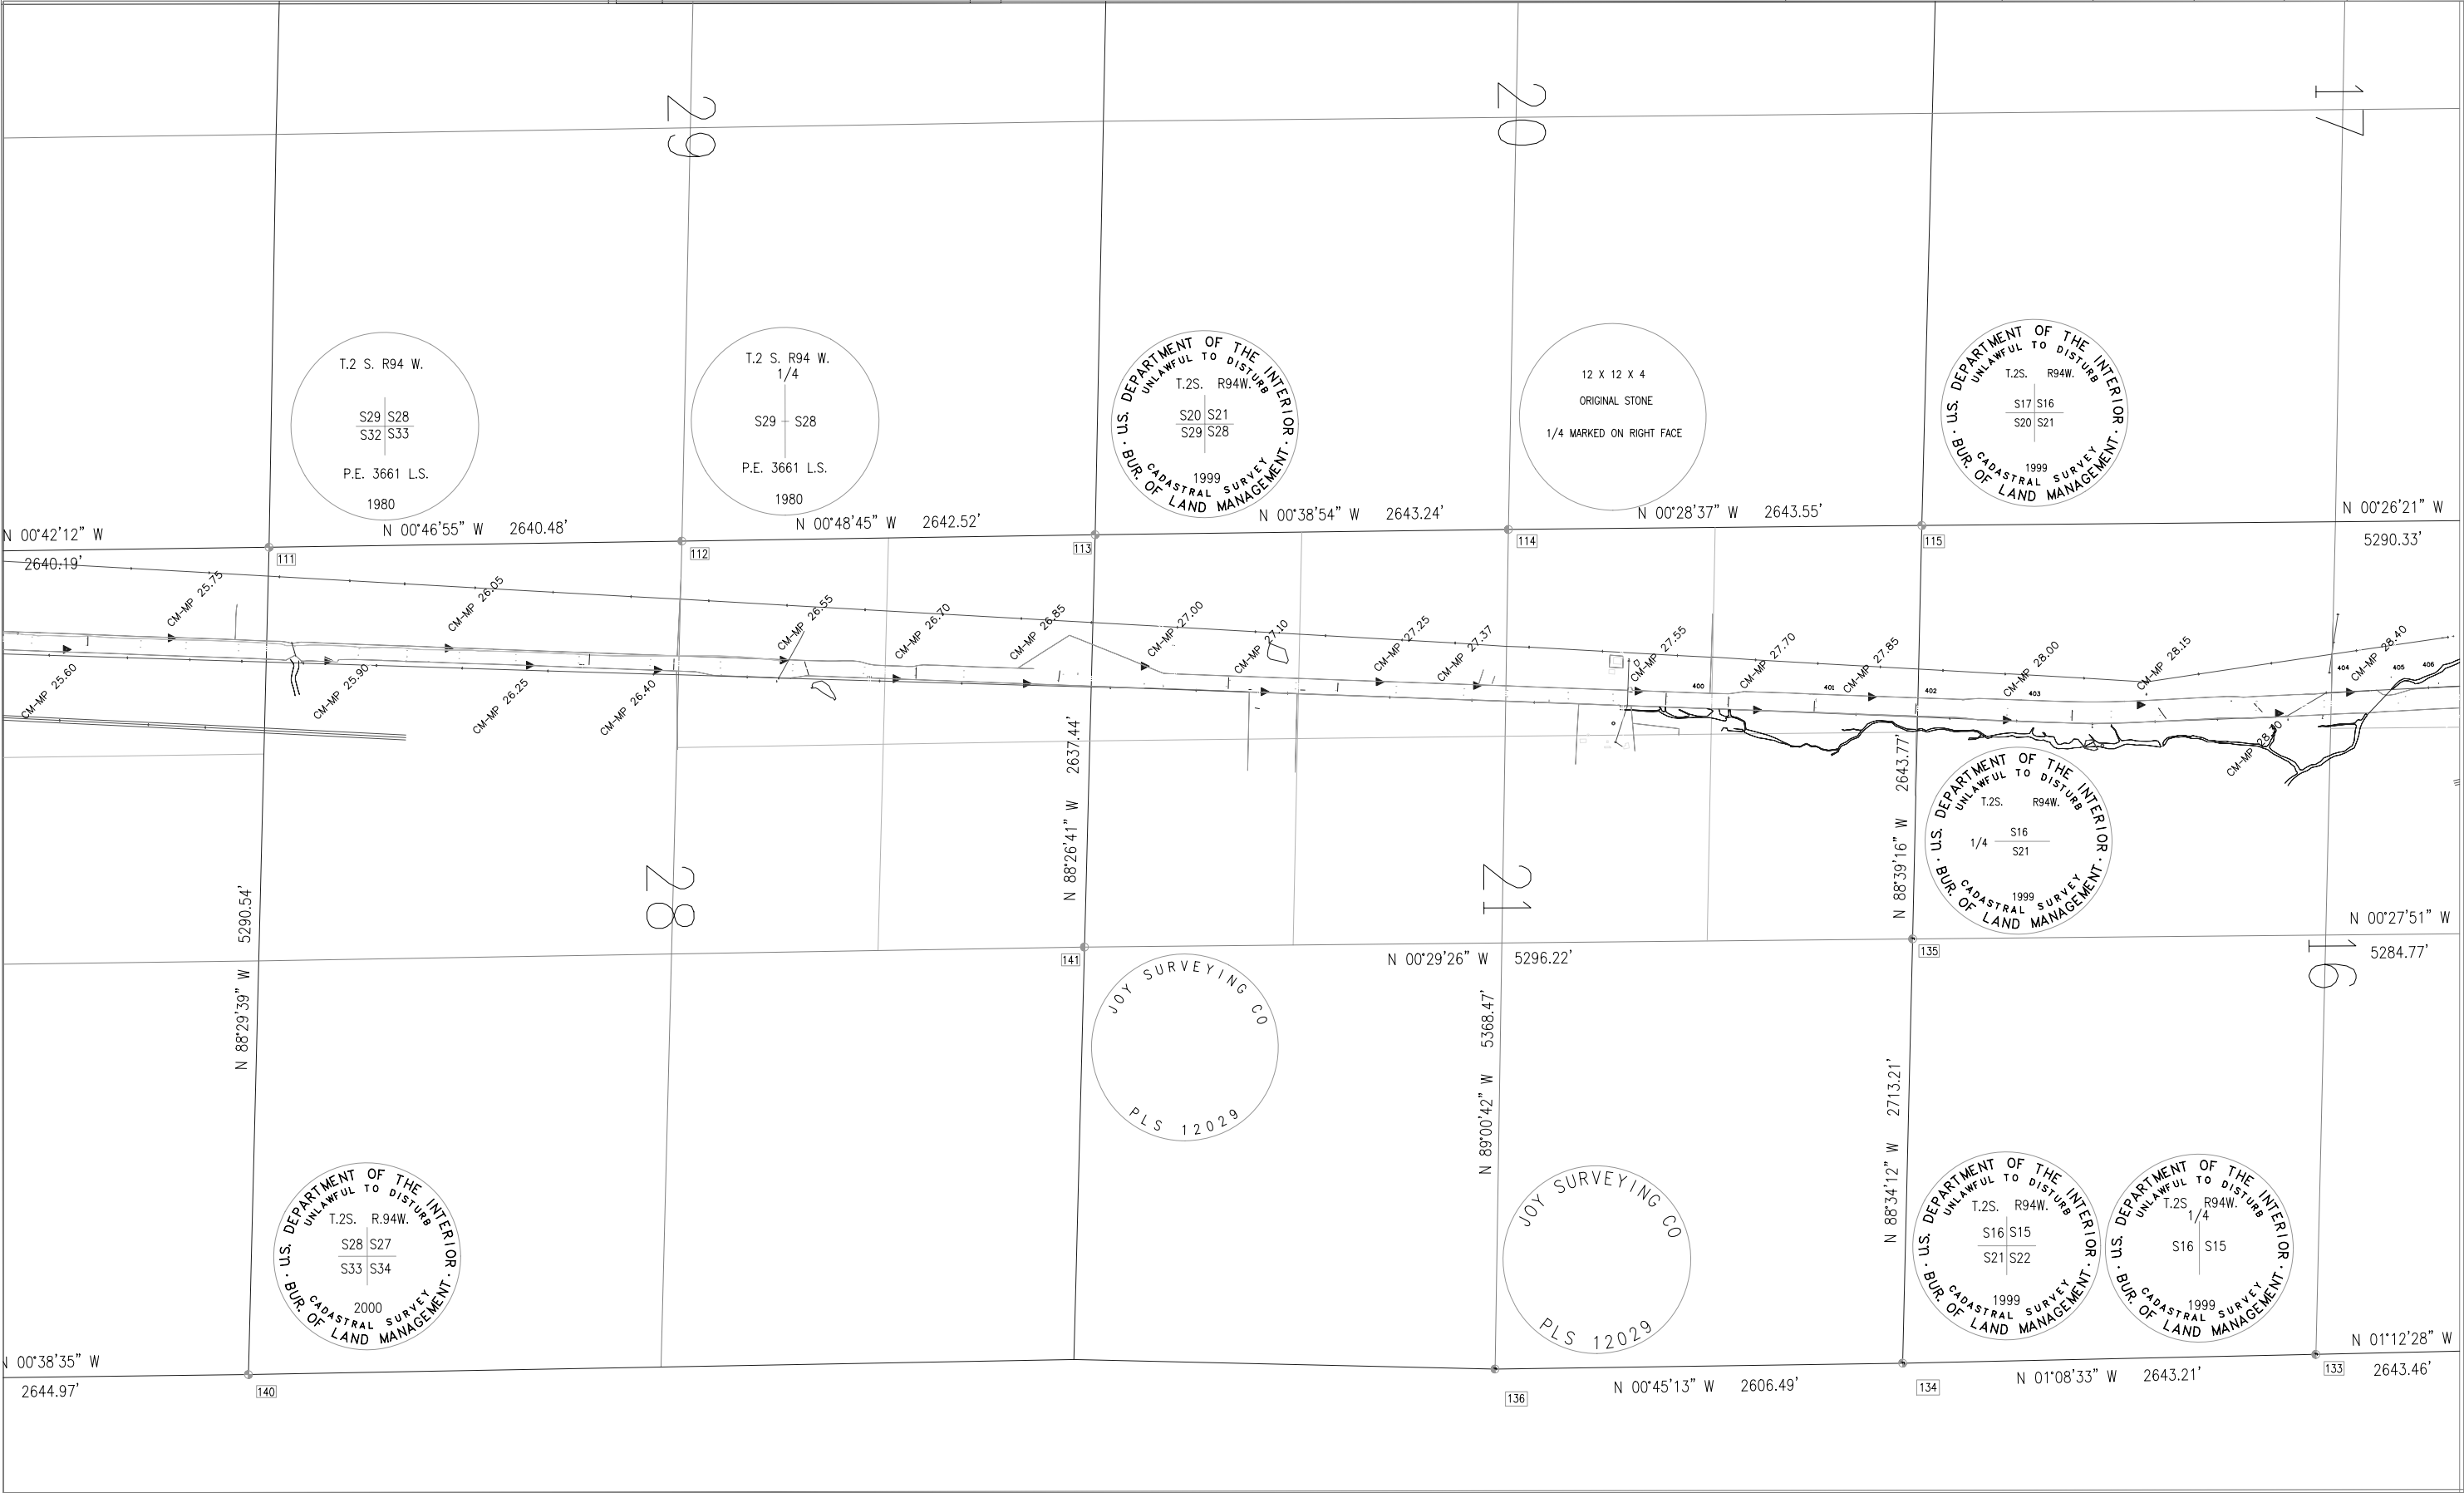

Colorado Department of Transportation



222 South 6th Street
Room 317
Grand Junction, CO 81501
Phone: 970-248-7072 FAX: 970-248-7233

Region 3

LED

Sheet Revisions

Date	Description	Initials
mm/yy	XXXXXXXX	XXX

Sheet Revisions

Date	Description	Initials
mm/yy	XXXXXXXX	XXX

Sheet Revisions

Date	Description	Initials
mm/yy	XXXXXXXX	XXX

Right of Way Plans

Monumentation Sheet

Project Number: STA 0131-043			
Project Location: Rio Blanco Divide			
Project Location: S.H. 13 - M.P. 22.7 to 30.8			
Project Code:	Last Mod. Date	Subset Sheets	Sheet No.
13432	4/30/07	RW 4.01-4.05	RW 4.01

TABULATION OF R.O.W. MARKERS & MONUMENTS FOUND

POINT NO.	NORTHING	EASTING	DESCRIPTION
500	193709.49	343427.30	STATE HWY DEPT MONUMENT STA 1199+00 RIGHT
501	193813.85	343429.74	STATE HWY DEPT MONUMENT STA 1200+00 RIGHT
502	193677.79	343312.04	STATE HWY DEPT MONUMENT STA 1199+00 LEFT
503	193765.90	343256.56	STATE HWY DEPT MONUMENT STA 1200+00 LEFT
504	194188.63	343139.41	STATE HWY DEPT MONUMENT STA 1204+89 LEFT
505	194184.92	343325.33	STATE HWY DEPT MONUMENT STA 1203+86 RIGHT
506	195452.29	343043.18	STATE HWY DEPT MONUMENT STA 1217+00 RIGHT
507	195340.18	342923.34	STATE HWY DEPT MONUMENT STA 1216+00 LEFT
508	195442.78	342943.60	STATE HWY DEPT MONUMENT STA 1217+00 LEFT
509	196833.12	342817.54	STATE HWY DEPT MONUMENT STA 1230+96 LEFT
510	196831.42	342918.09	STATE HWY DEPT MONUMENT STA 1230+85 RIGHT
511	199384.04	342686.78	STATE HWY DEPT MONUMENT STA 1256+50 RIGHT
512	199479.31	342695.29	STATE HWY DEPT MONUMENT STA 1257+42 RIGHT
513	199485.35	342537.47	STATE HWY DEPT MONUMENT STA 1257+61 LEFT
514	199625.32	342563.90	STATE HWY DEPT MONUMENT STA 1259+00 LEFT
515	203046.00	342557.18	STATE HWY DEPT MONUMENT STA 1293+00 RIGHT
516	204689.88	342719.35	STATE HWY DEPT MONUMENT STA 1309+50 RIGHT
517	204748.21	342501.03	STATE HWY DEPT MONUMENT STA 1310+00 LEFT
518	204909.27	342464.89	STATE HWY DEPT MONUMENT STA 1311+59 LEFT
519	205050.78	342432.99	STATE HWY DEPT MONUMENT STA 1313+00 LEFT
520	206341.41	342680.95	STATE HWY DEPT MONUMENT STA 1326+00 RIGHT
521	206440.88	342704.91	STATE HWY DEPT MONUMENT STA 1327+00 RIGHT
522	207240.61	342735.43	STATE HWY DEPT MONUMENT STA 1335+00 RIGHT
523	207338.94	342768.03	STATE HWY DEPT MONUMENT STA 1336+00 RIGHT
524	208137.50	342798.49	STATE HWY DEPT MONUMENT STA 1344+00 RIGHT
525	208238.58	342772.70	STATE HWY DEPT MONUMENT STA 1345+00 RIGHT
526	210167.58	342845.08	STATE HWY DEPT MONUMENT STA 1364+32 RIGHT
527	210172.69	342725.44	STATE HWY DEPT MONUMENT STA 1364+32 LEFT
528	210635.84	342862.68	STATE HWY DEPT MONUMENT STA 1369+00 RIGHT
529	210736.65	342846.92	STATE HWY DEPT MONUMENT STA 1370+00 RIGHT
530	212808.29	342824.62	STATE HWY DEPT MONUMENT STA 1390+70 LEFT
531	212935.44	342929.73	STATE HWY DEPT MONUMENT STA 1392+00 RIGHT
532	213034.76	342953.29	STATE HWY DEPT MONUMENT STA 1393+00 RIGHT
533	214987.08	342906.84	STATE HWY DEPT MONUMENT STA 1412+50 LEFT
534	215985.78	342944.43	STATE HWY DEPT MONUMENT STA 1422+50 LEFT
535	219532.25	343077.55	STATE HWY DEPT MONUMENT STA 1458+00 LEFT
536	219632.97	343061.50	STATE HWY DEPT MONUMENT STA 1459+00 LEFT
537	221031.63	343114.14	STATE HWY DEPT MONUMENT STA 1473+00 LEFT
538	221130.91	343108.14	STATE HWY DEPT MONUMENT STA 1474+00 LEFT
539	221026.88	343234.77	STATE HWY DEPT MONUMENT STA 1473+00 RIGHT
540	221125.85	343247.89	STATE HWY DEPT MONUMENT STA 1474+00 RIGHT
541	222730.14	343236.67	STATE HWY DEPT MONUMENT STA 1490+00 RIGHT
542	222830.51	343241.86	STATE HWY DEPT MONUMENT STA 1491+00 RIGHT
543	222723.46	343096.81	STATE HWY DEPT MONUMENT STA 1490+00 LEFT
544	222823.83	343102.28	STATE HWY DEPT MONUMENT STA 1491+00 LEFT
545	226720.02	343063.65	STATE HWY DEPT MONUMENT STA 1530+00 RIGHT
546	231310.28	342962.54	STATE HWY DEPT MONUMENT STA 1575+94 RIGHT
547	231317.56	342822.65	STATE HWY DEPT MONUMENT STA 1576+00 LEFT
548	200431.74	342610.88	STATE HWY DEPT MONUMENT STA 1267+00 RIGHT
549	204839.63	342724.72	STATE HWY DEPT MONUMENT STA 1311+00 RIGHT
550	205250.54	342439.93	STATE HWY DEPT MONUMENT STA 1315+00 LEFT
551	205446.63	342547.84	STATE HWY DEPT MONUMENT STA 1317+00 LEFT
552	207533.21	342775.33	STATE HWY DEPT MONUMENT STA 1337+95 RIGHT
553	207540.12	342626.52	STATE HWY DEPT MONUMENT STA 1337+95 LEFT
554	213534.19	342972.03	STATE HWY DEPT MONUMENT STA 1398+98 RIGHT
555	213635.04	342955.80	STATE HWY DEPT MONUMENT STA 1399+00 RIGHT
556	215147.87	342613.42	STATE HWY DEPT MONUMENT STA 1414+00 LEFT
557	215452.18	342733.66	STATE HWY DEPT MONUMENT STA 1417+07.1 LEFT
558	215439.19	343024.02	STATE HWY DEPT MONUMENT STA 1417+07.1 RIGHT
559	218081.47	343123.01	STATE HWY DEPT MONUMENT STA 1443+45 RIGHT
560	218085.84	343023.13	STATE HWY DEPT MONUMENT STA 1443+45 LEFT
561	220726.62	343102.87	STATE HWY DEPT MONUMENT STA 1469+95 LEFT
562	220722.09	343222.91	STATE HWY DEPT MONUMENT STA 1469+95 RIGHT
563	223369.80	343215.88	STATE HWY DEPT MONUMENT STA 1496+40 RIGHT
564	223375.28	343075.80	STATE HWY DEPT MONUMENT STA 1496+52 LEFT
565	223530.35	343208.24	STATE HWY DEPT MONUMENT STA 1498+00 RIGHT
566	223631.73	343252.54	STATE HWY DEPT MONUMENT STA 1499+00 RIGHT
567	223622.82	343063.33	STATE HWY DEPT MONUMENT STA 1499+00 LEFT
568	224121.68	343039.01	STATE HWY DEPT MONUMENT STA 1504+00 LEFT
569	225713.72	342961.70	STATE HWY DEPT MONUMENT STA 1520+00 LEFT

TABULATION OF R.O.W. MARKERS & MONUMENTS FOUND

POINT NO.	NORTHING	EASTING	DESCRIPTION
570	225721.10	343101.58	STATE HWY DEPT MONUMENT STA 1520+00 RIGHT
571	225822.21	343126.90	STATE HWY DEPT MONUMENT STA 1521+00 RIGHT
572	225814.89	342971.90	STATE HWY DEPT MONUMENT STA 1521+00 LEFT
573	226022.44	342961.31	STATE HWY DEPT MONUMENT STA 1523+08 LEFT
574	226013.67	343116.22	STATE HWY DEPT MONUMENT STA 1522+92 RIGHT
575	226621.22	343088.05	STATE HWY DEPT MONUMENT STA 1529+00 RIGHT
576	228677.01	342833.68	STATE HWY DEPT MONUMENT STA 1549+68 LEFT
577	228810.51	342827.64	STATE HWY DEPT MONUMENT/CAP MISSING LEFT
578	228909.41	342817.68	STATE HWY DEPT MONUMENT STA 1552+00 LEFT
579	234053.40	342261.26	STATE HWY DEPT MONUMENT STA 1604+22 LEFT
580	234047.30	342402.23	STATE HWY DEPT MONUMENT STA 1603+80 RIGHT
583	235473.31	341877.99	FOUND CDOT MONUMENT LEFT
584	235473.58	342016.73	FOUND CDOT MONUMENT RIGHT
585	235473.61	342033.71	FOUND CDOT MONUMENT RIGHT
586	235805.24	341927.10	STATE HWY DEPT MONUMENT STA 1622+00 RIGHT
587	235924.66	341916.01	STATE HWY DEPT MONUMENT STA 1623+18.6 RIGHT
588	235769.81	341797.96	STATE HWY DEPT MONUMENT STA 1622+00 LEFT
589	235881.20	341757.39	STATE HWY DEPT MONUMENT STA 1623+18.6 LEFT

TABULATION OF PRIVATE PROPERTY MARKERS FOUND

POINT NO.	NORTHING	EASTING	DESCRIPTION
400	219425.42	343073.27	FOUND 1.5" ALUM. CAP JOY SURVEYING CO PLS 12029
401	220075.85	343077.78	FOUND # 4 REBAR W/NO CAP
402	220742.75	343103.39	FOUND # 4 REBAR W/NO CAP
403	221402.34	343118.92	FOUND # 4 REBAR W/NO CAP
404	223387.01	343075.24	FOUND # 4 REBAR W/NO CAP
405	223768.65	342976.15	FOUND 2" ALUM. CAP/JOY SURVEYING RLS 11029
406	223968.19	342966.48	FOUND 2" ALUM. CAP/JOY SURVEYING RLS 11029
407	228680.62	342968.73	FOUND 1" PIN & CAP CWA LS 11725
408	194210.83	343134.71	FOUND #5 REBAR & CAP LS 10871
409	194208.34	343559.17	FOUND #5 REBAR & CAP LS 10871
410	195531.99	343594.29	FOUND #5 REBAR & CAP LS 10871
411	195533.77	343264.00	FOUND #5 REBAR & CAP LS 10871
412	197519.53	343316.61	FOUND #5 REBAR & CAP LS 10871
413	197523.45	342656.44	FOUND #5 REBAR & CAP LS 10871
414	198848.17	342595.14	FOUND #5 REBAR & CAP LS 10871
415	196020.24	343276.91	FOUND #5 REBAR & CAP LS 10871

Colorado Department of Transportation



222 South 6th Street
Room 317
Grand Junction, CO 81501
Phone: 970-248-7072 FAX: 970-248-7233

Region 3

LED

Sheet Revisions		
Date	Description	Initials
mm/yy	XXXXXXXX	XXX

Sheet Revisions		
Date	Description	Initials
mm/yy	XXXXXXXX	XXX

Sheet Revisions		
Date	Description	Initials
mm/yy	XXXXXXXX	XXX

Right of Way Plans			
Monumentation Sheet			
Project Number: STA 0131-043			
Project Location: Rio Blanco Divide			
Project Location: S.H. 13 - M.P. 22.7 to 30.8			
Project Code:	Last Mod. Date	Subset Sheets	Sheet No.
13432	4/30/07	RW 4.01-4.05	RW 4.02

TABULATION OF ALIQUOT CORNERS FOUND

POINT NO.	NORTHING	EASTING	DESCRIPTION
100	194189.47	347191.65	FOUND 3.25" ALUMINUM CAP LS 10871
101	194202.57	344550.16	FOUND 3.25" ALUMINUM CAP LS 10871
102	194215.91	341908.40	FOUND 2.5" ALUMINUM CAP PE & LS 3661
103	196865.54	341978.56	FOUND 2" ALUMINUM CAP LS 10871
104	196834.59	347261.85	FOUND 3.5" ALUMINUM CAP LS 10871
105	199479.26	347331.74	FOUND 3.25" ALUMINUM CAP-DEPT OF THE INTERIOR-B.L.M.-2000
106	199496.45	344691.06	FOUND 3.25" ALUMINUM CAP LS 10871
107	199513.69	342050.31	FOUND 2.5" ALUMINUM CAP PE & LS 3661
108	202177.43	342117.32	FOUND 2" ALUMINUM CAP PE & LS 3661
109	204856.70	342189.93	FOUND 3.5" ALUMINUM CAP-T2S-T3S-LS 10871
110	207559.71	342160.90	FOUND 2.5" ALUMINUM CAP PE & LS 3661
111	210199.70	342128.49	FOUND 2.5" ALUMINUM CAP PE & LS 3661
112	212839.93	342092.45	FOUND 2" ALUMINUM CAP PE & LS 3661
113	215482.18	342054.98	FOUND 3.25" ALUMINUM CAP-DEPT OF THE INTERIOR-B.L.M.-1987
114	218125.25	342025.07	FOUND BROWN SANDSTONE WITH 1/4 MARKED ON RIGHT FACE
115	220768.71	342003.06	FOUND 3.25" ALUM. CAP-DEPT. OF THE INTERIOR-B.L.M. 1999
116	235427.12	339212.45	FOUND #5 REBAR W/1" CAP PLS 12029
117	238345.61	339198.62	FOUND SANDSTONE
118	238270.27	341822.34	FOUND SANDSTONE
119	238191.81	344892.57	FOUND SANDSTONE
120	234075.37	341893.05	FOUND 3.25" B.L.M. ALUM. CAP ON PIPE IN MOUND OF STONES
121	234022.18	343288.09	FOUND 3.25" B.L.M. ALUM. CAP ON PIPE IN MOUND OF STONES
122	232714.37	341900.96	FOUND 3.25" B.L.M. ALUM. CAP ON PIPE IN MOUND OF STONES
123	232671.35	343259.05	FOUND 3.25" B.L.M. ALUM. CAP ON PIPE IN MOUND OF STONES
124	231320.31	343229.53	FOUND 3.25" B.L.M. ALUM. CAP ON PIPE IN MOUND OF STONES
125	231352.47	341909.15	FOUND 3.25" B.L.M. ALUM. CAP ON PIPE IN MOUND OF STONES
126	228704.67	341934.43	FOUND 3.25" ALUM. CAP LS 11775
127	231217.41	347194.70	FOUND 3.25" B.L.M. ALUM. CAP ON PIPE IN MOUND OF STONES
128	228571.80	347223.56	FOUND 2" ALUM CAP ON 1.25" REBAR/WRES 1/4 9/10 RLS 11725
129	225924.47	347250.04	FOUND 3.25" BLM ALUM CAP ON PIPE
130	225956.50	345926.56	FOUND 3 1/4" ALUM CAP
131	225991.23	344603.29	FOUND 3.25" BLM ALUM CAP ON PIPE
132	226058.88	341962.50	FOUND 3.25" BLM ALUM CAP ON PIPE IN MOUND OF STONES
133	223281.60	347305.76	FOUND 3.25" BLM ALUM CAP ON PIPE IN MOUND OF STONES
134	220638.92	347358.46	FOUND 3.25" BLM ALUM CAP ON PIPE IN MOUND OF STONES
135	220706.63	344646.10	FOUND 3.25" BLM ALUM CAP ON PIPE
136	218032.65	347392.74	FOUND 2.5" ALUM CAP ON 0.75" REBAR/JOY SURVEYING RLS 12029
137	204770.93	347476.56	FOUND 3.25" BLM ALUM CAP ON PIPE IN MOUND OF STONES
138	202124.15	347406.16	FOUND 3.25" BLM ALUM CAP ON PIPE NEXT TO MOUND OF STONES
139	207415.86	347446.88	FOUND 3.25" BLM ALUM CAP ON PIPE IN MOUND OF STONES
140	210060.66	347417.20	FOUND 3.25" BLM ALUM CAP ON PIPE IN MOUND OF STONES
141	215410.60	344691.45	FOUND 2.5" ALUMINUM CAP-JOY SURVEYING CO. PLS 12029
142	235394.32	341870.78	FOUND 1 1/4" ALUM CAP ON REBAR/ RLS 12029

Sheet Revisions		
Date	Description	Initials
03/09	add prts. 668, 669, 670	JWJ
11-17-10	prepare for filing	JWJ

Sheet Revisions		
Date	Description	Initials
mm/yy	XXXXXXXX	XXX

Sheet Revisions		
Date	Description	Initials
mm/yy	XXXXXXXX	XXX

Right of Way Plans			
Monumentation Sheet			
Project Number: STA 0131-043 Unit 1			
Project Location: Rio Blanco Divide			
Project Location: S.H. 13 - M.P. 22.7 to 30.8			
Project Code: 13432	Last Mod. Date: 11-17-10	Subset Sheets: 4.03	Sheet No.:


TABULATION OF CALCULATED R.O.W. POINTS
from previous projects FAP 4(2) & FAP 4(3).

POINT NO.	NORTHING	EASTING	REMARKS
1000	194519.79	343047.69	
1001	195052.50	342949.40	
1002	194549.31	343222.70	
1003	195049.45	343130.42	
1004	195356.42	343102.61	
1005	200530.16	342584.10	
1006	200776.31	342562.28	
1007	200770.17	342462.43	
1008	202219.42	342425.64	
1009	202212.96	342525.81	
1010	203142.61	342580.49	
1011	203043.16	342456.66	
1012	203143.84	342440.44	
1013	204492.17	342631.46	
1014	205042.31	342632.49	
1015	221653.88	343267.54	
1016	221625.73	343127.79	
1017	222120.92	343125.74	
1018	222148.89	343264.78	
1019	229028.42	342951.90	not set, see pnt 1019WC (113.3') - (5.09)
1020	229049.24	342811.35	
1021	229361.53	342805.64	
1022	229350.76	342945.50	set Type 1, CDOT monument 3.25" AL. cap (5.09), LS 38077
1023	231549.59	342964.62	
1024	231550.24	342824.67	
1025	232312.25	342726.06	
1026	232398.03	342708.09	
1027	232343.62	342852.72	
1028	198151.78	342698.29	
1029	198277.56	342646.75	
1030	223728.16	343198.36	
1035	196022.23	342891.06	
1039	198134.70	342699.83	
1069	206197.67	342576.07	
1079	212820.46	342825.08	
1086	218108.01	343023.96	
1108	226033.30	342960.79	
1117	231330.21	342822.76	
1118	232691.31	342628.92	
1124	235373.17	341905.02	
1140	228682.09	342833.45	
1143	196021.71	342991.53	
1145	232686.84	342769.95	set Type 1, CDOT monument 3.25" AL. cap (5.10), LS 38077
1147	194208.79	343318.61	
1151	231326.81	342962.68	
1153	230002.69	342951.17	
1159	227357.71	342897.11	
1160	227354.26	343032.94	set Type 1, CDOT monument 3.25" AL. cap (5.08), LS 38077
1163	226029.34	343115.49	
1180	216780.77	343074.28	
1181	216473.96	343063.15	
1191	214136.85	342974.77	
1195	212817.79	342925.30	
1204	206195.59	342675.51	
1212	203513.11	342454.38	
1213	203511.27	342594.42	
1226	200841.24	342556.71	
1227	198132.13	342672.45	
1228	197522.87	342755.16	
1229	197522.27	342855.49	
1230	198209.82	342674.50	
1235	200842.06	342456.29	
1238	228678.69	342968.83	
666	234760.44	342209.48	trd. Type 1, CDOT monument 3.25" AL. cap (5.11), LS 10388
668	234760.44	342209.48	set Type 1, CDOT monument 3.25" AL. cap (5.10), LS 38077
669	231330.22	342822.76	set Type 1, CDOT monument 3.25" AL. cap (5.10), LS 38077
670	231326.81	342962.68	
681	226033.31	342960.81	
191	225390.91	342977.34	trd. 1.5" AL. cap., LS 12029 (5.07)
1019WC	228915.25	342957.38	set Type 1, CDOT monument 3.25" AL. cap (5.09) - 113.3', LS 38077

SURVEYOR STATEMENT (ROW PLAN)

I, Jay William Janney, a professional land surveyor licensed in the State of Colorado, do hereby state to the Colorado Department of Transportation that based upon my knowledge, information and belief, research, calculations and evaluation of the survey evidence were performed and this Right-of-Way Plan was prepared under my responsible charge in accordance with applicable standards of practice defined by Colorado Department of Transportation publications. This statement is not a guaranty or warranty, either expressed or implied.

PLS No. 38077

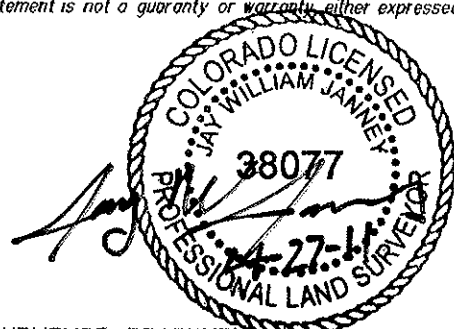


SURVEYOR STATEMENT (ROW MONUMENTS)

I, Jay William Janney, a professional land surveyor licensed in the State of Colorado, do hereby state to the Colorado Department of Transportation that based upon my knowledge, information and belief, adequate research, calculations and evaluation of survey evidence were performed and the Right-of-Way monuments depicted on this Right-of-Way Plan were set under my responsible charge in accordance with applicable standards of practice defined by Colorado Department of Transportation publications. This statement is not a guaranty or warranty, either expressed or implied.

NOTE: This is only for points 669, 670, 1019WC, 1022, 1145, & 1160.


PLS No. 38077

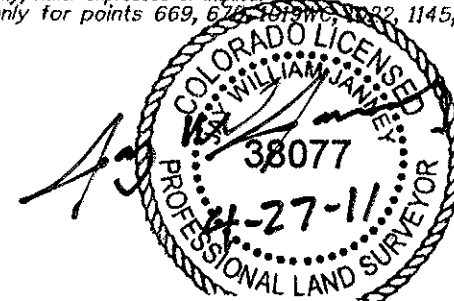

SURVEYOR STATEMENT (ROW MONUMENTS)

I, Kenneth Scott Thompson, a professional land surveyor licensed in the State of Colorado, do hereby state to the Colorado Department of Transportation that based upon my knowledge, information and belief, adequate research, calculations and evaluation of survey evidence were performed and the Right-of-Way monuments depicted on this Right-of-Way Plan were set under my responsible charge in accordance with applicable standards of practice defined by Colorado Department of Transportation publications. This statement is not a guaranty or warranty, either expressed or implied.

PLS No. 18480

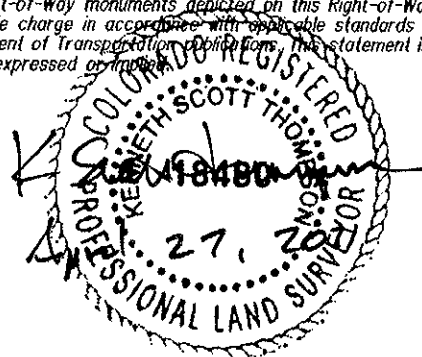

GENERAL NOTES

1. This Right of Way Plan is not a complete boundary survey of all adjoining owners and is prepared for Transportation Department purposes only.
2. Survey Control Points set with a higher degree of accuracy than R.O.W. markers.
3. NOTICE: According to Colorado law you must commence any legal action based upon any defect in this survey within three years after you first discover such defect. In no event, may any action based upon any such defect in this survey be commenced more than ten years from the date of certification shown hereon.
4. All R.O.W. markers set from control monuments.
5. All centerline and offset stationing is theoretical only and may not represent the centerline as constructed in the field. All stationing is approximate.
6. All coordinates listed are project coordinates only.
7. Field survey control precision meets the minimum horizontal control tolerances of a CDOT Type B survey (4-29-1992)
8. Commitments for title insurance supplied by Rio Blanco County Abstract Company.

FILING CERTIFICATION:
DEPOSITED THIS _____ DAY OF _____, 19____, AT _____ M., FOR INFORMATION
ONLY IN BOOK _____ OF THE COUNTY LAND SURVEYS/RIGHT OF WAY
SURVEYS AT PAGE _____, RECEPTION NUMBER _____
SIGNED _____
DEPT. _____

Colorado Department of Transportation



222 South 6th Street
Room 317
Grand Junction, CO 81501
Phone: 970-683-6234 FAX: 970-683-6249

Region 3

LED

Sheet Revisions

Date	Description	Initials
11-17-10	add monumentation remarks	JWJ

Sheet Revisions

Date	Description	Initials
mm/yy	XXXXXXXX	XXX

Sheet Revisions

Date	Description	Initials
mm/yy	XXXXXXXX	XXX

Right of Way Plans

Monumentation Sheet

Project Number: STA 0131-043 Unit 1			
Project Location: Rio Blanco Divide			
Project Location: S.H. 13 - M.P. 22.7 to 30.8			
Project Code:	Last Mod. Date:	Subset Sheets	Sheet No.
13432	10-17-10	RW 4.01-4.05	4.04

Tabulation of new ROW pnts

Pnt. No.	Northing	Easting	Remarks
42	215953.23	342931.57	set, LS 18480
45	223225.45	343082.99	set, LS 18480
48	226582.73	342935.77	fnd., LS 10388
49	229561.52	342807.38	fnd., LS 10388
50	230261.50	342813.47	fnd., LS 10388
51	230927.57	342819.26	fnd., LS 10388
58	223701.47	343213.35	set, LS 18480
59	225762.44	343111.93	set, LS 18480
60	229761.72	342949.07	fnd., LS 10388
61	230168.38	342952.61	fnd., LS 10388
62	230981.51	342959.68	fnd., LS 10388
63	233169.16	342639.58	fnd., LS 10388
64	233326.28	342597.12	fnd., LS 10388
165	207640.77	342607.69	set, LS 18480
166	208492.05	342589.57	set, LS 18480
168	209090.32	342647.03	set, LS 18480
169	208789.59	342660.77	set, LS 18480
170	209439.32	342680.12	set, LS 18480
171	209789.83	342673.25	set, LS 18480
172	210689.19	342706.96	set, LS 18480
173	211288.77	342729.44	set, LS 18480
174	211887.60	342771.90	set, LS 18480
175	212387.44	342785.64	set, LS 18480
176	213586.41	342835.59	set, LS 18480
177	213886.95	342826.84	set, LS 18480
178	214286.11	342856.82	set, LS 18480
179	214487.44	342887.99	set, LS 18480
180	216734.39	342948.60	set, LS 18480
181	217383.55	342982.94	fnd., LS 10388
182	217983.81	342987.43	fnd., LS 10388
183	218283.60	342998.67	fnd., LS 10388
184	219132.51	343043.50	set, LS 18480
185	219582.95	343040.37	fnd., LS 10388
186	220432.91	343057.23	fnd., LS 10388
187	221381.87	343102.81	fnd., LS 10388
188	222273.22	343103.94	fnd., LS 10388
189	221779.94	343111.89	fnd., LS 10388
190	223122.48	343068.25	set, LS 18480
193	226638.93	342909.74	fnd., LS 10388
194	227118.14	342881.77	fnd., LS 10388
195	228416.88	342824.54	fnd., LS 10388
196	229066.00	342790.43	fnd., LS 10388
197	229430.77	342762.67	fnd., LS 10388
199	230620.62	342784.76	fnd., LS 10388
203	233592.21	342357.45	fnd., LS 10388
204	234846.50	342015.73	fnd., LS 10388
231	209383.55	342833.14	set, LS 18480
234	210632.30	342889.96	set, LS 18480
236	211881.61	342931.79	set, LS 18480

Tabulation of new ROW pnts

Pnt. No.	Northing	Easting	Remarks
238	212581.30	342953.02	set, LS 18480
239	213130.54	342983.62	set, LS 18480
243	214380.23	343015.45	set, LS 18480
244	215679.32	343064.15	set, LS 18480
247	216078.47	343094.13	set, LS 18480
249	216677.86	343121.60	set, LS 18480
250	217977.70	343150.32	fnd., LS 10388
254	218327.64	343158.43	fnd., LS 10388
255	219177.42	343180.28	fnd., LS 10388
258	219476.46	343211.50	fnd., LS 10388
261	219776.81	343207.75	fnd., LS 10388
262	220476.32	343233.98	set, LS 18480
263	220594.74	343278.44	set, LS 18480
264	220775.36	343265.20	set, LS 18480
266	221776.65	343286.86	fnd., LS 10388
268	221025.75	343259.58	set, LS 18480
269	222352.71	343300.36	set, LS 18480
270	222181.47	343278.54	fnd., LS 10388
273	224878.61	343154.29	set, LS 18480
279	229969.04	342969.24	fnd., LS 10388
286	231069.04	342973.57	fnd., LS 10388
293	233252.28	342631.44	fnd., LS 10388
444	199509.50	342692.61	not to be set
447	203511.02	342612.99	not to be set
448	210180.85	342845.58	not to be set
449	210180.22	342869.39	not to be set
450	210184.00	342725.87	not to be set
451	210184.99	342688.06	not to be set
452	212816.71	342966.13	not to be set
454	218108.57	342992.11	not to be set
456	215455.85	343024.65	not to be set
457	215455.01	343055.74	not to be set
458	216779.67	343123.85	not to be set
459	220740.04	343223.61	not to be set
460	220739.00	343267.87	not to be set
461	220743.60	343072.15	not to be set
462	219426.06	343041.46	not to be set
463	220076.53	343050.16	not to be set
464	221402.75	343103.28	not to be set
465	222062.54	343128.24	not to be set
466	222063.08	343107.33	not to be set
467	222723.76	343085.01	not to be set
468	228682.66	342810.57	not to be set
470	232692.14	342602.67	set, LS 18480
471	235373.75	341876.22	see 471WC
634	231269.03	342975.27	fnd., LS 10388
639	207547.03	342626.78	not to be set
640	207547.75	342600.21	not to be set
471WC	235364.15	341878.88	fnd., LS 10388
			9.96' from pnt 471

Tabulation of existing ROW pnts (to be set)

Pnt. No.	Northing	Easting	Remarks
----------	----------	---------	---------

NOTE: Points set (and fnd.) are Type 1, CDOT
monuments, 3.25" AL. cap.

FILING CERTIFICATION:
DEPOSITED THIS _____ DAY OF _____, 19____, AT _____ M., FOR INFORMATION
ONLY IN BOOK _____ OF THE COUNTY LAND SURVEYS/RIGHT OF WAY
SURVEYS AT PAGE _____, RECEPTION NUMBER _____

SIGNED _____
DEPT. _____

Colorado Department of Transportation



222 South 6th Street
Room 317
Grand Junction, CO 81501
Phone: 970-683-6234 FAX: 970-683-6249

Region 3

LED

Sheet Revisions		
Date	Description	Initials
12/31/07	add pnts. 656, 656, 662, 663, 665, 705, 706, 707, 708, 709, 710, 717, 718, & 725	JWJ
1-6-12	add pnts 654, 655, 681, 762, 765, 2666, 2667	JWJ

Sheet Revisions		
Date	Description	Initials
mm/yy	XXXXXXXXX	XXX

Sheet Revisions		
Date	Description	Initials
mm/yy	XXXXXXXXX	XXX

Right of Way Plans			
Monumentation Sheet			
Project Number: STA 0131-043 Unit 1			
Project Location: Rio Blanco Divide			
Project Location: S.H. 13 - M.P. 22.7 to 30.8			
Project Code:	Last Mod. Date:	Subset Sheets:	Sheet No.:
13432	1-6-12	RW 4.01-4.05	RW 4.05

Tabulation of Easement Pnts				Tabulation of Easement Pnts			
Pnt. No.	Northing	Easting	Remarks	Pnt. No.	Northing	Easting	Remarks
344	208944.54	342531.48		638	198088.01	342683.60	
345	209014.49	342534.11		556	213798.79	342829.41	
350	209010.12	342650.69		657	213718.65	342831.74	
357	210938.52	342996.51		662	226743.75	342903.62	
358	210867.17	342897.83		663	230229.18	342953.14	
359	210962.12	342901.00		665	226918.46	342893.43	
360	210868.57	342993.89		705	210908.48	342650.14	
366	212216.46	342941.95		706	210988.42	342653.14	
367	212161.49	342940.28		707	210985.99	342718.09	
370	214013.99	343041.75		708	210906.04	342715.09	
371	214073.94	343044.00		709	213720.38	342785.57	
373	214015.32	343006.16		710	213800.32	342788.57	
374	214075.31	343007.68		717	230168.22	342970.93	
376	215958.49	342824.44		718	230229.03	342971.45	
378	216028.44	342827.07		725	226912.38	342766.49	
382	216033.82	342933.33		413	197523.45	342656.44	
384	216436.35	343157.58					
385	216511.29	343160.39		654	228267.03	342831.14	
387	216438.11	343110.61		655	228666.54	342811.42	
388	216513.03	343114.05		681	228439.46	342773.4	
389	216471.22	343158.89		762	228484.41	342771.24	
390	216472.56	343112.19		765	228516.75	342819.29	
394	218890.37	343229.56		2666	228264.42	342776.78	
395	218820.42	343226.94		2667	228663.97	342757.63	
397	218822.51	343171.15					
398	218892.50	343172.95					
417	223685.40	343011.24					
418	223595.50	343015.55					
420	223597.85	343064.59					
421	223608.13	343014.94					
422	223686.08	343025.51					
424	226897.73	343087.56					
426	226827.81	343090.91					
428	226896.18	343055.12					
429	226826.26	343058.51					
433	230838.84	342996.62					
434	230778.84	342996.11					
437	230839.16	342958.44					
438	230749.16	342957.66					
615	223487.88	343381.12					
616	223887.42	343361.97					
619	223049.28	343242.50					
622	212159.16	343002.24					
623	212214.13	343004.30					
625	218860.14	342968.25					
626	218945.08	342971.43					
629	218857.86	343029.00					
630	218942.76	343033.48					
632	224380.14	343198.20					
633	224379.24	343179.34					

Colorado Department of Transportation



222 South 6th Street
Room 317
Grand Junction, CO 81501
Phone: 970-683-6234 FAX: 970-683-6249

Region 3

LED

Sheet Revisions

Date mm/yy	Description XXXXXXXX	Initials XXX

Sheet Revisions

Date mm/yy	Description XXXXXXXX	Initials XXX

Sheet Revisions

Date mm/yy	Description XXXXXXXX	Initials XXX

Right of Way Plans

PLAN SHEET


Project Number: STA 0131-043 Unit 1

Project Location: S.H. 13 (MP 22.7-30.8)


Project Location: Rio Blanco Divide

Project Code:	Last Mod. Date	Subset Sheets	Sheet No.
13432	7/13/07	RW 5.01-5.11	RW 5.01

T. 2 S., R. 94 W., 6th P.M.
Rio Blanco County

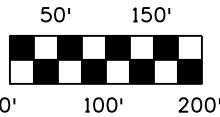

Scale 1"=200' (original)

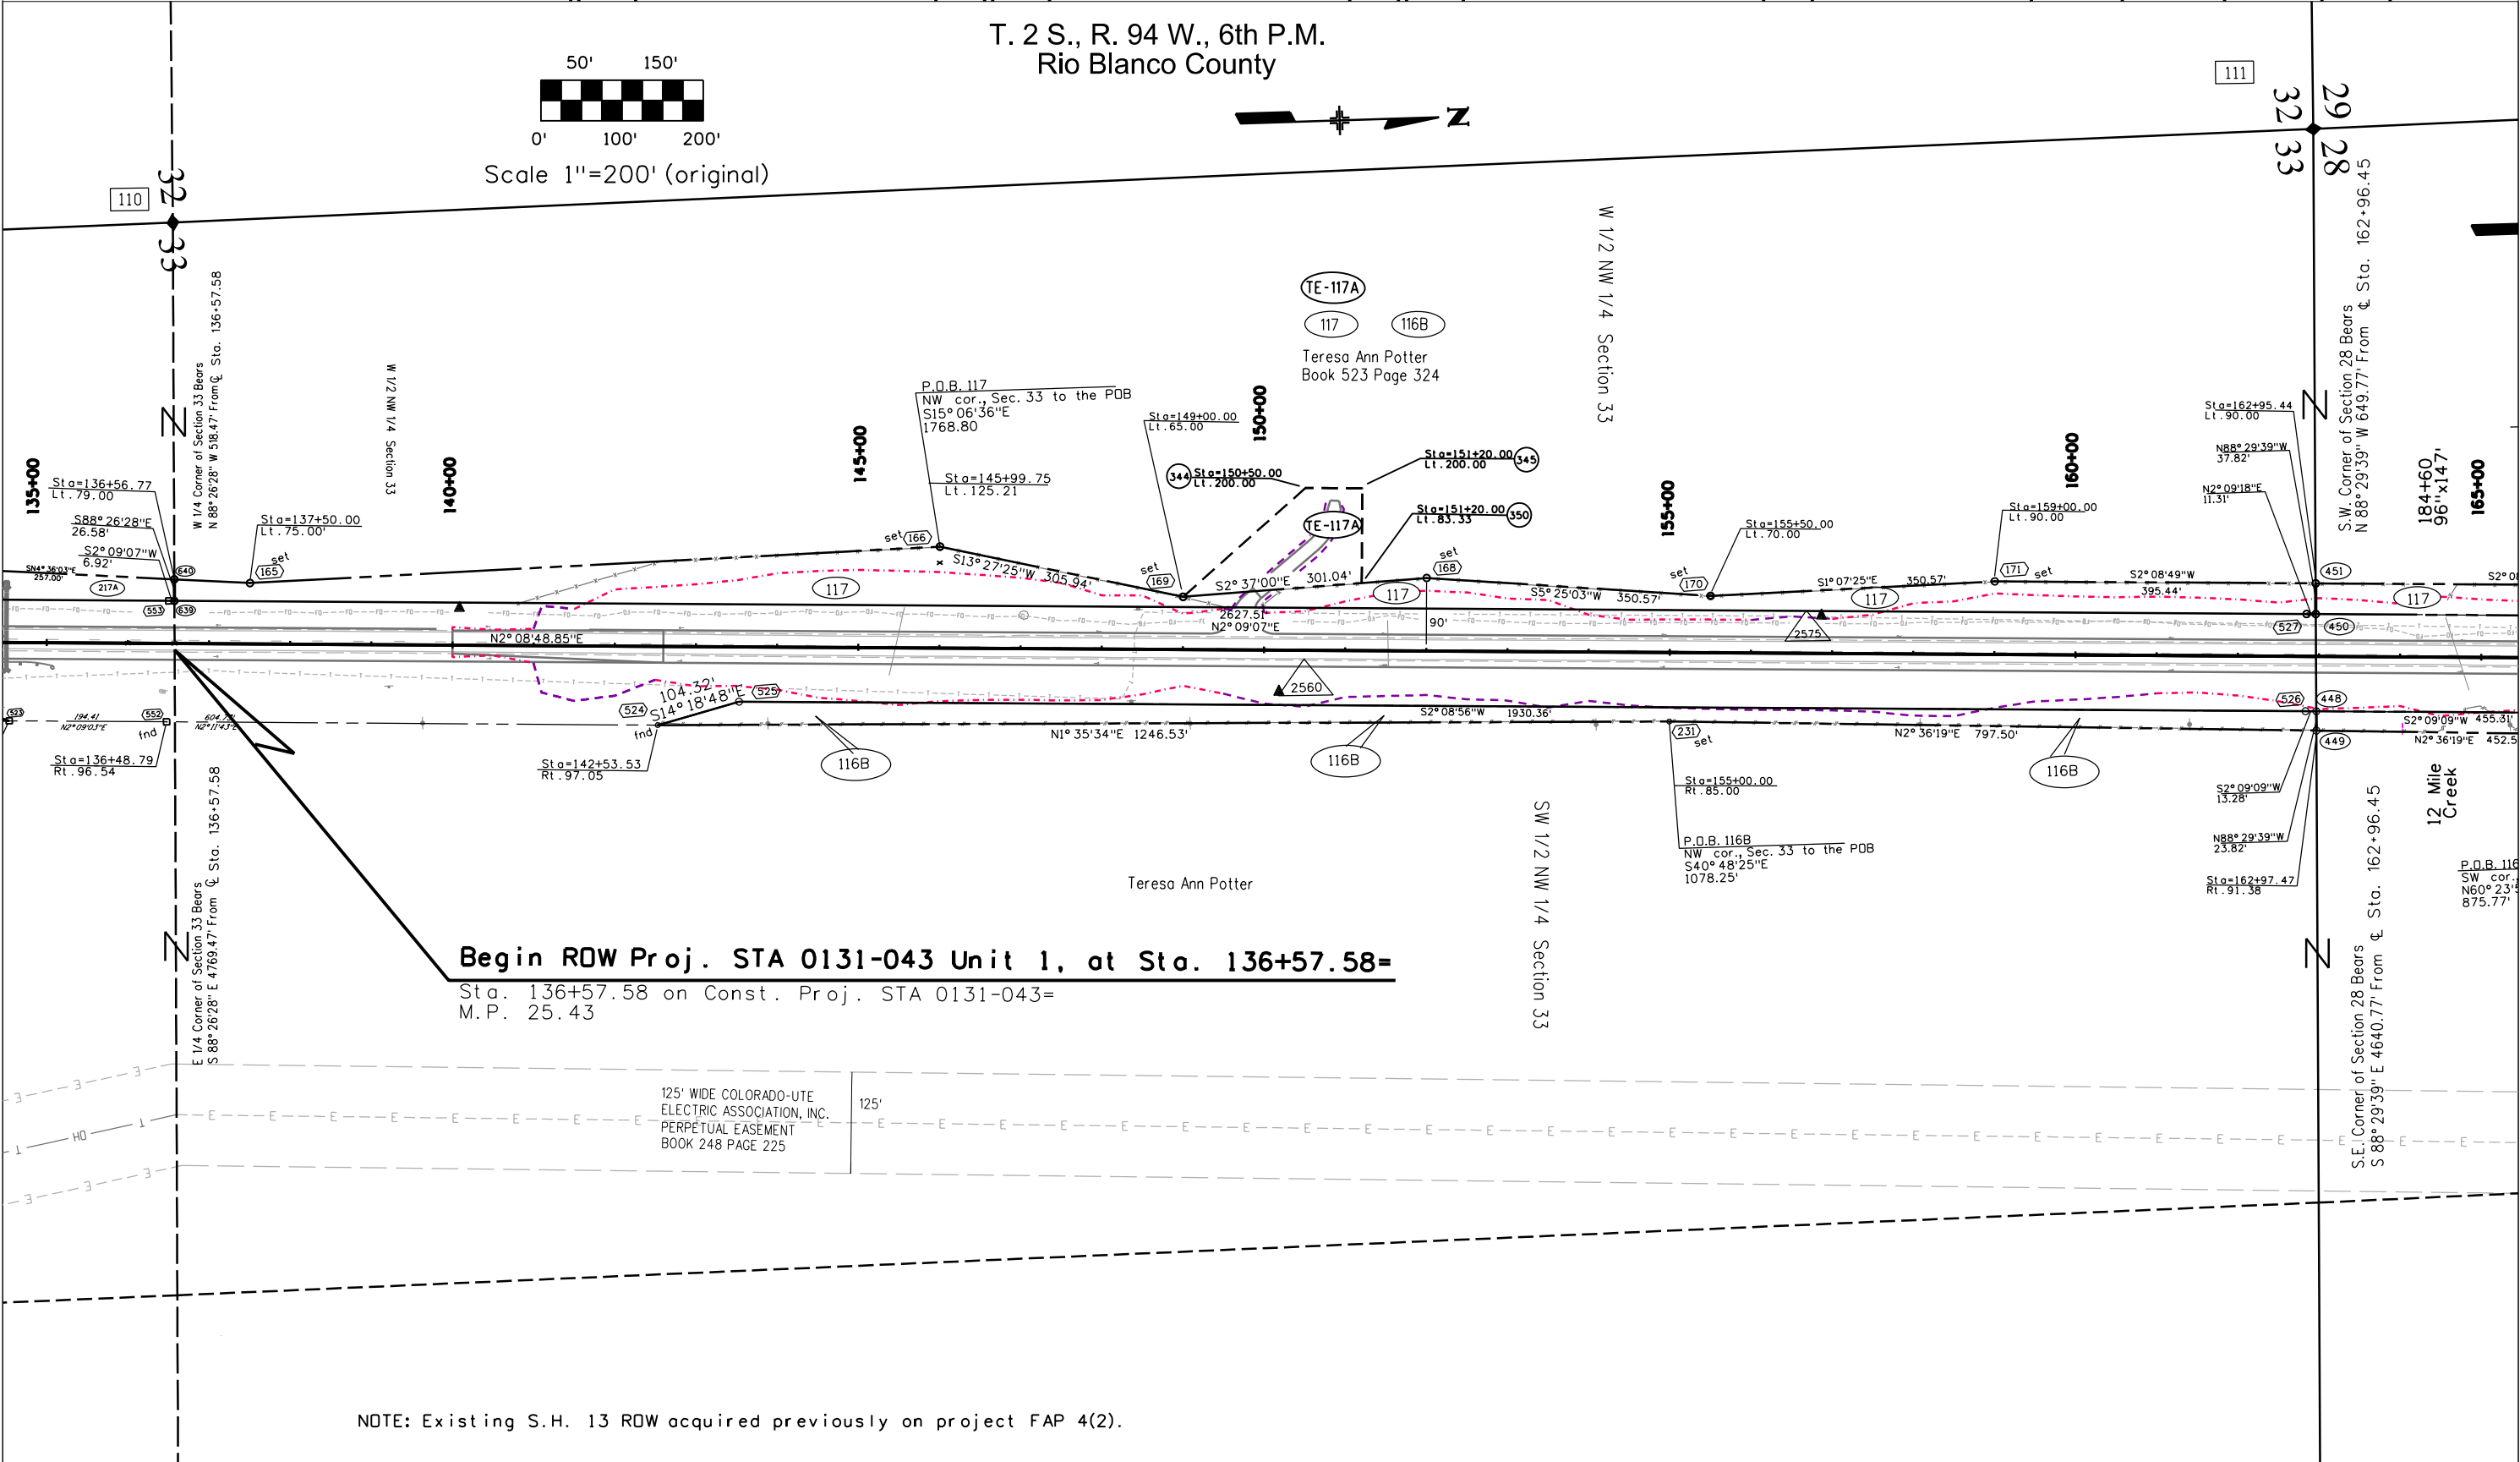

Begin ROW Proj. STA 0131-043 Unit 1, at Sta. 136+57.58=

Sta. 136+57.58 on Const. Proj. STA 0131-043=
M.P. 25.43


125' WIDE COLORADO-UTE
ELECTRIC ASSOCIATION, INC.
PERPETUAL EASEMENT
BOOK 248 PAGE 225

NOTE: Existing S.H. 13 ROW acquired previously on project FAP 4(2).

FILING CERTIFICATION:
DEPOSITED THIS ____ DAY OF _____, 19____, AT ____ M., FOR INFORMATION
ONLY IN BOOK ____ OF THE COUNTY LAND SURVEYS/RIGHT OF WAY
SURVEYS AT PAGE ____ RECEPTION NUMBER ____

SIGNED _____
DEPT. _____


FILING CERTIFICATION: DEPOSITED THIS _____ DAY OF _____, 19____, AT _____, M., FOR INFORMATION OF _____ OF THE COUNTY LAND SURVEYS/RIGHT OF WAY SURVEYS AT PAGE _____, RECEPTION NUMBER _____, SIGNED _____, DEPT. _____.

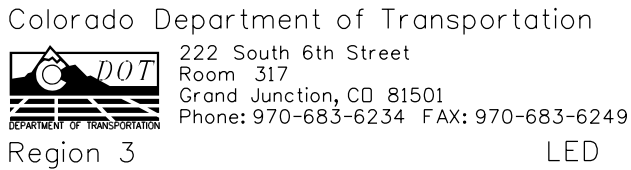


Sheet Revisions		
Date	Description	Initials
12/18/07	additional topo (field apprx. 199+00 Lt.)	JWJ
12/31/07	add temp. ease. TE-121A	JWJ

[illegible][illegible]

Right of Way Plans				
PLAN SHEET				
Project Number: STA 0131-043 Unit 1				
Project Location: S.H. 13 (MP 22.7-30.8)				
Project Location: Rio Blanco Divide				
Project Code:	Last Mod. Date	Subset Sheets	Sheet No.	
13432	12/31/07	RW 5.01-5.11	RW 5.03	

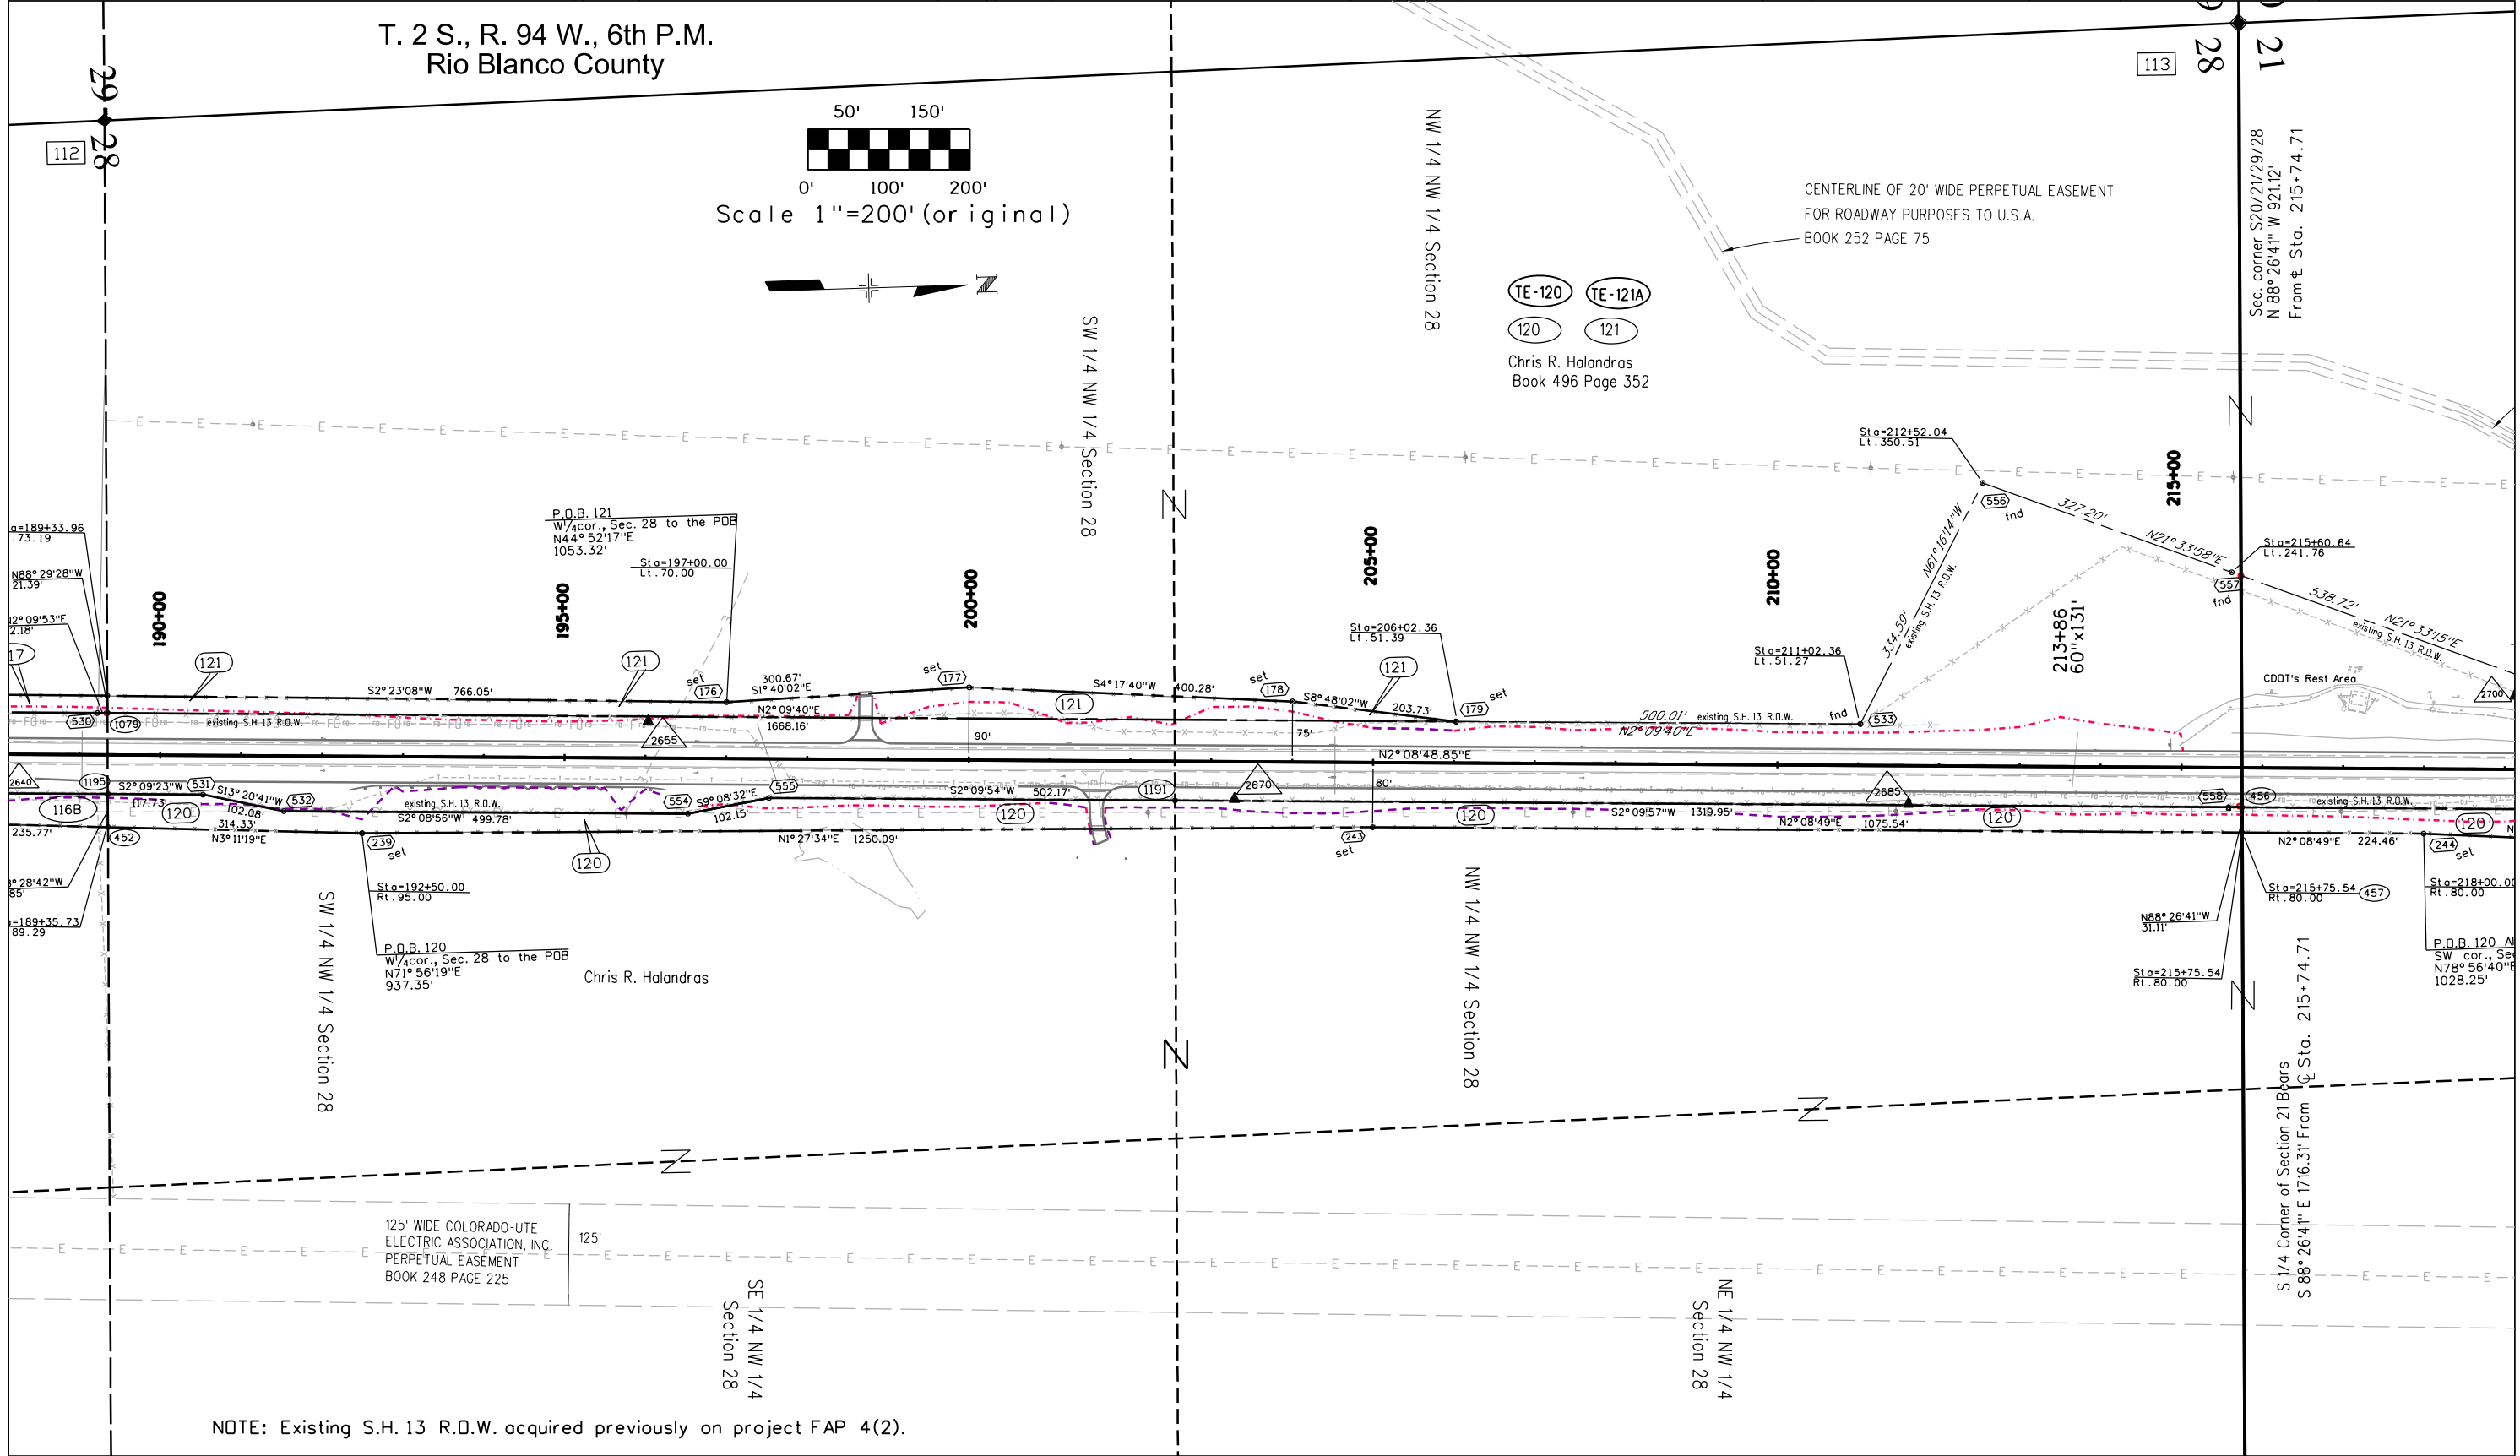


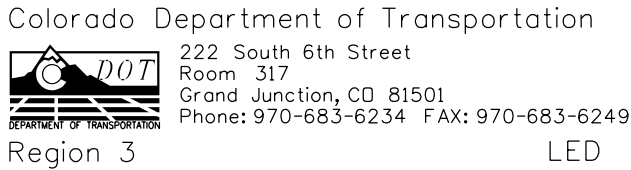

Sheet Revisions	
Date	Description
12/18/07	additional topo(field appr. Sta 229+75 Rt)
12/20/07	Delete TE-120A & TE-124
2/6/08	Note: see sht 2.03 - corrected remainder par. 125 (125A, & 126)

[illegible][illegible]

Right of Way Plans				
PLAN SHEET				
Project Number: STA 0131-043 Unit 1				
Project Location: S.H. 13 (MP 22.7-30.8)				
Project Location: Rio Blanco Divide				
Project Code:	Last Mod. Date	Subset Sheets	Sheet No.	
13432	2/6/08	RW 5.01-5.11	RW 5.04	

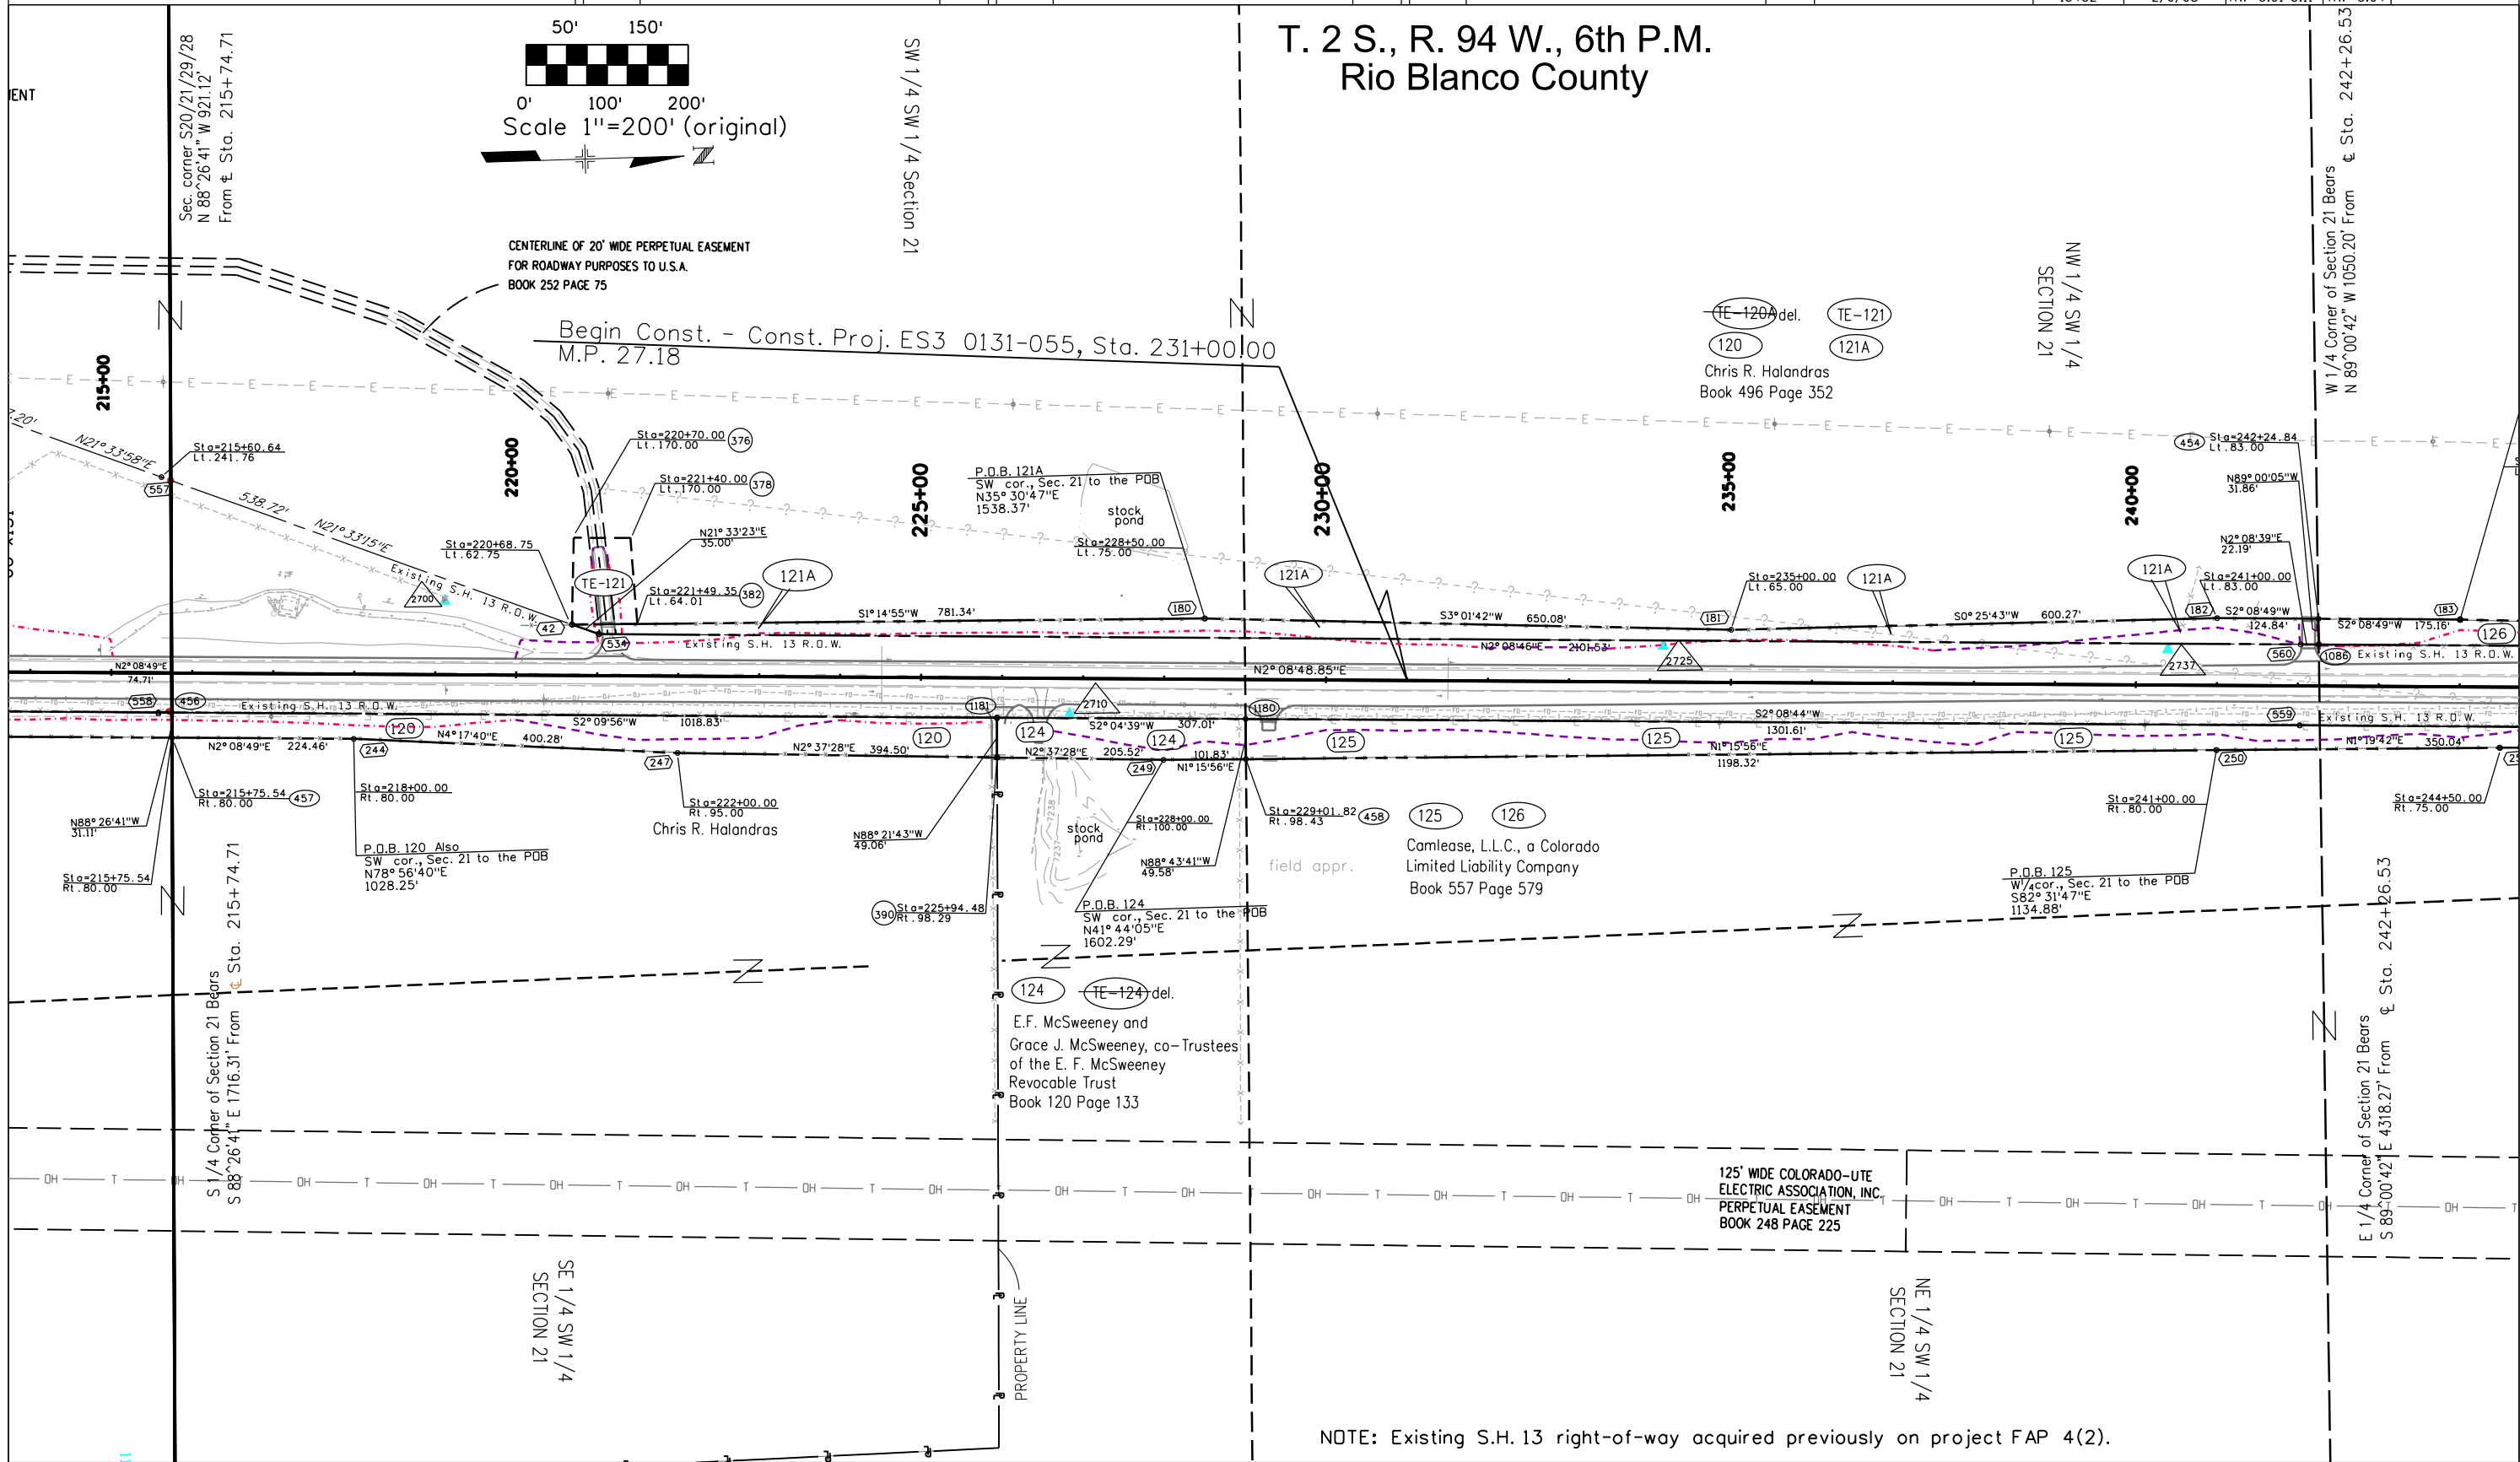

Colorado Department of Transportation



222 South 6th Street
Room 317
Grand Junction, CO 81501
Phone: 970-683-6234 FAX: 970-683-6249

Region 3

LED

Sheet Revisions

Date	Description	Initials
12/18/07	par. number for TE-126 missing (drafting correction)	JWJ
2/6/08	Note: see sht 2.03 - corrected remainder par. 125 (125A, & 126)	JWJ

Sheet Revisions

Date	Description	Initials

Sheet Revisions


Date	Description	Initials

Right of Way Plans


PLAN SHEET

Project Number: STA 0131-043 Unit 1			
Project Location: Rio Blanco Divide			
Project Location: S.H. 13 (M.P. 22.7 - 30.8)			
Project Code:	Last Mod. Date	Subset Sheets	Sheet No.
13432	2/6/08	RW 5.01-5.11	RW 5.05

T. 2 S., R. 94 W., 6th P.M.
Rio Blanco County

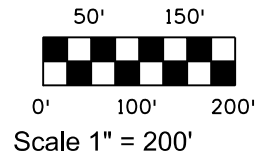

TE-125 TE-126
125 126
Camlease, L.L.C., a Colorado
Limited Liability Company
Book 557 Page 579

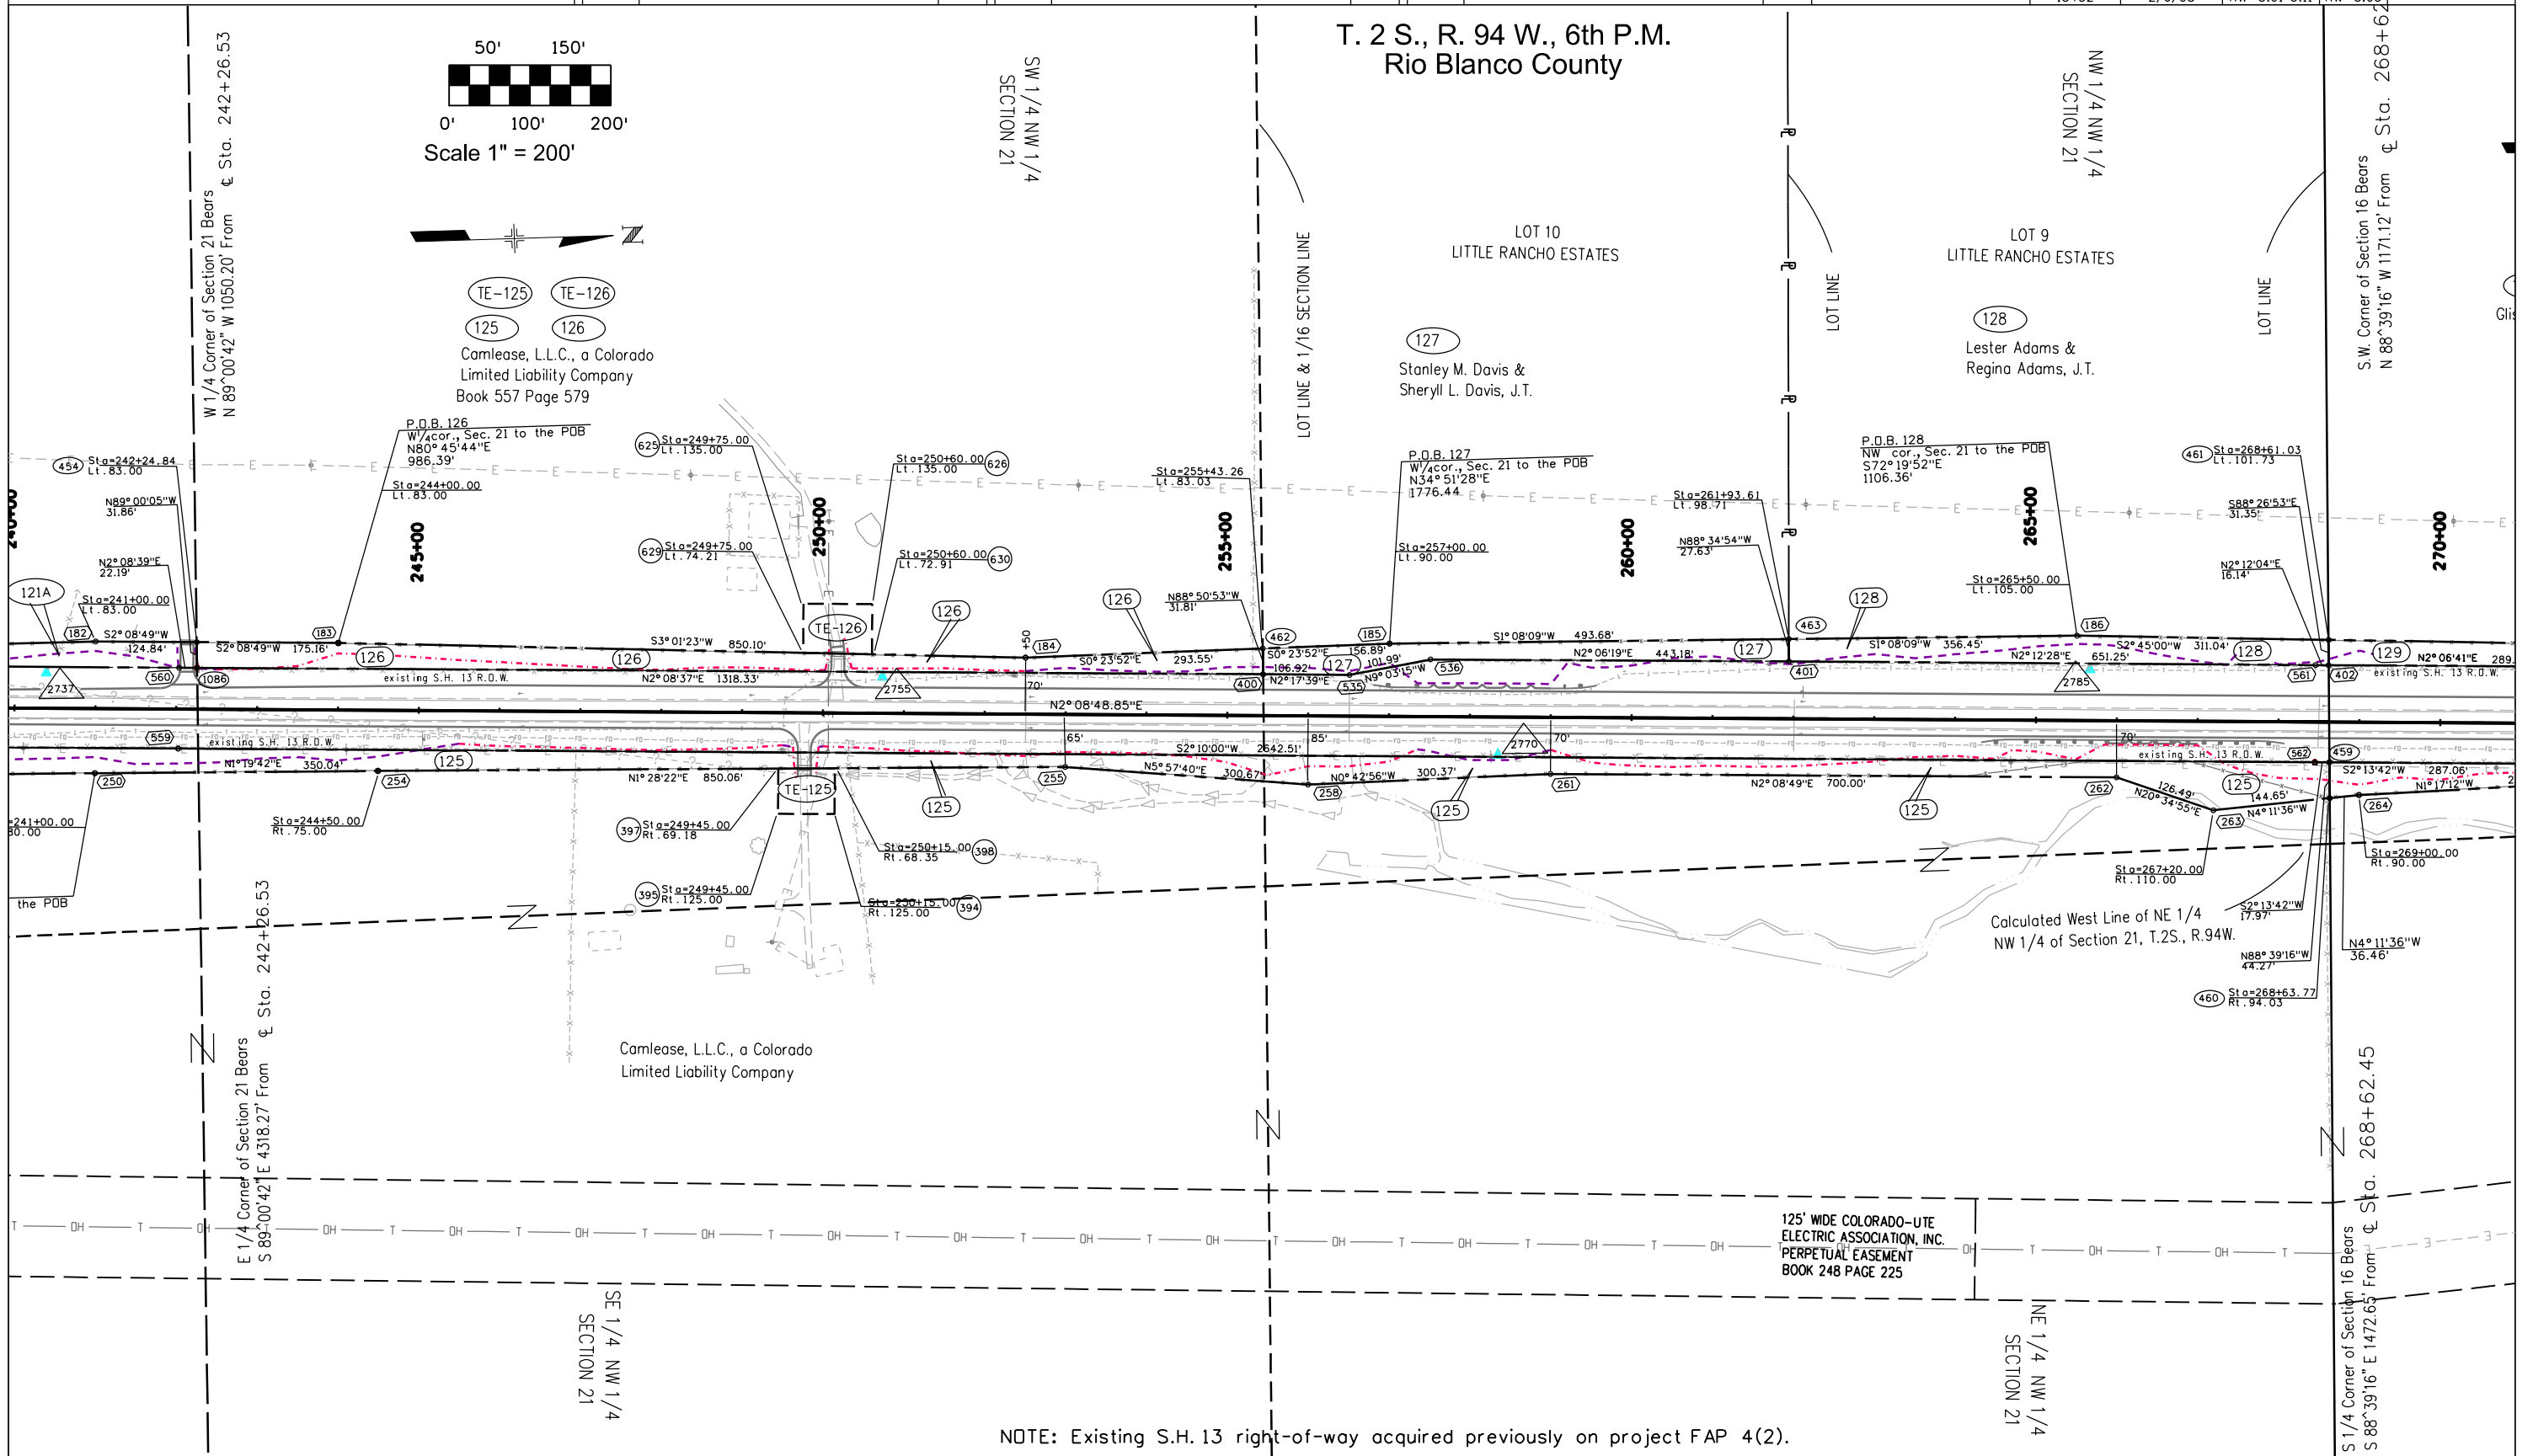

NOTE: Existing S.H. 13 right-of-way acquired previously on project FAP 4(2).




Sheet Revisions		
Date	Description	Initials
12/18/07	drafting correction (parcel nos. above Camlease)	JWJ
2/6/08	Note: see sht 2.03 - corrected remainder par. 125 (125A & 126)	JWJ

Sheet Revisions		
Date	Description	Initials

Sheet Revisions		
Date	Description	Initials

Right of Way Plans			
PLAN SHEET			
Project Number: STA 0131-043 Unit 1			
Project Location: Rio Blanco Divide			
Project Location: S.H. 13 (M.P. 22.7 -30.8)			
Project Code:	Last Mod. Date	Subset Sheets	Sheet No.
13432	2/6/08	RW 5.01-5.11	RW 5.06

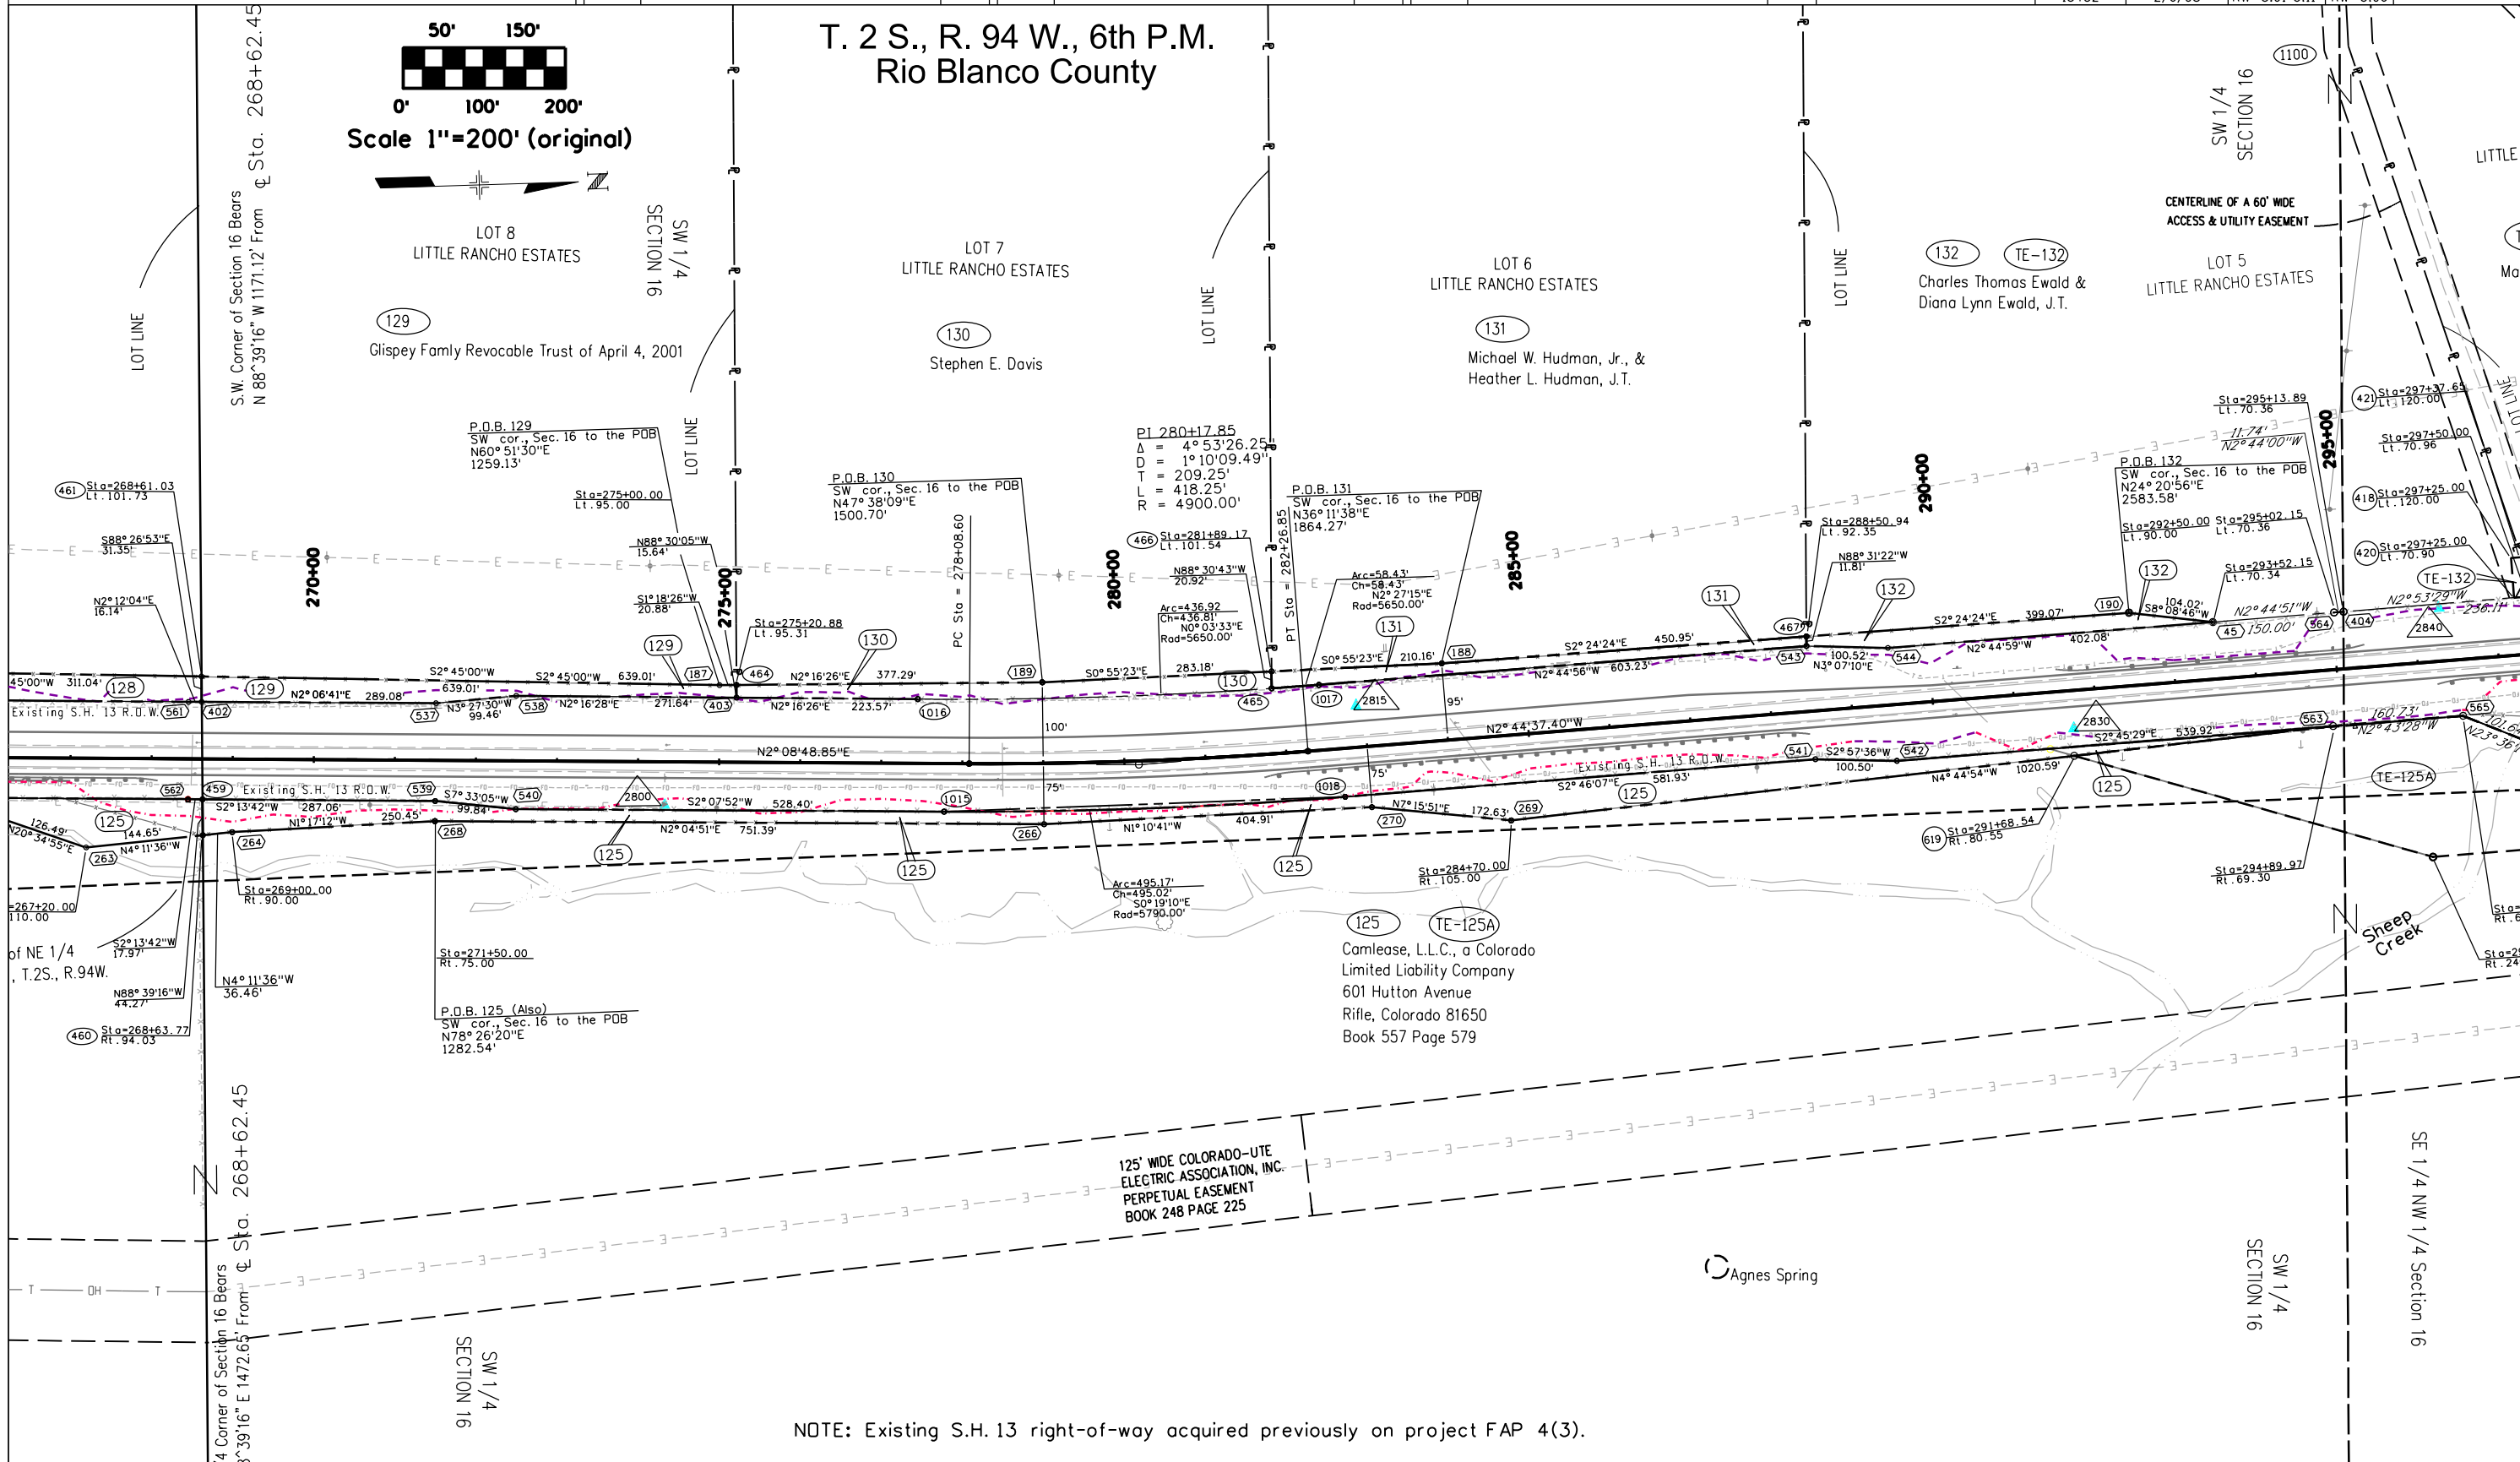

Colorado Department of Transportation



222 South 6th Street
Room 317
Grand Junction, CO 81501
Phone: 970-683-6234 FAX: 970-683-6249

Region 3

LED

Sheet Revisions

Date	Description	Initials
12/18/07	drafting correction (par. no. above Camlease)	JWJ
2/6/08	Note: see sht 2.03 - corrected remainder par. 125 (125A, & 126)	JWJ

Sheet Revisions

Date	Description	Initials
	XXXXXXXX	XXX

Sheet Revisions


Date	Description	Initials
mm/yy	XXXXXXXX	XXX

Right of Way Plans

PLAN SHEET

Project Number:	STA 0131-043 Unit 1
Project Location:	Rio Blanco Divide
Project Location:	S.H. 13 (M.P. 22.7 - 30.8)
Project Code:	Last Mod. Date Subset Sheets Sheet No.
13432	2/6/08 RW 5.01-5.11 RW 5.07

T. 2 S., R. 94 W., 6th P.M.
Rio Blanco County

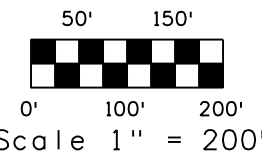

LOT 1
LITTLE RANCHO ESTATES

Robert T. Taylor &
Laura T. Taylor, J.T.

LOT 2
LITTLE RANCHO ESTATES

Douglas LeFevre &
Lisa LeFevre

LOT 3
LITTLE RANCHO ESTATES

R. T. Taylor Construction Inc.
a Colorado Corporation

LOT 4
LITTLE RANCHO ESTATES

TE-133
Mark A. Lawrence

CENTERLINE OF A
30' WIDE ACCESS ROAD TO CRAIG-RIFLE
TRANSMISSION LINE BOOK 464 PAGE 475

Calculated South Line of NW 1/4
NW 1/4 of Section 16, T.2S., R.94W.

LOT LINE
310+00


LOT LINE

LOT LINE
315+00

LOT LINE
320+00

SW 1/4 NW 1/4 Section 9
S 88°31'58" W 1054.69' From
Sta. 321+58.36

SW 1/4 NW 1/4 Section 9

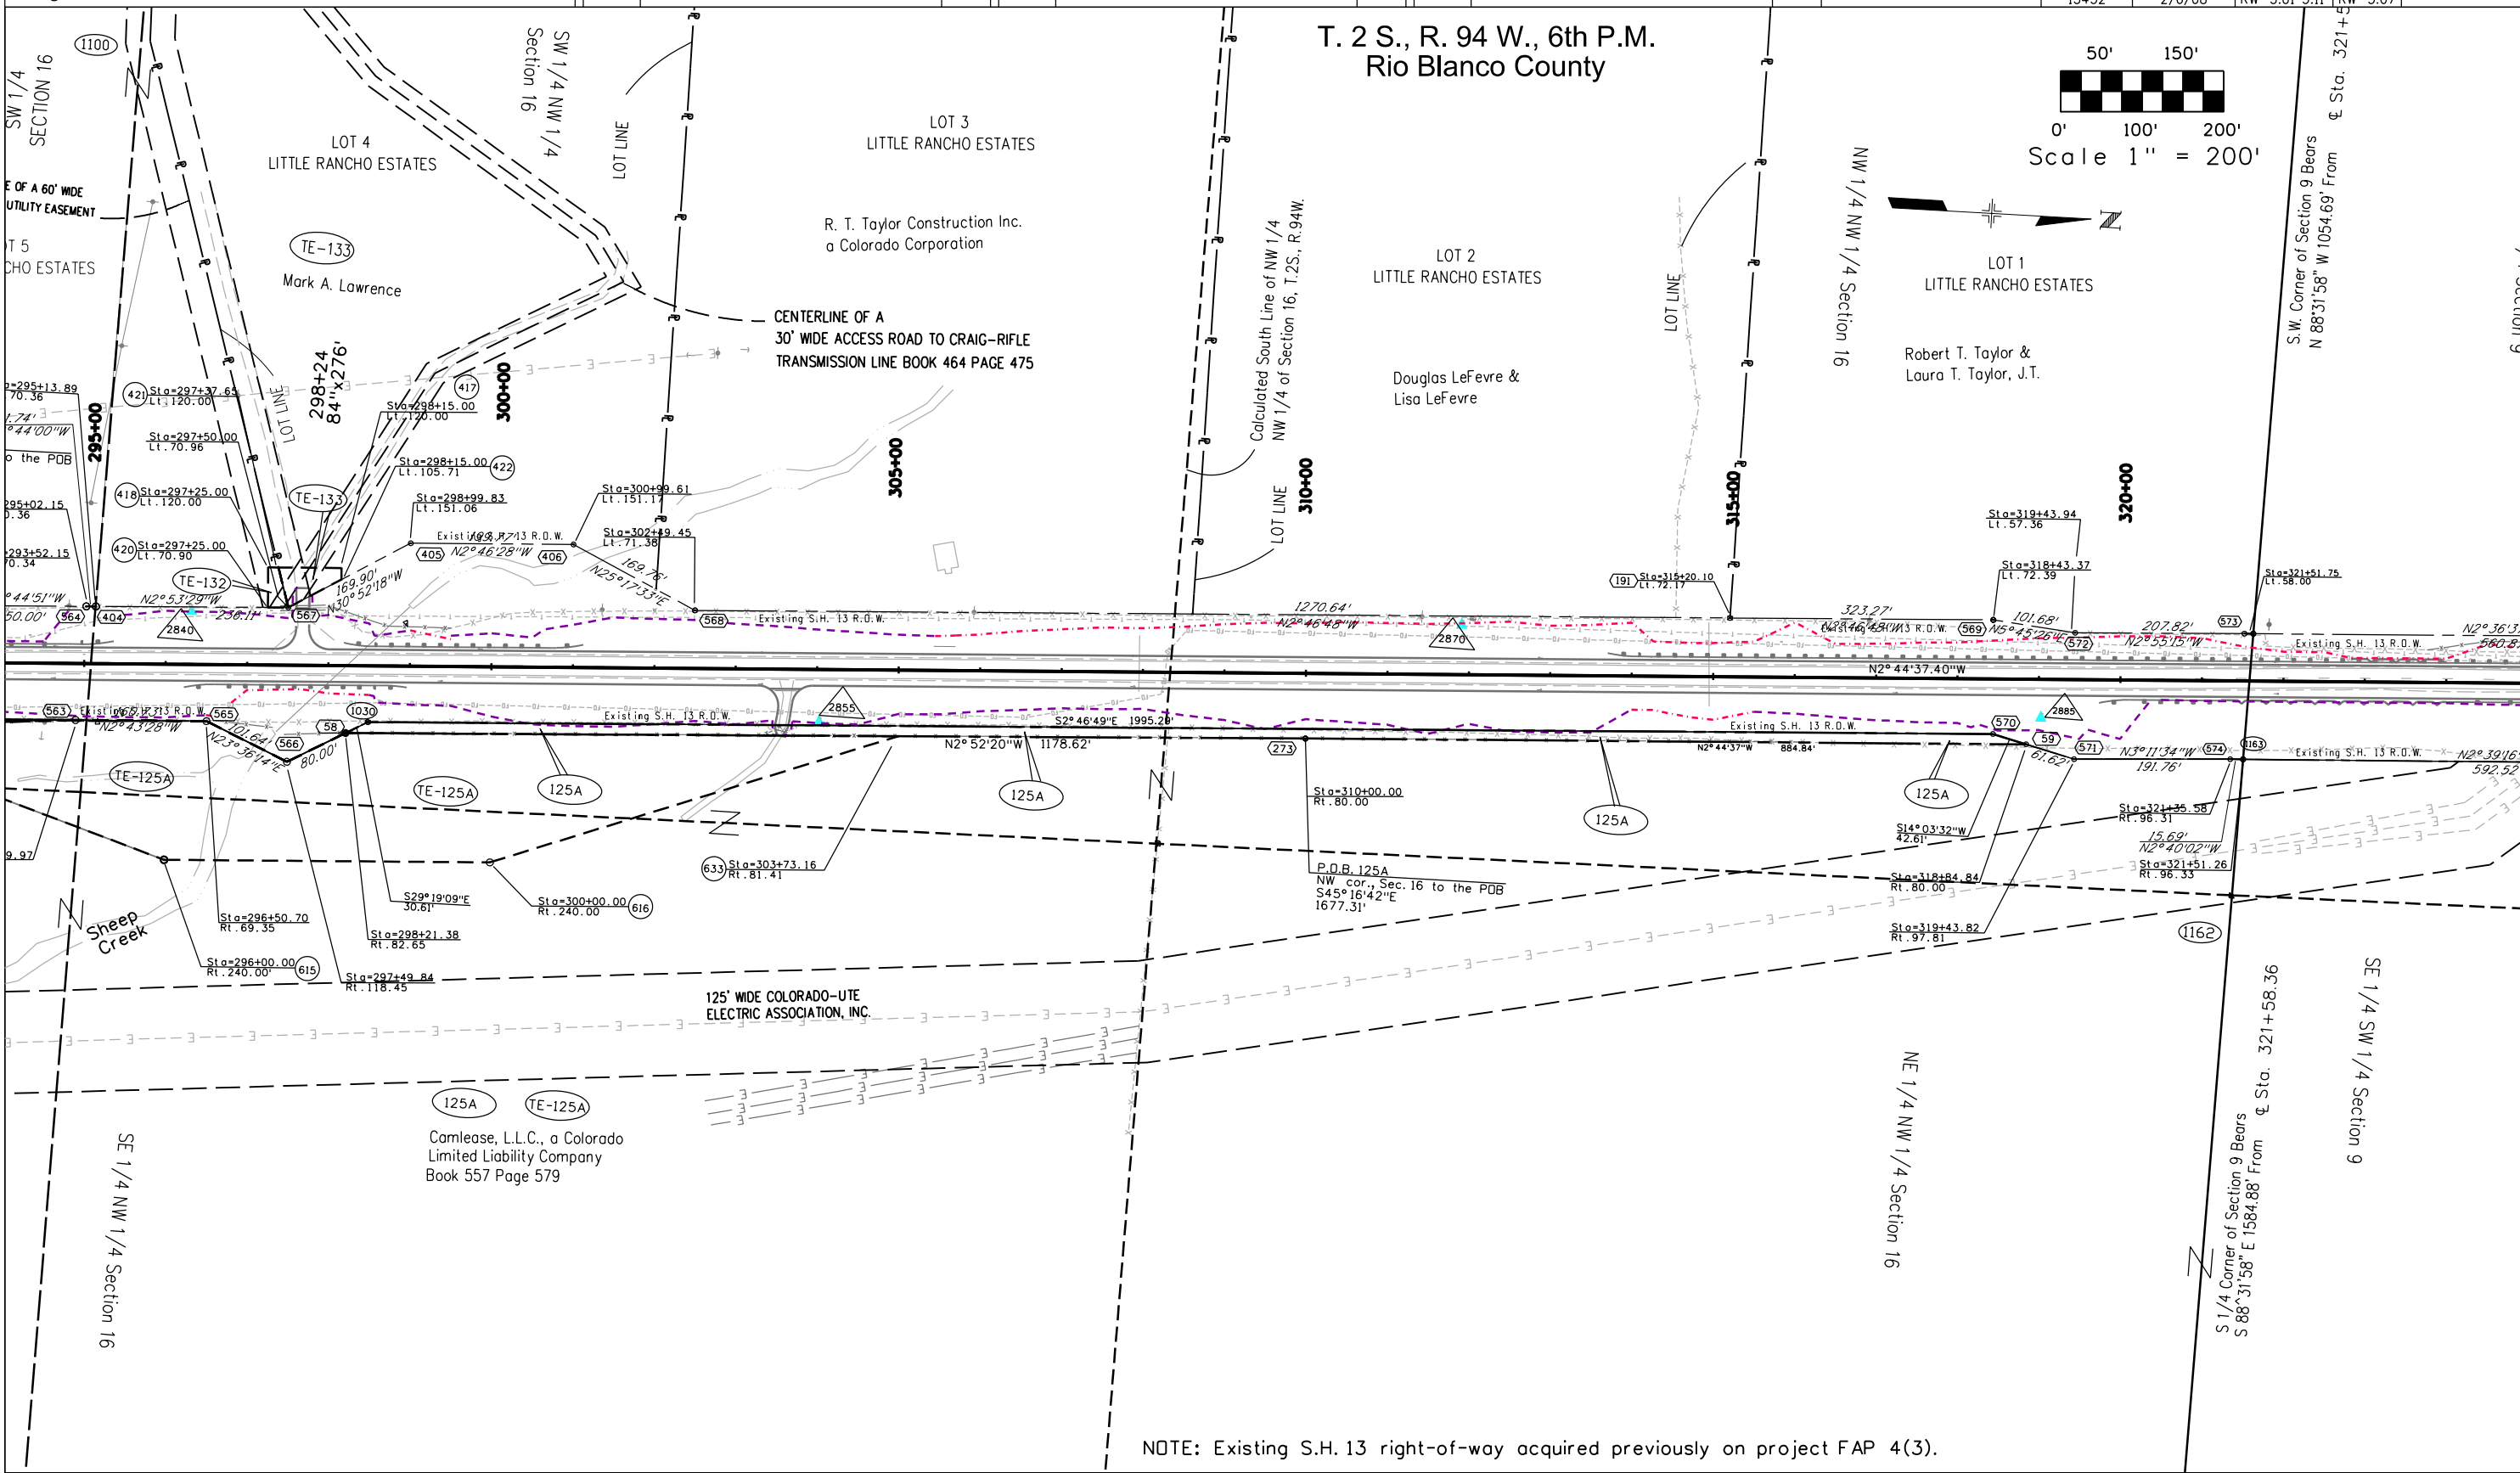

NOTE: Existing S.H. 13 right-of-way acquired previously on project FAP 4(3).

Colorado Department of Transportation



222 South 6th Street
Room 317
Grand Junction, CO 81501
Phone: 970-683-6234 FAX: 970-683-6249

Region 3

LED

Sheet Revisions

Date	Description	Initials
12/18/07	additional topo (field appr. 332+50 Lt.)	JWJ
12/31/07	add temp. ease. TE-138A	JWJ
1/28/08	Note: see sht 2.07 - correct remainder par. 139 (139A, 140, 140A, 143, & 144)	JWJ
01/06/12	add ease. TE-138B & PE-138	JWJ

Sheet Revisions

Date	Description	Initials

Sheet Revisions



Date	Description	Initials

Right of Way Plans

PLAN SHEET

Project Number: STA 0131-043 Unit1
Project Location: Rio Blanco Divide
Project Location: S.H. 13 (MP 22.7-30.8)
Project Code: 13432
Last Mod. Date: 1-16-12
Subset Sheets: RW 5.01-5.11
Sheet No.: RW 5.08

T. 2 S., R. 94 W., 6th P.M.
Rio Blanco County

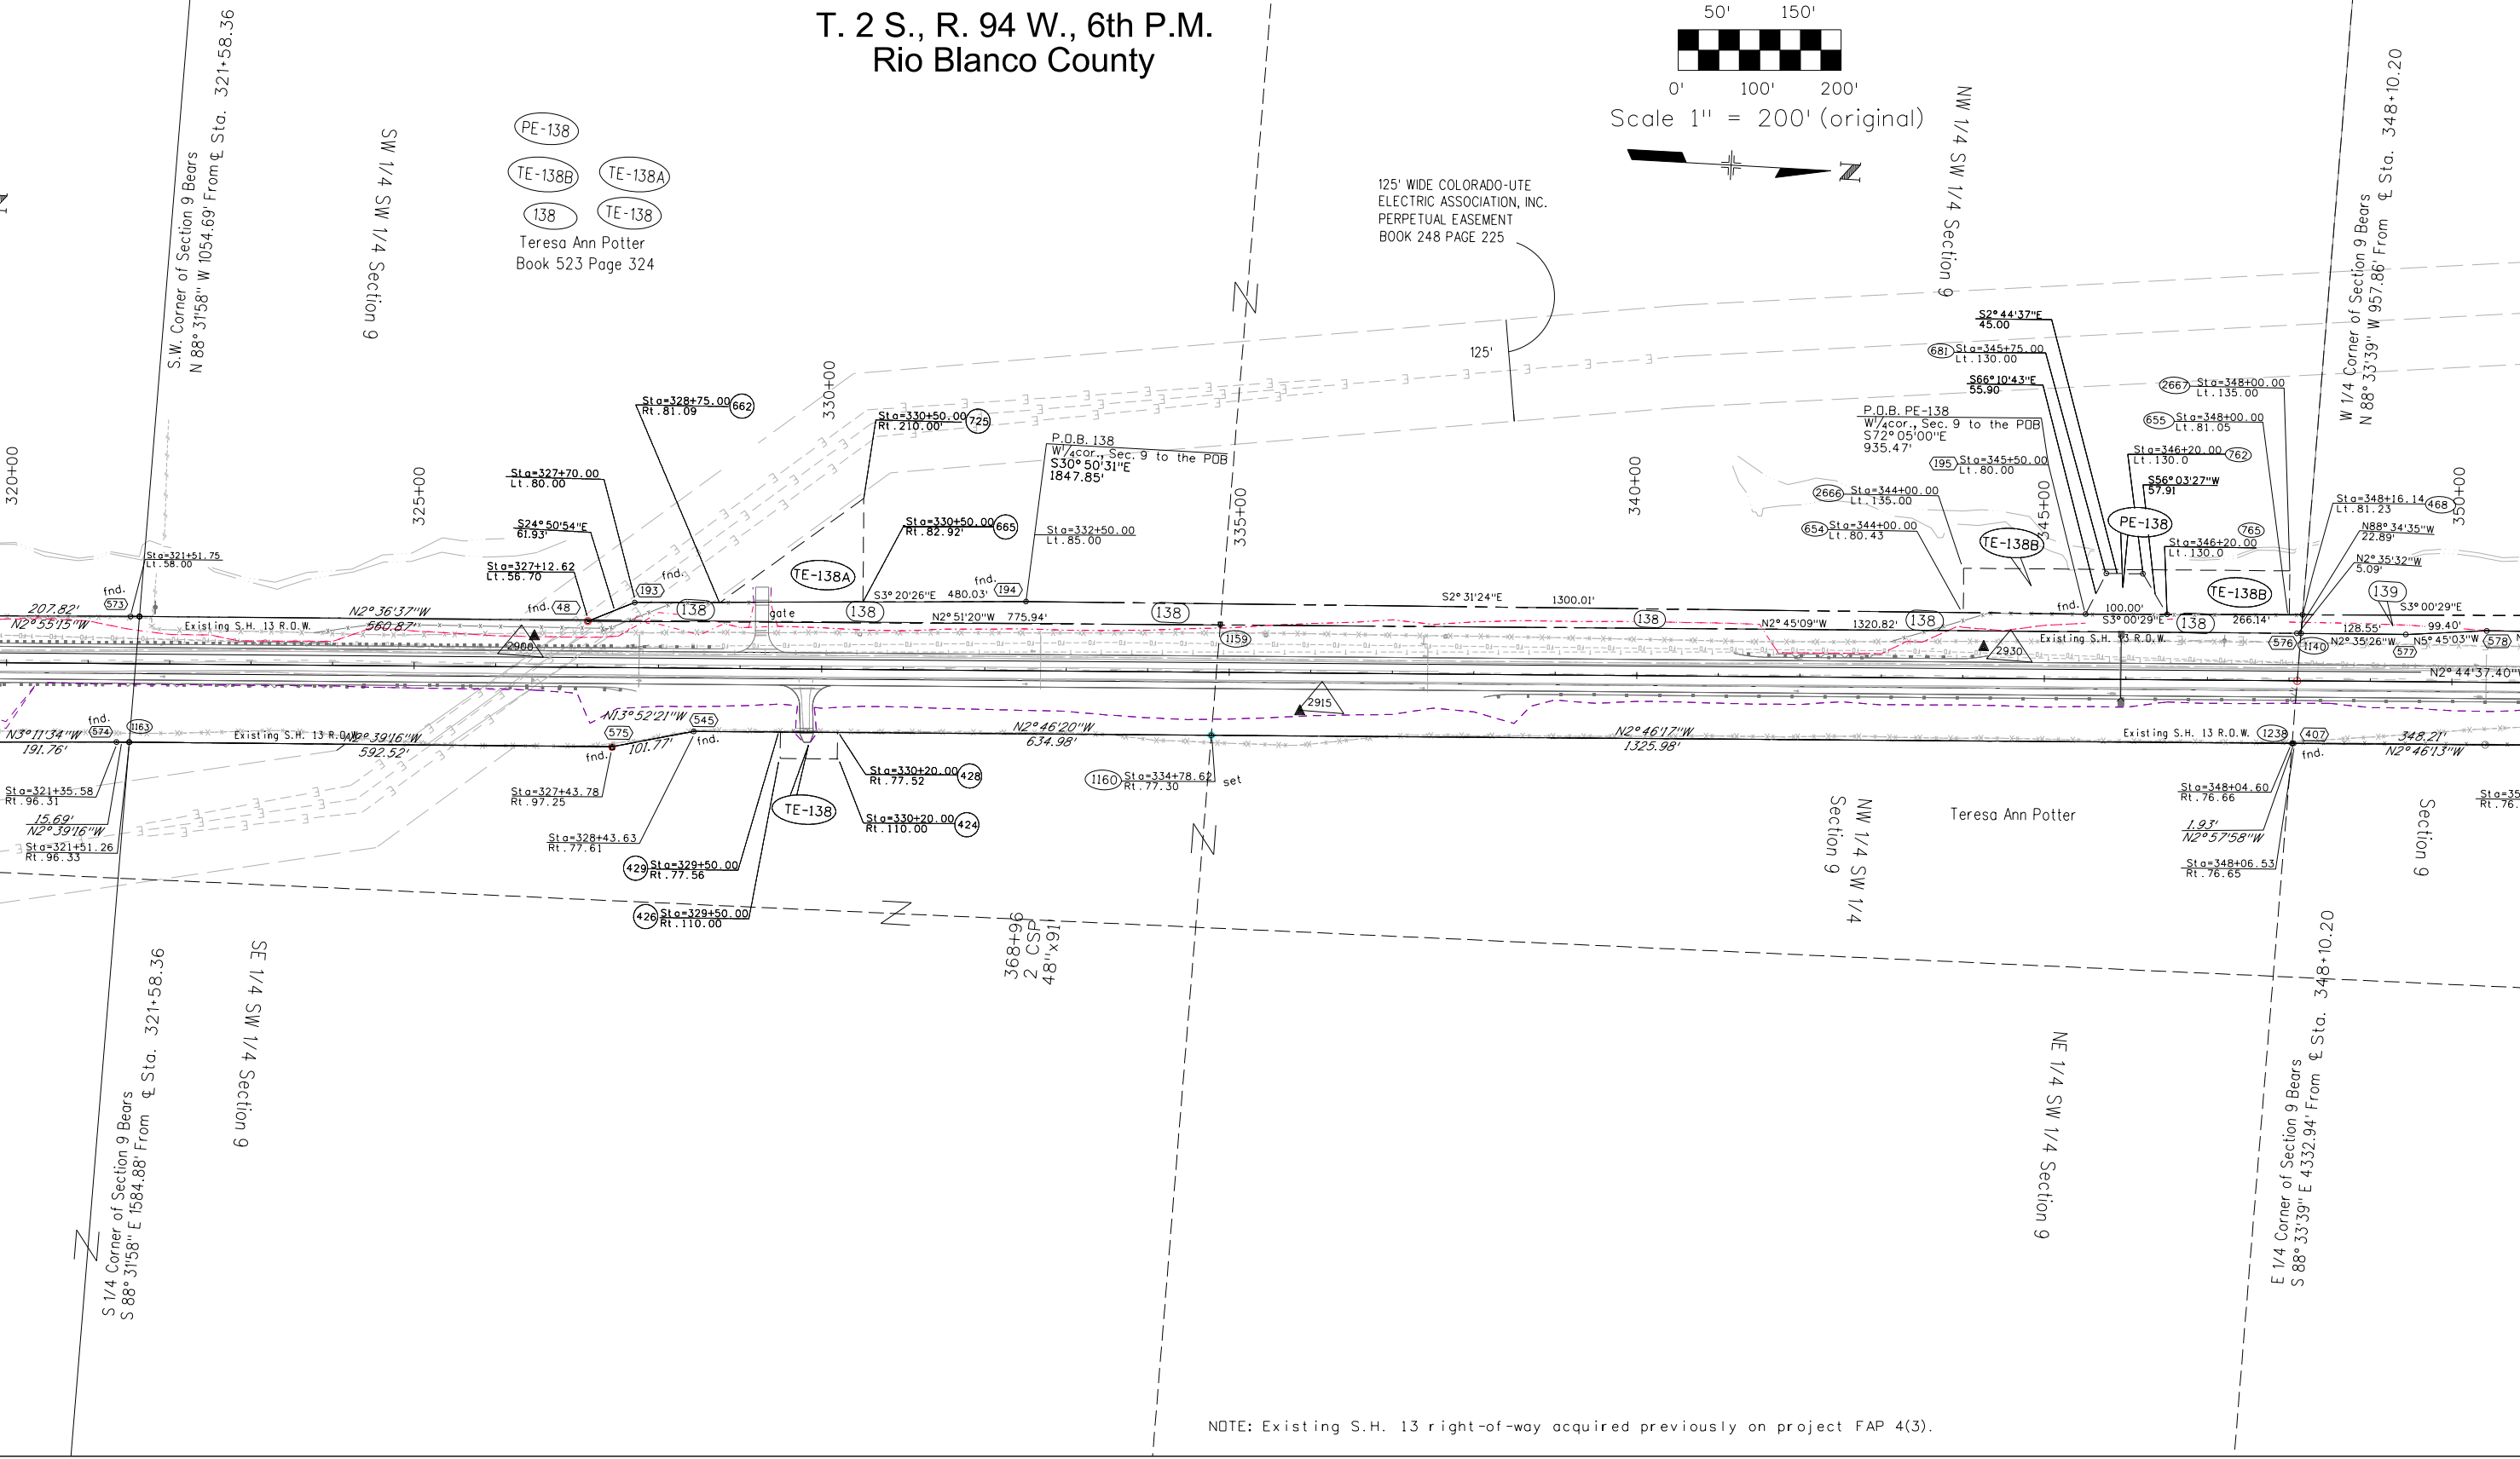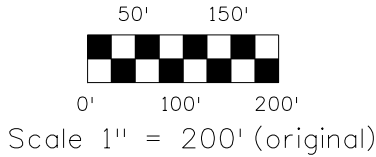





Sheet Revisions		
Date	Description	Initials
12/18/07	additional topo. (field appr. Sta. 363+25 Rt.)	JWJ
12/31/07	Add temp. ease. TE-140A	JWJ
1/28/08	Note: see sht 2.07 - correct remainder par.	
	139 (139A, 140, 140A, 143, & 144)	JWJ

Sheet Revisions		
Date	Description	Initials

Sheet Revisions		
Date	Description	Initials


Right of Way Plans			
PLAN SHEET			
Project Number: STA 0131-043 Unit 1			
Project Location: Rio Blanco Divide			
Project Location: S.H. 13 MP 22.7 to 30.8			
Project Code:	Last Mod. Date	Subset Sheets	Sheet No.
13432	1/28/08	RW 5.01-5.11	RW 5.09

T. 2 S., R. 94 W., 6th P.M.
Rio Blanco County

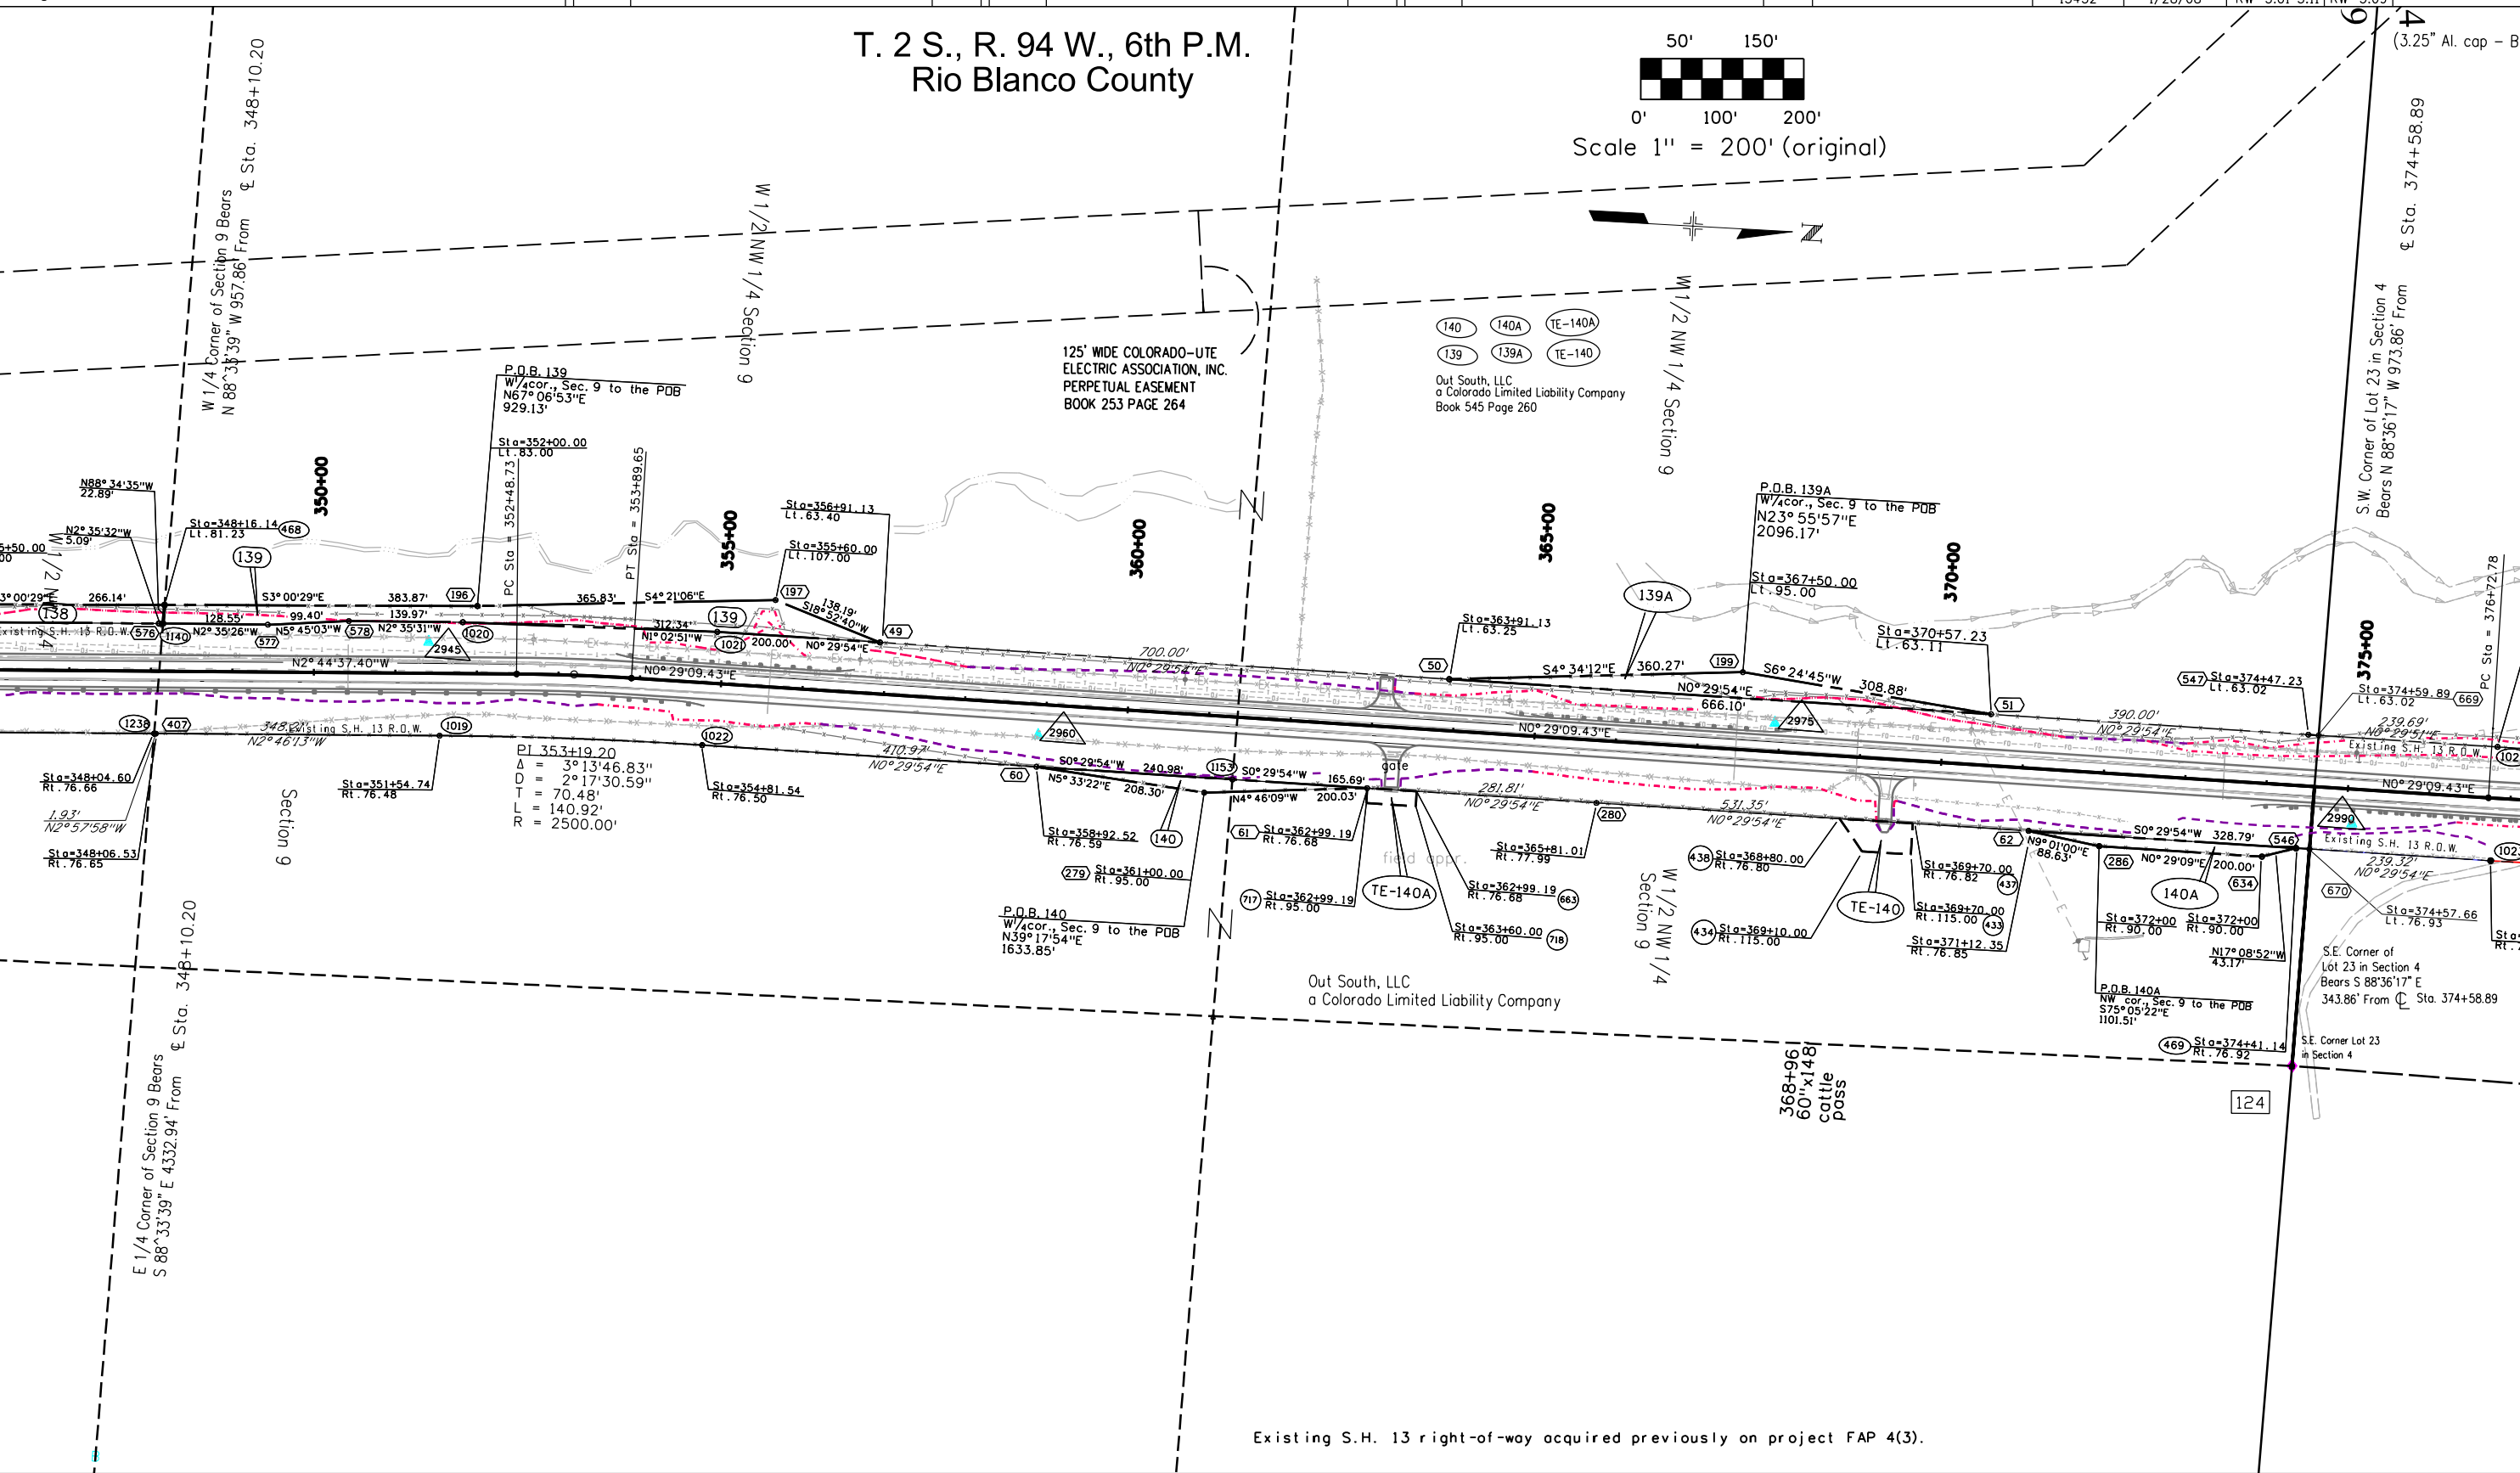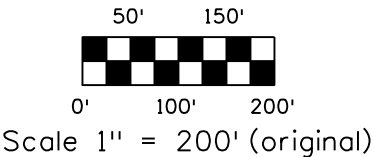


Existing S.H. 13 right-of-way acquired previously on project FAP 4(3).

Right of Way Plans			
PLAN SHEET			
Project Number: STA 0131-043 Unit 1			
Project Location: Rio Blanco Divide			
Project Location: S.H. 13 - MP 22.7 to 30.8			
Project Code:	Last Mod. Date	Subset Sheets	Sheet No.
13A-32	2/8/08	SW-5, 6, 7, 8, 9, 10	SW-6, 10

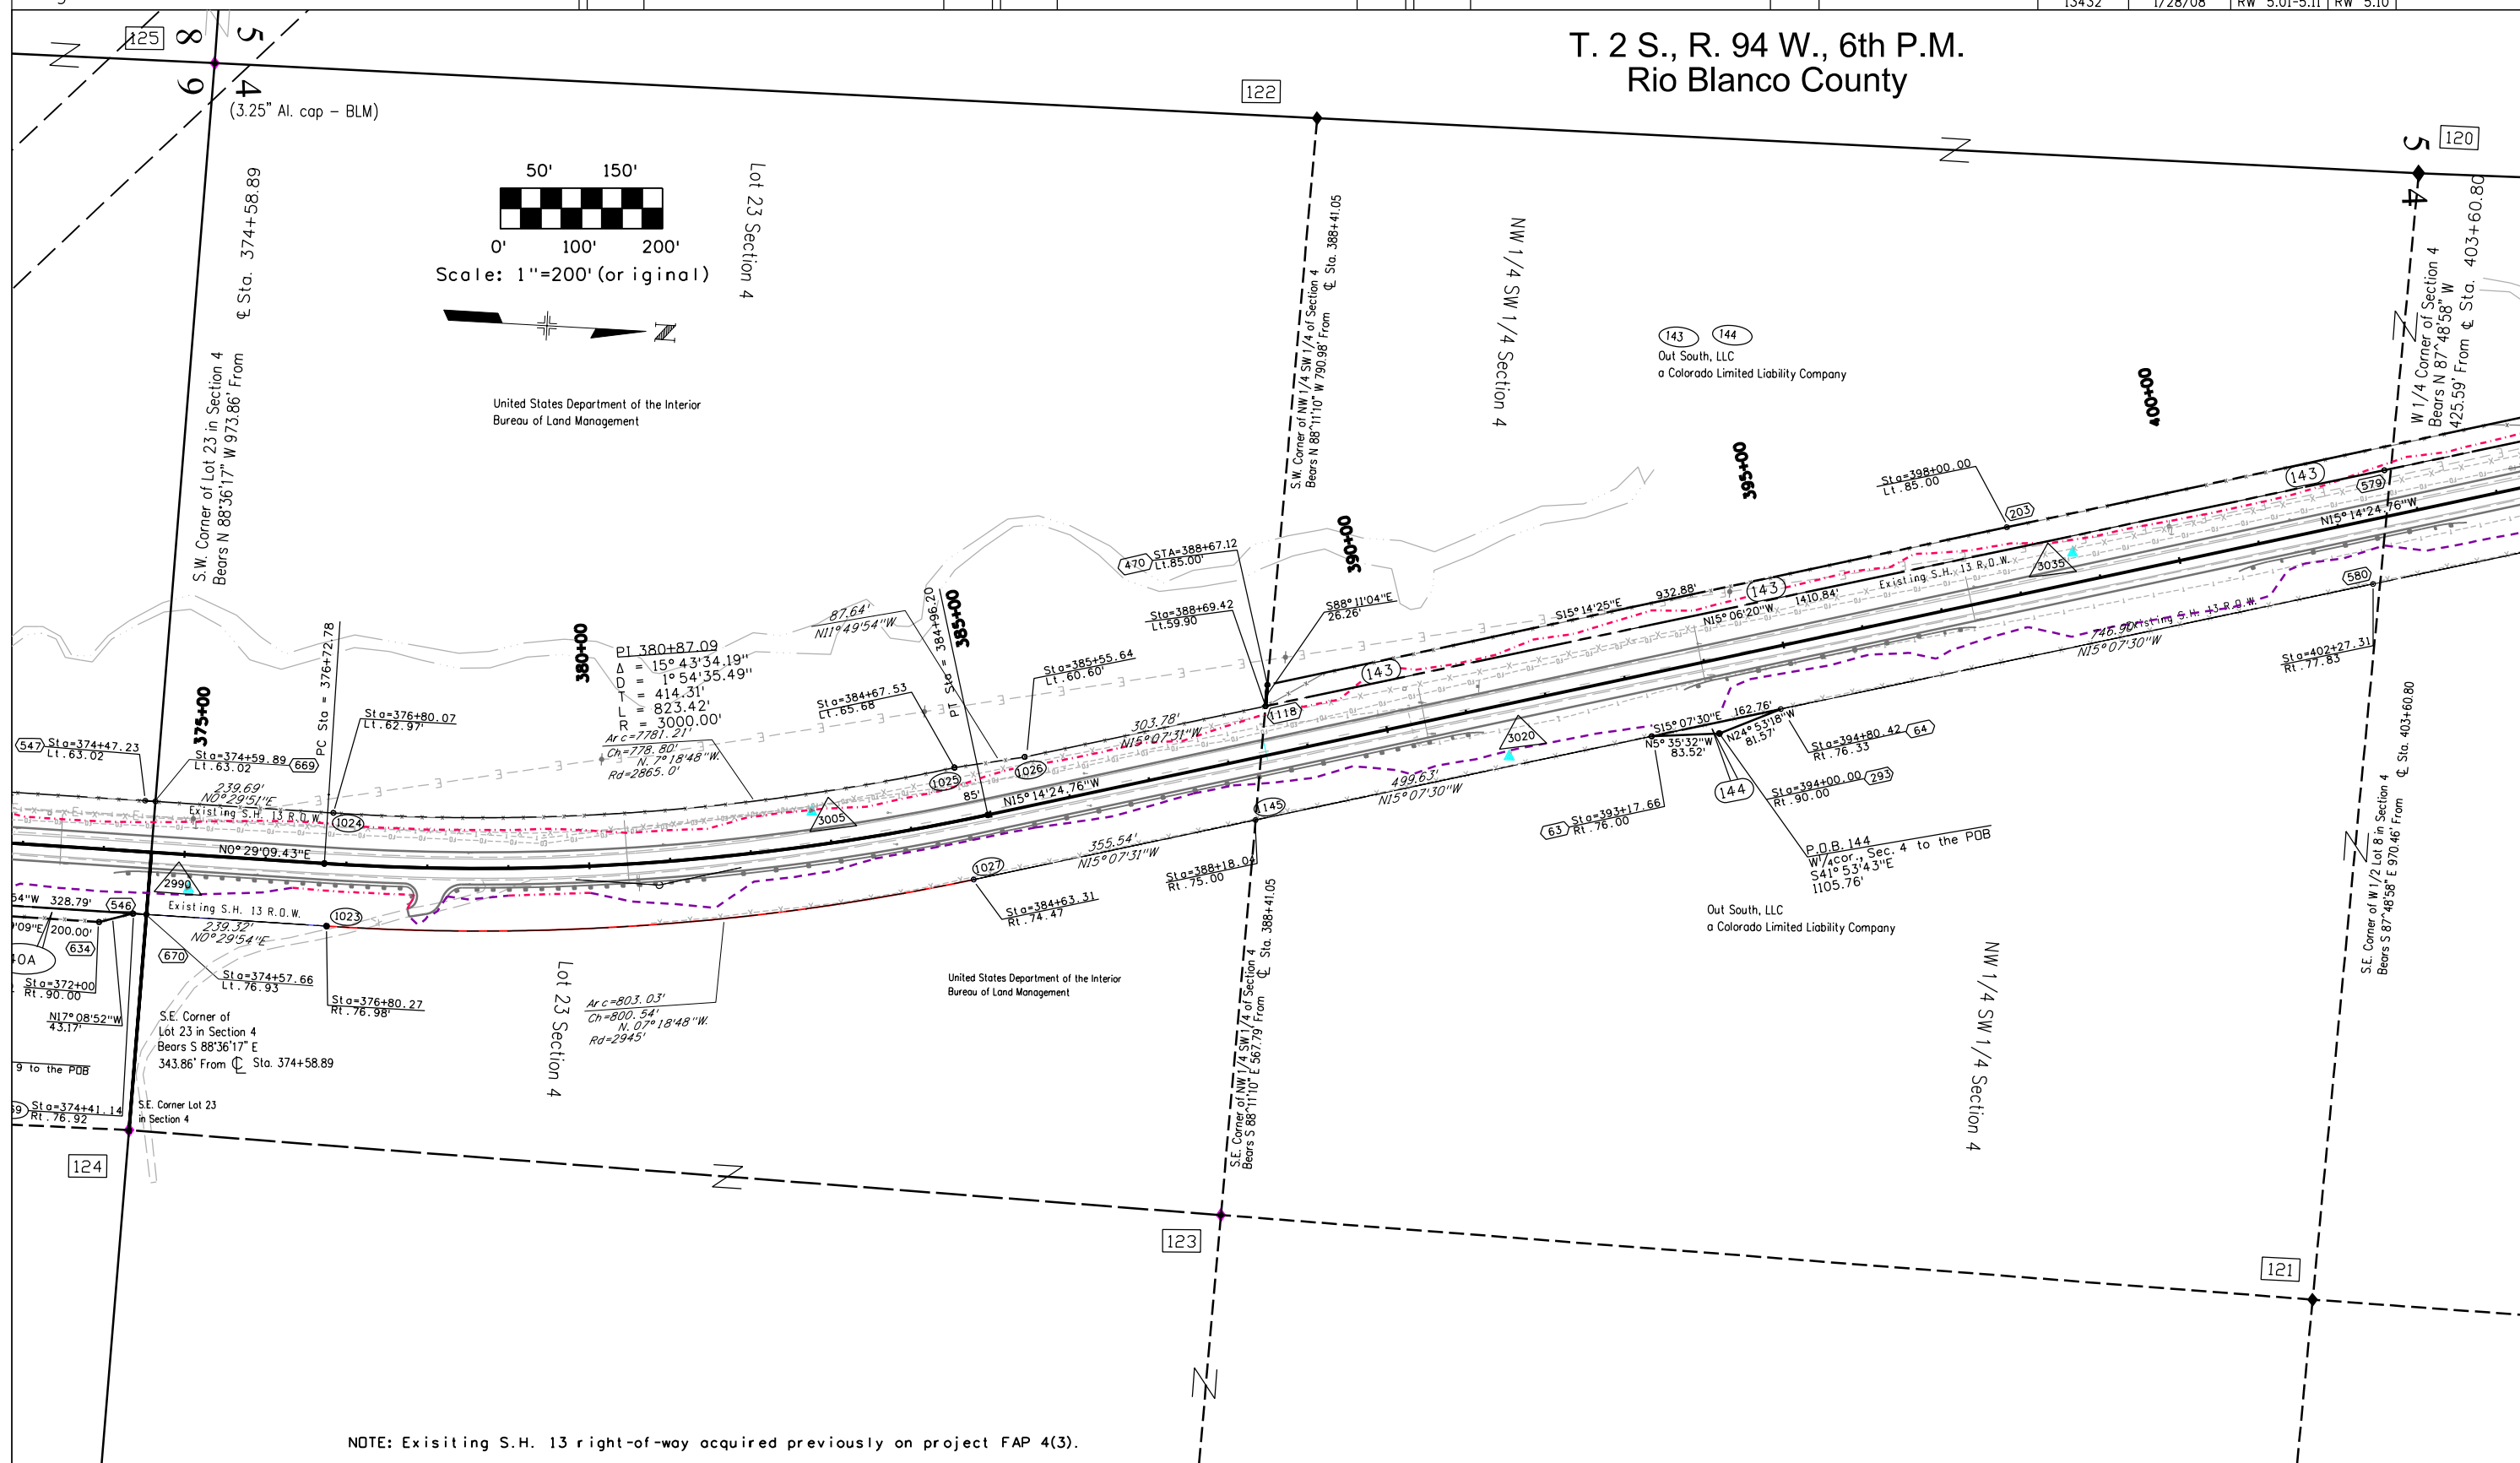

Right of Way Plans PLAN SHEET				
Project Number: STA 0131-043 Unit 1				
Project Location: Rio Blanco Divide				
Project Location: S.H. 13 (M.P. 22.7 - 30.8)				
Project Code:	Last Mod. Date	Subset Sheets	Sheet No.	
134.32	1/28/08	RW 5.01-5.11	RW 5.11	

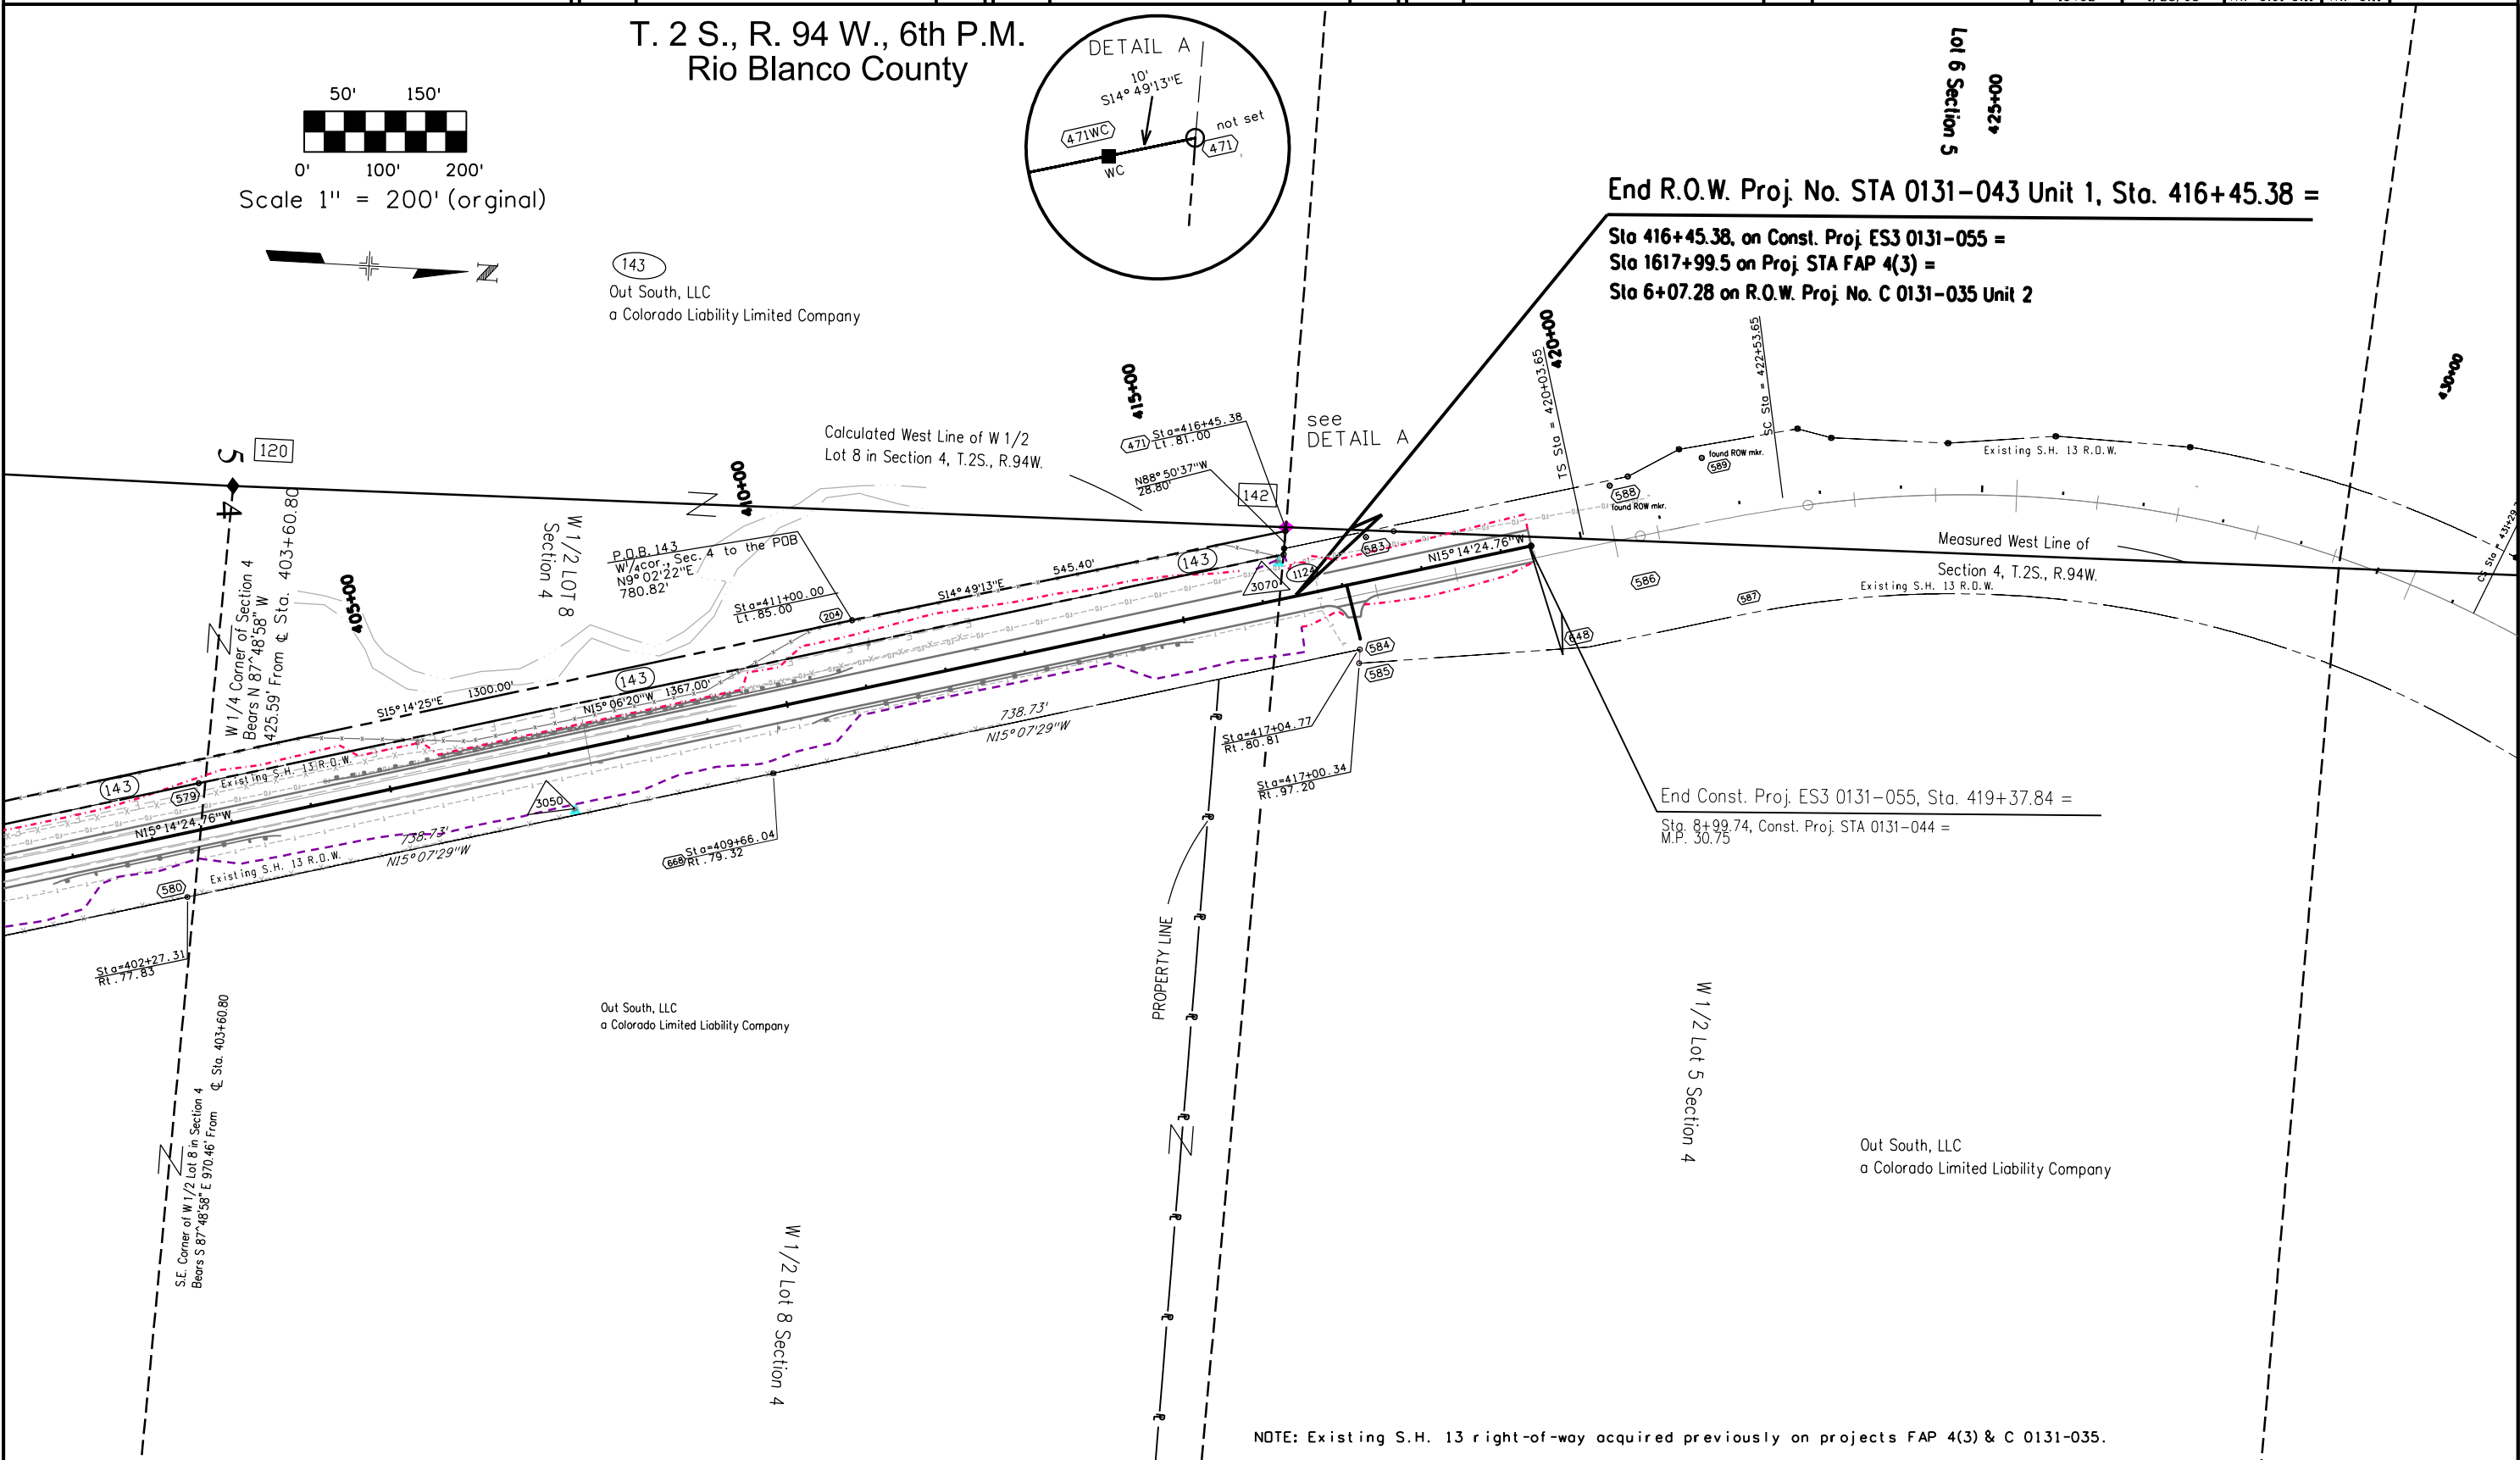

Colorado Department of Transportation



222 South 6th Street
Room 317
Grand Junction, CO 81501
Phone: 970-683-6234 FAX: 970-683-6249

Region 3

LED

Sheet Revisions

Date	Description	Initials
mm/yy	revise CXXXXXX, number	XXX

Sheet Revisions

Date	Description	Initials
mm/yy	XXXXXXXX	XXX

Sheet Revisions

Date	Description	Initials
mm/yy	XXXXXXXX	XXX


Right of Way Plans

Ownership Sheet

Project Number: STA 0131-043 Unit 1			
Project Location: Rio Blanco Divide			
Project Location: S.H. 13 (M.P. 22.7 - 30.8)			
Project Code:	Last Mod. Date	Subset Sheets	Sheet No.
13432	03/11/09	RW 6.01-6.09	RW 6.01


T. 2 S., R. 94 W., 6th P.M.

RIO BLANCO COUNTY

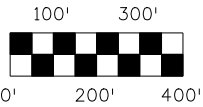

Begin RDW Proj. STA 0131-043 Unit 1, Sta. 136+57.58=
M.P. 25.43

Sta. 140+00.00, Begin Const. Proj. ES3 0131-055 =
M.P. 25.46

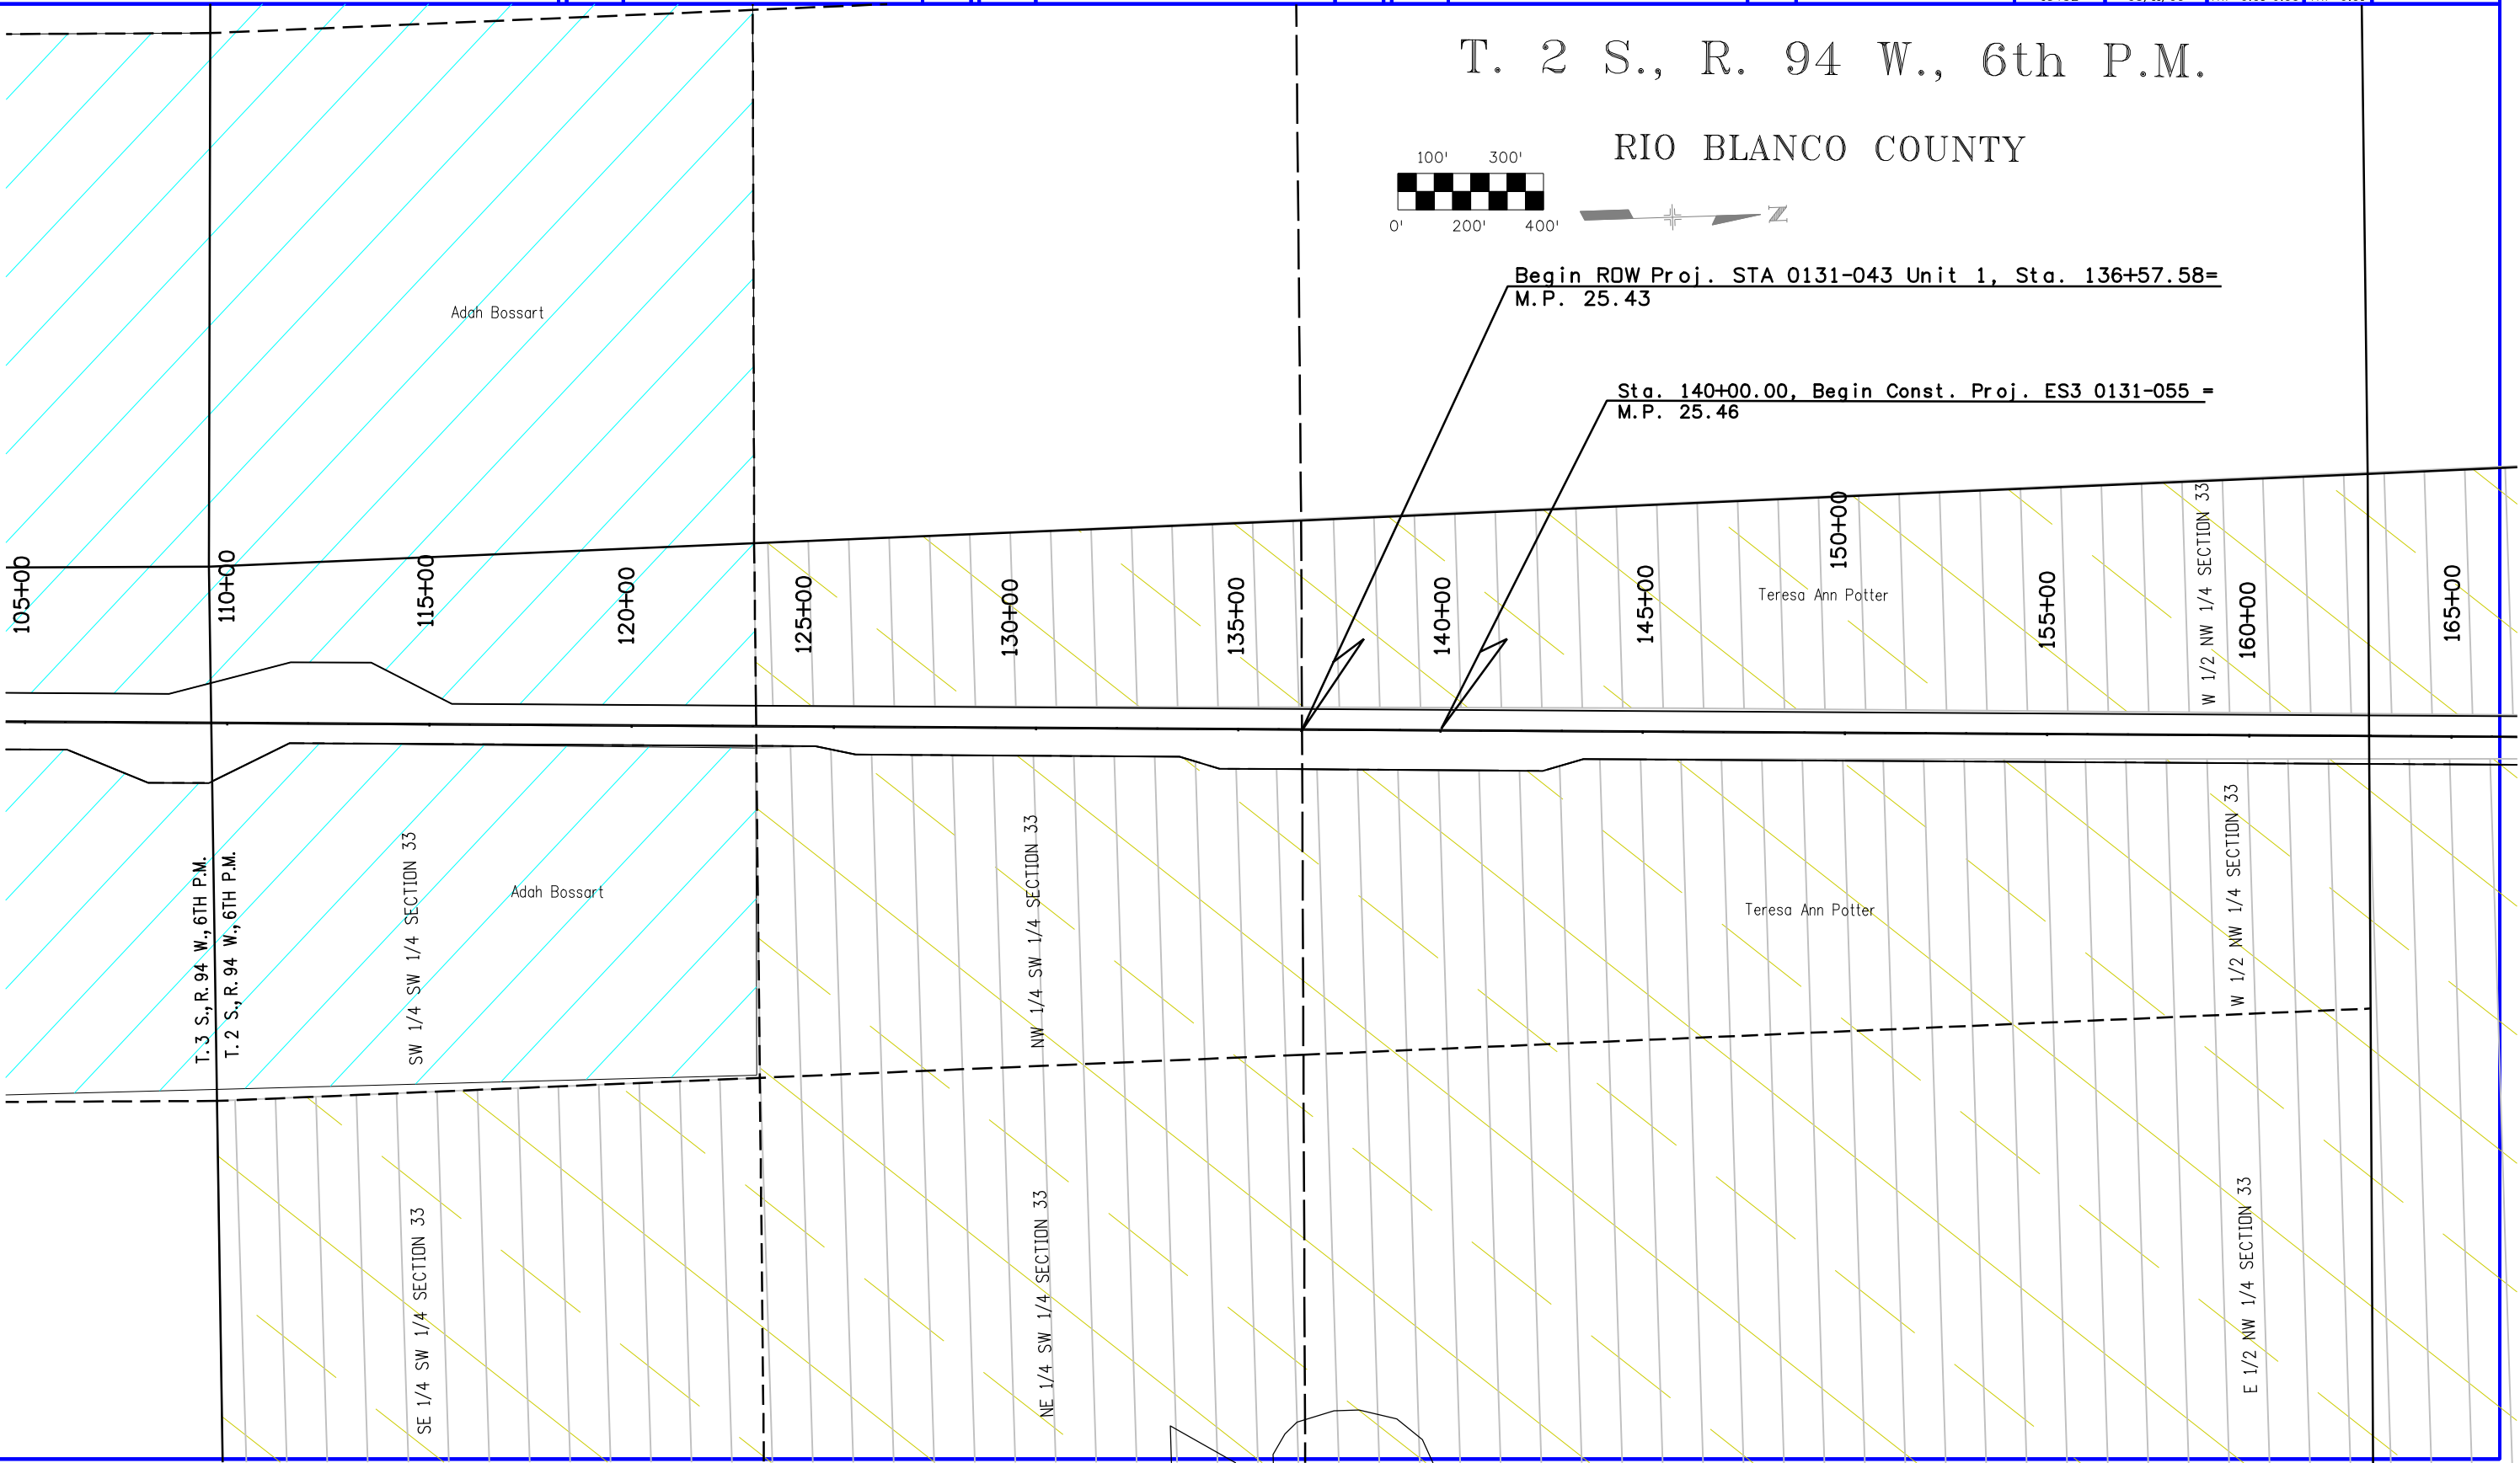

Colorado Department of Transportation




222 South 6th Street
Room 317
Grand Junction, CO 81501
Phone: 970-683-6234 FAX: 970-683-6249

Region 3

LED

Sheet Revisions			Sheet Revisions			Sheet Revisions		
Date	Description	Initials	Date	Description	Initials	Date	Description	Initials
03/09	revise Const. Proj. number	JWJ		XXXXXXXX	XXX		XXXXXXXX	XXX

Right of Way Plans			
Ownership Sheet			
Project Number: STA 0131-043 Unit 1			
Project Location: Rio Blanco Divide			
Project Location: S.H. 13 (M.P. 22.7 - 30.8)			
Project Code: 134322	Last Mod. Date: 03/11/09	Subset Sheets: RW 6.01-6.09	Sheet No.: RW 6.03

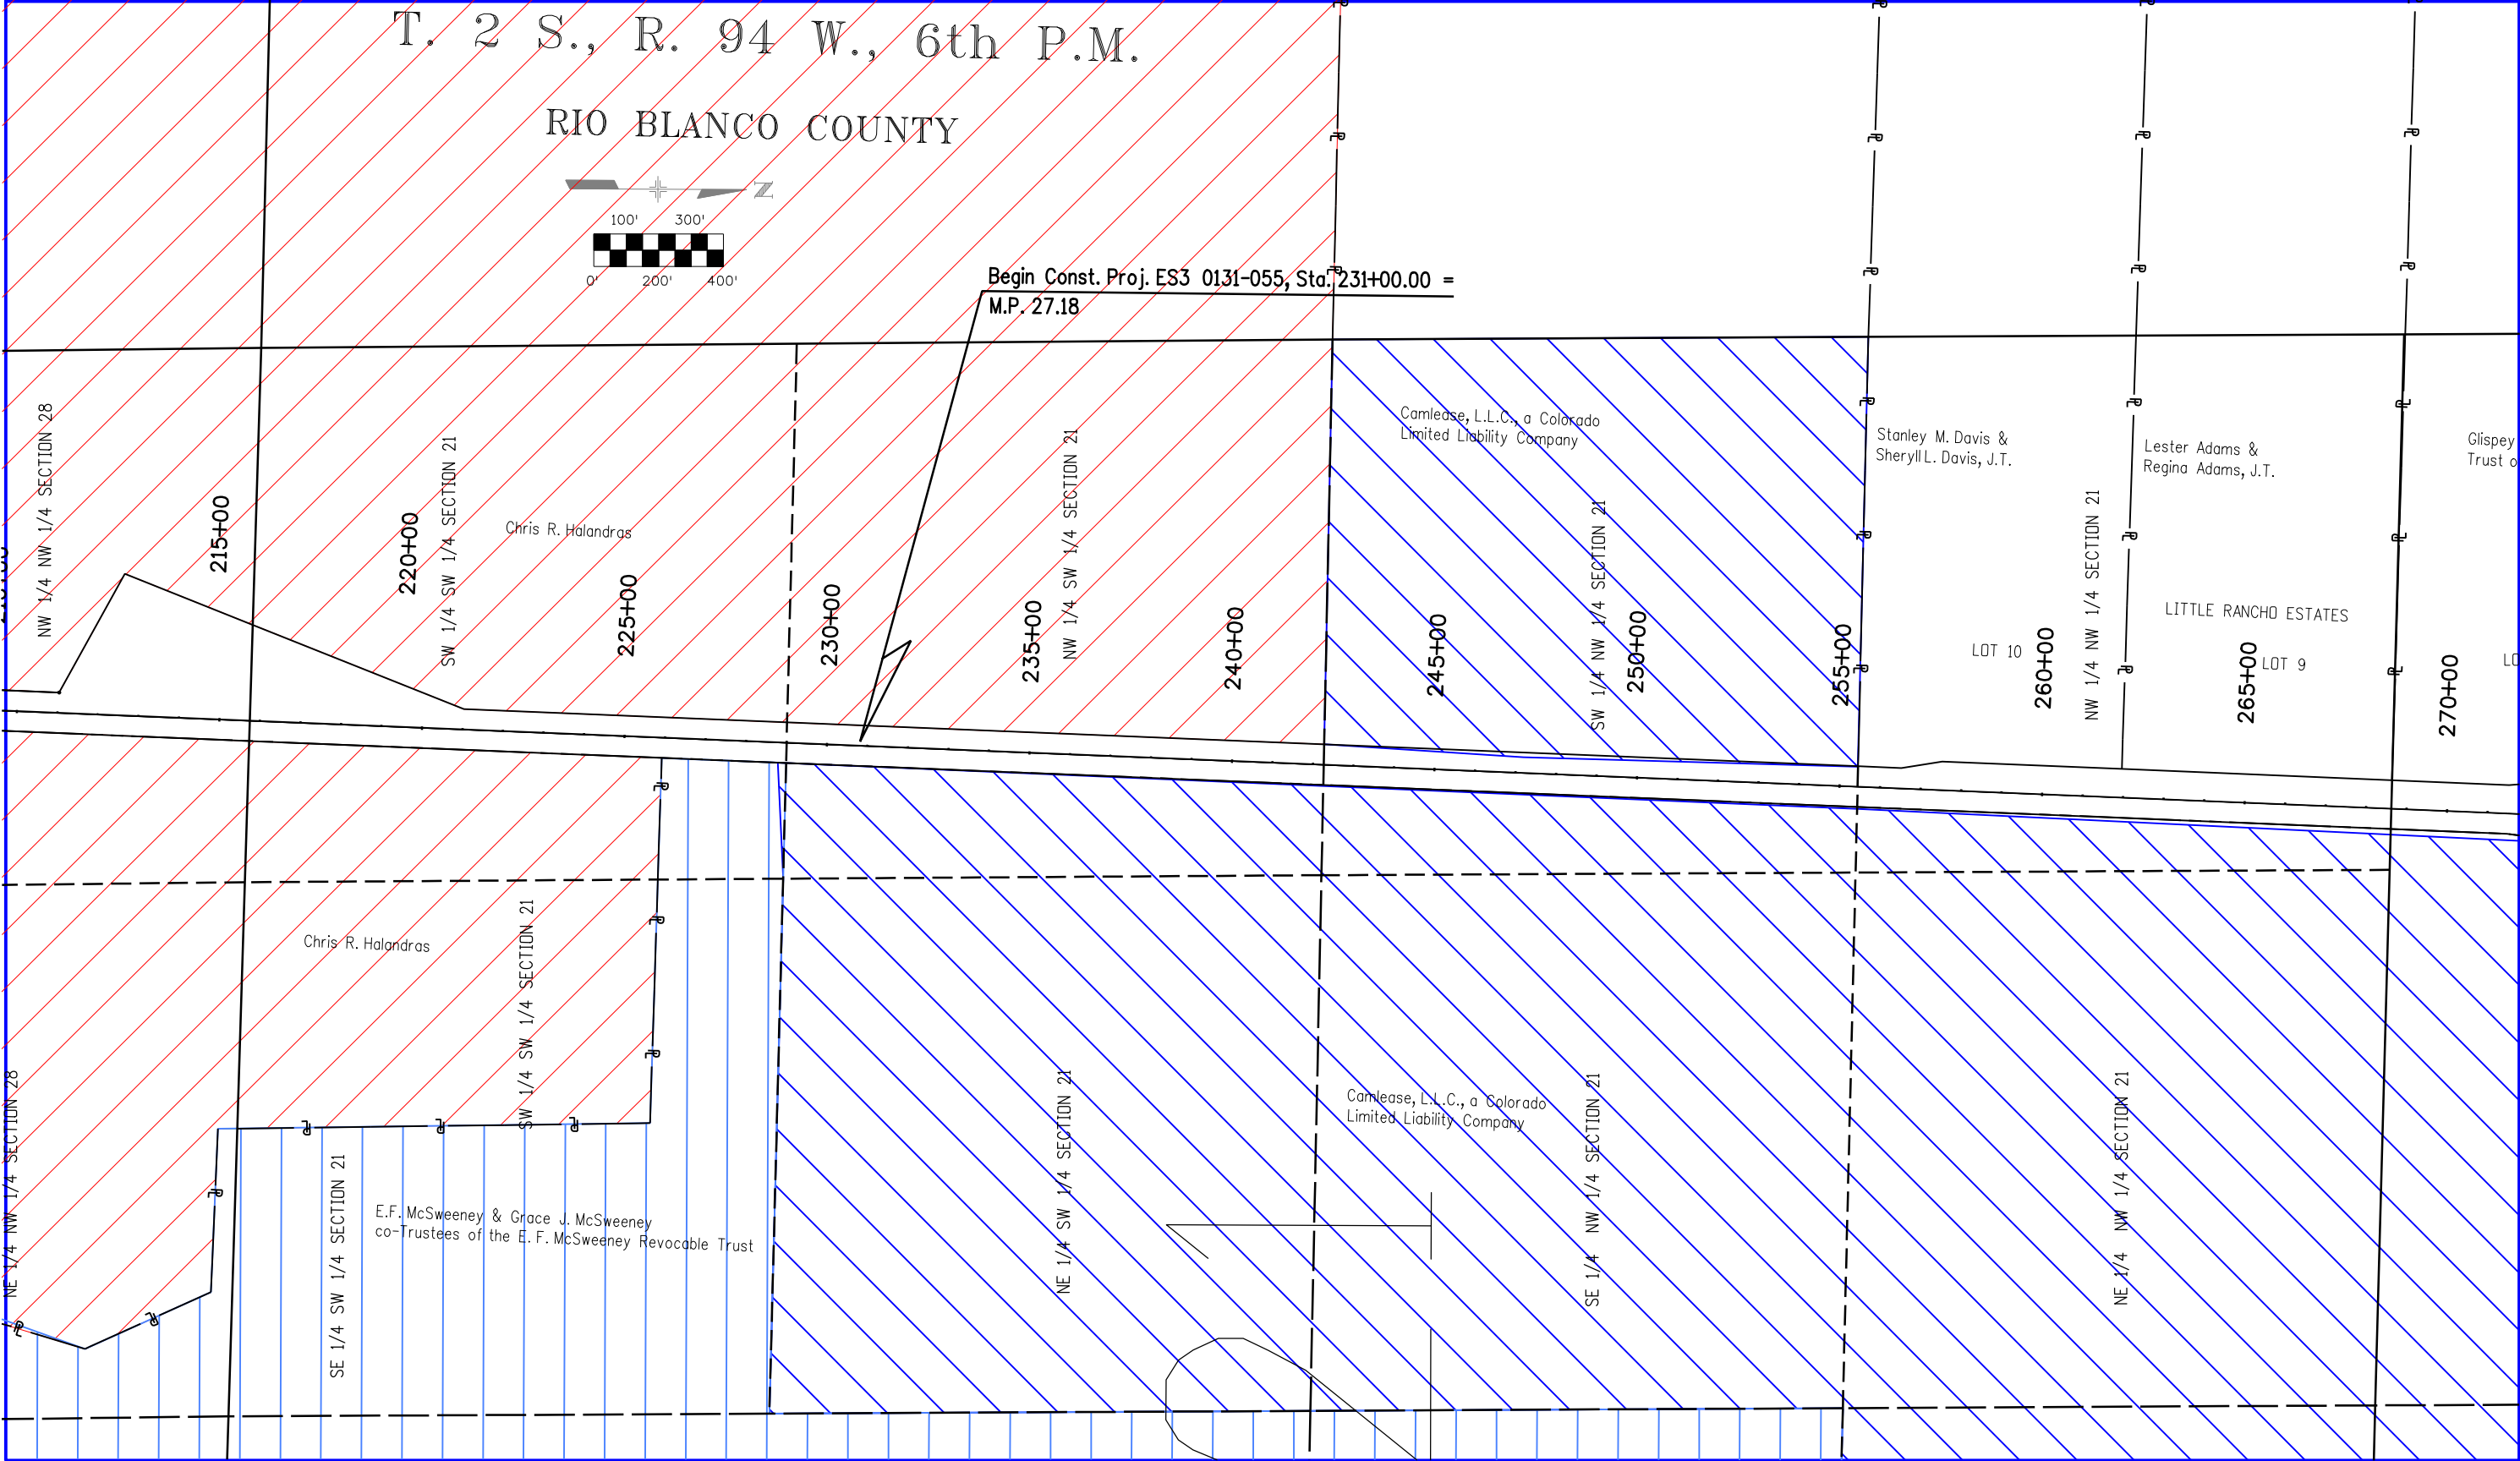

Colorado Department of Transportation



222 South 6th Street
Room 317
Grand Junction, CO 81501
Phone: 970-683-6234 FAX: 970-683-6249

Region 3

LED

Sheet Revisions

Date mm/yy	Description XXXXXXXX	Initials XXX

Sheet Revisions

Date mm/yy	Description XXXXXXXX	Initials XXX

Sheet Revisions



Date mm/yy	Description XXXXXXXX	Initials XXX

Right of Way Plans

Ownership Sheet

Project Number: STA 0131-043 Unit 1
Project Location: Rio Blanco Divide
Project Location: S.H. 13 (M.P. 22.7 - 30.8)
Project Code: Last Mod. Date Subset Sheets Sheet No.
13432 7/13/07 RW 6.01-6.09 RW 6.04

T. 2 S., R. 94 W., 6th P.M.
RIO BLANCO COUNTY

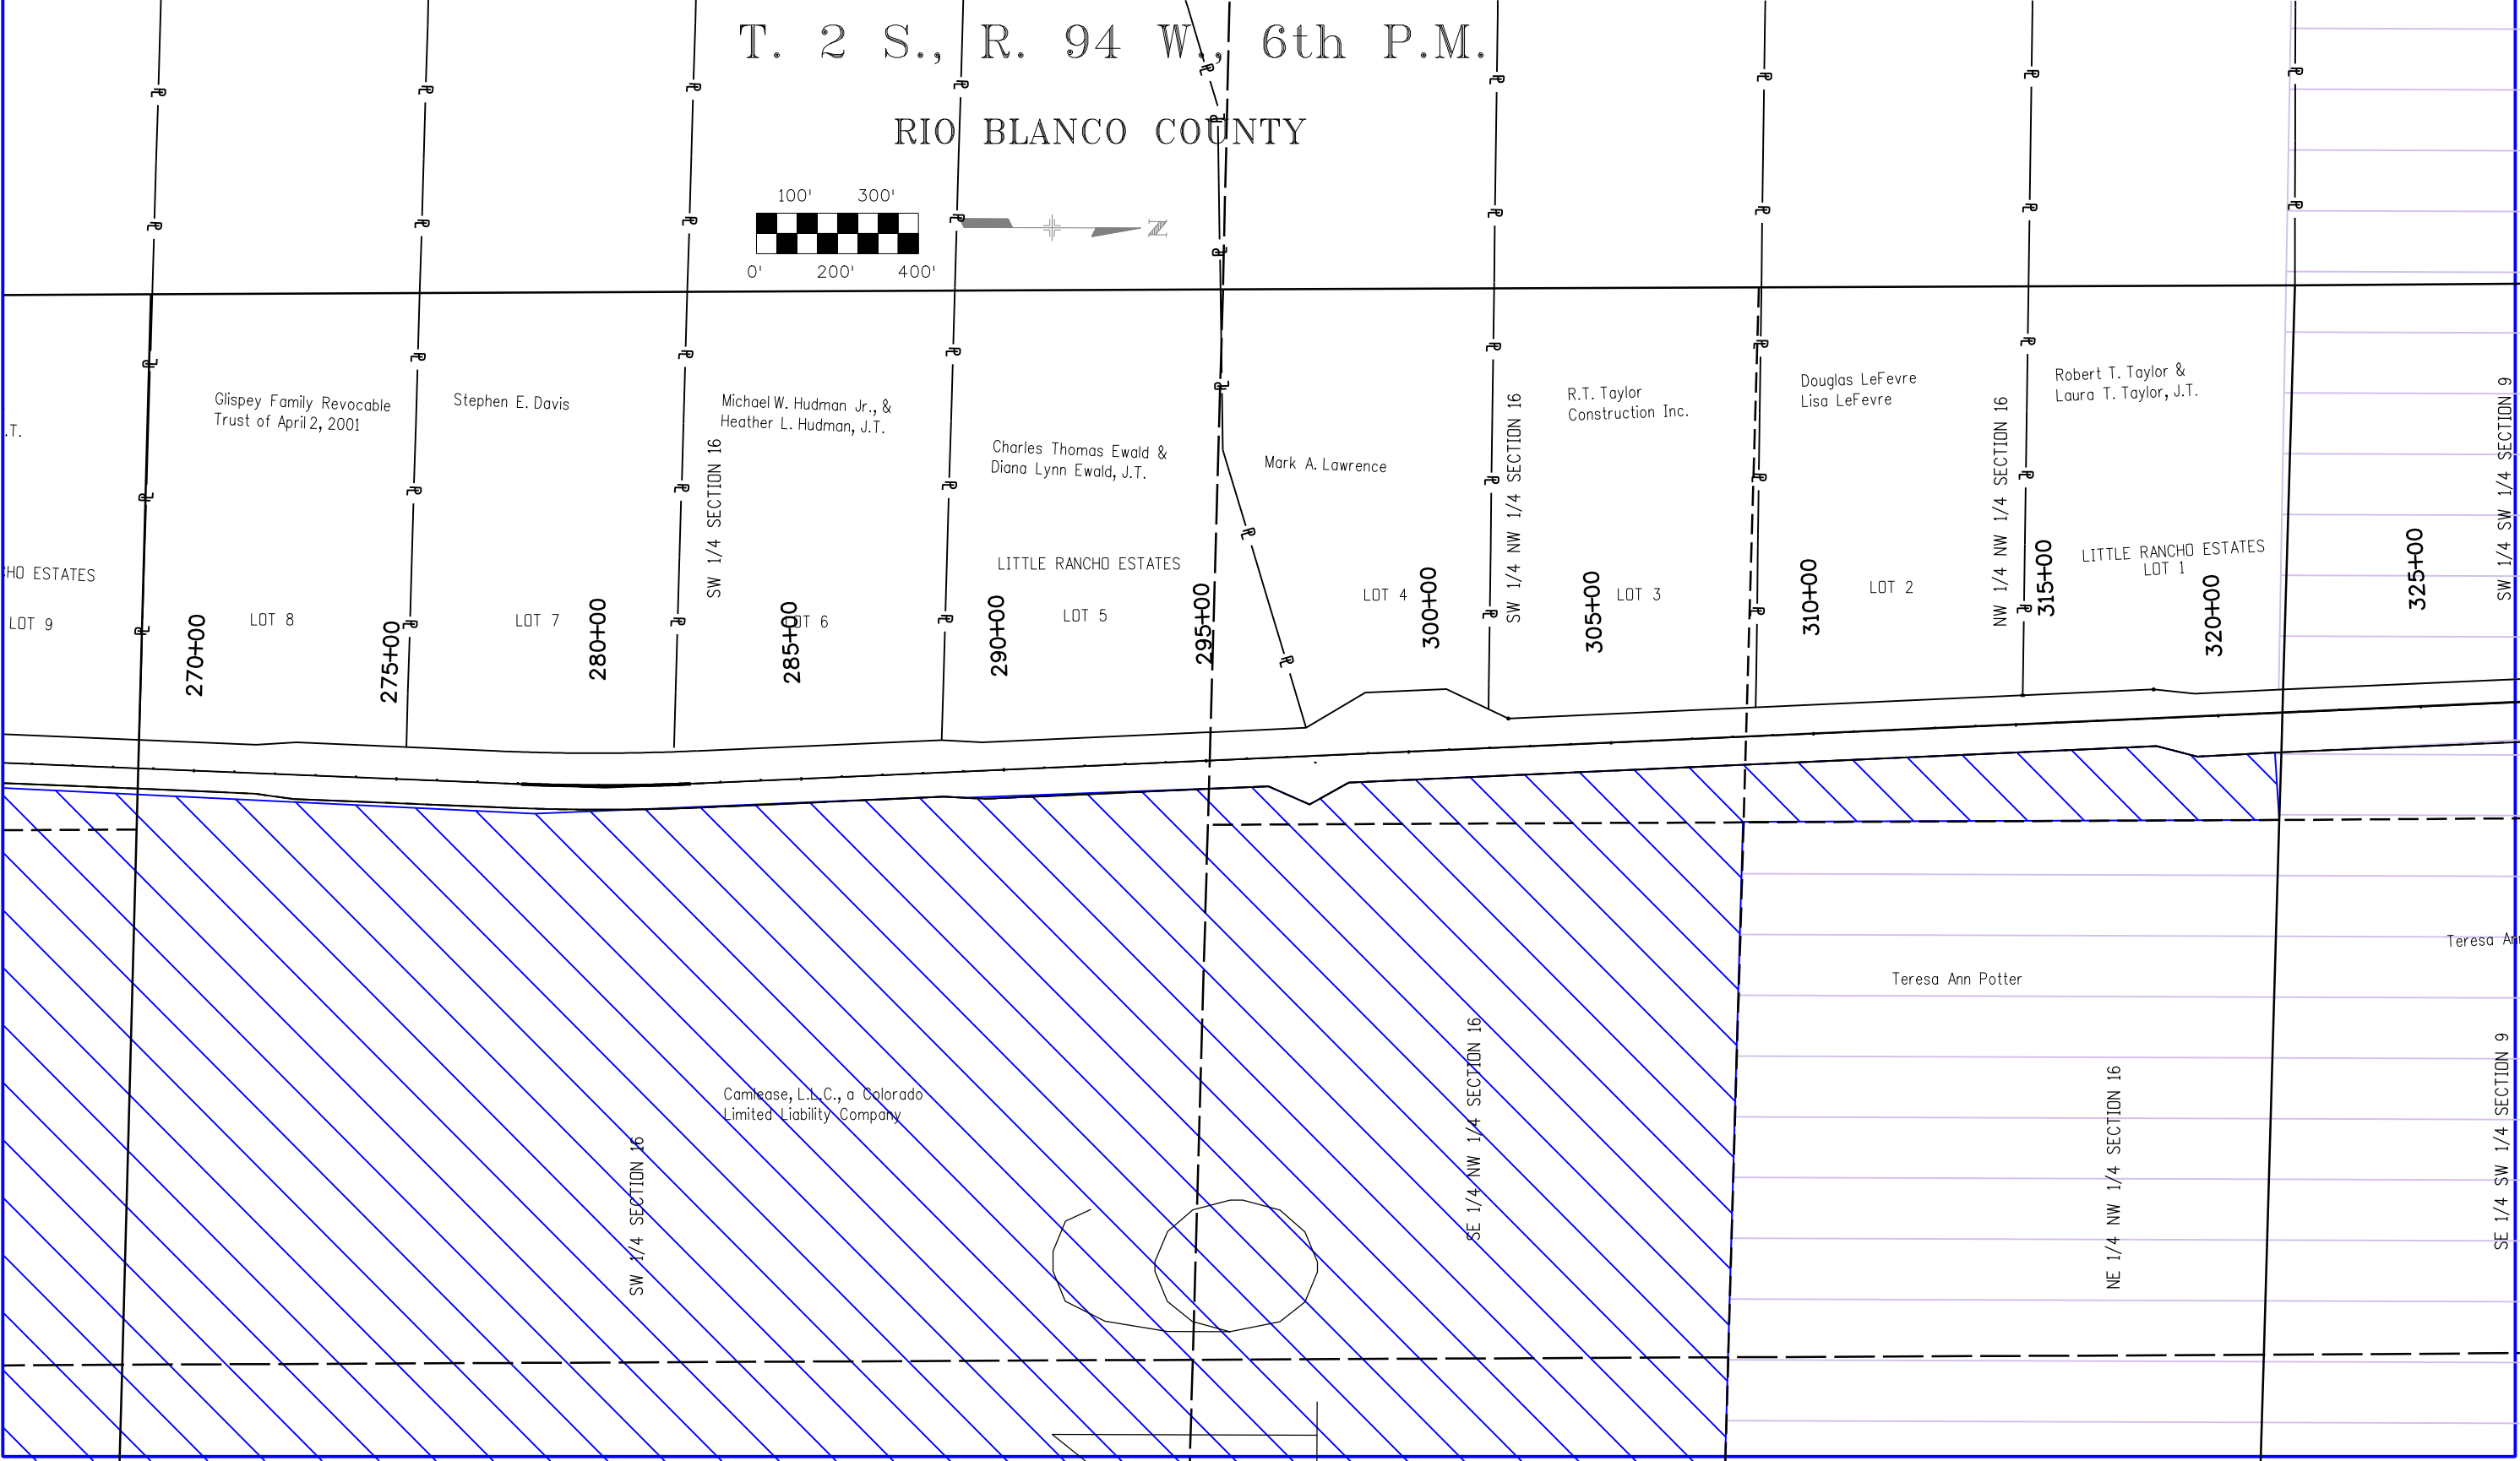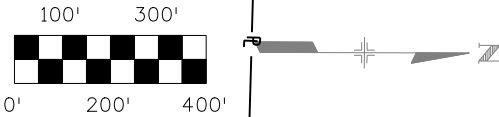

Colorado Department of Transportation



222 South 6th Street
Room 317
Grand Junction, CO 81501
Phone: 970-683-6234 FAX: 970-683-6249

Region 3

LED

Sheet Revisions

Date	Description	Initials
mm/yy	XXXXXXXX	XXX

Sheet Revisions

Date	Description	Initials
mm/yy	XXXXXXXX	XXX


Sheet Revisions

Date	Description	Initials
mm/yy	XXXXXXXX	XXX

Right of Way Plans

Ownership Sheet

Project Number: STA 0131-043 Unit 1			
Project Location: Rio Blanco Divide			
Project Location: S.H. 13 (M.P. 22.7 - 30.8)			
Project Code:	Last Mod. Date	Subset Sheets	Sheet No.
13432	7/09/07	RW 6.01-6.09	RW 6.05

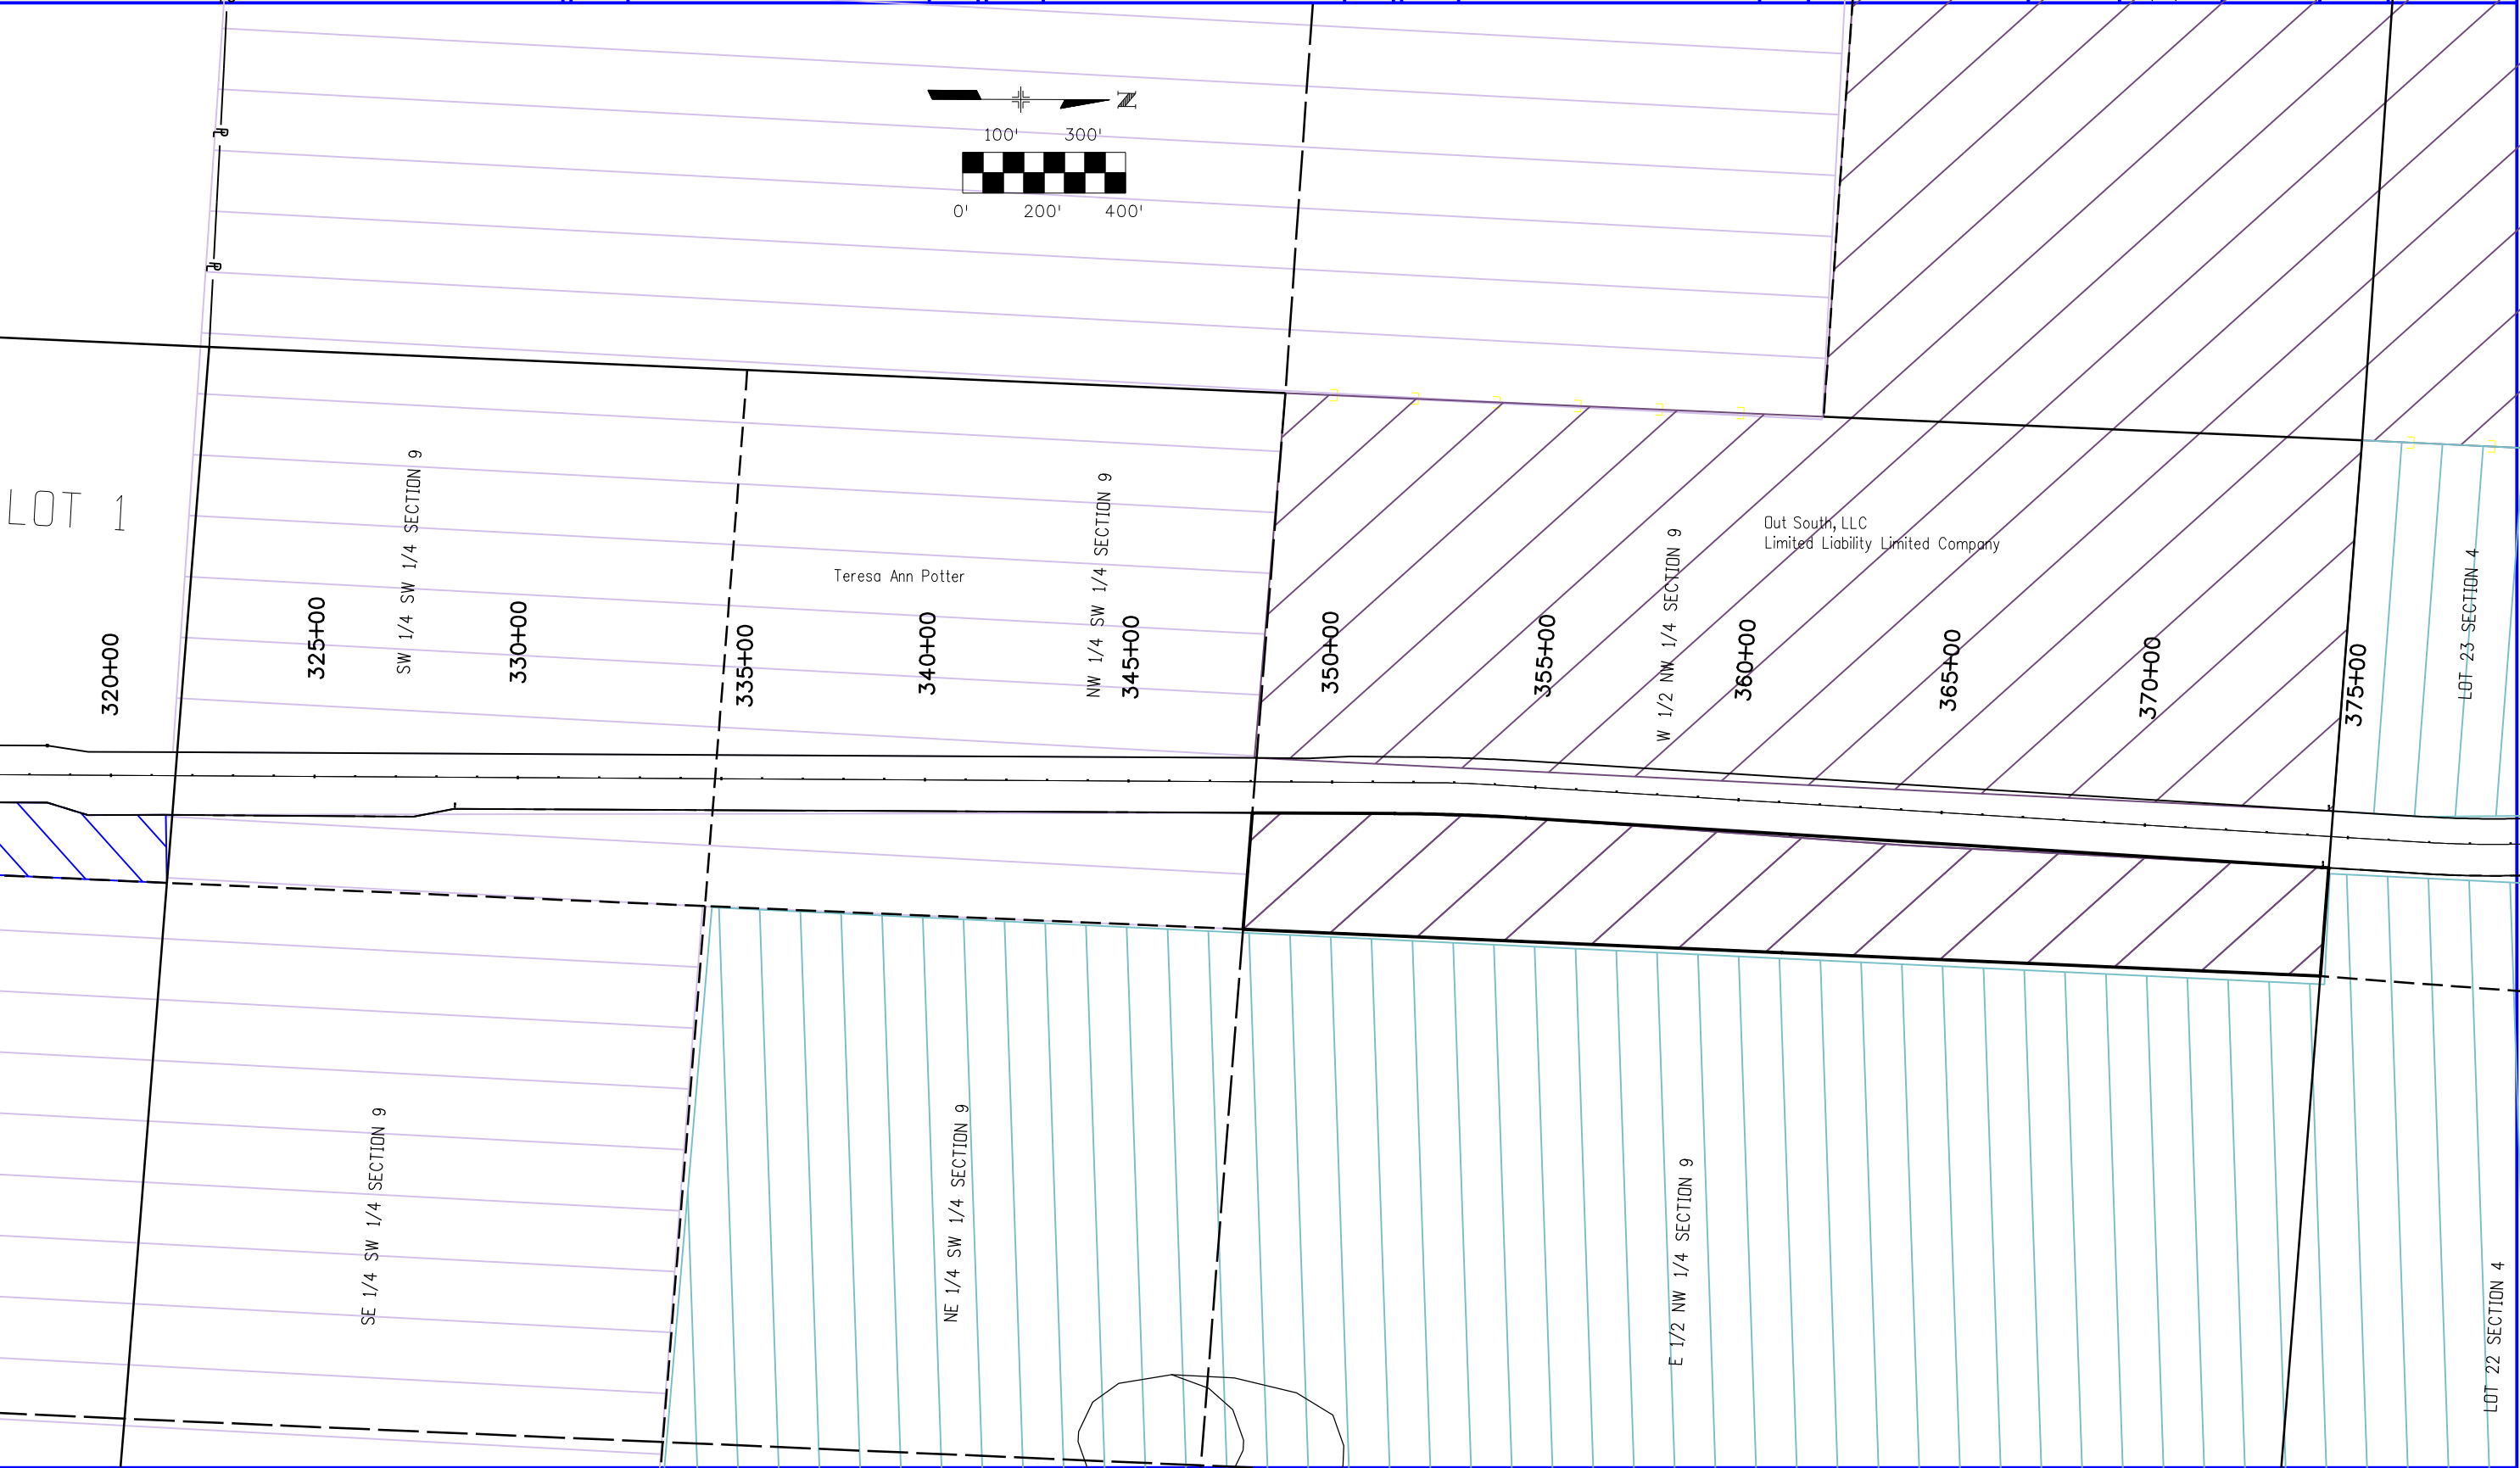

Colorado Department of Transportation



222 South 6th Street
Room 317
Grand Junction, CO 81501
Phone: 970-683-6234 FAX: 970-683-6249

Region 3

LED

Sheet Revisions

Date	Description	Initials
mm/yy	XXXXXXXX	XXX

Sheet Revisions

Date	Description	Initials
mm/yy	XXXXXXXX	XXX


Sheet Revisions

Date	Description	Initials
mm/yy	XXXXXXXX	XXX

Right of Way Plans

Ownership Sheet

Project Number: STA 0131-043 Unit 1
Project Location: S.H. 13 (MP 22.7-30.8)
Project Location: Rio Blanco Divide
Project Code: 13432
Last Mod. Date: 7/13/07
Subset Sheets: RW 6.01-6.09
Sheet No.: RW 6.06

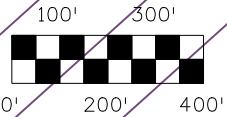

T. 2 S., R. 94 W., 6th P.M.


RIO BLANCO COUNTY

Out South, LLC
Limited Liability Limited Company

United States Department of the Interior
Bureau of Land Management

End Const. Proj. ES3 0131-055, Sta. 419+37.84 =
Sta. 8+99.74, on Const. Proj. STA 0131-044 =
M.P. 30.75

End R.D.W. Proj. STA 0131-043 Unit 1, Sta. 416+45.38 =
Sta. 416+45.38 on Const. Proj. STA 0131-043 =
Sta. 1617+99.5 on Proj. FAP 4(3) =
Sta. 6+07.28 on R.D.W. Proj. C 0131-035 Unit2

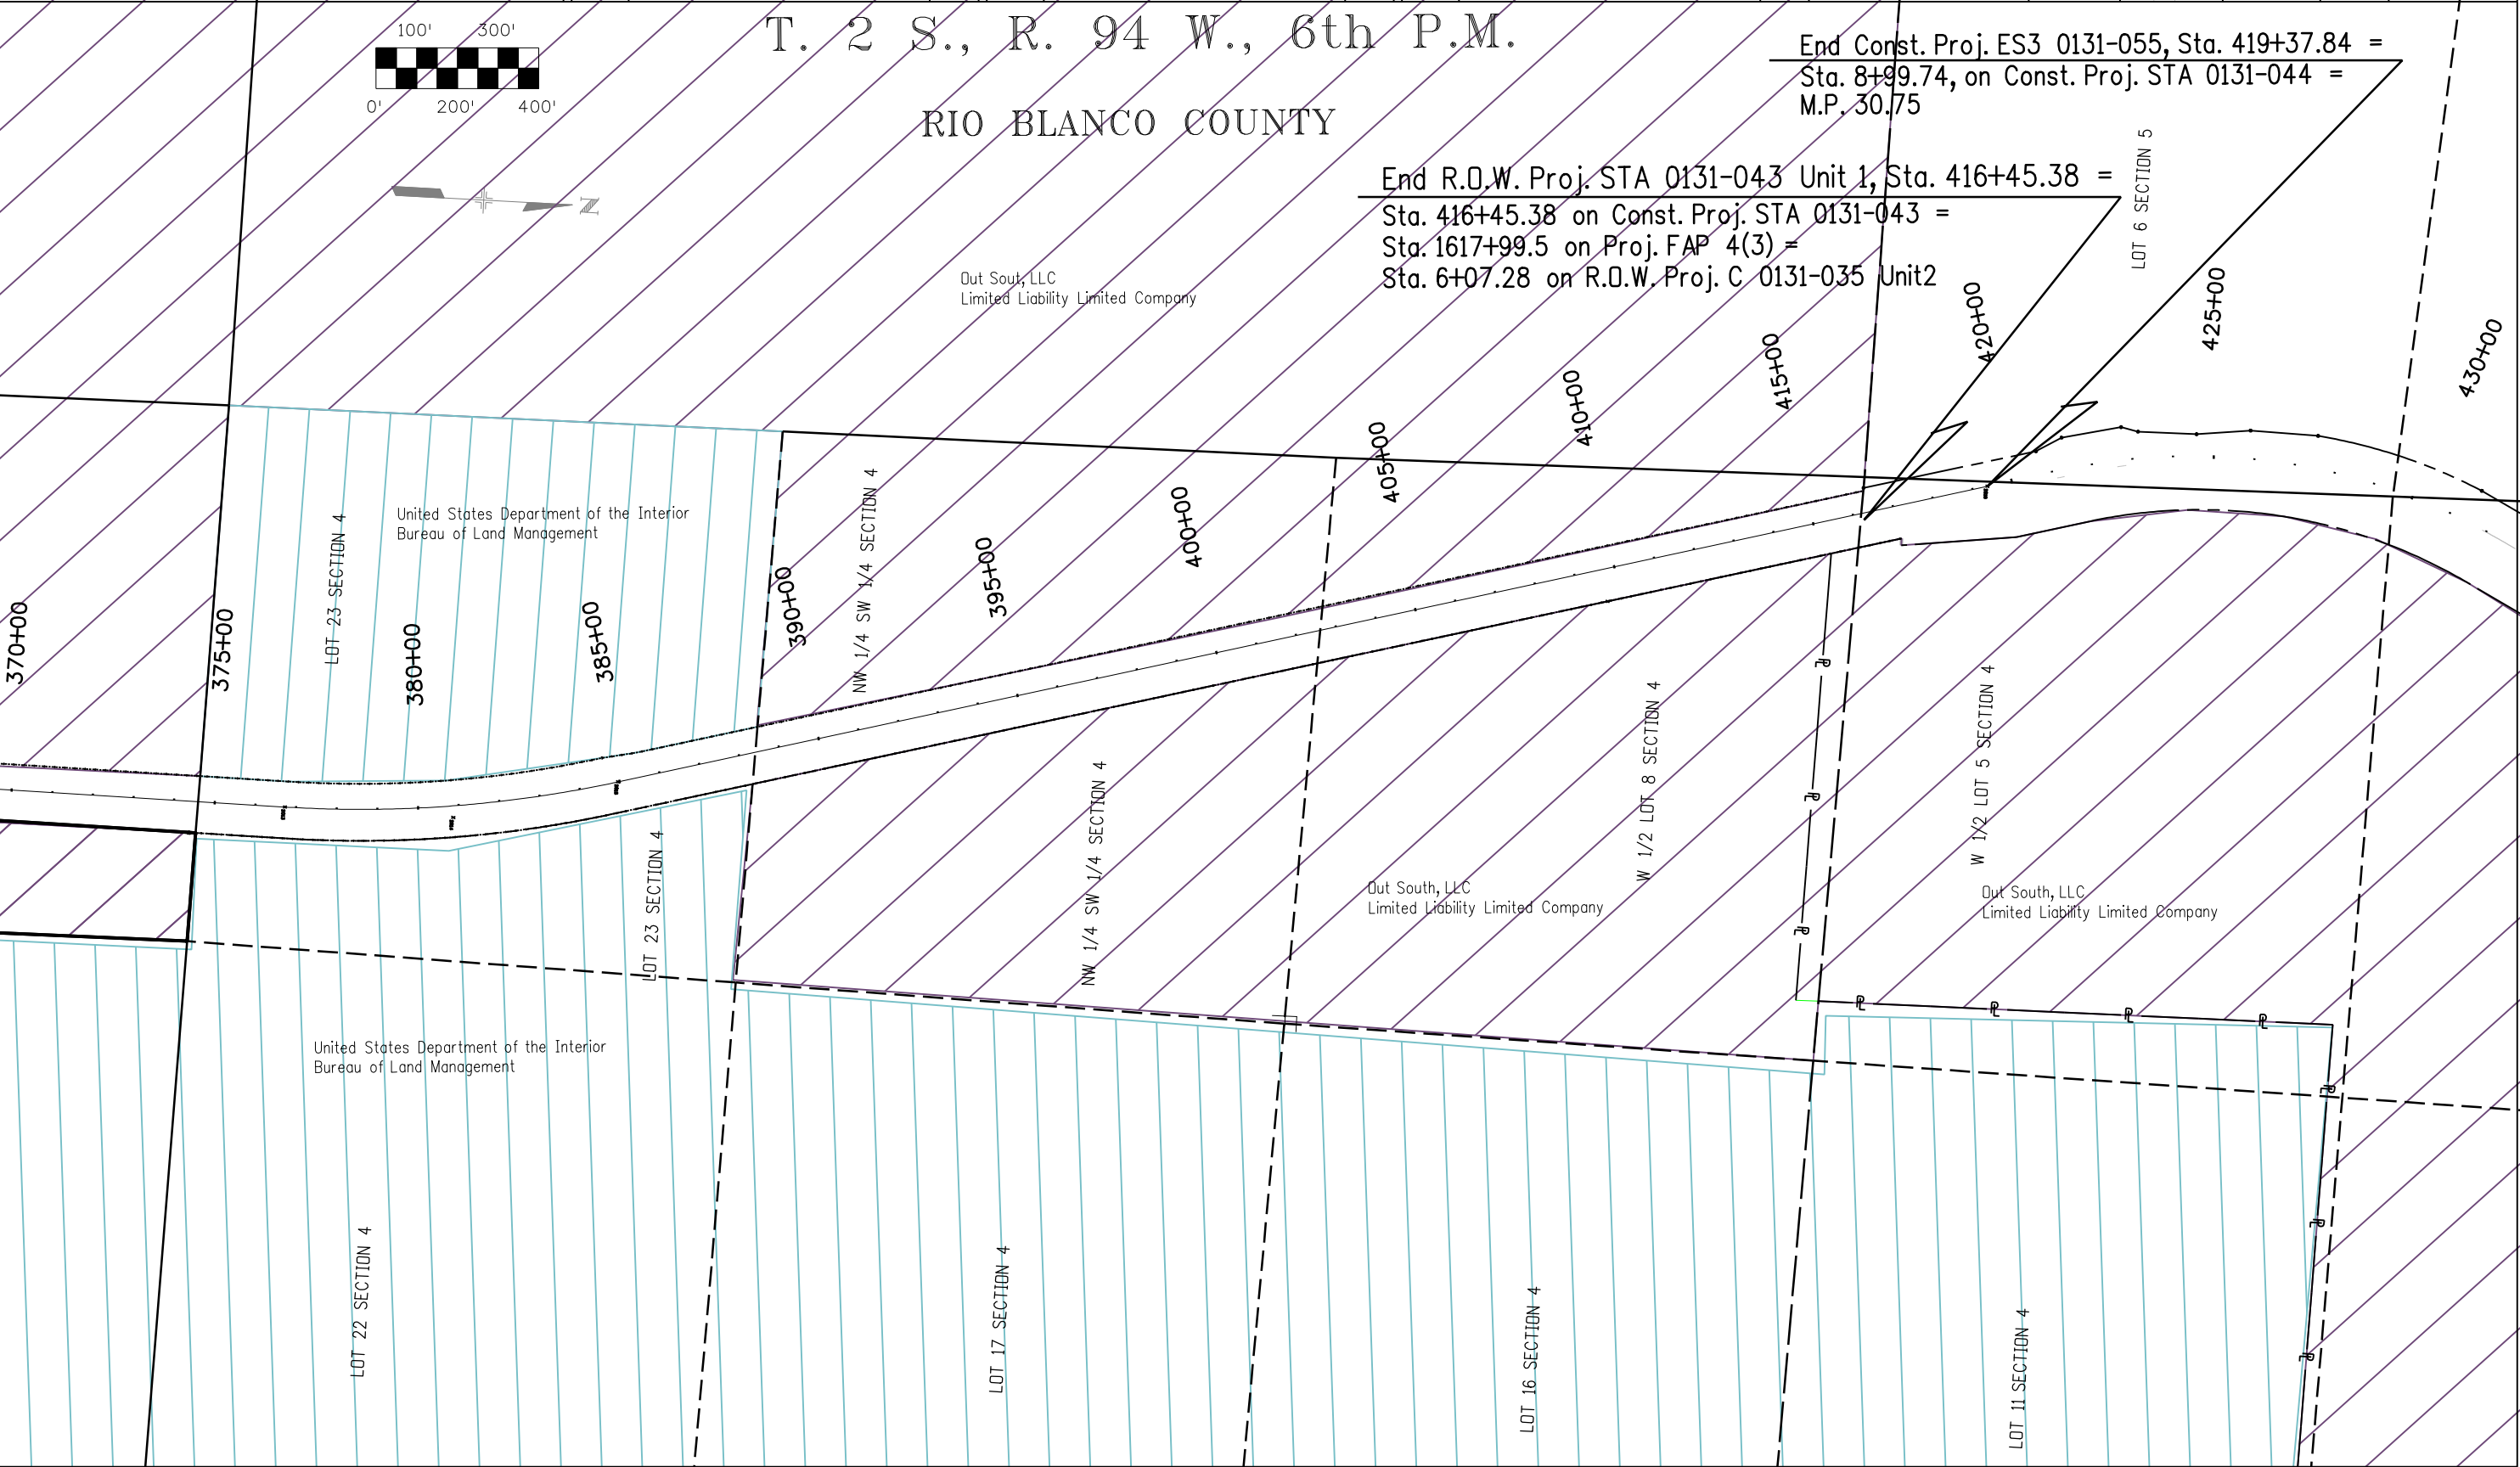

Colorado Department of Transportation



222 South 6th Street
Room 317
Grand Junction, CO 81501
Phone: 970-683-6234 FAX: 970-683-6249

Region 3

LED

Sheet Revisions

Date	Description	Initials
03/09	revise const. project number	JWJ

Sheet Revisions

Date	Description	Initials
mm/yy	XXXXXXXX	XXX

Sheet Revisions


Date	Description	Initials
mm/yy	XXXXXXXX	XXX

Right of Way Plans

Ownership Sheet


Project Number: STA 0131-043 Unit 1			
Project Location: S.H. 13 (MP 22.7-30.8)			
Project Location: Rio Blanco Divide			
Project Code:	Last Mod. Date	Subset Sheets	Sheet No.
13432	7/13/07	RW 6.01-6.09	RW 6.07

T. 3 S., & T. 2 S., R. 94 W., 6th P.M.
RIO BLANCO COUNTY

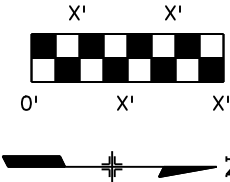

Begin RDW Proj. STA 0131-043 Unit 1, Sta. 136+57.58=
M.P. 25.43

Sta. 140+00.00, Begin Const. Proj. ES3 0131-055=
M.P. 25.46

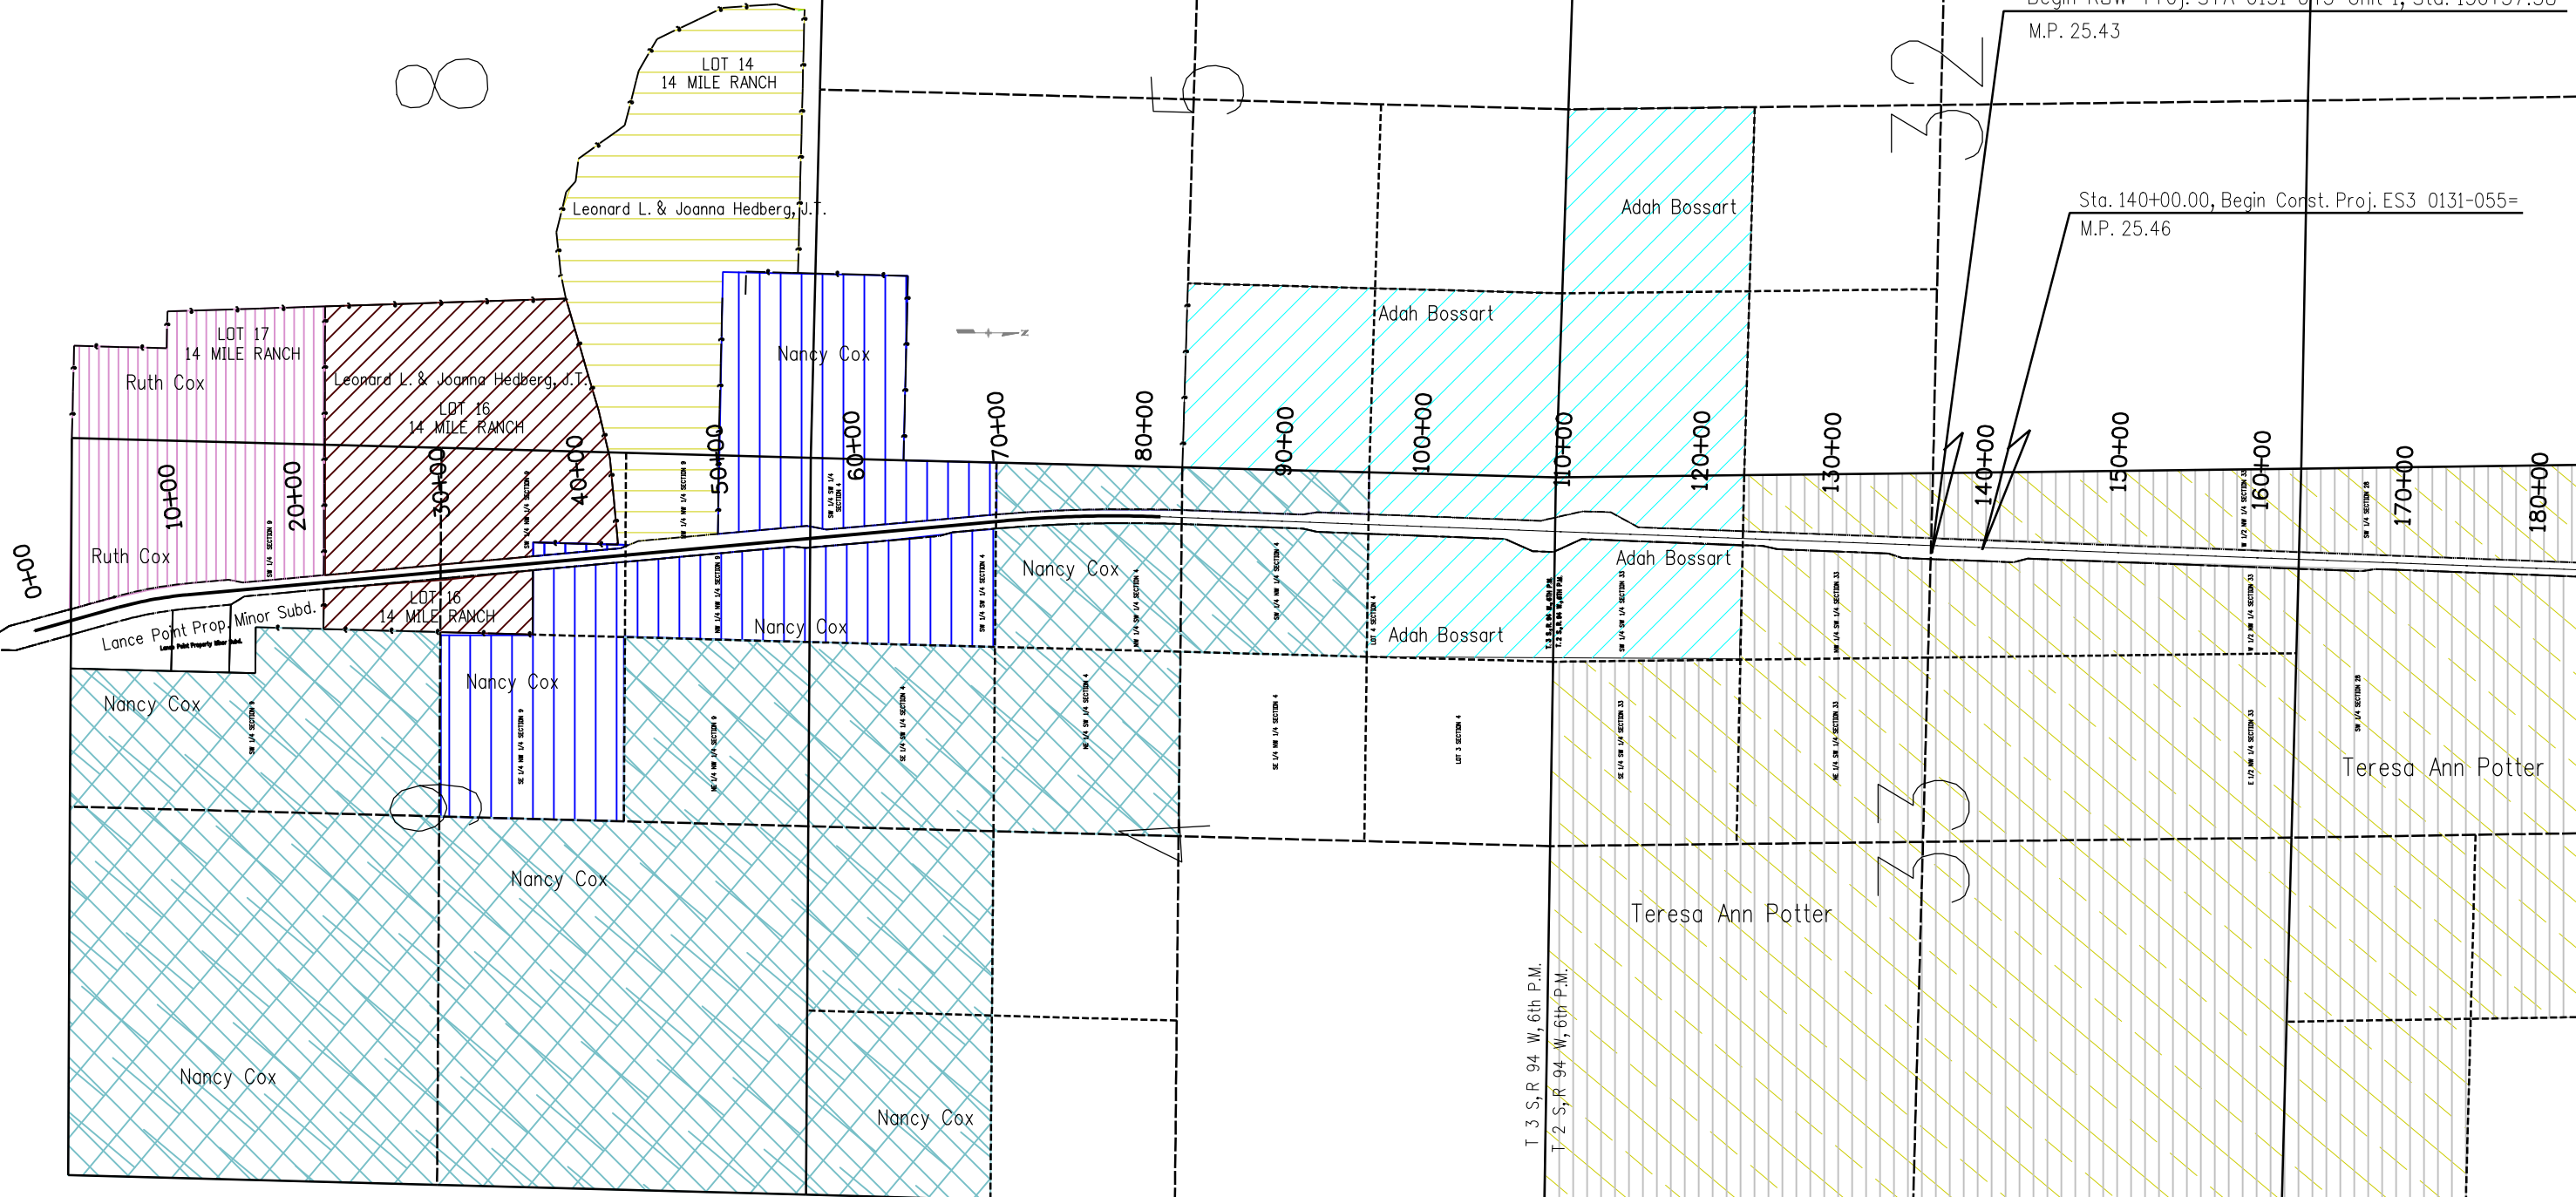

Colorado Department of Transportation



222 South 6th Street
Room 317
Grand Junction, CO 81501
Phone: 970-683-6234 FAX: 970-683-6249

Region 3

LED

Sheet Revisions

Date	Description	Initials
03/09	revise Const. Proj. number	JWJ

Sheet Revisions

Date	Description	Initials
mm/yy	XXXXXXX	XXX


Sheet Revisions

Date	Description	Initials
mm/yy	XXXXXXX	XXX

Right of Way Plans

Ownership Sheet

Project Number: STA 0131-043 Unit 1
Project Location: S.H. 13 (MP 22.7-30.8)
Project Location: Rio Blanco Divide
Project Code: Last Mod. Date Subset Sheets Sheet No.
13432 03/11/09 RW 6.01-6.09 RW 6.08

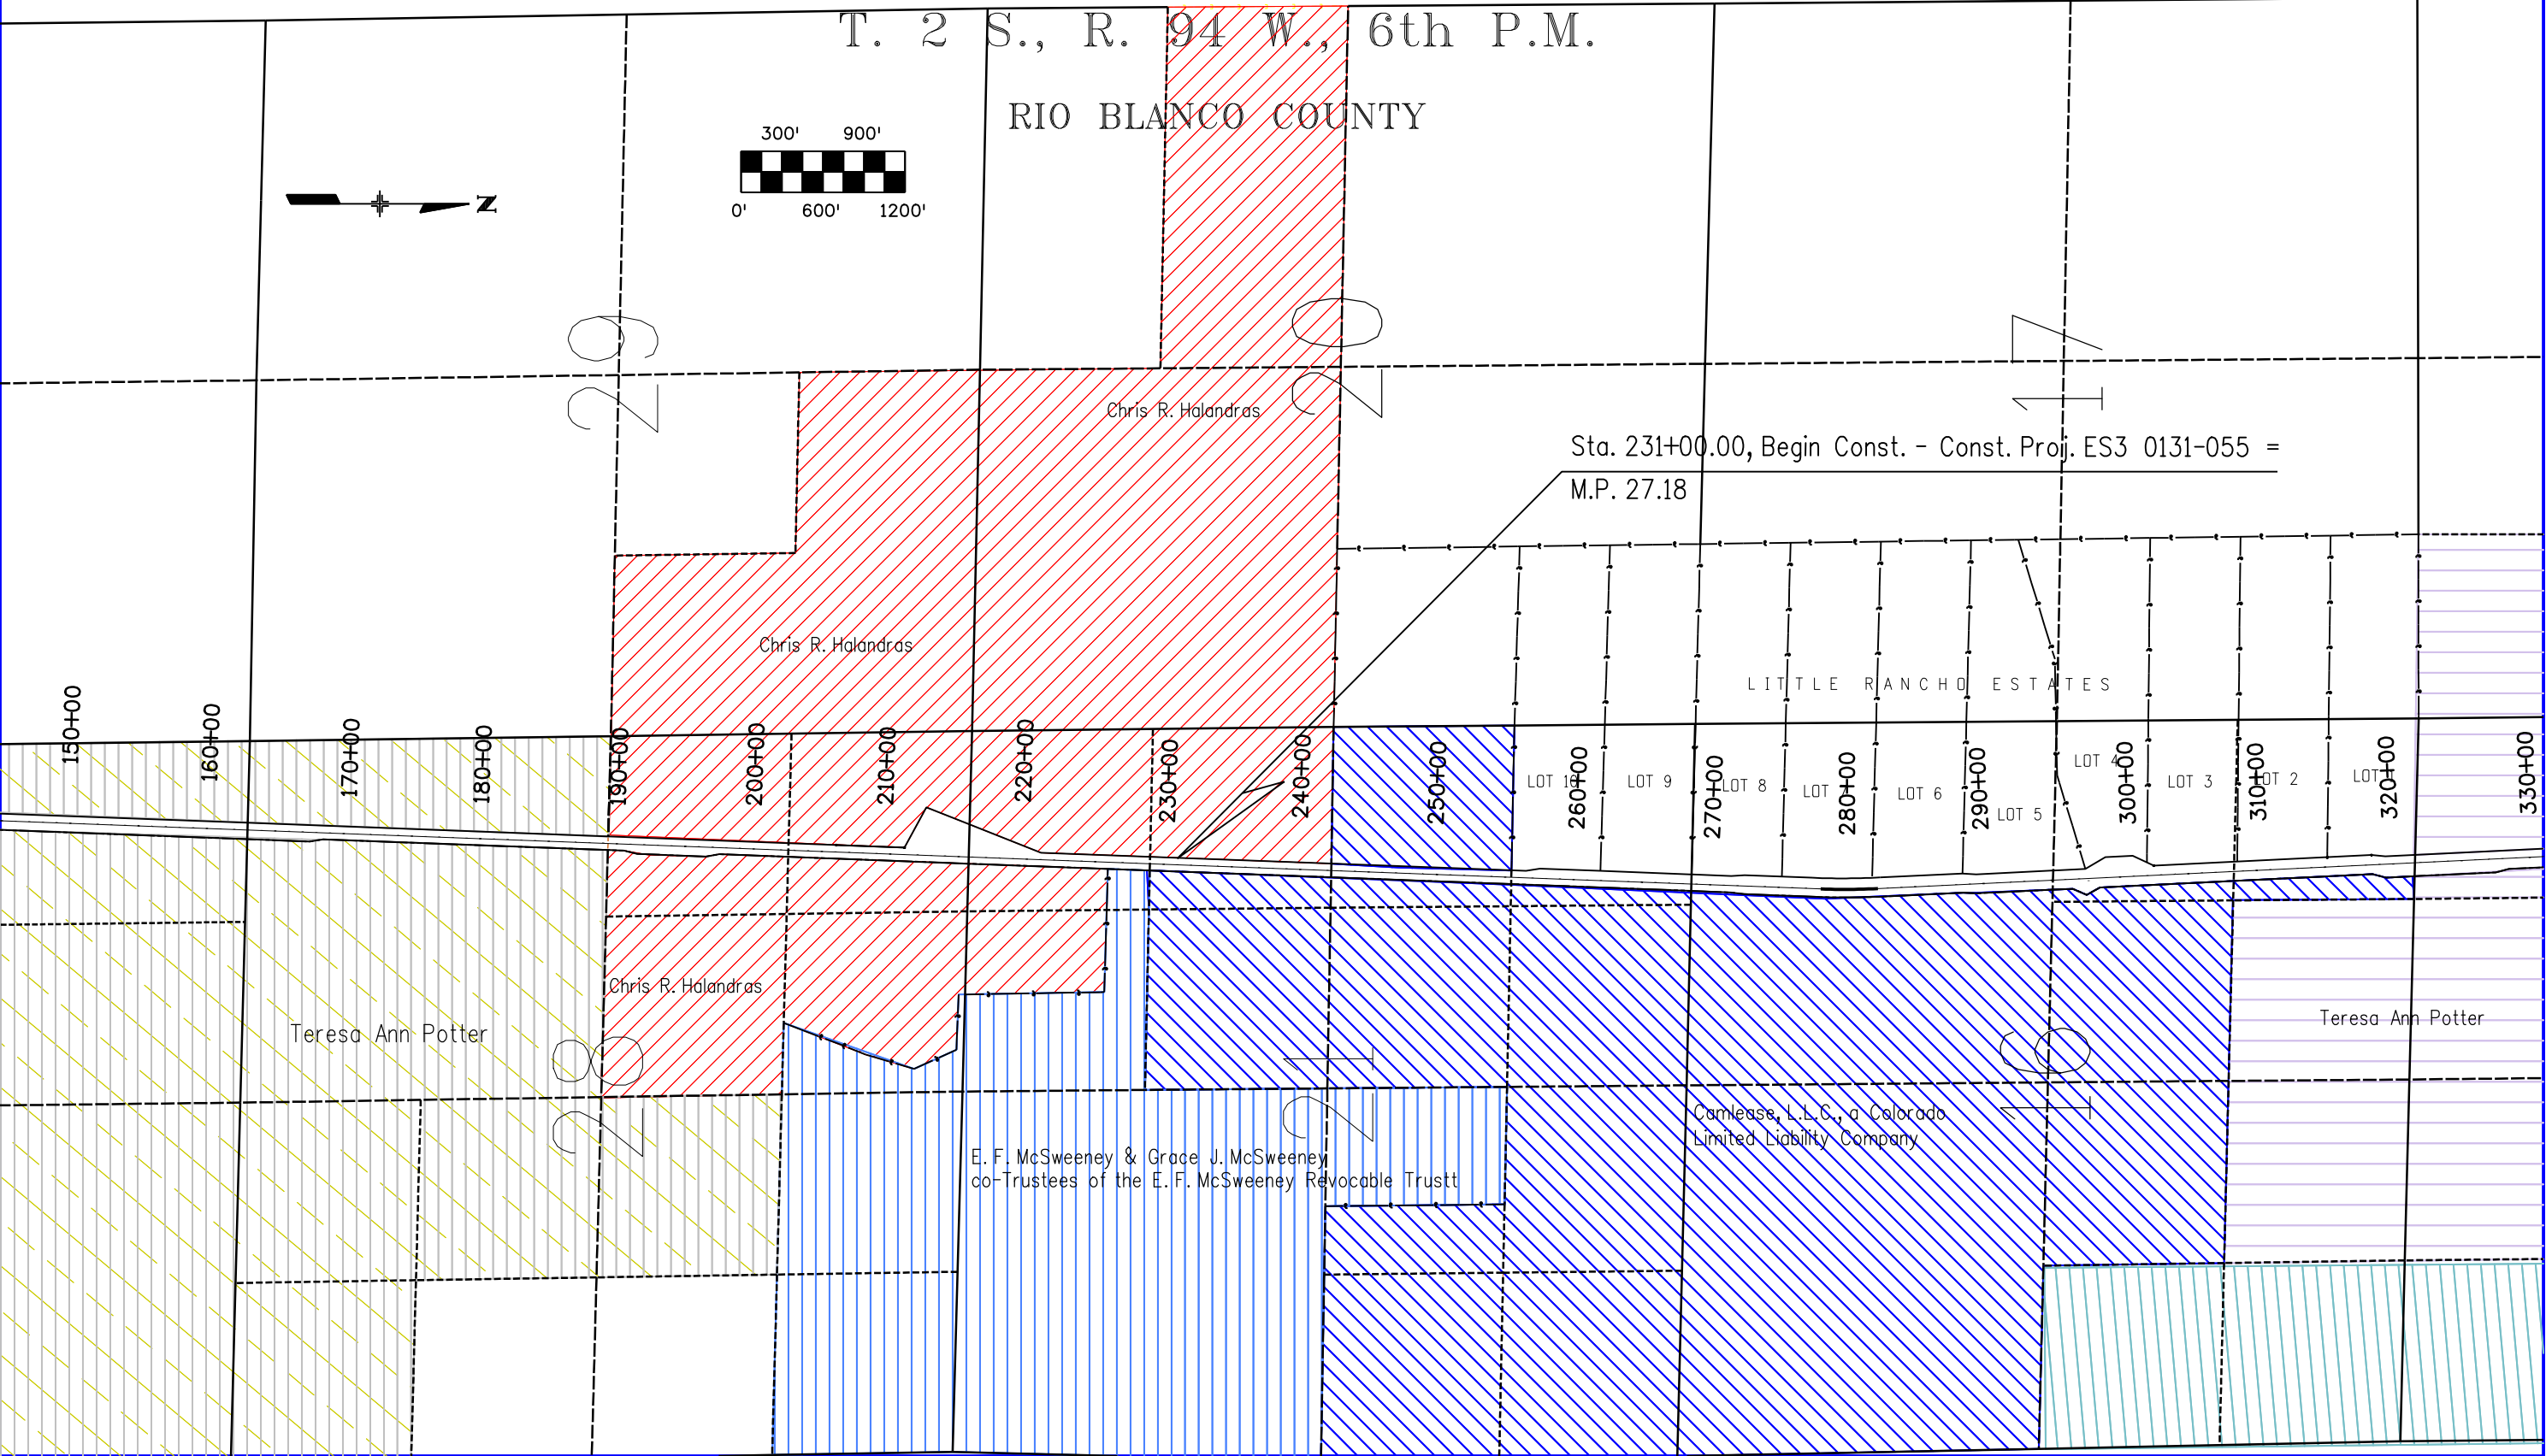

Colorado Department of Transportation



222 South 6th Street
Room 317
Grand Junction, CO 81501
Phone: 970-683-6234 FAX: 970-683-6249

Region 3

LED

Sheet Revisions

Date	Description	Initials
03/09	revise Const. Proj. number	JWJ

Sheet Revisions

Date	Description	Initials
mm/yy	XXXXXXX	XXX

Sheet Revisions

Date	Description	Initials
mm/yy	XXXXXXX	XXX

Right of Way Plans

Ownership Sheet

Project Number: STA 0131-043			
Project Location: S.H. 13 (MP 22.7-30.8)			
Project Location: Rio Blanco Divide			
Project Code:	Last Mod. Date	Subset Sheets	Sheet No.
13432	03/11/09	RW 6.01-6.09	RW 6.09

