


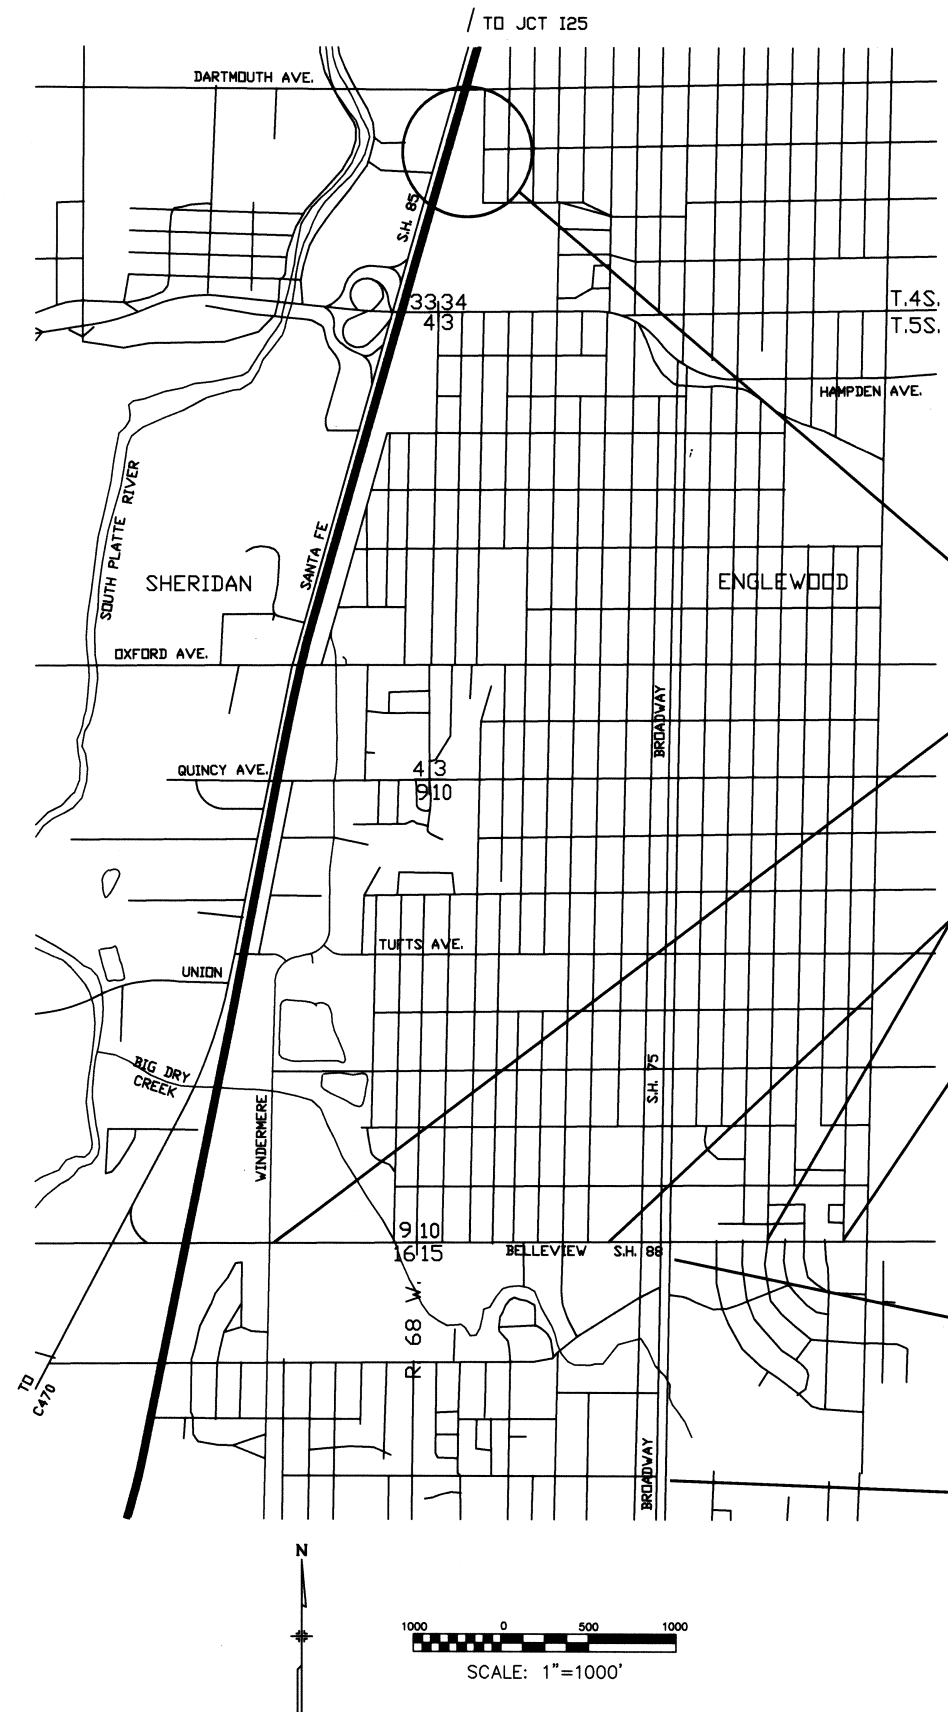

DEPARTMENT OF TRANSPORTATION
STATE OF COLORADO
RIGHT OF WAY PLAN OF PROPOSED
FEDERAL AID PROJECT #STE M395-001
S.H. 75 (BROADWAY)
S.H. 88 (BELLEVUE)
ARAPAHOE COUNTY

RIGHT OF WAY
CUSHING PARK BIKEPATH
BROADWAY AND BELLEVUE
SIDEWALKS

FED. ROAD REGION	DIVISION	PROJ. NO.	SHEET NO.	TOTAL SHEETS
VIII	COLORADO	STE M395-001	1	

REVISIONS

SHEET NO. INDEX OF SHEETS

1	TITLE SHEET
2, 3	CONTROL AND MONUMENTATION SHEETS
4-10	RIGHT OF WAY SHEETS

PROJECT SITE STE M395-001

BEGIN PROJECT STE M395-001
STA. 136+44.0
(WEST BELLEVUE AVE.) (SH 88)
M.P. 9.096


NO WORK SECTION
STA. 178+38.6 TO STA. 202+03.9
M.P. 9.890 TO 10.338

END PROJECT STE M395-001
STA. 211+43.2 S.H. 88
(EAST BELLEVUE AVE.) (S.H. 88)
M.P. 10.516

BEGIN PROJECT STE M395-001
STA. 56+20.00 S.H. 75
(SOUTH BROADWAY) (S.H. 75)
M.P. 1.958

END PROJECT STE M395-001
STA. 79+10.10 S.H. 75
(SOUTH BROADWAY) (S.H. 75)
M.P. 2.392

CONVENTIONAL SIGNS

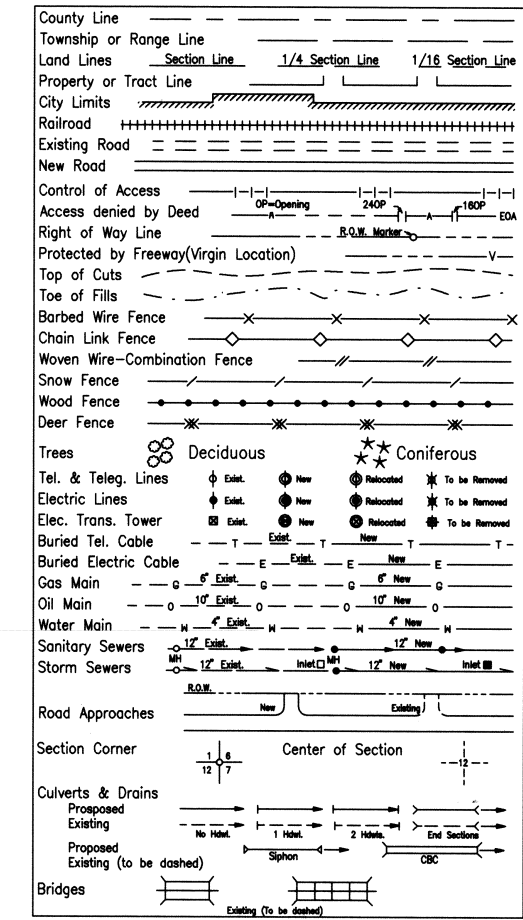


COLORADO DEPARTMENT OF TRANSPORTATION
SURVEY CONTROL DIAGRAM
IN SECTION 33, TOWNSHIP 4 SOUTH, RANGE 68 WEST, COUNTY OF ARAPAHOE
PROJECT #STE M395-001
CUSHING PARK

PREPARED BY: FRASIER & HALBE ENGINEERING COMPANY

FED. ROAD REGION	DIVISION	PROJ. NO.	SHEET NO.	TOTAL SHEETS
VI	COLORADO	STE M395-001	2	

RIGHT OF WAY

REVISIONS

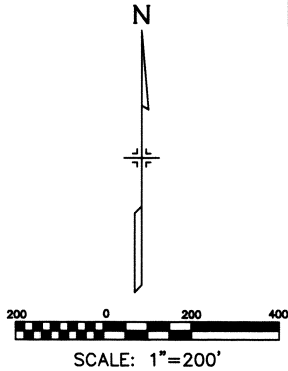


GENERAL NOTES

- NOTICE:** According to Colorado law, you must commence any legal action based upon any defect in this survey within three years after you first discover such defect. In no event may any action based upon any defect in this survey be commenced more than ten years from the date of the certification shown hereon.
- No Warranty is implied or expressed unless this sheet bears the original signature and seal of the preparer.
- COORDINATE BASE:** Coordinates shown hereon are project coordinates and have their origins at CDOT control monument 3.032008 with coordinates of N 1665821.4600 E 3142349.5000. Coordinate information supplied by Benchmark Surveying, Ltd, project 3420.RTD, dated November 22, 1994.
- Field survey control precision computed to exceed 1:100000
- BASIS OF BEARING:** Bearings shown hereon are based on a line between CDOT control monument 3.032008 (point 9008) and point 504, bearing N09°54'52"E.
- BENCHMARK:** CDOT type 2 control monument stamped 3.033009A, Elev = 5300.241 (point 595). Elevation from Benchmark Surveying, Ltd., project 3420.RTD, dated November 22, 1994.
- This survey is not a complete boundary survey of all adjoining owners and is prepared for Colorado Department of Transportation purposes only.

FOUND CONTROL POINT TABULATION

TOWNSHIP 4 SOUTH, RANGE 68 WEST OF THE 6th P.M.

PNT	NORTHING	EASTING	ELEVATION	MONU. No.	DESCRIPTION OF MONUMENTS
30	1665840.7993	3142026.9292	-	3.032008A	CDOT TYPE 2 MONUMENT
31	1665567.9280	3141936.8293	-	3.03309	CDOT TYPE 2 MONUMENT
60	1665707.0057	3142359.6105	-	CP-60	3.25" ALUM CAP IN RANGE BOX
504	1668771.5401	3142865.1378	-	-	#5 REBAR W/ YELLOW PLASTIC CAP LS 16401
505	1666562.8061	3142298.6529	-	-	#5 REBAR W/ YELLOW PLASTIC CAP LS 16401
595	1665626.5233	3141953.8074	5300.241	3.033009A	CDOT TYPE 2 MONUMENT
9008	1665821.4600	3142349.5000	5288.921	3.032008	3.25" ALUM CAP IN RANGE BOX

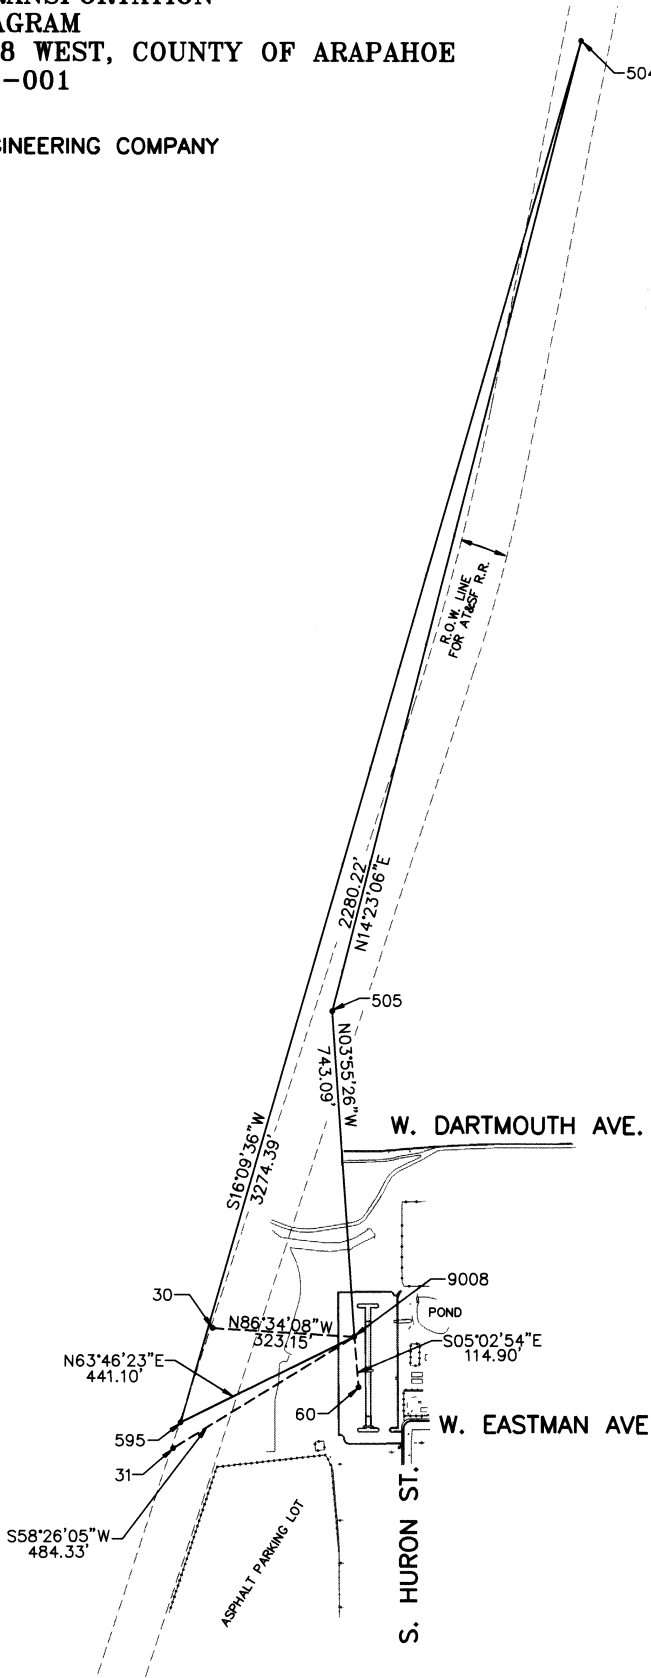

LEGEND

- TRAVERSE LINE
- - - SIDESHOT LINE
- FND CONTROL MONUMENT

SURVEYOR CERTIFICATE

This Control Survey was prepared under my supervision and checking.

Name DAVID J. JENSEN P.L.S. No. 20683


Date 2-14-96



COLORADO DEPARTMENT OF TRANSPORTATION
SURVEY CONTROL DIAGRAM
IN SECTIONS 9, 10, 15, AND 16, T. 5 S., R. 68 W., COUNTY OF ARAPAHOE
PROJECT #STE M395-001
BELLEVUE AVE. BETWEEN S. CLARKSON ST. AND S. WINDEMERE ST.
BROADWAY SOUTH OF BELLEVUE AVE.
PREPARED BY: FRASIER & HALBE ENGINEERING COMPANY

FED. ROAD REGION	DIVISION	PROJ. NO.	SHEET NO.	TOTAL SHEETS
VI	COLORADO	STE M395-001	3	

RIGHT OF WAY	
REVISIONS	

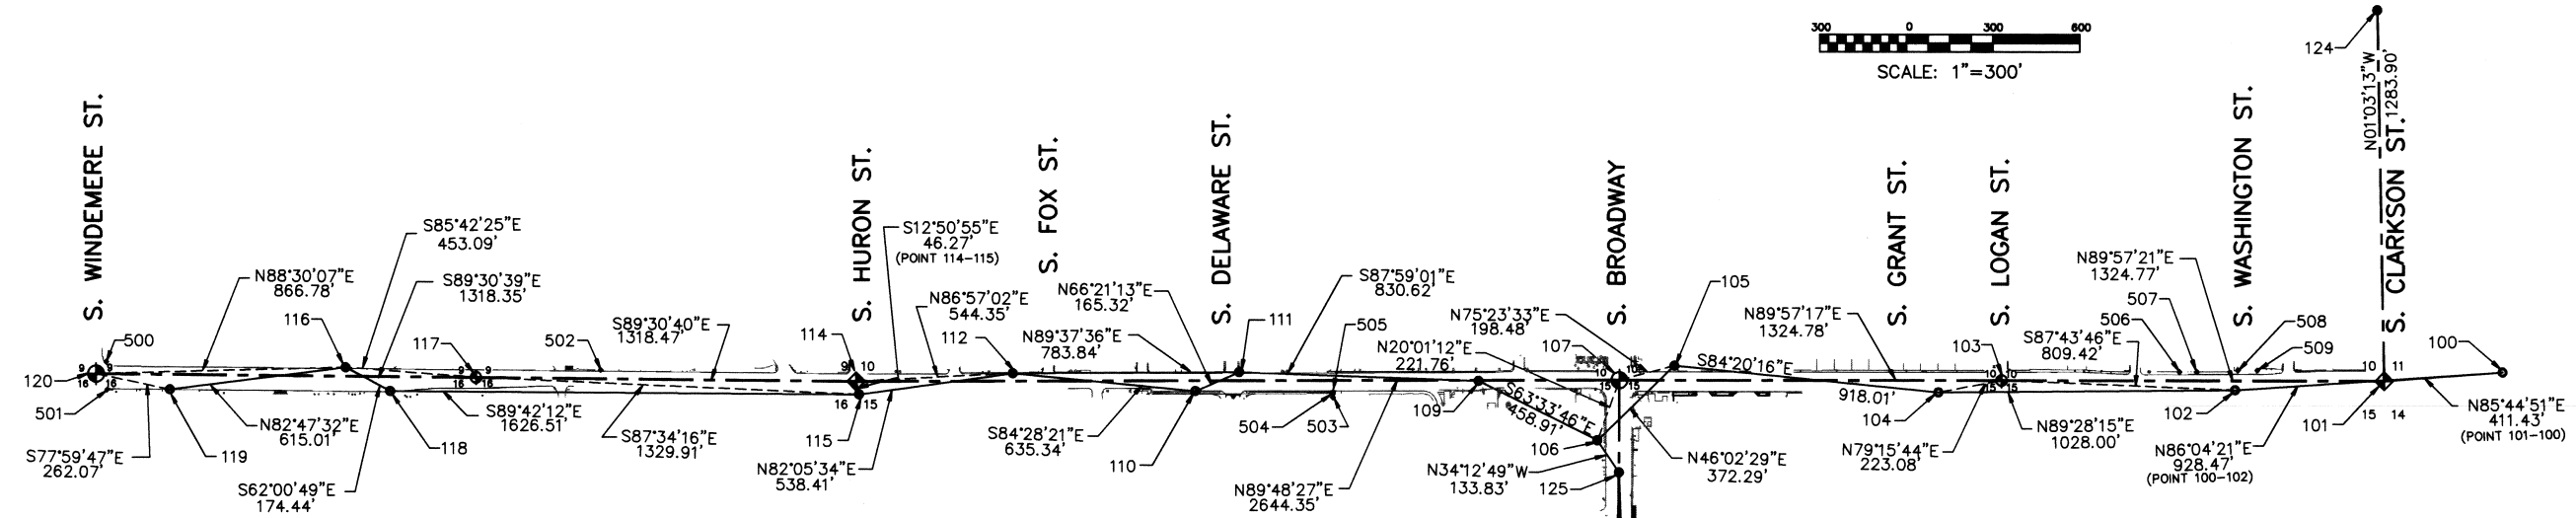

FOUND ALIQUOT CORNER CONTROL TABULATION
TOWNSHIP 5 SOUTH, RANGE 68 WEST OF THE 6th P.M.

PNT	NORTHING	EASTING	ELEVATION	DESCRIPTION OF MONUMENTS
101	8682.4670	12638.2070	5446.348	3.25" ALUM CAP IN RANGE BOX SE COR SEC 10
103	8681.4473	11313.4417	5425.974	3.25" ALUM CAP IN RANGE BOX E 1/16 COR SEC 10
107	8680.4006	9988.6652	5428.694	3.25" ALUM CAP IN RANGE BOX S 1/4 COR SEC 10
114	8671.5120	7344.3265	5384.621	3.25" ALUM CAP IN RANGE BOX SW COR SEC 10
117	8682.7638	6025.9043	5372.600	3.25" ALUM CAP IN RANGE BOX E 1/16 COR SEC 9
120	8694.0196	4707.6015	5366.754	3.25" ALUM CAP IN RANGE BOX S 1/4 COR SEC 9
123	6044.2809	9976.0064	5439.796	#5 REBAR IN RANGE BOX C 1/4 COR SEC 15

FOUND CONTROL POINT TABULATION
TOWNSHIP 5 SOUTH, RANGE 68 WEST OF THE 6th P.M.

PNT	NORTHING	EASTING	ELEVATION	MONU. No.	DESCRIPTION OF MONUMENTS
105	8730.4572	10180.7331	5426.787	2.051001	3.25" BRASS ALUM CAP IN PARKING LOT
106	8472.0380	9912.7450	5428.710	3.051000	HINGE NAIL W/ 1.5" DISK IN PARKING LOT
111	8705.5780	8671.7220	5429.416	3.051004	3.25" ALUM CAP IN CURBHEAD
112	8700.4690	7887.9020	5415.002	3.051006	1" CAP IN CONCRETE INLET CAP
115	8626.4012	7354.6157	5385.210	9150	REF MONUMENT, TOP OF CURB
116	8716.6802	5574.0892	5388.550	9117	1.5" ALUM CAP
121	6363.0280	9928.9920	5428.640	3.055000	1-1/8" CAP IN SIDEWALK
122	6235.0580	10025.2610	5434.122	2.055000	1-1/8" CAP IN CONCRETE APRON
124	9966.1520	12614.6000	5415.878	2.049008	HINGE NAIL W/ WASHER
125	8361.3650	9987.9970	5423.710	2.051000	1-1/8" CAP IN CURBHEAD

SET CONTROL POINT TABULATION
TOWNSHIP 5 SOUTH, RANGE 68 WEST OF THE 6th P.M.

PNT	NORTHING	EASTING	ELEVATION	MONU. No.	DESCRIPTION OF MONUMENTS
100	8712.9759	13048.5090	5452.158	2.051009	2" BRASS CAP IN SIDEWALK
102	8649.3796	12122.2240	5435.458	2.051007	2" BRASS CAP IN SIDEWALK
104	8639.8835	11094.2645	5424.719	2.051003	2" BRASS CAP IN SIDEWALK
108	7181.0952	10029.8763	5398.361	2.053000	2" BRASS CAP IN CONCRETE INLET CAP
109	8676.3532	9501.8235	5419.057	3.051001	2" BRASS CAP IN MEDIAN
110	8639.0270	8520.2830	5429.855	3.051004A	2" BRASS CAP IN SIDEWALK
118	8634.8221	5728.1297	5386.031	3.051013	2" BRASS CAP CONCRETE GUTTER
119	8639.5161	4963.9396	5374.648	3.051016	2" BRASS CAP IN CURBHEAD

FOUND PROPERTY PIN TABULATION
TOWNSHIP 5 SOUTH, RANGE 68 WEST OF THE 6th P.M.

PNT	NORTHING	EASTING	DESCRIPTION
500	8734.9908	4742.7546	SAW-CUT "+" IN CONCRETE
501	8638.6479	4745.8324	SAW-CUT "+" IN CONCRETE
502	8709.0527	6457.7558	#5 REBAR W/ 1.5" ALUMINUM CAP, ILLEGIBLE MARKINGS
503	8617.3520	8997.1924	#5 REBAR, NO CAP
504	8630.9119	8997.1333	#5 REBAR W/ PLASTIC YELLOW CAP- CUBIC SURV Co. LS16***
505	8637.1029	8997.3383	1" BRASS DISK- ZBS 11434
506	8711.9466	11929.6643	#5 REBAR W/ 1" PLASTIC CAP- COLO ENG AND SURV INC 26958
507	8711.9975	11989.8139	#5 REBAR W/ 1" PLASTIC CAP- COLO ENG AND SURV INC 26958
508	8717.5084	12131.5749	#5 REBAR, NO CAP
509	8717.7097	12198.8020	#5 REBAR W/ CAP, ILLEGIBLE MARKINGS
510	7965.2989	10035.3093	1.5" ALUMINUM CAP- MERRICK AND CO PLS 13155
511	7950.2855	10050.2488	1.5" ALUMINUM CAP- MERRICK AND CO PLS 13155
512	7211.0430	10031.6458	CHISELLED "+" IN CONCRETE
513	7200.3684	10031.0499	CHISELLED "+" IN CONCRETE
514	7168.6358	10030.9182	CHISELLED "+" IN CONCRETE
515	6995.0759	10030.5750	YELLOW PLASTIC CAP, ILLEGIBLE MARKINGS
516	6914.1343	10030.0972	#5 REBAR W/ CAP, ILLEGIBLE MARKINGS
517	6799.7940	10029.6018	#5 REBAR W/ CAP, ILLEGIBLE MARKINGS

GENERAL NOTES

- NOTICE:** According to Colorado law, you must commence any legal action based upon any defect in this survey within three years after you first discover such defect. In no event, may any action based upon any defect in this survey be commenced more than ten years from the date of the certification shown hereon.
- No Warranty is implied or expressed unless this sheet bears the original signature and seal of the preparer.
- COORDINATE BASE:** Coordinates for points 105, 106, 111, 112, 121, 124 AND 125 are from CDOT project # MRU 0088(13).
- Field survey control precision computed to exceed 1:100000.
- BASIS OF BEARING:** Bearings shown hereon are based on the line between the the SE corner, Section 10, T. 5 S., R. 68 W. of the 6th P.M., and CDOT control monument 2.049008. Bearing of N01°03'13"W calculated from information supplied by CDOT.
- BENCHMARK:** Chiselled "T", NW corner of Bellevue and Windemere, 10' N of N PCR, City of Englewood Datum, Elev = 5366.65.
- Points 115 and 116 are from J.F. SATO, Federal Aid Project, No. FCU NH(CX)085-2(54)Unit 4.
- This Survey is not a complete boundary survey of all adjoining owners and is prepared for Colorado Department of Transportation purposes only.

LEGEND

- ◆ SECTION CORNER
- ◆ 1/4 CORNER
- ◆ 1/16 CORNER
- SECTION LINE
- TRAVERSE LINE
- SIDESHOT LINE
- FOUND MONUMENT
- SET MONUMENT
- ◆ FOUND PROPERTY PIN

SURVEYOR CERTIFICATE

This Control Diagram and Control Monumentation was prepared under my direct supervision and checking.


Name FRASIER & HALBE ENGINEERING COMPANY P.L.S. No. 20683

Date 2-14-96

FED. ROAD REGION	DIVISION	PROJ. NO.	SHEET NO.	TOTAL SHEETS
VII	COLORADO	STE M395-001	4	

REVISIONS	

RIGHT OF WAY
W. BELLEVIEW AVE. (SH No. 88)
BETWEEN S. WINDEMERE ST. & S. HICKORY ST.

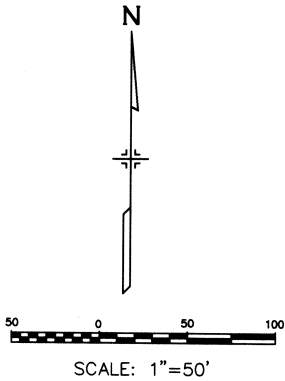

TABULATION OF SET CONTROL MONUMENTS

PNT	NORTHING	EASTING	DESCRIPTION
118	8634.8221	5728.1297	2" BRASS CAP 3.051013
119	8639.5161	4963.9396	2" BRASS CAP 3.051016


TABULATION OF FOUND PROPERTY POINTS

PNT	NORTHING	EASTING	DESCRIPTION
500	8734.9908	4742.7546	SAW-CUT '+' IN CONC
501	8638.6479	4745.8324	SAW-CUT '+' IN CONC

TABULATION OF PERMANENT EASEMENTS

REFERENCE: CDDH PROJECT No. U 041-1(1)

BOOK	PAGE	PURPOSE OF EASEMENT	GRANTEE
1388	336	ROAD CONSTRUCTION AND MAINTENANCE	STATE OF COLORADO
1388	341	PERMANENT EASEMENT	STATE OF COLORADO

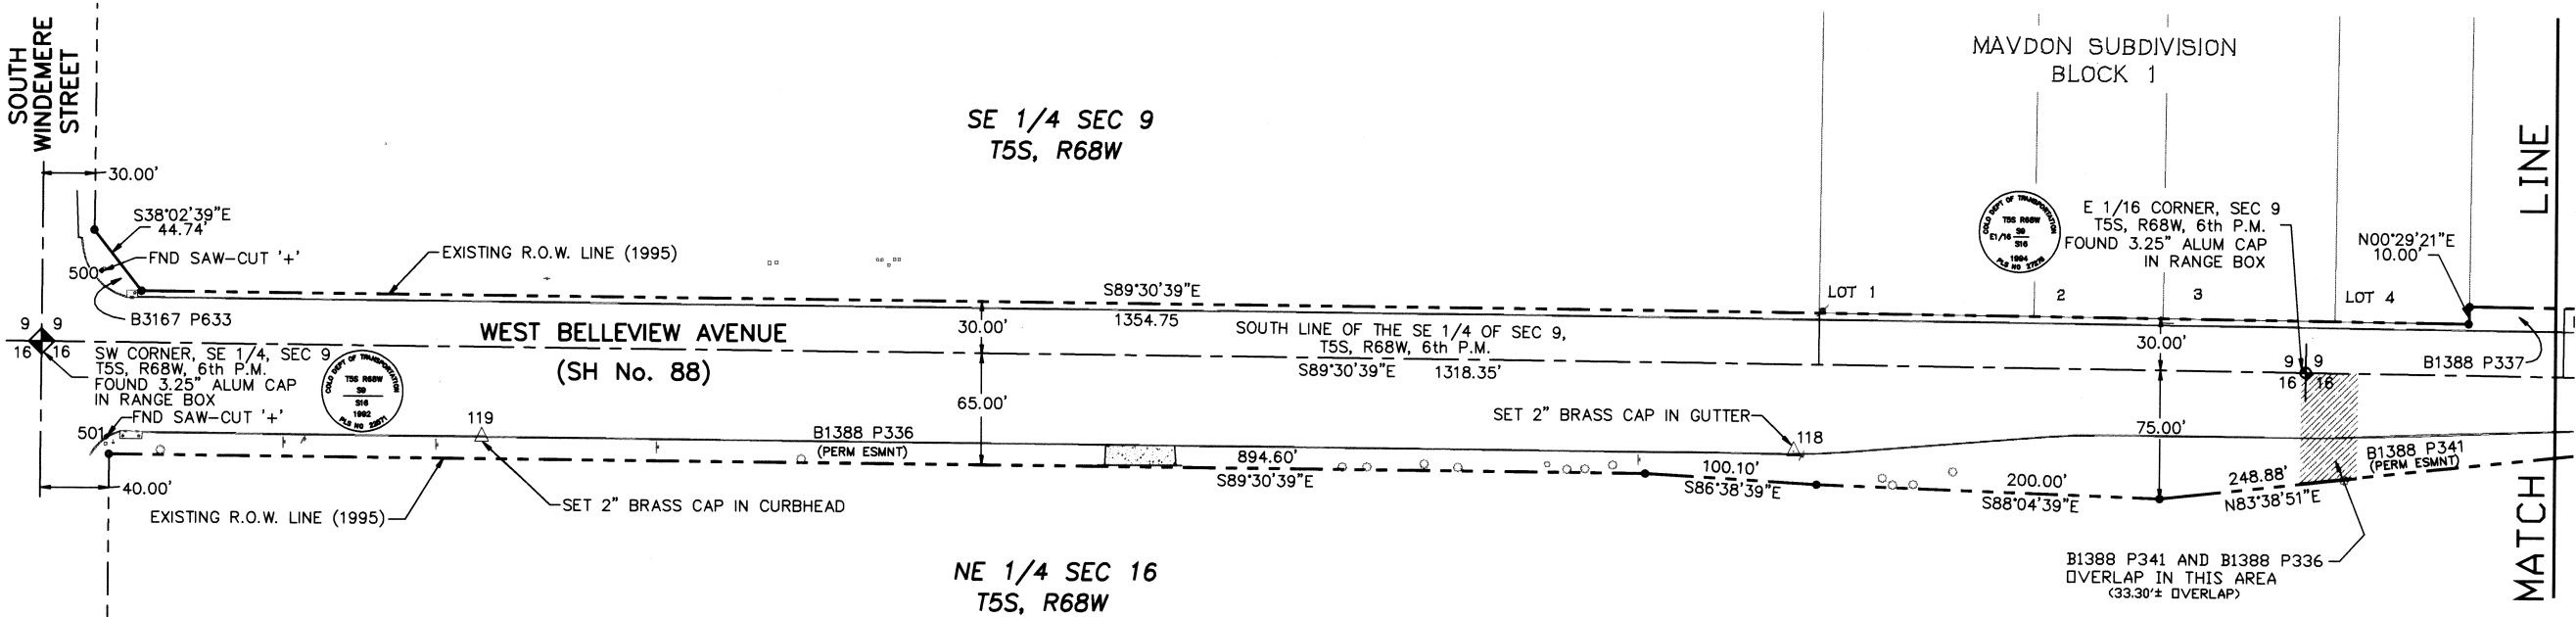

SURVEYOR CERTIFICATE (OFFICE)
Right of Way Plans were prepared under my
supervision of _____
NAME _____ P.L.S. NO. 20683
DATE 2-16-2004

FED. ROAD REGION	DIVISION	PROJ. NO.	SHEET NO.	TOTAL SHEETS
VI	COLORADO	STE M395-001	5	



REVISIONS	

TABULATION OF FOUND PROPERTY POINTS			
TOWNSHIP 5 SOUTH, RANGE 68 WEST			
PNT	NORTHING	EASTING	DESCRIPTION
502	8709.0527	6457.7558	#5 REBAR W/ ALUM CAP

TABULATION OF PERMANENT EASEMENTS				
REFERENCE: CDDH PROJECT No. U 041-1(1)				
BOOK	PAGE	PURPOSE OF EASEMENT	GRANTEE	
1388	341	PERMANENT EASEMENT	STATE OF COLORADO	
1402	374	PERMANENT EASEMENT	STATE OF COLORADO	

NOTES:
1. THE AREA SOUTH OF THE SOUTH LINE OF THE SE 1/4 OF SEC 9 AND THE NW 1/4 OF SEC 10, T5S, R68W, 6th P.M. AND EAST OF SOUTH HICKORY STREET TO THE WEST LINE OF LOT 11, SIGNAL HILL ADDITION IS NOT INCLUDED IN THE SCOPE OF THE CONTRACT. ROW IS SHOWN FOR GRAPHICAL PURPOSES ONLY. NO ROW IS IMPLIED FOR THIS AREA.

RIGHT OF WAY
W. BELLEVIEW AVE. (SH No. 88)
BETWEEN S. HICKORY ST. & S. HURON ST.

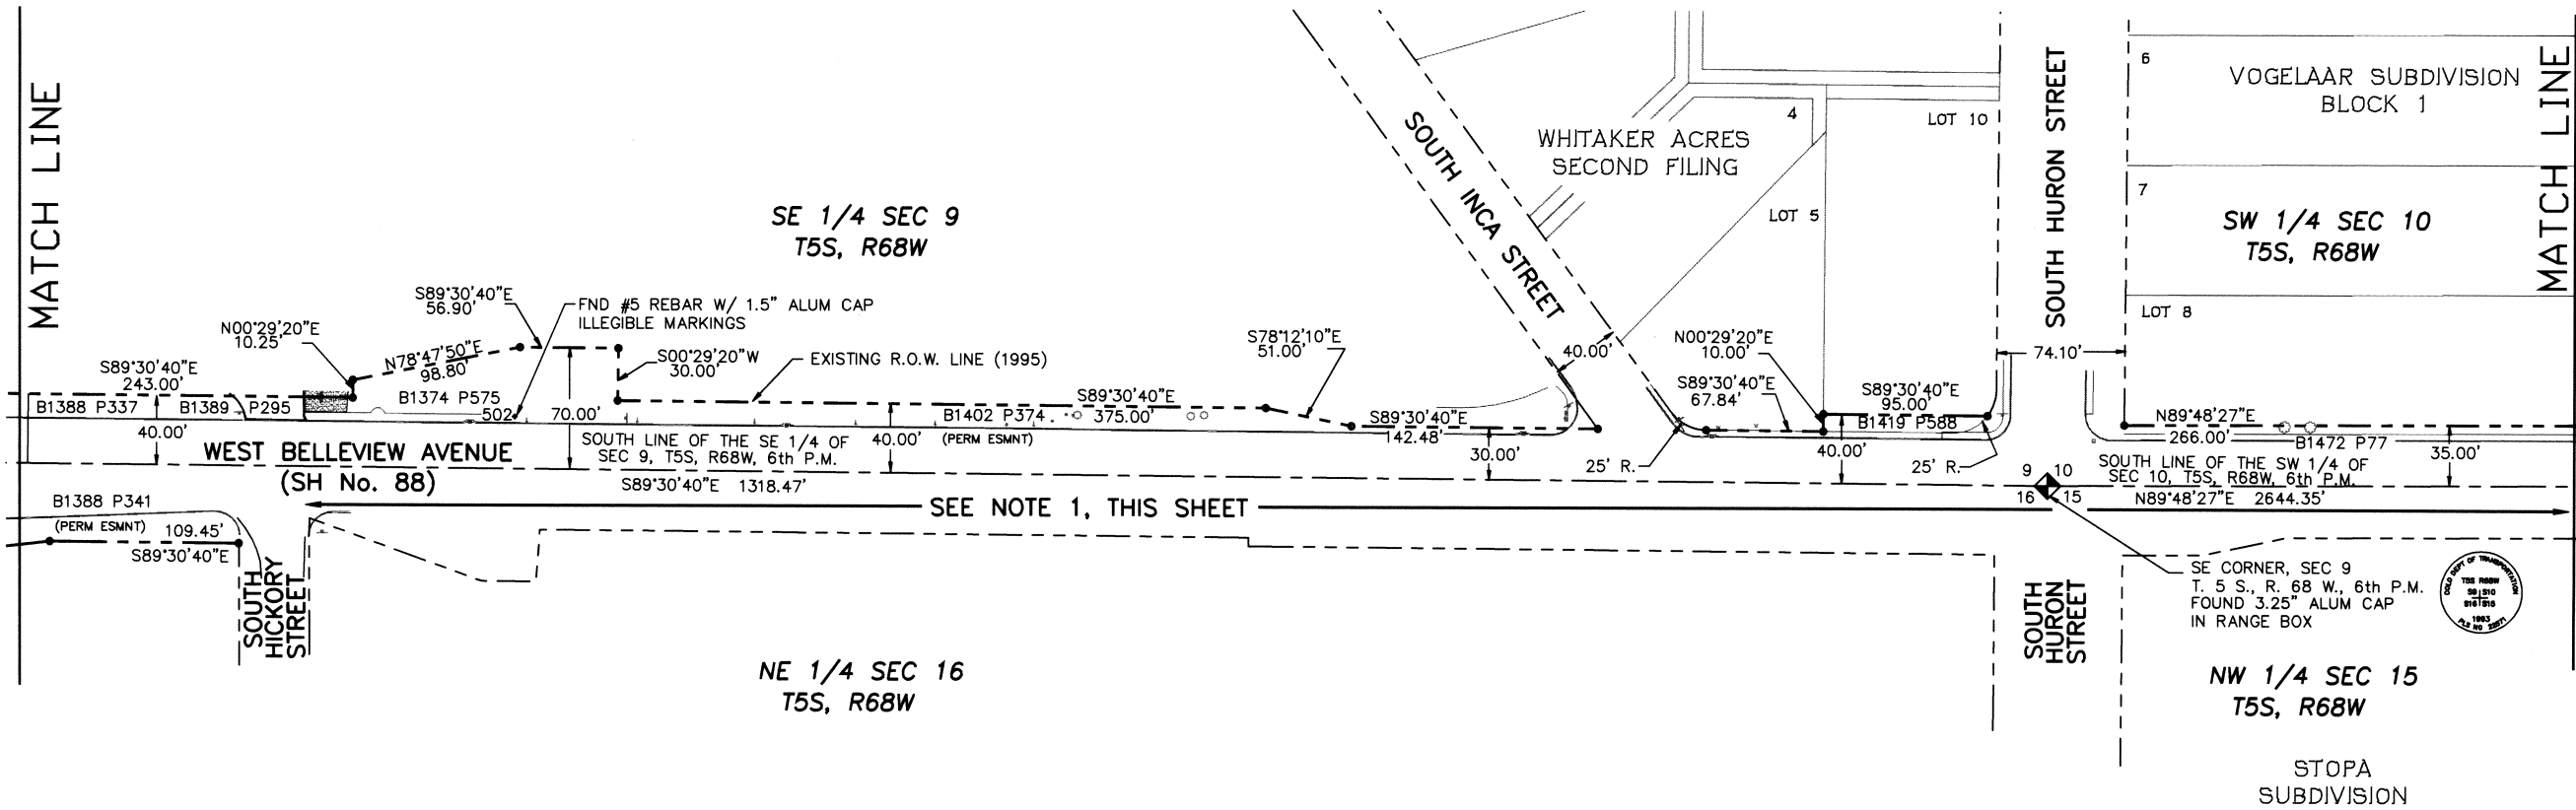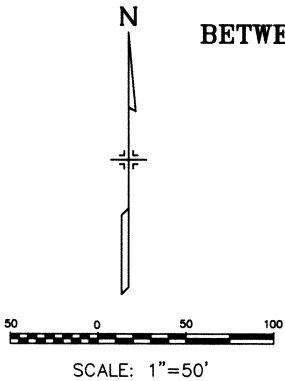

TABULATION OF SET CONTROL MONUMENTS

TOWNSHIP 5 SOUTH, RANGE 68 WEST

PNT	NORTHING	EASTING	DESCRIPTION
110	8639.0270	8520.2830	2" BRASS CAP 3.051004A

TABULATION OF FOUND CONTROL POINTS

TOWNSHIP 5 SOUTH, RANGE 68 WEST

PNT	NORTHING	EASTING	DESCRIPTION
503	8617.3520	8997.1924	#5 REBAR, NO CAP
504	8630.9119	8997.1333	#5 REBAR W/ CAP
505	8637.1029	8997.3383	1" BRASS DISK



NOTES:

1. THE AREA SOUTH OF THE SOUTH LINE OF THE SE 1/4 OF SEC 9 AND THE NW 1/4 OF SEC 10, T5S, R68W, 6th P.M. AND EAST OF SOUTH HICKORY STREET TO THE WEST LINE OF LOT 11, SIGNAL HILL ADDITION IS NOT INCLUDED IN THE SCOPE OF THE CONTRACT. ROW IS SHOWN FOR GRAPHICAL PURPOSES ONLY. NO ROW IS IMPLIED FOR THIS AREA.

FED. ROAD REGION	DIVISION	PROJ. NO.	SHEET NO.	TOTAL SHEETS
VI	COLORADO	STE M395-001	6	

RIGHT OF WAY
W. BELLEVIEW AVE. (SH No. 88)
BETWEEN S. HURON ST. & S. ACOMA ST.

REVISIONS	

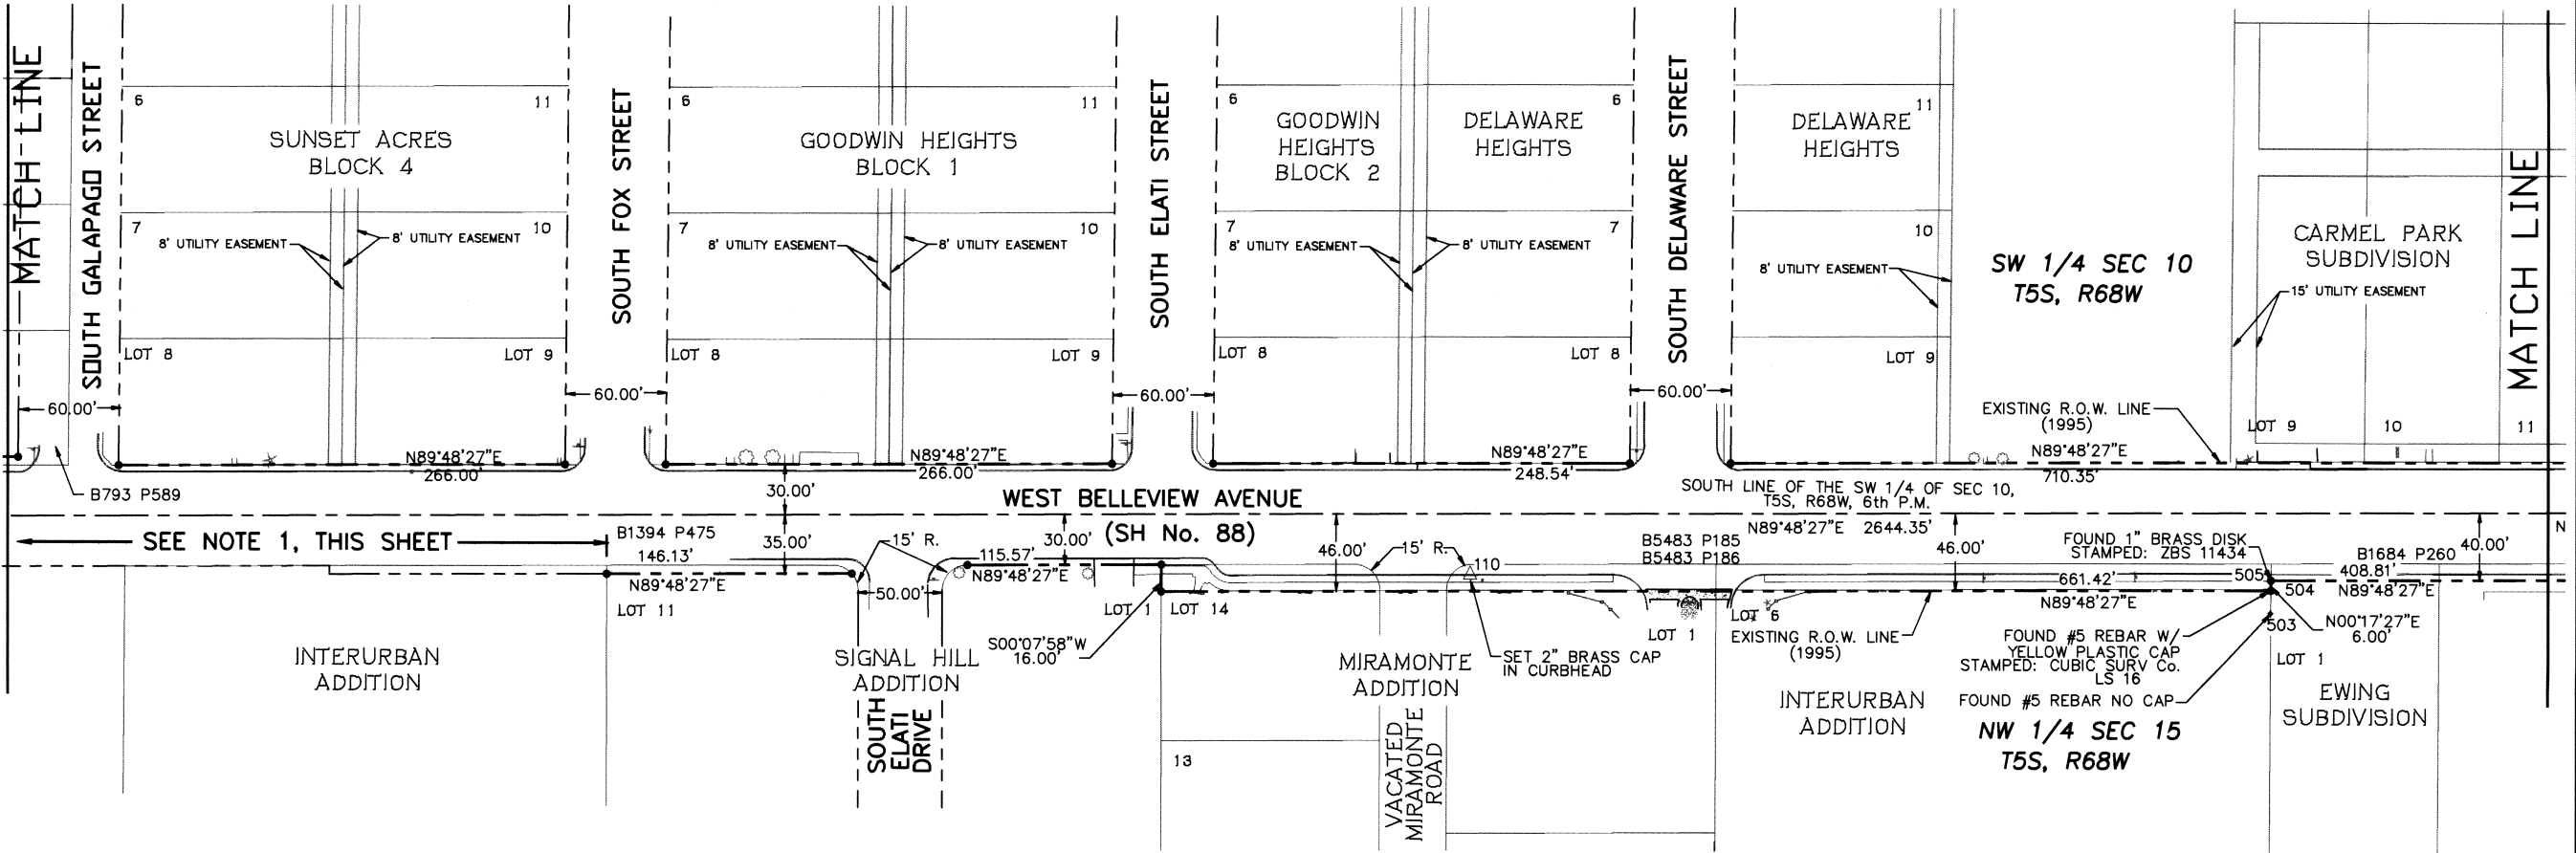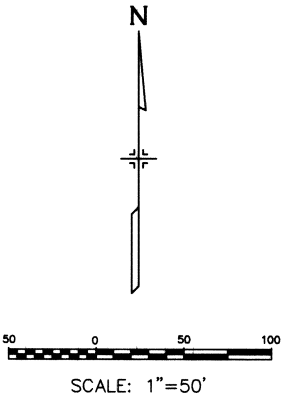

TABULATION OF FOUND MONUMENTS

TOWNSHIP 5 SOUTH, RANGE 68 WEST

PNT	NORTHING	EASTING	DESCRIPTION
109	8676.3532	9501.8235	2" BRASS CAP 3.051001

TABULATION OF PERMANENT EASEMENTS

REFERENCE: CDDH PROJECT No. U 041-1(2)

BOOK	PAGE	PURPOSE OF EASEMENT	GRANTEE
1578	209	CONSTRUCTING A ROADWAY	STATE OF COLORADO

NOTES

1. INFORMATION FOR ROW IN THE FOLLOWING AREAS WAS OBTAINED FROM
CDOT PROJECT No. MRU 0088(13) , DATED 6-15-95 (REVISED)

a. NORTH SIDE OF W. BELLEVIEW AVE. FROM S. BROADWAY TO THE EAST 67.45' OF LOT 14, CARMEL PARK SUBDIVISION.

b. SOUTH SIDE OF W. BELLEVIEW AVE. FROM S. BROADWAY TO THE WEST 77.60' OF LOT 2, INTERURBAN ADDITION.

C. NORTH SIDE OF E. BELLEVIEW AVE. FROM S. BROADWAY TO THE EAST
LINE OF LOT 7, HERMOSILLO PLACE SECOND FILING.

d. SOUTH SIDE OF E. BELLEVIEW AVE. FROM S. BROADWAY TO THE WEST 67.60' OF LOT 20, BLOCK 2, BROOKRIDGE HEIGHTS.


e. WEST SIDE OF S. BROADWAY FROM BELLEVIEW AVE. NORTH AND FROM BELLEVIEW AVE. SOUTH TO LEHOW AVE.

f. EAST SIDE OF S. BROADWAY FROM BELLEVUE AVE. NORTH AND FROM BELLEVUE AVE. SOUTH TO THE NORTH 312.24' OF BROOKRIDGE HEIGHTS BLOCK 1.

FED. ROAD REGION	DIVISION	PROJ. NO.	SHEET NO.	TOTAL SHEETS
VI	COLORADO	STE M395-001	7	

RIGHT OF WAY
E. BELLEVIEW AVE. (SH No. 88)
BETWEEN S. ACOMA ST. & S. SHERMAN ST.



REVISIONS

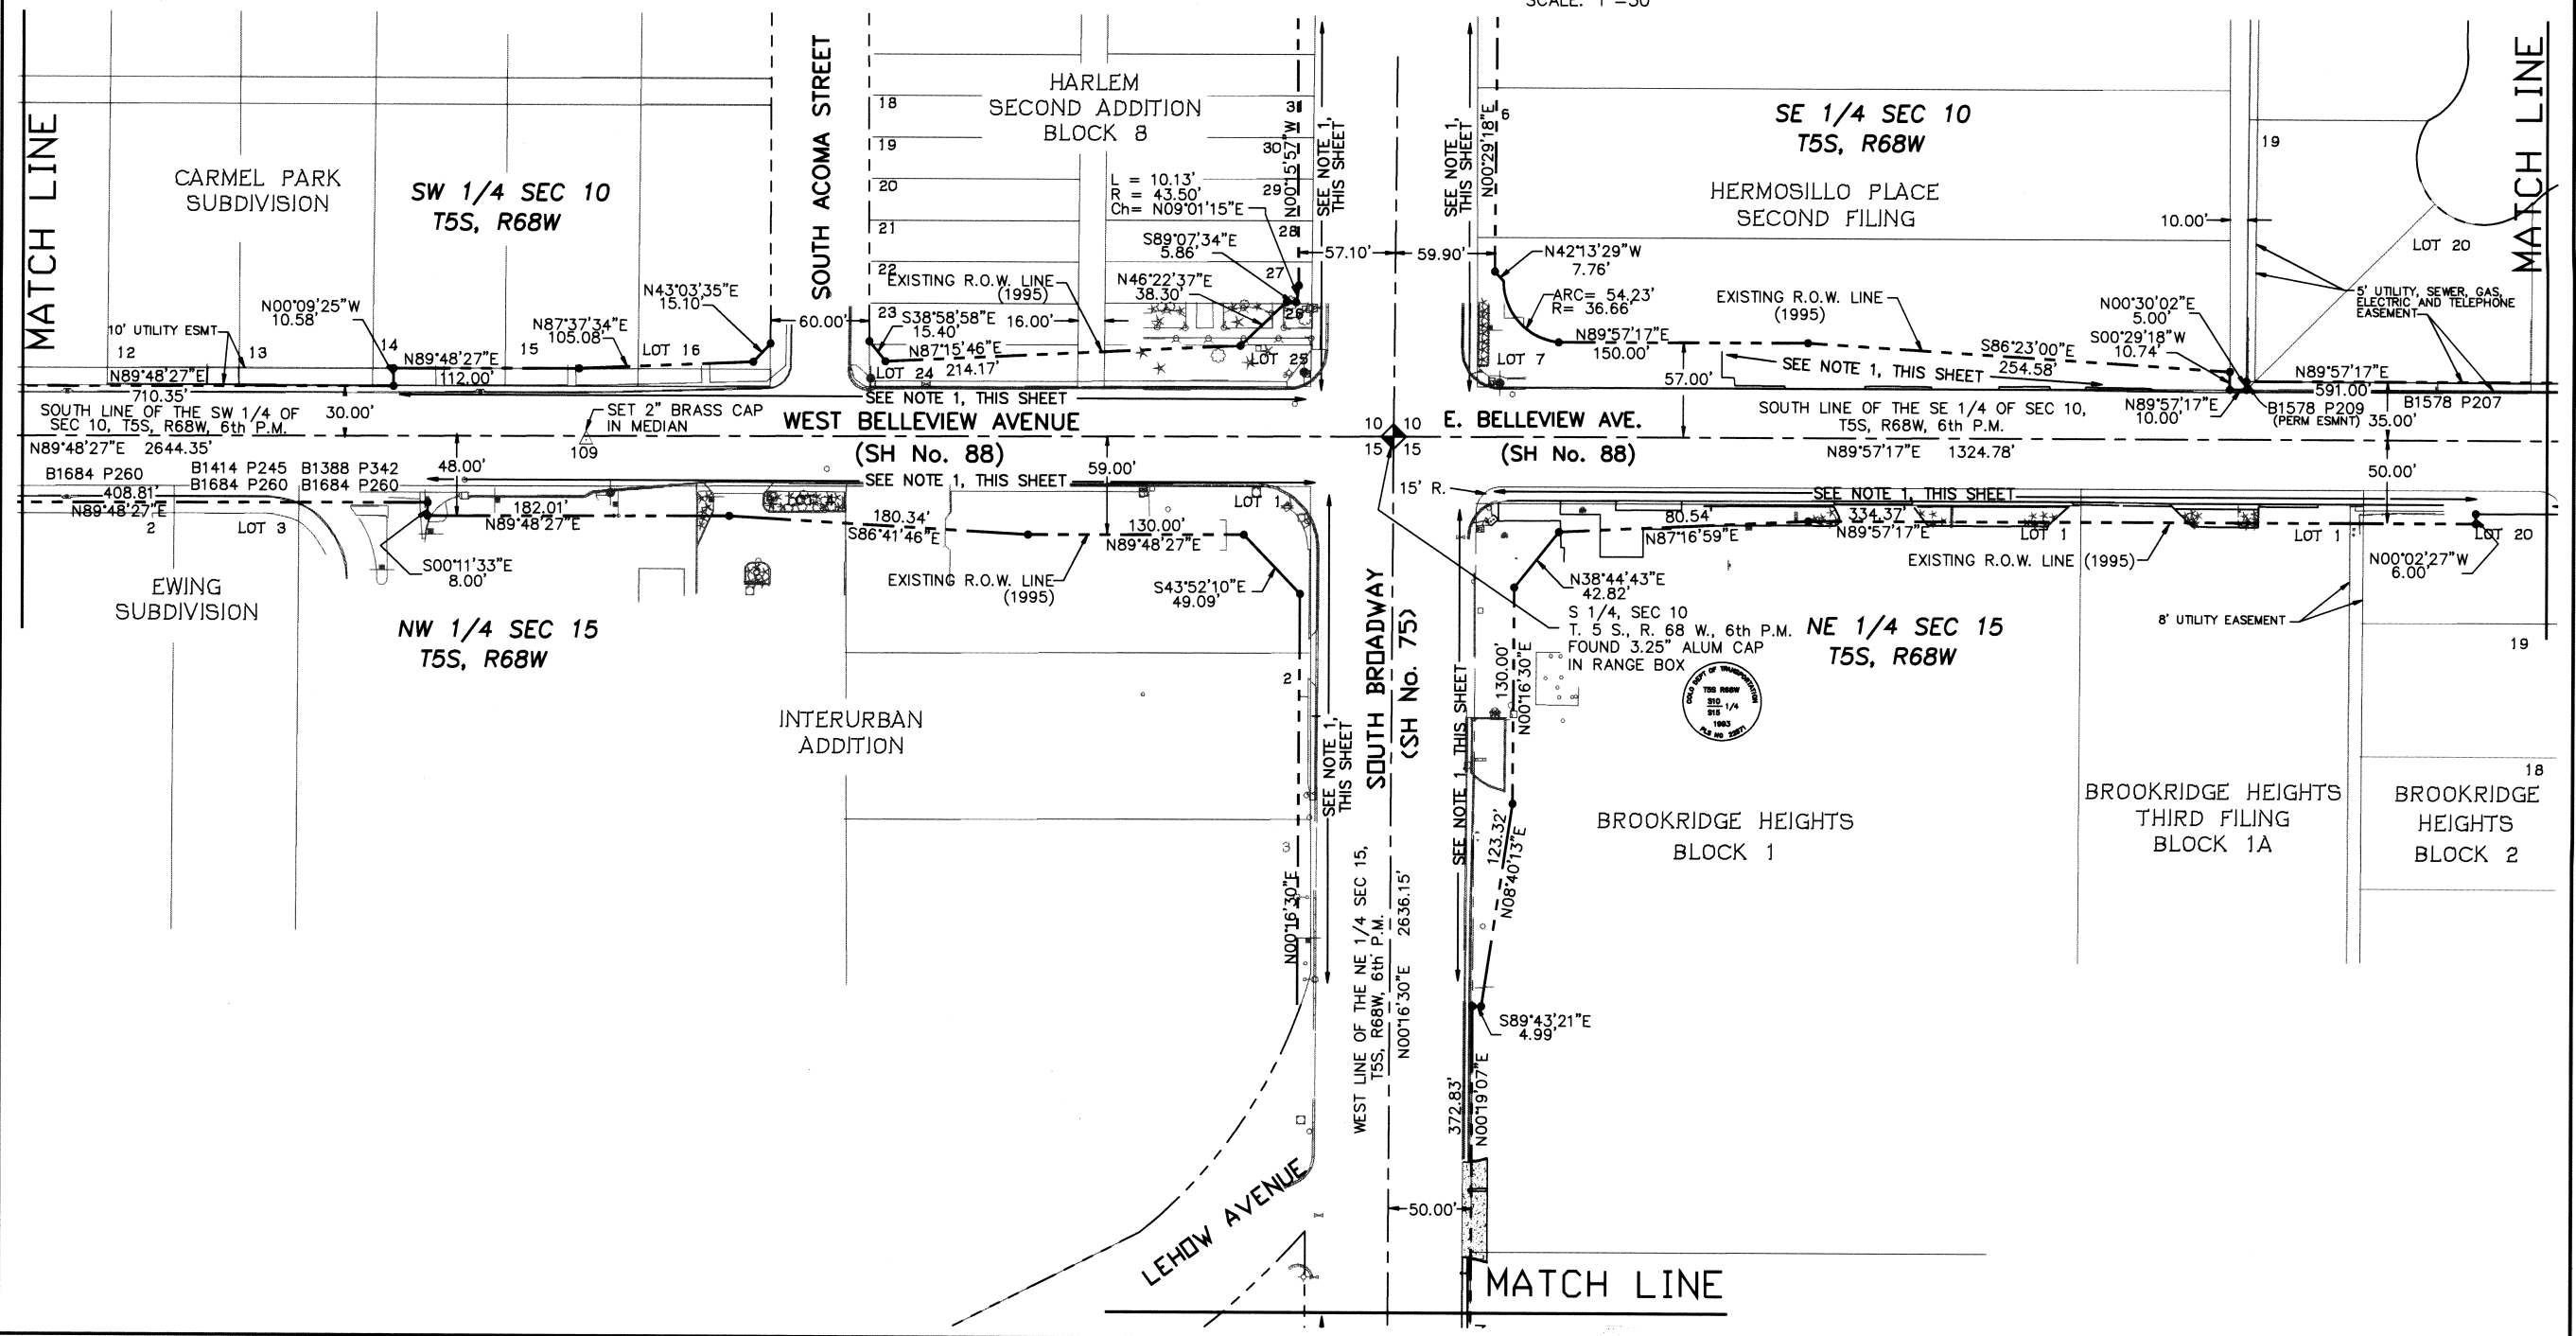

FED. ROAD REGION	DIVISION	PROJ. NO.	SHEET NO.	TOTAL SHEETS
VI	COLORADO	STE M395-001	8	

RIGHT OF WAY
E. BELLEVIEW. AVE (SH No. 88)
BETWEEN S. SHERMAN ST. & S. CLARKSON ST.

REVISIONS

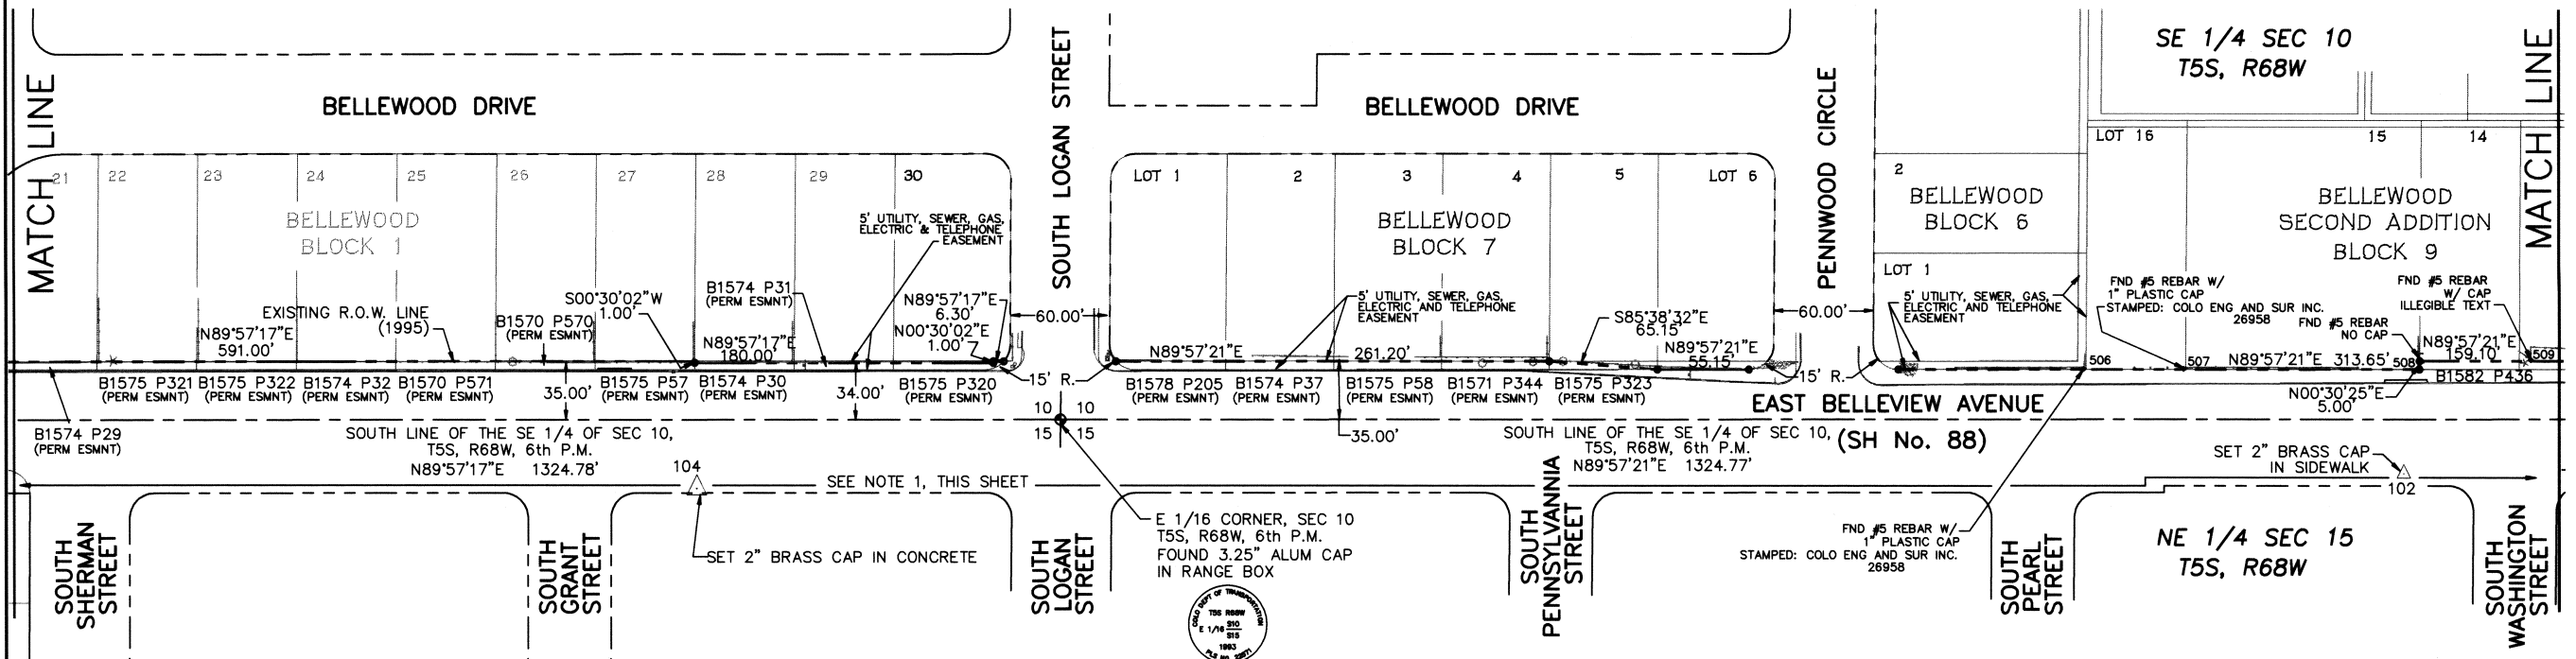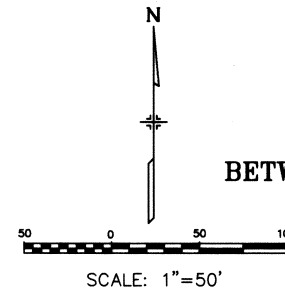

NOTES

1. THE AREA SOUTH OF THE SOUTH LINE OF THE SE 1/4 OF SEC 10, T5S, R68W, 6th P.M. AND EAST OF SOUTH SHERMAN STREET TO SOUTH CLARKSON STREET IS NOT INCLUDED IN THE SCOPE OF THE CONTRACT. ROW IS SHOWN FOR GRAPHICAL PURPOSES ONLY. NO ROW IS IMPLIED FOR THIS AREA.

TABULATION OF SET CONTROL POINTS

TOWNSHIP 5 SOUTH, RANGE 68 WEST

PNT	NORTHING	EASTING	DESCRIPTION
102	8649.3796	12122.2240	2" BRASS CAP 2.051007
104	8639.8835	11094.2645	2" BRASS CAP 2.051003

TABULATION OF FOUND POINTS


TOWNSHIP 5 SOUTH, RANGE 68 WEST

PNT	NORTHING	EASTING	DESCRIPTION
506	8711.9466	11929.6643	#5 REBAR W/ CAP
507	8711.9975	11989.8139	#5 REBAR W/ CAP
508	8717.5084	12131.5749	#5 REBAR, NO CAP
509	8717.7097	12198.8020	#5 REBAR W/ CAP

TABULATION OF PERMANENT EASEMENTS

REFERENCE: CDDH PROJECT No. U 041-1(2)

BOOK	PAGE	PURPOSE OF EASEMENT	GRANTEE
1575	323	CONSTRUCTING A ROADWAY	STATE OF COLORADO
1571	344	PERMANENT EASEMENT	STATE OF COLORADO
1575	58	CONSTRUCTION & MAINTENANCE OF A PUBLIC HIGHWAY	STATE OF COLORADO
1574	29	CONSTRUCTING A ROAD	STATE OF COLORADO
1575	321	CONSTRUCTION & MAINTENANCE OF A PUBLIC HIGHWAY	STATE OF COLORADO
1575	322	CONSTRUCTION & MAINTENANCE OF A PUBLIC HIGHWAY	STATE OF COLORADO
1575	57	CONSTRUCTION & MAINTENANCE OF A PUBLIC HIGHWAY	STATE OF COLORADO
1574	30	CONSTRUCTING A ROAD	STATE OF COLORADO
1574	37	CONSTRUCTION & MAINTENANCE OF A PUBLIC HIGHWAY	STATE OF COLORADO
1578	205	A ROADWAY	STATE OF COLORADO
1575	320	CONSTRUCTION & MAINTENANCE OF A PUBLIC HIGHWAY	STATE OF COLORADO
1574	32	CONSTRUCTION & MAINTENANCE OF A PUBLIC HIGHWAY	STATE OF COLORADO
1570	571	CONSTRUCTING A ROADWAY	STATE OF COLORADO
1575	31	CONSTRUCTING A ROAD	STATE OF COLORADO
1570	570	PERMANENT EASEMENT	STATE OF COLORADO

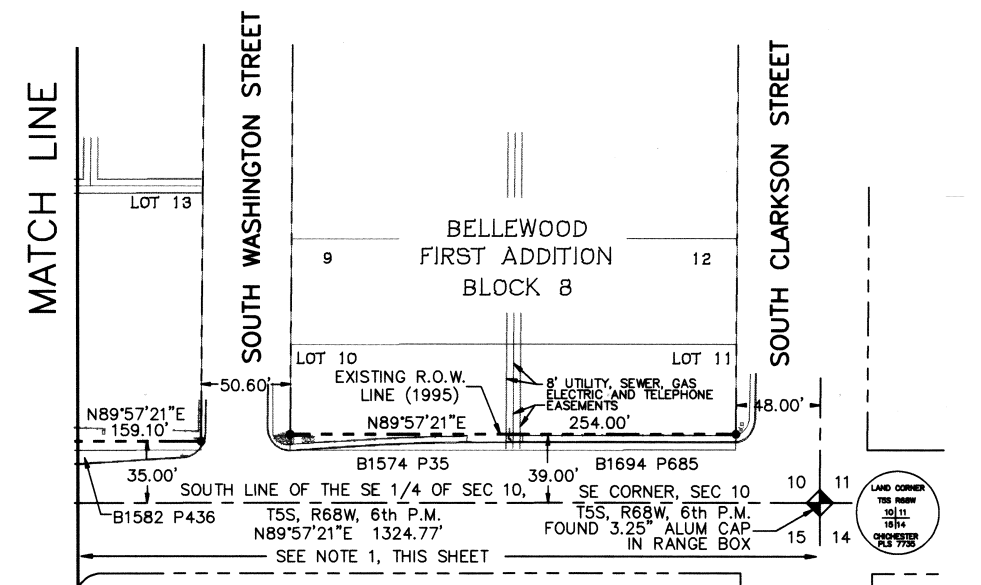

TABULATION OF FOUND PROPERTY POINTS

PNT	NORTHING	EASTING	DESCRIPTION
510	7965.2989	10035.3093	1.5" ALUMINUM CAP
511	7950.2855	10050.2488	1.5" ALUMINUM CAP
512	7211.0430	10031.6458	CHISELLED '+'
513	7200.3684	10031.0499	CHISELLED '+'
514	7168.6358	10030.9182	CHISELLED '+'
515	6995.0759	10030.5750	YELLOW PLASTIC CAP
516	6914.1343	10030.0972	#5 REBAR W/ CAP
517	6799.7940	10029.6018	#5 REBAR W/ CAP

TABULATION OF PERMANENT EASEMENTS

REFERENCE: CDDH PROJECT No. CY 10-0075-28

BOOK	PAGE	PURPOSE OF EASEMENT	GRANTEE
6069	655	BRIDGE STRUCTURE & RIPRAP	STATE OF COLORADO

TABULATION OF SET CONTROL MONUMENTS

PNT	NORTHING	EASTING	DESCRIPTION
108	7181.0952	10029.8763	2" BRASS CAP 2.053000



NOTES:

1. THE AREA WEST OF THE WEST LINE OF THE NE 1/4 OF SEC 15, T5S, R68W, 6th P.M. AND SOUTH OF LEHOW AVENUE IS NOT INCLUDED IN THE SCOPE OF THE CONTRACT. ROW INFORMATION IS SHOWN FOR GRAPHICAL PURPOSES ONLY. NO ROW IS IMPLIED FOR THIS AREA

FED. ROAD REGION	DIVISION	PROJ. NO.	SHEET NO.	TOTAL SHEETS
VII	COLORADO	STE M395-001	9	

REVISIONS	

RIGHT OF WAY
S. BROADWAY (SH No. 75)
SOUTH OF BELLEVUE

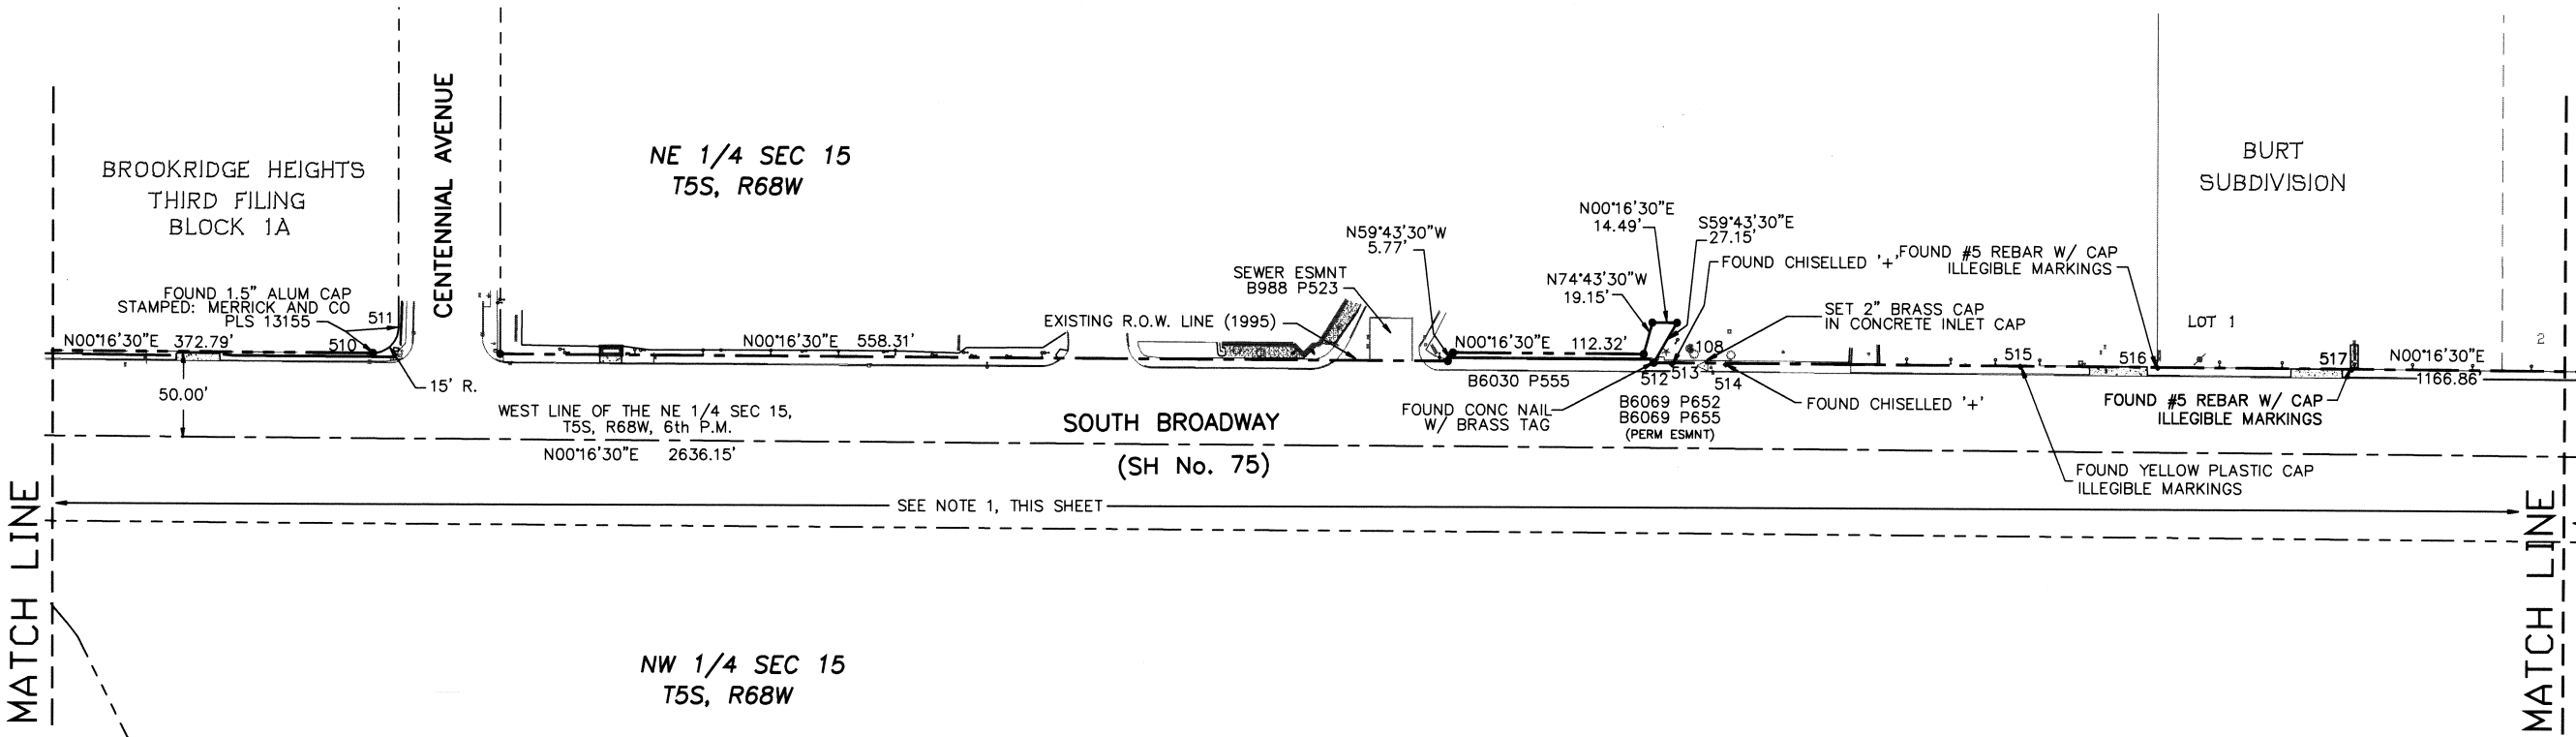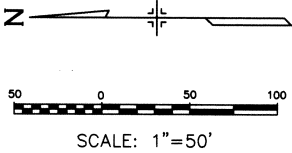

FED. ROAD REGION	DIVISION	PROJ. NO.	SHEET NO.	TOTAL SHEETS
VI	COLORADO	STE M395-001	10	

REVISIONS		

RIGHT OF WAY
S. BROADWAY (SH No. 75)
SOUTH OF CENTENNIAL AVE

NOTES:
1. THE AREA WEST OF THE WEST LINE OF THE NE 1/4 OF SEC 15, T5S, R68W, 6th P.M. AND SOUTH OF LEHOW AVENUE IS NOT INCLUDED IN THE SCOPE OF THE CONTRACT. ROW INFORMATION IS SHOWN FOR GRAPHICAL PURPOSES ONLY. NO ROW IS IMPLIED FOR THIS AREA

