


## STATE HIGHWAY DEPARTMENT

2 TABULATION OF PROPERTIES  
3-8 PLAN AND PROFILE SHEETS  
9-10 SHOWING RIGHT OF WAY OWNERSHIP MAP

LOGAN COUNTY

GROSS LENGTH OF PROJECT

## RIGHT OF WAY

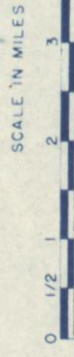

CONST. ENGRS. COPY

## Cons. ROW File

FED. ROAD DIVISION NO.	DISTRICT	PROJ. NO.	SHEET NO.	TOTAL SHEETS
1	1	1	1	1

RIGHT OF WAY

## CONVENTIONAL SIGNS

CENTER LINE  $\frac{1}{2}$ "

RIGHT OF WAY LINE

COUNTY LINE -----

TOWNSHIP OR RANGE LINE ———  $\frac{171}{171}$  R50W ———

SECTION LINE — 16N R50W

QUARTER SECTION LINE  
RABBED WIDE SECT

BARBED WIRE FENCE \_\_\_\_\_  
WOVEN WIRE - CONSIDERATION \_\_\_\_\_

WOVEN WIRE-COMBINATION FENCE \_\_\_\_\_  
TELEPHONE LINE \_\_\_\_\_

POWER LINE •



PARCEL NO.	OWNER	ADDRESS	LOCATION	AREA IN ACRES		RIGHT OF WAY				REMARKS	NO.
				TOTAL LAND IN TRACT	PARCEL	TO BE ACQUIRED					
			T.7 N., R.50W.								
1	CARL UHRIG & MARIE UHRIG	318 WALNUT ST., STERLING, COLO.	W1/2, SEC. 18	640.0	3.983	0.690					
2	CARL UHRIG & MARIE UHRIG	318 WALNUT ST. STERLING, COLO.	NW1/4, SEC.19	160.0	2.437	0.287					
3	G. A. WAID, %o PHIL GRAUBERGER	211 TAYLOR ST. STERLING, COLO.	S.W.1/4, SEC.19	160.0	2.638	0.330					
4	EMANUEL FRANK	RT.1, STERLING, COLO	N.W.1/4, SEC. 30	160.0	2.503	0.313					
5	B. FRANK THOMAS	TRAER, IOWA	S.W.1/4, SEC. 30	160.0	2.445	0.455					
6	B. FRANK THOMAS	TRAER, IOWA	N.W.1/4, SEC. 31	160.0	2.338	0.352					
7	ARCHIEALD S. ENNIS	32 HAMILTON ST., STERLING, COLO.	N.W.1/4, SEC. 31	160.0	2.311	0.835					
			T.6 N., R.50 W.								
8	FRANK A. LINDSTROM & FLORENCE A. LINDSTROM	RT.1, STERLING, COLO.	N.W.1/4, SEC. 6	160.0	2.912	0.867					
9	FRANK A. LINDSTROM	RT.1, STERLING, COLO.	S.W.1/4, SEC. 6	160.0	2.657	0.612					
10	FRANK A. LINDSTROM	RT.1, STERLING, COLO.	W1/2, SEC. 7	320.0	5.867	1.782					
			T.7 N., R.51W.								
11	AZOR E. KELLOGG & EDNA M. KELLOGG	RT.1, STERLING, COLO.	E.1/2, SEC.13	640.0	3.985	0.692					
12	AZOR E. KELLOGG & EDNA M. KELLOGG	RT.1, STERLING, COLO.	N.E.1/4, SEC. 24	160.0	2.437	0.261					
13	STEPHEN L. PAINTER & PEARL E. PAINTER	RT.1, STERLING, COLO.	SE.1/4, SEC. 24	160.0	2.187	0.341					
14	SCHOOL DISTRICT NO. 25		SE.1/4 S.E.1/4, SEC.24	1.793	0.113	0.010					
15	B. F. THOMAS & ARTHUR THOMAS	TRAER, IOWA	N.E.1/4, SEC.25	160.0	2.365	0.363					
16	J. E. STINSON	110 HAMILTON ST., STERLING, COLO.	SE.1/4, SEC.25	160.0	2.563	0.538					
17	CLARENCE D. SMITH	RT.1, STERLING, COLO.	E.1/2, SEC. 36	320.0	4.887	0.845					
			T.6 N., R.51W.								
18	ALBERT LINDSTROM & ALICE E. LINDSTROM	BOX 707, STERLING, COLO.	E.1/2, SEC. 1	480.0	4.777	0.588					
19	ALICE E. LINDSTROM	BOX 707, STERLING, COLO.	N.E.1/4, SEC. 12	160.0	2.411	0.352					
20	WILLIAM REAGAN	227 TAYLOR ST., STERLING, COLO.	SE.1/4, SEC. 12	480.0	2.390	0.348					

FED ROAD DIST. NO.	STATE	PROJ. NO.	SHEET NO.	TOTAL SHEETS
3	COLO.	S 0009(3)	3	

## RIGHT OF WAY

1. CARL UHRIG & MARIE UHRIG  
318 WALNUT STREET  
STERLING, COLO.

11 AZOR E. KELLOGG & EDNA M. KELLOGG  
RT.1, STERLING, COLO.

P.L. 528 + 76.4  
Δ 0°05'LT.

STA. 510+28.2  
BEGIN SOOO9(3) =  
END SOOO9(1)

B.M. SPIKE IN FENCE POST RT. 509 + 75  
ELEVATION 4470.36

SEC. 13 T7N R 51W

7	A-4 (7)
LL	28.5
PL	8.6
%-200	71.0
CAR	38

2 A-4(7)

4470

4460

14450

4440

10

—

1	2	
---	---	---	---	---	---	---	---	---	----	----	-----

--	--


20

525

530

EN 476 : 2001 AMBULANCE REFERENCE STANDARD

Printed in U.S.A.  
C-100-100-100-100

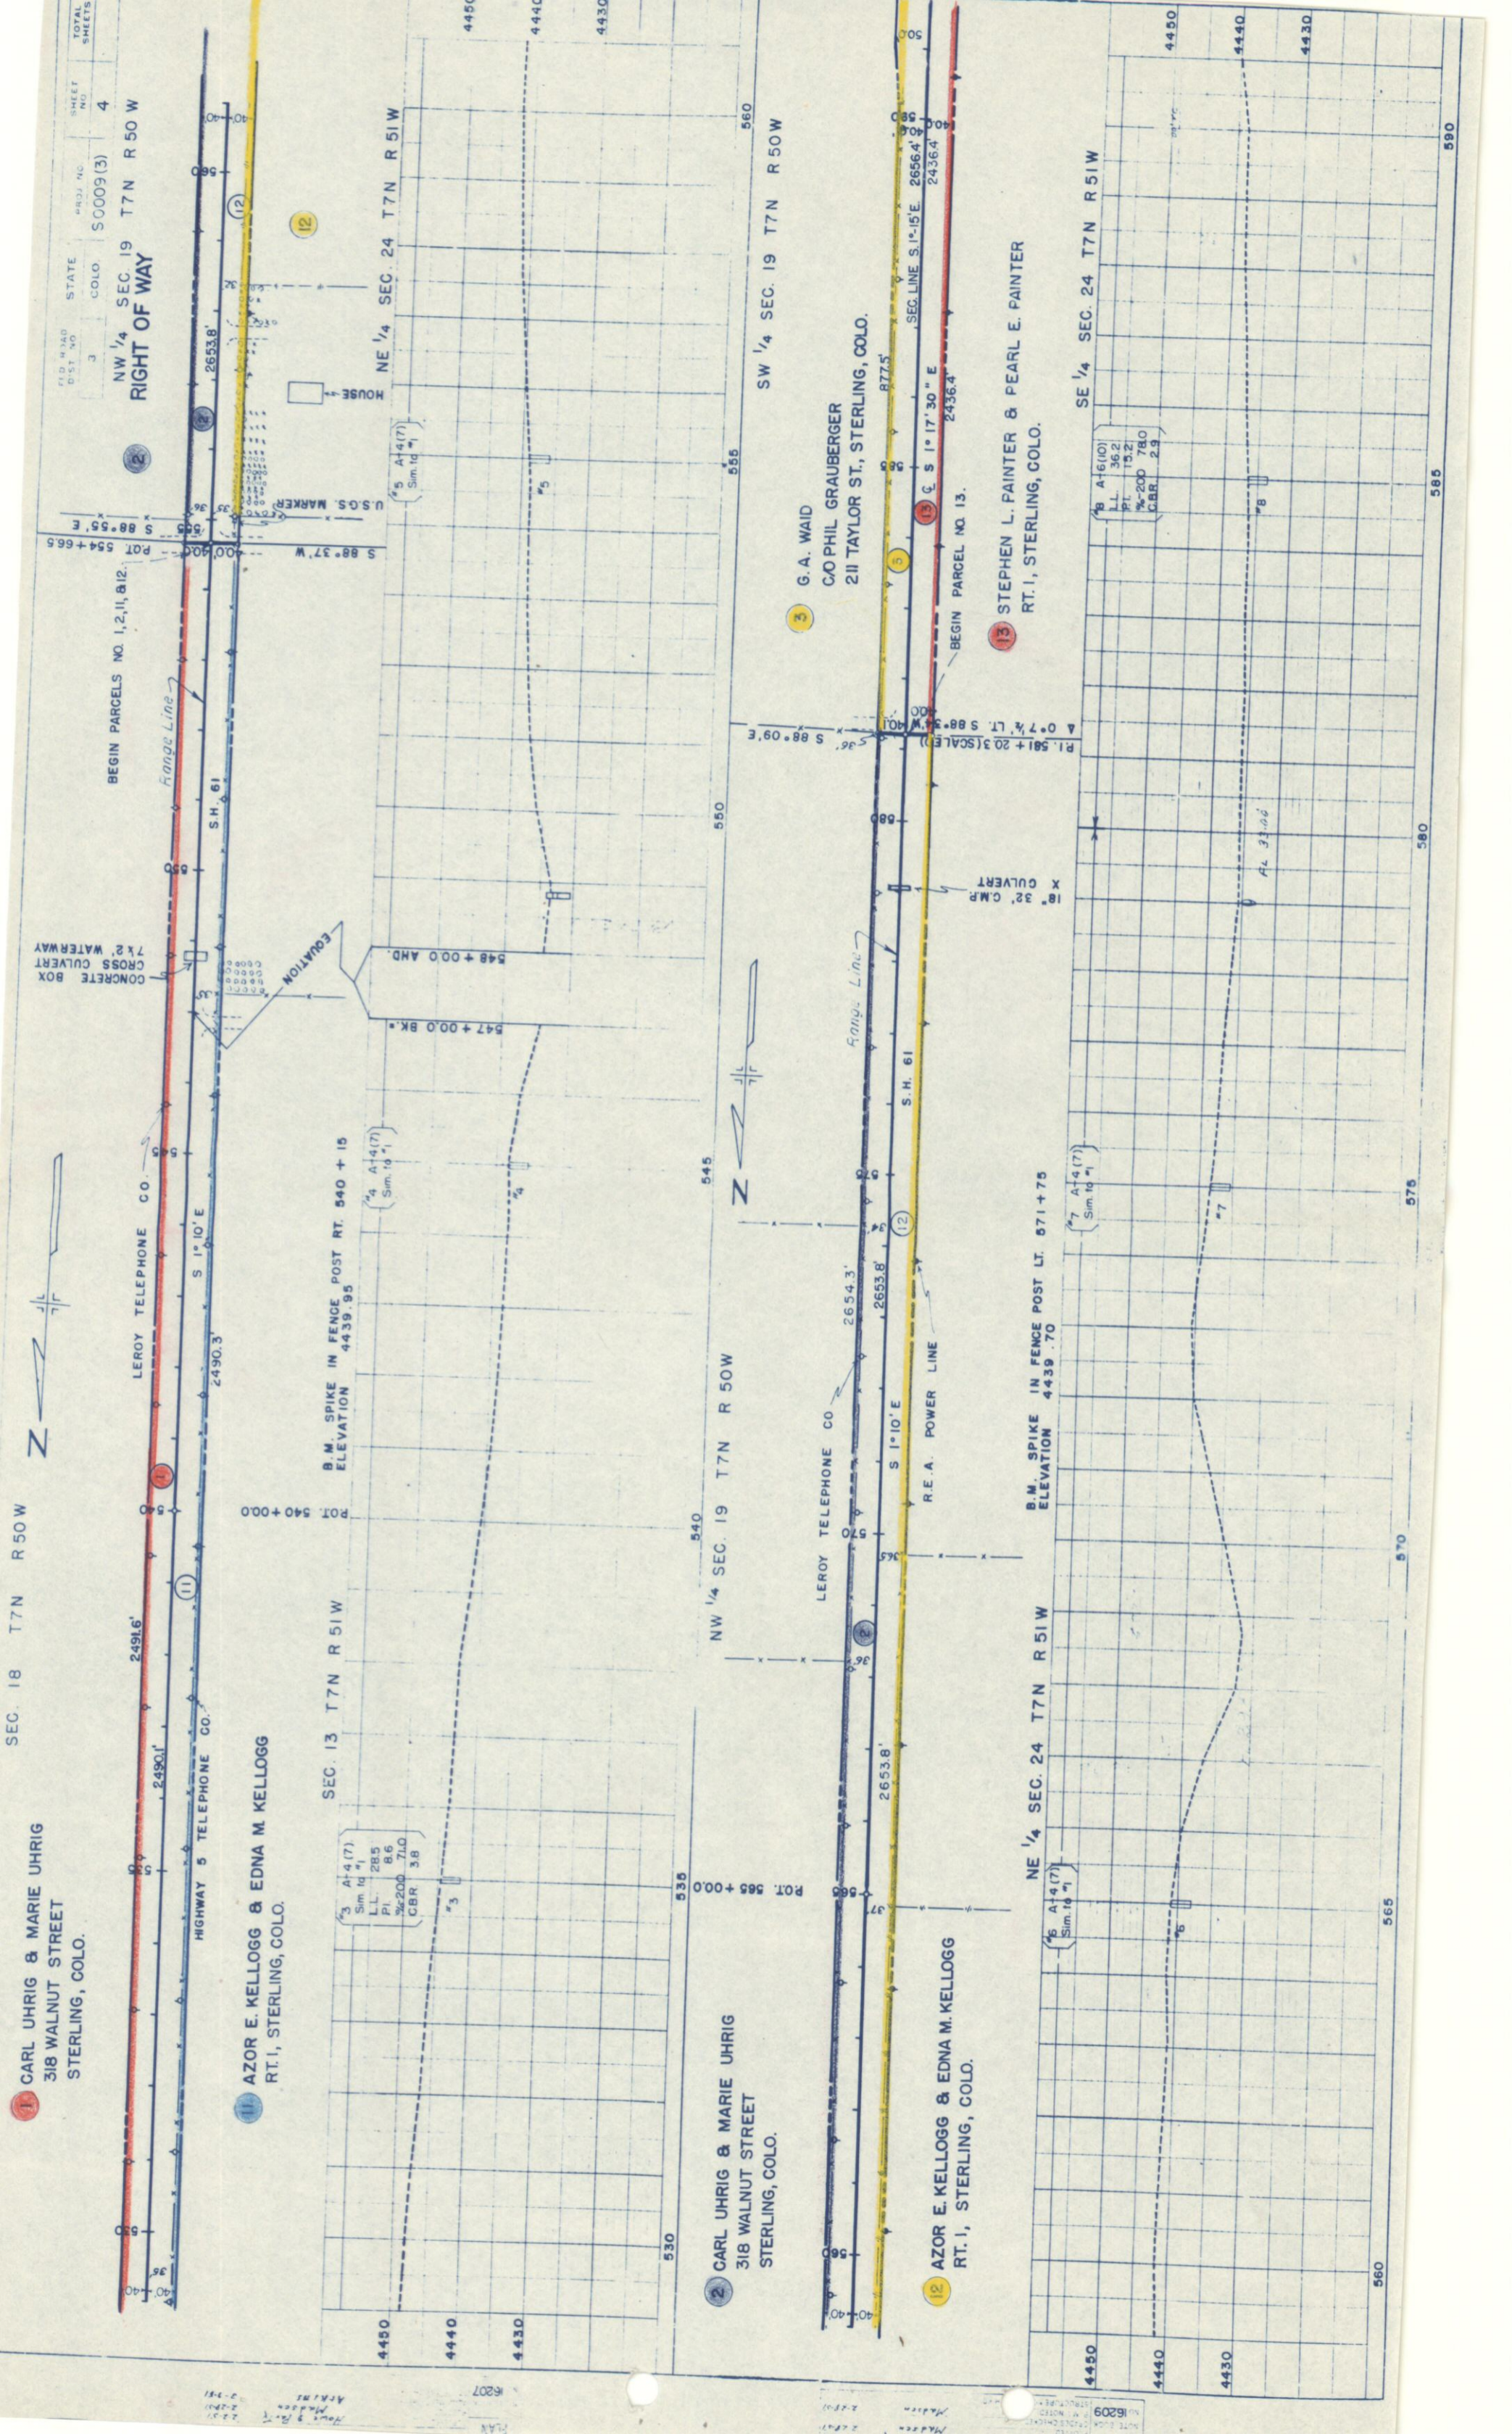







7



FILE NO.	STATE	PROJ. NO.	SHEET NO.	TOTAL SHEETS
3	COLO.	S 0009(3)	8	



RIGHT OF WAY

W 1/2 SEC. 7 T6N R50W  
 10 FRANK A. LINDSTROM  
 RT.1, STERLING, COLO.

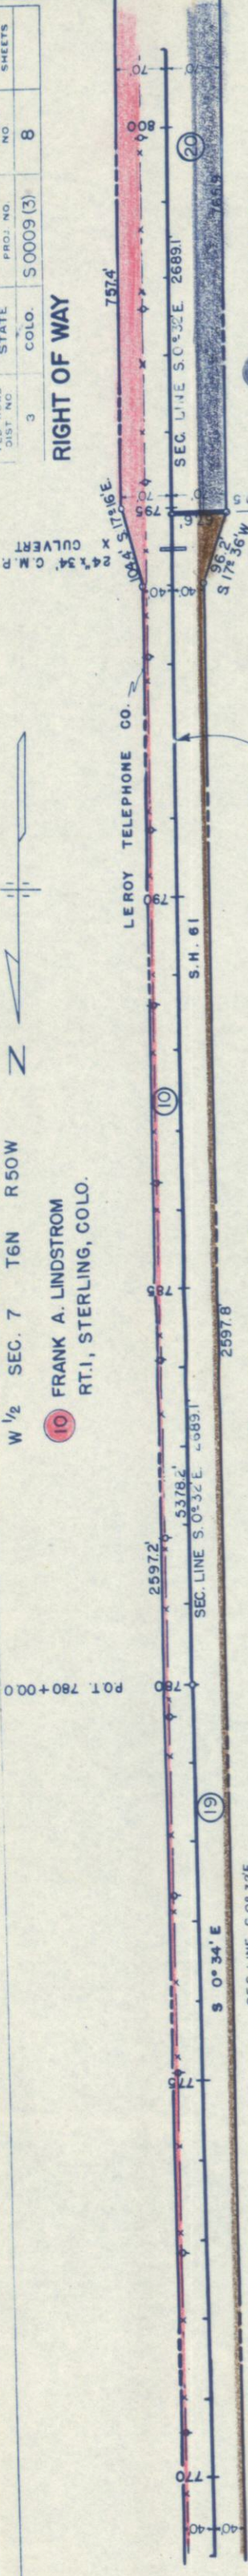
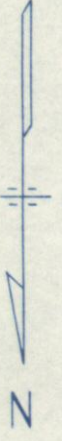


19 ALICE E. LINDSTROM  
 BOX 707, STERLING, COLO.



STA. 792+00  
 END S0009(3)

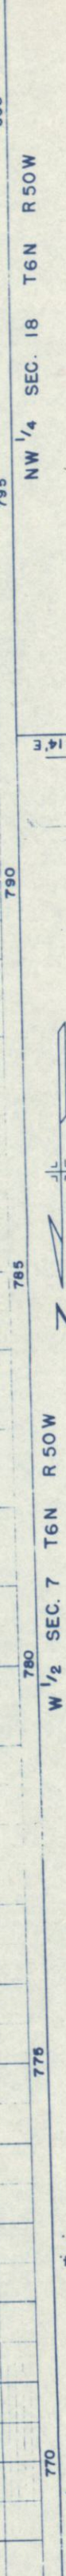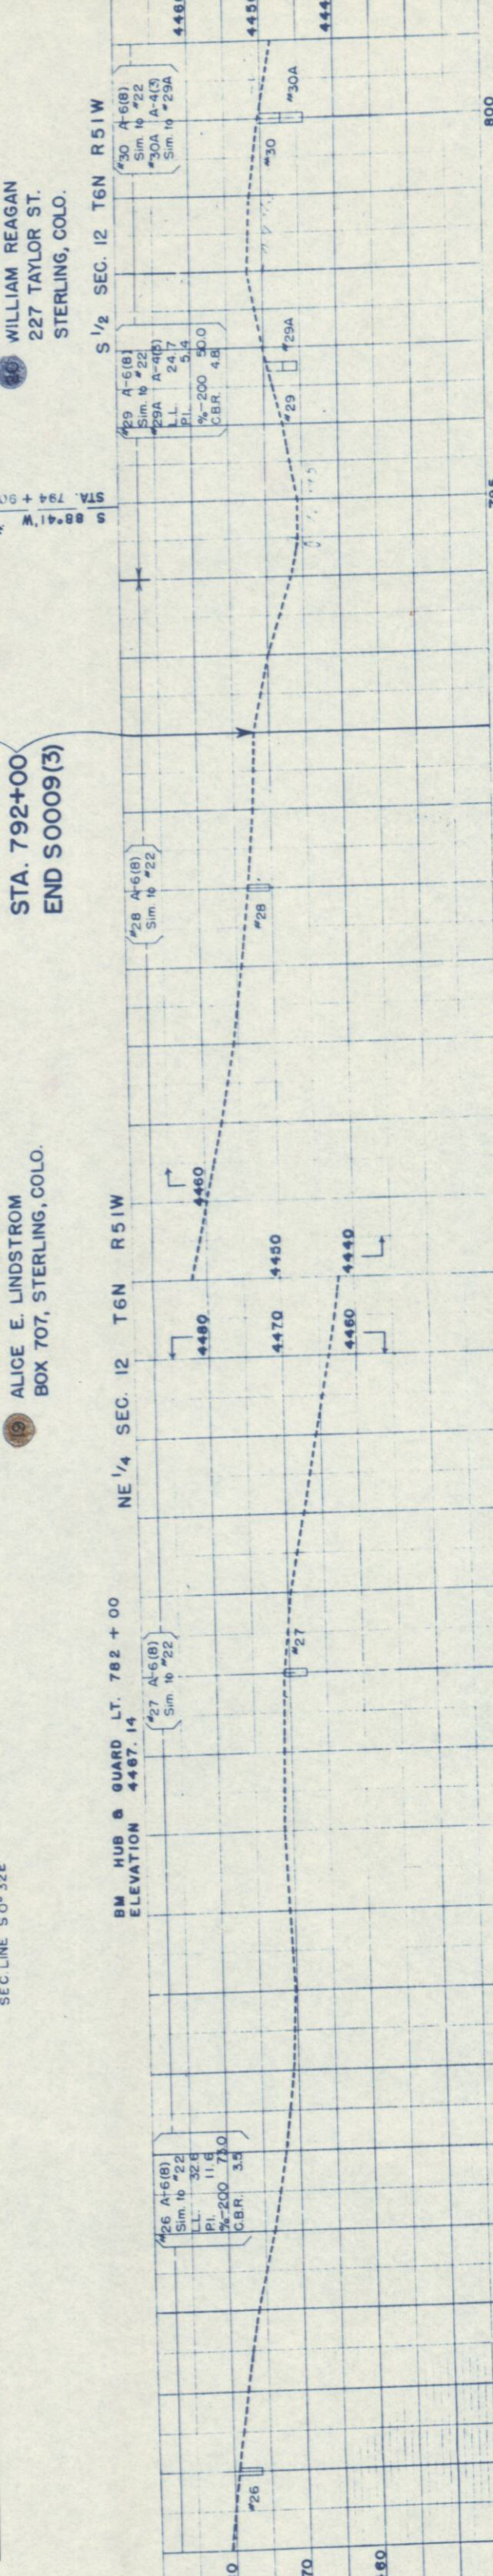

10 FRANK A. LINDSTROM  
 RT.1, STERLING, COLO.

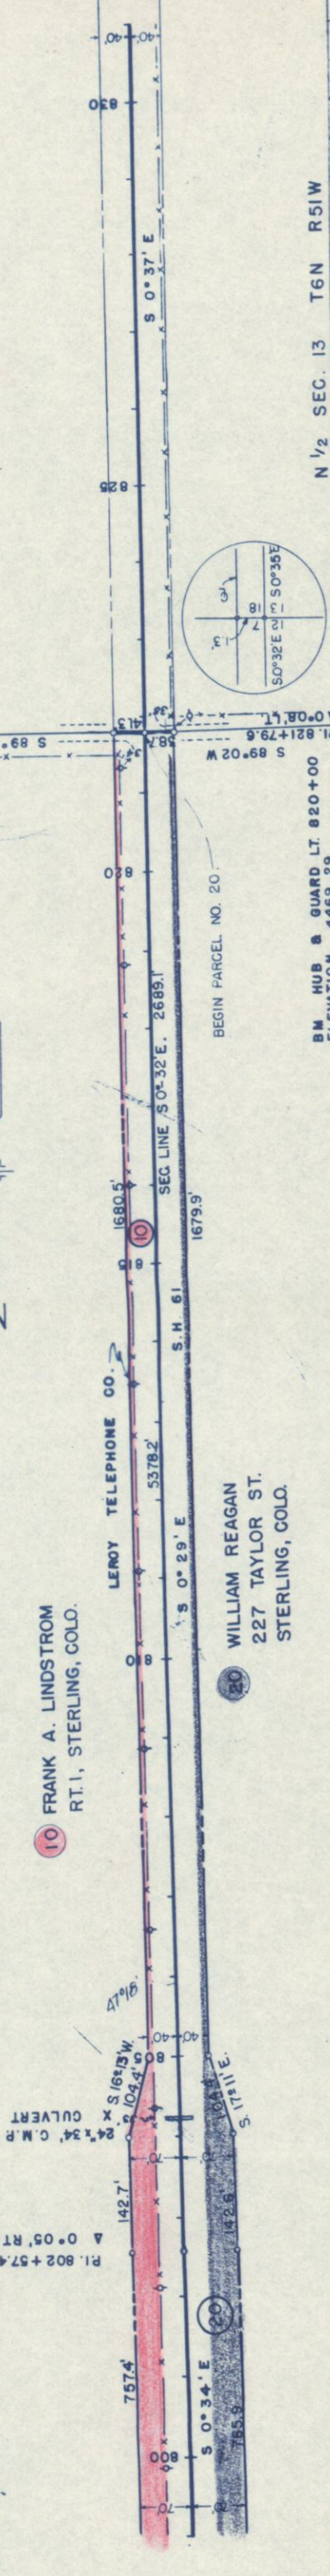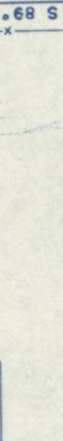

20 WILLIAM REAGAN  
 227 TAYLOR ST.  
 STERLING, COLO.

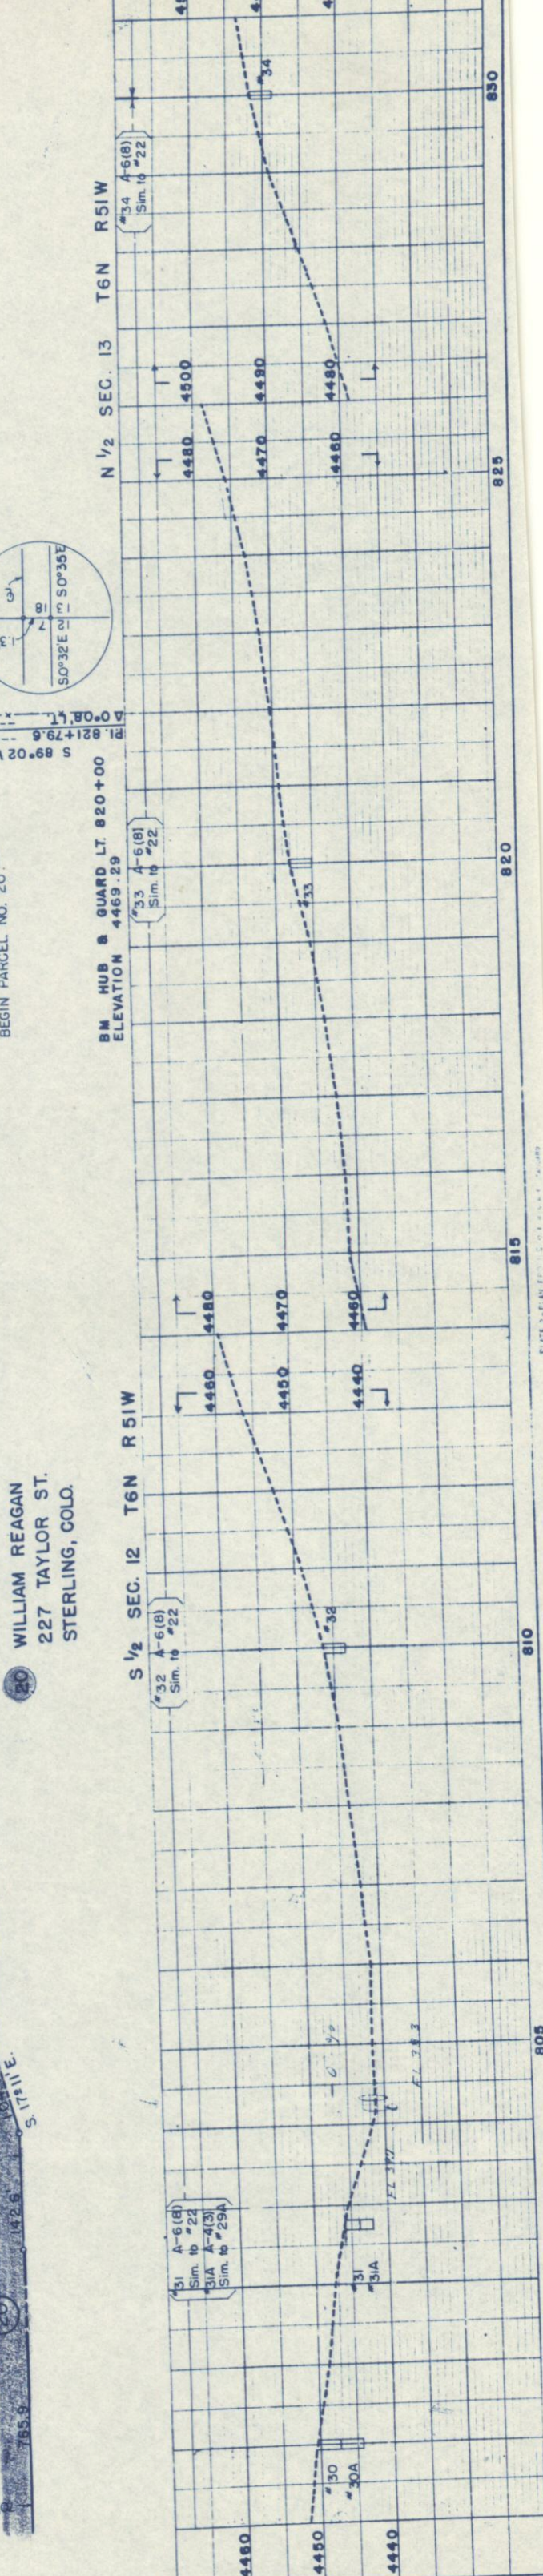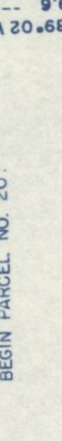

FED. ROAD DIV. NO.	DISTRICT NO.	PROJ. NO.	SHEET NO.	TOTAL SHEETS
			9	9

RIGHT OF WAY  
OWNERSHIP MAP  
SCALE 1" = 400'

EMANUEL FRANK  
NW 1/4 SEC. 30 T7N R50W

G. A. WAID  
SW 1/4 SEC. 19 T7N R50W

CARL & MARIE UHRIG  
NE 1/4 SEC. 19 T7N R50W

CARL & MARIE UHRIG  
SEC. 18 T7N R50W

AZOR E. & EDNA M. KELLOG  
NE 1/4 SEC. 24 T7N R51W

AZOR E. & EDNA M. KELLOG  
ALL SEC. 13 T7N R51W

S. L. & PEARL E. PAINTER  
SE 1/4 SEC. 24 T7N R51W

B. F. & ARTHUR THOMAS  
NE 1/4 SEC. 25 T7N R51W

B. F. THOMAS  
SW 1/4 SEC. 30 T7N R50W

B. F. THOMAS  
NW 1/4 SEC. 31 T7N R50W

A. S. ENNIS  
SW 1/4 SEC. 31 T7N R50W

FRANK A. LINDSTROM  
W 1/2 SEC. 6 T6N R50W

J. E. STINSON  
SE 1/4 SEC. 25 T7N R51W

CLARENCE D. SMITH  
E 1/2 SEC. 36 T7N R51W

ALBERT & ALICE LINDSTROM  
N 1/2 & SE 1/4 SEC. 1 T6N R51W

PT. 510+28.2 END S0009(1)  
PT. 510+28.2 END S0009(13)  
BEGIN S0009(13)  
1439.4  
1369.4  
1309.4  
-11.4  
-171.4  
-10001.4  
-100171.4  
-100331.4  
-17105

