

FEDERAL ROAD REGION NO.	DIVISION	PROJ NO	SHEET NO
9	COLORADO	50011 (1)	1

RIGHT OF WAY

INDEX OF SHEETS	
SHEET NO.	
1	Title Sheet
2	Tabulation of Properties
3	Plan and Profile Sheet Showing Right of Way

COLORADO


DEPARTMENT OF HIGHWAYS

PLAN AND PROFILE OF PROPOSED

FEDERAL AID PROJECT NO. 50011 (1)

STATE HIGHWAY NO. 59

KIT CARSON COUNTY

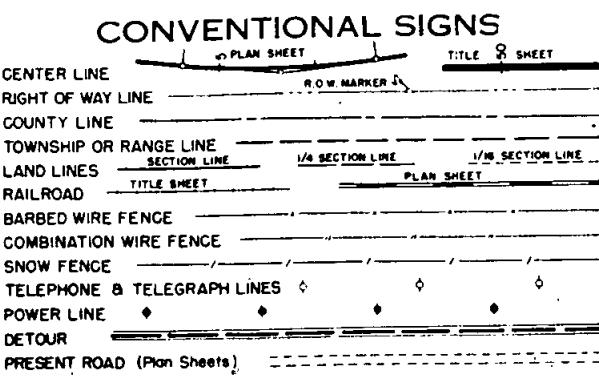

SCALES OF ORIGINAL DRAWINGS

ON PLAN 1 IN. 100 FT.

ON PROFILE 1 IN. 100 FT. HORIZONTAL



1 IN. 10 FT. VERTICAL

GRADE LINE ON PROFILE IS SHOWN AS GRADE OF FINISHED ROAD

GROSS LENGTH OF PROJECT 875.0 FT. = 0.1657 MI.

NET LENGTH OF PROJECT 719.2 FT. = 0.1362 MI.

RIGHT OF WAY

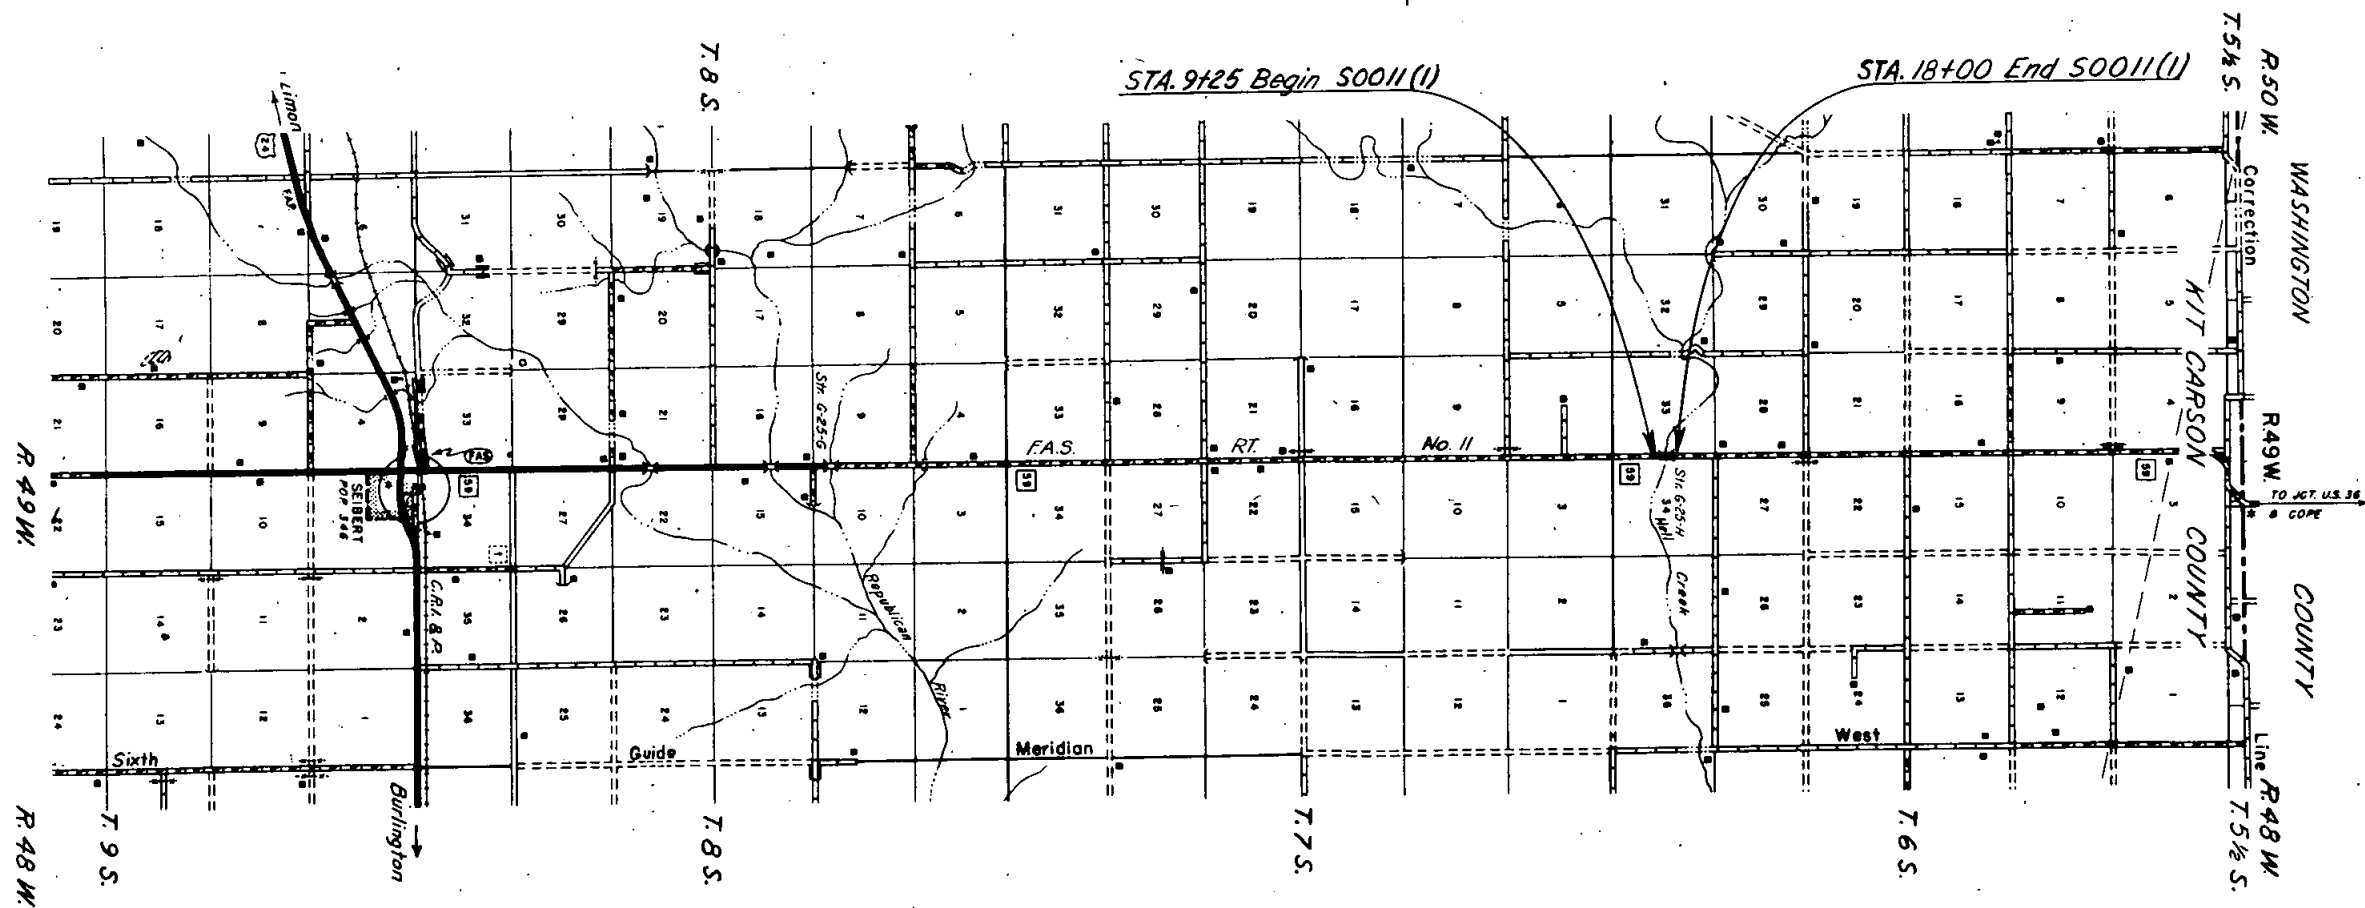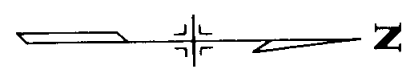

PROJ. S0011 (I)


RIGHT OF WAY

[illegible]

N.W. 1/4 Sec. 34
T. 6S., R. 49W.

- (E-1) W. 1/2 of Sec. 34
T. 6S., R. 49W.
- (TE-3) T. 6S., R. 49W.
- (TE-4) Geo. De Lanc y


Note:
Assumed C Survey ant. Sec. Line
North and South.

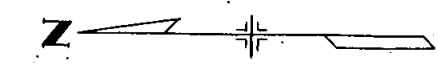

FED. ROAD REC. NO.	DIVISION	PROJ. NO.	SHEET NO.	TOTAL SHEETS
9	COLO.	50011 (1)	3	

RIGHT OF WAY

S.W. 1/4 Sec. 34
T. 6S., R. 49W.

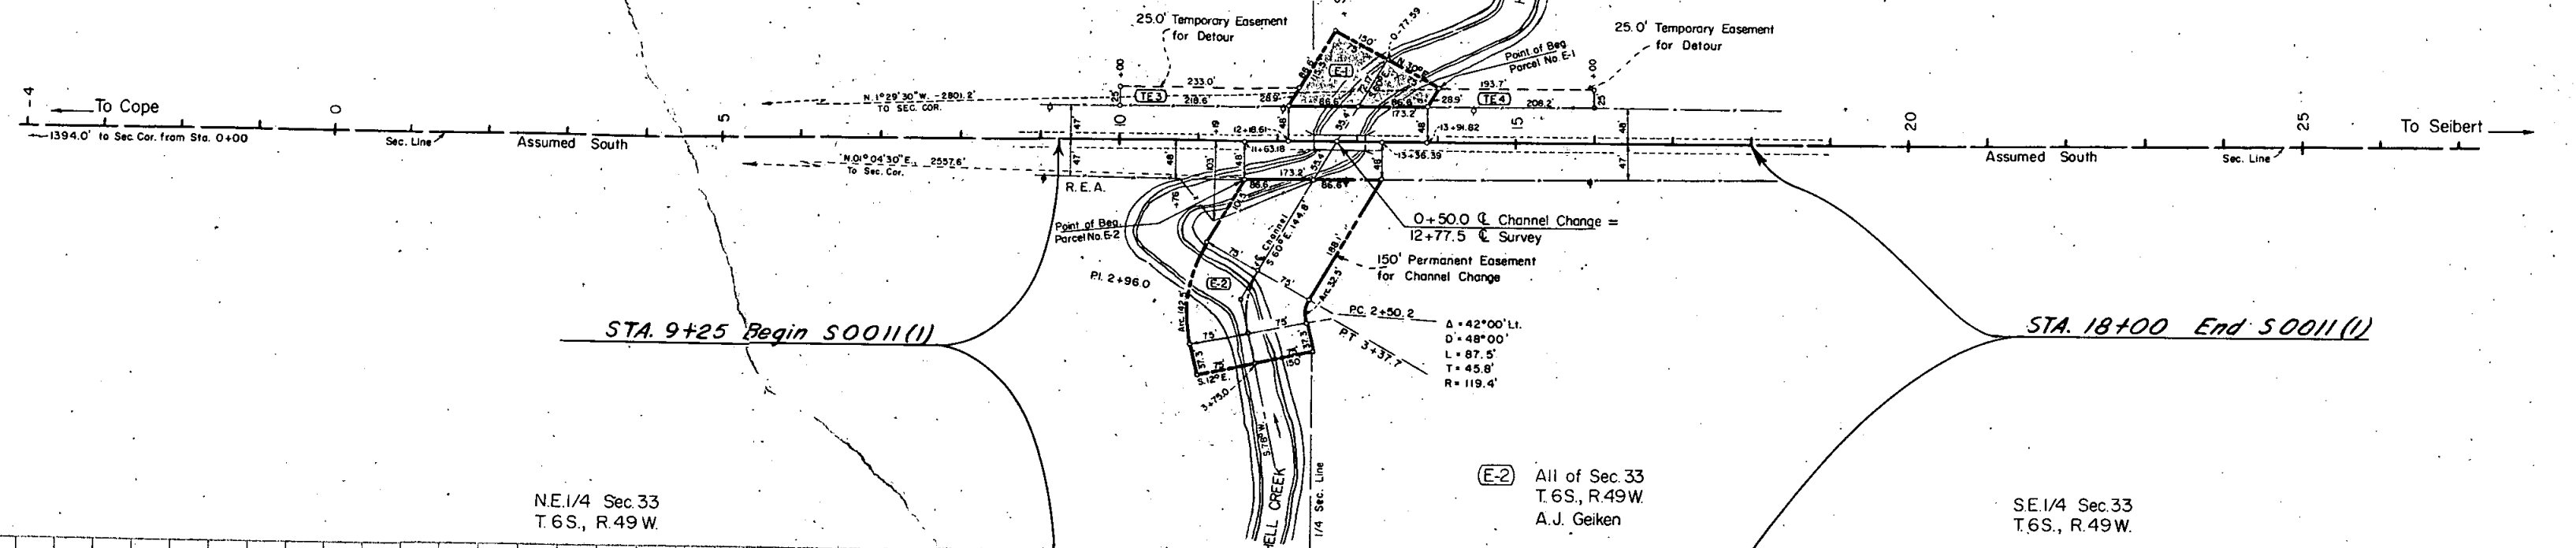

STA. 9+25 Begin 50011 (1)

STA. 18+00 End 50011 (1)

N.E. 1/4 Sec. 33
T. 6S., R. 49W.

(E-2) All of Sec. 33
T. 6S., R. 49W.
A. J. Geiken

S.E. 1/4 Sec. 33
T. 6S., R. 49W.

