

STATE DEPARTMENT OF HIGHWAYS

DIVISION OF HIGHWAYS—STATE OF COLORADO


FEDERAL ROAD REGION NO.	DIVISION	PROJECT NO.	SHEET NO.
9	COLORADO	S0011(9)	1

RIGHT OF WAY
North of Seibert

INDEX OF SHEETS

1	TITLE PAGE
2	TABULATION OF PROPERTIES
3-6	PLAN & PROFILE SHEETS SHOWING R.O.W.

CONVENTIONAL SIGNS

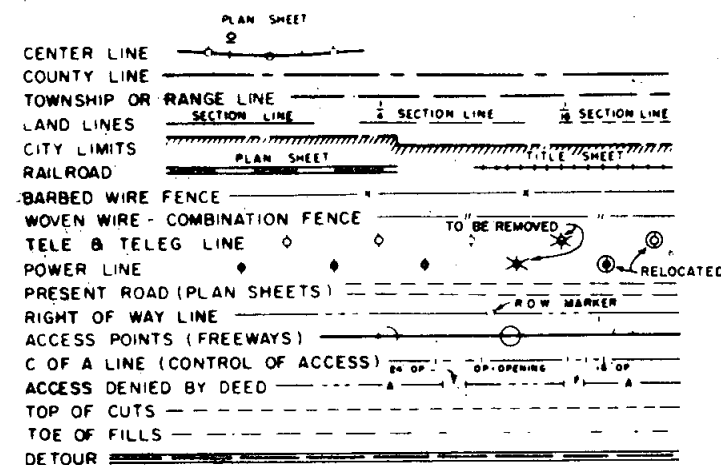


PLAN AND PROFILE OF PROPOSED FEDERAL AID PROJECT NO. S0011(9) STATE HIGHWAY NO. 59 KIT CARSON COUNTY RIGHT OF WAY

SCALES OF ORIGINAL DRAWINGS
ON PLAN, 1 IN. = 100 FT.
ON PROFILE, 1 IN. = 100 FT. HORIZONTAL
1 IN. = 10 FT. VERTICAL
GRADE LINE ON PROFILE IS SHOWN AS GRADE OF FINISHED ROAD
Length of R.O.W. Project = 2.029 Miles

INFORMATION OBTAINED FROM AVAILABLE COUNTY RECORDS

REVISIONS	

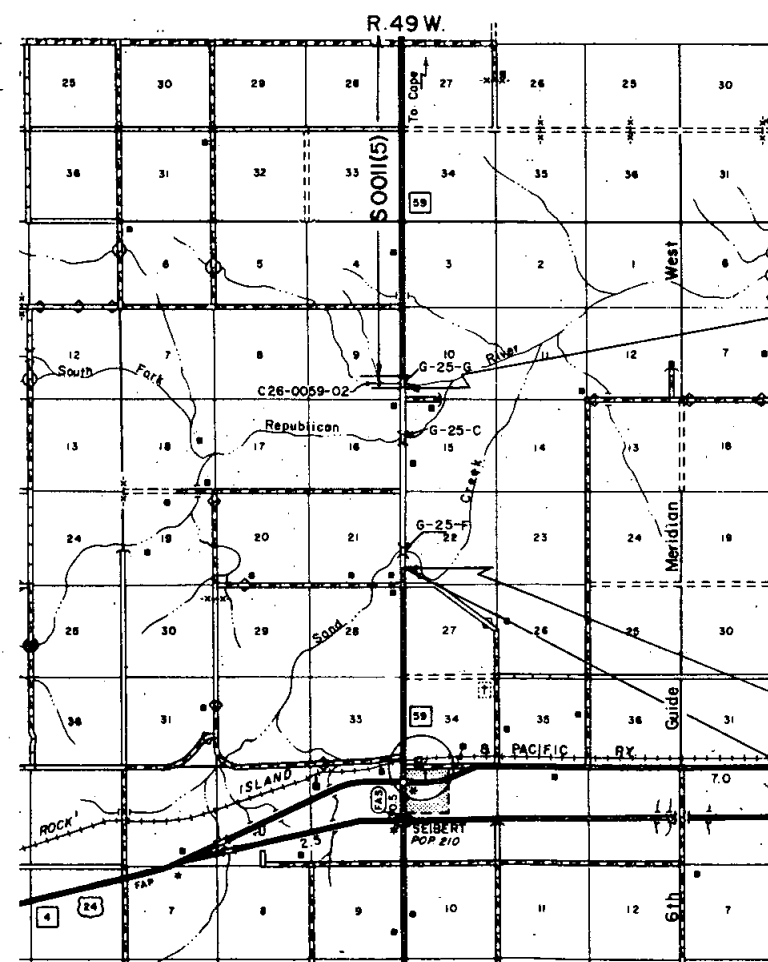

Note: Plans and descriptions on this project were calculated and checked by field forces.

STA. 755+19.4 BEGIN R.O.W. S0011(9)=
STA. 755+19.4 BEGIN CONST. S0011(9)=
STA. 28+30.0 END PROJ. C26-0059-02 m.p. 45.7

STA. 862+00 END CONST. S0011(9)

STA. 862+35.1 END R.O.W. S0011(9)
m.p. 43.8

SCALE OF MILES




FEDERAL ROAD DIVISION NO.	DISTRICT	PROJECT NO.	SHEET NO.
0	COLORADO	S 0011 (9)	2

NO.

PARCEL NO.	OWNER	ADDRESS	LOCATION	AREA IN ACRES			PURCHASE DATA					REMARKS	NO.
				PARCEL	TO BE ACQUIRED	REMAINDER	LAND	IMPROV'M'TS	DAMAGE	MISC.	TOTAL		
			T. 8 S., R. 49 W.										
1-Rev.	Richard D. O'Neill Arthene O'Neill JT	Seibert, Colorado	SW. 1/4, Sec. 10	1.433	0.683	155 Lt.							
2-Rev.	Howard K. Taton Ollie Mae Taton JT	Seibert, Colorado	SE. 1/4, Sec. 9	1.074	0.456	1,742 Rt.							
3-Rev.	Richard D. O'Neill Arthene O'Neill JT	Seibert, Colorado	NW. 1/4, Sec. 15	3.484	1.659	475 Lt.							
4-Rev.	Howard K. Taton Ollie Mae Taton JT	Seibert, Colorado	E. 1/2, Sec. 16	7.204	3.279							See parcel N ^o 2 for remainder	
5-Rev.	W. D. McAuley Gladys McAuley JT	Seibert, Colorado	SW. 1/4, Sec. 15	3.557	1.830	473 Lt.							
6	DELETED												
7-Rev.	W. D. McAuley Gladys McAuley JT	Seibert, Colorado	NW. 1/4, Sec. 22	3.689	1.907							See parcel N ^o 5 for remainder	
8-Rev.	Richard D. O'Neill Arthene O'Neill JT	Seibert, Colorado	SW. 1/4, Sec. 22	2.319	1.160	357 Lt.							
9-Rev.	Virgil Fuller Pearl Fuller JT	Seibert, Colorado	E. 1/2, Sec. 21	5.271	2.170	794 Rt.							
TE-1	Howard K. Taton Ollie Mae Taton JT	Seibert, Colorado	N. 1/2, Sec. 16	3.214	3.214							Temporary Easement for Detour Road	TE-1
TE-2	Virgil Fuller Pearl Fuller JT	Seibert, Colorado	SE. 1/4, Sec. 21	2.669	2.669							Temporary Easement for Detour Road	TE-2

S.W. 1/4, Sec. 10
T. 8 S., R. 49 W.

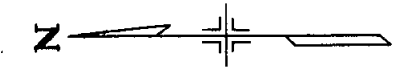

FED. ROAD DIST. NO.	DIVISION	PROJ. NO.	SHEET NO.	TOTAL SHEETS
9	C.O.D.	SO011(9)	3	

N.W. 1/4, Sec. 15
T. 8 S., R. 49 W.


RIGHT OF WAY
North of Selbert

REVISIONS	
12-12-68	Rev. Pors. 1, 2, 3; Add 4-Rev. KC

SW. 1/4, Sec. 10
T. 8 S., R. 49 W.
① Rev. Richard D. & Arthene O'Neill JT.

N. 1/2 & SE. 1/4, Sec. 15
T. 8 S., R. 49 W.
③ Rev. Richard D. & Arthene O'Neill JT.

STA. 755+19.4 BEGIN R.O.W. SO011(9)=
STA. 755+19.4 SO011(9) CONST.

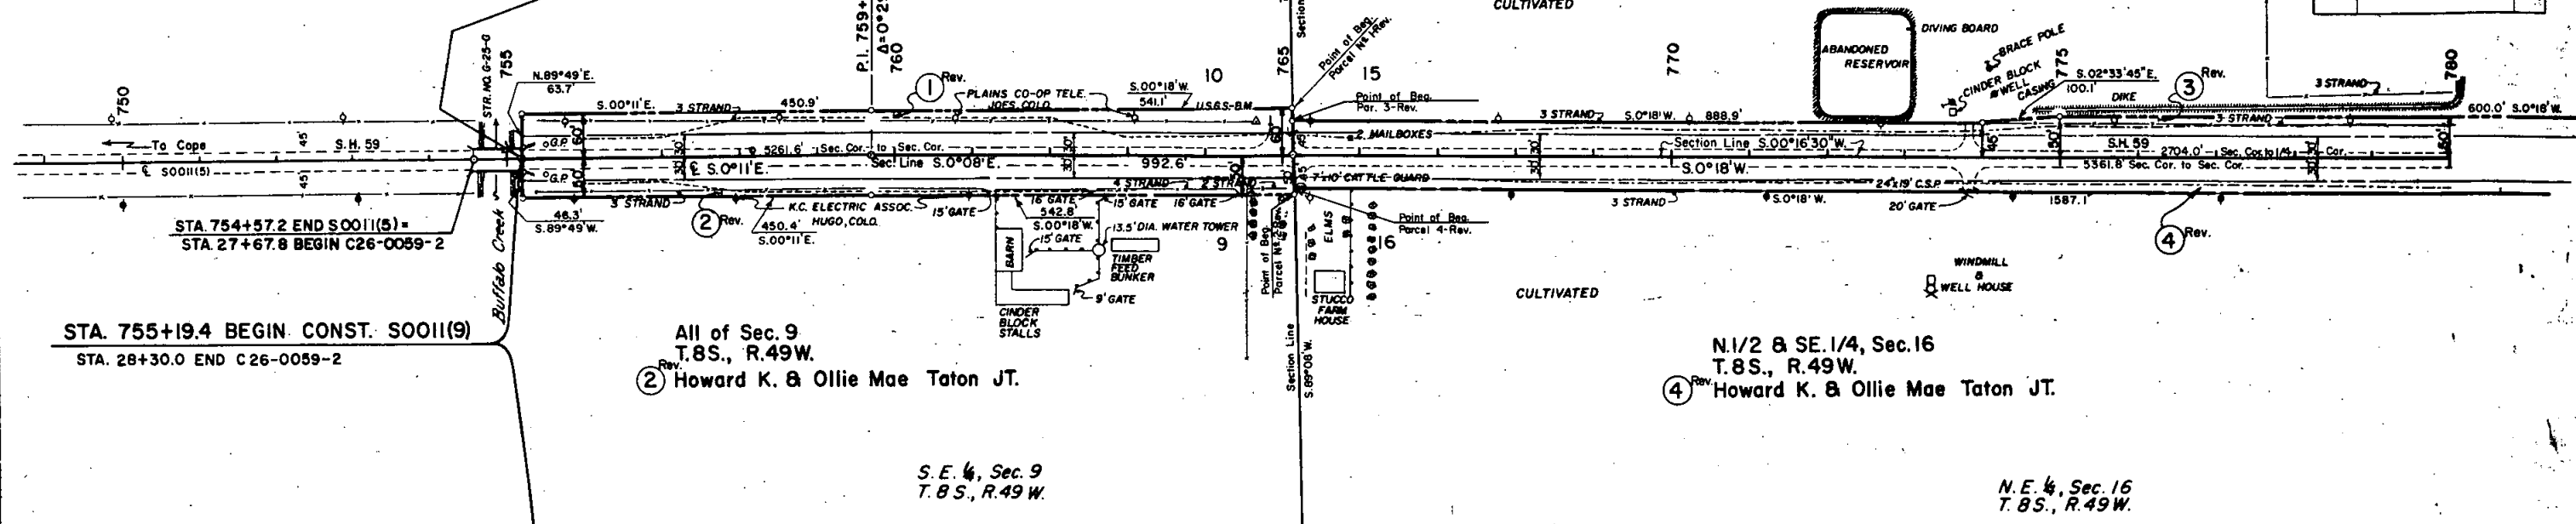


STA. 755+19.4 BEGIN CONST. SO011(9)
STA. 28+30.0 END C26-0059-2

All of Sec. 9
T. 8 S., R. 49 W.
② Rev. Howard K. & Ollie Mae Taton JT.

N. 1/2 & SE. 1/4, Sec. 16
T. 8 S., R. 49 W.
④ Rev. Howard K. & Ollie Mae Taton JT.

S.E. 1/4, Sec. 9
T. 8 S., R. 49 W.



N.E. 1/4, Sec. 16
T. 8 S., R. 49 W.

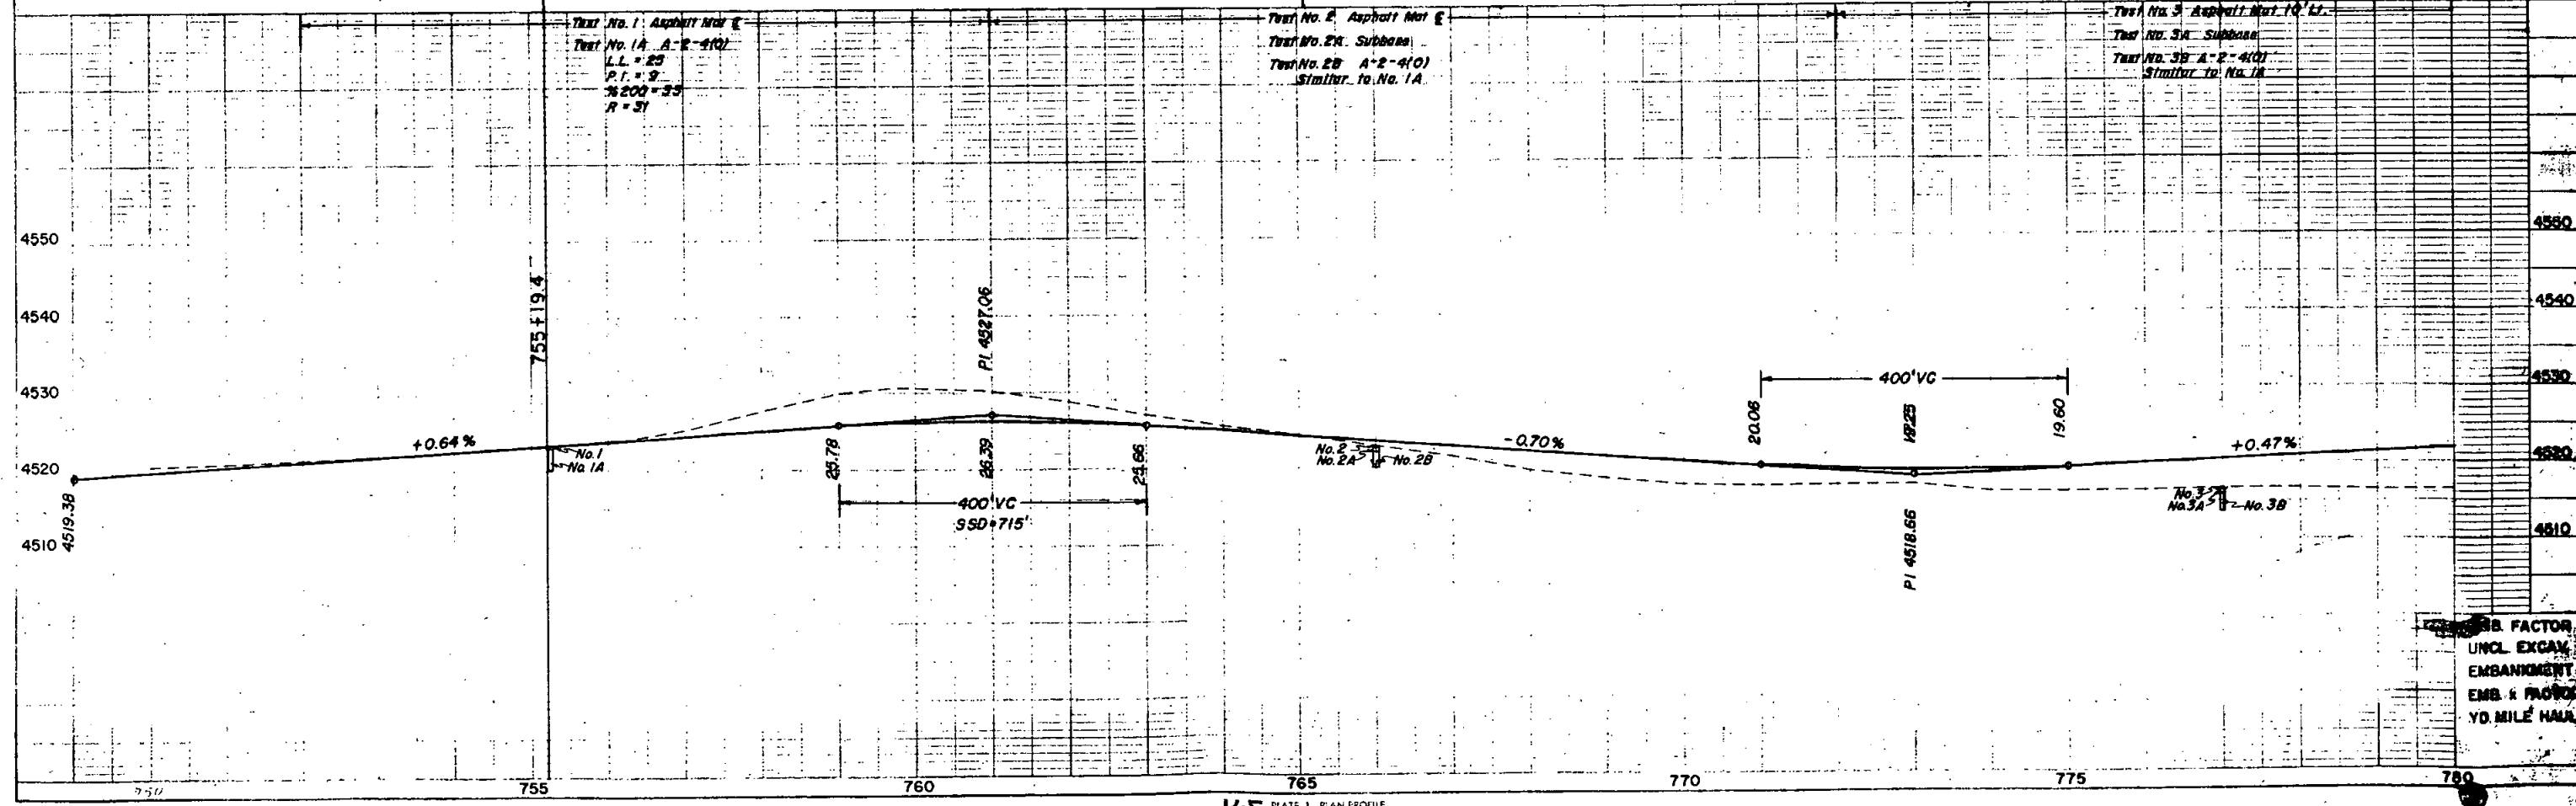

SB. FACTOR
UNCL. EXCAV.
EMBANKMENT
EMB. & FACTOR
YD. MILE HALL

[illegible]

PLAN	SURVEYED	BY	DATE
	REMARKS		

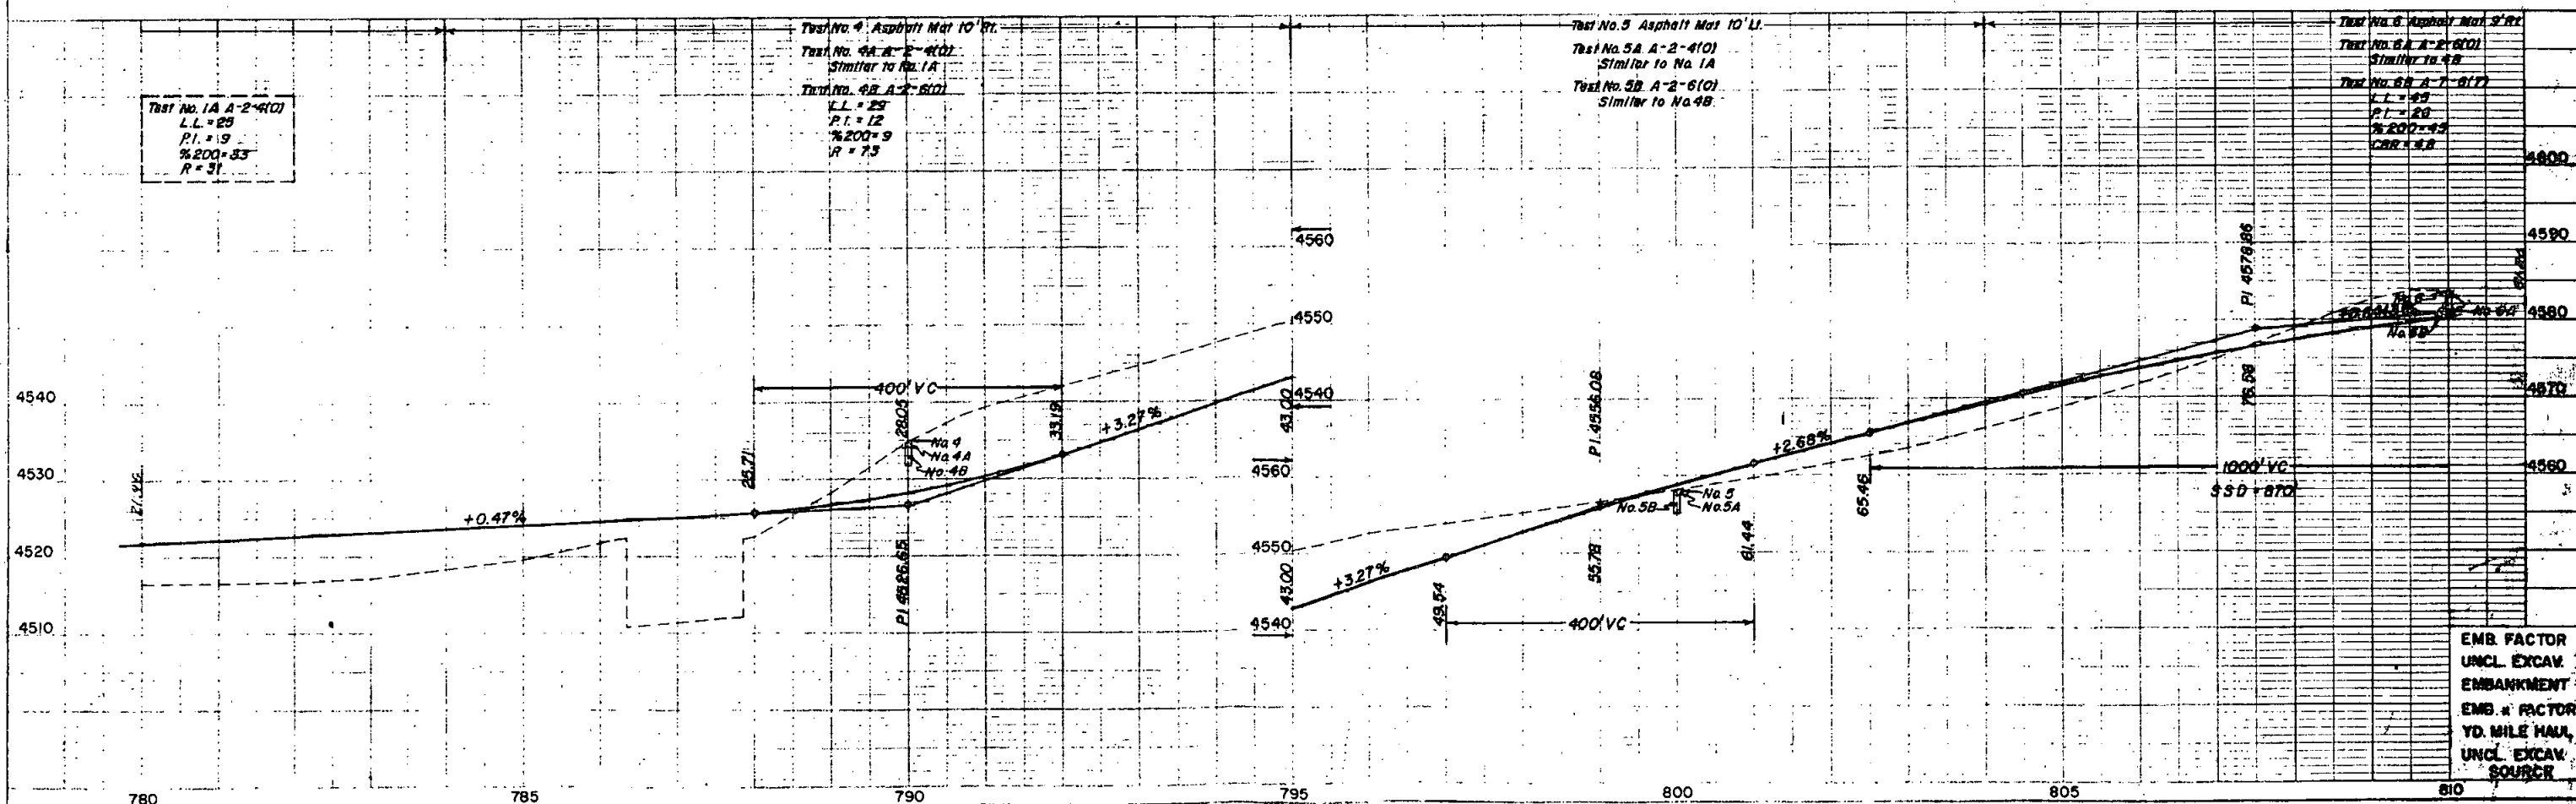
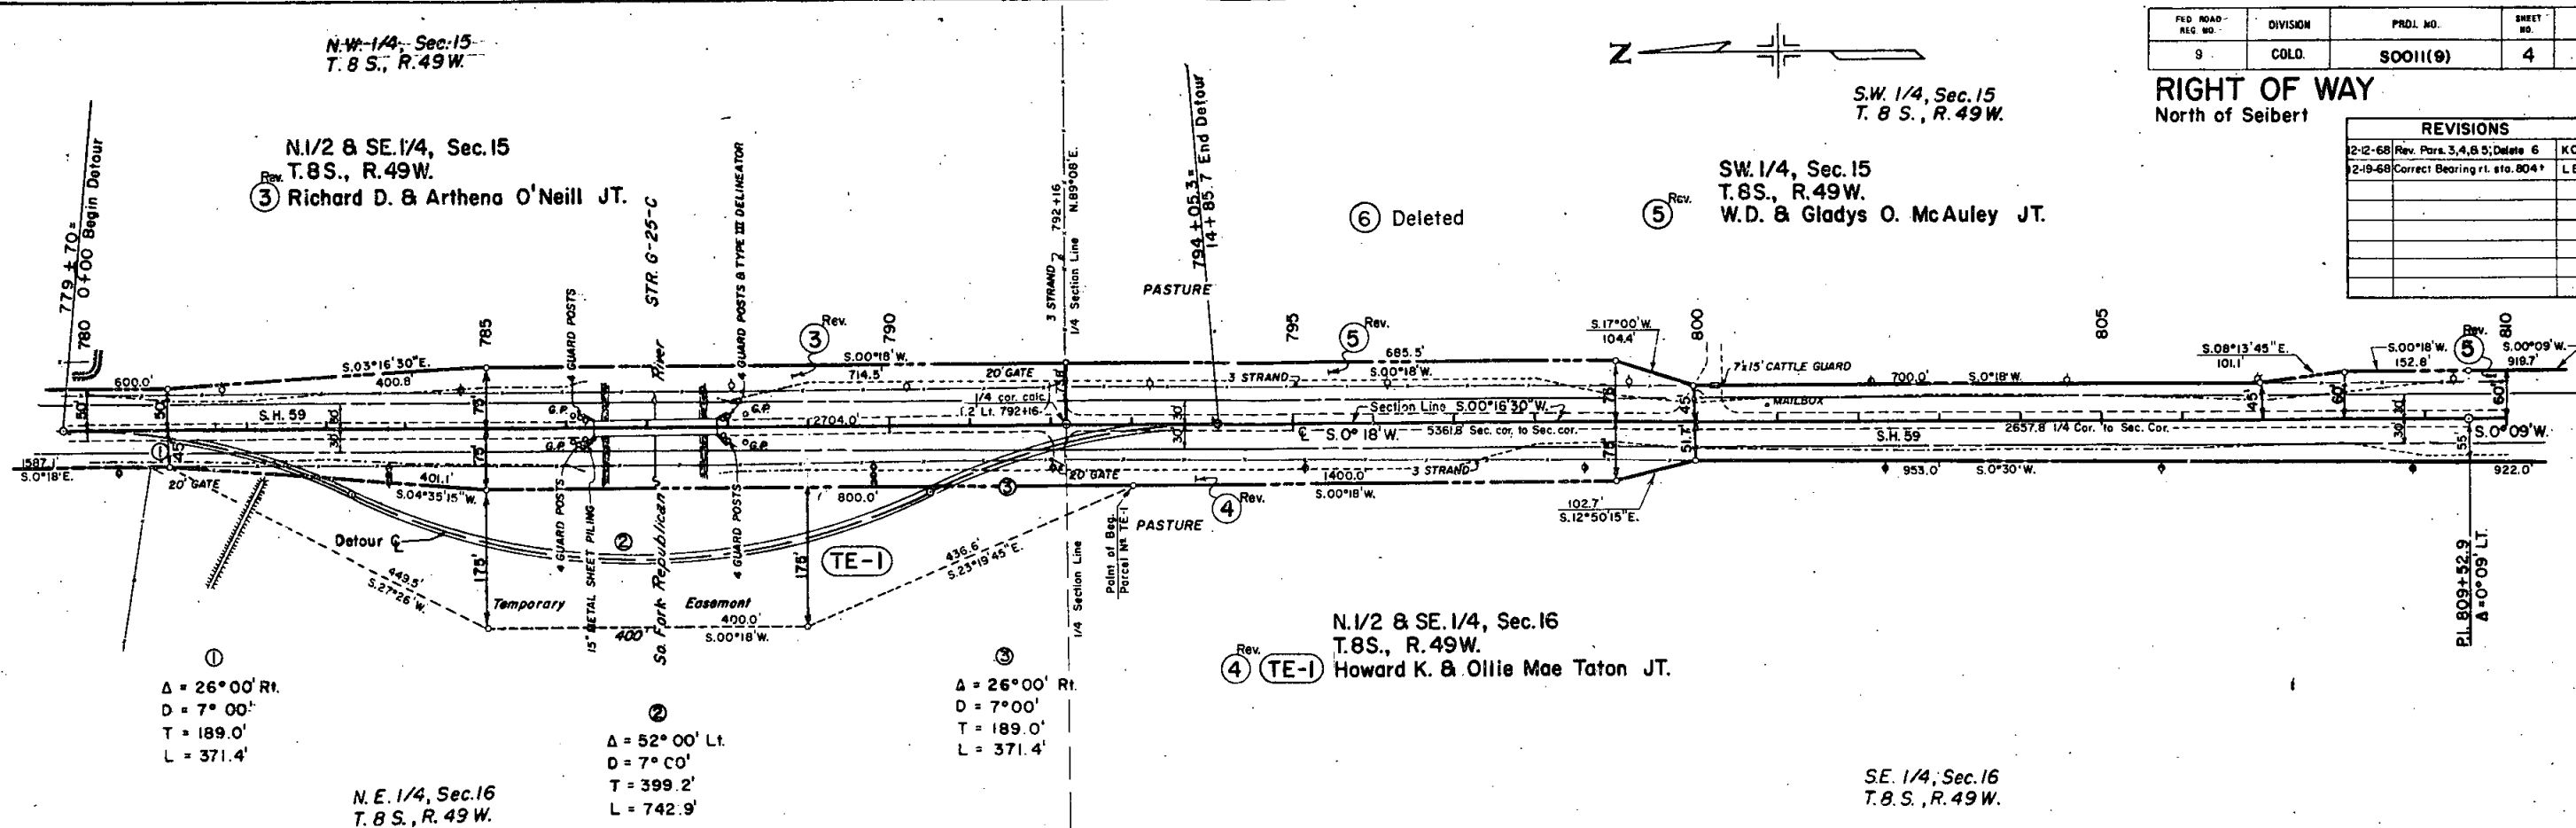


FED. ROAD REC. NO.	DIVISION	PROJ. NO.	SHEET NO.	TOTAL SHEETS
9	COLD.	S0011(9)	5	



RIGHT OF WAY
North of Seibert

REVISIONS	
12-12-68	Delete Par. 6, Rev. Par. 7, Add
1-1-69	Par. 4-Rev, 5-Rev, 8-9-Rev.
	KC

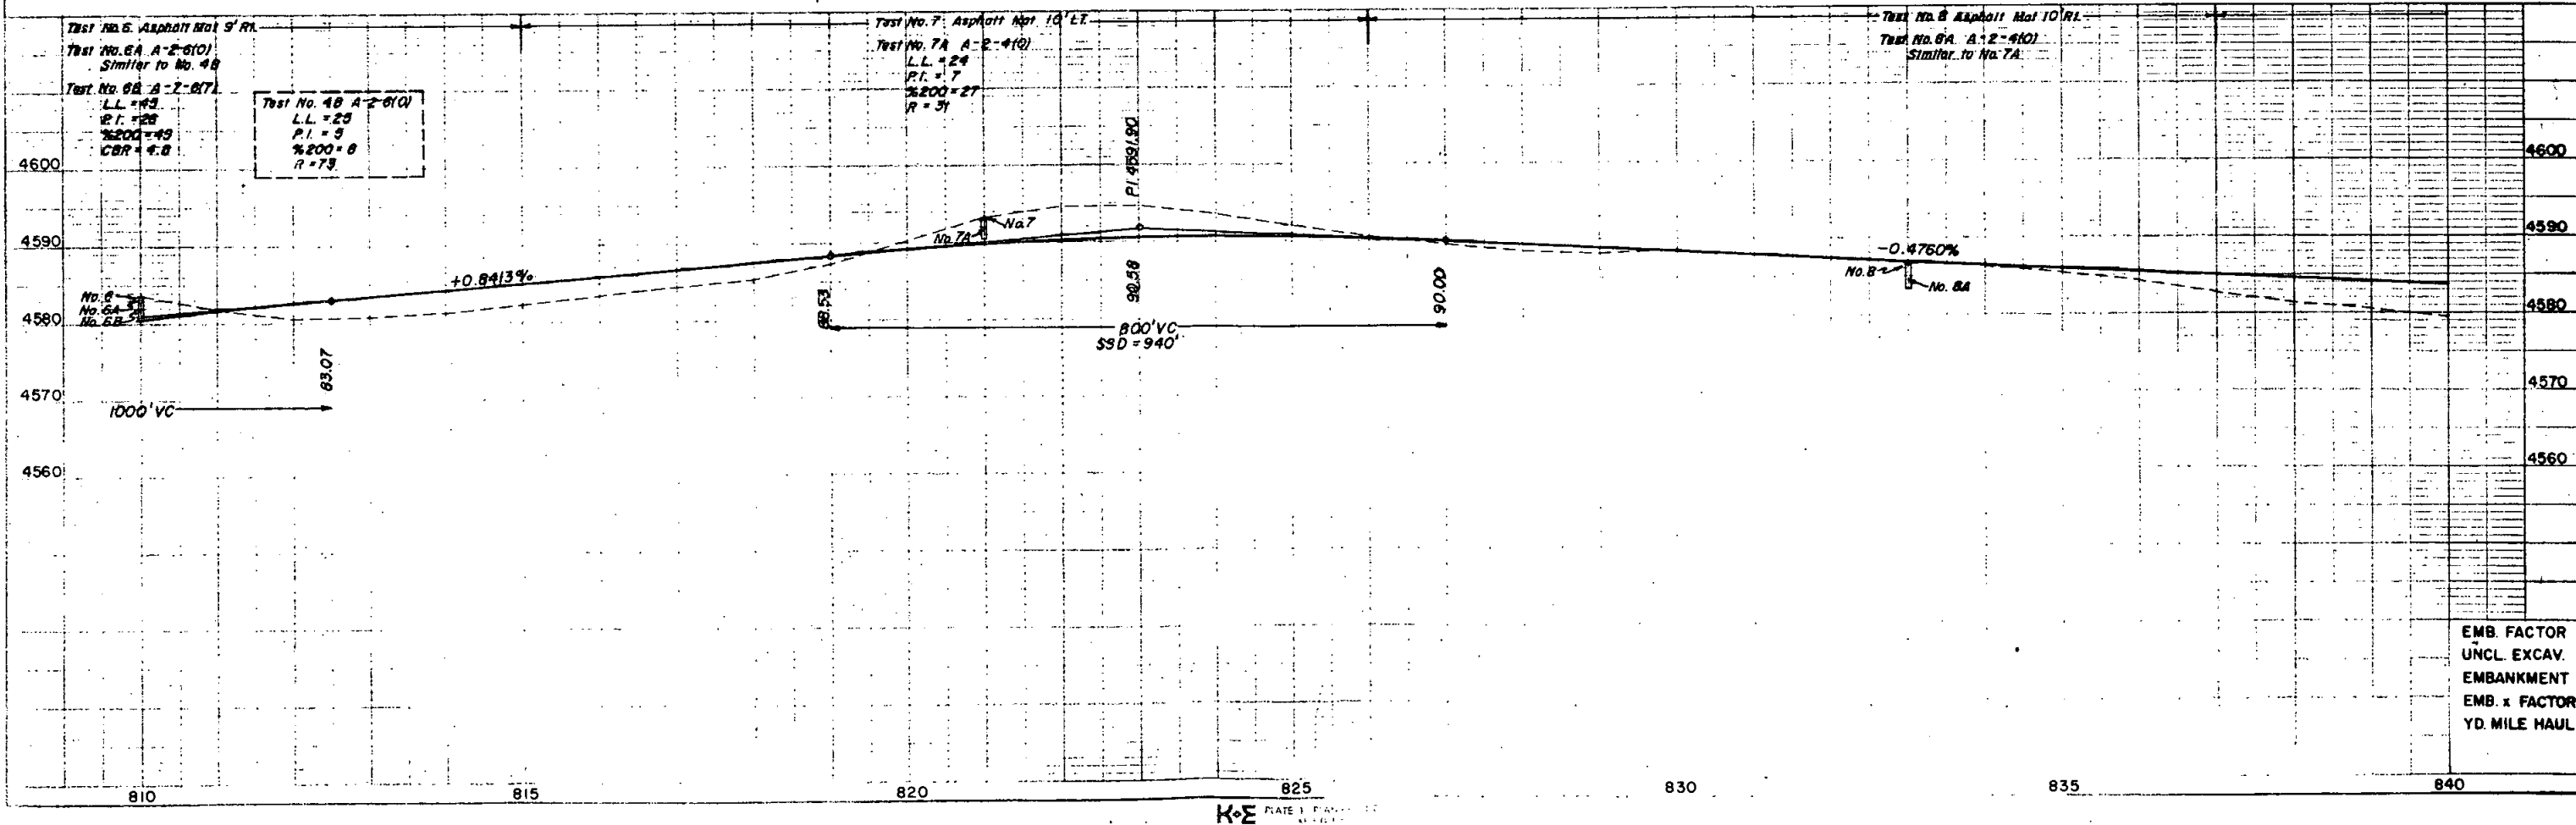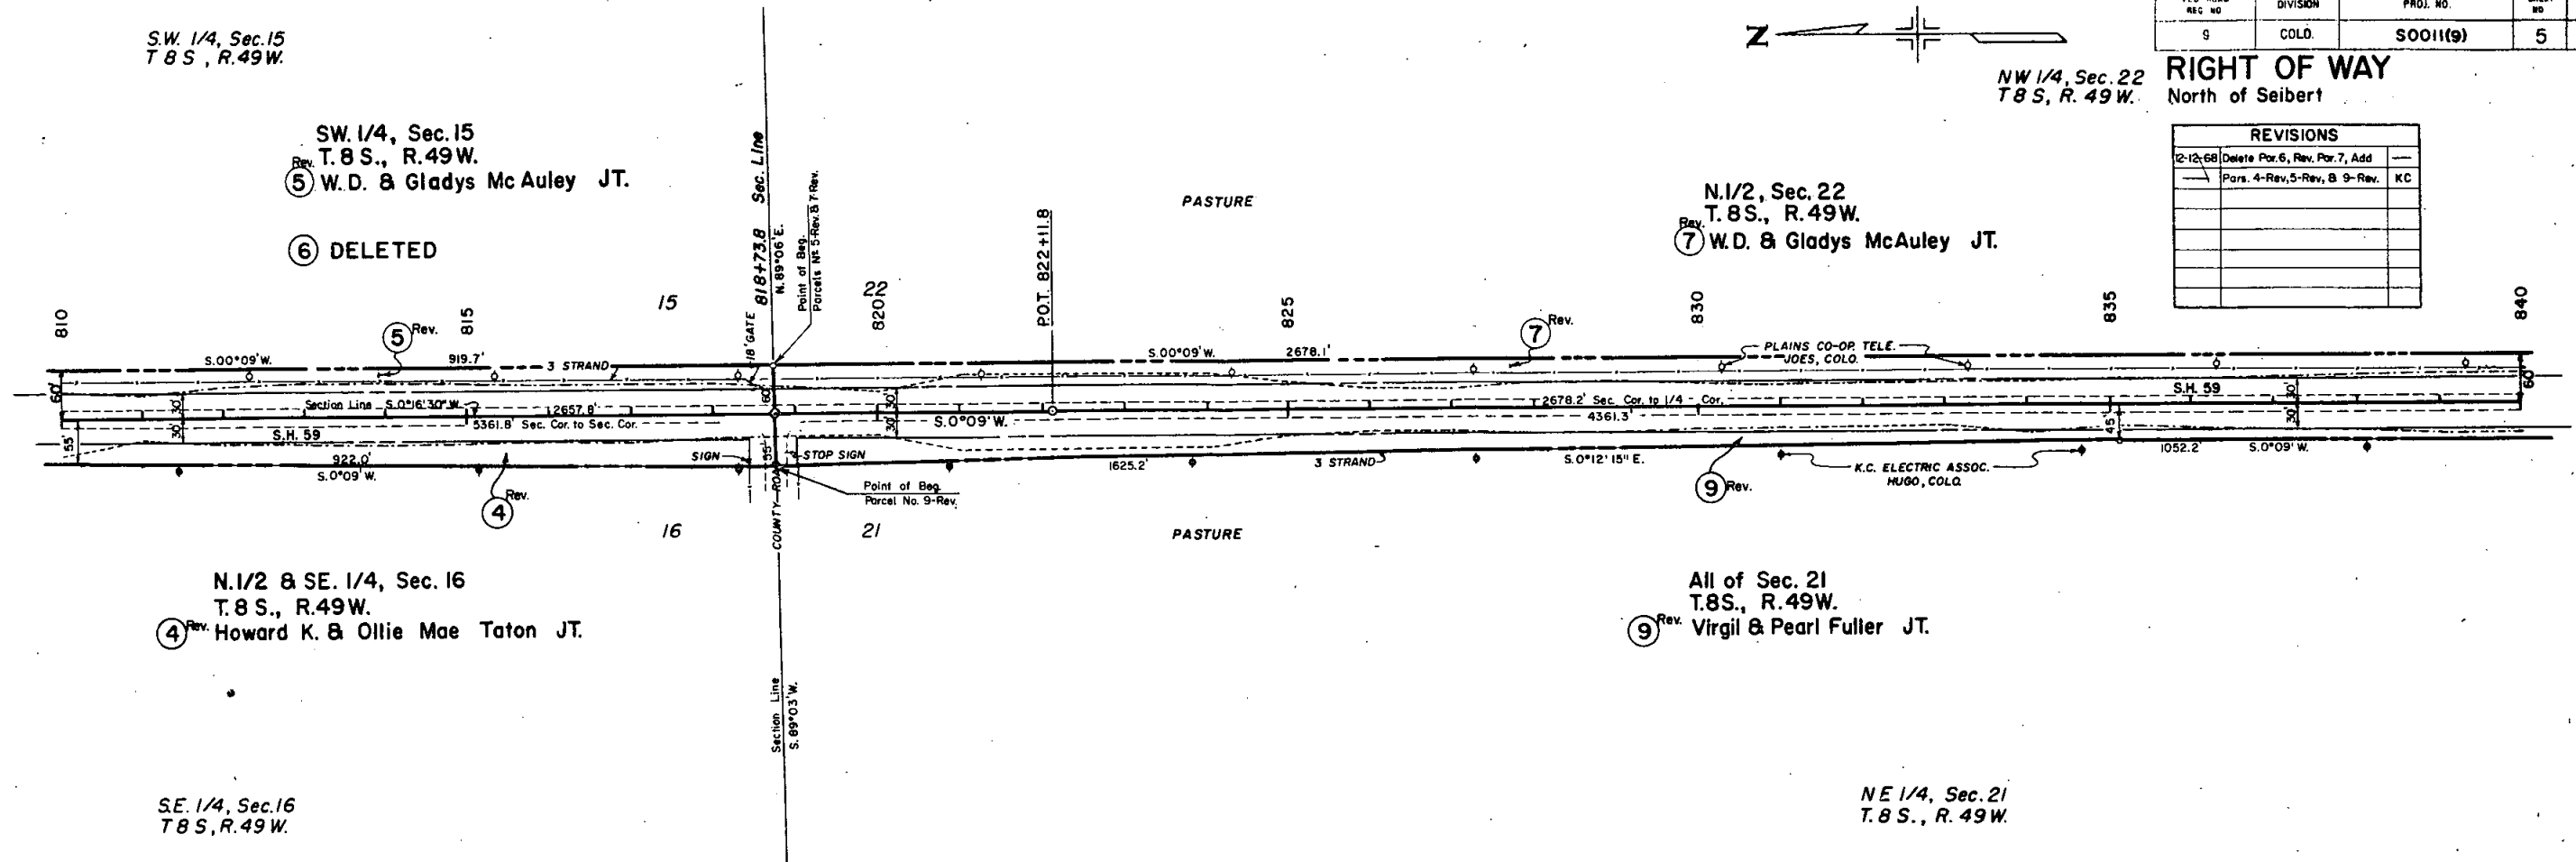

N.W. 1/4, Sec. 22
T. 8 S., R. 49 W.

S.W. 1/4, Sec. 22
T. 8 S., R. 49 W.

FED. ROAD REL. NO.	DIVISION	PROJ. NO.	SHEET NO.	TOTAL SHEETS
-9	COLO.	SO011(9)	6	

RIGHT OF WAY
North of Seibert

N. 1/2, Sec. 22
Rev. T. 8 S., R. 49 W.
⑦ W.D. & Gladys McAuley JT.

S. 1/2, Sec. 22
Rev. T. 8 S., R. 49 W.
⑧ Richard D. & Arthene O'Neill JT.

Rev. ⑨
⑨ TE-2
All of Sec. 21
T. 8 S., R. 49 W.
Virgil & Pearl Fuller JT.

STA. 862+35.1 END R.O.W. SO011(9)

REVISIONS		
12-12-68	Rev. Para. 7, 8, & 9	KC

STA. 862+00 END CONST. SO011(9)

①
 $\Delta = 20^{\circ}00'$ Rt.
 $D = 6^{\circ}00'$
 $T = 168.4'$
 $L = 333.3'$

②
 $\Delta = 40^{\circ}00'$ Lt.
 $D = 6^{\circ}00'$
 $T = 347.6'$
 $L = 666.7'$

③
 $\Delta = 20^{\circ}00'$ Rt.
 $D = 6^{\circ}00'$
 $T = 168.4'$
 $L = 333.3'$

N.E. 1/4, Sec. 21
T. 8 S., R. 49 W.


S.E. 1/4, Sec. 21
T. 8 S., R. 49 W.

Test No. 7A A-2-4(1)
LL = 24
PI = 7
%200 = 27
R = 31

Test No. 9 Asphalt Mat 9' Lt.
Test No. 9A A-2-4(1)
Similar to No. 7A

Test No. 10 Asphalt Mat 9' Lt.
Test No. 10A A-6(2)
LL = 29
PI = 13
%200 = 37
CBR = 5.9

Test No. 11 Asphalt Mat 10' Lt.
Test No. 11A A-6(2)
Similar to No. 10A
Test No. 11B A-4(1)
LL = 29
PI = 13
%200 = 37
CBR = 4.6

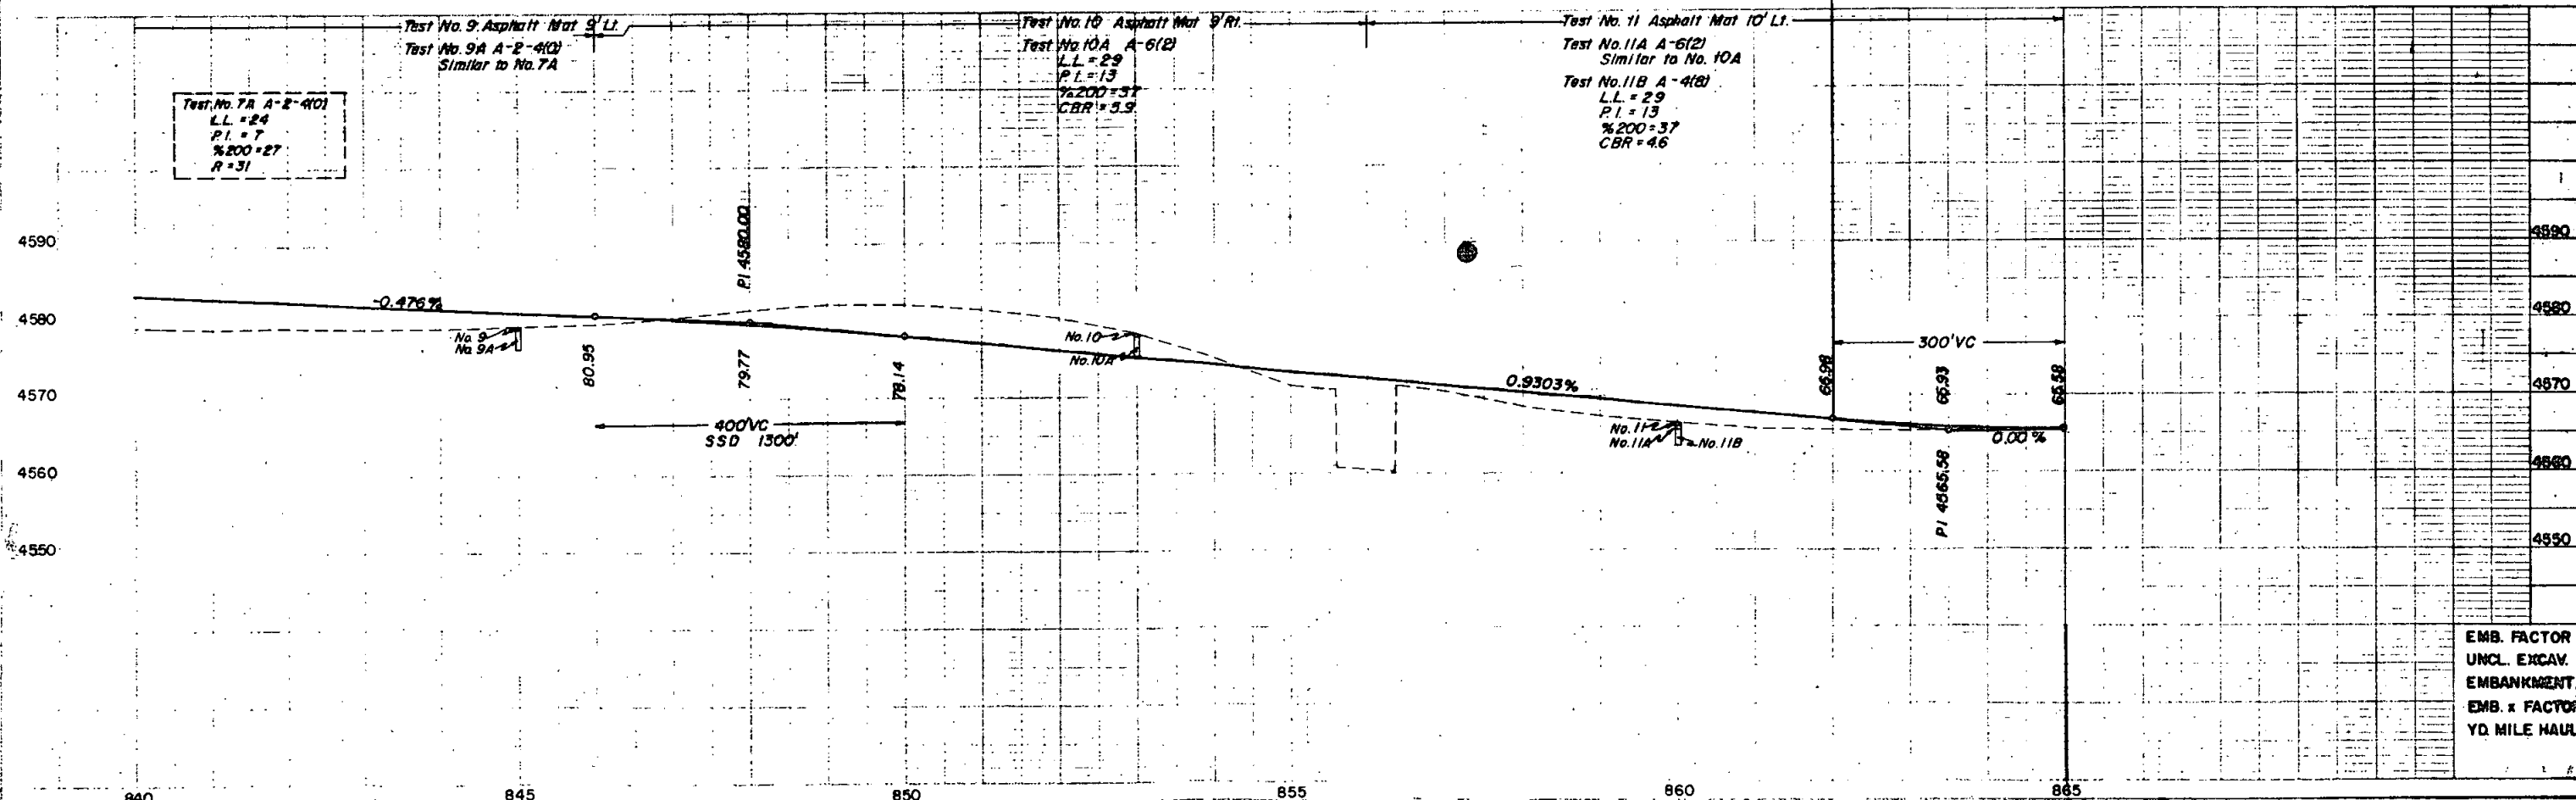

EMB. FACTOR
UNCL. EXCAV.
EMBANKMENT
EMB. x FACTOR
YD. MILE MAUL