


CONVENTIONAL SIGNS

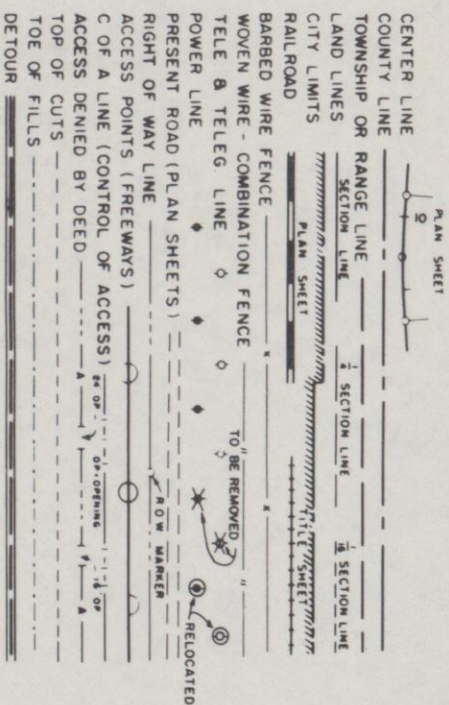


STATE DEPARTMENT OF HIGHWAYS
DIVISION OF HIGHWAYS—STATE OF COLORADO

PLAN AND PROFILE OF PROPOSED
FEDERAL AID PROJECT NO. S 0014 (2) Section 2
STATE HIGHWAY NO. 14
LARIMER COUNTY

RIGHT OF WAY

SCALE OF ORIGINAL DRAWINGS
PLAN SHEETS 1" = 100'
DETAIL SHEETS 1" =
OWNERSHIP MAPS 1" = 400'

R.O.W. LENGTH OF PROJECT = 2.806 MILES

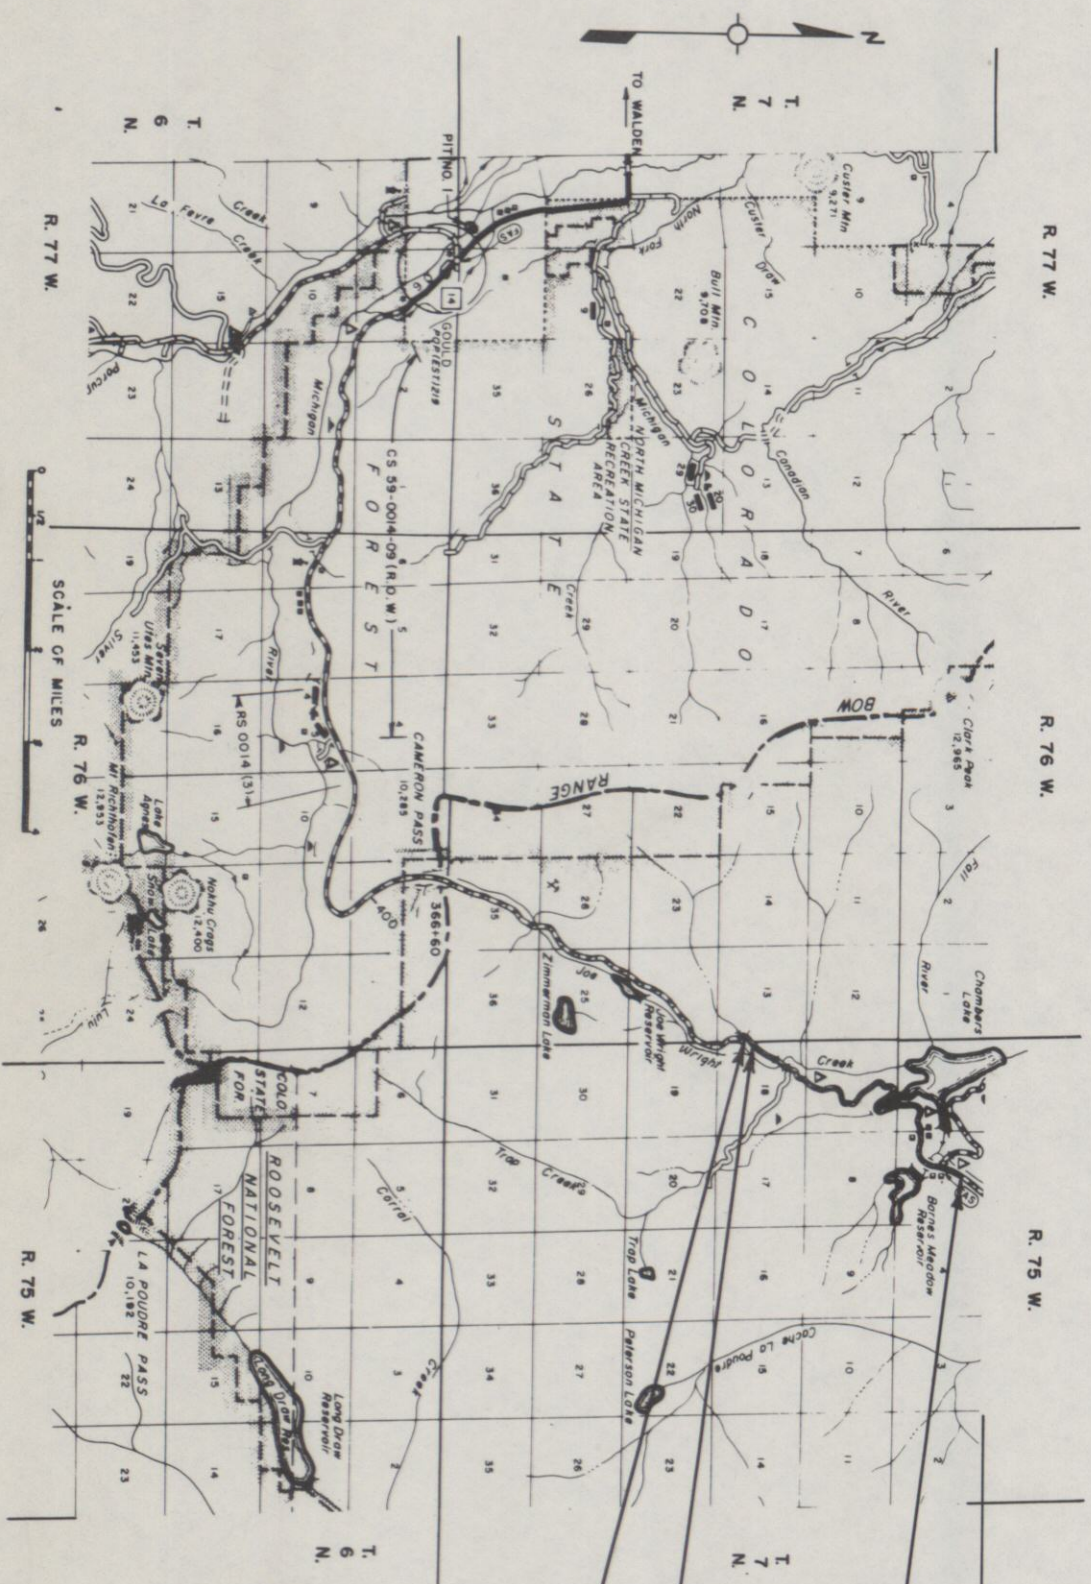

INDEX OF SHEETS

- 1 TITLE SHEET
- 2 TABULATION OF PROPERTIES
- 3-7 PLAN SHEETS
- 8-9 OWNERSHIP MAPS

FEDERAL ROAD DISTRICT NO.	PROJECT NO.	SHEET NO.
VIII	S 0014(2) Section 2	1
RIGHT OF WAY CAMERON PASS		
REVISIONS		
7-23-75	Add Signature	GM
9-28-76	Add Contn. Sigs	TU

BEGIN R.O.W. PROJ. S0014(2) Sec.2

STA. 0+00 = CONST. BEGIN STA. 0+00 FHP 022-1(I)

CONST. END STA. 141+03.76 FHP 022-1(I)

END R.O.W. PROJ. S0014(2) Sec.2

STA. 146+83.0

DIVISION OF HIGHWAYS

APPROVED
CHIEF ENGINEER
7/23/75
DATE

DEPARTMENT OF TRANSPORTATION
FEDERAL HIGHWAY ADMINISTRATION

APPROVED: _____ DATE _____


DIVISION ENGINEER

PROJ. 500i4(2)Sec.2

FEDERAL ROAD DIVISION NO.	DISTRICT	PROJ. NO.	SHEET NO.	TOTAL SHEETS
VIII	COLORADO	5004E(2)Sec.2	2	



RIGHT OF WAY CAMERON PASS

PARCEL NO.	OWNER	ADDRESS	LOCATION	AREA IN ACRES		LT. — RT	LAND	IMPROVEMENTS	DAMAGE	MISC.	TOTAL	REMARKS	NO.
				PARCEL	TO BE ACQUIRED								
1	THE CHAMBERS LAKE COMPANY	C/O ROY PORTNER, PORTNER BUILDING, FORT COLLINS, COLO. 80621	SW 1/4 Sec. 5	8.326	7.546	85+ — 125+							
2	SAMUEL A. PORTNER ETAL Subject To: Life Estate	701 E. CO. RD. 76, WELLINGTON, COLO. 80549	NE 1/4 SW 1/4 Sec. 5	0.044	0.044	0.3 —							
3	U.S. GOVERNMENT (FOREST LAND)		SW 1/4 SW 1/4 Sec. 5 NW 1/4 NW 1/4 Sec. 8 SE 1/4 SE 1/4 Sec. 6, Sec. 7, Sec. 18. 8 T. 7 N., R. 76 W. NE 1/4 SE 1/4 Sec. 13 T. 7 N., R. 75 W.	57.907	56.220								
TE-3	U.S. GOVERNMENT (FOREST LAND)		NW 1/4 Sec. 18	4.845	4.845							TEMPORARY EASEMENT FOR CONST.	TE-3
4	U.S. GOVERNMENT (FOREST LAND)		SE 1/4 NW 1/4 Sec. 5	4.219	3.661								

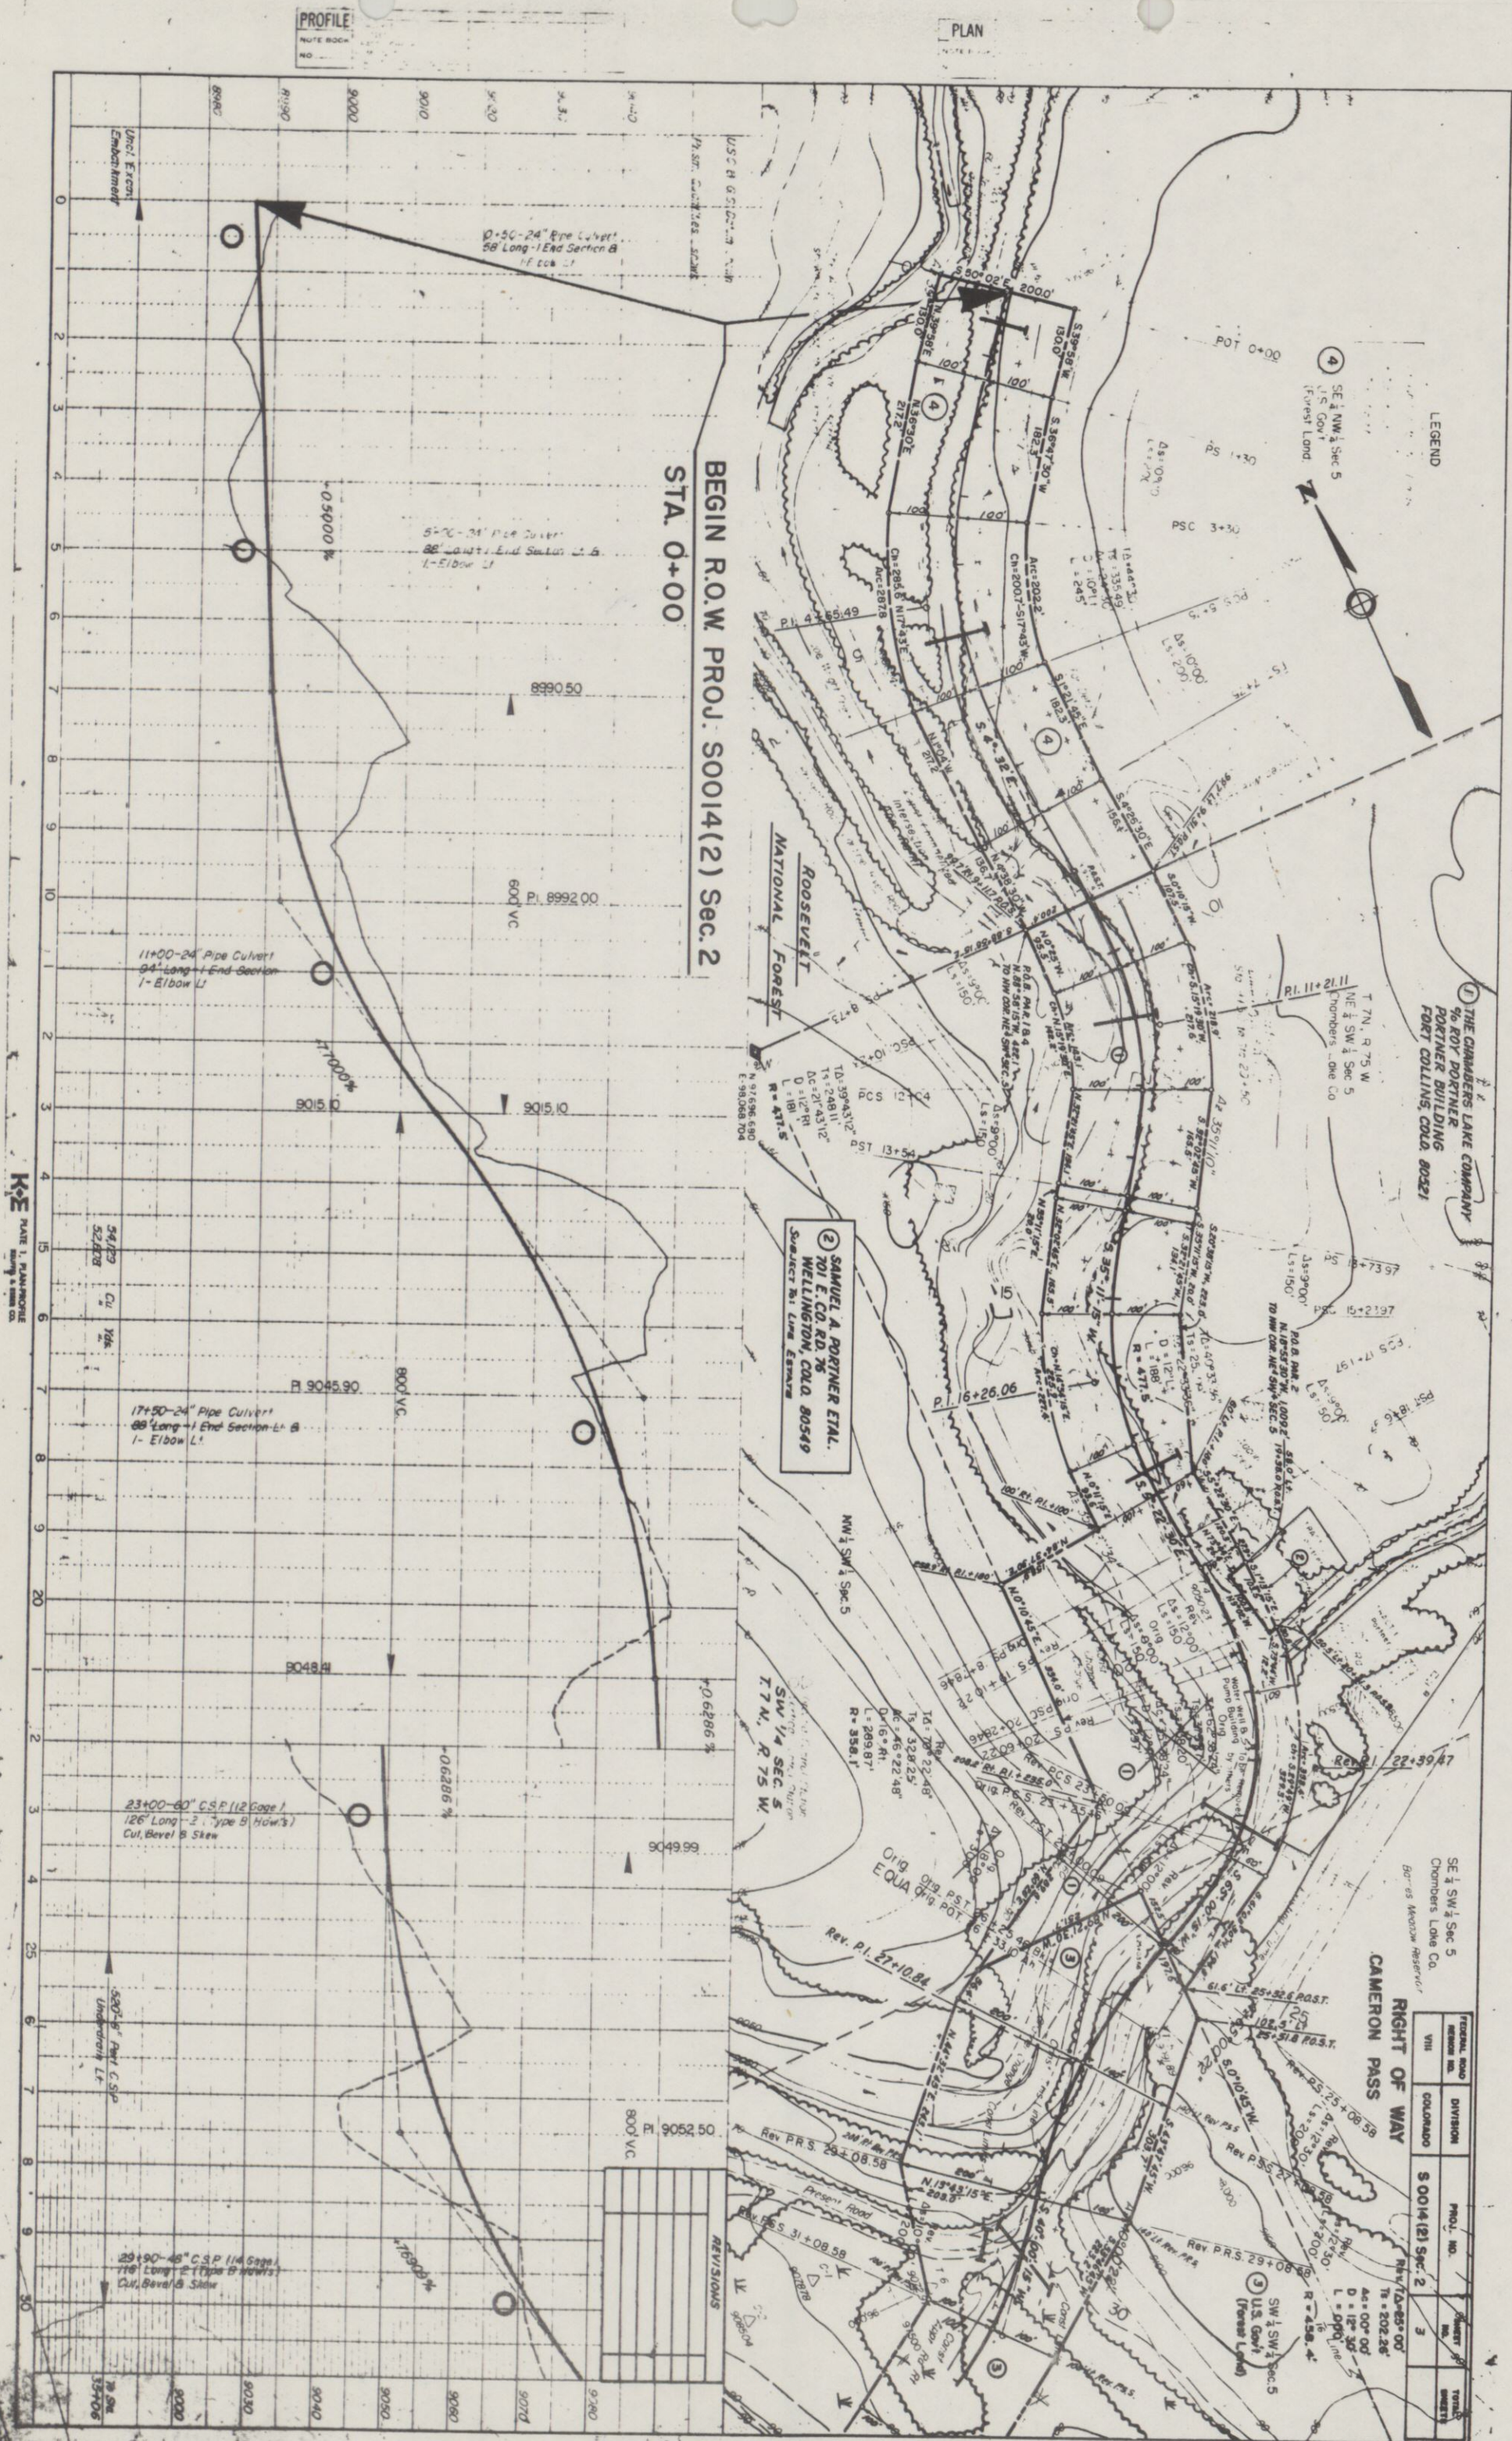

PROFILE		BY	DATE
SURVEYED	PLOTTED		
NOTE BOOK	GRADES CHECKED		
	B. M. NOTED		
STRUCTURE NOTATIONS CHECKED			

PLAN		BY	DATE
SURVEYED	PLOTTED		
NOTE BOOK	ALIGNMENT CHECKED		
	RT. OF WAY CHECKED		

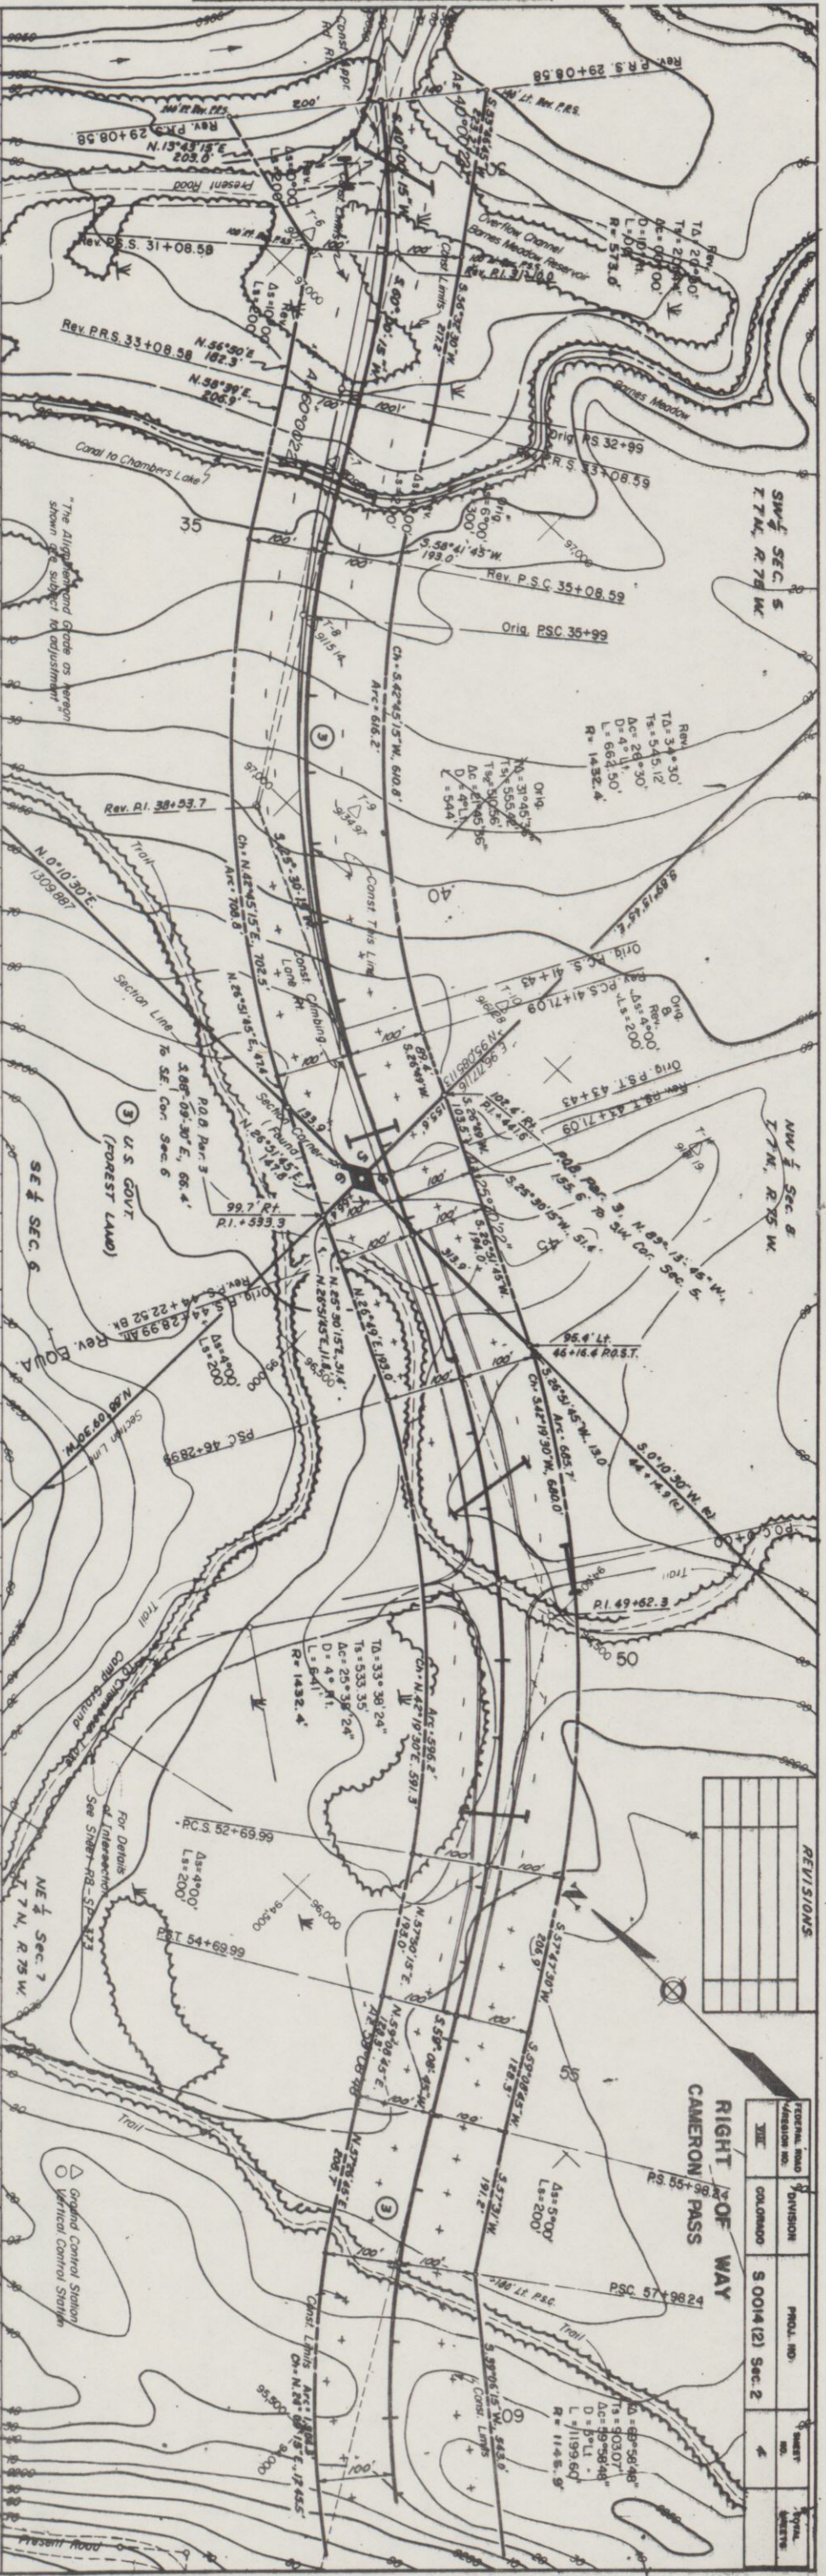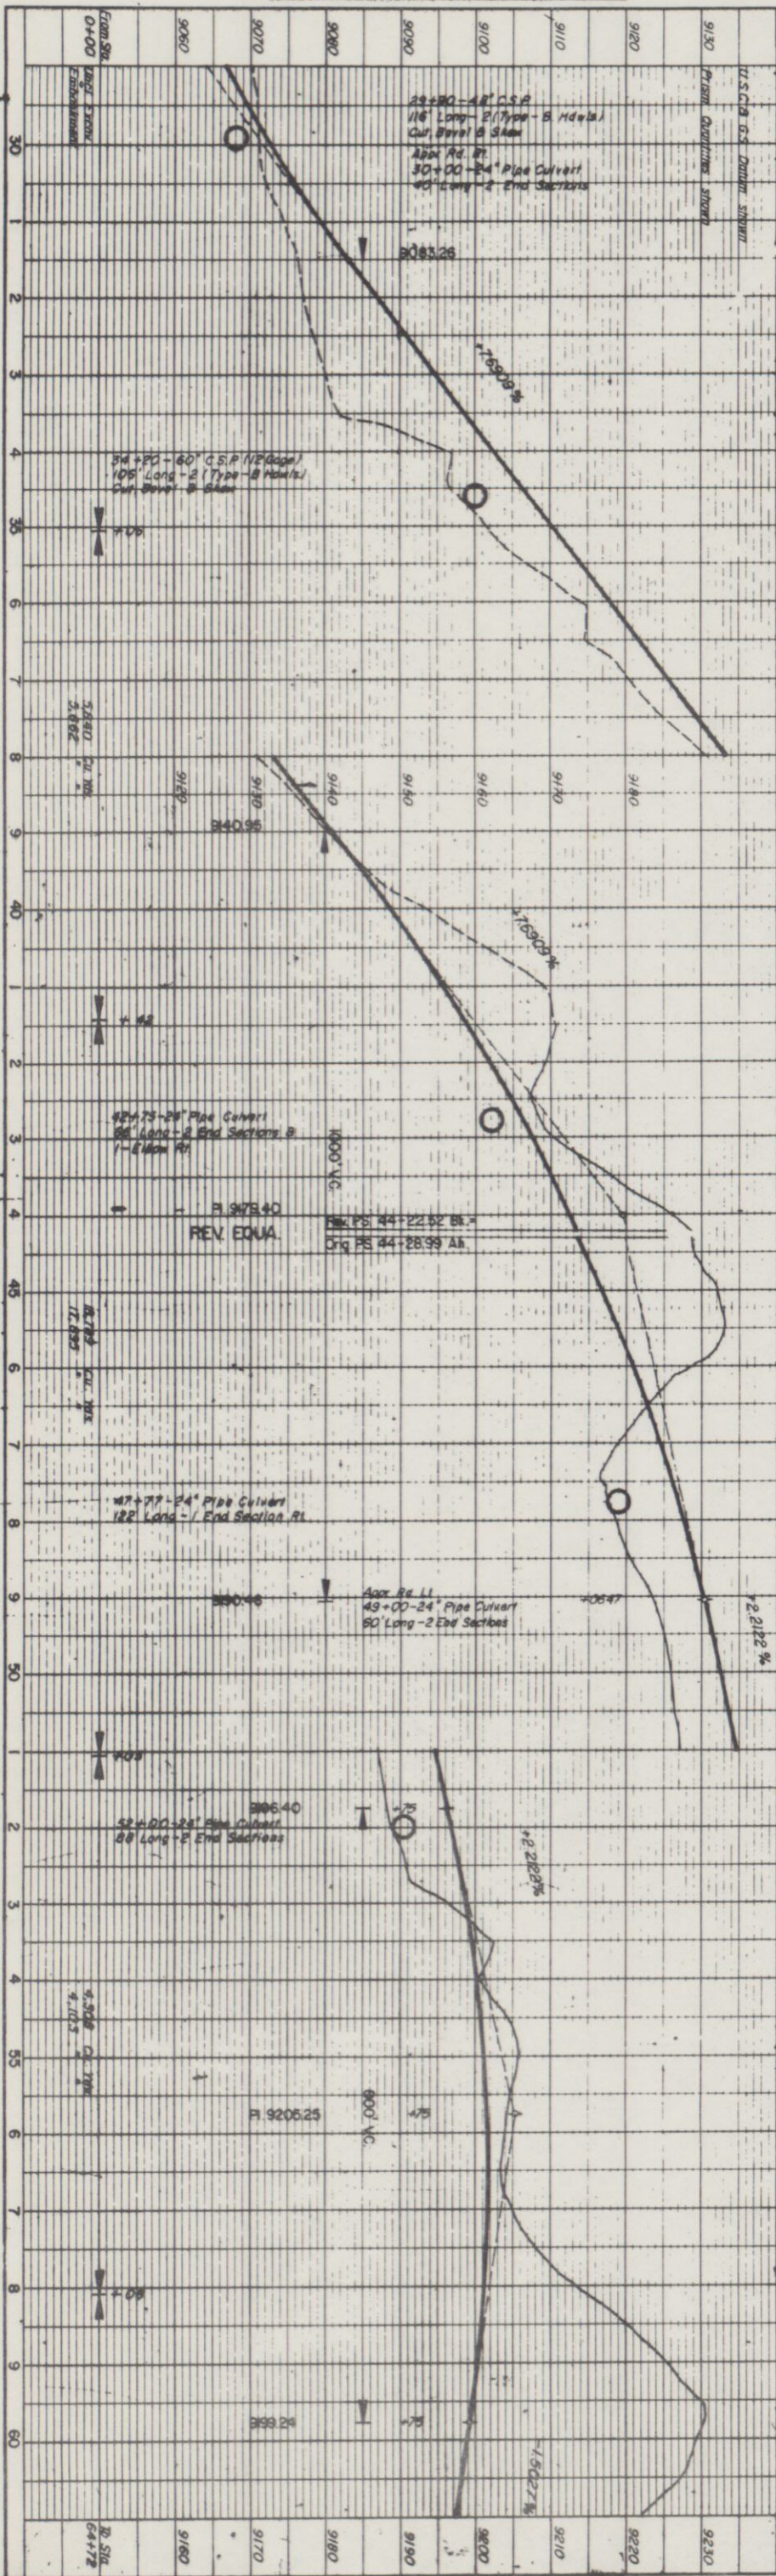


REVISIONS			
NO.	DATE	DESCRIPTION	BY

REVISION NO.	DIVISION	PROJ. NO.	SHEET NO.

PROFILE	BY	DATE
SURVEYED		
PLOTTED		
GRADES CHECKED		
B. M. NOTED		
STRUCTURE NOTAT NS CH KD		

PLAN	DATE
SURVEYED	
PLOTTED	
ALIGNMENT CHECKED	
RT. OF WAY CHECKED	

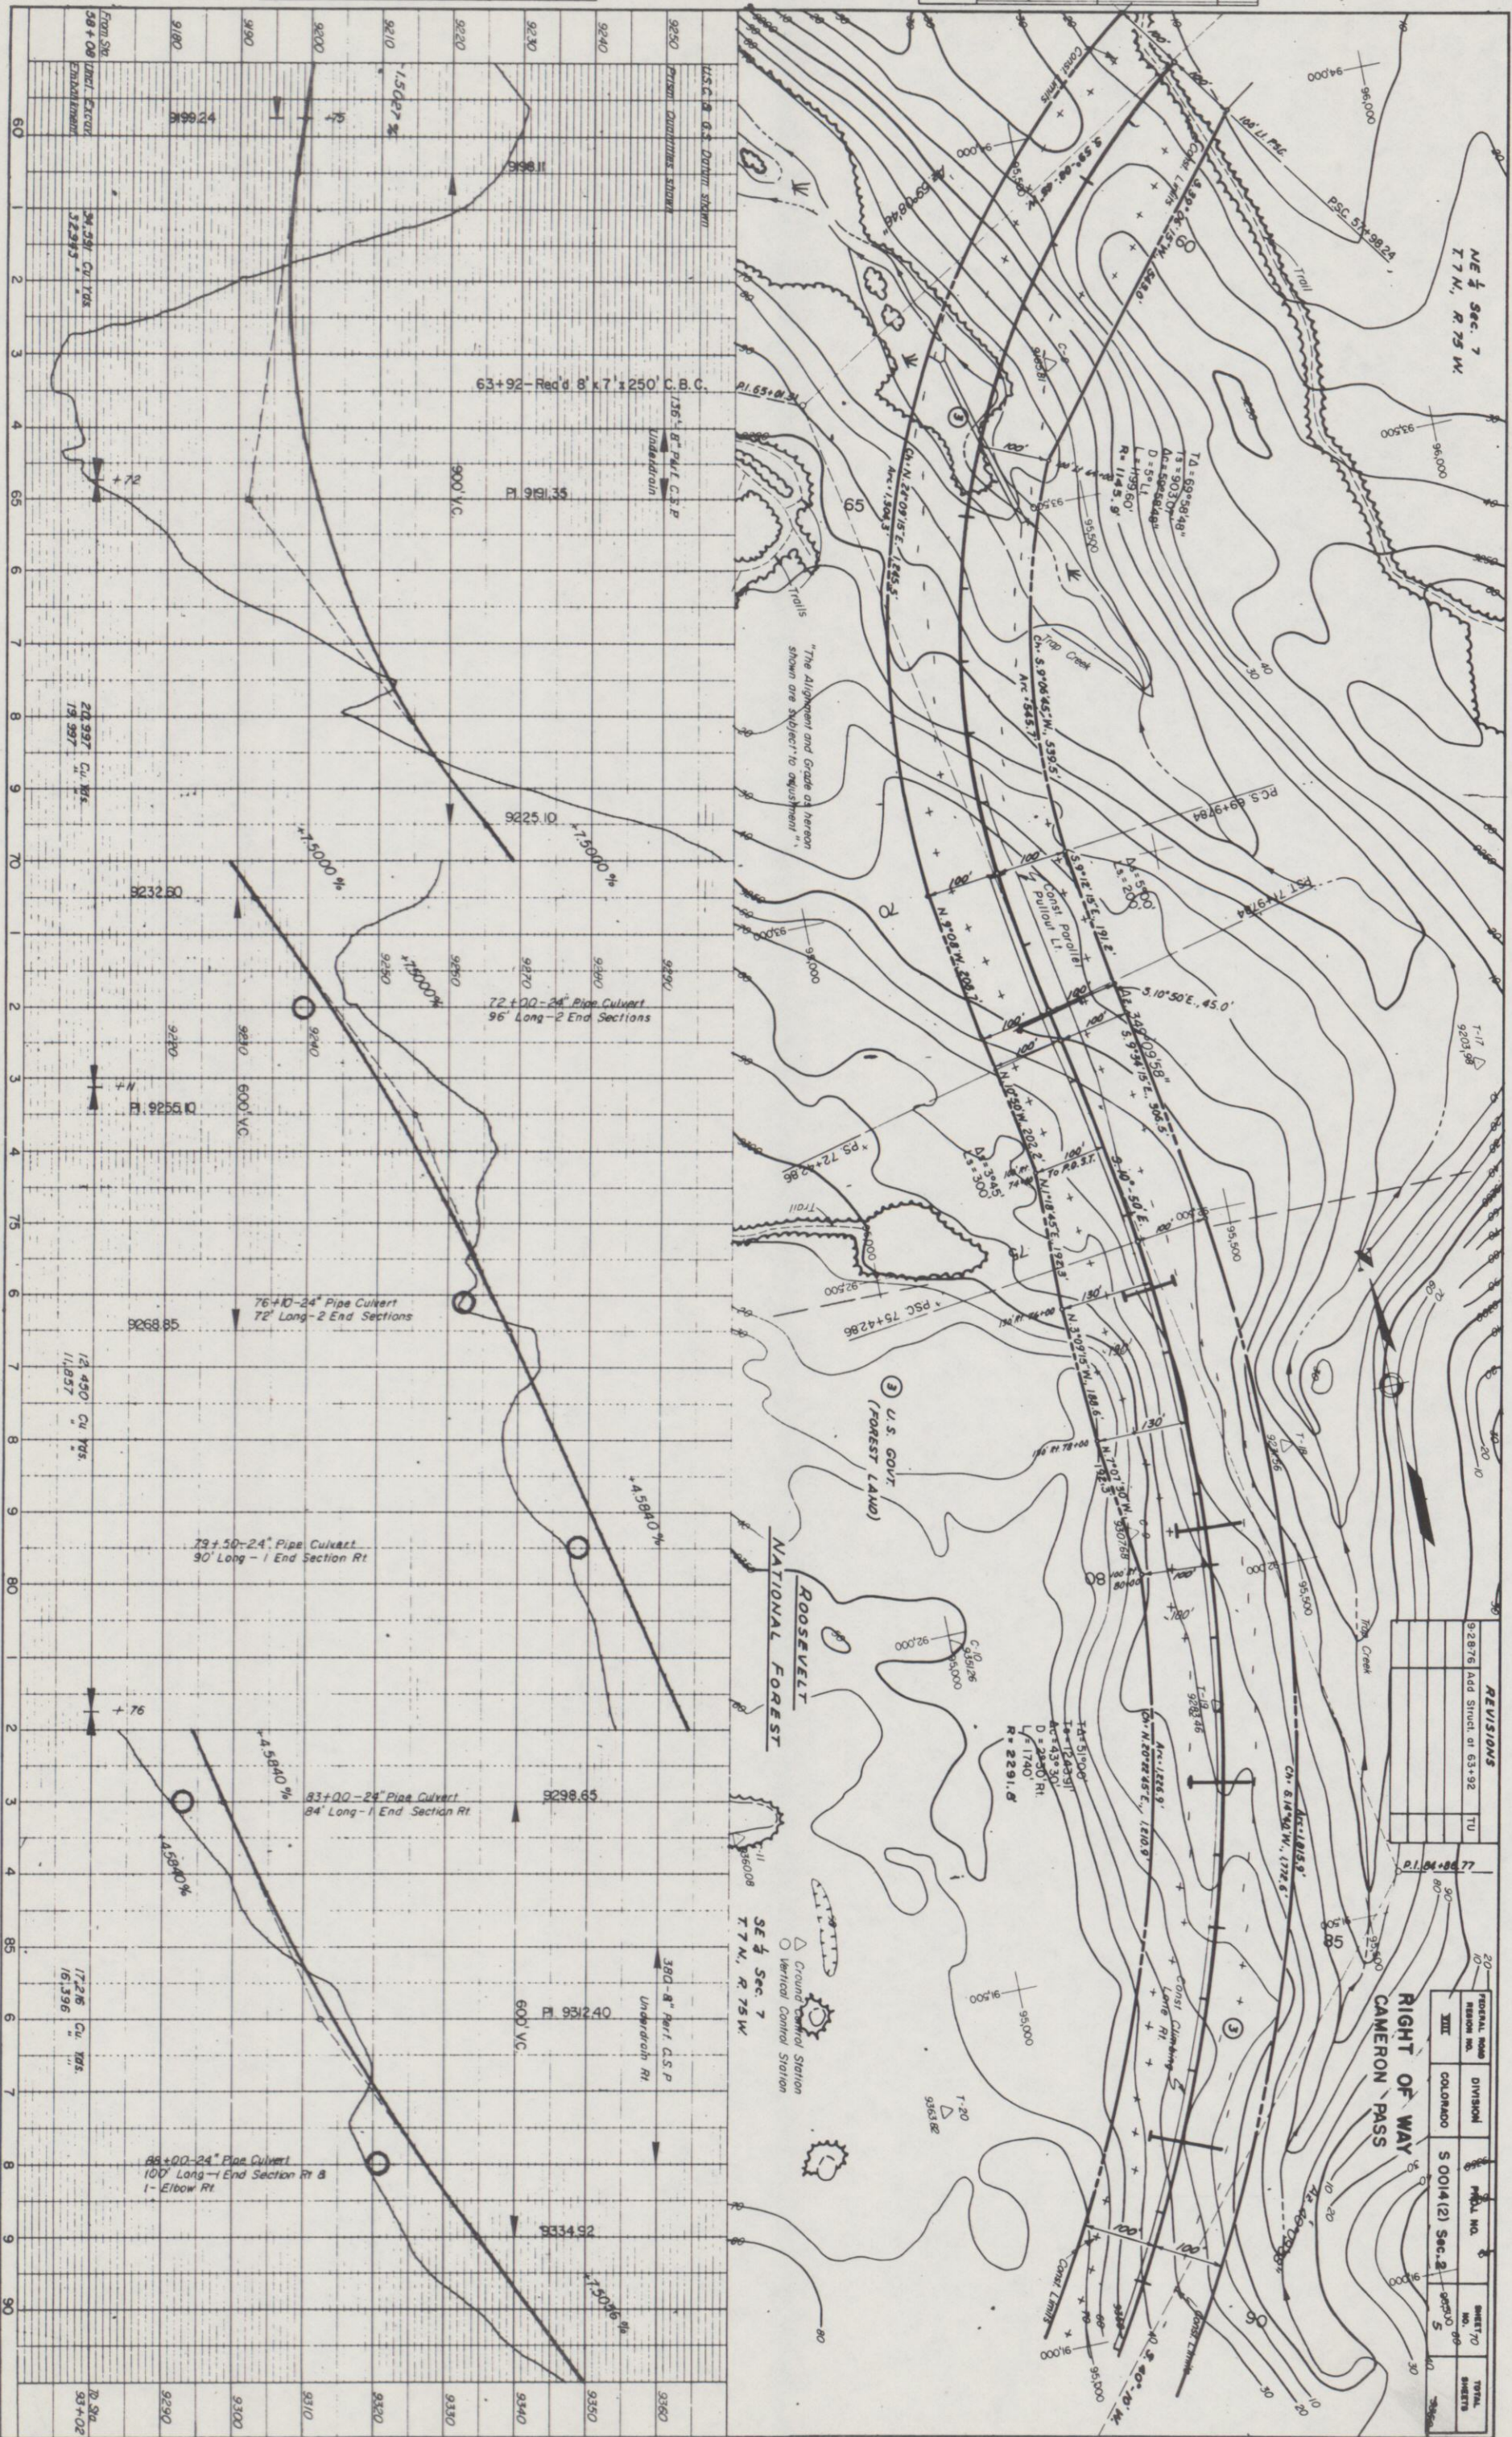

REVISIONS			
92876	Add Sheet at 63+92	TU	

FEDERAL ROAD DISTRICT NO.	DIVISION	FILE NO.	SHEET NO.	TOTAL SHEETS
III	COLORADO	S 0014(2) Sec. 2	5	25



H-E PLATE 1, PLAN PROFILE
ENGINEERING & CONSTRUCTION CO.

PROFILE		BY	DATE
NOTE BOOK	SURVEYED		
	PLOTTED		
	GRADES CHECKED		
NO.	B. M.'S NOTED		
	STRUCTURE NOT RECHECKED		



PLAN		BY	DATE
SURVEYED	PLOTTED		
NOTE BOOK	ALIGNMENT CHECKED		
	RT. OF WAY CHECKED		

PROFILE		BY	DATE
SURVEYED	PLOTTED		
NOTE BOOK	GRADES CHECKED		
	B. M. NOTED		
	STRUCTURE NOTED		

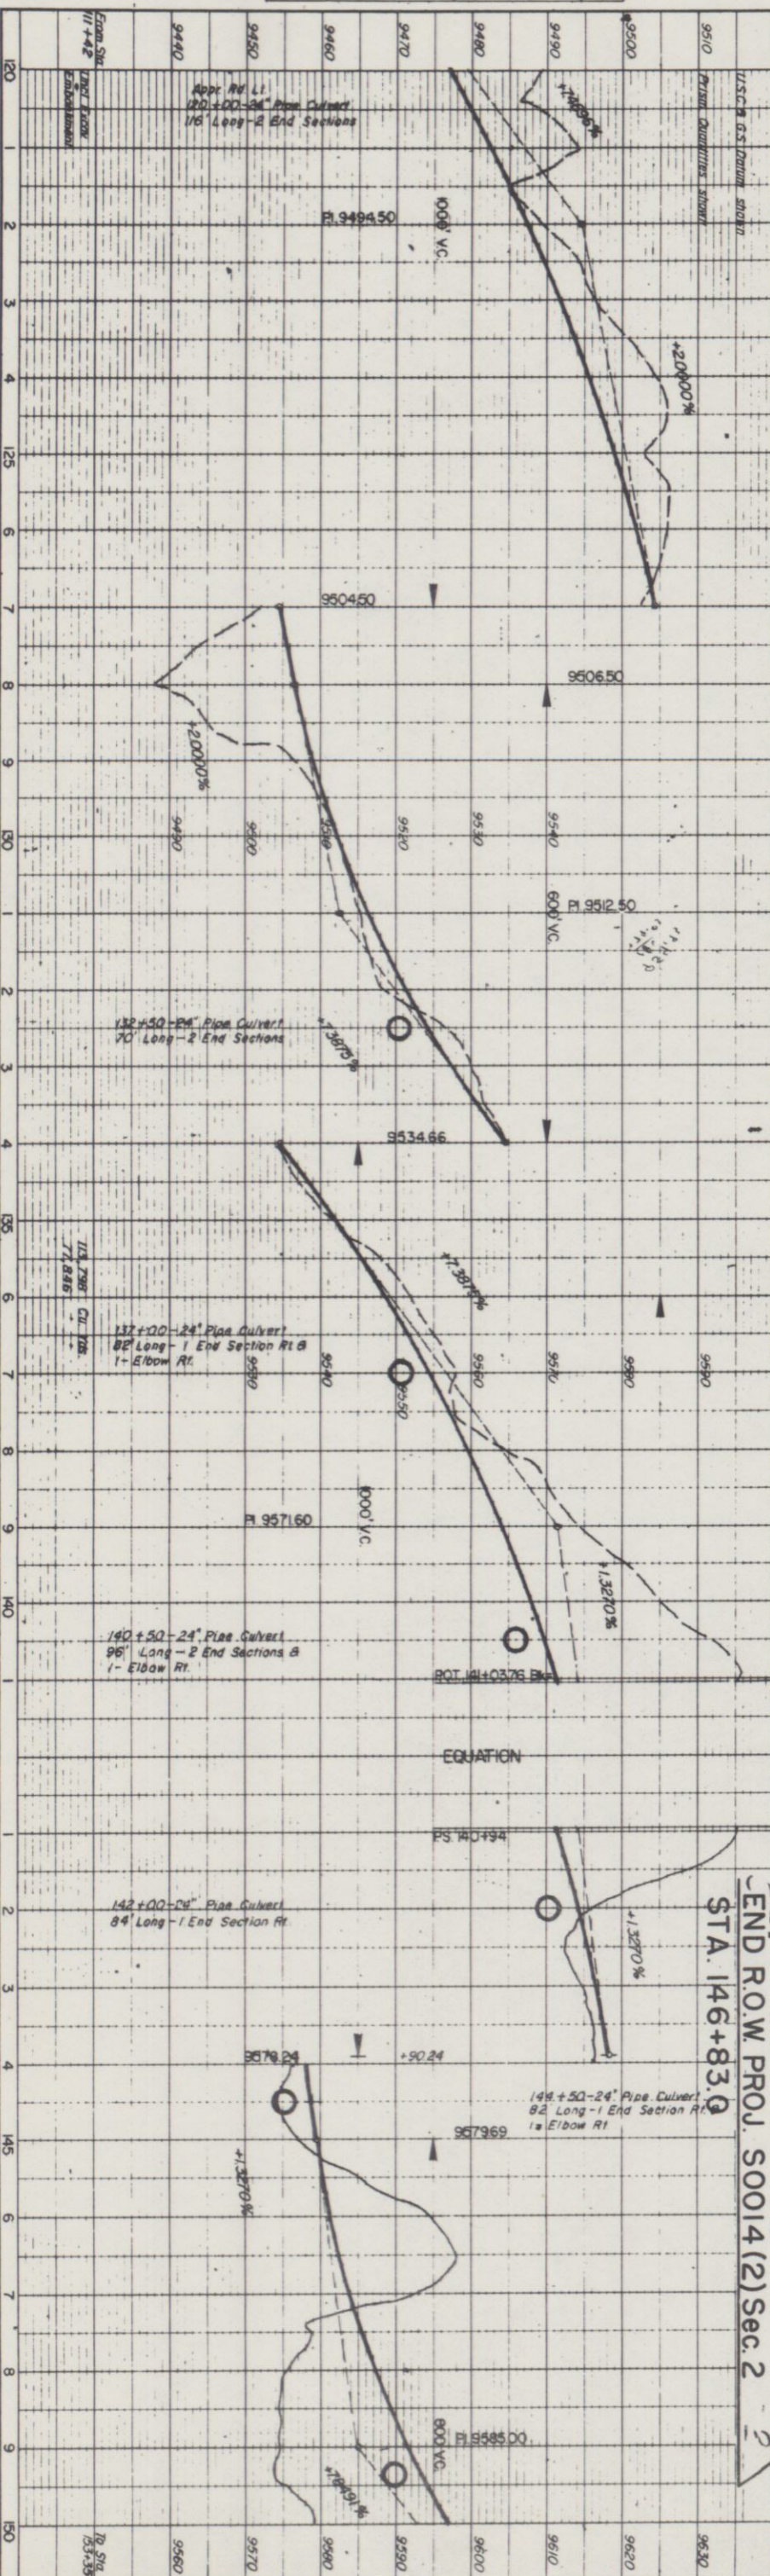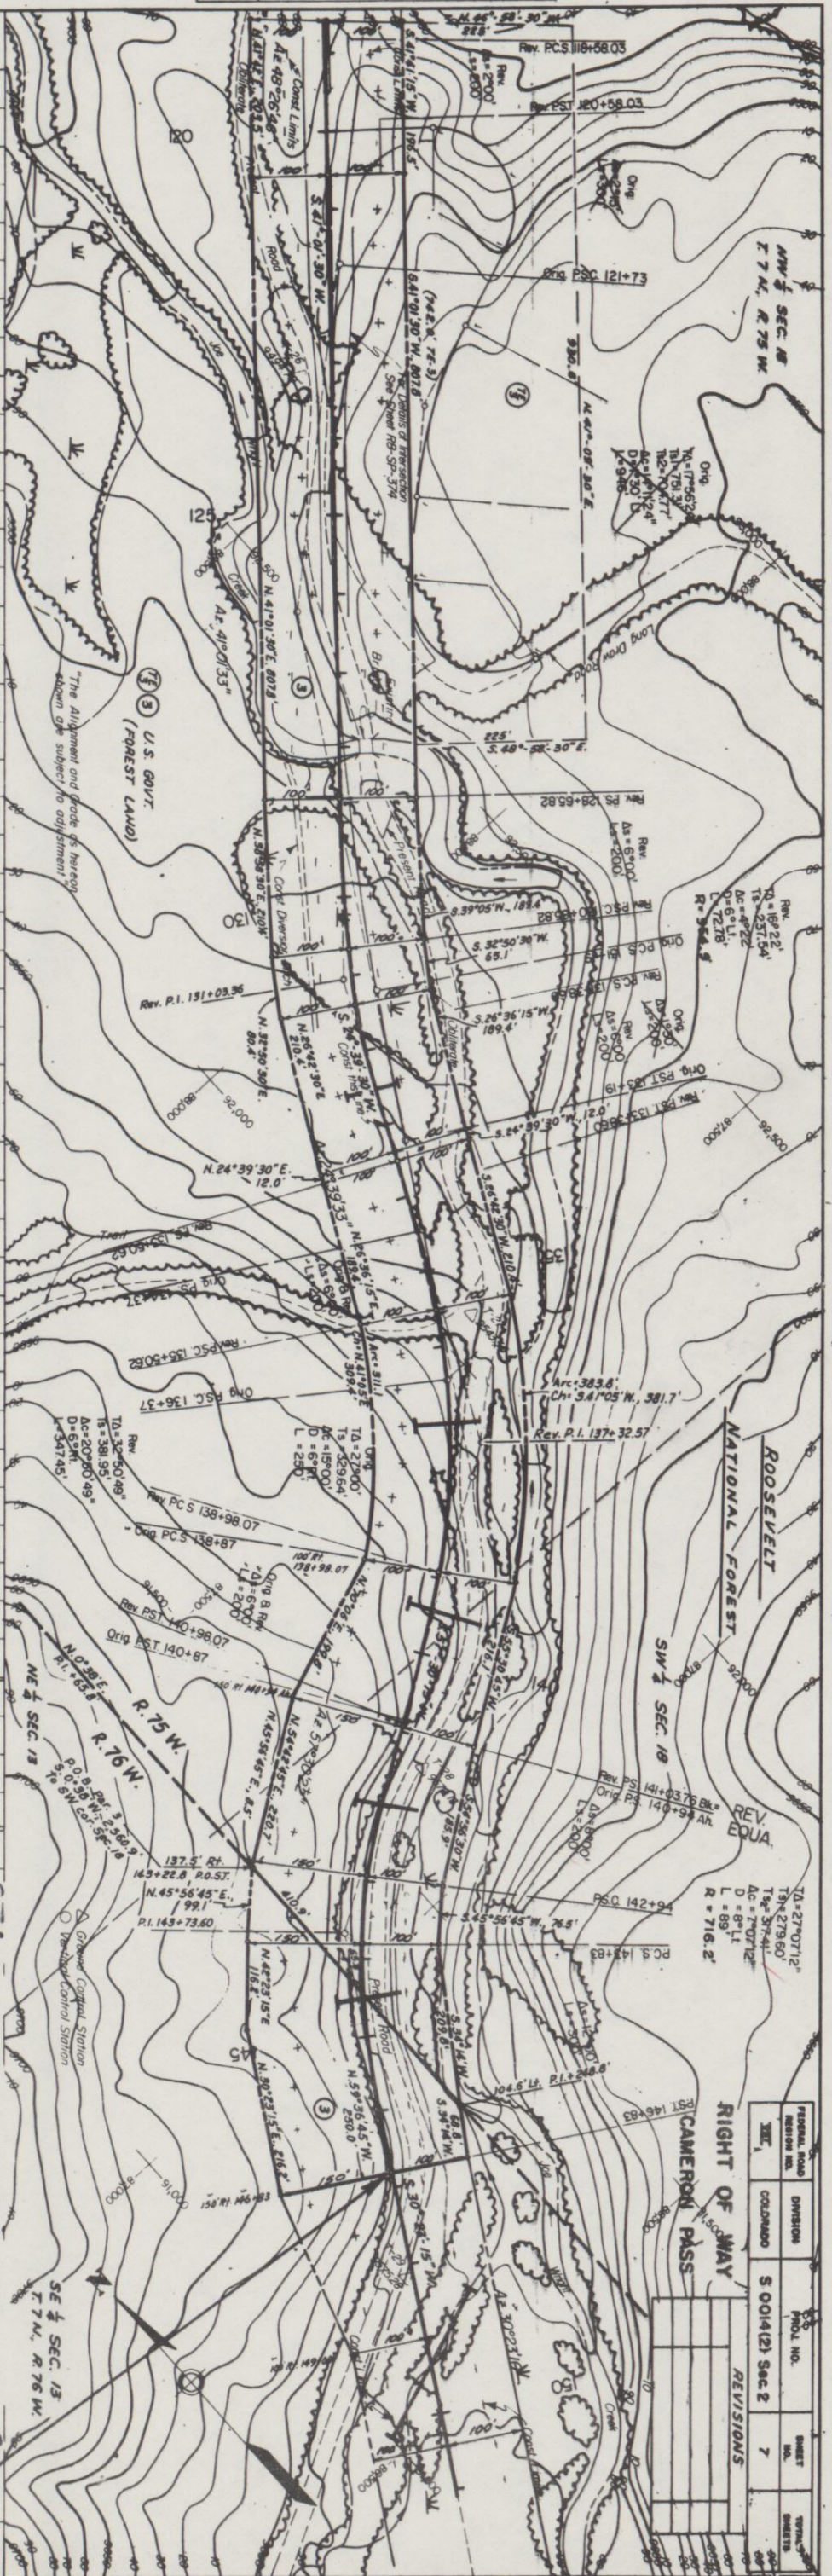

END R.O.W. PROJ. S0014(2) SEC. 2
STA. 146+83.0

REVISIONS	DATE	BY	REASON
1			
2			
3			
4			
5			
6			
7			

1 THE CHAMBERS LAKE CO.
% ROY PORTNER
PORTNER BUILDING
FORT COLLINS, COLO. 80521
W¹/₄NW¹/₄NW¹/₄SW¹/₄S¹/₂SE¹/₄E¹/₂SW¹/₄Sec.5
Except:
Barnes Meadow Reservoir
Pt. to Portner
Subject to:
R.O.W. & Ease. to Mtn. Plains Irrig Co. 837-338
Reservoirs etc. to City of Greeley 837-507
30' Access Rd. to City of Greeley 1272-483
Rd. R.O.W. to Larimer Co. 1386-629
Rd. R.O.W. to Chambers Lake Co. 1539-34
Tract & Road R.O.W. & Easement 1166-352
Tract & Right of Ingress & Egress 1166-354

2 SAMUEL A. PORTNER ETAL.
701 E. CO. RD. 76
WELLINGTON, COLO. 80549
Pt. E¹/₂SW¹/₄Sec.5
Subject To: Life Estate

3 U.S. GOVERNMENT
(Forest Land)
Part Sec. 5, 6, 7, 8 & 18
T. 7 N., R. 75 W.
Part Sec. 13, T. 7 N., R. 76 W.

FEDERAL ROAD DISTRICT NO.	DIVISION	PROJ. NO.	SHEET NO.	TOTAL SHEETS
VIII	COLORADO	S 0014(2) Sec. 2	8	
REVISIONS				

RIGHT OF WAY
CAMERON PASS

SECTION 5, T. 7 N., R. 75 W.

SECTION 6, T. 7 N., R. 75 W.

BEGIN R.O.W. PROJ. S0014(2)
Sec. 2 STA. 0+00

Unsurveyed Section 8
U.S. Government
(Forest Land)

Unsurveyed Section 7
U.S. Government
(Forest Land)

ROOSEVELT NATIONAL FOREST

CHAMBERS LAKE

T. 7 N., R. 75 W.

