

STATE DEPARTMENT OF HIGHWAYS
DIVISION OF HIGHWAYS—STATE OF COLORADO

FEDERAL ROAD SECTION NO.	DIVISION	PROJECT NO.	SHEET NO.
XIII	COLORADO	S0014(2) Sec. 3	1
RIGHT OF WAY CAMERON PASS			
REVISIONS			W.S.
12-1-77	Corr. End ROW Sta.		

PLAN AND PROFILE OF PROPOSED

FEDERAL AID PROJECT NO. S0014(2)Sec. 3

STATE HIGHWAY NO. 14

LARIMER & JACKSON COUNTIES

INDEX OF SHEETS

1	TITLE SHEET
2	TABULATION OF OWNERSHIP
3-11	LINE SHEETS
12-13	OWNERSHIP MAPS

RIGHT OF WAY

SCALE OF ORIGINAL DRAWINGS

PLAN SHEETS 1"=100'

OWNERSHIP MAPS 1"=400'

ROW LENGTH OF PROJECT = 4.466 Miles



R. 76 W.

R. 75 W.

STA. 140+94.0 A.H. BEGIN FHP 022-1(2) =
STA. 141+03.76 Bk. END FHP 022-1(1)

STA. 146+83.0 BEG. R.O.W.
PROJ. S0014(2) Sec. 3

STA. 381+30
END FHP 022-1(2) Construction

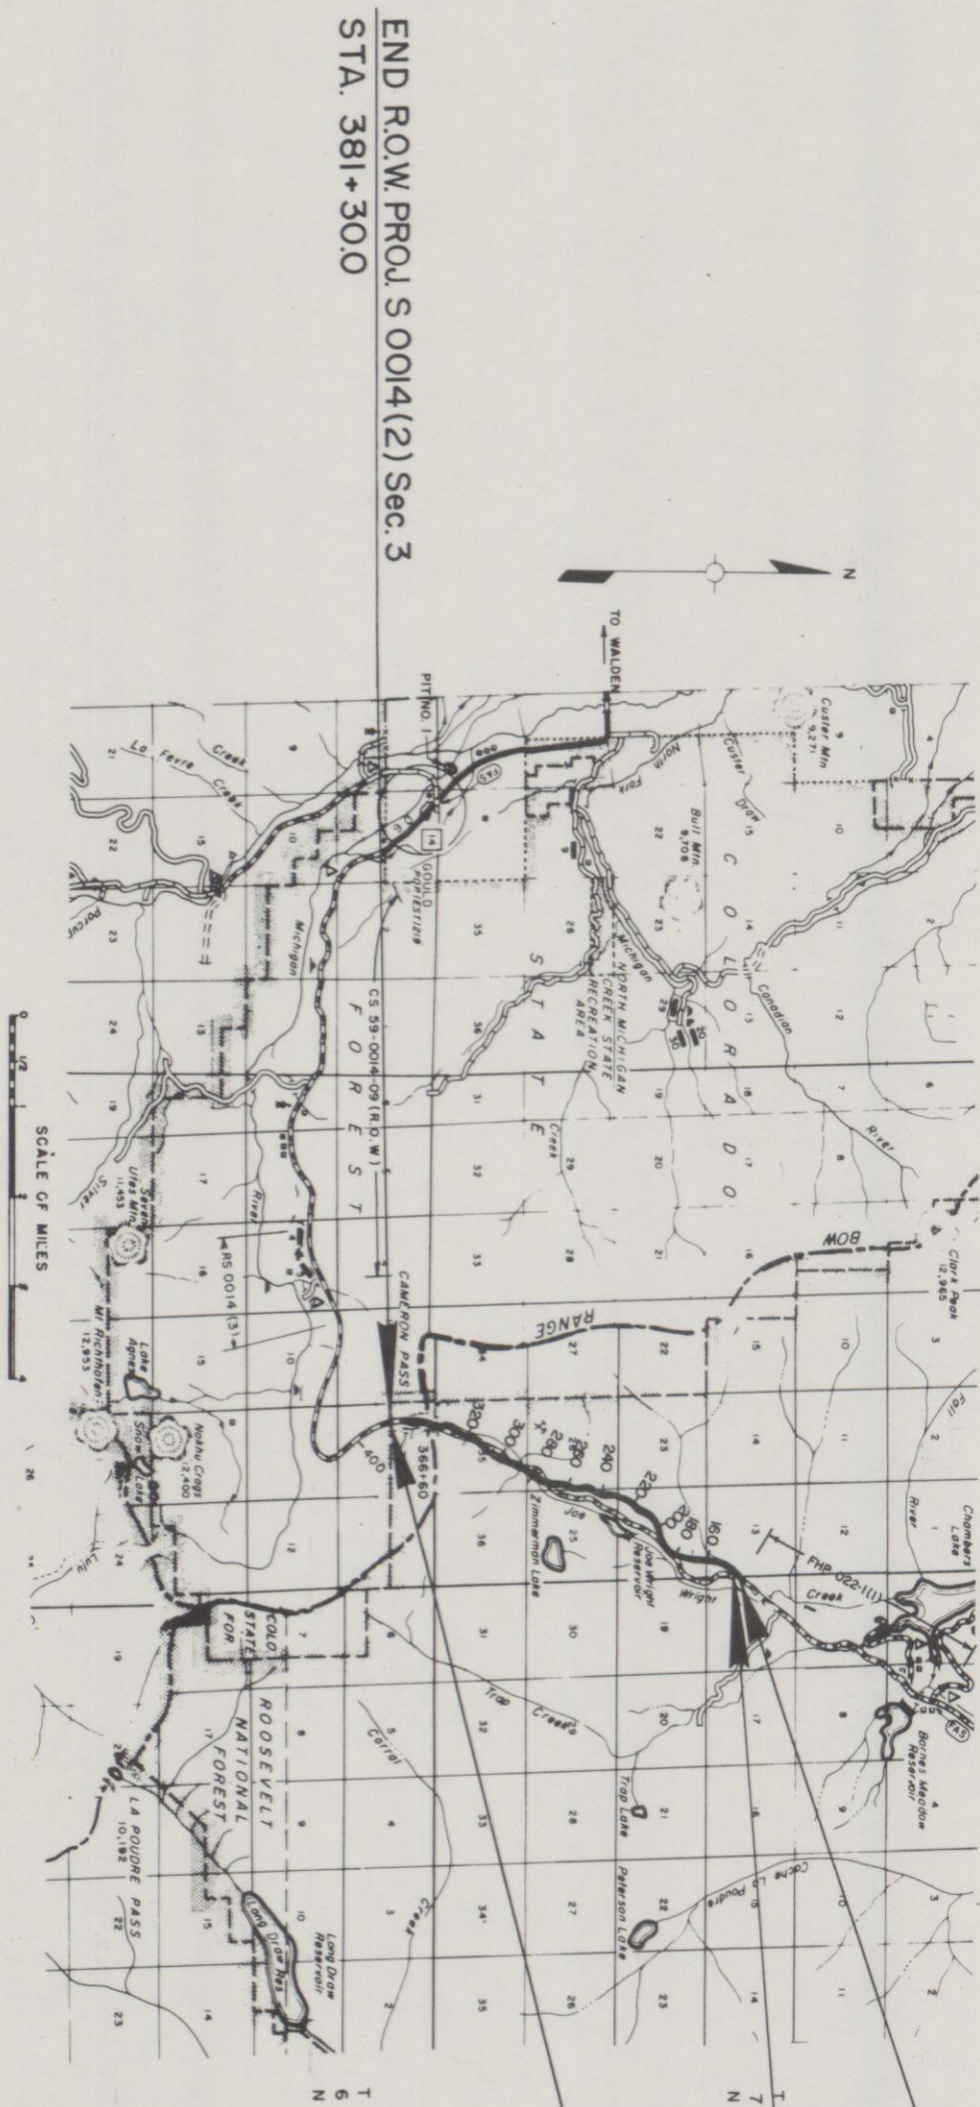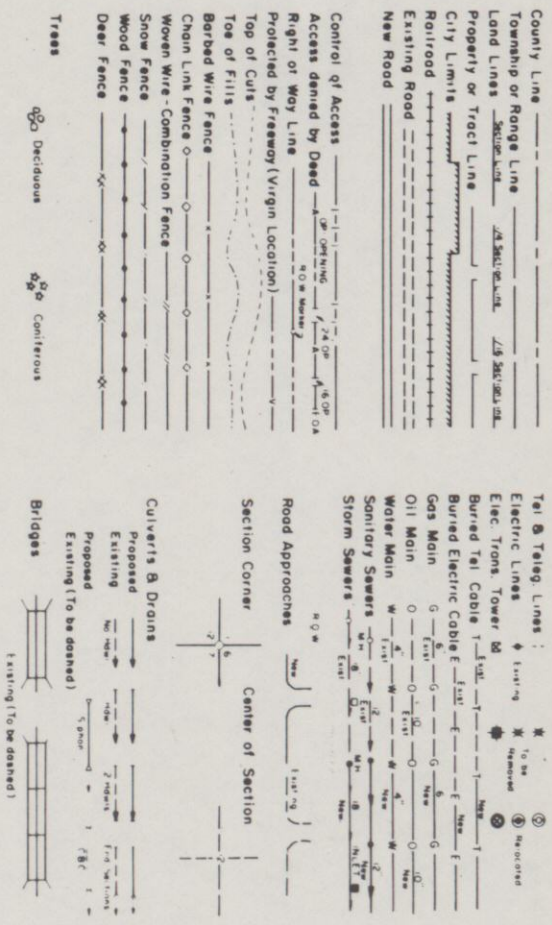

DIVISION OF HIGHWAYS

APPROVED _____ DATE _____

CHIEF ENGINEER

DEPARTMENT OF TRANSPORTATION
FEDERAL HIGHWAY ADMINISTRATION

APPROVED _____ DATE _____

DIVISION ADMINISTRATOR

R. O. W. TABULATION OF PROPERTIES IN LARIMER & JACKSON COUNTIES S.H. No. 14 PROJ. S 0014(2) Sec. 3

FEDERAL ROAD DIVISION NO.	DISTRICT	PROJ. NO.	SHEET NO.	TOTAL SHEETS
VIII	COLORADO	S 0014(2)Sec.3	2	13

RIGHT OF WAY CAMERON PASS

PLAN

SURVEYED	BY	DATE
ALIGNED		
PLANNED		
RT. OF WAY CHECKED		

PROFILE

NOTE BOOK	NO.	DATE
NO.		




U.S. FOREST SERVICE
ROOSEVELT NATIONAL FOREST

FEDERAL ROAD DISTRICT NO.		DIVISION		PROJECT NO.		SHEET NO.		TOTAL SHEETS	
1		SOUTHERN		S 0014(2) SEC. 3		3		13	
1		SOUTHERN		S 0014(2) SEC. 3		3		13	

BEGIN R.O.W. PROJ. S0014(2) SEC. 3
STA. 146+83.0

K.E. PLATE 1, PLAN PROFILE
SCALE: 1"=40'

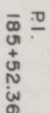

SEC. 13 T. 7 N., R. 76 W.
LARIMER COUNTY

U.S. FOREST SERVICE
ROOSEVELT NATIONAL FOREST

RIGHT OF WAY
CAMERON PASS

FEDERAL ROAD REGION NO	DIVISION	PROJ. NO.	SHEET NO	TOTAL SHEETS
<u>VIII.</u>	COLORADO	S0014(2) Sec.3	4	13

[illegible]

[illegible]

SEC 24 T. 7N., R. 76 W., 6th P.M.
LARIMER COUNTY

RIGHT OF WAY

CAMERON PASS


FEDERAL ROAD SECTION NO.	DIVISION	PROJ NO	SHEET NO.	TOTAL SHEETS
XIII.	COLORADO	SO014(2)Sec 3	6	13

RIGHT OF WAY

REVISIONS

NO.	DATE	DESCRIPTION

CAMERON PASS

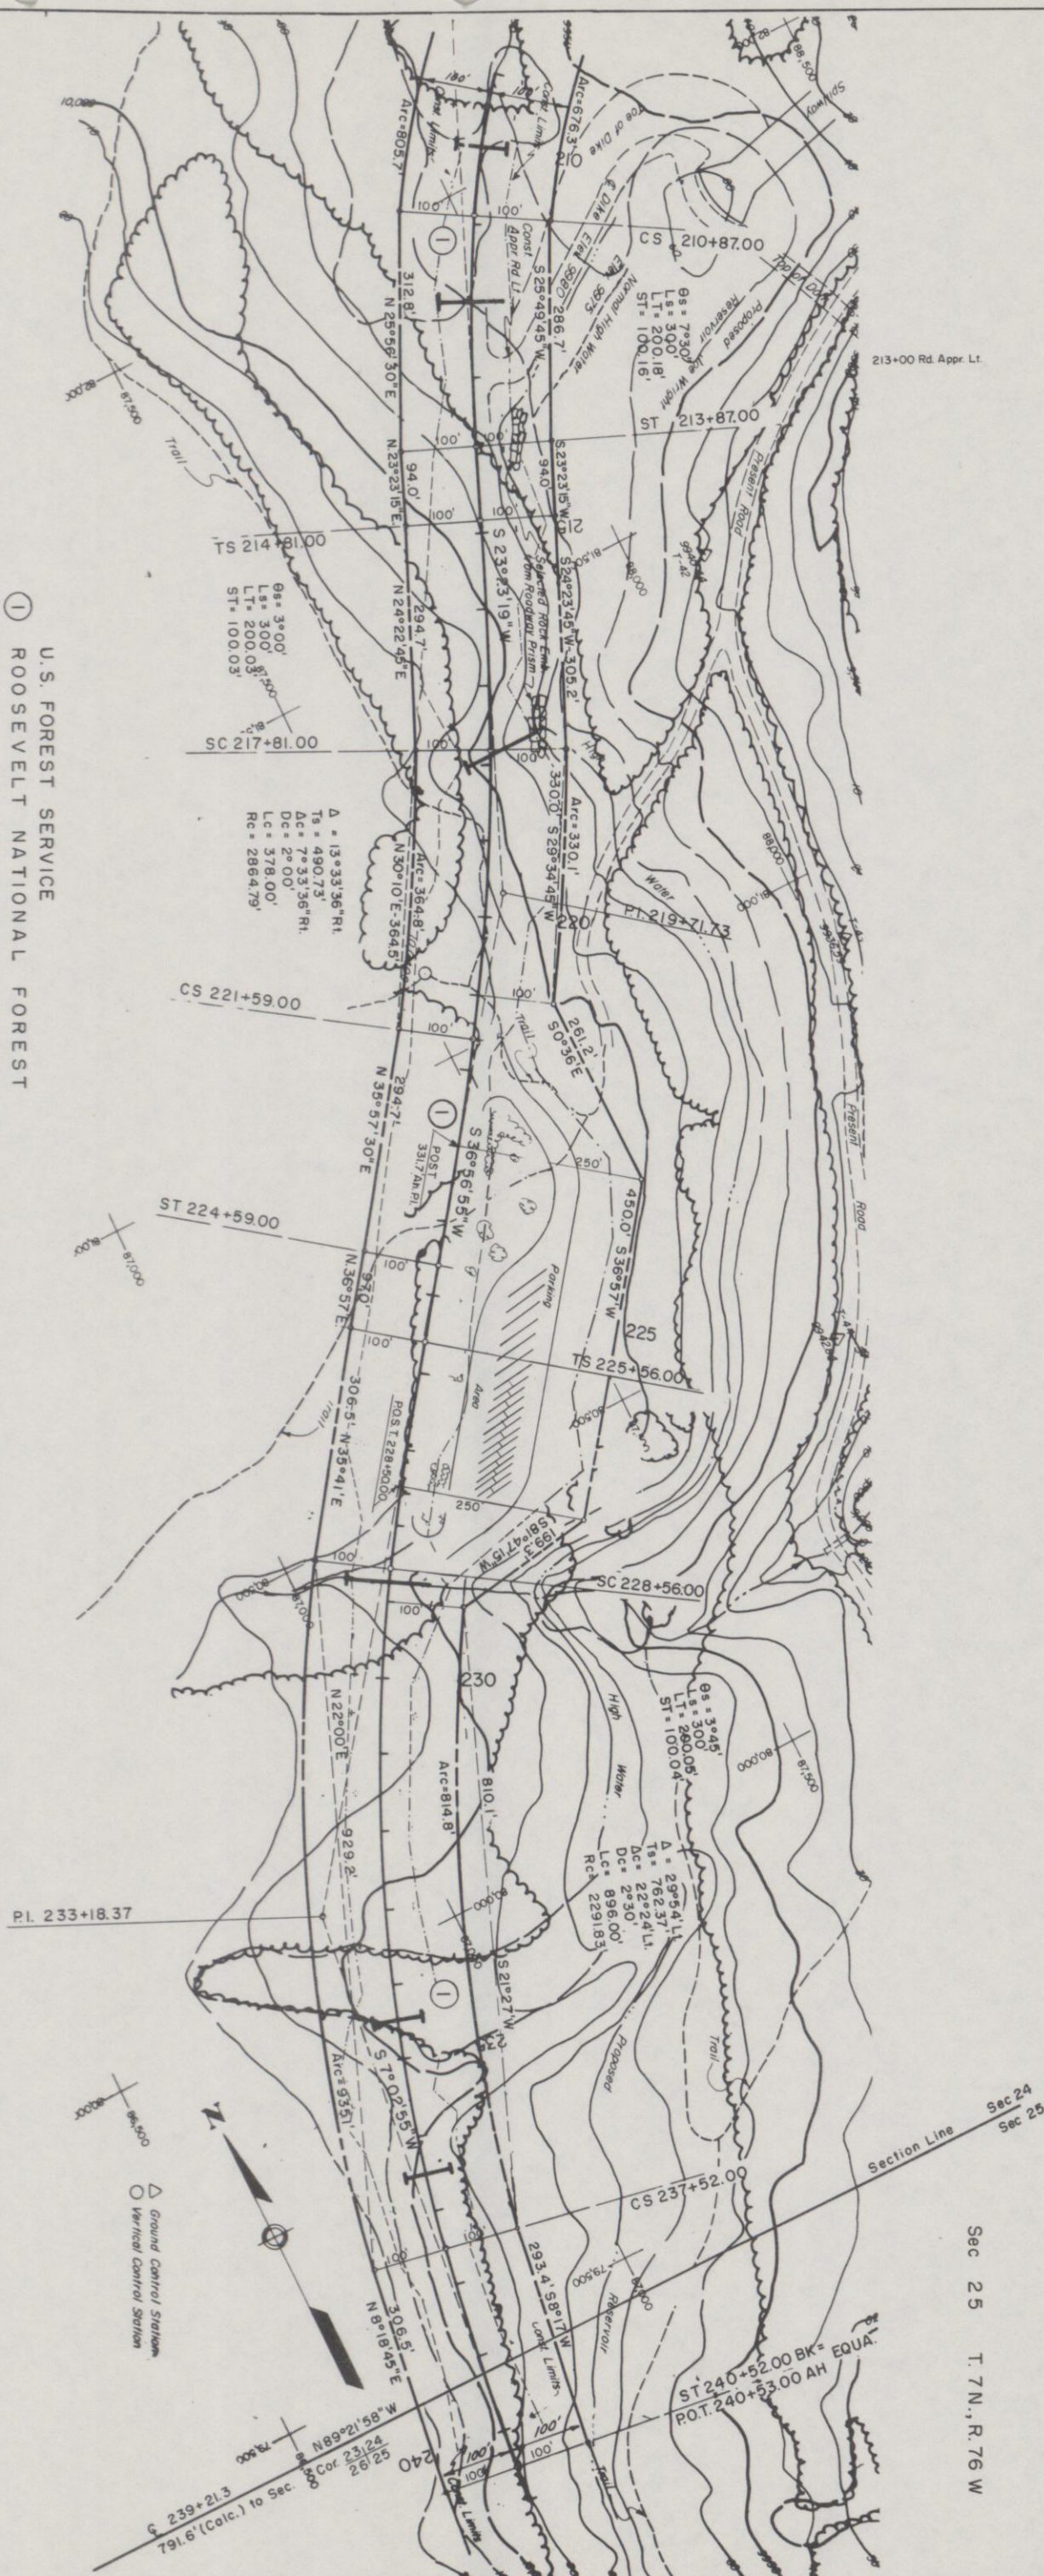

SEC 25, T.7N., R. 76W., 6th P.M.
LARIMER COUNTY

U.S. FOREST SERVICE
ROOSEVELT NATIONAL FOREST

RIGHT OF WAY
CAMERON PASS

FEDERAL ROAD REGION NO.	DIVISION	PROJ. NO.	SHEET NO.	TOTAL SHEETS
VIII	COLORADO	S004(2)Sec 3	7	13
REVISIONS				


SEC 26, T.7N., R. 76N.

$\Delta = 6^{\circ}45'$
 $Ts = 300'$
 $Lt = 200.15'$
 $St = 100.13'$
 $\Delta = 21^{\circ}44'06''Rt$
 $Ts = 390.52'$
 $Lt = 200'$
 $St = 133.38'$
 $\Delta = 10^{\circ}29'06''Rt$
 $Ts = 66.71'$
 $Lt = 4^{\circ}30'$
 $St = 233.00'$
 $Rc = 1273.24'$

$\Delta = 16^{\circ}07'12''Rt$
 $Ts = 302.99'$
 $Lt = 4^{\circ}00'$
 $St = 203.00'$
 $Rc = 1432.39'$
 $\Delta = 15^{\circ}07'12''Rt$
 $Ts = 302.99'$
 $Lt = 4^{\circ}00'$
 $St = 203.00'$
 $Rc = 1432.39'$
 $\Delta = 16^{\circ}07'12''Rt$
 $Ts = 302.99'$
 $Lt = 4^{\circ}00'$
 $St = 203.00'$
 $Rc = 1432.39'$

$\Delta = 6^{\circ}48'36''Lt$
 $Ts = 213.68'$
 $Lt = 200'$
 $St = 133.35'$
 $Rc = 1909.86'$
 $\Delta = 6^{\circ}48'36''Lt$
 $Ts = 213.68'$
 $Lt = 200'$
 $St = 133.35'$
 $Rc = 1909.86'$

$\Delta = 16^{\circ}07'12''Rt$
 $Ts = 302.99'$
 $Lt = 4^{\circ}00'$
 $St = 203.00'$
 $Rc = 1432.39'$
 $\Delta = 16^{\circ}07'12''Rt$
 $Ts = 302.99'$
 $Lt = 4^{\circ}00'$
 $St = 203.00'$
 $Rc = 1432.39'$

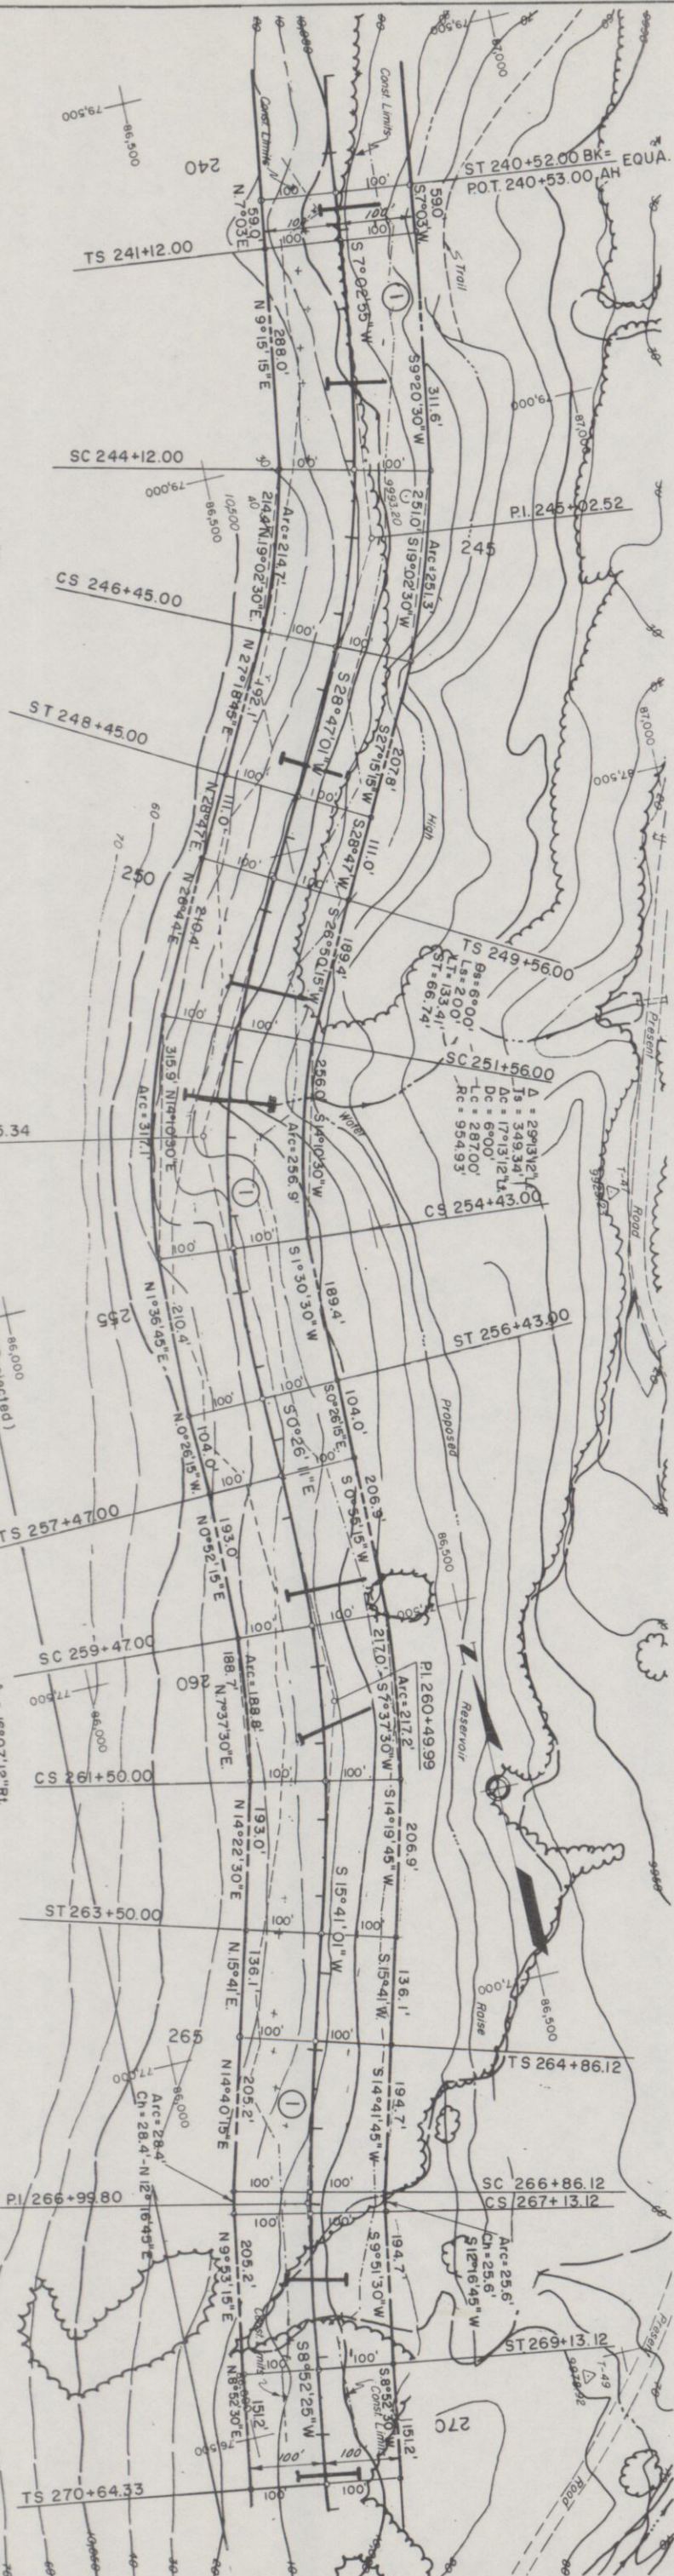

T. 7 N. R. 76 W. 6th P.M.


U.S. FOREST SERVICE
ROOSEVELT NATIONAL FOREST

RIGHT OF WAY
CAMERON PASS

FEDERAL ROAD REGION NO.	DIVISION	PROJ. NO.	SHEET NO.	TOTAL SHEETS
XIII	COLORADO	S0014(2)Sec. 3	8	13

RIGHT OF WAY
CAMERON PASS

REVISIONS

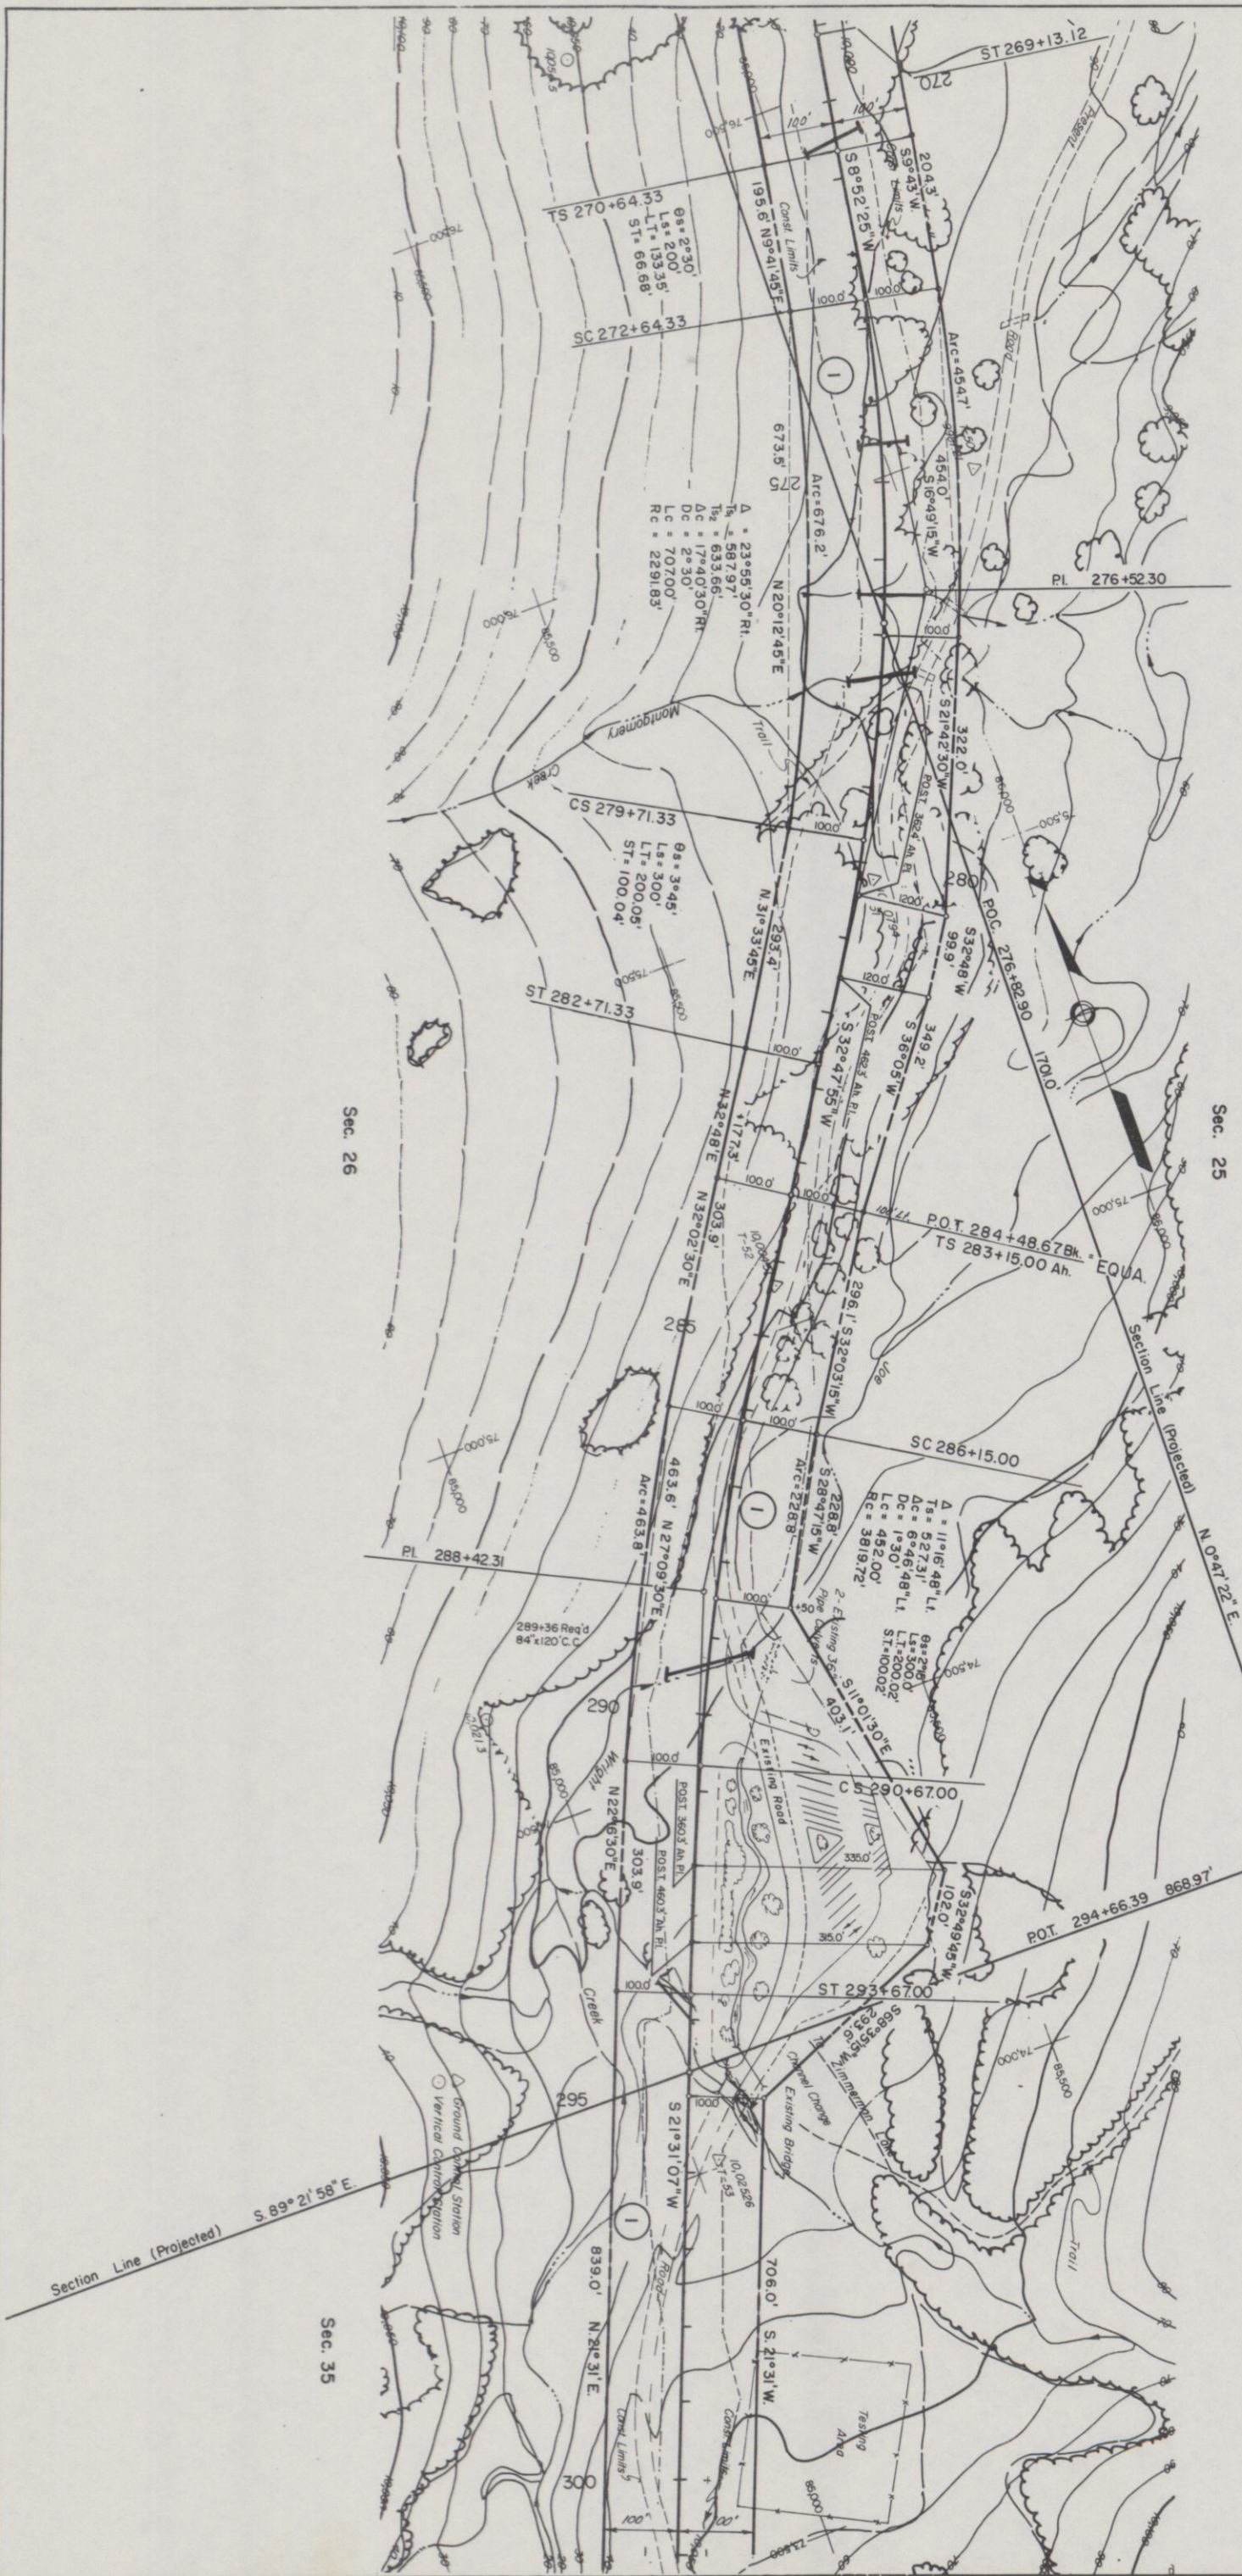

SEC. 35

T. 7 N.

R. 76 W.

6th P. M.


U. S. FOREST SERVICE

1 ROOSEVELT NATIONAL FOREST

RIGHT OF WAY
CAMERON PASS

FEDERAL ROAD REGION NO.	DIVISION	PROJ. NO.	SHEET NO.	TOTAL SHEETS
XIII	COLORADO	S0014(2) Sec. 3	9	13

REVISIONS

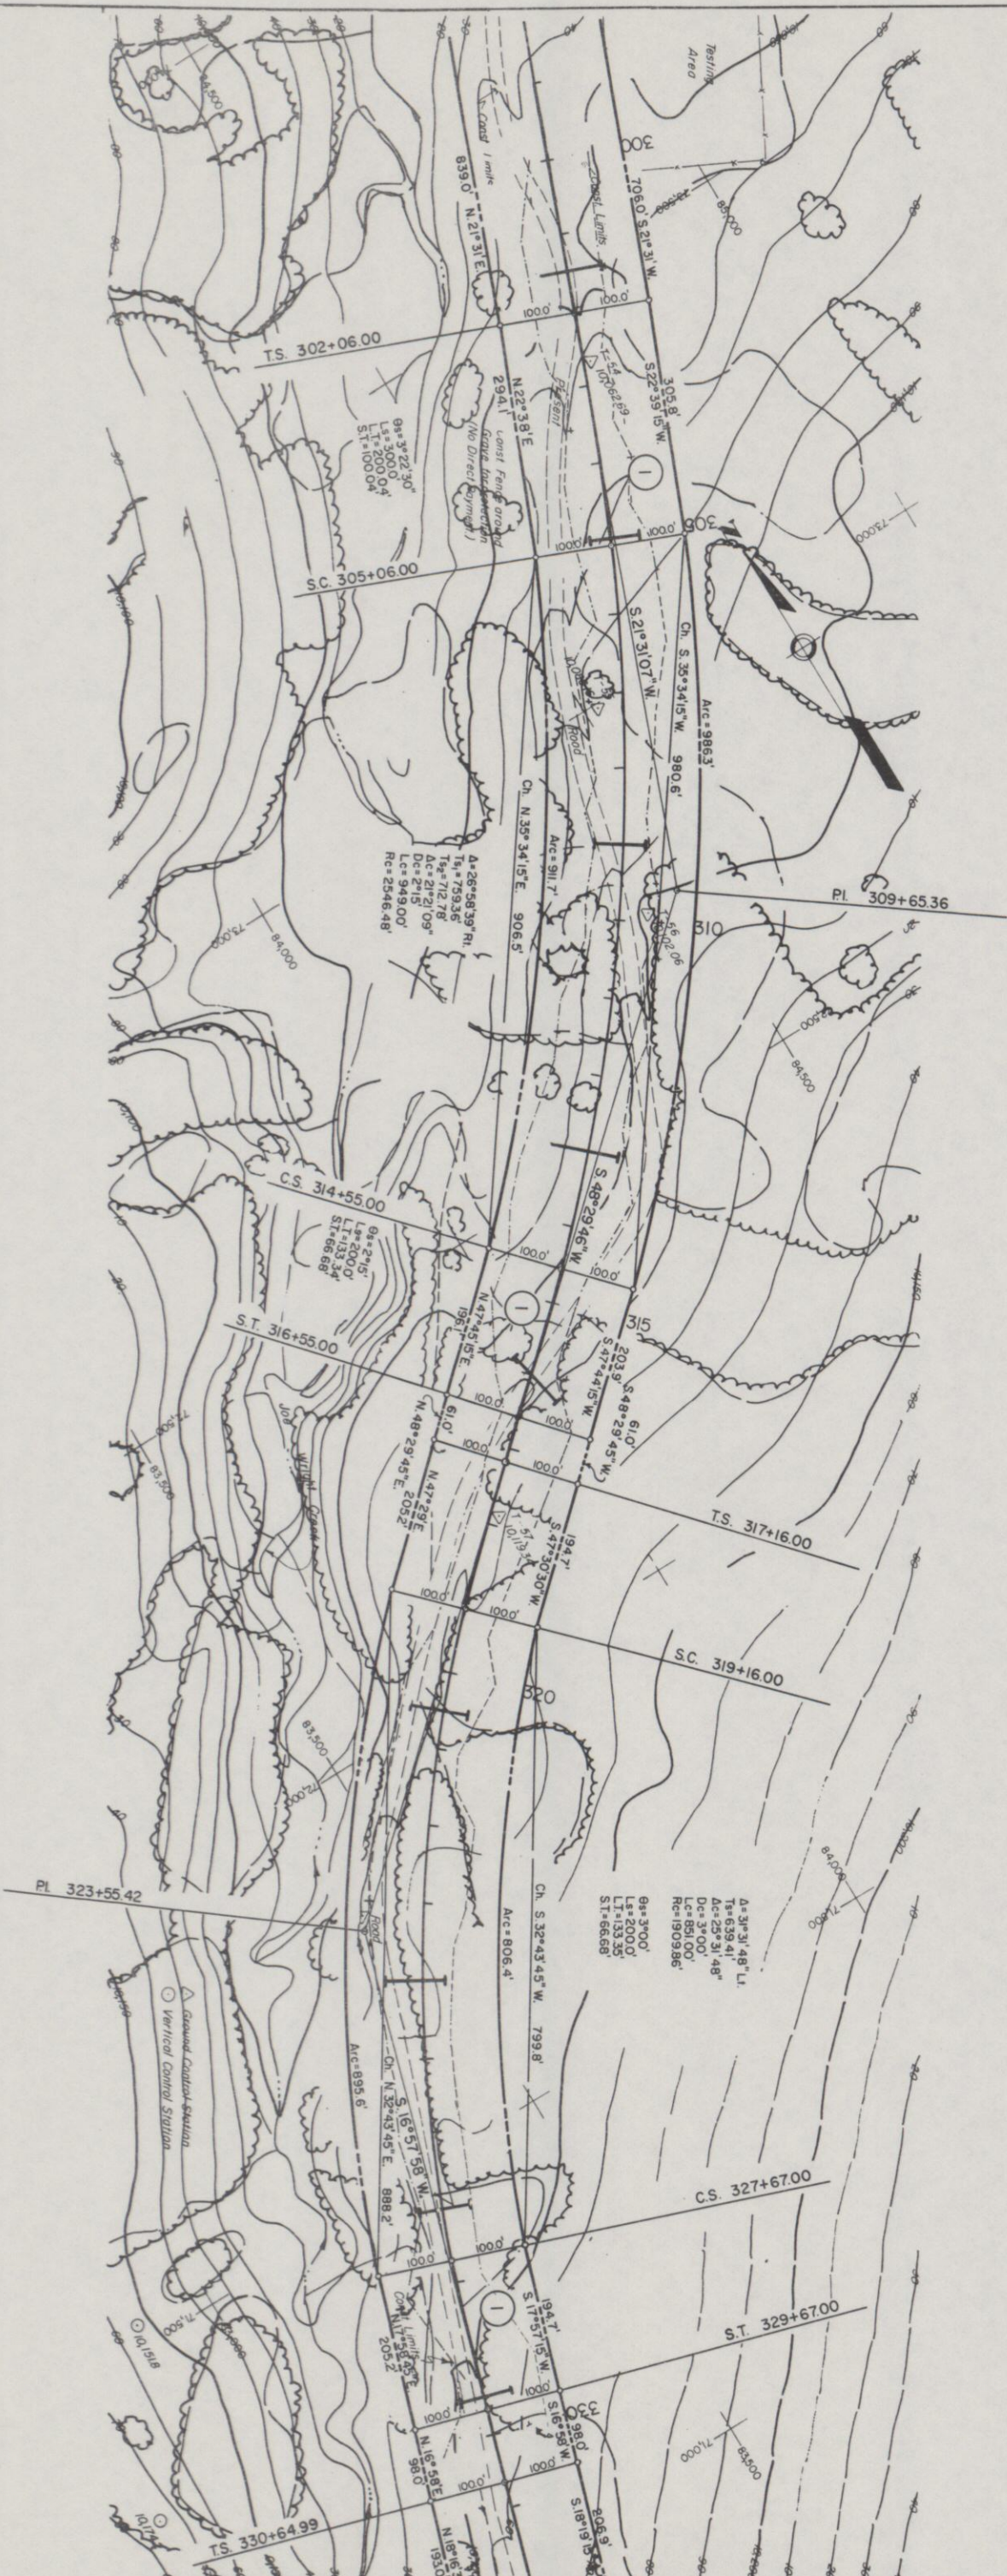


SEC. 35 T.7N. R.76W. 6th P.M.
Lorimer County
1 U.S. FOREST SERVICE
ROOSEVELT NATIONAL FOREST

RIGHT OF WAY
CAMERON PASS

FEDERAL ROAD REGION NO.	DIVISION	PROJ. NO.	SHEET NO.	TOTAL SHEETS
XIII	COLORADO	500142	10	13
REVISIONS				

T.7N.
T.6N.

SEC. 2 T.6N. R.76W.

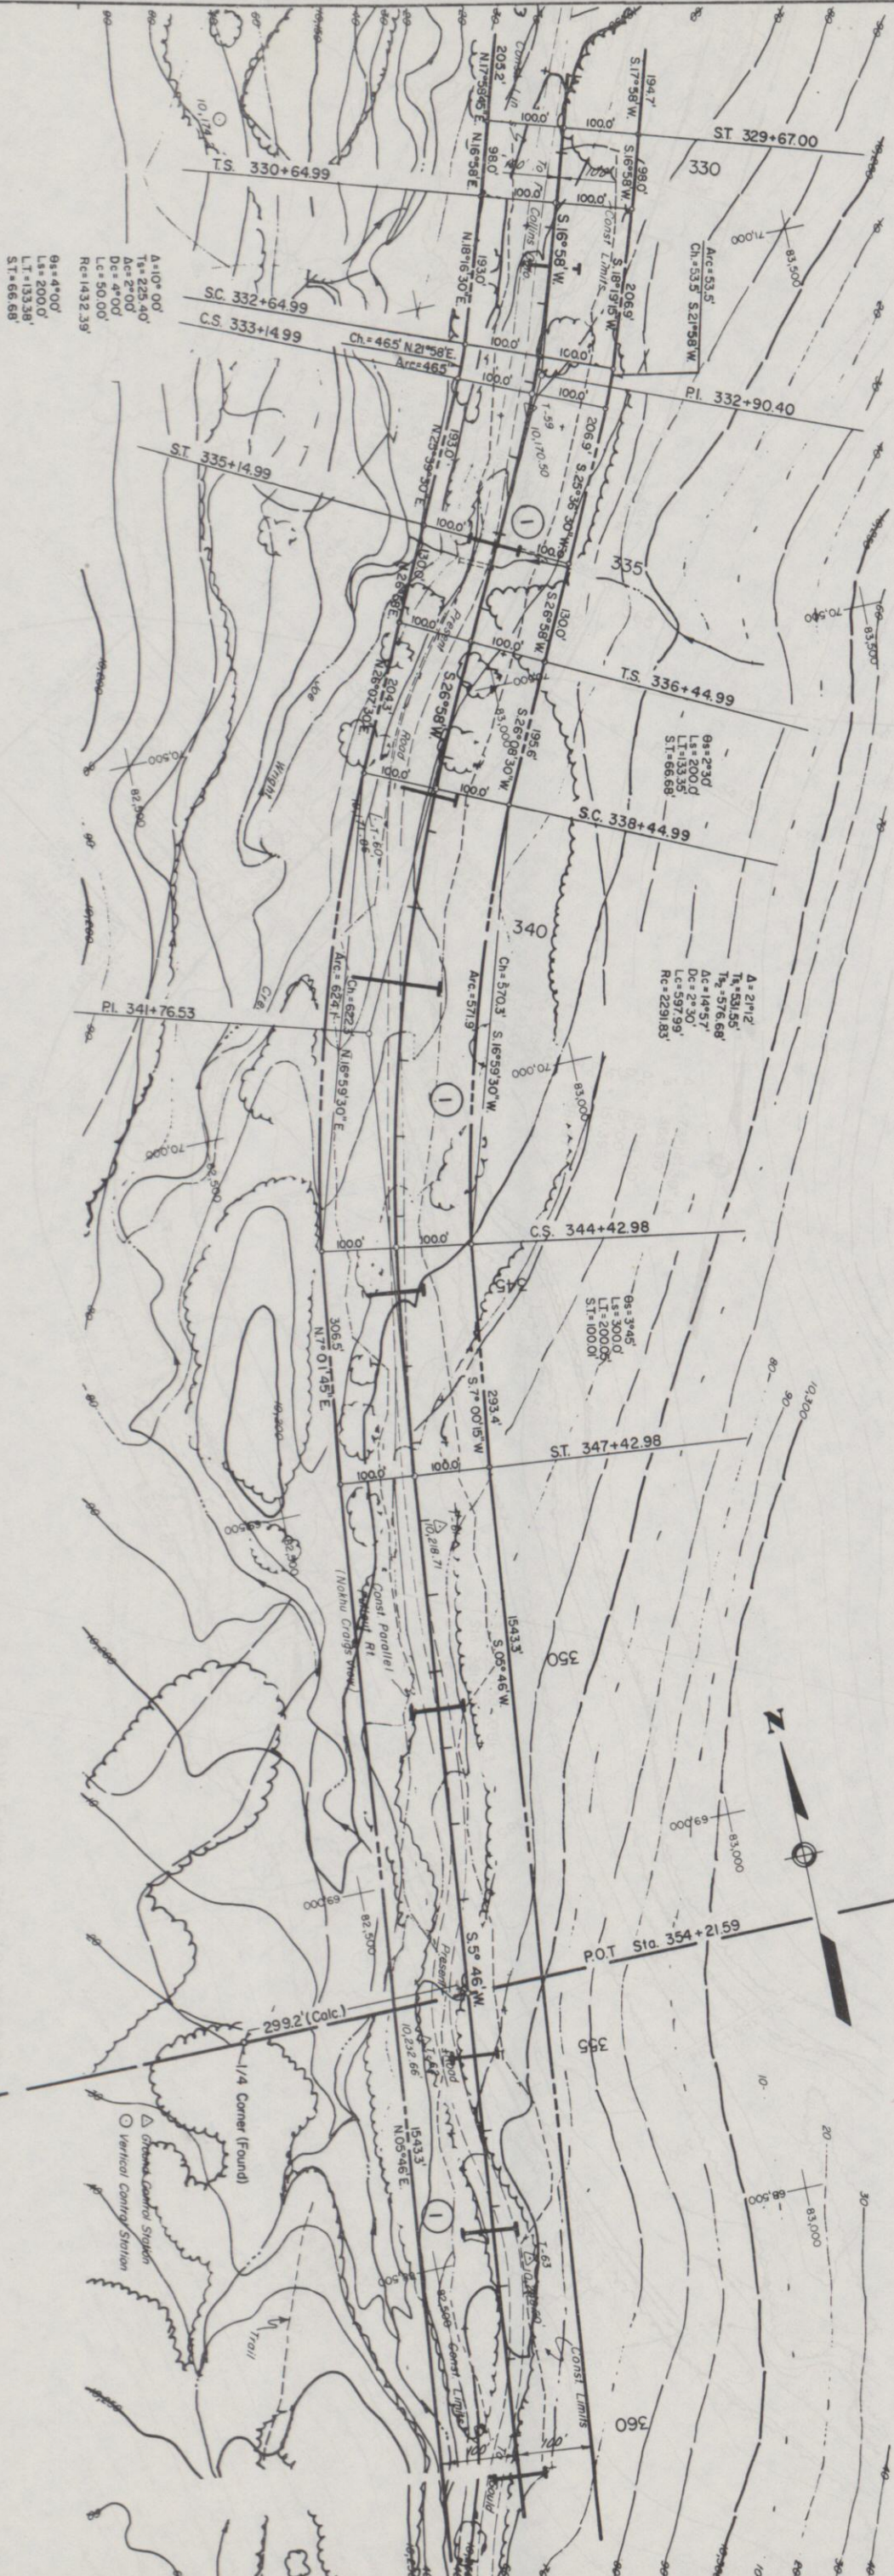


Township Line (Projected)
S.89° 27' 57\" E.

SEC. 2 T6N. R. 76W. 6th P.M.
1 U.S. FOREST SERVICE

RIGHT OF WAY
CAMERON PASS

FEDERAL ROAD SECTION NO.	DIVISION	PROJ. NO.	SHEET NO.	TOTAL SHEETS
VIII	COLORADO	S0014(2)Sec. 3	11	13
REVISIONS				
12-1-77 Corr. End ROW 9th & Center Line				
Shading				
WS				

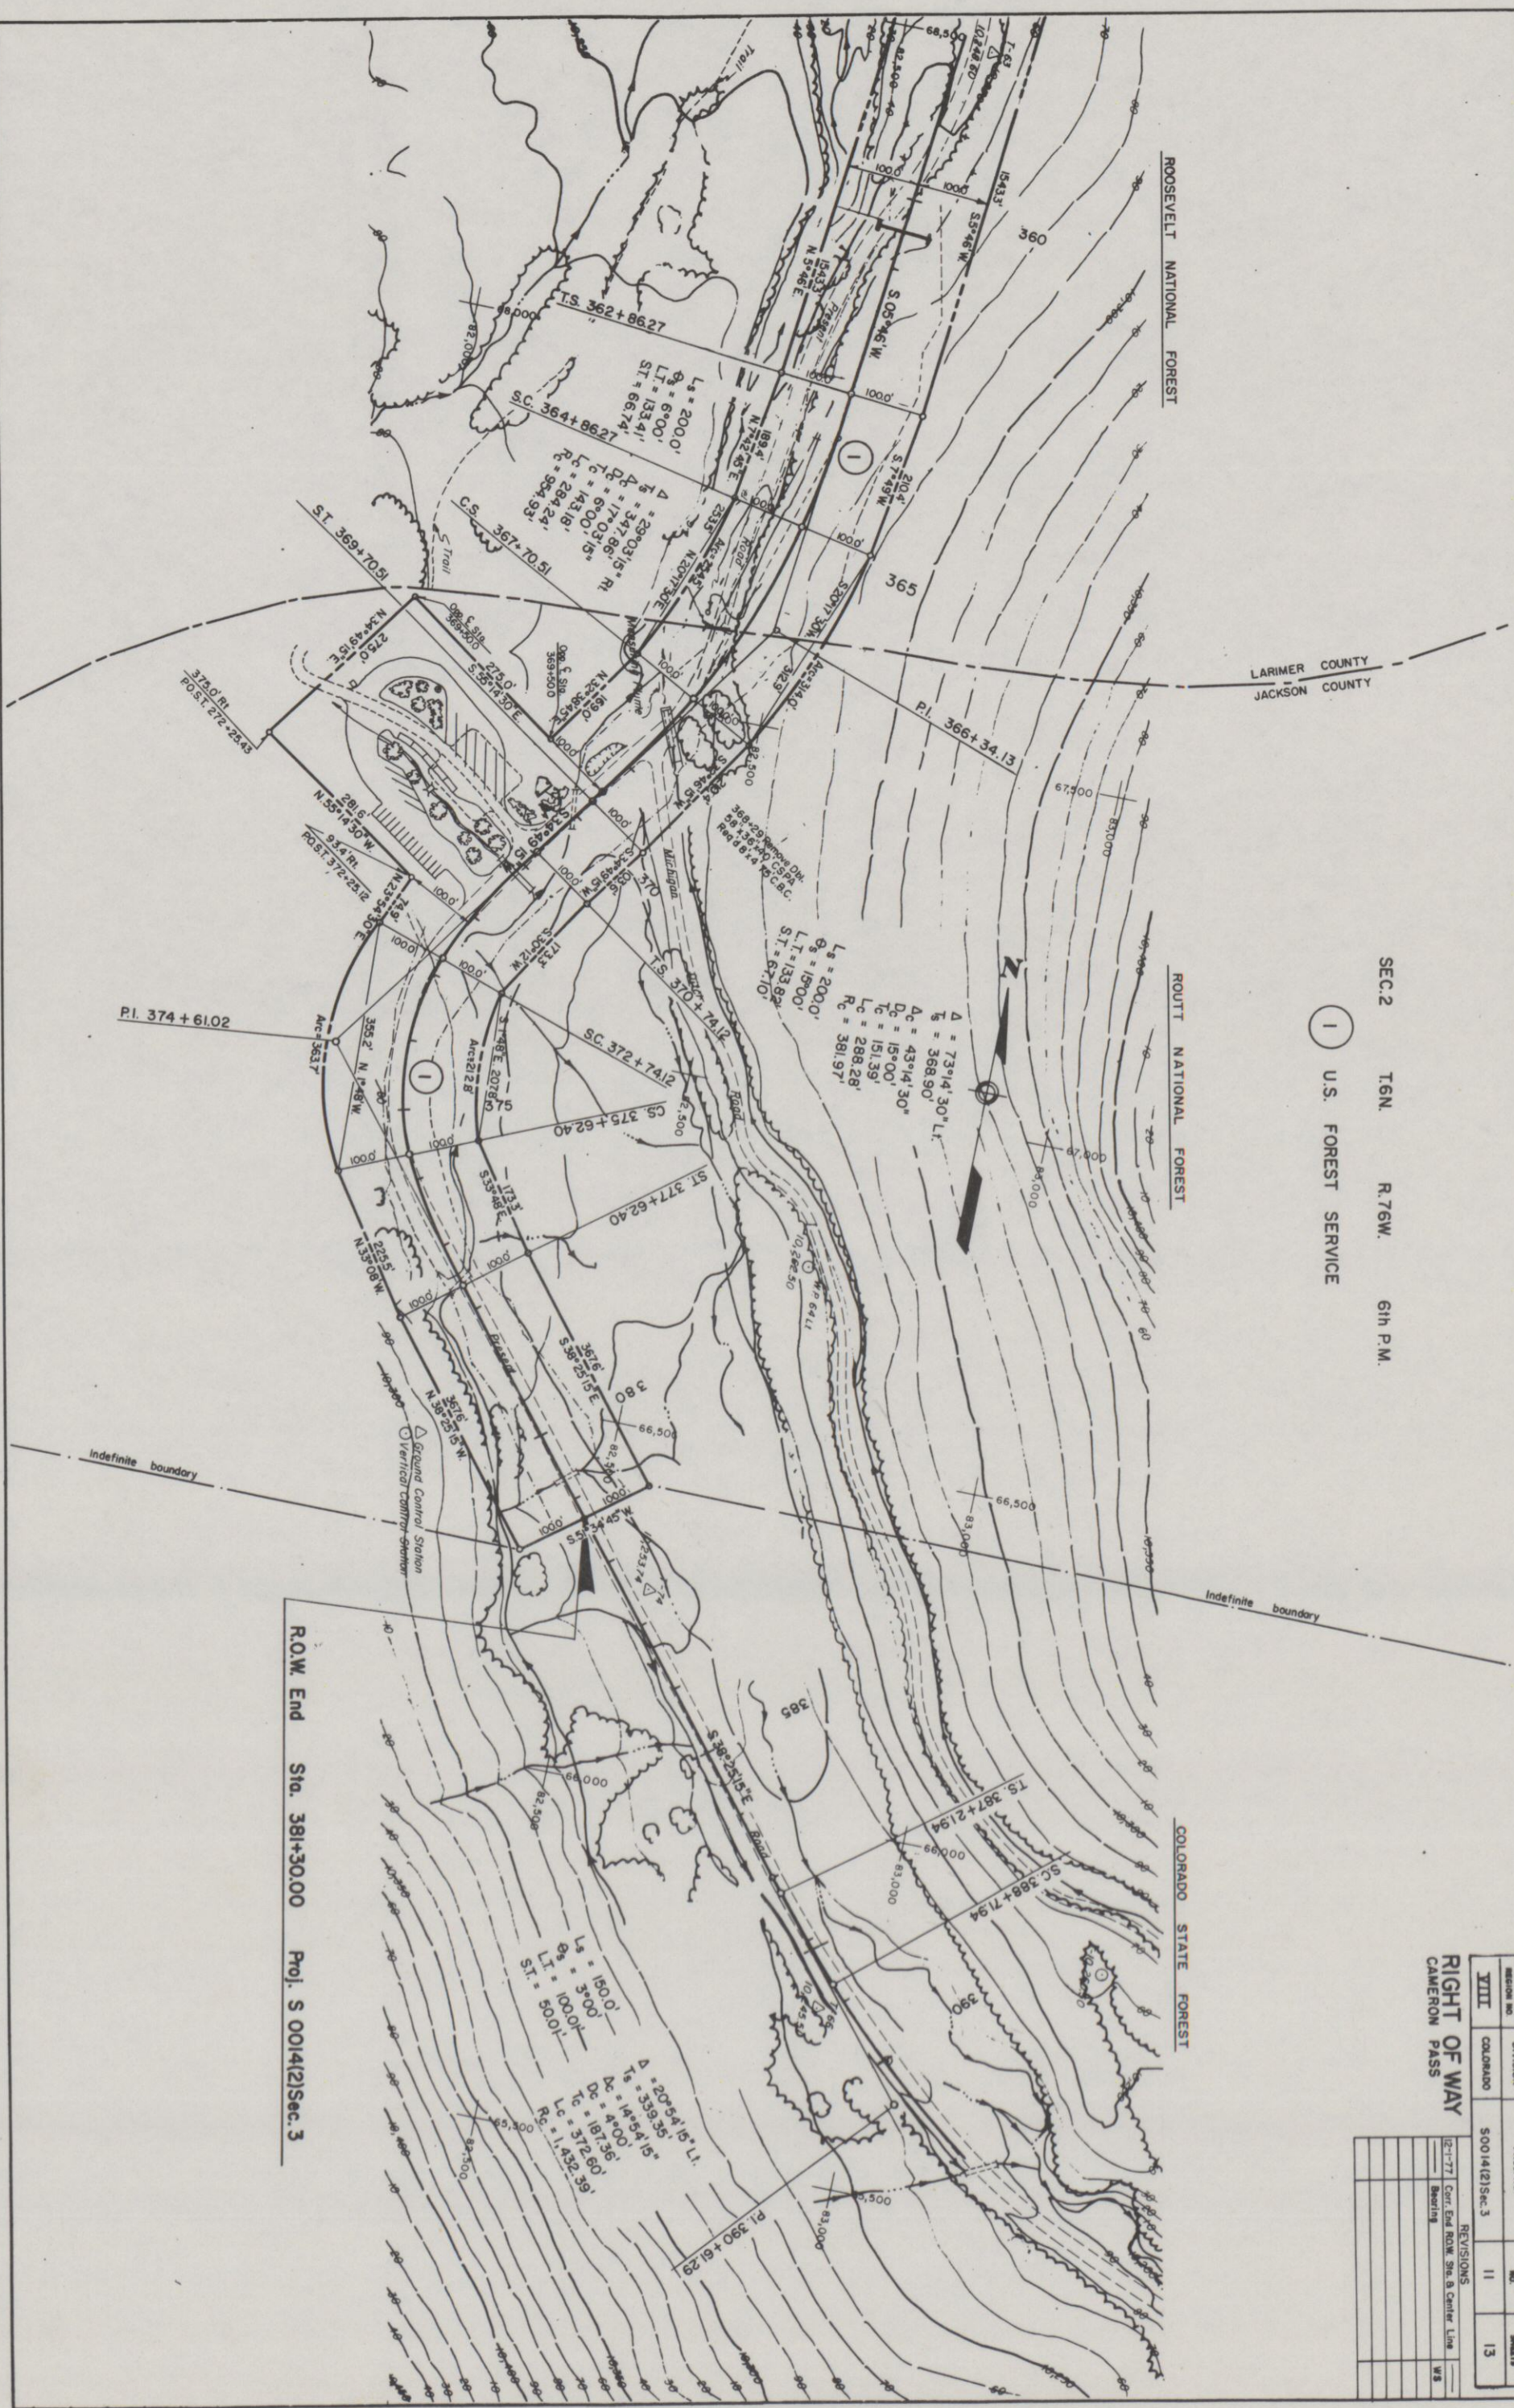

RIGHT OF WAY
CAMERON PASS
OWNERSHIP MAP

T.7 N. LARIMER COUNTY

U.S. FOREST SERVICE

ROOSEVELT NATIONAL FOREST

$$\frac{R.75 W.}{R.76 W.}$$

Beq. R.O.W. Sta. 146+83.00 Proj. S 0014(2)Sec.3

PRELIMINARY OWNERSHIP MAP


FOR THAT PART OF

T.7N., R.75 & 76W., 6th P.M., LARIMER COUNTY

FOR PROJECT S 0014(2)Sec.3

SCALE: 1" = 400'

NOTE: All Section lines are projected lines.
Any found corners are shown.

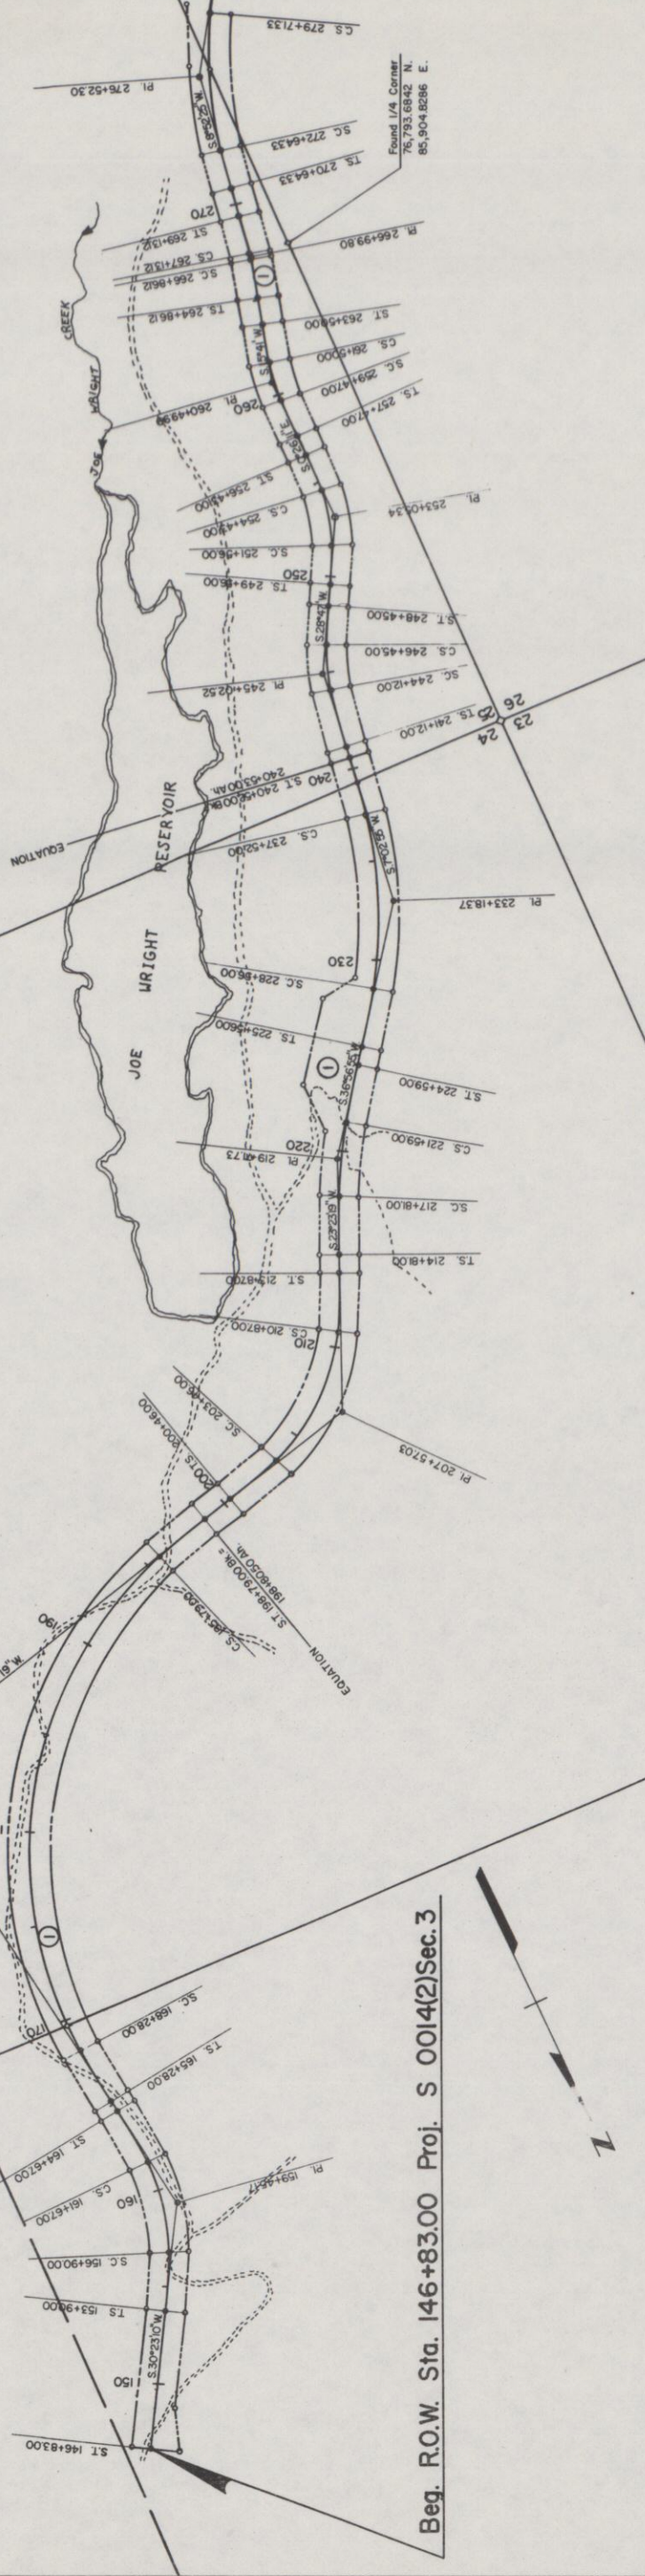

2

PRELIMINARY OWNERSHIP MAP

FOR THAT PART OF

T. 6 & 7 N., R. 76 W., 6th P.M., LARIMER AND JACKSON COUNTIES

FOR PROJECT S 0014(2)Sec. 3

SCALE: 1" = 400'

① U.S. FOREST SERVICE

	ROOSEVELT	NATIONAL	FOREST
--	-----------	----------	--------

ROUTT NATIONAL FOREST

COLORADO	STATE	FOREST
----------	-------	--------

End R.O.W. Sta 381+30.00 Proj. S 0014(2)Sec. 3

NOTE: All Section lines are projected lines.
Any found corners are shown.

[illegible]