


DEPARTMENT OF HIGHWAYS
STATE OF COLORADO

RIGHT OF WAY PLAN OF PROPOSED
FEDERAL AID PROJECT NO. S 0015 (4)
STATE HIGHWAY NO. 63
WASHINGTON COUNTY
RIGHT OF WAY
INFORMATION OBTAINED FROM AVAILABLE COUNTY RECORDS


CONVENTIONAL SIGNS

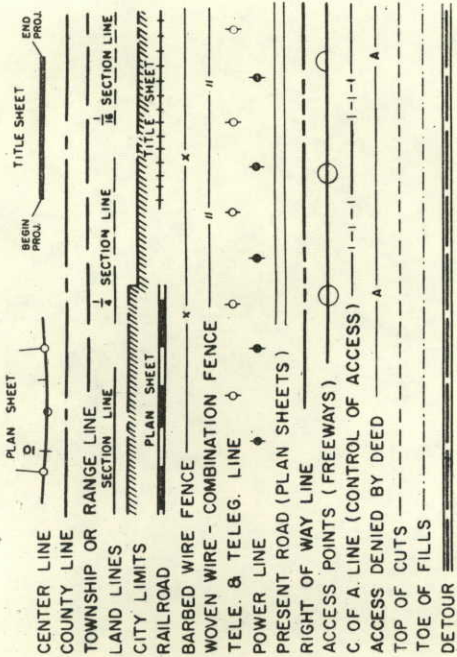

INDEX OF SHEETS	
SHEET NO.	TITLE SHEET
1	TABULATION OF PROPERTIES
2	PLAN AND PROFILE
3 - 9	OWNERSHIP MAP
10	

SCALE OF ORIGINAL DRAWING
ON PLAN, 1" = 100'
LENGTH OF PROJECT = 3.685 MILES (ROW)

STA. 0+57 BEGIN CONST.
S 0015 (4)
STA. 5+02.9 BEGIN R.O.W.
S 0015 (4)
STA. 158+00 END CONST.
S 0015 (4)
STA. 199+60.7 END R.O.W. S 0015 (4)

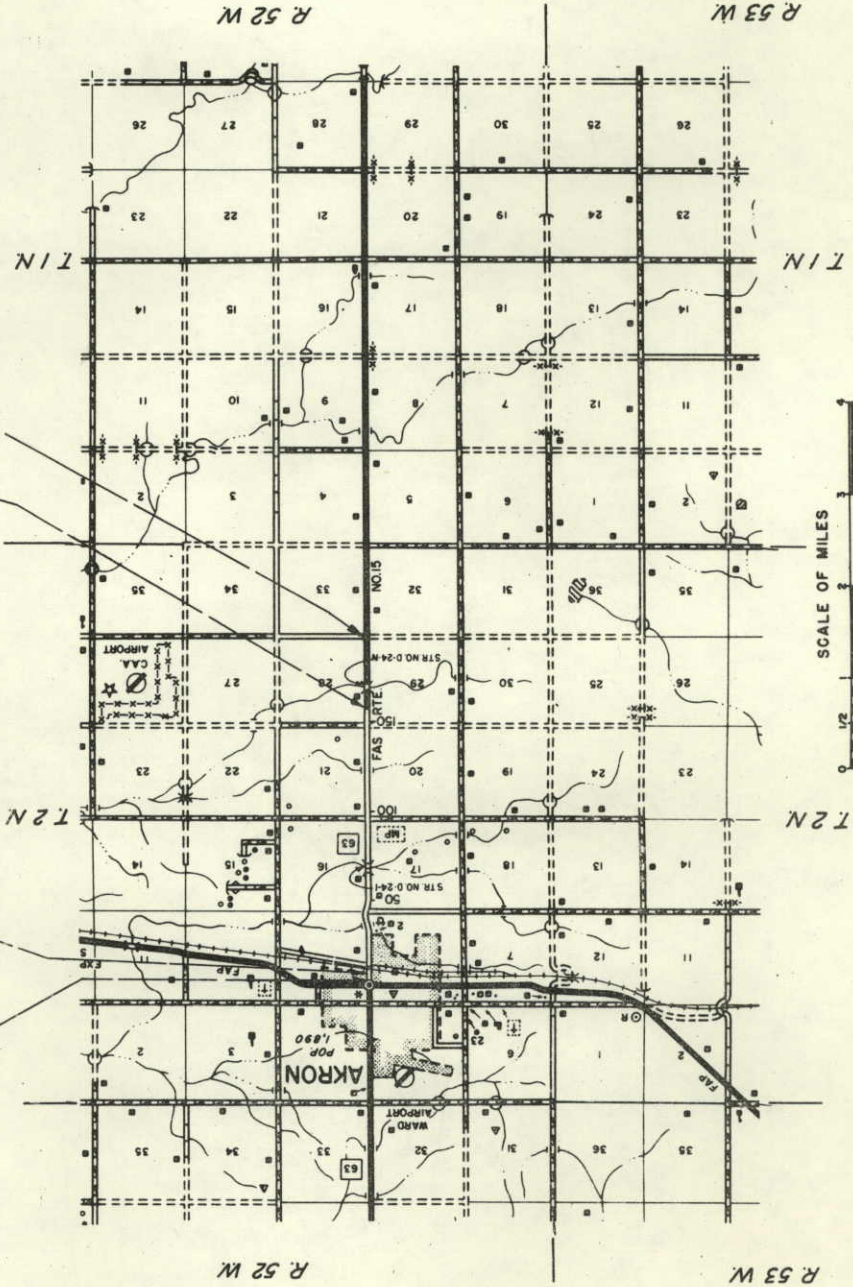



FEDERAL ROAD REGION NO.	DIVISION	PROJECT NO.	SHEET NO.
9	COLORADO	S 0015 (4)	1

RIGHT OF WAY	
AKRON - SOUTH	
REVISIONS	

FED. ROAD REG. NO.	DIVISION	PROJECT NO.	SHEET NO.
9	COLO.	S0015(4)	3

RIGHT OF WAY
 SW 1/4 SEC. 9
 T.2N., R.52W.
 Point of Beginning Parcel No. 2,
 N.87°-57'-15" W., 64.1' To
 NW. Cor. of SW 1/4 Sec. 9.
2 **GLEN O. YEAMANS**
AKRON, COLO.

REVISIONS	DATE	BY	APP.
10-11-65	Rev. ER-1		

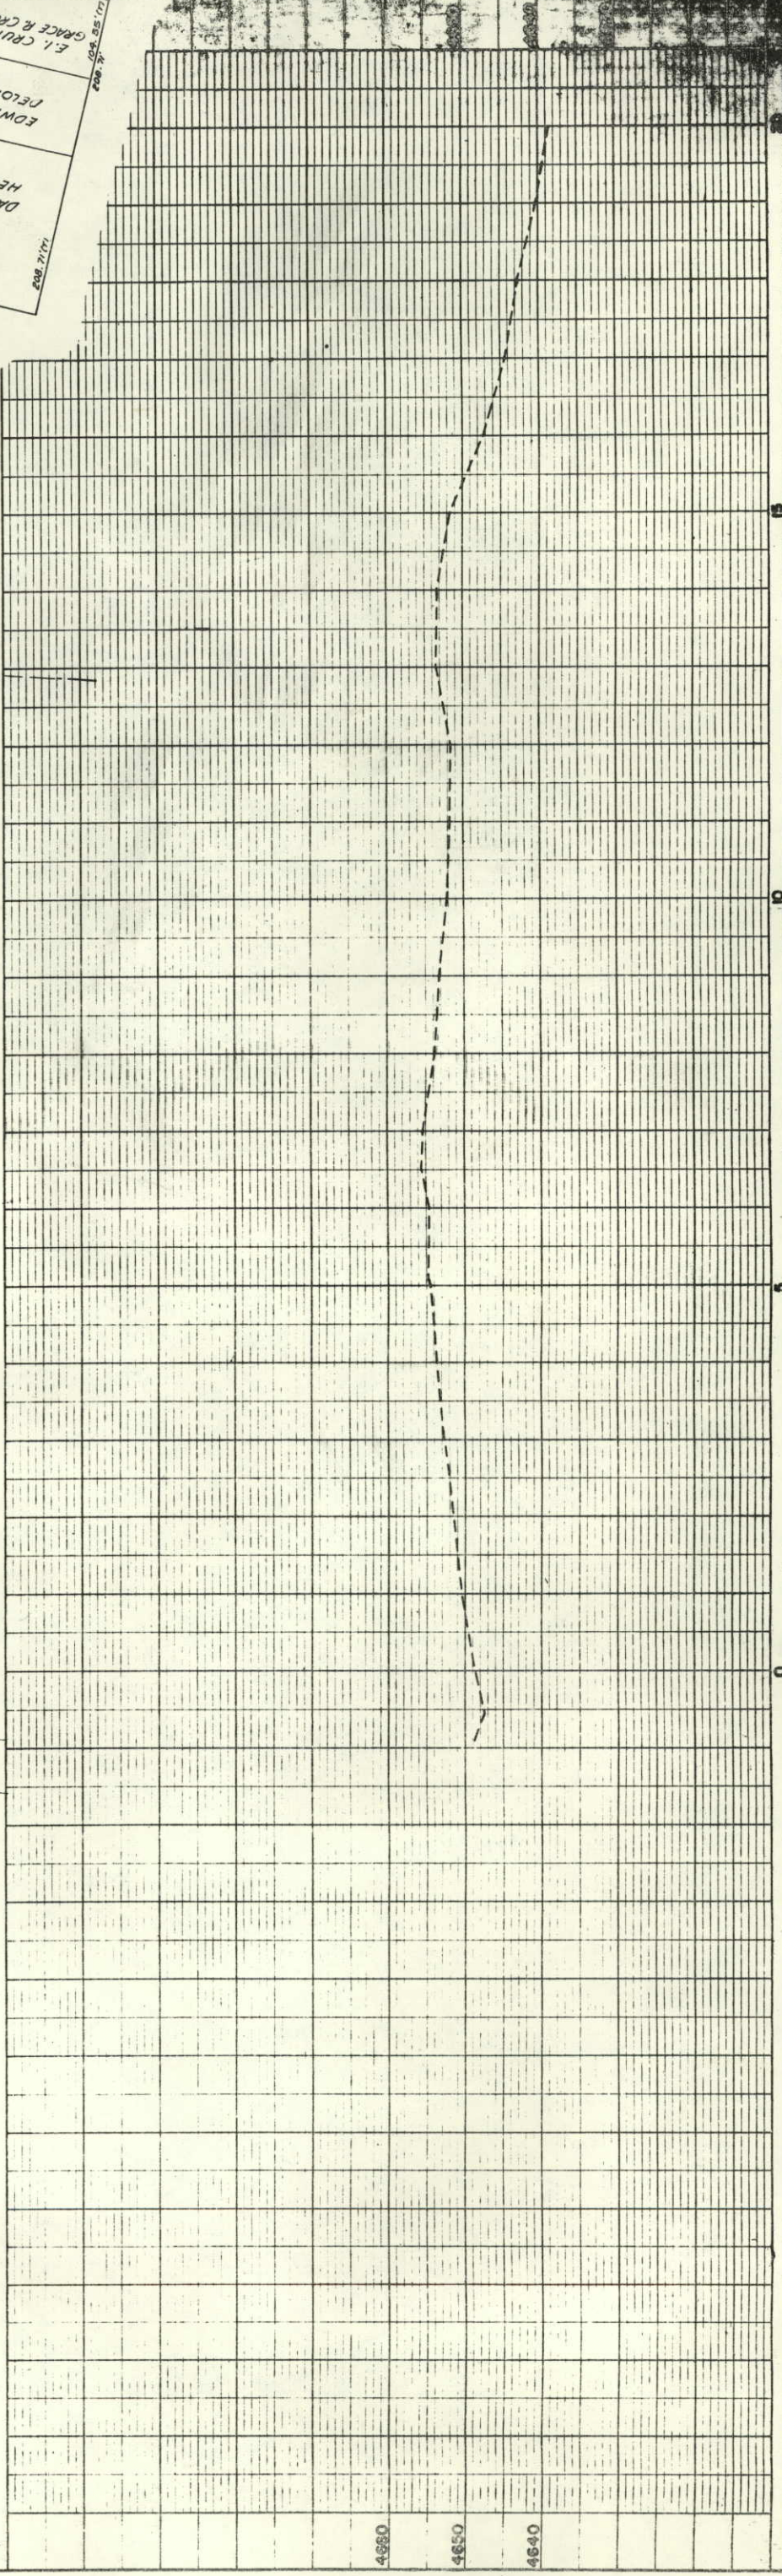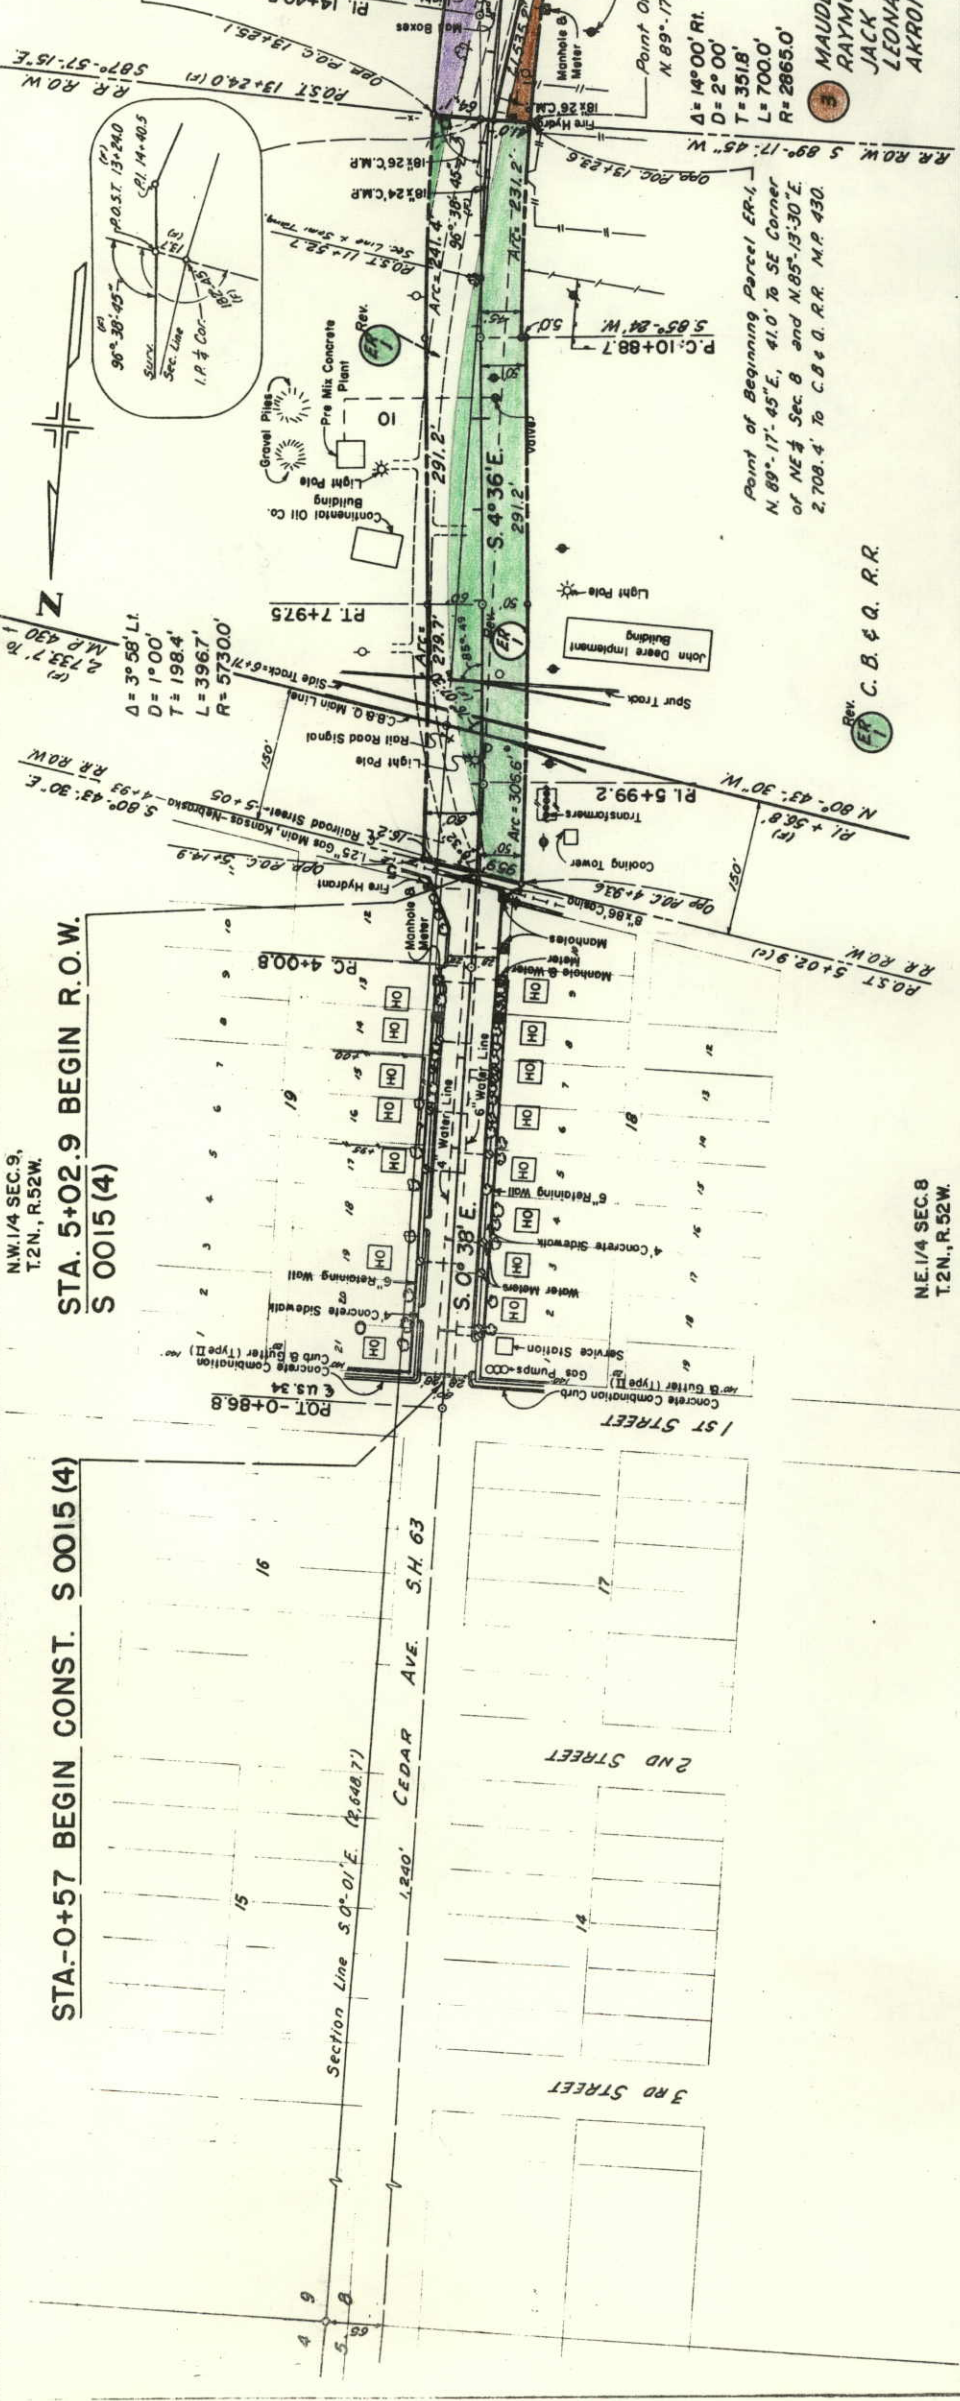

RIGHT OF WAY
N.W. 1/4 SEC. 16
T. 2 N., R. 52 W.
AKRON - SOUTH


WASHINGTON COUNTY
COLORADO

ROY HIGINBOTHAM

* beginning Parcel 6, S. 89°-03' W.
* W Cor. Sec. 16.
* R.O.W. 2/1000 F.

A sketch of a road layout. A dashed line runs vertically and is labeled "K.O.W. along Fence". A solid line runs horizontally across the top of the sketch and is labeled "50". The dashed line intersects the solid line.

$\frac{694.5}{785.1} = .88$

 

 L. 783.1

 8° 21' E.

 H.O.

9.578 — Point of Beginning Parcel 8,

Point of Beginning Parcel 8,
N. 1°-09' W., 41.2' To NE Cor. Sec. 17.

[illegible][illegible][illegible]

8 10 LURA MAY K'UHN &
IRENE CLARK

IRENE CLARK
AKRON, COLO.

N.E. 1/4 SEC. 17
T2N., R. 52W.

[illegible][illegible][illegible][illegible][illegible][illegible][illegible][illegible][illegible][illegible][illegible]

姓名	性别	年龄	籍贯	民族	文化程度	职业	工作单位	住址	联系电话	备注
王德胜	男	45	山东烟台	汉族	高中	教师	烟台一中	烟台莱山区	13906312345	
李小红	女	32	河南郑州	汉族	大学	工程师	郑州铁路局	郑州金水区	13525678901	
张建国	男	58	江苏苏州	汉族	初中	工人	苏州纺织厂	苏州姑苏区	13806210987	
刘小芳	女	28	四川成都	汉族	高中	护士	成都军区医院	成都武侯区	13608215432	
陈伟强	男	38	广东广州	汉族	大学	程序员	广州互联网公司	广州天河区	13902016789	
赵美玲	女	42	湖南长沙	汉族	高中	会计	长沙财政局	长沙岳麓区	13707319012	
孙志强	男	52	浙江杭州	汉族	初中	司机	杭州物流公司	杭州西湖区	13505713456	
周丽娟	女	35	湖北武汉	汉族	大学	医生	武汉协和医院	武汉武昌区	13807117890	
吴大刚	男	48	安徽合肥	汉族	高中	农民	合肥郊区农场	合肥庐江县	13605512345	
郑晓燕	女	25	福建厦门	汉族	大学	设计师	厦门广告公司	厦门思明区	13905926789	
冯国强	男	55	广西桂林	汉族	初中	工人	桂林机械厂	桂林秀峰区	13707710123	
马小华	女	30	江西九江	汉族	高中	教师	九江中学	九江濂溪区	13807914567	
徐文杰	男	40	山西太原	汉族	大学	工程师	太原钢铁厂	太原迎泽区	13503518901	
黄丽霞	女	33	云南昆明	汉族	高中	护士	昆明军区医院	昆明五华区	13608712345	
曹志刚	男	50	陕西西安	汉族	初中	工人	西安纺织厂	西安碑林区	13902916789	
周小敏	女	27	贵州贵阳	汉族	大学	程序员	贵阳互联网公司	贵阳南明区	13708510123	
吴国强	男	43	海南三亚	汉族	高中	导游	三亚旅行社	三亚海棠区	13808914567	
郑晓芳	女	36	宁夏银川	汉族	高中	会计	银川财政局	银川金凤区	13509518901	
孙志强	男	53	新疆乌鲁木齐	汉族	初中	工人	乌鲁木齐纺织厂	乌鲁木齐天山区	13609912345	
周丽娟	女	31	内蒙古呼和浩特	汉族	大学	教师	呼和浩特中学	呼和浩特赛罕区	13904716789	
吴大刚	男	46	辽宁沈阳	汉族	高中	工人	沈阳钢铁厂	沈阳和平区	13702410123	
马小华	女	29	吉林长春	汉族	大学	护士	长春军区医院	长春朝阳区	13804314567	
徐文杰	男	39	黑龙江哈尔滨	汉族	高中	司机	哈尔滨物流公司	哈尔滨道里区	13504518901	
黄丽霞	女	34	山东济南	汉族	大学	设计师	济南广告公司	济南历下区	13605312345	
曹志刚	男	49	河北石家庄	汉族	初中	工人	石家庄纺织厂	石家庄桥西区	13903116789	
周小敏	女	26	河南郑州	汉族	高中	教师	郑州中学	郑州金水区	13703710123	
吴国强	男	44	广东广州	汉族	大学	工程师	广州互联网公司	广州天河区	13802014567	
郑晓芳	女	37	湖南长沙	汉族	高中	会计	长沙财政局	长沙岳麓区	13507318901	
孙志强	男	51	浙江杭州	汉族	初中	工人	杭州纺织厂	杭州西湖区	13605712345	
周丽娟	女	32	湖北武汉	汉族	大学	护士	武汉军区医院	武汉武昌区	13907116789	
吴大刚	男	47	安徽合肥	汉族	高中	司机	合肥物流公司	合肥庐江县	13705510123	
马小华	女	28	福建厦门	汉族	大学	设计师	厦门广告公司	厦门思明区	13805914567	
徐文杰	男	38	广西桂林	汉族	高中	工人	桂林机械厂	桂林秀峰区	13507718901	
黄丽霞	女	35	江西九江	汉族	大学	教师	九江中学	九江濂溪区	13607912345	
曹志刚	男	45	山西太原	汉族	高中	工人	太原钢铁厂	太原迎泽区	13903516789	
周小敏	女	25	云南昆明	汉族	大学	护士	昆明军区医院	昆明五华区	13708710123	
吴国强	男	41	陕西西安	汉族	初中	工人	西安纺织厂	西安碑林区	13802914567	
郑晓芳	女	36	贵州贵阳	汉族	高中	会计	贵阳财政局	贵阳南明区	13508518901	
孙志强	男	54	海南三亚	汉族	初中	工人	三亚纺织厂	三亚海棠区	13608912345	
周丽娟	女	31	宁夏银川	汉族	大学	教师	银川中学	银川金凤区	13909516789	
吴大刚	男									

[illegible][illegible][illegible]

1	2	
---	---	---	---	---	---	---	---	---	----	----	-----

[illegible][illegible]

1	2	
---	---	---	---	---	---	---	---	---	----	----	-----

[illegible]

15	30
----	----

1

NO 7010 ARK. WRIGHT - TRACING CLOTH
MADE IN THE U. S. A.

NW 1/4 SEC. 16
T2N, R. 52W.



63-50
000
5429


C. W. SEVERIN
AKRON, COLO.

RIGHT OF WAY
AKRON - SOUTH

S.W. 1/4 SEC. 16
T. 2N., R. 52 W.

FED. ROAD A.E. NO.	DIVISION	PROJECT NO.	SHEET NO.
9	COLO.	S 0015 (4)	5

REVISIONS	

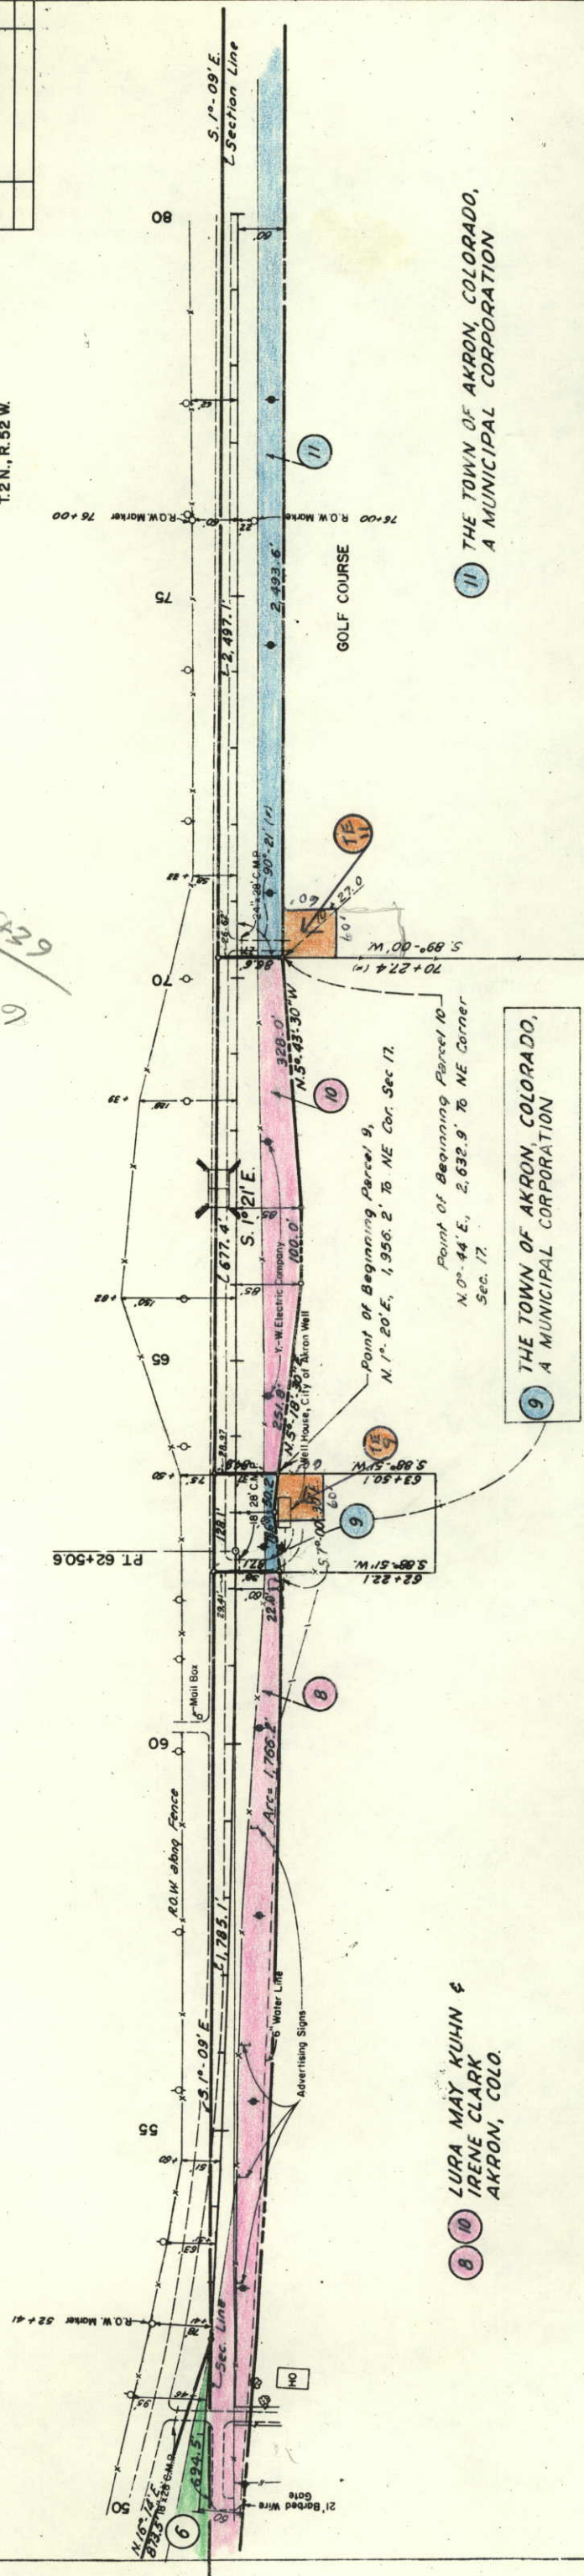


8 10 LURA MAY KUHN &
IRENE CLARK
AKRON, COLO.

9 THE TOWN OF AKRON, COLORADO,
A MUNICIPAL CORPORATION

11 THE TOWN OF AKRON, COLORADO,
A MUNICIPAL CORPORATION

NE 1/4 SEC. 17
T2N, R. 52W.

SE 1/4 SEC. 17
T2N, R. 52 W.

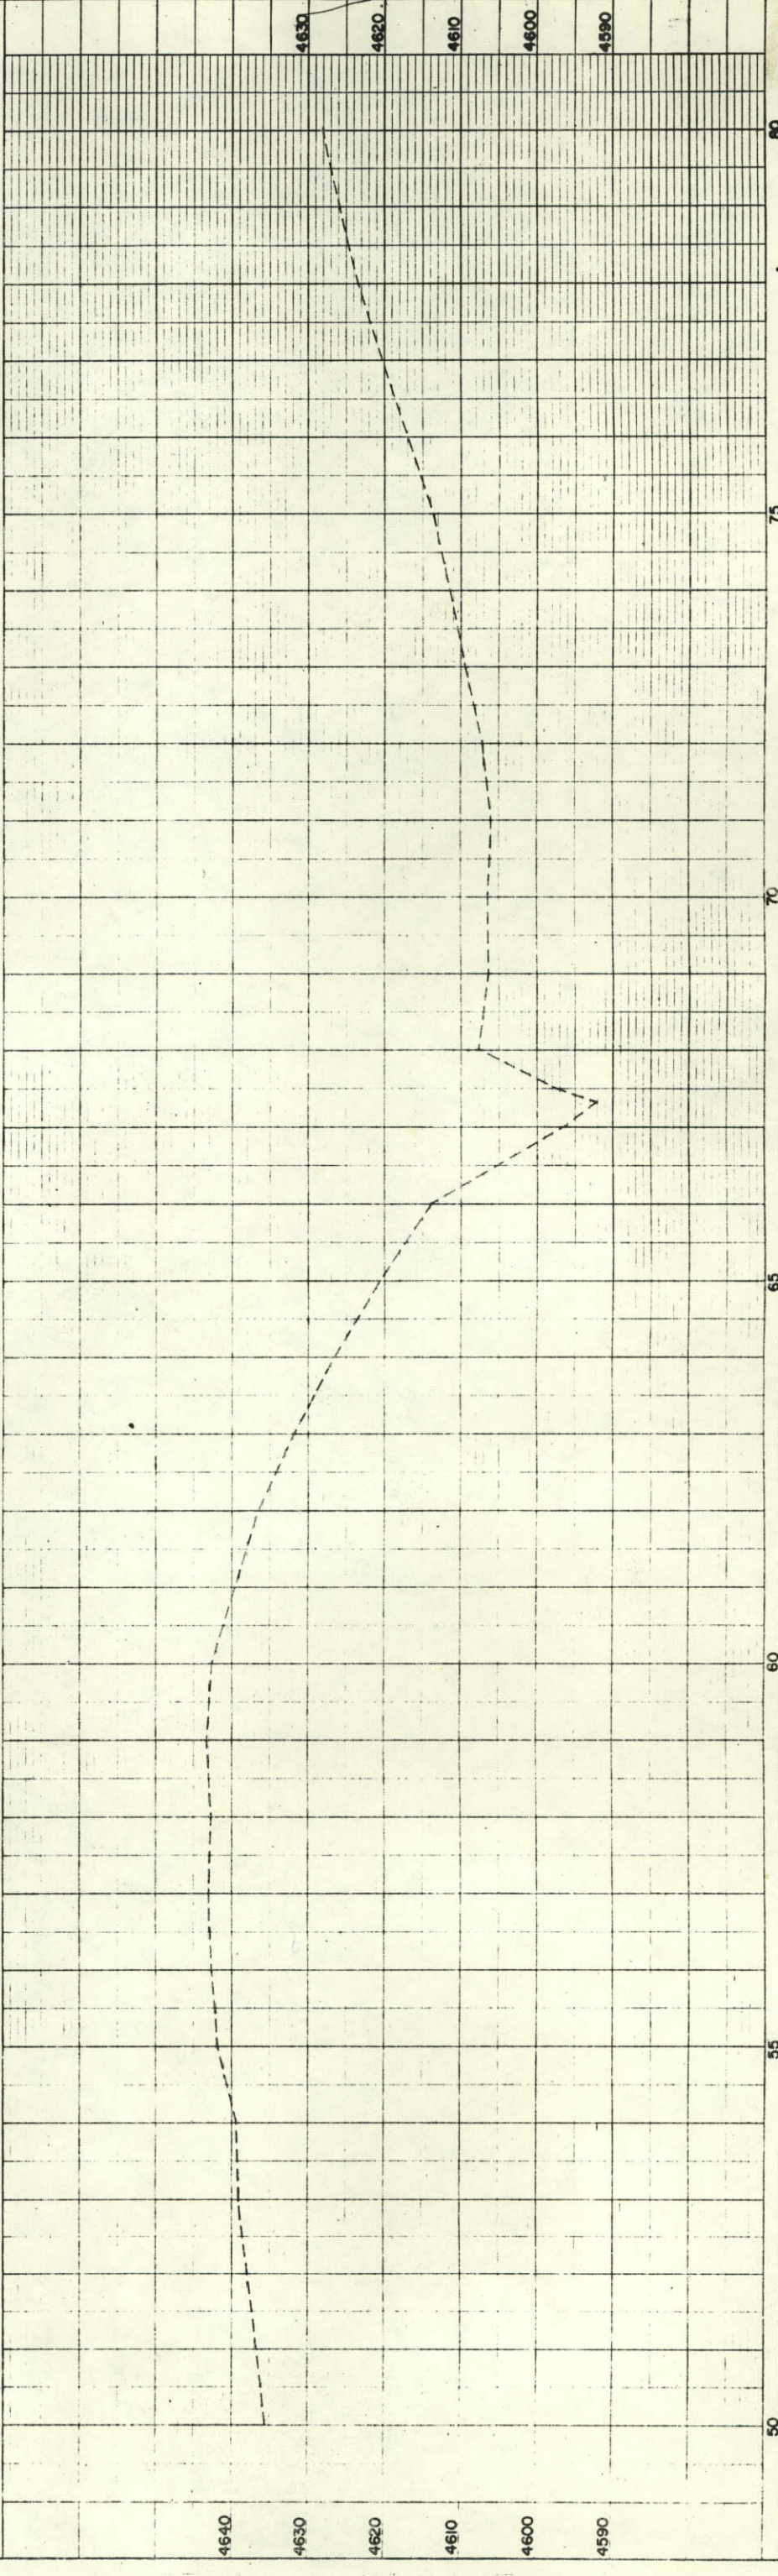

SW 1/4 SEC. 16
T2N, R. 52W.

NW 1/4 SEC. 21
T2N, R. 52W.

FED. ROAD REG. NO.	DIVISION	PROJECT NO.	SHEET NO.
9	COLO.	50015(4)	6

RIGHT OF WAY
AKRON — SOUTH

REVISIONS

C. W. SEVERIN
AKRON, COLO.

HAZEL RAE ROUTH
AKRON, COLO.


GOLF COURSE

THE TOWN OF AKRON, COLORADO,
A MUNICIPAL CORPORATION

ROLAND G. PARRISH & DELBERT PARRISH
AKRON, COLO.

SE 1/4 SEC. 17
T2N, R. 52W.

NE 1/4 SEC. 20
T2N, R. 52W.

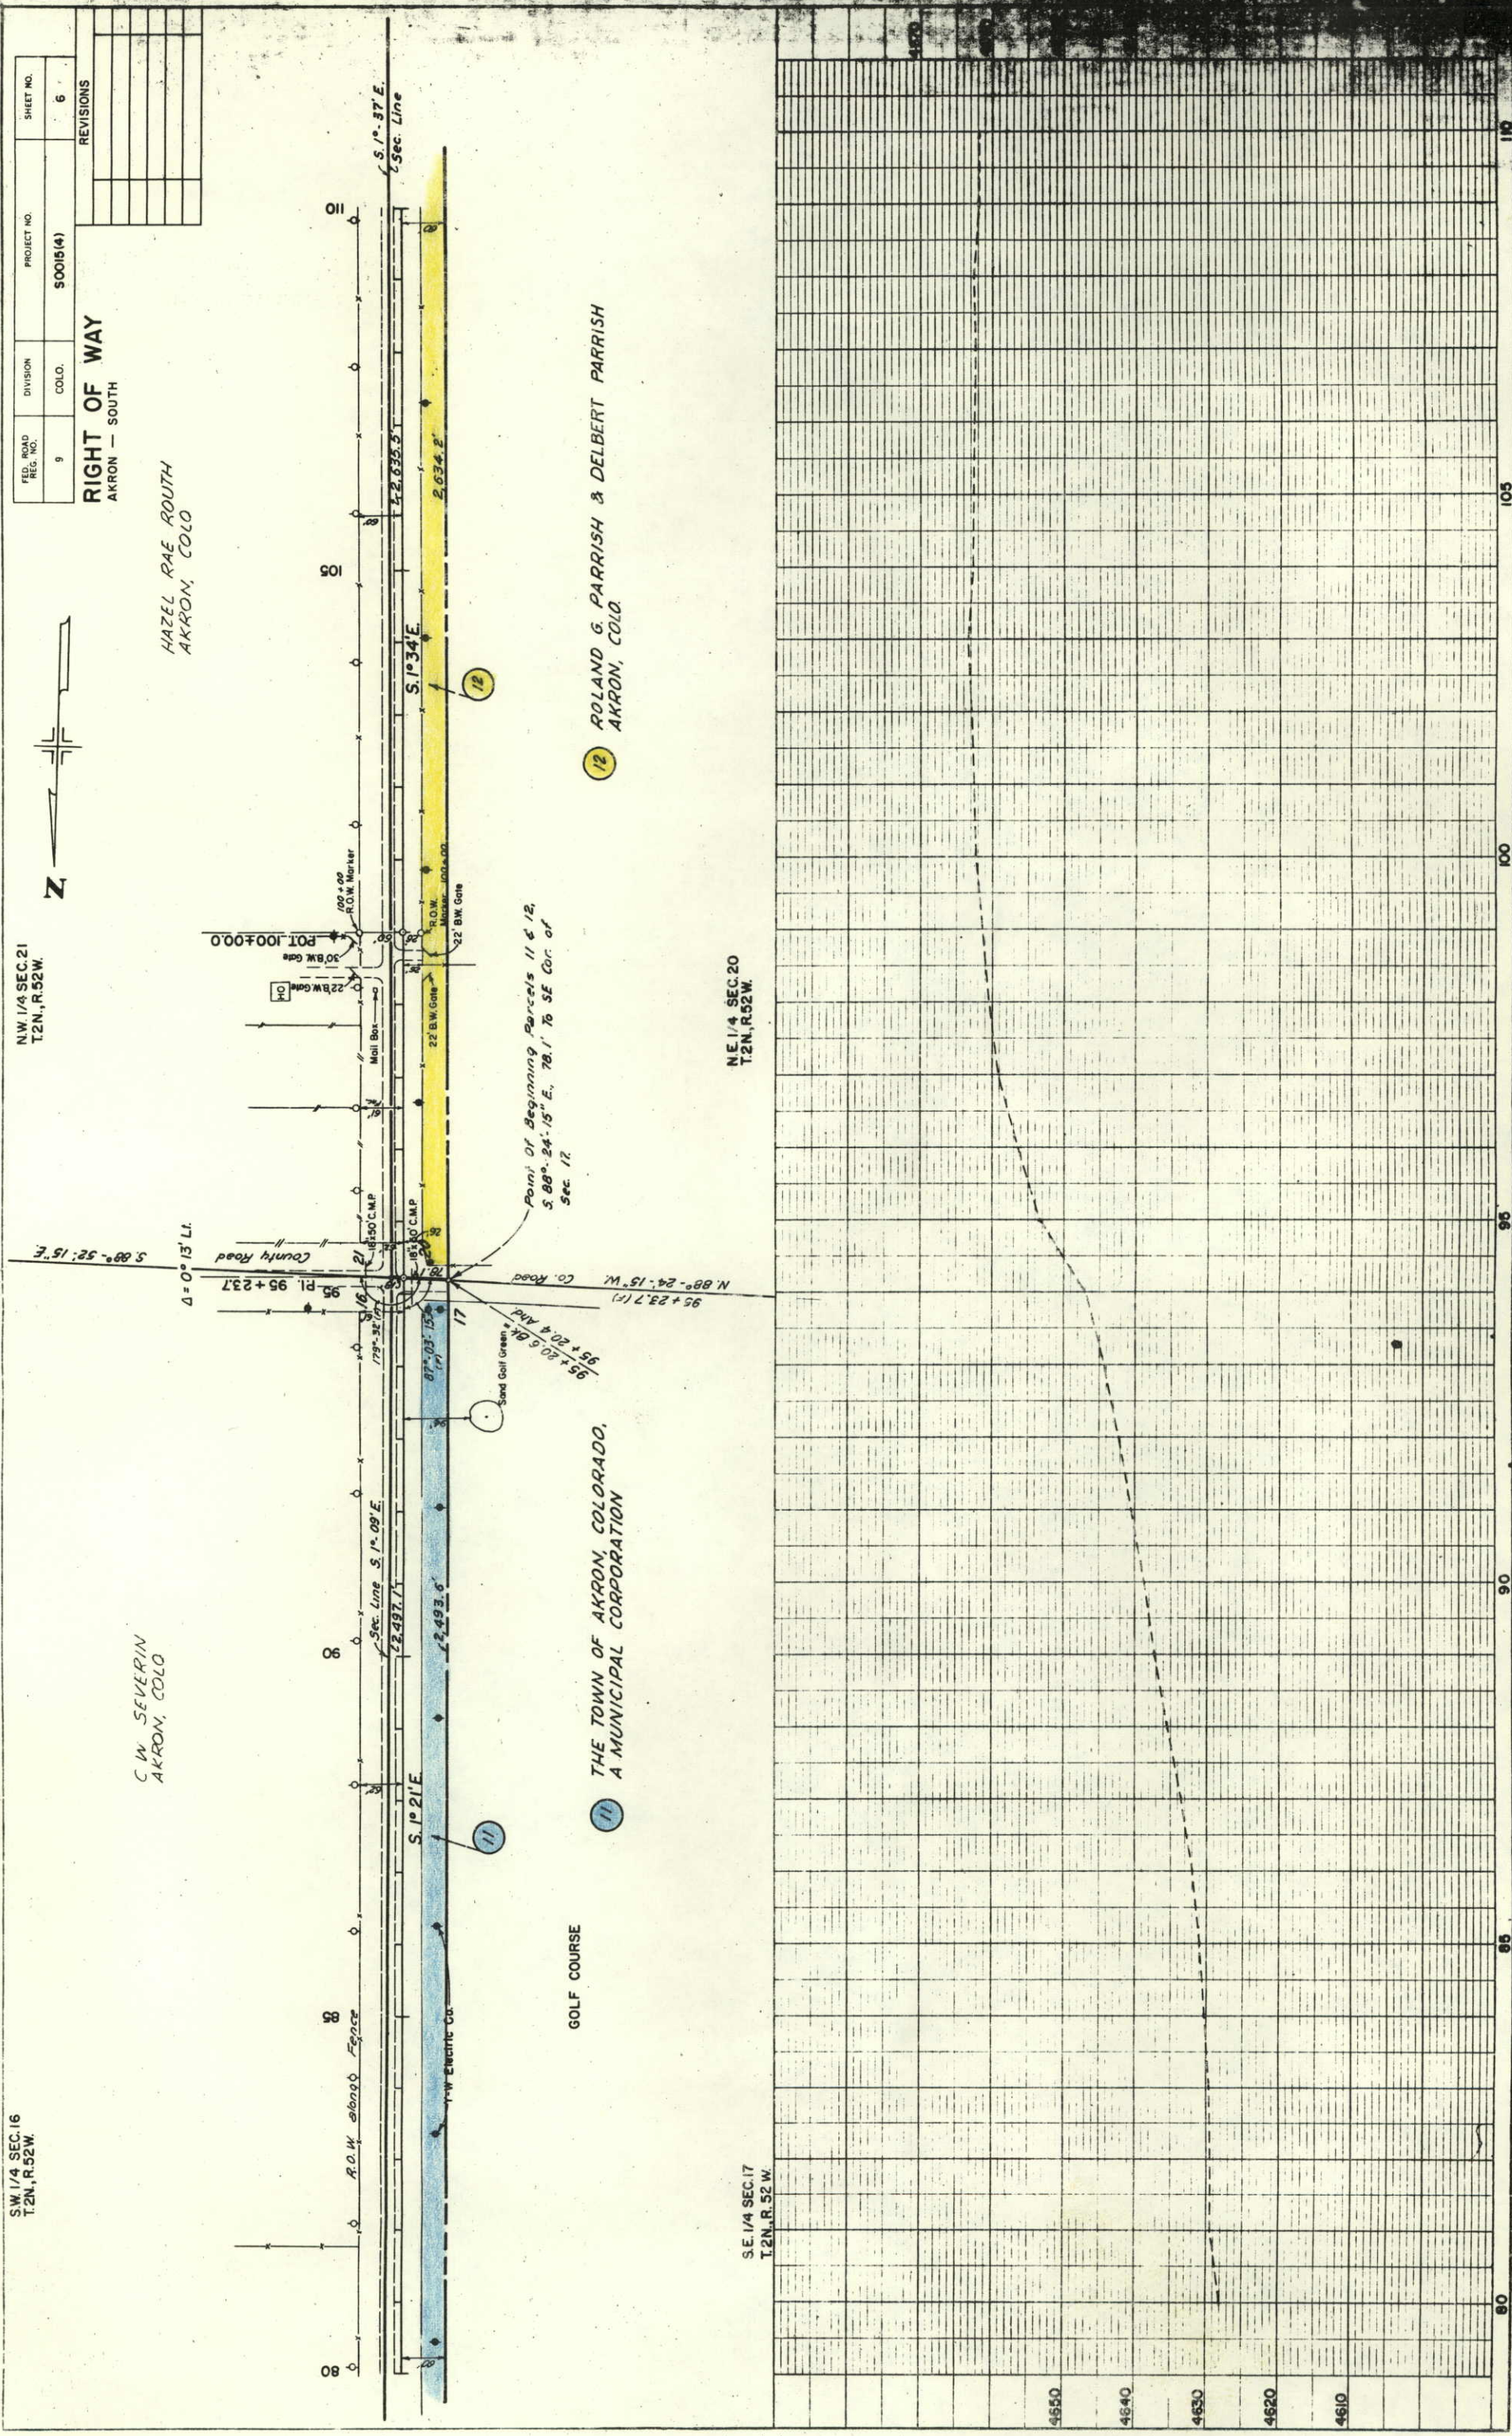

FILE NO. REV.	DIVISION	PROJECT NO.	SHEET NO.
9	COLORADO	\$ 0015 (4)	7

RIGHT OF WAY



AKRON — SOUTH

REVISIONS

S.W. 1/4 SEC. 21
T. 2 N., R. 52 W.

S.W. 1/4 SEC. 21
T. 2 N., R. 52 W.

WM. SCHMIDKE &
ELSIE SCHMIDKE
AKRON, COLO.

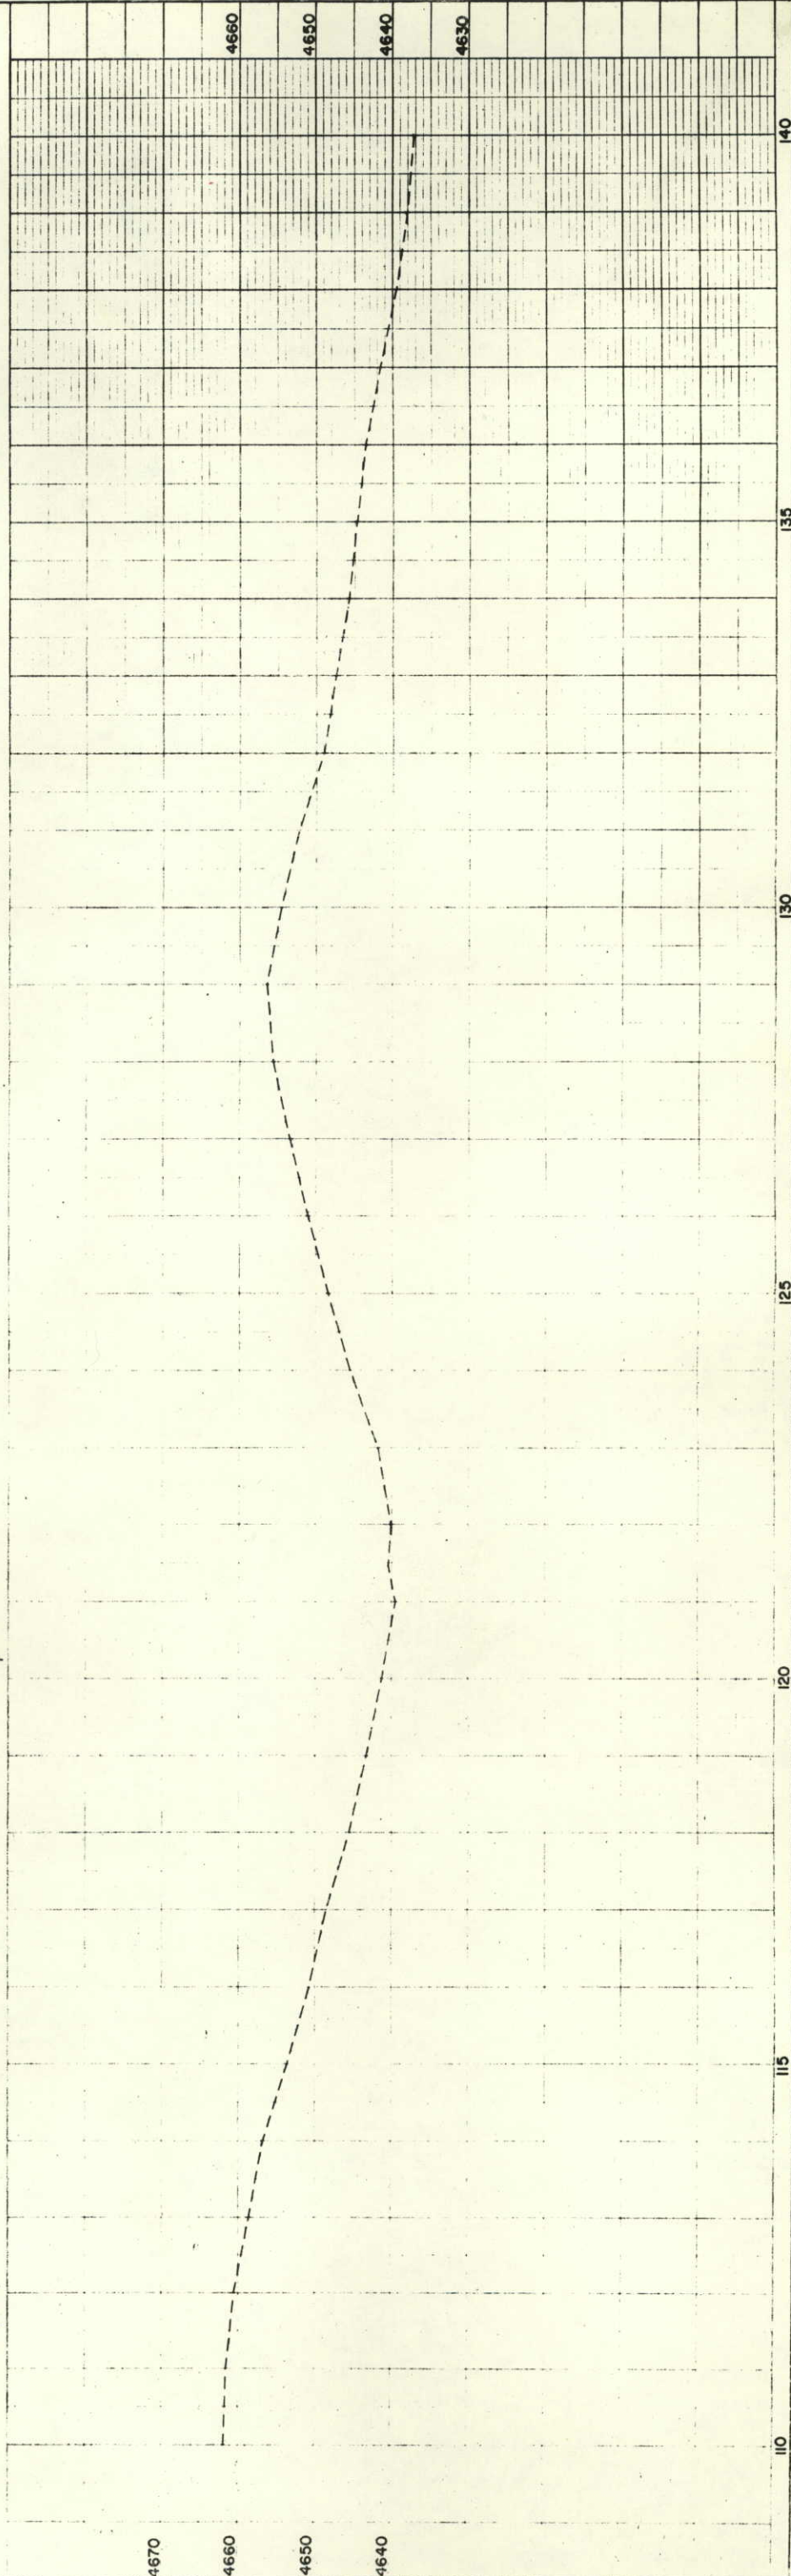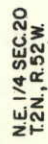

SW 1/4 SEC. 21
T2N, R52W

FED. ROAD
REG. NO. 9

NW 1/4 SEC. 28
T2N, R52W

PROJECT NO.
S 0015 (4)

DIVISION
COLO.

SHEET NO.
8


RIGHT OF WAY
AKRON - SOUTH

STA. 158+00 END CONST.
S 0015 (4)

WM. SCHMIDKE &
ELSIE SCHMIDKE
AKRON, COLO.


BERNARD WAITON
AKRON, COLO.

STA. 199+60.7 END R.O.W.
S 0015 (4)

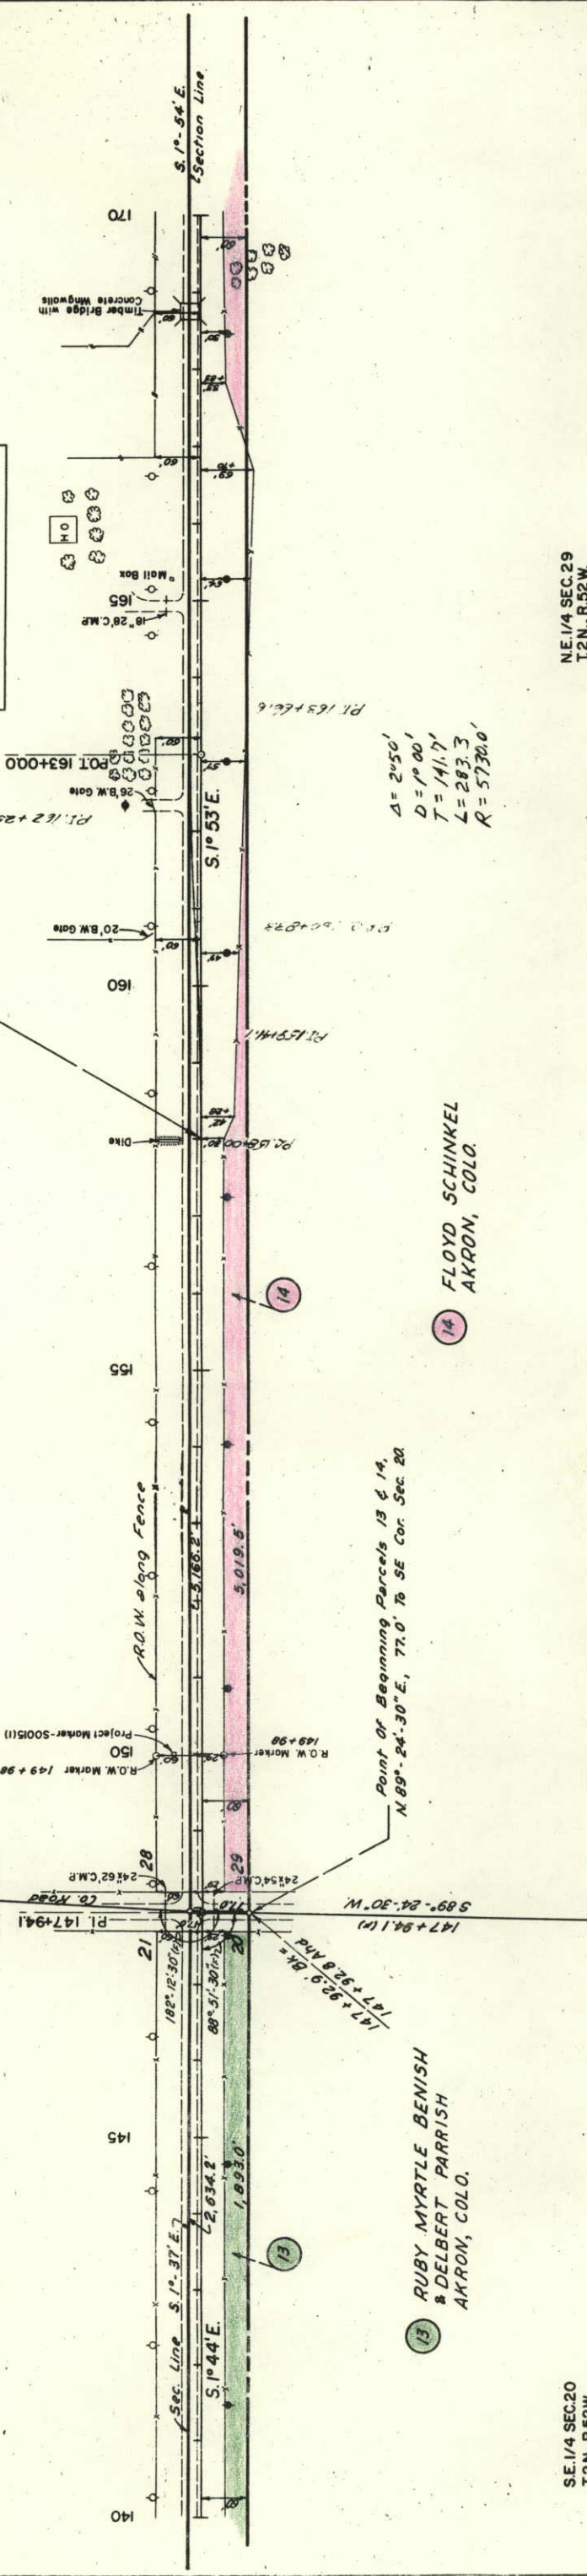

SE 1/4 SEC. 20
T2N, R52W

NE 1/4 SEC. 29
T2N, R52W

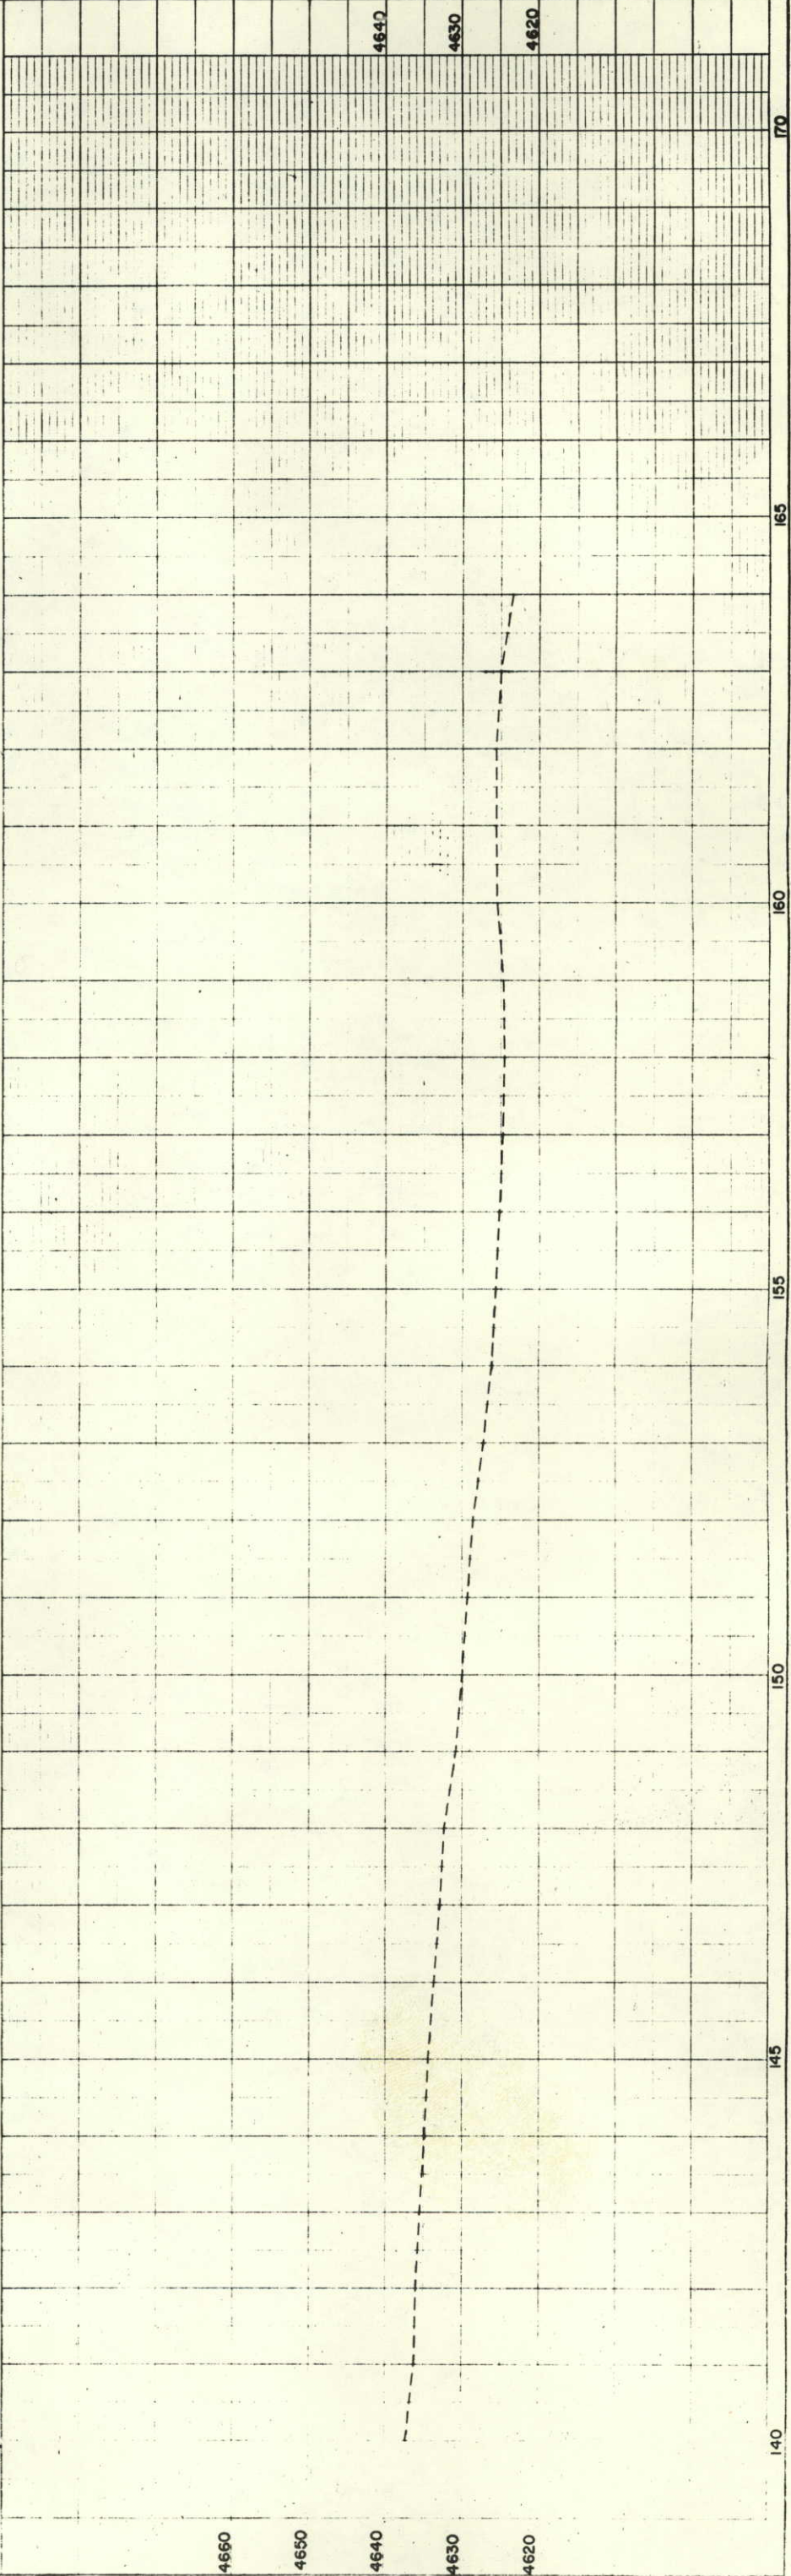


FED. ROAD REG. NO.	DIVISION	PROJECT NO.	SHEET NO.
9	COLO.	S 0015 (4)	9

SW 1/4 SEC. 28
T. 2 N., R. 52 W.

RIGHT OF WAY
AKRON - SOUTH

REVISIONS


STA. 199+60.7 END R.O.W.
S 0015 (4)

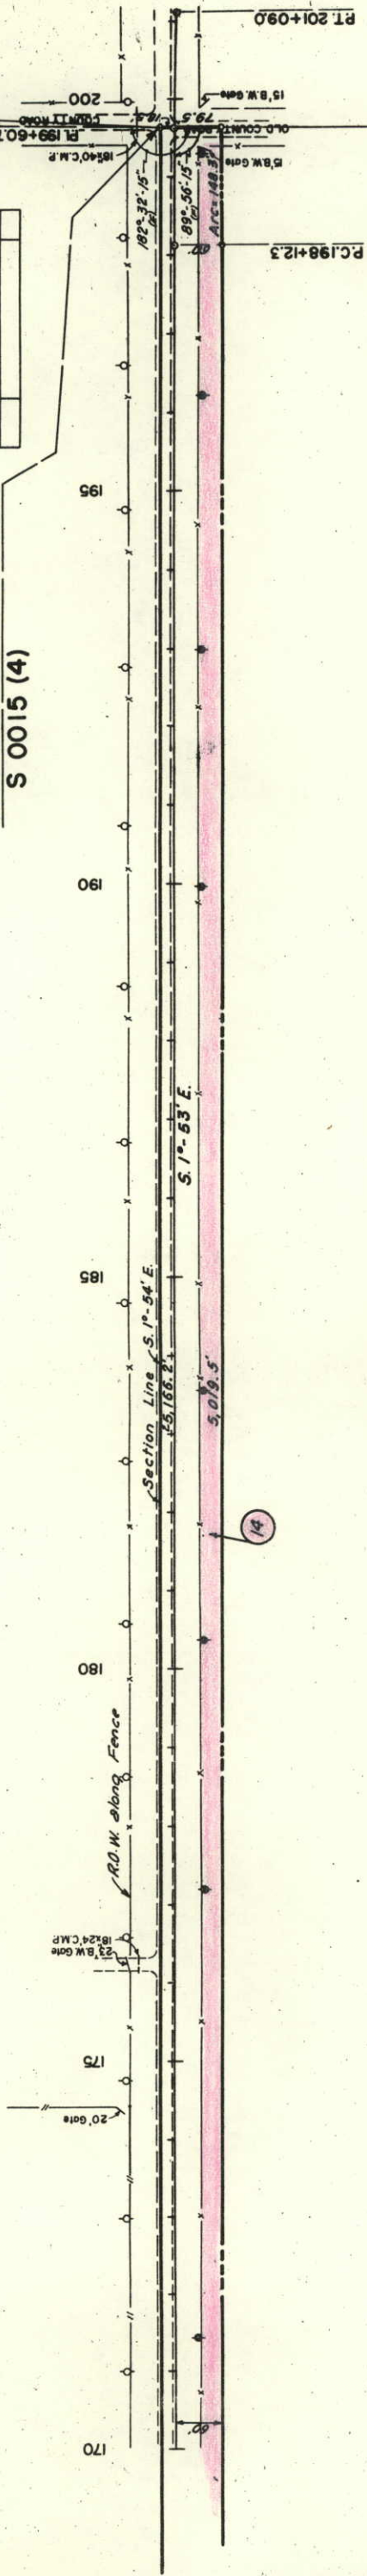

14 FLOYD SCHINKEL
AKRON, COLO.

Δ 1°-29' R
D 0°-30'
T 148.4'
L 296.7'
R 11,460'

SE 1/4 SEC. 29
T. 2 N., R. 52 W.

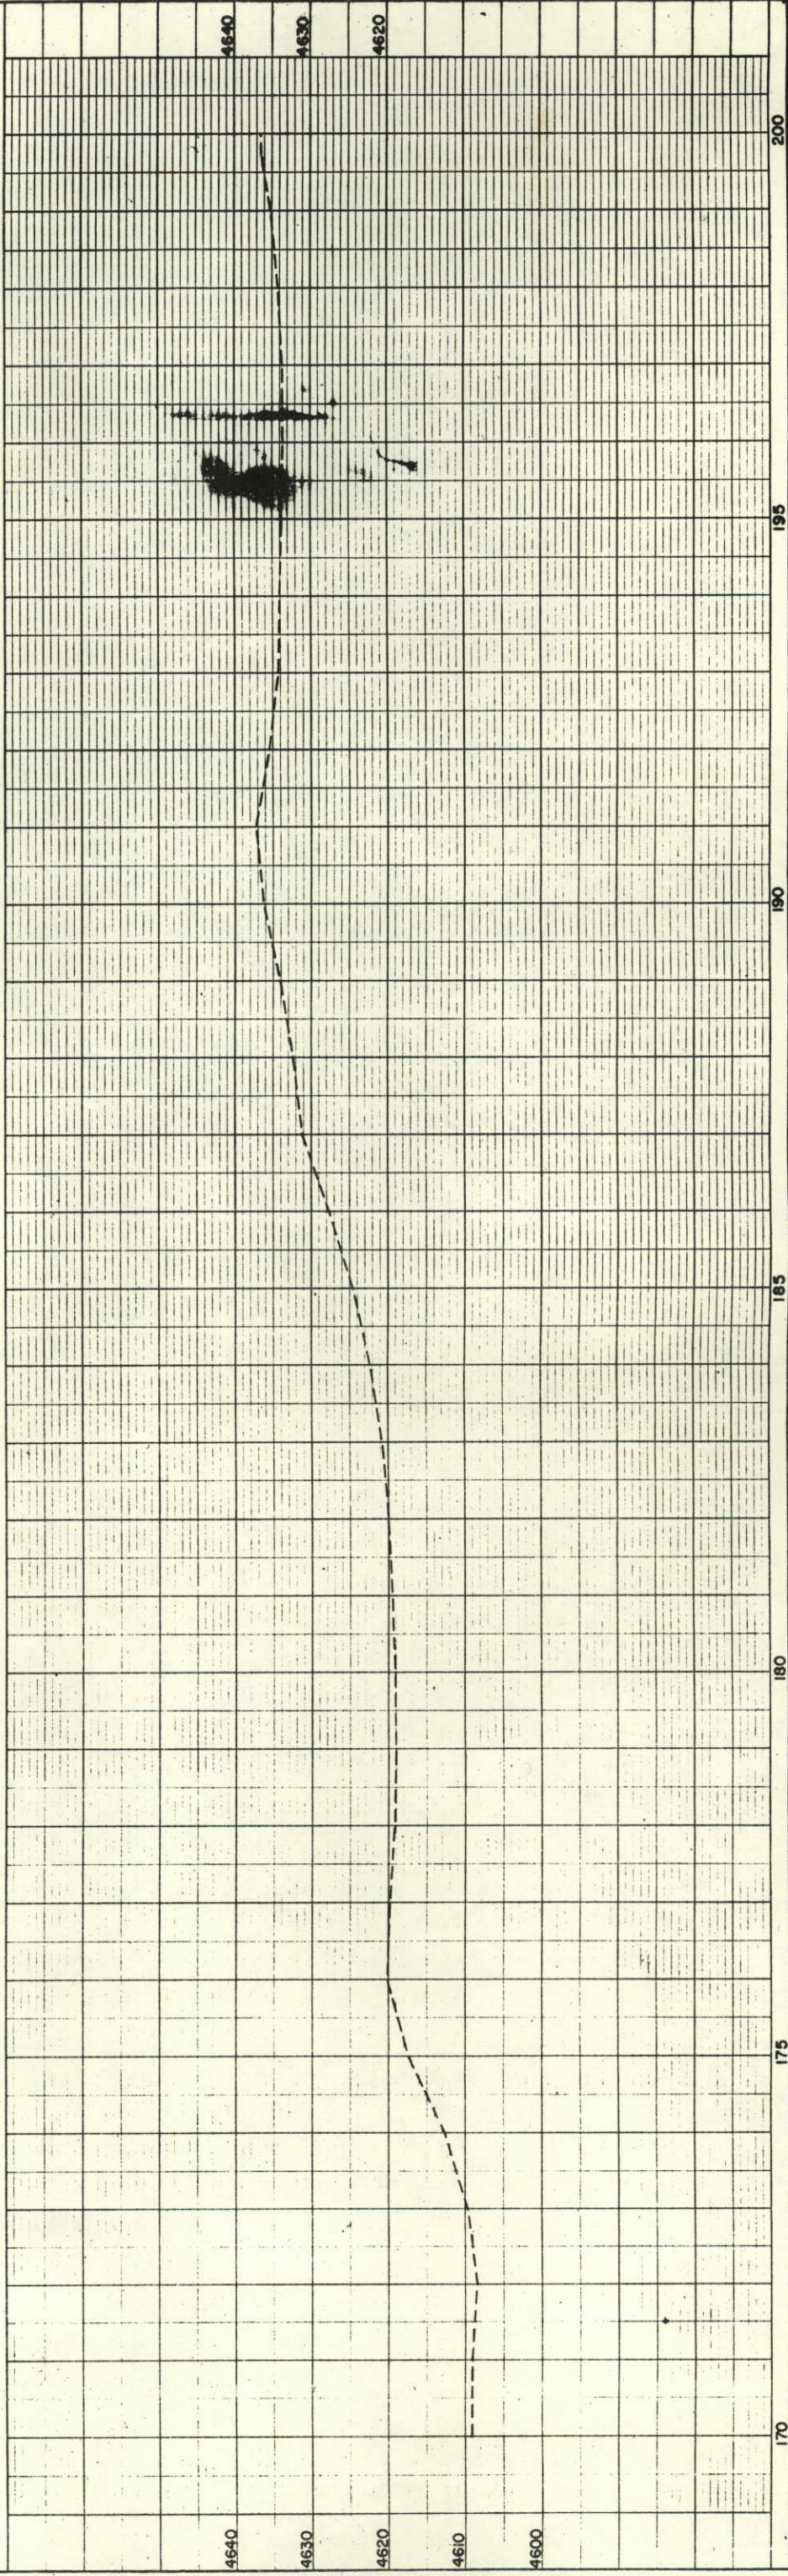

FED. ROAD REGION NO.	DIVISION	PROJECT	SHEET NO.	TOTAL SHEETS	
				10	10
9	COLO.	S 0015 (4)			
RIGHT OF WAY					
AKRON - SOUTH					
REVISIONS					
10-11-65 Rev. ER-1					
DJF					

PROPERTY OWNERSHIP MAP
ORIGINAL SCALE: 1" = 400'

SW 1/4 Sec. 16
NW 1/4 Sec. 16

T 2 N., R. 52 W.

SW 1/4 Sec. 9
NW 1/4 Sec. 9

SW 1/4 Sec. 9
NW 1/4 Sec. 9

SW 1/4 Sec. 9
NW 1/4 Sec. 9

SW 1/4 Sec. 9
NW 1/4 Sec. 9

