

FEDERAL ROAD DIVISION NO.	DISTRICT	PROJ. NO.	SHEET NO.	TOTAL SHEETS
9	CALIFORNIA	S 2016 (13)	1	

PLAN AND PROFILE OF PROPOSED
FEDERAL AID PROJECT NO. S 0016 (13)
STATE HIGHWAY NO. 96
CUSTER COUNTY

CENTER LINE
RIGHT OF WAY LINE
COUNTY LINE
TOWNSHIP OR RANGE LINE
LAND LINES
RAILROAD
BARBED WIRE FENCE
COMBINATION WIRE FENCE
SNOW FENCE
TELEPHONE & TELEGRAPH LINES
POWER LINE
DETOUR
PRESENT ROAD (Plan Sheets)

ON PLAN, 1 IN. = 100 FT.
ON PROFILE, 1 IN. = 100 FT. HORIZONTAL
1 IN. = 10 FT. VERTICAL

GRADE LINE ON PROFILE IS SHOWN AS GRADE OF FINISHED ROAD

GROSS LENGTH OF PROJECT _____

NET LENGTH OF PROJECT _____

TO HILLSIDE

R72W

WESTCLIFFE

SILVER CLIFF

ROUND MT.

MT. TYNDAL

MT. NERRING

R71W

T22S

TO WETMORE

STA. 331+05.1
END S 0016 (13)

STA. 68+23.8
BEGIN S 0016 (13)=
STA. 68+23.8 END C 52-0096-04

FILE COPY
DO NOT REMOVE

R. O. W. TABULATION OF PROPERTIES IN

CUSTER

COUNTY S.H.No. 96 PROJ. S0016 (13)

FEDERAL ROAD DIVISION NO.	DISTRICT	PROJ. NO.	SHEET NO.	TOTAL SHEETS
9	COLORADO	S 0016 (13)	2	

RIGHT OF WAY

PARCEL NO.	OWNER	ADDRESS	LOCATION	AREA IN ACRES							REMARKS	NO.
					PARCEL	TO BE ACQUIRED						
			T.22 S., R.72 W. SECTION 16 TOWN OF SILVER CLIFF, COLORADO.									
1	COUNTY OF CUSTER		LOTS 1 TO 5 INCL. & LOT 10, BLOCK 28		0.194	0.194						
2	WILLIAM B. WADSWORTH (Dec'd) M. WADSWORTH STEELE J. WADSWORTH-MC COLGAN, LULA D. WADSWORTH, GERALD B. WADSWORTH.		LOTS 4 TO 10 INCL. BLOCK 29		0.194	0.194						
3	H. J. CAVENDER (Dec'd.) TOM CAVENDER 1/2, MARGARET HICKS 1/4, MARY BLACK 1/4.		LOTS 3 TO 10 INCL. BLOCK 34		0.194	0.194						
4	COUNTY OF CUSTER		LOTS 1 TO 10 INCL. BLOCK 35		0.194	0.194						
5	COUNTY OF CUSTER		LOTS 1 TO 10 INCL. BLOCK 40		0.194	0.194						
6	H. J. CAVENDER (Dec'd.) TOM CAVENDER 1/2, MARGARET HICKS 1/4, MARY BLACK 1/4.		LOTS 4 TO 6 INCL. BLOCK 41		0.194	0.194						
7	THE COUNTY OF CUSTER		LOTS 6 TO 10 INCL. BLOCK 118		0.097	0.097						
8	MATTHEW HUNSAKER & A.F. HUNSAKER		LOTS 1 TO 5 INCL. BLOCK 118		0.097	0.097						
9	THE COUNTY OF CUSTER		LOTS 1 TO 10 INCL. BLOCK 119		0.194	0.194						
10	THE COUNTY OF CUSTER		LOTS 1 TO 10 INCL. BLOCK 128		0.194	0.194						
11	THE COUNTY OF CUSTER		LOTS 1 TO 10 INCL. BLOCK 129		0.194	0.194						
12	MATTHEW HUNSAKER		LOTS 1 TO 10 INCL. BLOCK 138		0.194	0.194						
13	THE COUNTY OF CUSTER		LOTS 1 TO 10 INCL. BLOCK 139		0.194	0.194						
14	THE COUNTY OF CUSTER		LOTS 1 TO 10 INCL. BLOCK 148		0.194	0.194						
15	THE COUNTY OF CUSTER		LOTS 1 TO 10 INCL. BLOCK 149		0.194	0.194						
16	THE COUNTY OF CUSTER		LOTS 1 TO 10 INCL. BLOCK 158		0.194	0.194						
17	THE COUNTY OF CUSTER		LOTS 1 TO 10 INCL. BLOCK 159		0.194	0.194						
18	THE COUNTY OF CUSTER		S 1/2 OF BLK. 168, Being All LOTS 4 TO 7 INCL. & S 1/2 OF LOTS 3 & 8		0.194	0.194						
19	THE COUNTY OF CUSTER		LOTS 1 TO 10 INCL. BLOCK 169		0.194	0.194						
20	THE COUNTY OF CUSTER		SECTIONS 15 & 16 LOTS 1 TO 10 INCL. BLOCK 178		0.194	0.194						
21	THE COUNTY OF CUSTER		LOTS 1 TO 10 INCL. BLOCK 179		0.194	0.194						
22	OLIN CAMPER		SECTION 15 NW 1/4 OF SW 1/4 OR LOT 17		4.110	2.465						
23	TRAVIS H. HELM		LOTS 14, 15 & 16 PART OF LOTS 14 & 15		12.440	7.079						
24	L. J. MATHEWS				1.244	1.244						
25	OLIN CAMPER		SECTION 14 N 1/2 OF SW 1/4		9.435	5.661						
26	W. IRVING WIGTON (Dec'd)		W 1/2 OF SE 1/4		2.269	1.362						
27	TRAVIS H. HELM		SW 1/4 OF NE 1/4		2.537	1.522						
28	OLIN CAMPER		SE 1/4 OF NE 1/4		4.632	2.779						

R.O.W. TABULATION OF PROPERTIES IN

CUSTER

COUNTY

S.H.No. 96

PROJ. S 0016 (13)

FEDERAL ROAD DIVISION NO.	DISTRICT	PROJ. NO.	SHEET NO.	TOTAL SHEETS
9	COLORADO	S 0016 (13)	3	

RIGHT OF WAY

PARCEL NO.	OWNER	ADDRESS	LOCATION	AREA IN ACRES							REMARKS	NO.
					PARCEL	TO BE ACQUIRED						
			T.22 S., R. 72 W. SECTION 13									
29	OLIN CAMPER		N1/2		19.140	14.129						
			T.22 S., R. 71 W. SECTION 18									
30	OLIN CAMPER		LOT 1		1.600	0.960						
			SECTION 7									
31	GEORGE B. STANLEY & MARGARET N. STANLEY (AS J.T.)		PART OF LOT 4, & PART OF E 1/2 OF SW 1/4		1.628	1.628						
32	OLIN CAMPER & NELLIE E. CAMPER (AS J.T.)		PART OF LOT 4, & PART OF E 1/2 OF SW 1/4		1.507	1.507						
33	OLIN CAMPER		PART OF SW 1/4 OF NE 1/4, PART OF NW 1/4 OF SE 1/4,									
			PART OF E 1/2 OF NE 1/4		9.207	3.525						
34	GEORGE B. STANLEY & MARGARET N. STANLEY (AS J.T.)		PART OF W 1/2 OF NE 1/4, & PART OF NW 1/4 OF SE 1/4		1.127	1.127						
35	KENNETH ARMSTRONG		PART OF E 1/2 OF NE 1/4		1.092	1.092						

PLANNED
 ALIGNED CHECKED
 BY: []
 DATE: []
 NOTEBOOK
 NO. []

Bearing Equation
 S 88° 43' E Blk Proj. 50016(13)
 S 88° 18' E Alt Proj. 50016(13)

STA. 68+23.8 = Begin Project
 50016(13) = Sta 68+23.8
 End Project C52-0096-04

SW 1/4 SEC 16
 T22S R72W

BM NAIL IN TP
 RT. 70+00
 ELEV. 7998.64

BM NAIL IN TP
 RT. 75+20
 ELEV. 7997.66

BM NAIL IN TP
 RT. 81+00
 ELEV. 8008.15

BM NAIL IN TP
 RT. 85+00
 ELEV. 8028.44

SE 1/4 SEC 16
 T22S R72W

BM NAIL IN TP
 RT. 90+50
 ELEV. 8037.49

BM NAIL IN TP
 RT. 95+00
 ELEV. 8041.10

2 WILLIAM B. WADSWORTH, (Dec'd)
 M. WADSWORTH STEELE,
 J. WADSWORTH MC COLGAN,
 LULA D. WADSWORTH &
 GERALD B. WADSWORTH.
 LOTS 4 TO 10. BLK. 29

3 H. J. CAVENDER (Dec'd.)
 TOM CAVENDER 1/2
 MARGARET HICKS 1/4
 MARY BLACK 1/4
 LOTS 5 TO 10 BLK. 34.

6 H. J. CAVENDER (Dec'd.)
 TOM CAVENDER 1/2
 MARGARET HICKS 1/4
 MARY BLACK 1/4
 LOTS 4 TO 6 BLK. 41


7 THE COUNTY OF CUSTER
 LOTS 6 TO 10 BLK. 118

8 MATTHEW HUNSAKER &
 A. F. HUNSAKER
 LOTS 1 TO 5 BLK. 118

10 THE COUNTY OF CUSTER
 LOTS 1 TO 10 BLK. 128

FED. ROAD DIV. NO.	DIST.	PROJ. NO.	SHEET NO.	TOTAL SHEETS
9	COLO.	50016 (13)	4	



RIGHT OF WAY

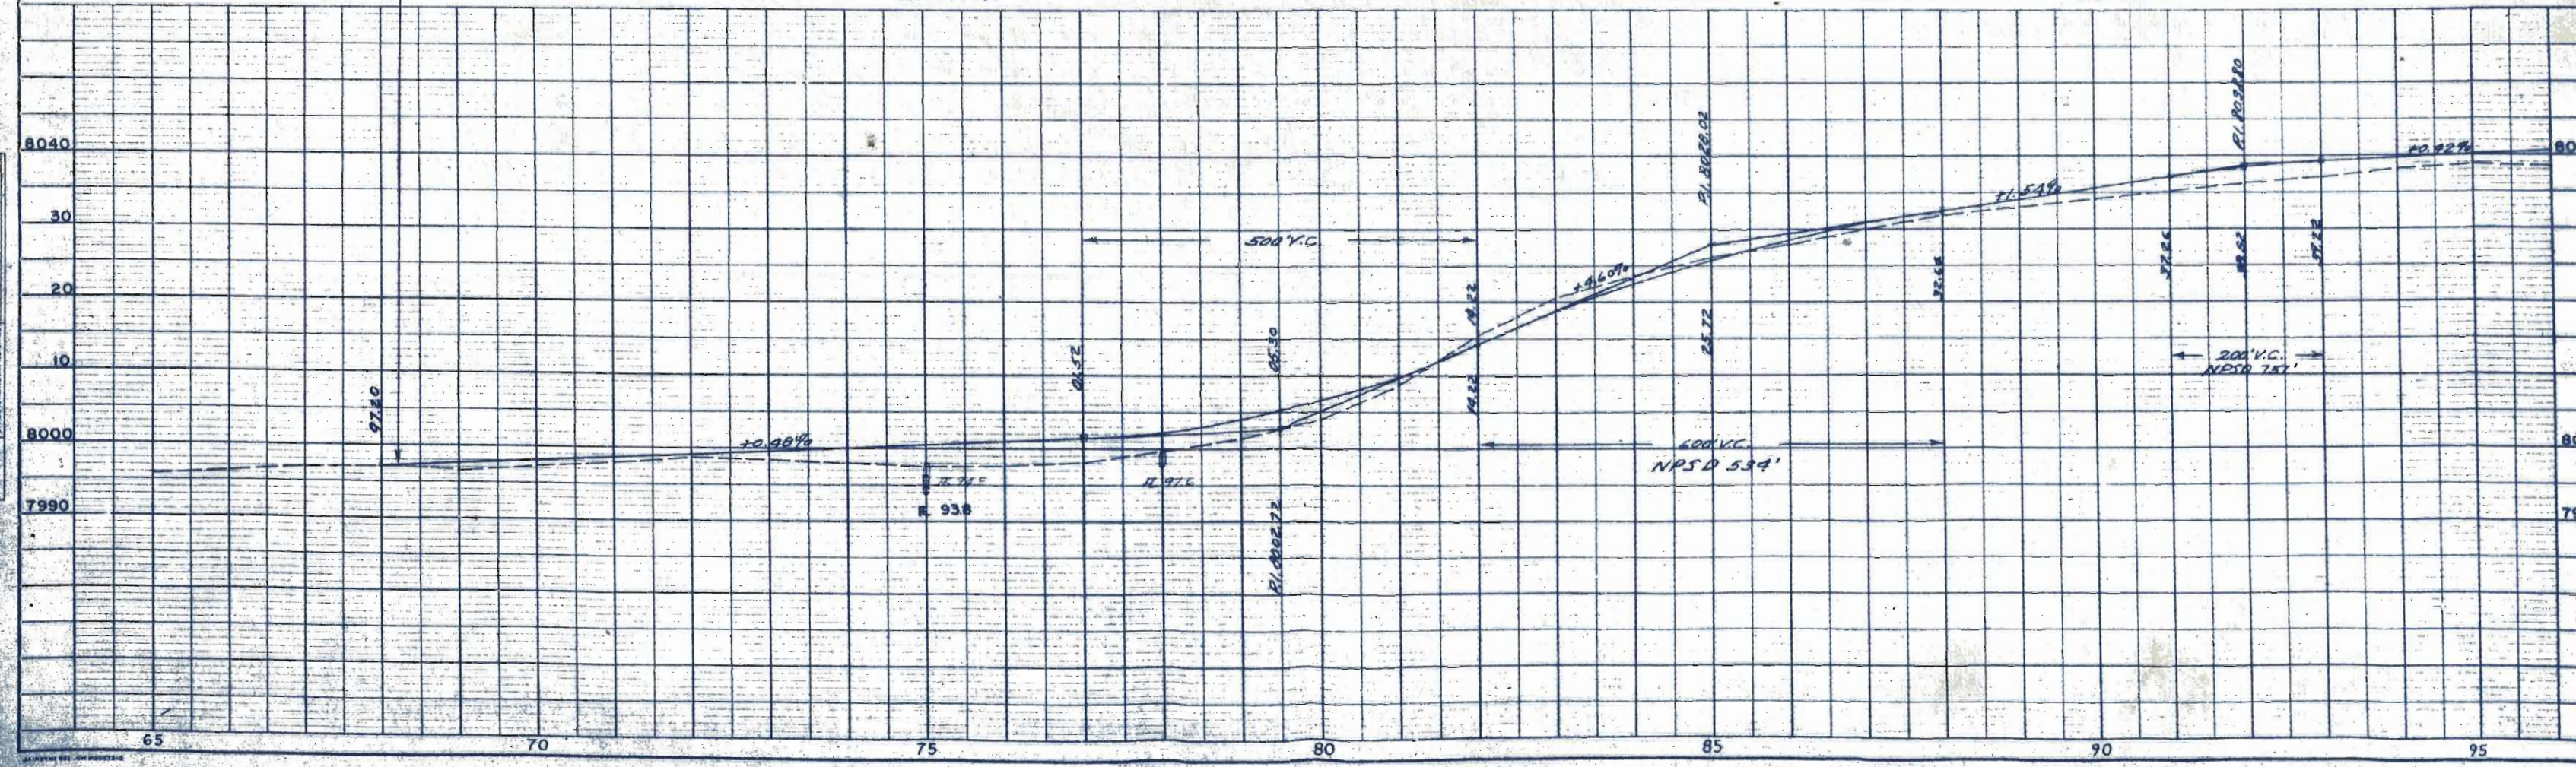

FED. ROAD DIST.	PROJ. NO.	SHEET	TOTAL SHEETS
9	50016 (13)	6	

RIGHT OF WAY

23 TRAVIS H. HELM
LOTS 14, 15 & 16 SEC. 15
(Except MATHEWS PROPERTY)

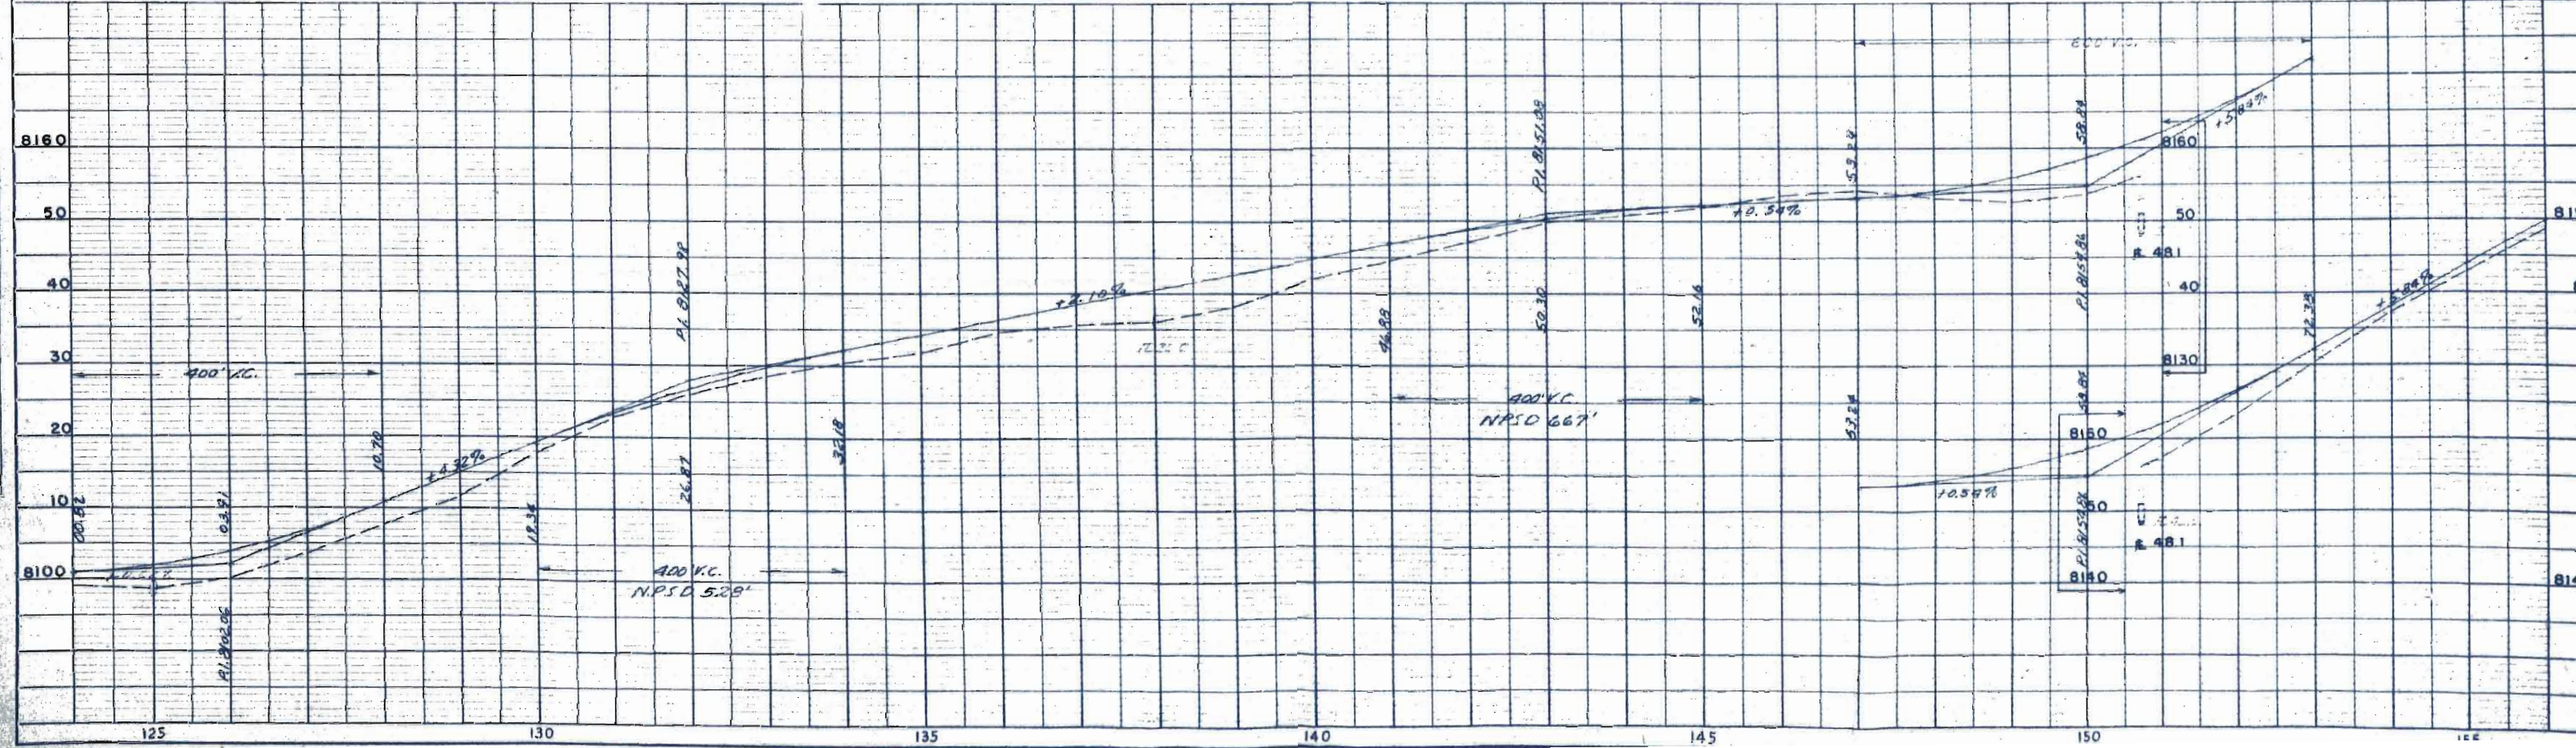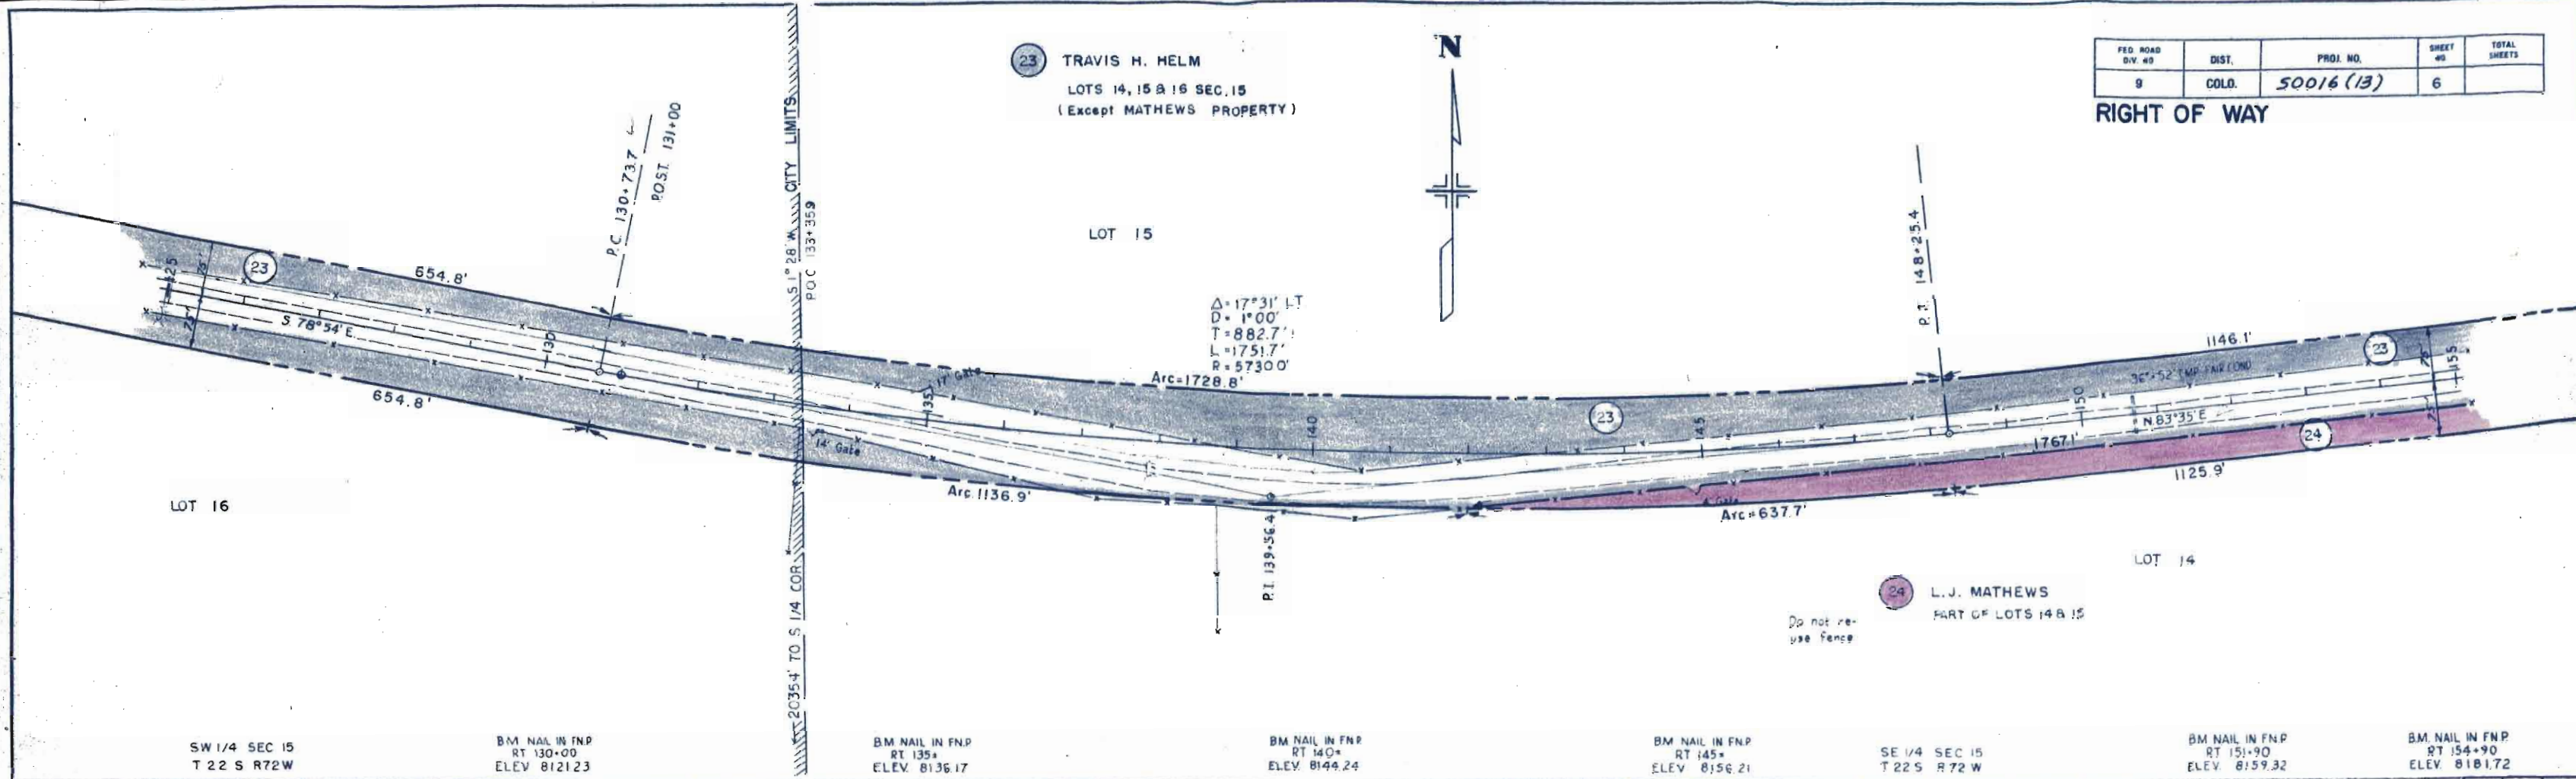

23 TRAVIS H. HELM
LOTS 14, 15 & 16 SEC. 15
(EXCEPT MATHEWS PROPERTY)



NW 1/4 SEC 14
T.22 S. R.72 W

FED. ROAD DIV. NO.	DIST.	PROJ. NO.	SHEET NO.	TOTAL SHEETS
9	COLO.	50016 (13)	7	

RIGHT OF WAY

NOTED
ALIGNED CHECKED
RT. OF WAY CHECKED

NOTED
ALIGNED CHECKED
STRUCTURE MODIFIED

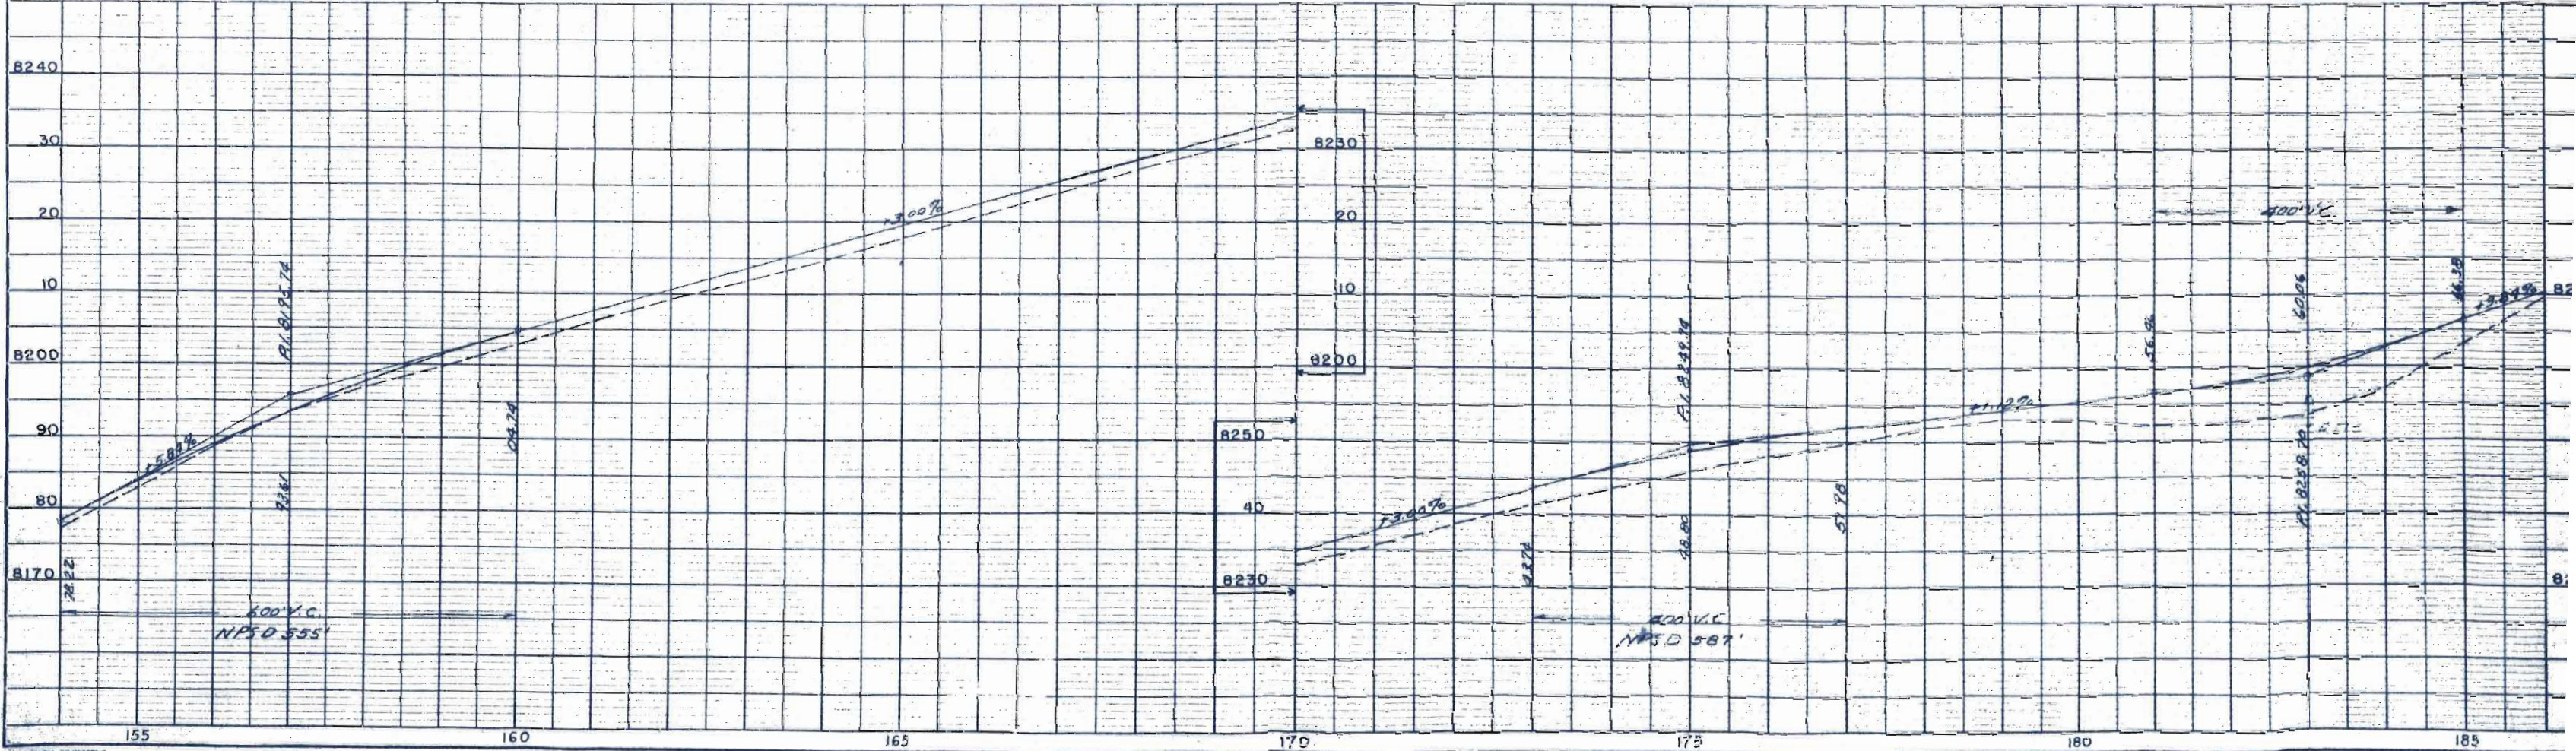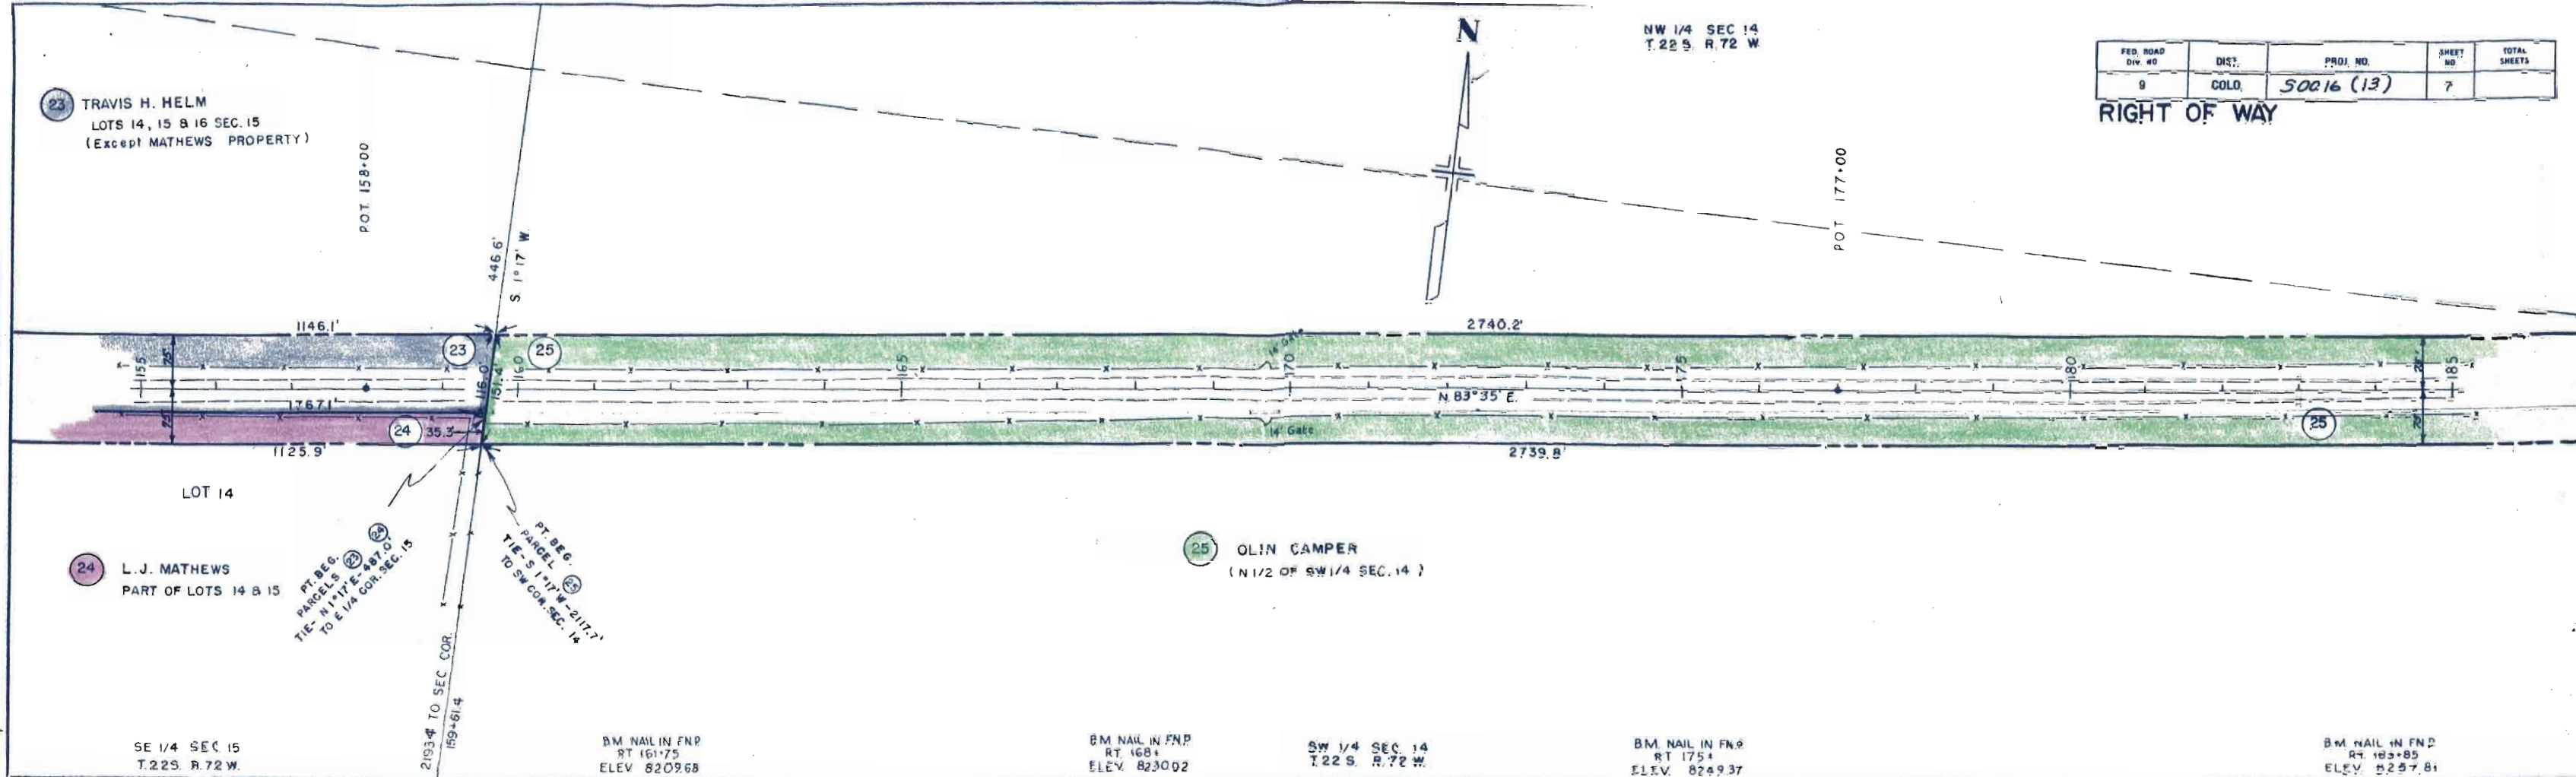

ADDITIONAL
NOTES
CHECKED
BY
DATE

NW 1/4 SEC. 14
T. 22 S. R. 72 W.

NE 1/4 SEC. 14
T. 22 S. R. 72 W.

FED. ROAD DIST. NO.	DIST.	PROJ. NO.	SHEET NO.	TOTAL SHEETS
9	COLO.	50016(13)	8	

RIGHT OF WAY

NW 1/4 SEC. 13
T. 22 S. R. 72 W.

OLIN
CAMPER

27 TRAVIS H. HELM
N 1/2 OF NE 1/4
SW 1/4 OF NE 1/4
SE 1/4 OF NW 1/4 SEC. 14

28 OLIN CAMPER
SE 1/4 OF NE 1/4 SEC. 14

25 OLIN CAMPER
N 1/2 OF SW 1/4 SEC. 14

26 W. IRVING WIGTON (Deed)
W 1/2 OF SE 1/4 SEC. 14

SW 1/4 SEC. 14
T. 22 S. R. 72 W.

BM NAIL IN FNP
RT 190+65
ELEV. 8285.44

BM NAIL IN FNP
RT 195+20
ELEV. 8285.85


BM NAIL IN FNP
RT 200+25
ELEV. 8296.95

SE 1/4 SEC. 14
T. 22 S. R. 72 W.

BM NAIL IN FNP
RT 206+60
ELEV. 8316.14

BM NAIL IN FNP
RT 210+20
ELEV. 8315.45

SW 1/4 SEC. 13
T. 22 S. R. 72 W.

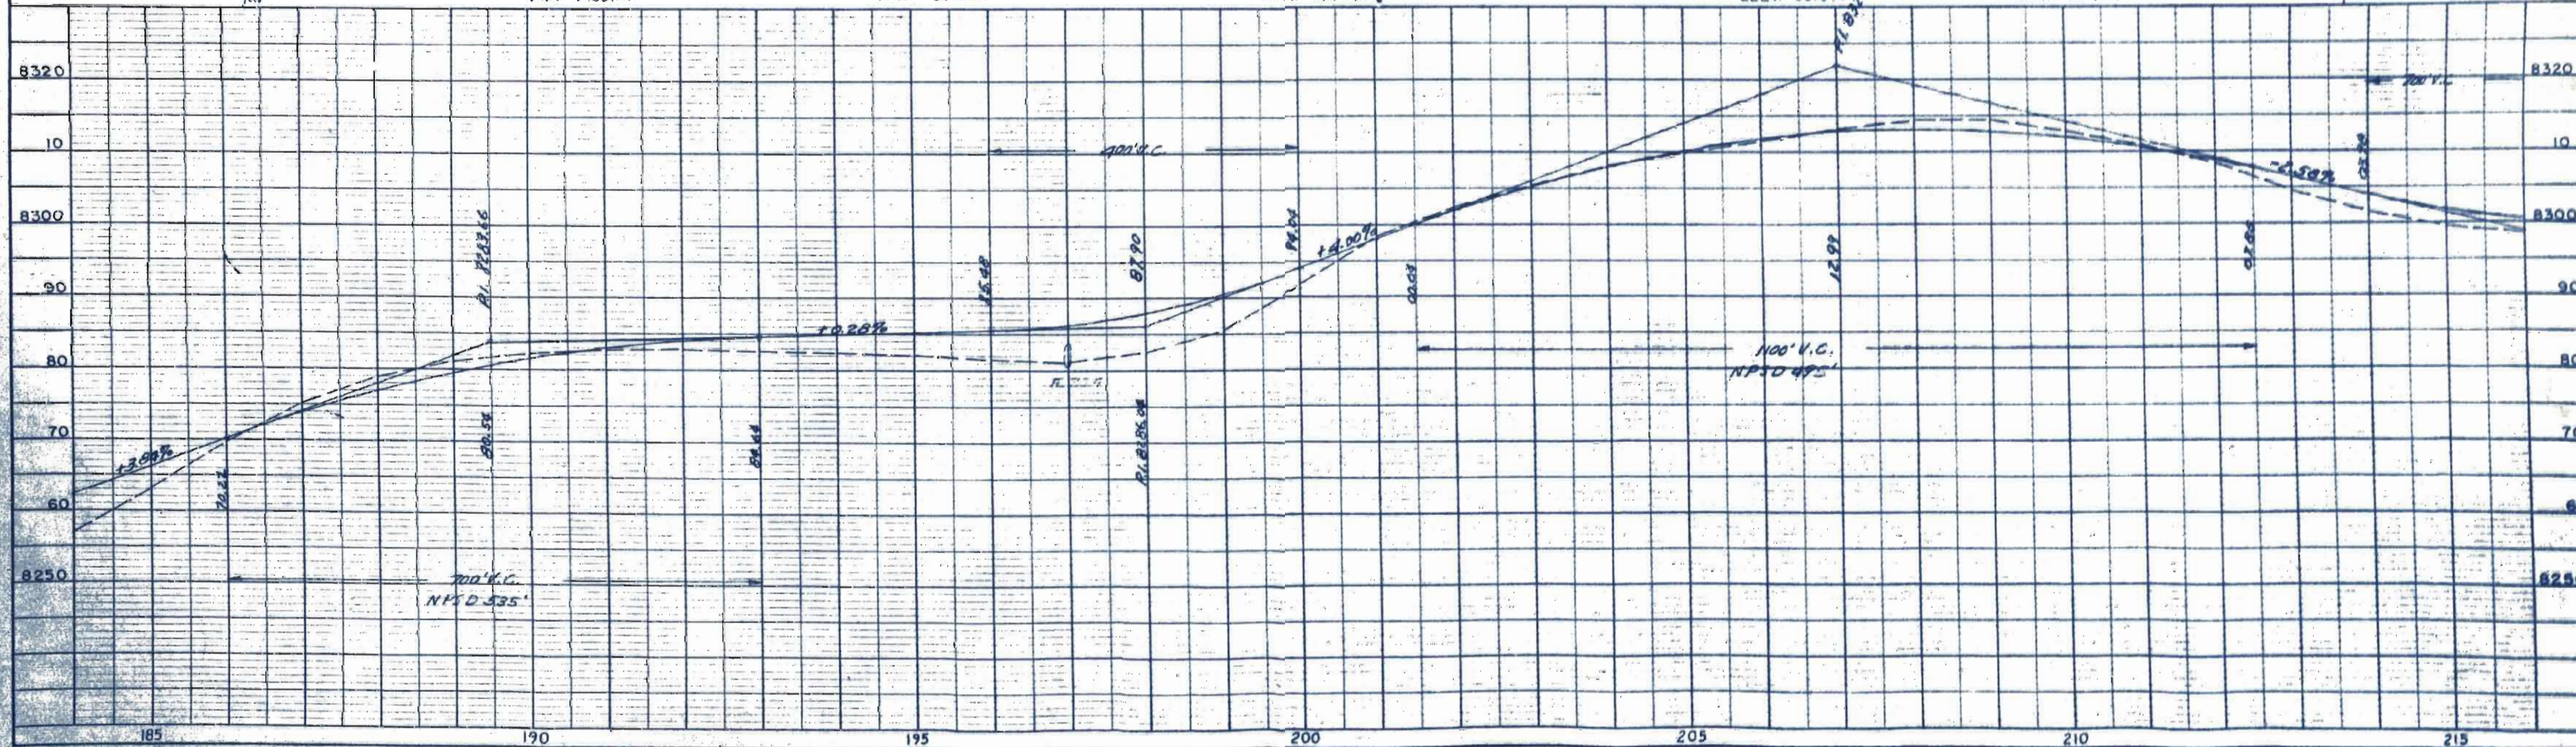


NW 1/4 SEC. 13
T. 22 S. R. 72 W.

FED. ROAD DIV. NO.	DIST.	PROJ. NO.	SHEET NO.	TOTAL SHEETS
9	COLO.	50016 (13)	9	

/ RIGHT OF WAY

29 OLIN CAMPER
E 1/2 OF NE 1/4
W 1/2 OF NE 1/4
NW 1/4 SEC. 13

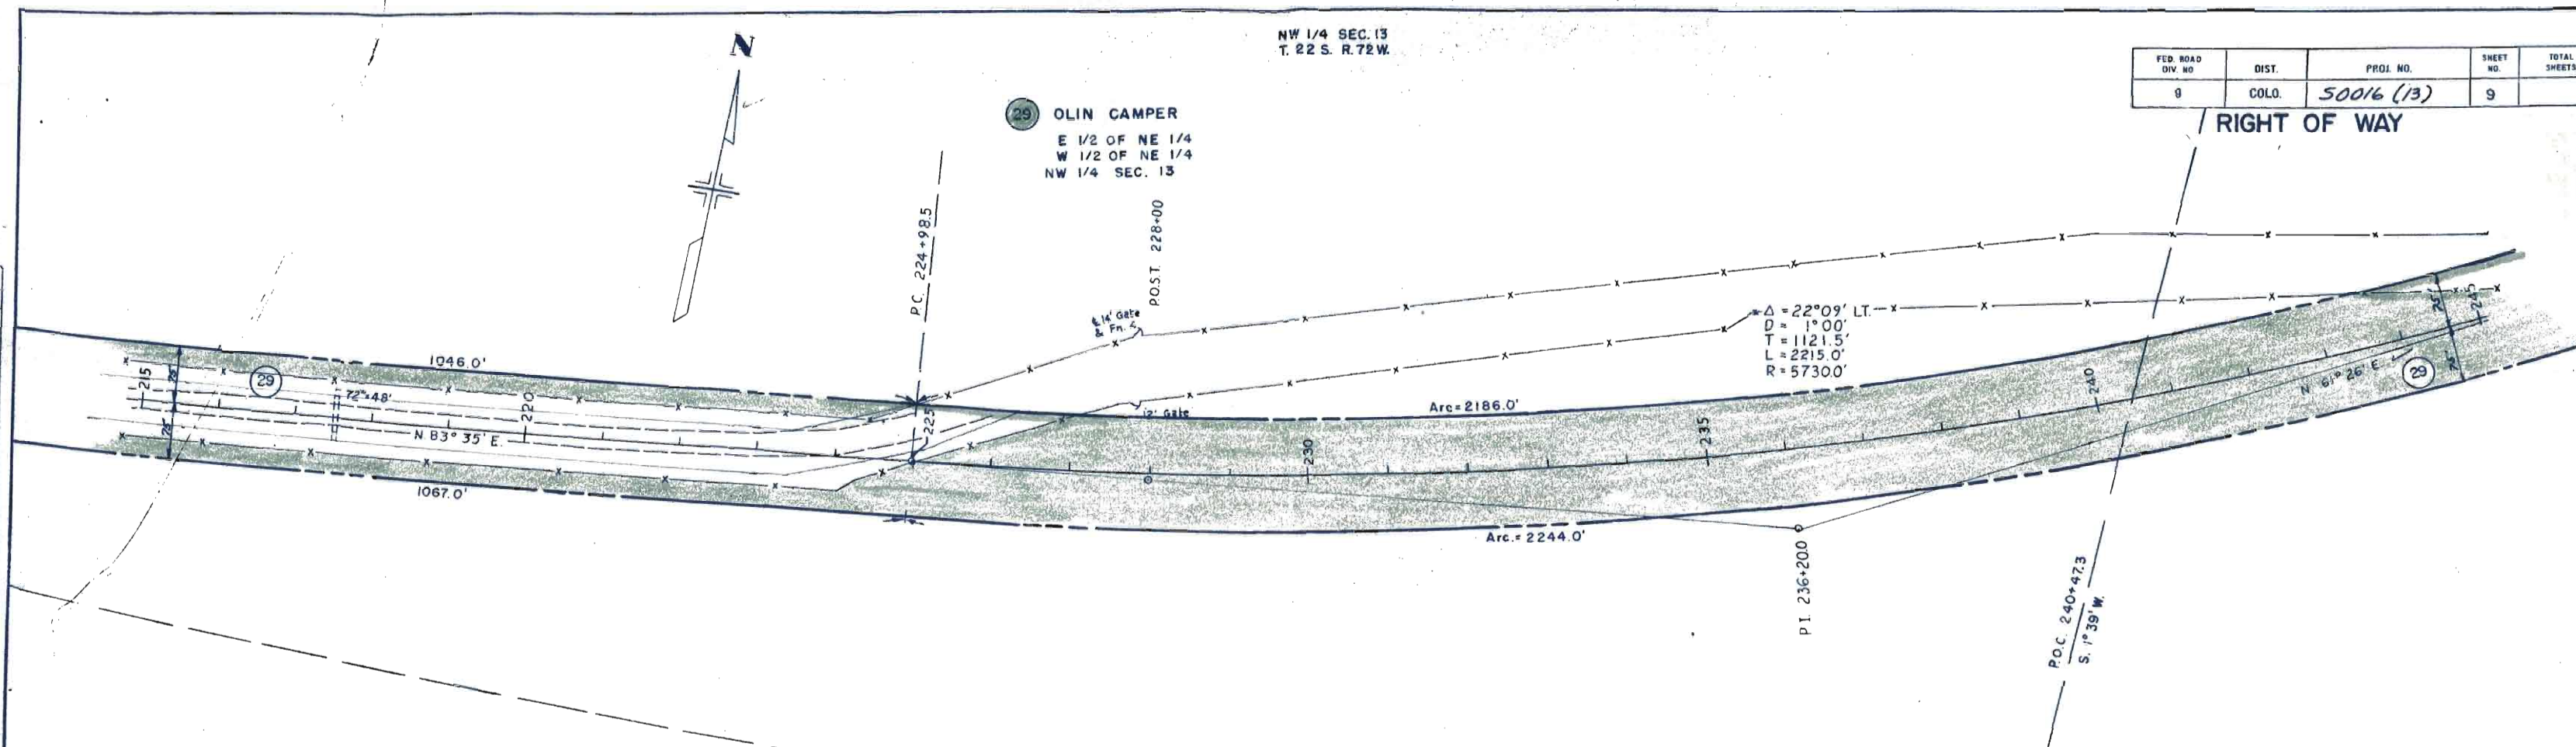


SW 1/4 SEC. 13
T. 22 S. R. 72 W.

BM NAIL IN F.N.P.
RT 221+75
ELEV. 8314.85

BM NAIL IN F.N.P.
180' LT. 235+
ELEV. 8337.28

BM NAIL IN F.N.P.
150' LT. 239+
ELEV. 8348.24

NE 1/4 SEC. 13
T. 22 S. R. 72 W.

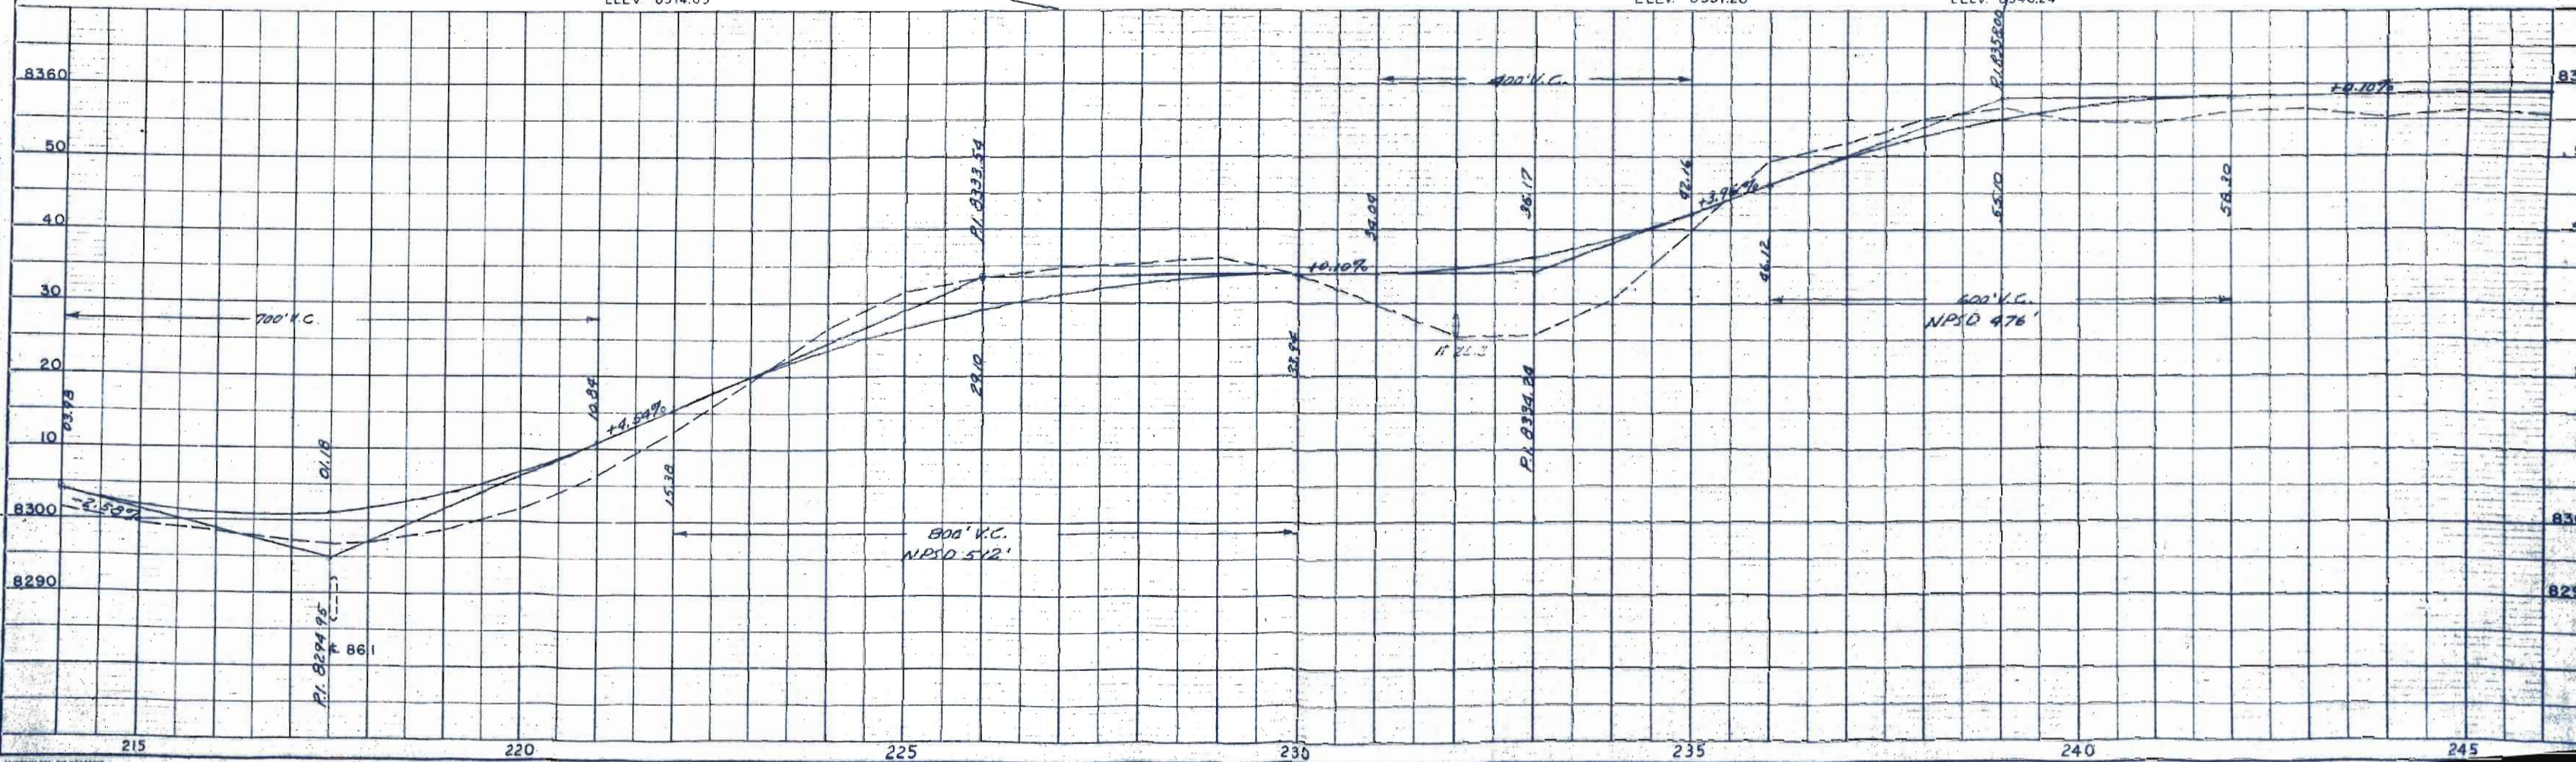

NE 1/4 SEC. 13
T. 22 S. R. 72 W.

SE 1/4 SEC. 12
T. 22 S. R. 72 W.

FED. ROAD DIV. NO.	DIST.	PROJ. NO.	SHEET NO.	TOTAL SHEETS
9	COLO.	50016(13)	10	

RIGHT OF WAY

SW 1/4 SEC. 7
T. 22 S. R. 71 W.

GEORGE B. STANLEY &
MARGARET STANLEY

29 OLIN CAMPER
E-1/2 OF NE 1/4
W-1/2 OF NE 1/4
NW 1/4 SEC. 13

30 OLIN CAMPER
LOT 1



LOT 1

NW 1/4 SEC. 18
T. 22 S. R. 71 W.

BM NAIL IN FNP
LT. 269+50
ELEV. 8436.15

BM NAIL IN TP
LT. 261+20
ELEV. 8402.51

BM NAIL IN FNP
100' LT. 251+
ELEV. 8357.32

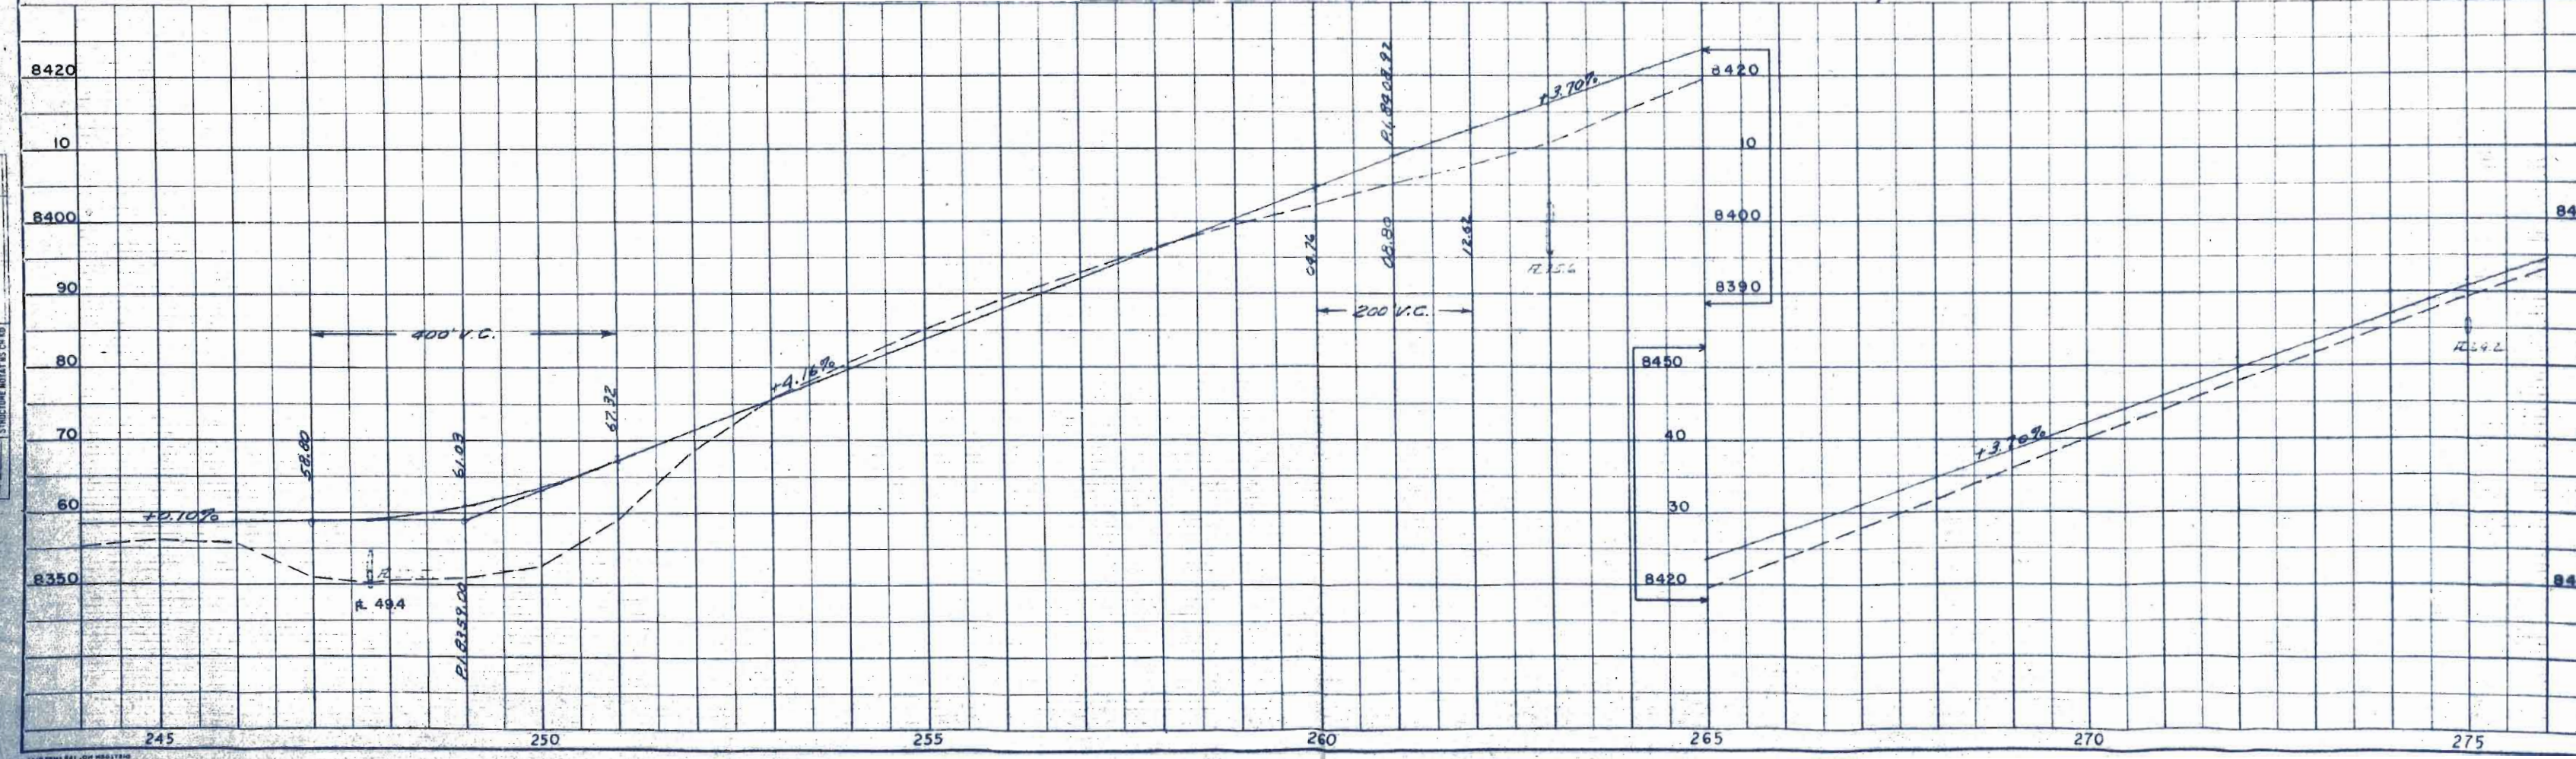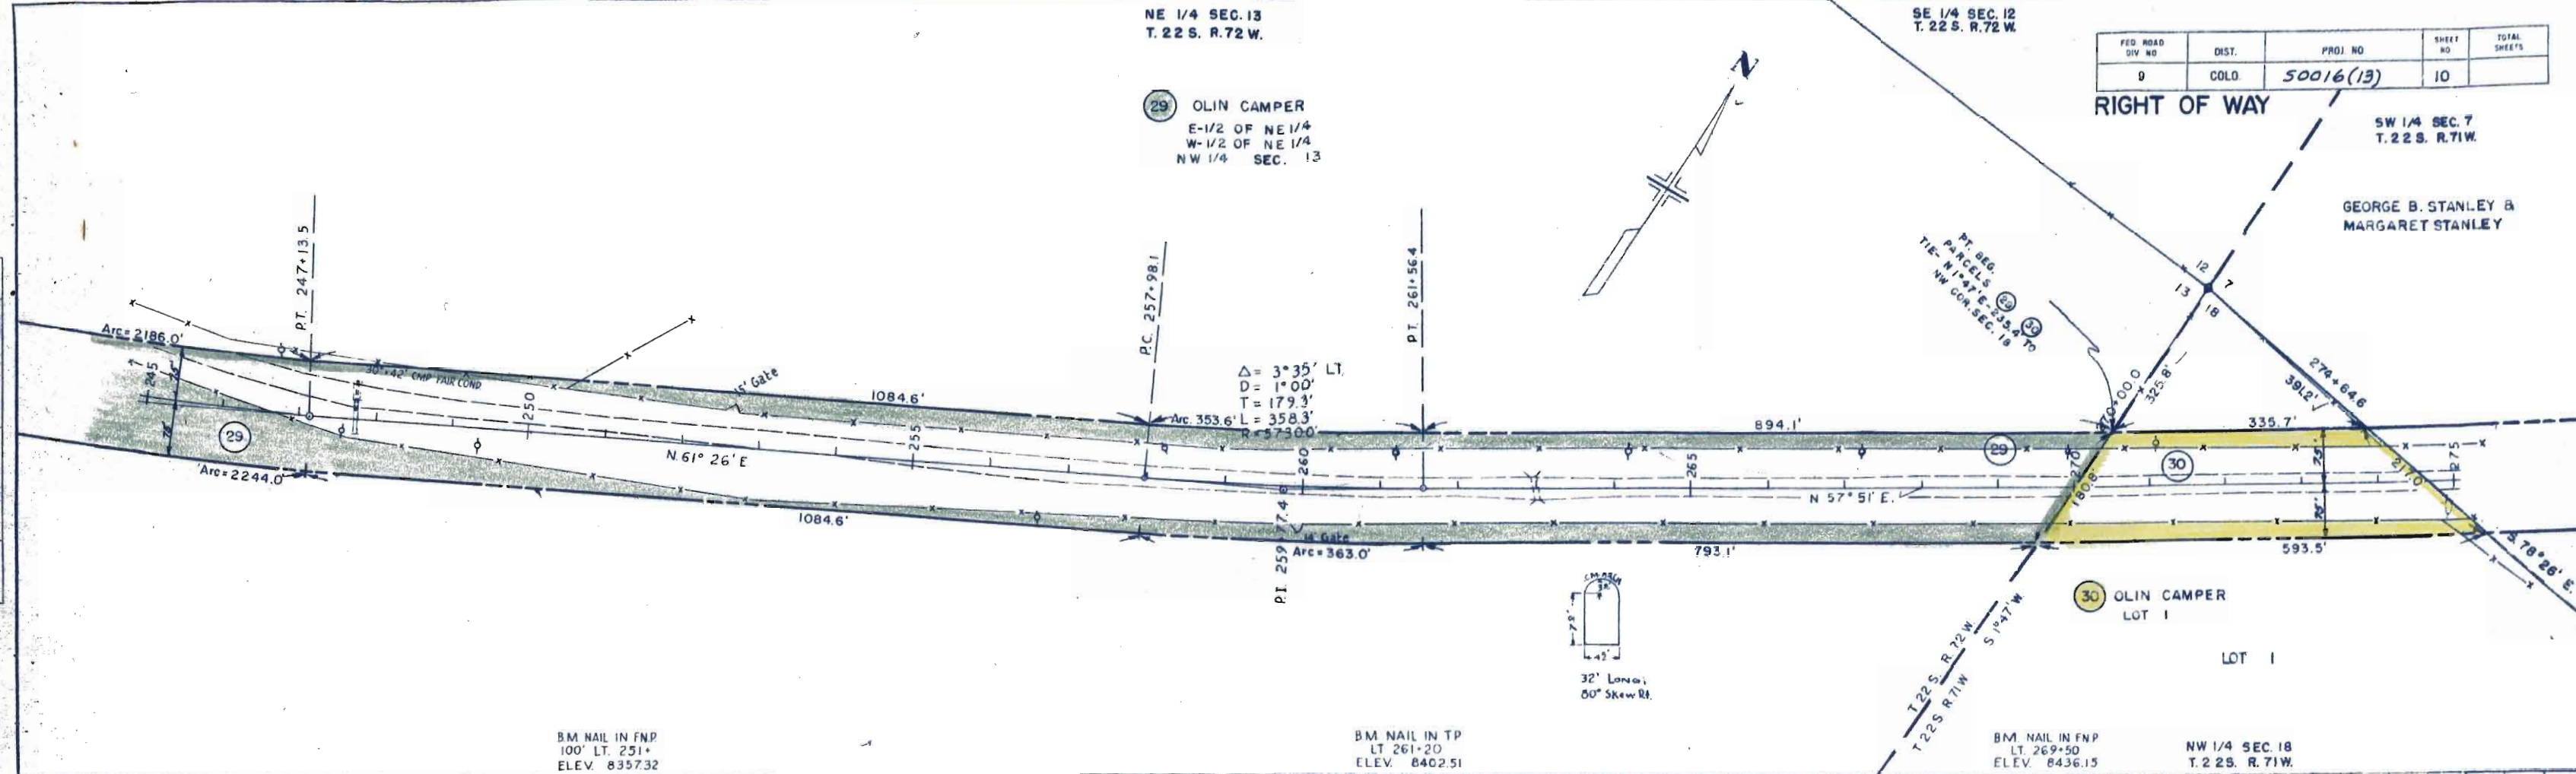

SW 1/4 SEC. 7
T.22 S. R.71 W.

FED. ROAD DIV. NO.	DIST.	PROJ. NO.	SHEET NO.	TOTAL SHEETS
9	COLO.	5 0016 (13)	11.	

RIGHT OF WAY

31 GEORGE B. STANLEY &
MARGARET N. STANLEY (AS J.T.)
PART OF LOT 4
E 1/2 OF SW 1/4 SEC. 7
(Lying Nwely From SEarly R.O.W. SH.NO.96)

32 OLIN CAMPER &
NELLIE E. CAMPER (AS J.T.)
PART OF LOT 4, & E 1/2 OF SW 1/4 SEC. 7

33 OLIN CAMPER
PART OF SW 1/4 OF NE 1/4
" " NW 1/4 OF SE 1/4 SEC. 7
PART OF W 1/2 OF NE 1/4
" " E 1/2 OF NE 1/4
SEC. 7

BM NAIL IN TP
LT. 276+
ELEV. 8459.19

NW 1/4 SEC. 18
T. 22 S. R. 71 W.


BM NAIL IN F.N.B.R.P.
LT. 283+00
ELEV. 8479.14

BM NAIL IN F.N.B.R.P.
LT. 292+00
ELEV. 8494.99

BM NAIL IN F.N.B.R.P.
LT. 298+00
ELEV. 8512.92



SE 1/4 SEC. 7
T. 22 S. R. 71 W.

BM NAIL IN F.N.B.R.P.
LT. 304+00
ELEV. 8495.72

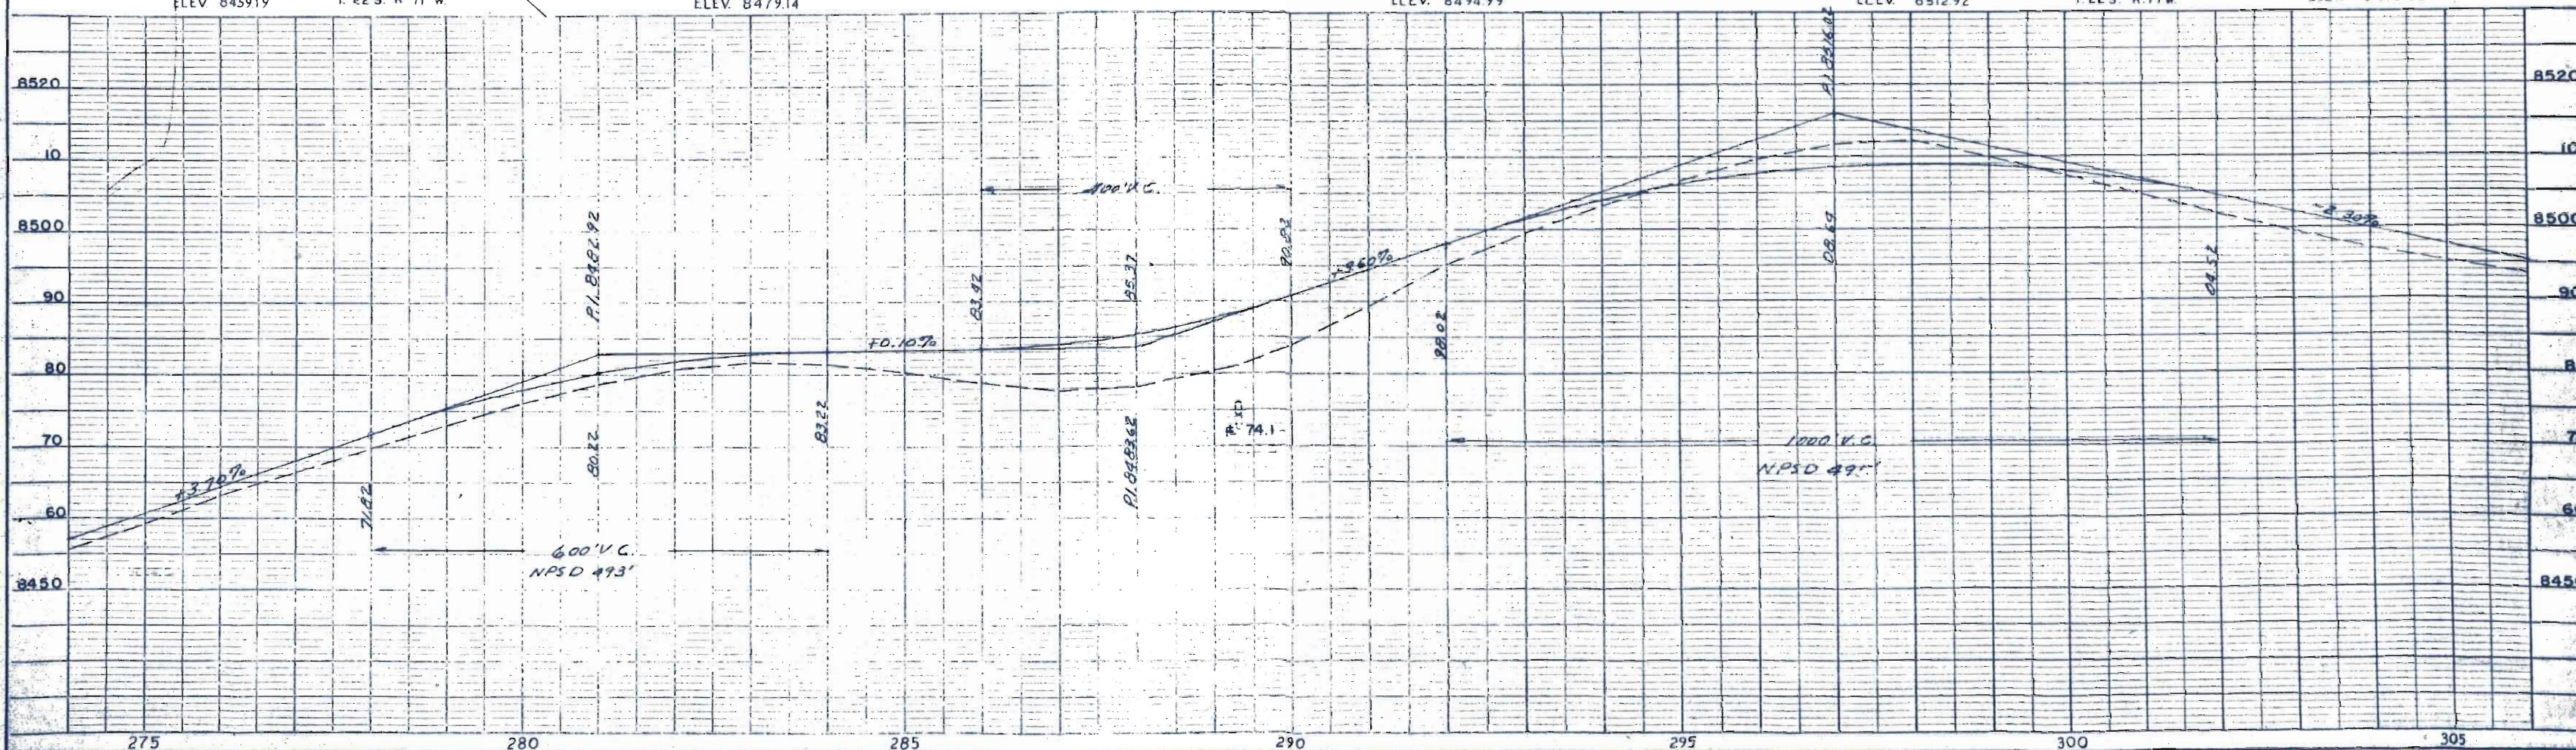

FED. ROAD DIST. NO.	DIST.	PROJ. NO.	SHEET NO.	TOTAL SHEETS
9	COLO.	50016 (13)	12	

RIGHT OF WAY

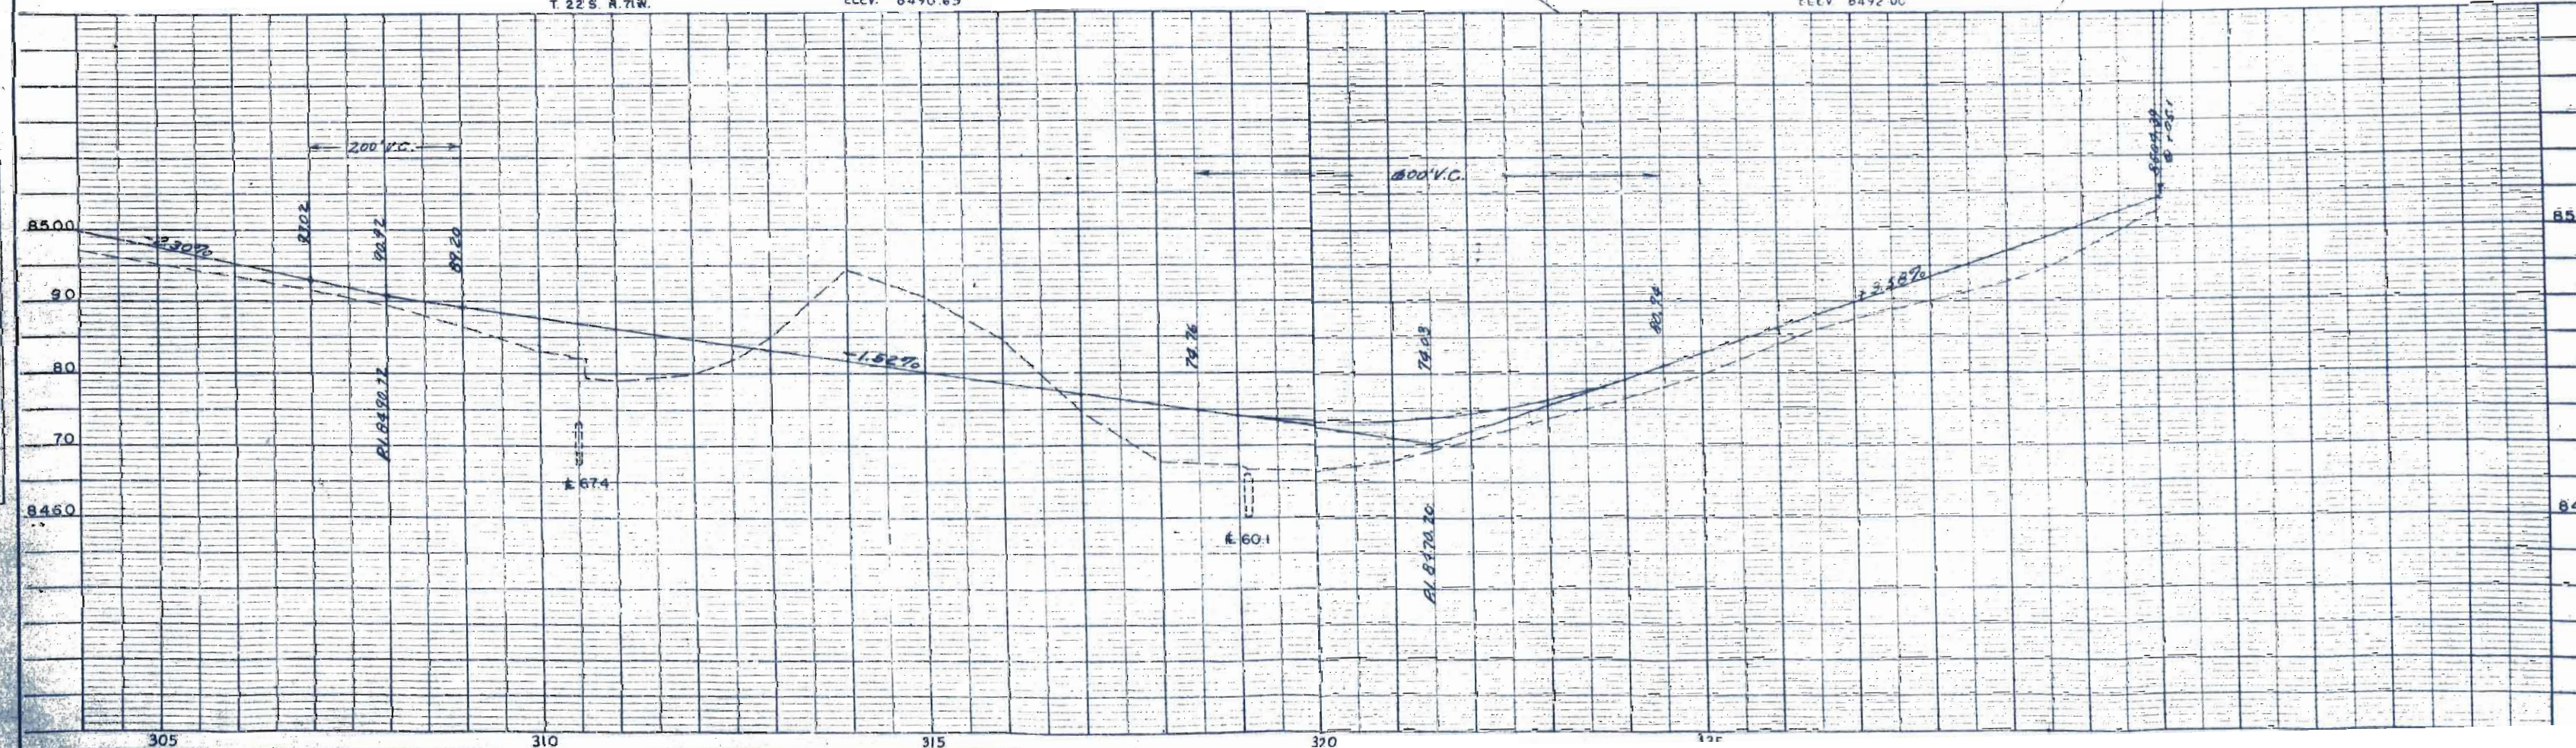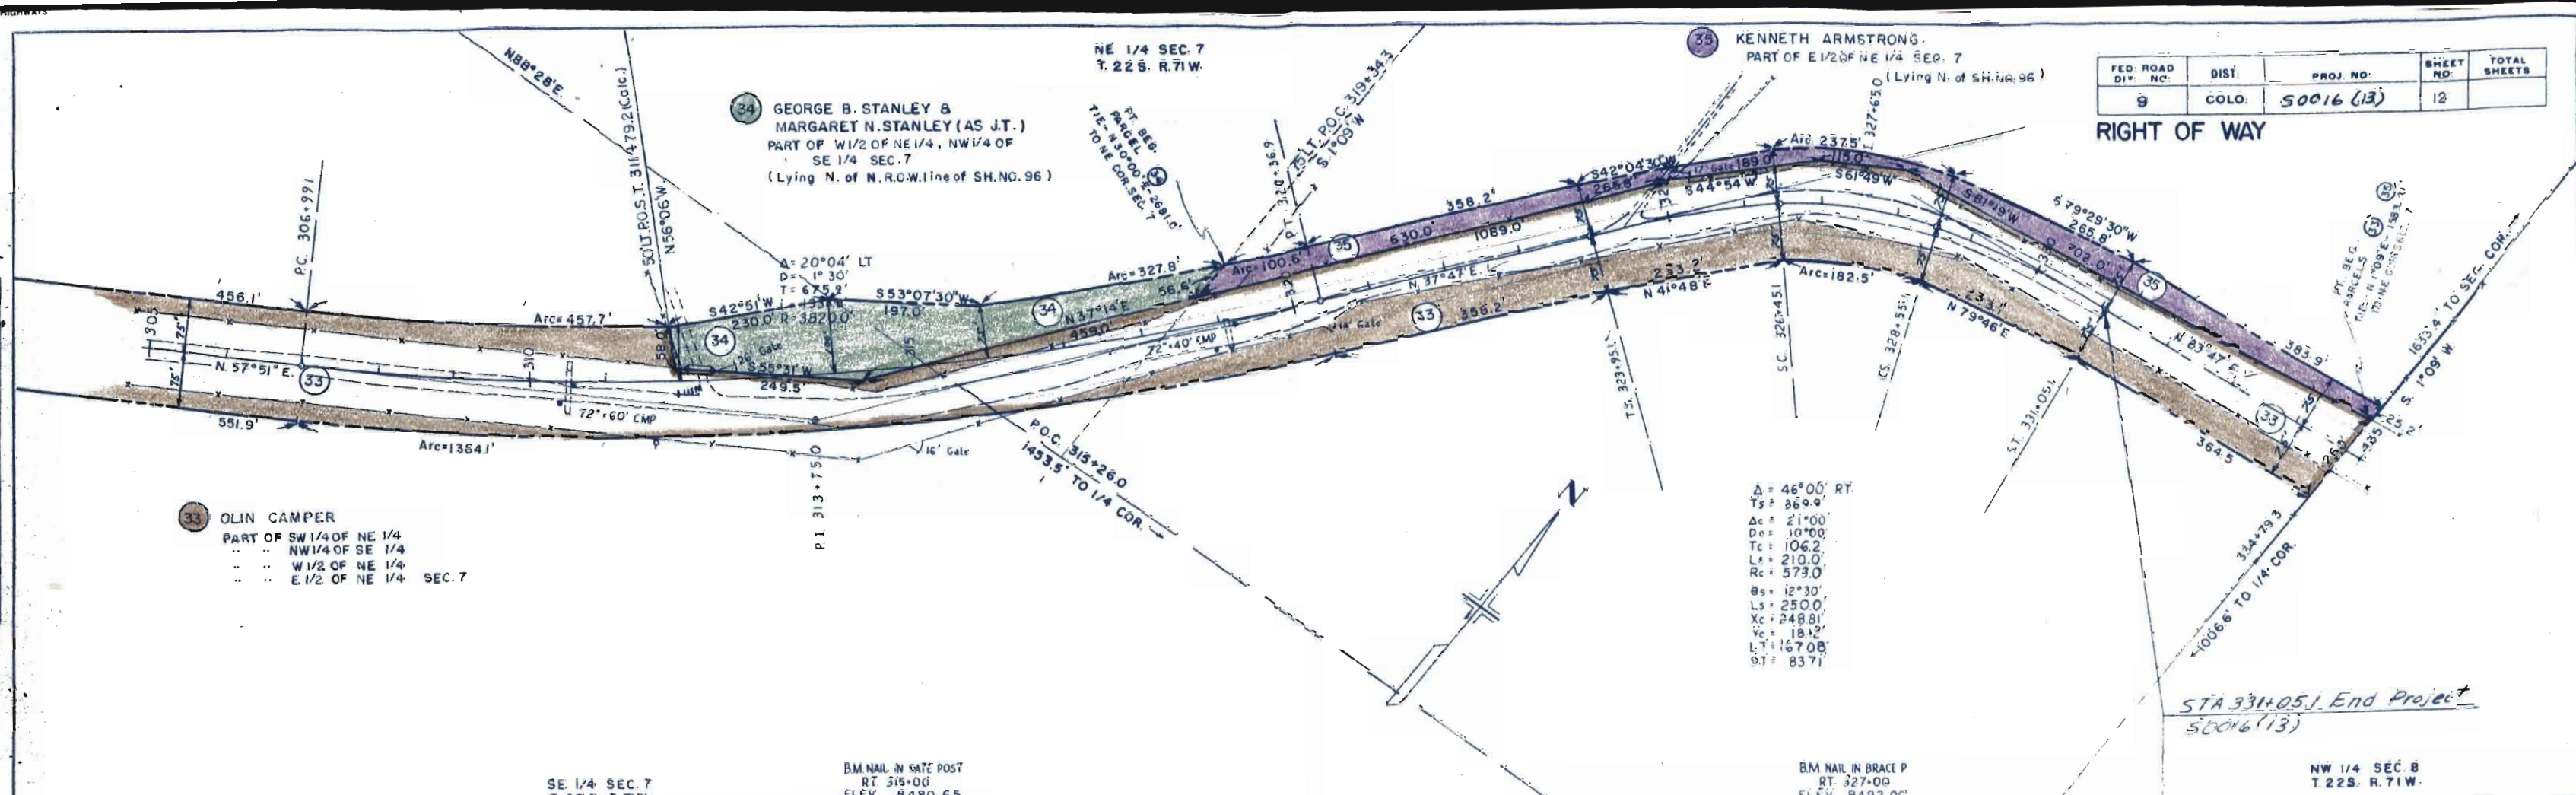

FEDERAL ROAD DIVISION NO.	DISTRICT	PROJ. NO.	SHEET NO.	TOTAL SHEETS
9	COLORADO	S 0016 (13)	13	

RIGHT OF WAY OWNERSHIP MAP

PLAT

SHOWING CLAIMANTS WITH REGARD TO RIGHT OF WAY FOR PROJECT S-0016(13)
ORIGINAL SCALE 1" = 400'

T. 22 S., R. 72 W.



10,000
12,000

POT 68+23.8
10,000.00
10,000.00

POT 50+00
9935.43
12775.24


10,000
12,000

(Calc.)
1172.34
1076.58

POT 128+00
9468.78
10940.65

Dist. Bc. Pole
7493.71
19051.44

- TOWN OF SILVER CLIFF, COLORADO
- 1 COUNTY OF CUSTER
 - 2 WILLIAM B. WADSWORTH, M. WADSWORTH, STEELE, J. WADSWORTH, Mc COLGAN, LULA D. WADSWORTH & GERALD B. WADSWORTH.
 - 3 H. J. CAVENDER (DEC'D.), TOM CAVENDER 1/2, MARGARET HICKS 1/4, MARY BLACK 1/4.
 - 4 COUNTY OF CUSTER
 - 5 COUNTY OF CUSTER
 - 6 H. J. CAVENDER (DEC'D.), TOM CAVENDER 1/2, MARGARET HICKS 1/4, MARY BLACK 1/4.
 - 7 THE COUNTY OF CUSTER
 - 8 MATTHEW HUNSAKER & A.F. HUNSAKER.
 - 9 THE COUNTY OF CUSTER.
 - 10 THE COUNTY OF CUSTER.
 - 11 THE COUNTY OF CUSTER.
 - 12 MATTHEW HUNSAKER
 - 13 THE COUNTY OF CUSTER.
 - 14 THE COUNTY OF CUSTER.
 - 15 THE COUNTY OF CUSTER.
 - 16 THE COUNTY OF CUSTER.
 - 17 THE COUNTY OF CUSTER.
 - 18 THE COUNTY OF CUSTER.
 - 19 THE COUNTY OF CUSTER.
 - 20 THE COUNTY OF CUSTER.
 - 21 THE COUNTY OF CUSTER.

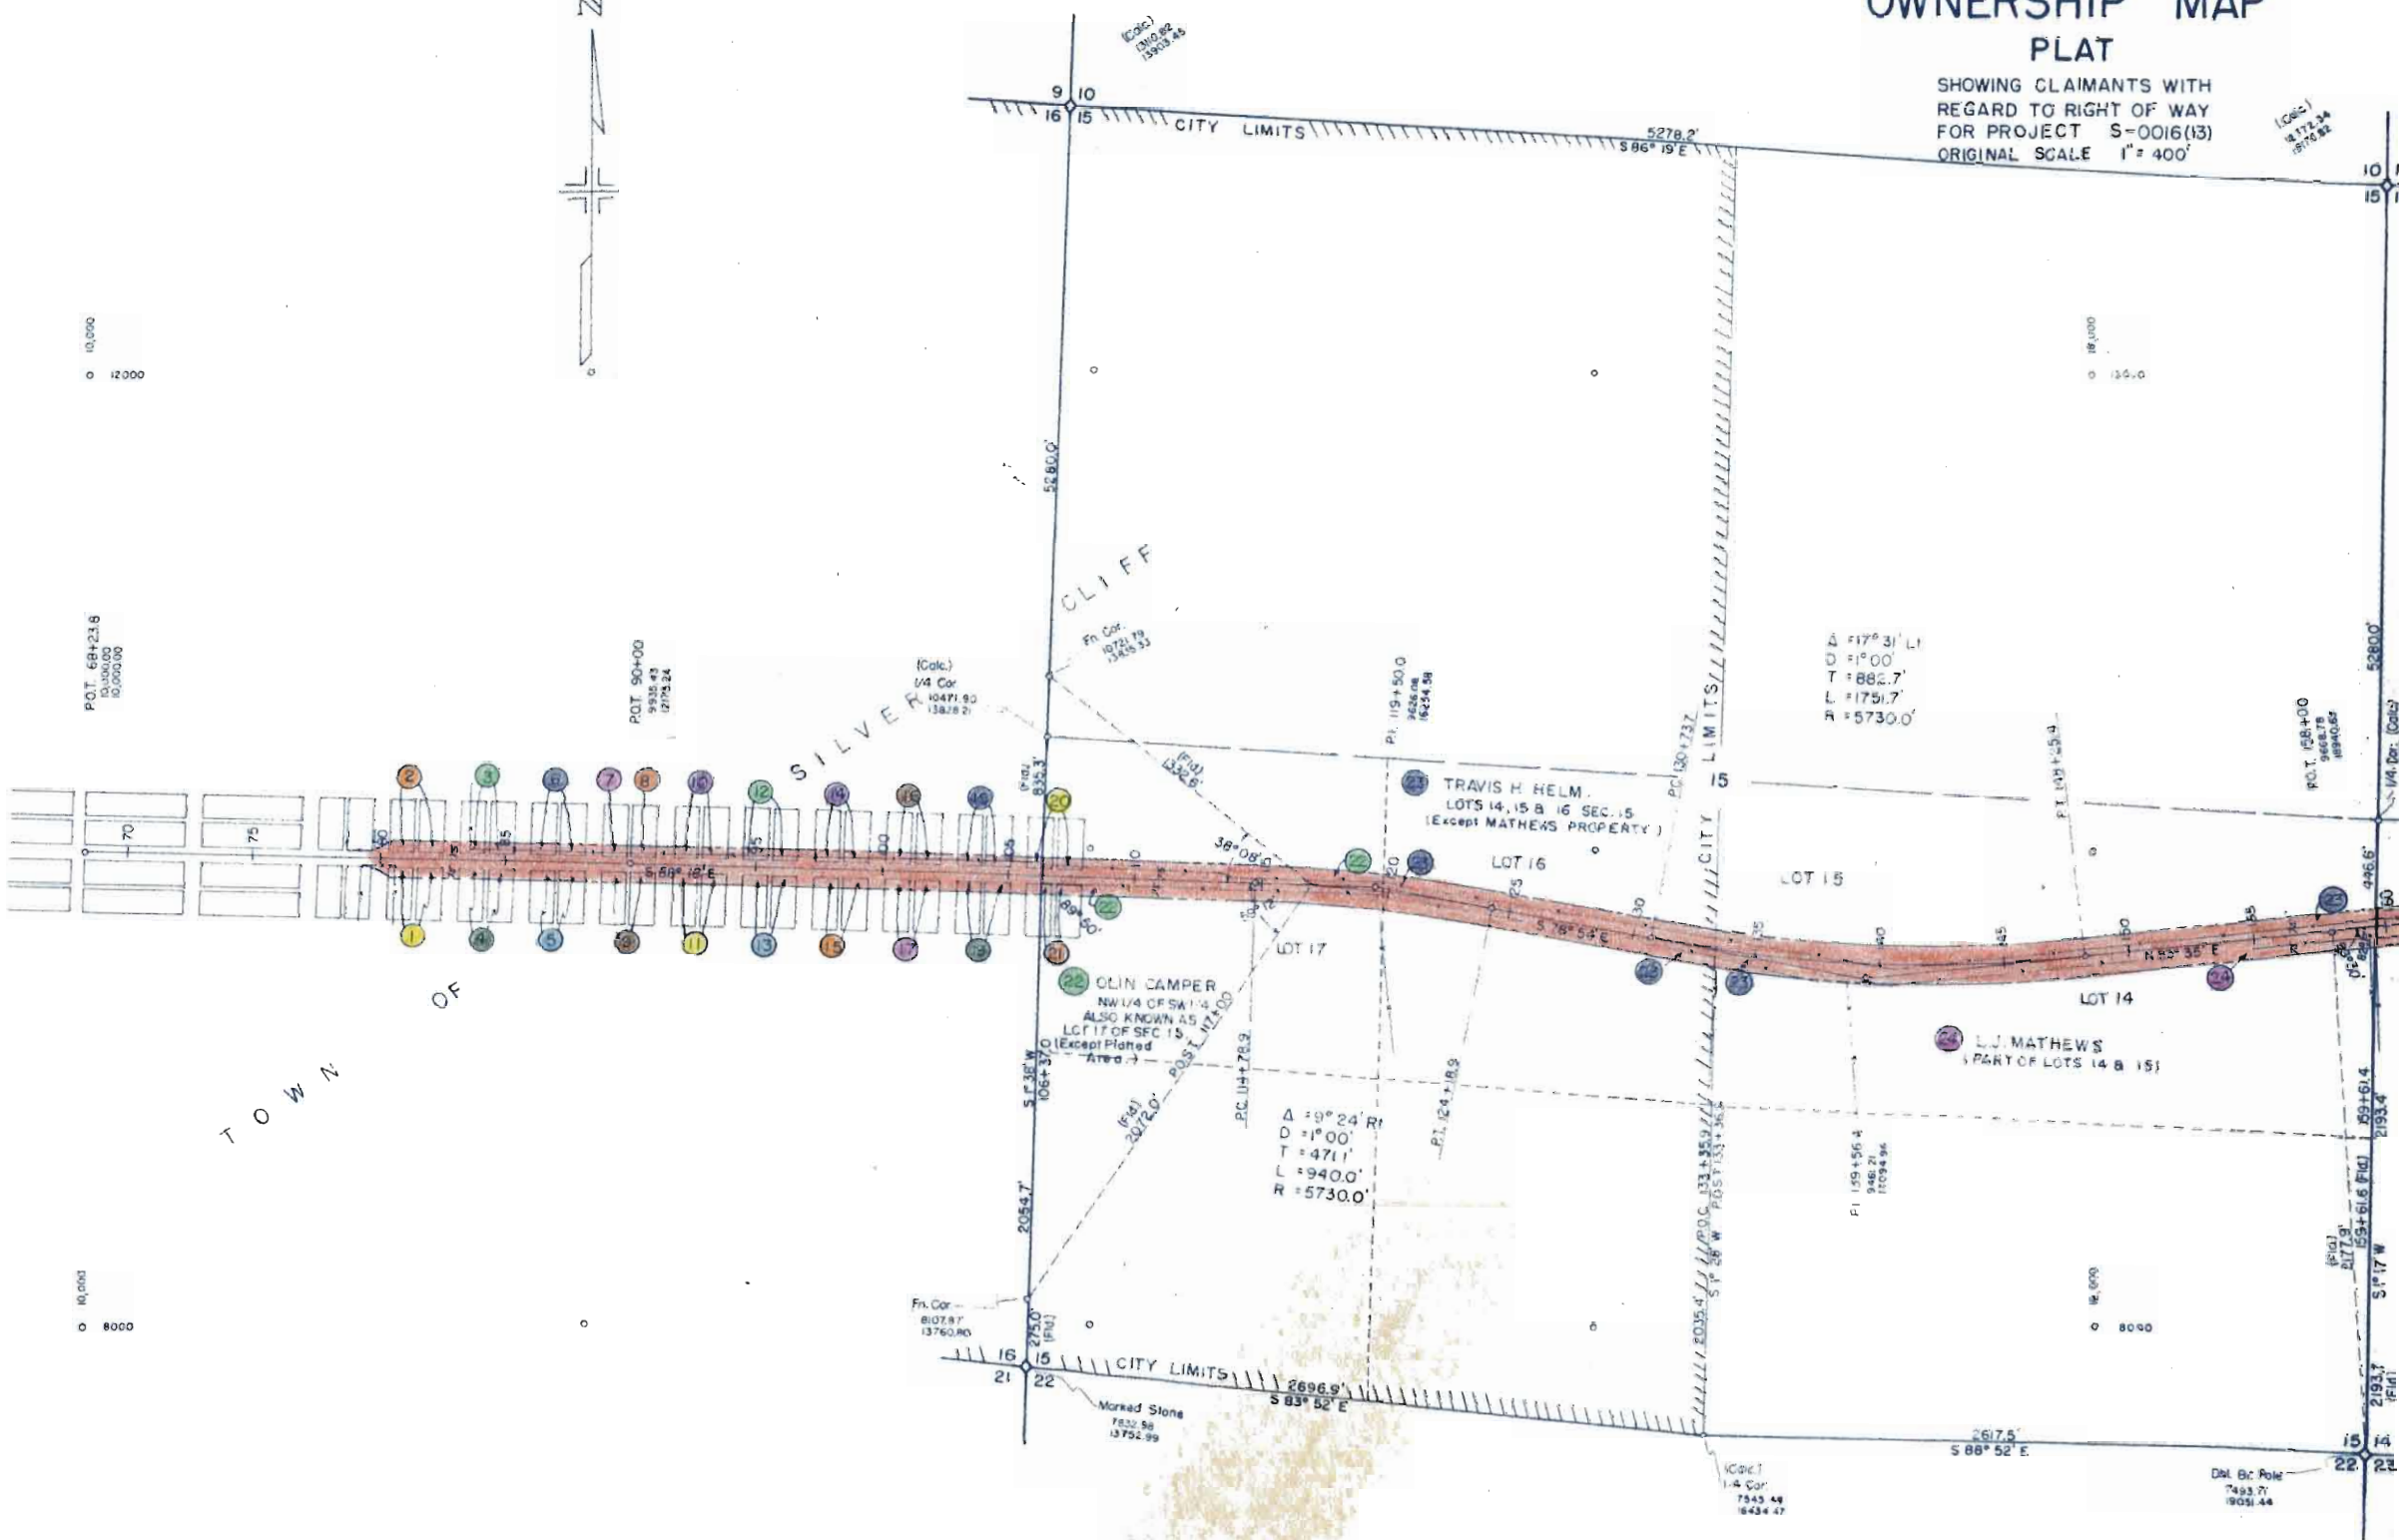

FEDERAL ROAD DIVISION NO.	DISTRICT	PROJ. NO.	SHEET NO.	TOTAL SHEETS
6	COLORADO	S 0016 (13)	14	

RIGHT OF WAY OWNERSHIP MAP PLAT

SHOWING CLAIMANTS WITH
REGARD TO RIGHT OF WAY
FOR PROJECT S-0016(13)
ORIGINAL SCALE 1" = 400'



