


TITLE SHEET

STATE DEPARTMENT OF HIGHWAYS DIVISION OF HIGHWAYS—STATE OF COLORADO

CONVENTIONAL SIGNS

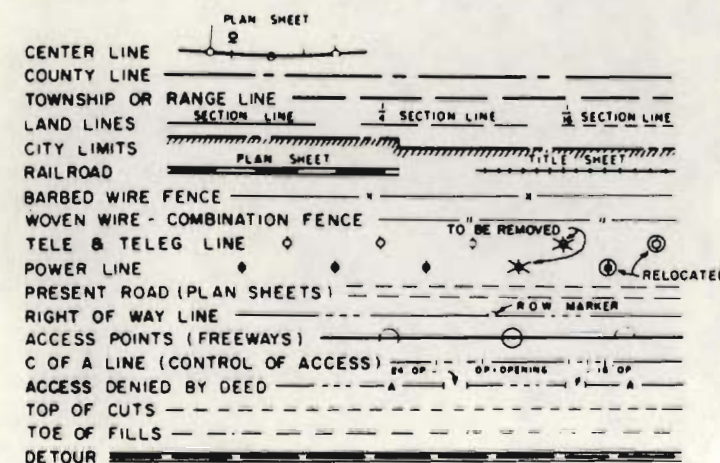

PLAN AND PROFILE OF PROPOSED FEDERAL AID PROJECT NO. S 0016(34) STATE HIGHWAY NO. 16 EL PASO COUNTY

RIGHT OF WAY

SCALE OF ORIGINAL DRAWINGS

PLAN SHEETS 1"=50'

OWNERSHIP MAPS 1"=400'

ROW LENGTH OF PROJECT = 0.738 Miles

STA. P.O.S.T. 107+01.5 BEGIN R.O.W.
S 0016(34)

STA. 104+79.2 BEGIN S 0016(35)
STA. 104+79.2 END S 0016(33)

STA. 146+00 (PROJ) END R.O.W.
S 0016(34)

STA. 136+50 END S 0016(35)

SCALE OF MILES
0 0.1 0.2 0.3 0.4 0.5

R.C. 4/73

FEDERAL ROAD REGION NO.	DIVISION	PROJECT NO.	SHEET NO.
XIII	COLORADO	S 0016 (34)	1

REVISIONS	
4-23-74	Cor. End R.O.W. Length
	of R.O.W. & Add Sheet 9A
9-13-74	Cor. END R.O.W. Sta & Length

INDEX OF SHEETS

TITLE SHEET
TABULATION OF PROPERTIES SHEETS
LINE SHEETS
OWNERSHIP MAP

FILE COPY
DO NOT REMOVE

FEDERAL ROAD REGION NO.	DIVISION	PROJ. NO.	SHEET NO.	TOTAL SHEETS
VIII	COLORADO	S 0016 (34)	4	10

REVISIONS		
6-28-73	Delete 4, PE-4, & PE-4A Rev.	KC
8-8-73	Cor. Sta. Xing by N.S. 1/16 L.	GM
9-17-73	Add Begin Access Tie In Detail A	KC

RIGHT OF WAY WIDEFIELD

NW 1/4 SE 1/4 SEC. 24
T. 15 S., R. 66 W.



NE 1/4 SW 1/4 SEC. 24
T. 15 S., R. 66 W.

SE 1/4 SW 1/4 SEC. 24
T. 15 S., R. 66 W.

SW 1/4 SE 1/4 SEC. 24
T. 15 S., R. 66 W.

5 NORMAN W. ENFIELD

NOTE-Existing R.O.W. Purchased Under
S0016 (33)

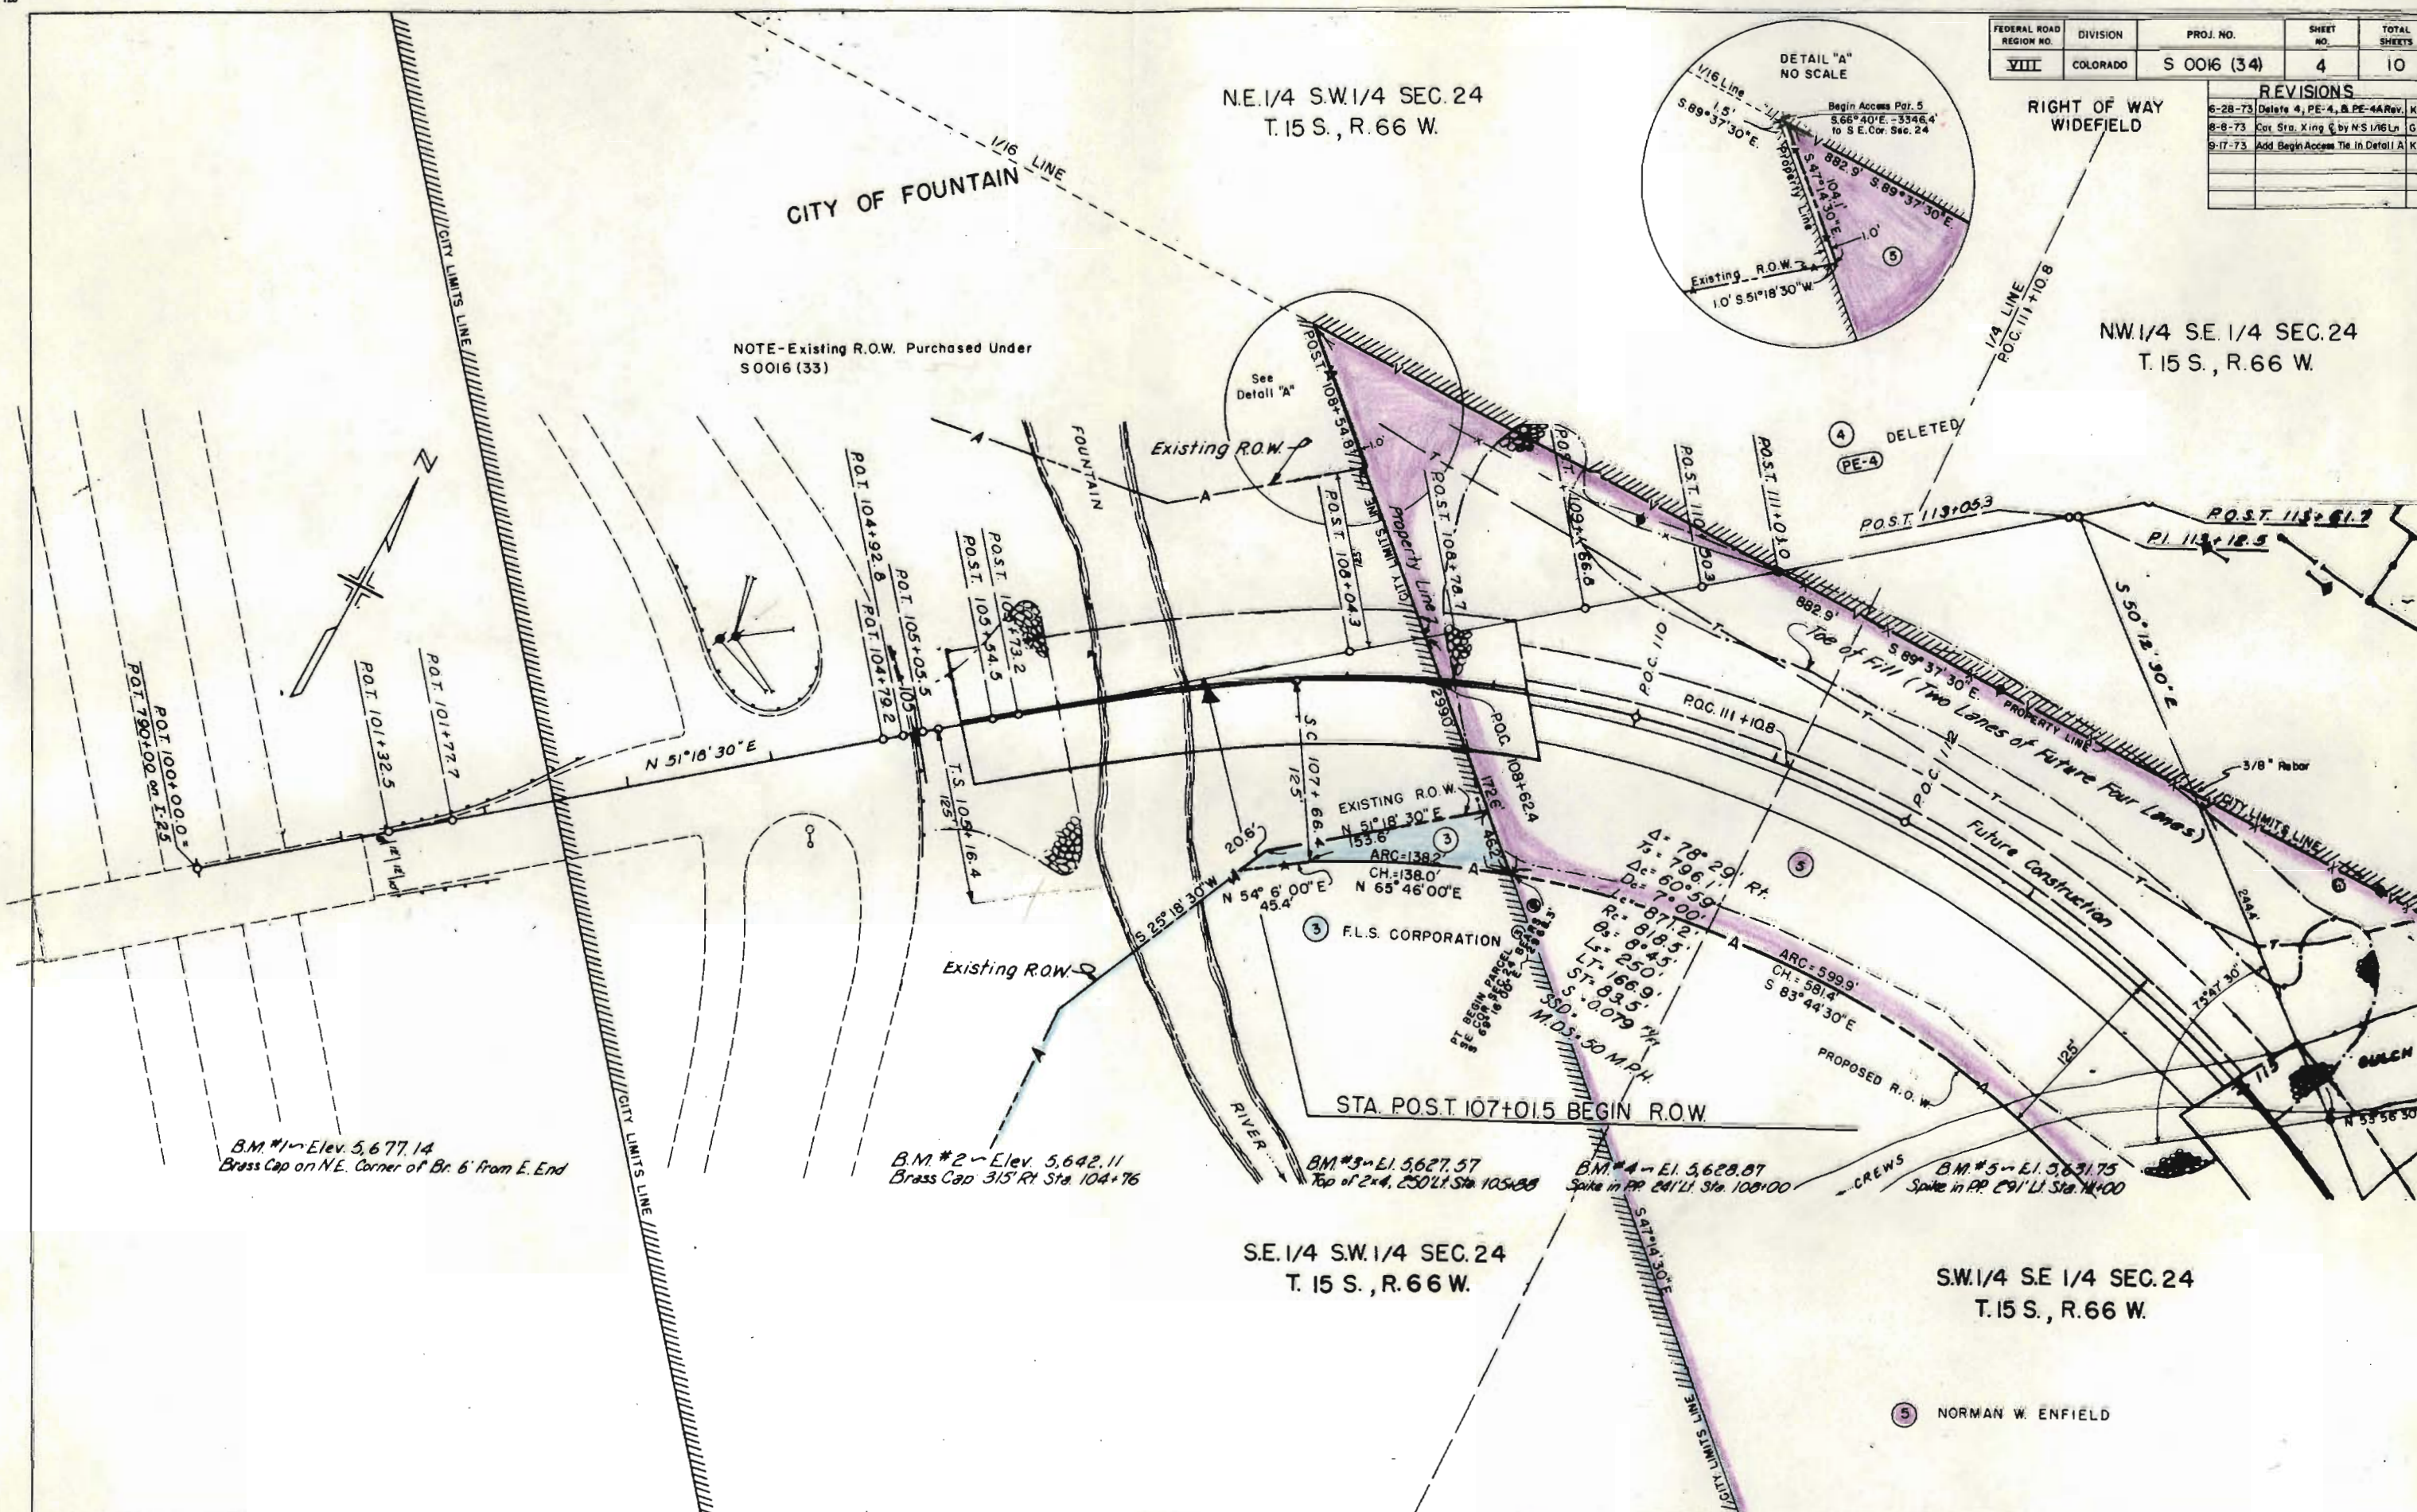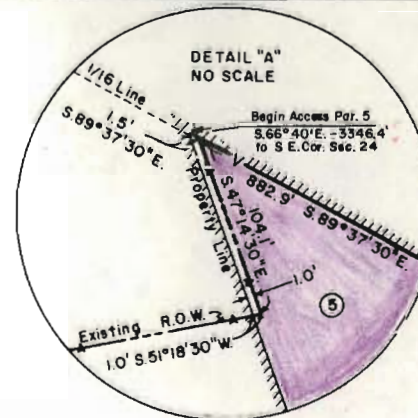


CITY OF FOUNTAIN

FEDERAL ROAD DISTRICT NO.	DIVISION	PROJ. NO.	SHEET NO.	TOTAL SHEETS
VIII	COLORADO	S 0016 (34)	5	10

REVISIONS	
6-28-73	Delete PE-4A Rev.
9-17-73	Add Begin Access Tie Per. 5
	KC
	KC

RIGHT OF WAY
WIDEFIELD

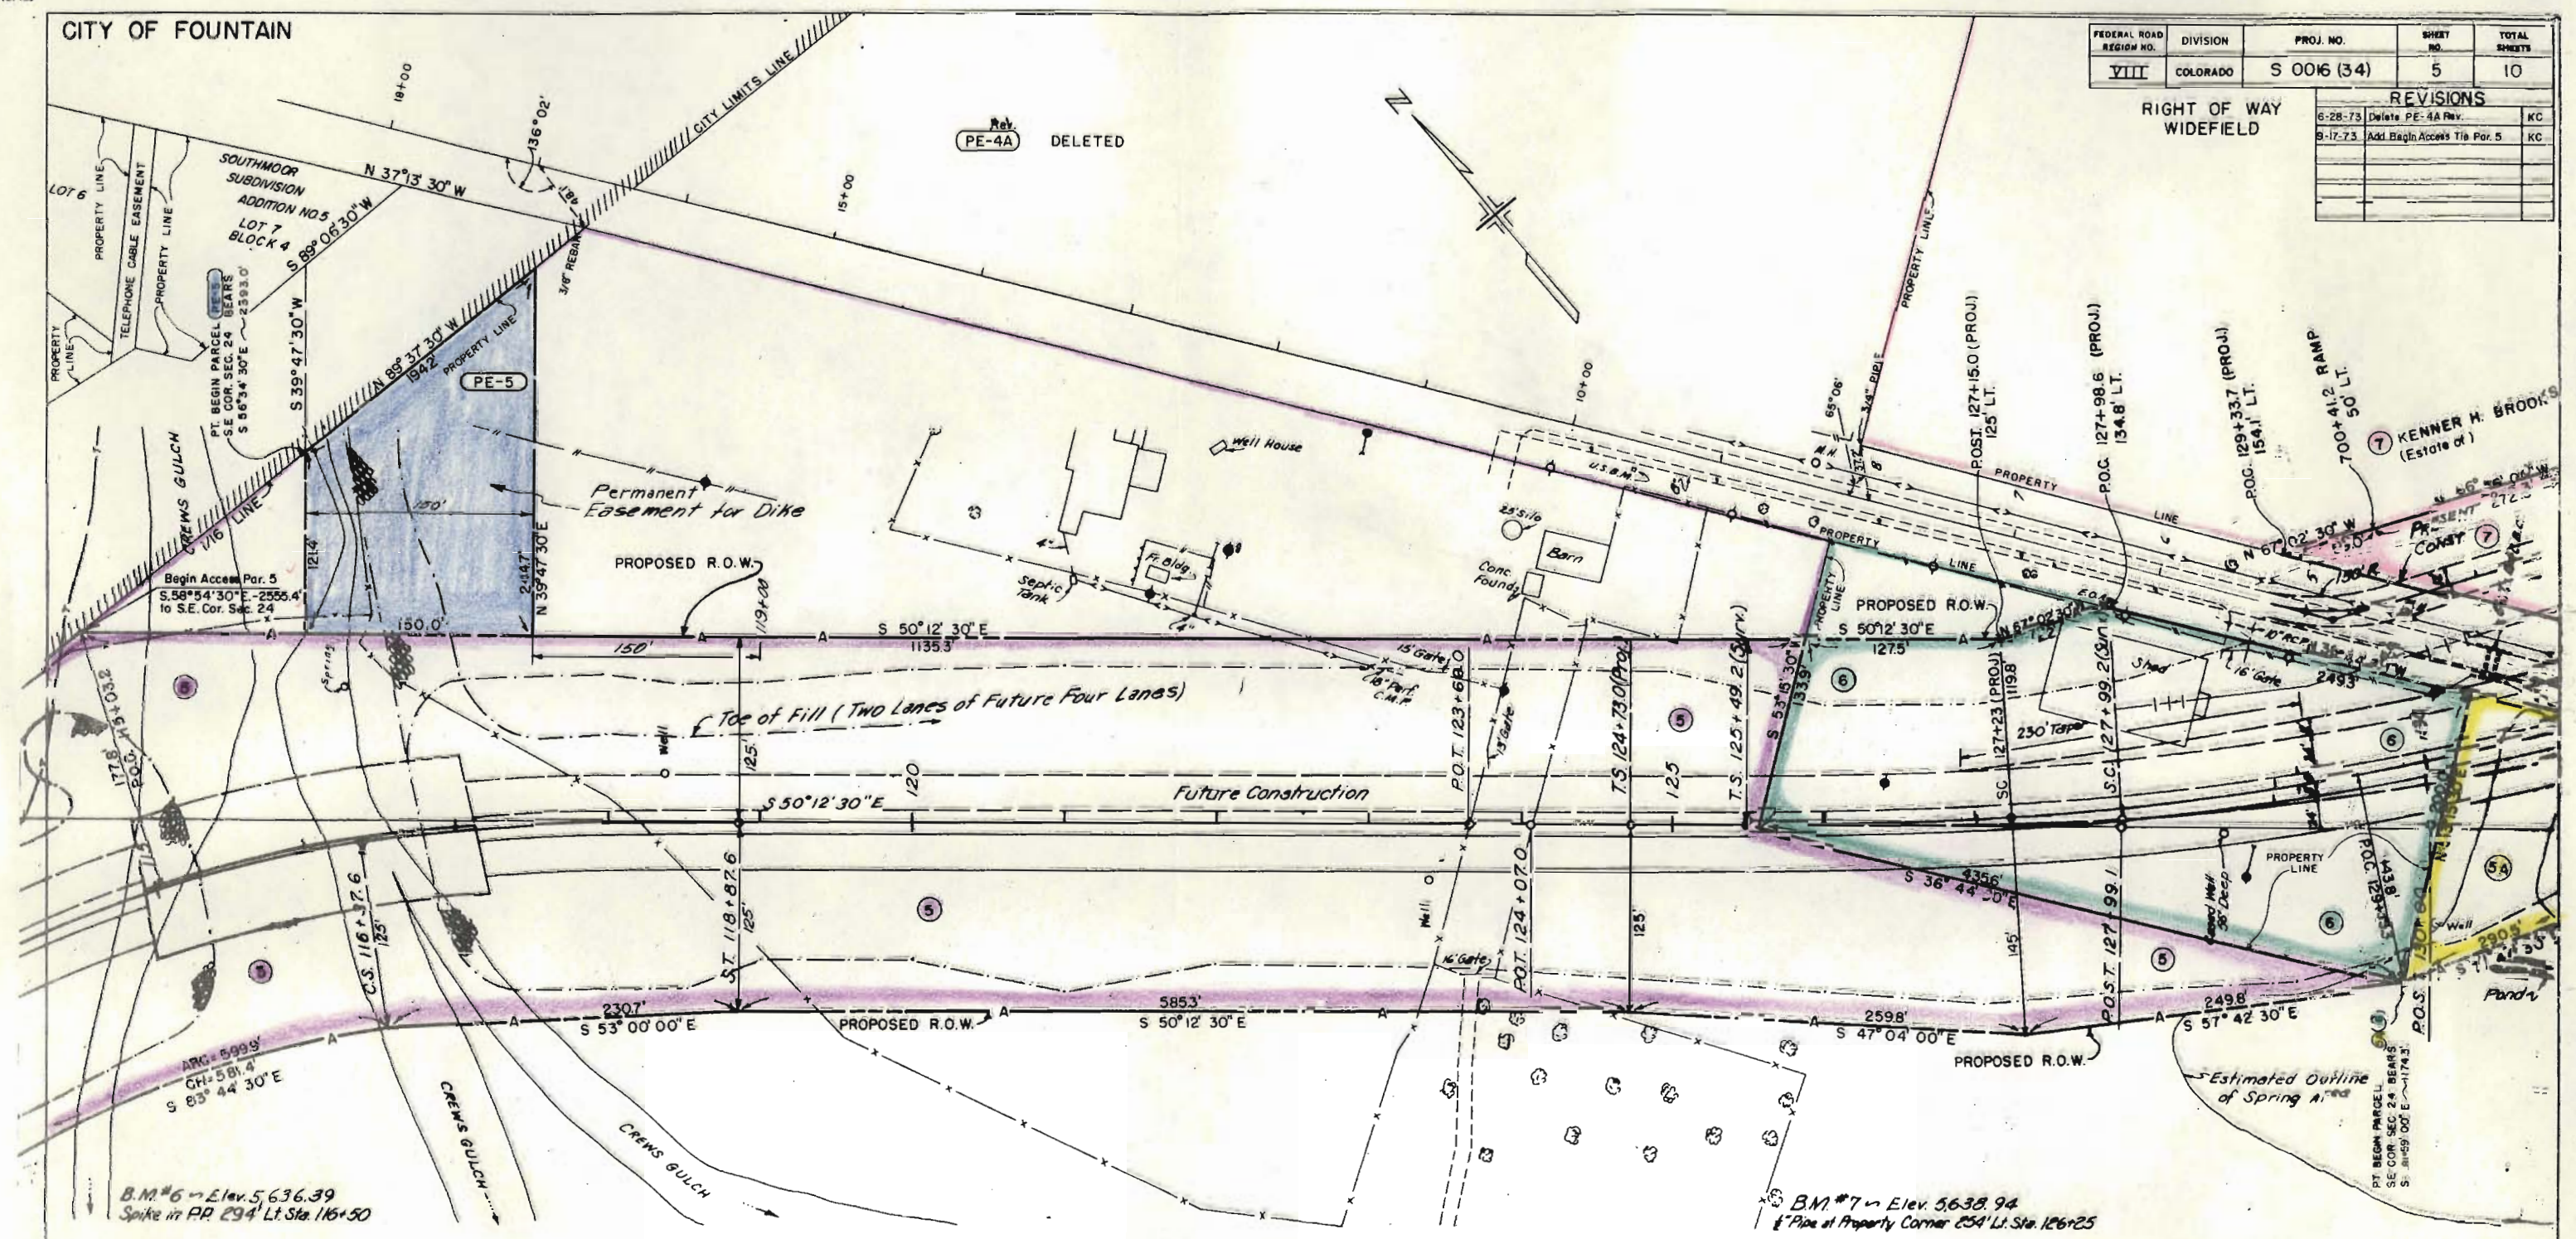

S.W. 1/4 S.E. 1/4 SEC. 24
T.15S., R.66 W.

(5) (5A) (PE-5) NORMAN W. ENFIELD

(6) LETA W. ENFIELD
(Deceased)

FEDERAL ROAD REGION NO.	DIVISION	PROJ. NO.	SHEET NO.	TOTAL SHEETS
VIII	COLORADO	S 0016 (34)	6	10

REVISIONS	
9-17-73	Add Sta. Offsets for TE-5
4-23-74	IN Detail A
4-23-74	Delete END R.O.W.
9-13-74	Add END R.O.W.

RIGHT OF WAY
WIDEFIELD

SW 1/4 SW 1/4 SEC. 19
T.15 S., R.65 W.

SEE SHEET NO. 9 FOR DETAILS ON
PARCELS 12 & 13

NW 1/4 NW 1/4 SEC. 30
T.15 S., R.65 W.

SE 1/4 SE 1/4 SEC. 24
T.15 S., R.66 W.

NE 1/4 NE 1/4 SEC. 25
T.15 S., R.66 W.

7 KENNER H. BROOKS
(Estate of)

8 WILLIAM H. WILSON &
CLARISSA W. WILSON J.T.

11 ROGER M. FAY &
ROSE ARLENE FAY J.T.

17 WIDEFIELD HOMES, INC.
SEE SHEET NO. 8 FOR DETAILS
OF THIS PARCEL


18 EDWARD J. PATRICK
SEE SHEET NO. 8 FOR
DETAILS ON THIS PARCEL

6 LETA W. ENFIELD
(Deceased)

DETAIL "A"
Original Scale 1" = 50'


$\Delta = 40^{\circ}33' Lt$
 $T_s = 831.0'$
 $\Delta_c = 33^{\circ}03'$
 $D_c = 3^{\circ}00'$
 $L_c = 1,101.7'$
 $R_c = 1,909.9'$
 $\theta_s = 3^{\circ}45'$
 $L_s = 250'$
 $LT = 166.7'$
 $ST = 83.4'$
 $S = 0.0537$
 $MDS = 50 M.P.H.$

PROJ.
 $\Delta_s = 39^{\circ}33' Lt$
 $T_s = 812.1'$
 $\Delta_c = 32^{\circ}03'$
 $D_c = 3^{\circ}00'$
 $L_c = 1,068.4'$
 $R_c = 1,909.9'$
 $\theta_s = 3^{\circ}45'$
 $L_s = 250'$
 $LT = 166.7'$
 $ST = 83.4'$

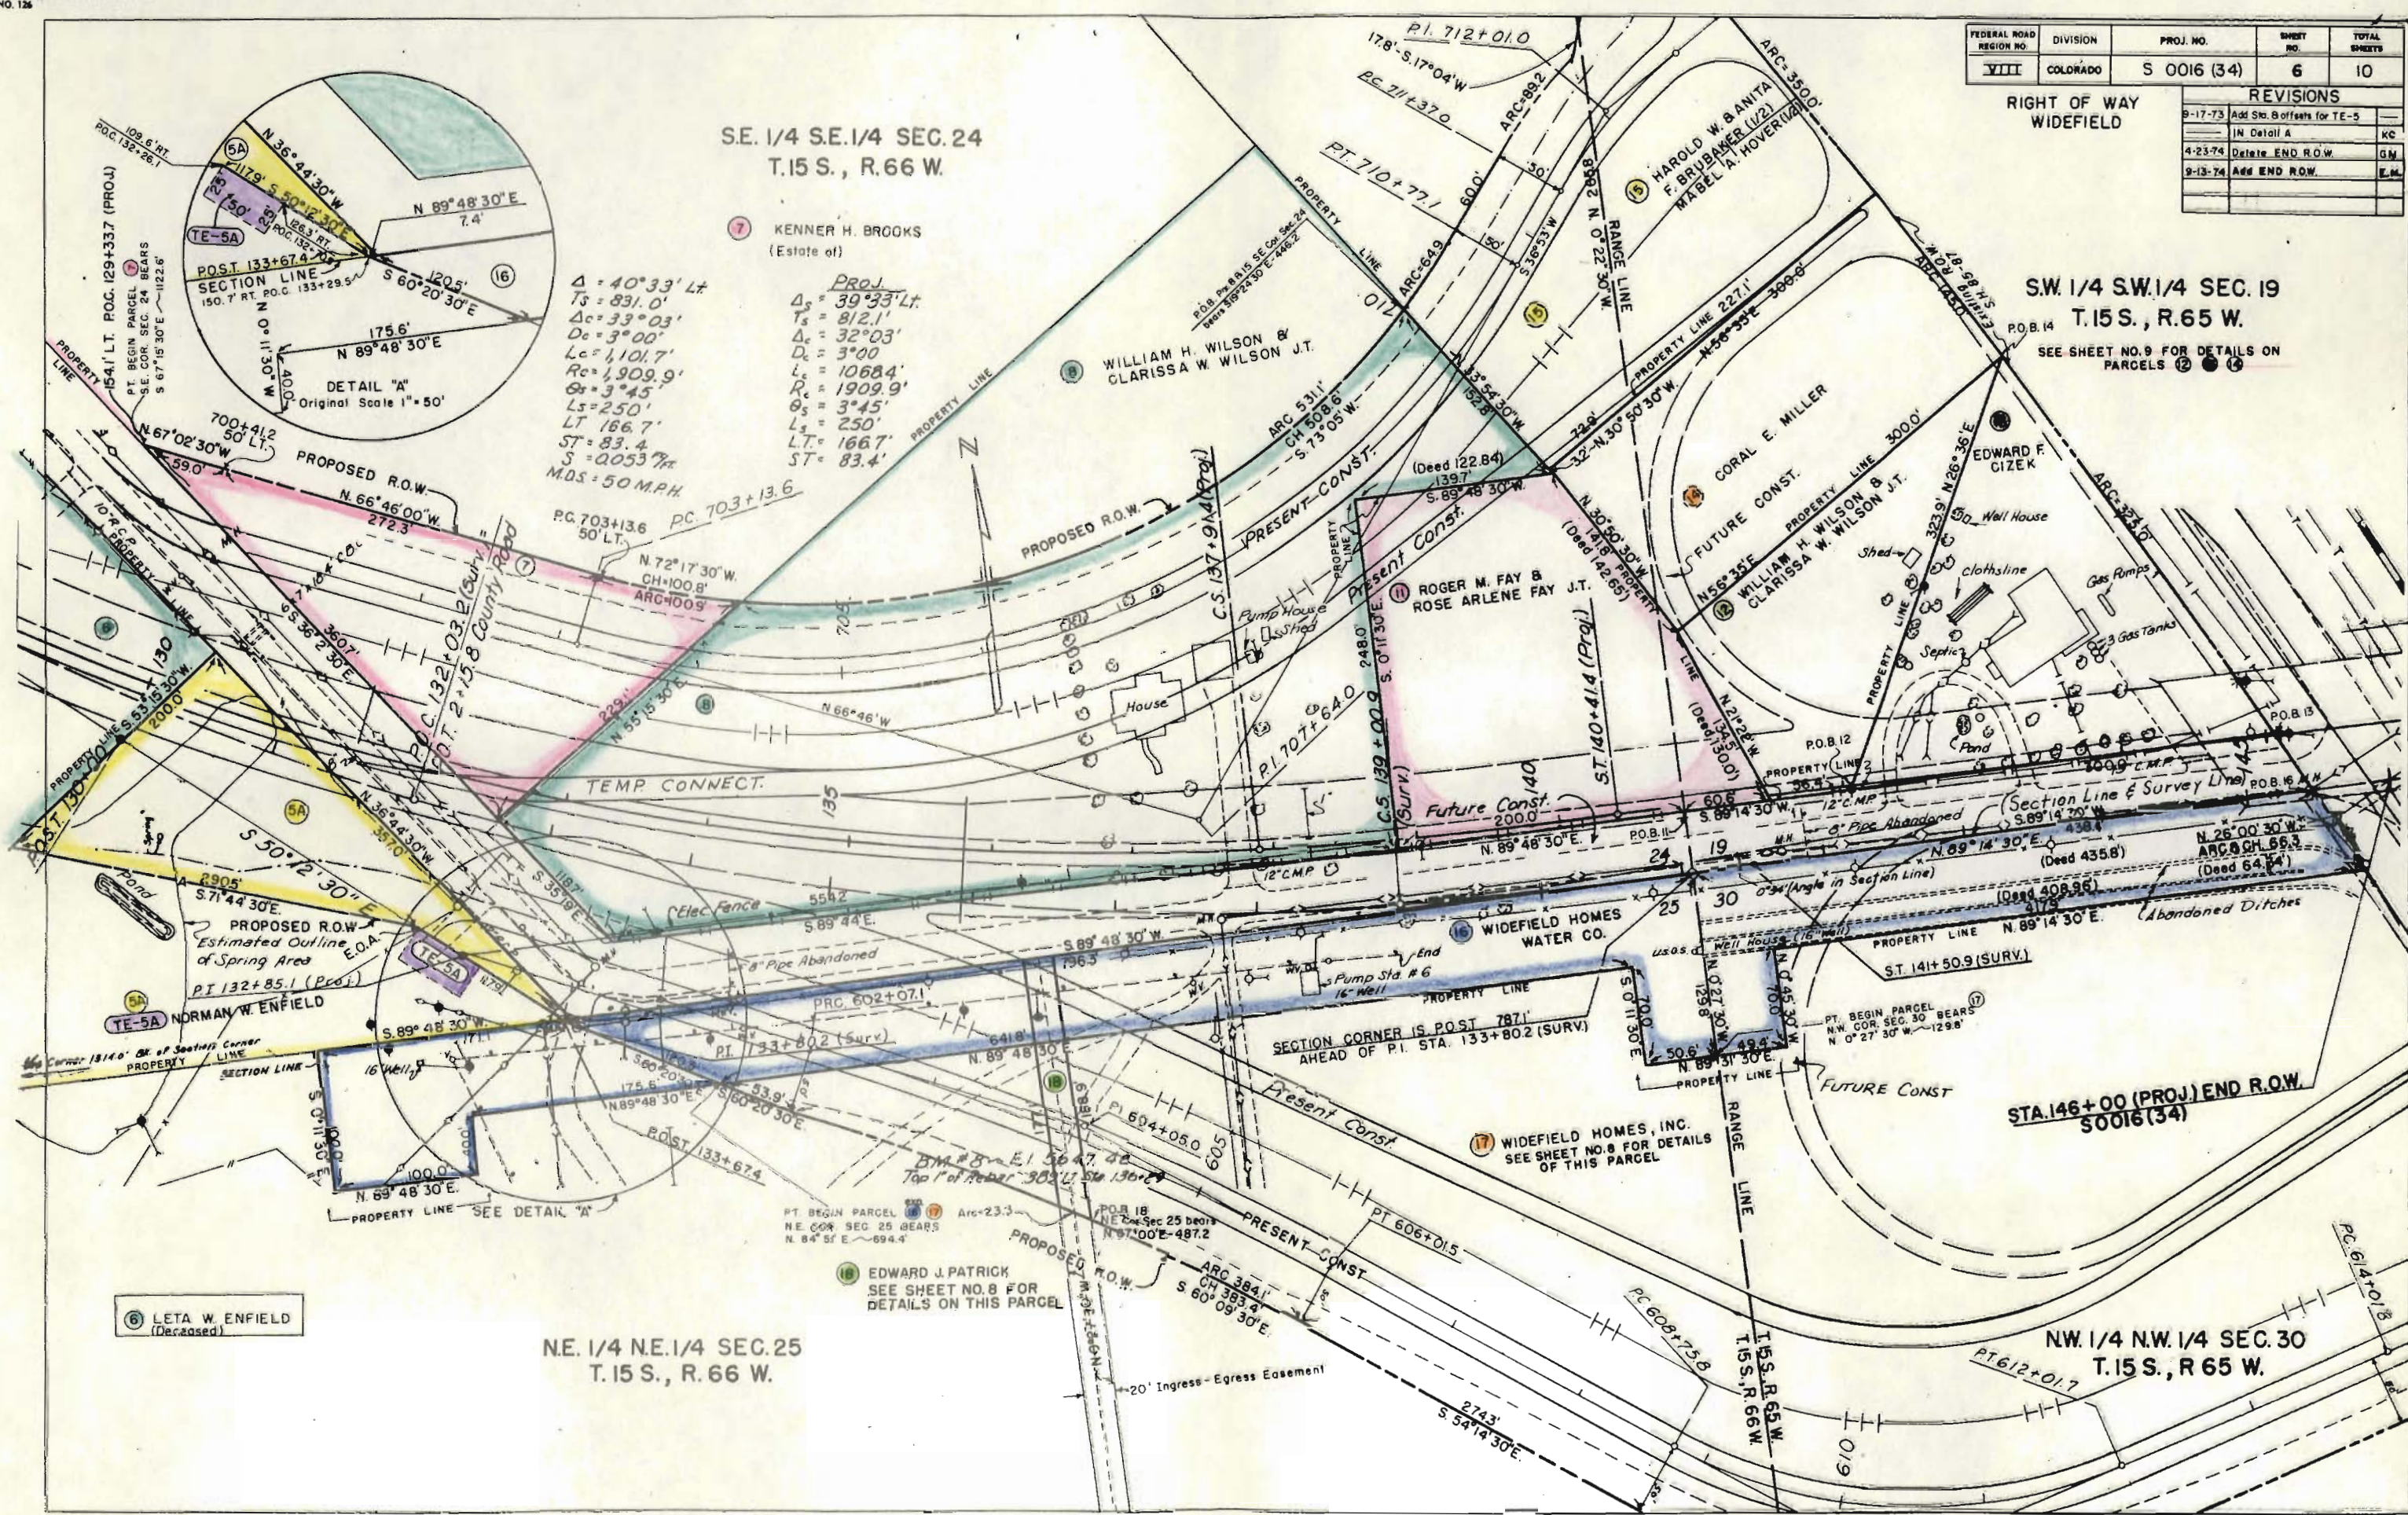


FEDERAL ROAD REGION NO.	DIVISION	PROJ. NO.	SHEET NO.	TOTAL SHEETS
VIII	COLORADO	S 0016 (34)	7	10

RIGHT OF WAY WIDEFIELD		REVISIONS	

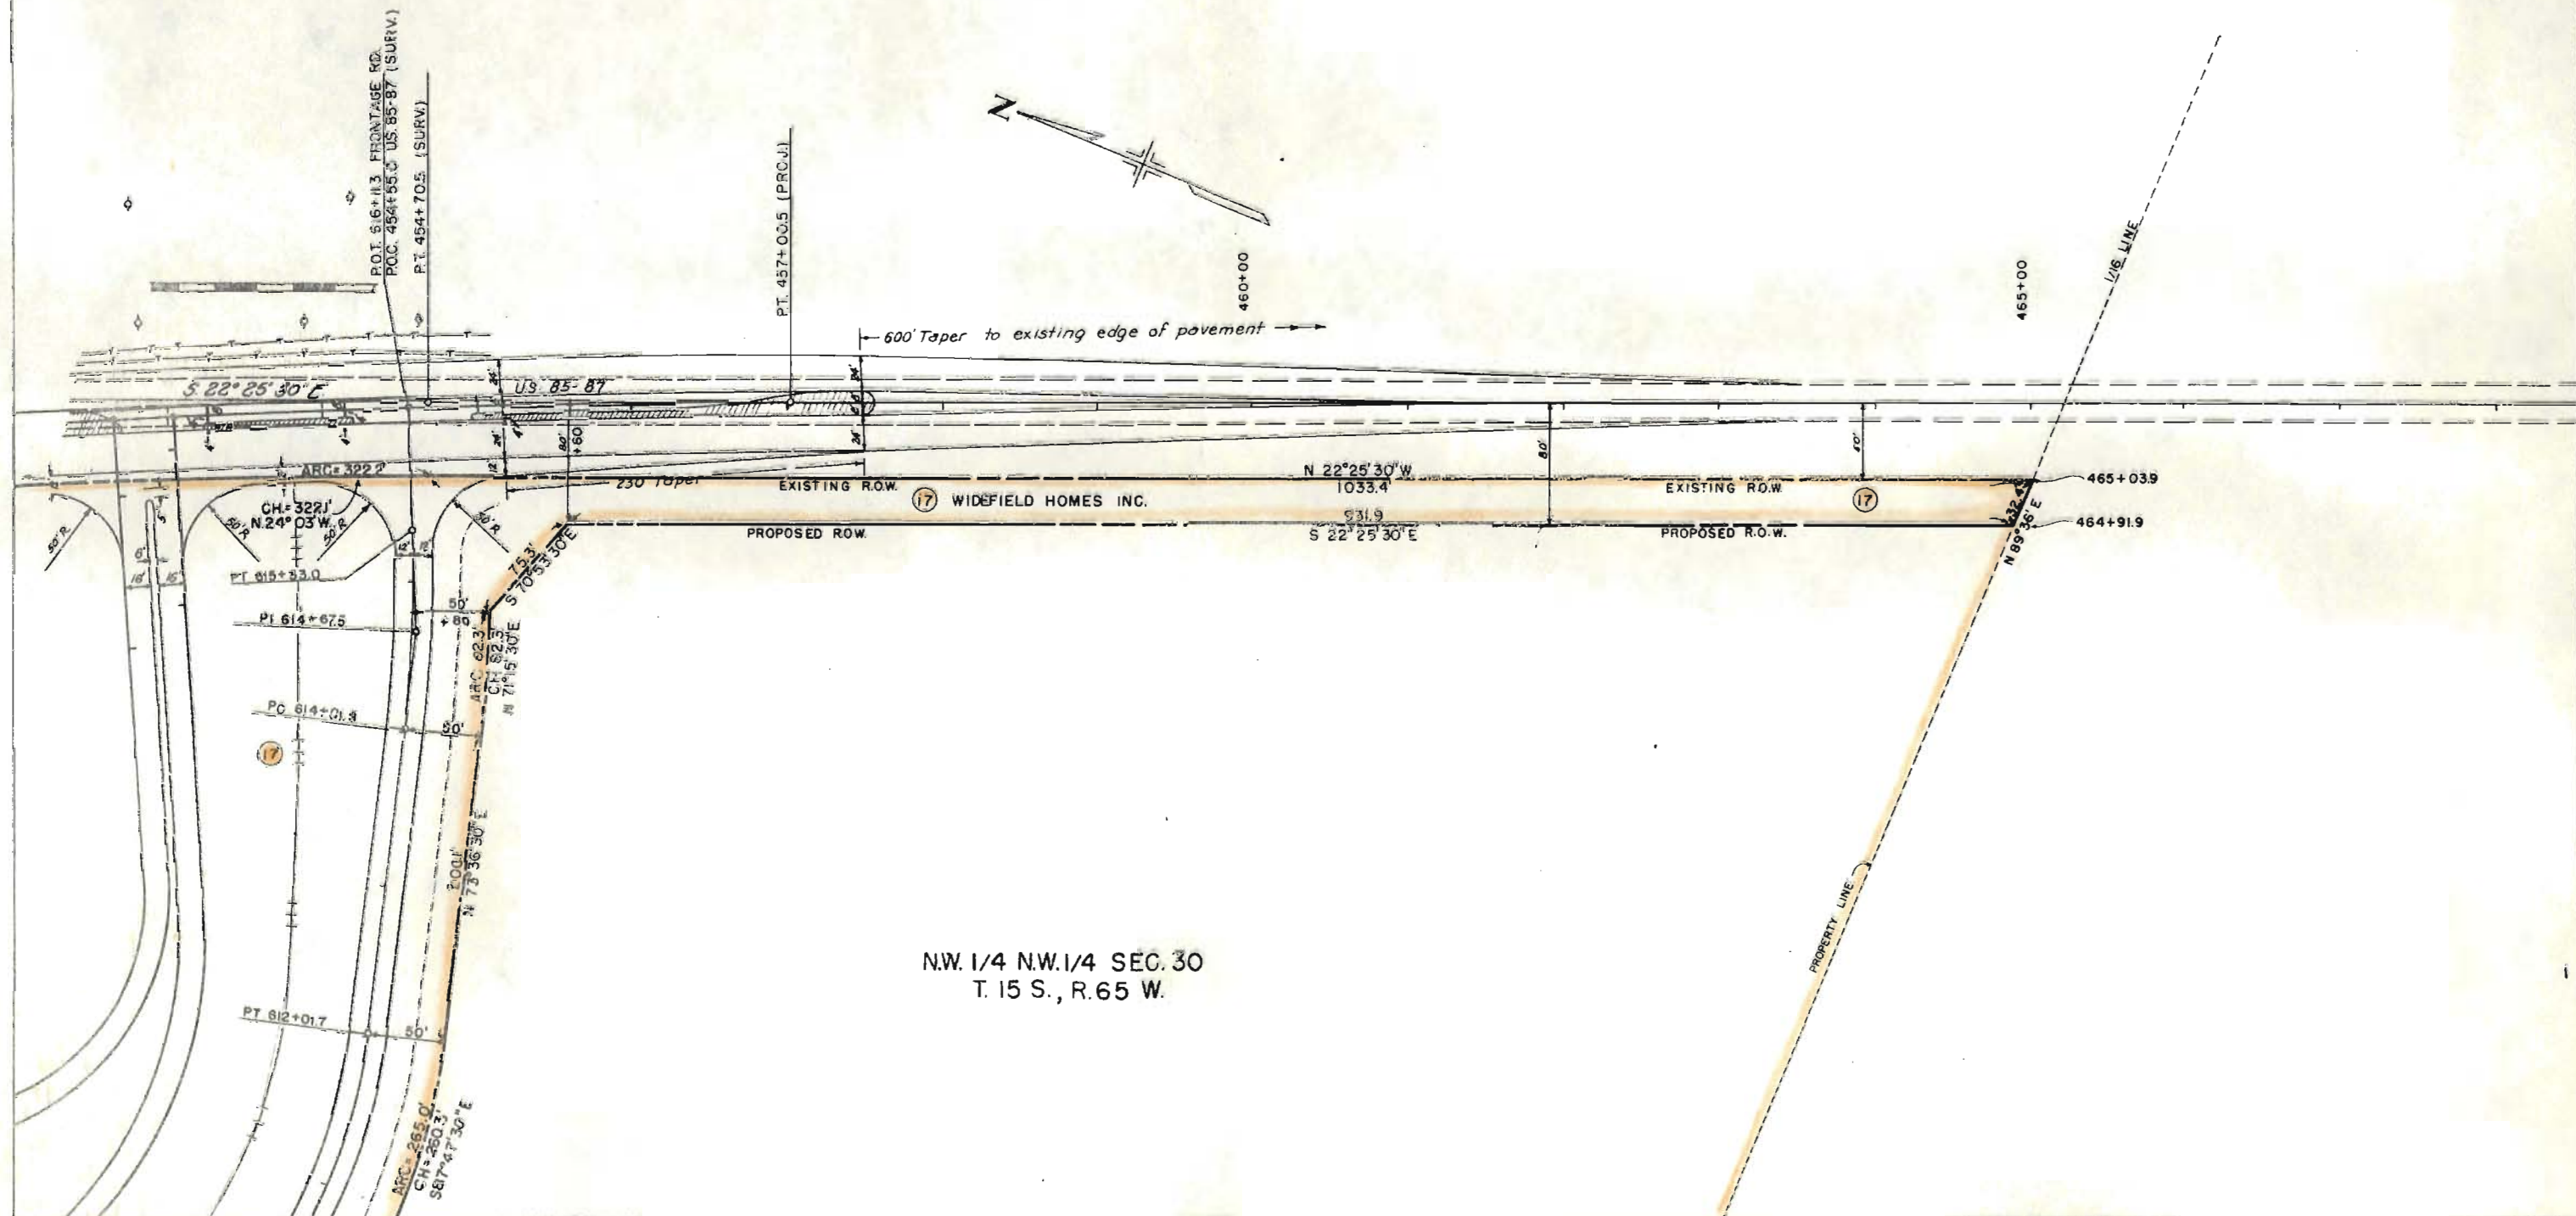

FEDERAL ROAD REGION NO.	DIVISION	PROJ. NO.	SHEET NO.	TOTAL SHEETS
VIII	COLORADO	S 0016 (34)	8	10

REVISIONS		
4-23-74	Add ER 20, ER 19	GM
9-6-74	Add Note ER 19, ER 20	EJM
9-13-74	Change END R.O.W. Sta.	EJM

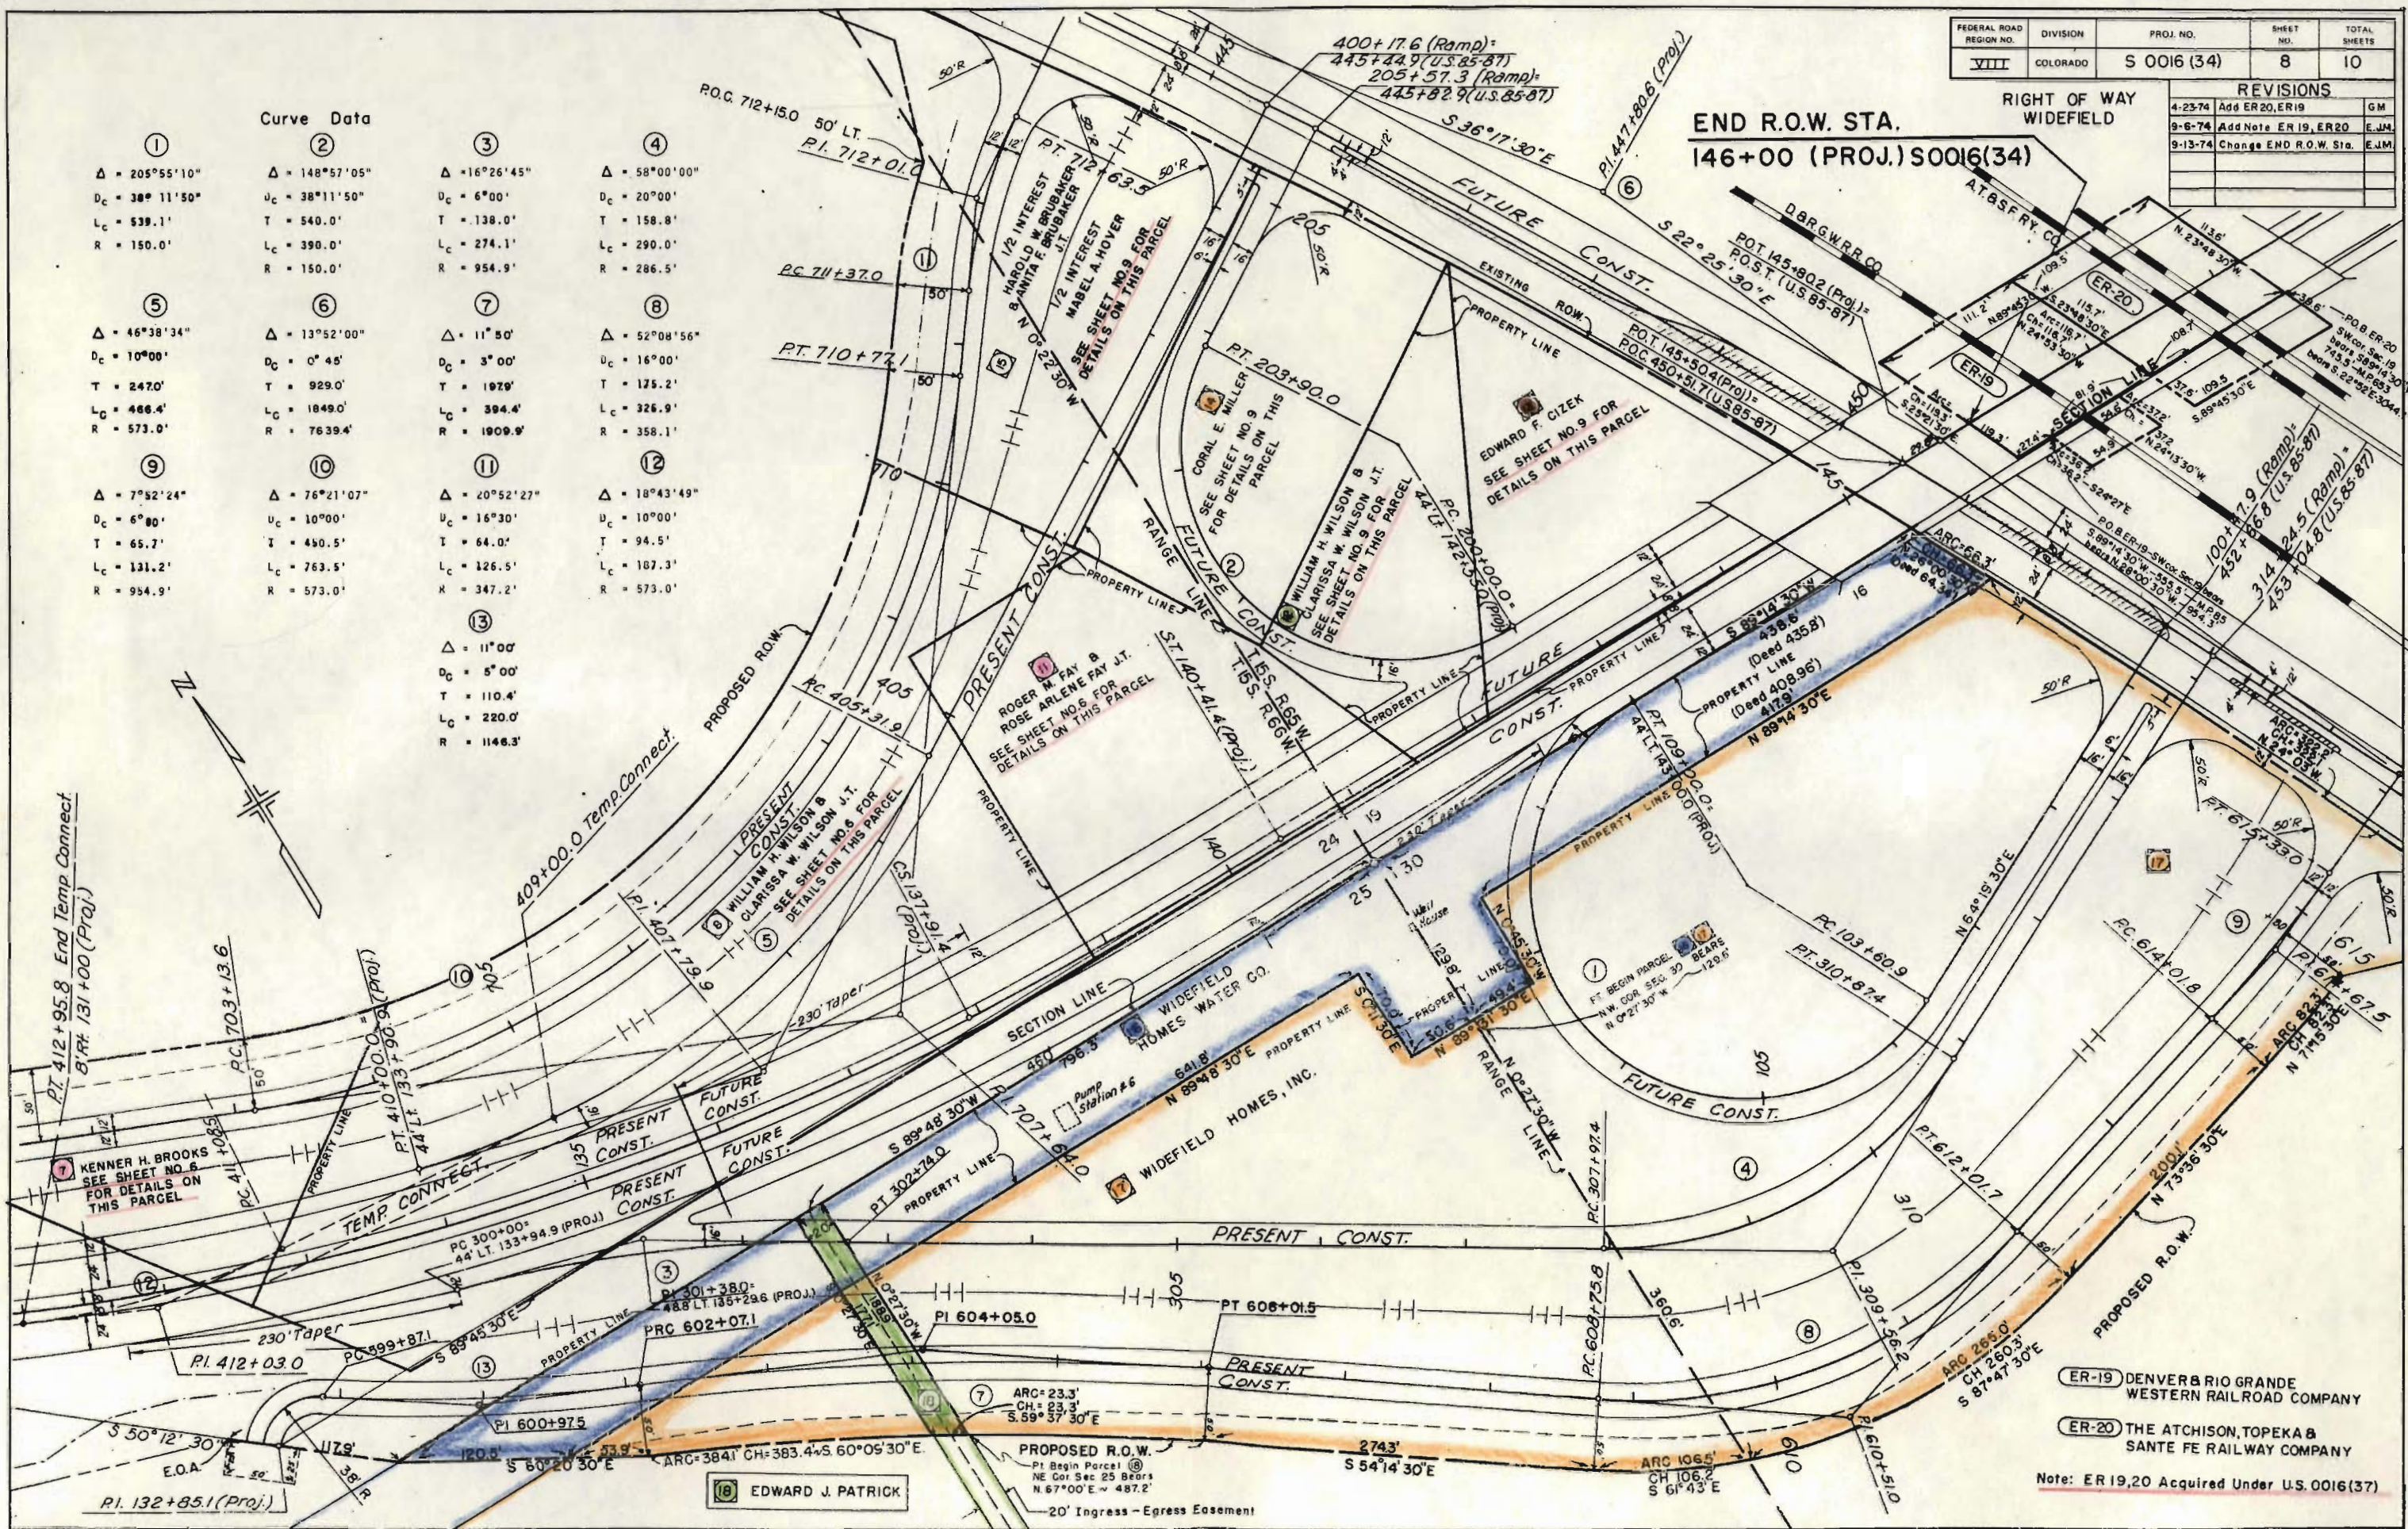

Curve Data

①	②	③	④
$\Delta = 205^{\circ}55'10''$	$\Delta = 148^{\circ}57'05''$	$\Delta = 16^{\circ}26'45''$	$\Delta = 58^{\circ}00'00''$
$D_c = 38^{\circ}11'50''$	$D_c = 38^{\circ}11'50''$	$D_c = 6^{\circ}00'$	$D_c = 20^{\circ}00'$
$L_c = 539.1'$	$L_c = 390.0'$	$L_c = 274.1'$	$L_c = 290.0'$
$R = 150.0'$	$R = 150.0'$	$R = 954.9'$	$R = 286.5'$

⑤	⑥	⑦	⑧
$\Delta = 46^{\circ}38'34''$	$\Delta = 13^{\circ}52'00''$	$\Delta = 11^{\circ}50'$	$\Delta = 52^{\circ}08'56''$
$D_c = 10^{\circ}00'$	$D_c = 0^{\circ}45'$	$D_c = 3^{\circ}00'$	$D_c = 16^{\circ}00'$
$T = 247.0'$	$T = 929.0'$	$T = 1979'$	$T = 175.2'$
$L_c = 486.4'$	$L_c = 1849.0'$	$L_c = 394.4'$	$L_c = 326.9'$
$R = 573.0'$	$R = 7639.4'$	$R = 1909.9'$	$R = 358.1'$

⑨	⑩	⑪	⑫
$\Delta = 7^{\circ}52'24''$	$\Delta = 76^{\circ}21'07''$	$\Delta = 20^{\circ}52'27''$	$\Delta = 18^{\circ}43'49''$
$D_c = 6^{\circ}00'$	$D_c = 10^{\circ}00'$	$D_c = 16^{\circ}30'$	$D_c = 10^{\circ}00'$
$T = 65.7'$	$T = 450.5'$	$T = 64.0'$	$T = 94.5'$
$L_c = 131.2'$	$L_c = 763.5'$	$L_c = 126.5'$	$L_c = 187.3'$
$R = 954.9'$	$R = 573.0'$	$R = 347.2'$	$R = 573.0'$


⑬
$\Delta = 11^{\circ}00'$
$D_c = 5^{\circ}00'$
$T = 110.4'$
$L_c = 220.0'$
$R = 1146.3'$

ER-19 DENVER & RIO GRANDE
WESTERN RAILROAD COMPANY
ER-20 THE ATCHISON, TOPEKA &
SANTE FE RAILWAY COMPANY
Note: ER 19, 20 Acquired Under U.S. 0016(37)

FEDERAL ROAD REGION NO.	DIVISION	PROJ. NO.	SHEET NO.	TOTAL SHEETS
VIII	COLORADO	S 0016 (34)	9	10


REVISIONS		
4-23-74	Add Par. ER-19, ER-20	G.M.
9-8-74	Add Remark ER 19, 20	E.J.M.
9-13-74	Change END R.O.W. Sta.	E.J.M.

RIGHT OF WAY
WIDEFIELD

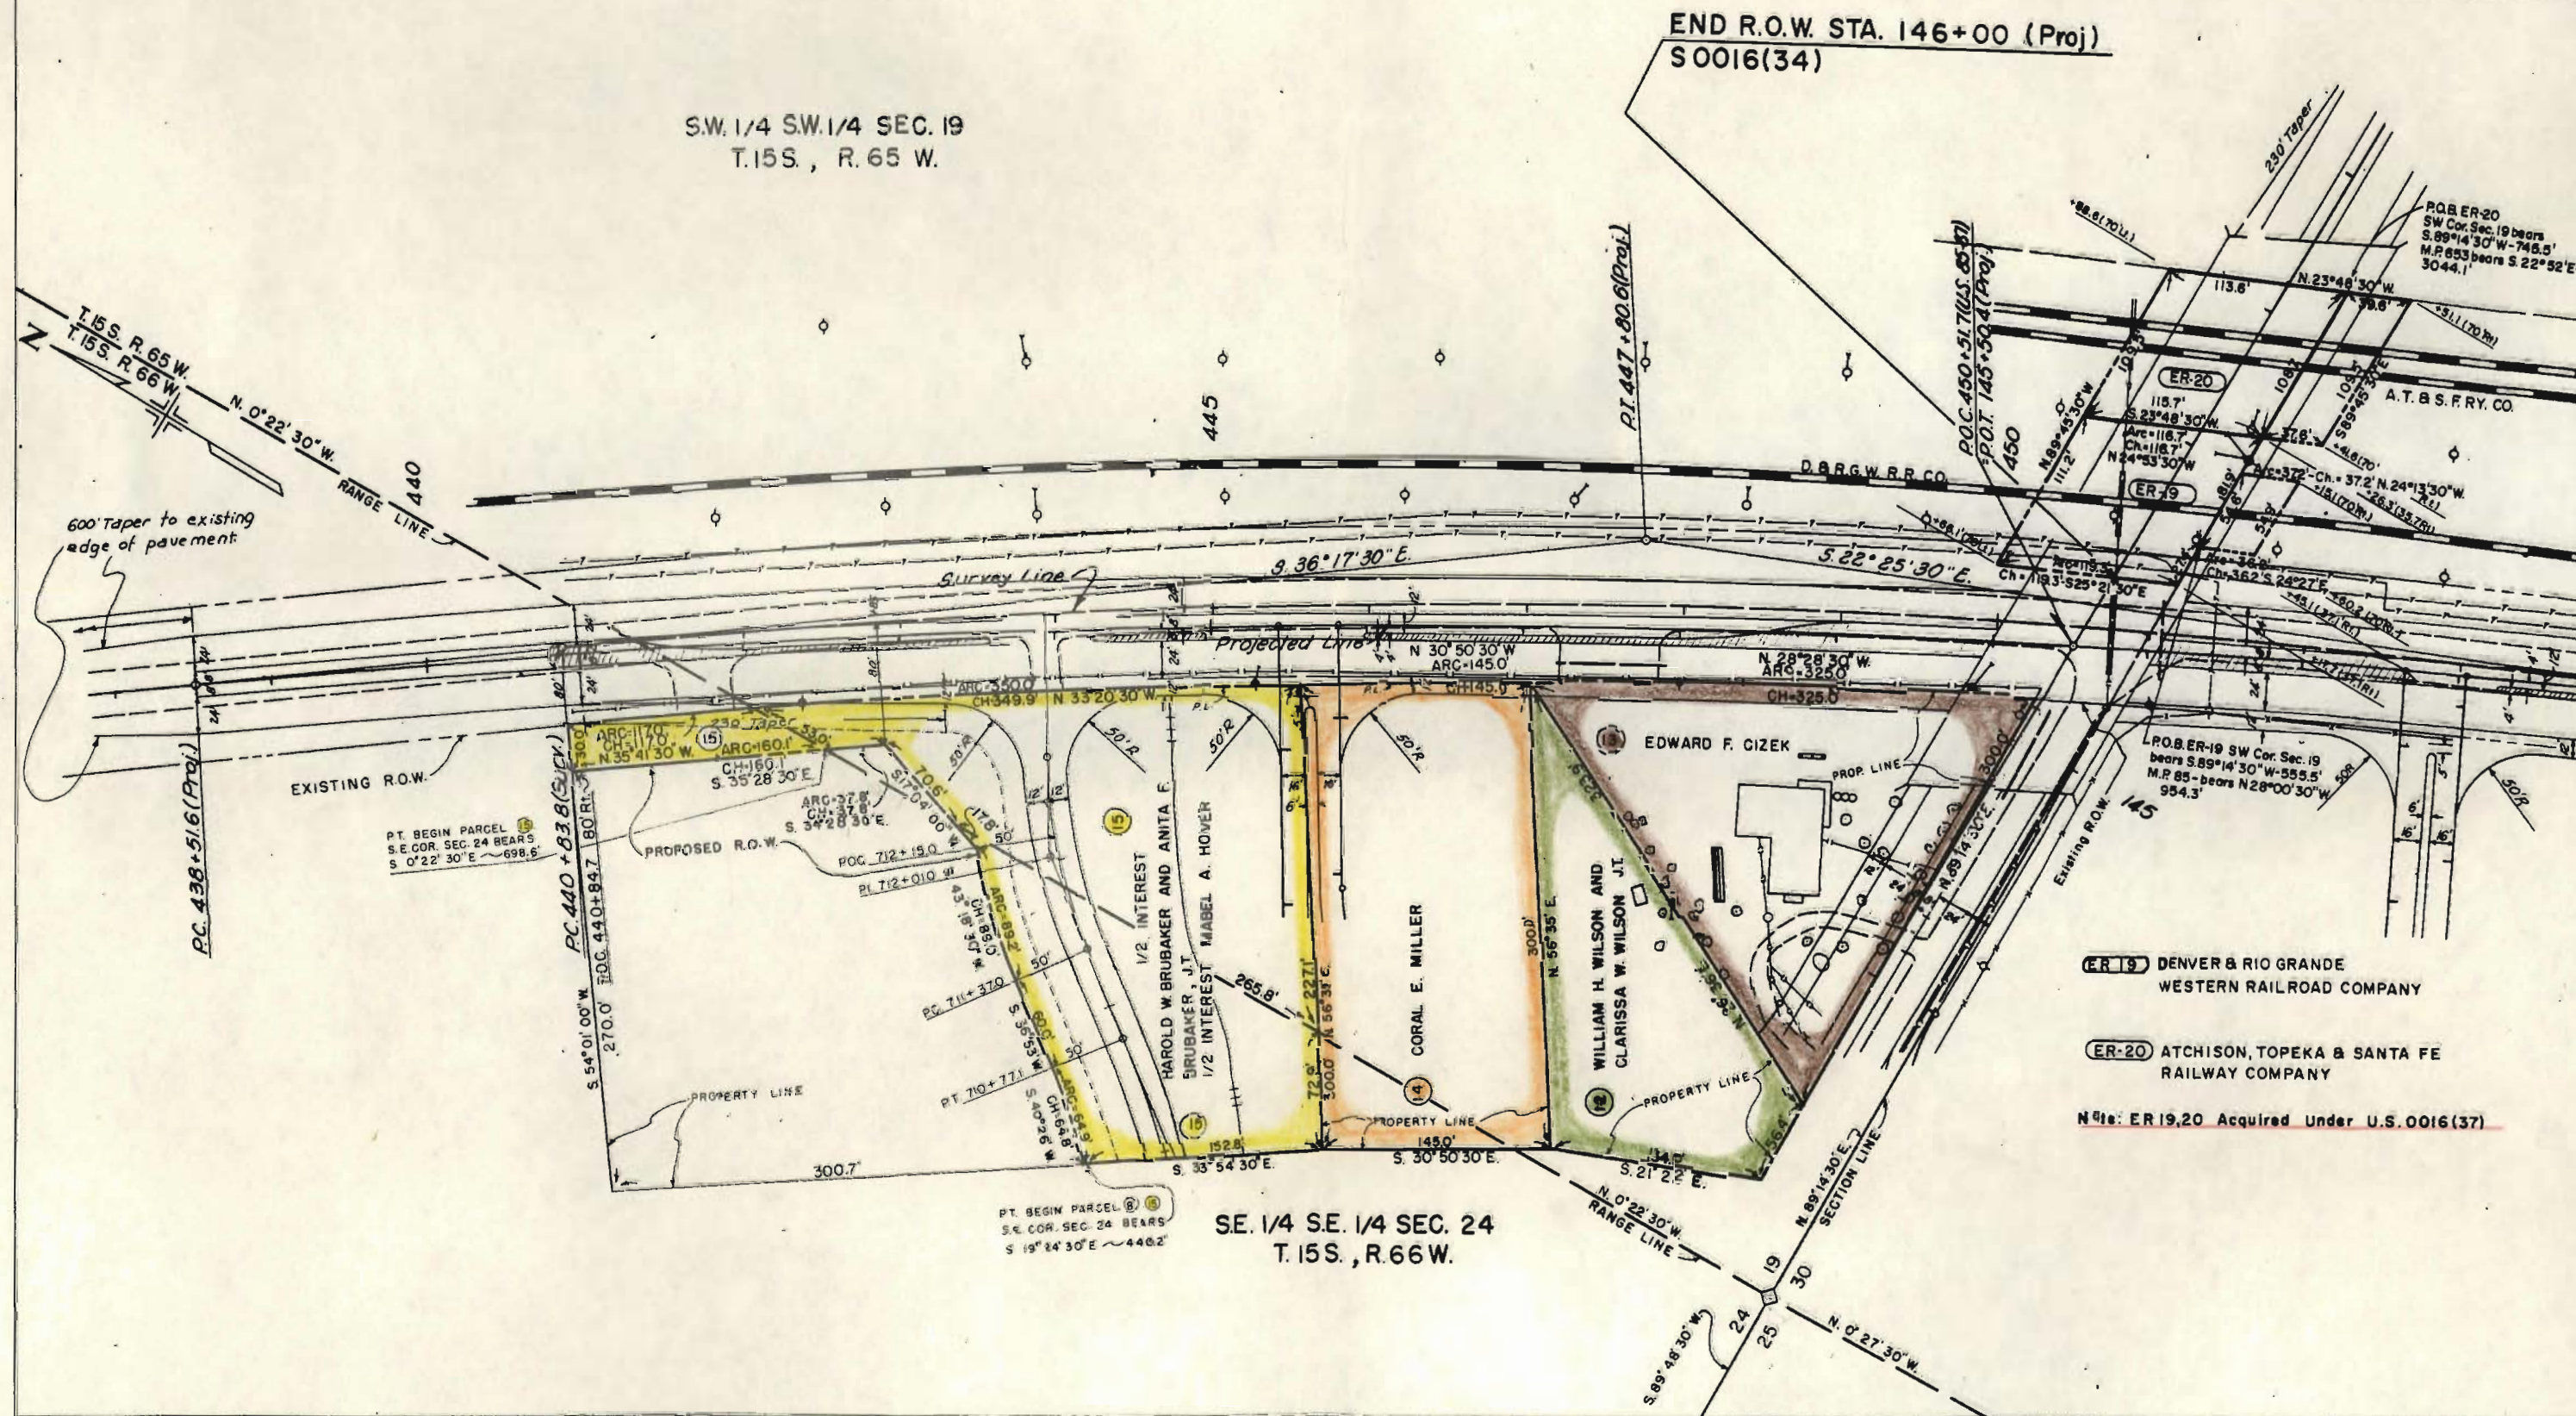

FEDERAL ROAD REGION NO.	DIVISION	PROJECT NUMBER	SHEET NO.	TOTAL SHEETS
VIII	COLORADO	S 0016 (34)	9A	10

REVISED	
4-23-74	NEW SHEET
2-5-74	ADD REMARK ER 19, 20

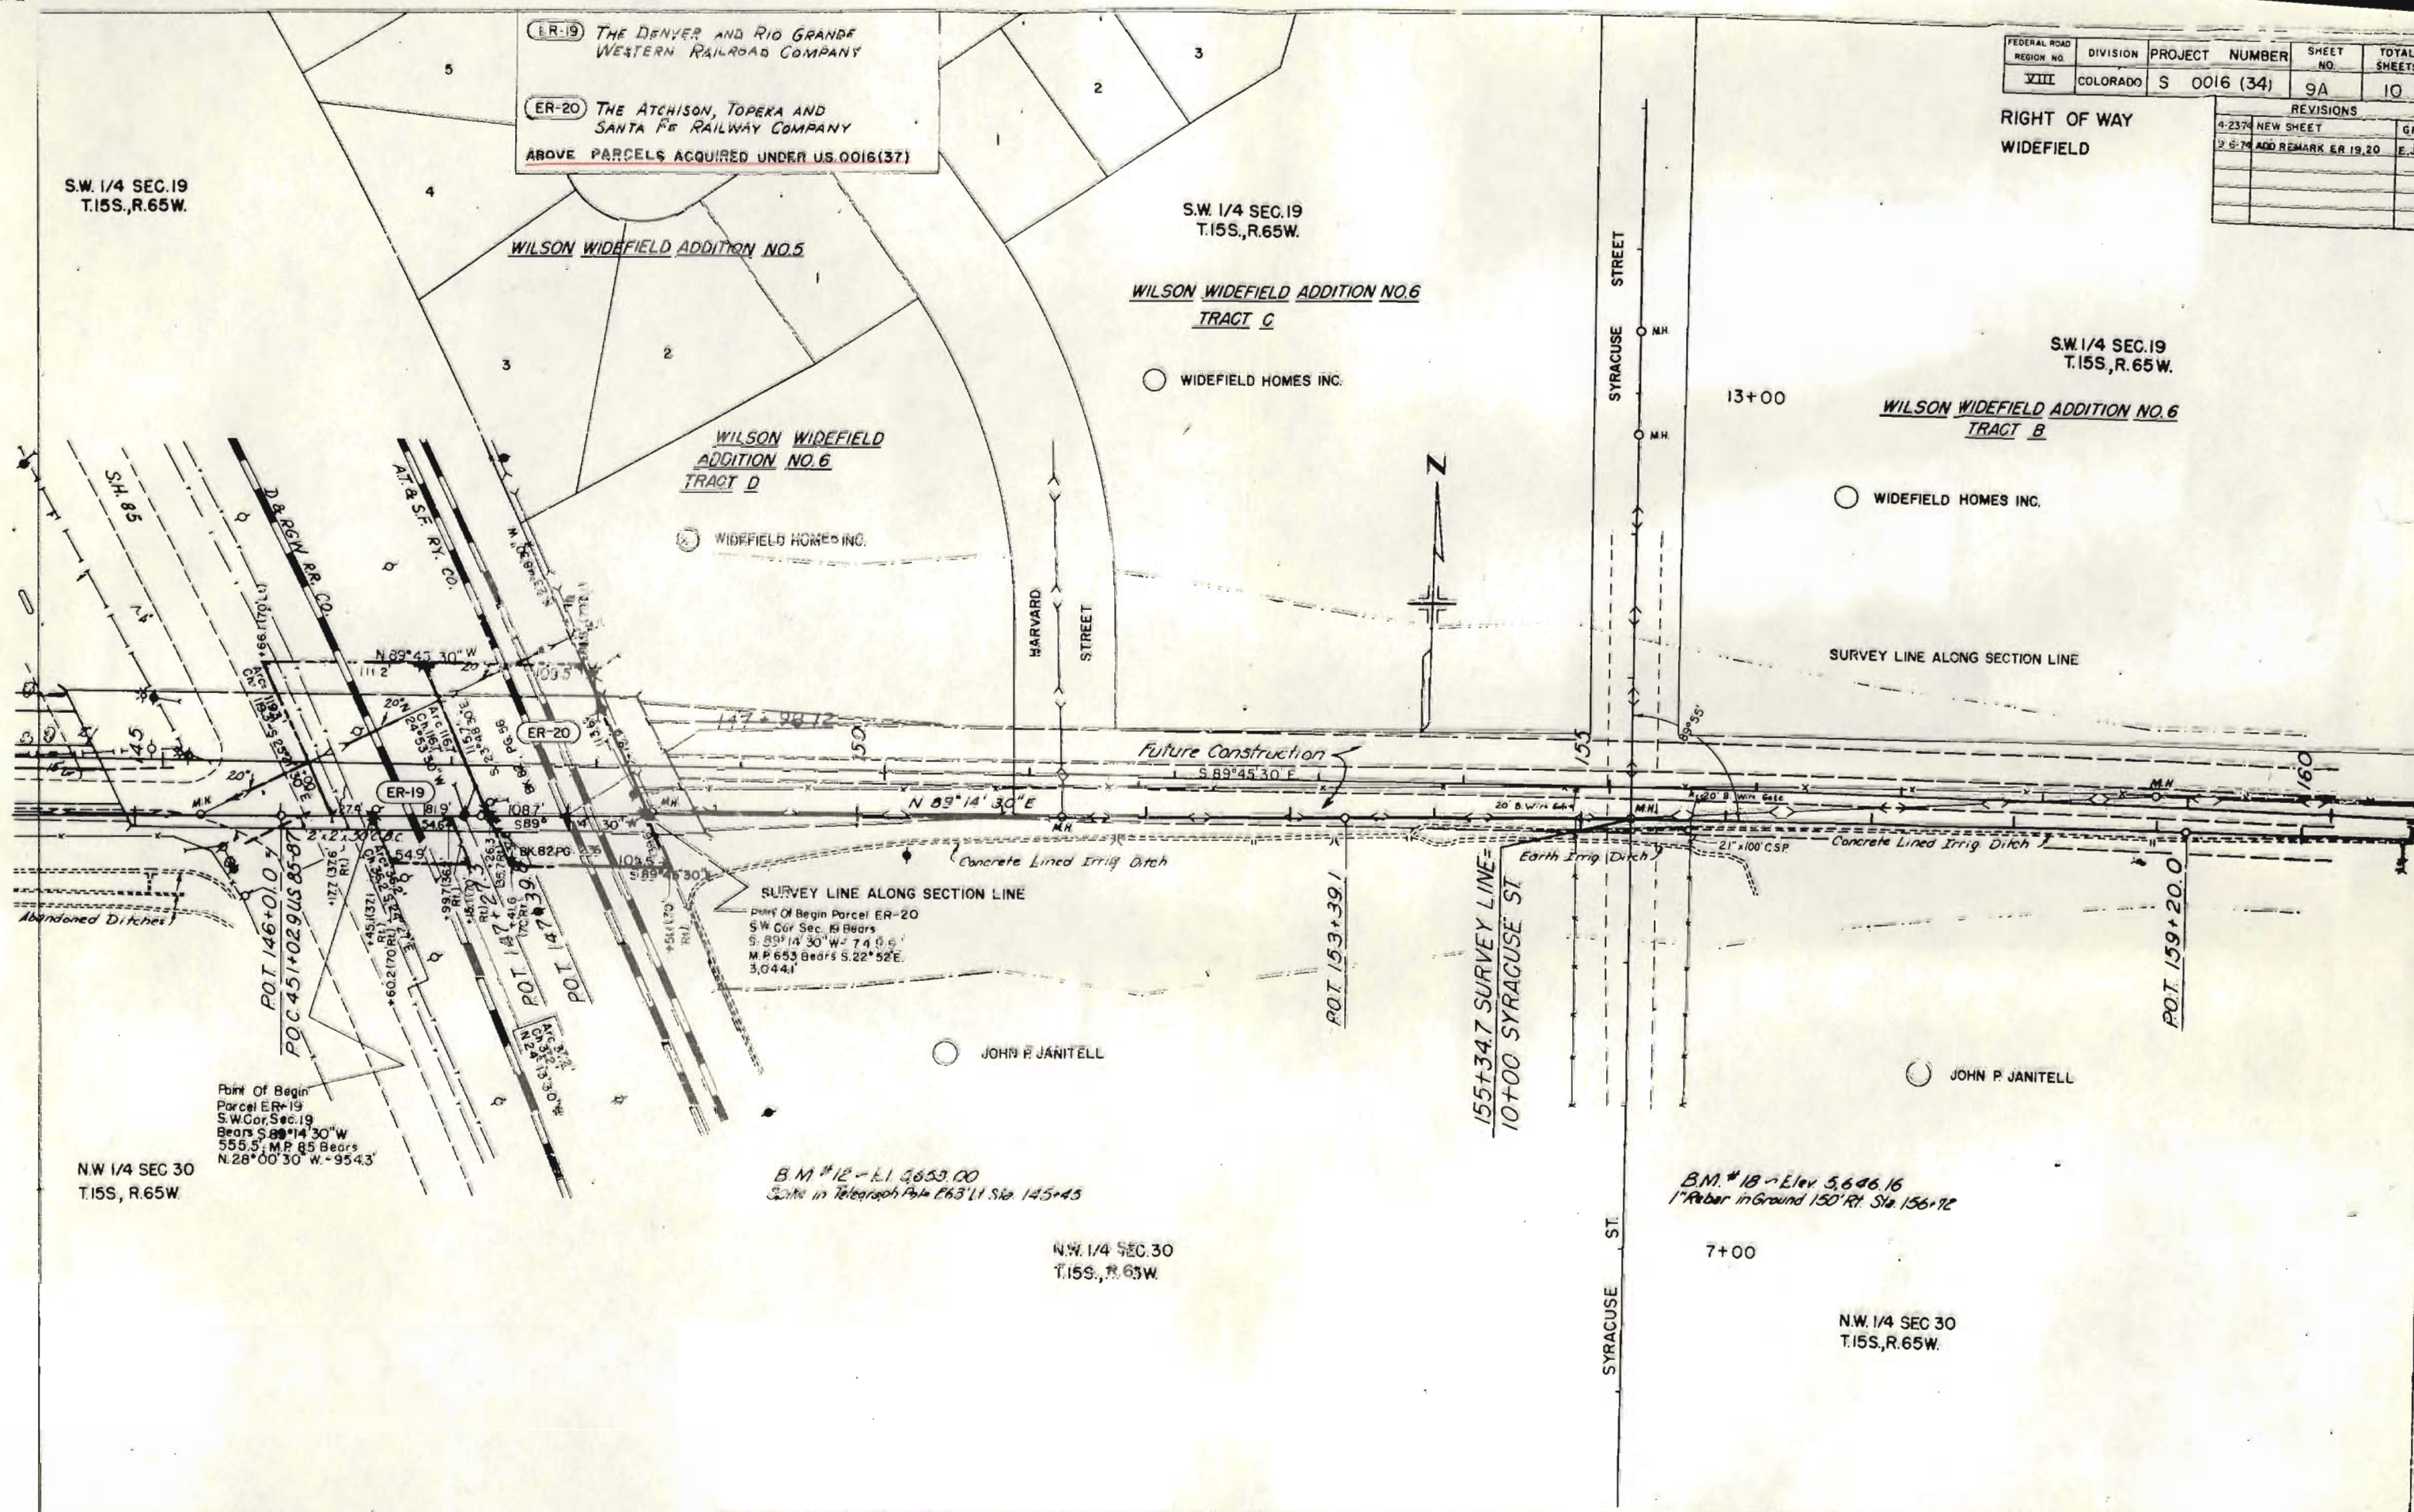


FEDERAL ROAD REGION NO.	DISTRICT	PROJ NO	SHEET NO	TOTAL SHEETS
VIII	COLORADO	S 0016(34)	10	10

REVISIONS		
6-28-73	Delete 4, PE-4, B PE-4A Rev	KC
4-23-74	Add ER 19, ER 20	GM
9-6-74	Add Remarks for ER 19, 20	EJM
9-13-74	Change ENL POW Stc.	EJM

WIDEFIELD
RIGHT OF WAY
OWNERSHIP MAP
PLAT

SHOWING CLAIMANTS WITH
REGARD TO RIGHT OF WAY
FOR PROJECT S0016(34)
ORIGINAL SCALE 1" = 400'

LEGEND
P.L. = PROPERTY LINE

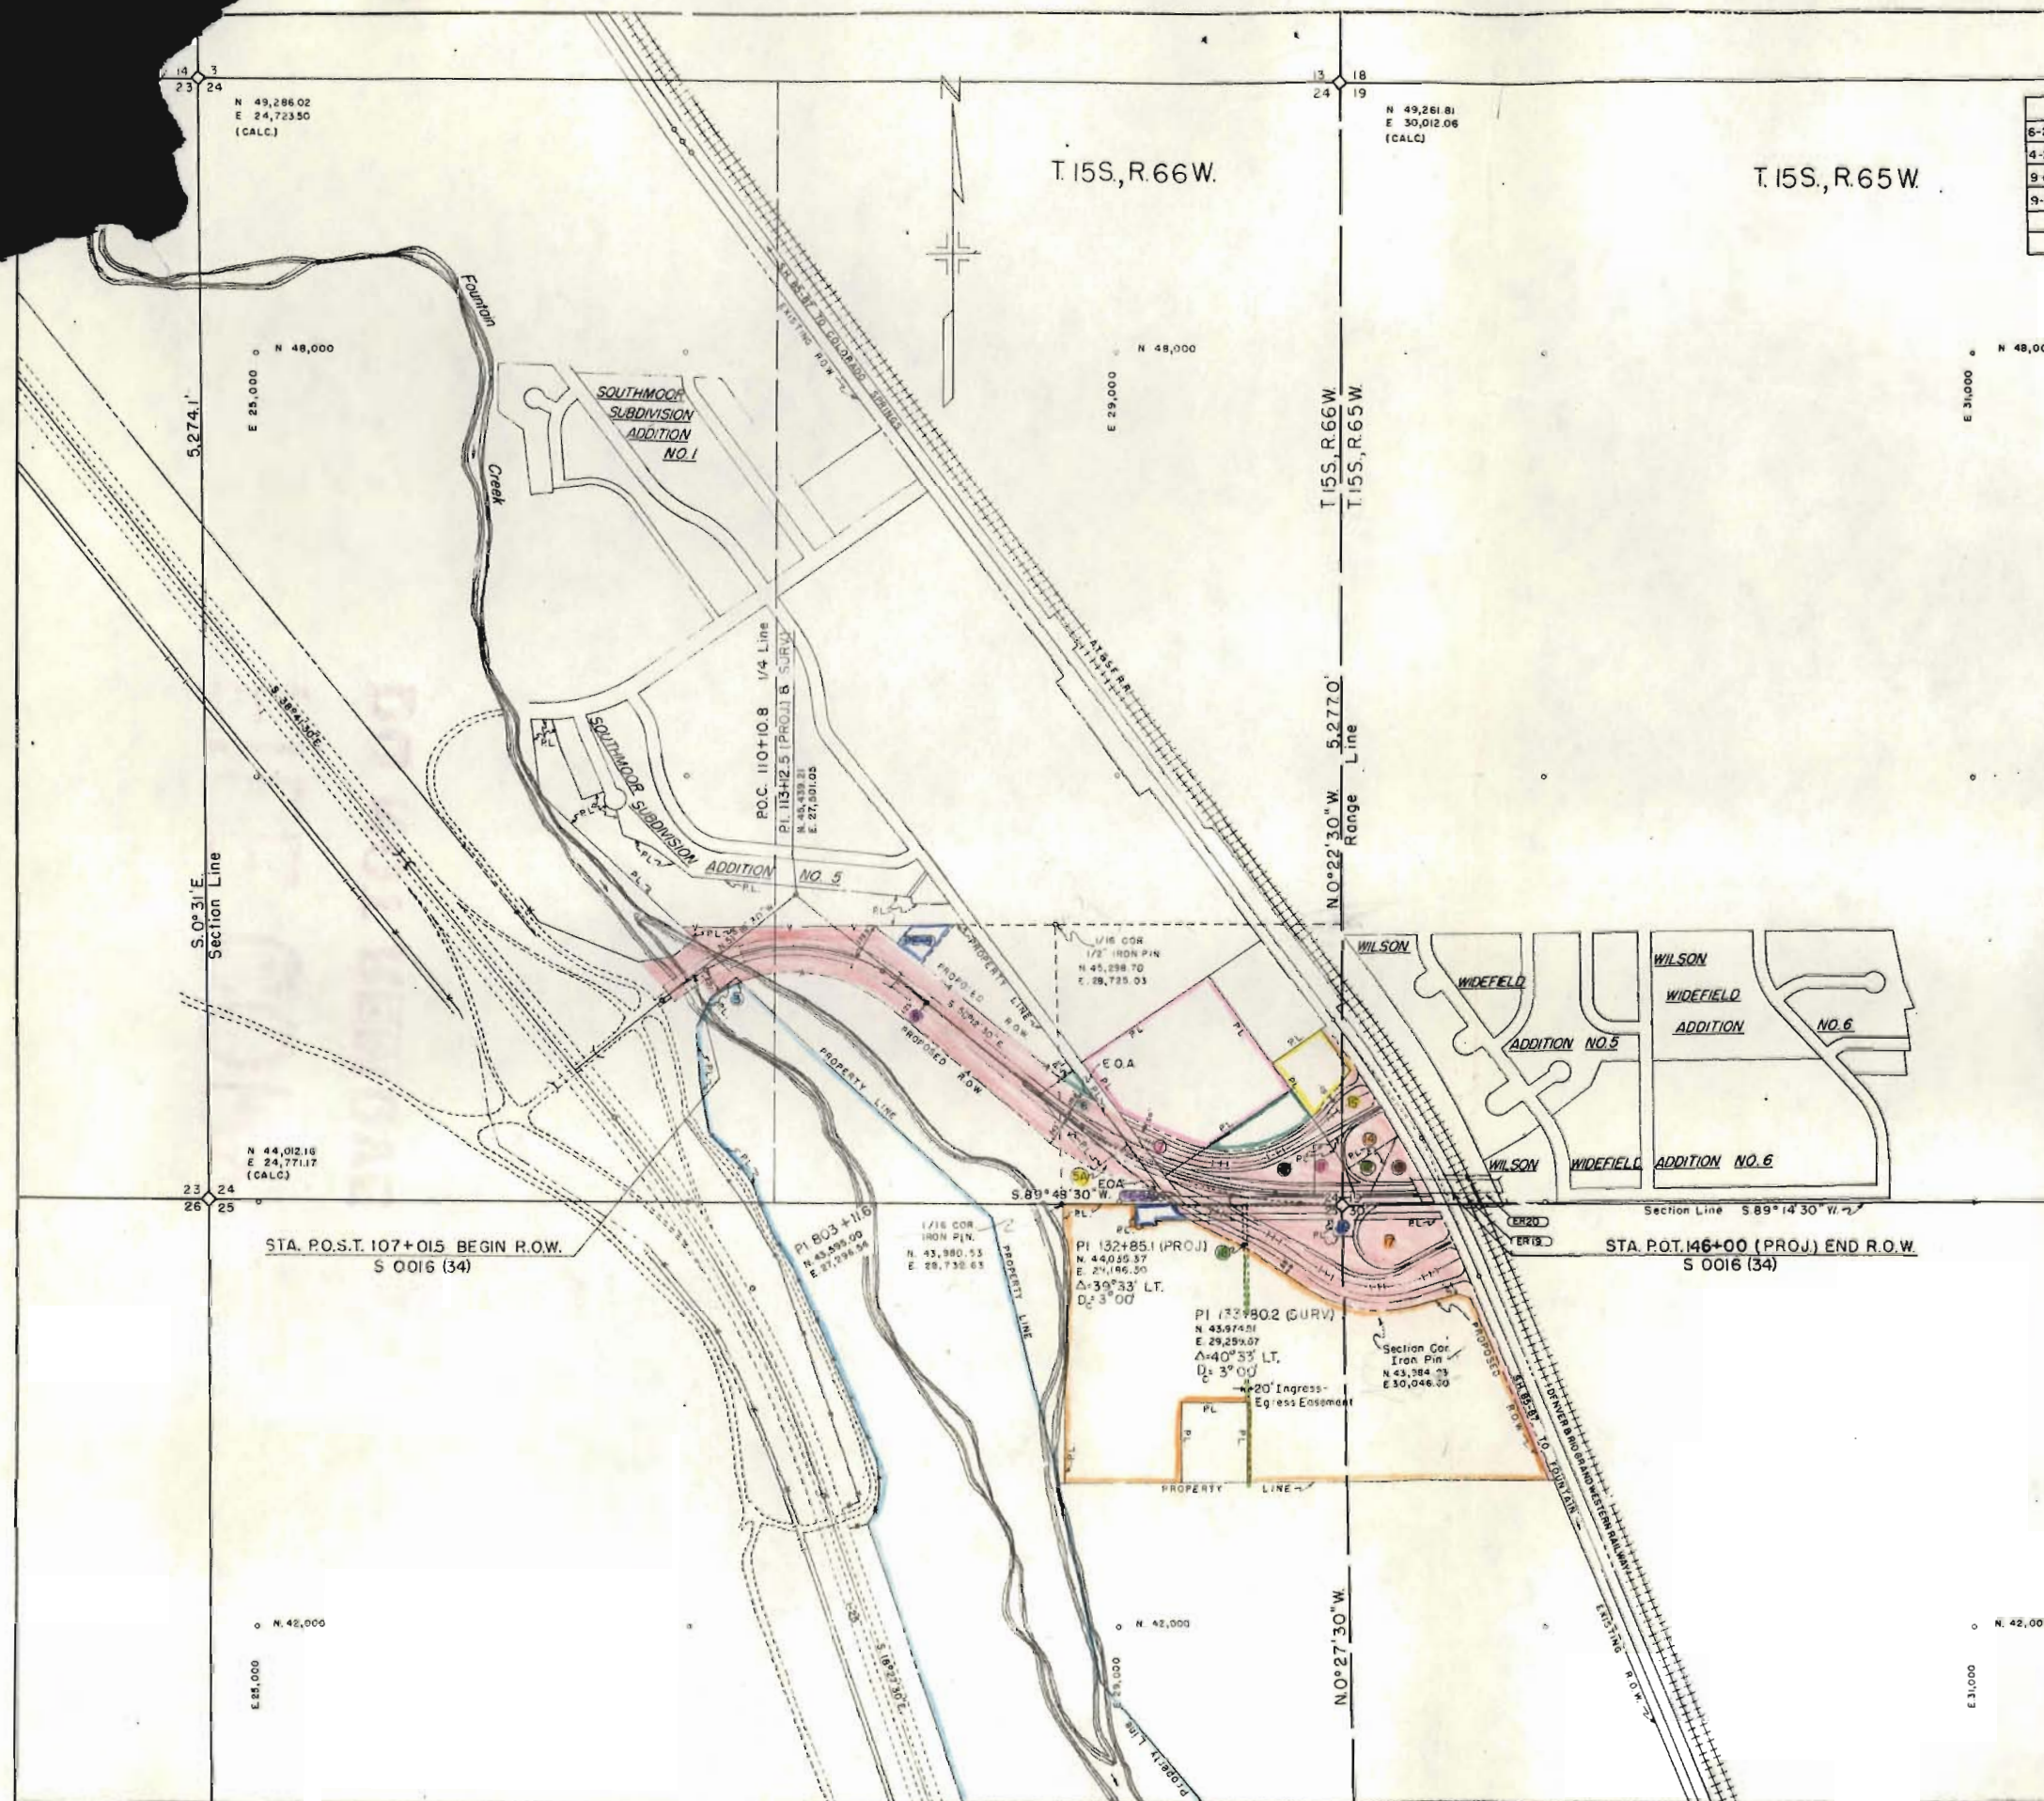

PAR NO.	NAME
3	FLS. CORPORATION
4	DELETED
PE-4	rev.
5	NORMAN W. ENFIELD
5A	TE-5A
6	LETA W. ENFIELD (Deceased)
7	KENNER H. BROOKS (Estate of)
8	WILLIAM H. WILSON AND
9	CLARISSA W. WILSON JT.
10	ROGER M. FAY AND
11	ROSE ARLENE FAY JT.
12	EDWARD F. CIZEK
13	CORAL E. MILLER
14	1/2 INTEREST HAROLD W. BRUBAKER AND
15	ANITA F. BRUBAKER JT.
16	1/2 INTEREST MABEL H. HOVER
17	WIDEFIELD HOMES WATER CO.
18	WIDEFIELD HOMES INC.
19	EDWARD J. PATRICK
ER19	DENVER & RIO GRANDE WESTERN RAILROAD CO. Acquired Under U.S. 0016 (37)
ER20	ATCHISON, TOPEKA & SANTA FE RAILWAY CO. " "

RIGHT OF WAY WIDEFIELD

PARCEL NO.	OWNER	ADDRESS	LOCATION	AREA IN ACRES			PURCHASE DATA					REMARKS
				PARCEL	TO BE ACQUIRED	REMAINDER	LAND	IMPROV'M'TS	DAMAGE	MISC.	TOTAL	
			6th P.M.			LT. — RT.						
11	ROGER M. FAY & ROSE ARLENE FAY, J.T.		SE 1/4 SE 1/4 Sec 24, T.15S., R.66W. SW 1/4 SW 1/4 Sec. 19, T.15S., R.65W.	1.18	1.18	0 0						
			T.15S., R.65W.,									
12	WILLIAM H. WILSON & CLARISSA W. WILSON, J.T.		SW 1/4 SW 1/4 Sec. 19	0.64	0.64	0 0						
13	EDWARD F. CIZEK		SW 1/4 SW 1/4 Sec. 19	1.00	1.00	0 0						
14	CORAL E. MILLER		SE 1/4 SE 1/4 Sec. 24, T.15S., R.66W. SW 1/4 SW 1/4 Sec. 19	1.00	1.00	0 0						
15	HAROLD W. BRUBAKER & ANITA F. BRUBAKER, J.T. (1/2 INT.) & MABEL A. HOVER (1/2 INT.)		SE 1/4 SE 1/4 Sec. 24, T.15S., R.66W. SW 1/4 SW 1/4 Sec. 19	1.56	1.56	1.64± 0						
16	WIDEFIELD HOMES WATER CO.		NE 1/4 NE 1/4 Sec. 25, T.15S., R.66W. NW 1/4 NW 1/4 Sec. 30	1.81	1.81	0 0.40±						
17	WIDEFIELD HOMES, INC.		NE 1/4 NE 1/4 Sec. 25, T.15S., R.66W. NW 1/4 NW 1/4 Sec. 30	9.15	9.15	0 48.8±						
18	EDWARD J. PATRICK		NE 1/4 NE 1/4 Sec. 25 T.15S., R.65W.	0.08	0.08							
ER-19	DENVER & RIO GRANDE WESTERN RAILROAD CO.		SW 1/4 SW 1/4 Sec. 19 & NW 1/4 Sec. 30	13,636 Sq. Ft.	13,636 Sq. Ft.							ACQUIRED UNDER U.S. 0016(37)
ER-20	THE ATCHISON, TOPEKA & SANTA FE RAILWAY CO.		SW 1/4 SW 1/4 Sec. 19 & NW 1/4 Sec. 30	15,331 Sq. Ft.	15,331 Sq. Ft.							ACQUIRED UNDER U.S. 0016(37)

02-00-00 (8)
October, 1972

THE STATE DEPARTMENT OF HIGHWAYS
DIVISION OF HIGHWAYS - STATE OF COLORADO
DISTRICT II

Pueblo, Colorado January 26, 1977

TO: W. J. CAPRON
FROM: H. W. HARRIS
SUBJECT: CLOSING FEDERAL-AID PROJECTS

The following listed Federal-Aid Projects can be closed. The balance on each project is shown as plus or minus. These figures are from the November 1976 Project Status and Budget Modification.

DA 2047

F 050-3 (5)	73305	Pueblo - West	- \$ 43,887
I 25-2 (110)	73112	Douglas County South	- 6,093
S 0009 (9)	75213	North of Guffey	+ 40,697
<u>S 0016 (34)</u>	70120	Widefield	+ 5,720

H. W. Harris
H. W. HARRIS
District Engineer

HWH:RQB:rt
cc: T.M. Cox
G. G. Berthod
F. L. Sollee
J. L. Pim
G. T. Haigh
Dale Andrew ✓



		PARCEL	ACQUIRED	RESIDUAL	LEND
		T. 15S, R. 66W. SECTION 24			
3	F. L. S. Corporation	SE 1/4 SW 1/4	0.09	0.09	0.09 ± Lt. 68.94 ± Rt.
4	The Cer-Don Company	NW 1/4 SE 1/4 & NE 1/4 SW 1/4	0.46	0.46	10.87 ± Lt. 0.09 ± Rt.
PE-4	The Cer-Don Company	NE 1/4 SW 1/4	0.09	0.09	
PE-4A	The Cer-Don Company	SW 1/4 SE 1/4	0.41	0.41	
5	Norman W. Enfield	SE 1/4 SW 1/4 & S 1/2 SE 1/4	10.95	10.95	2.25 ± Lt. 20.95 ± Rt.
5A	Norman W. Enfield	SE 1/4 SE 1/4	0.69	0.69	See Parcel No. 5
PE-5	Norman W. Enfield	SW 1/4 SE 1/4	0.65	0.65	
6	Leta W. Enfield	S 1/2 SE 1/4	1.83	1.83	0.17 ± Lt. 0.09 ± Rt.
7	Kenner H. Brooks	SE 1/4 SE 1/4	0.91	0.91	9.81 ± Lt. 0.09 ± Rt.
8	William H. Wilson and Clarrissa W. Wilson, J. T.	SE 1/4 SE 1/4	3.32	3.32	1.39 ± Lt. 0.09 ± Rt.
11	Roger M. Fay and Rose Arlene Fay, J. T.	SE 1/4 SE 1/4 Sec. 24 T. 15S, R. 66W. & SW 1/4 SW 1/4 Sec. 19 T. 15S, R. 65W.	1.18	1.18	0.09 ± Lt. 0.09 ± Rt.
12	William H. Wilson and Clarrissa W. Wilson, J. T.	SW 1/4 SW 1/4 Sec. 19 T. 15S, R. 65W.	0.64	0.64	0.09 ± Lt. 0.09 ± Rt.
13	Edward F. Cizek	"	1.00	1.00	0.09 ± Lt. 0.09 ± Rt.

14 Coral E. Miller

SE $\frac{1}{4}$ SE $\frac{1}{4}$ Sec. 24
T. 15 S., R. 66 W.
& SW $\frac{1}{4}$ SW $\frac{1}{4}$ Sec. 19
T. 15 S., R. 65 W.

1.00

1.00

0 Lt.
0 Rt.

15 $\frac{1}{2}$ Interest Harold W. Brubaker
and Anita F. Brubaker, J.T.
 $\frac{1}{2}$ Interest Mabel A. Hover

"

1.56

1.56

1.64 $\pm$ Lt.
0 Rt.

16 Widefield Homes Water Co.

NE $\frac{1}{4}$ NE $\frac{1}{4}$ Sec. 25
T. 15 S., R. 66 W.
& NW $\frac{1}{4}$ NW $\frac{1}{4}$ Sec. 30
T. 15 S., R. 65 W.

1.81

1.81

0 Lt.
0.40 $\pm$ Rt.

17 Widefield Homes, Inc.

"

9.15

9.15

0 Lt.
48.80 $\pm$ Rt.