


CONVENTIONAL SIGNS

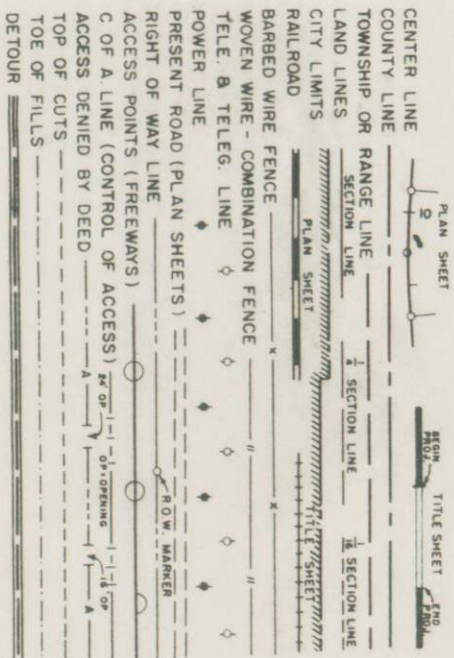

DEPARTMENT OF HIGHWAYS
STATE OF COLORADO

PLAN AND PROFILE OF PROPOSED
FEDERAL AID PROJECT NO. S 0018 (4)
STATE HIGHWAY NO. 1

LARIMER COUNTY

RIGHT OF WAY

INFORMATION OBTAINED FROM AVAILABLE COUNTY RECORDS

SCALES OF ORIGINAL DRAWINGS

ON PLAN, 1 IN. = 100 FT.
ON PROFILE, 1 IN. = 100 FT. HORIZONTAL
1 IN. = 10 FT. VERTICAL

GRADE LINE ON PROFILE IS SHOWN AS GRADE OF FINISHED ROAD

LENGTH OF PROJECT = 1.536 MILES (R.O.W.)

SHEET NO.		TITLE SHEET	
1		1	TABULATION OF PROPERTIES
2		2	ALIGNMENT PLAN AND PROFILE
3-6		3-6	OWNERSHIP MAP
7			



INDEX OF SHEETS

RIGHT OF WAY
WELLINGTON - WEST

FEDERAL ROAD REGION NO.	DIVISION	PROJECT NO.	SHEET NO.
9	COLORADO	S 0018 (4)	1

REVISIONS

NO.	DESCRIPTION

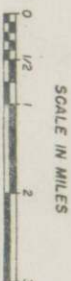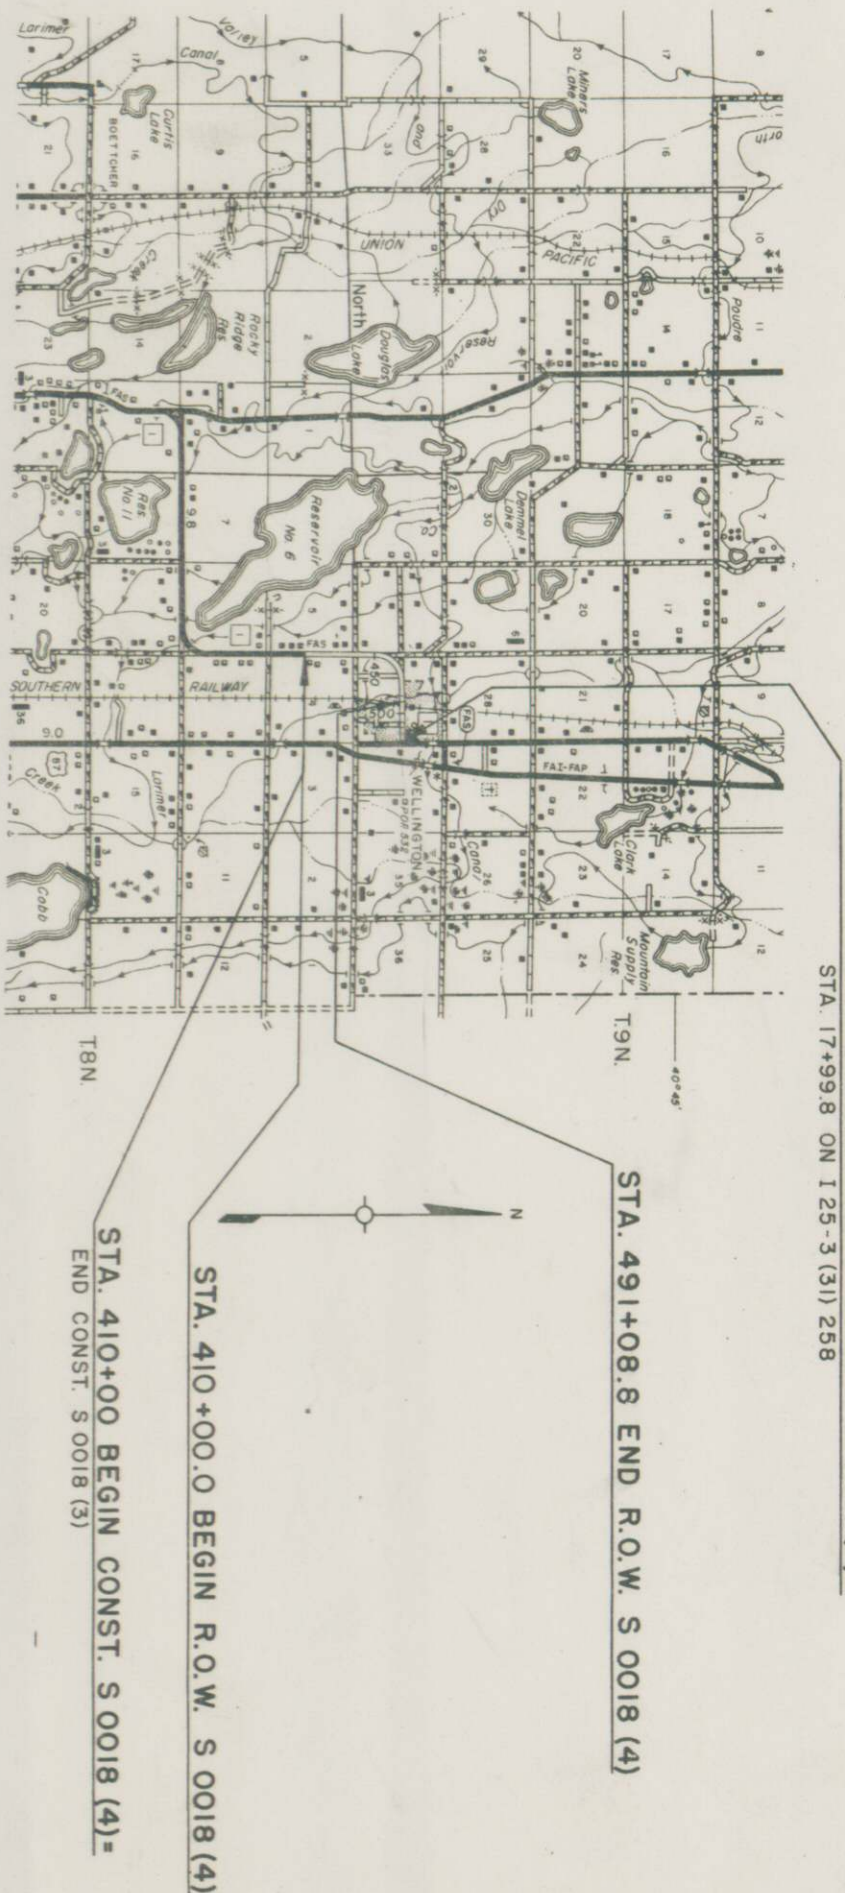

R.O.W. TABULATION OF PROPERTIES IN LARIMER

COUNTY S.H.No. 1 PROJ. S 0018 (4)

FEDERAL ROAD DIVISION NO.	DISTRICT	PROJECT NO.	SHEET NO.
0	CALIFORNIA	S 0018 (4)	2

[illegible]

SE 1/4 Sec. 5
T.8 N., R.68 W.

NE 1/4 Sec. 5
T.8 N., R.68 W.


R.O.W. 8
STA. 410+00 BEGIN CONST.
S 0018 (4) = END CONST. S 0018 (3)

SW 1/4 Sec. 4
T.8 N., R.68 W.


NW 1/4 Sec. 4
T.8 N., R.68 W.

TEST 41A TEST 41B TEST 41C
A-2-410 A-610 A-610
LL-240 LL-350 LL-350
PI-7.0 PI-18.0 PI-21.0
%200-80 %200-600 %200-580
CBR-350 CBR-42 CBR-58


TEST 46 Oil Met TEST 46A A-2-410 TEST 46B A-610
Sim. 41A
TEST 47 Oil Met TEST 47A A-2-410 TEST 47B A-610
Sim. 41A
TEST 48 Oil Met TEST 48A A-2-410 TEST 48B A-610
Sim. 41A
TEST 49 Oil Met TEST 49A A-2-410 TEST 49B A-610
Sim. 41A

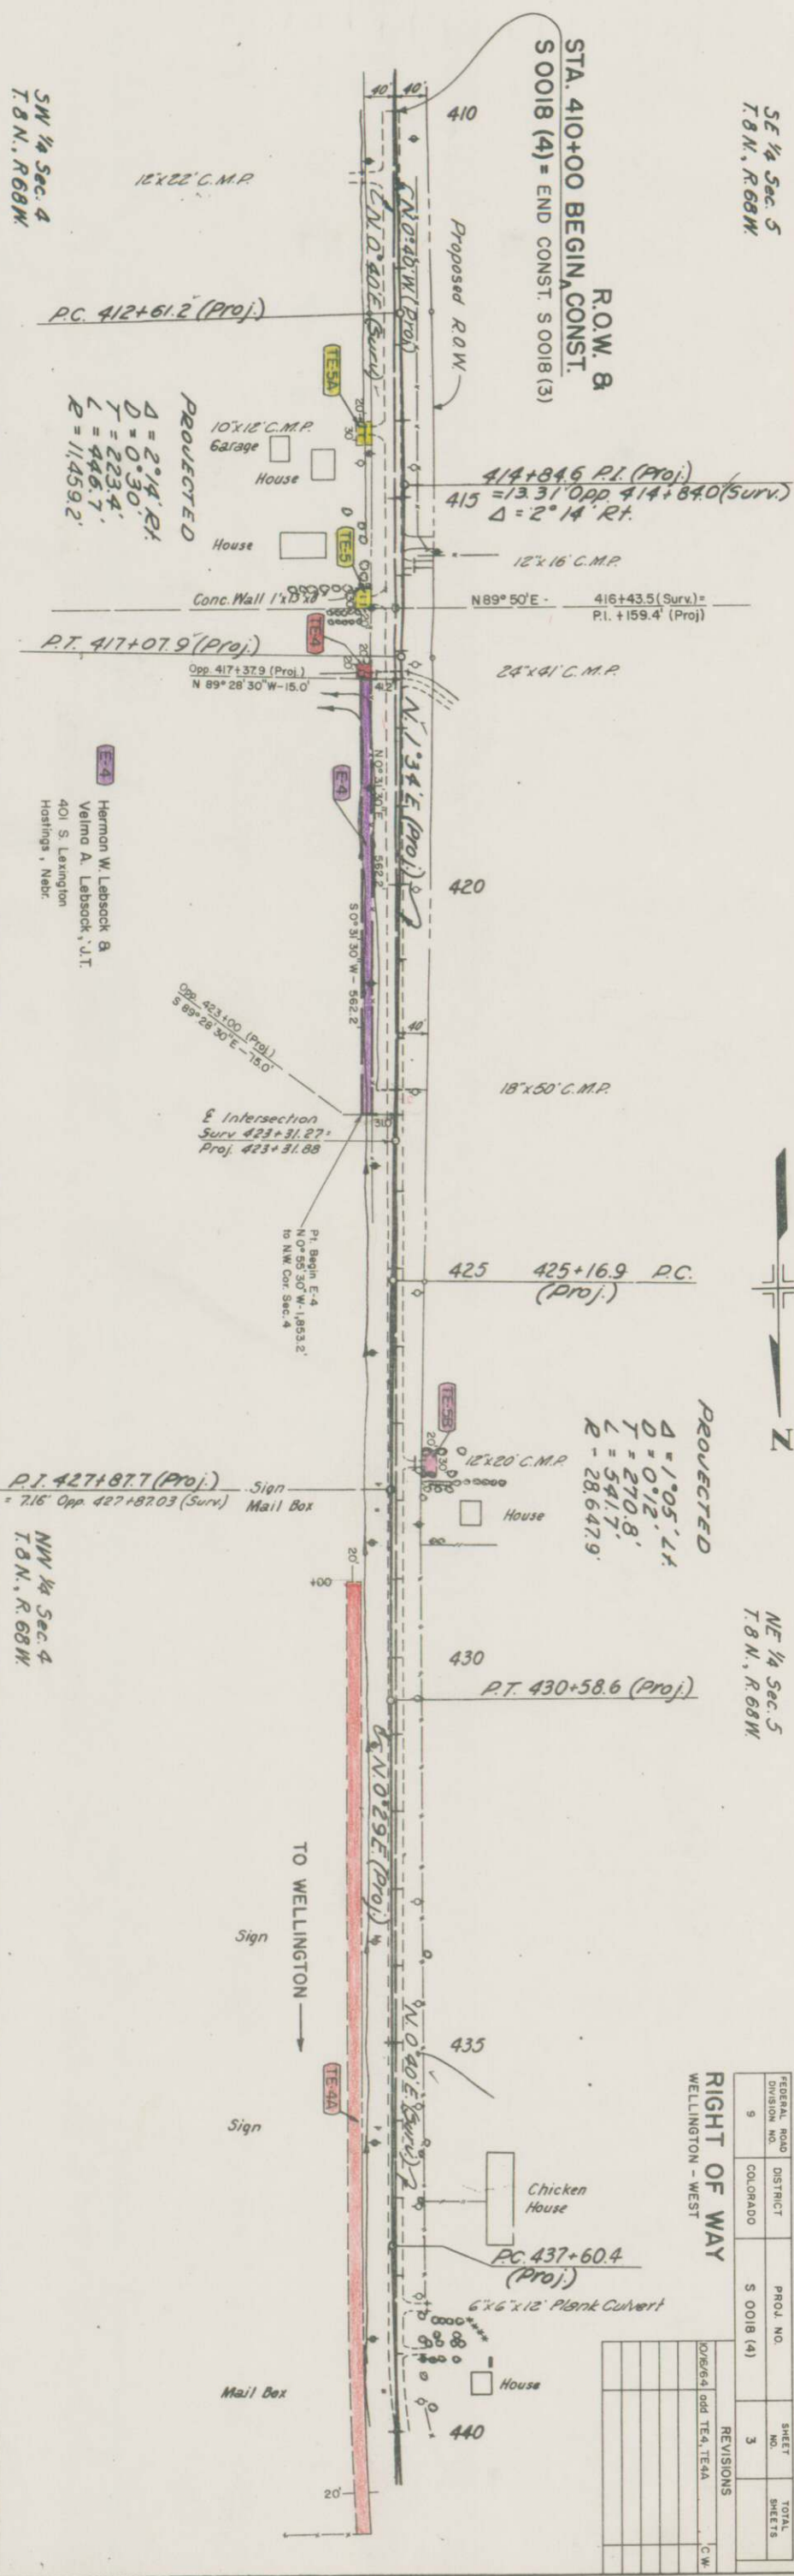

FEDERAL ROAD DIVISION NO.		DISTRICT	PROJ. NO.	SHEET NO.	TOTAL SHEETS
9		COLORADO	S 0018 (4)	3	
RIGHT OF WAY					
WELLINGTON - WEST					
REVISIONS					
DATE/6/6/4		ODD		TE4, TE4A	
				C.W.	

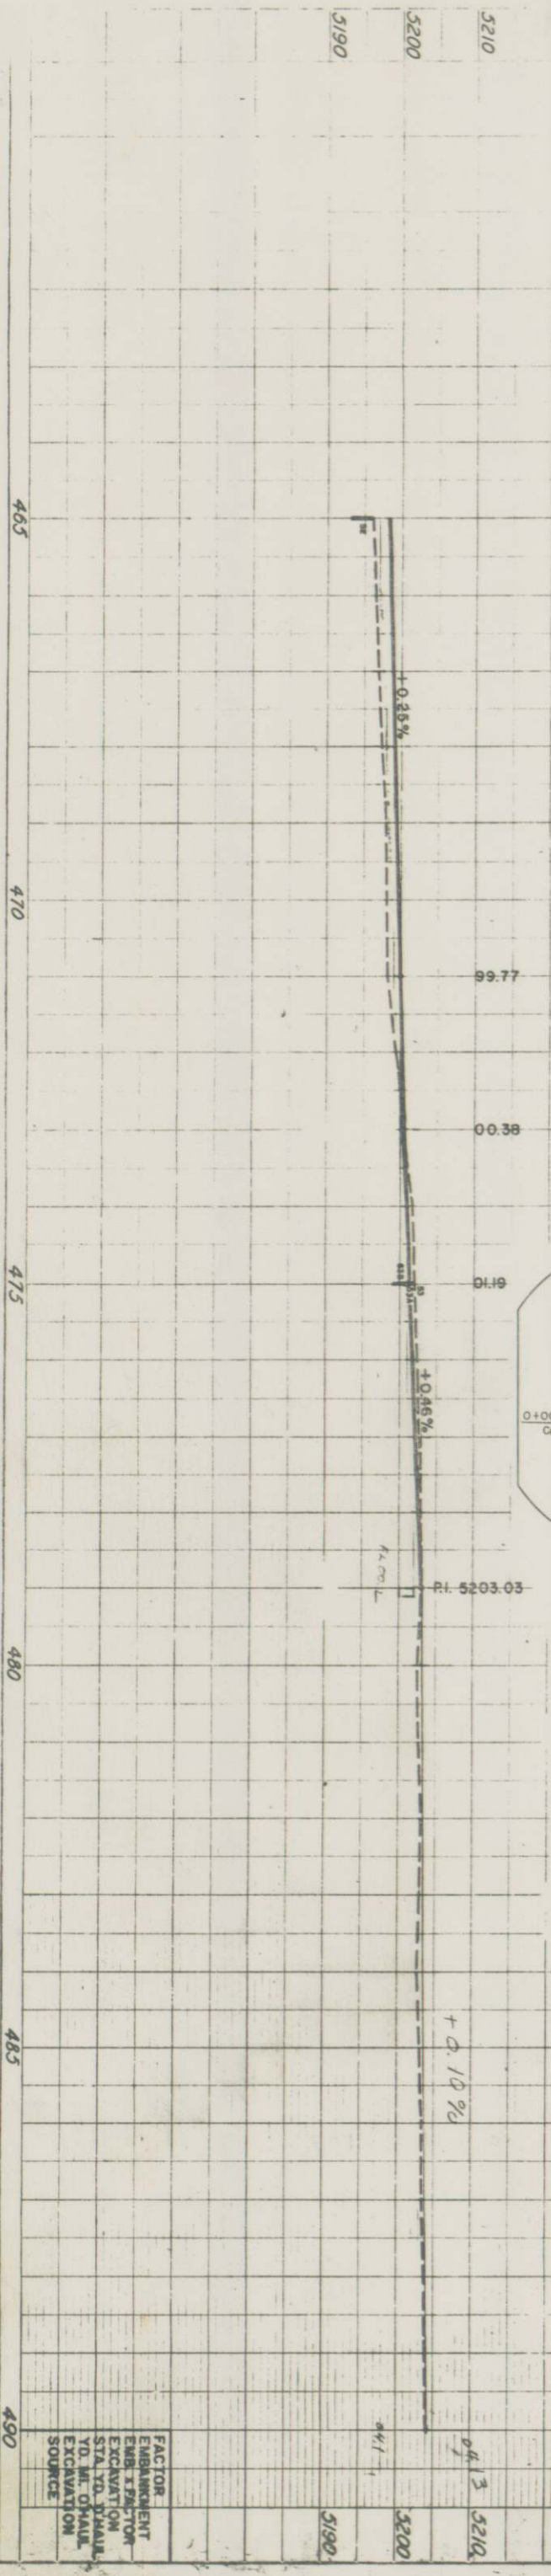


TEST A1A	TEST 50
A-2-A10	A-6171
LL-940	LL-940
PI-70	PI-160
%200+80	%200+80
CBR-350	CBR-40

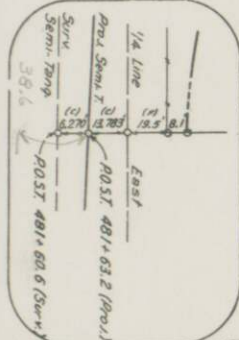

TEST 50	HARRY HEIN
TEST 51	CLARENCE W. KURTZ
TEST 52	ANNA WEATHERS
TEST 53	EDWARD H. DEGABIN

REVISIONS		
11/9/64	OLD ROW. to PRESENT ROW	CW
1/20/65	odd 3A	CW

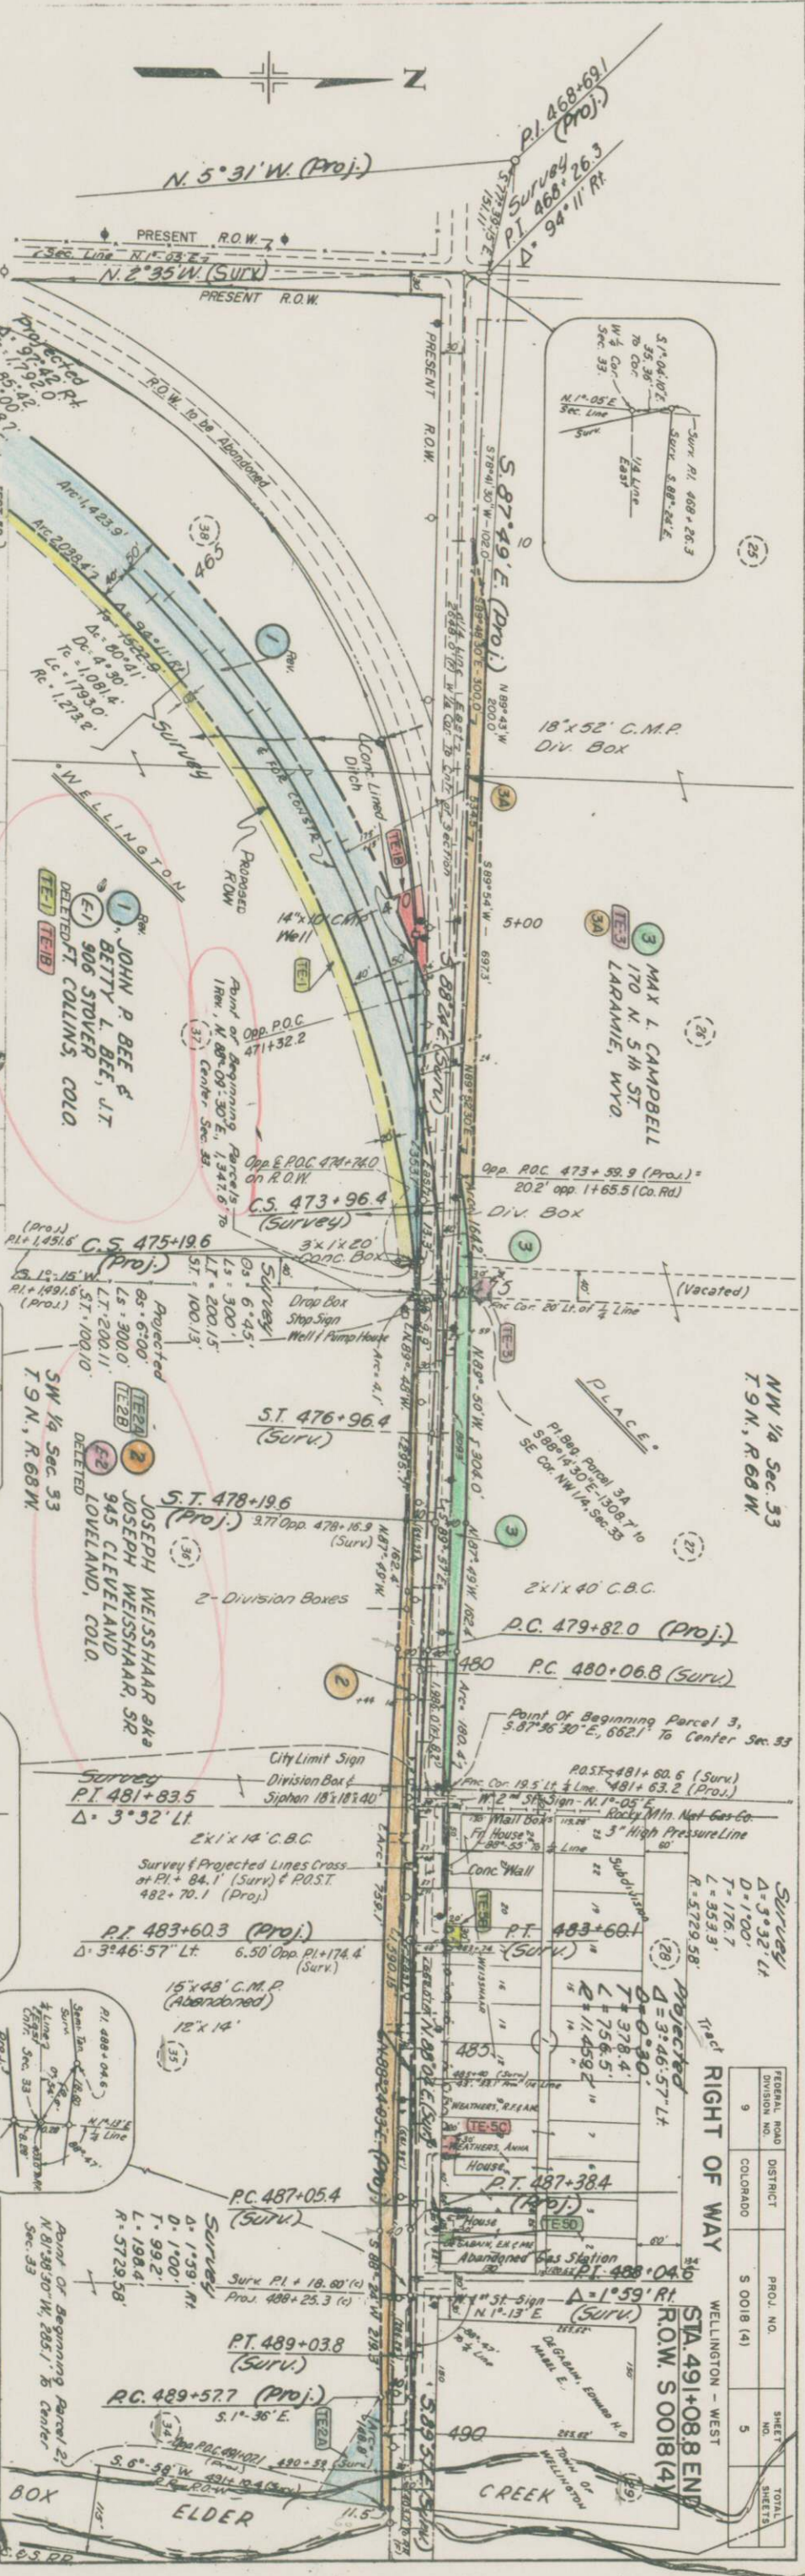

FEDERAL ROAD DISTRICT	PROJ. NO.	SHEET NO.	TOTAL SHEETS
9	0018 (4)	5	

RIGHT OF WAY		REVISIONS	
FEDERAL ROAD DIVISION NO.	9	DATE	1/20/65
DISTRICT	COLORADO	BY	gch 3A
PROJECT NO.	S 0018 (4)	REVISIONS	
SHEET NO.	7		
TOTAL SHEETS	7		
OWNERSHIP MAP		Scale: 1" = 200'	

OWNERSHIP MAP
Scale: 1" = 200'

3 MAX L CAMPBELL
170 N. 5TH ST.
LARAMIE, WYO.

Tracts: 5, 6, 7, 8, N. 1/4 R. 6 W. 10, 11, 12, part T. 21 N. of R. 6 W.

Except Conveyance 506 268;
22, 23, 25, 26, 27 together with
Wellington Place, a subdivision
West of R. 6 W. in
of Sec. 33.

Also lots 12, 13, 16, 17, 19 to 24 inc.
Block L, Subdiv. of T. 28
Wellington Place, a Subdiv. of
Wellington, Colo.

Right of Way divided & Esmt.

2 JOSEPH WEISSHAAR aka
945 CLEVELAND
LOVELAND, COLO.


Tracts: 35, 36, 41, 42, 51, 52,
57, 58 & that part tract 34
West of R. 6 W. in
Wellington Place, a subdivision
of Sec. 33.

Also lots 12, 13, 16, 17, 19 to 24 inc.
Block L, Subdiv. of T. 28
Wellington Place, a Subdiv. of
Wellington, Colo.

1 JOHN P BEE &
906 STOVER
FT COLLINS, COLO.

Tracts: 37, 38, 39, 40,
53, 54, 55 & 56 in
Wellington Place, a
subdivision of Sec. 33

NOTE
For Parcel E-4 see
Sheet No. 3

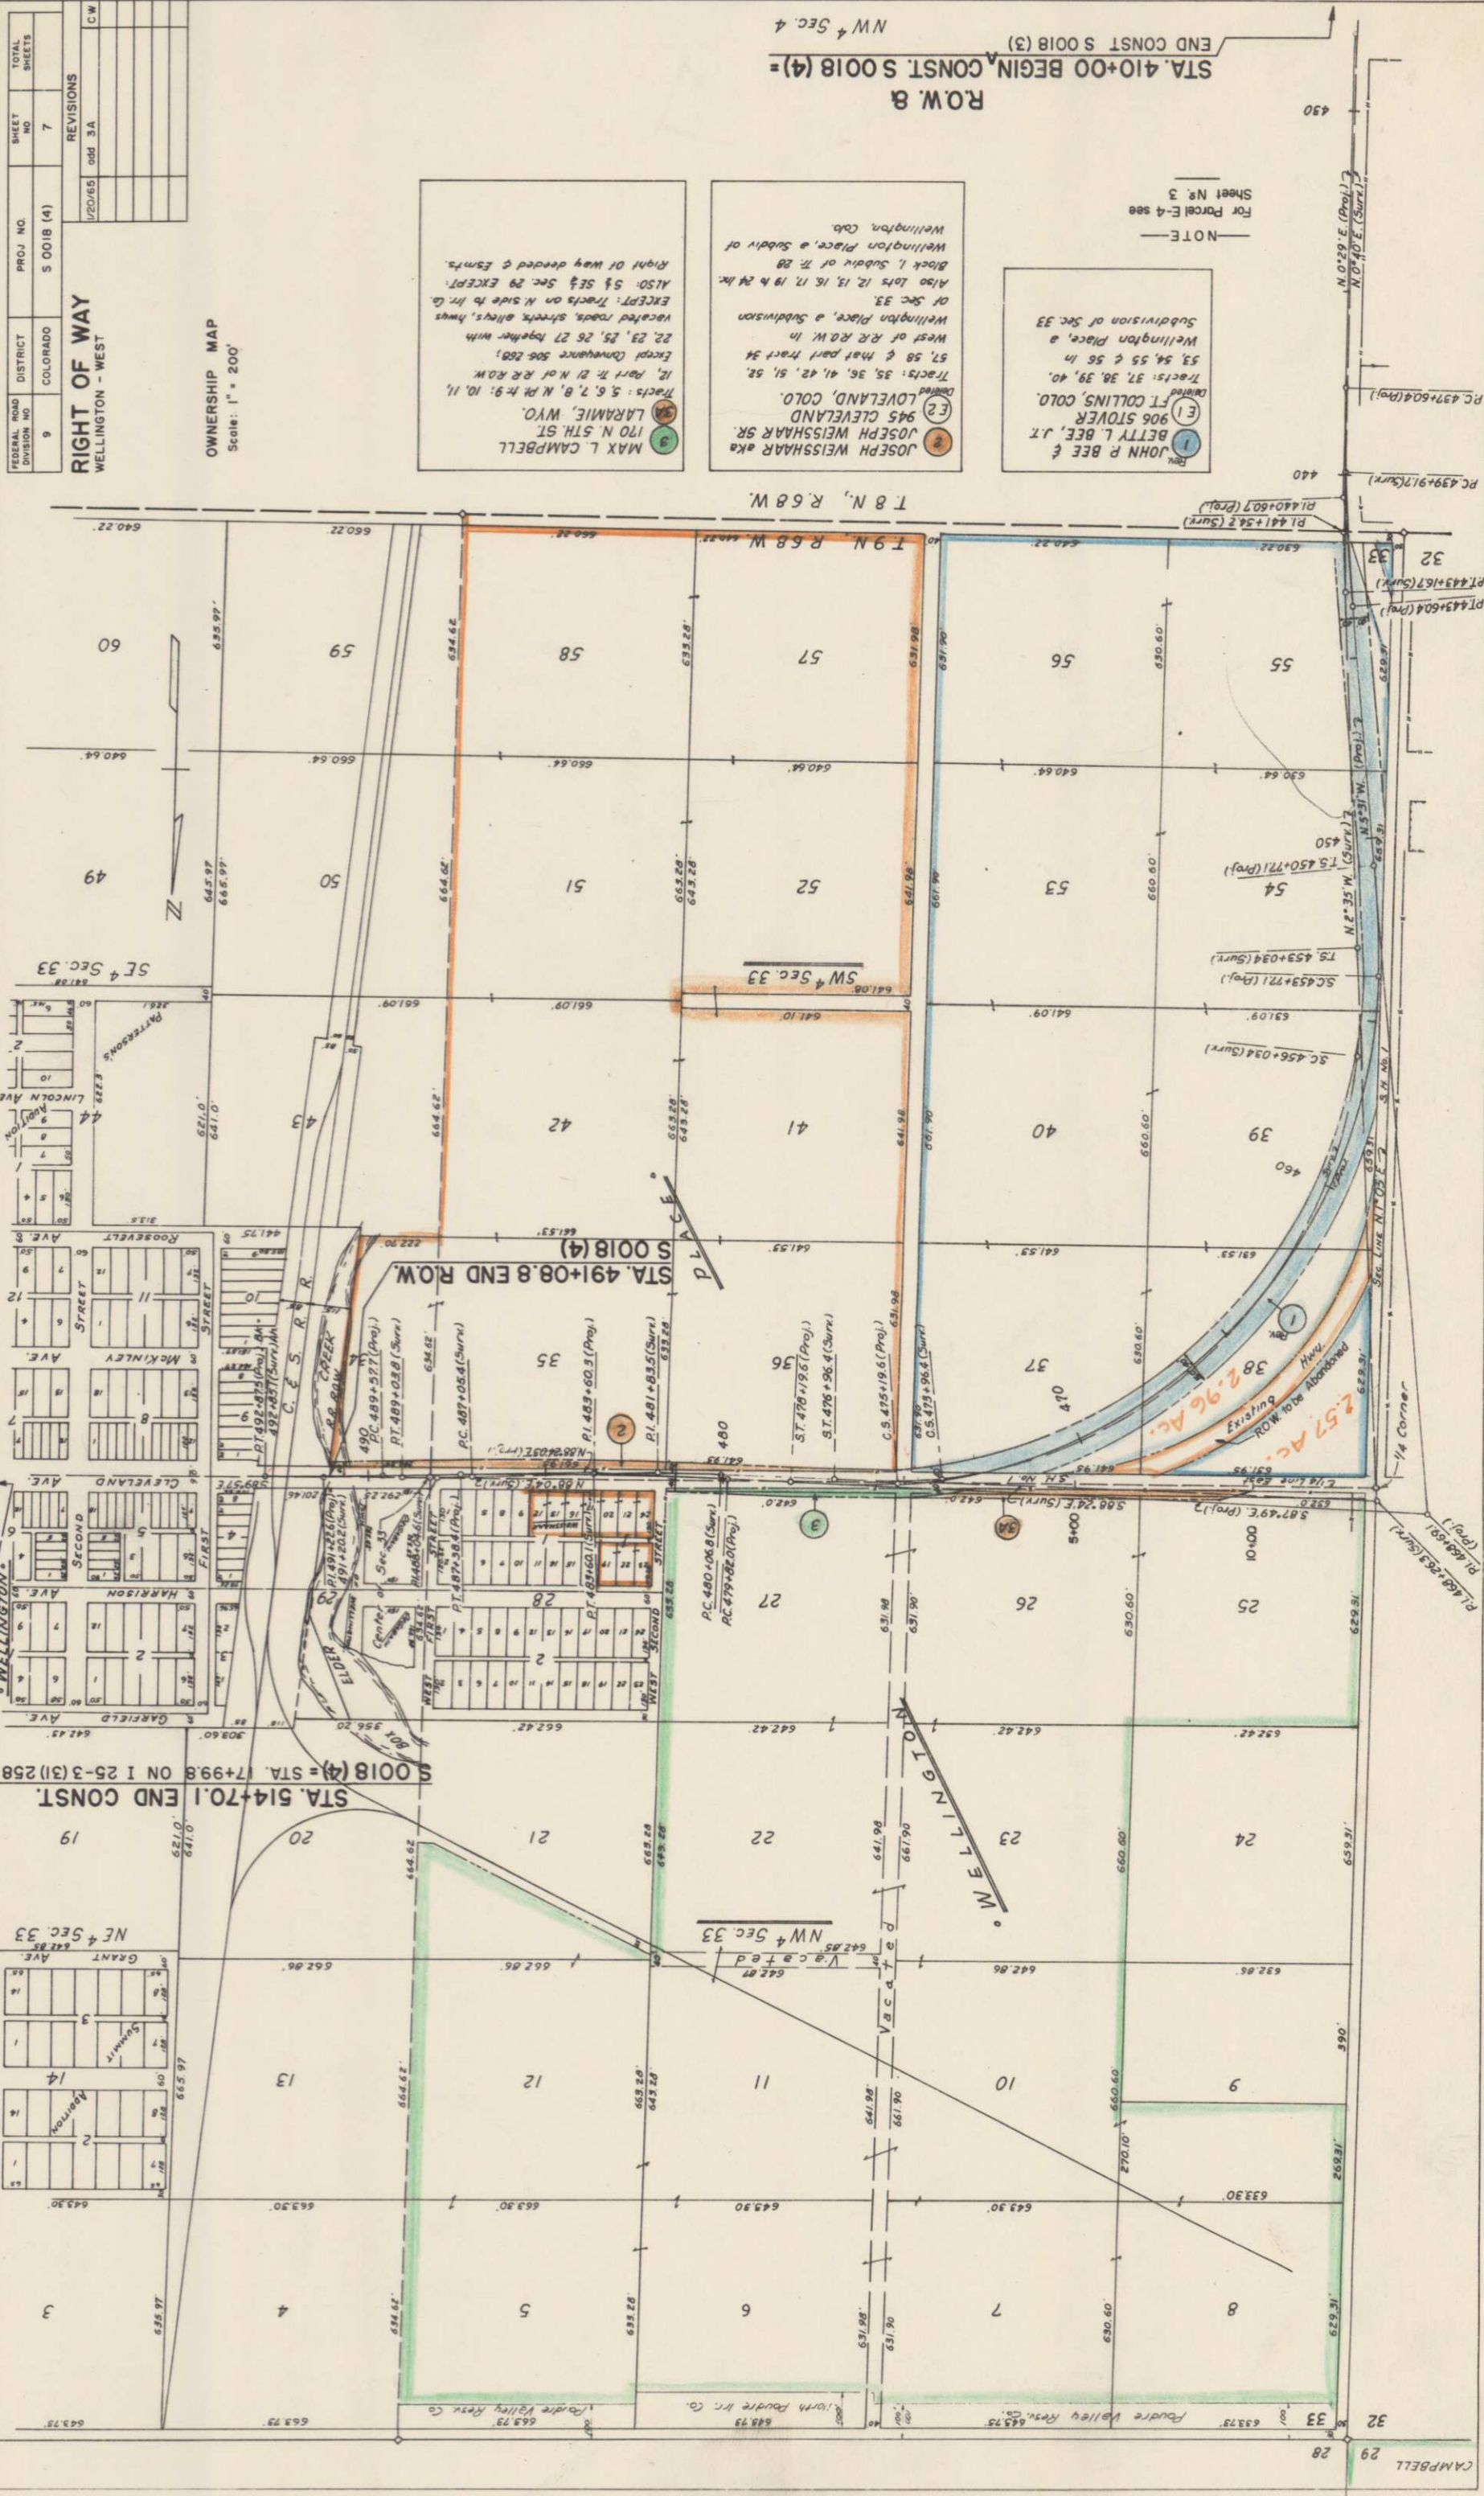

STA. 514+70.1 END CONST.
S 0018 (4) = STA. 17+99.8 ON I 25-3 (31) 258

STA. 491+08.8 END ROW.
S 0018 (4)

ST. 4 Sec. 33

NW 1/4 Sec. 33

NE 1/4 Sec. 33

WELLINGTON

WELLINGTON

