

COLORADO

STATE HIGHWAY DEPARTMENT


**PLAN AND PROFILE OF PROPOSED
FEDERAL AID SECONDARY PROJECT NO. S0023(5)**

STATE HIGHWAY NO. 71

OTERO COUNTY

**FILE COPY-DO NOT
REMOVE FROM OFFICE**

SCALES OF ORIGINAL TRACINGS
 ON PLAN, 1 IN. = 100 FT.
 ON PROFILE, 1 IN. = 100 FT. HORIZONTAL
 1 IN. = 10 FT. VERTICAL
 GRADE LINE ON PROFILE IS SHOWN AS GRADE OF FINISHED ROAD
 GROSS LENGTH OF PROJECT
 NET LENGTH OF PROJECT

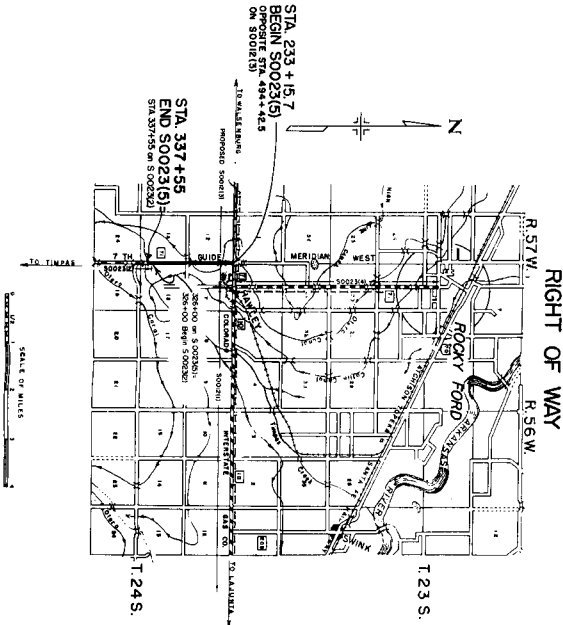

**FILE COPY = DO NOT
REMOVE FROM OFFICE**

FILE COPY-DO NOT
REMOVE FROM OFFICE

CONVENTIONAL SIGNS

CENTER LINE OF SURVEY
 RIGHT-OF-WAY LINES
 COUNTY LINE
 TOWNSHIP OR RANGE LINE
 SECTION LINE
 ONE QUARTER SECTION LINE
 BARBED WIRE FENCE
 COMBINATION FENCE
 TELEPHONE & TELEGRAPH LINE
 POWER LINE
 PRESENT ROAD
 RAILROAD

FED. ROAD DIST. NO.	STATE	PROJ. NO.	SHEET NO.	TOTAL SHEET
3	COLO.	50023 (5)	1	5

R.O.W. TABULATION OF PROPERTIES IN OTERO


COUNTY S.H. No. 71 PROJ. NO. S 0023(5)

720 ROAD DIST NO	STATE	PROJ NO	SHEET NO
3	COLO.	9 0023(6)	2

RIGHT OF WAY


PARCEL NO.	OWNER	ADDRESS	LOCATION	AREA		TO BE ACQUIRED	RIGHT OF WAY REMARKS
				TOTAL LAND IN TRACT	PARCEL		
6	LESTER L. LIMOGAN		1/210 N 34 W N 210 W 1/2 SEC 2	74.40	0.127	0.092	
7	FENLASON REALTY CO.		1/215 N 34 W N 215 W 1/2 SEC 12	80.0	2.833	1.834	
7A	FENLASON REALTY CO.		1/215 N 34 W N 215 W 1/2 SEC 12	80.0	0.246	0.16	
7B	FENLASON REALTY CO.		1/215 N 34 W N 215 W 1/2 SEC 12	80.0	0.183	0.041	
8	OTERO CANAL CO.		1/215 N 34 W N 215 W 1/2 SEC 12		1.193	0.931	
8A	OTERO CANAL CO.		1/215 N 34 W N 215 W 1/2 SEC 12		0.333	0.007	
9	WORTHINGTON ESTATE		1/245 N 34 W N 245 W 1/2 SEC 7 (S. 1/2)	80.34	0.157	0.007	
9A	WORTHINGTON ESTATE		1/245 N 34 W N 245 W 1/2 SEC 7 (S. 1/2)	80.34	1.056	0.143	
9B	WORTHINGTON ESTATE		1/245 N 34 W N 245 W 1/2 SEC 7 (S. 1/2)	80.34	0.287	0.074	
9C	OTERO CANAL CO.		1/245 N 34 W N 245 W 1/2 SEC 7 (S. 1/2)				EASEMENT

PLAN NUMBER	STATE	PROJECT NO.	SHEET NO.	TOTAL SHEETS
3	COLO.	SOCC23(5)	3	7

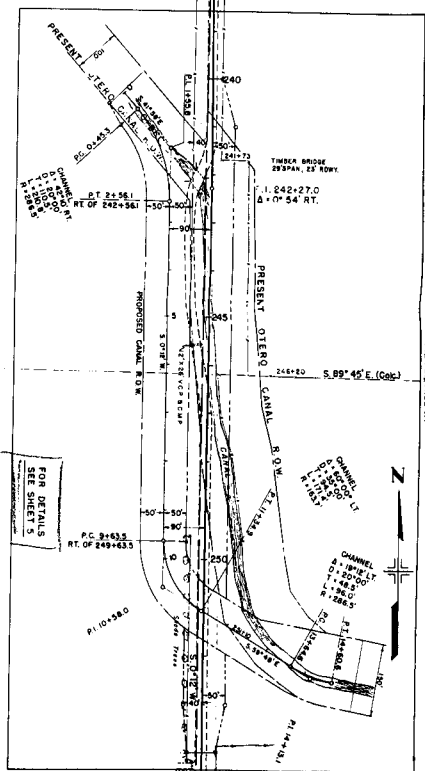

233+15.7 Begin SOCC23(5)
OPPOSITE 494+42.5 on SOCC23(3)

NE 1/4 Sec. 12
T.24S. R.57W.

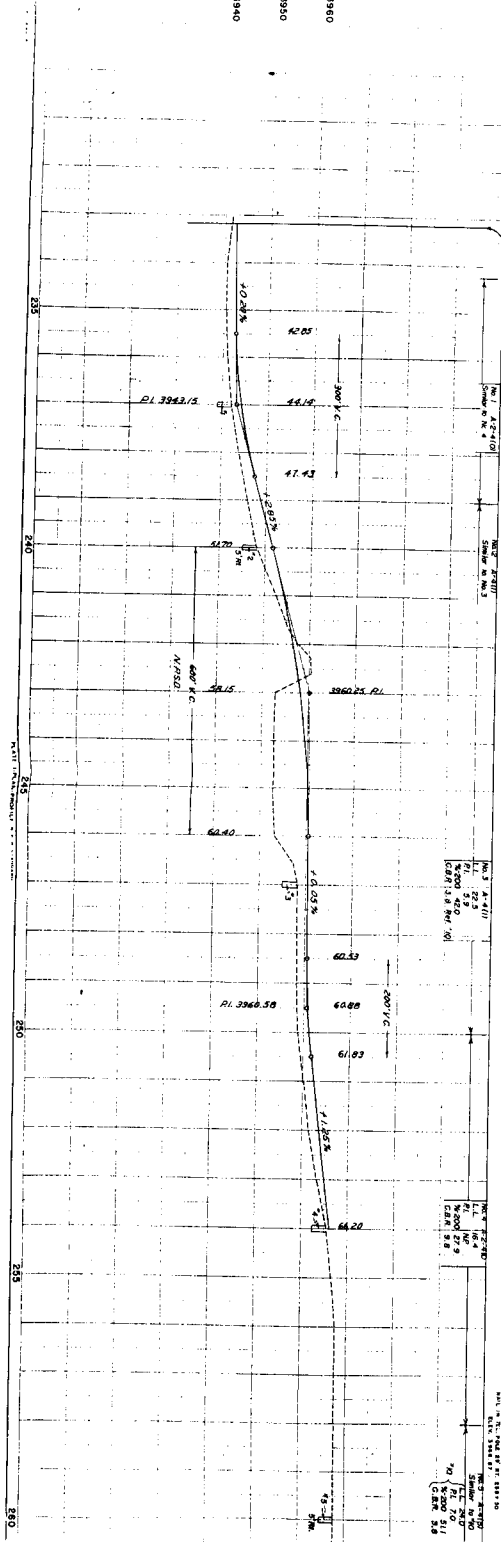

NE 1/4 Sec. 12
T.24S. R.57W.




NE 1/4 Sec. 12
T.24S. R.57W.

NE 1/4 Sec. 12
T.24S. R.57W.

T.24 S., R.26 W.

2nd 1/4 NW 1/4 SEC. 12
T.24 S., R.26 W.

1/4	STATE	FILE NO.	SHEET
3	COLO.	5002313	5

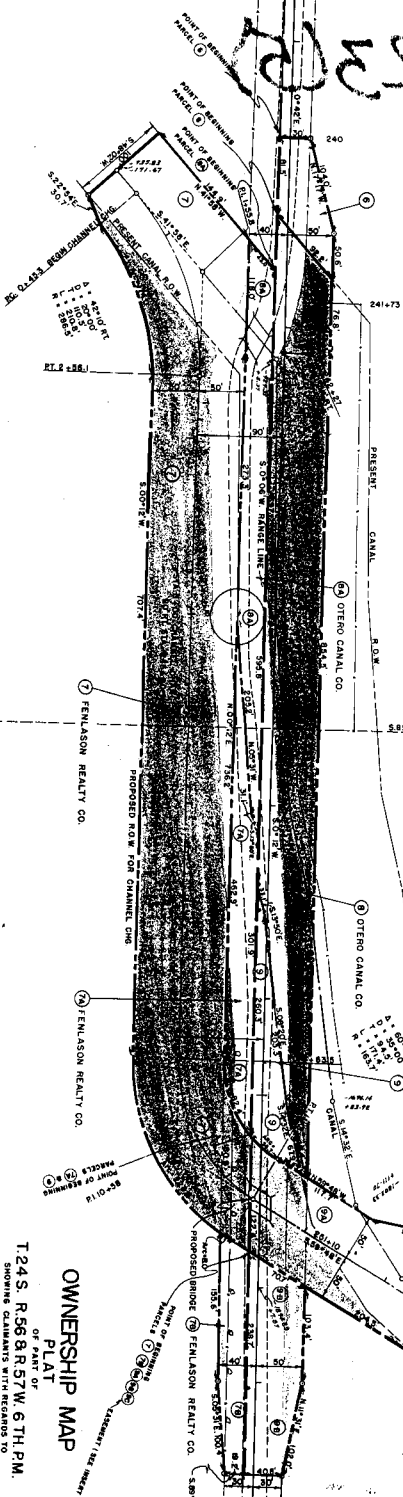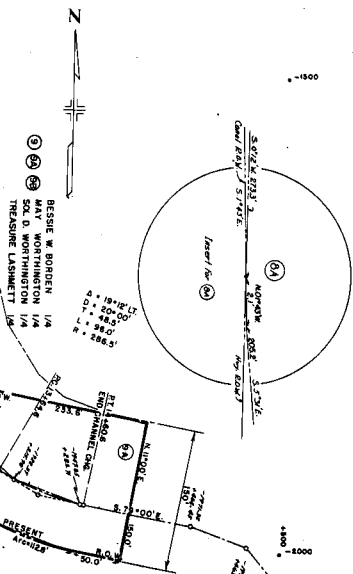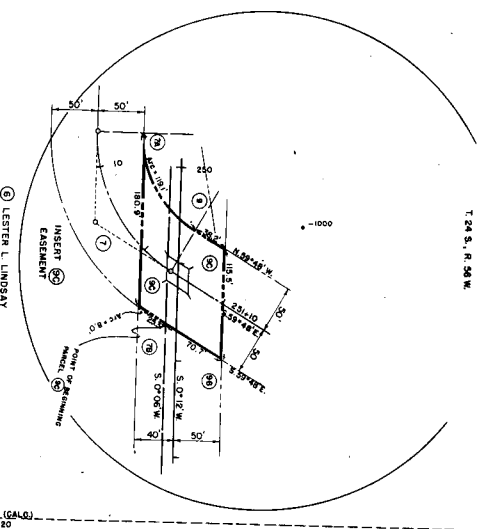

OWNERSHIP MAP

PLAT

T.24 S. R.26 E. 6TH PM.

SHOWING CLAIMS AND INTERESTS

RIGHT OF WAY FOR PROJECT 5002313 (1987)

SCALE: 1" = 50' SCALE IN FEET

APRIL 28, 1950